



FACADE FRAGMENT scale 1:20

 


SECTION FRAGMENT scale 1:20

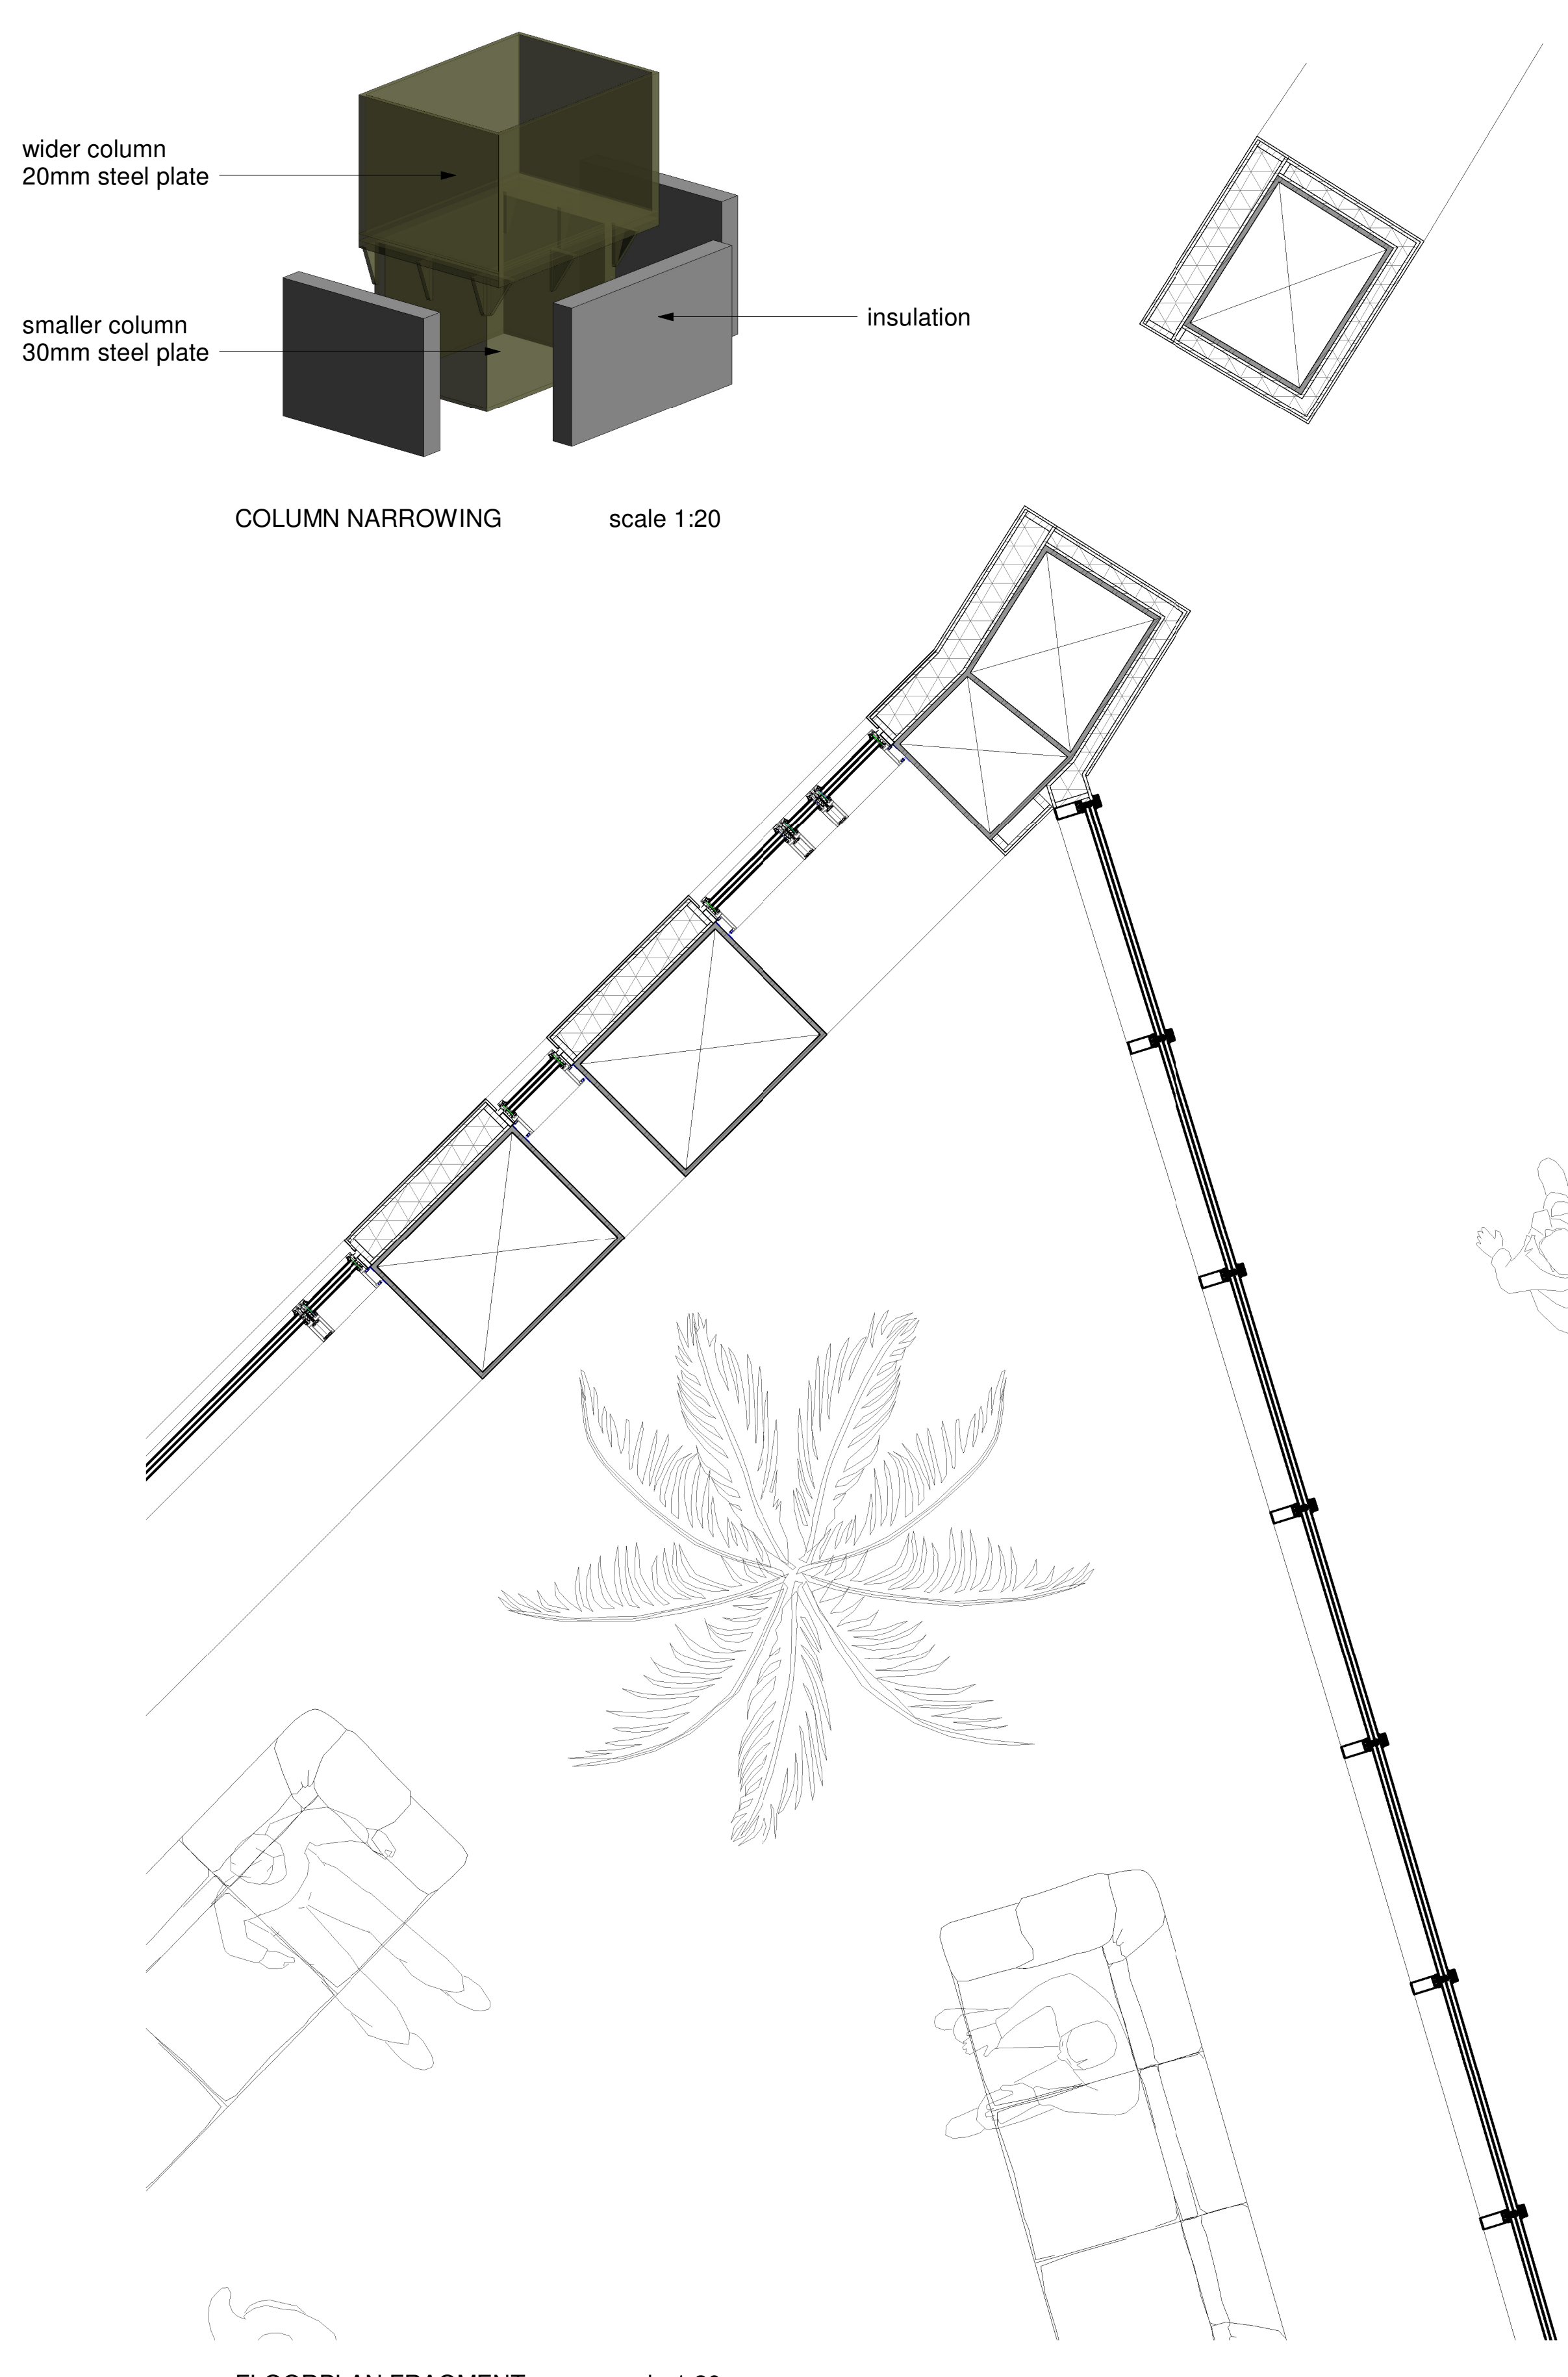

COLUMN NARROWING scale 1:20

FLOORPLAN FRAGMENT scale 1:20

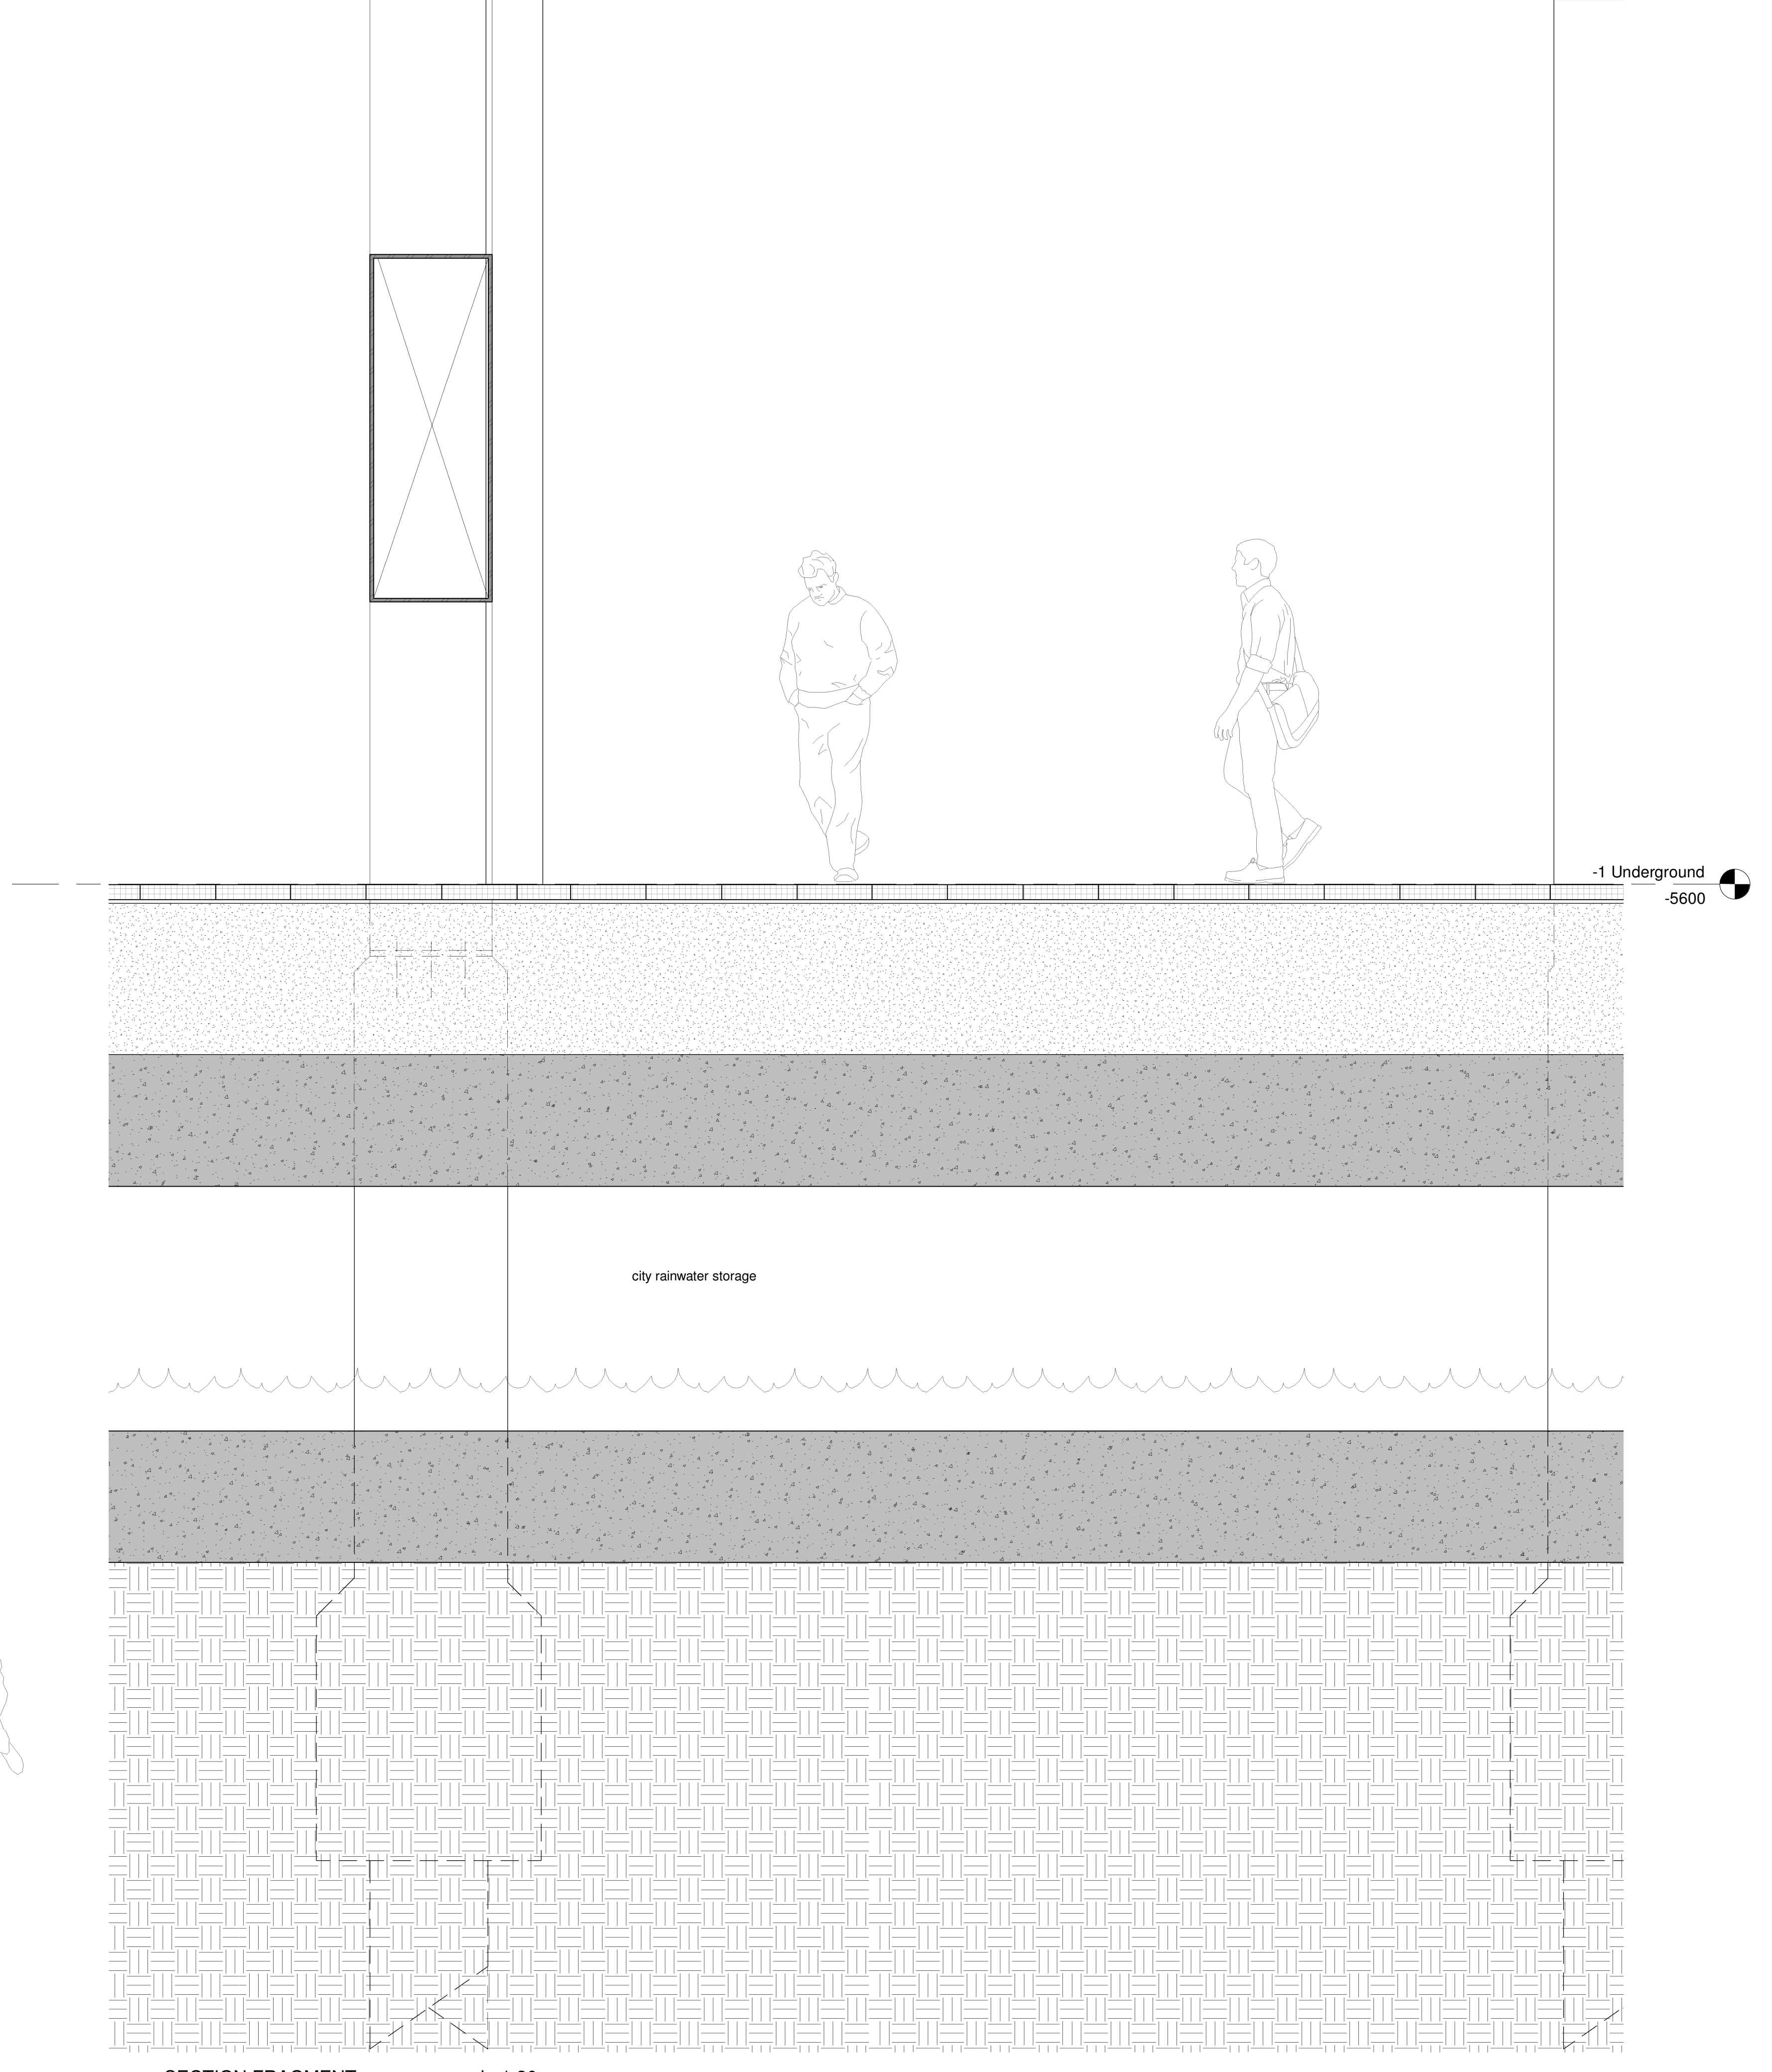

SECTION FRAGMENT scale 1:20