



Santos as part of the waterfront landscape


1:50 Section

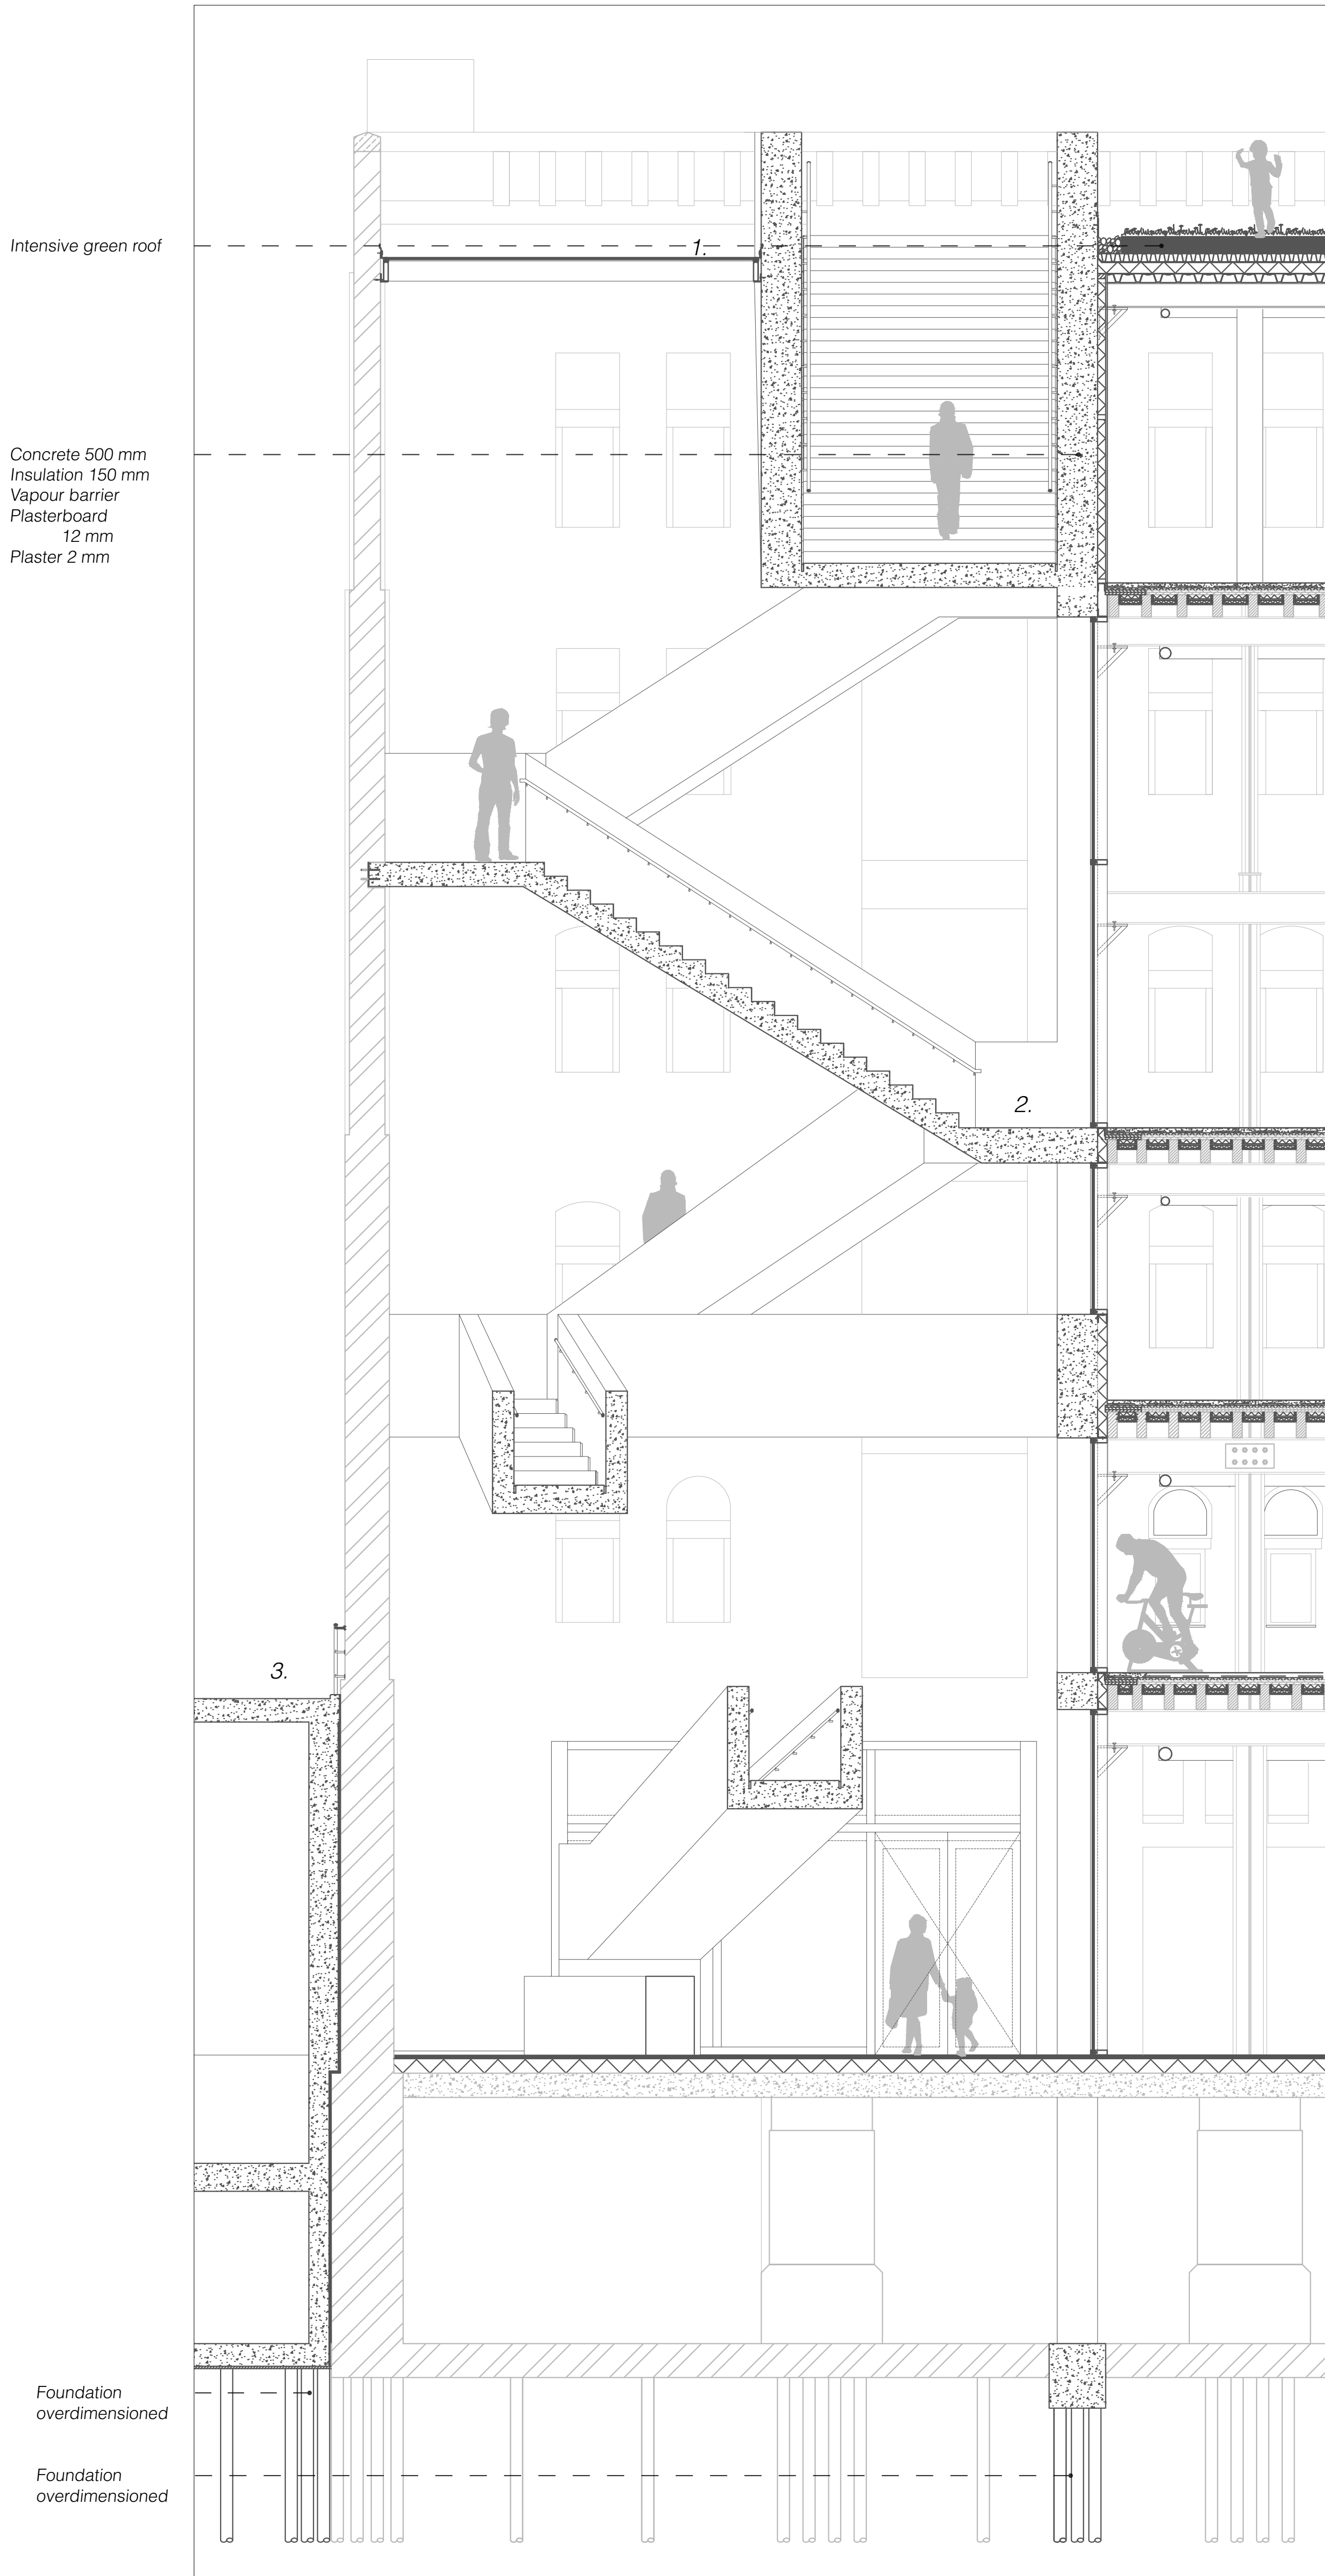


1:50 Plan

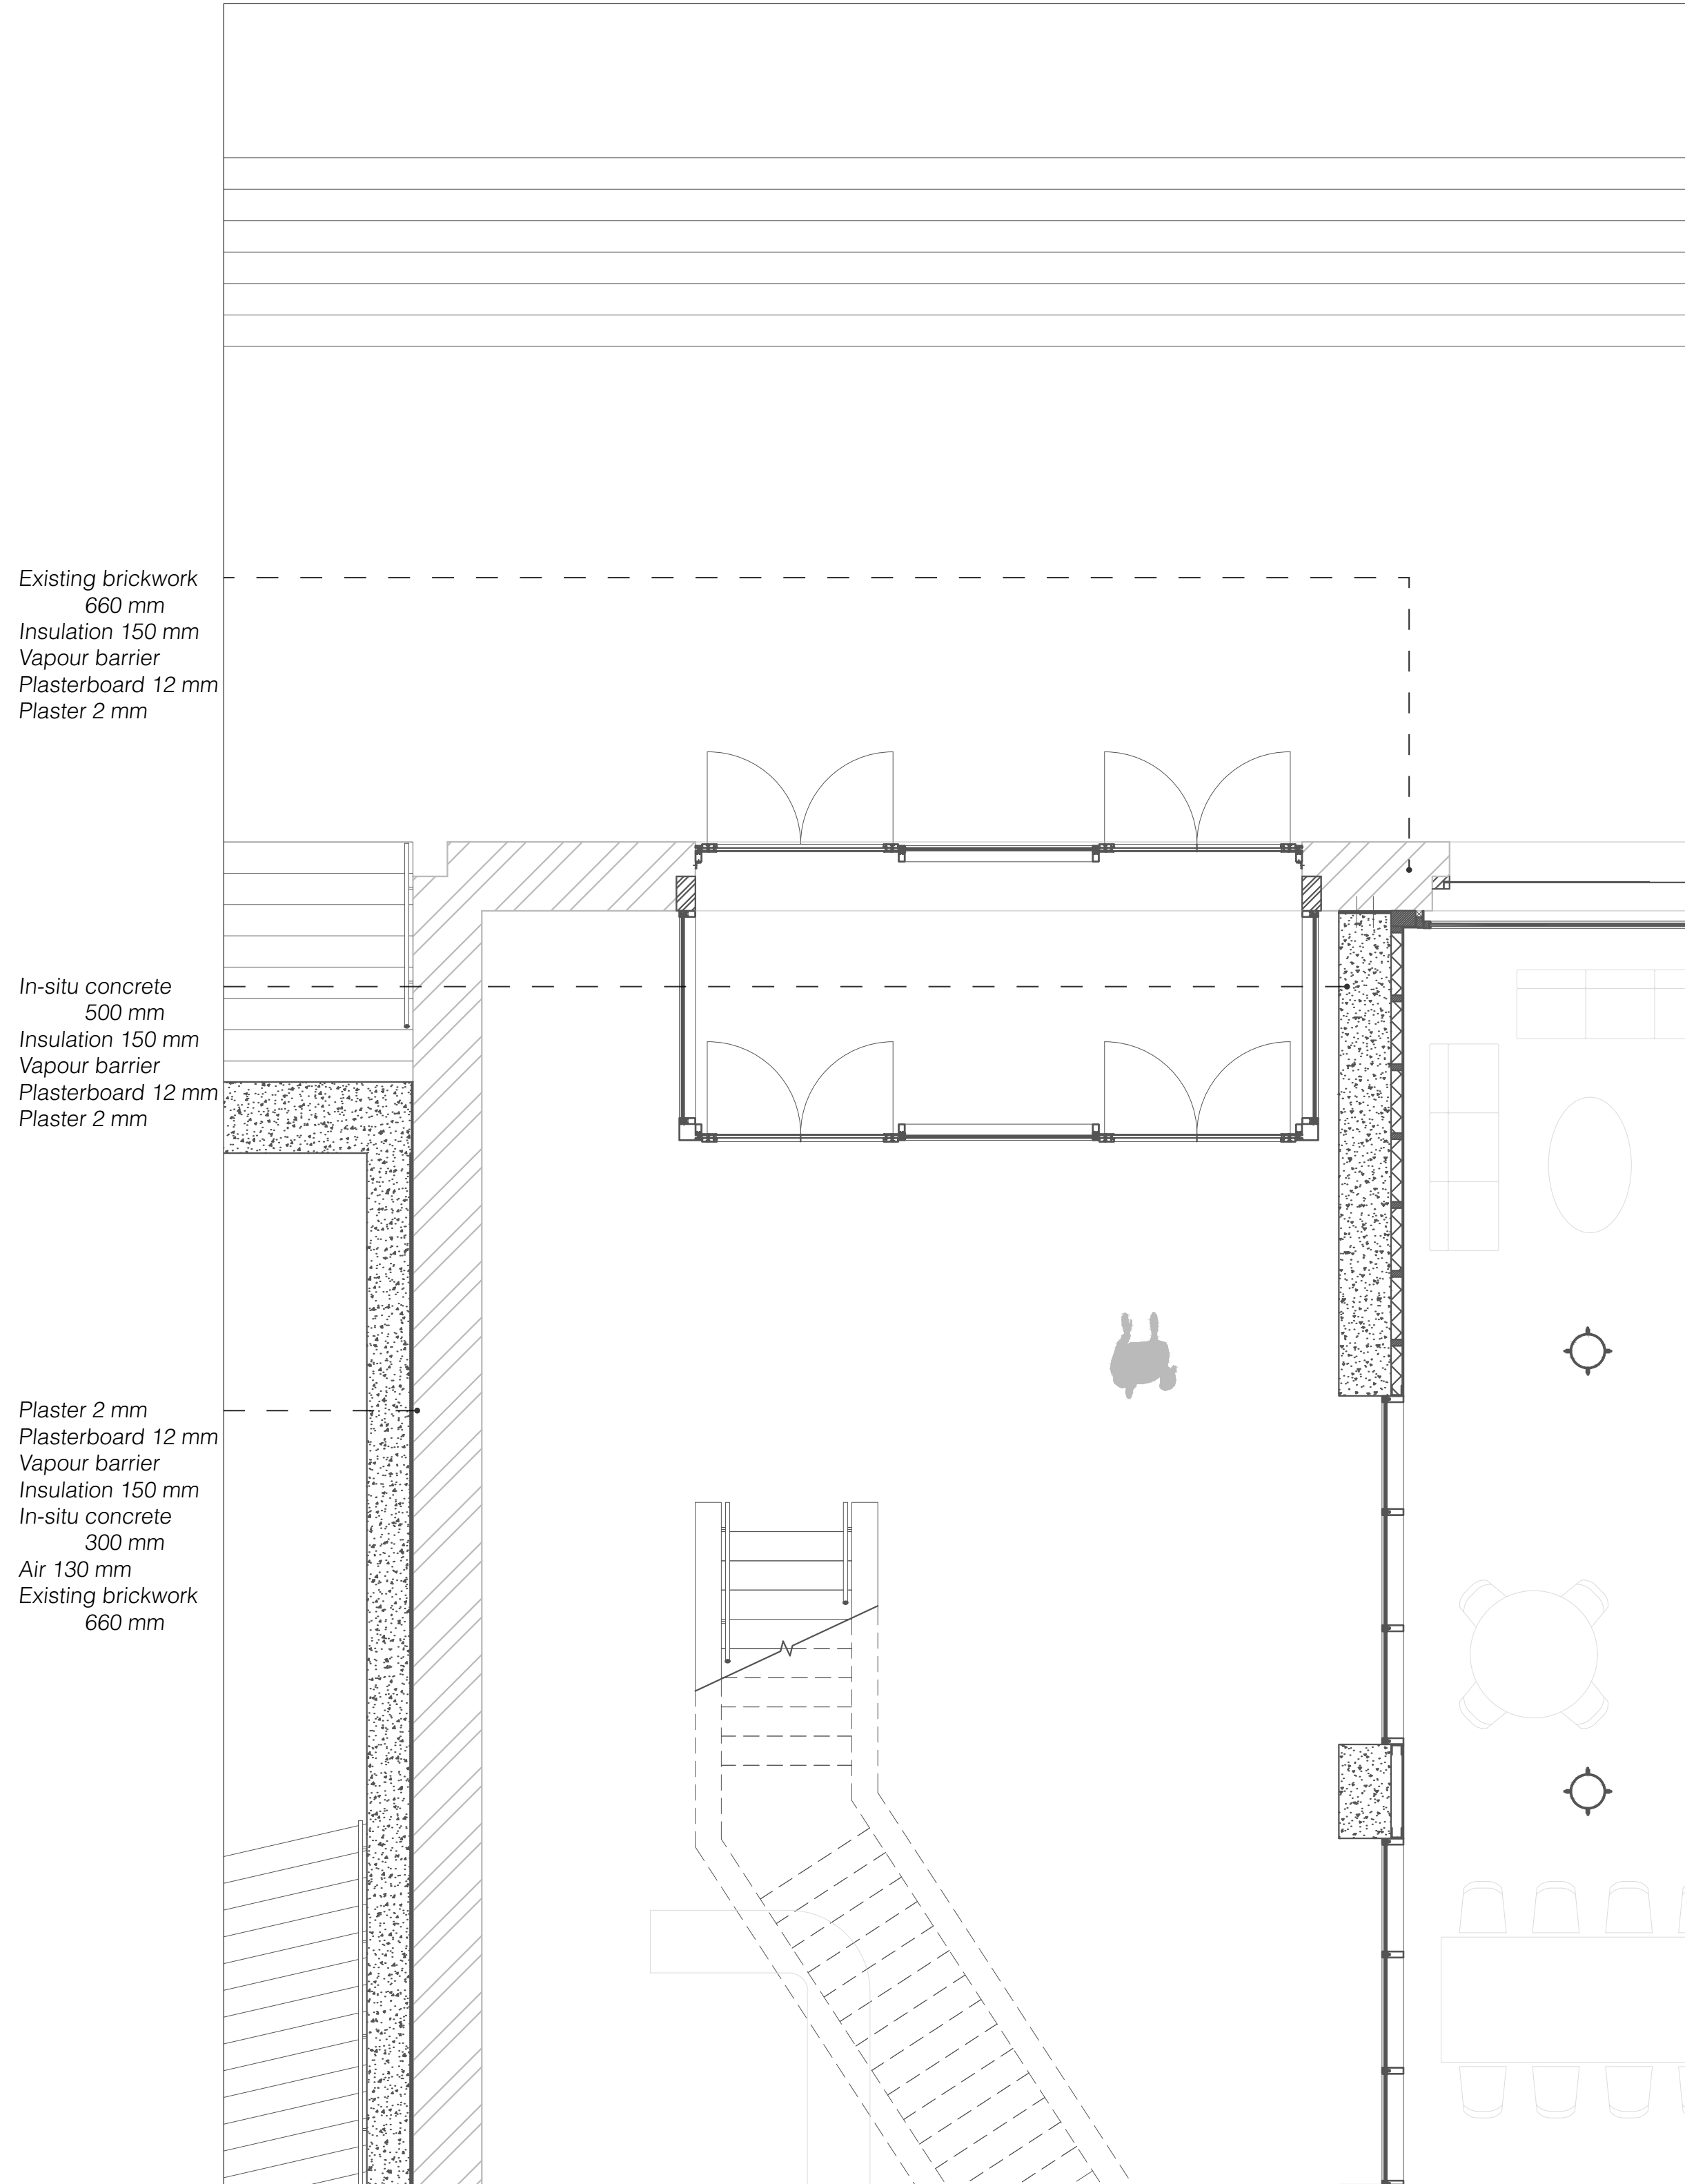


1. 1:5 Detail

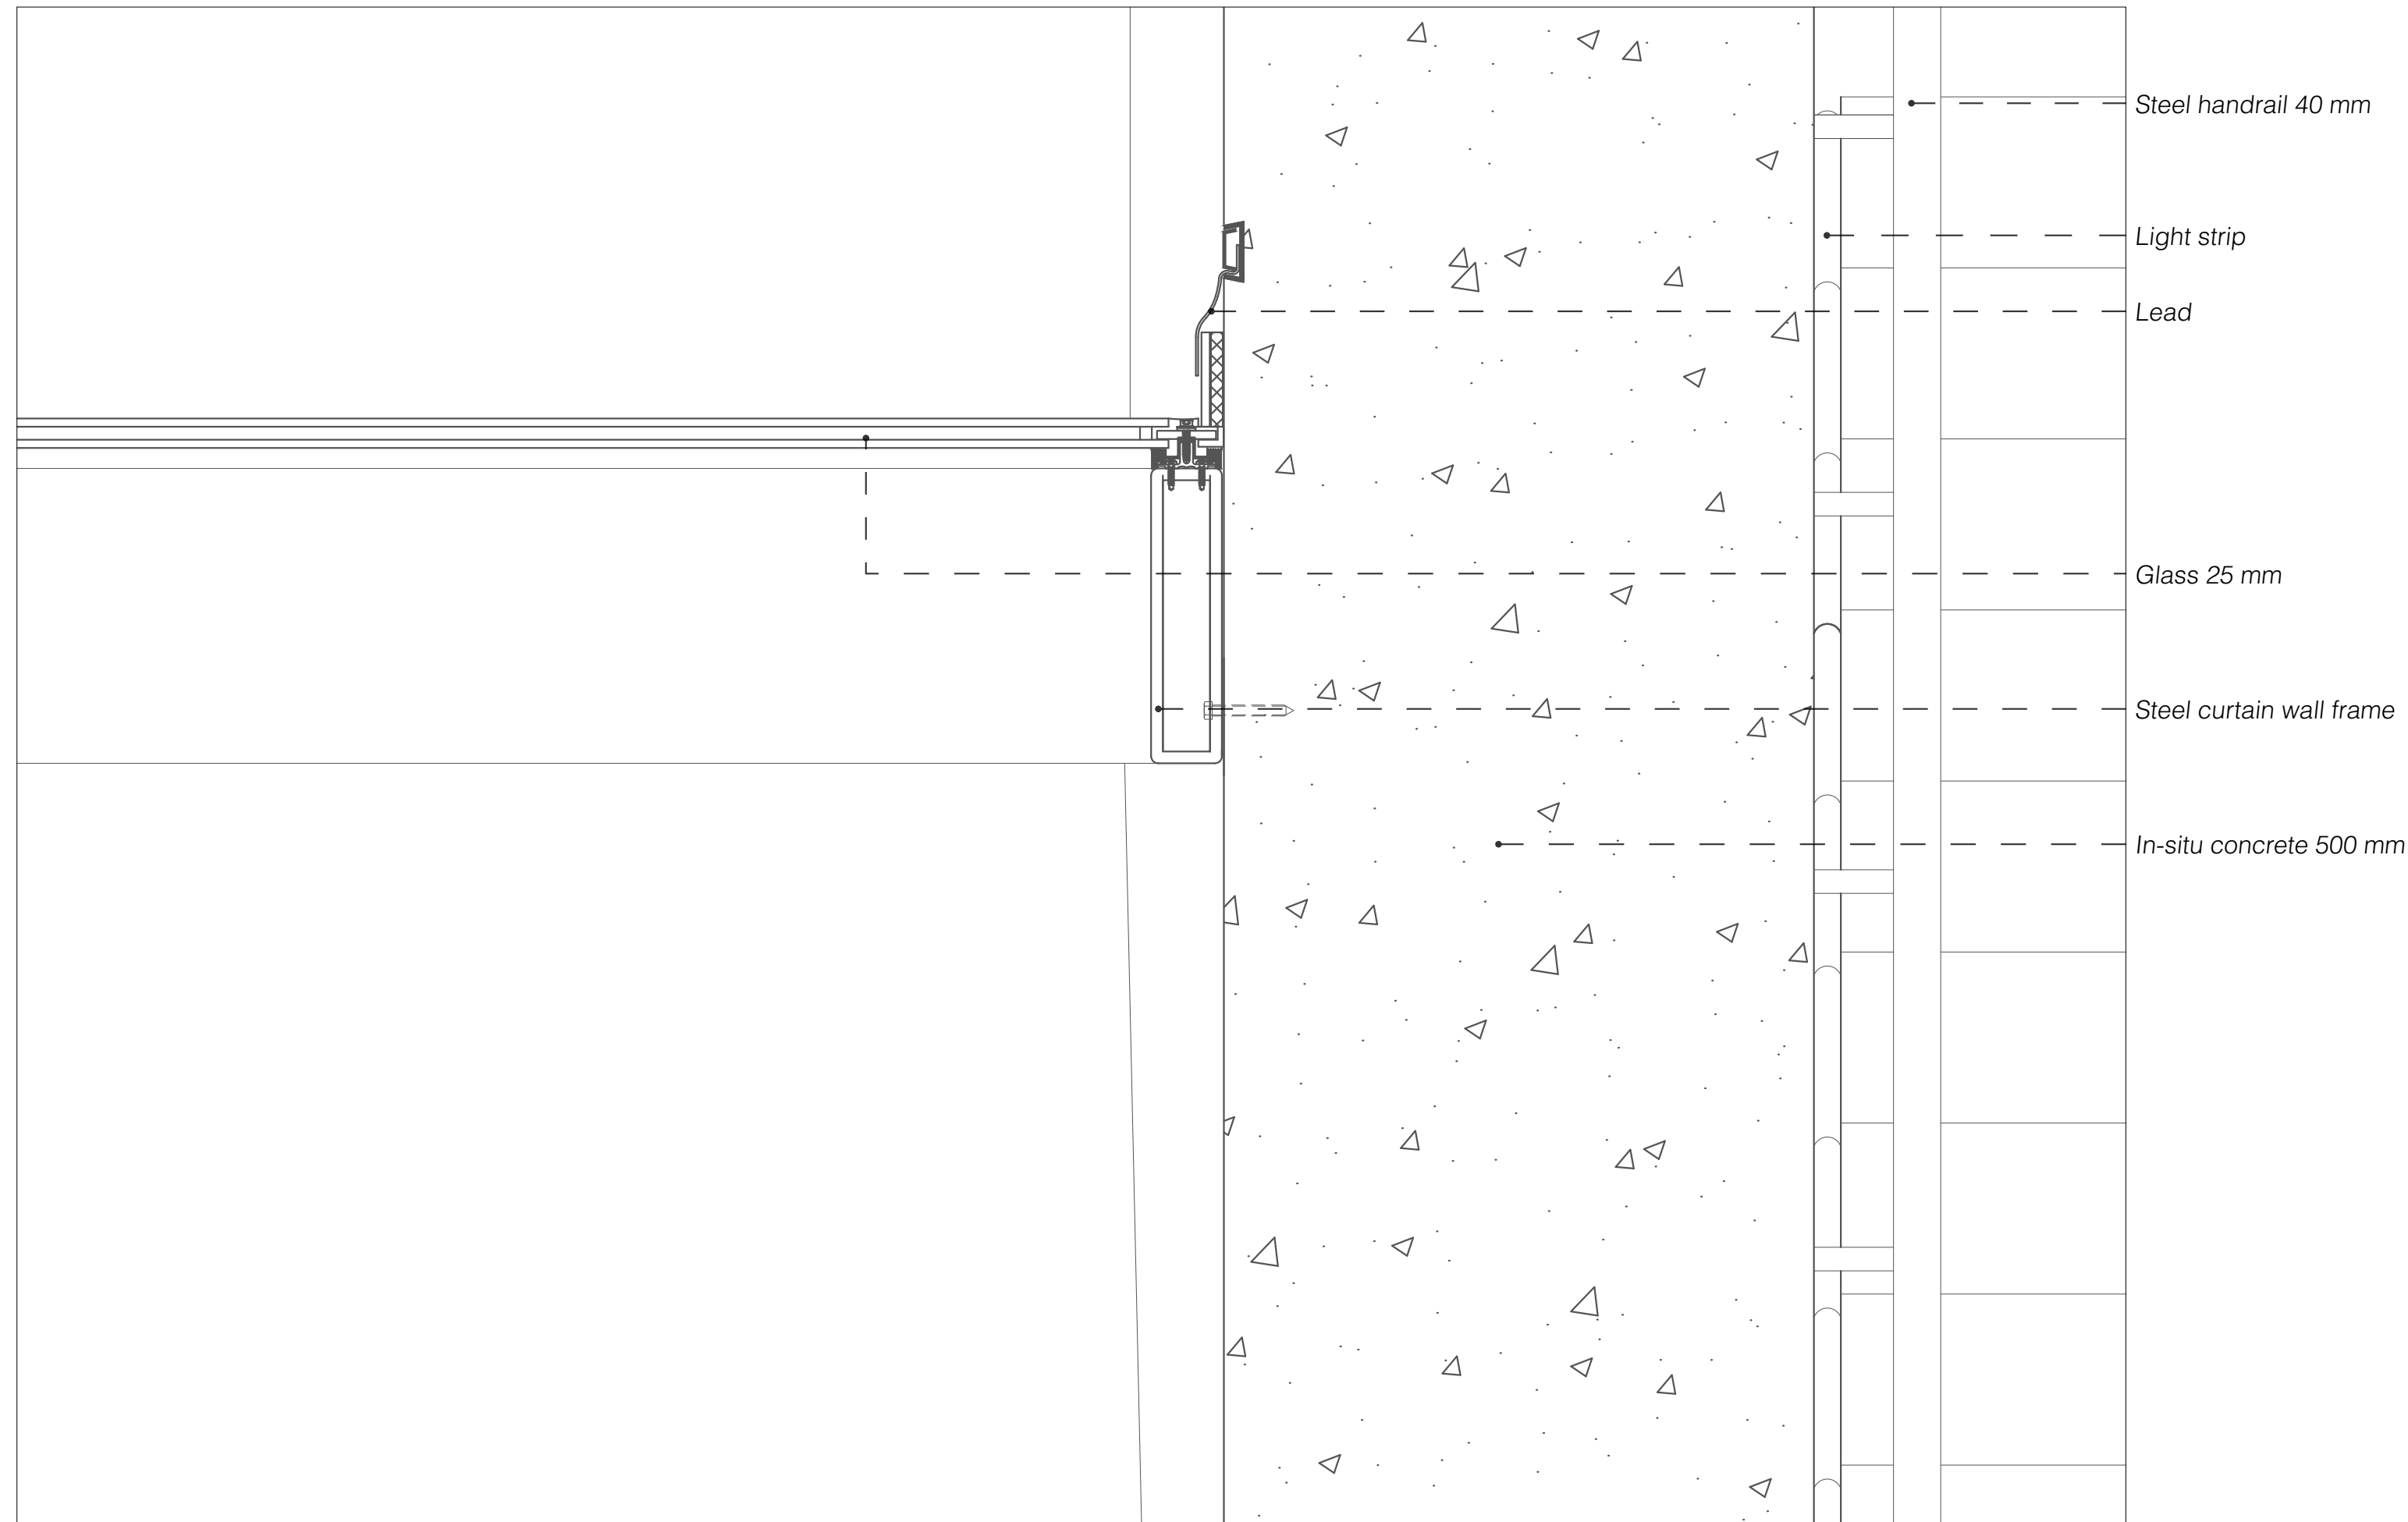

2. 1:5 Detail

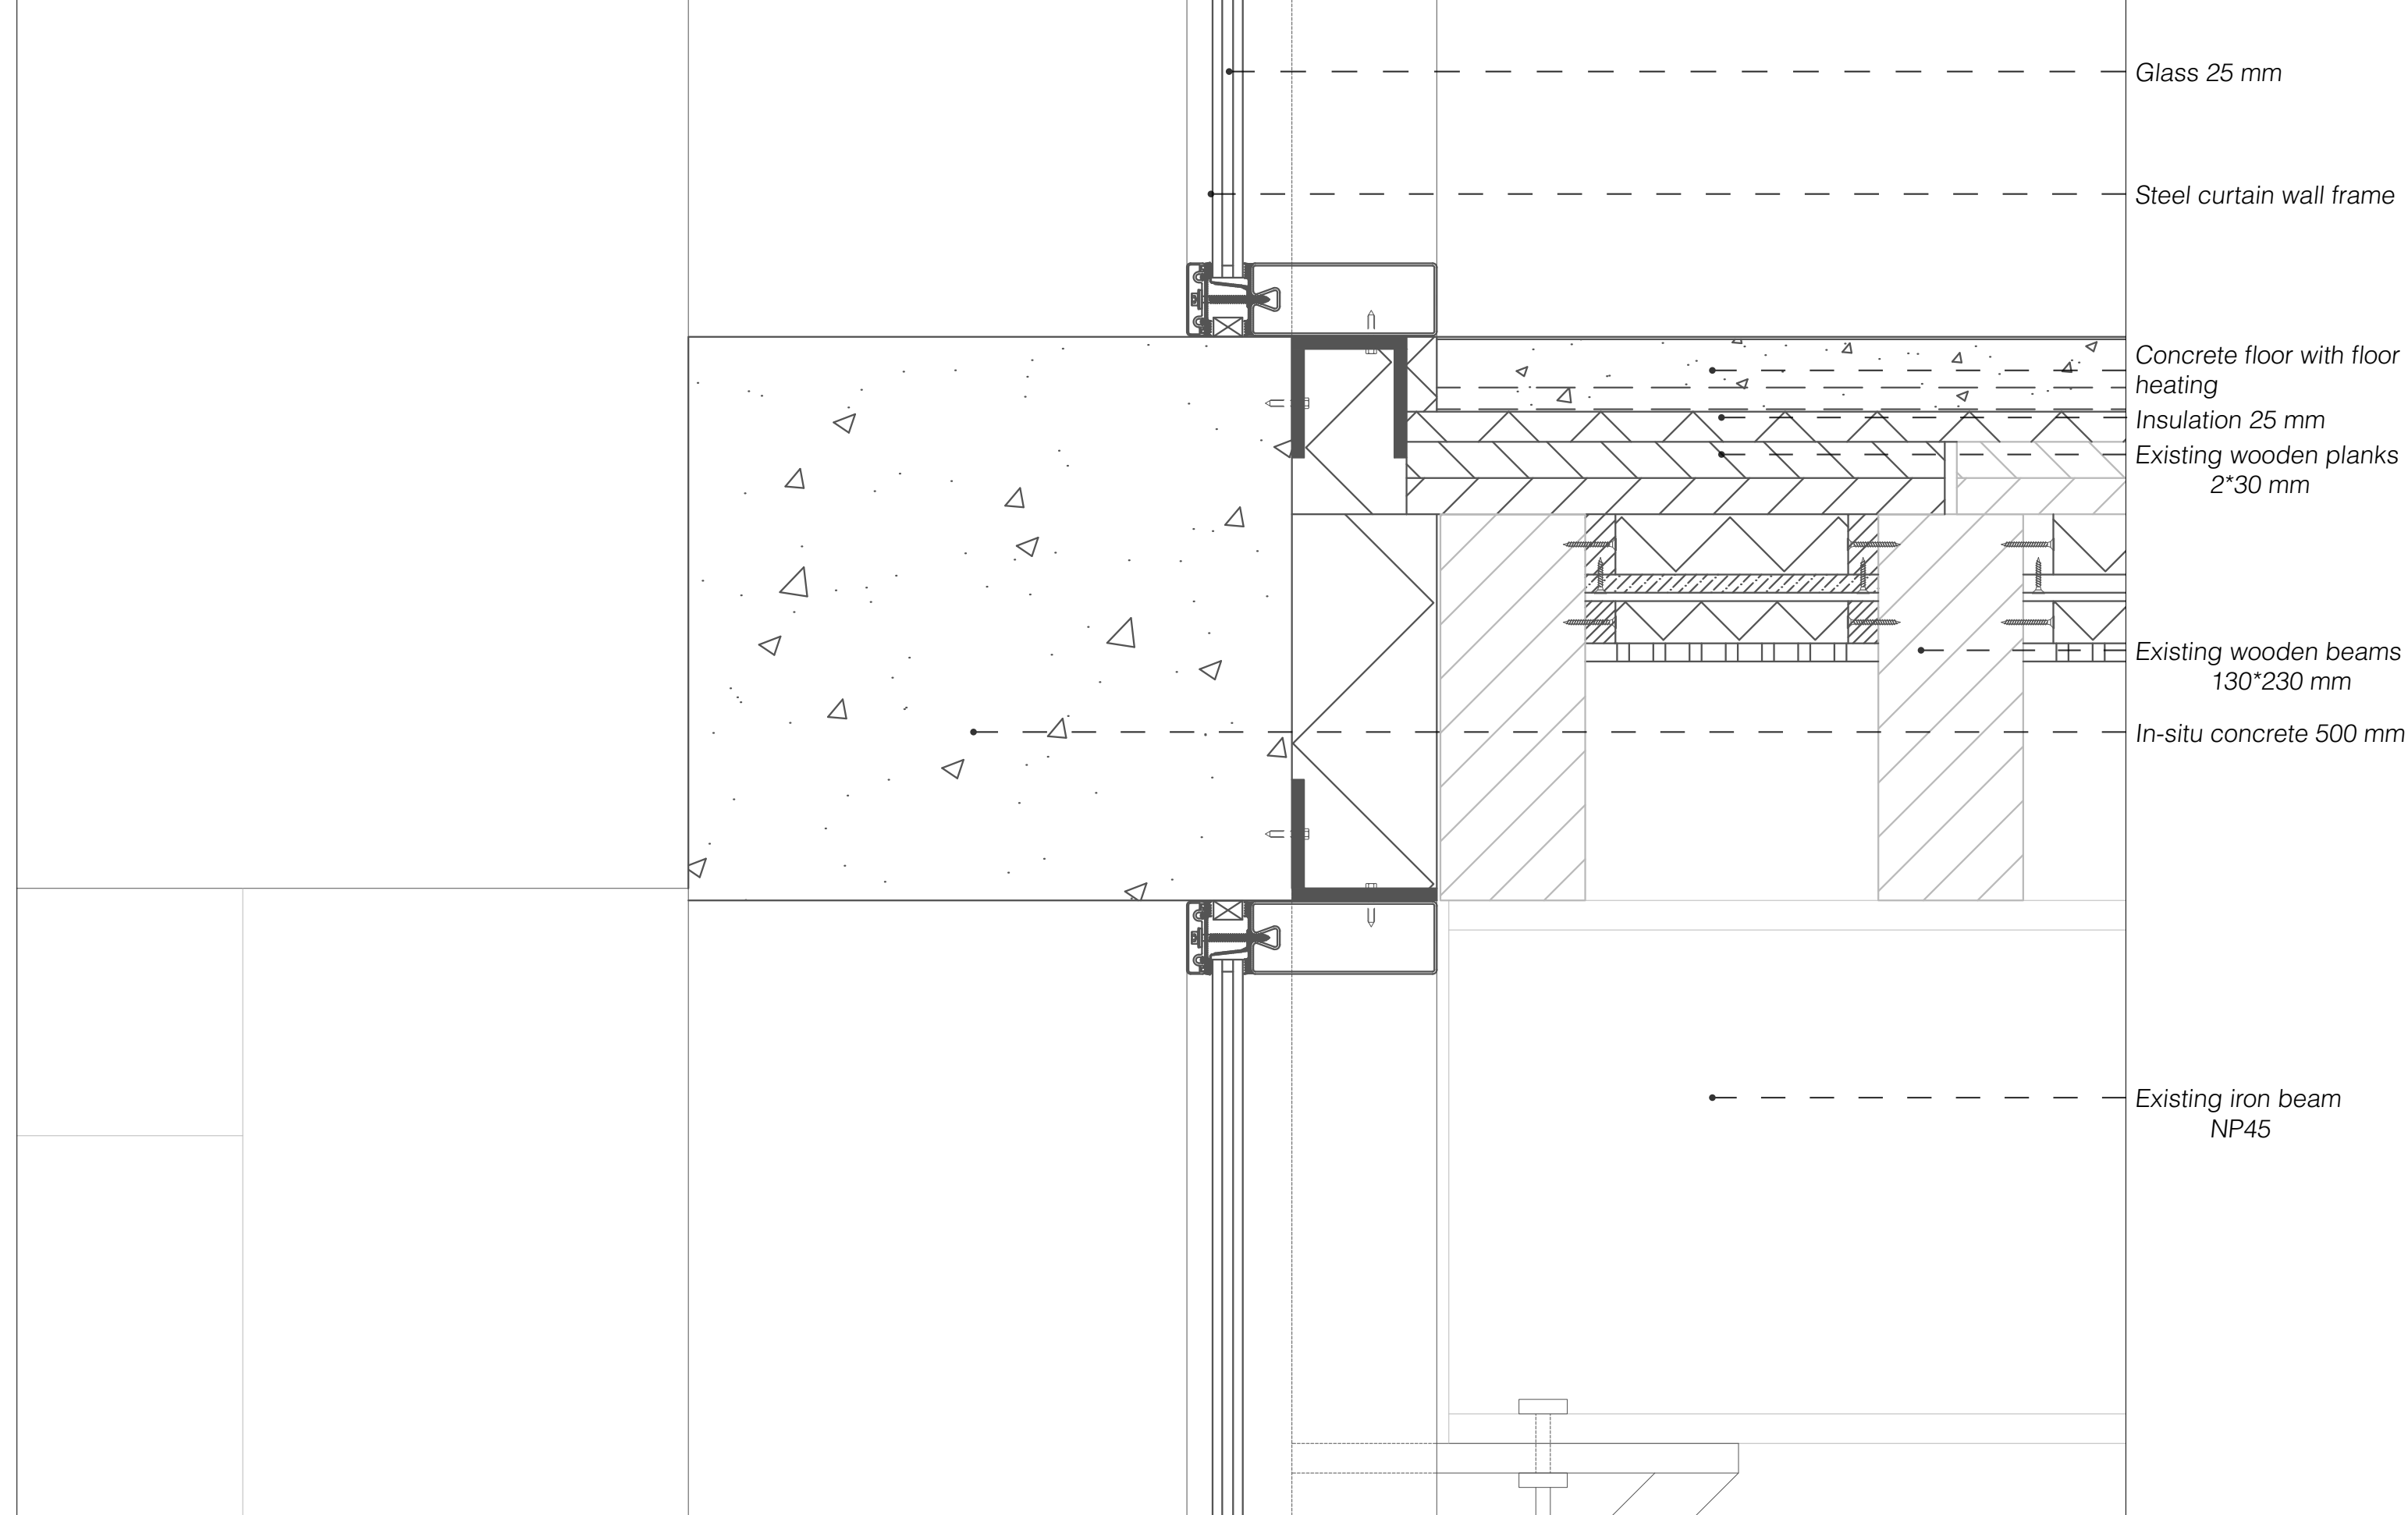


3. 1:5 Detail

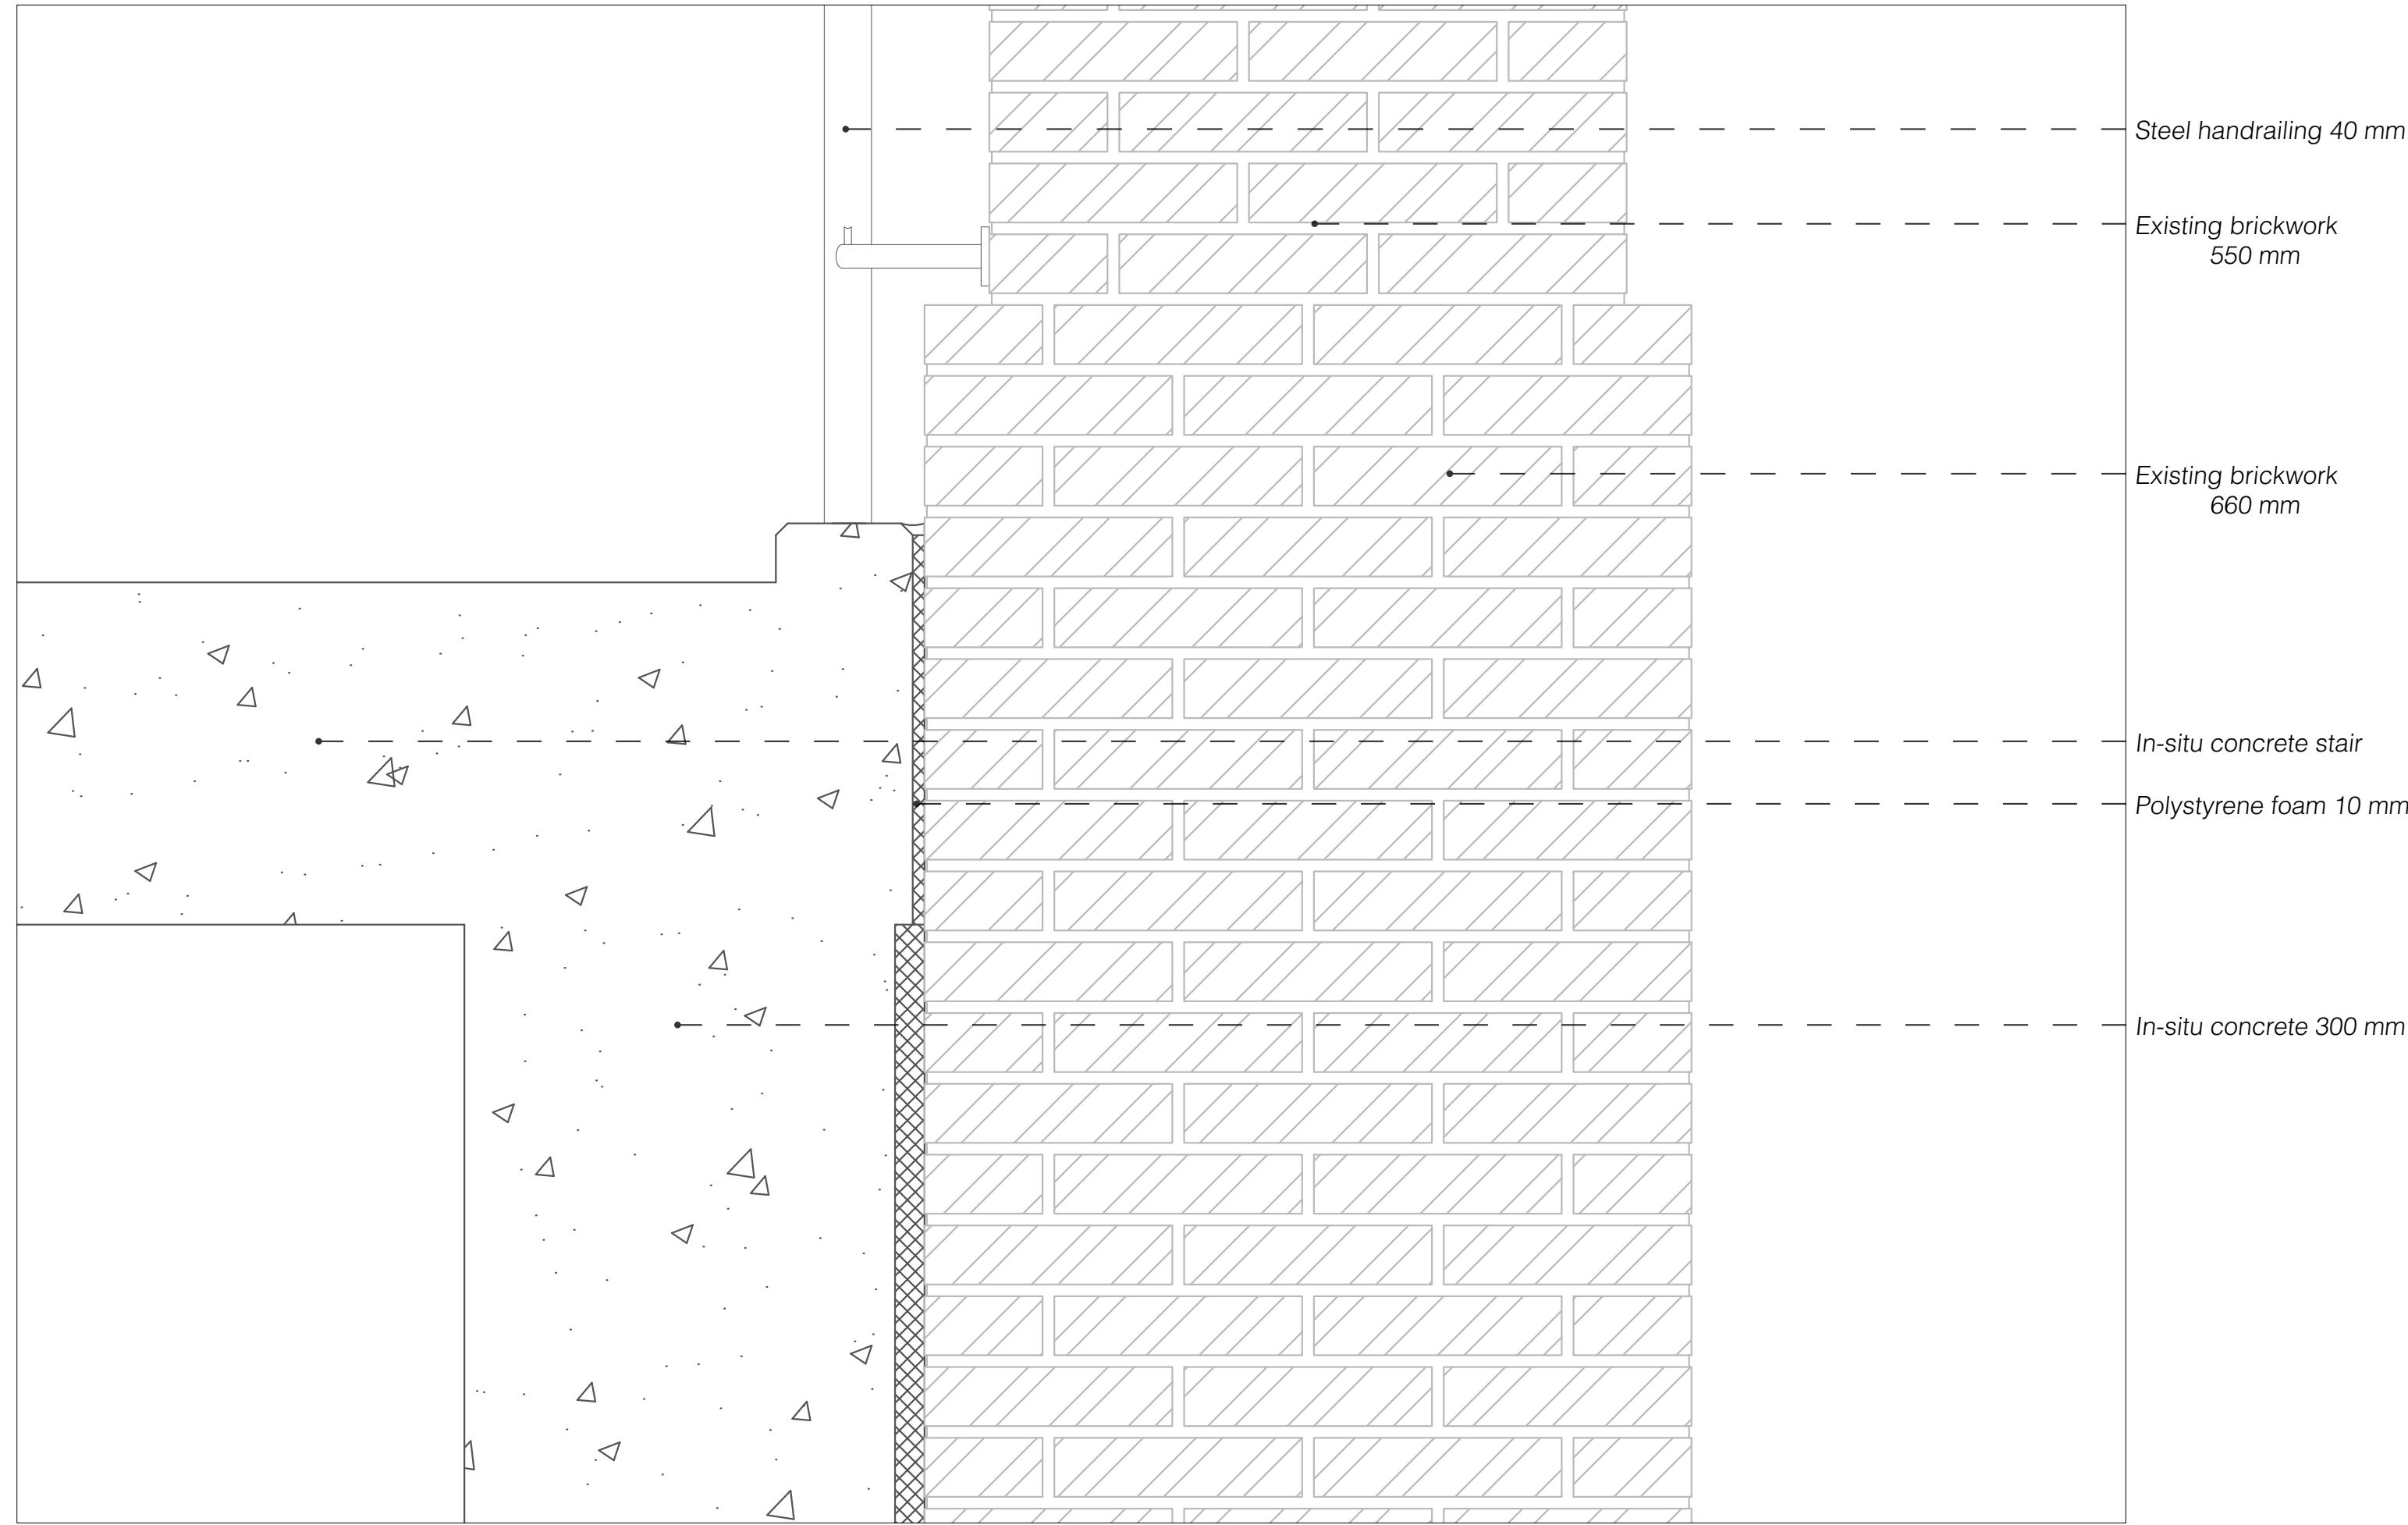





5. 1:5 Detail

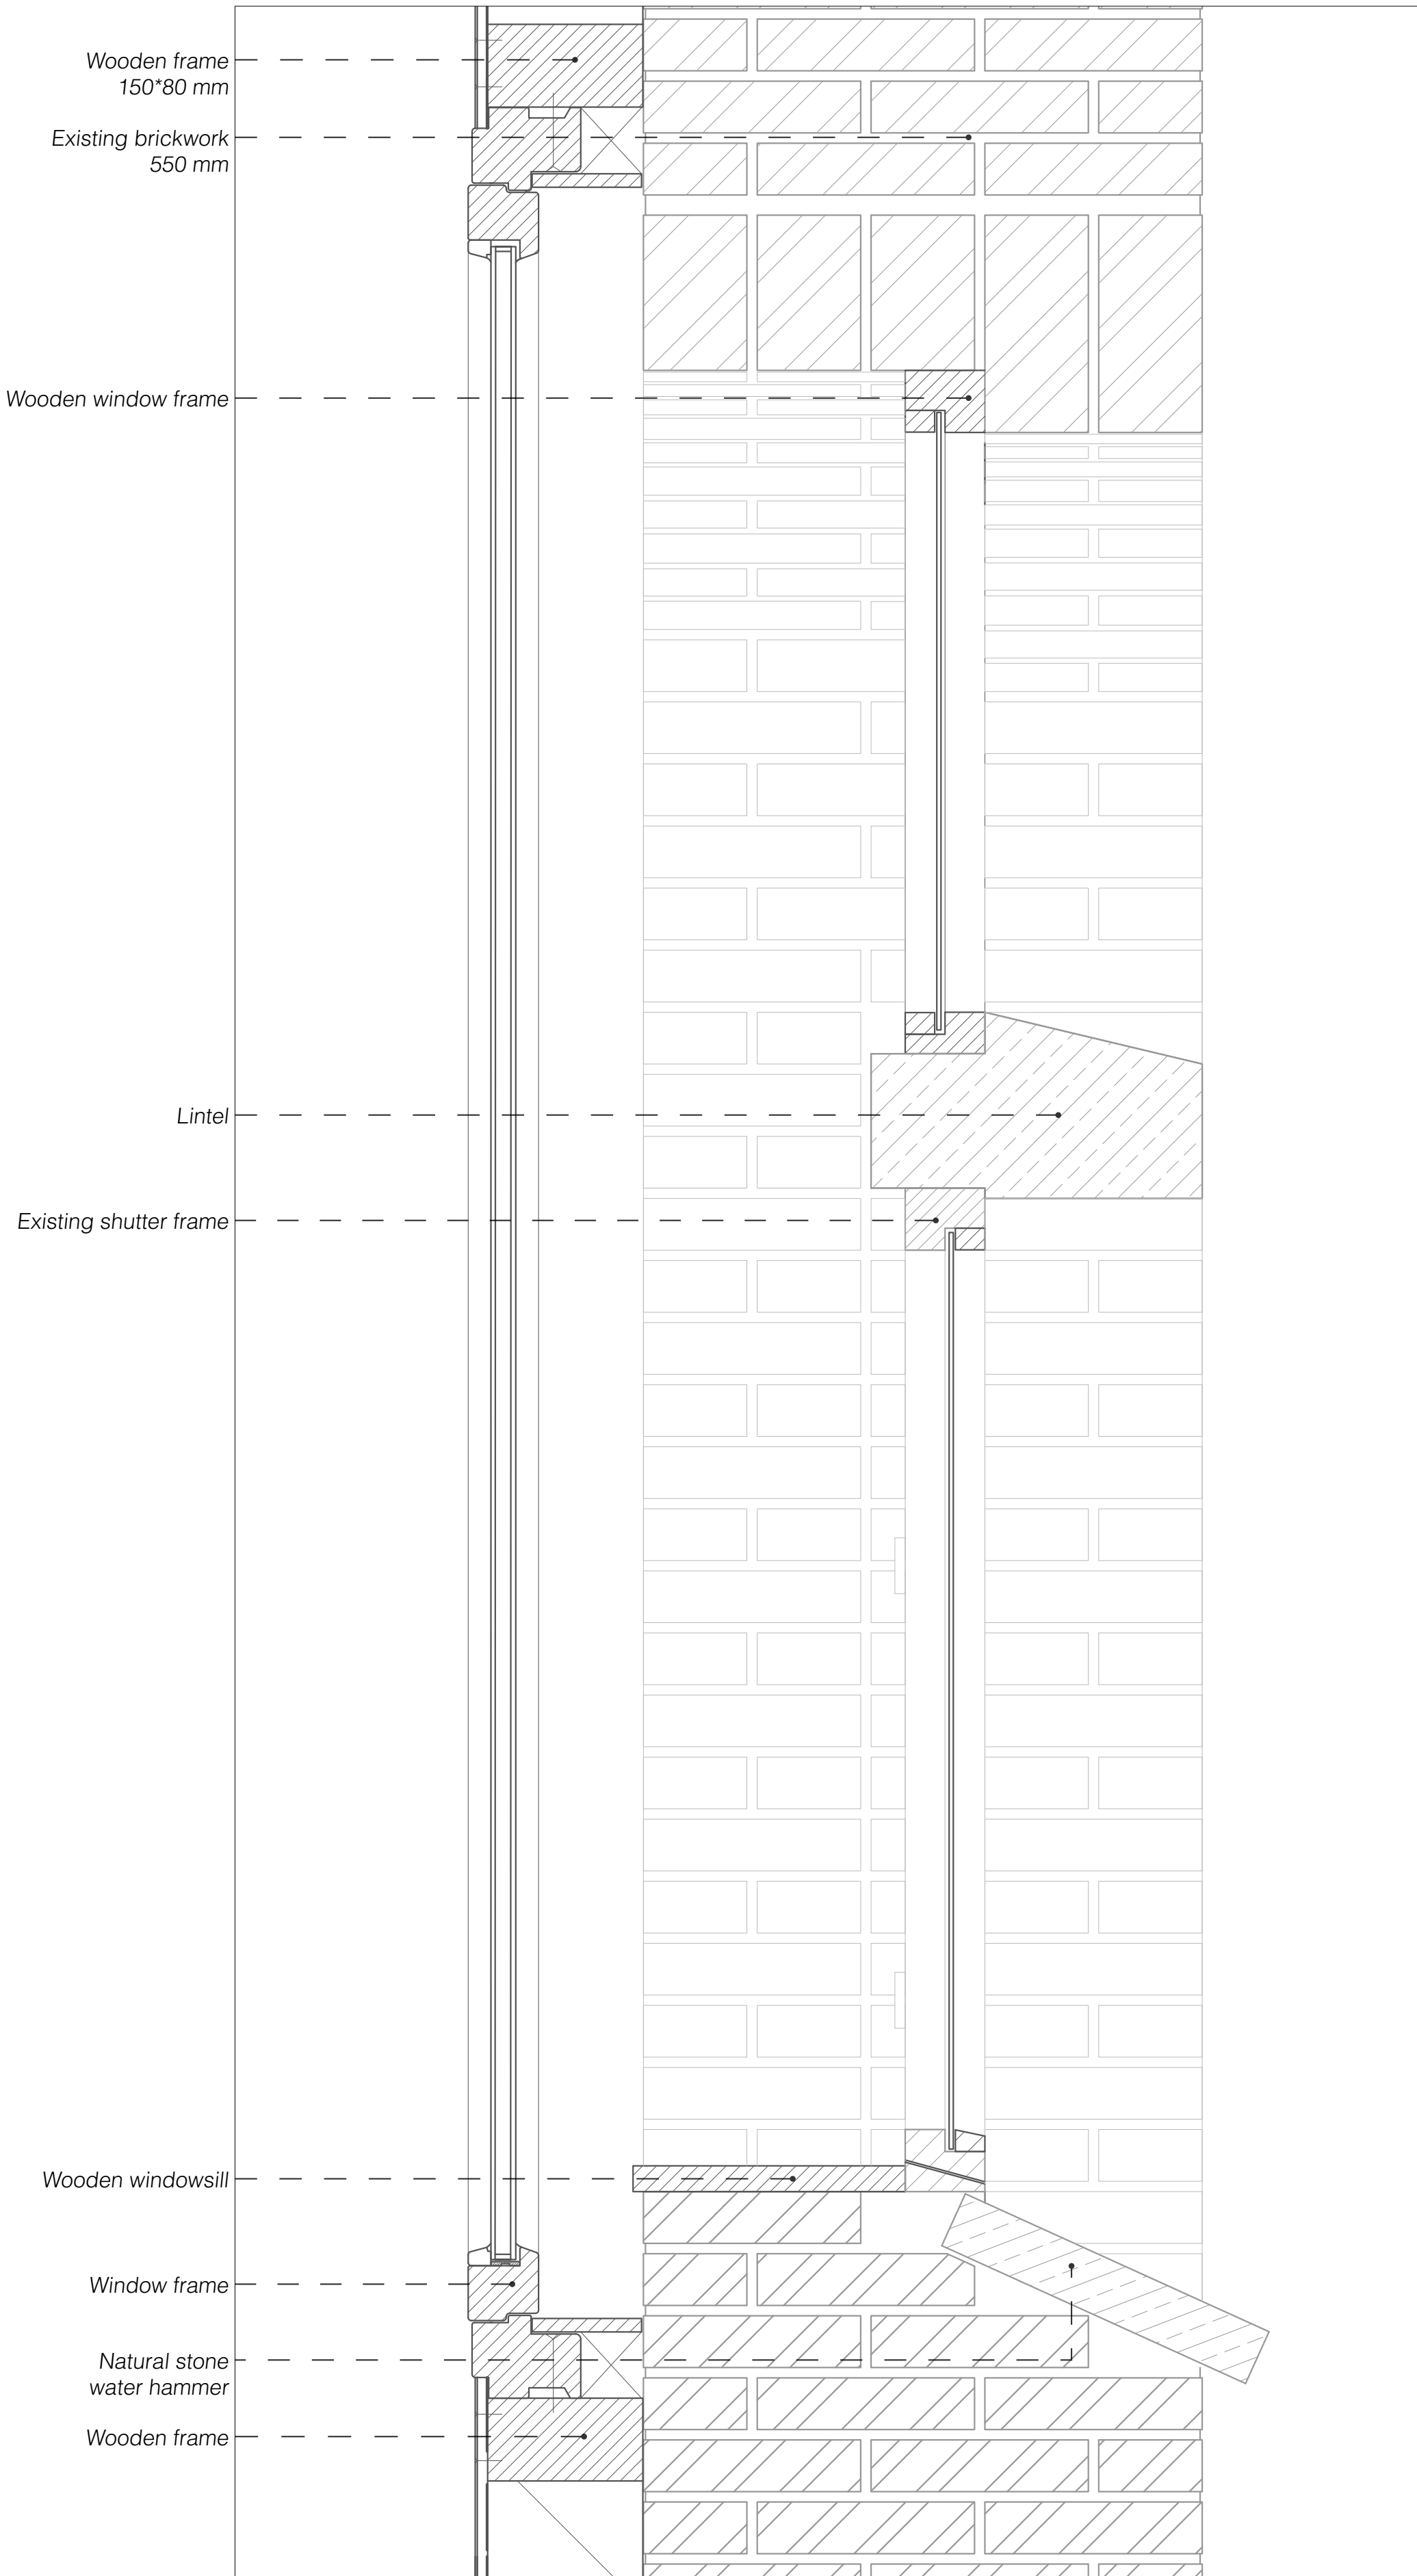


6. 1:5 Detail

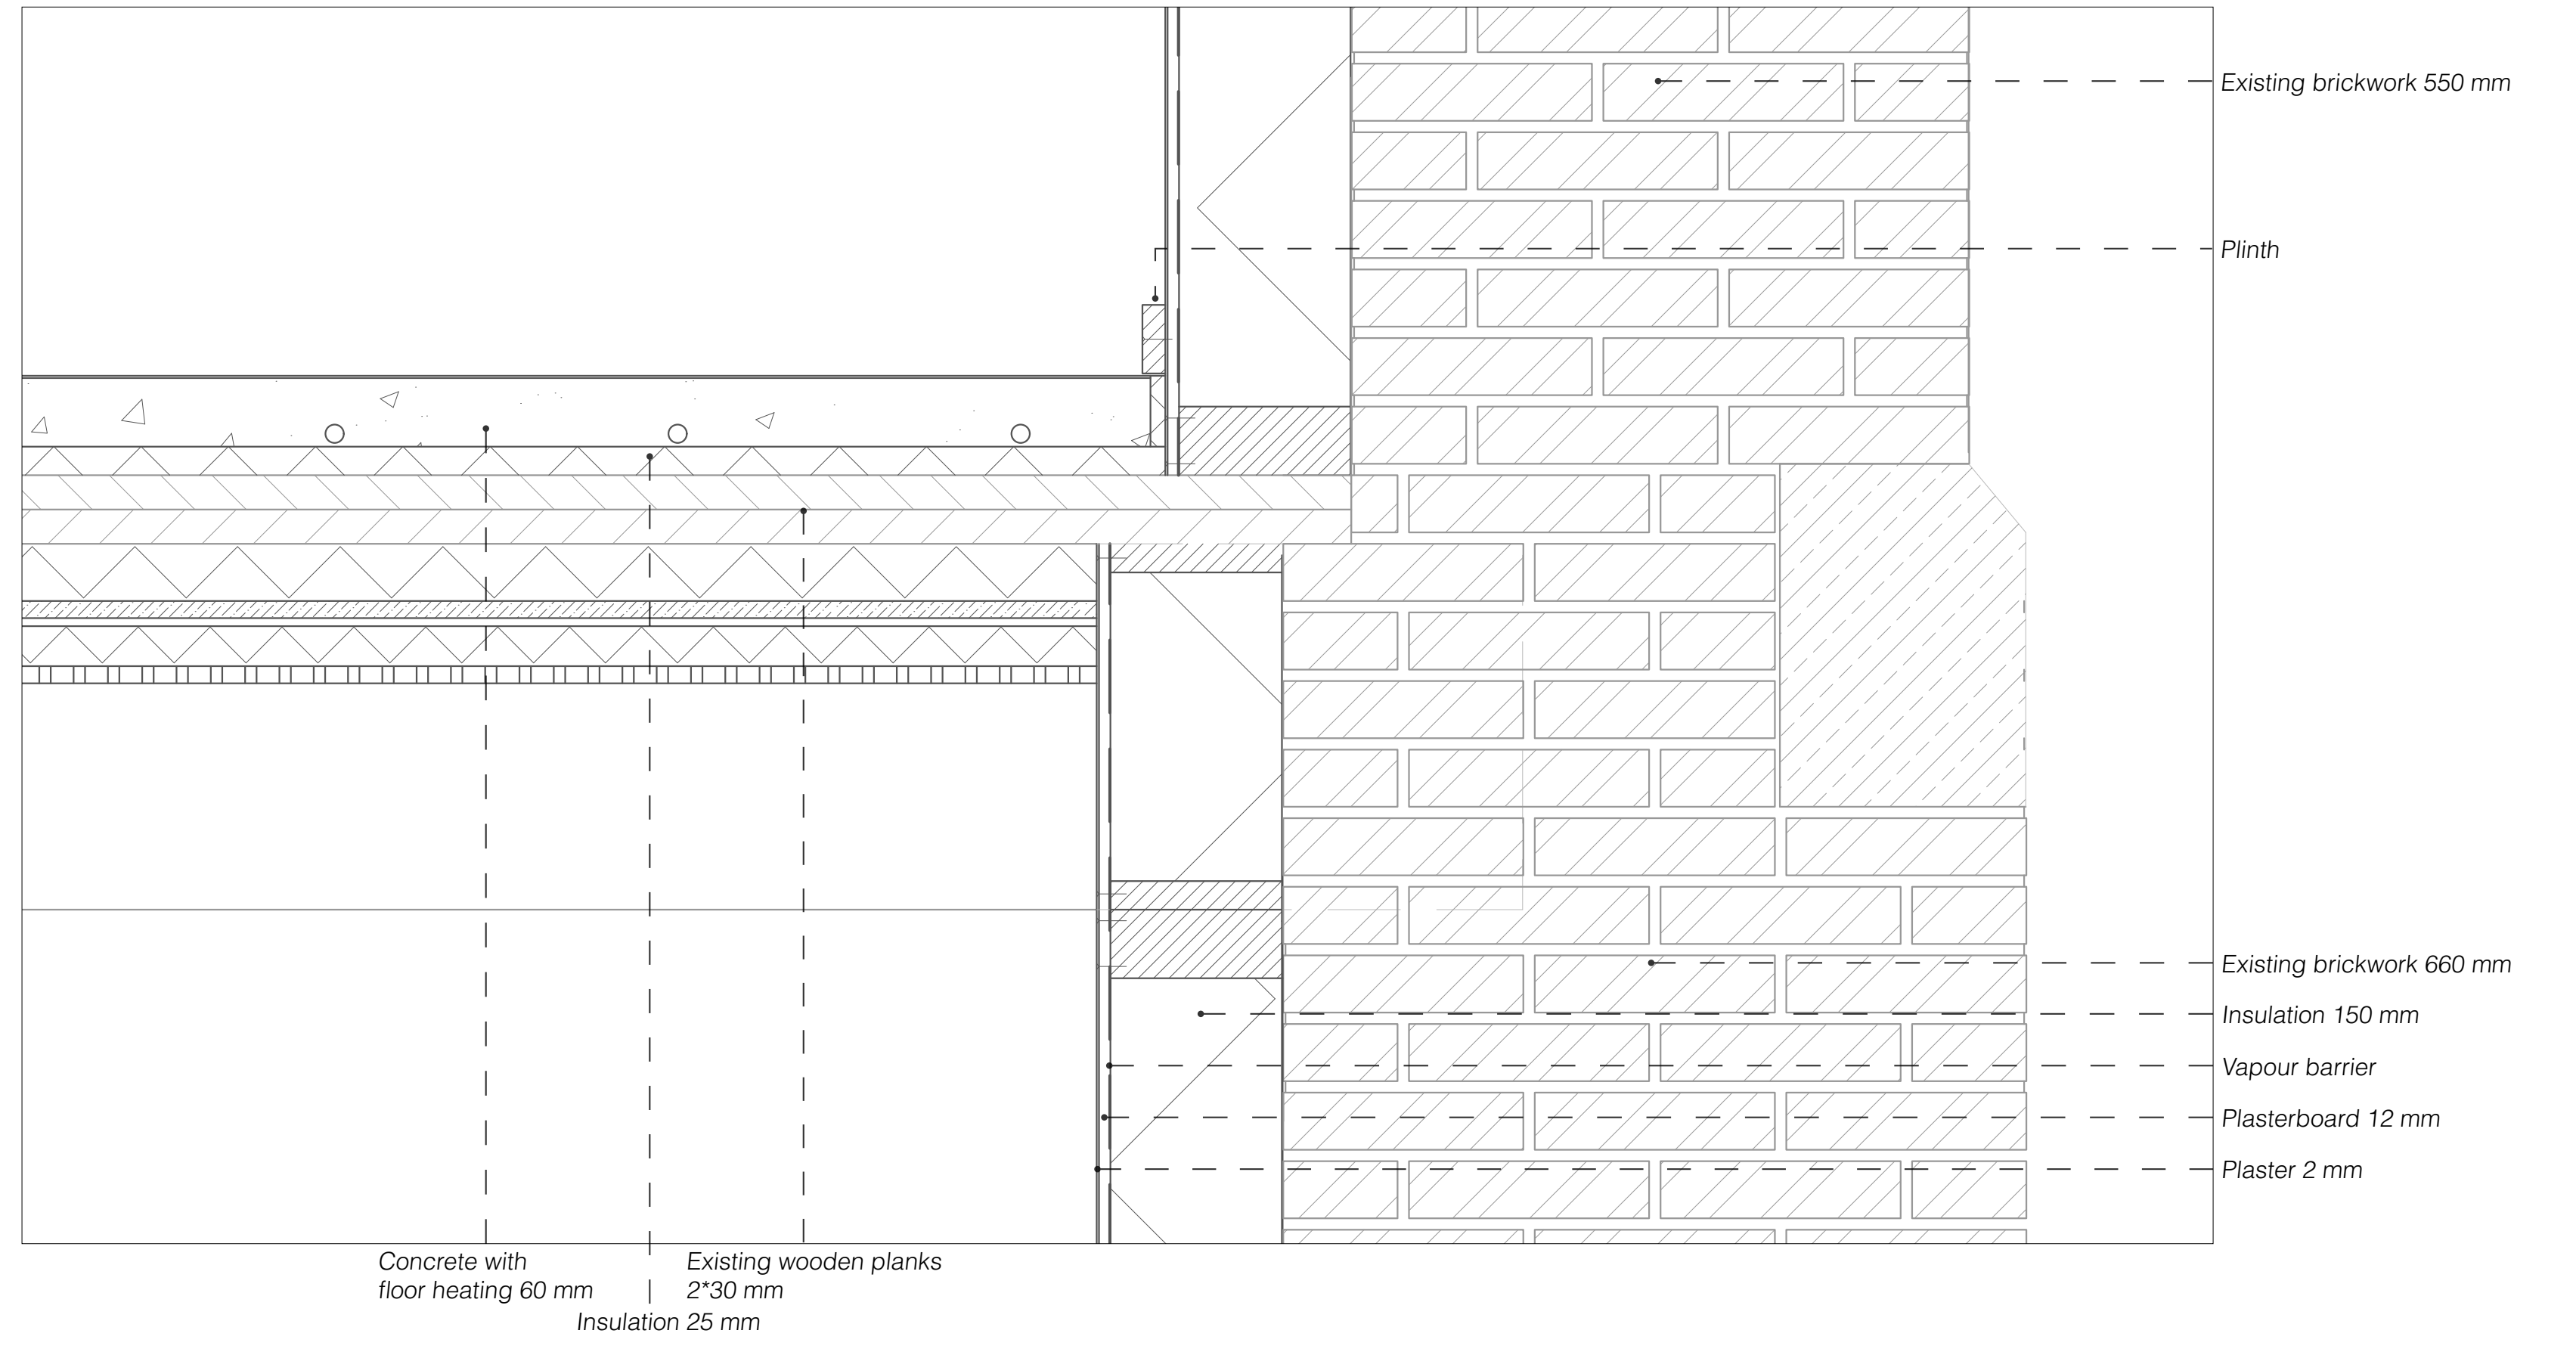


7. 1:5 Detail

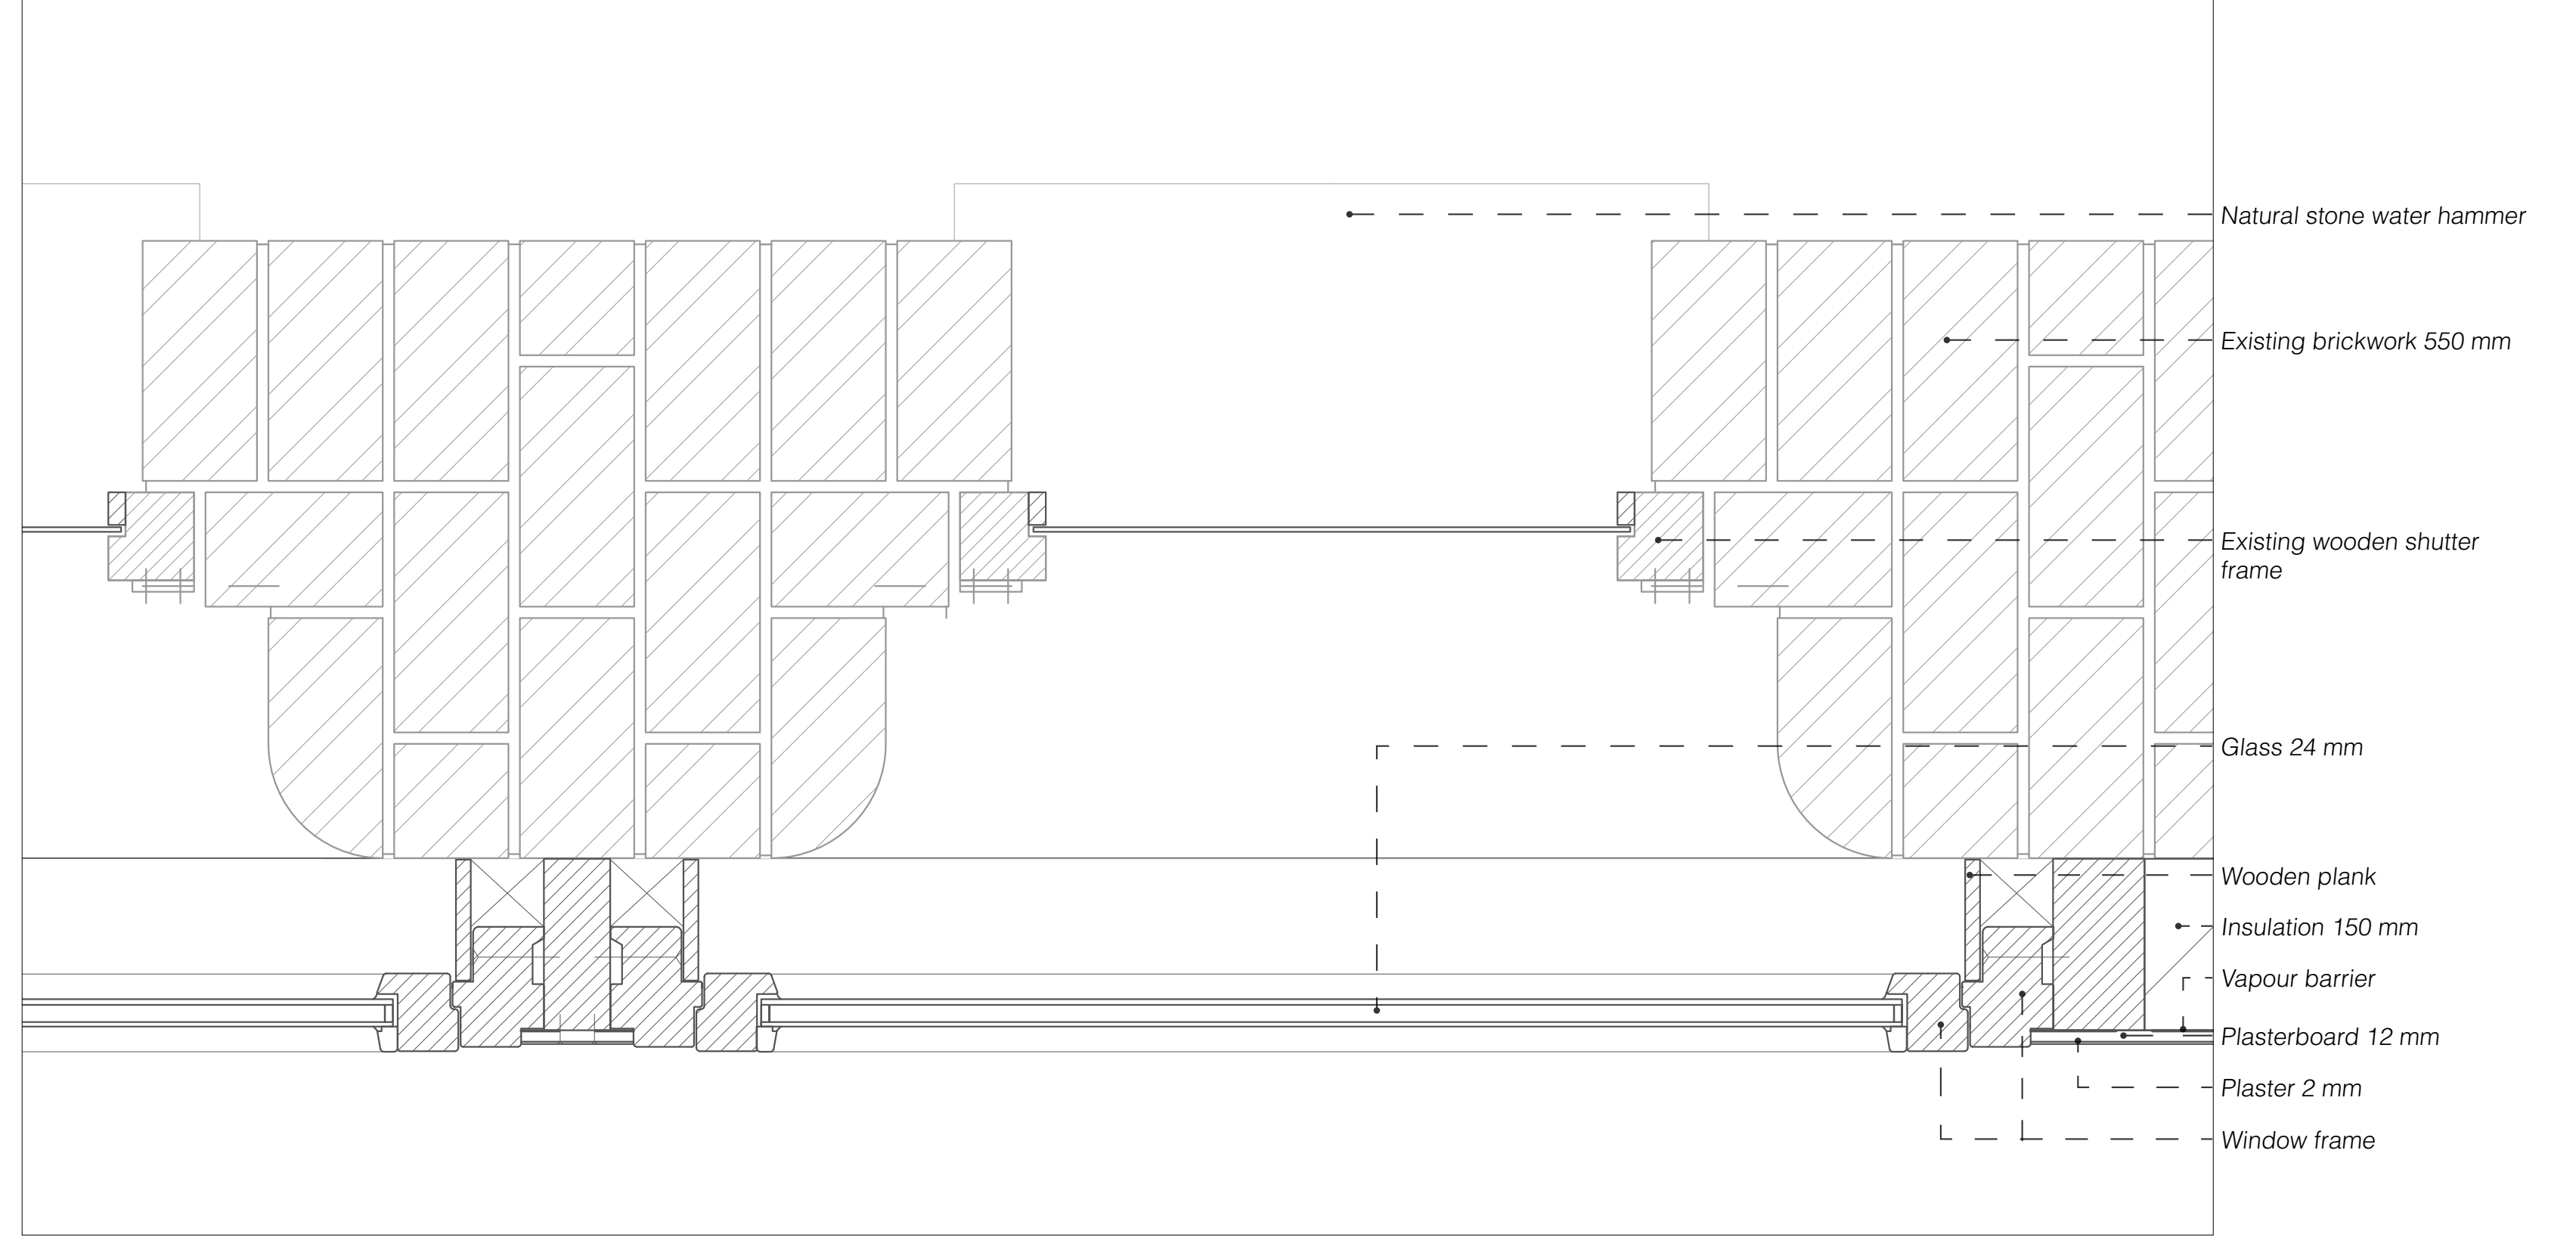


1:20 Inside elevation

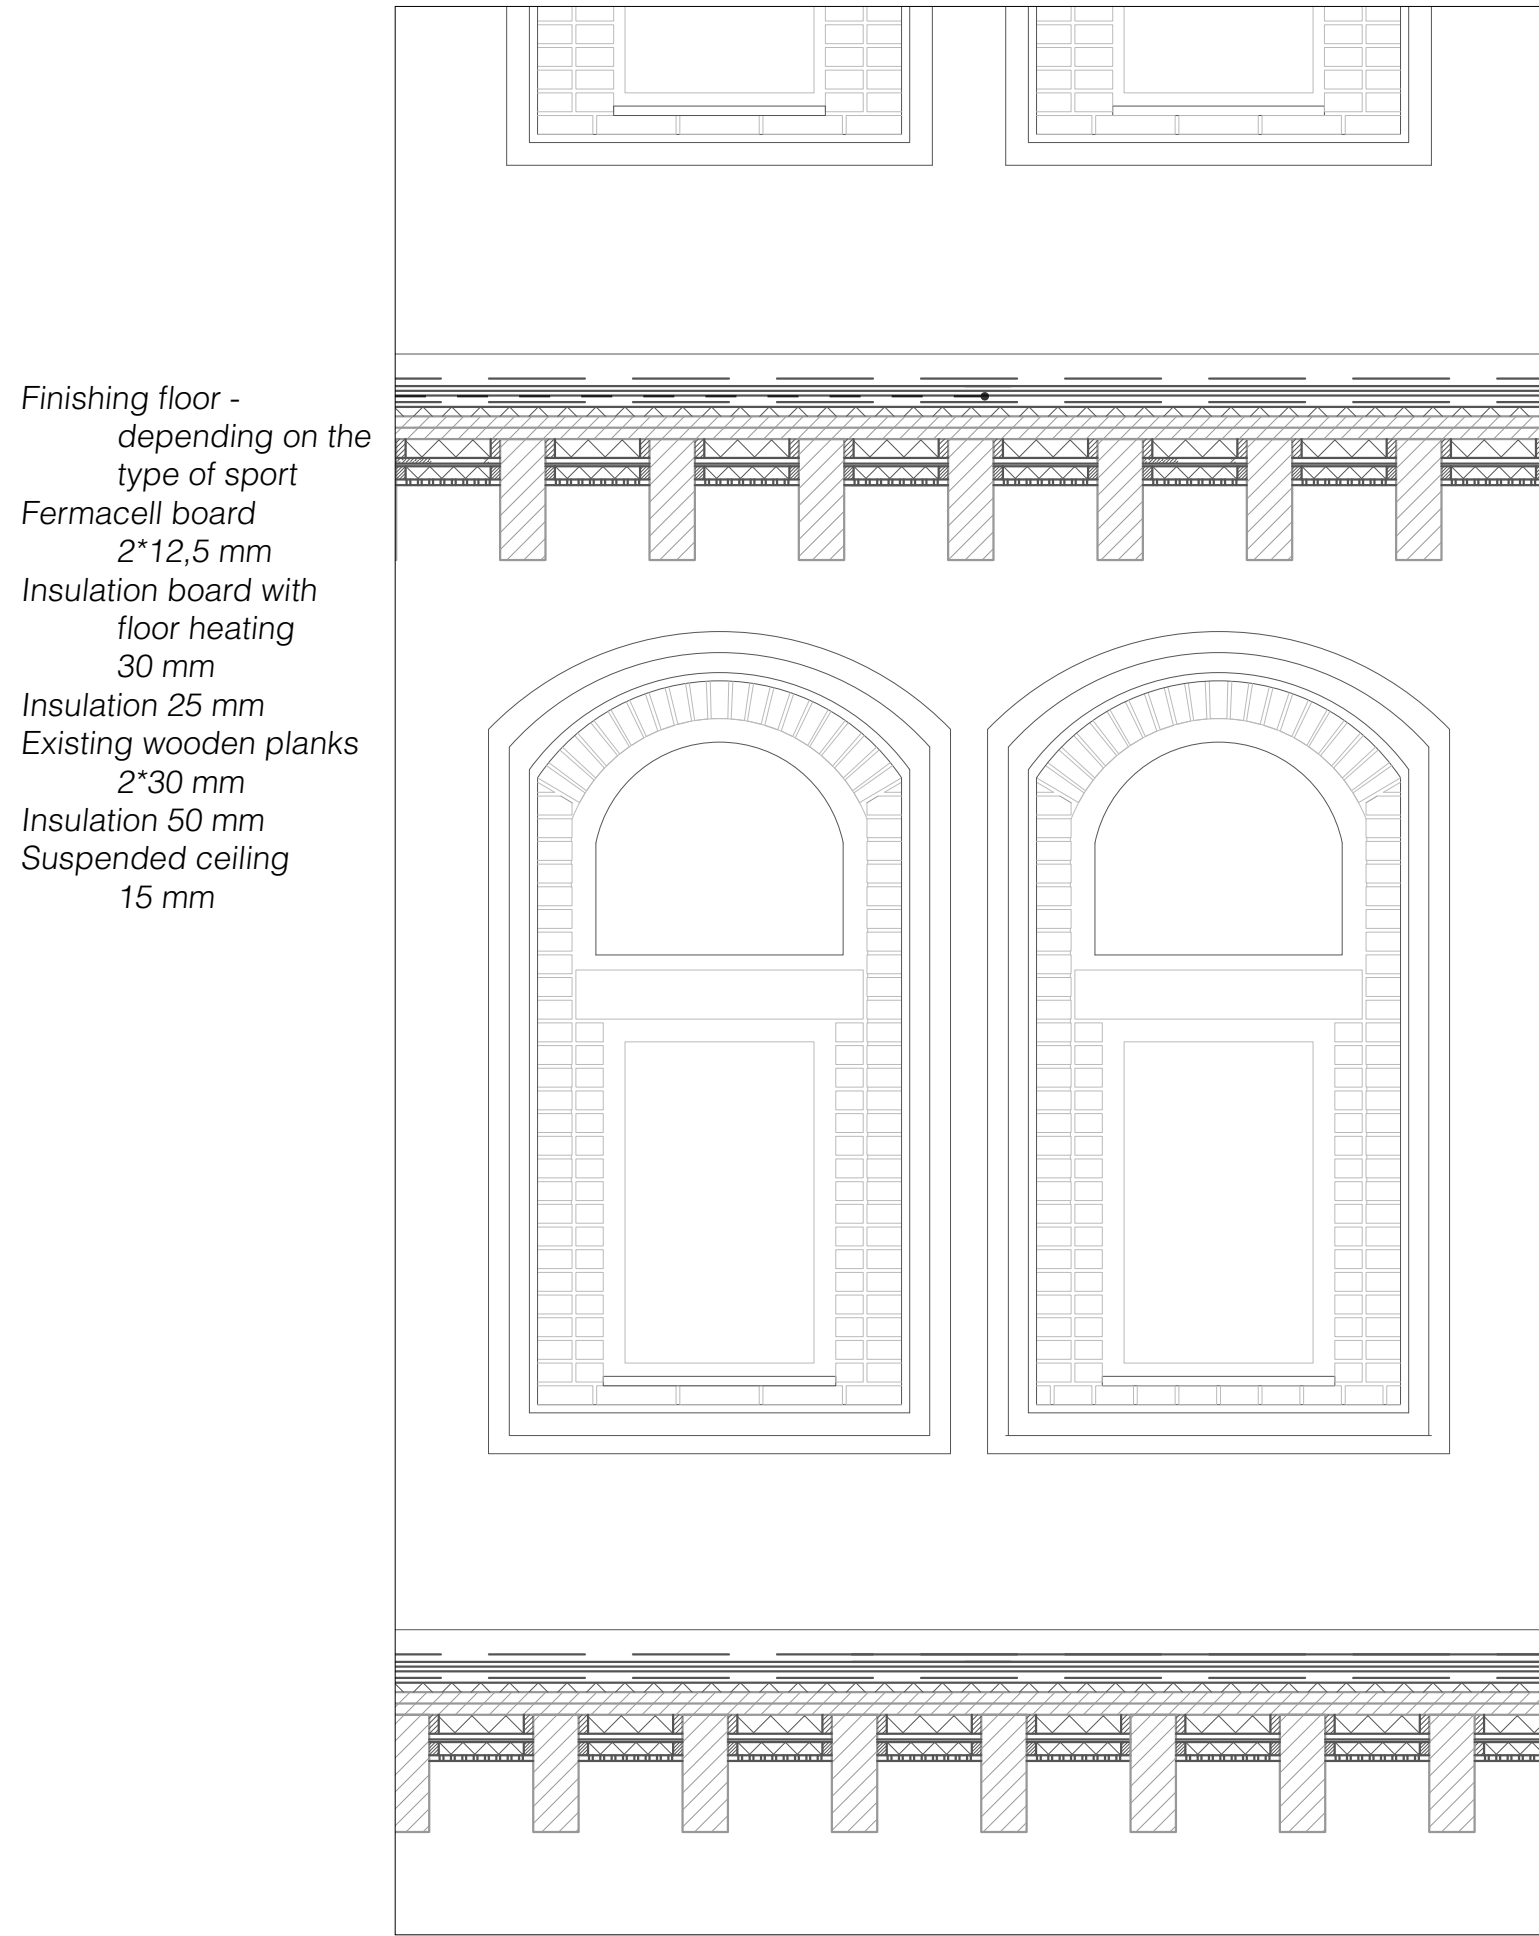

1:20 Section

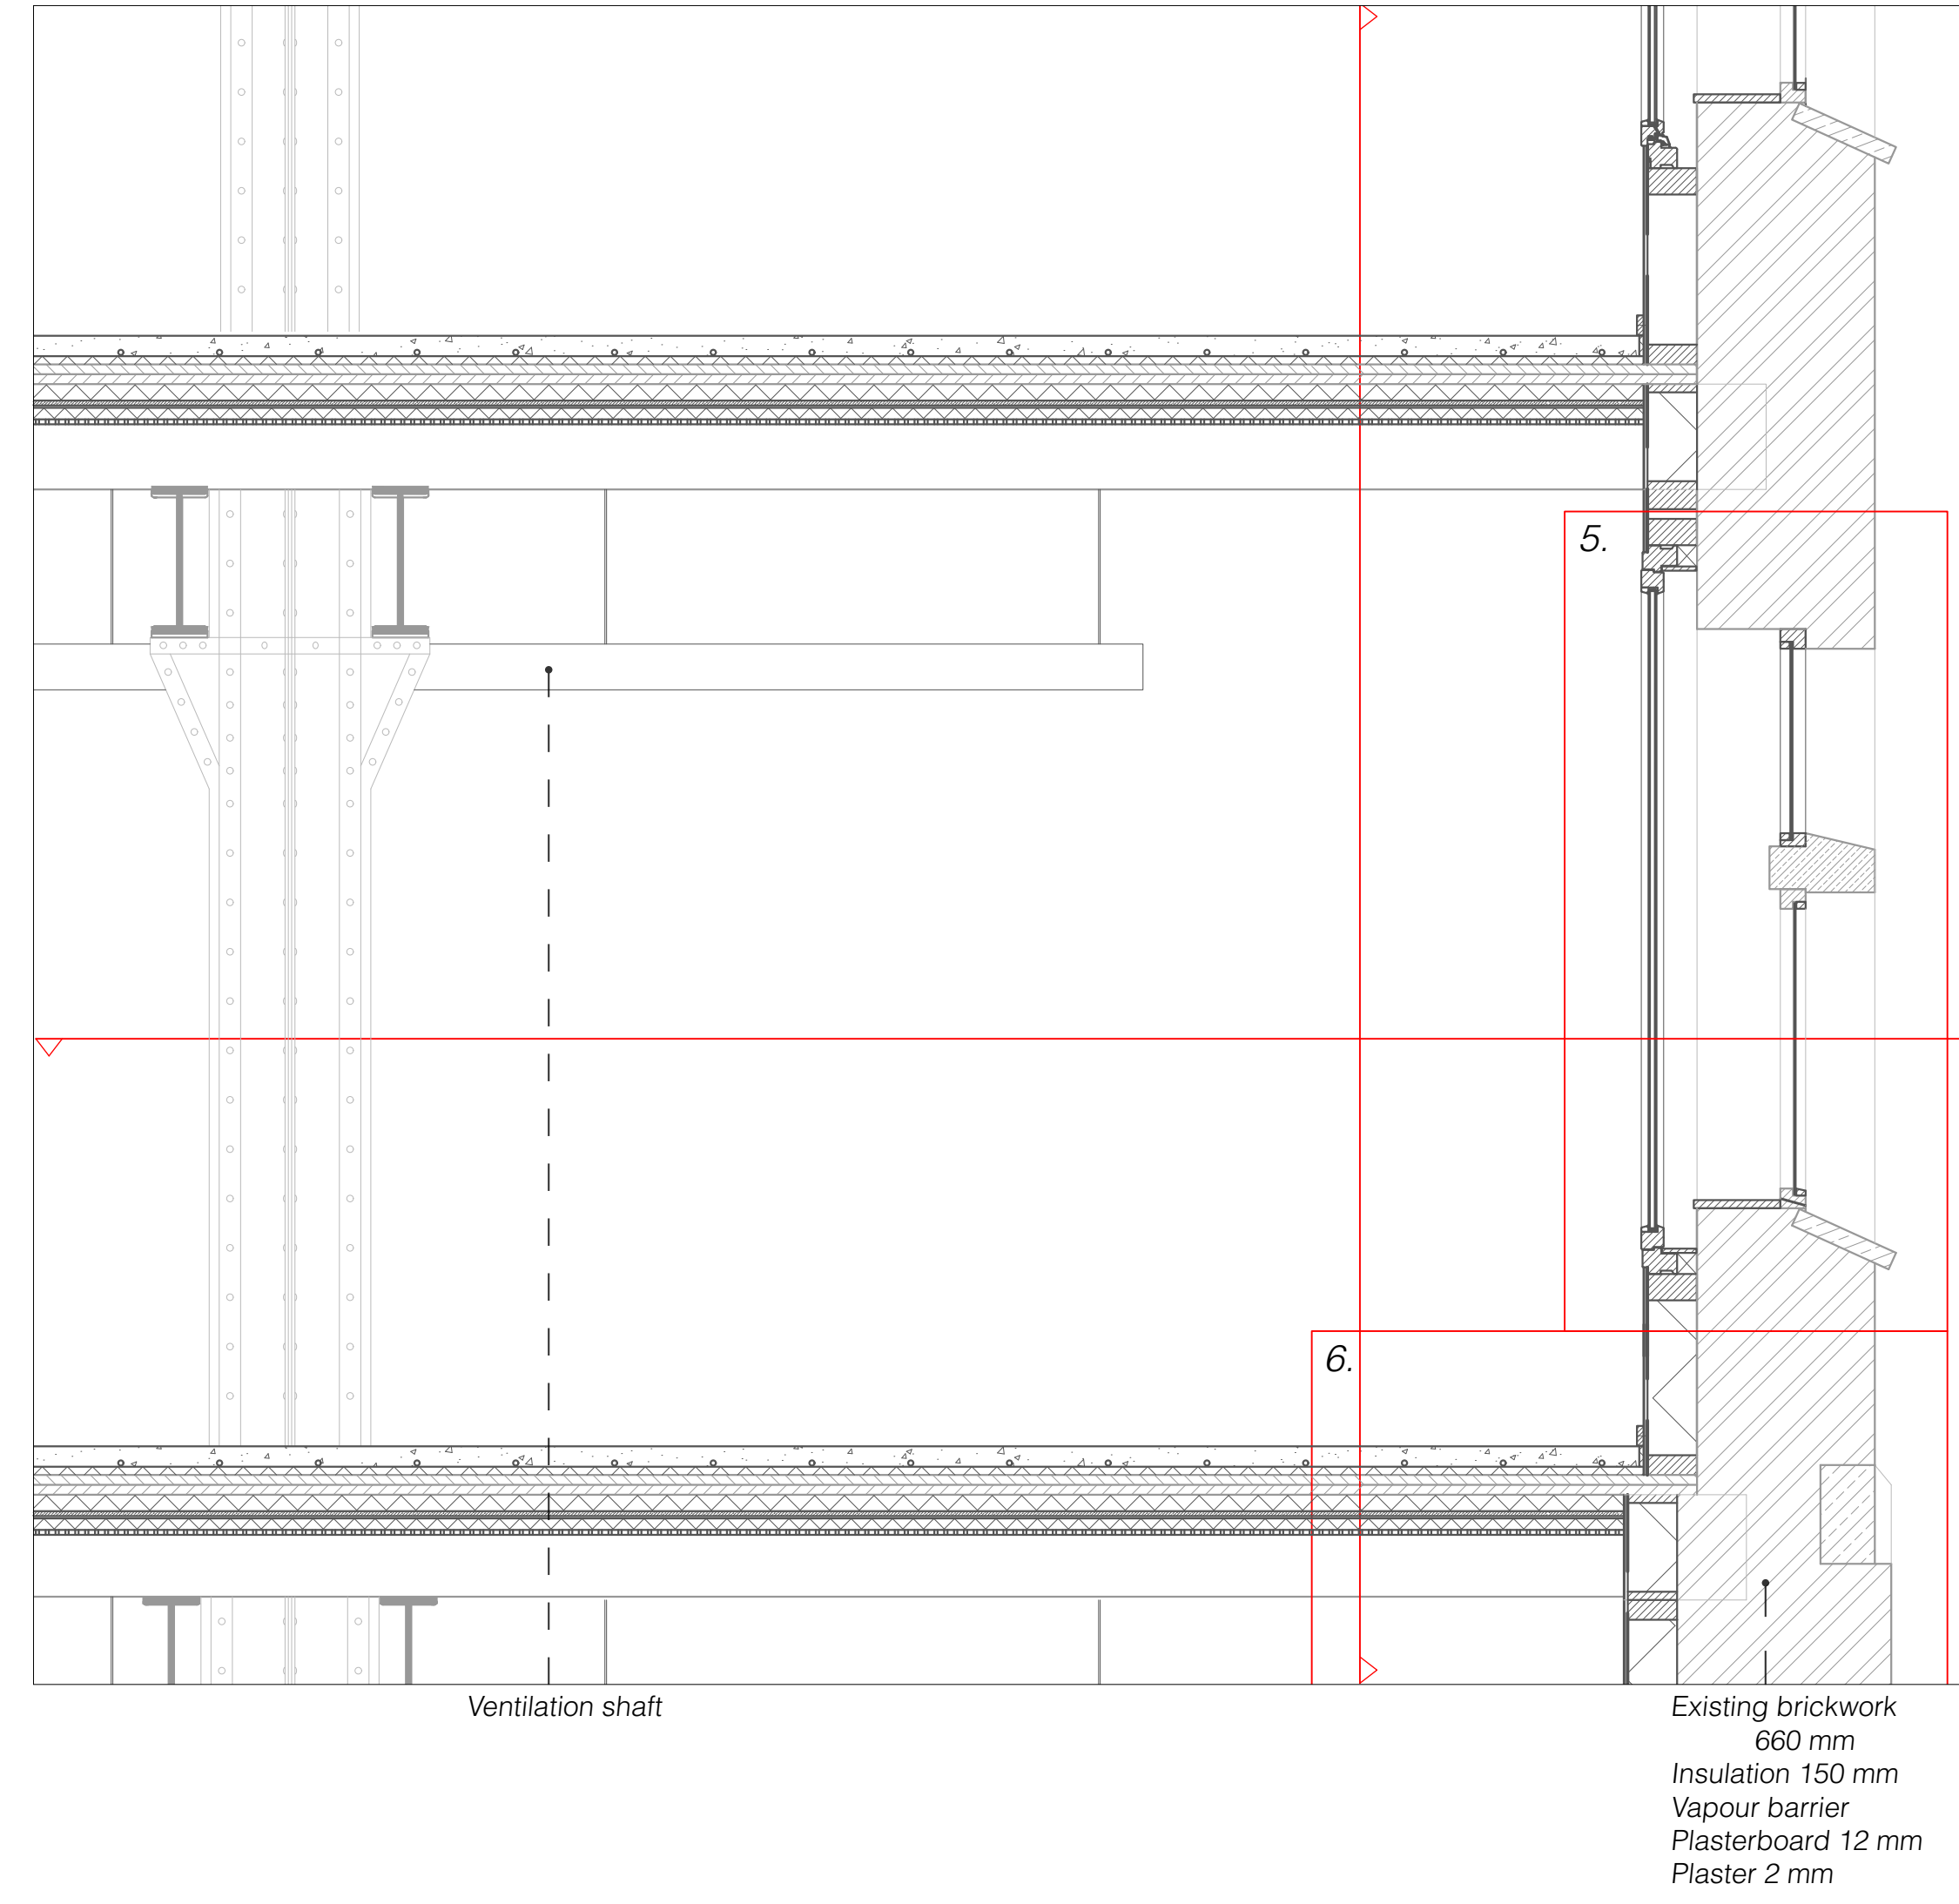

1:20 Outside elevation

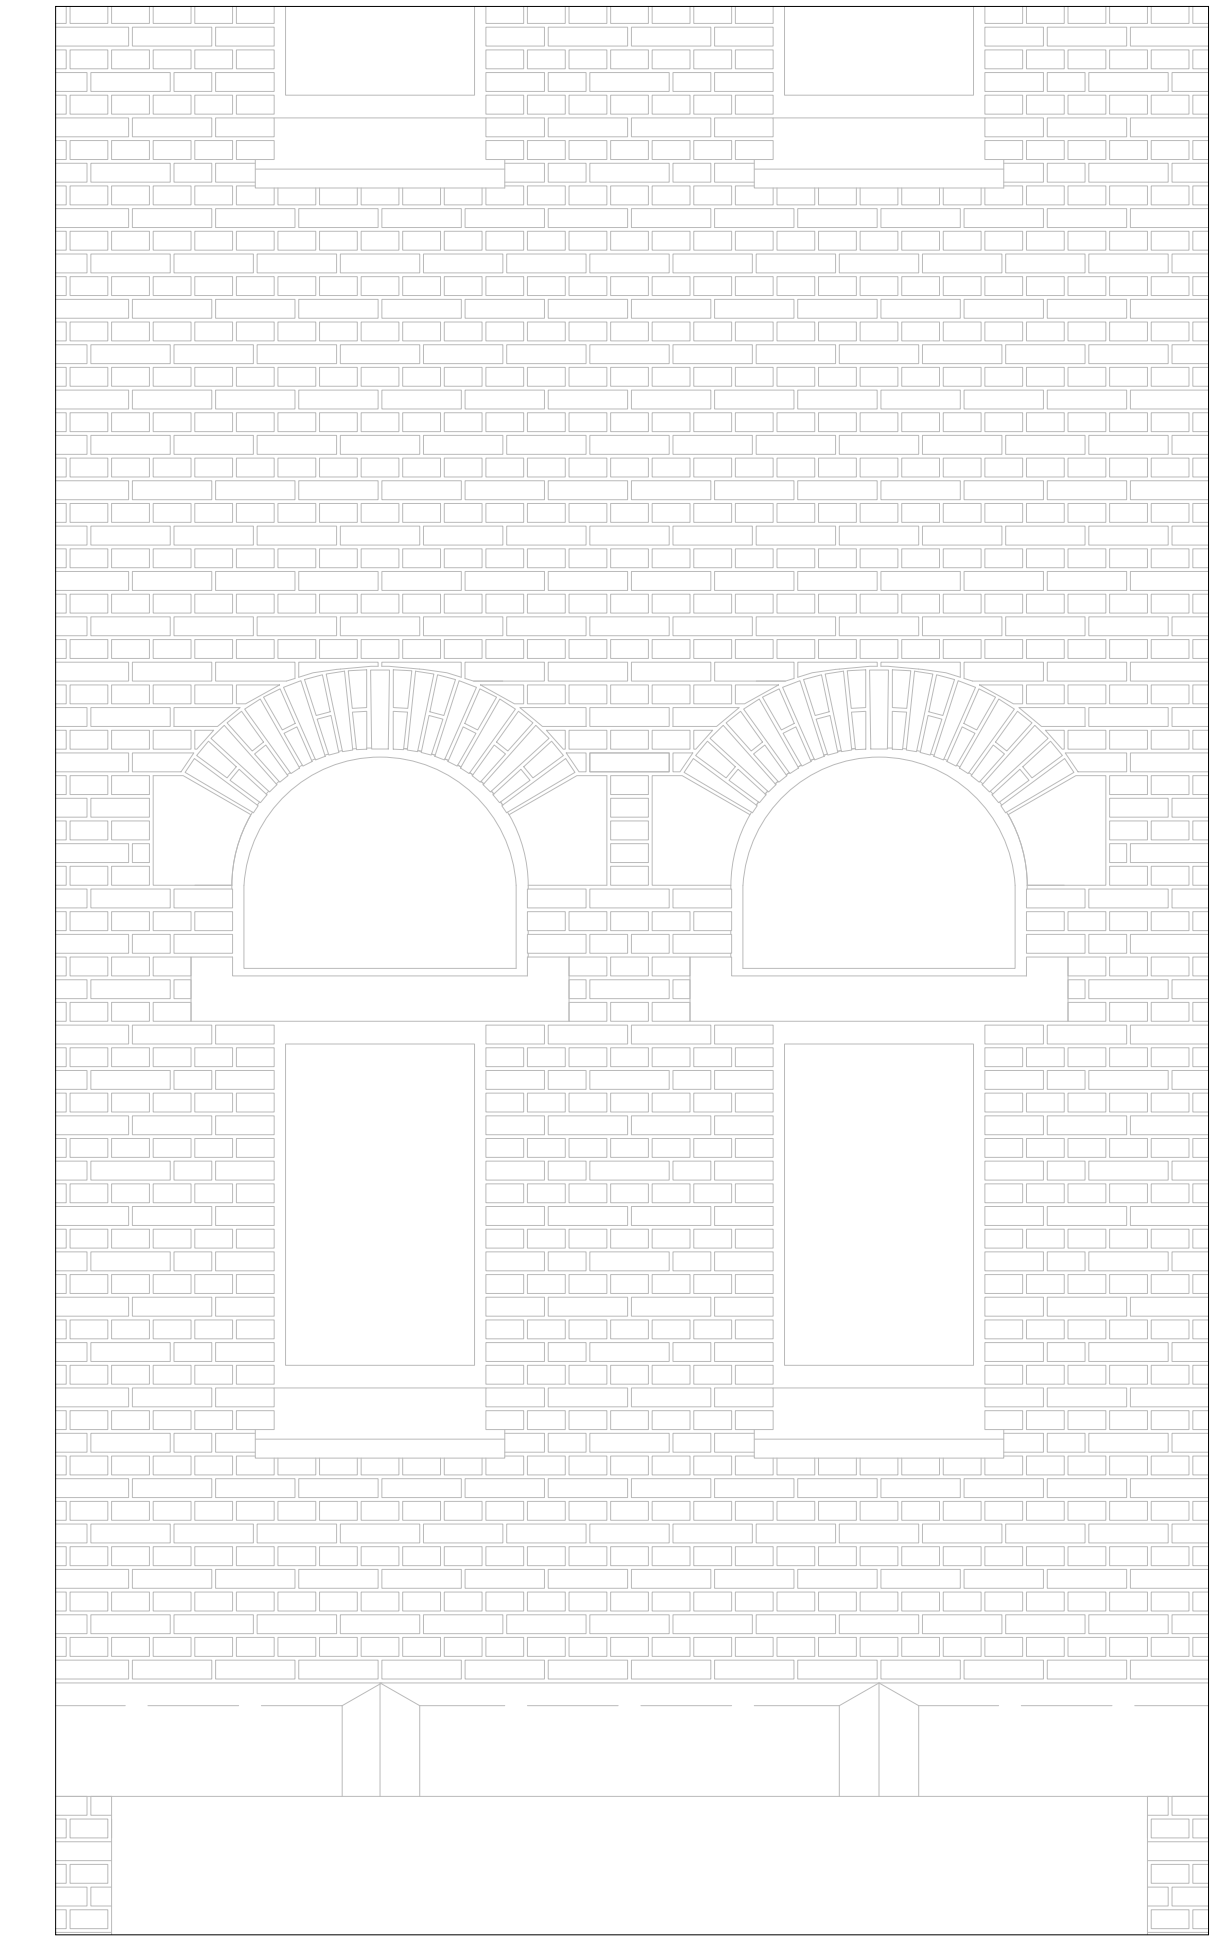

1:20 Plan

