




Floorplan, ground floor
(2 communities)

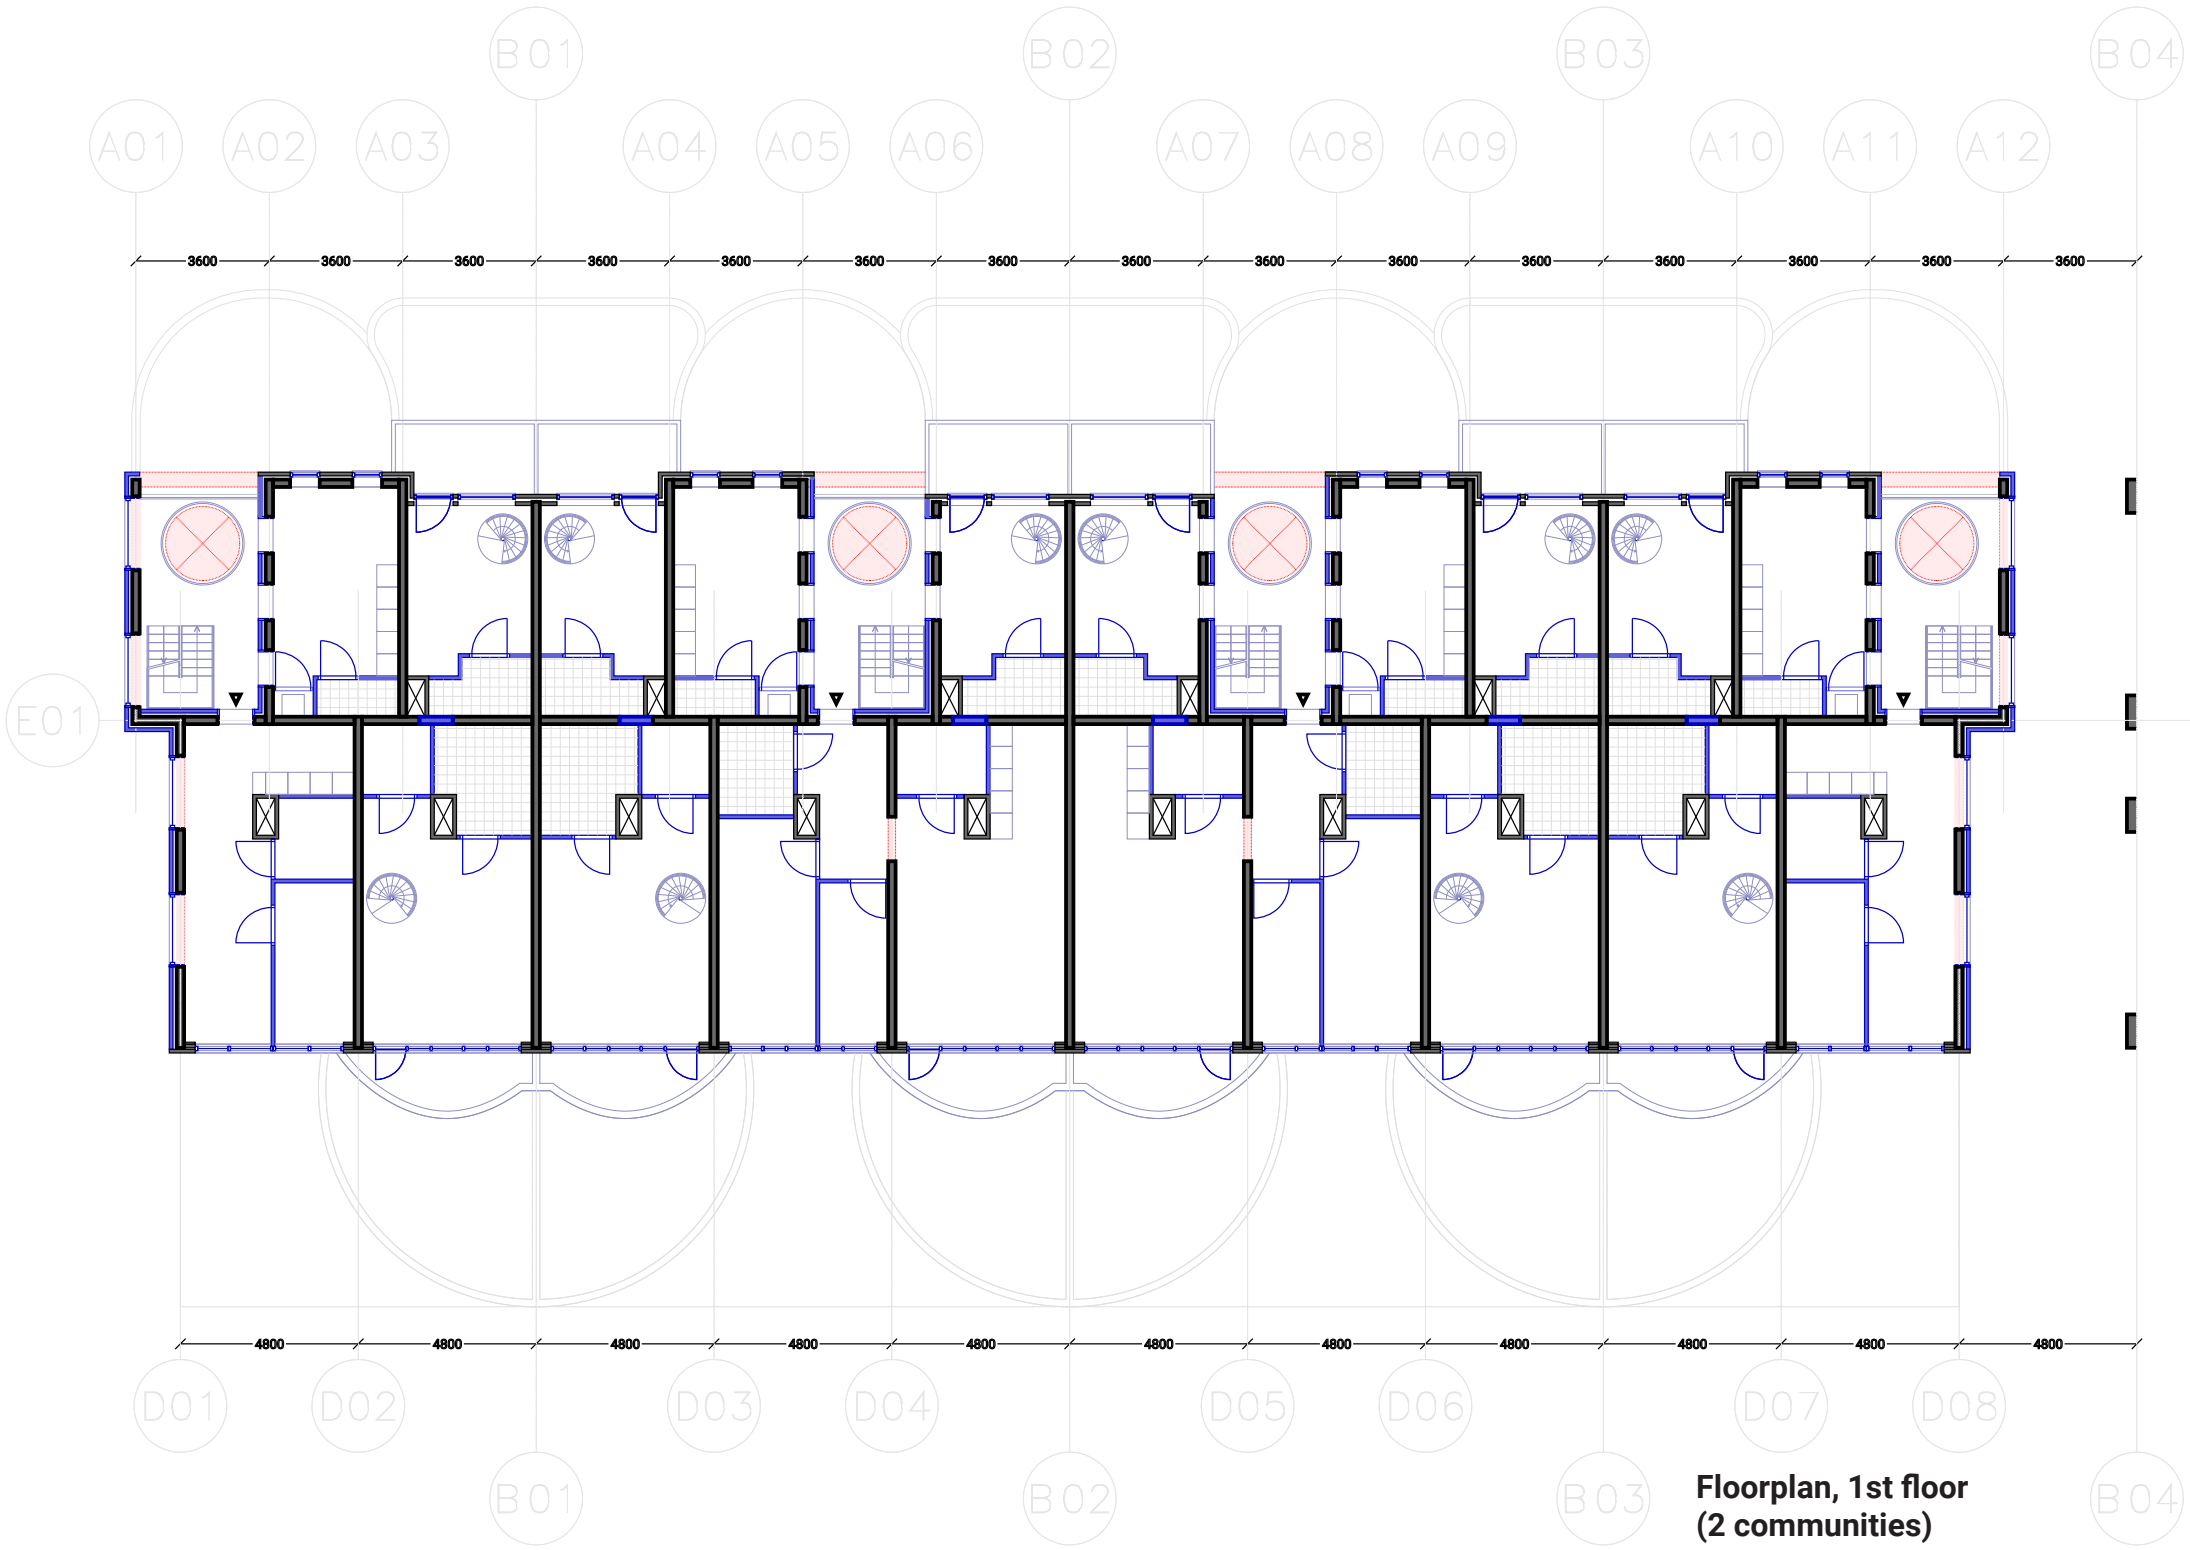


**Floorplan, 1st floor
(2 communities)**

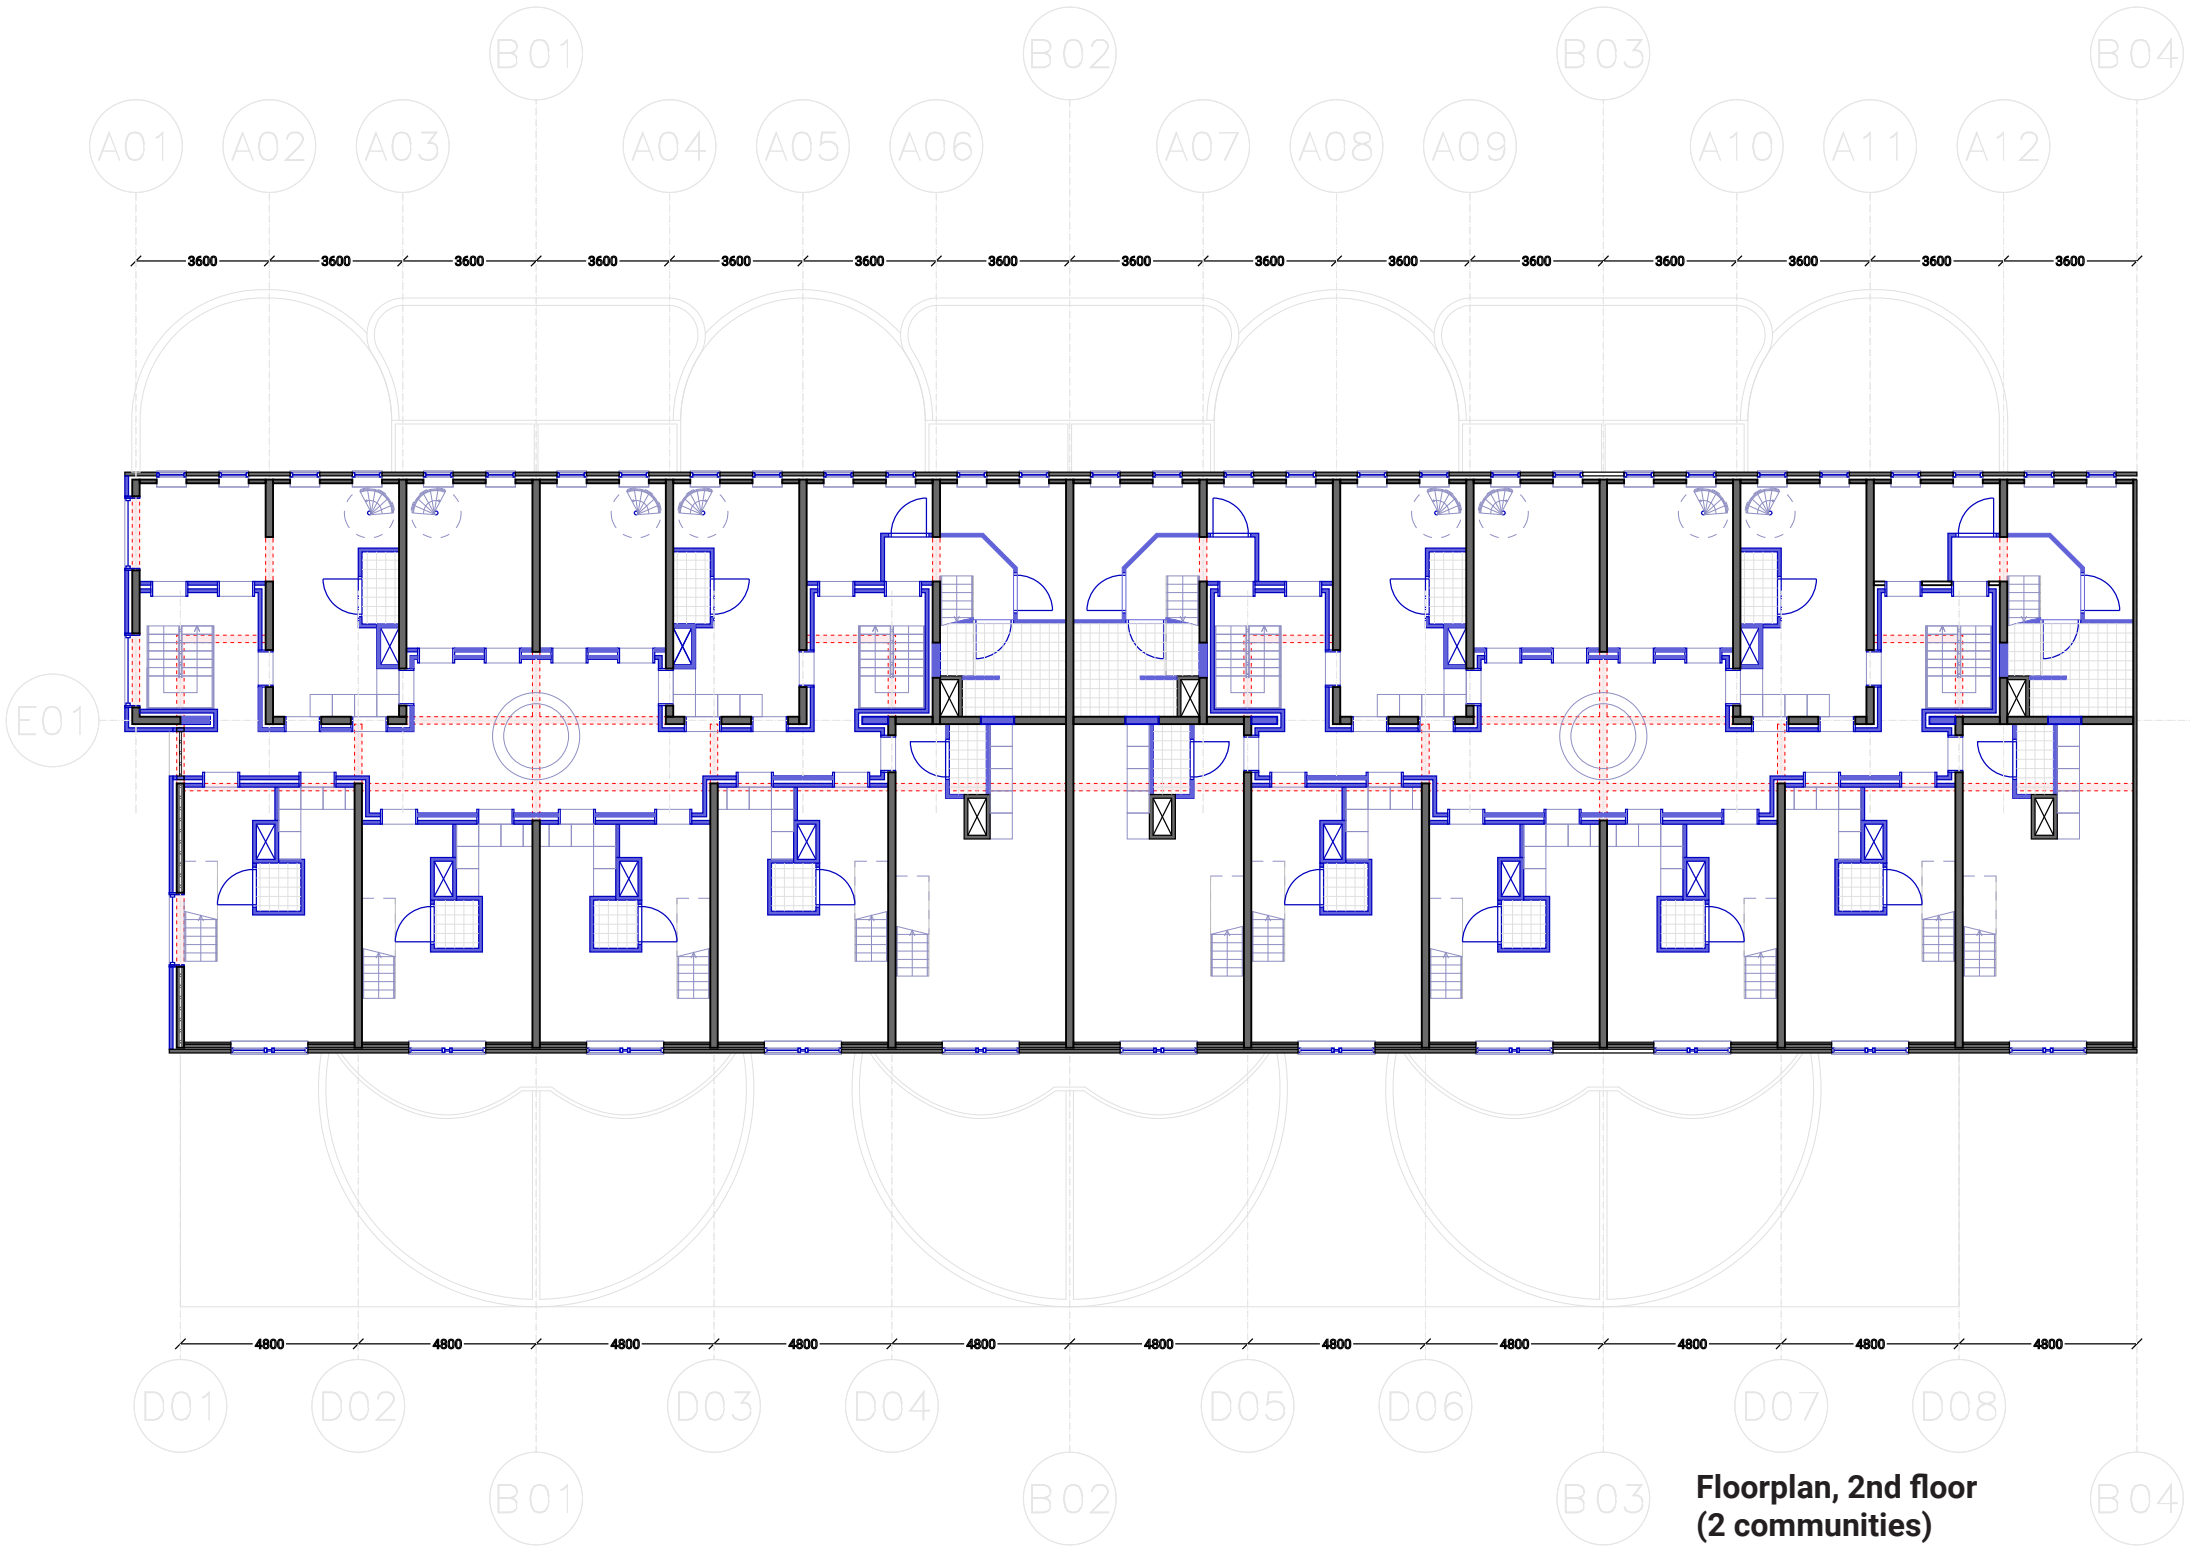


**Floorplan, 2nd floor
(2 communities)**

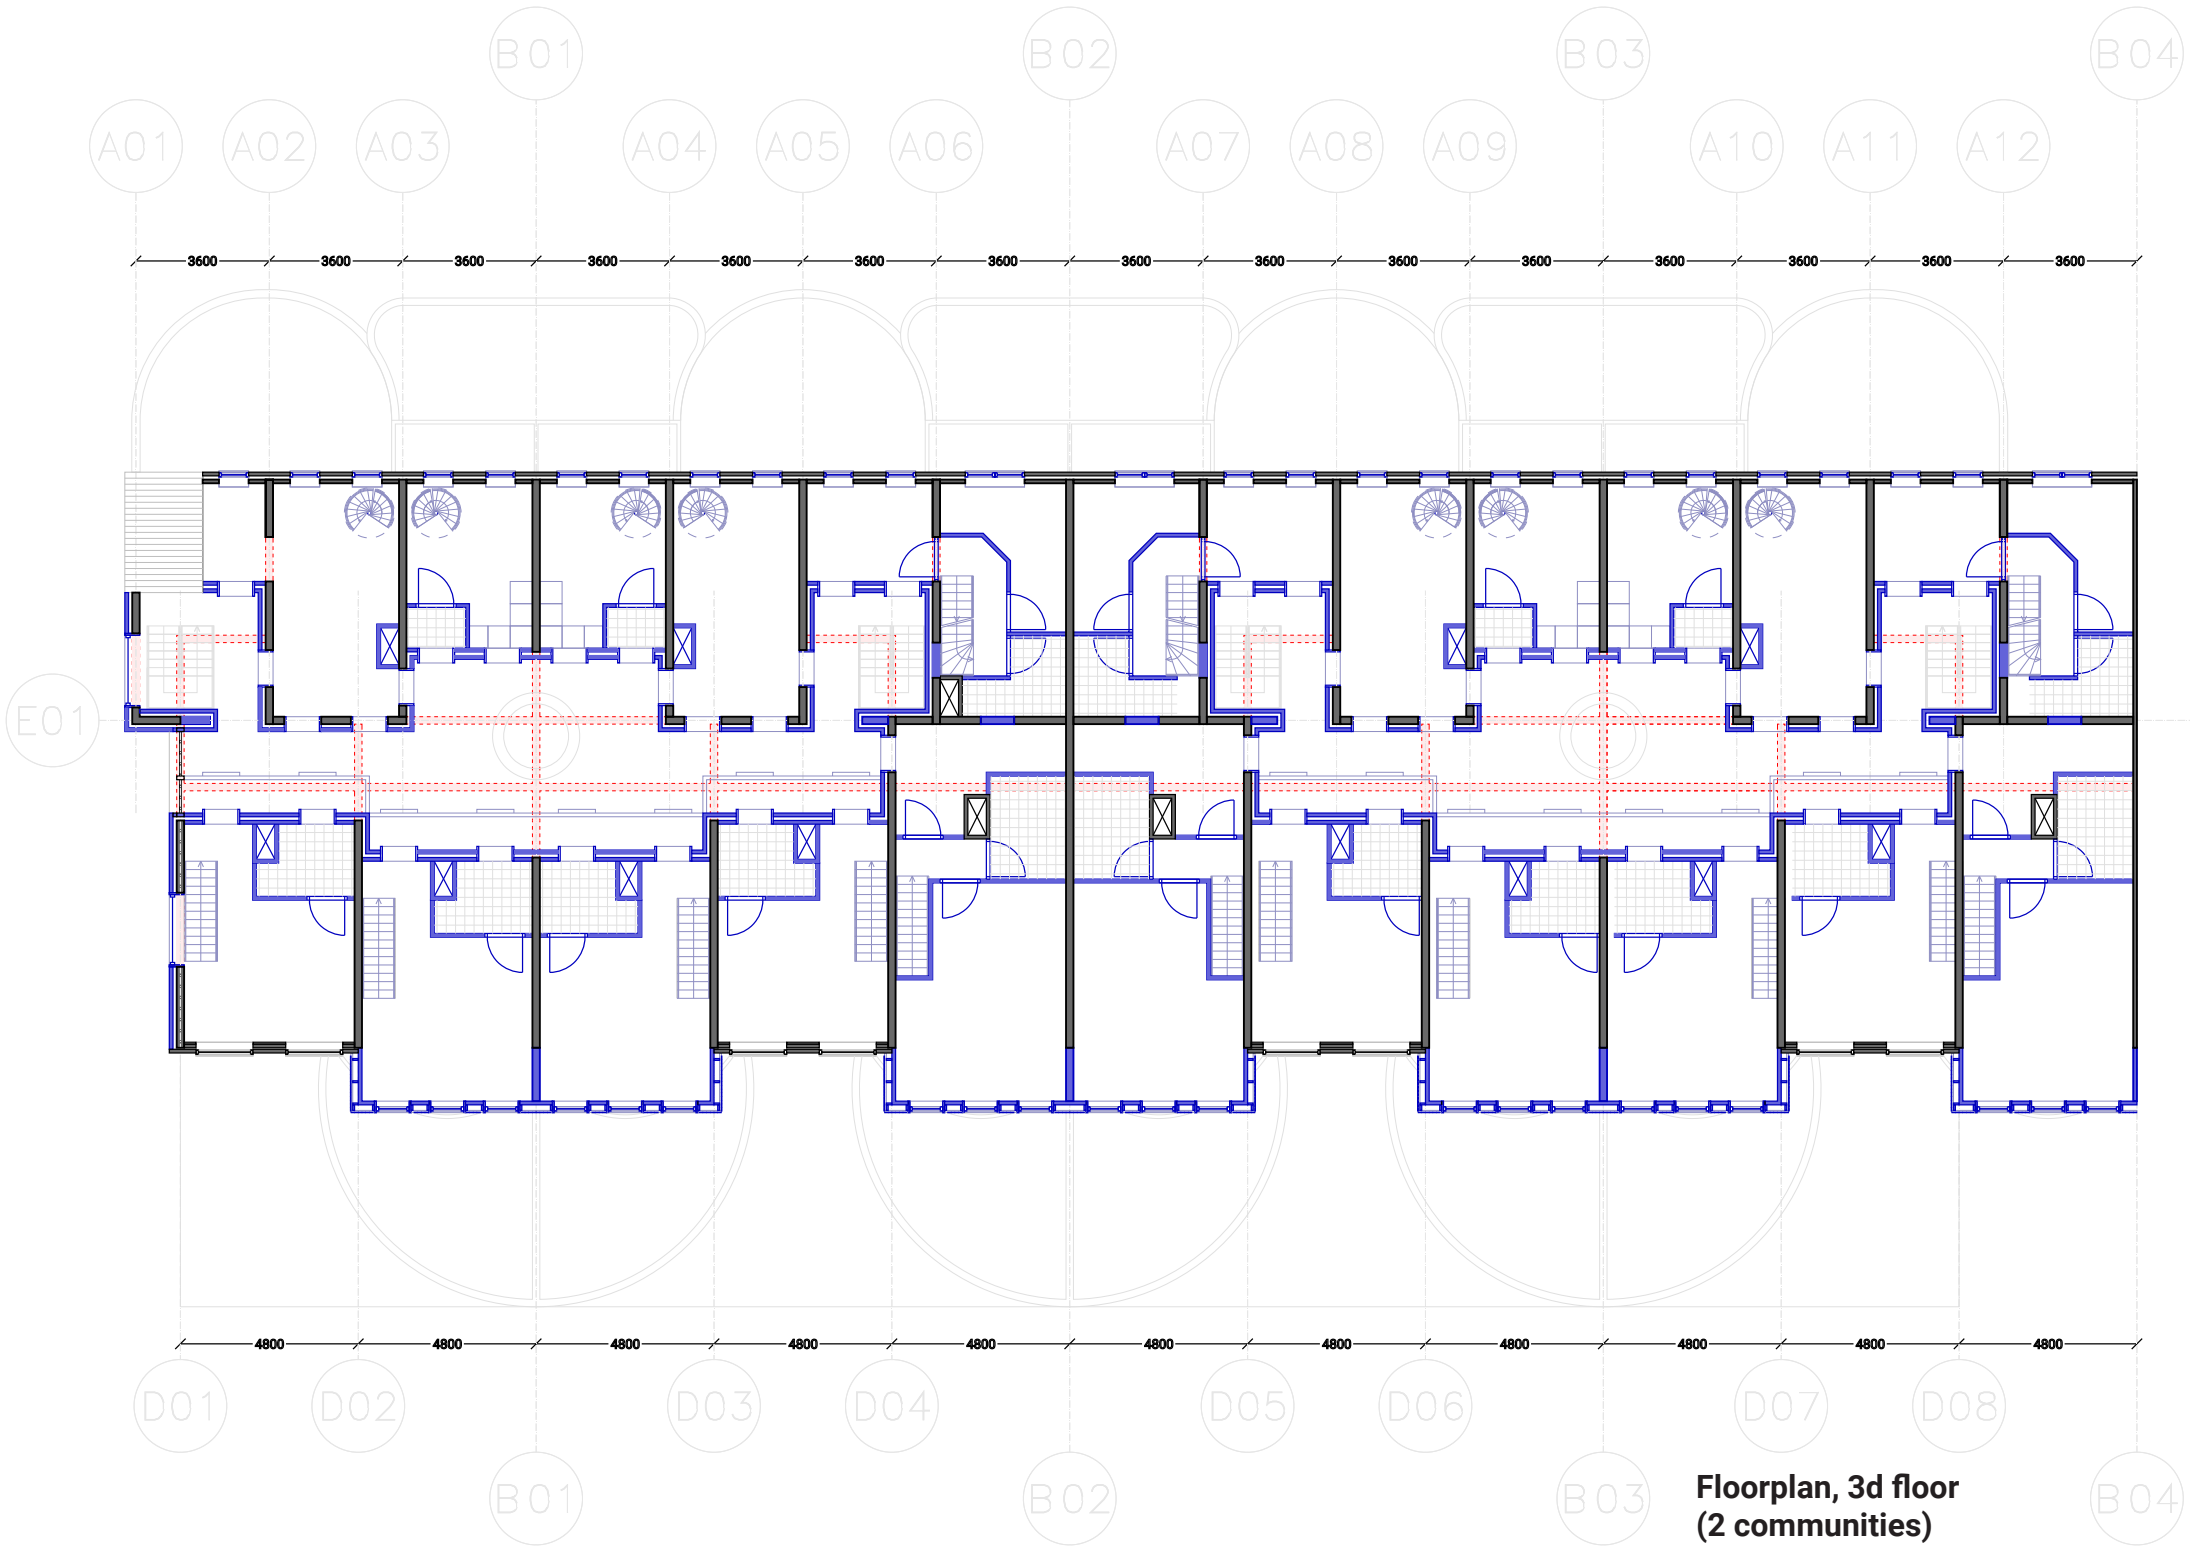


**Floorplan, 3d floor
(2 communities)**

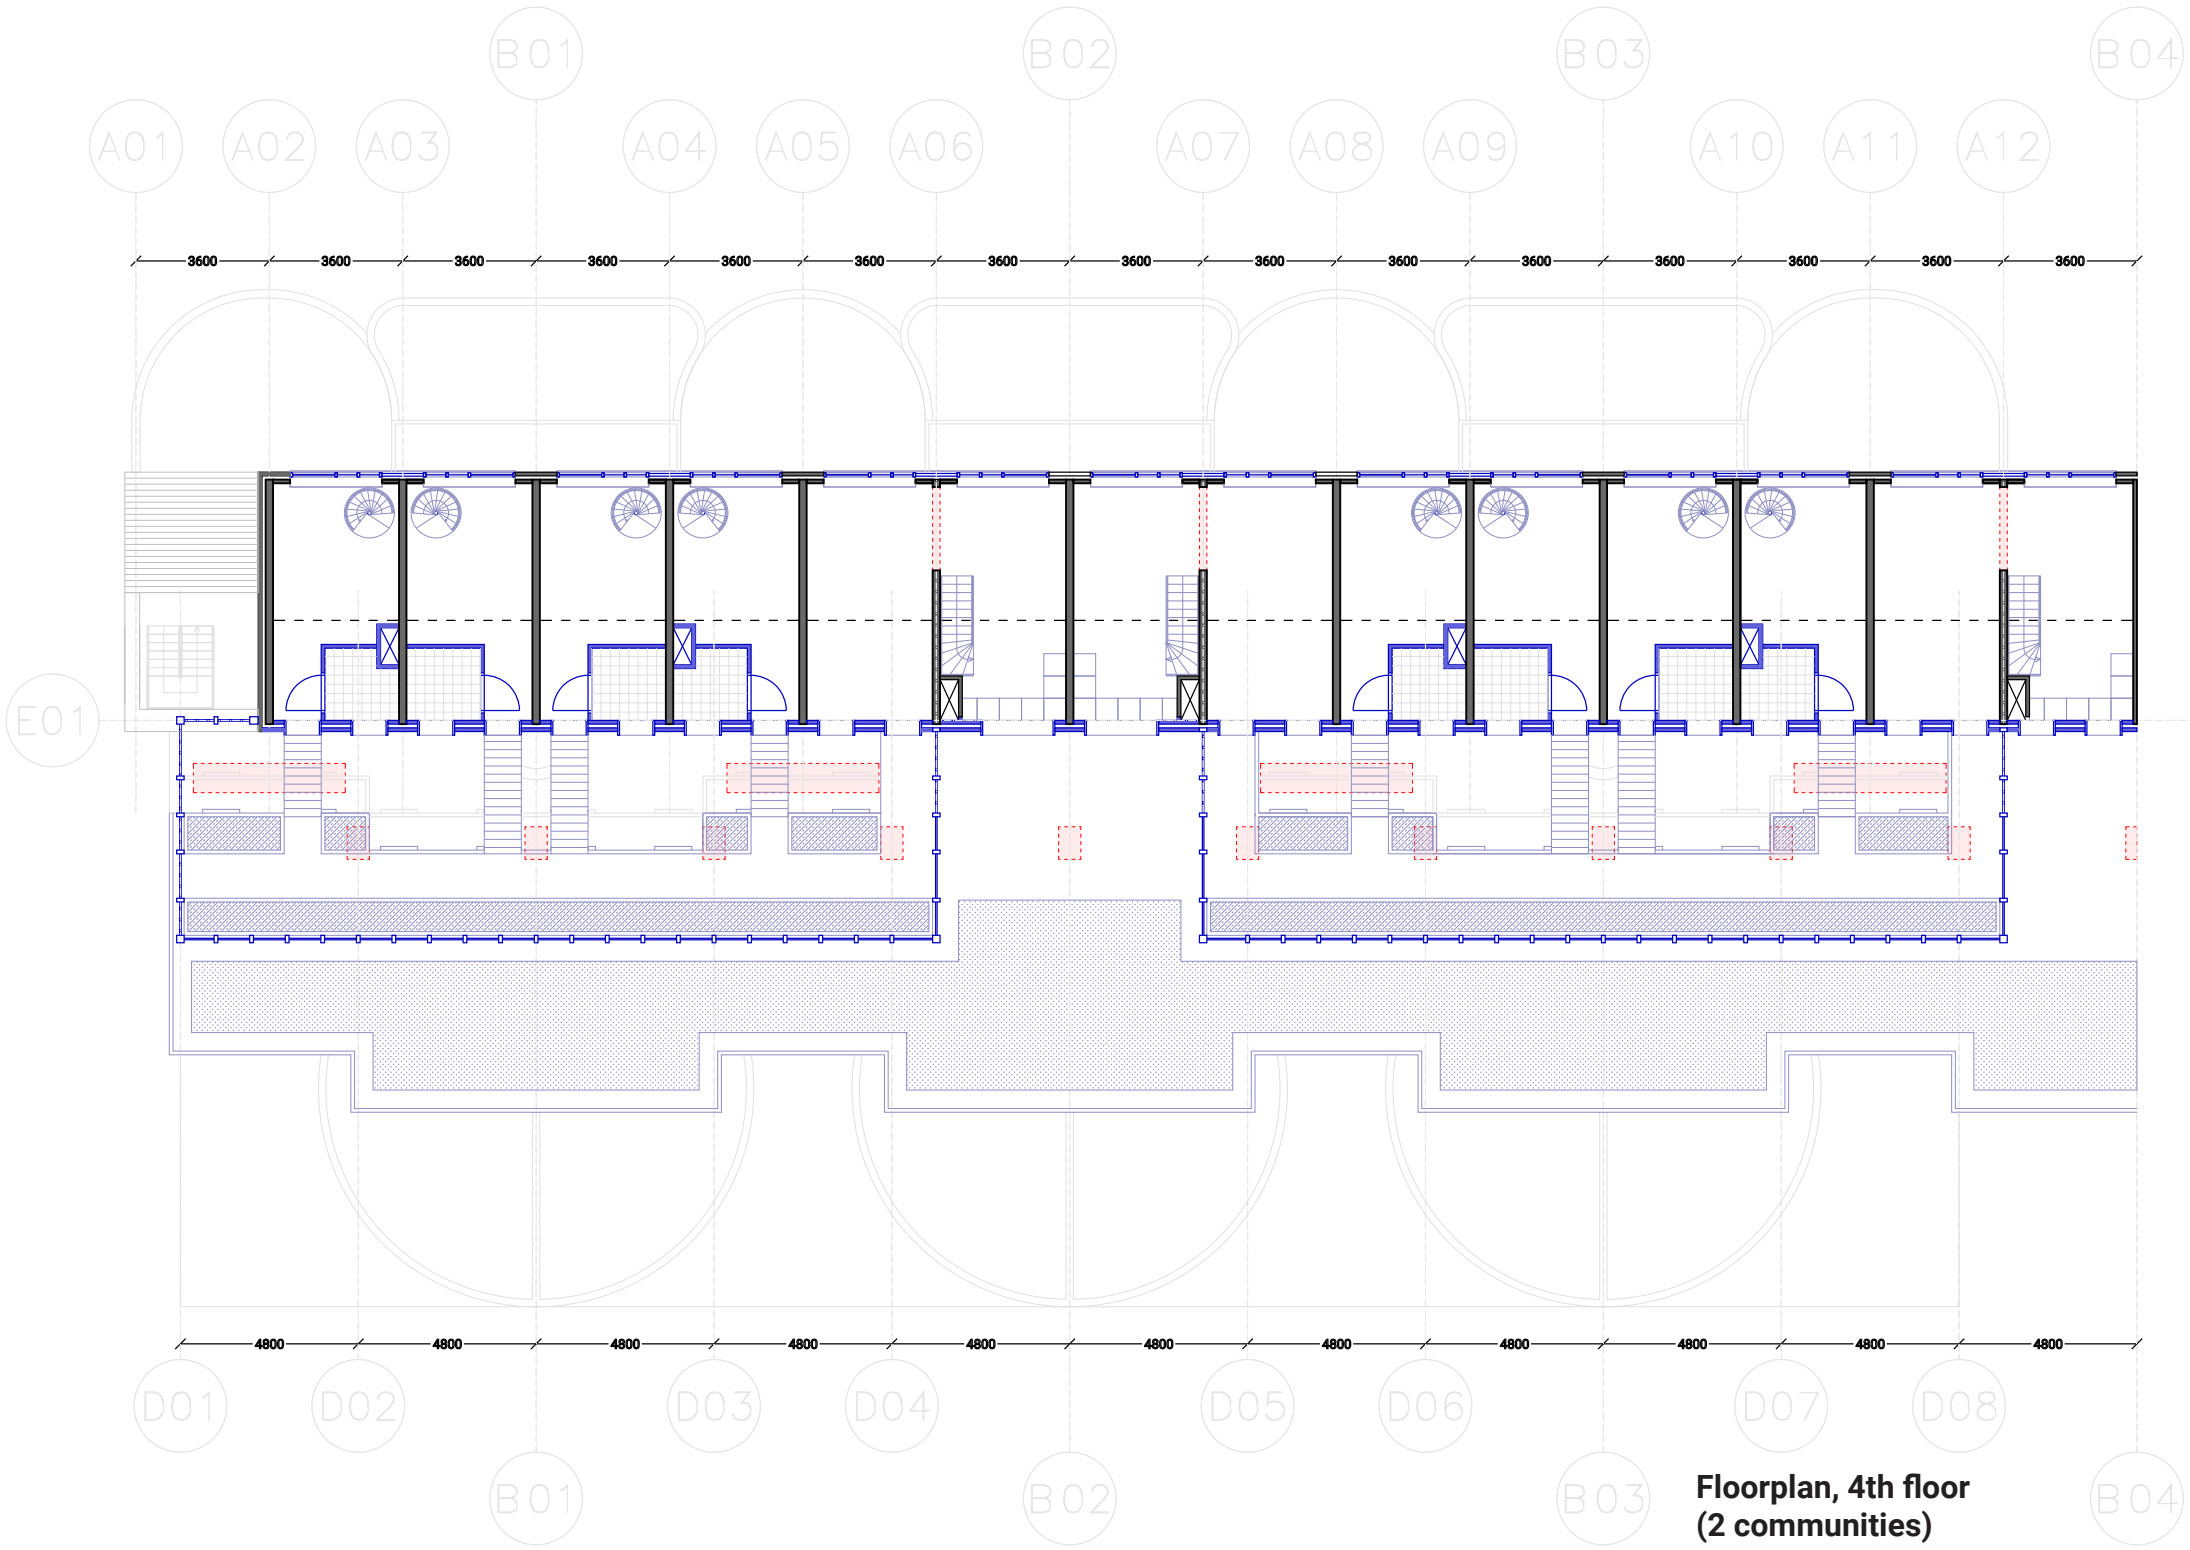


**Floorplan, 4th floor
(2 communities)**

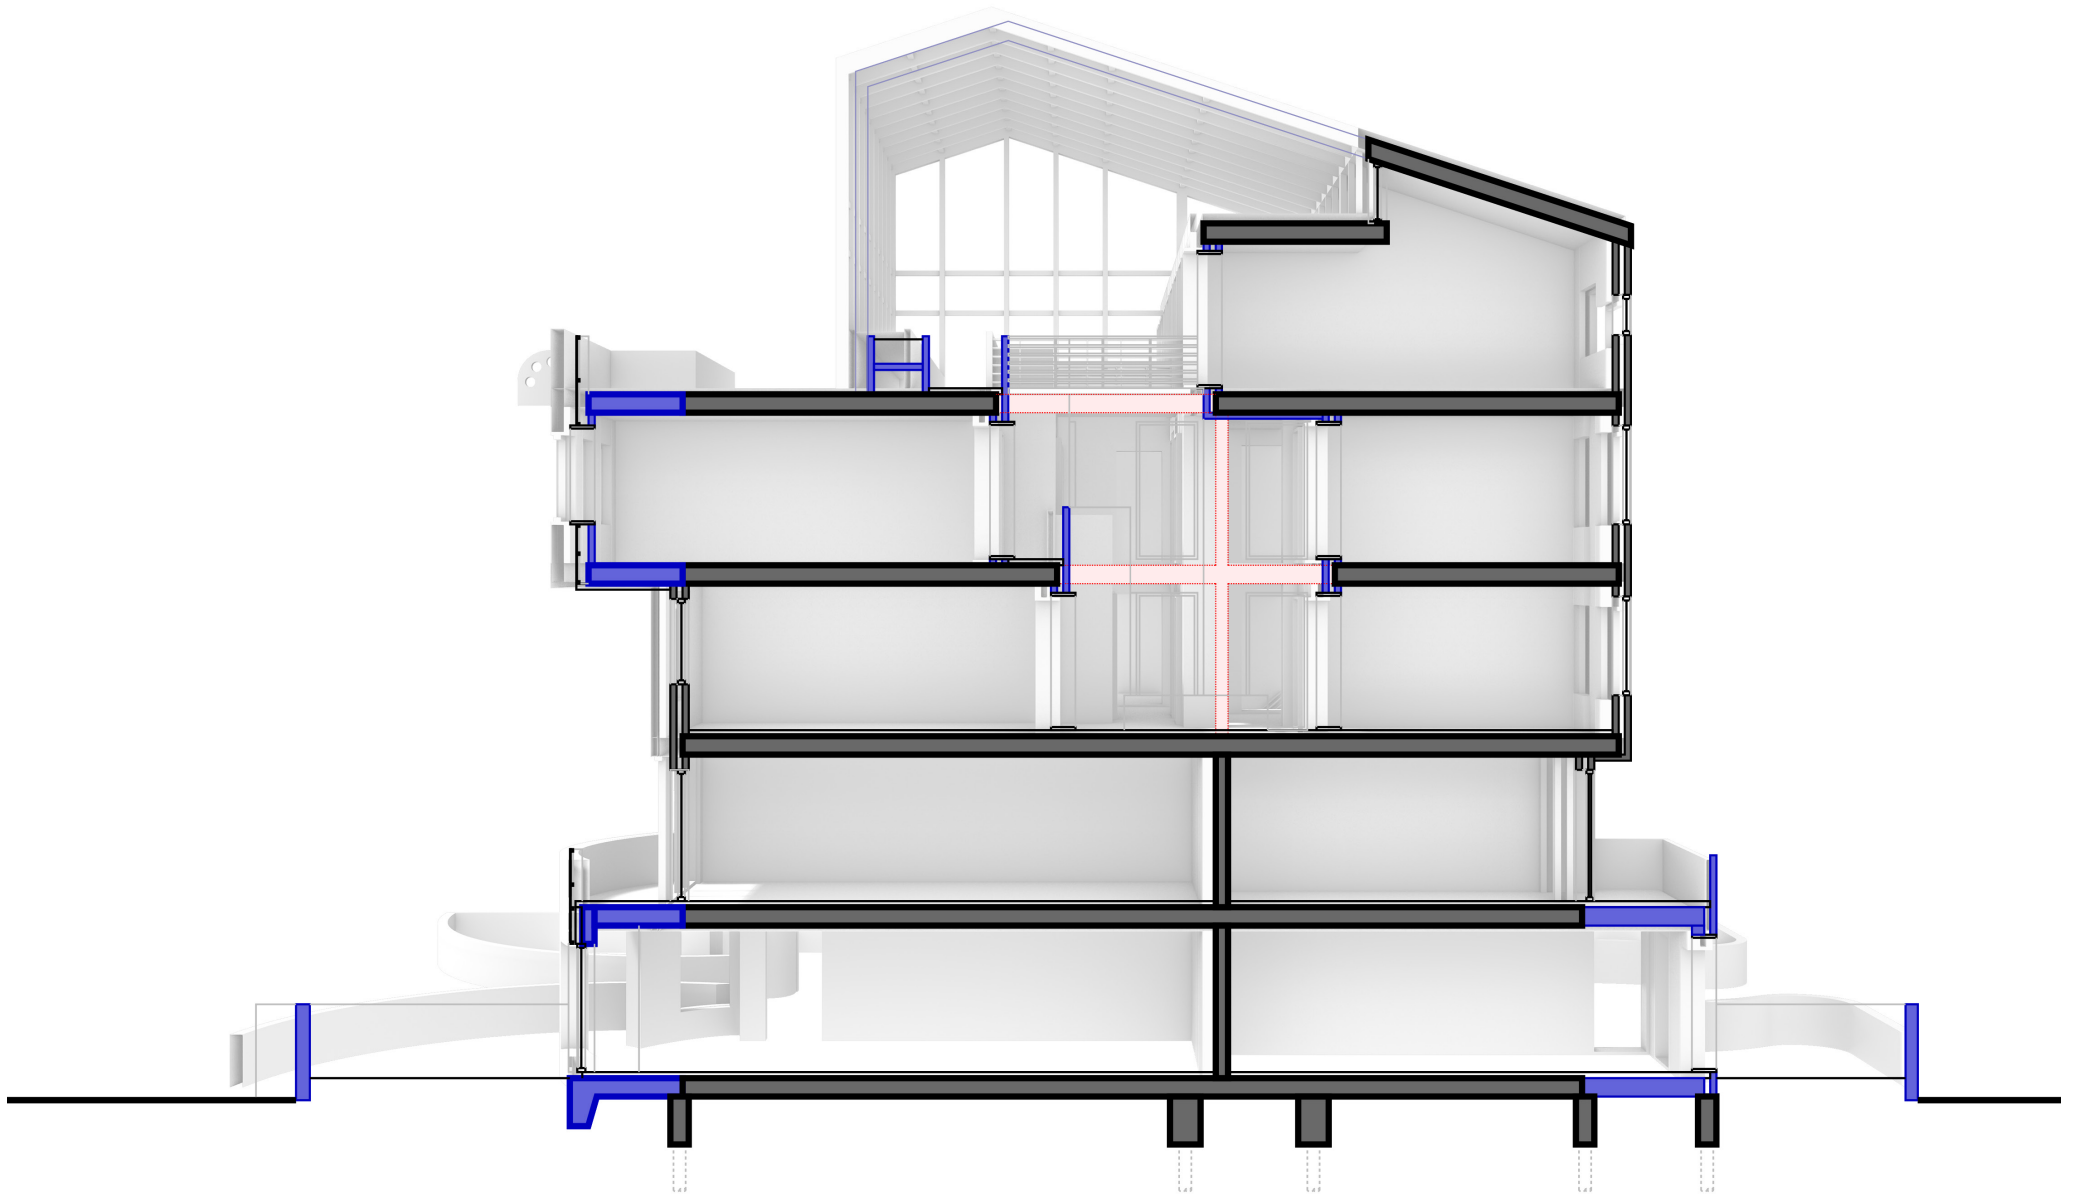


Section, 3D backdrop

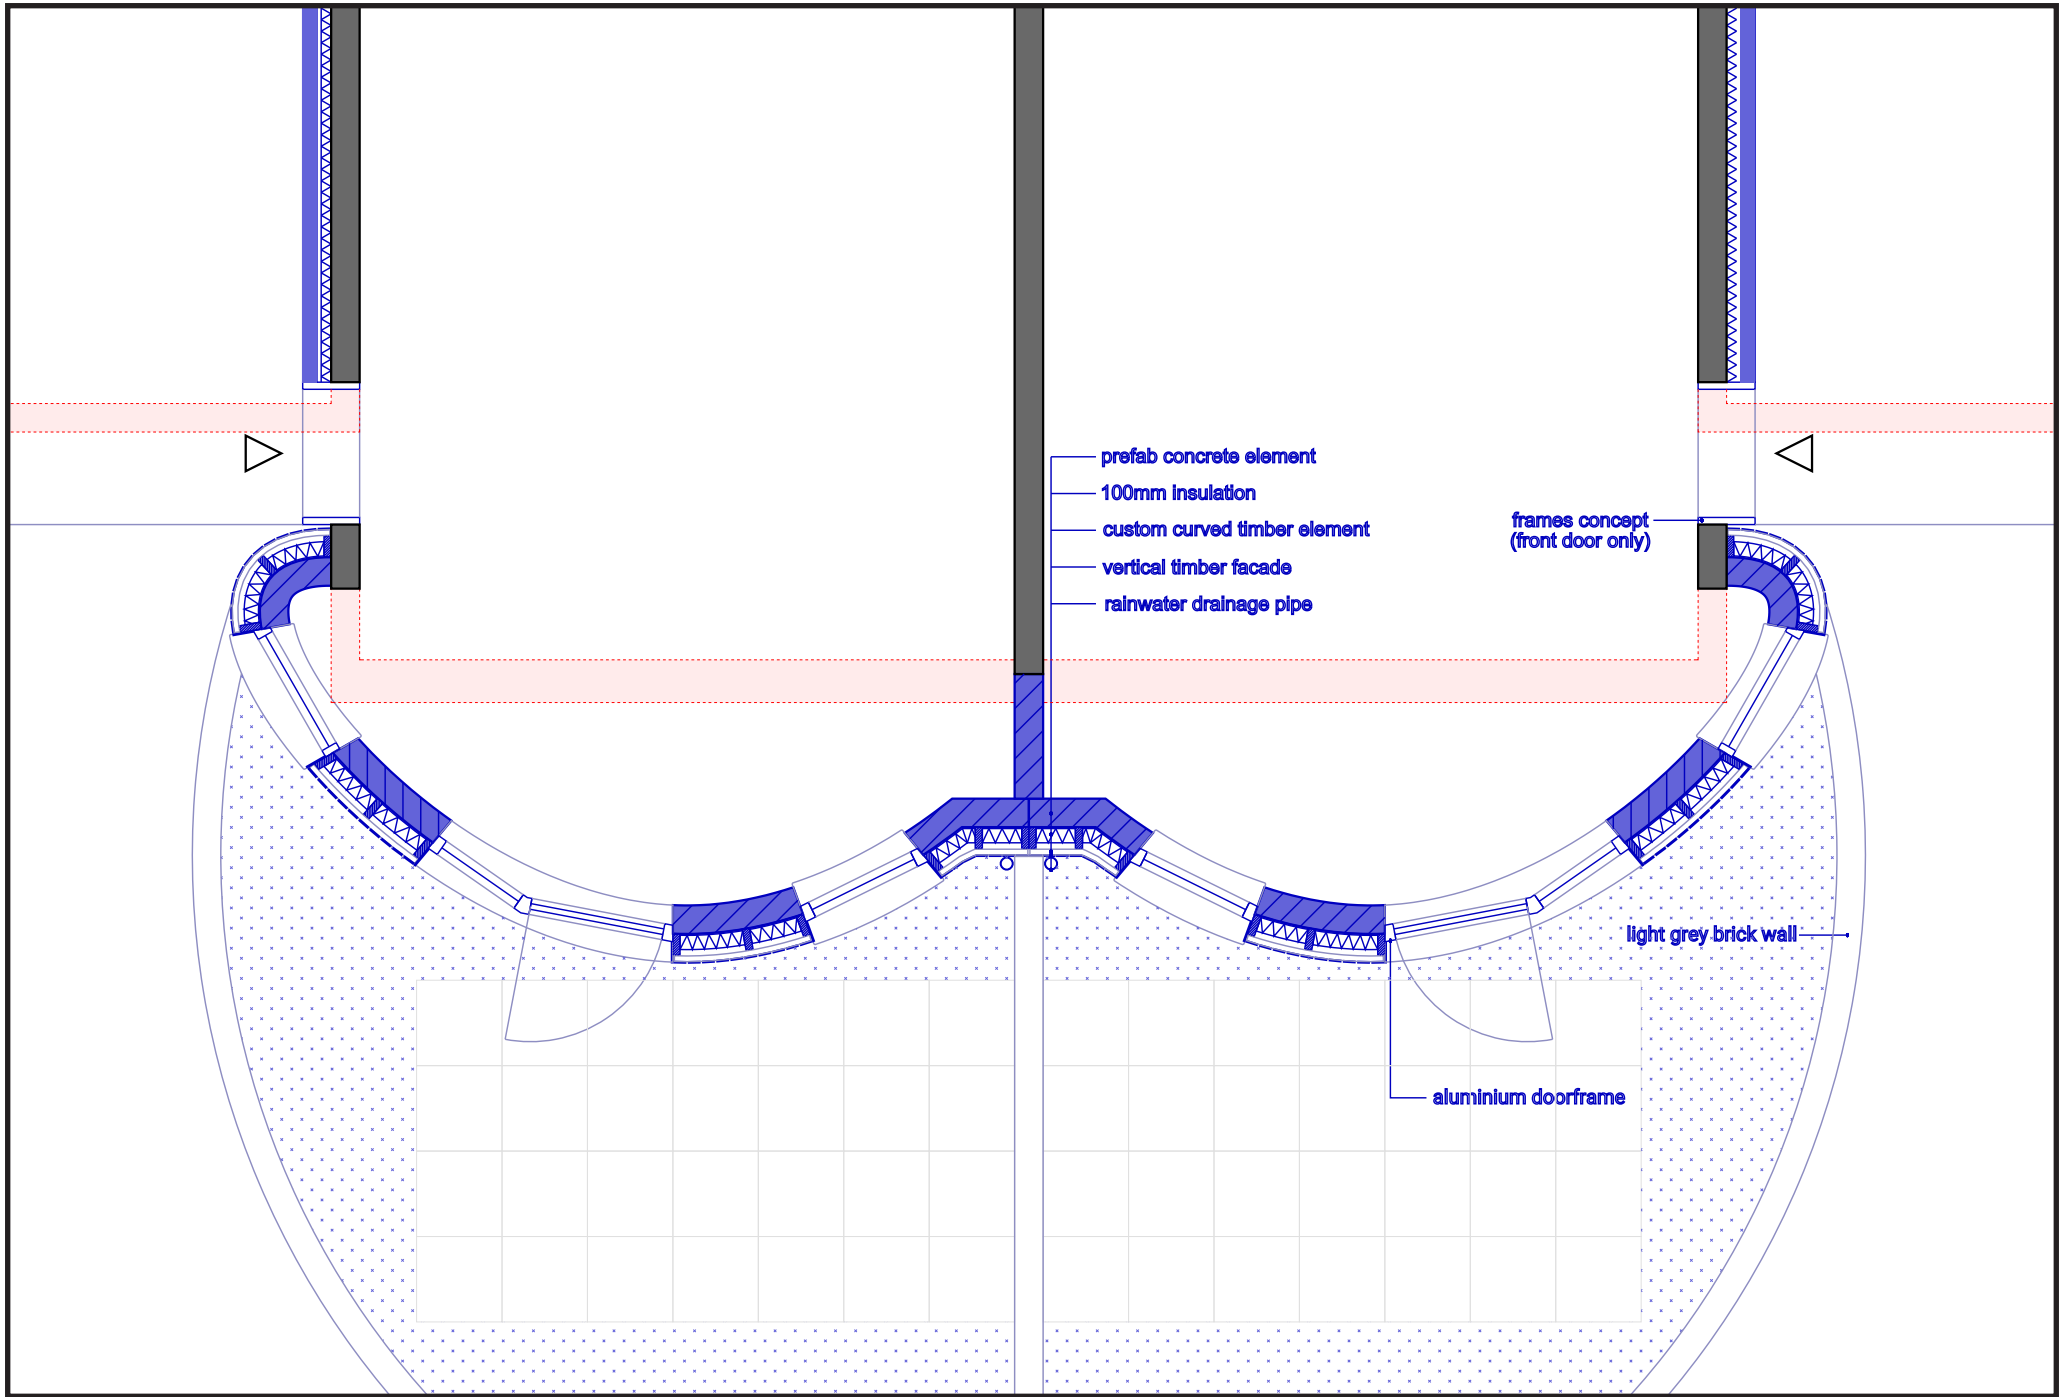


Facade fragment, horizontal cross-section

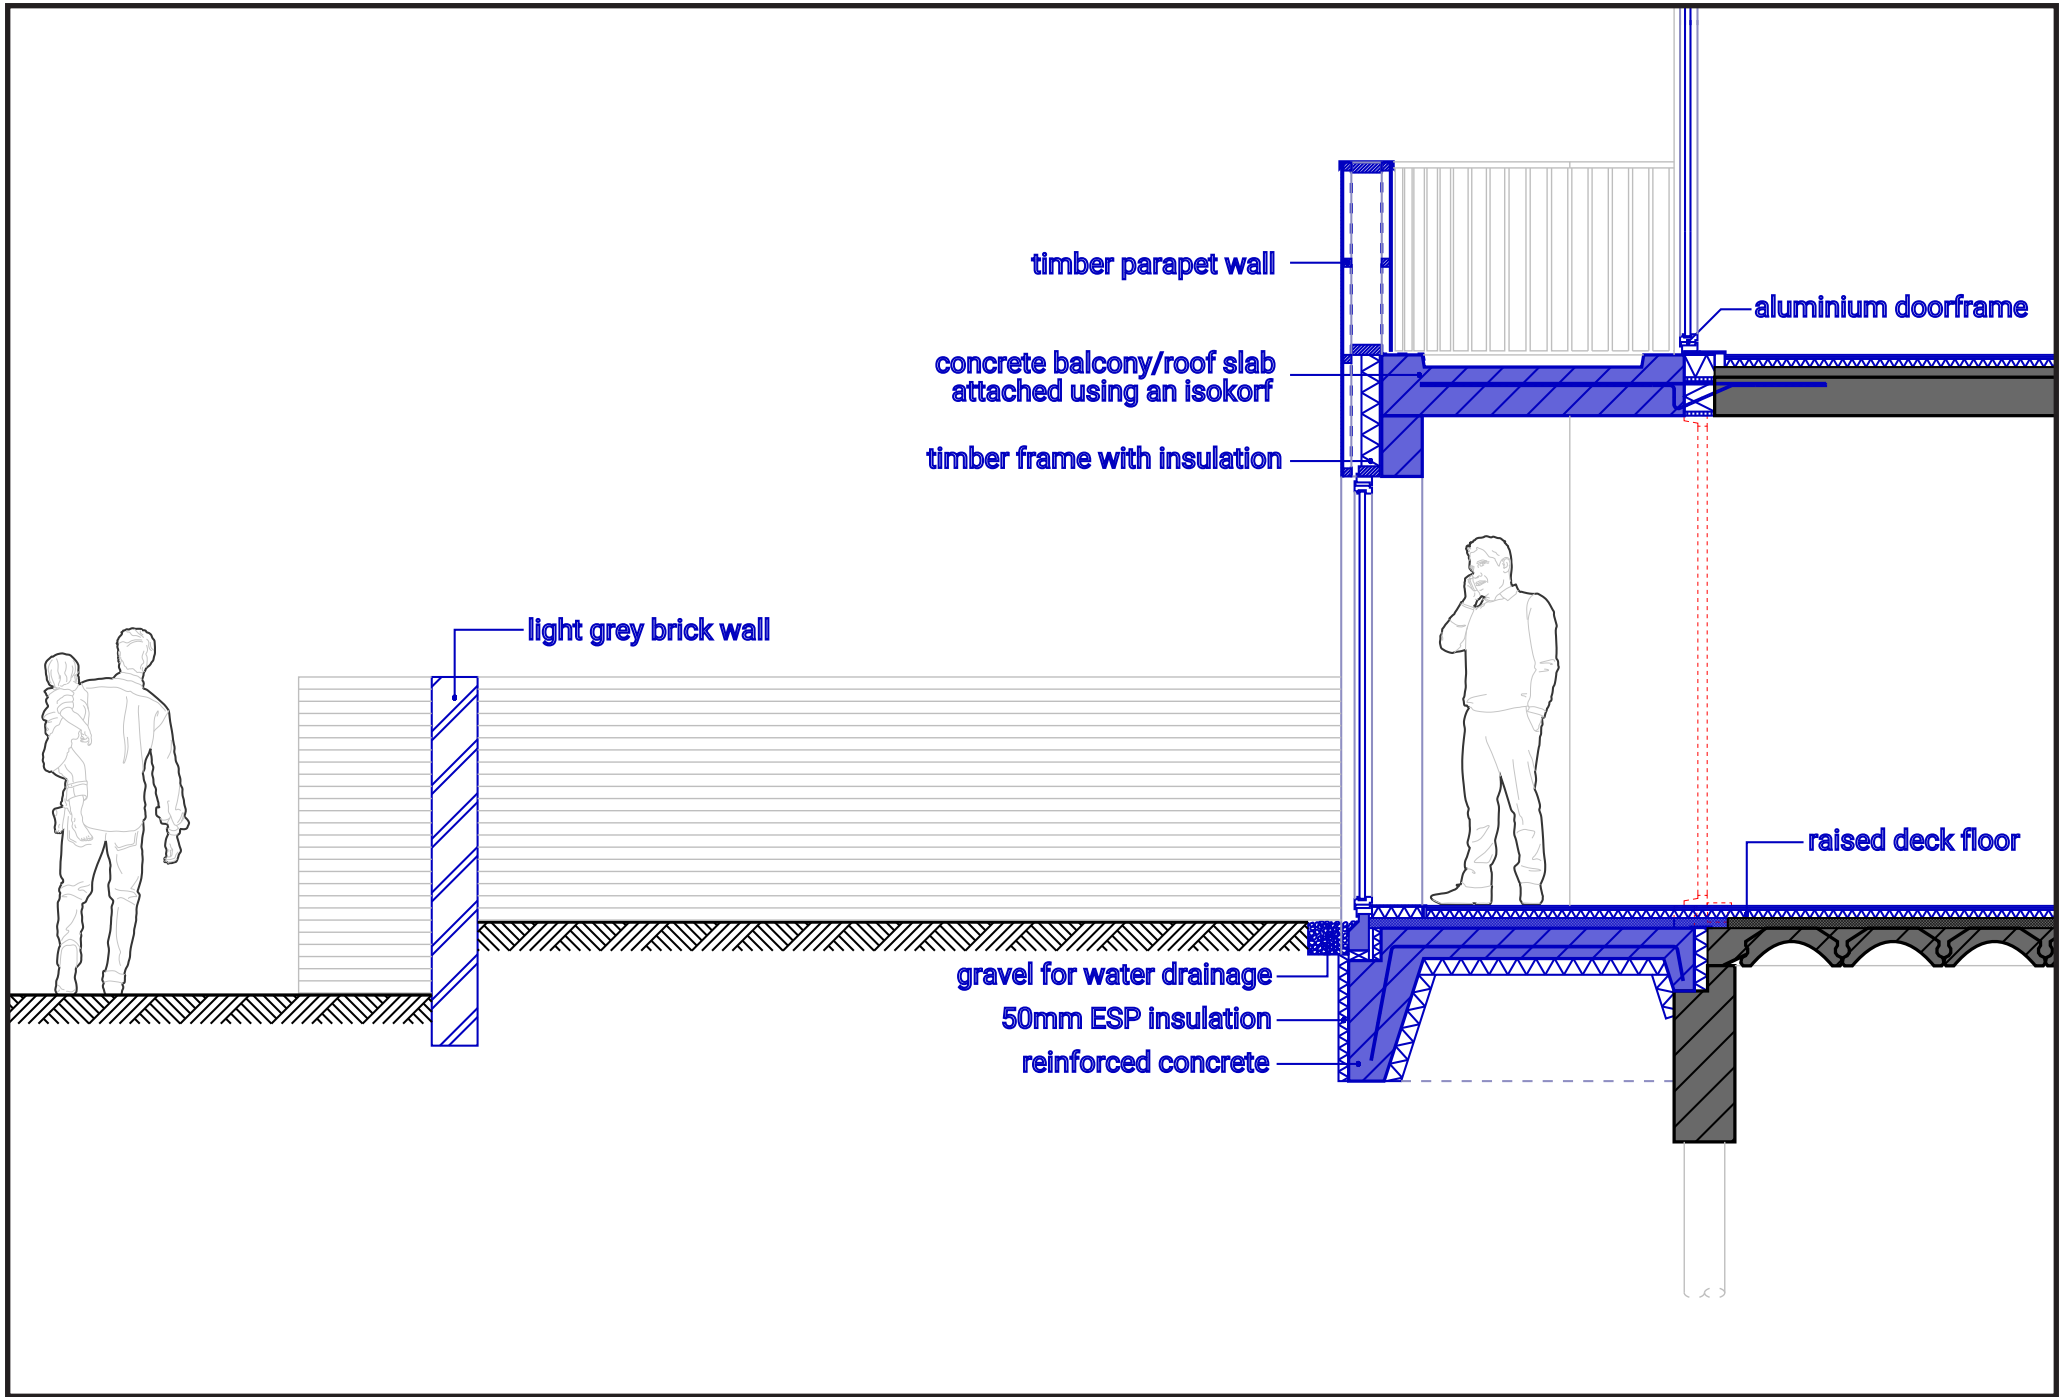

Facade fragment, vertical cross-section

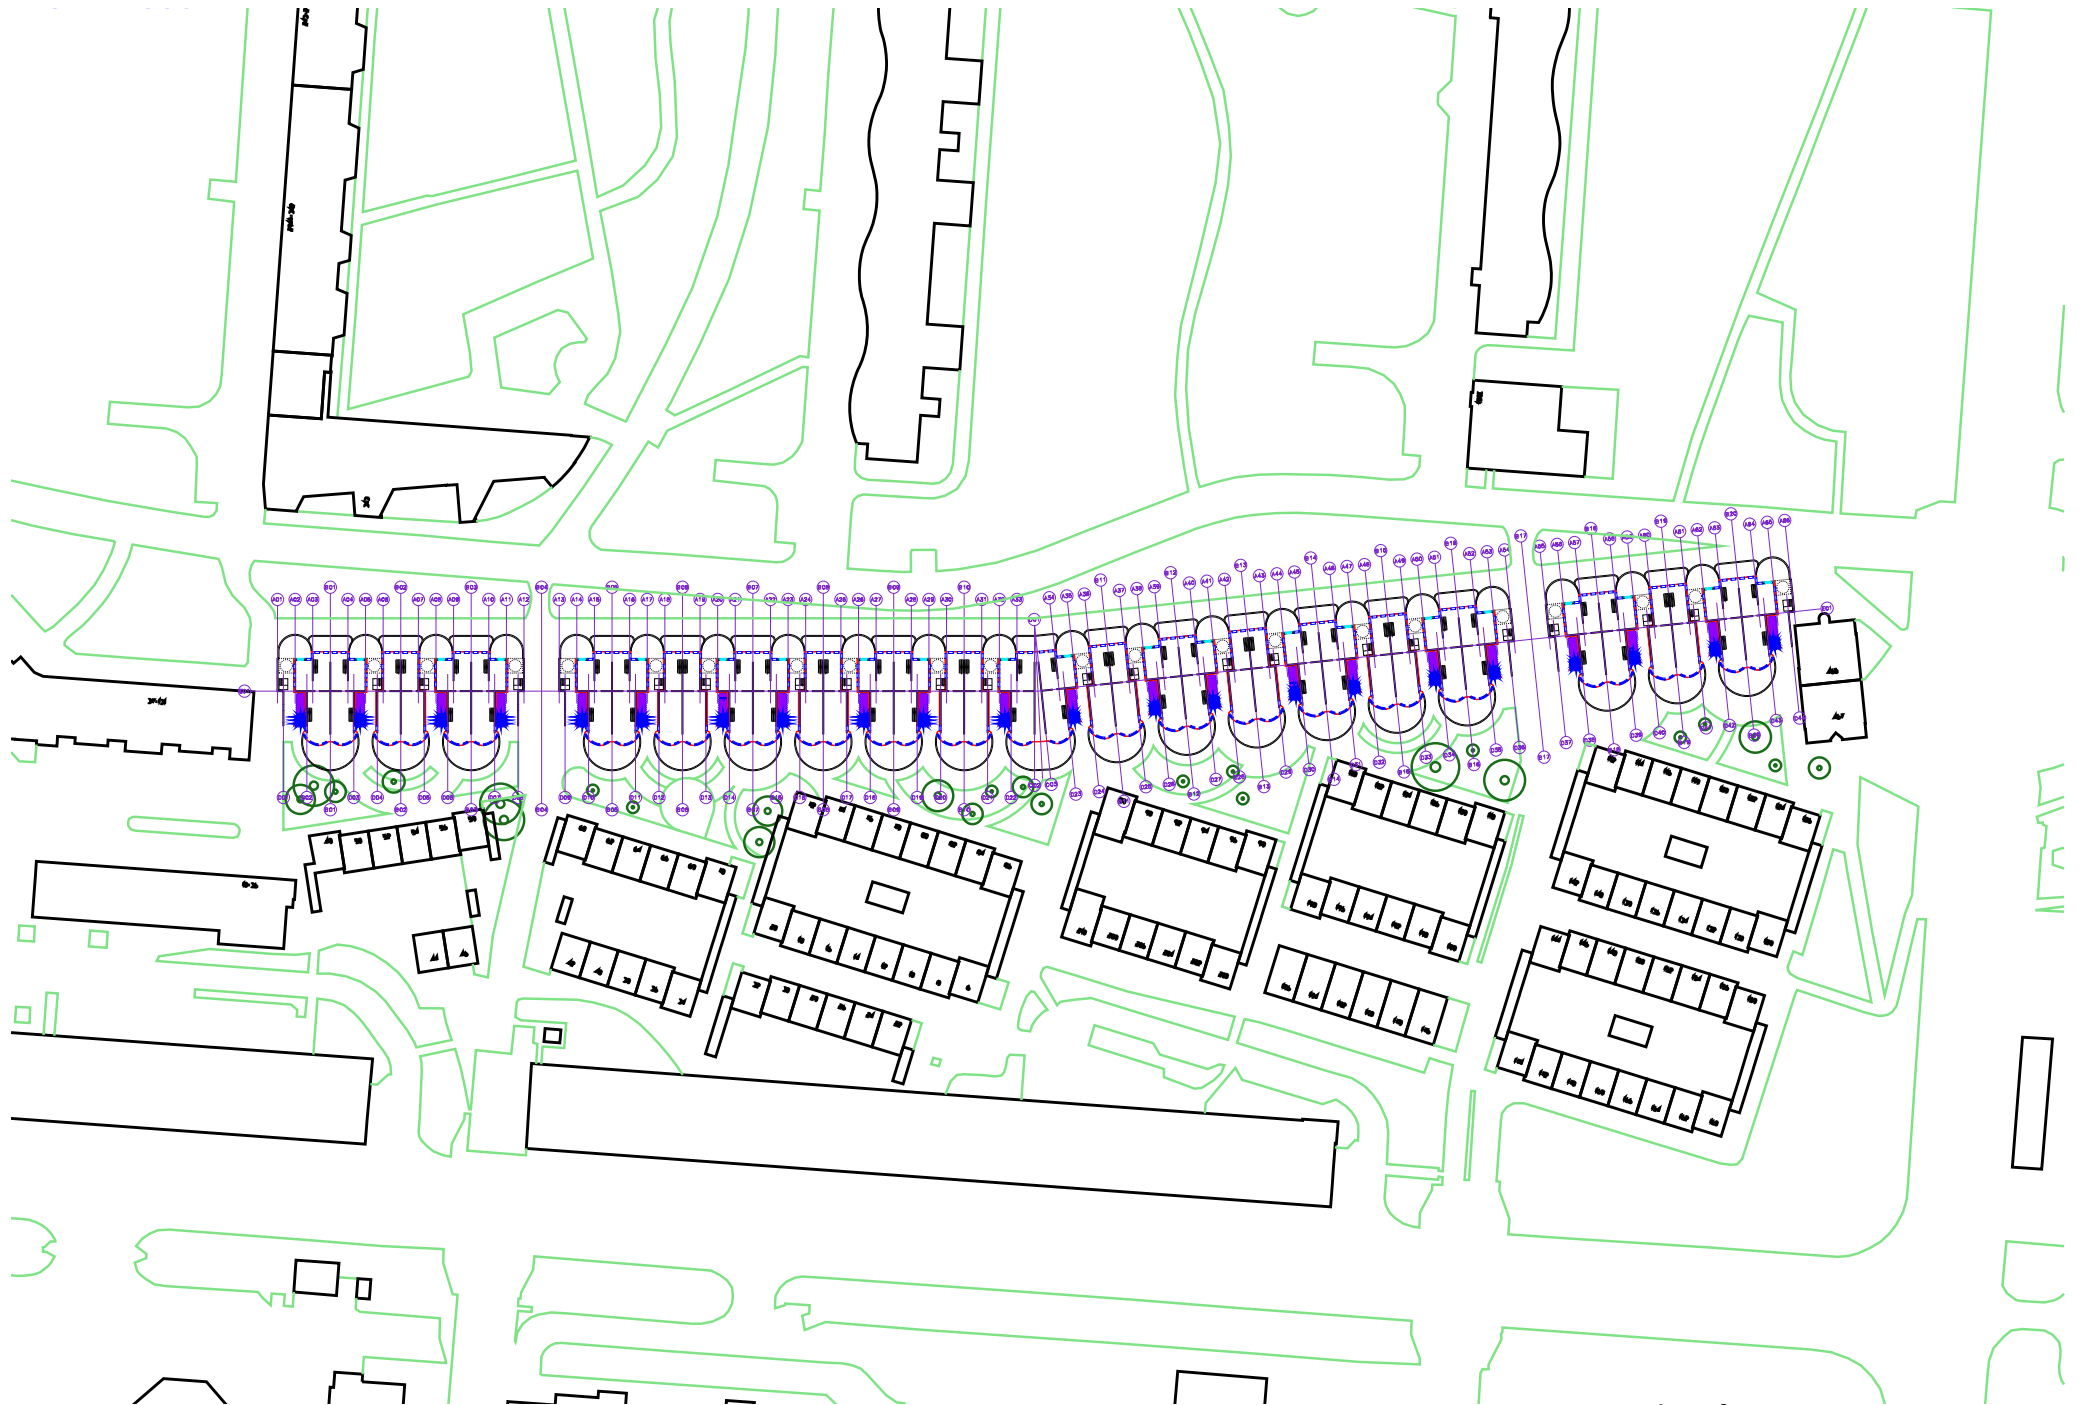

Site plan

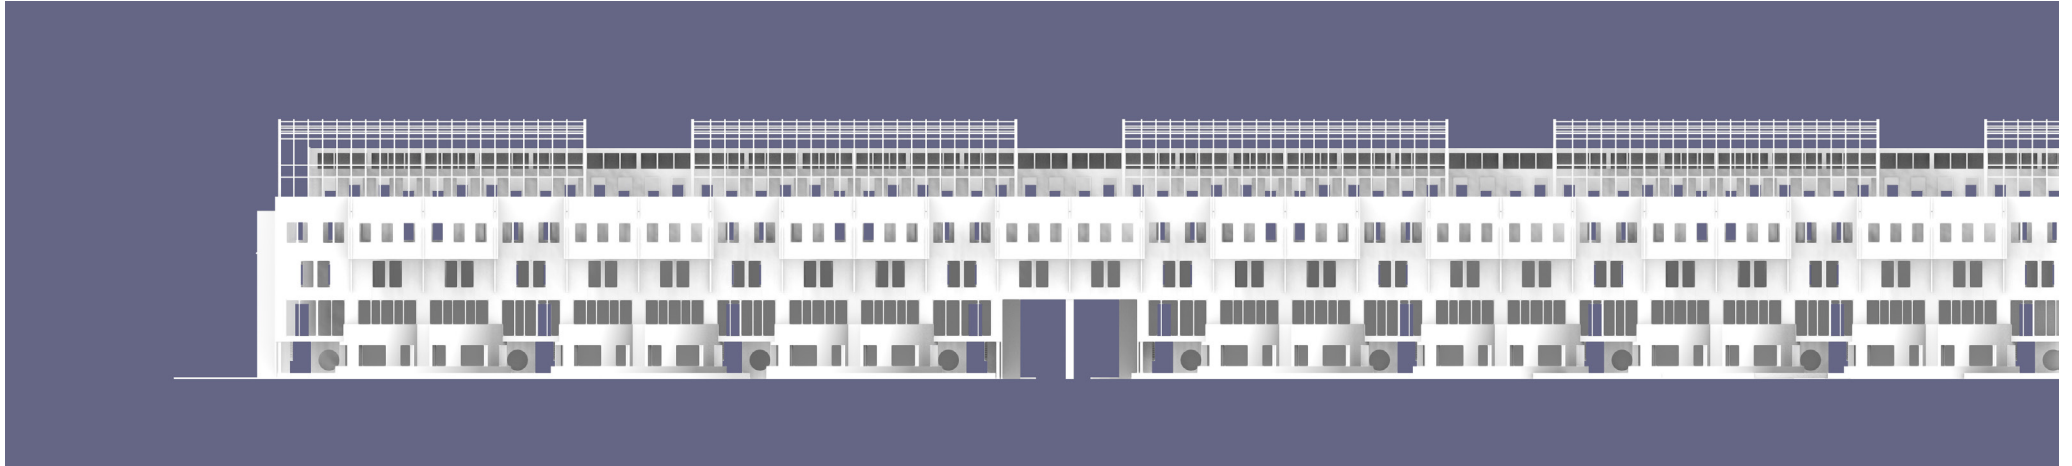

**Facade, south-west side
(4 communities)**



**Facade, north-east side
(4 communities)**