



A

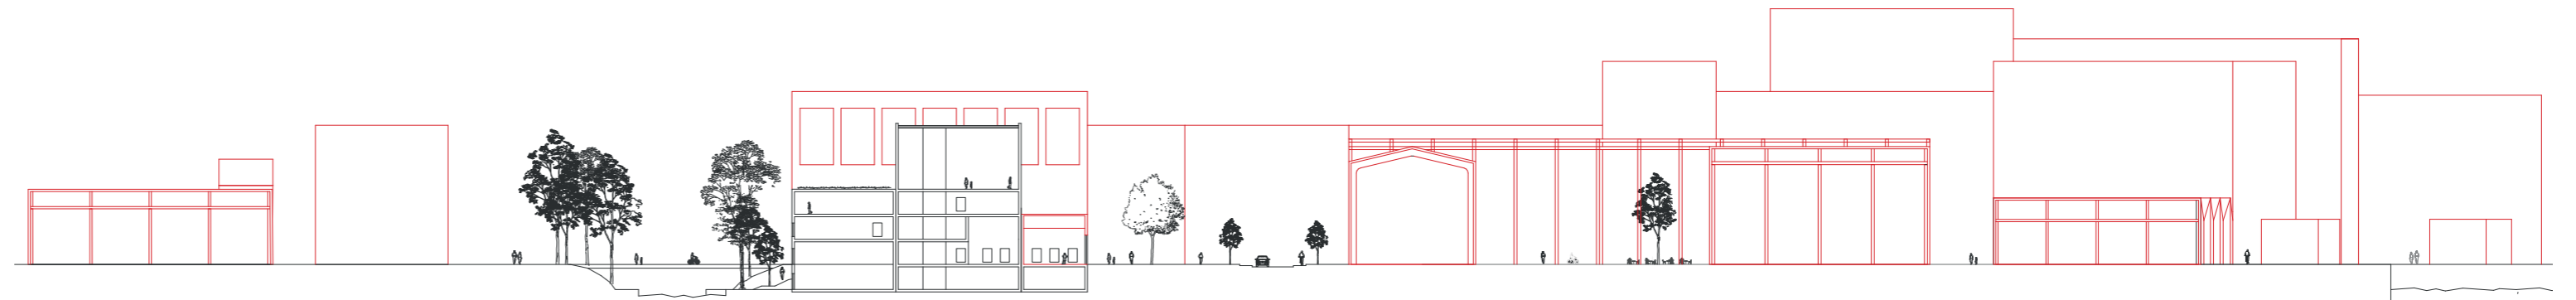

B




C

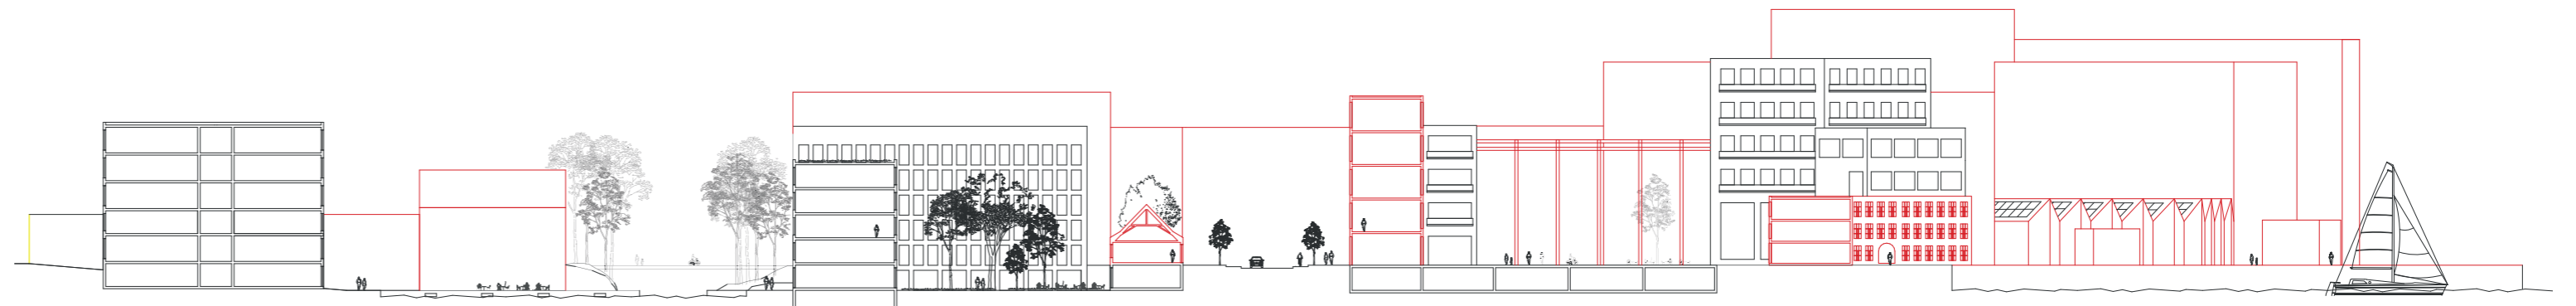

D





URBAN SECTIONS
1:1000




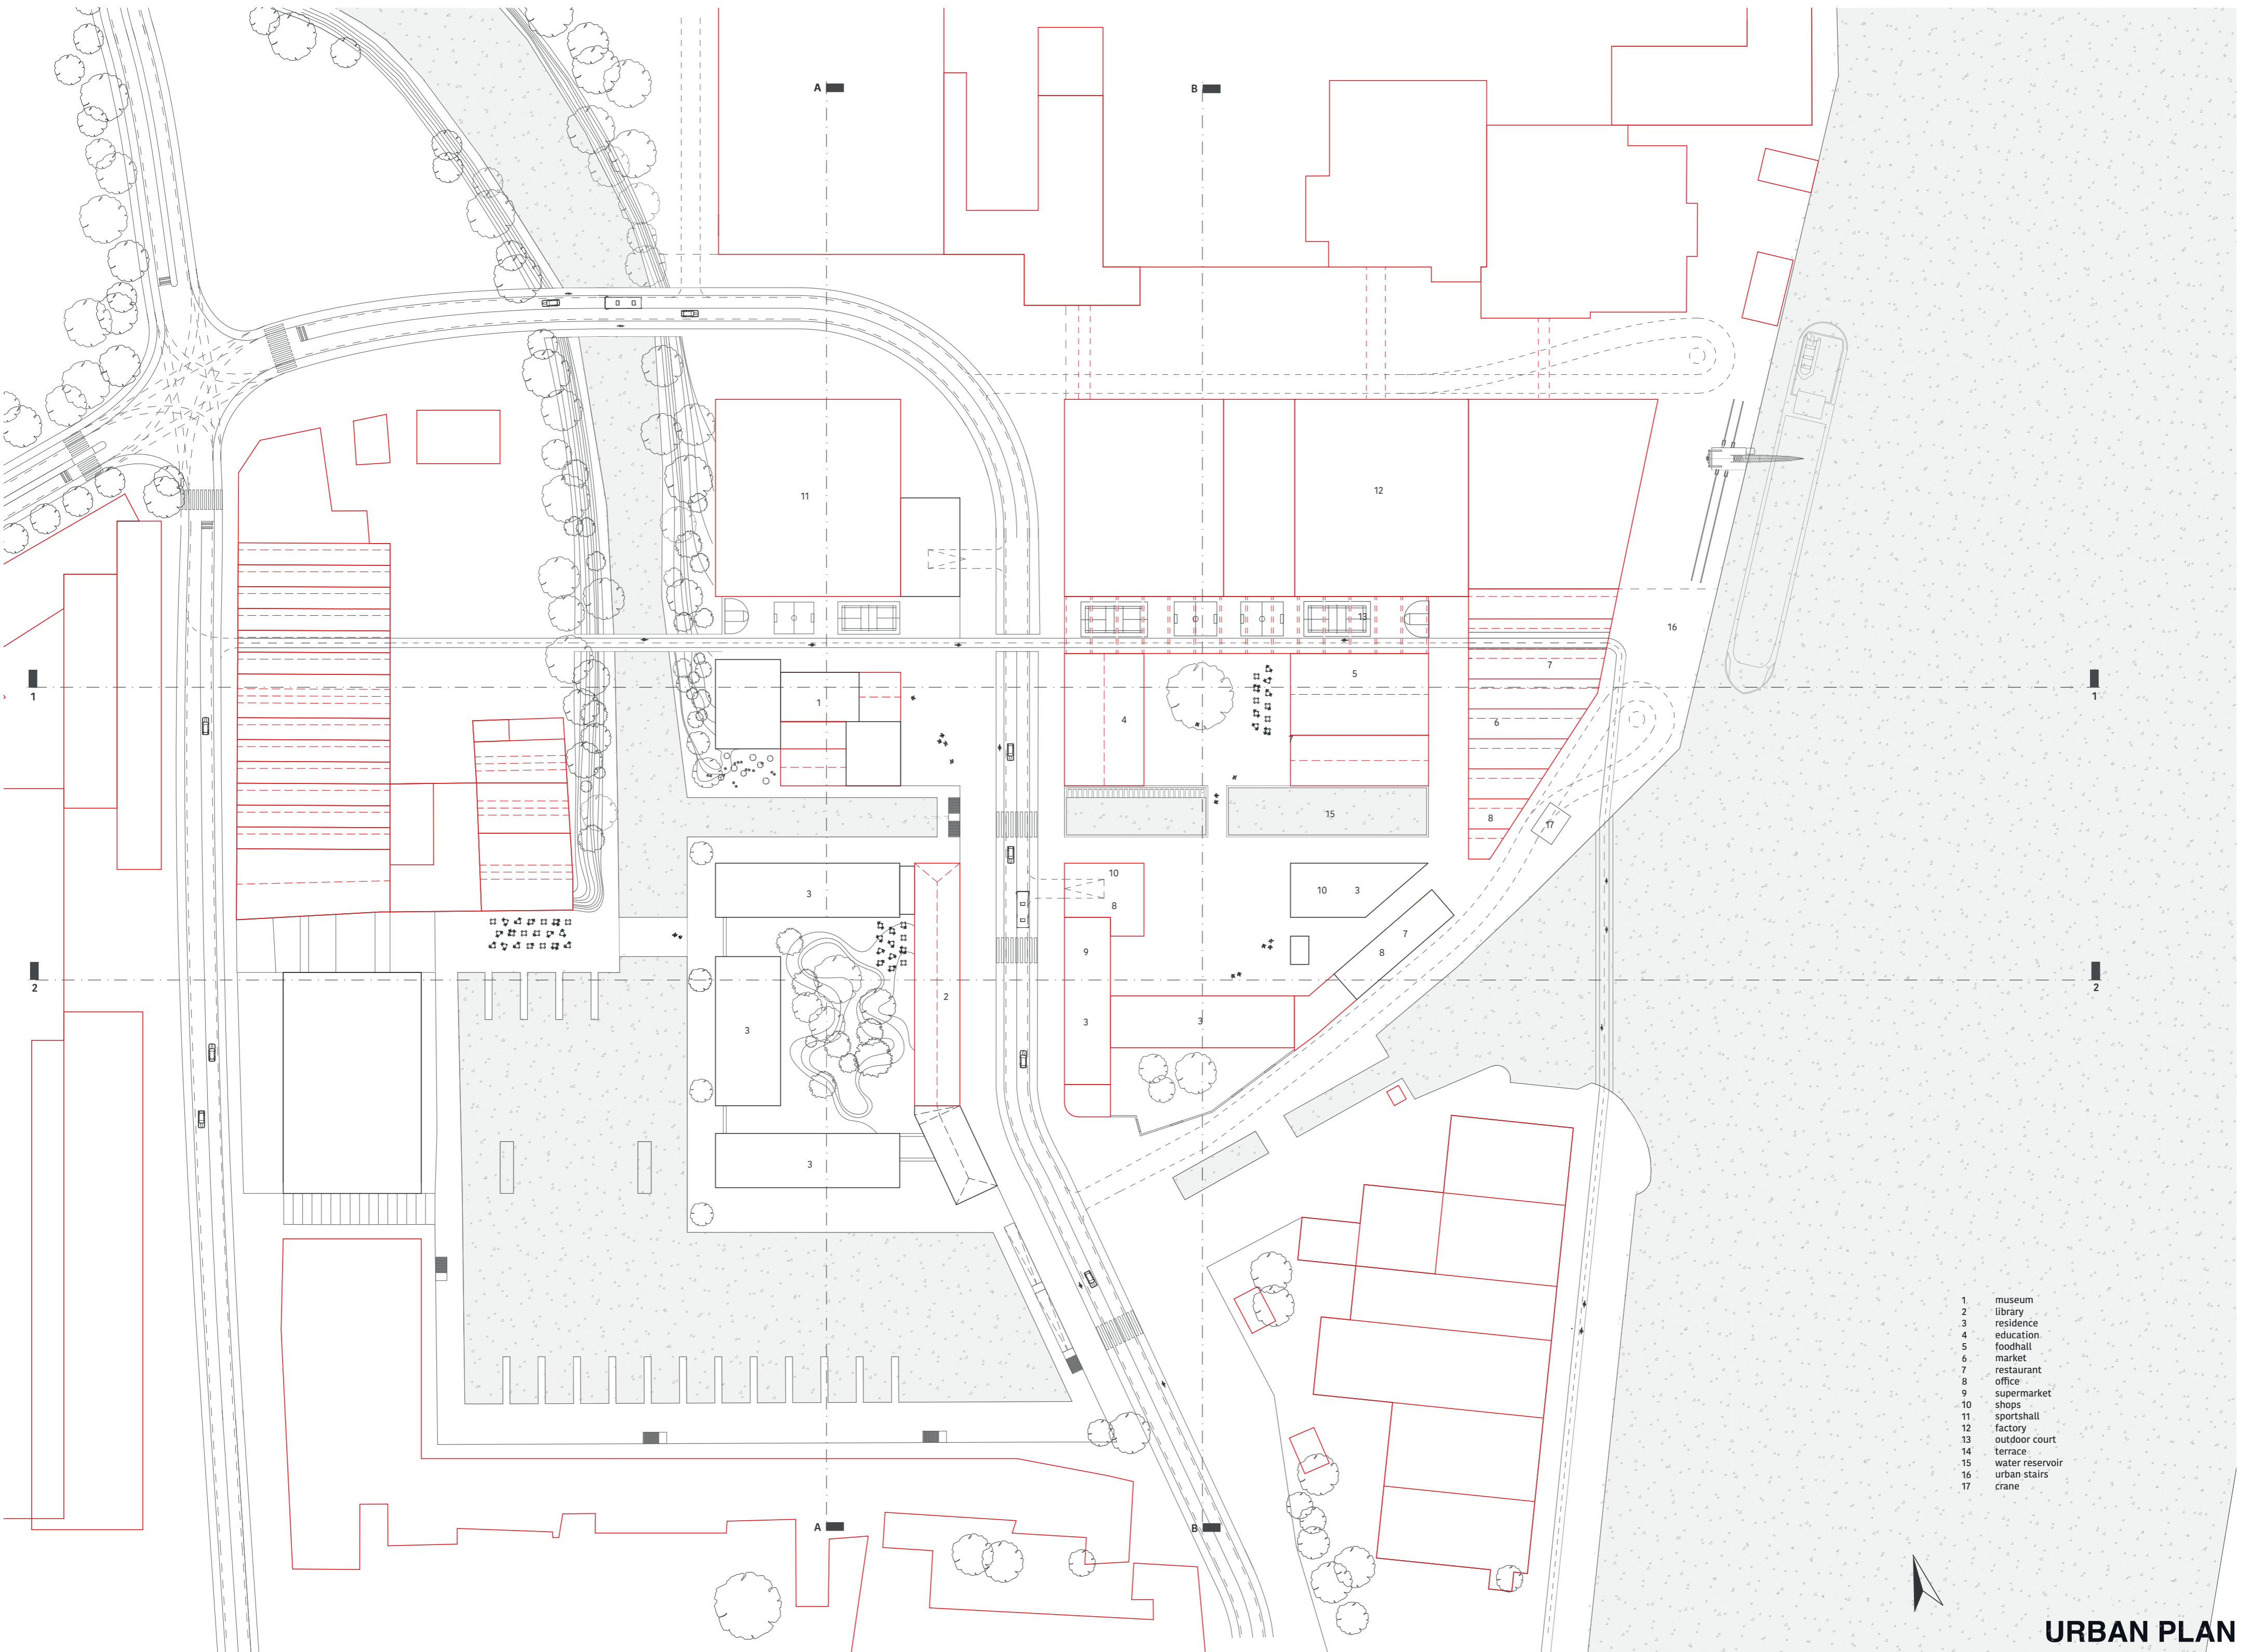


- 1. museum
- 2. library
- 3. residence
- 4. education
- 5. football
- 6. market
- 7. restaurant
- 8. office
- 9. supermarket
- 10. shops
- 11. sports hall
- 12. factory
- 13. outdoor court
- 14. terrace
- 15. water reservoir
- 16. urban stairs
- 17. crane



URBAN PLAN
1:1000

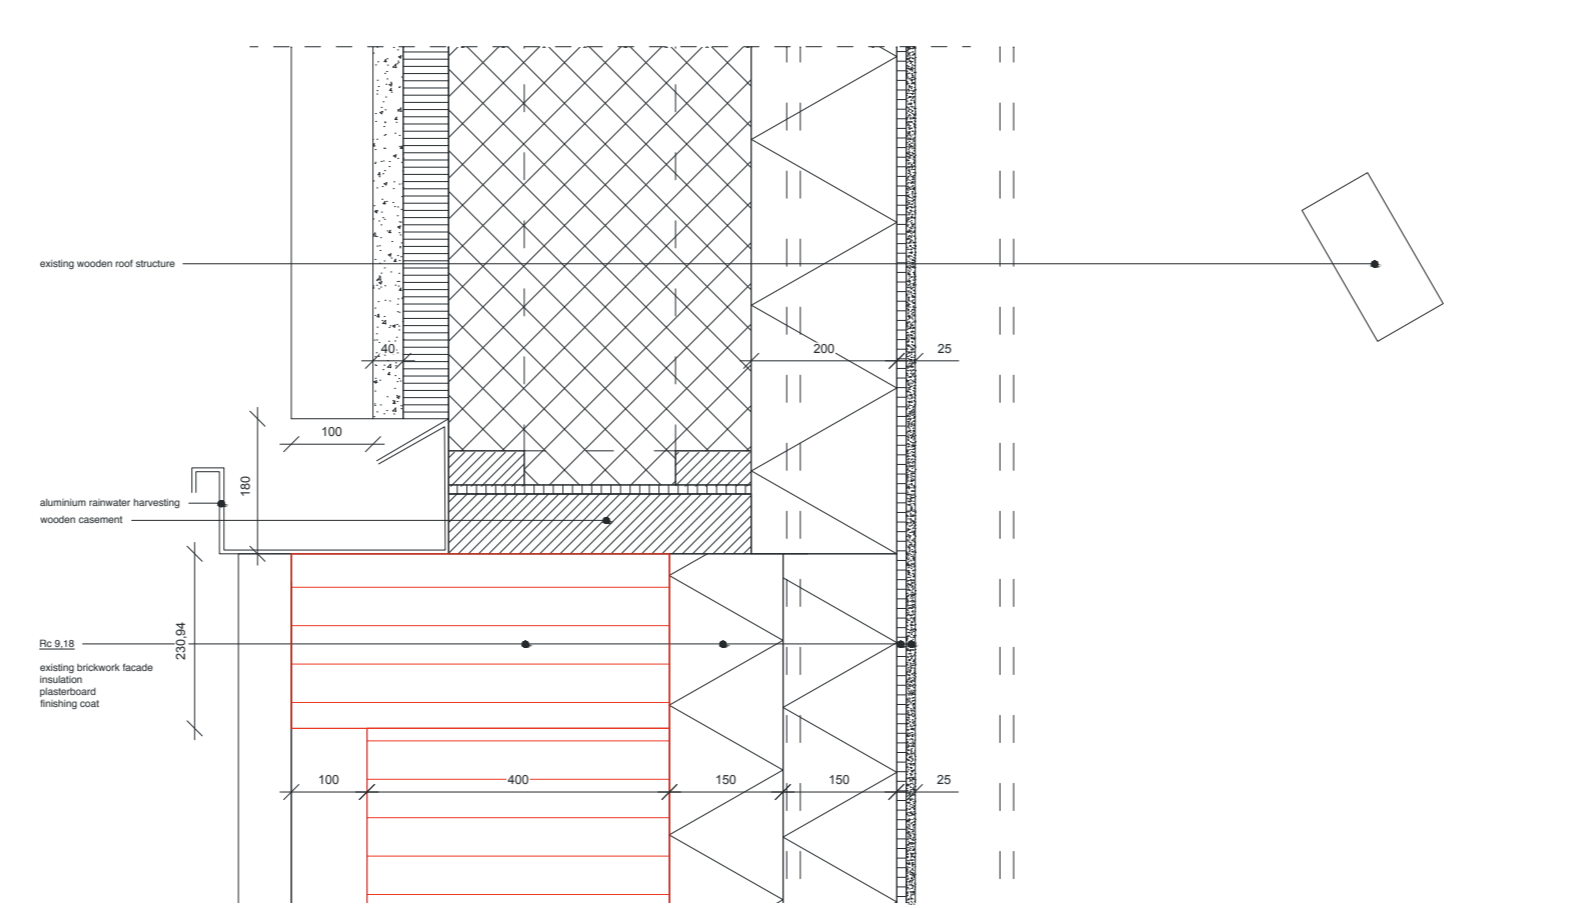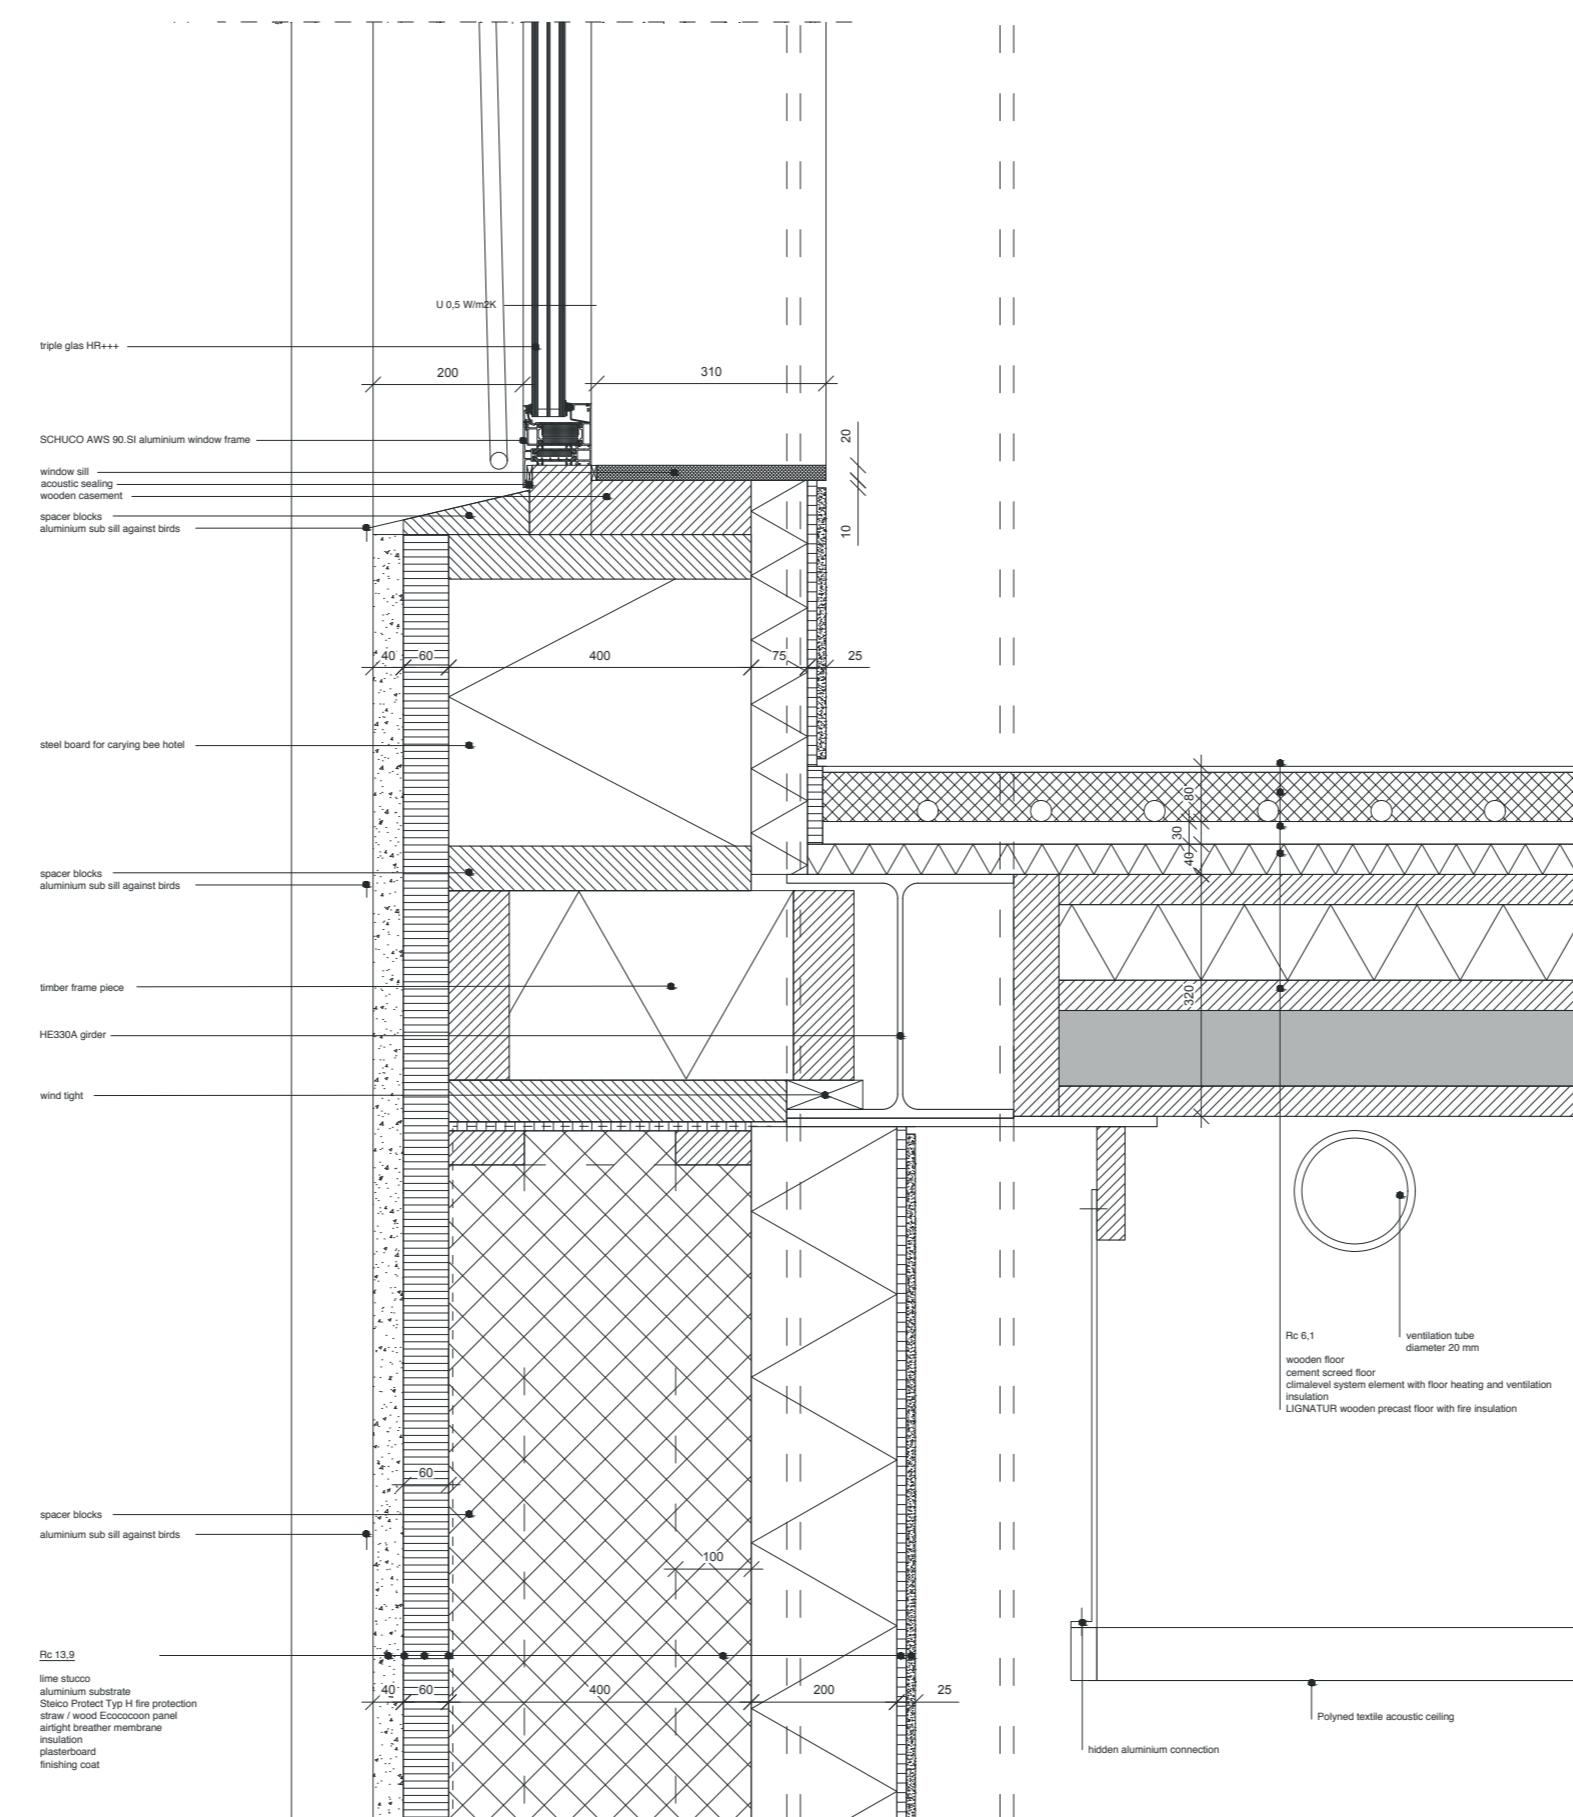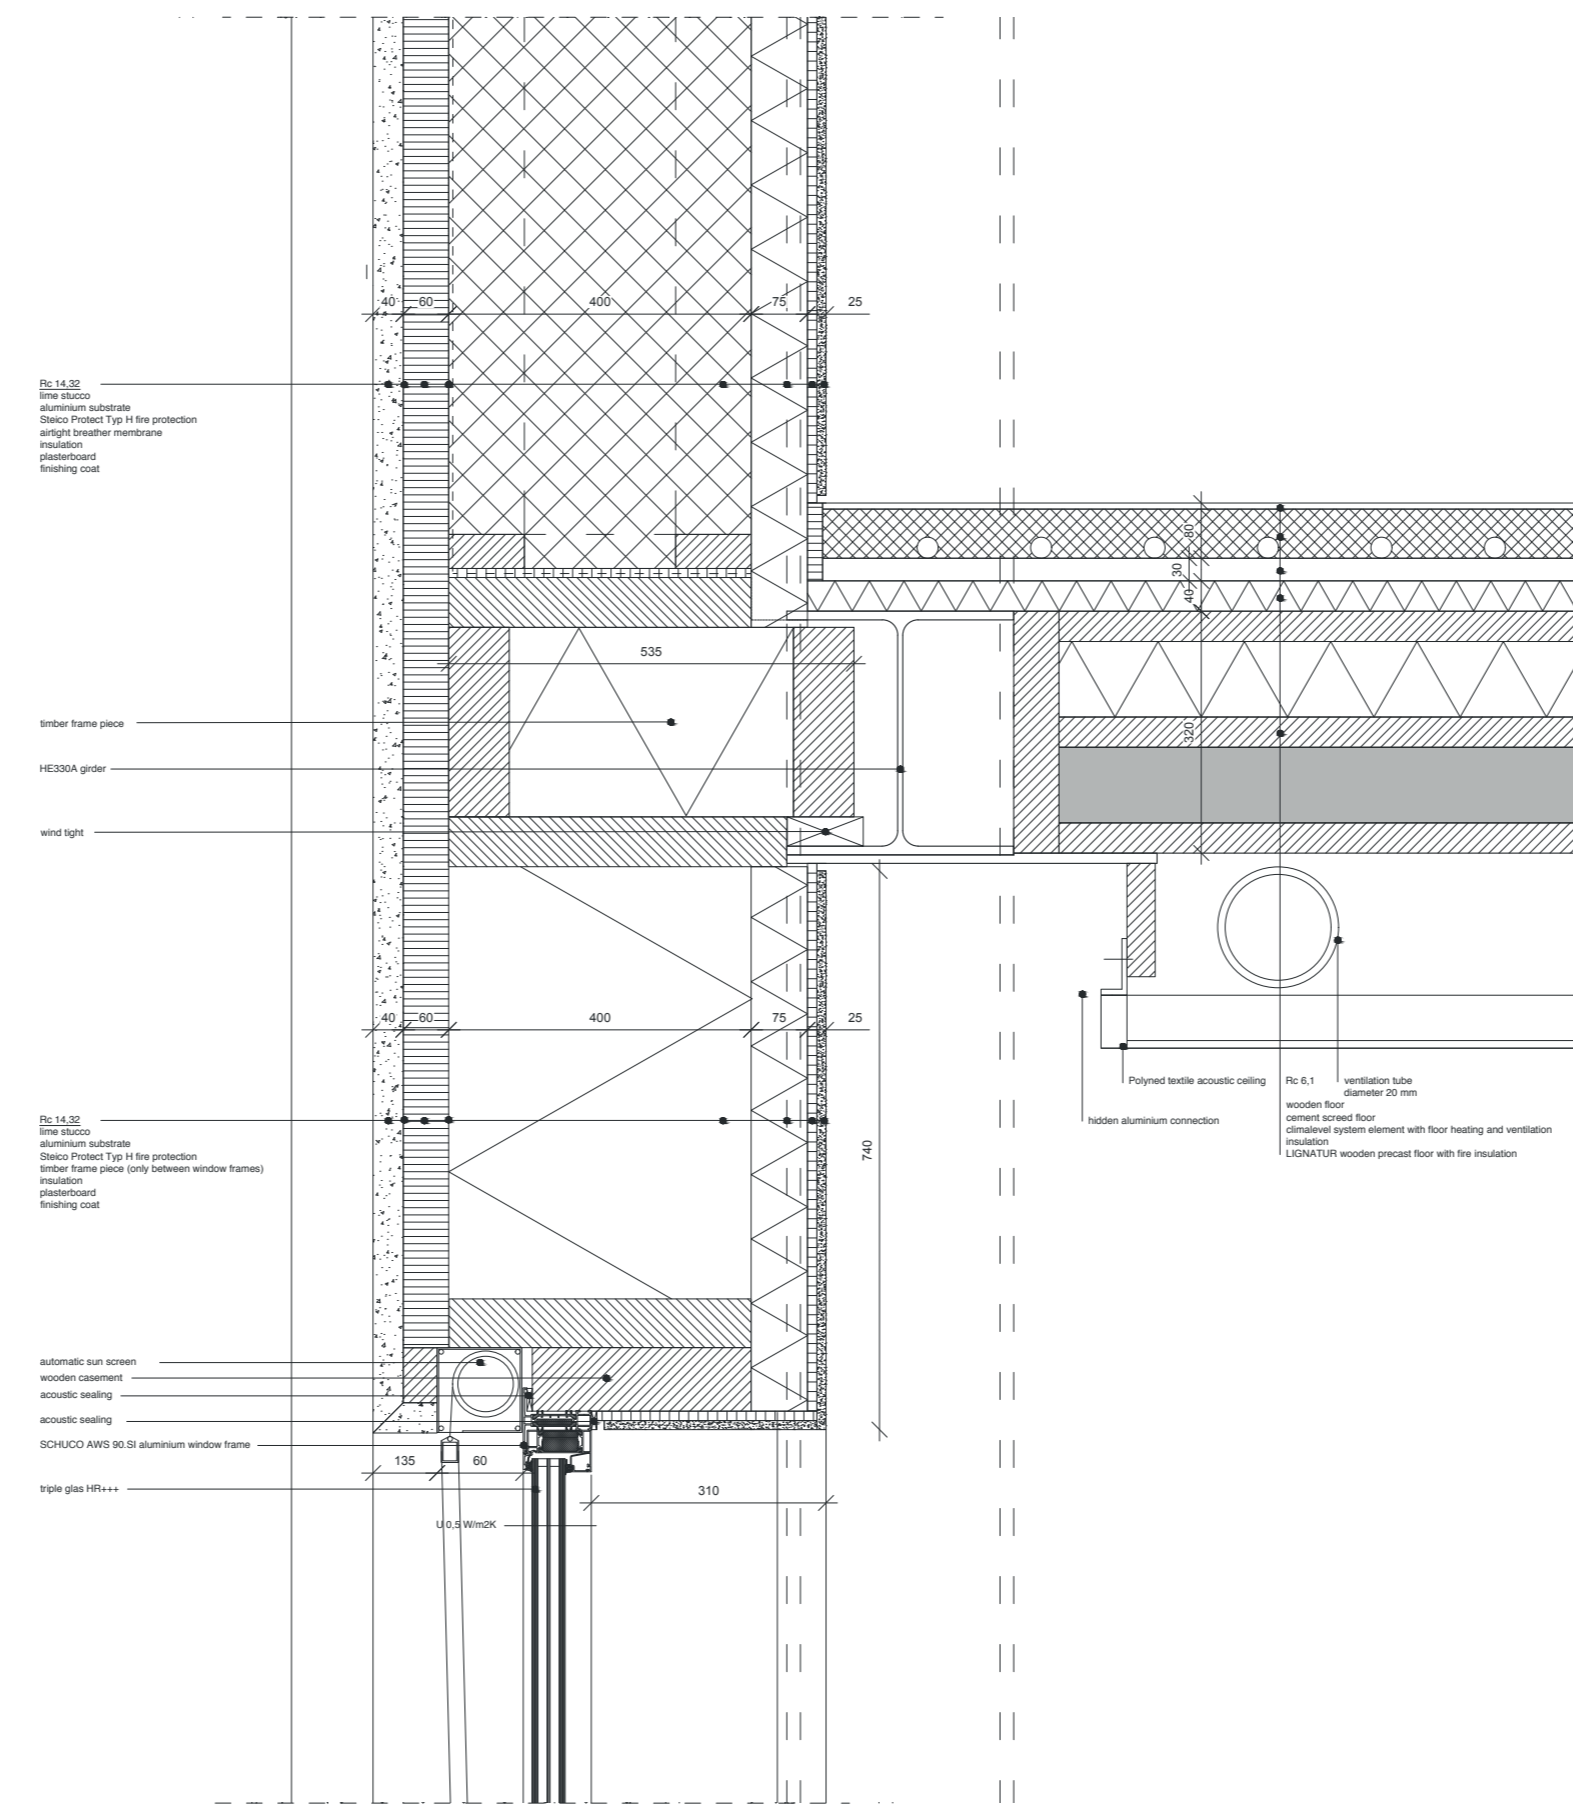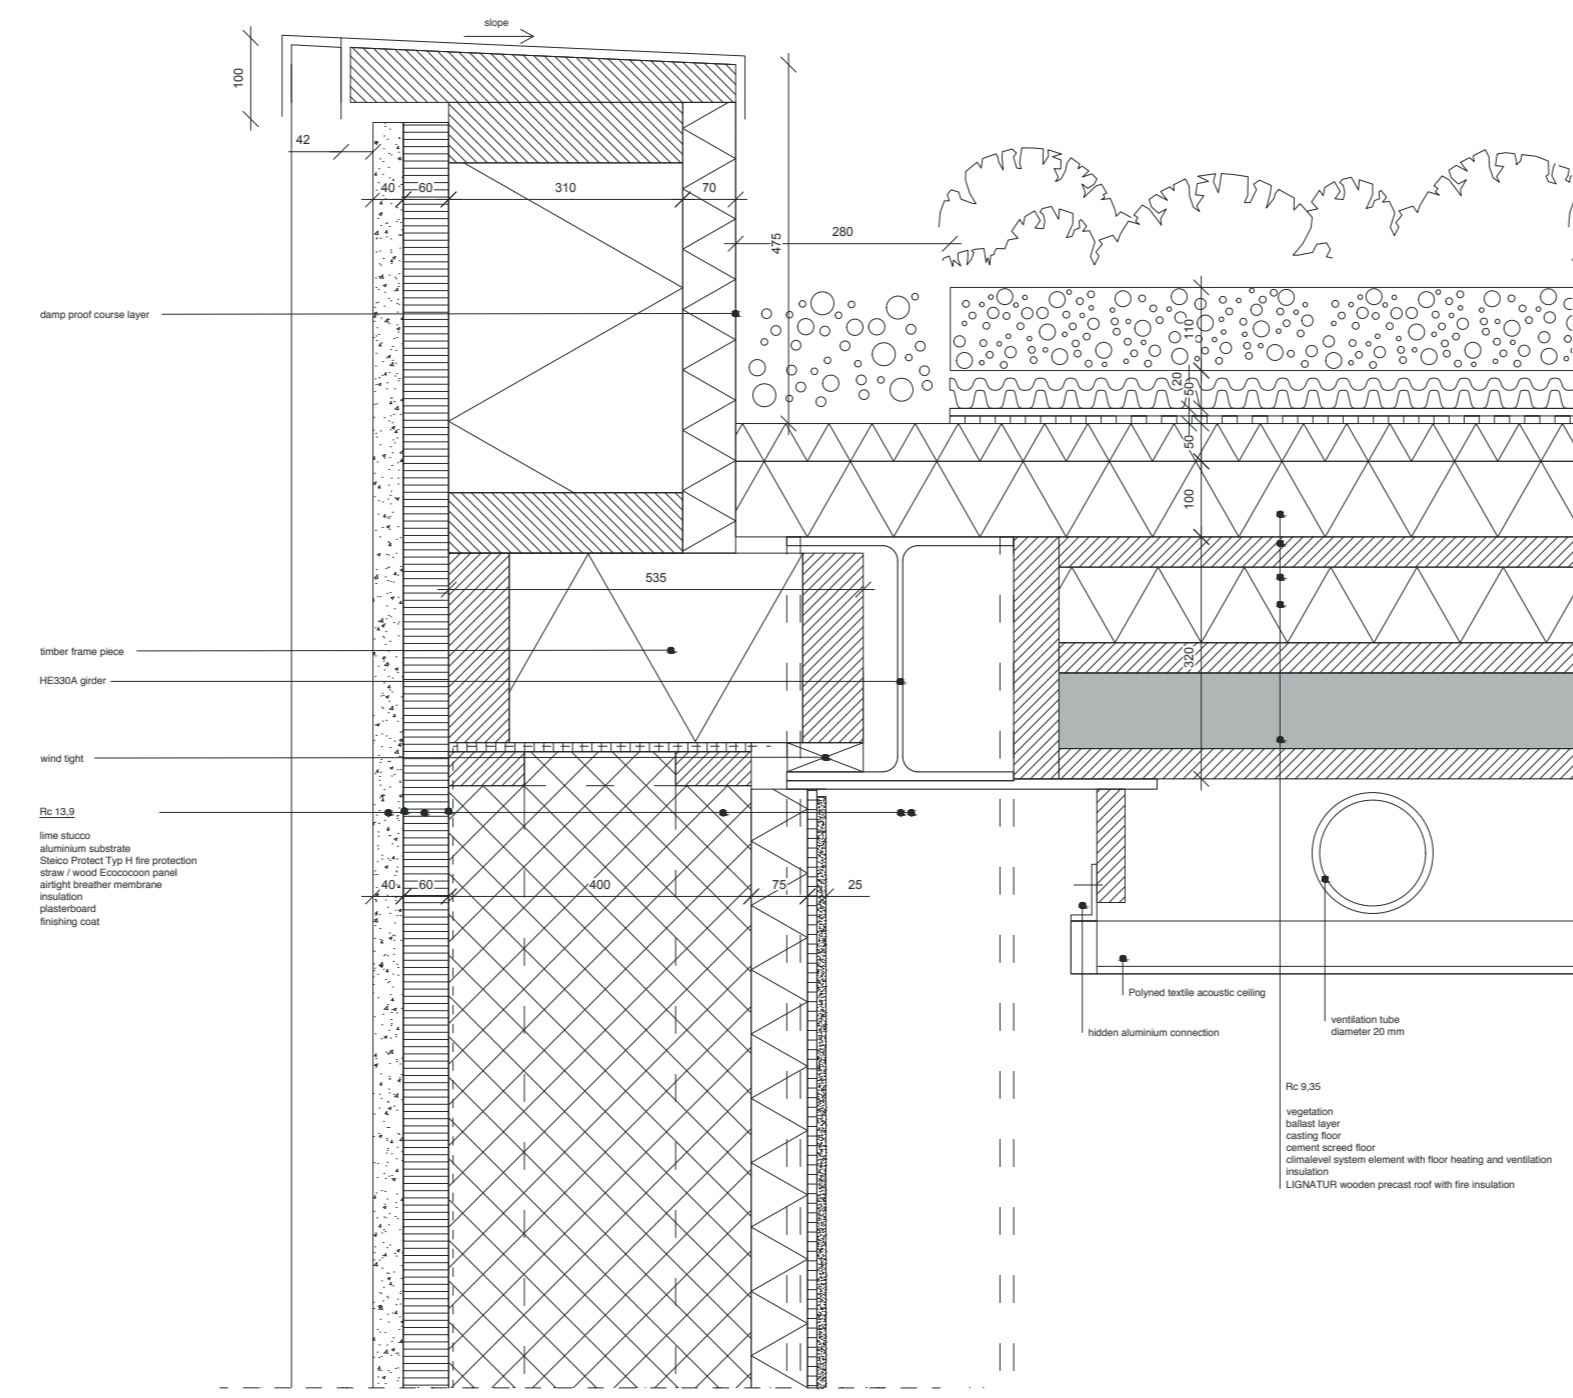

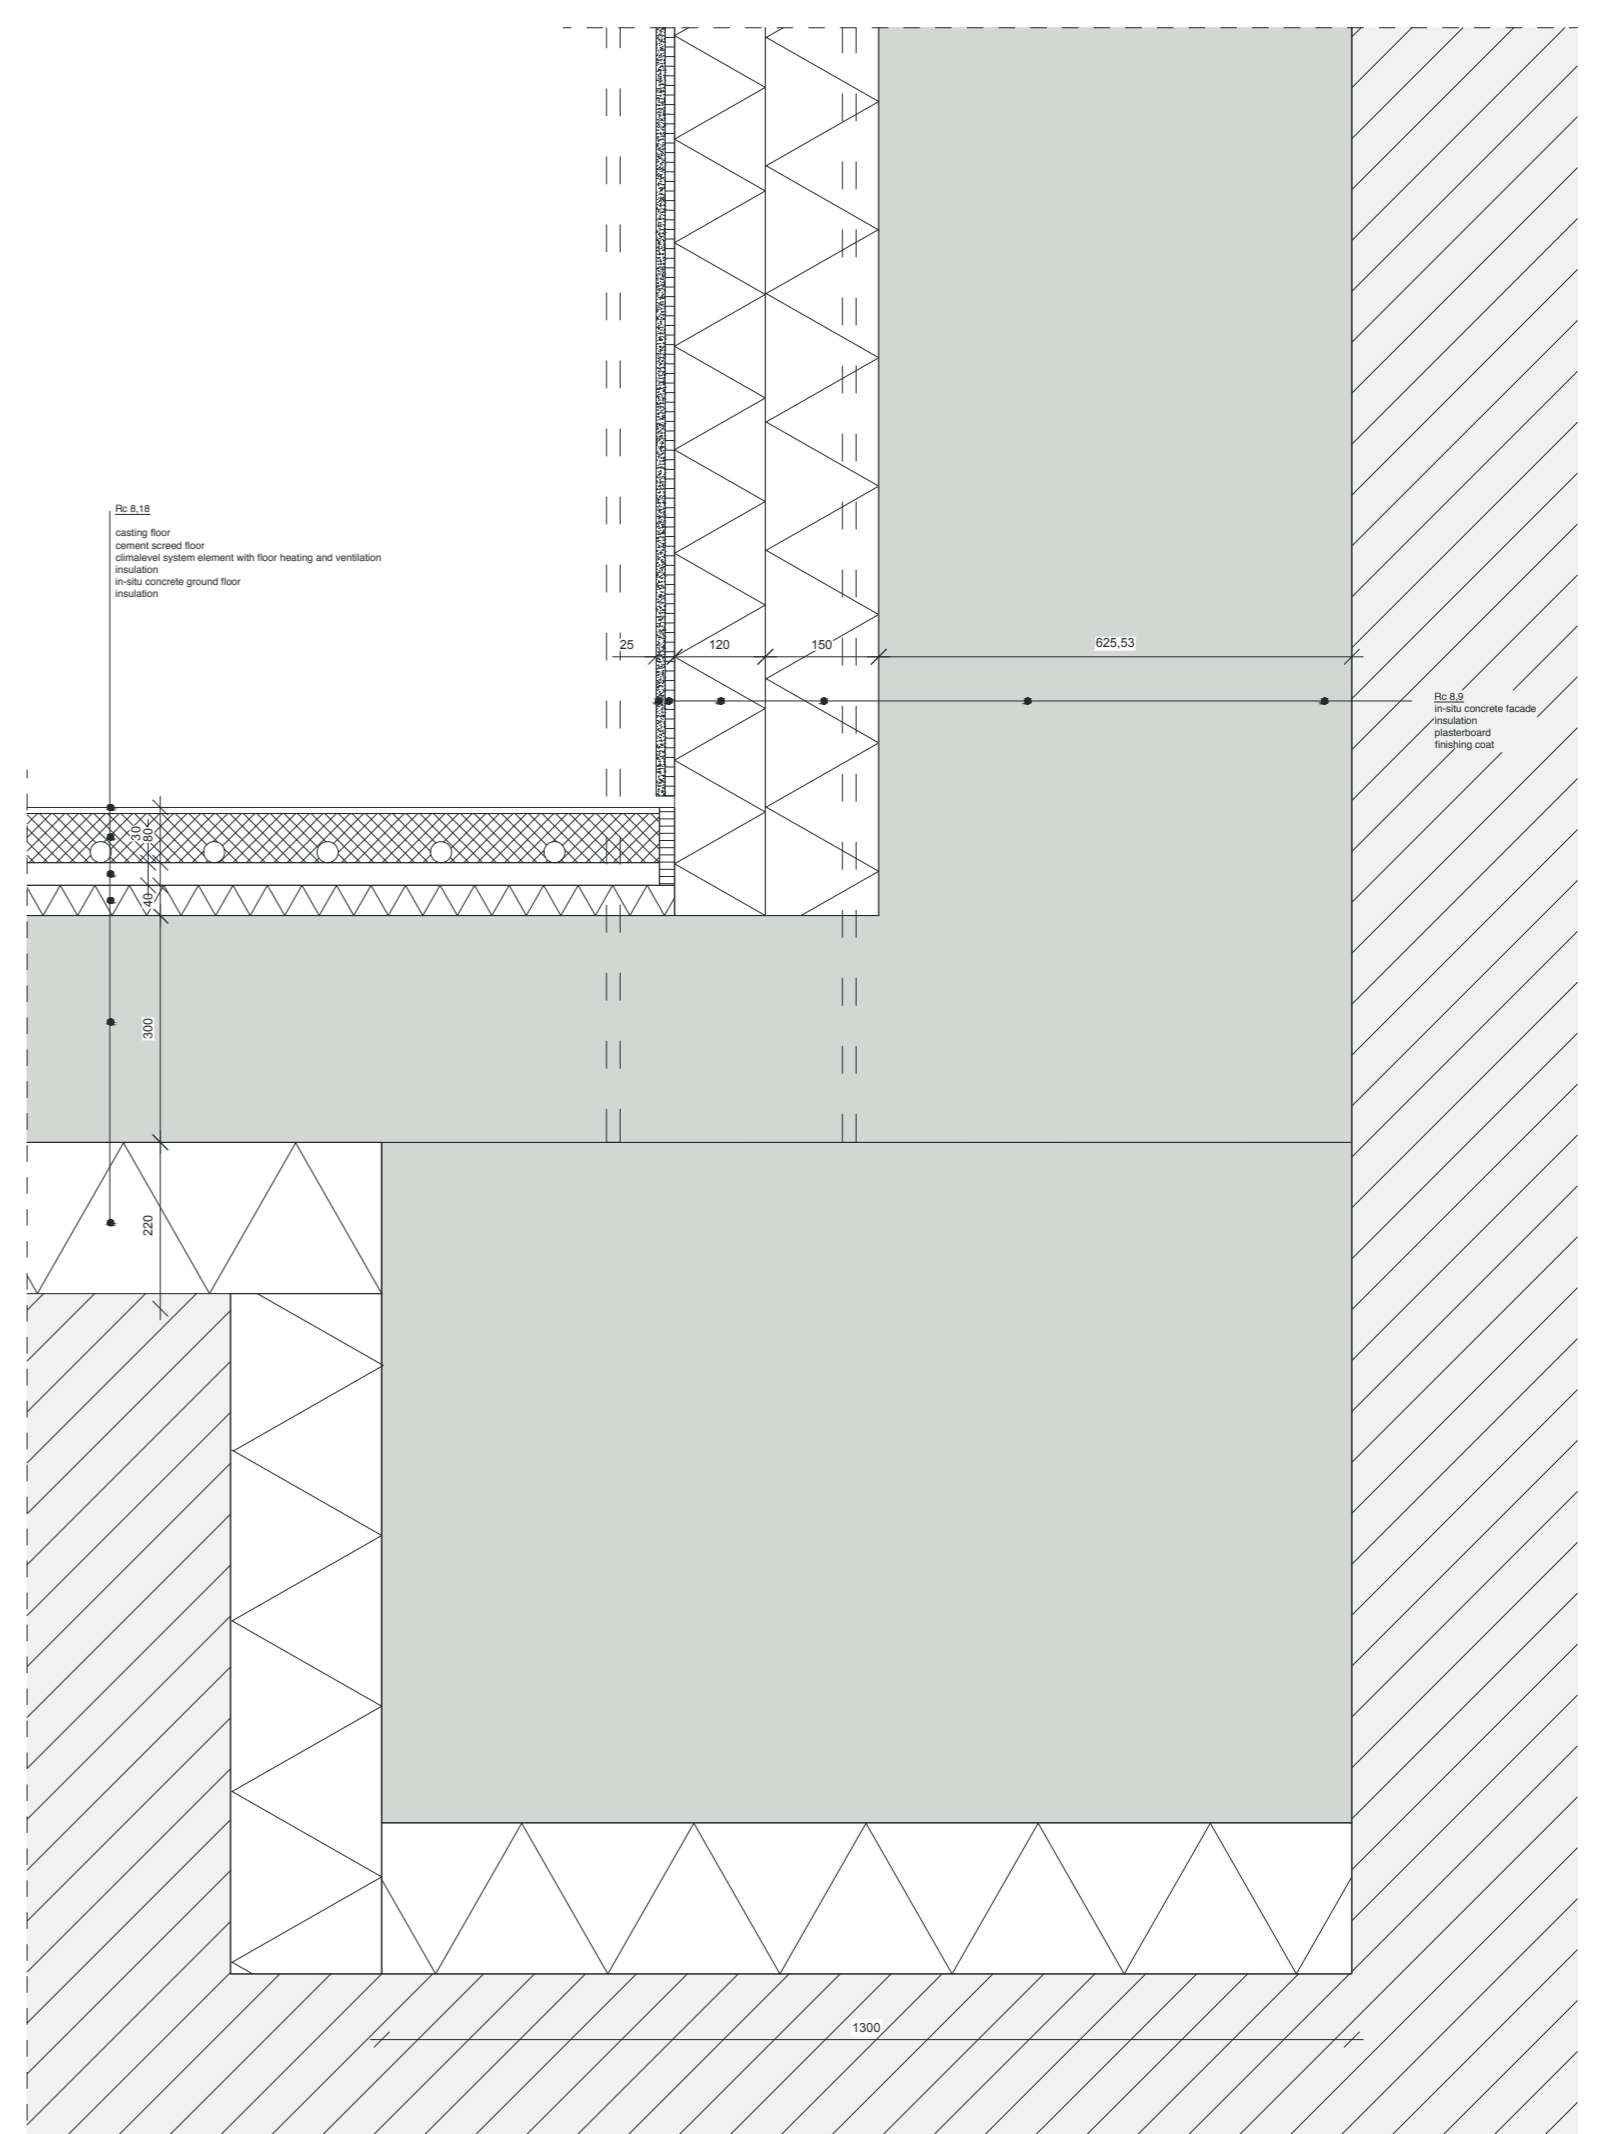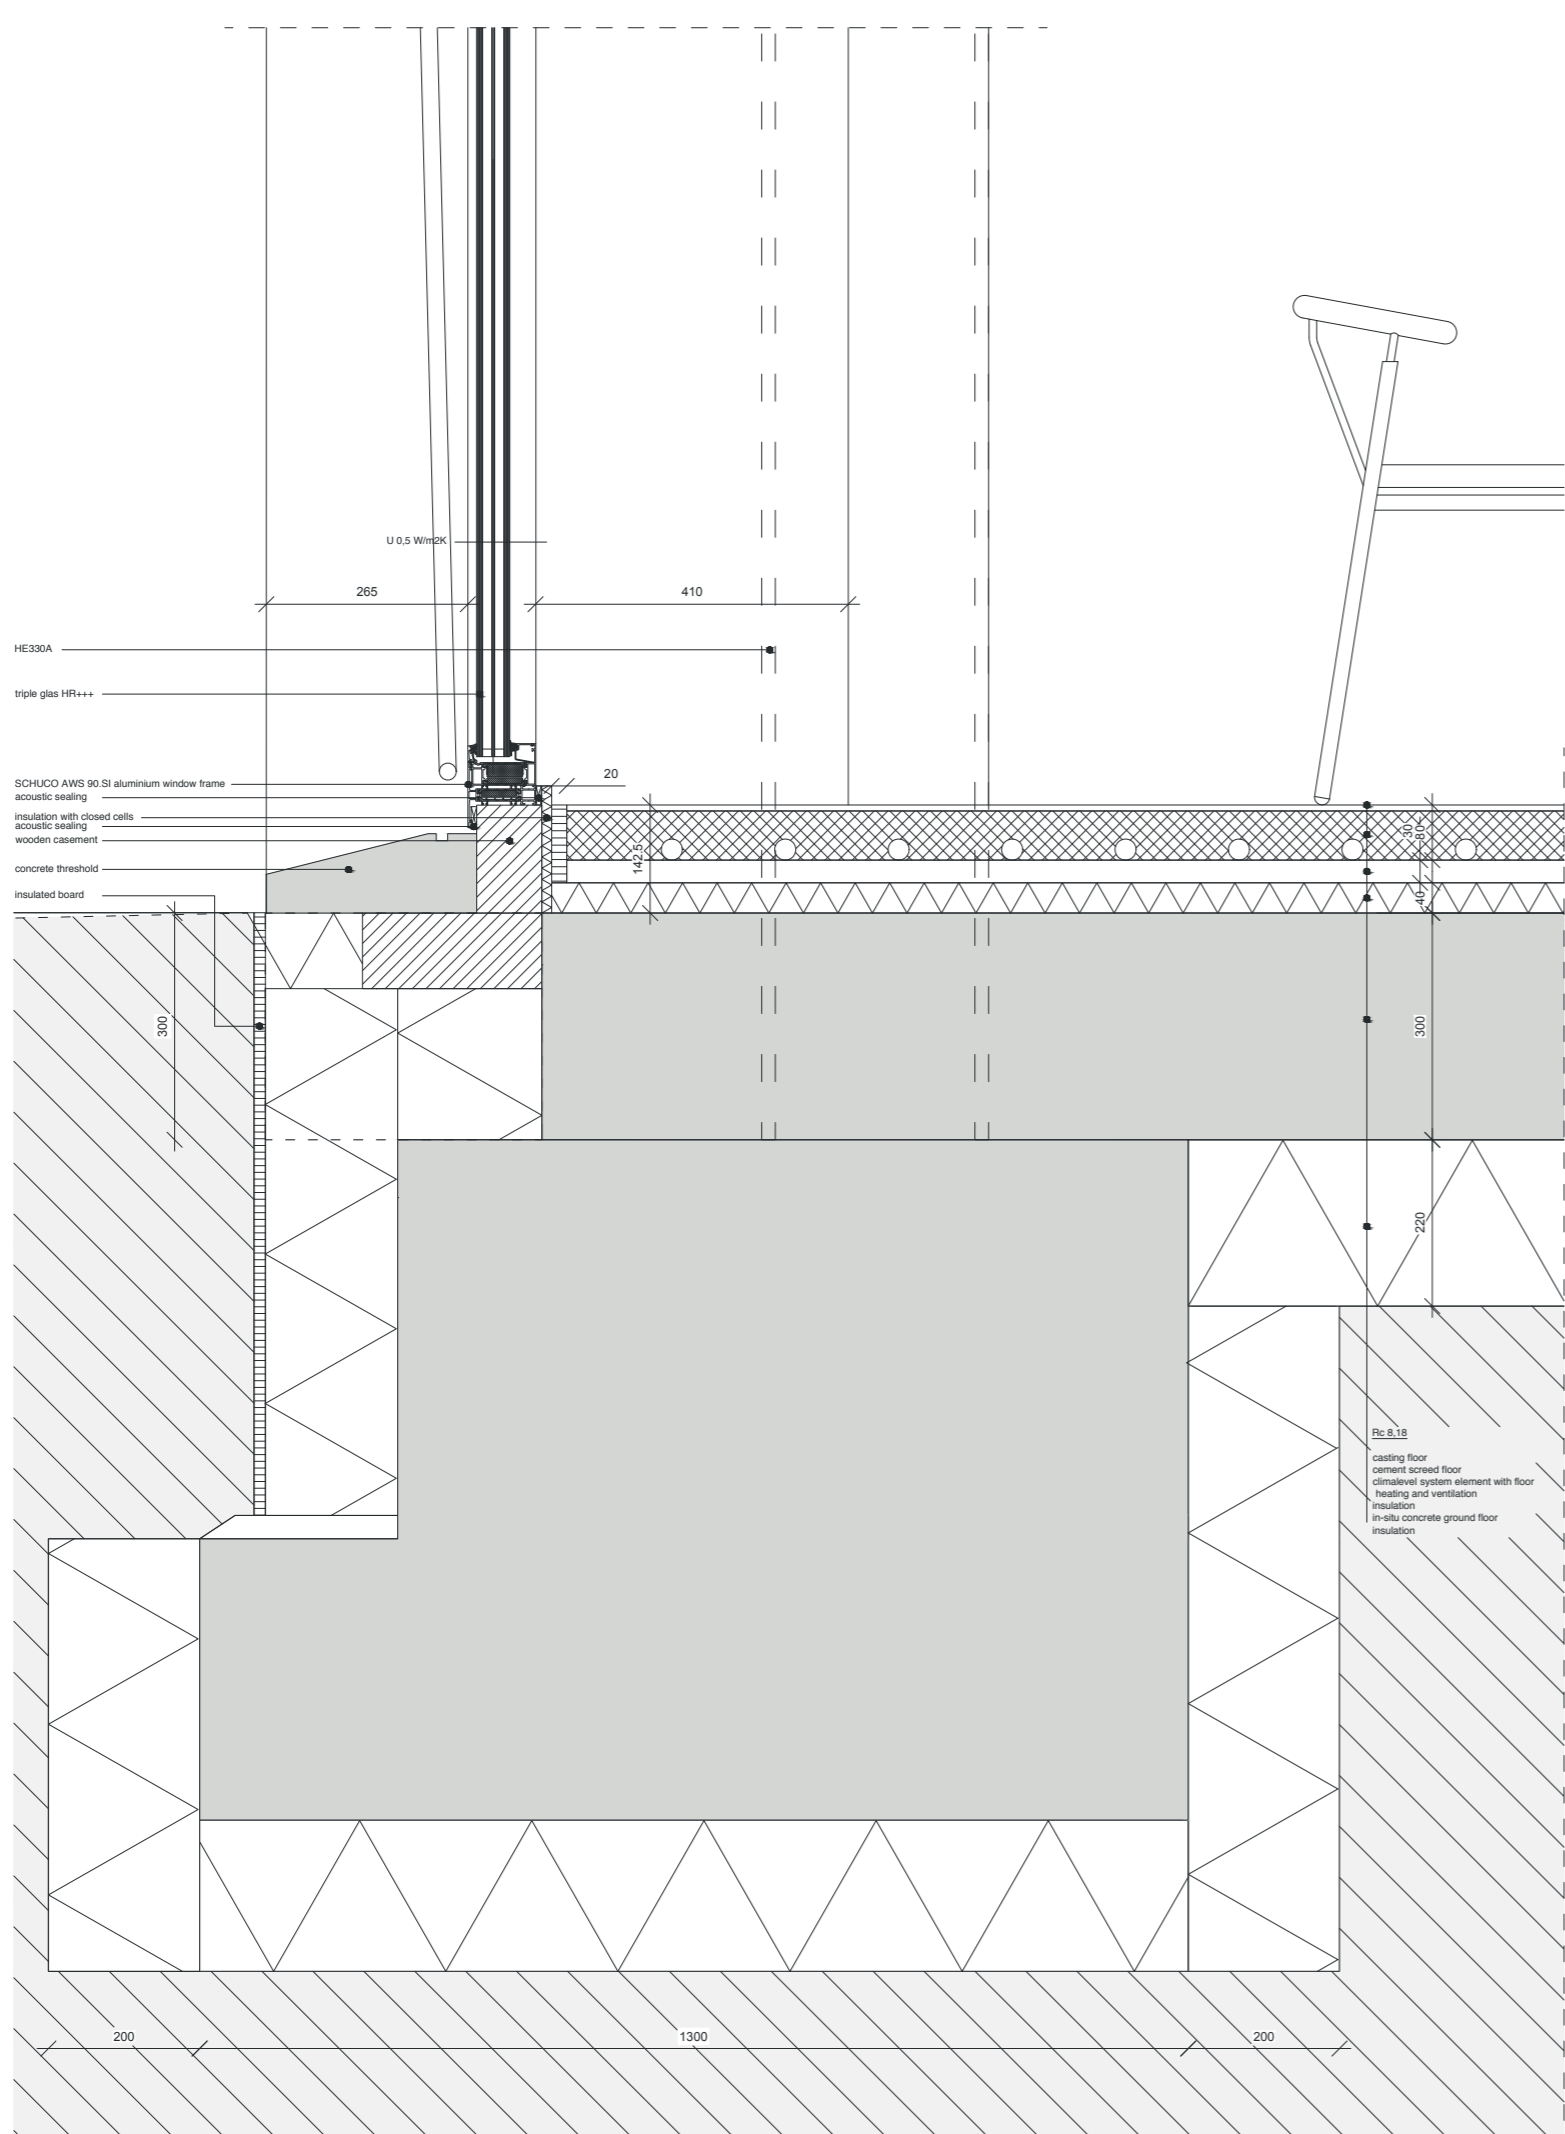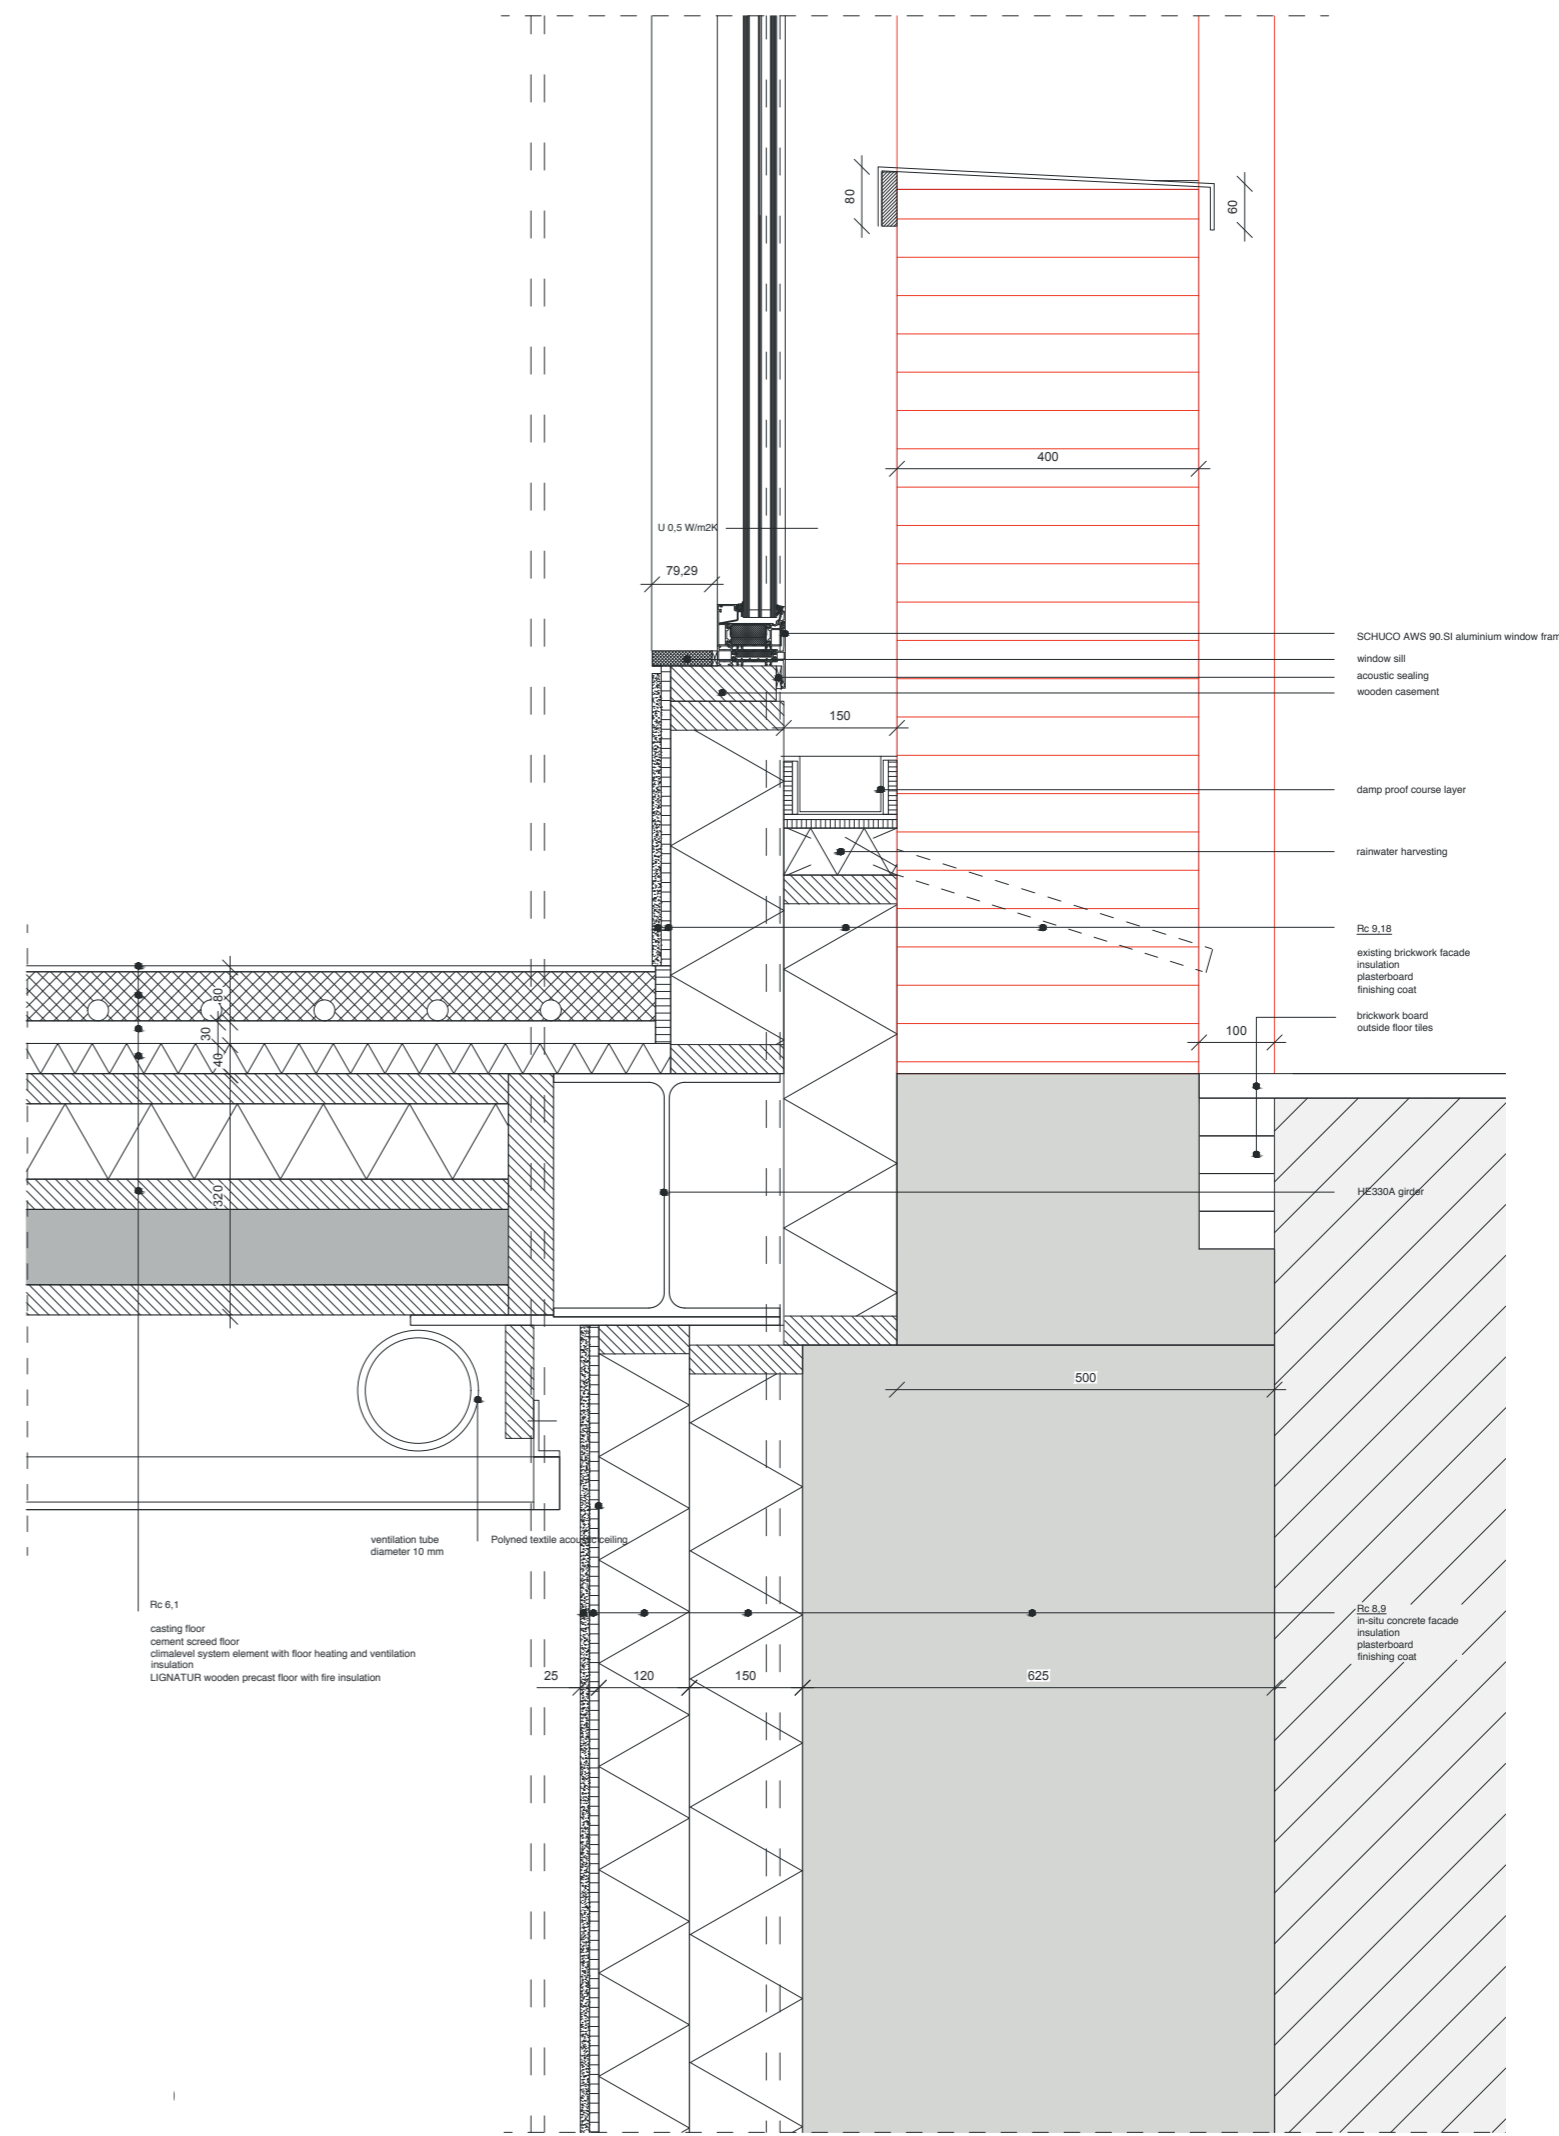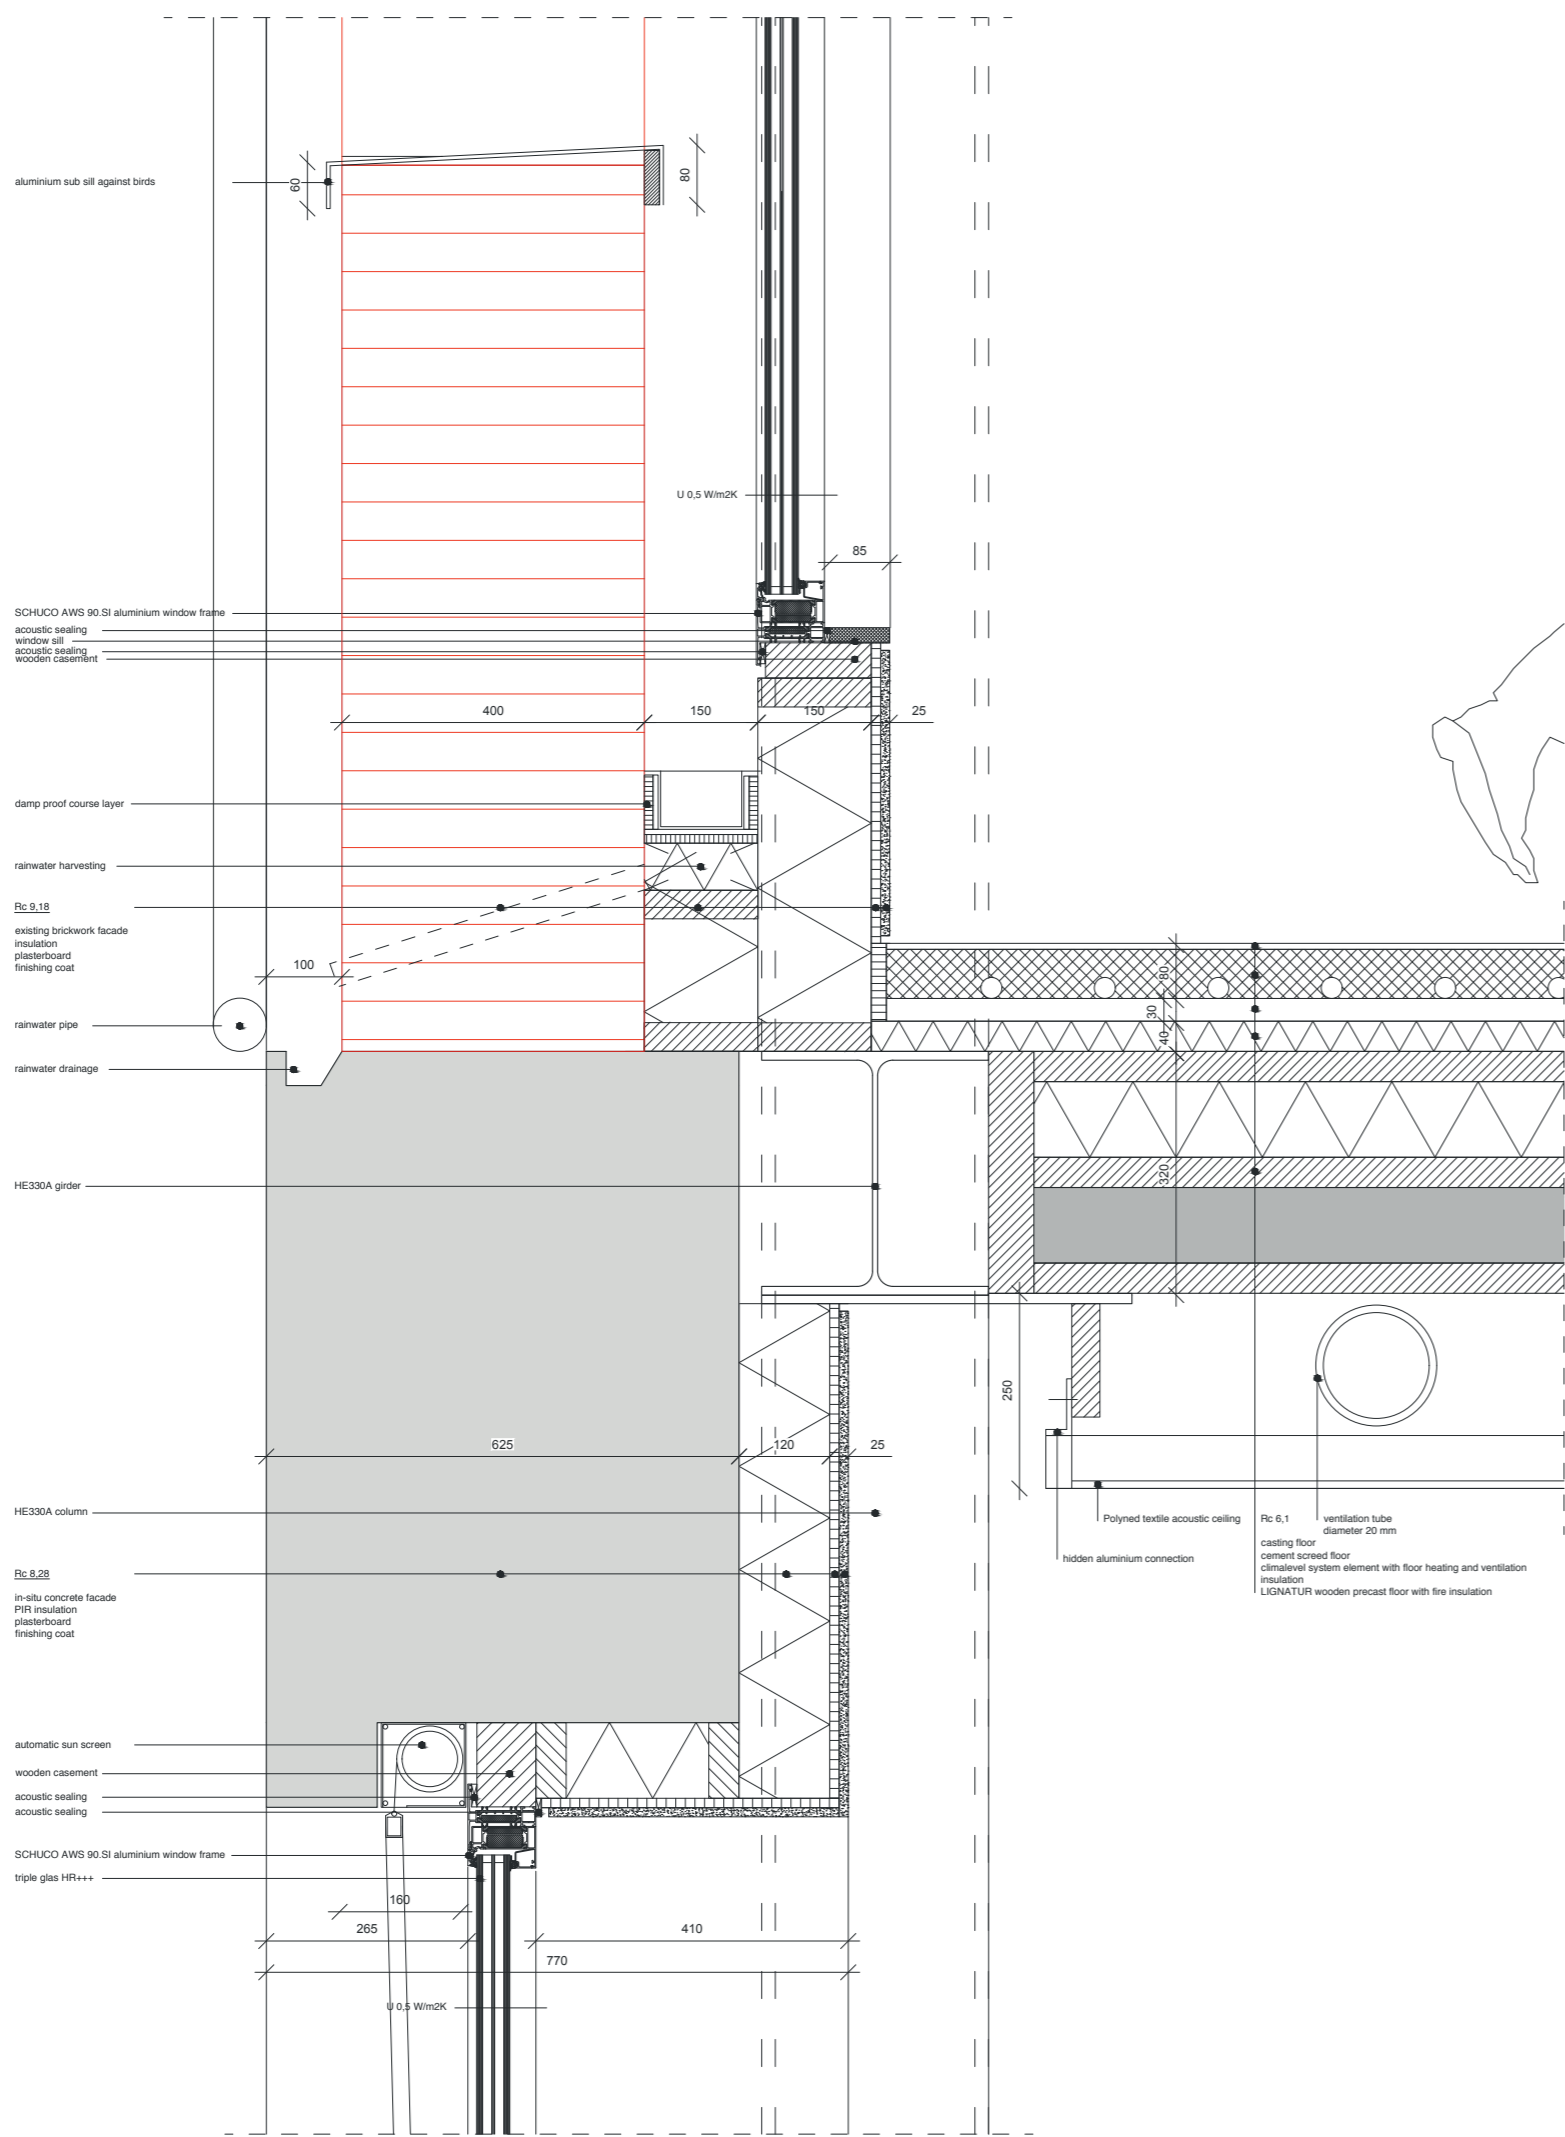





PASSIVE SECTION BB
1:100




PASSIVE SECTION CC
1:100

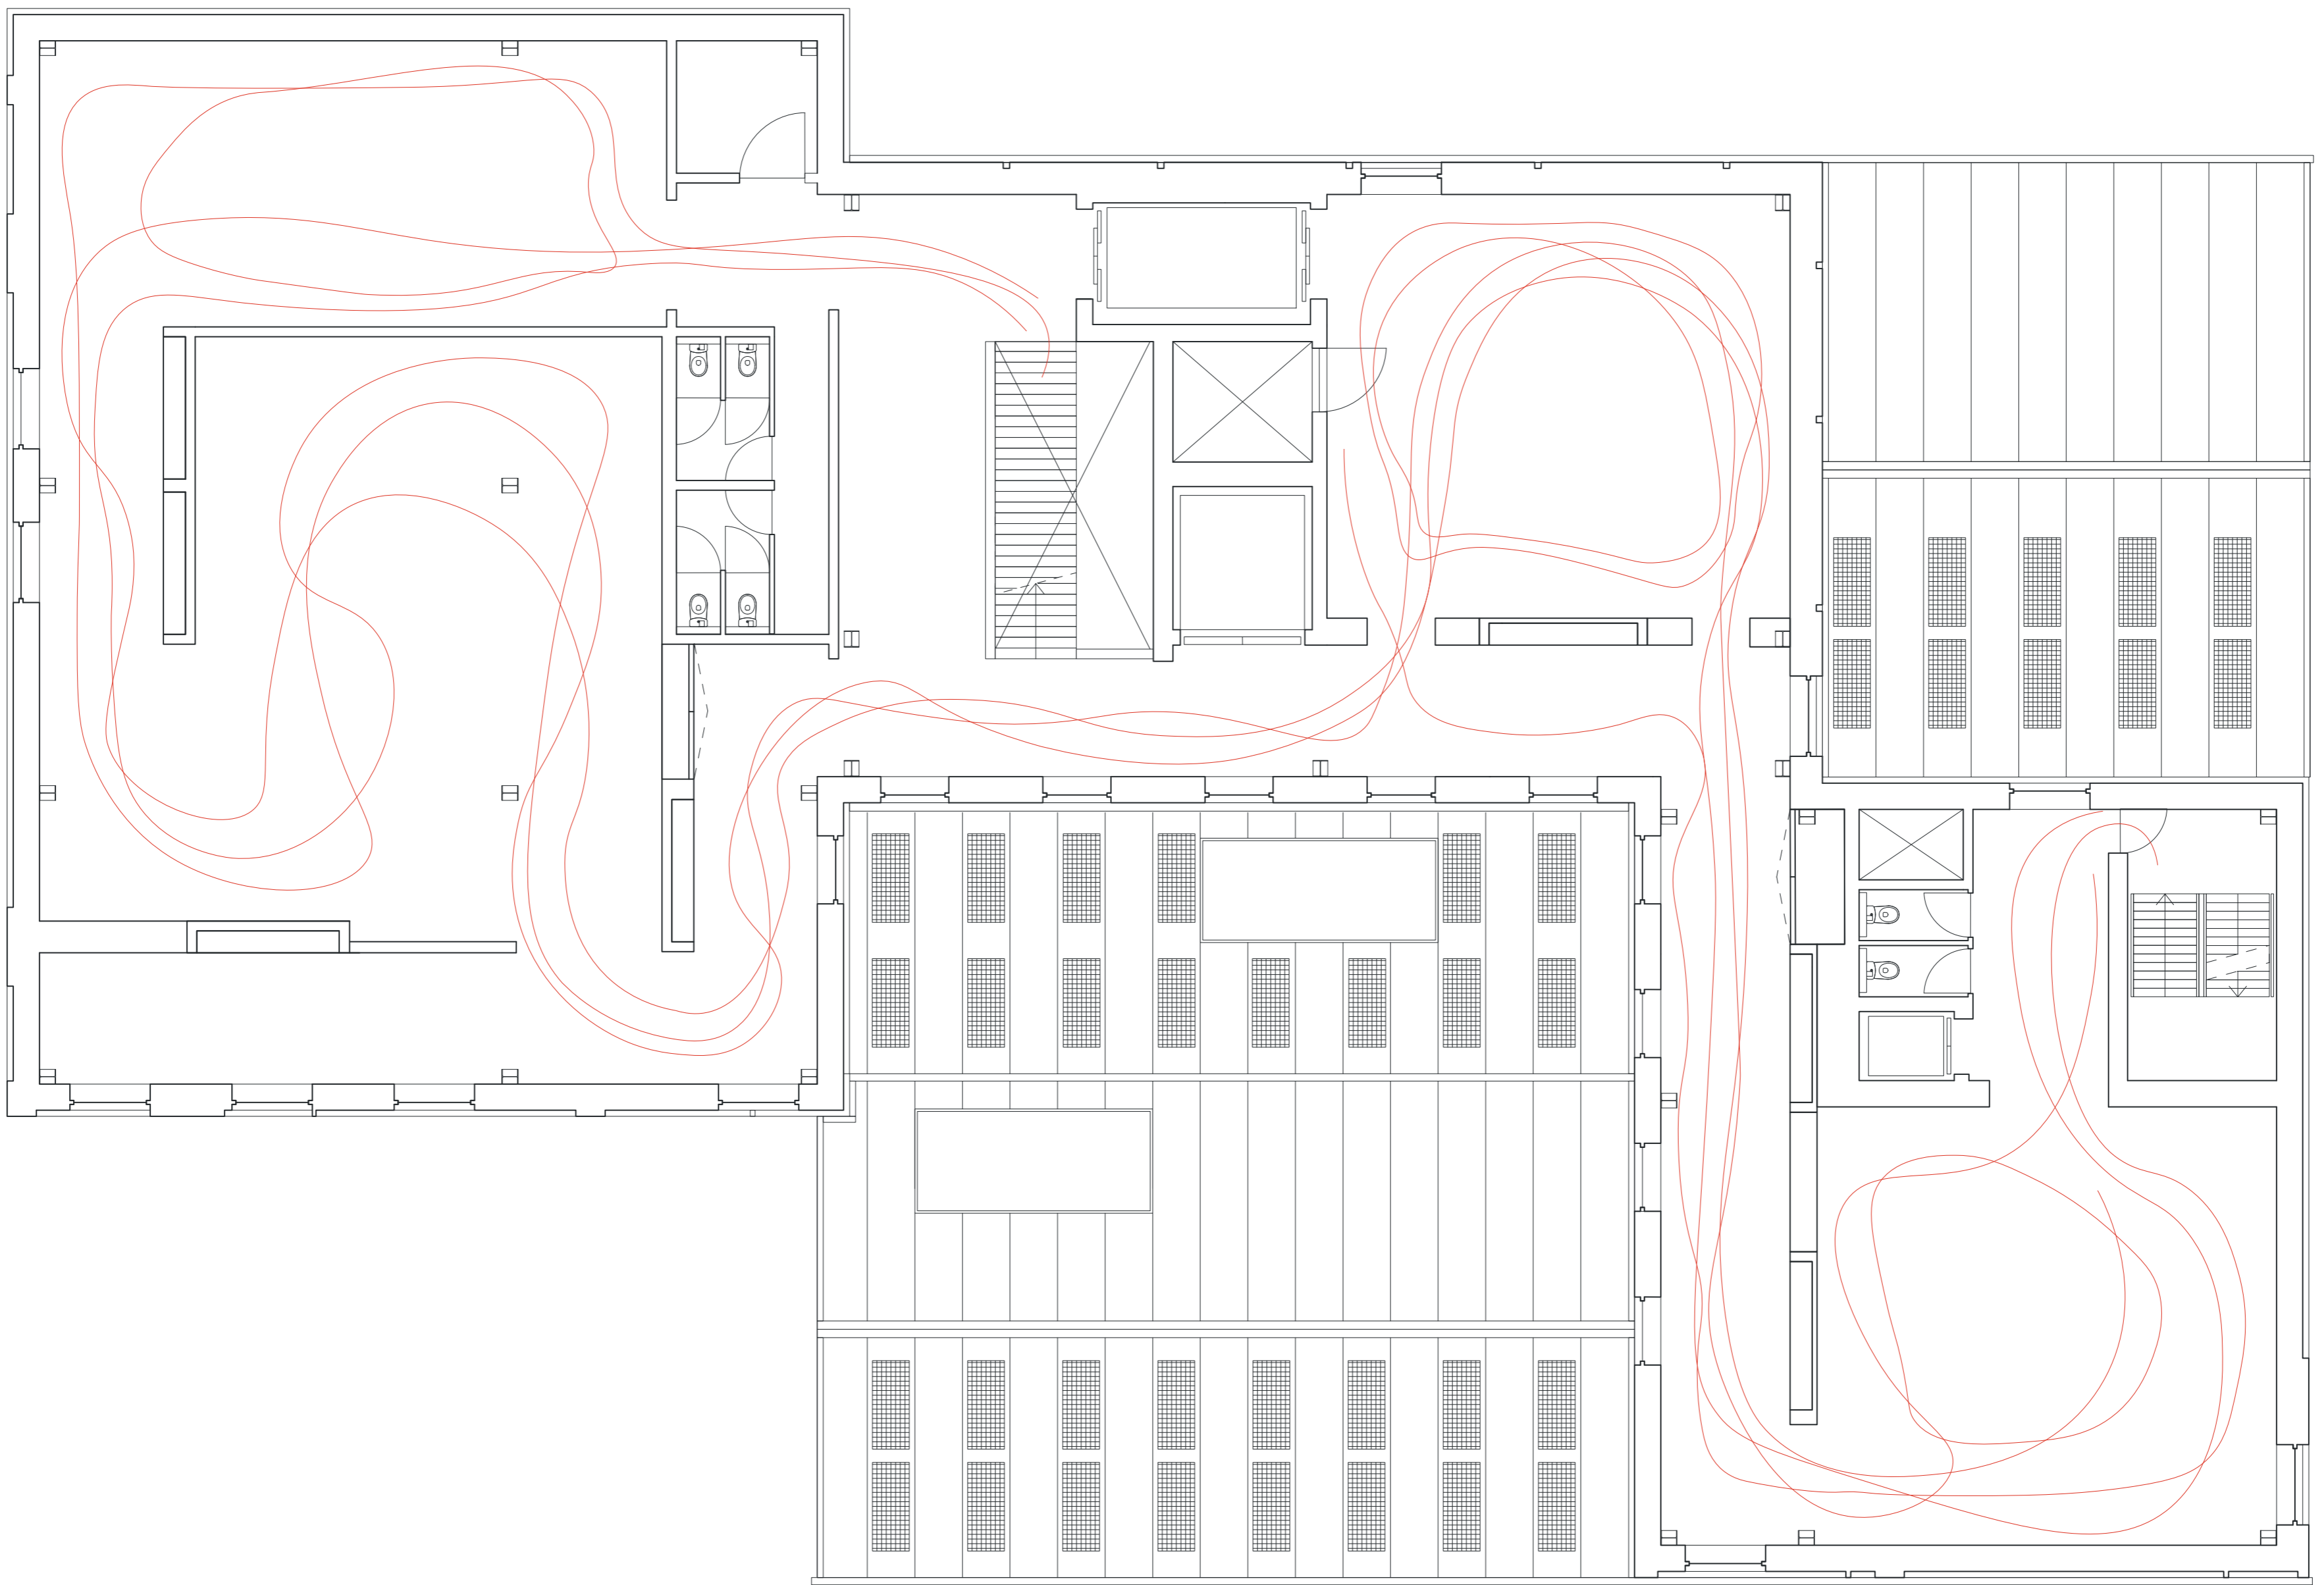



SECOND FLOOR
 1:1000

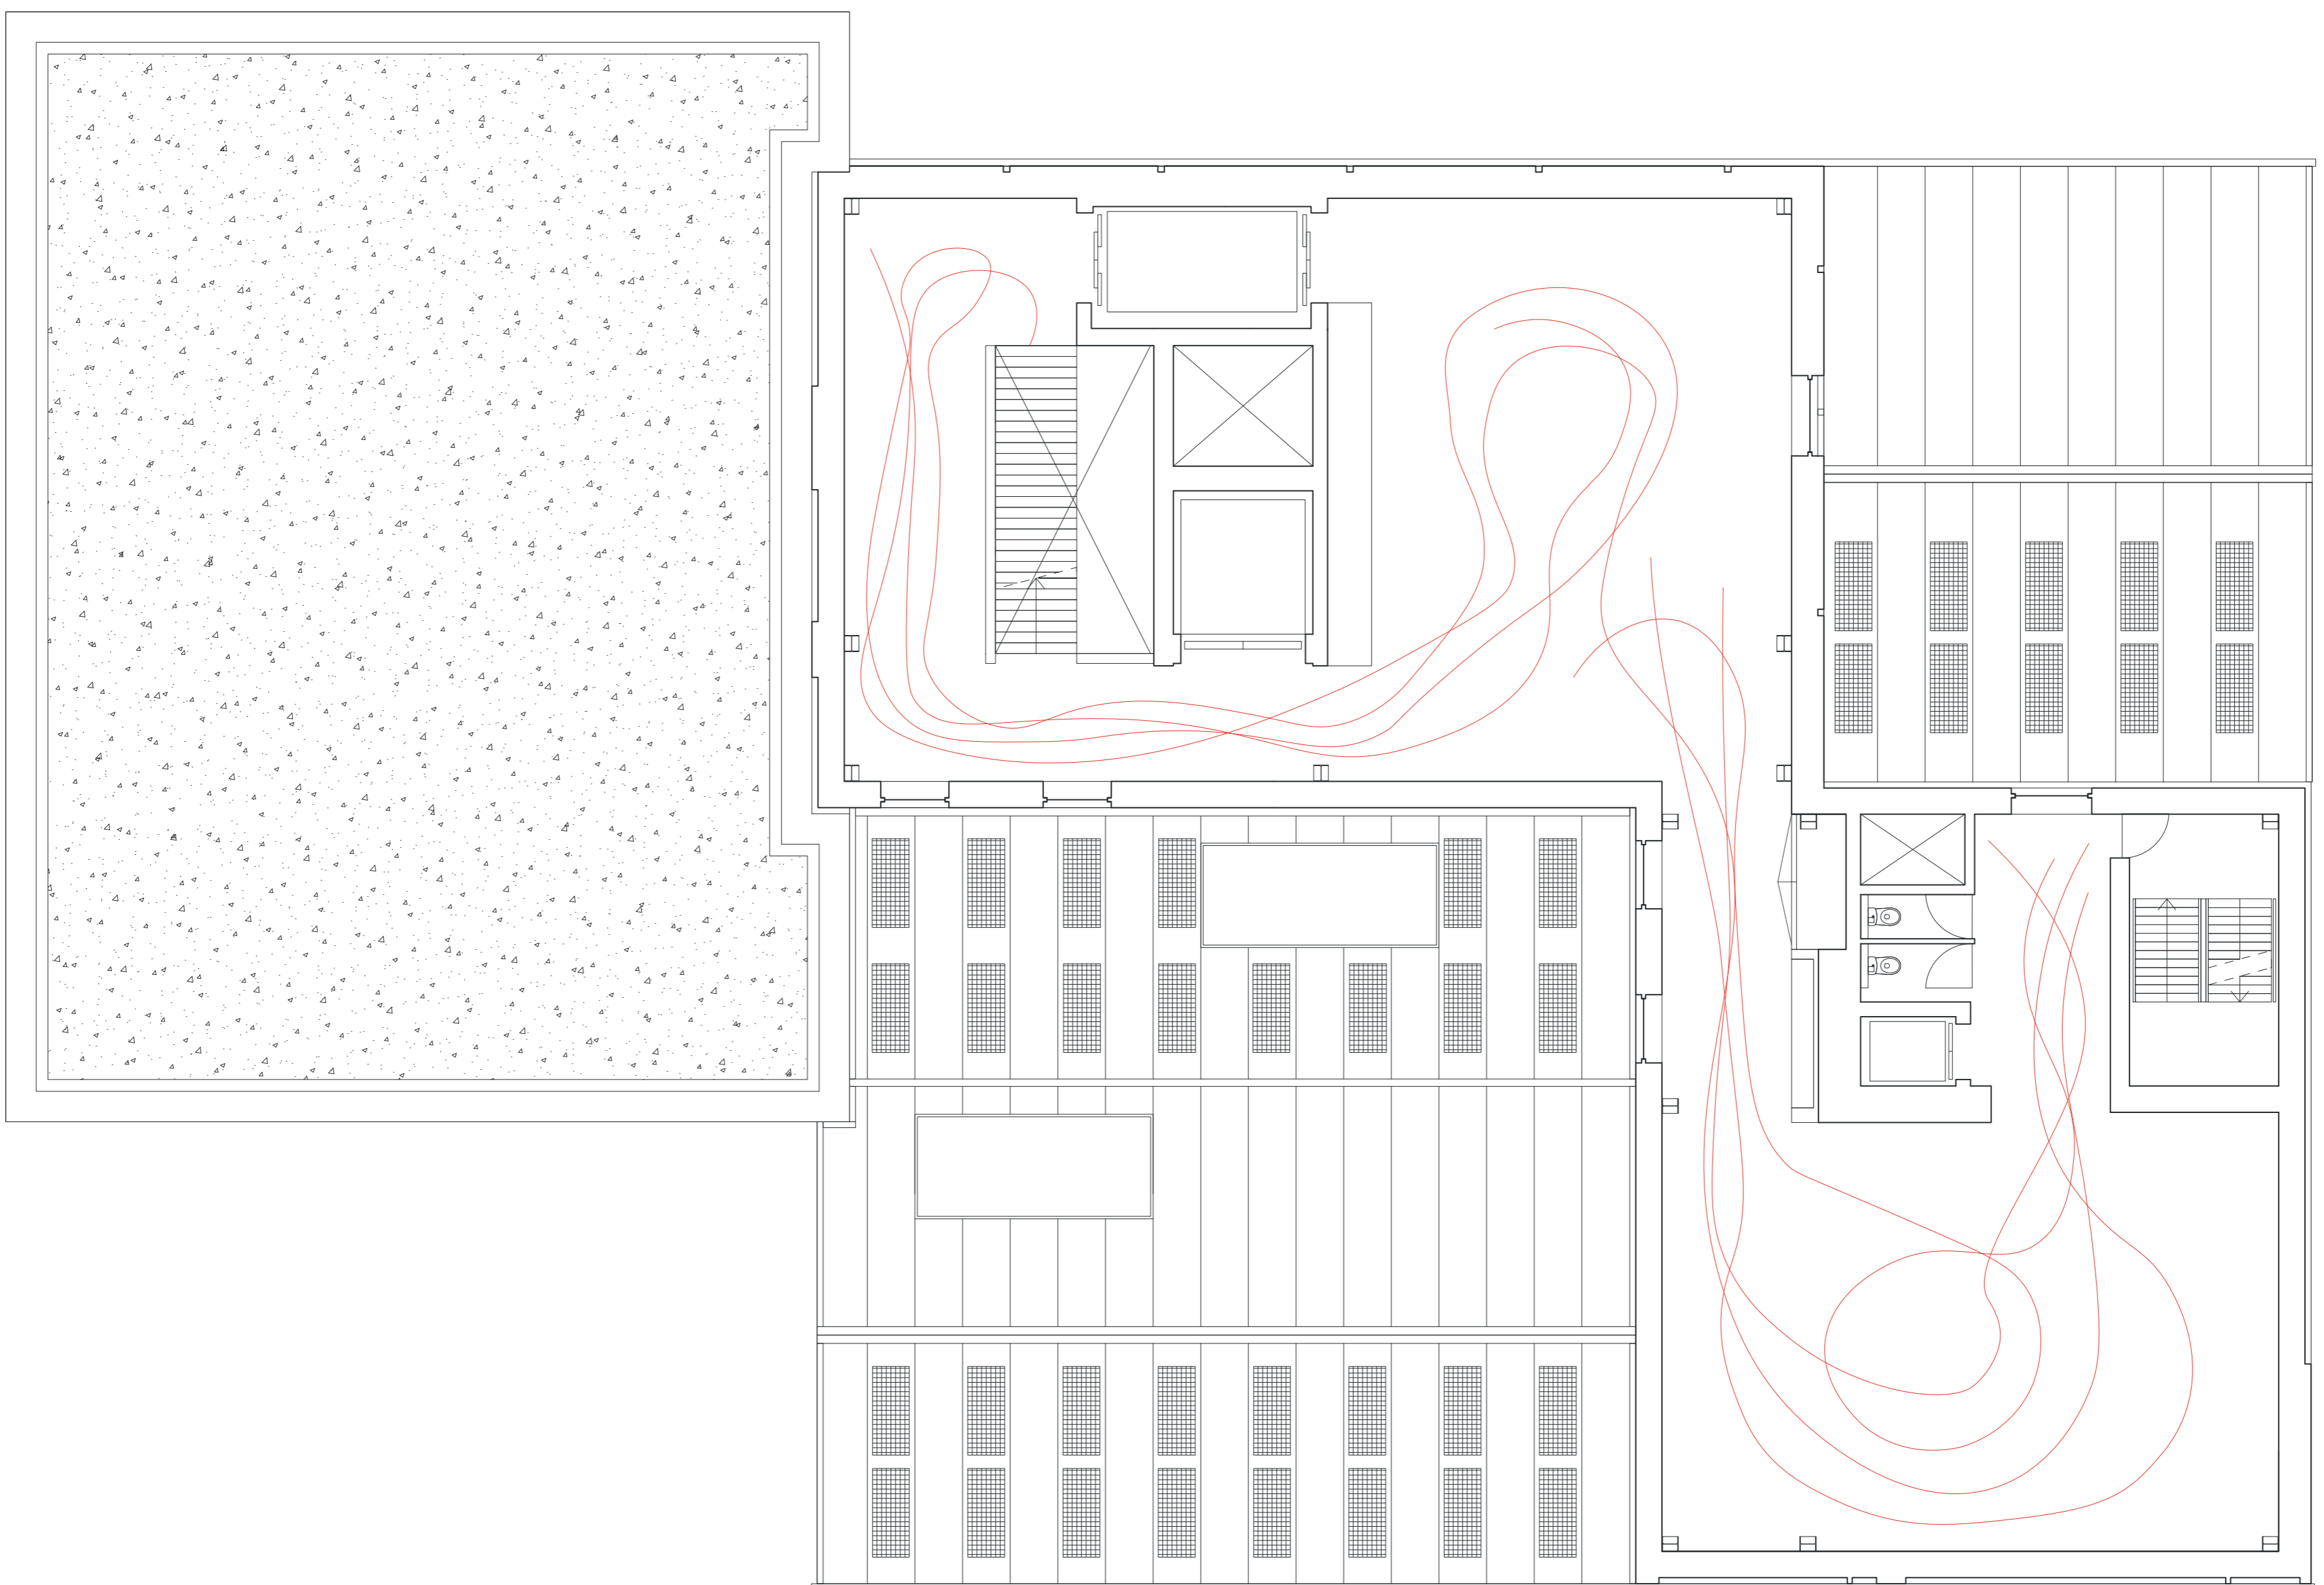




THIRD FLOOR
 1:1000

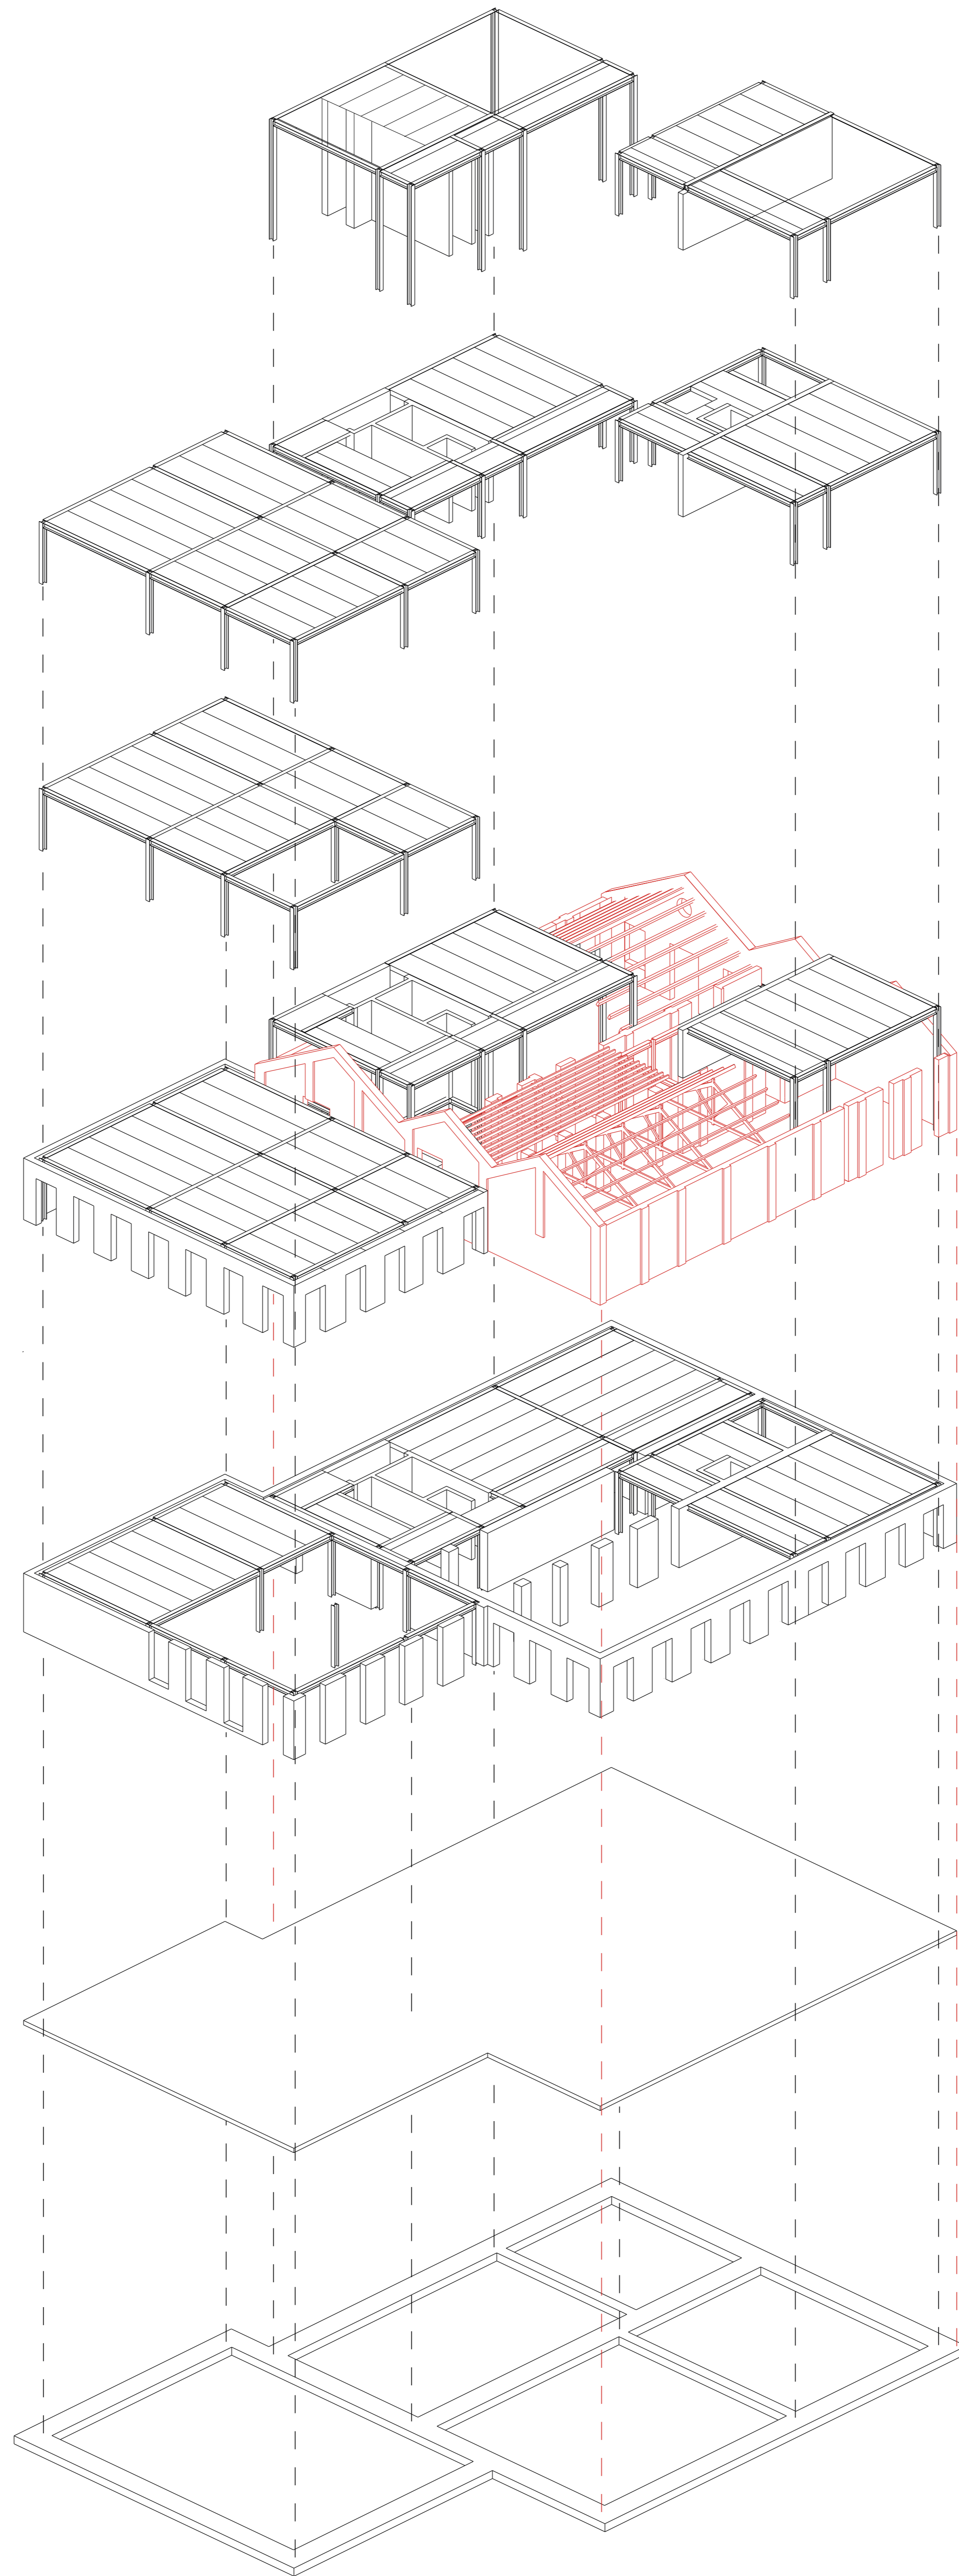

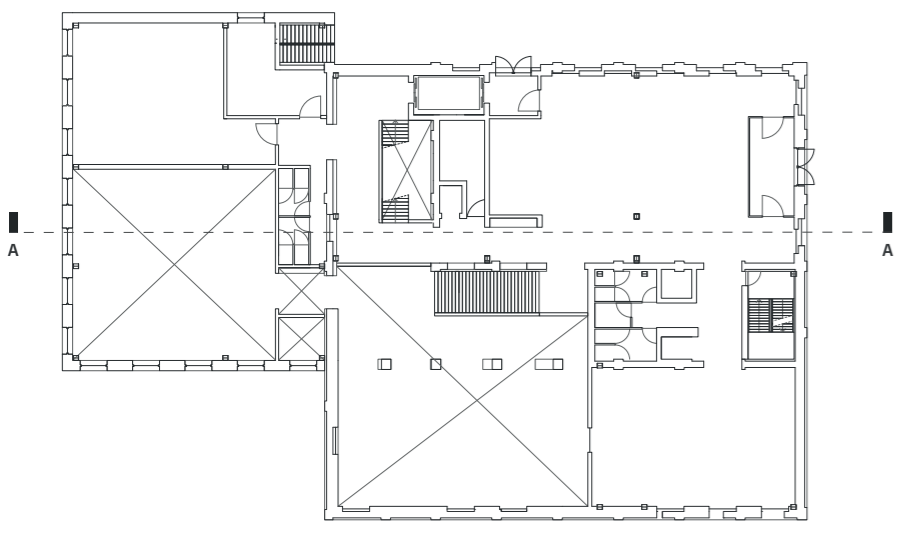






SECTION A
1:100

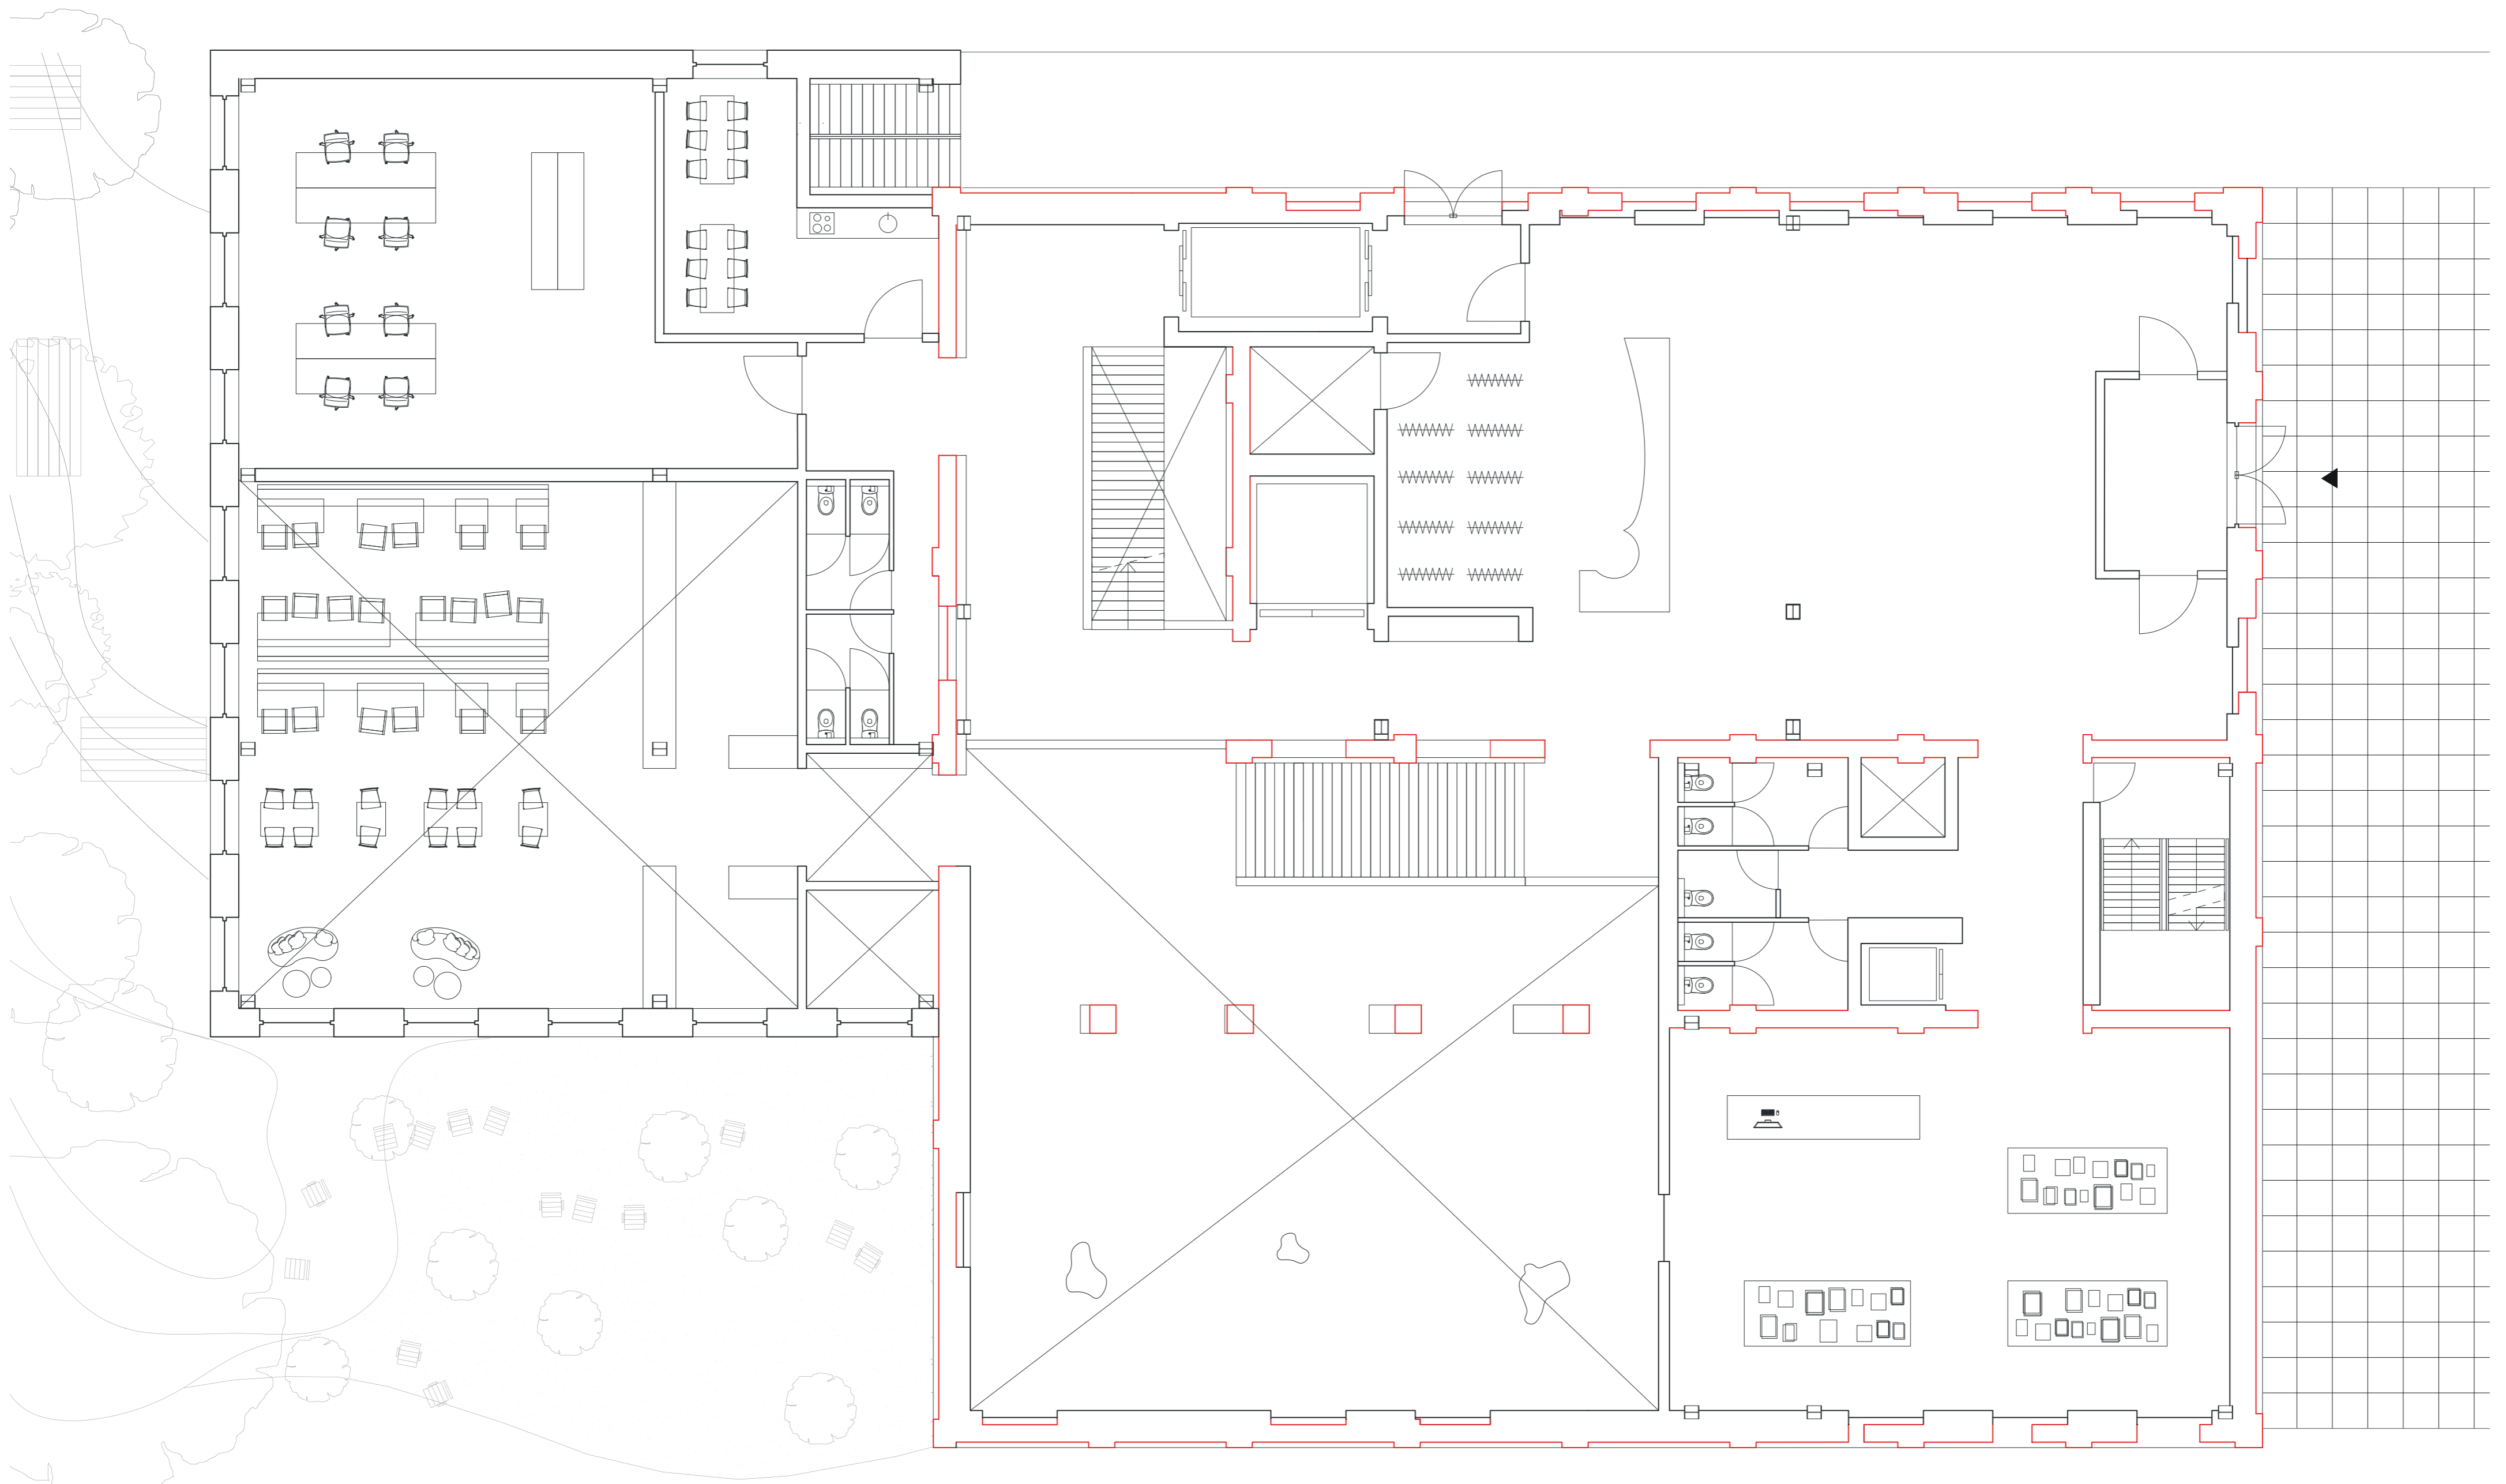


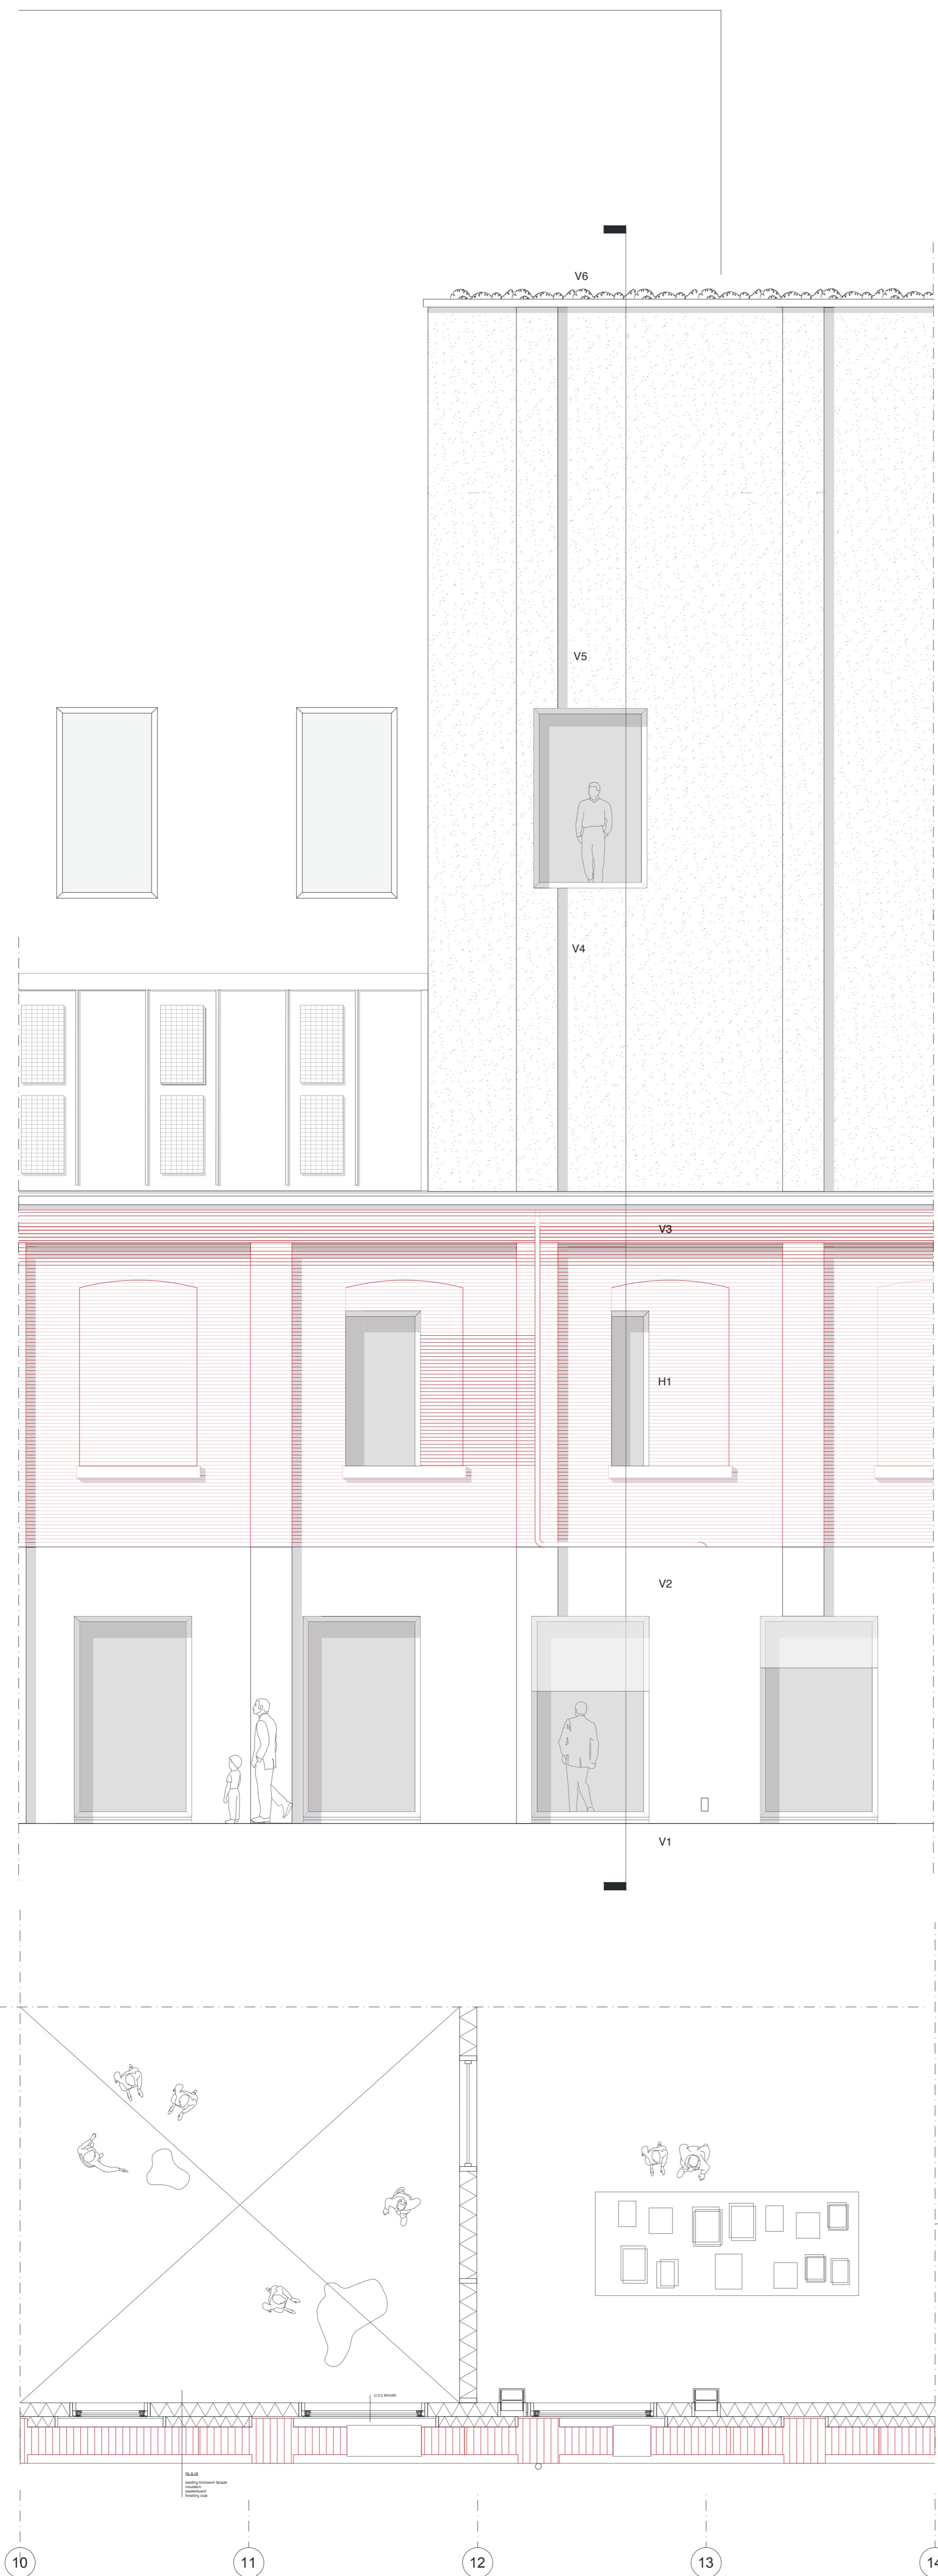

22060
17260
13145
4145
C
B
A
10 11 12 13 14

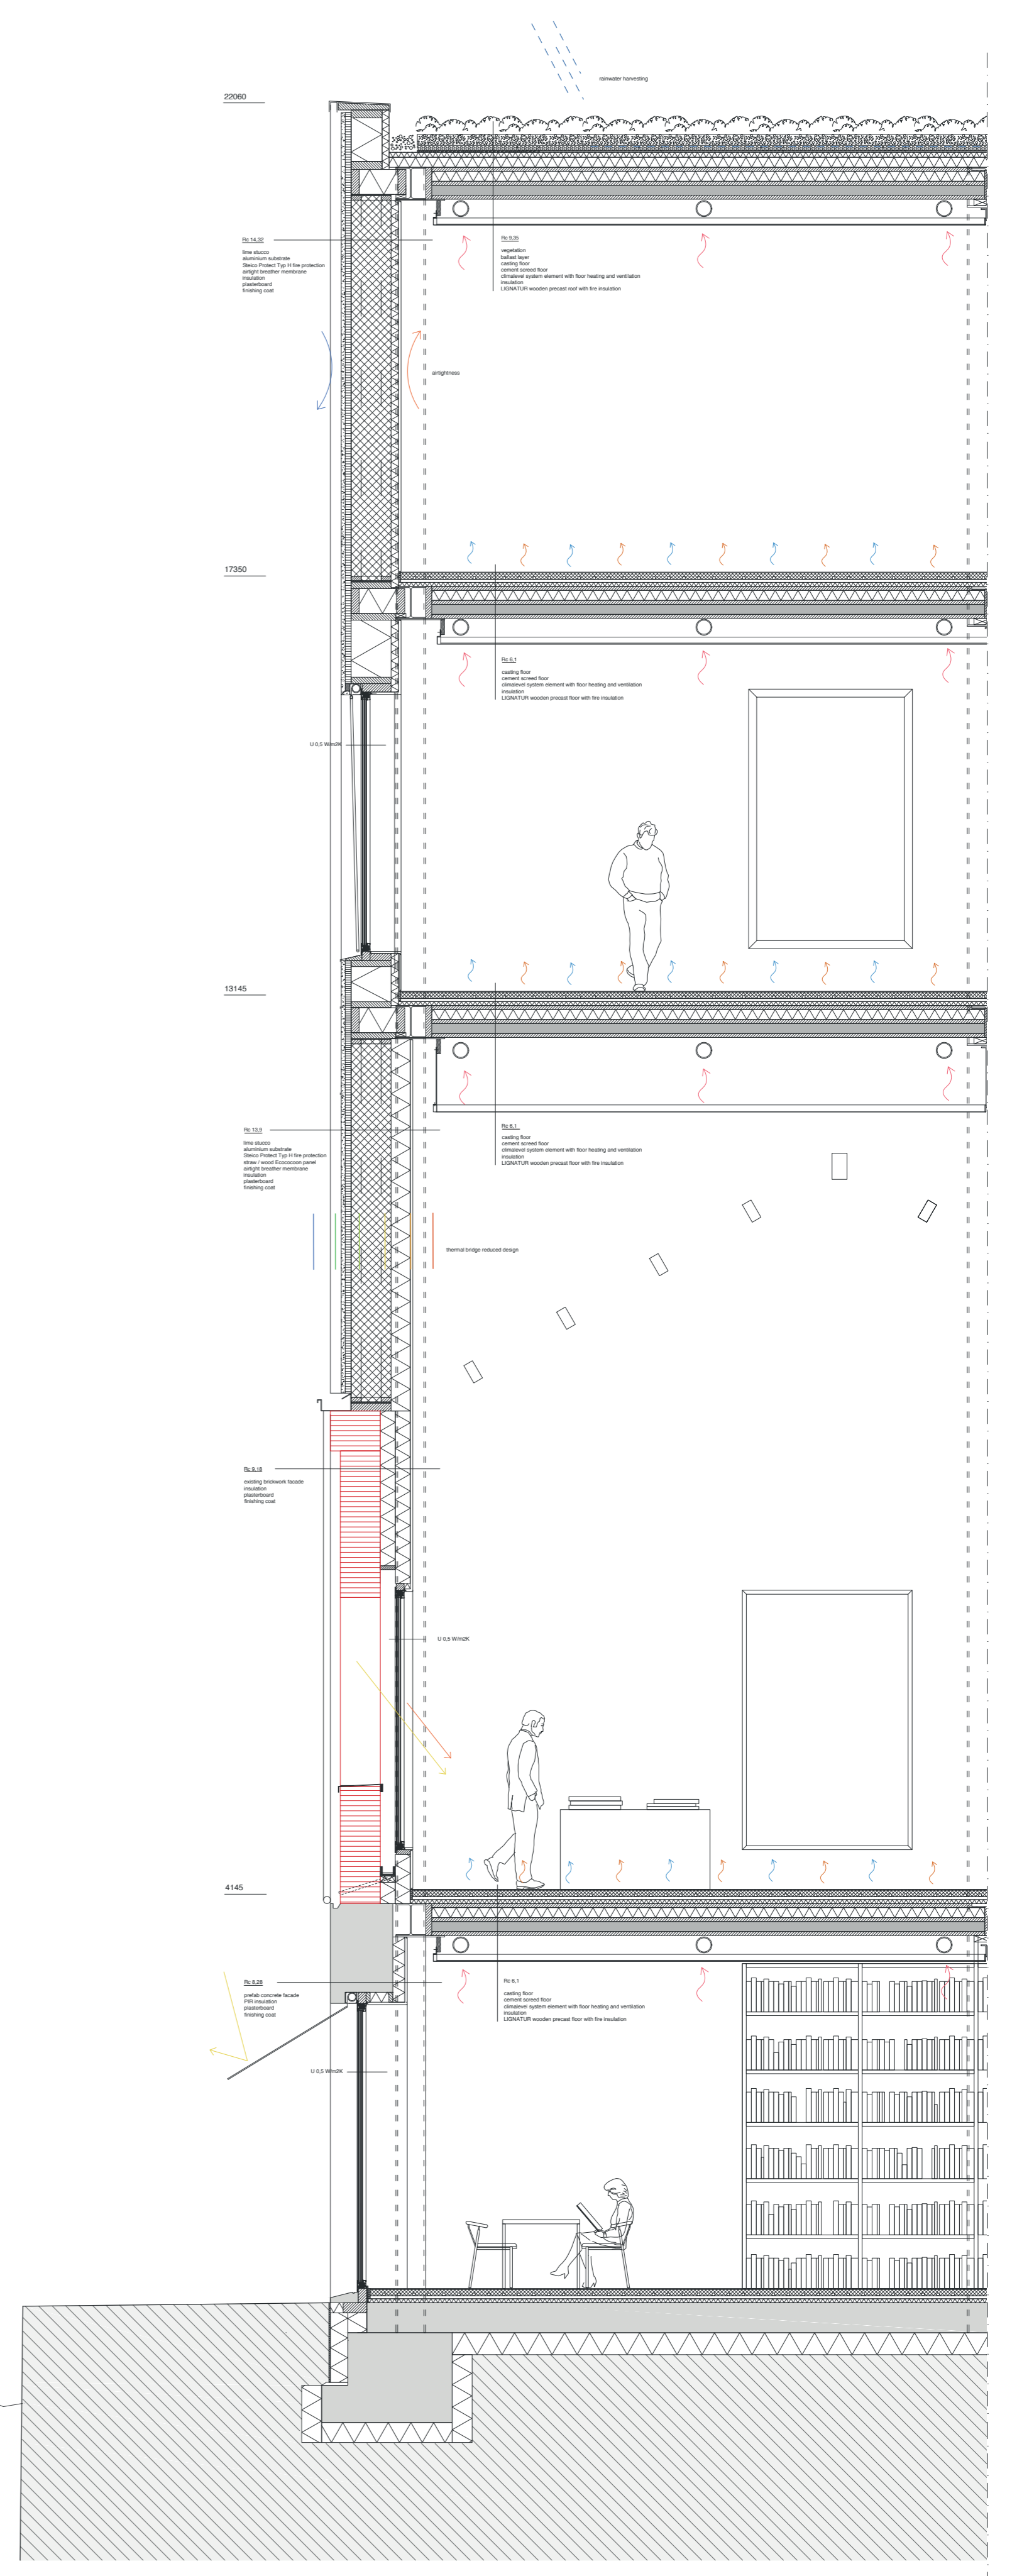

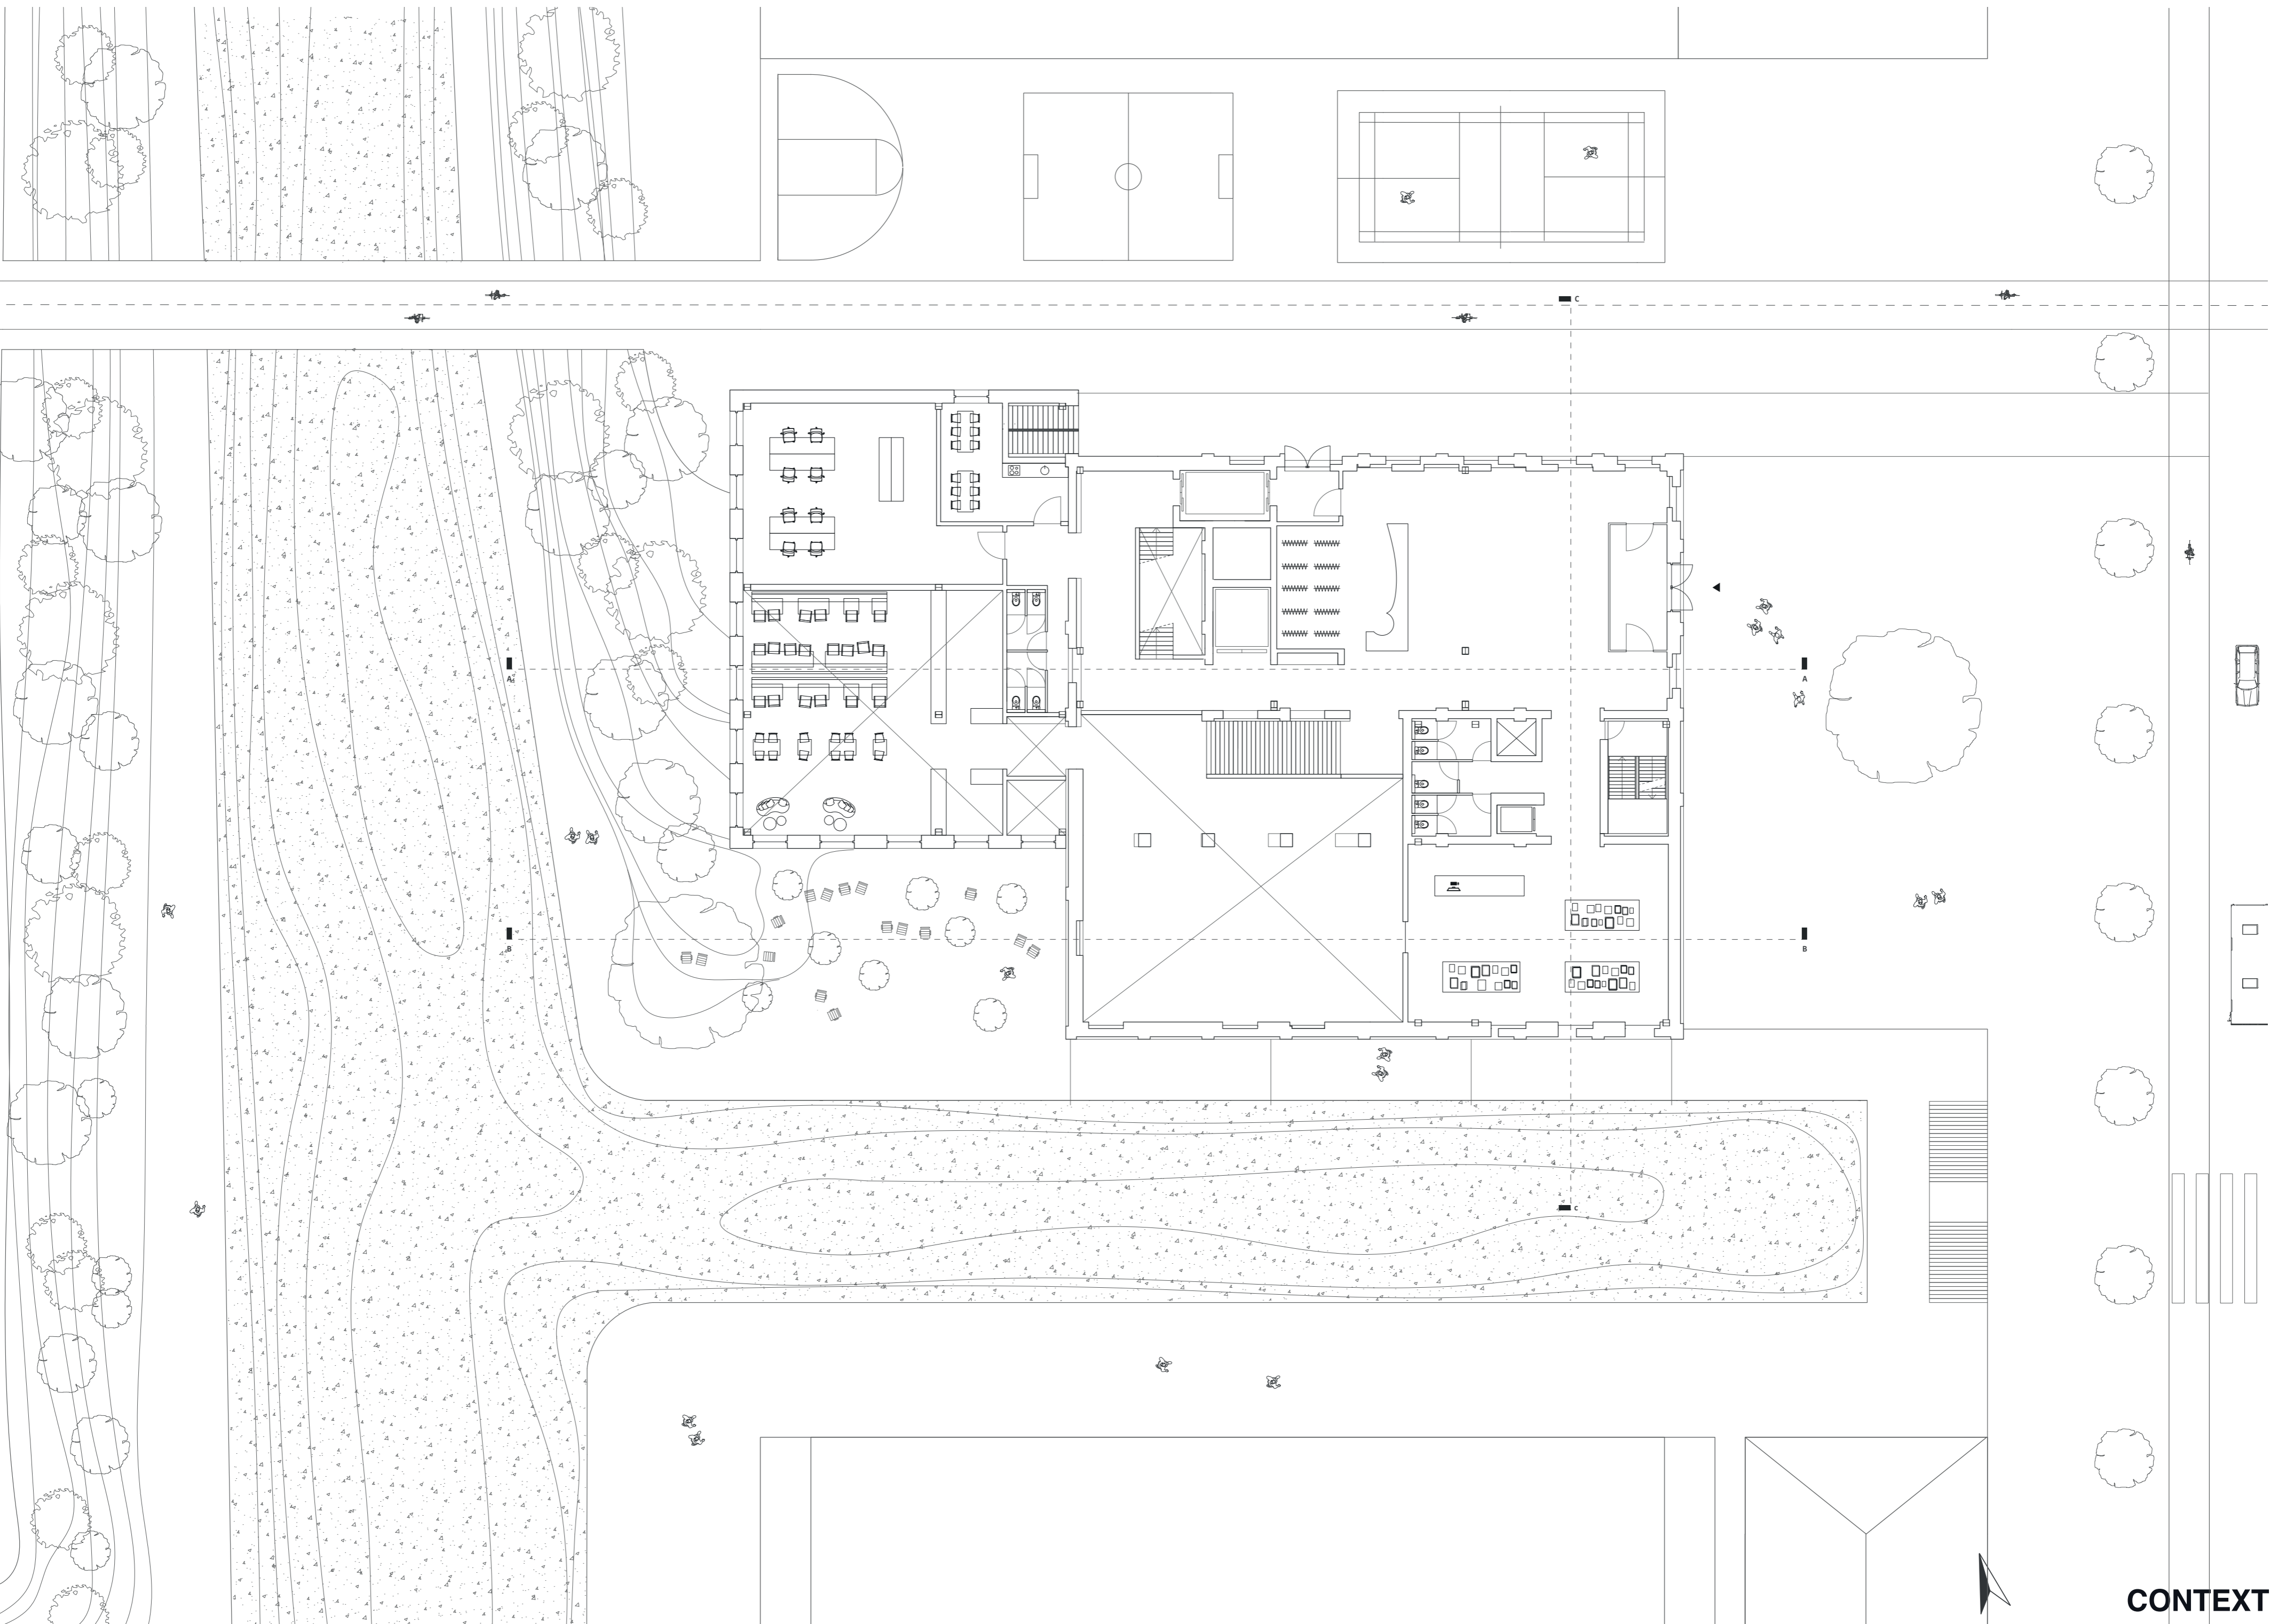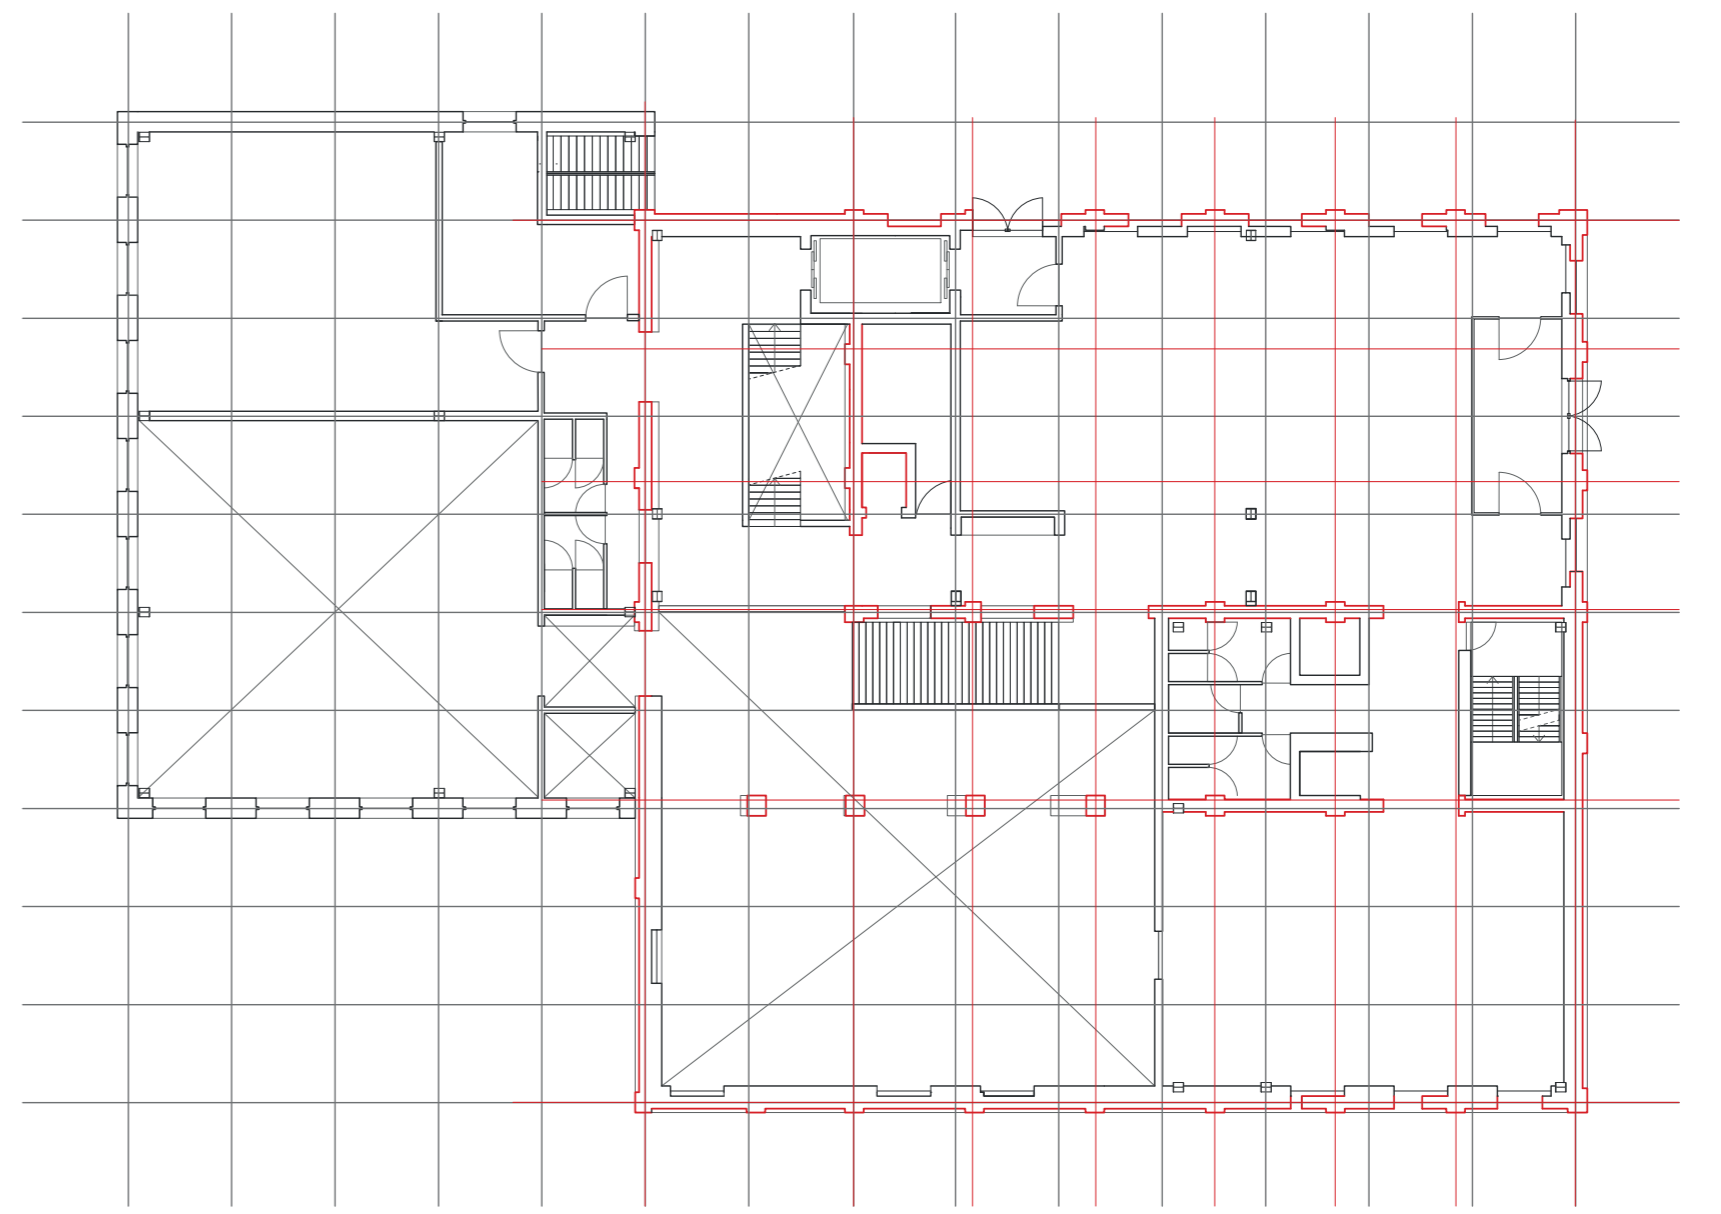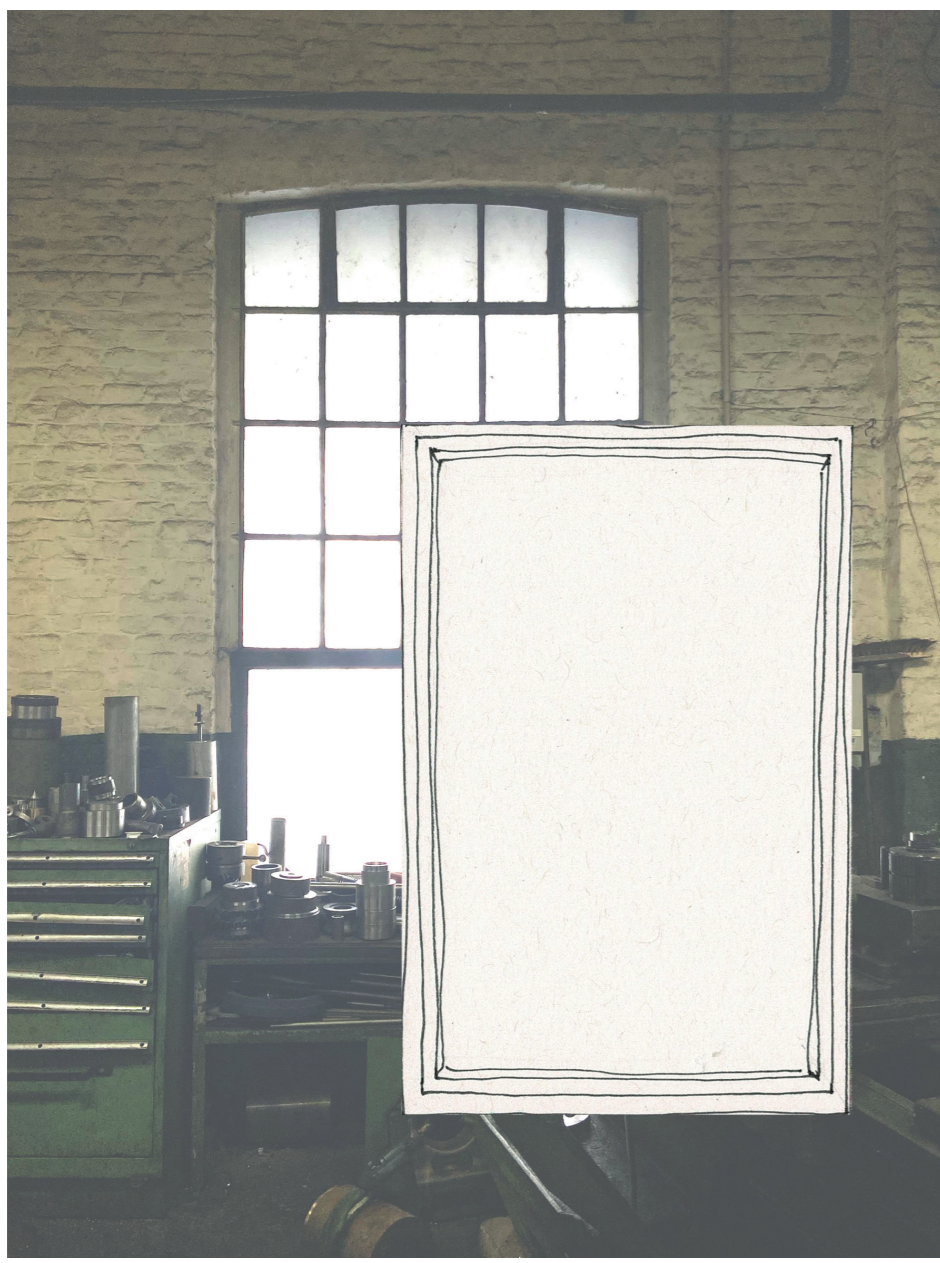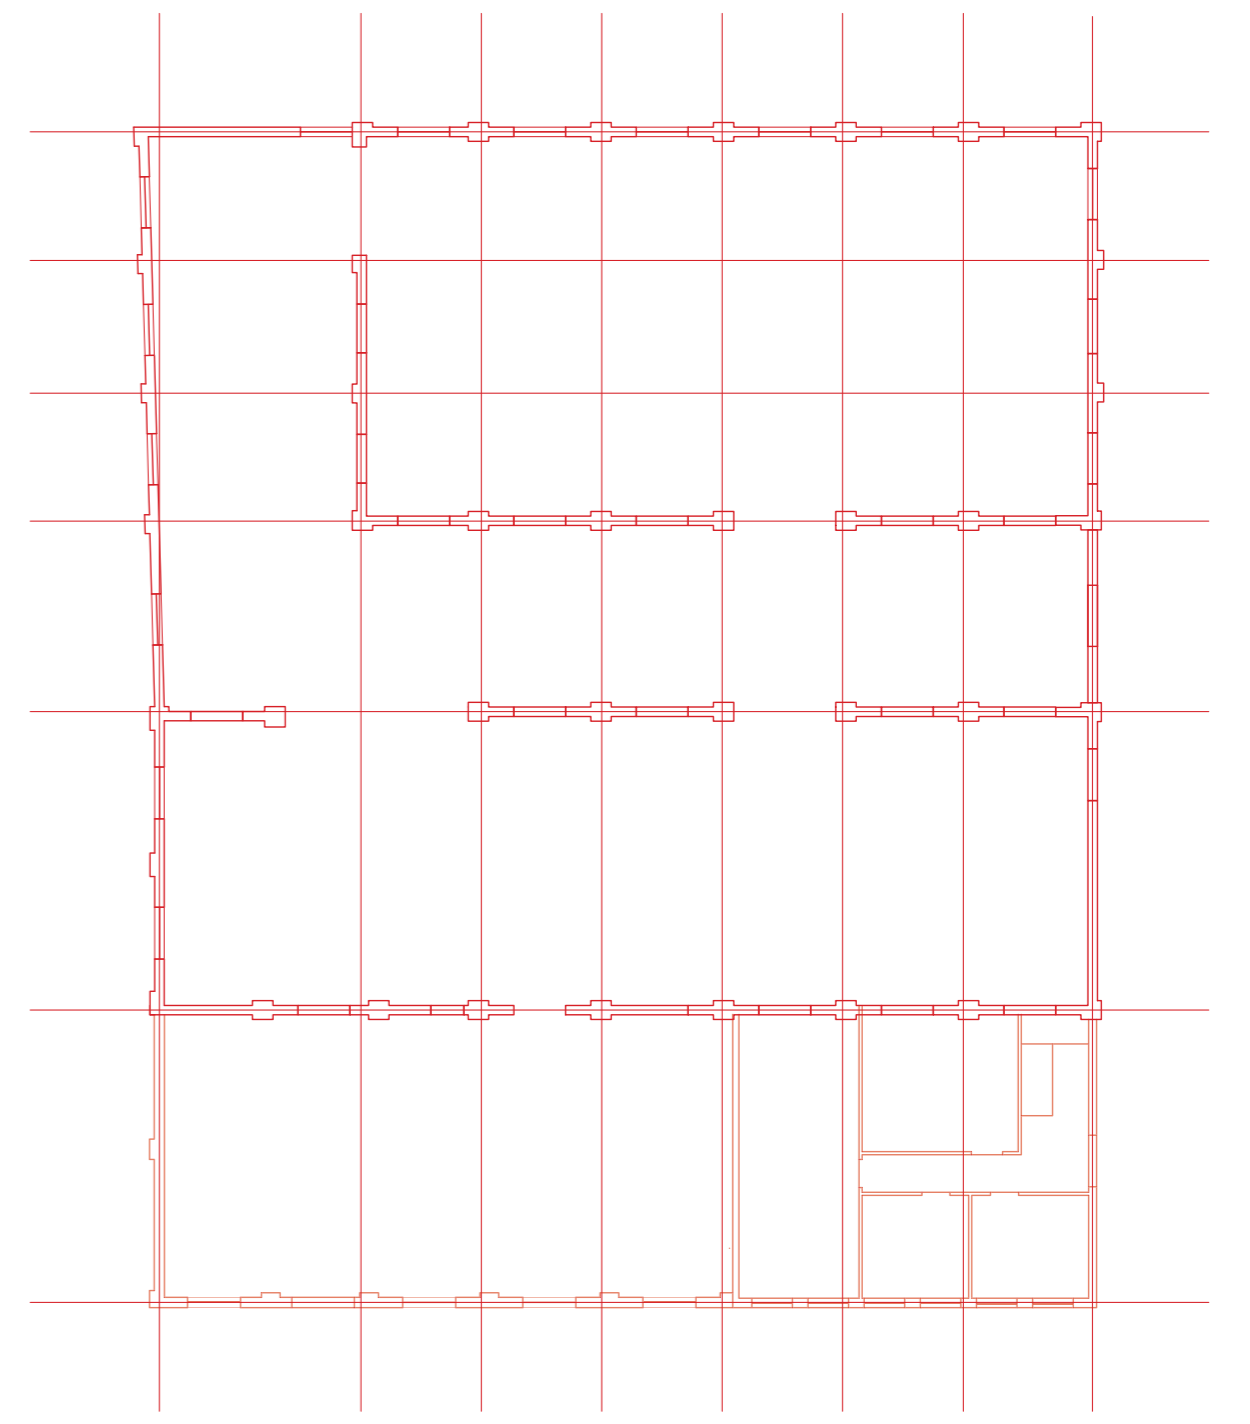

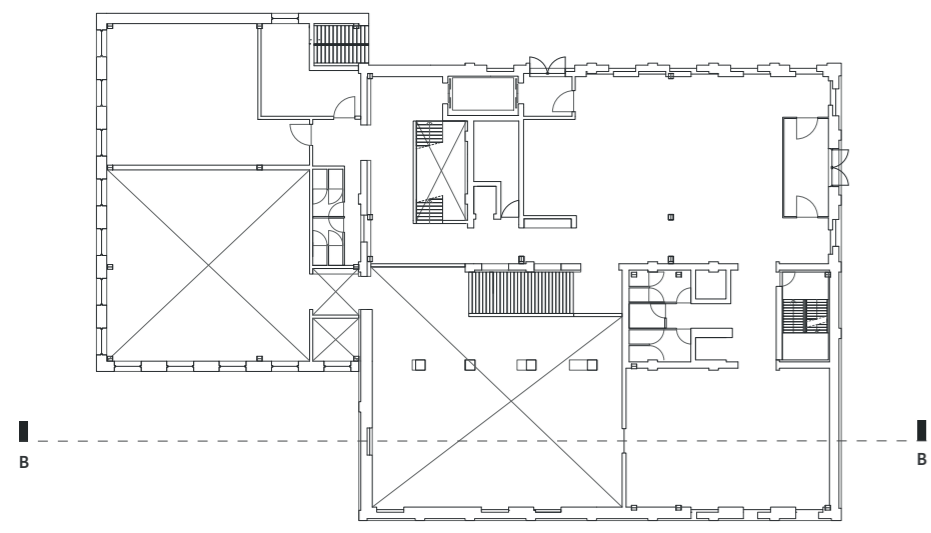

SECTION B
1:100

