




CONCEPTUAL DRAWING LANDSCAPE

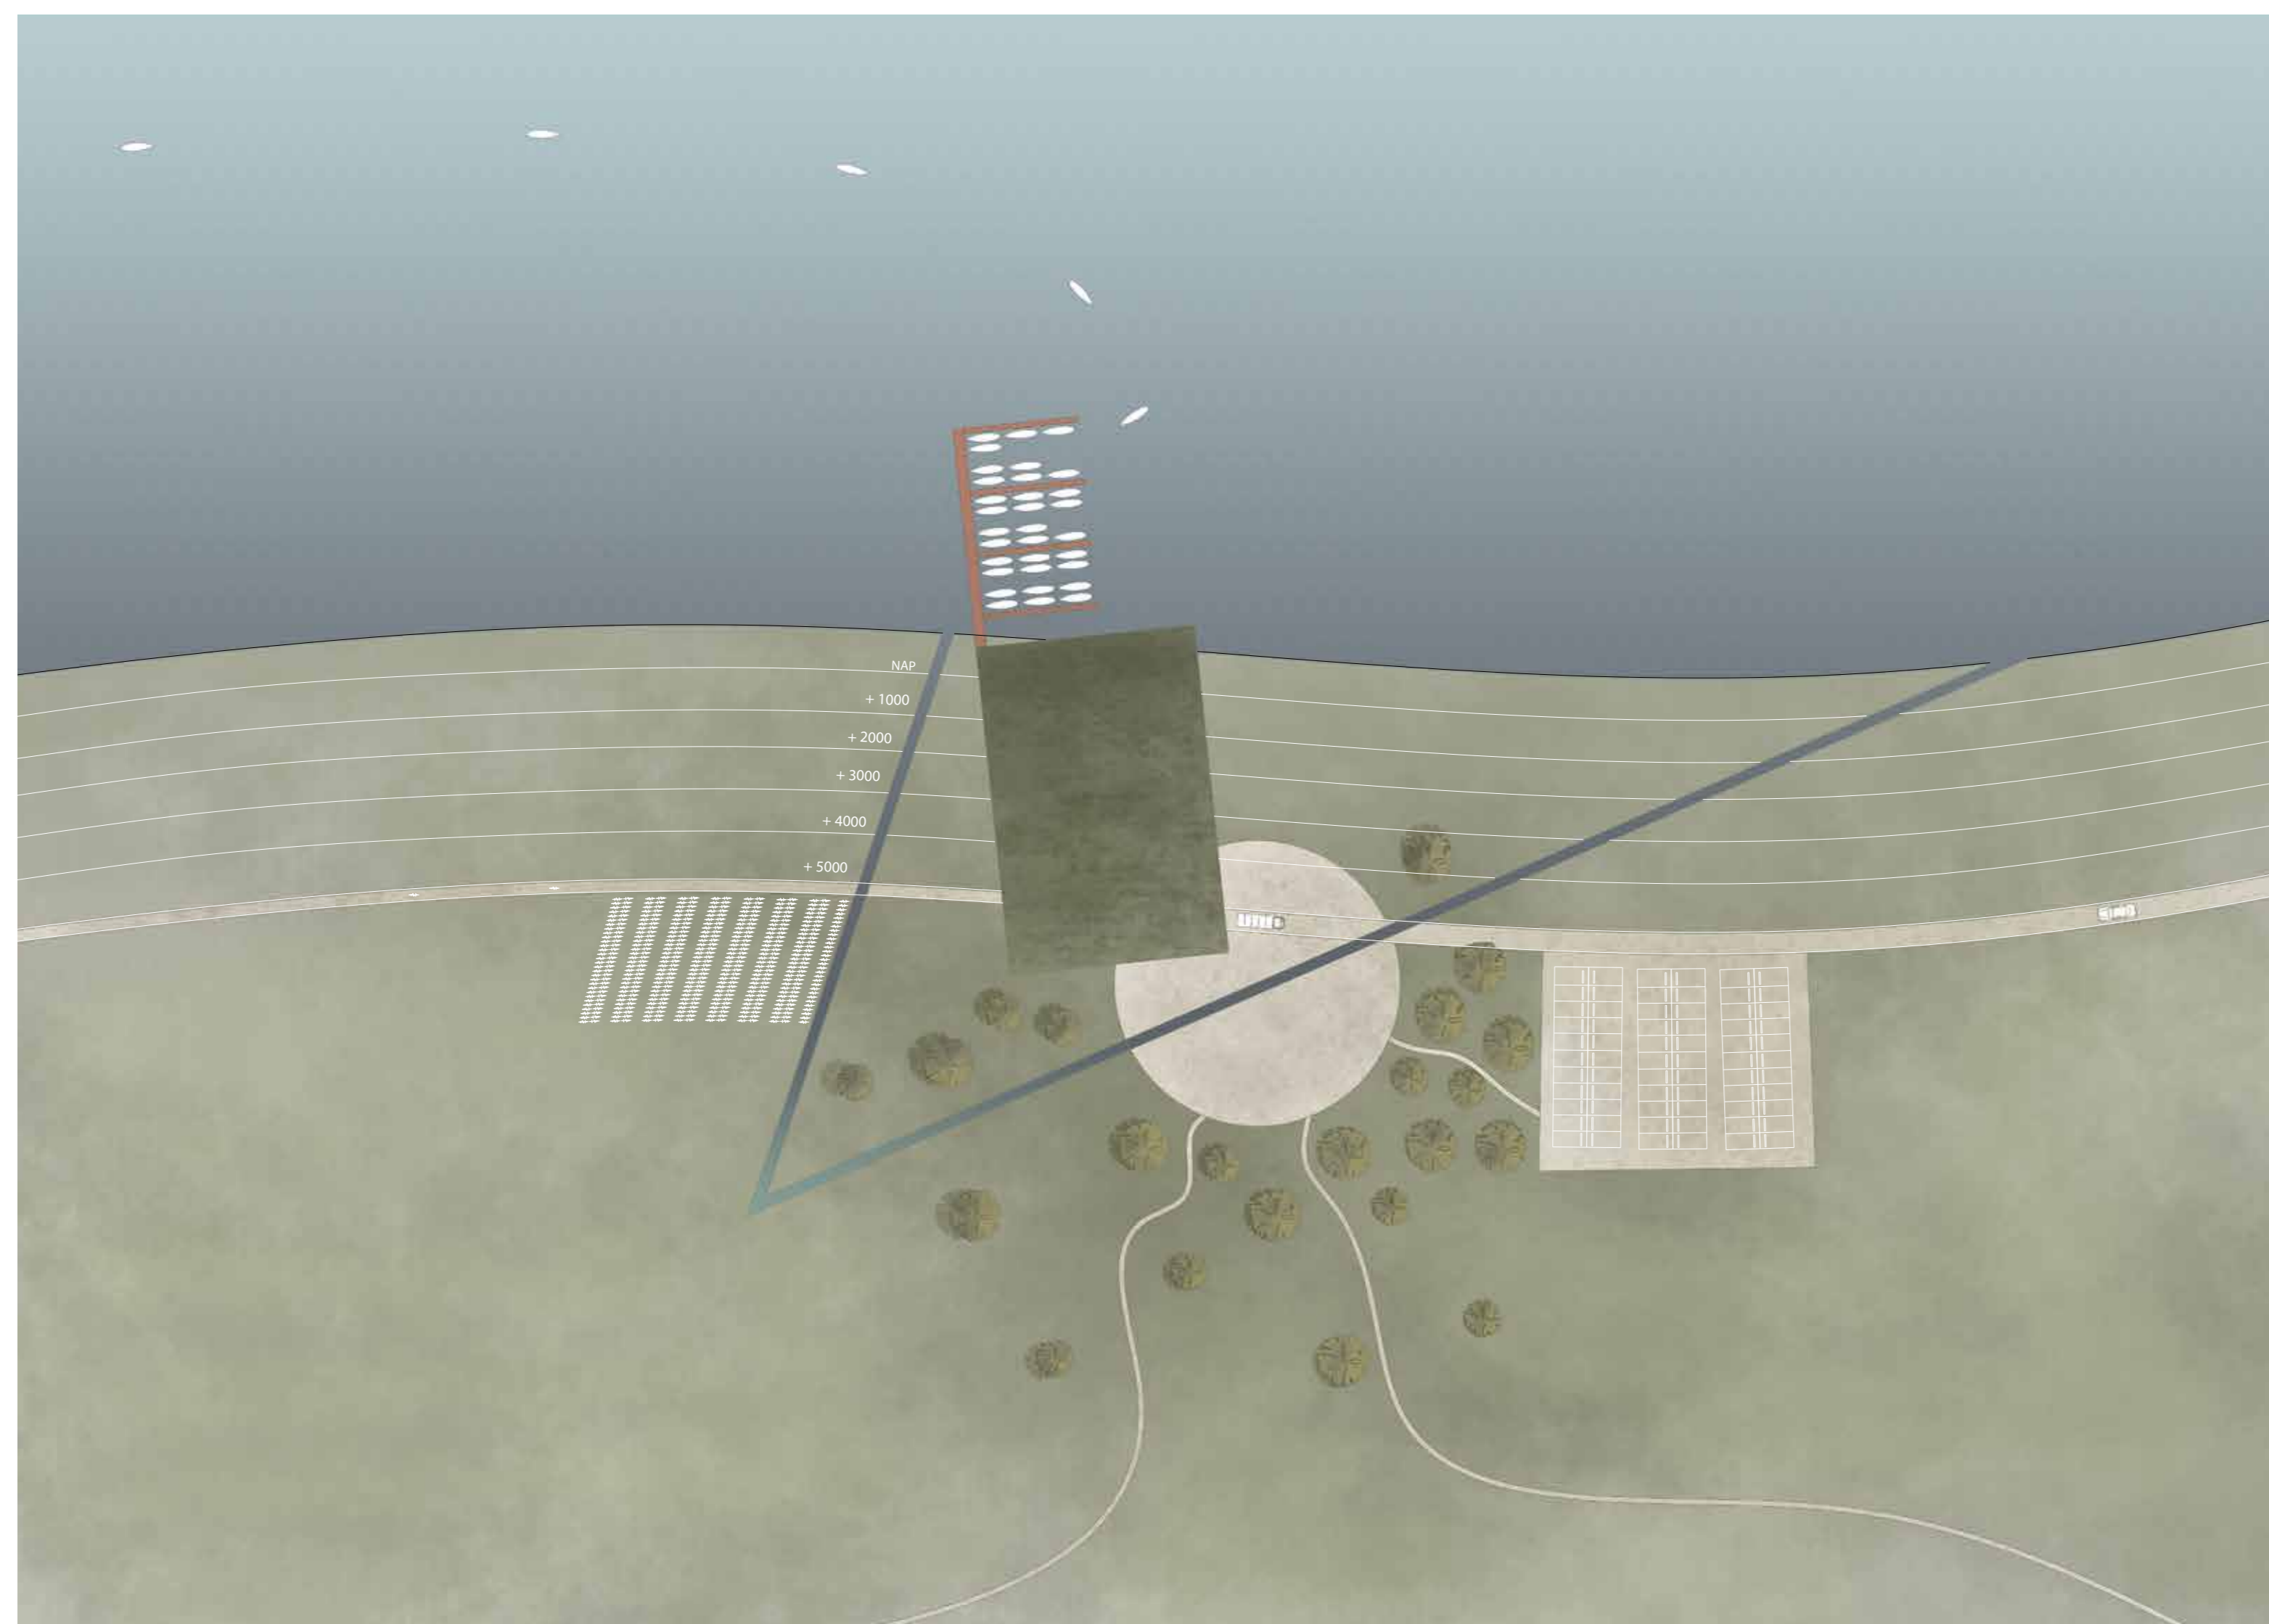


LANDSCAPE 1:1000

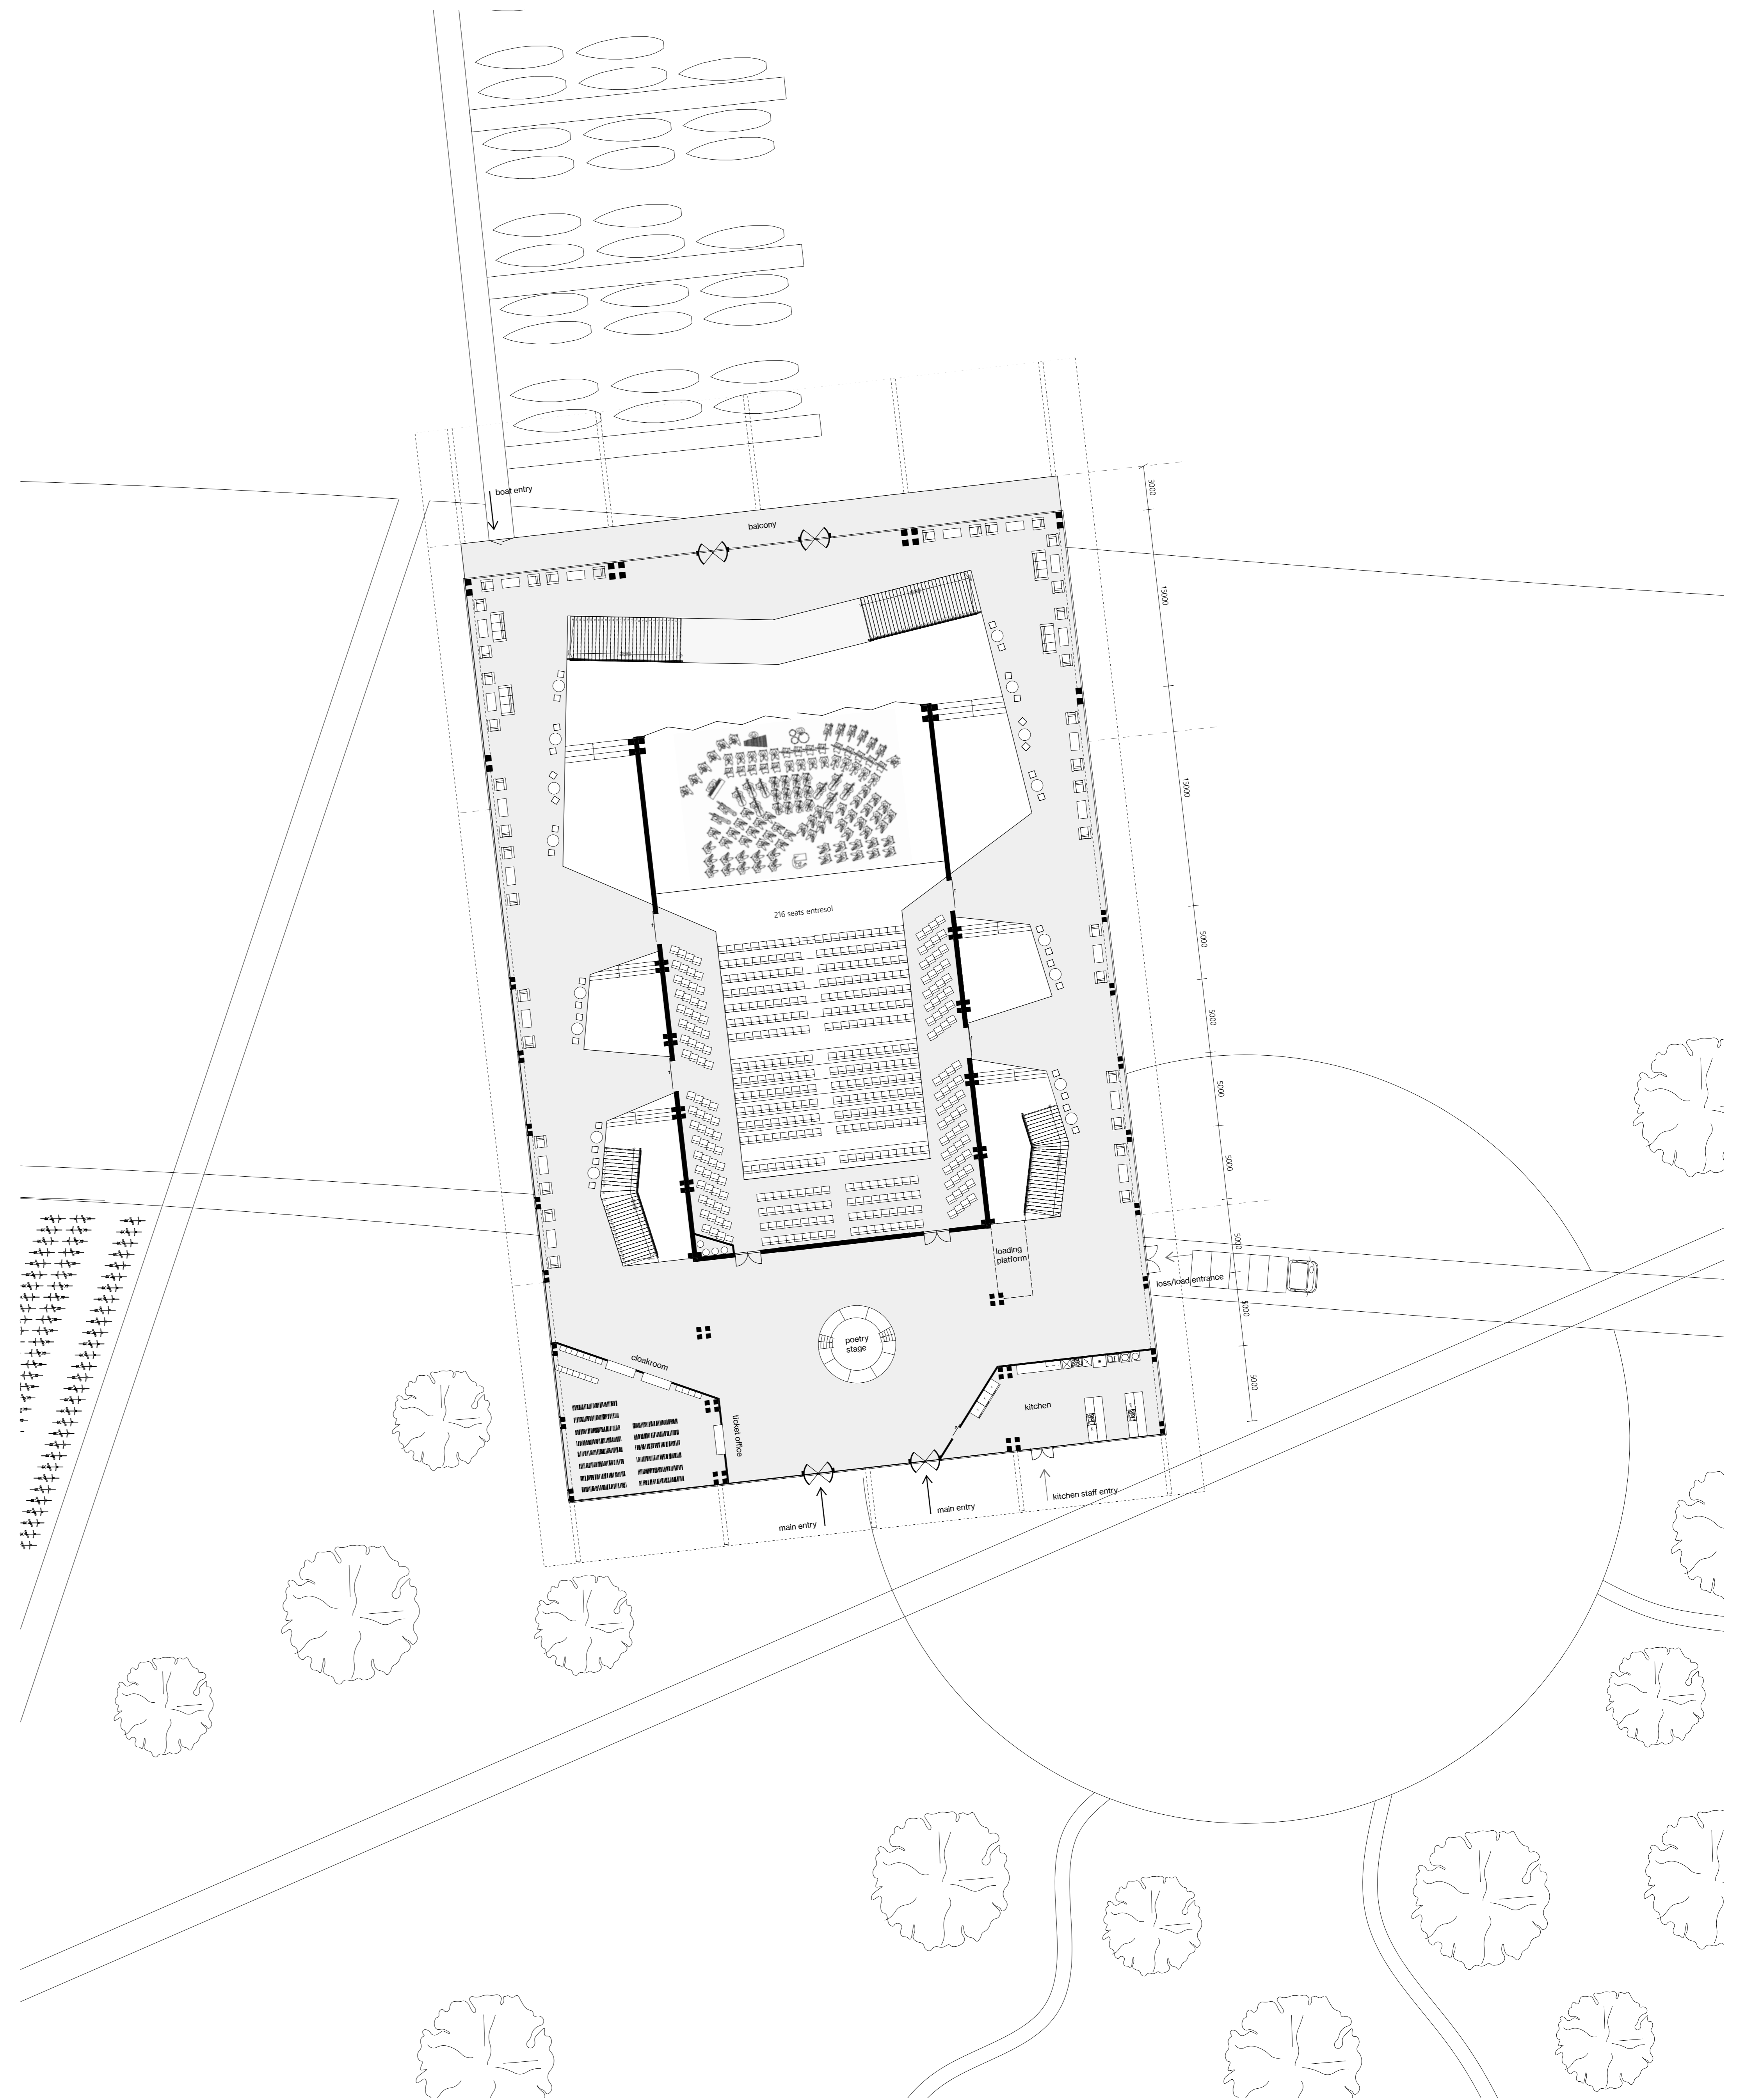

FLOOR PLAN GROUND LEVEL 1:200


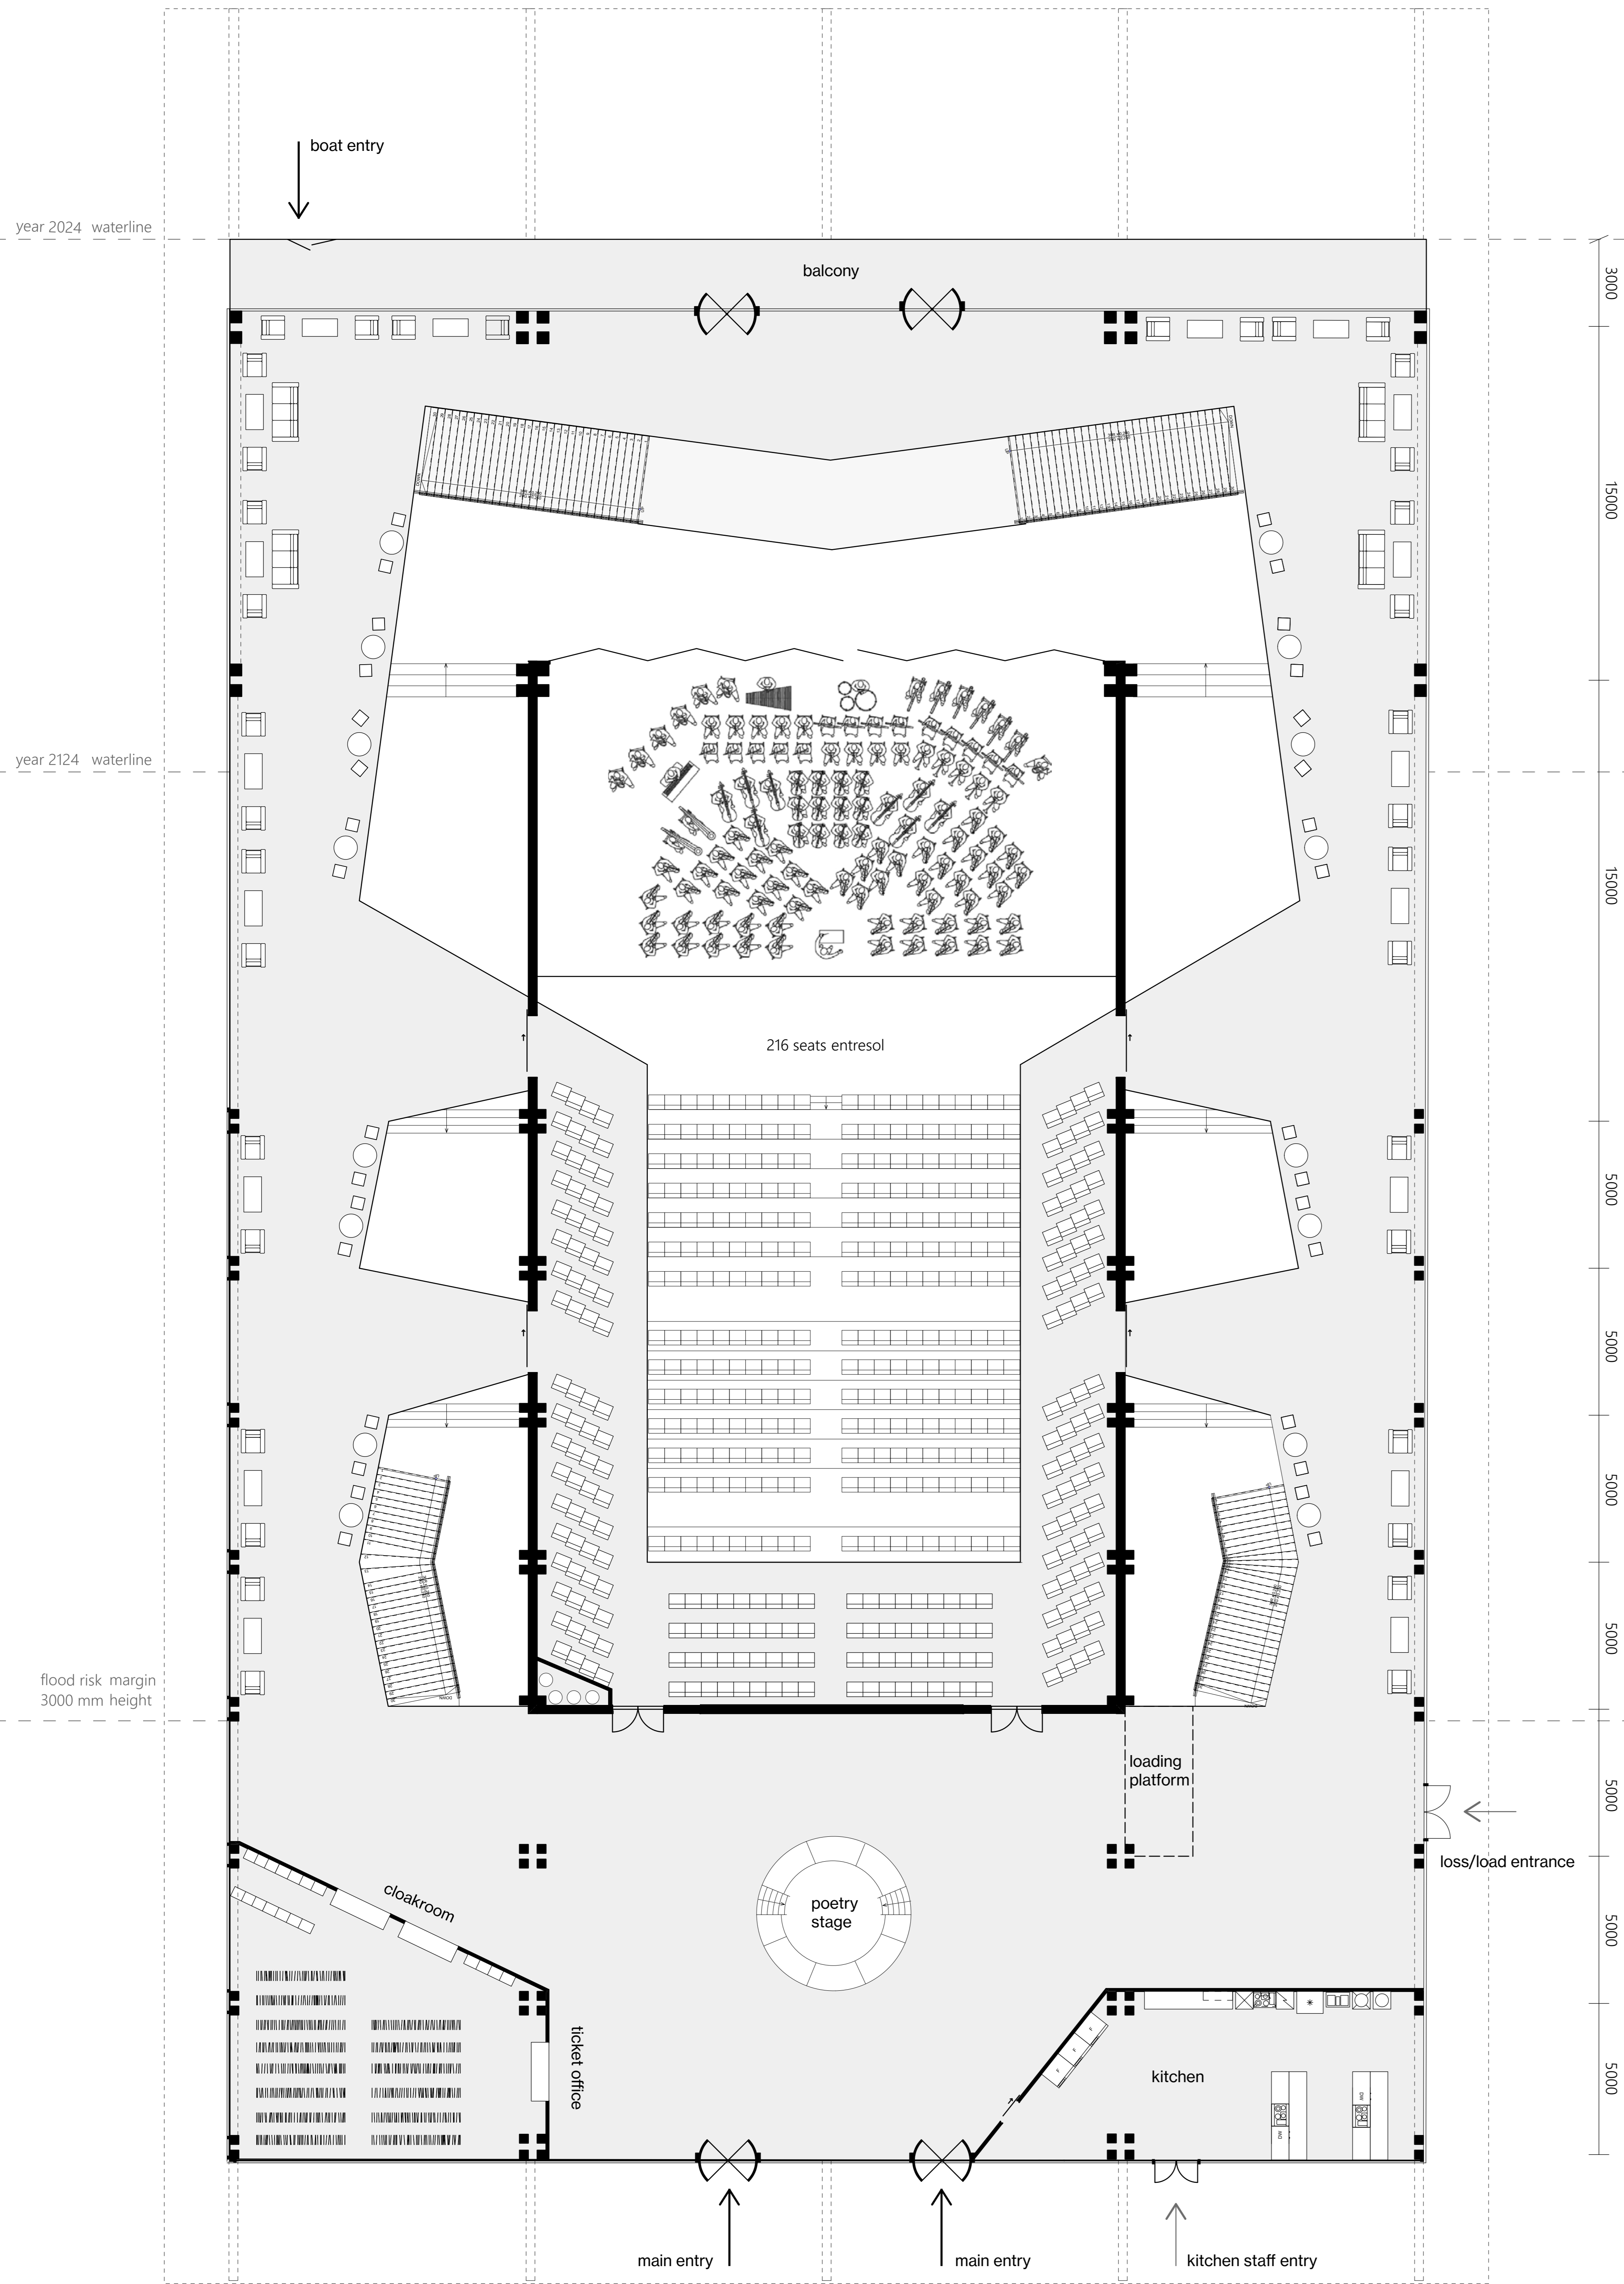


FLOOR PLAN GROUND LEVEL 1 : 100

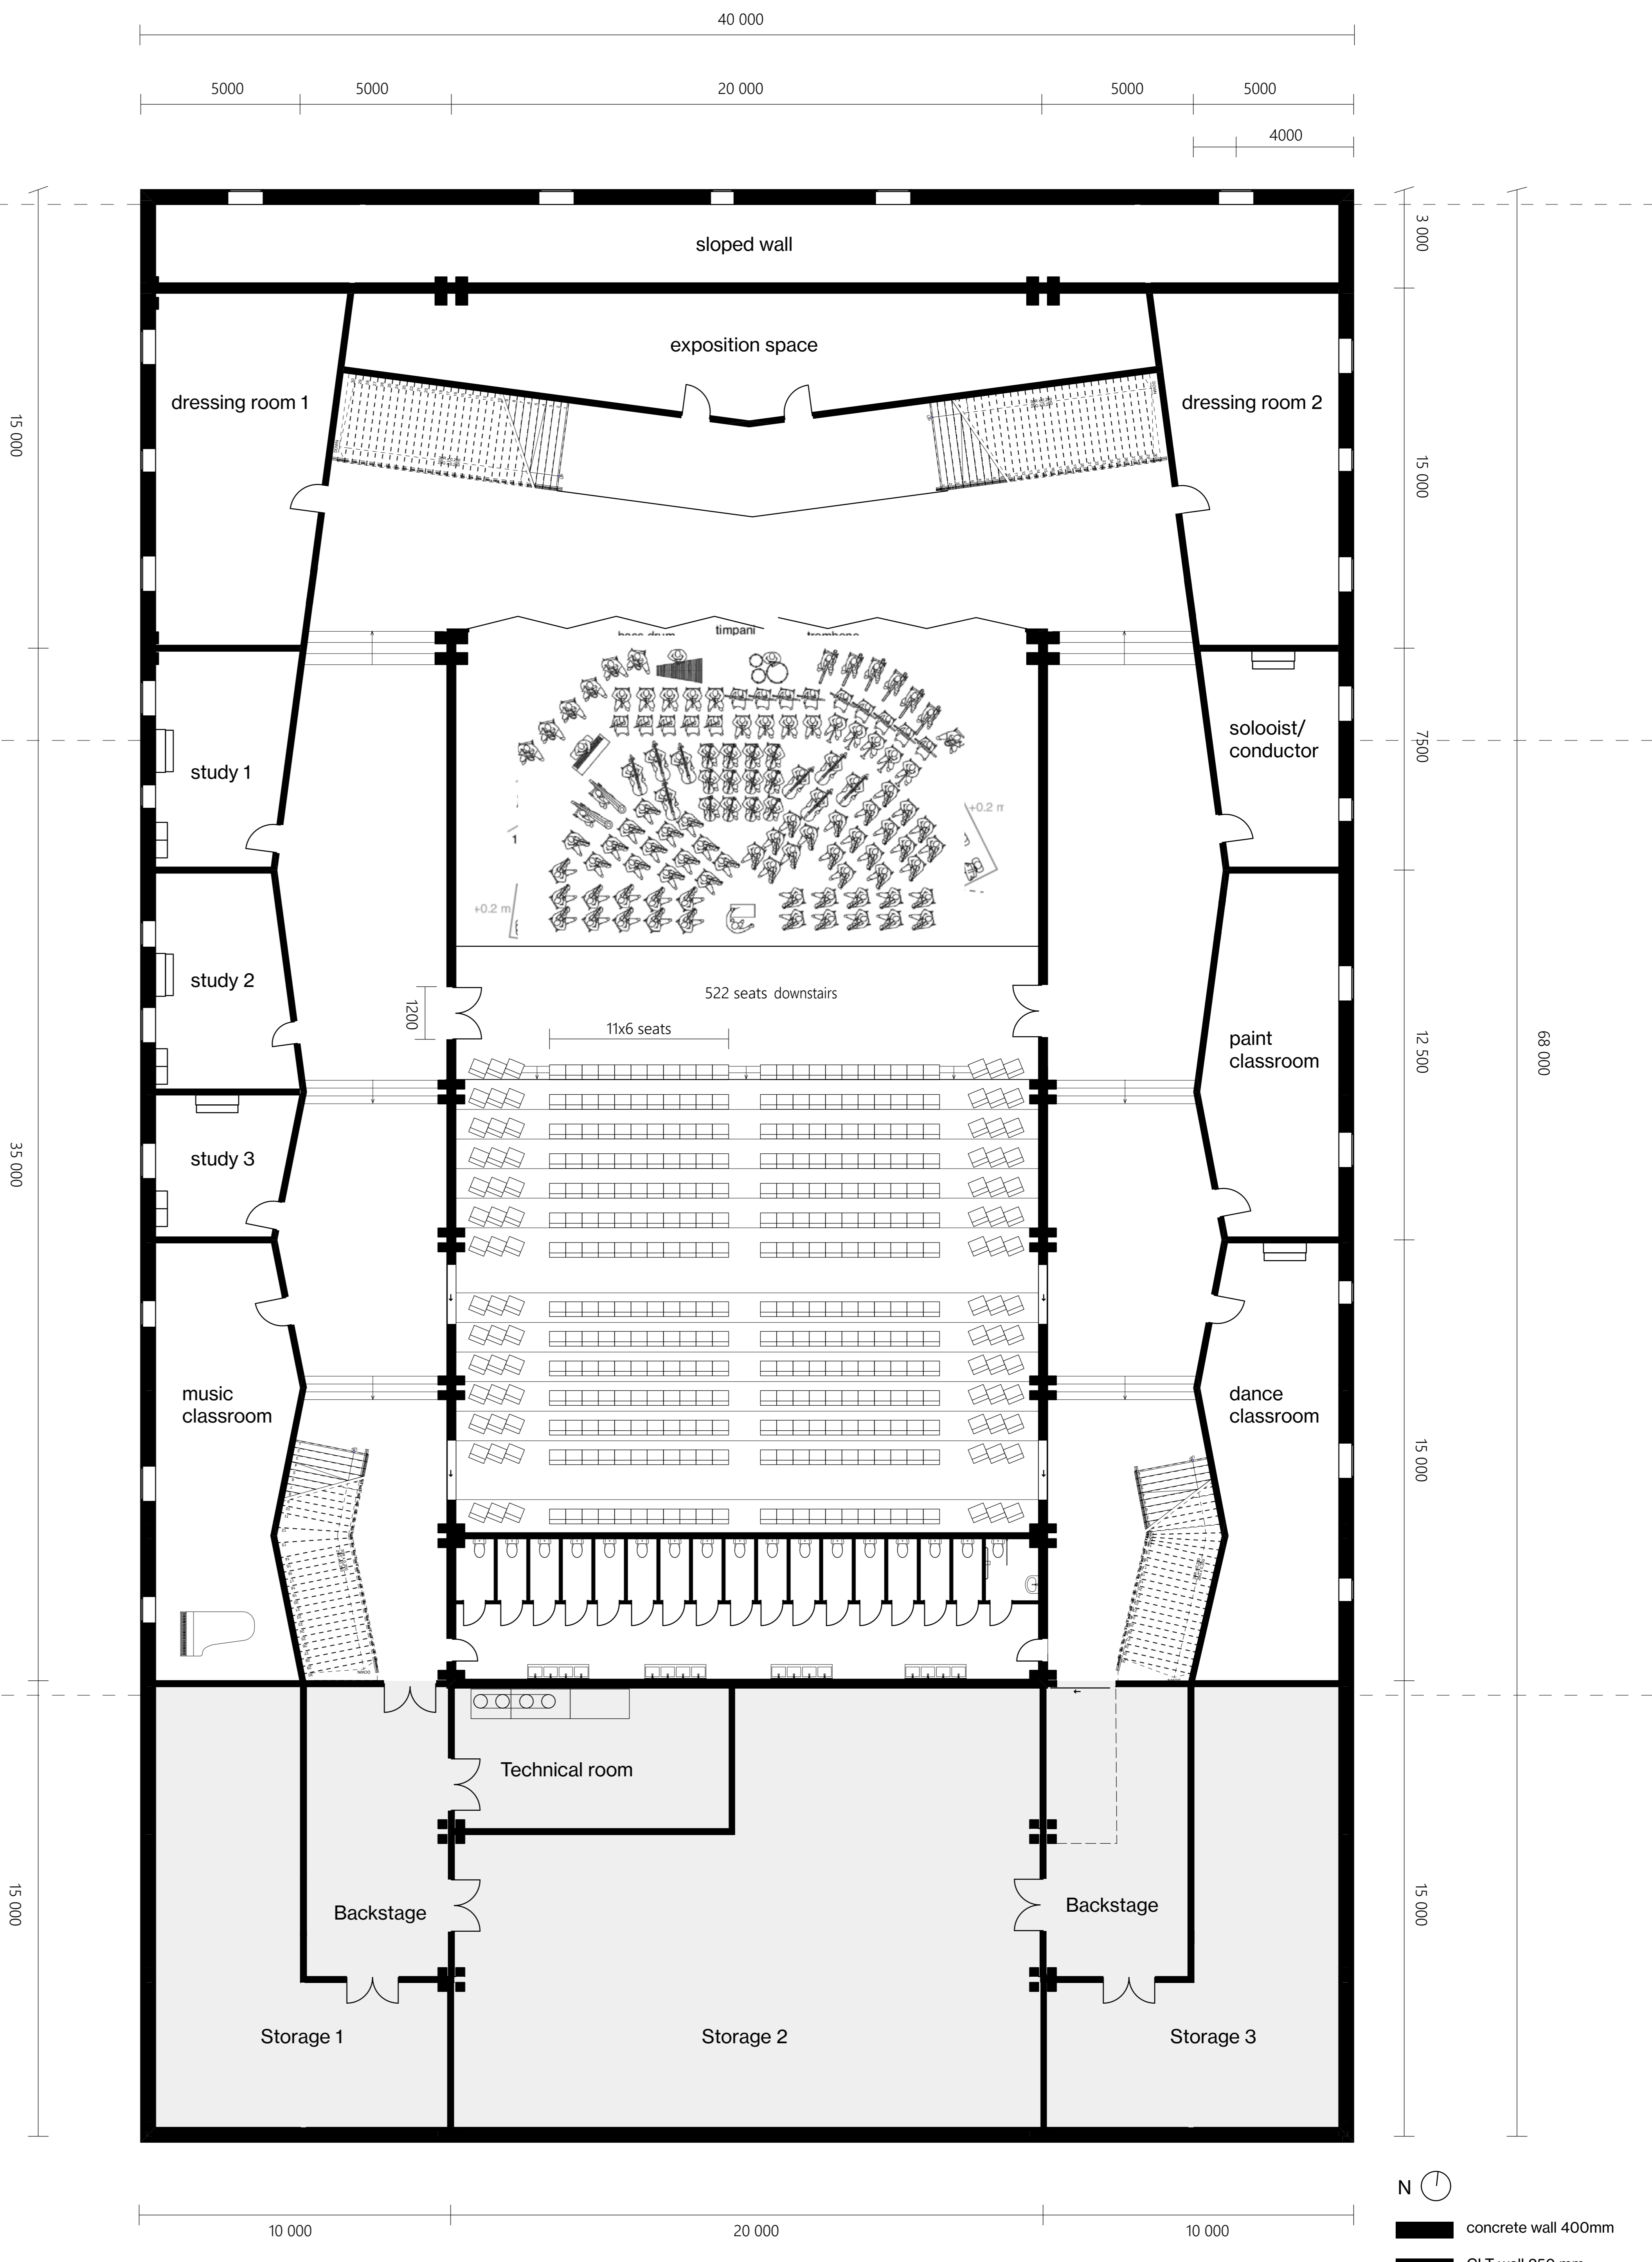


FLOOR PLAN UNDERGROUND LEVEL 1 : 100


- N
- concrete wall 400mm
- CLT wall 250 mm
- column wood 2x200mm

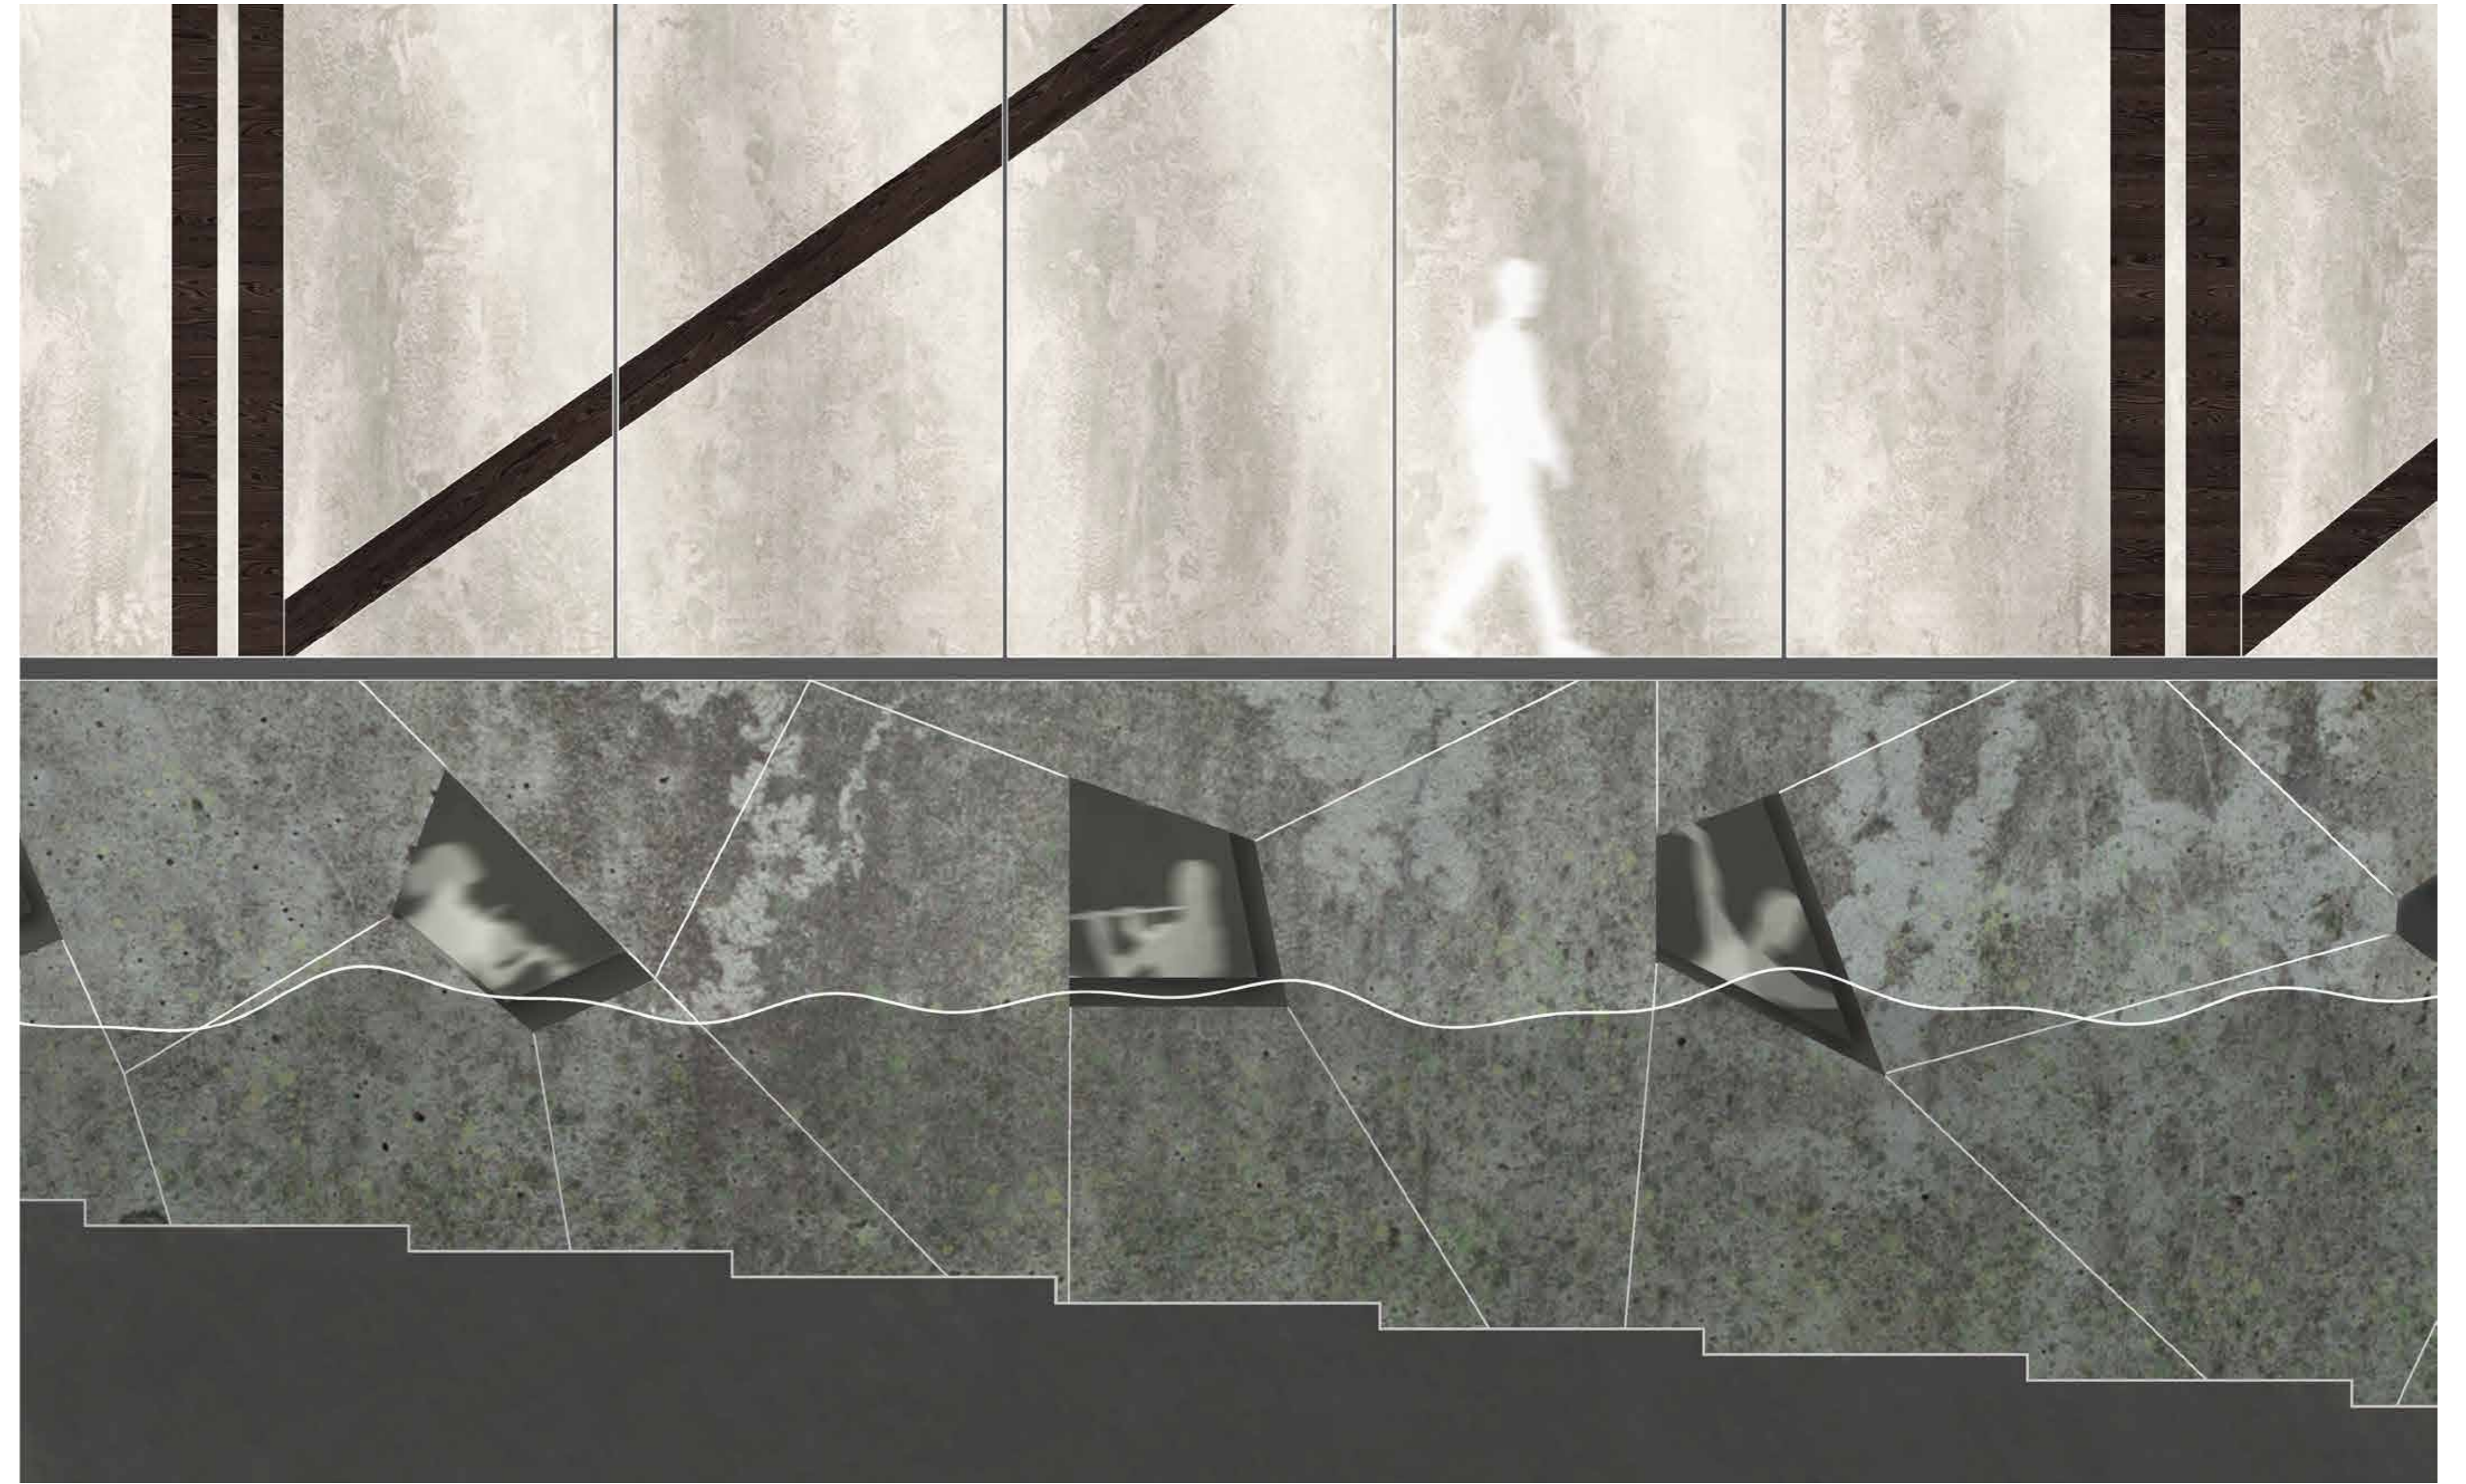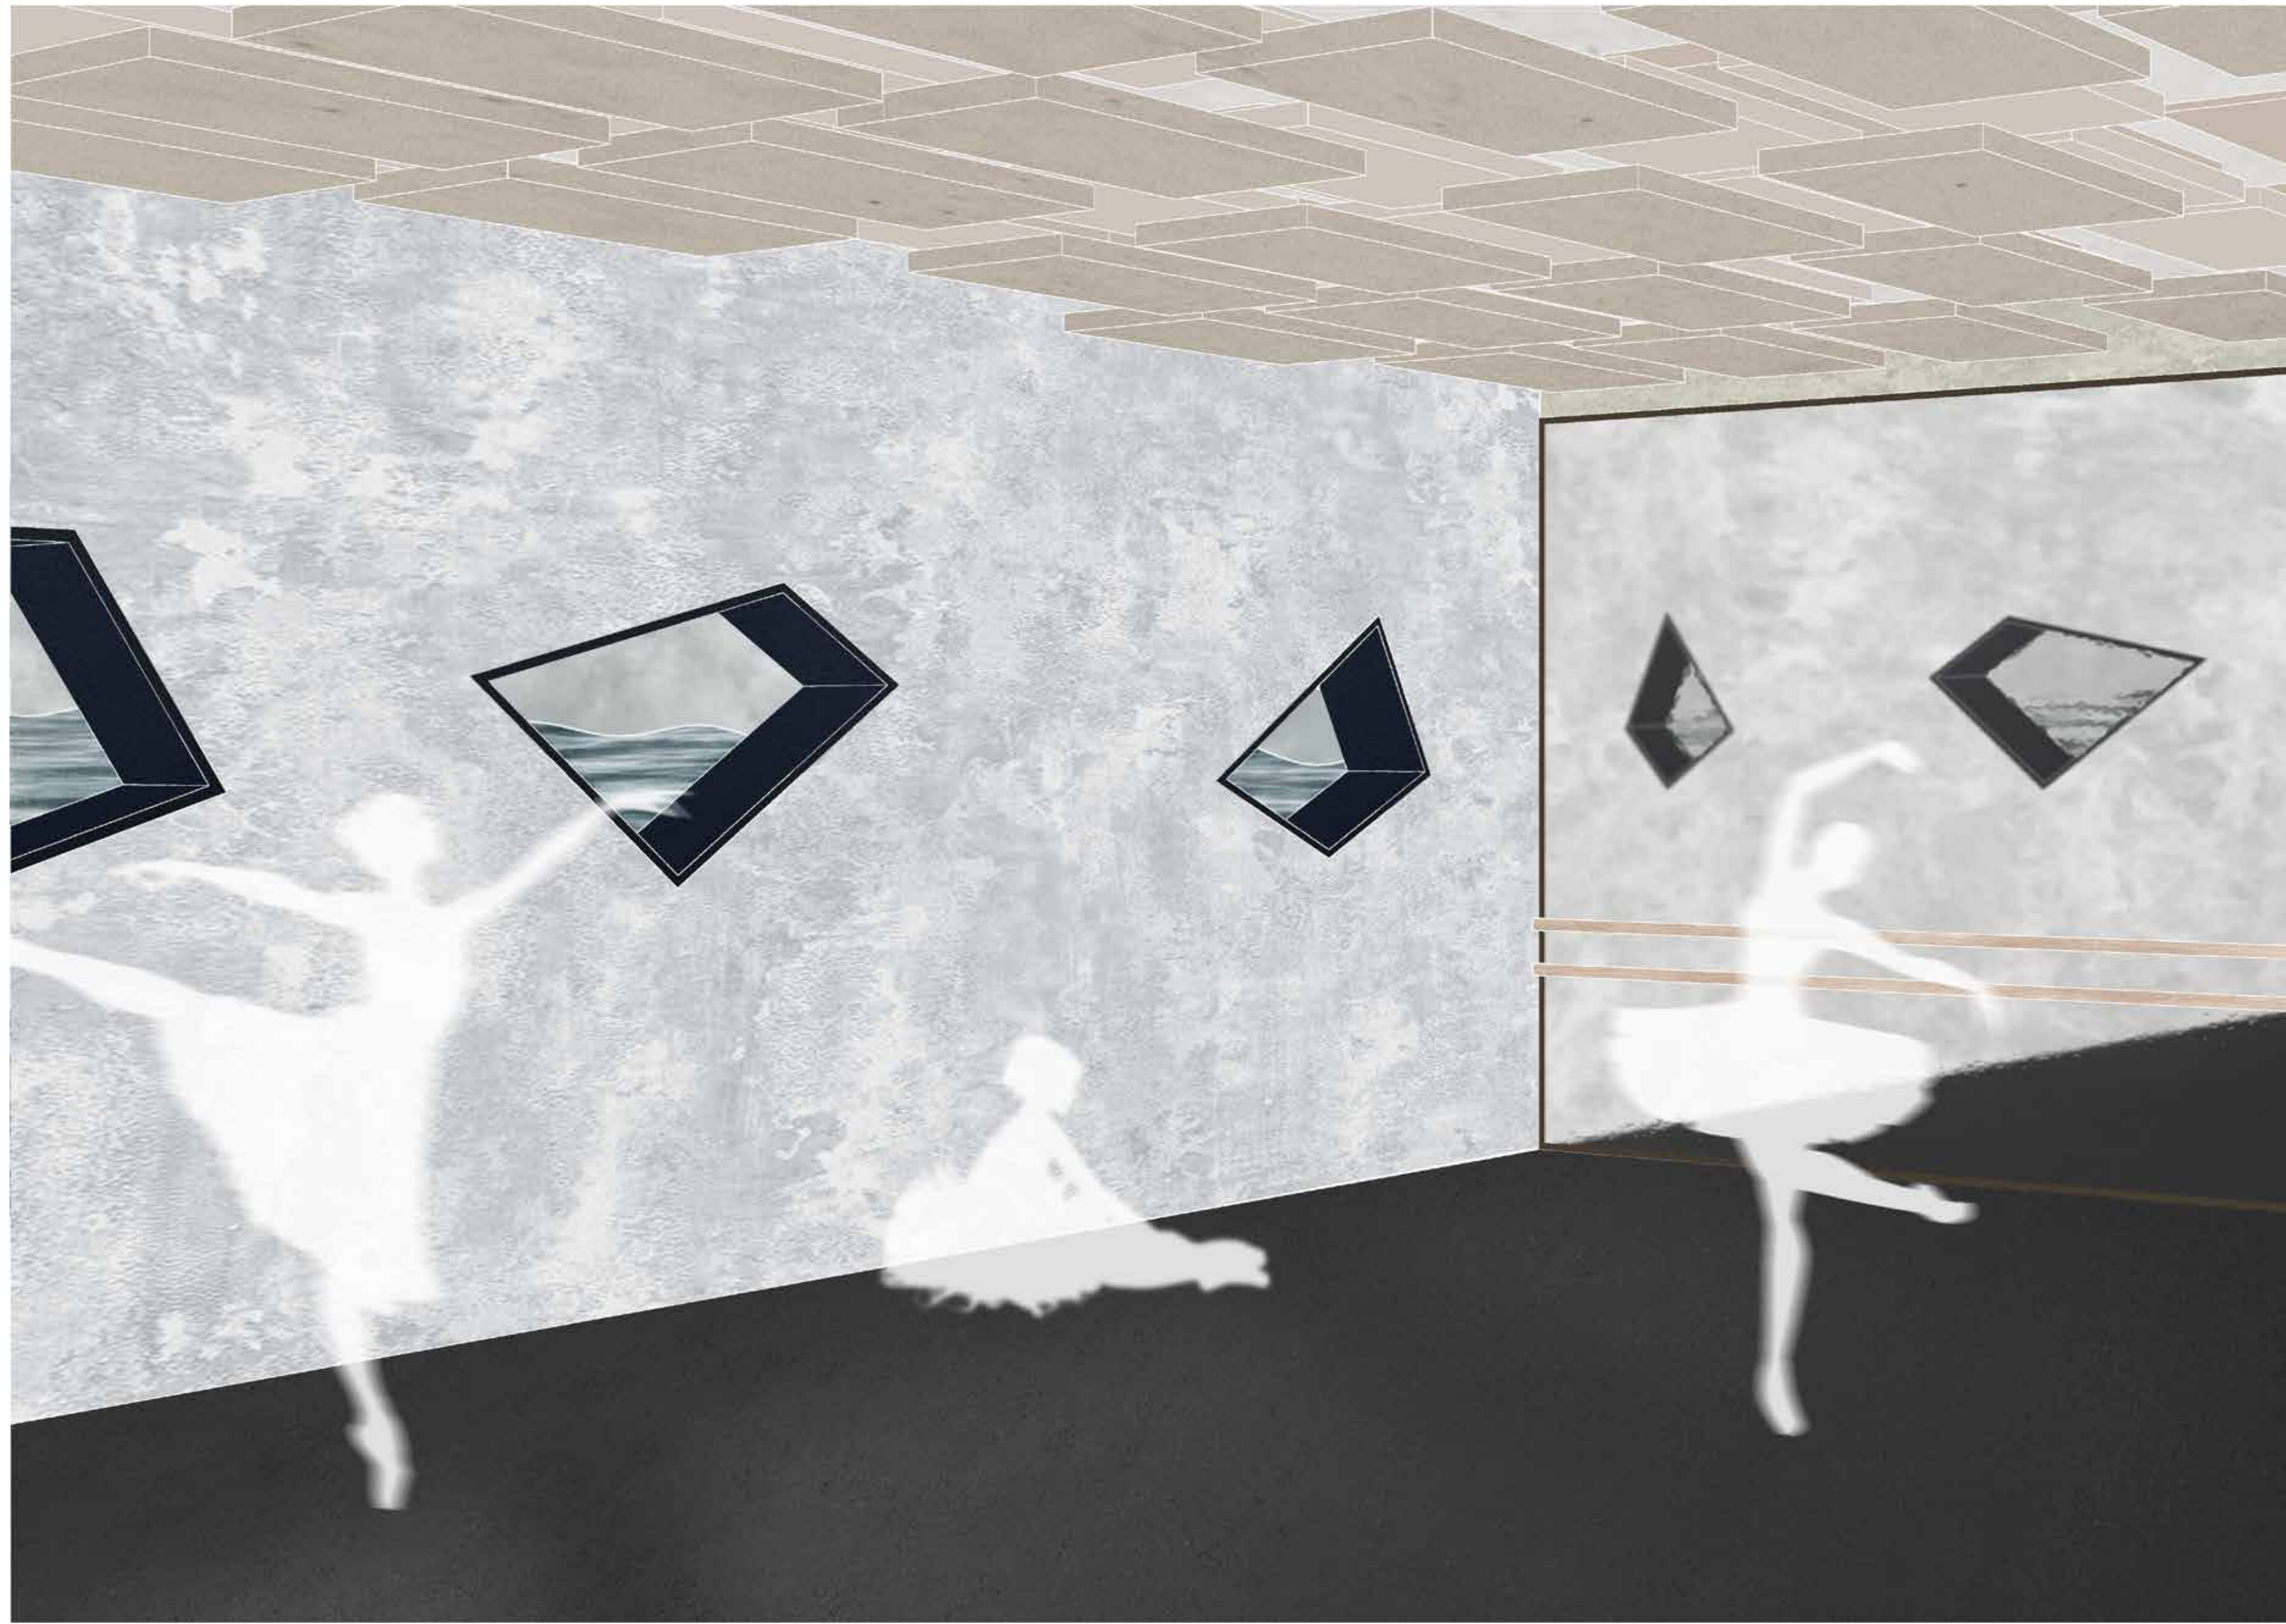

FACADE VIEW EAST 1 : 100

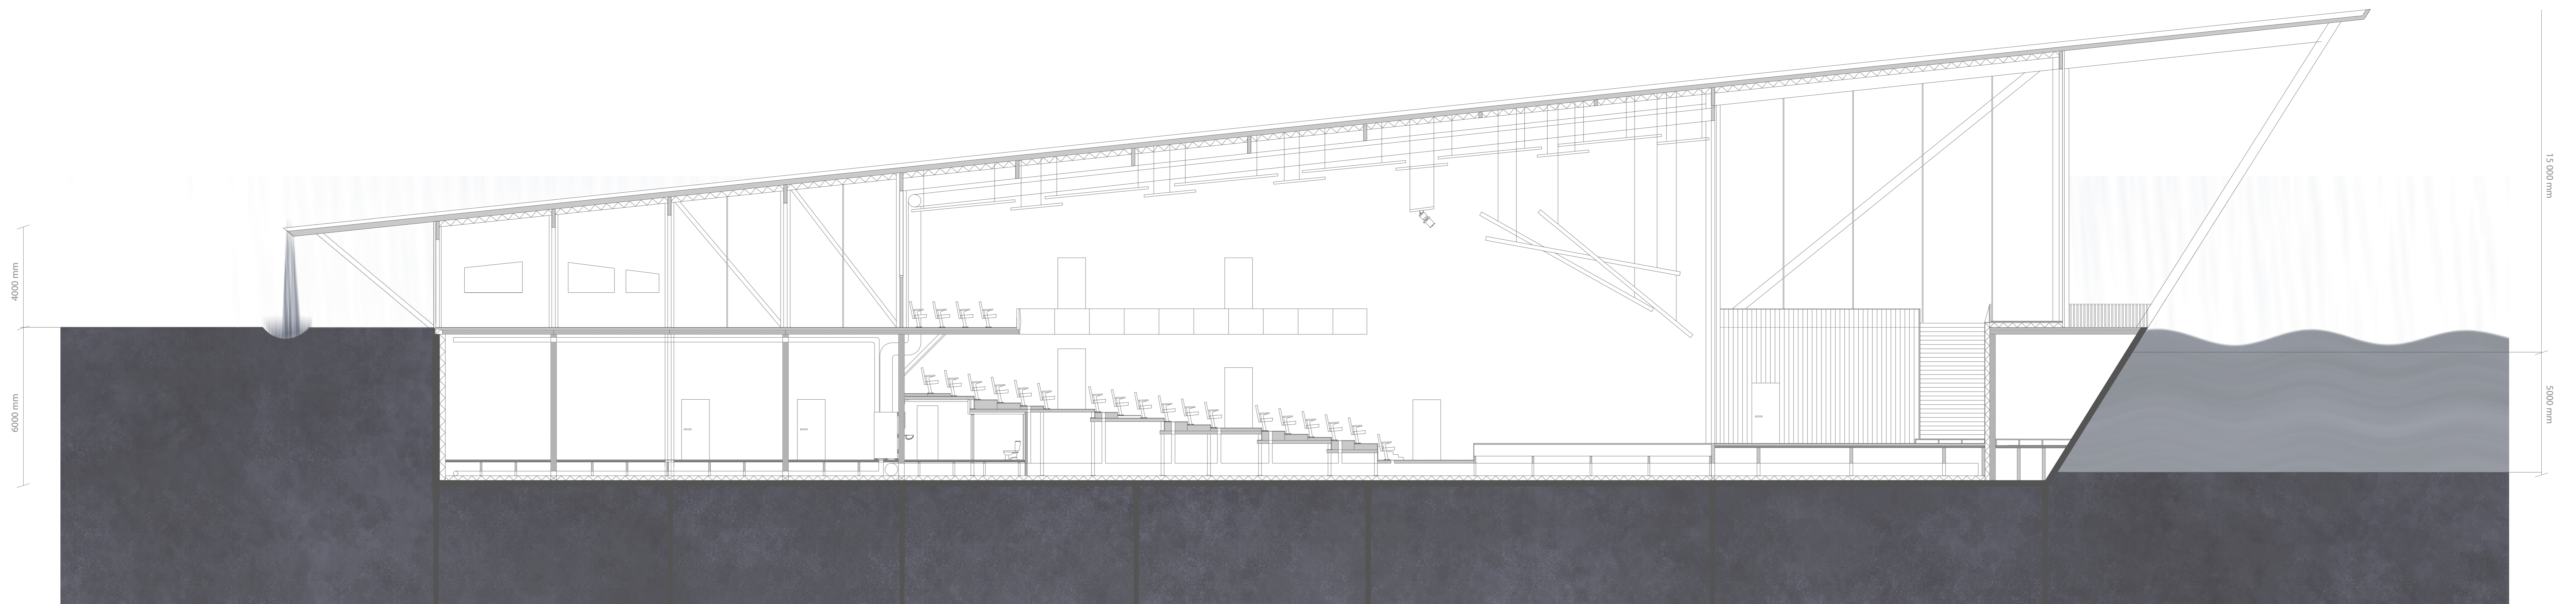

SECTION VIEW LENGTH 1 : 100

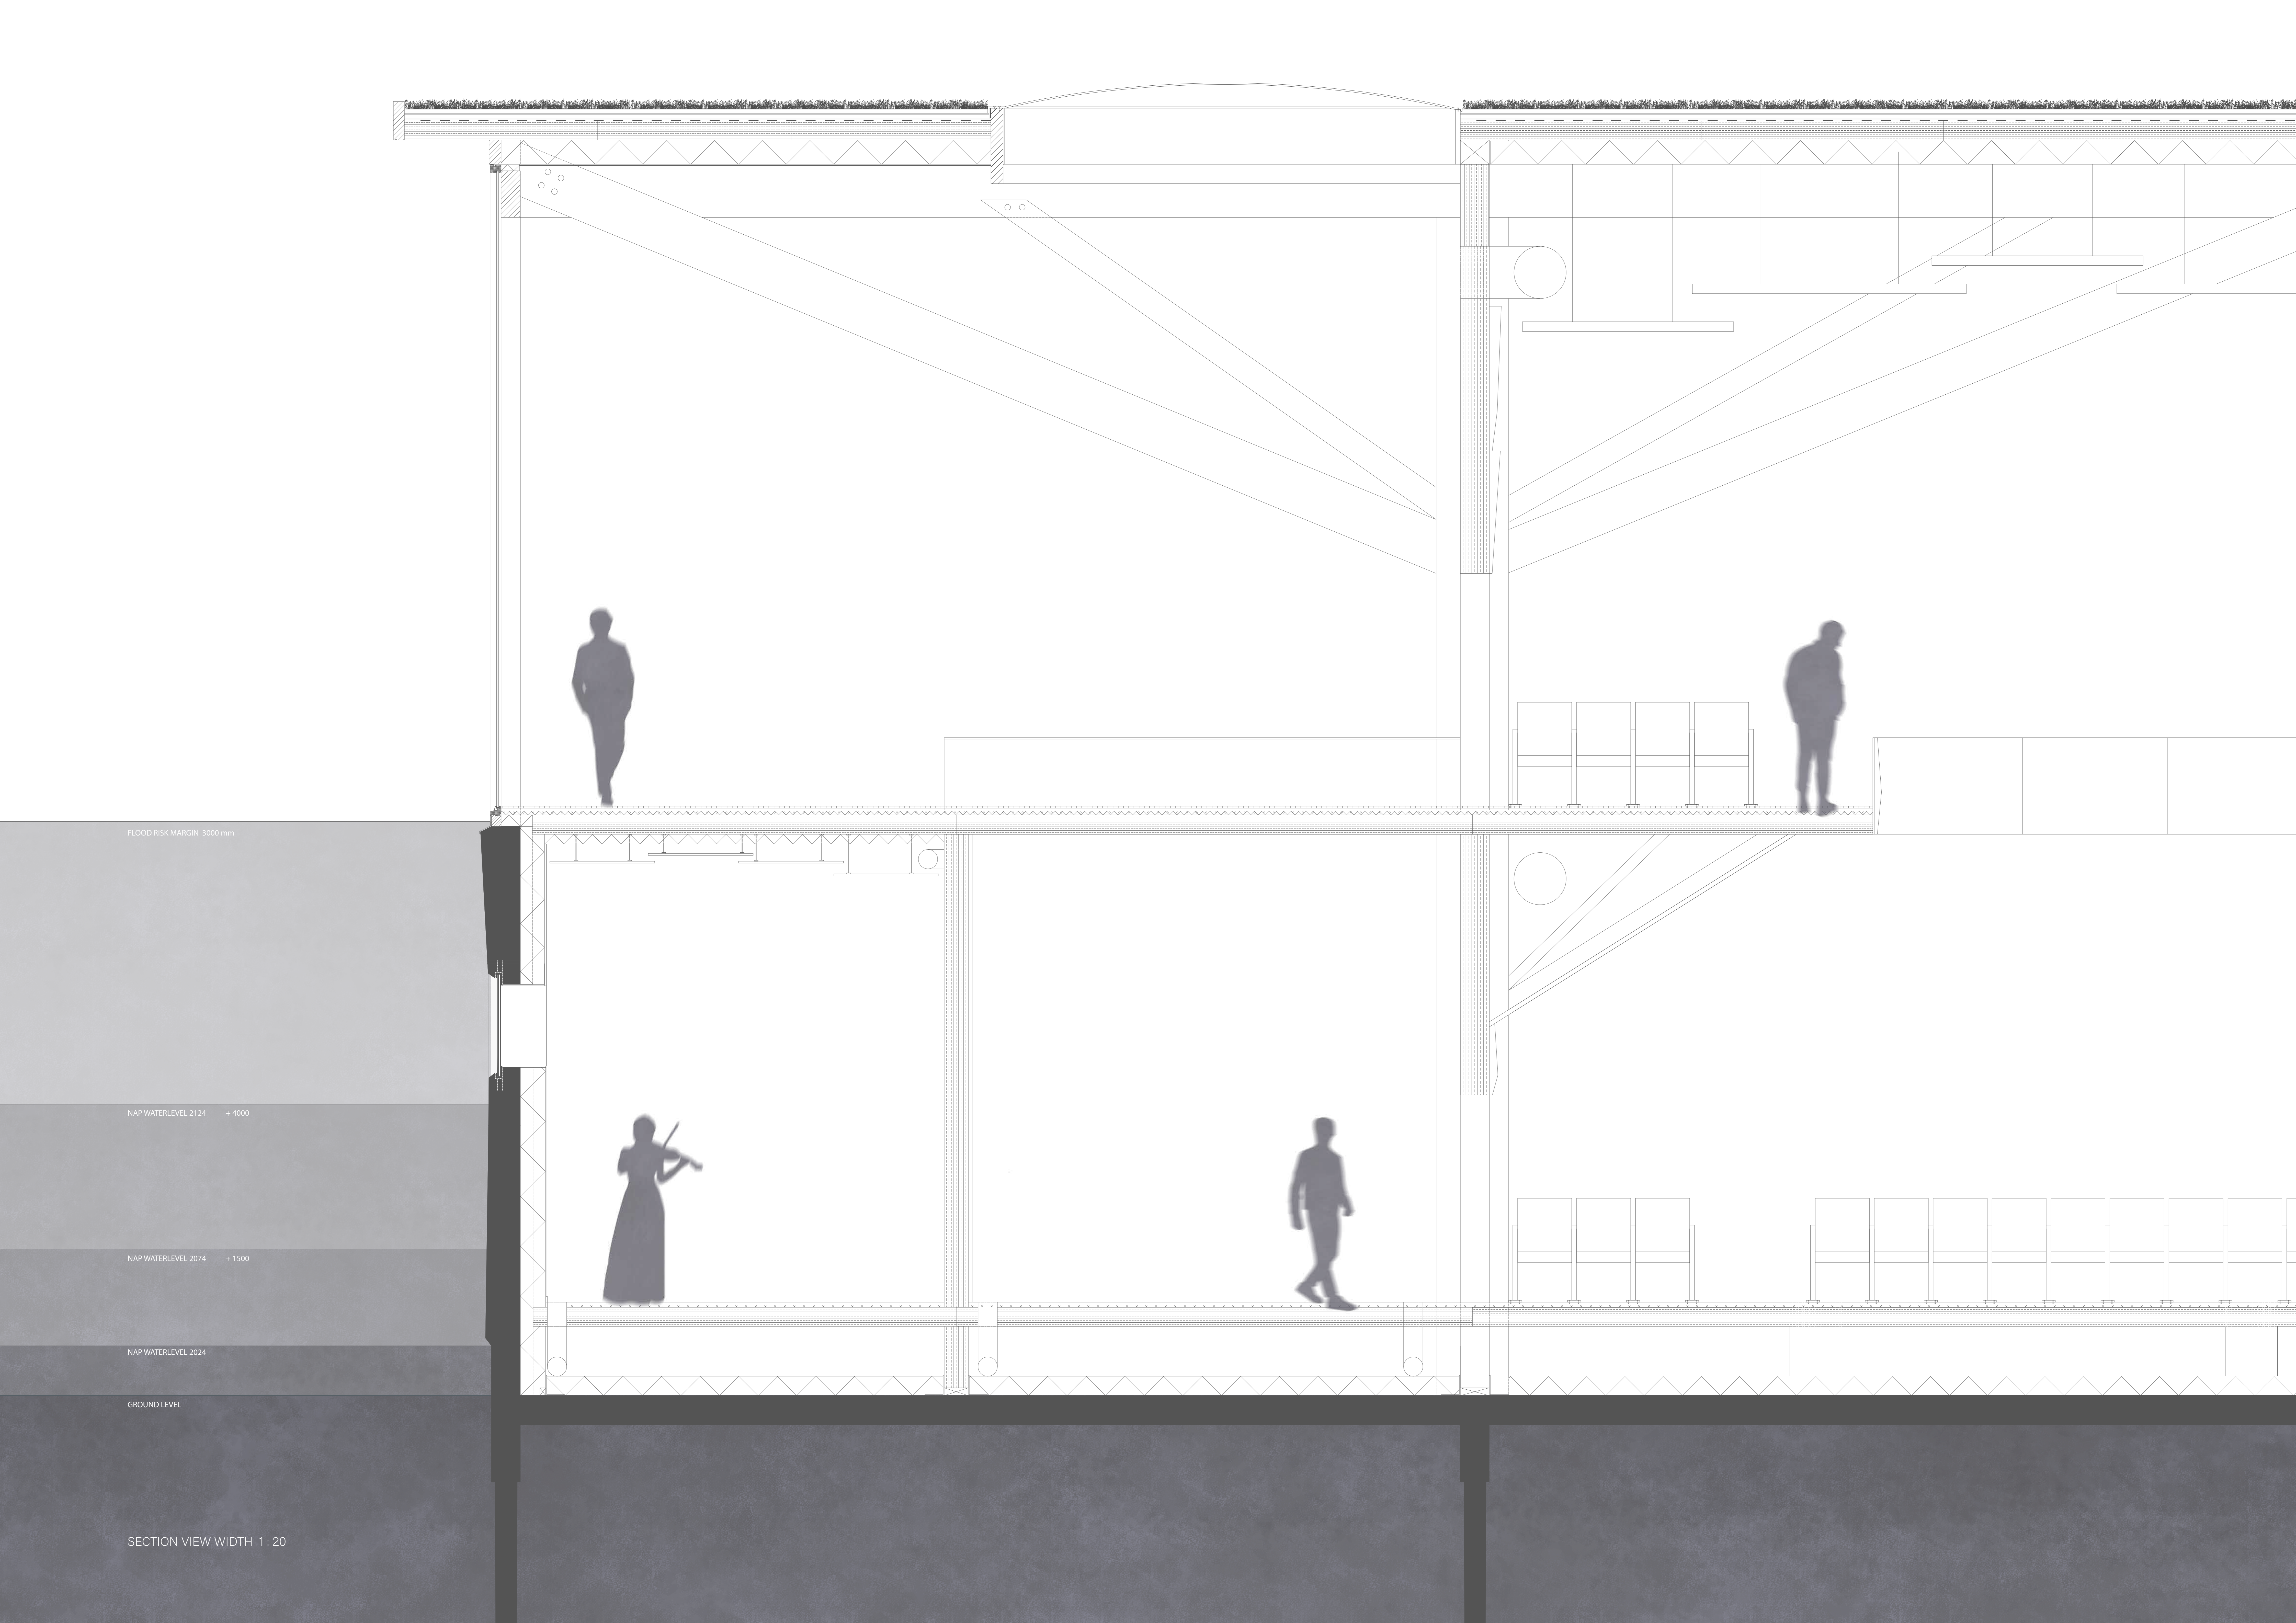

FLOOD RISK MARGIN 3000 mm

NAP WATERLEVEL 2124 + 4000

NAP WATERLEVEL 2074 + 1500

NAP WATERLEVEL 2024

GROUND LEVEL

SECTION VIEW WIDTH 1 : 20

