

▲ 12400


▲ 12000

▲ 9000


▲ 6000

▲ 3000


- 1. solar panels
- 2. Pea gravel White
- 3. Asphalt waterproof
- 4. Steel slide systeem
- 5. Bamboo panel (steel frame)
- 6. Steel window frame
- 7. Bamboo railing
- 8. Window sill
- 9. Hollow concrete block 200x100
- 10. Plaster 20 mm
- 11. Hollow slab floor
- 12. Reinforced steel
- 13. U-ring beam
- 14. Bamboo shade (vertical systeem)

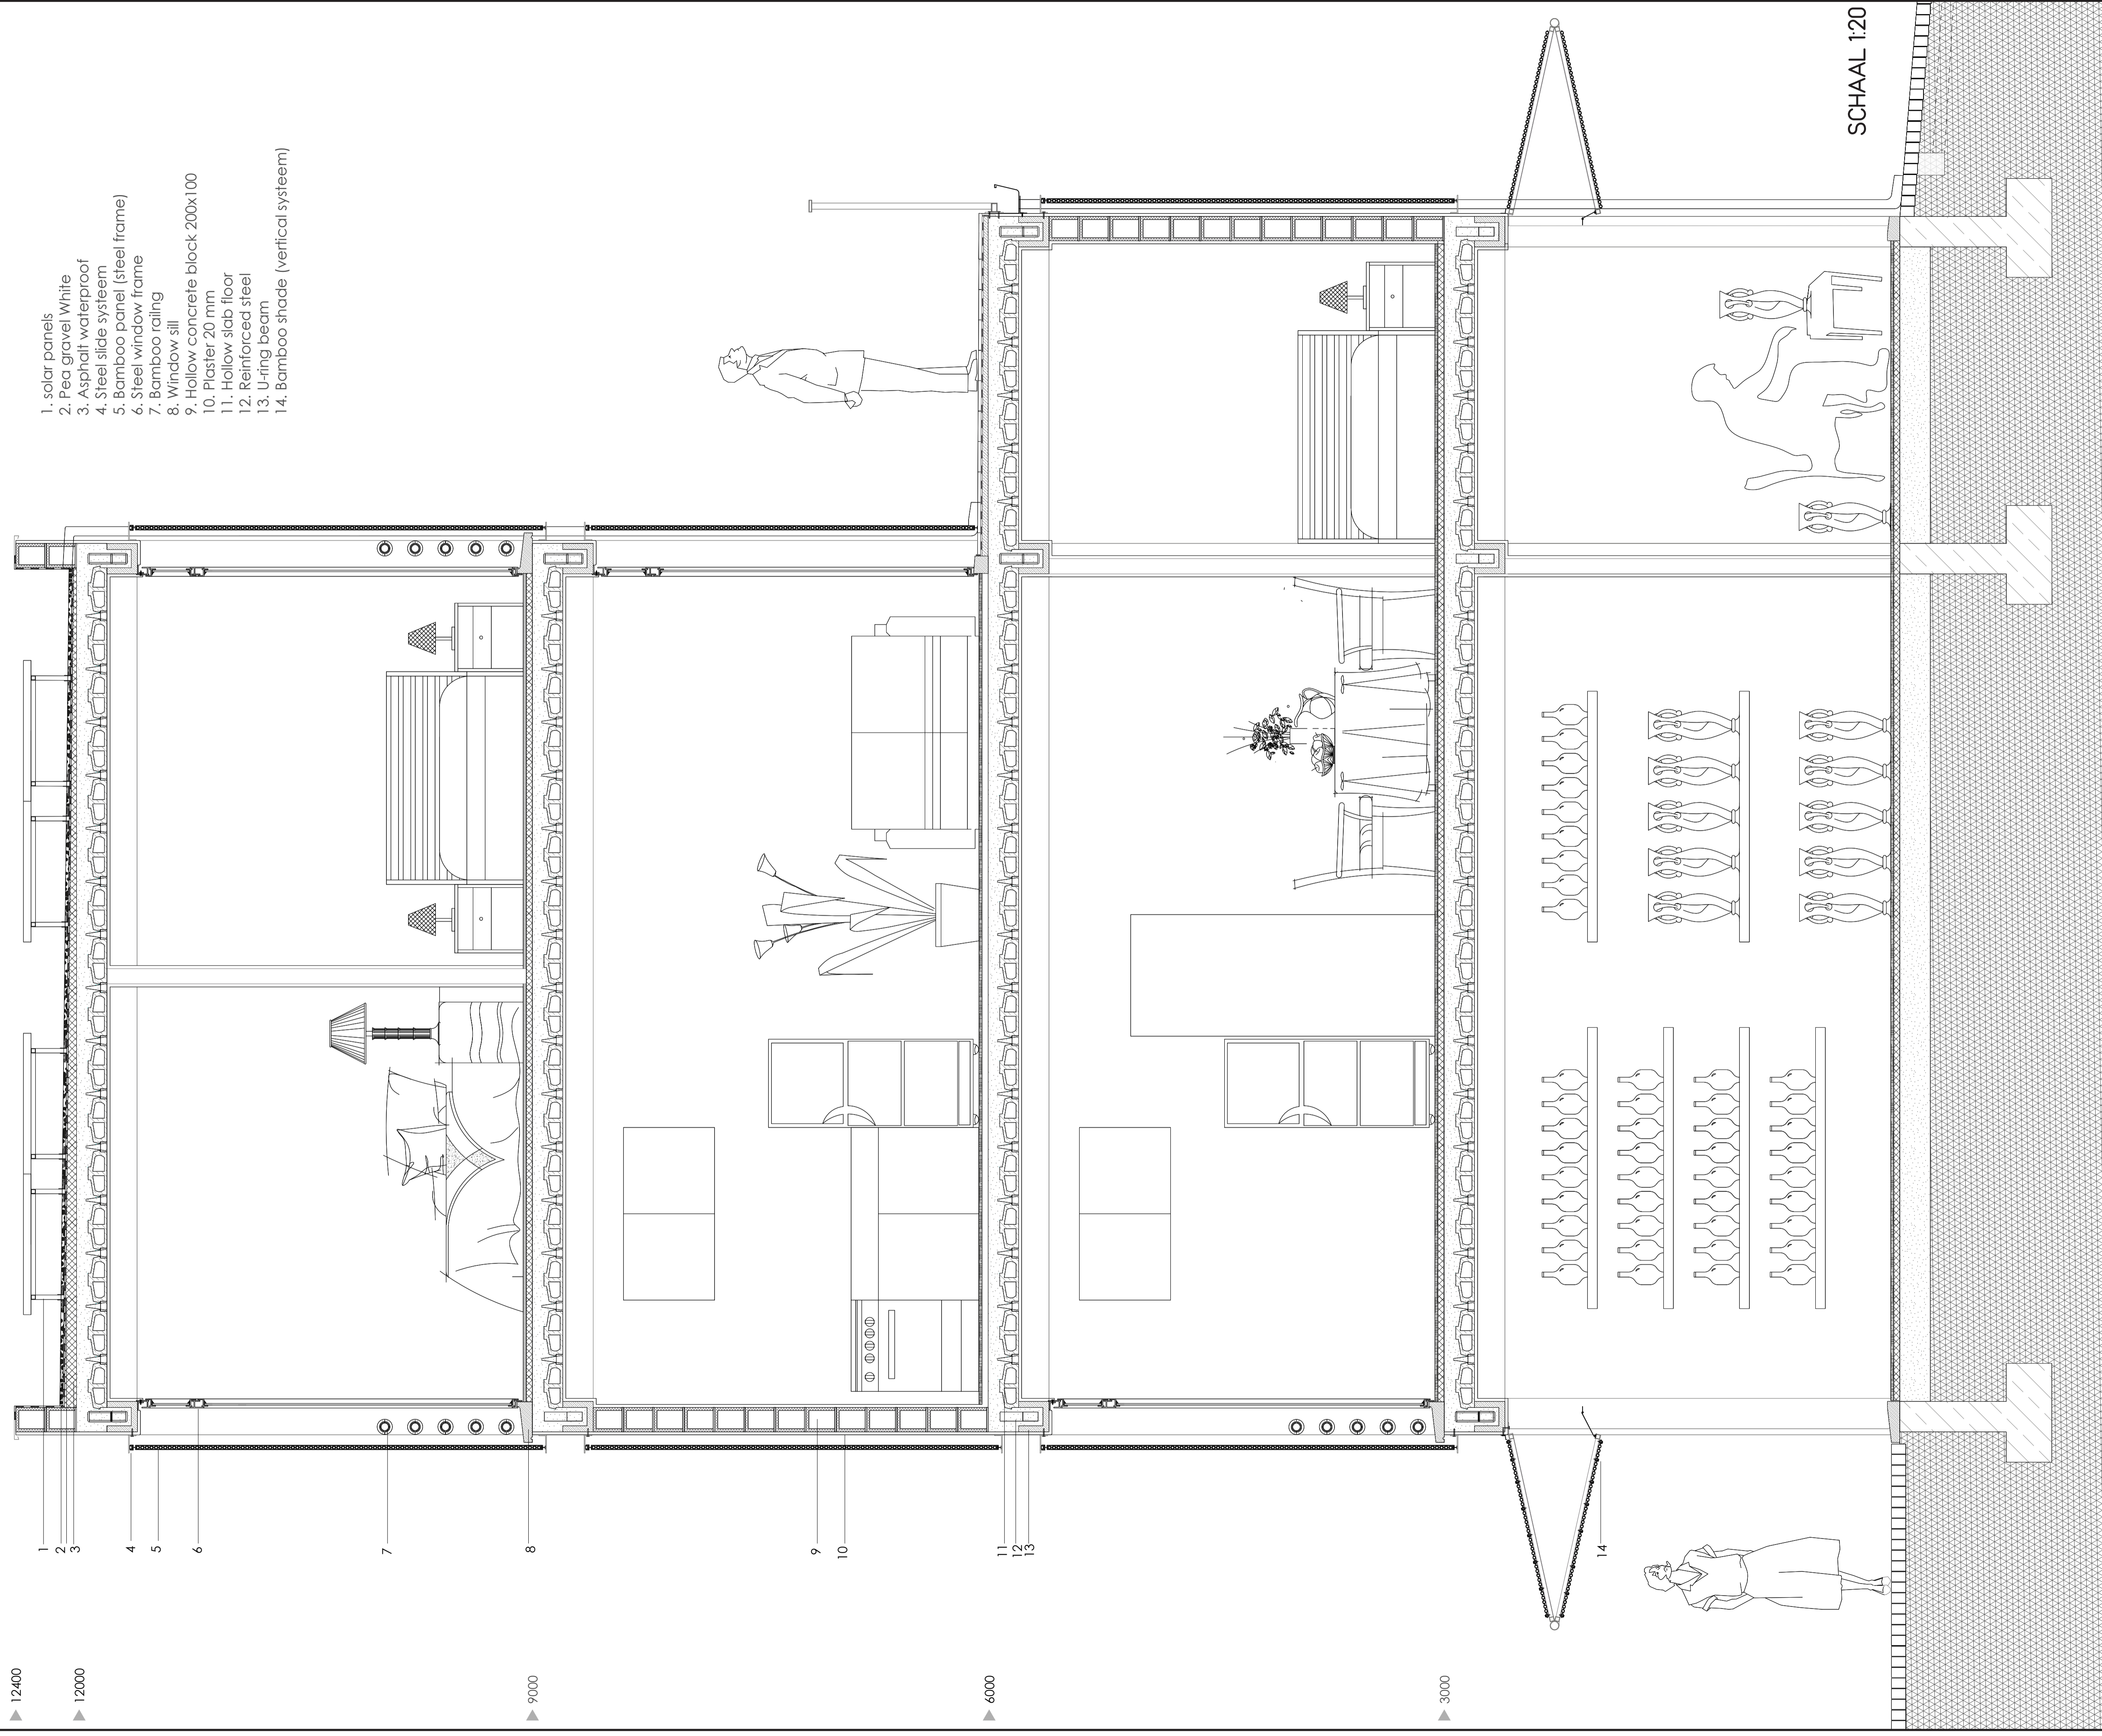

SCHAAL 1:20

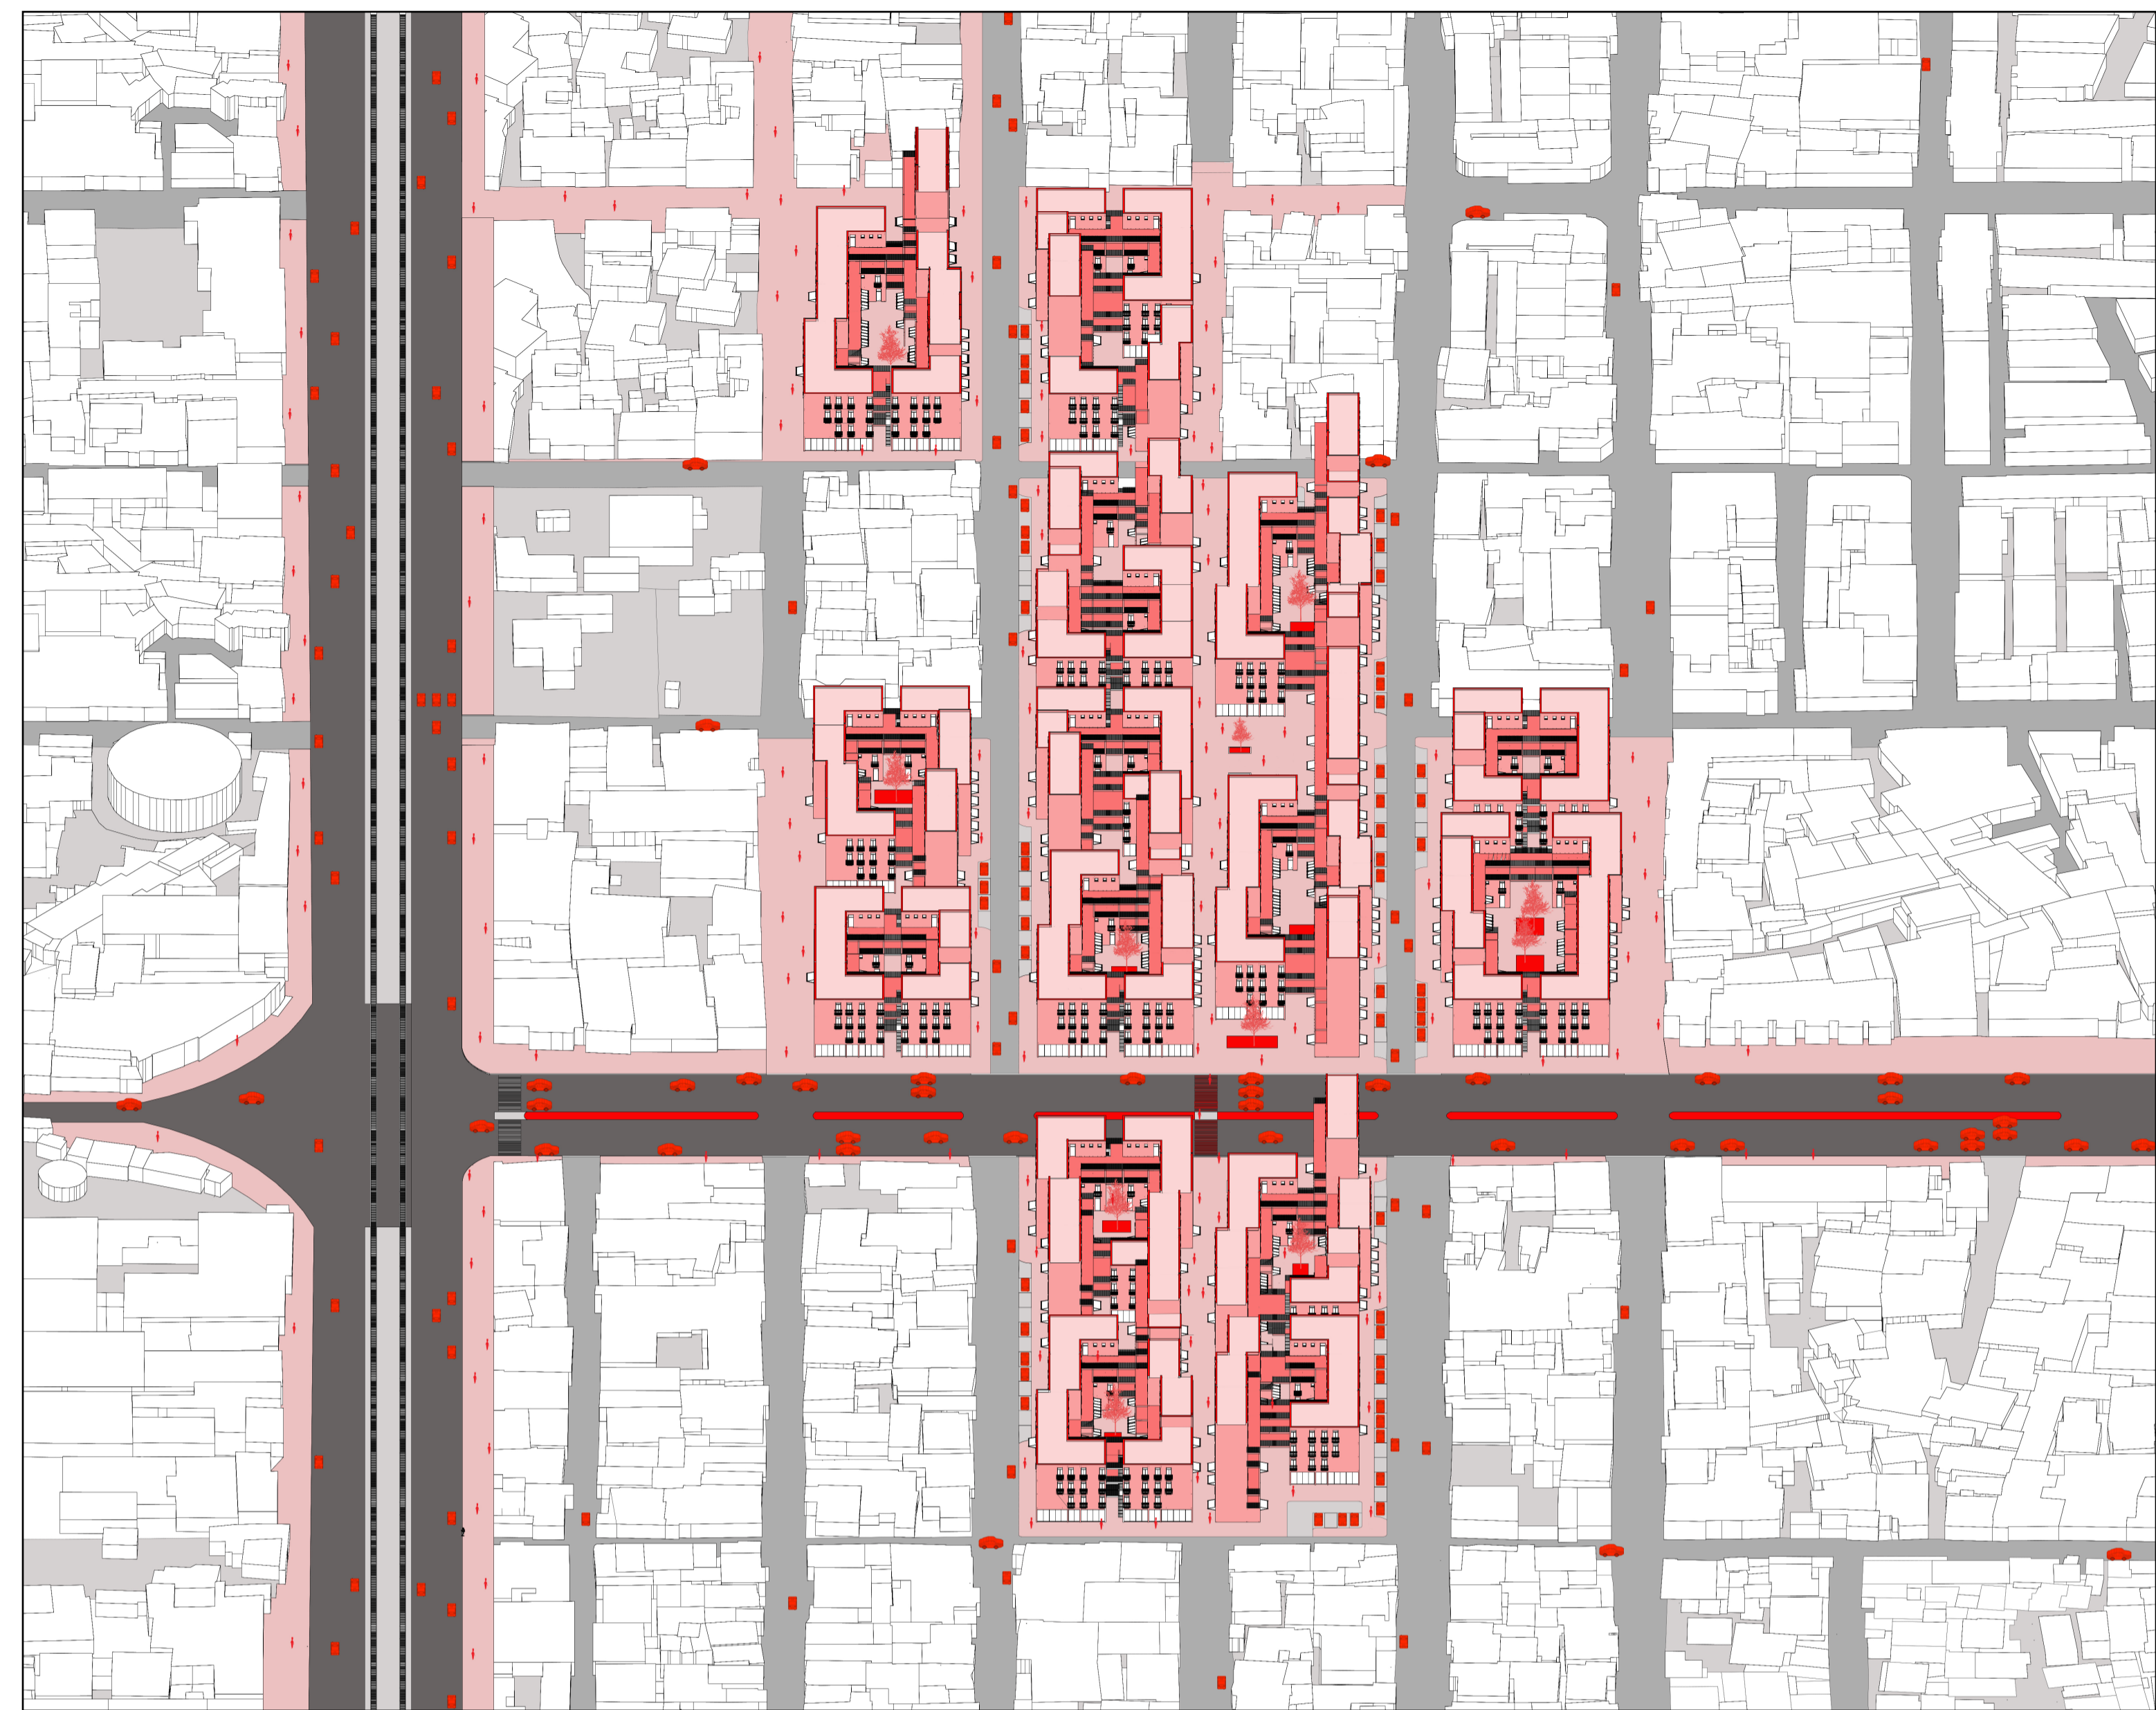

SCHAAL 1:500

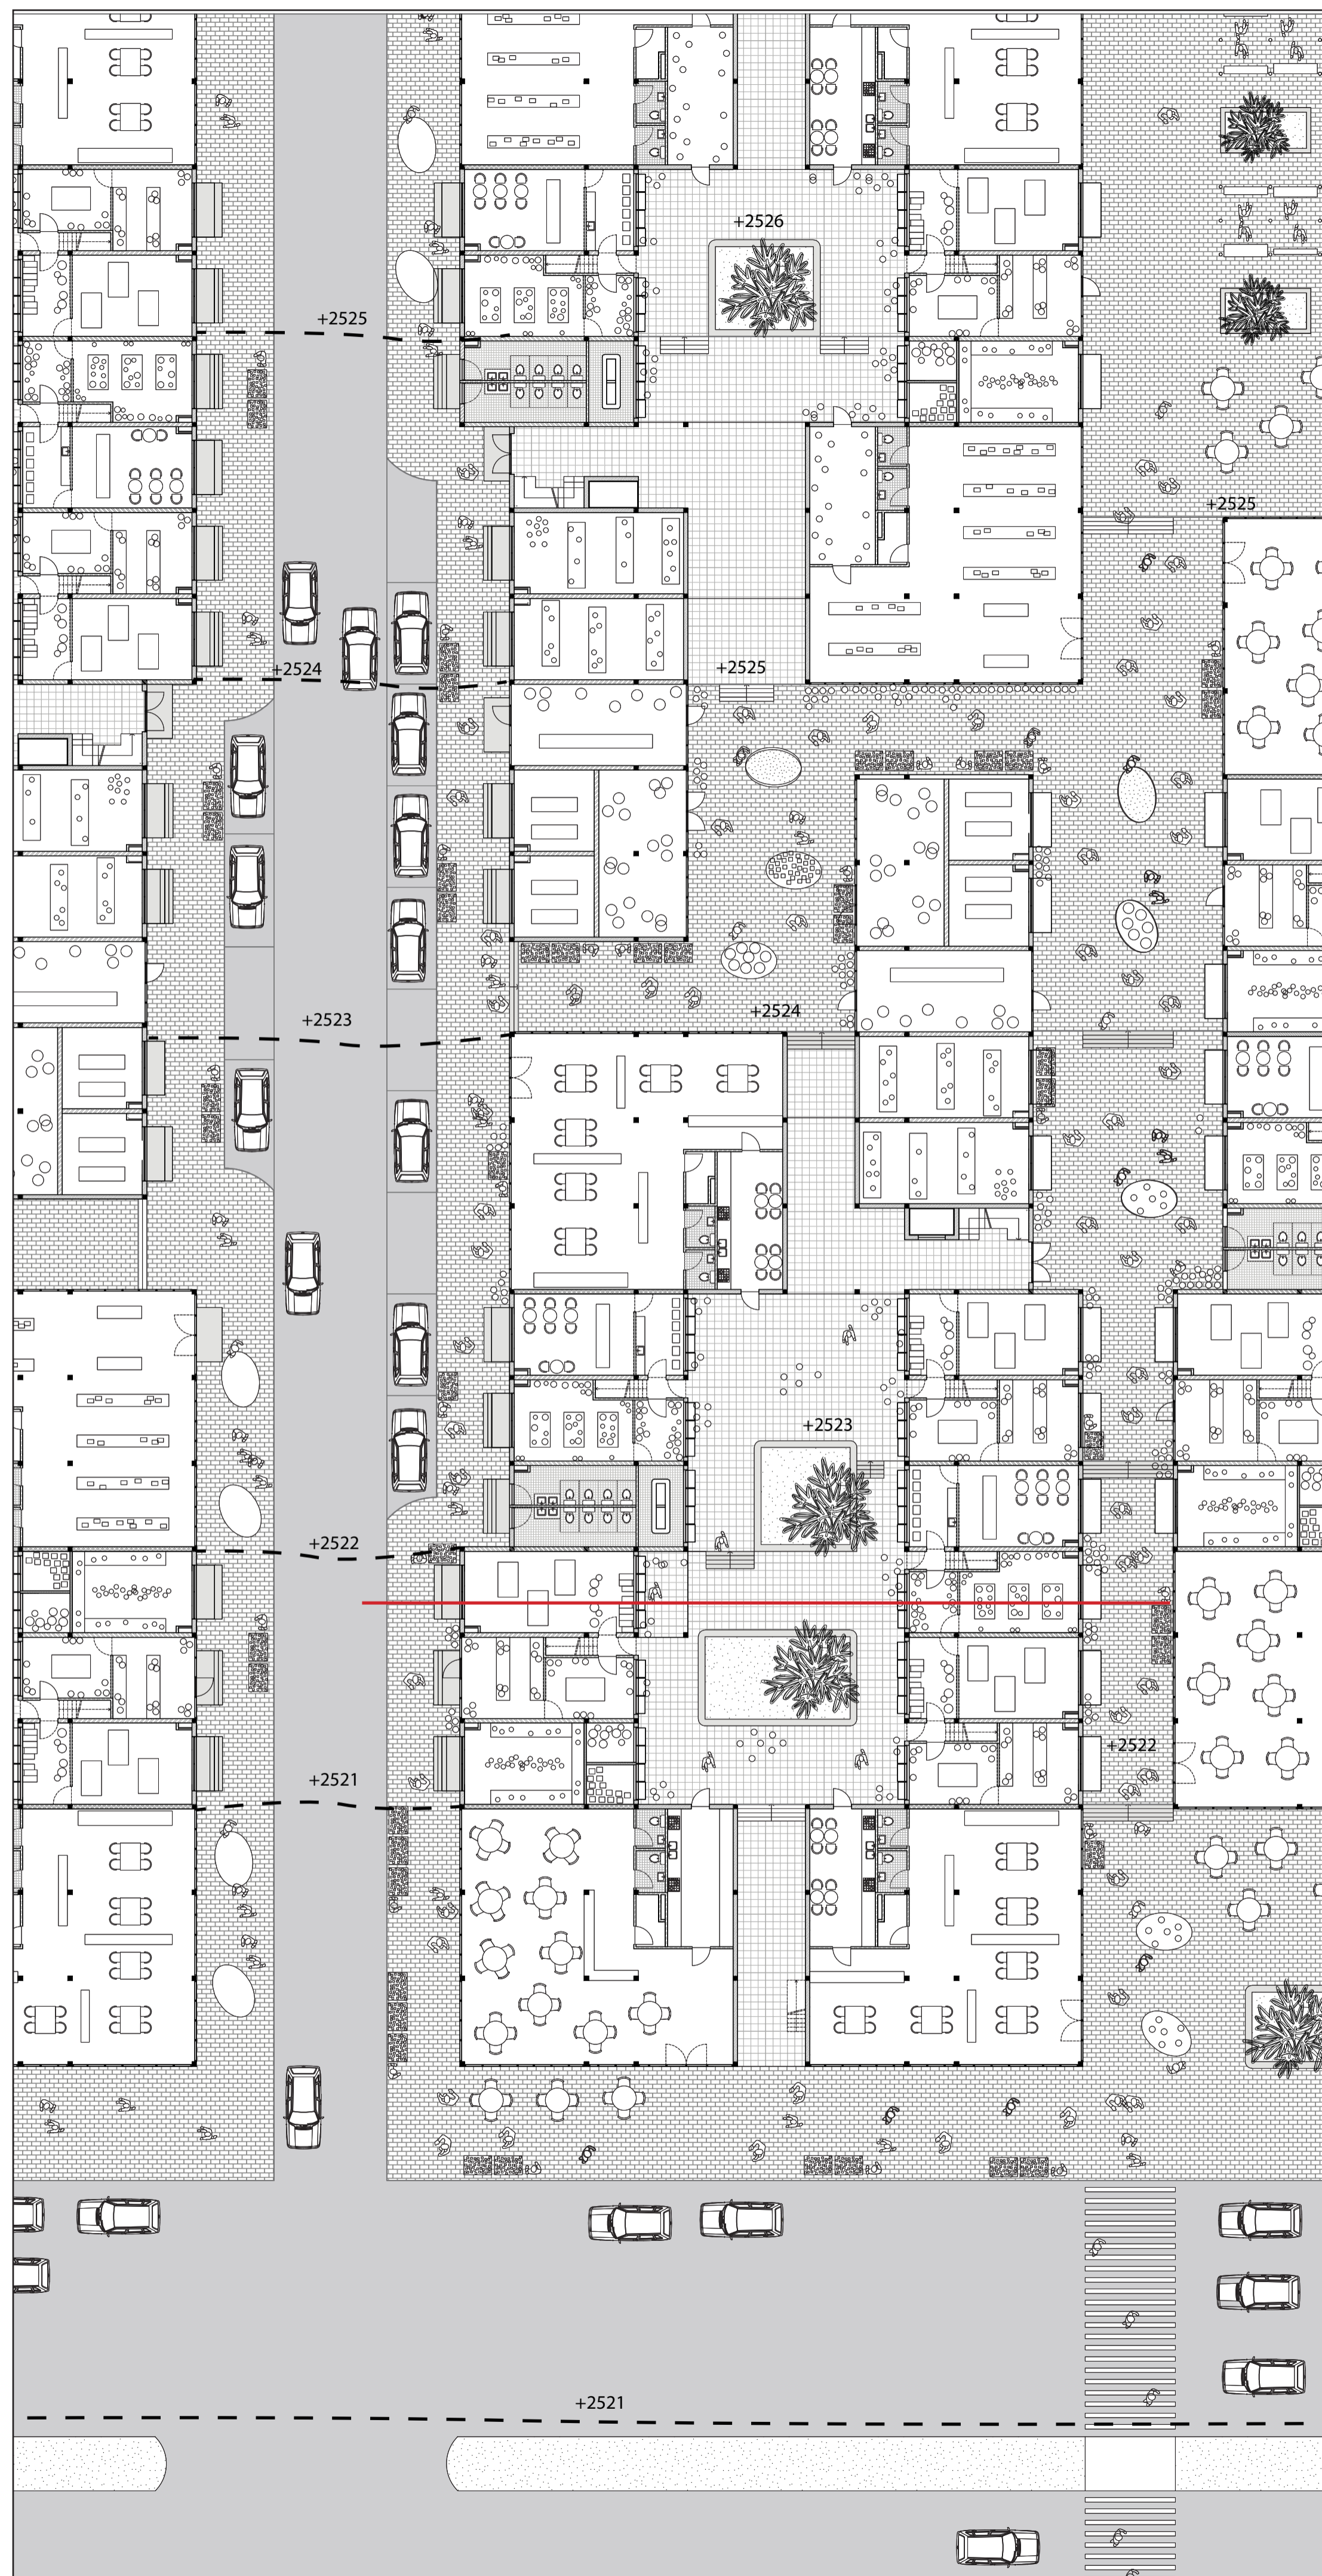



 SCHAAL 1:200


1ST



2ND

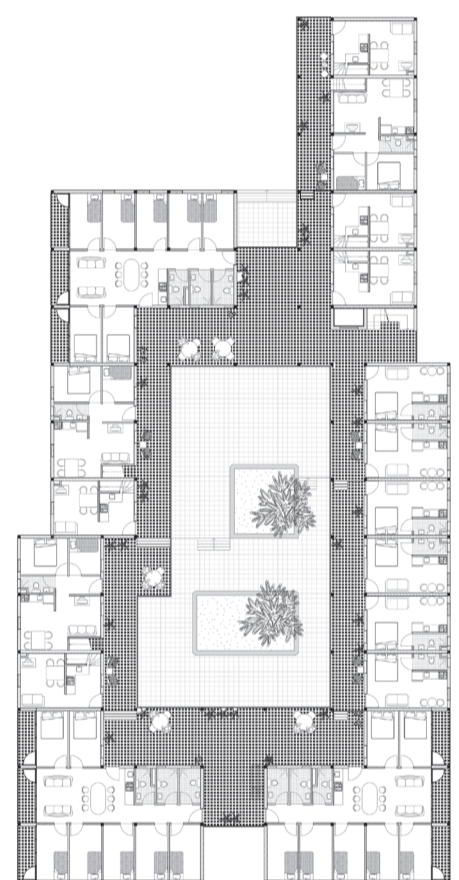

3RD

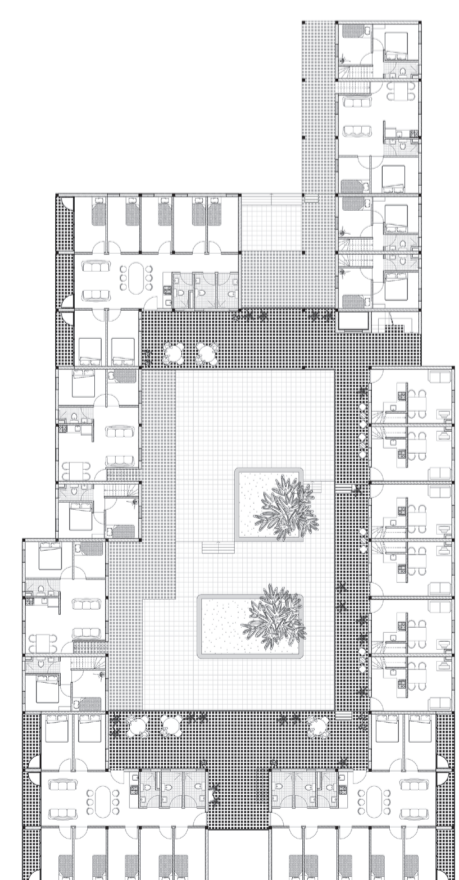

SCHAAL 1:400



SCHAAL 1:200

STREET



SCHAAL 1:400

COURTYARD

