


SECTION FRAGMENT | FACADE 1:20

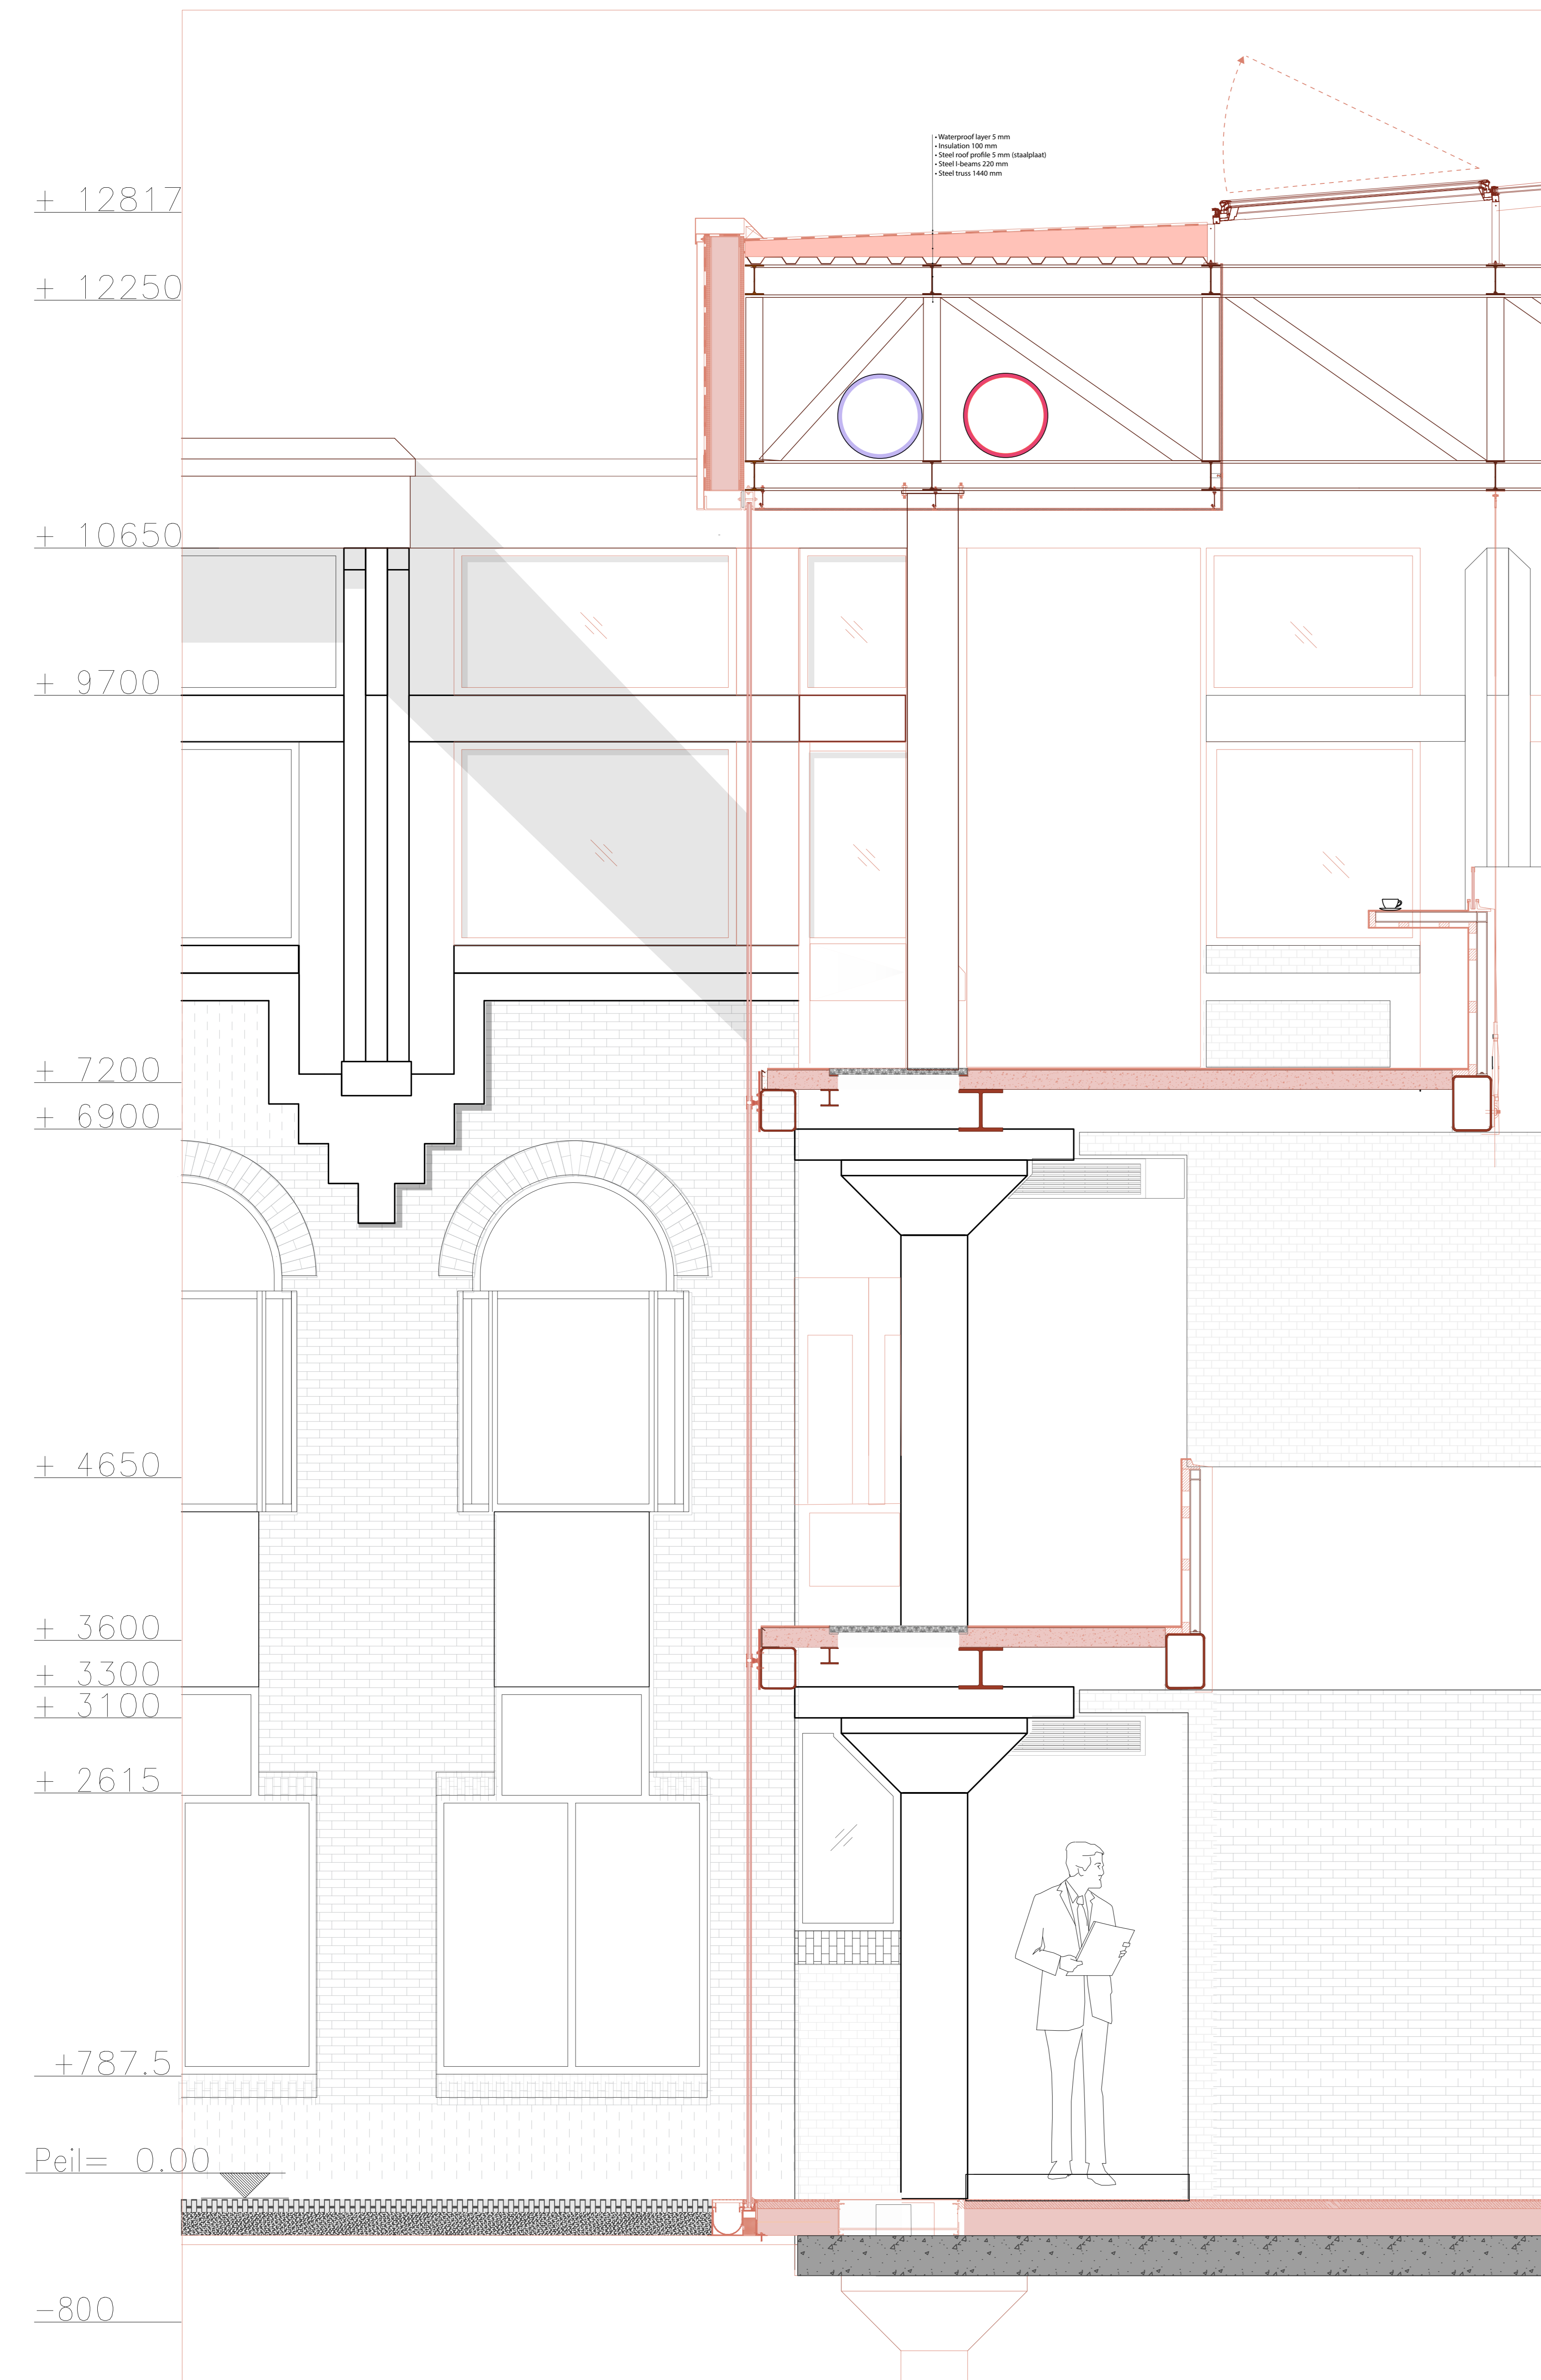

SECTION FRAGMENT | INTERIOR 1:20

