



- The AI university -

AXO EXISTING SITUATION

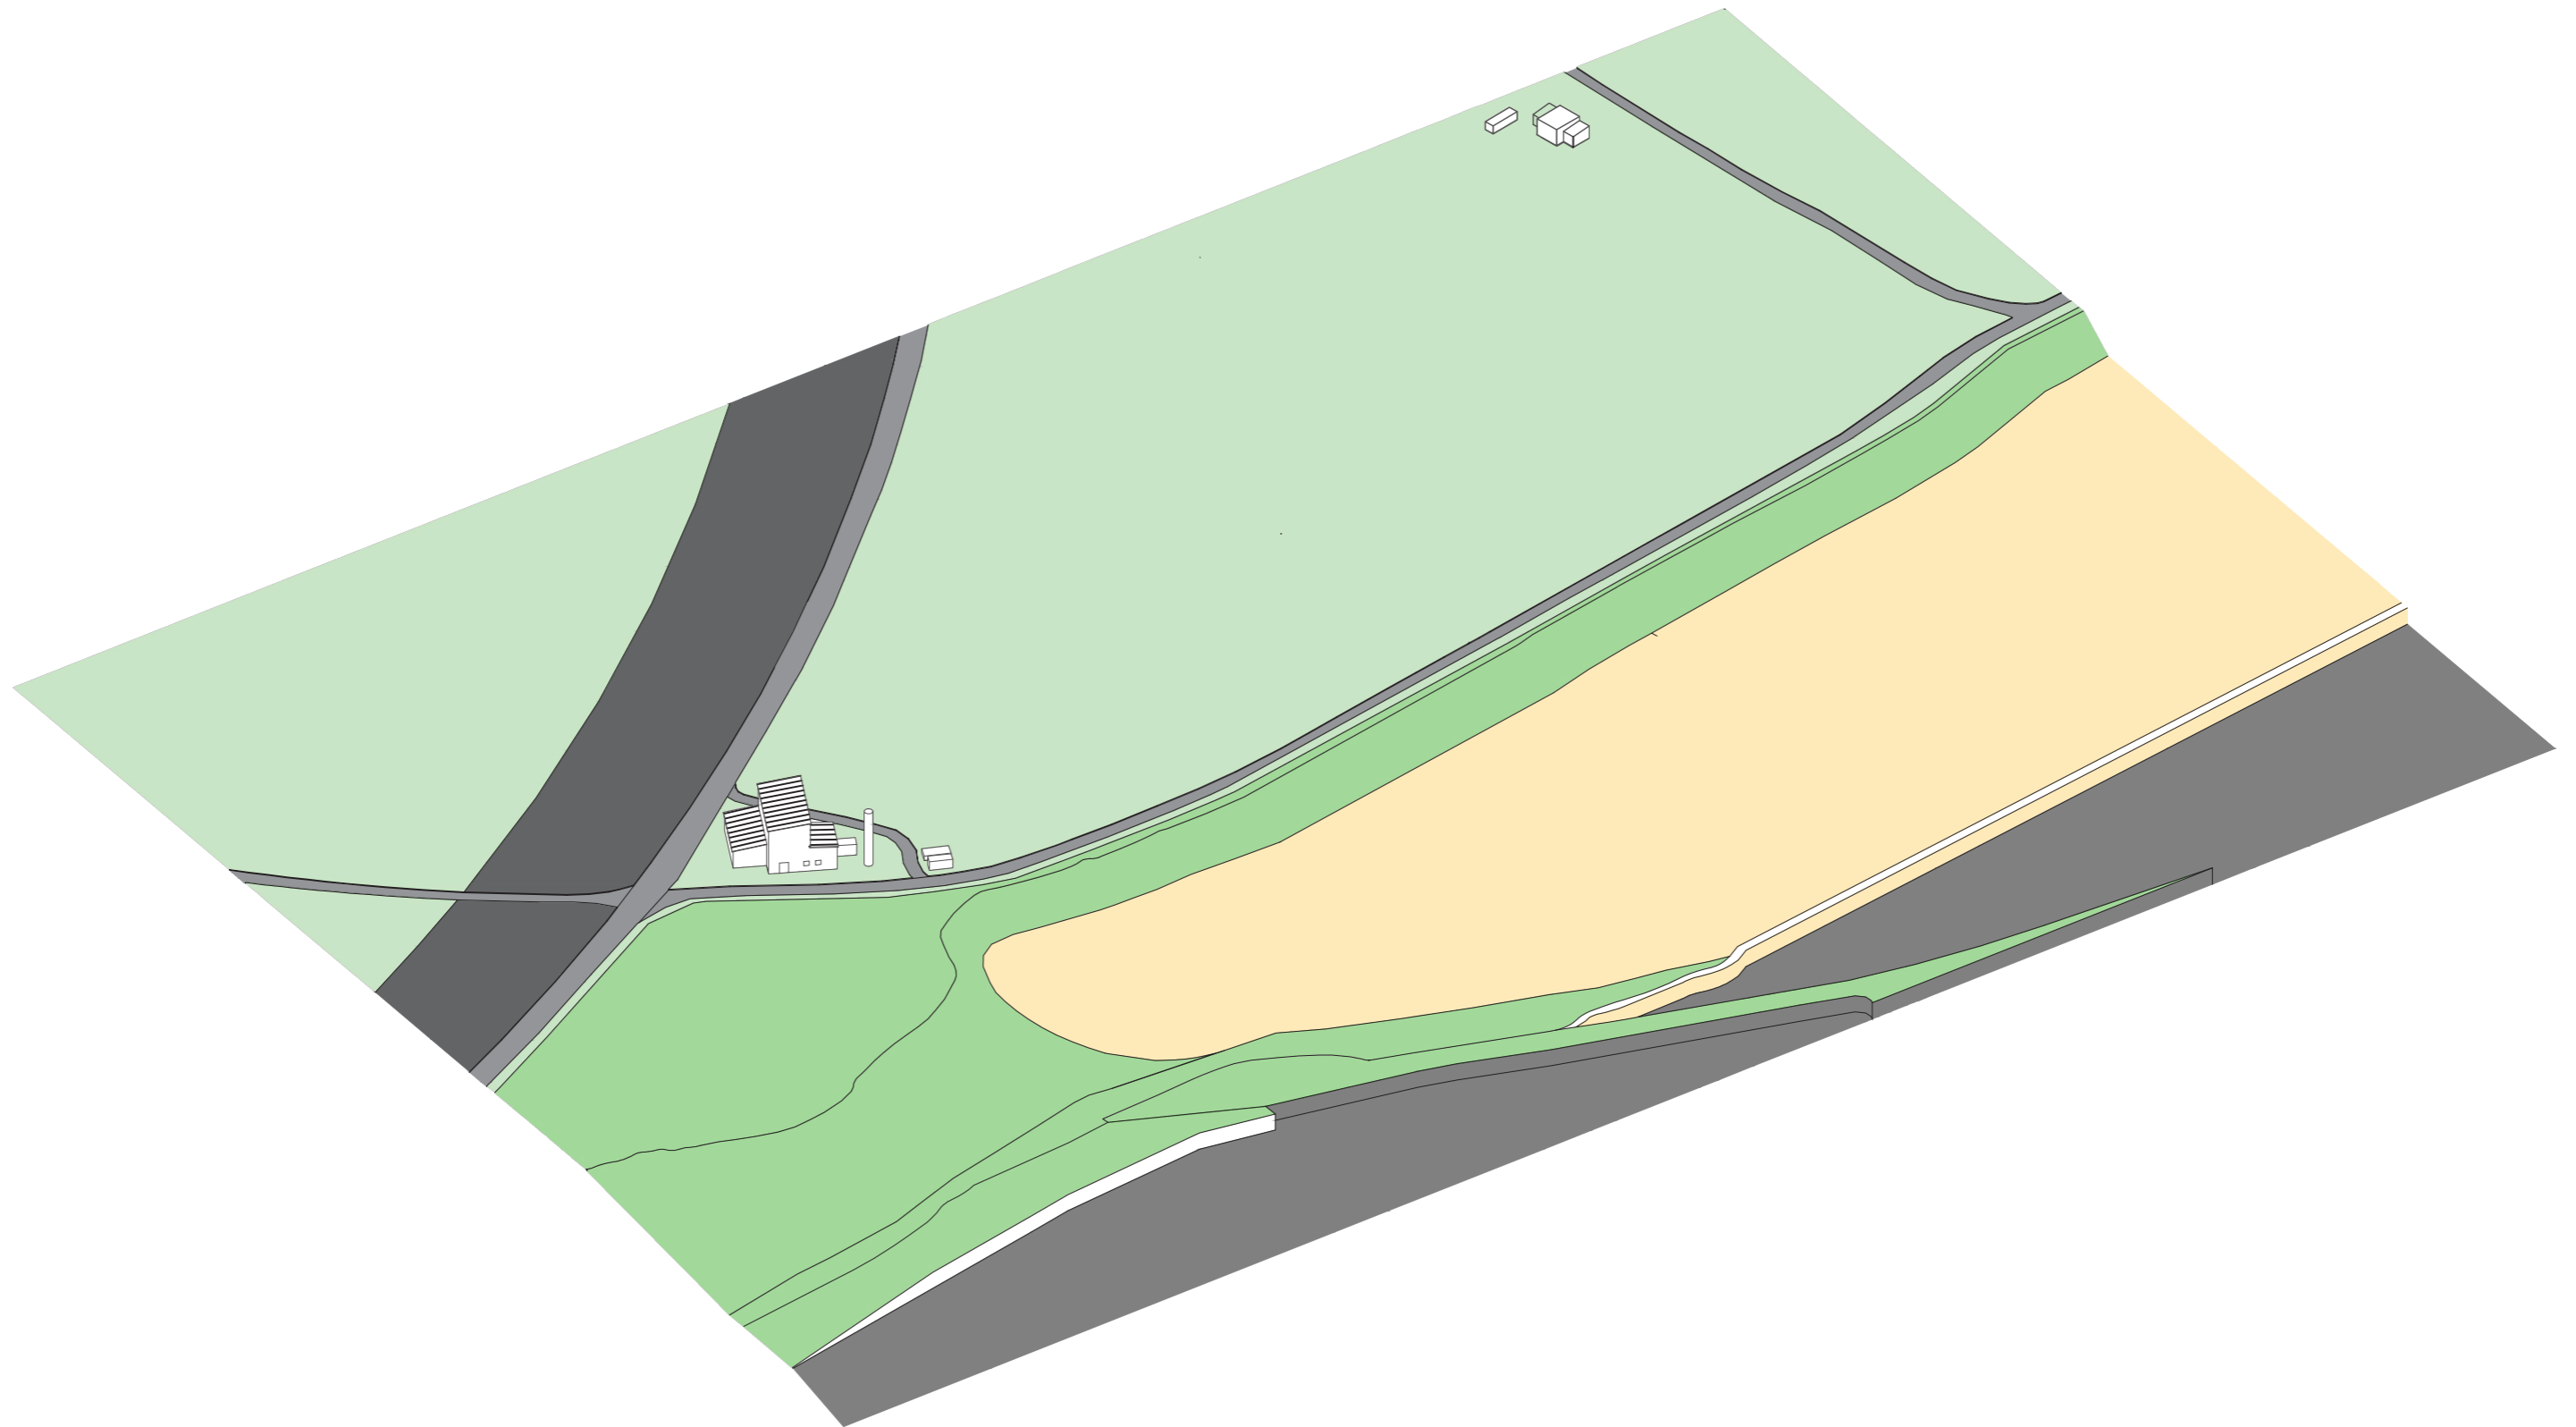

- The AI university -


AXO BUILDINGPLOT

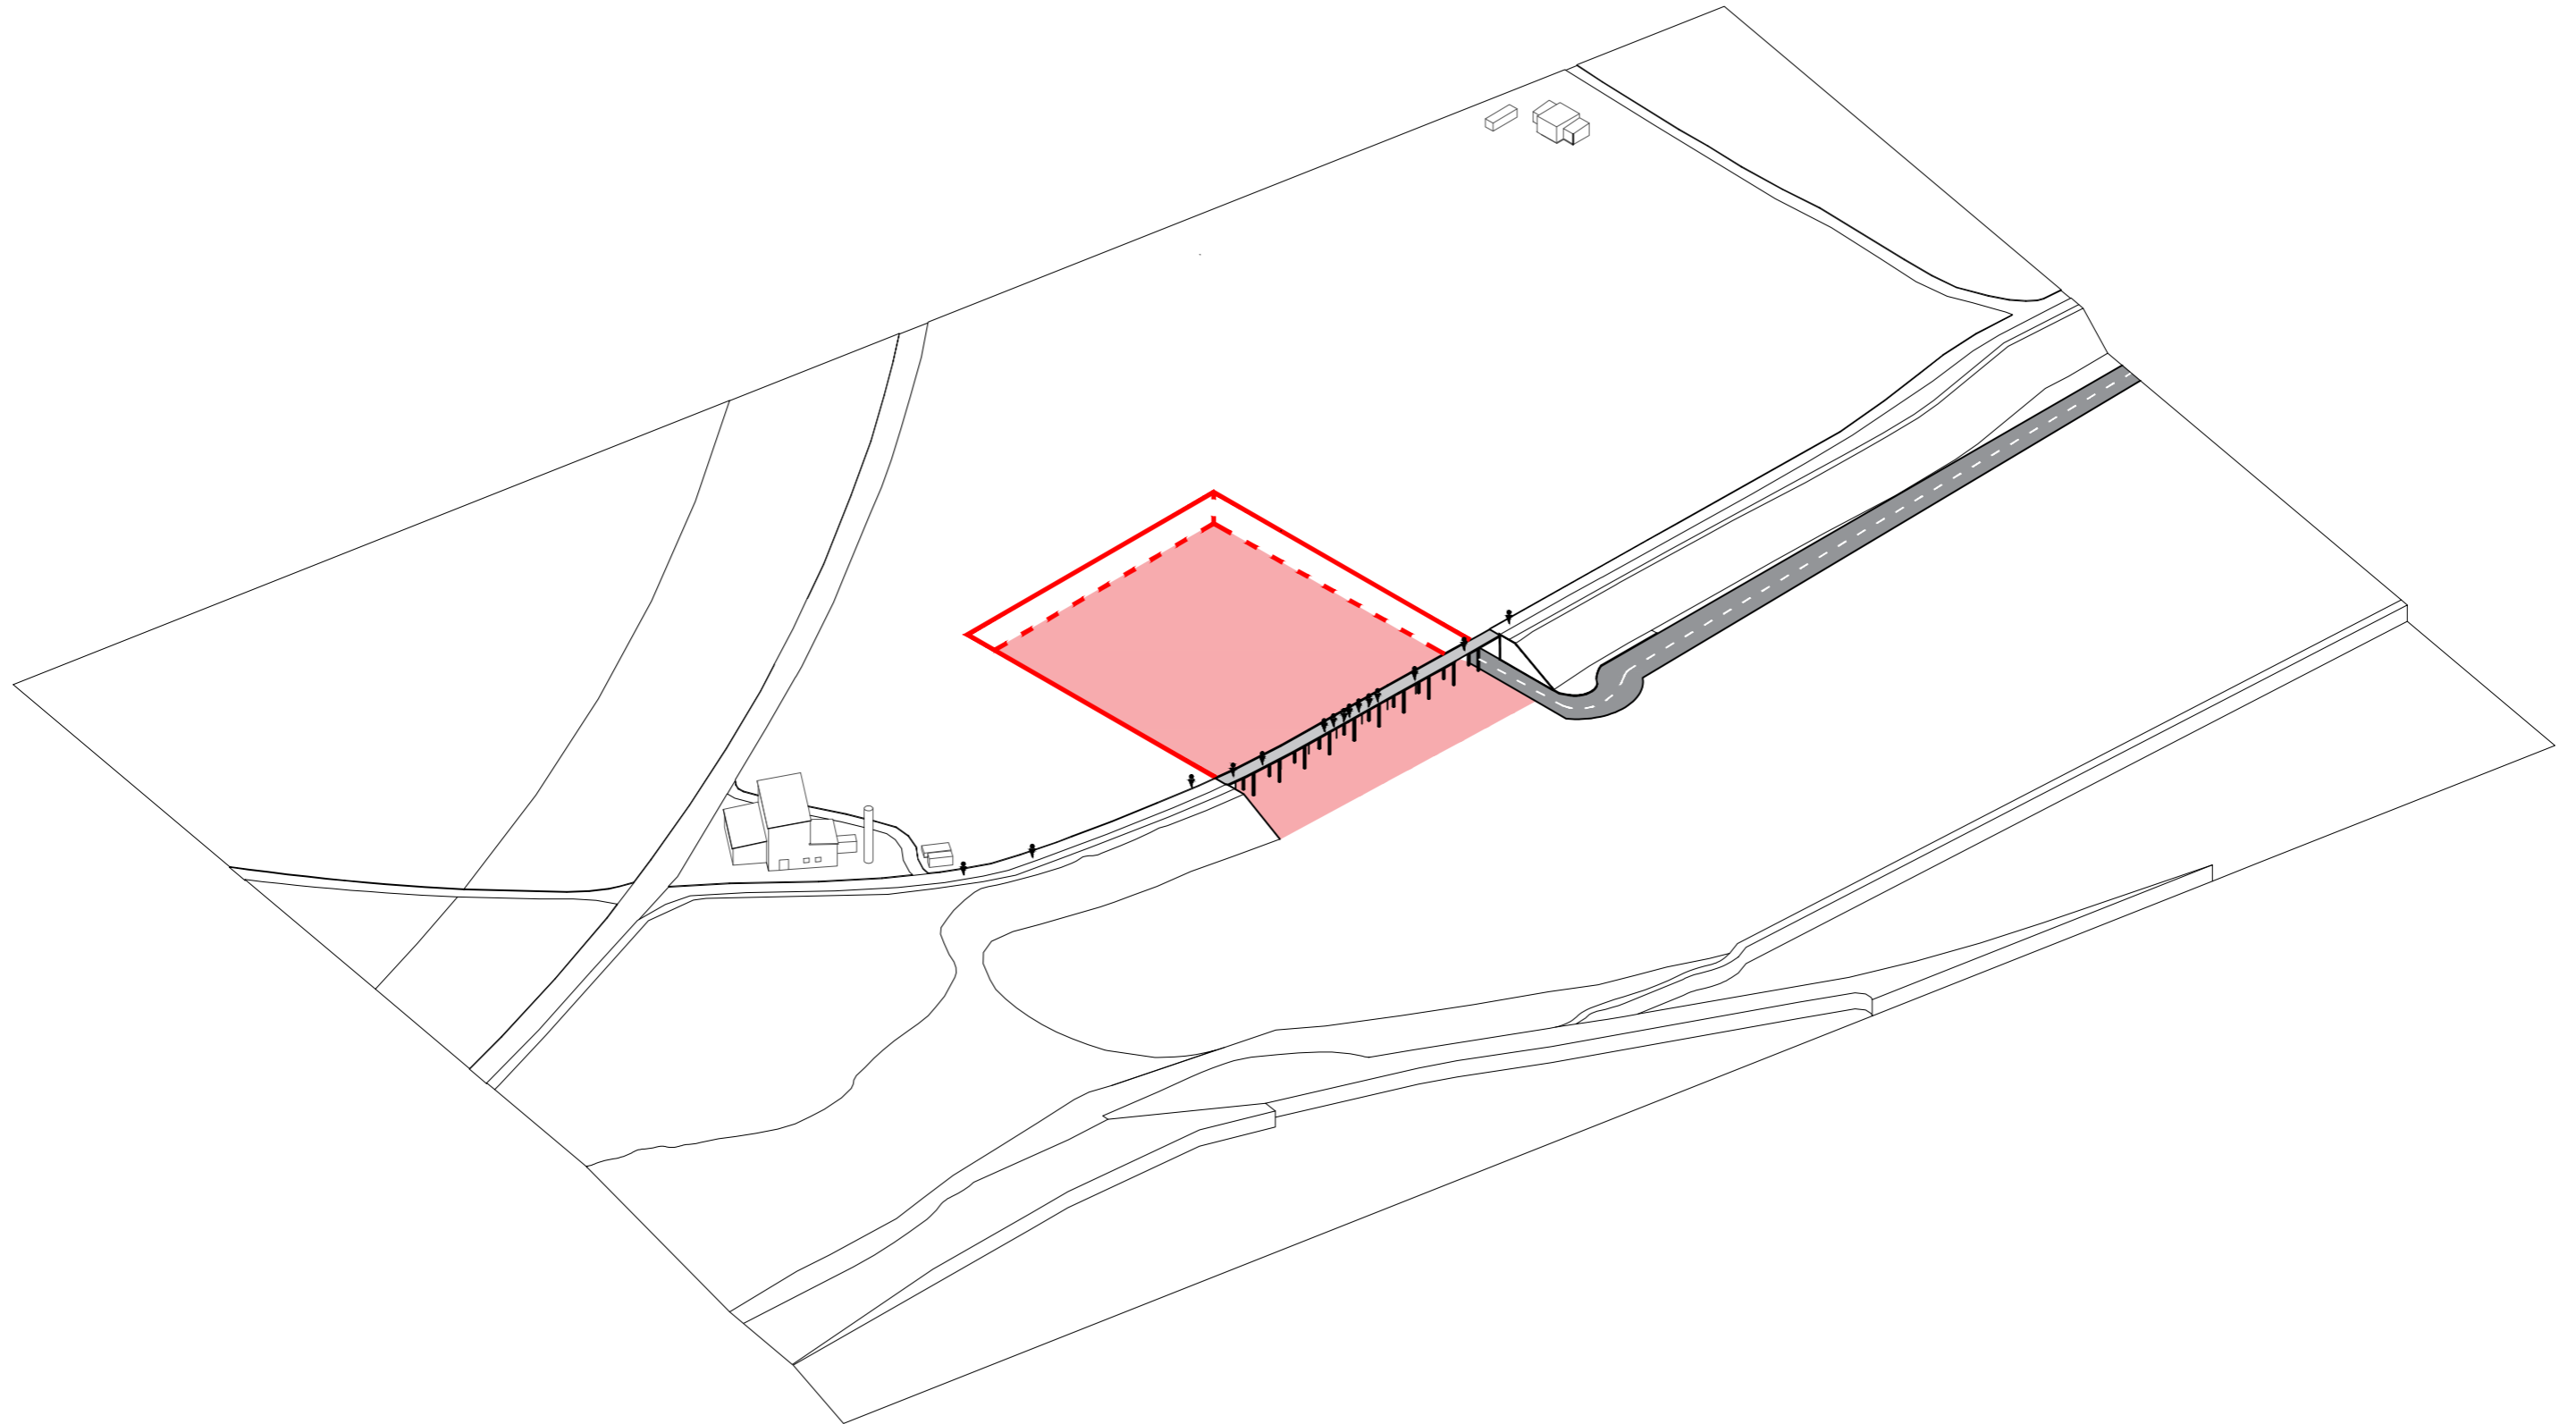

URBAN IMPLEMENTATION -2


Tempelhof

Park

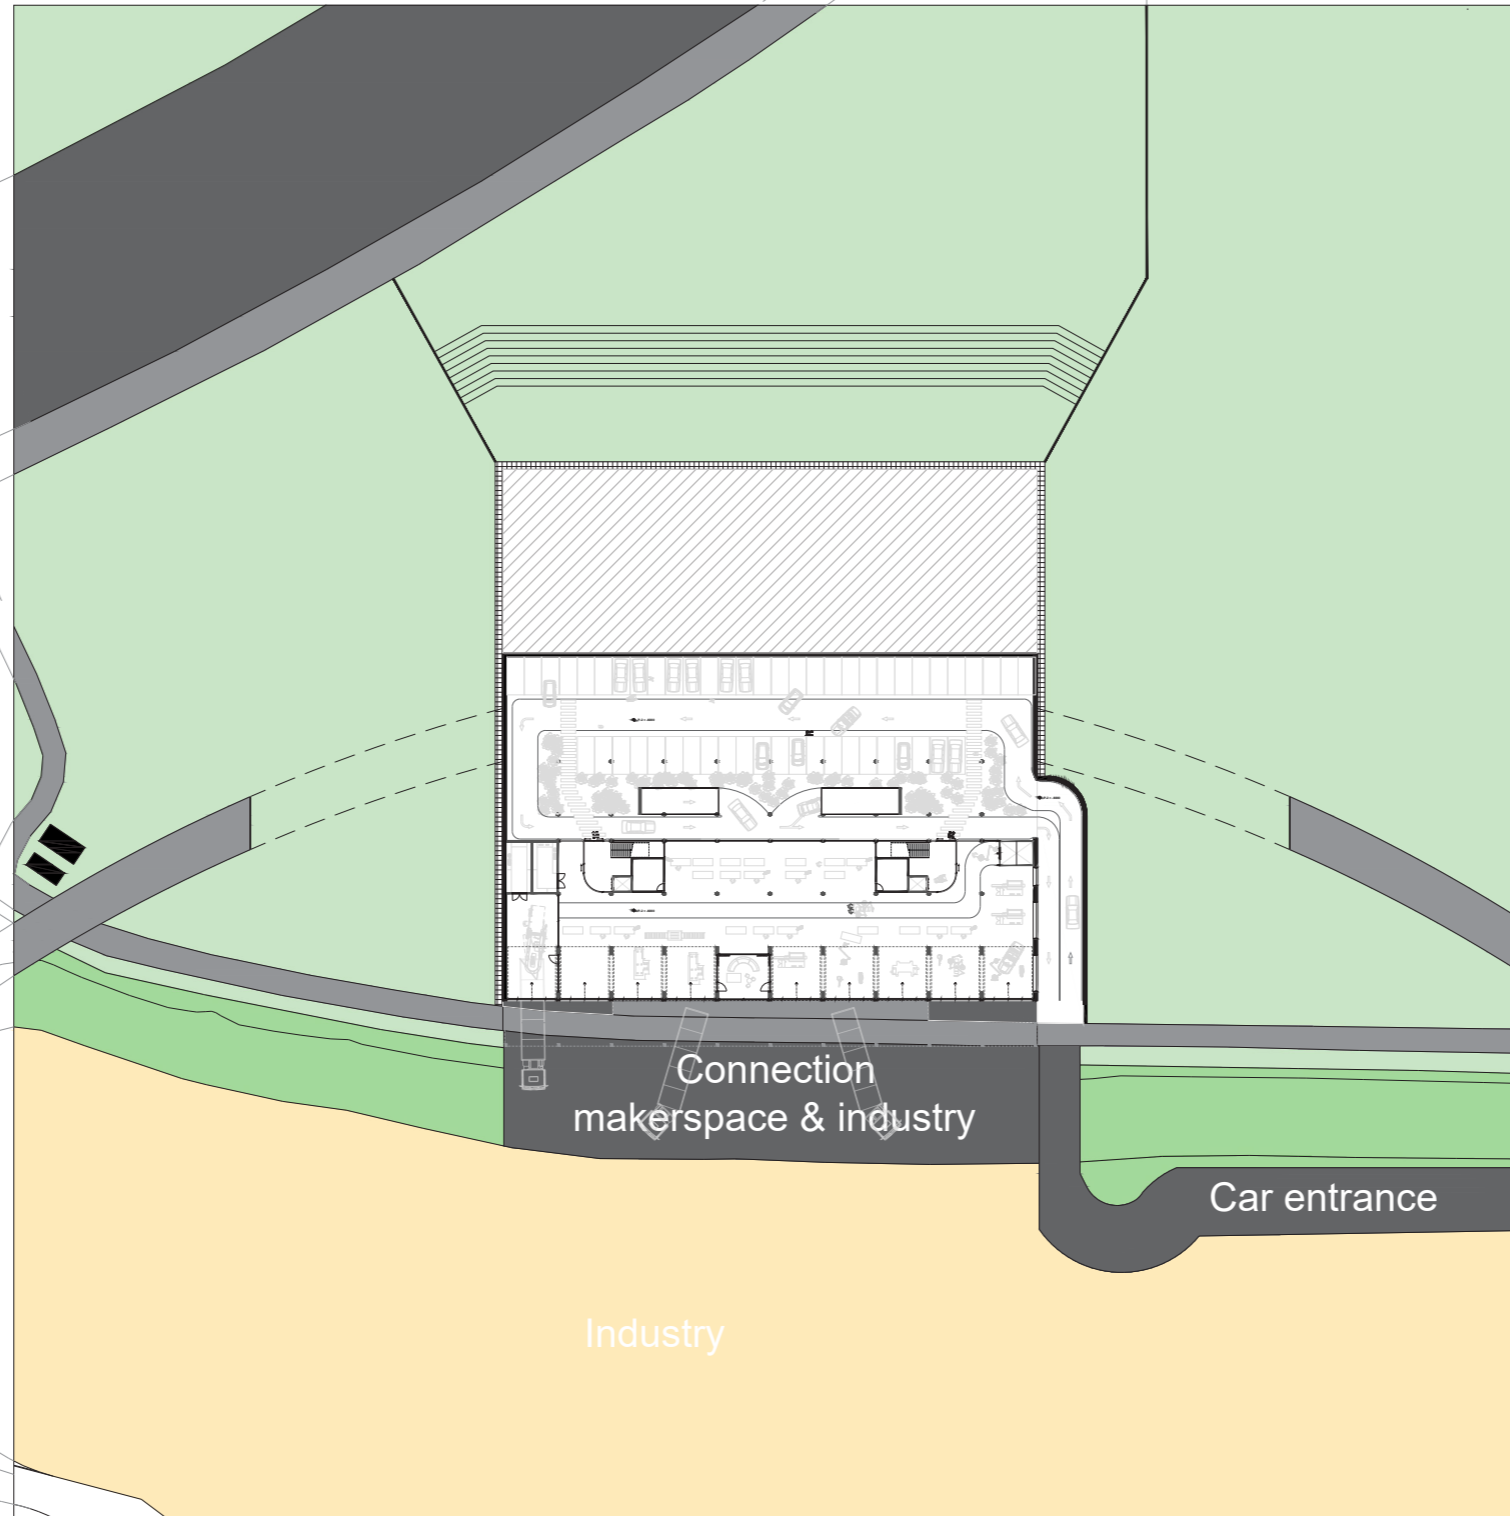

0 2 10 40 60 100M


URBAN IMPLEMENTATION 00

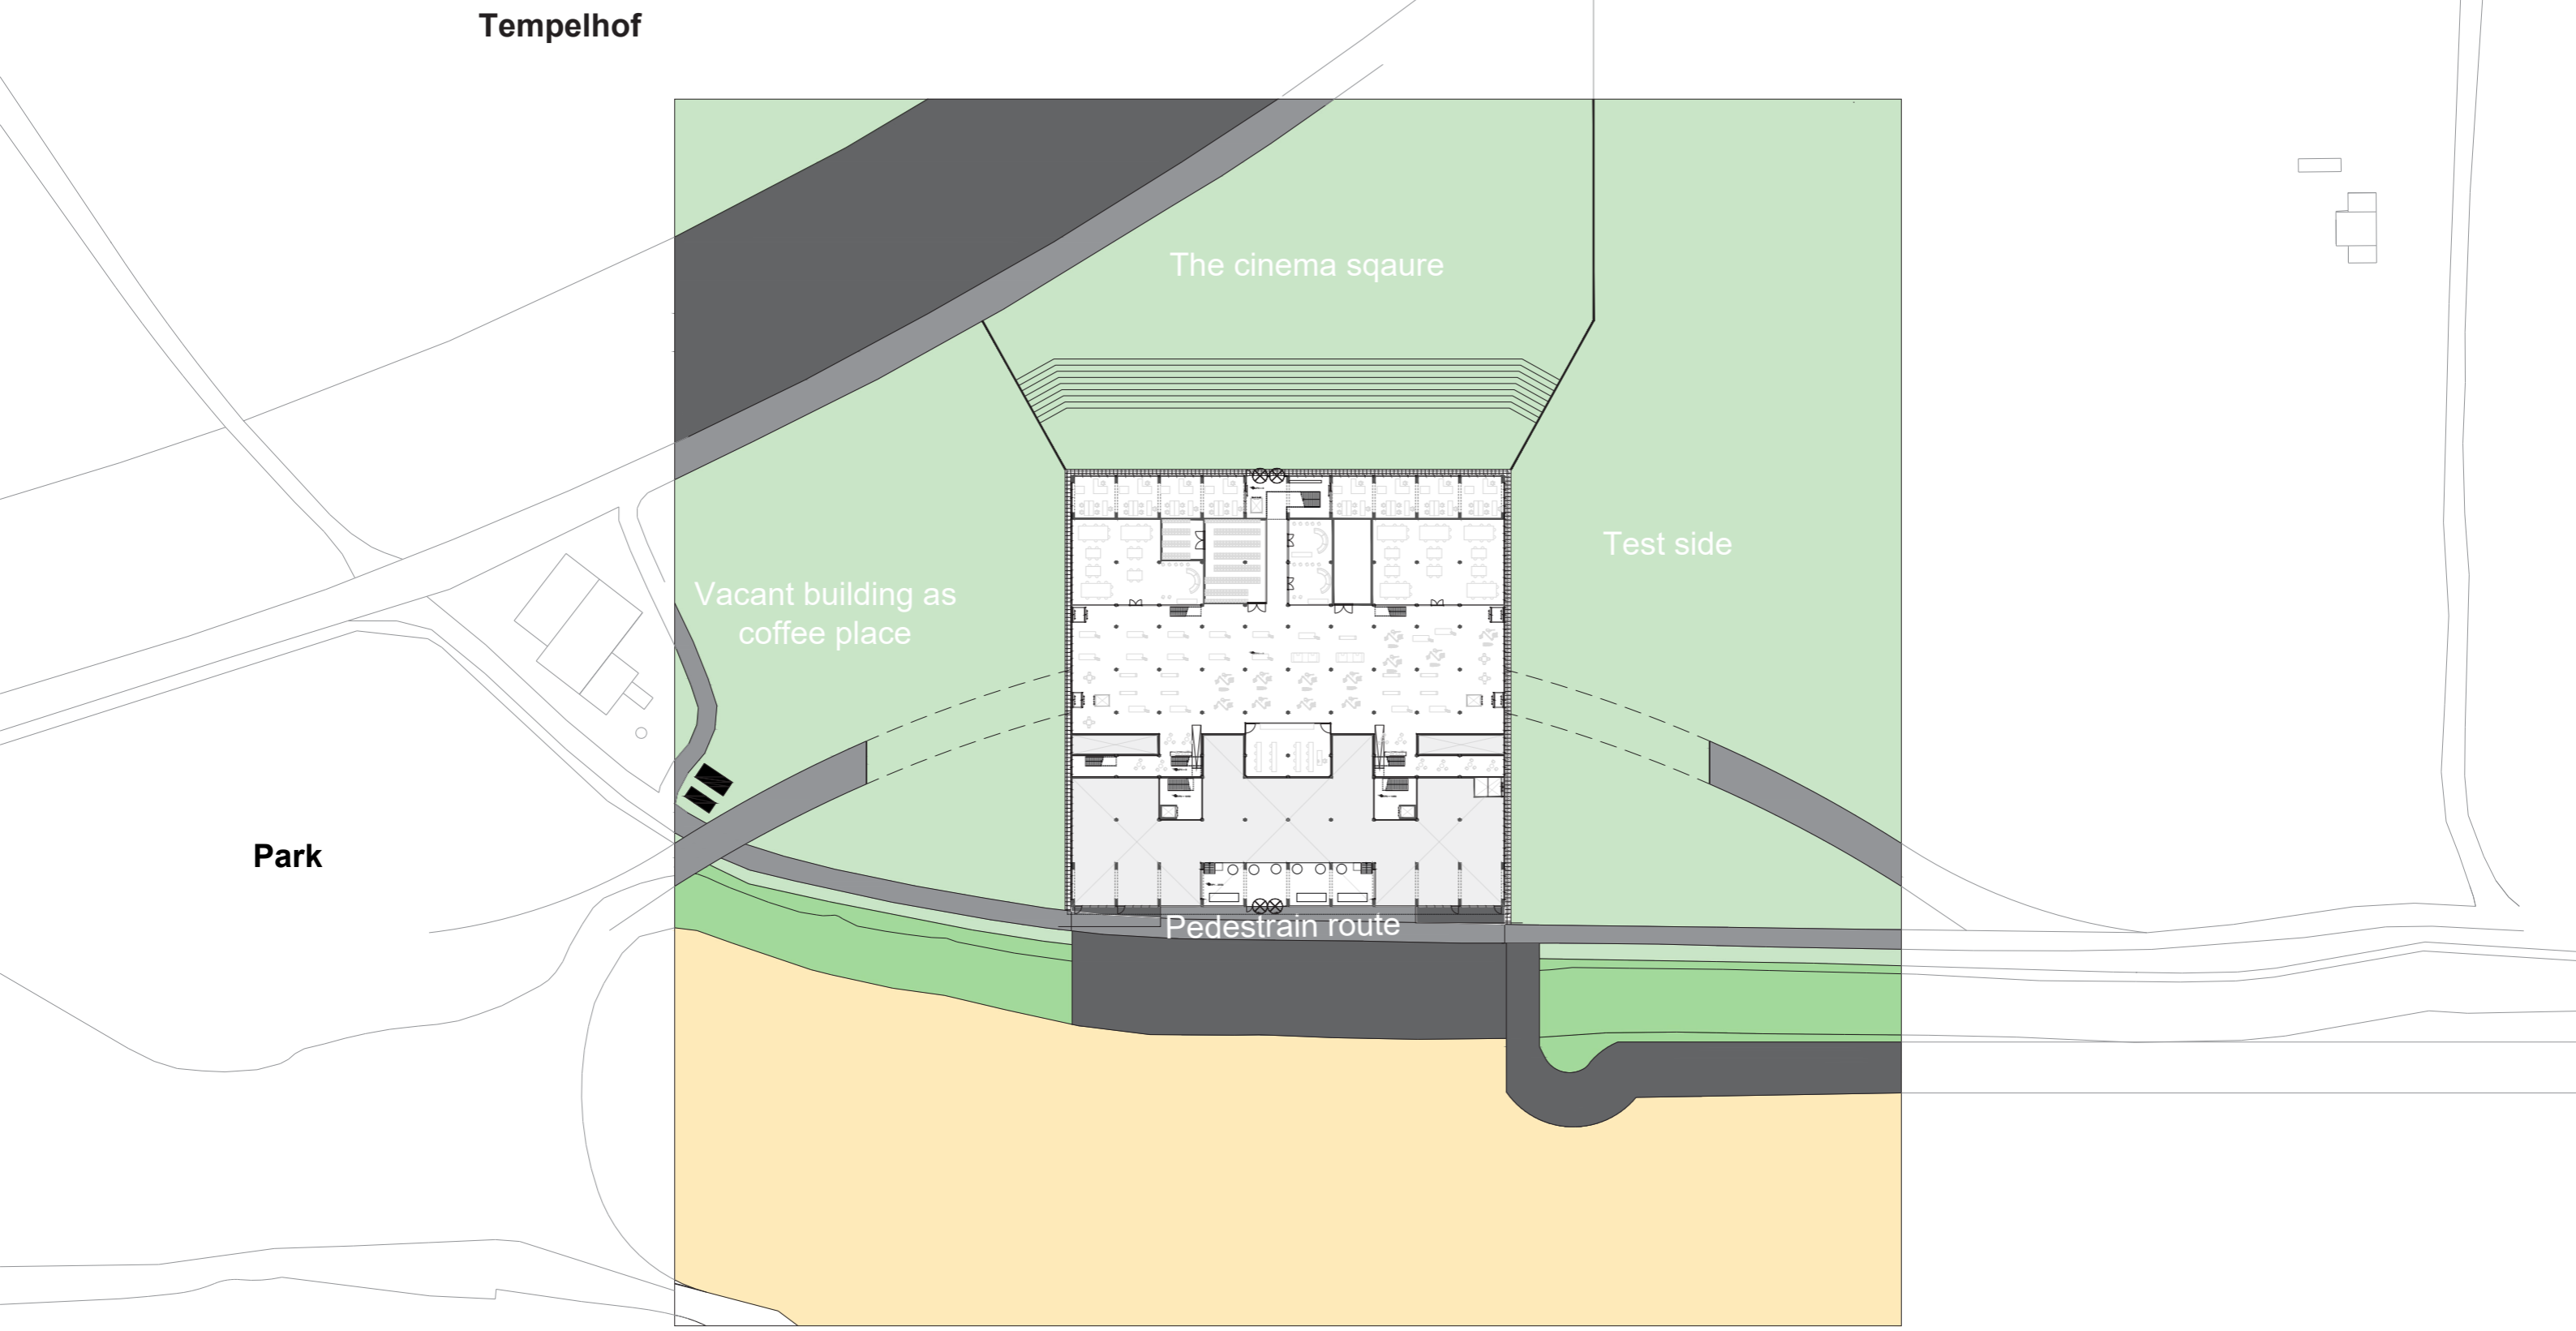


URBAN IMPLEMENTATION 01

Tempelhof


Park

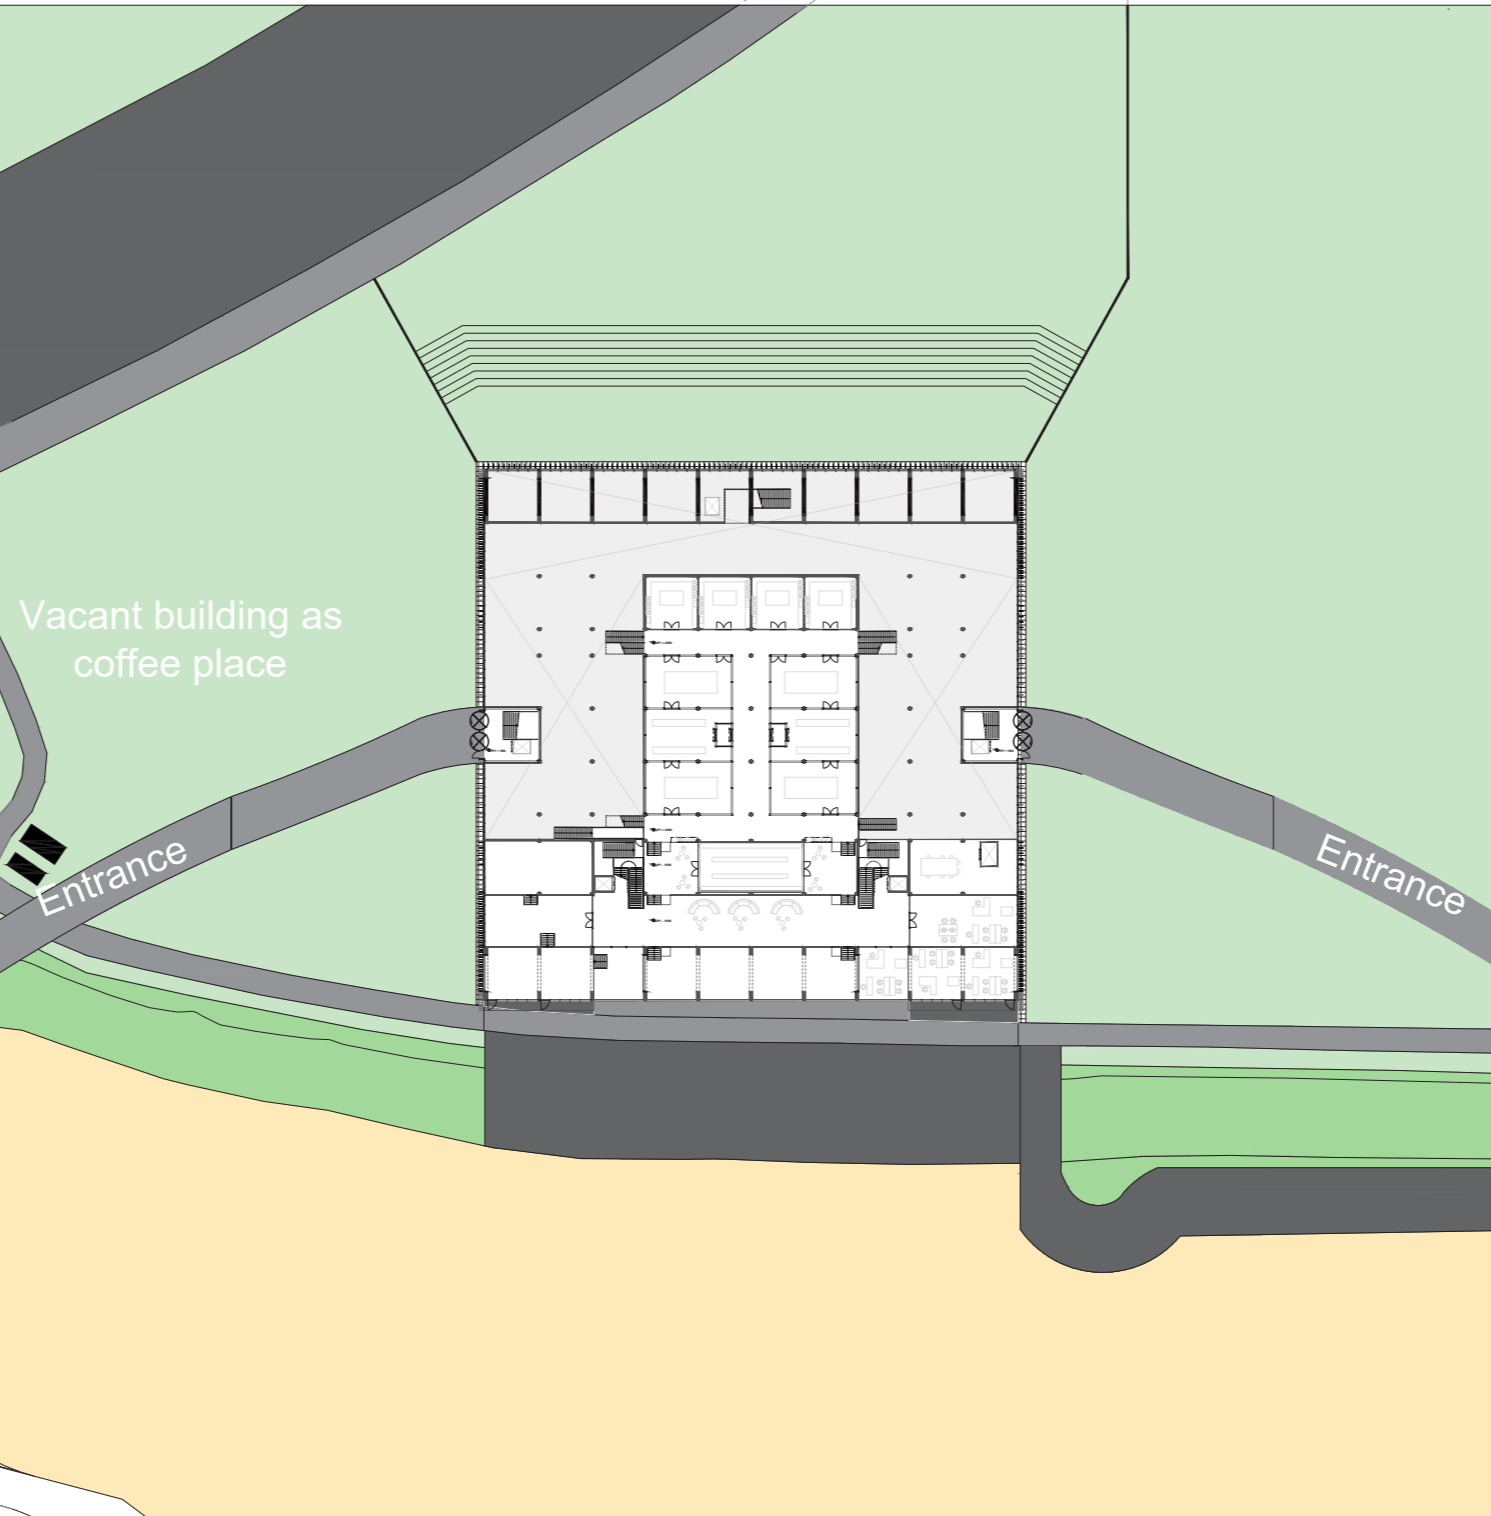


PLAN -2

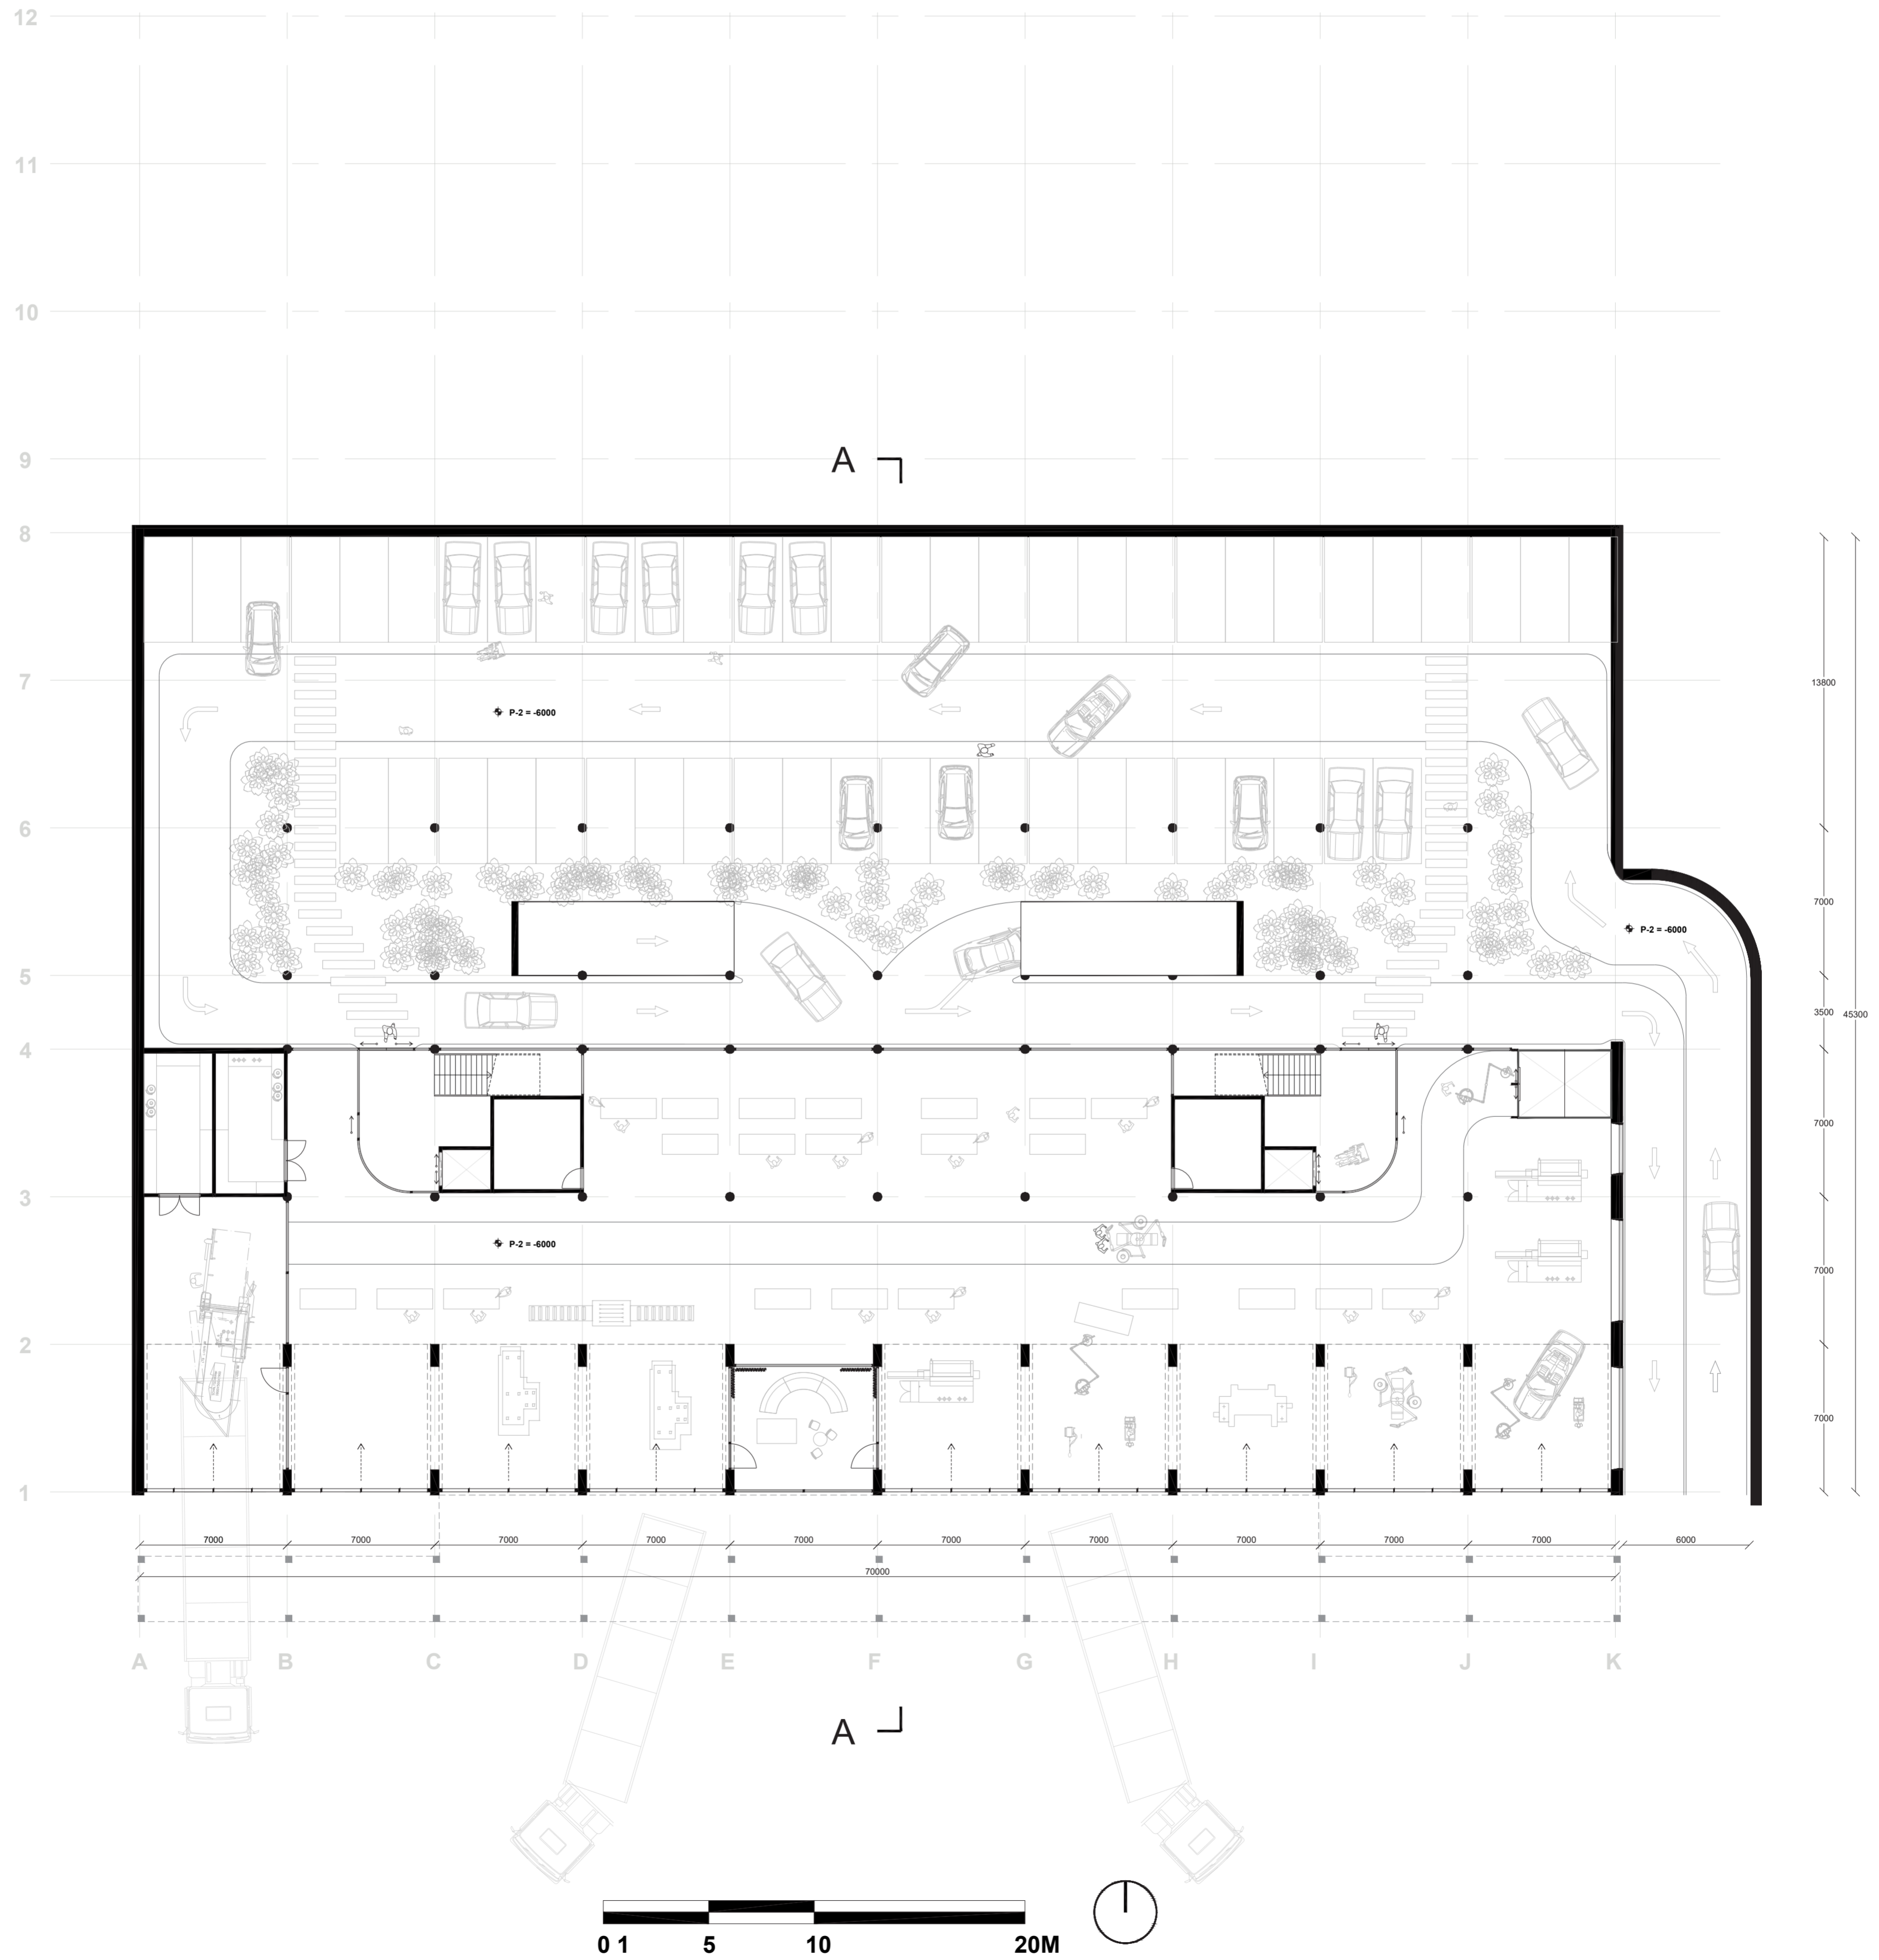


PLAN -1

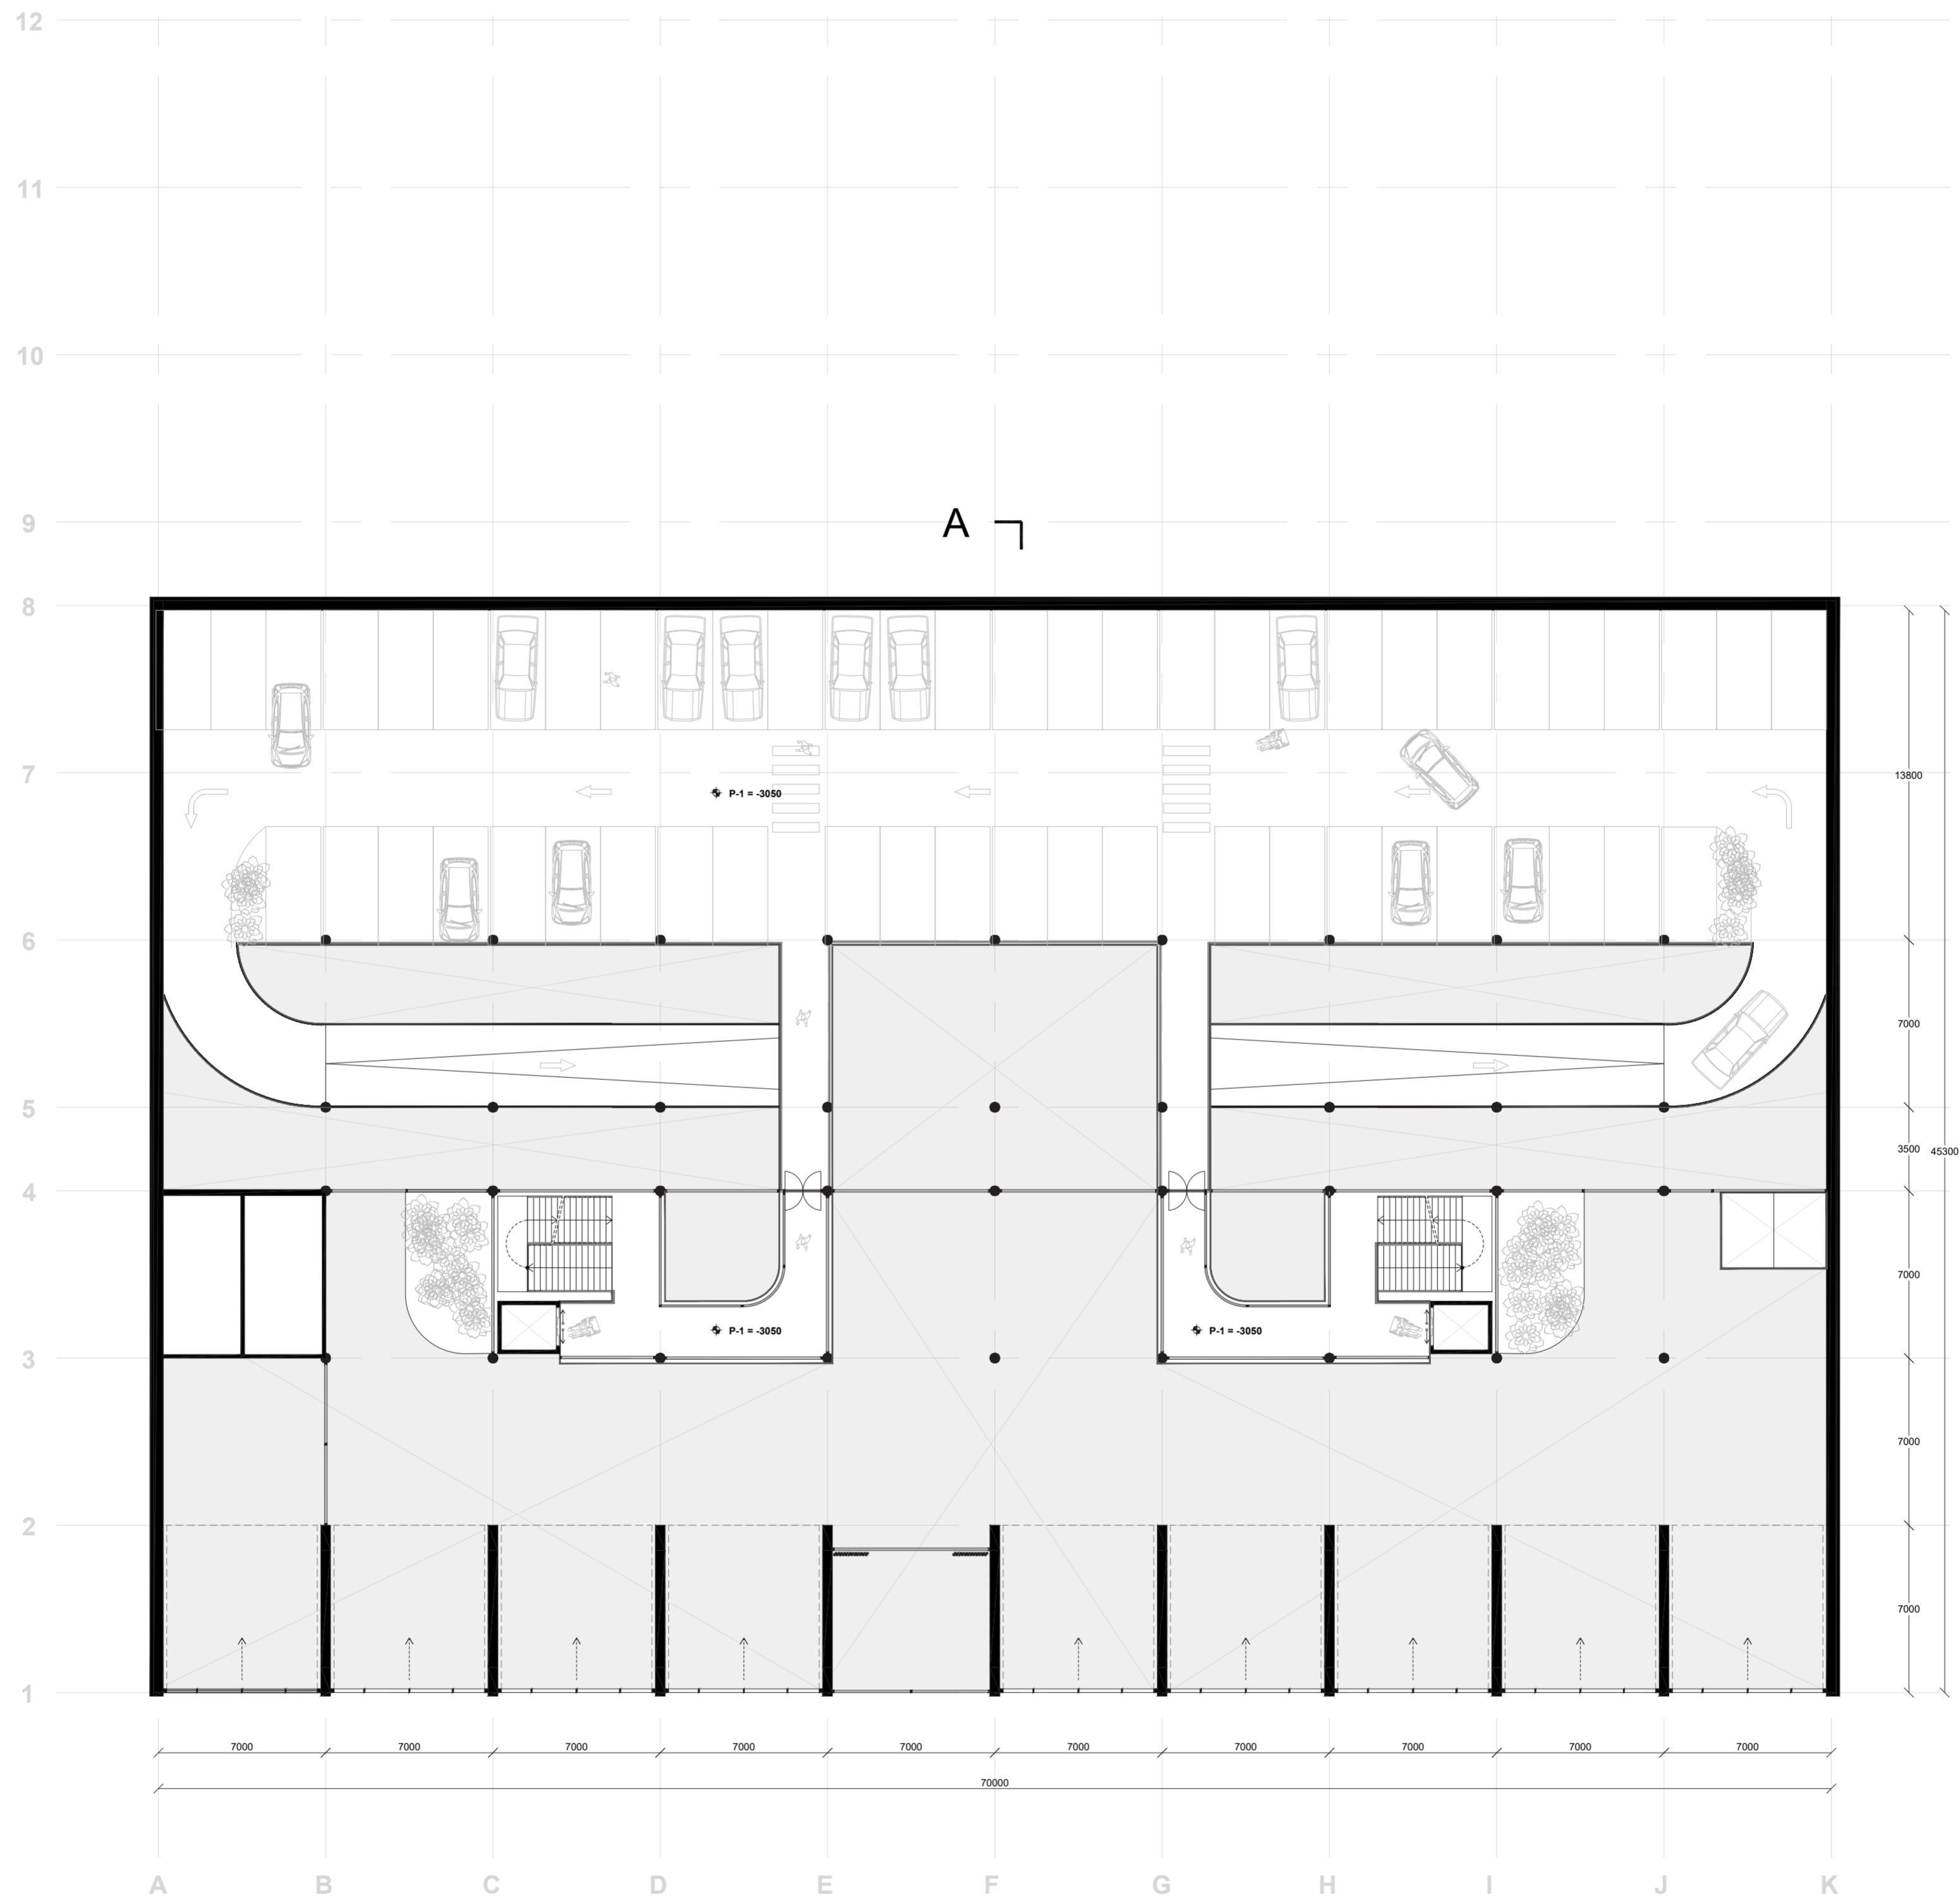


PLAN 00

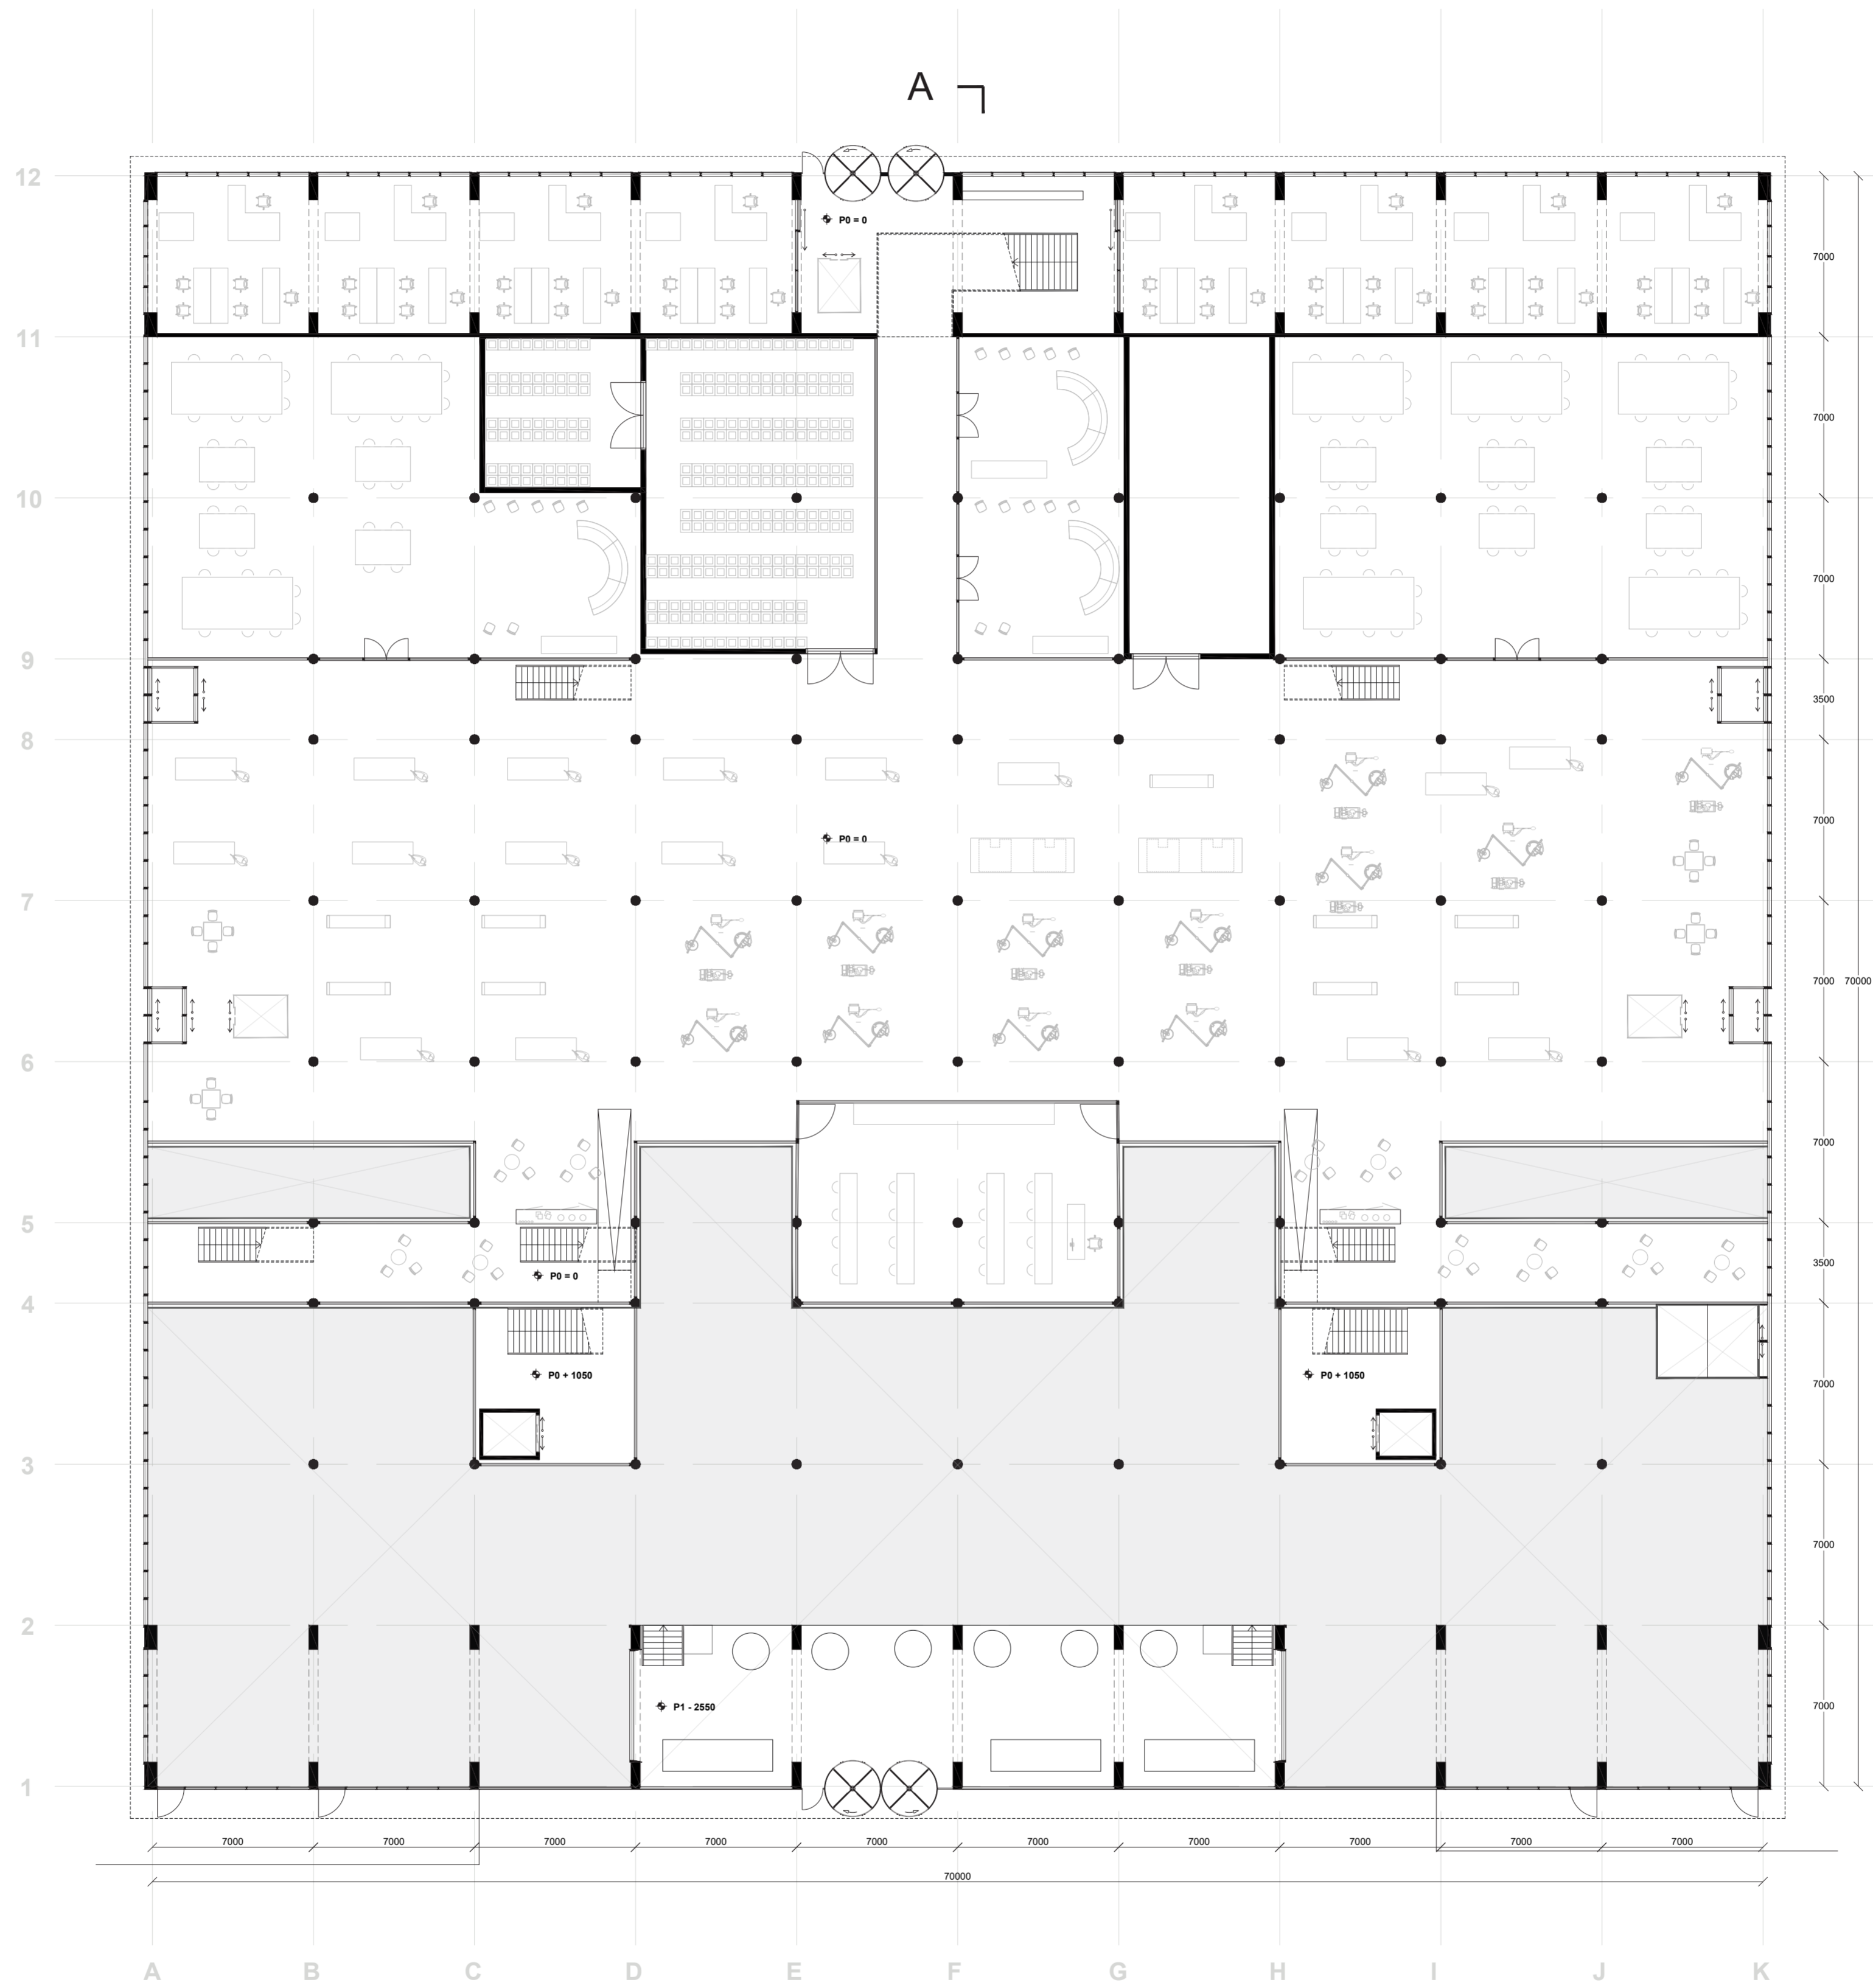

PLAN 01

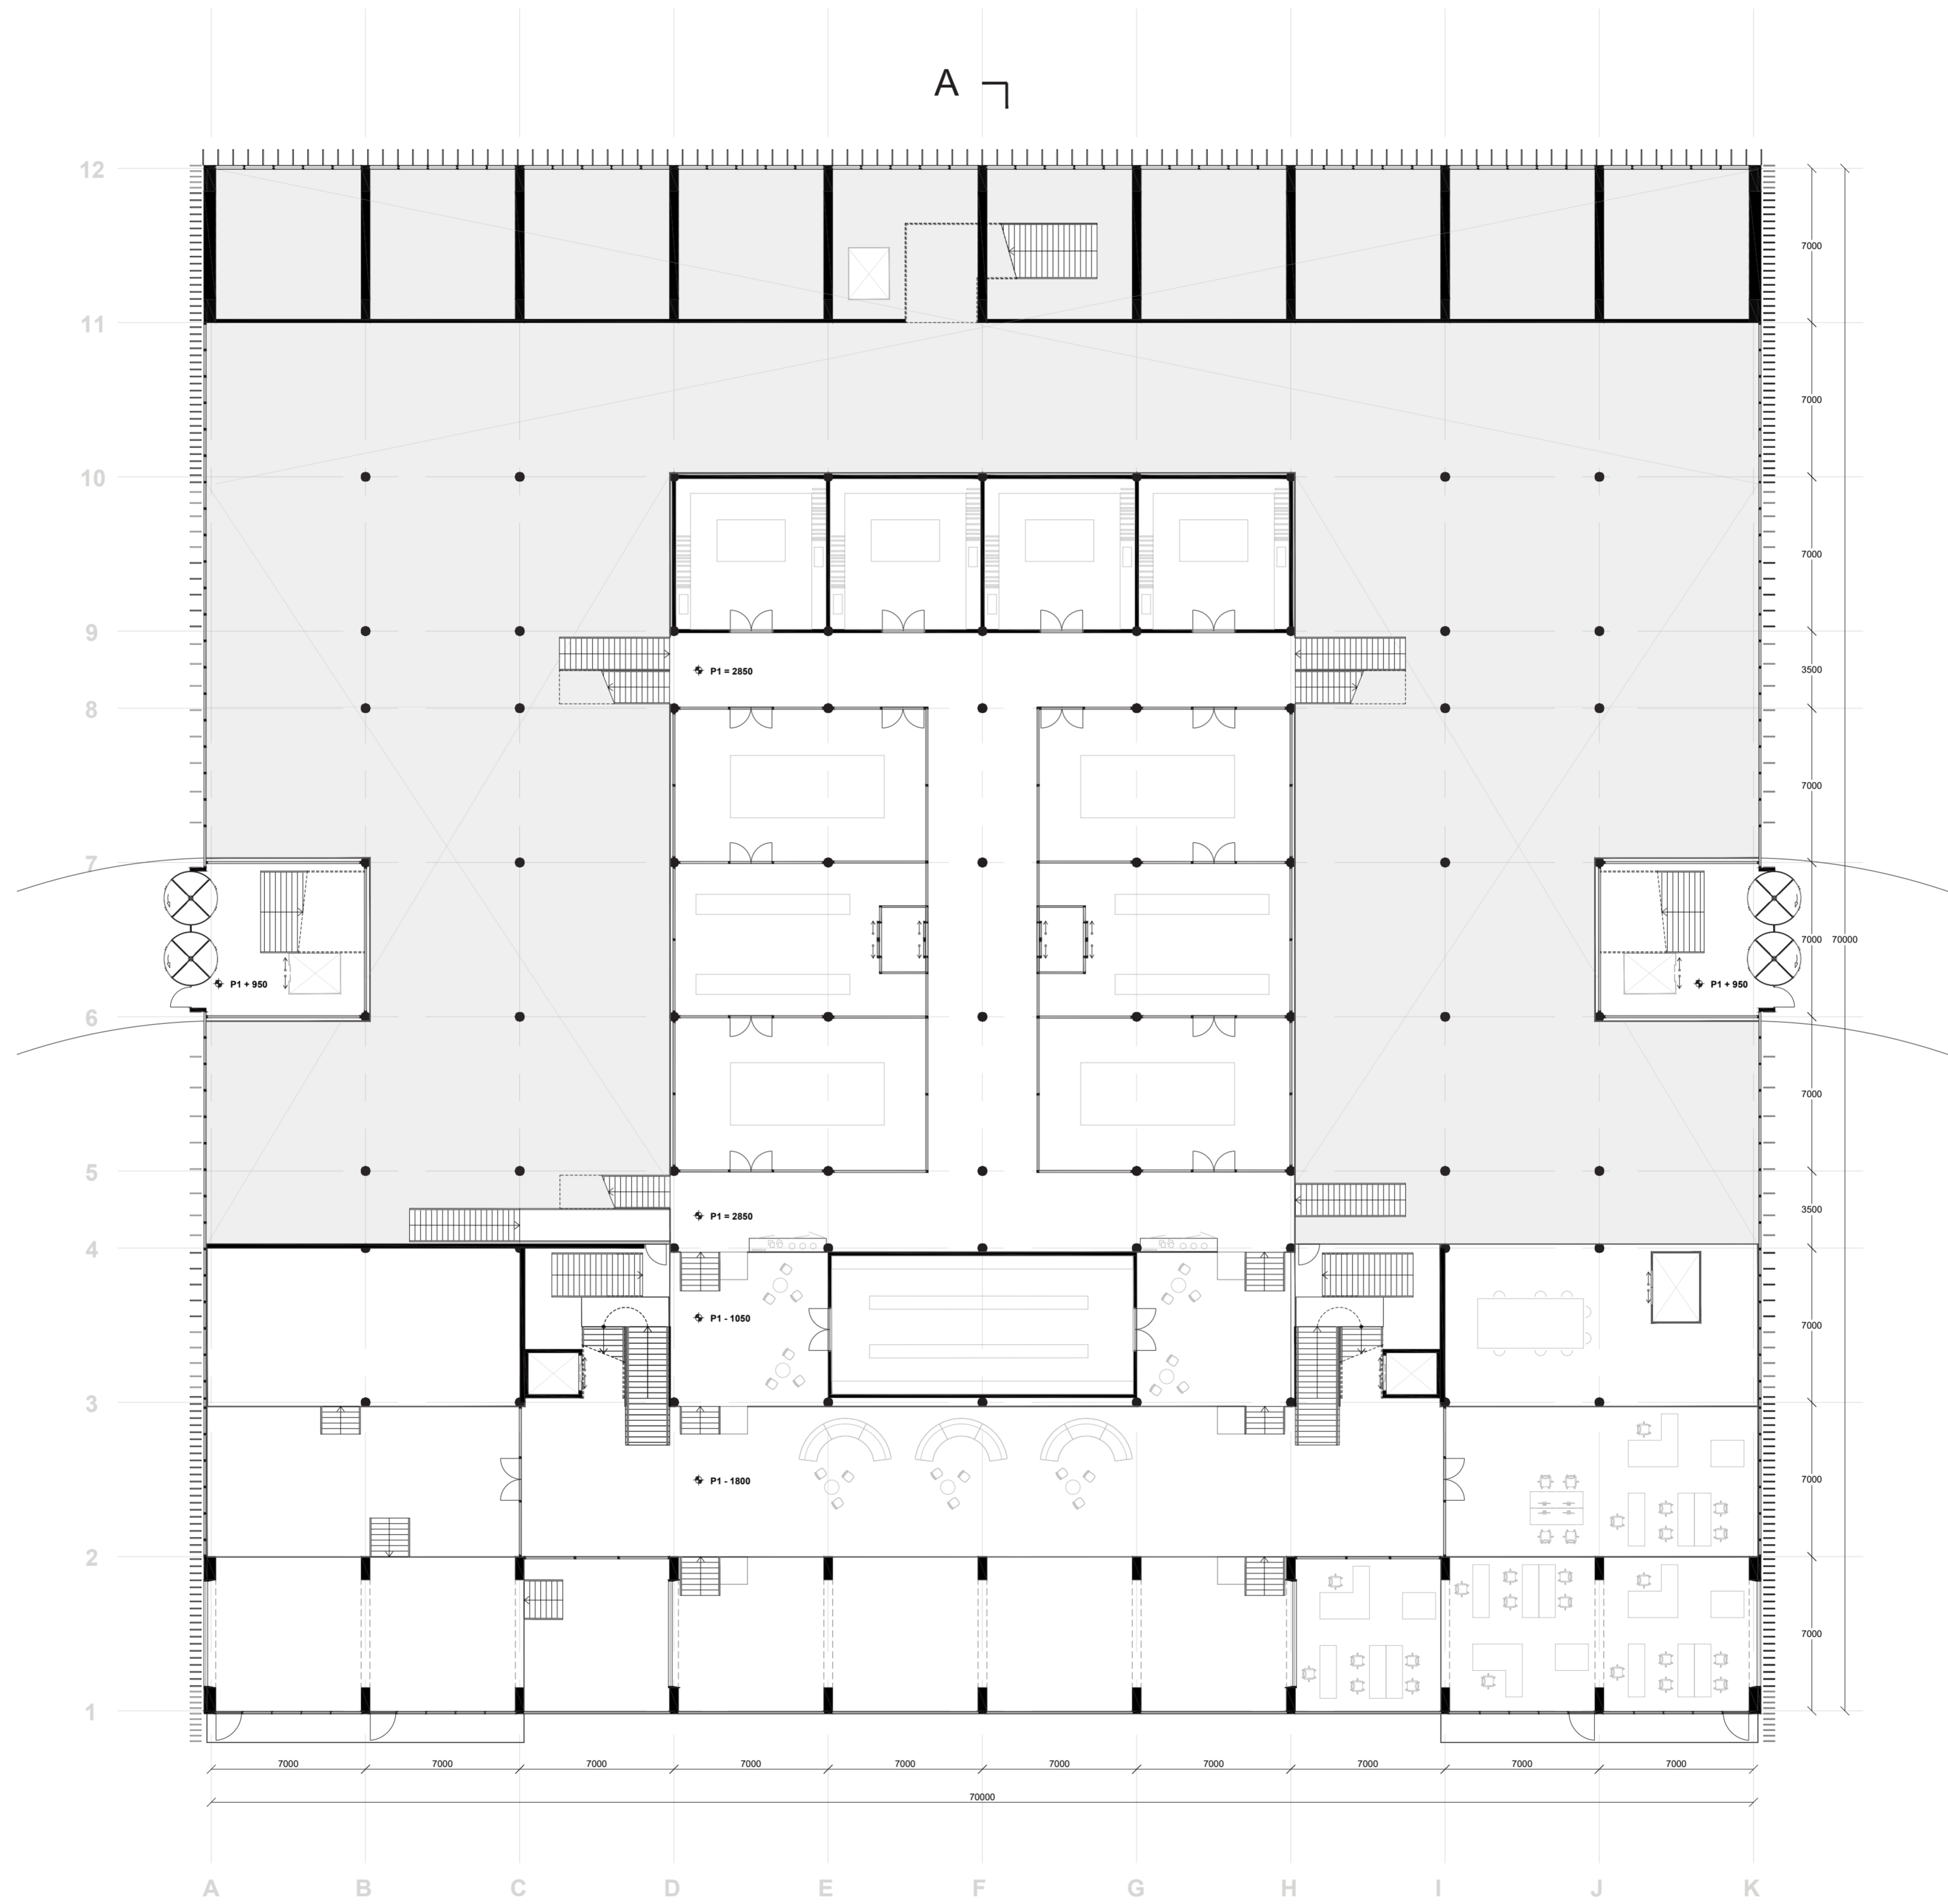


PLAN 02

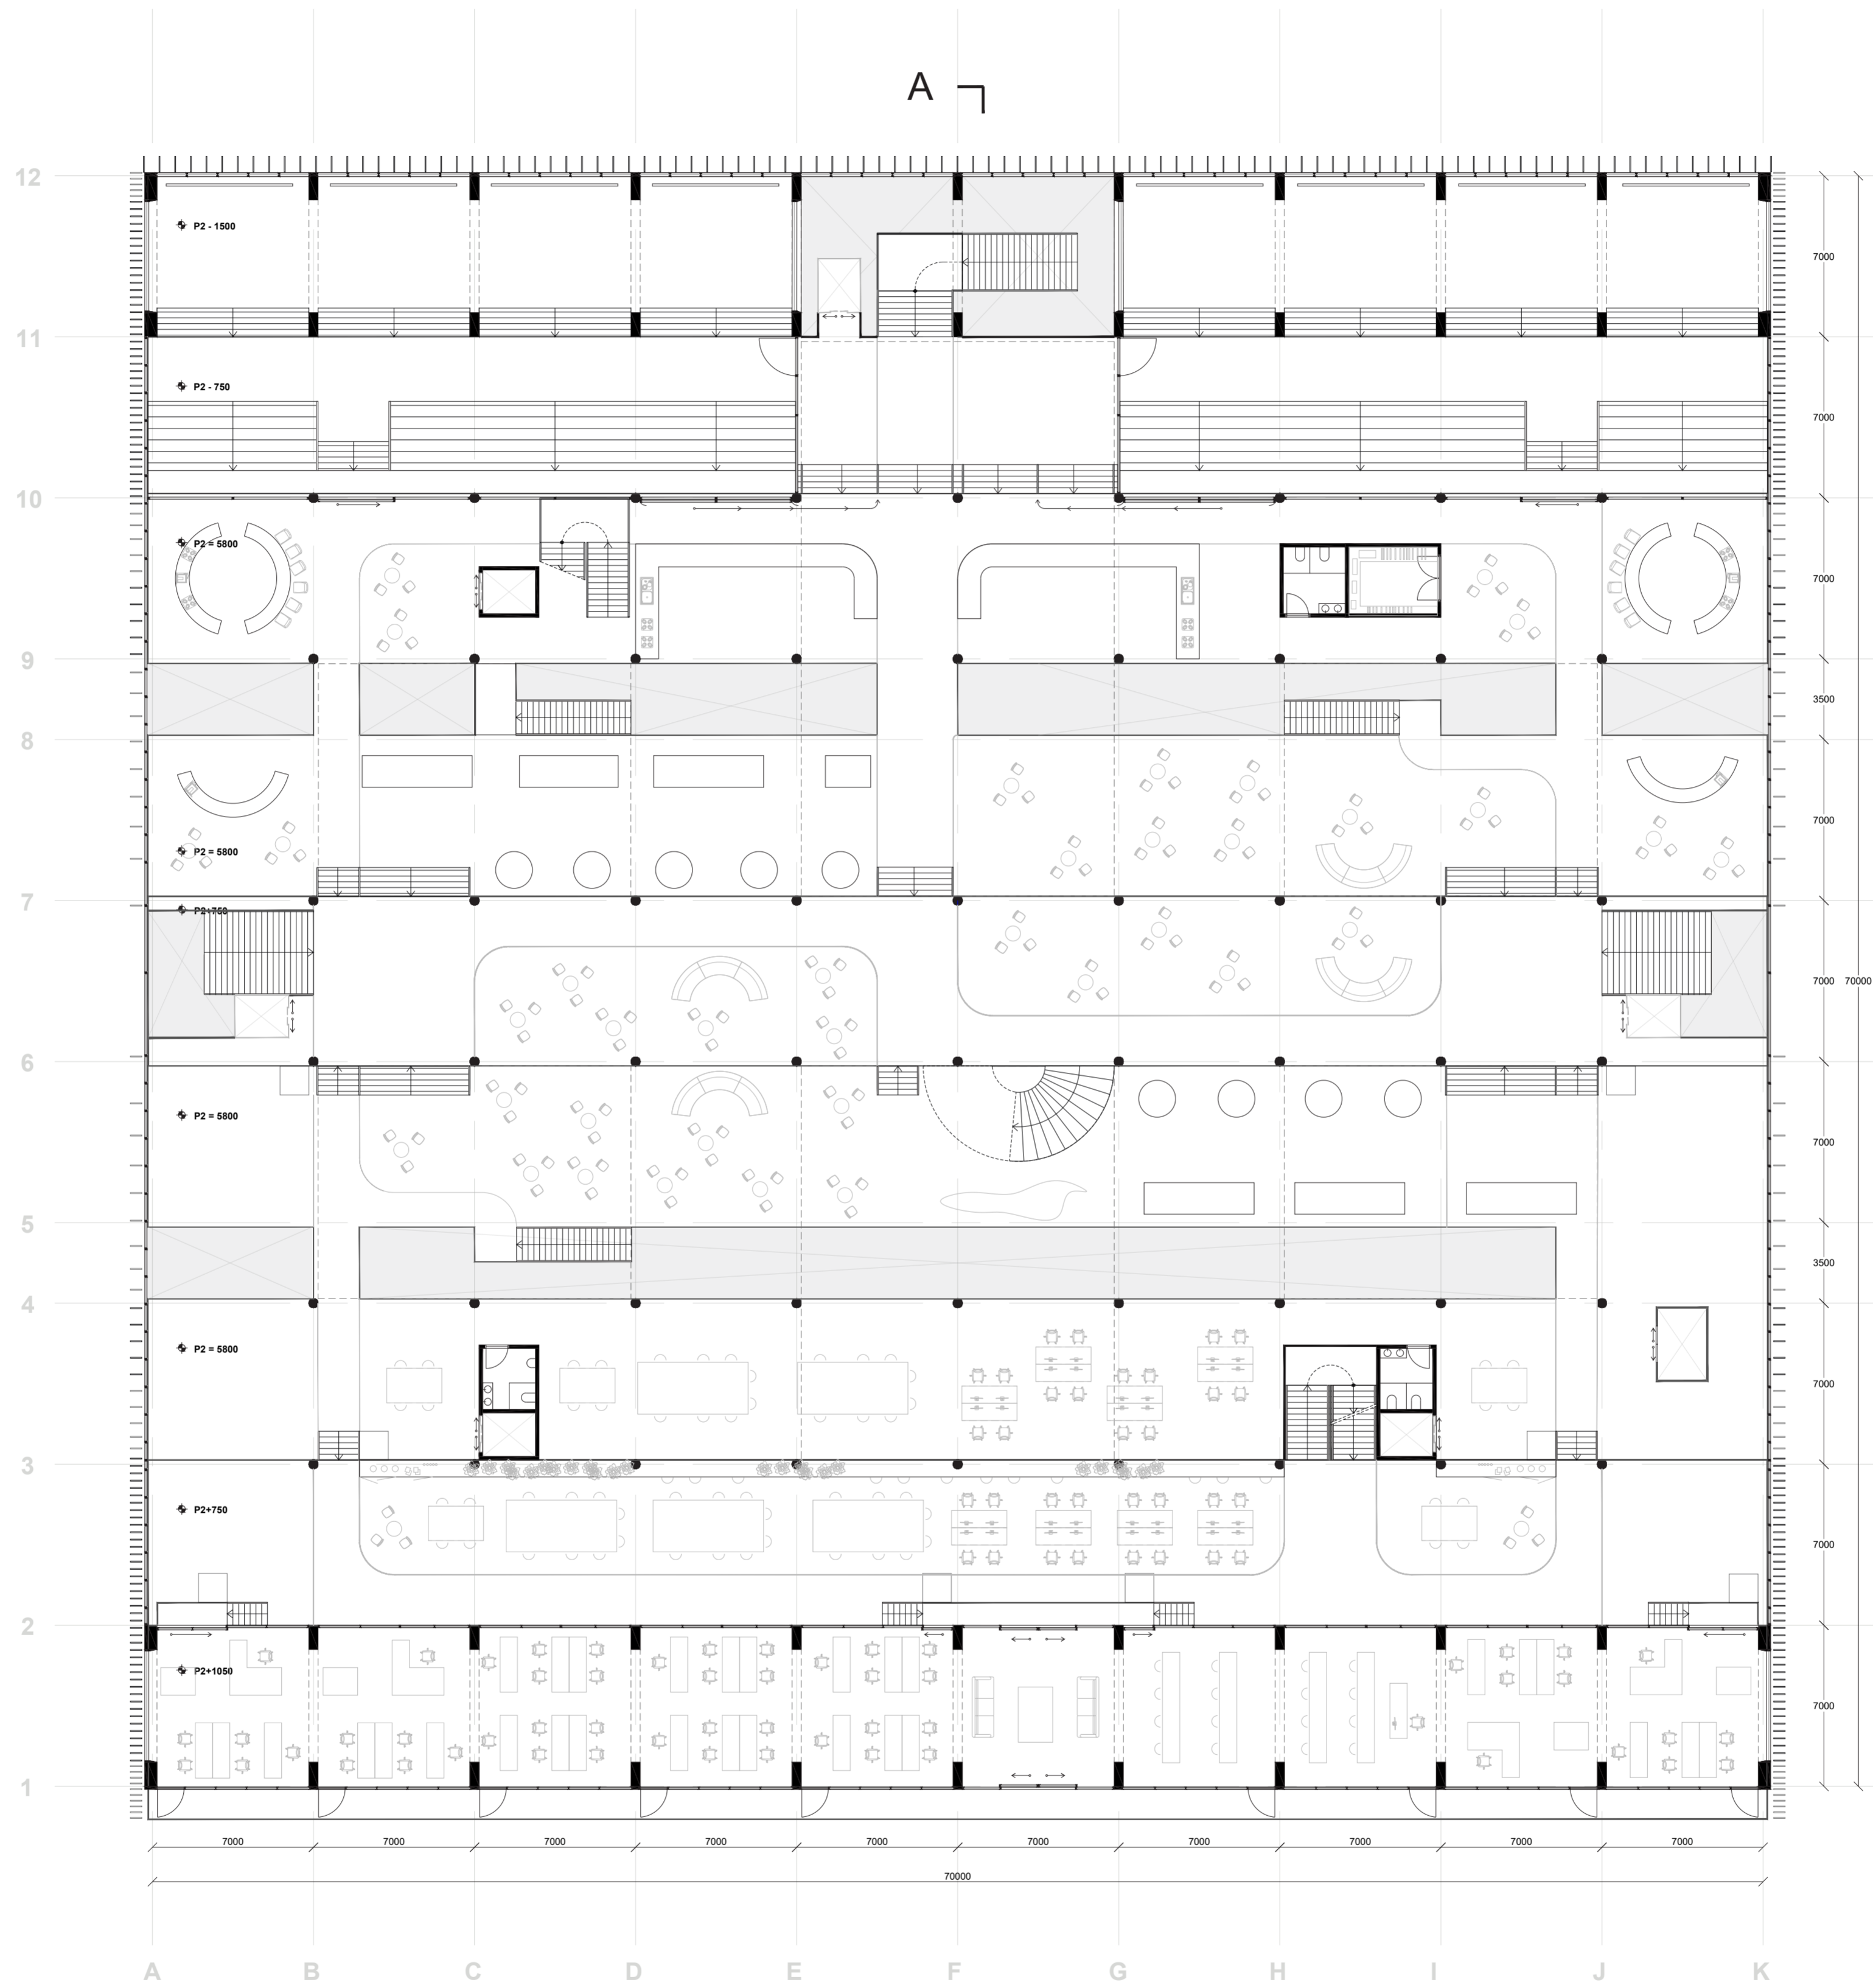


A




PLAN 03

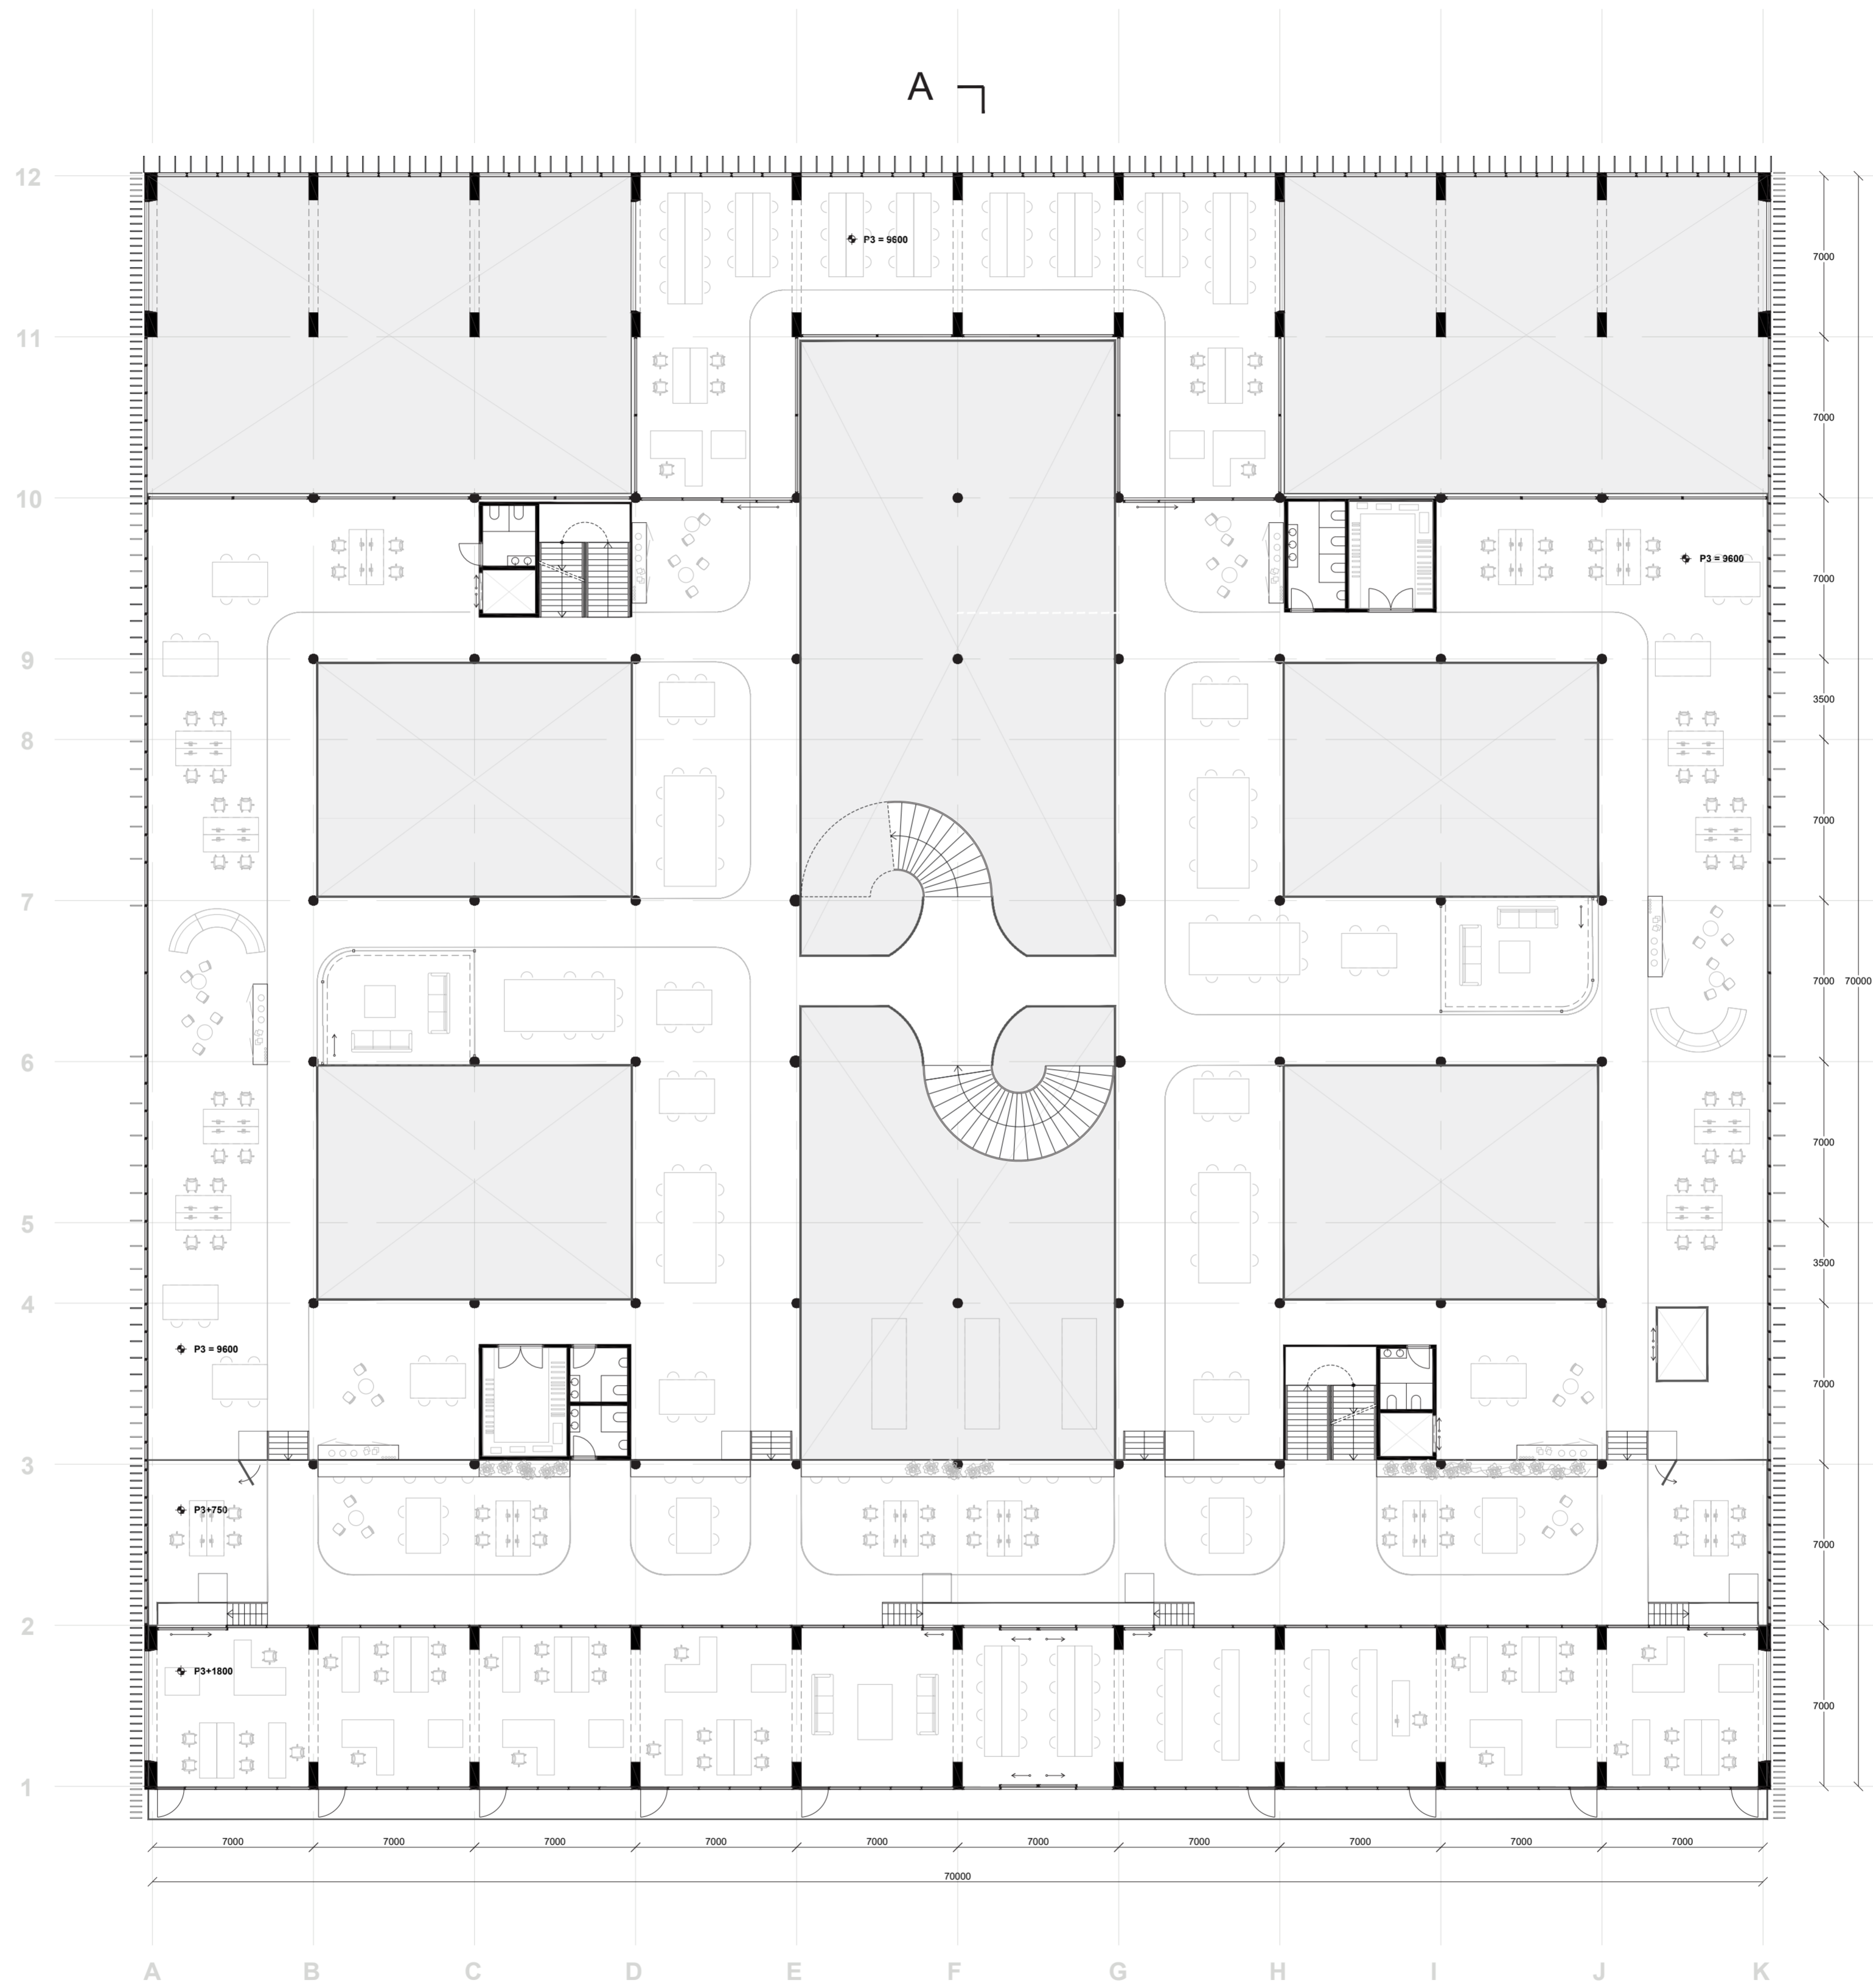


PLAN 04

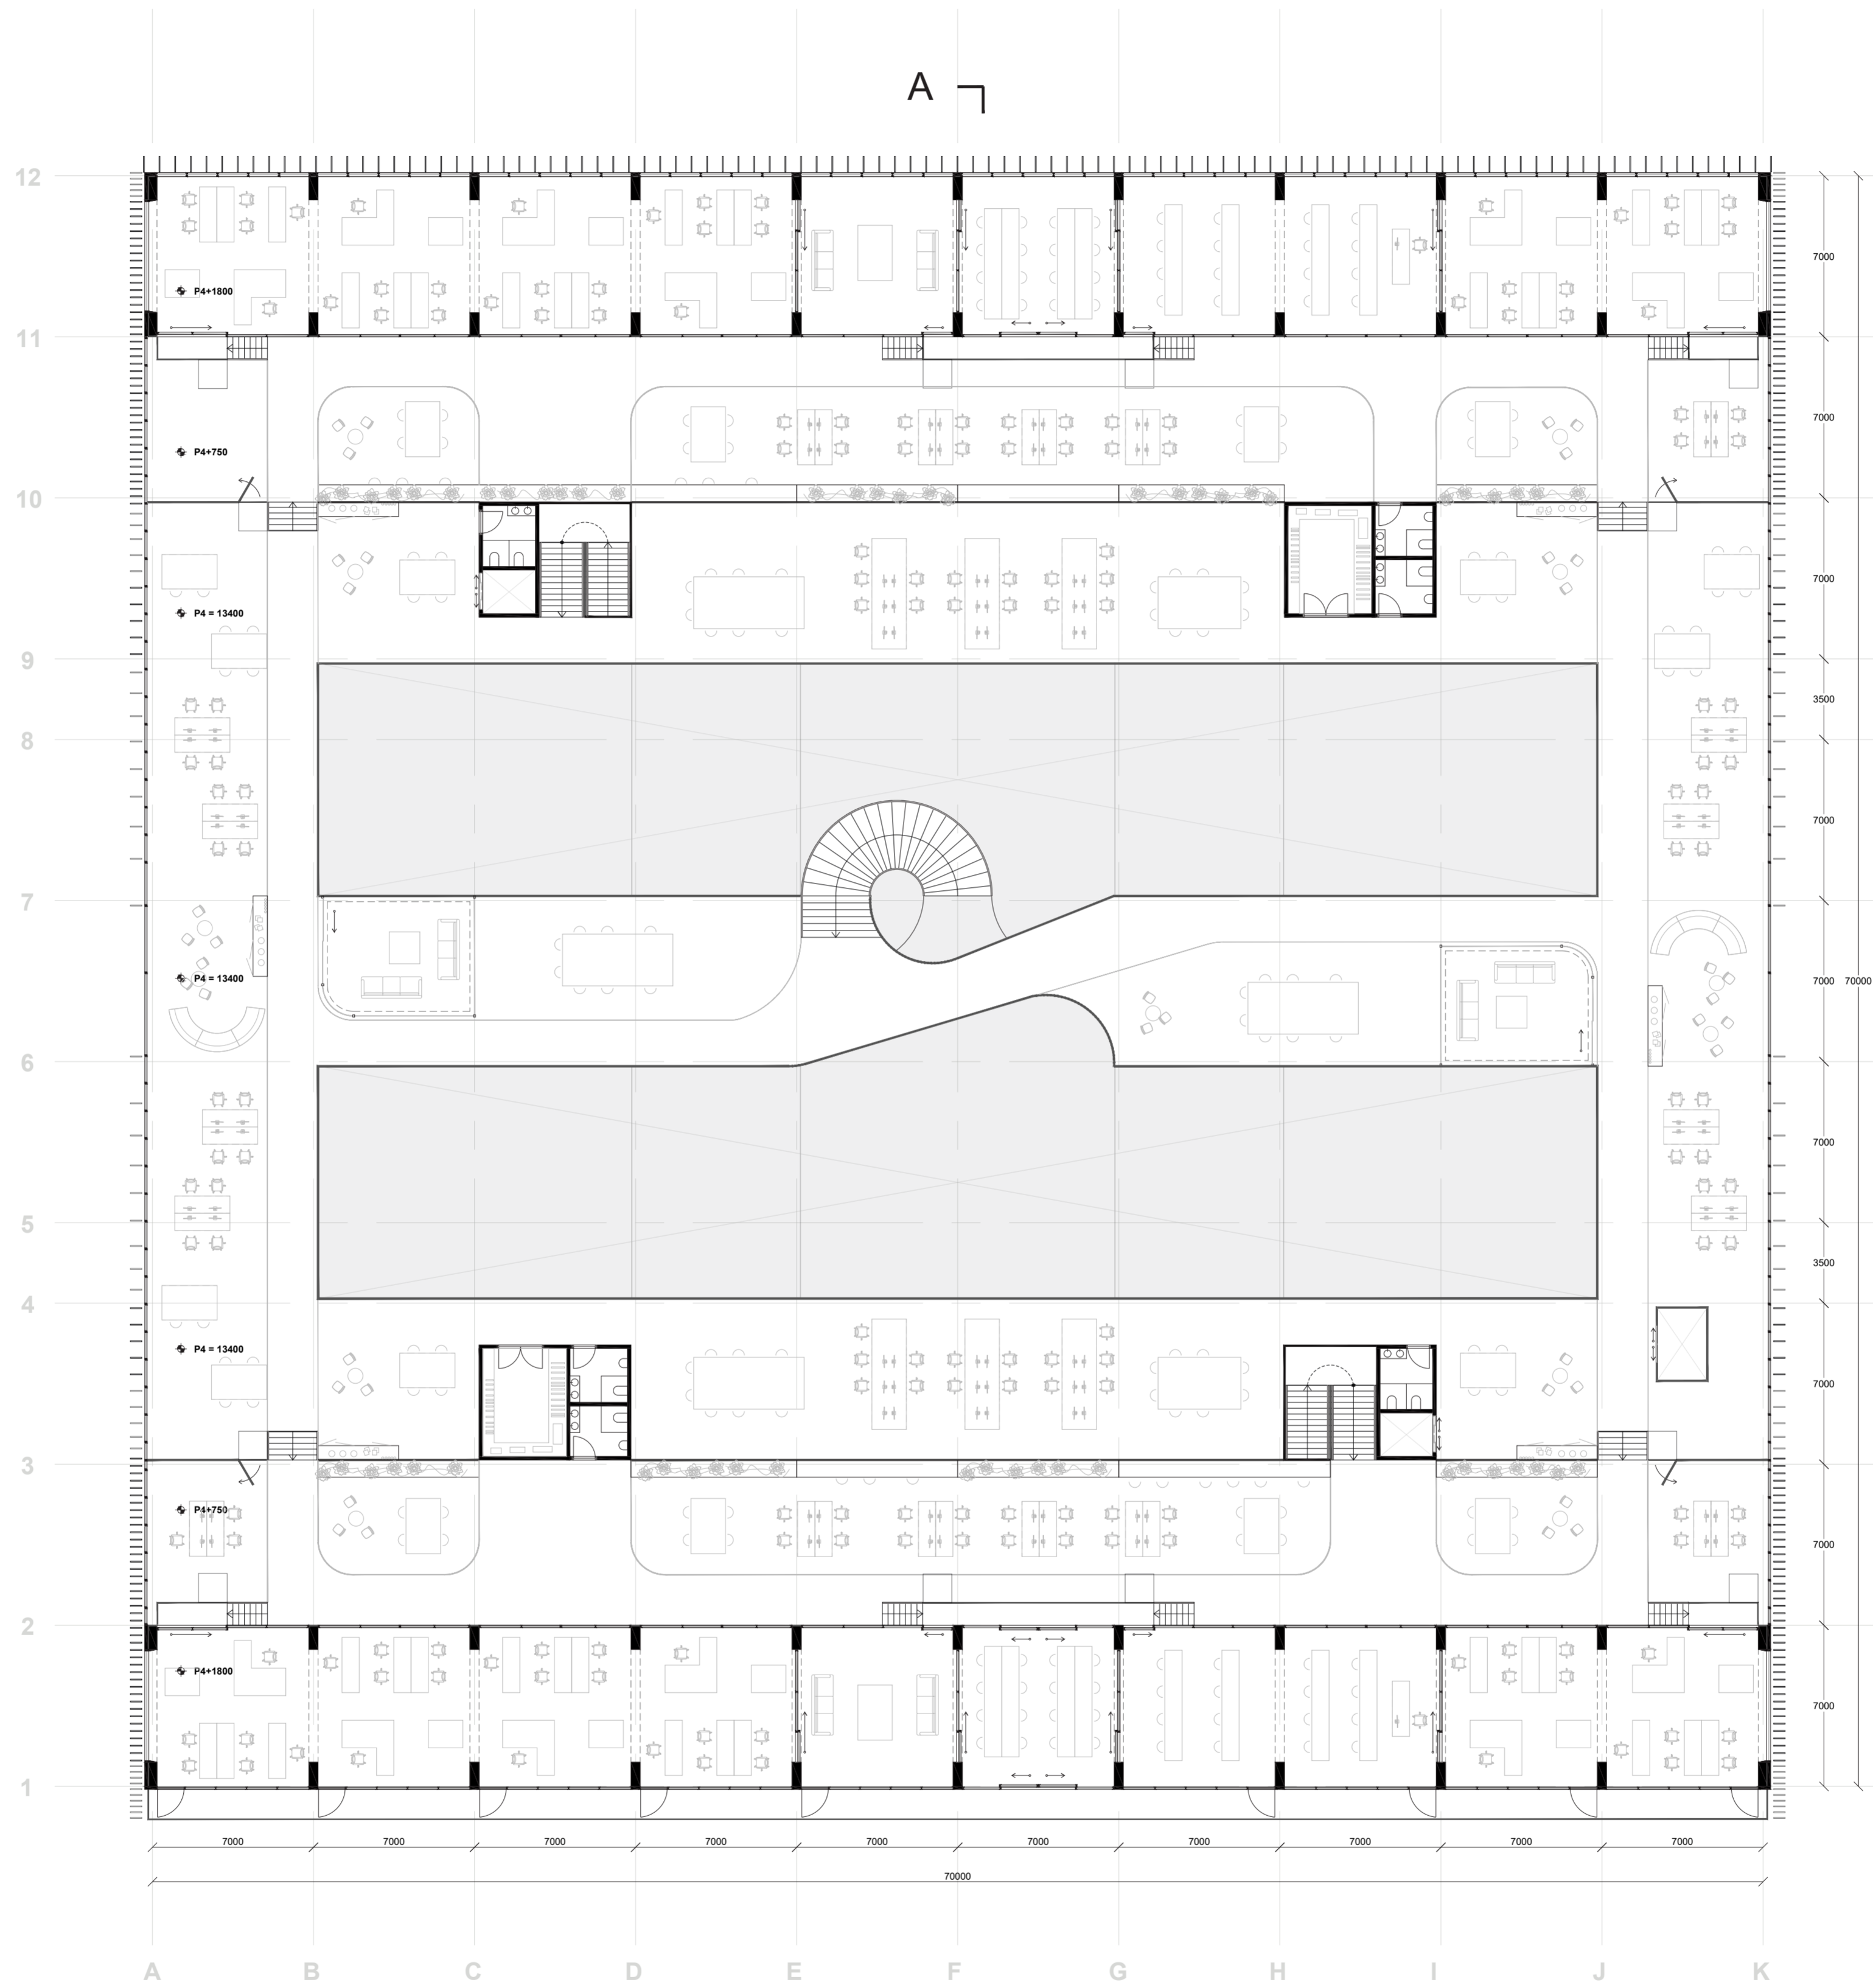


ROOF

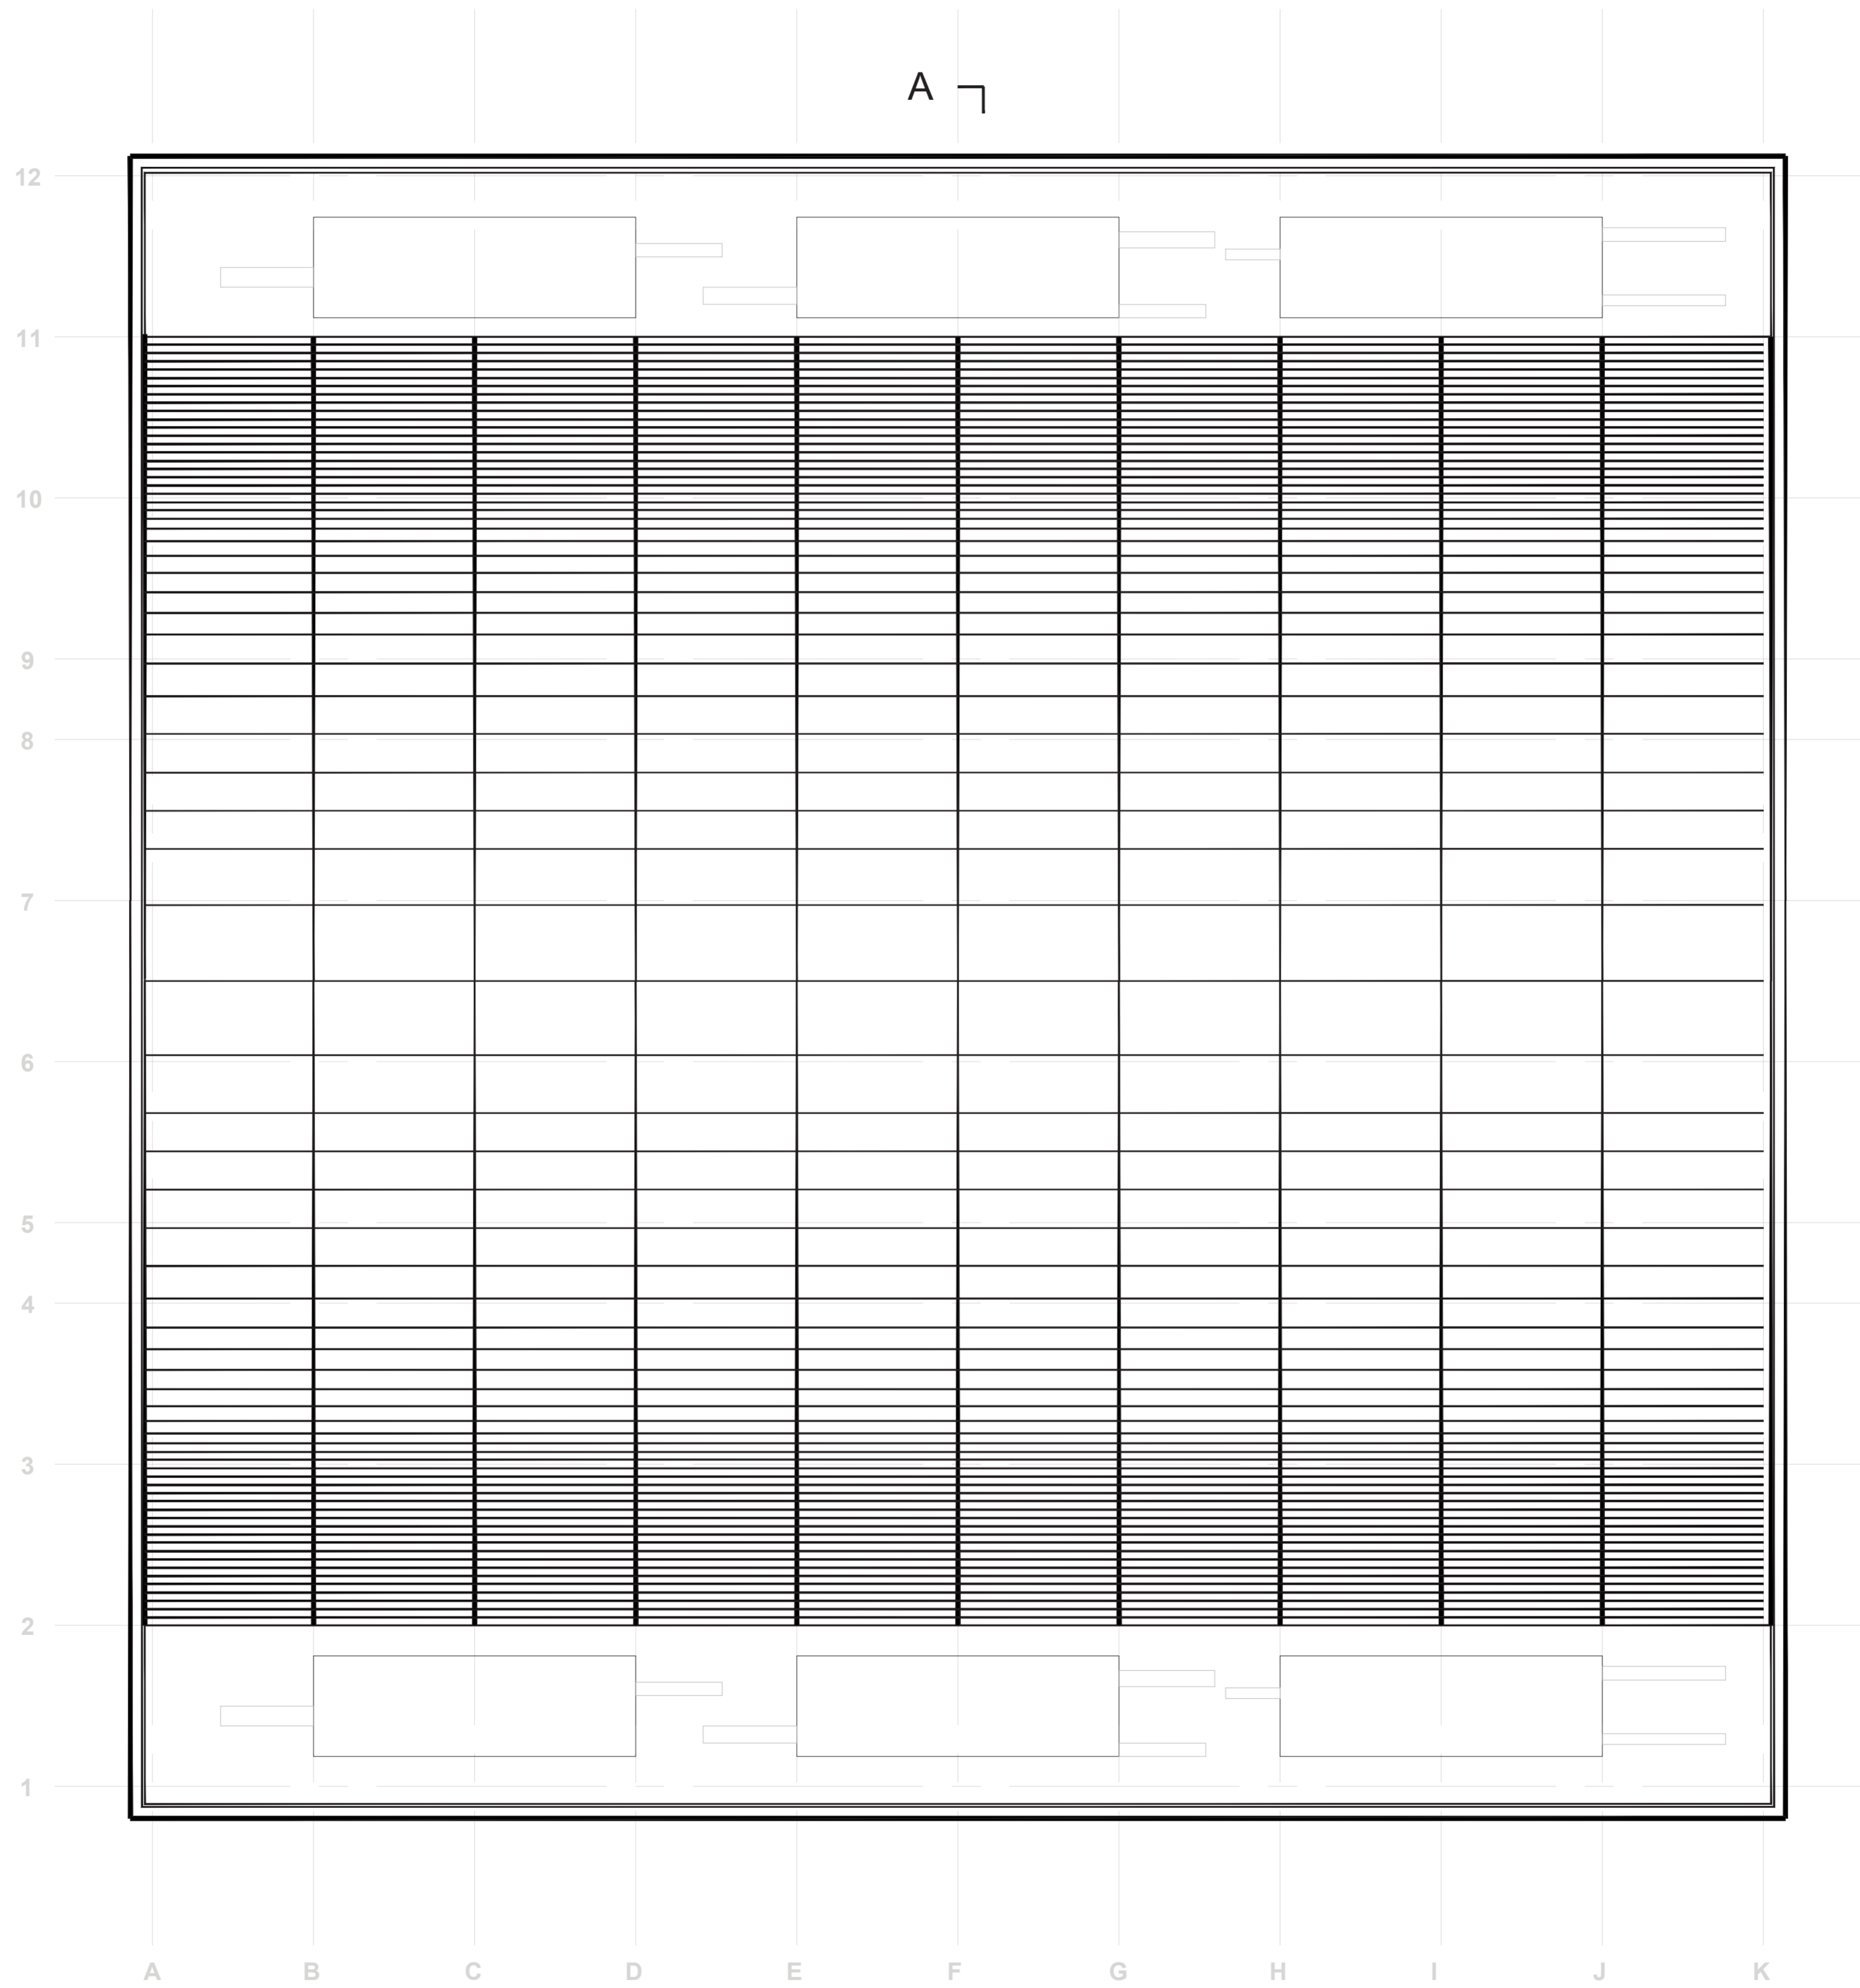


SECTION AA

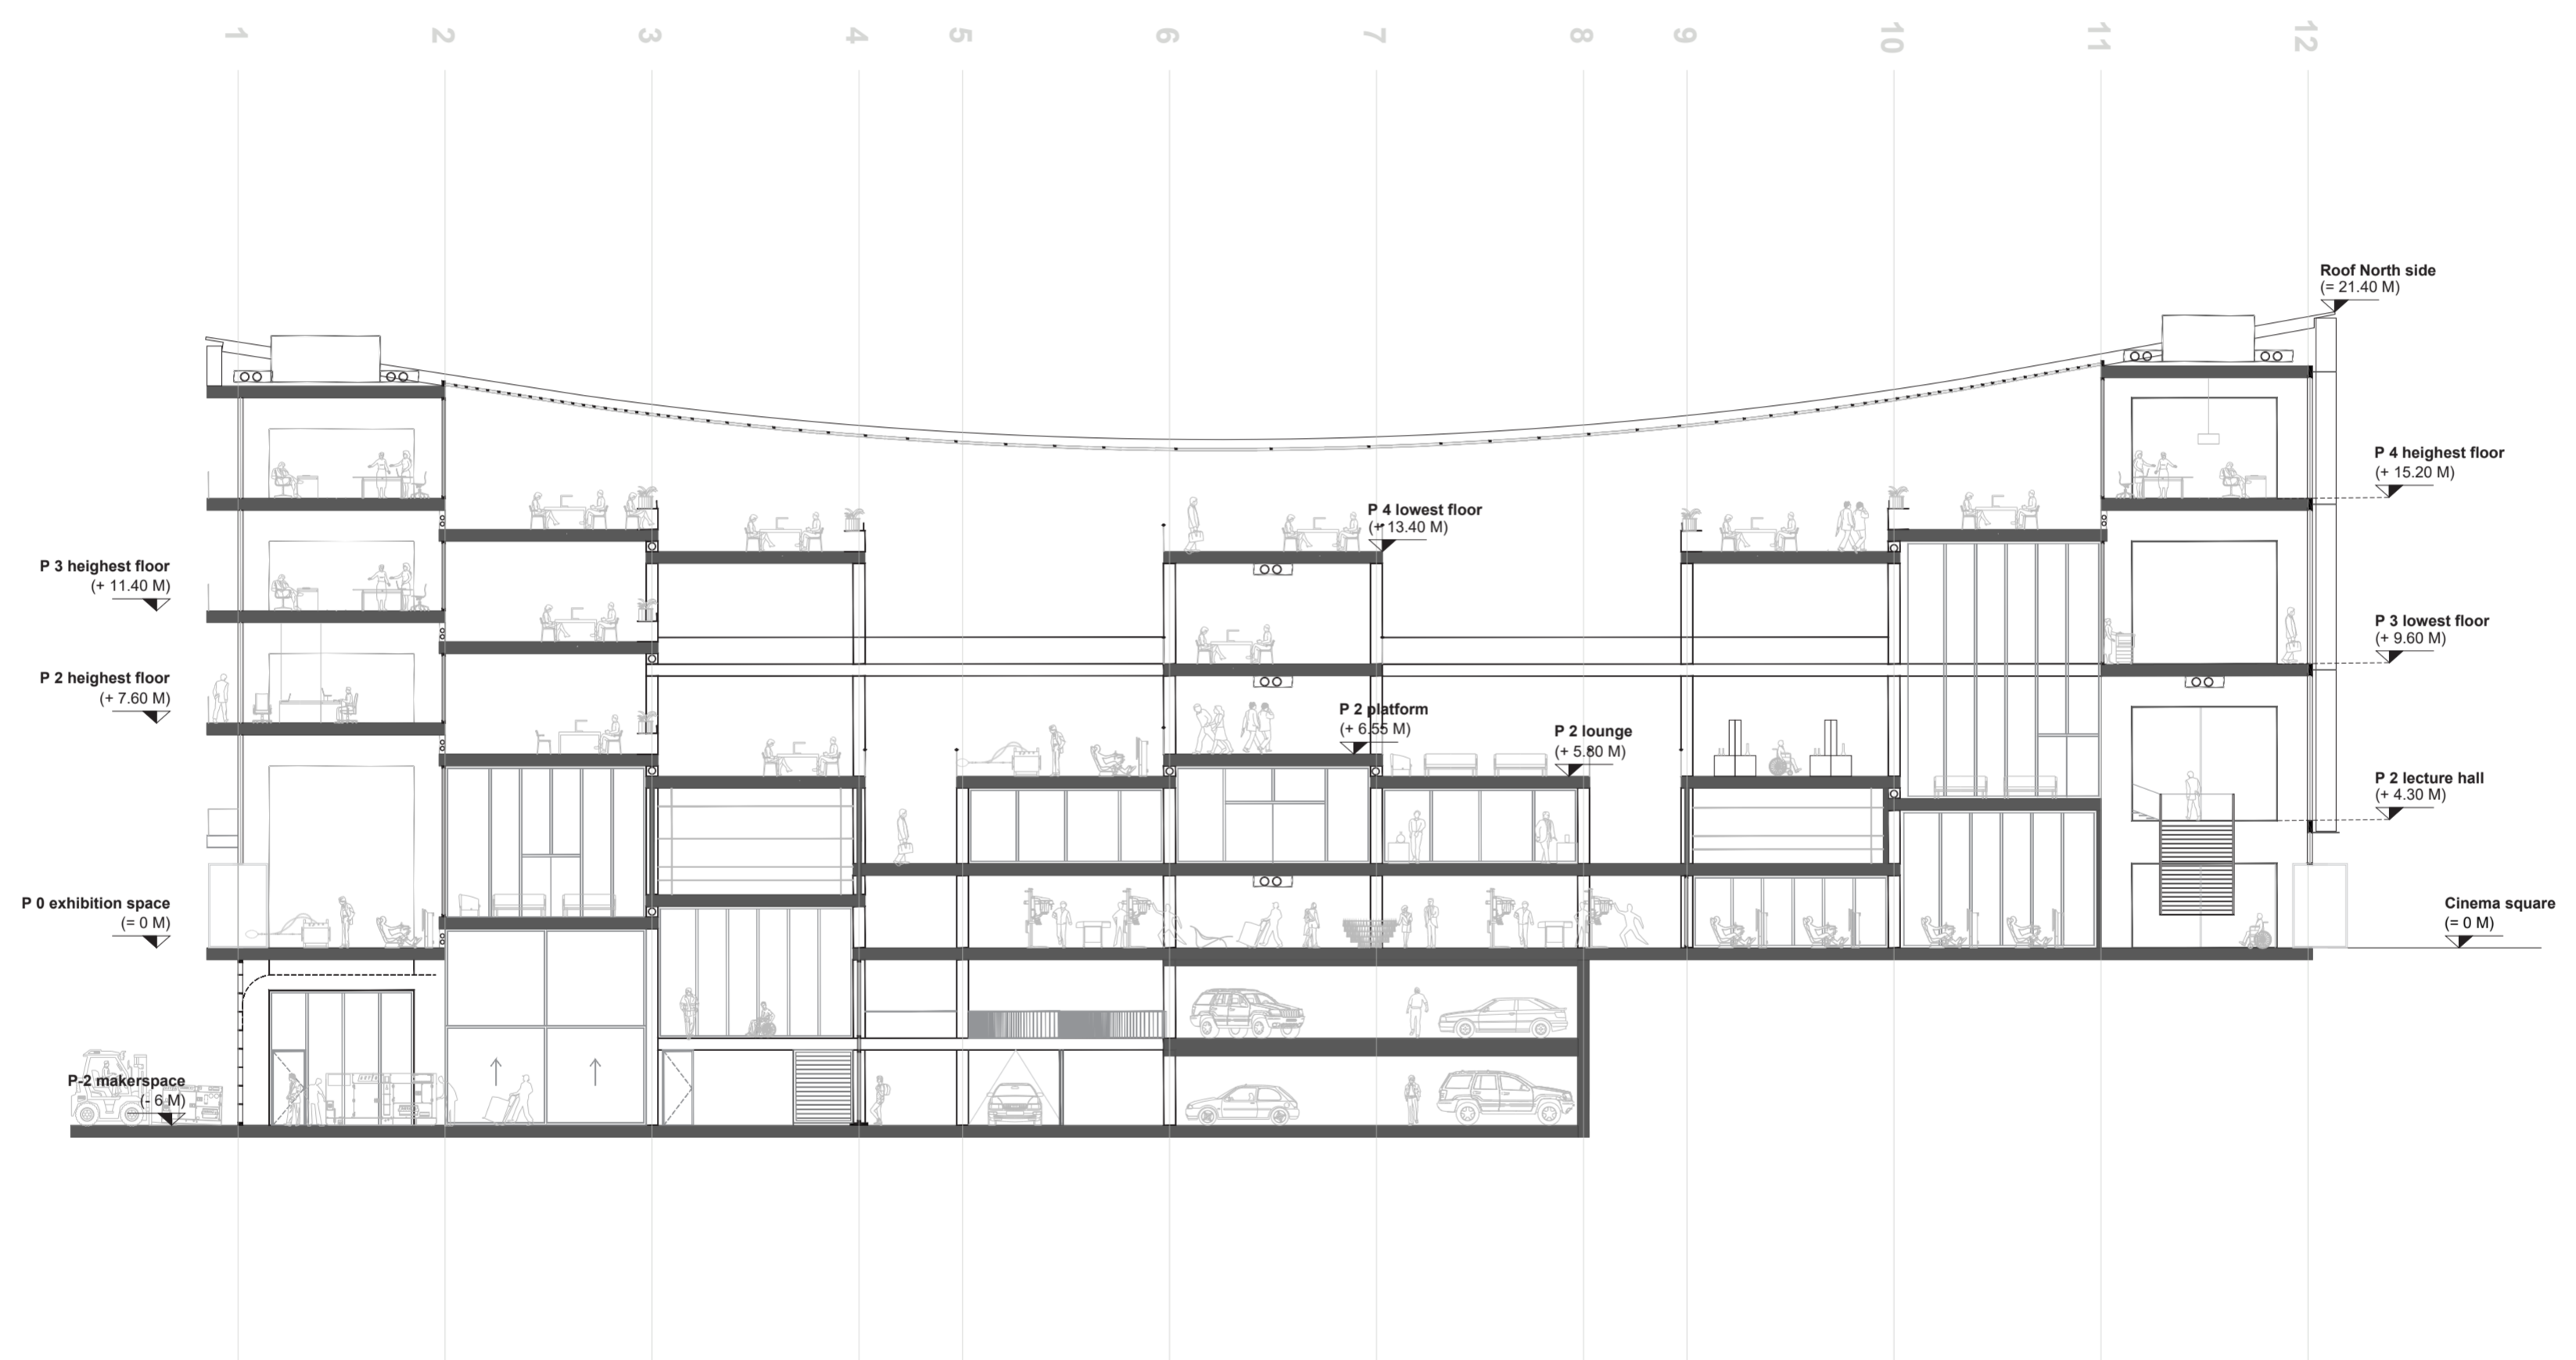


FACADES

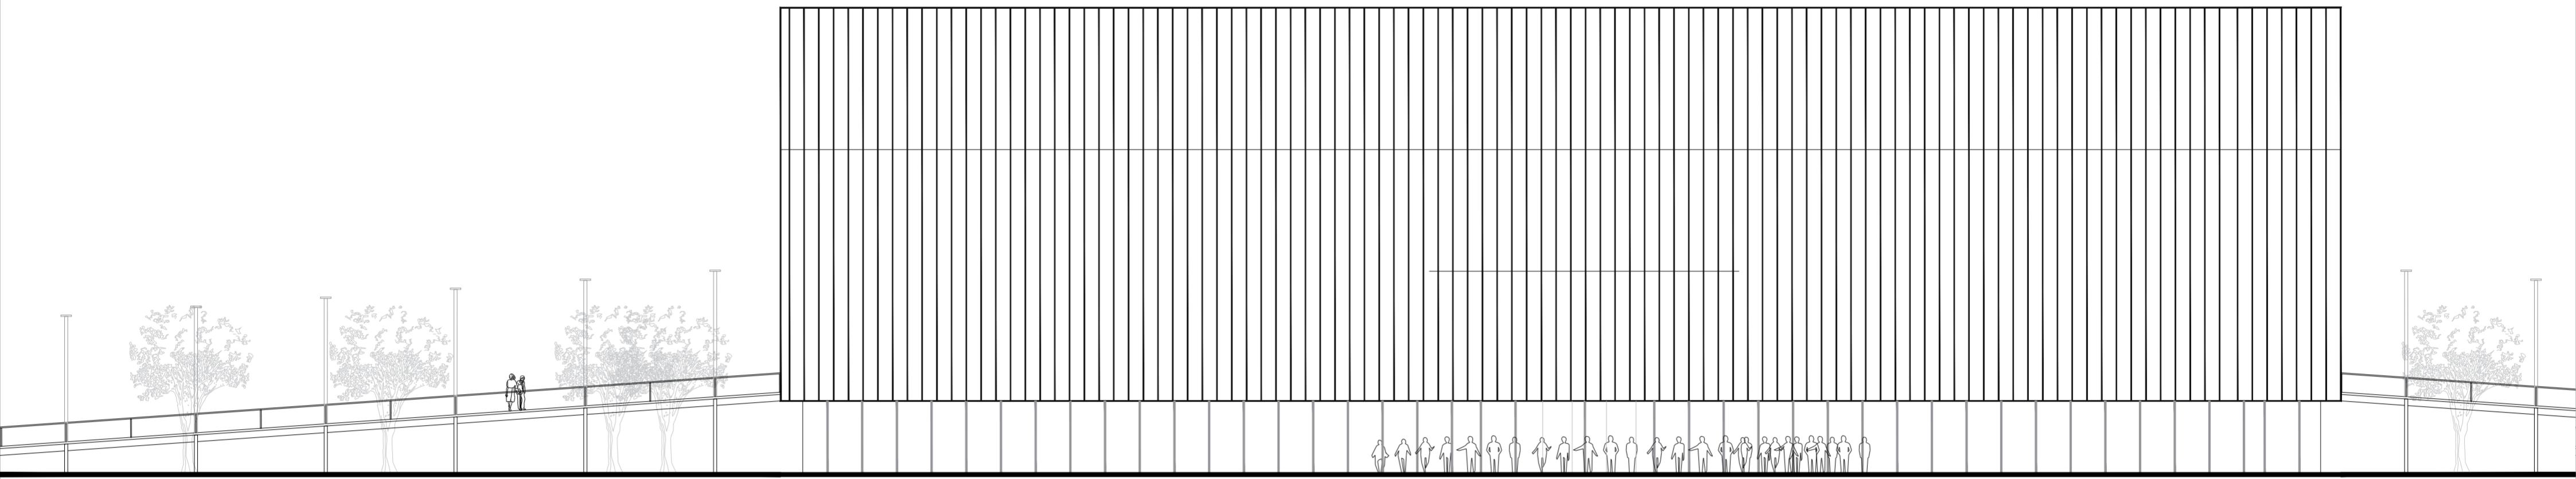


NORTH

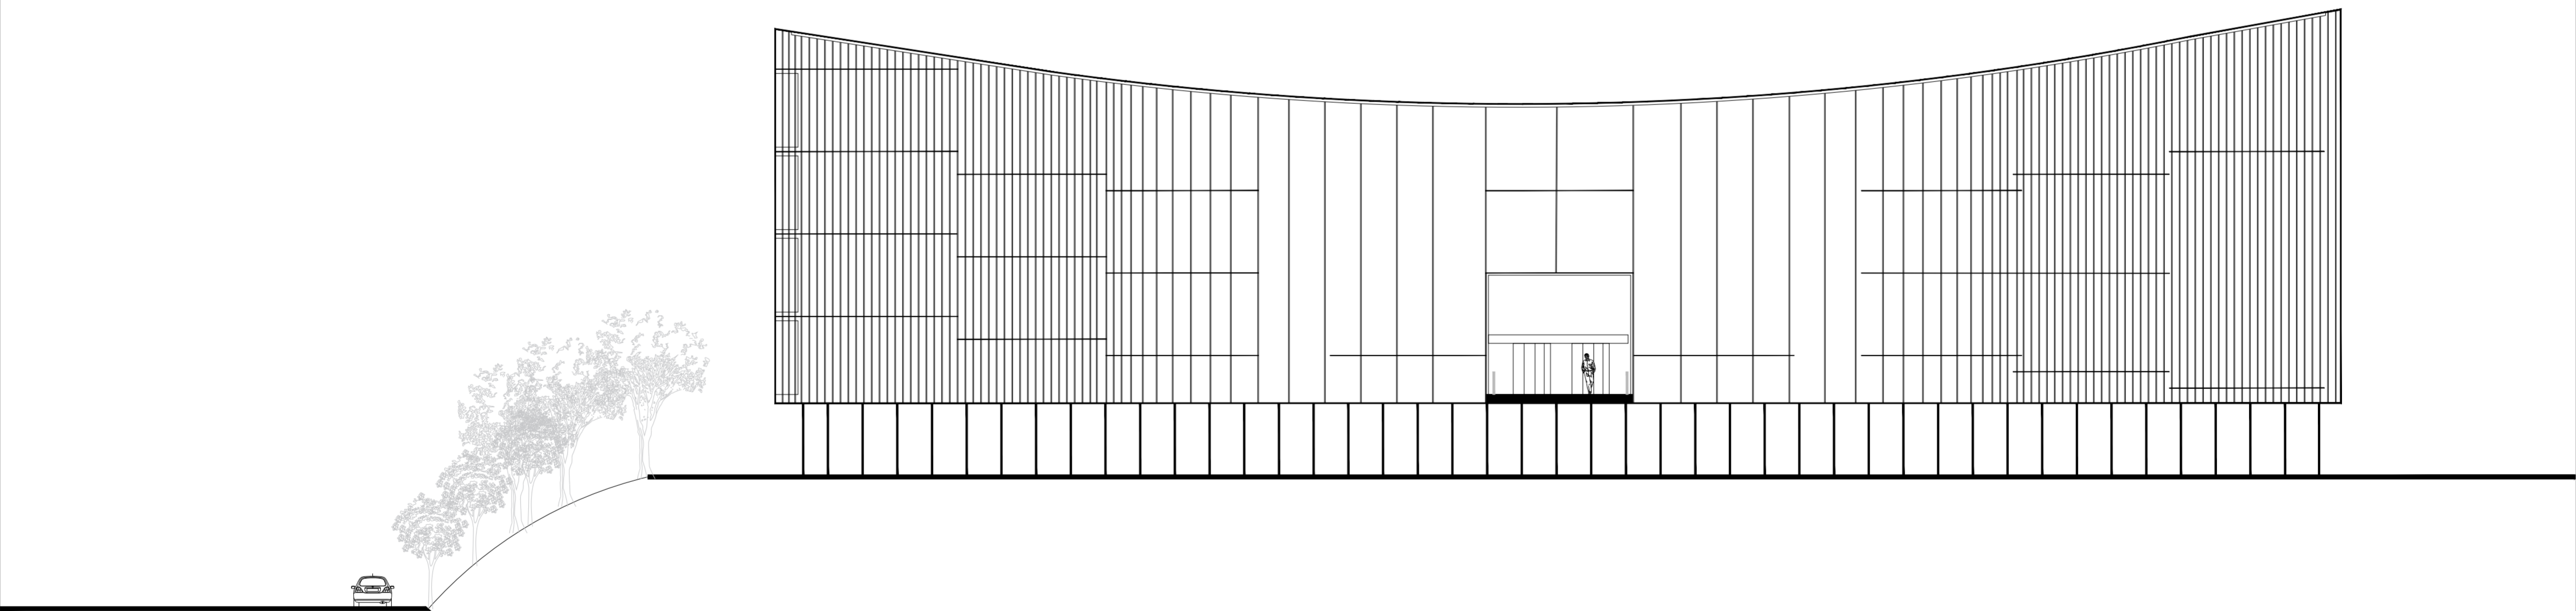


EAST

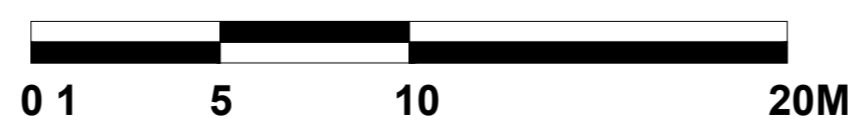


FACADES

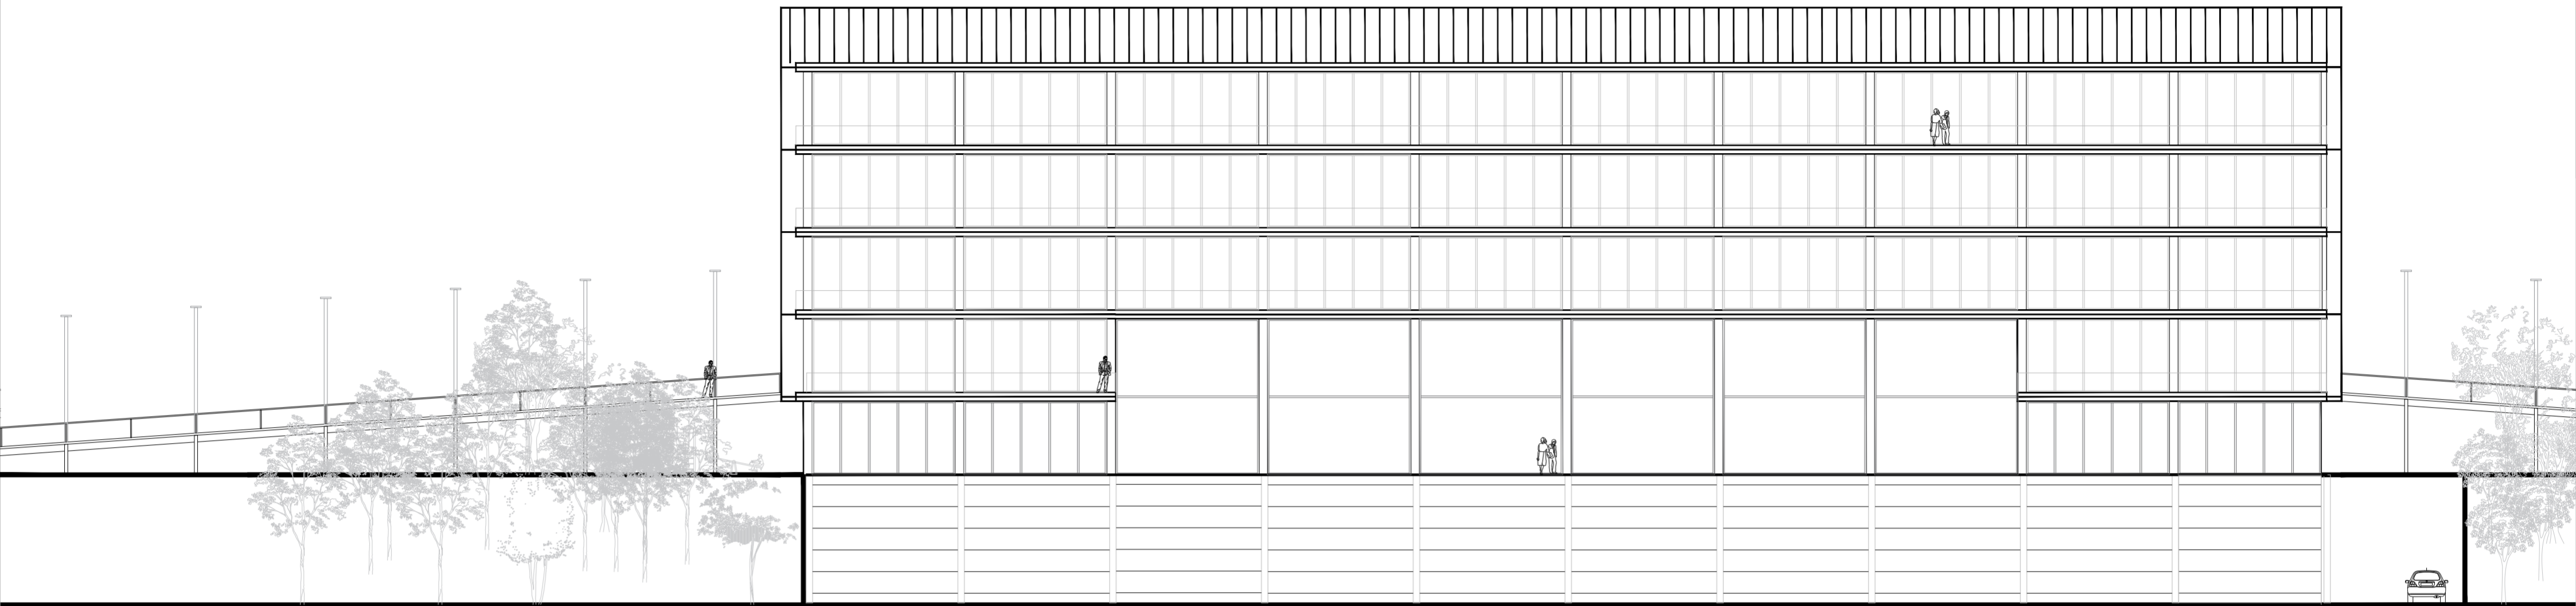

SOUTH

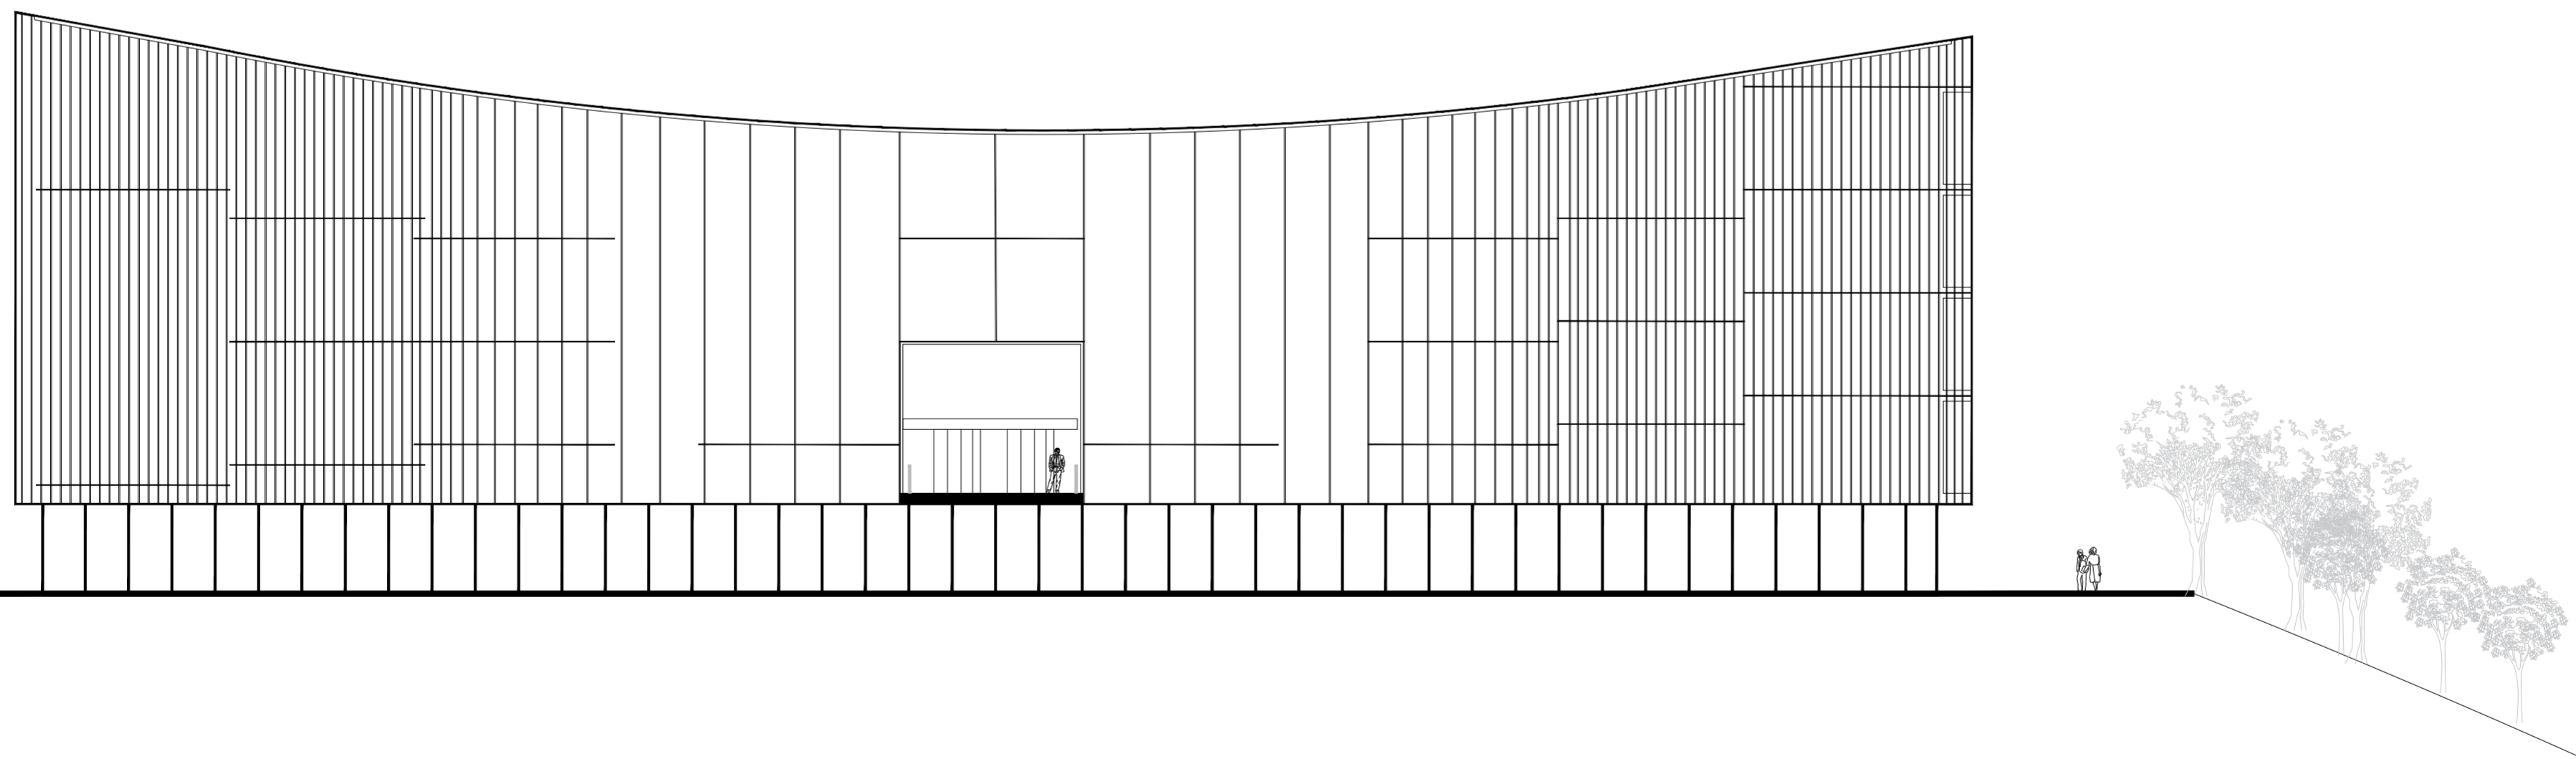


WEST

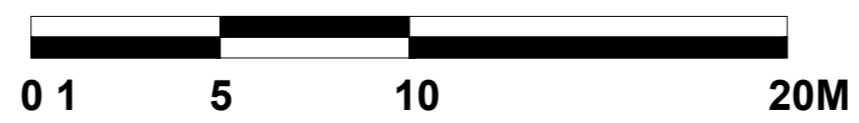

FRAGMENTS NORTH FACADE

12

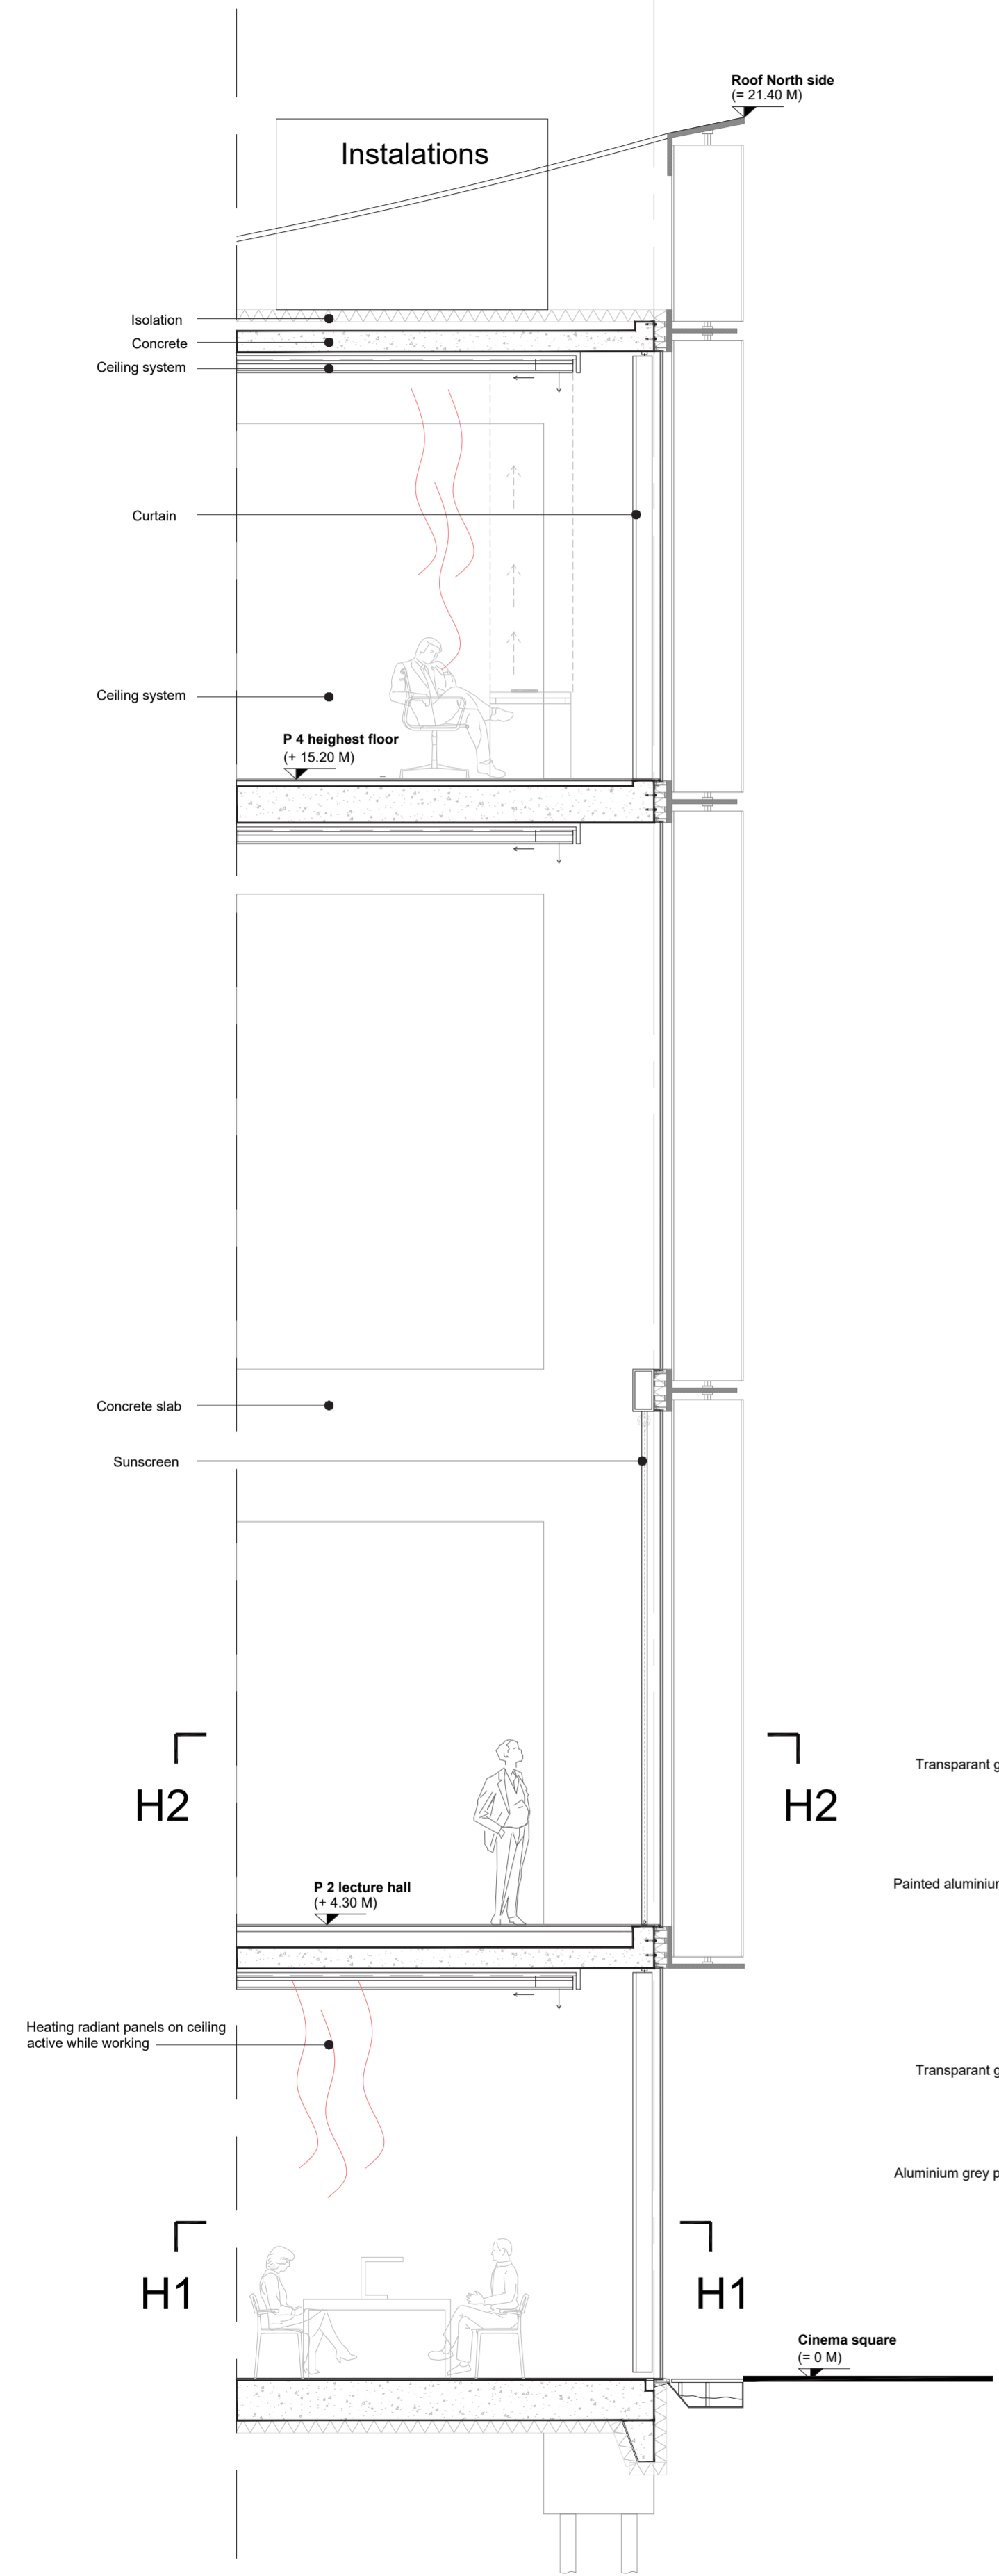


H2

H2


H1

H1


FRAGMENT NORTH FACADE

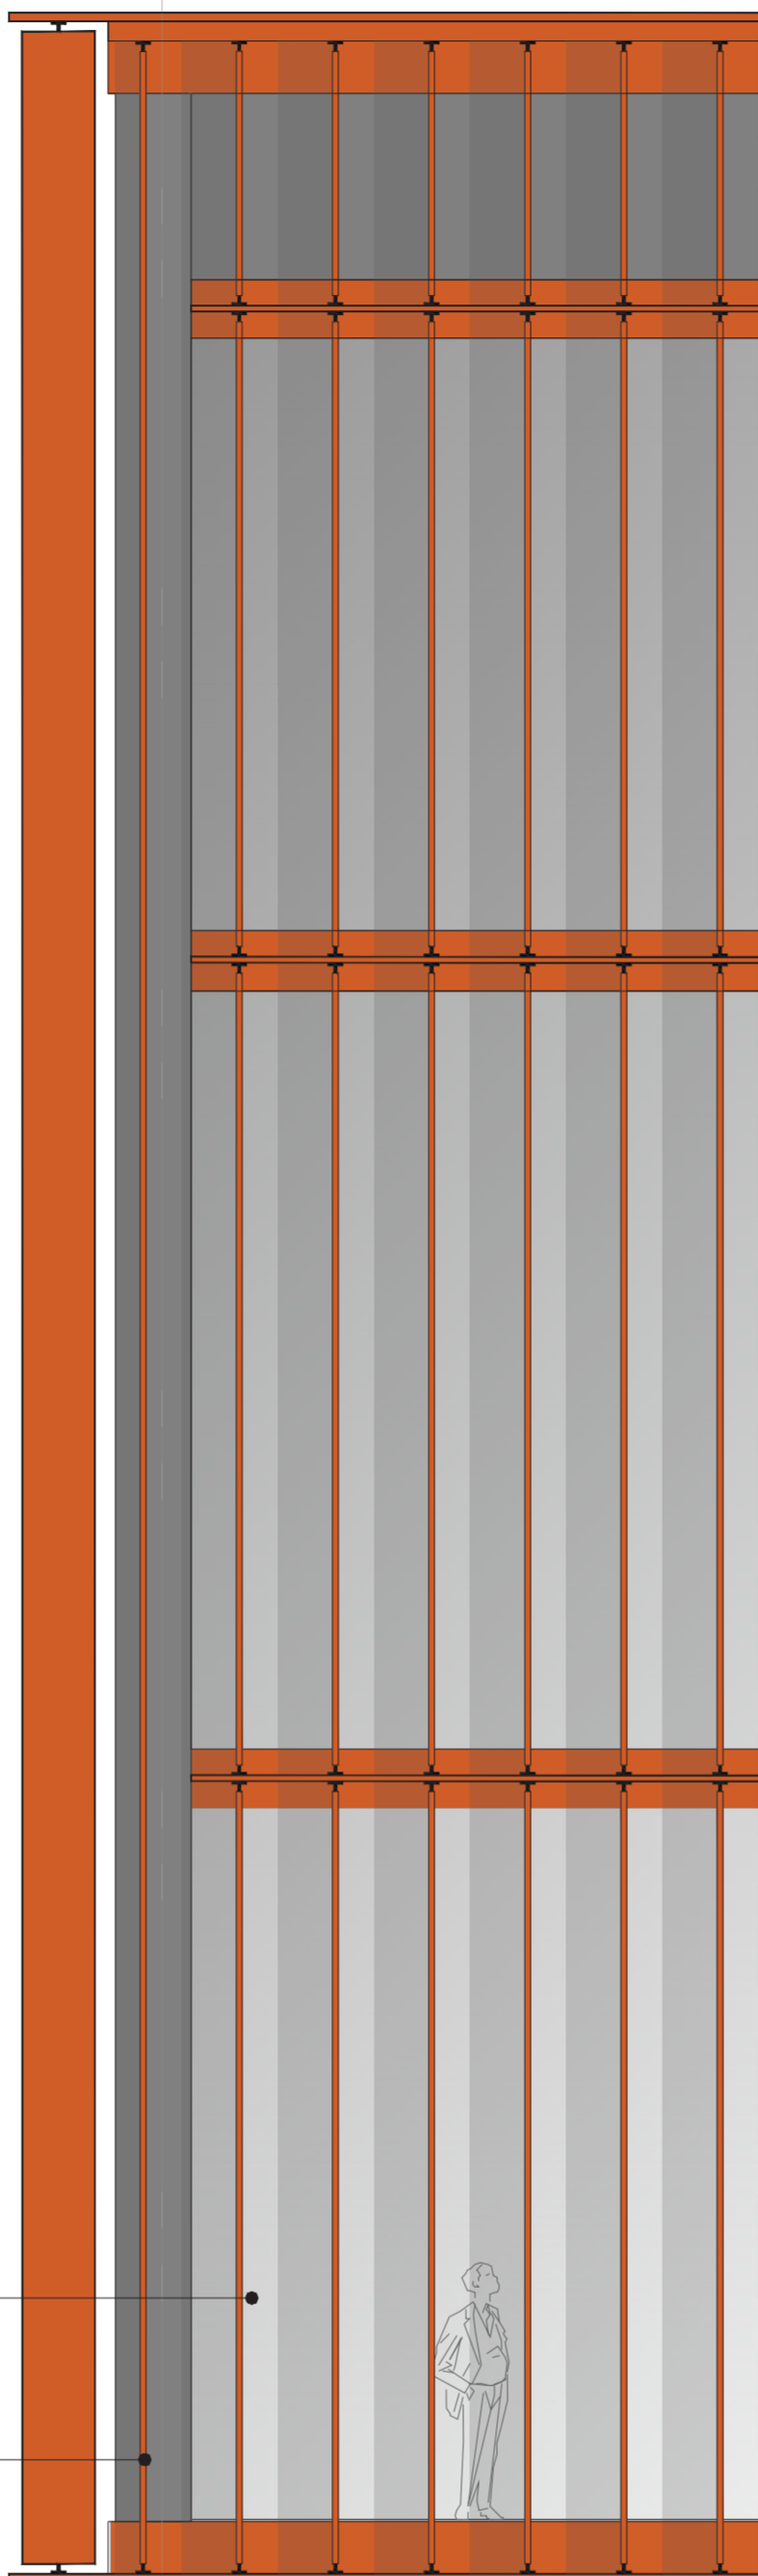


NORTH FACADE

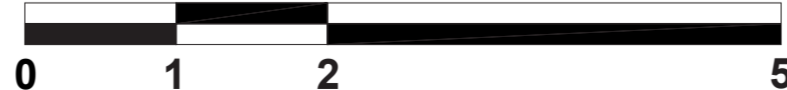


H2

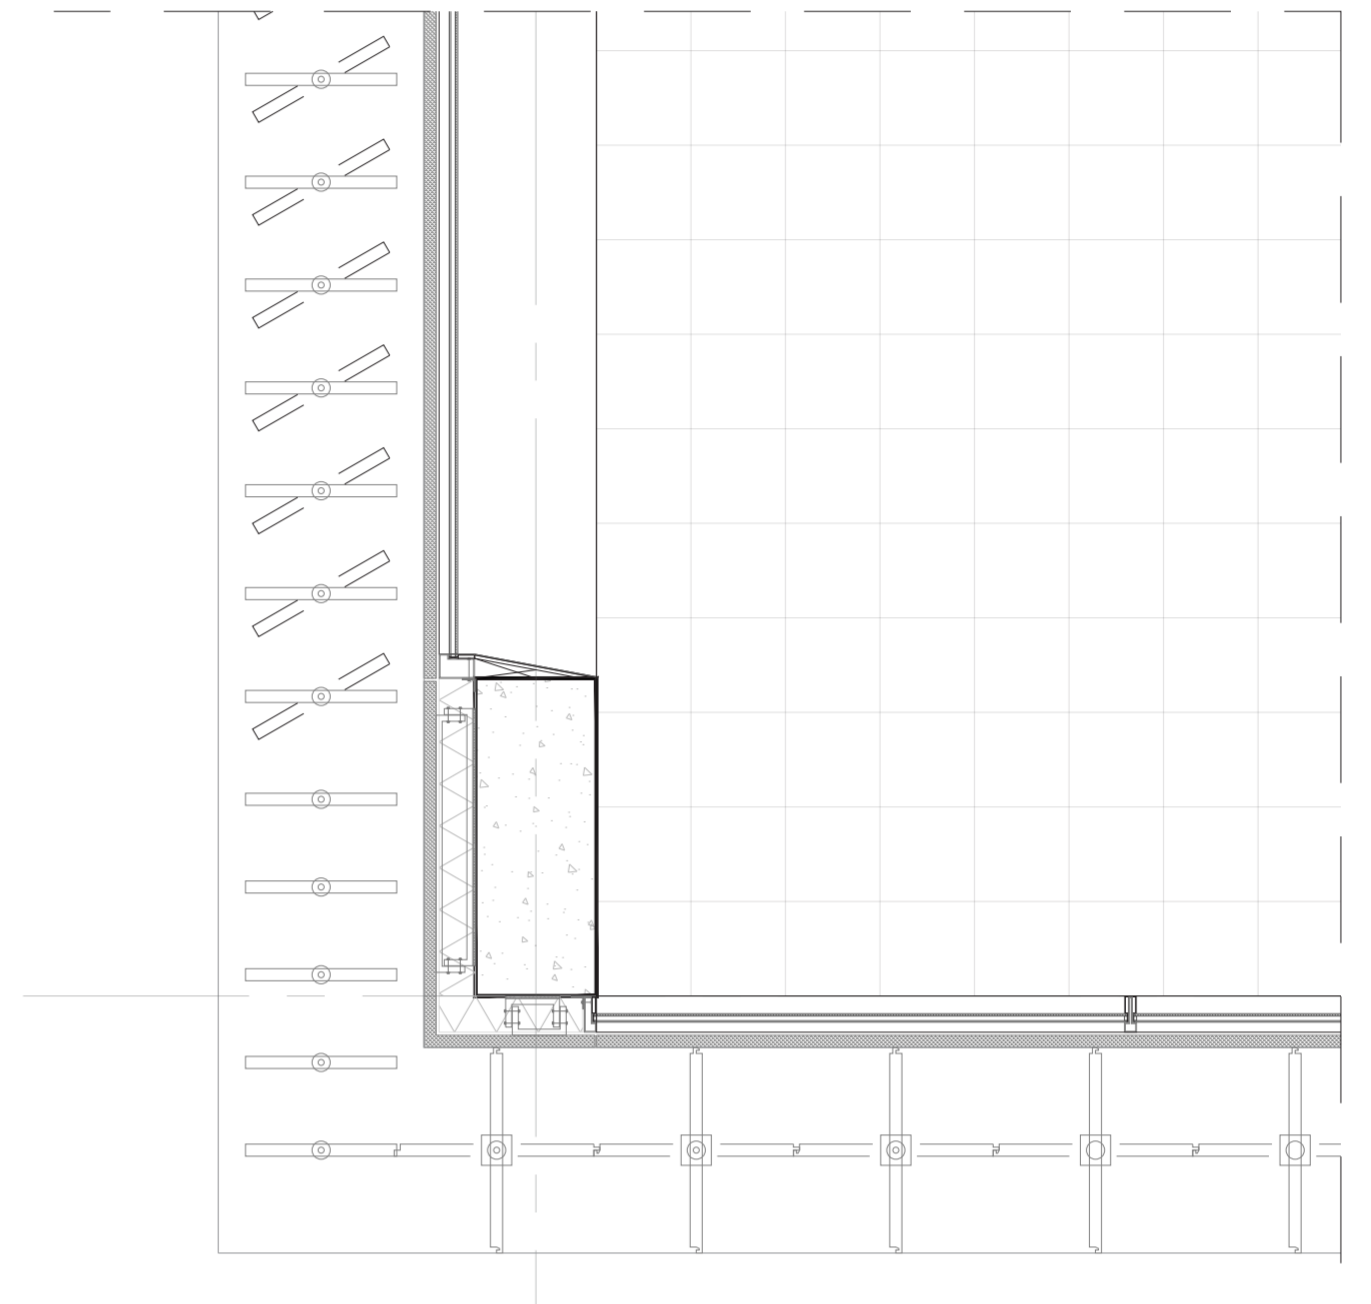


H1

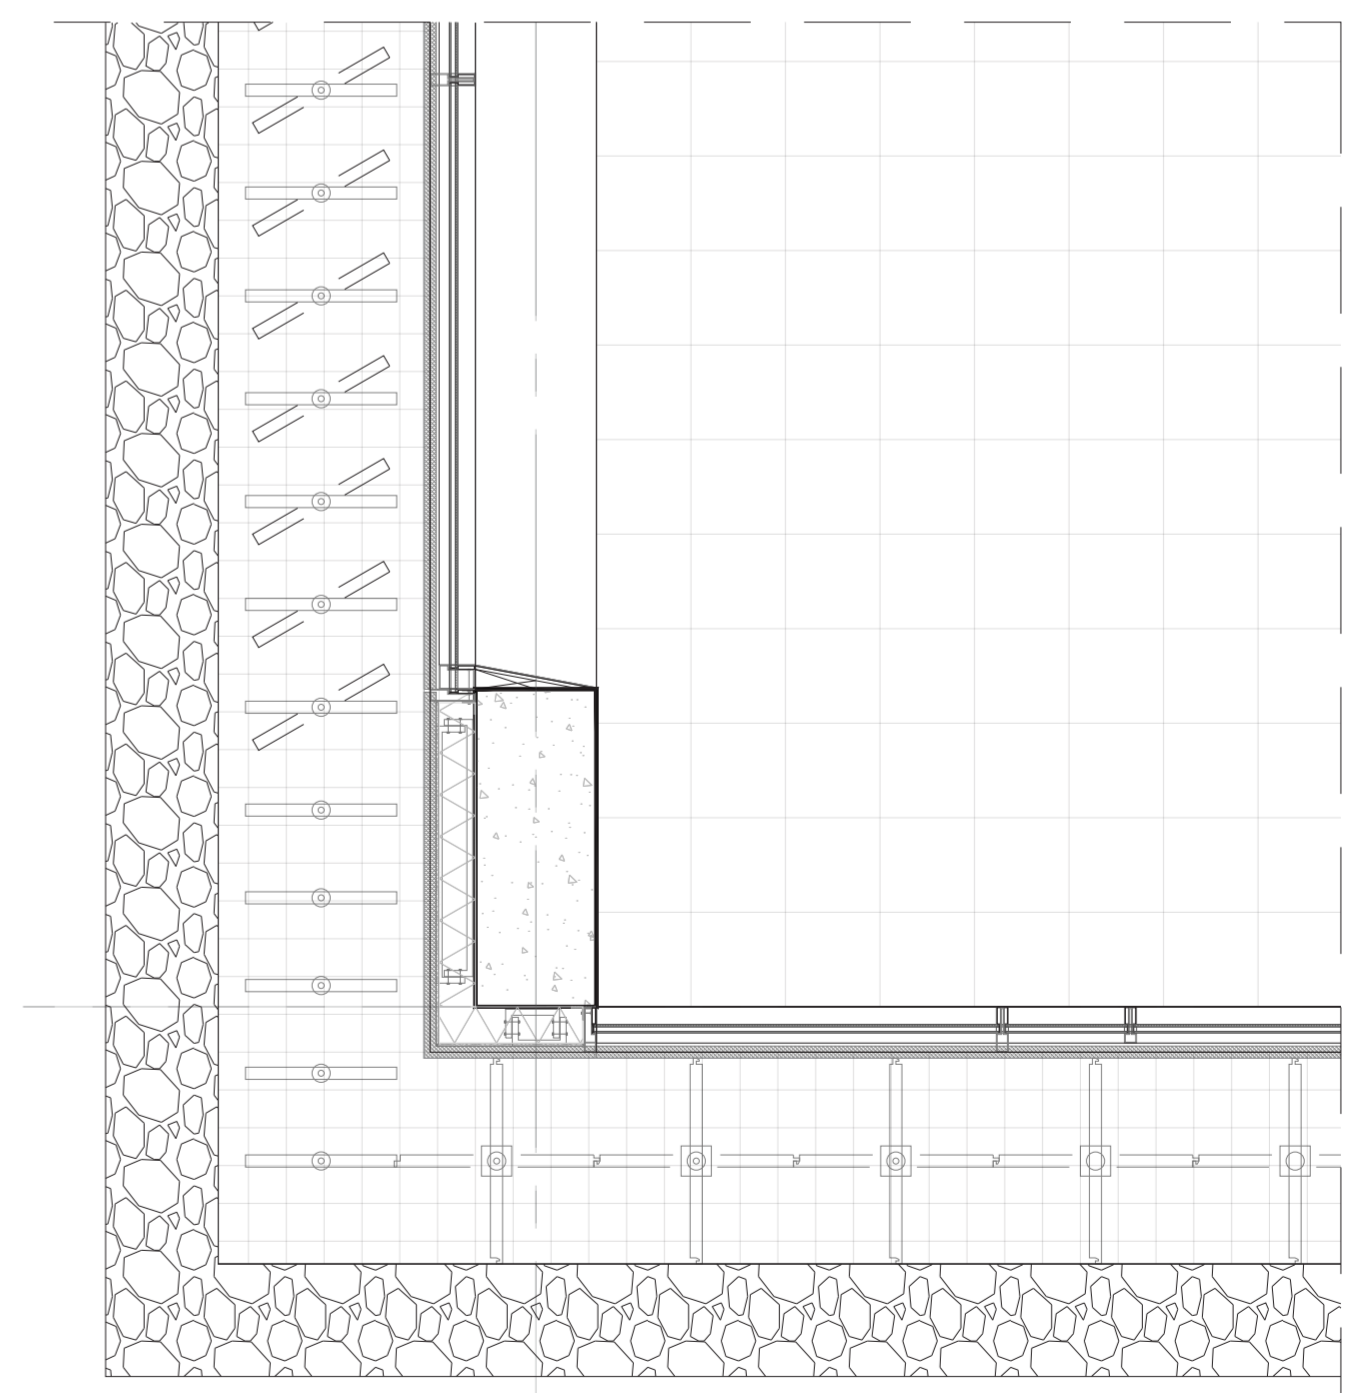


HORIZONTAL FRAGMENTS

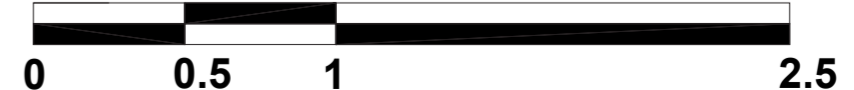


DETAIL STEPS

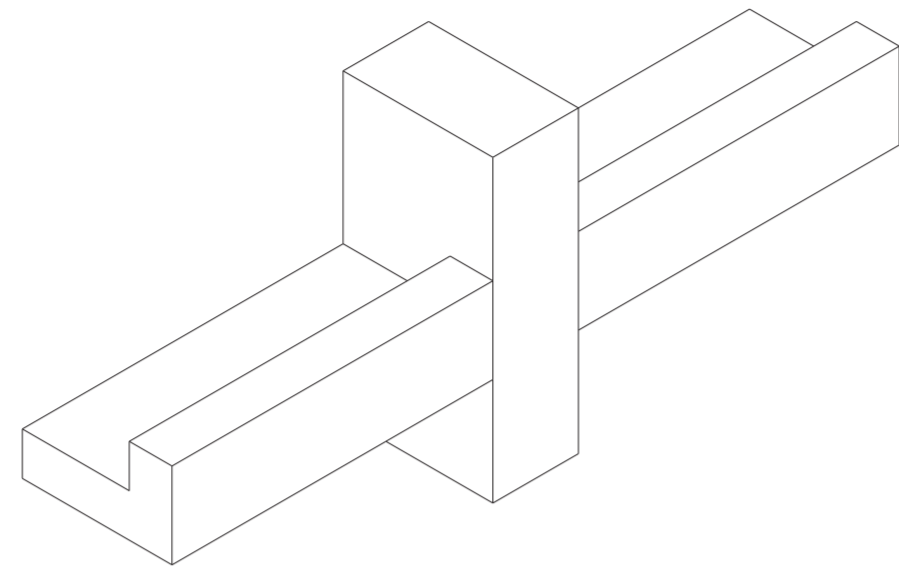


1

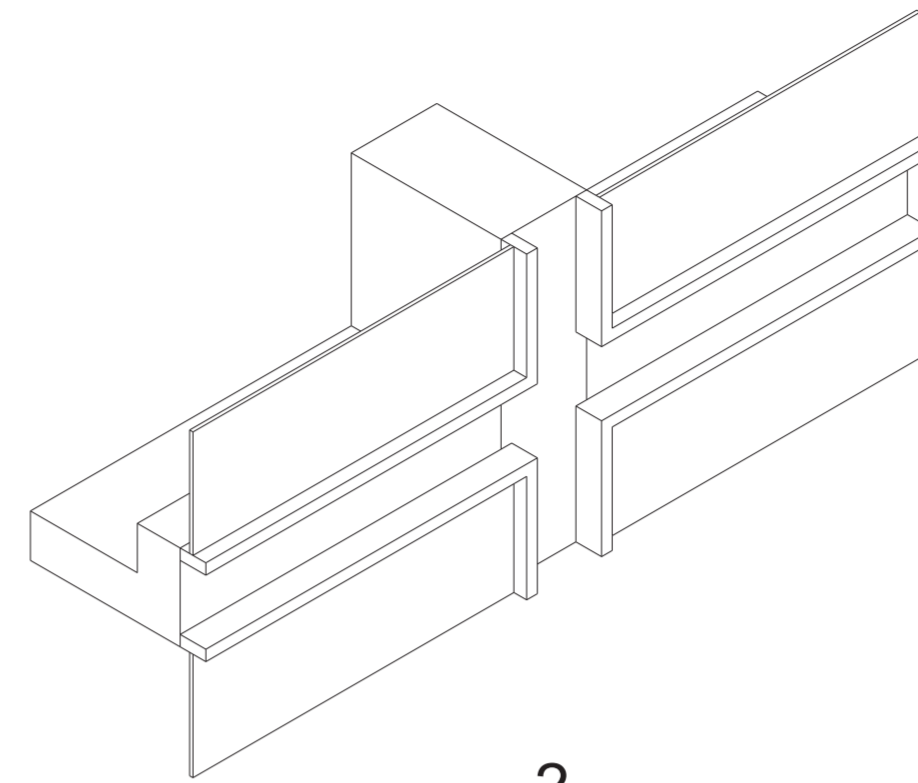


2

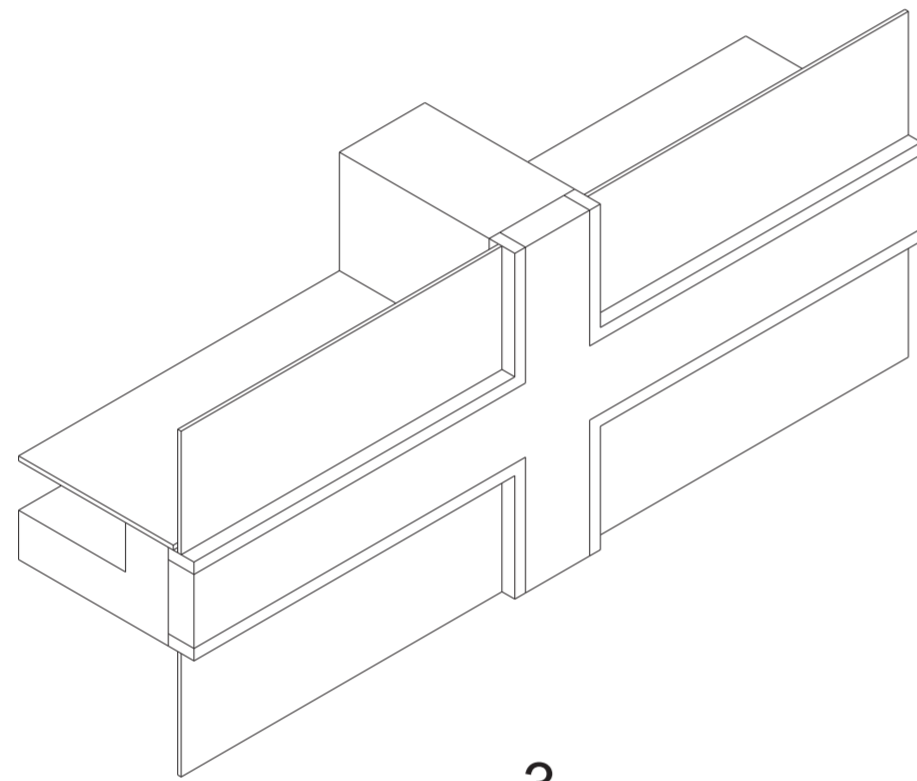


3

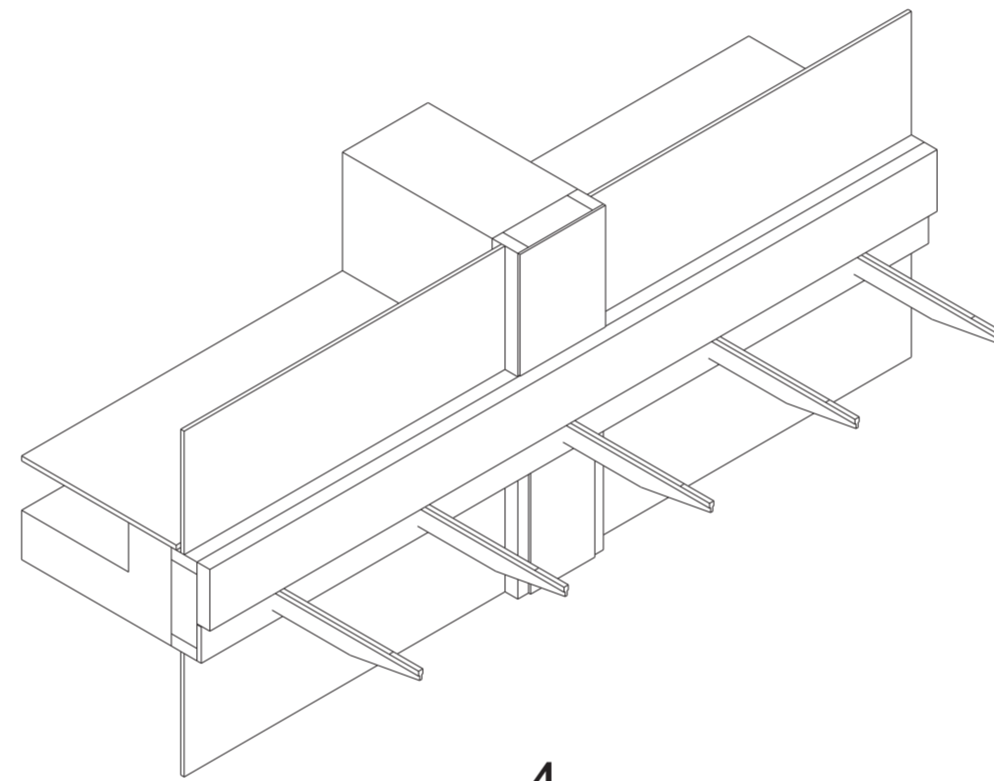

4

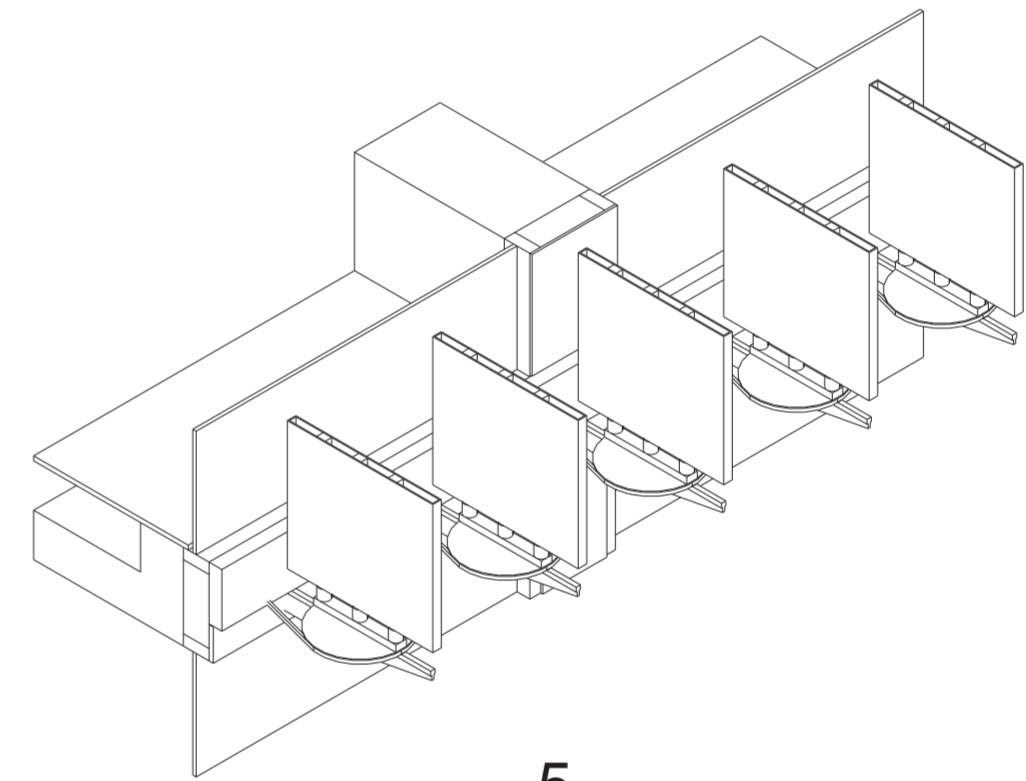

5

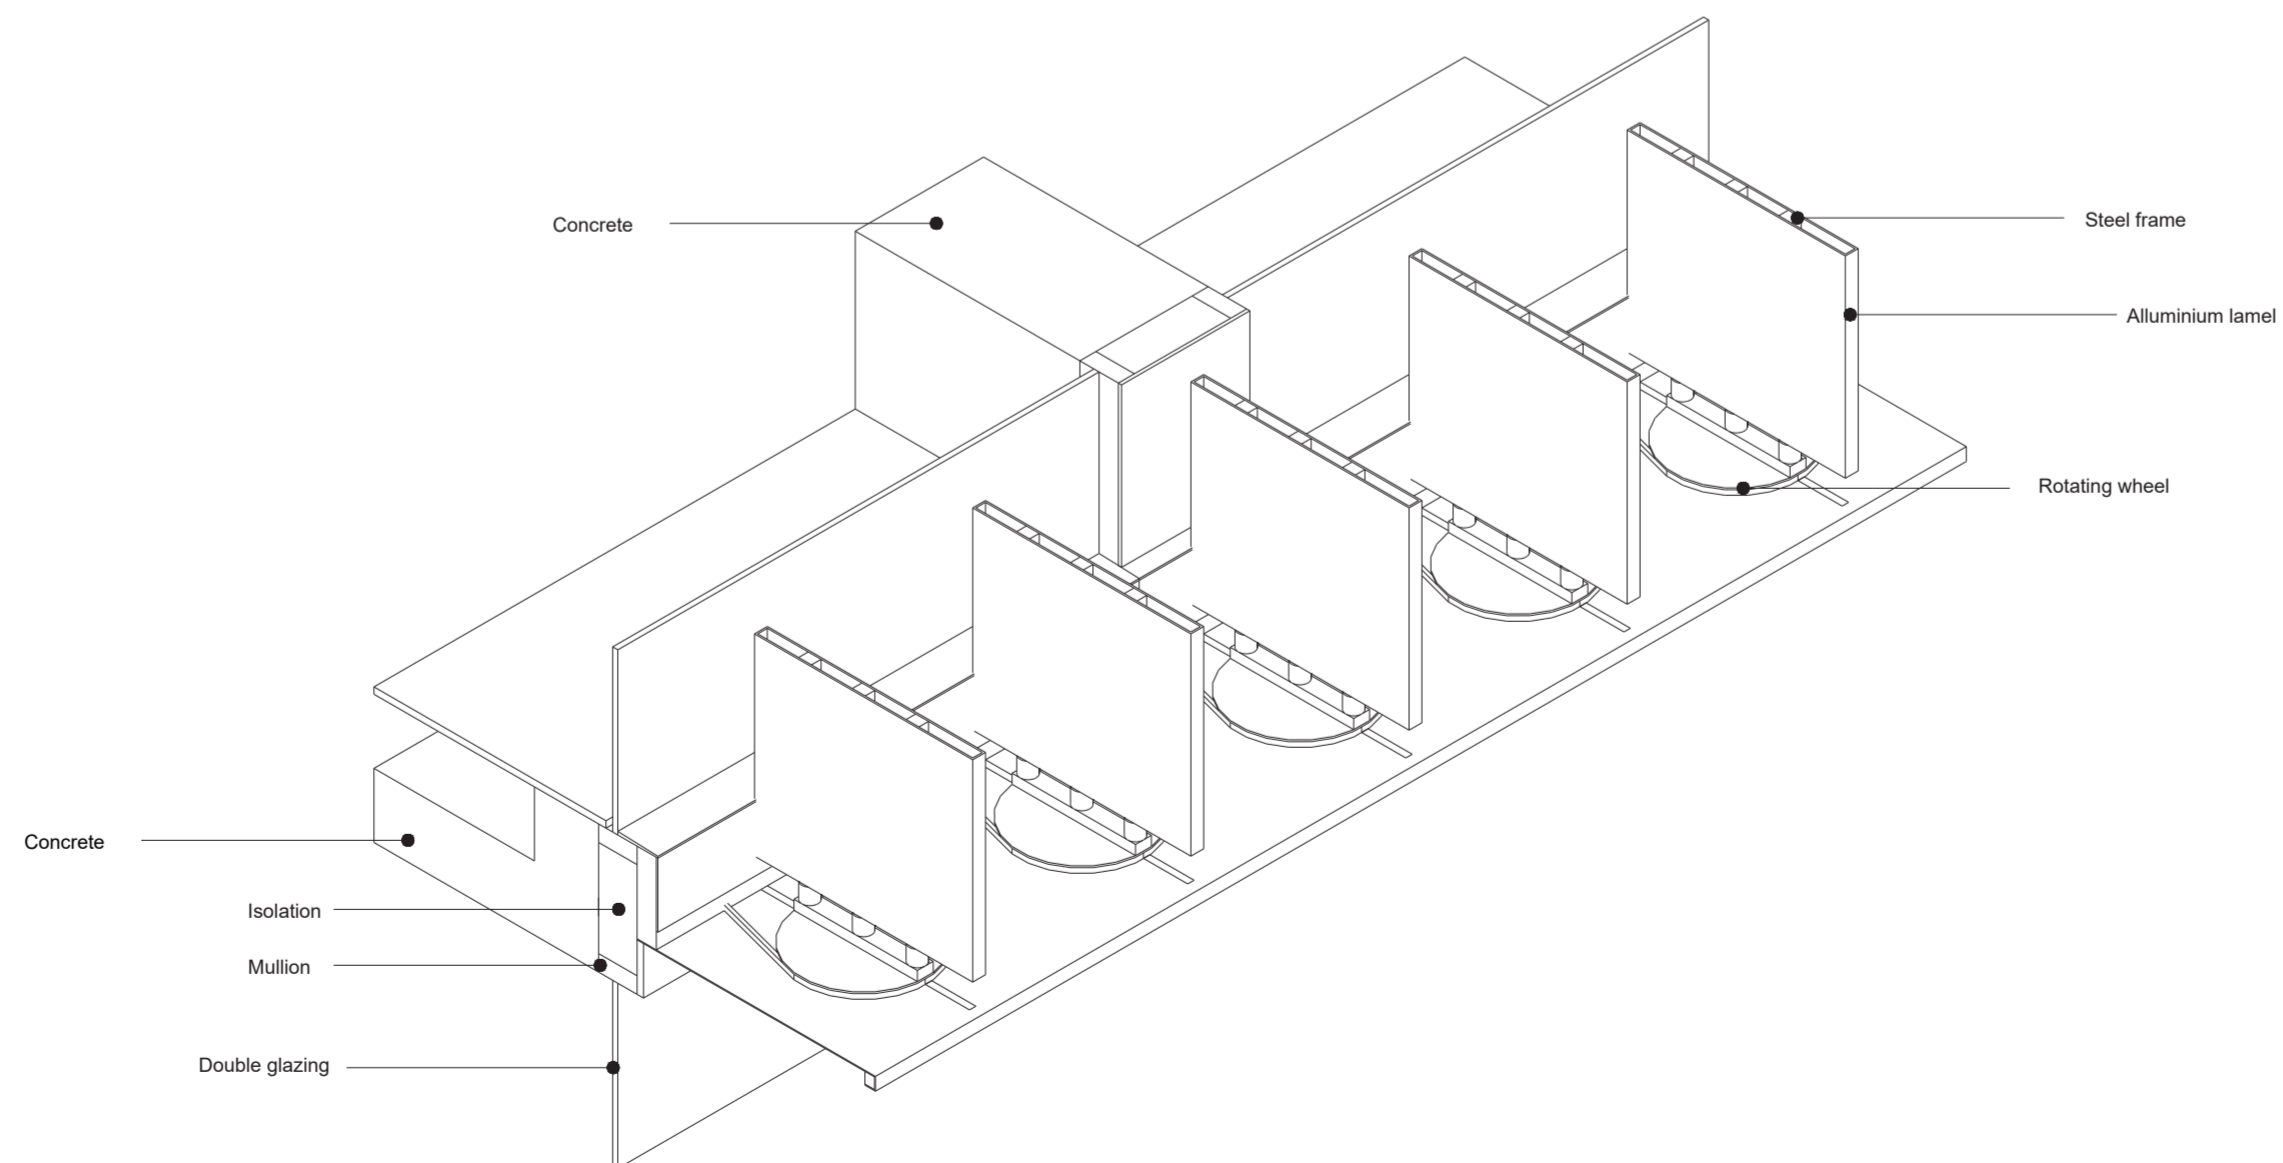

ROOF DETAILING

