





Art Complex Het Steiger
section model
1:100

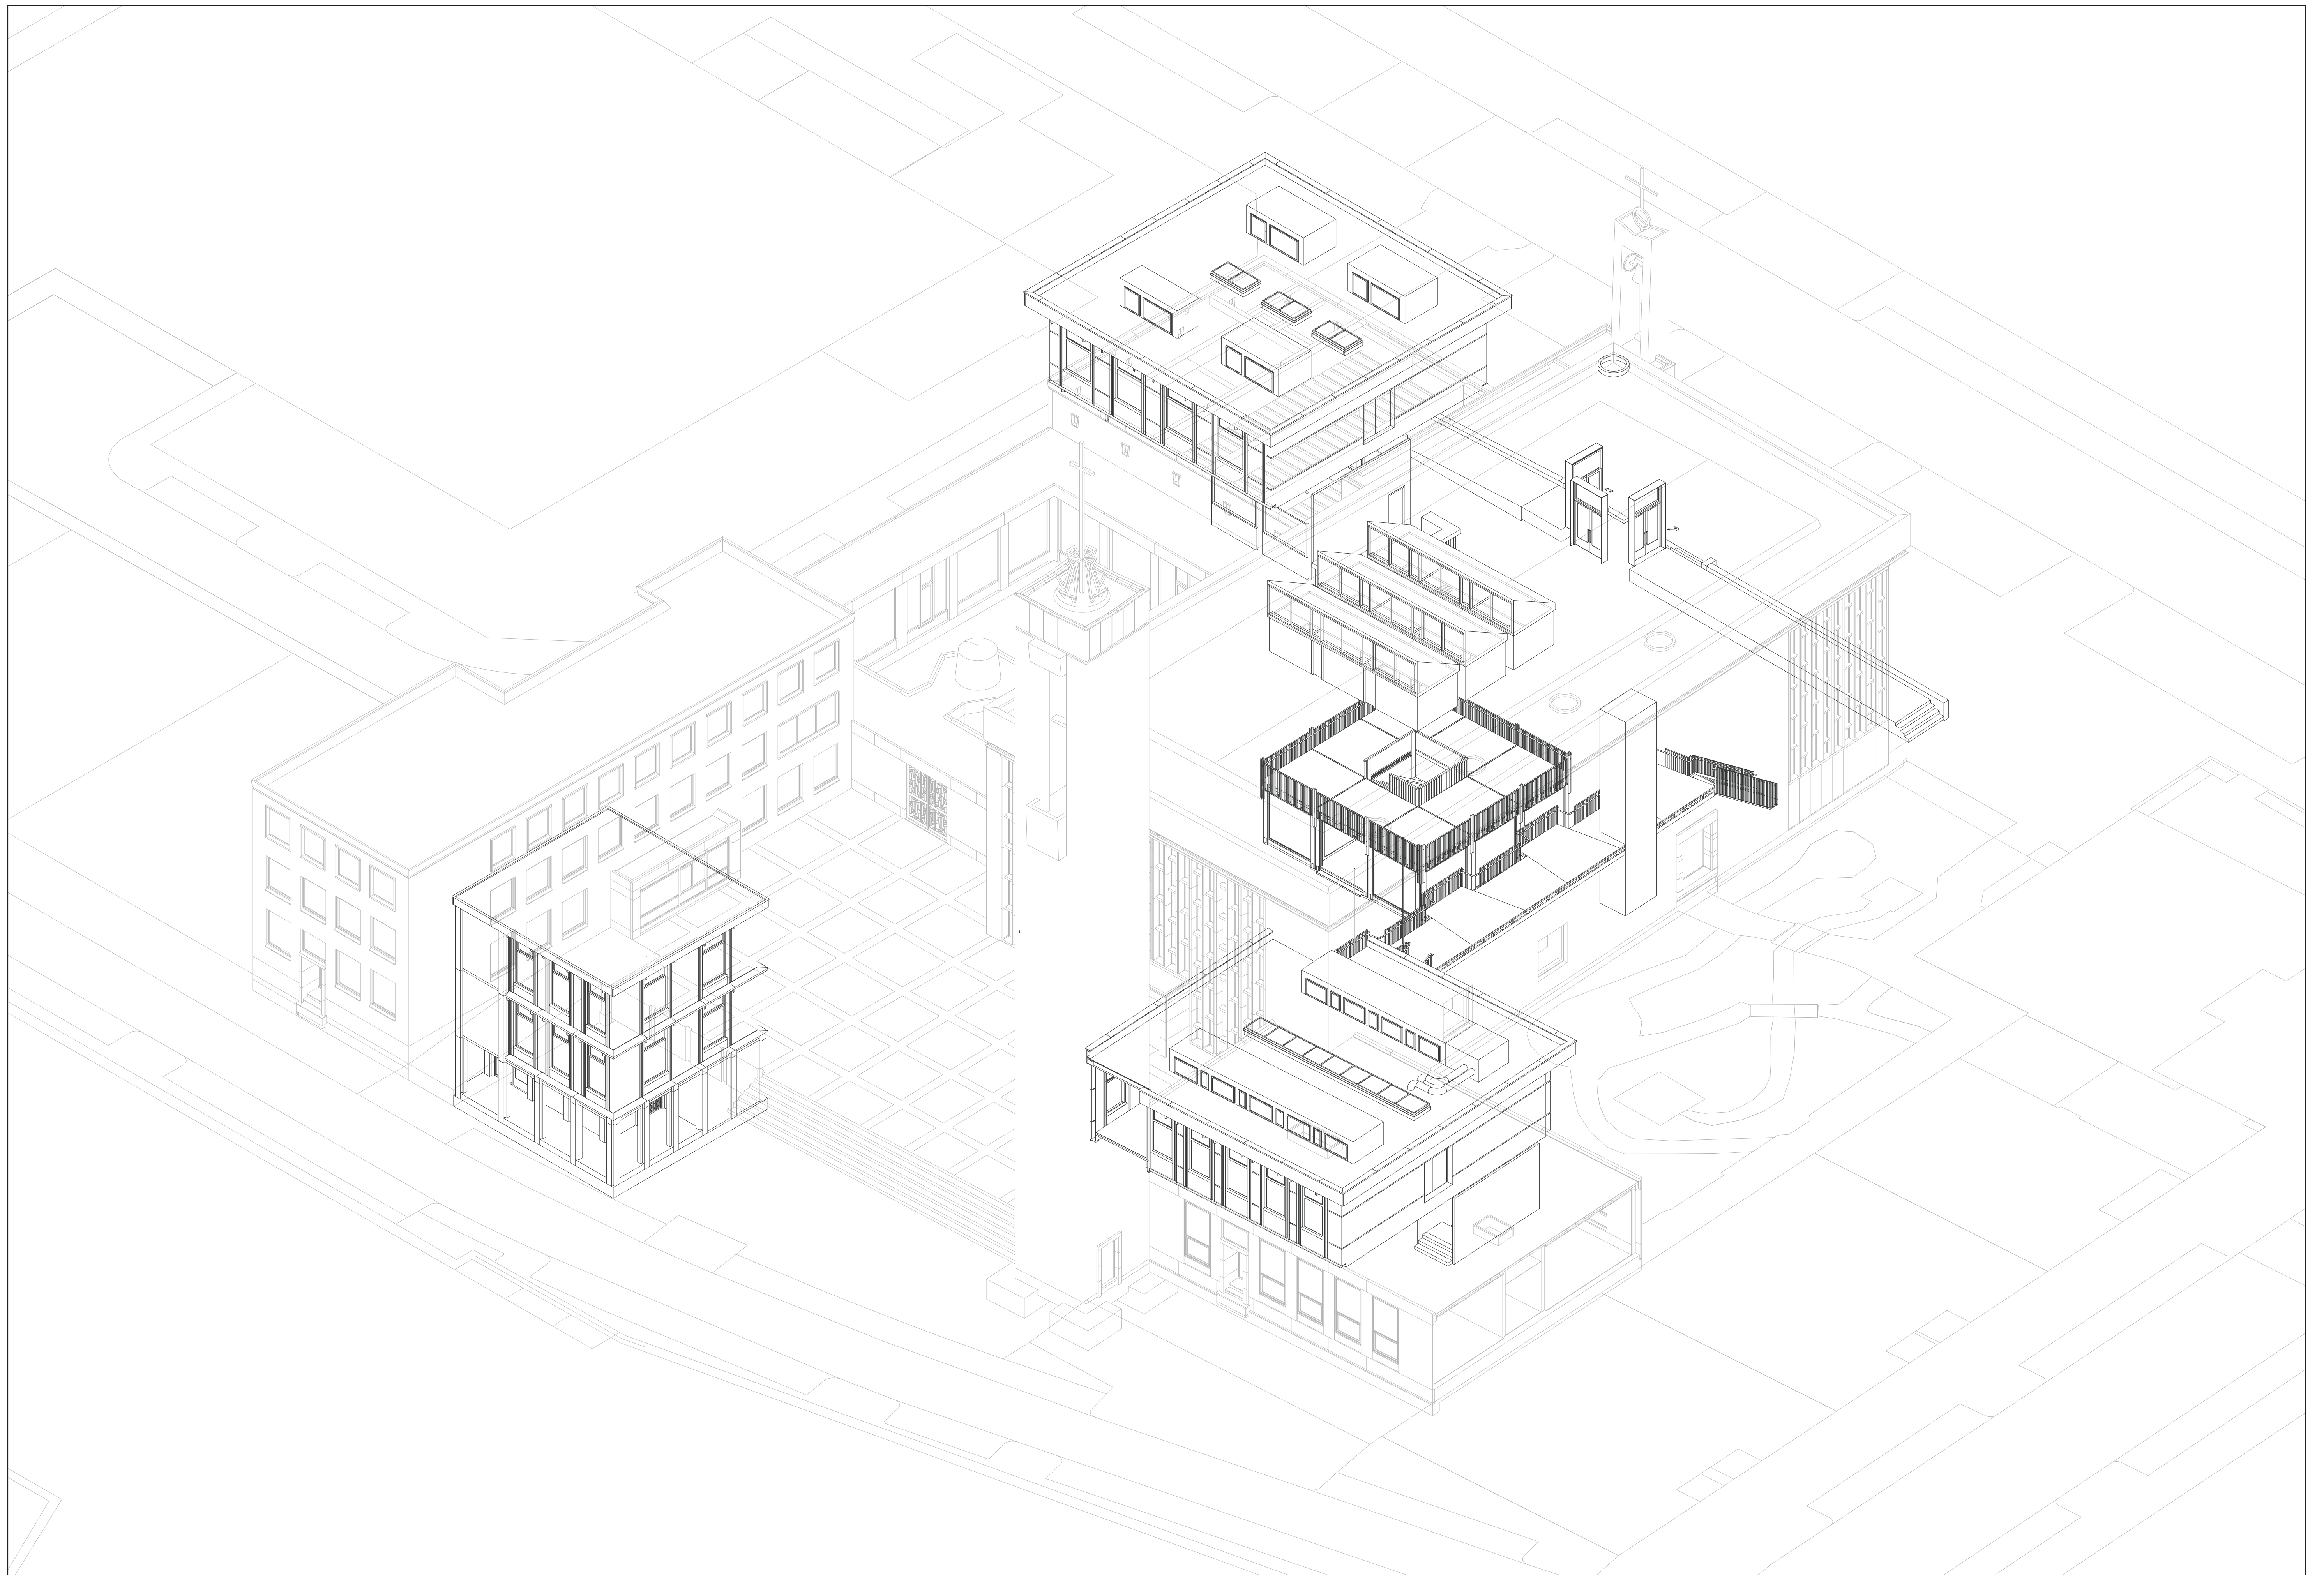

Art Complex Het Steiger
overview of all design interventions
1:200

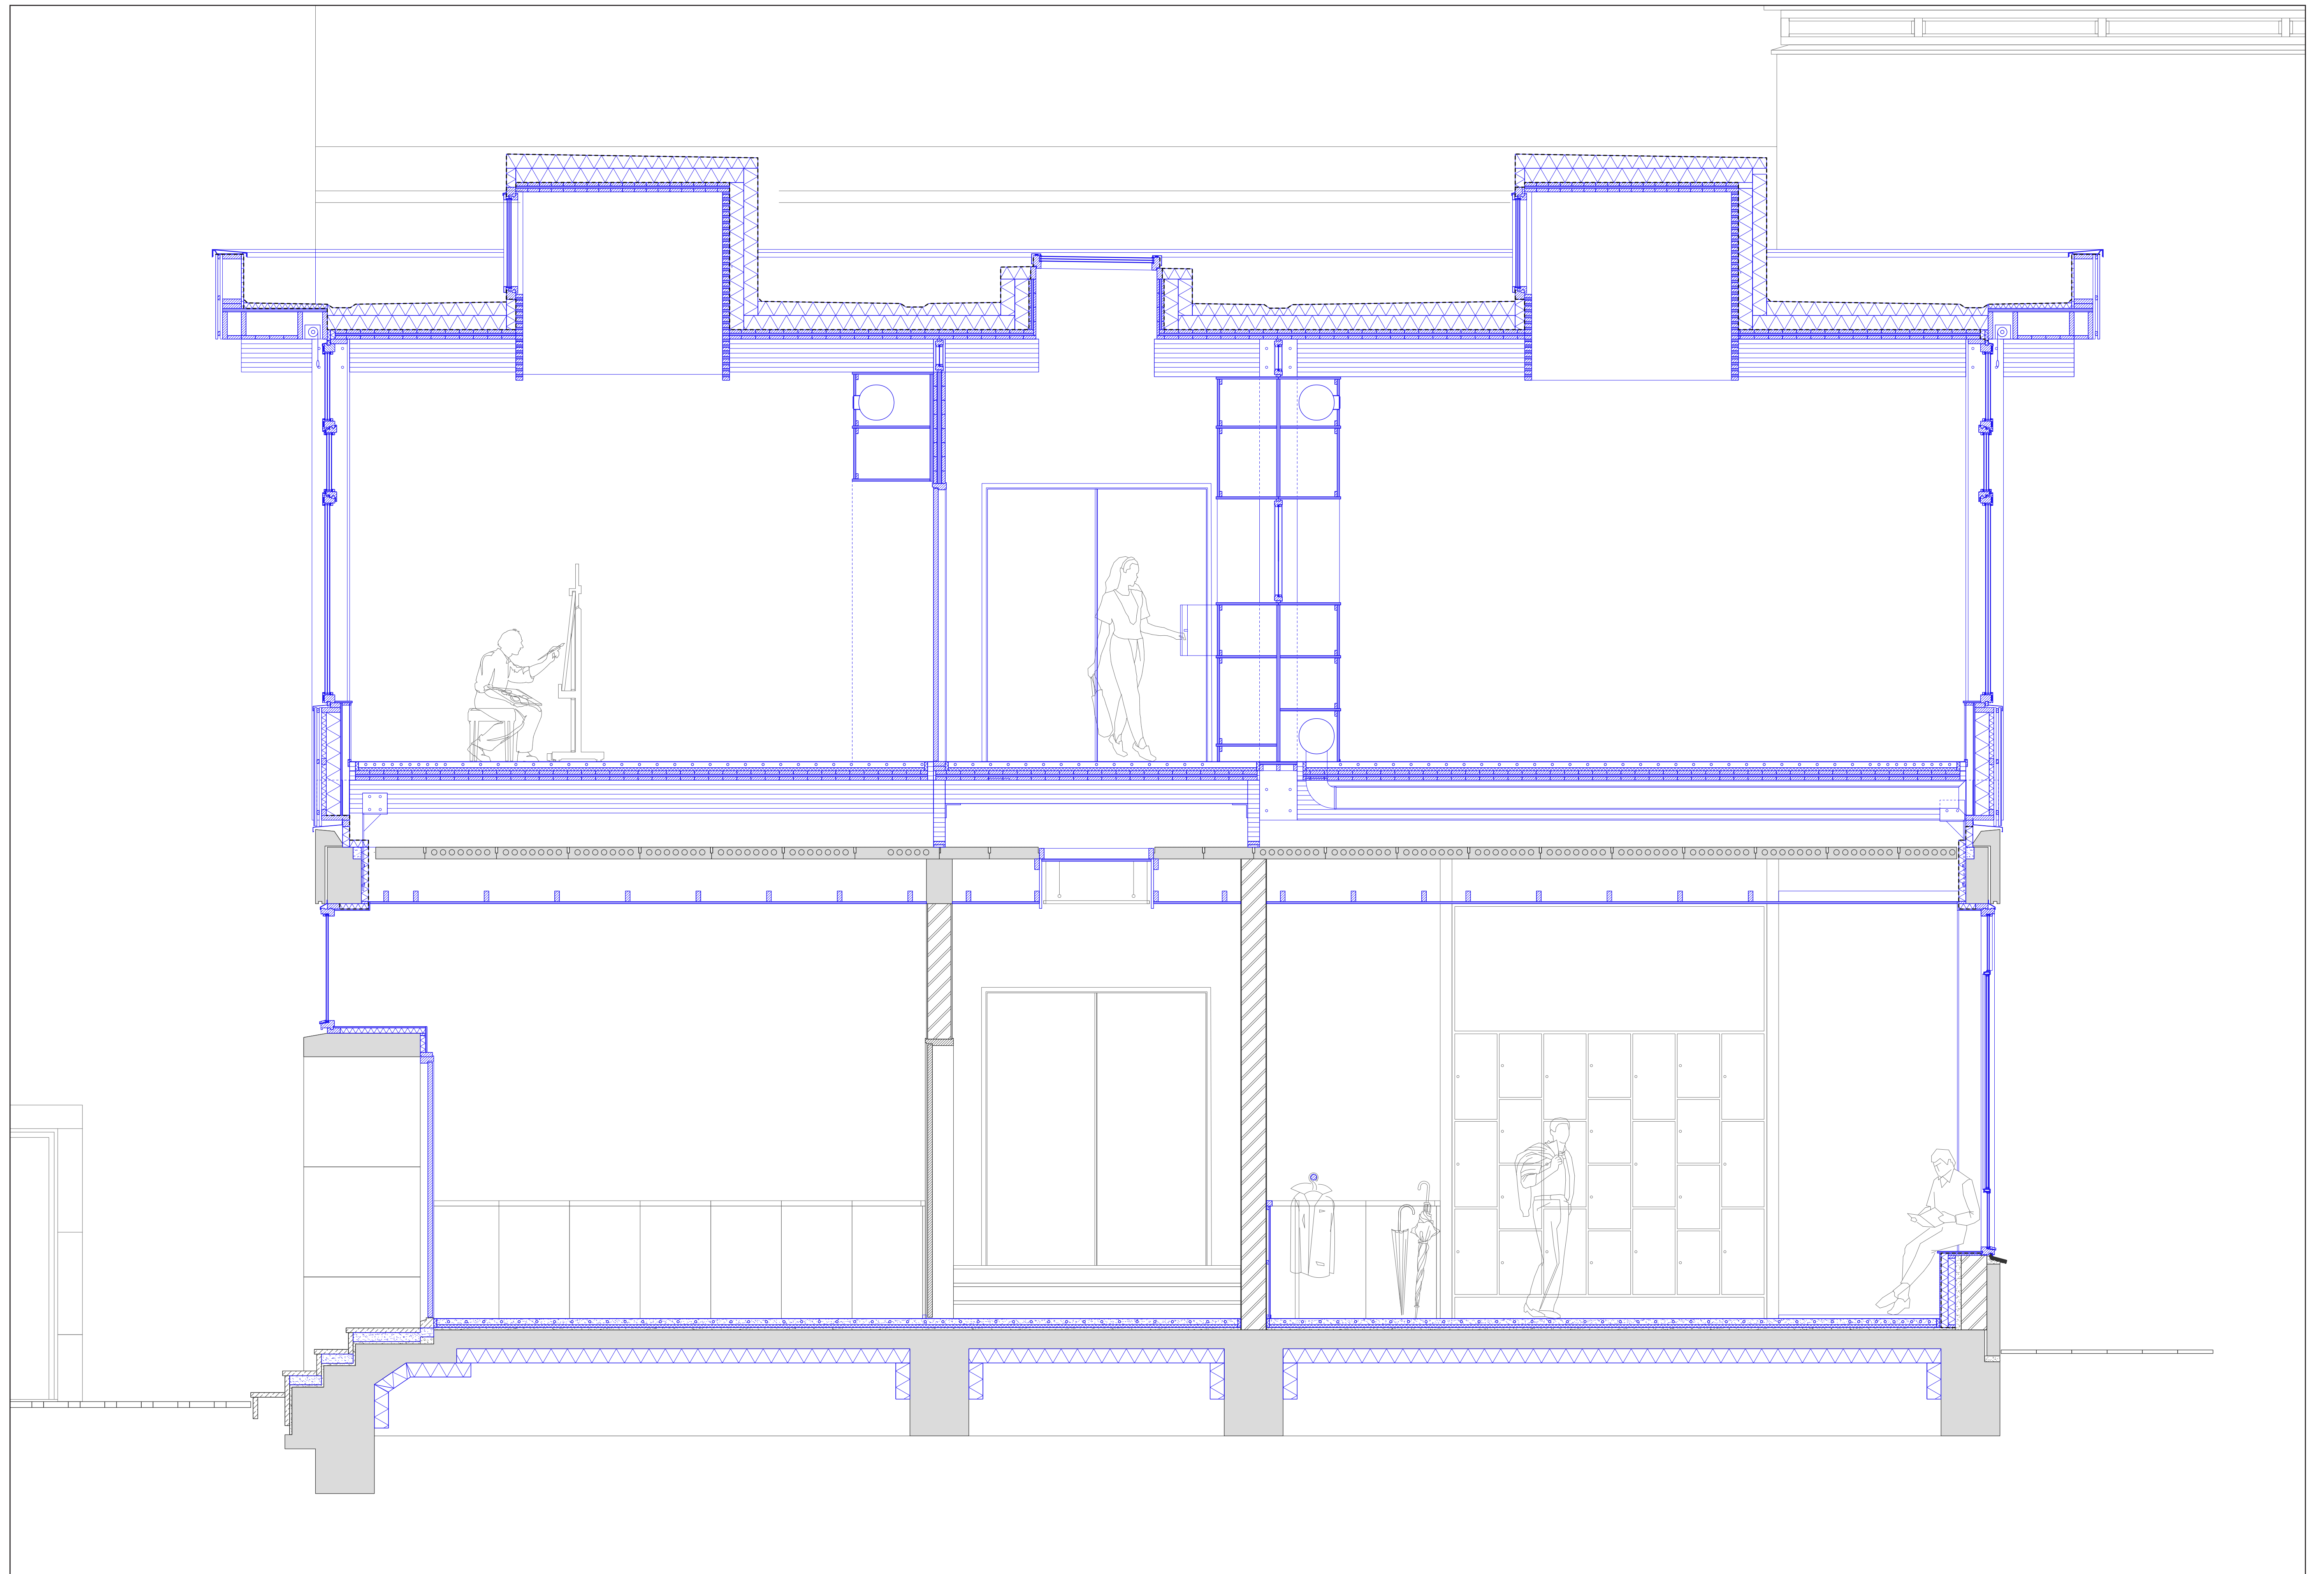


Art Complex Het Steiger
fragment section
1:25





Art Complex Het Steiger
fragment elevation
1:25



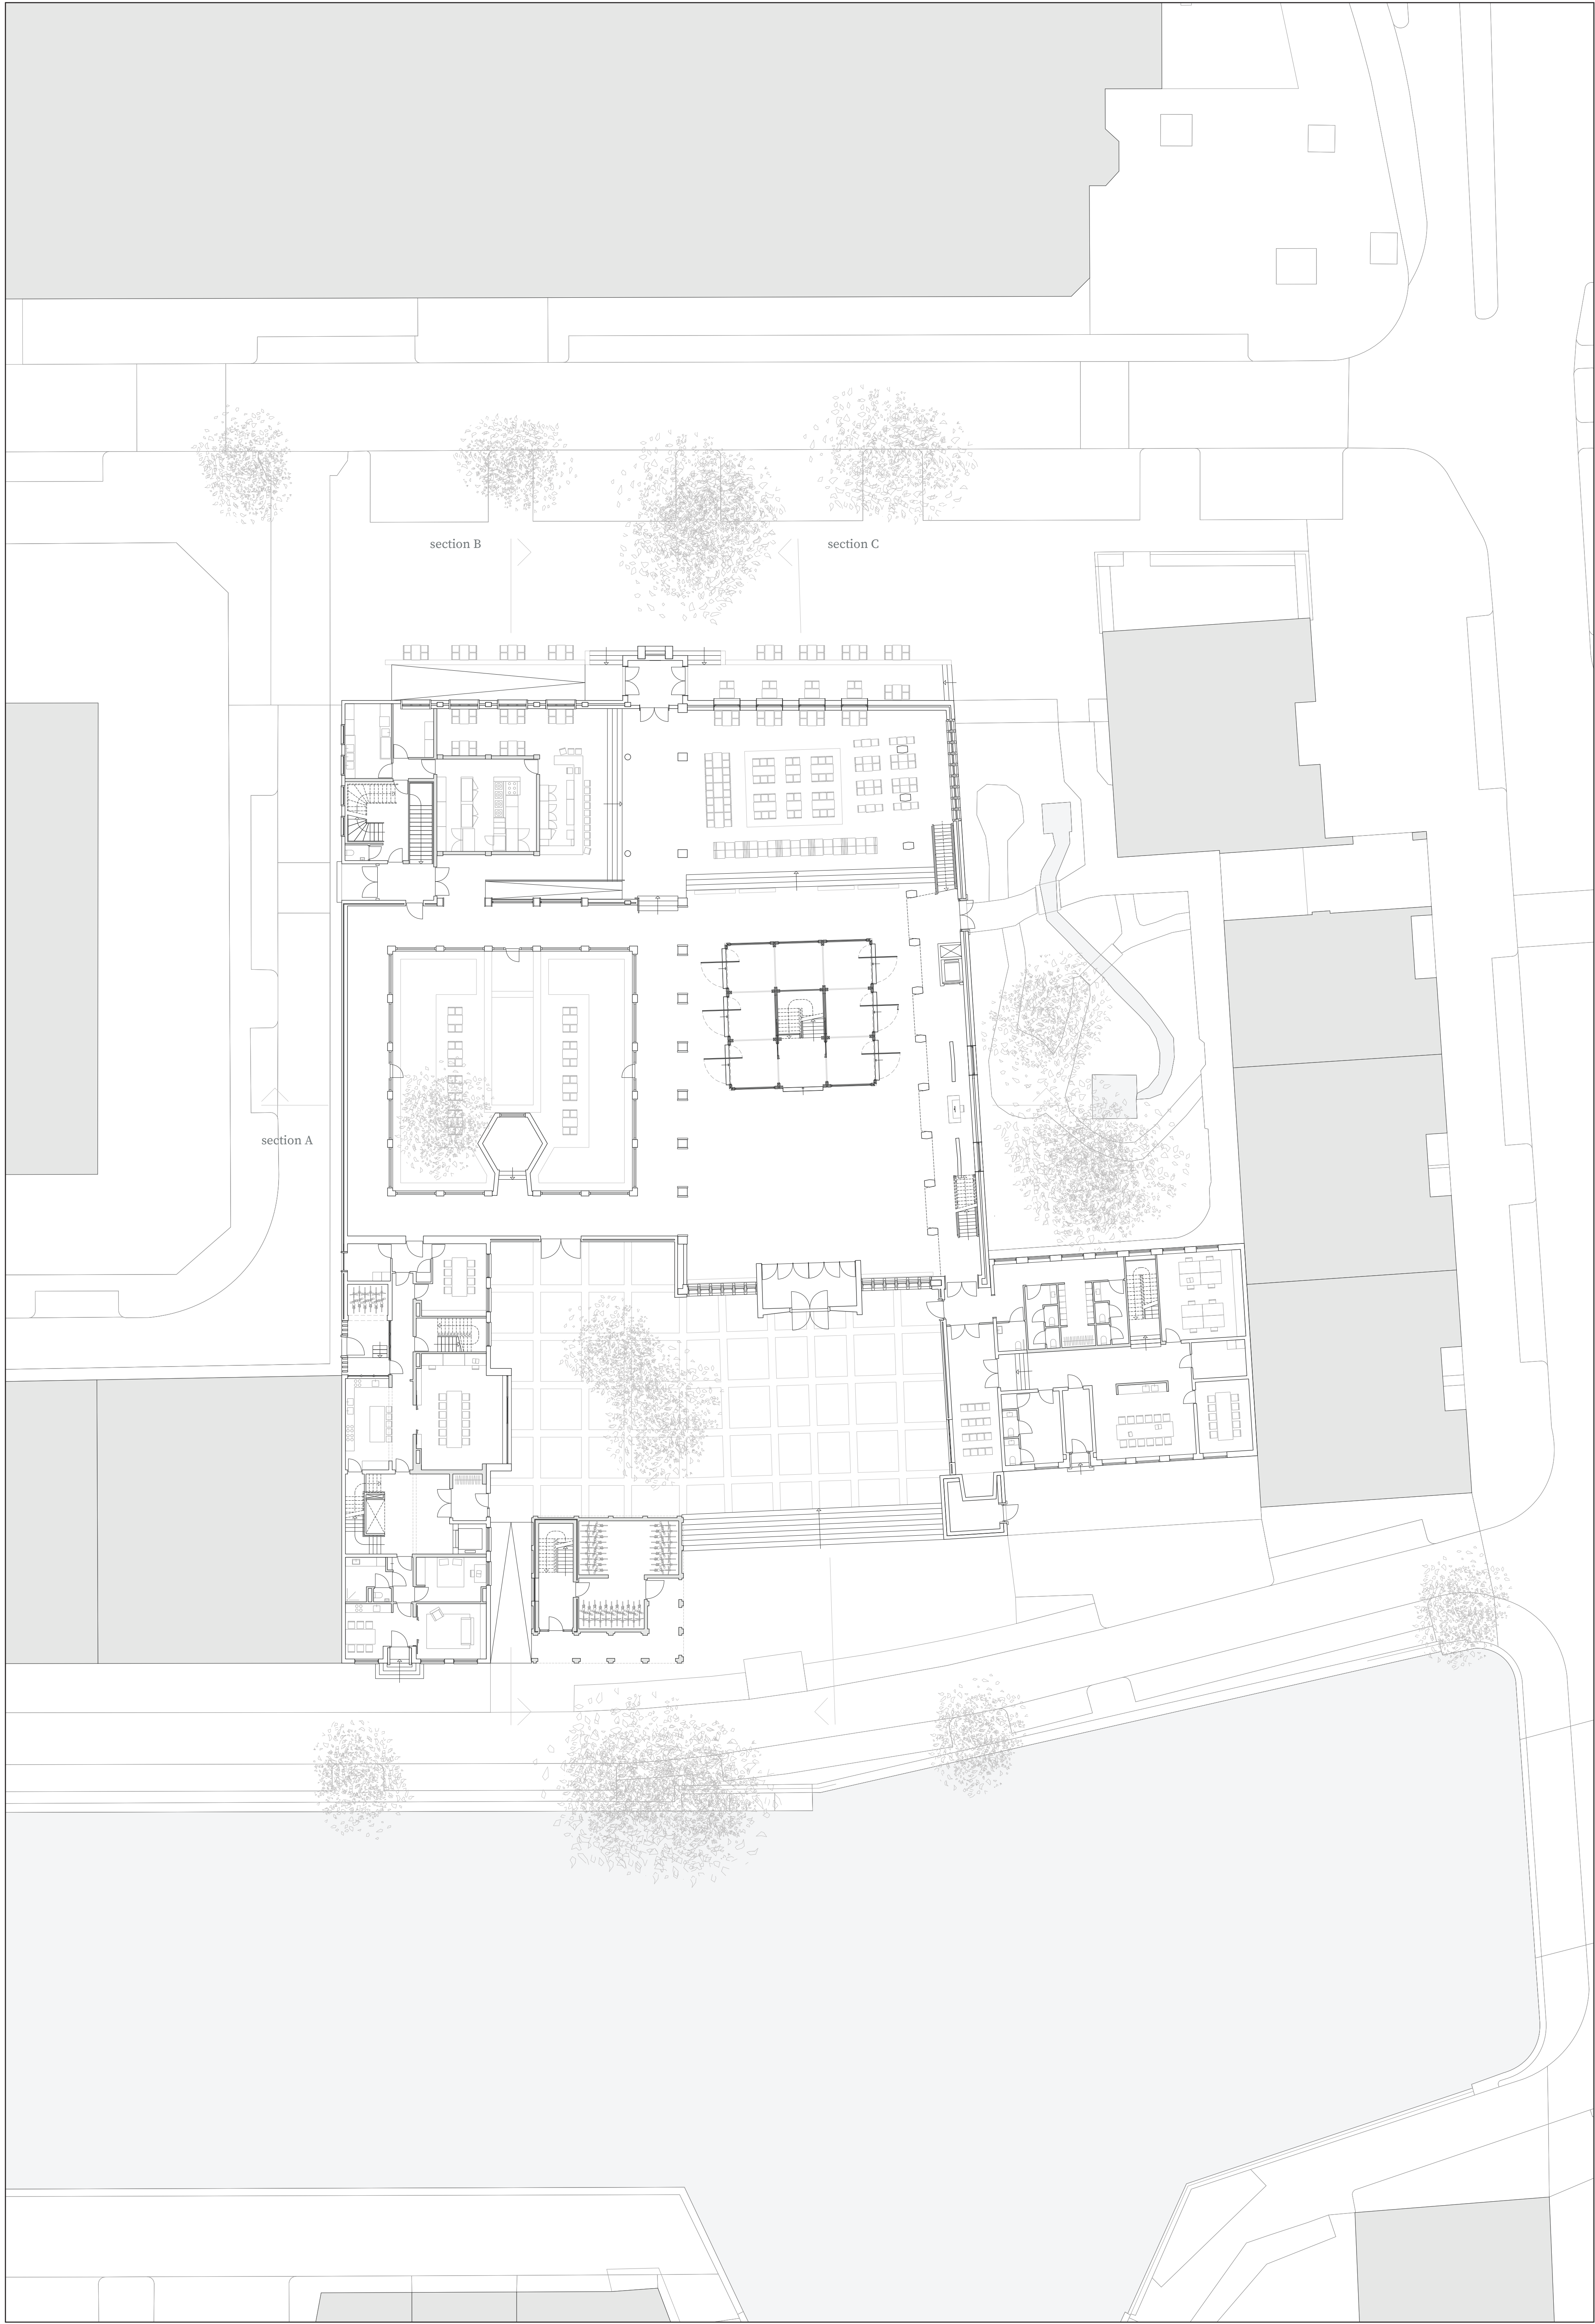


Art Complex Het Steiger
floor plan level 00 - new situation
1:200

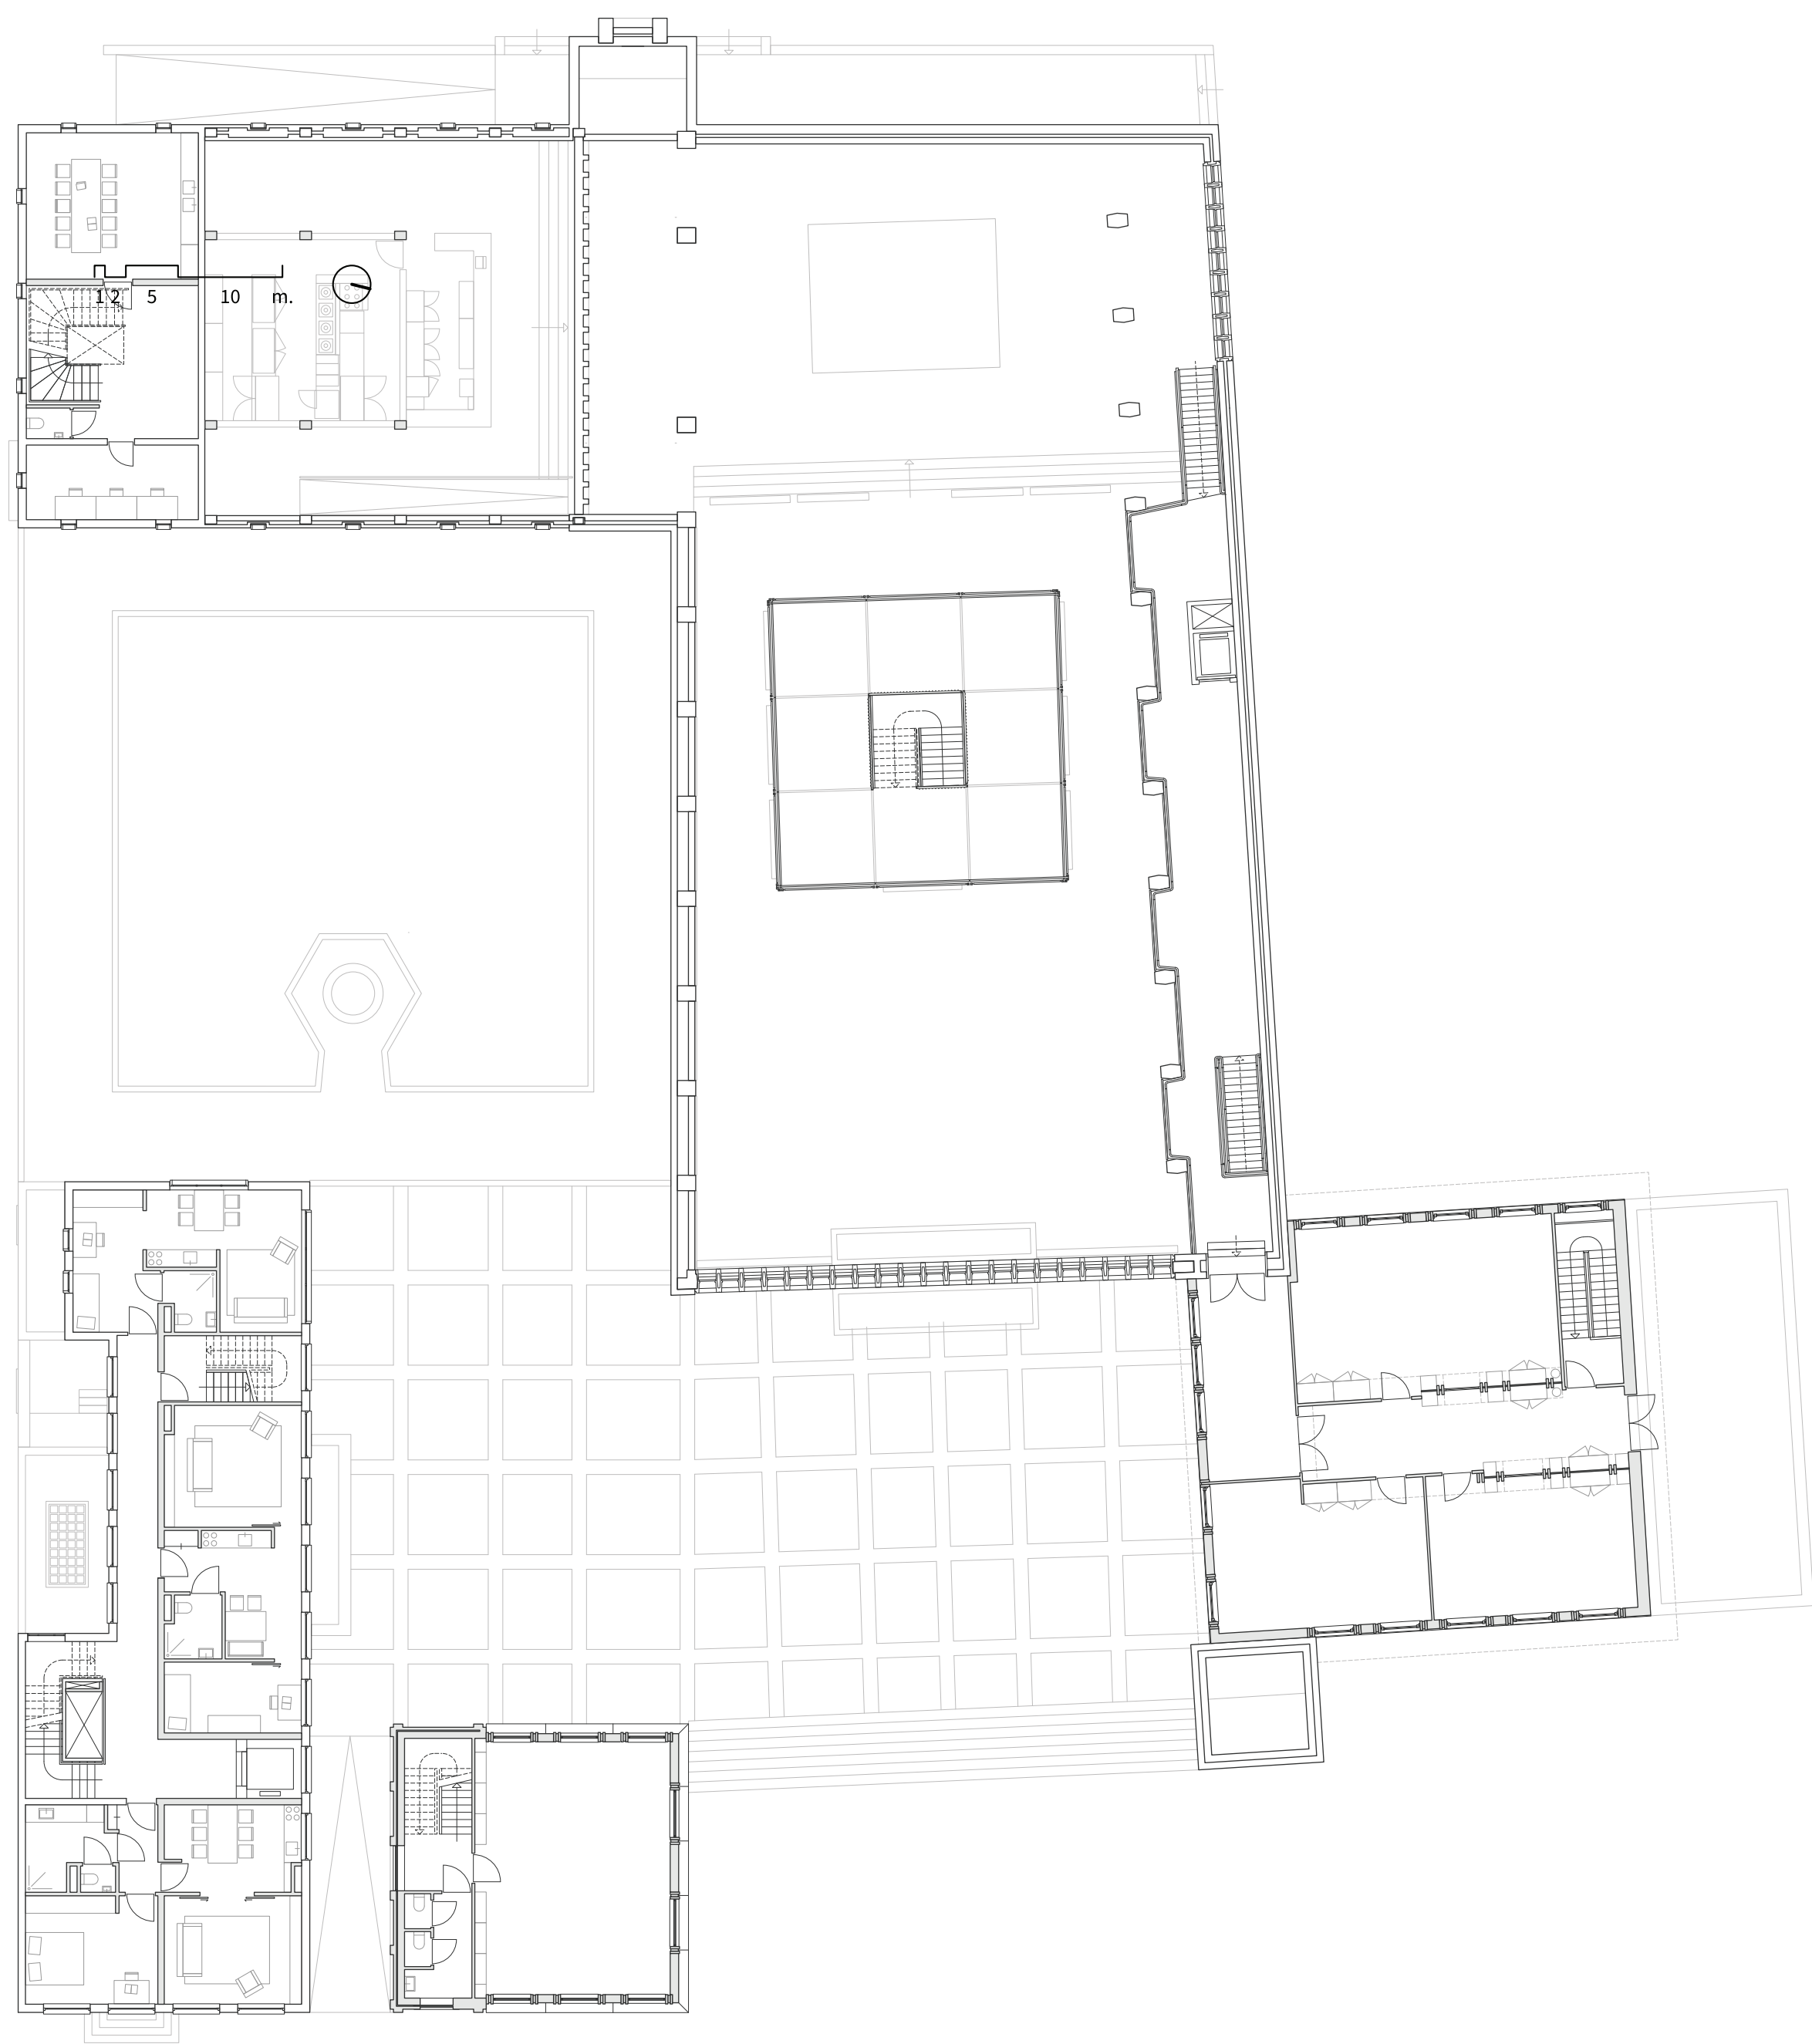

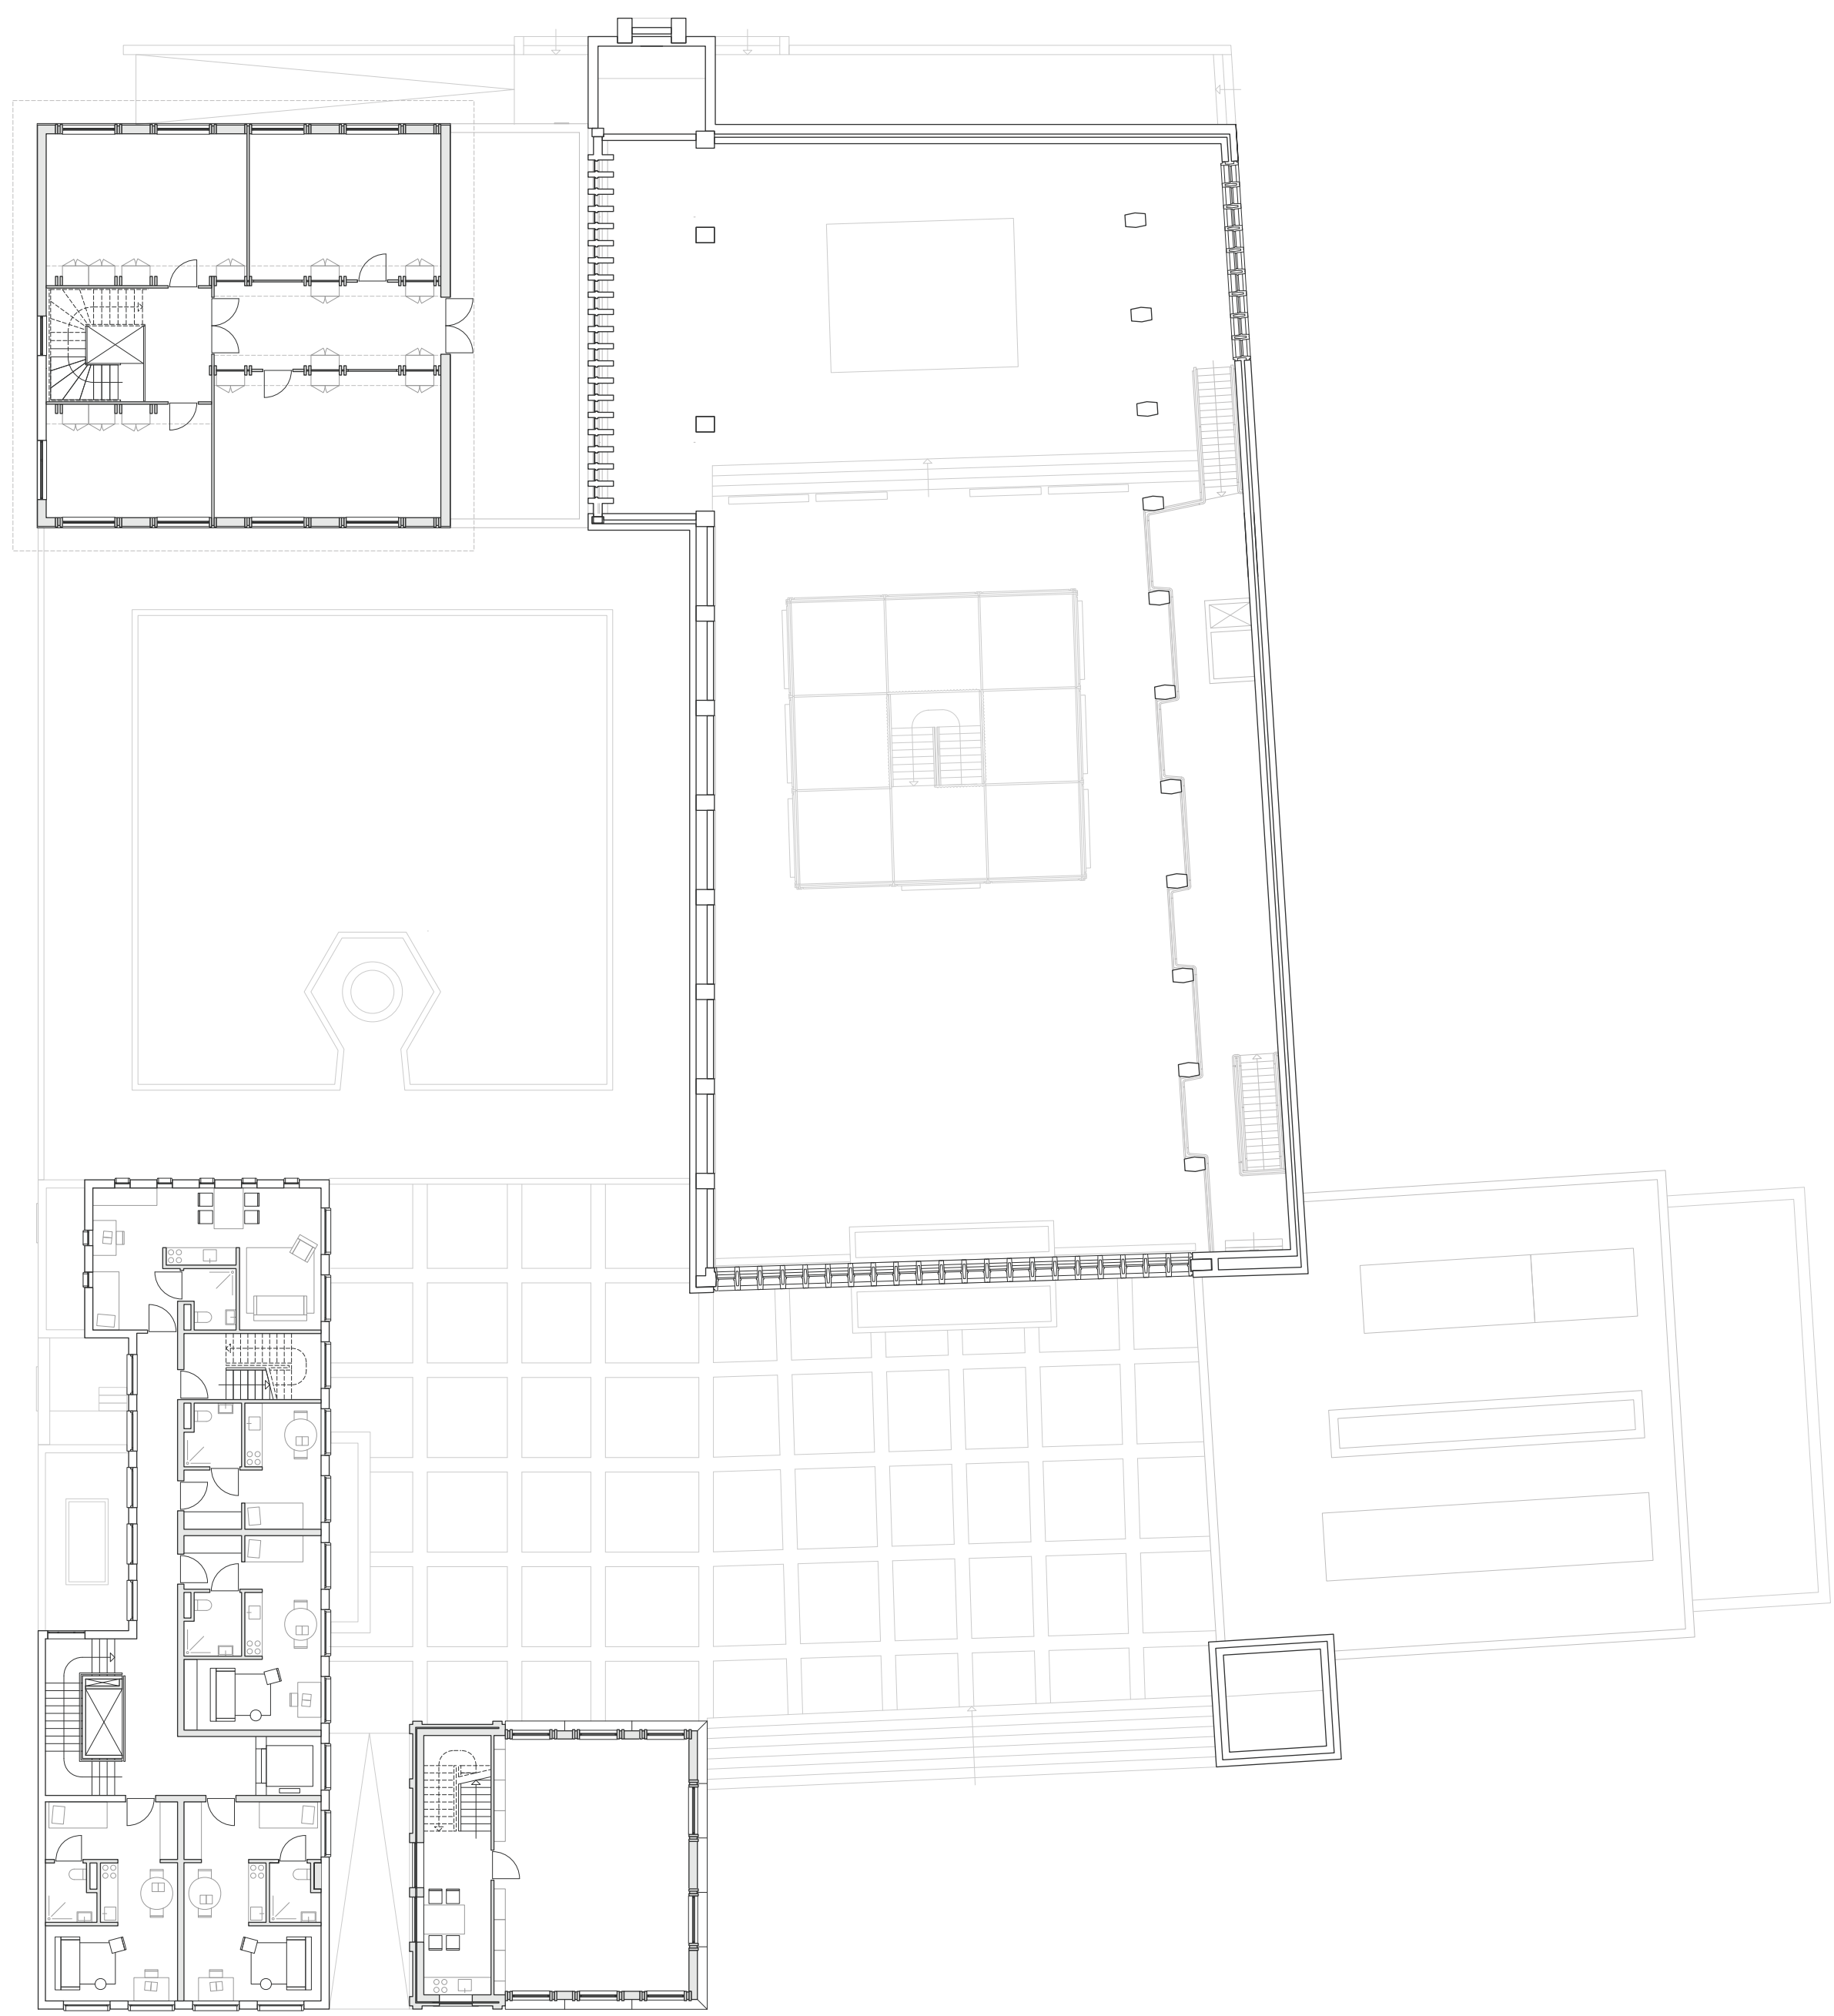





floor plan
level -1

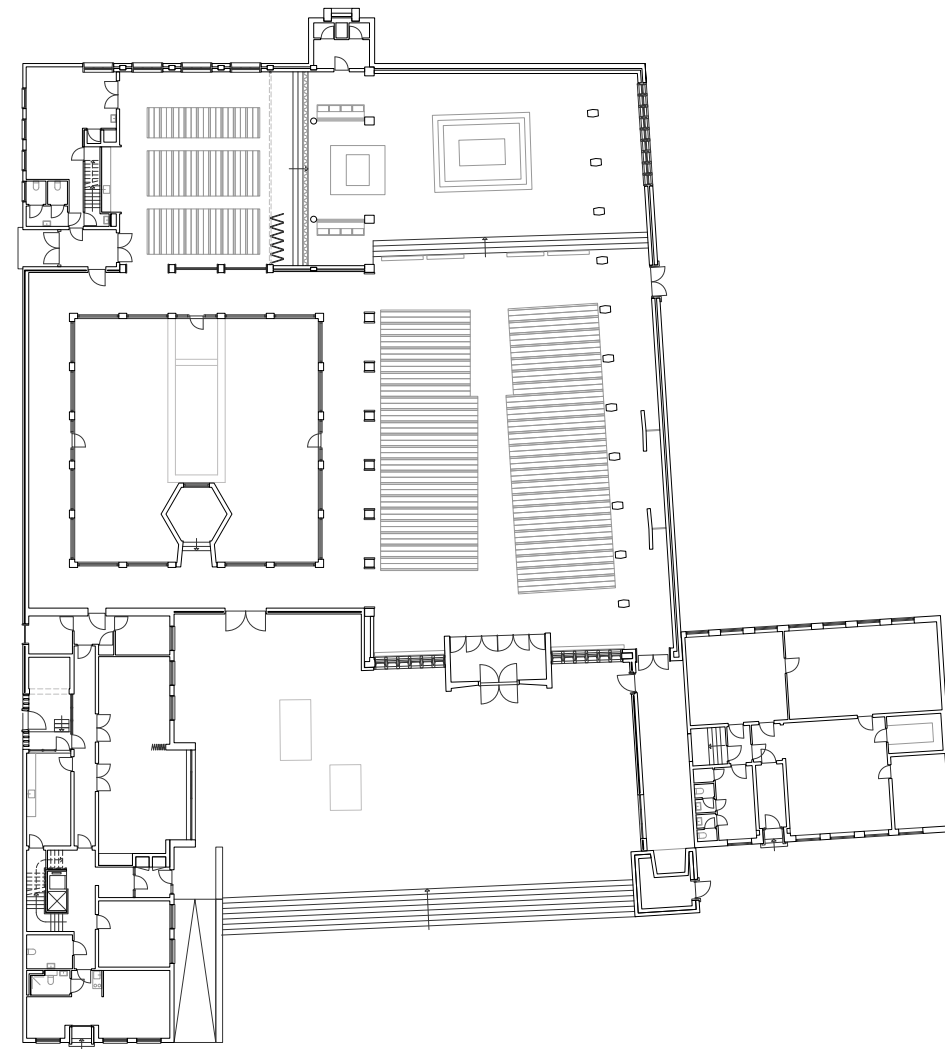


floor plan
level 00

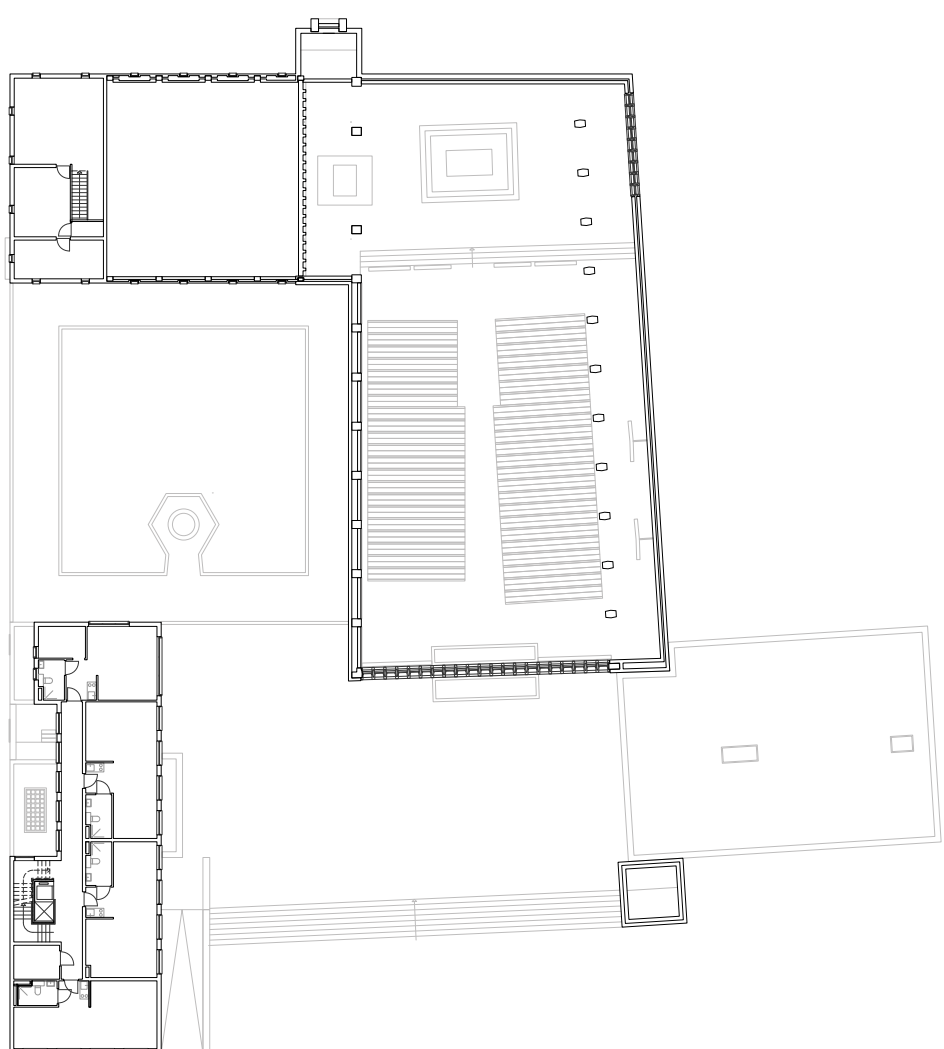


floor plan
level 1

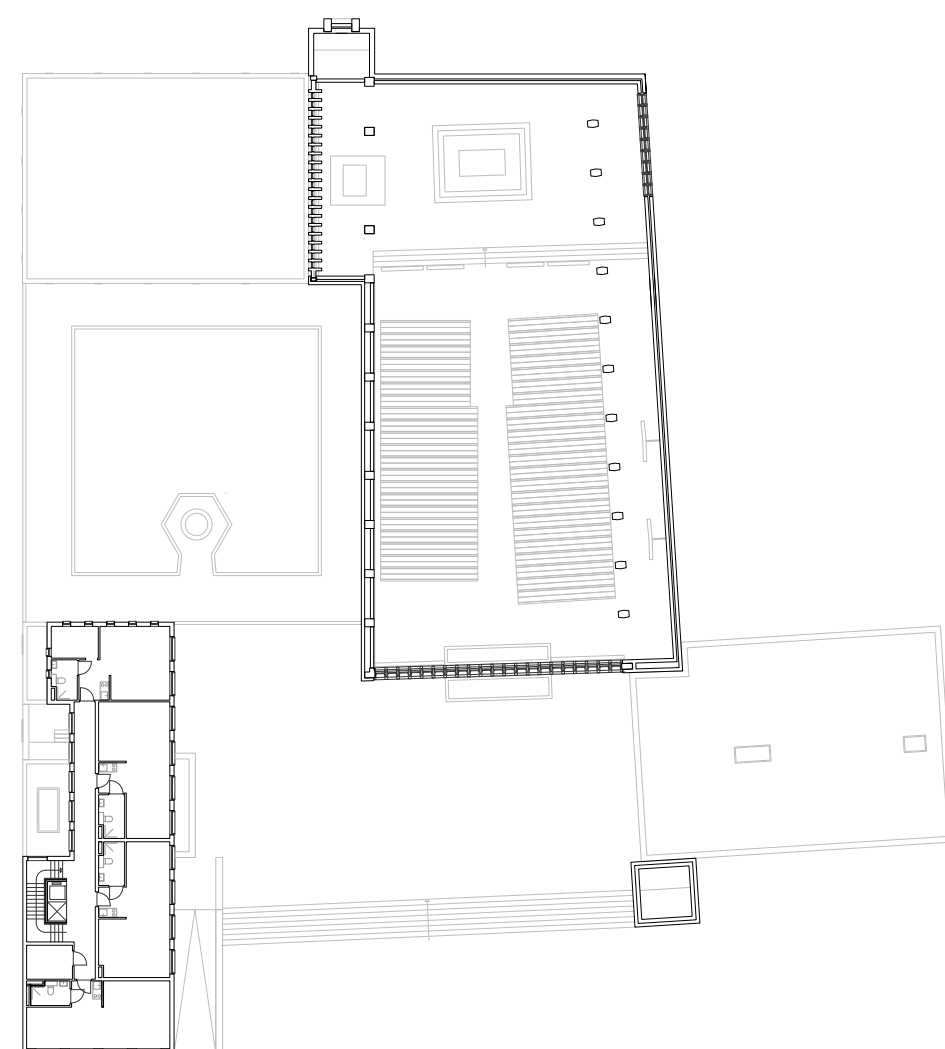


floor plan
level 2

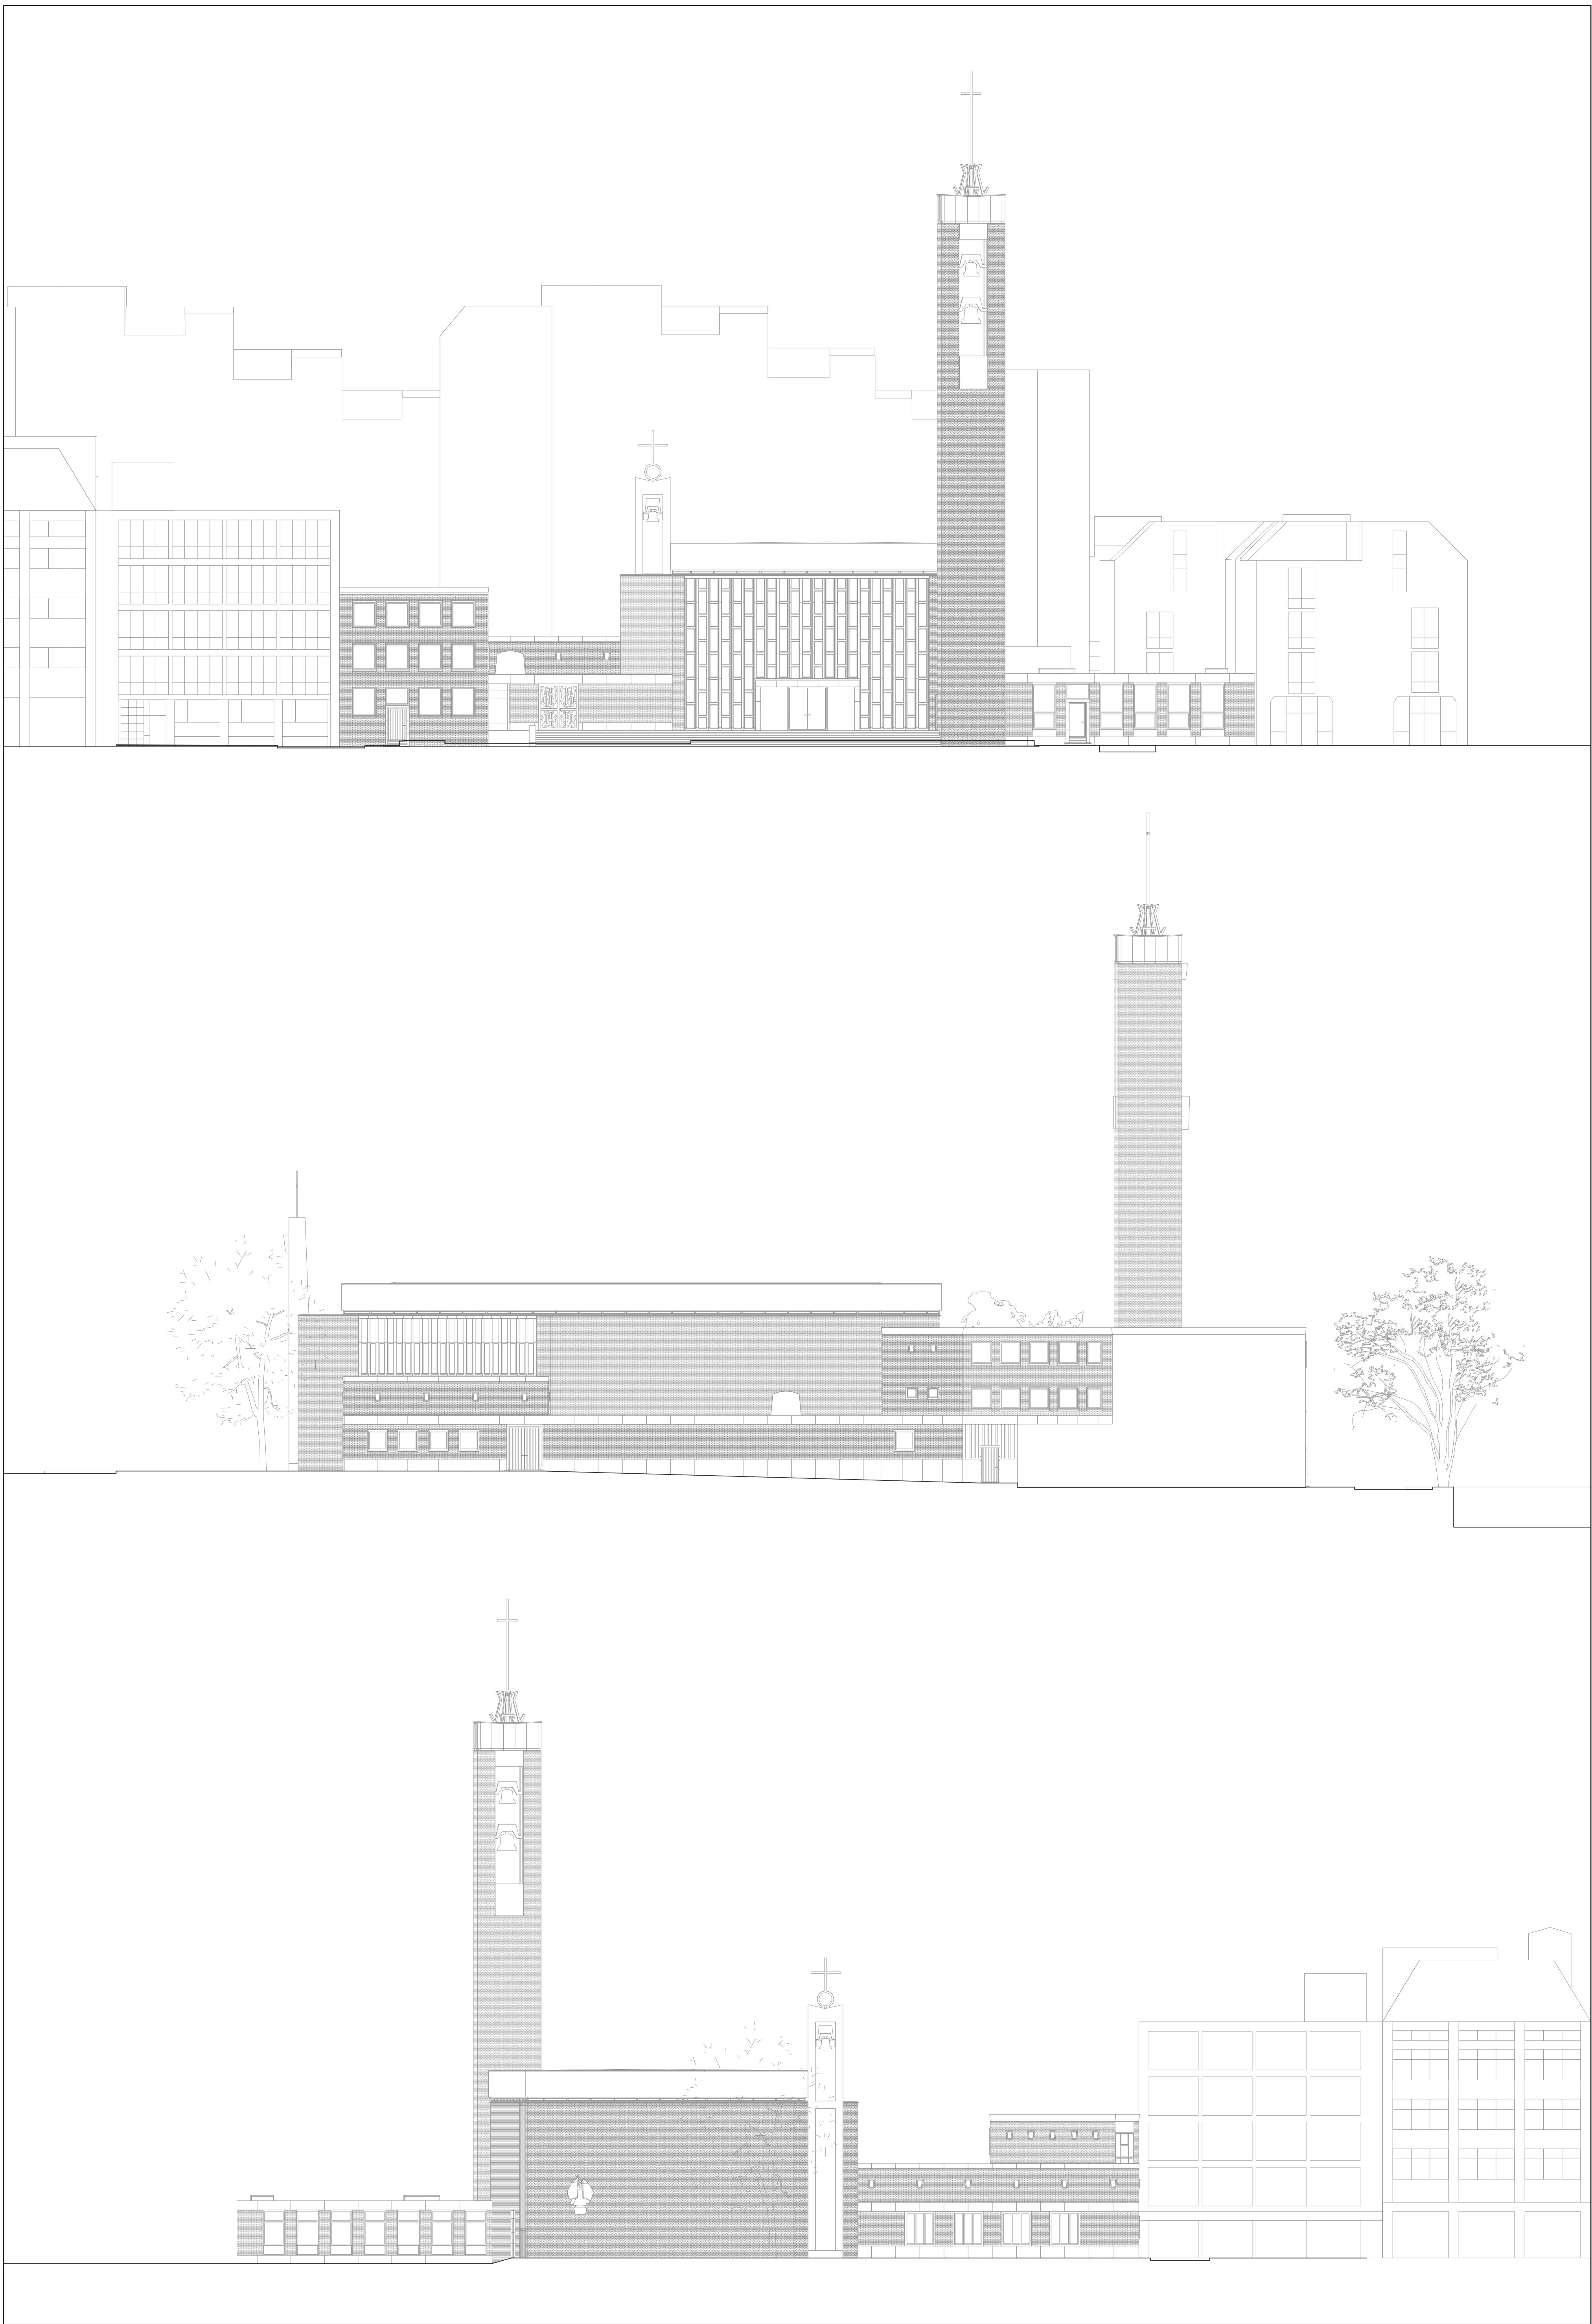


Art Complex Het Steiger
elevations - old situation
1:200

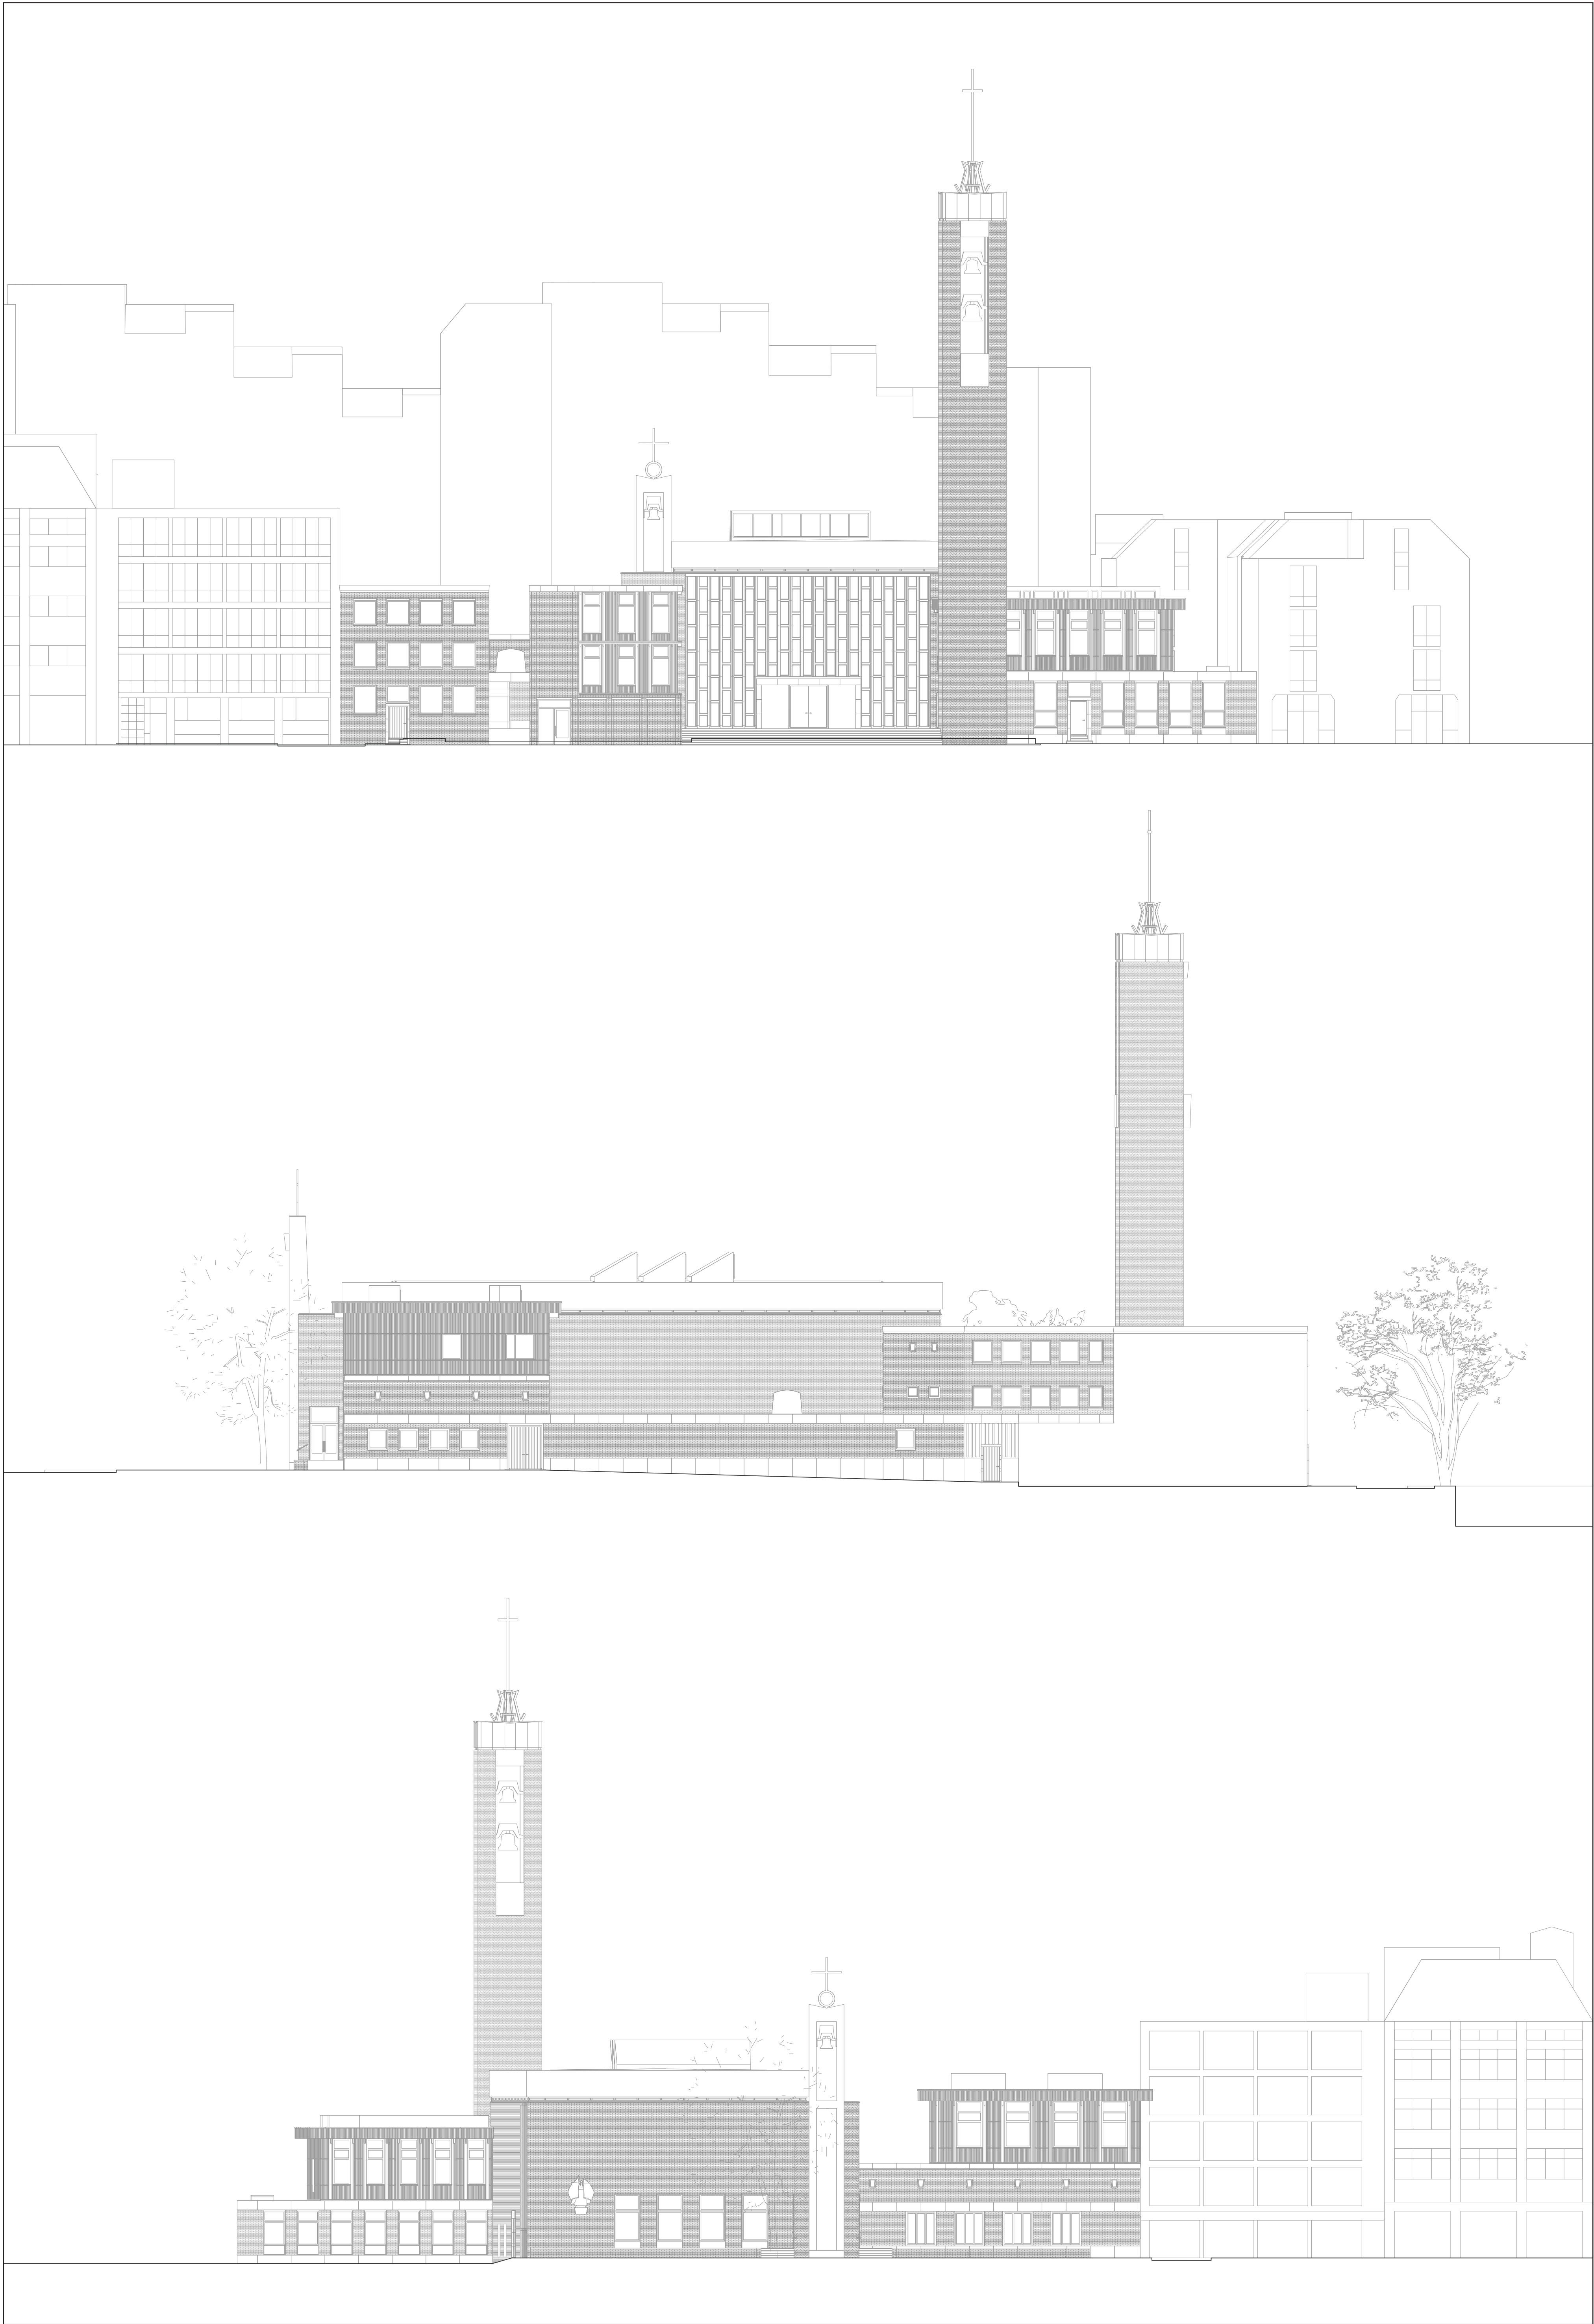


Art Complex Het Steiger
elevations - new situation
1:200

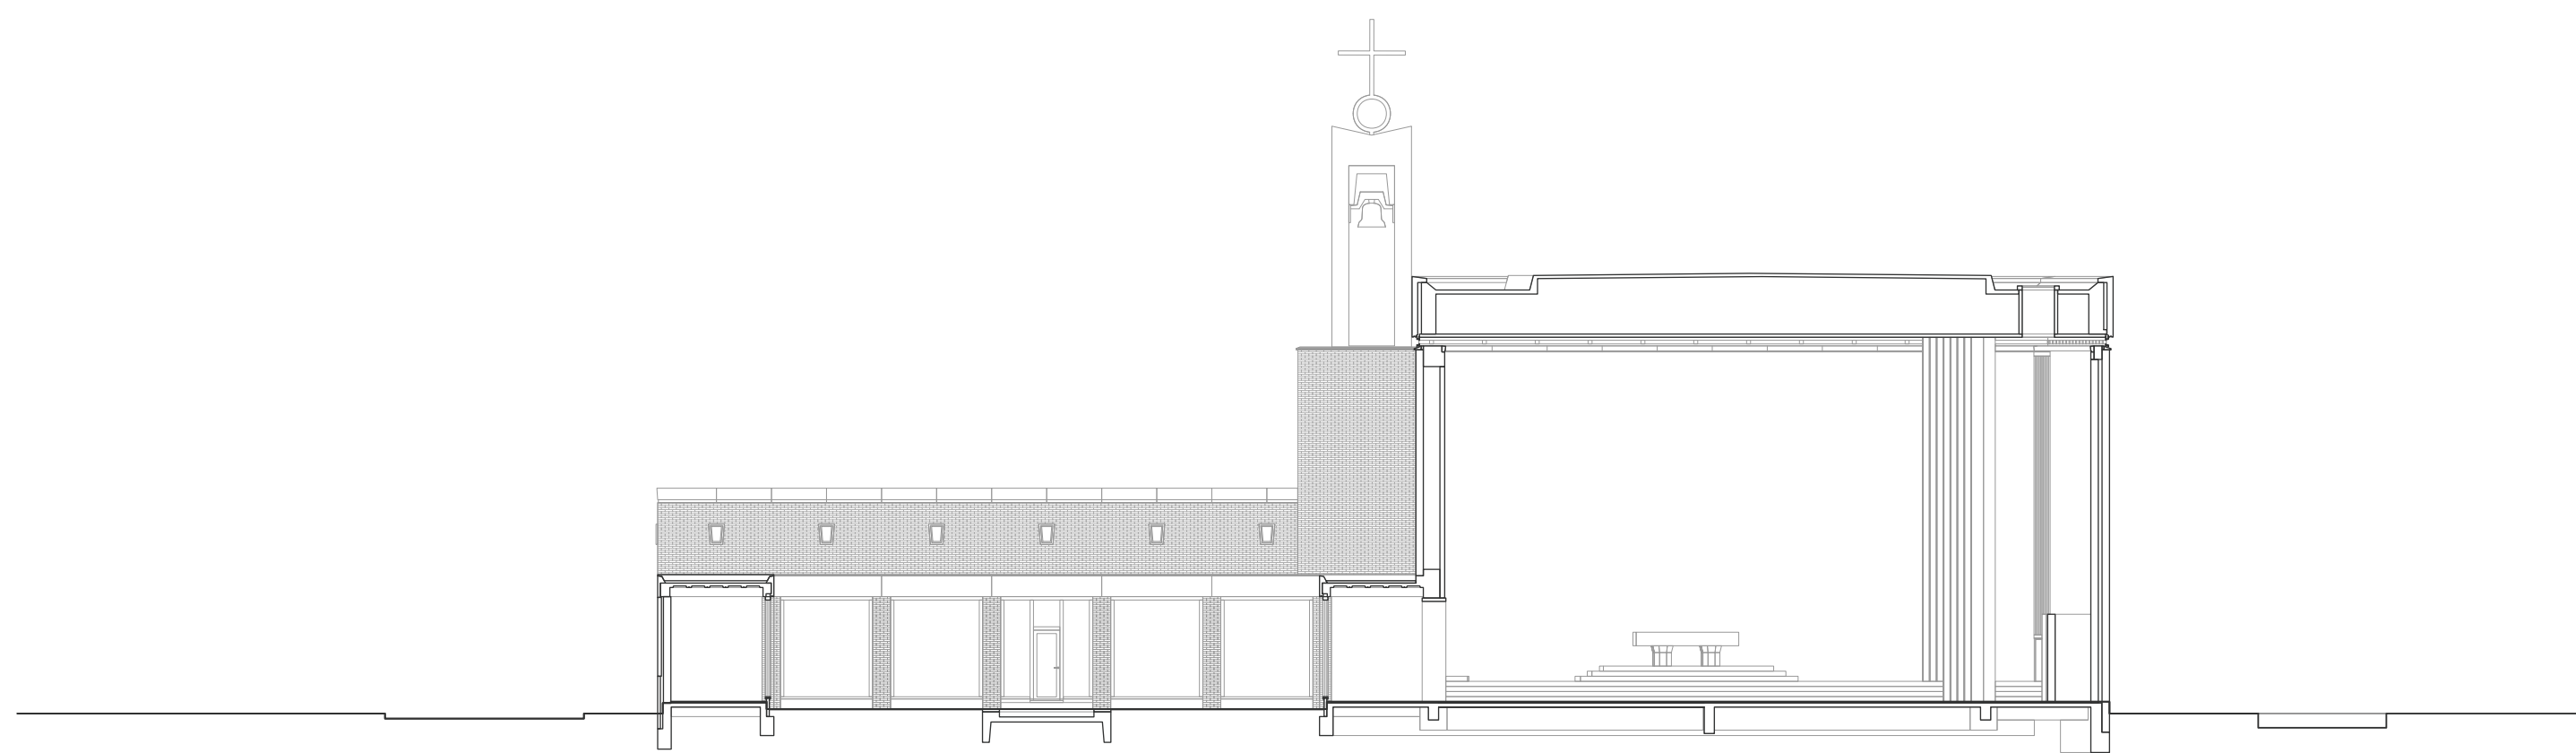


section A

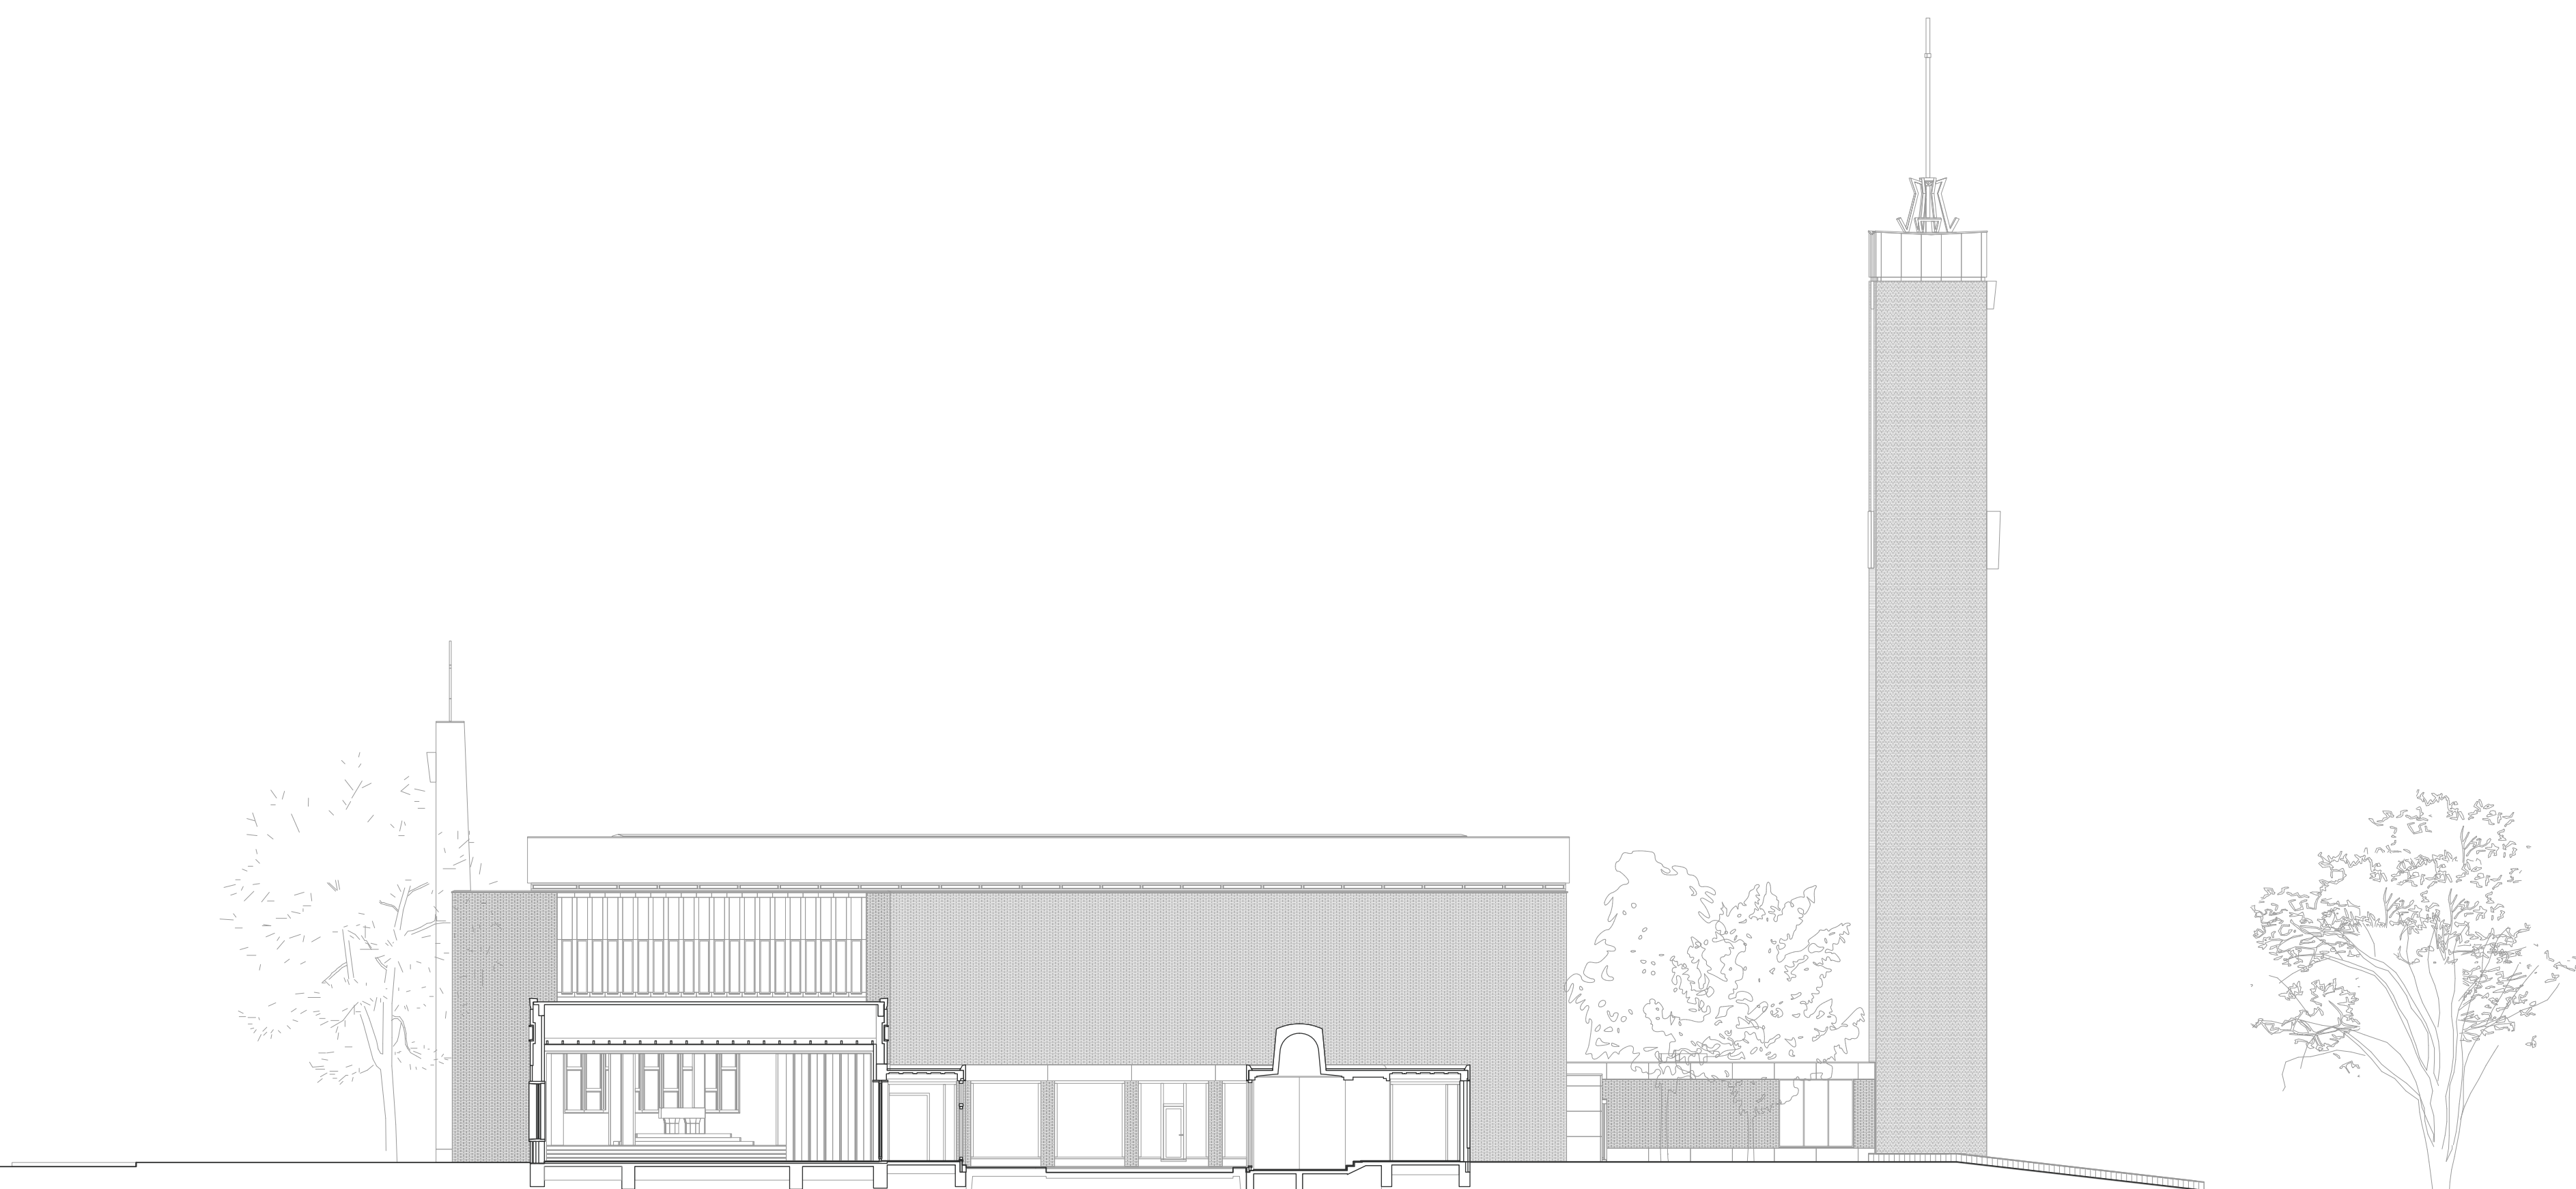


section B

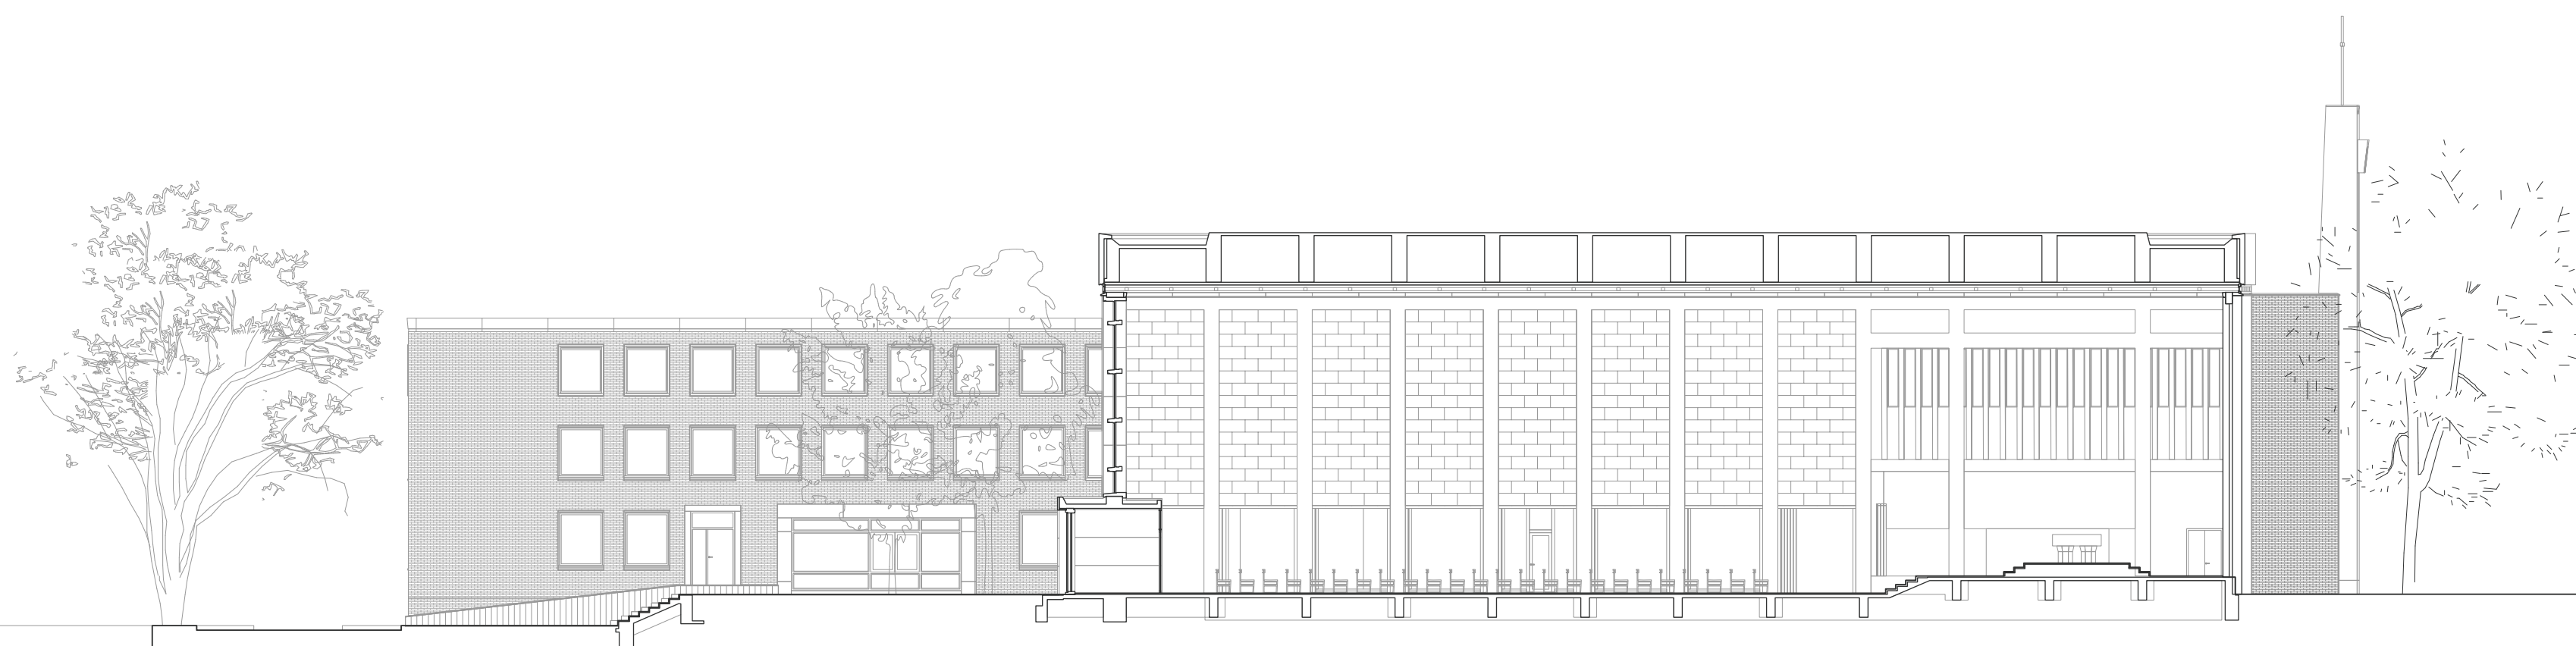


section C

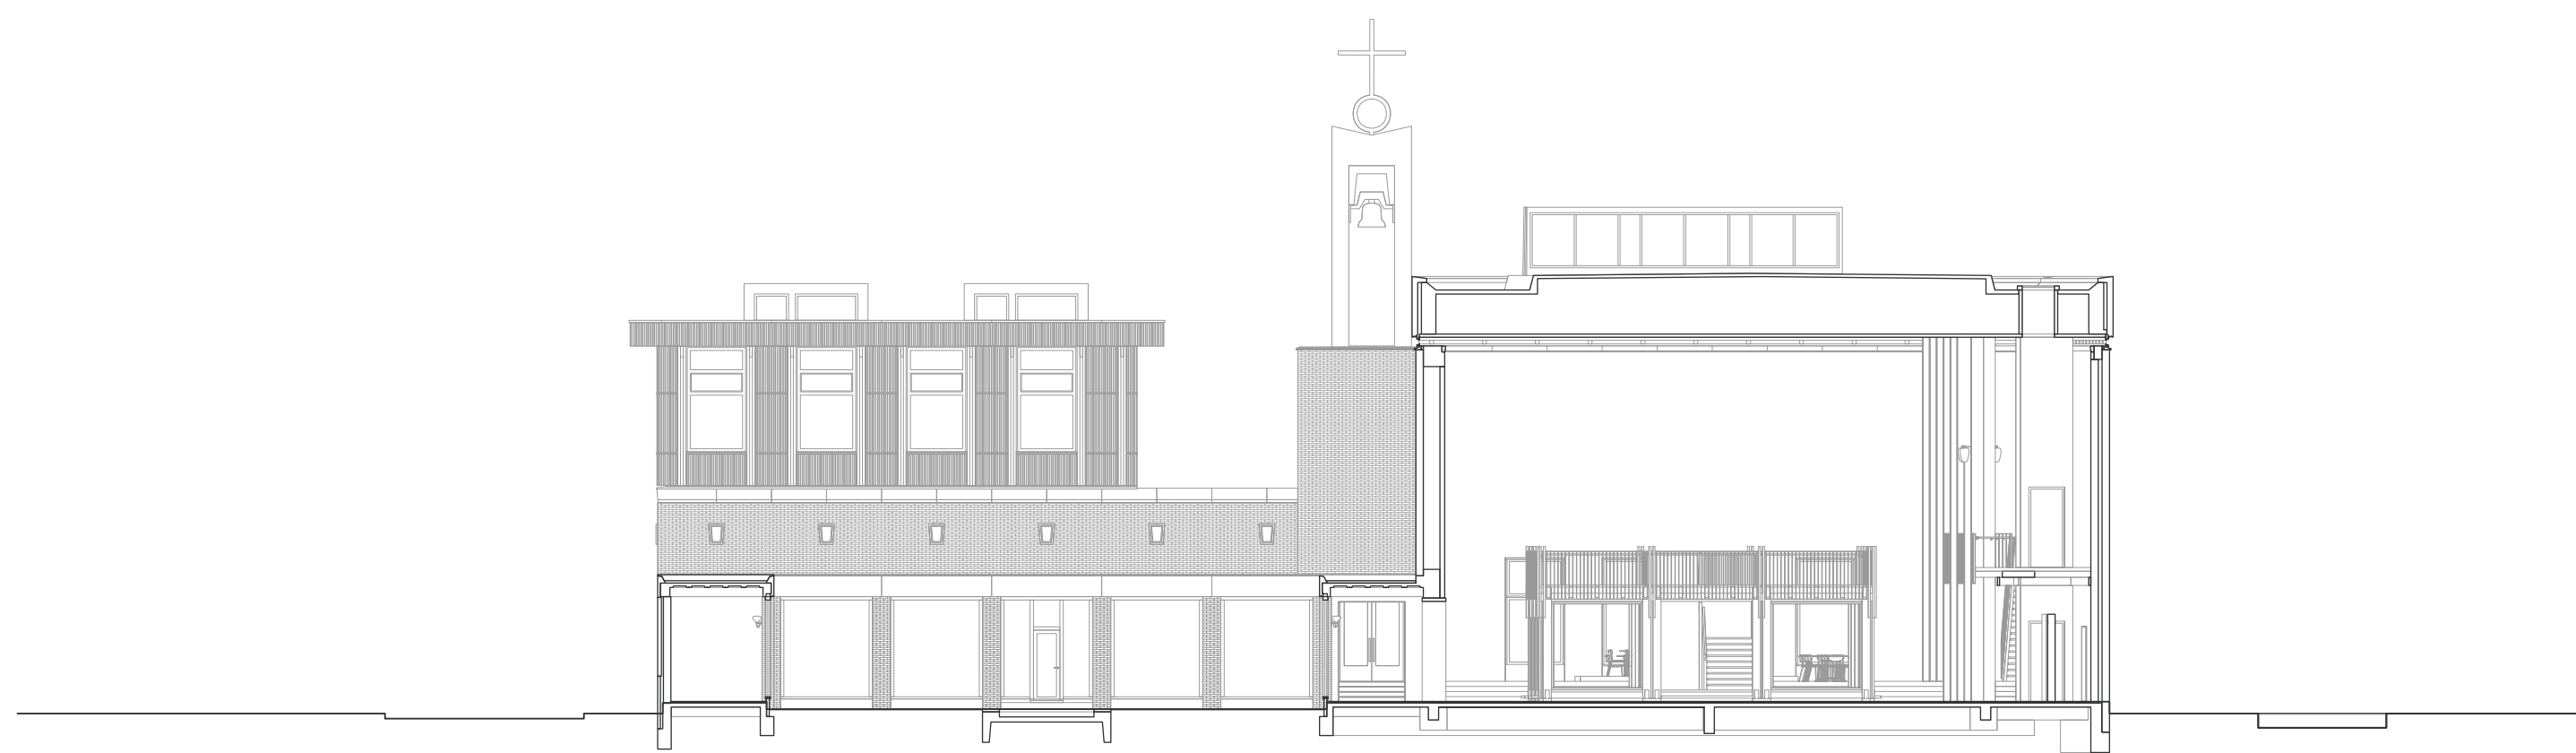

section A

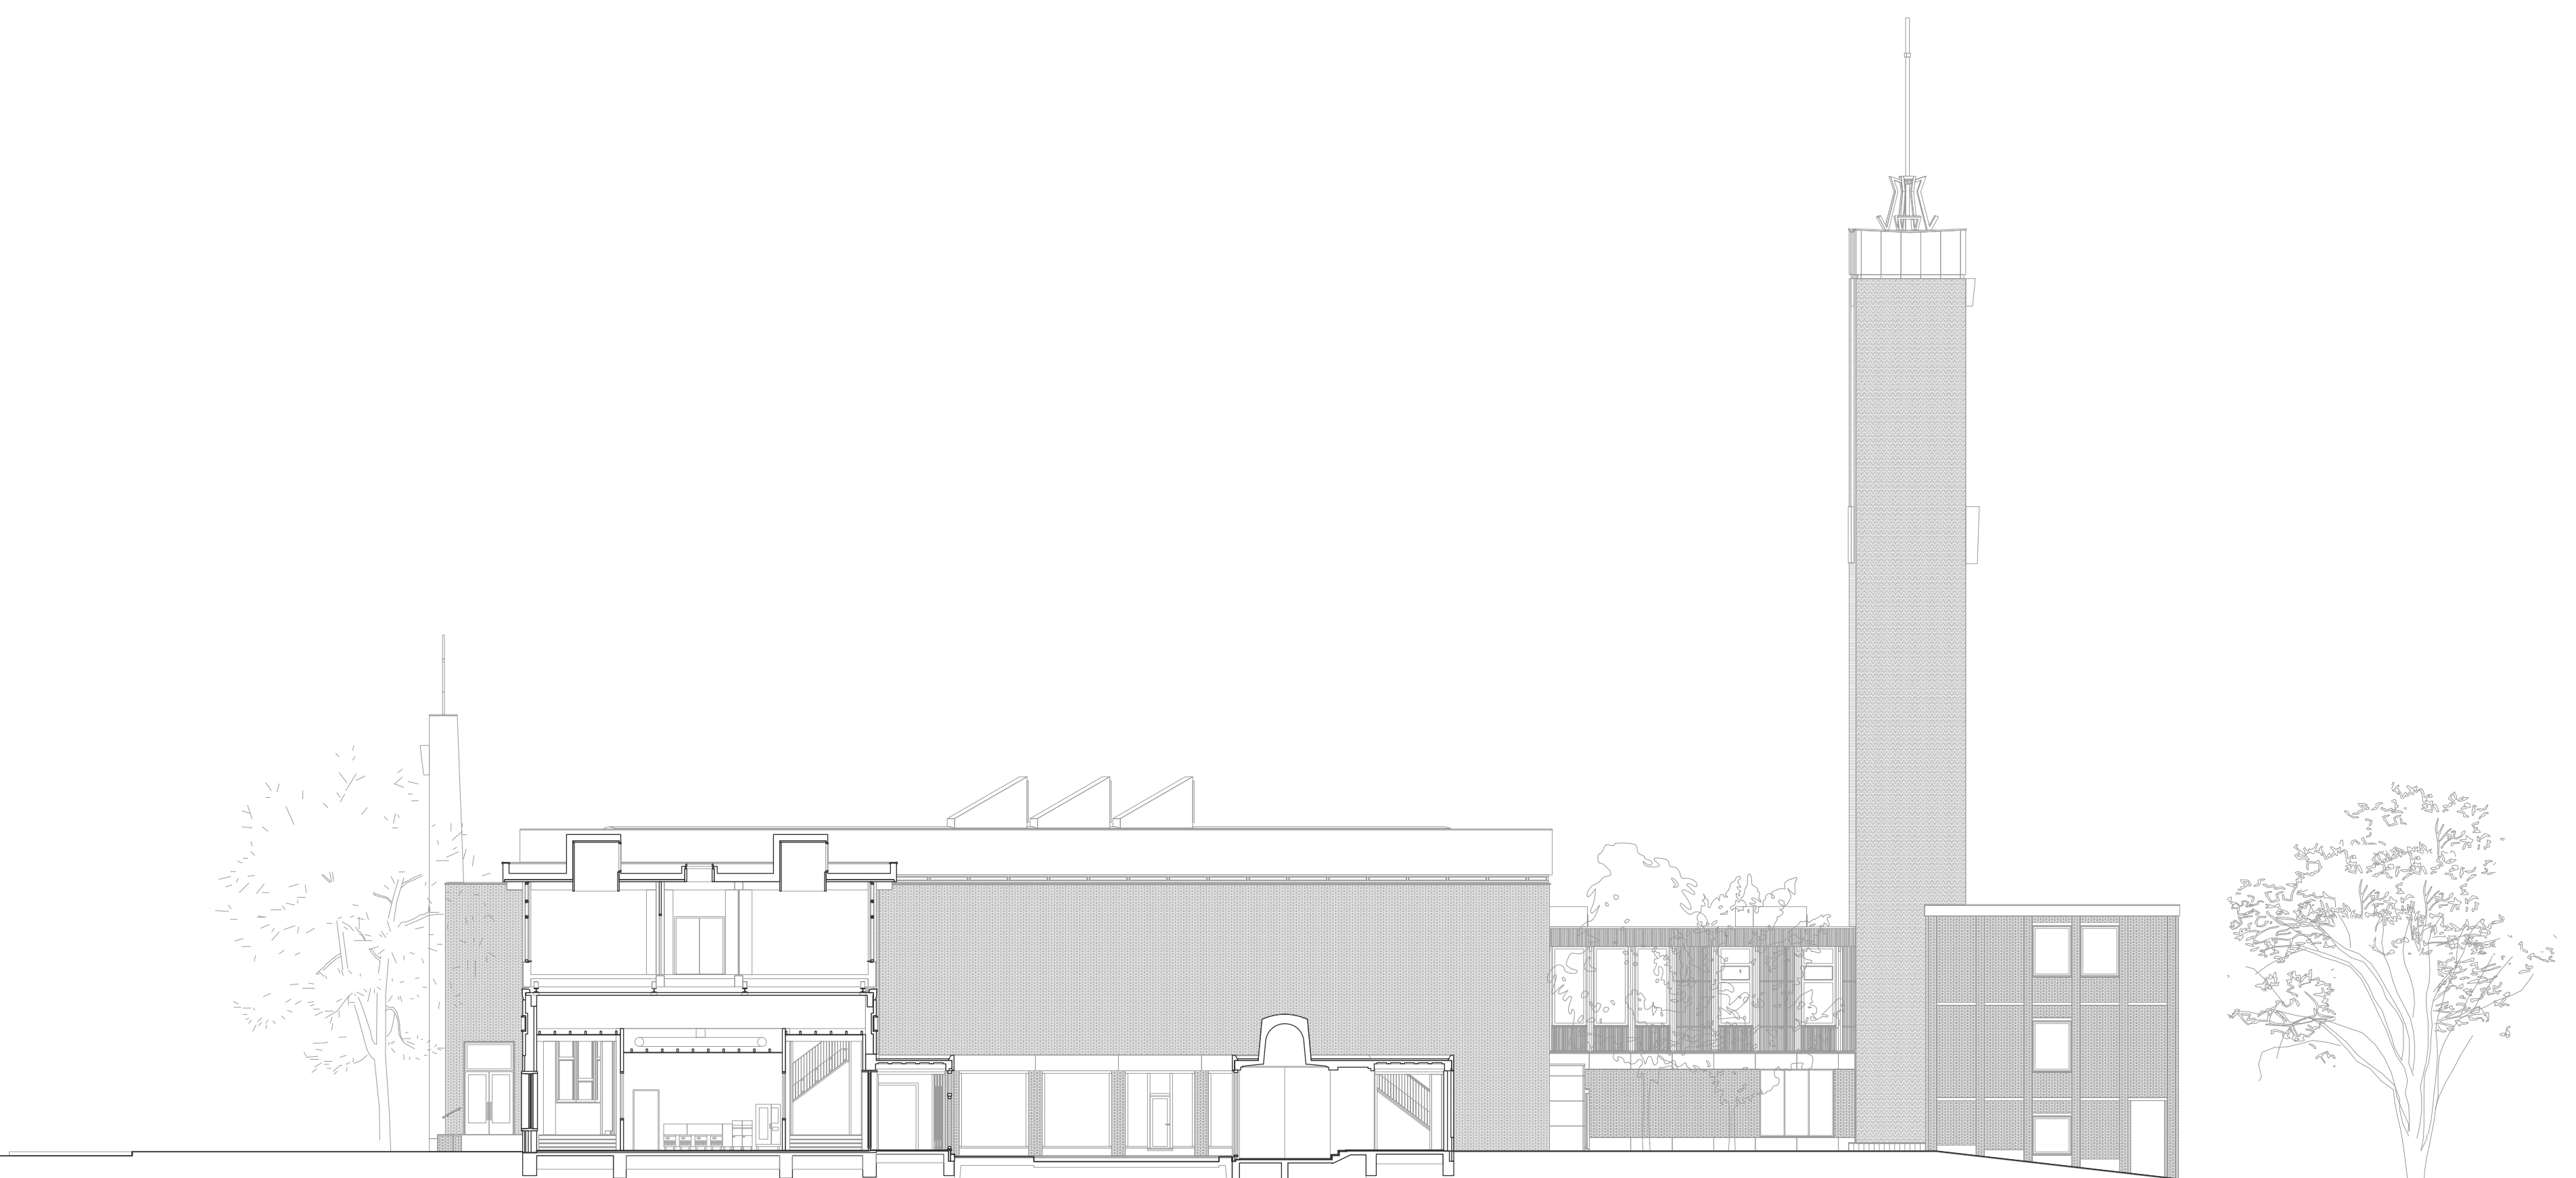

section B

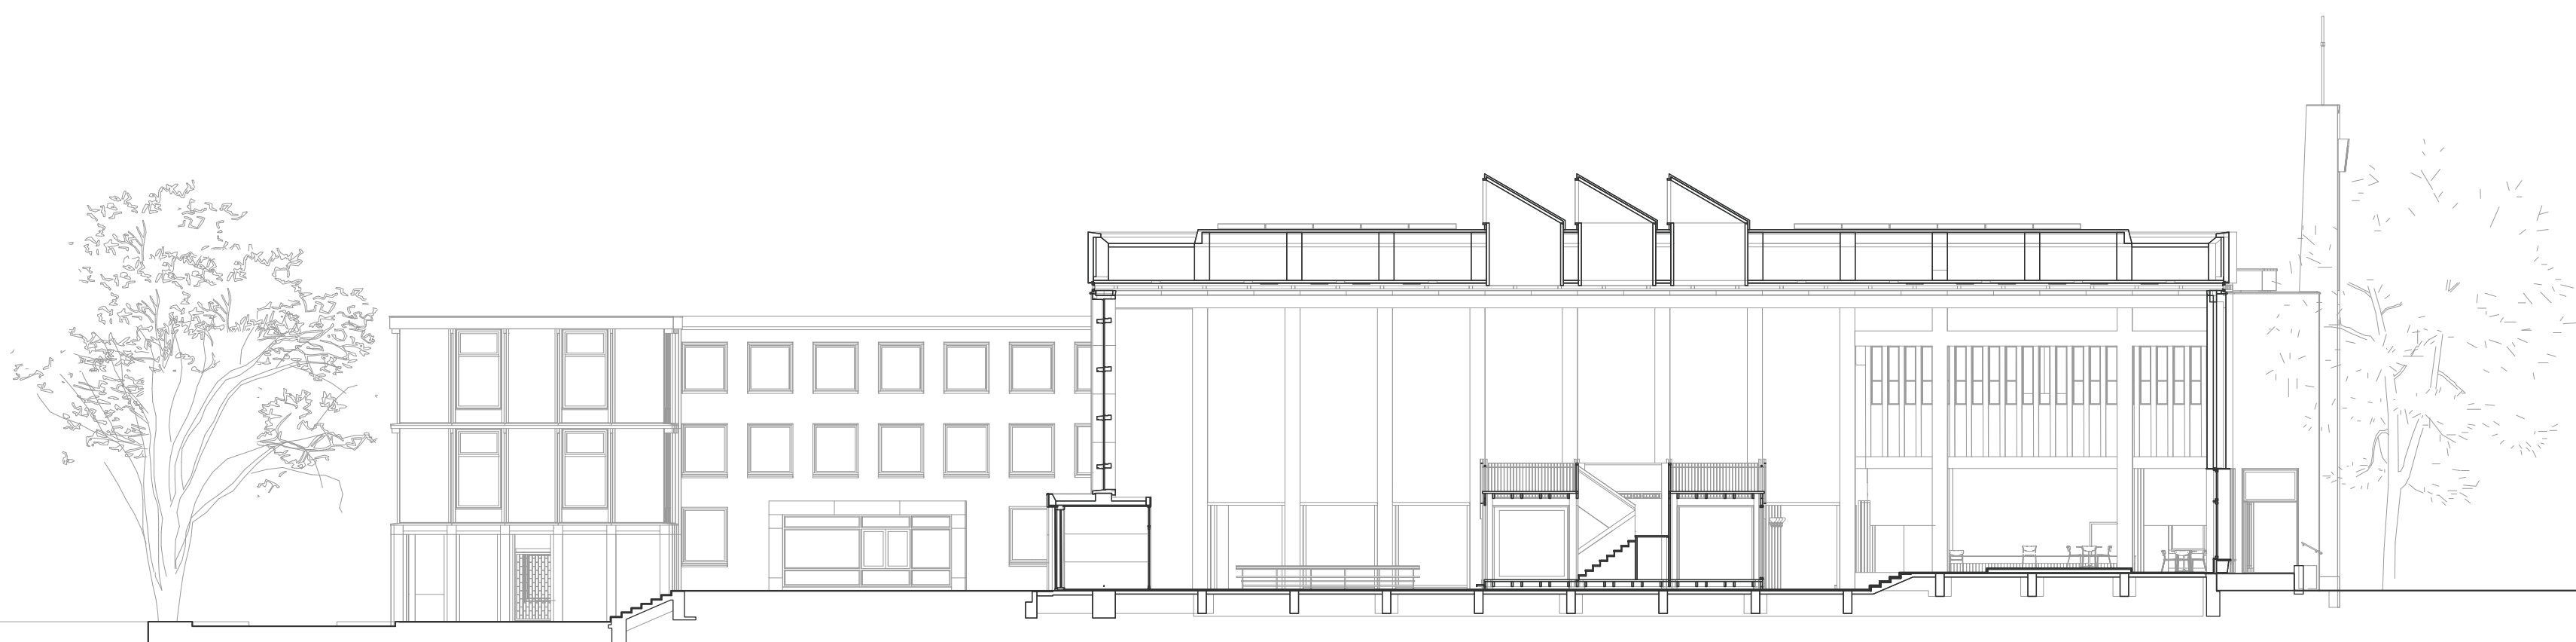

section C