

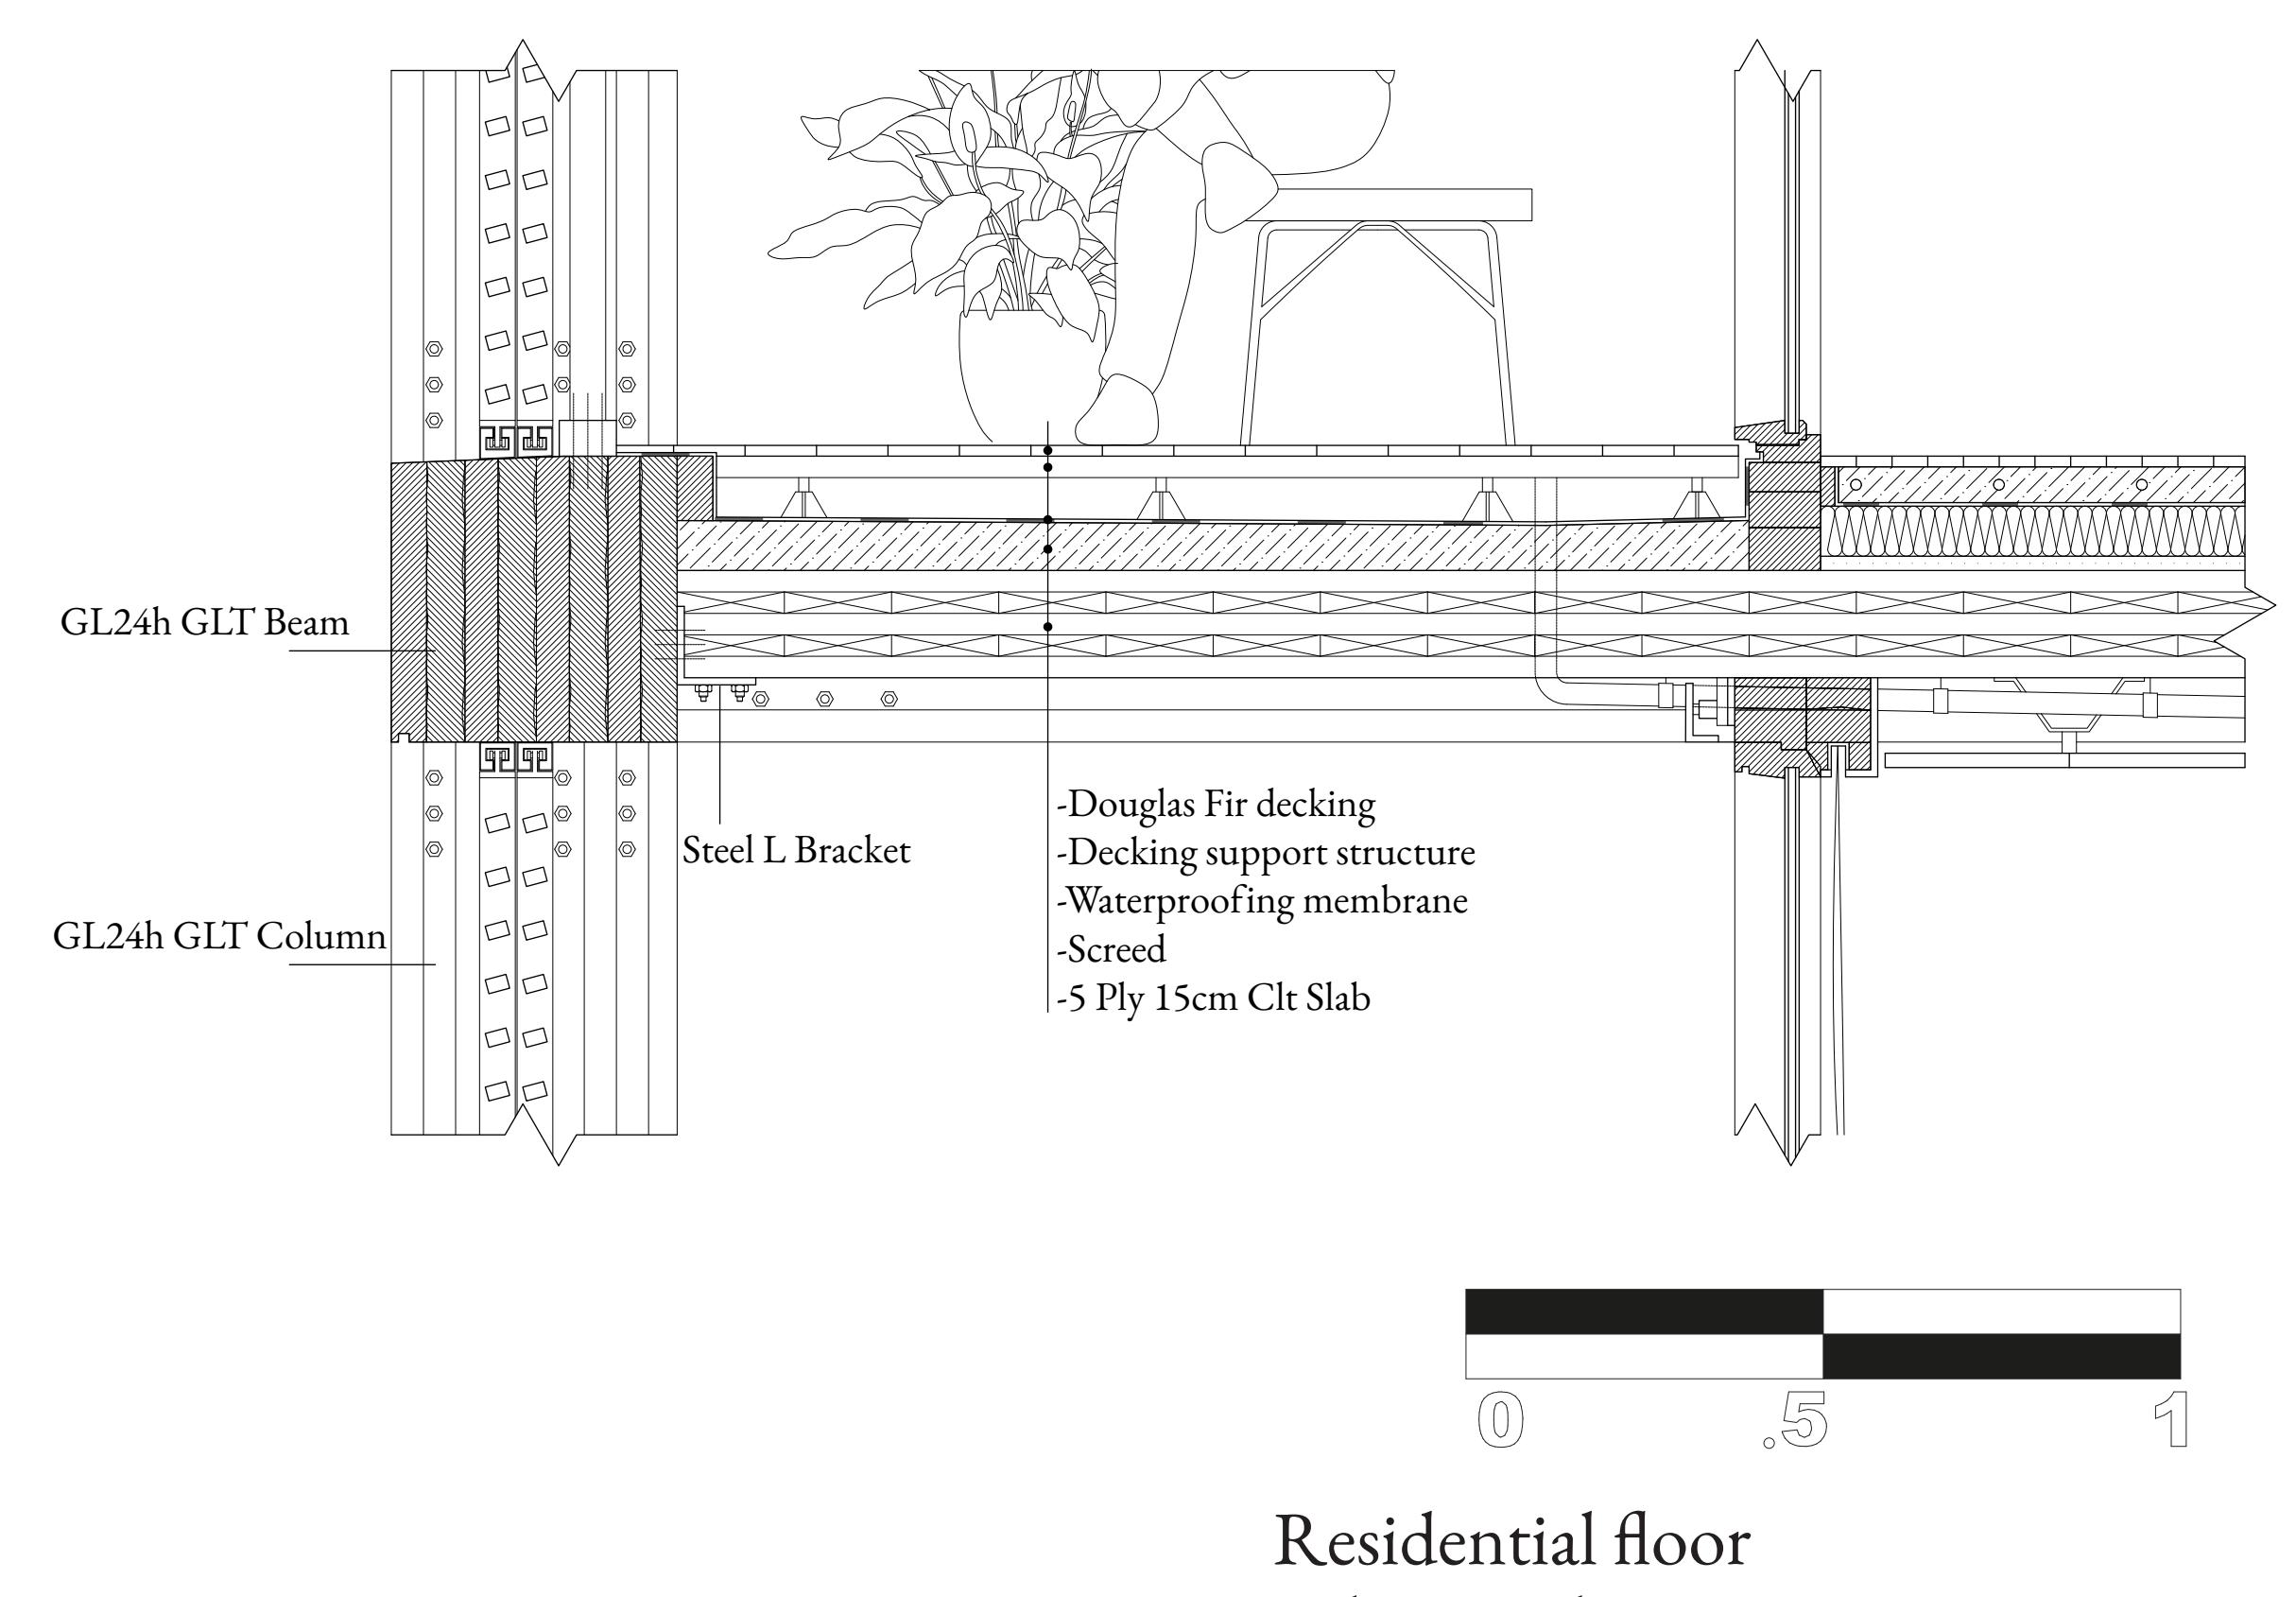


The Place


Green Roof-Roof Terrace
Scale 1/10

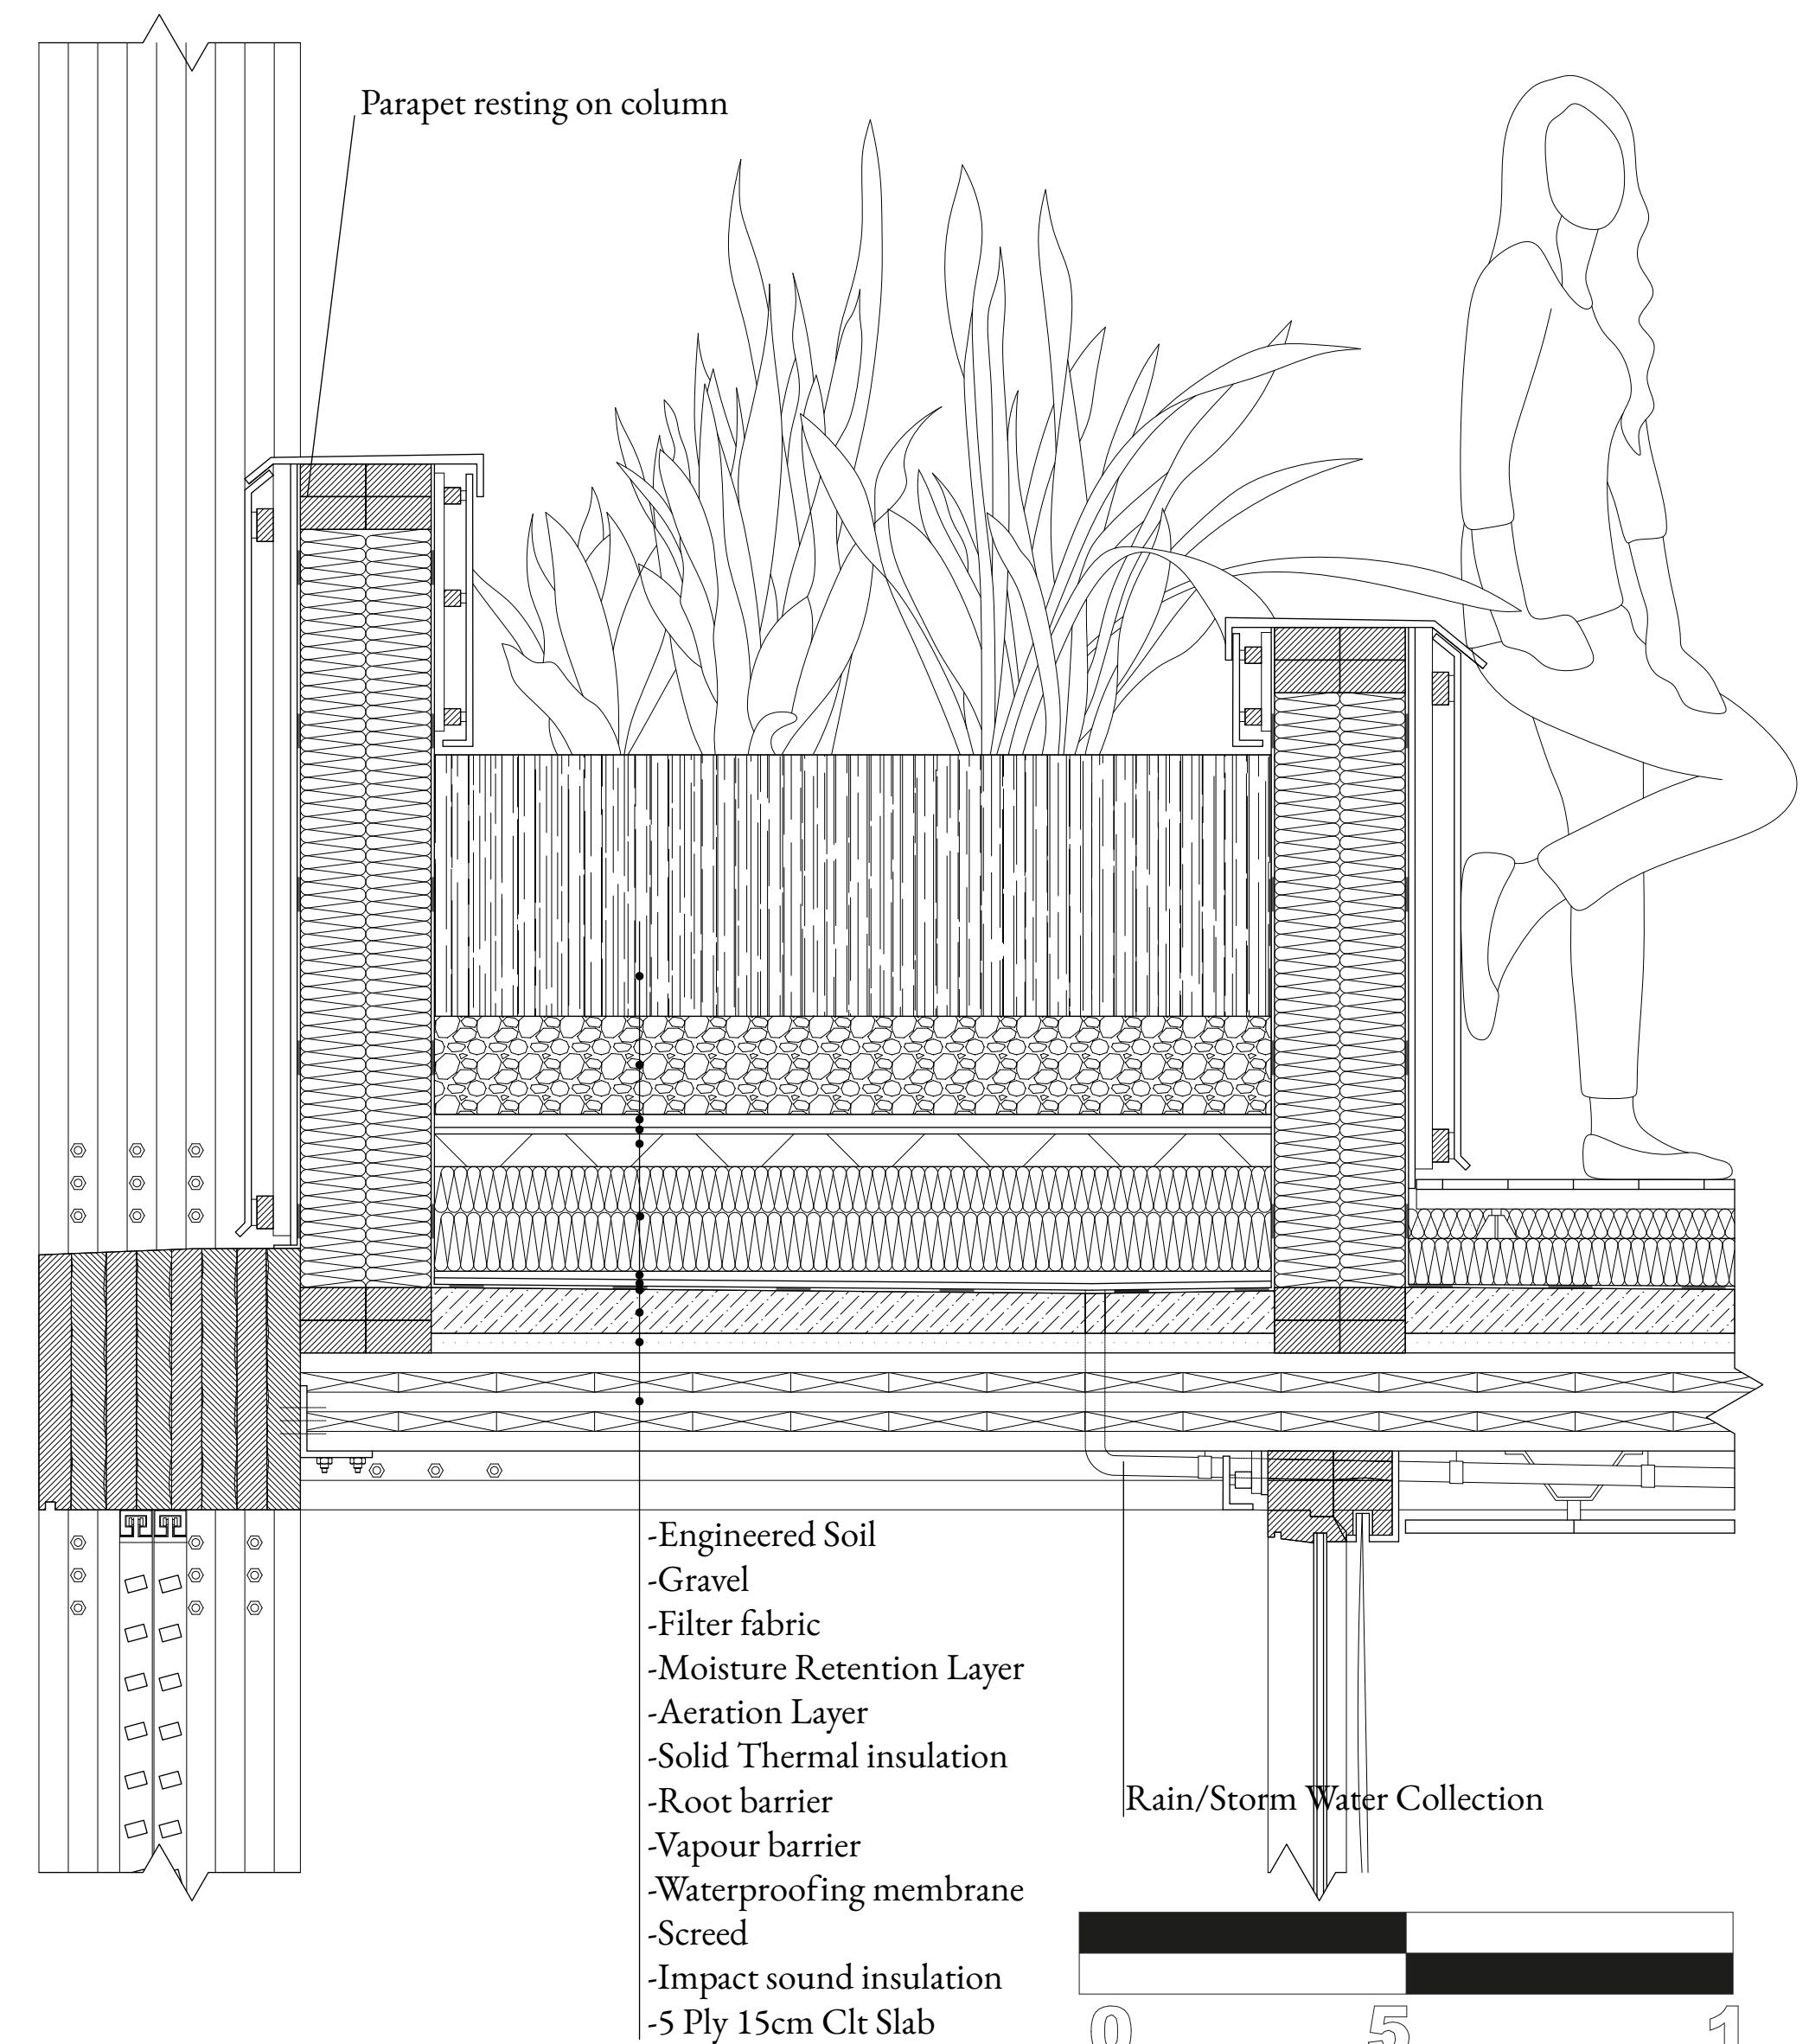


Residential floor
Balcony-Scale 1/10

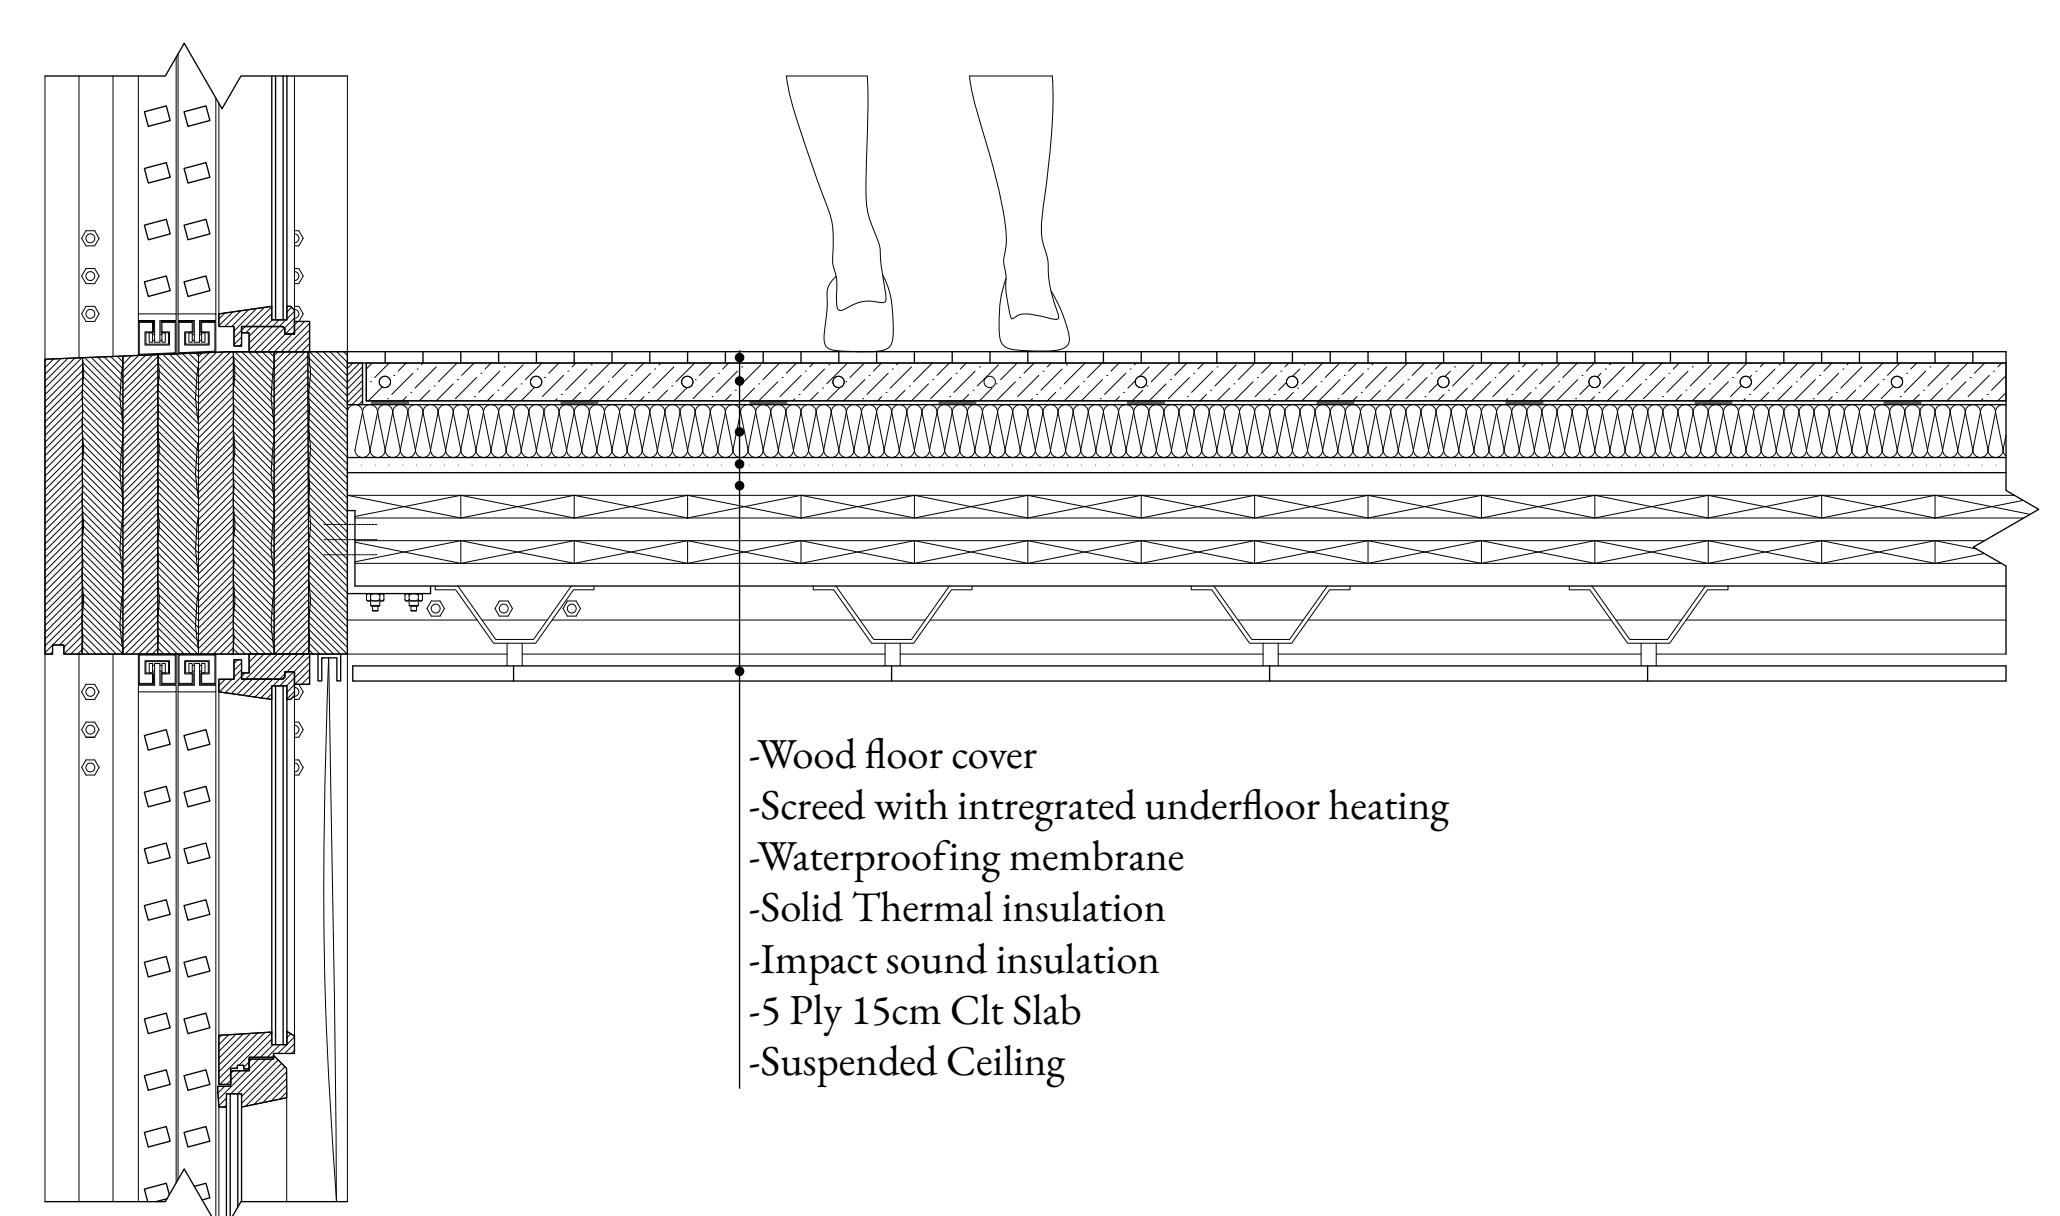

Residential floor
Interior-Scale 1/10

 

Facade Elevation
Scale 1/20

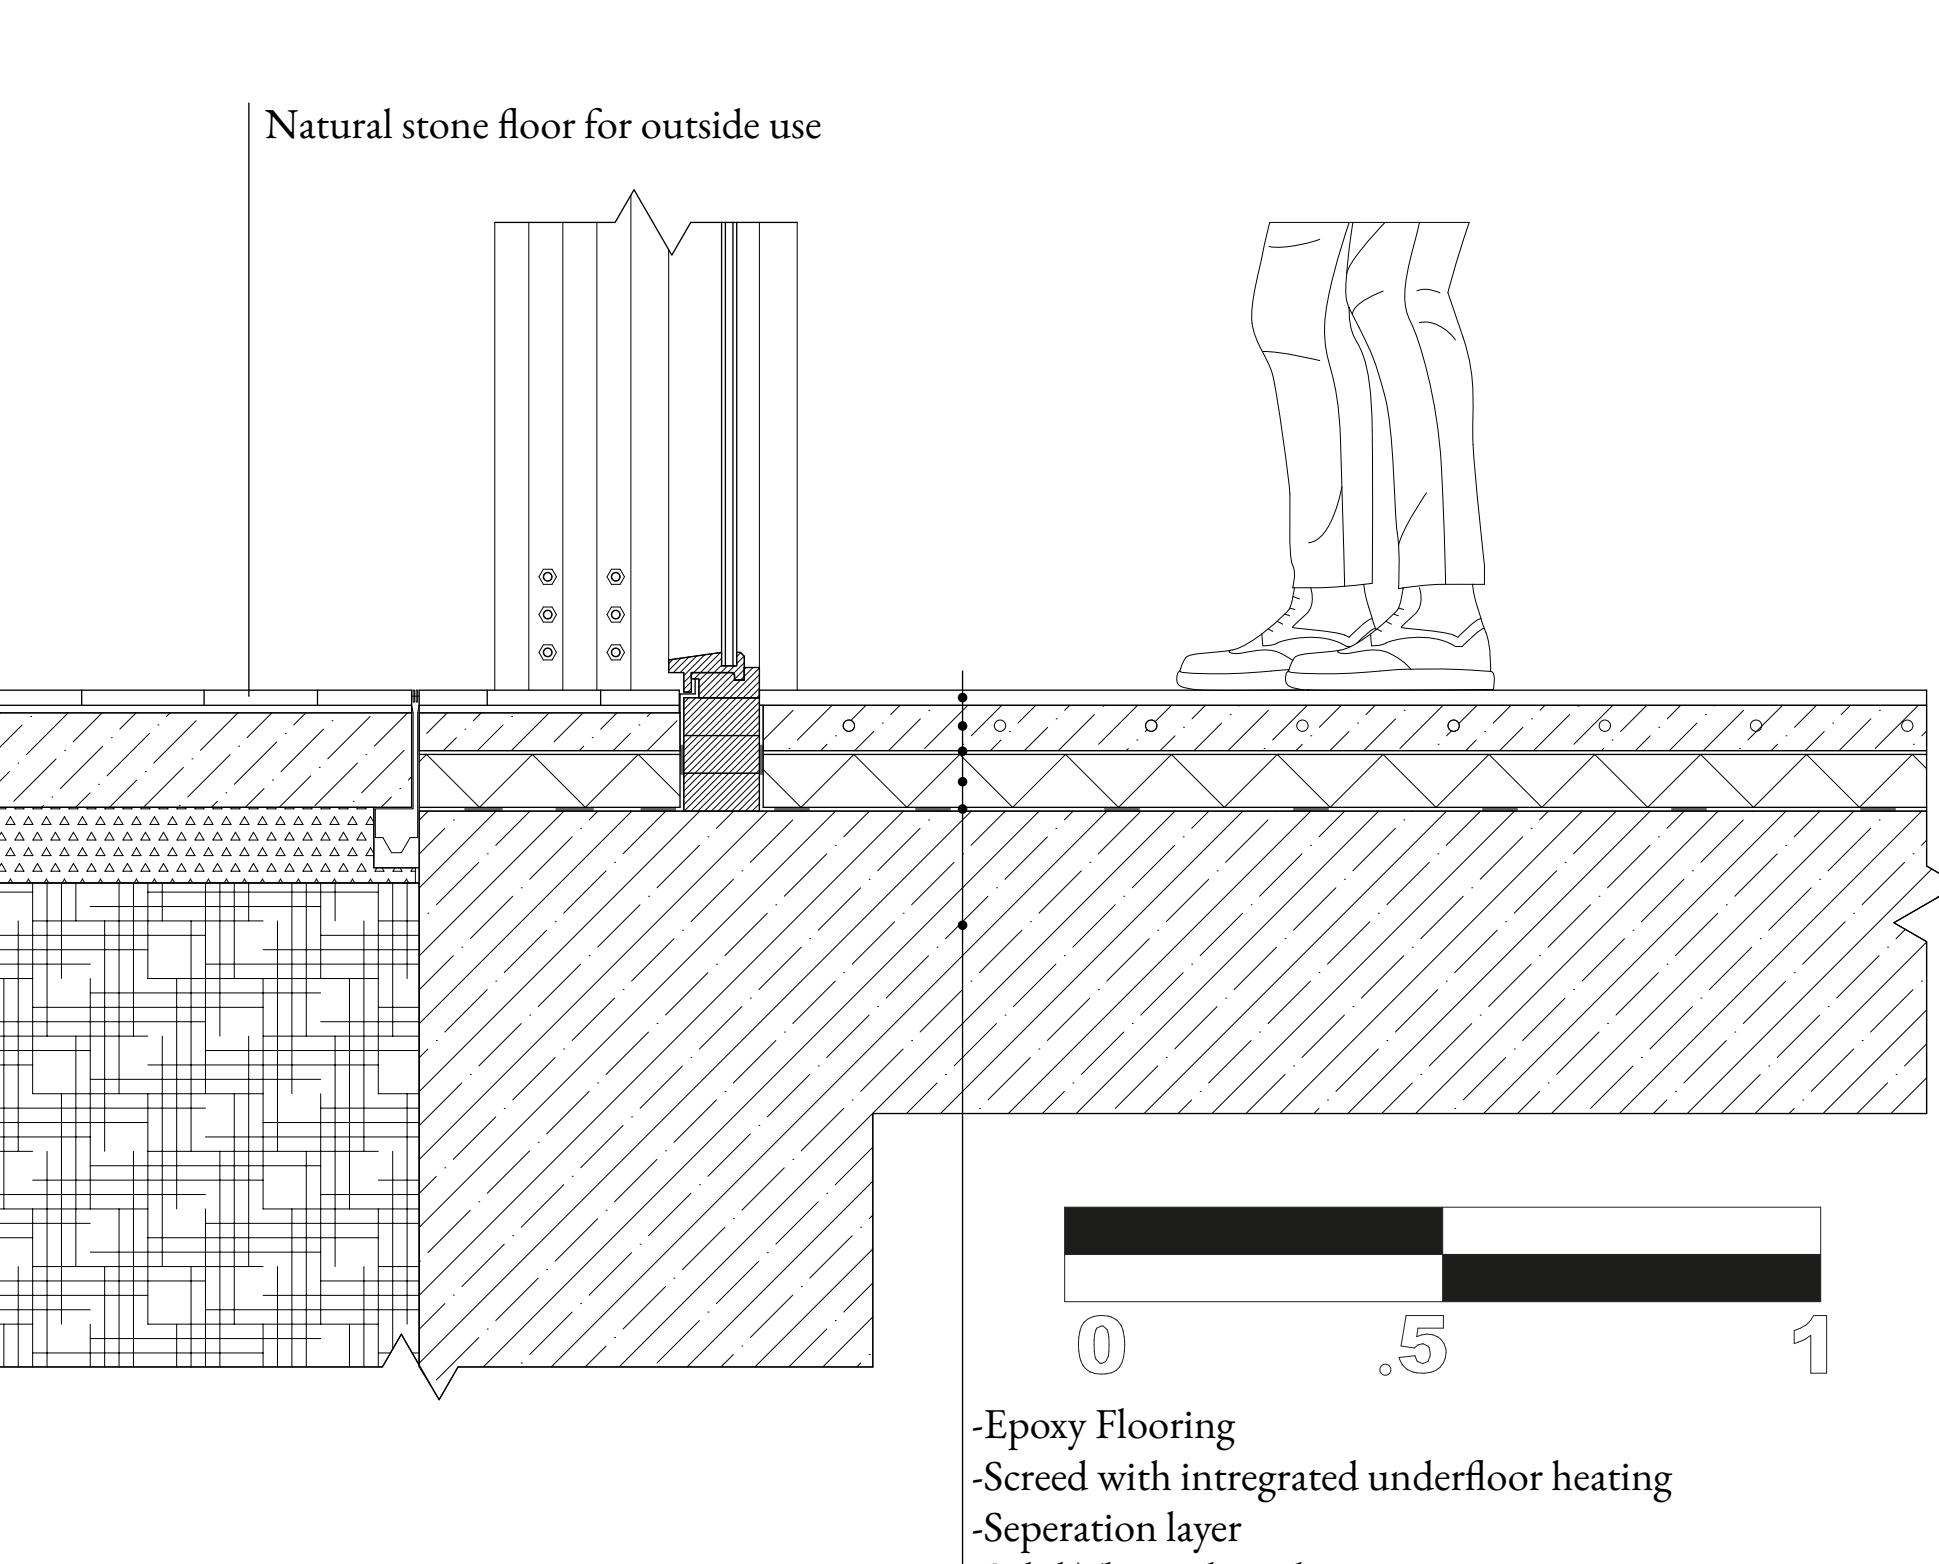

Ground floor
Scale 1/10

