




floor plan -4/5

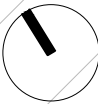


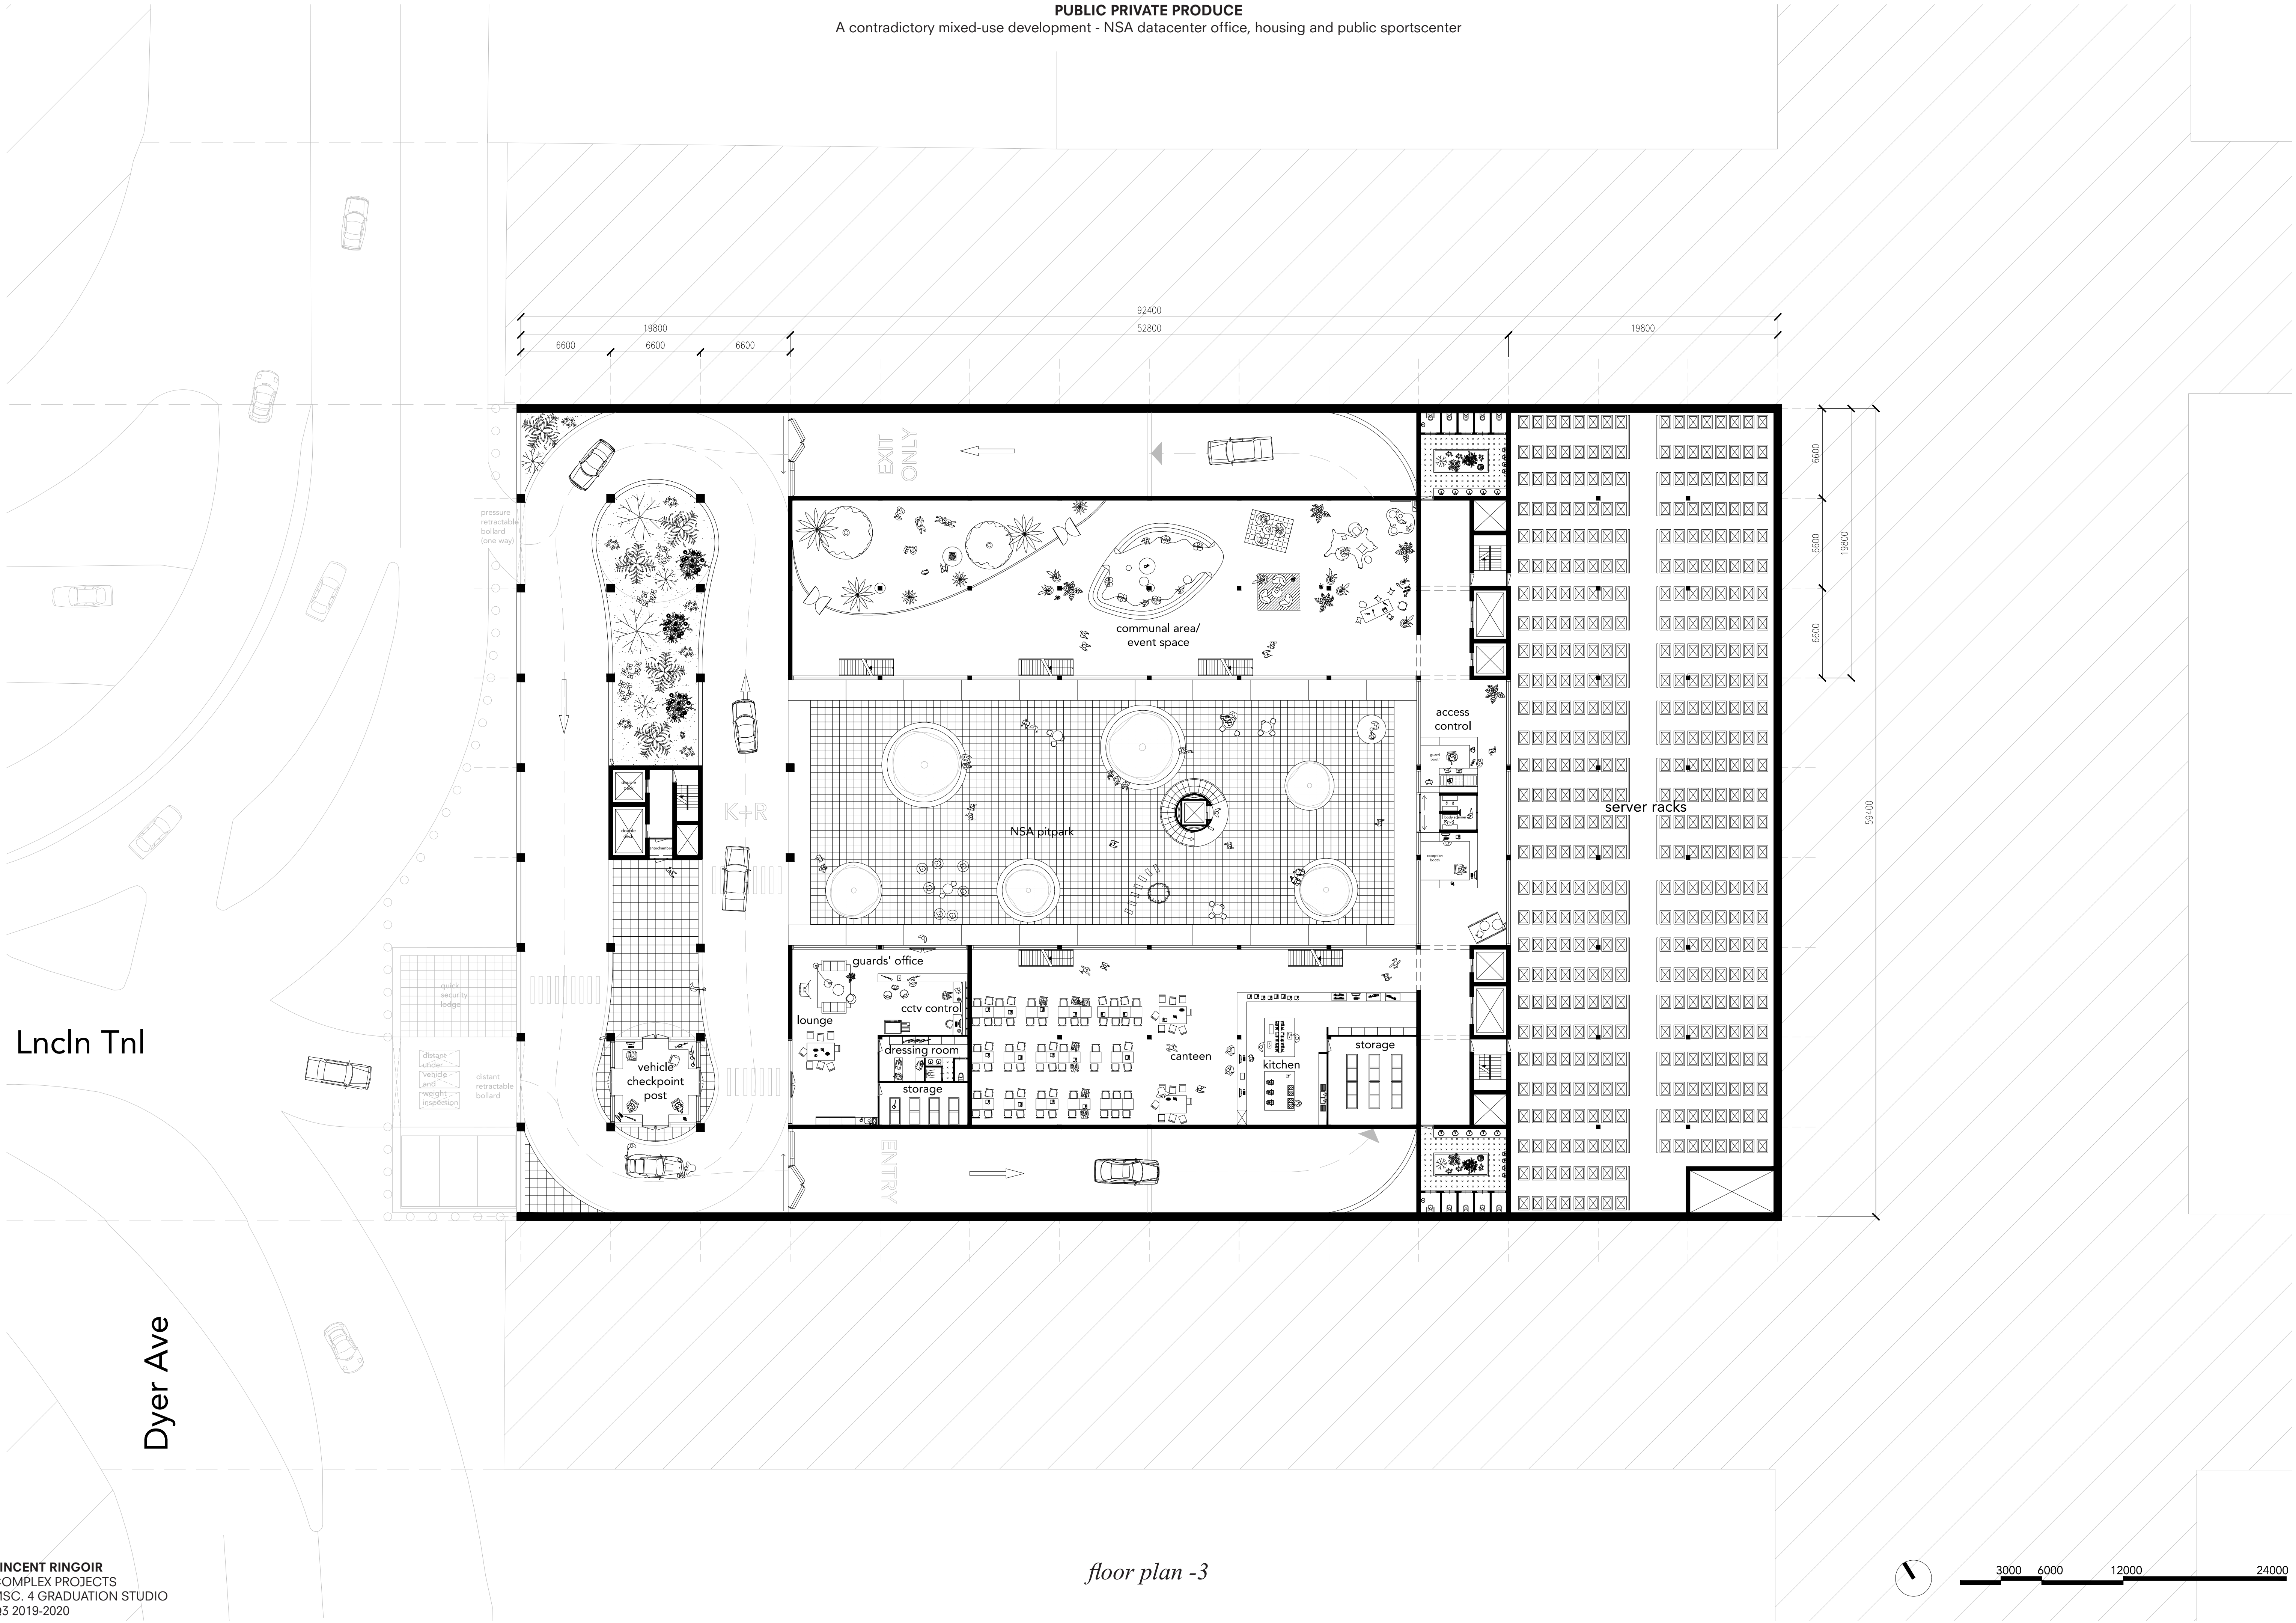



floor plan -3

PUBLIC PRIVATE PRODUCE
A contradictory mixed-use development - NSA datacenter office, housing and public sportscenter

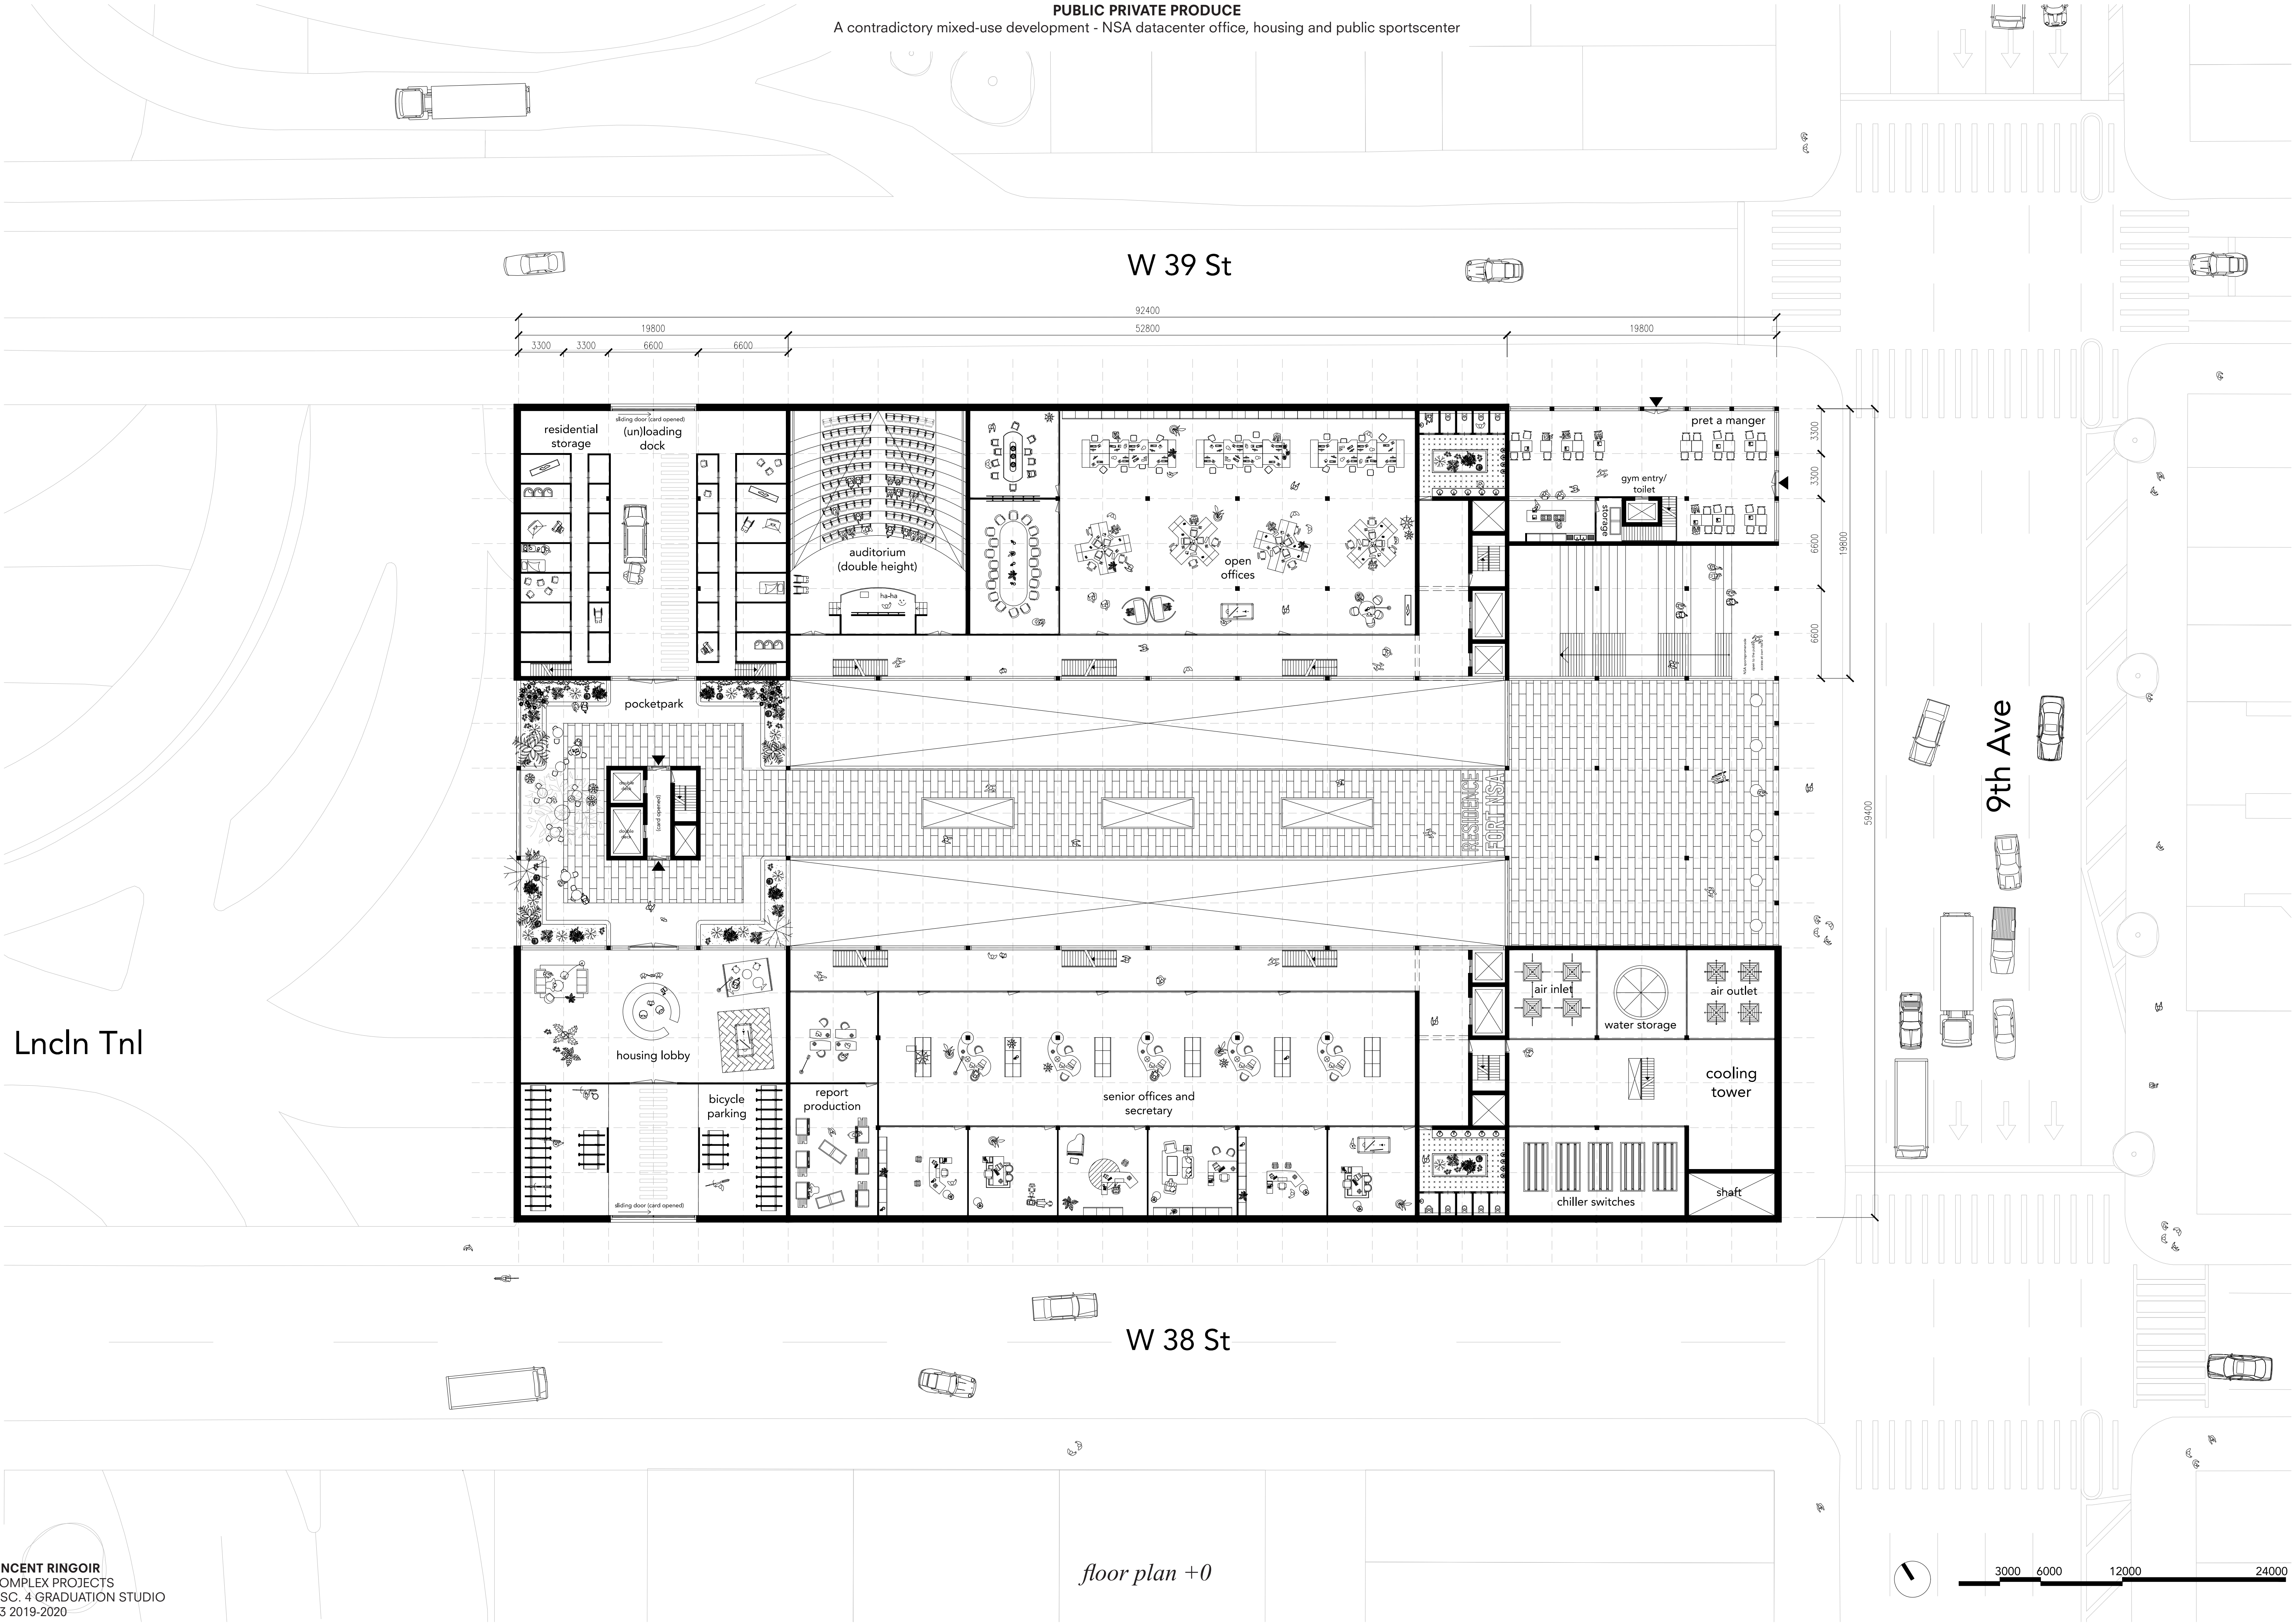


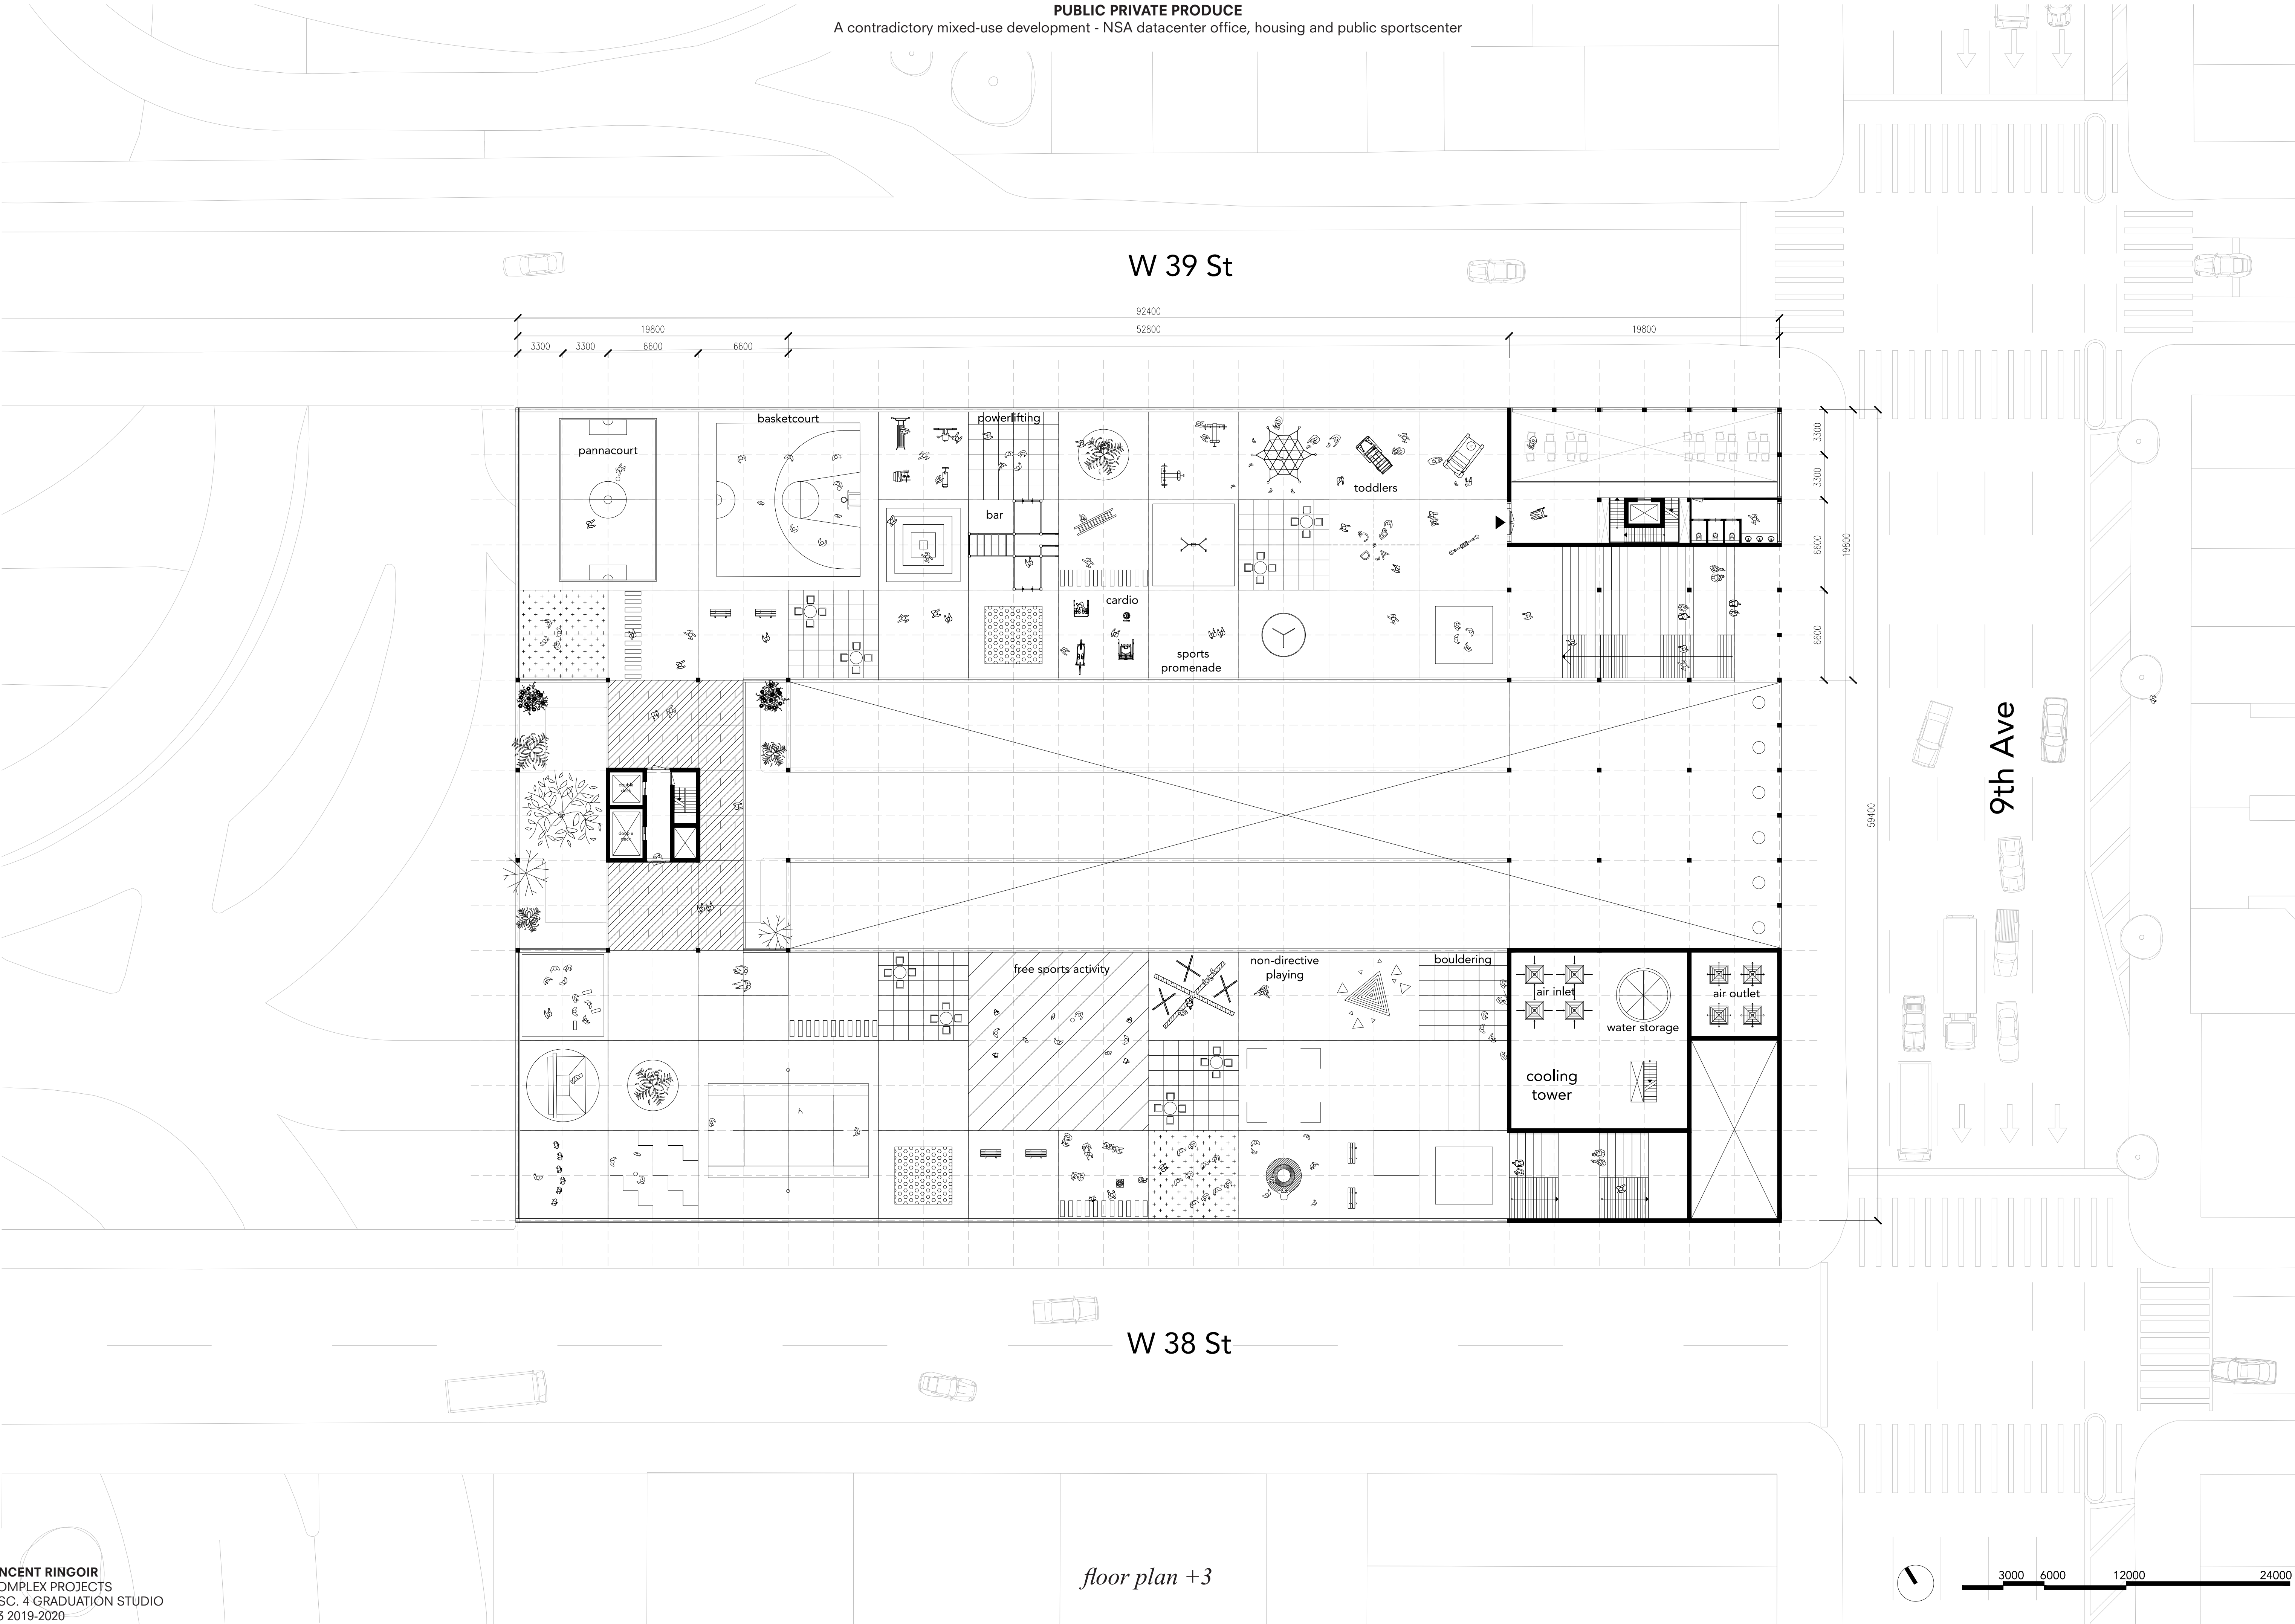

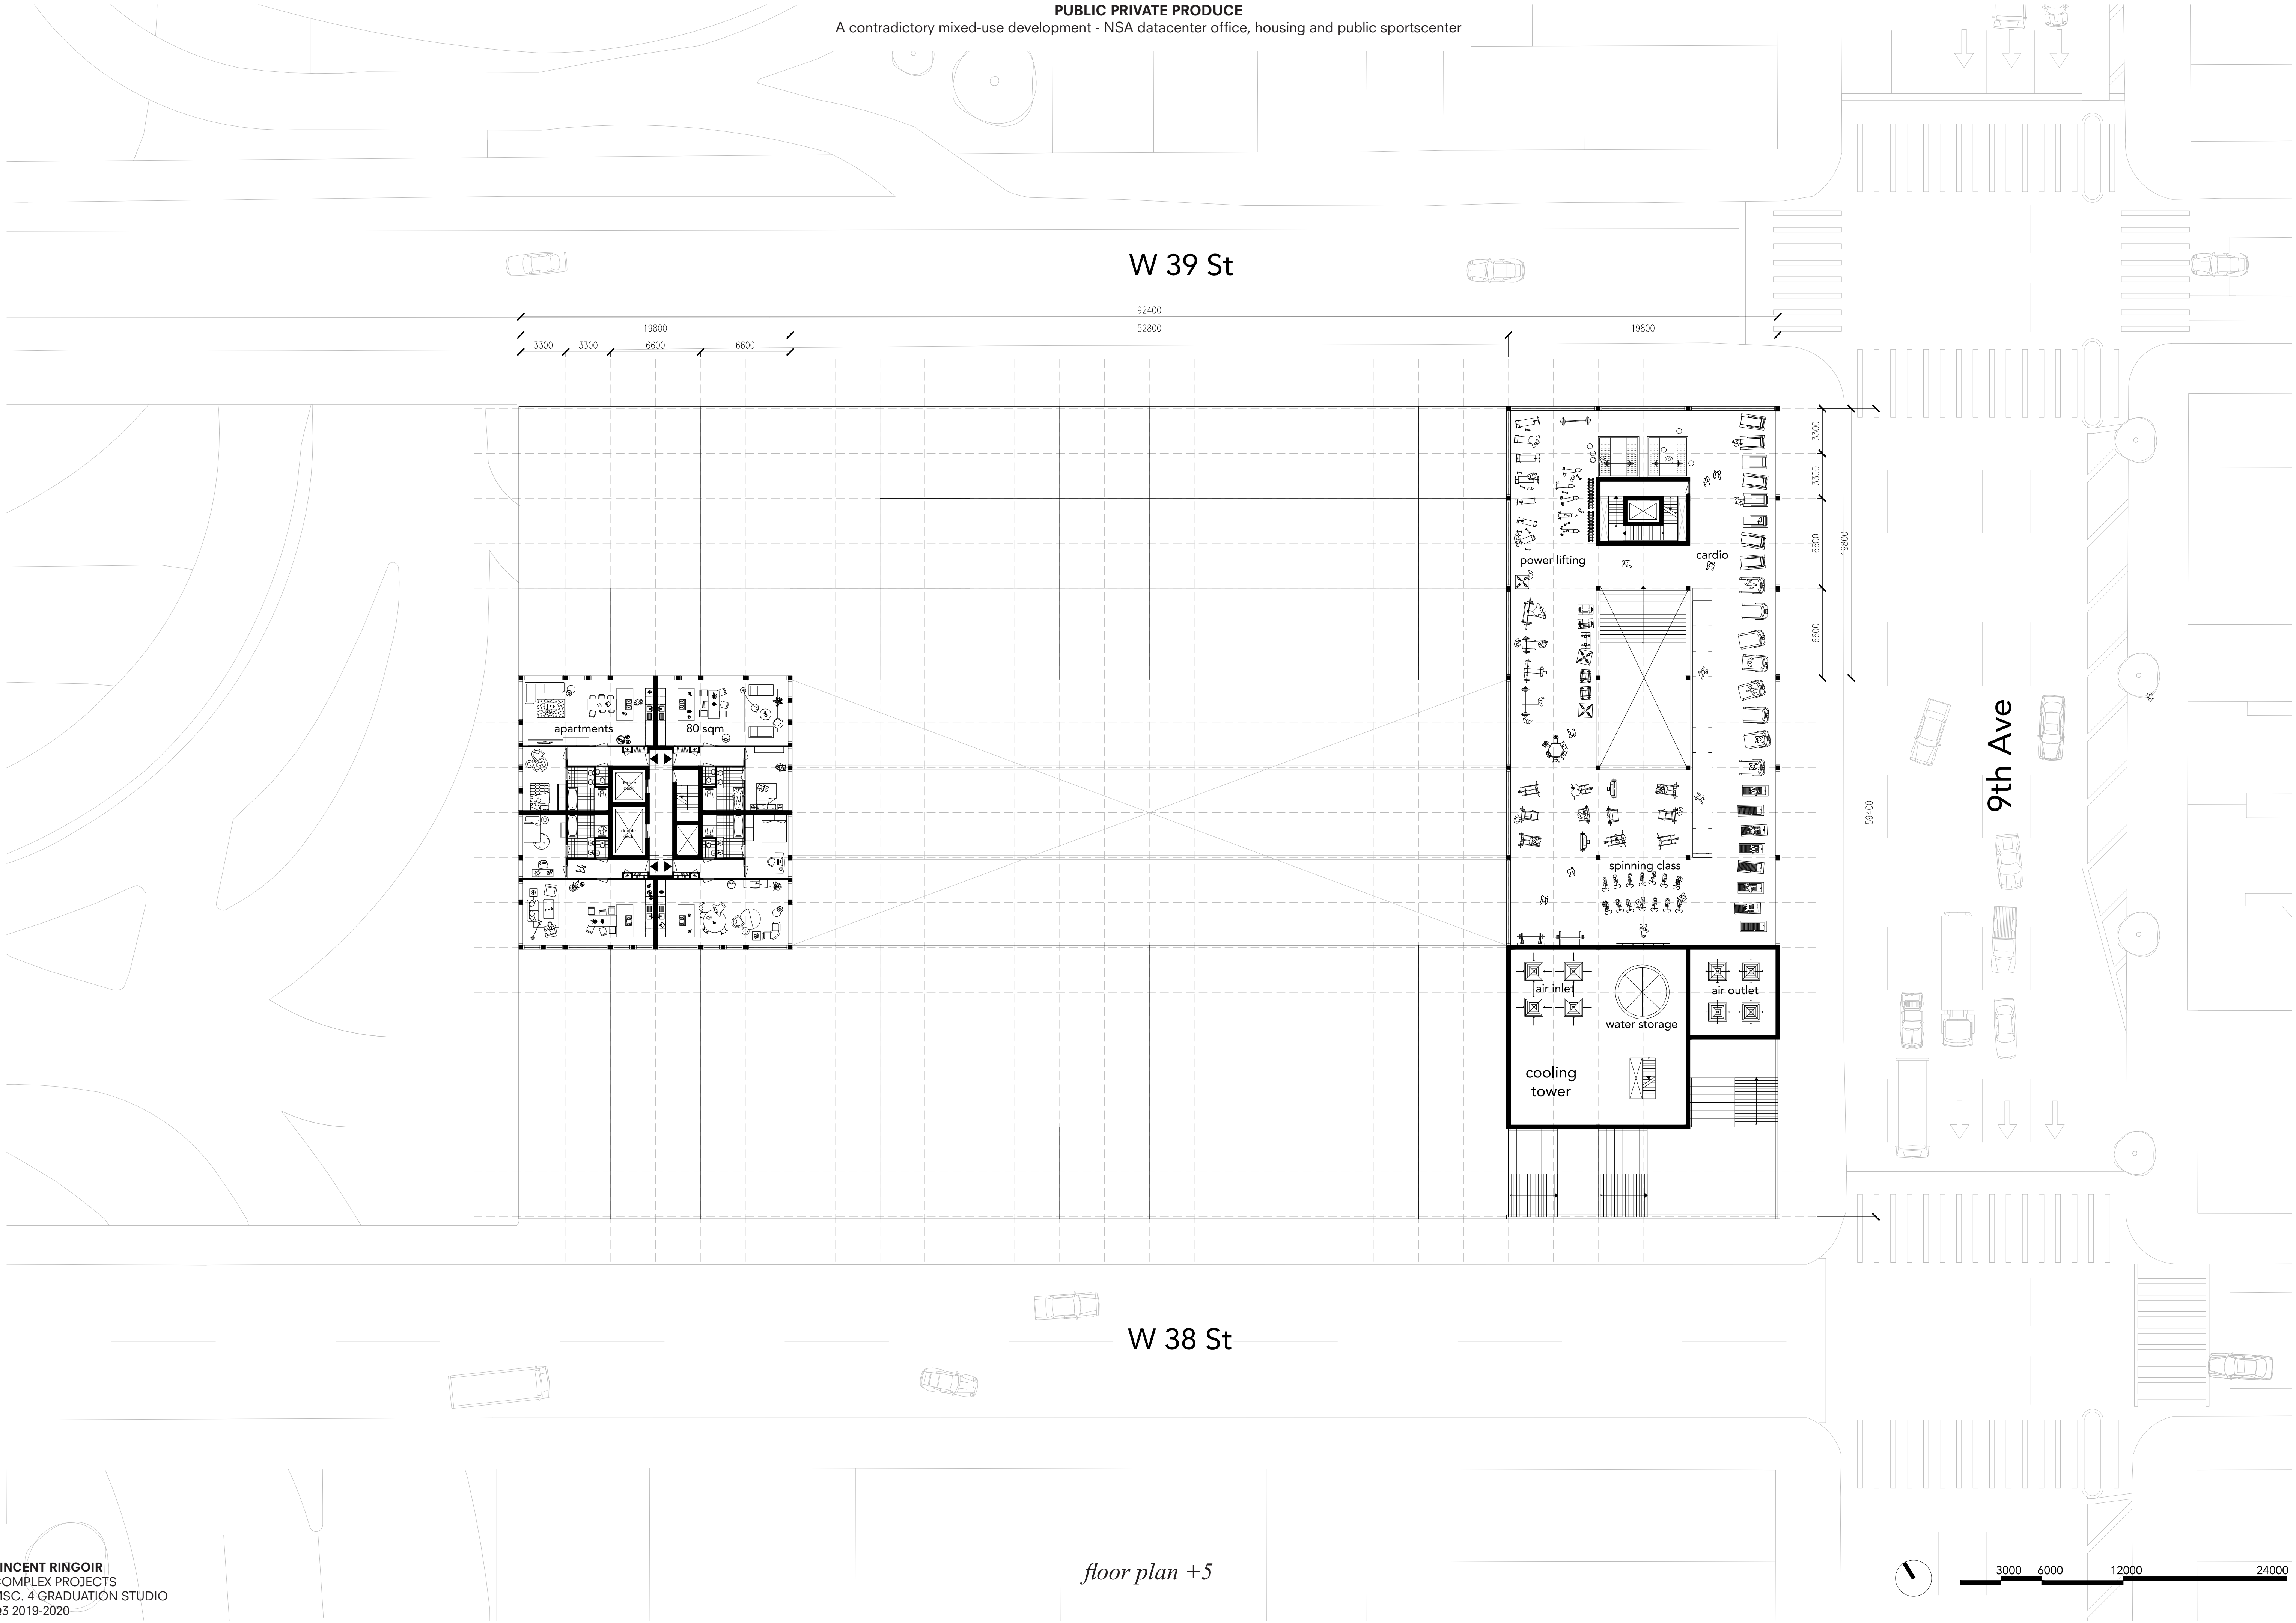


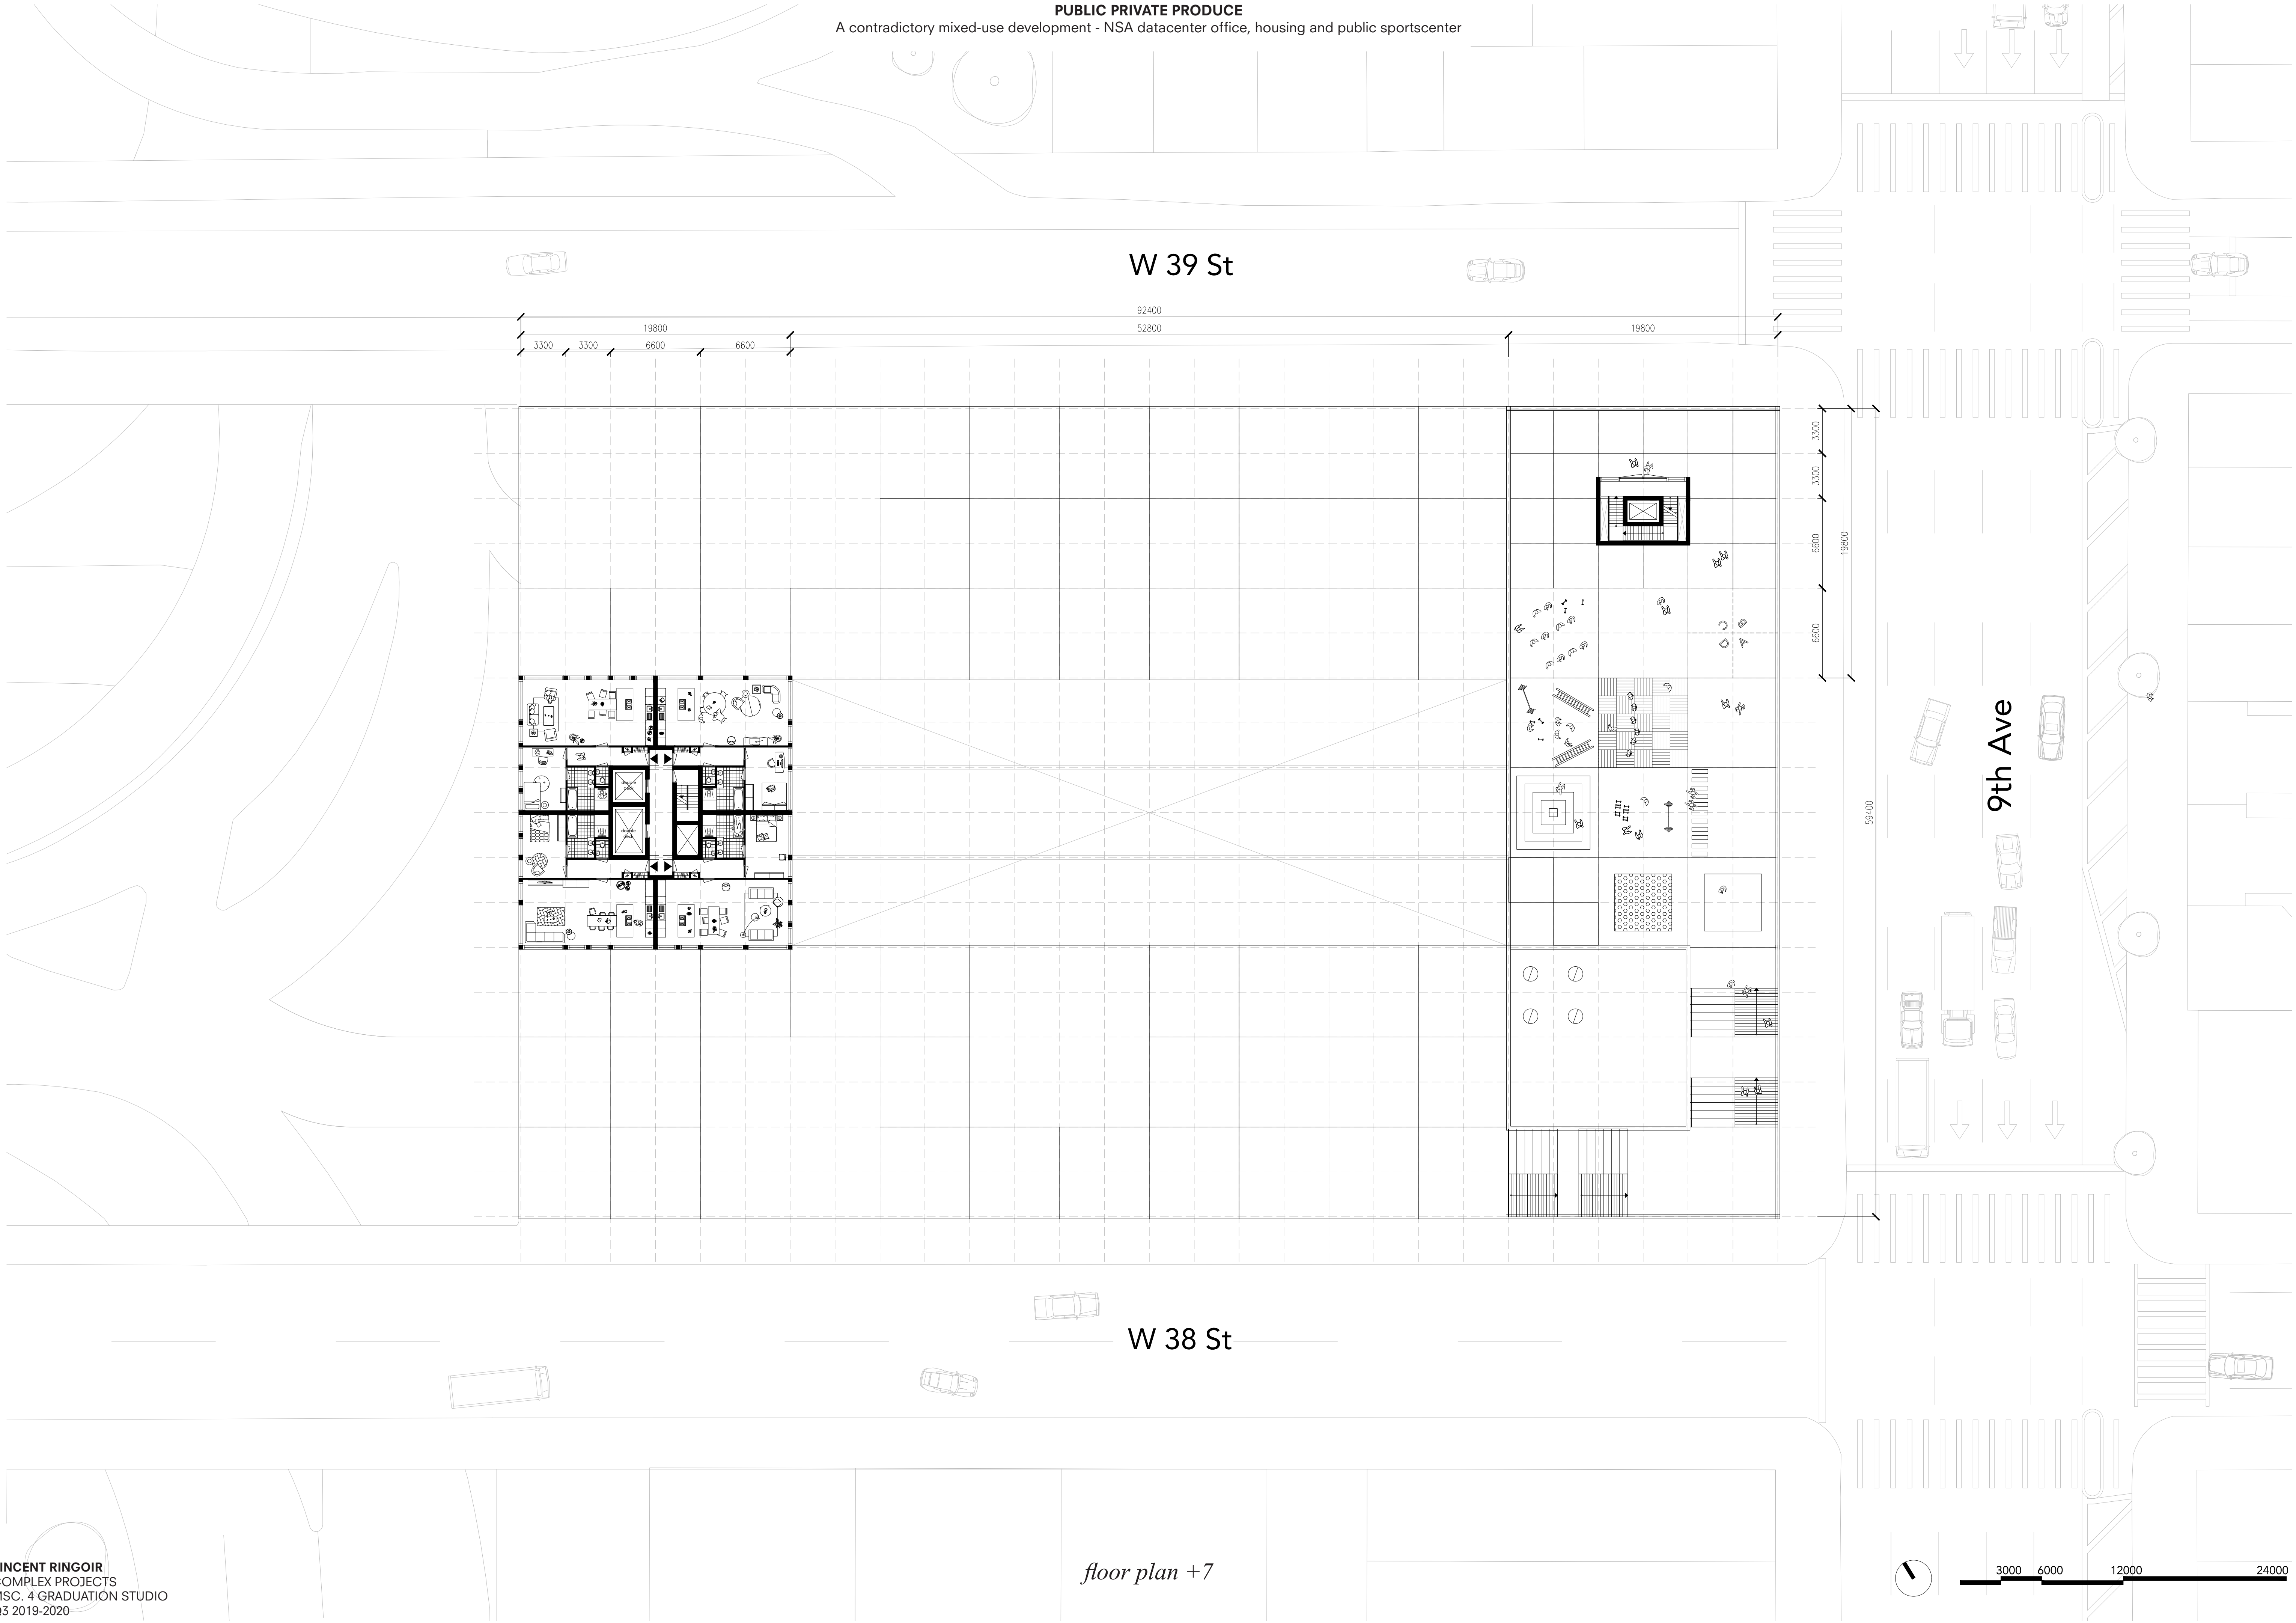

PUBLIC PRIVATE PRODUCE
A contradictory mixed-use development - NSA datacenter office, housing and public sportscenter

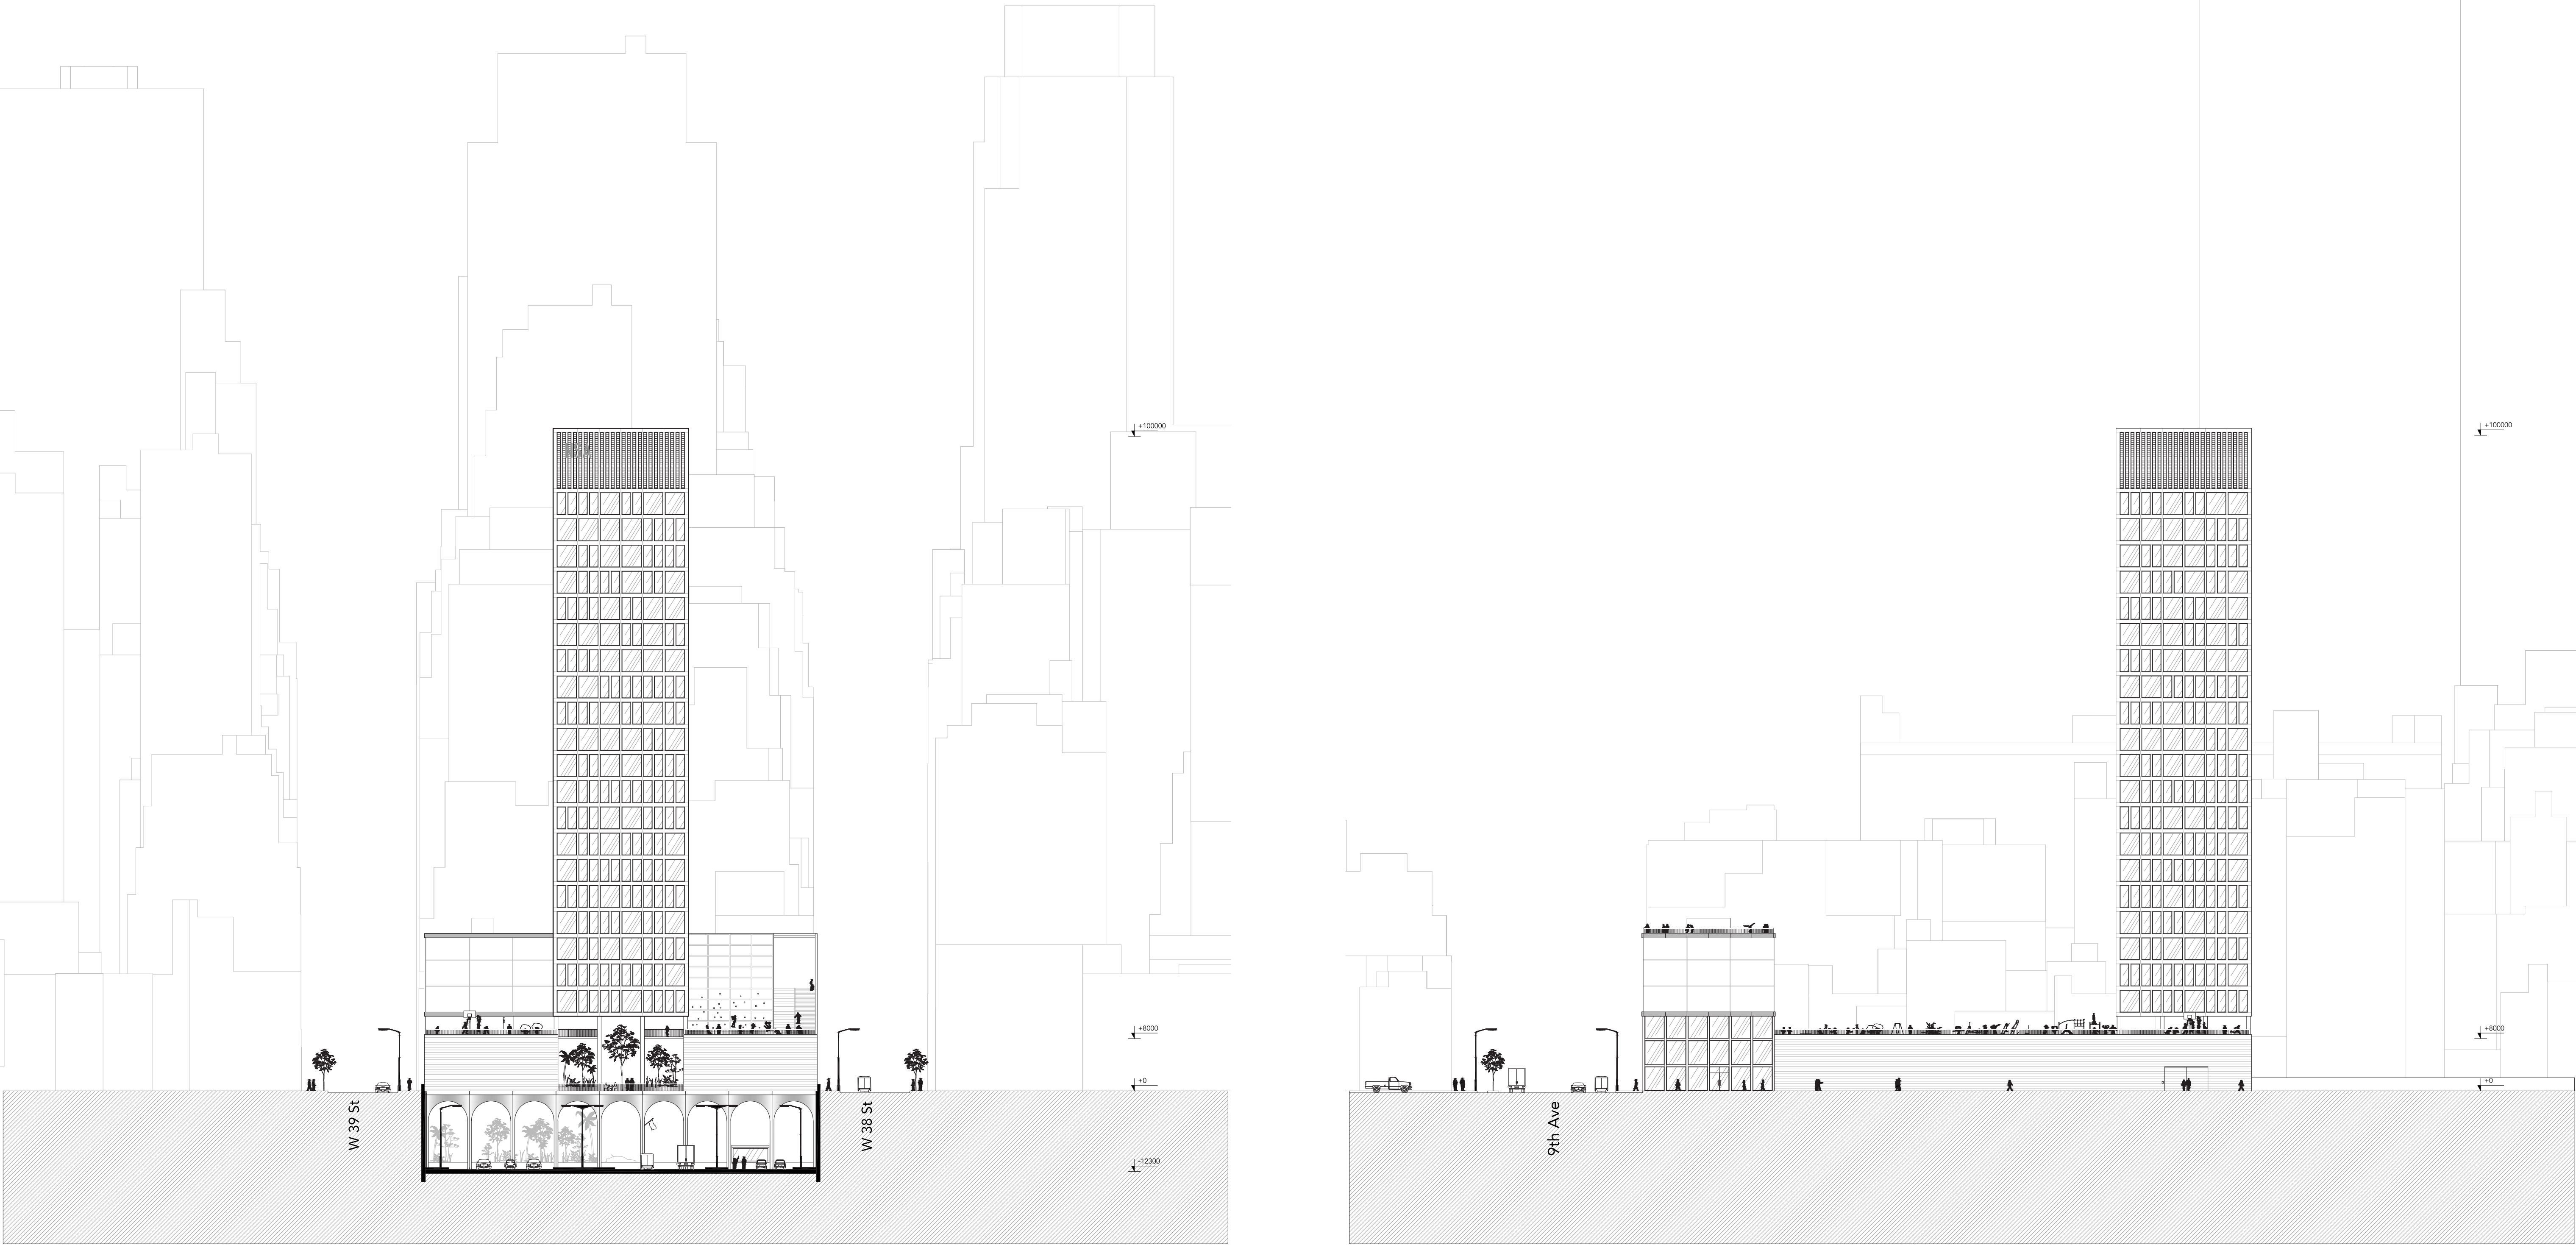

PUBLIC PRIVATE PRODUCE
A contradictory mixed-use development - NSA datacenter office, housing and public sportscenter

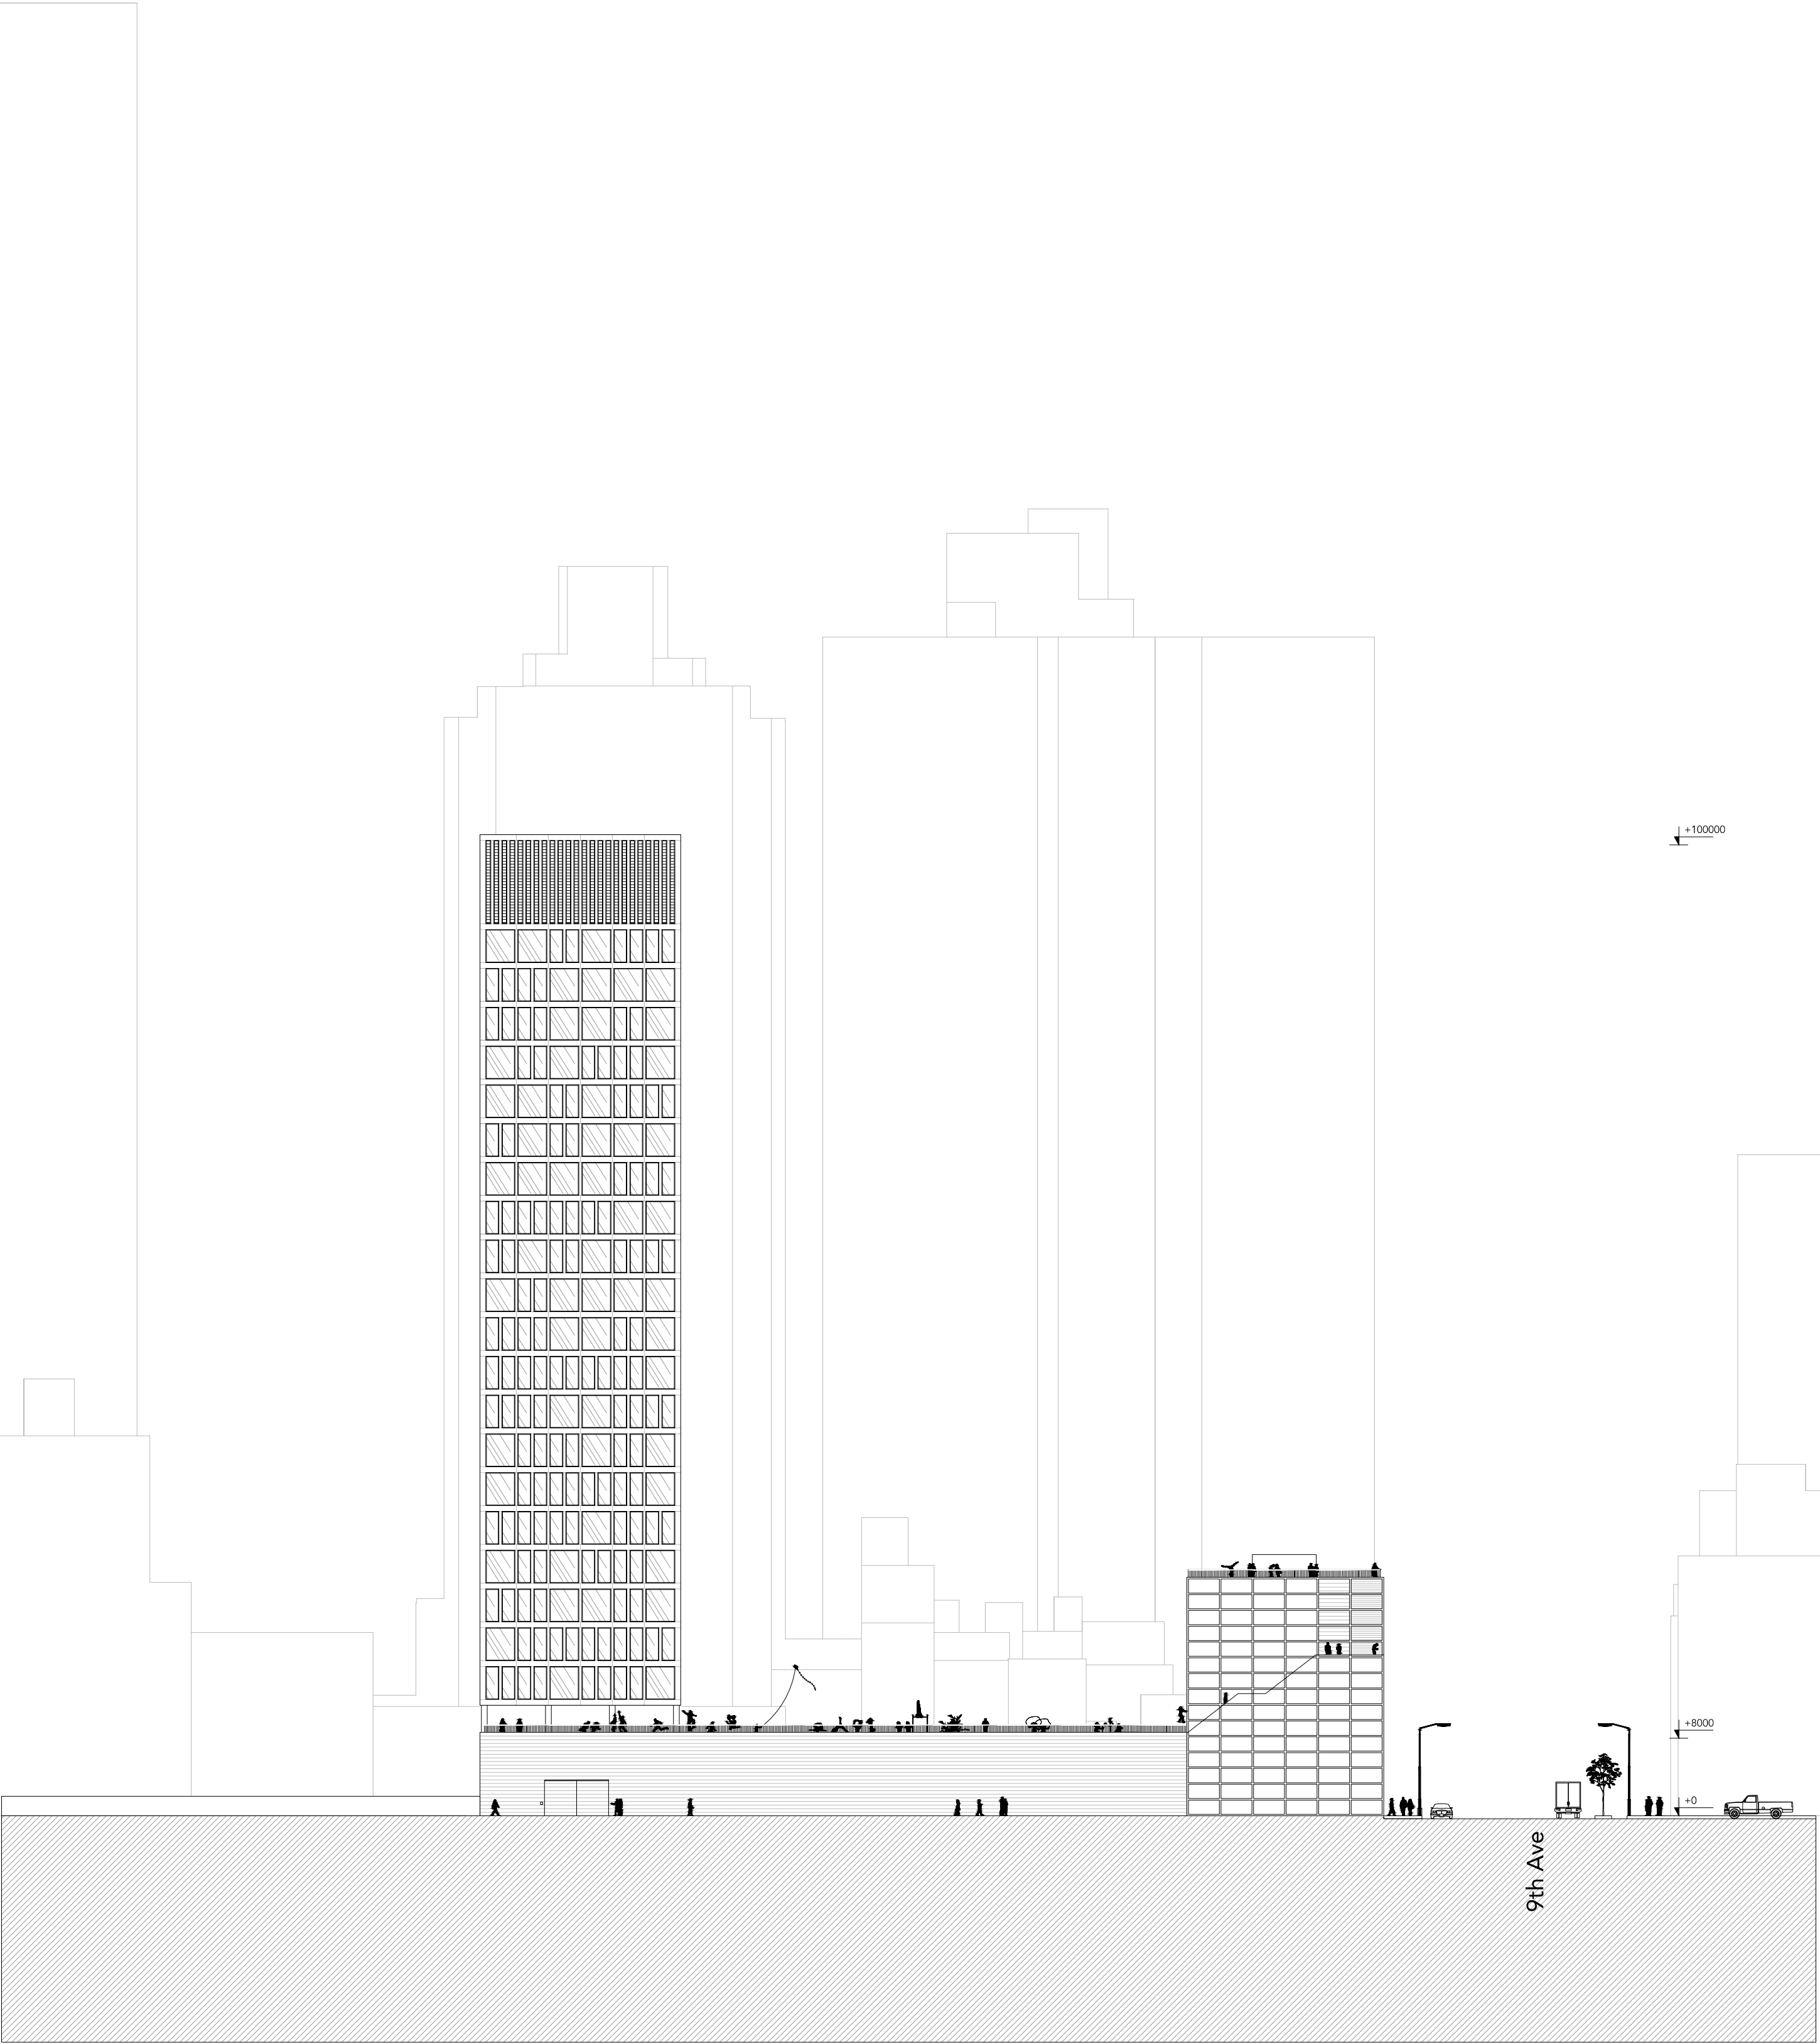


PUBLIC PRIVATE PRODUCE
A contradictory mixed-use development - NSA datacenter office, housing and public sportscenter





exploded view

PUBLIC PRIVATE PRODUCE
A contradictory mixed-use development - NSA datacenter office, housing and public sportscenter




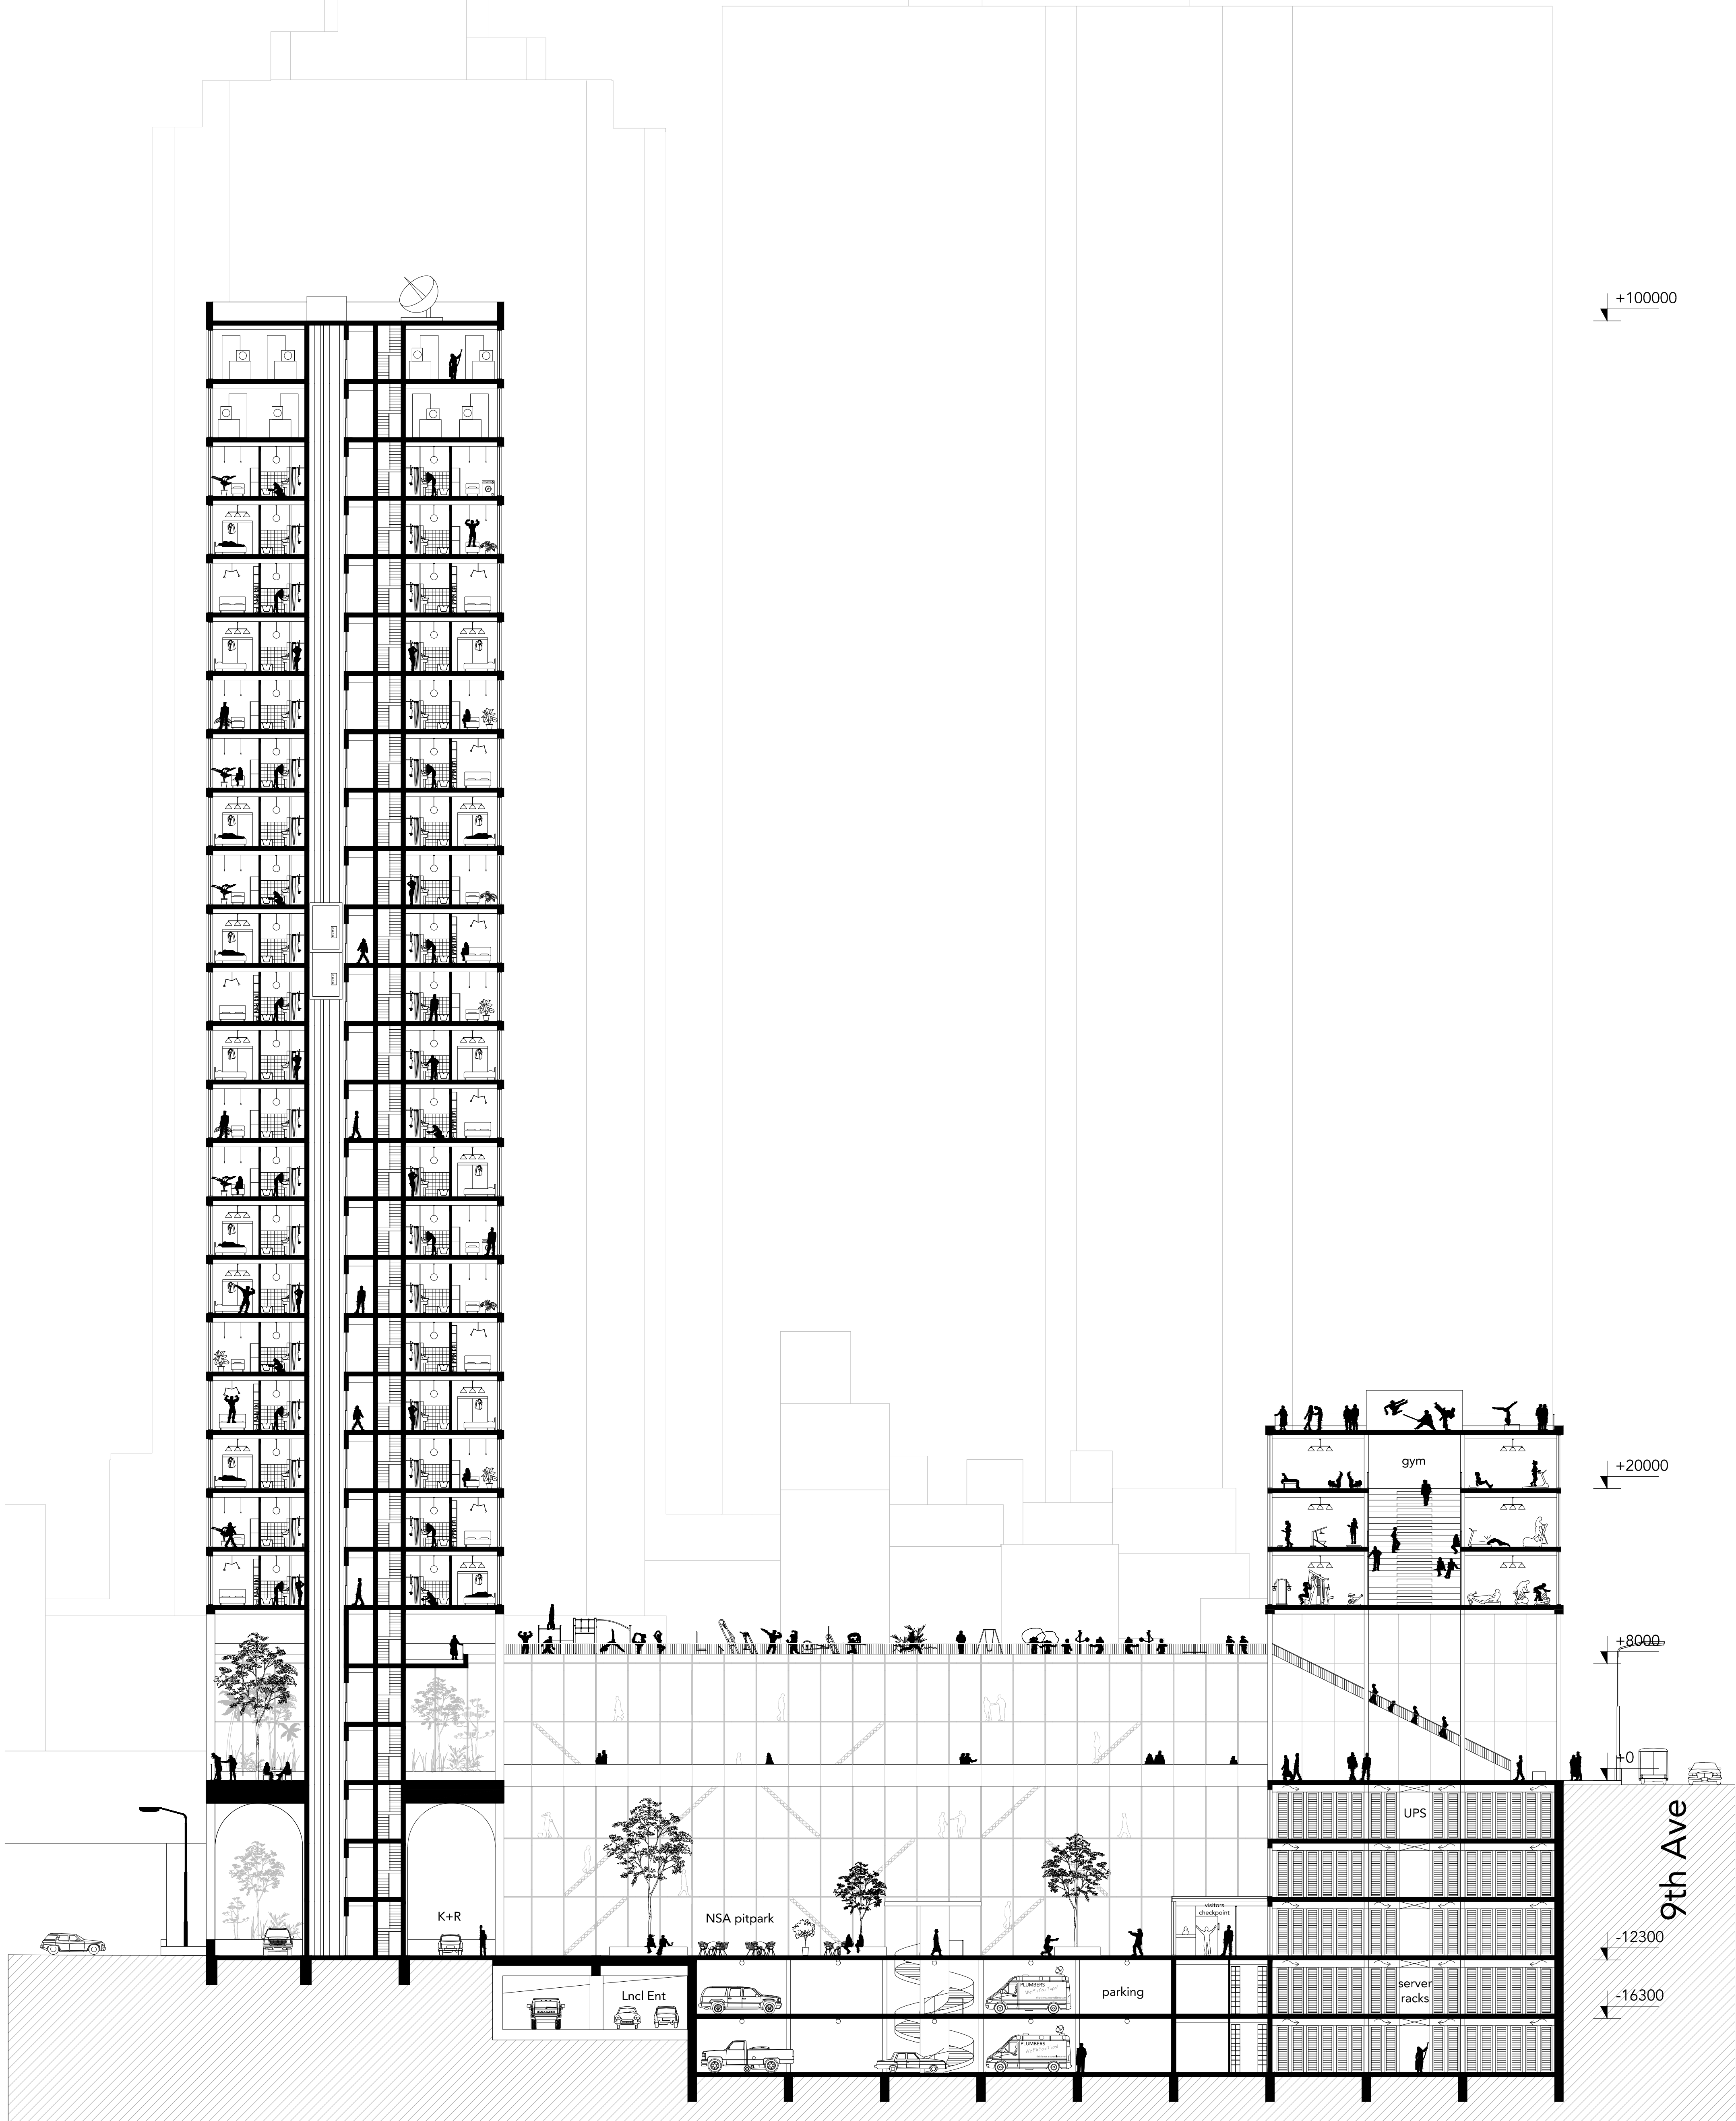



PUBLIC PRIVATE PRODUCE
A contradictory mixed-use development - NSA datacenter office, housing and public sportscenter

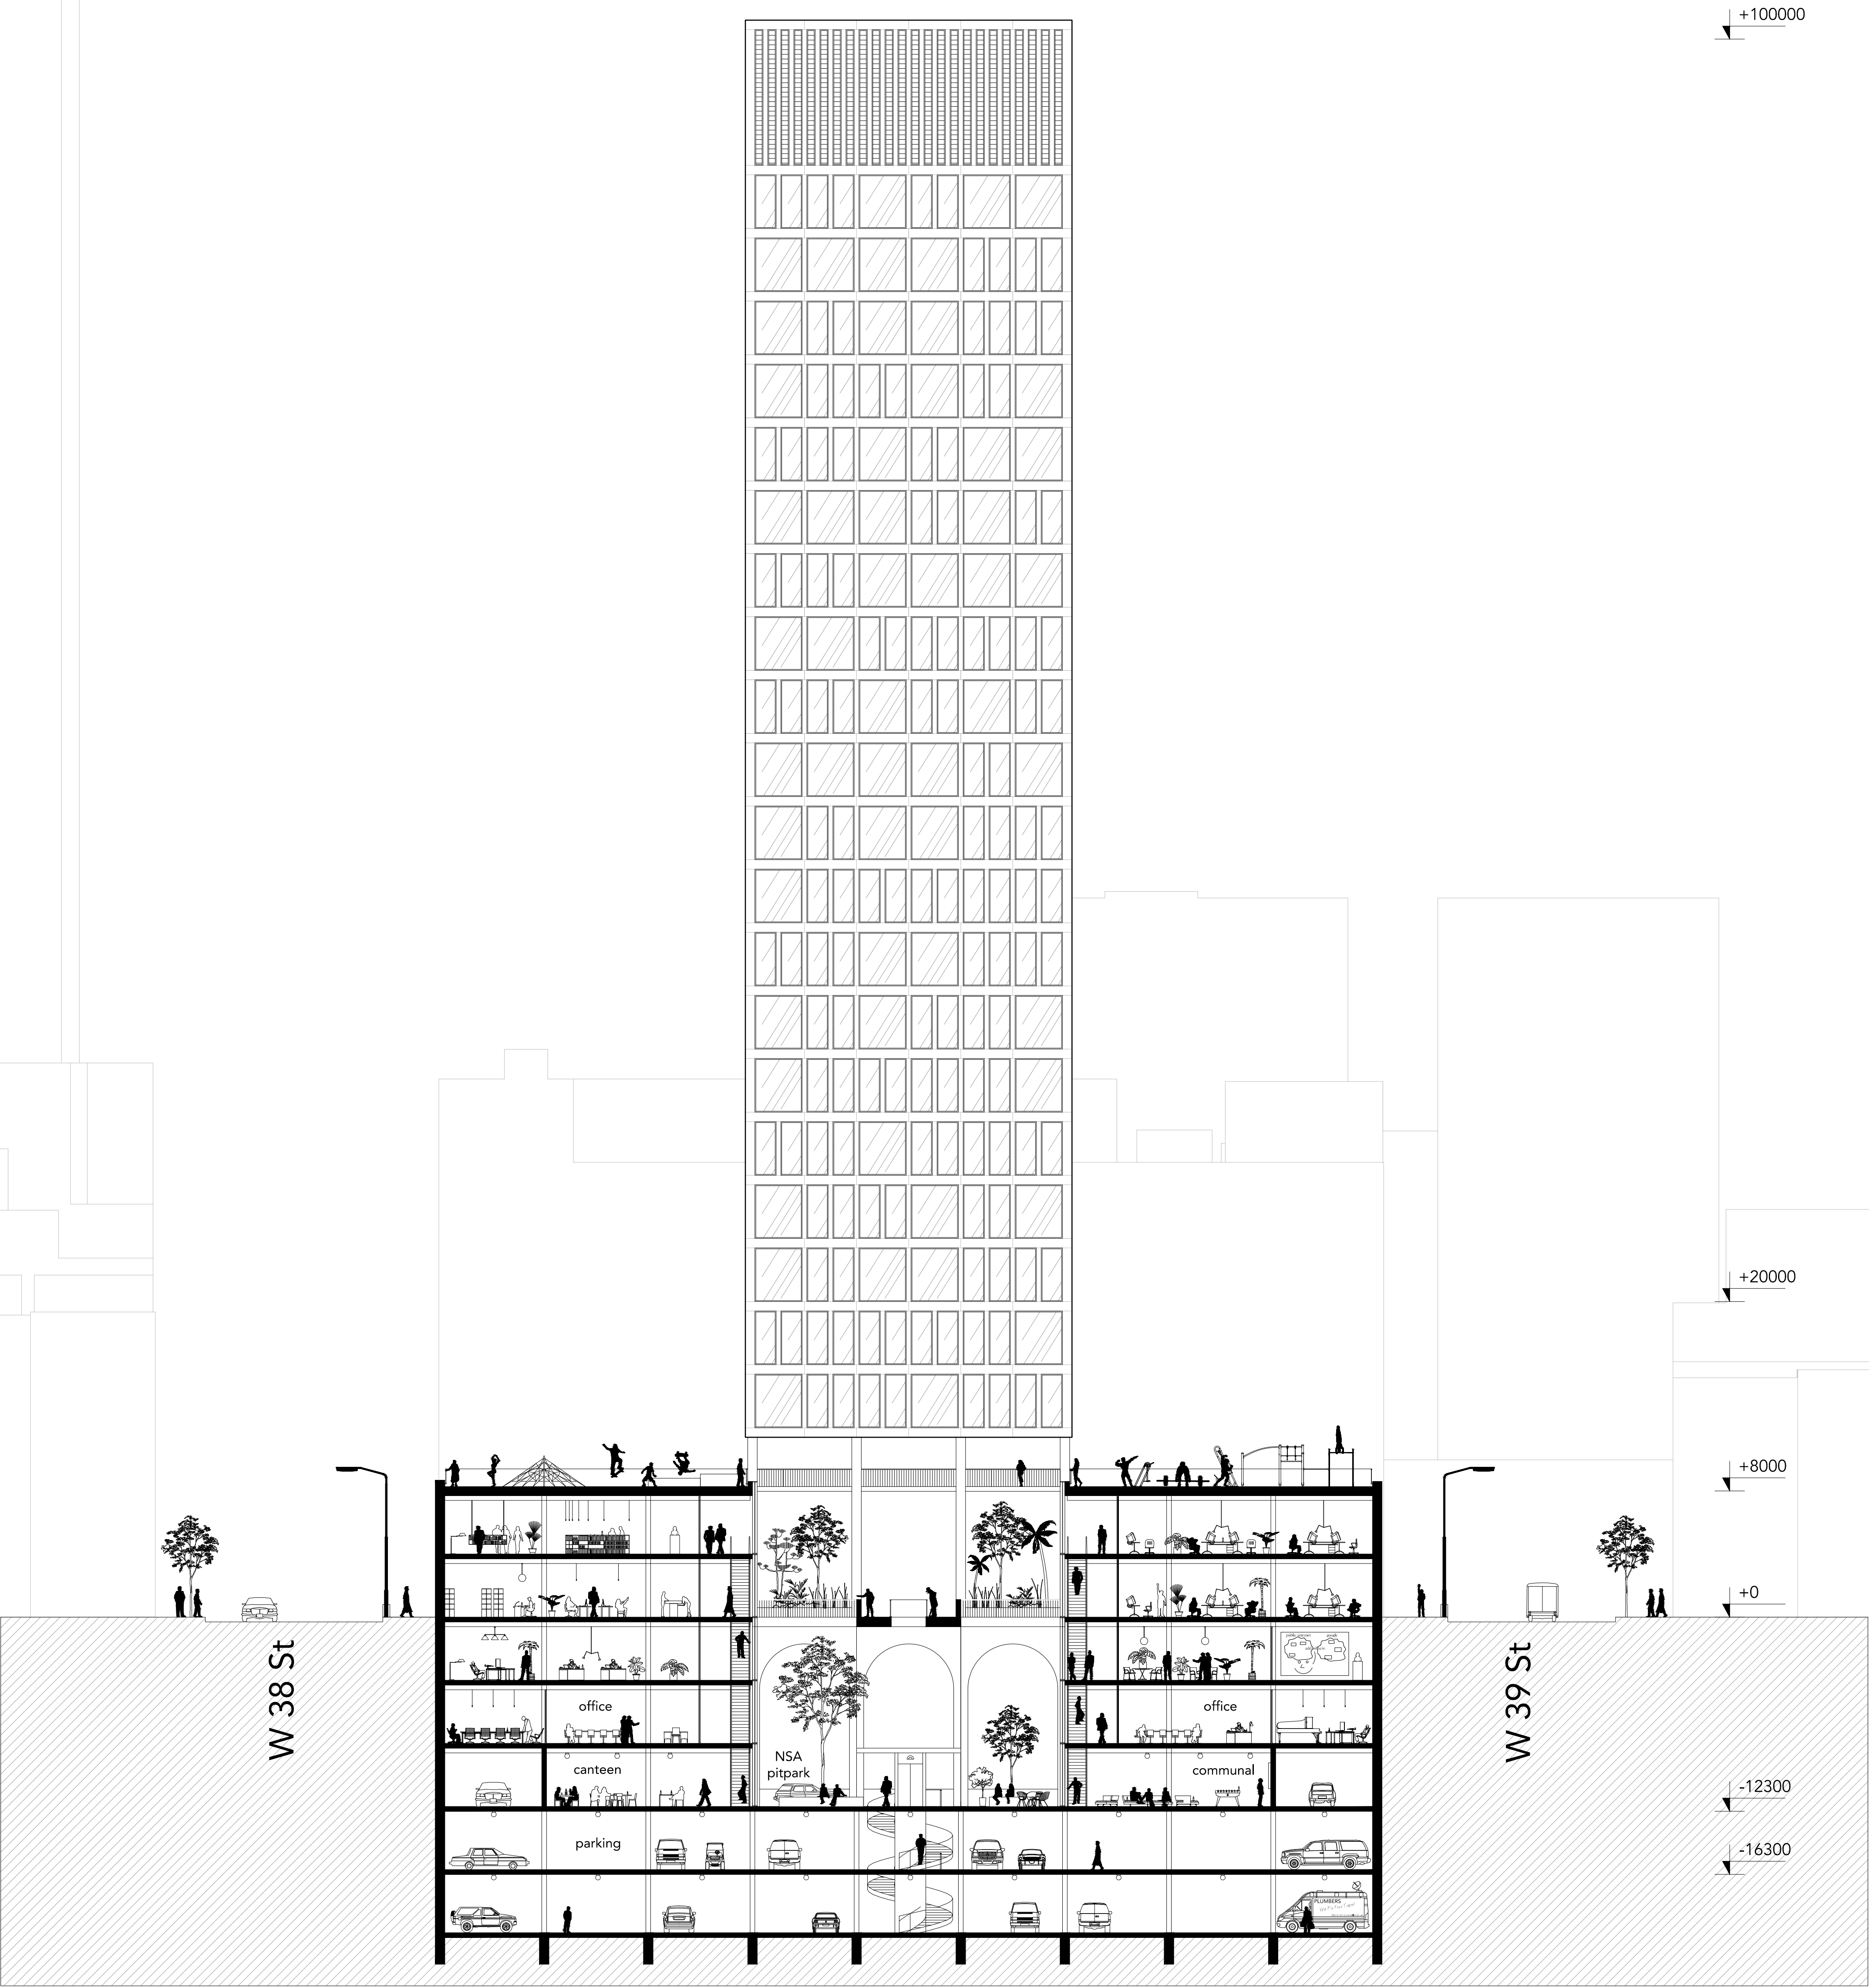

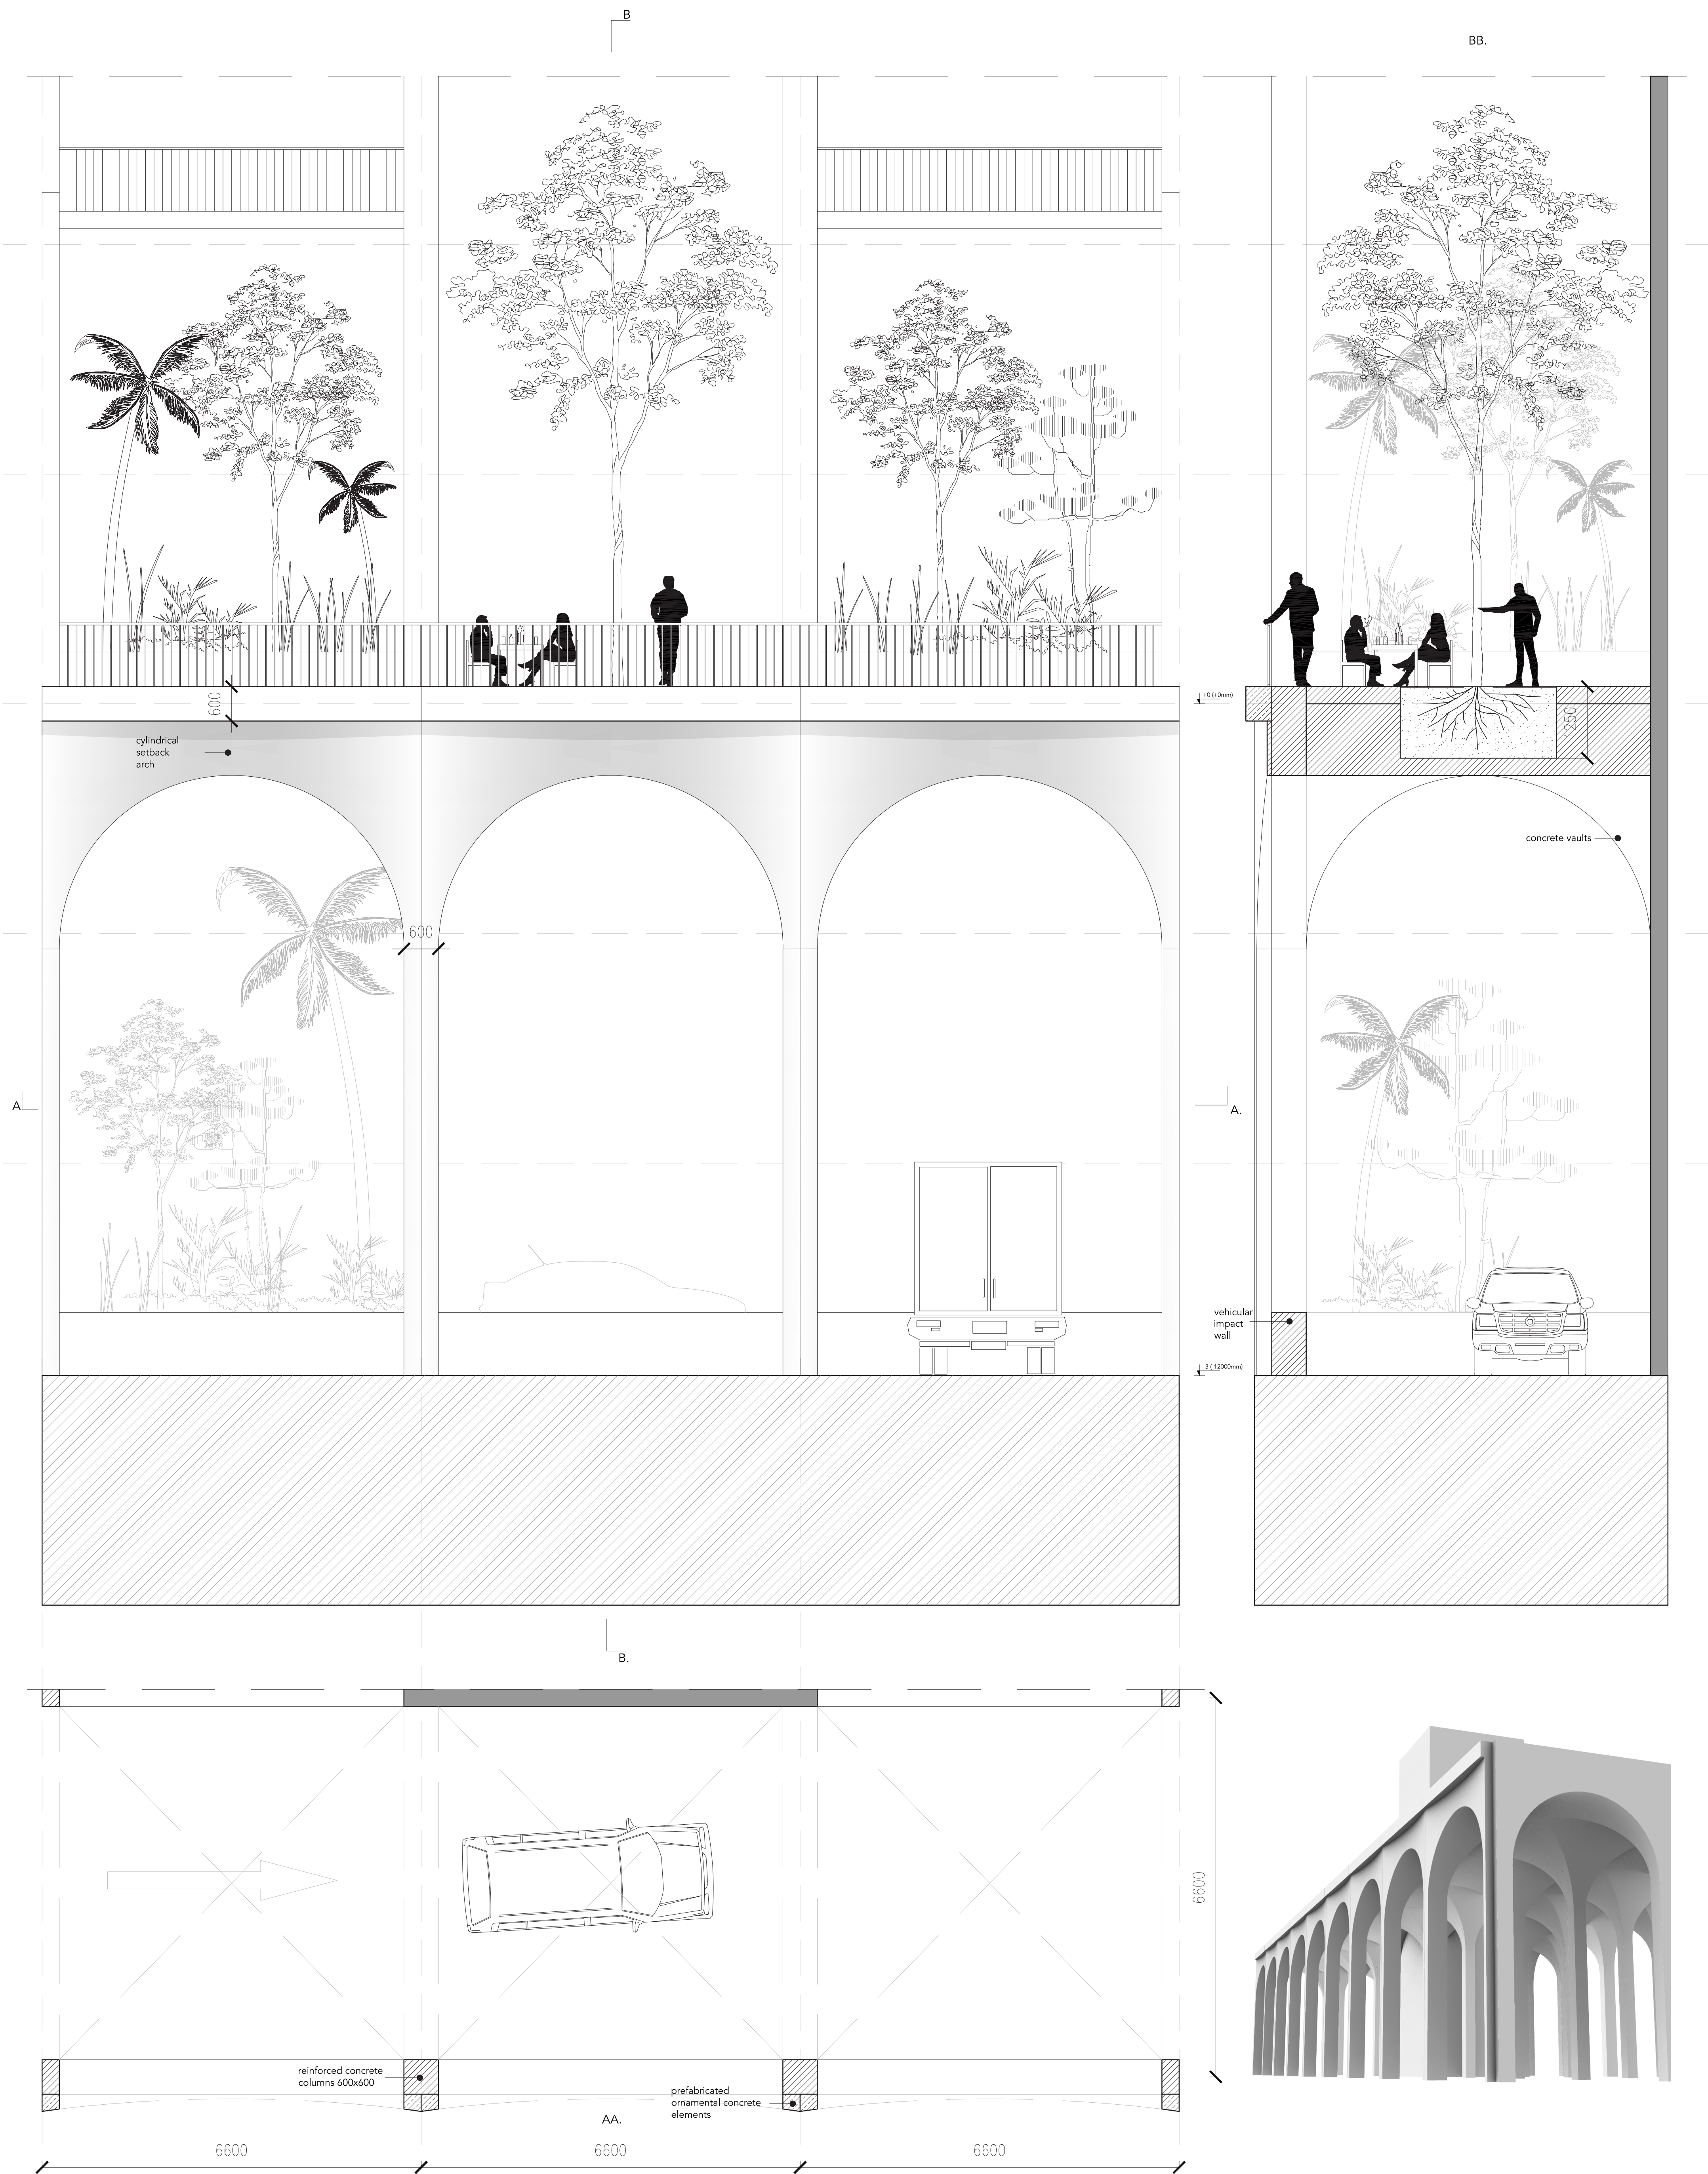


PUBLIC PRIVATE PRODUCE
A contradictory mixed-use development - NSA datacenter office, housing and public sportscenter

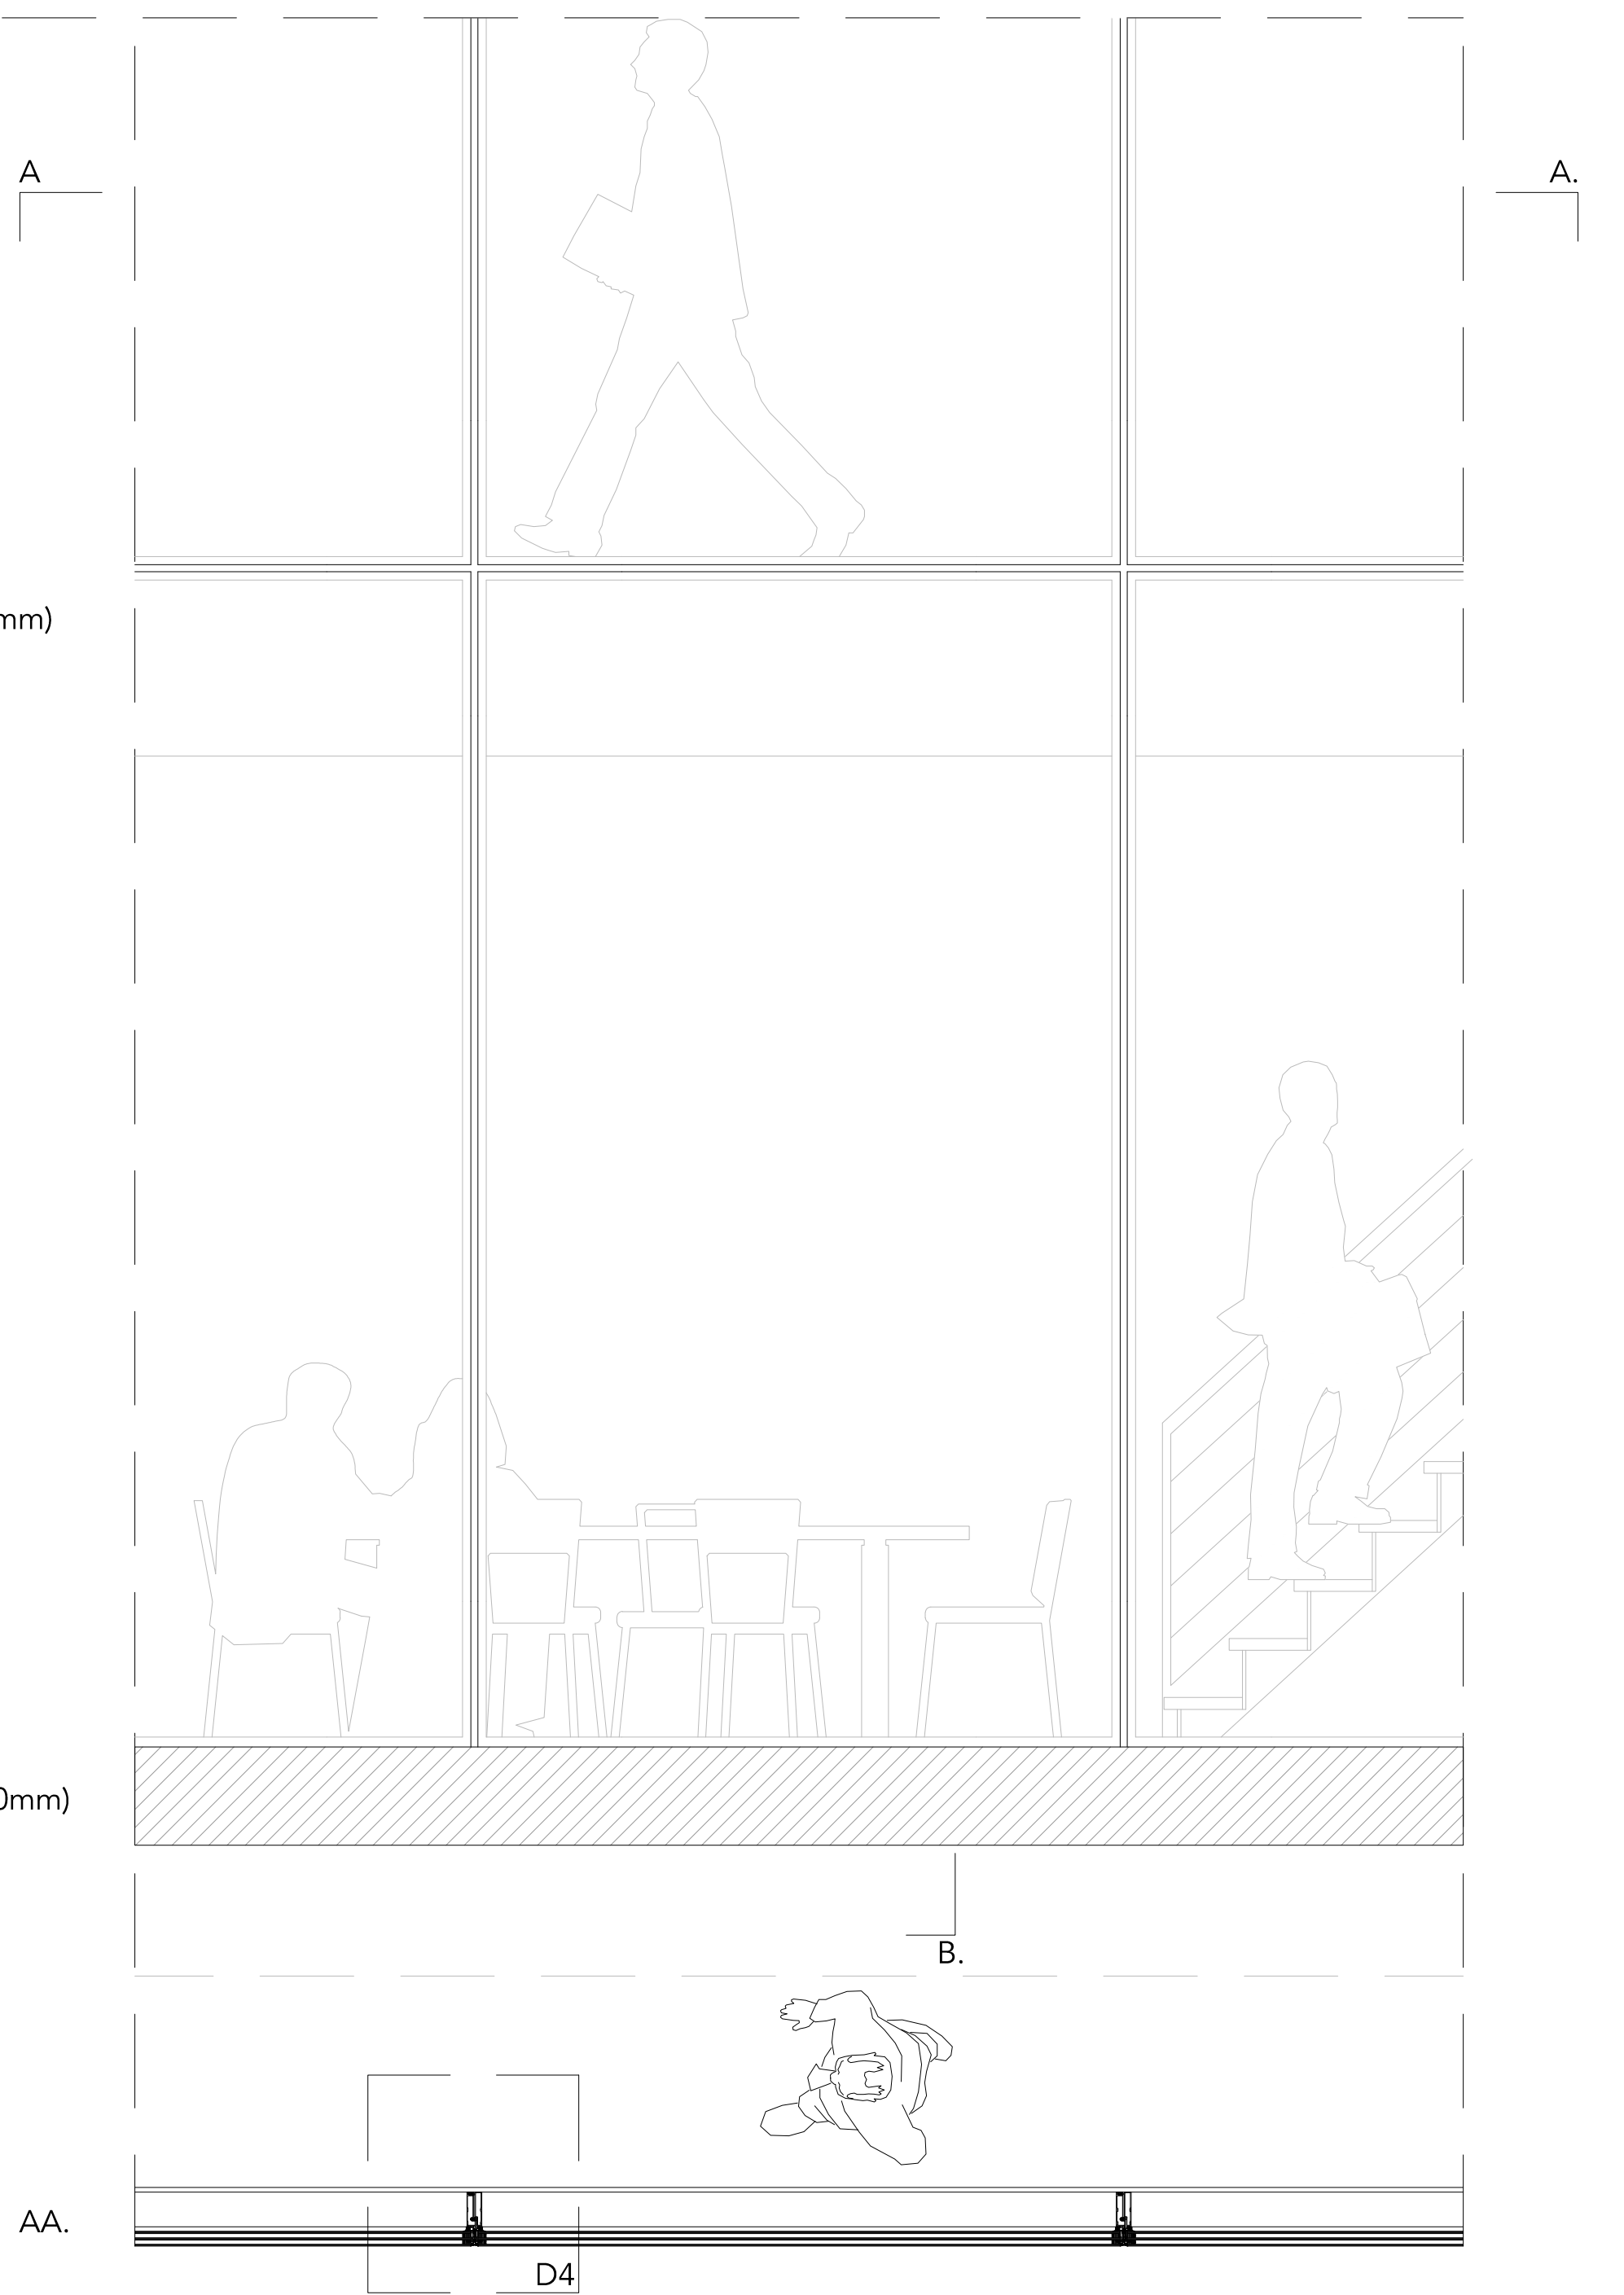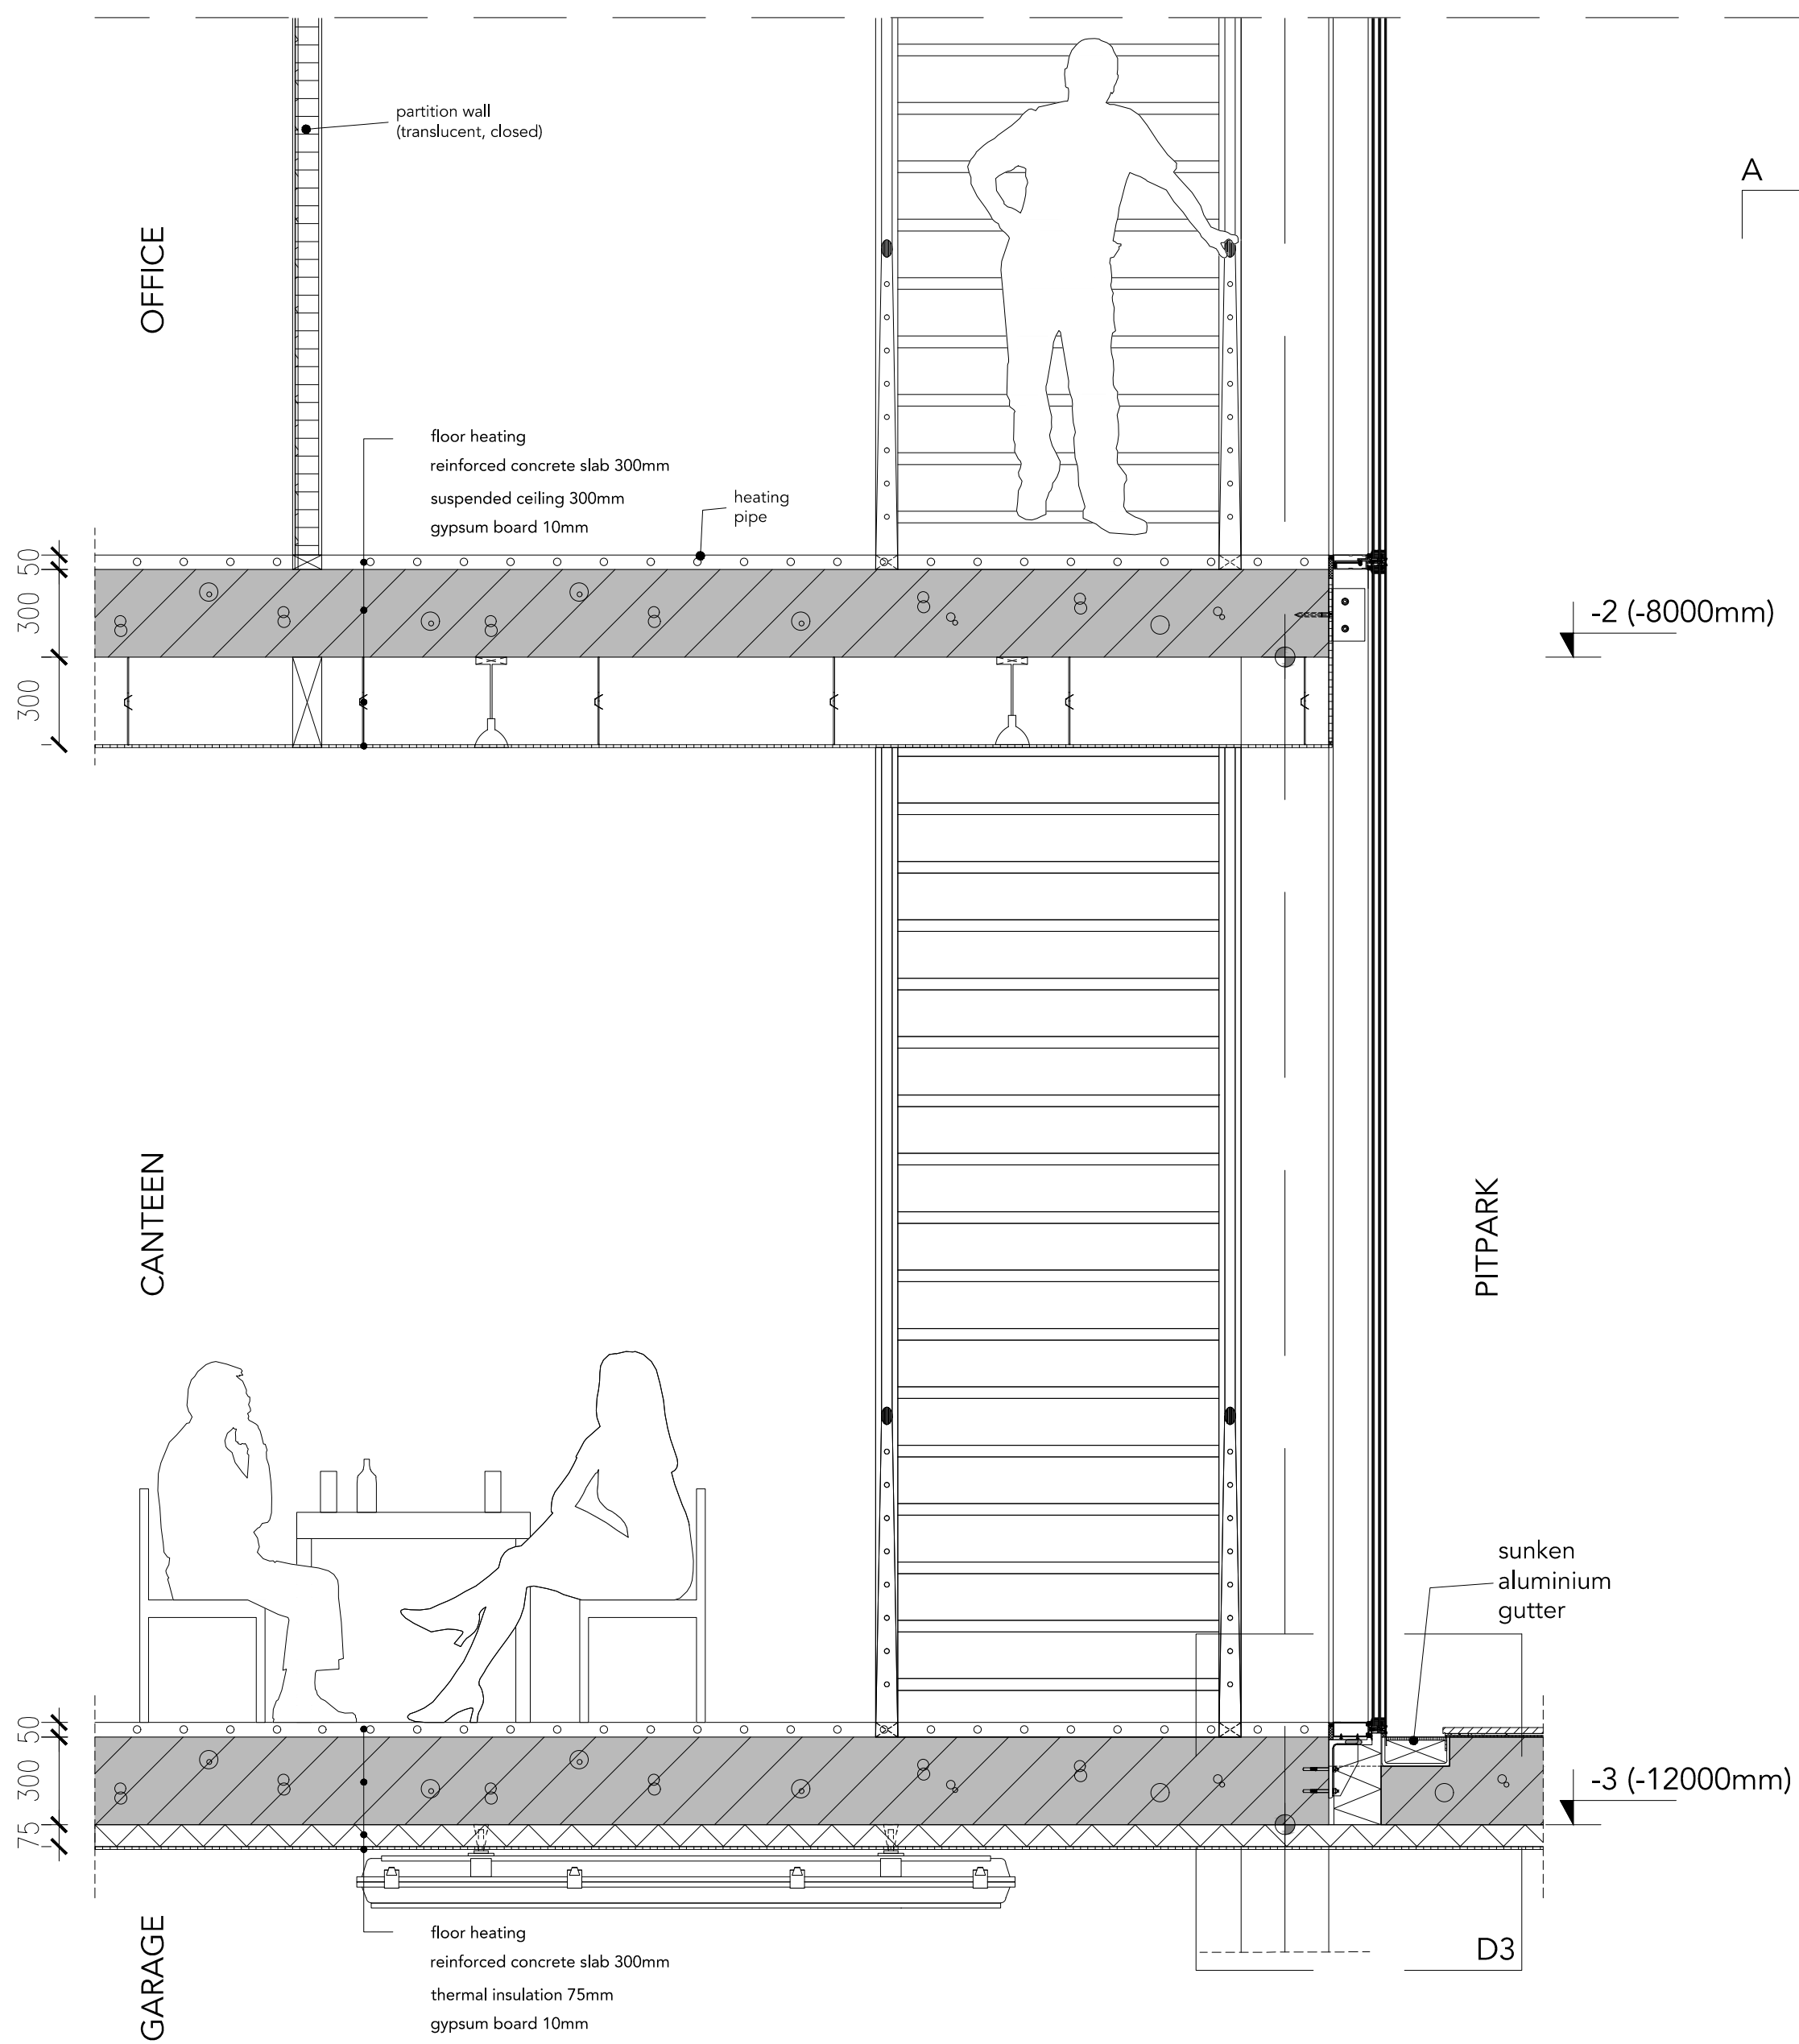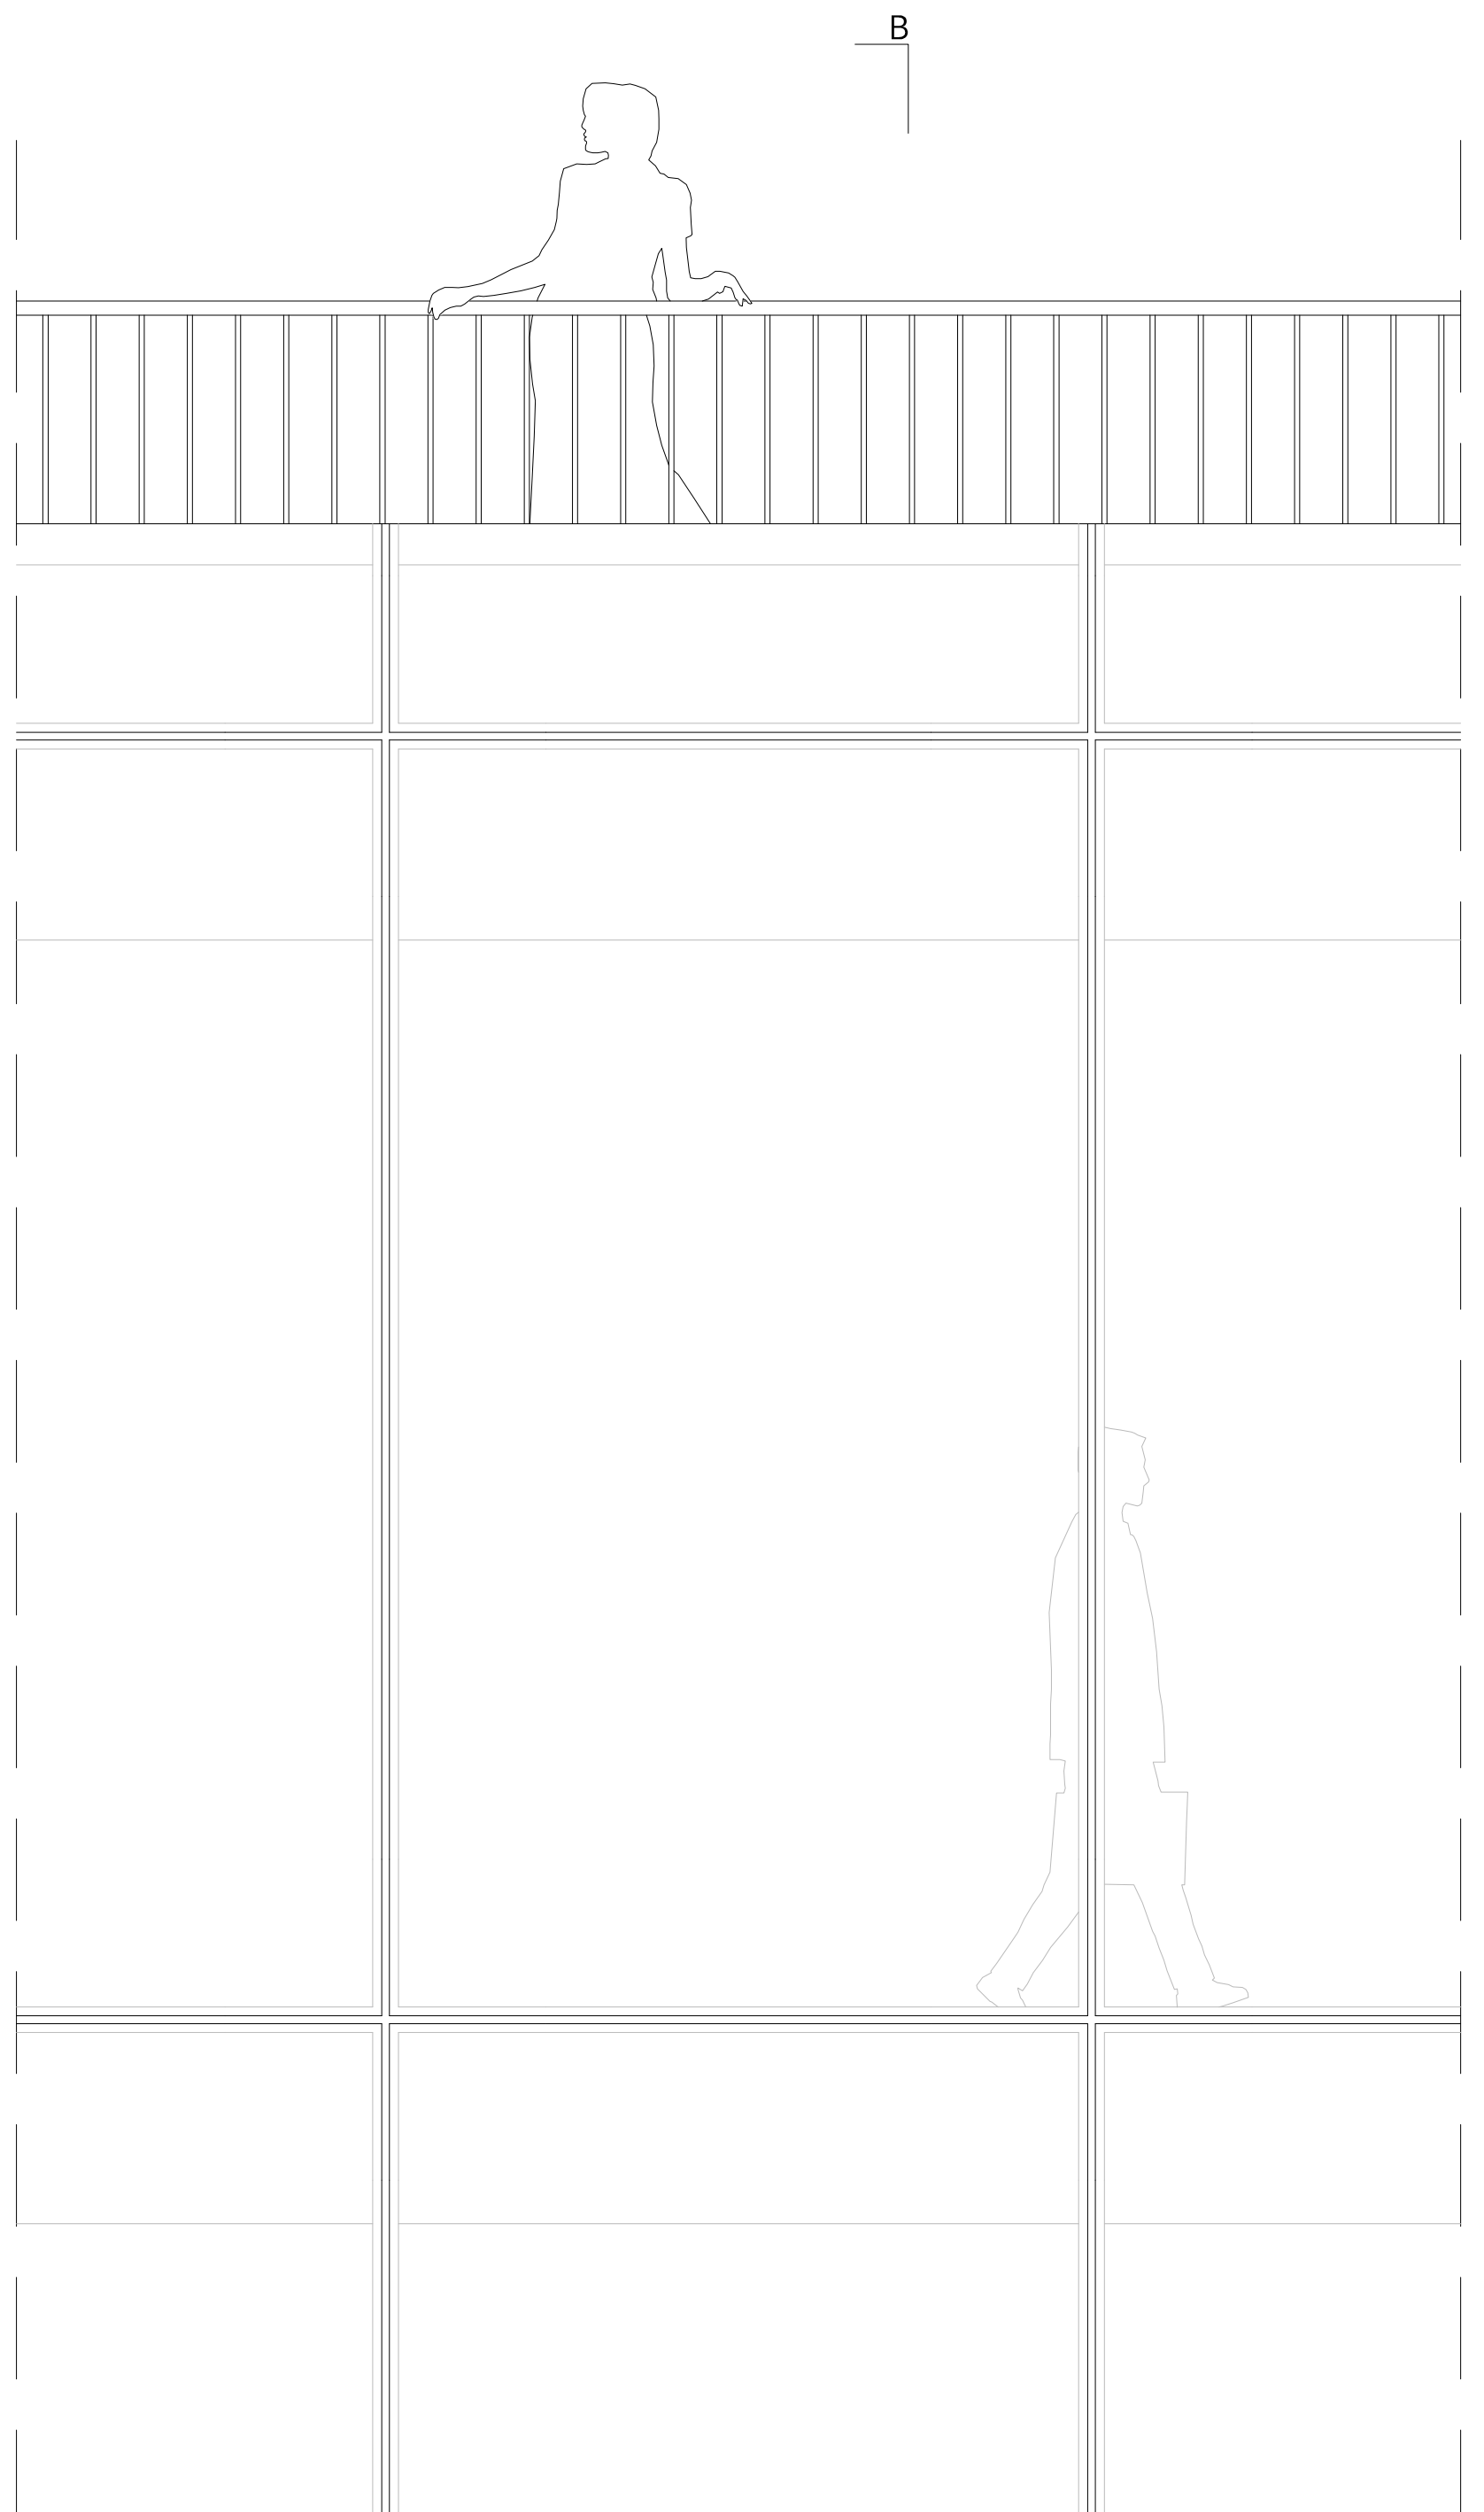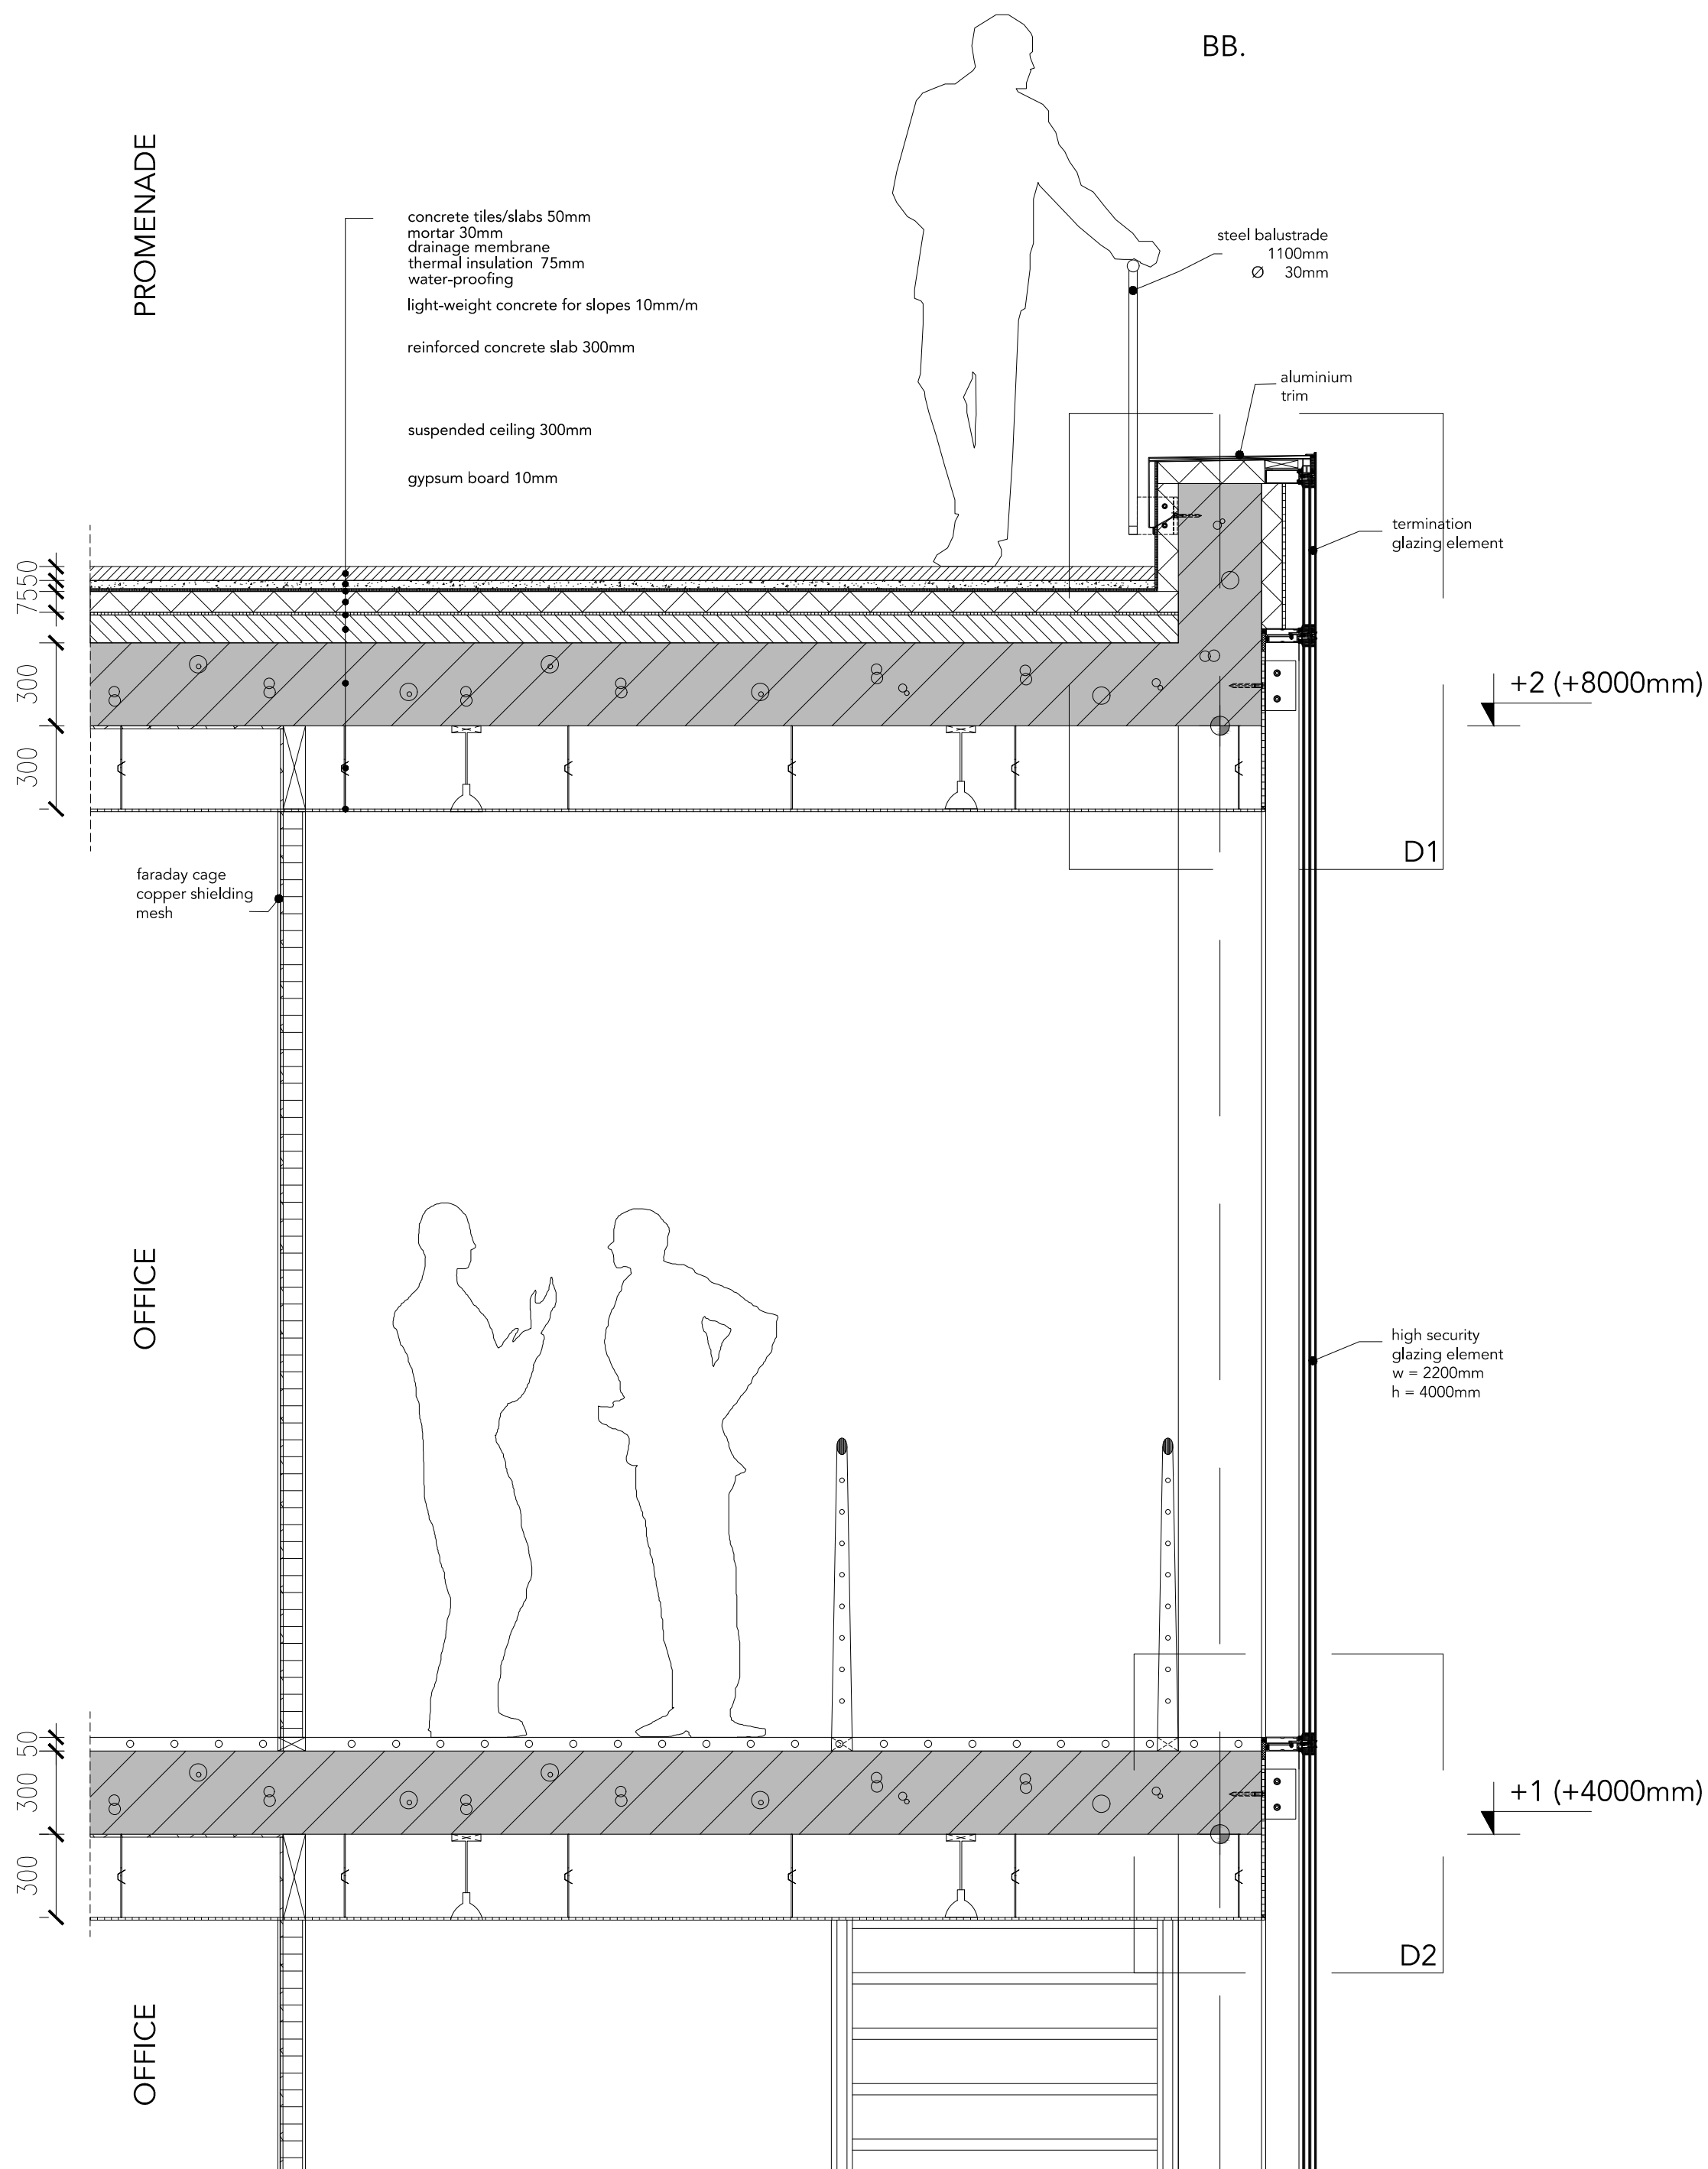


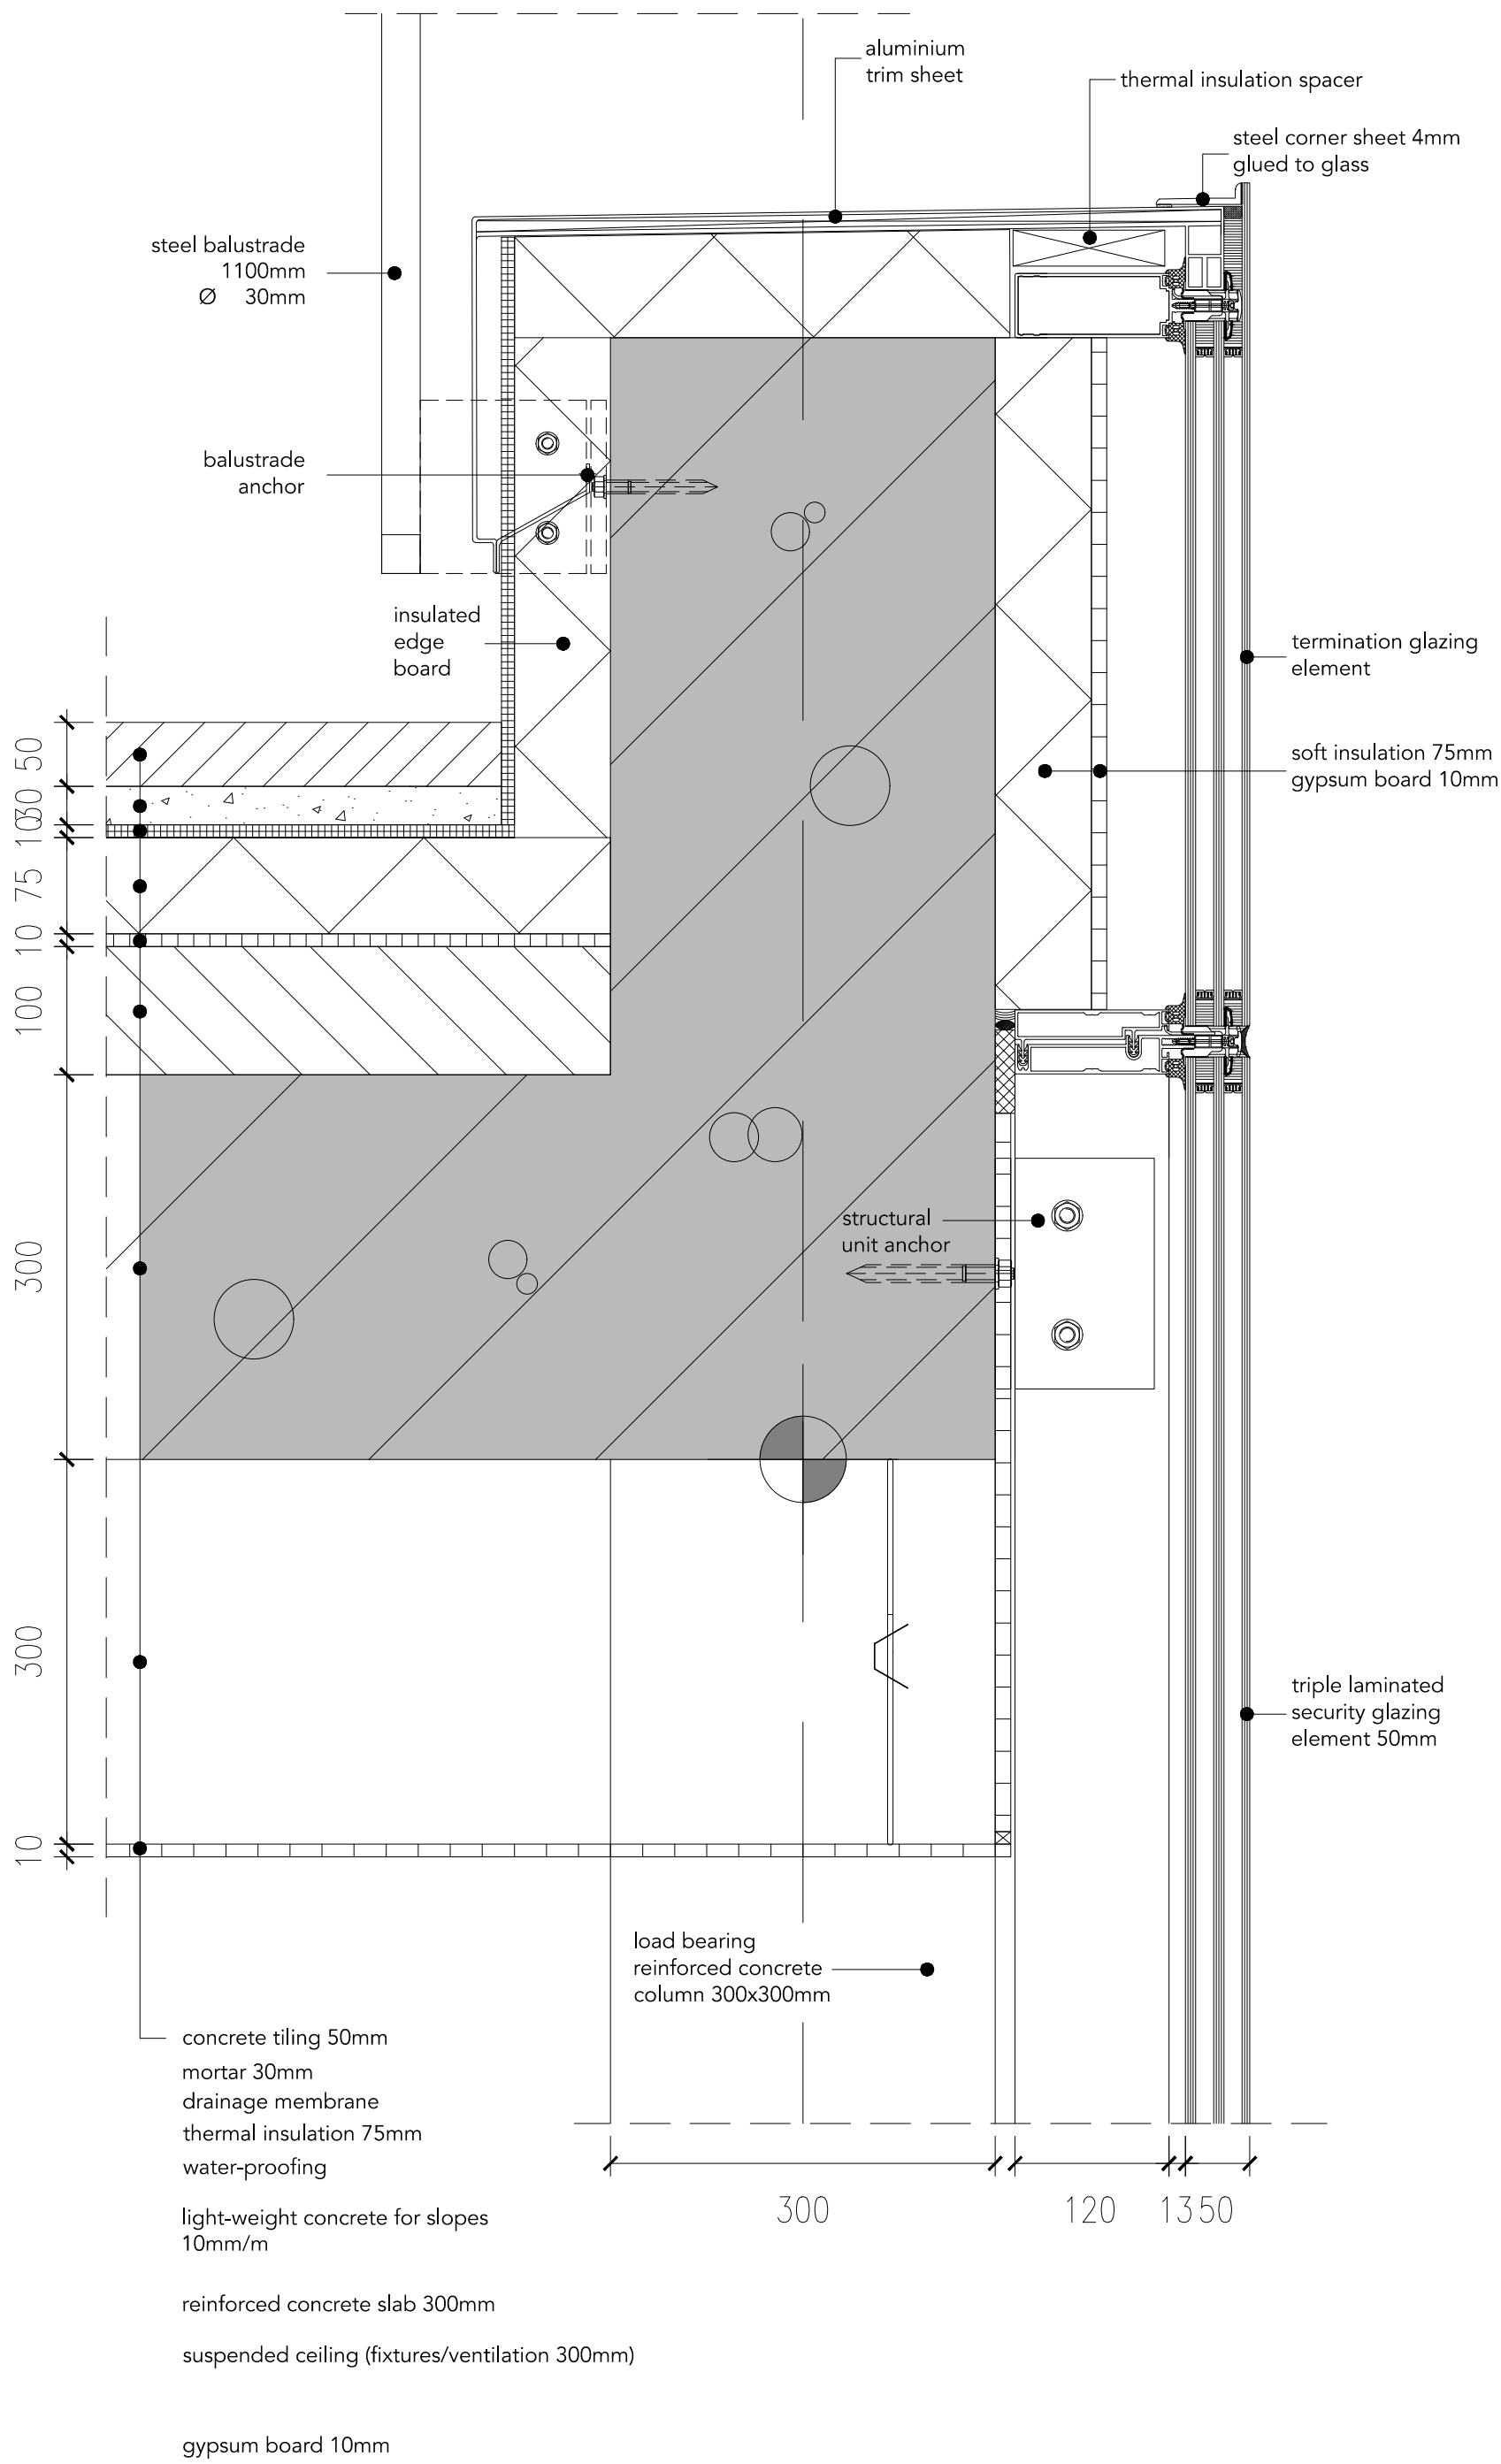


D1

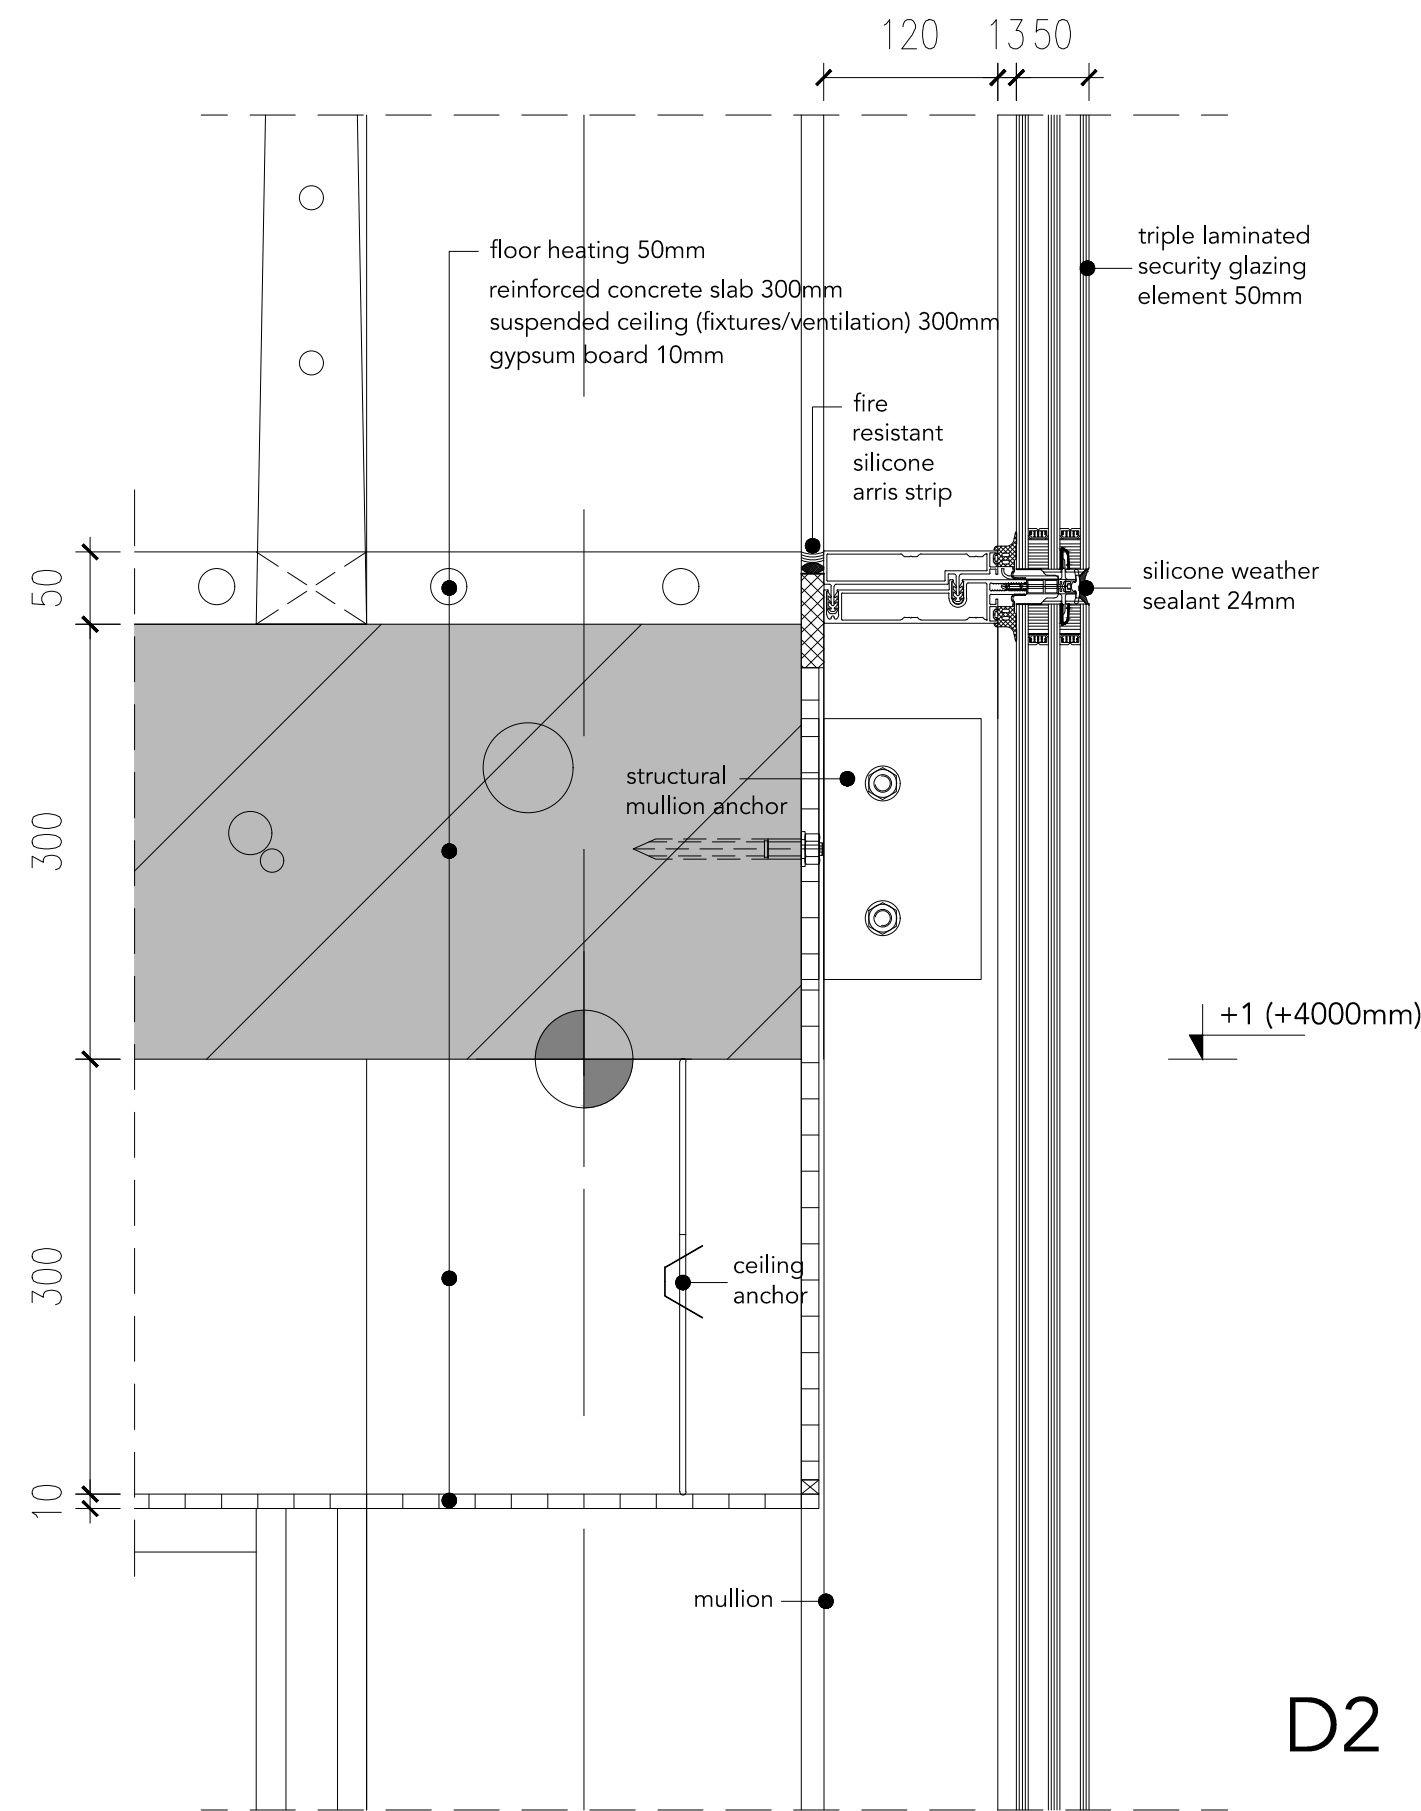

D2

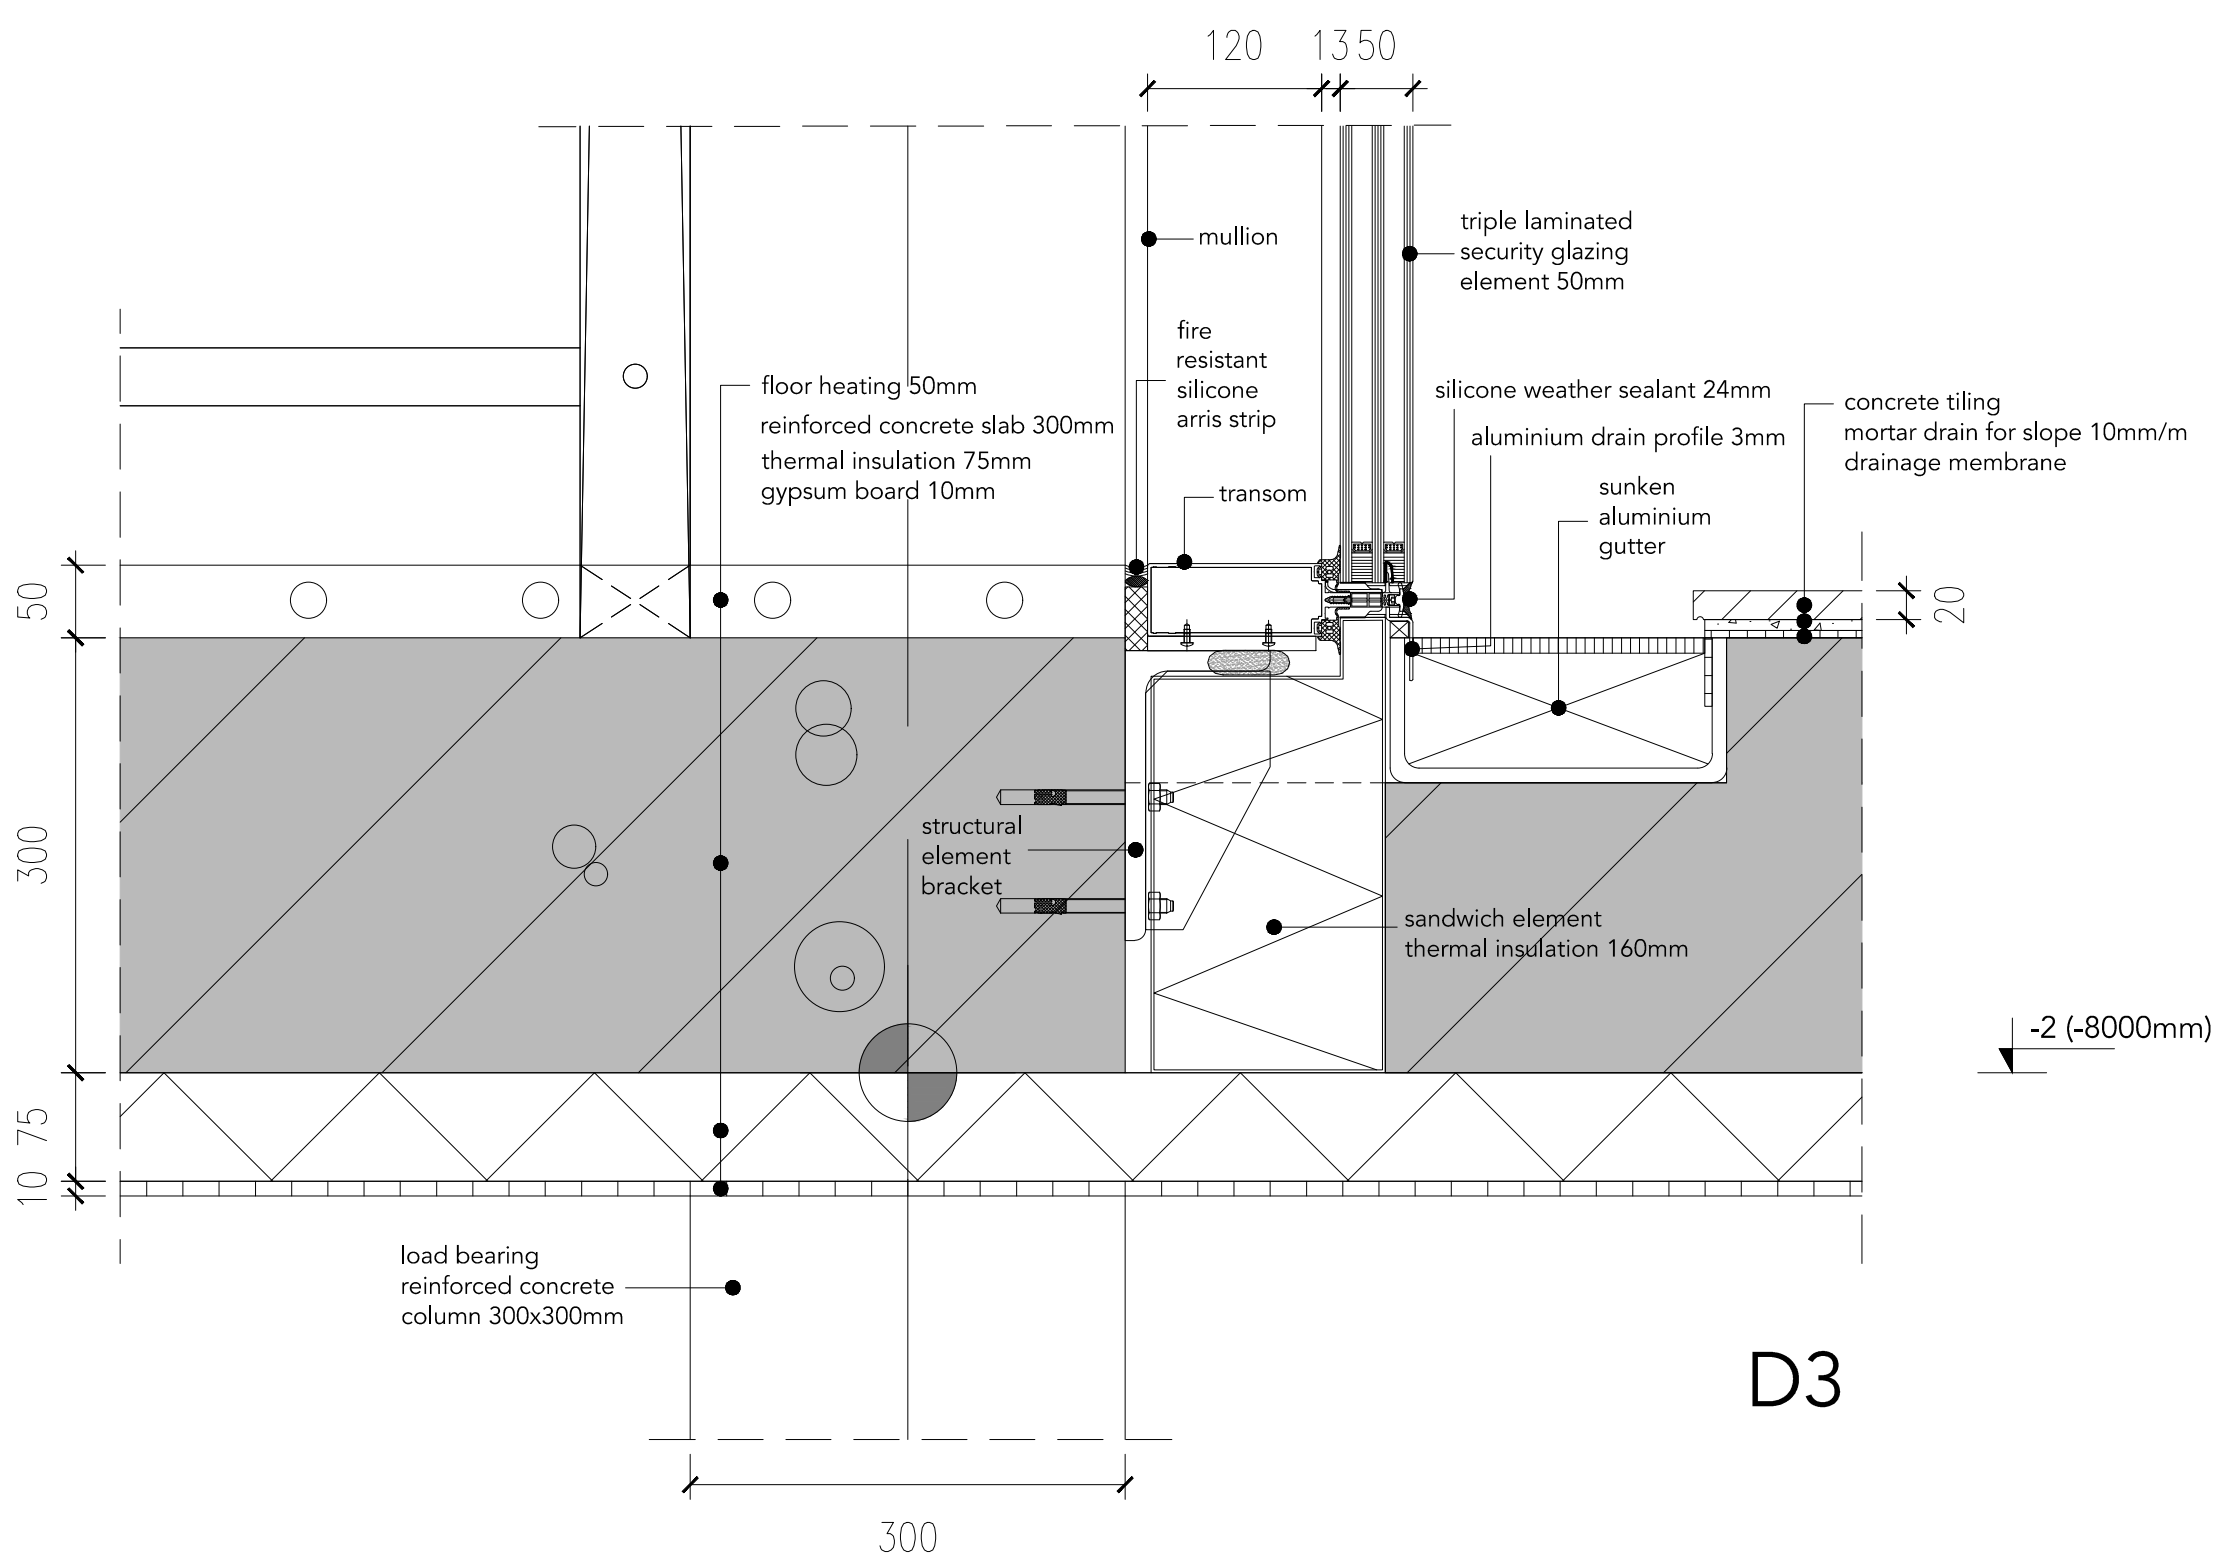

D3

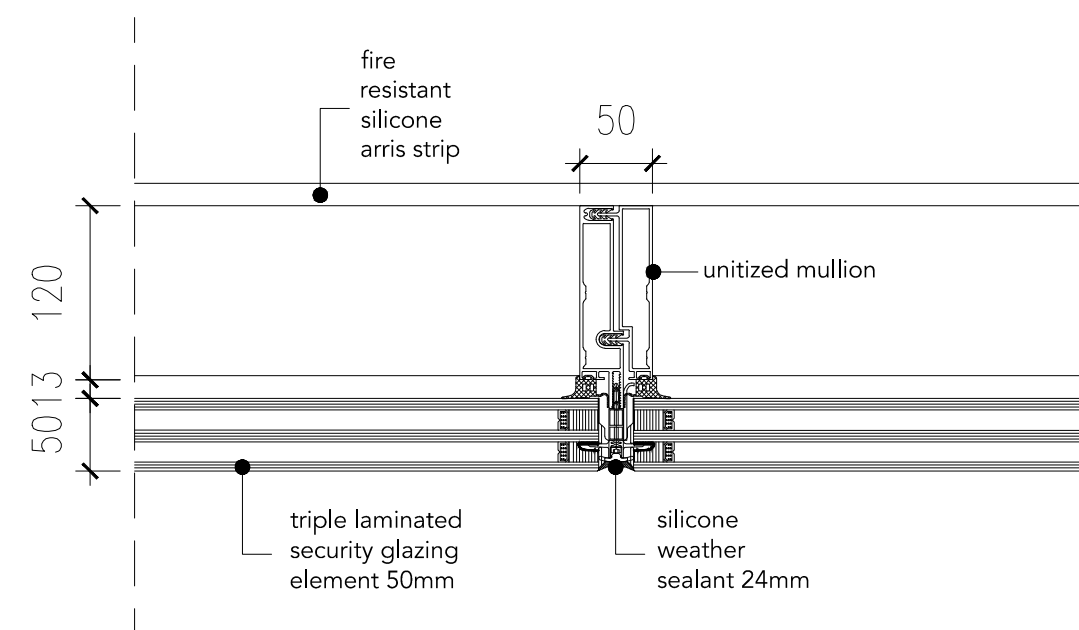

D4