



WEST FACADE

scale 1:250

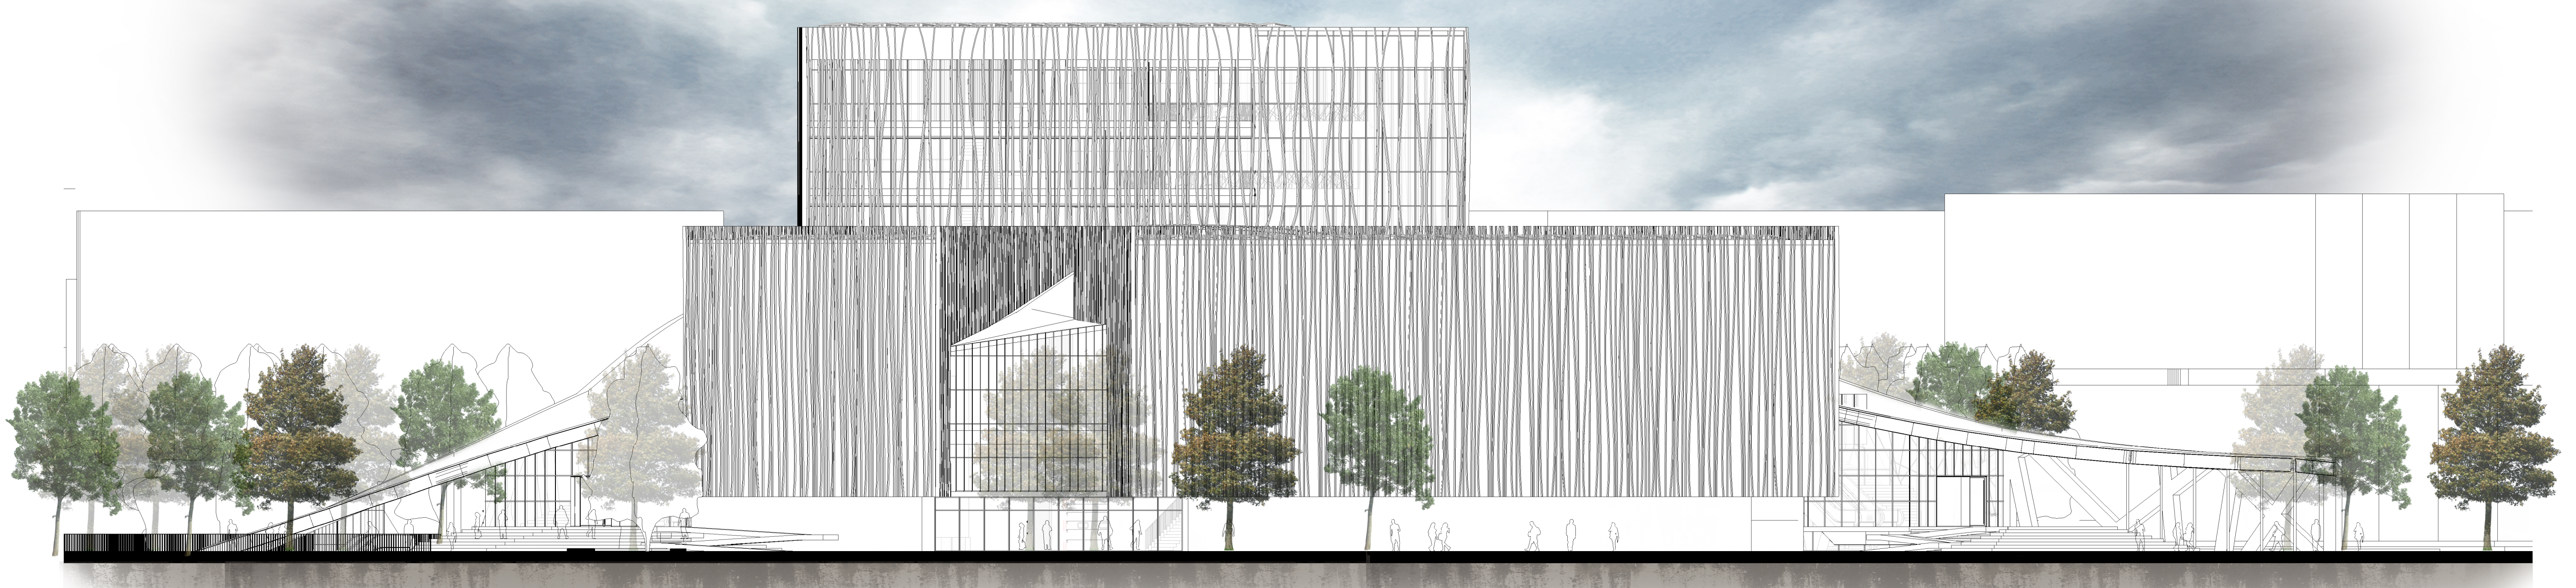


NORTH FACADE

scale 1:250

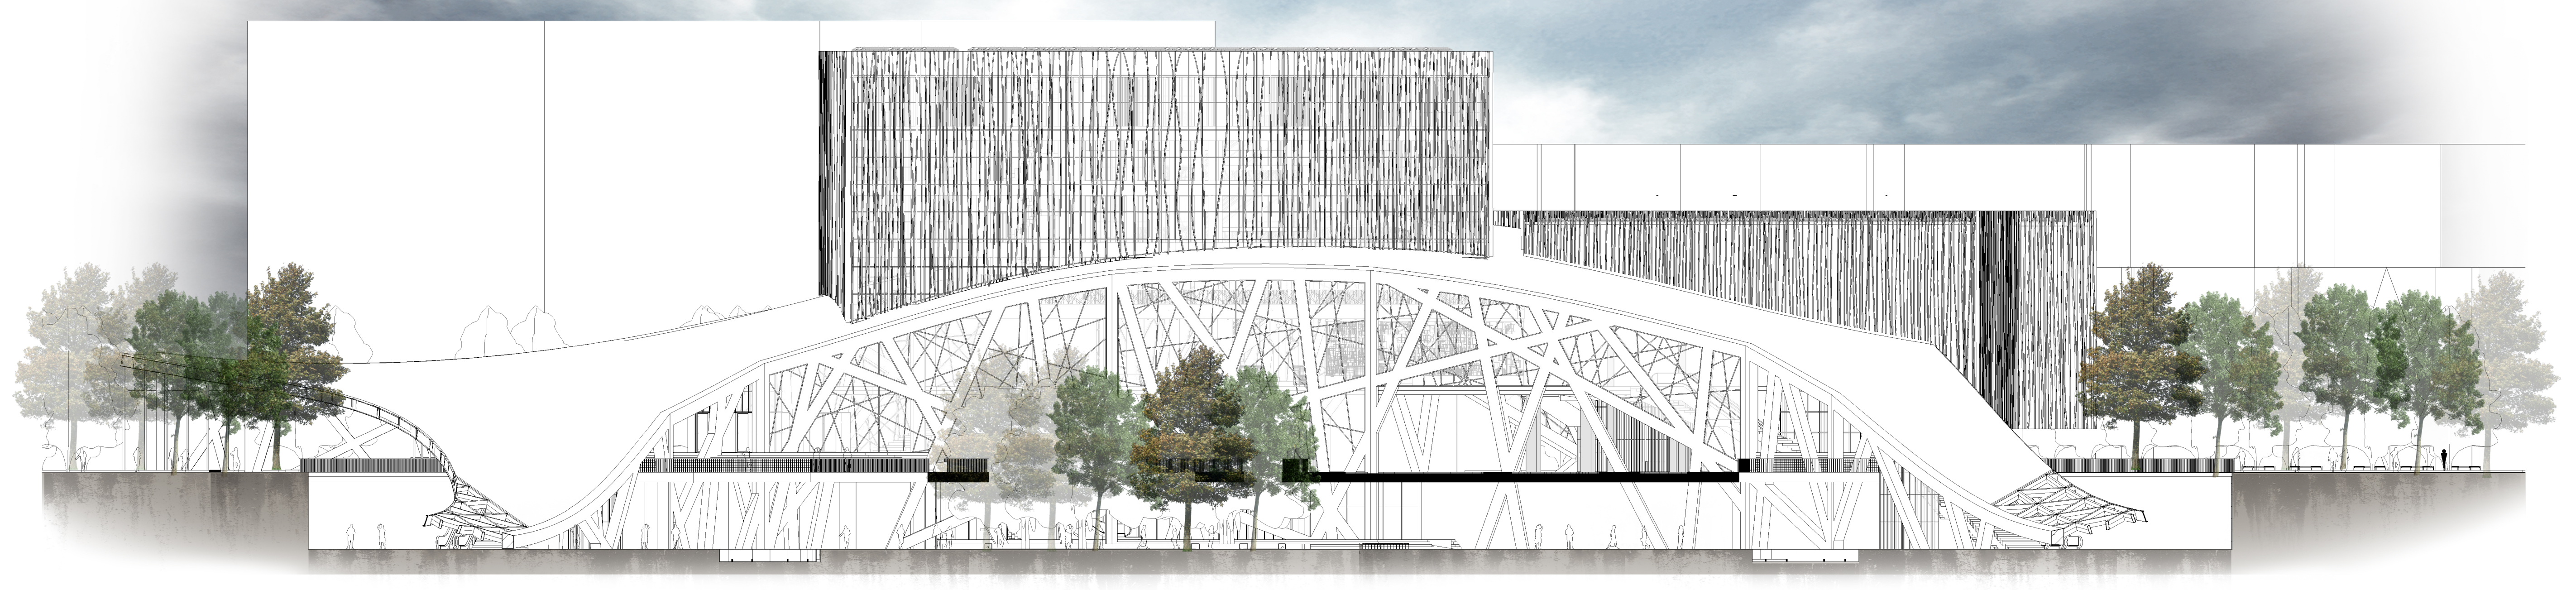

EAST FACADE


scale 1:250

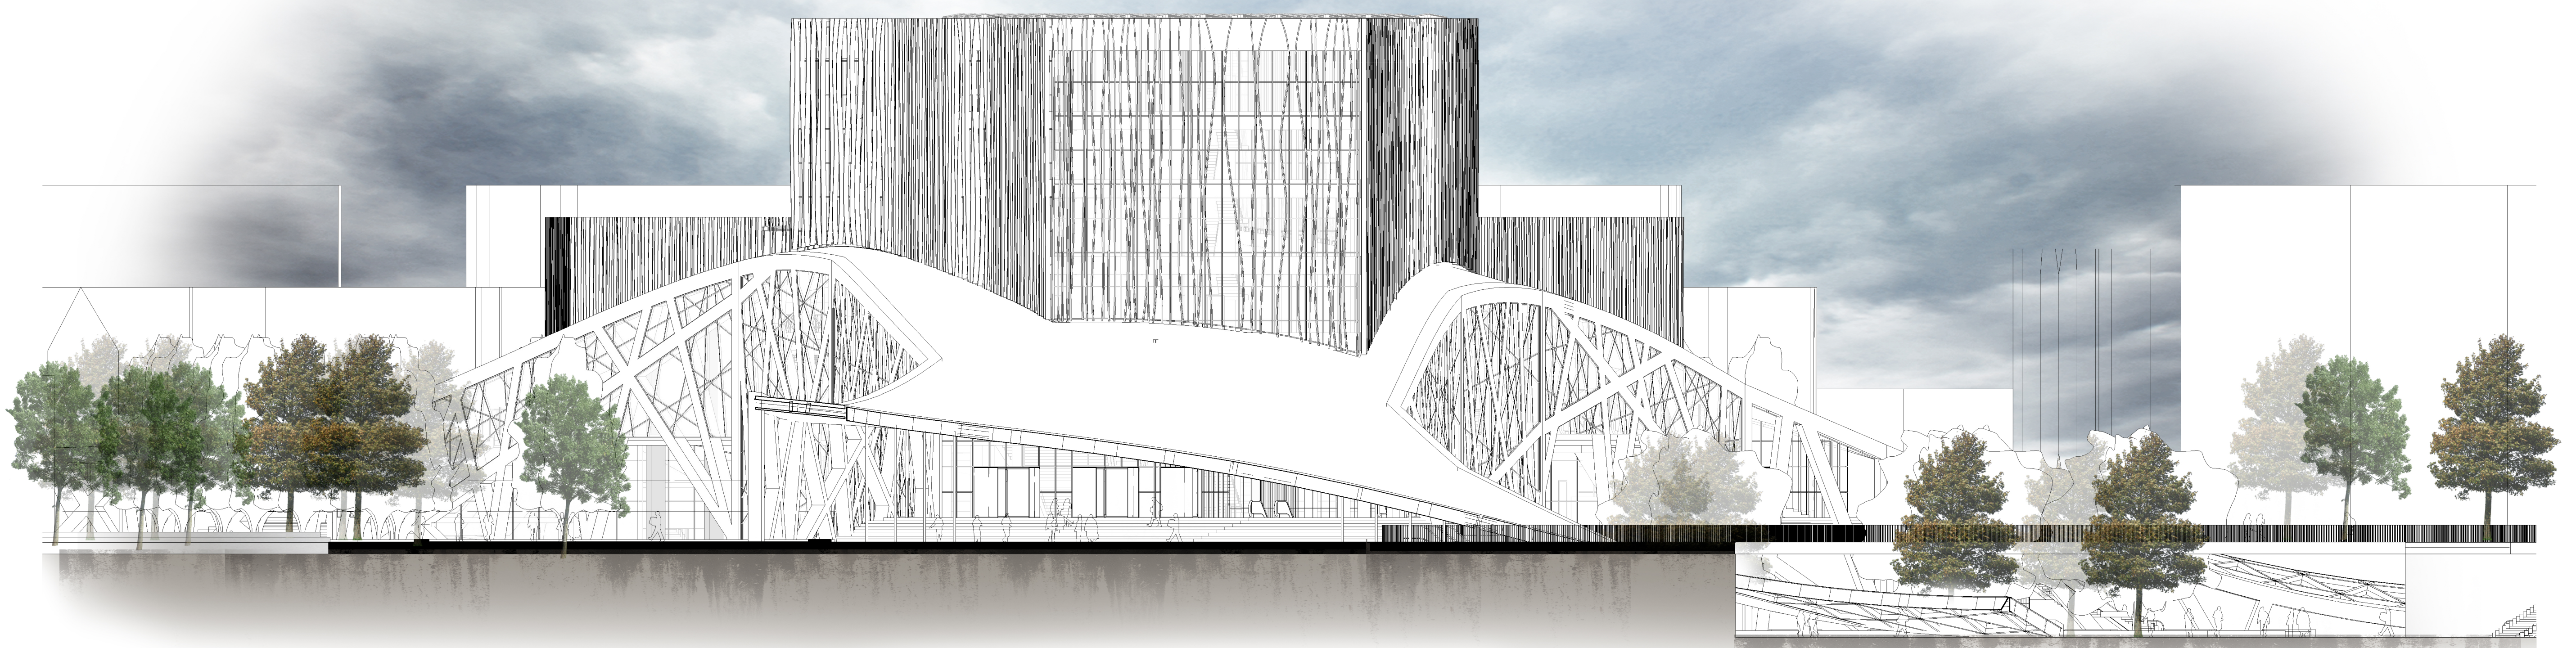


SOUTH FACADE

scale 1:250




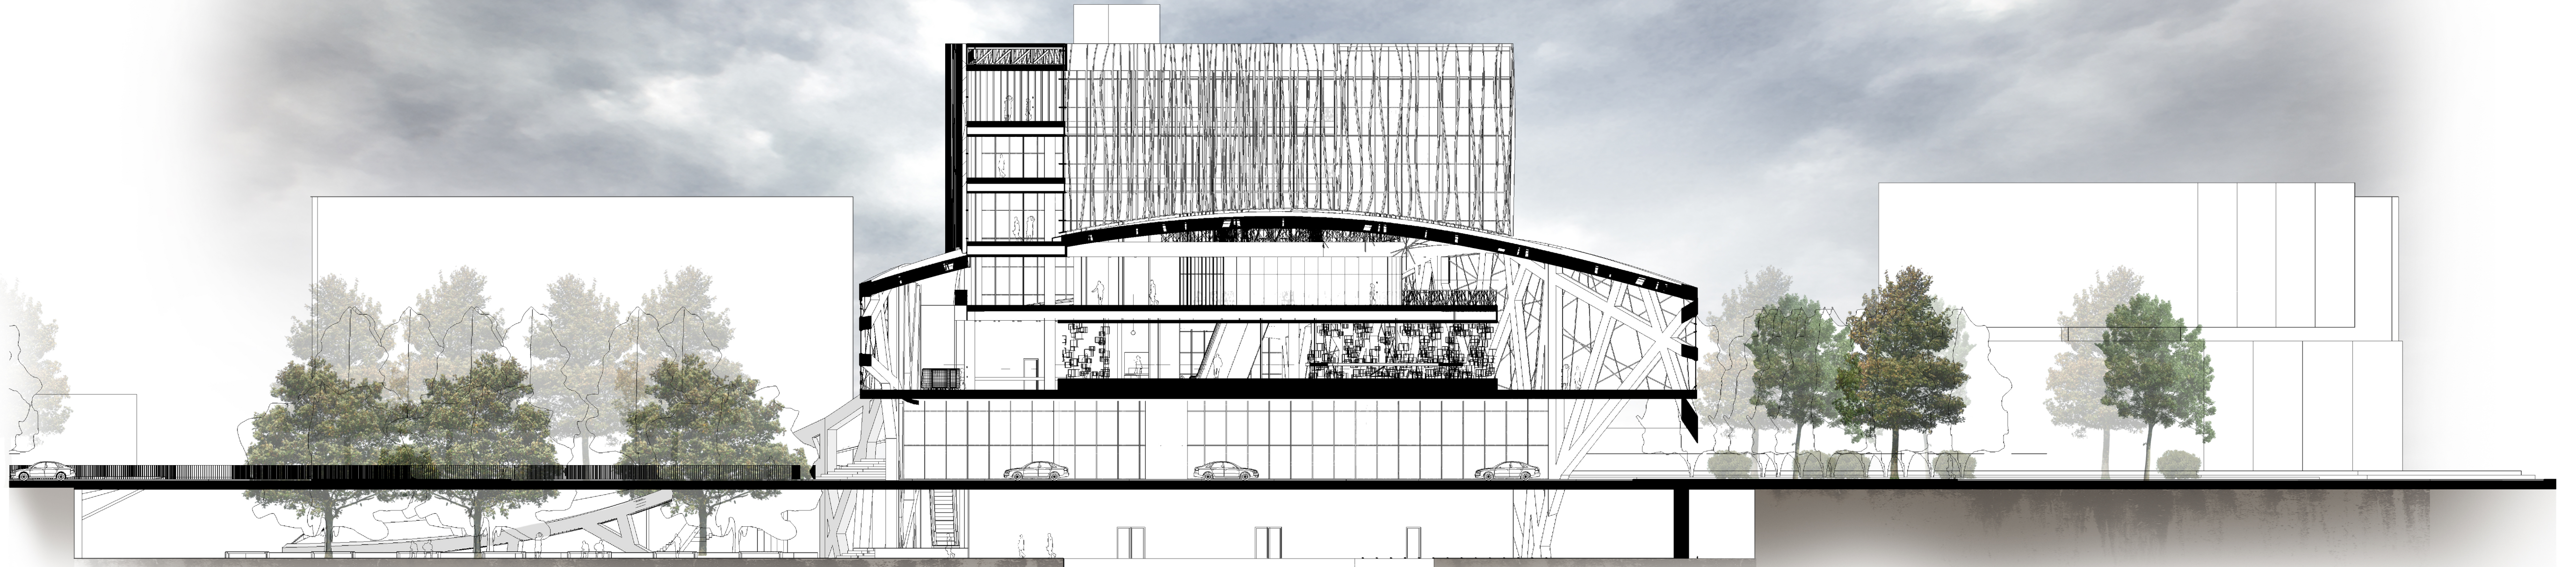

SECTION 1 scale 1:250

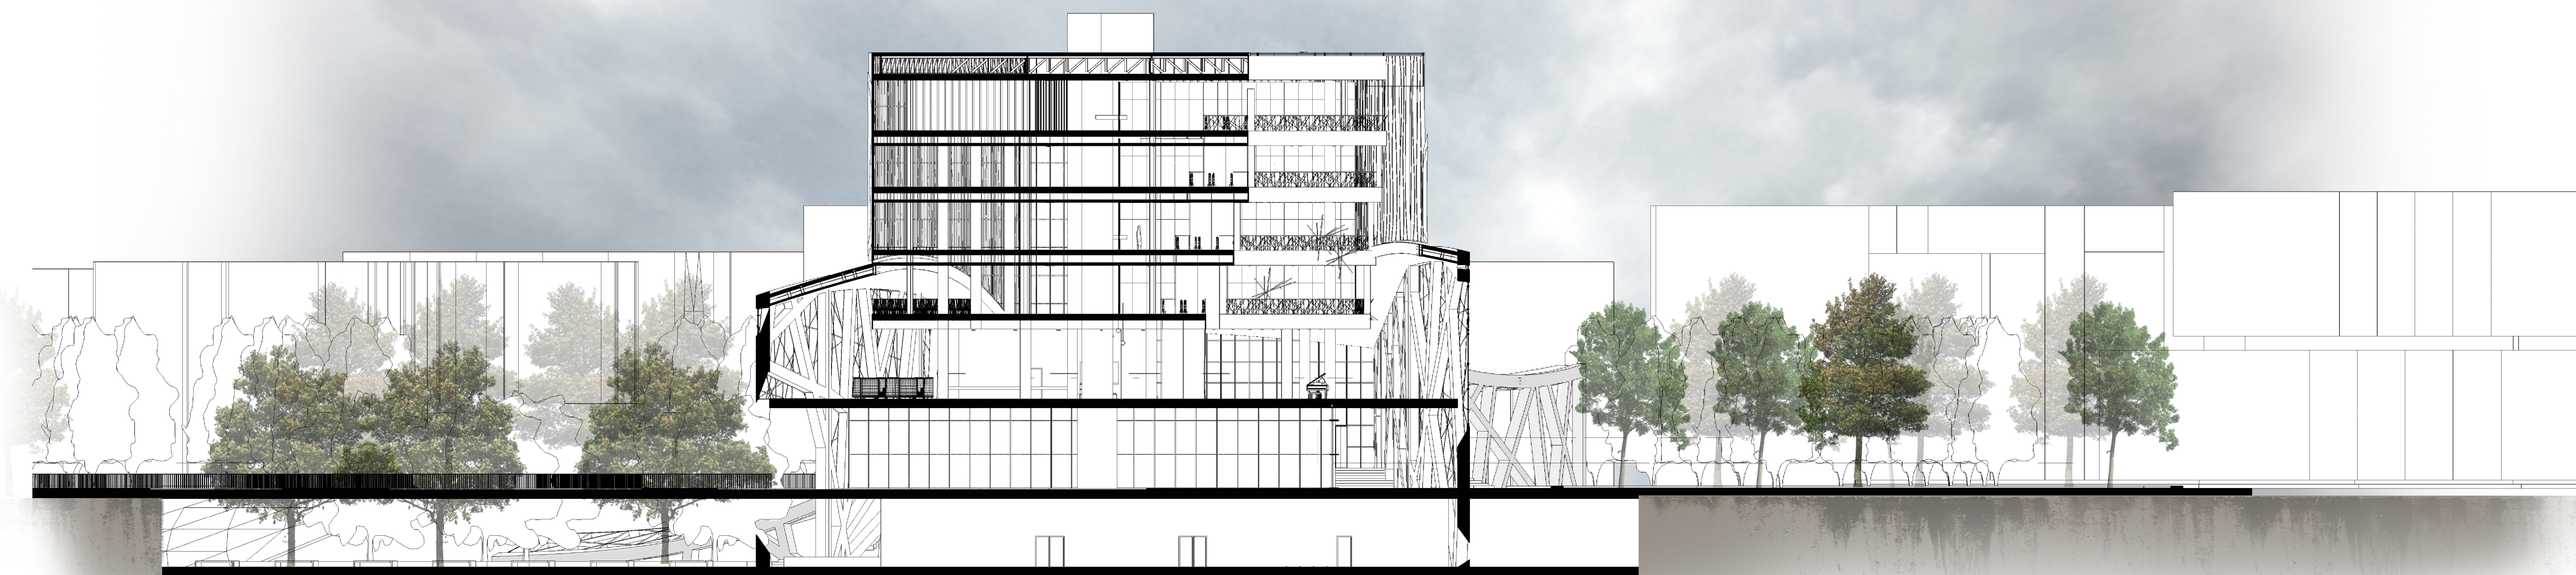

SECTION 2 scale 1:250

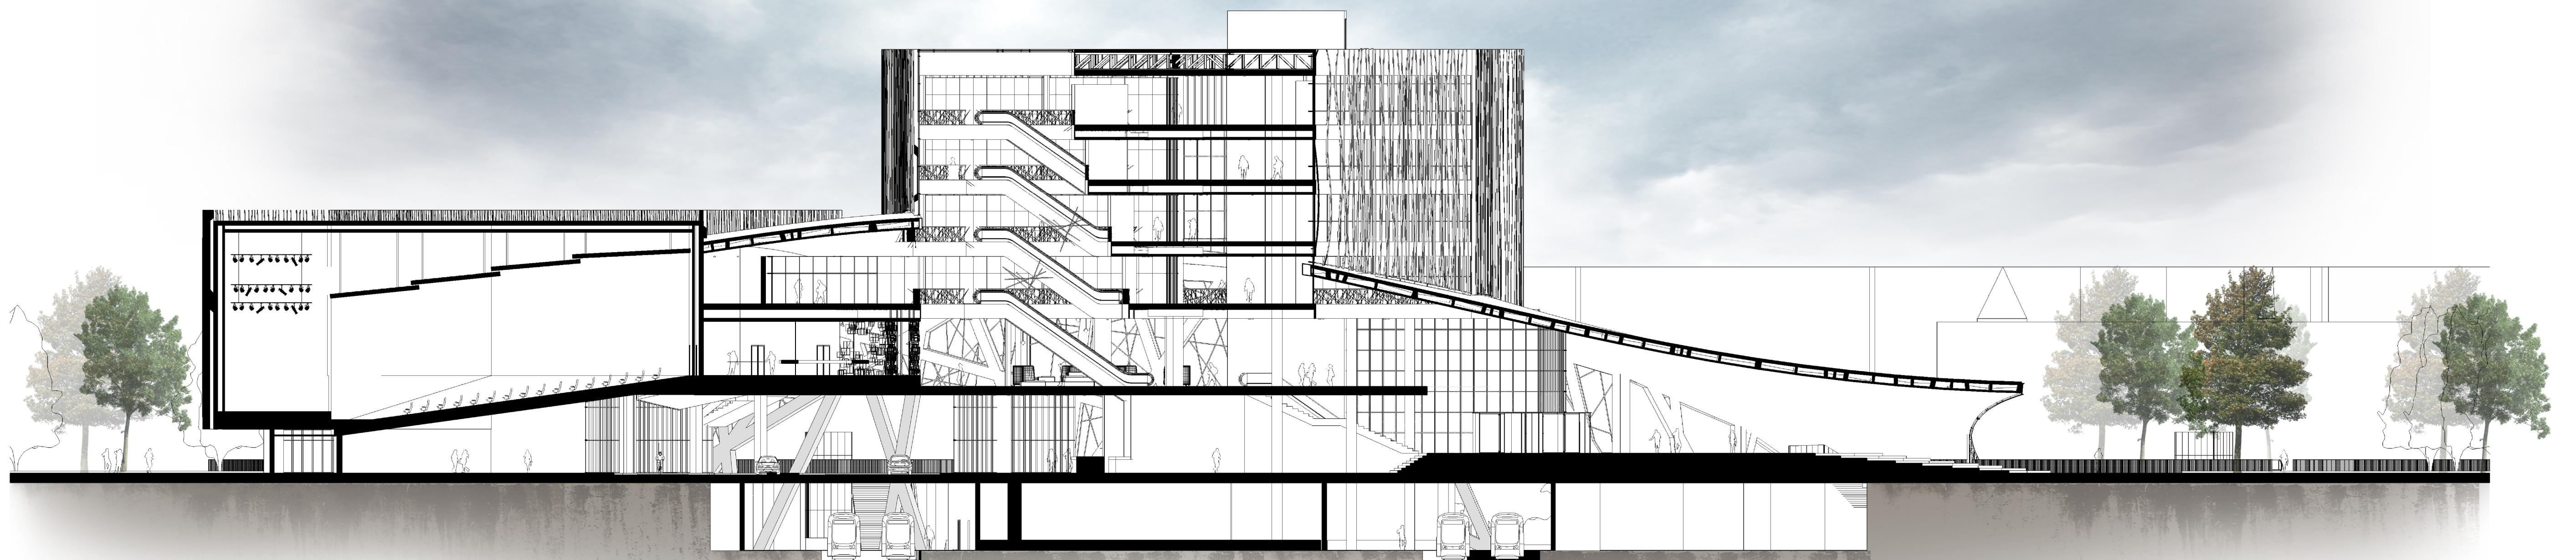

SECTION 3 scale 1:250

