




CROSS SECTION - RESTAURANT AA' - 1:50

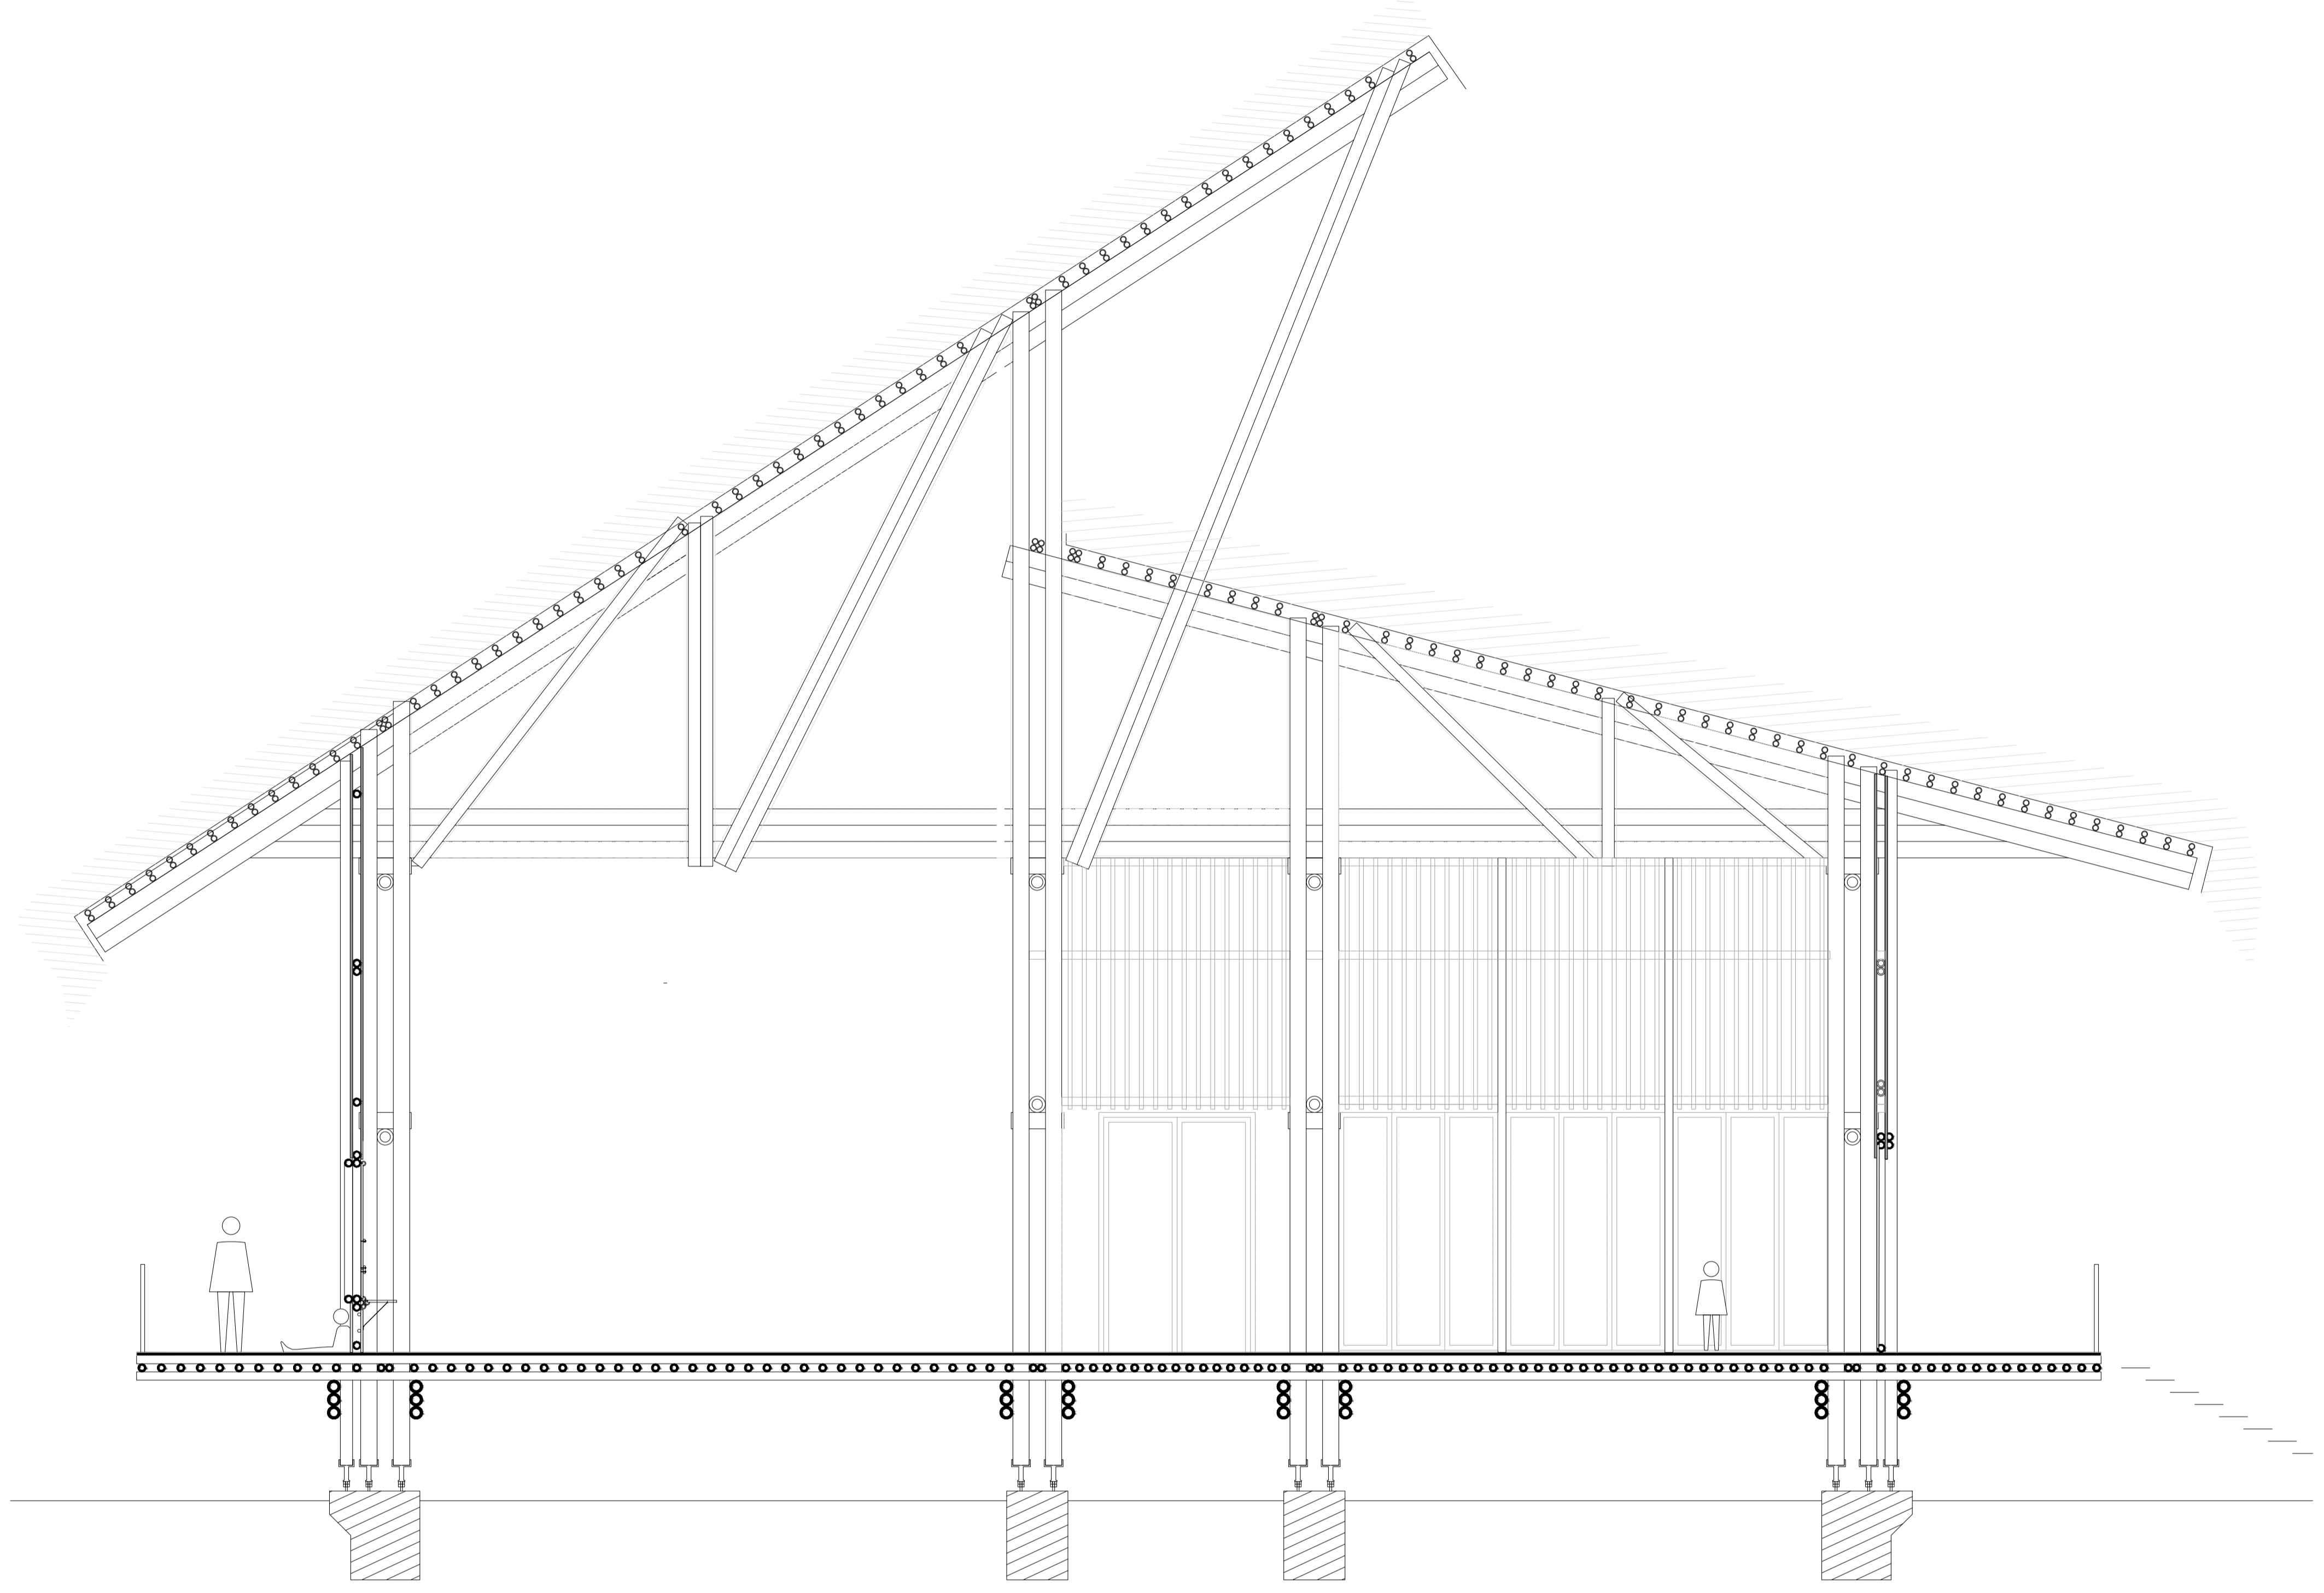

SECTION BB' - PERFORMING ARTS ROOM - 1:50

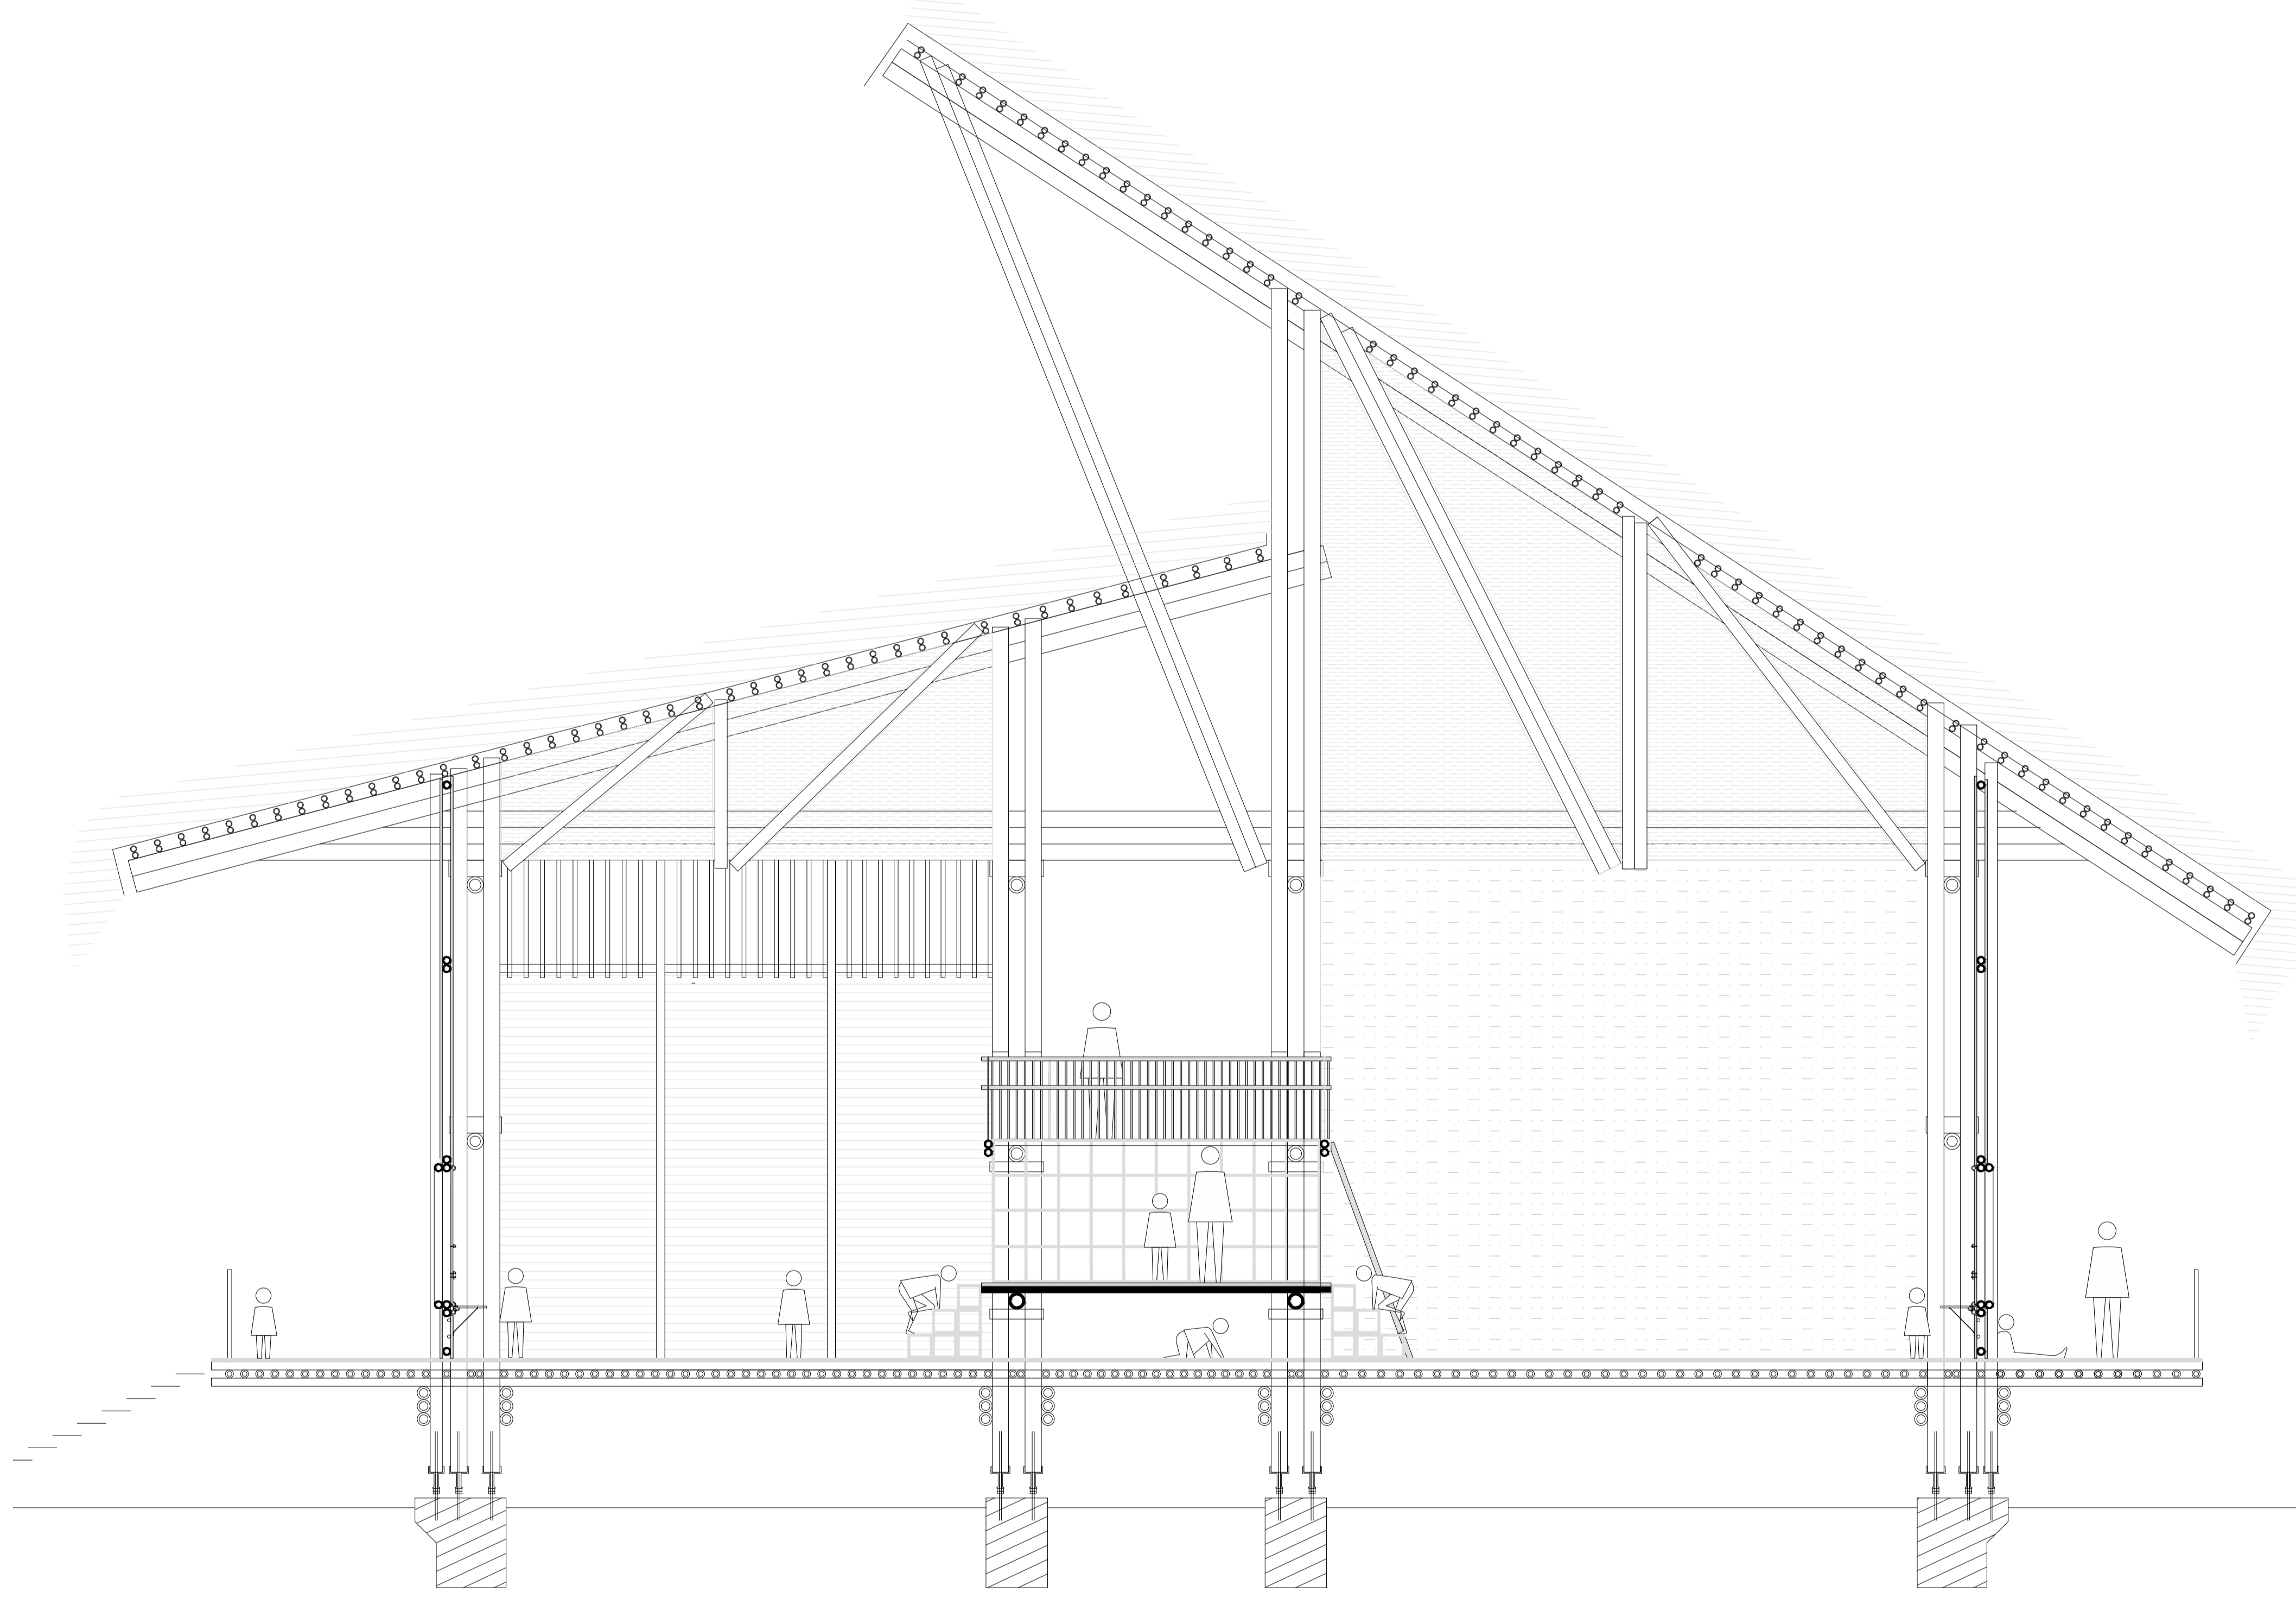

SECTION CC' - KINDERGARDEN & LIBRARY - 1:50

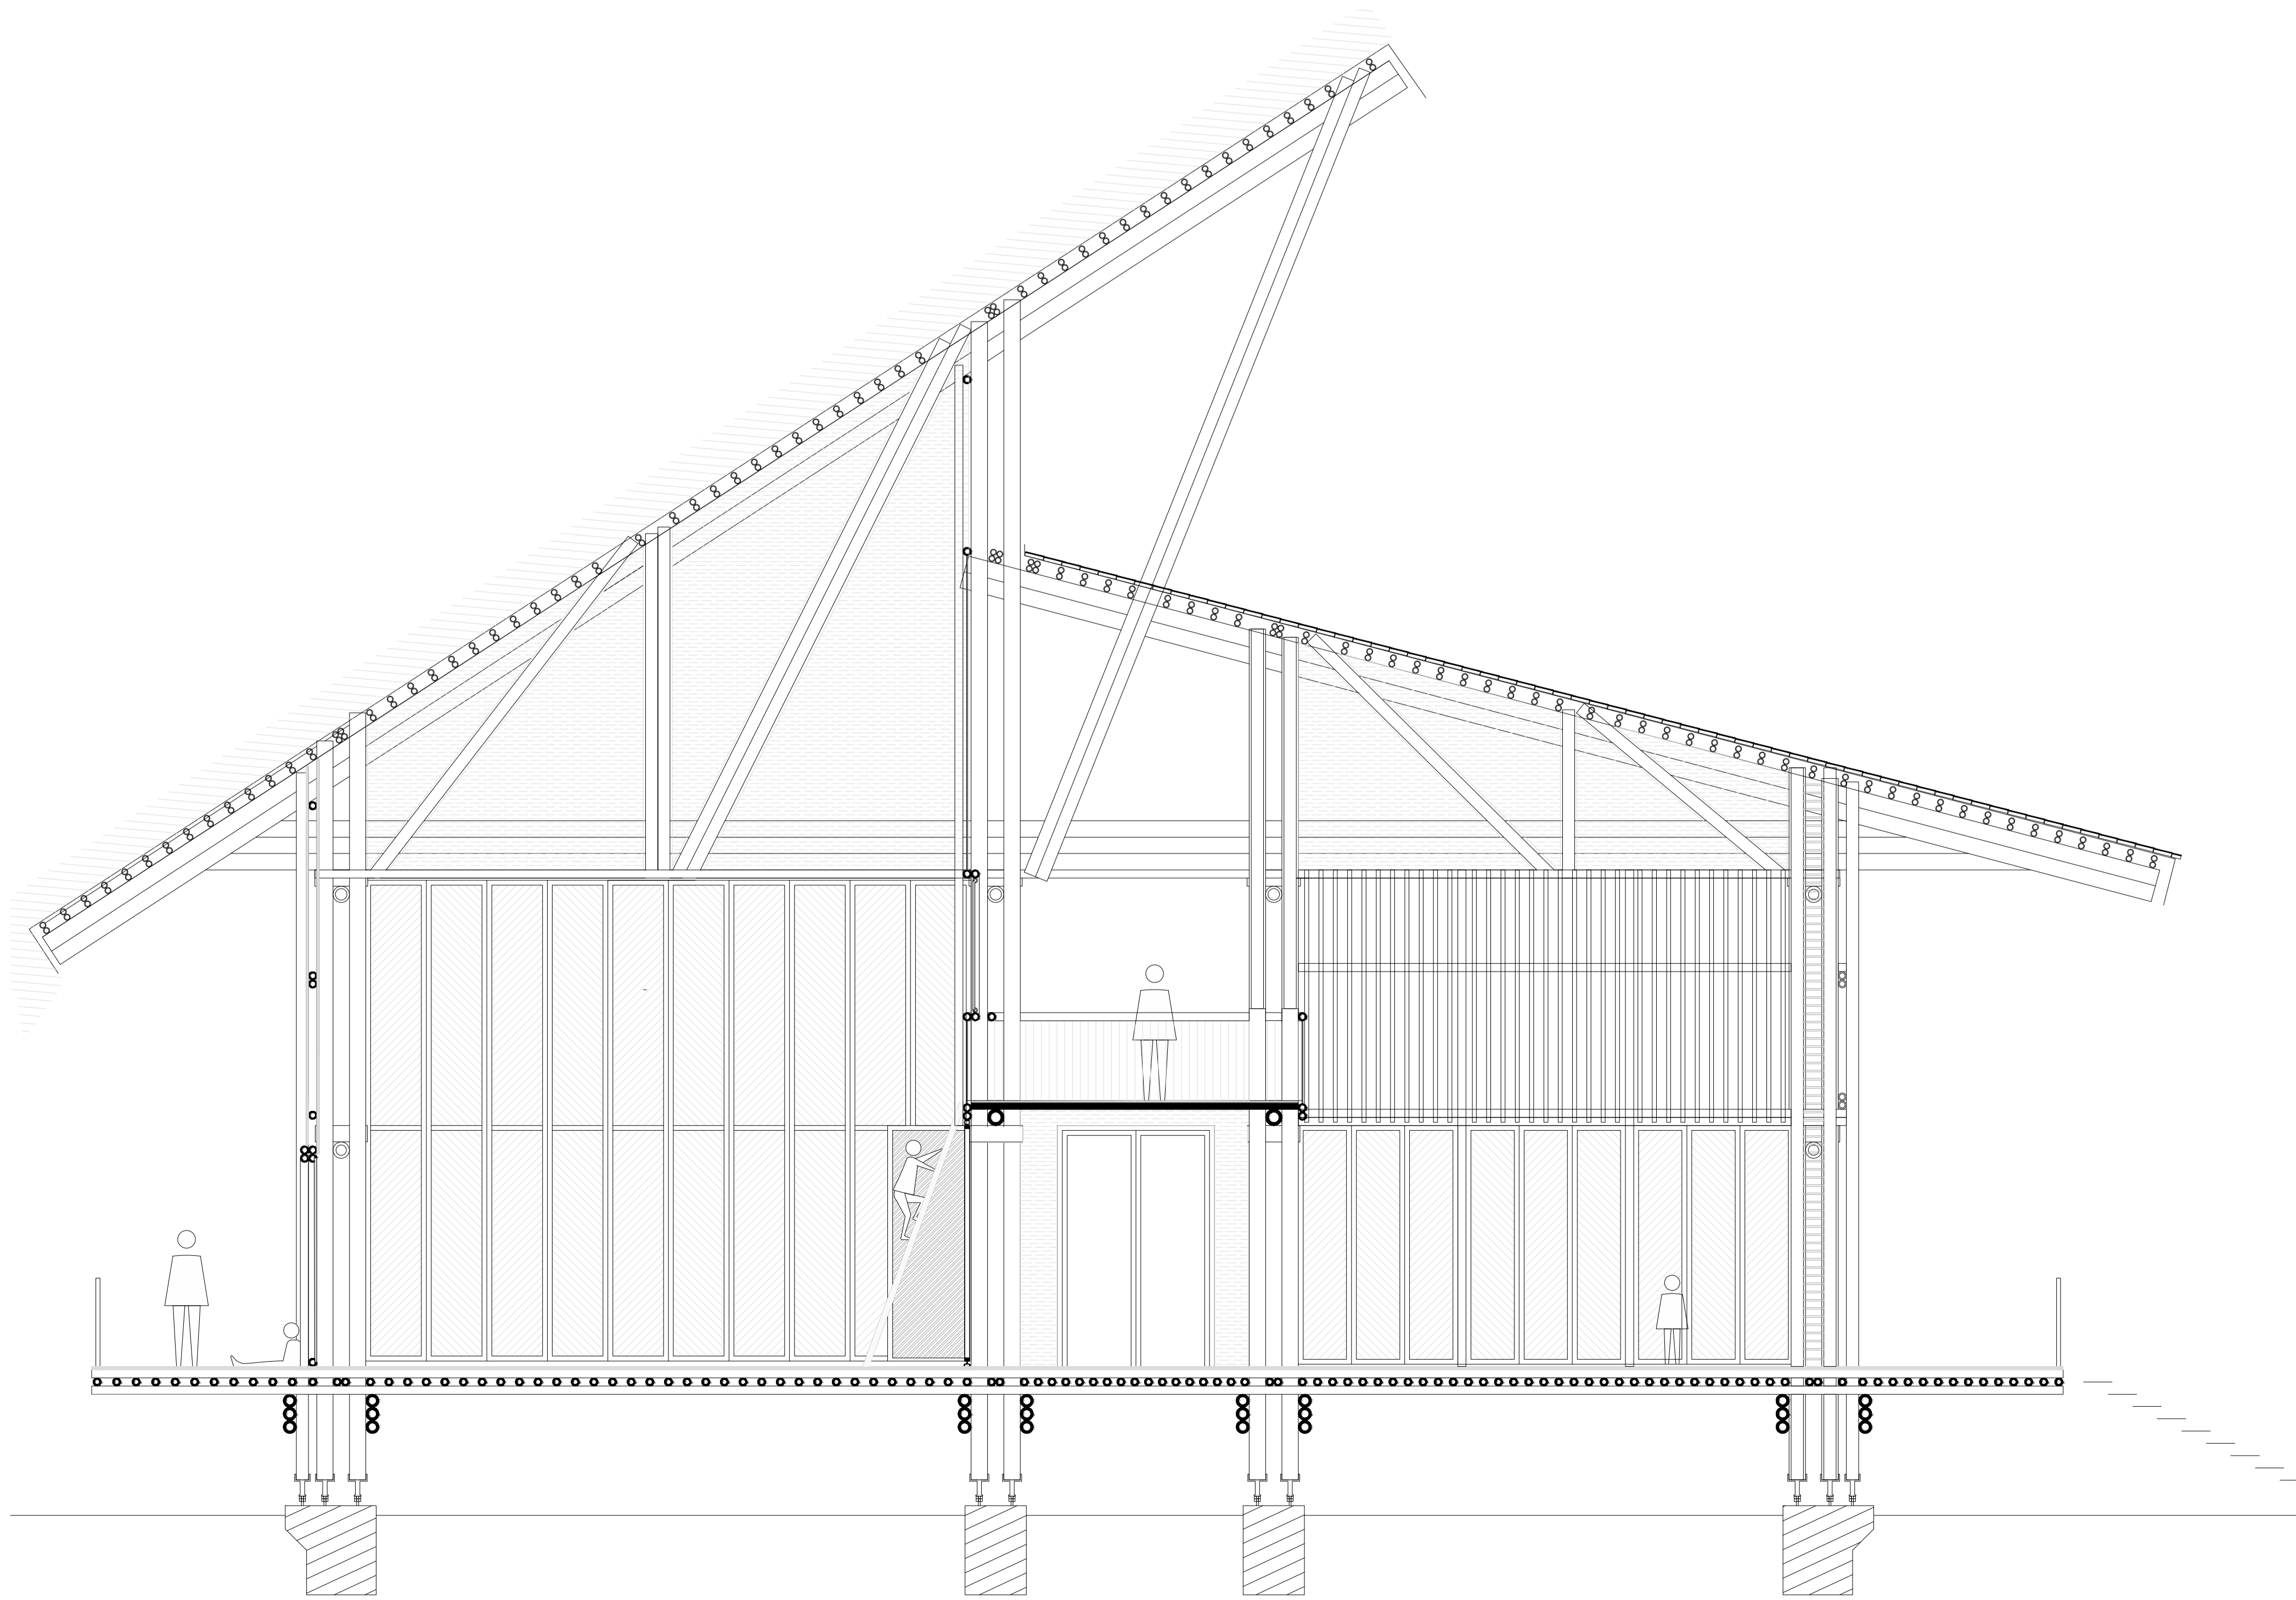

SECTION DD' - WORKSHOP & PATIO - 1:50