

"Wall space" entrance

Housing

Housing

Daycare

(elderly, children or youth)

Park

Housing

Restaurant


Pocket Park

Housing



Public facility
(library & sports center)

"Wall space" entrance

Corner park

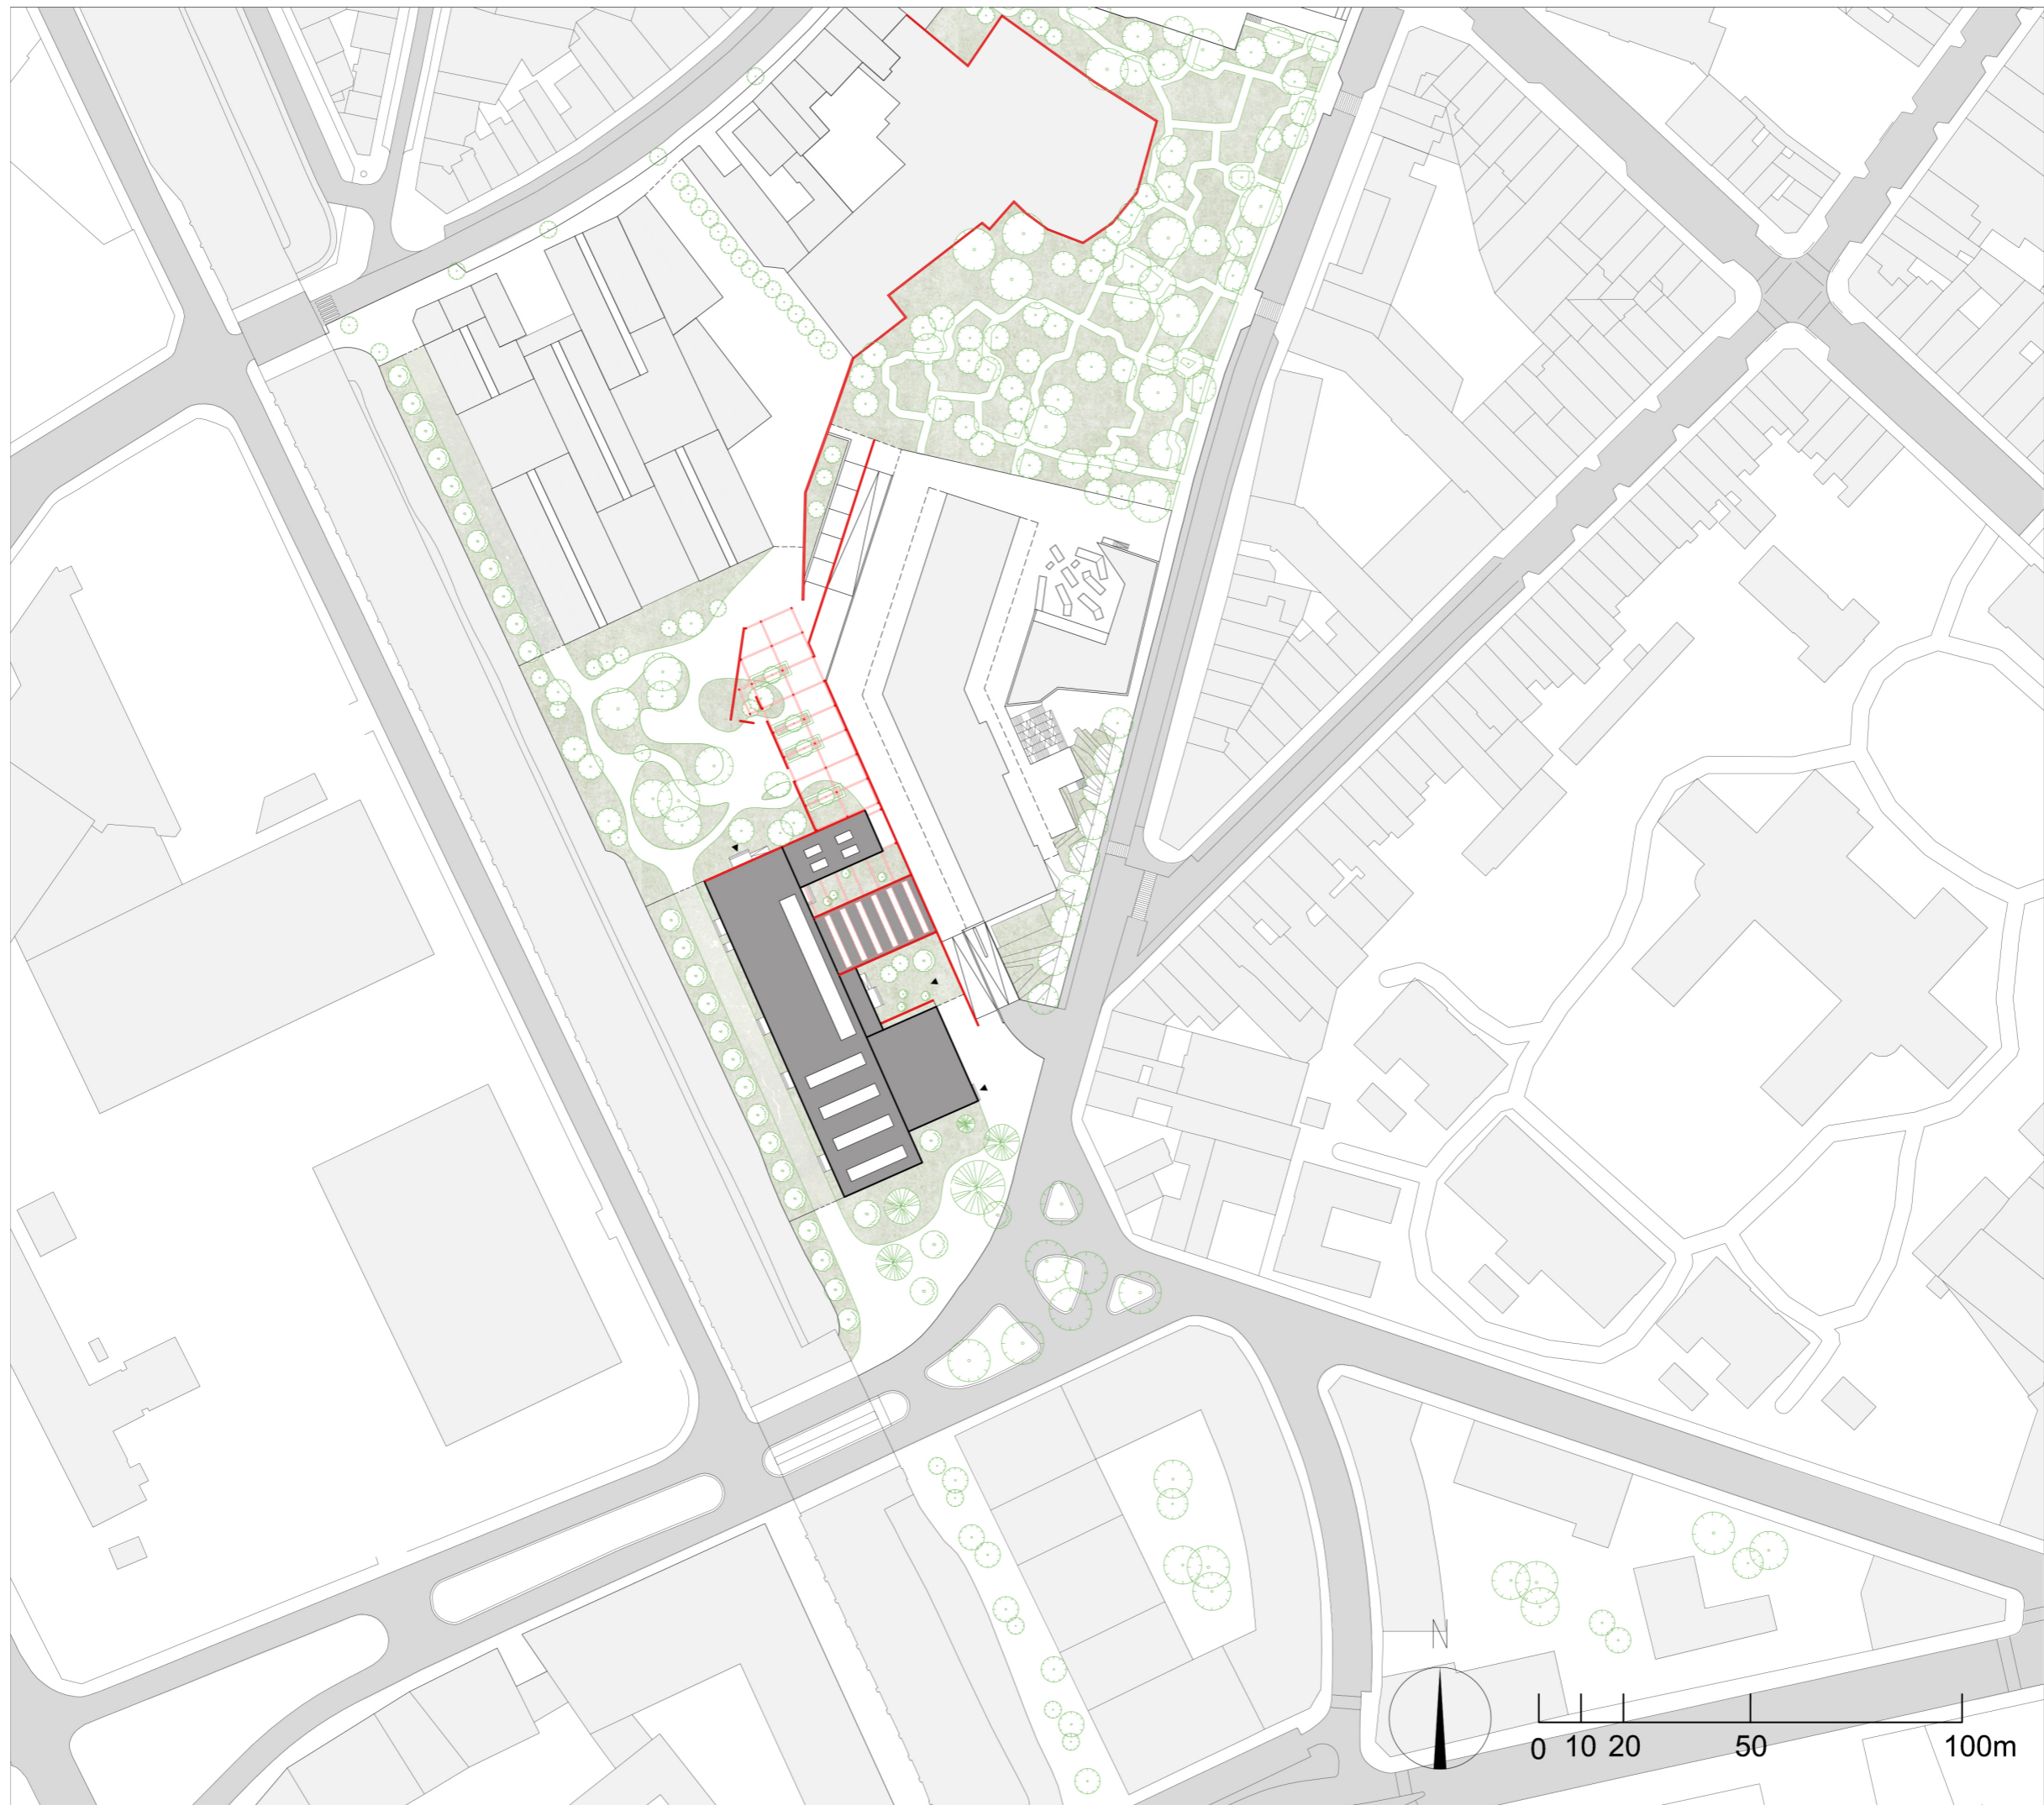


Ground floor

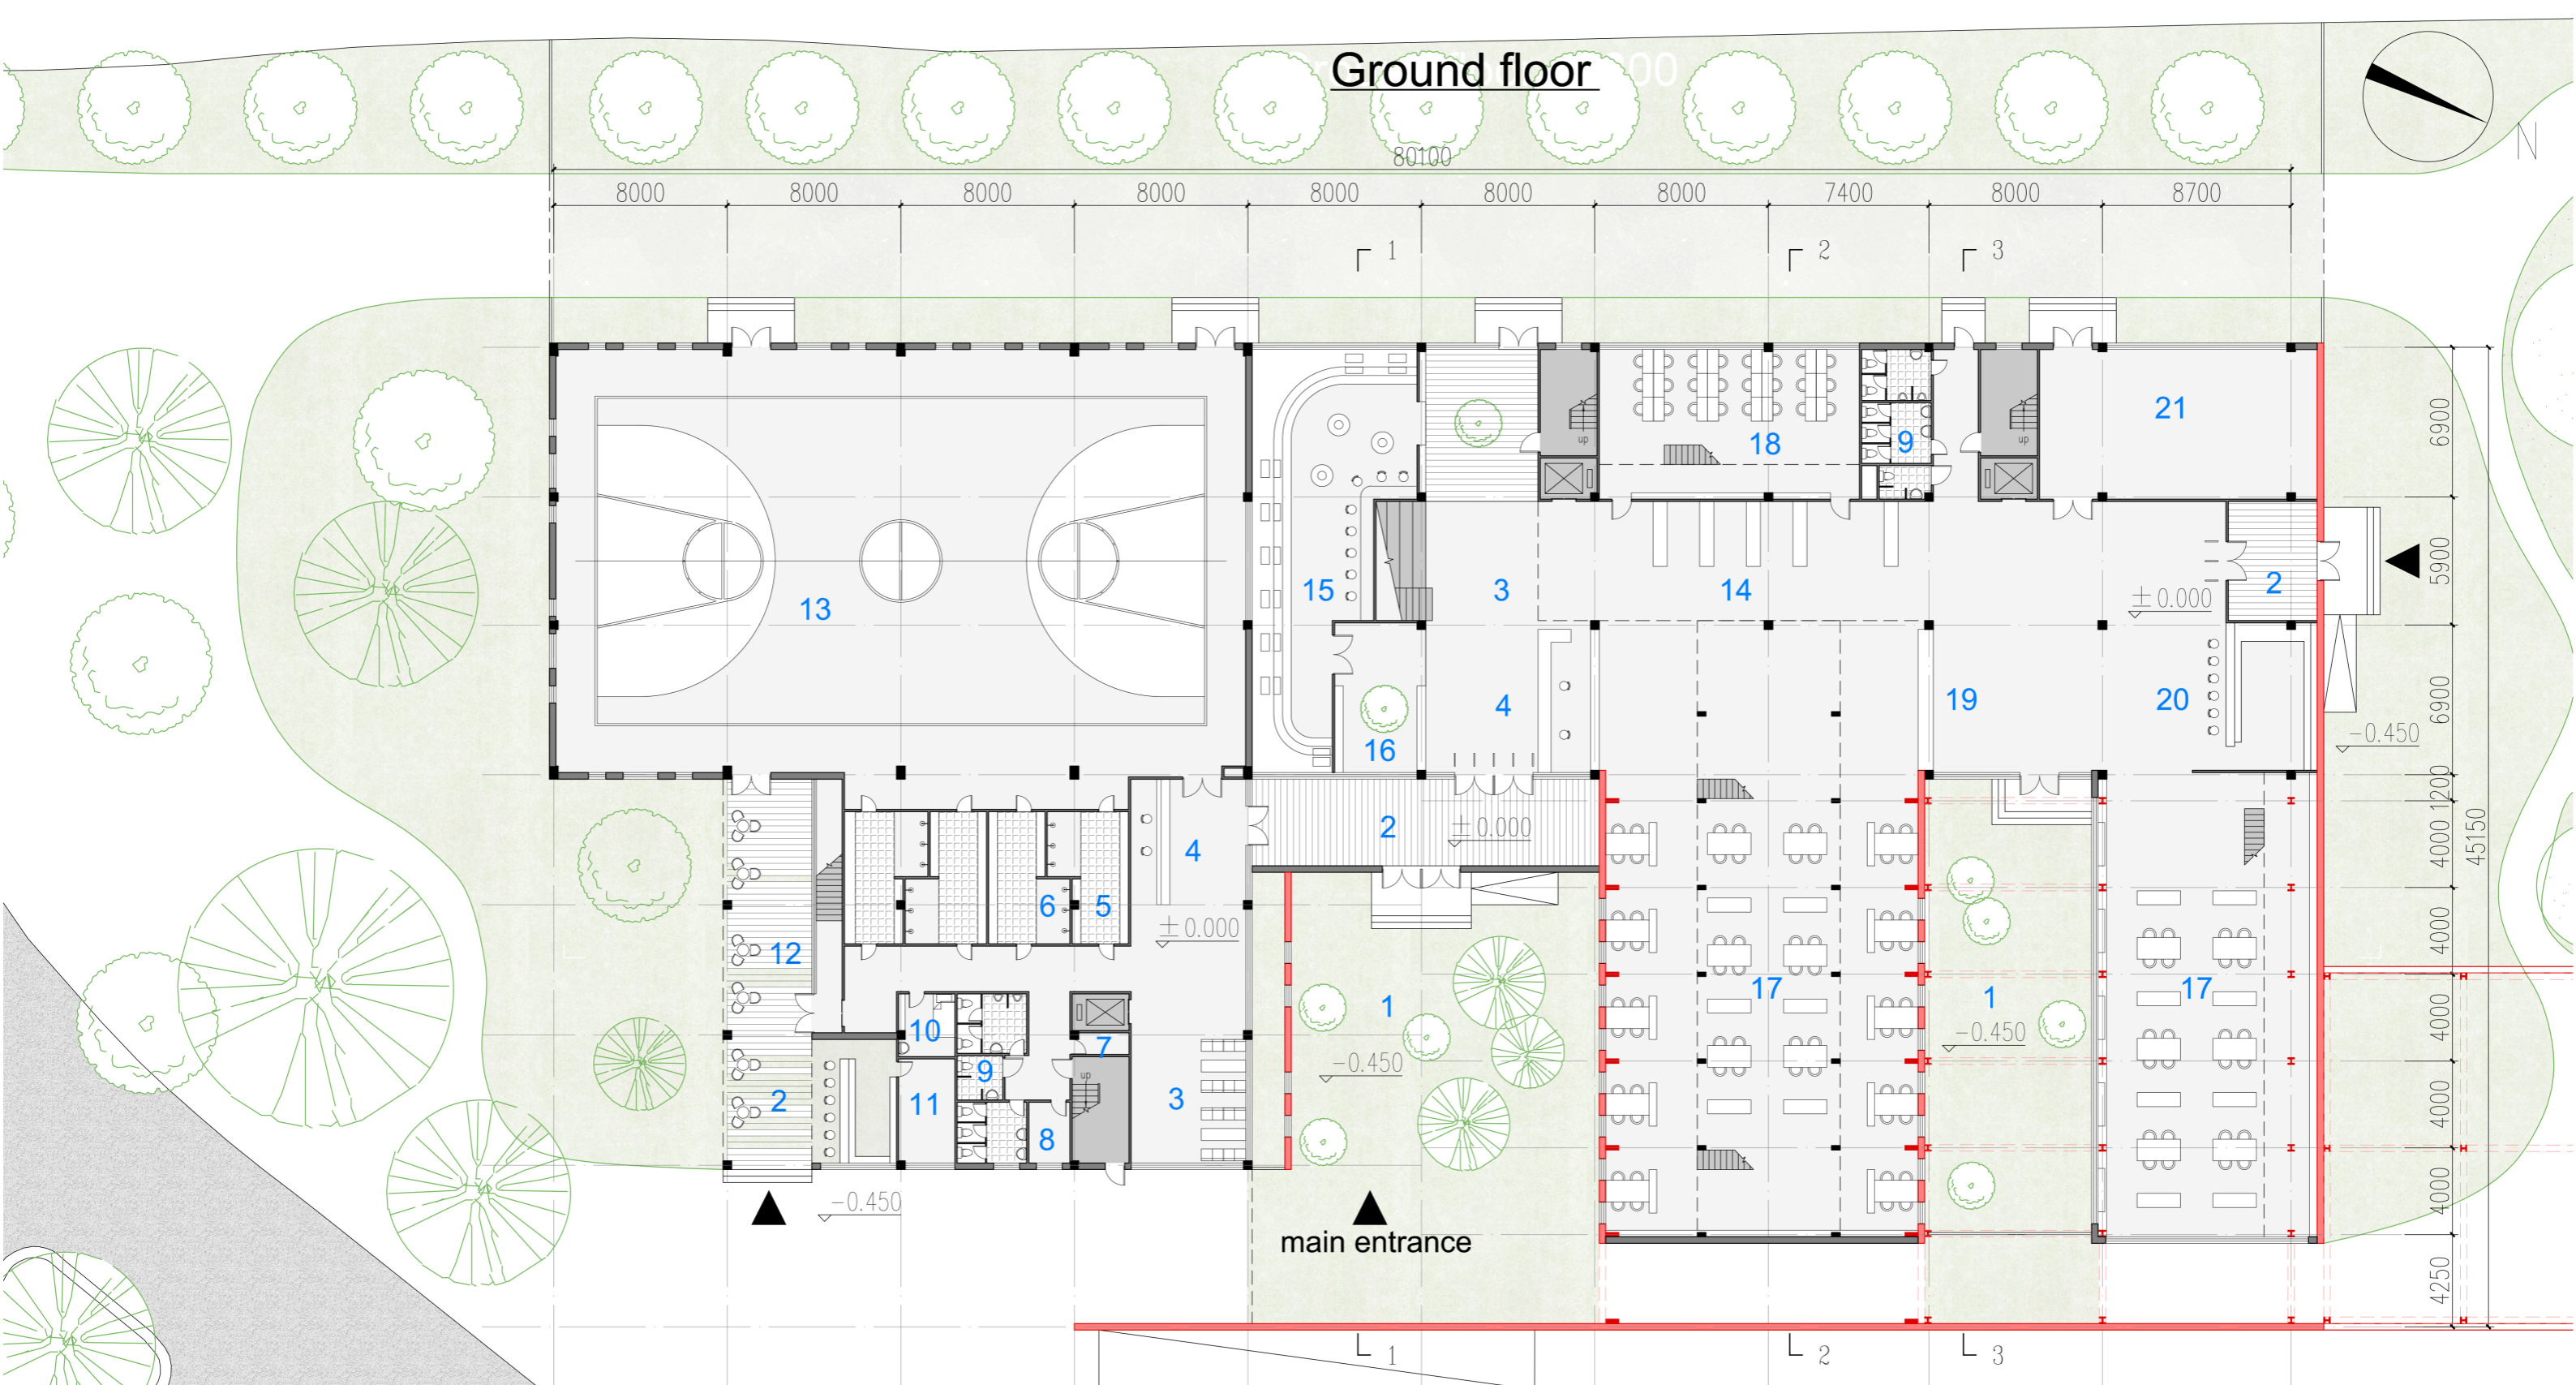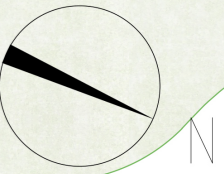

- 01. courtyard
- 02. buffer zone
- 03. lobby
- 04. reception desk
- 05. changing room
- 06. shower room
- 07. cleaning tool storage
- 08. equipment room
- 09. toilet
- 10. first-aid room
- 11. storage
- 12. bar
- 13. basketball hall
- 14. open shelf reading area
- 15. children's reading area
- 16. lockers
- 17. reading room
- 18. special literature room
- 19. self-service desk
- 20. cafe
- 21. editing room



First floor

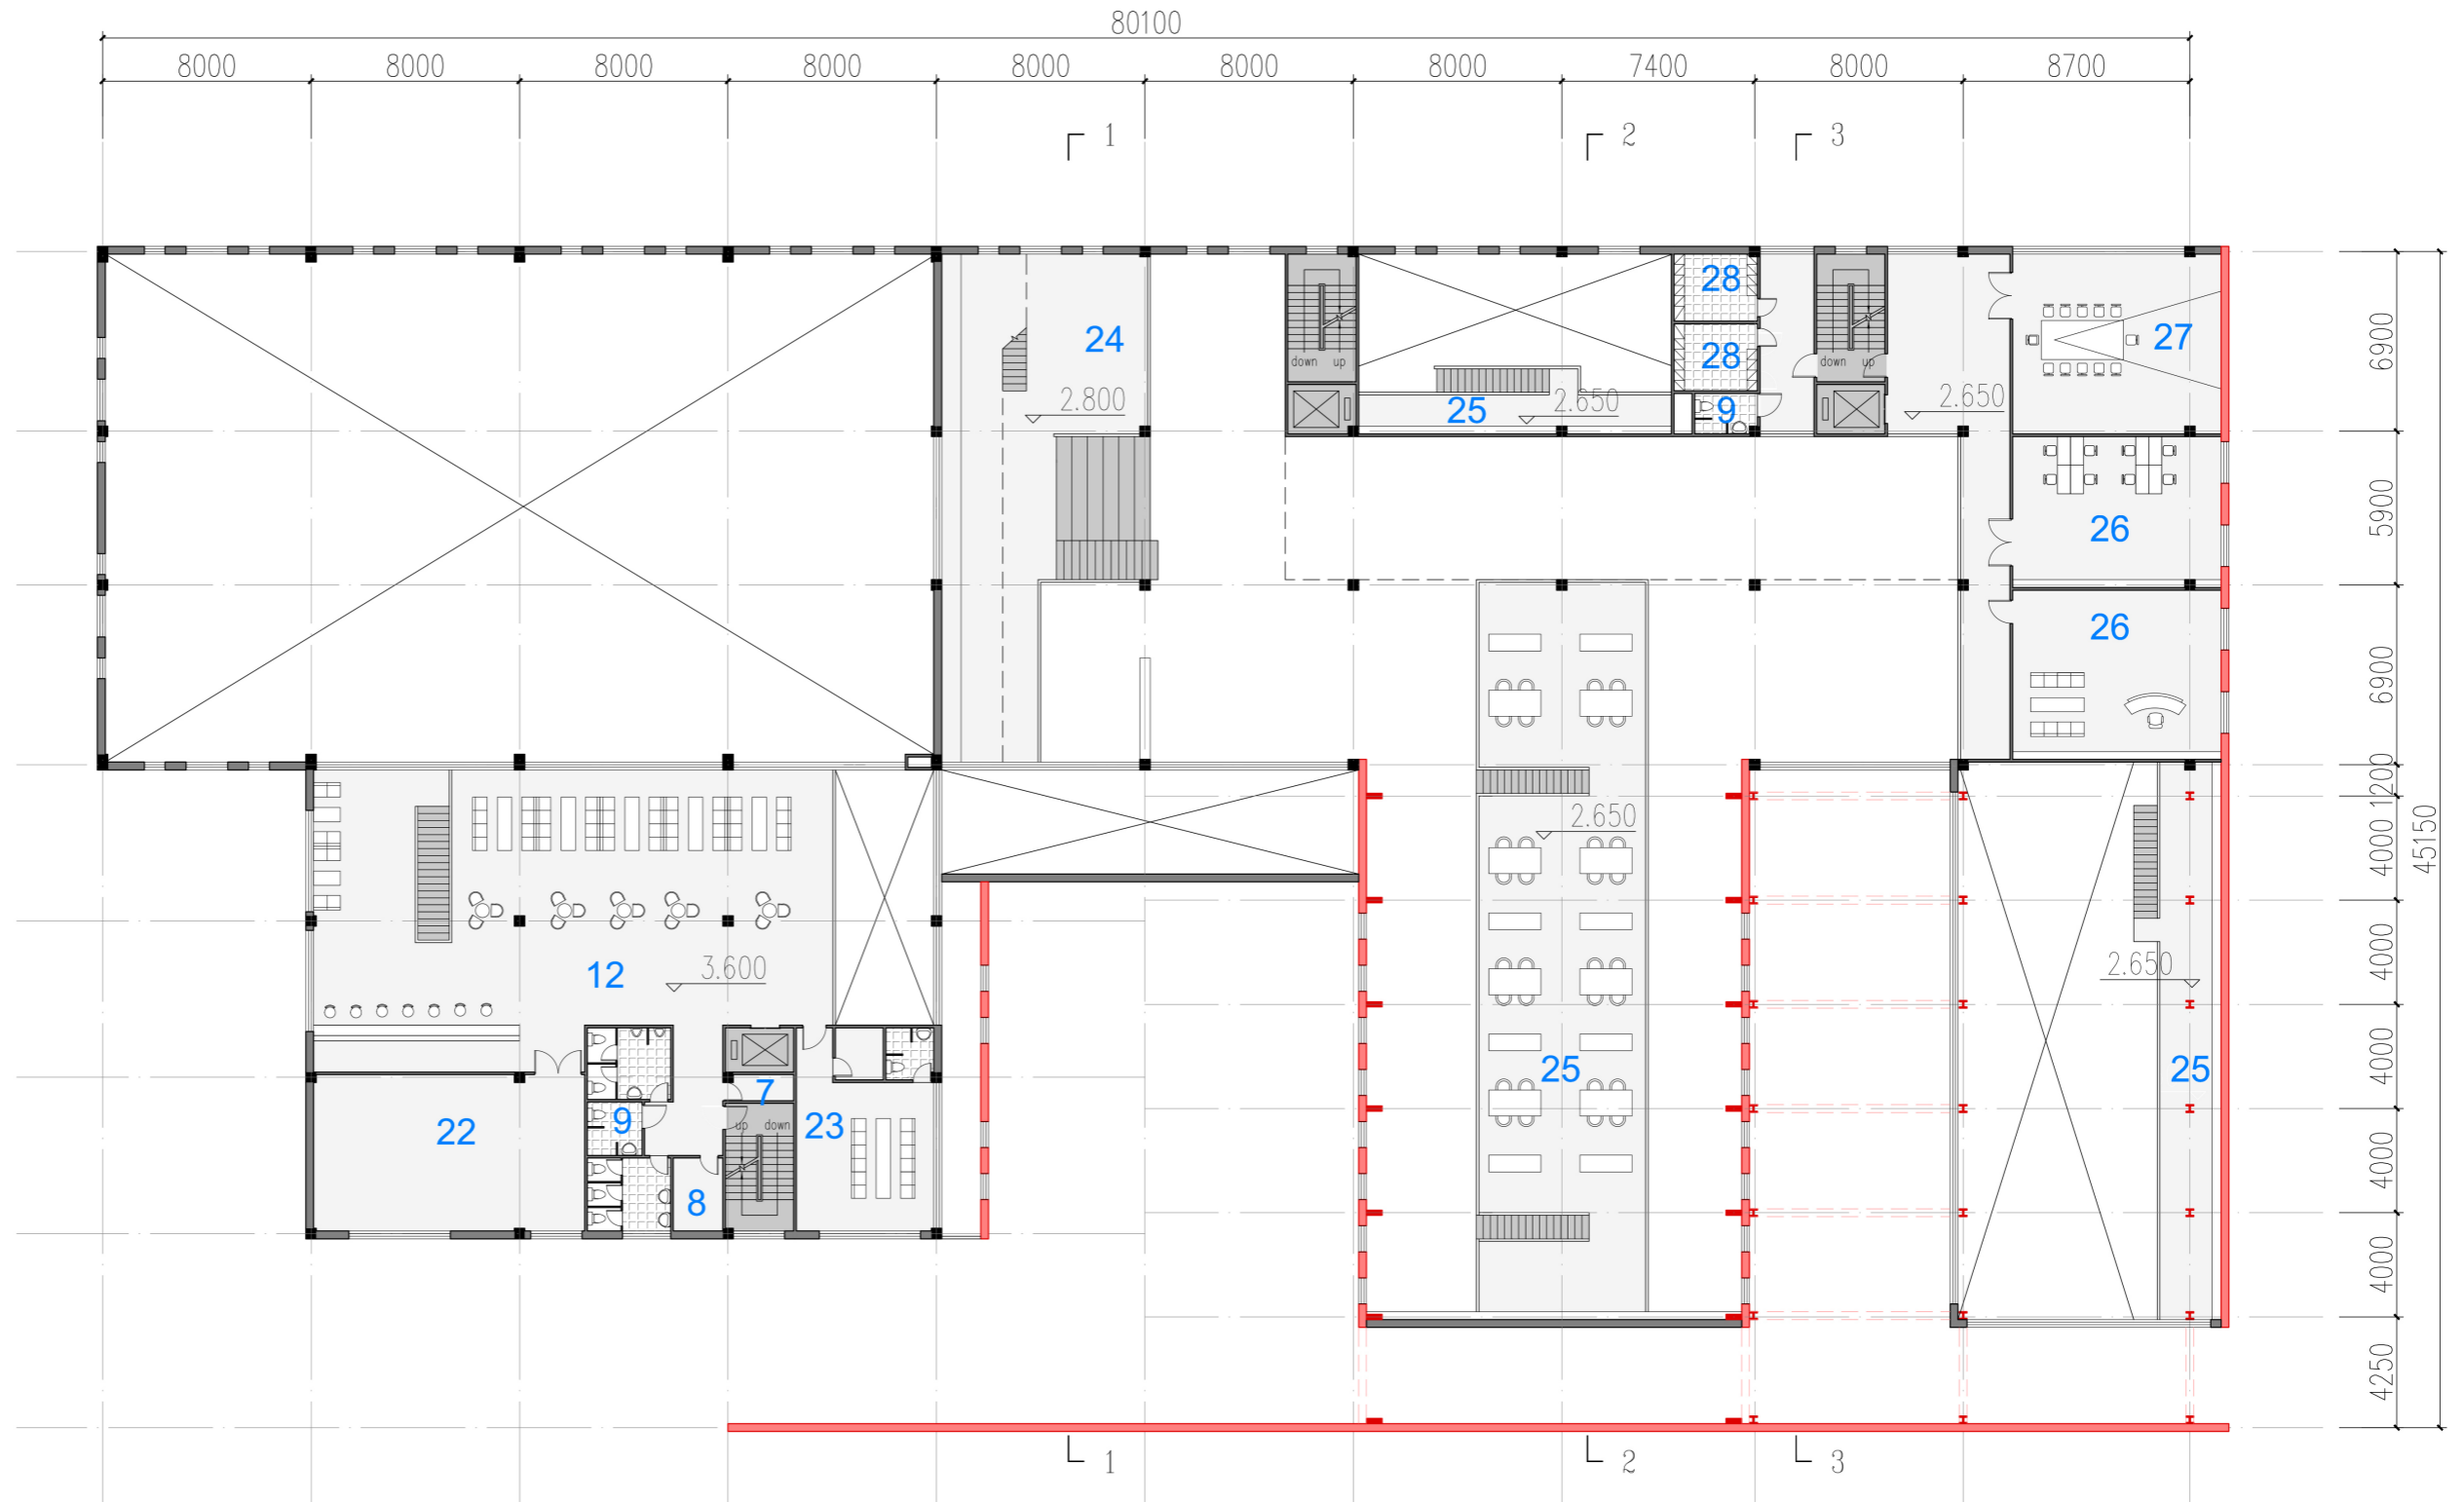

- 07. cleaning tool storage
- 08. equipment room
- 09. toilet
- 12. bar
- 22. kitchen
- 23. private room


- 24. light reading area
- 25. mezzanine platform
- 26. office
- 27. conference room
- 28. staff locker room

Second floor

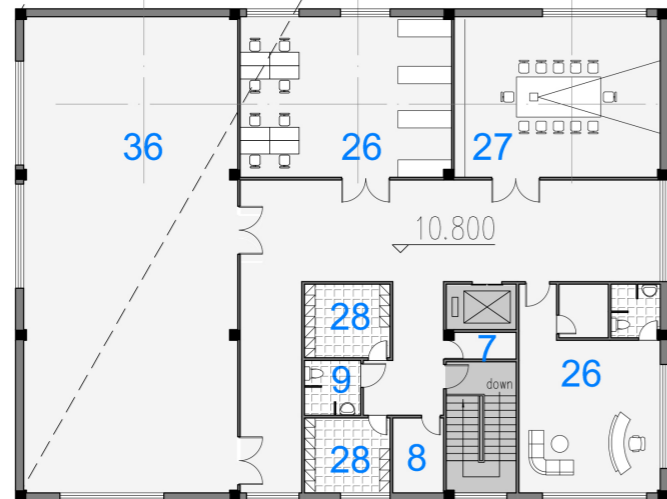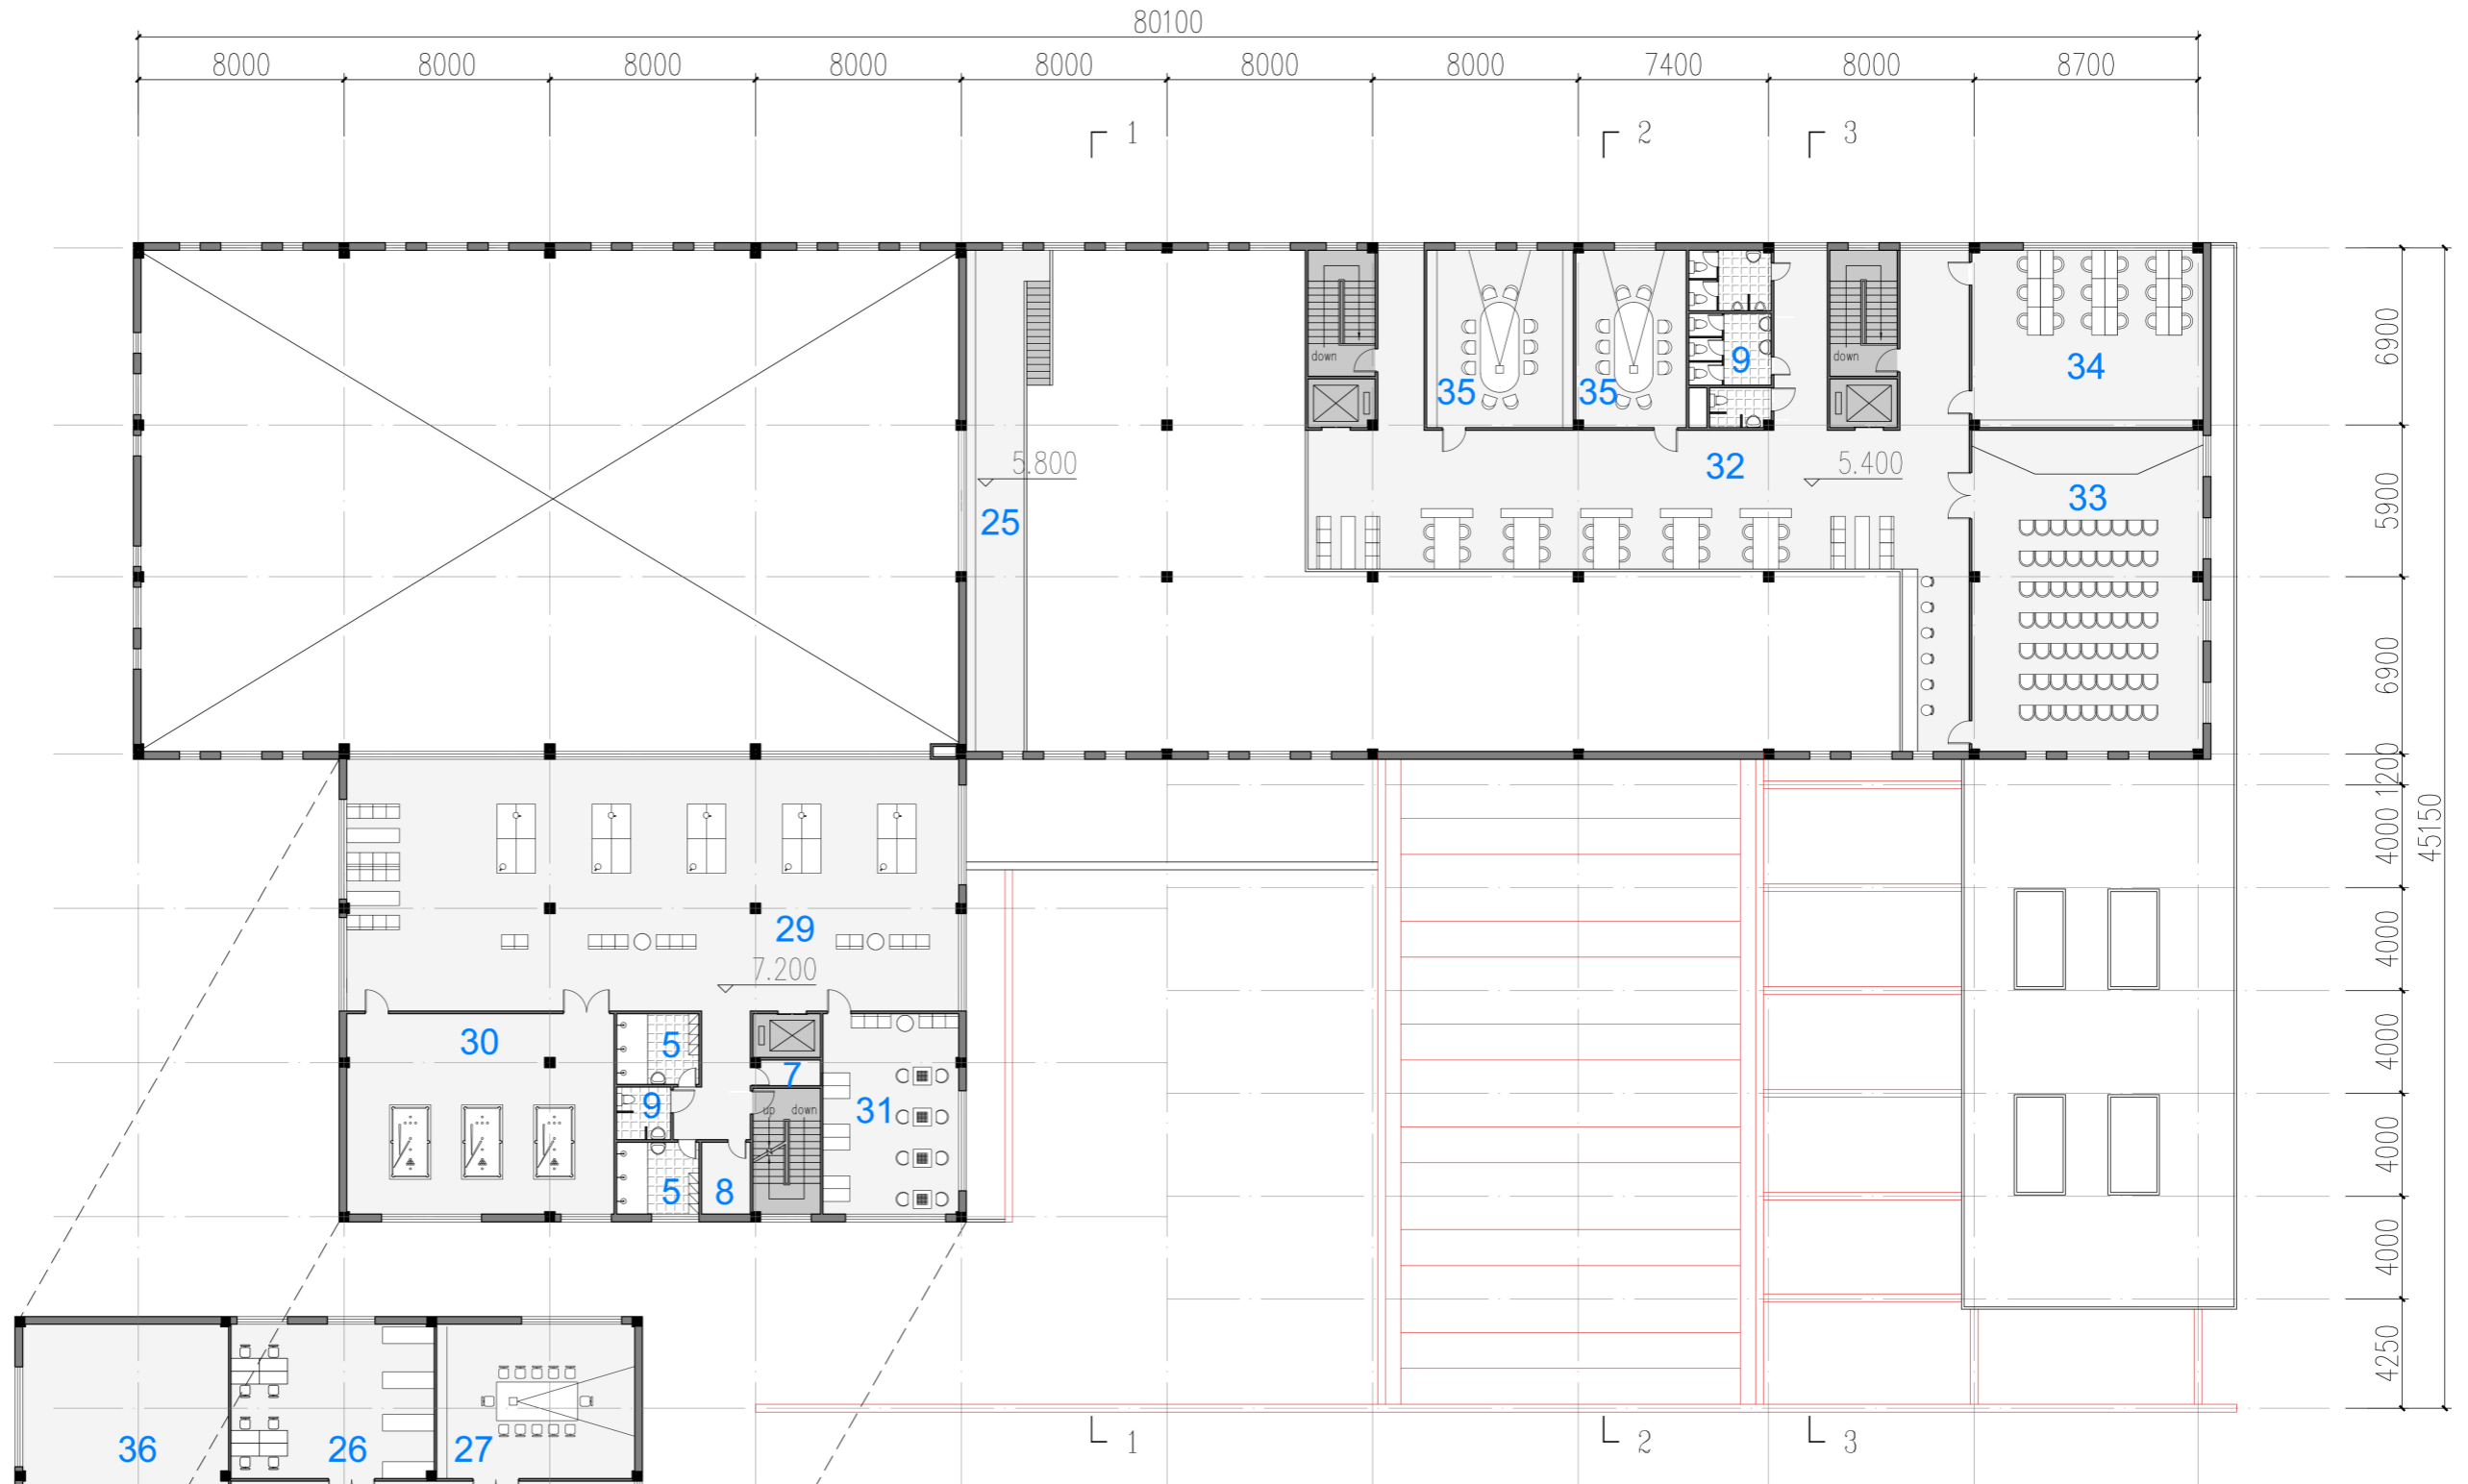

Third floor


- | | | |
|---------------------------|--------------------------|-----------------------|
| 05. changing room | 25. mezzanine platform | 26. office |
| 07. cleaning tool storage | 32. self-study area | 27. conference room |
| 08. equipment room | 33. lecture hall | 28. staff locker room |
| 09. toilet | 34. digital reading room | 36. lending warehouse |
| 29. ping-pong room | 35. discussion room | |
| 30. billiard room | | |
| 31. chess room | | |

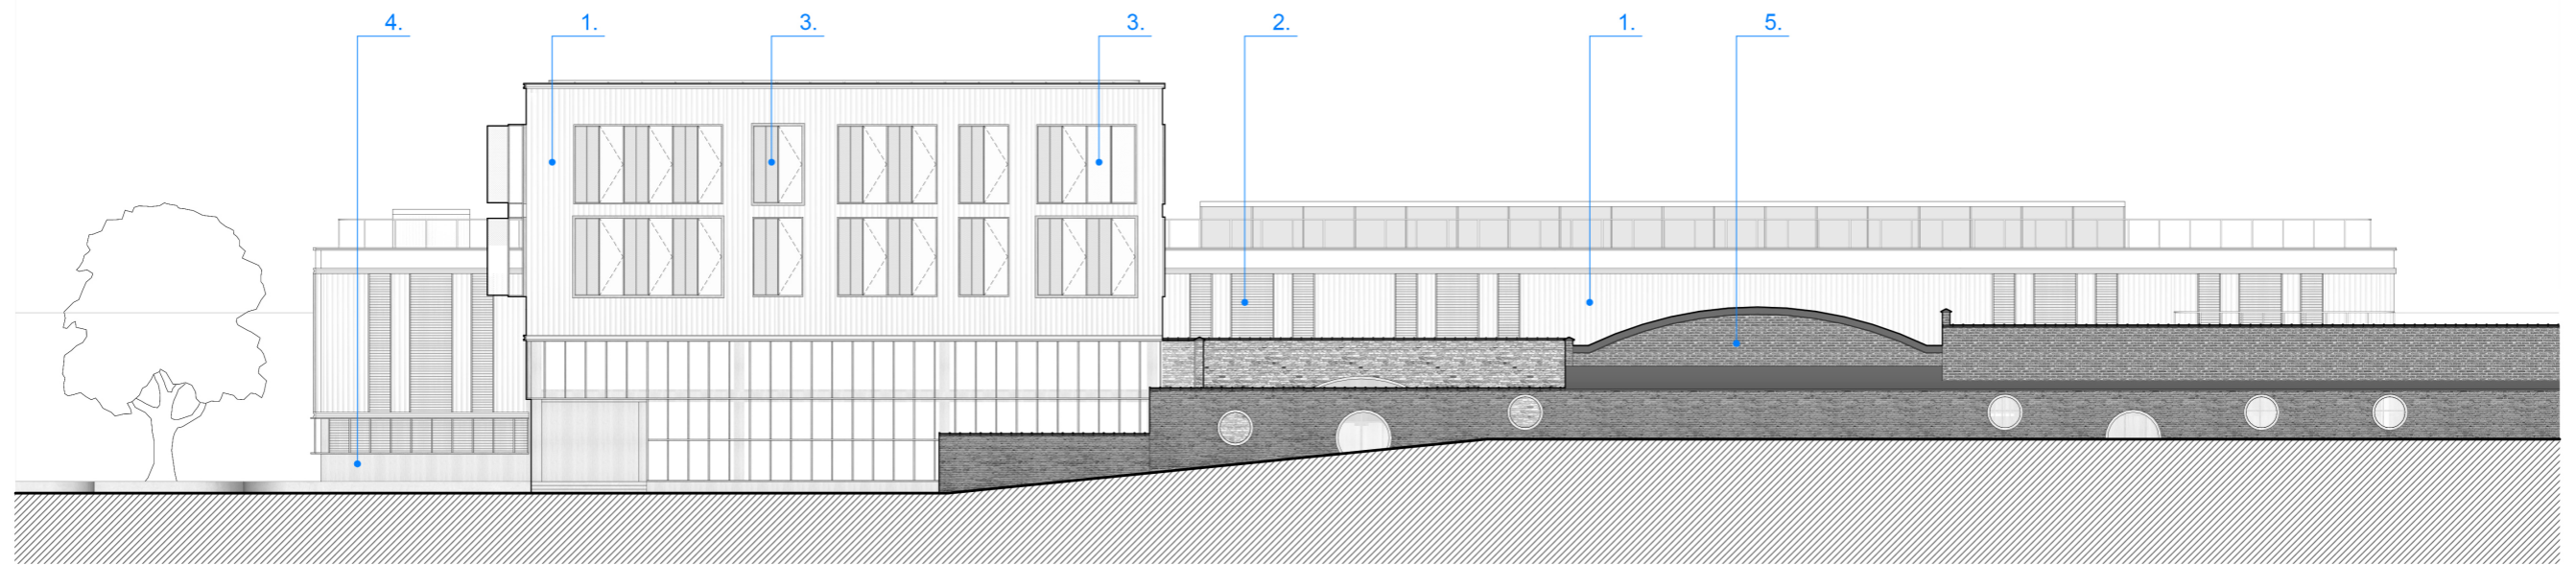

0 5 10 20m


- 01. Corrugated aluminum panel (from Rotor)
- 02. Aluminum louver
- 03. Perforated aluminum panel
- 04. Wooden panel
- 05. Existing brick wall



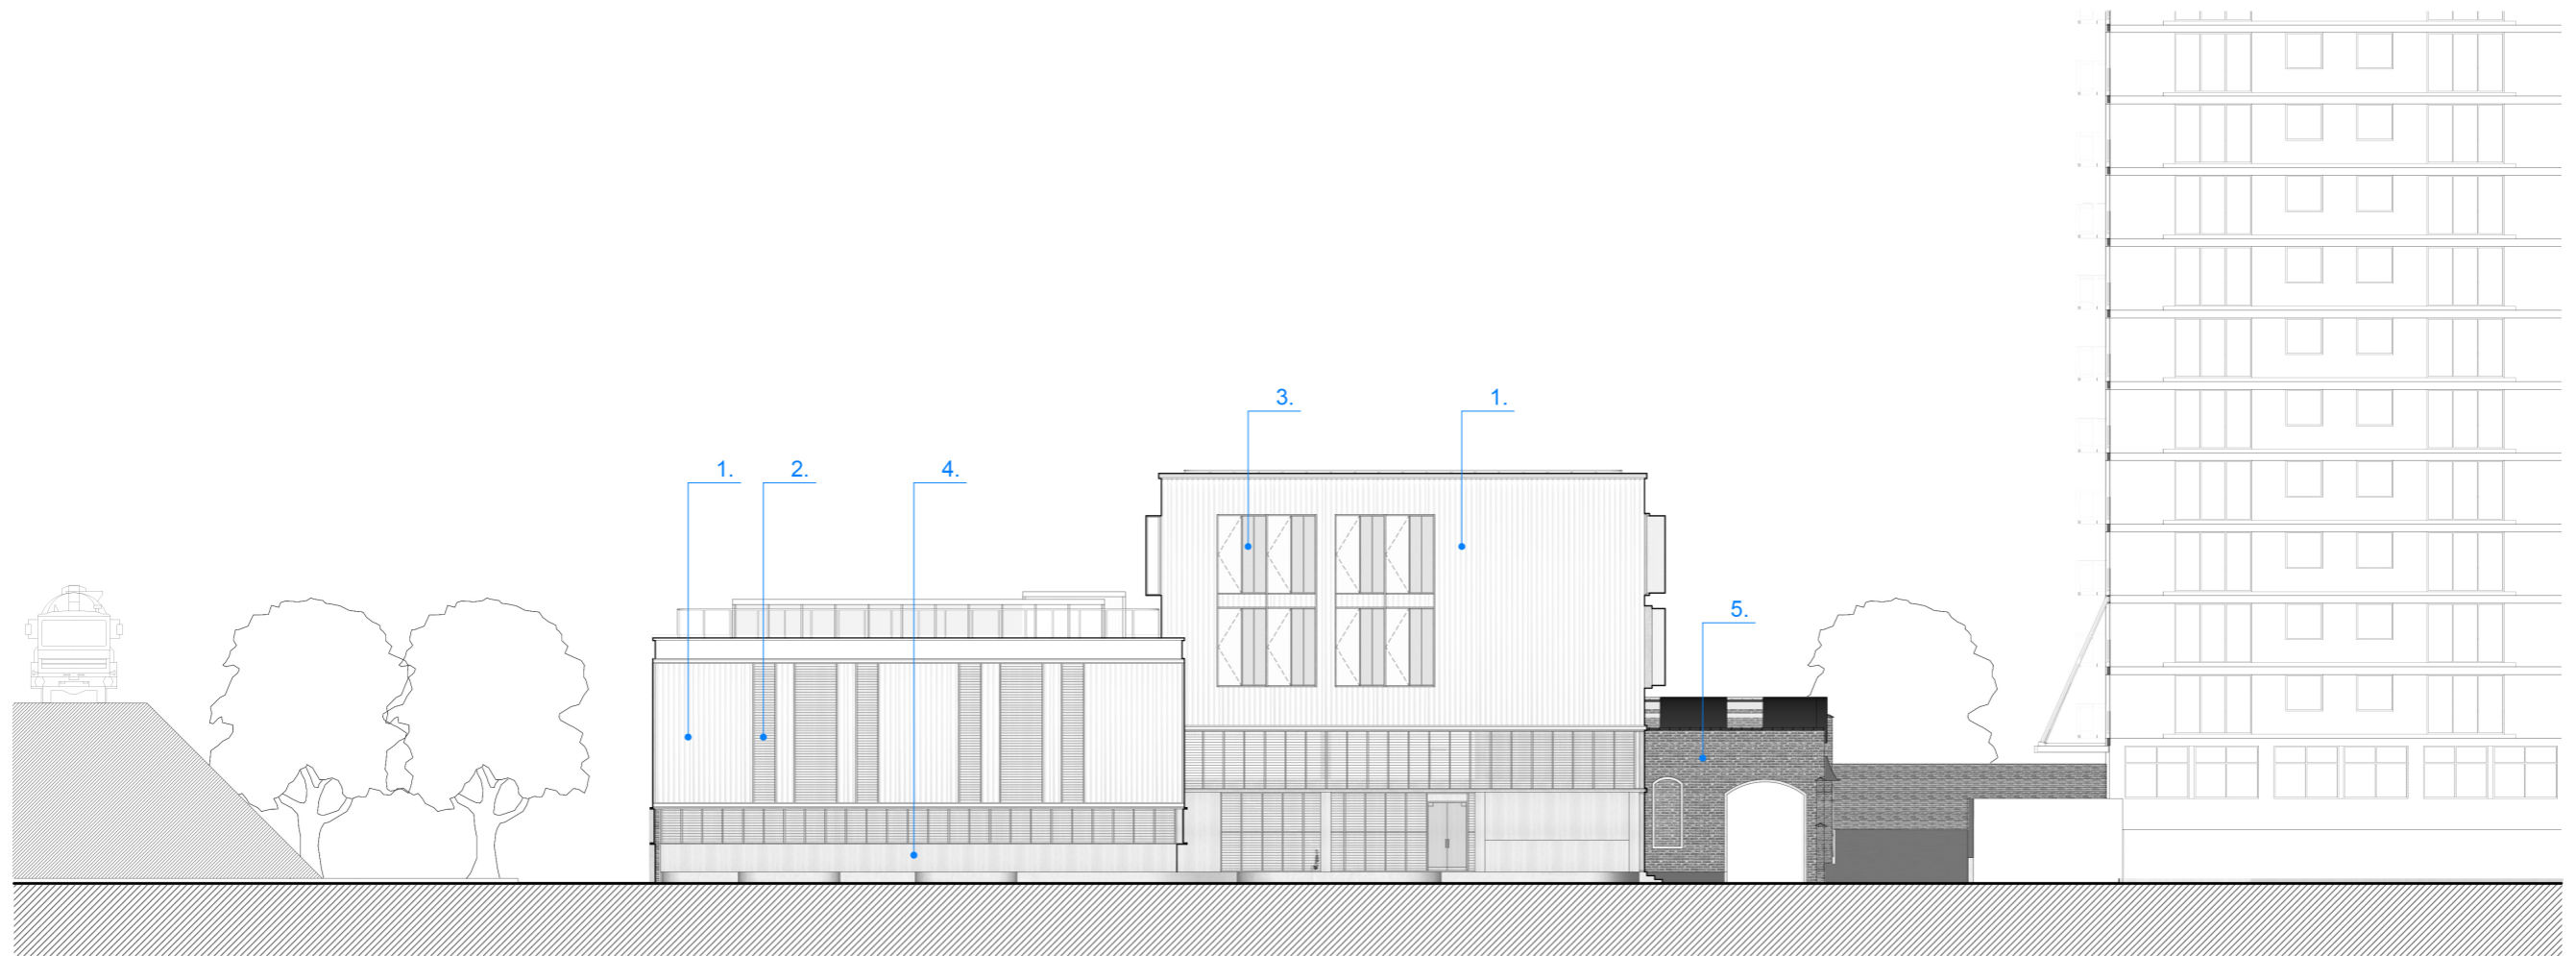


- 0 5 10 20m
- 01. Corrugated aluminum panel (from Rotor)
 - 02. Aluminum louver
 - 03. Perforated aluminum panel
 - 04. Wooden panel
 - 05. Existing brick wall




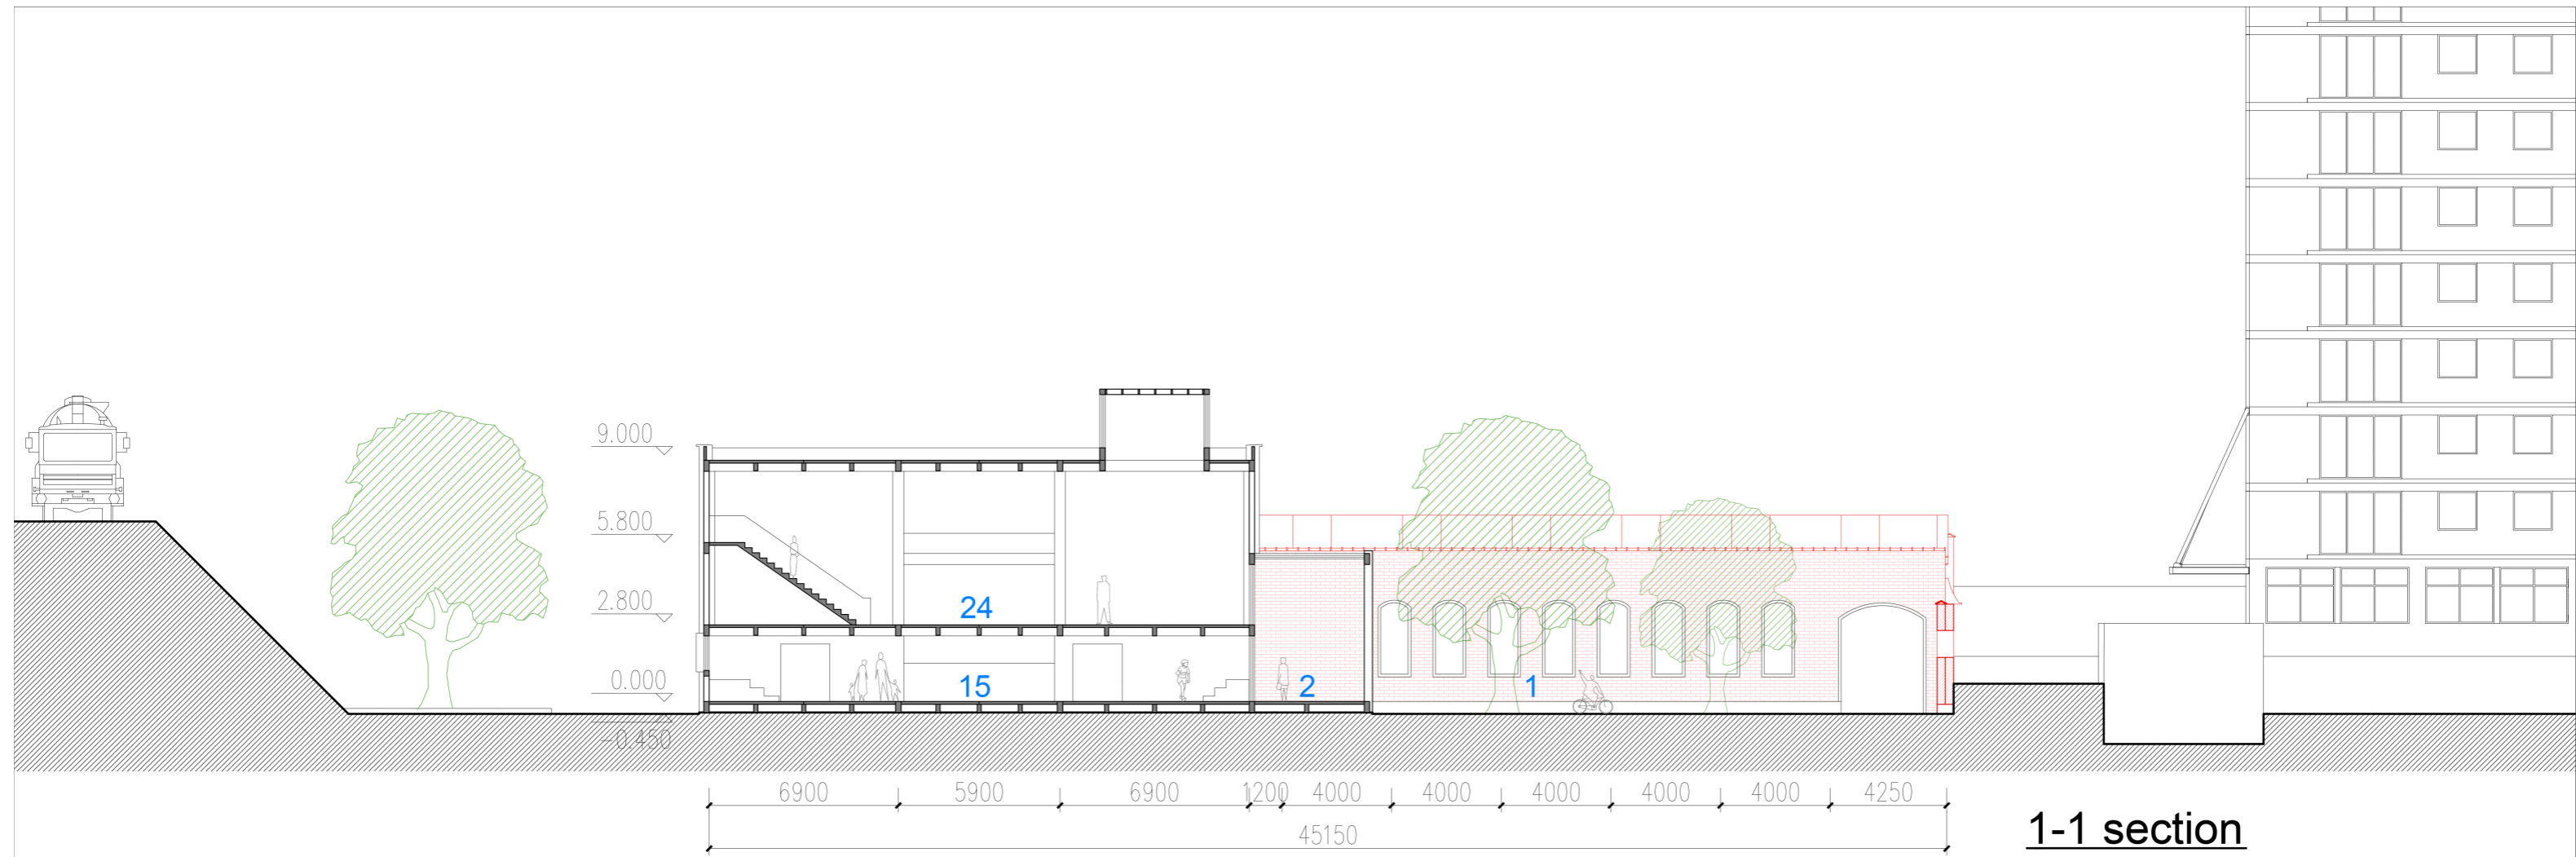


1-1 section


- 01. courtyard
- 02. buffer zone
- 15. children's reading area
- 24. light reading area

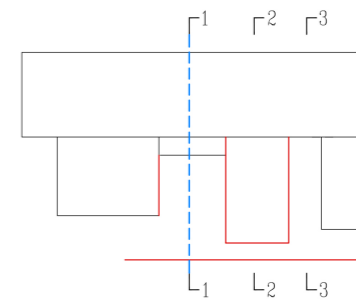

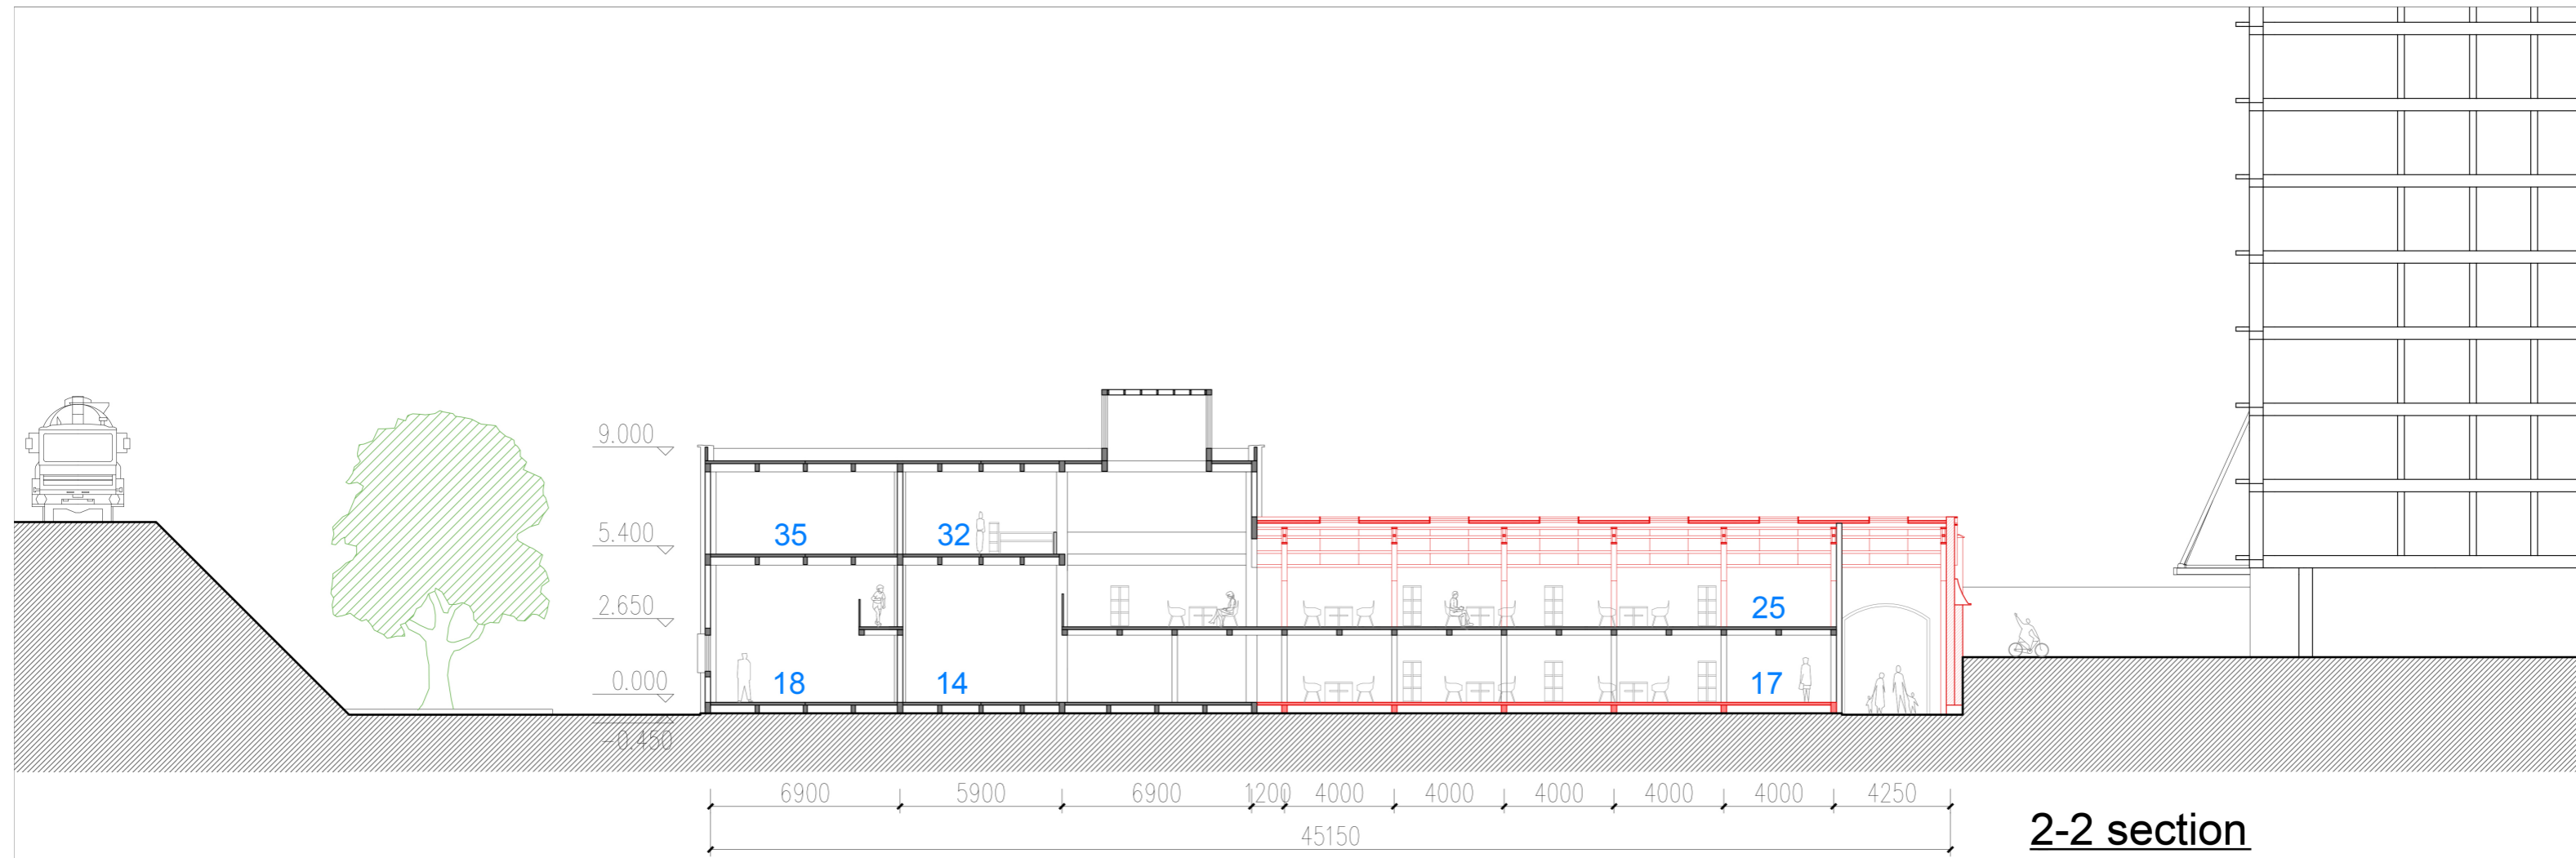


- 14. open shelf reading area
- 17. reading room
- 18. special literature room
- 25. mezzanine platform
- 32. self-study area
- 35. discussion room

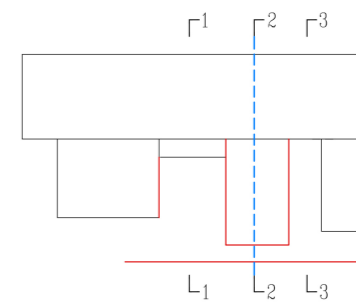

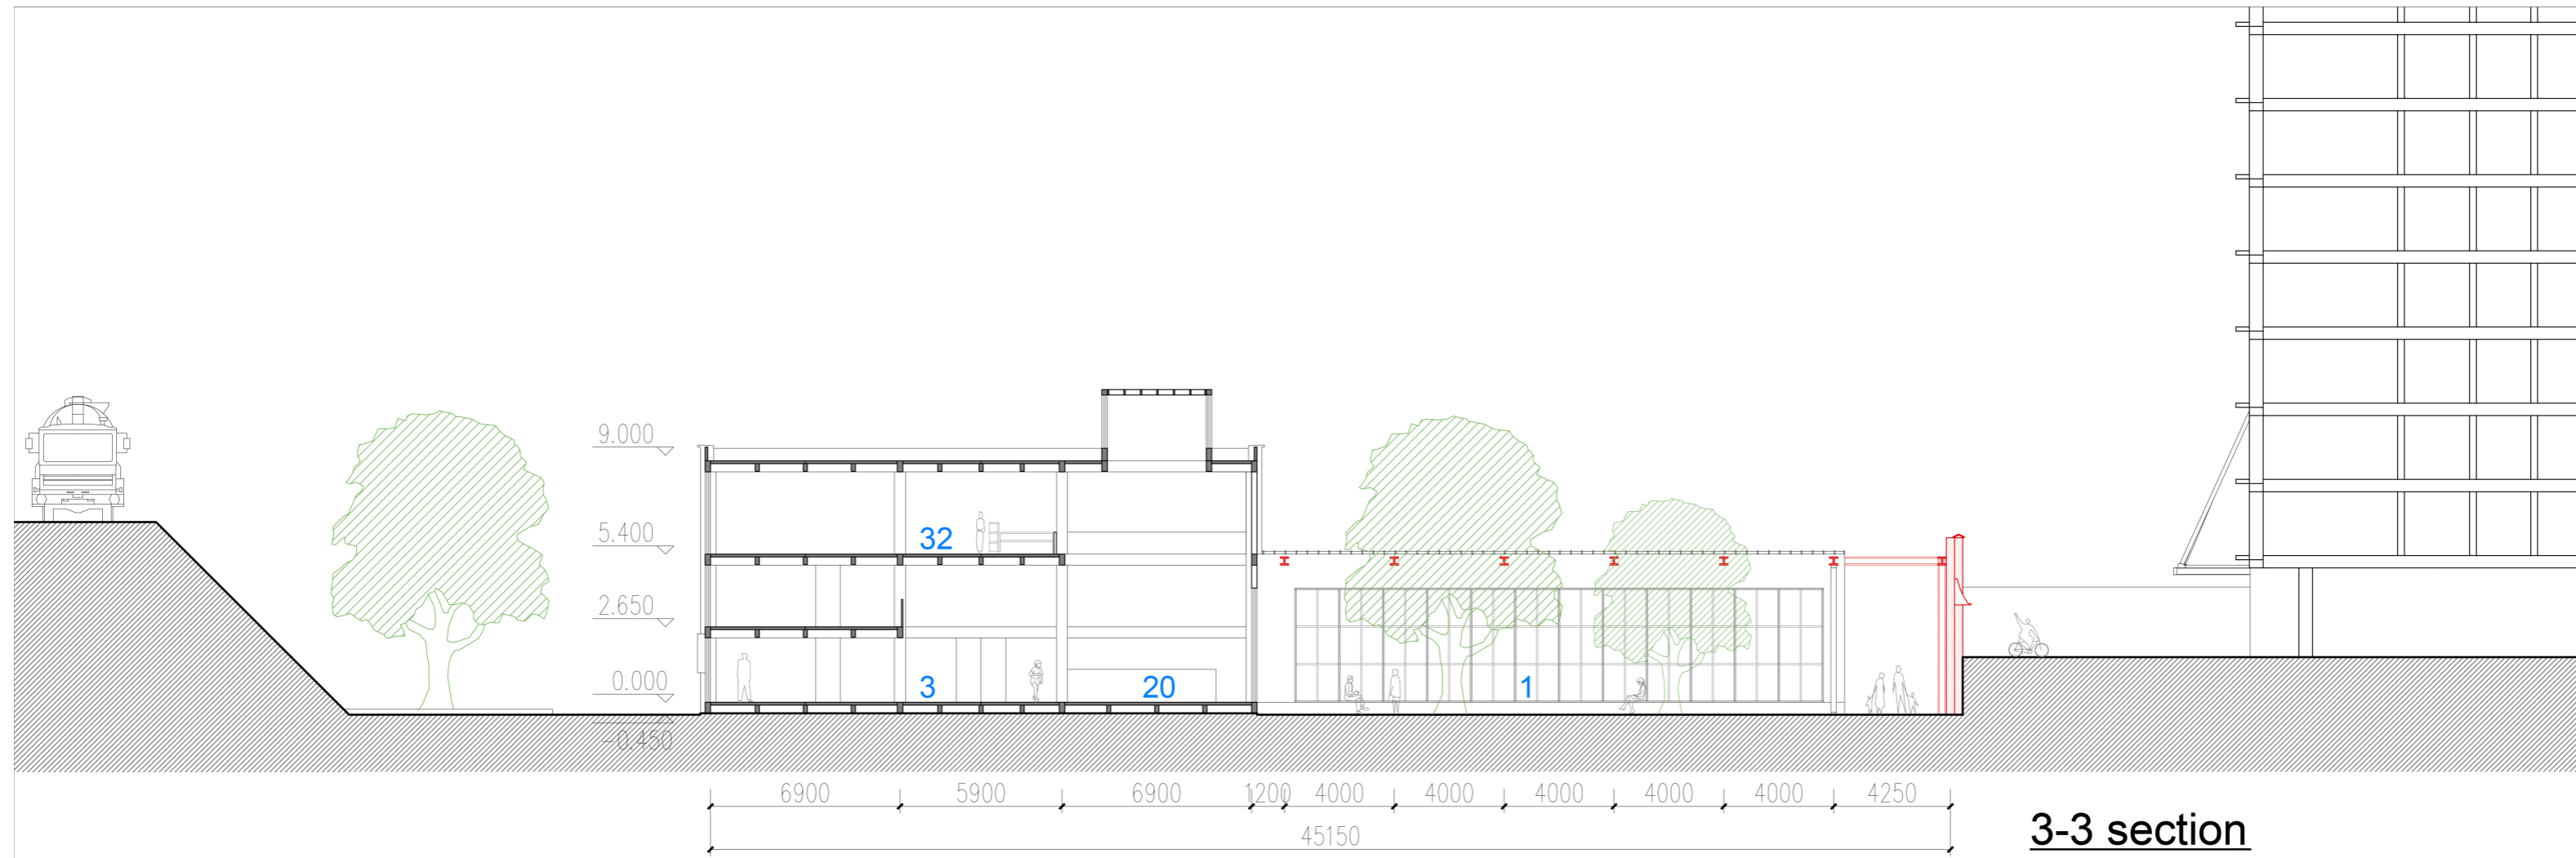


3-3 section


- 01. courtyard
- 03. lobby
- 20. Café
- 32. self-study area

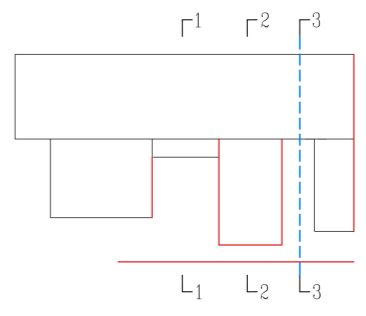

01 Aluminum facade


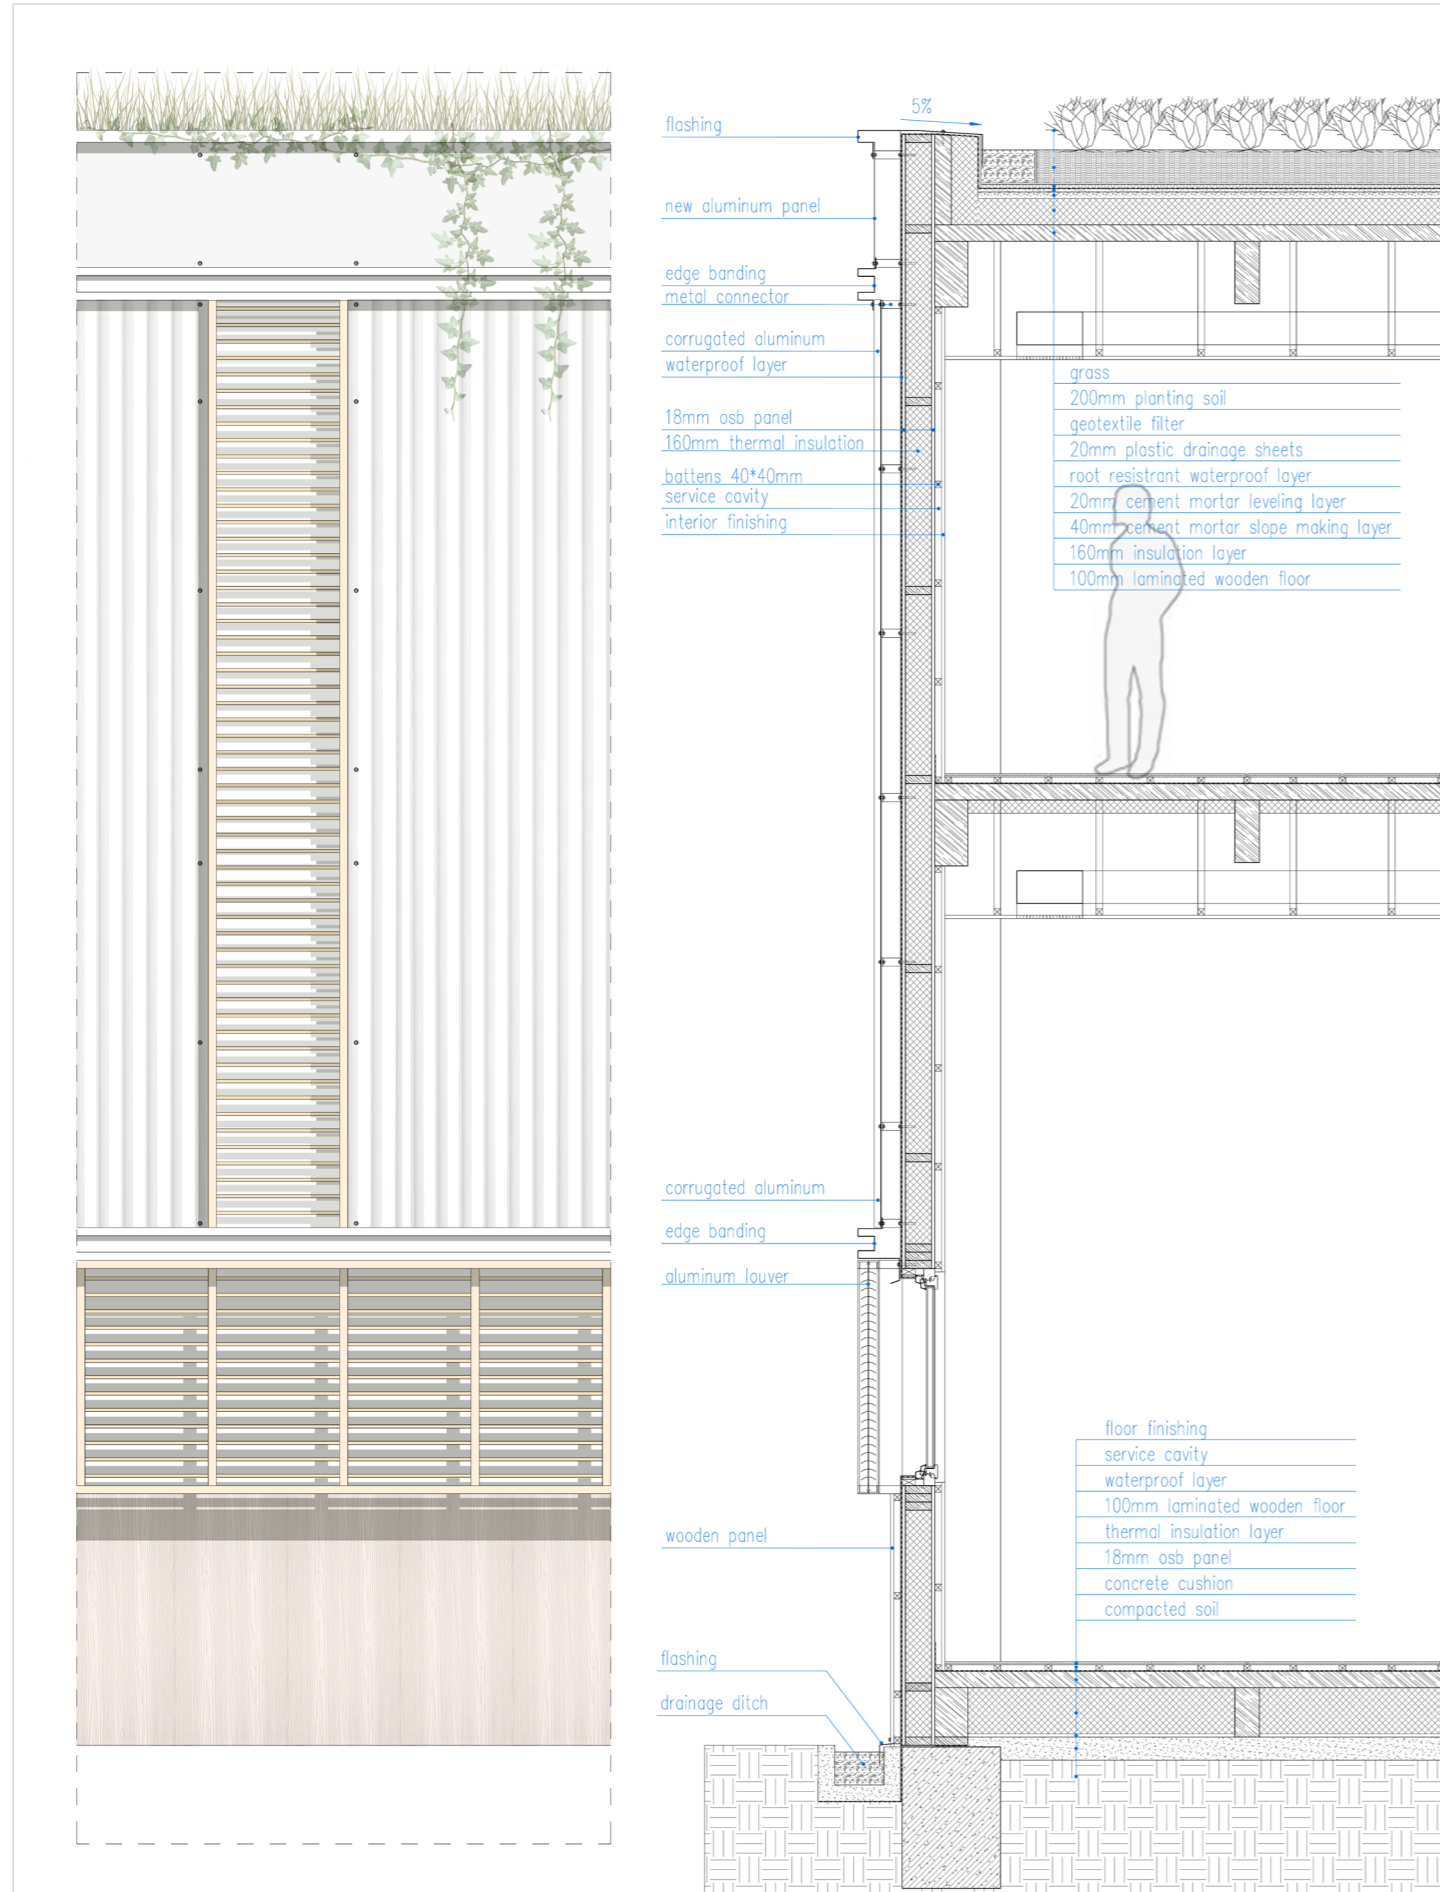


shutter

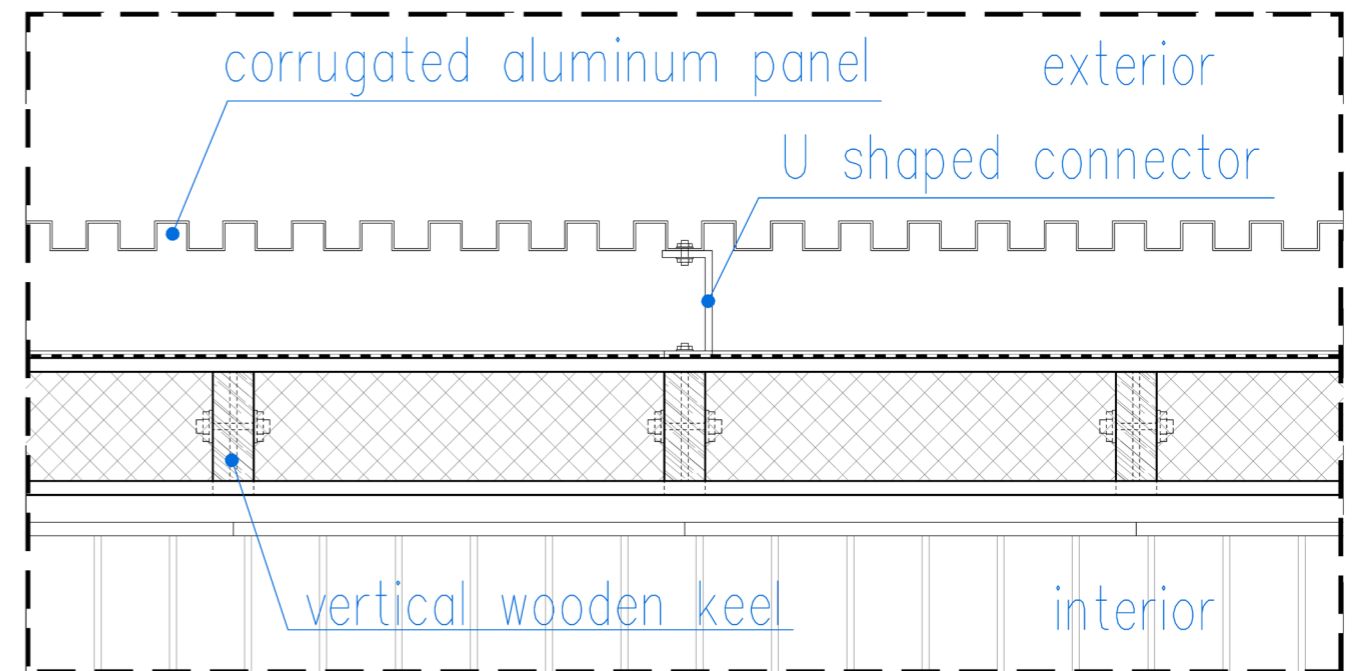


Horizontal section

01 Aluminum facade

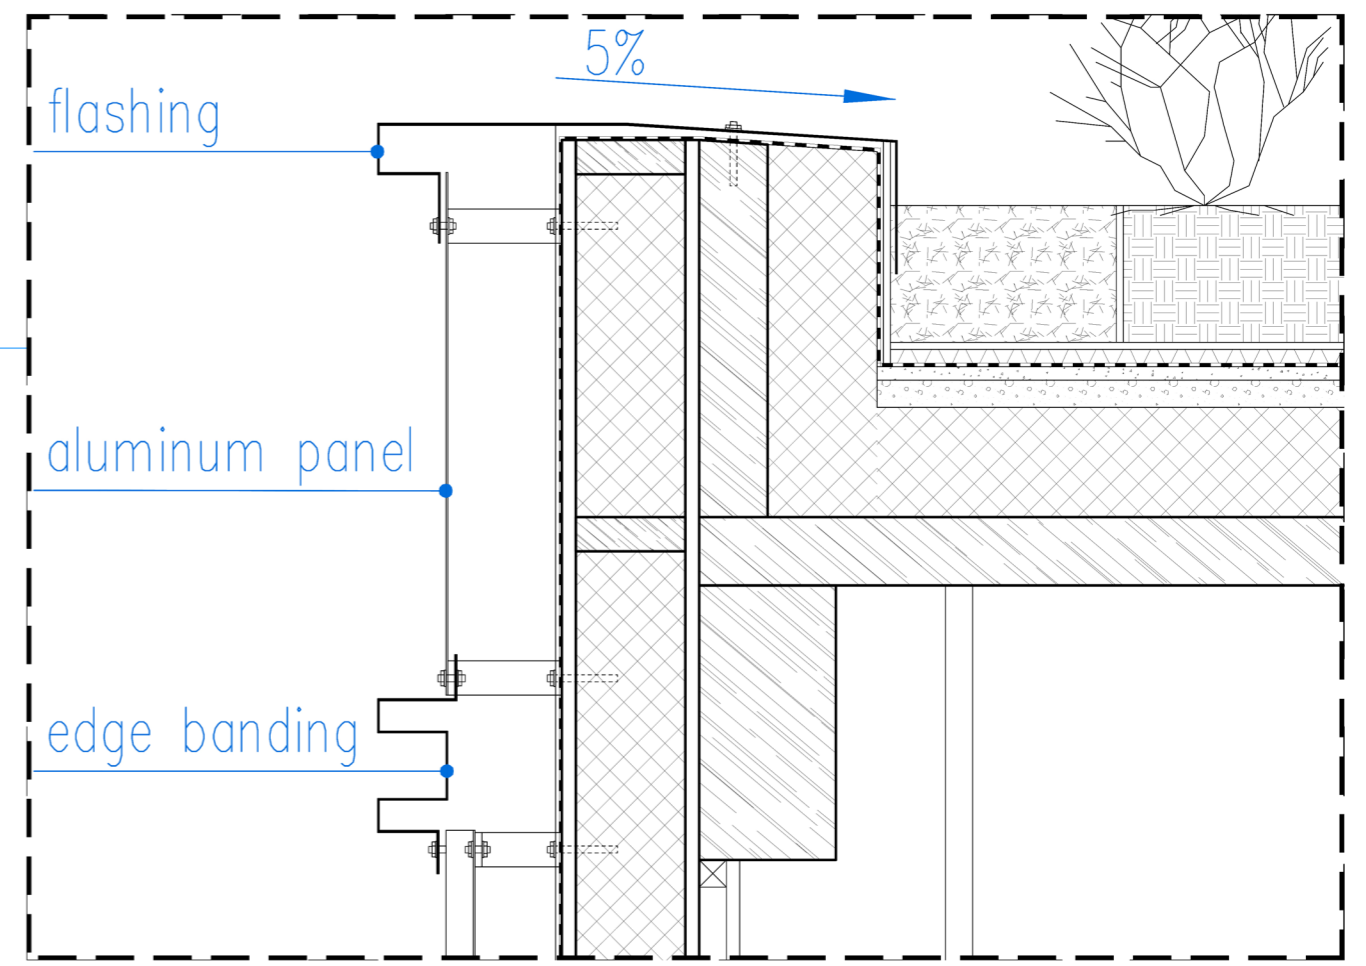
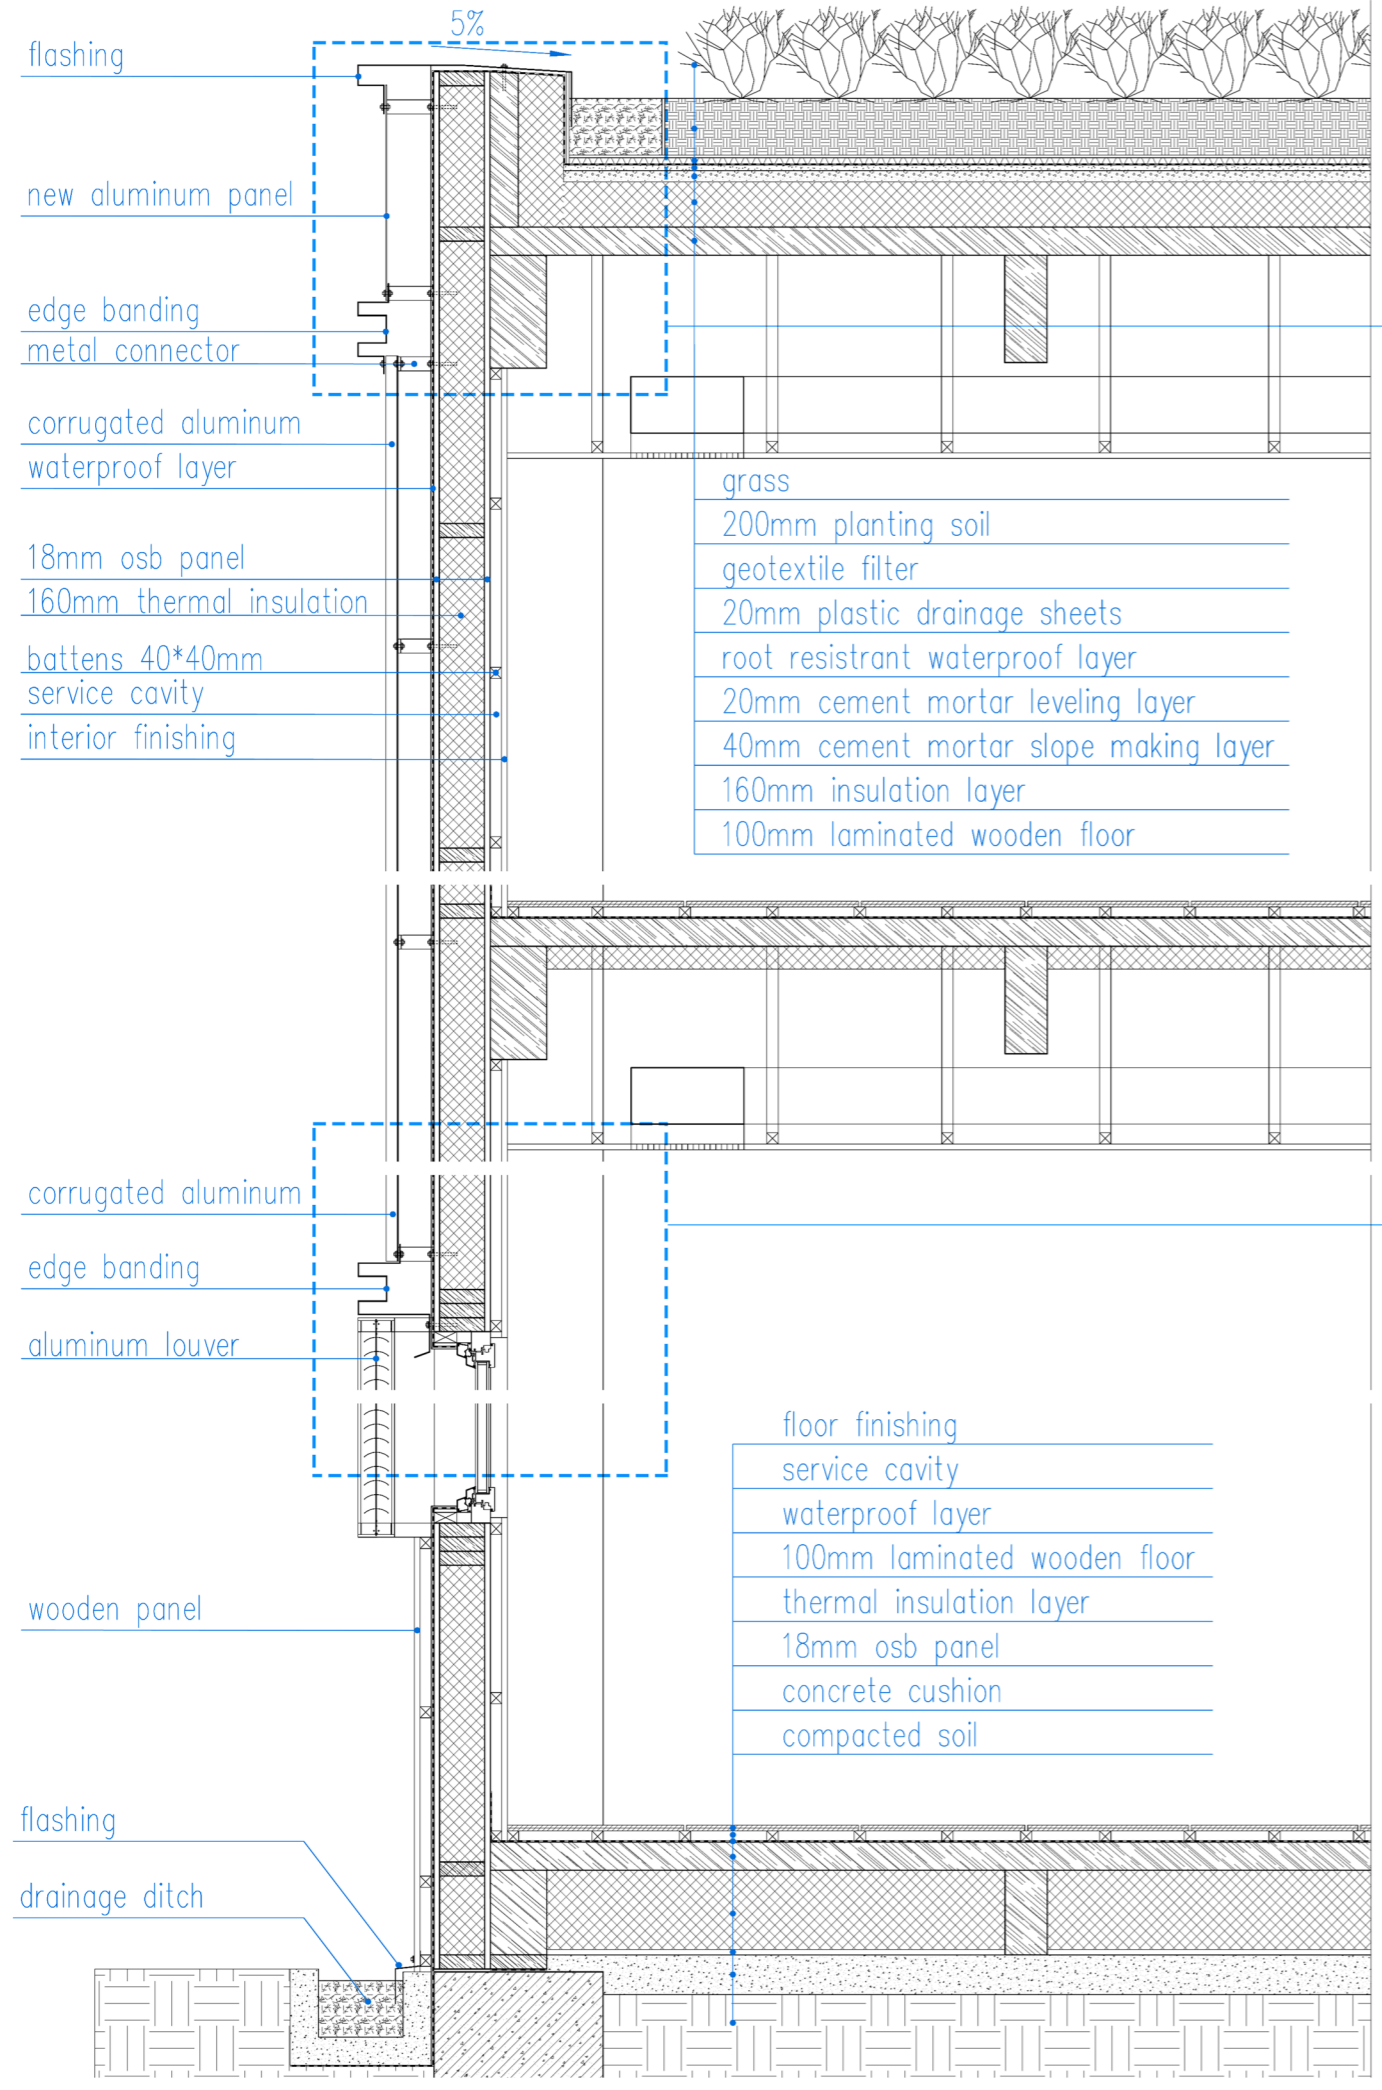


Detail of the aluminum cladding

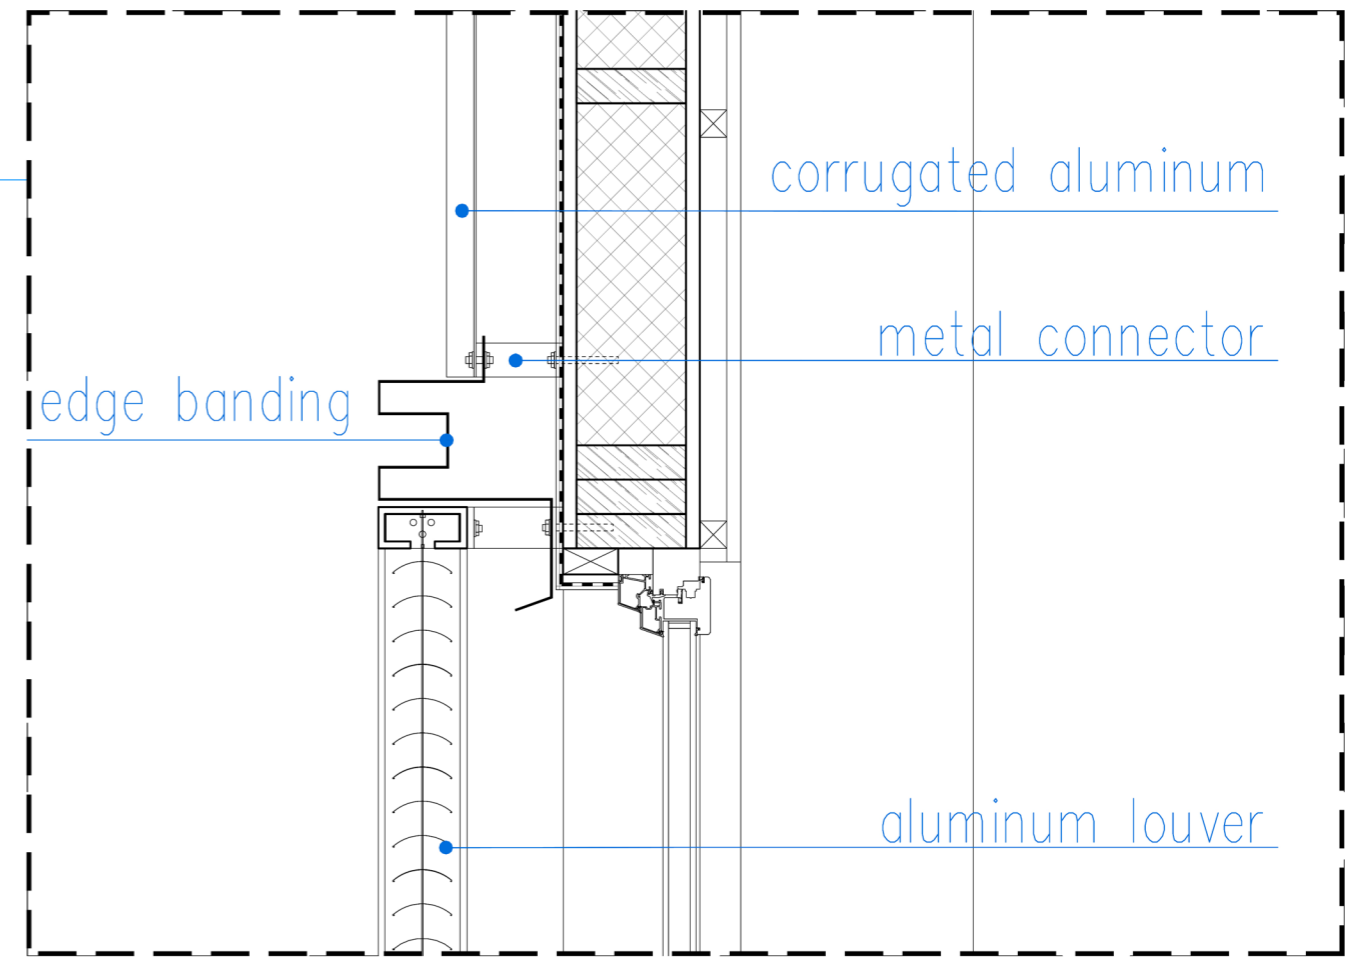


Detail of the aluminum louver

02 Skylight

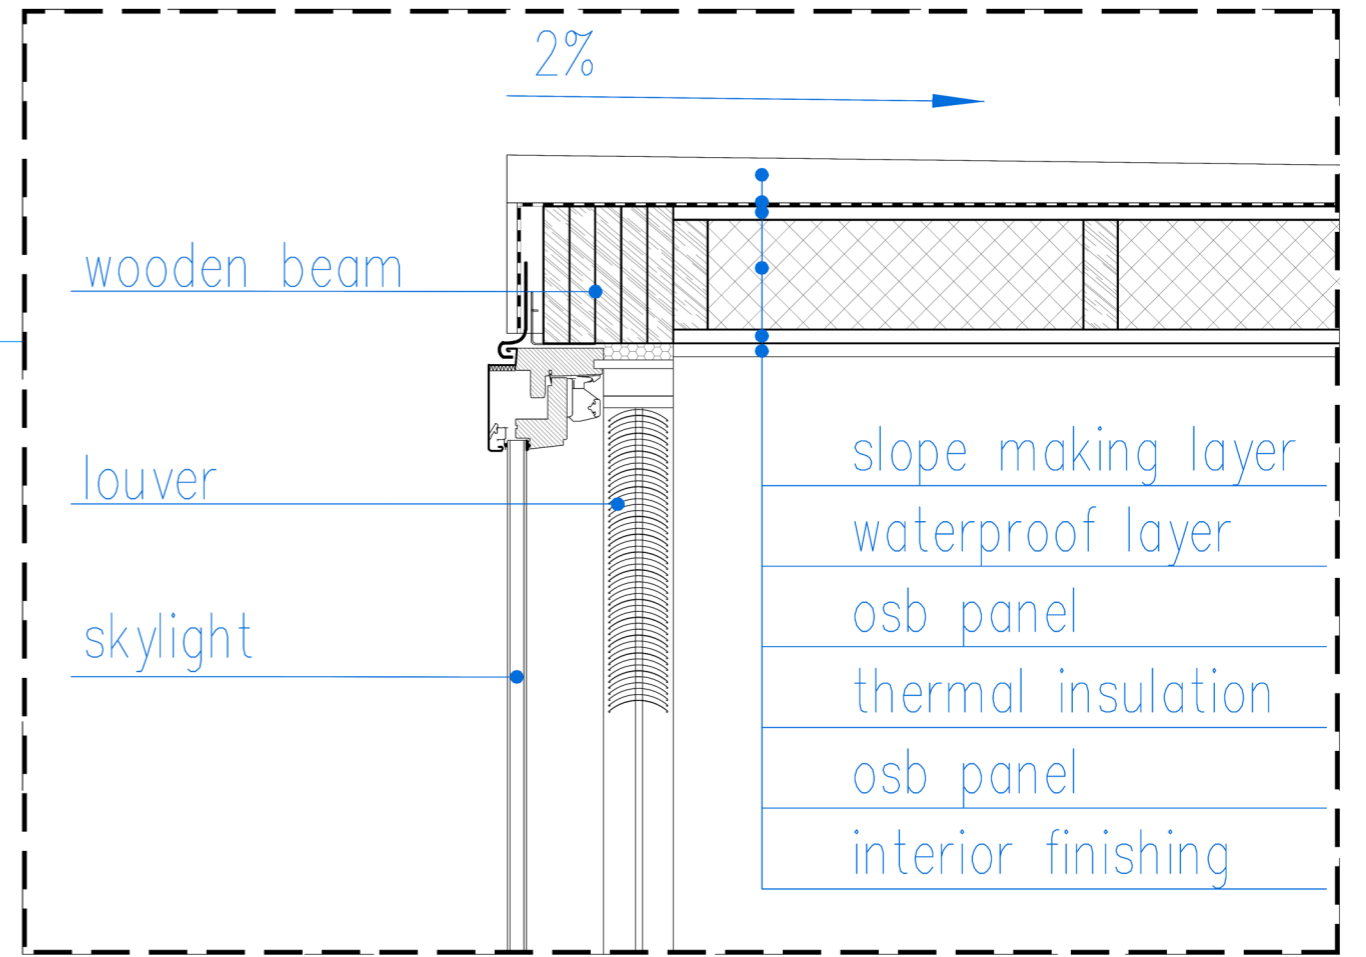
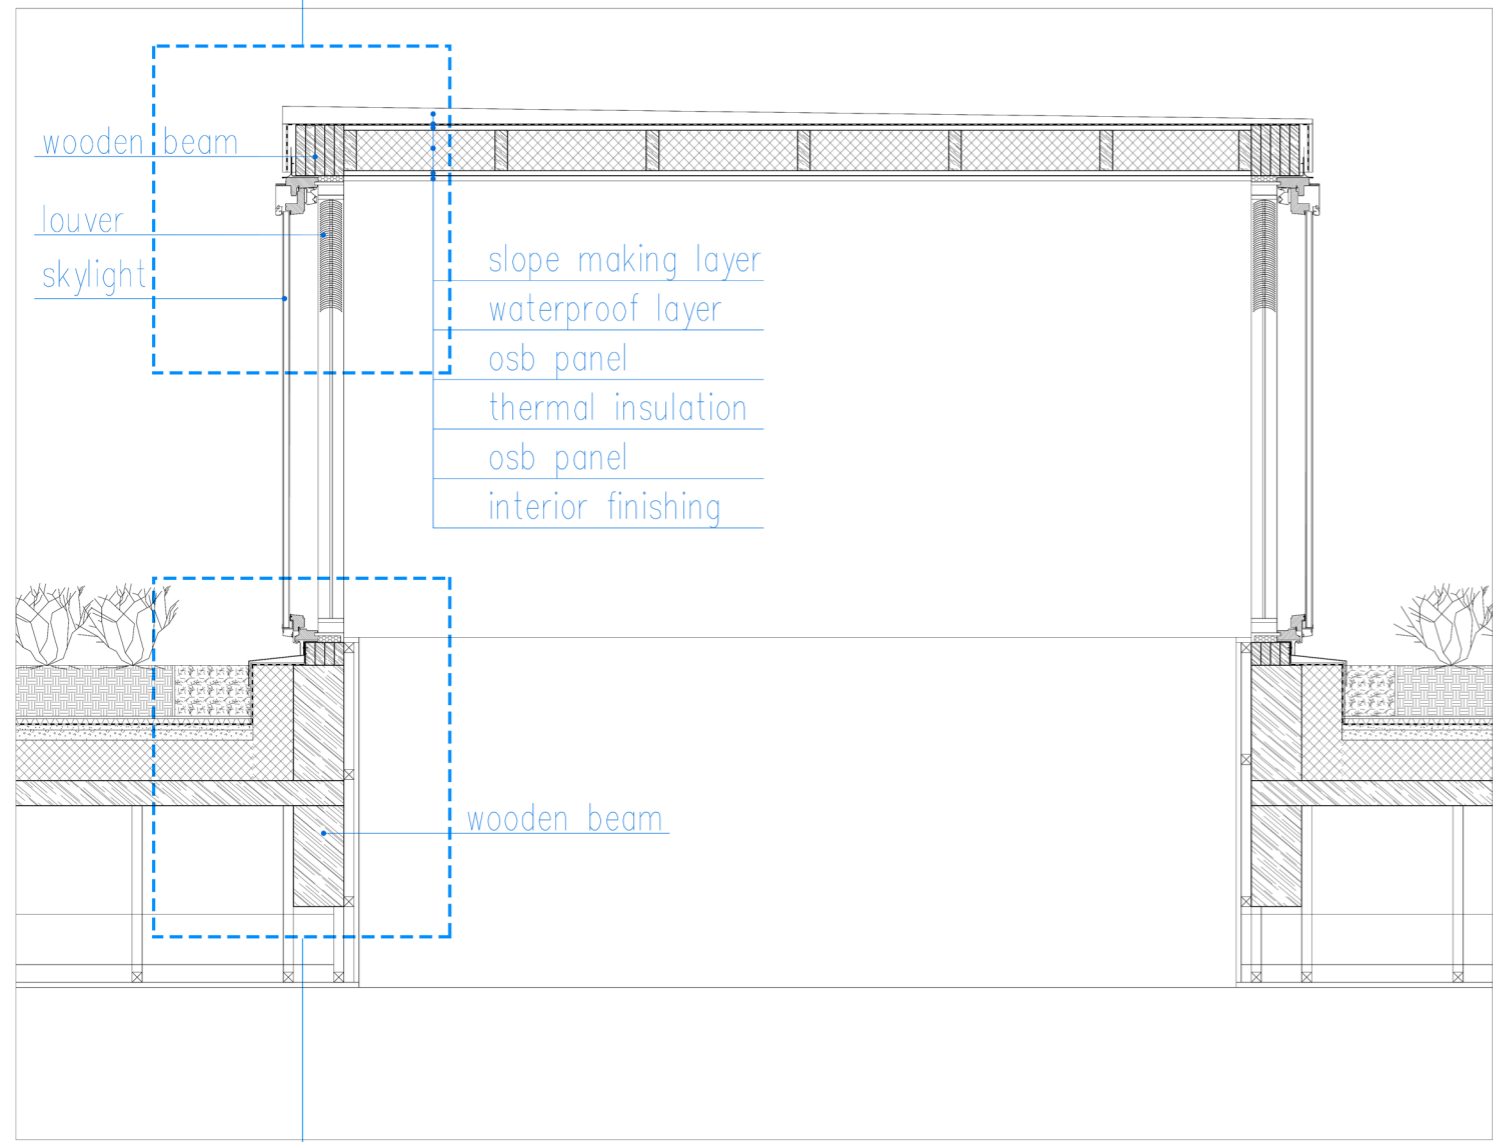


Detail of the roof layer of skylight

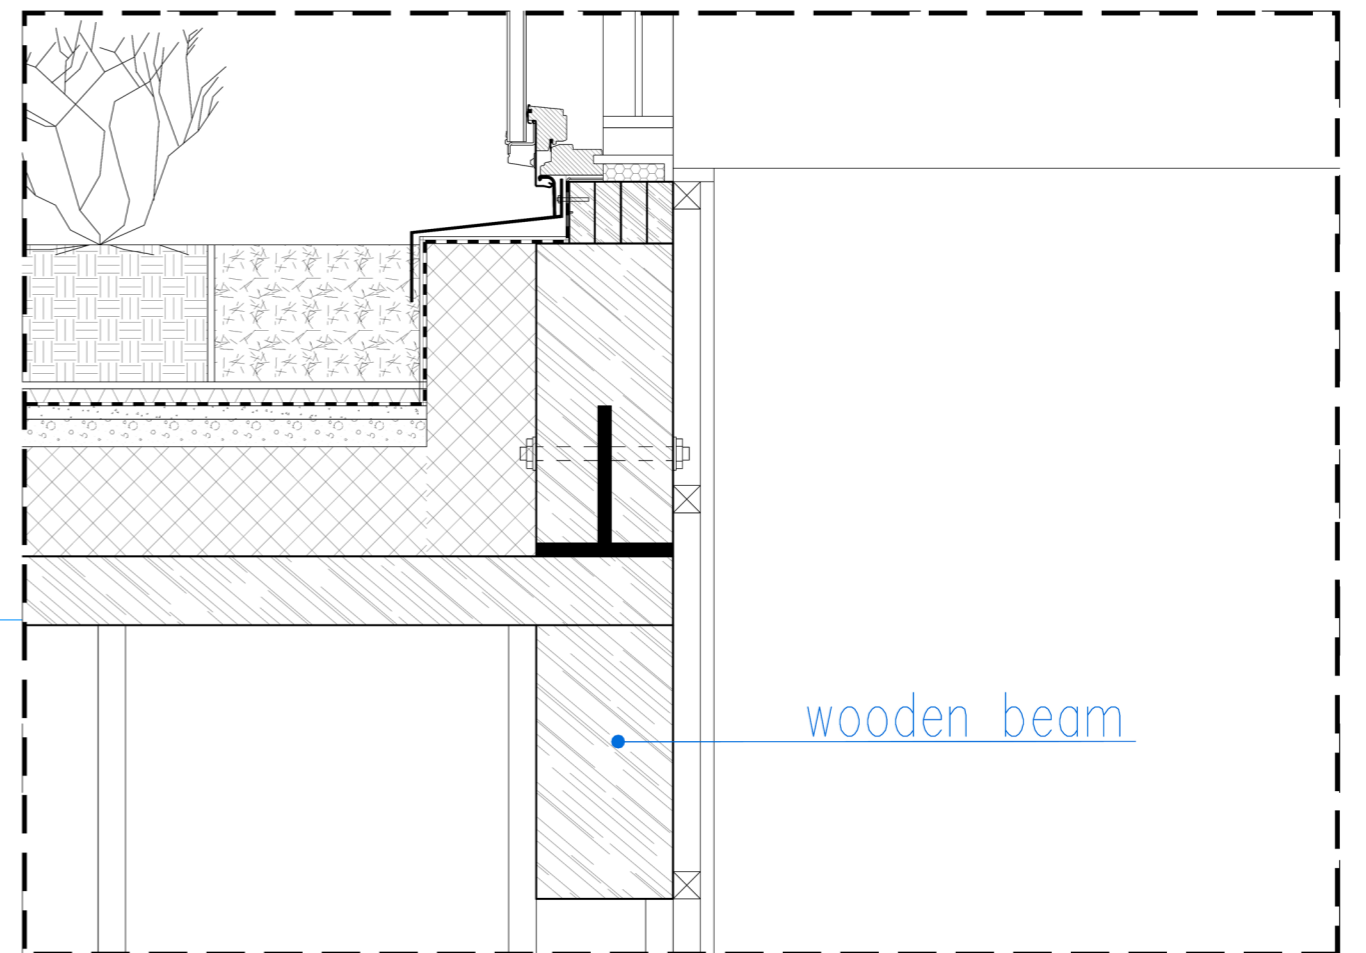


Detail of the connection between skylight and main structure

03 Old & new connection

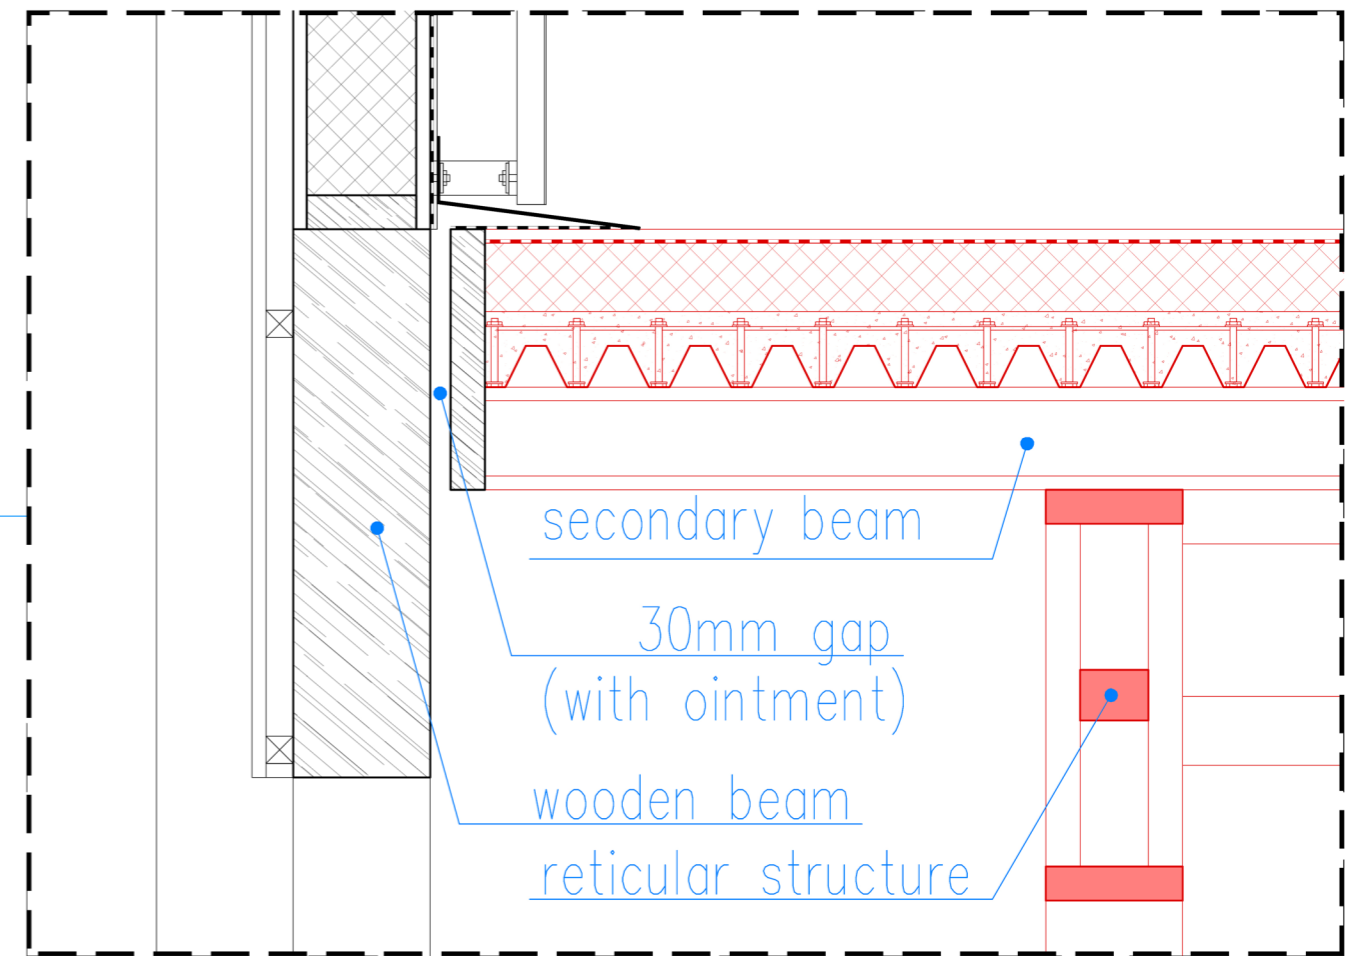
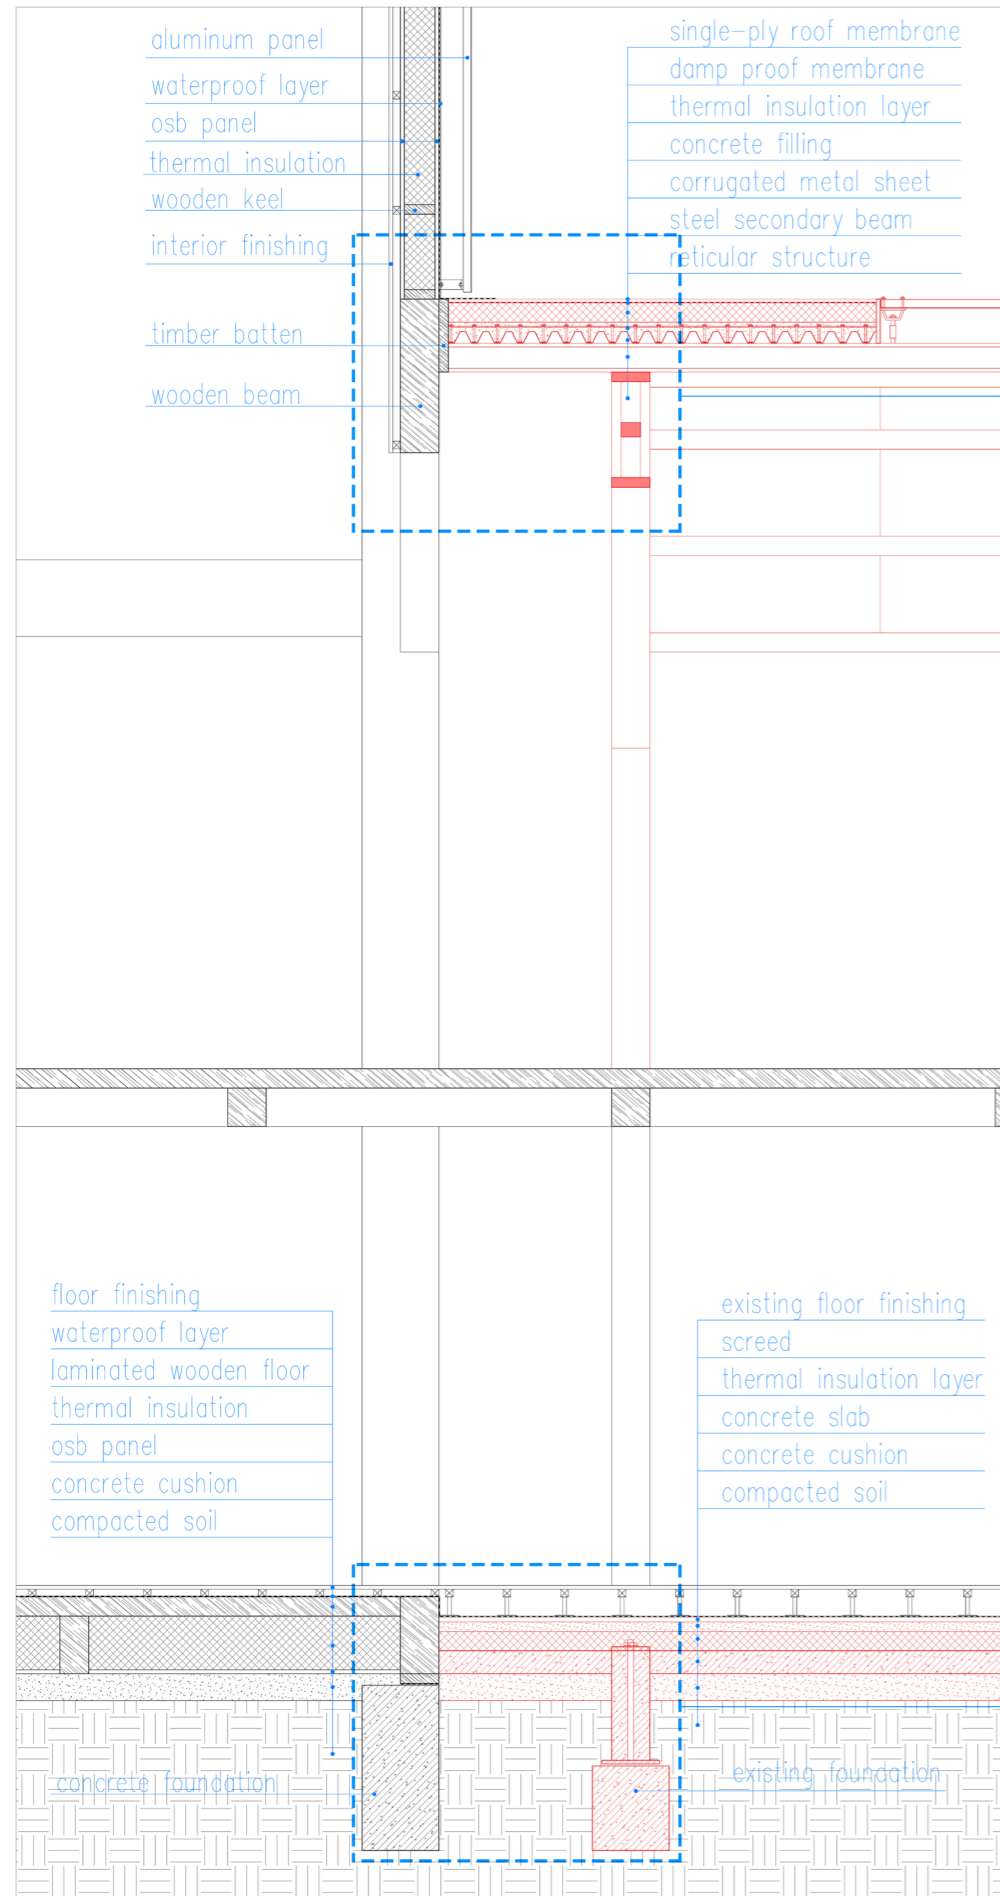


Detail of the connection between existing roof and new structure

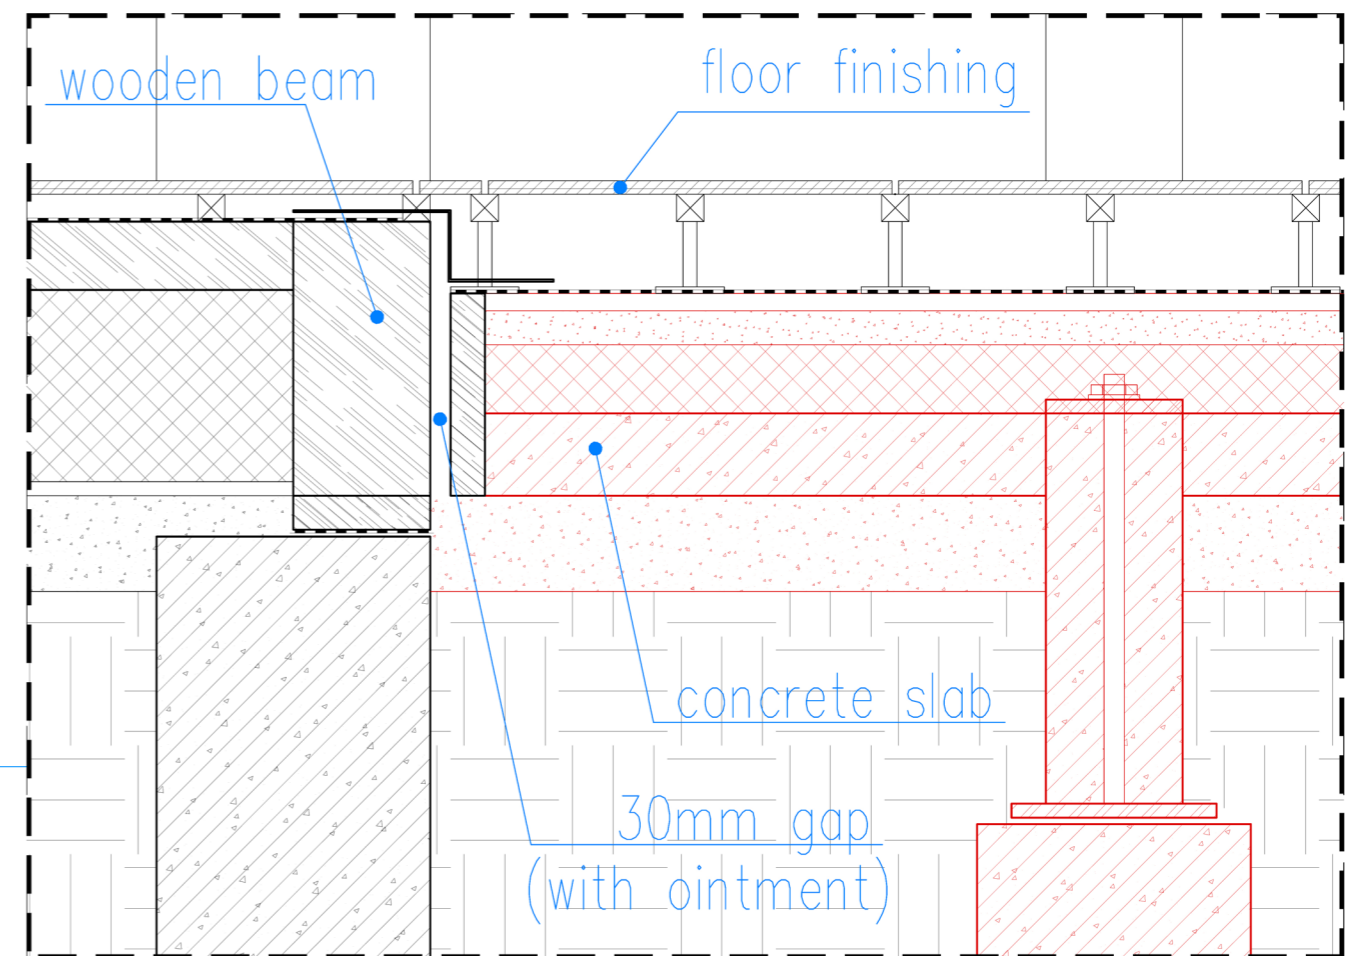


Detail of the connection between existing floor and new structure

04 Old & new connection

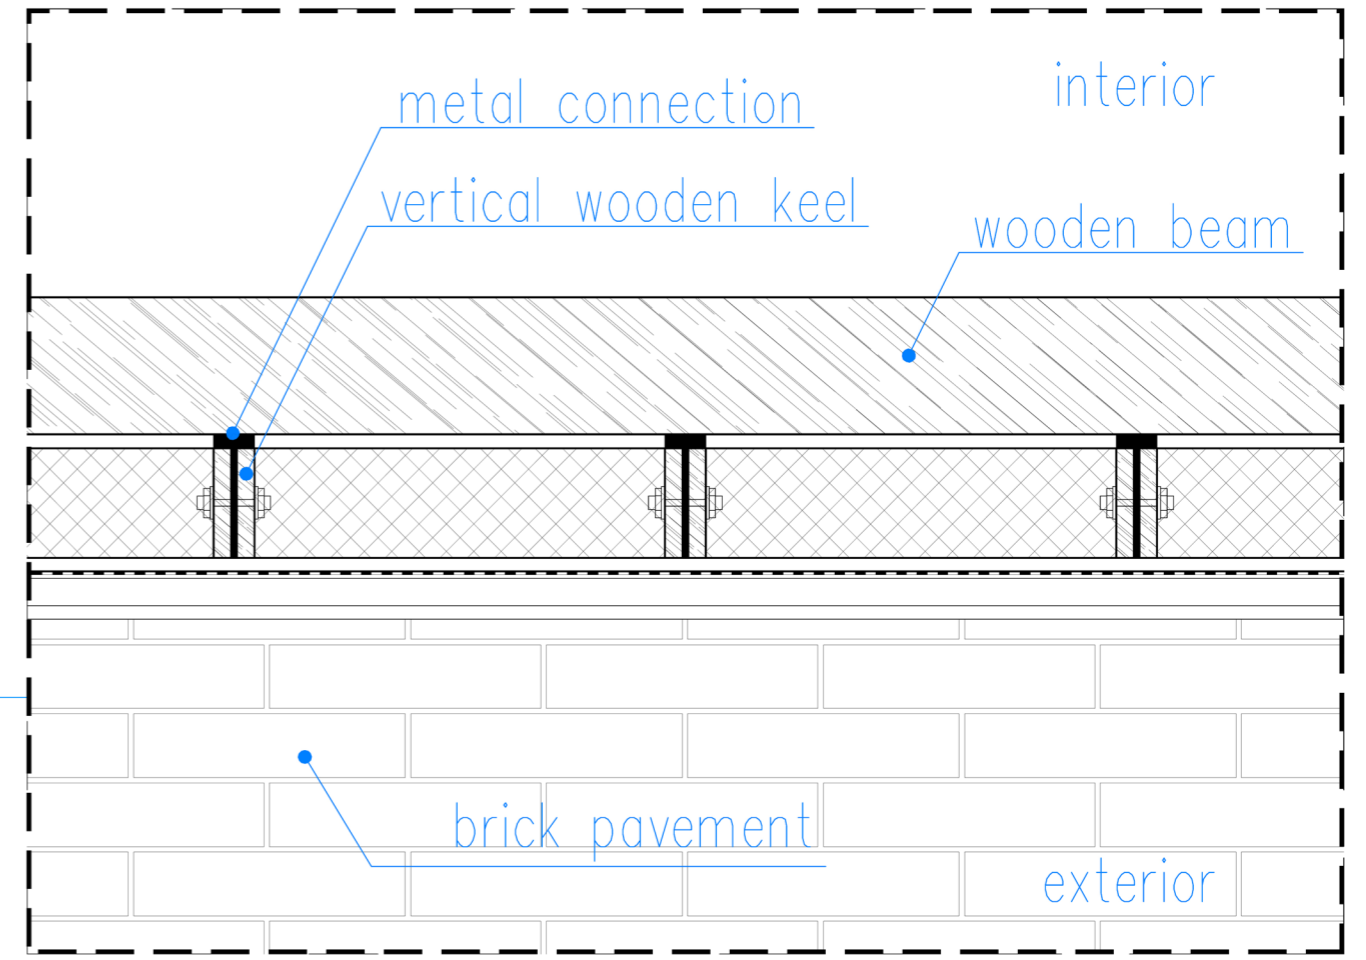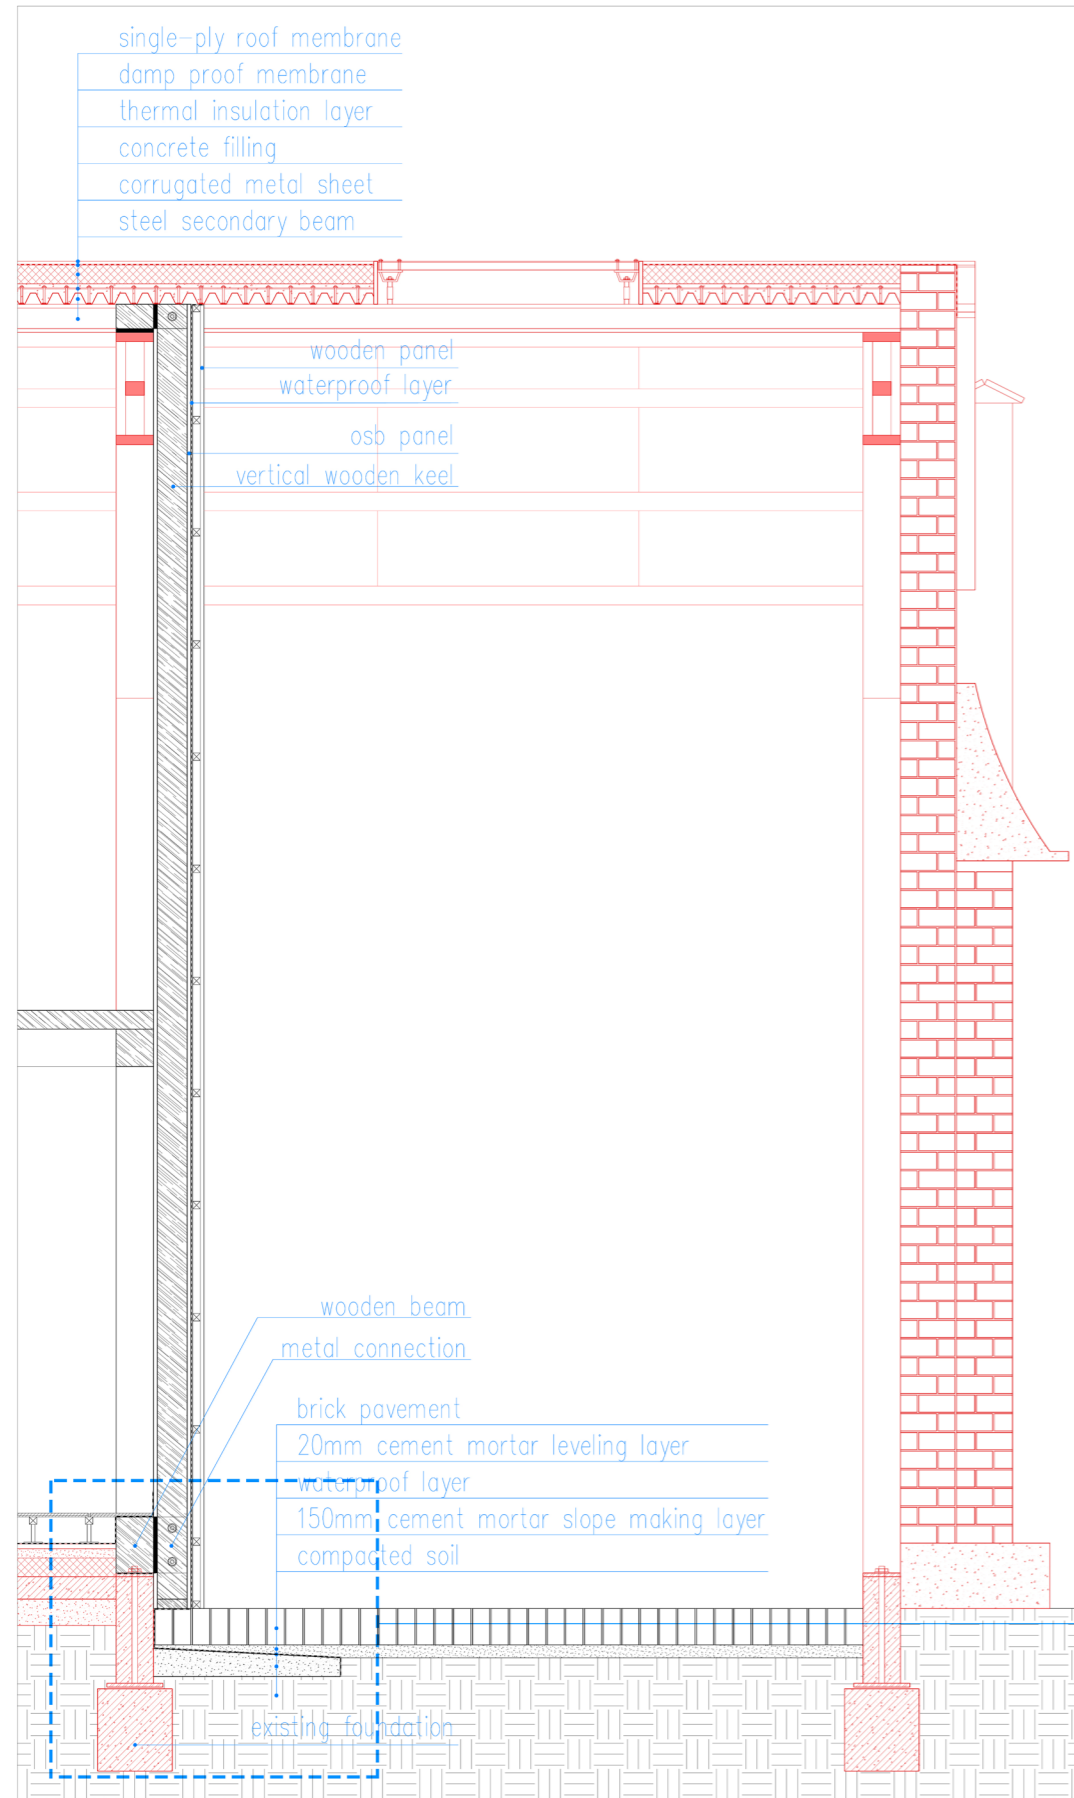

Horizontal section of the new wall

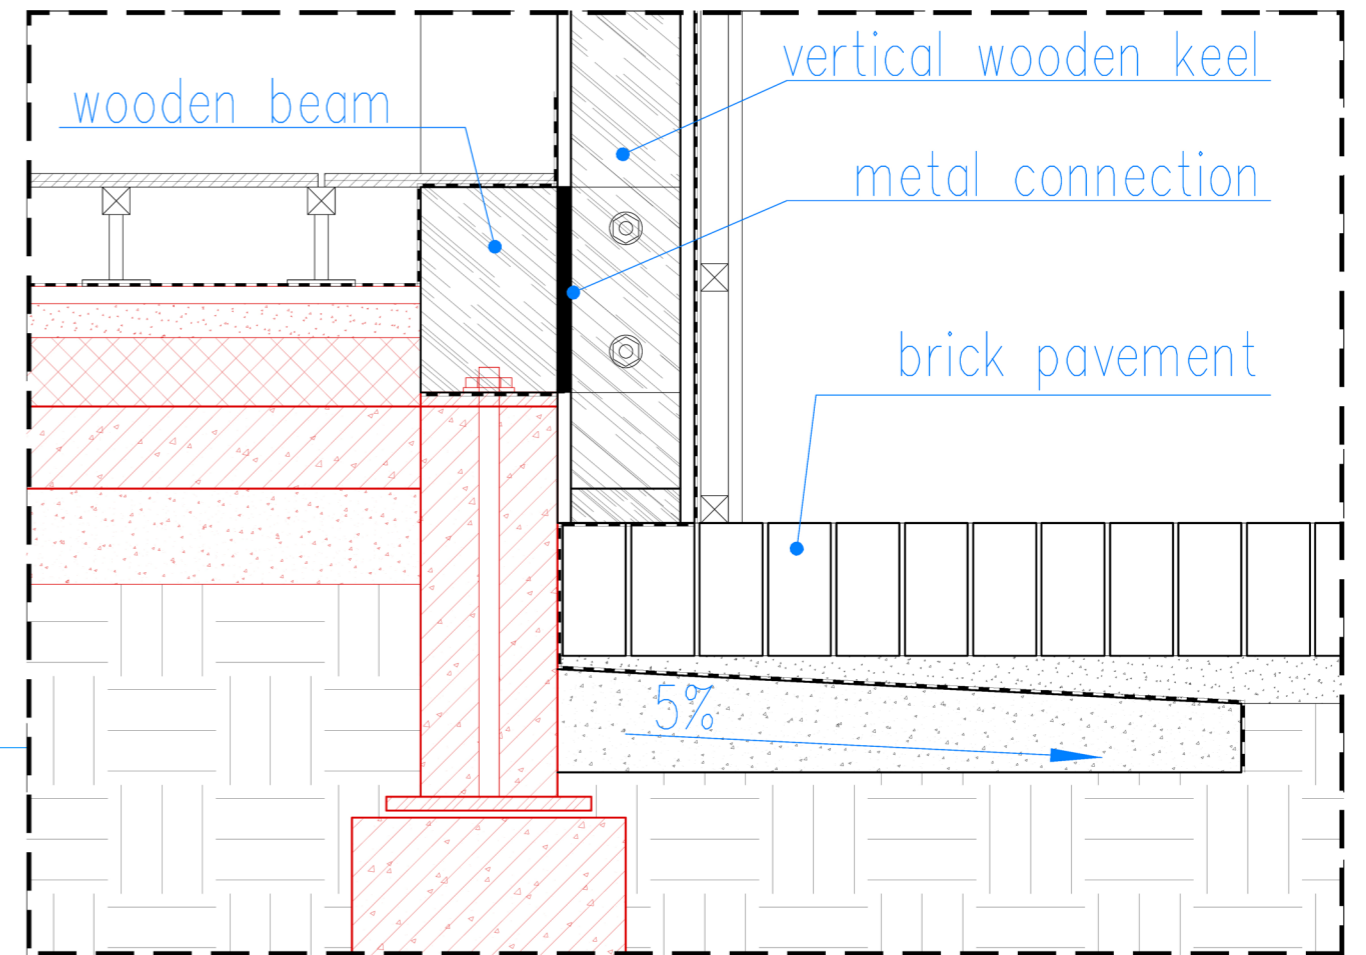

Detail of the connection between existing structure and new wall











