




Plan Second floor 1:20

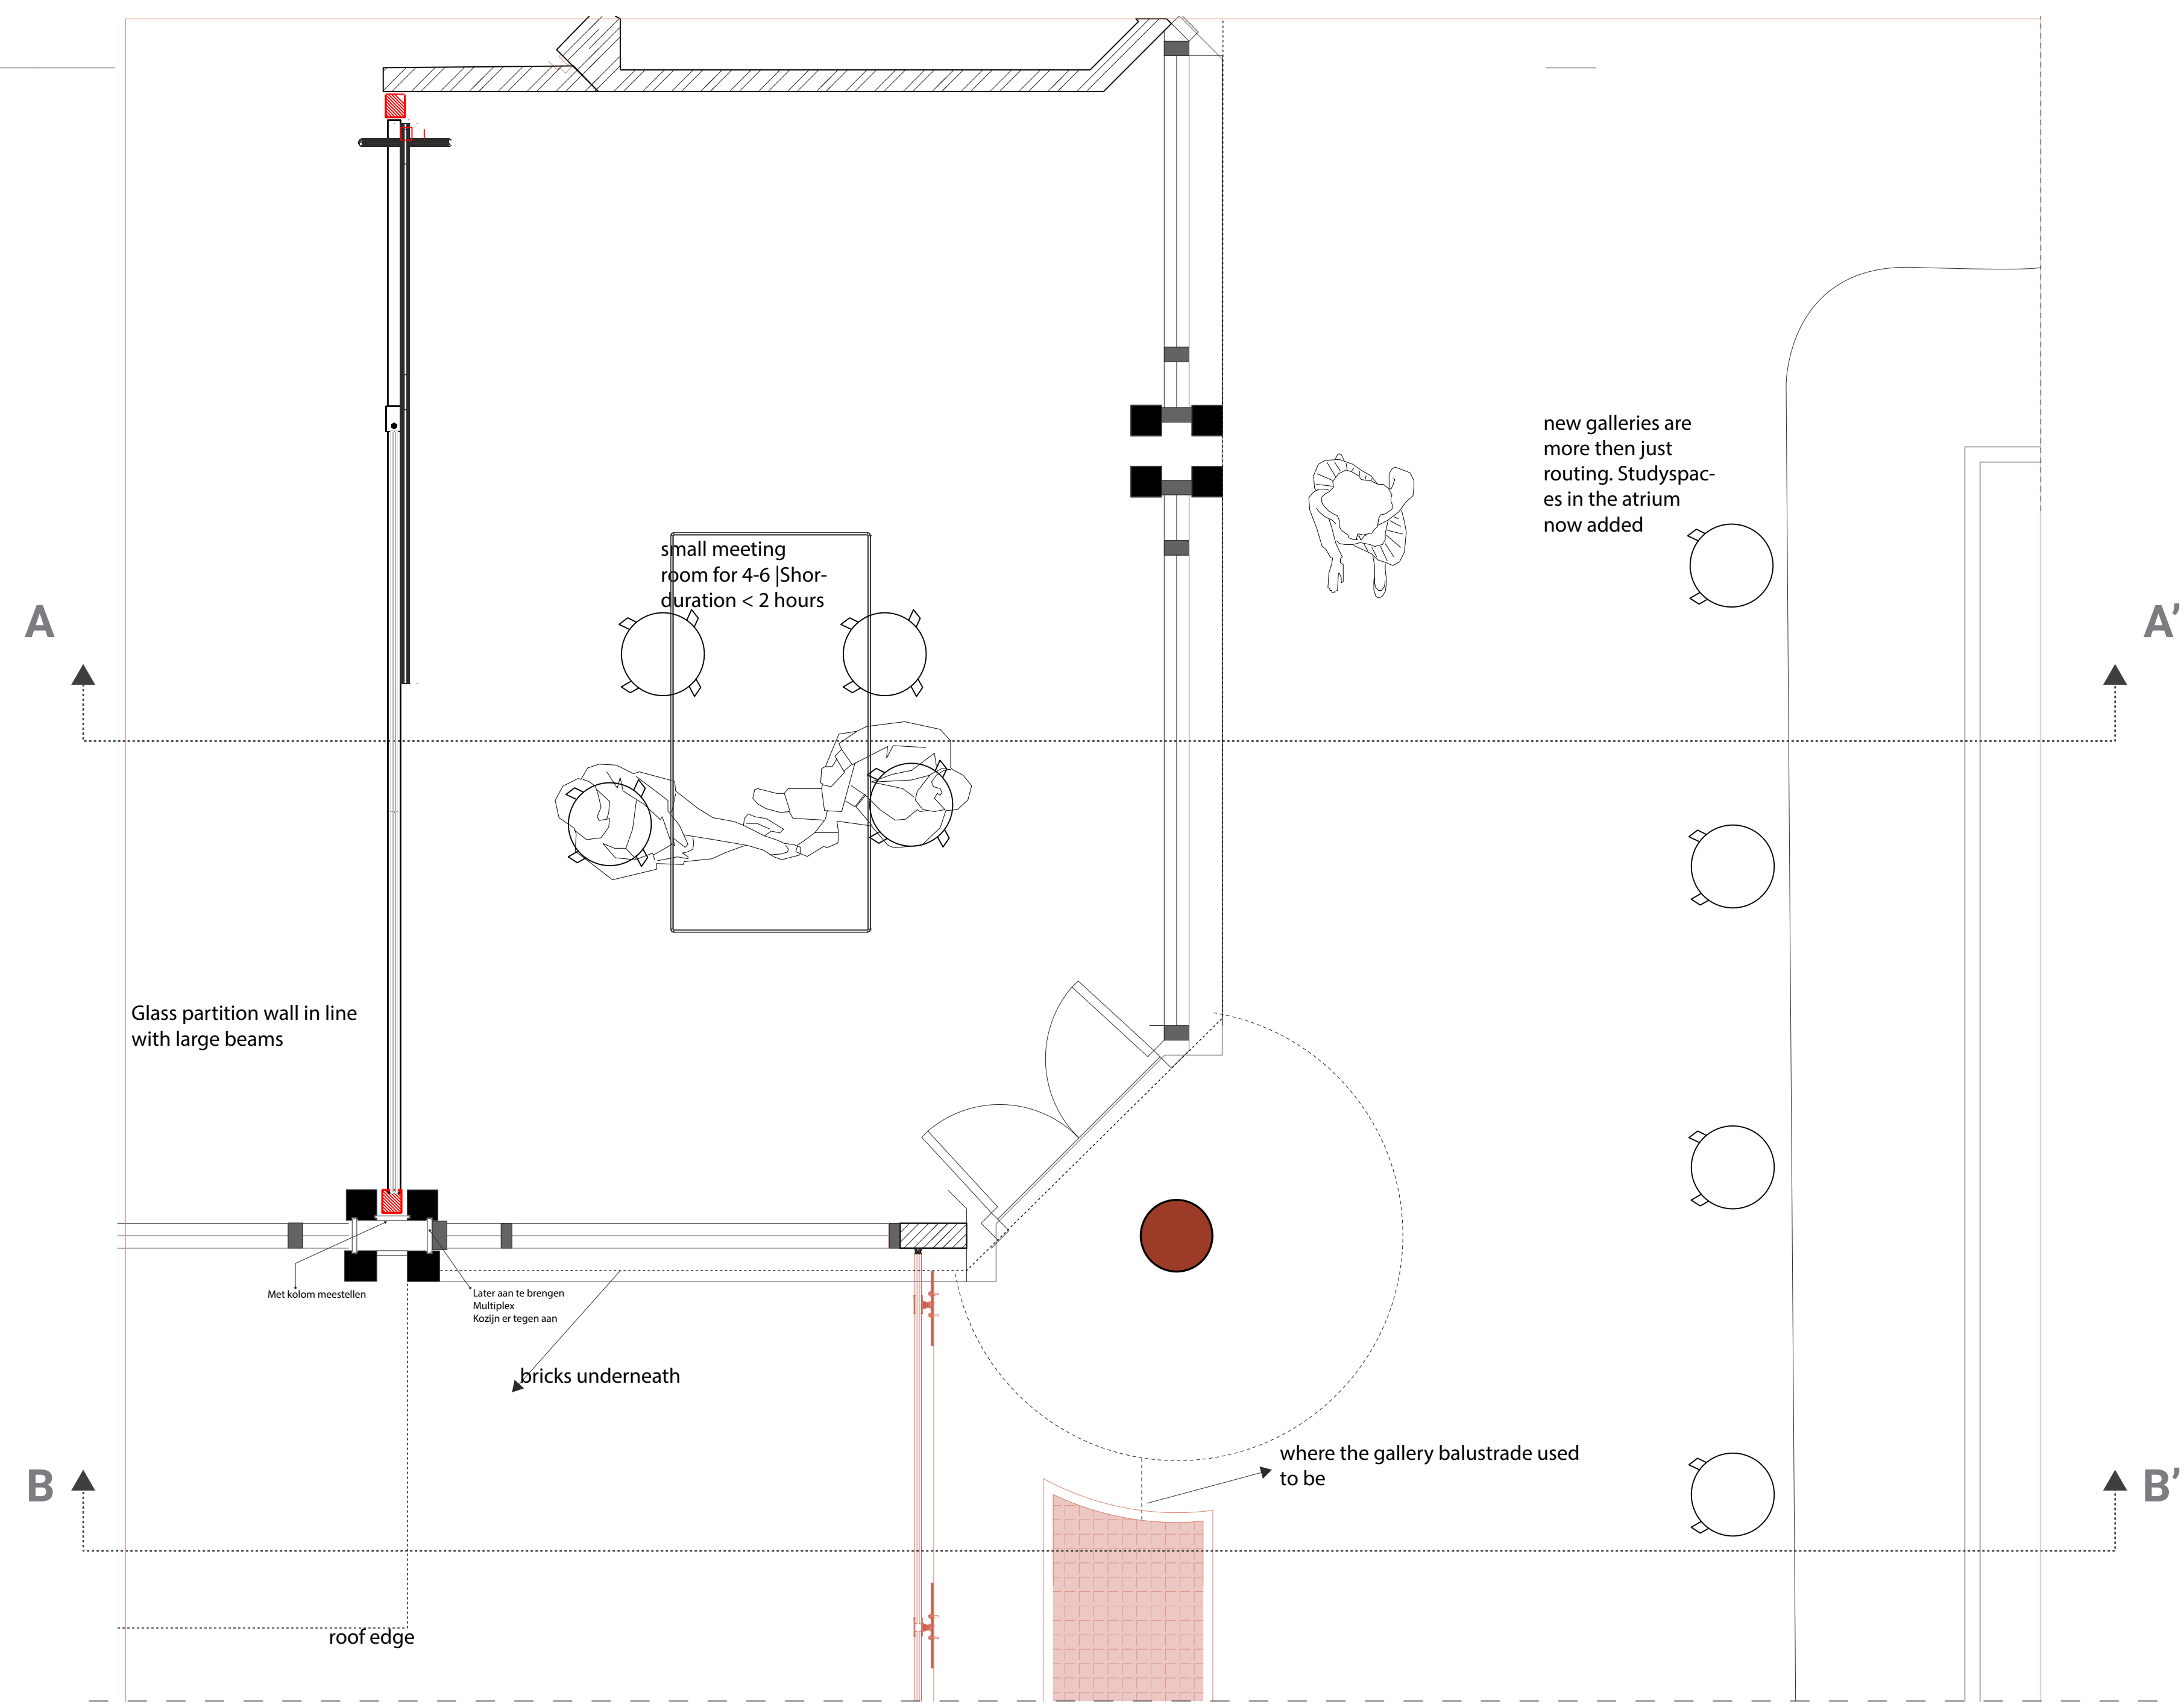


Detail 1:5 Curtain wall-Truss connection

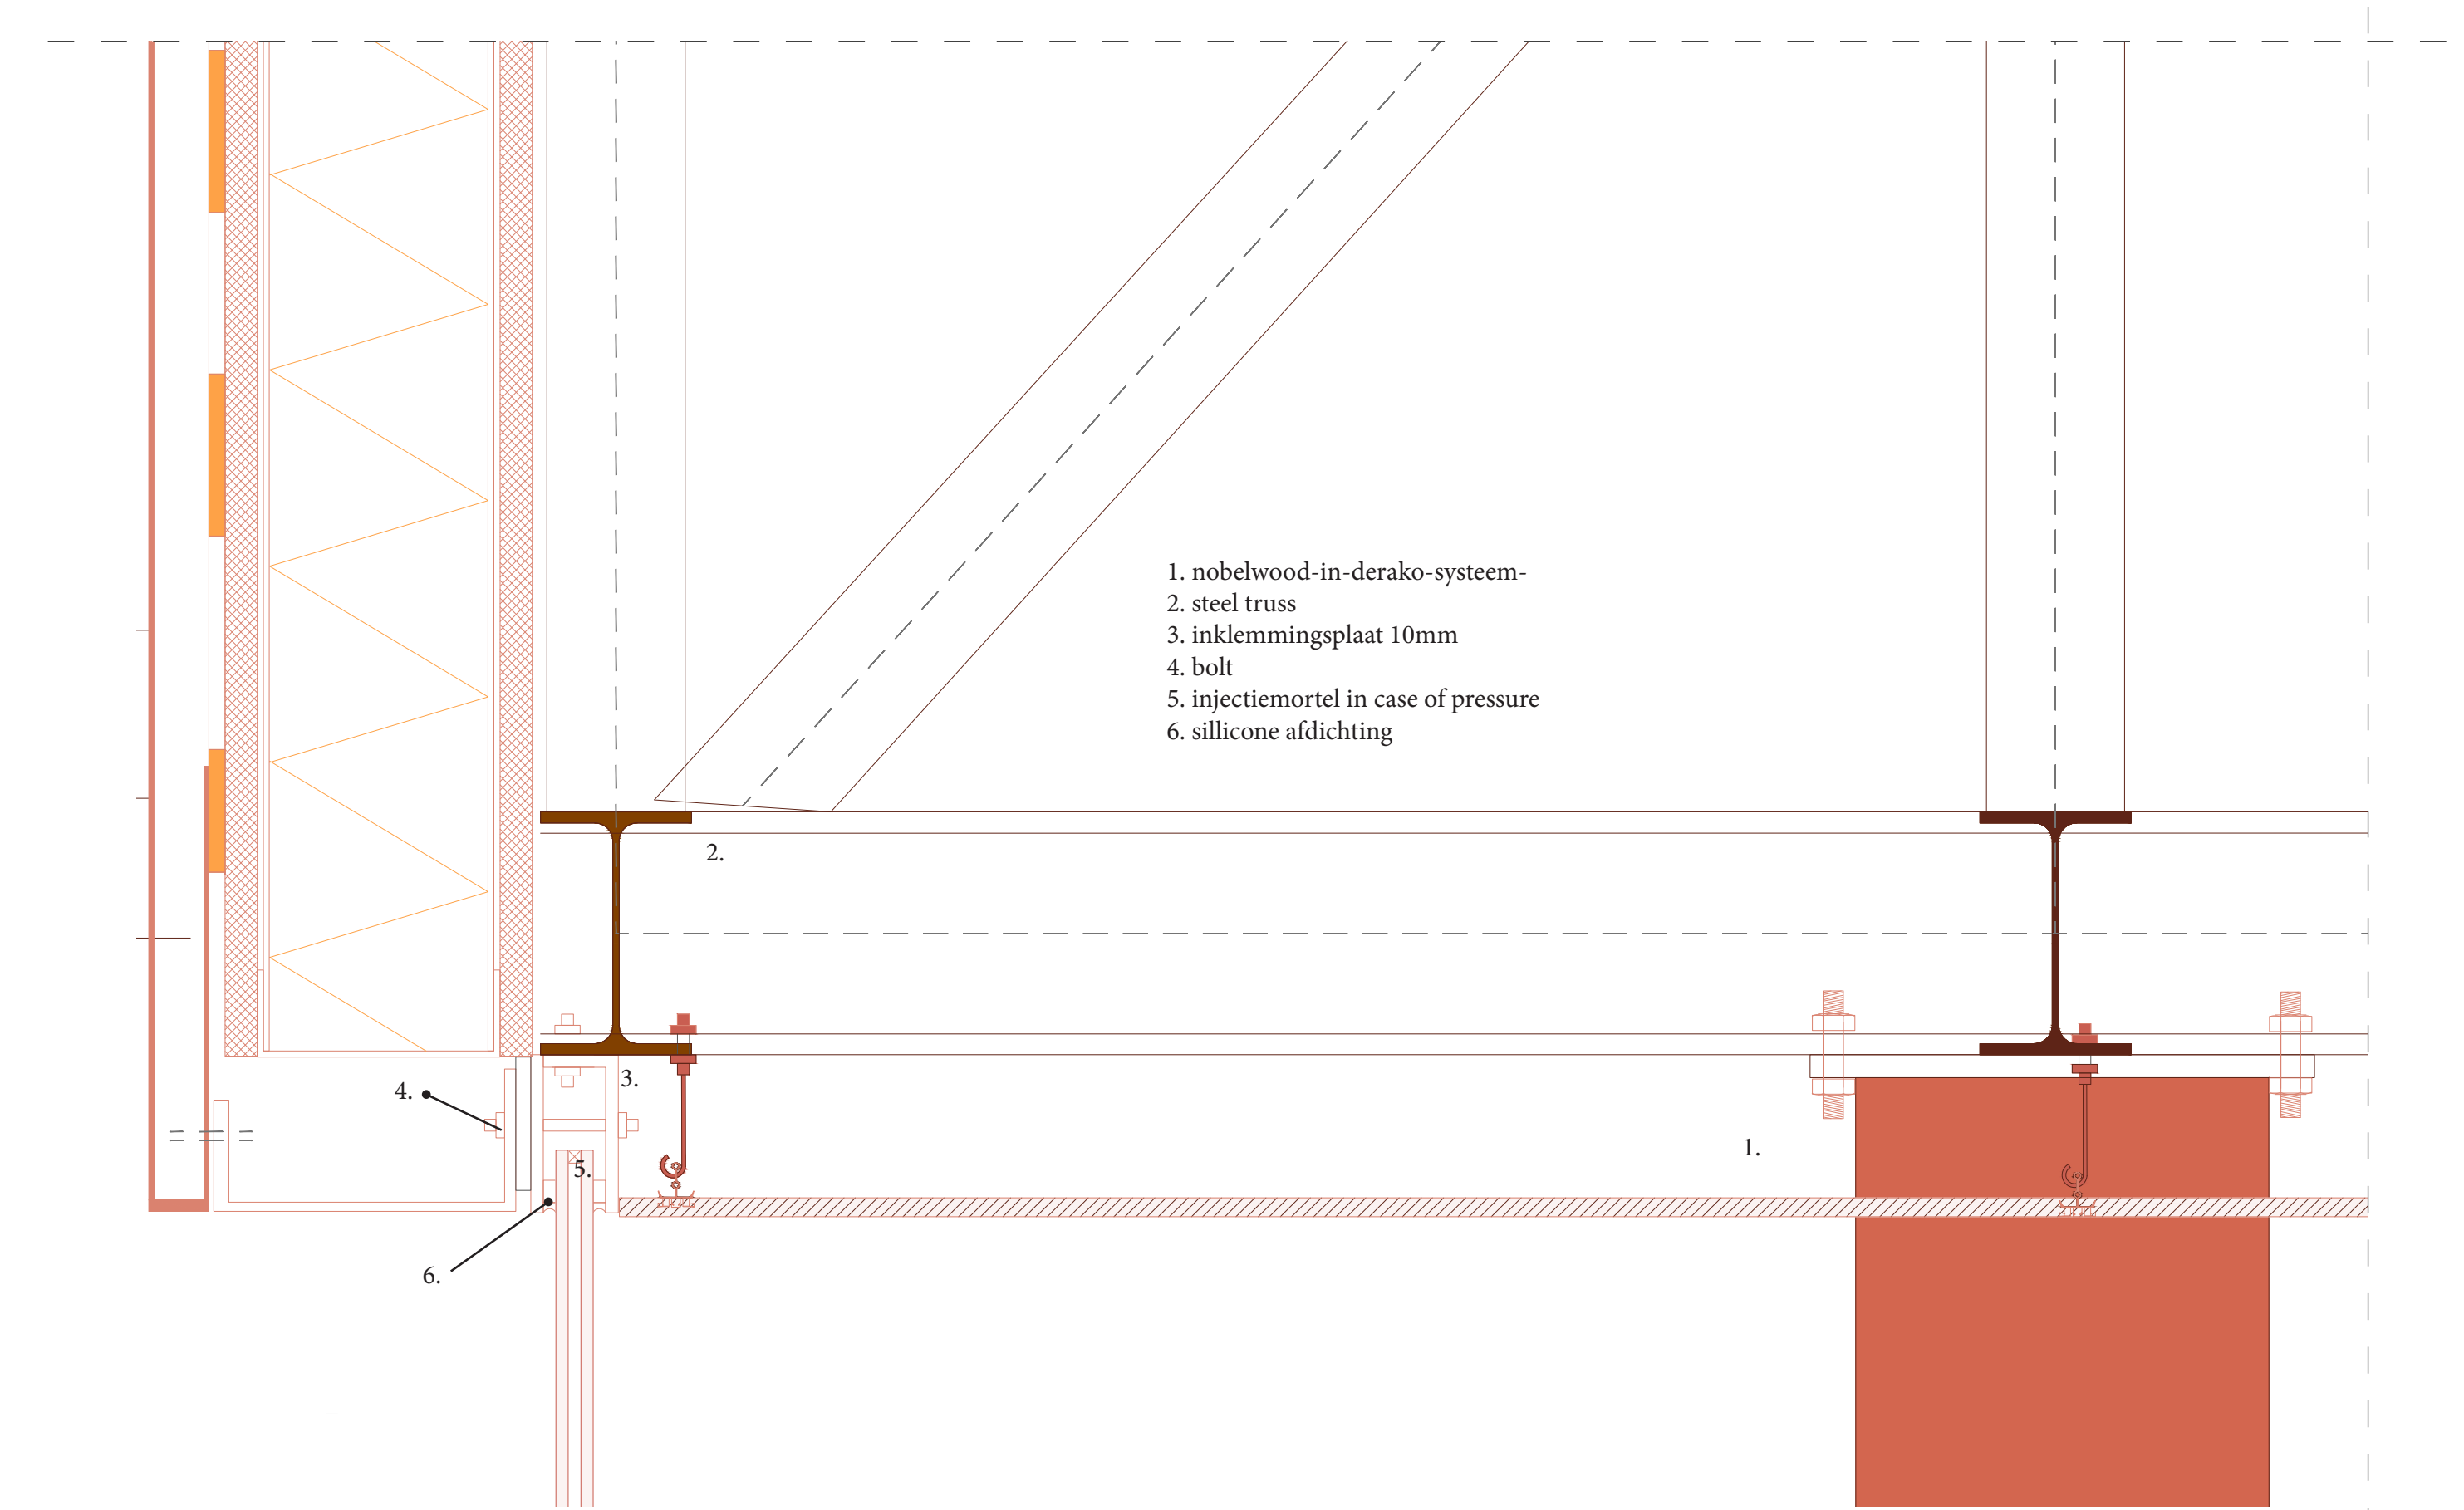

Detail 1:5 curtain wall point support fixing

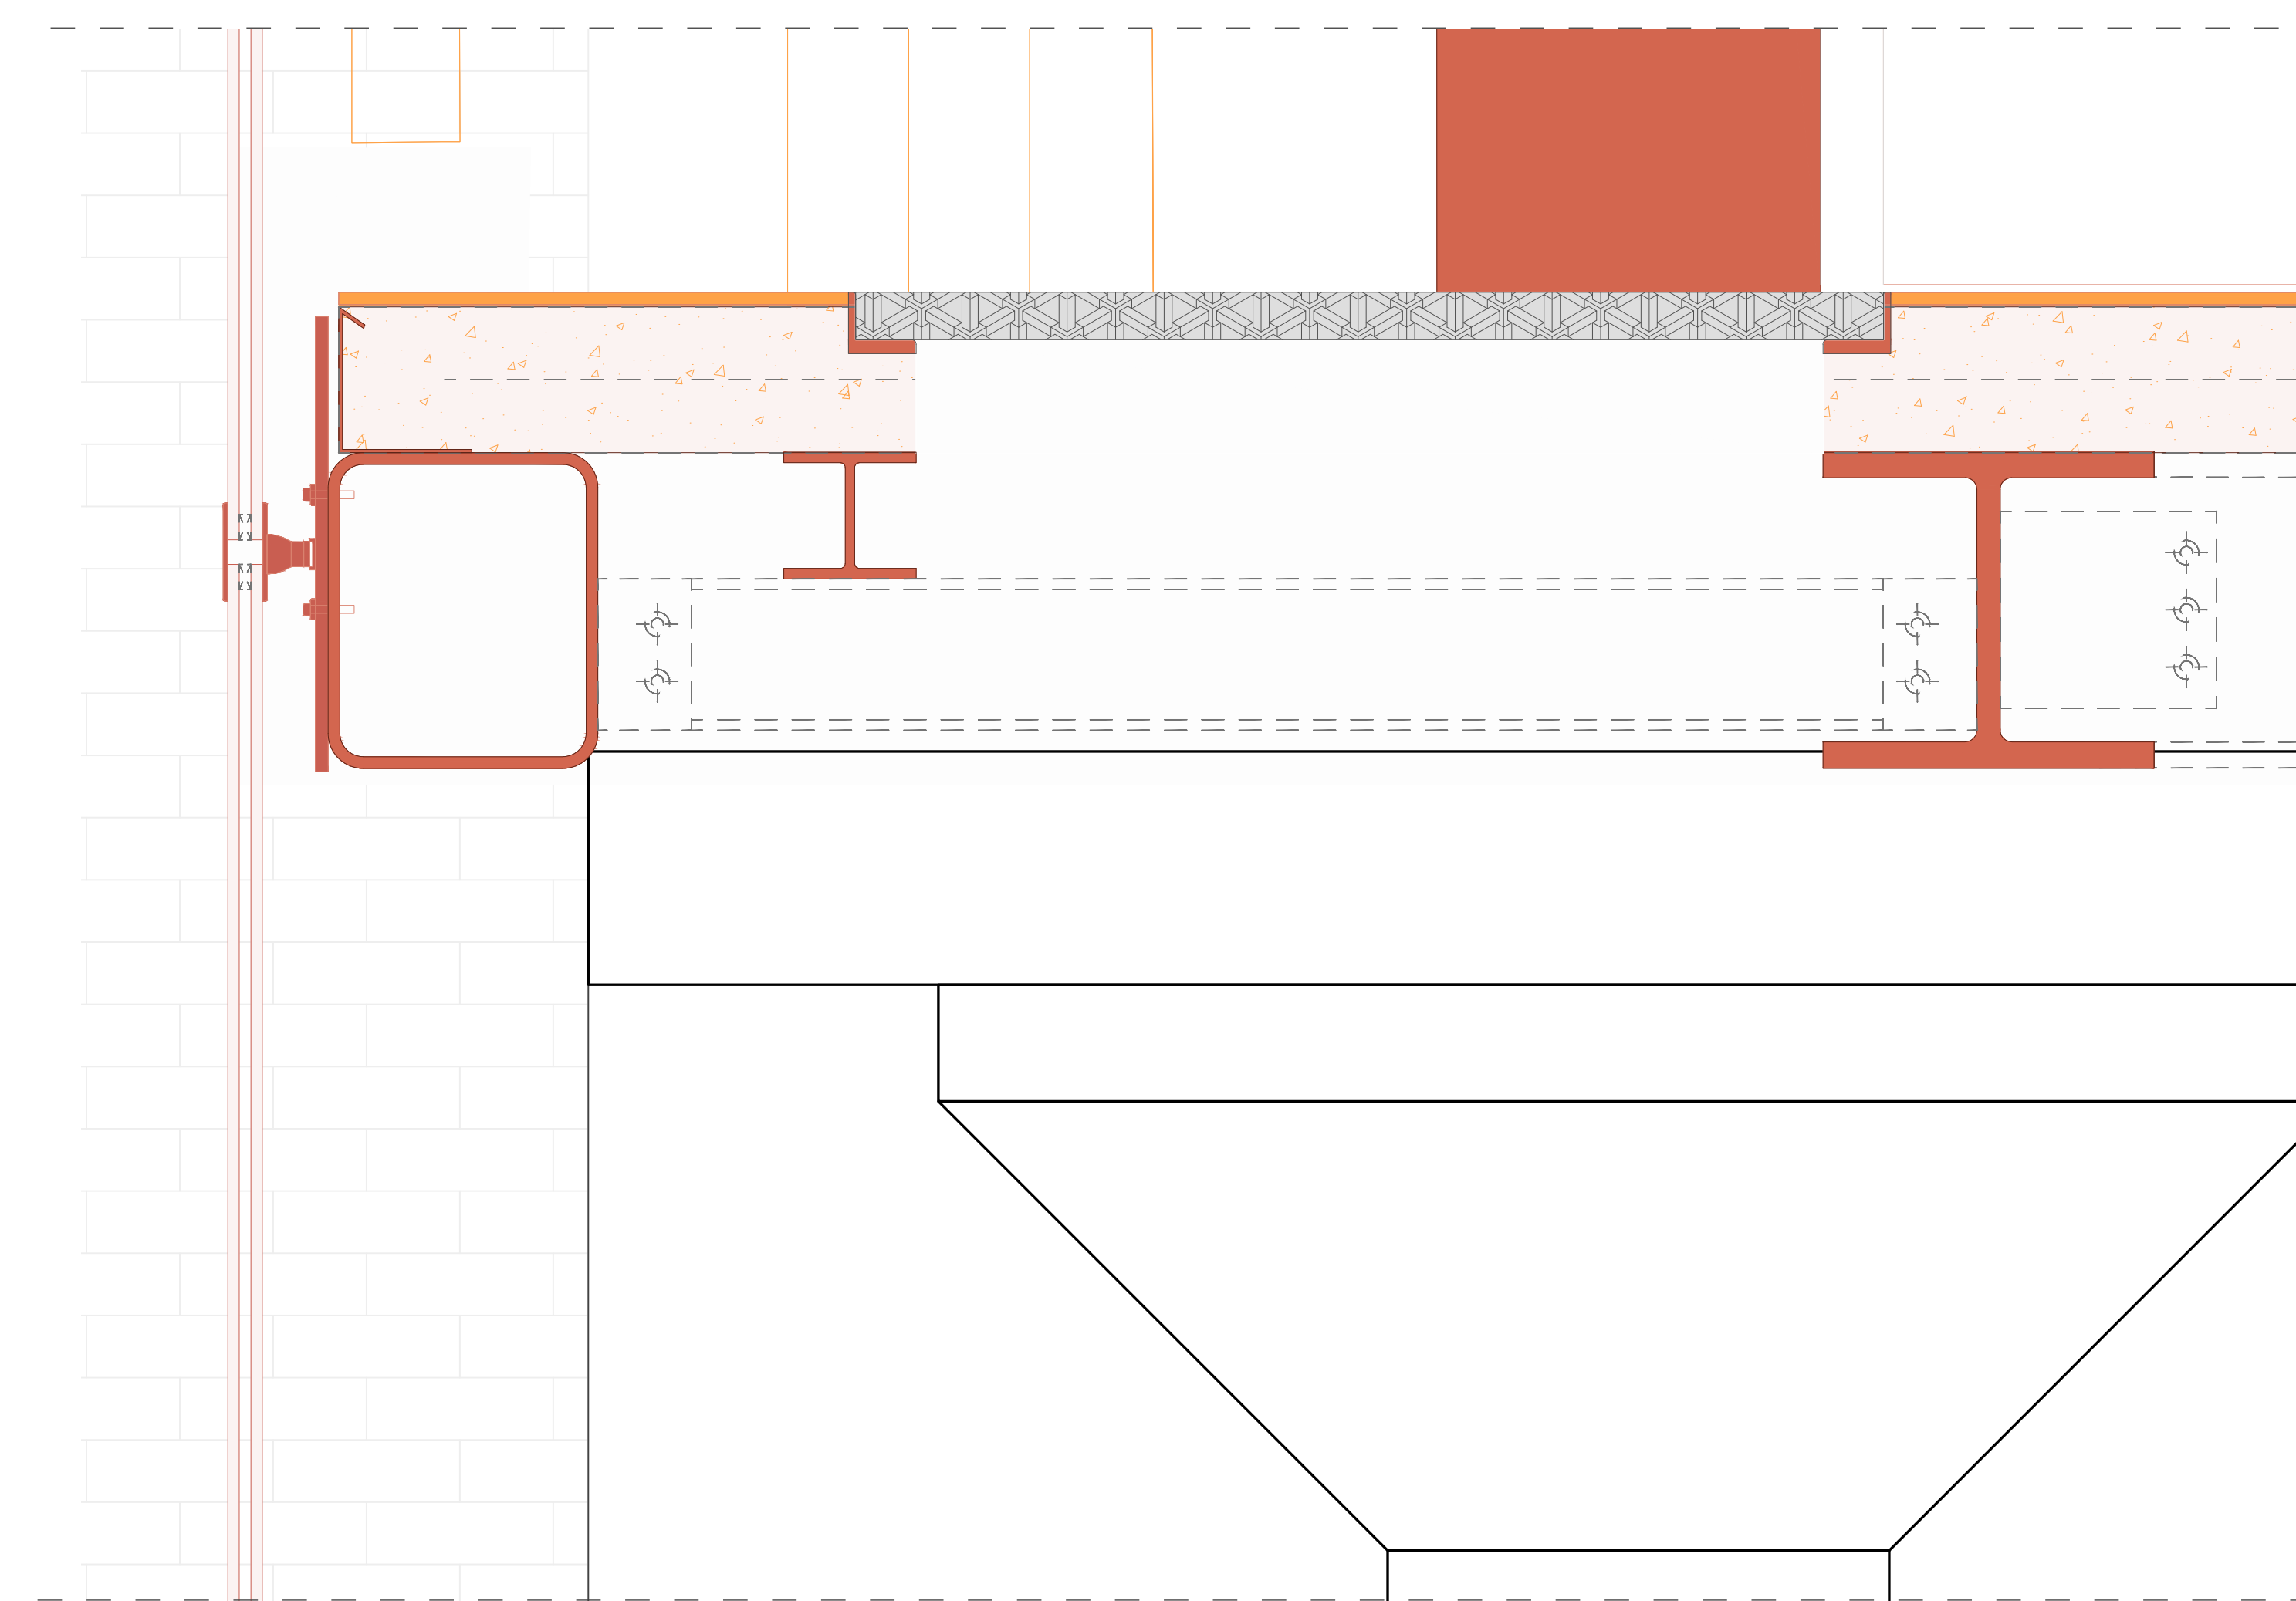

Detail 1:5 curtain wall connection to existing building

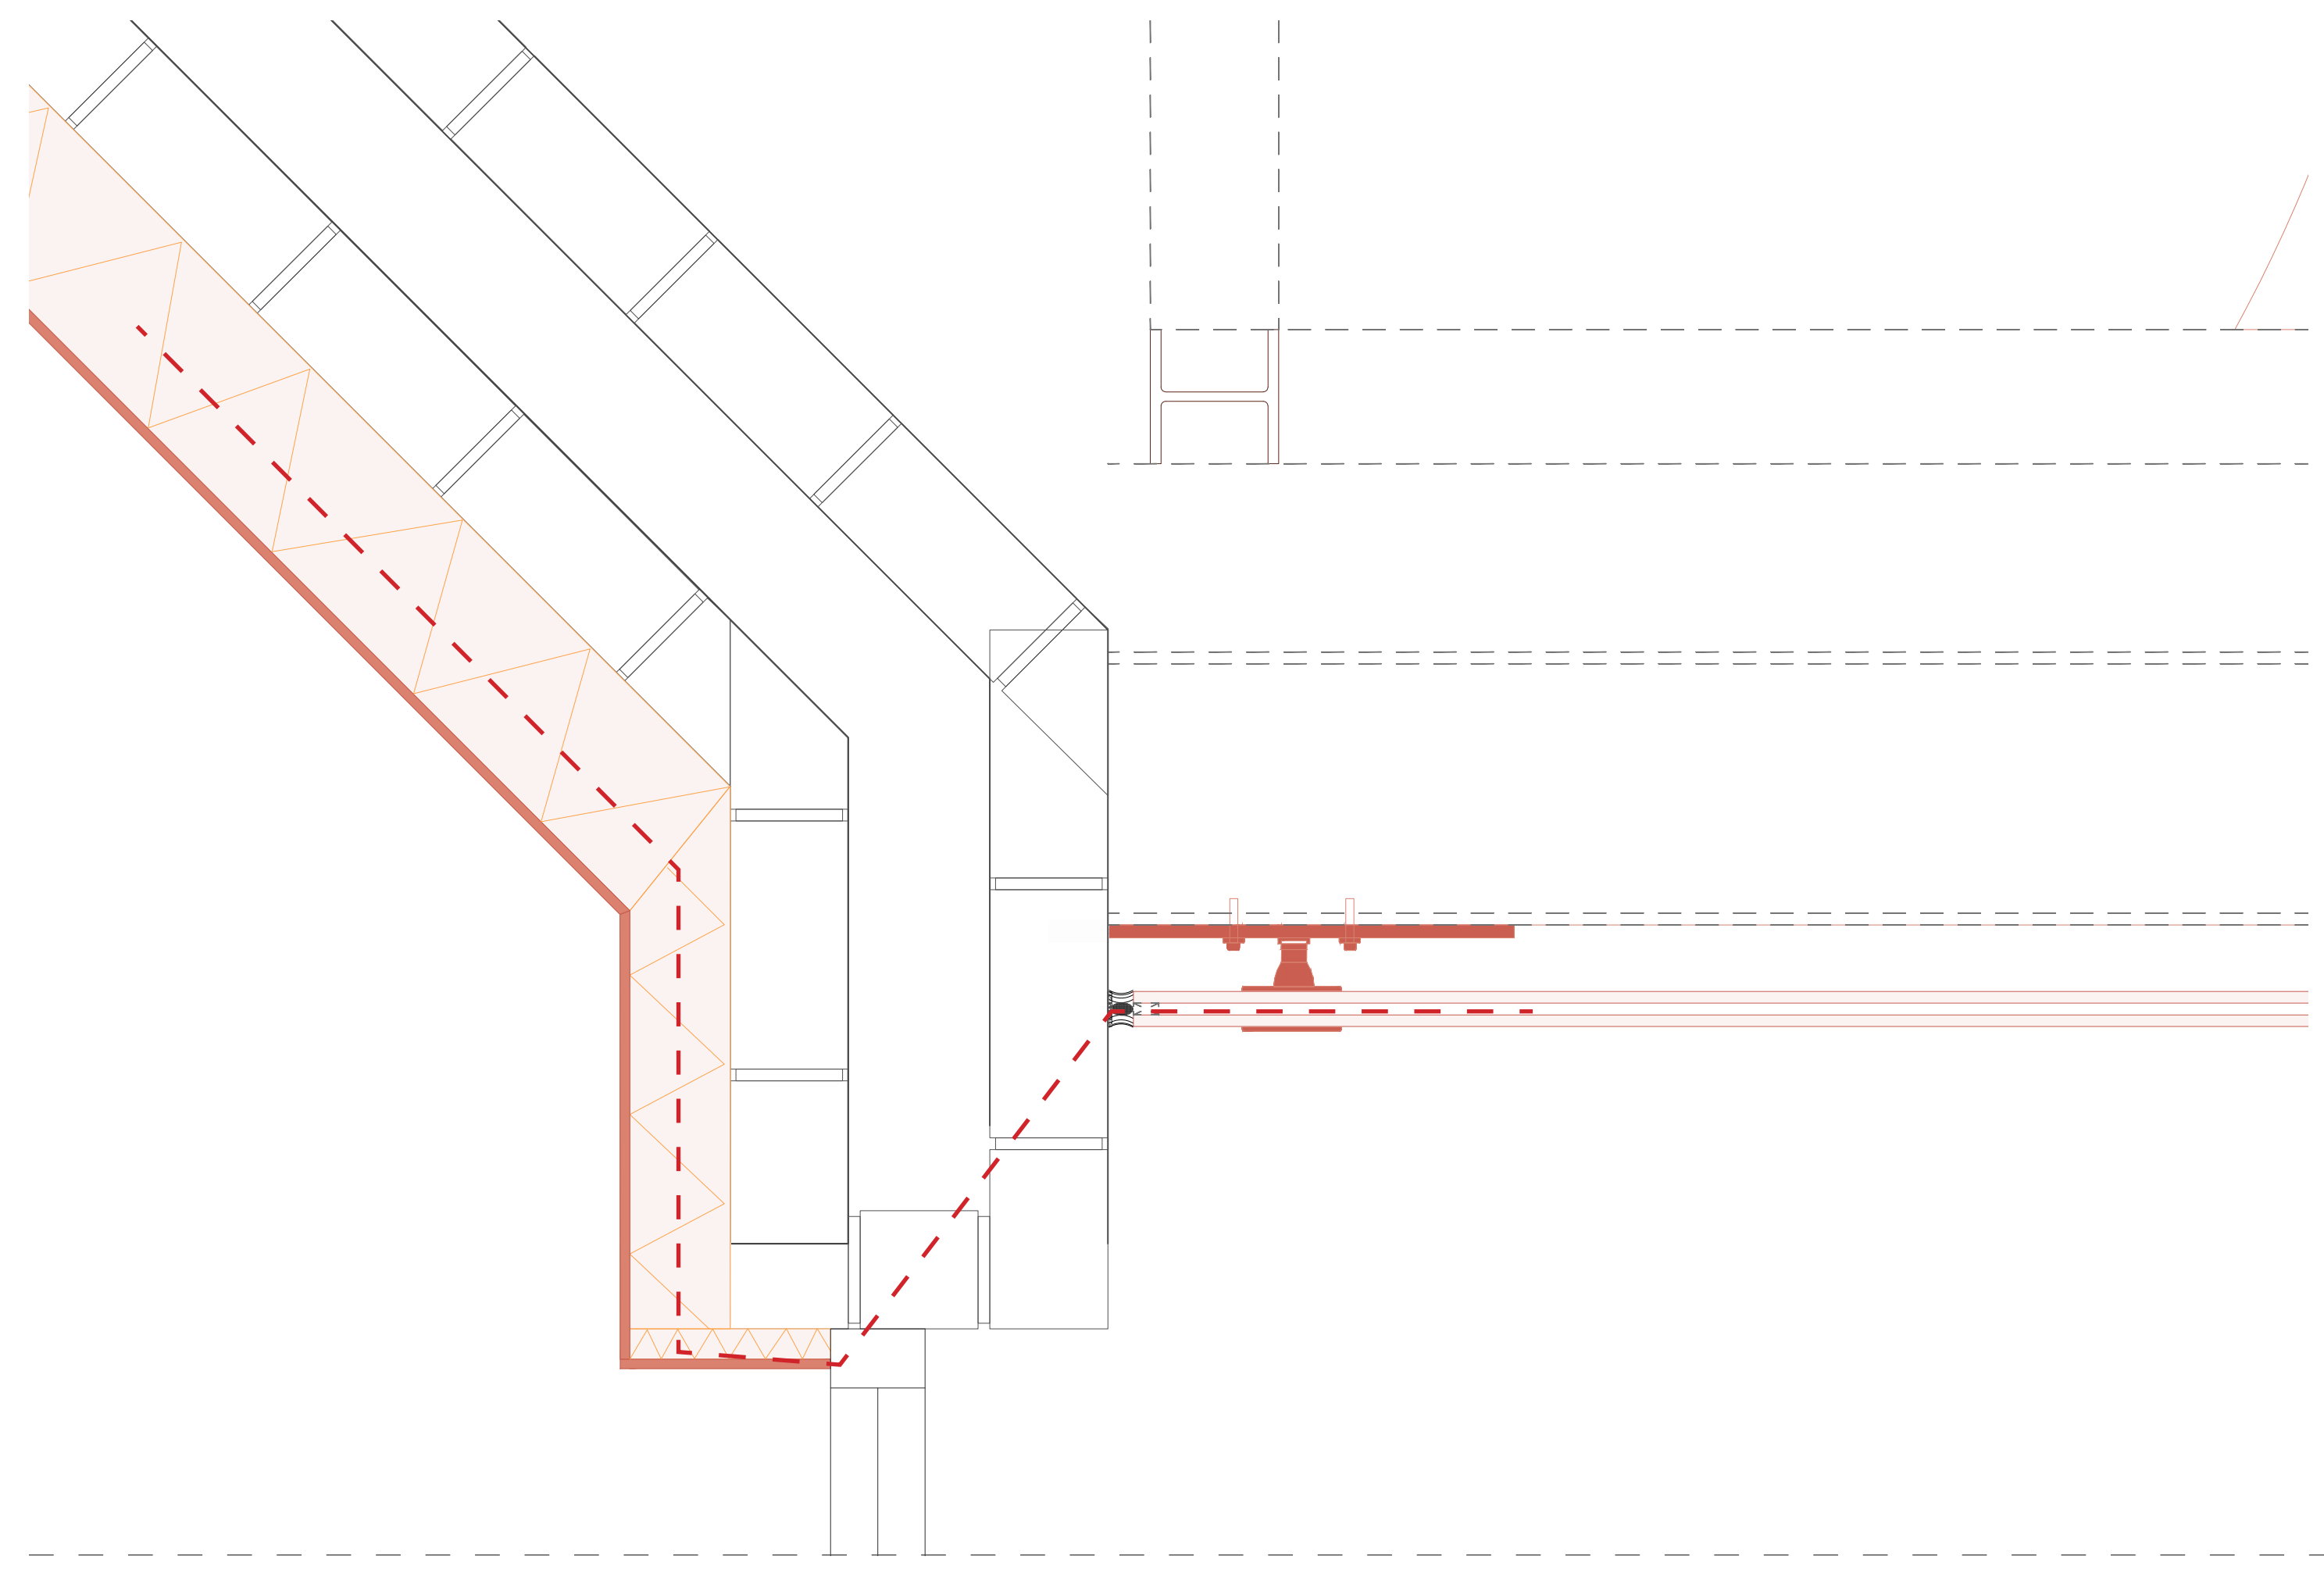

Detail 1:5 sunken sill with drainage

