

COMPLEX PROJECTS
HOUSING
BAYT AL BEIRUT

Drawing Set

11/11/2022
Ferhat Dogan

P5: CONTENT

01 GROUP SITE PLAN

02 SITE PLAN

03 URBAN IMPLEMENTATION

04 FLOOR PLANS

05 SECTION


06 ELEVATIONS

07 ENVELOPE FRAGMENT

08 DETAILS



GROUP SITE PLAN

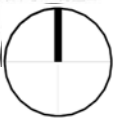

P5: CONTENT

01 GROUP SITE PLAN

02 SITE PLAN

03 URBAN IMPLEMENTATION

04 FLOOR PLANS

05 SECTION


06 ELEVATIONS

07 ENVELOPE FRAGMENT

08 DETAILS



SITE PLAN (ROOF) +80.000

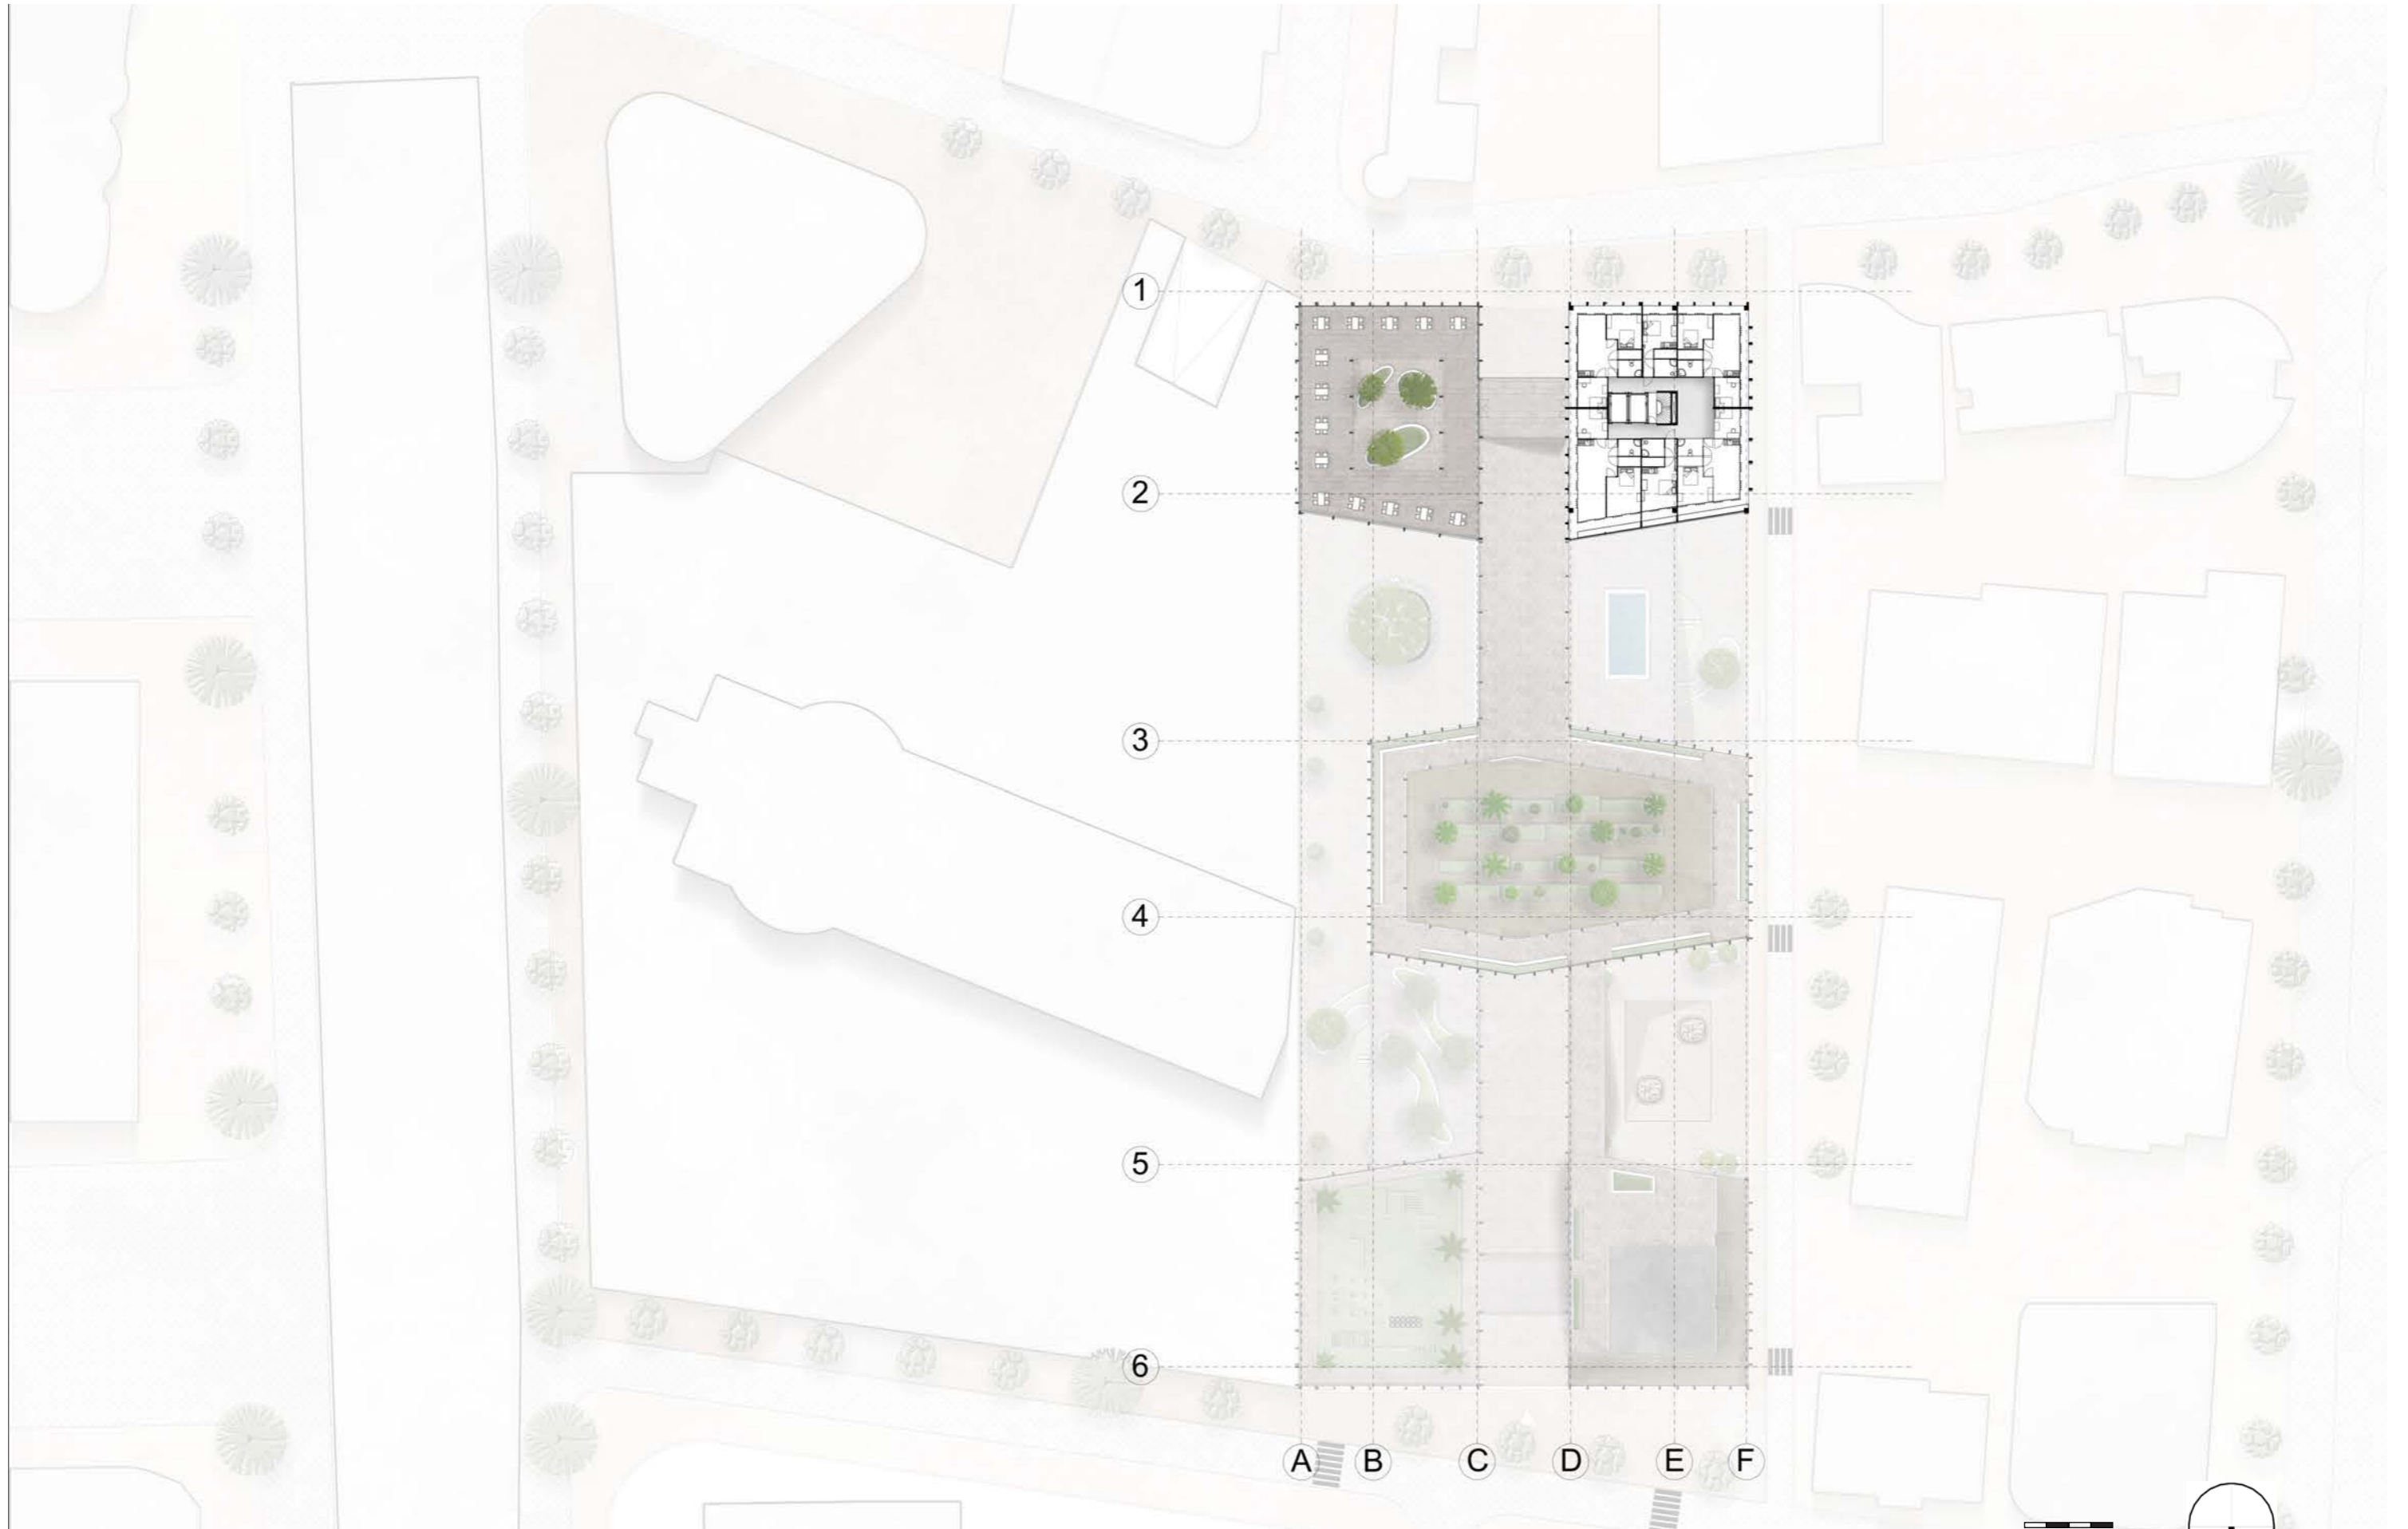

P5: CONTENT

01 GROUP SITE PLAN

02 SITE PLAN

03 URBAN IMPLEMENTATION

04 FLOOR PLANS

05 SECTION


06 ELEVATIONS

07 ENVELOPE FRAGMENT


08 DETAILS




URBAN IMPLEMENTATION

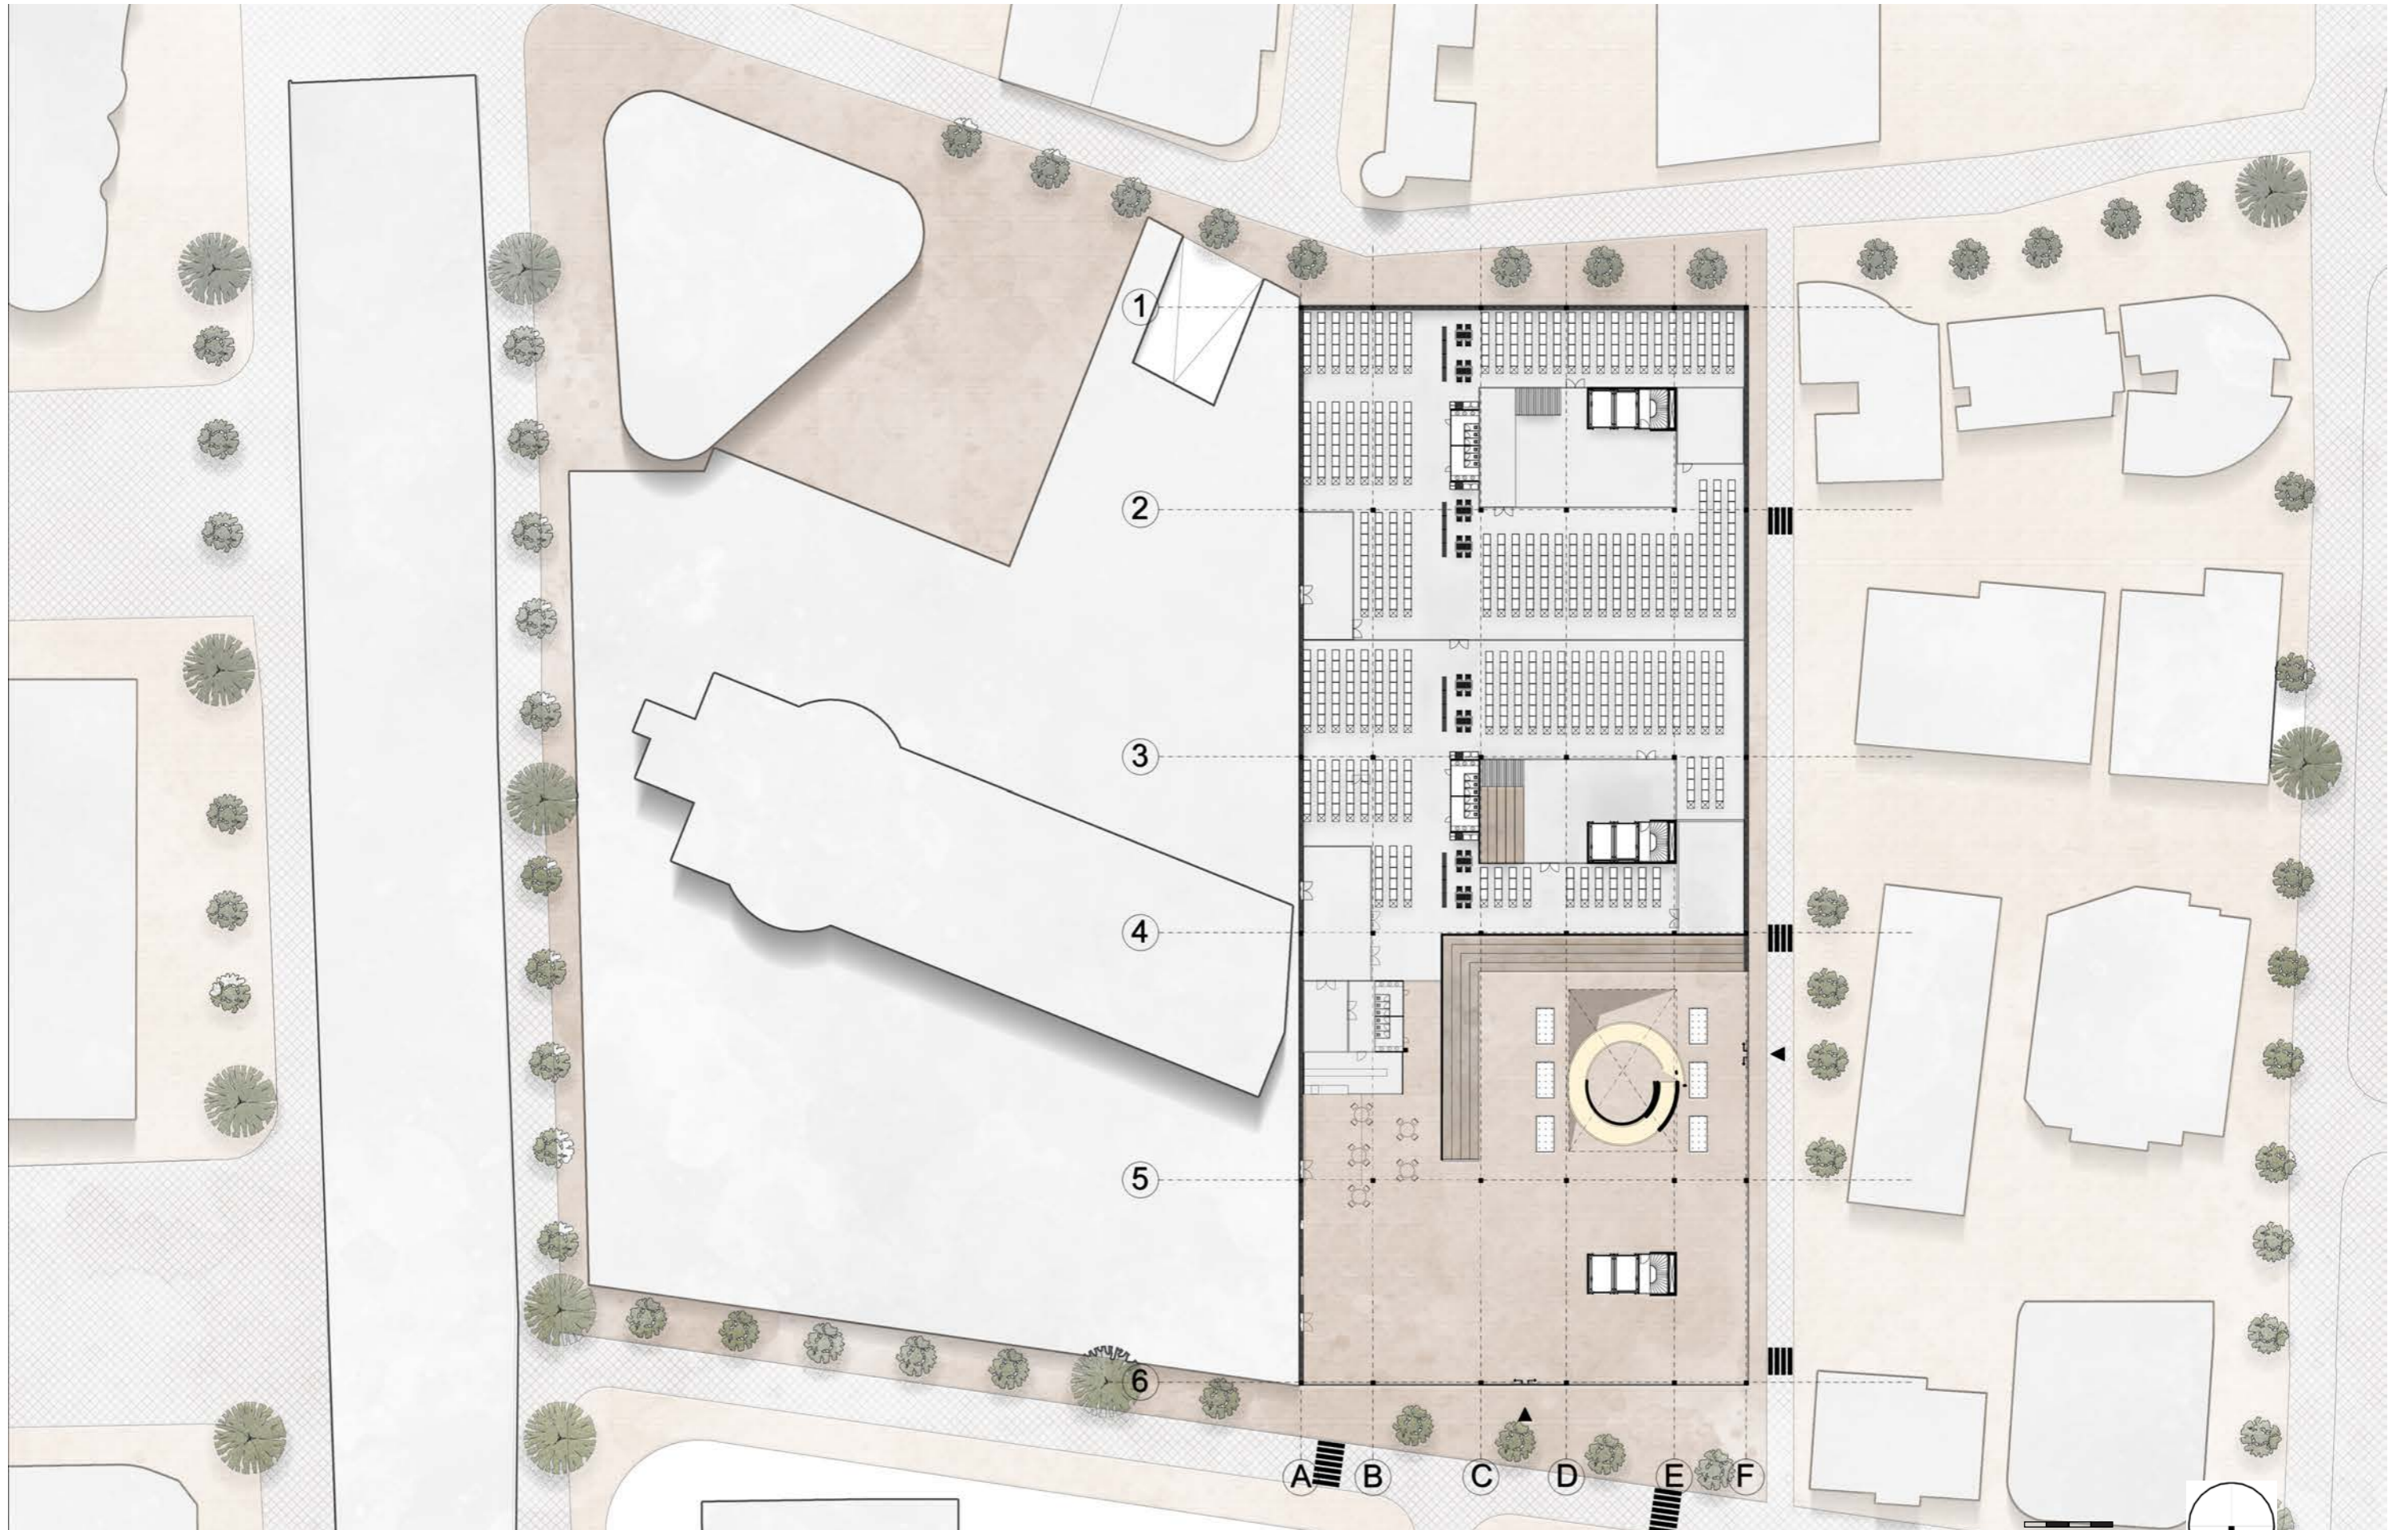


PLINTH 1ST FLOOR

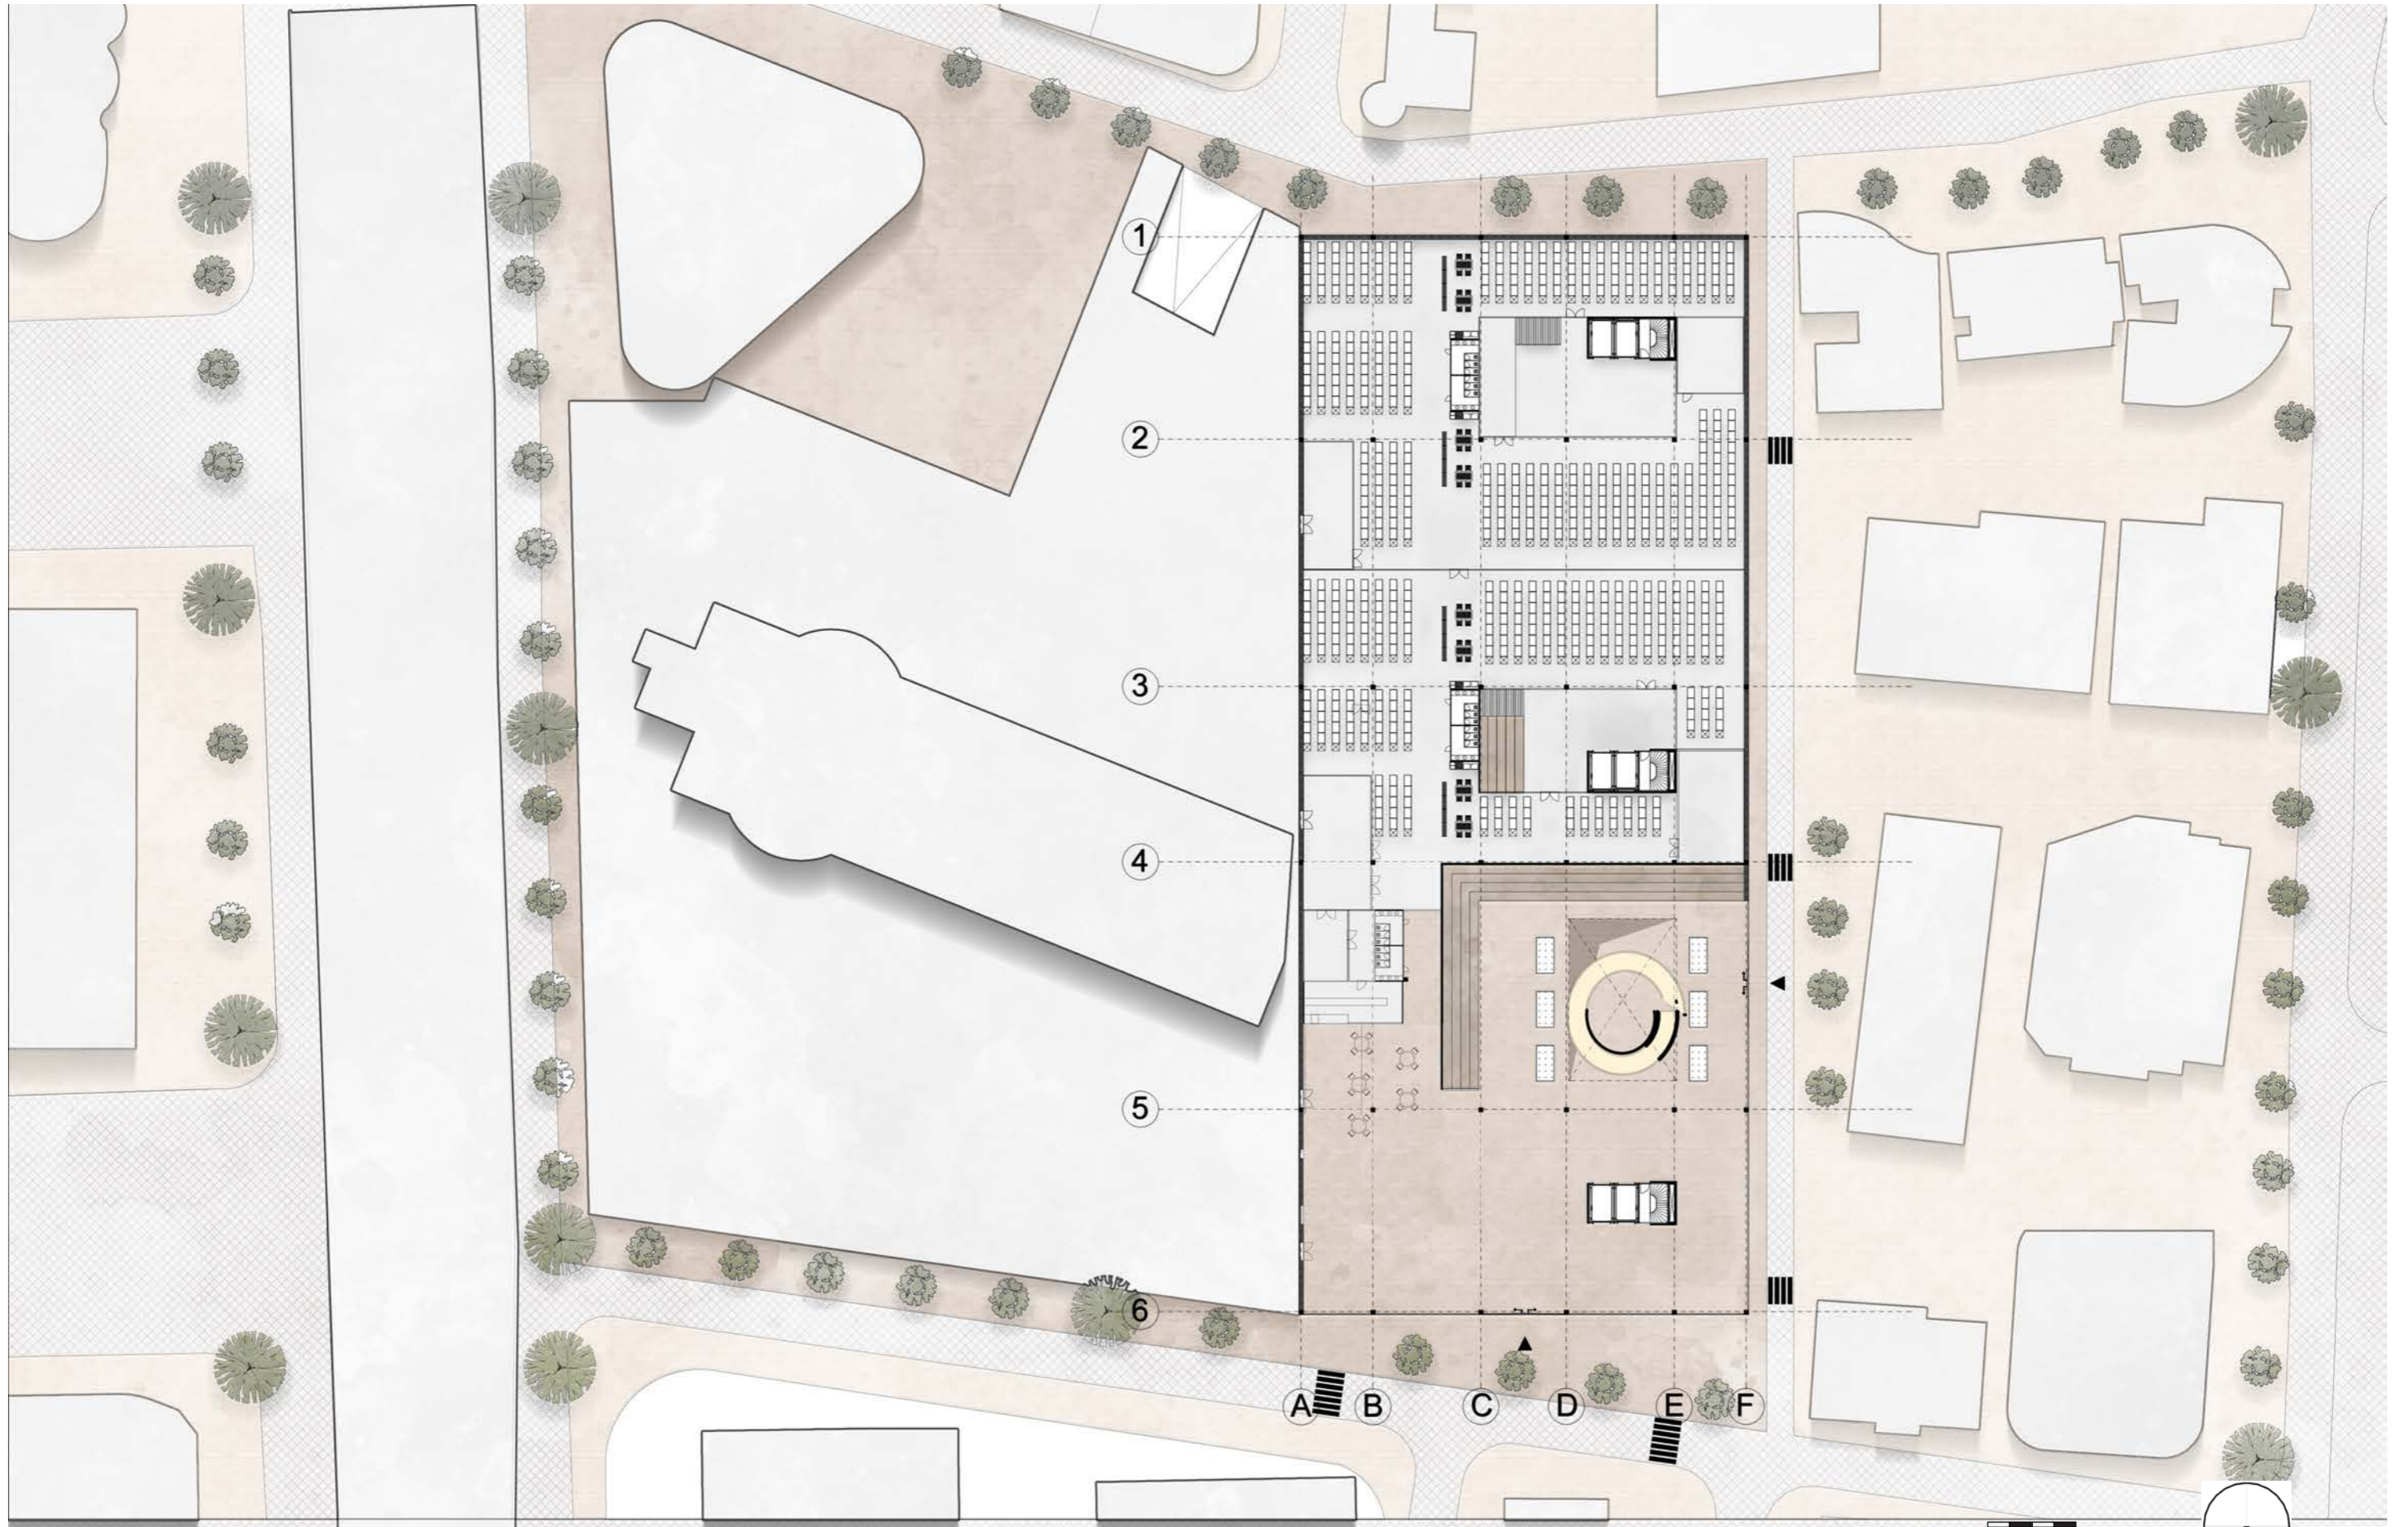


PLINTH 2ND FLOOR

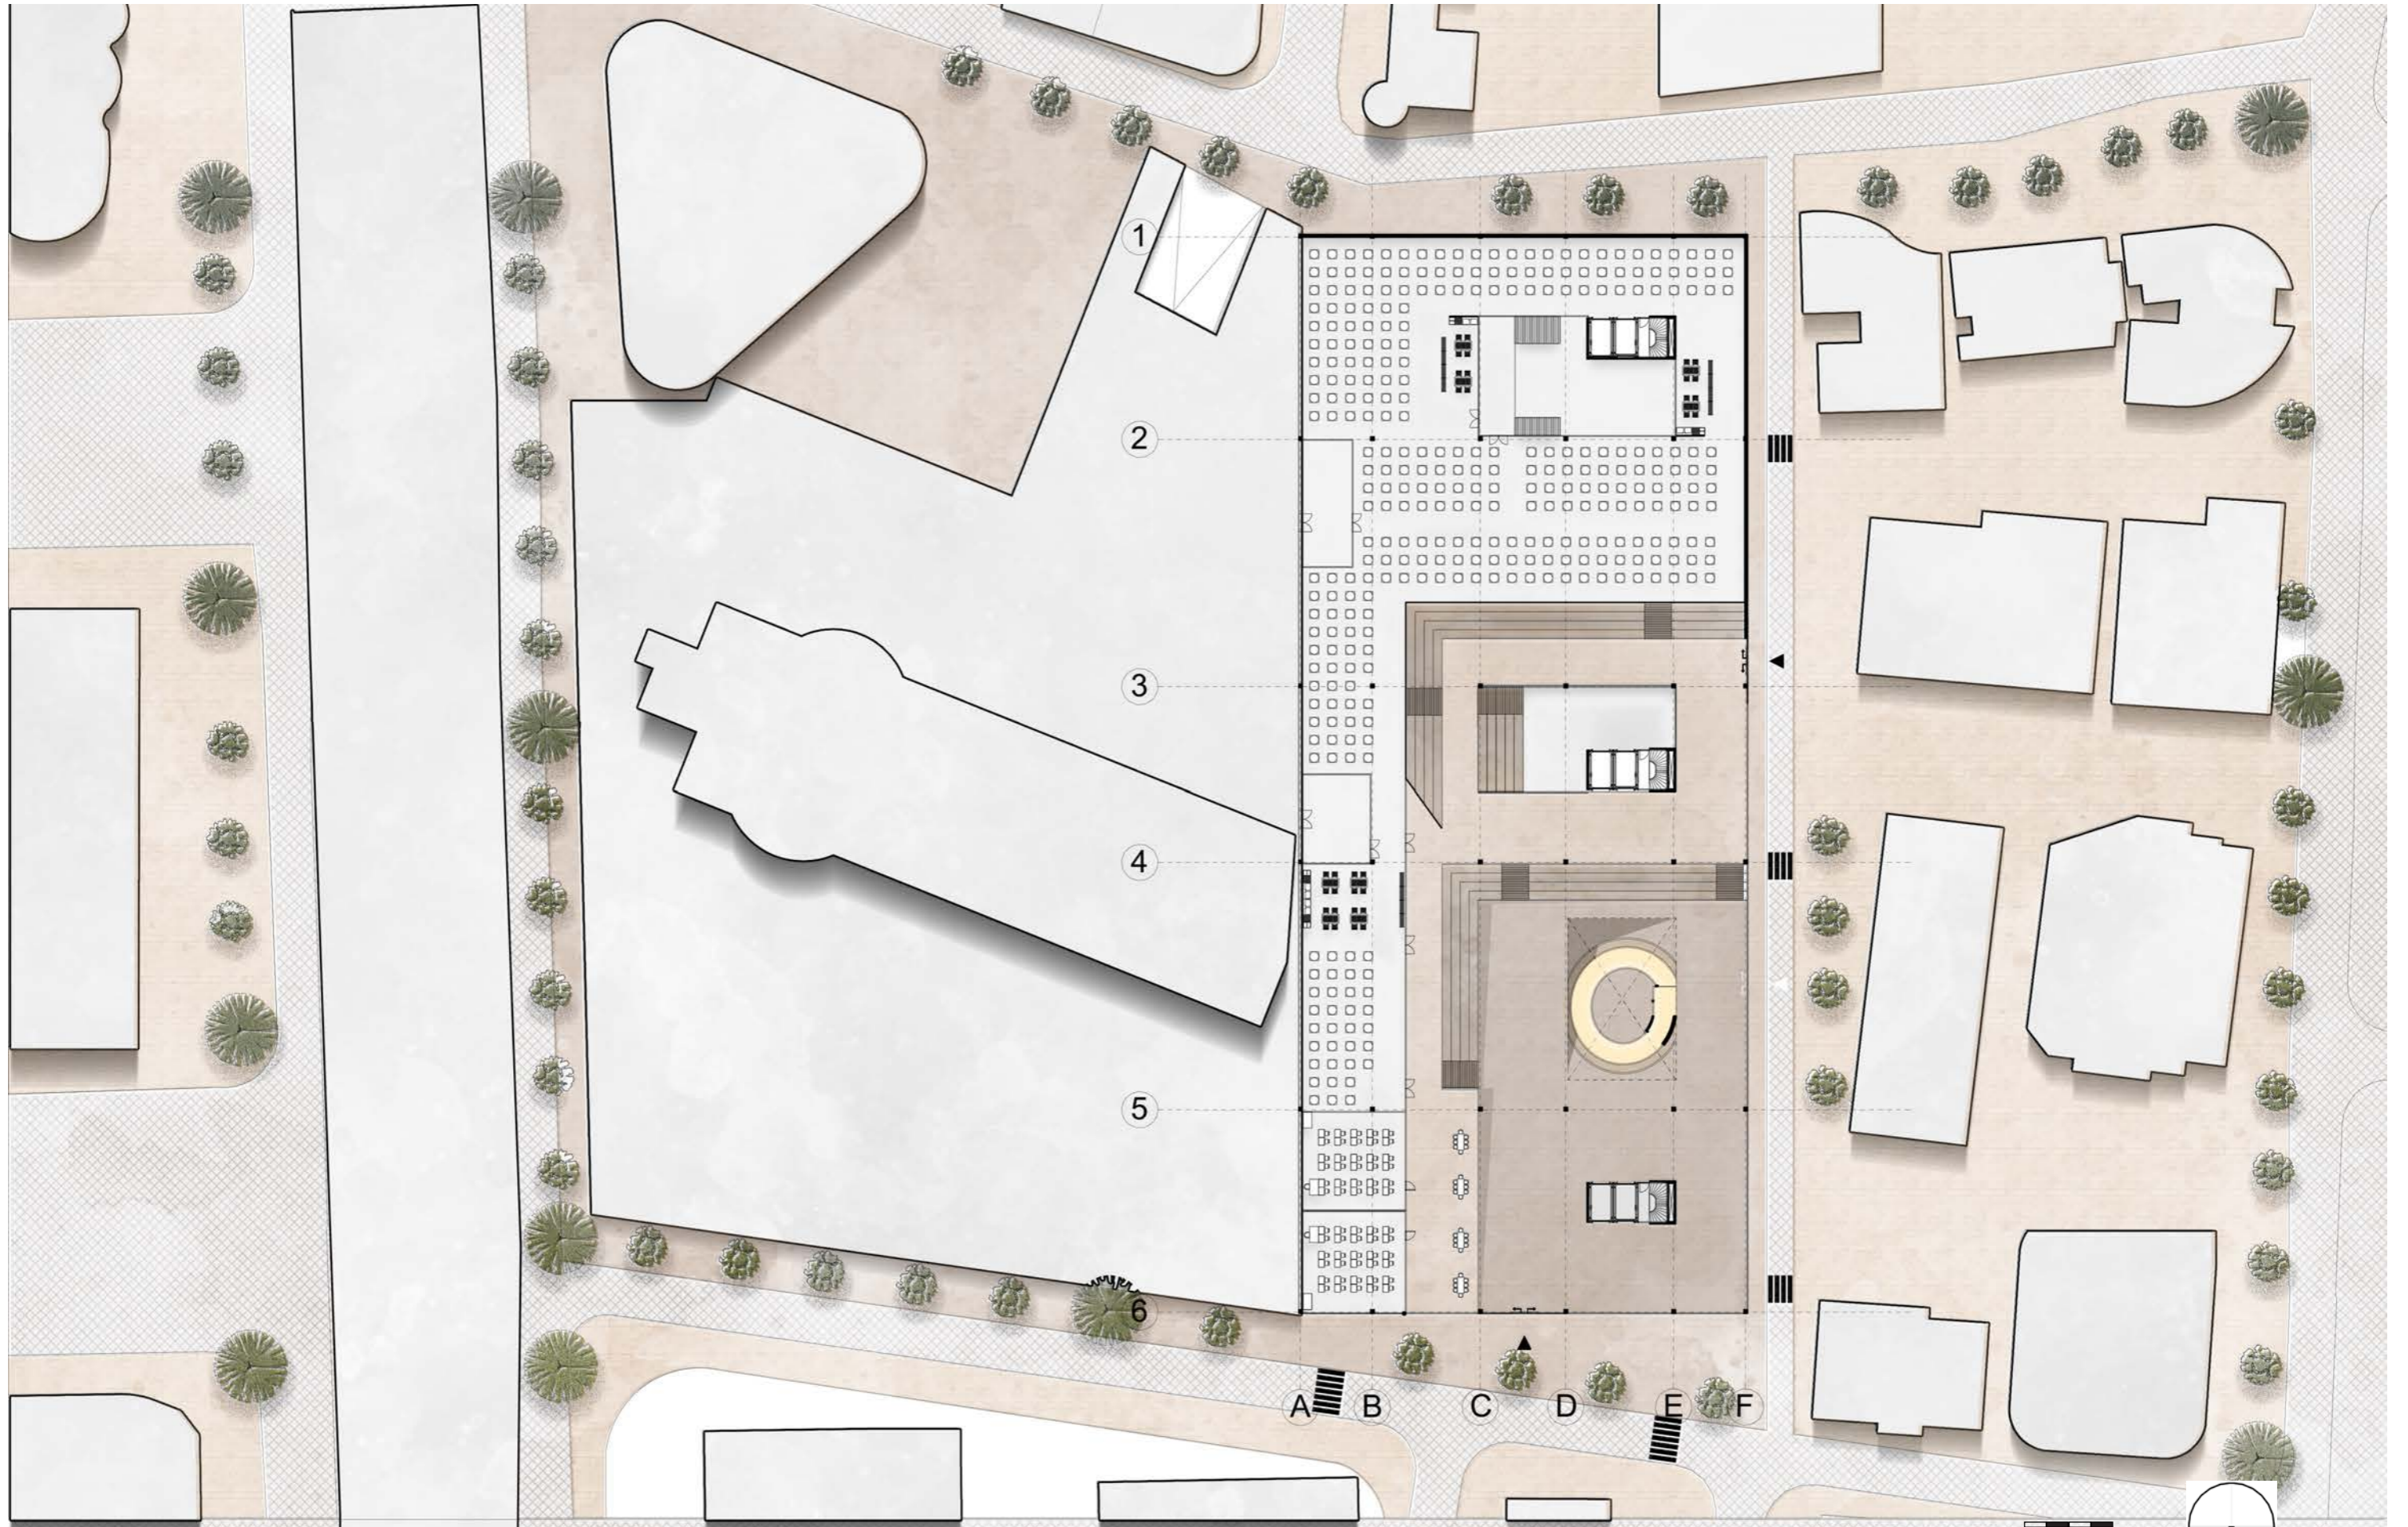

PLINTH 3RD FLOOR

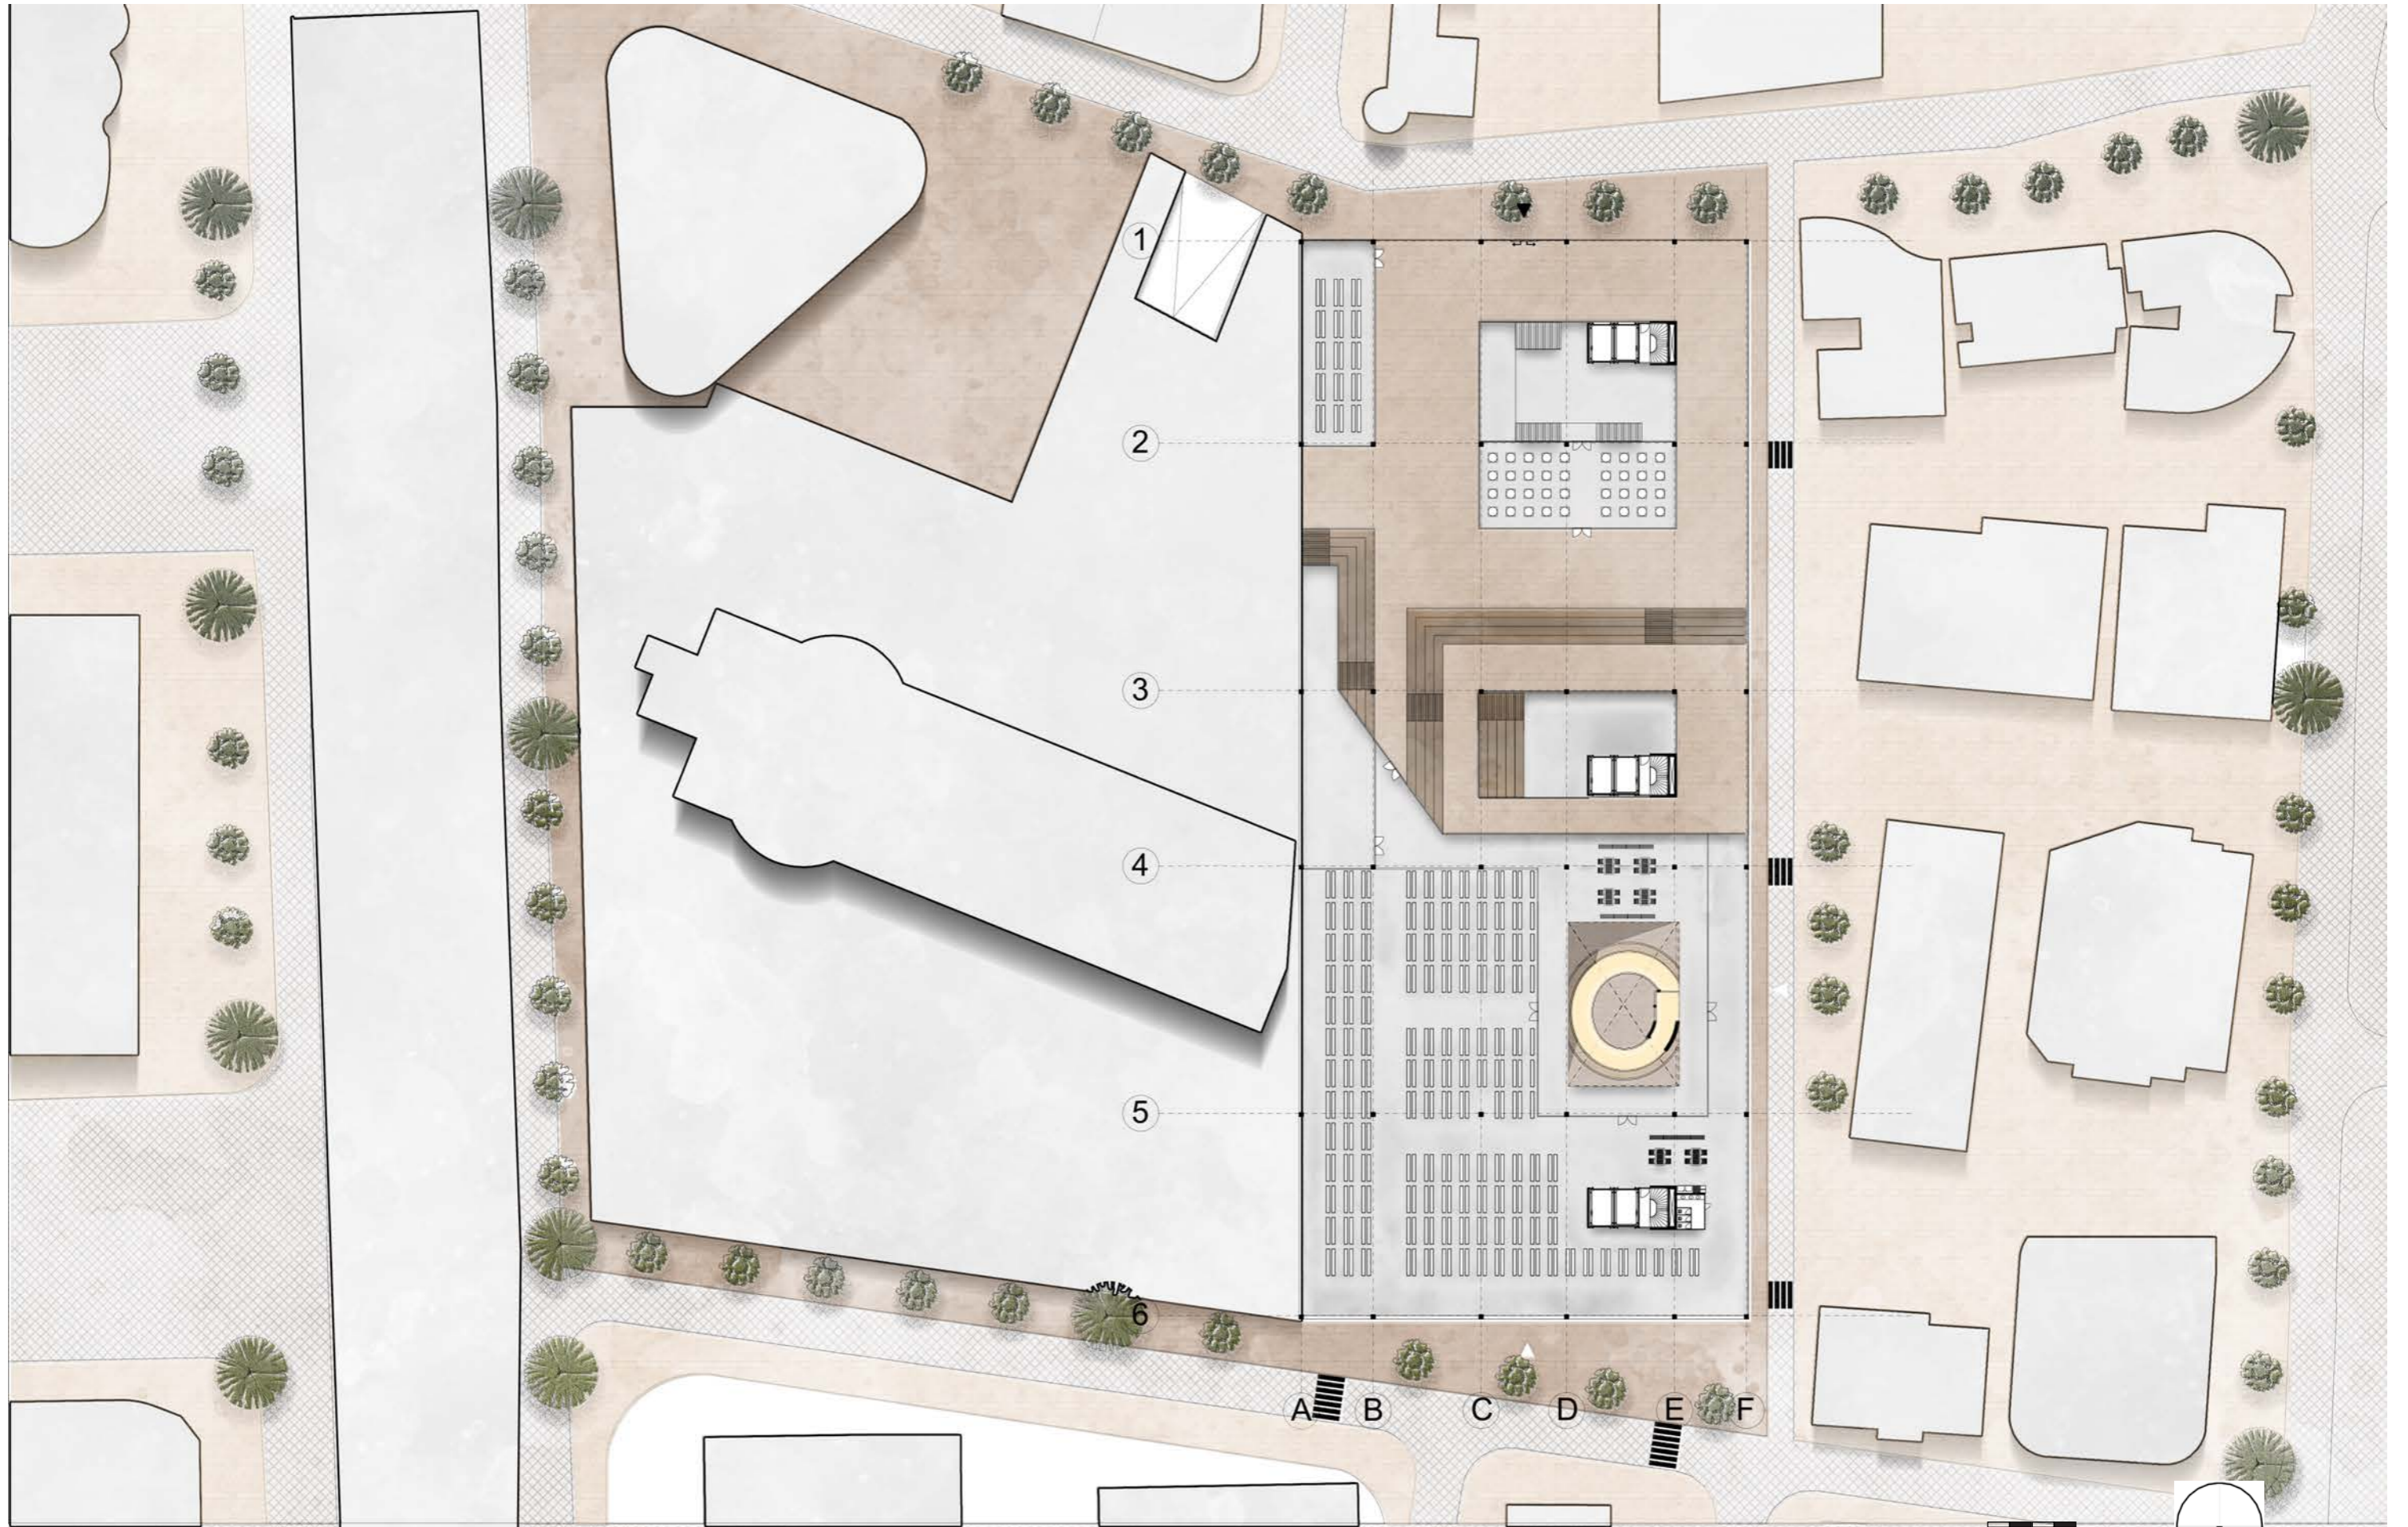

PLINTH 4TH FLOOR

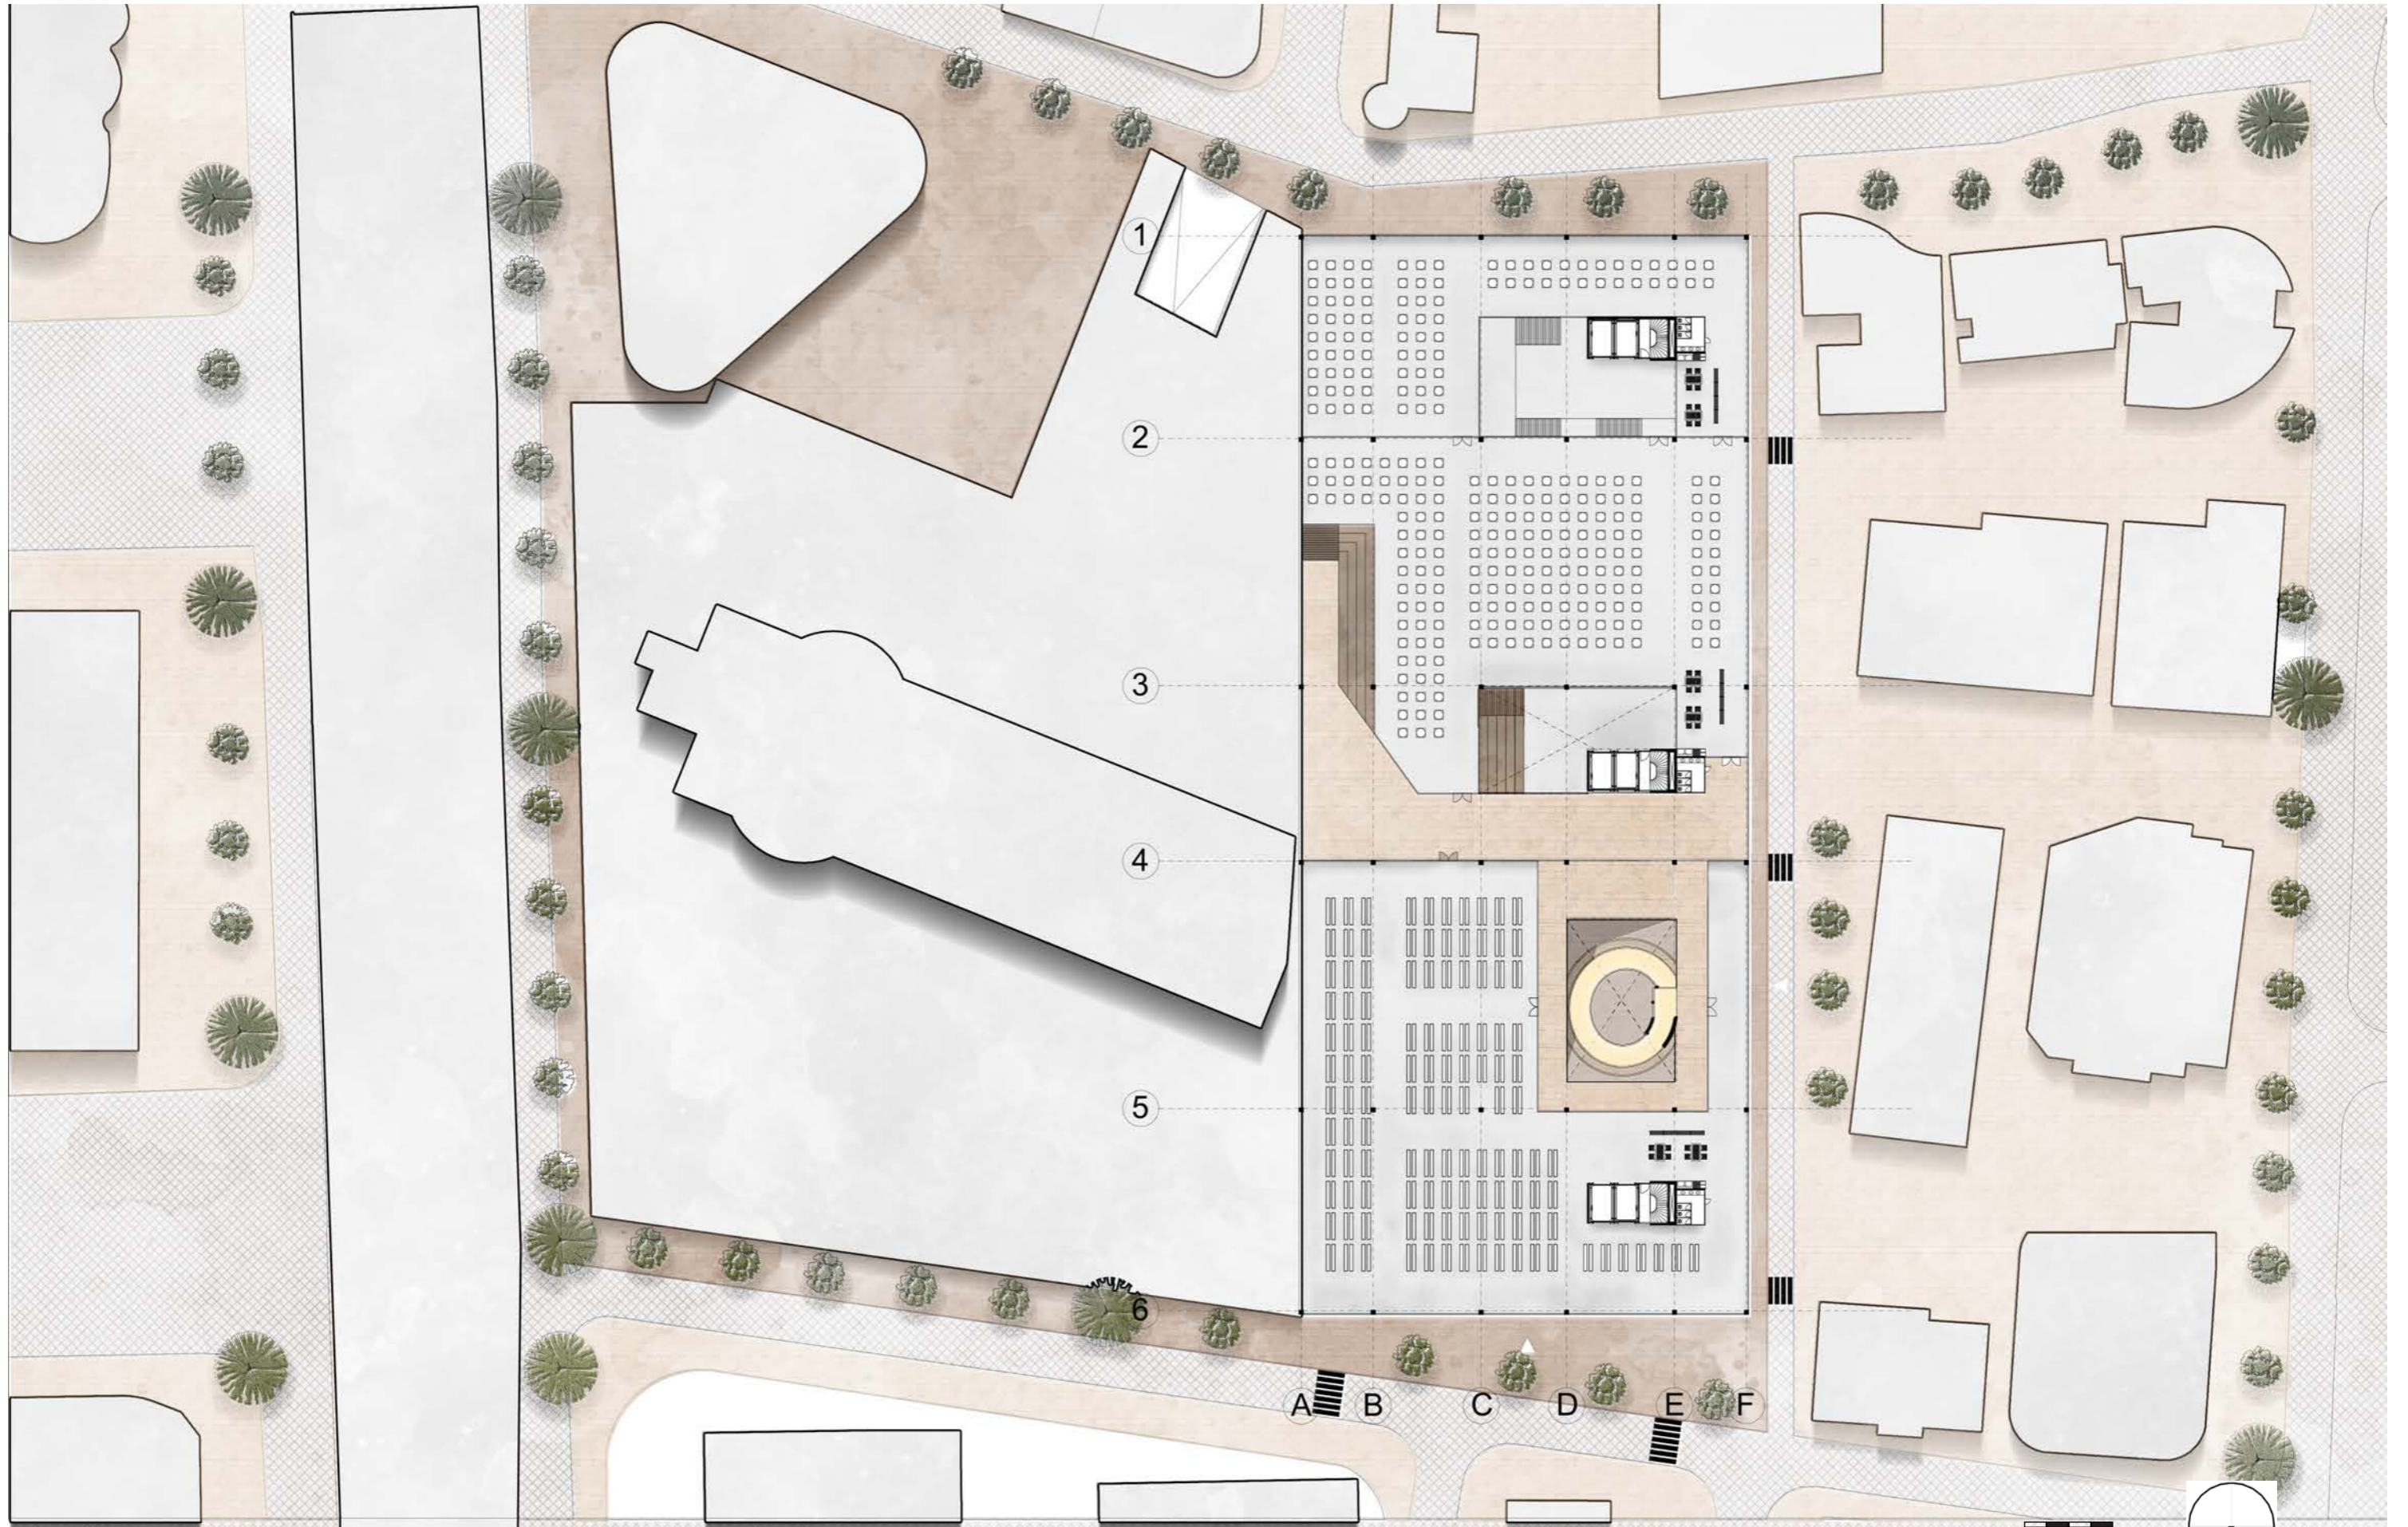

FLOOR 5




FLOOR 6 & 7




FLOOR 8




FLOOR 9

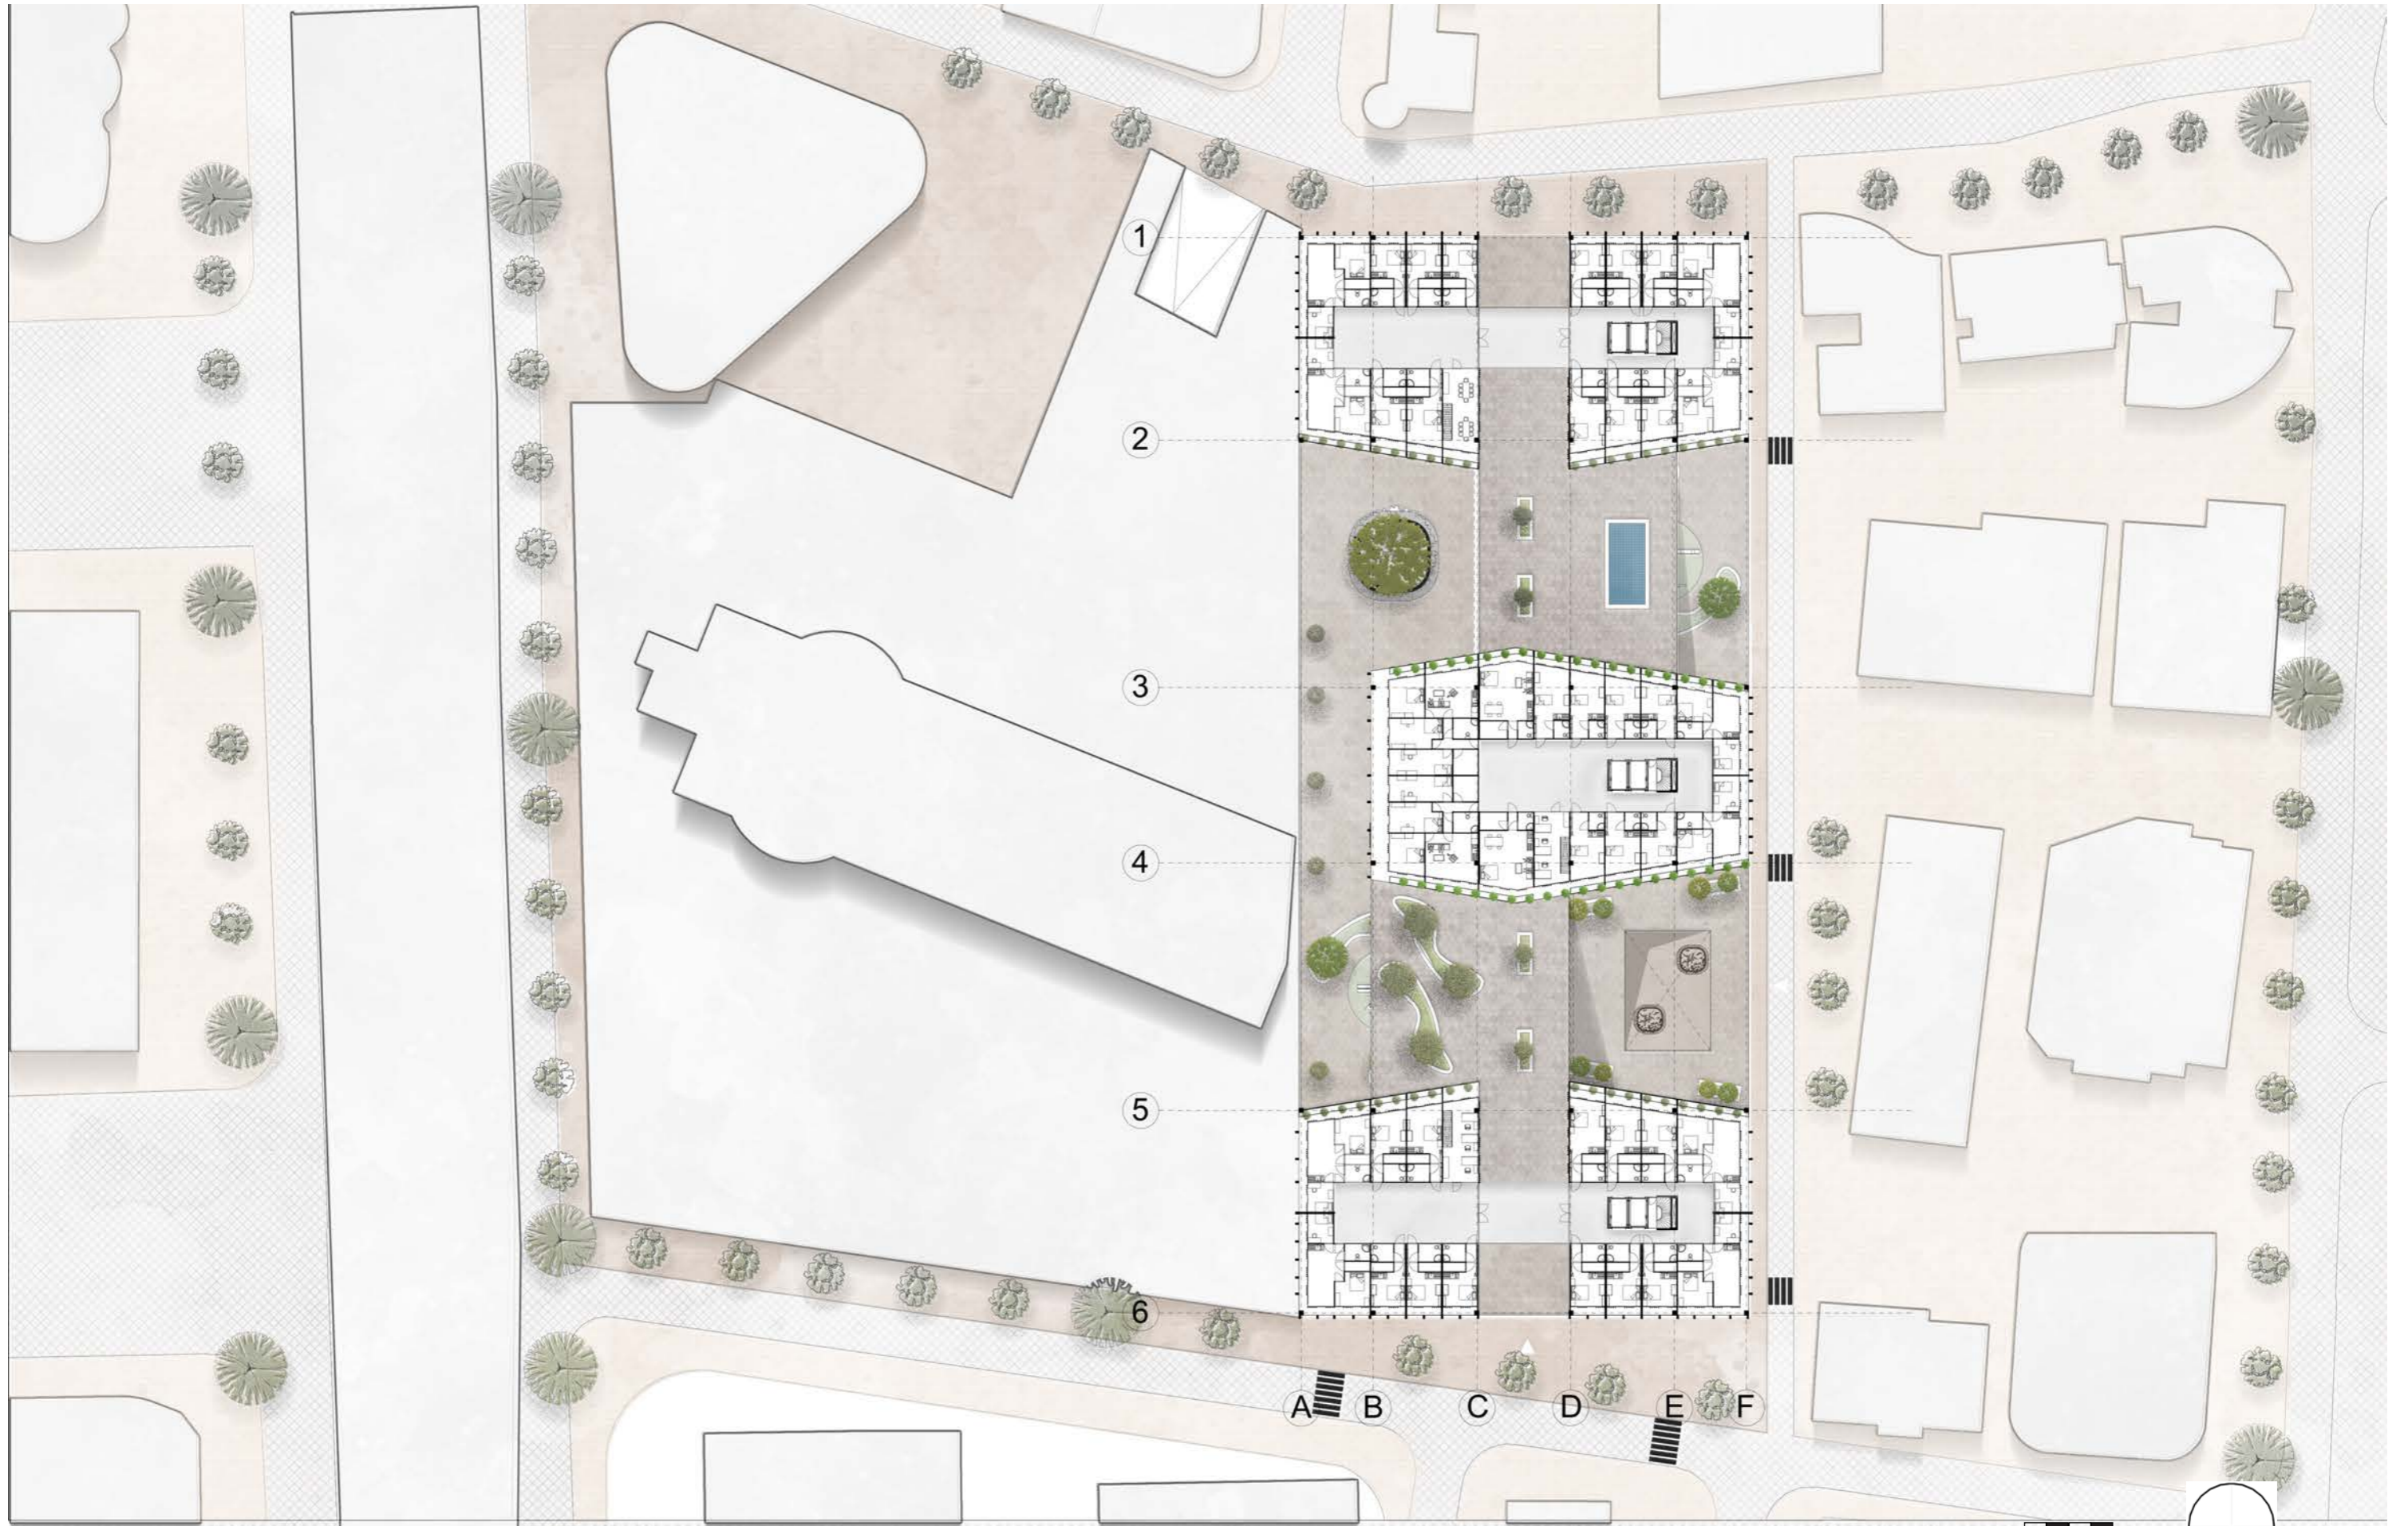


FLOOR 10

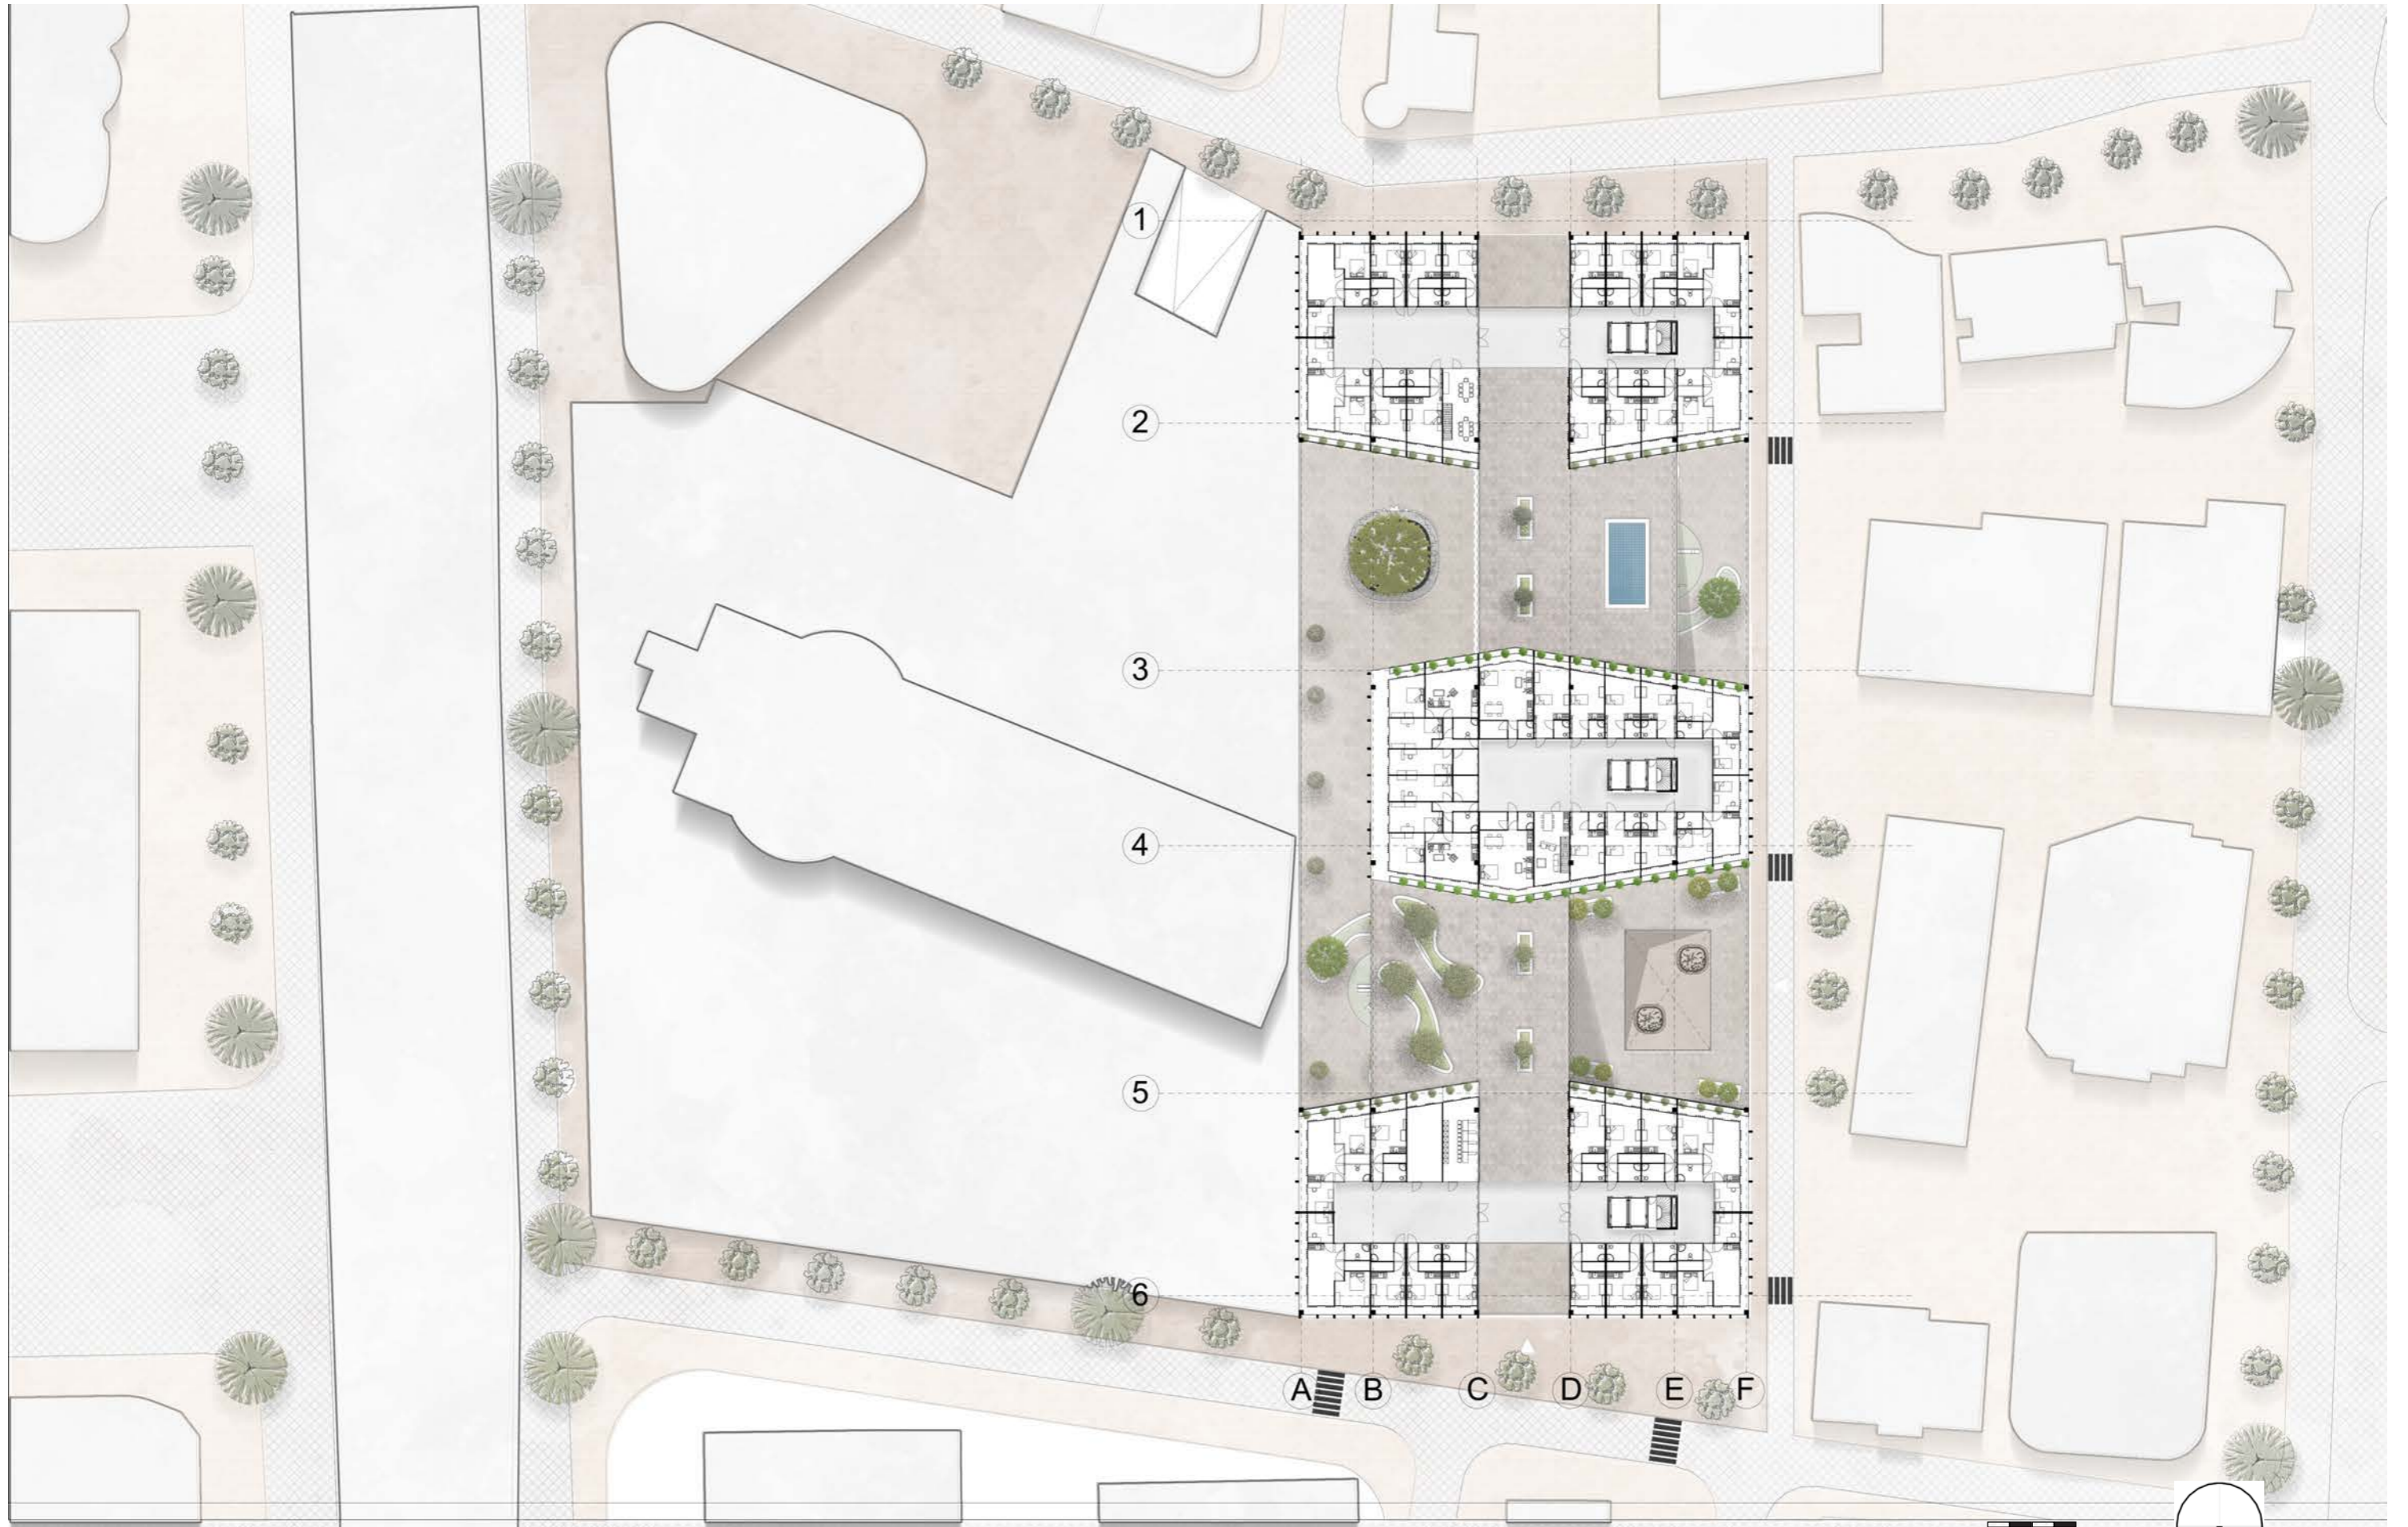


FLOOR 11

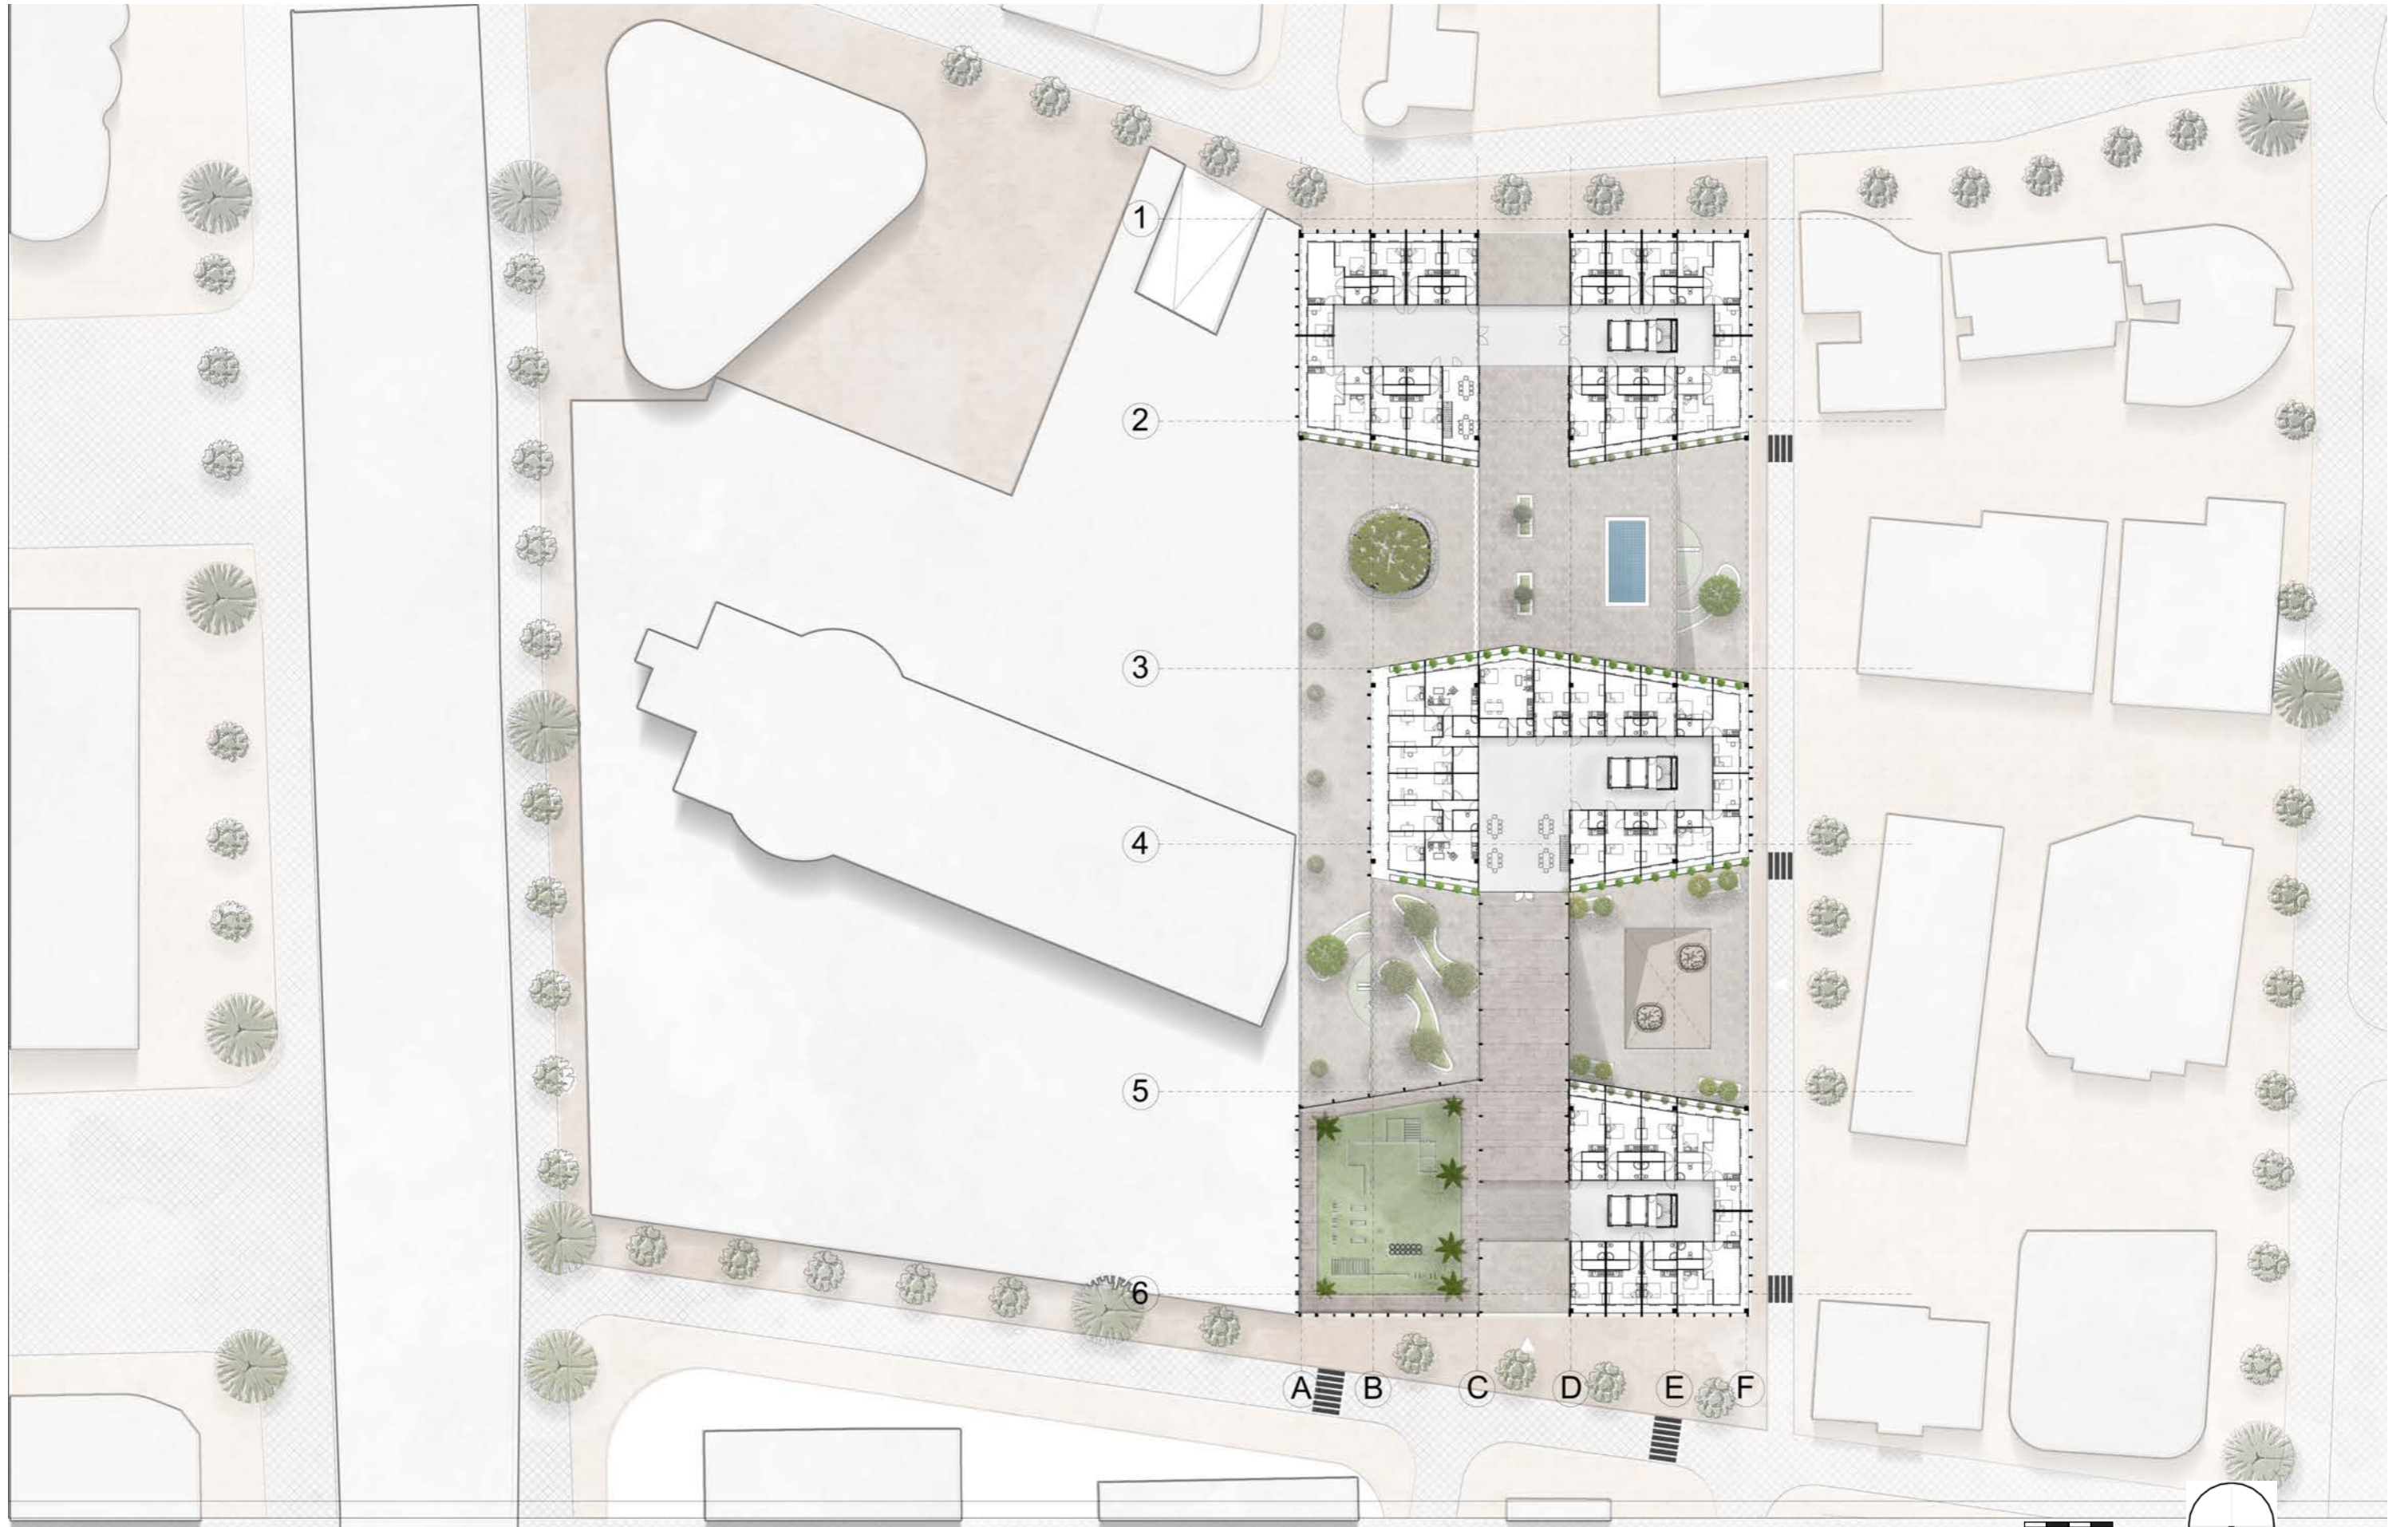


FLOOR 12 & 13

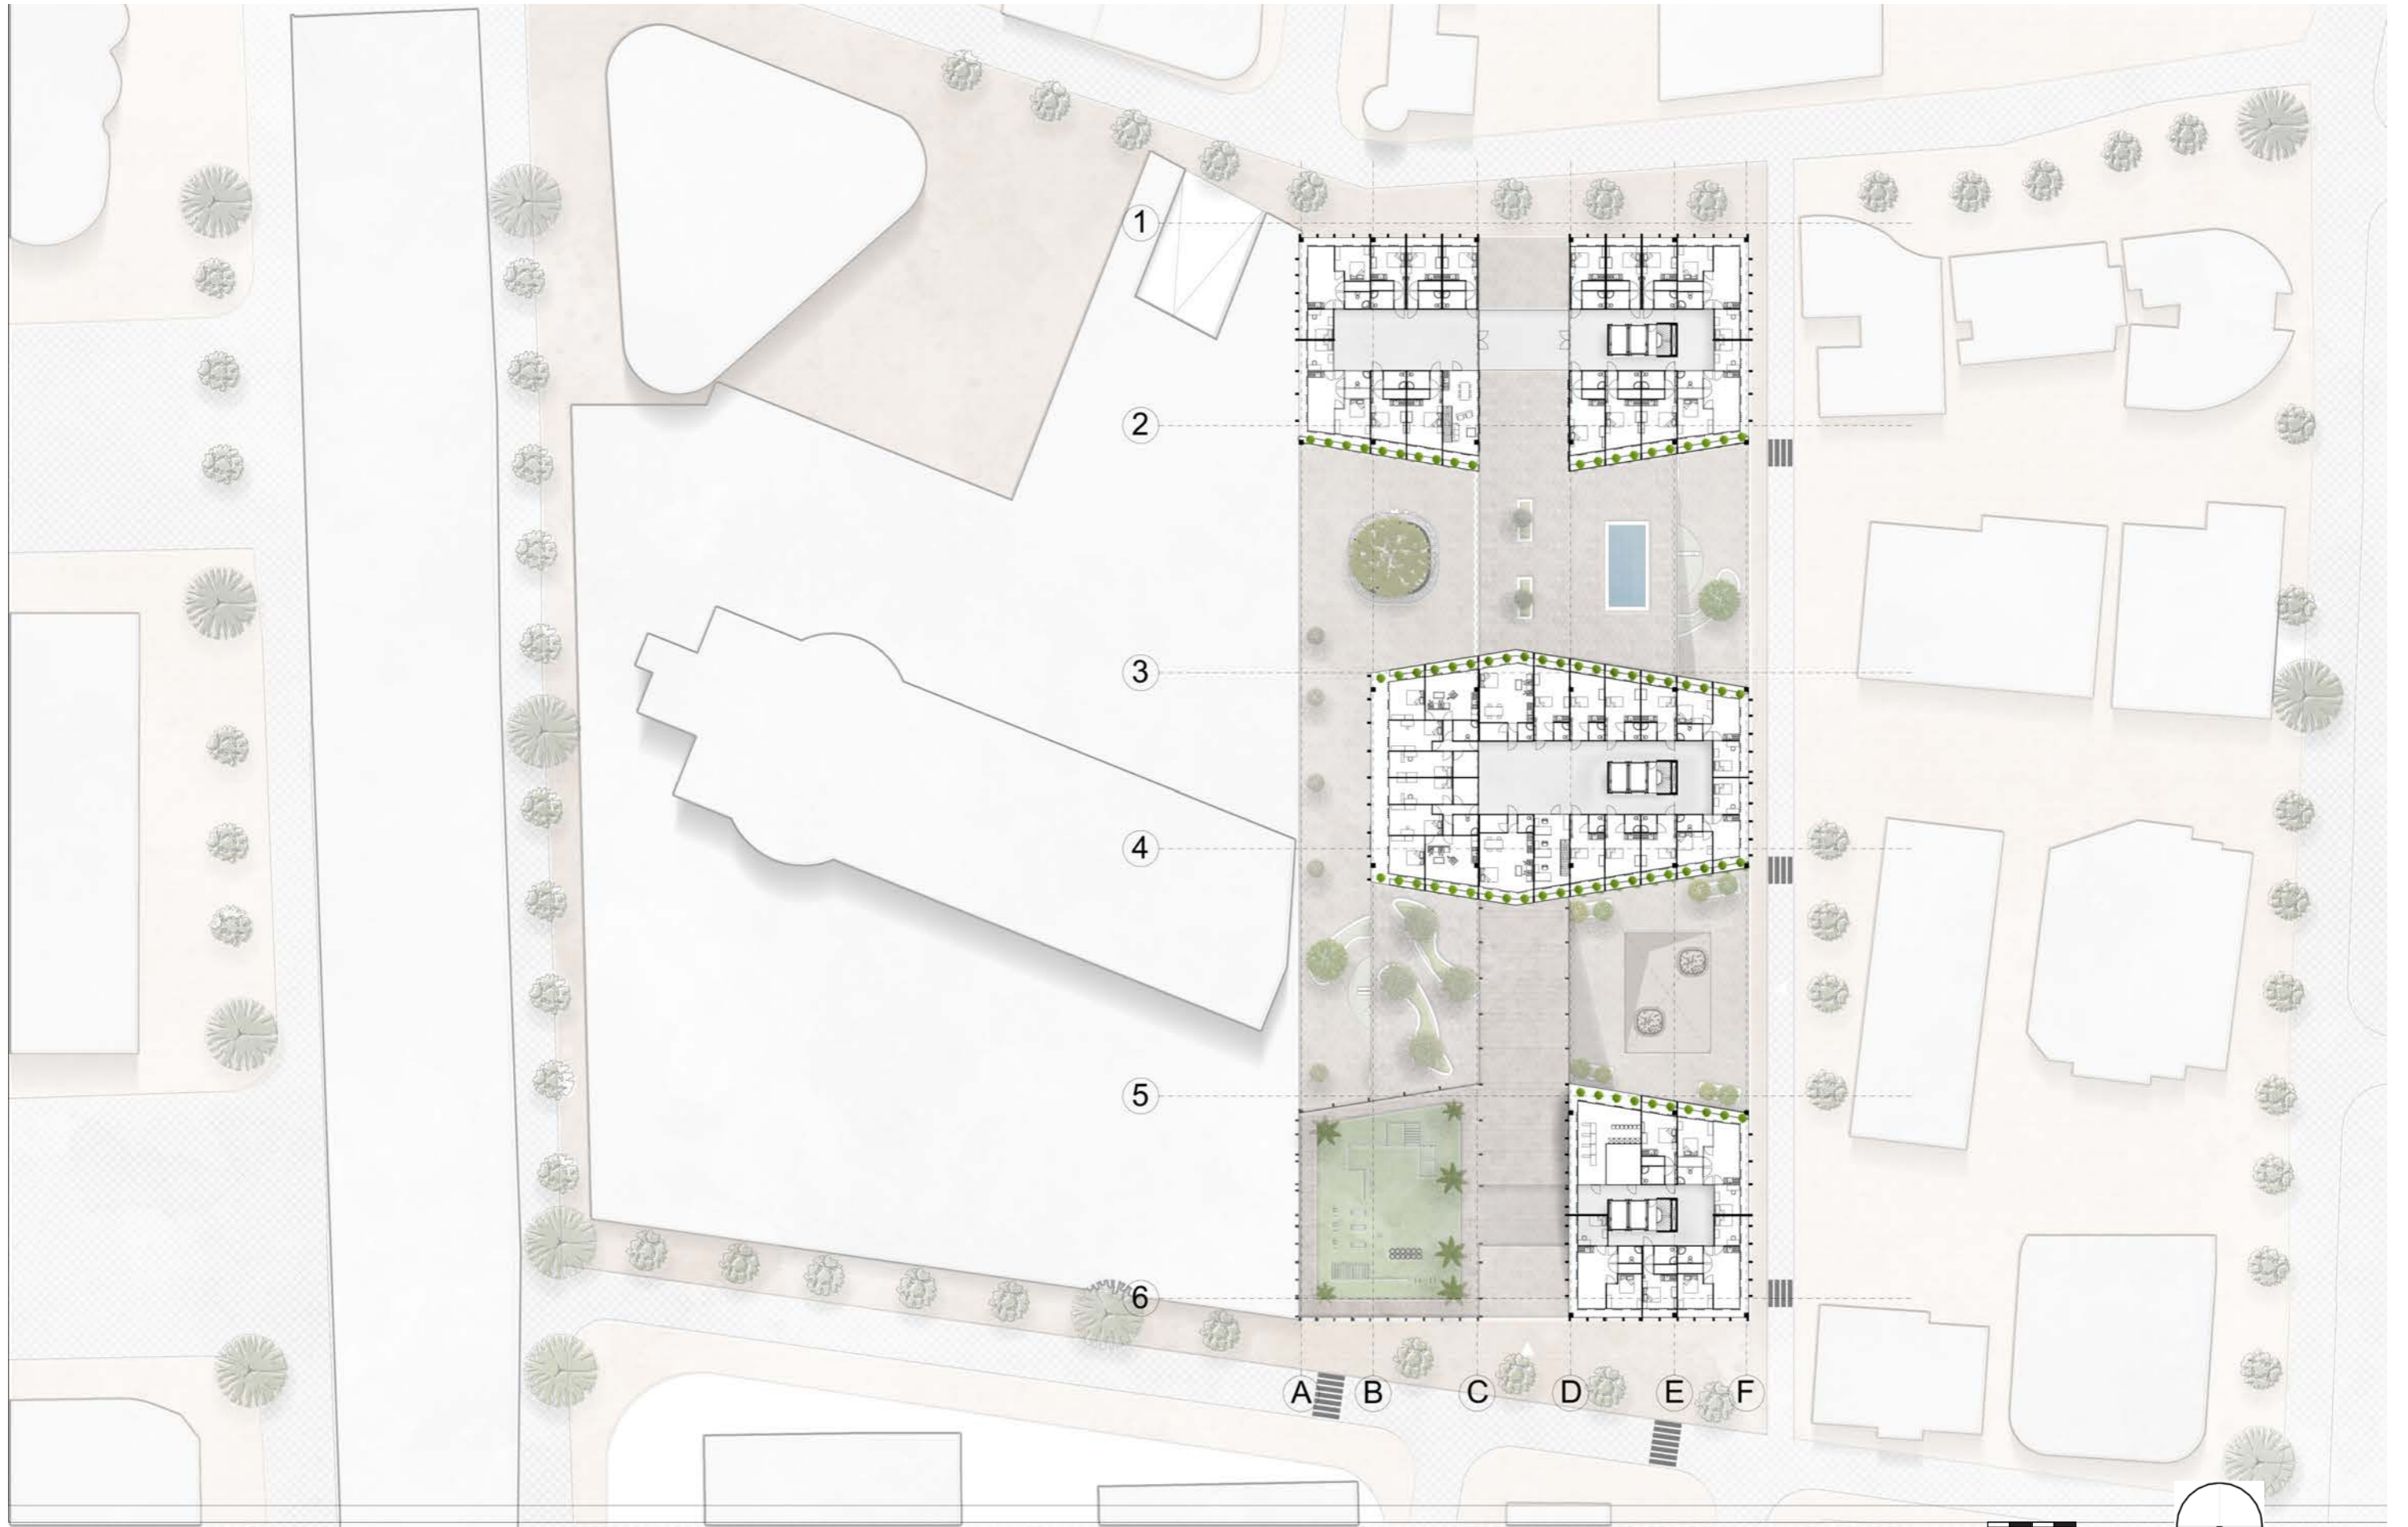


FLOOR 14

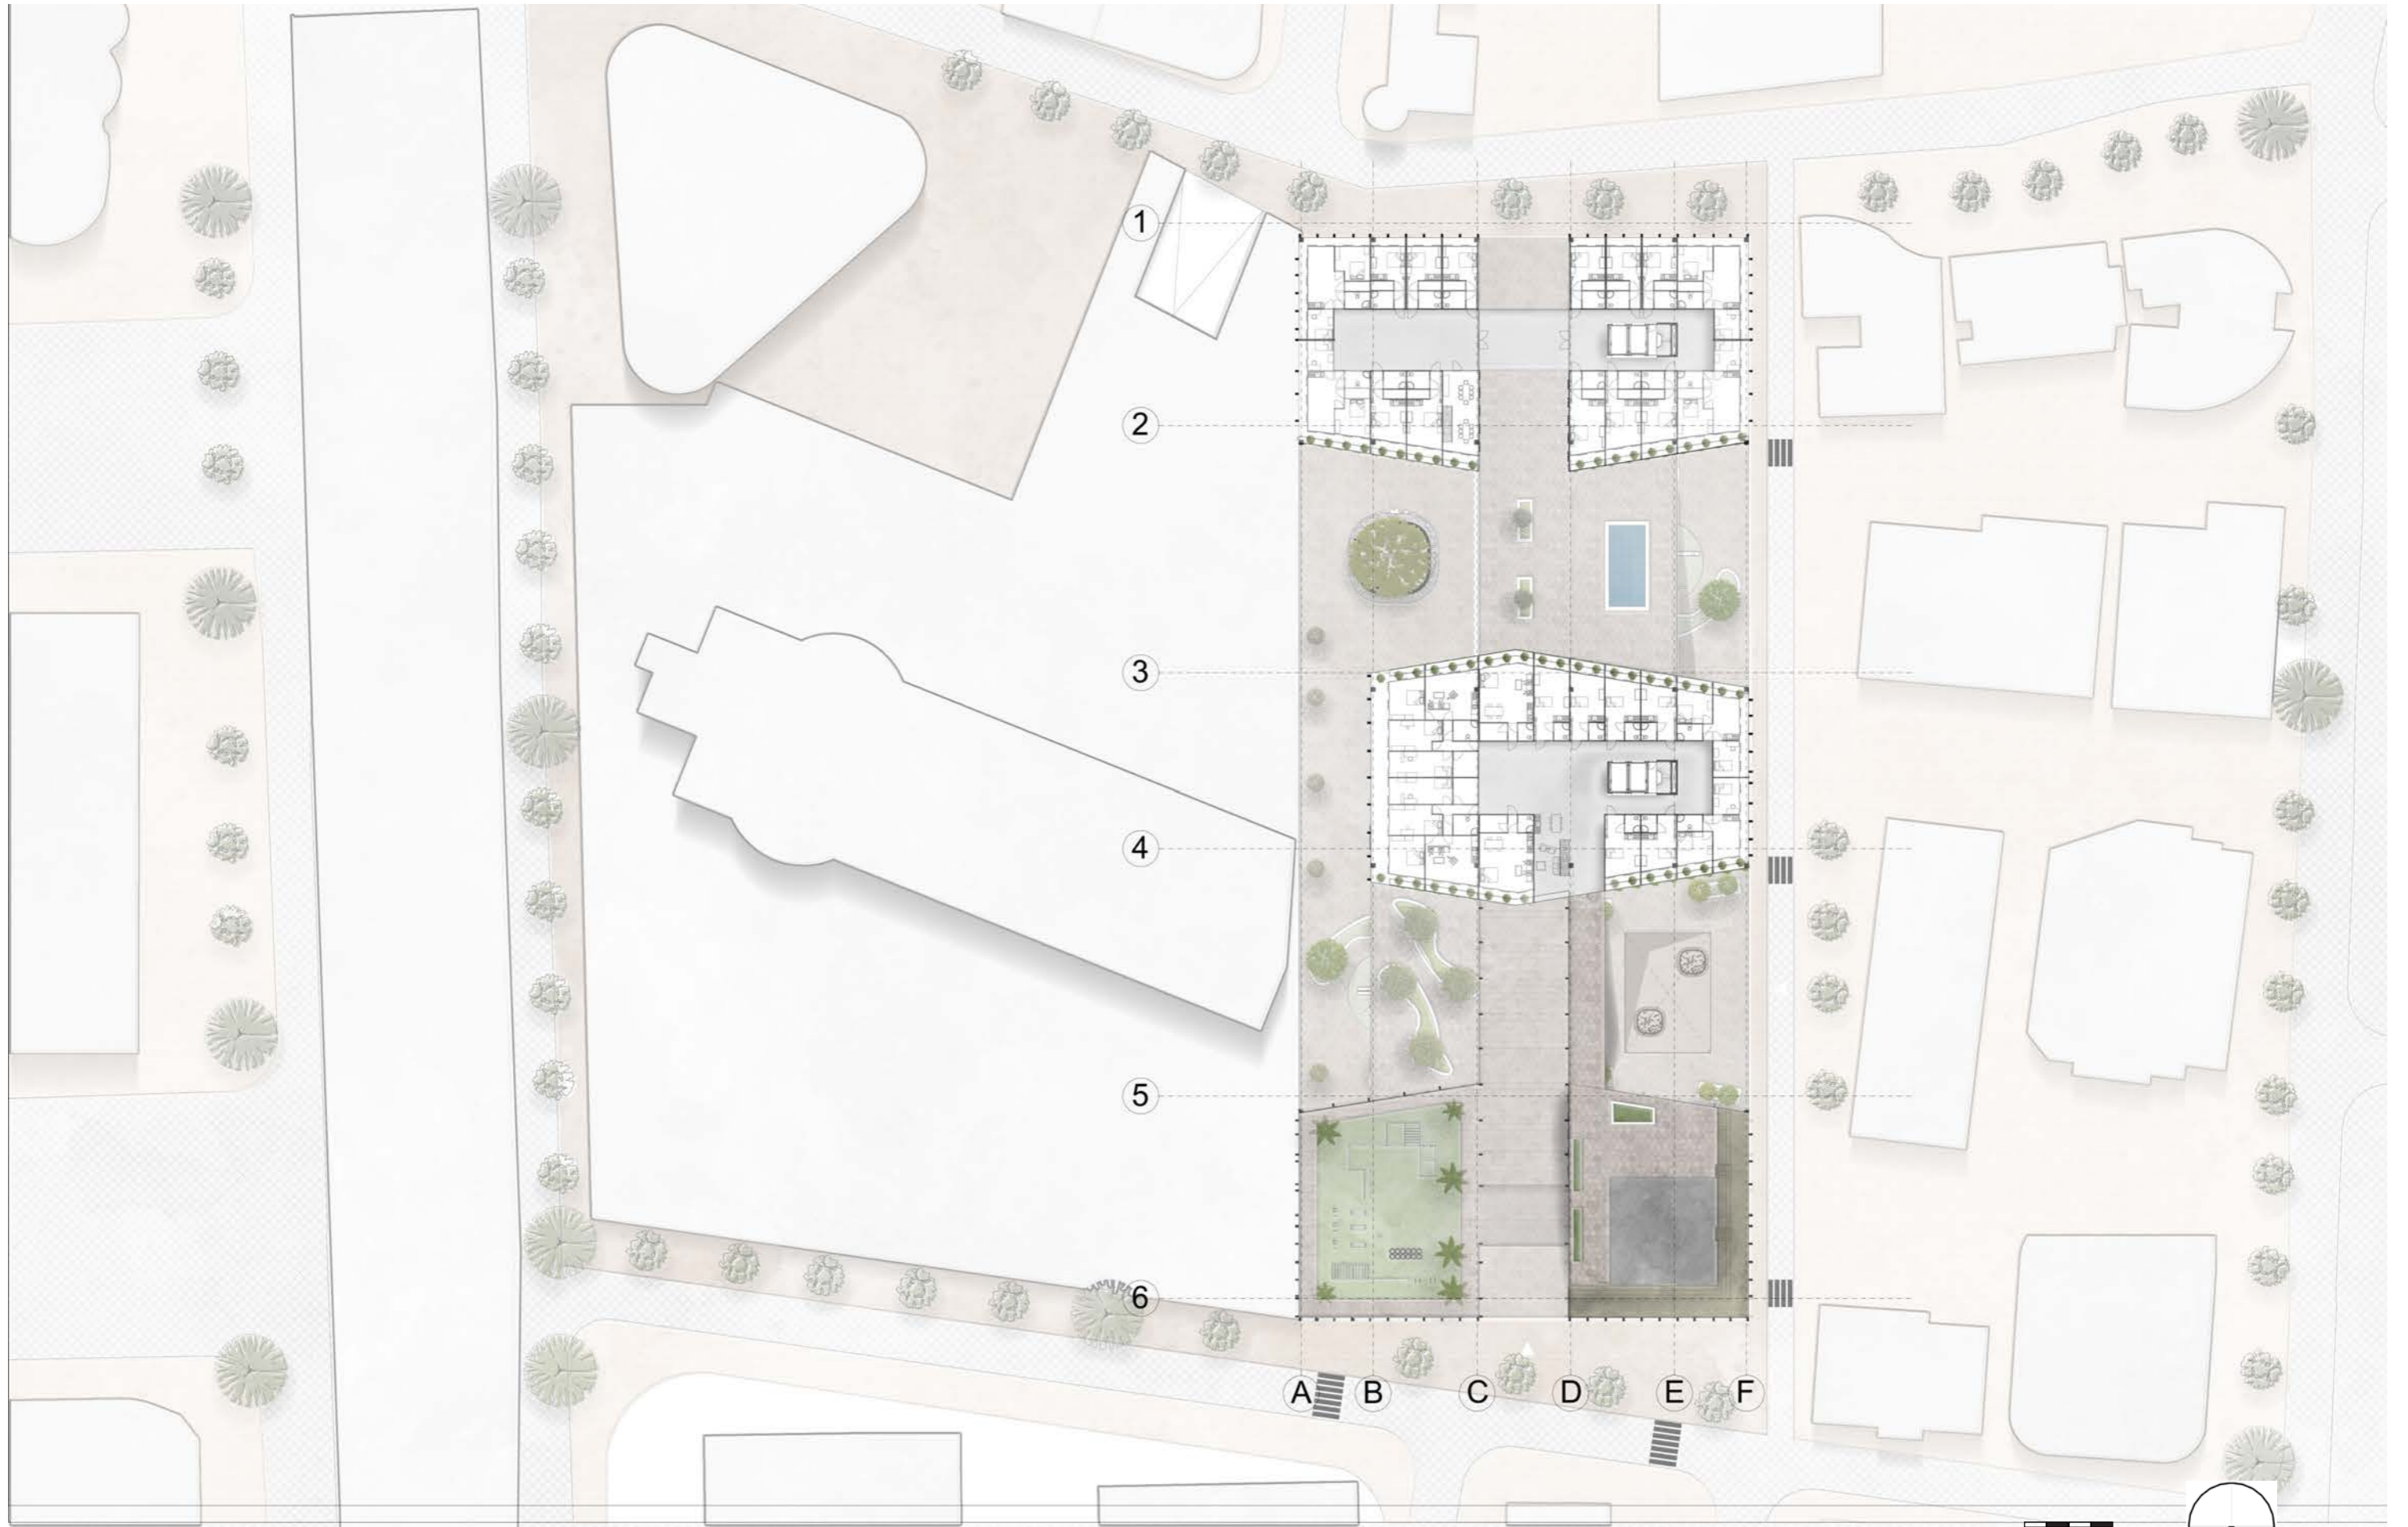

FLOOR 15 & 16

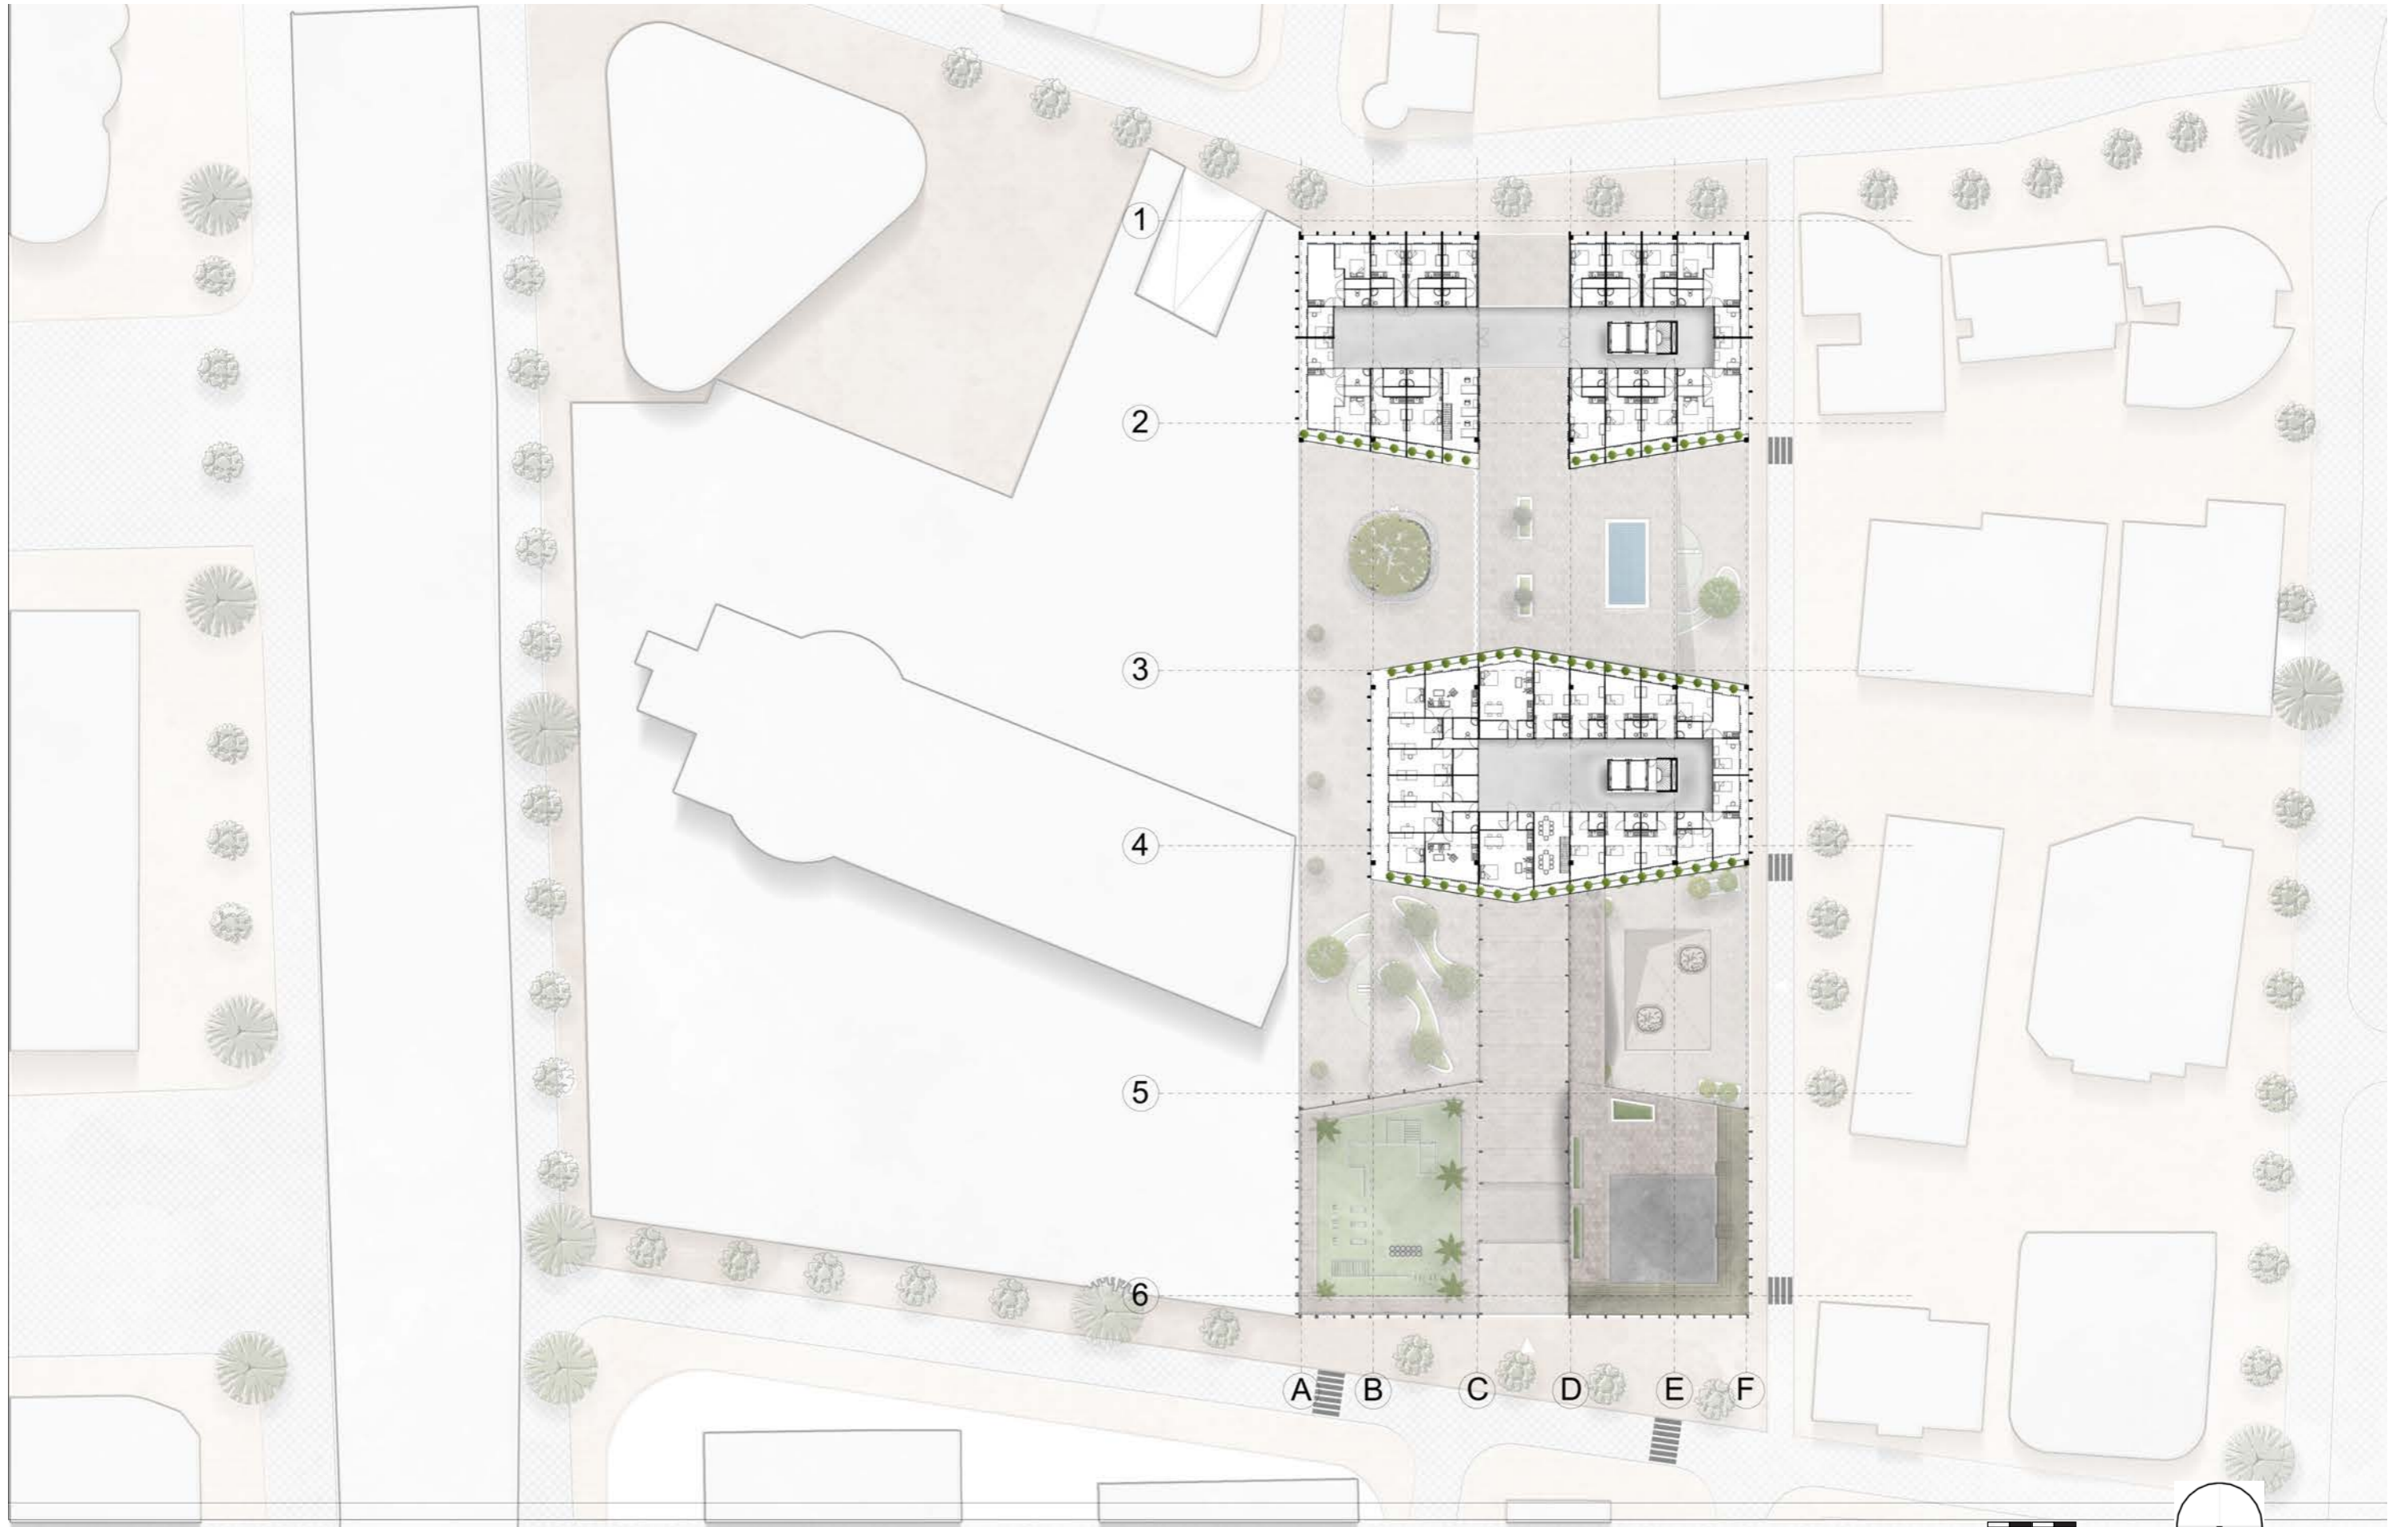

FLOOR 17

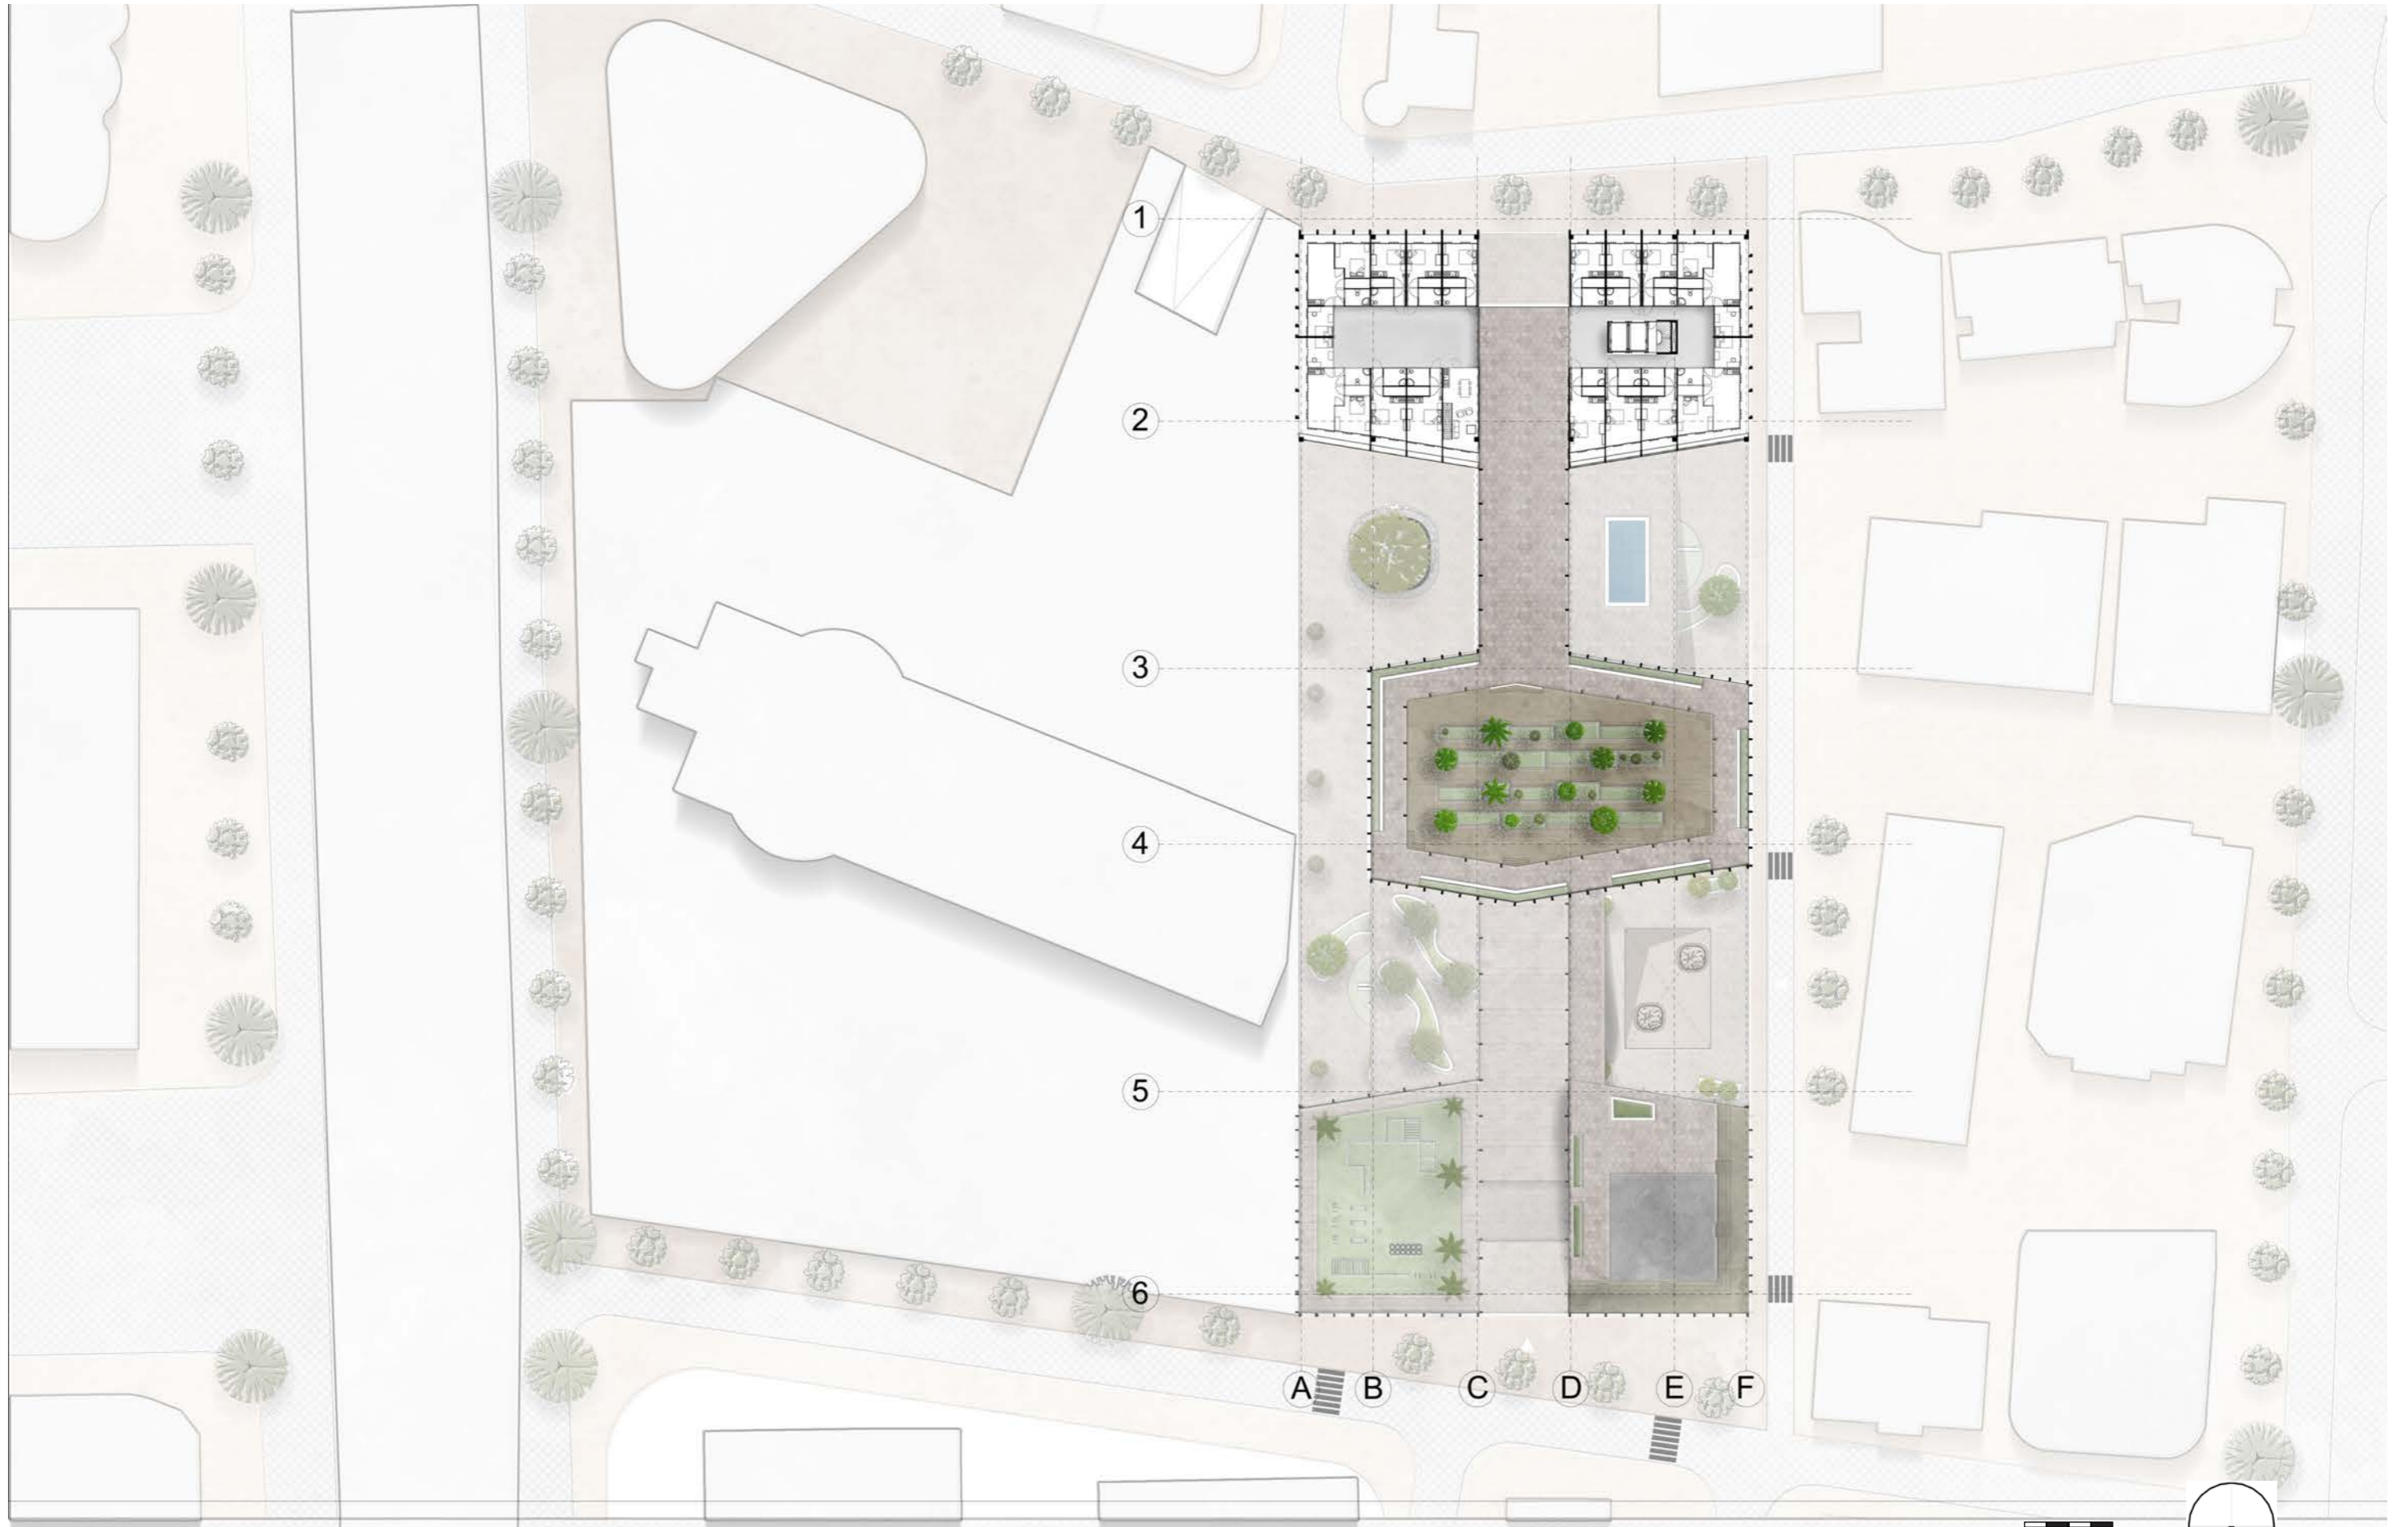

P5: CONTENT

01 GROUP SITE PLAN

02 SITE PLAN

03 URBAN IMPLEMENTATION

04 FLOOR PLANS

05 SECTION

06 ELEVATIONS

07 ENVELOPE FRAGMENT

08 DETAILS



SECTION



P5: CONTENT

01 GROUP SITE PLAN

02 SITE PLAN

03 URBAN IMPLEMENTATION

04 FLOOR PLANS

05 SECTION

06 ELEVATIONS

07 ENVELOPE FRAGMENT

08 DETAILS



WEST ELEVATION




NORTH ELEVATION



EAST ELEVATION



SOUTH ELEVATION

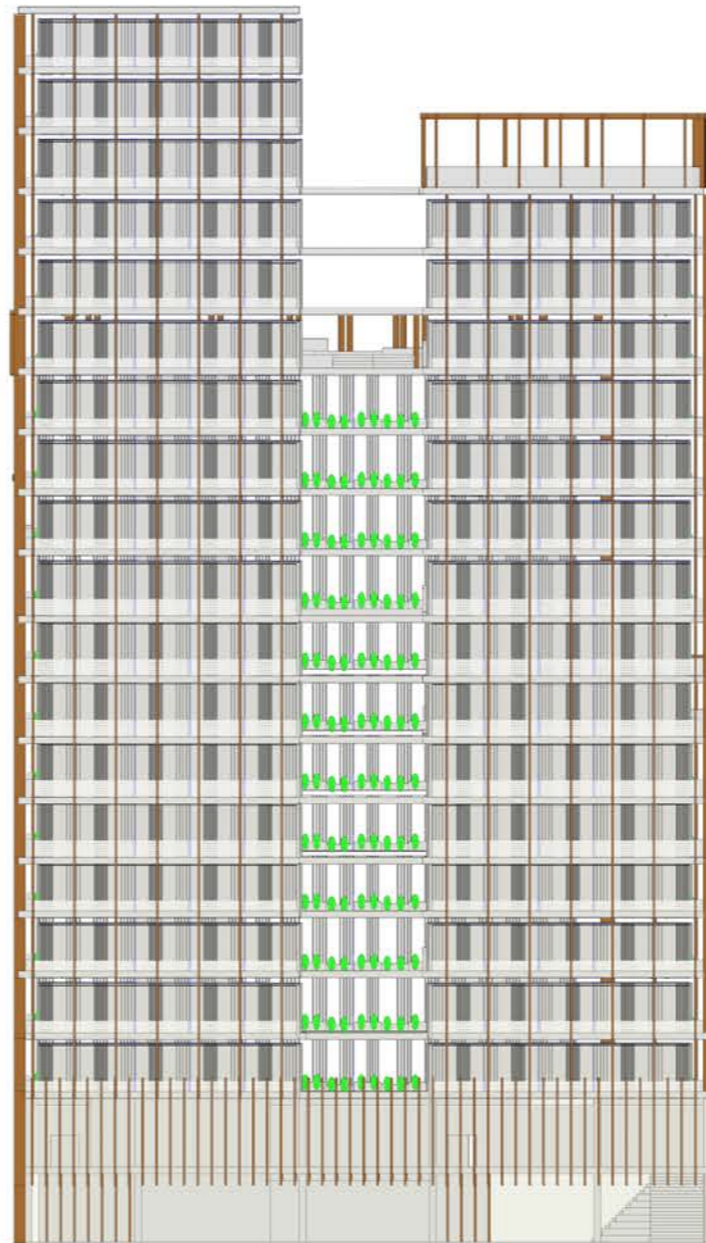

P5: CONTENT

01 GROUP SITE PLAN

02 SITE PLAN

03 URBAN IMPLEMENTATION

04 FLOOR PLANS

05 SECTION



06 ELEVATIONS

07 ENVELOPE FRAGMENT

08 DETAILS



ENVELOPE FRAGMENT

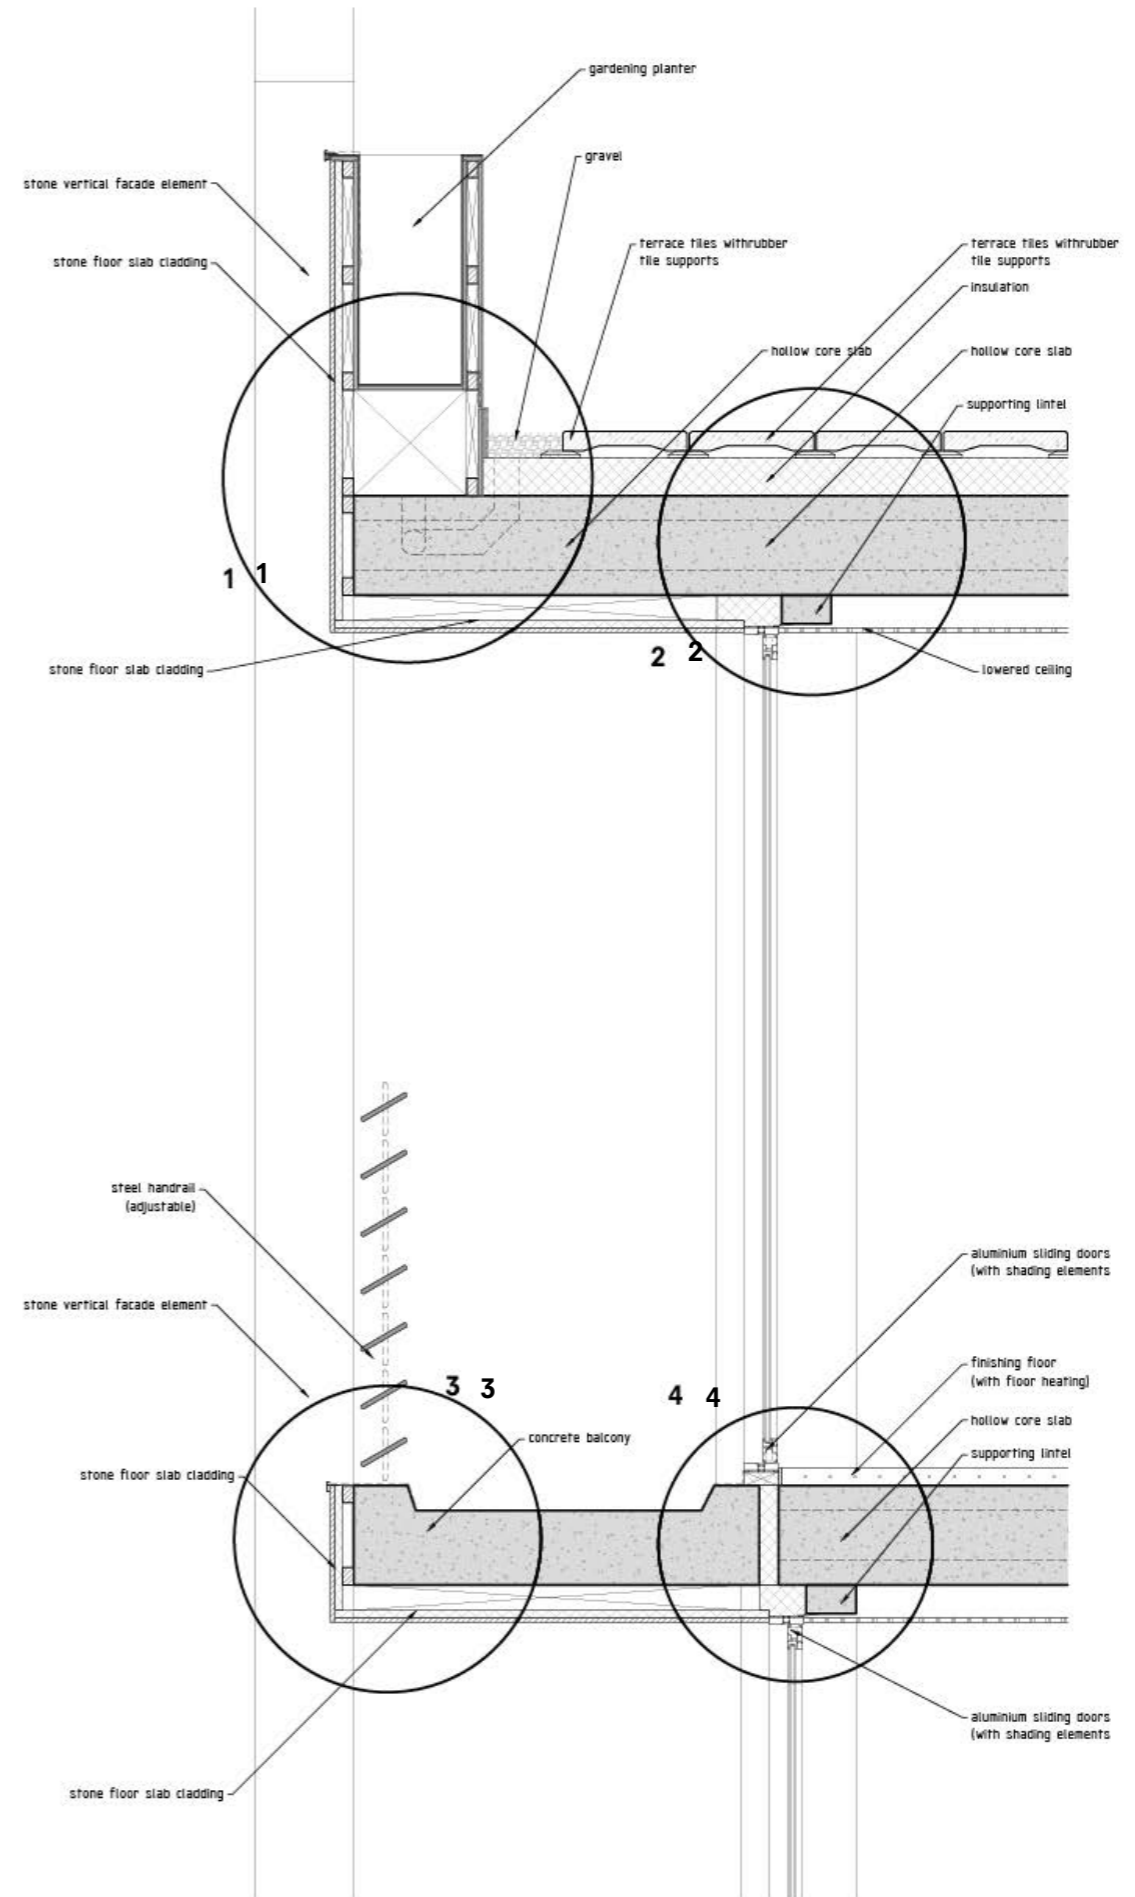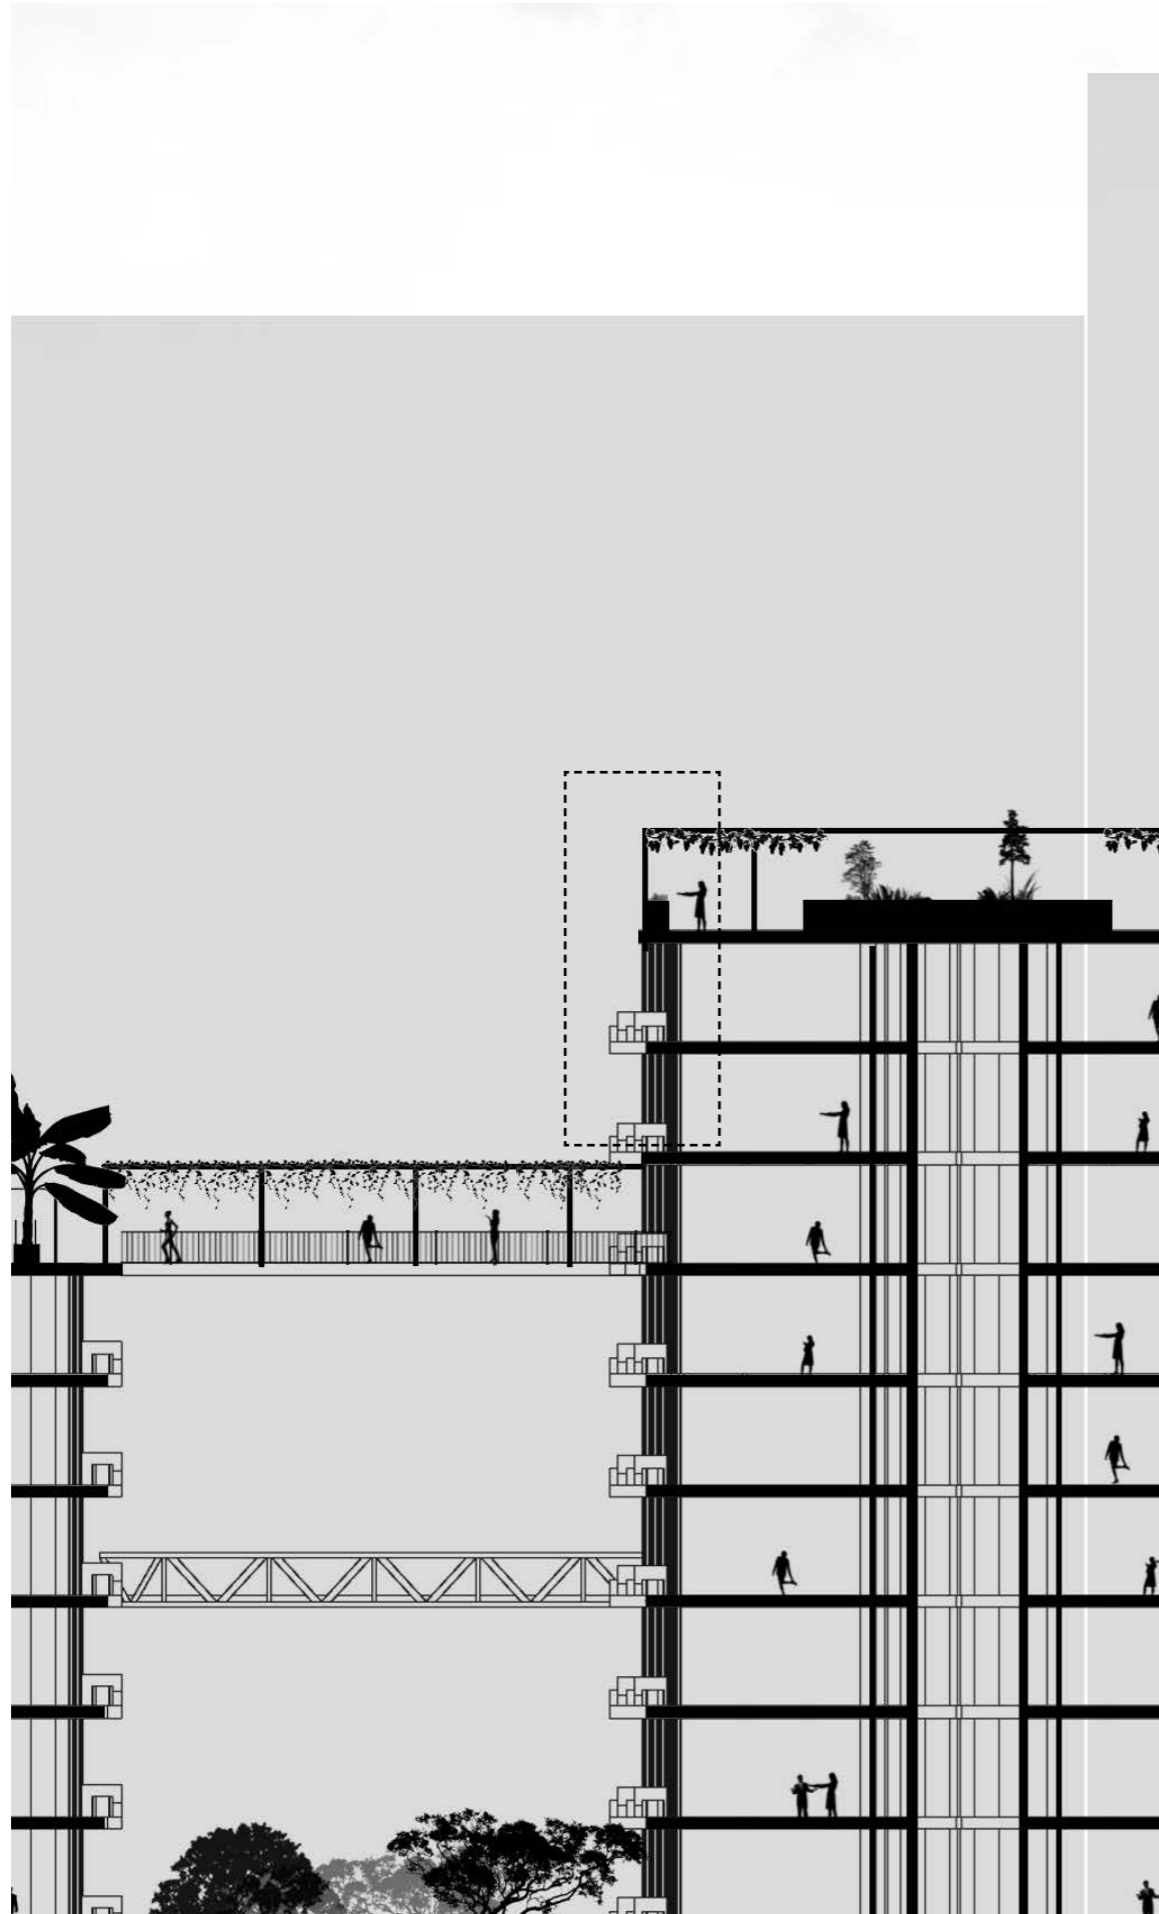

P5: CONTENT

01 GROUP SITE PLAN

02 SITE PLAN

03 URBAN IMPLEMENTATION

04 FLOOR PLANS

05 SECTION


06 ELEVATIONS

07 ENVELOPE FRAGMENT


08 DETAILS




DETAIL 1

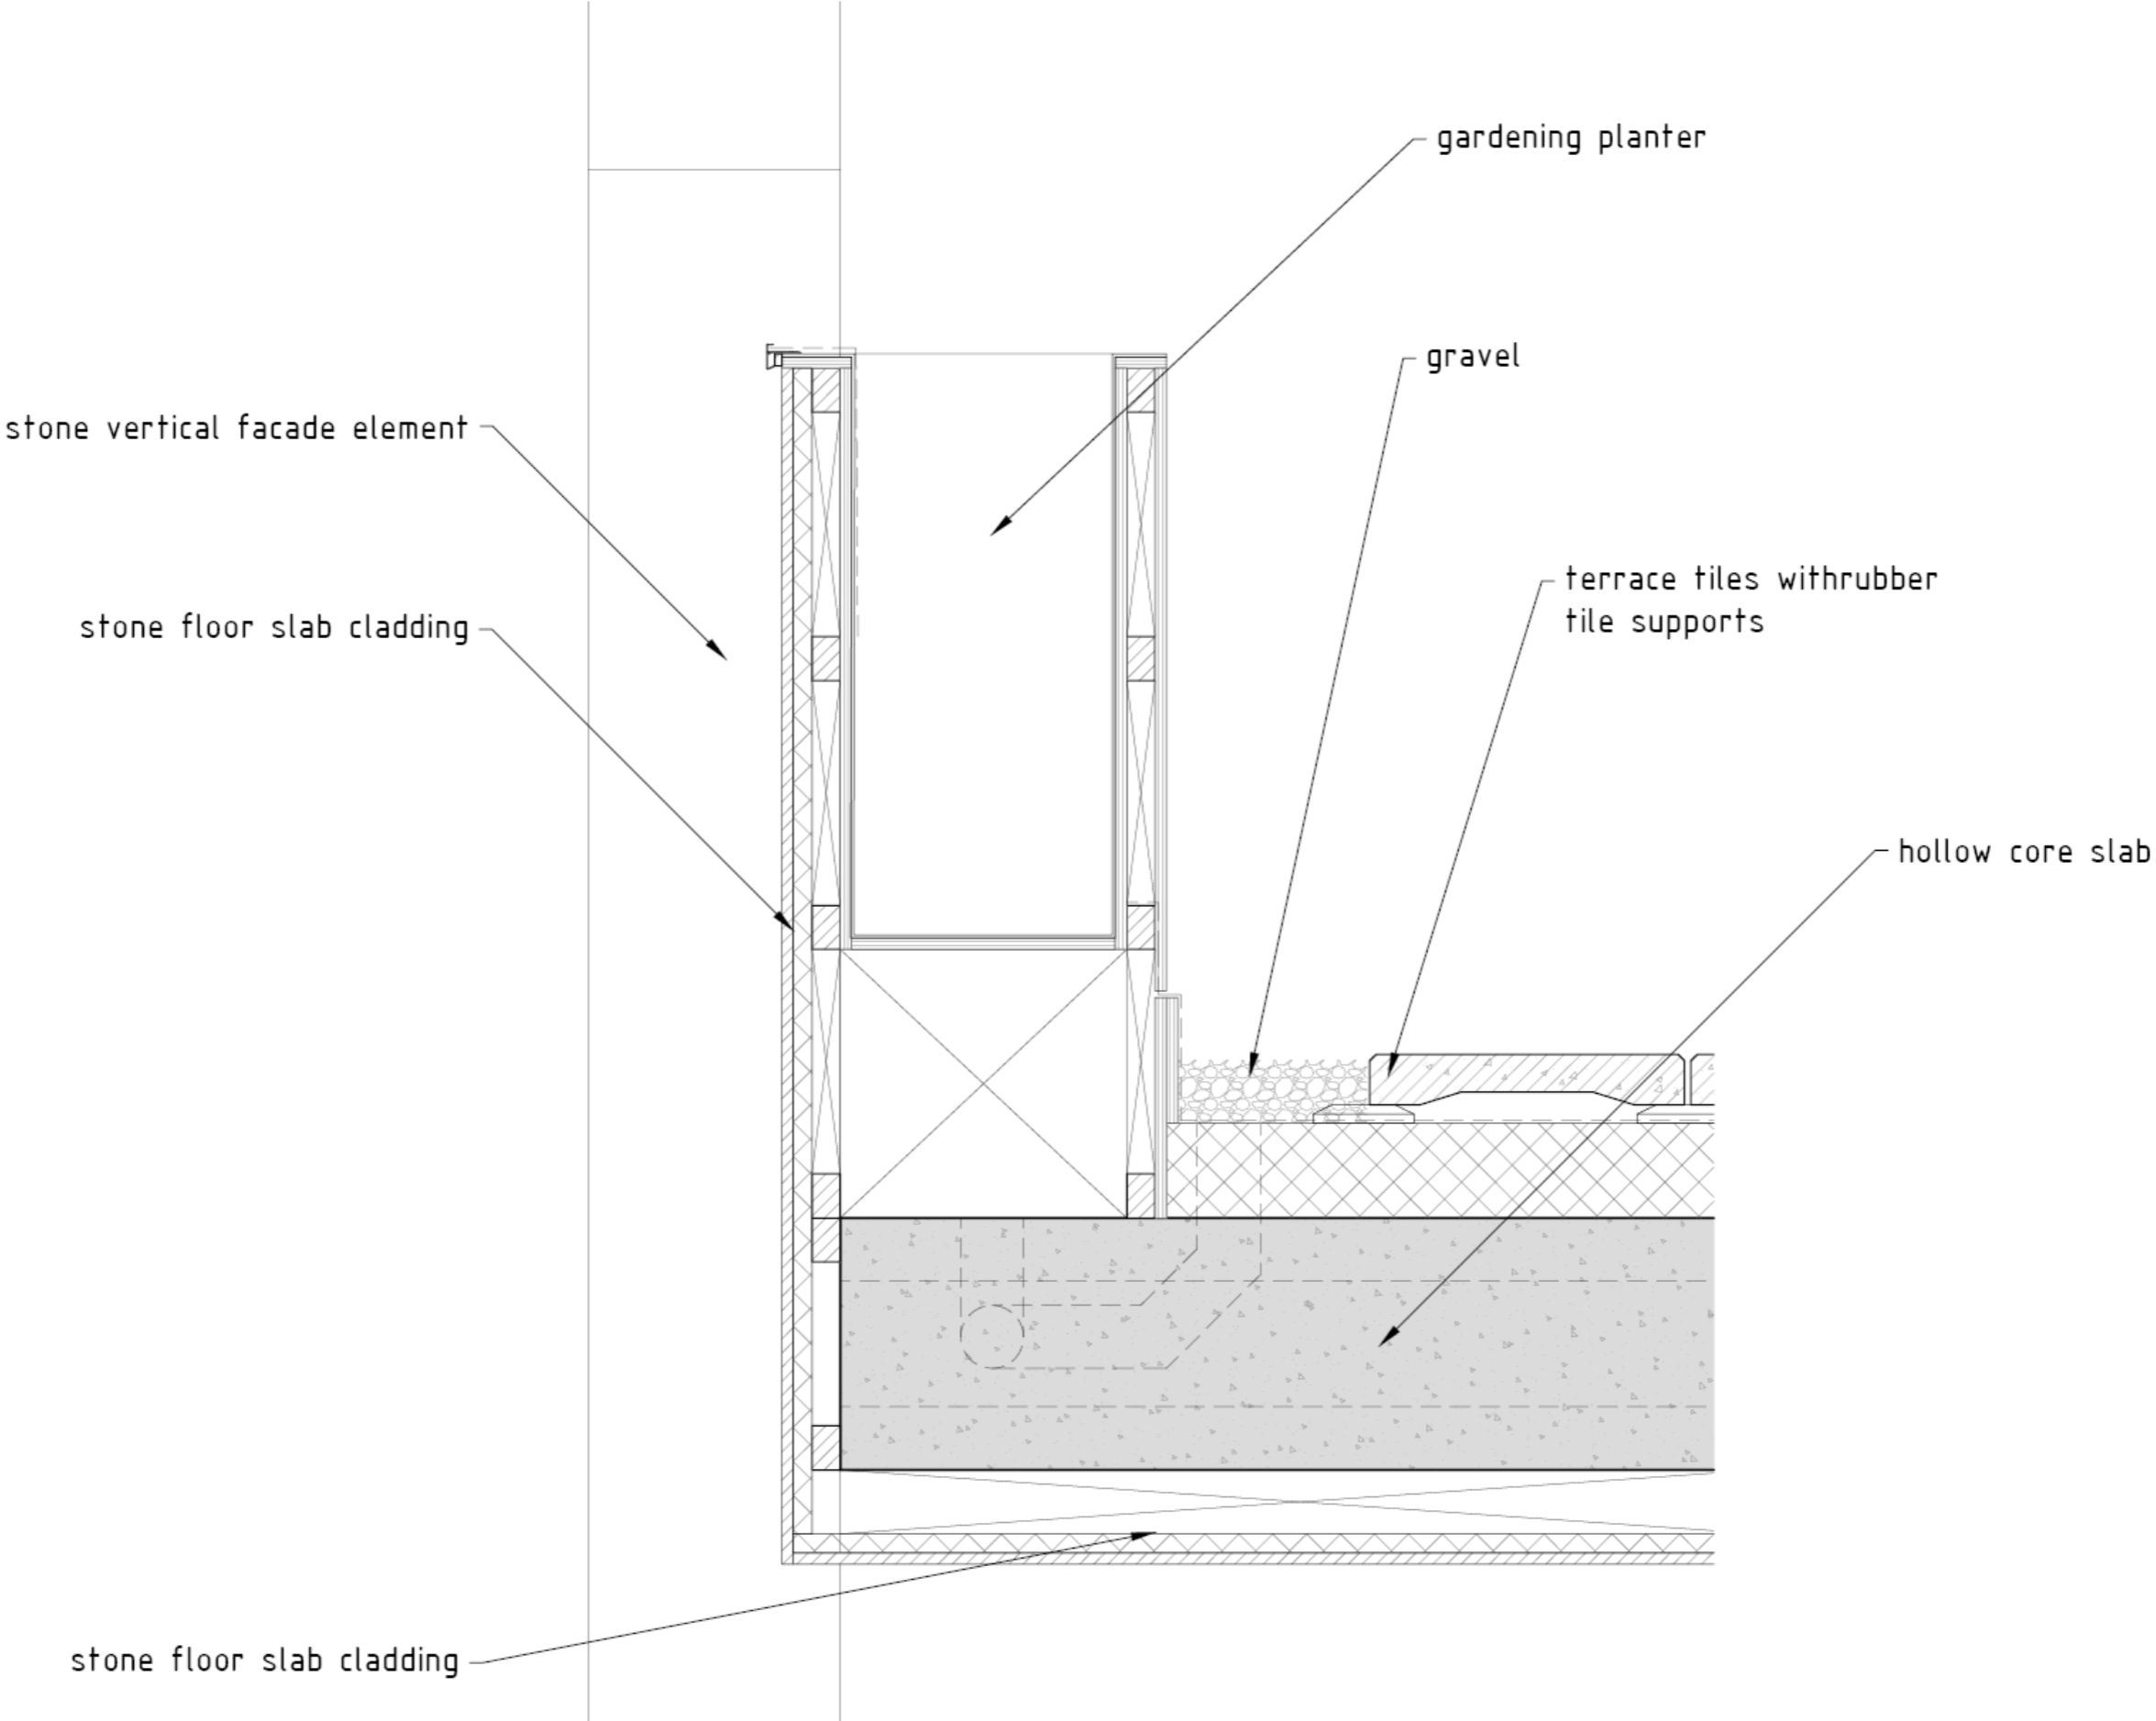

DETAIL 2

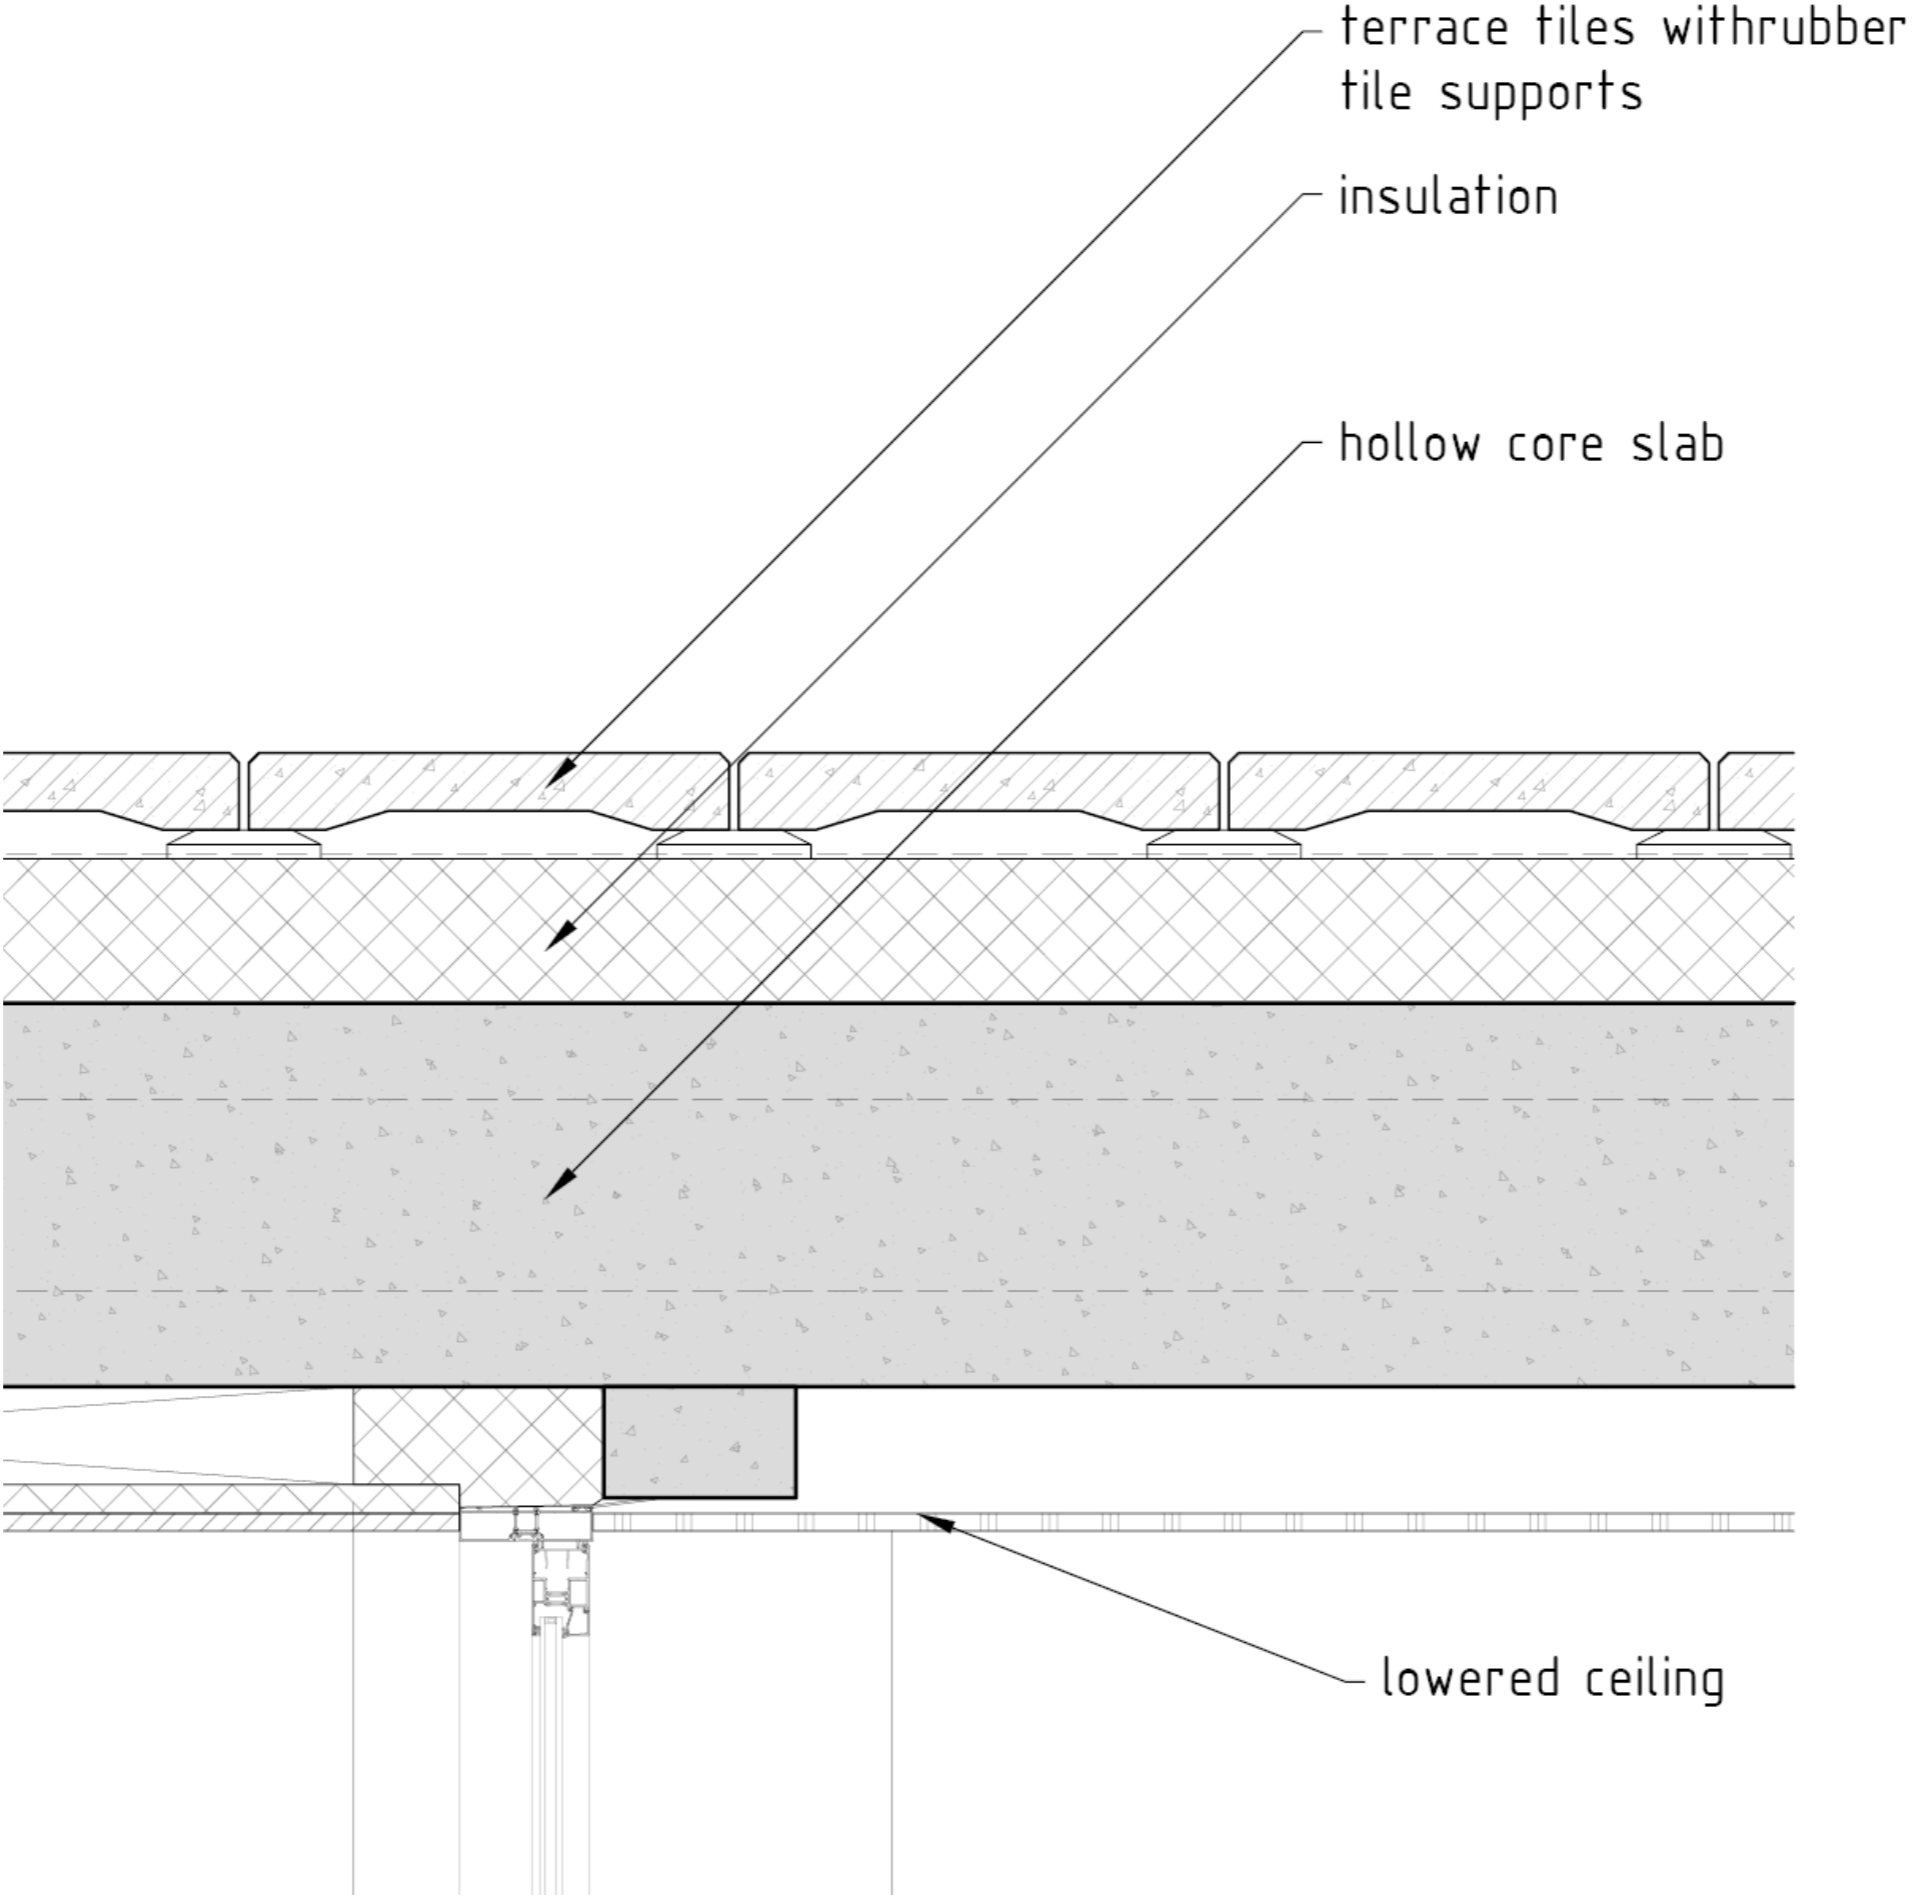

DETAIL 3

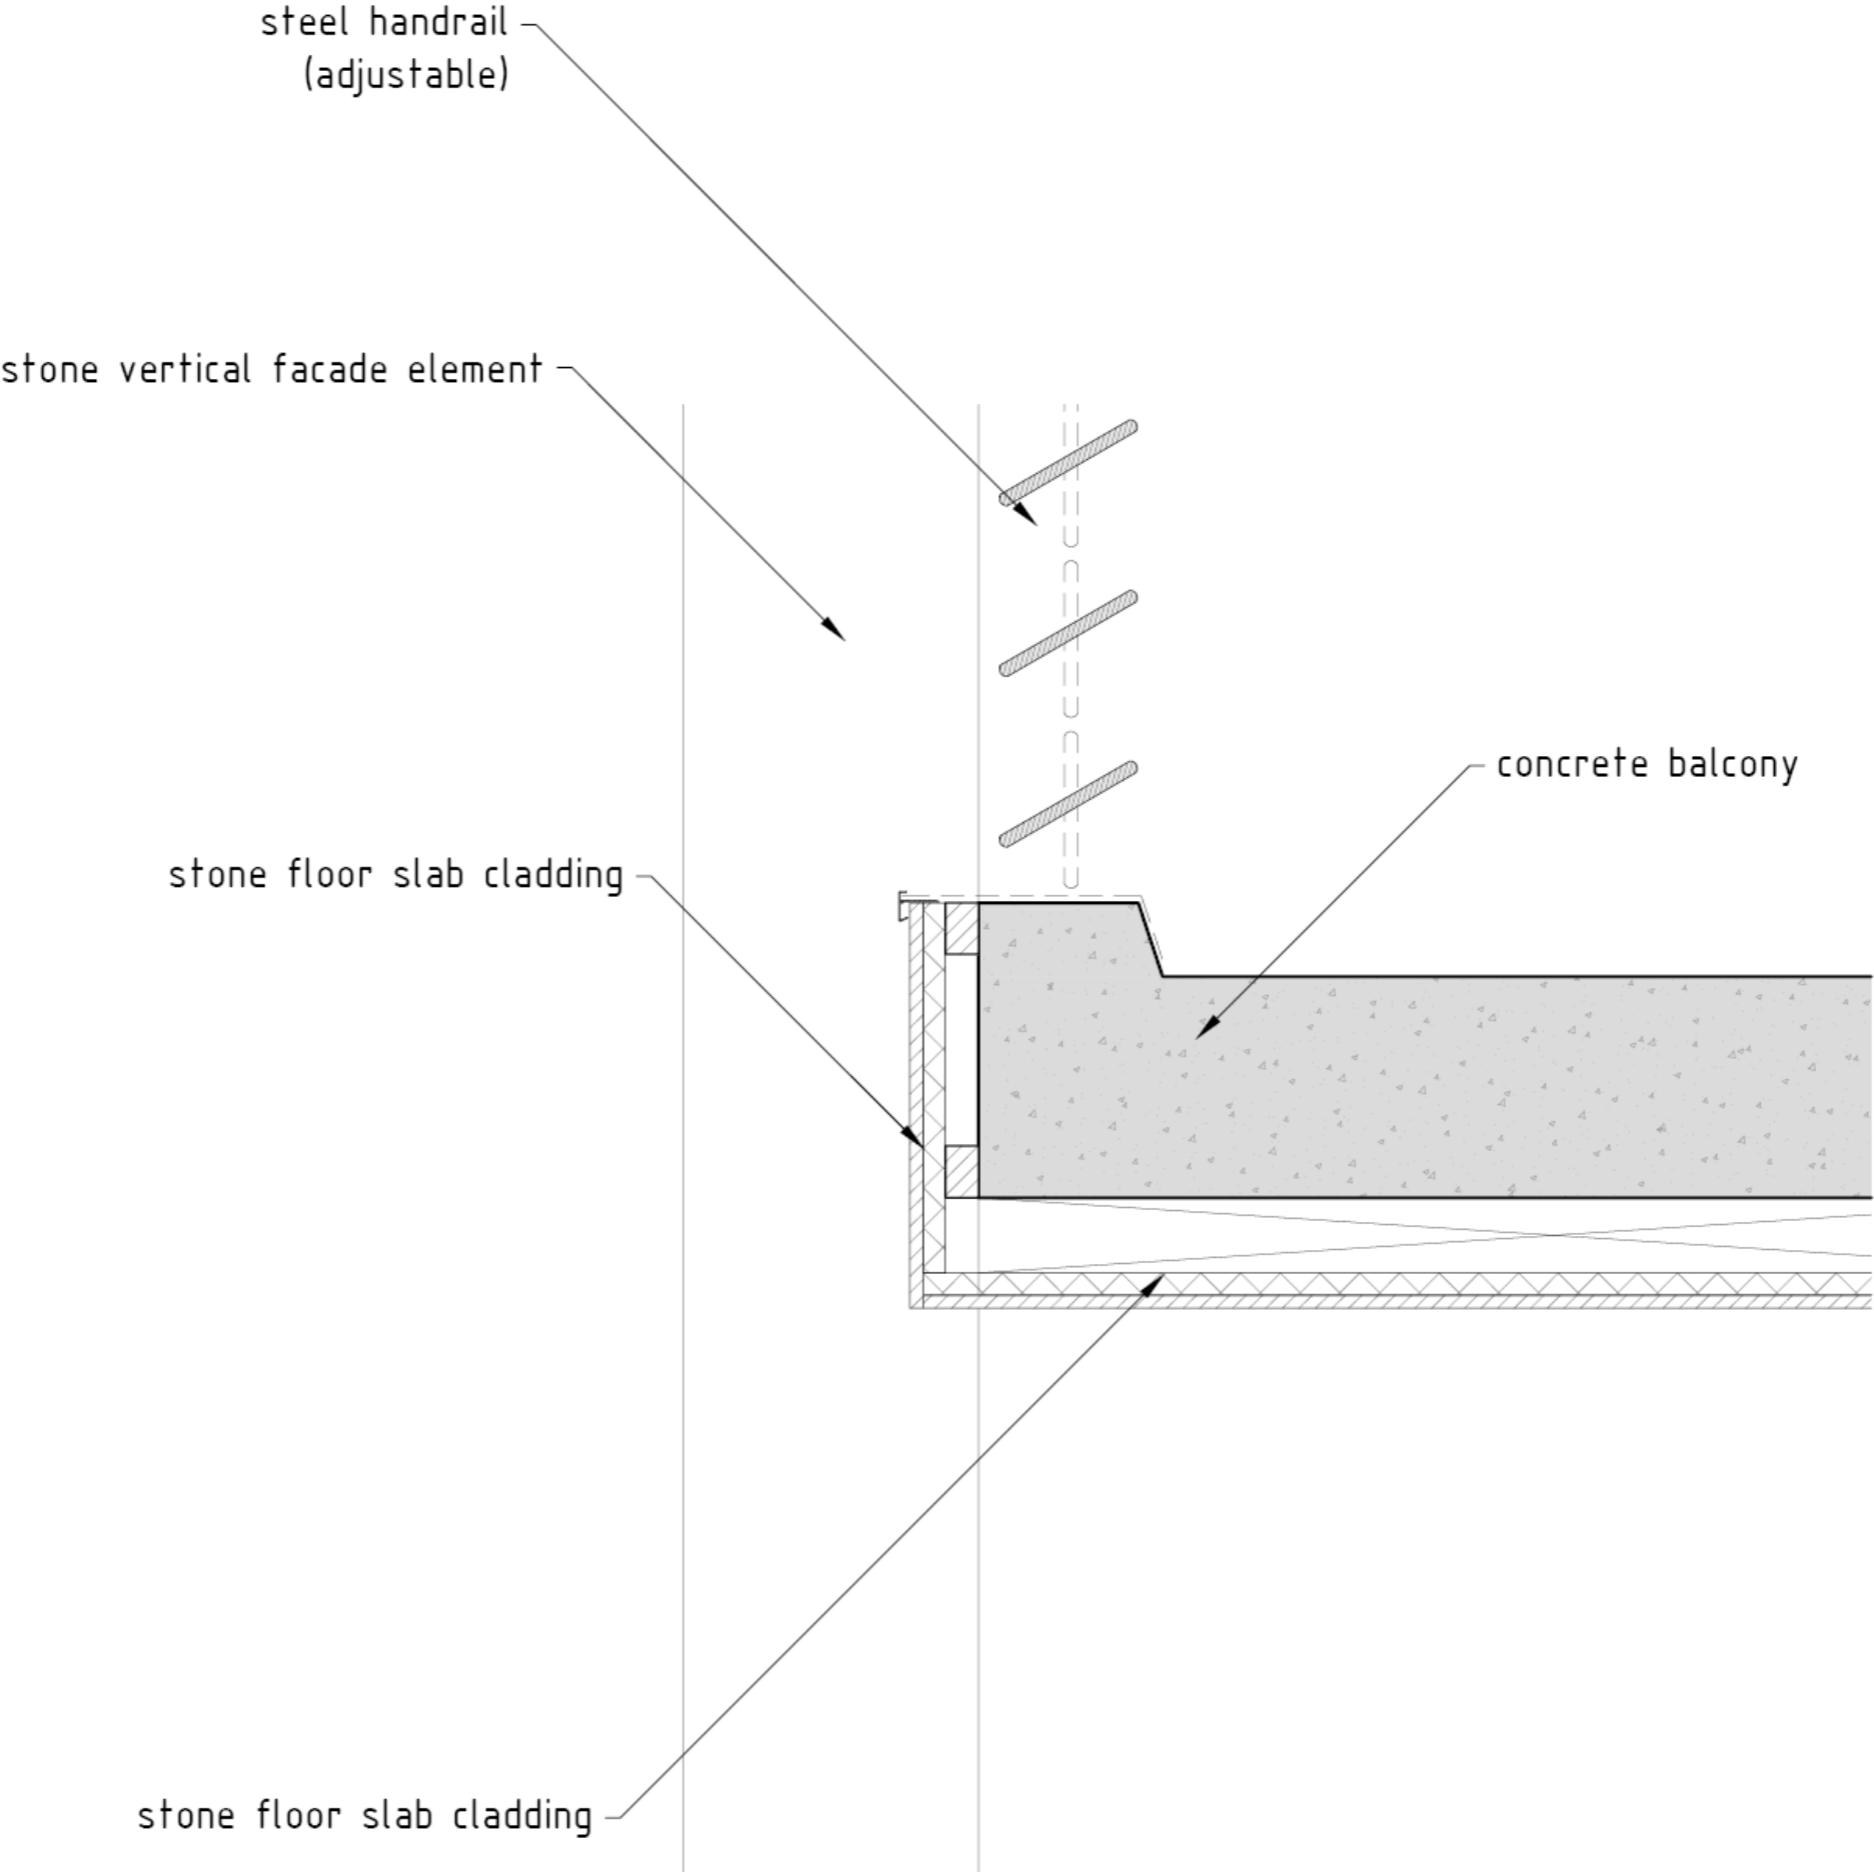

DETAIL 4

