





12.5m 25m

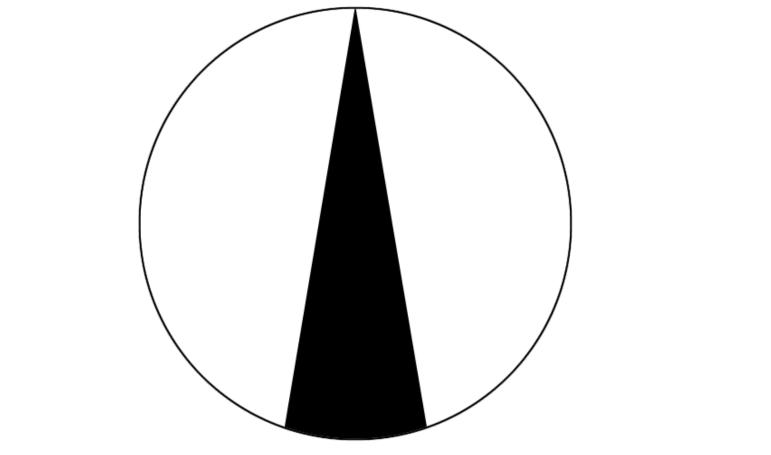


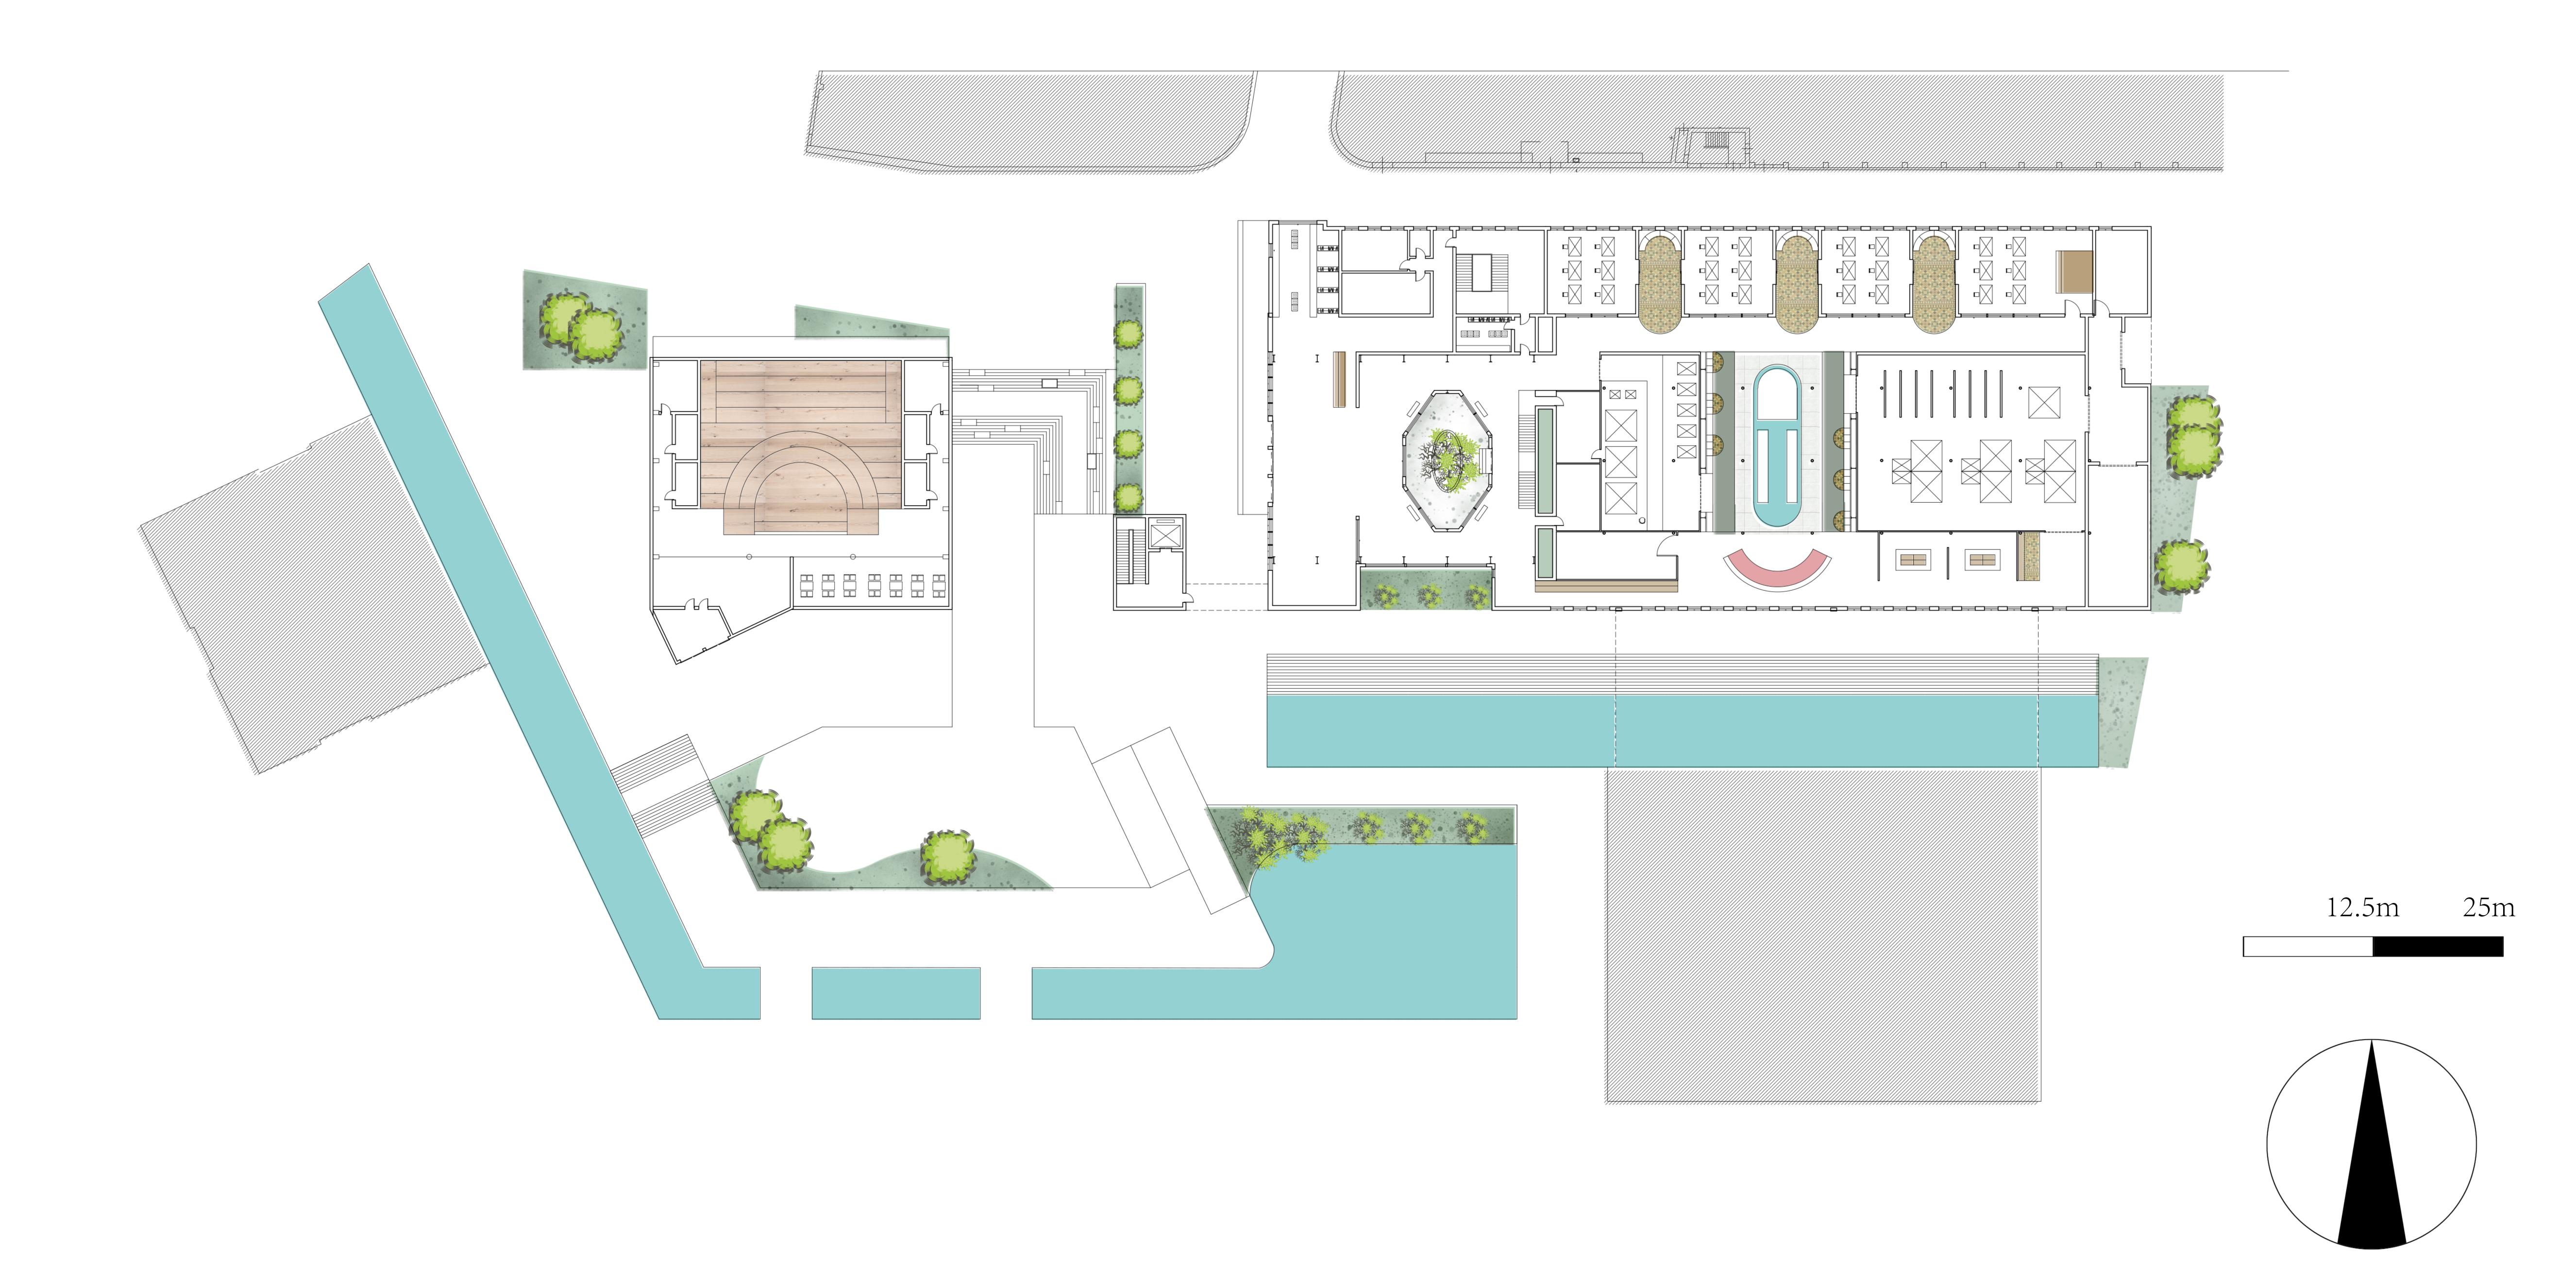


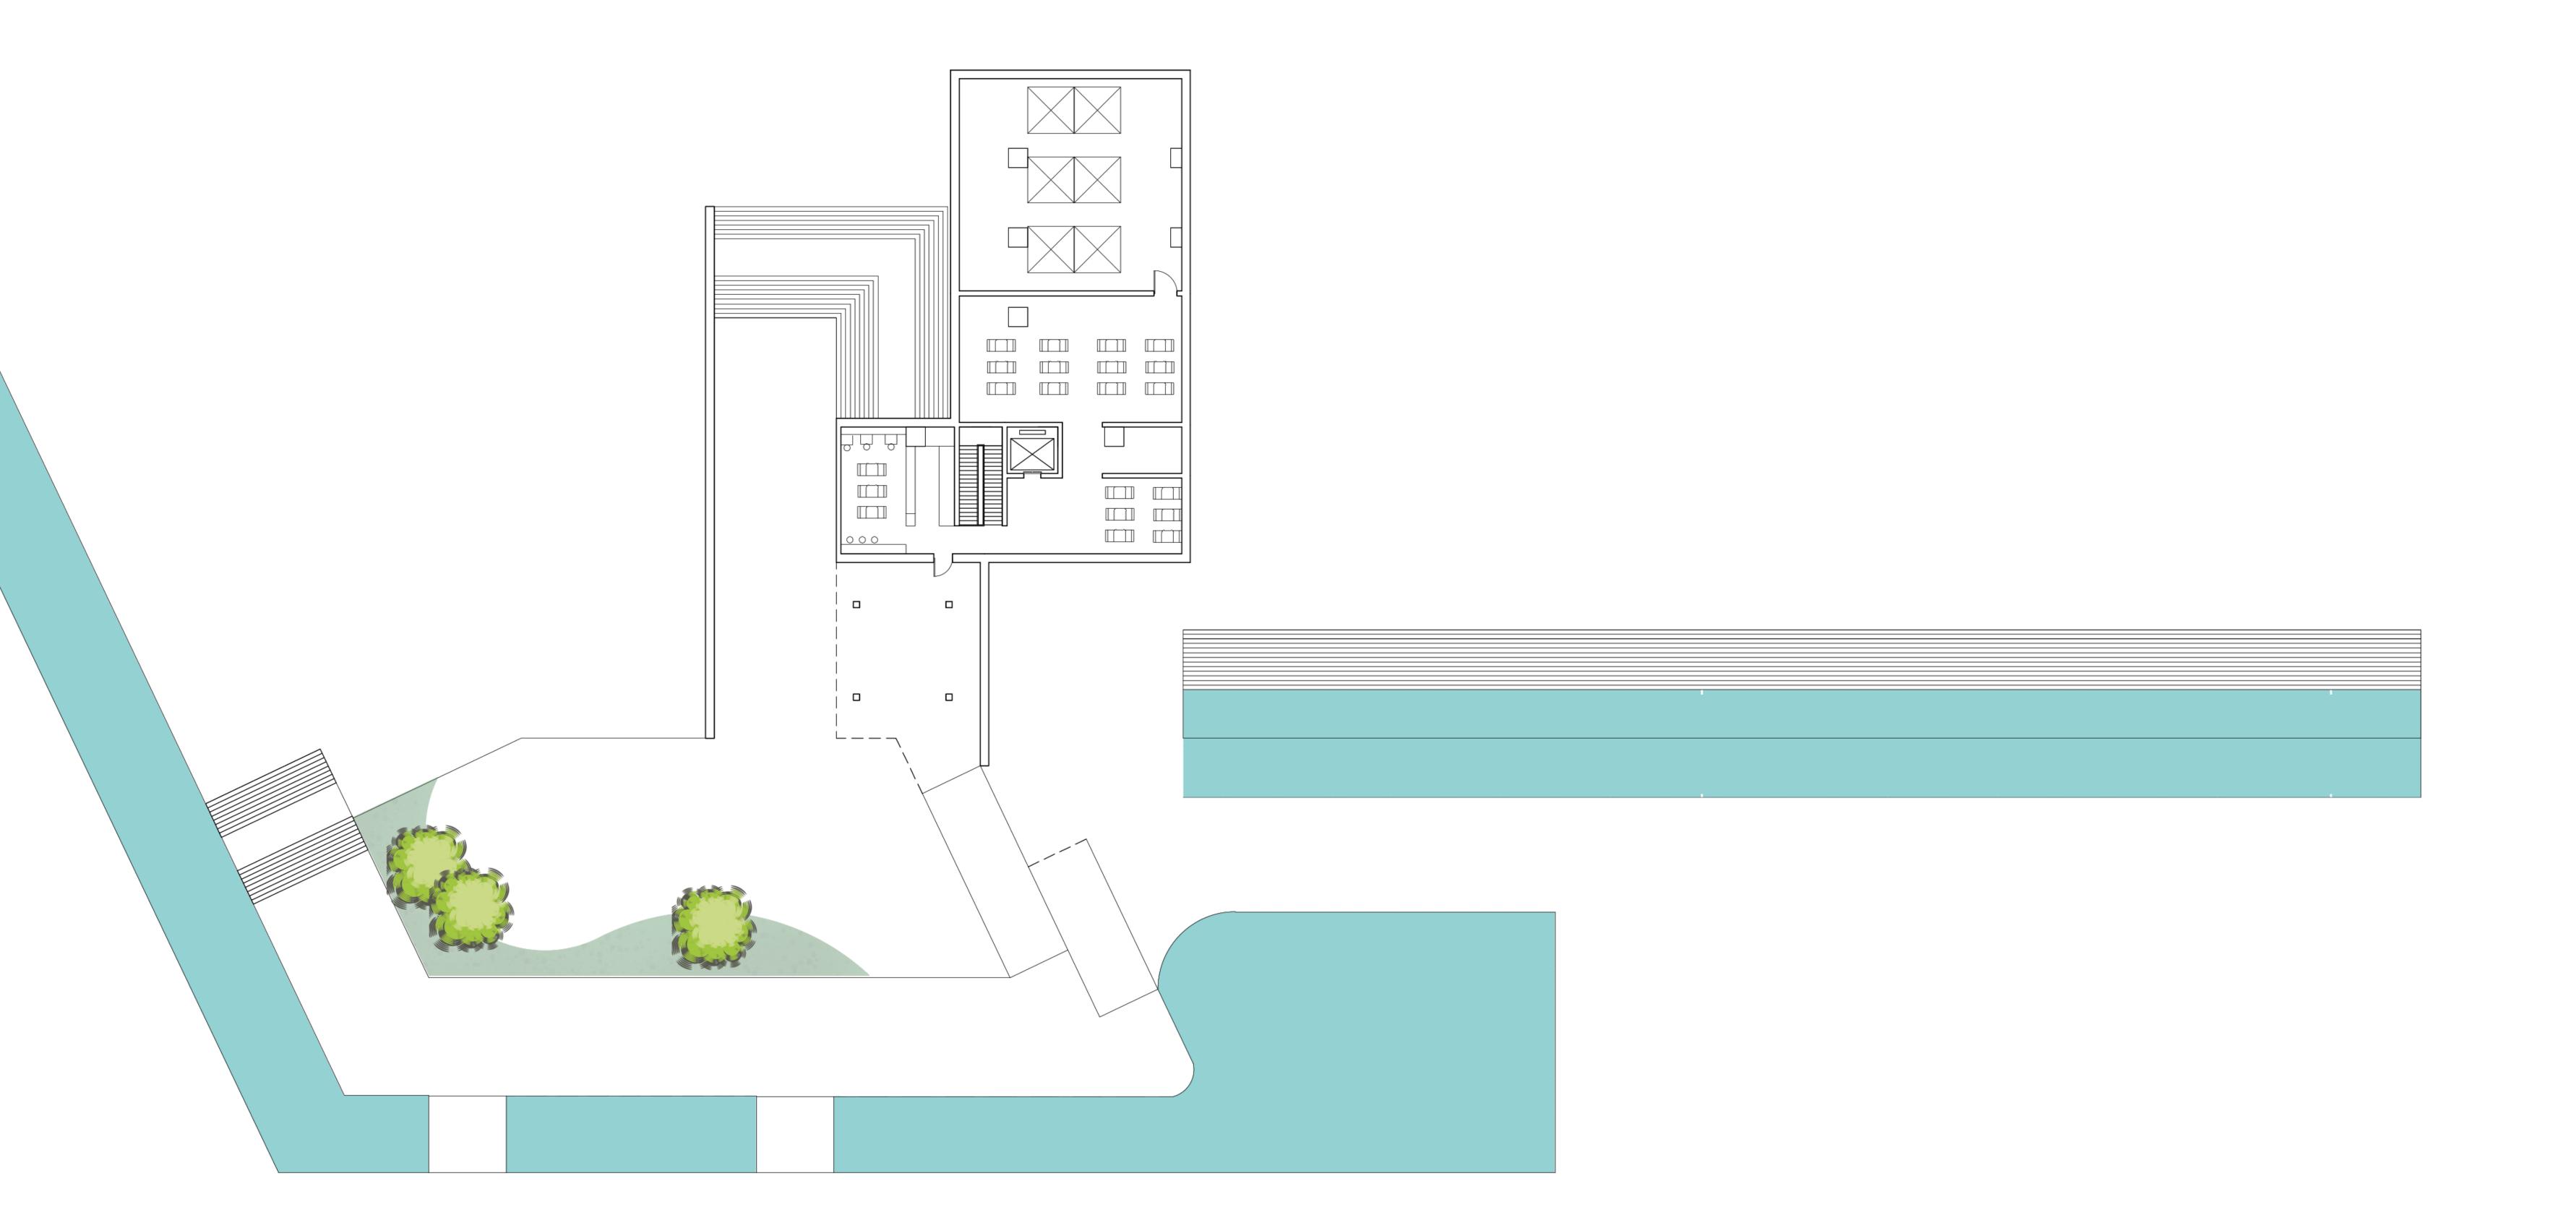


12.5m 25m

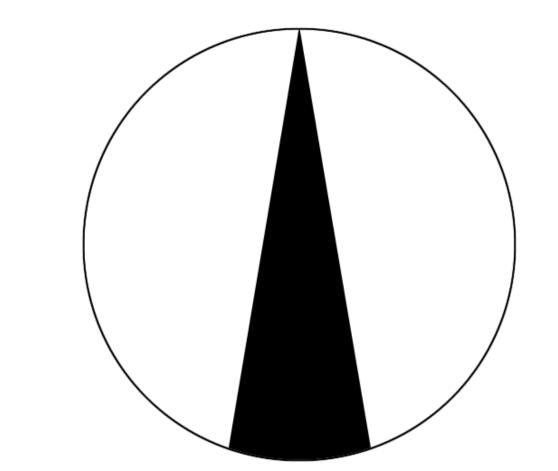

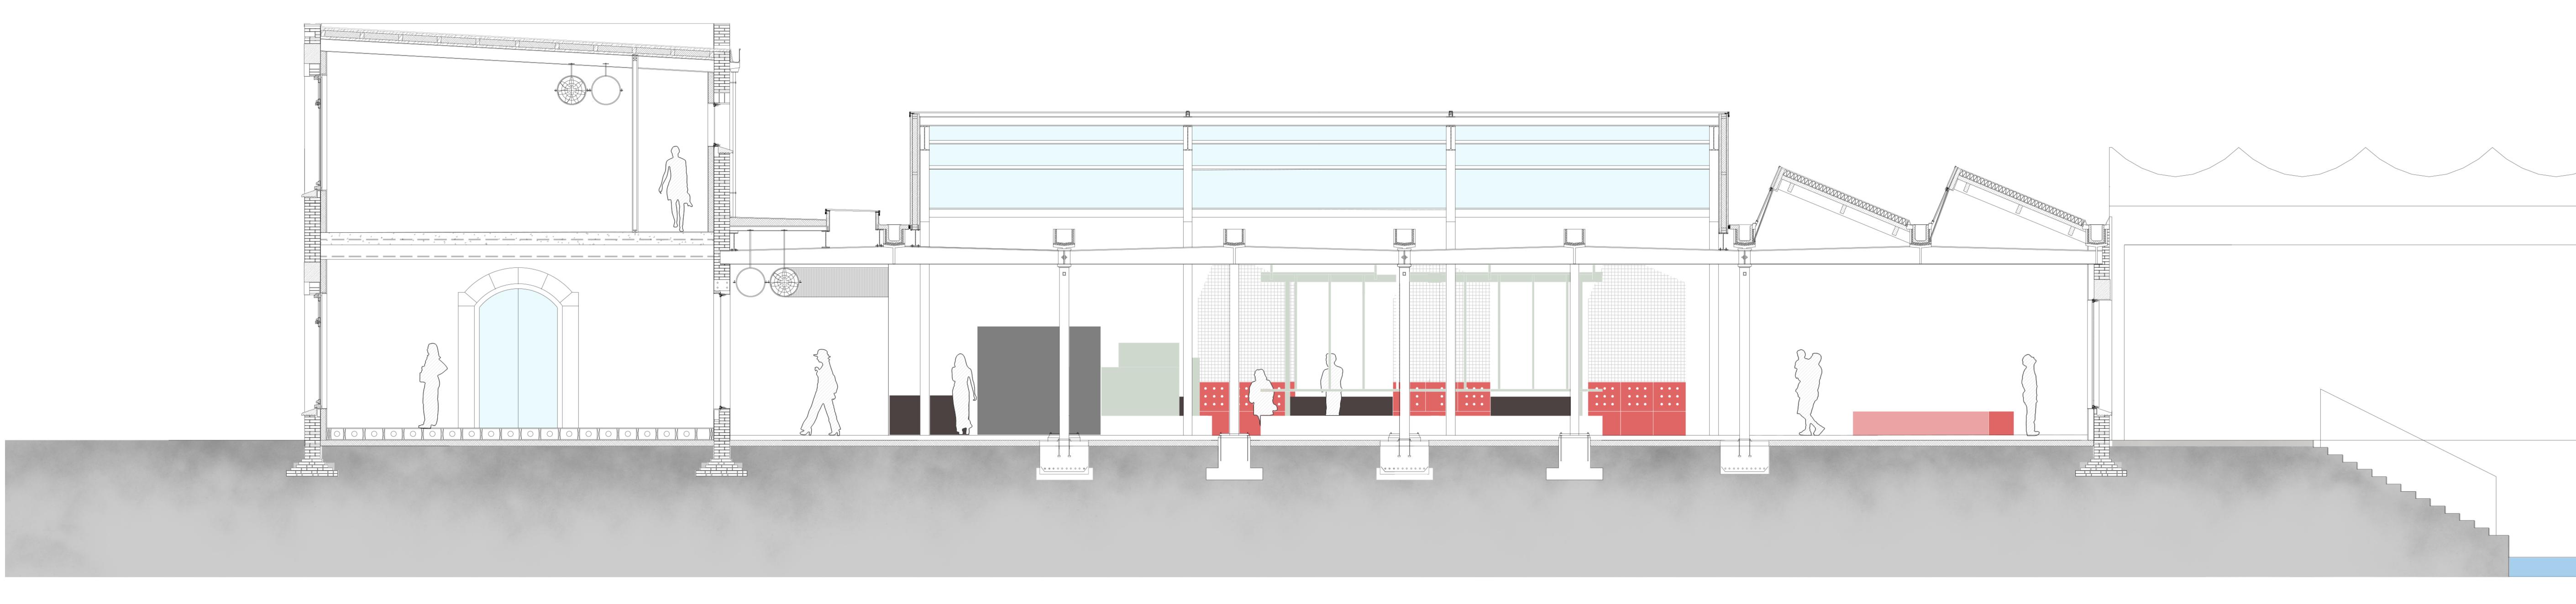

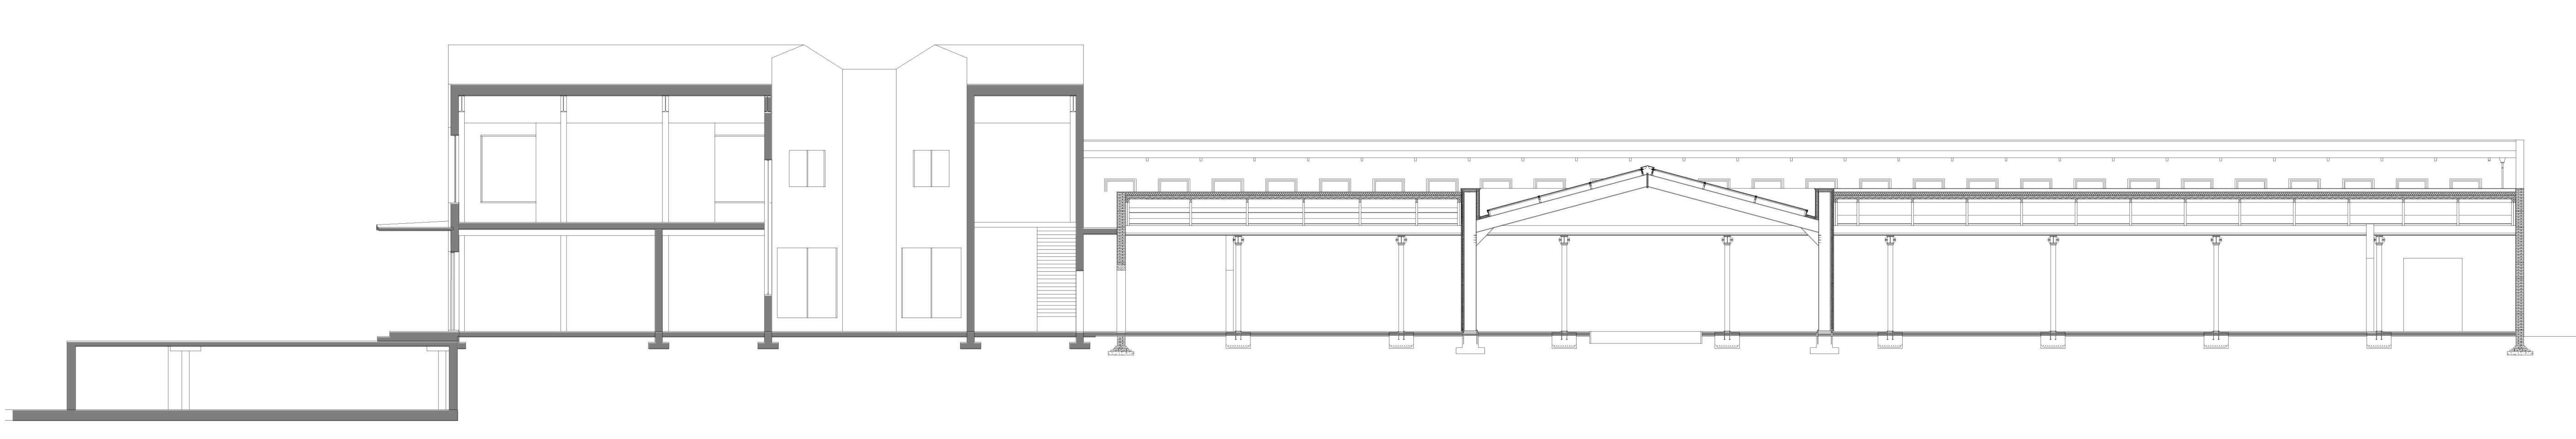

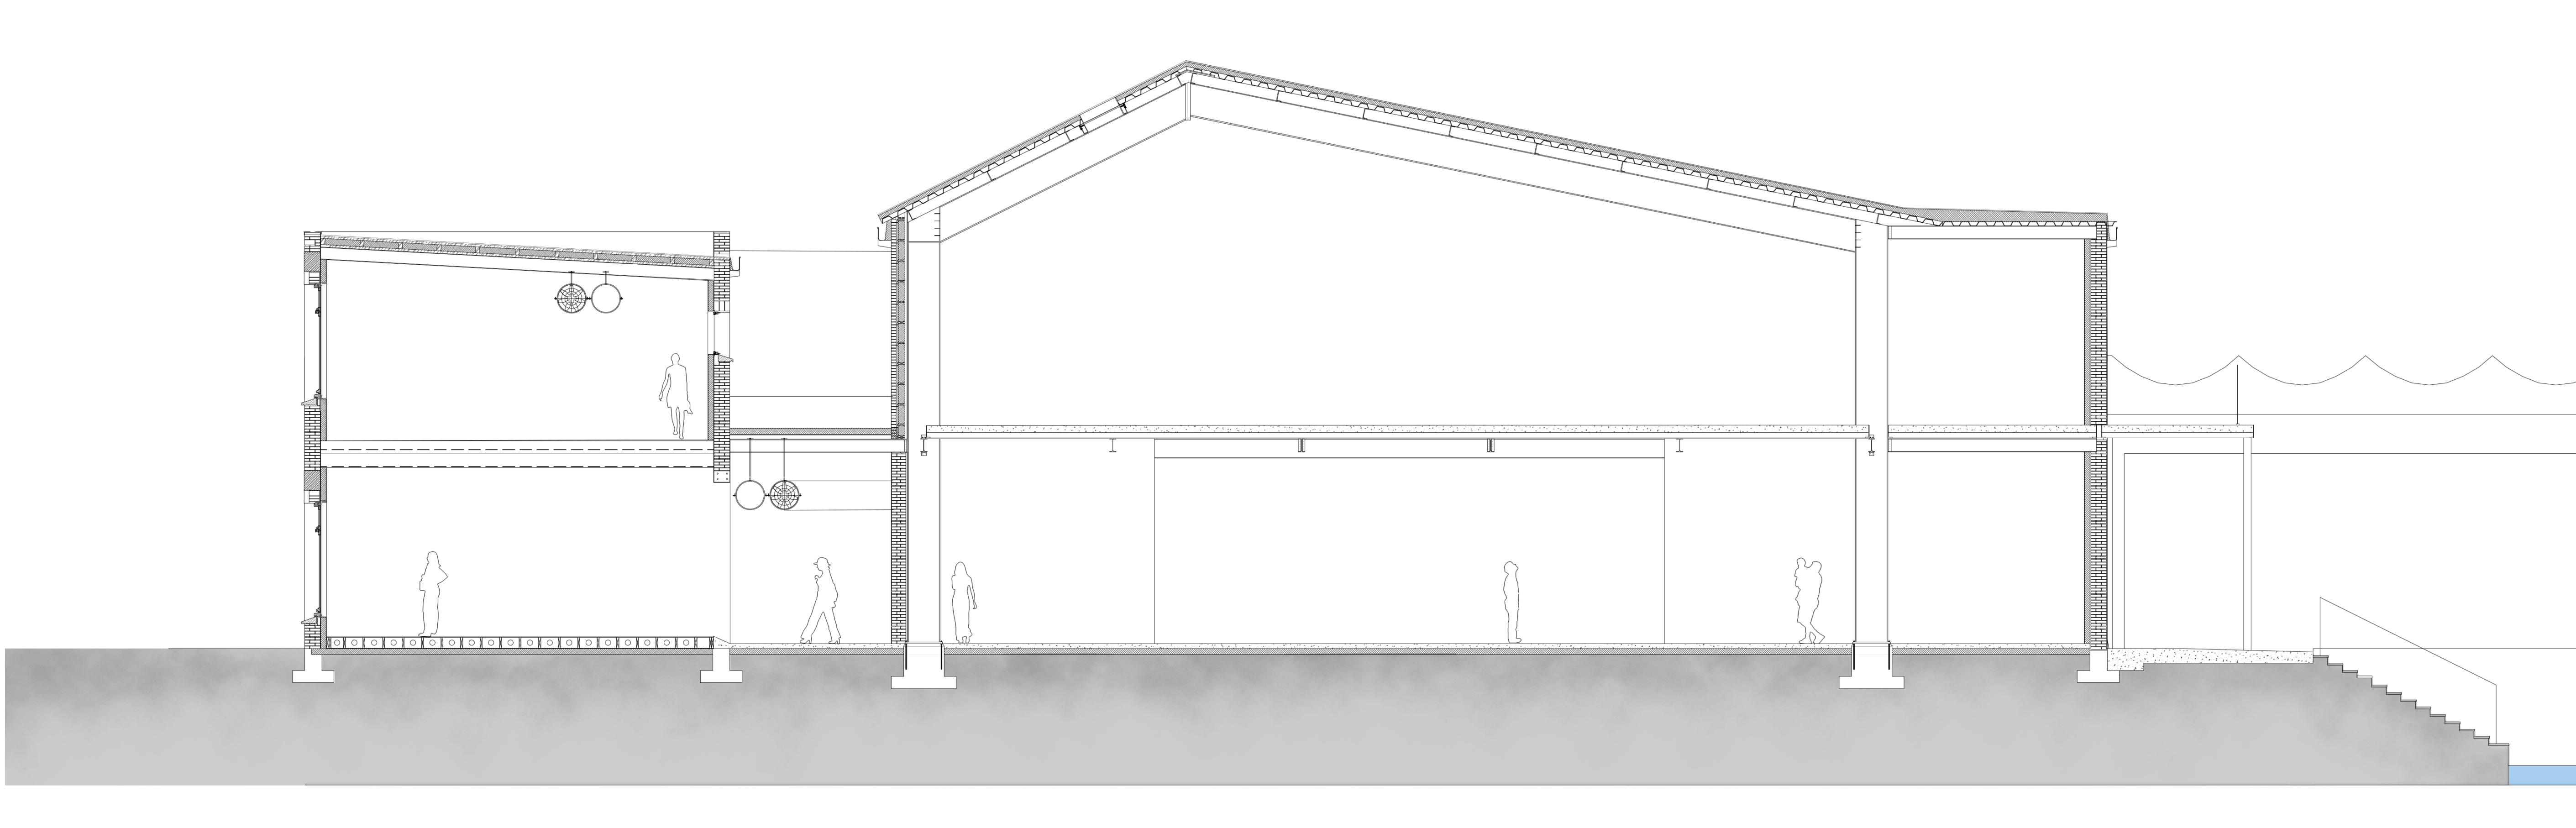

L LALL



