




Elevation - South 1:200

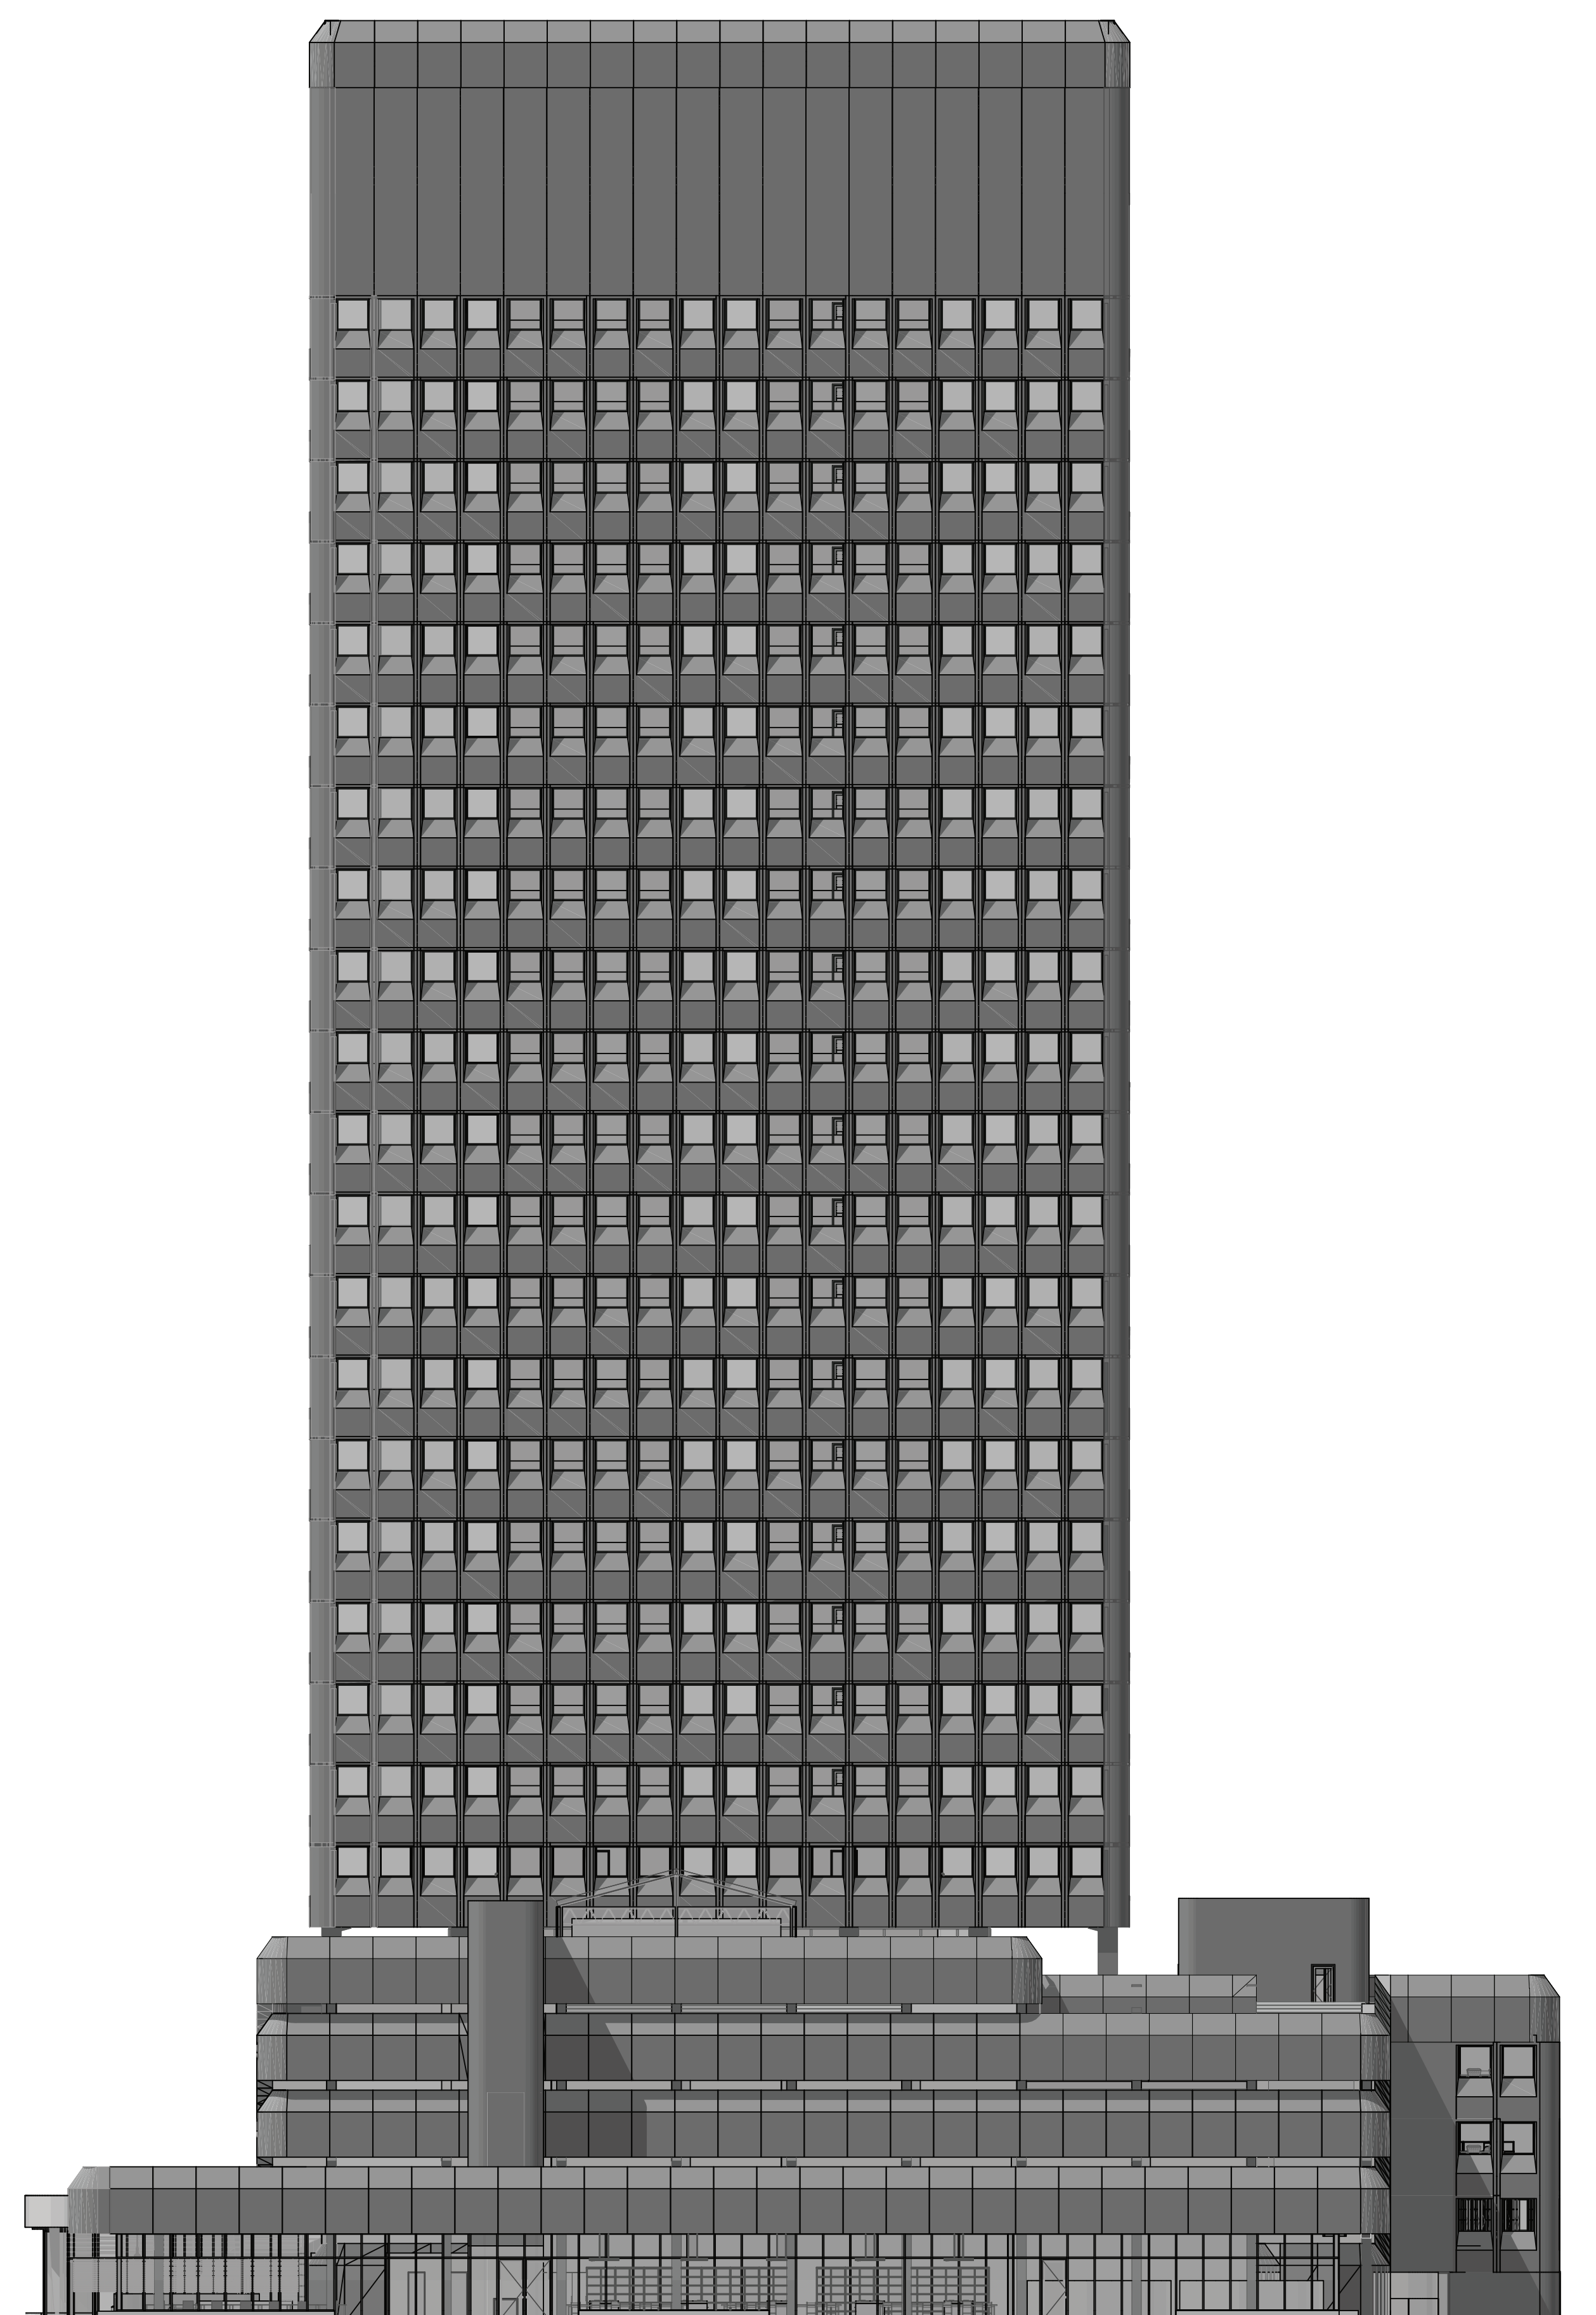

Elevation - East 1:200

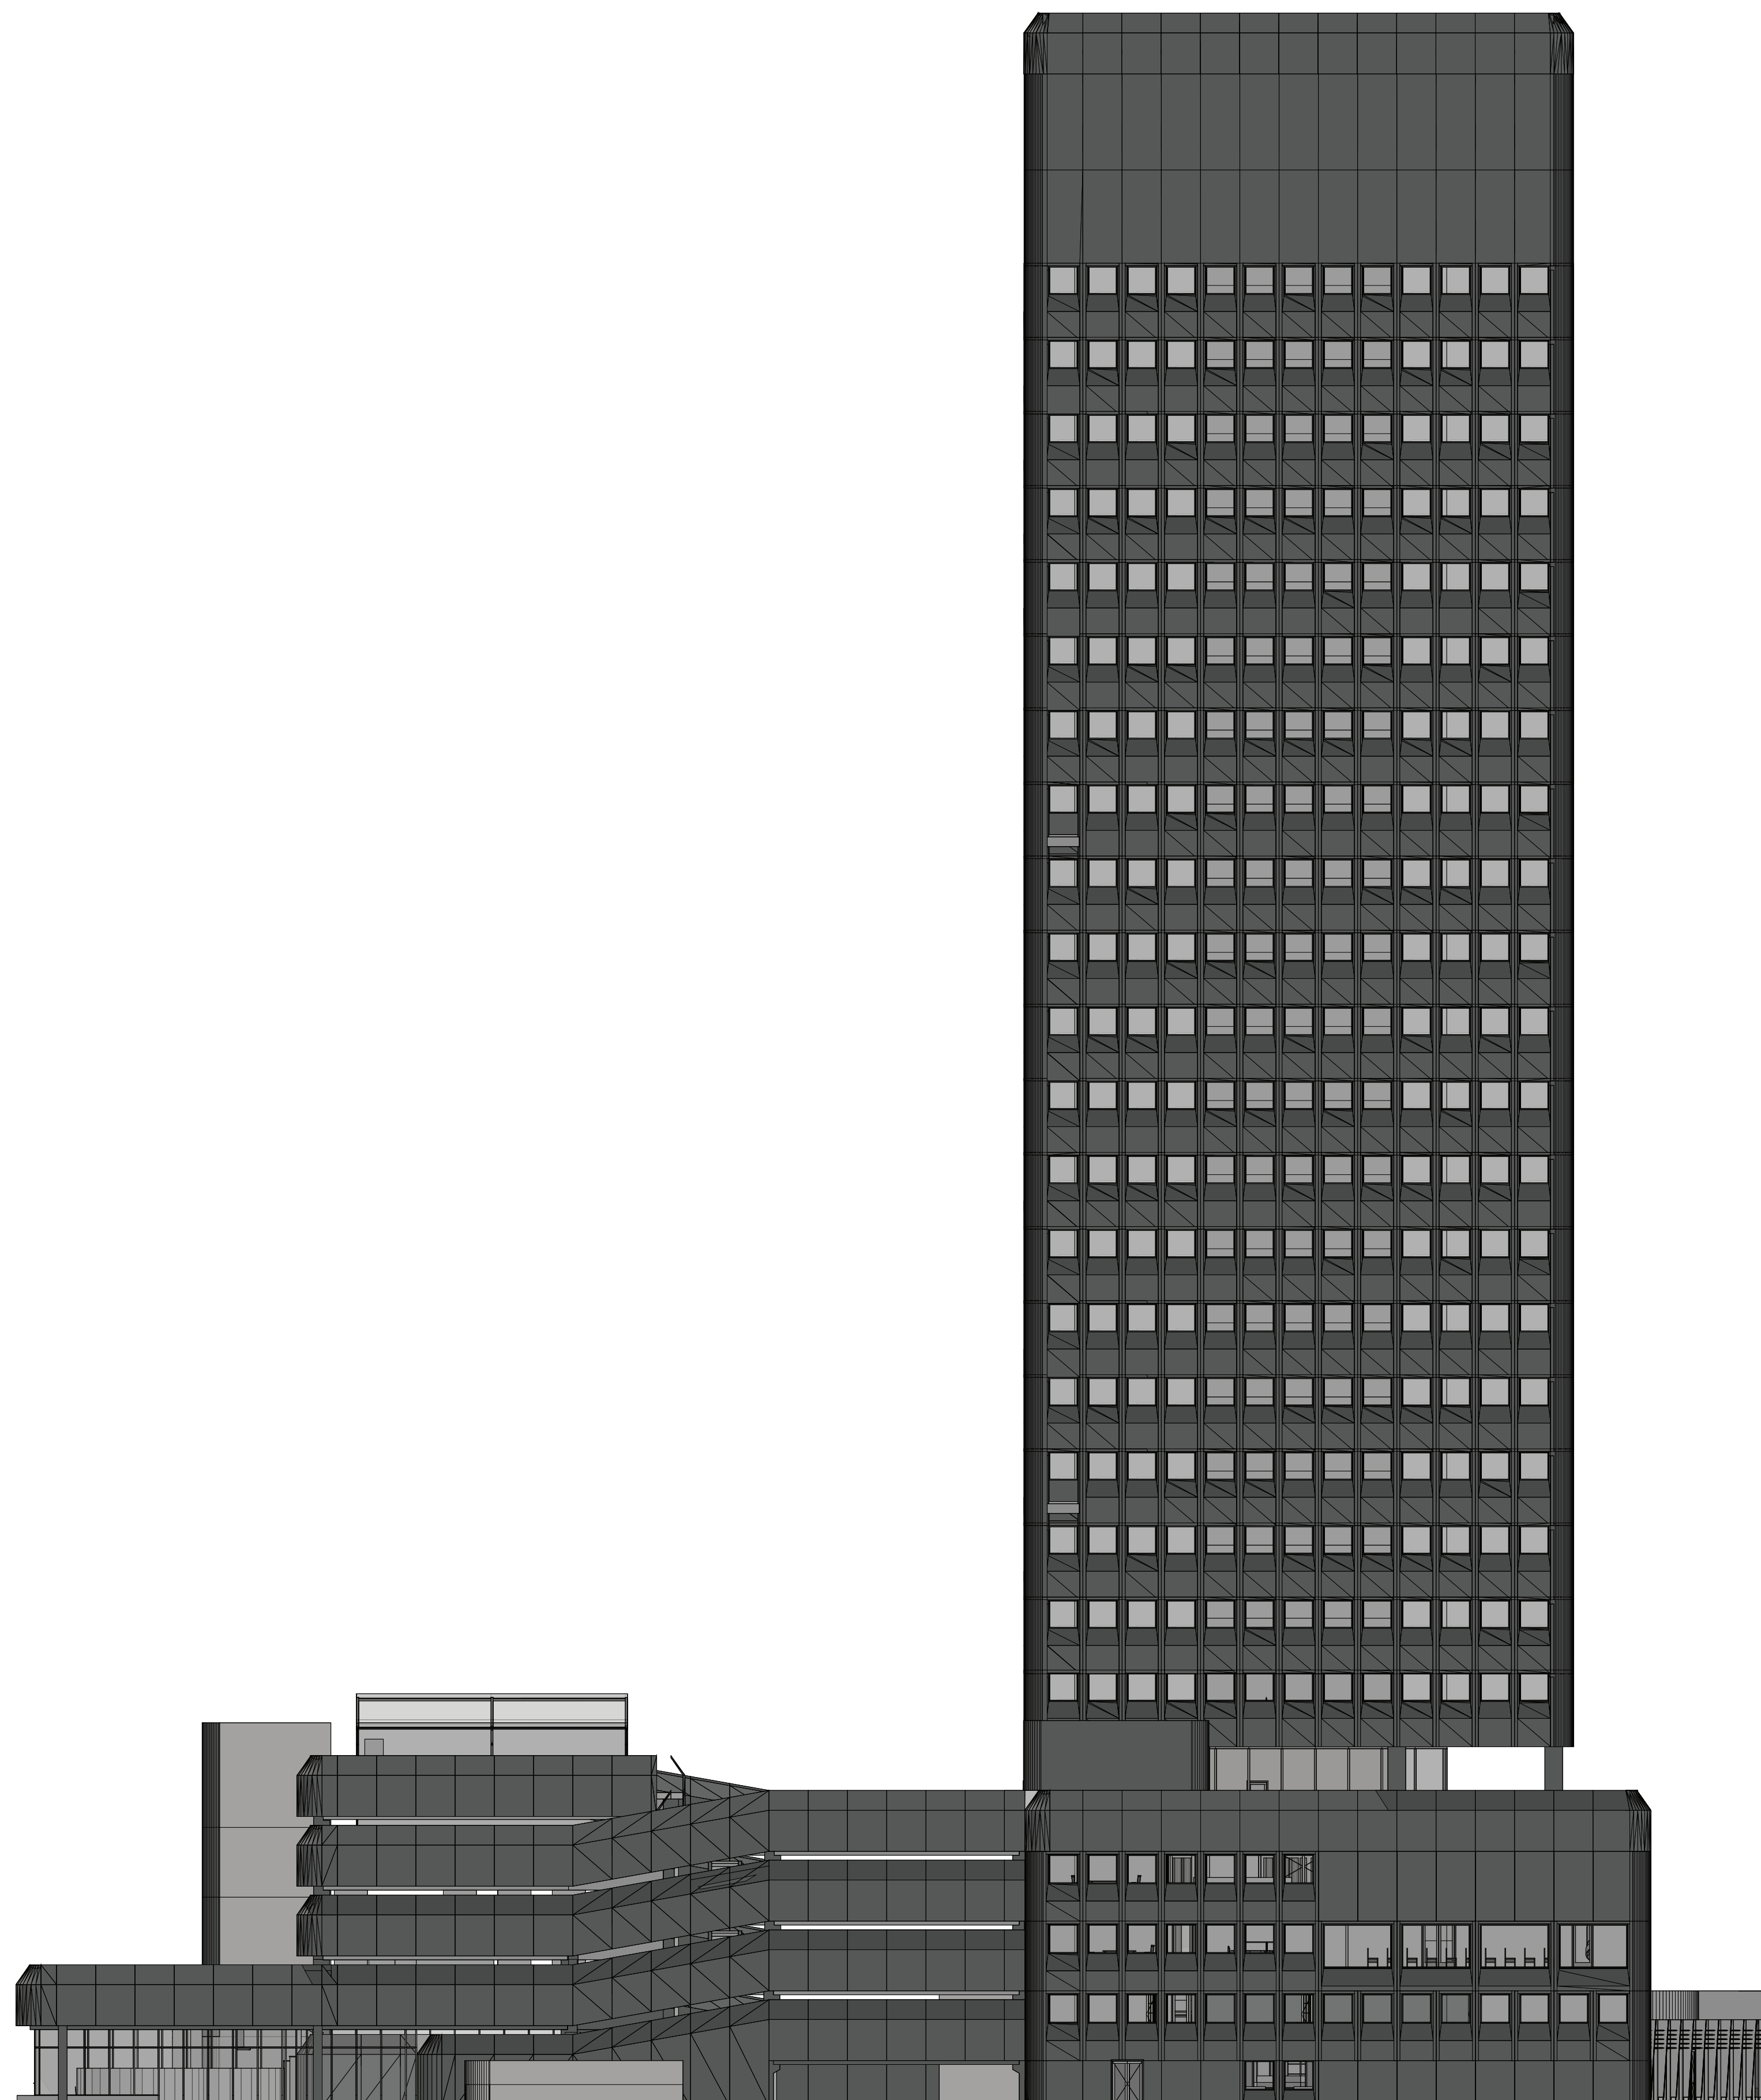

Elevation - North 1:200

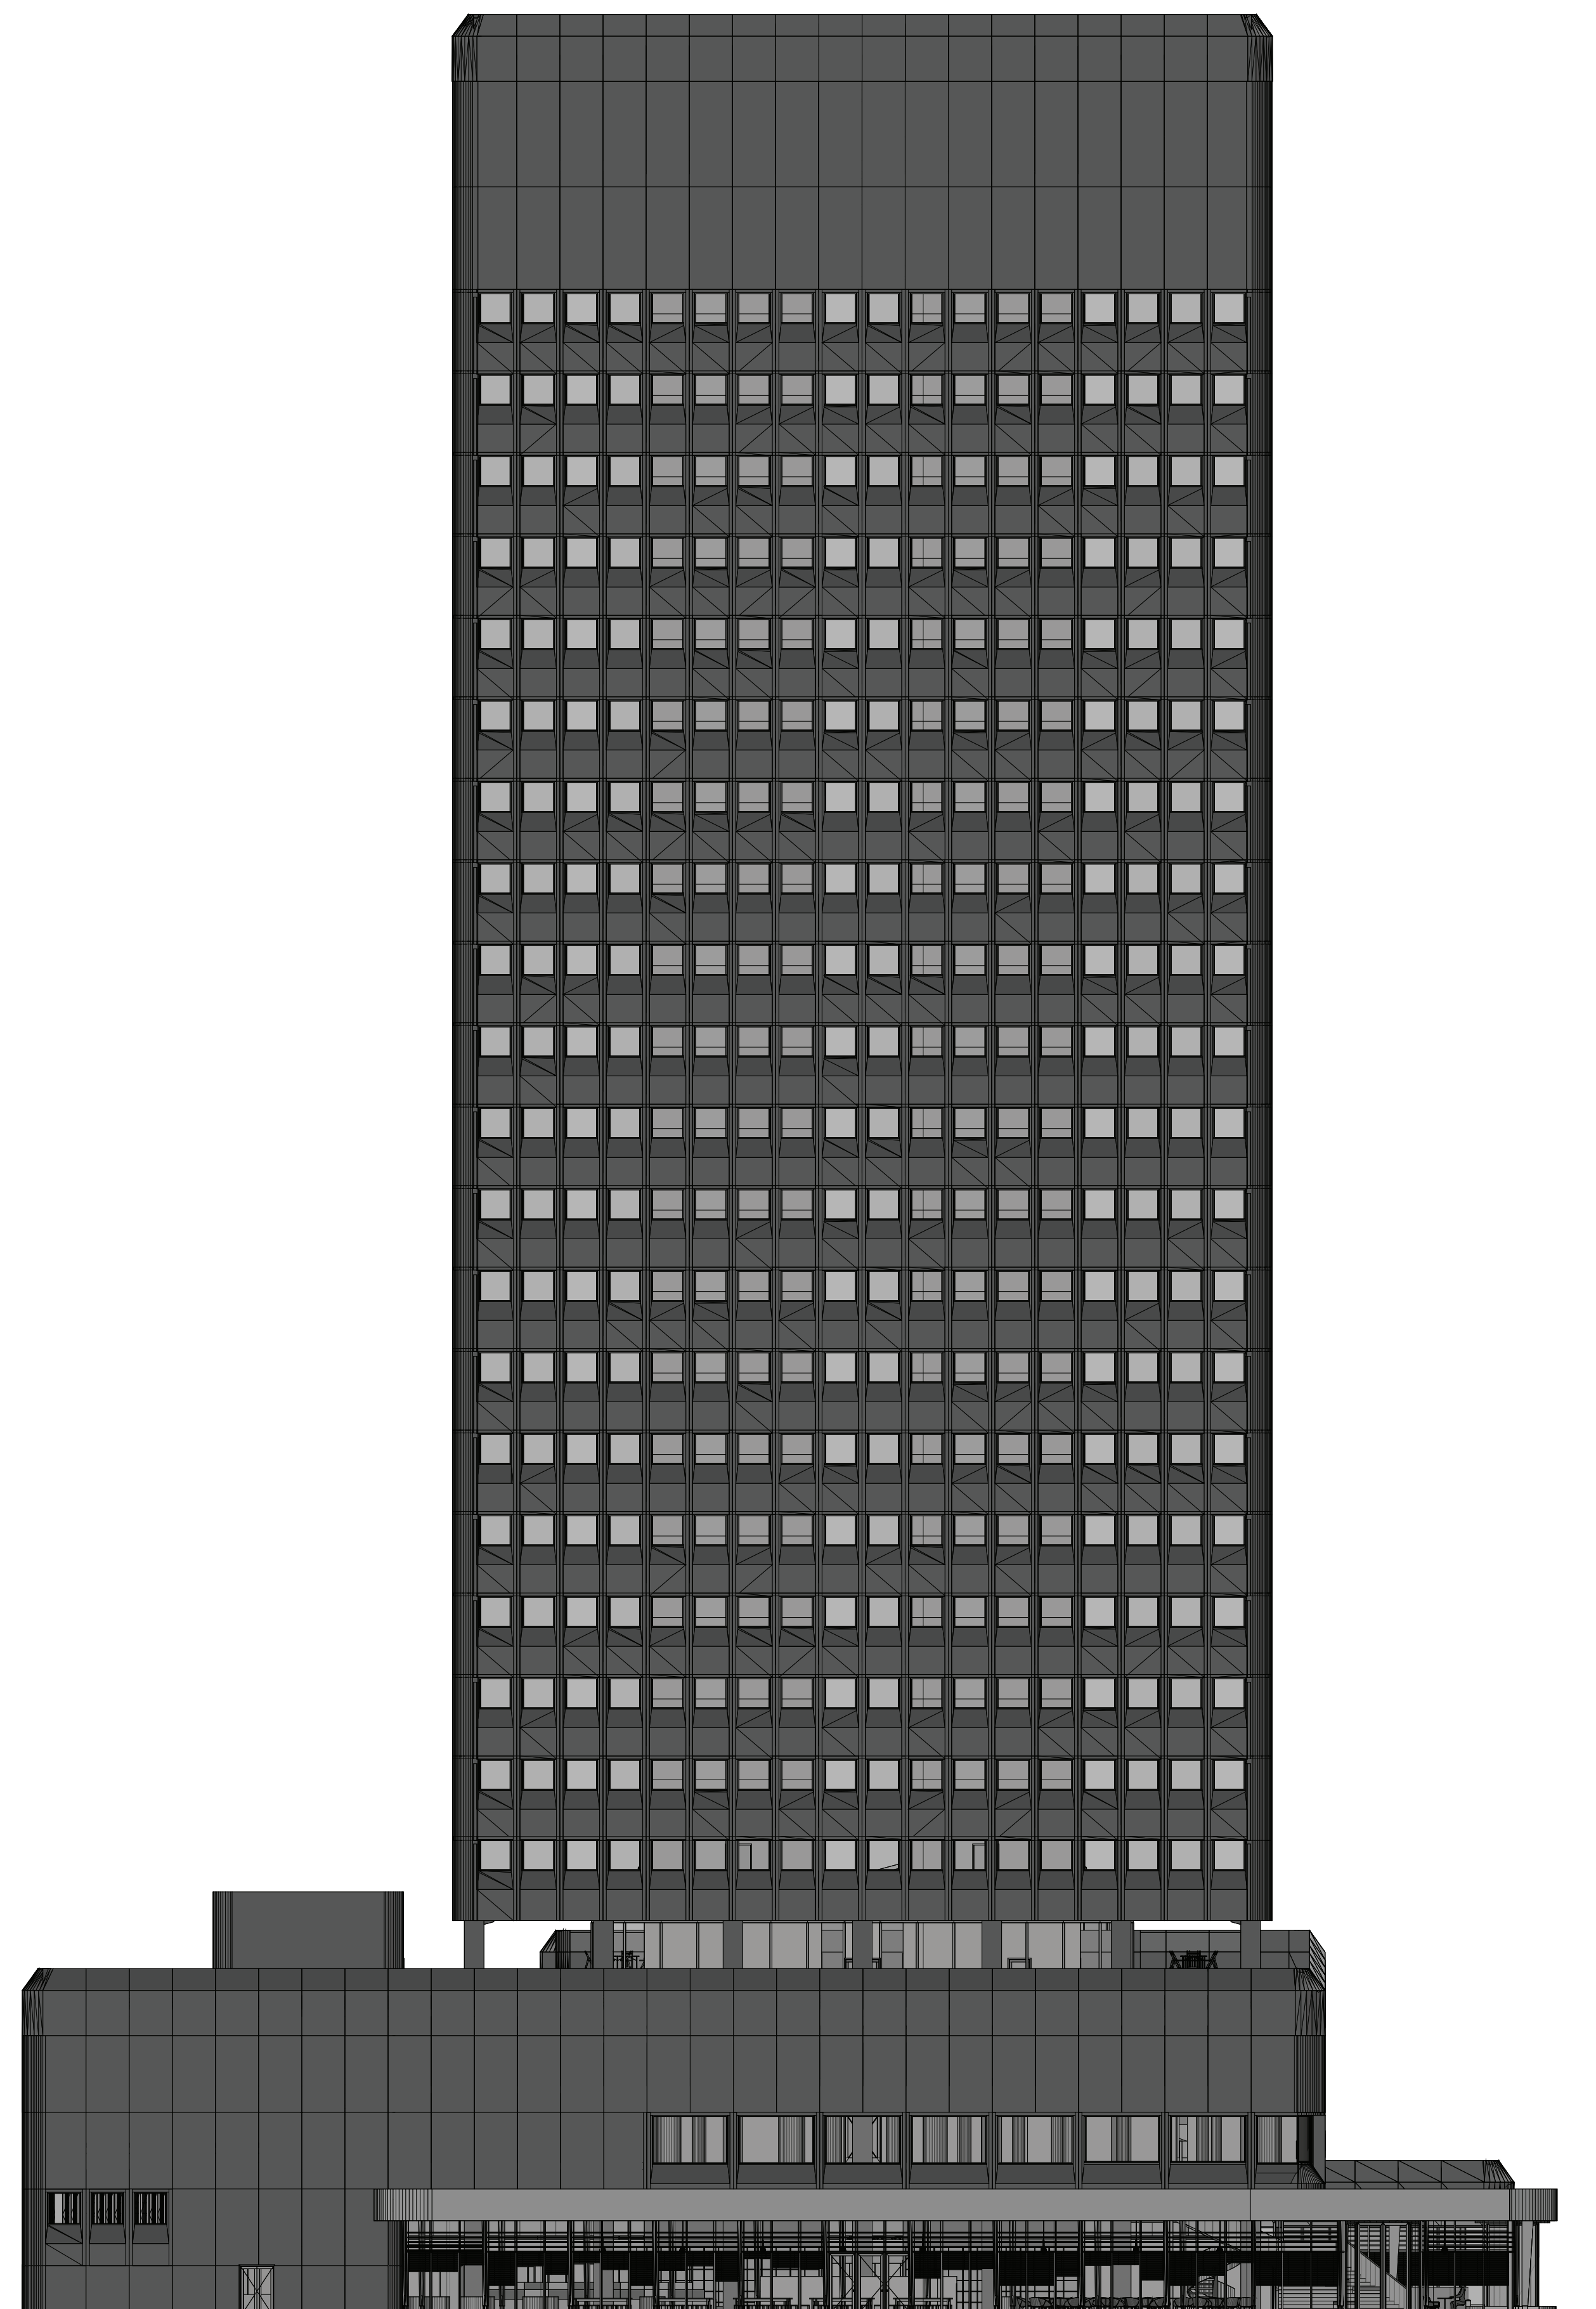

Elevation - West 1:200

