


# CORES / CONNECTION TO UNITS

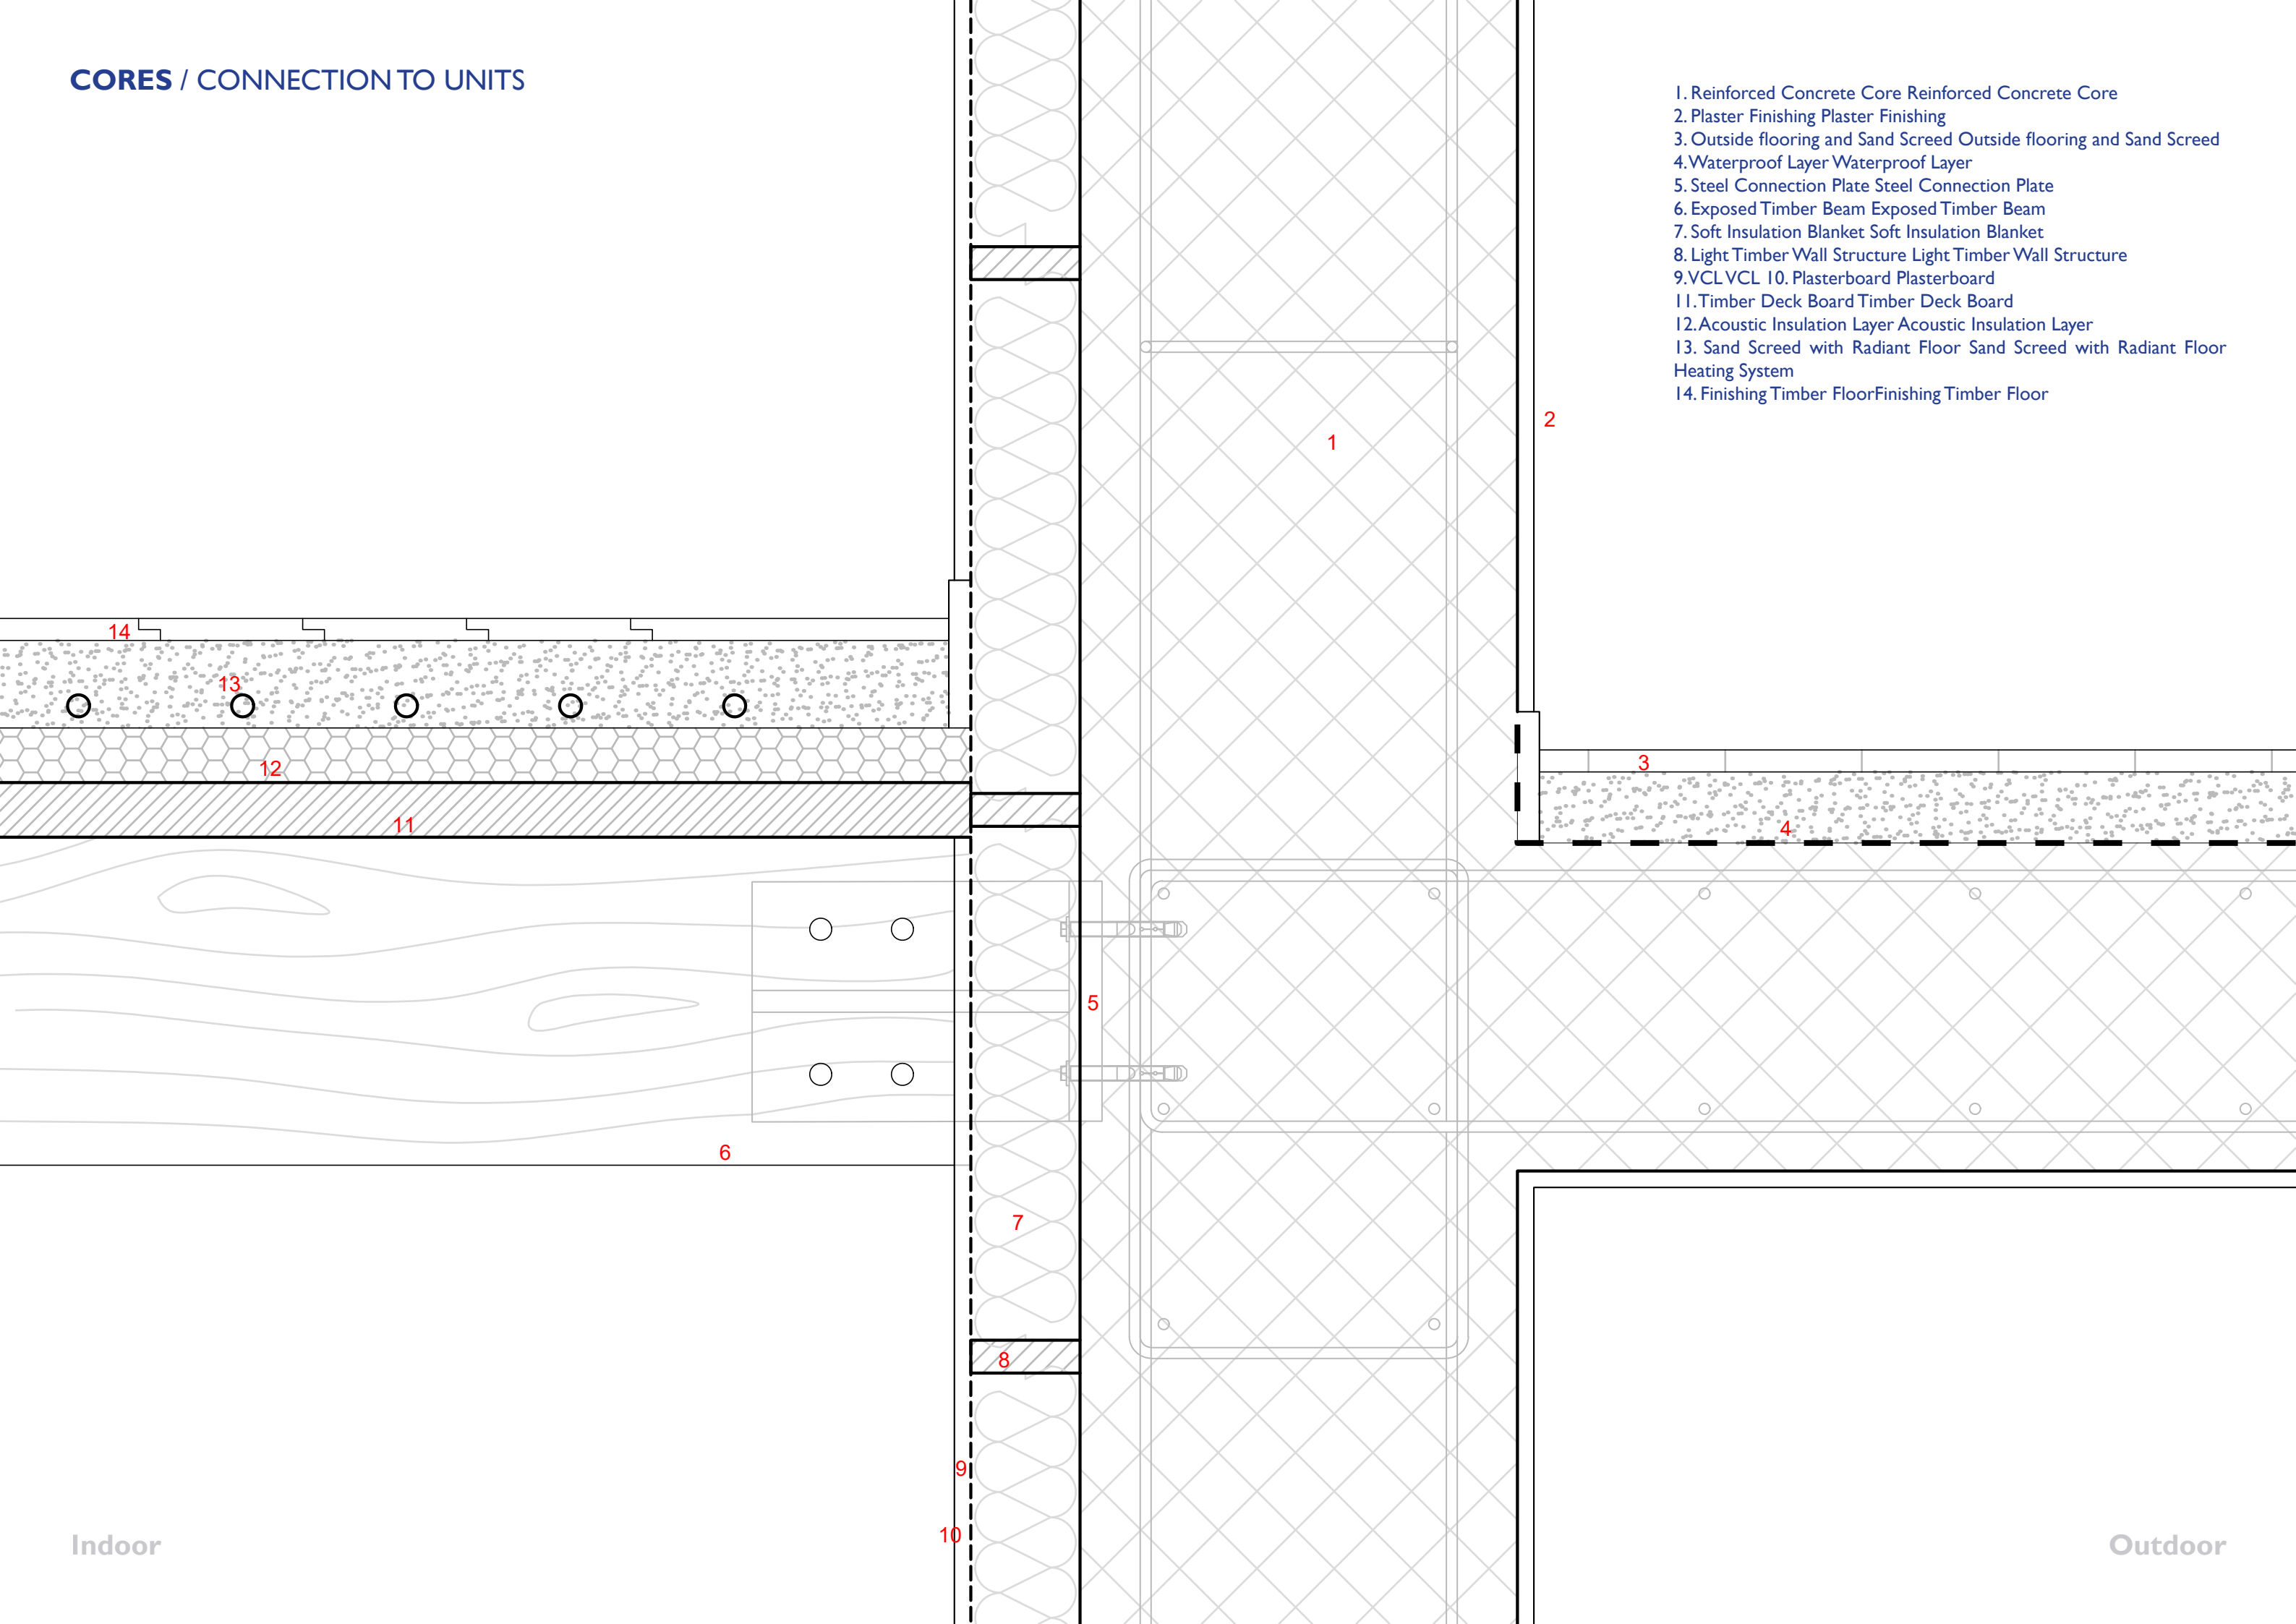

Indoor

Outdoor