



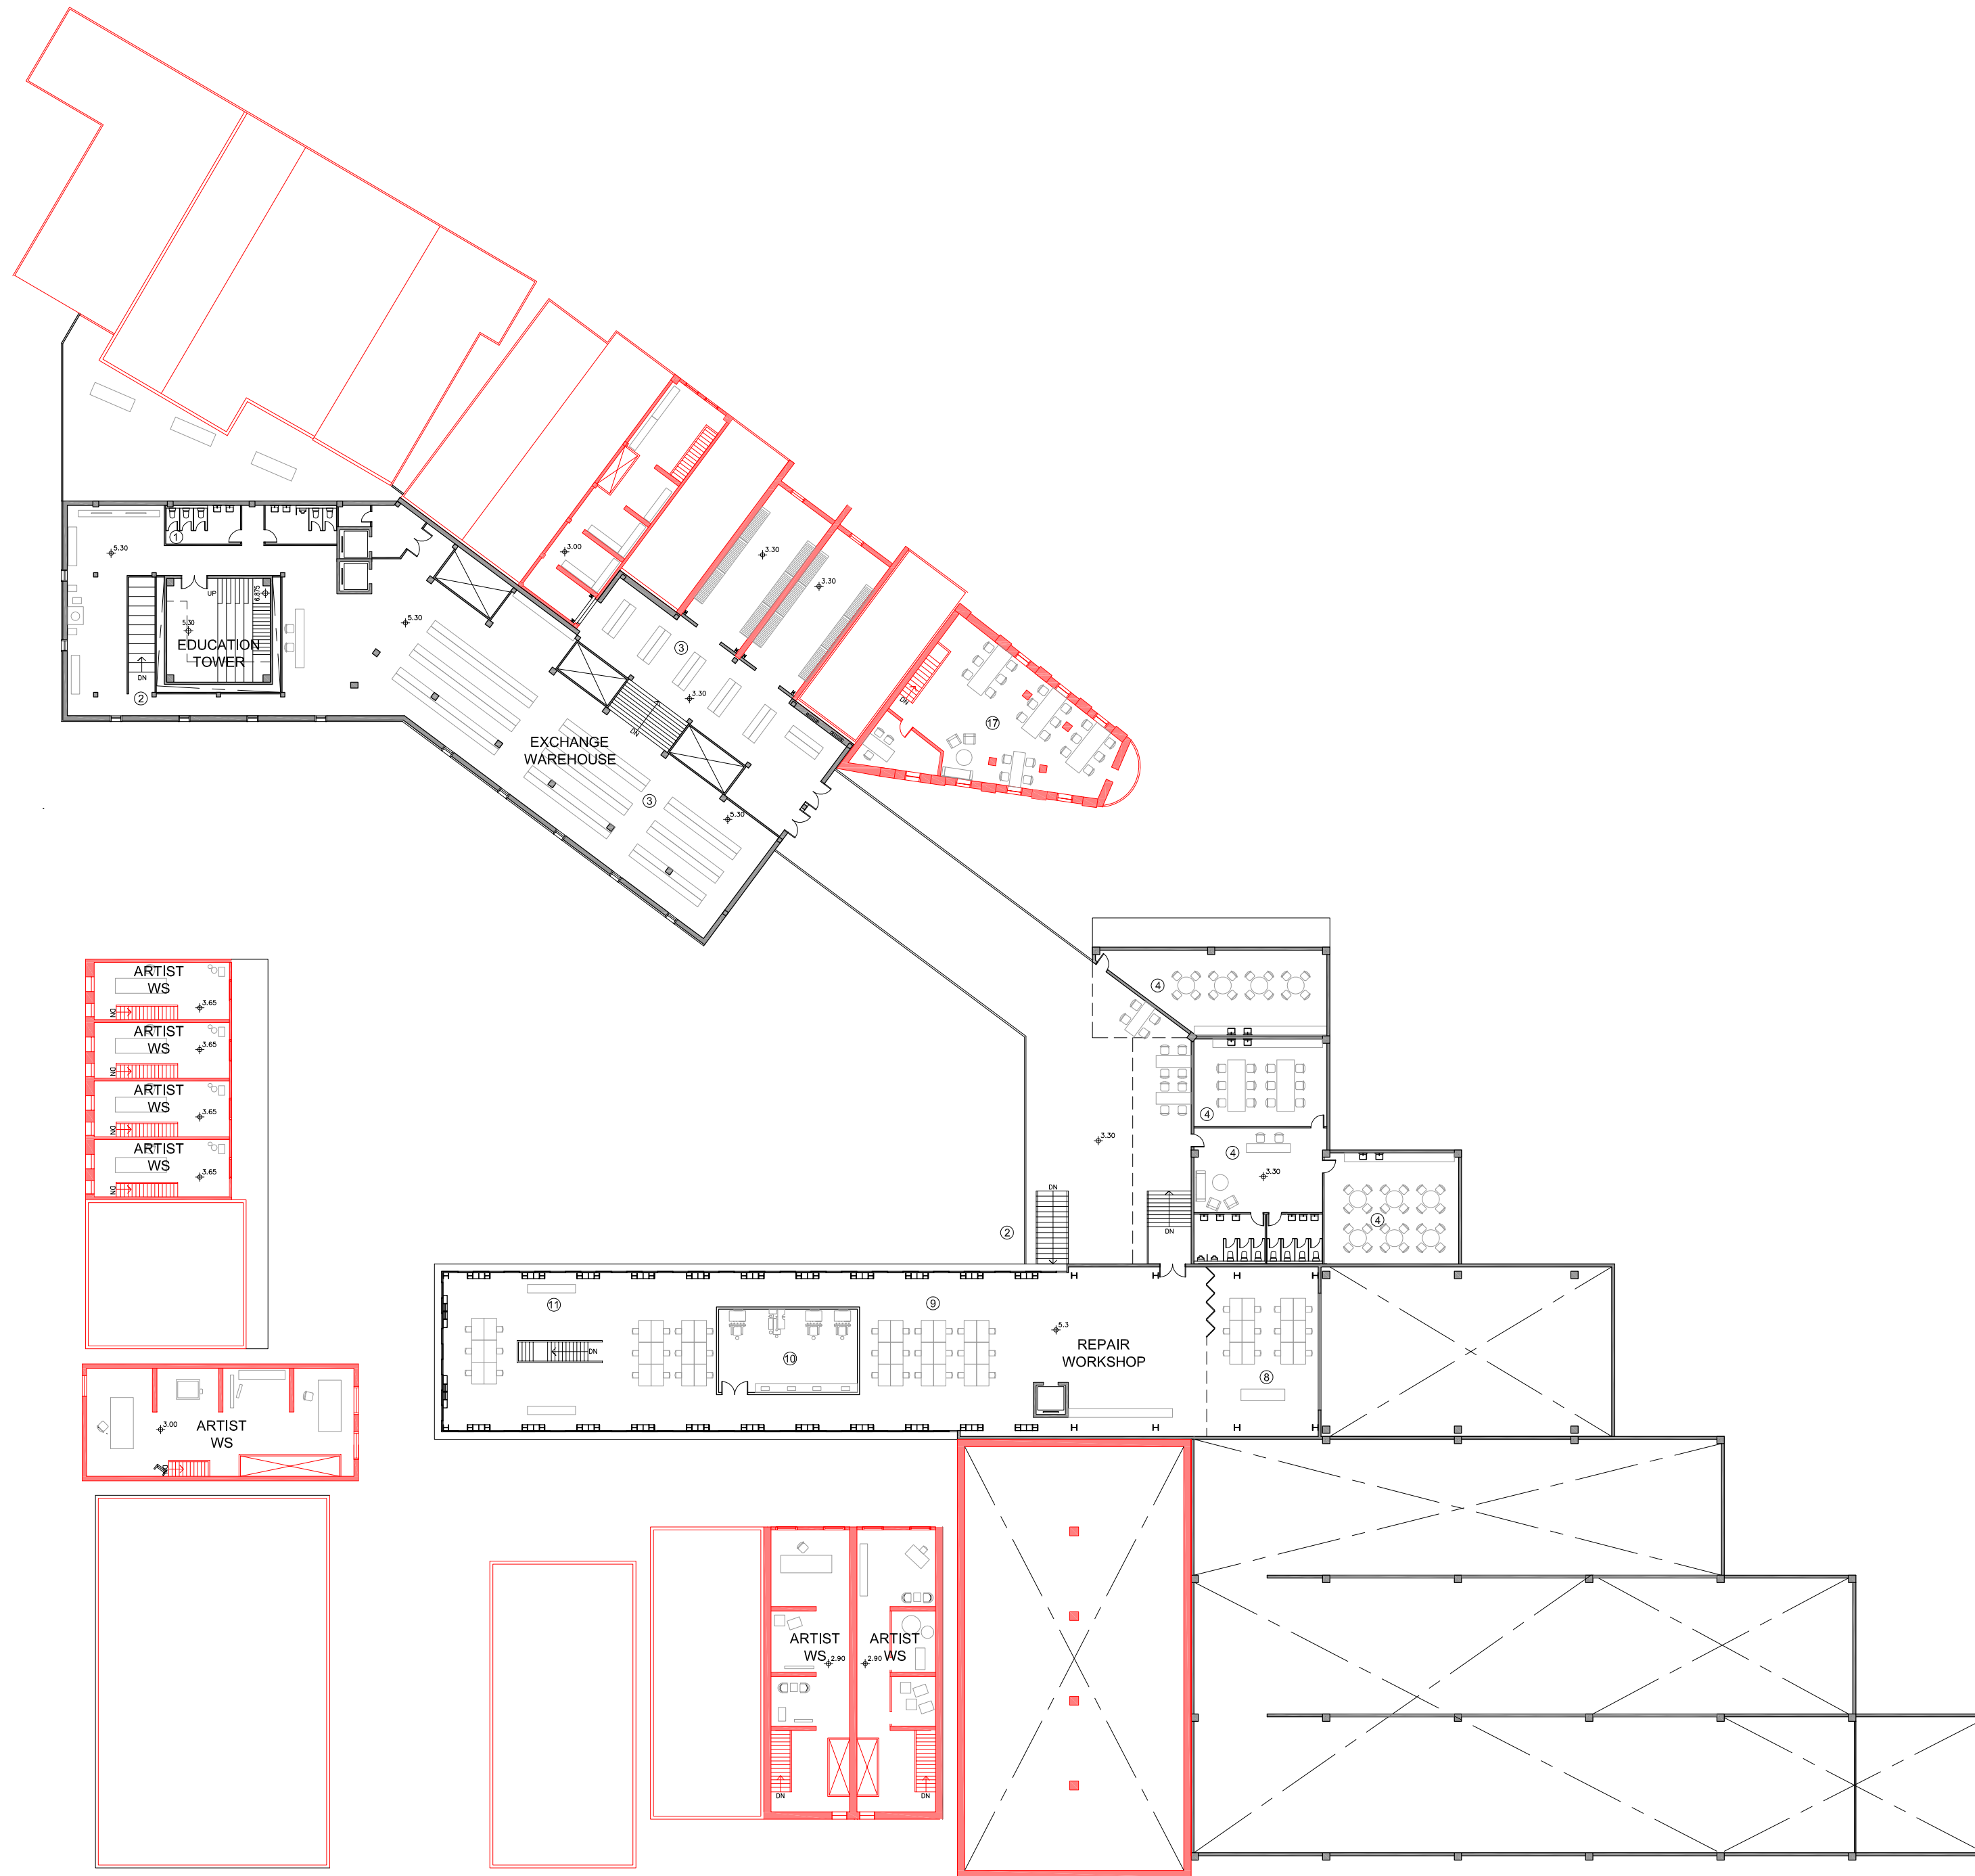


- TOWER
- ① INFORMATION BOOTH
 - ② EDUCATION CENTER
 - ③ INFORMATION CORNER
 - ④ SEMINAR ROOM
 - ⑤ MANGER ROOM
 - ⑥ PANTRY
 - ⑦ OFFICE

- EXCHANGE WAREHOUSE
- ② ENTRANCE
 - ③ DISPLAY RACK
 - ④ UPCYCLE WORKSHOP
 - ⑤ RECEPTION
 - ⑥ MLP ROOM
 - ⑦ STORAGE / CLEANING ROOM

- REPAIR WORKSHOP
- ⑧ MULTI-FUNCTION ROOM
 - ⑨ REPAIR WORKSHOP
 - ⑩ MACHINE ROOM
 - ⑪ SEATING AREA

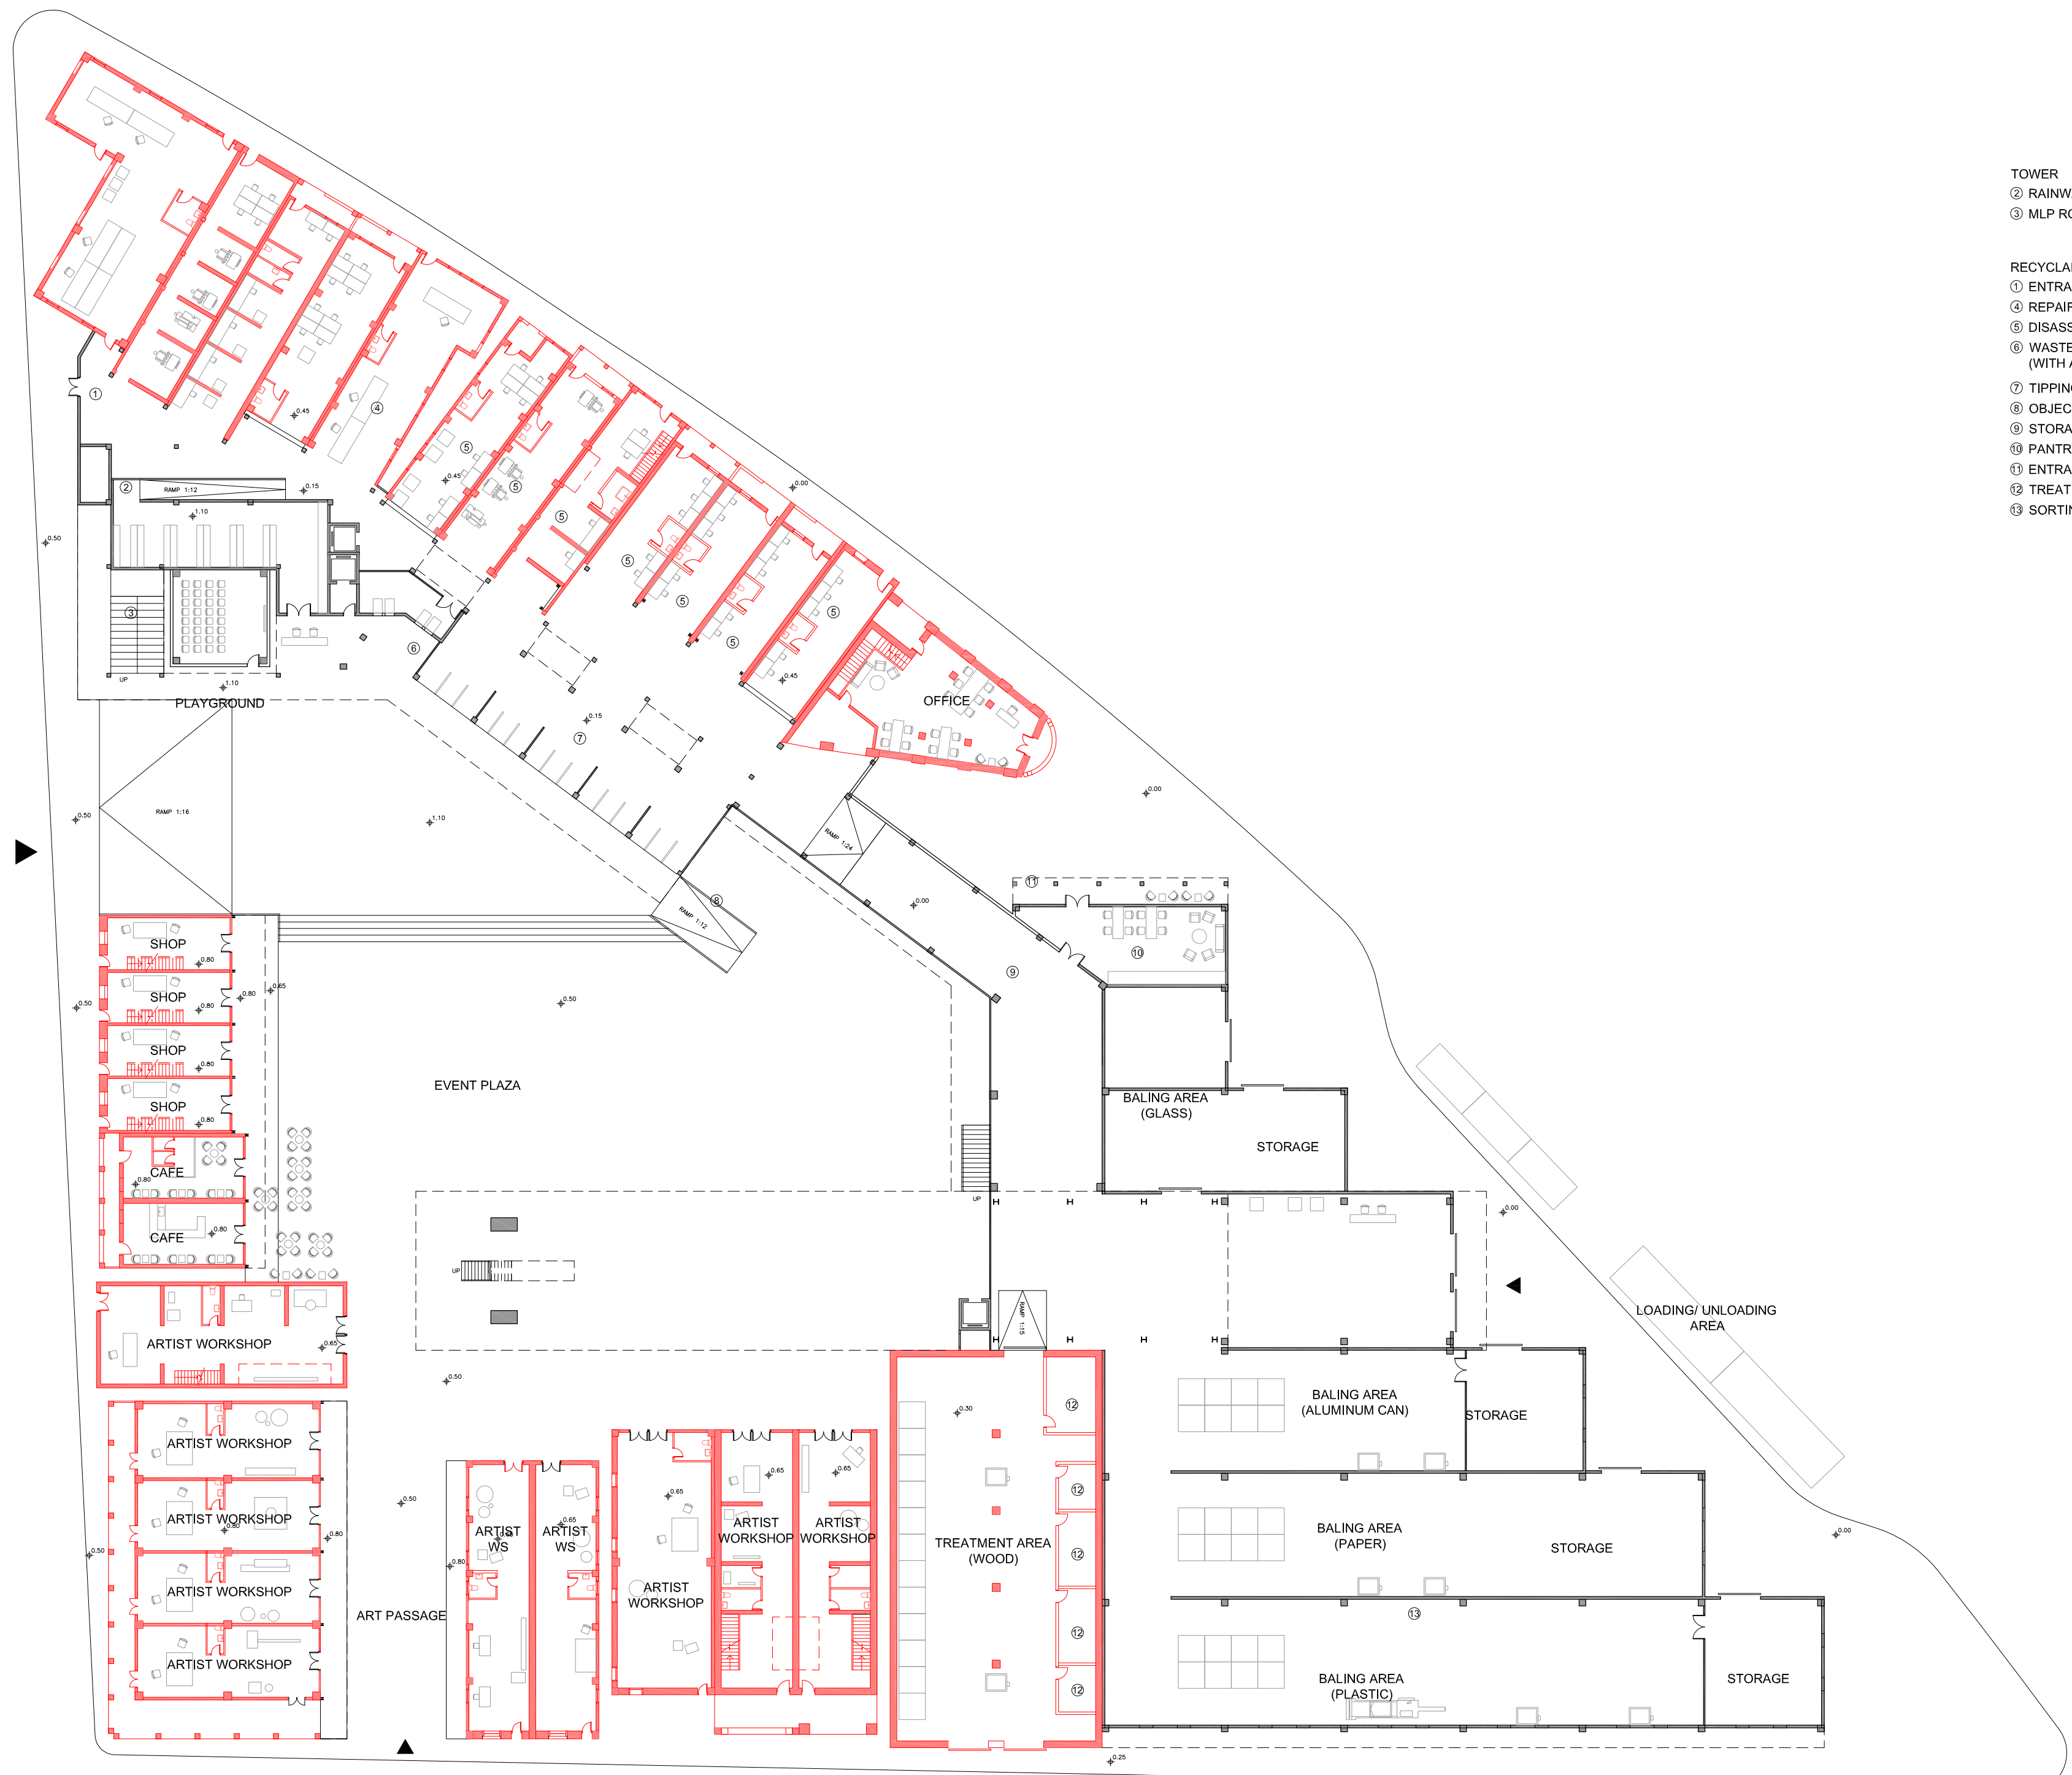

- TOWER
- ② RAINWATER TANK
 - ③ MLP ROOM
- RECYCLABLES FACILITY
- ① ENTRANCE
 - ④ REPAIR / UPCYCLE STATION
 - ⑤ DISASSEMBLY AREA
 - ⑥ WASTE COLLECTION (WITH ACTIVE CARBON FILTER)
 - ⑦ TIPPING FLOOR
 - ⑧ OBJECT DROP-OFF FOR EXCHANGE
 - ⑨ STORAGE
 - ⑩ PANTRY
 - ⑪ ENTRANCE FOR INDUSTRIAL AREA
 - ⑫ TREATMENT AREA
 - ⑬ SORTING AREA

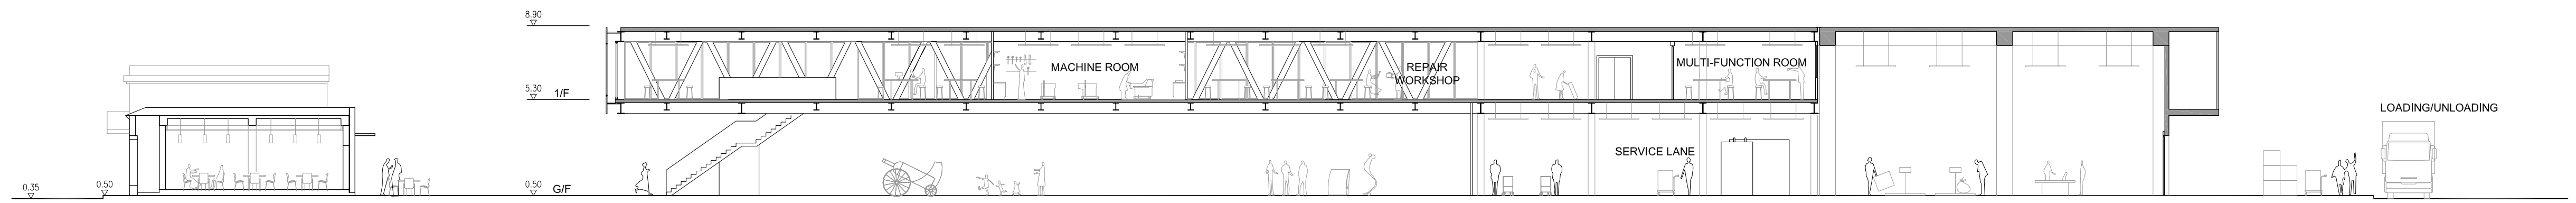

SECTION B-B'

SCALE: 1:200



SECTION A-A'

SCALE: 1:200