


URBAN STRATEGY AND SITE PLAN

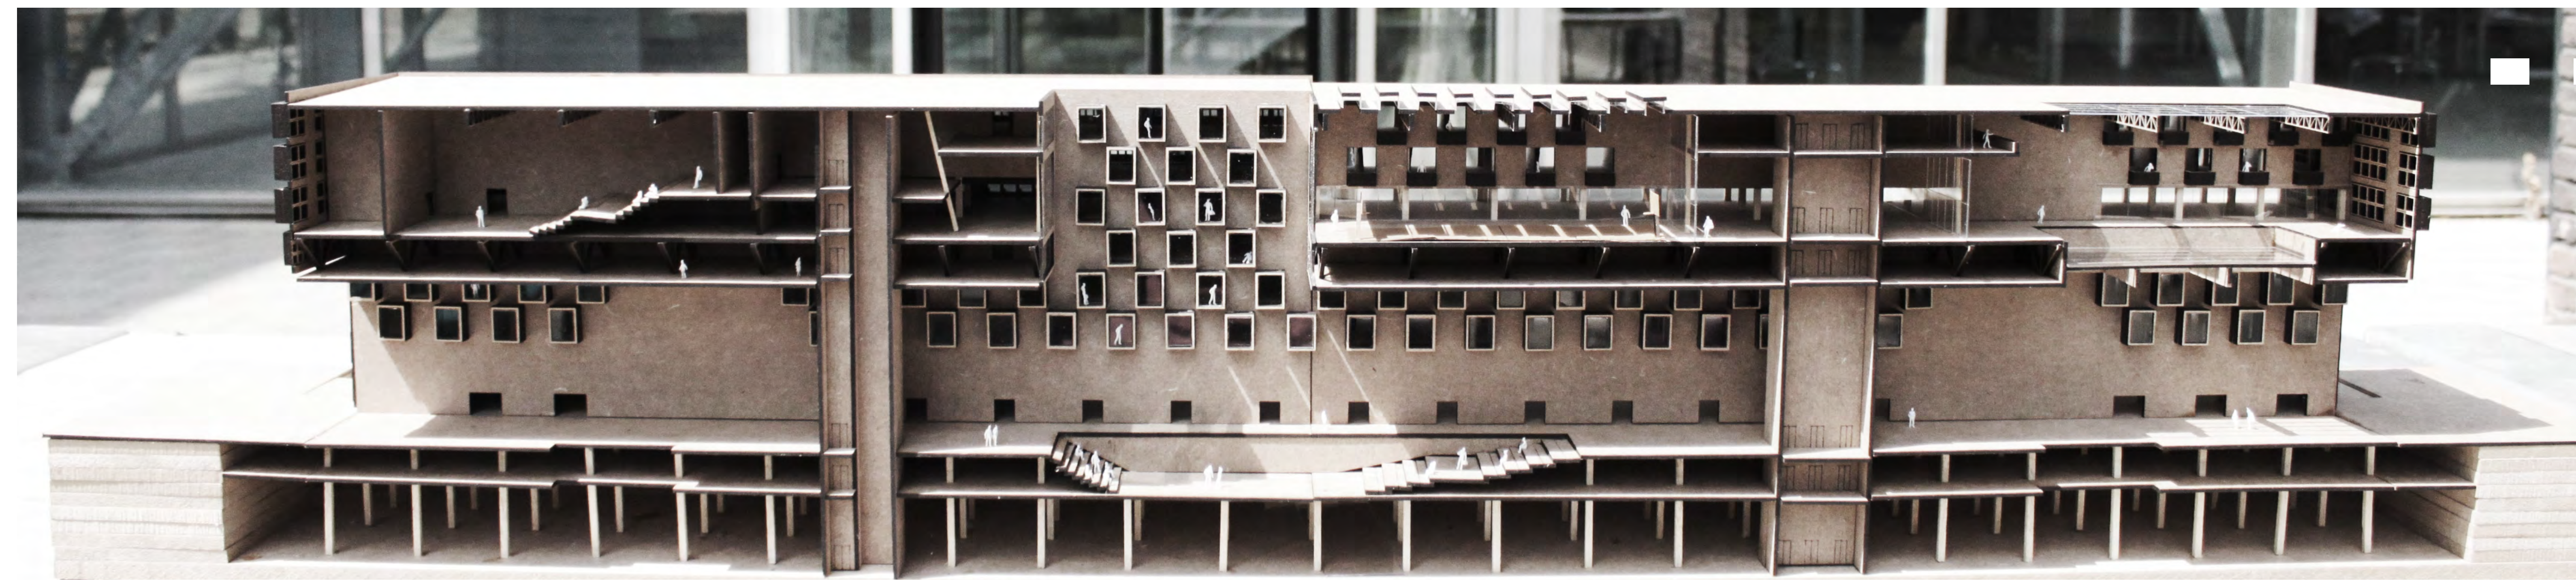


SITE PLAN 1:2000




URBAN SITUATION


SITE IN RELATION WITH BUILDING CONCEPT

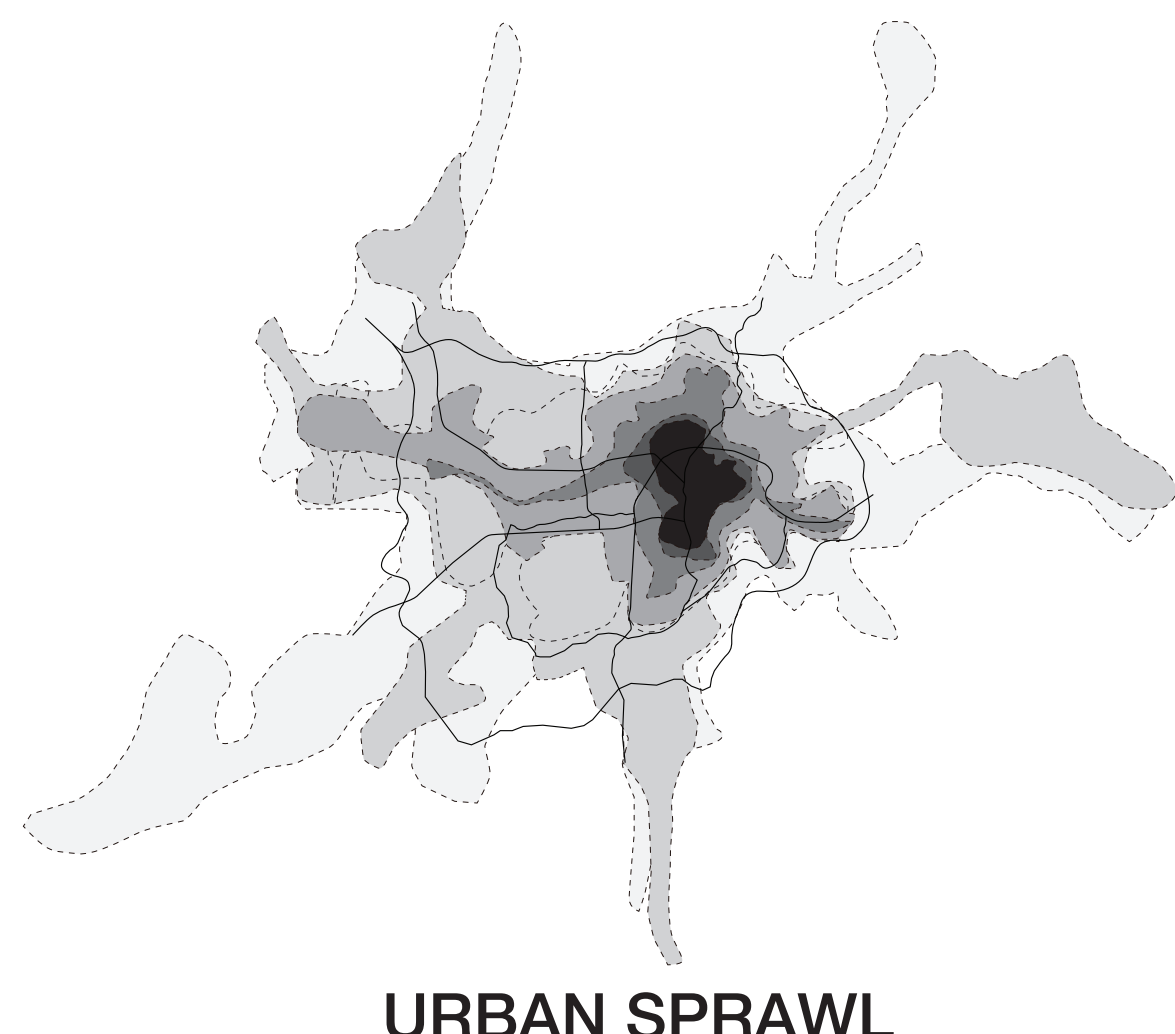


URBAN SPRAWL

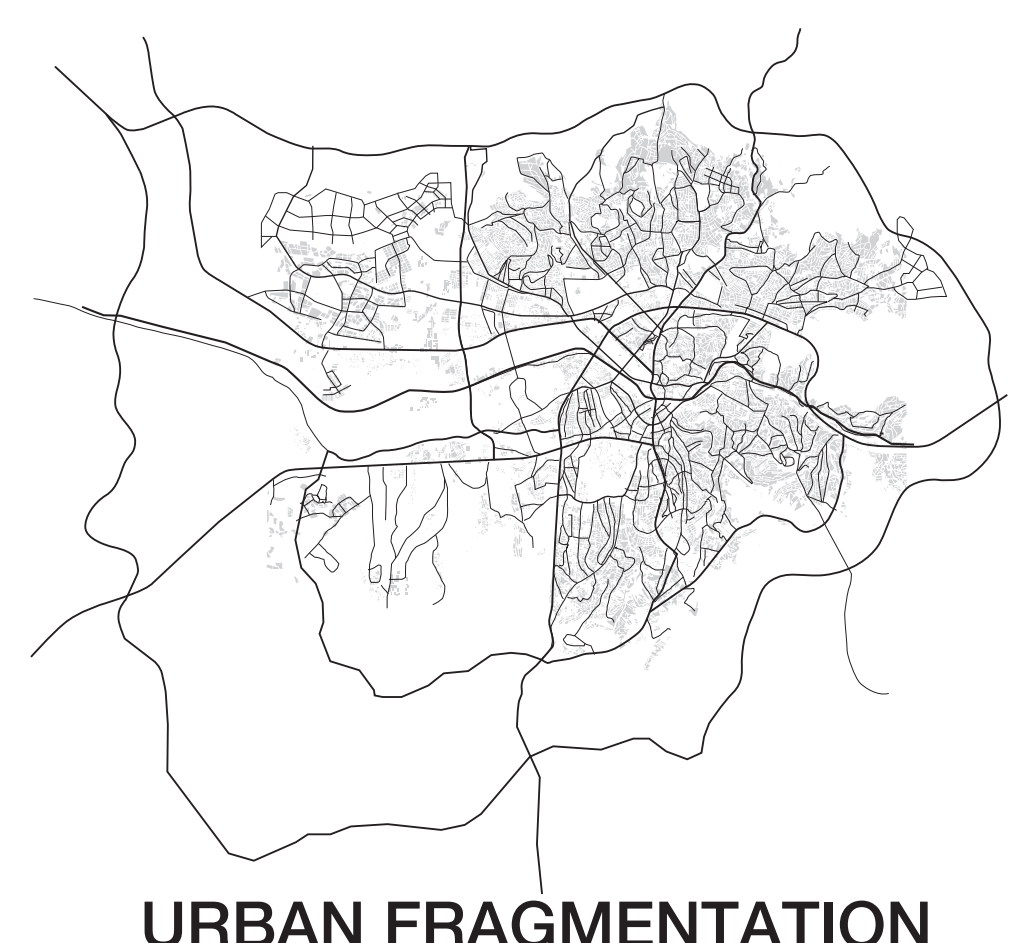

URBAN FRAGMENTATION

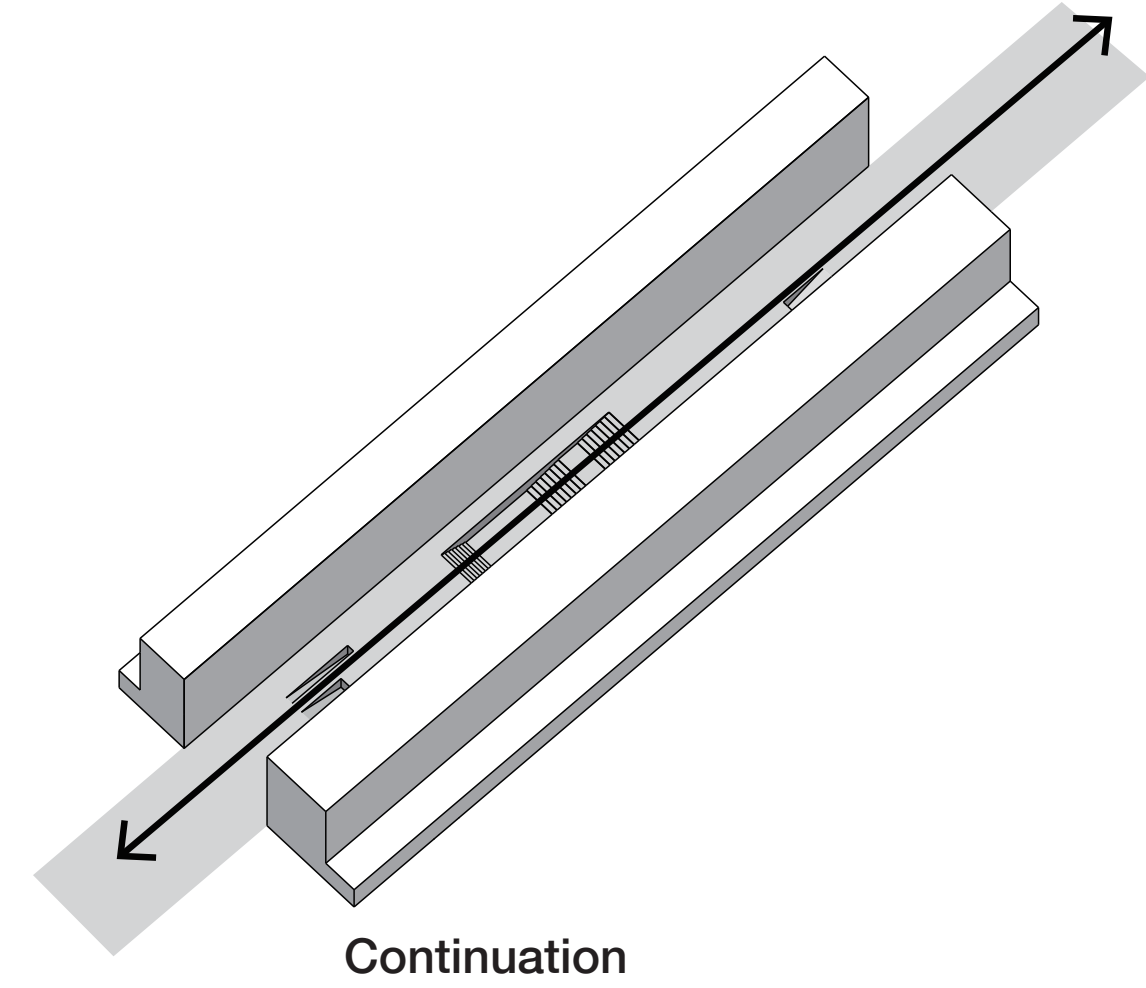

Continuation

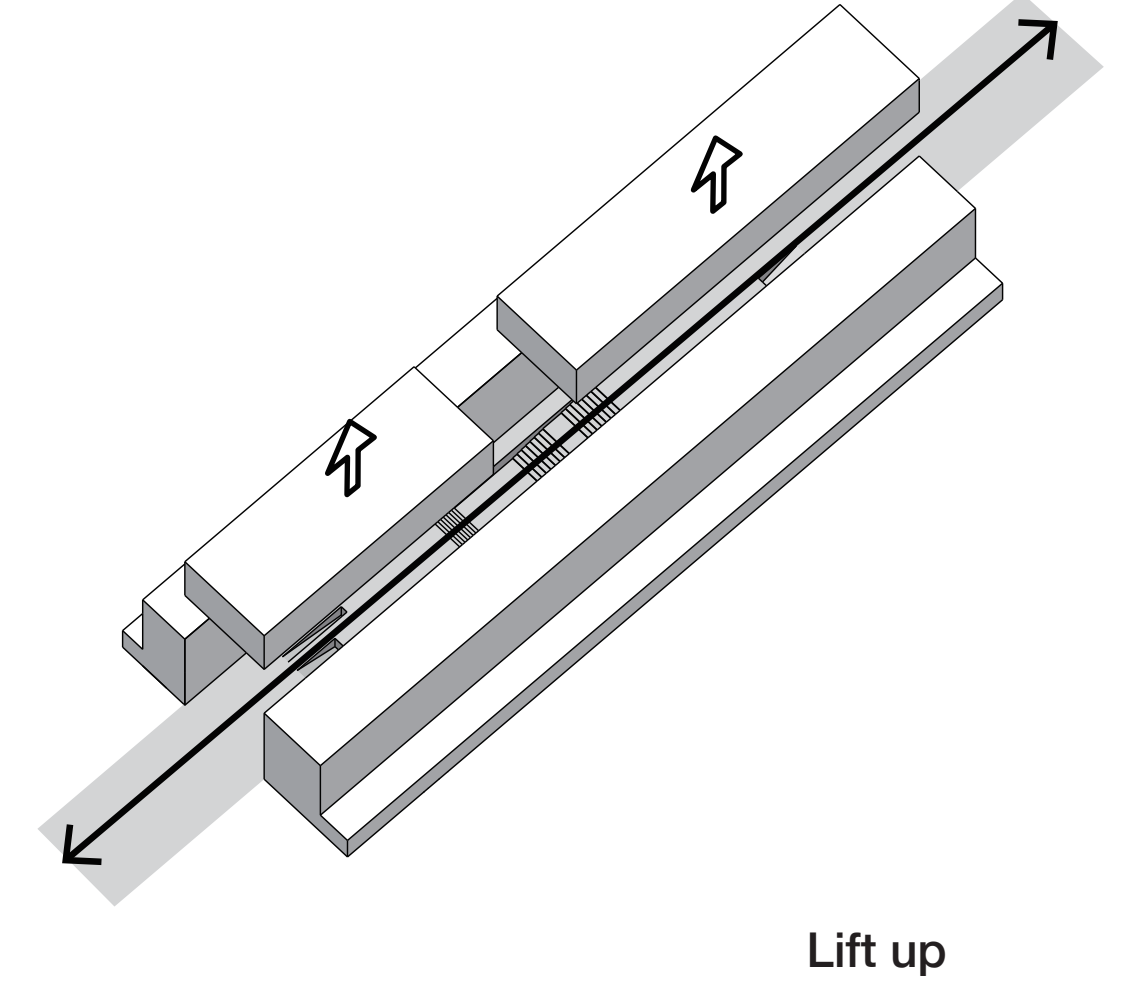

Lift up

URBAN STRATEGY


PROGRAM DISTRIBUTION




URBAN GREEN AND INFRASTRUCTURE




INNER CITY LOOP

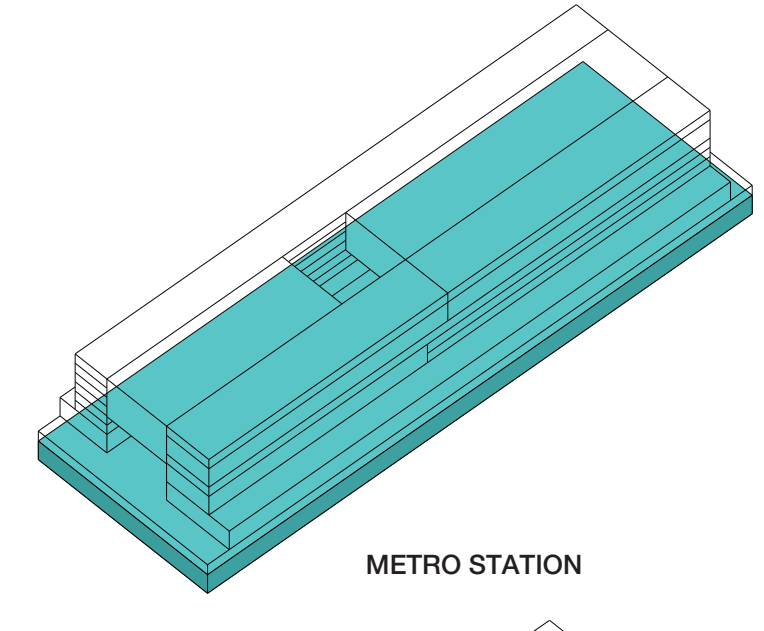


METRO STATION

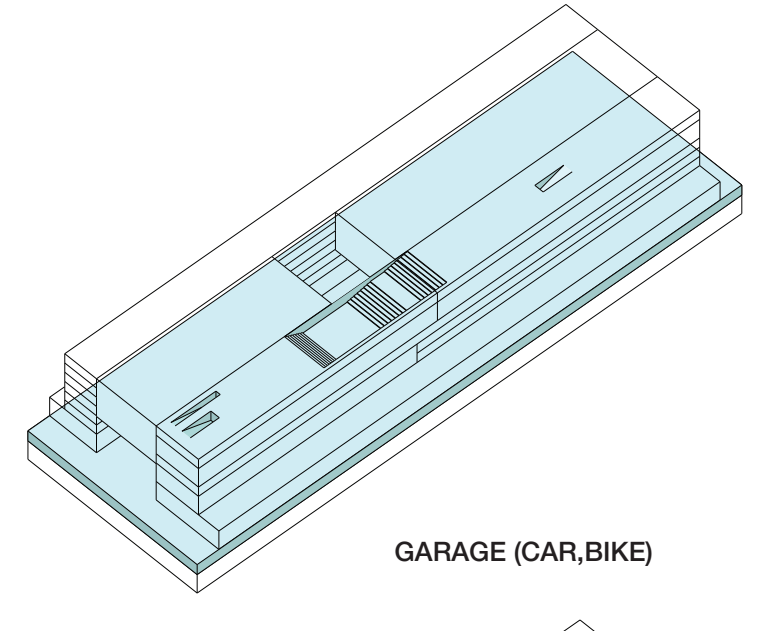

GARAGE (CAR, BIKE)

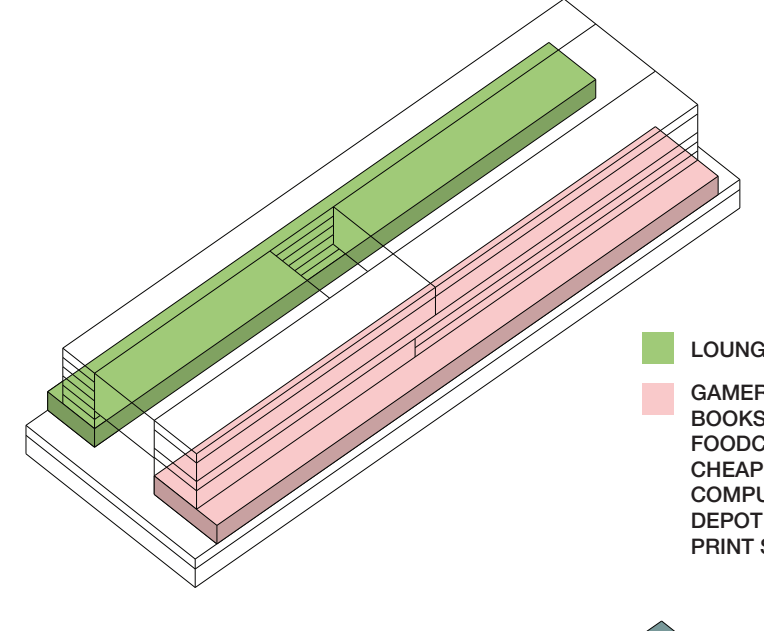


LOUNGES

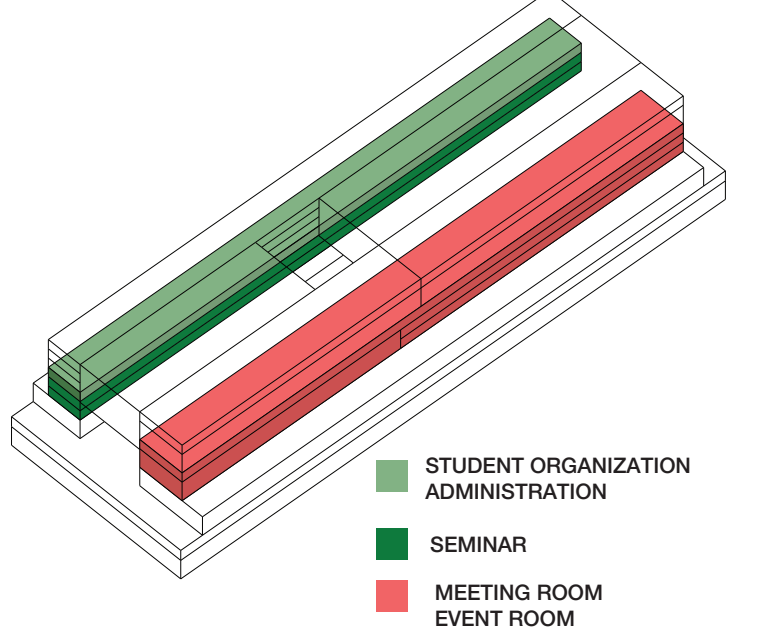

STUDENT ORGANIZATION ADMINISTRATION

SEMINAR

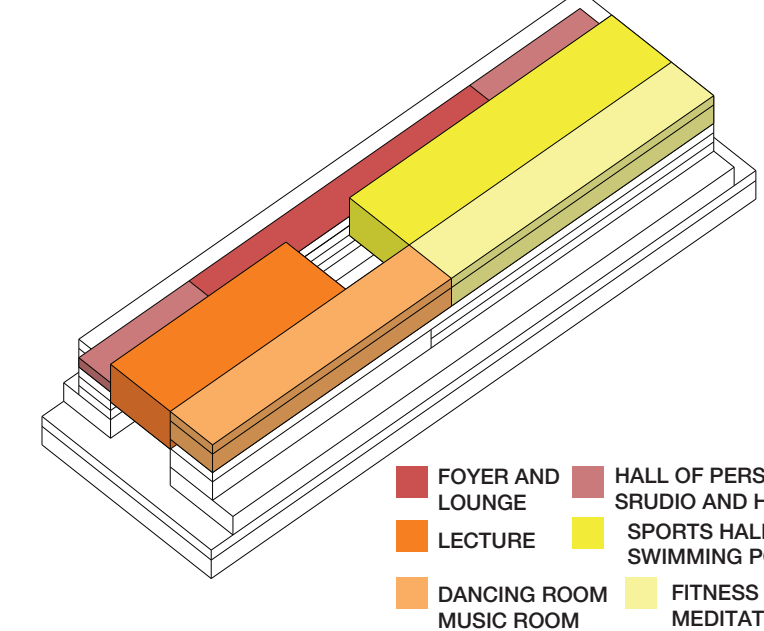


FOYER AND LOUNGE

LECTURE

DANCING ROOM

MUSIC ROOM

CHAIR

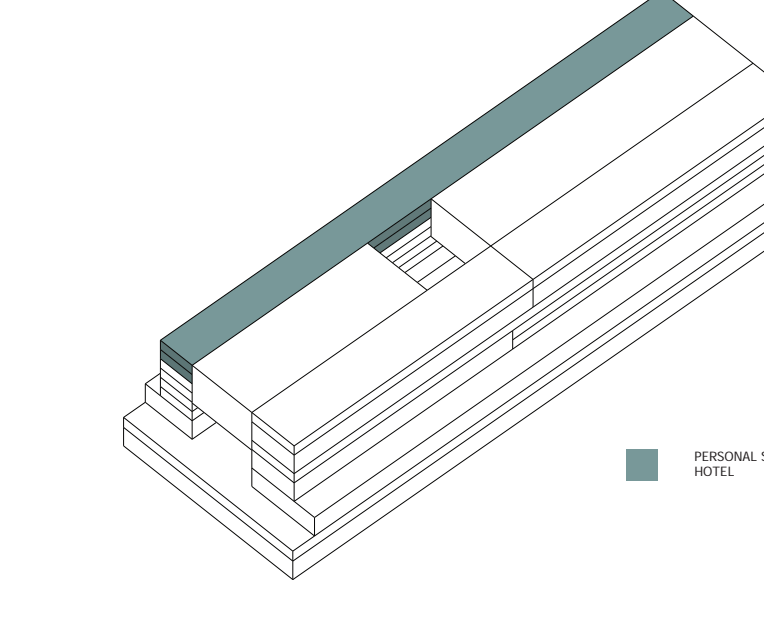

GAMER ROOM

BOOKSHOP

FOODCOURT


CHEAP MARKET

SEAT


PRINT SHOP

PLANS


Fragment 1

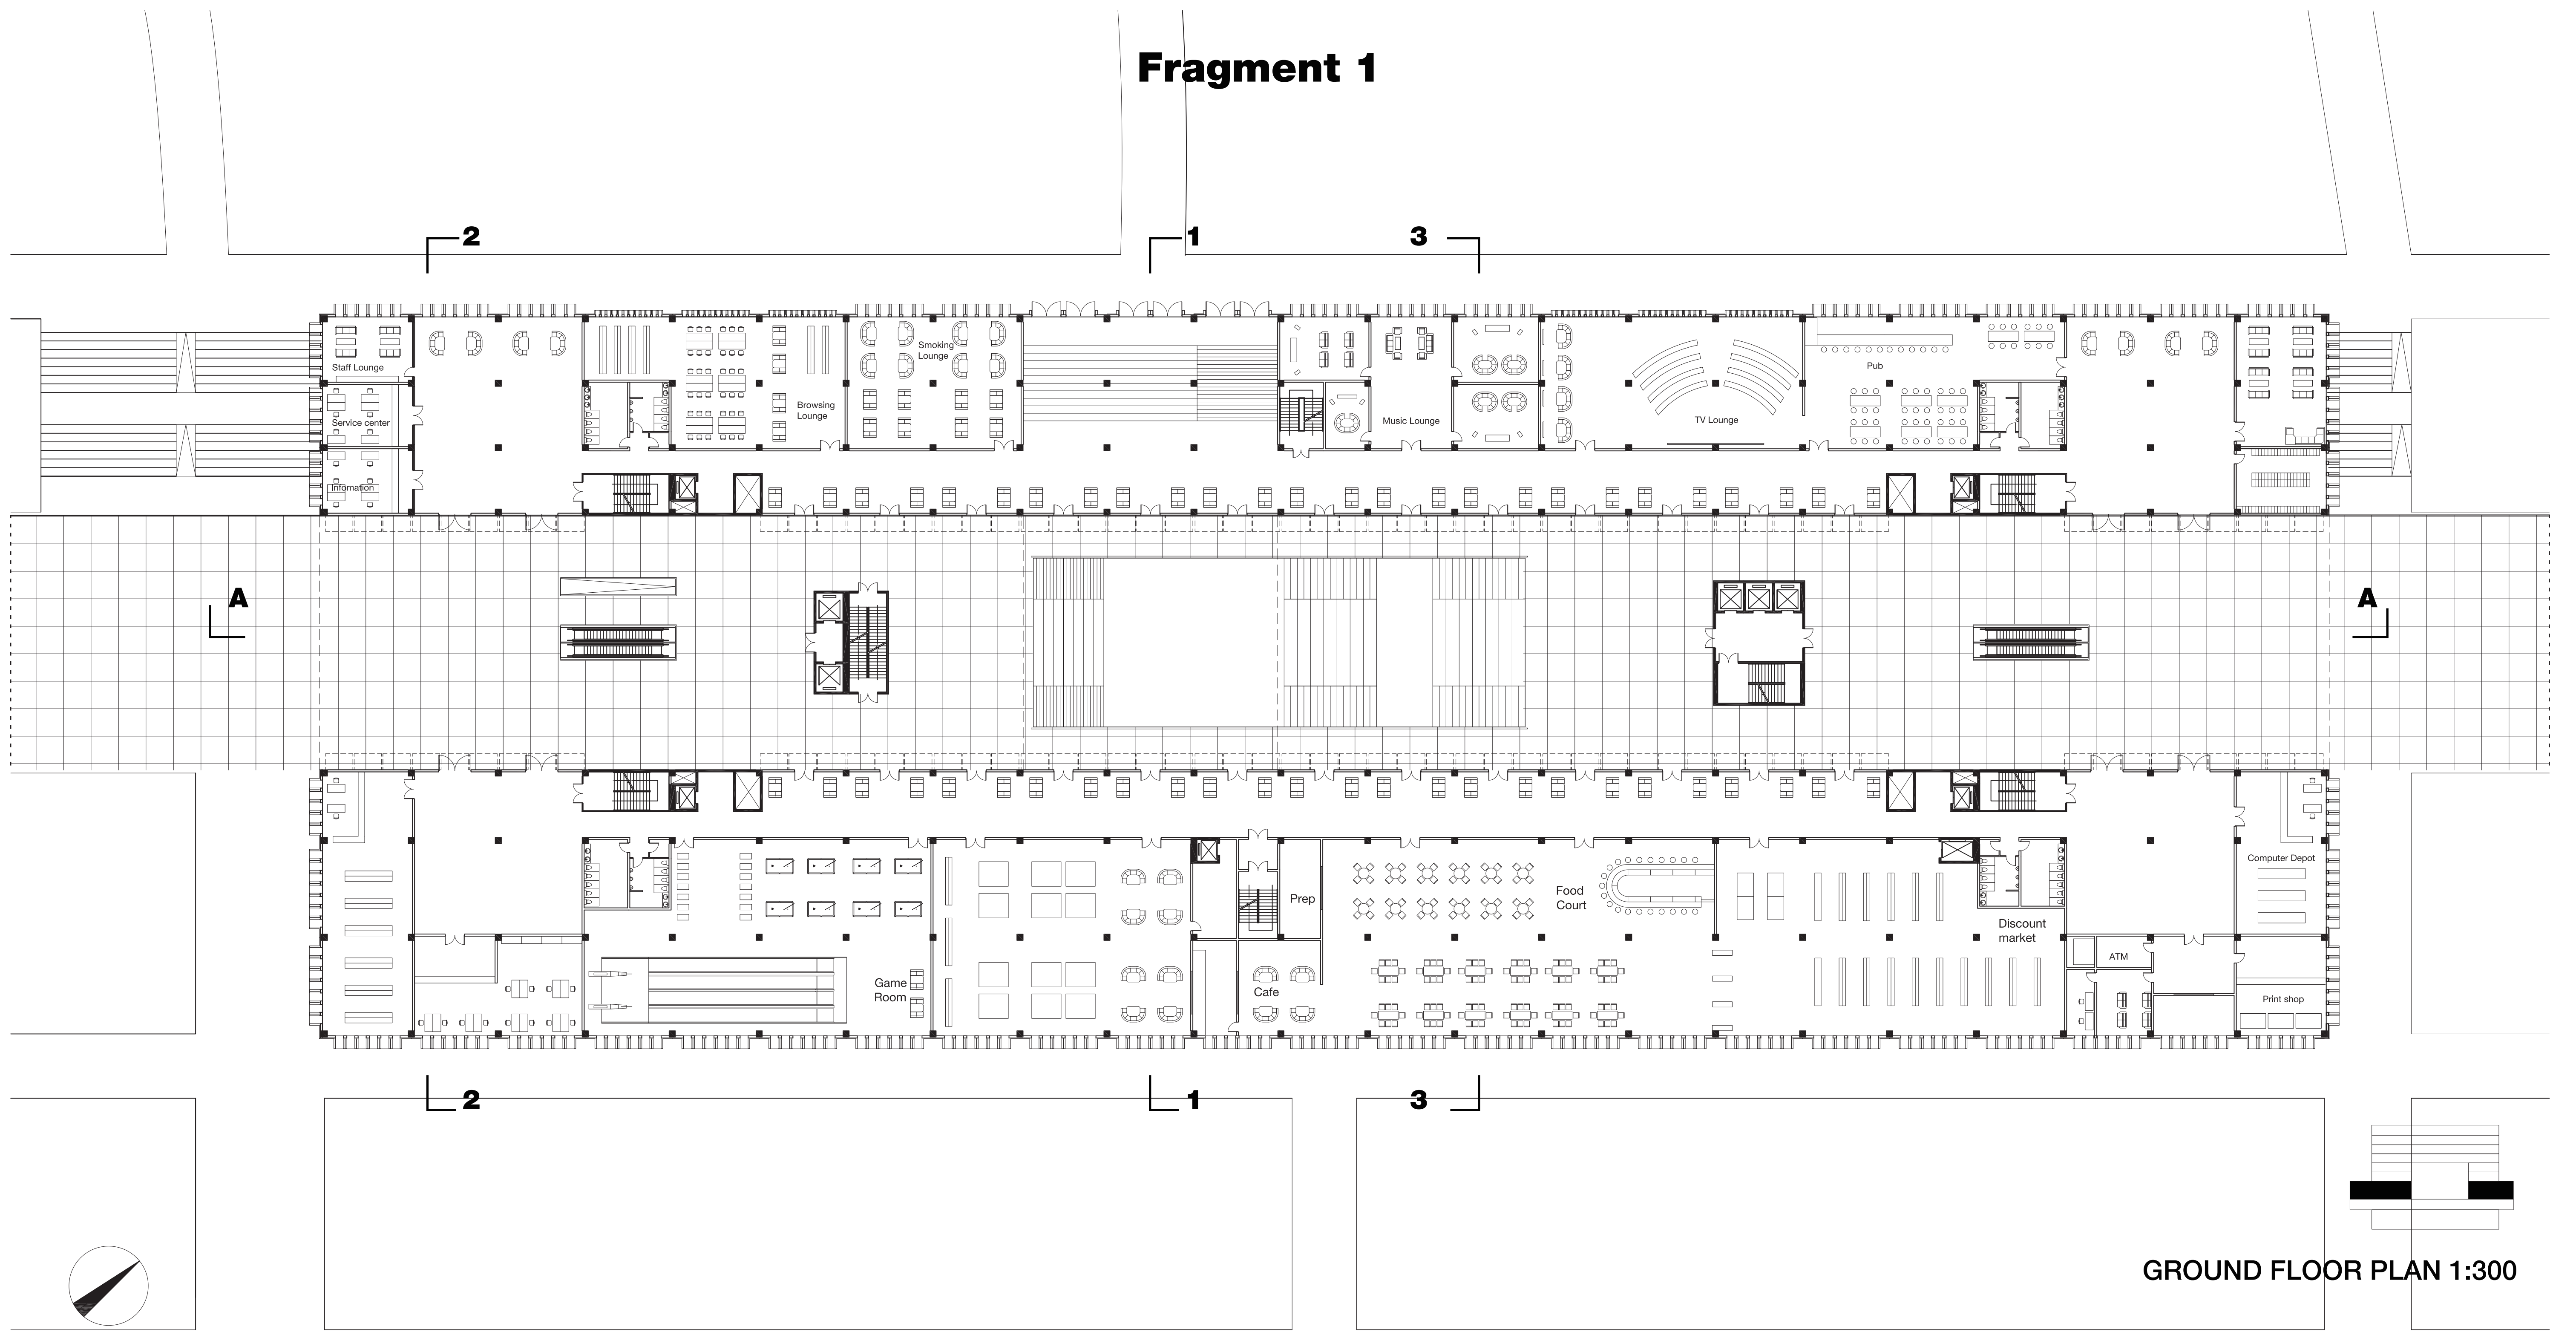


GROUND FLOOR PLAN 1:300

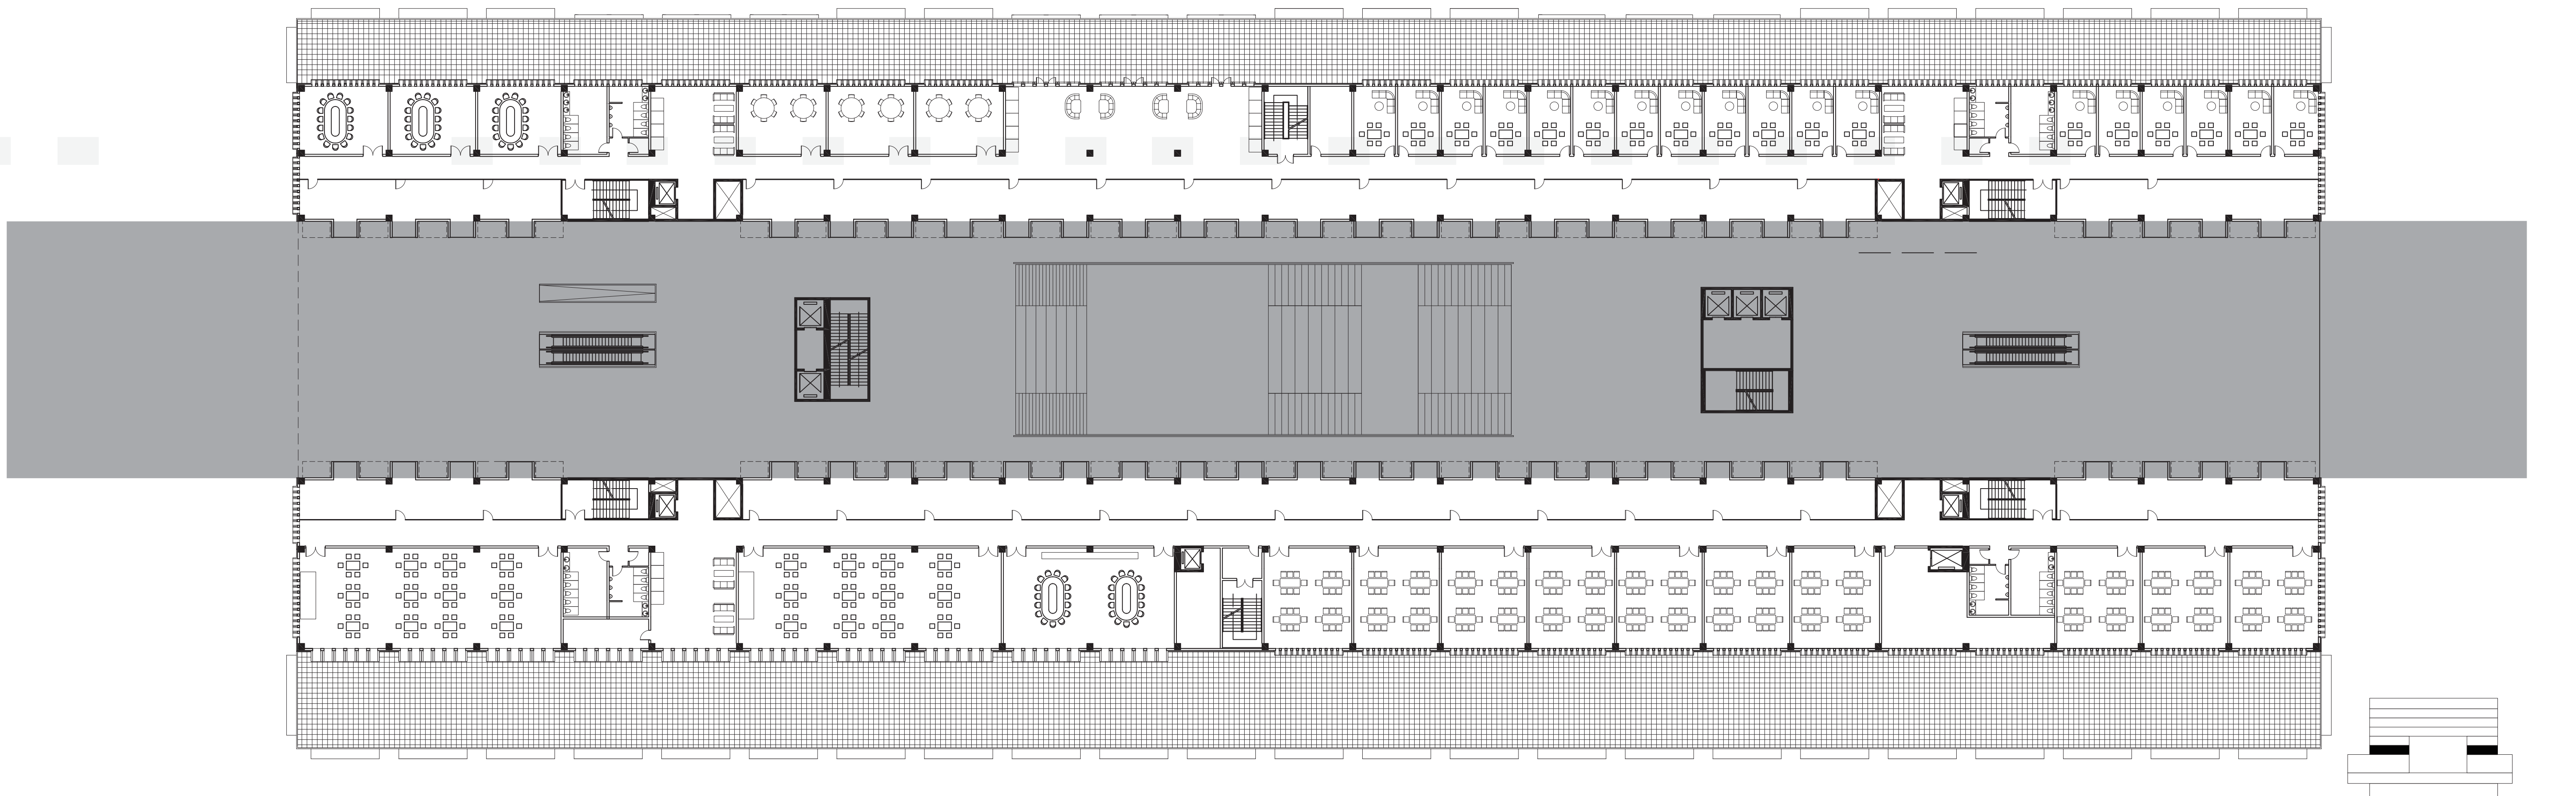


1ST FLOOR PLAN 1:300

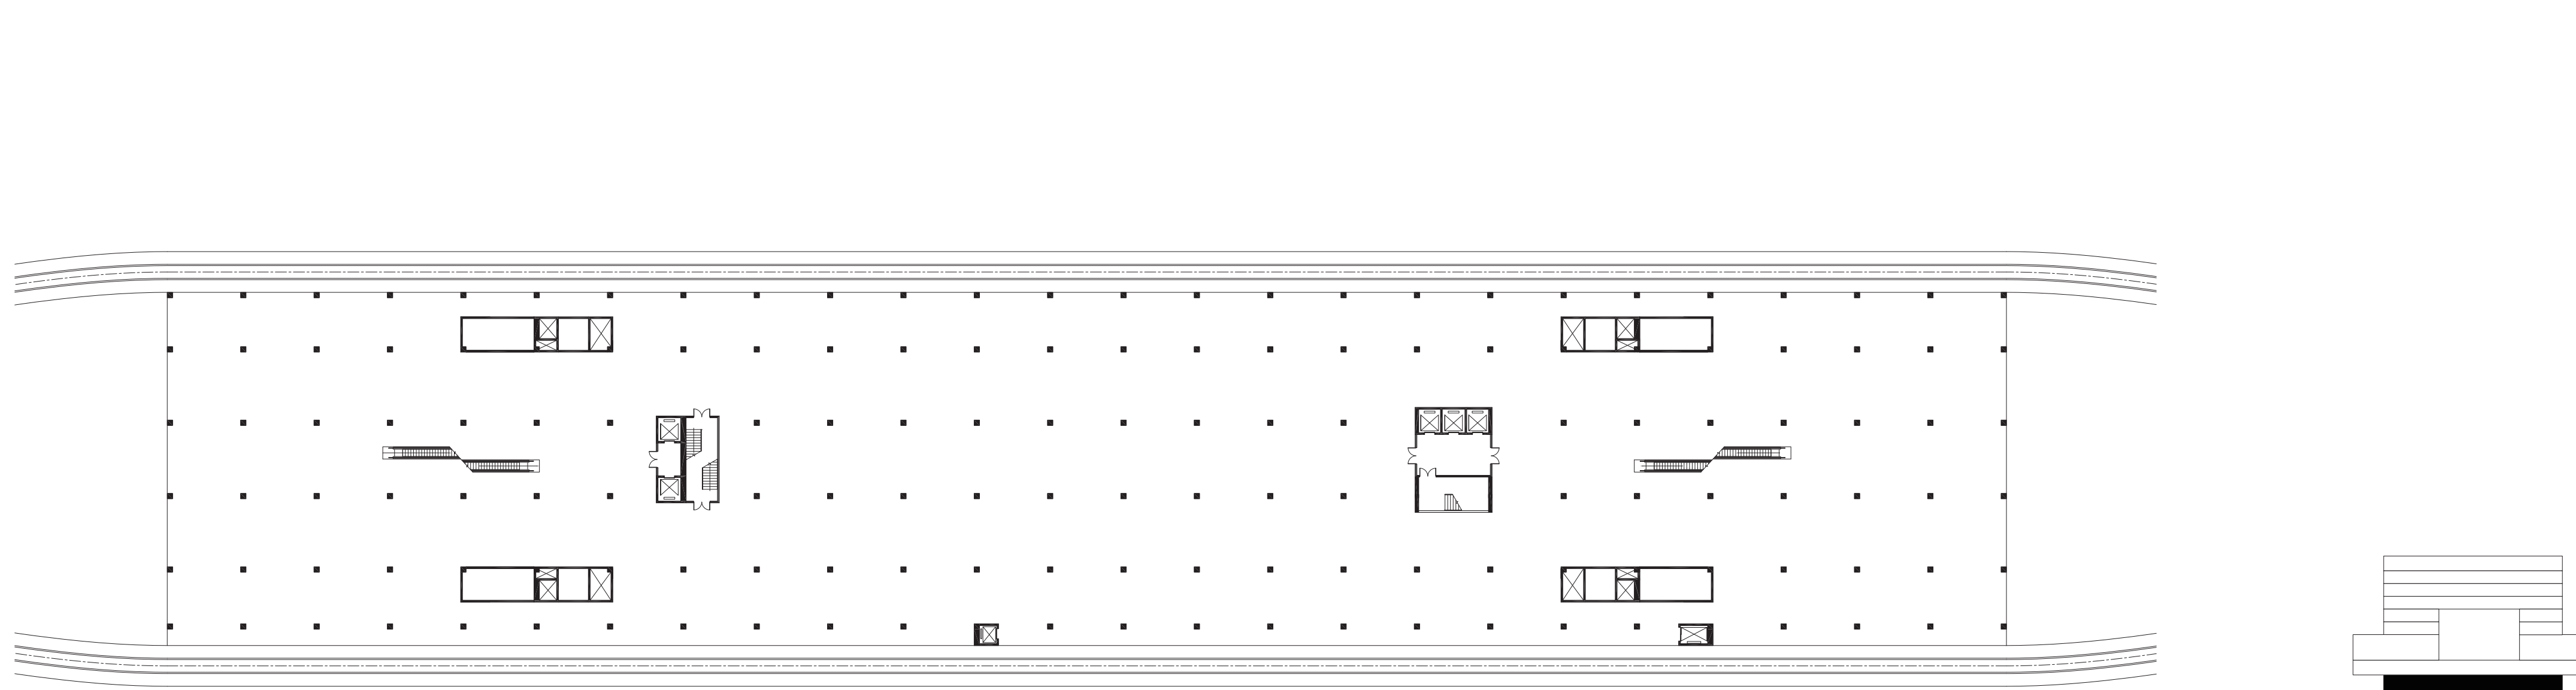

METRO STATION PLAN 1:500

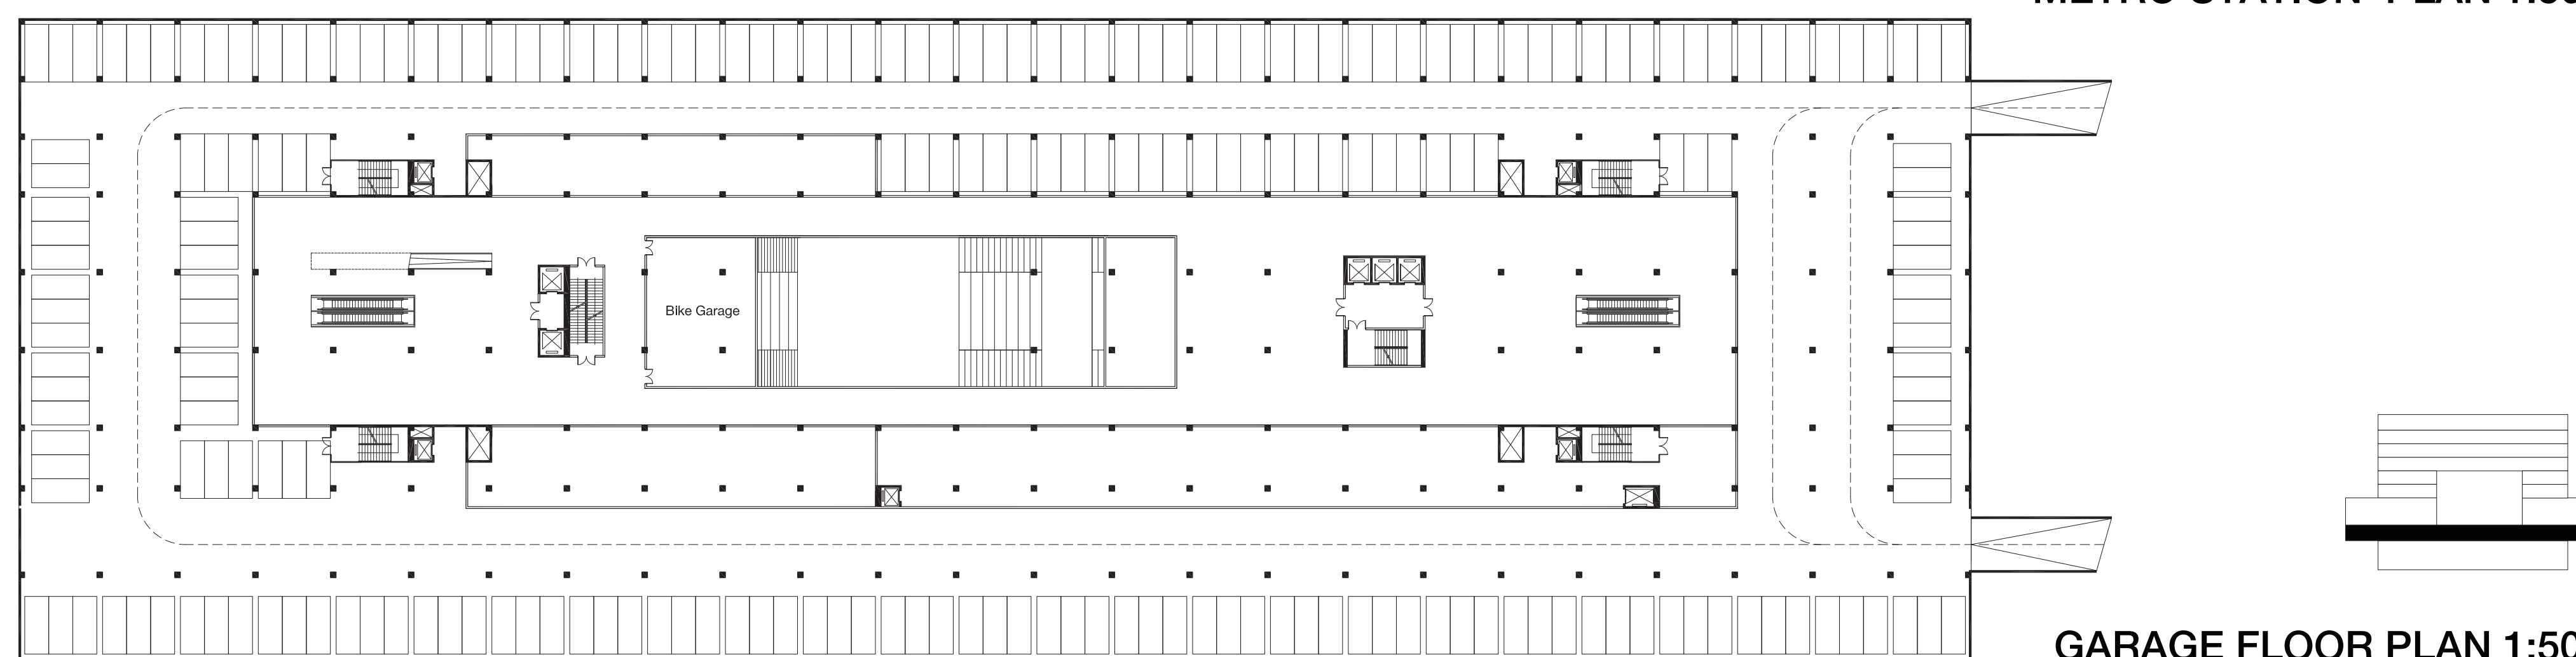

GARAGE FLOOR PLAN 1:500


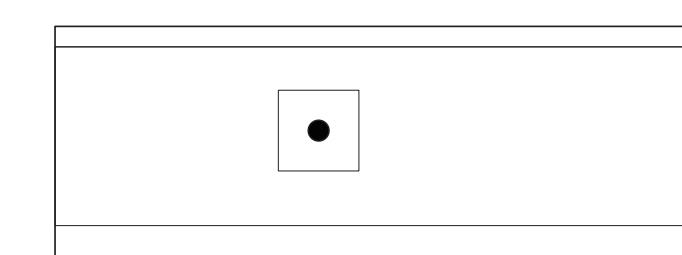


Open concert, lecture





See the open event from above



PLANS

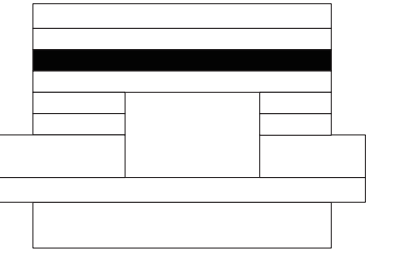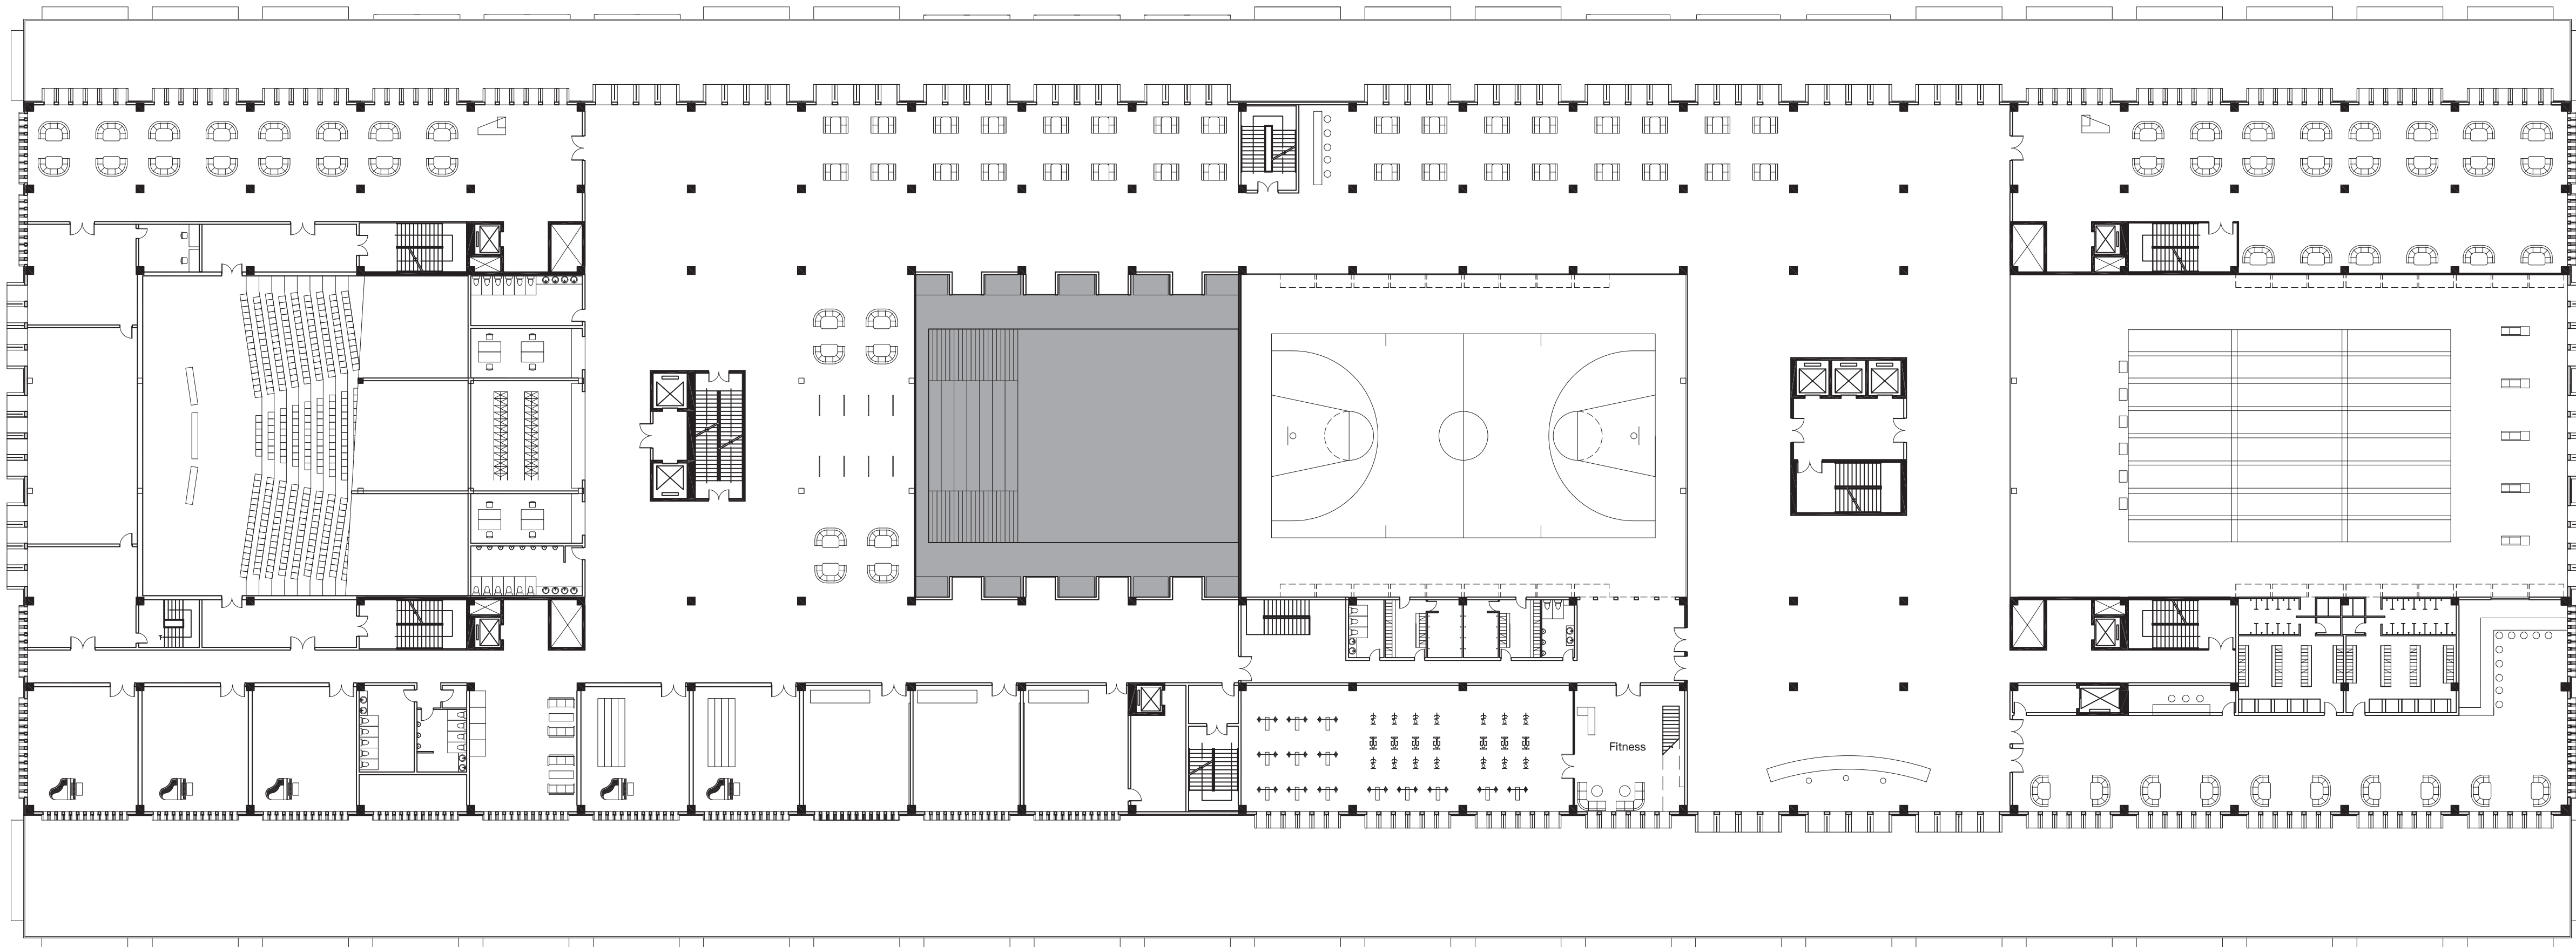



4TH FLOOR PLAN 1:300

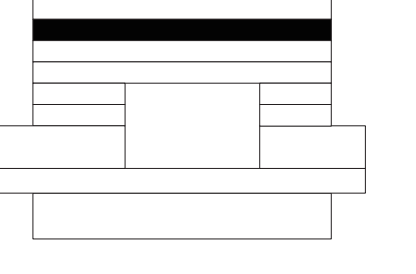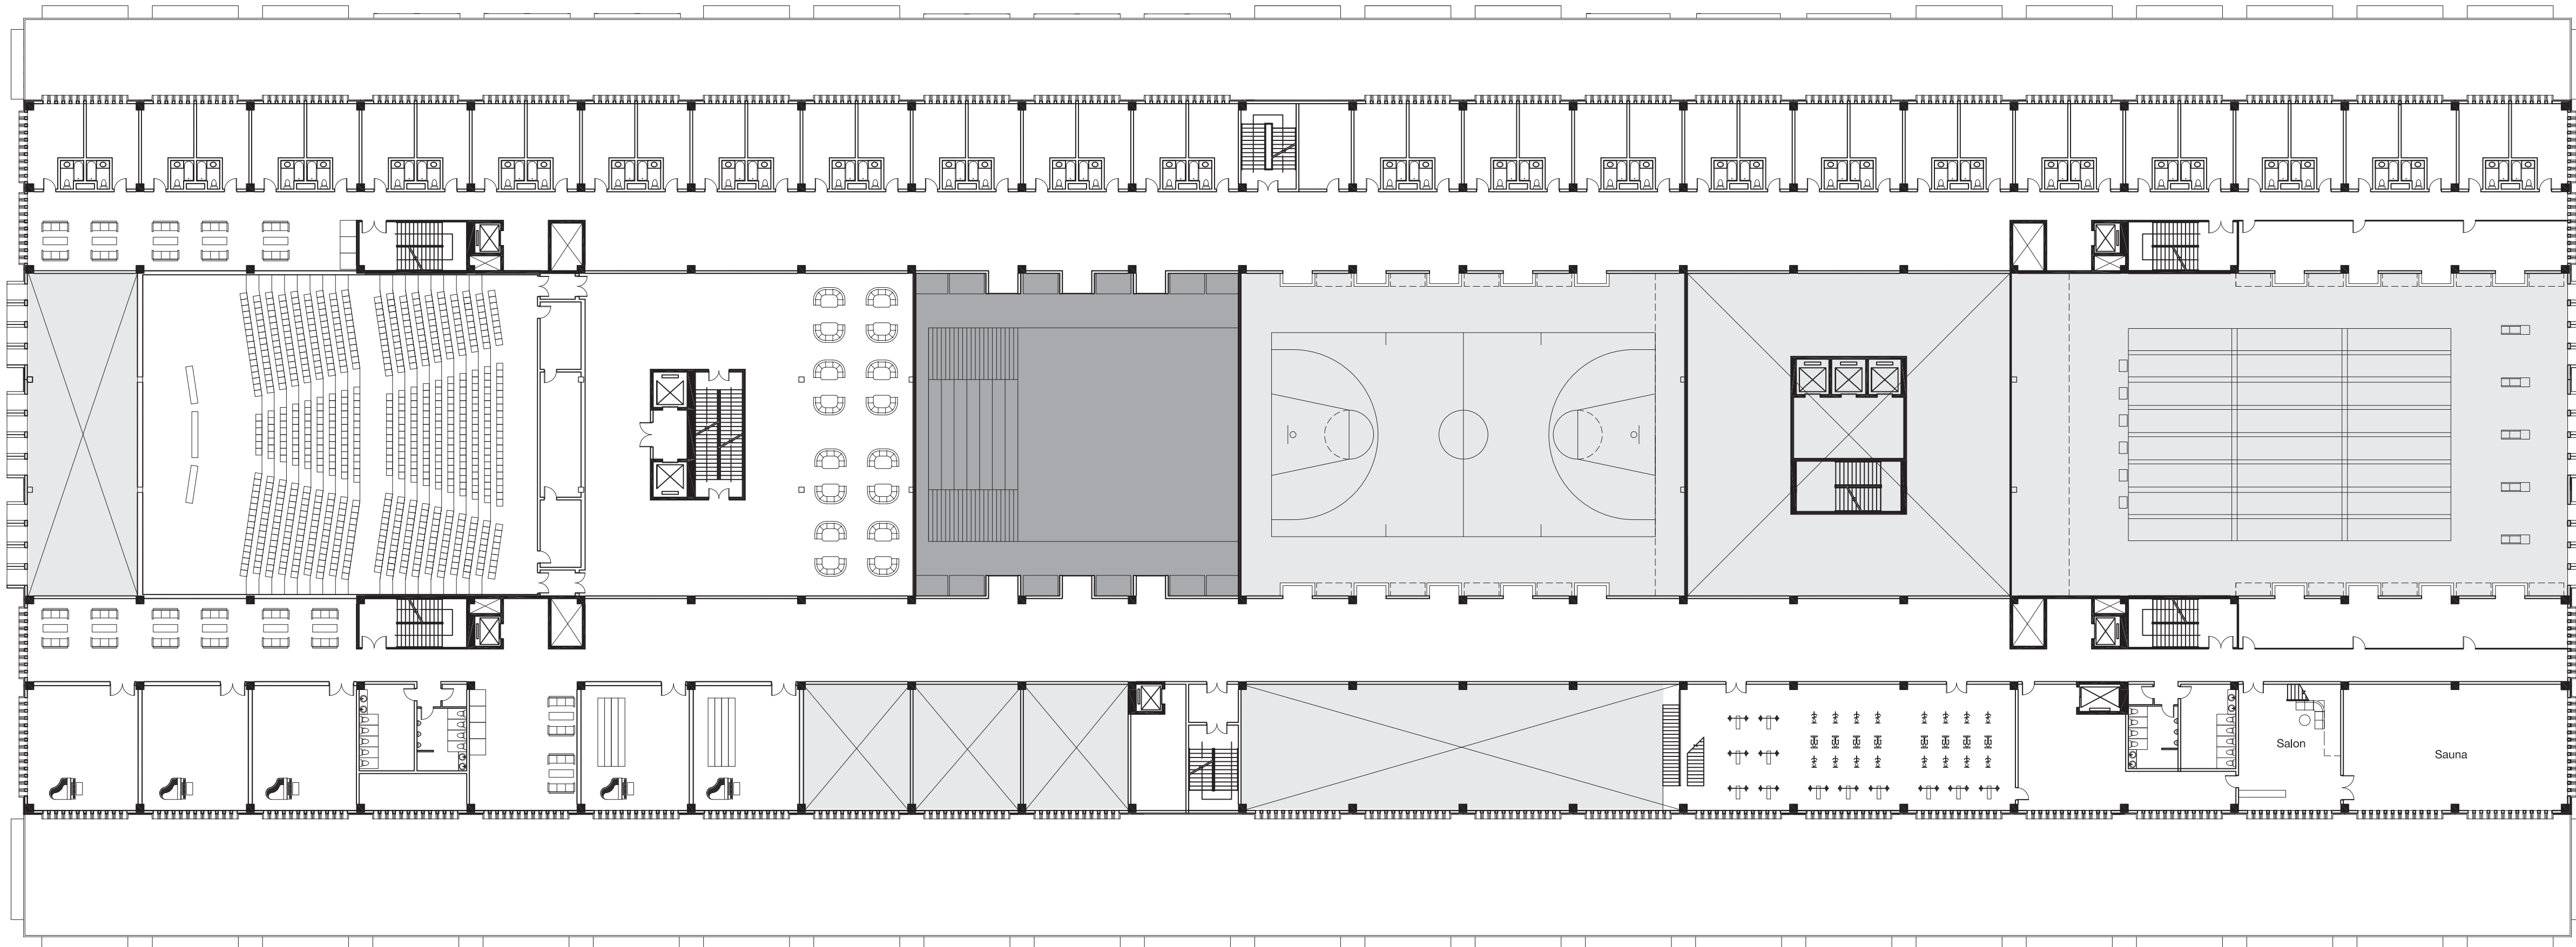



5TH FLOOR PLAN 1:300

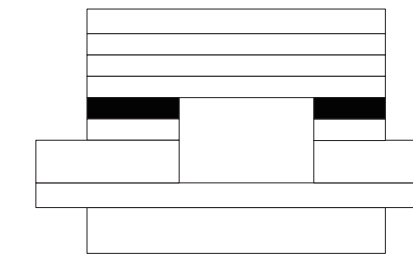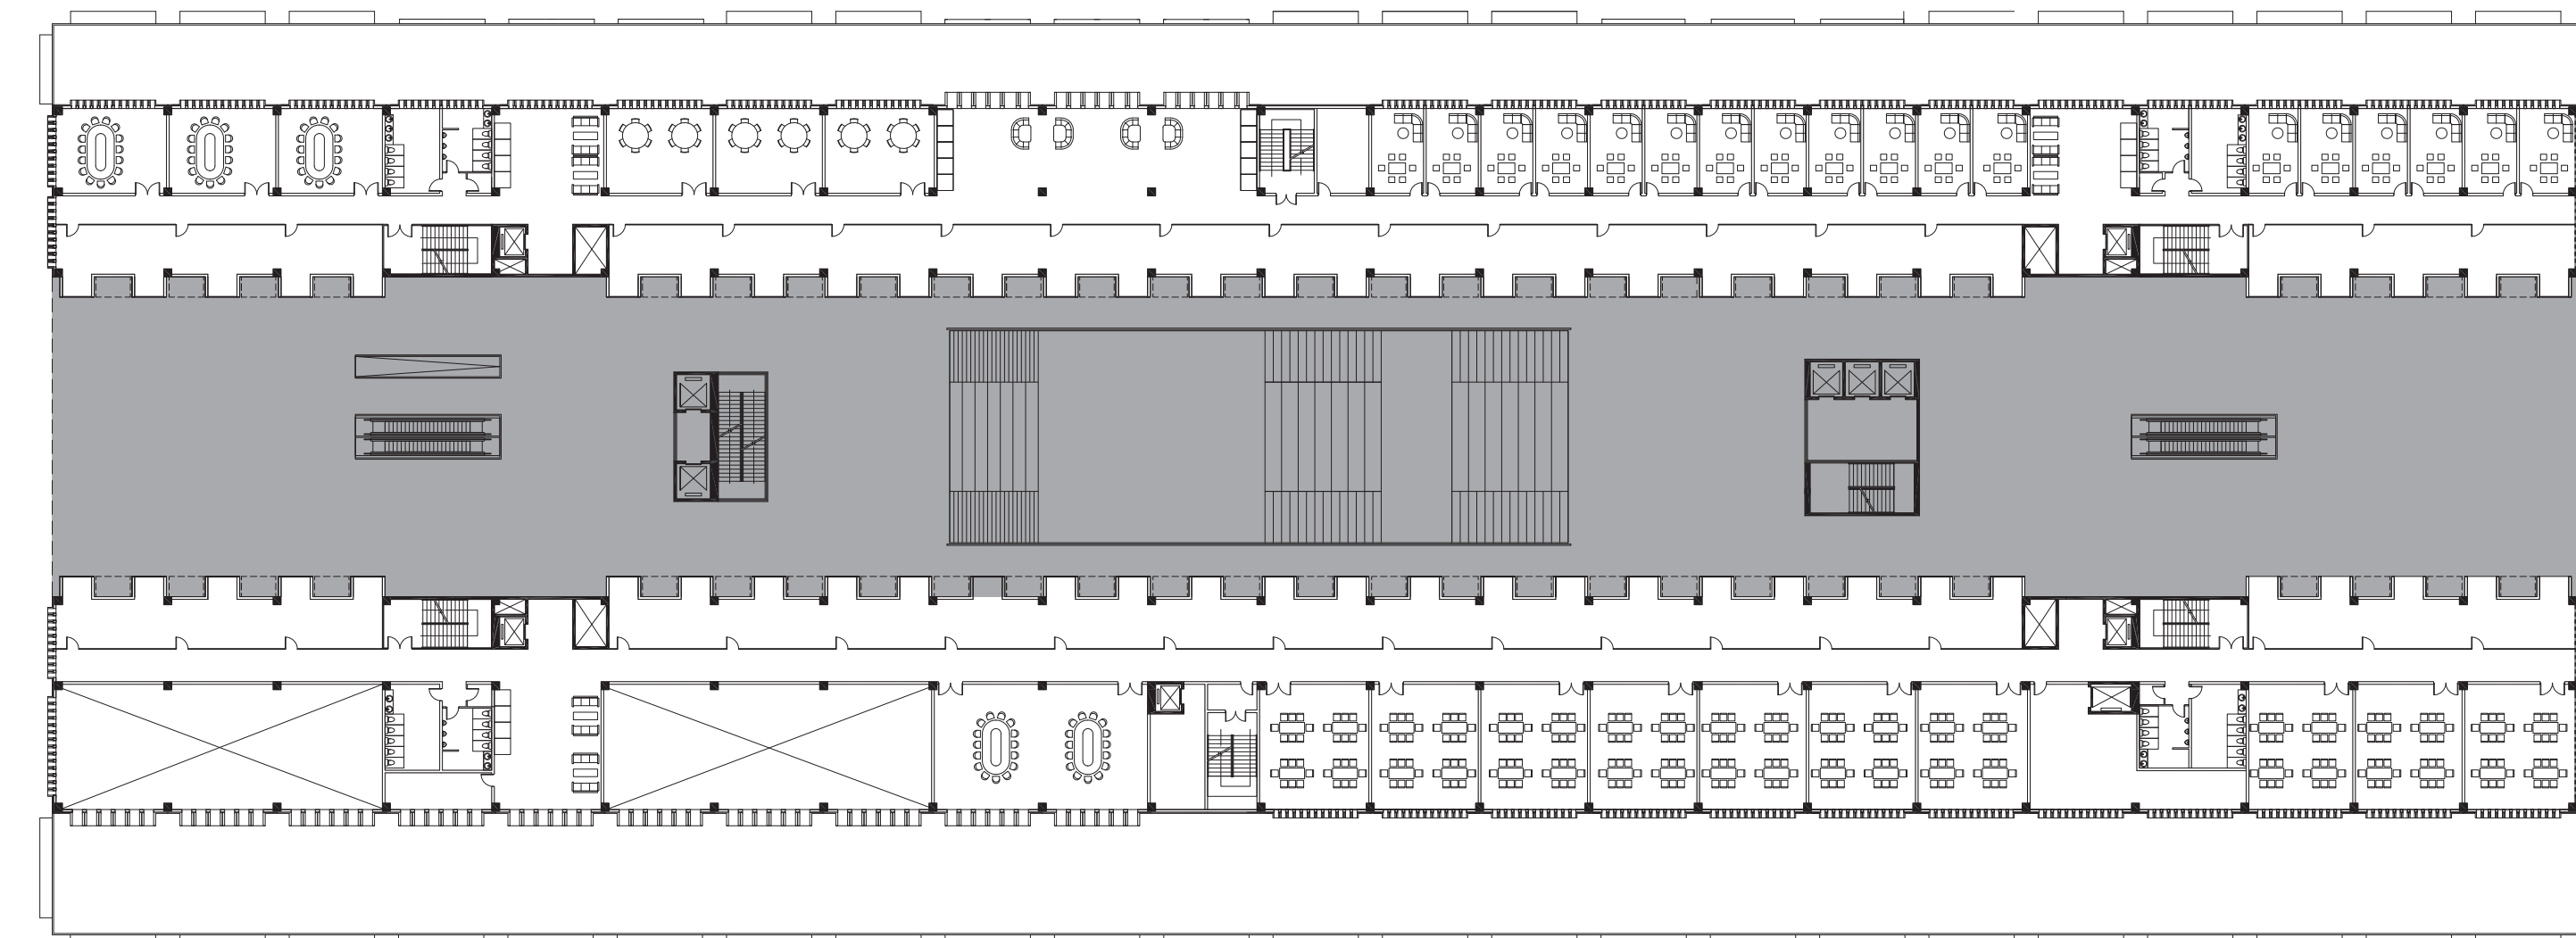

2ND FLOOR PLAN 1:500

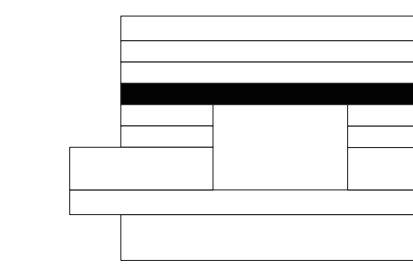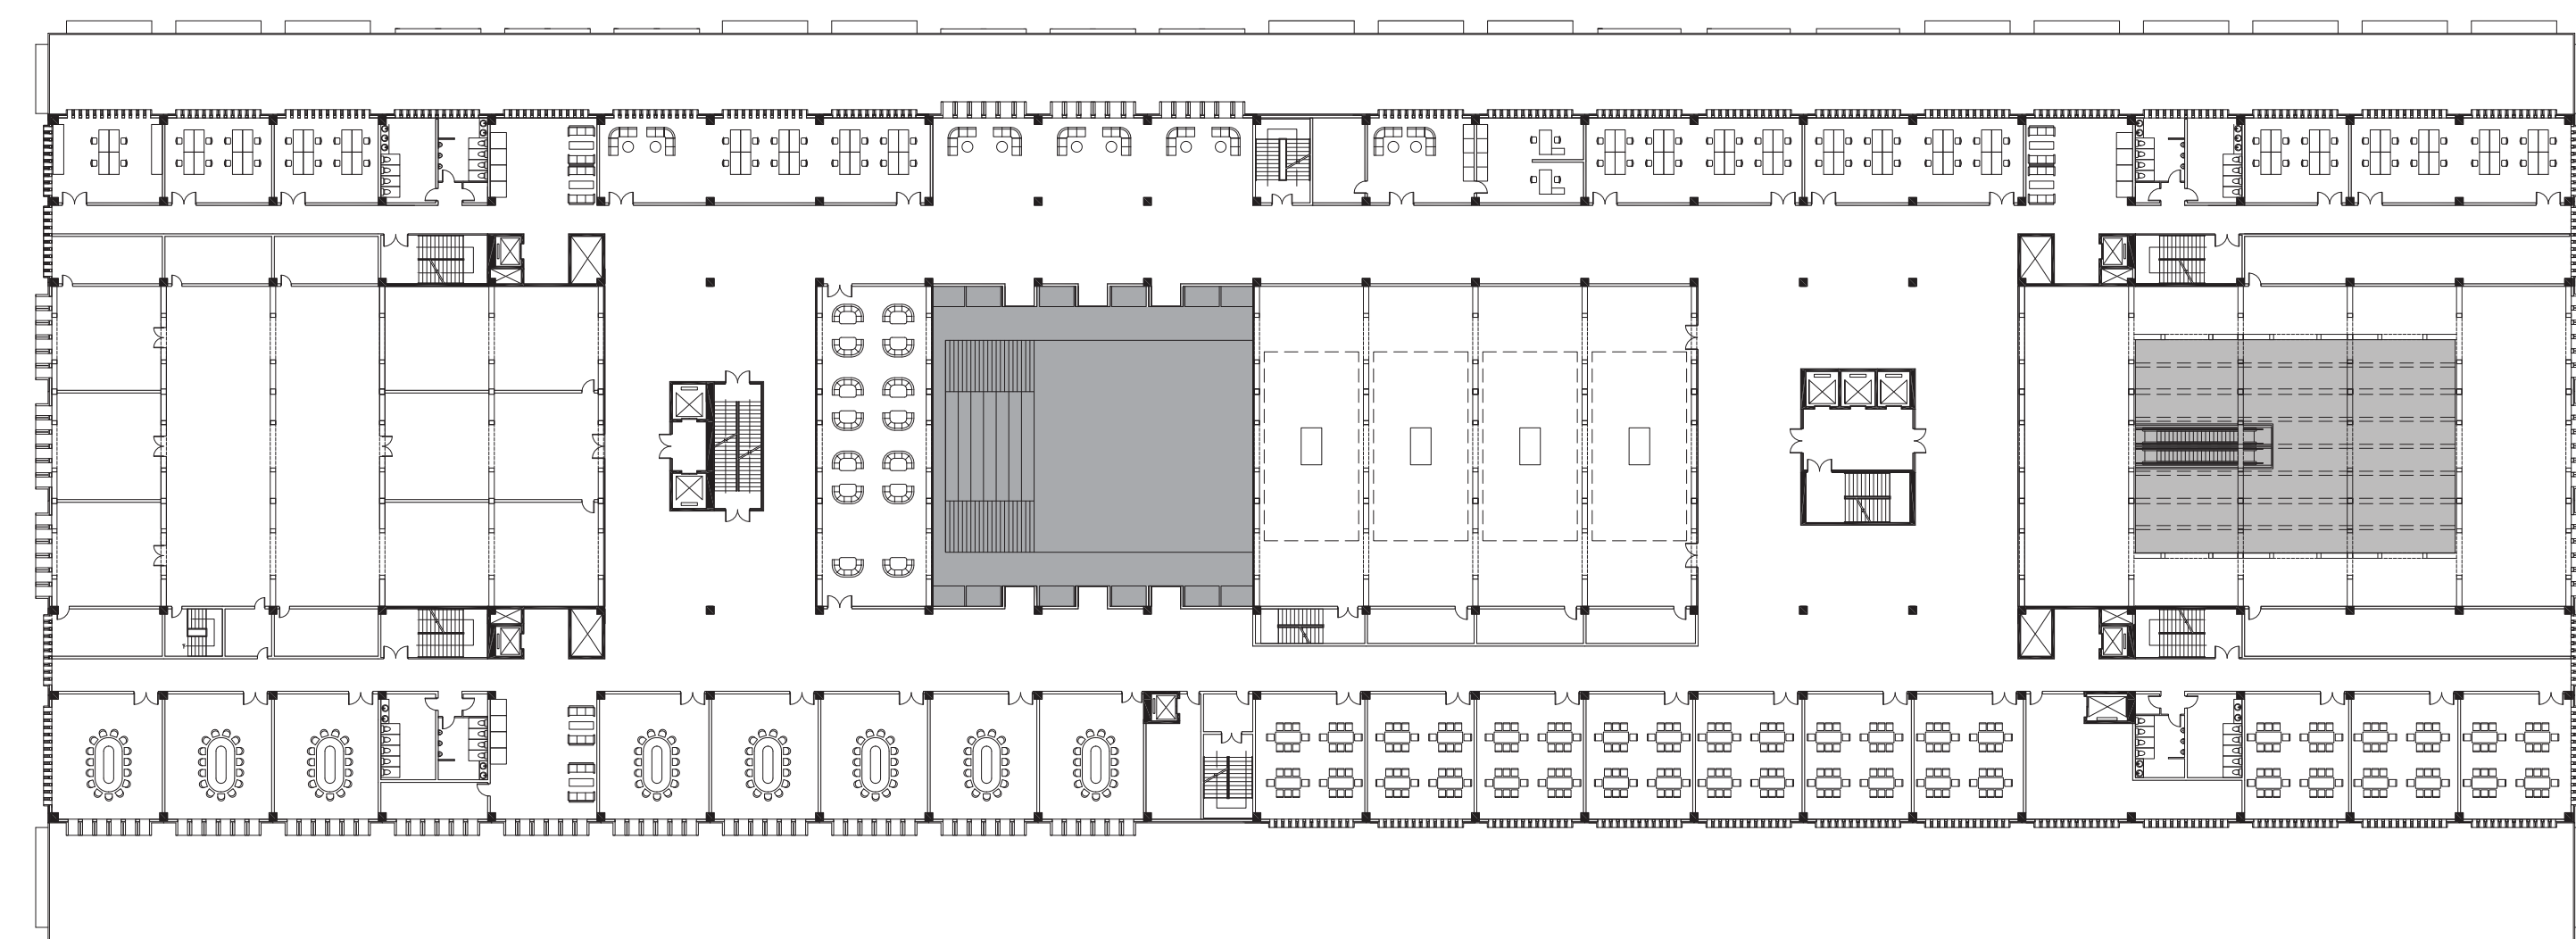

3RD FLOOR PLAN 1:500

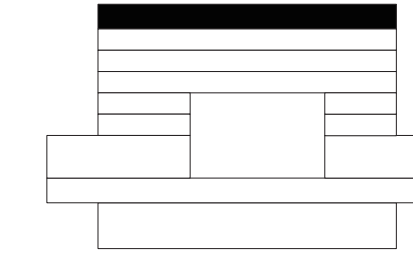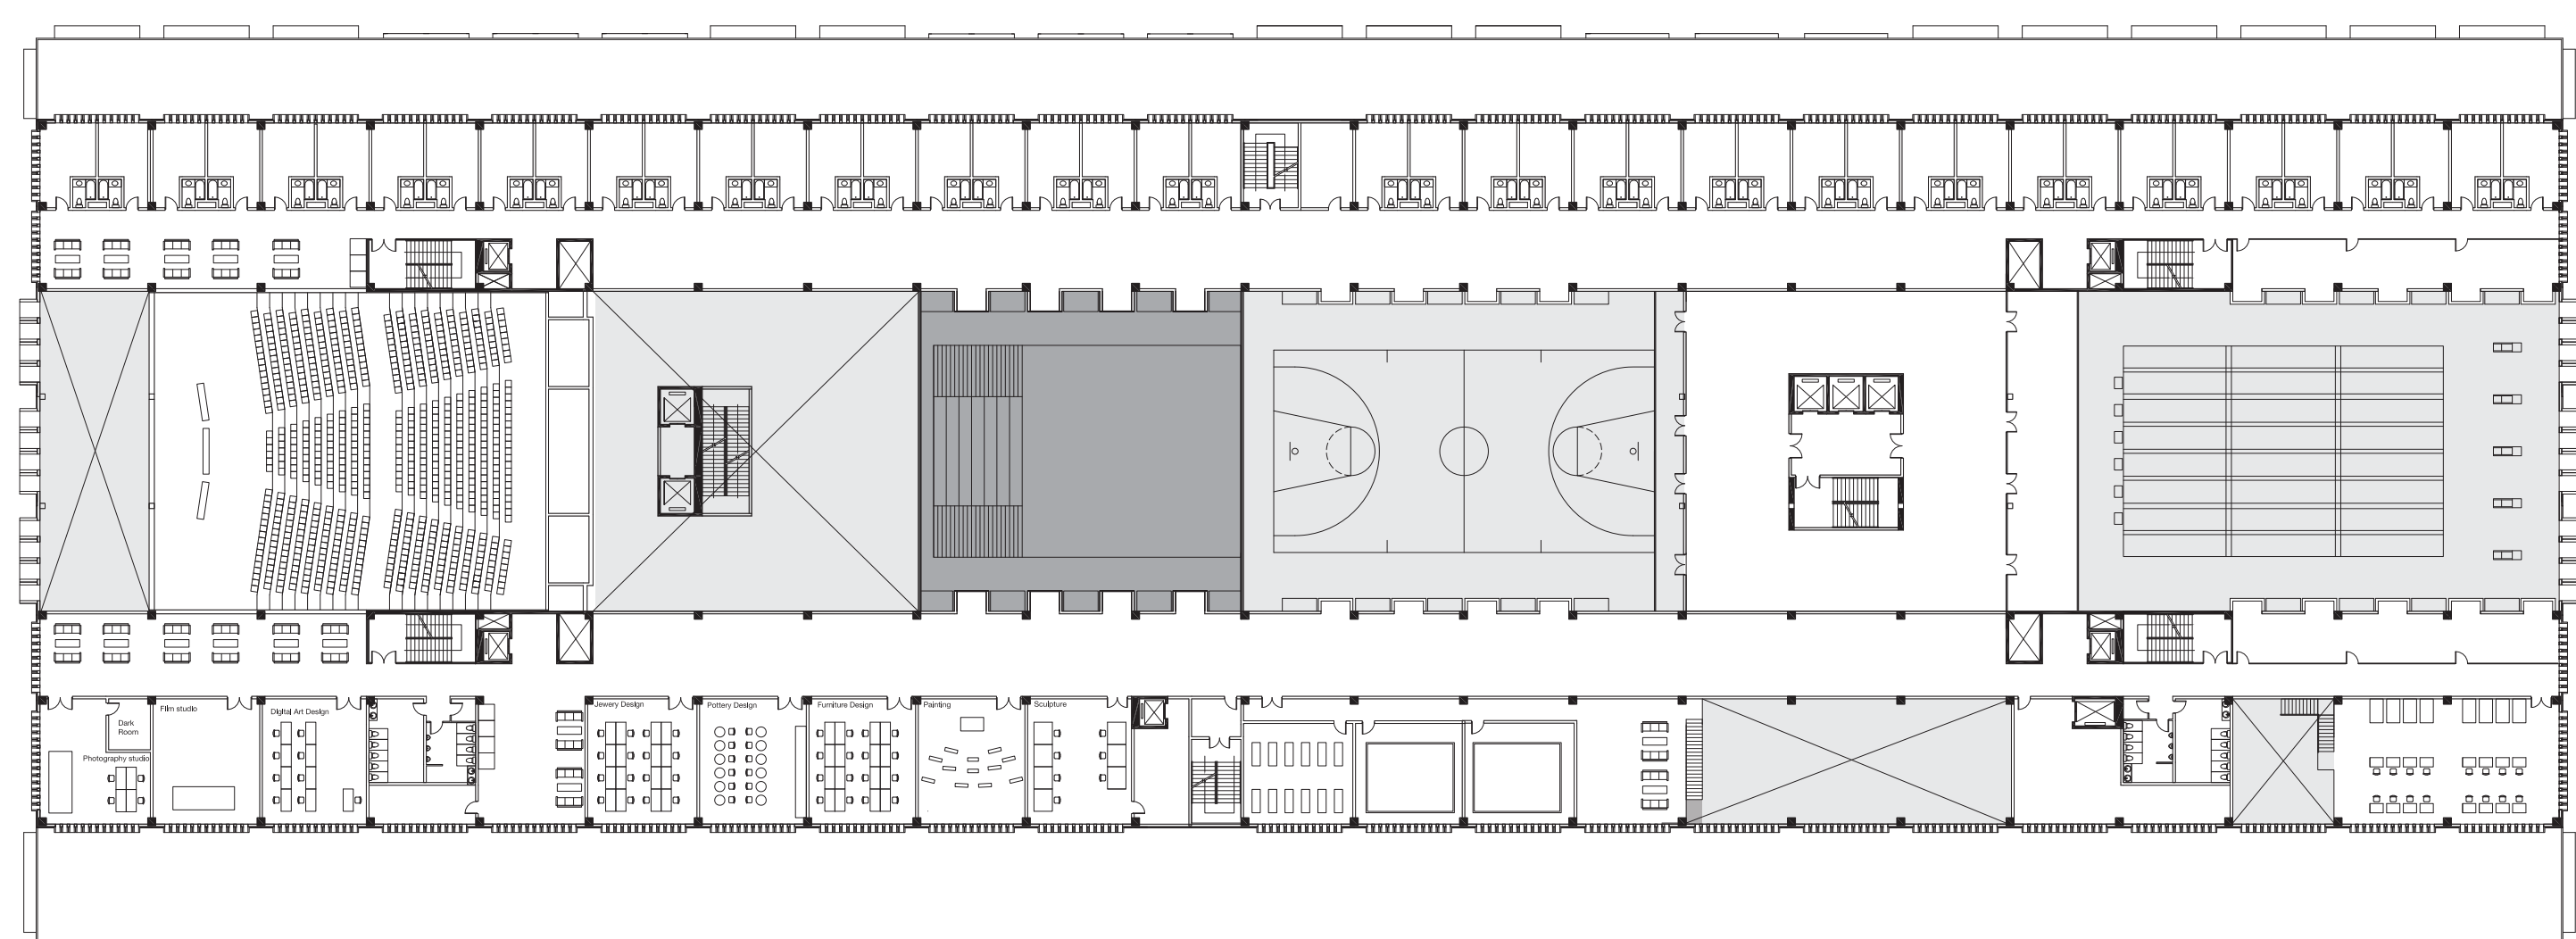

6TH FLOOR PLAN 1:500



Lecture Hall



Basketball Hall





Glass bottom Swimming Pool




People in the open street can see the other people swim above


SECTION

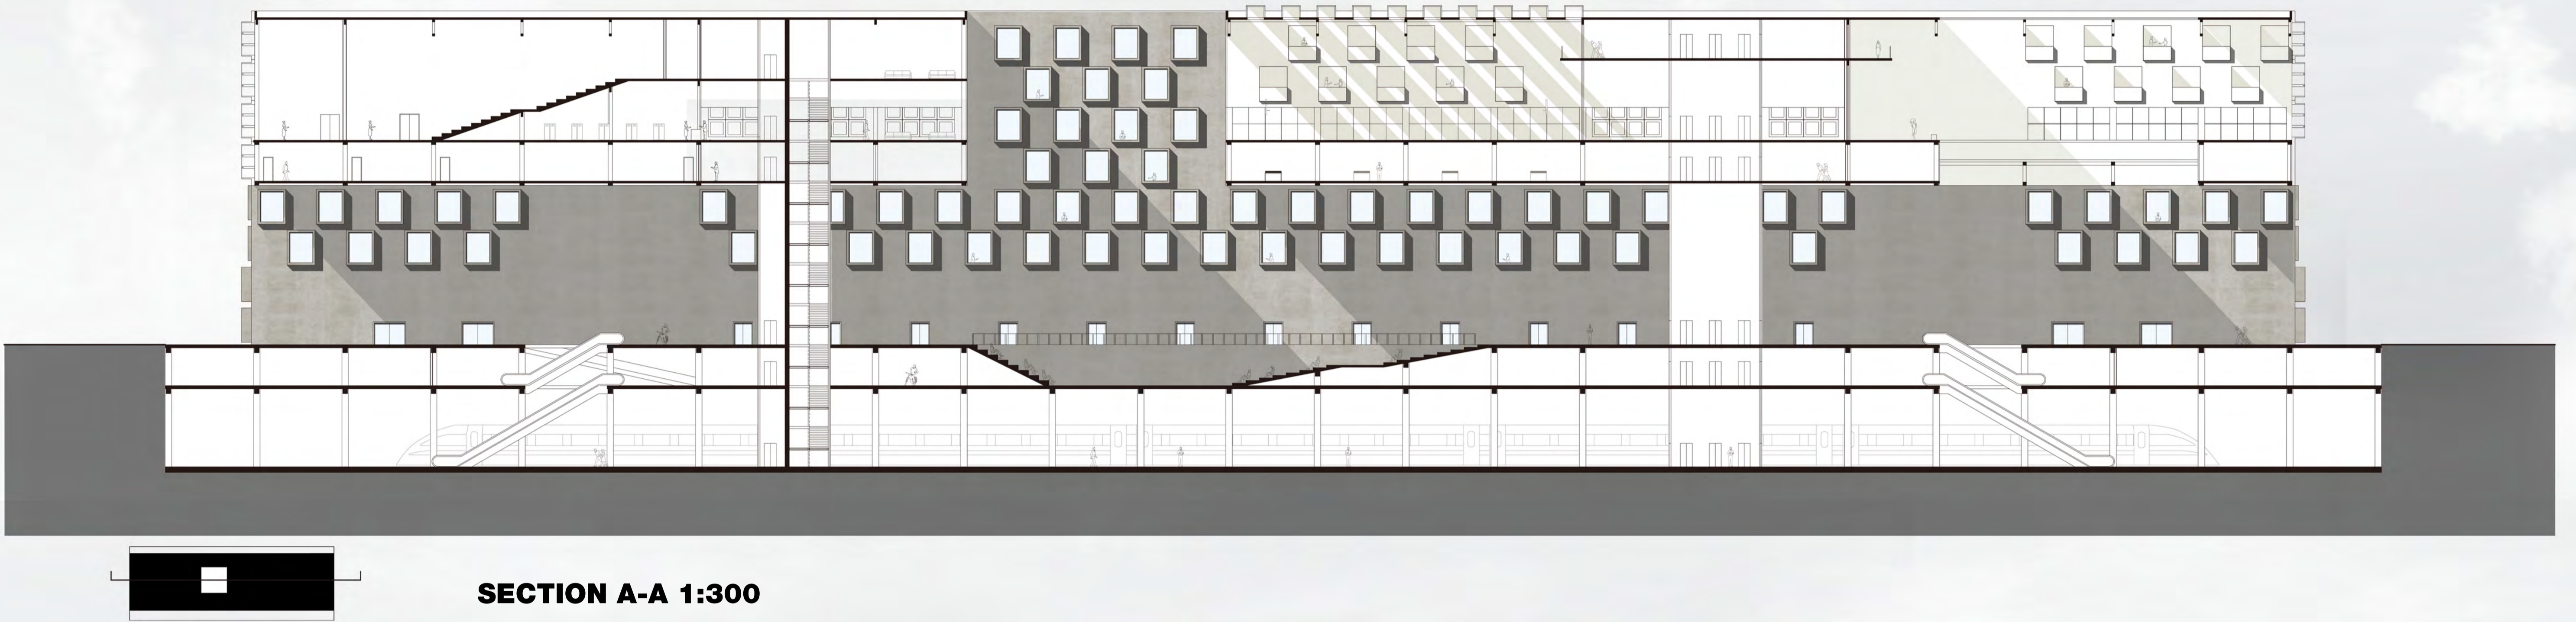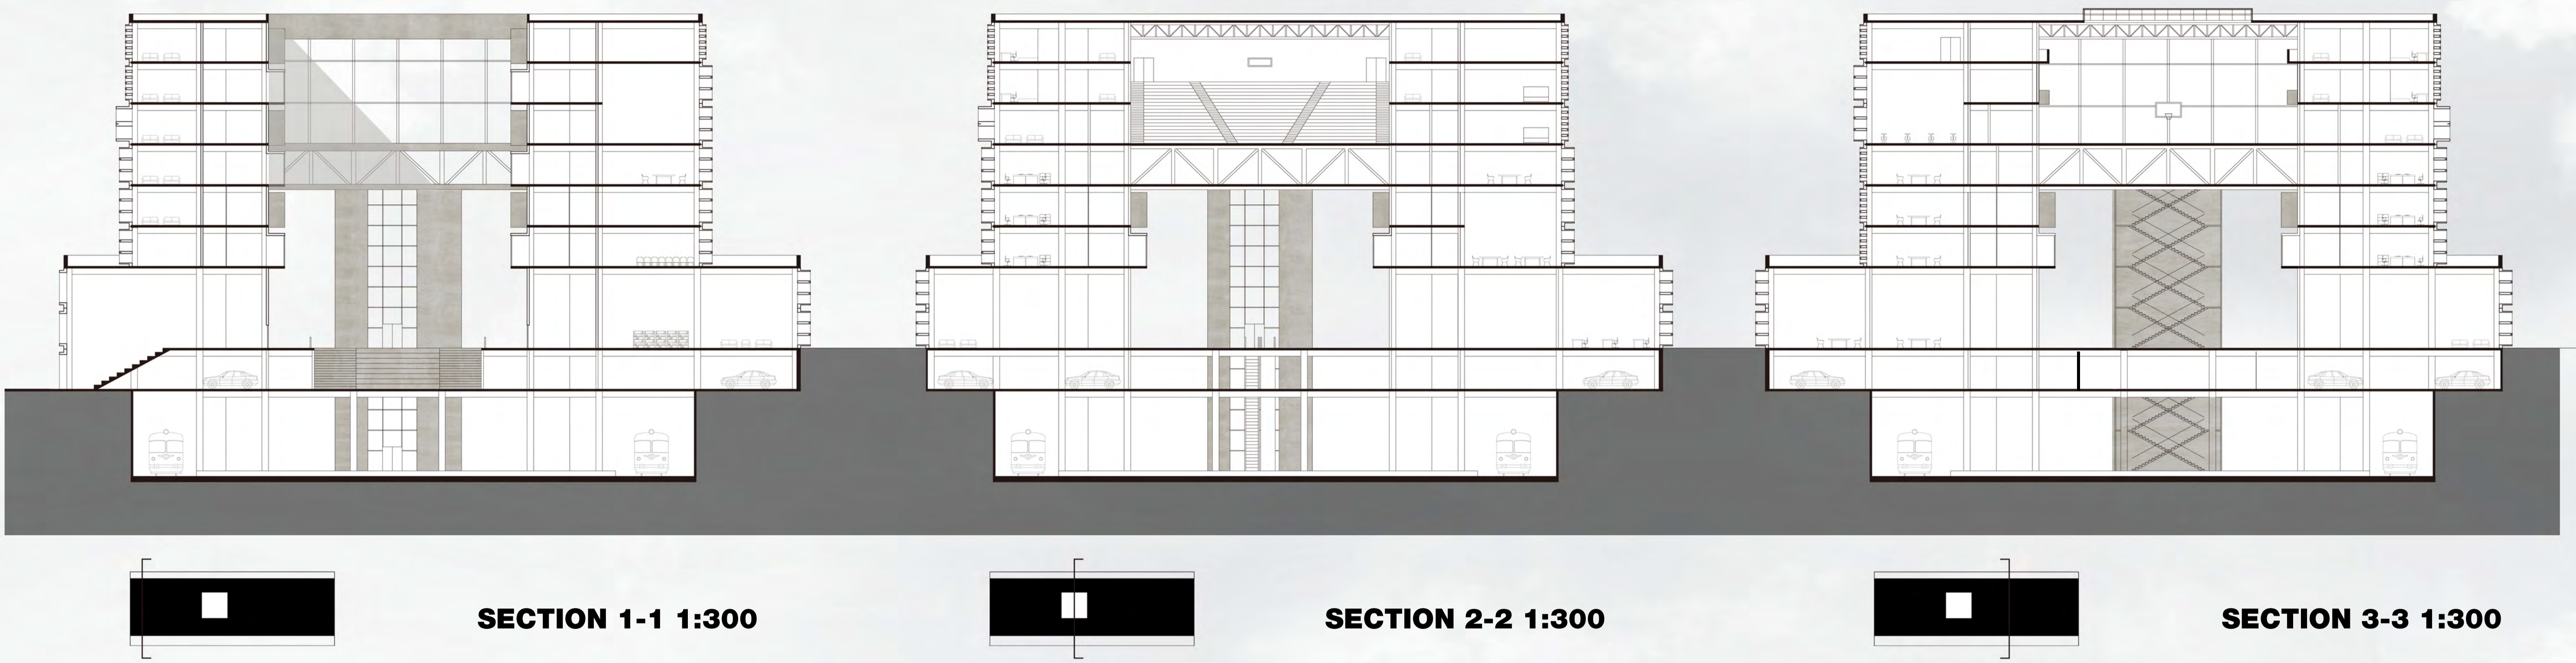

ELEVATION

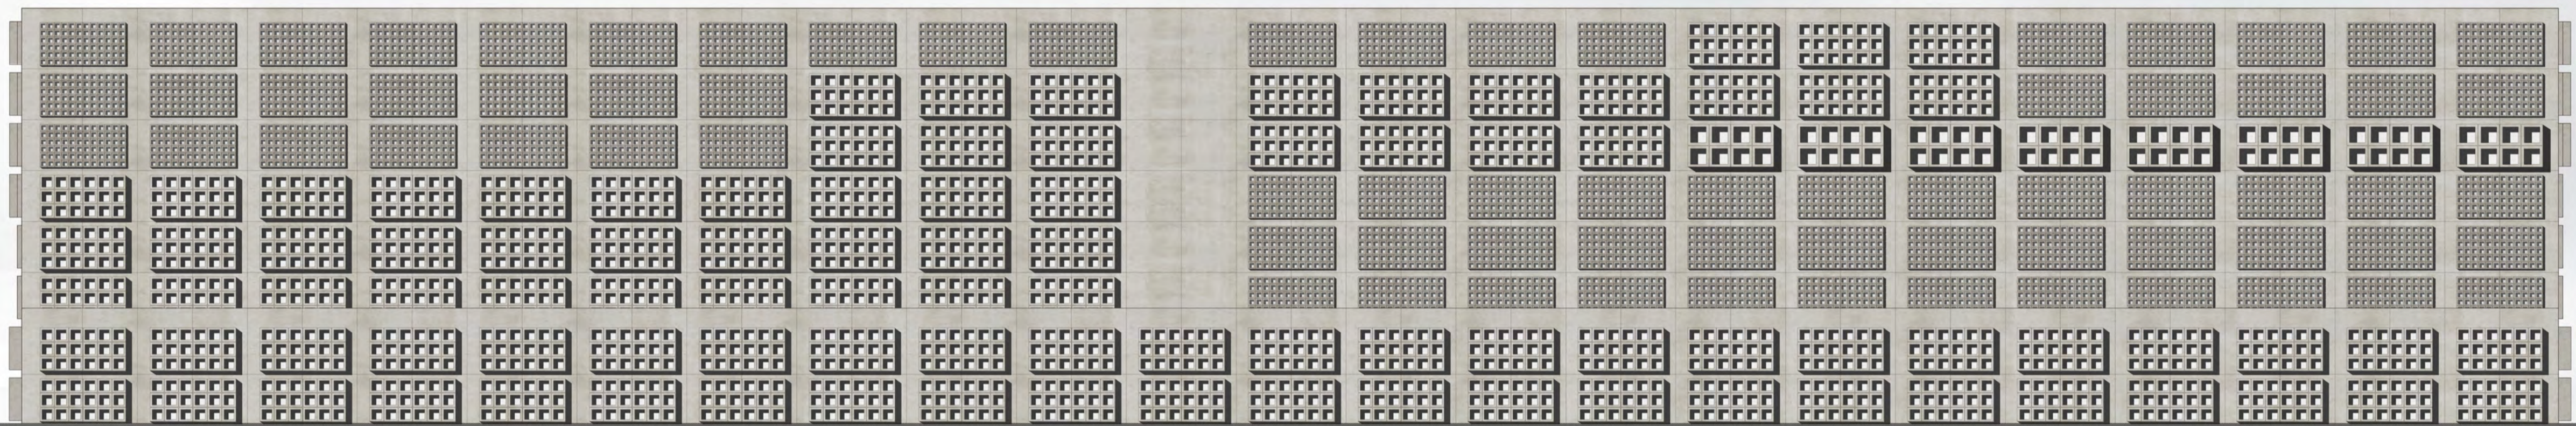

SOUTHEAST ELEVATION 1:300

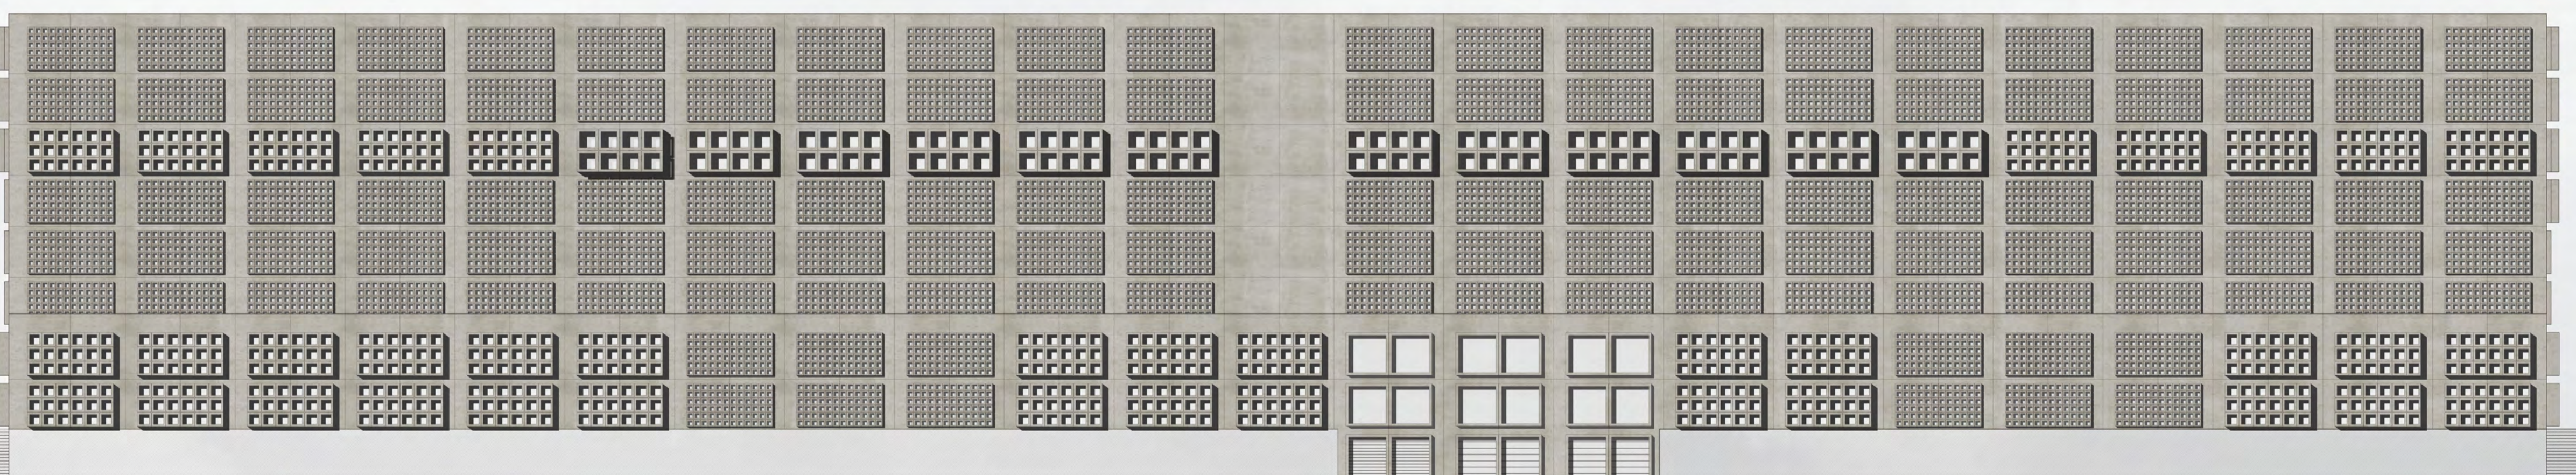


NORTHWEST ELEVATION 1:300



SOUTHWEST ELEVATION 1:300


NORTHEAST ELEVATION 1:300

FRAGMENT AND DETAIL

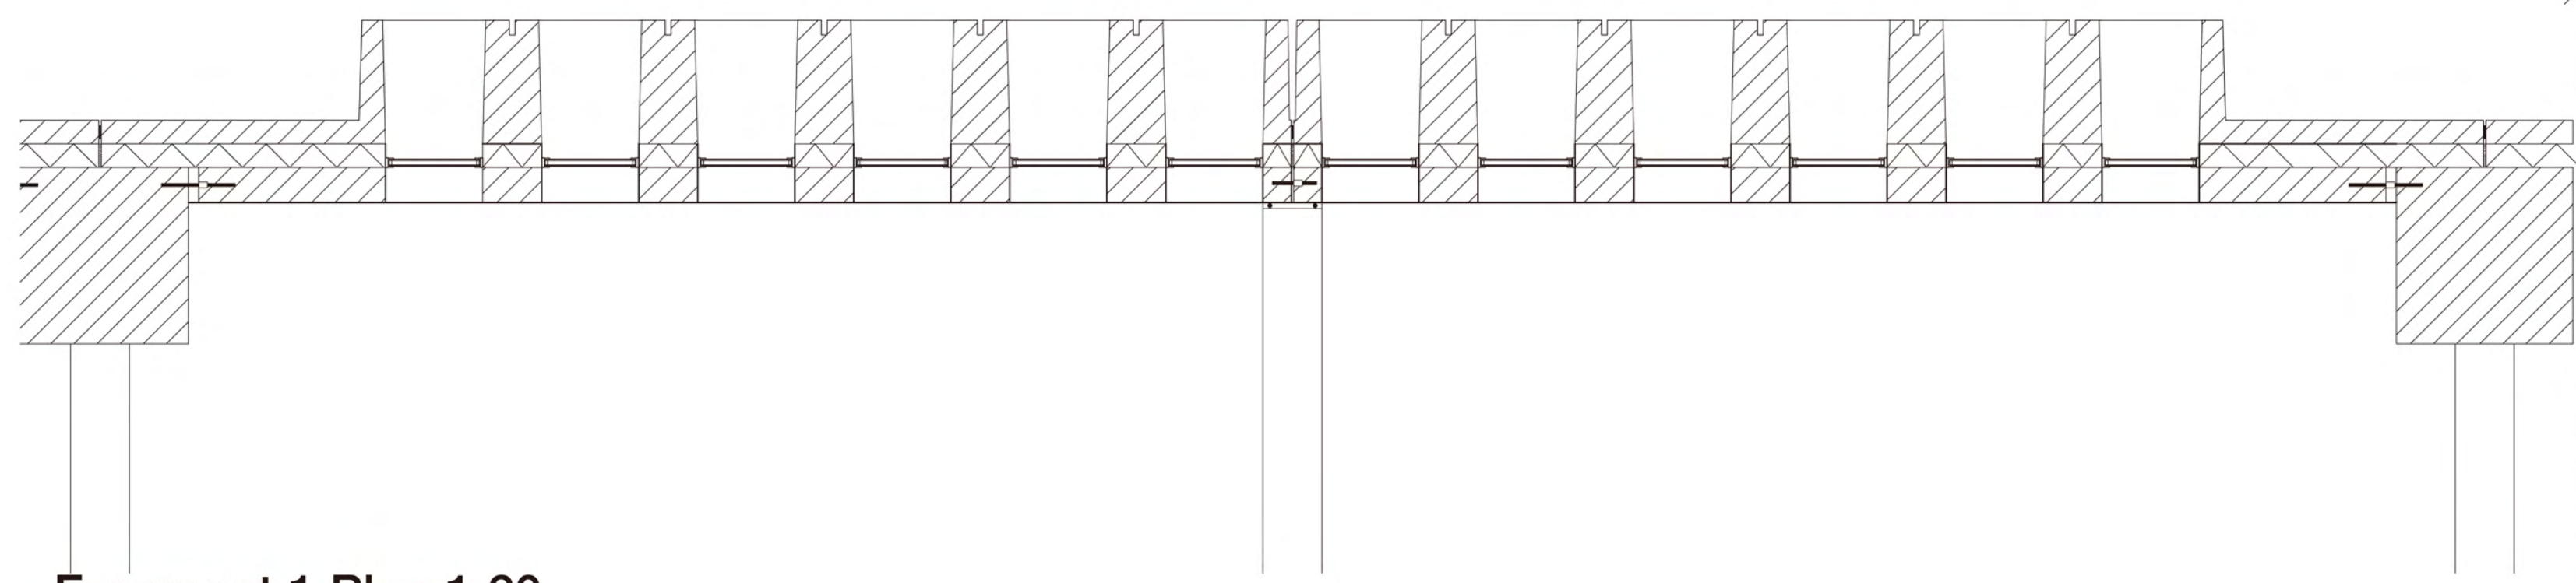


Fragment 1 Plan 1:20


Fragment 1 Elevation 1:20

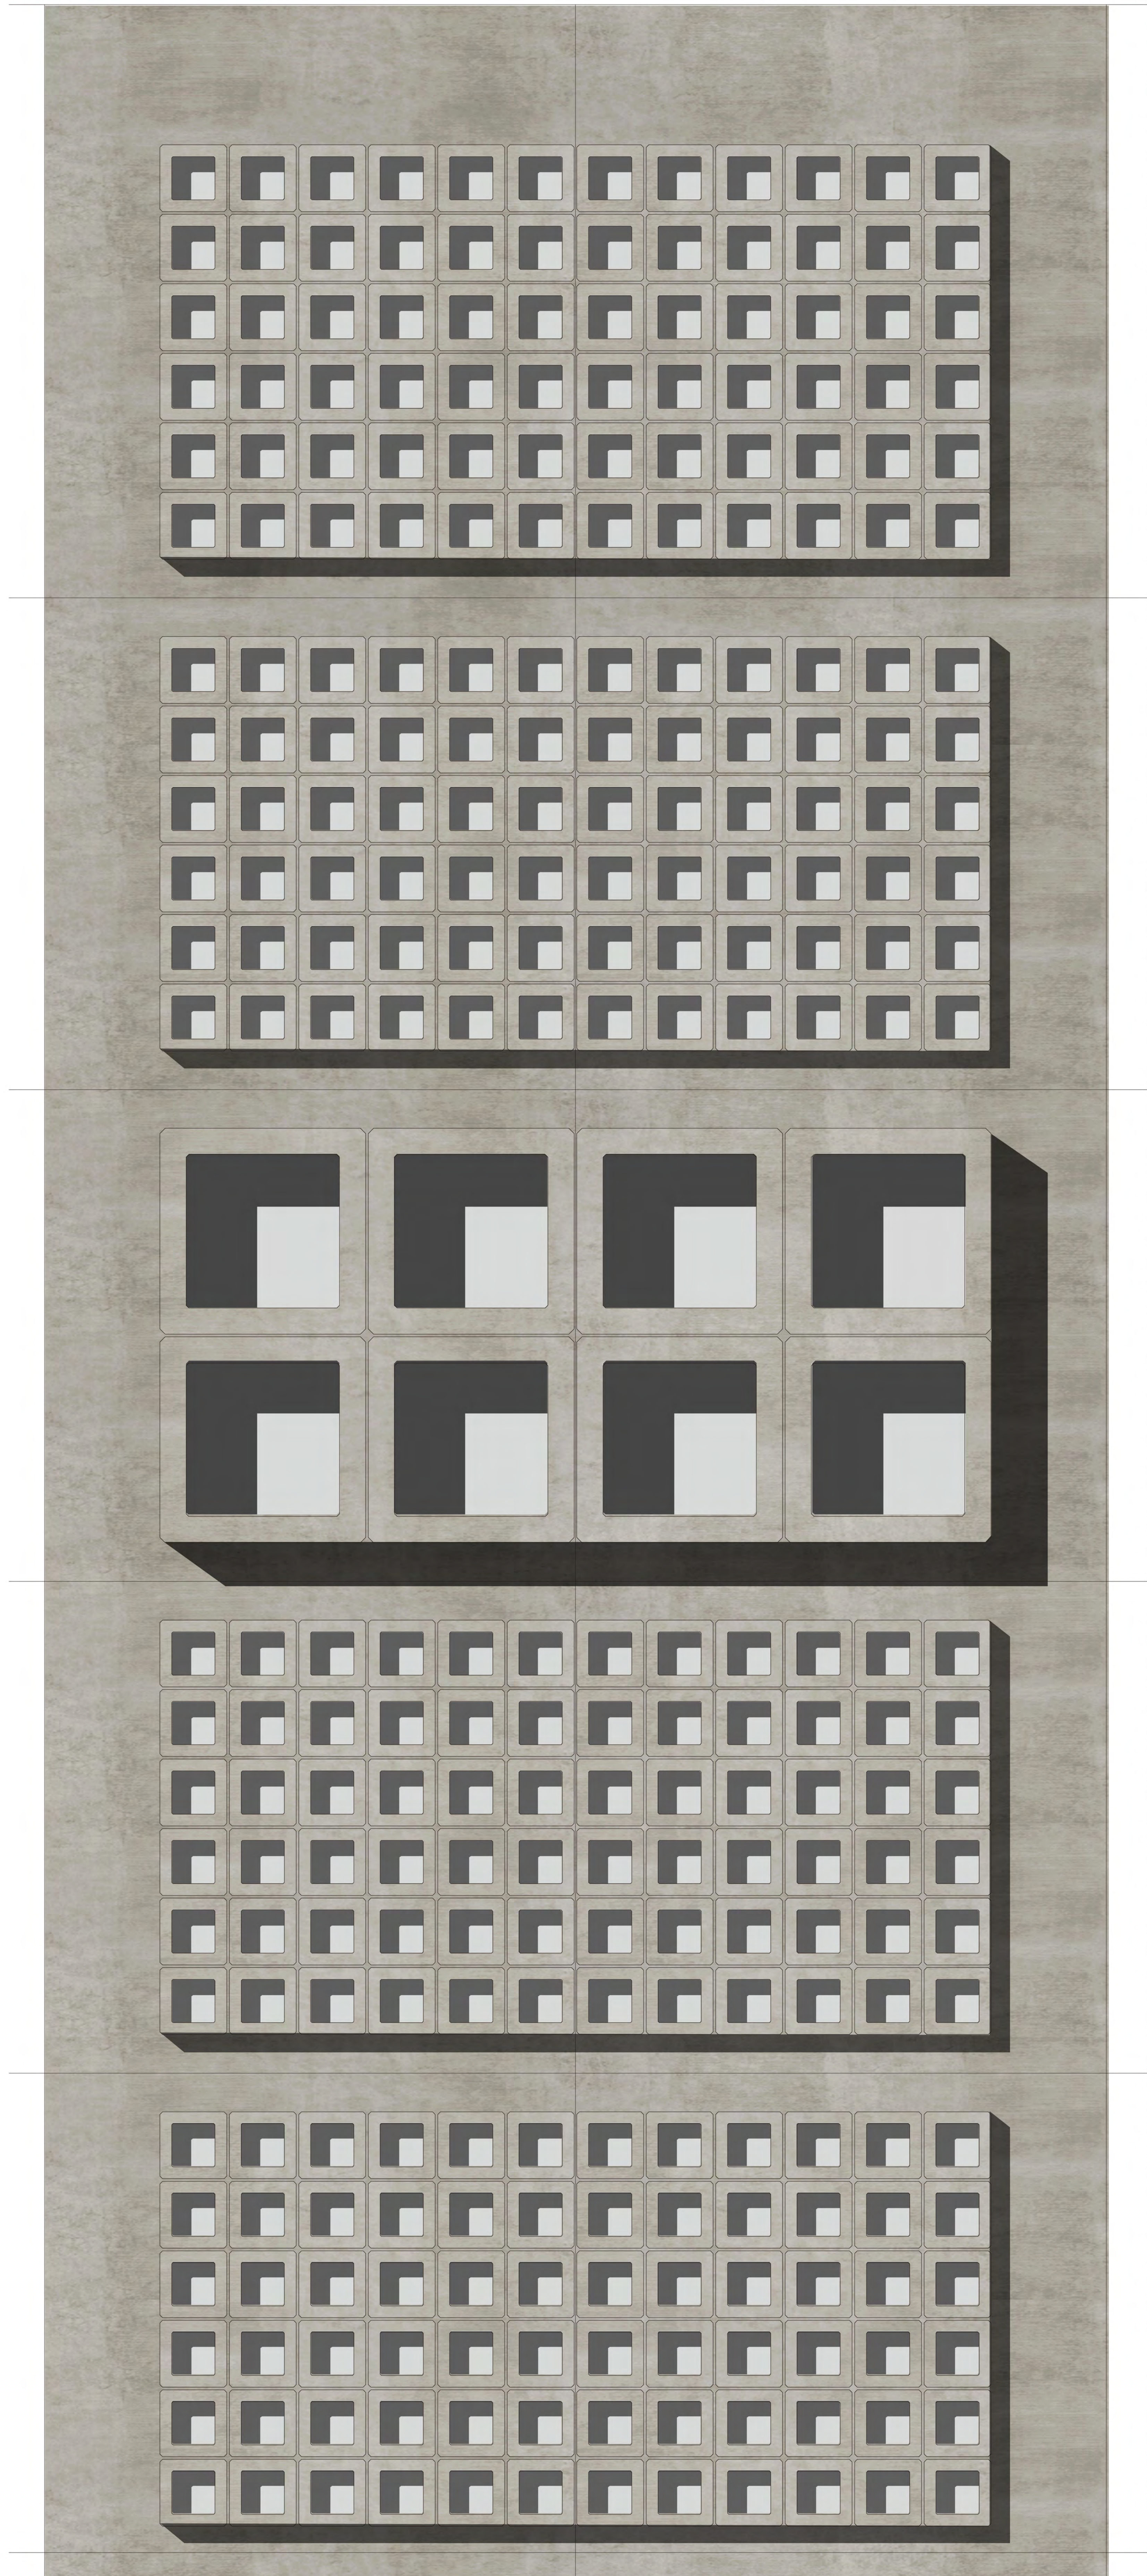

- 1 Prefabricated sandwich facade element
- 2 Insulation
- 3 Inner concrete wall
- 4 Vapor barrier
- 5 Anchor
- 6 Hollow core slab
- 7 Mortar
- 8 Polyurethane foam

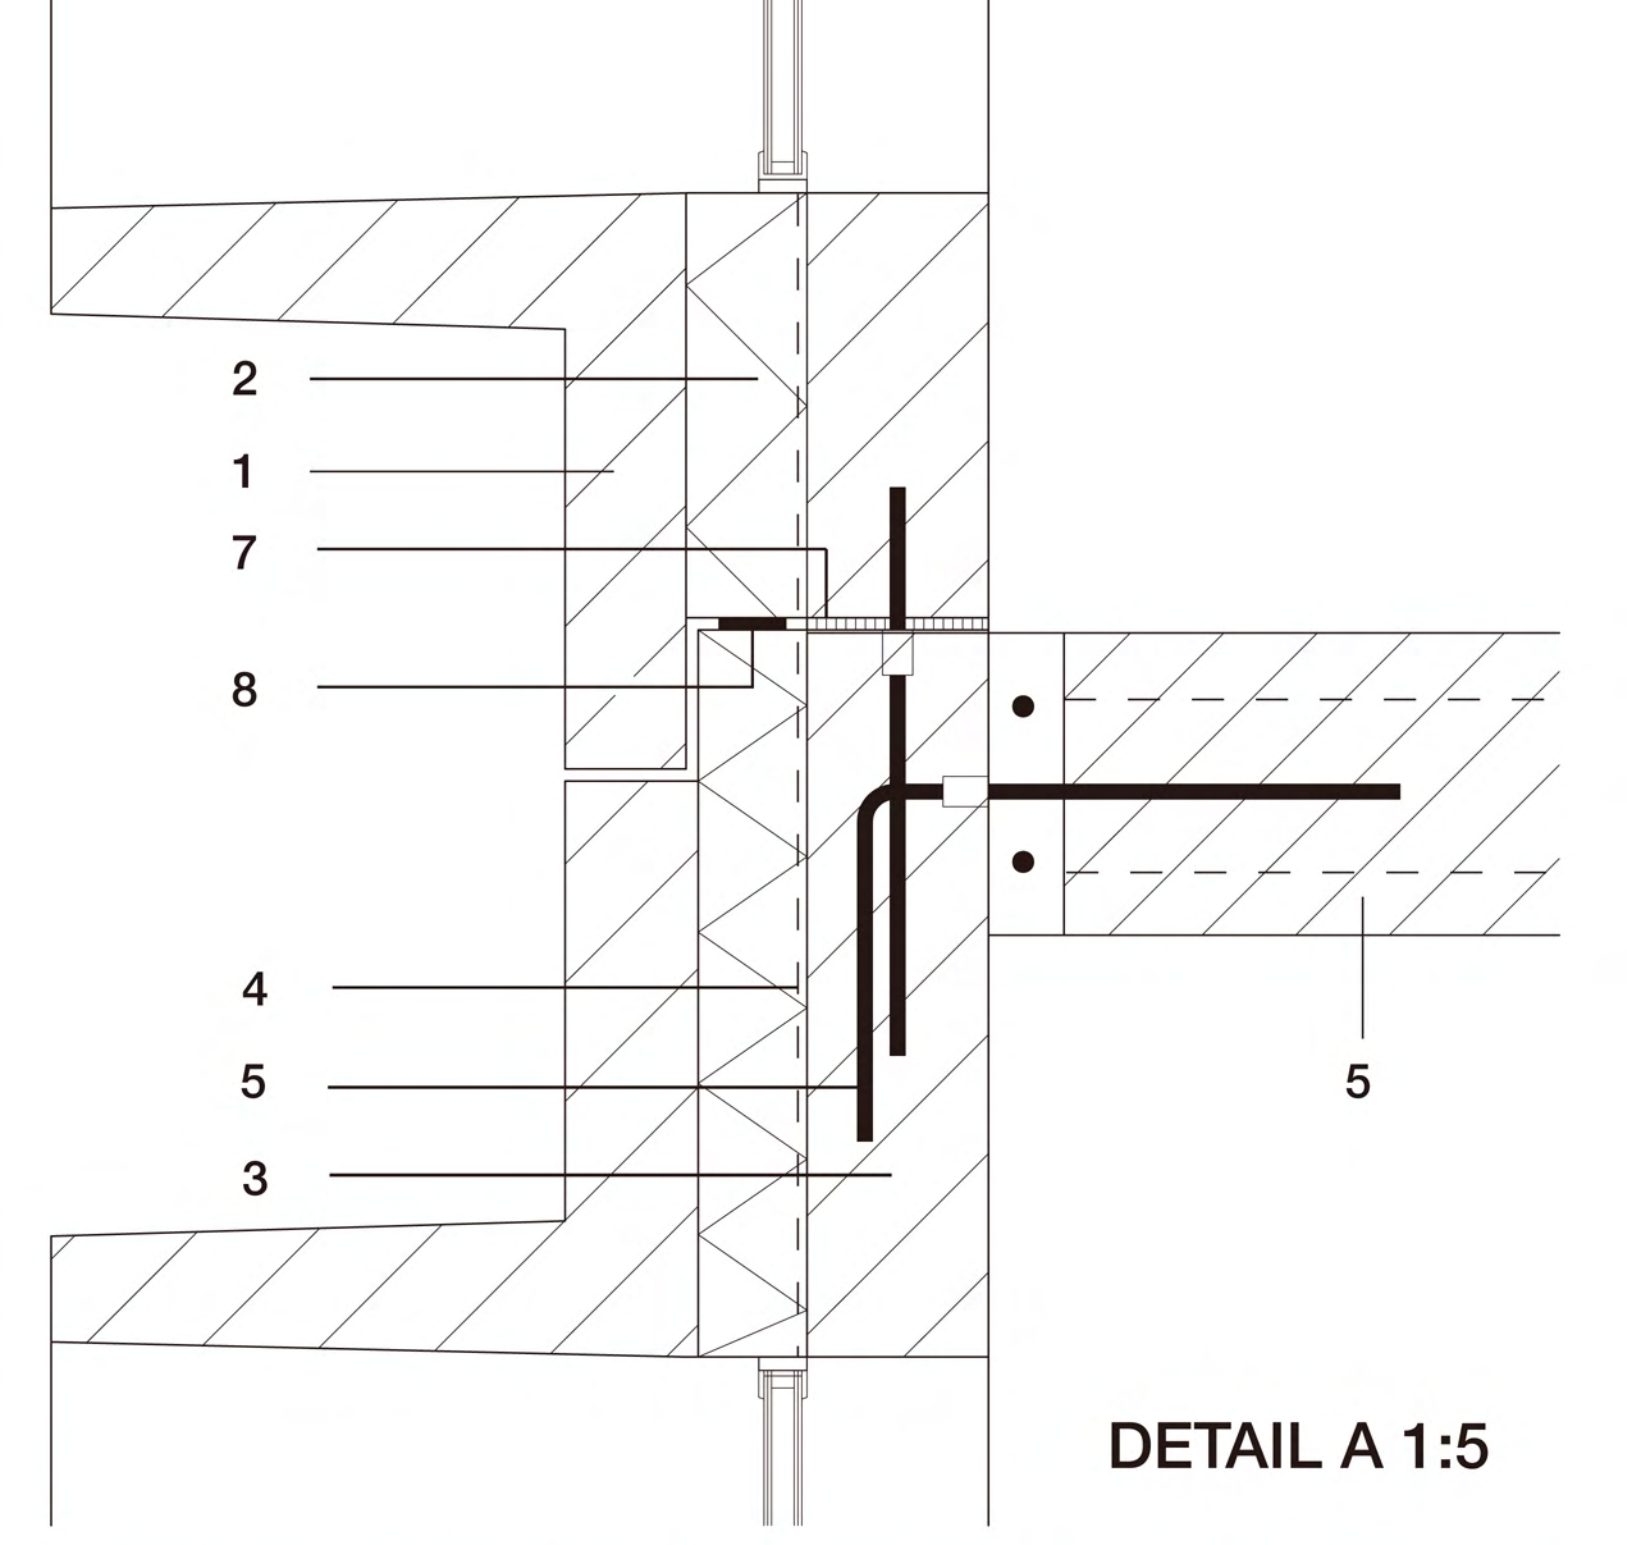

DETAIL A 1:5

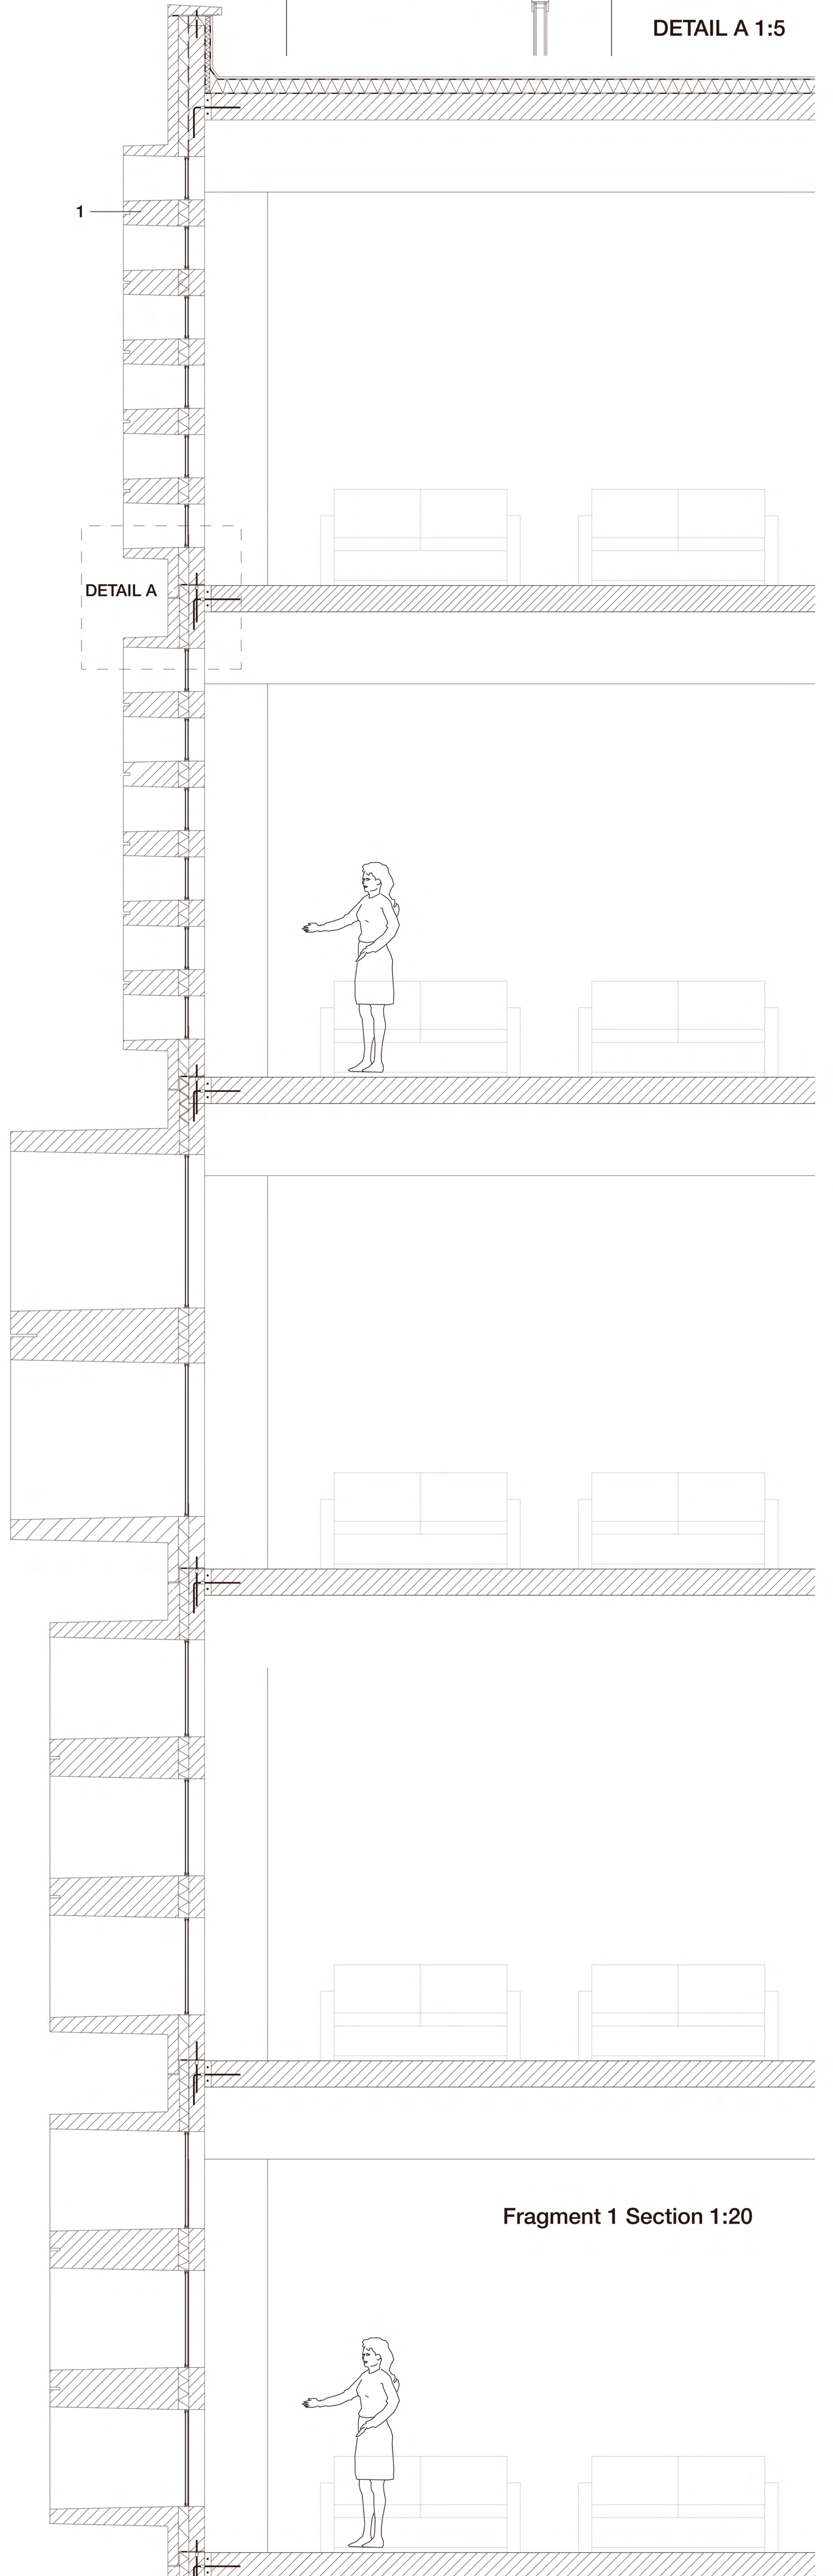

Fragment 1 Section 1:20