
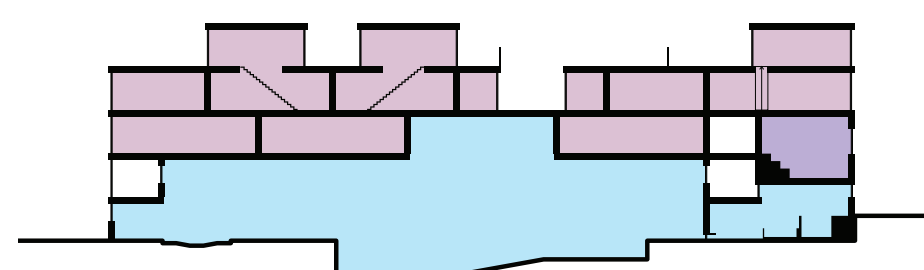
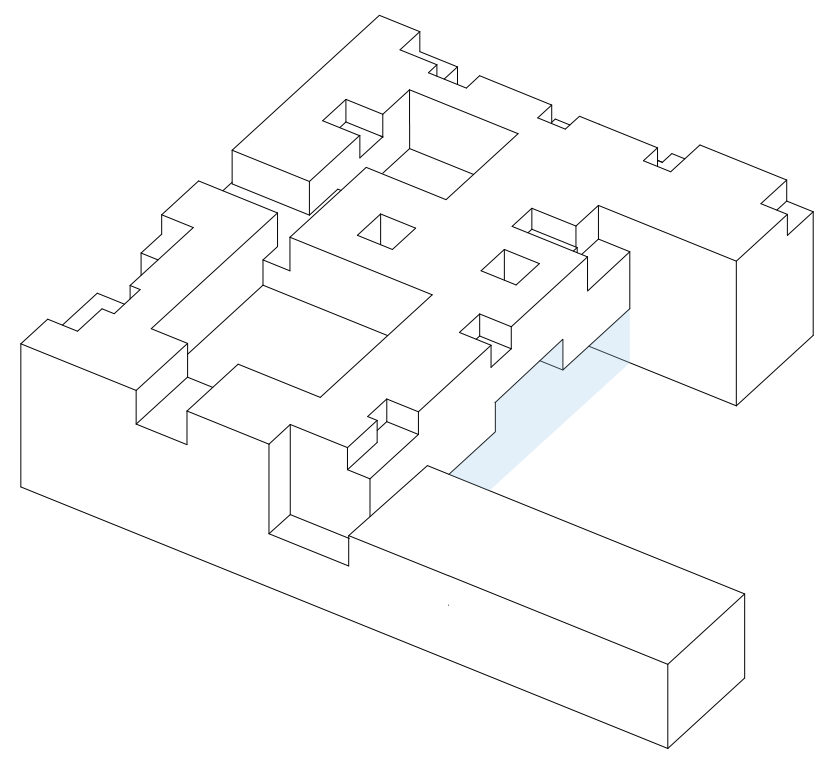
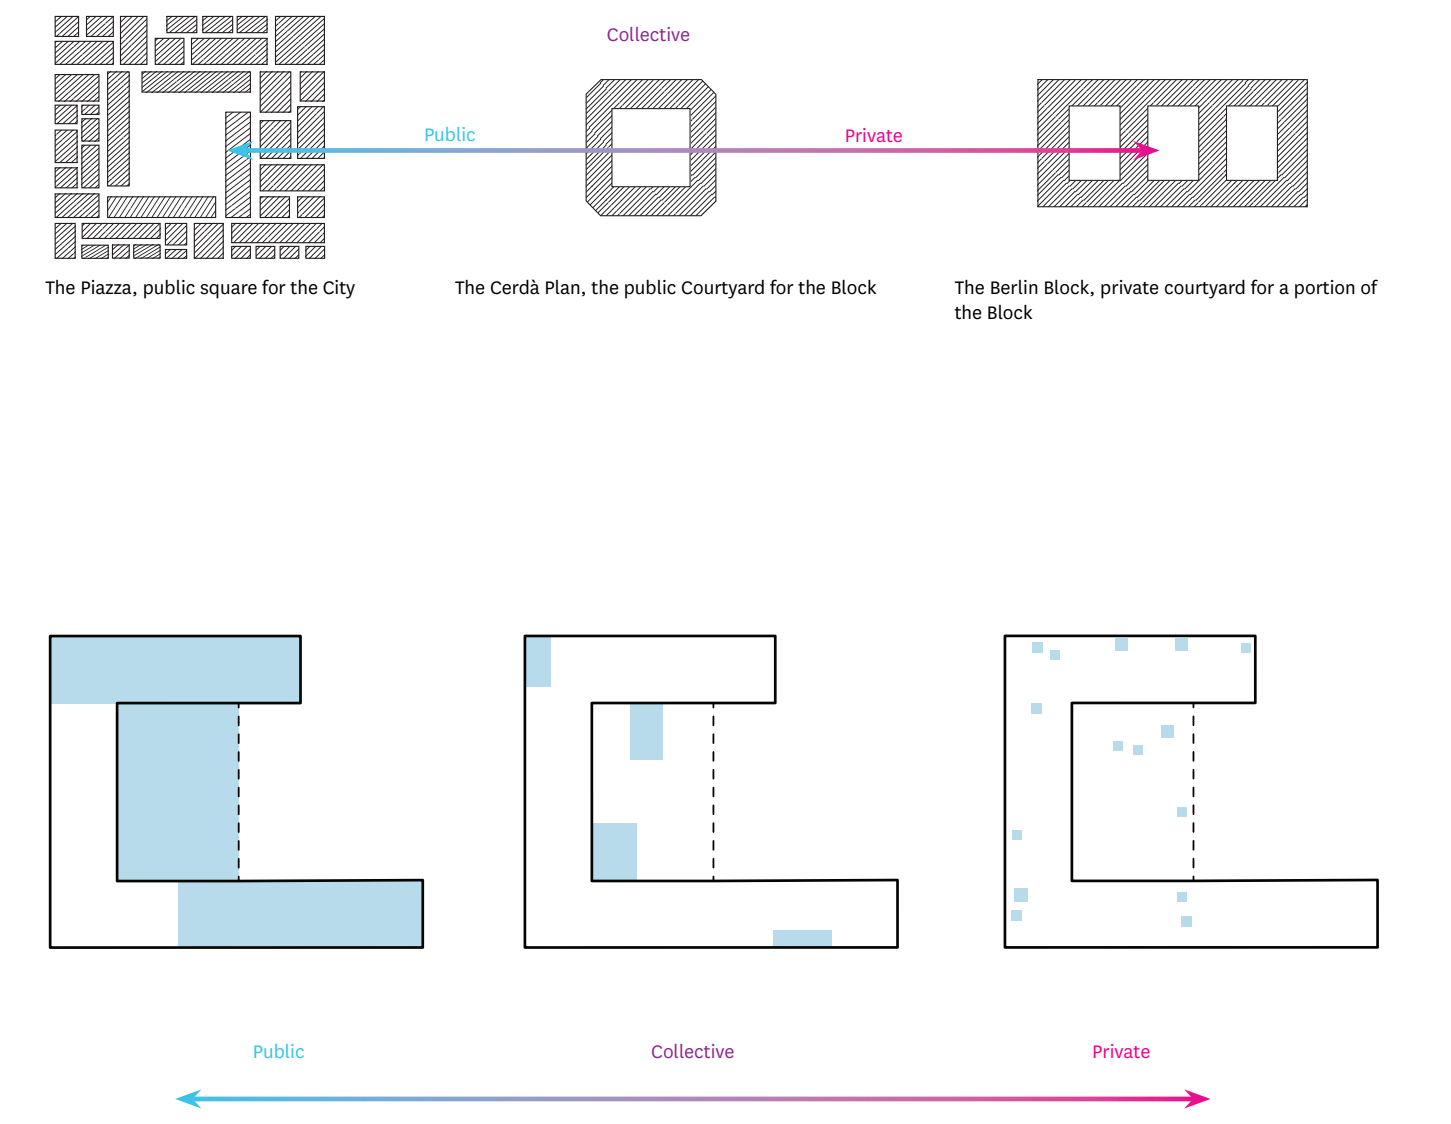
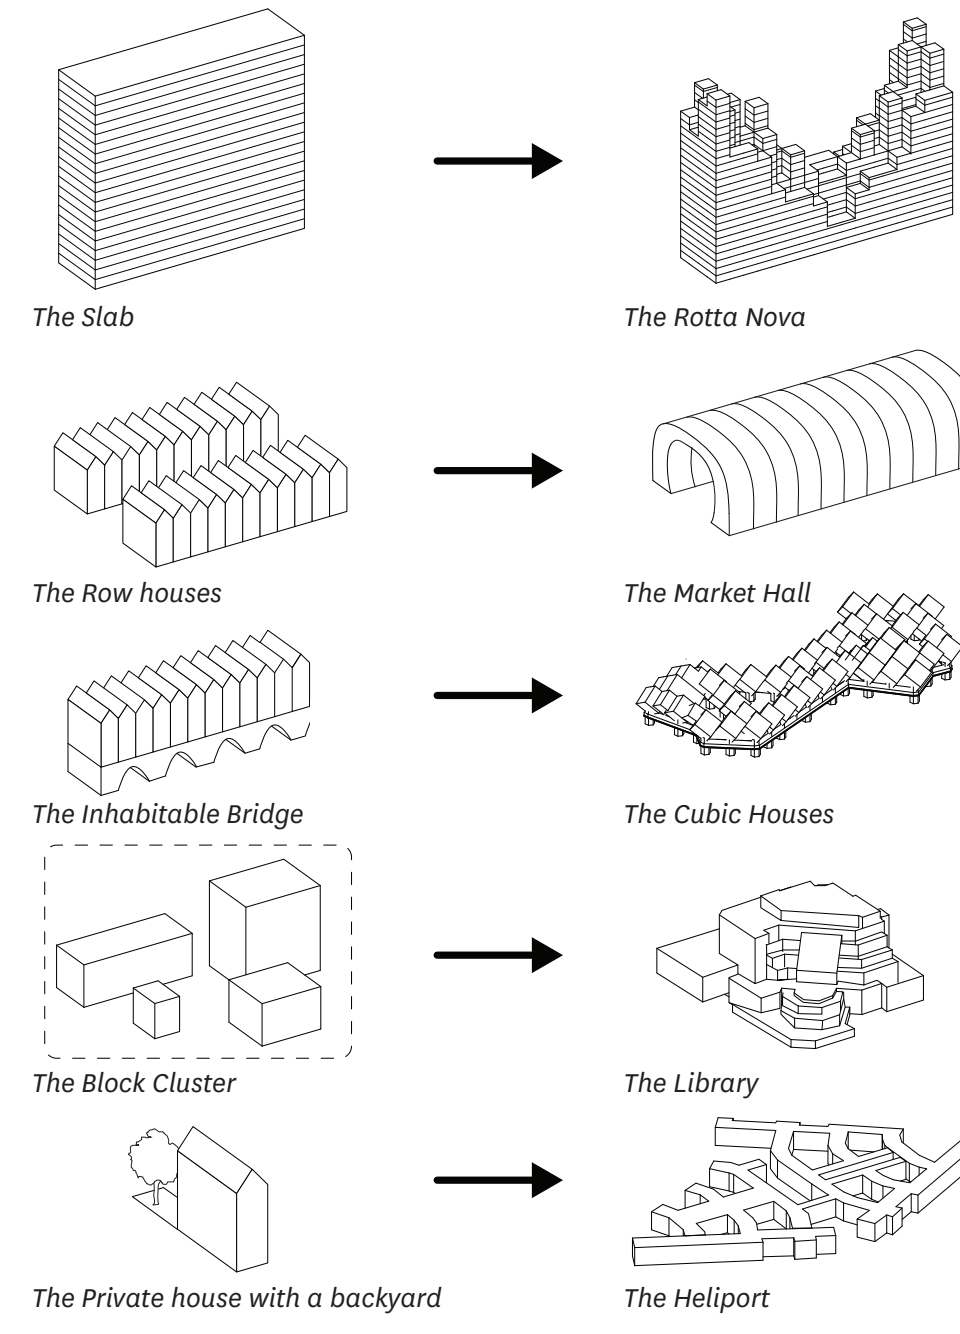
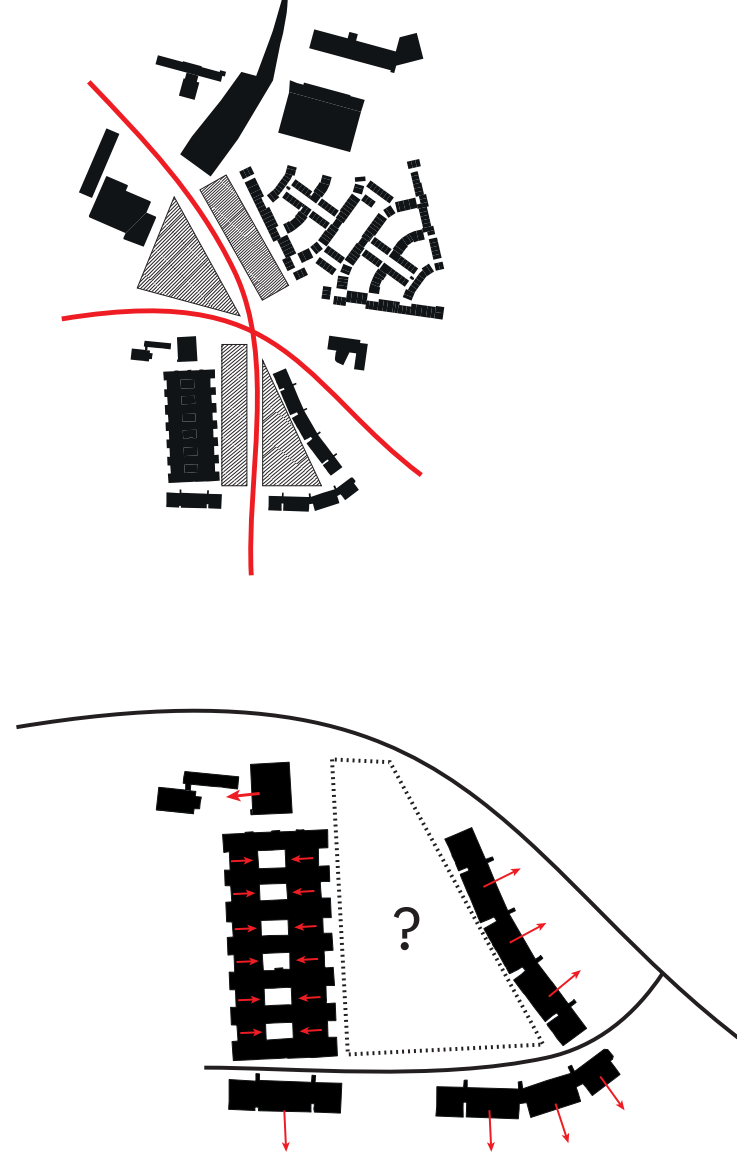
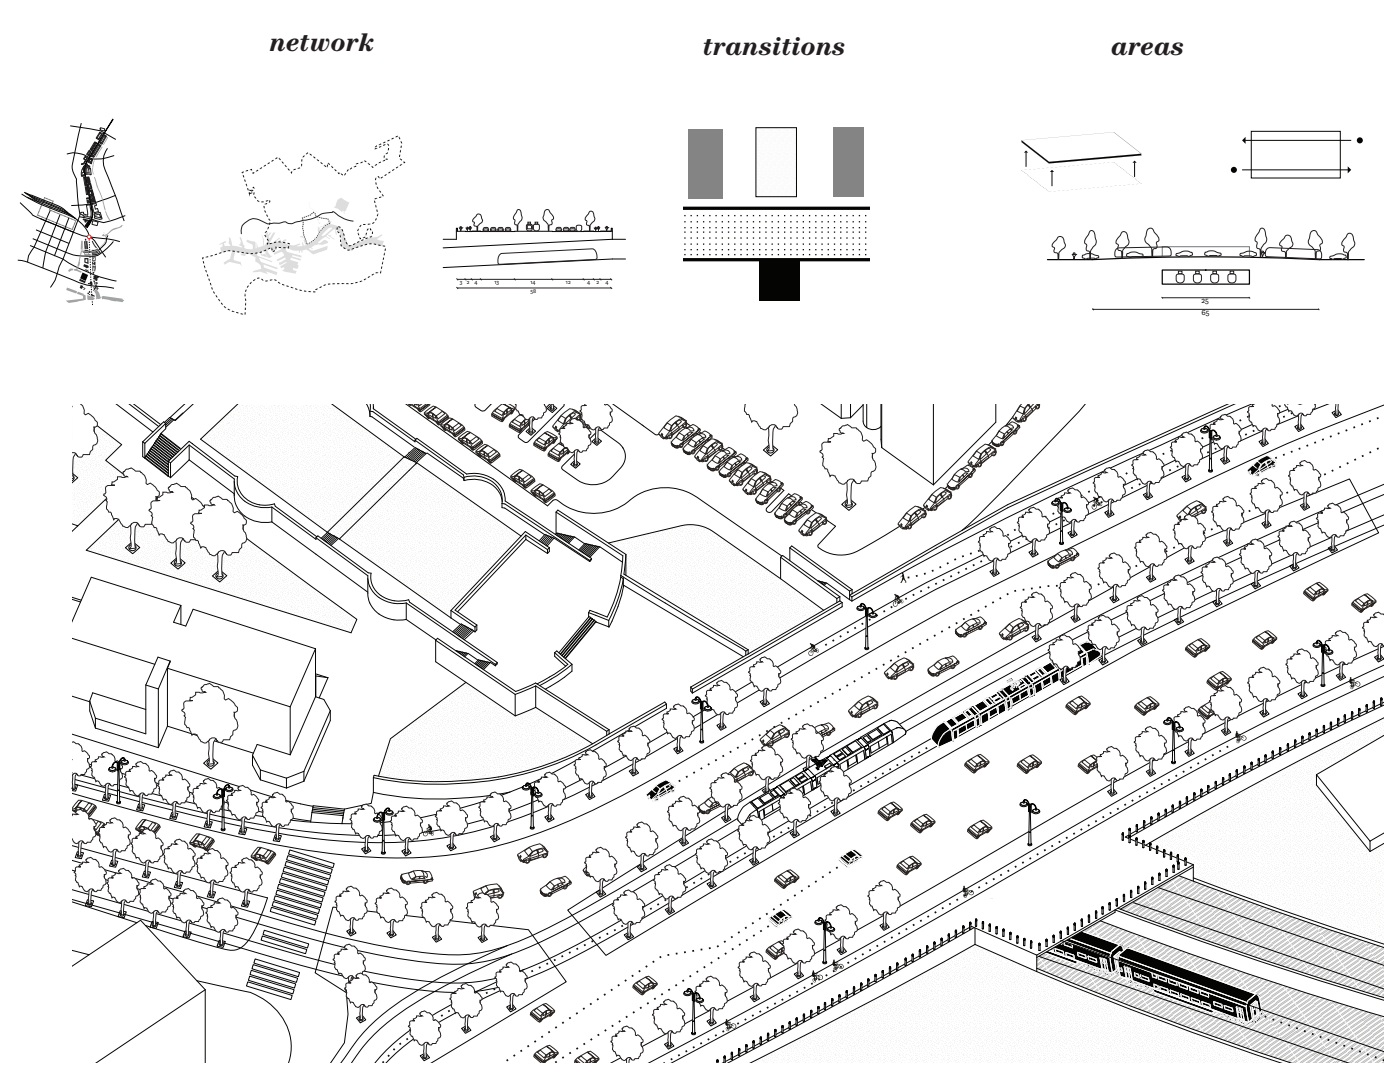


The Bathyard

A Public Courtyard

Marie-Lahya Simon


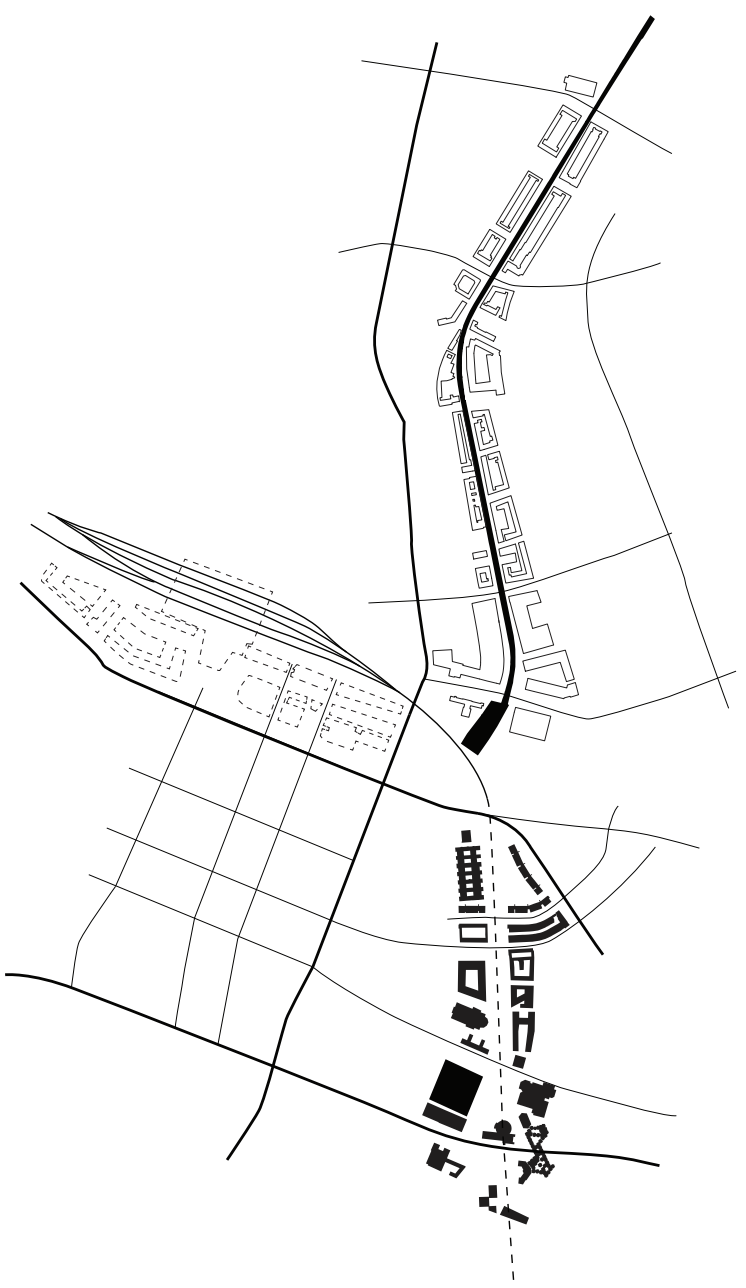


15 Maisonnets with Individual Baths

16 Appartements sharing 4 Collective Baths

Collective entrance to Dwelling



Public Pool and Thermal Baths

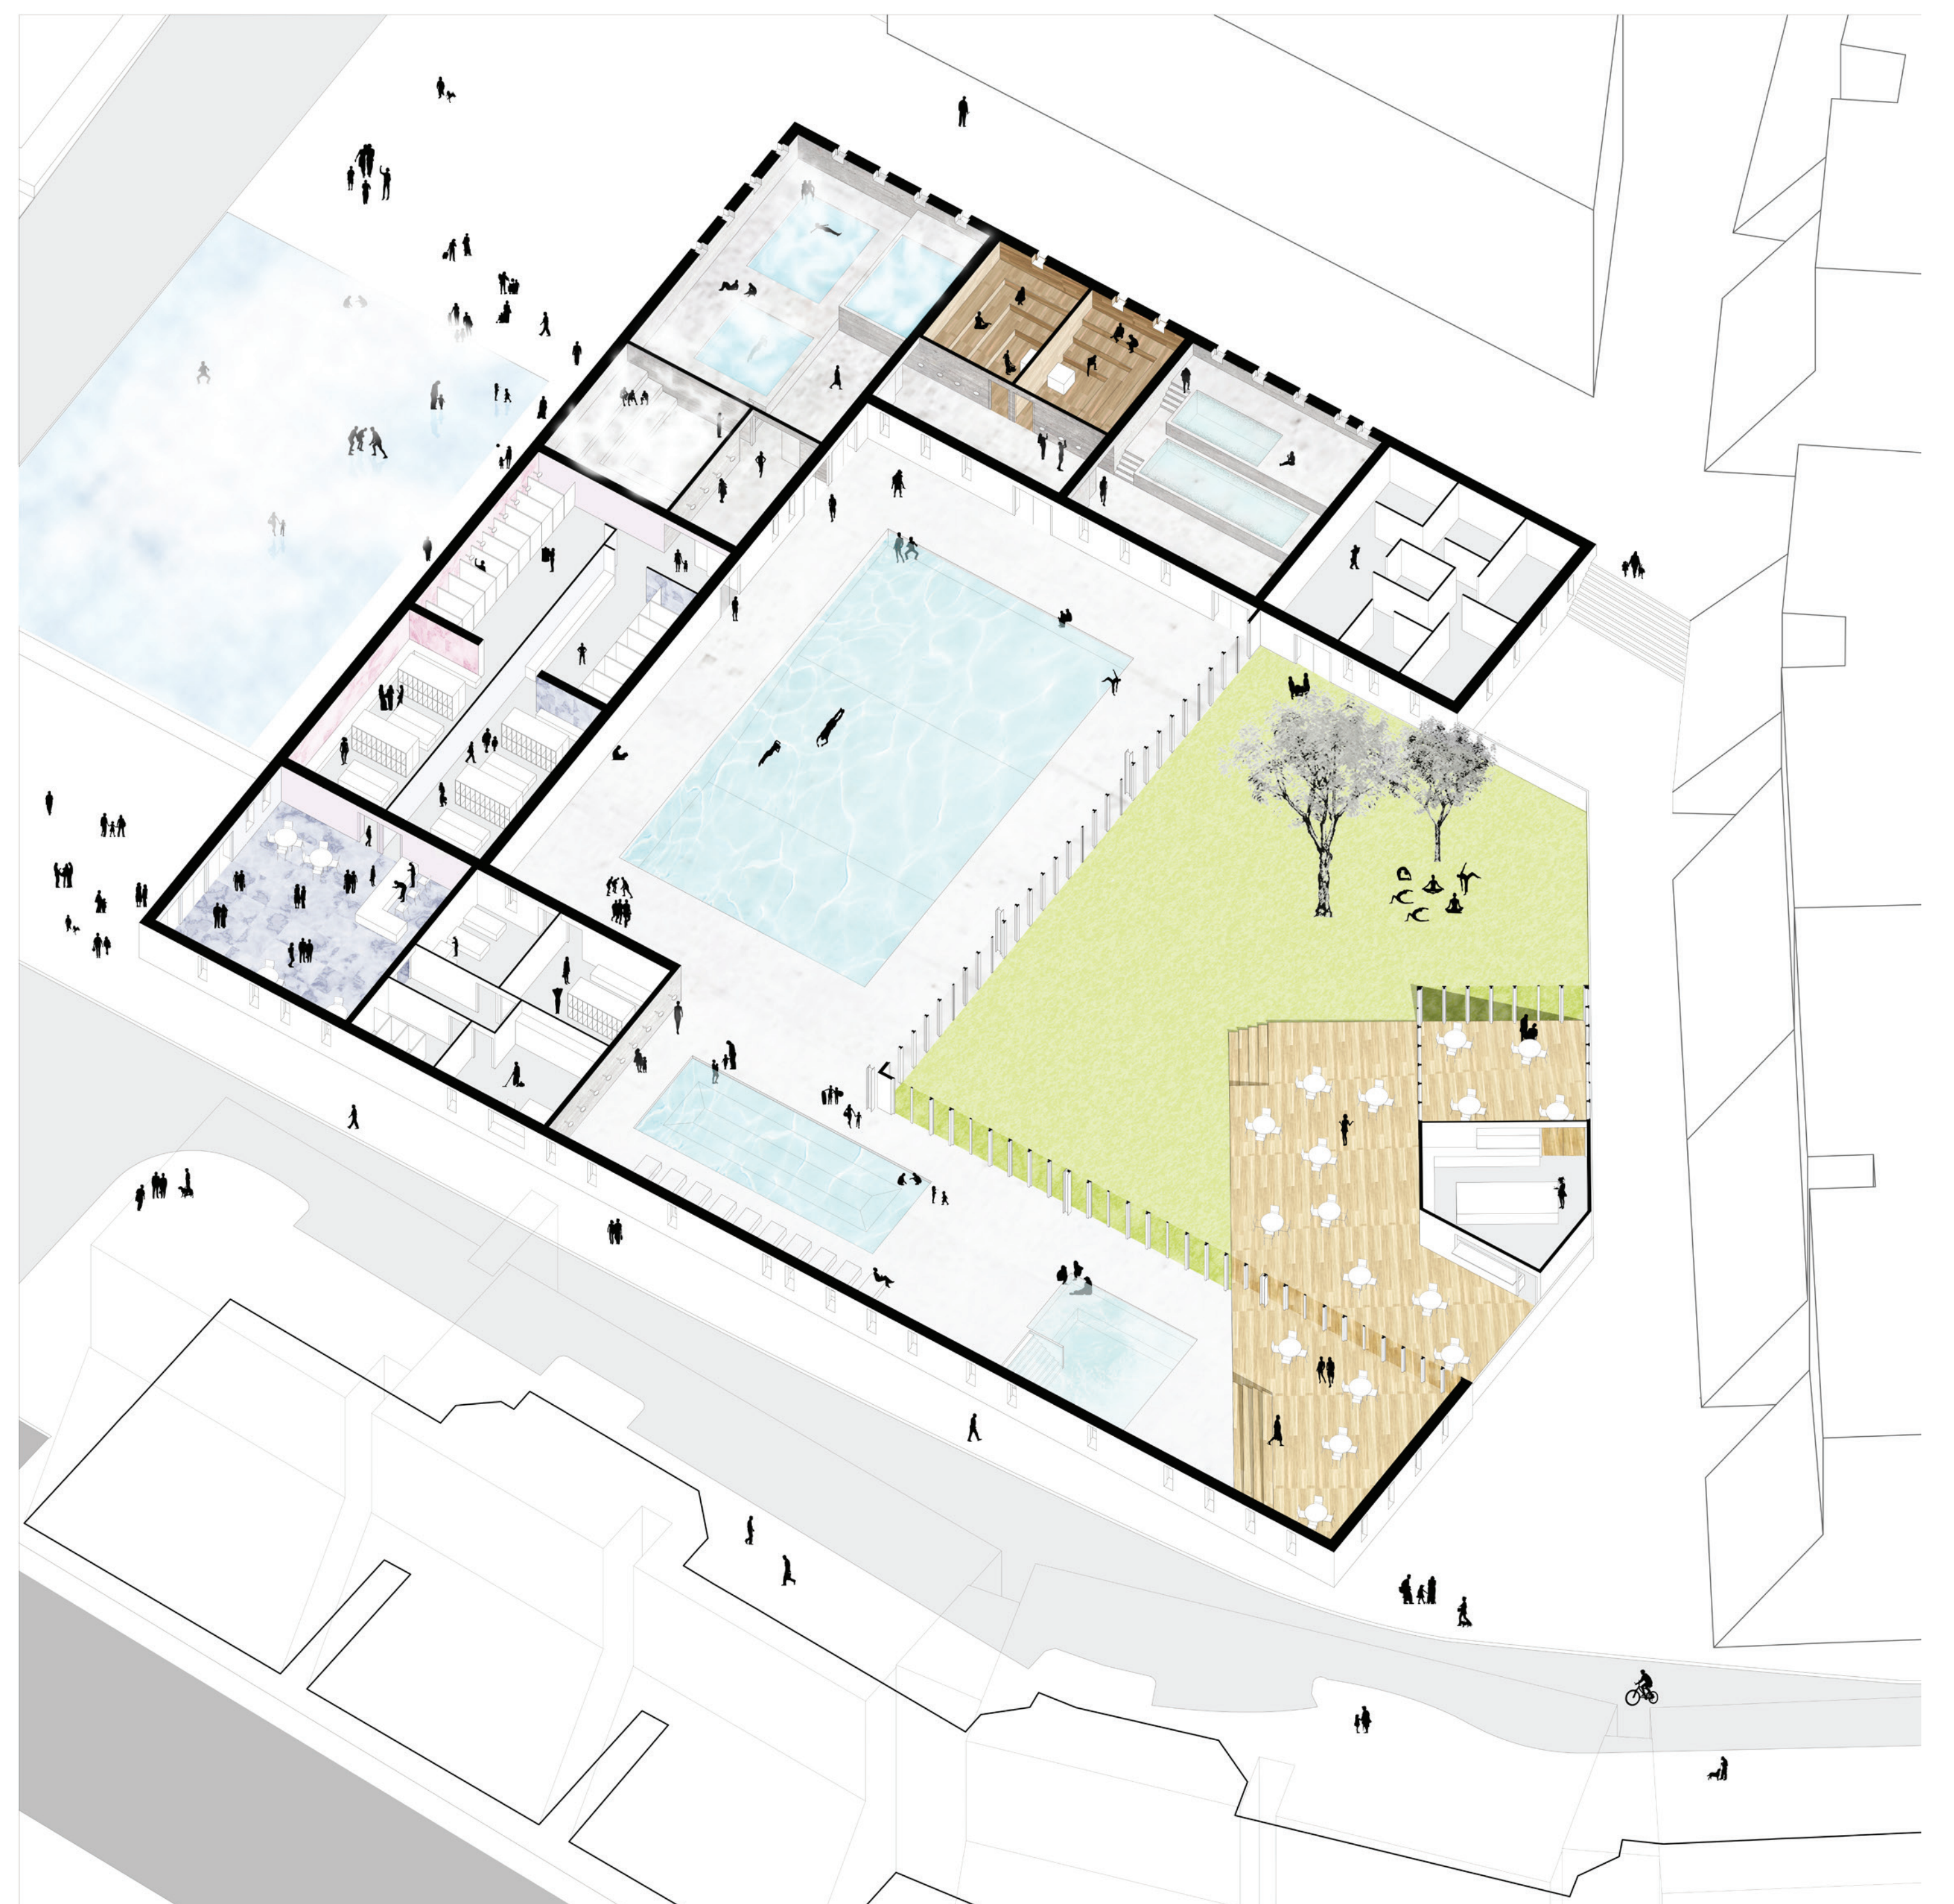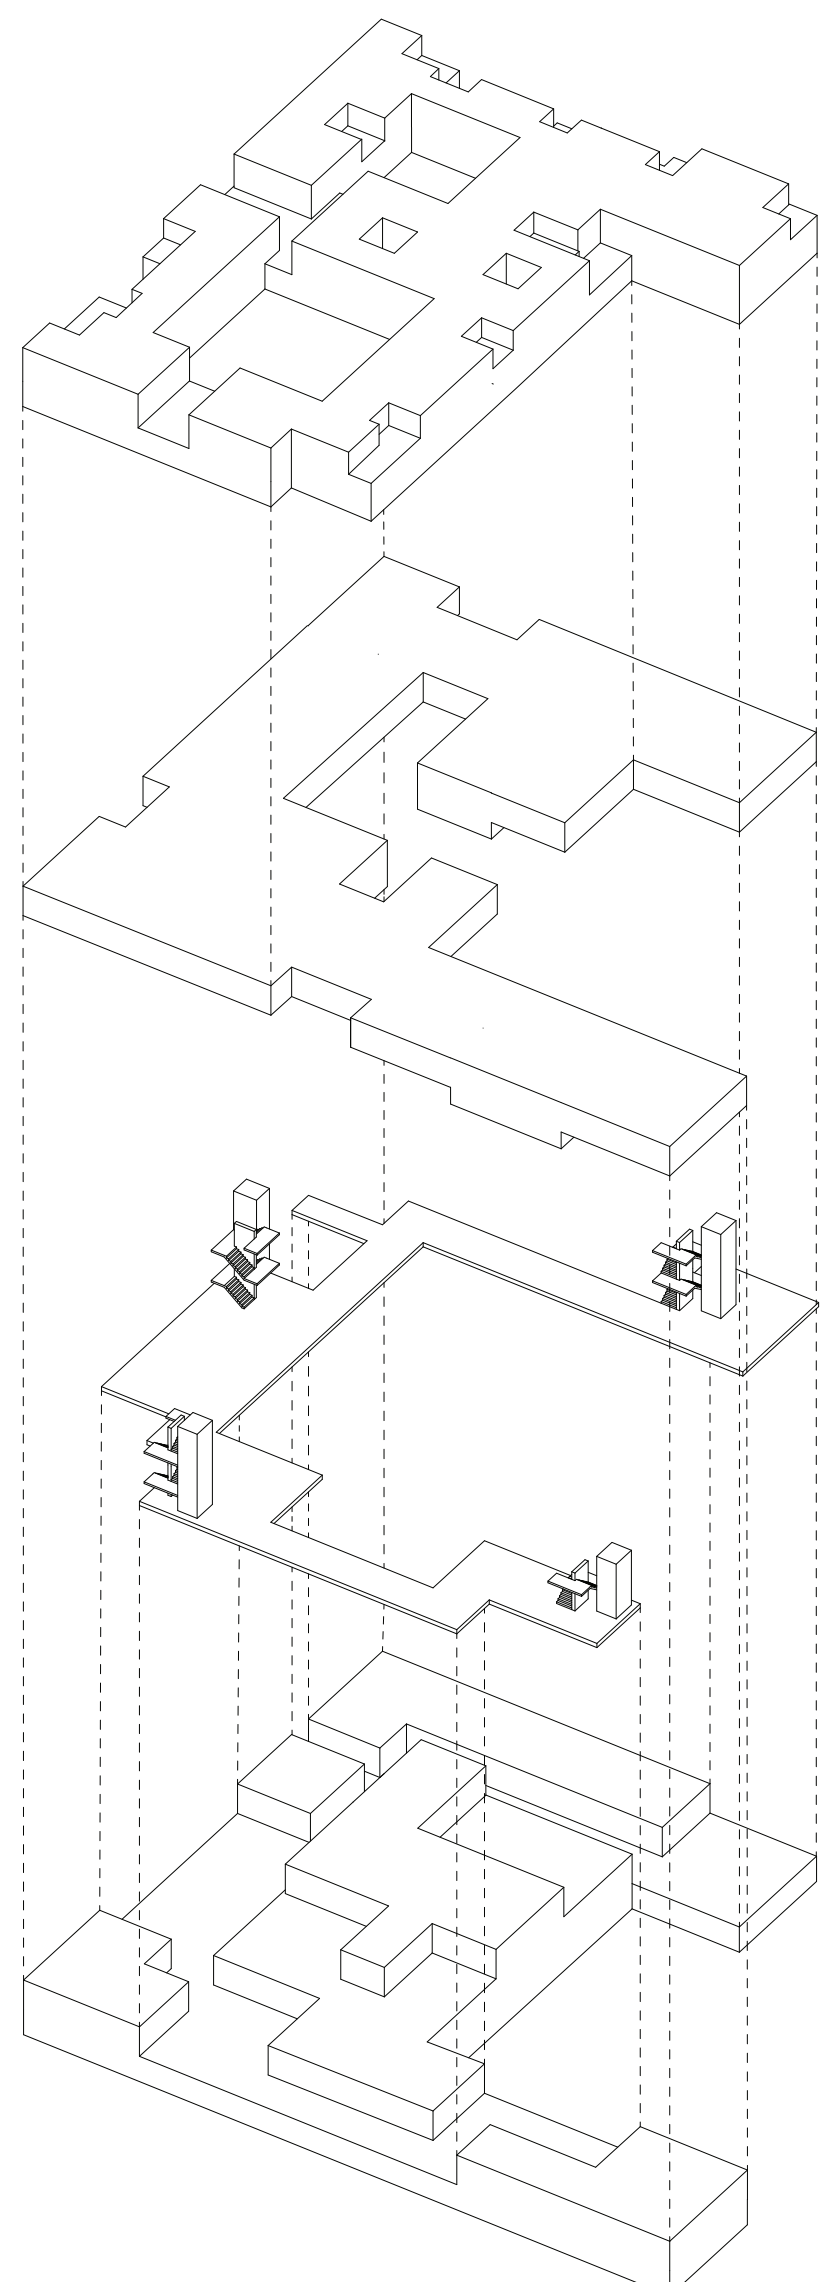

The Bathyard

A Public Courtyard


Marie-Lahya Simon

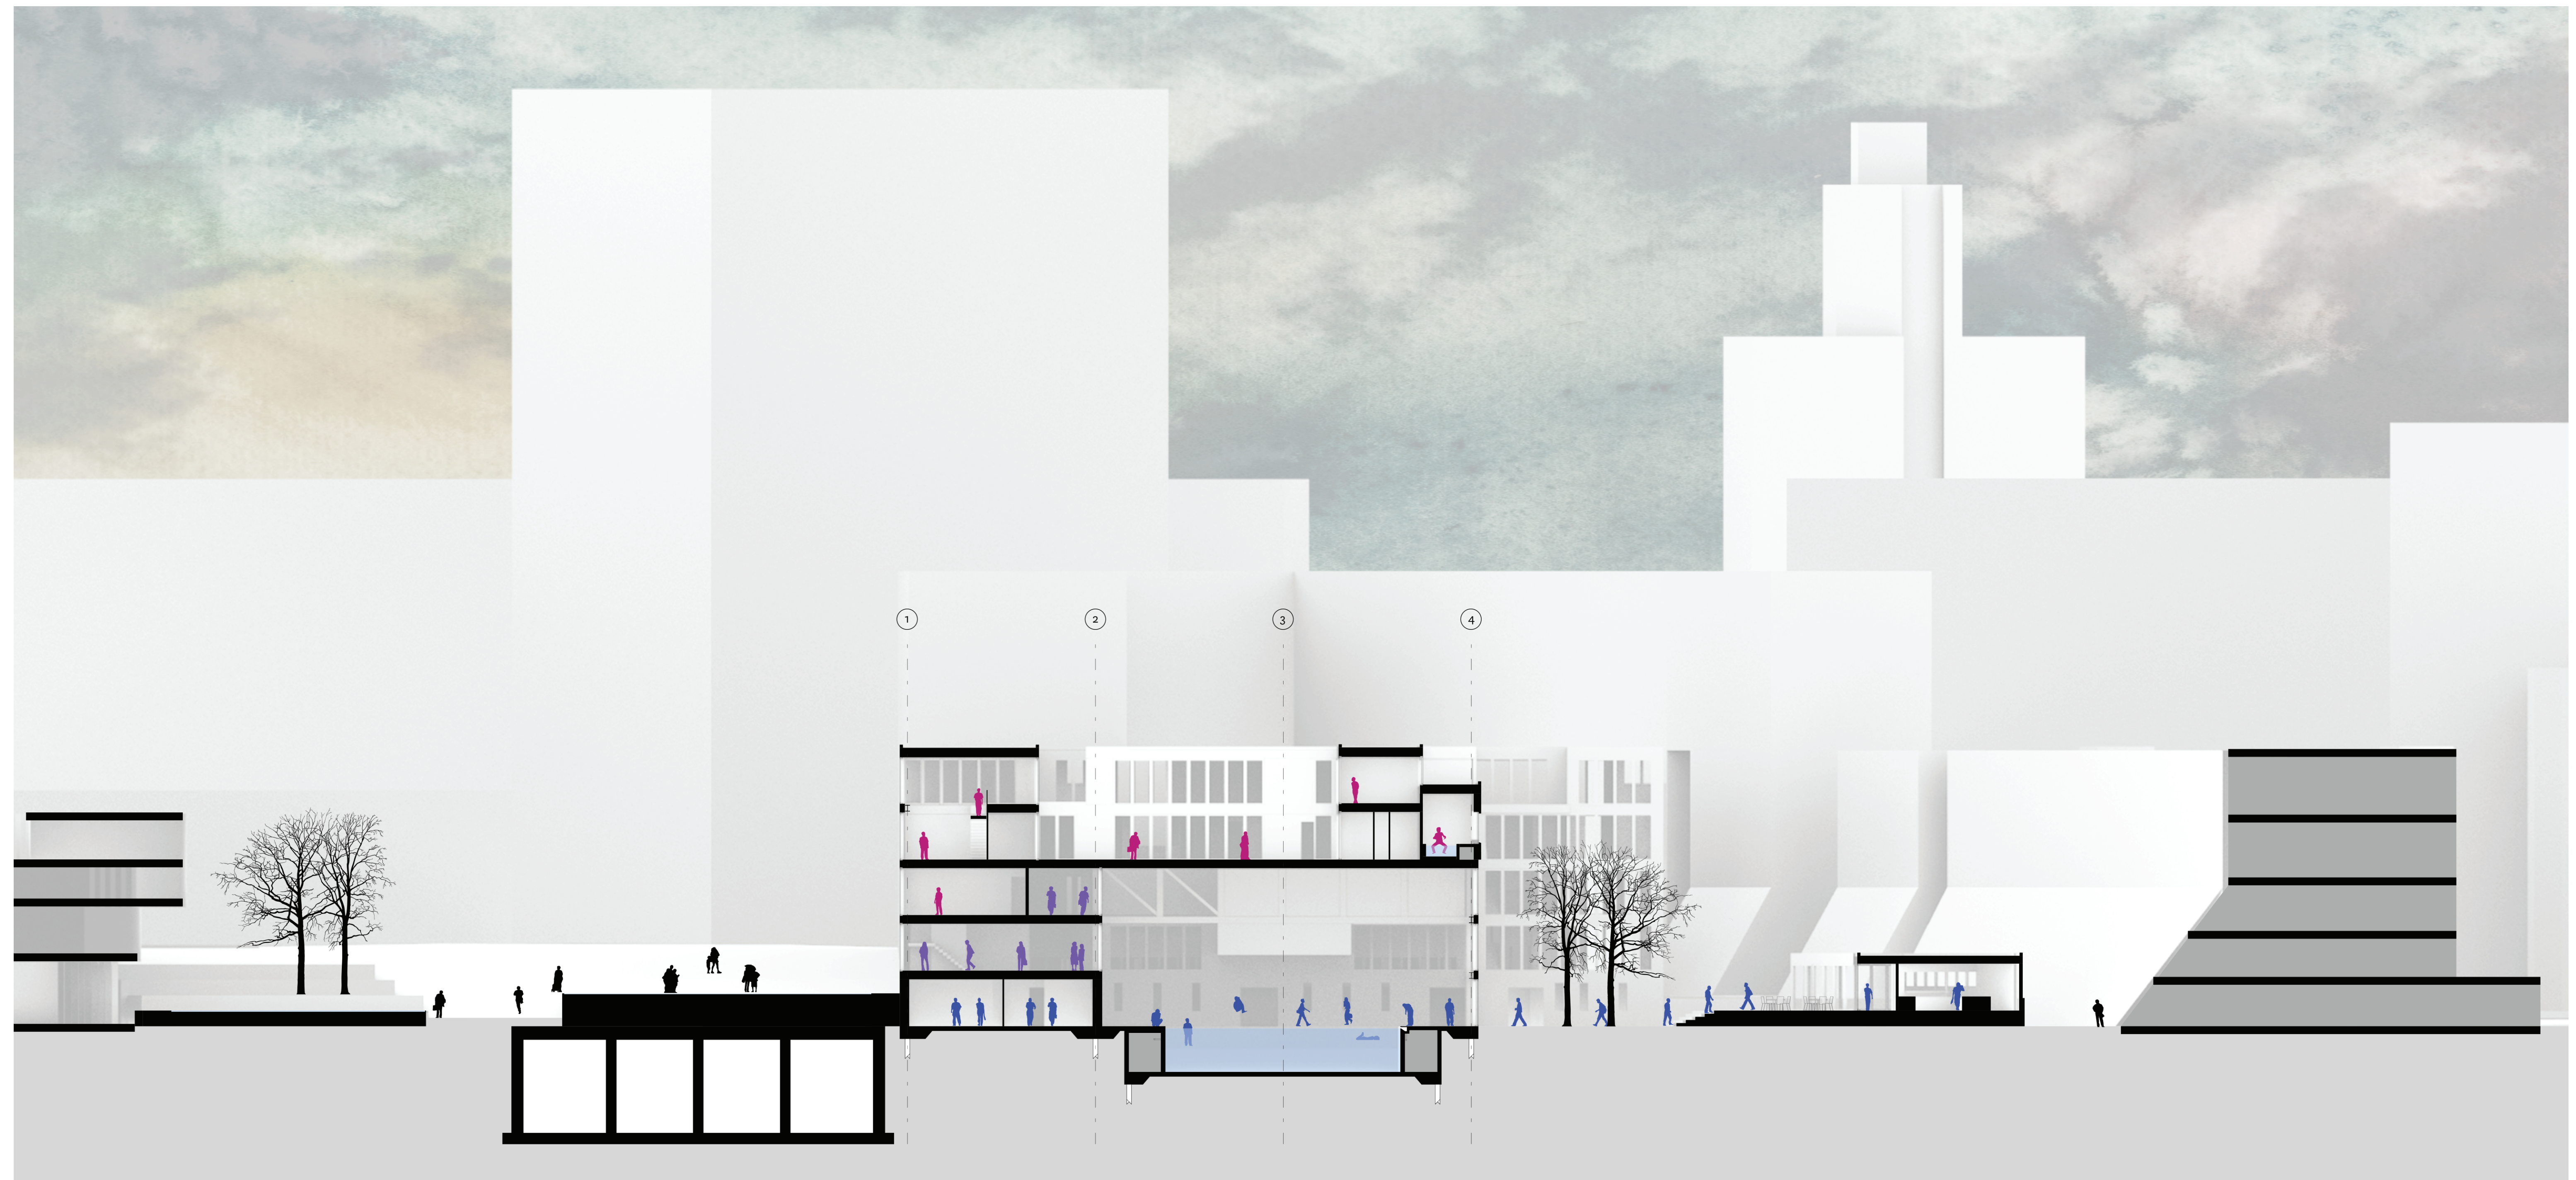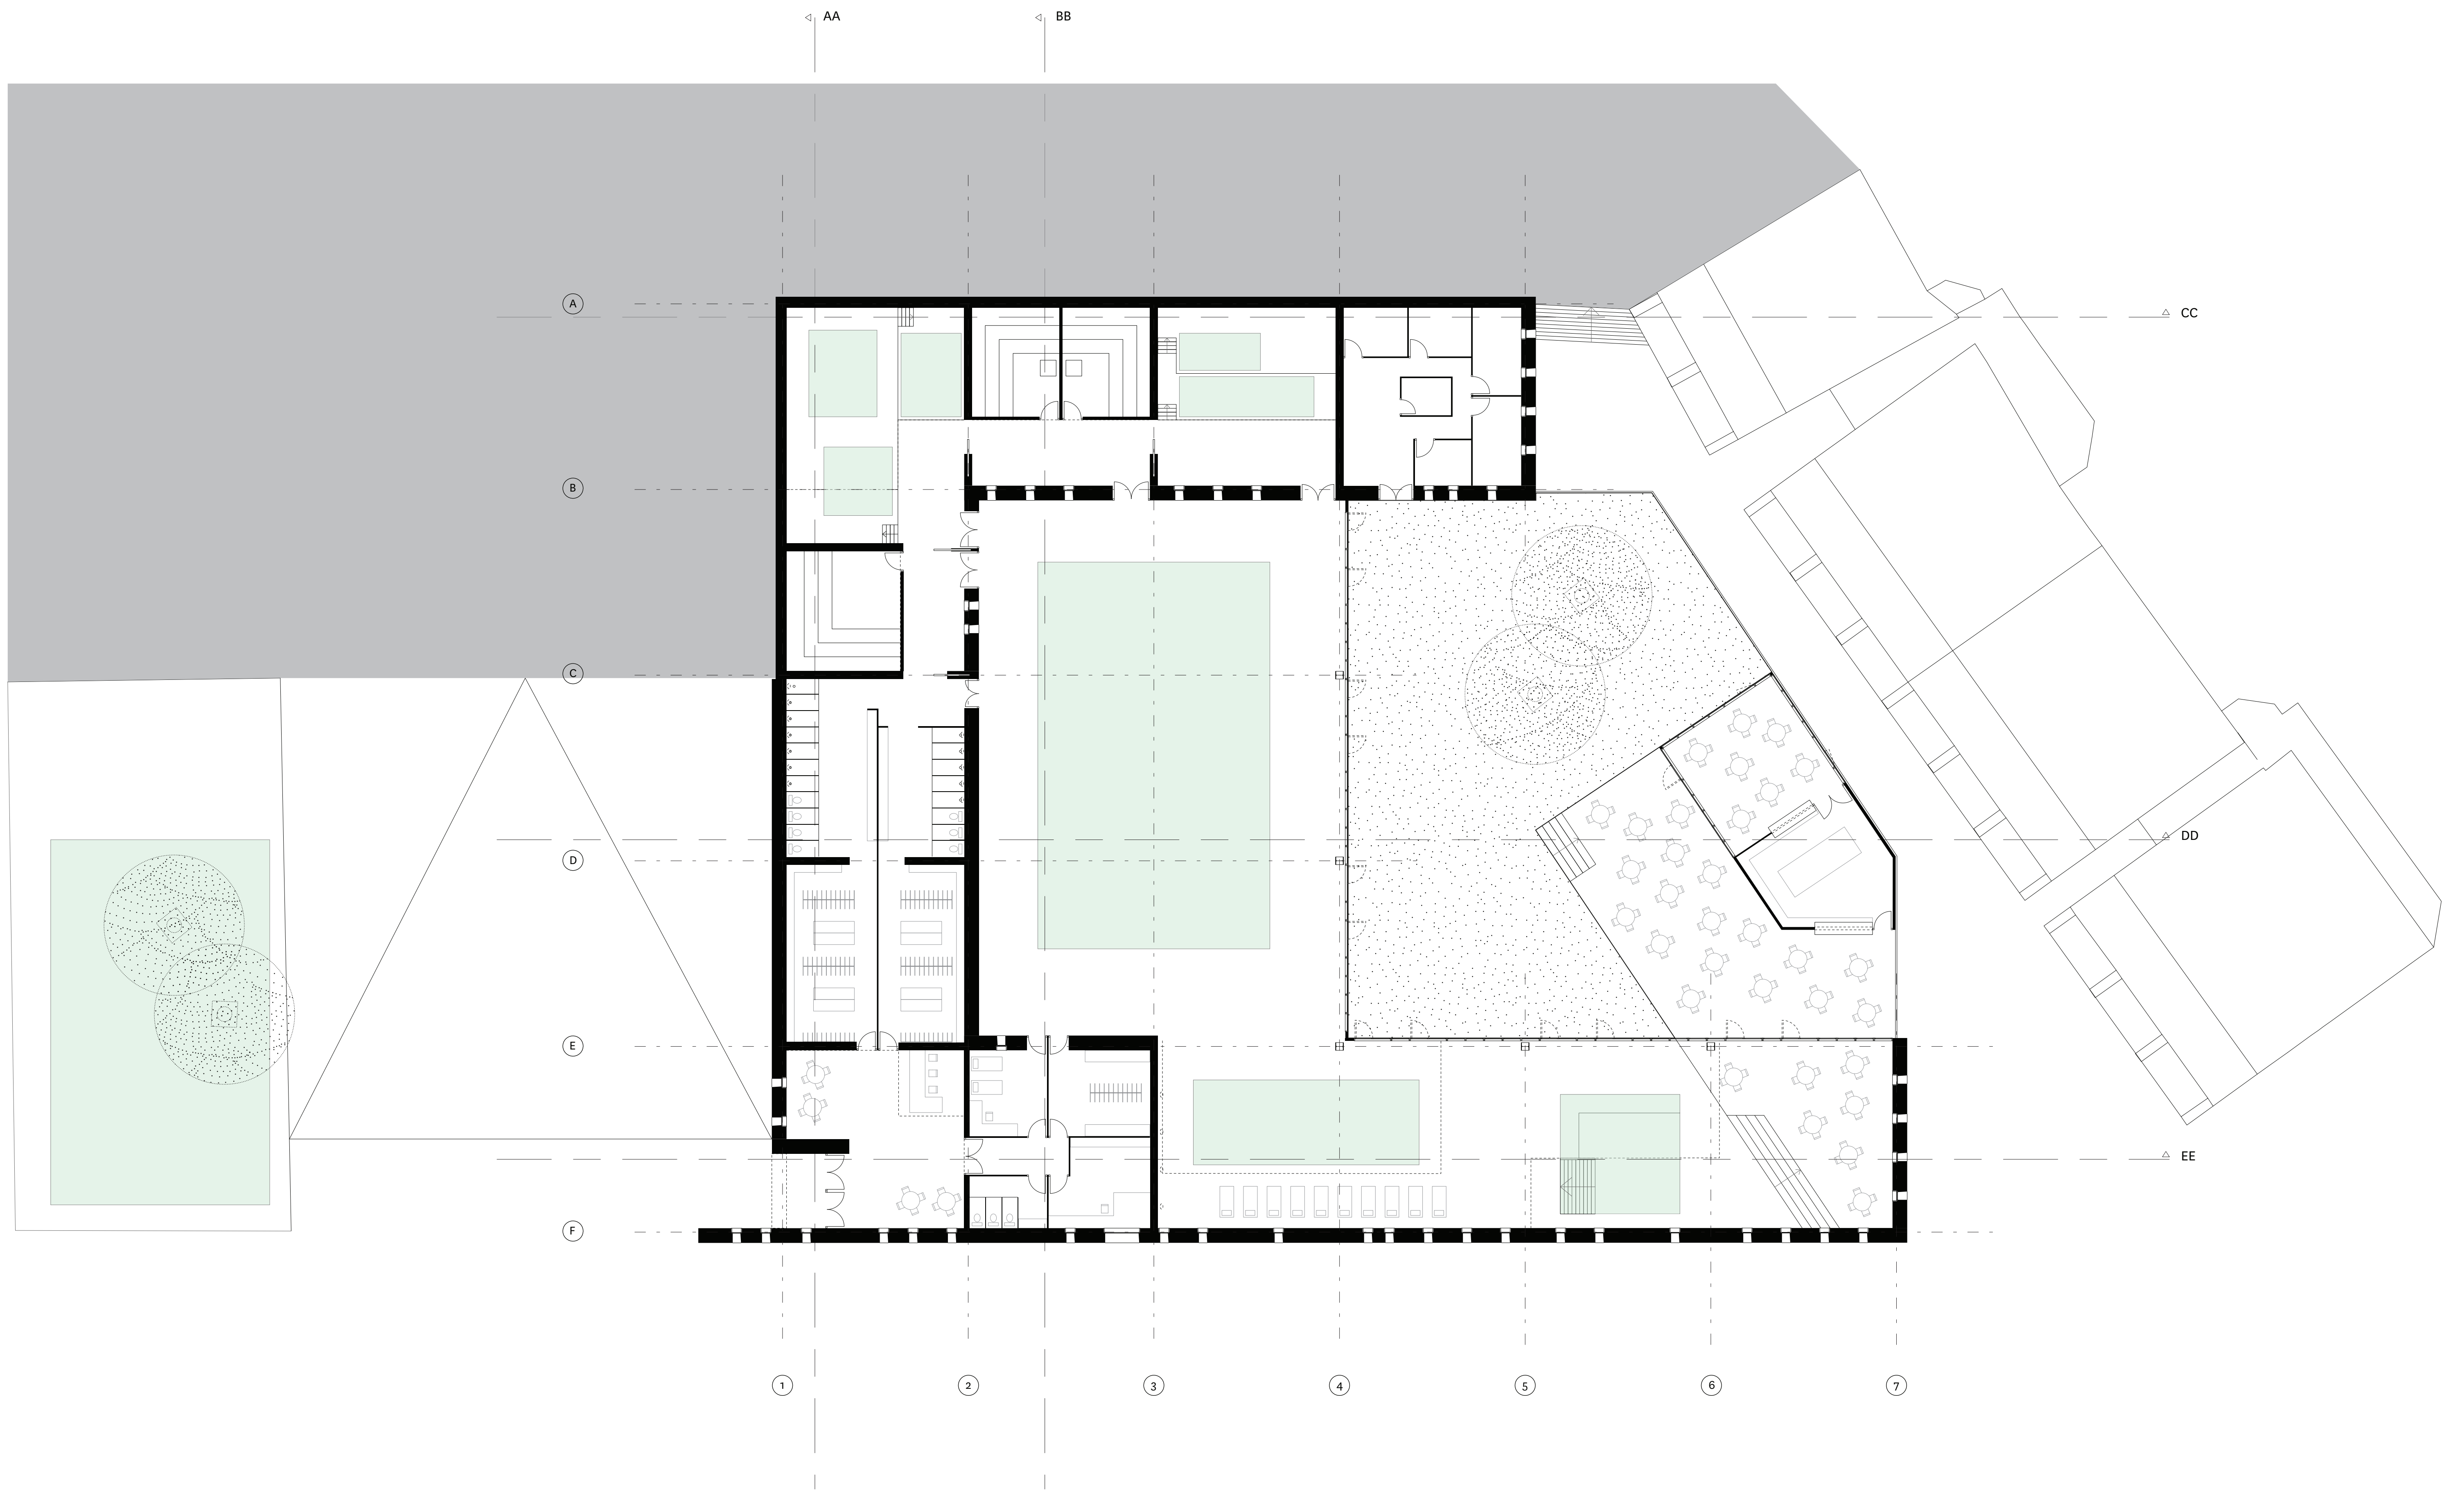

The Bathyard

A Public Courtyard




Marie-Lahya Simon

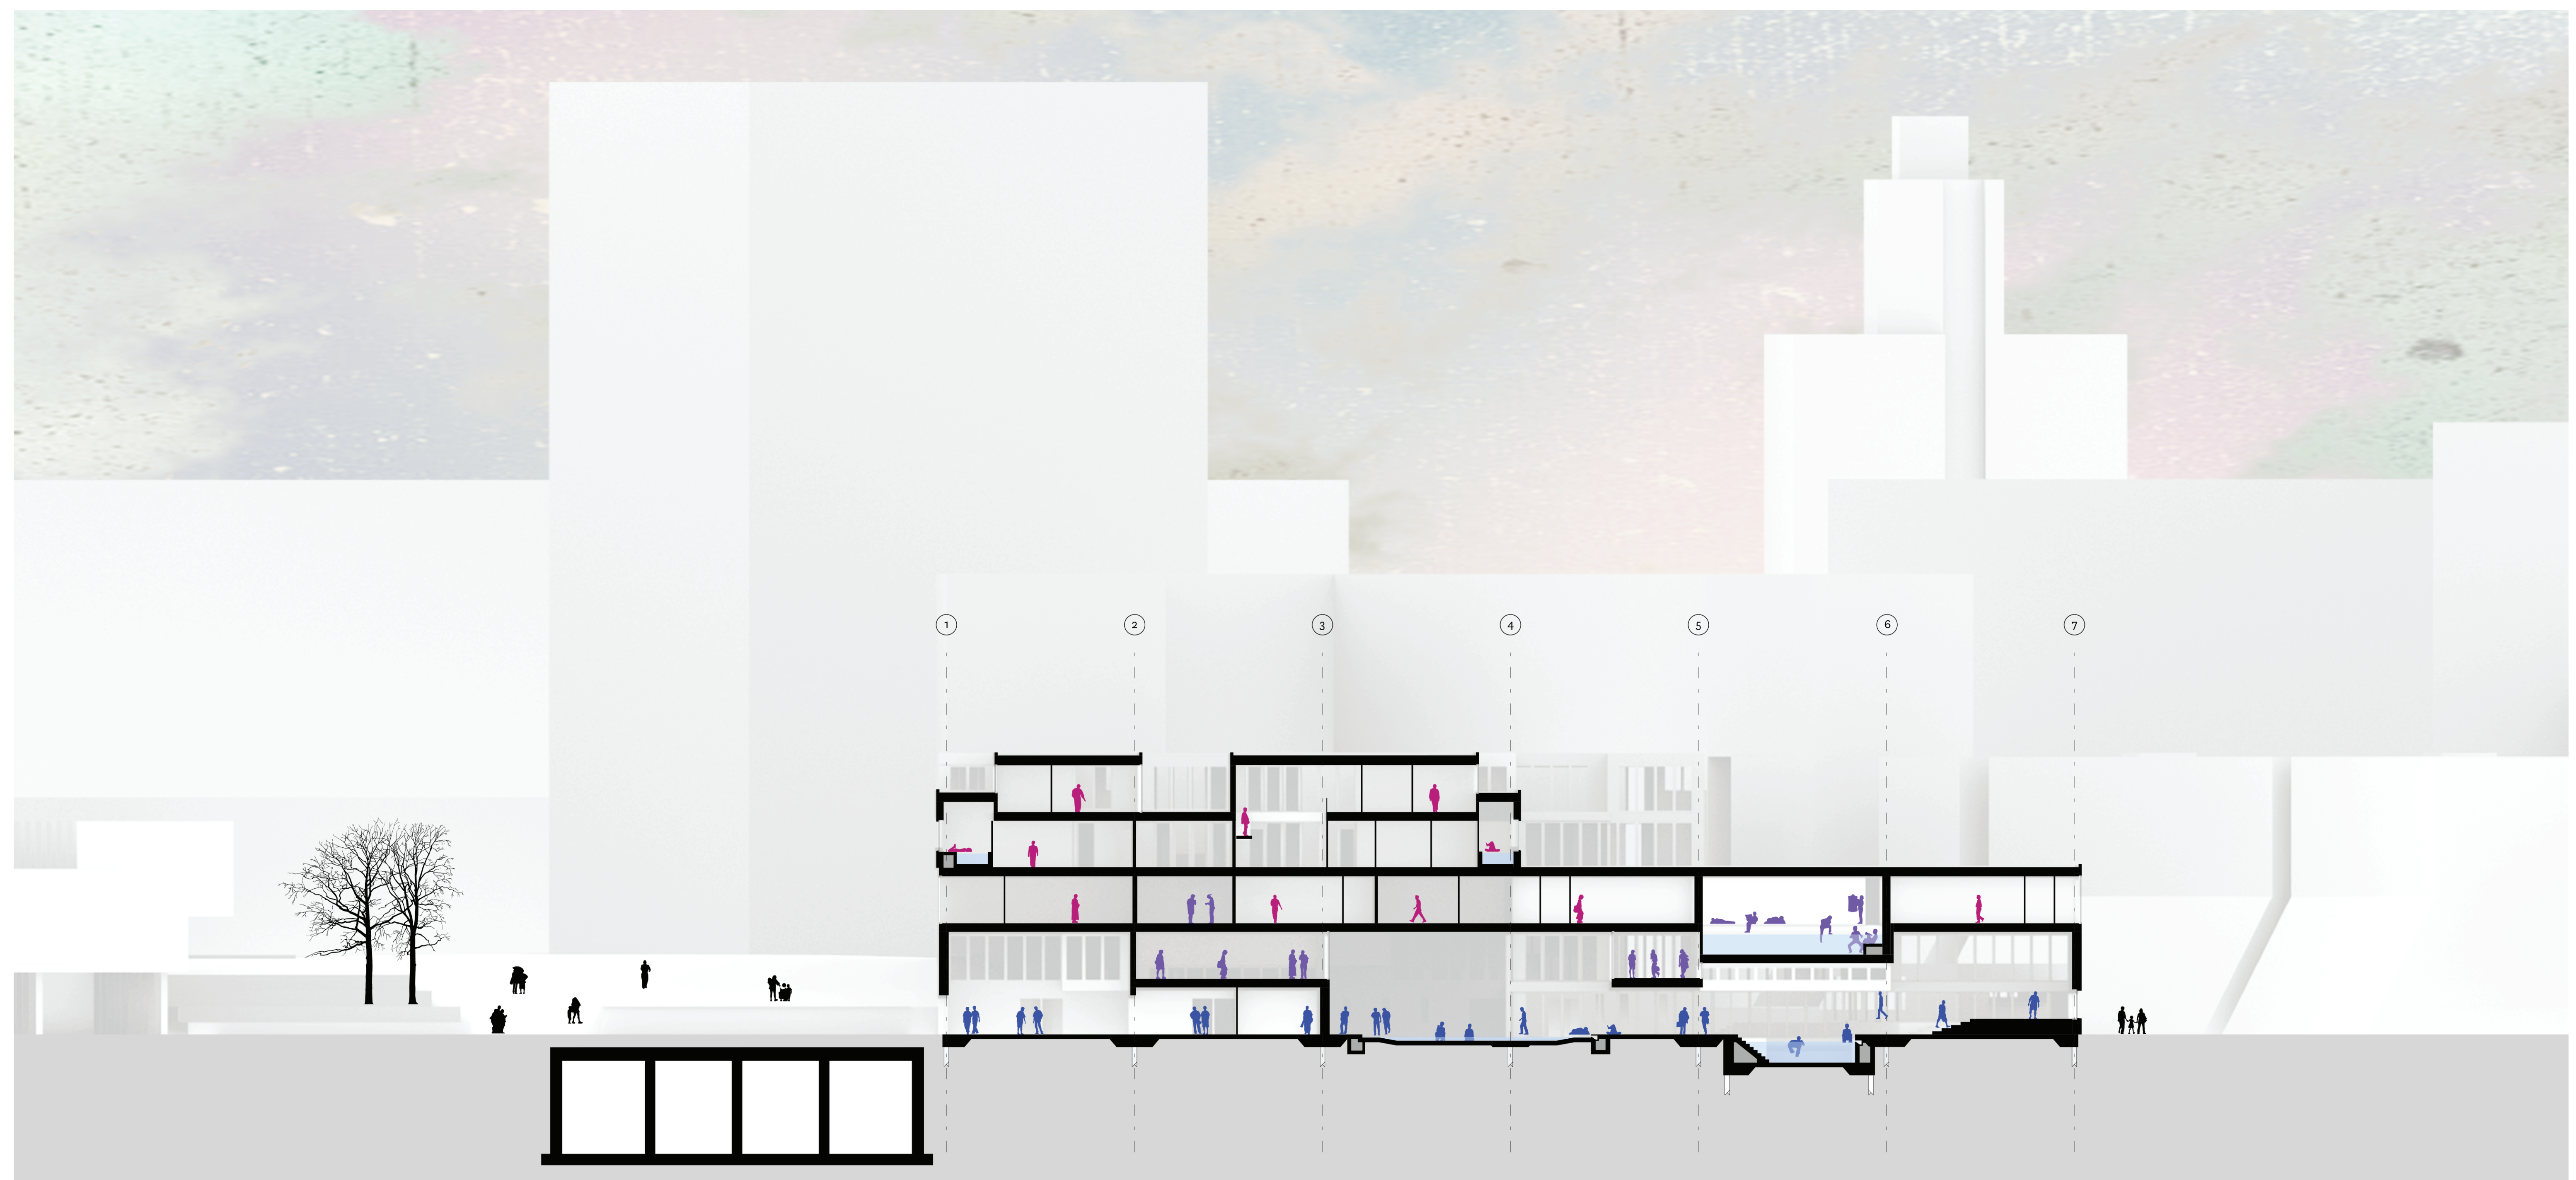

The Bathyard

A Public Courtyard




Marie-Lahya Simon

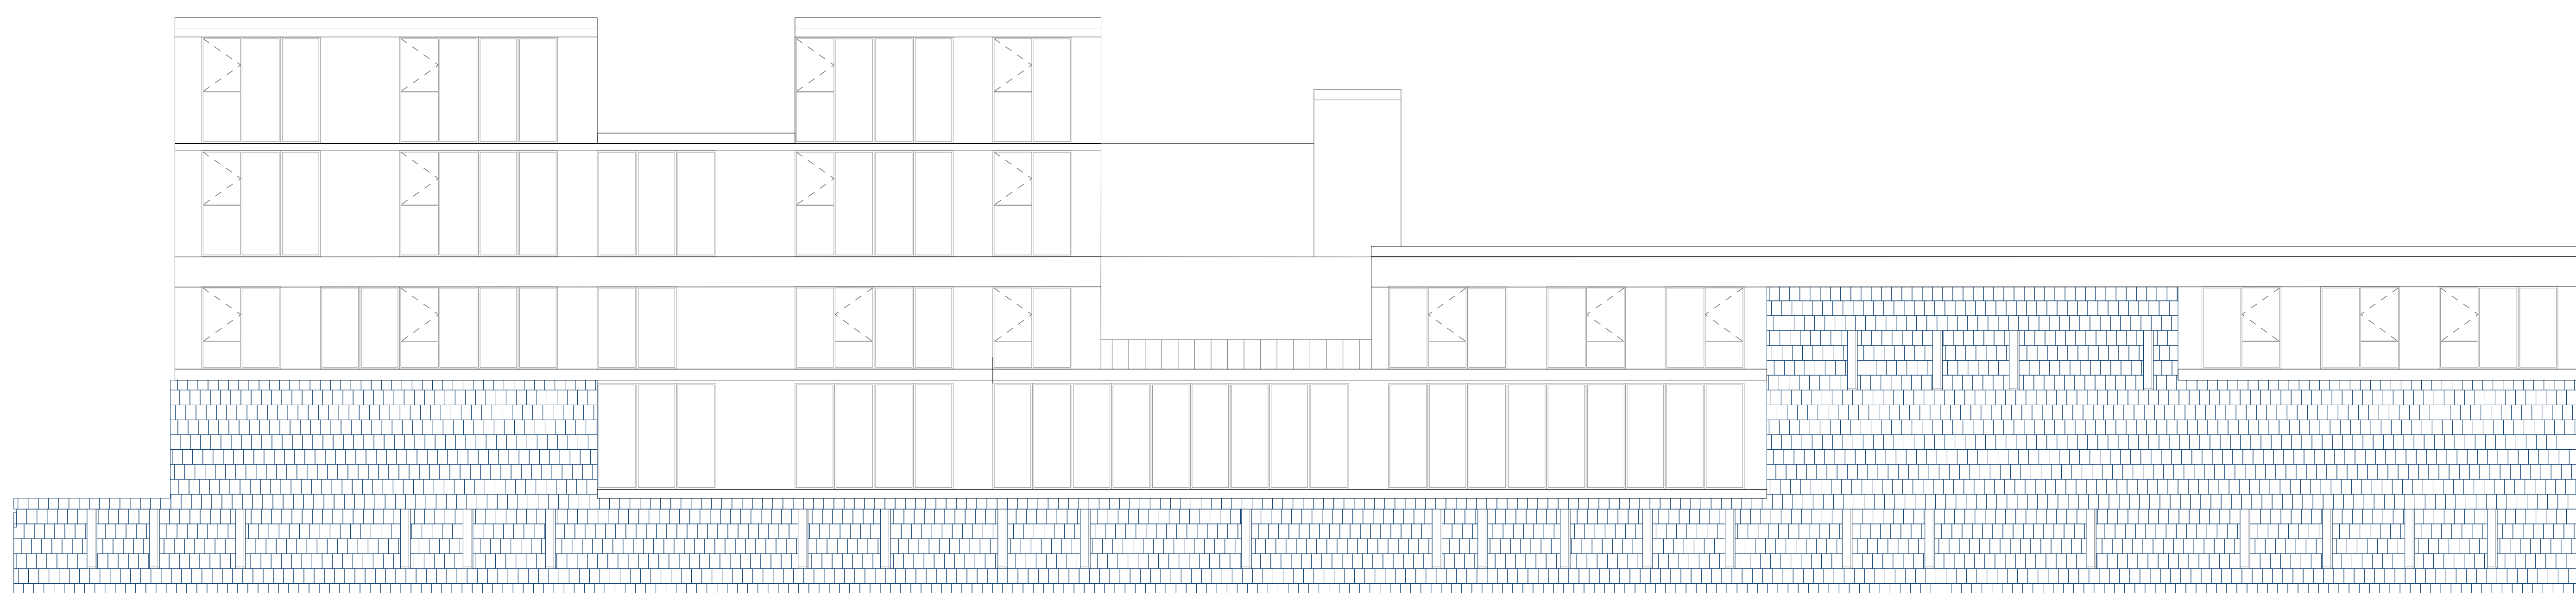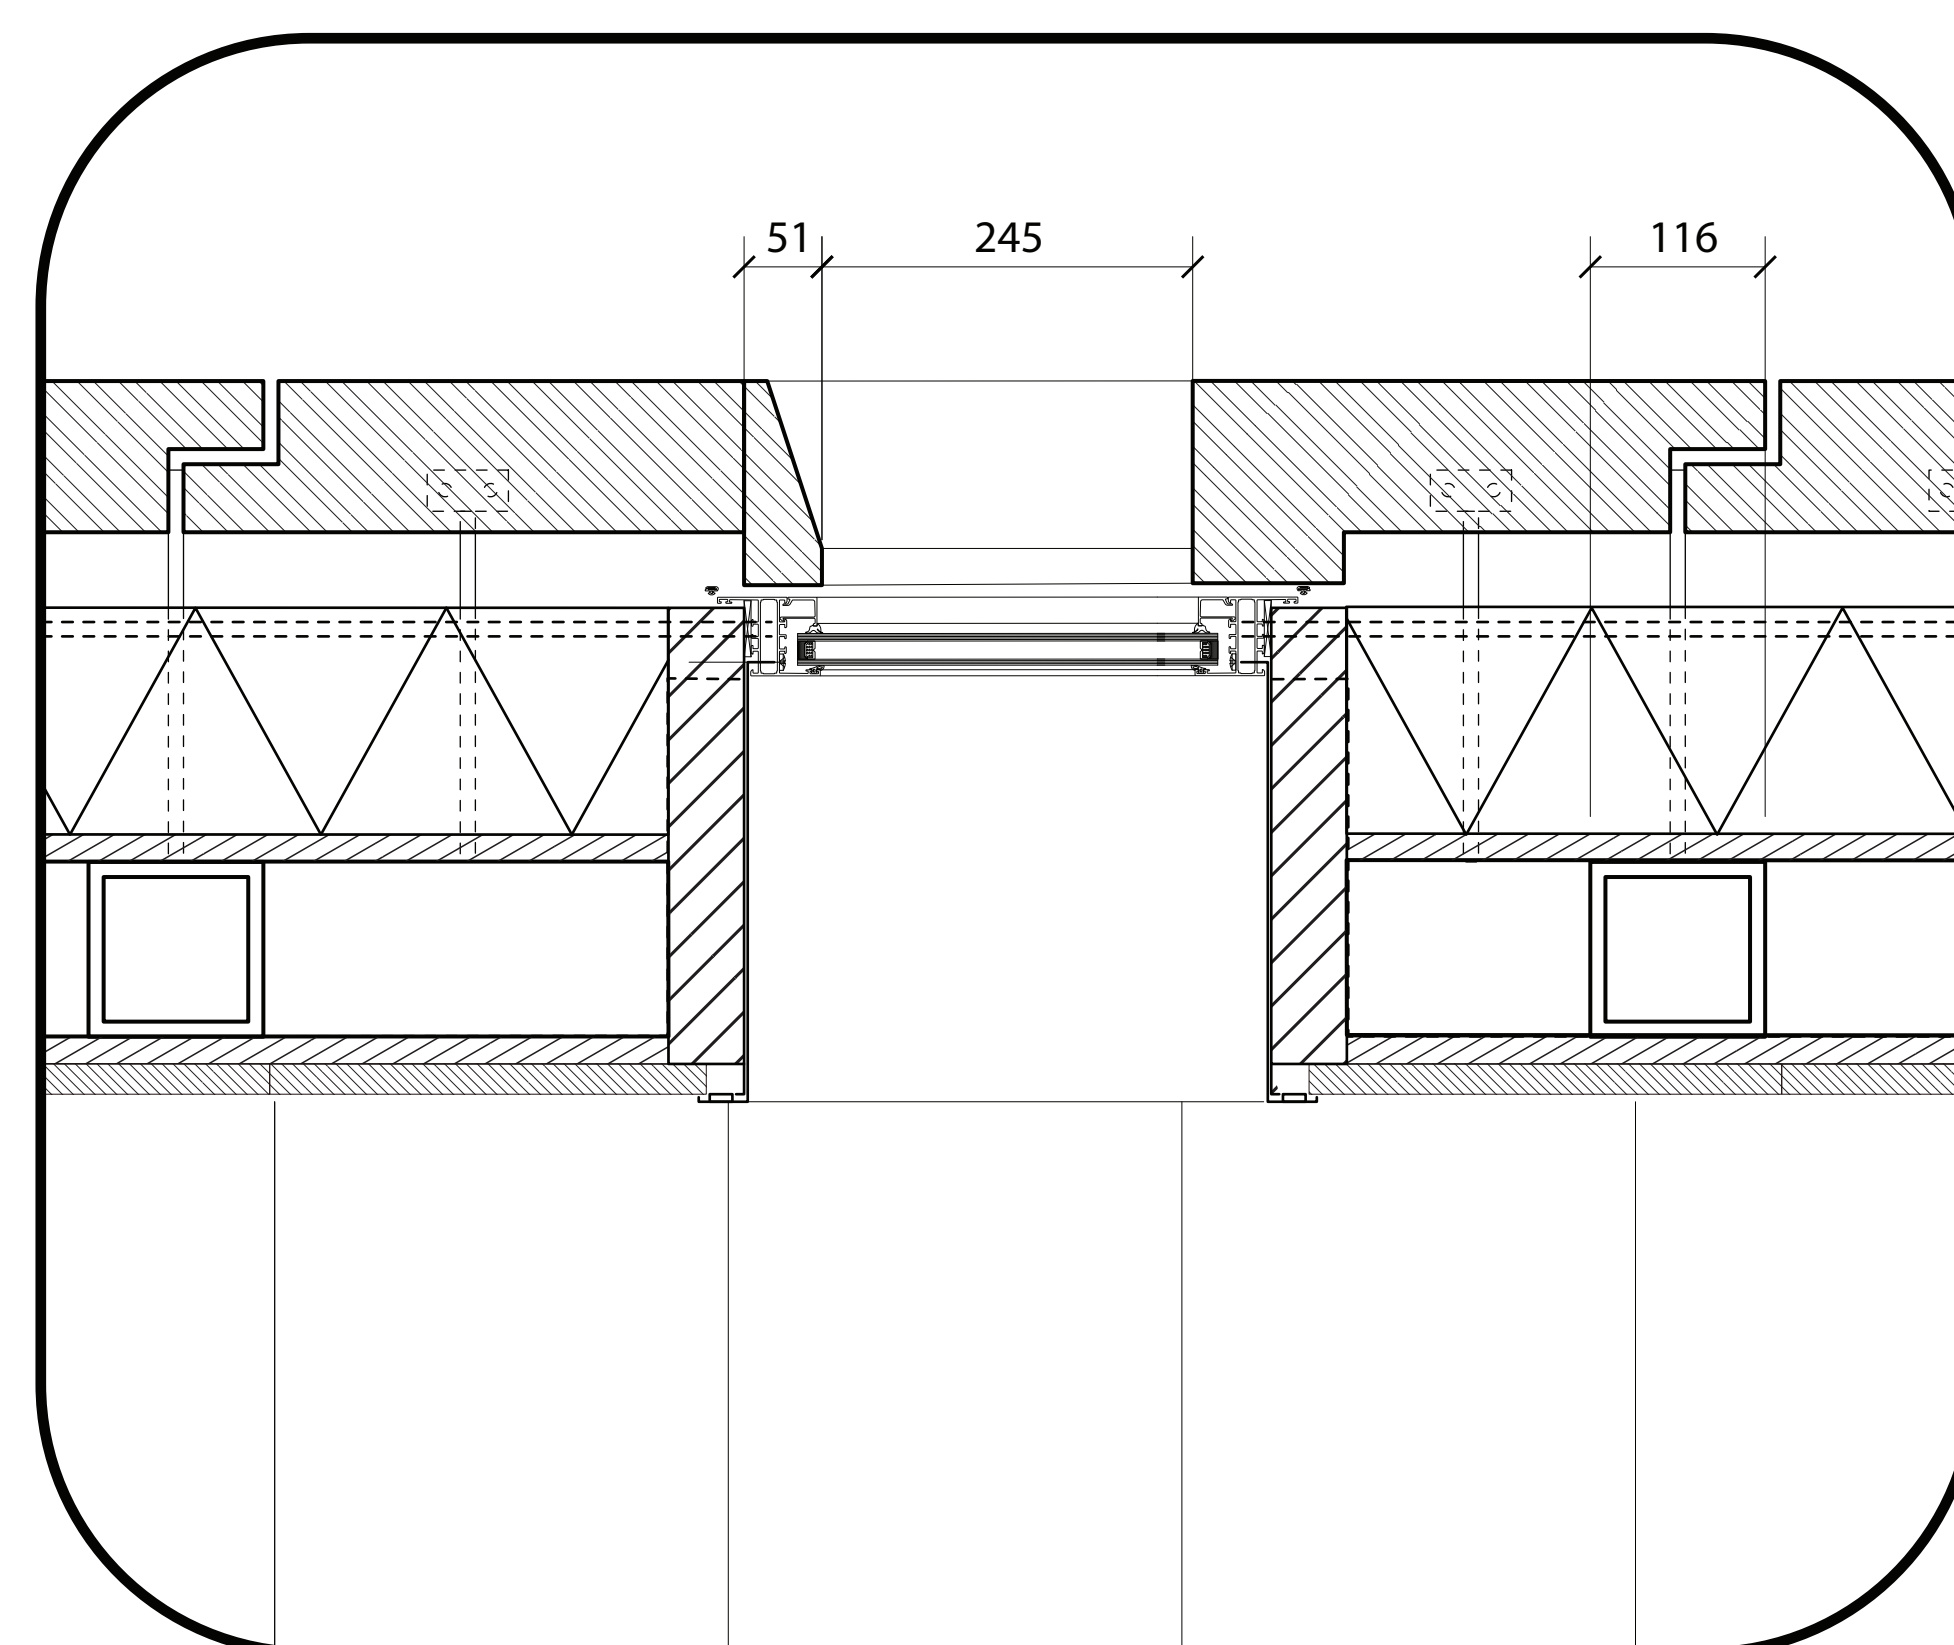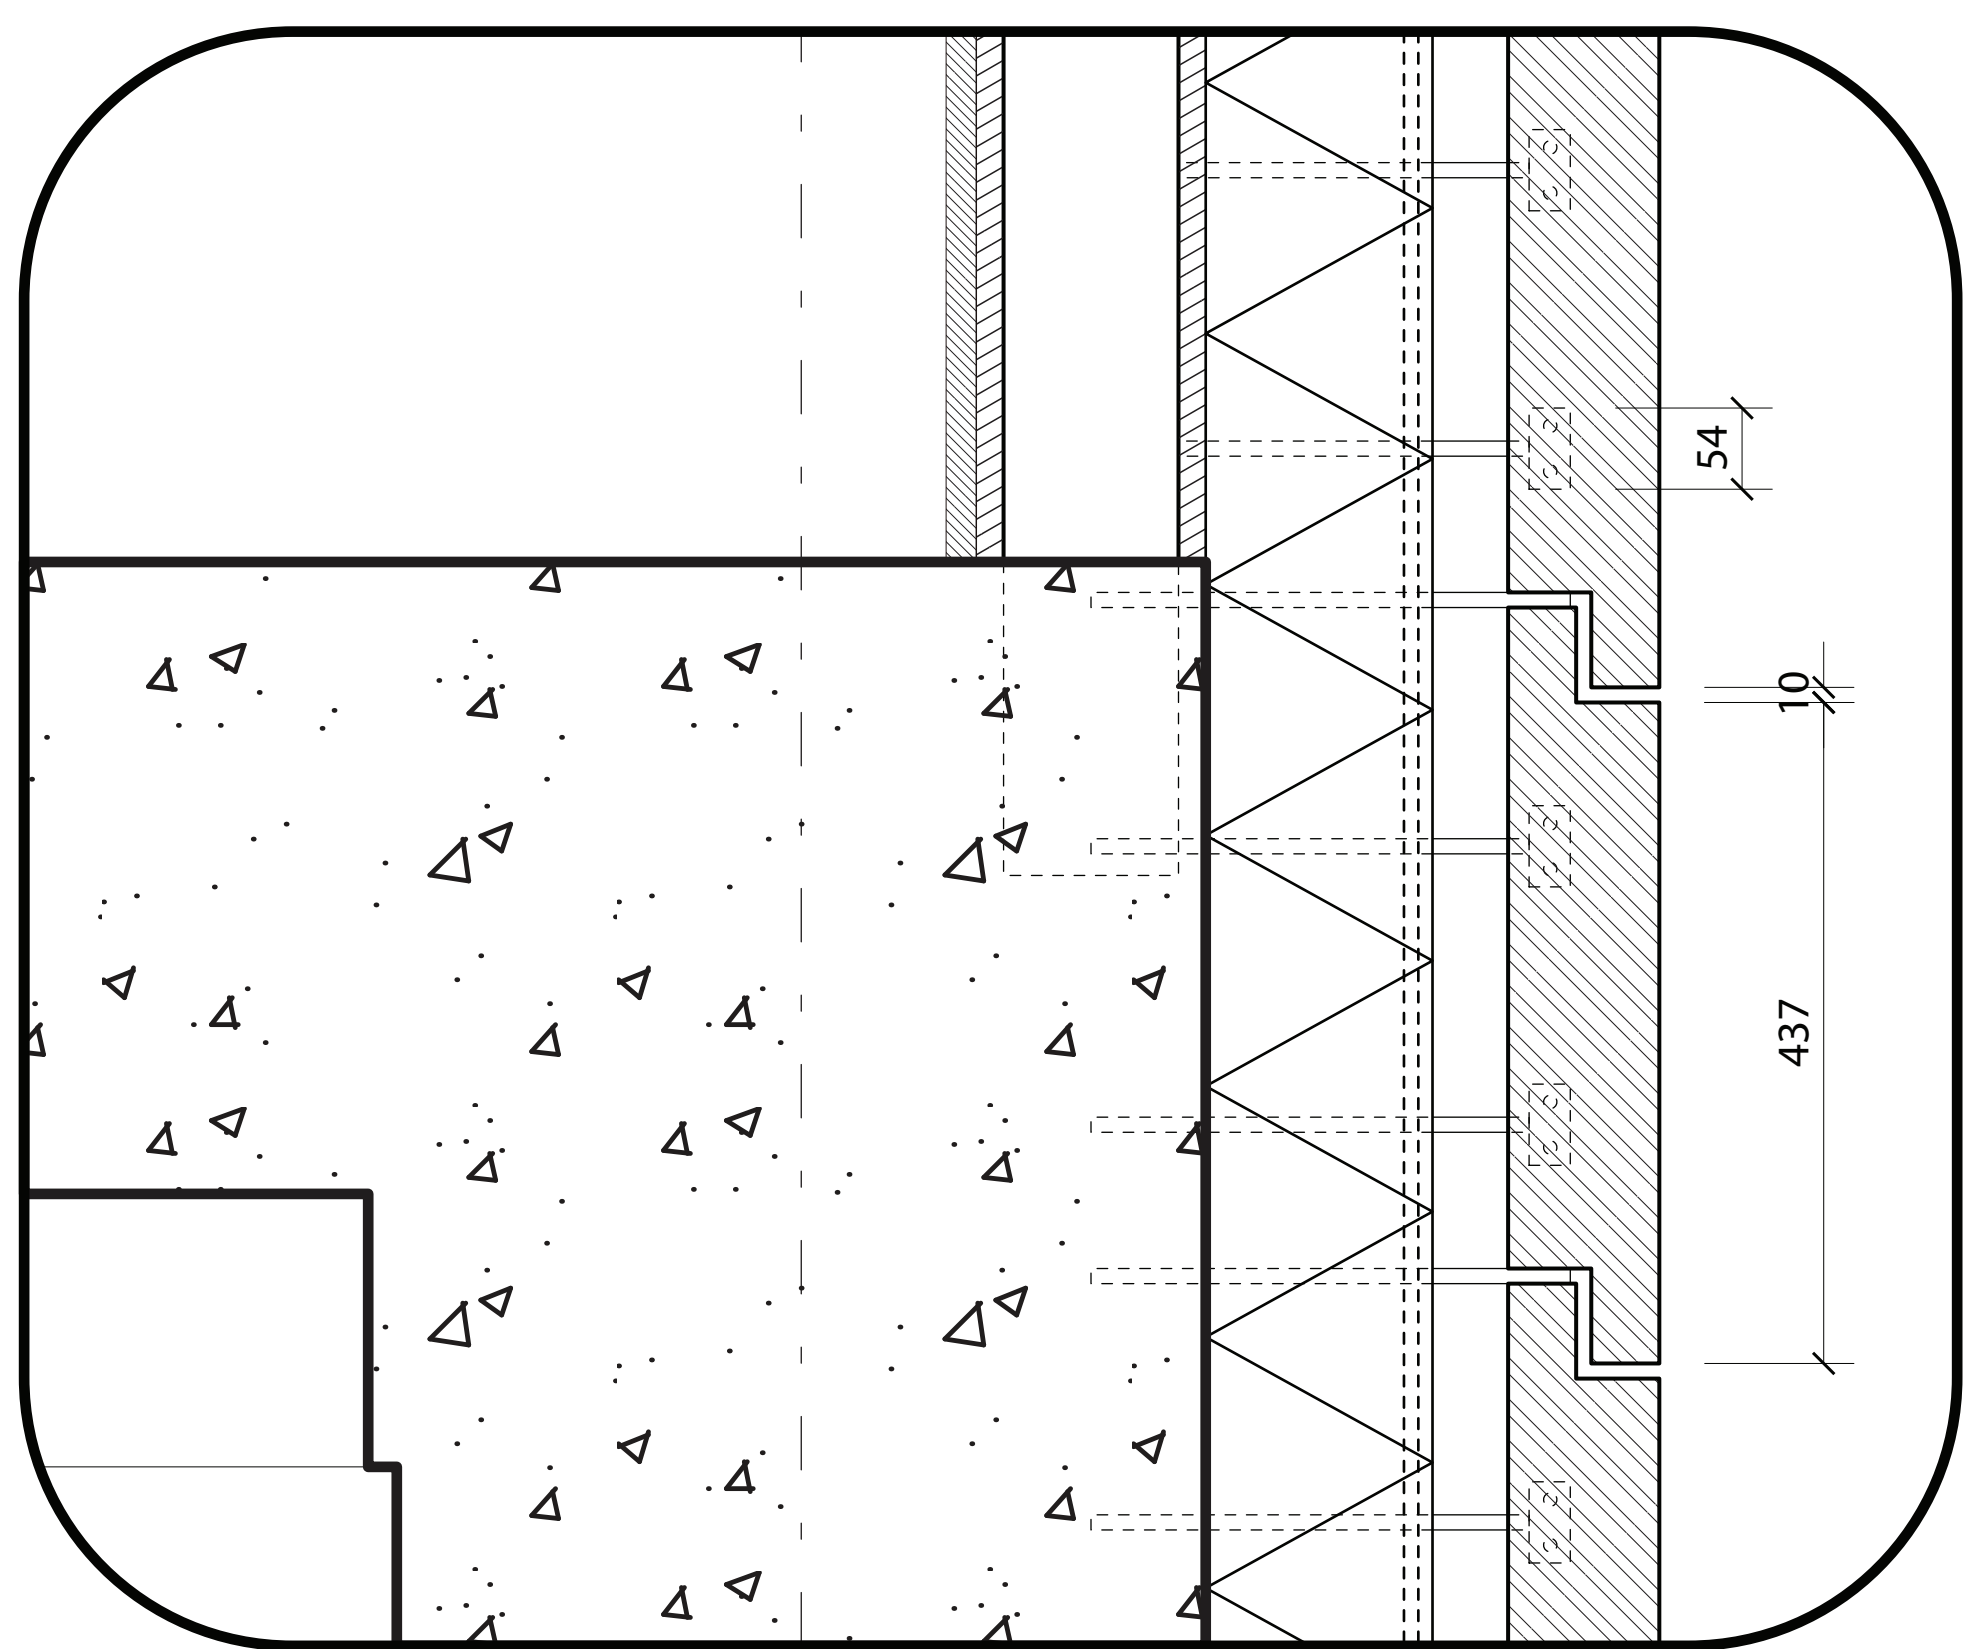

The Bathyard

A Public Courtyard

Marie-Lahya Simon

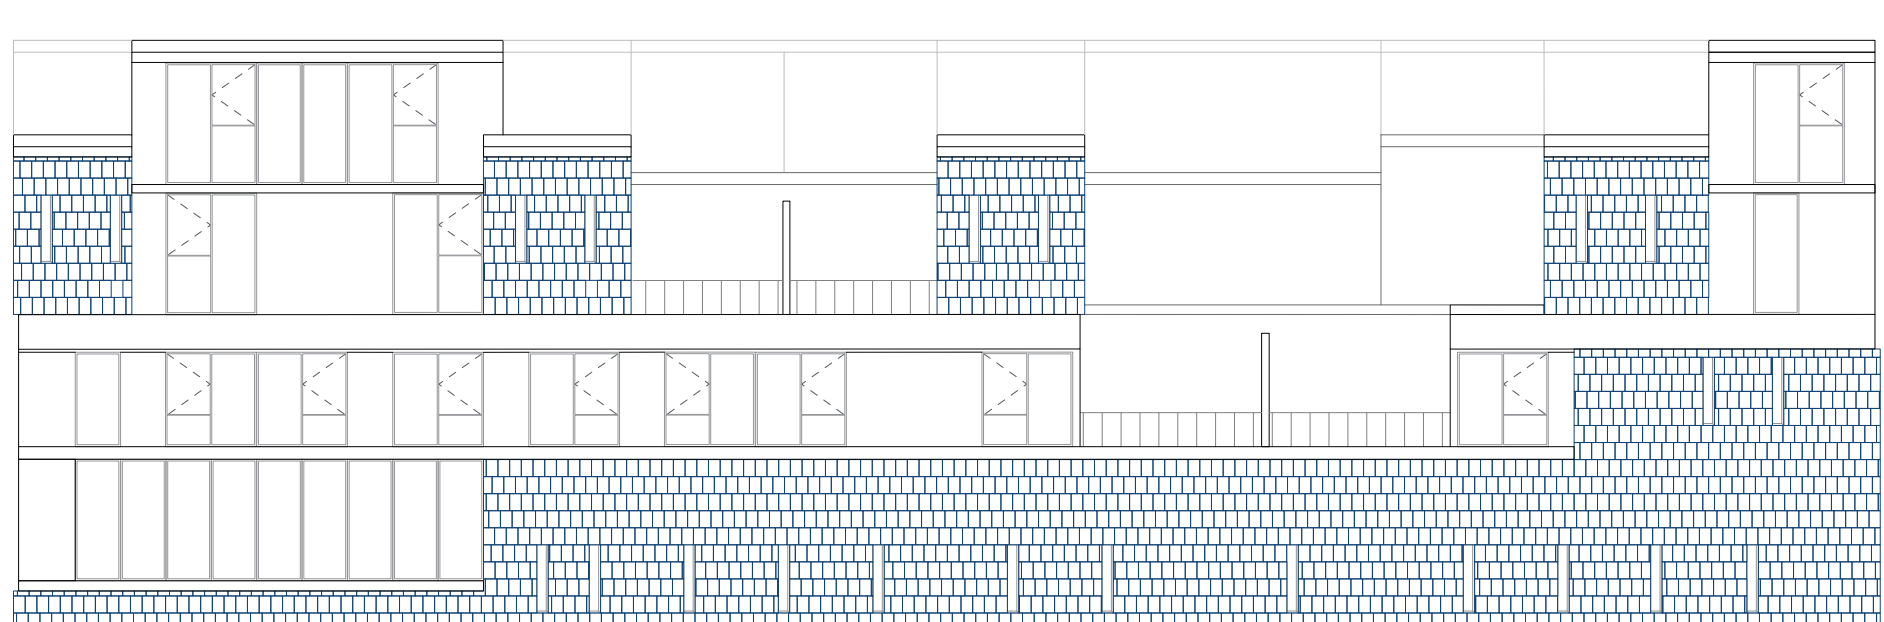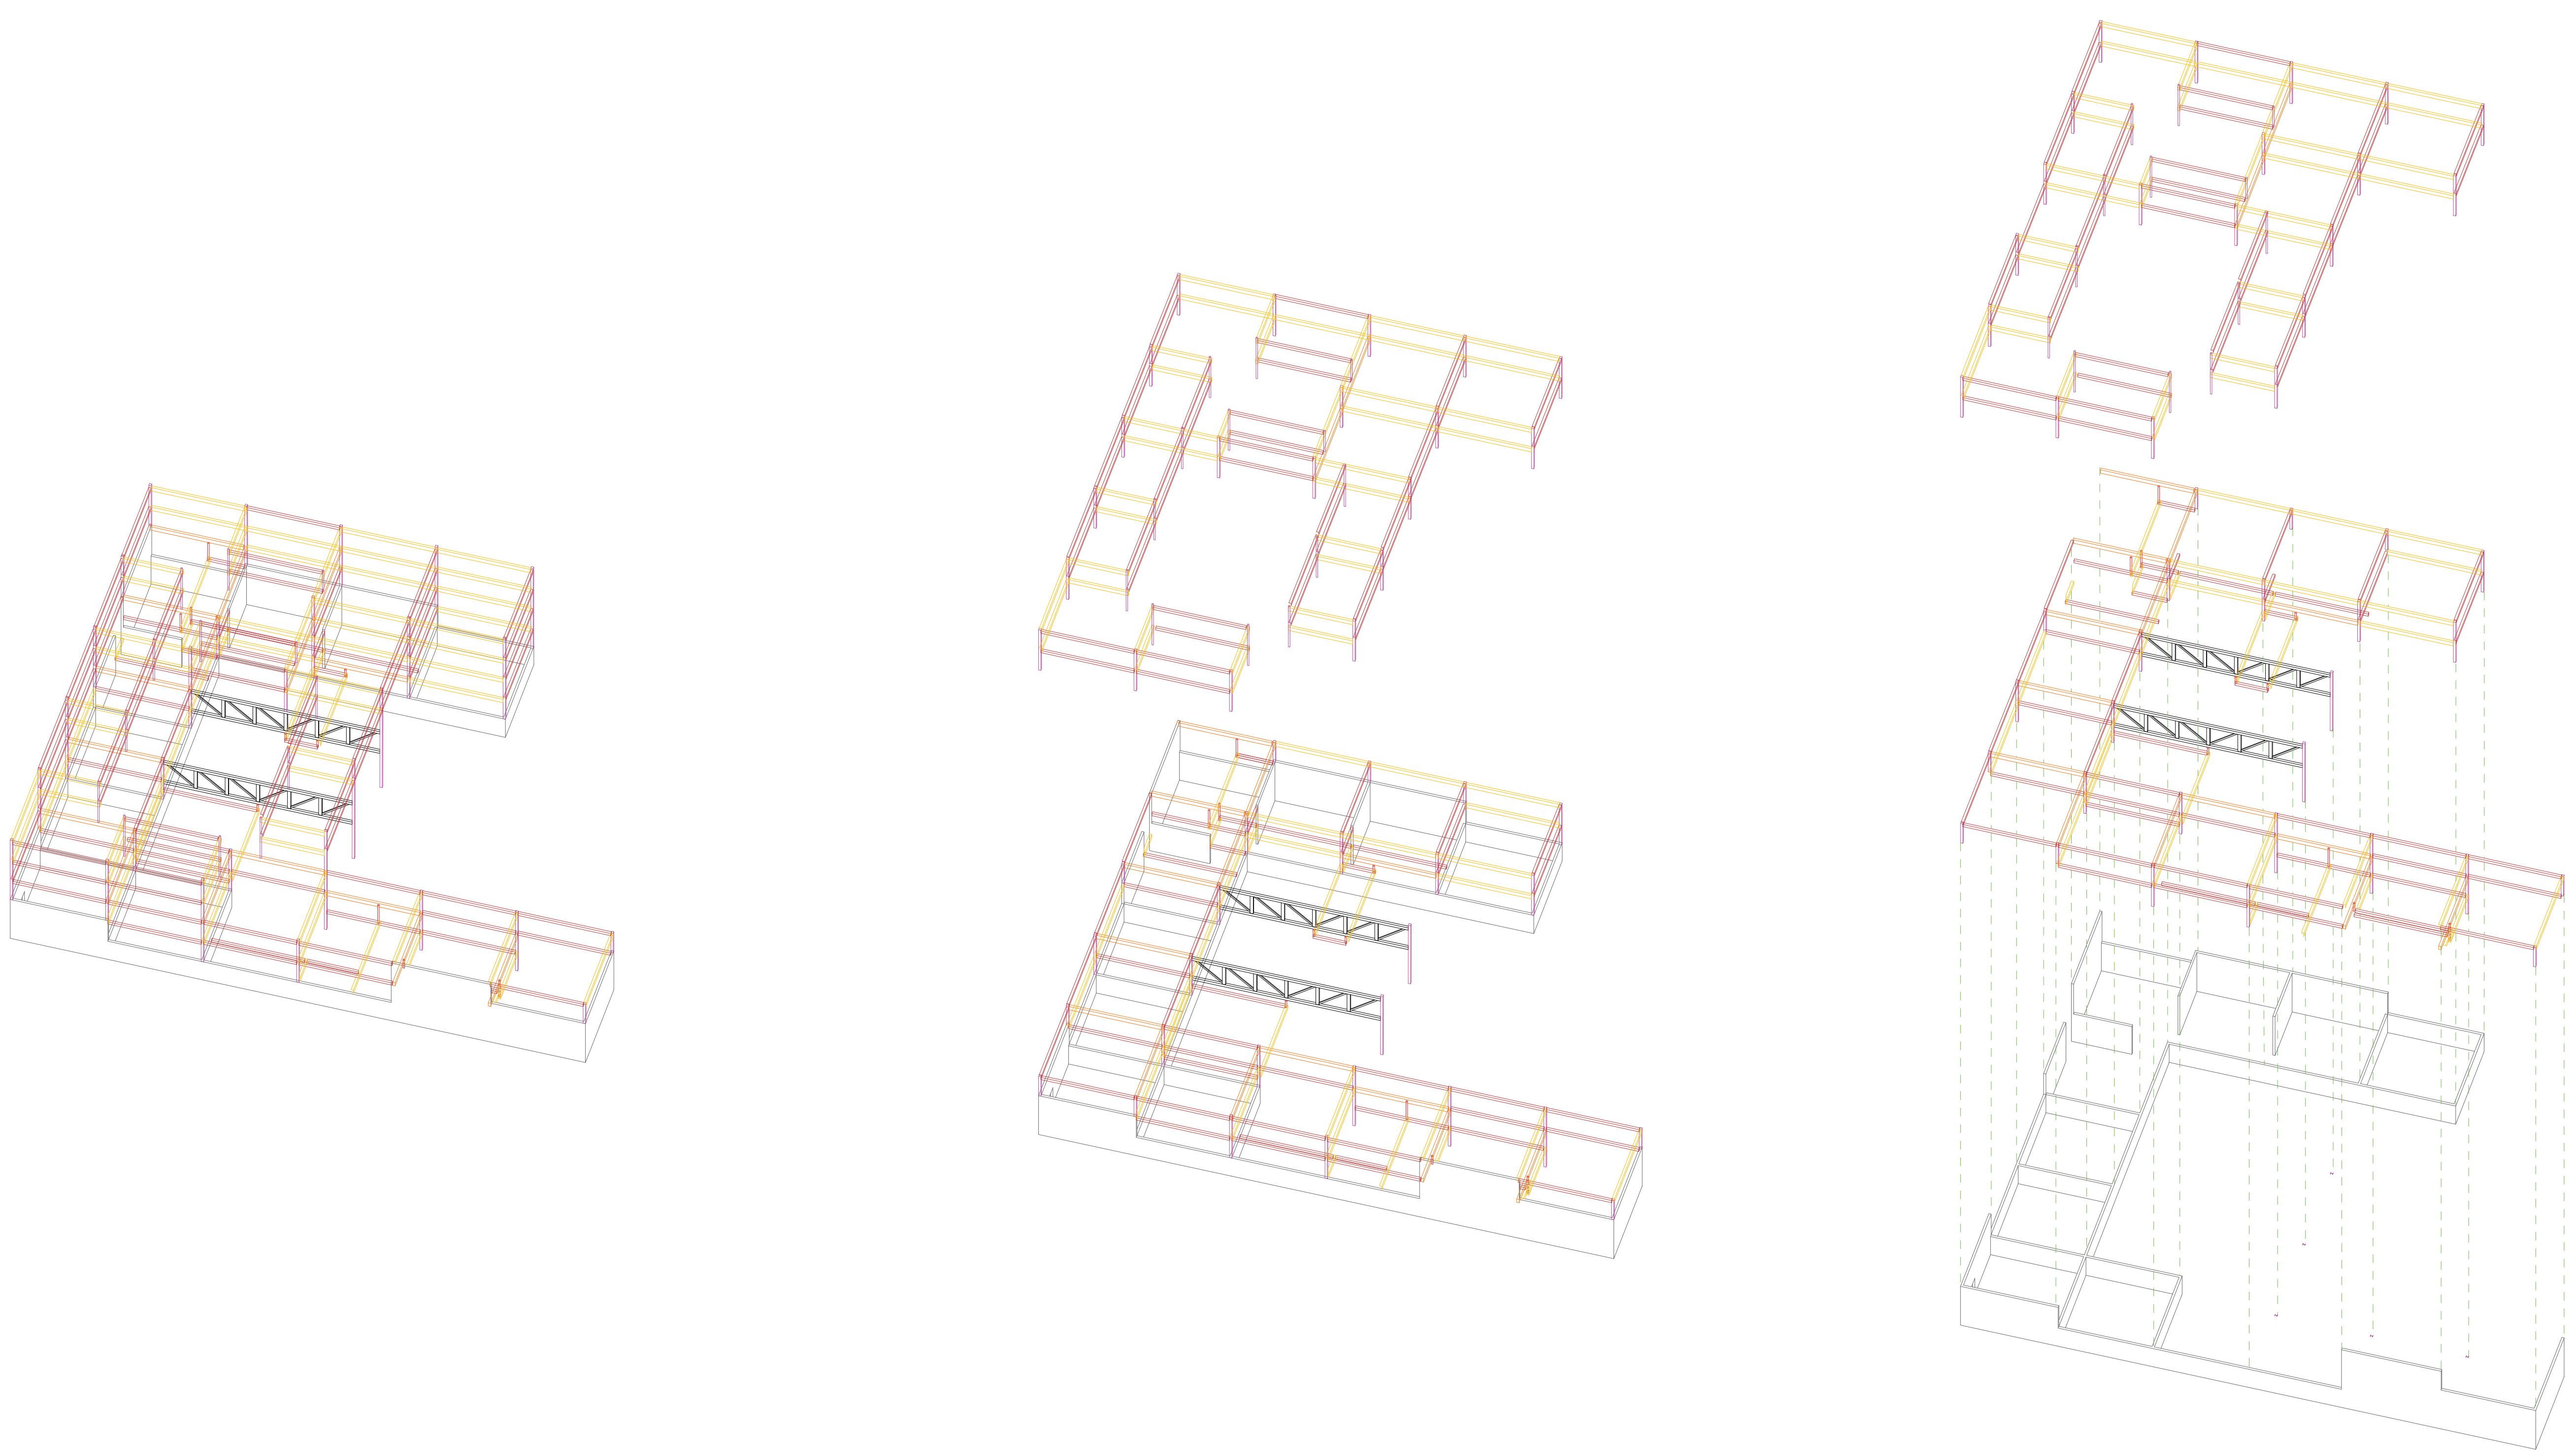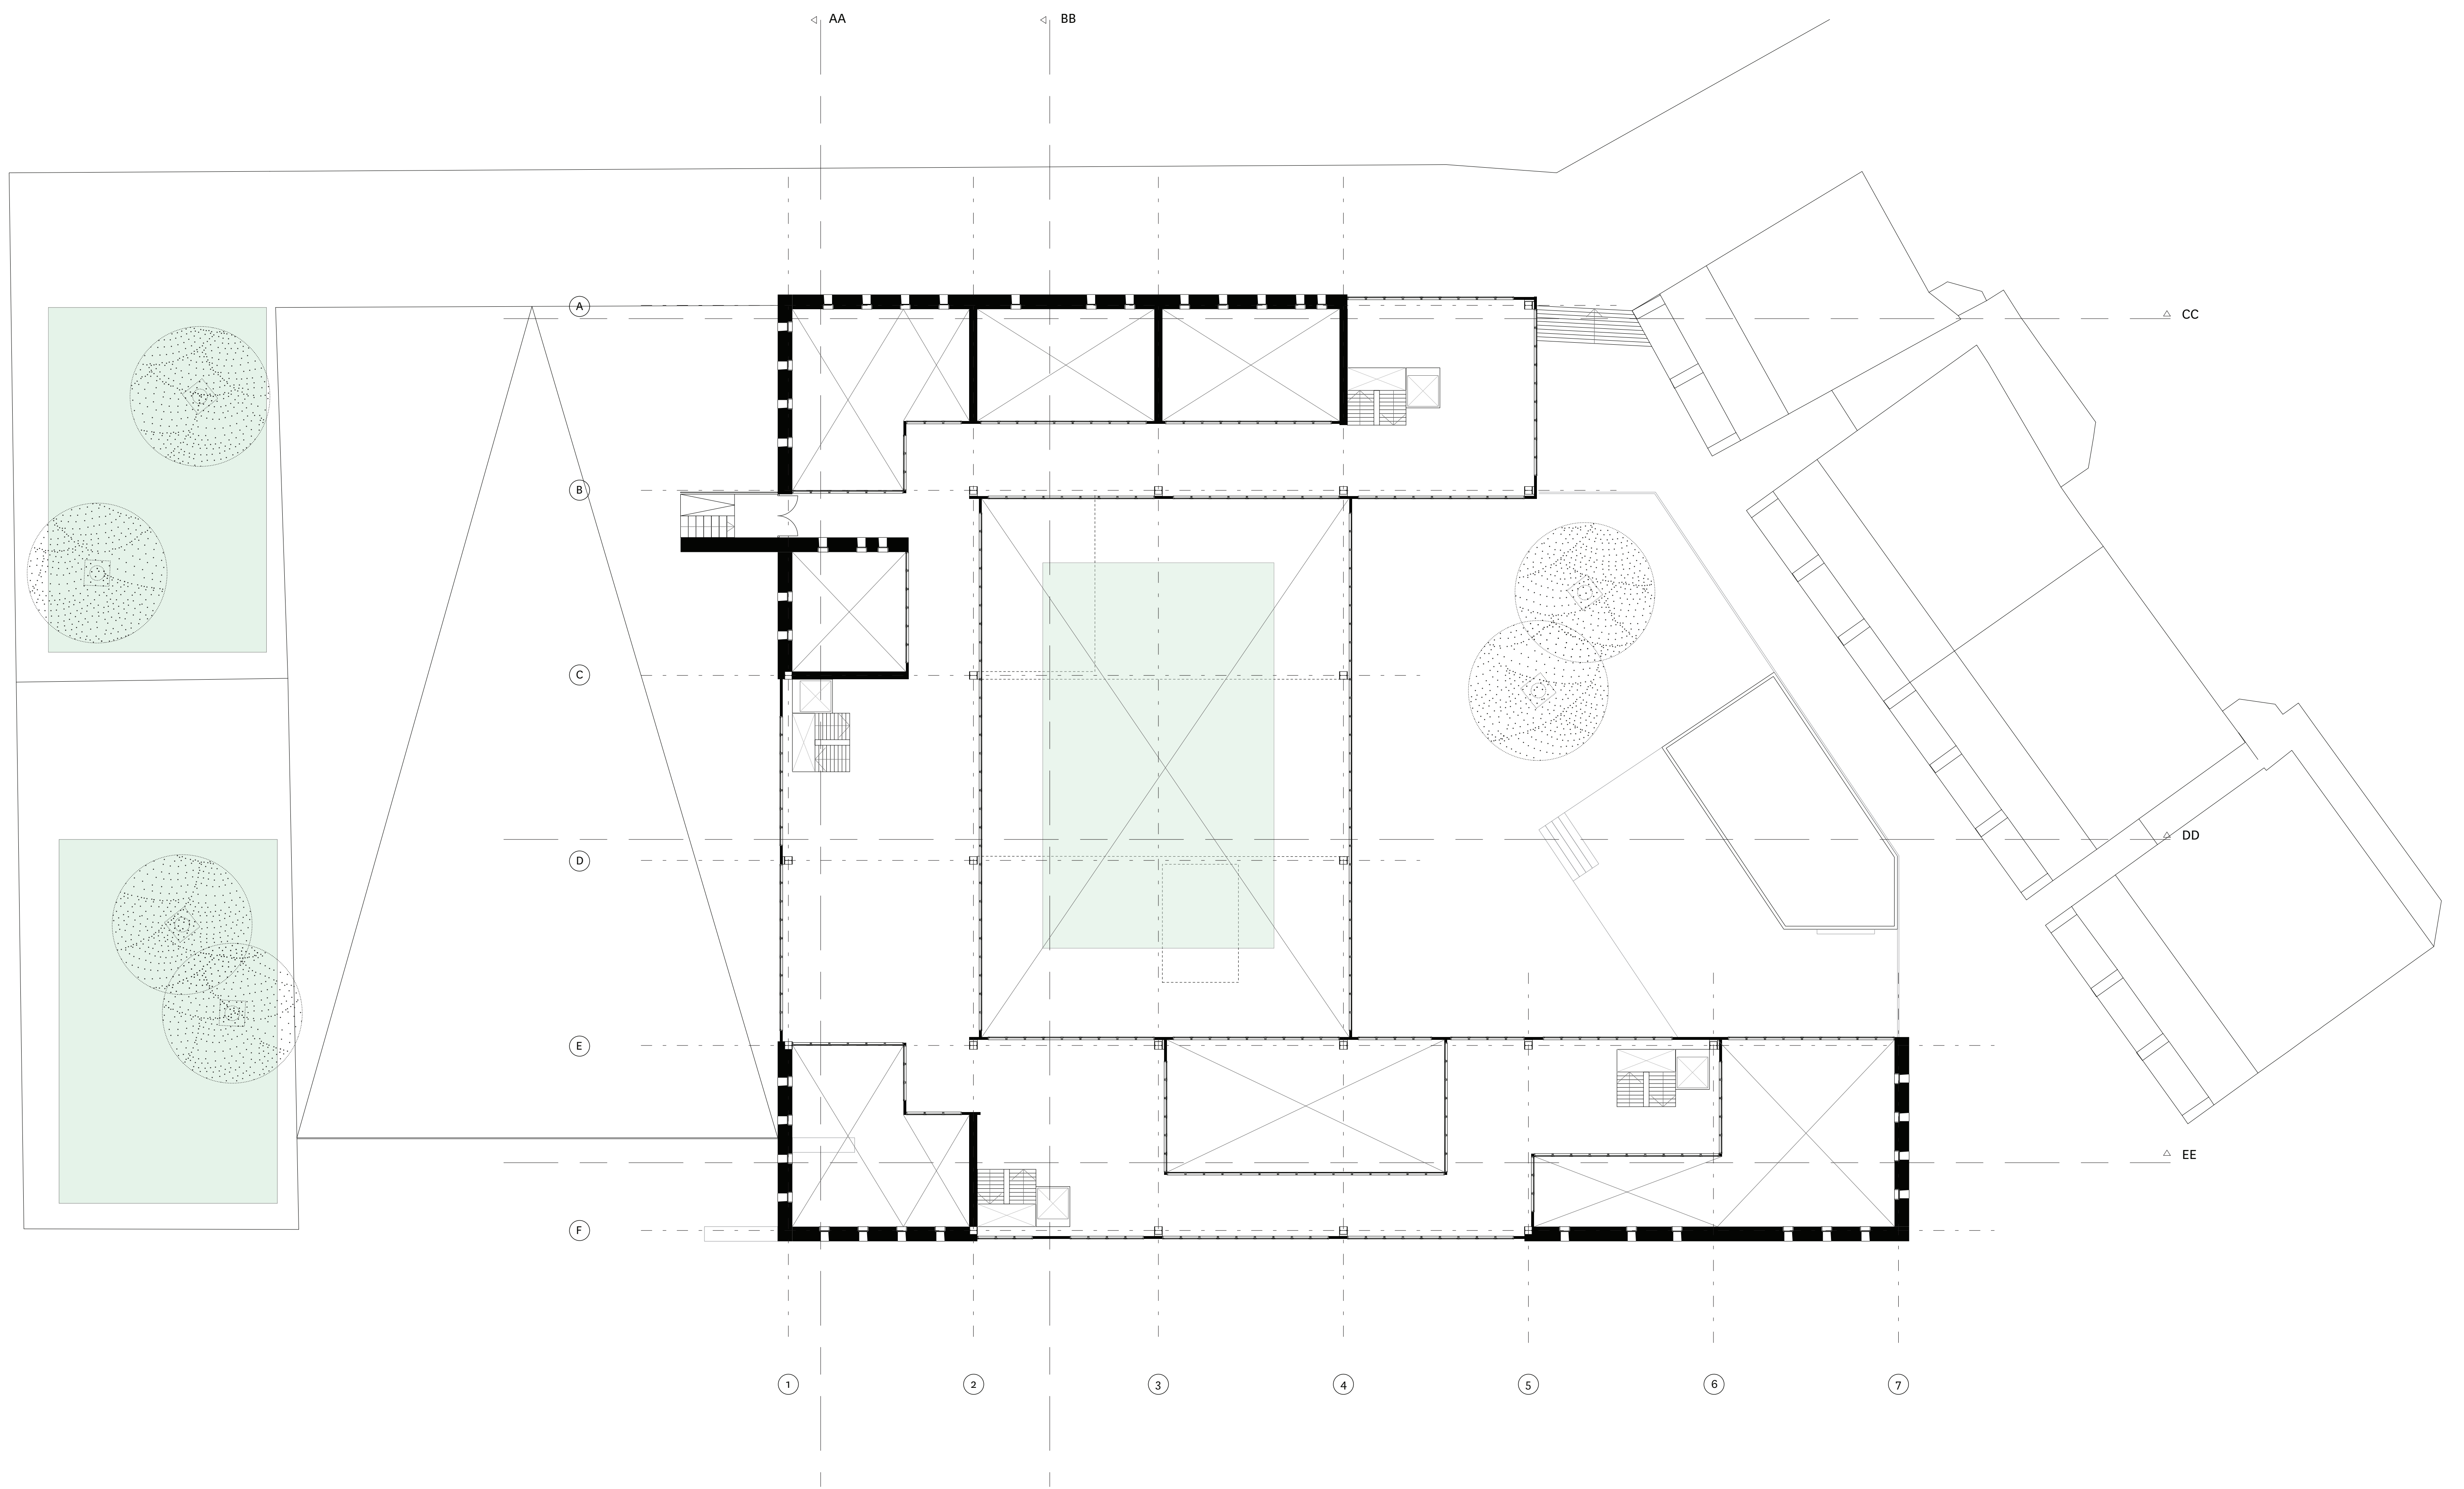

The Bathyard

A Public Courtyard



Marie-Lahya Simon



The Bathyard

A Public Courtyard










Marie-Lahya Simon

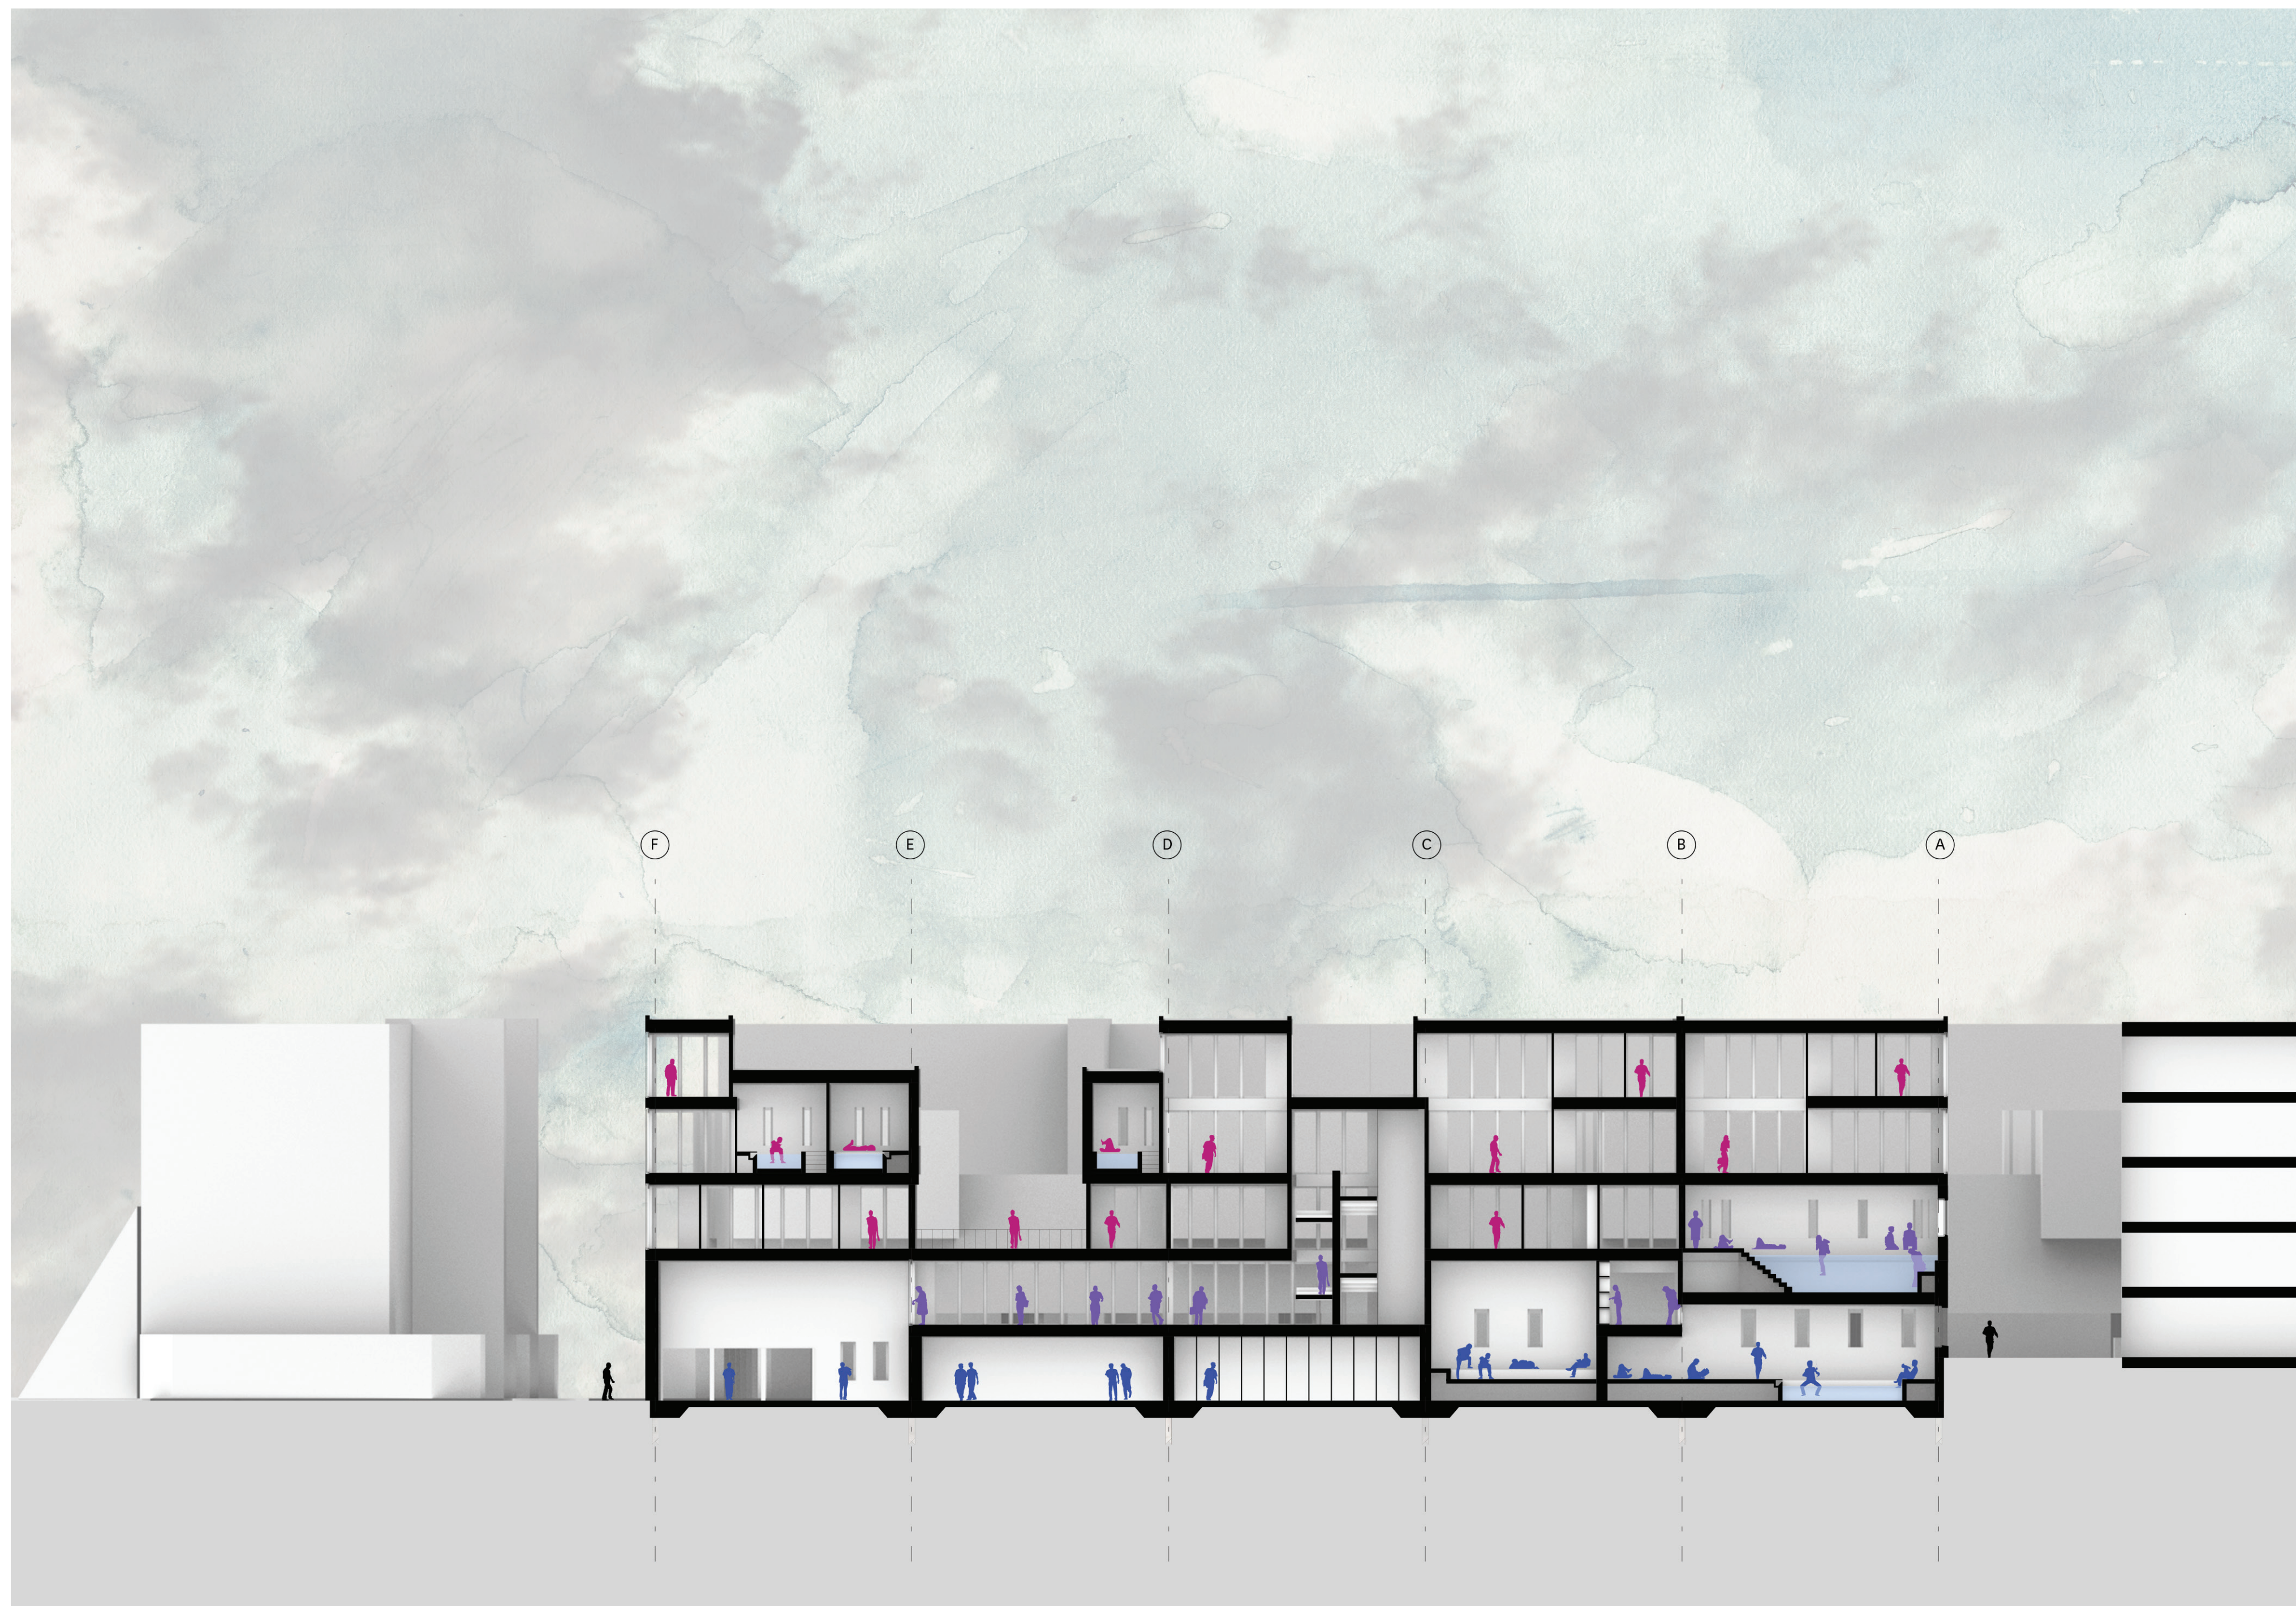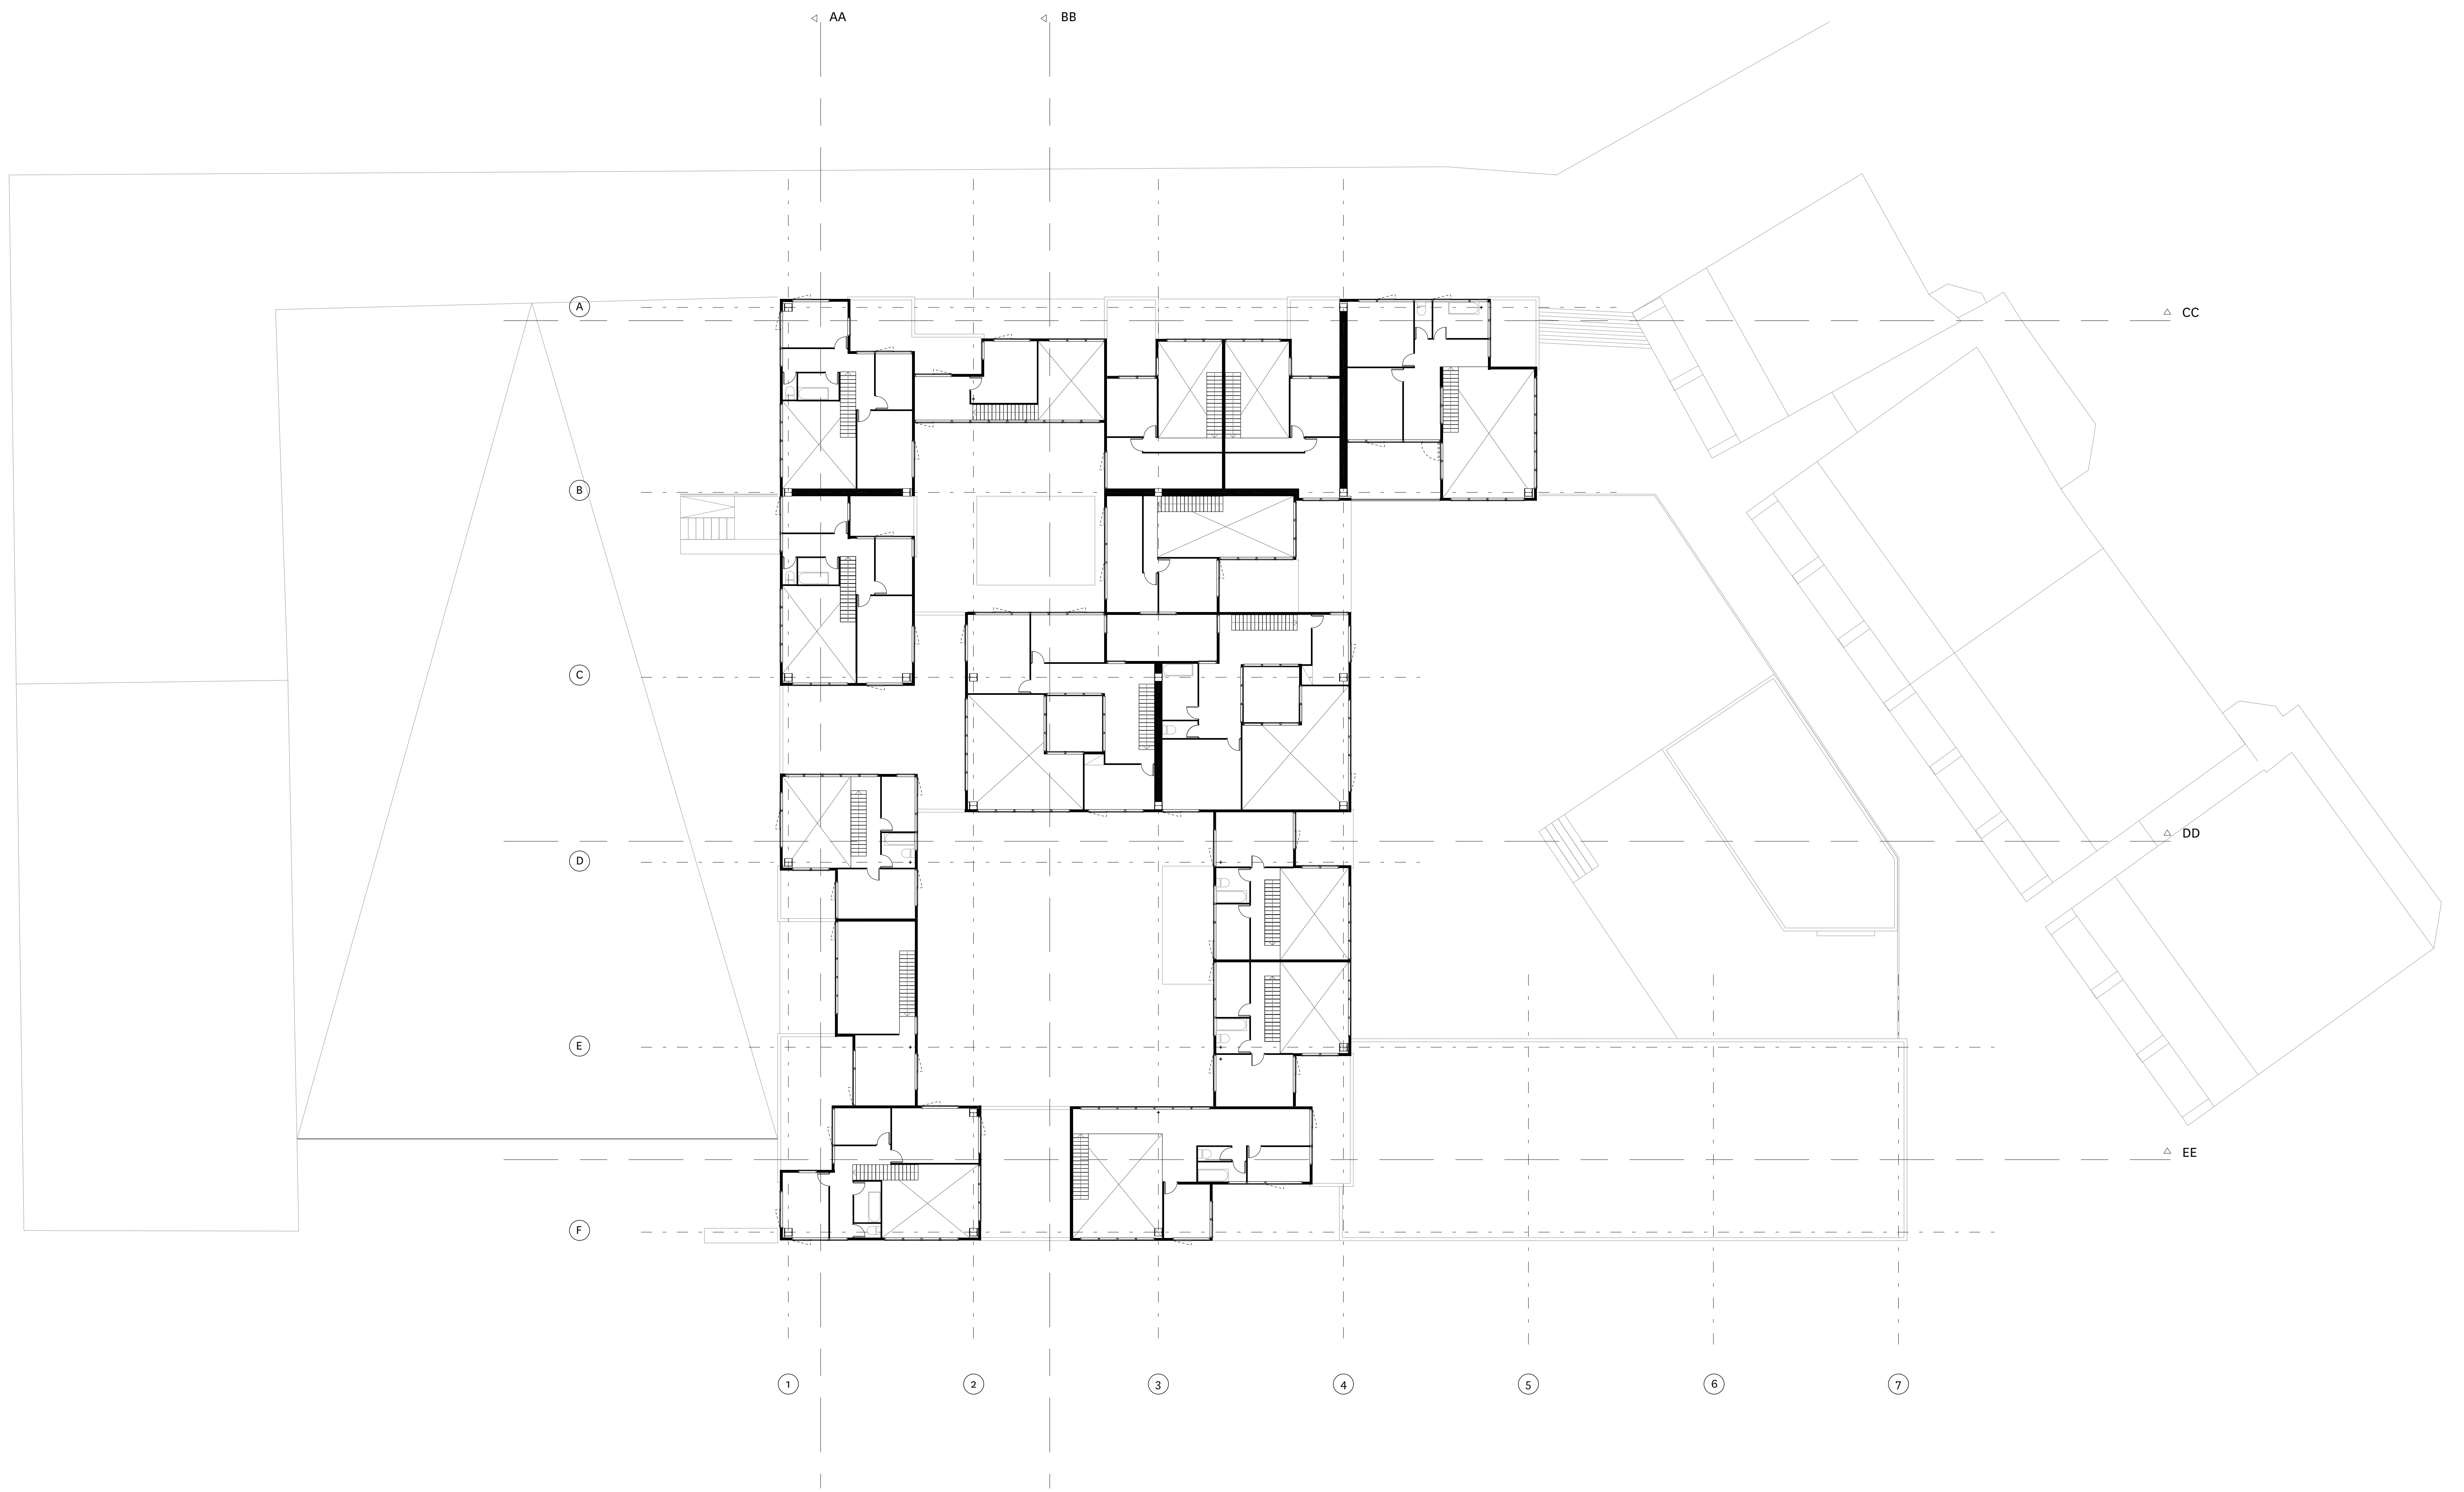

The Bathyard

A Public Courtyard

Marie-Lahya Simon

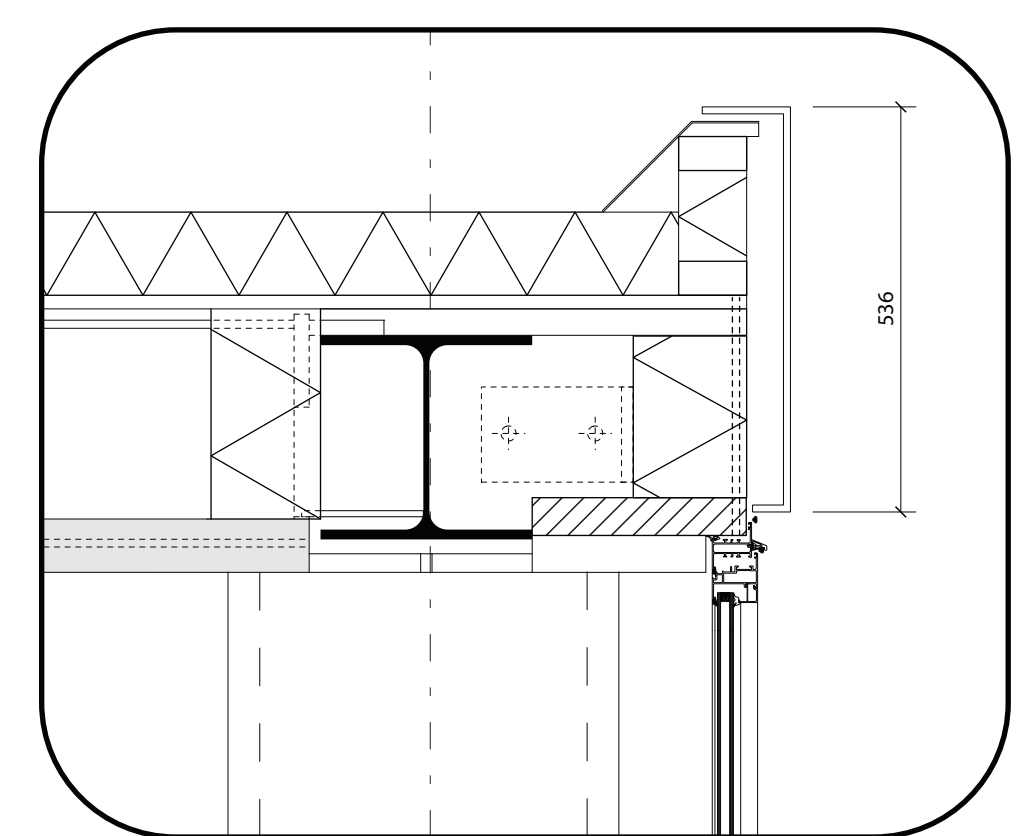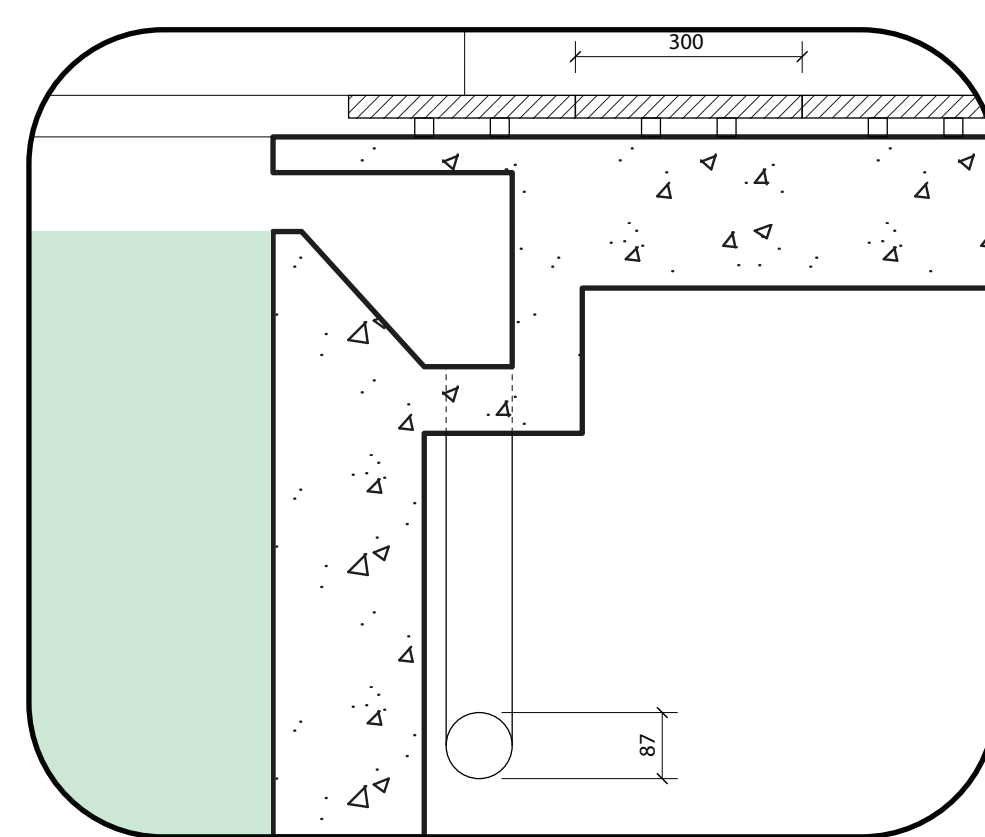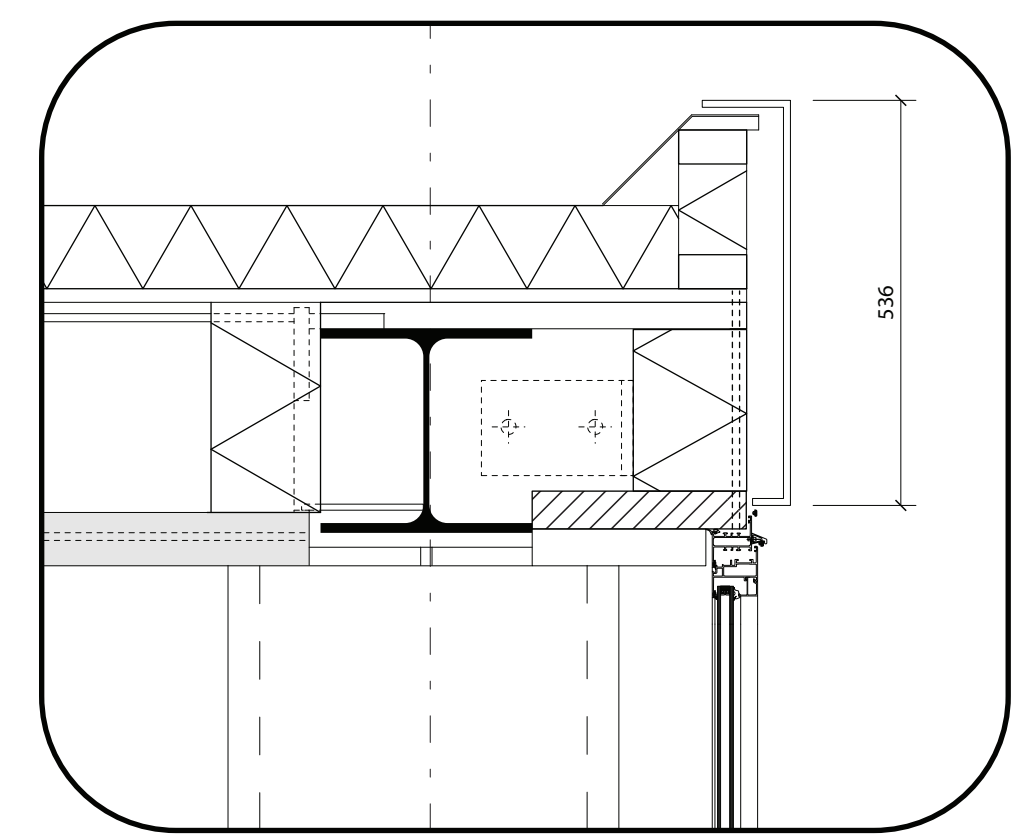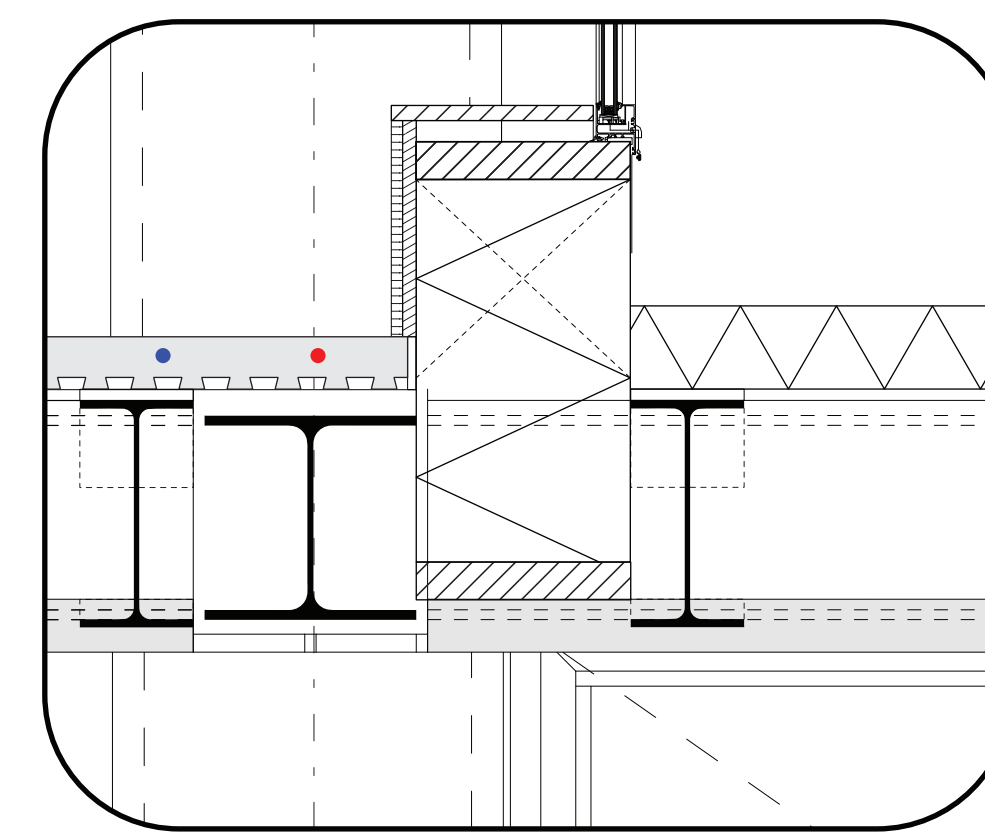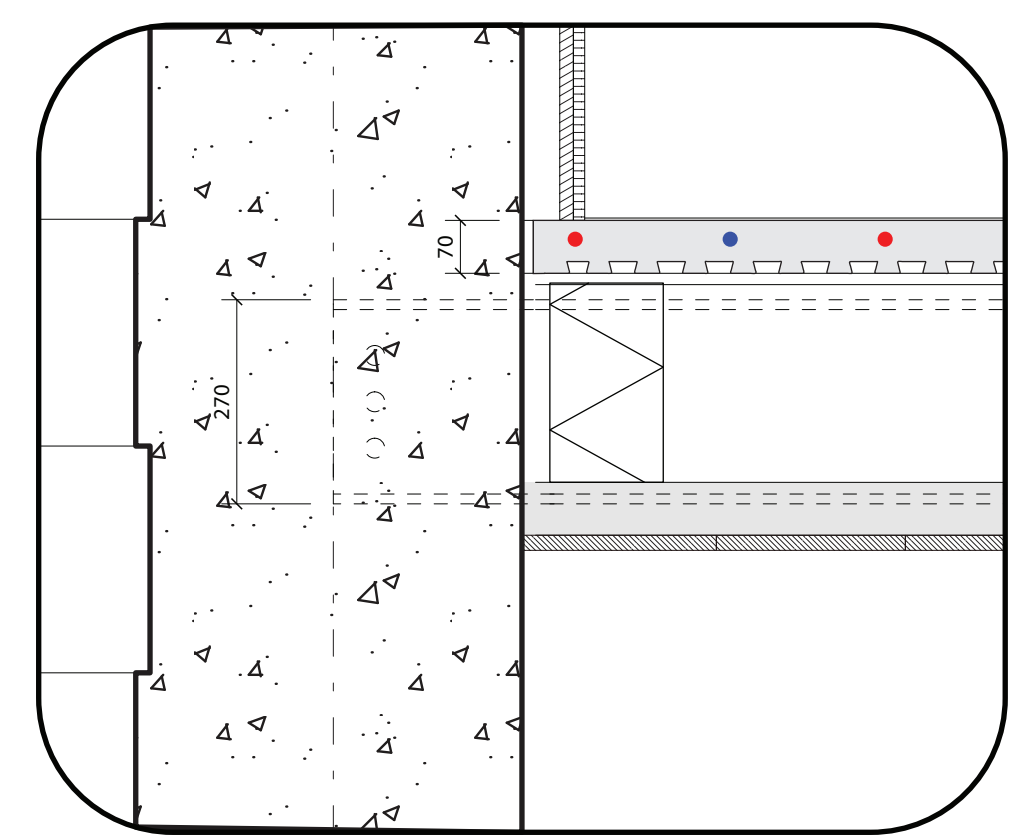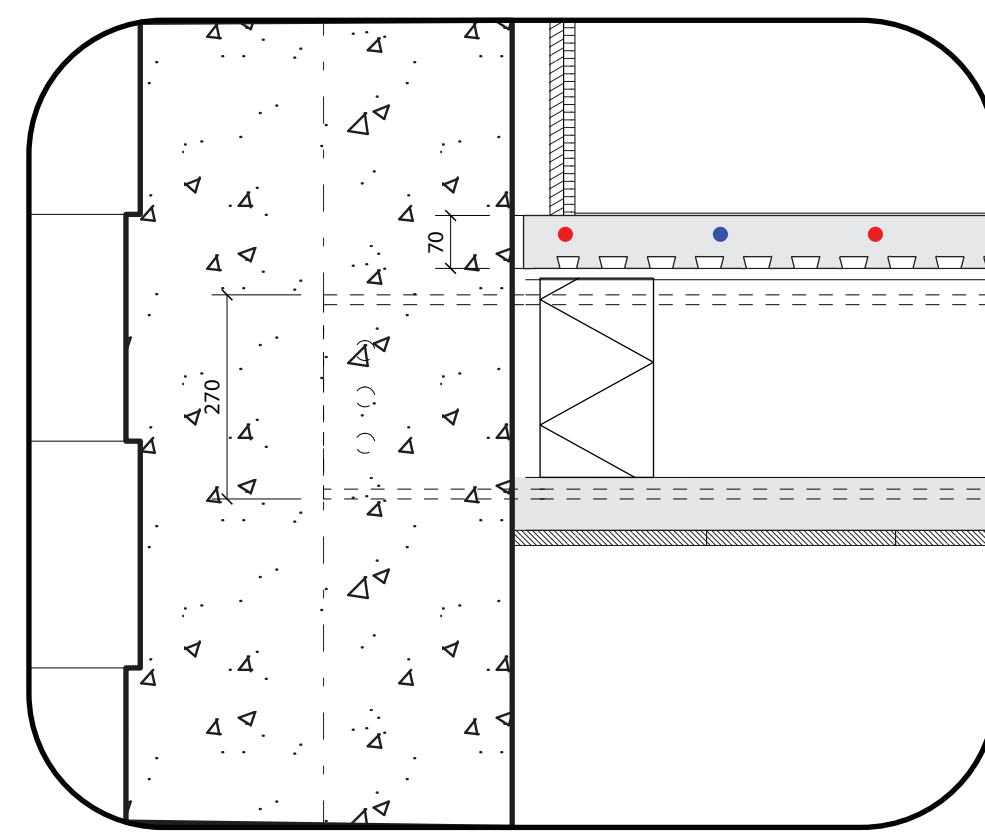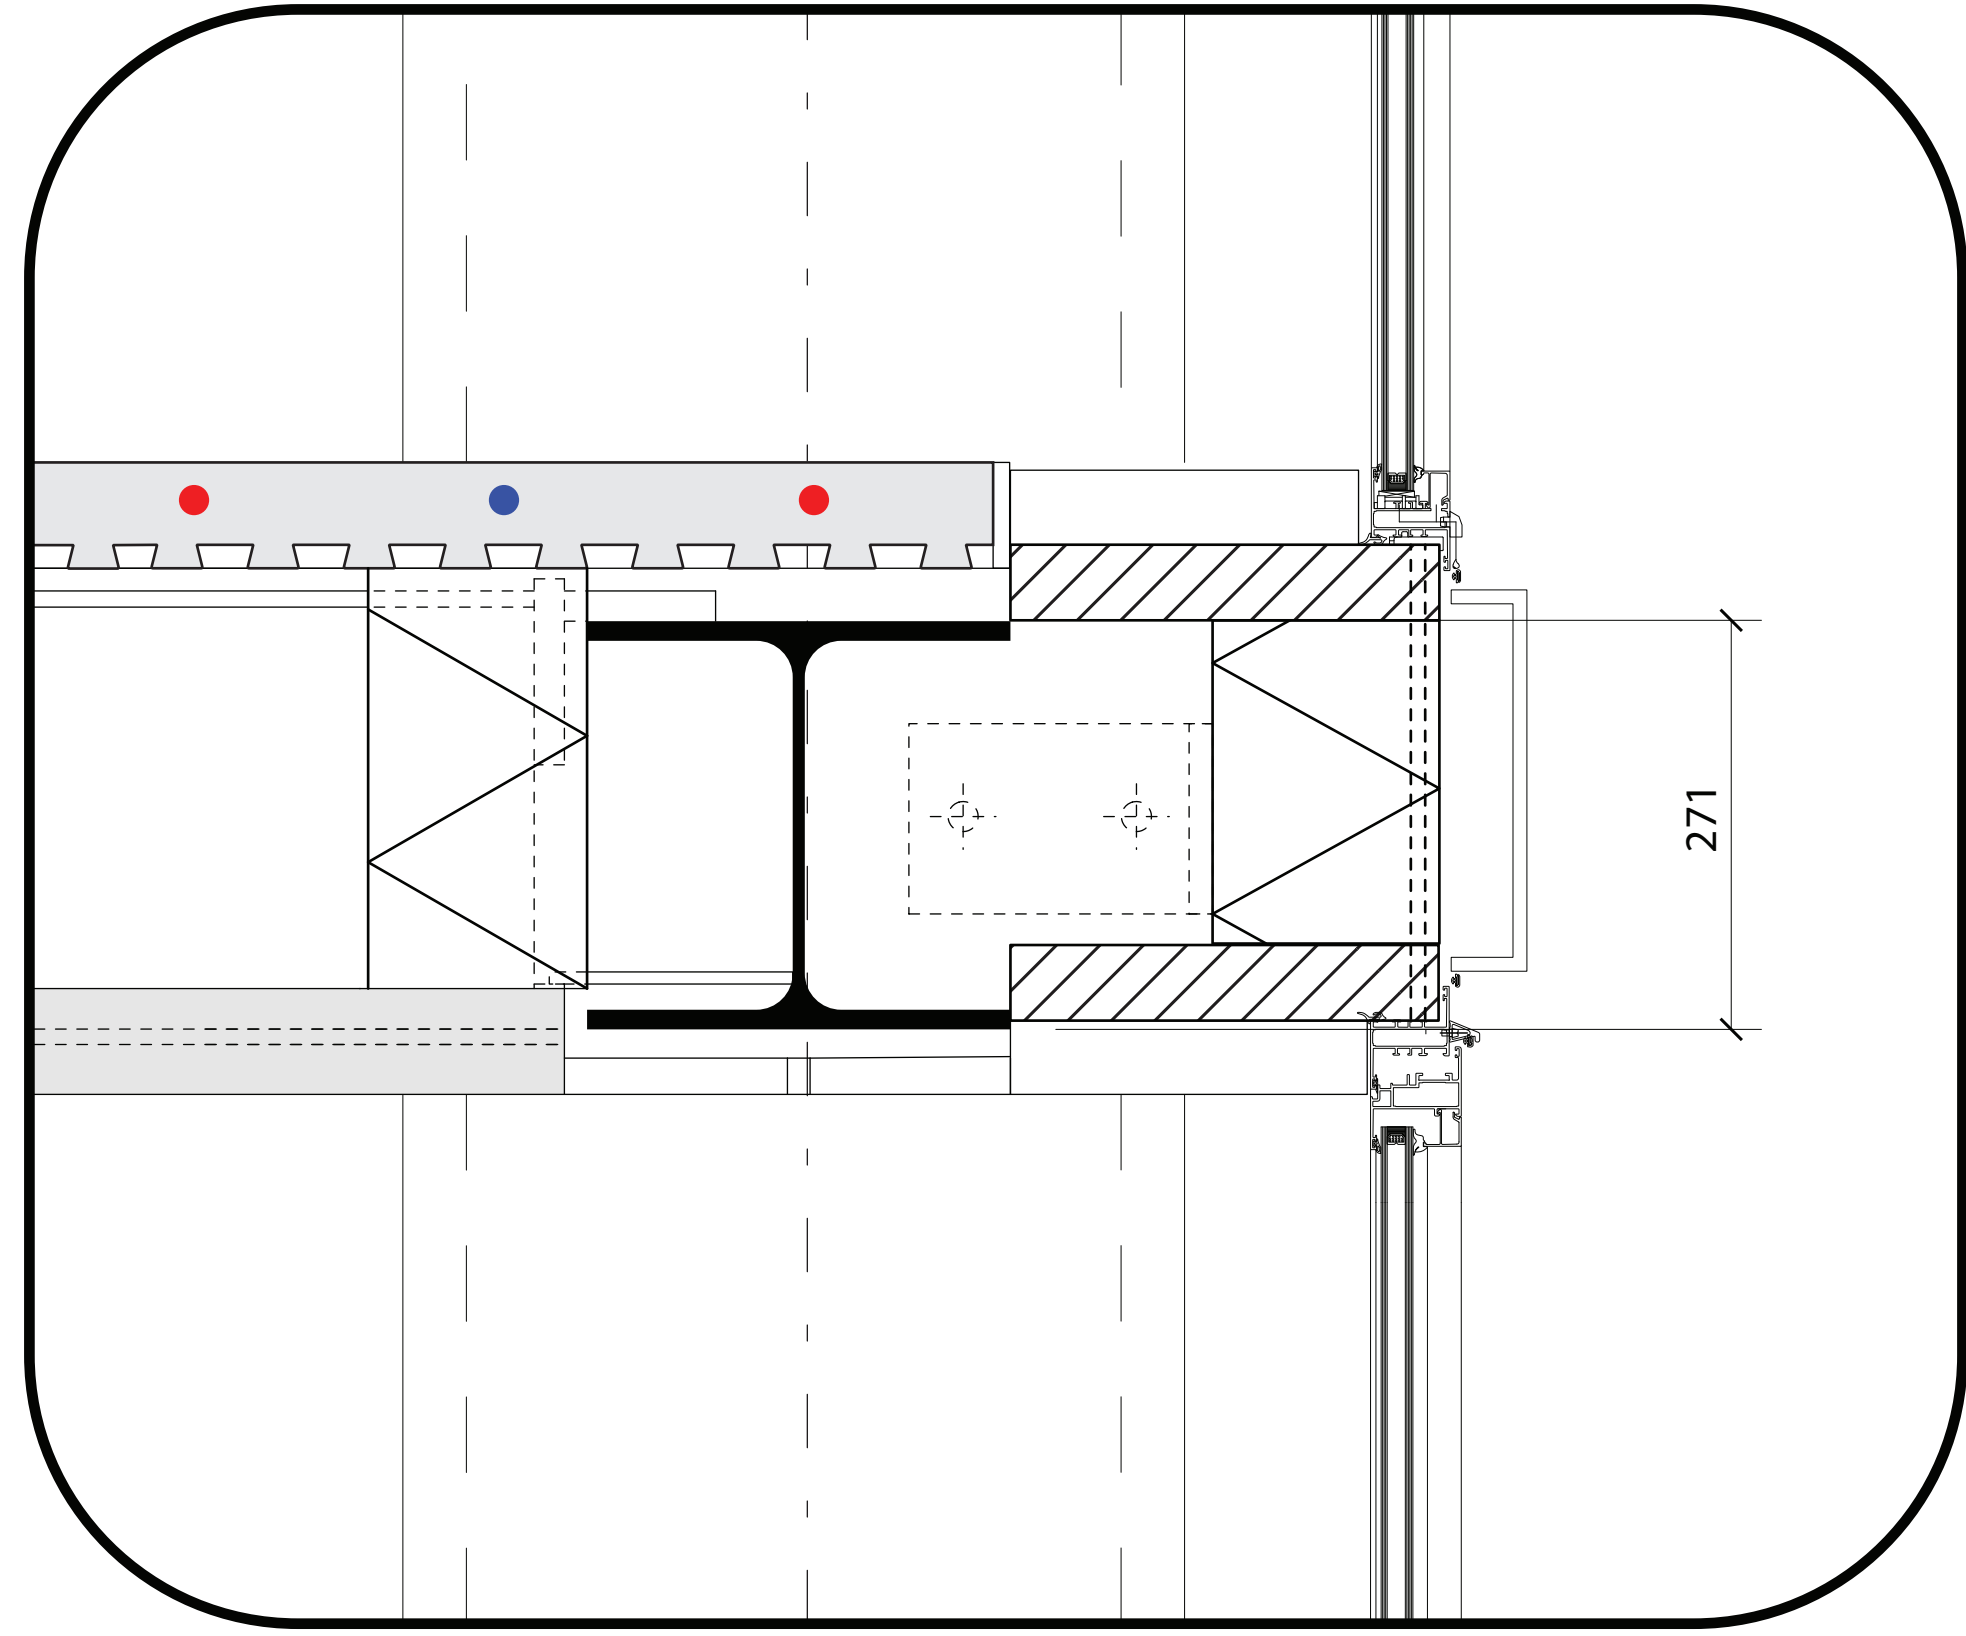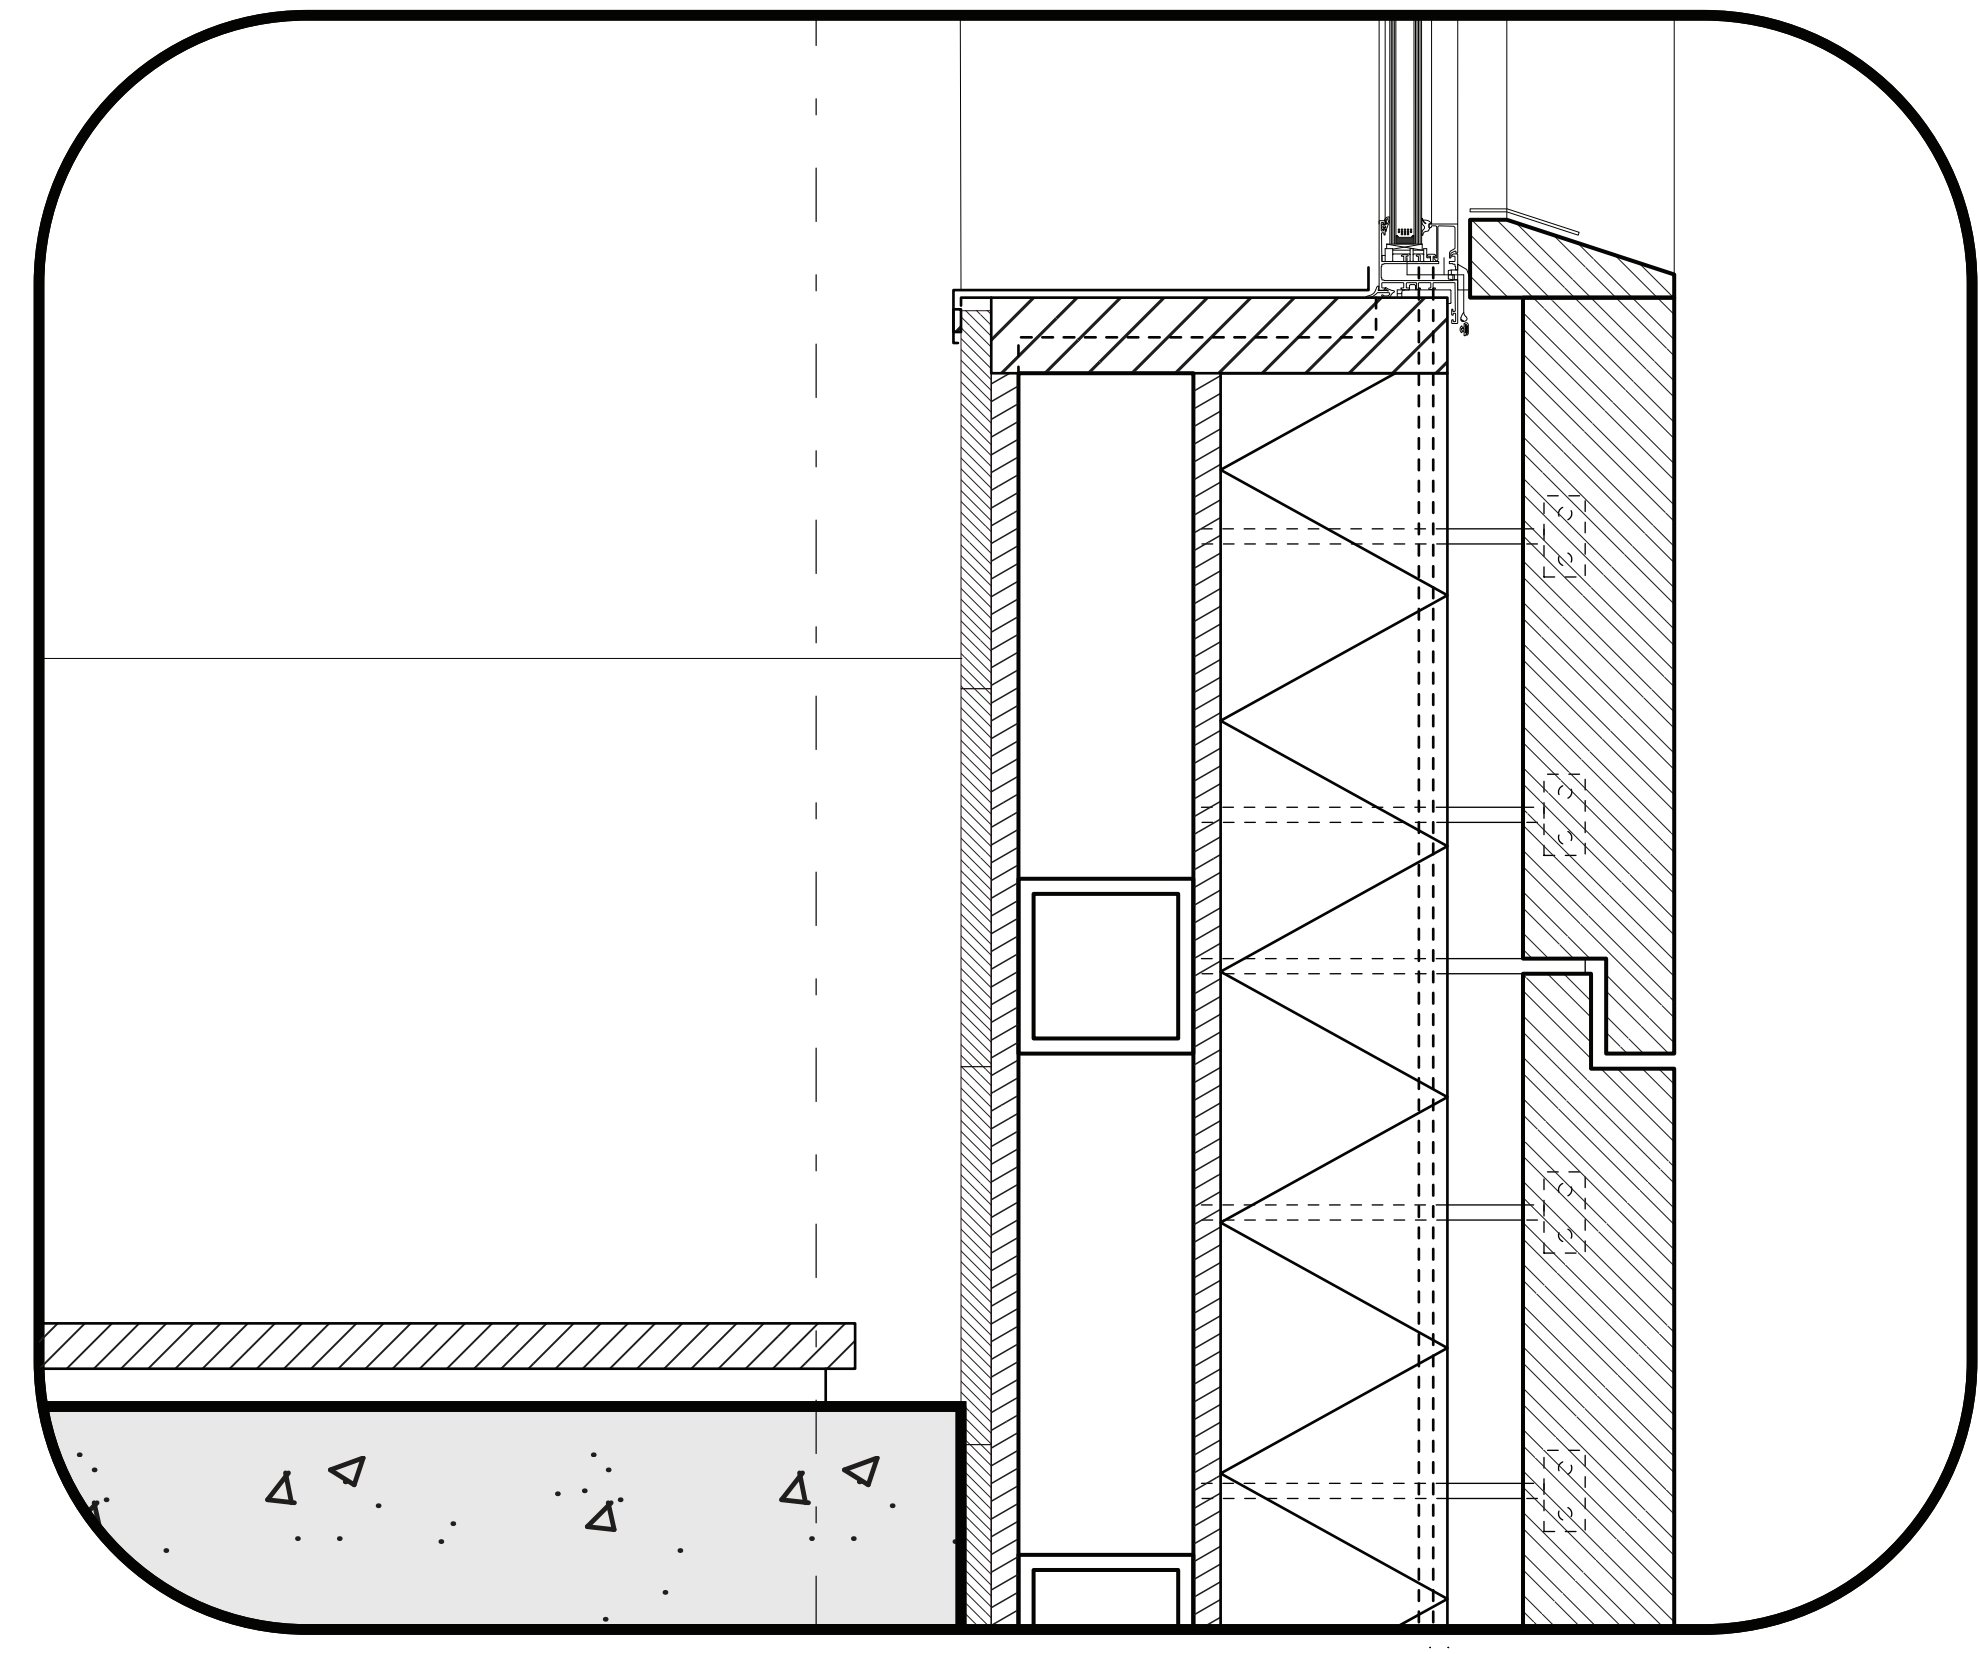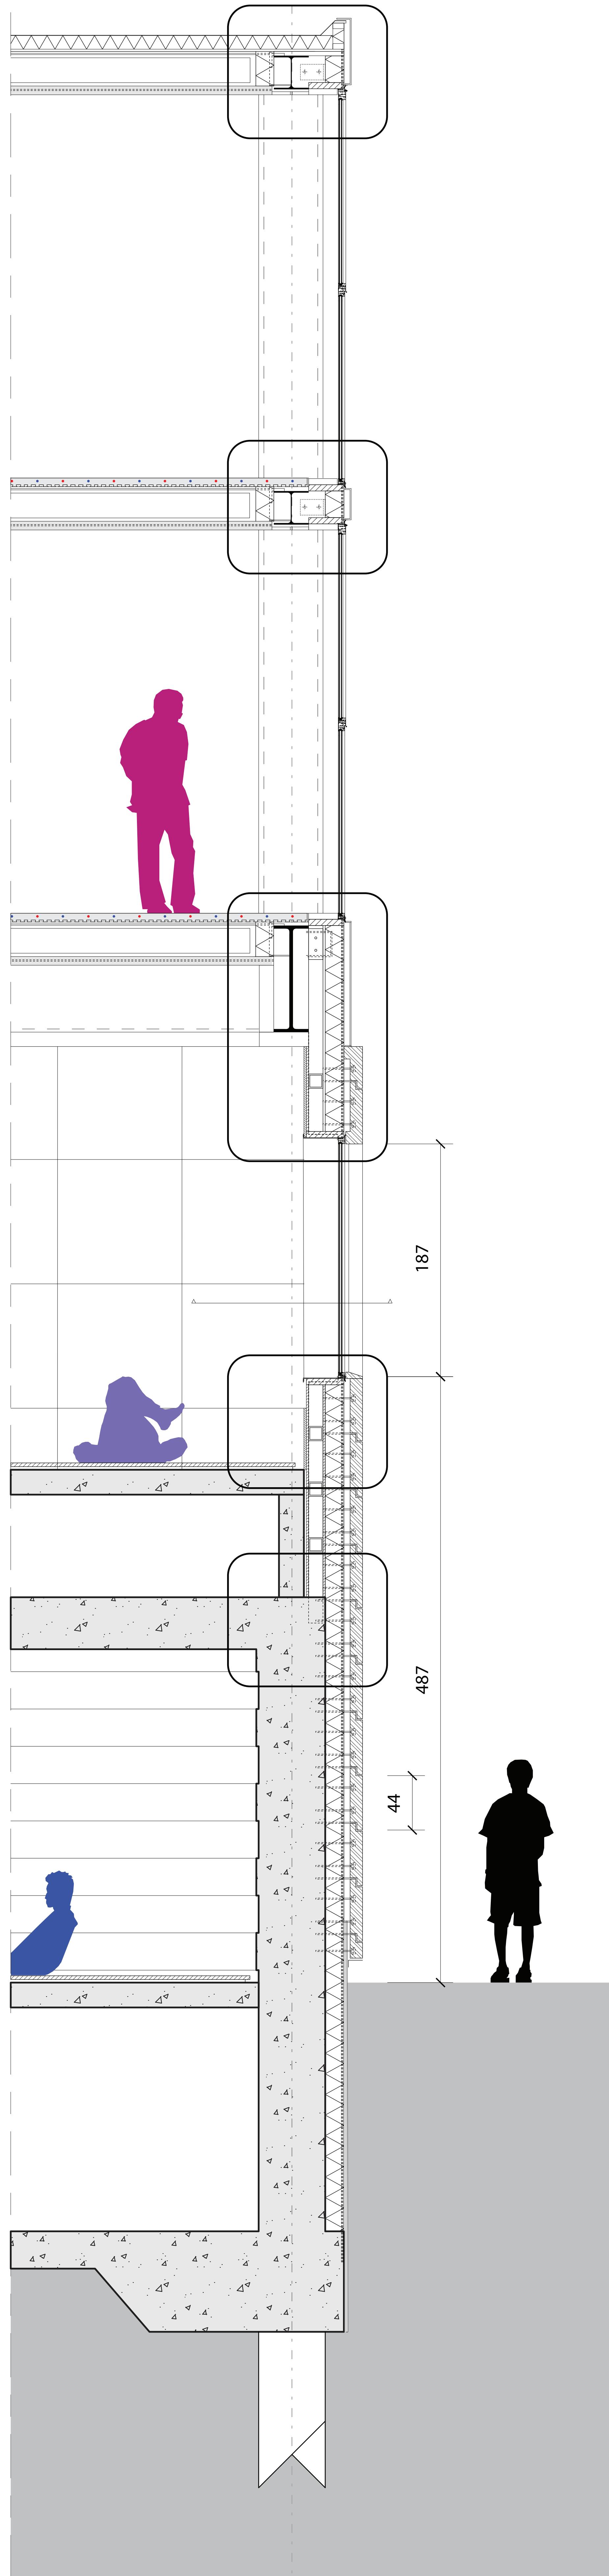

The Bathyard

A Public Courtyard

Marie-Lahya Simon

