



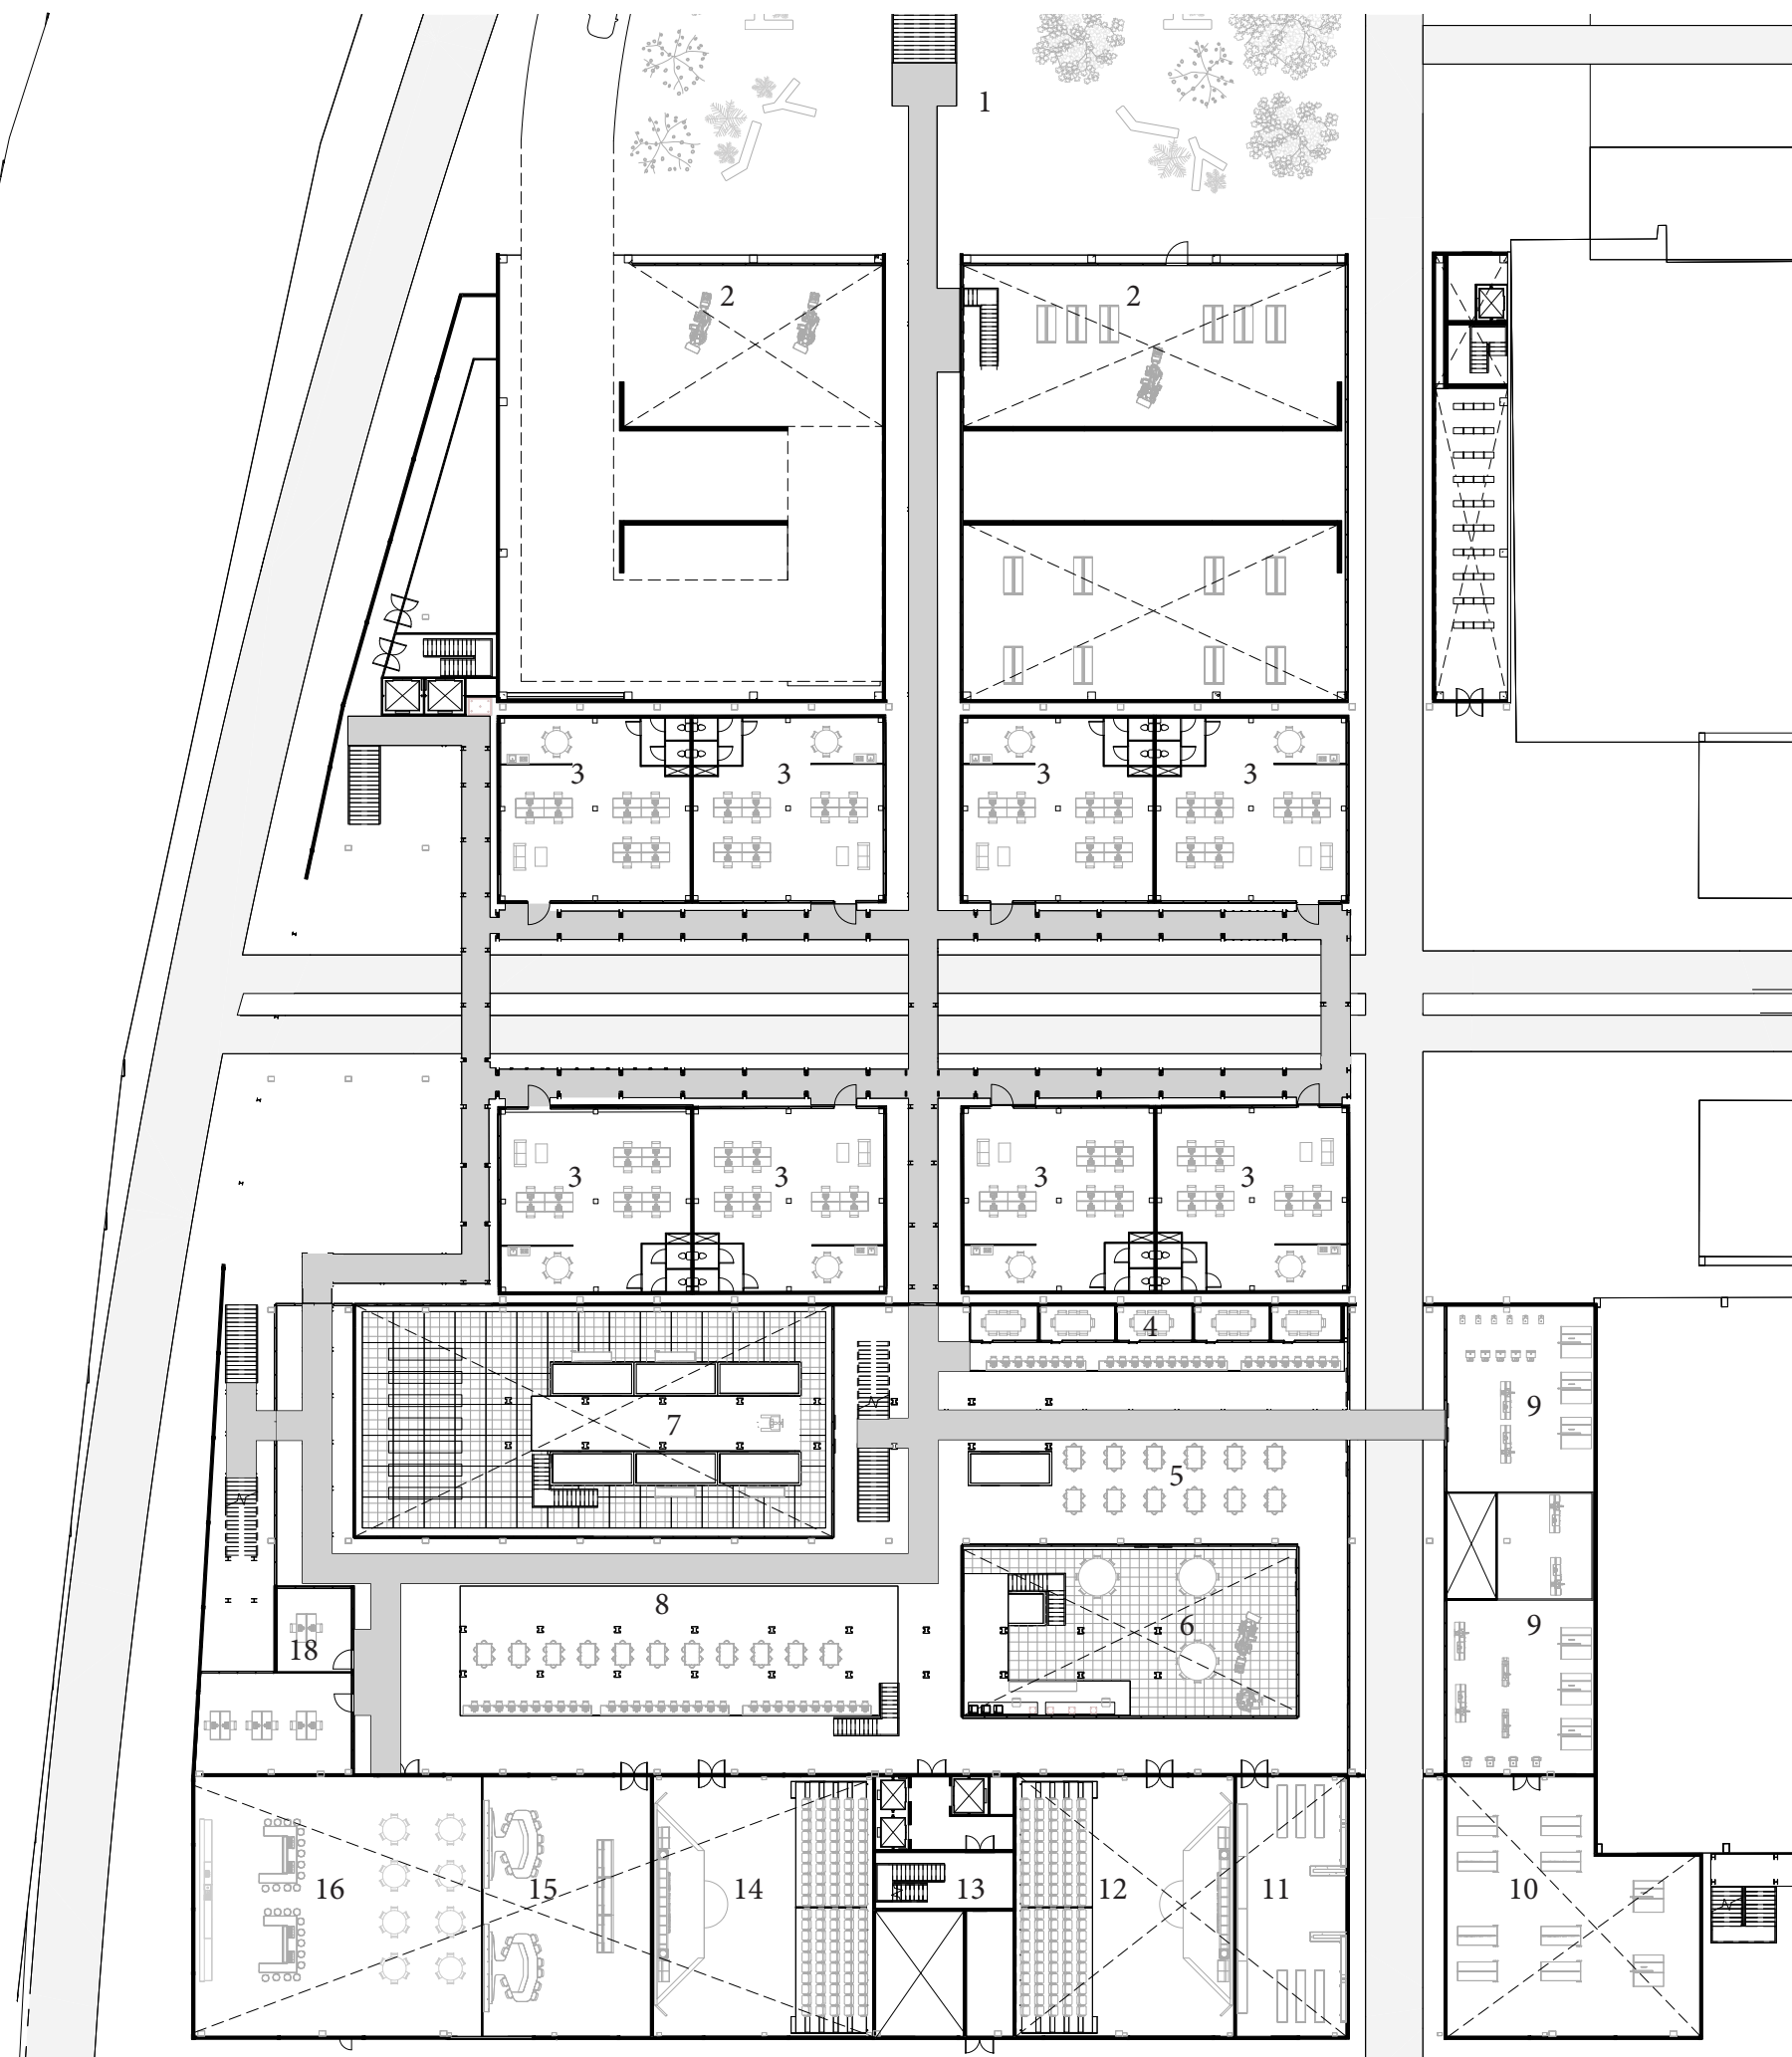



Ground Floor

1. Public square
2. Showroom for the innovation campus
3. Start-up cubicles
4. Meeting rooms/offices
5. Open workshop area
6. Atrium A- Robotics laboratory
7. Atrium B- Aqua laboratory
8. Flexible working/display area in the former annealing basins
9. Woodworking workshop
10. Plastics workshop
11. Materials shop
12. Auditorium
13. Vertical circulation
14. Auditorium
15. VR laboratory
16. Cafe-restaurant
17. Wardrobe area

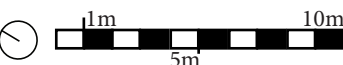


Gallery level 1

1. Public square
2. Showroom for the innovation campus
3. Start-up cubicles
4. Meeting room/offices
5. Open workshop area
6. Atrium A- Robotics laboratory
7. Atrium B- Aqua laboratory
8. Flexible working/display area in the former annealing basins
9. Woodworking workshop
10. Plastics workshop
11. Materials shop
12. Auditorium
13. Vertical circulation
14. Auditorium
15. VR laboratory
16. Cafe-restaurant
18. Office spaces

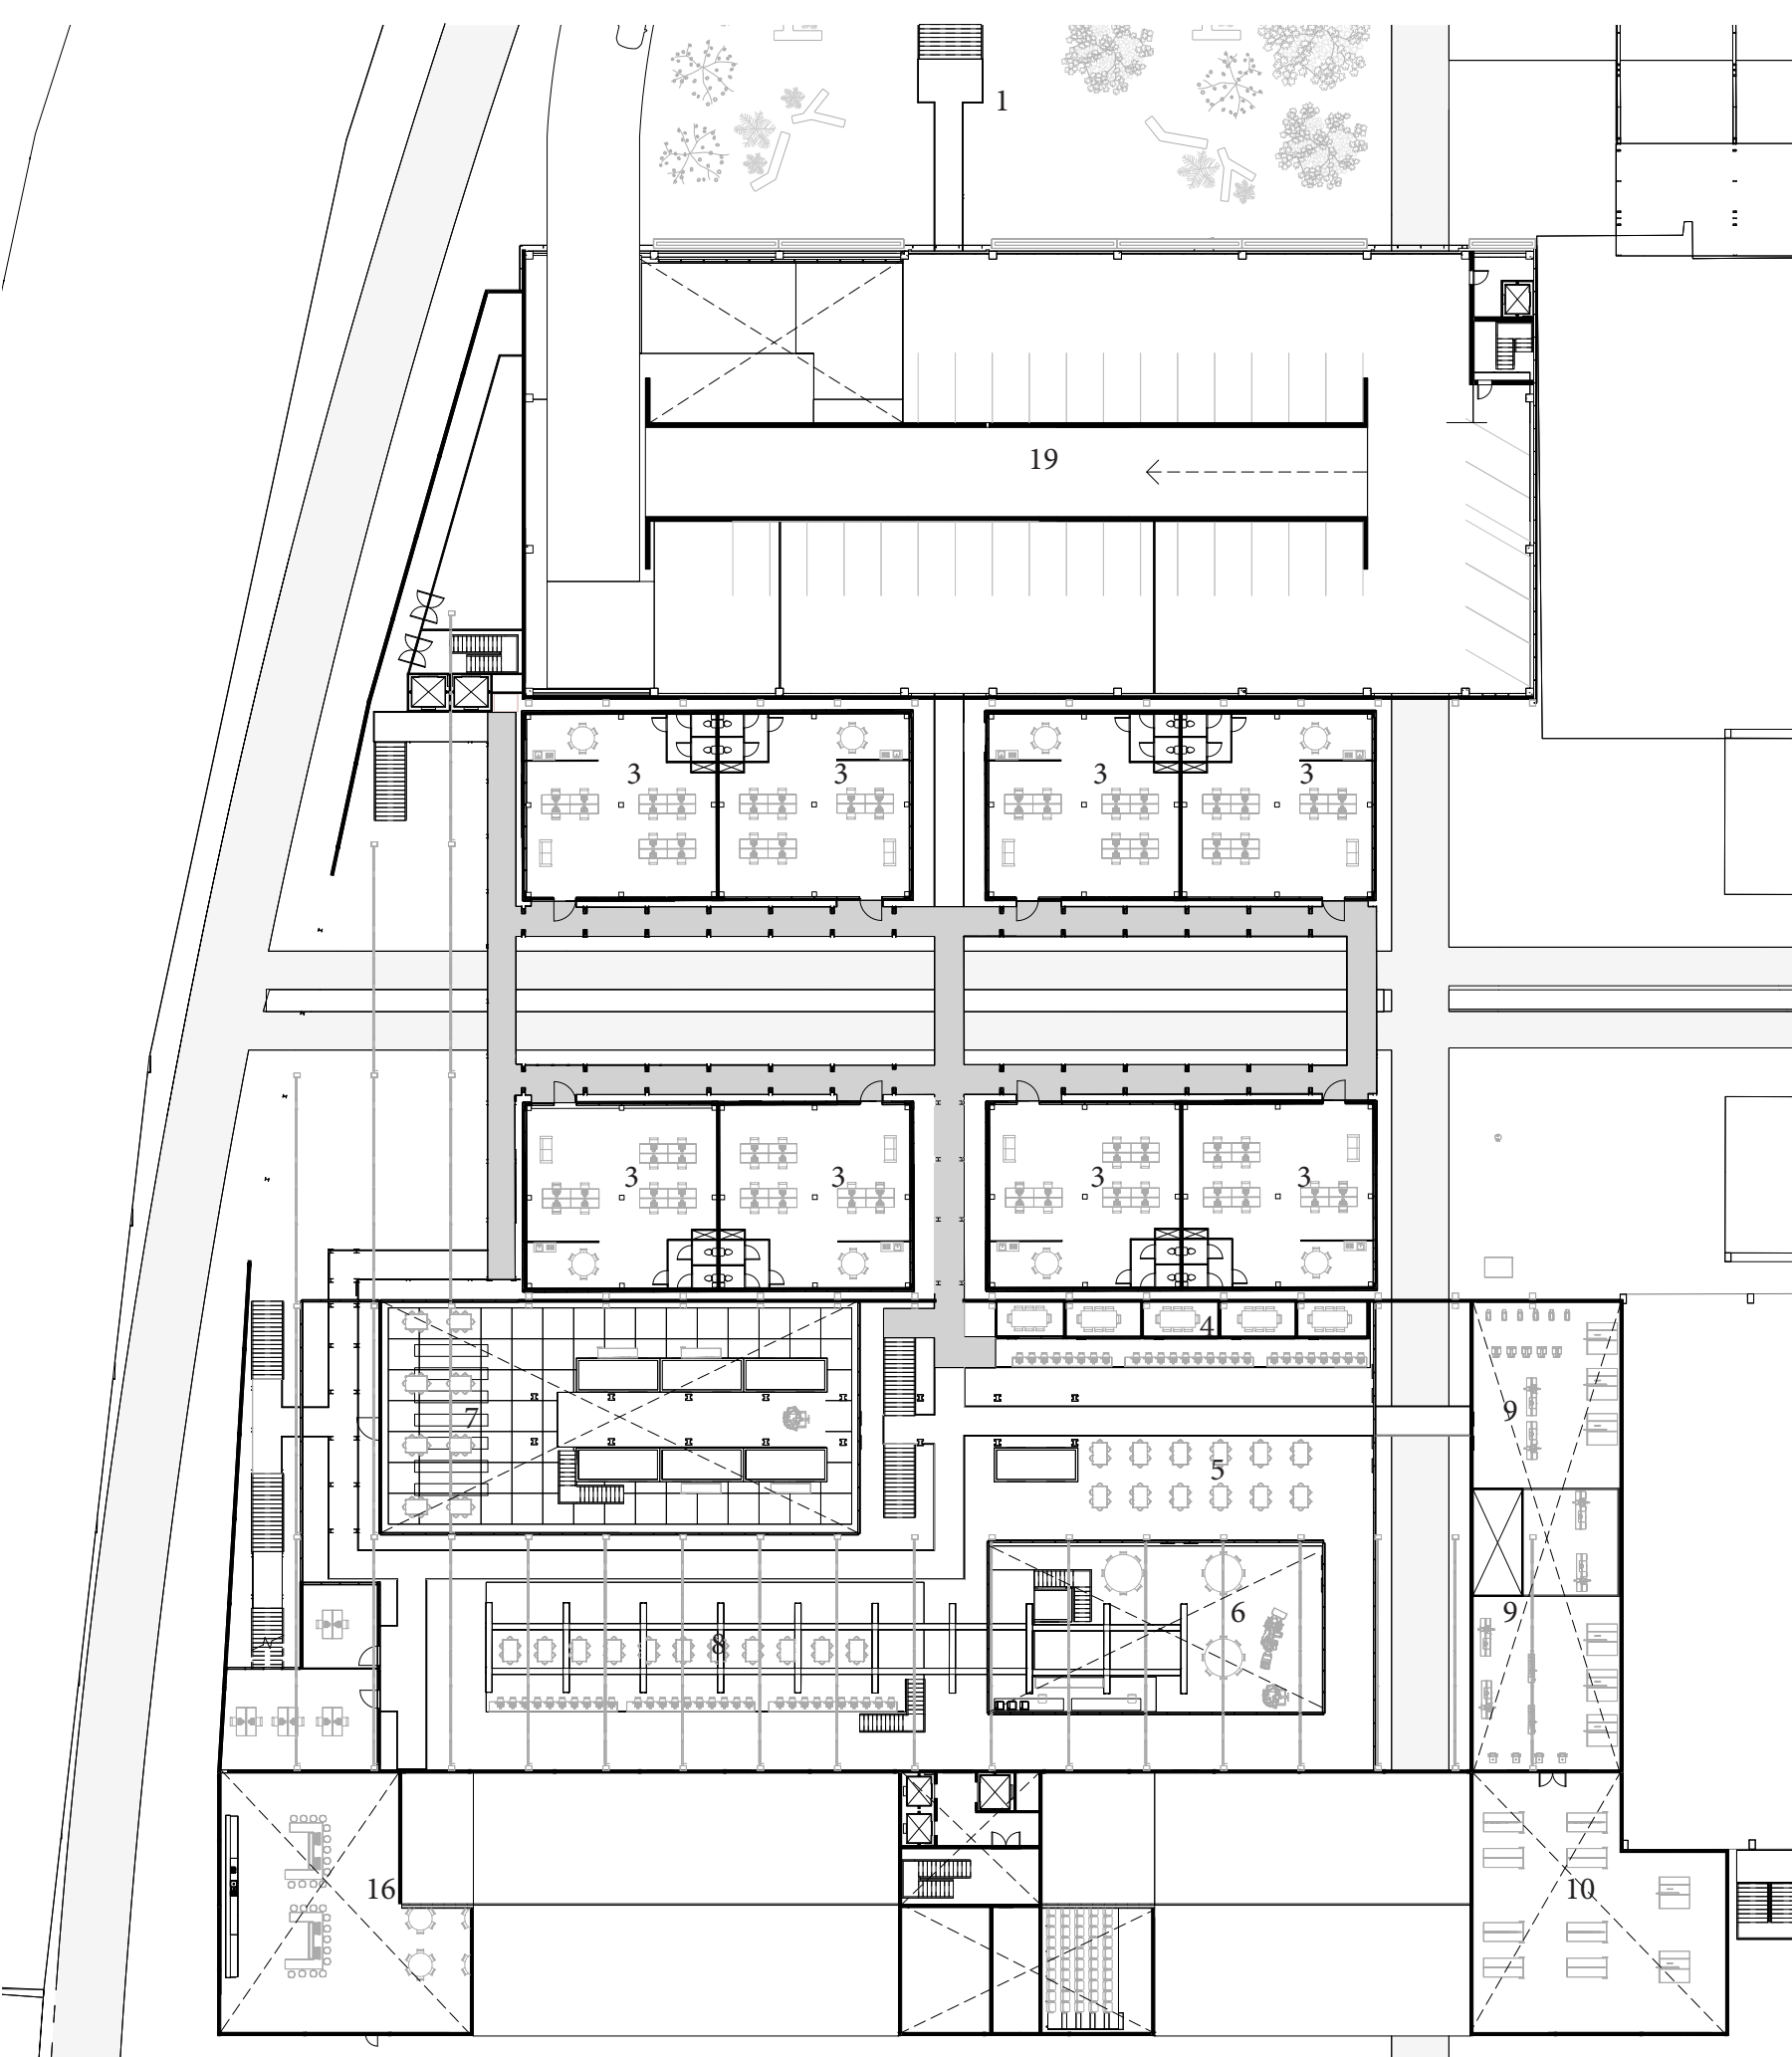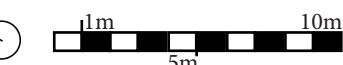


Gallery level 2

1. Public square
2. Showroom for the innovation campus
3. Start-up cubicles
4. Meeting room/offices
5. Open workshop area
6. Atrium A- Robotics laboratory
7. Atrium B- Aqua laboratory
8. Flexible working/display area in the former annealing basins
9. Woodworking workshop
10. Plastics workshop
11. Materials shop
12. Auditorium
13. Vertical circulation
14. Auditorium
15. VR laboratory
16. Cafe-restaurant
19. Parking

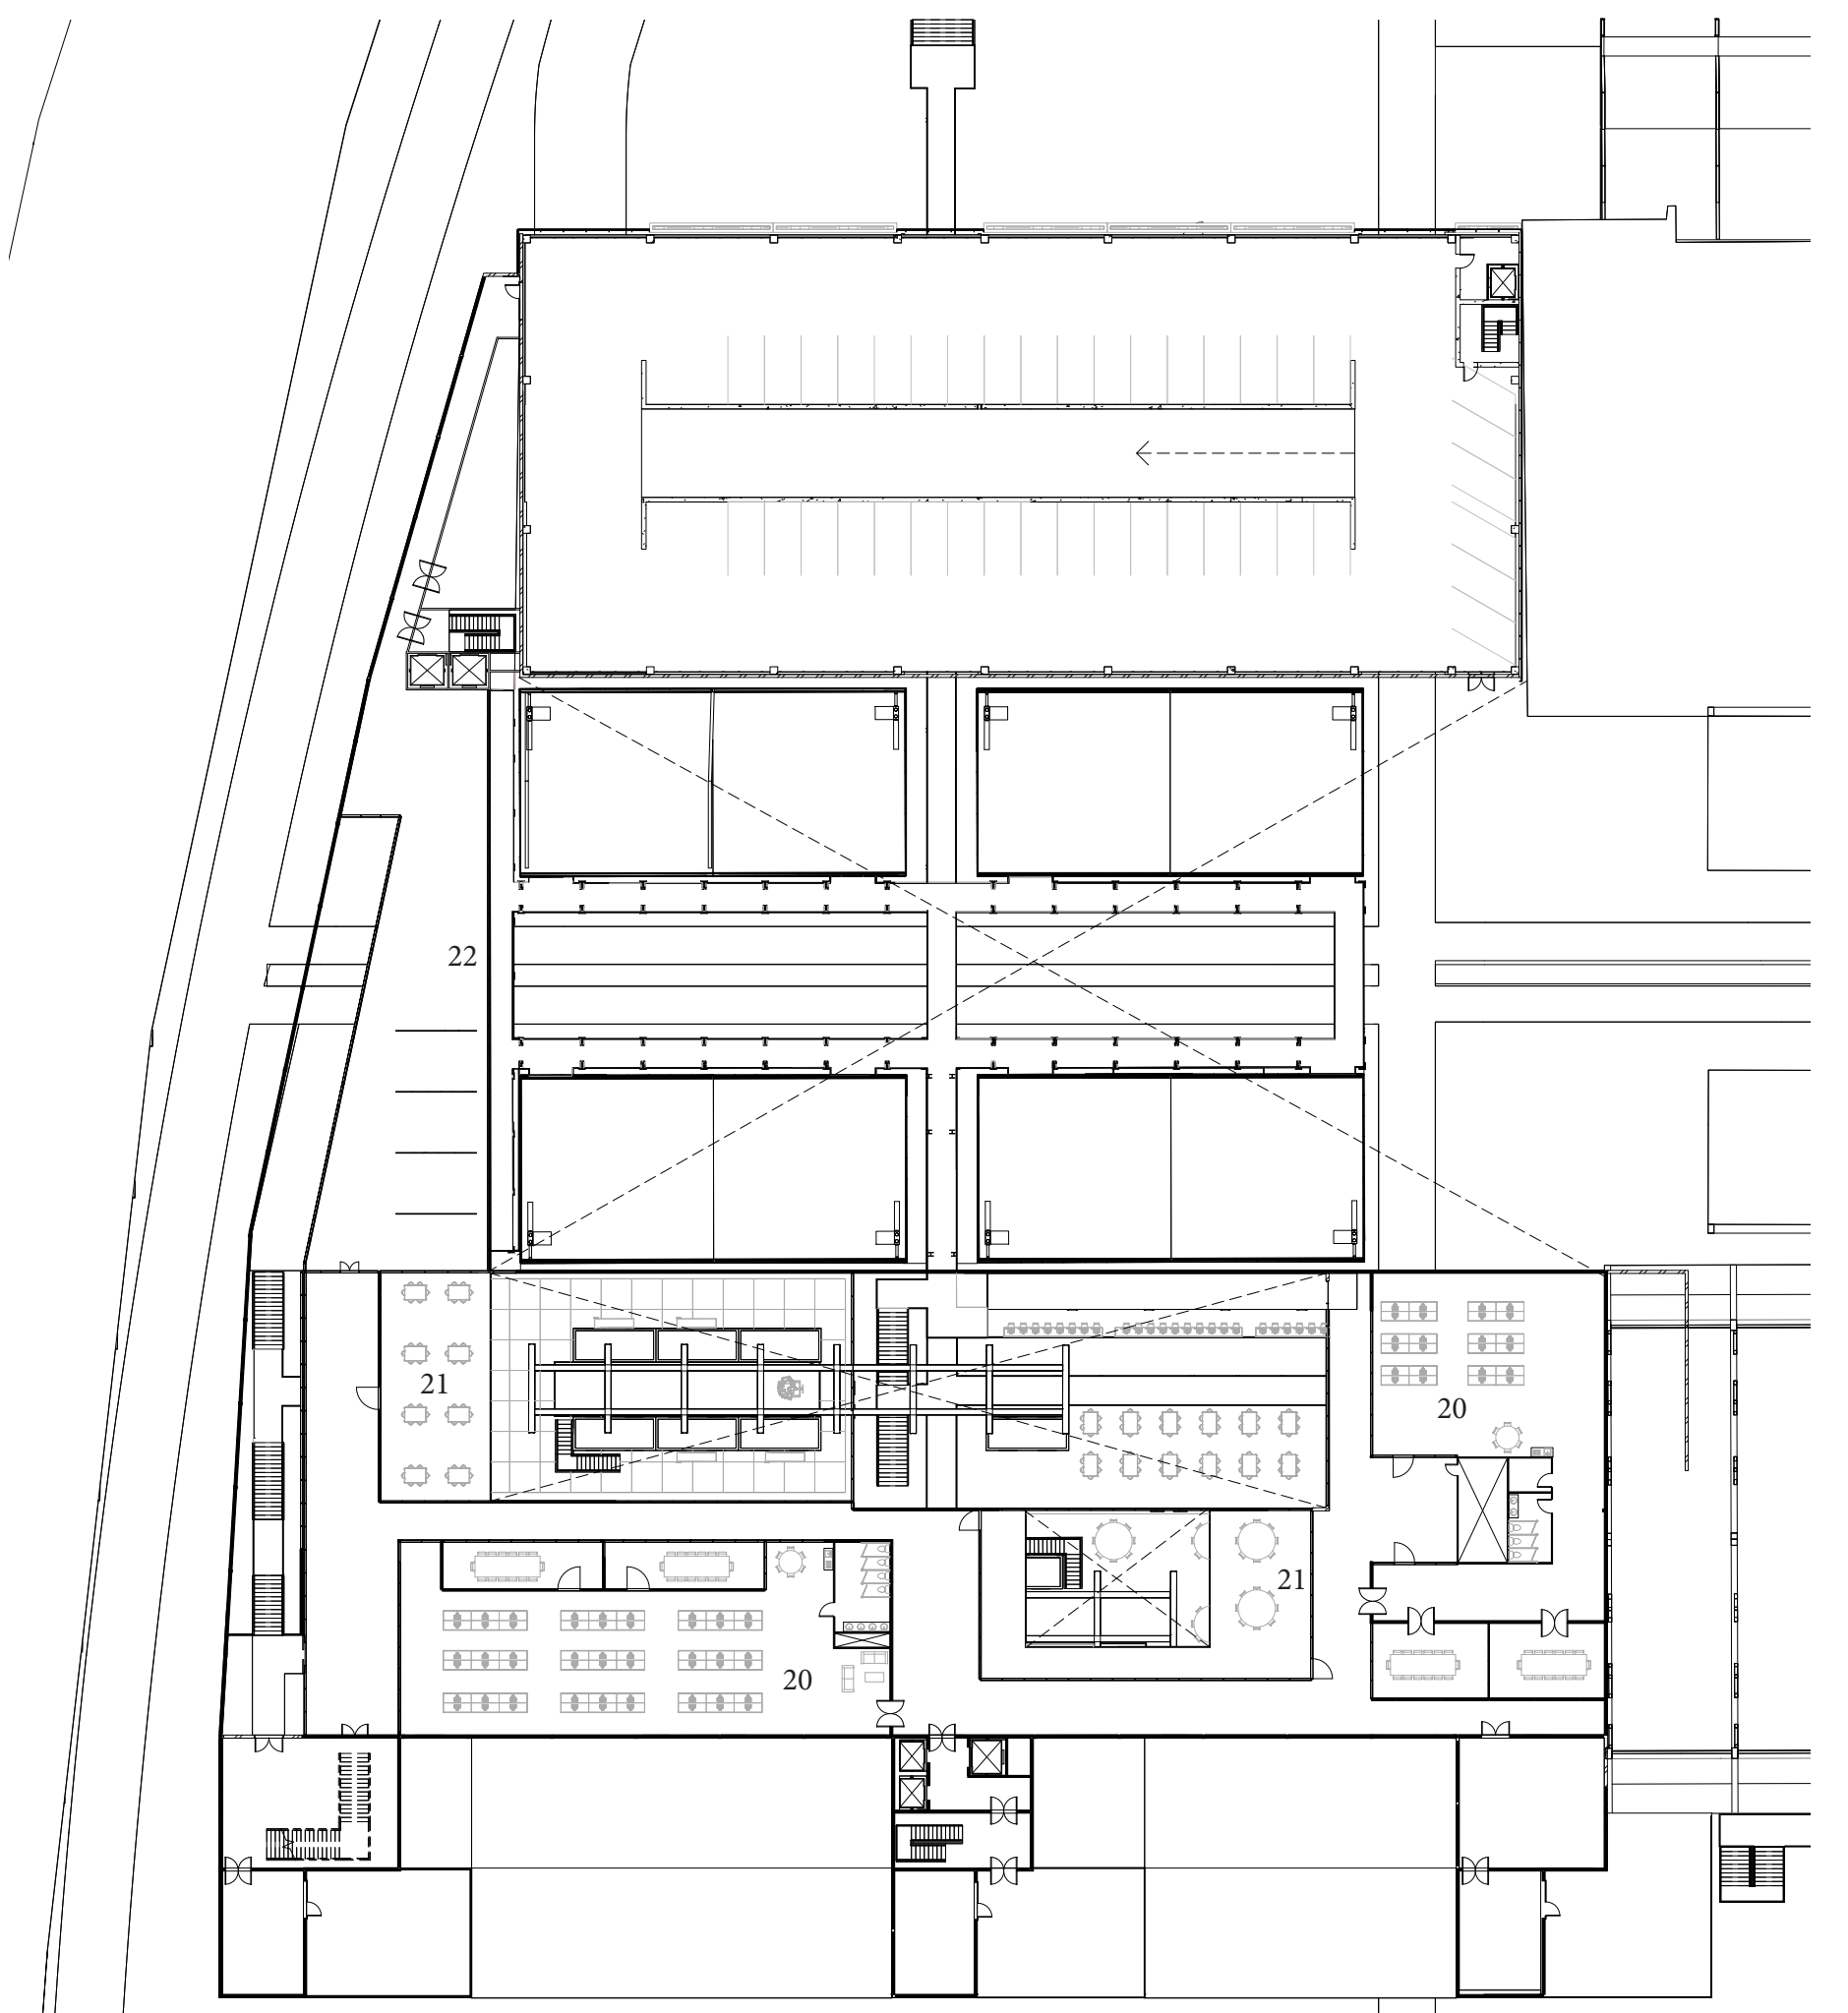


Office floor level 1

20. Larger offices for expanding startups
21. Atrium workshop/meeting spaces
22. Flexible exhibition/event space

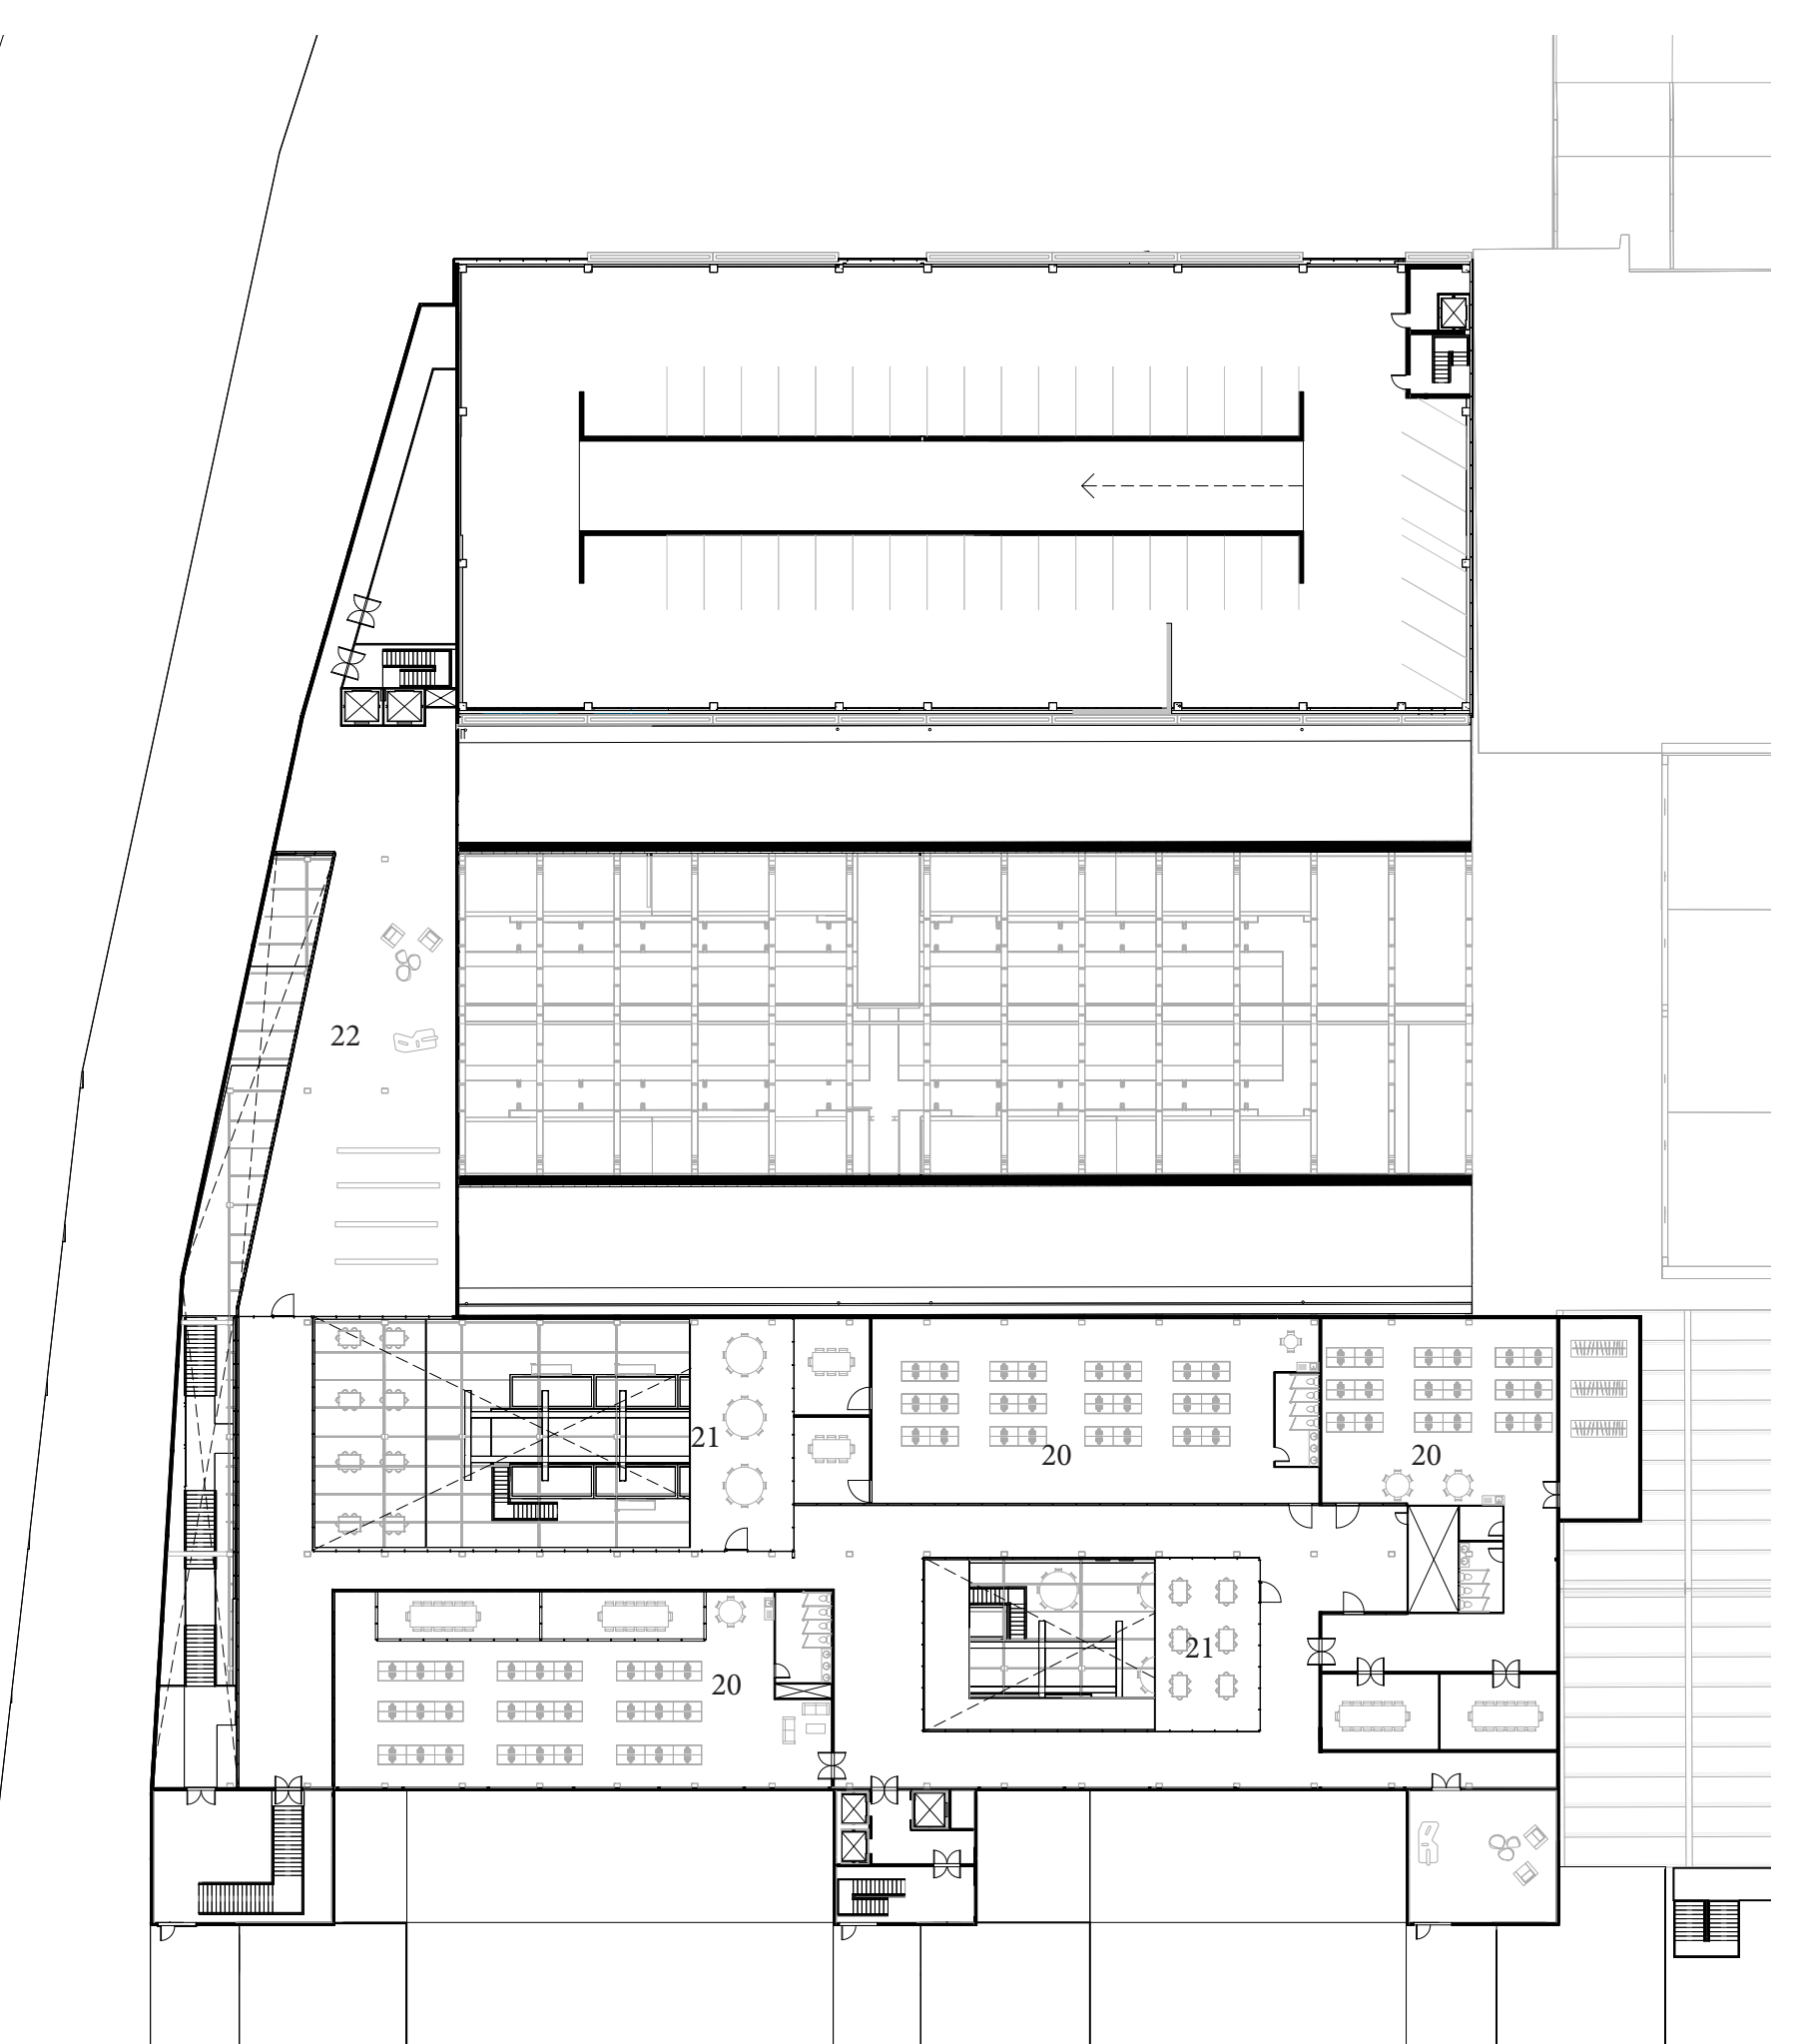


Office floor level 2

20. Larger offices for expanding startups
21. Atrium workshop/meeting spaces
22. Flexible exhibition/event space

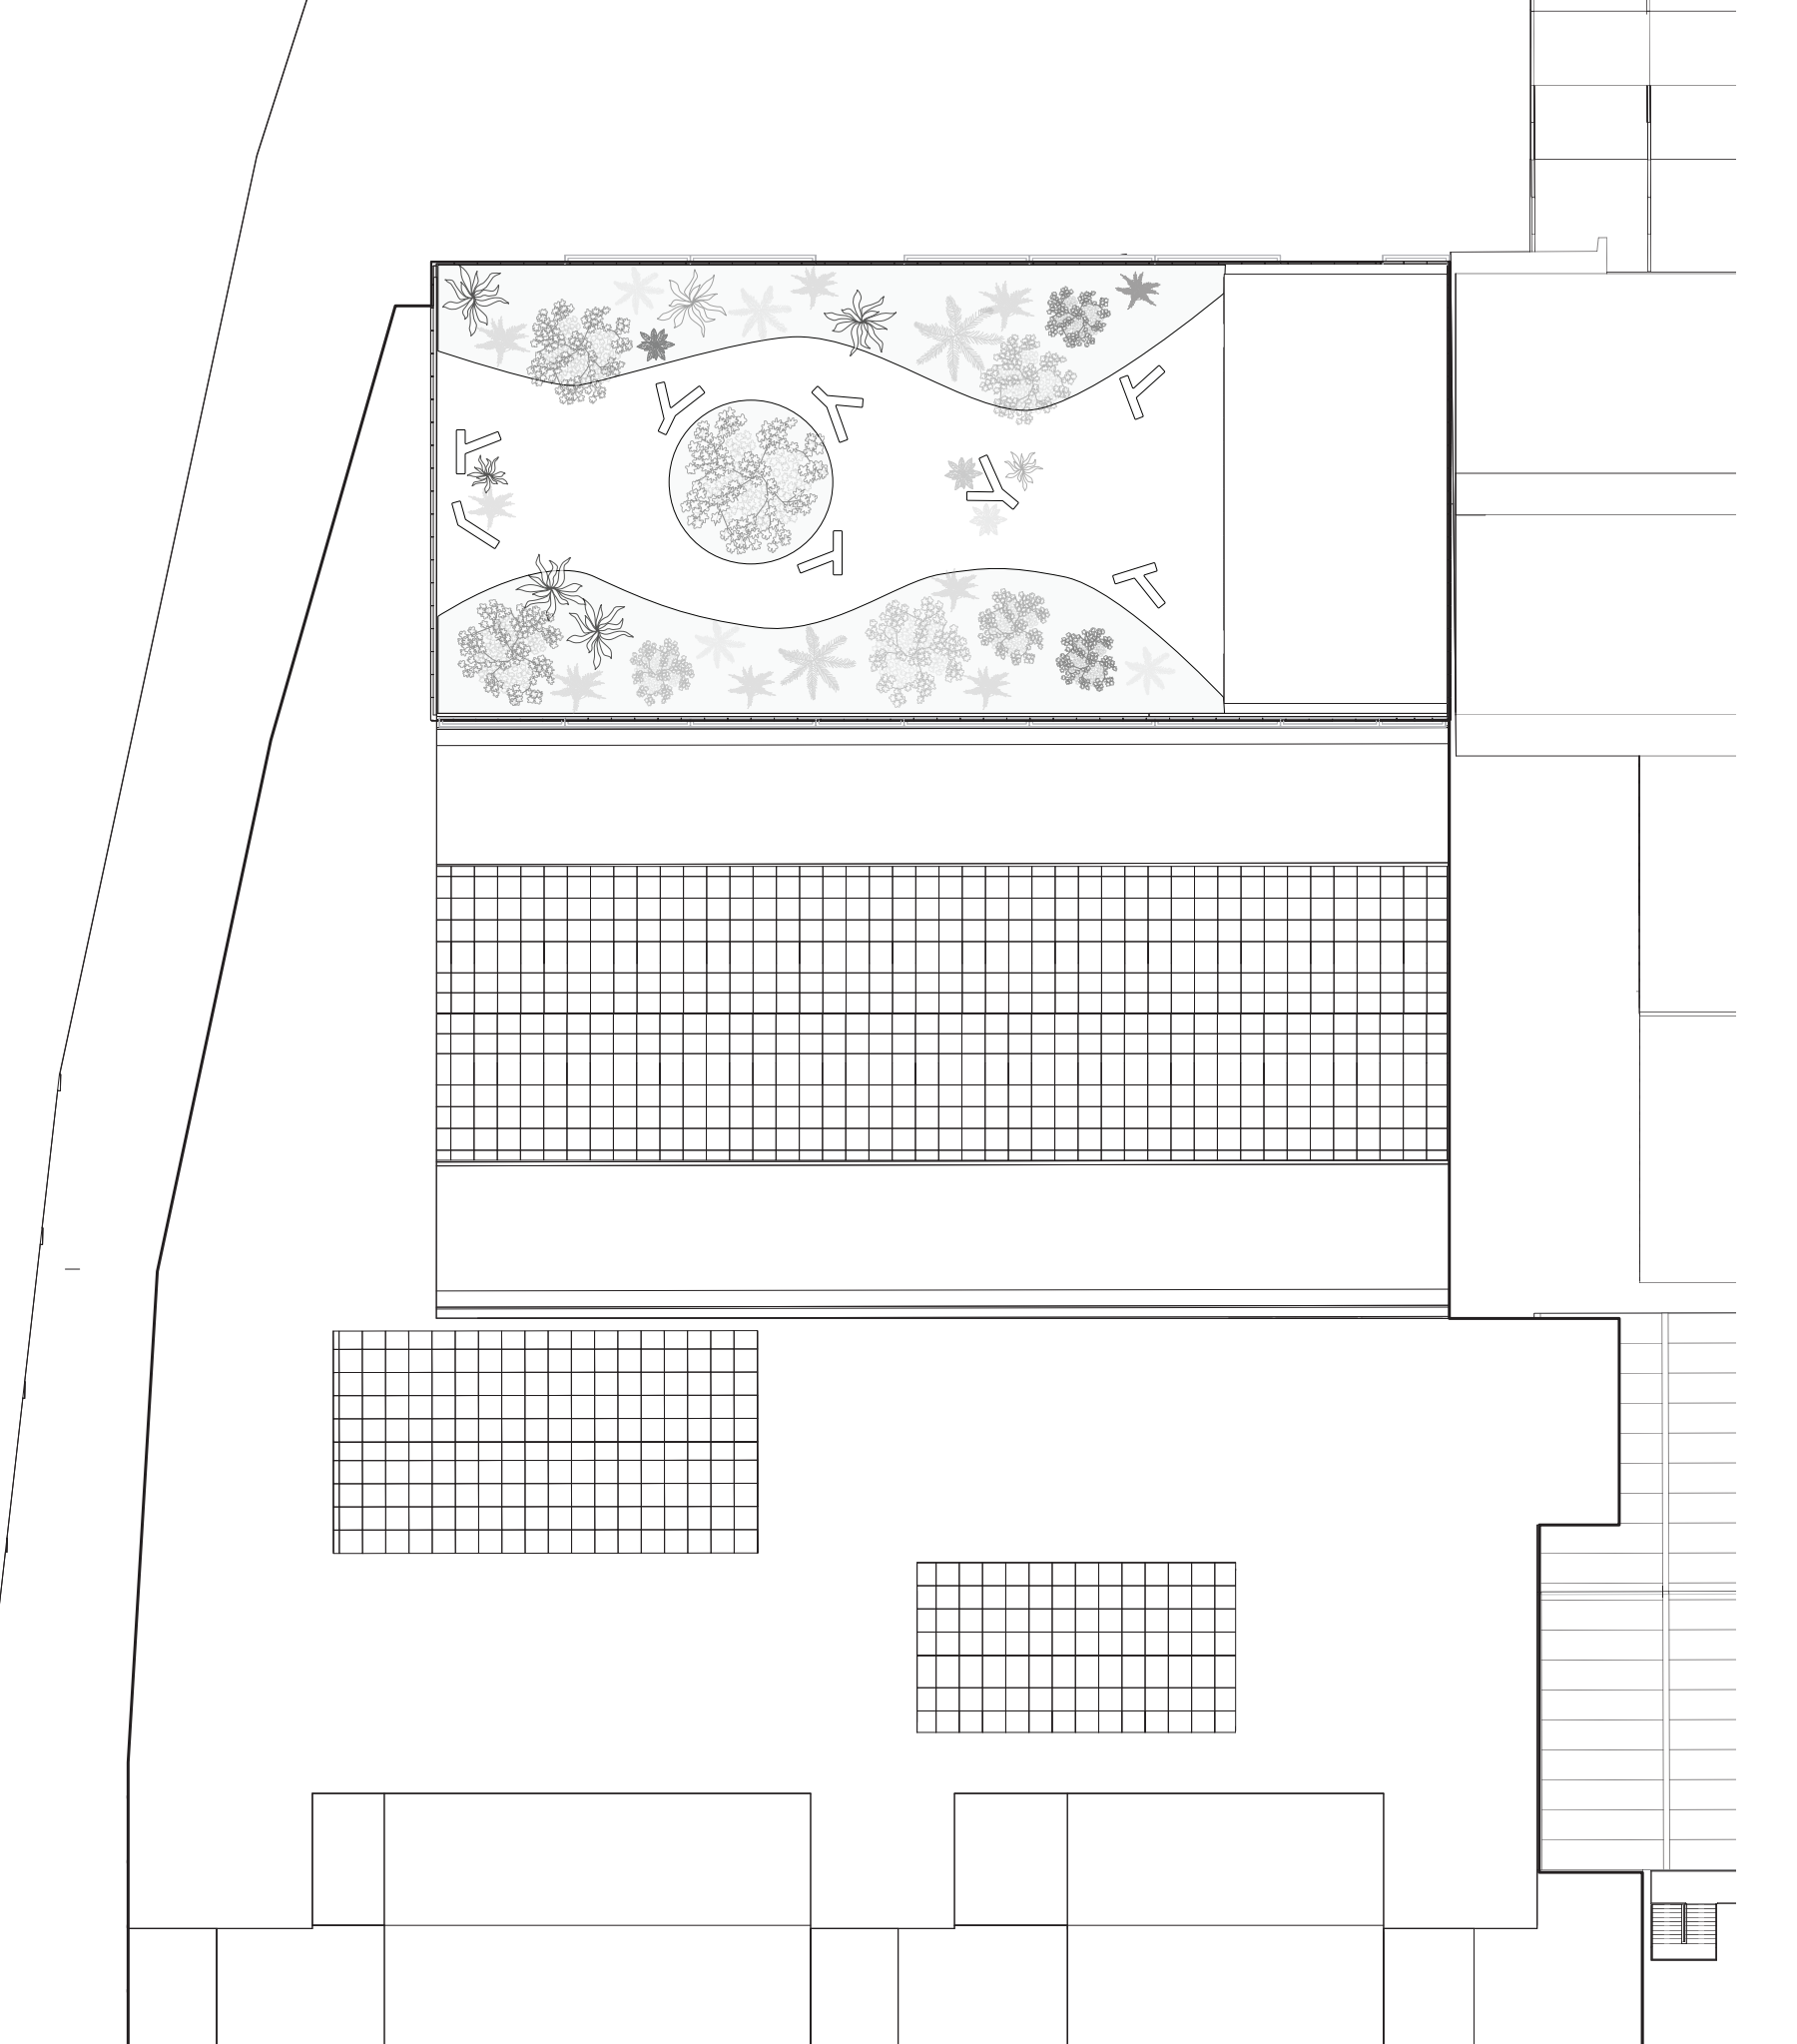

Rooftop

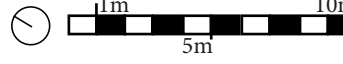


“Nedstaal maritime innovation campus” | Adaptive approach

The shell

The skeleton

The object

Existing

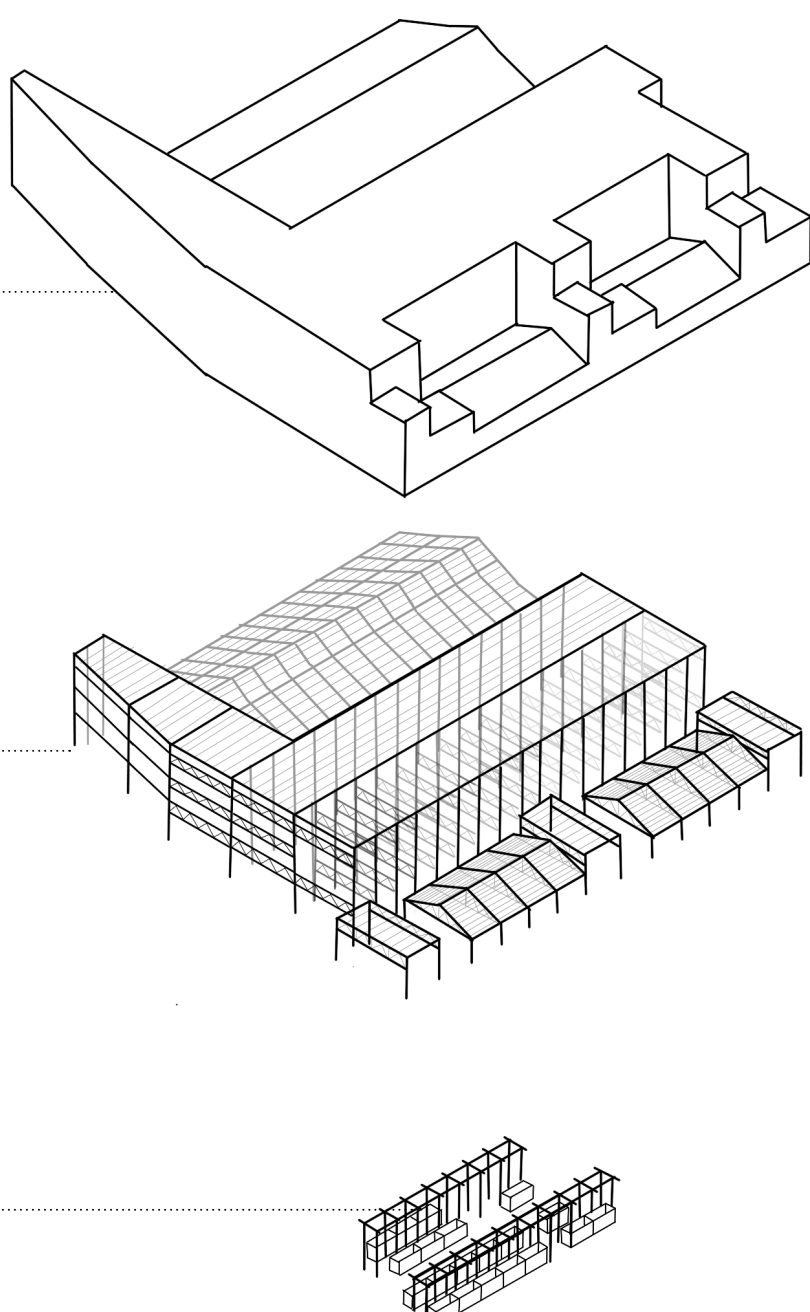

The existing shell


connecting spine- steel galleries

Startup cubicles

Workshop atriums

The existing shell

Newly added Existing

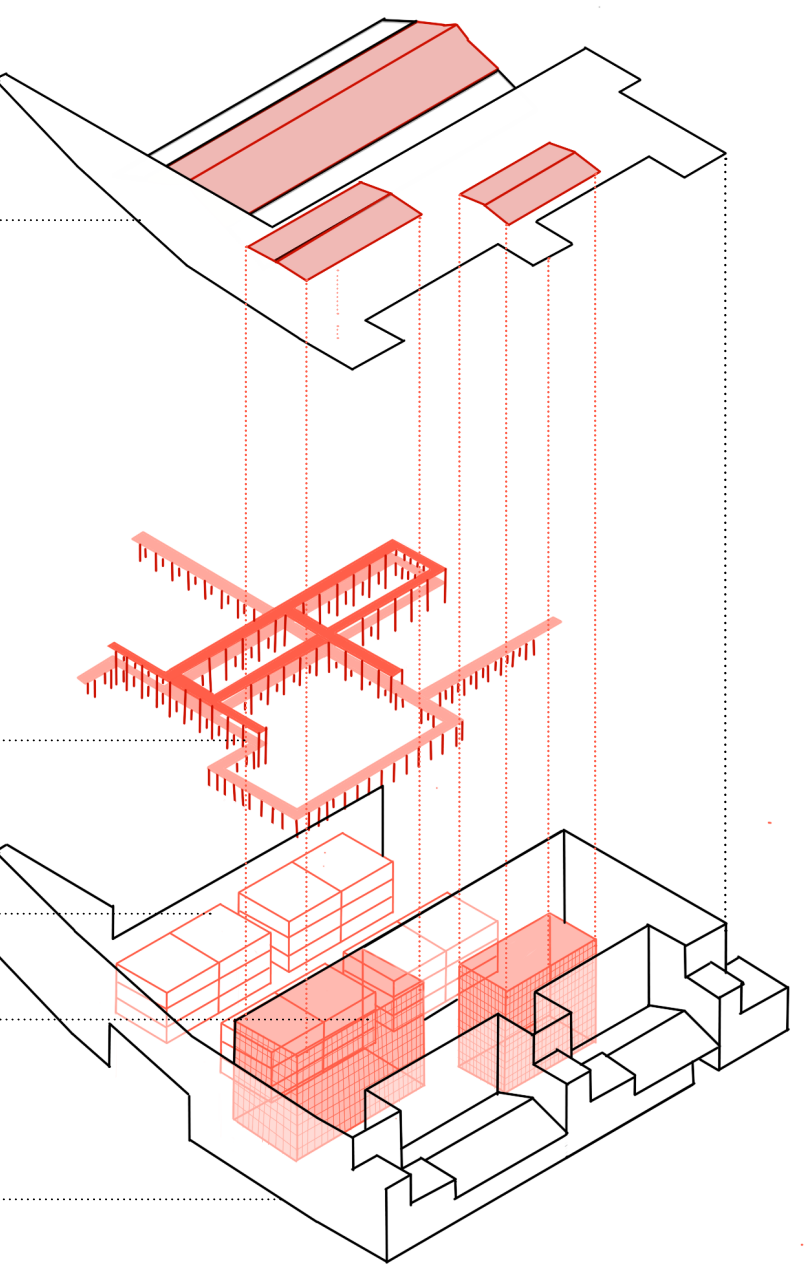

The existing shell

The skeleton

connecting spine- steel galleries

Startup cubicles

Workshop atriums

The object

The existing shell

Newly added Existing

