



- LEGEND**
- A: market > stalls
 - B: market > sitting area
 - C: market > storage area
 - D: market > public toilets
 - E: market > private toilets
 - F: public archive Delft > entrance
 - G: public archive Delft > coffee/tea
 - H: public archive Delft > video exhibition
 - I: public archive Delft > shop
 - J: bicycle parking




GROUND FLOOR
SCALE 1:100

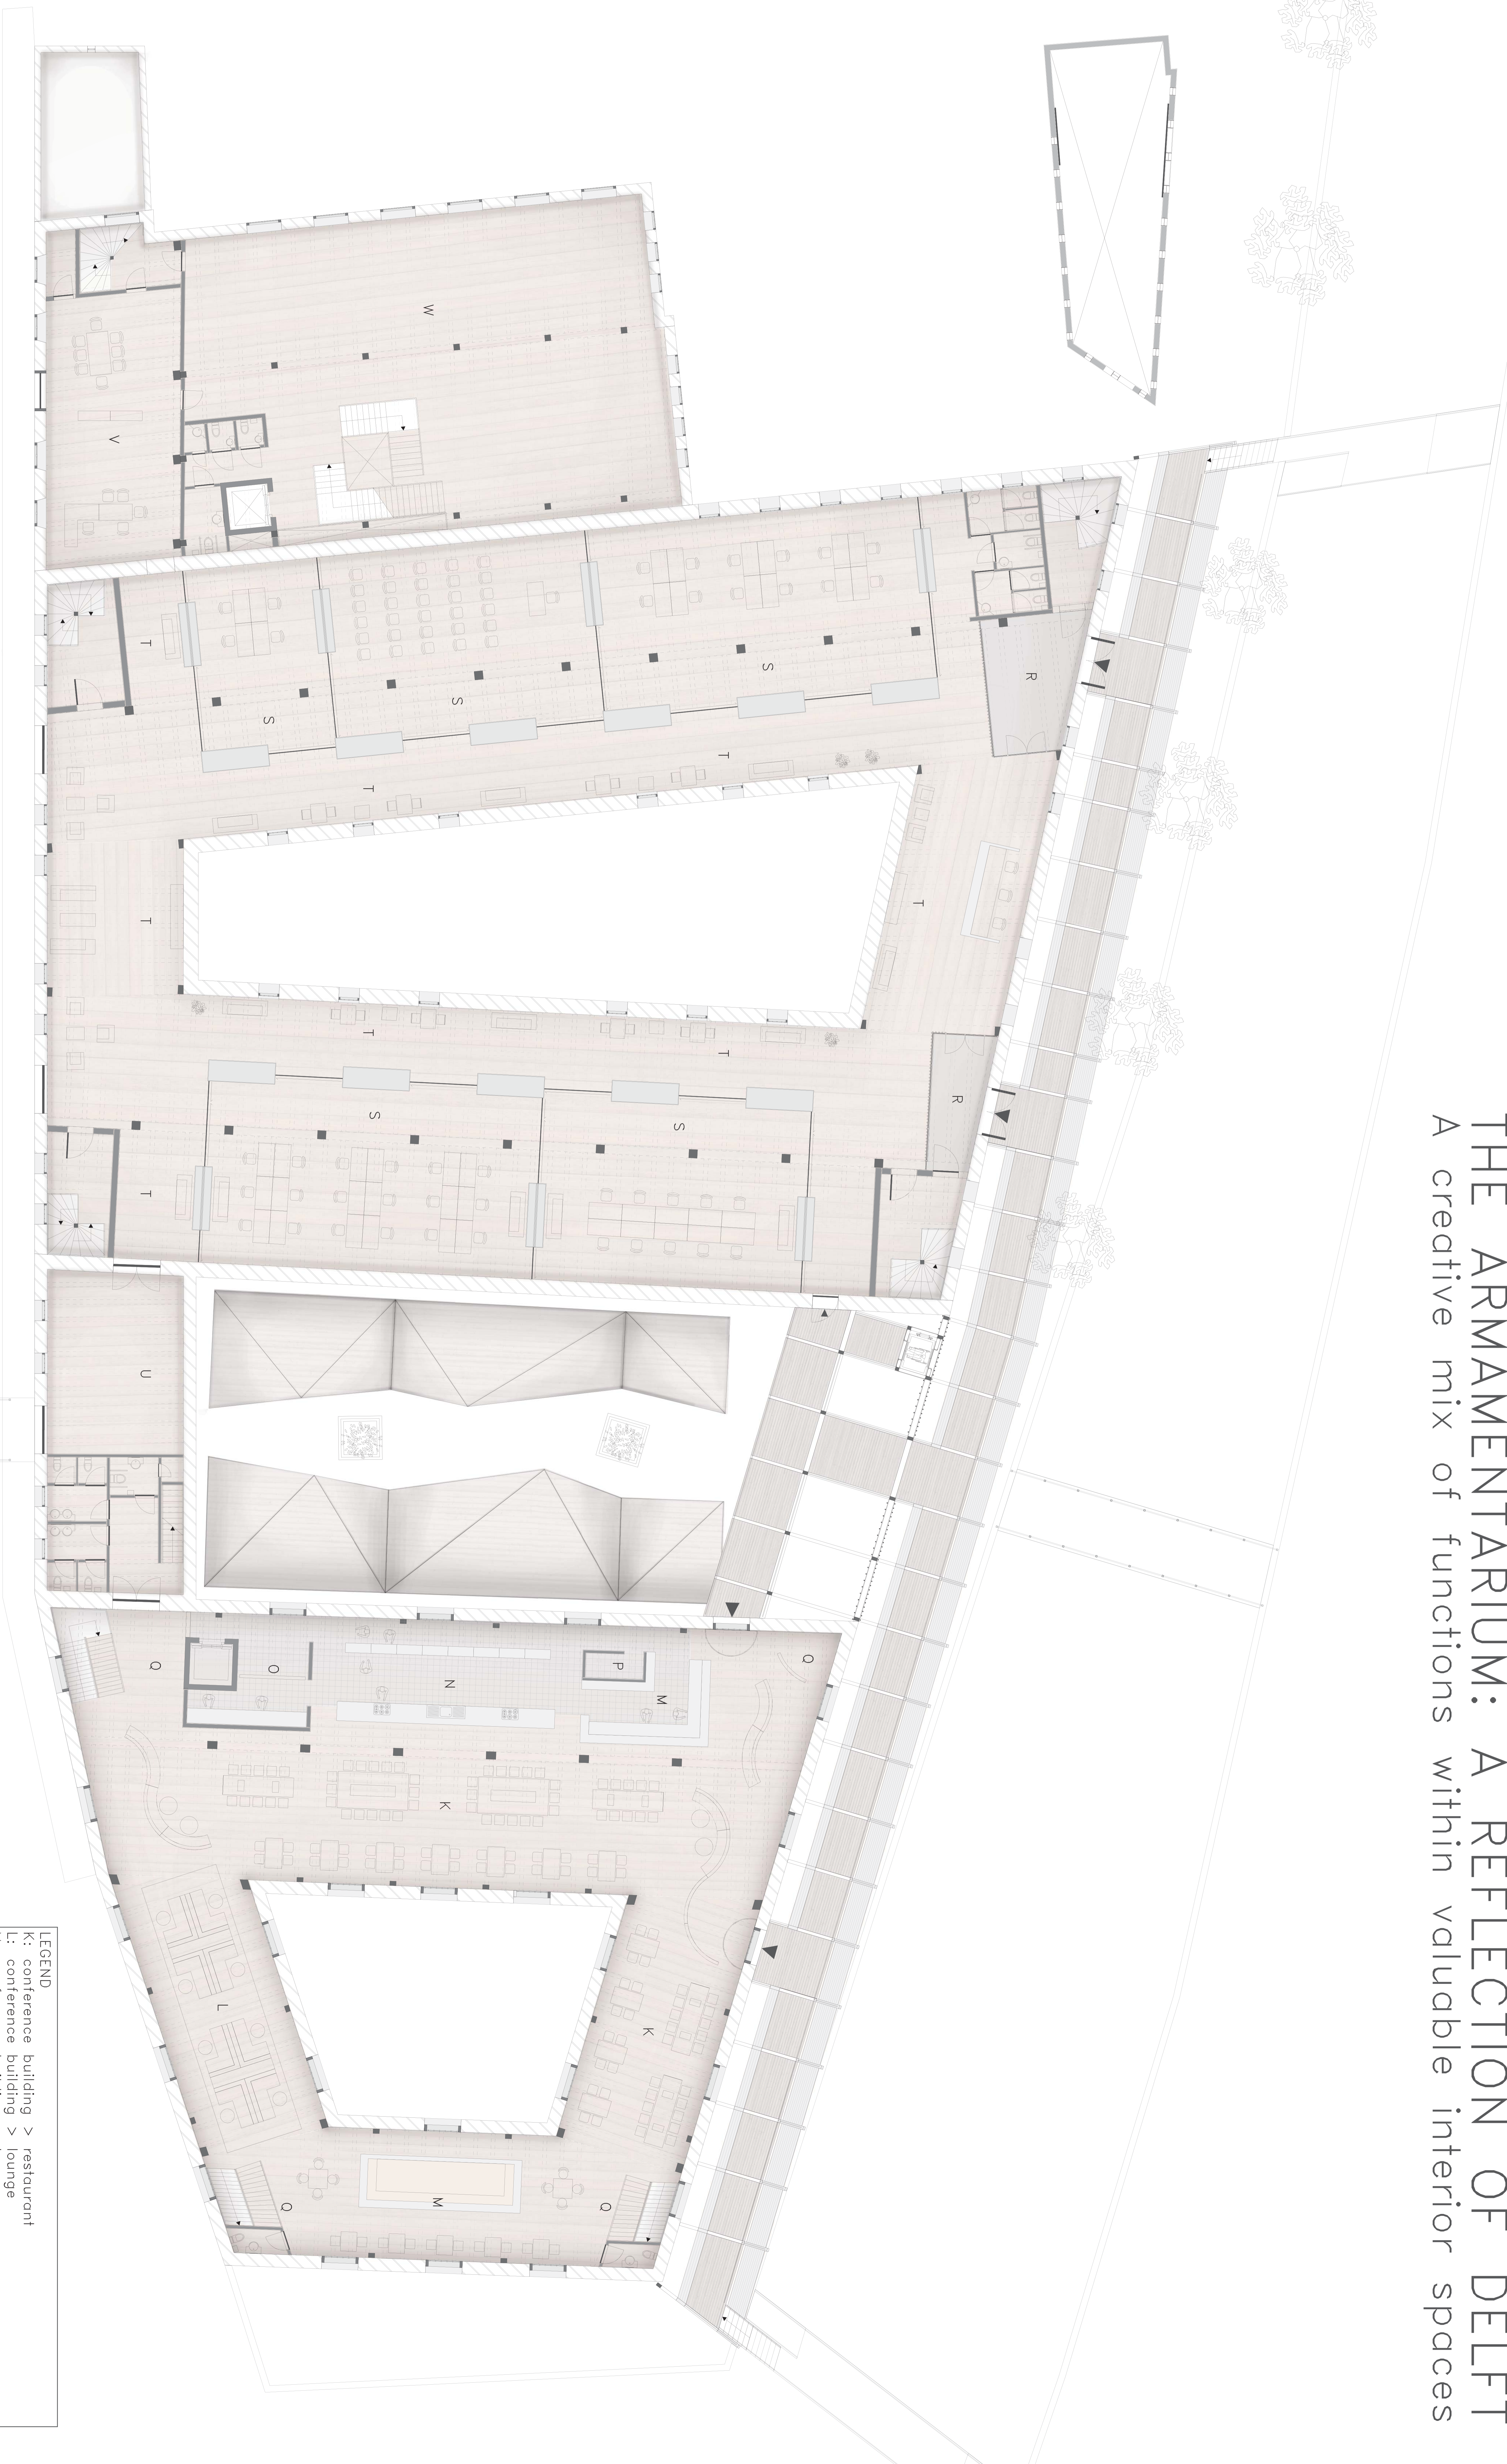


- LEGEND**
- K: conference building > restaurant
 - L: conference building > lounge
 - M: conference building > bar
 - N: conference building > kitchen
 - O: conference building > dishwashing & storage
 - P: conference building > employees
 - Q: conference building > wardrobe
 - R: workshop building > main entrances/ wardrobe
 - S: workshop building > workshop space
 - T: workshop building > sitting area
 - U: workshop building > storage
 - V: public archive Delft > office/ meeting room
 - W: public archive Delft > activities/ workshops/ exhibitions

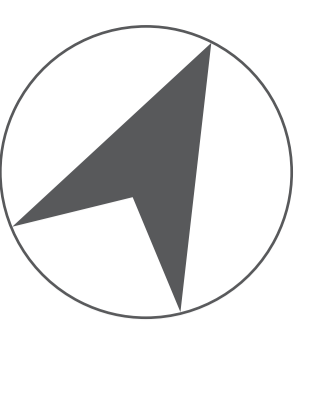

FIRST FLOOR
 SCALE 1:100

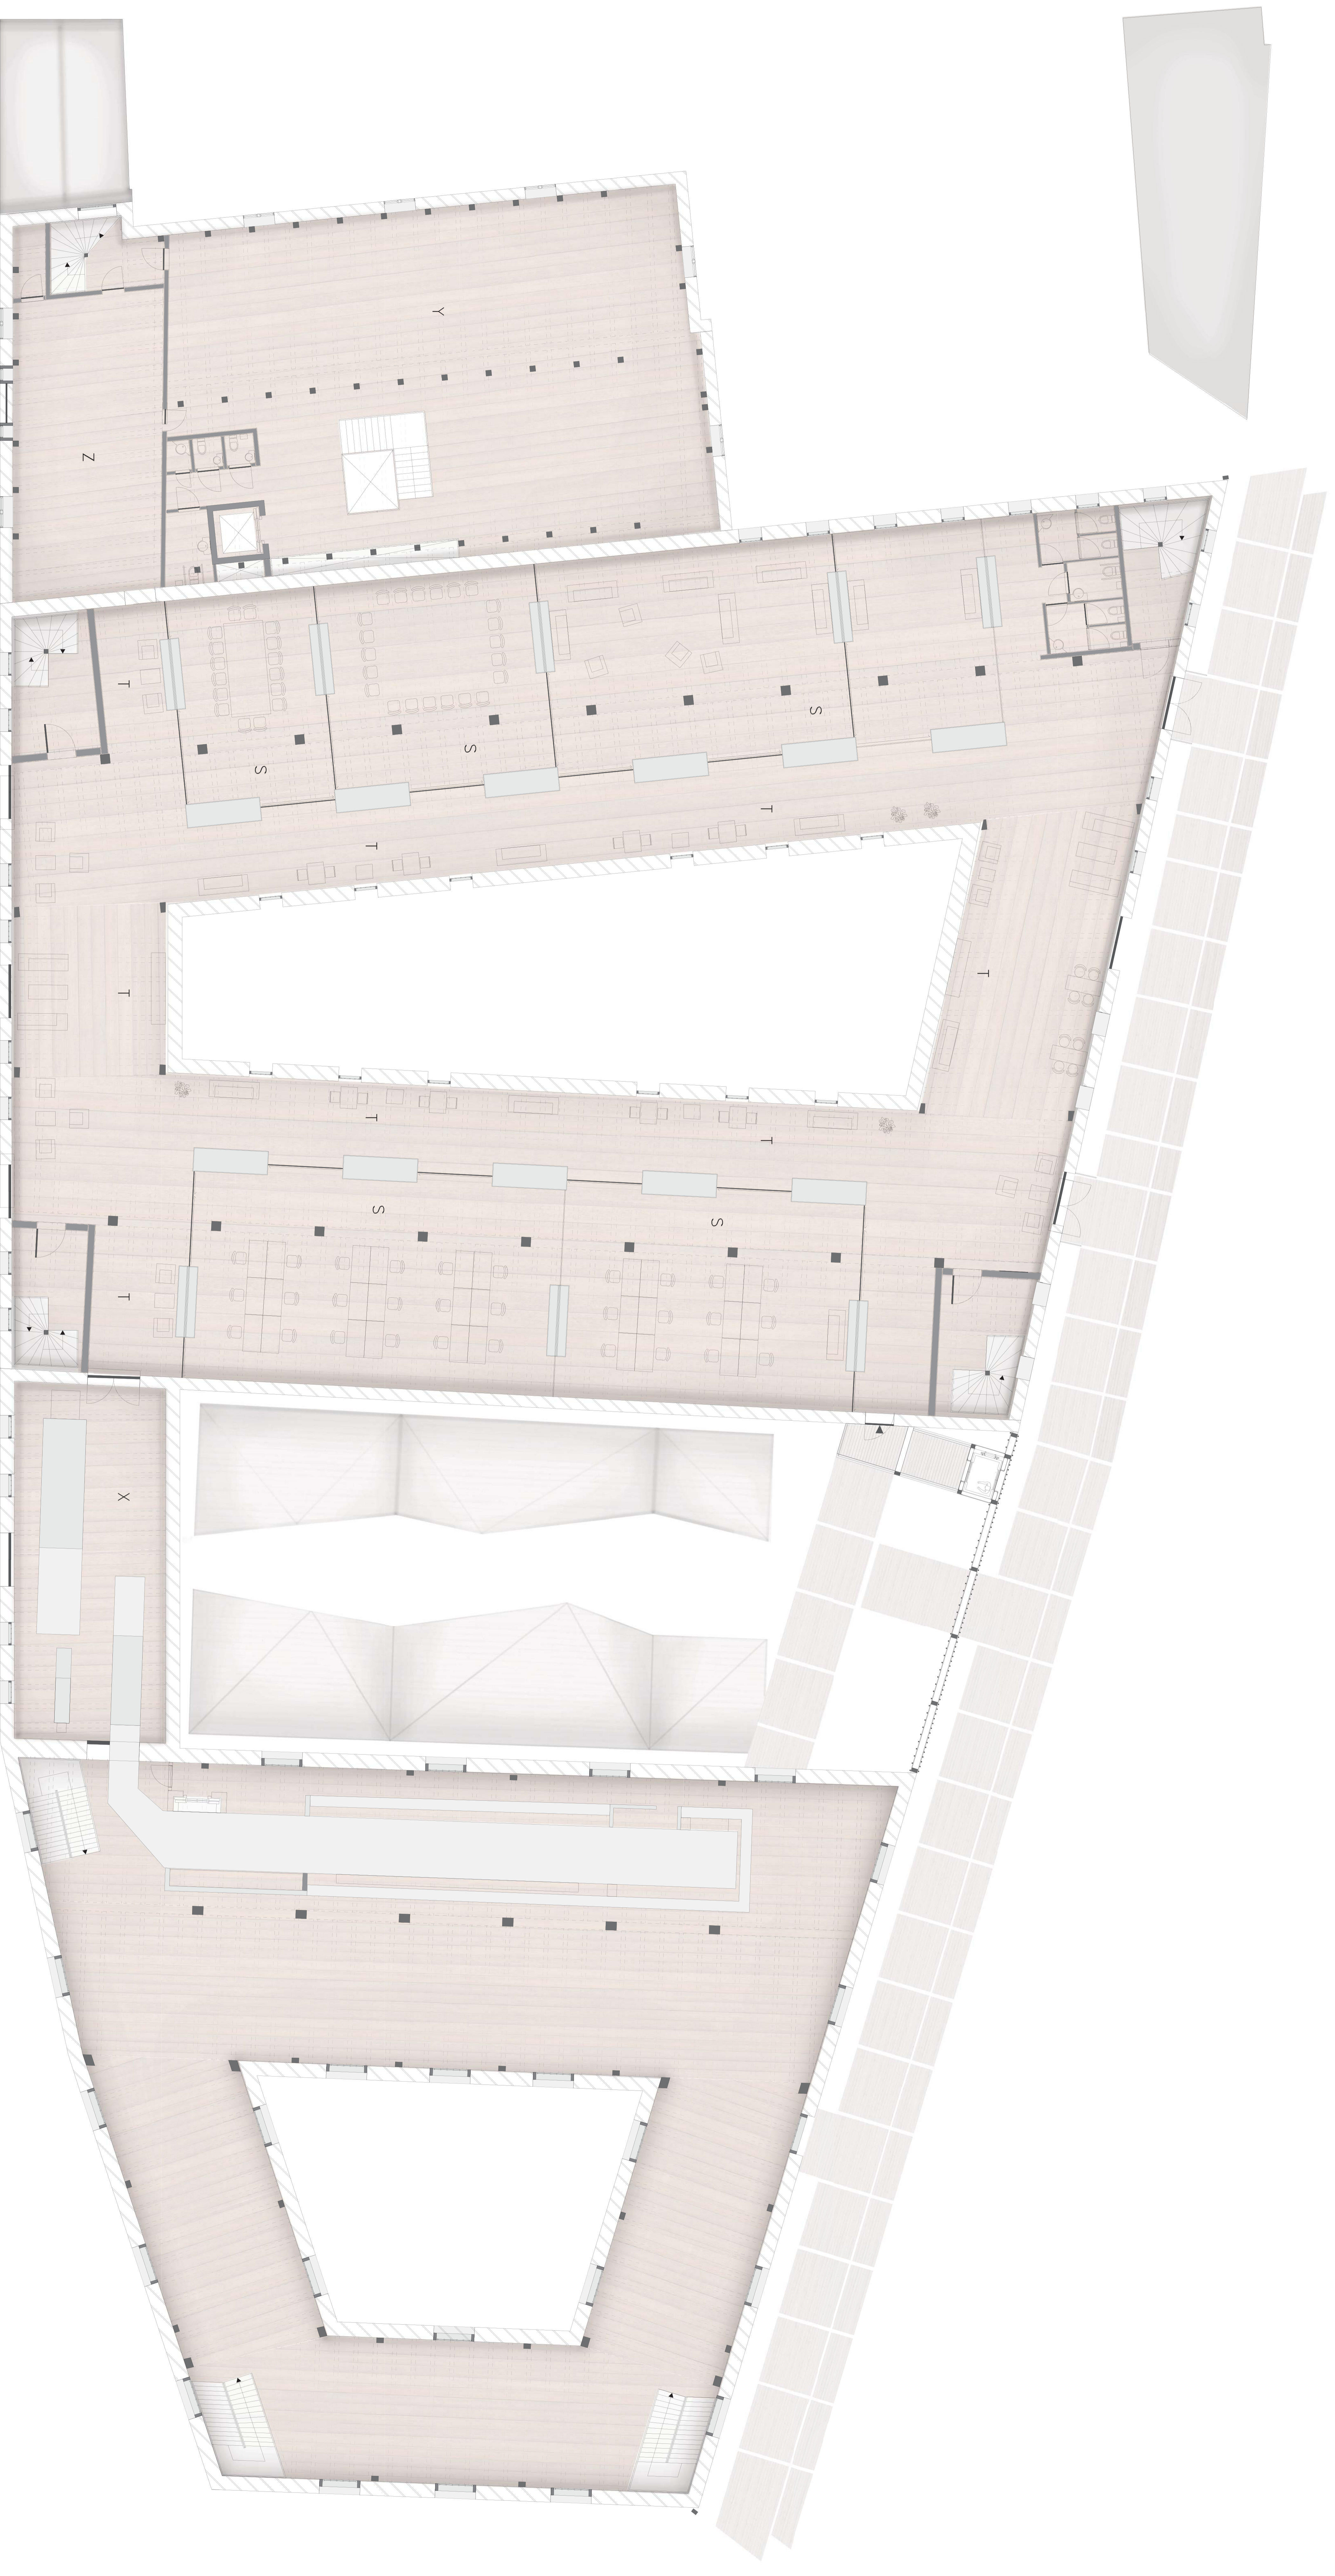

LEGEND
S: workshop building > workshop space
T: workshop building > sitting area
X: technical area (air control units)
Y: public archive Delft > library & reading room
Z: public archive Delft > office and storage

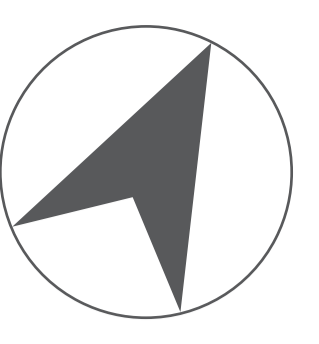

THE ARMAMENTARIUM: A REFLECTION OF DELFT

A creative mix of functions within valuable interior spaces



FACADE EAST: SCALE 1:100





FACADE SOUTH: SCALE 1:100




FACADE WEST: SCALE 1:100

THE ARMAMENTARIUM: A REFLECTION OF DELFT


A creative mix of functions within valuable interior spaces

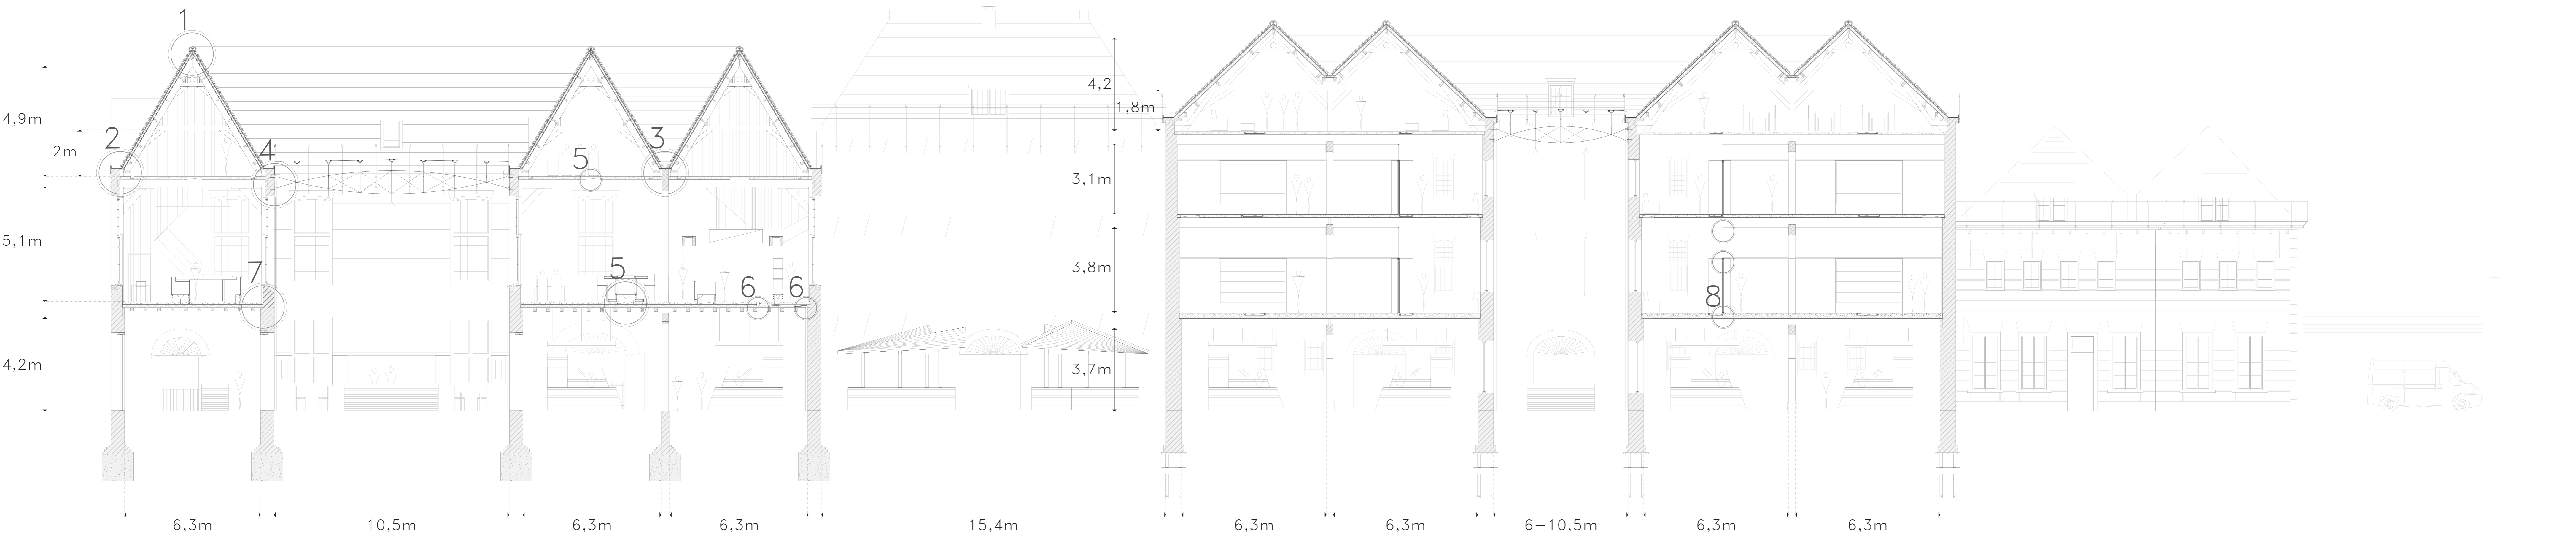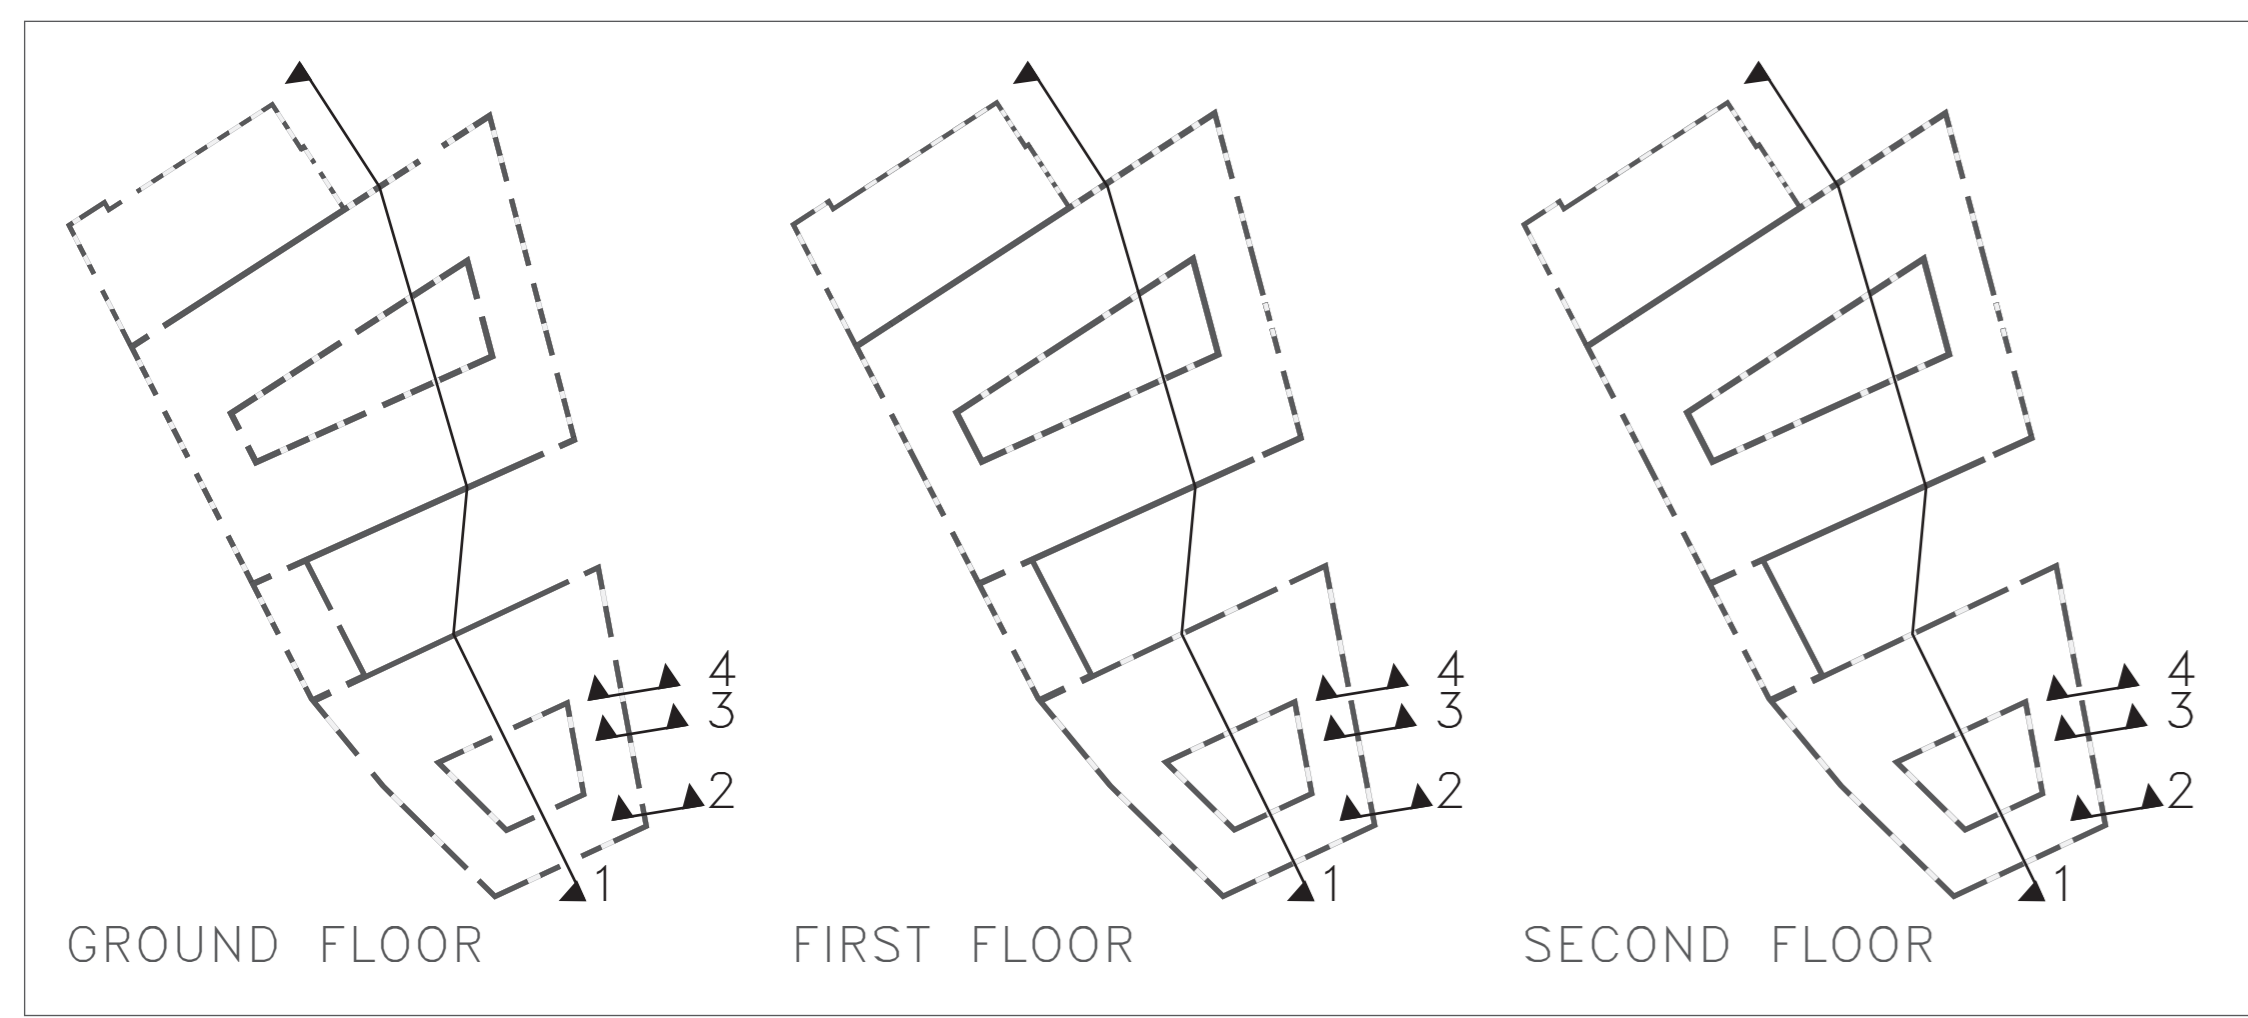


1. LONGITUDINAL SECTION: SCALE 1:100

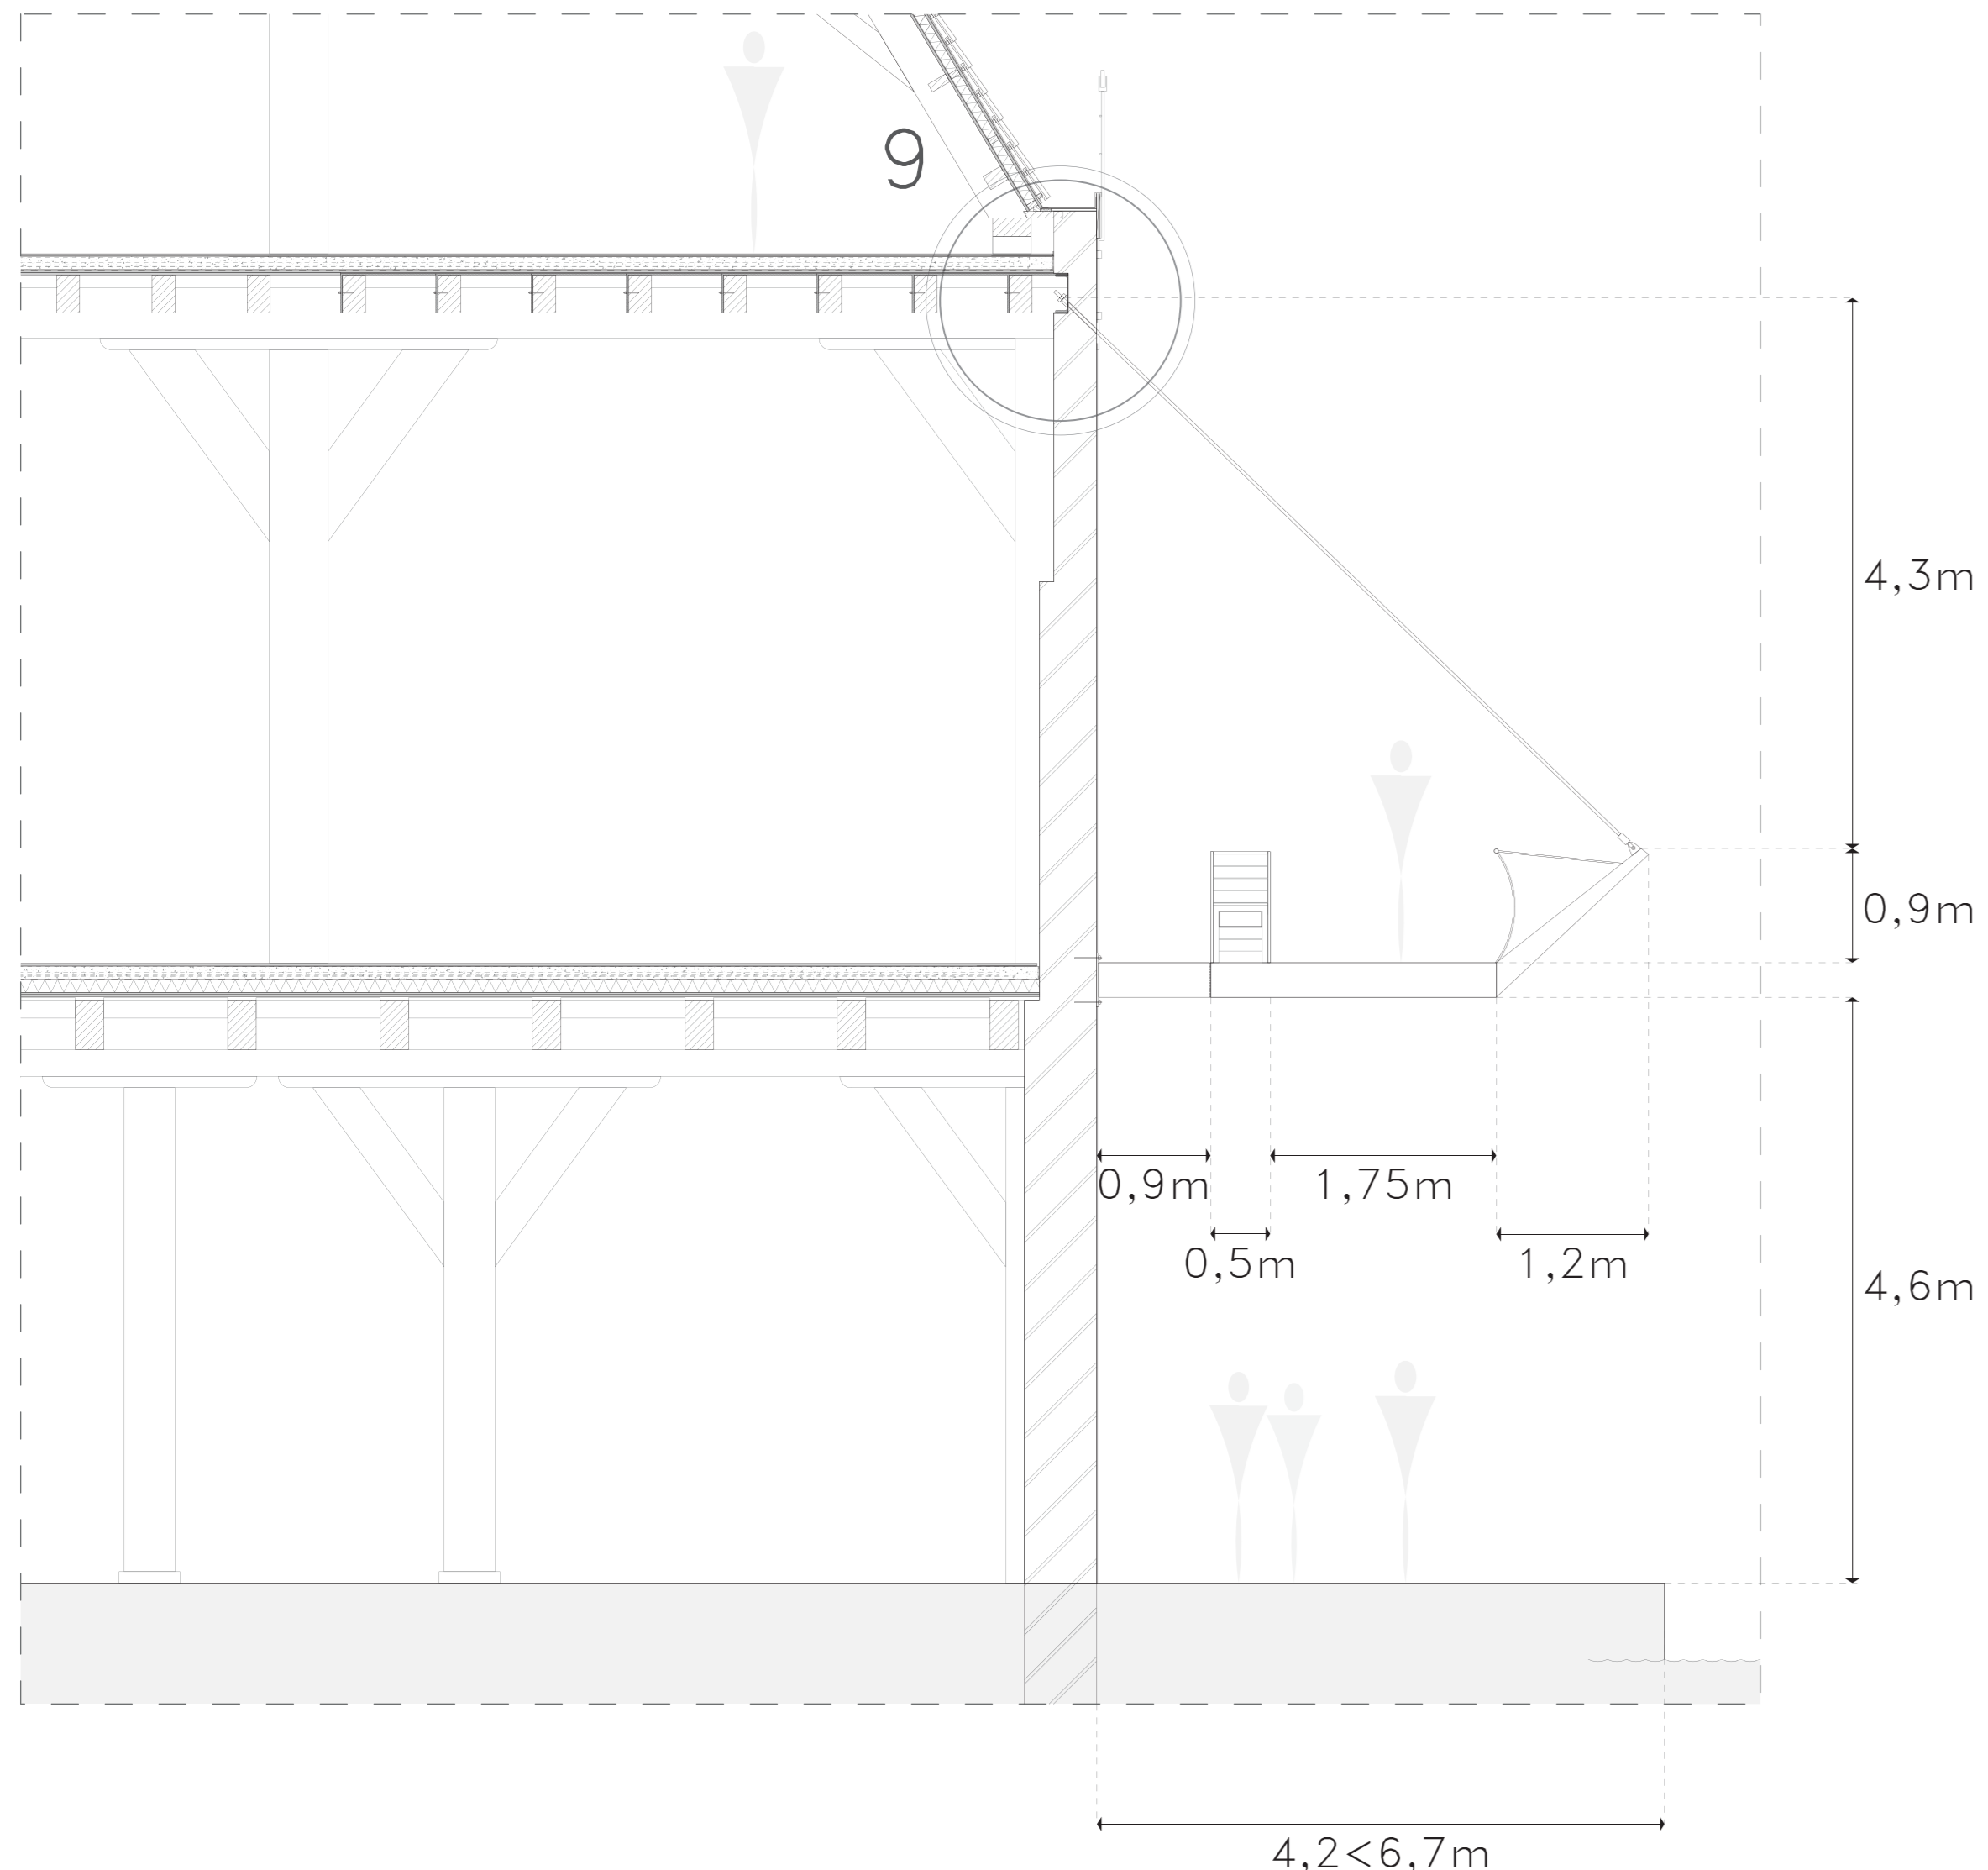

2. CROSS SECTION: SCALE 1:50
GIRDERS PARALLEL TO WALL

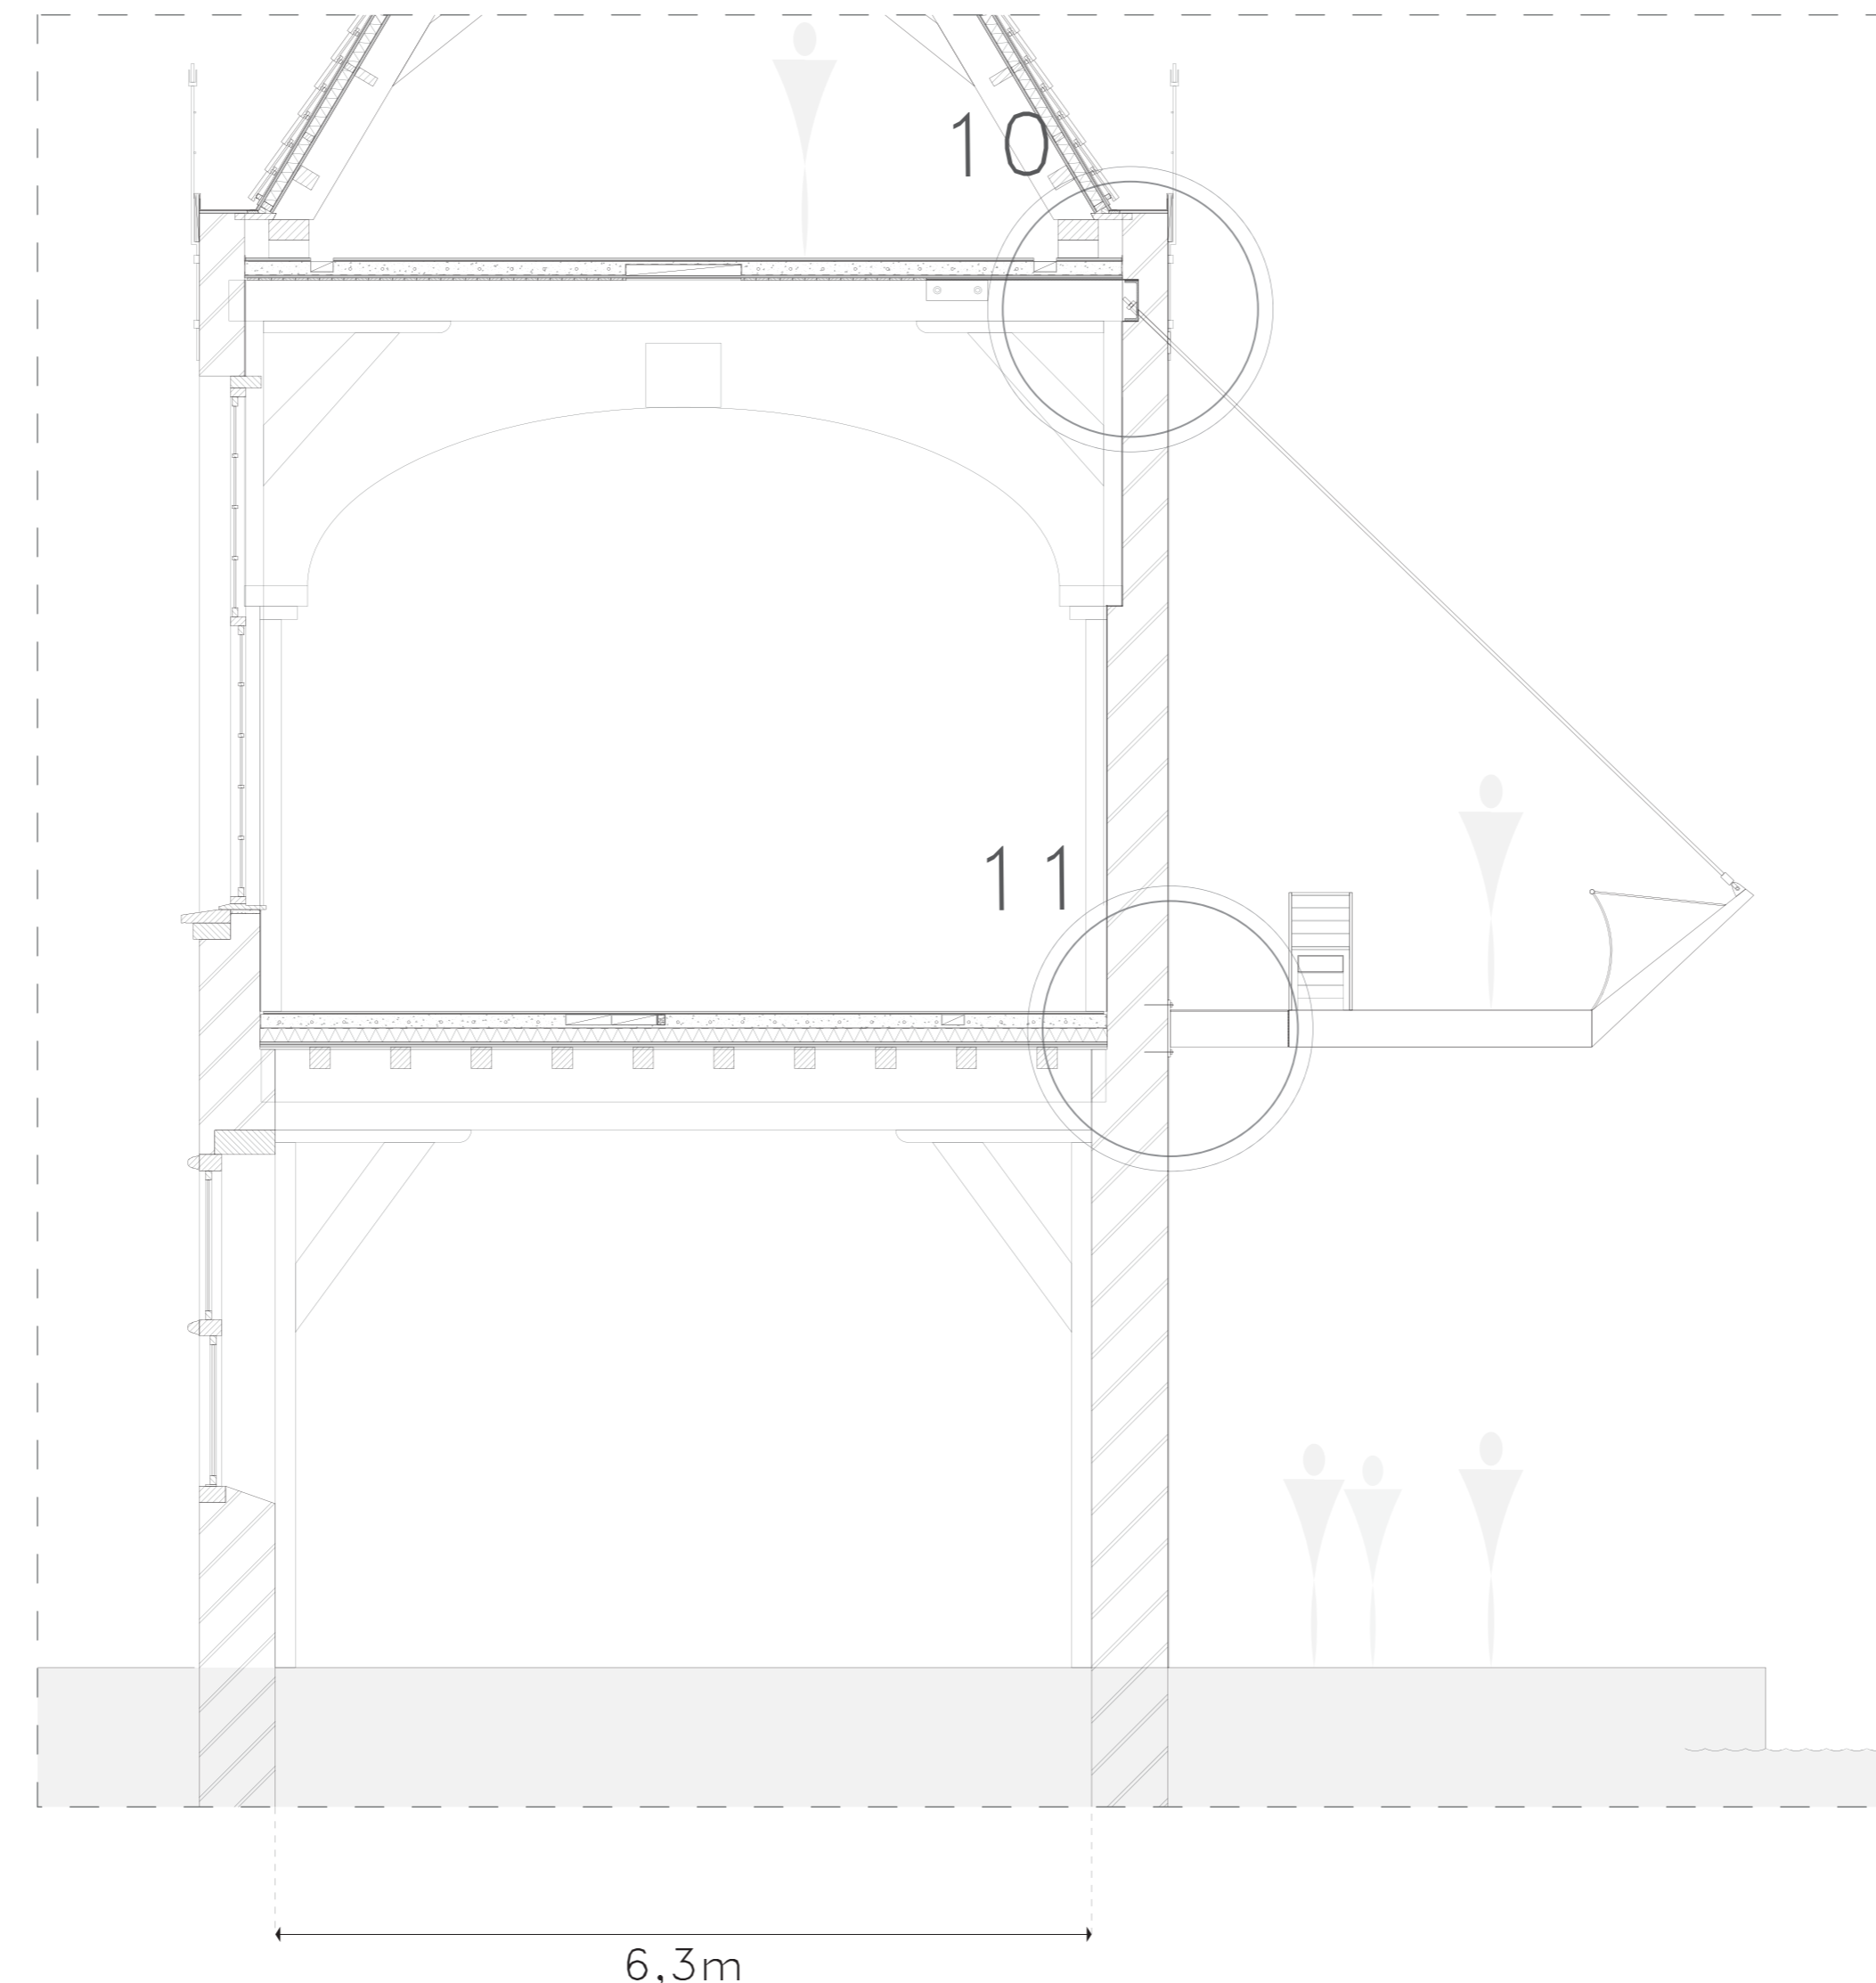


3. CROSS SECTION: SCALE 1:50
GIRDERS PERPENDICULAR TO WALL

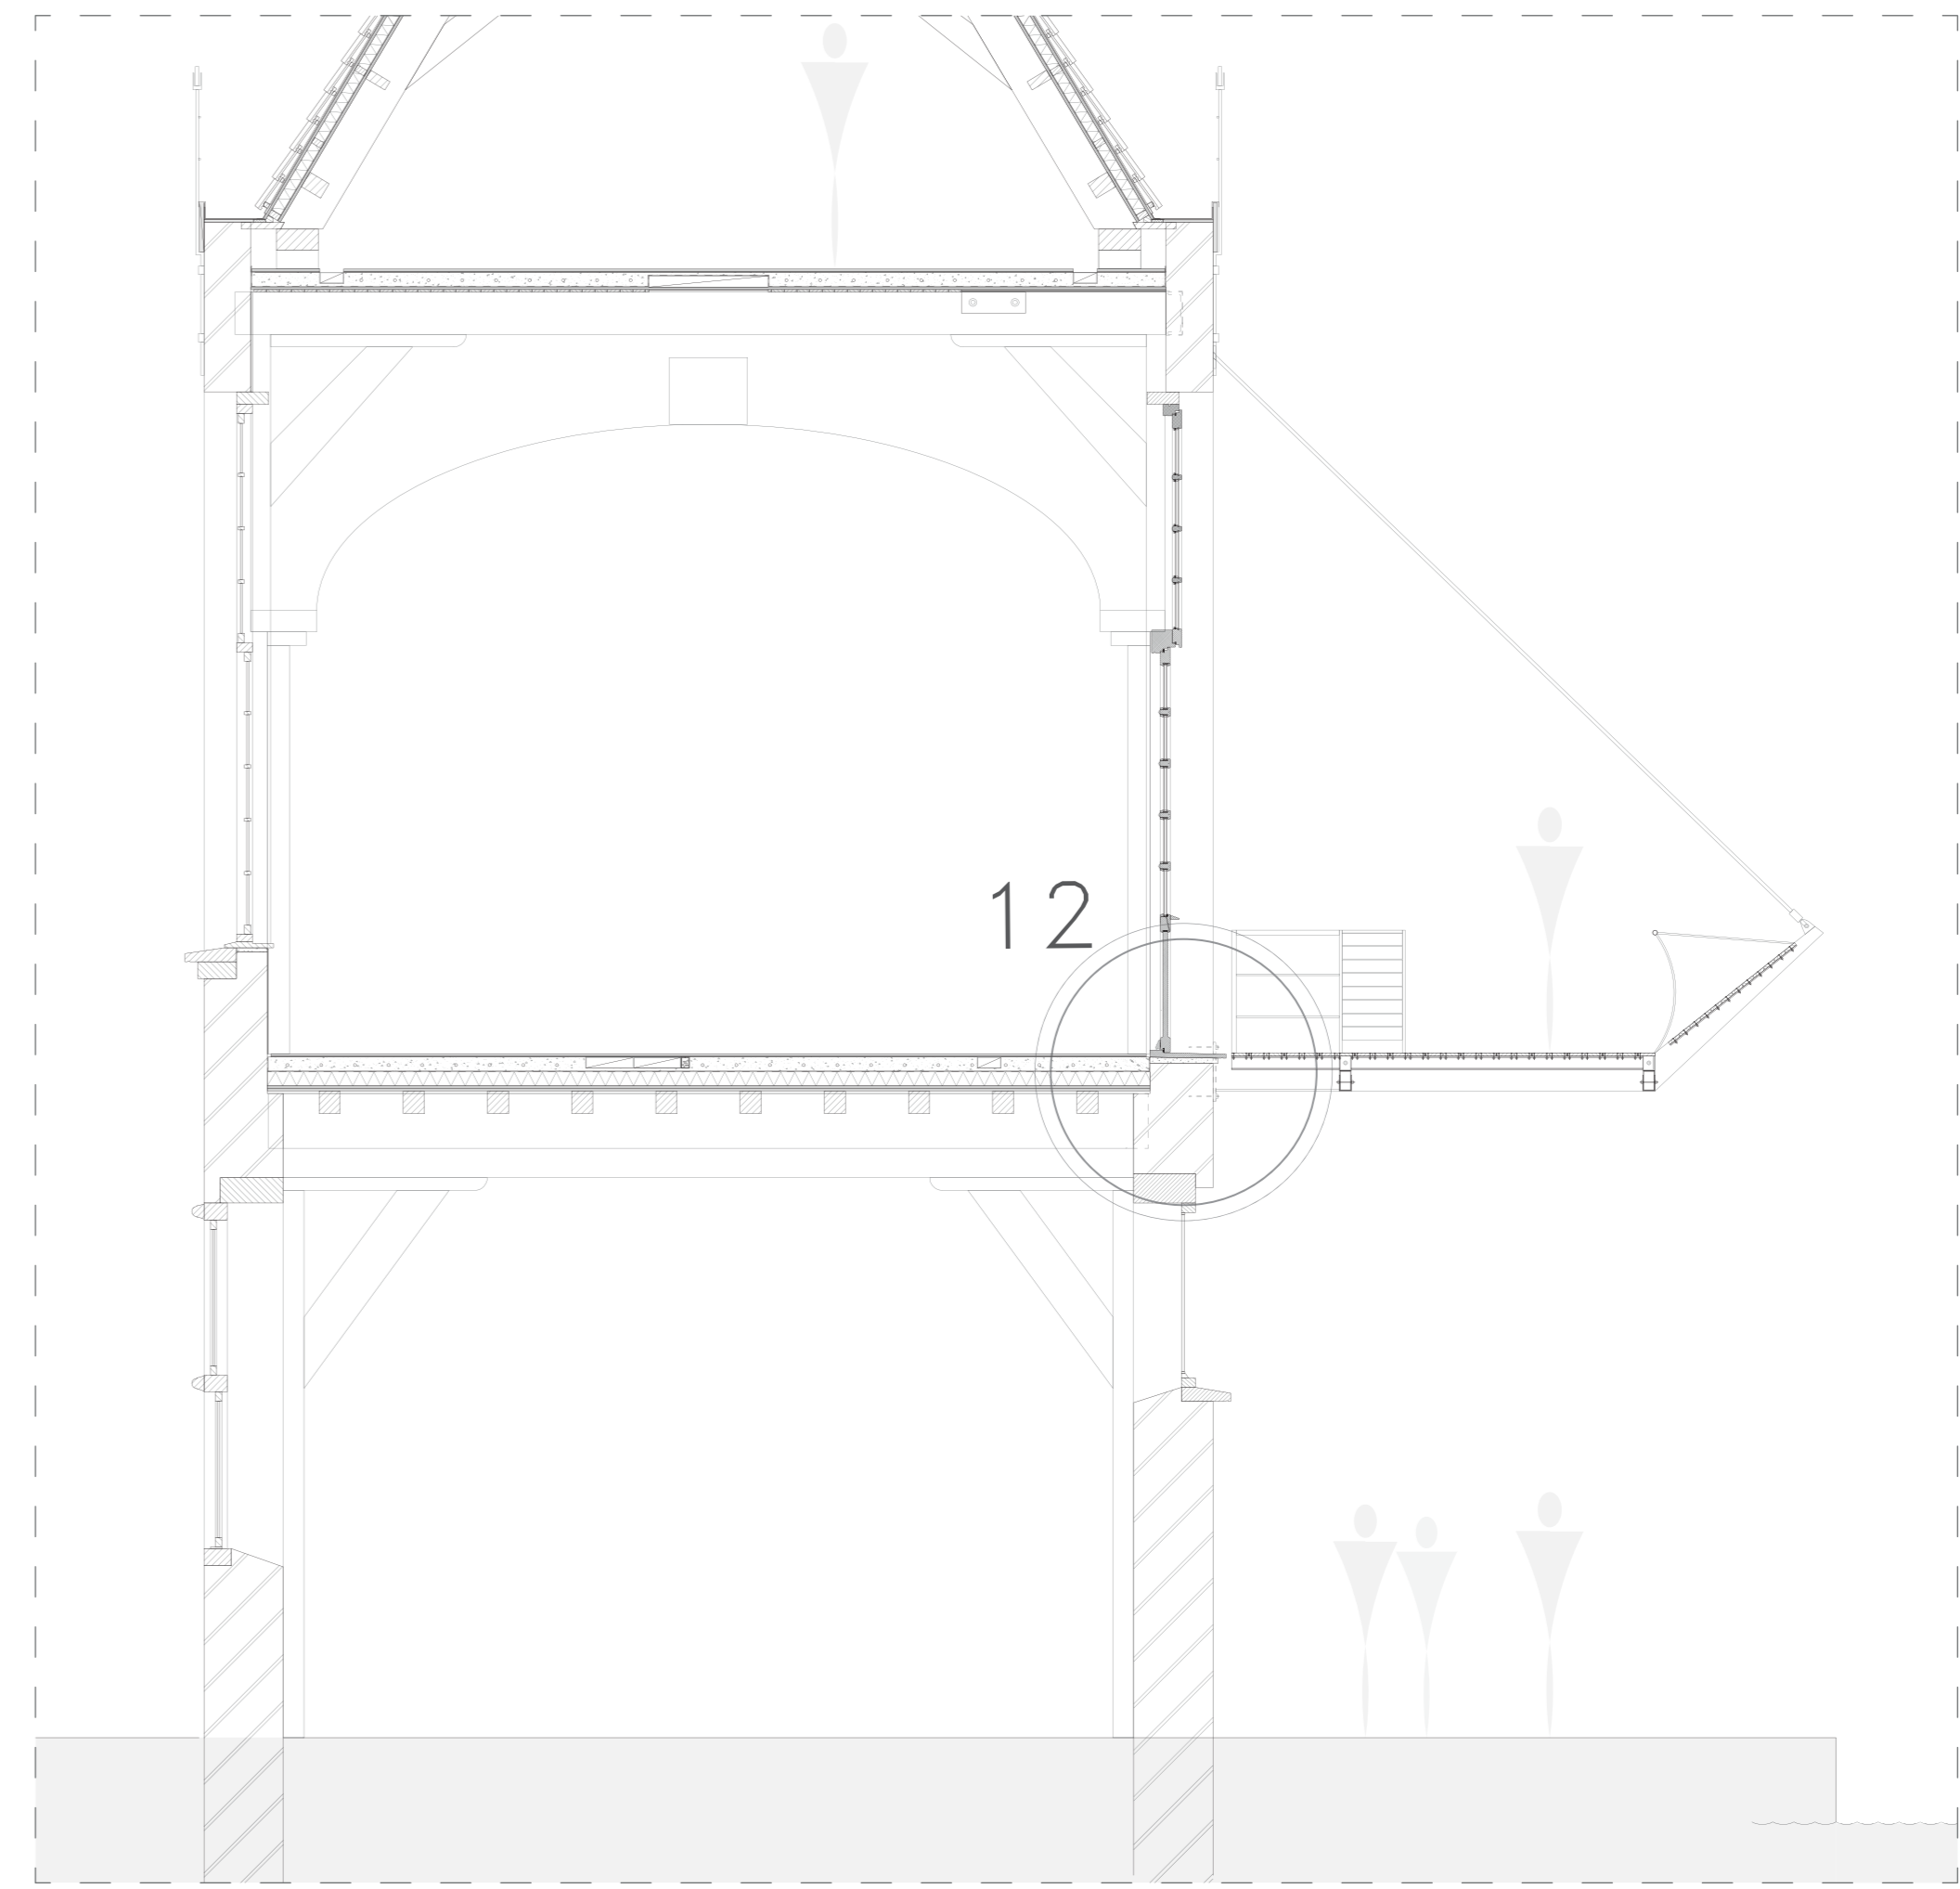


4. CROSS SECTION: SCALE 1:50
GIRDERS PERPENDICULAR TO WALL > OPENING

THE ARMAMENTARIUM: A REFLECTION OF DELFT


A creative mix of functions within valuable interior spaces

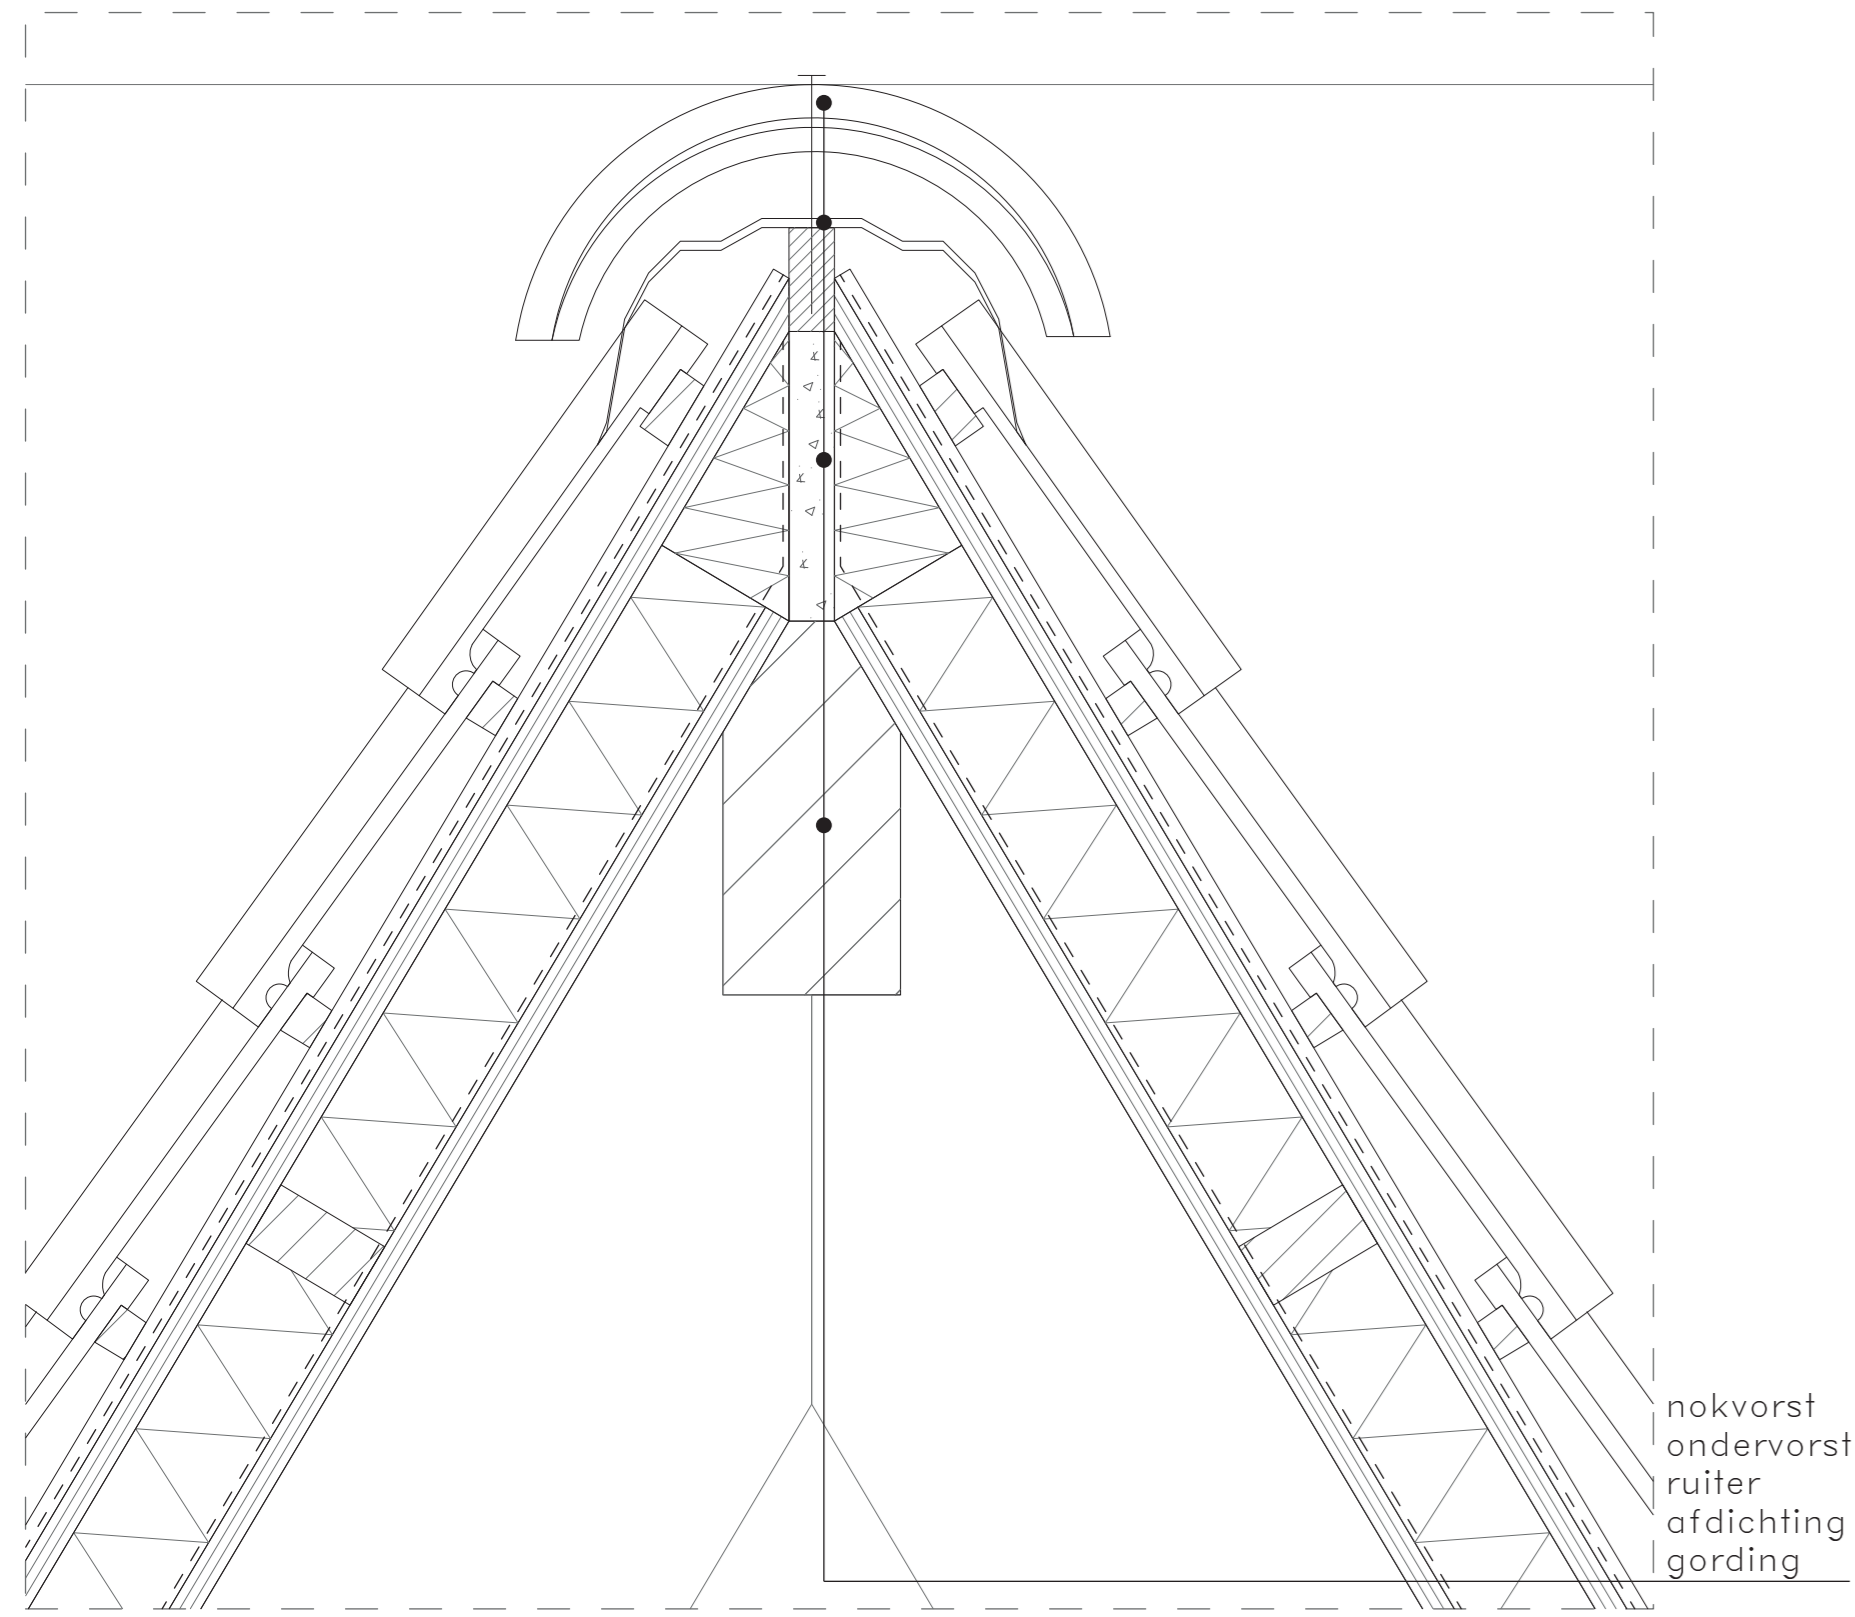


1. ROOFTOP 1:5

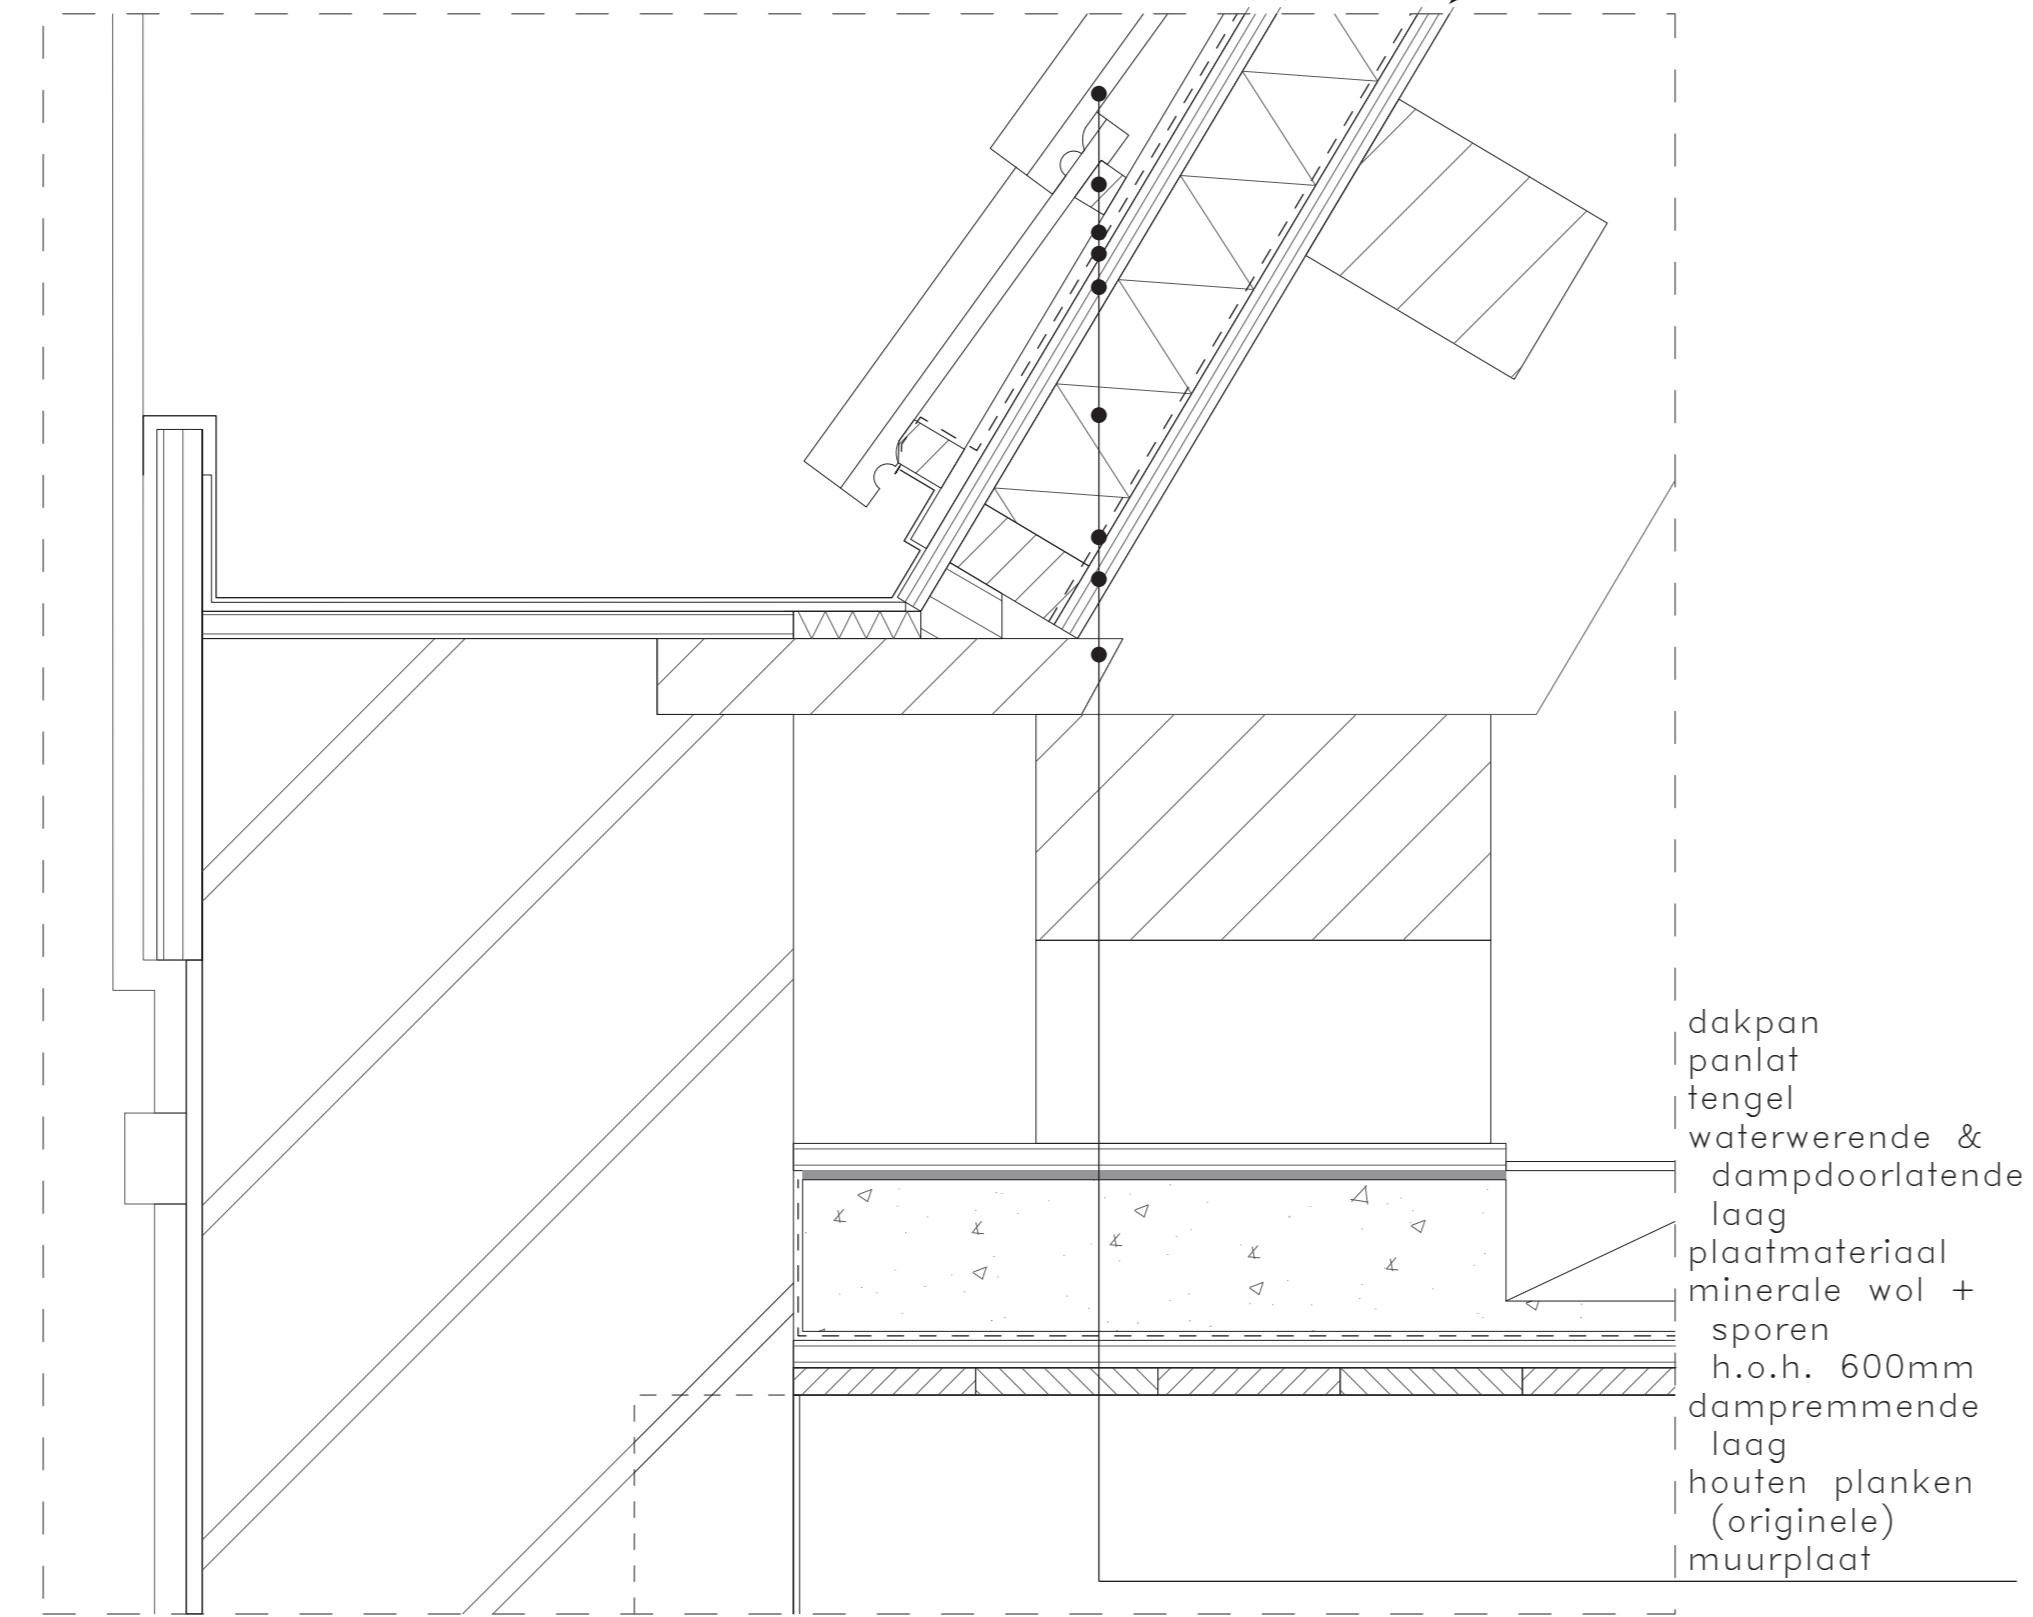


2. ROOF EDGE 1:5

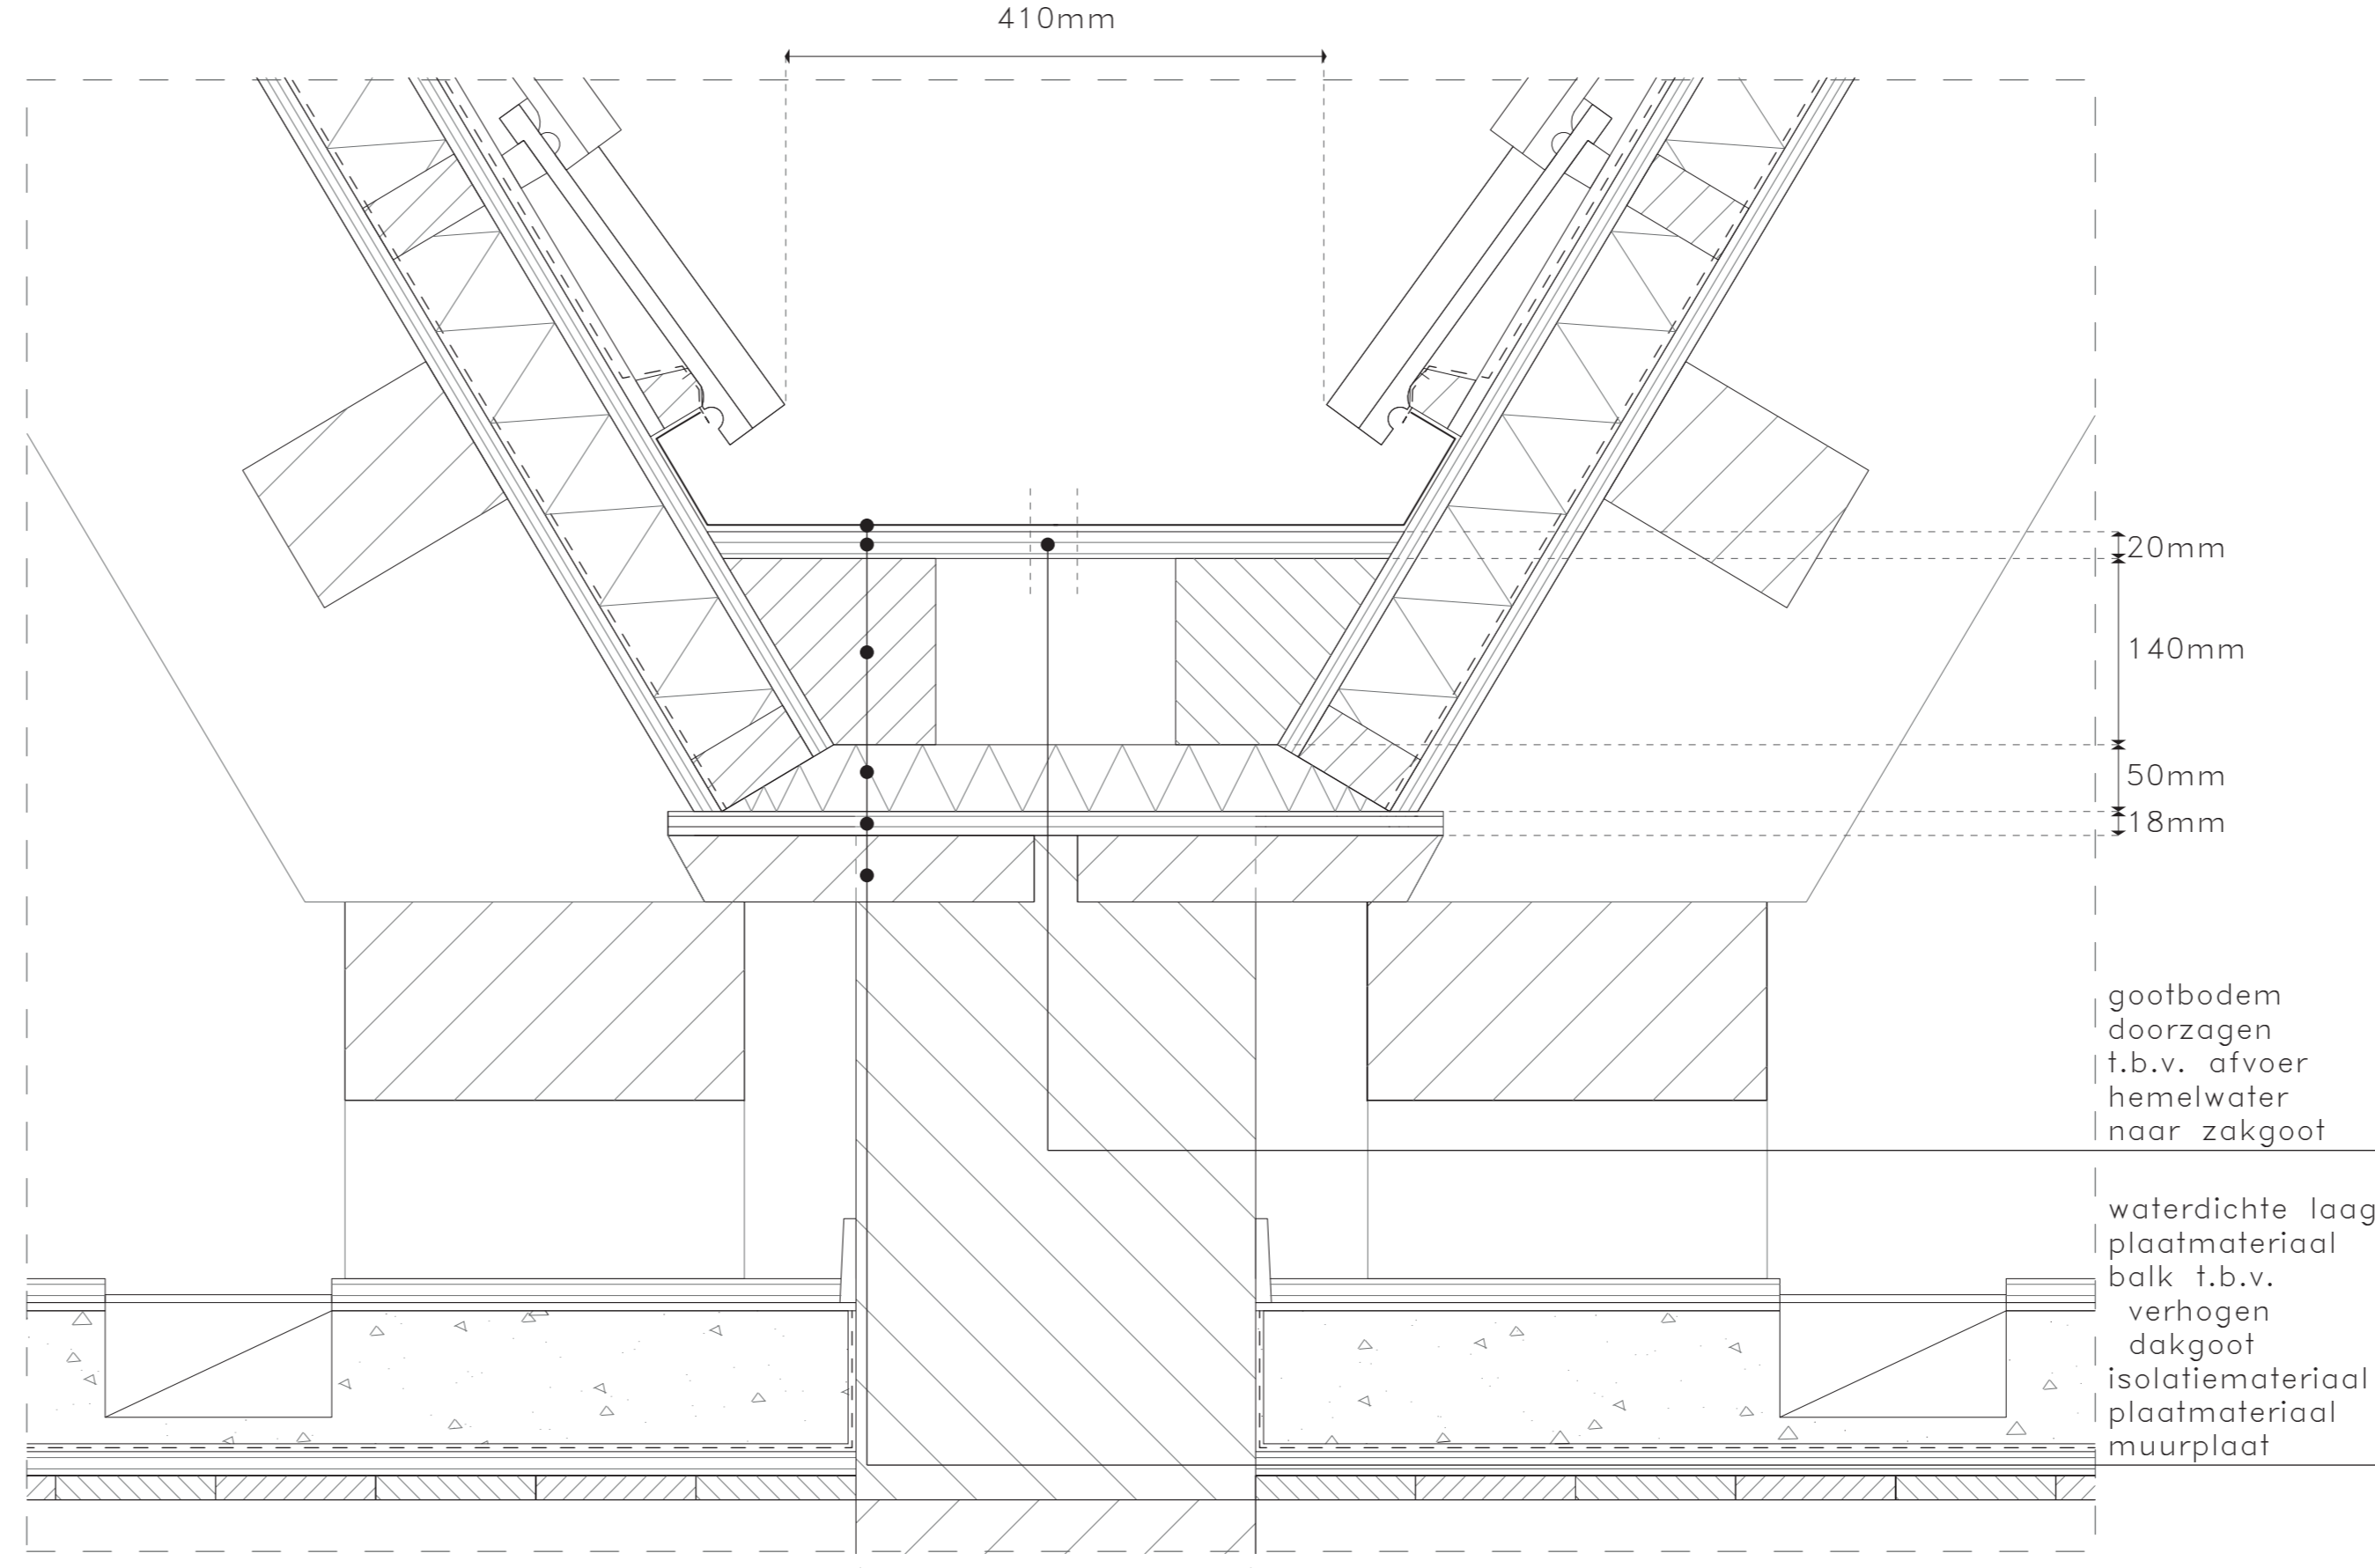


3. GUTTER BETWEEN ROOF SLOPES 1:5

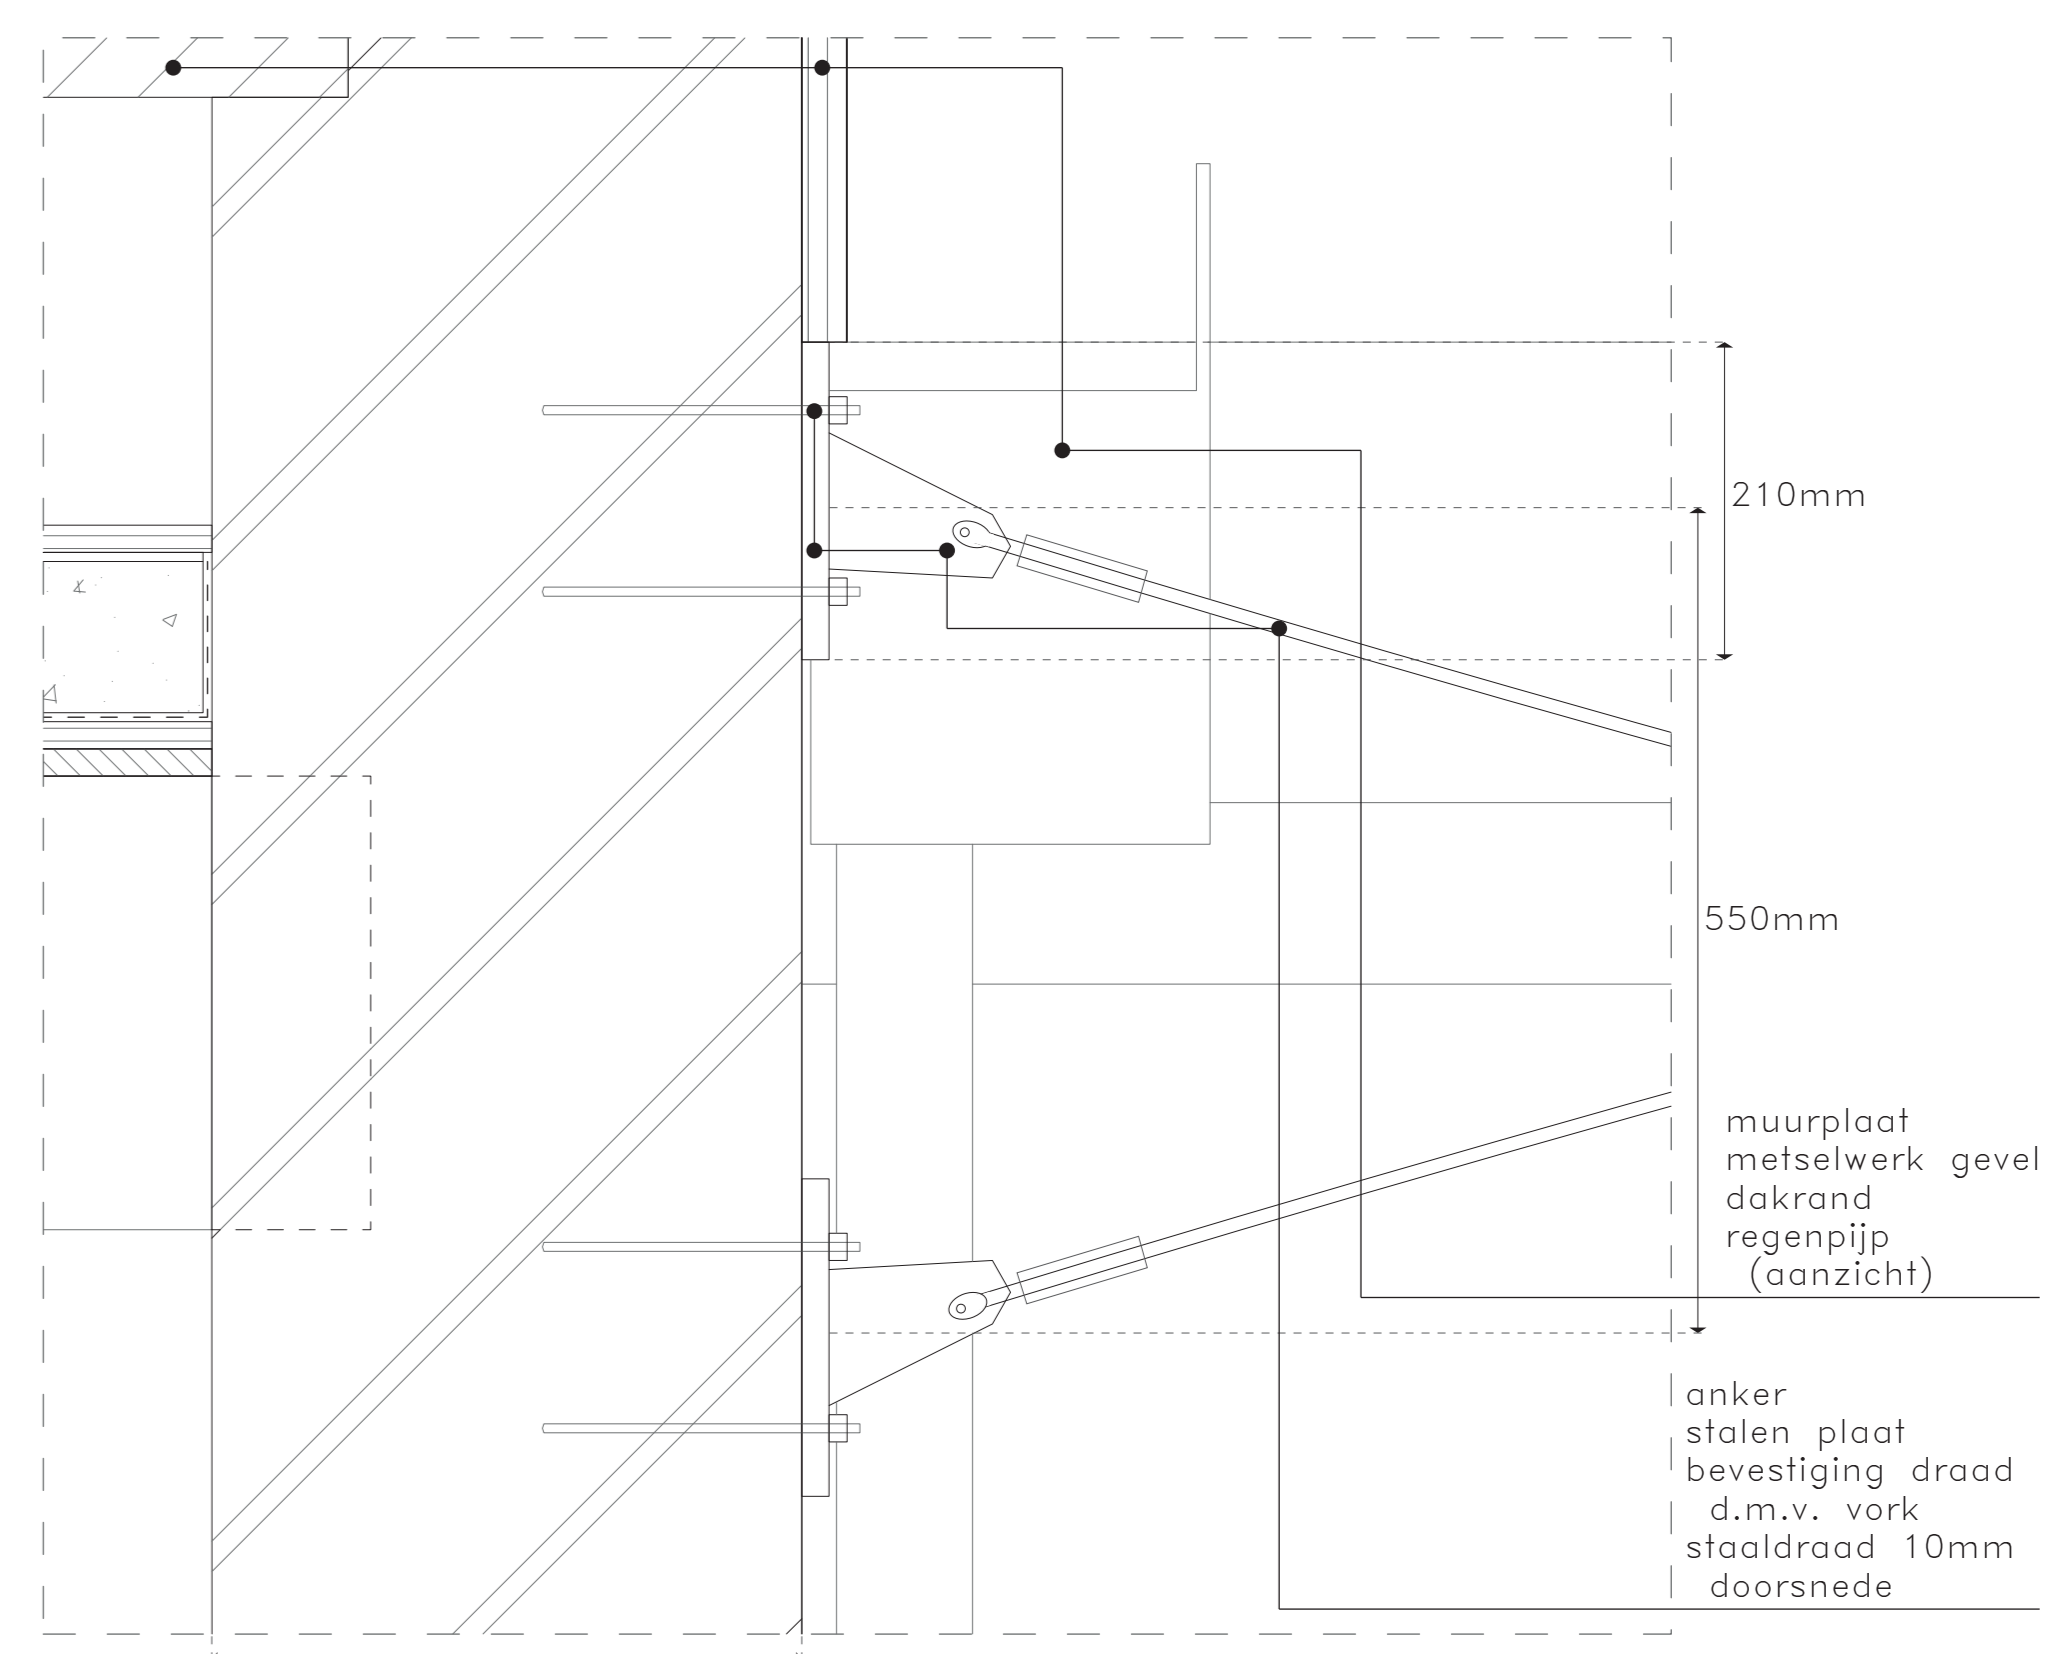


4. GLASS ROOF - FACADE 1:5

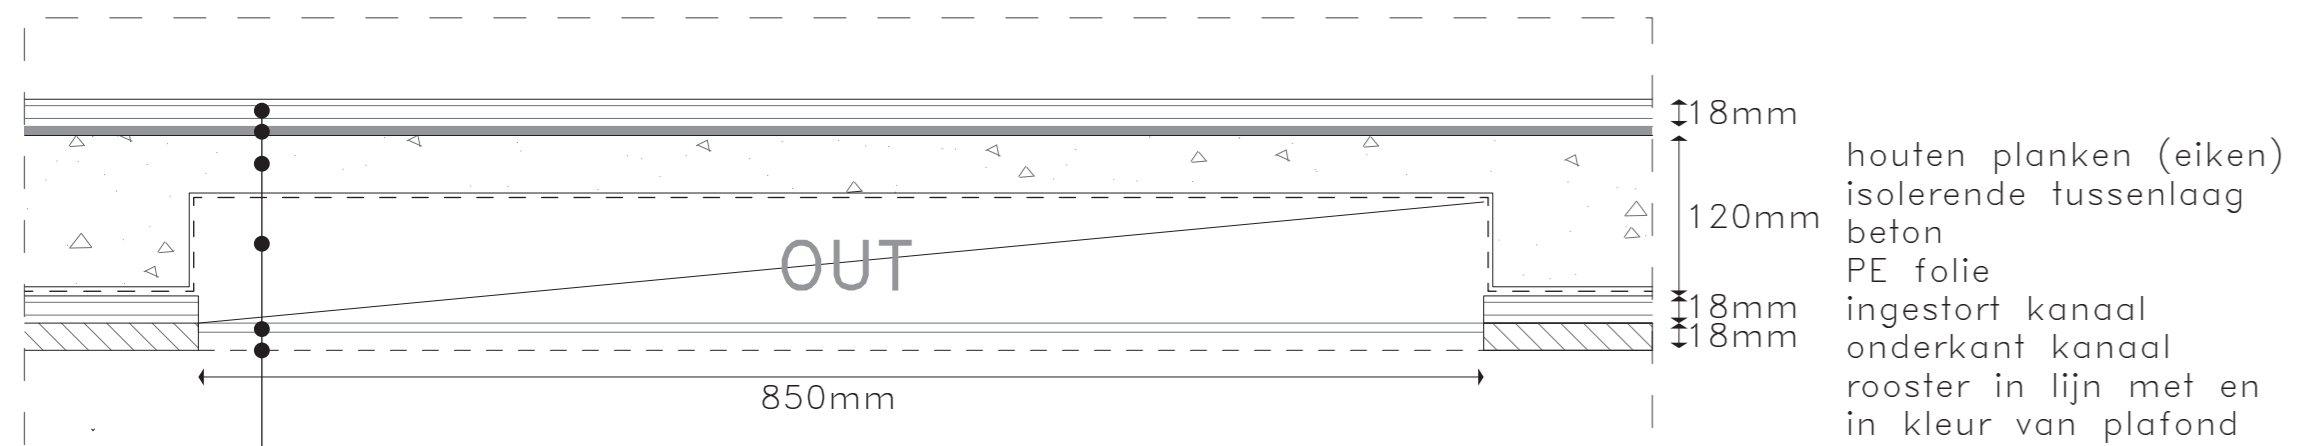


5. AIR OUT (CEILING) VENTILATION IN 1:5

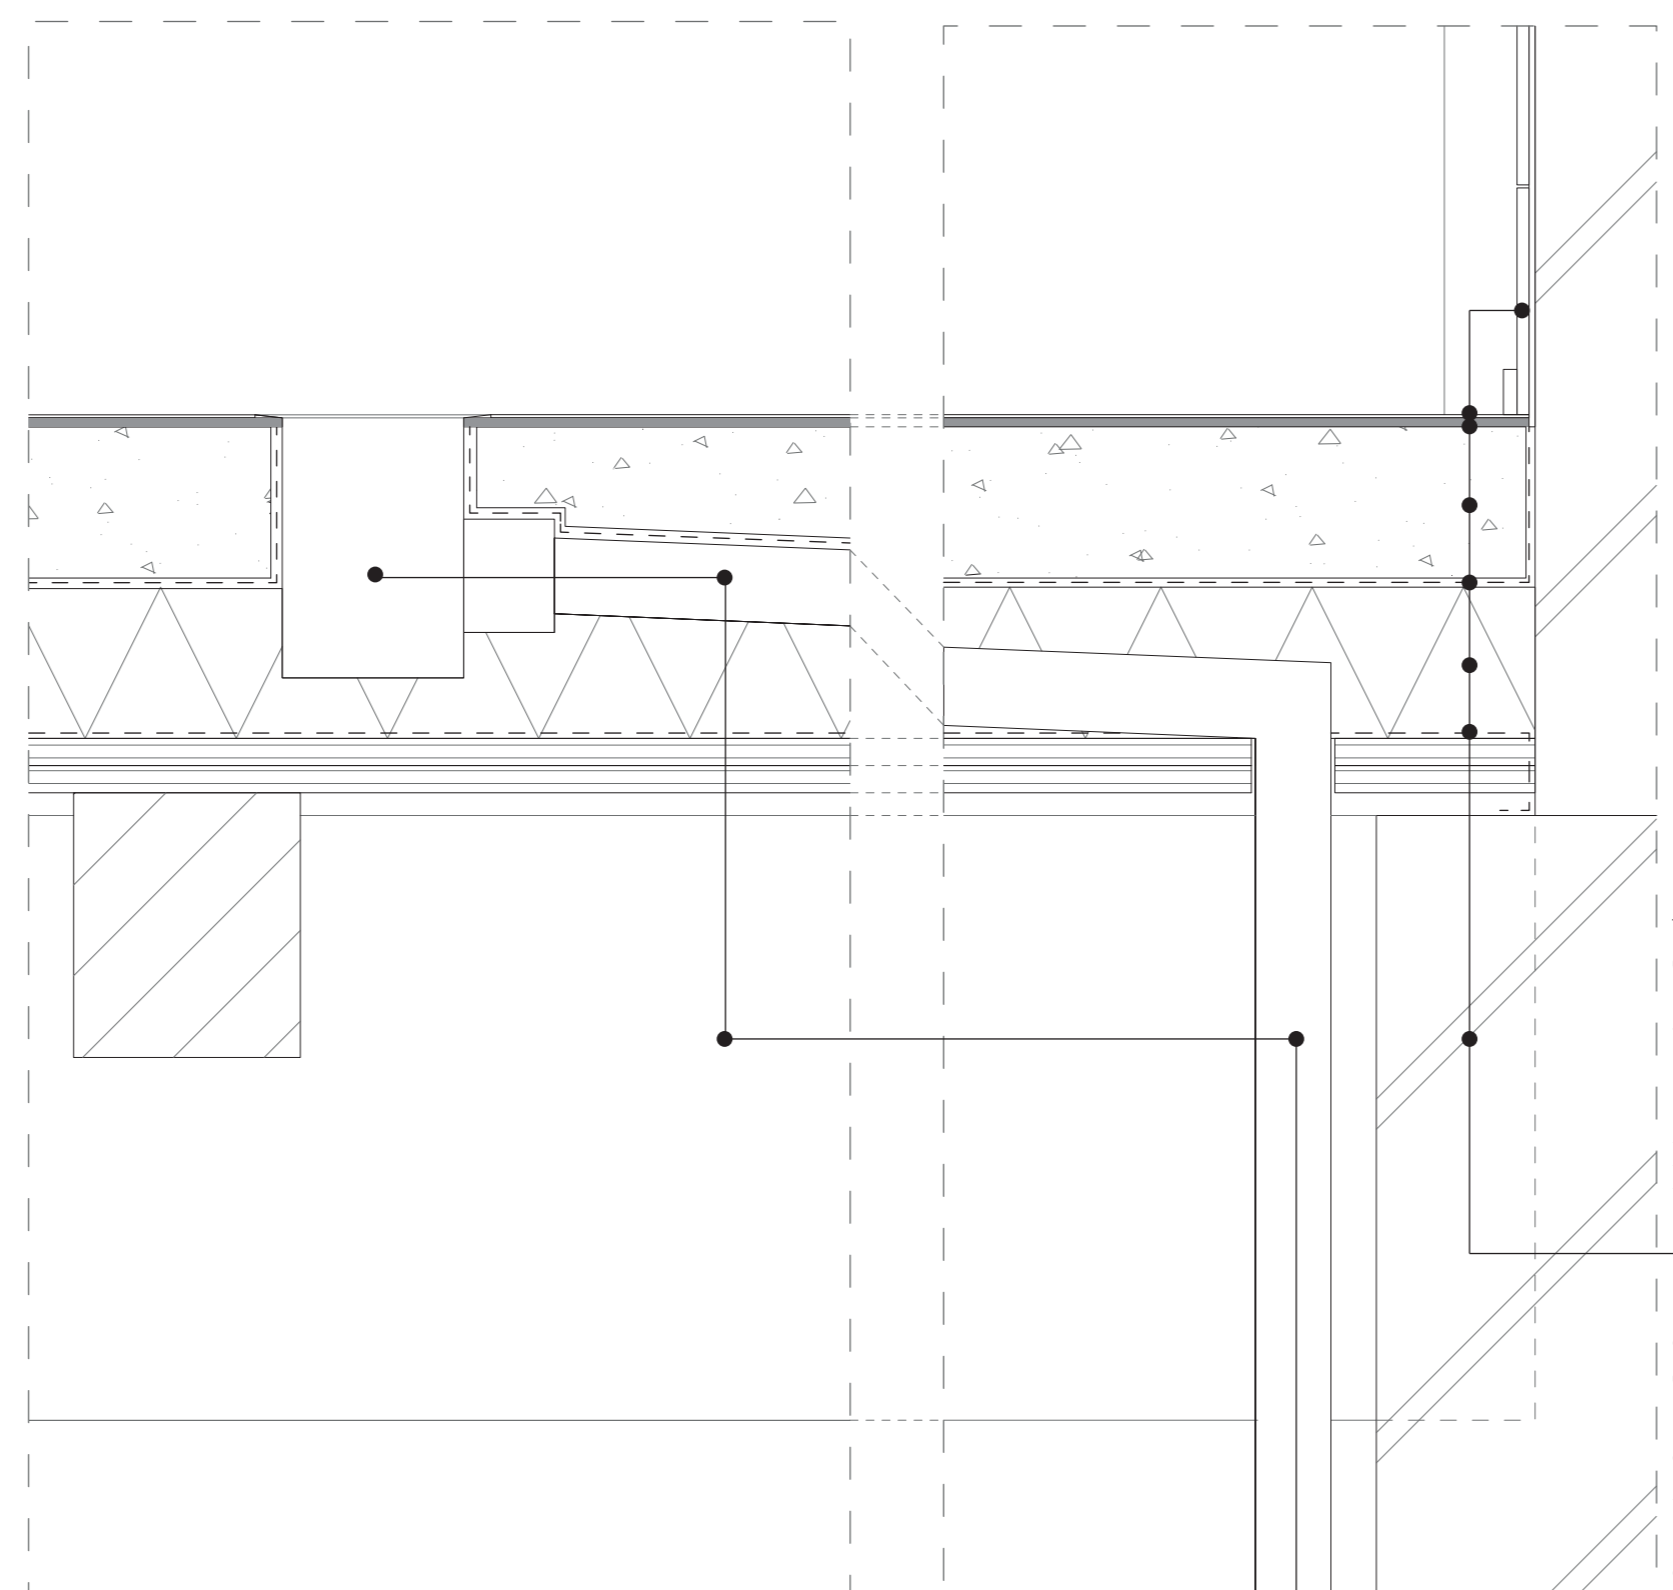


6. DRAIN KITCHEN 1:5

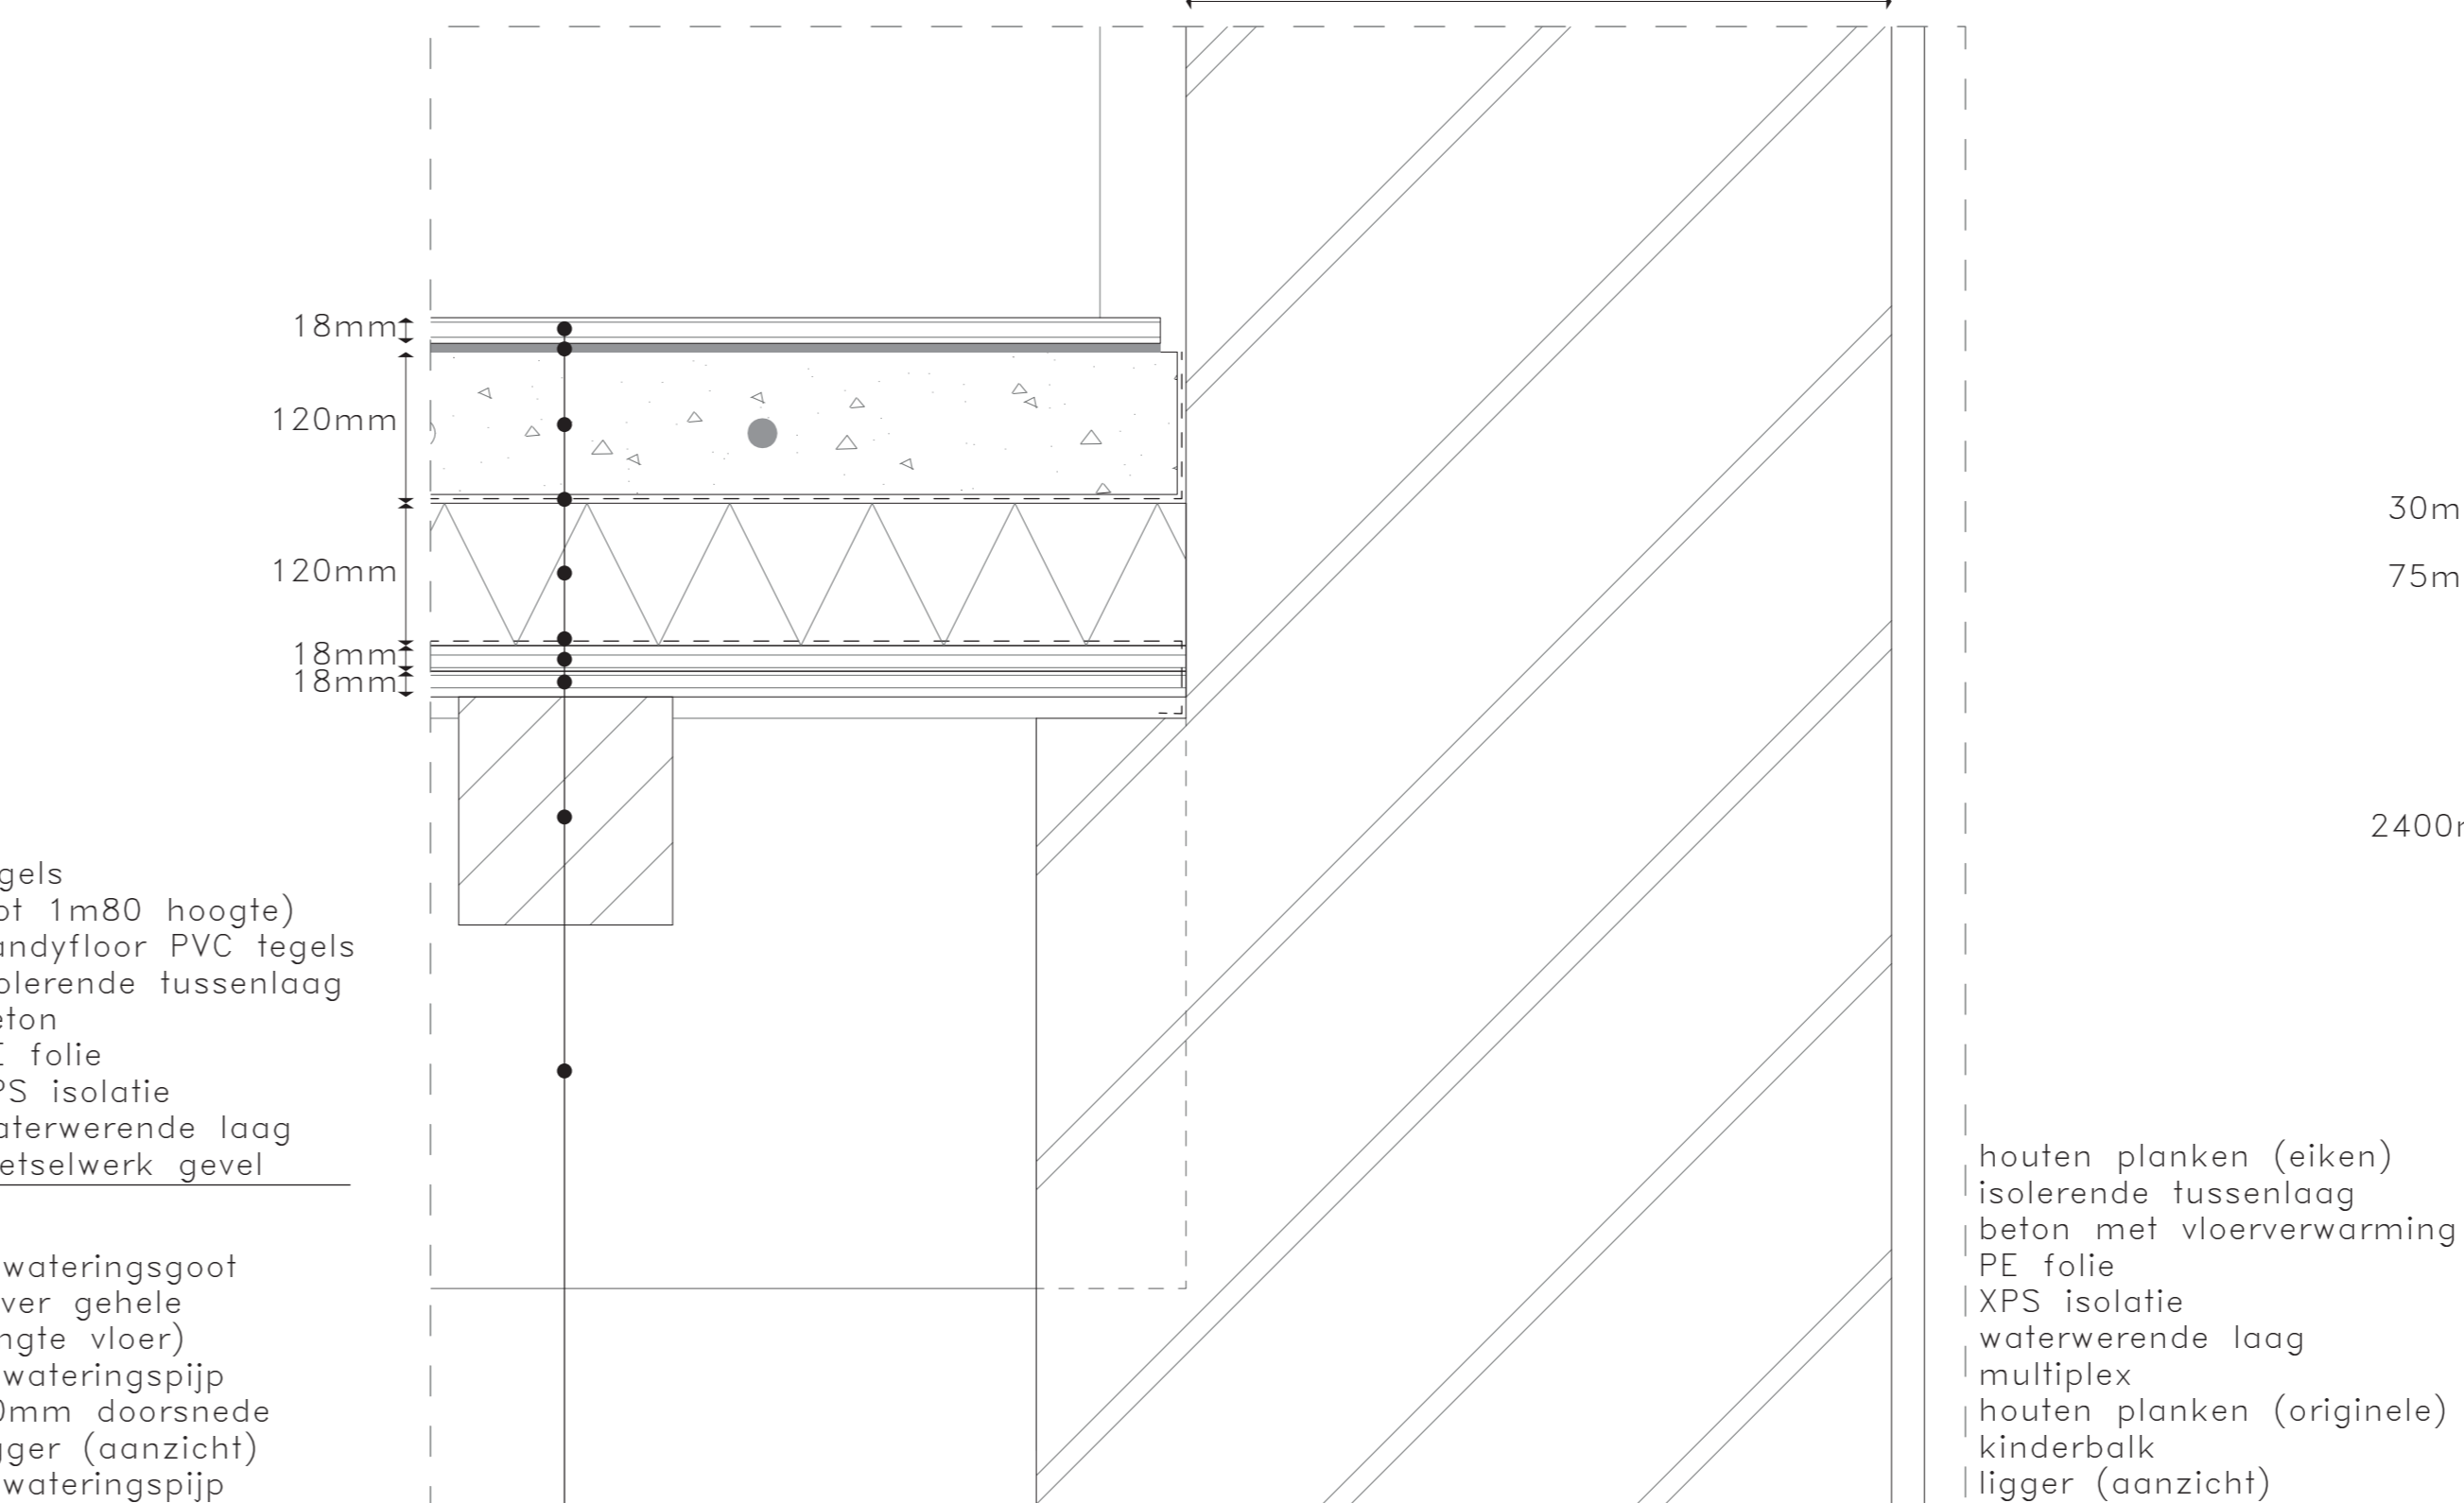


7. FLOOR - FACADE 1:5

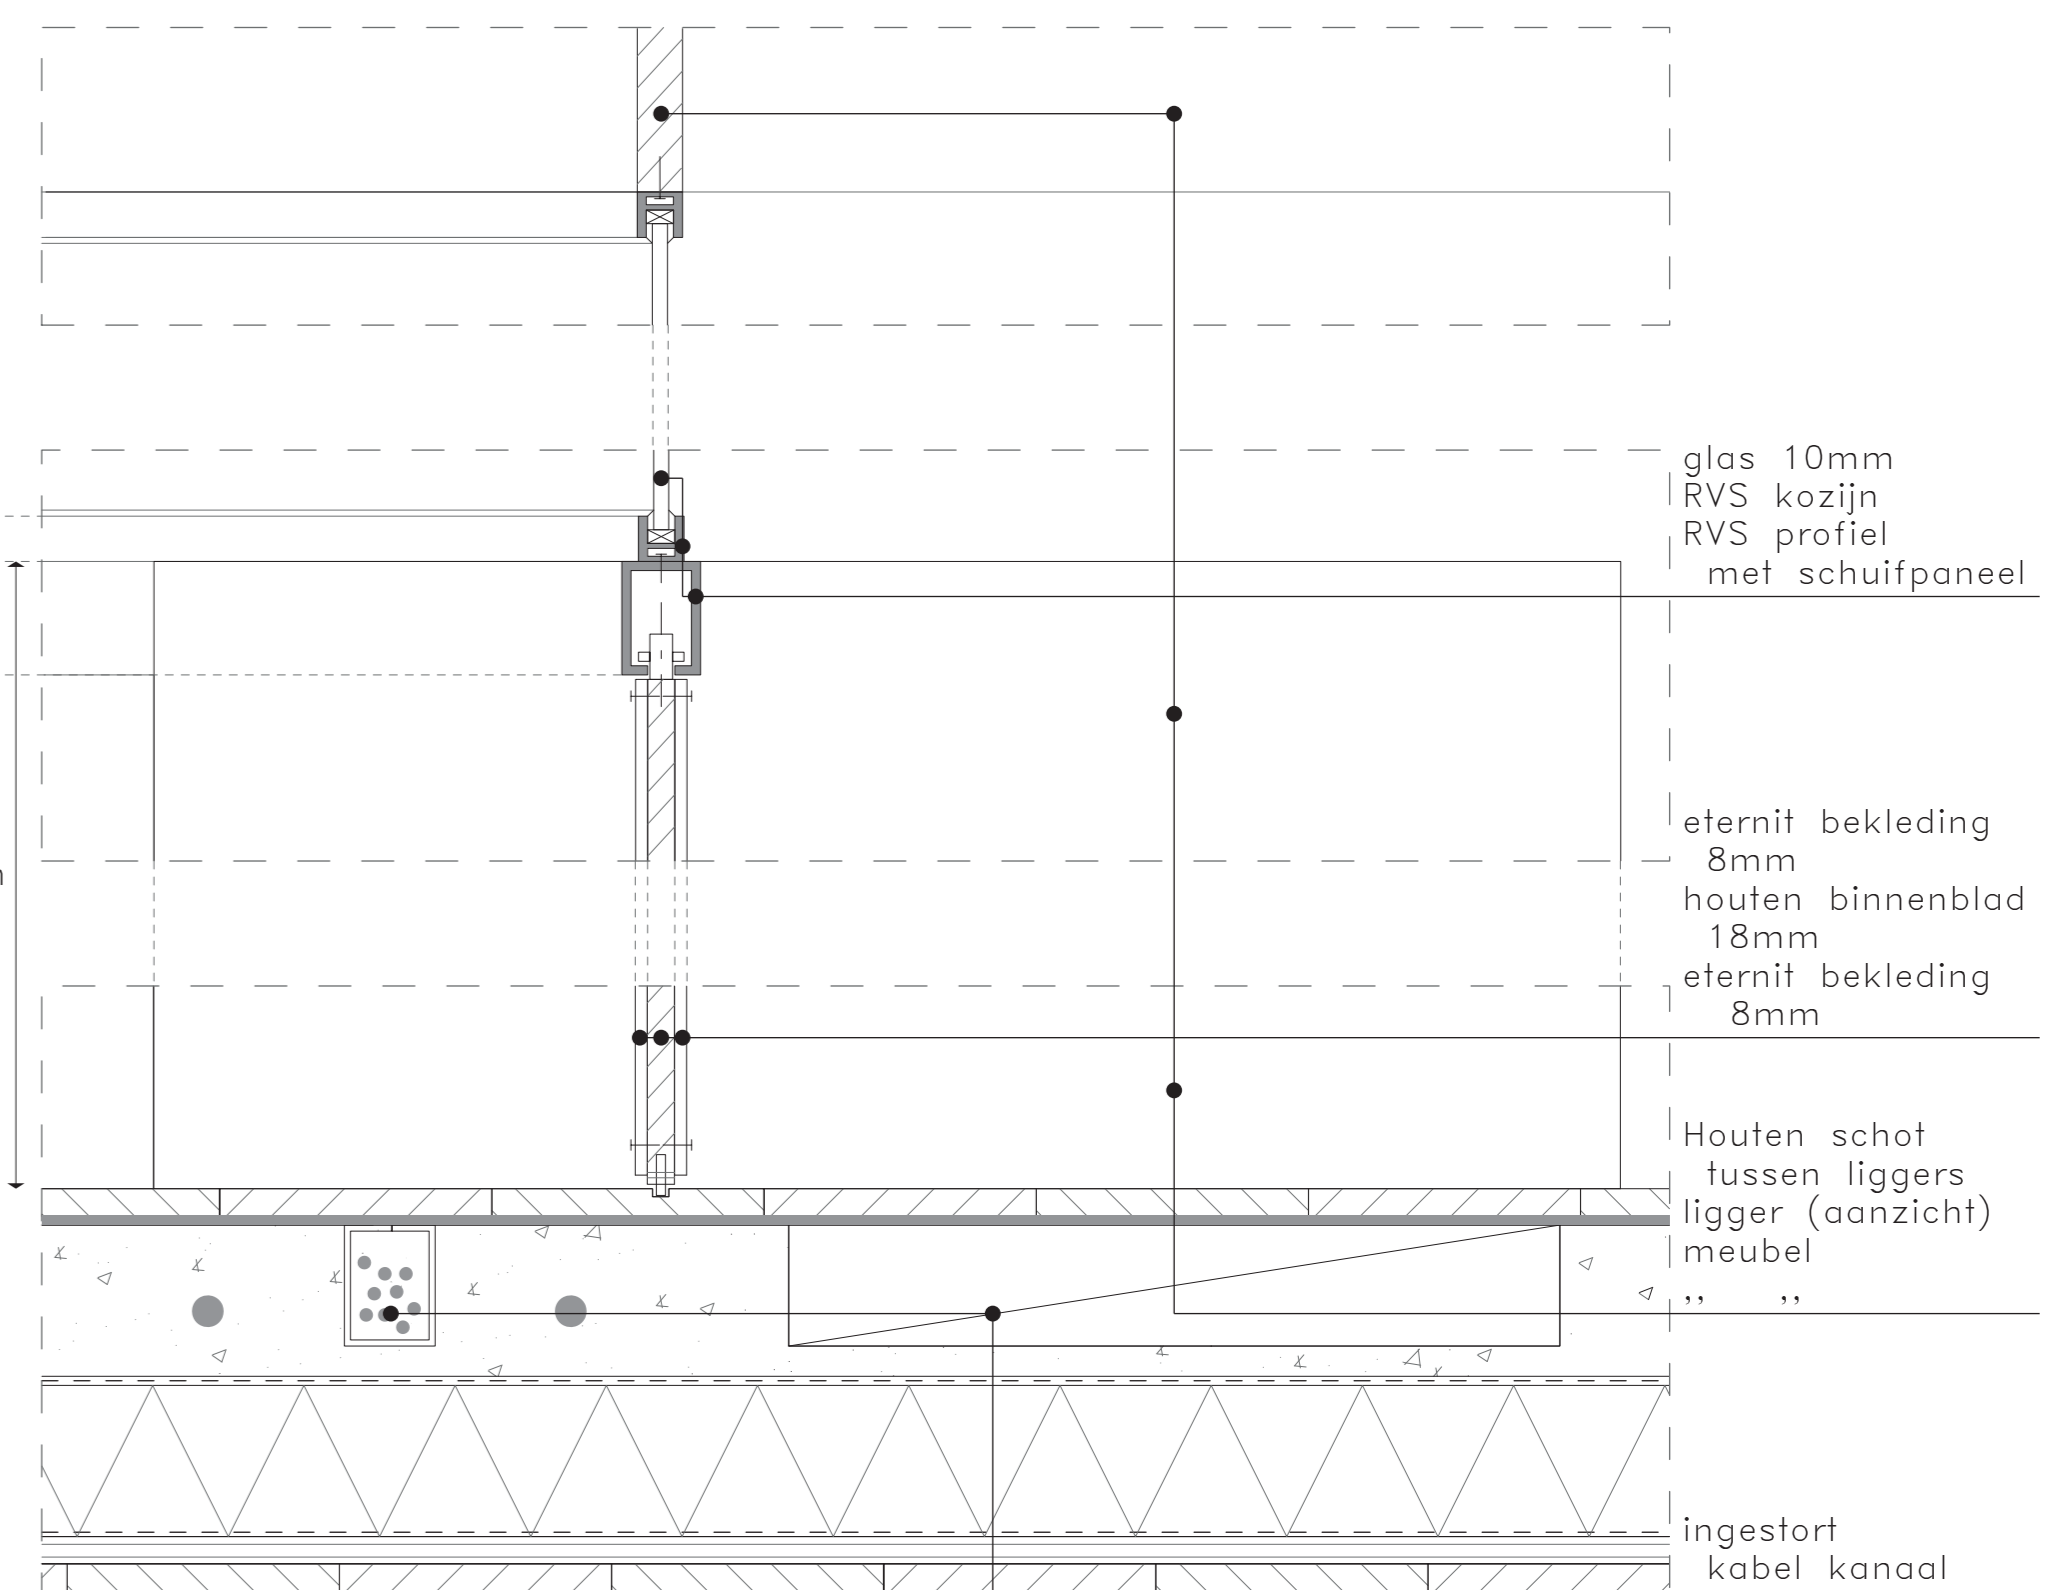


8. FURNITURE 1692 1:5

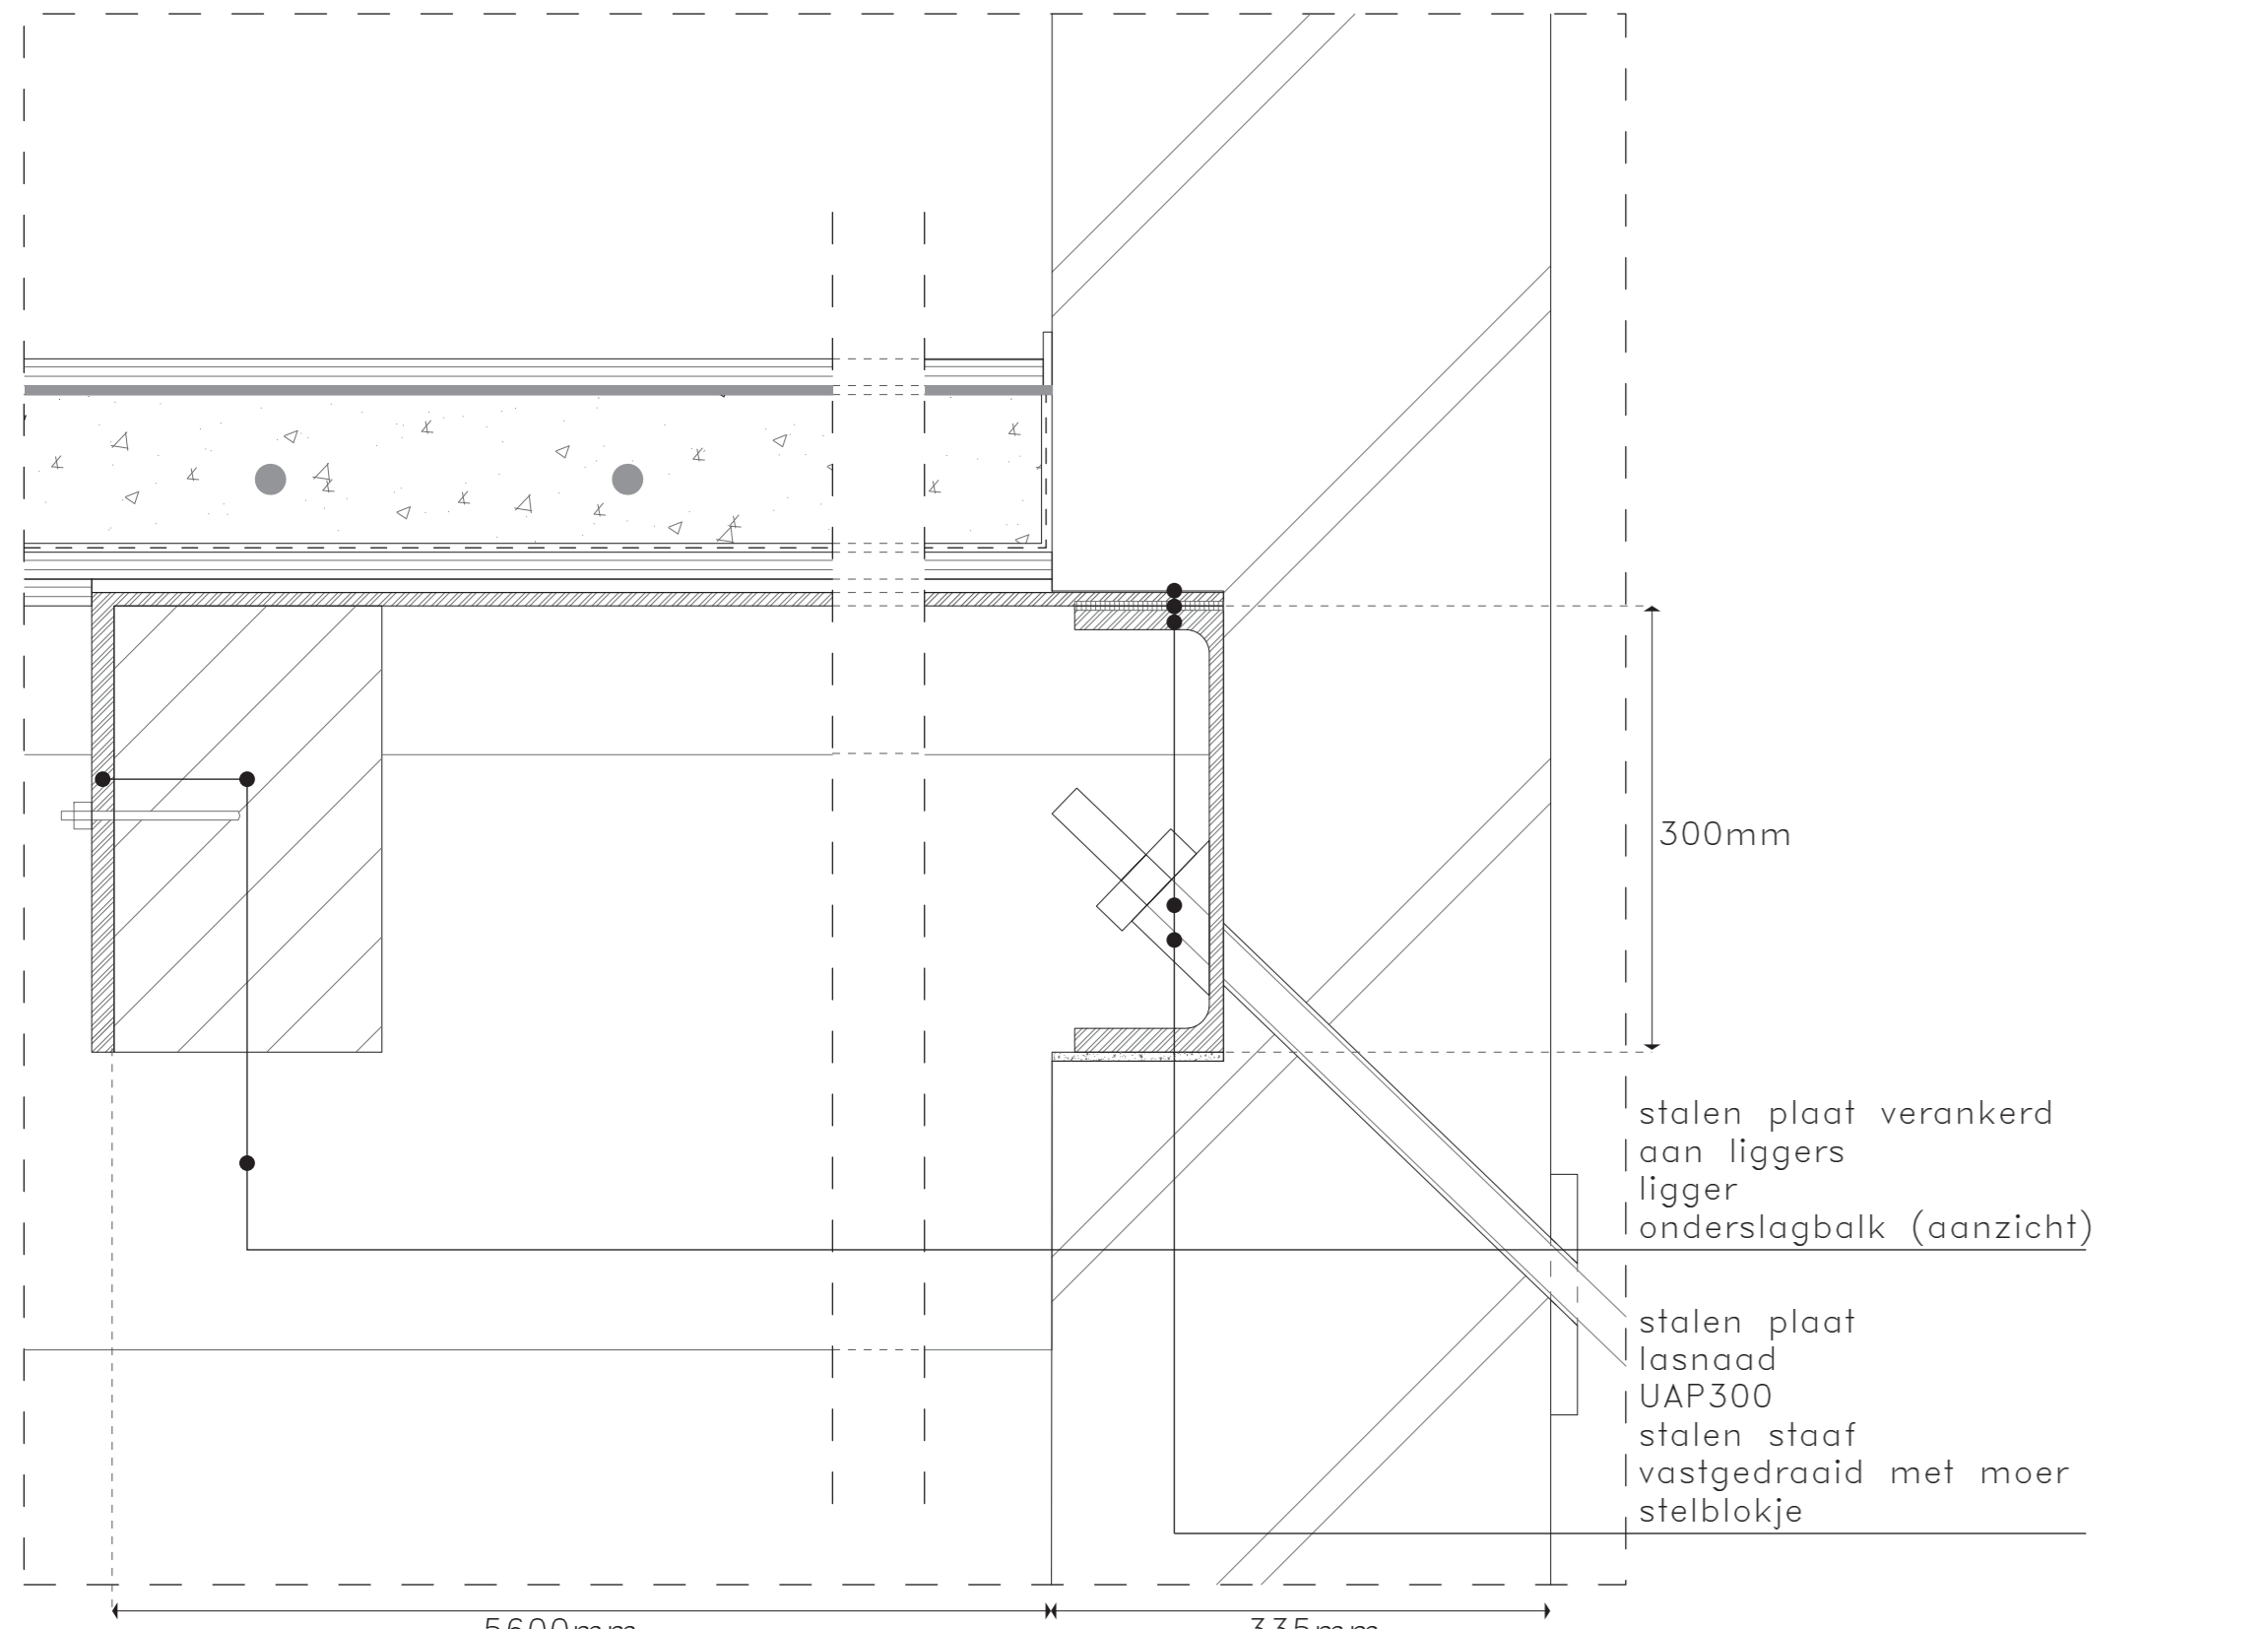


9. STREET - GIRDERS 1:5

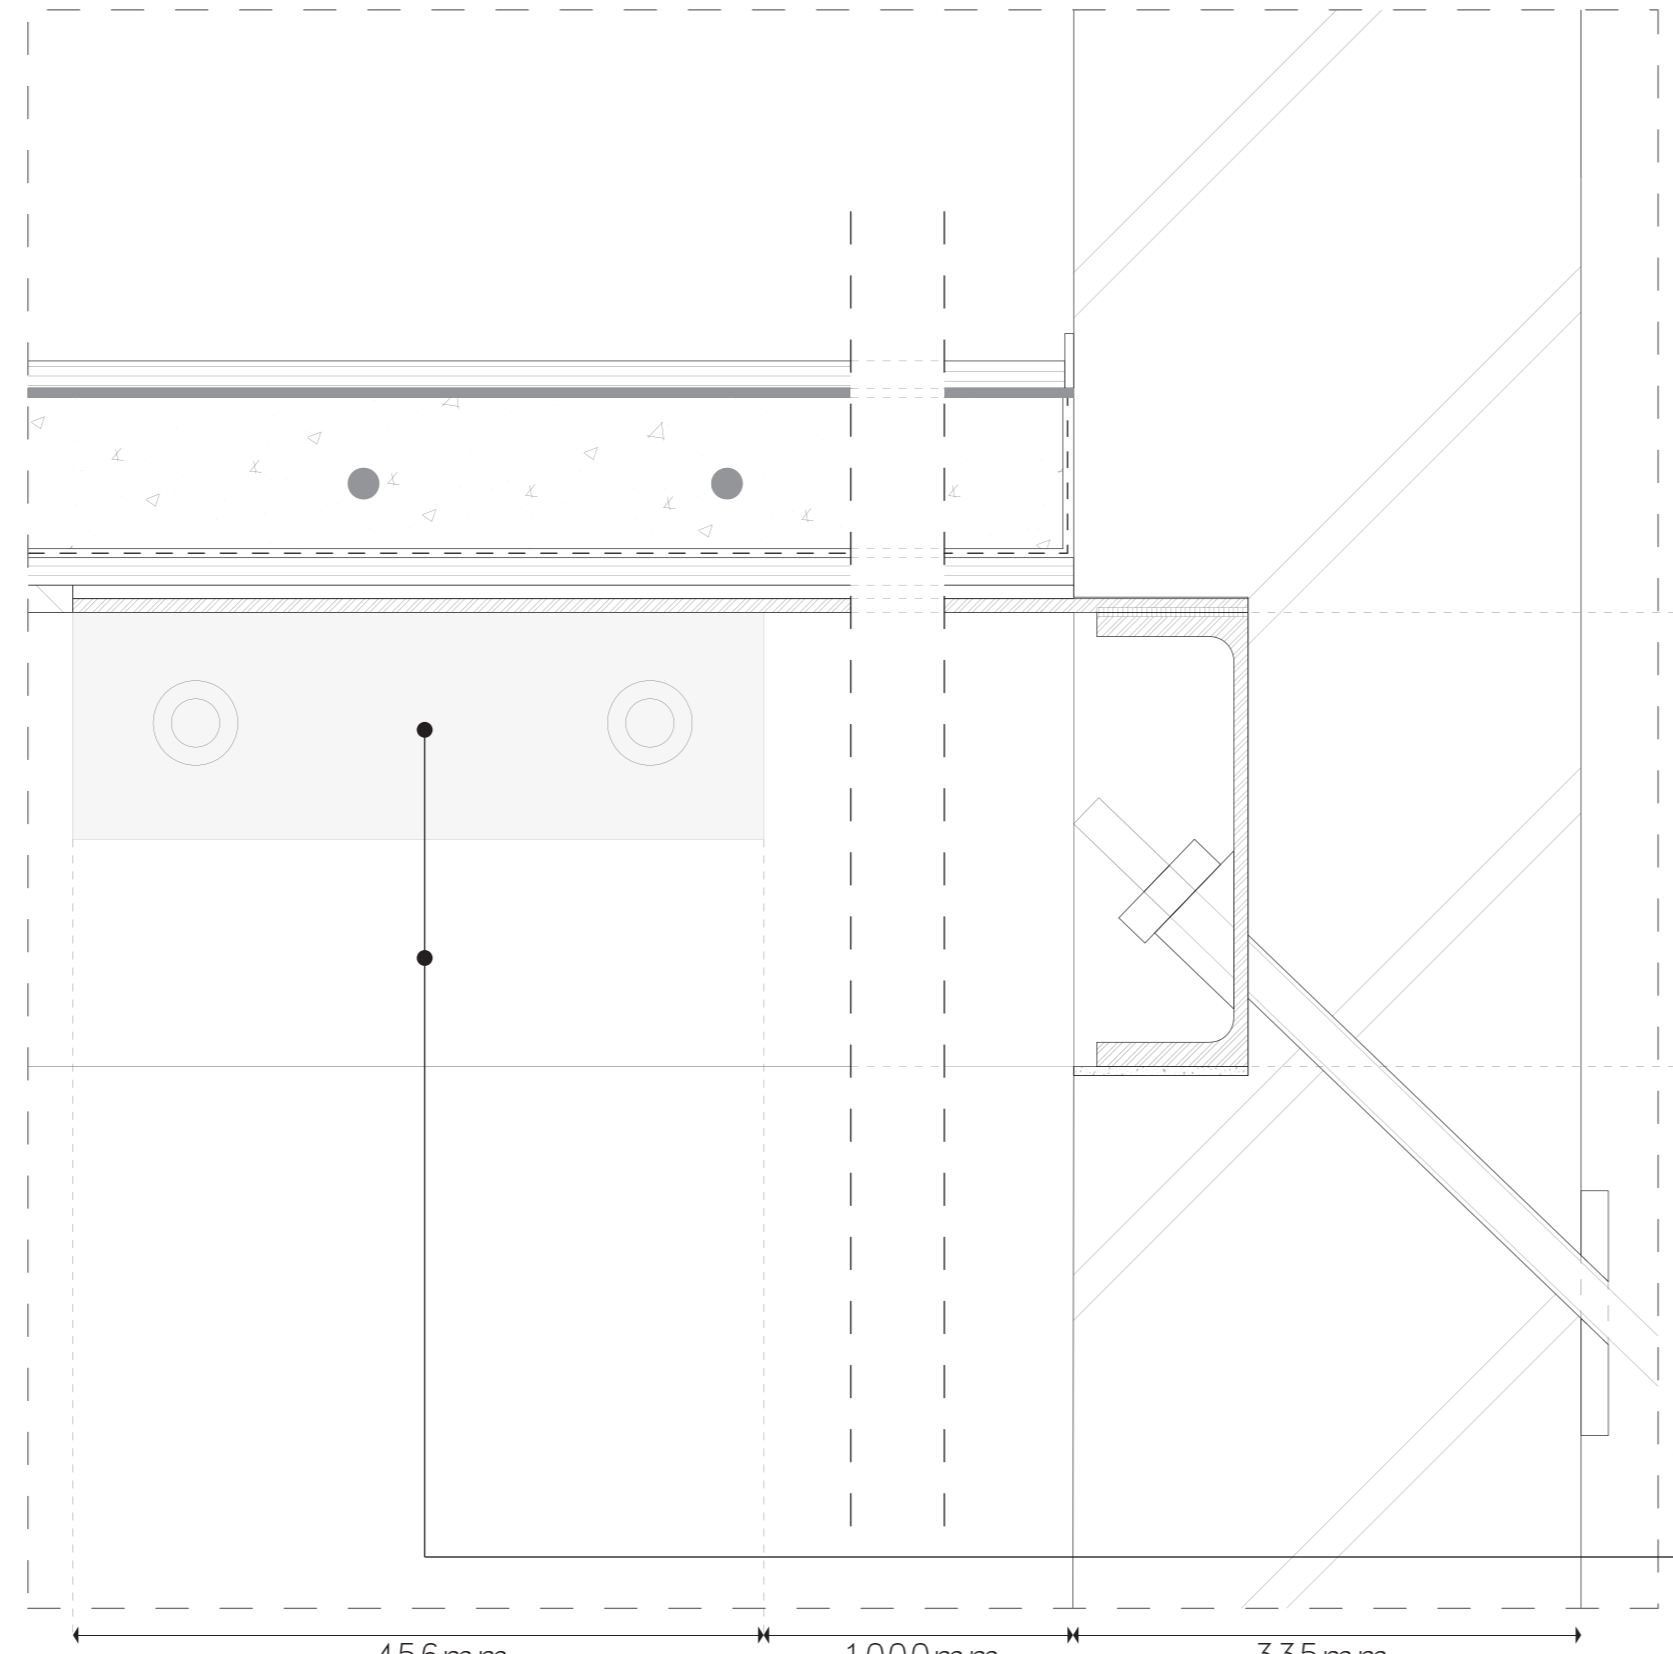

10. STREET - GIRDERS 1:5

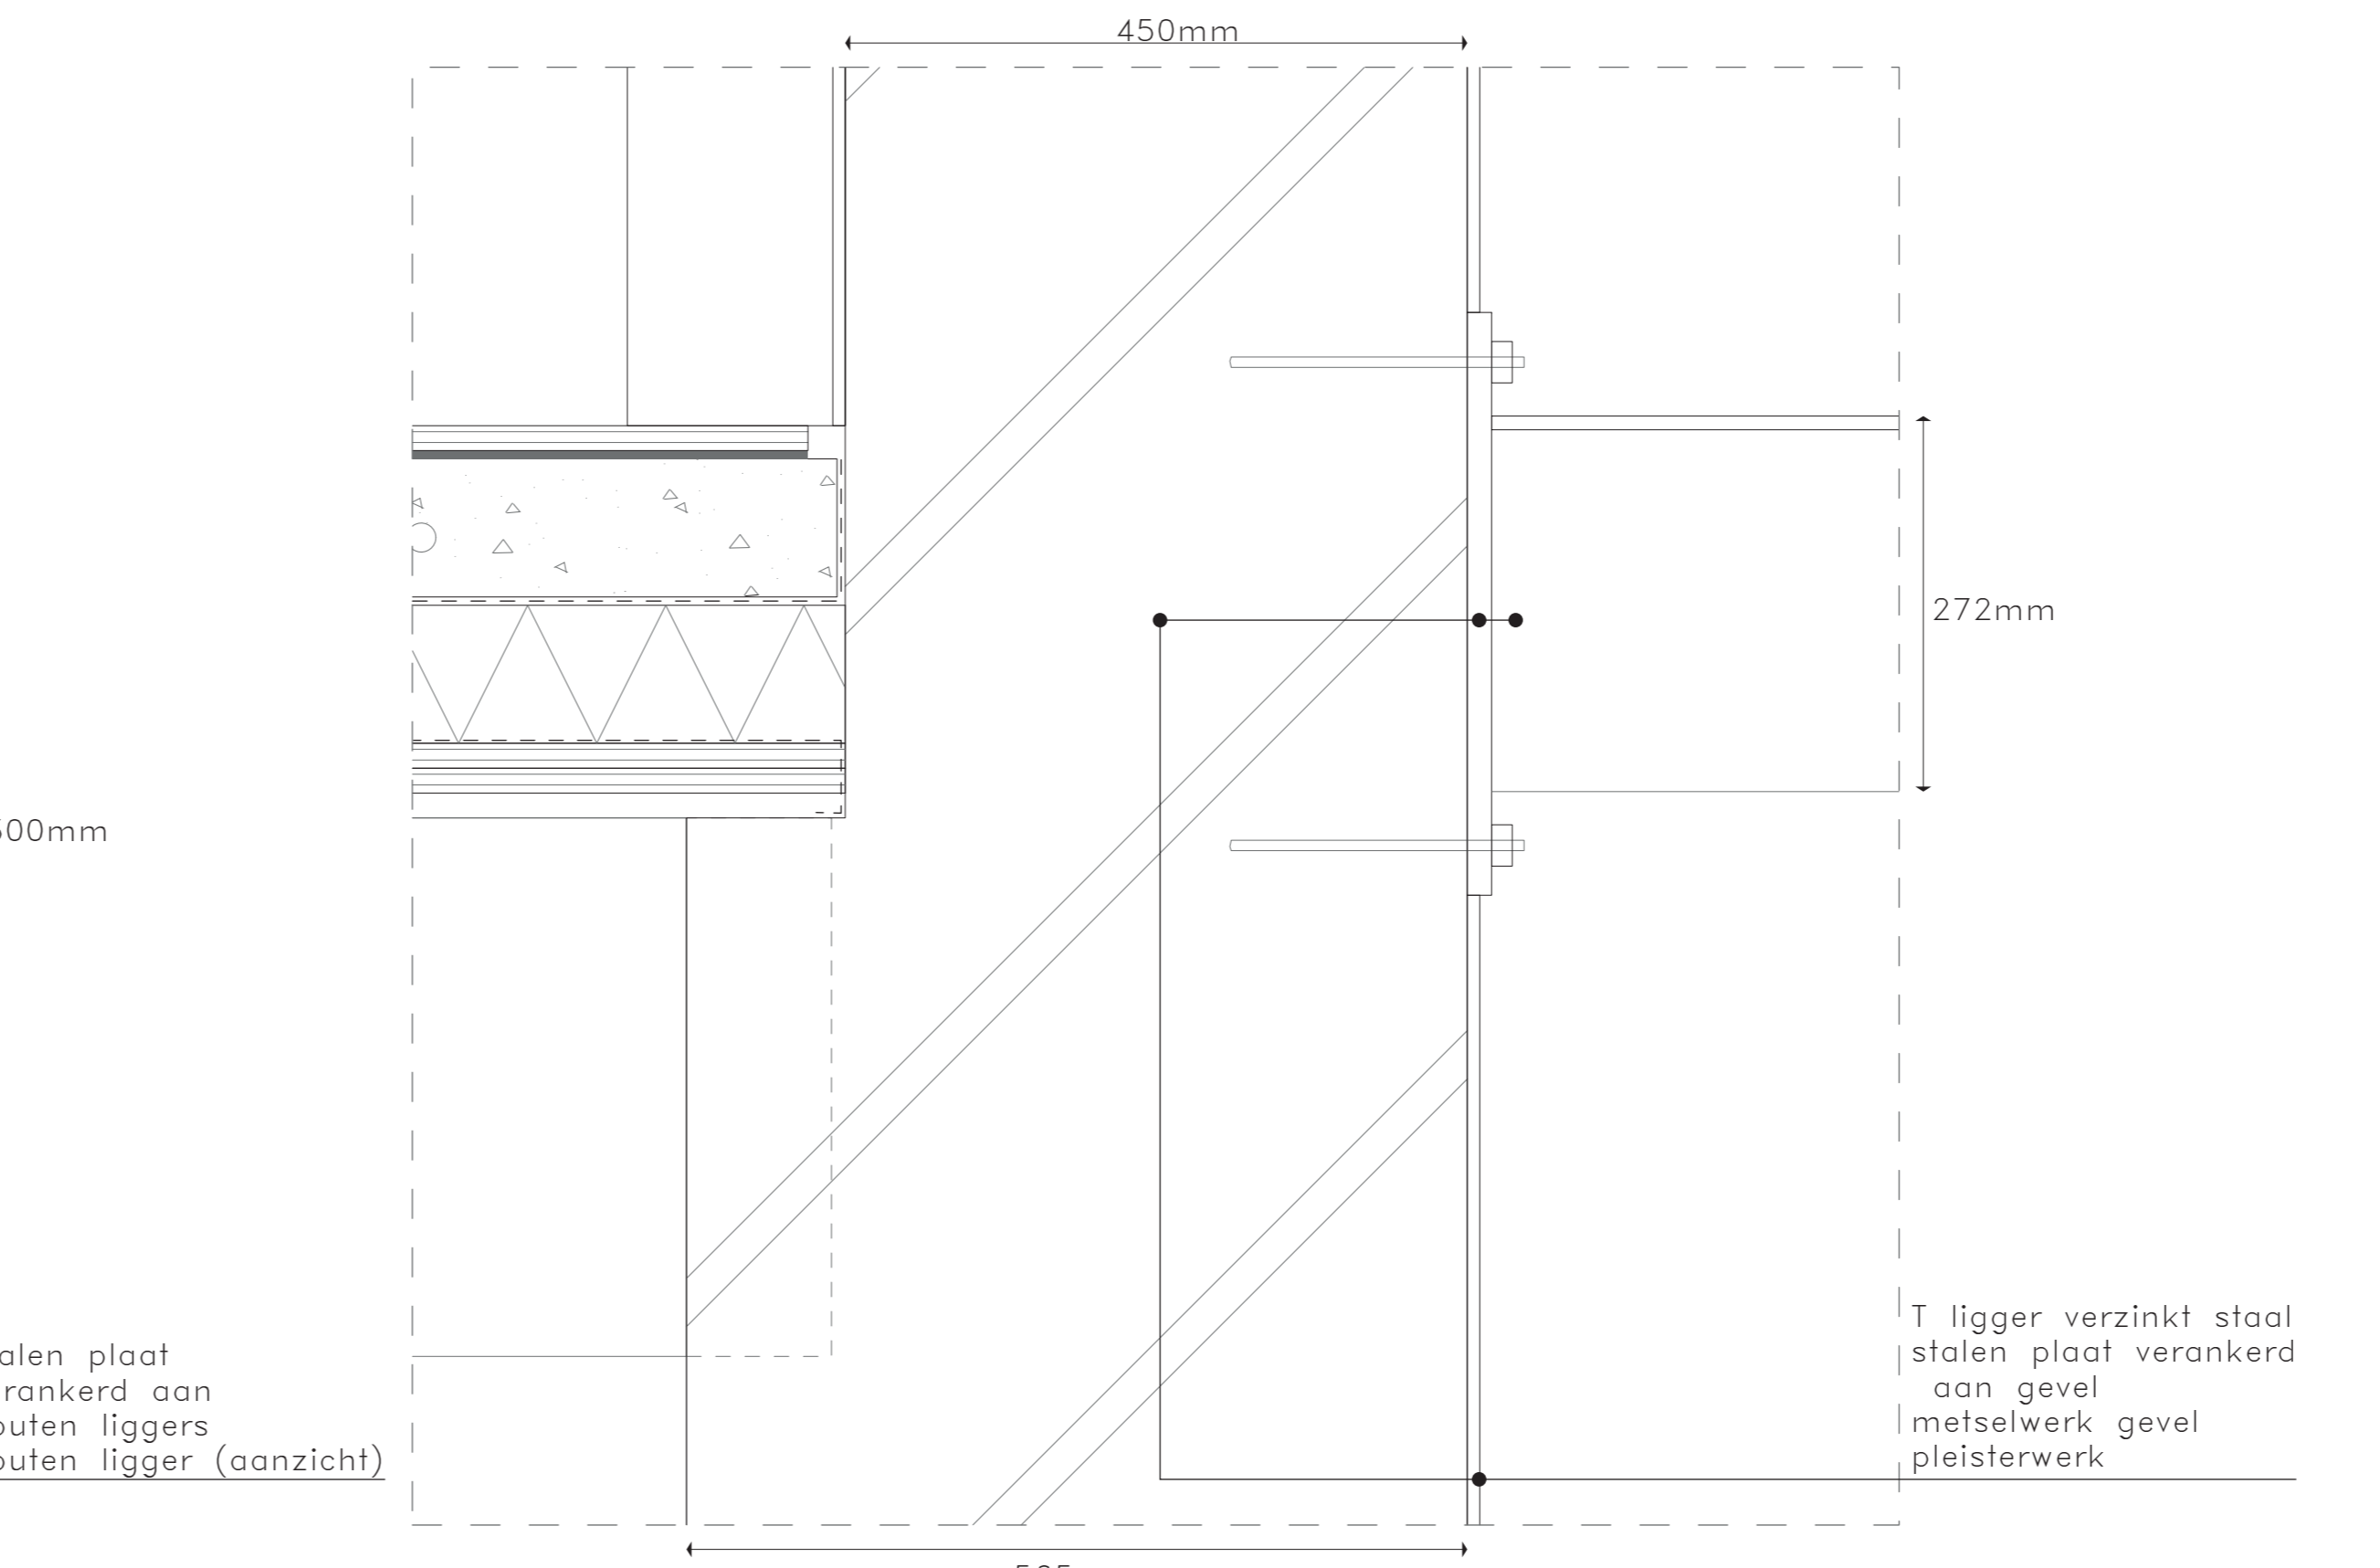

11. STREET - FACADE 1:5

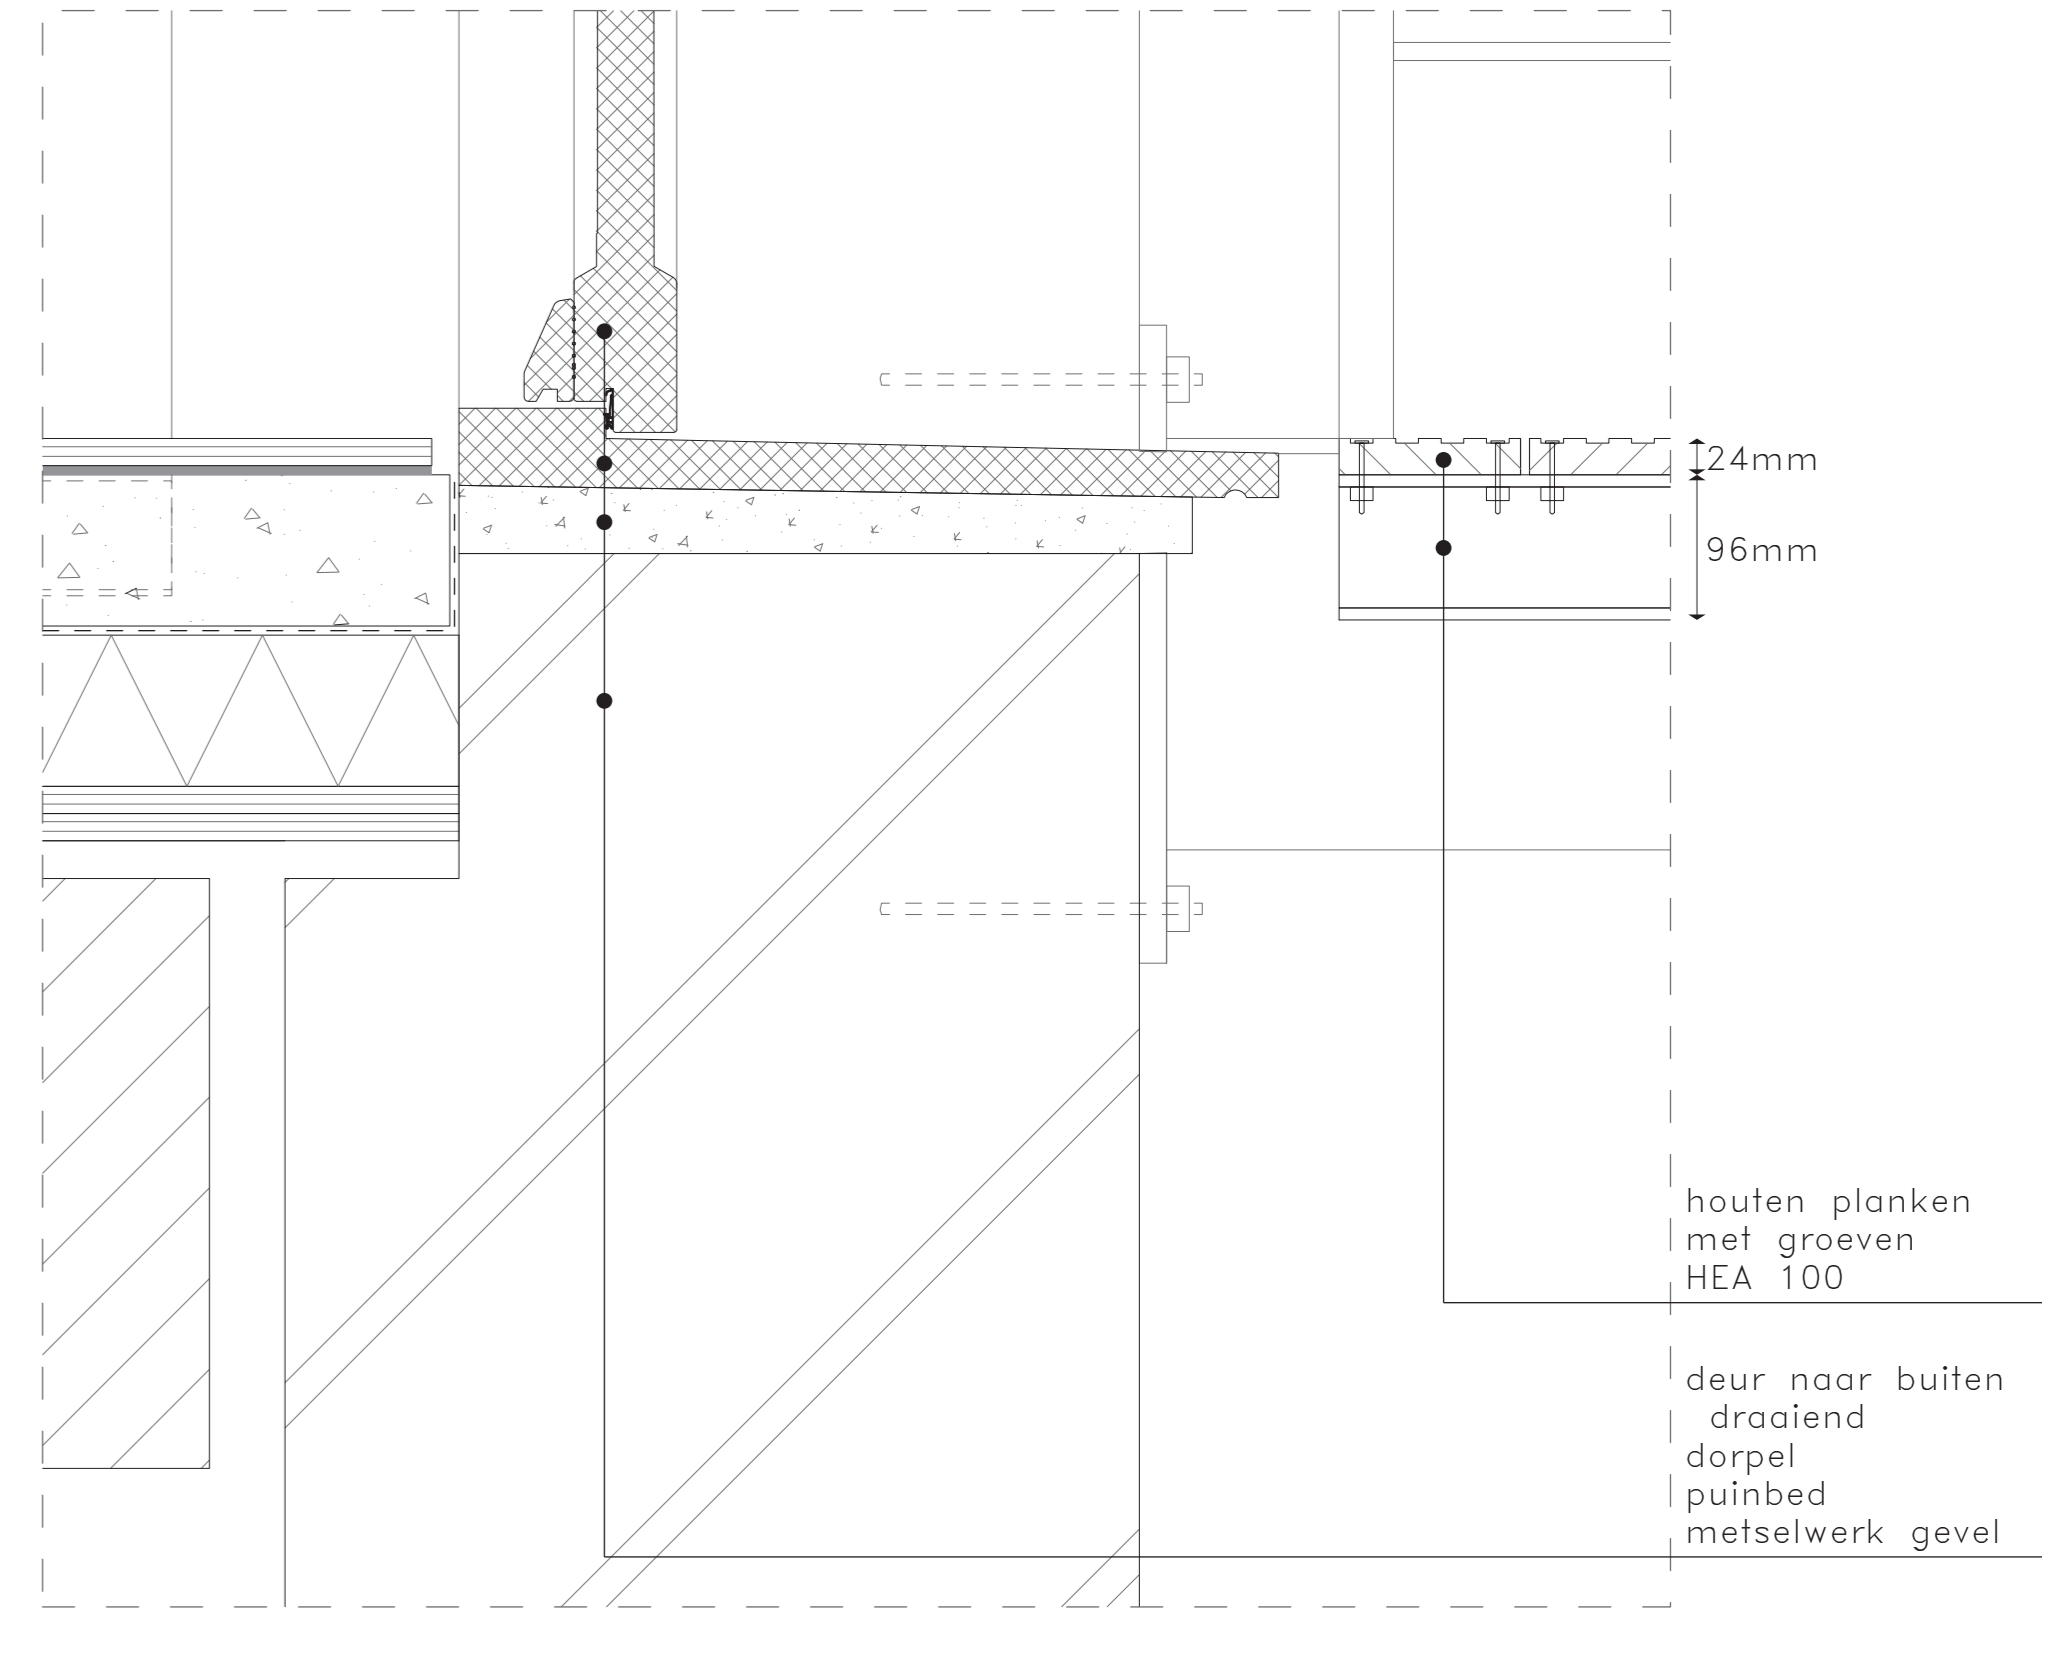

12. STREET - ENTRANCE 1:5