



1. Personalised aluminum profile for reused glass panels; stacking system
2. Reused glass panels varying in sizes of 1100x1200 mm; 1100x1540 mm; 1500x1300mm; 1150x2200 mm
3. Wooden trusses varying in height according to curved glass roof top
4. Steel Beam IPE 400 profile
5. Wooden column 400x400 mm

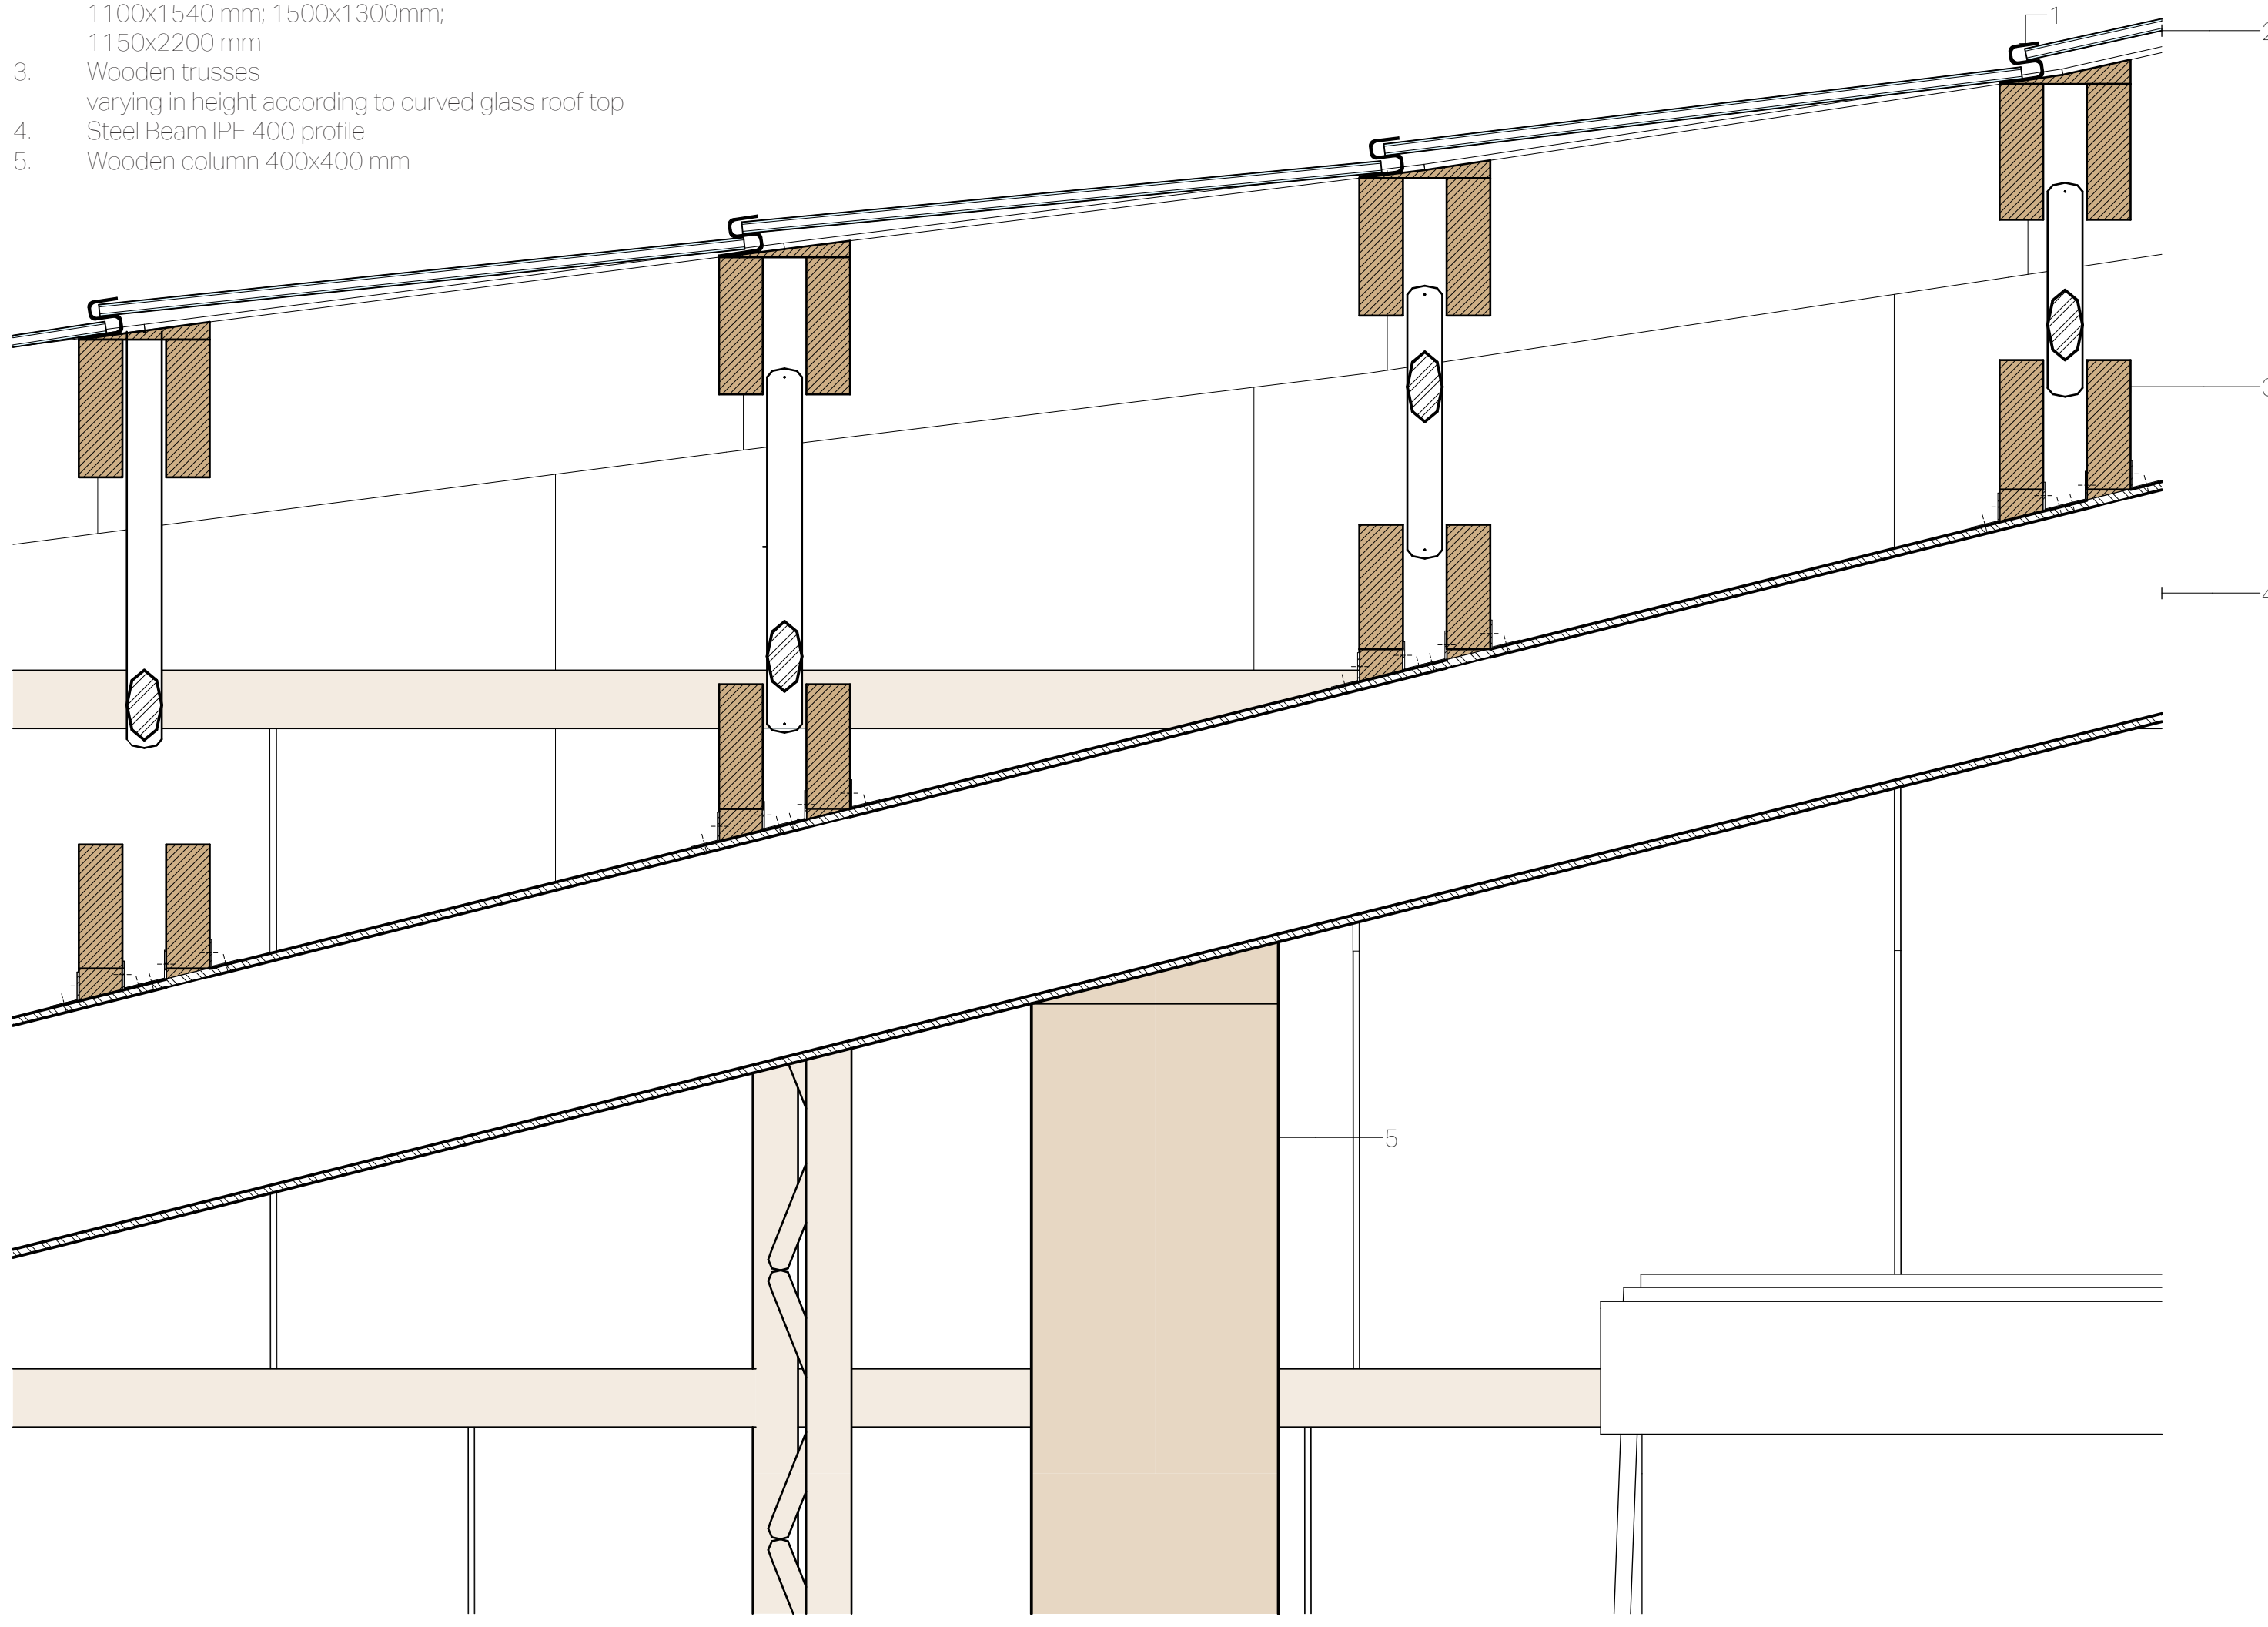

1:10 Detail Roof construction

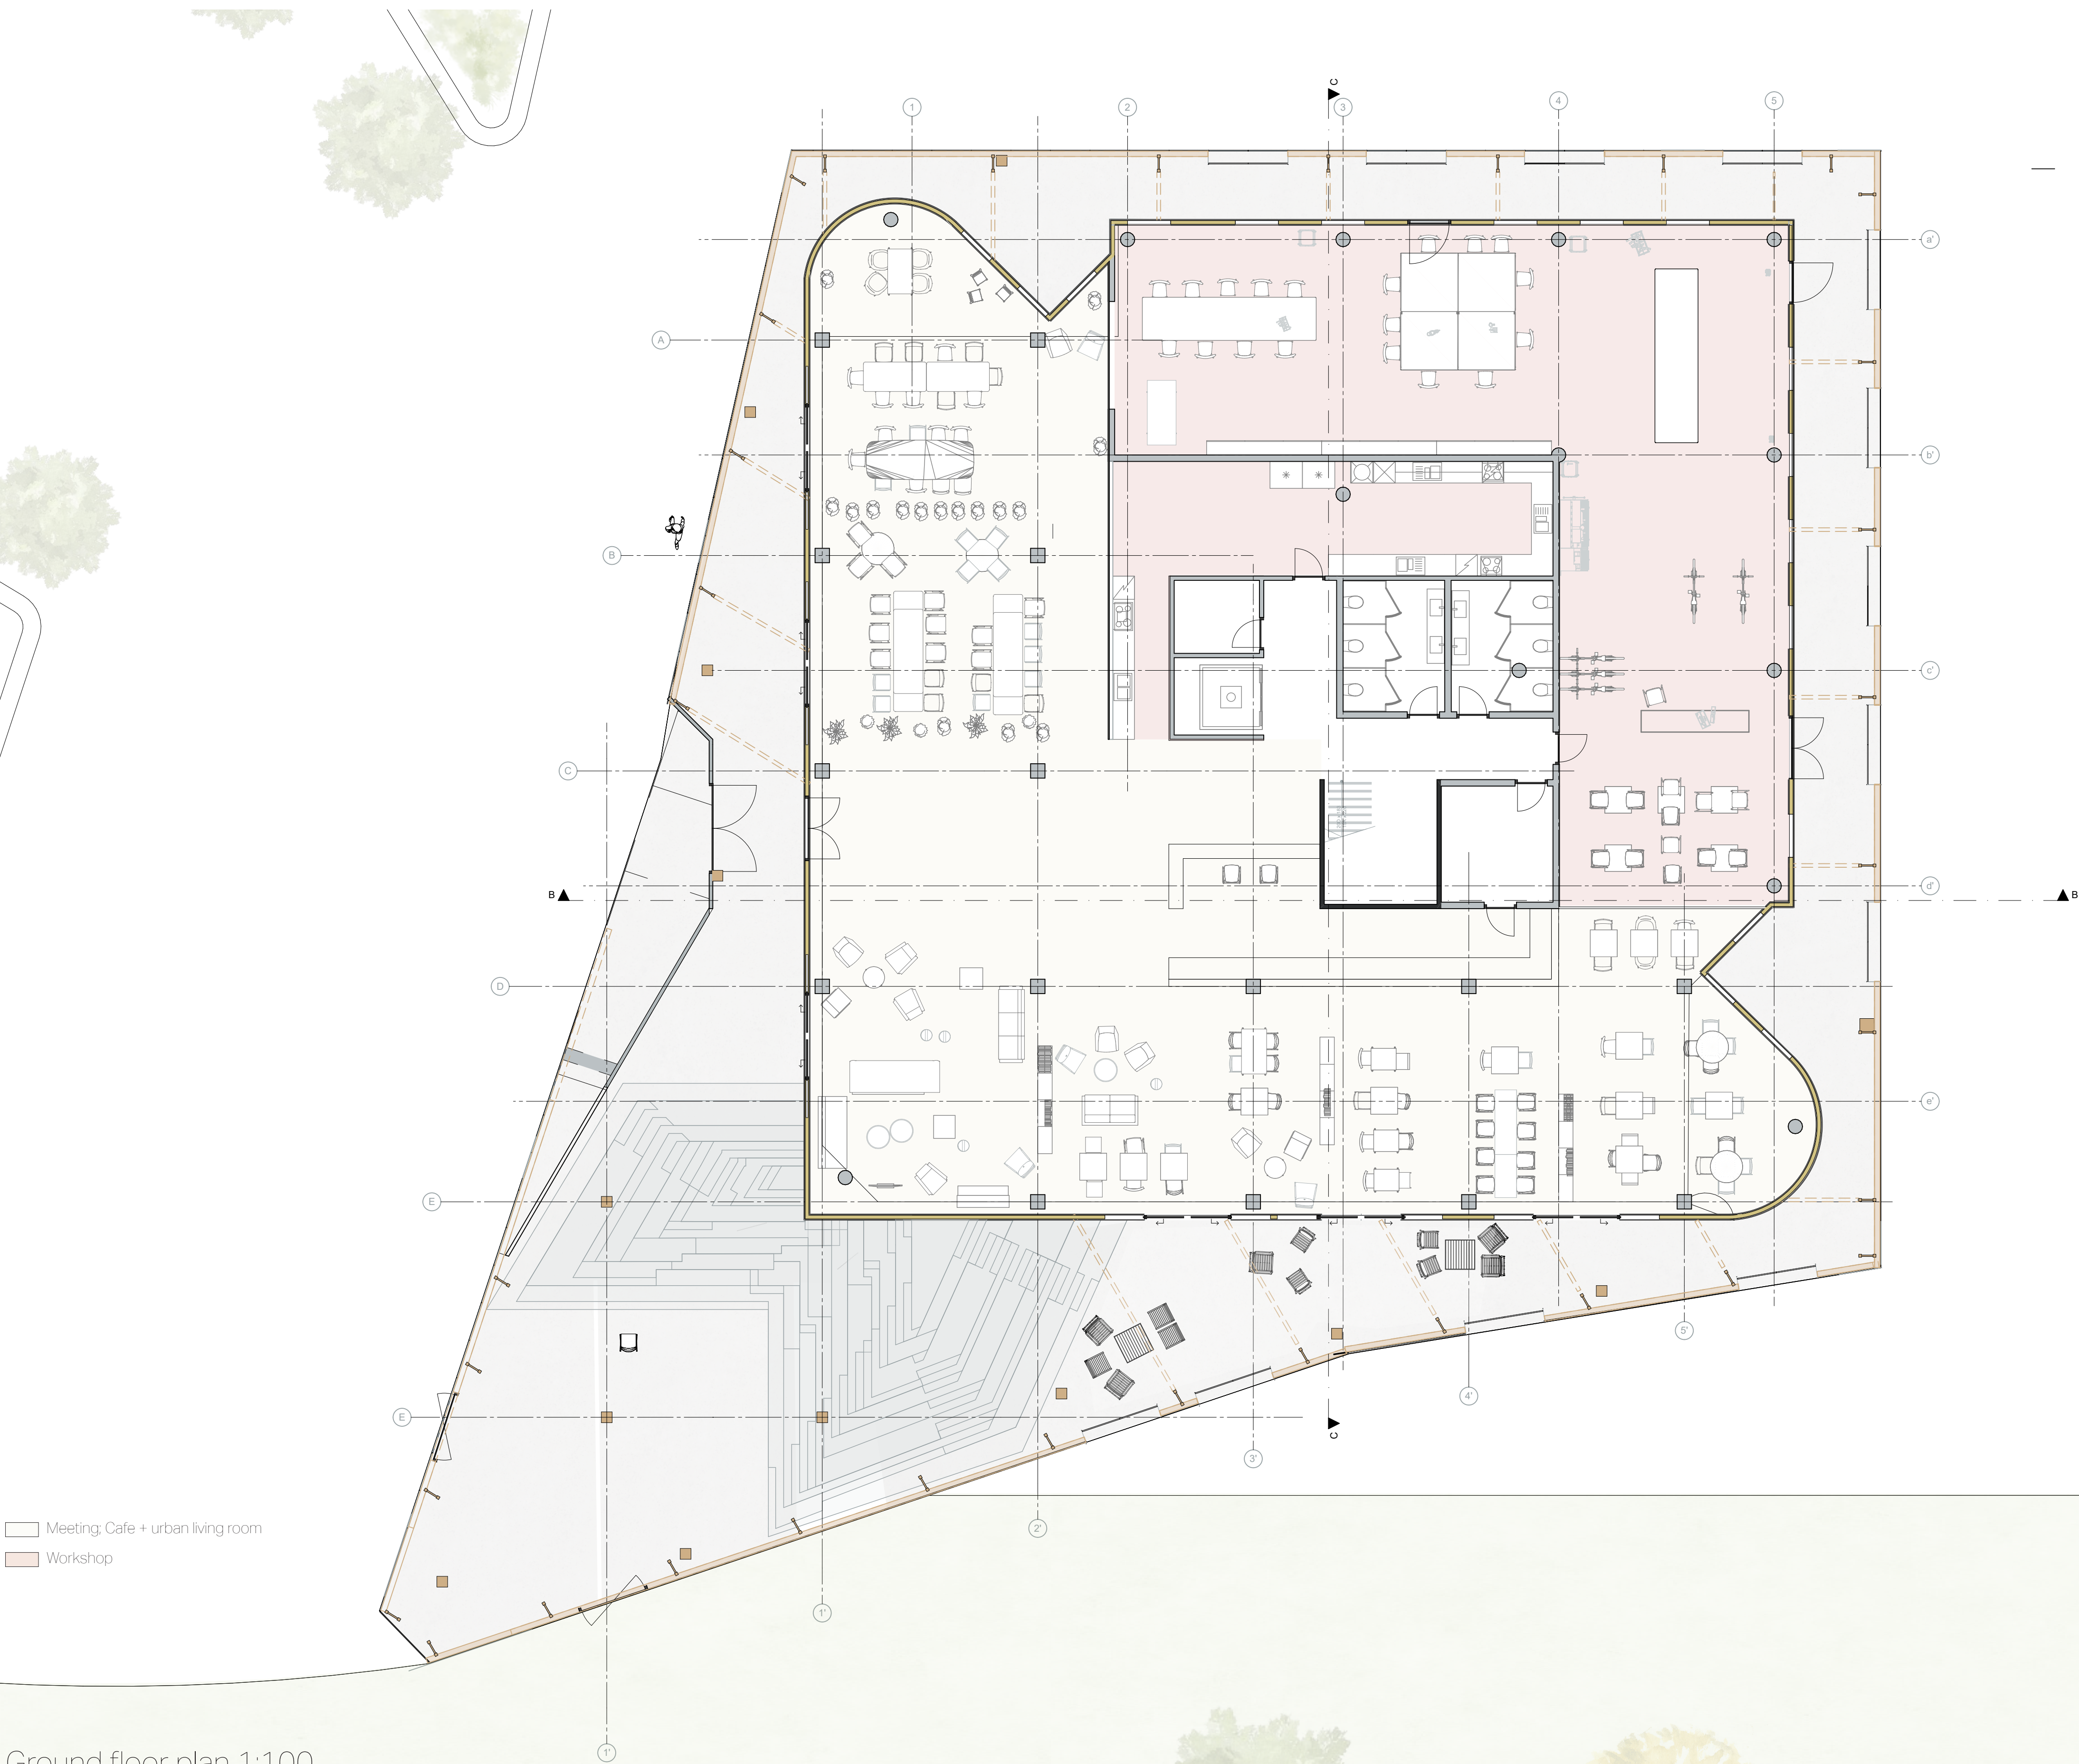

Ground floor plan 1:100