





Building in context BORDER PRISONERS | P5 | PAUL DE WILDE



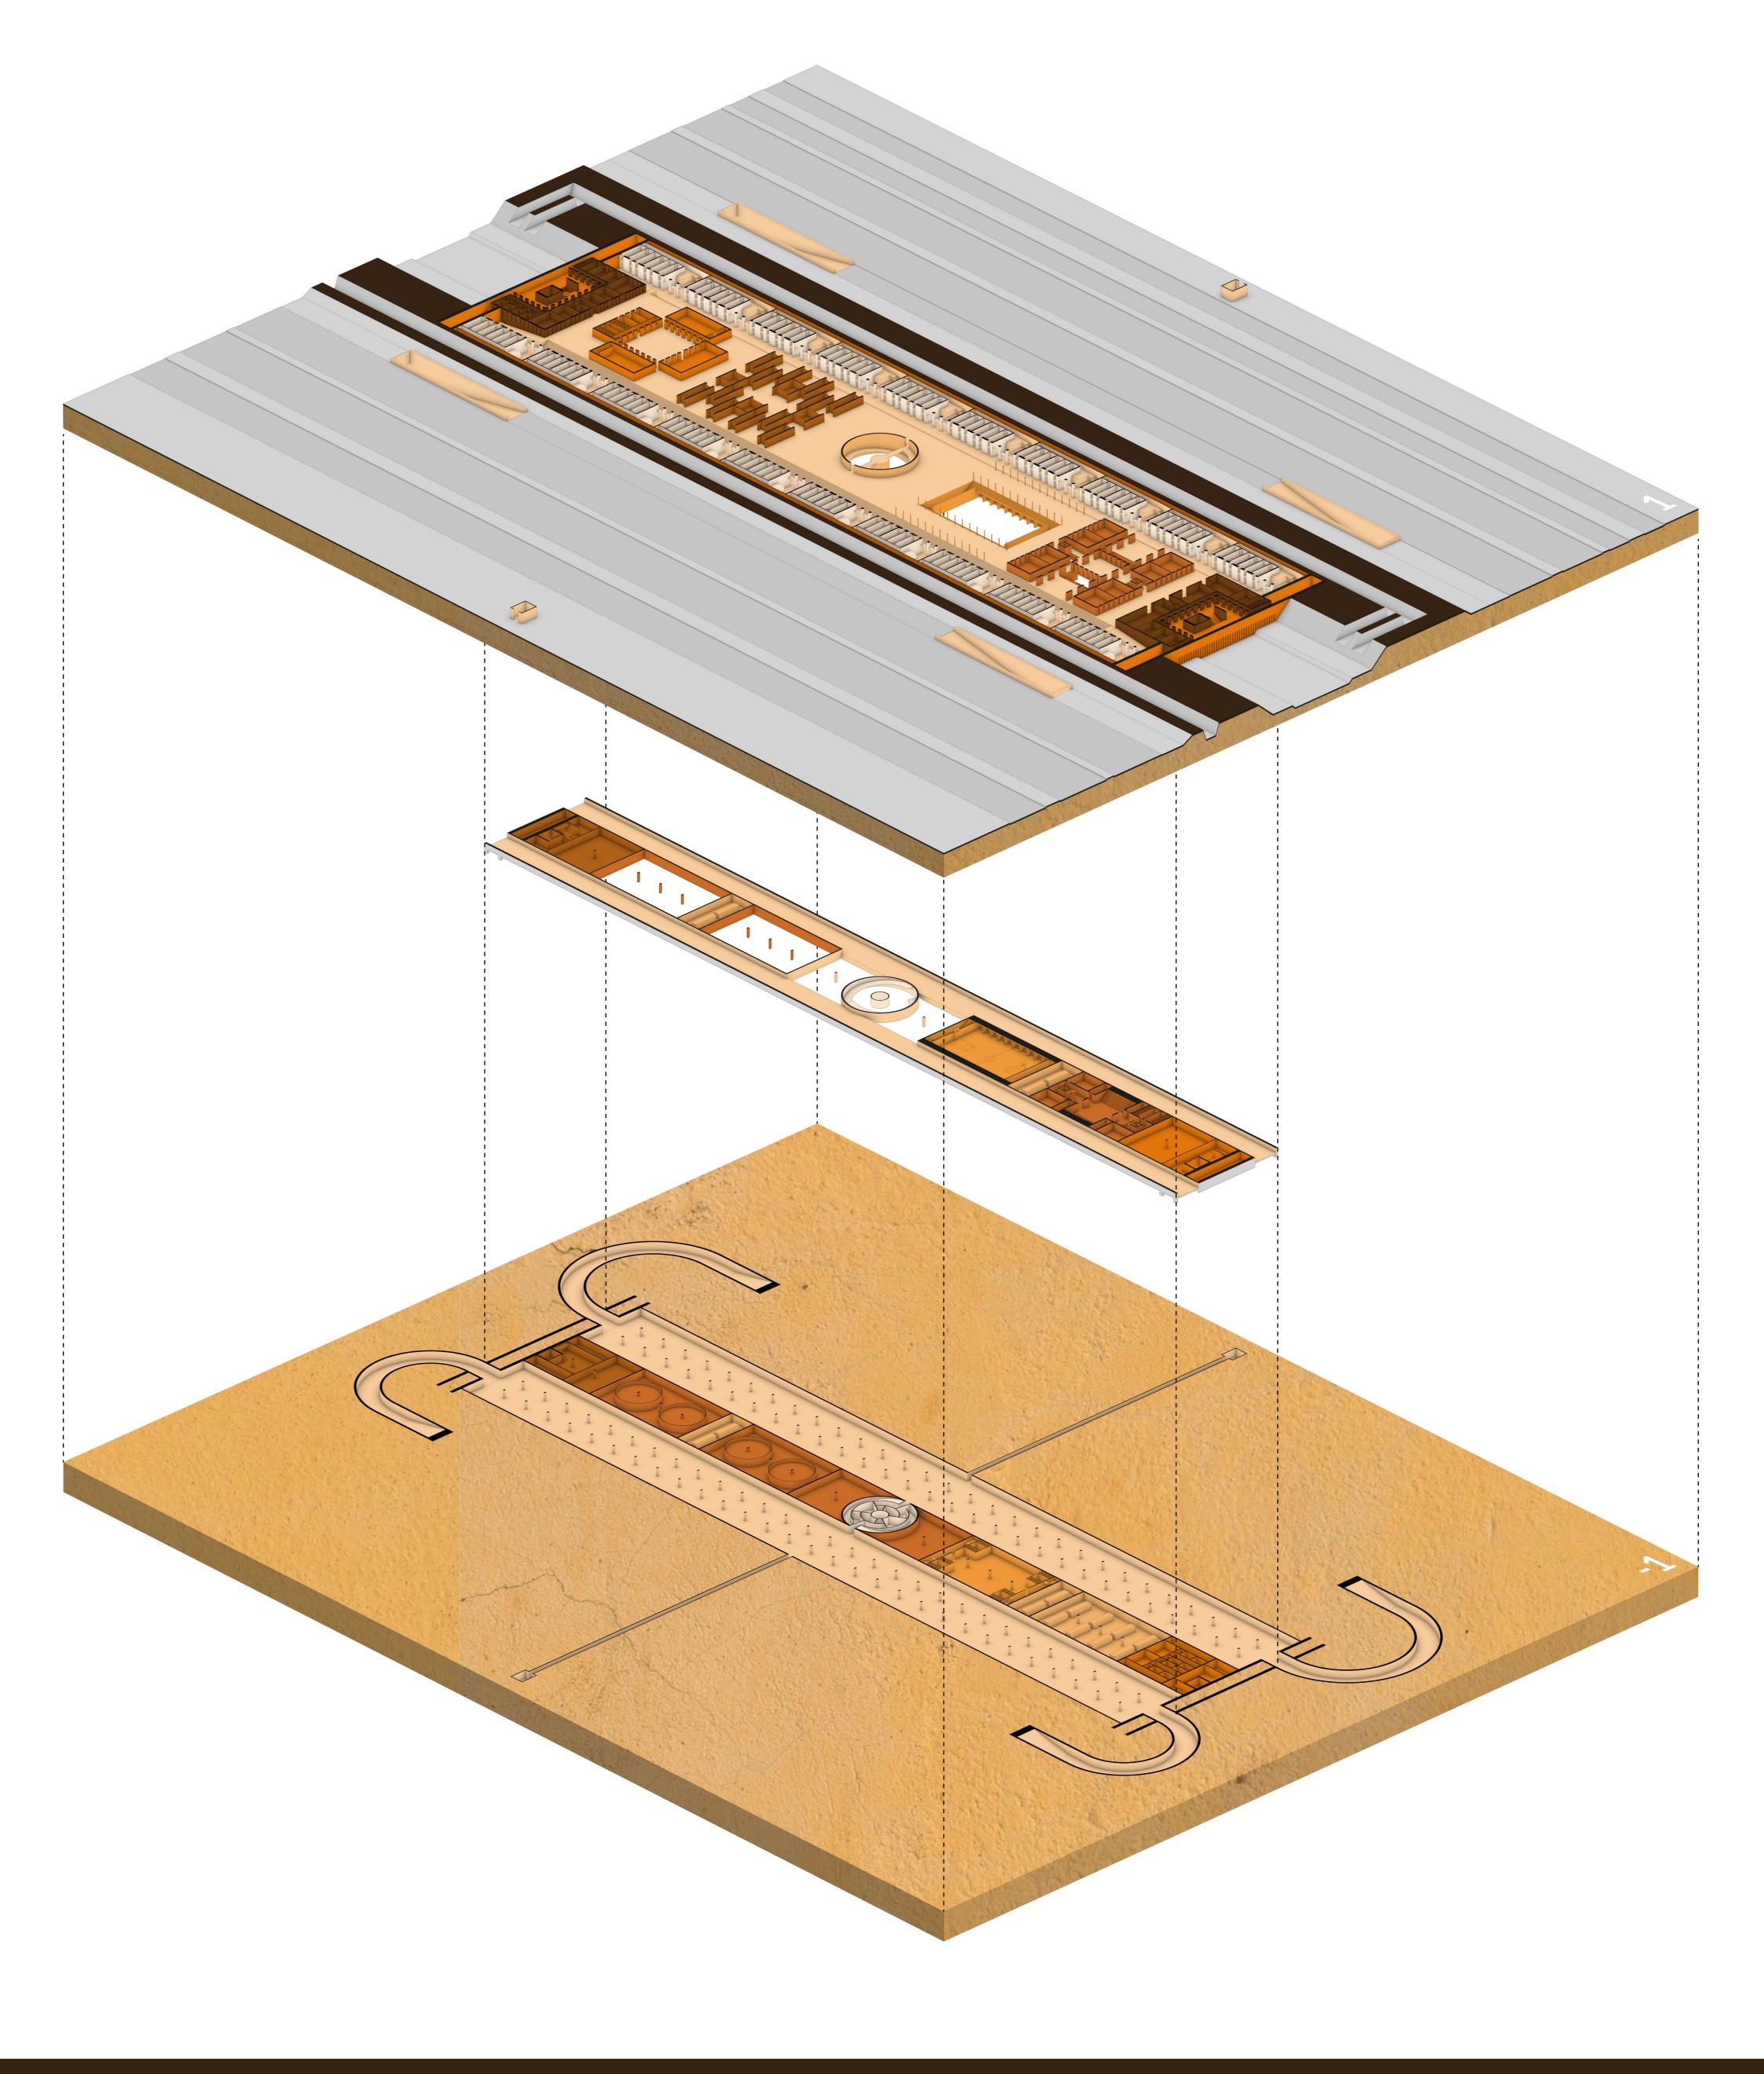


BORDER PRISONERS | P5 | PAUL DE WILDE Program organization


CP

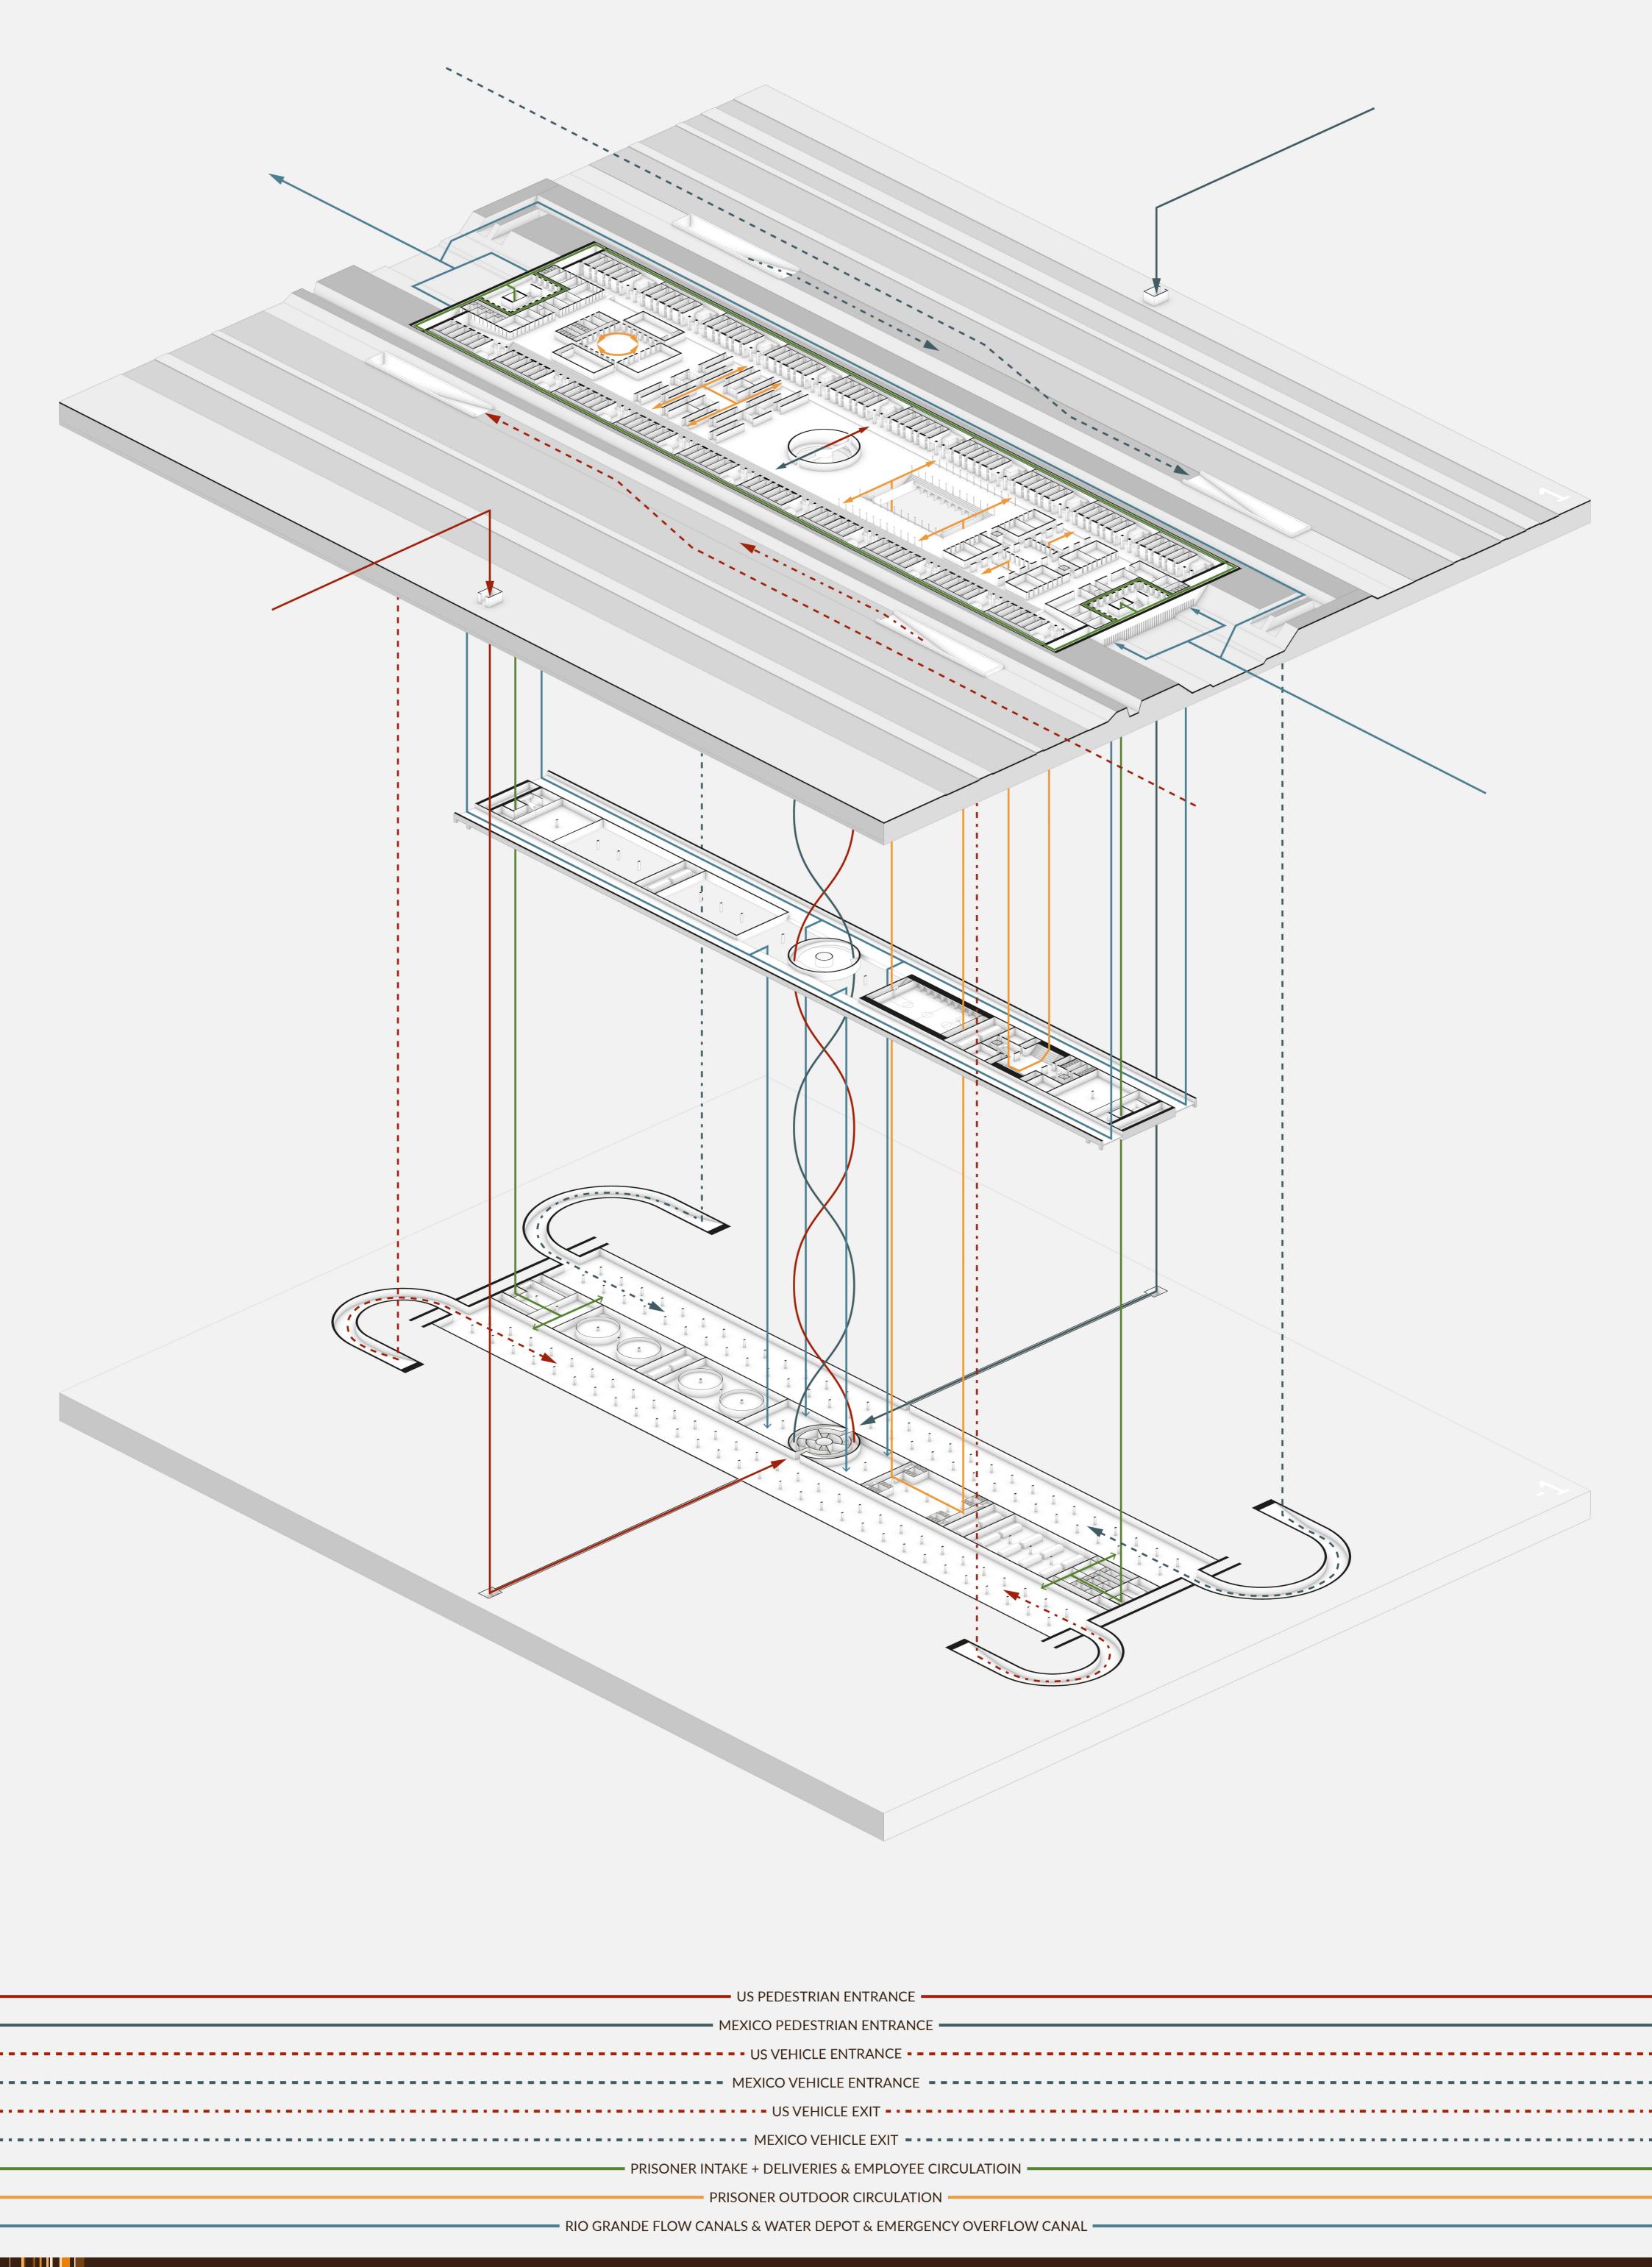

BORDER PRISONERS | P5 | PAUL DE WILDE


Building circulation

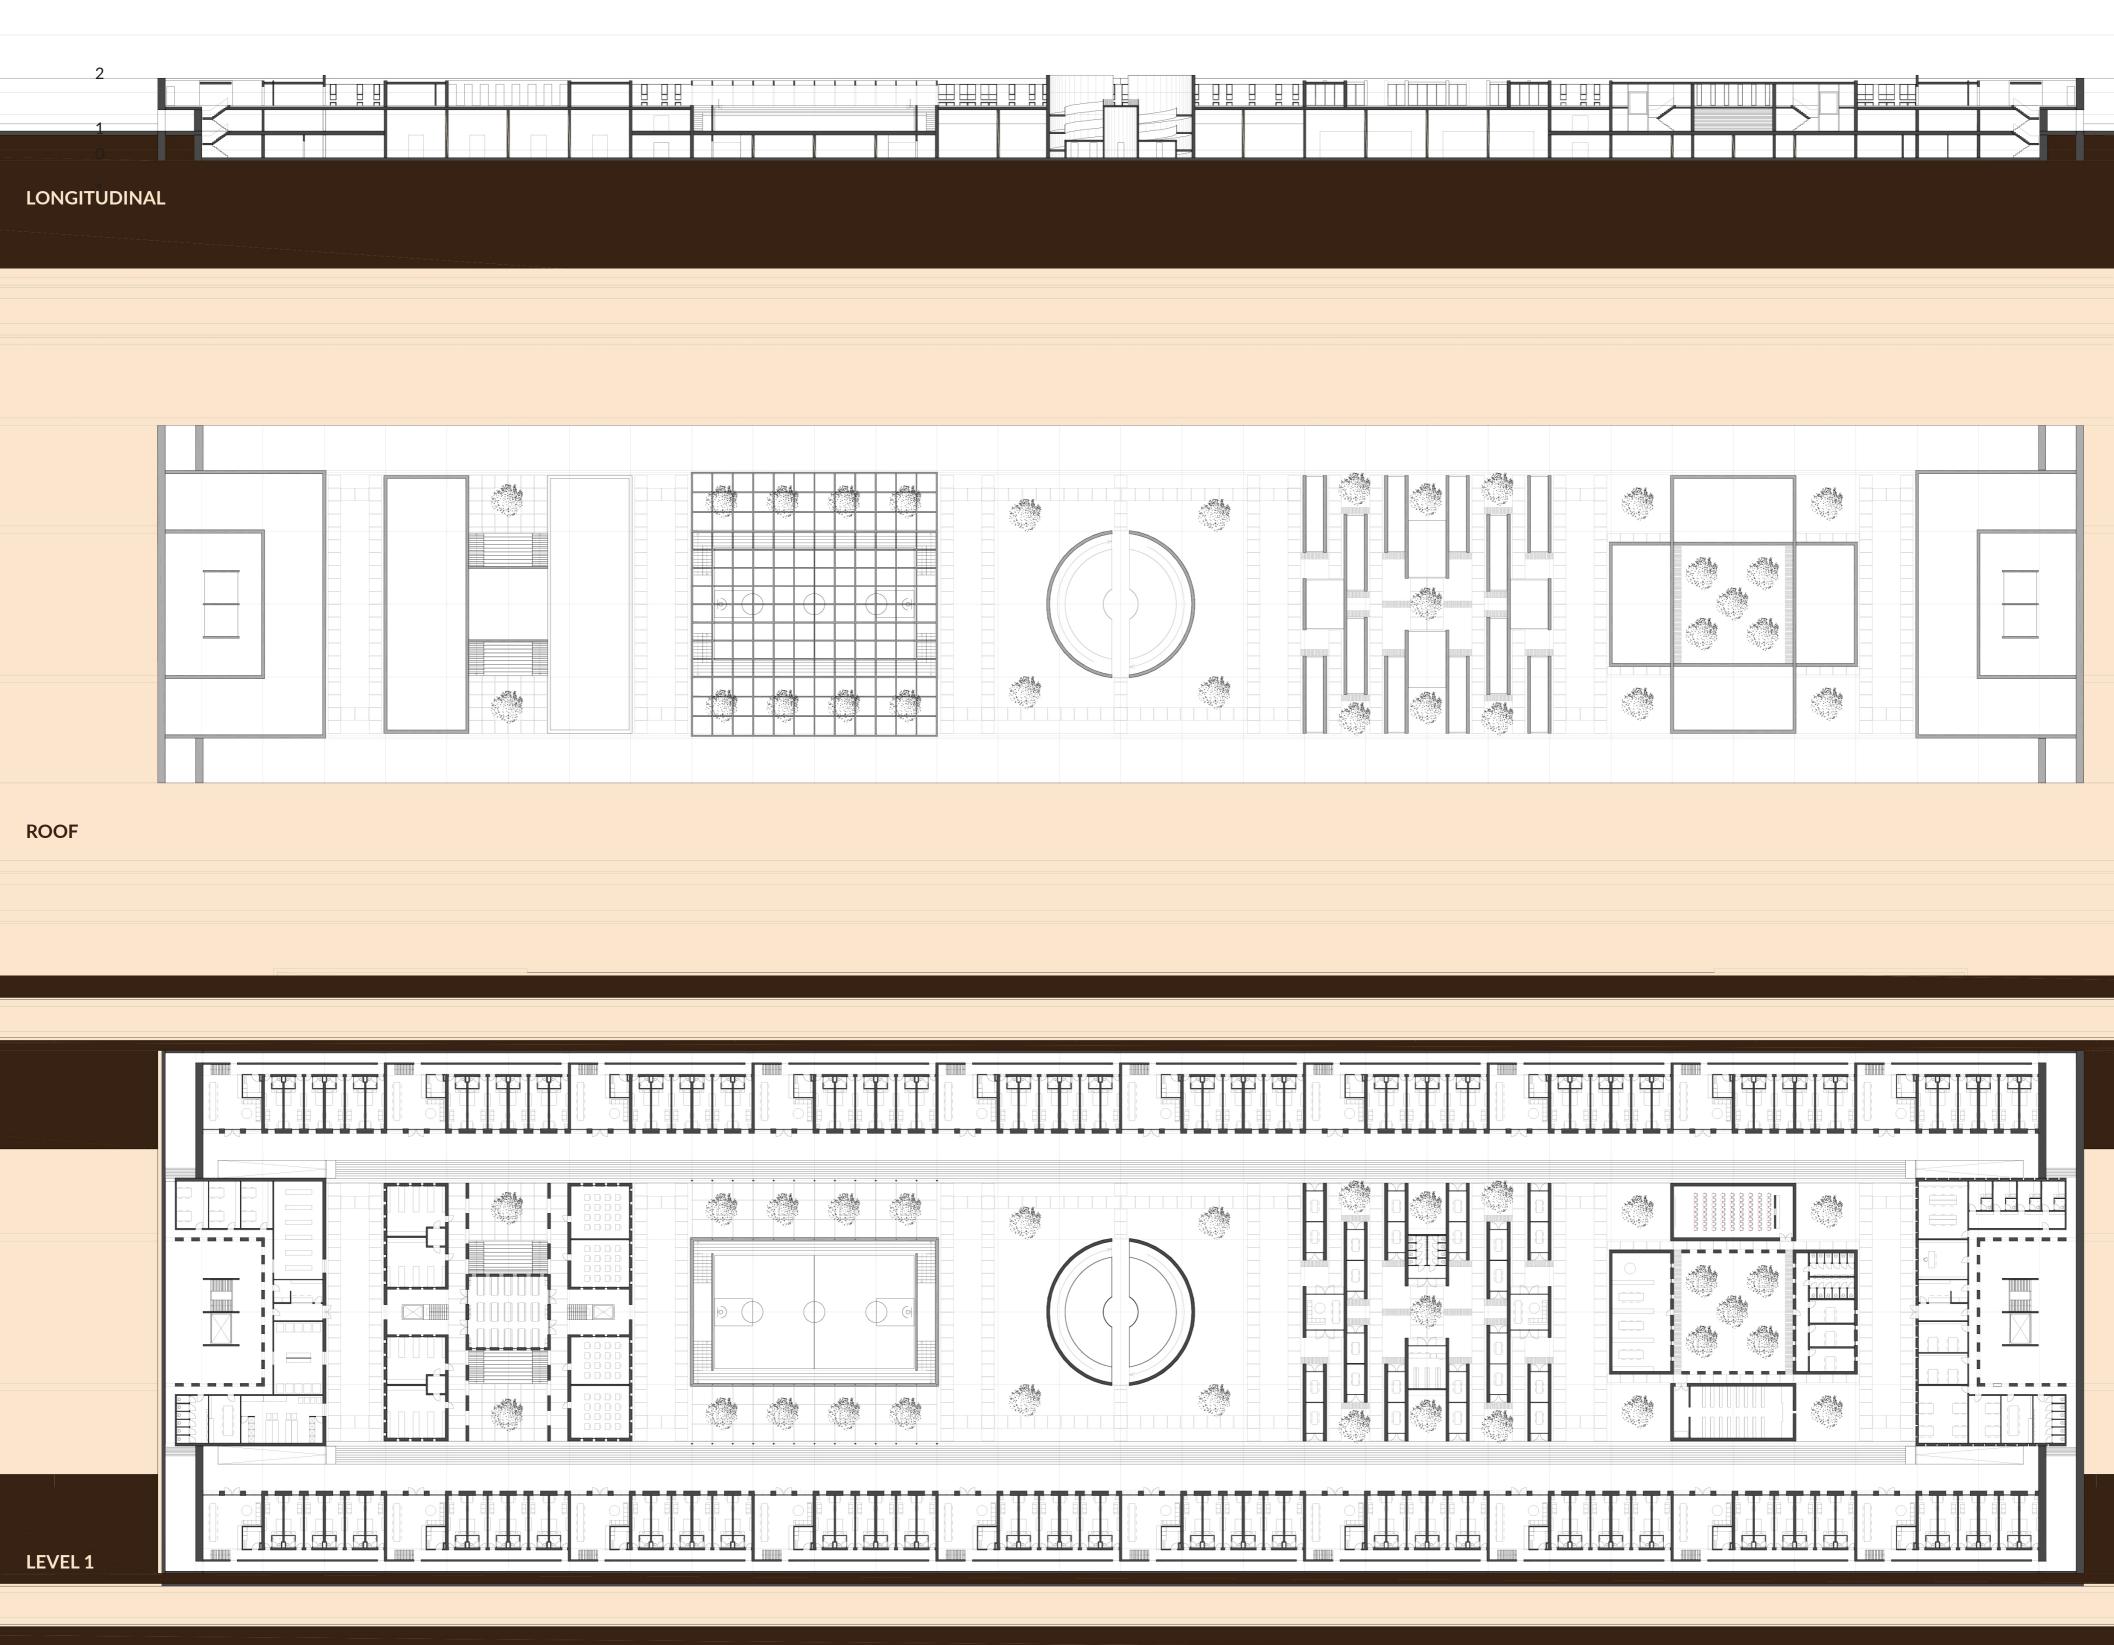

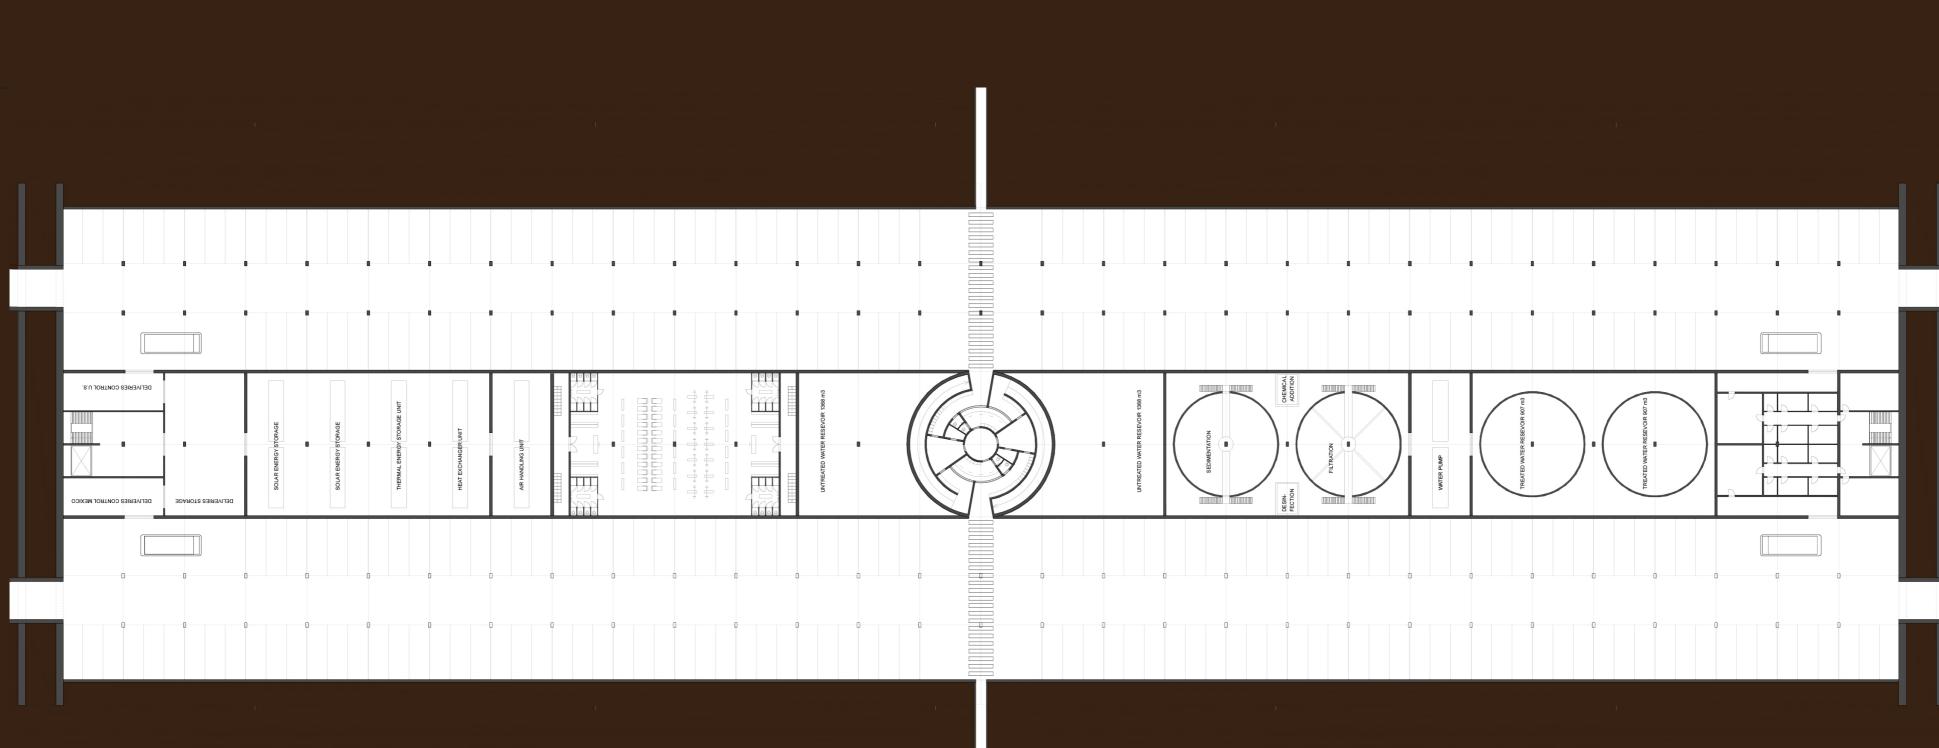

ВО

LEVEL -1

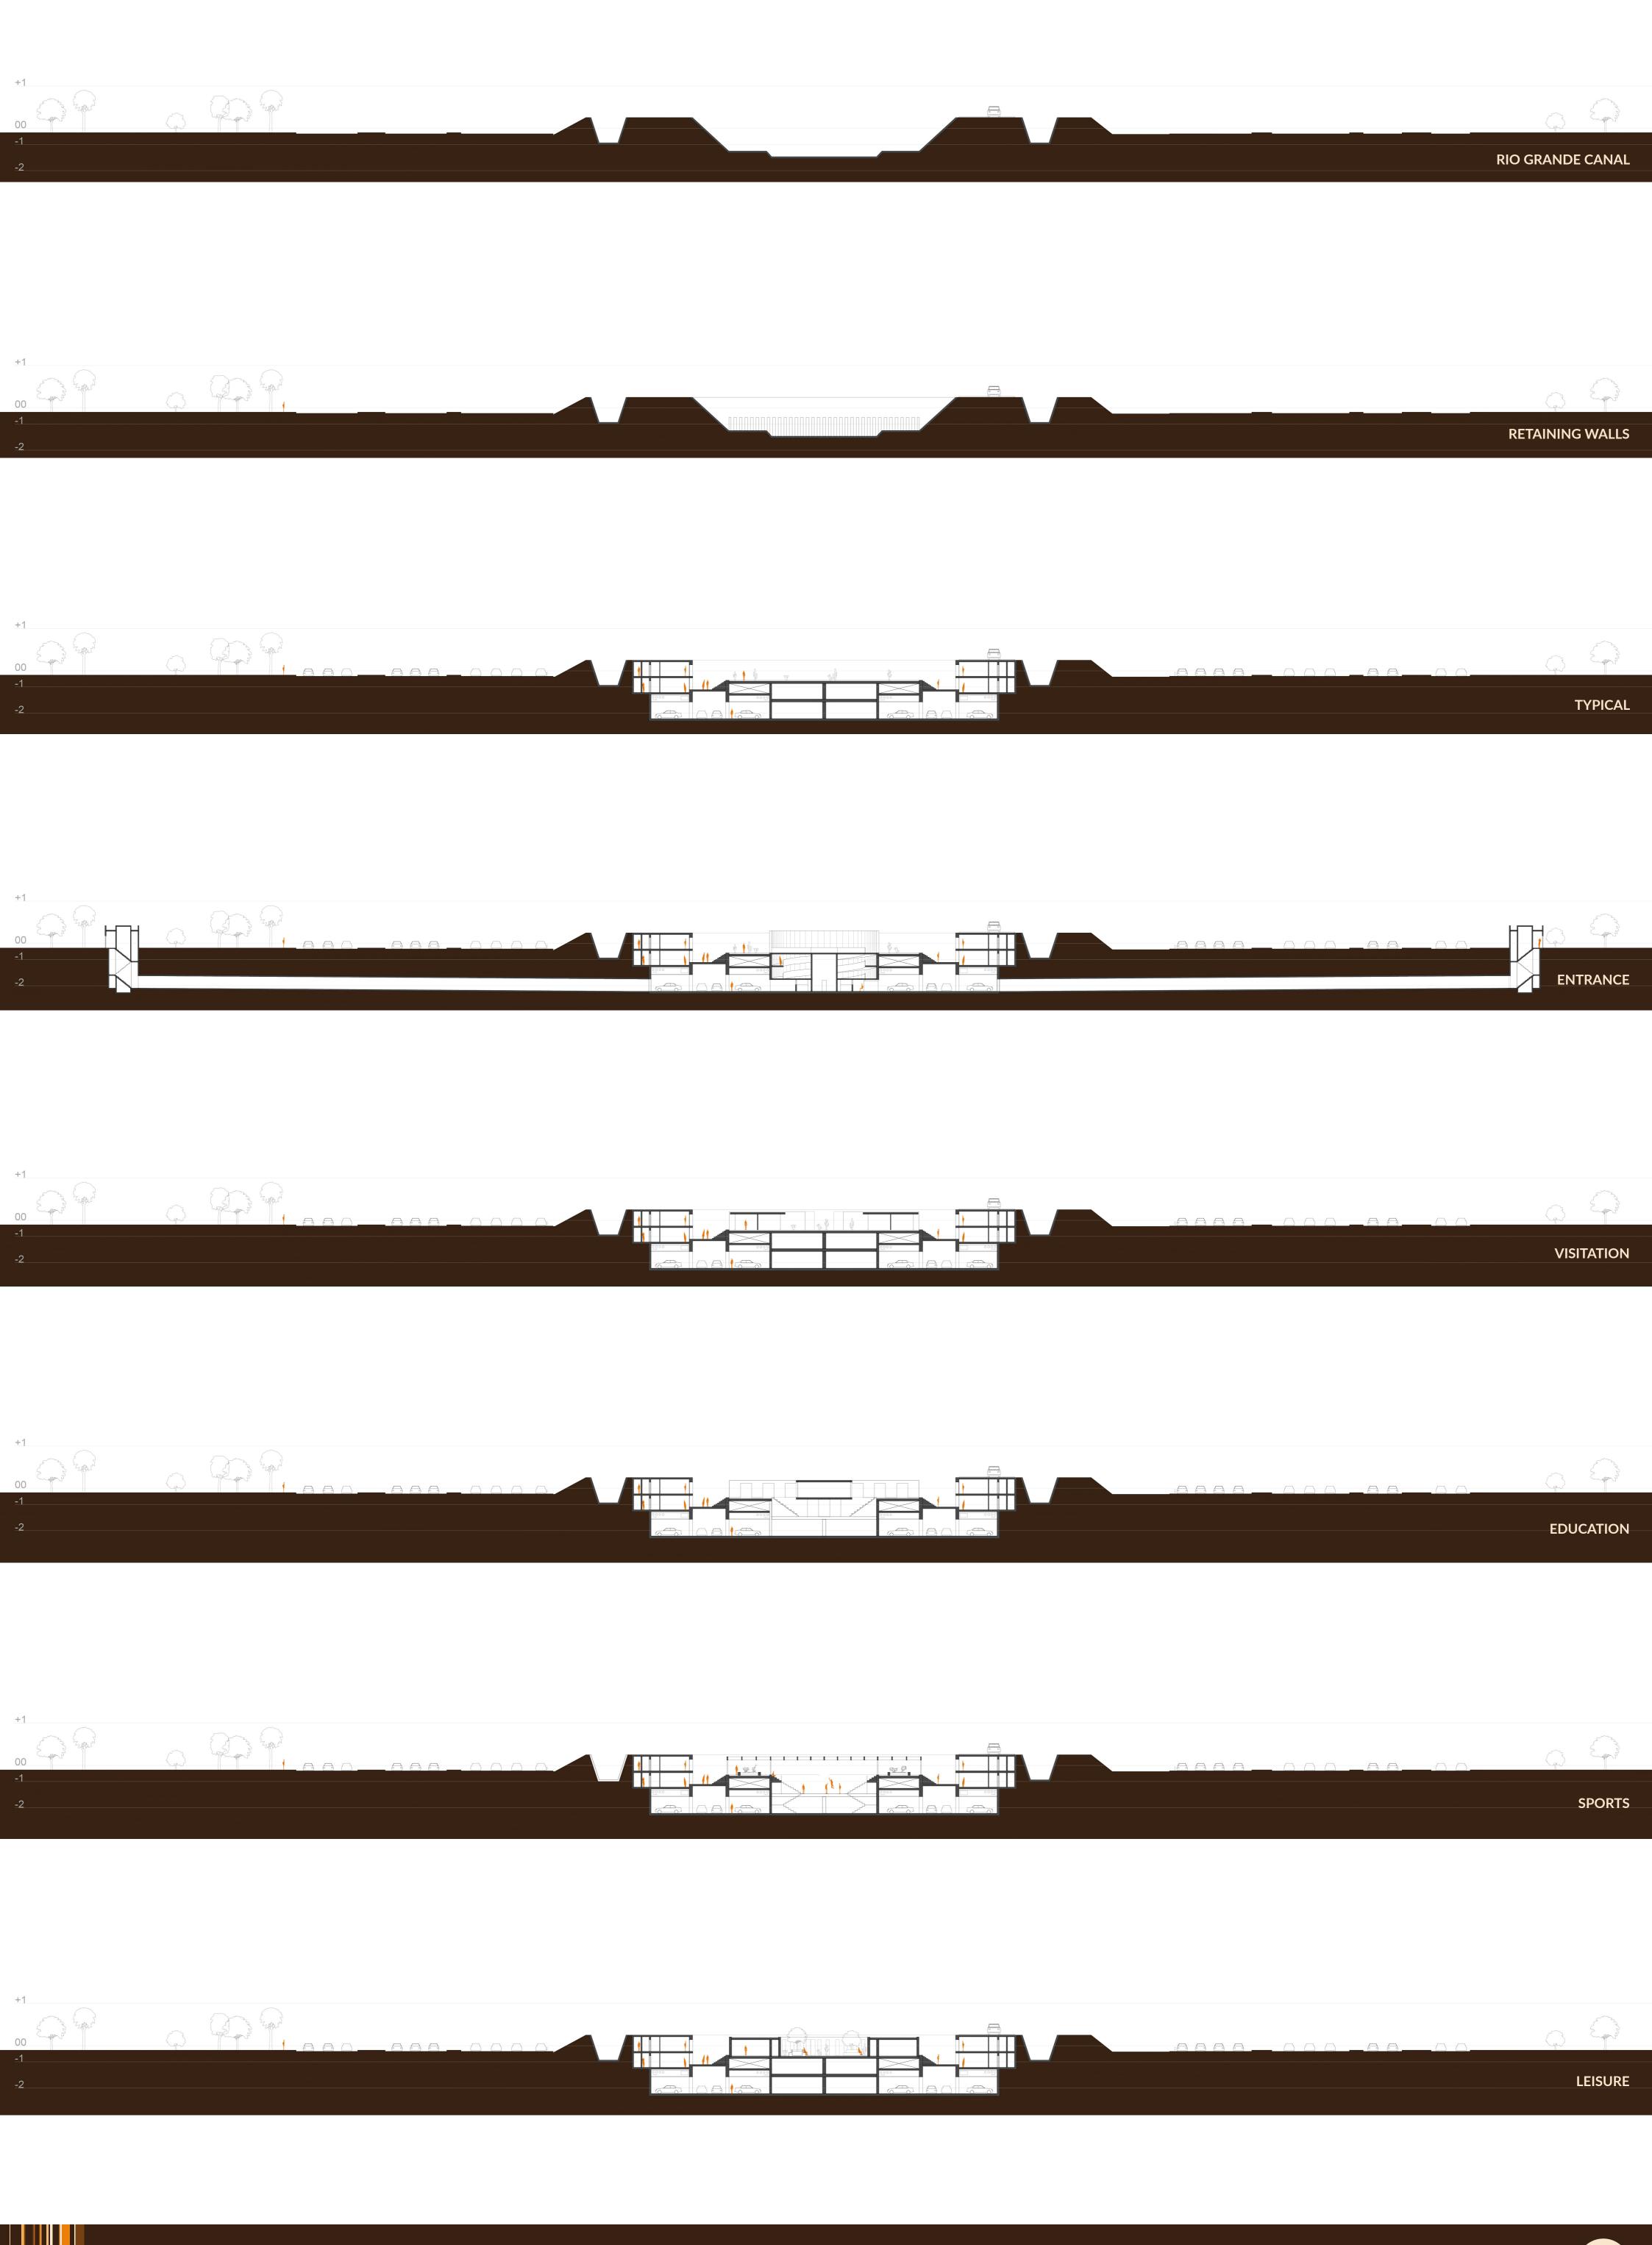

BORDER PRISONERS | P5 | PAUL DE WILDE

1:500 Sections

CP

BORDER CONDITION














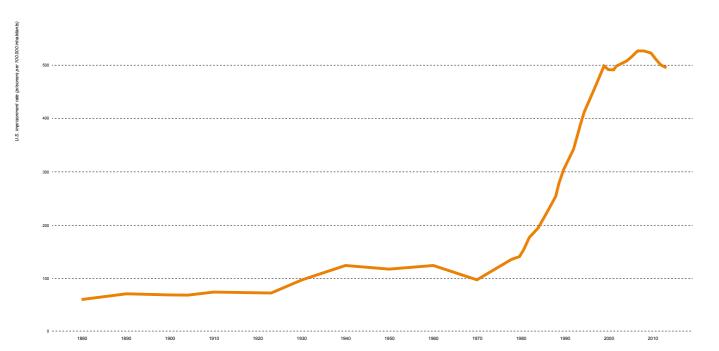

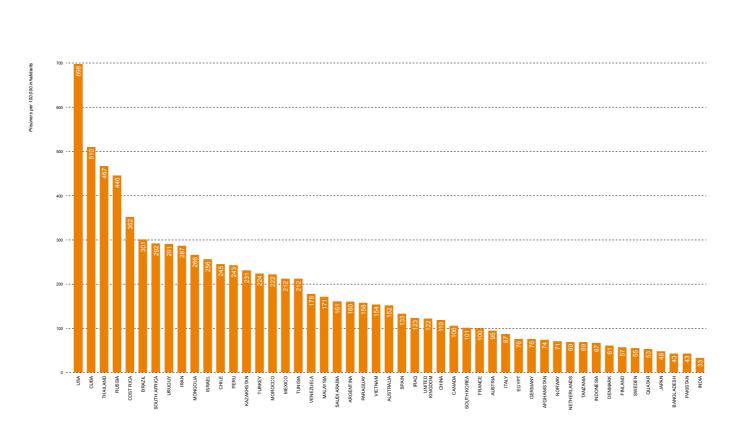

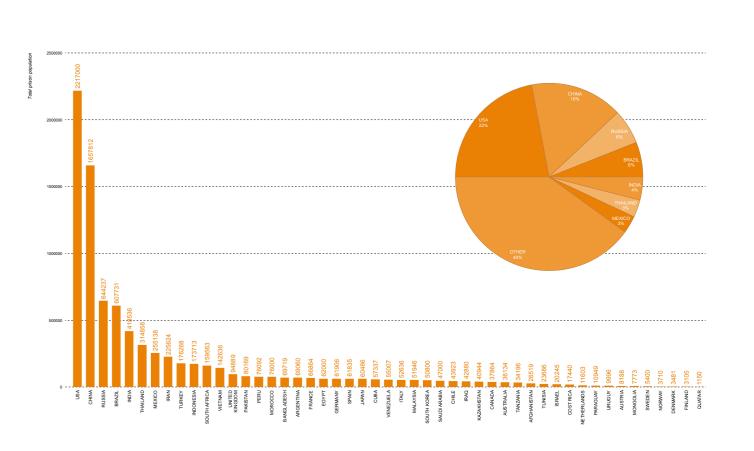


EVOLUTION OF PRISONS













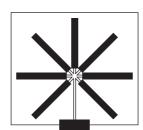

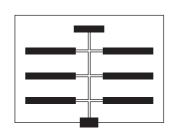


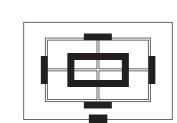


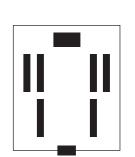


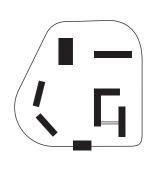


BORDER PRISONERS

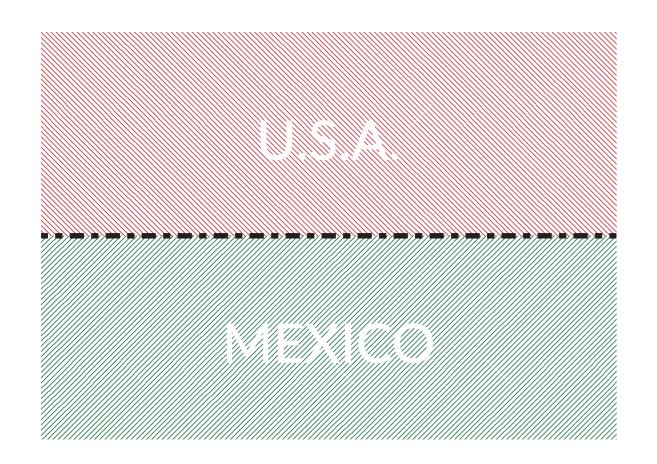


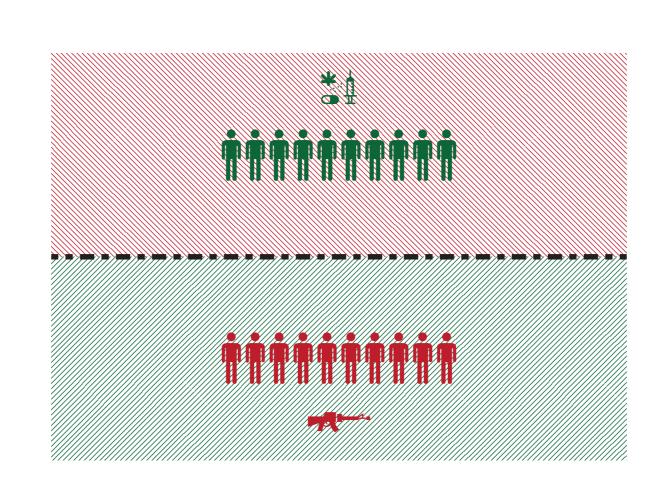

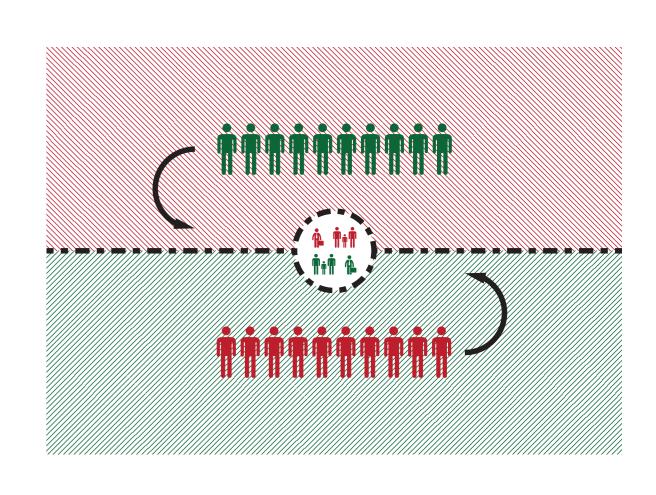


PRECEDENT ANALYSIS

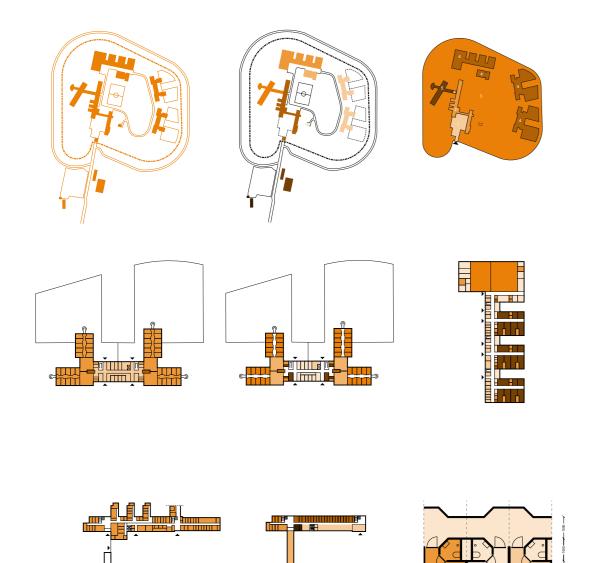

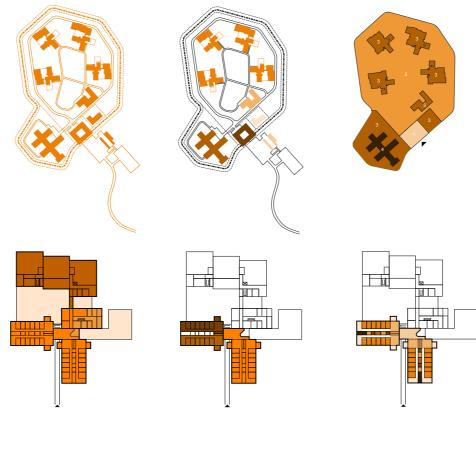





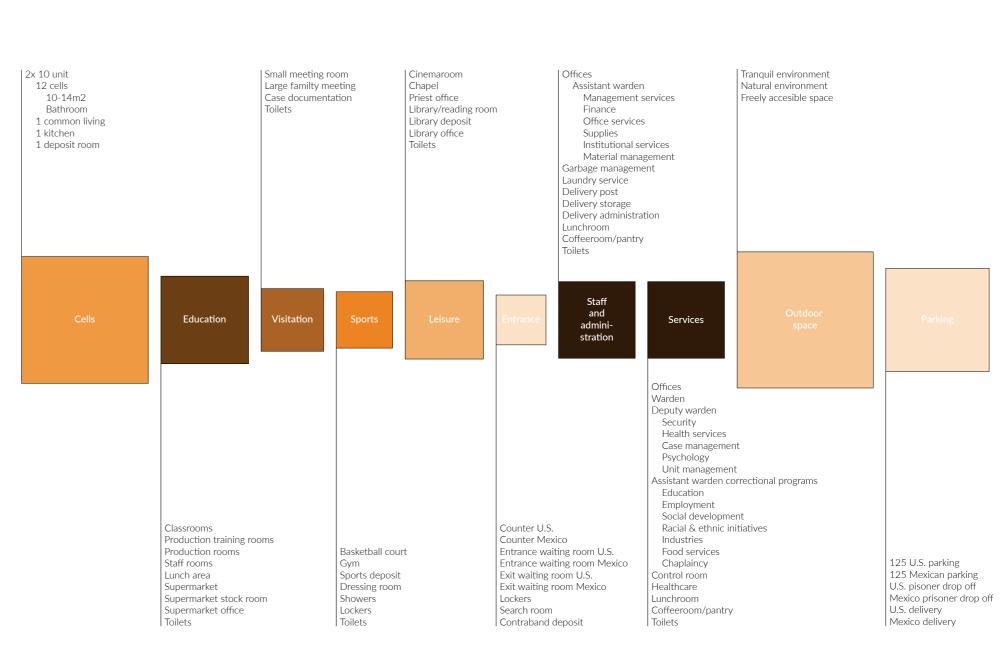

BORDER PRISONERS | P5 | PAUL DE WILDE Conceptual overview


EDUCATION

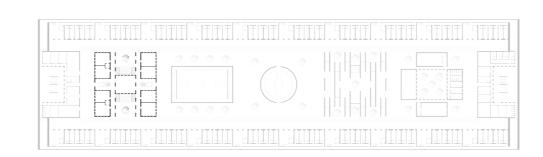


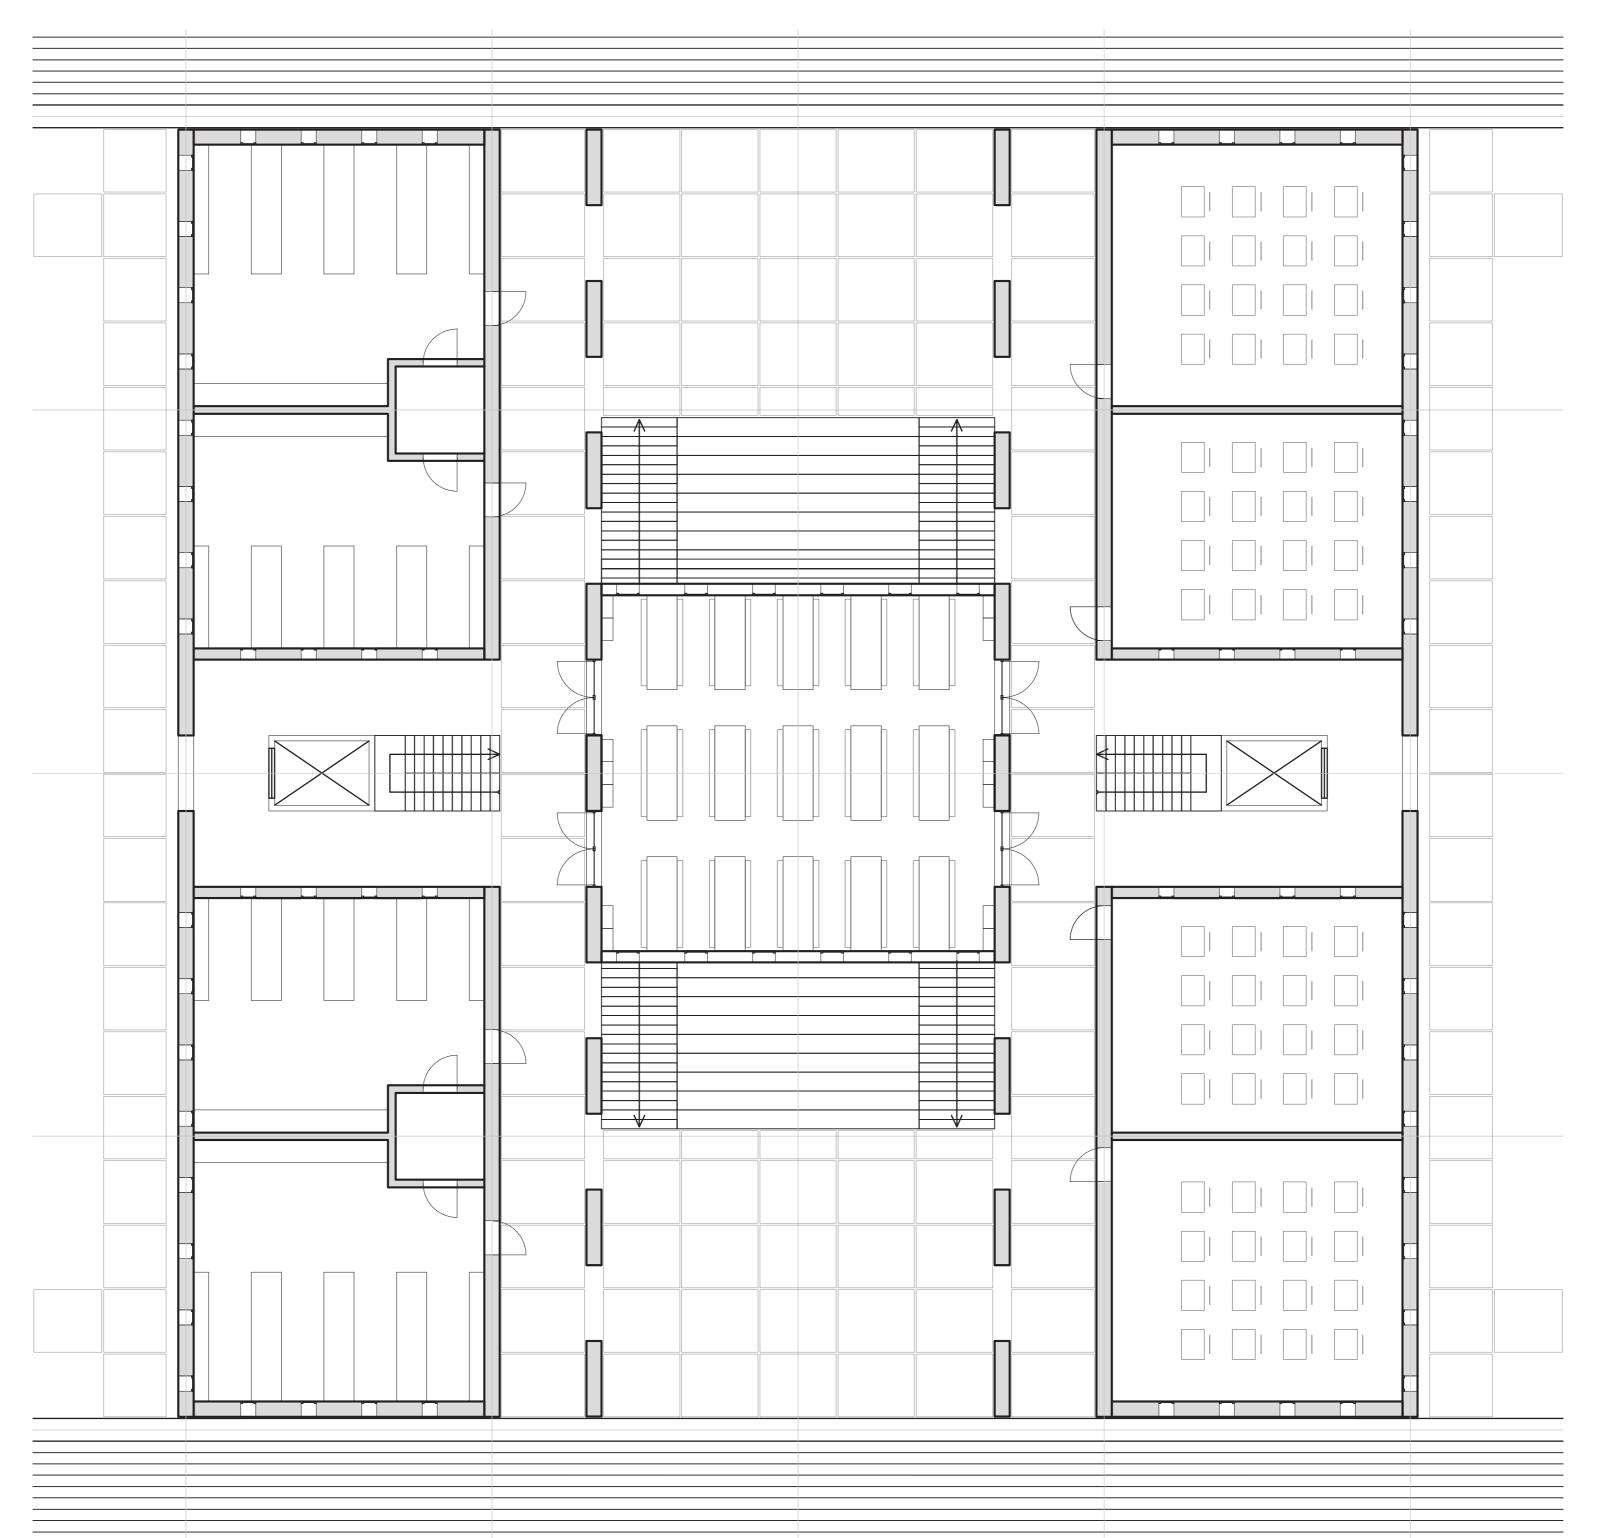





SPORTS

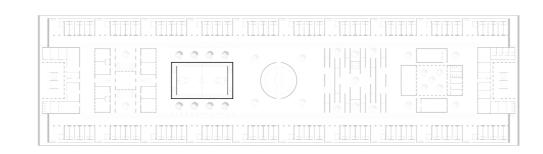

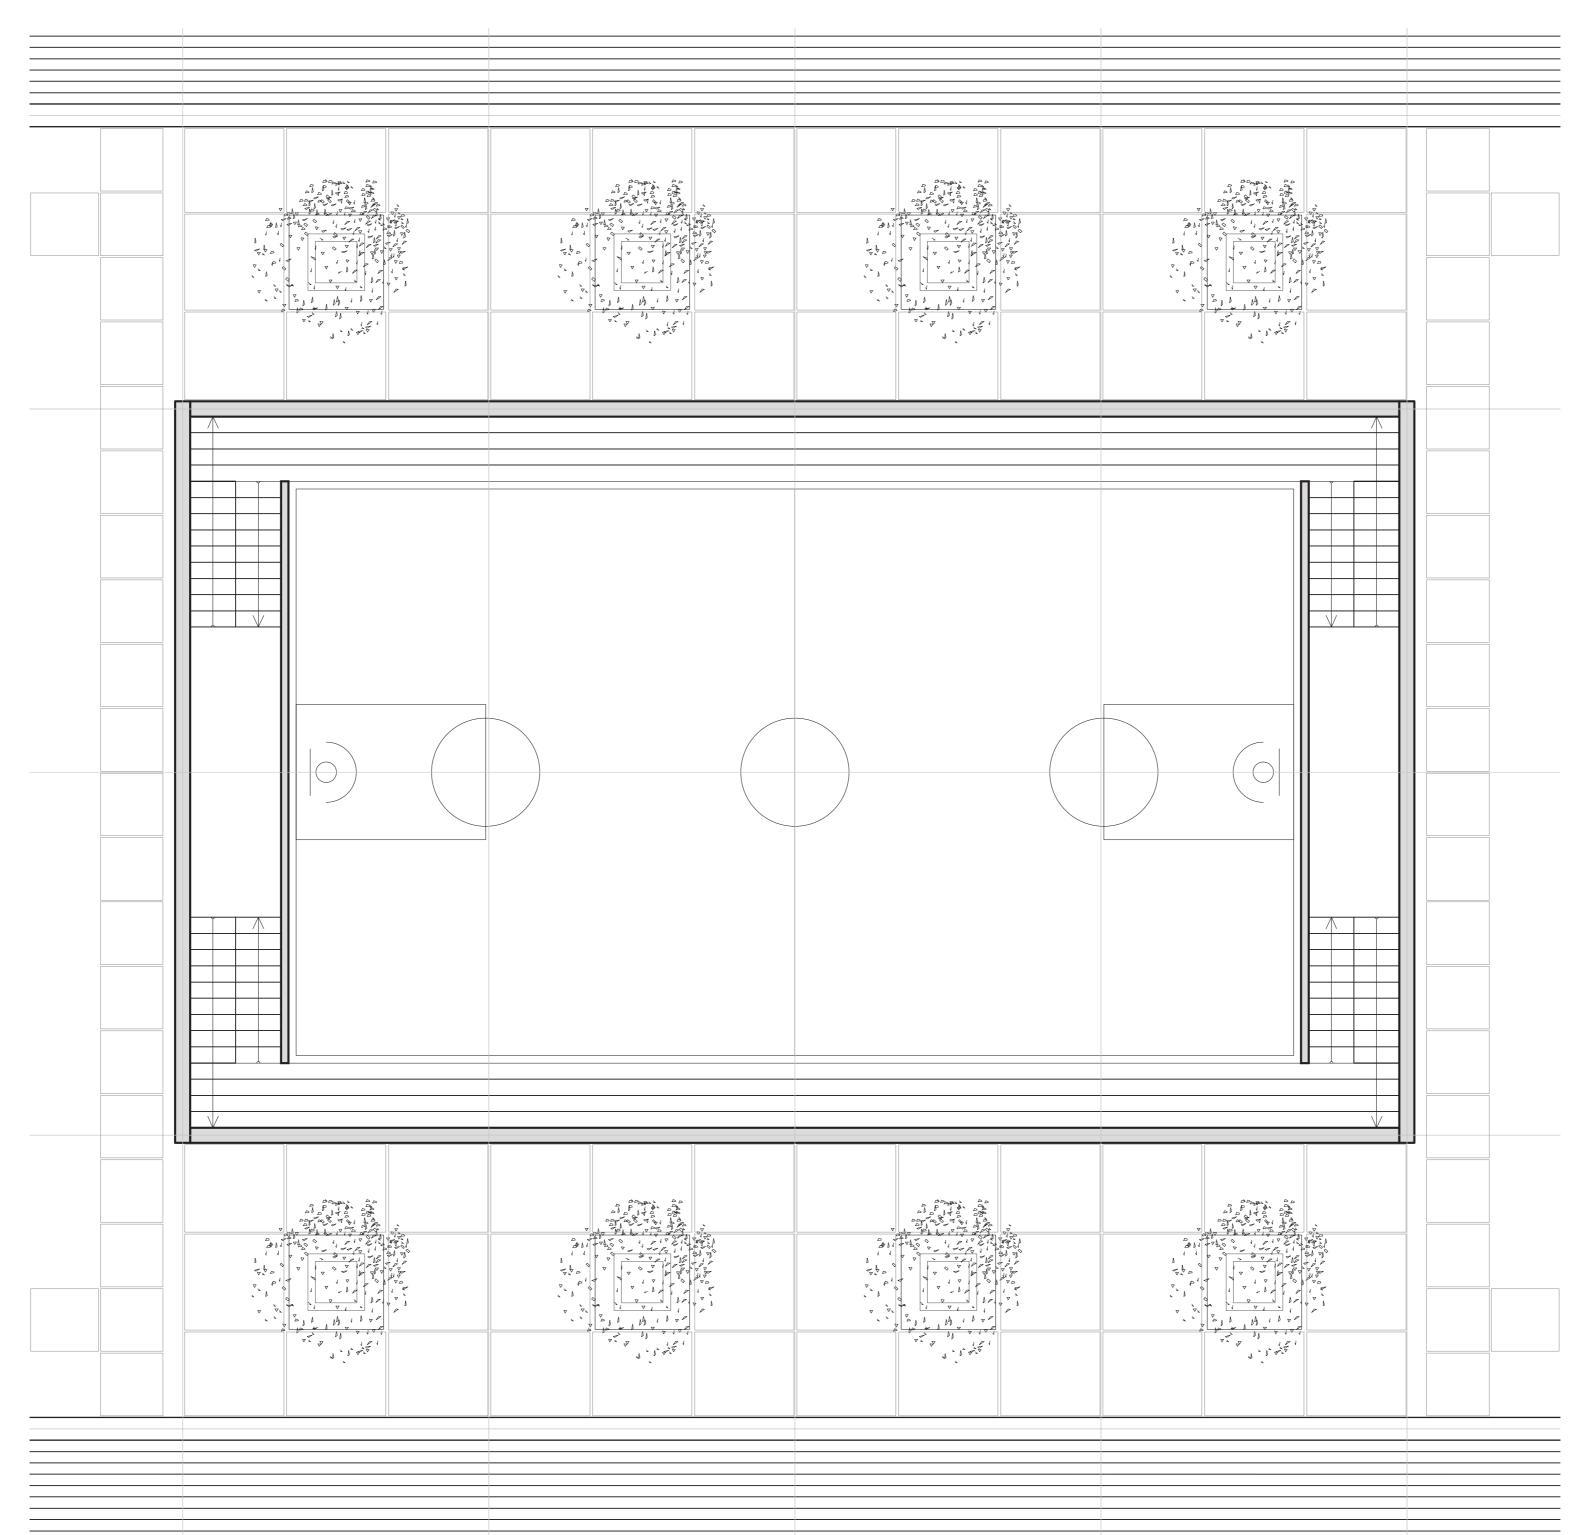

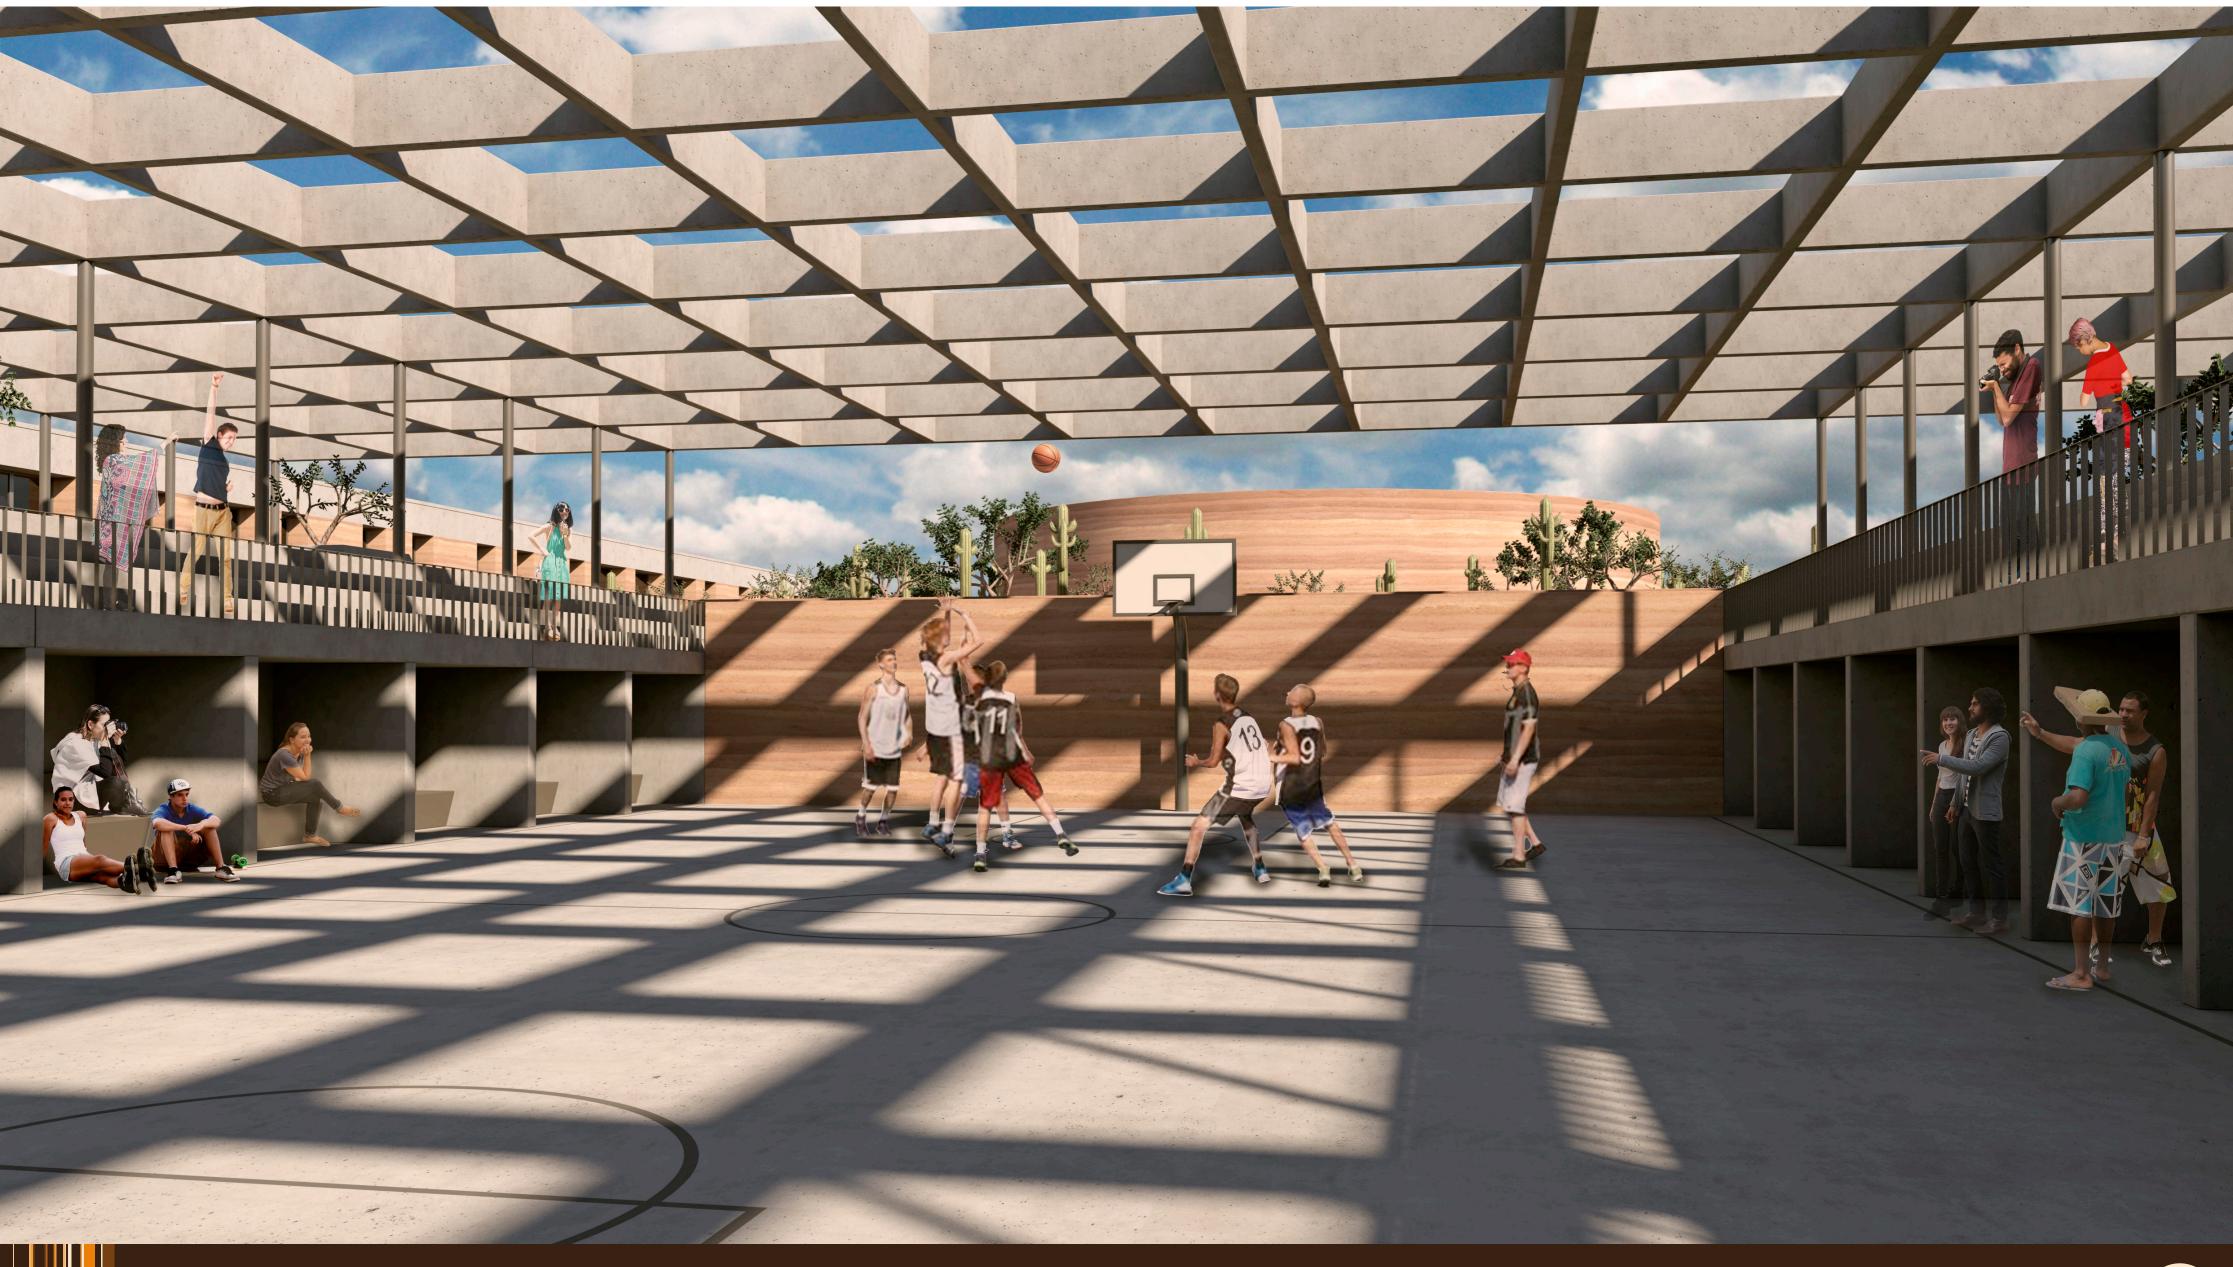



ENTRANCE

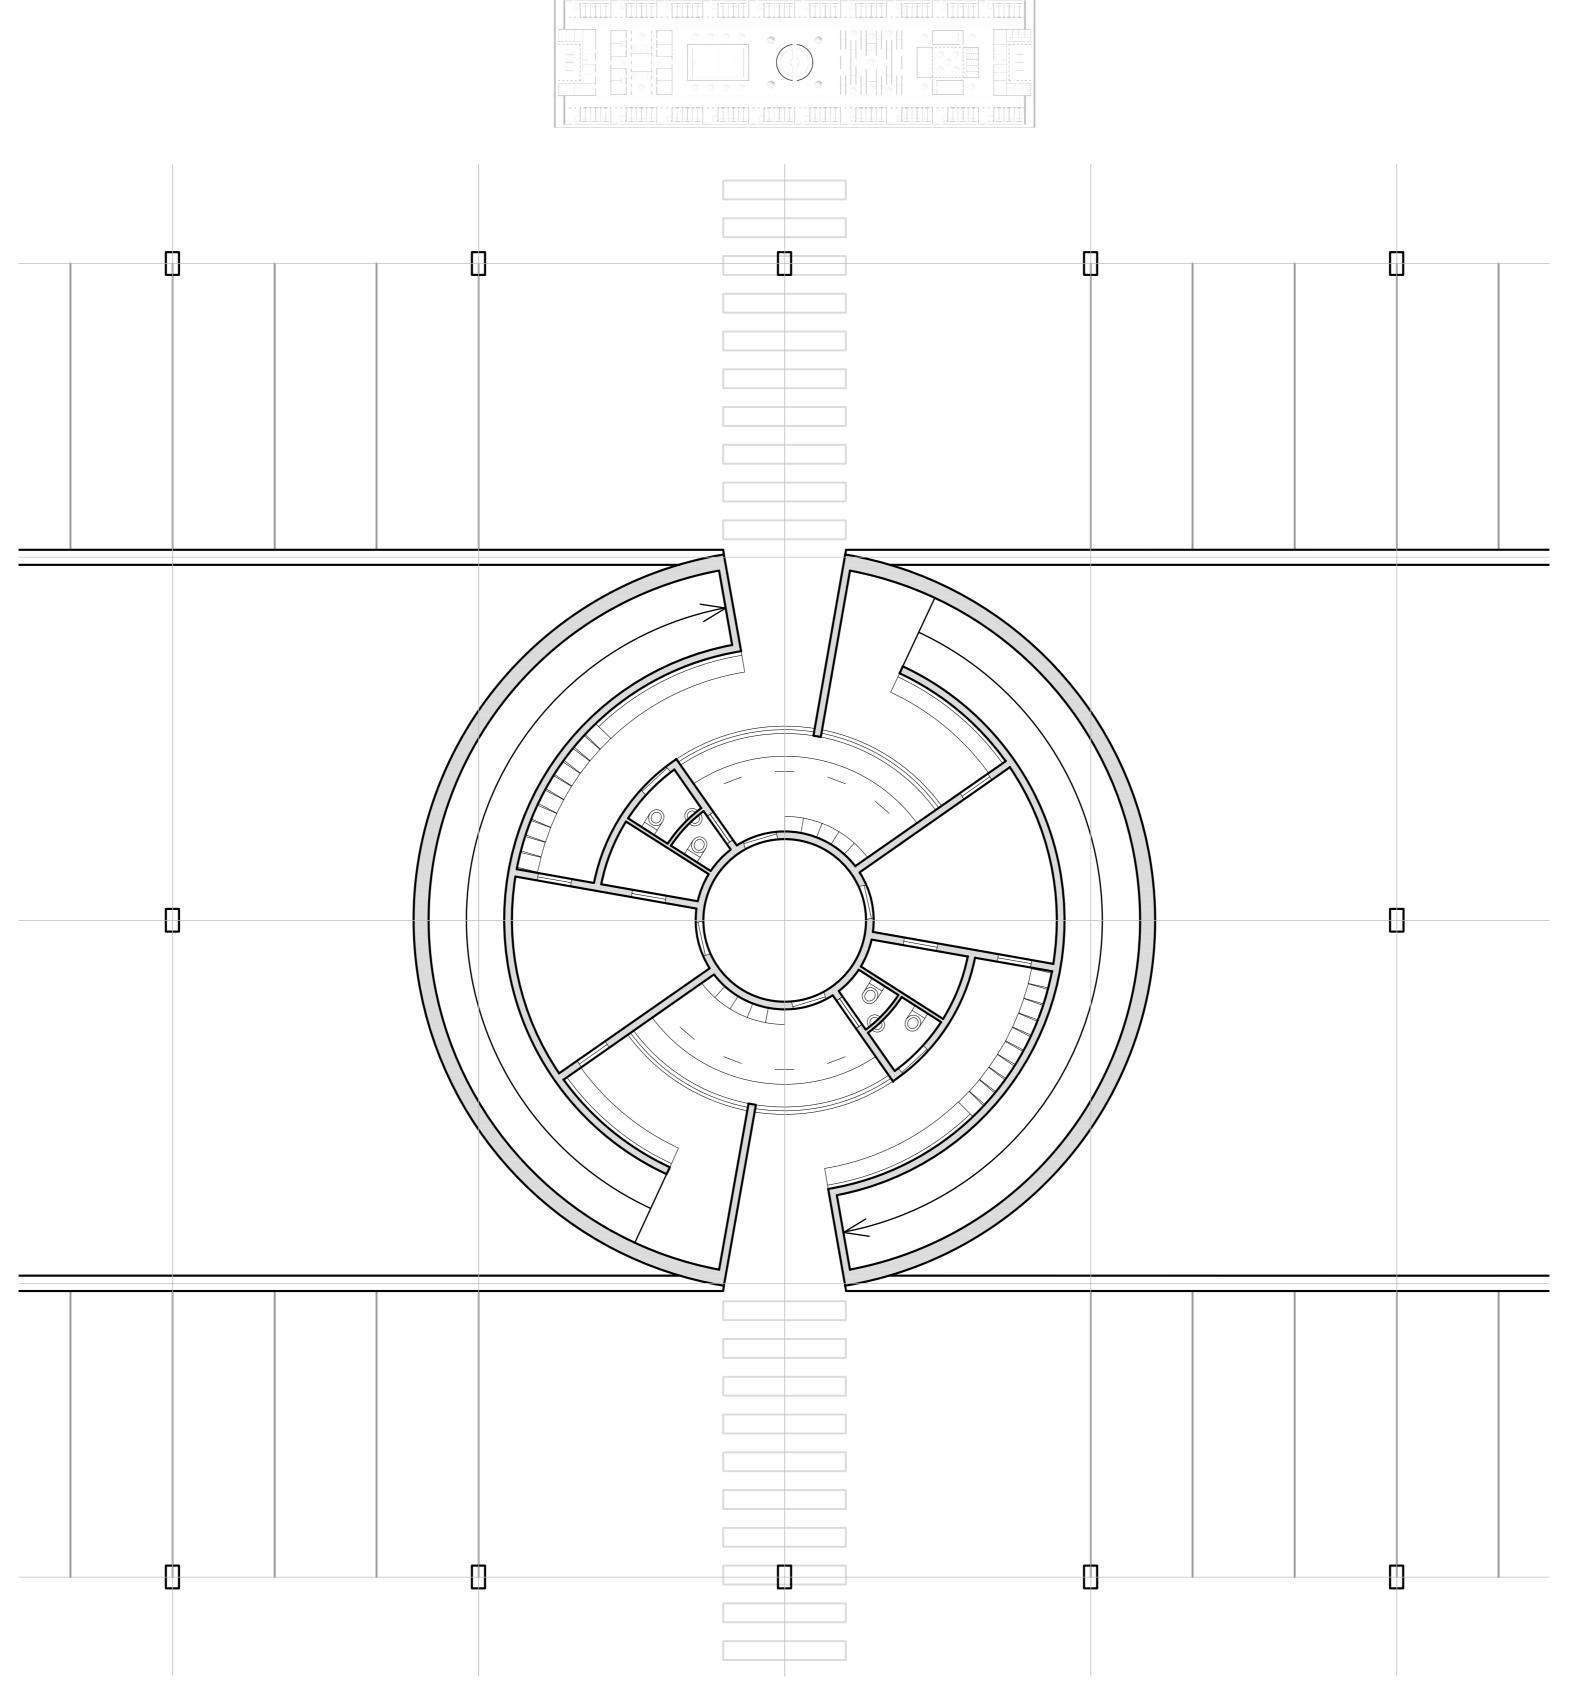




VISITATION

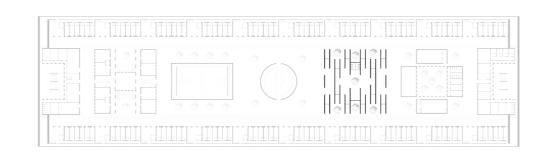


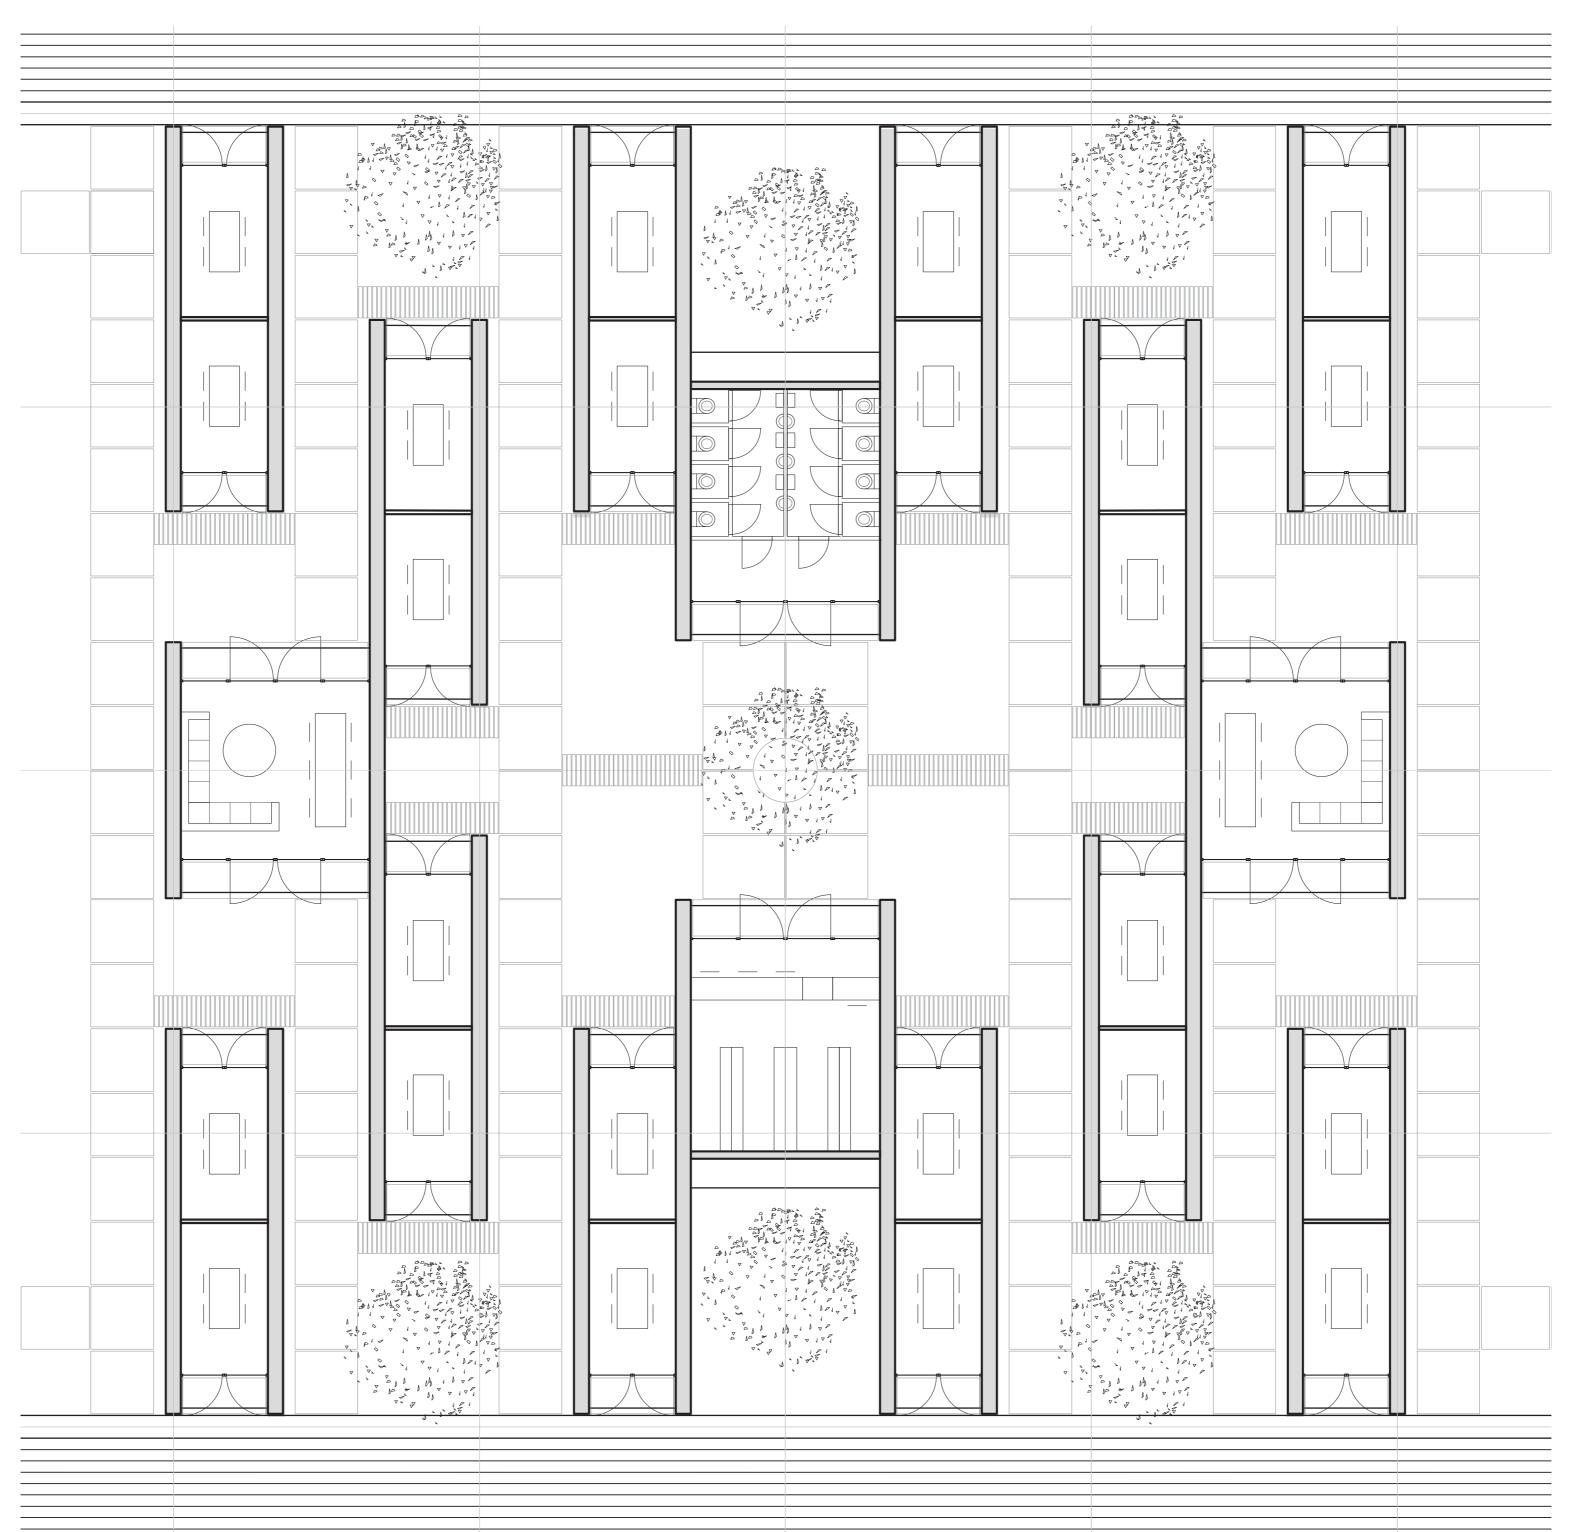



LEISURE

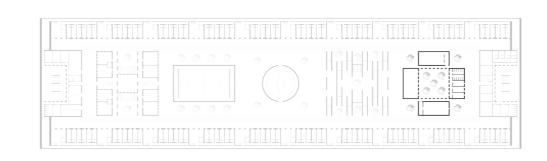


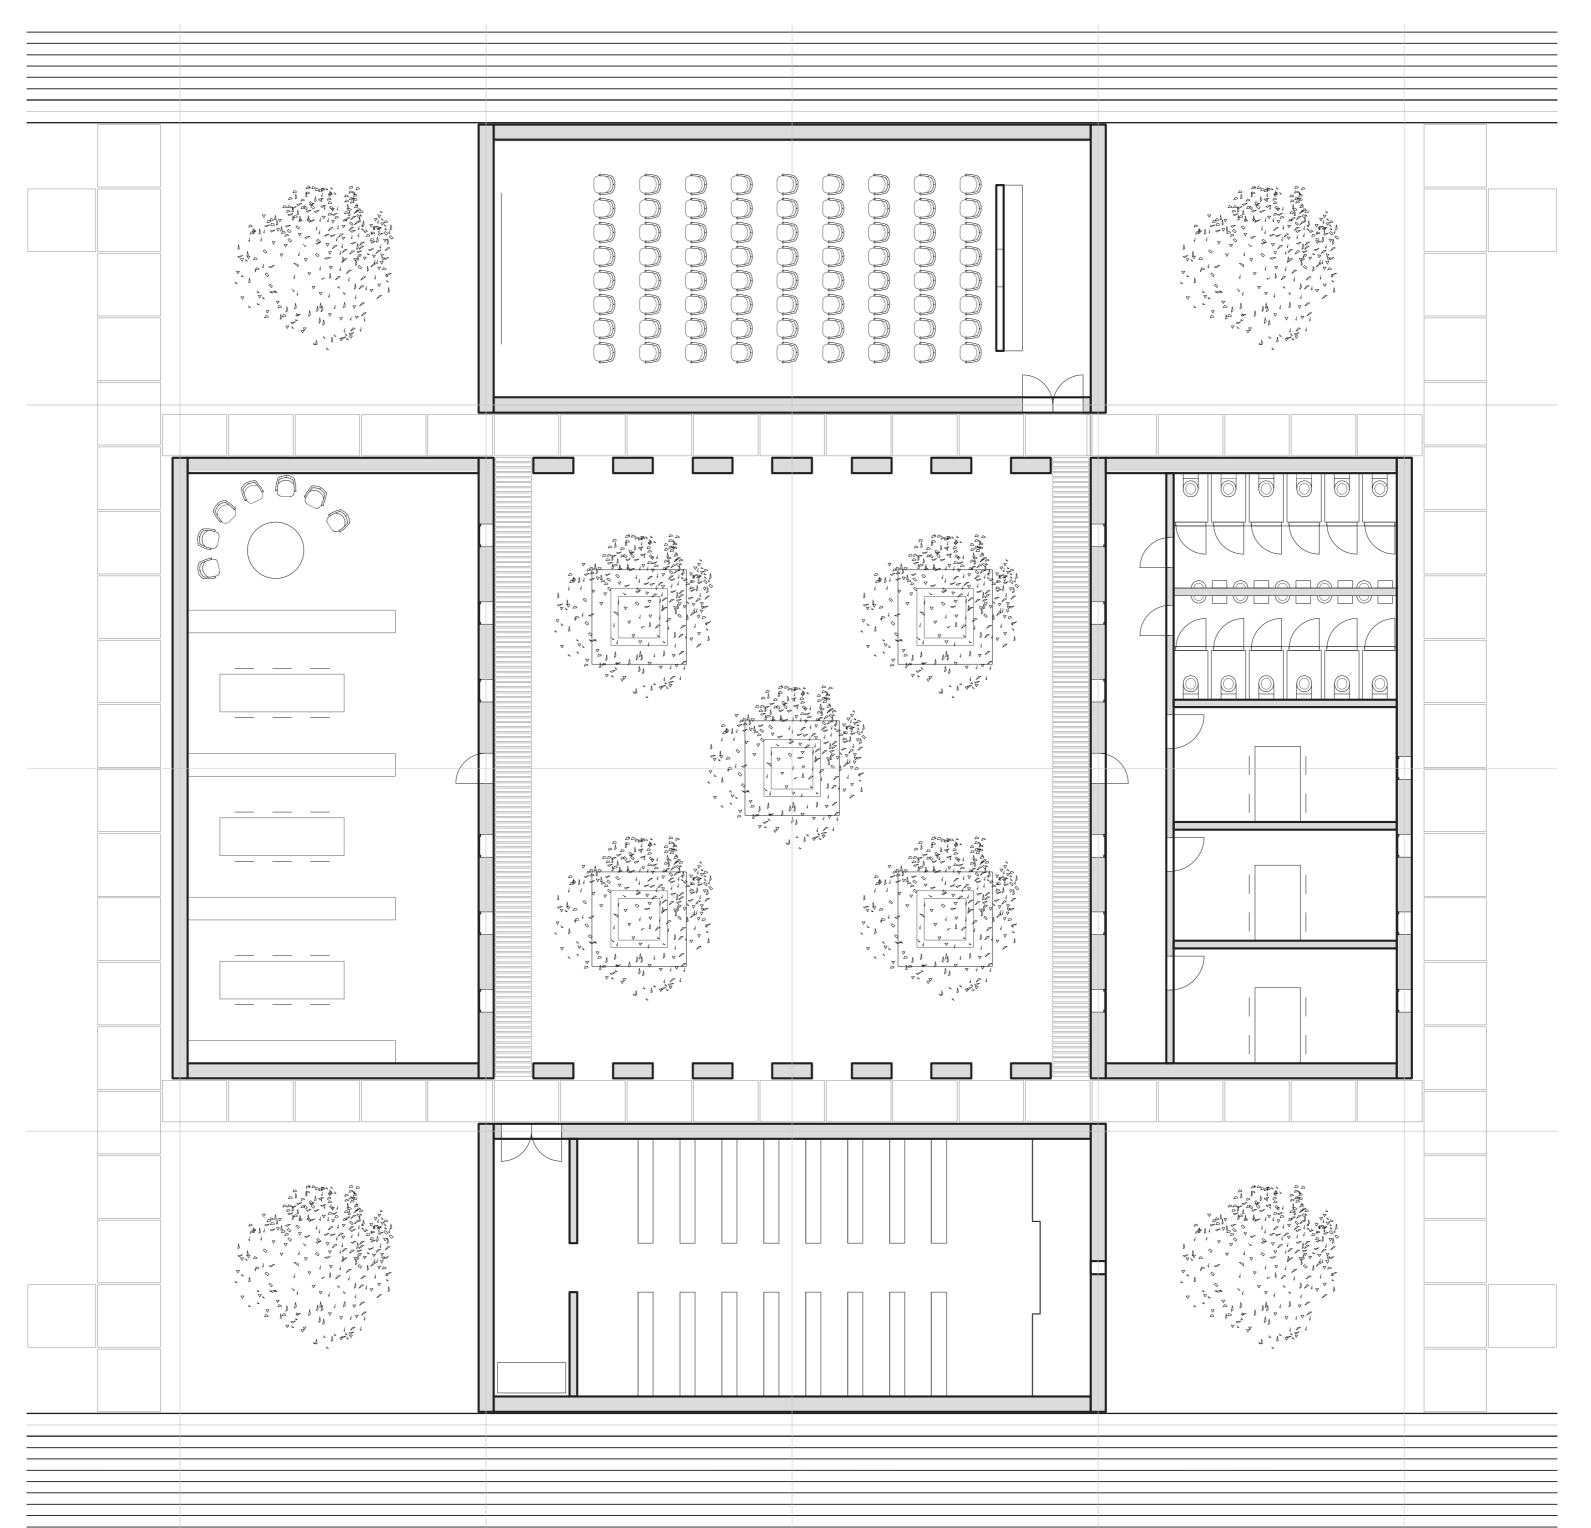









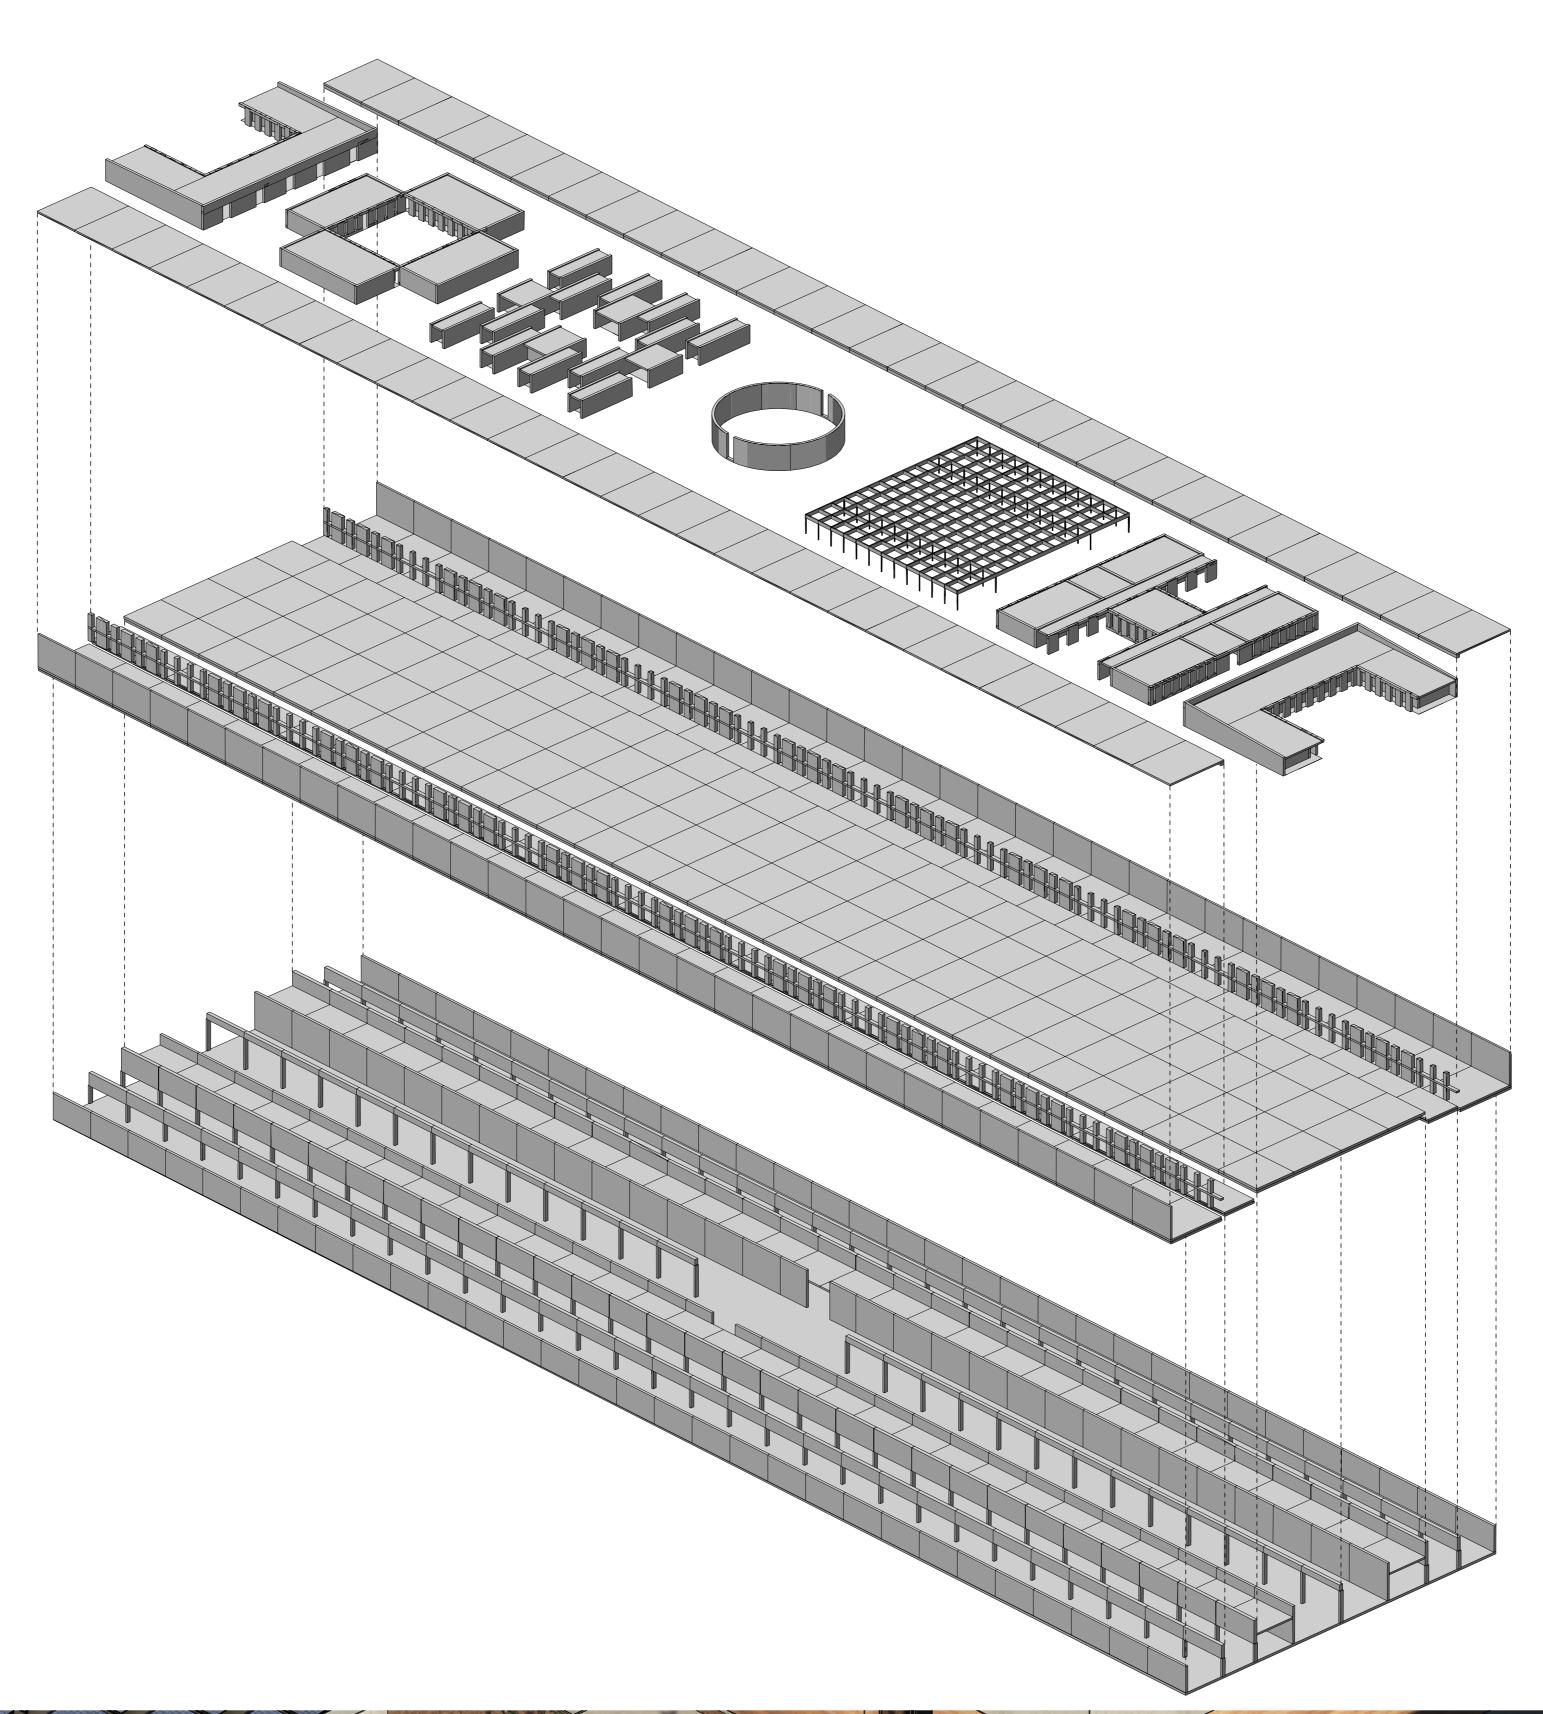


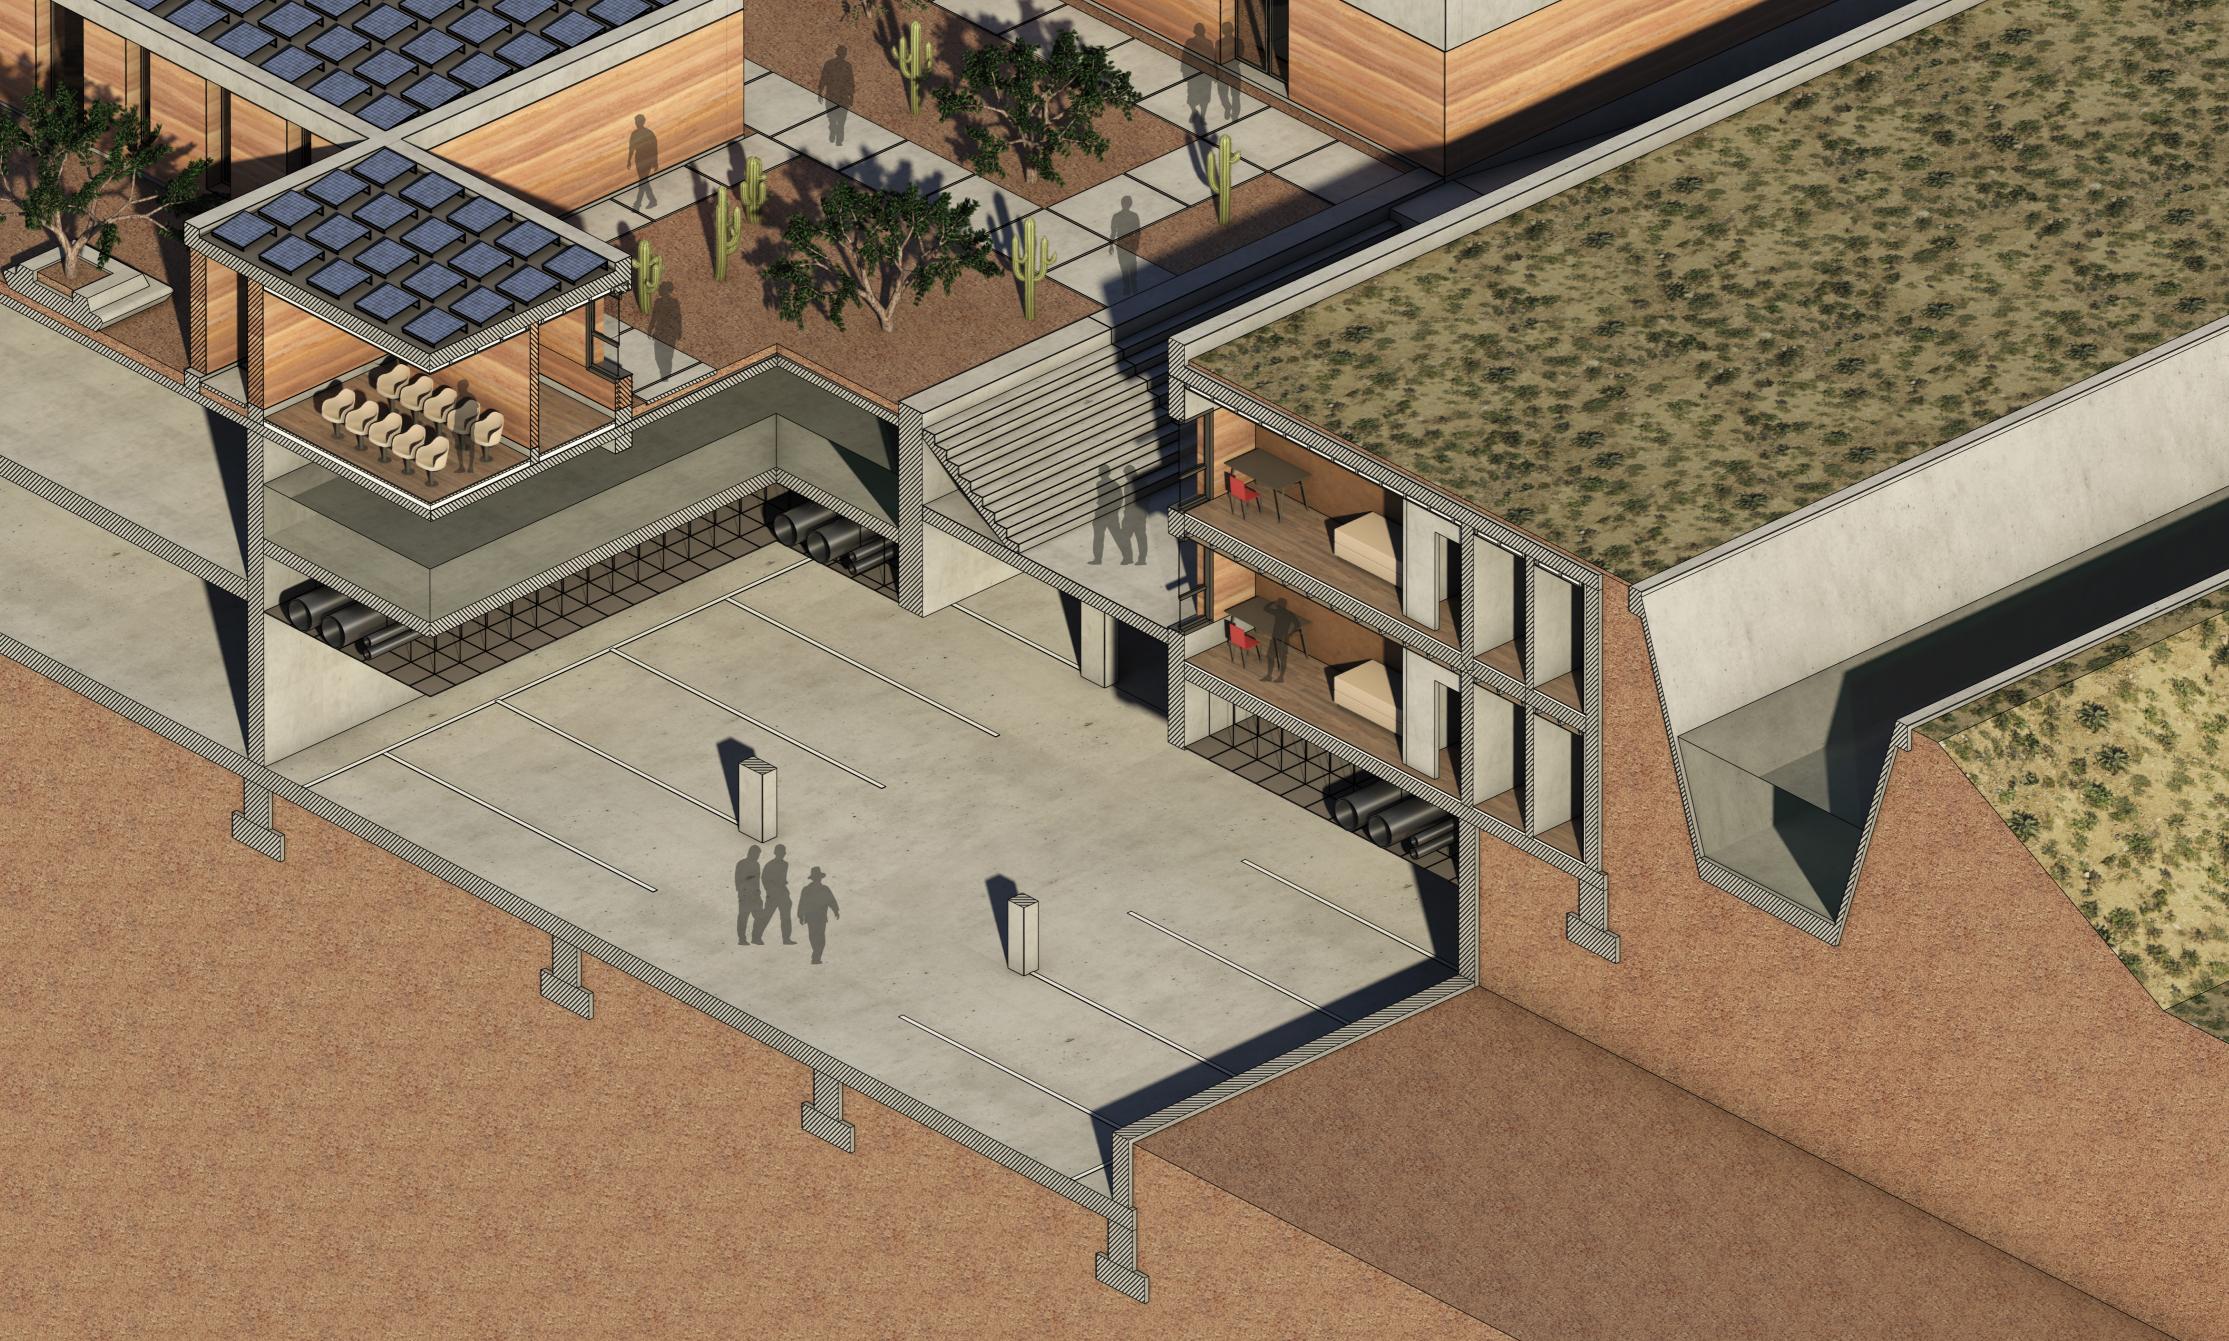


BORDER PRISONERS | P5 | PAUL DE WILDE Structural system




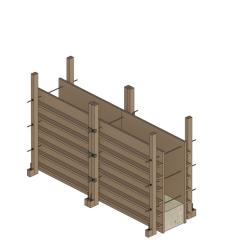


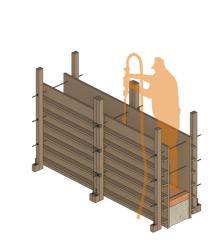



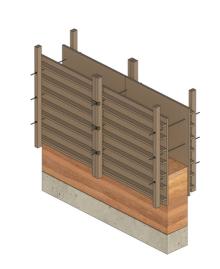

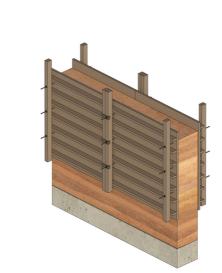


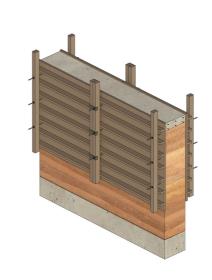









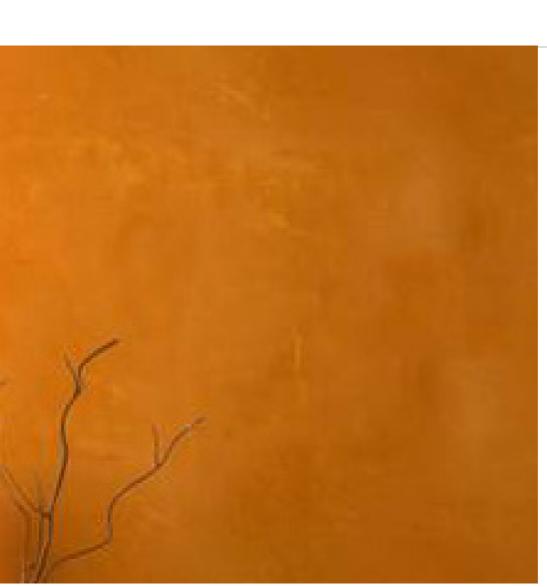


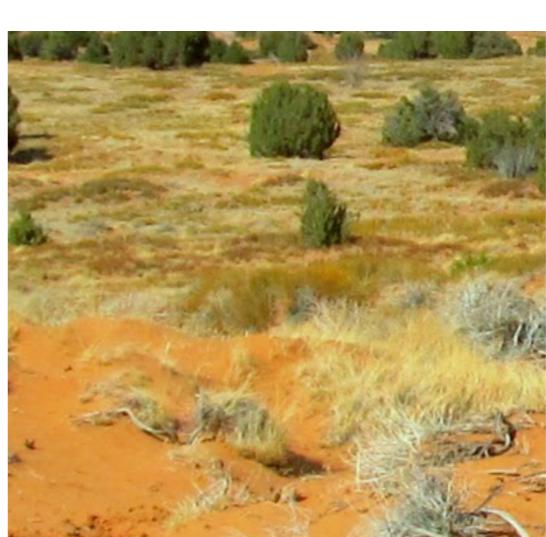






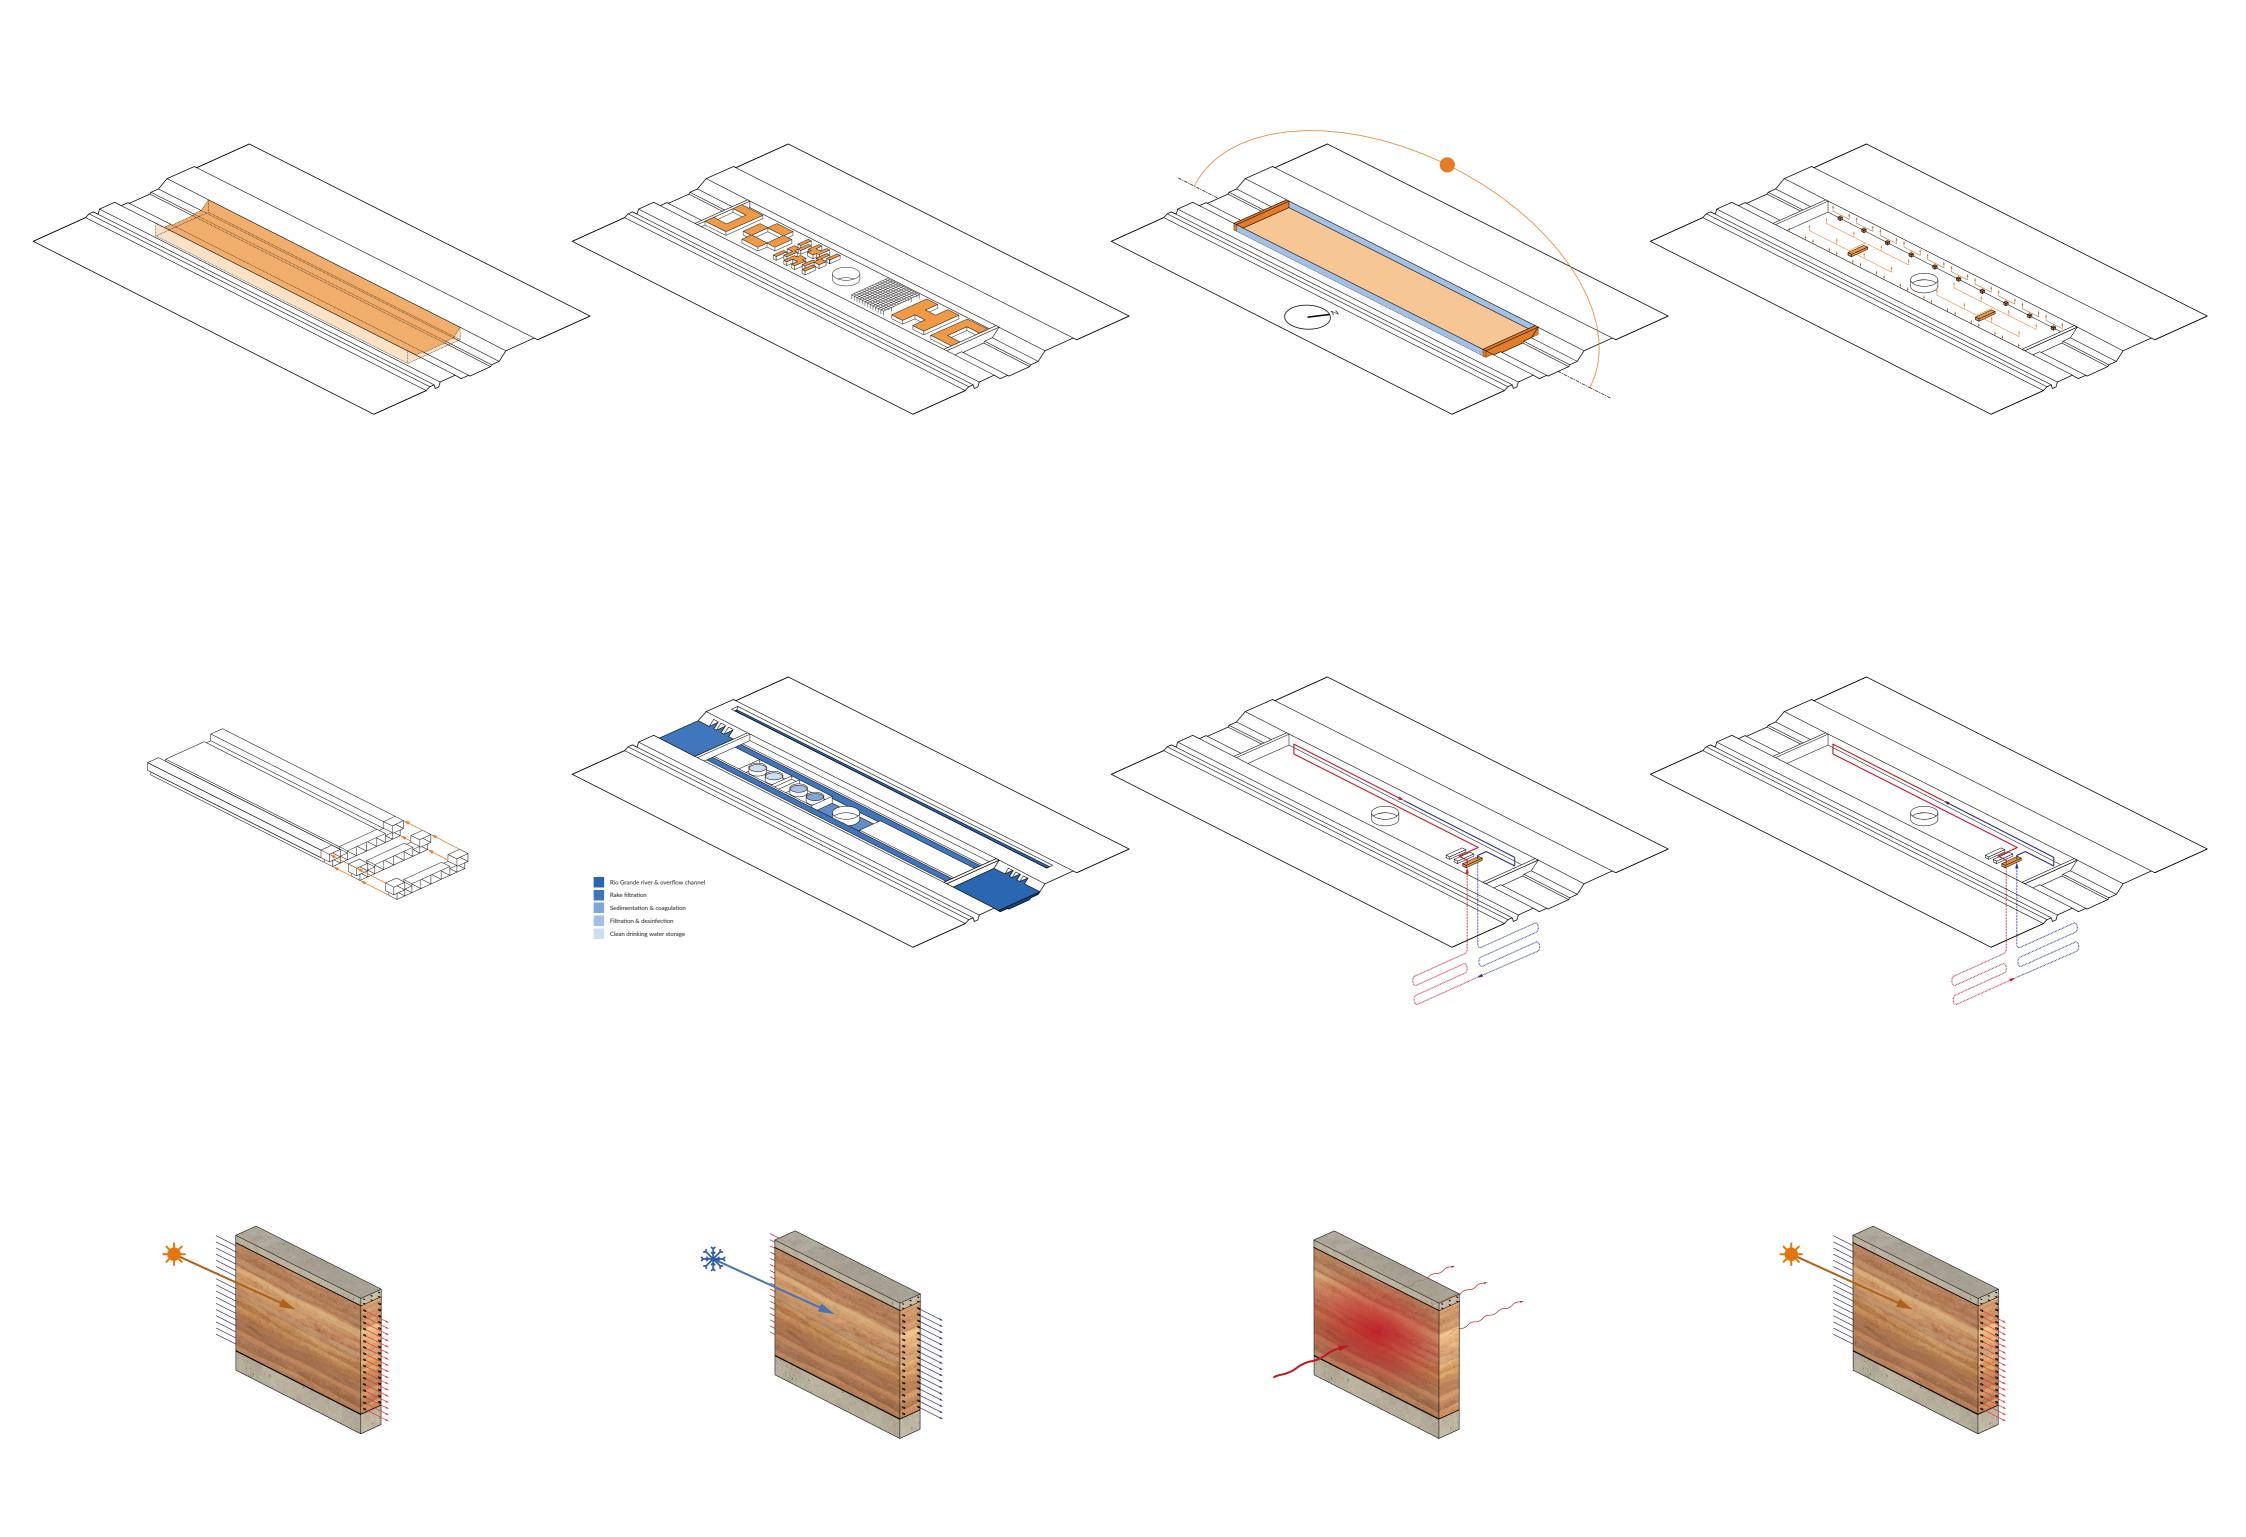

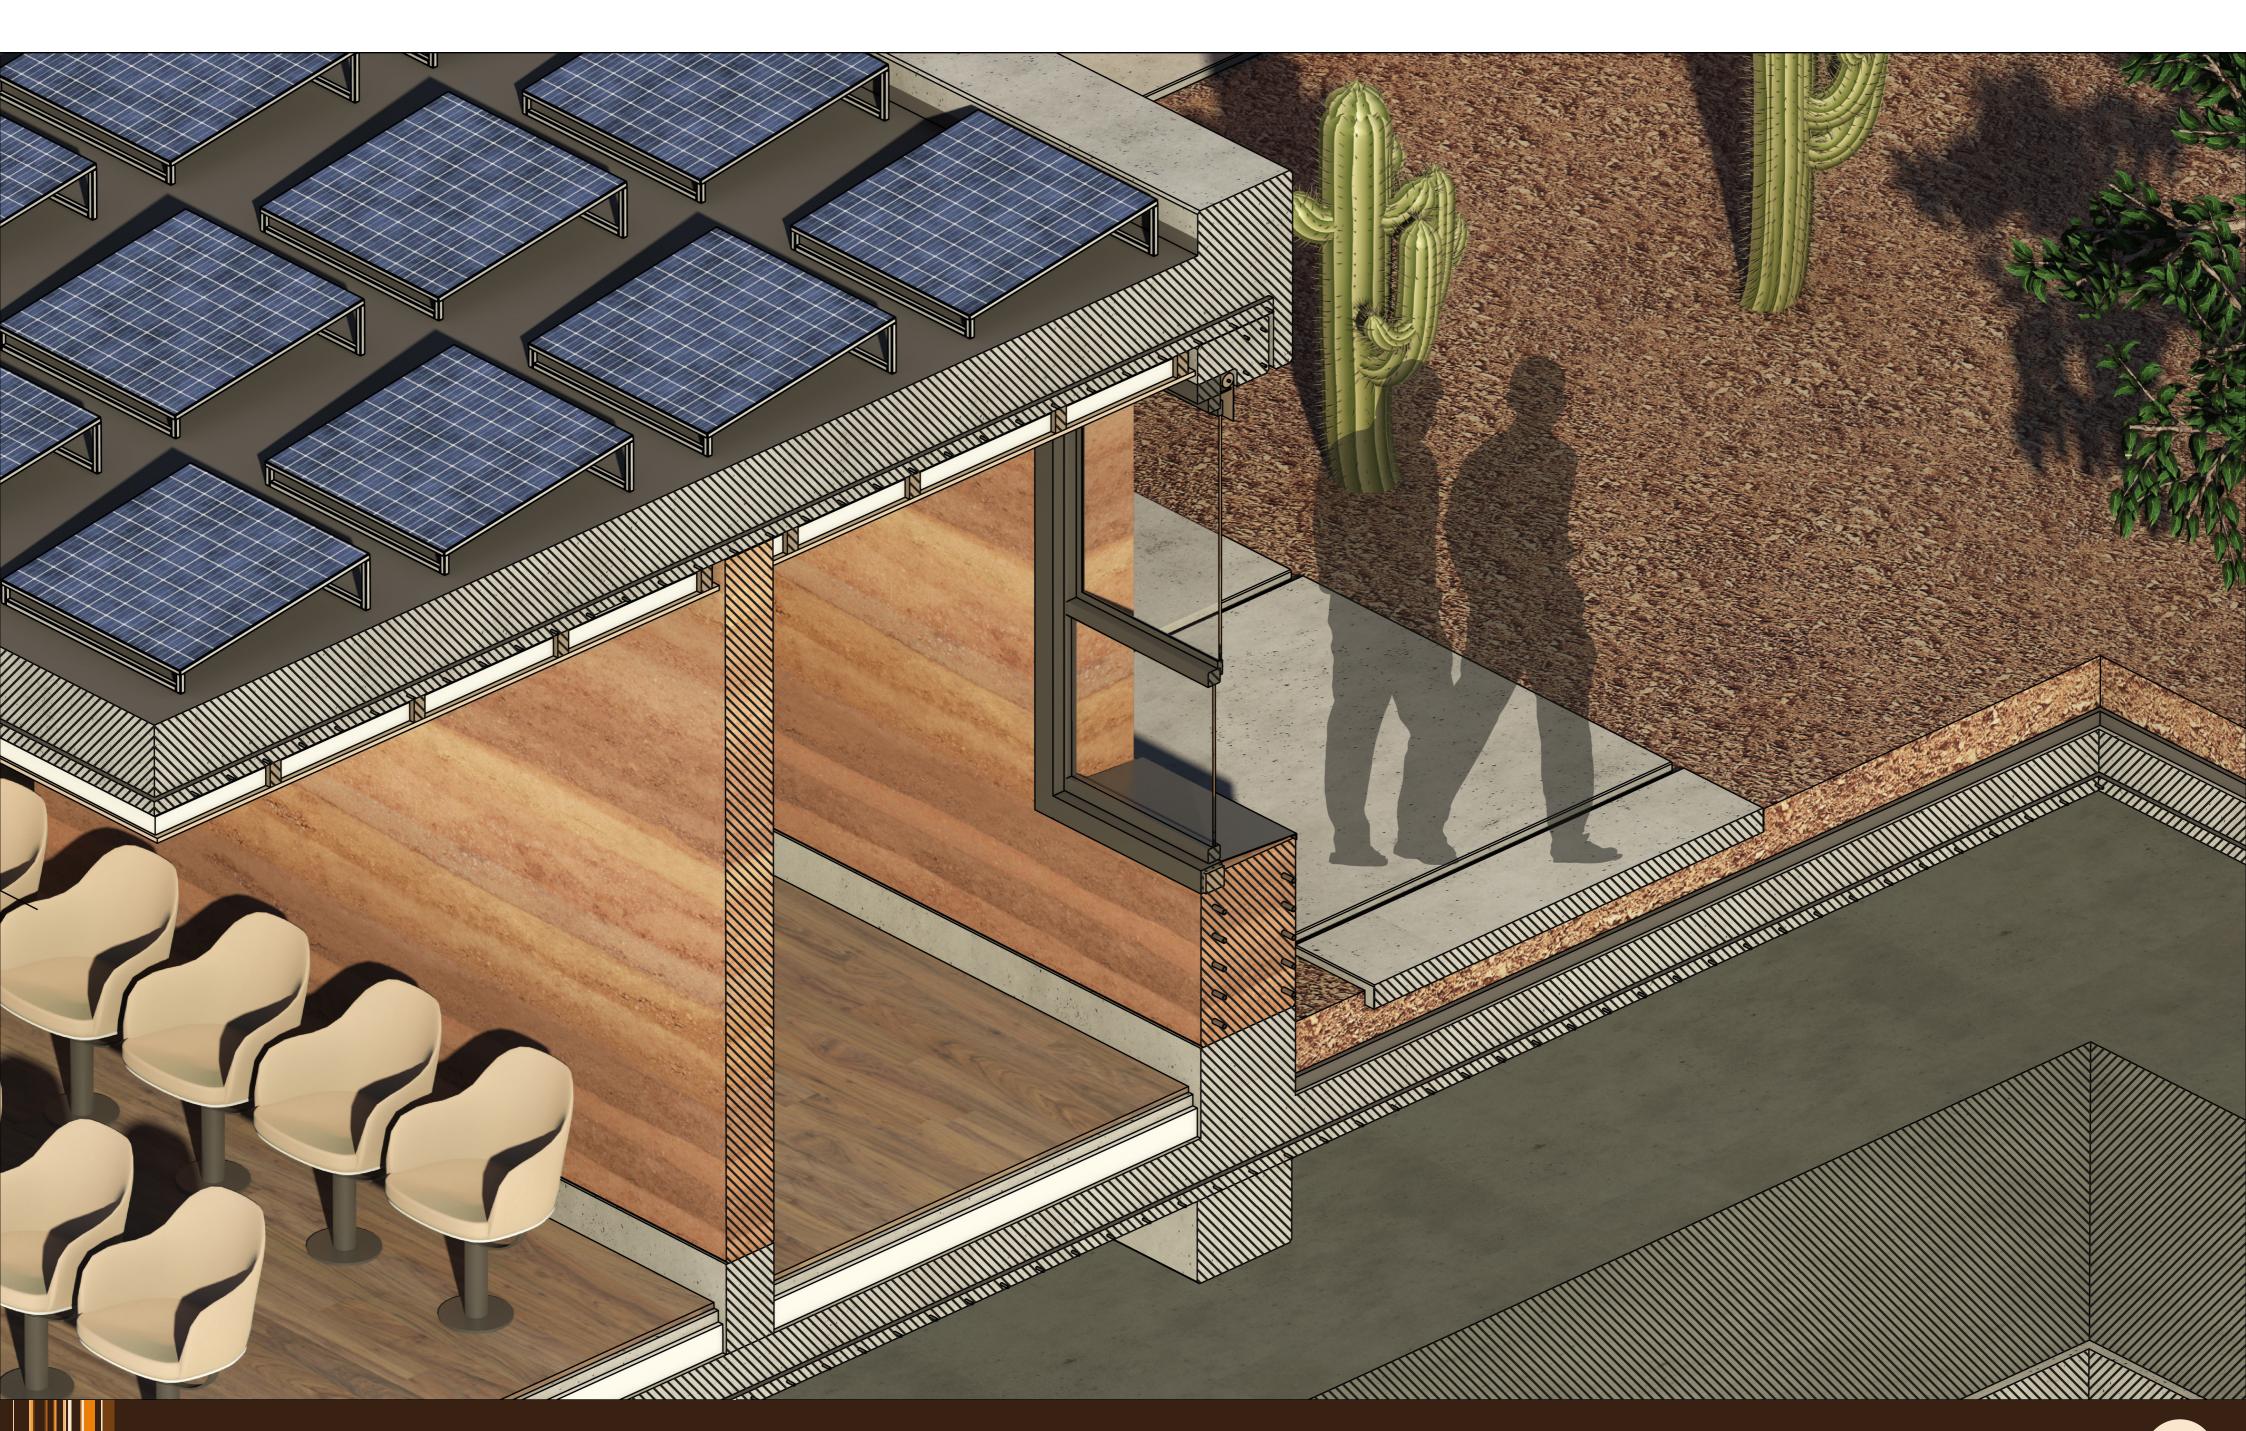

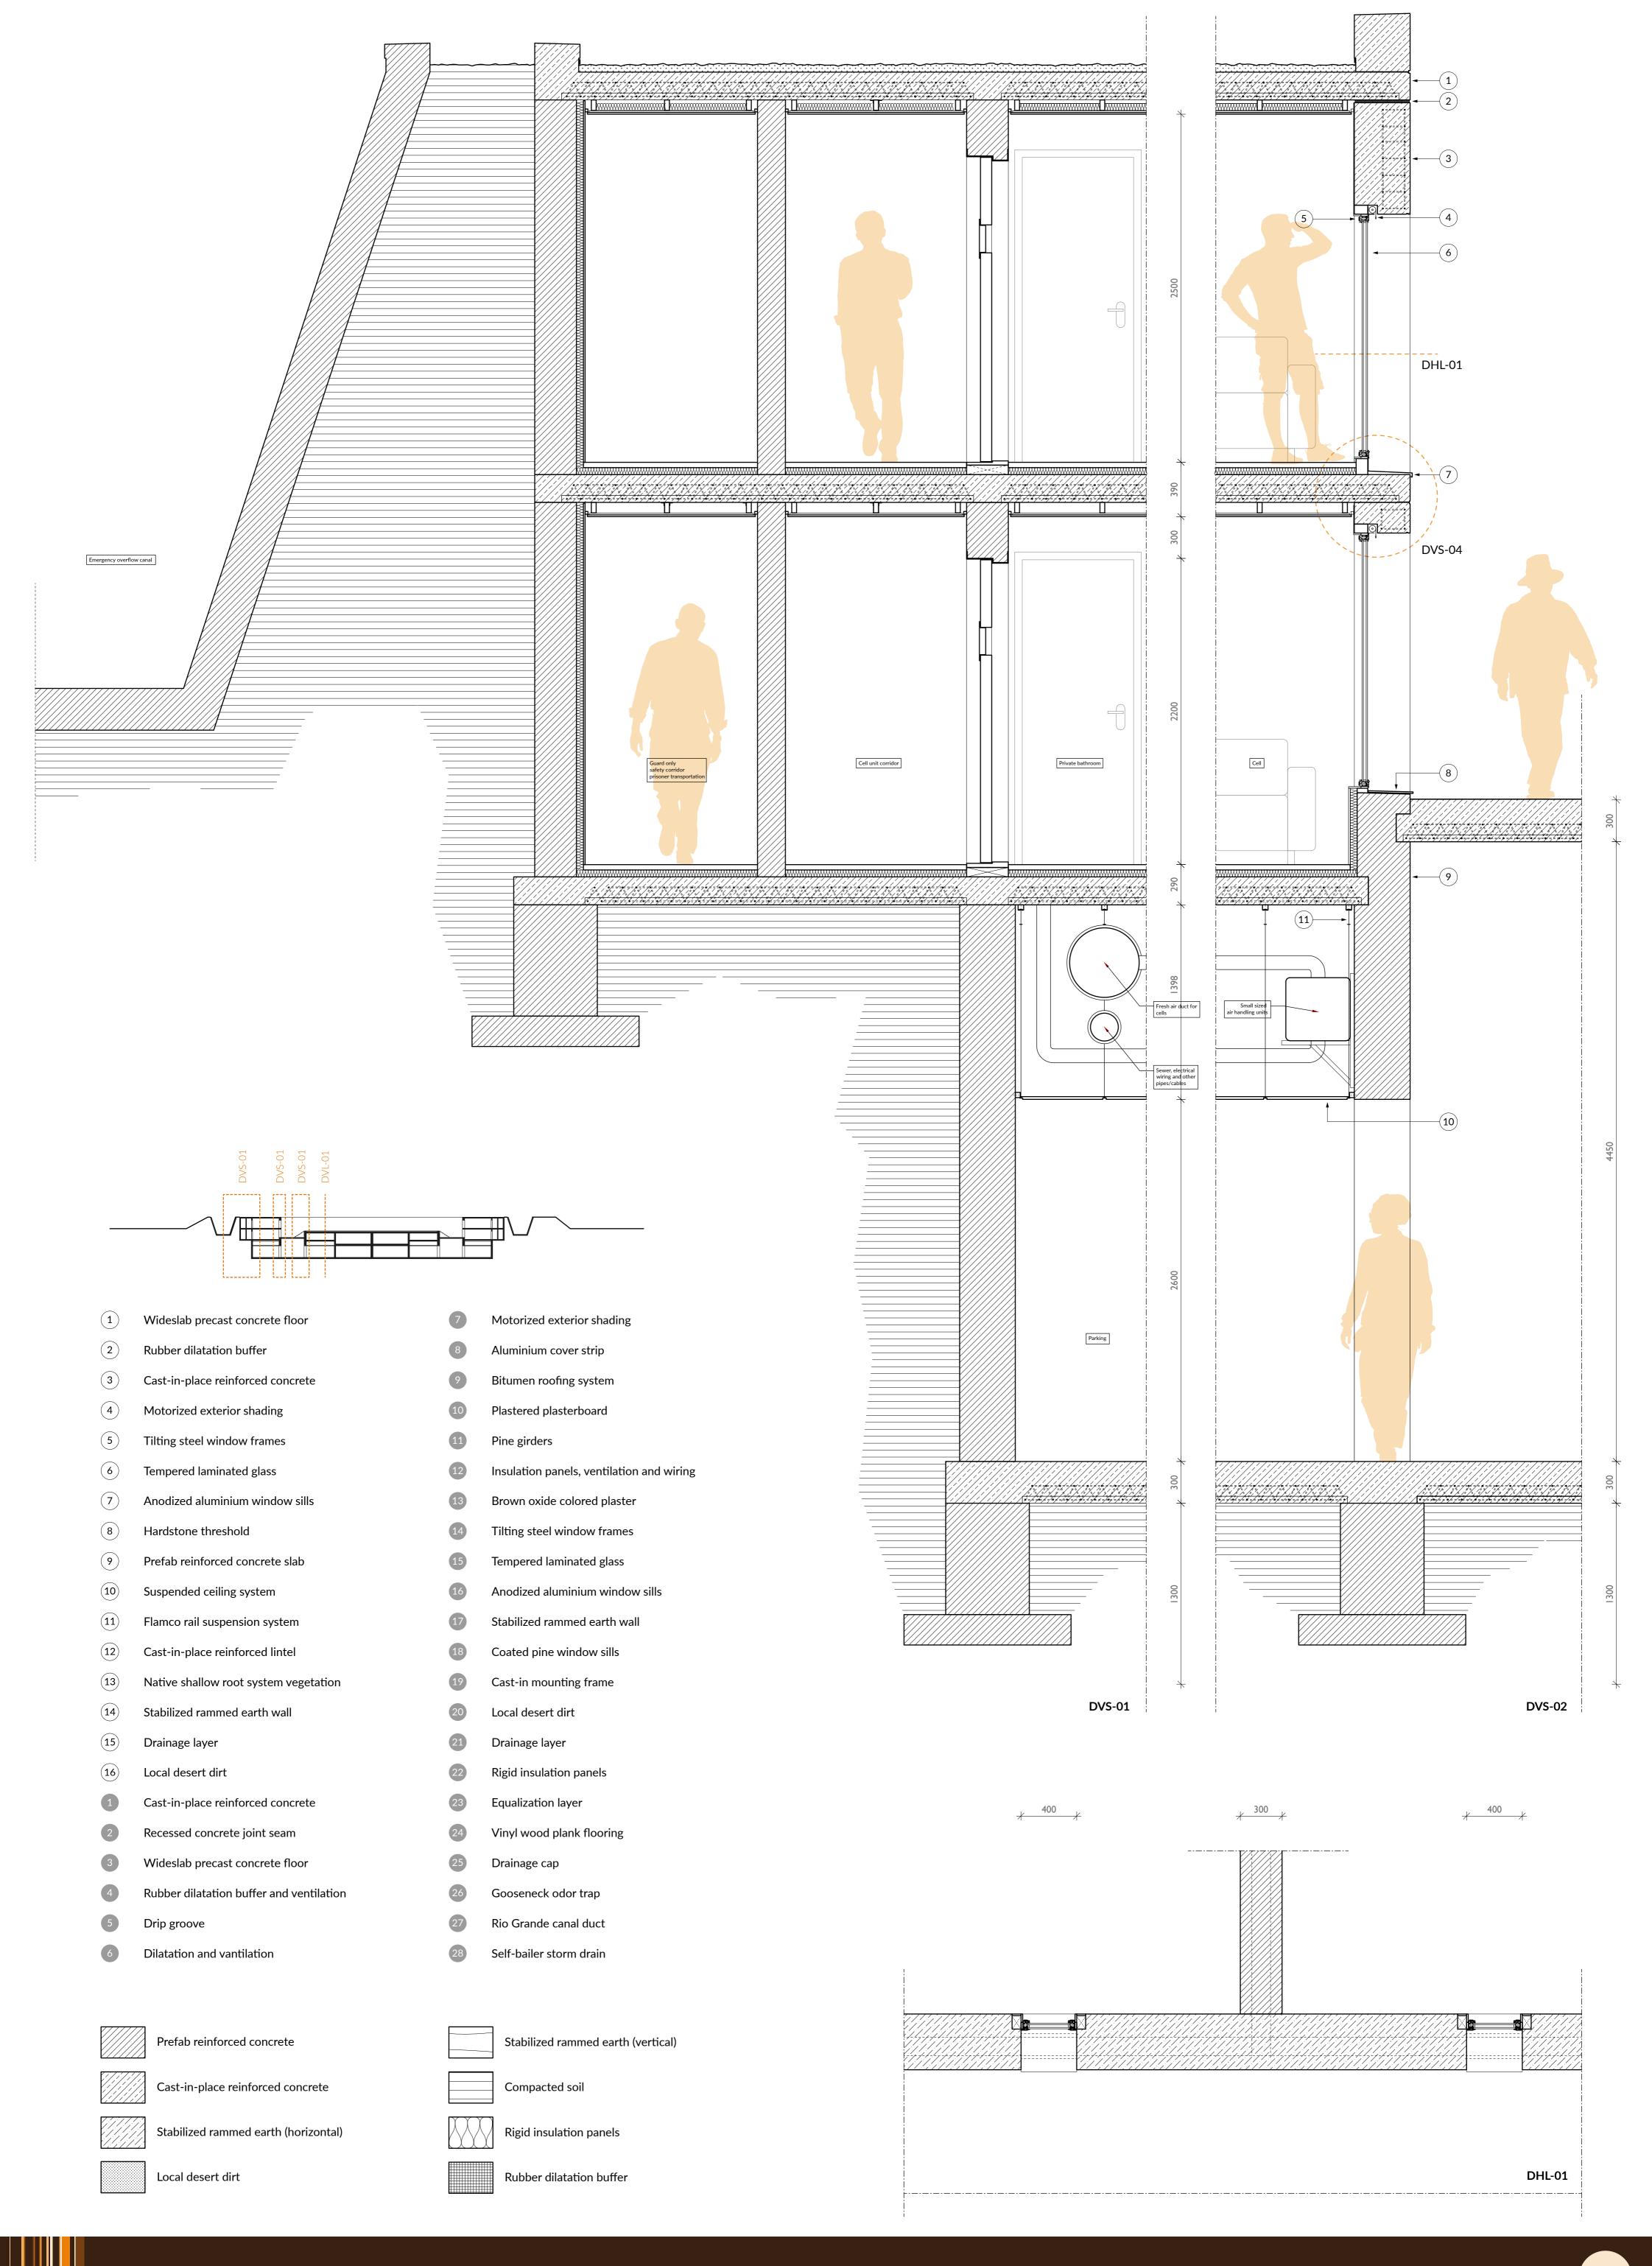

BORDER PRISONERS | P5 | PAUL DE WILDE

1:20 Critical details

CP

