

# **Urban Resilience Through Community-Driven Architecture: The Case of Uzun Çarşı**

**Explore Lab |  
DRAWINGS  
Meriç Kessaf  
4617770  
John Hanna  
Roel van de Pas  
Rufus van den Ban**




Welcome.




# Historical context.



# Community rebuilding plan

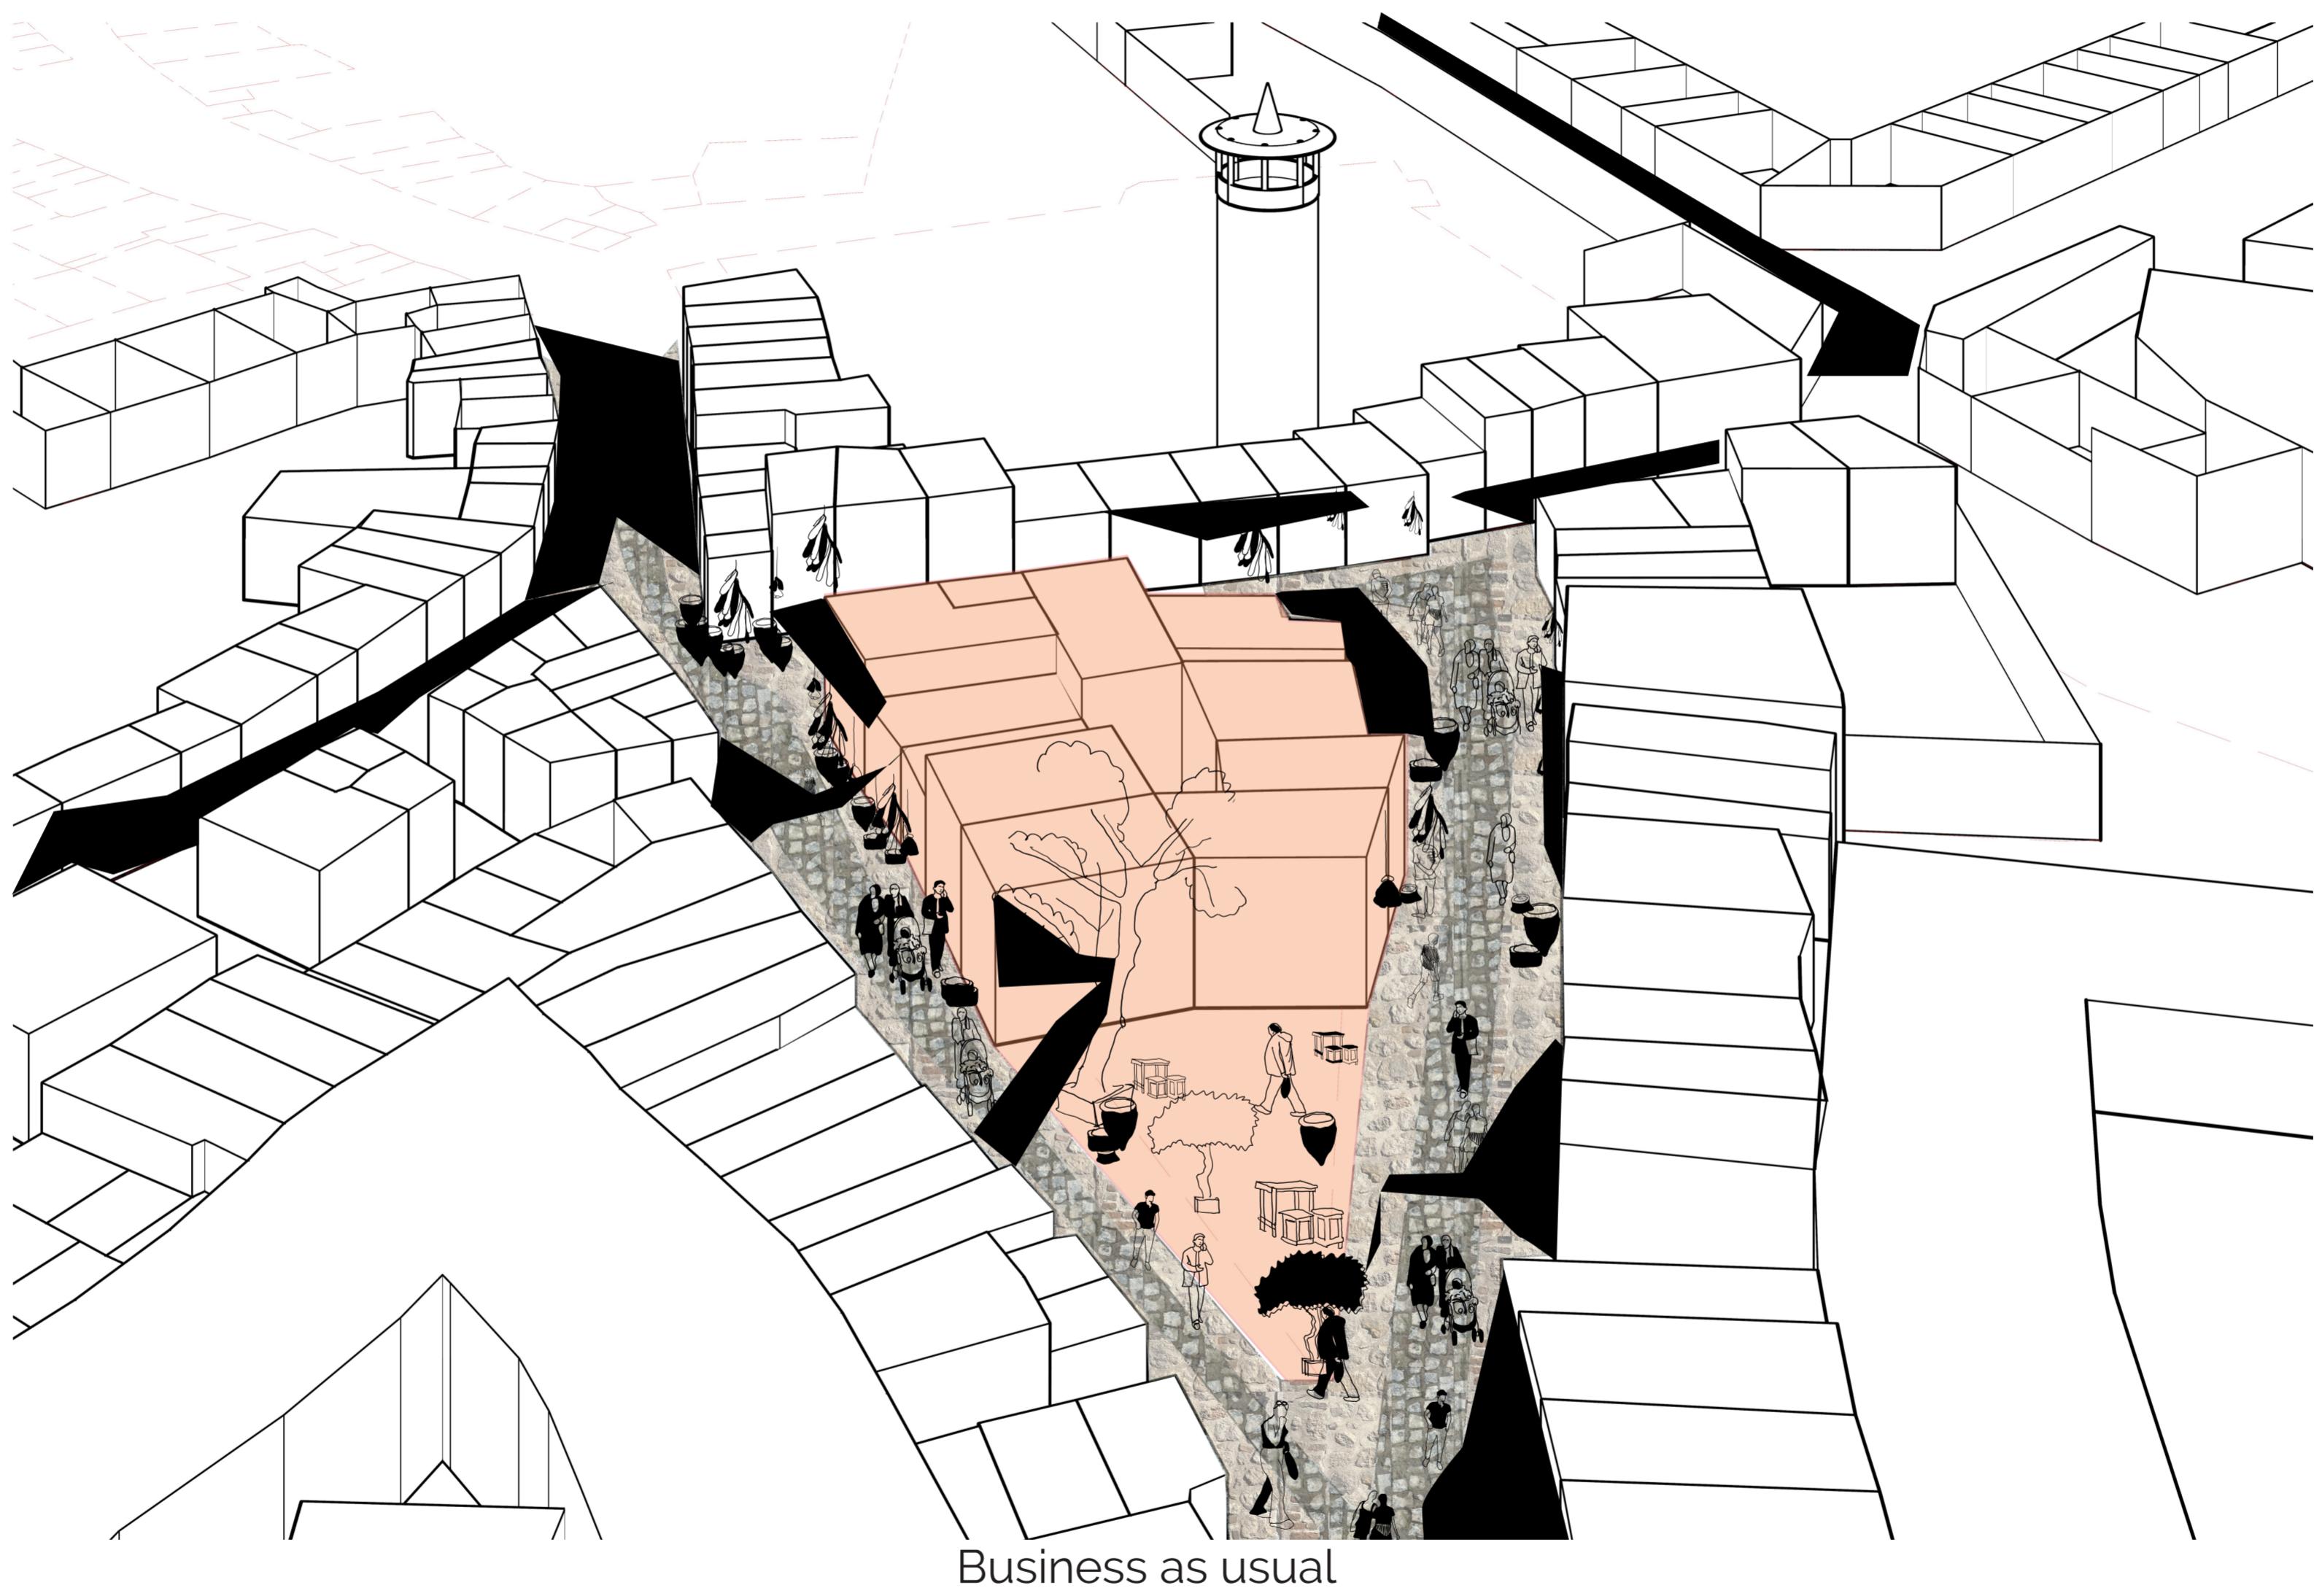

**Entrance 1:1000**

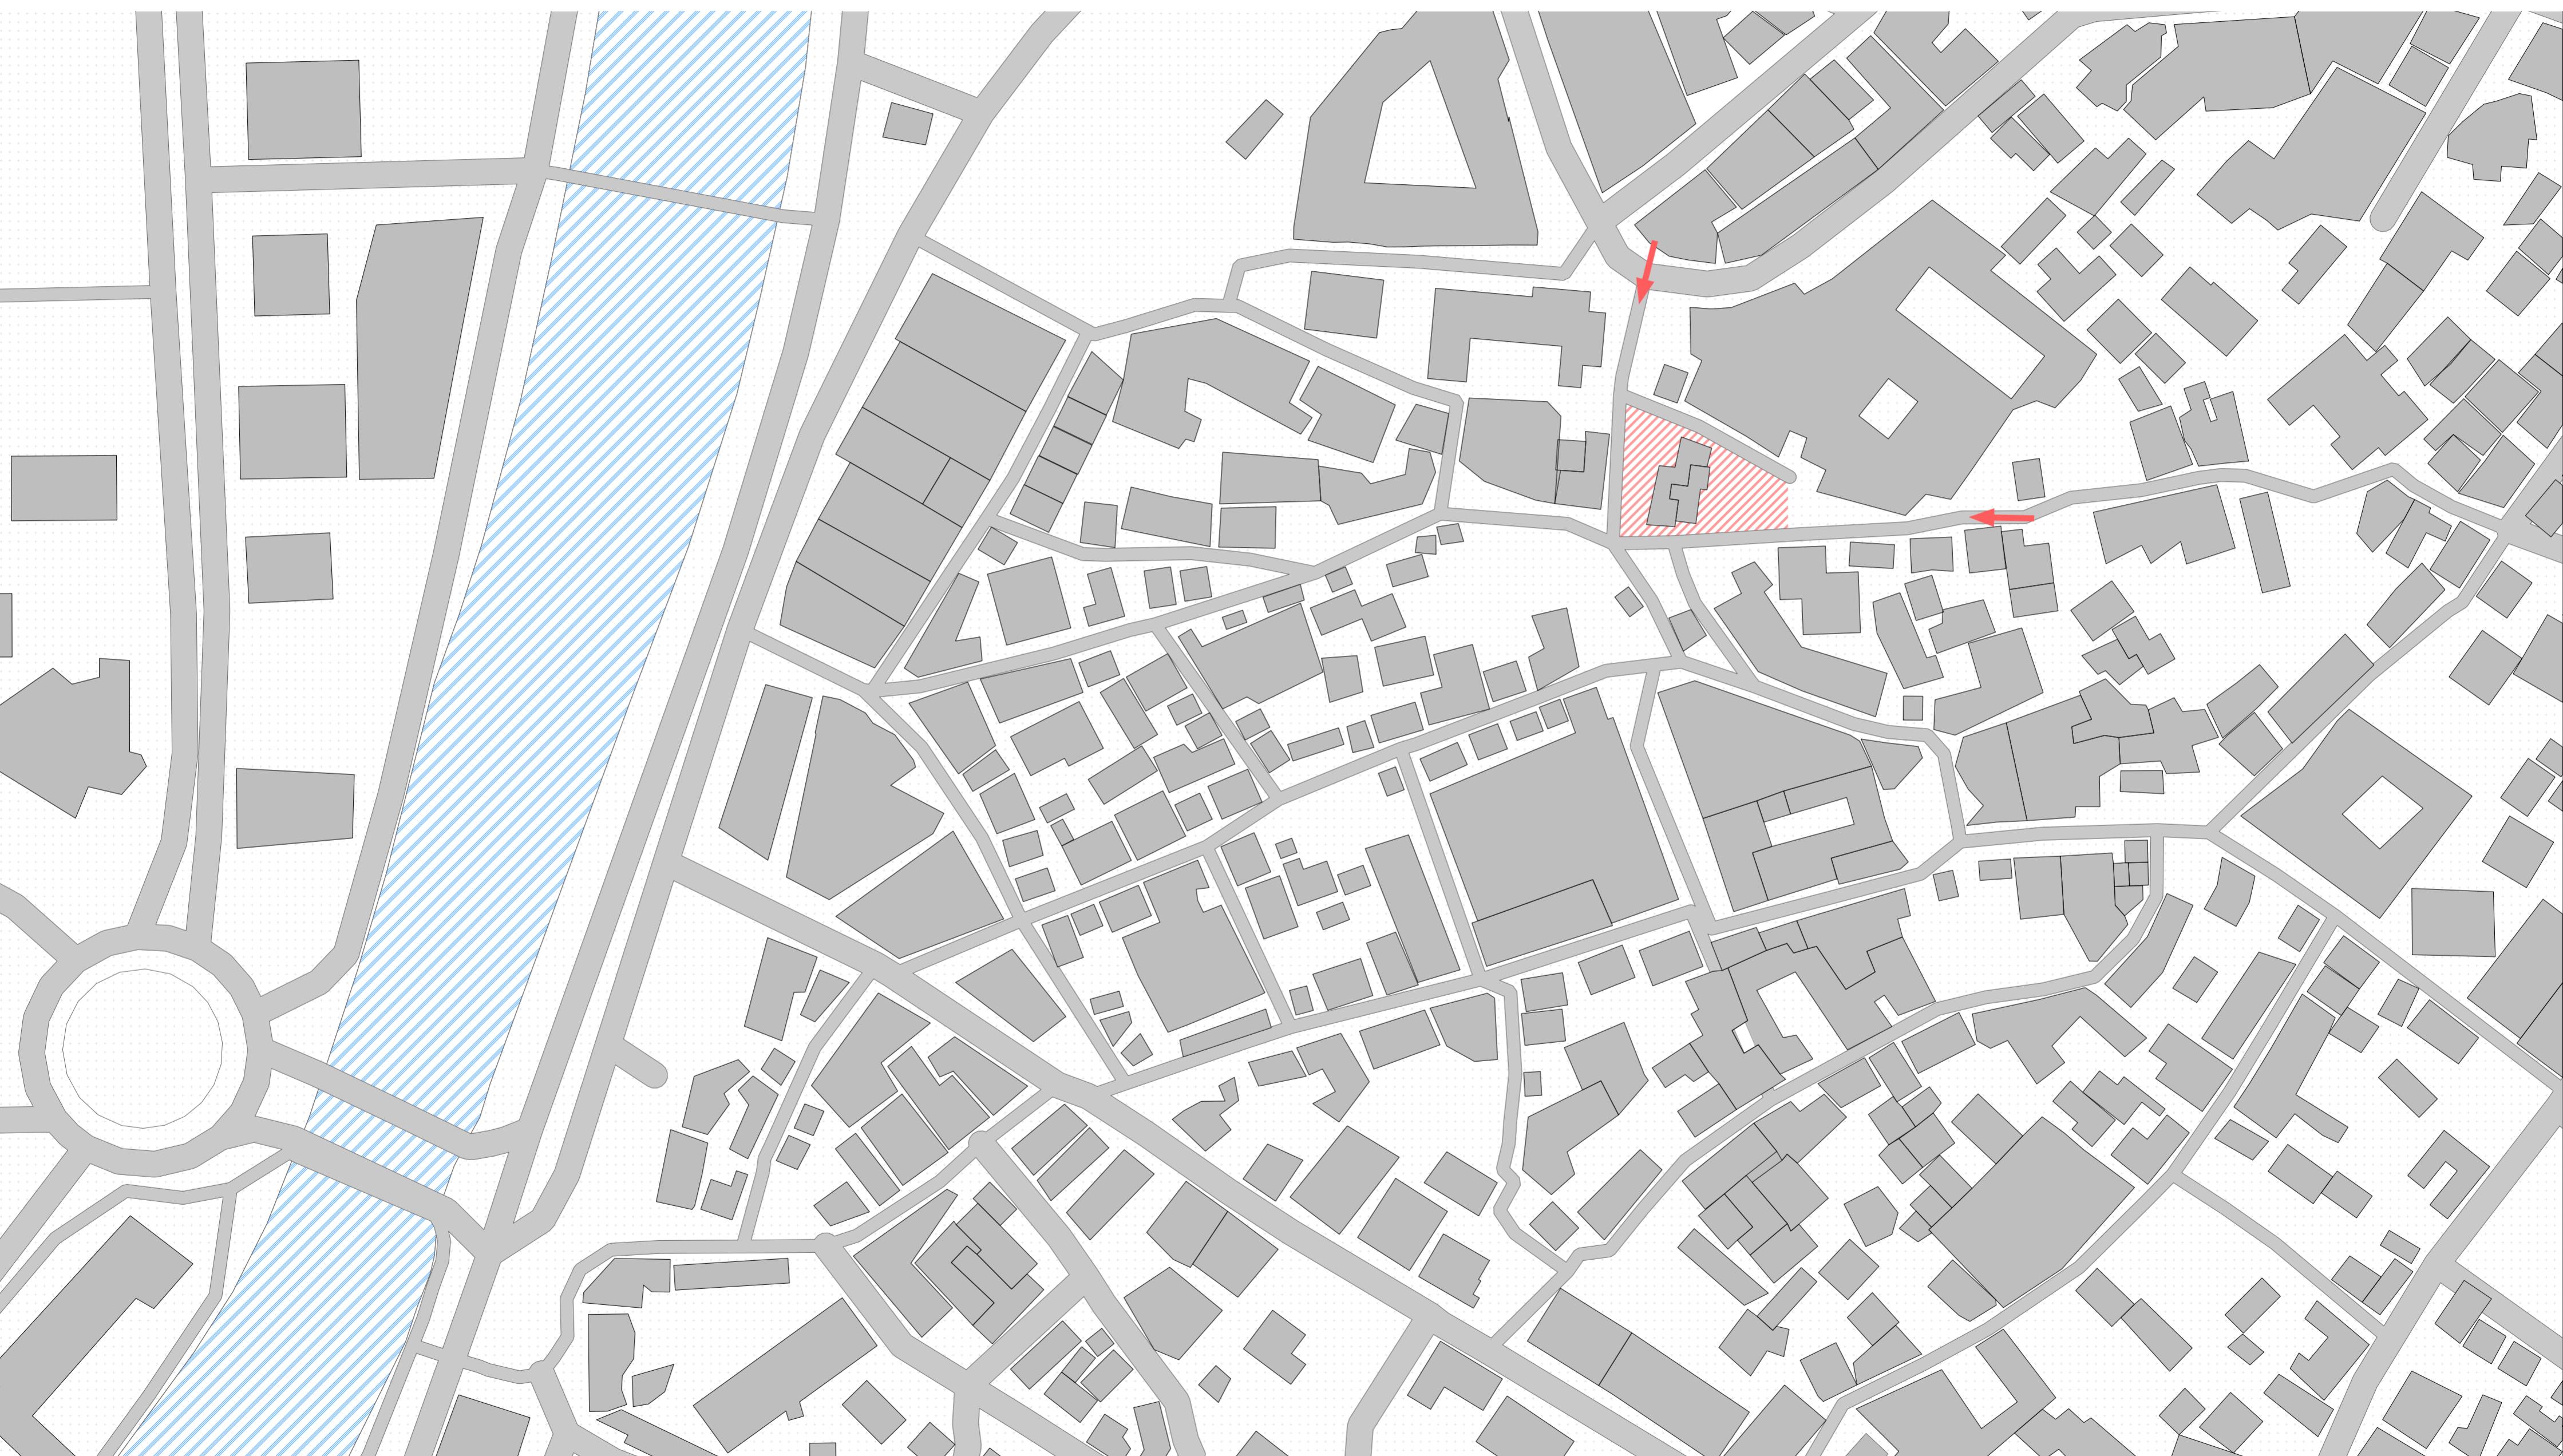


**Program 1:100**



# First floor 1:100




# Section 1:100

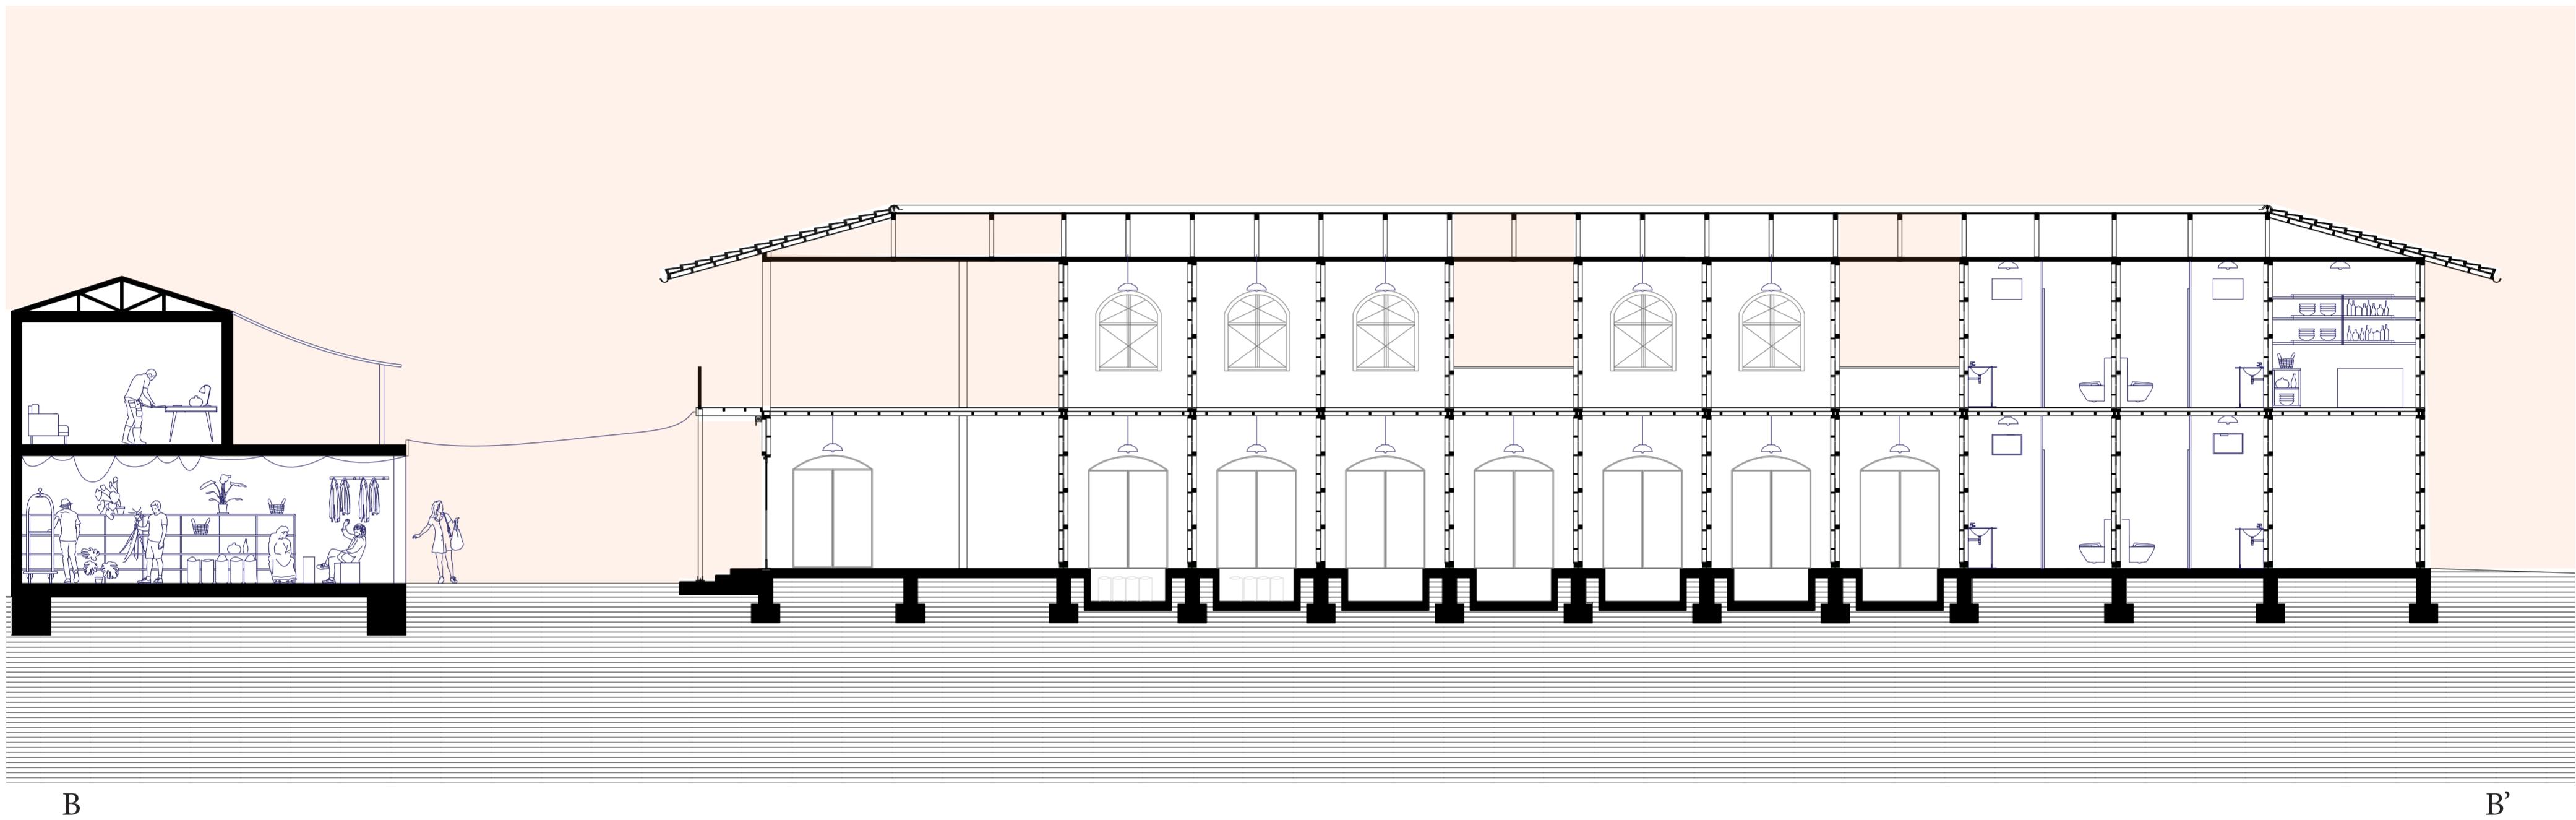



B

B'

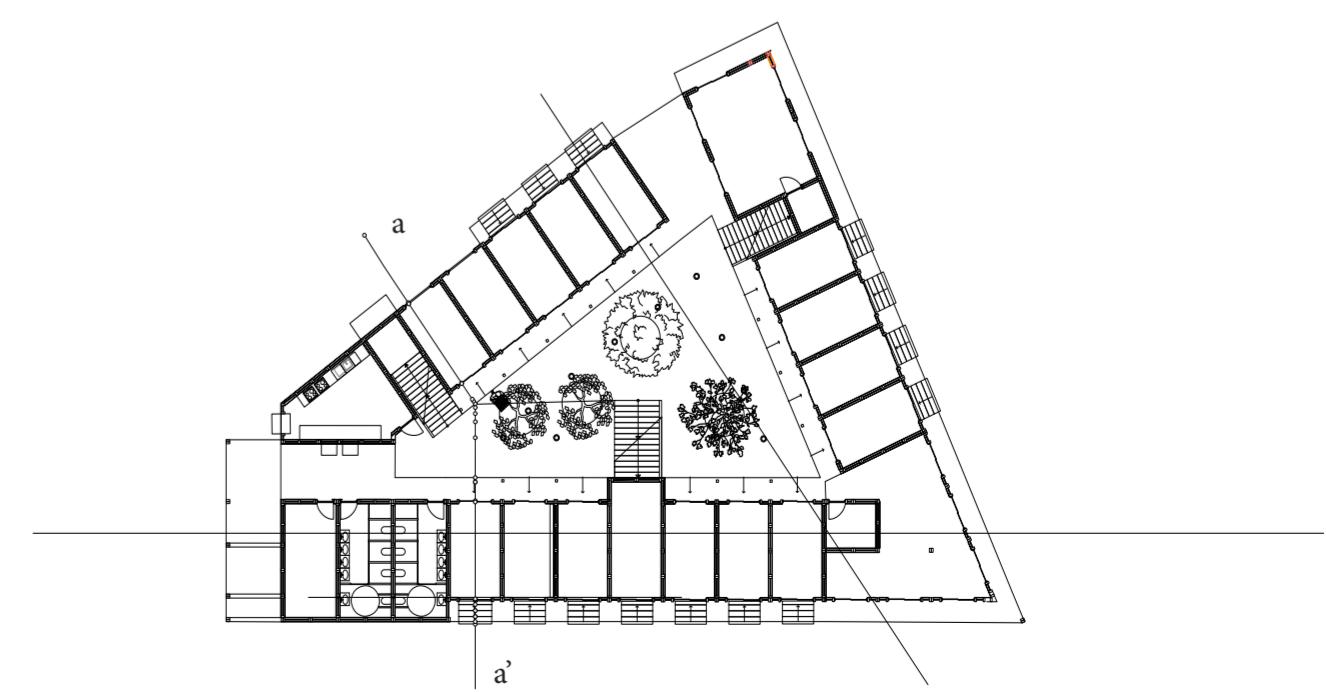


a'

# Section 1:100

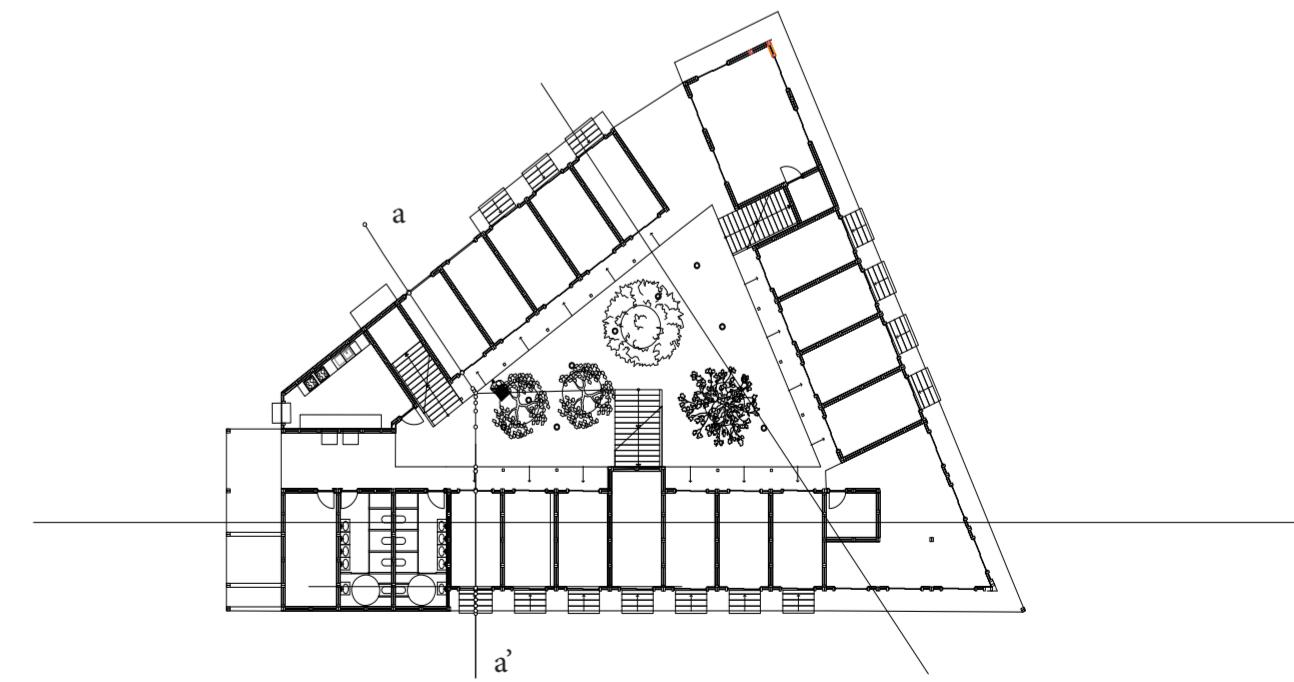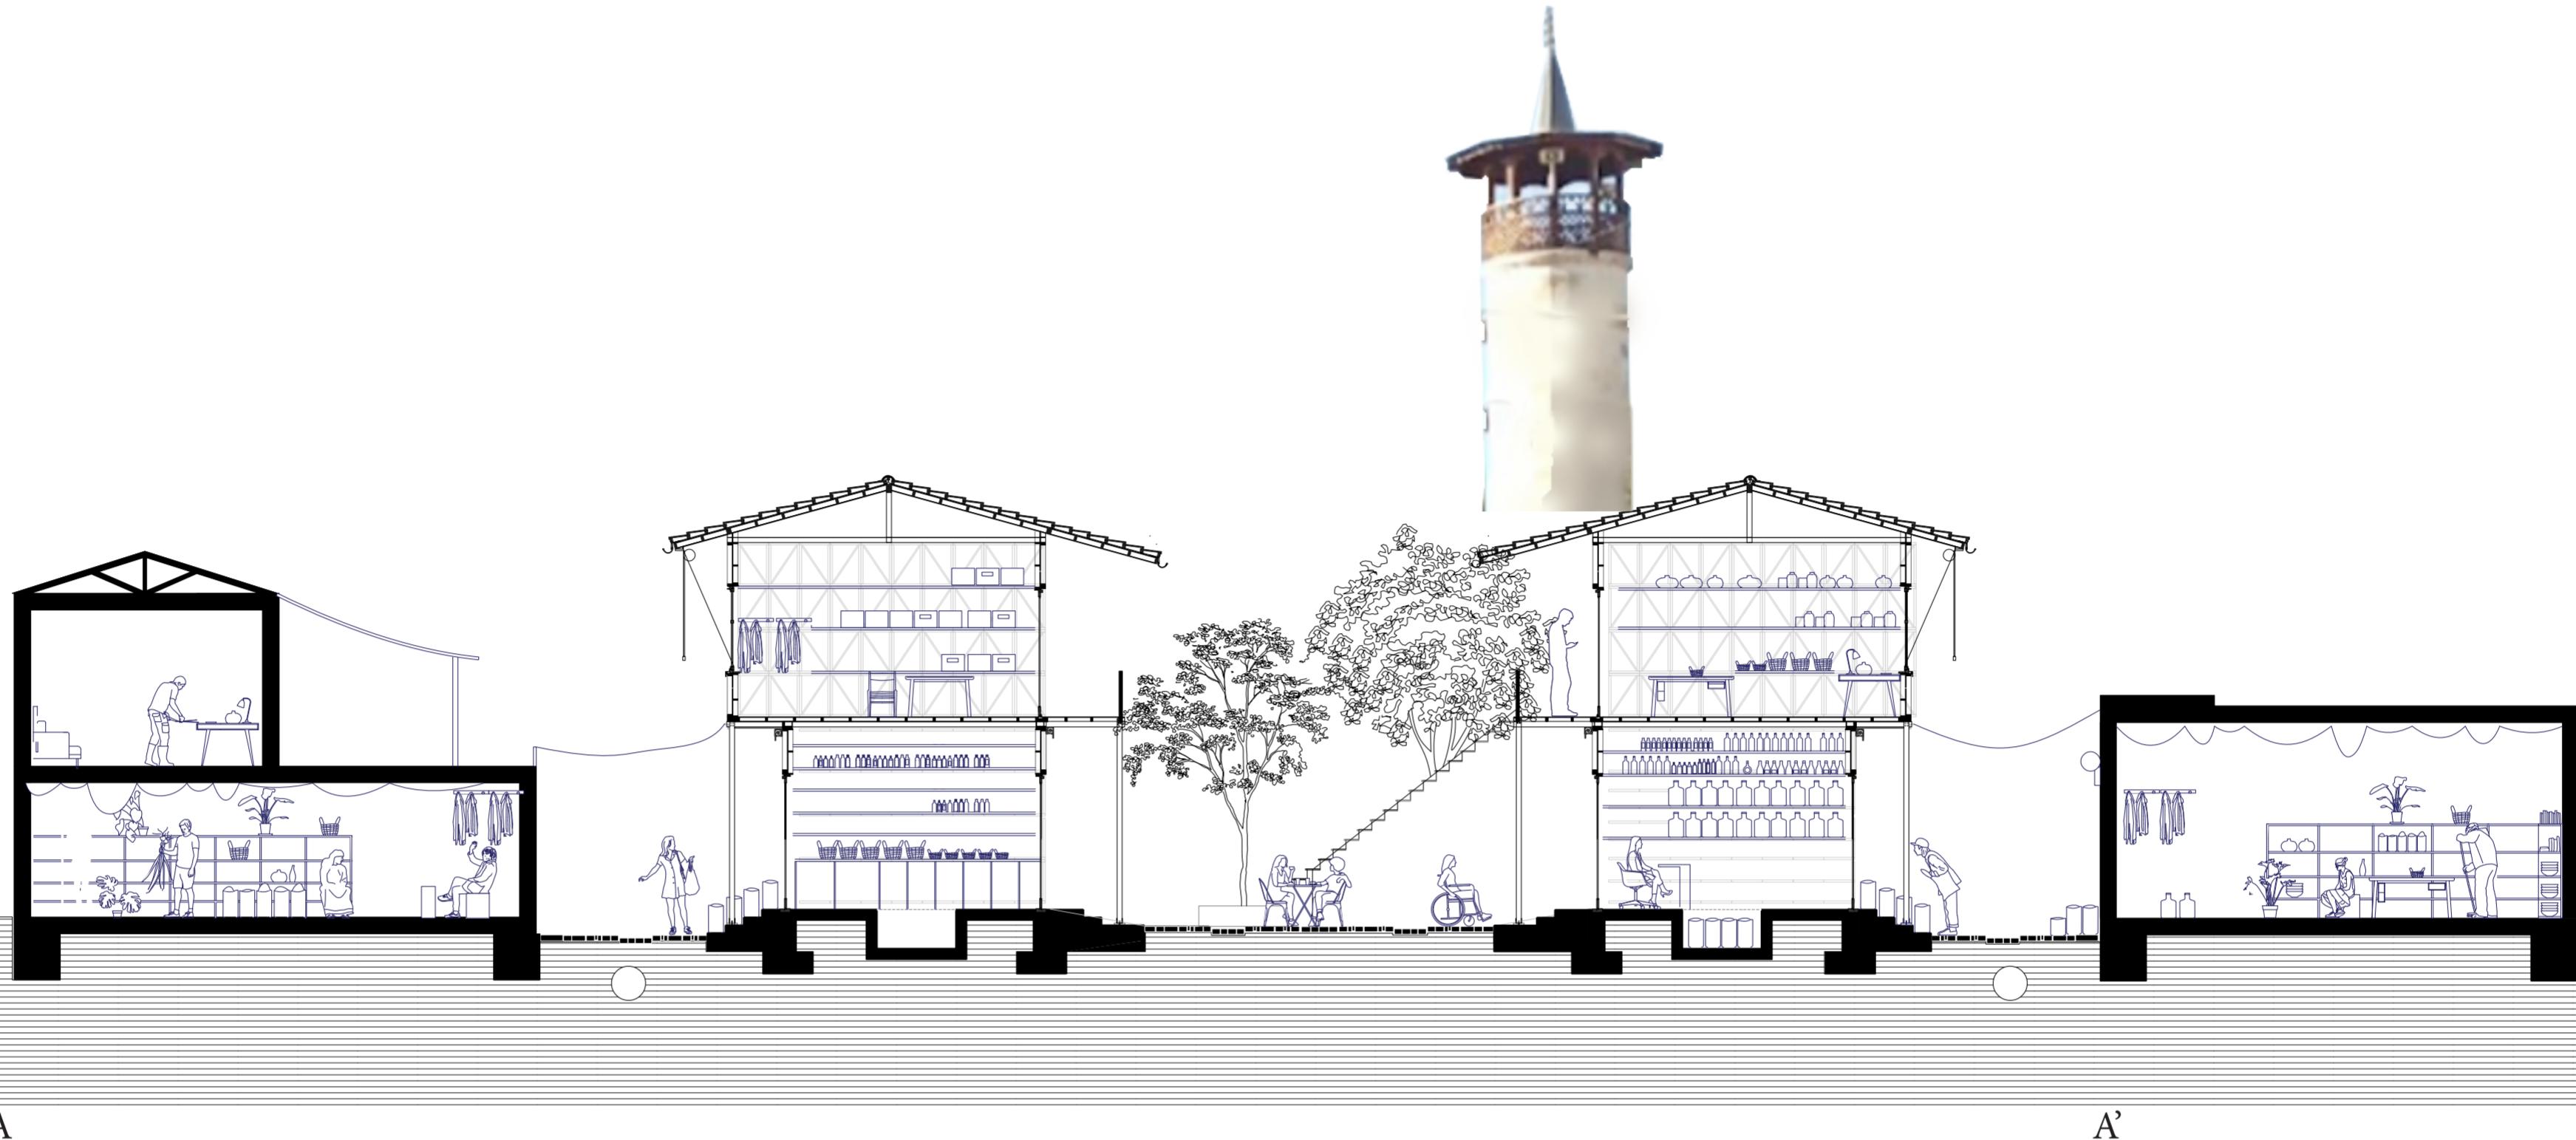


# Section 1:20


101.1.007

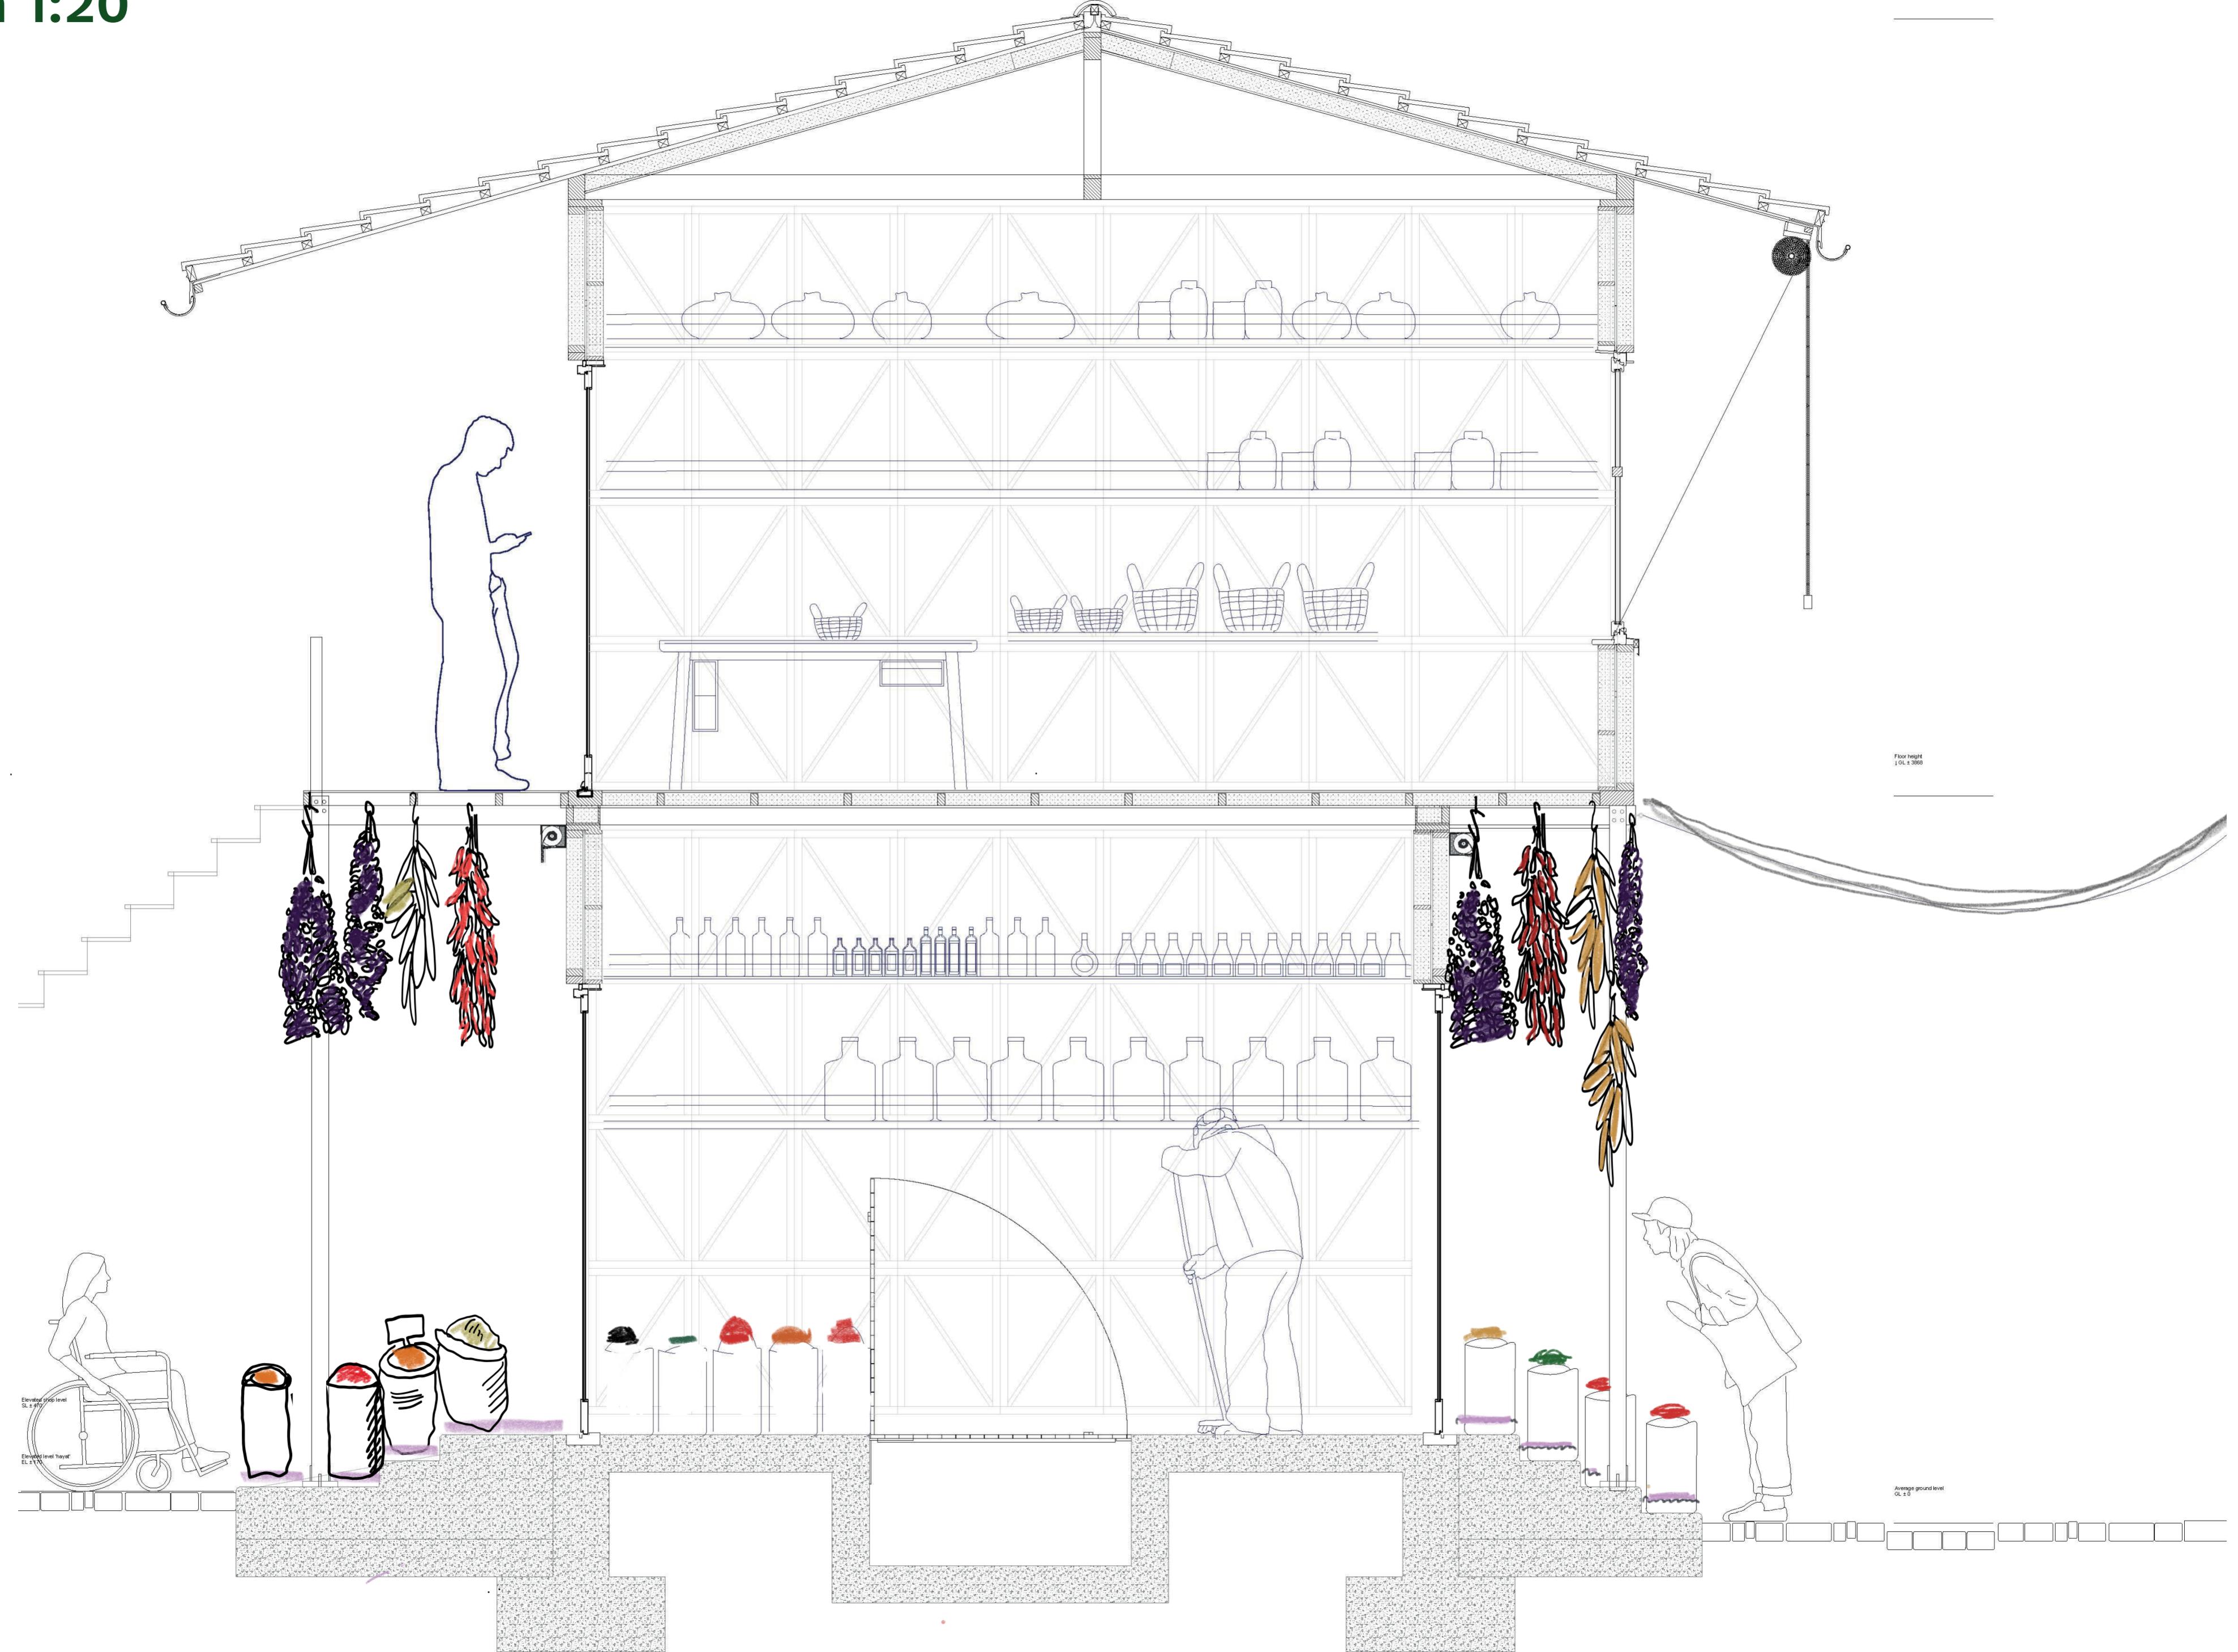


# Façade 1:20

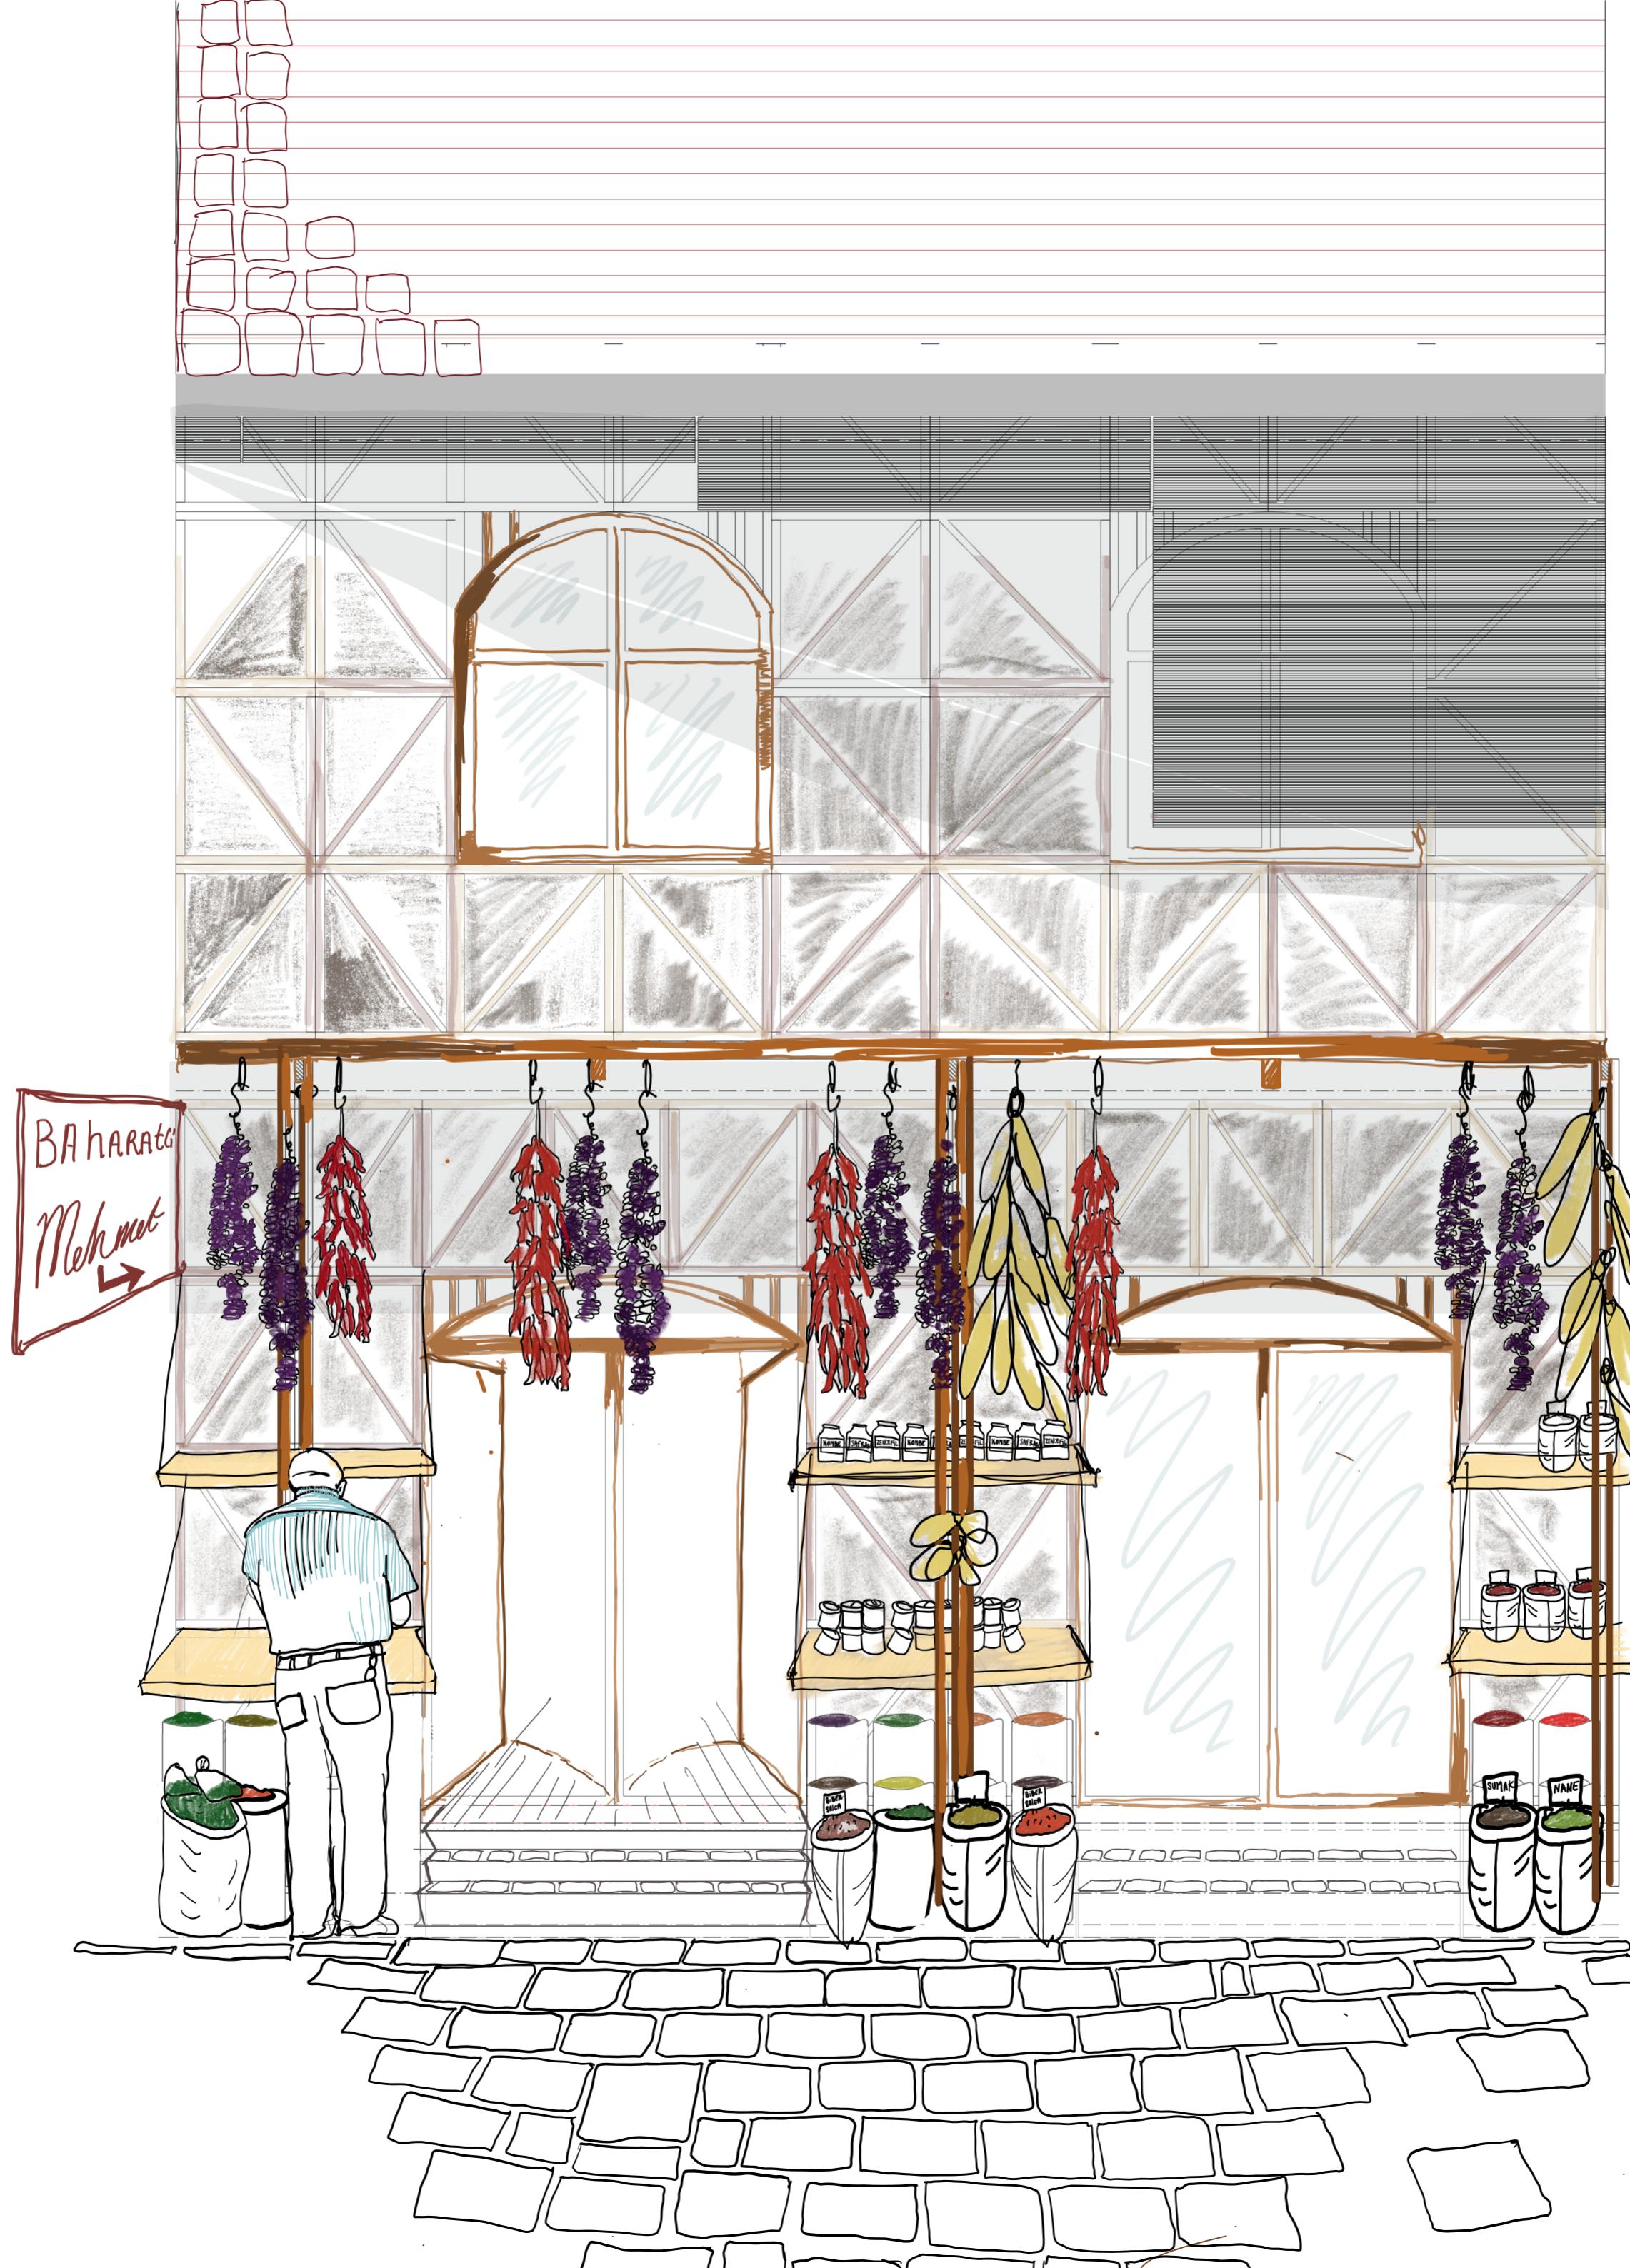

# Shop 1:20

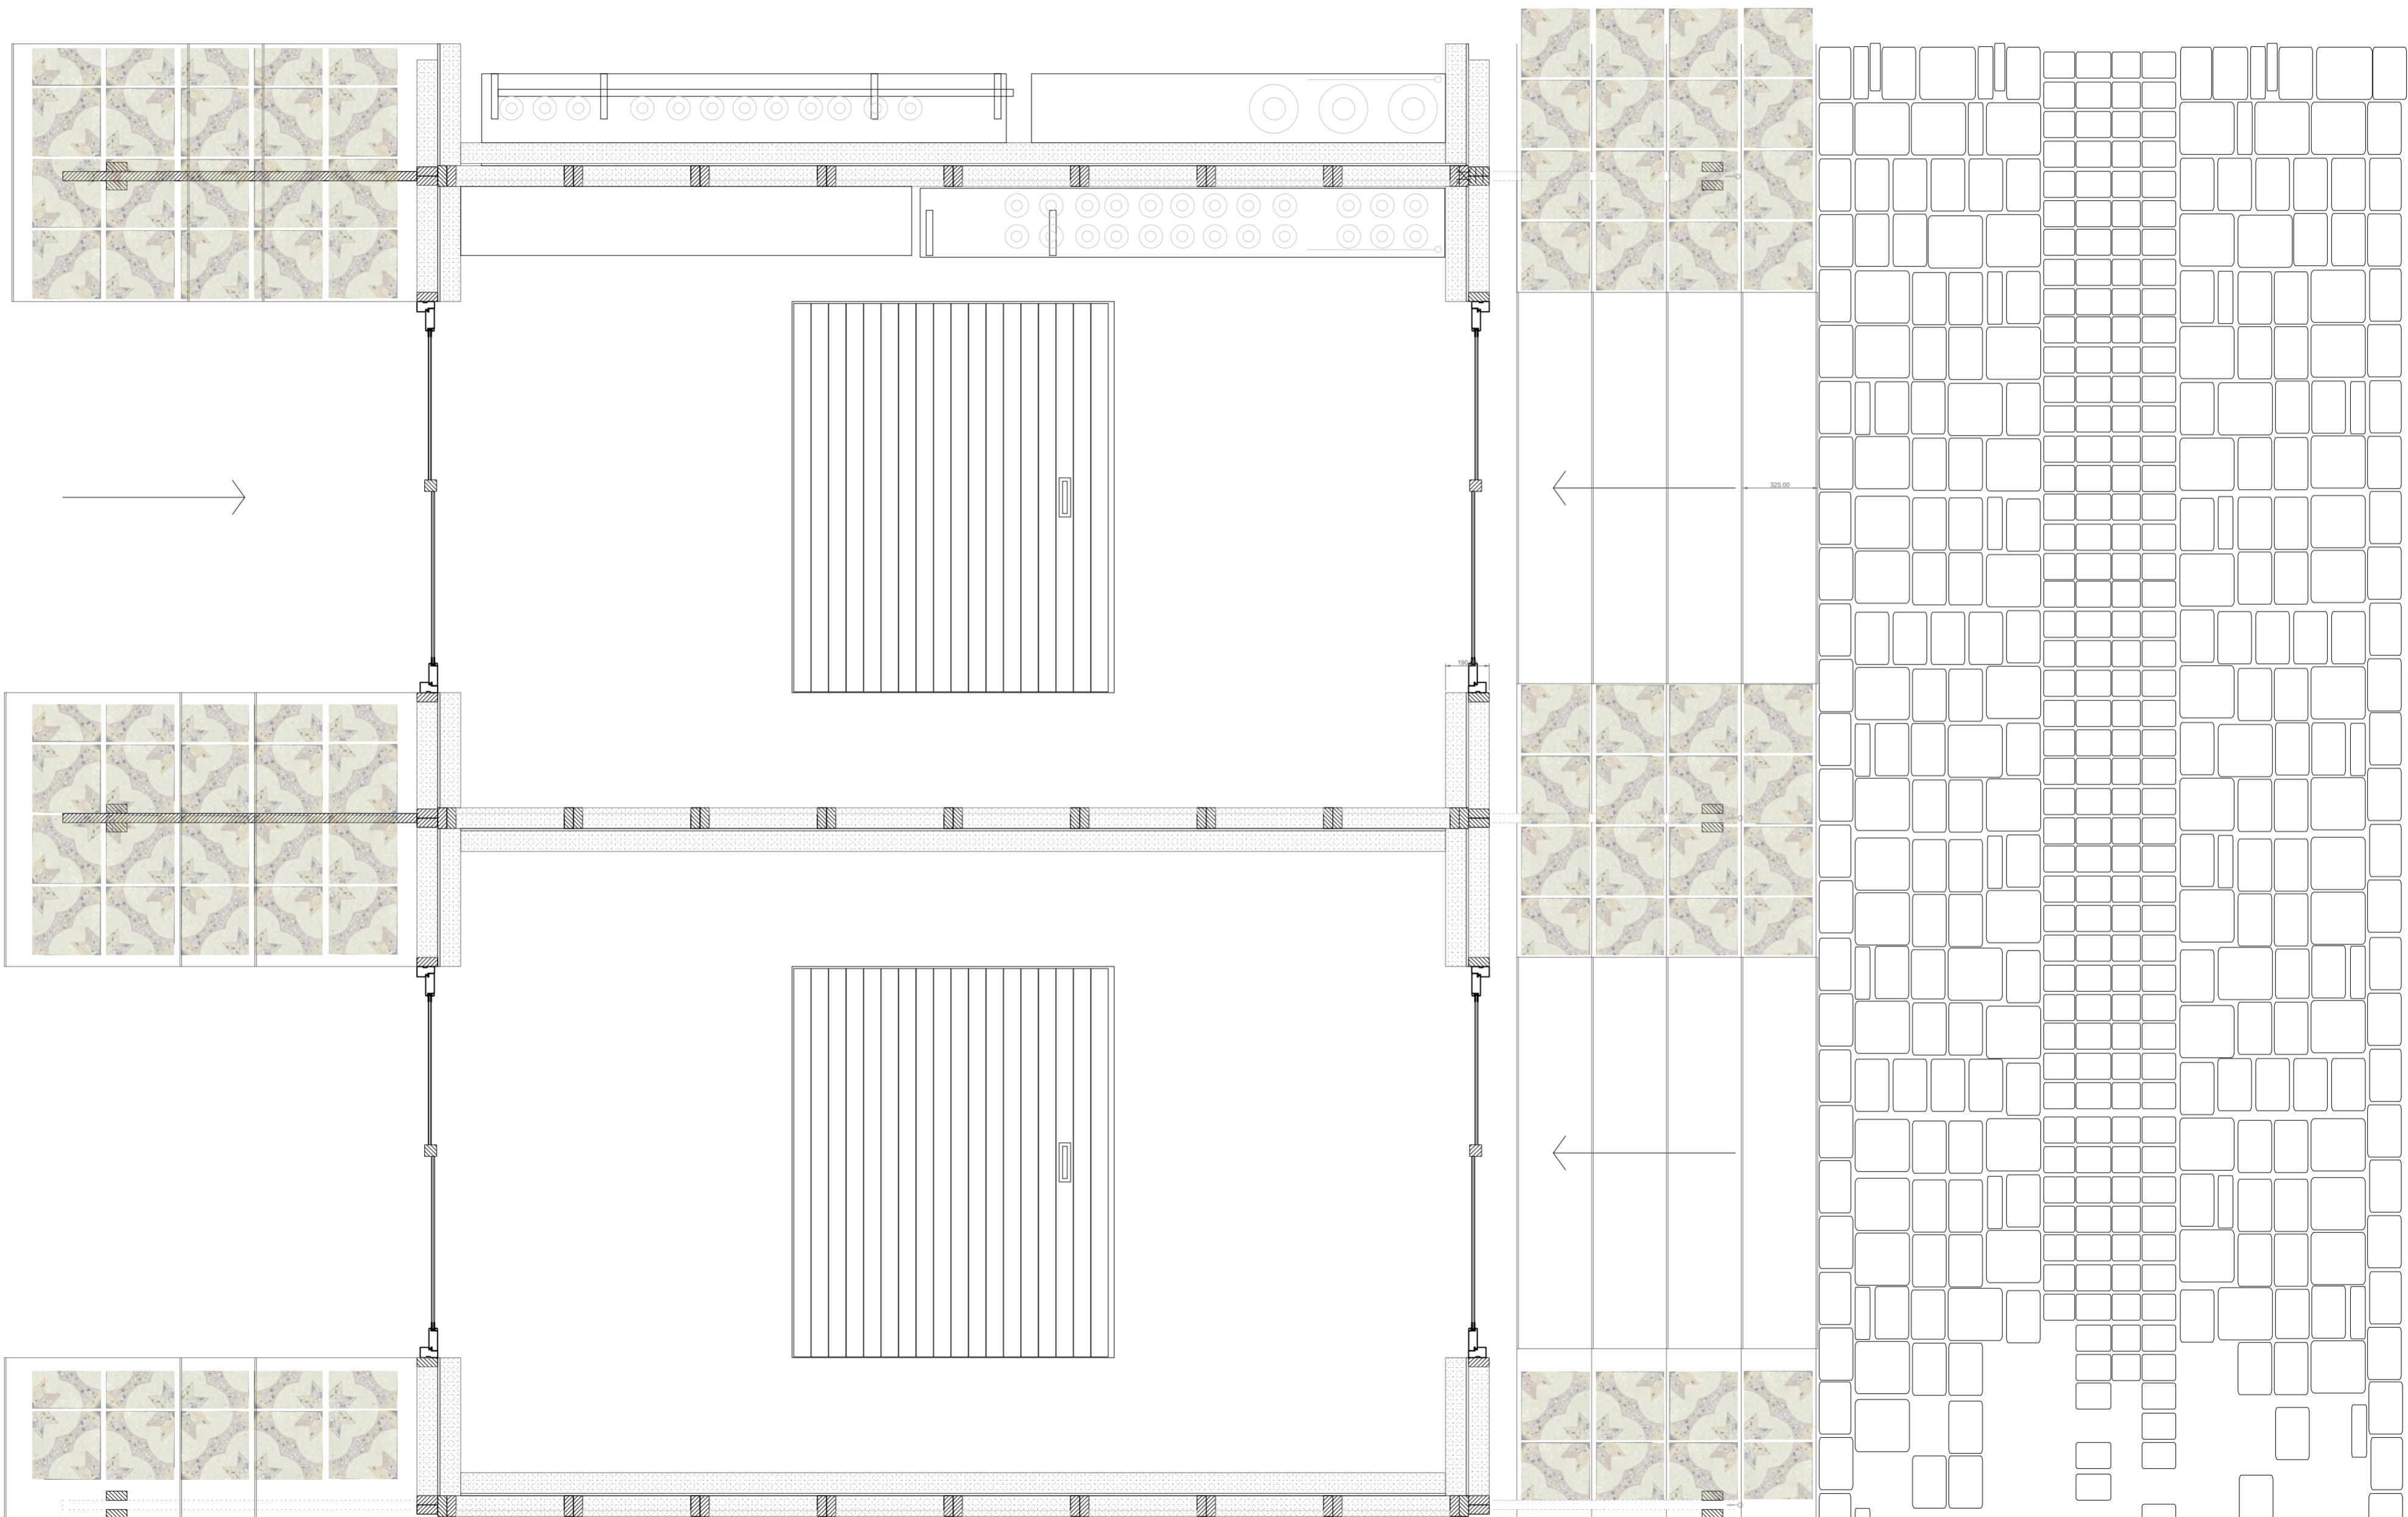


## Detail 1:5 - shelves

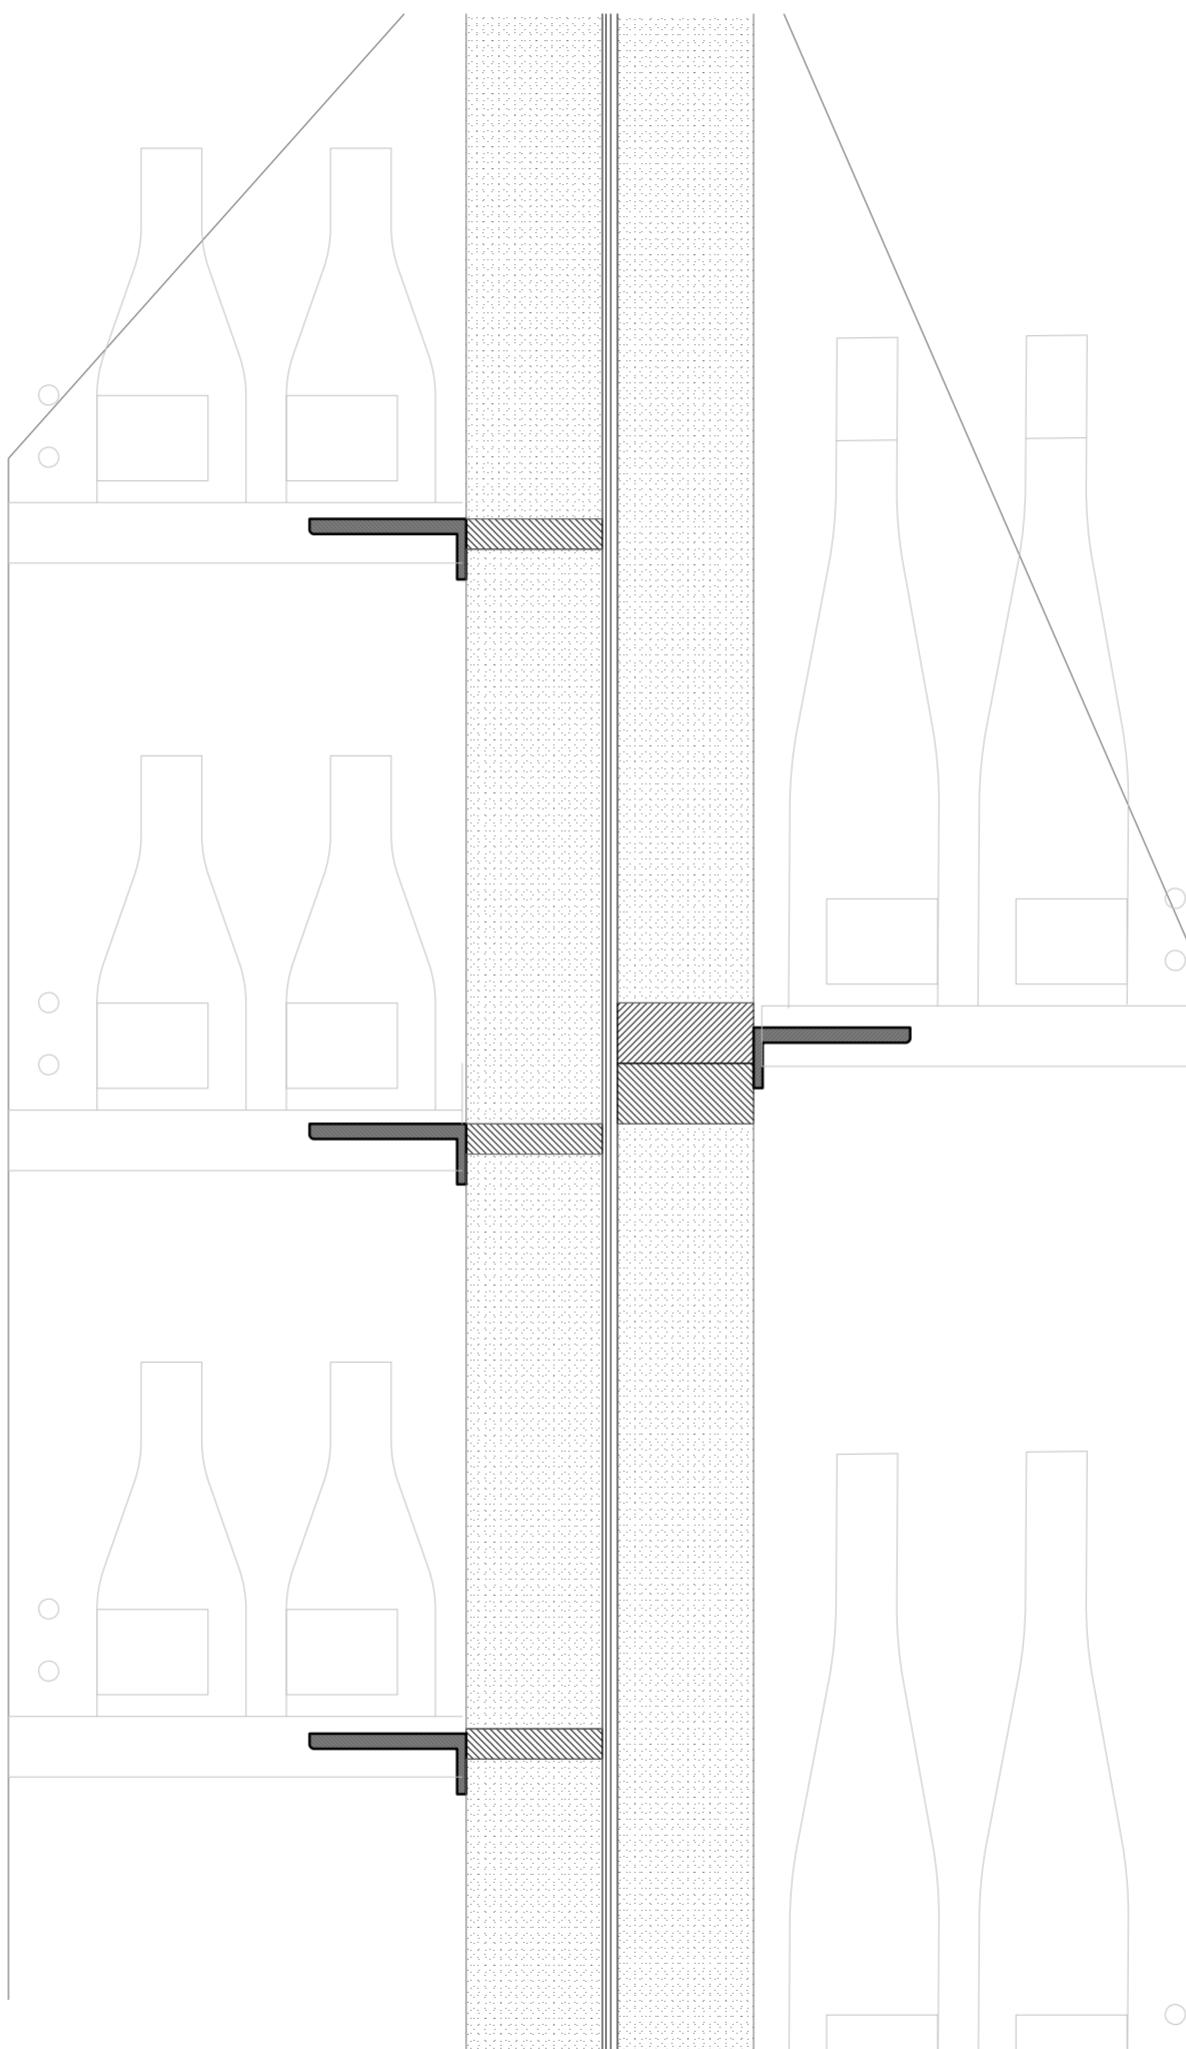


# Earthquake resistant

---

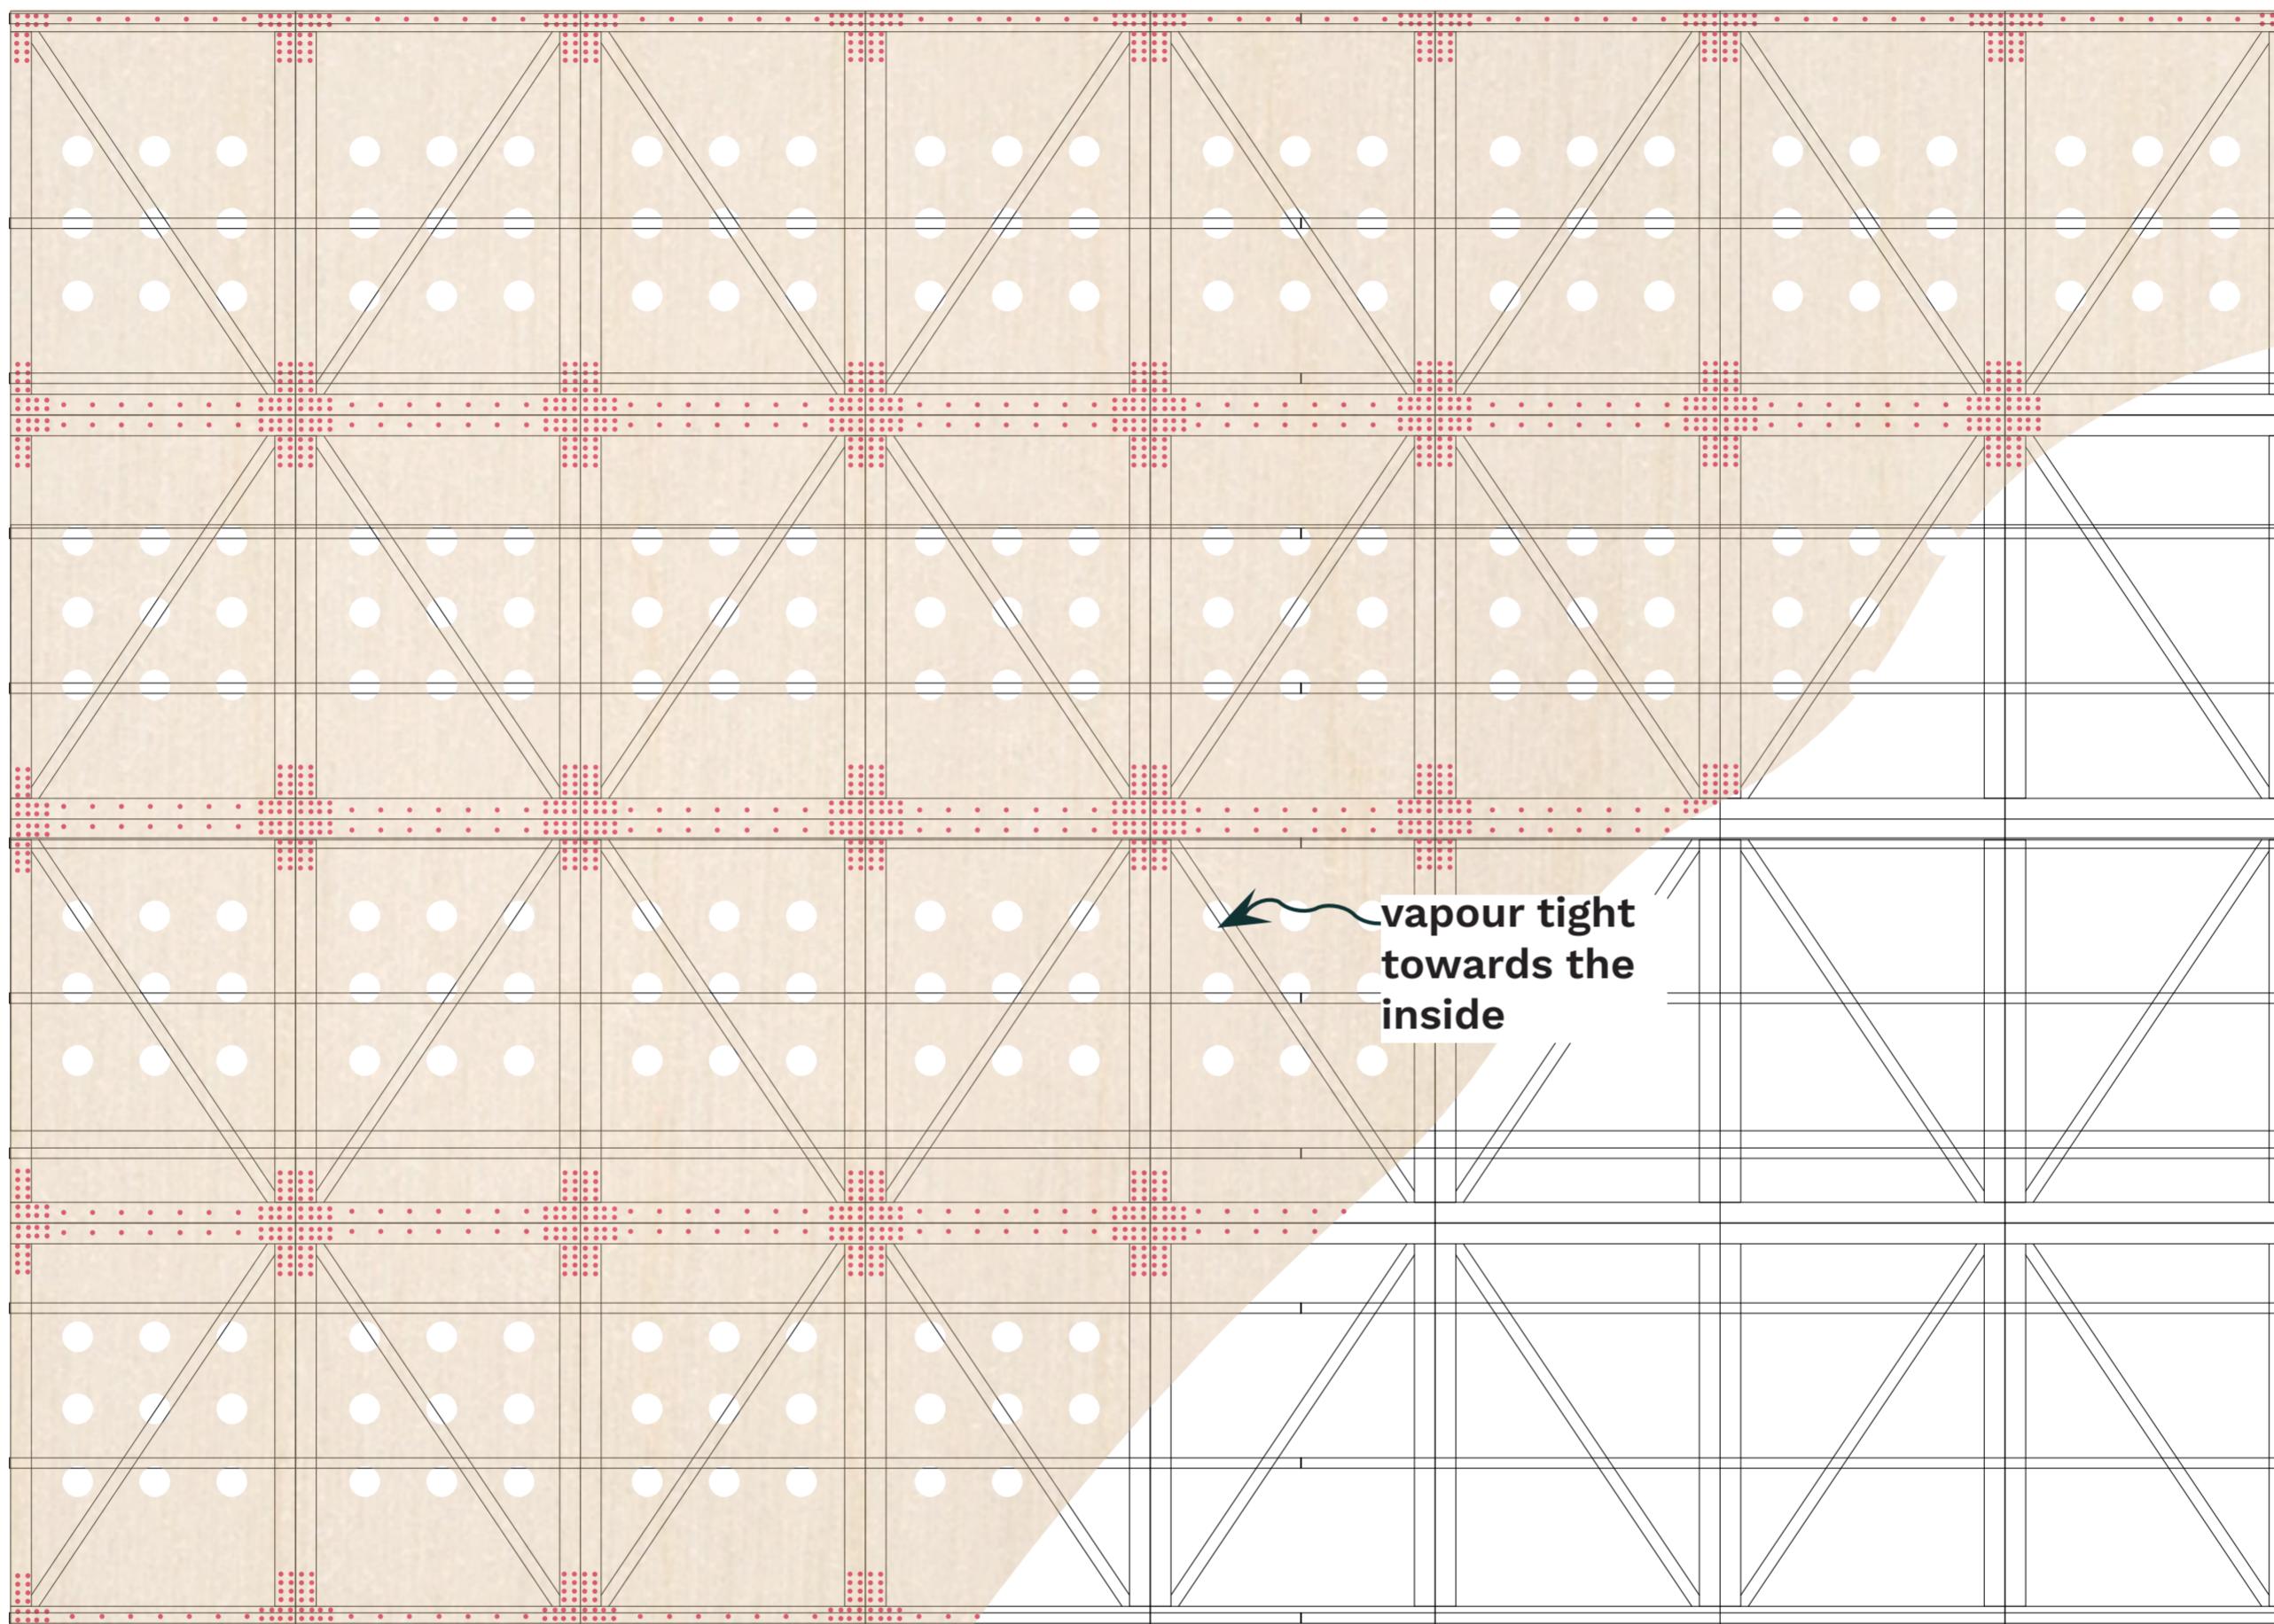

## Detail 1:5 - corner

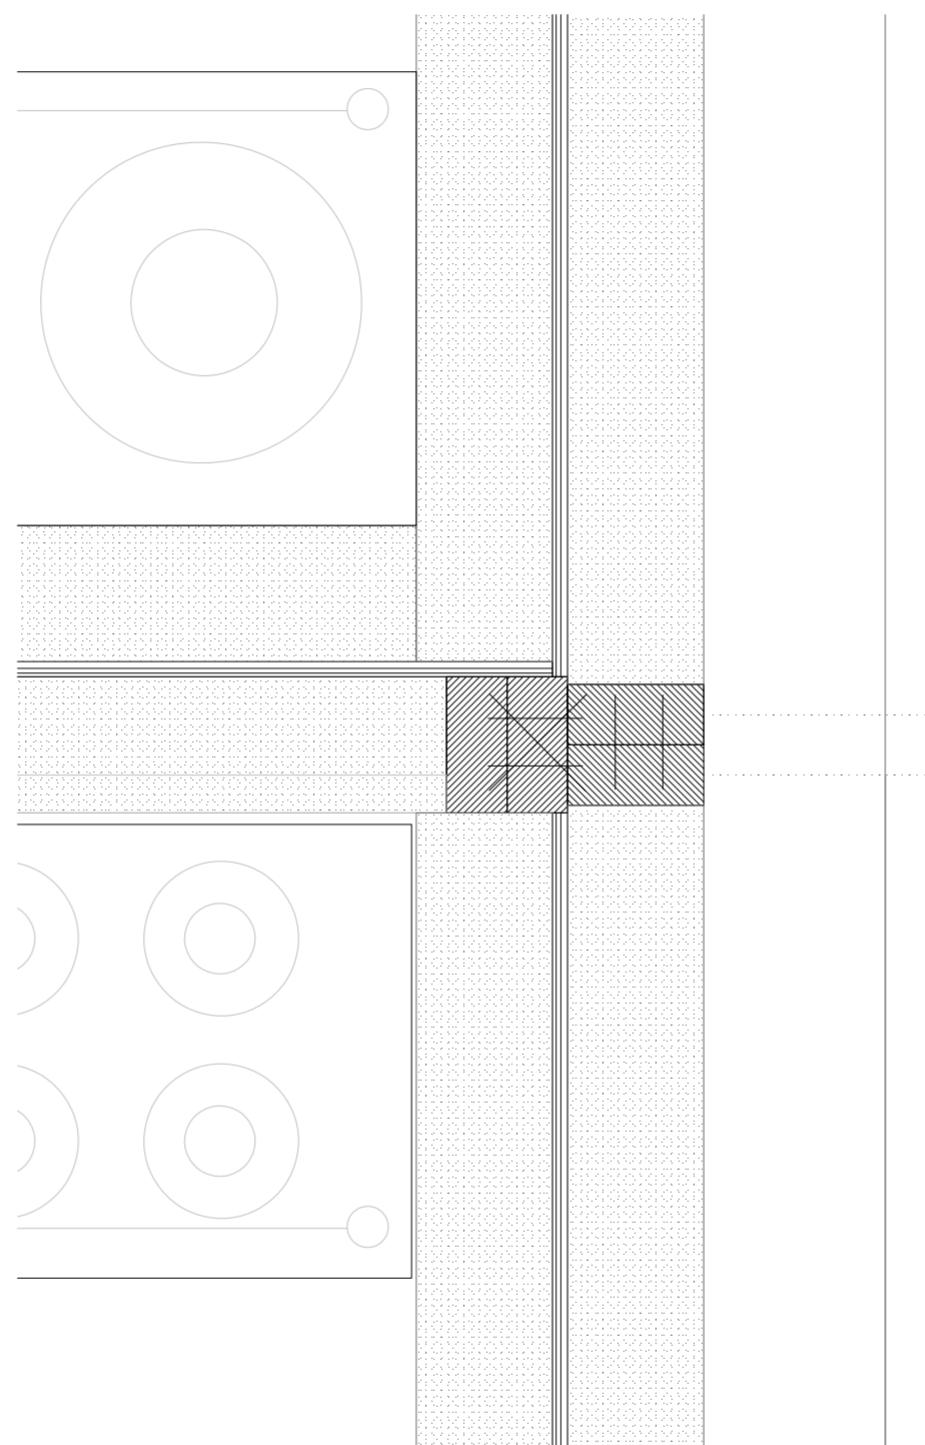

## Detail 1:5 - foundation

