



CORTILE DEI DIECI

Courtyard of the ten

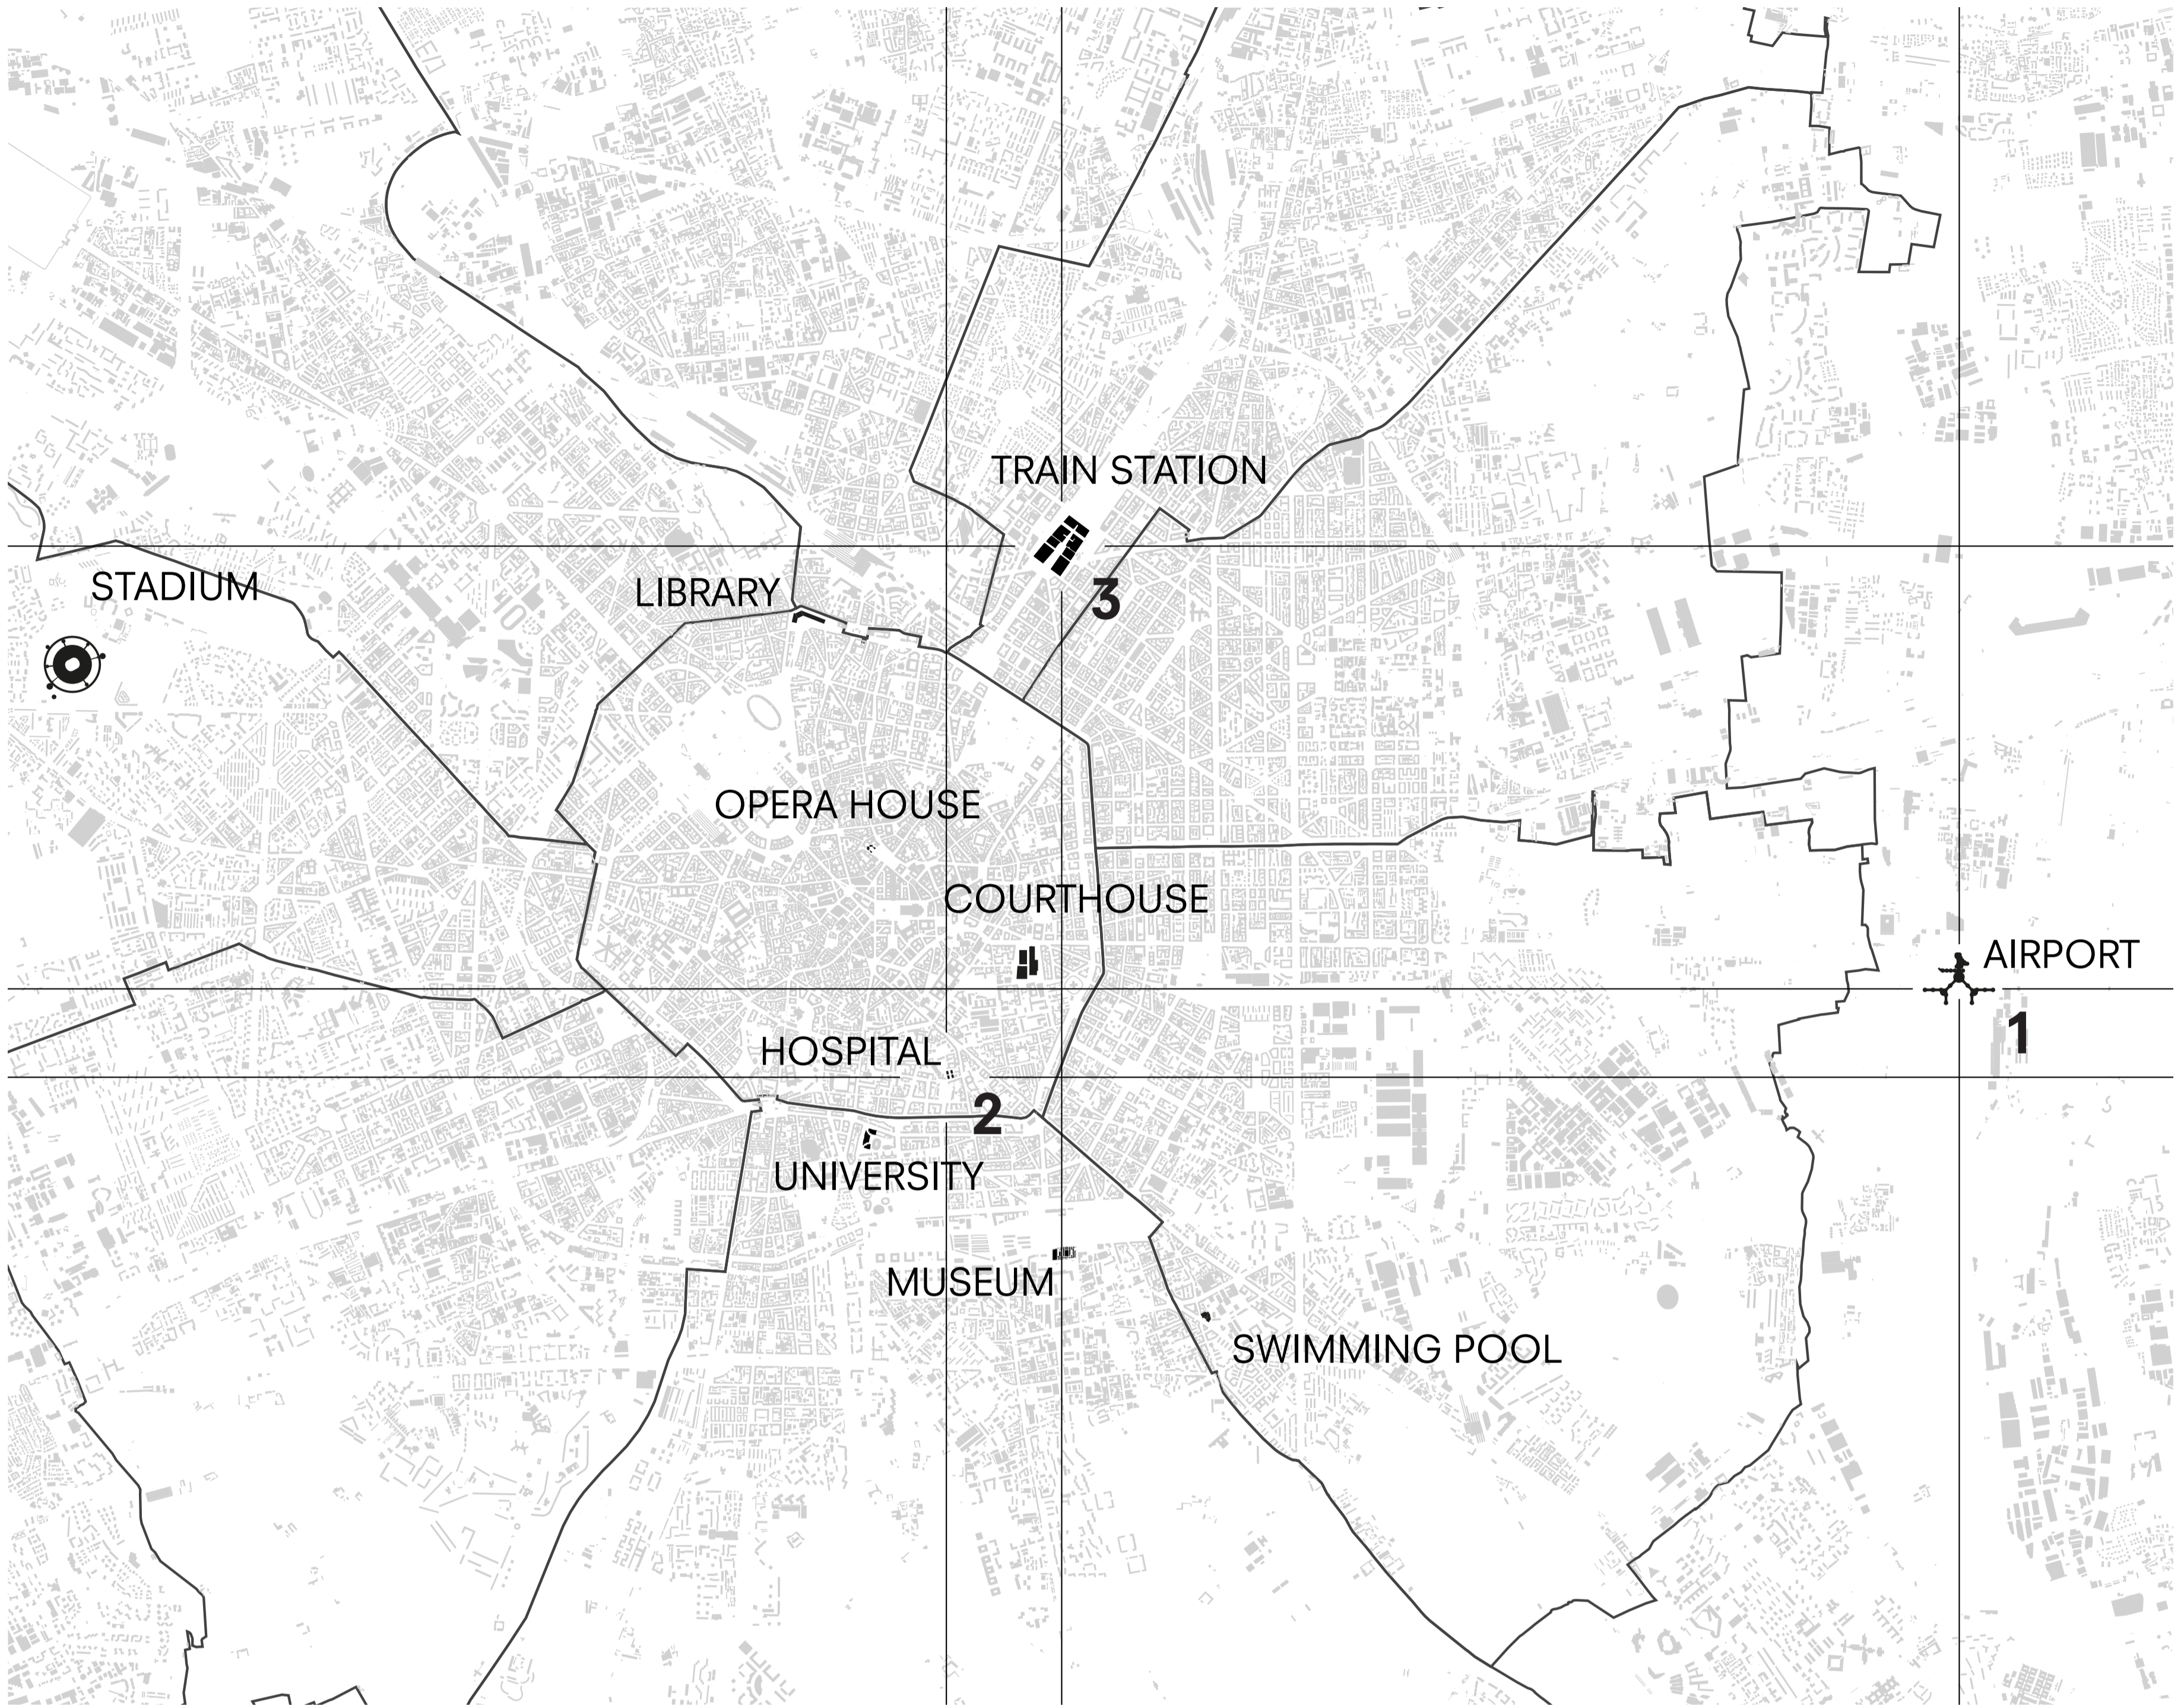

AIRPORT


Flusso e Profitto

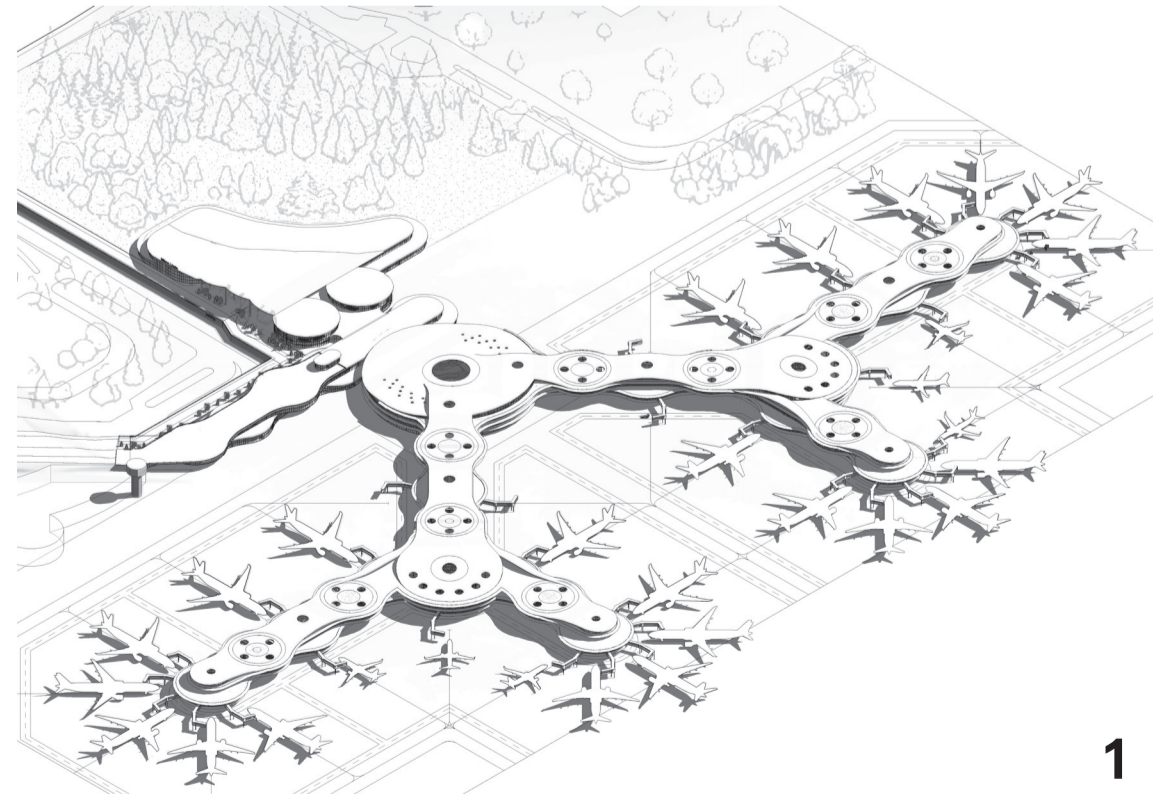

1

HOSPITAL


Unified Fragments

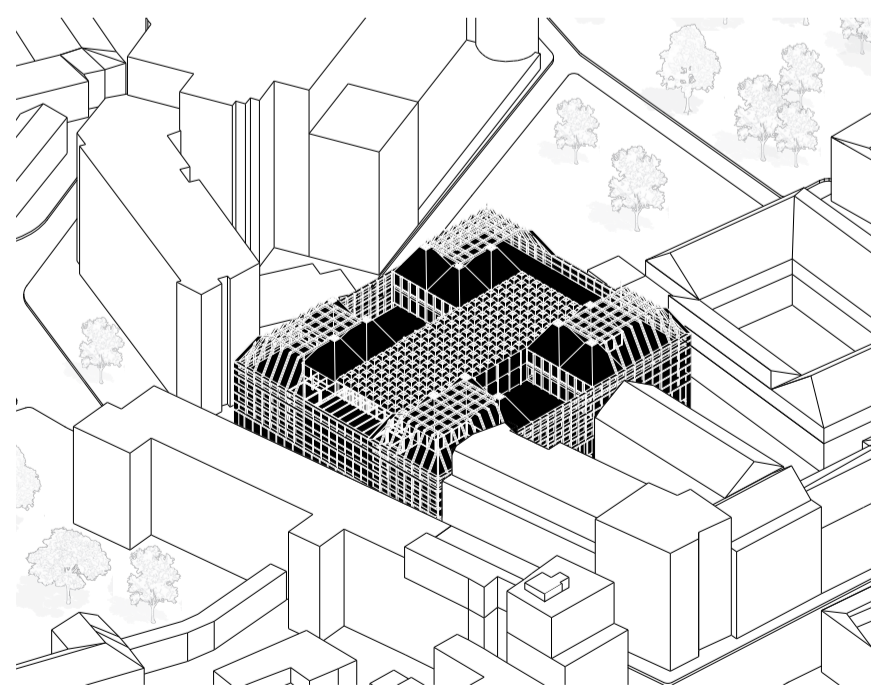


2

TRAIN STATION


The Stationary Traveler

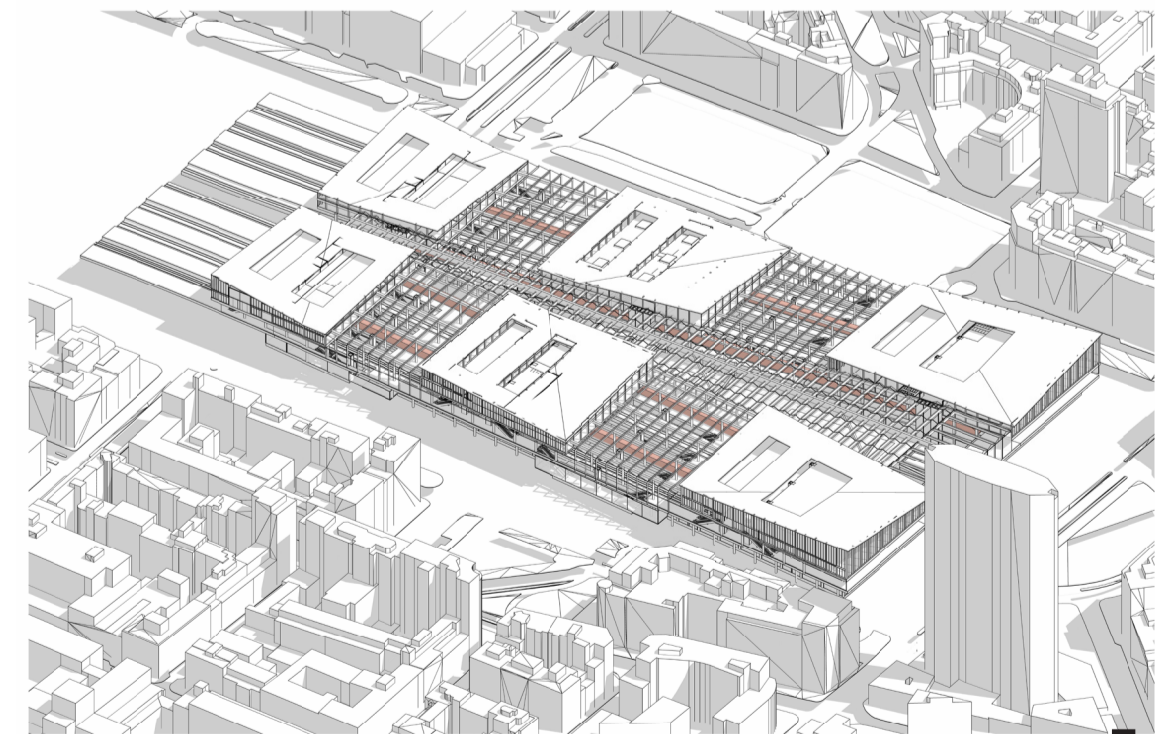

3

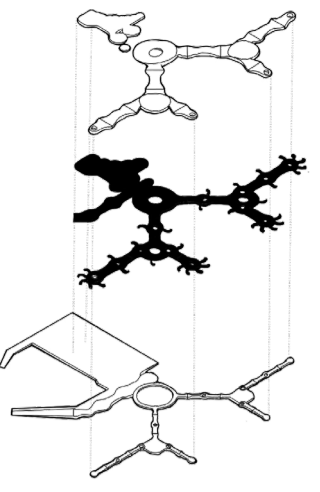

URBAN IMPLEMENTATION: PASSENGER DROP OFF
FIRST FLOOR
SCALE 1.500

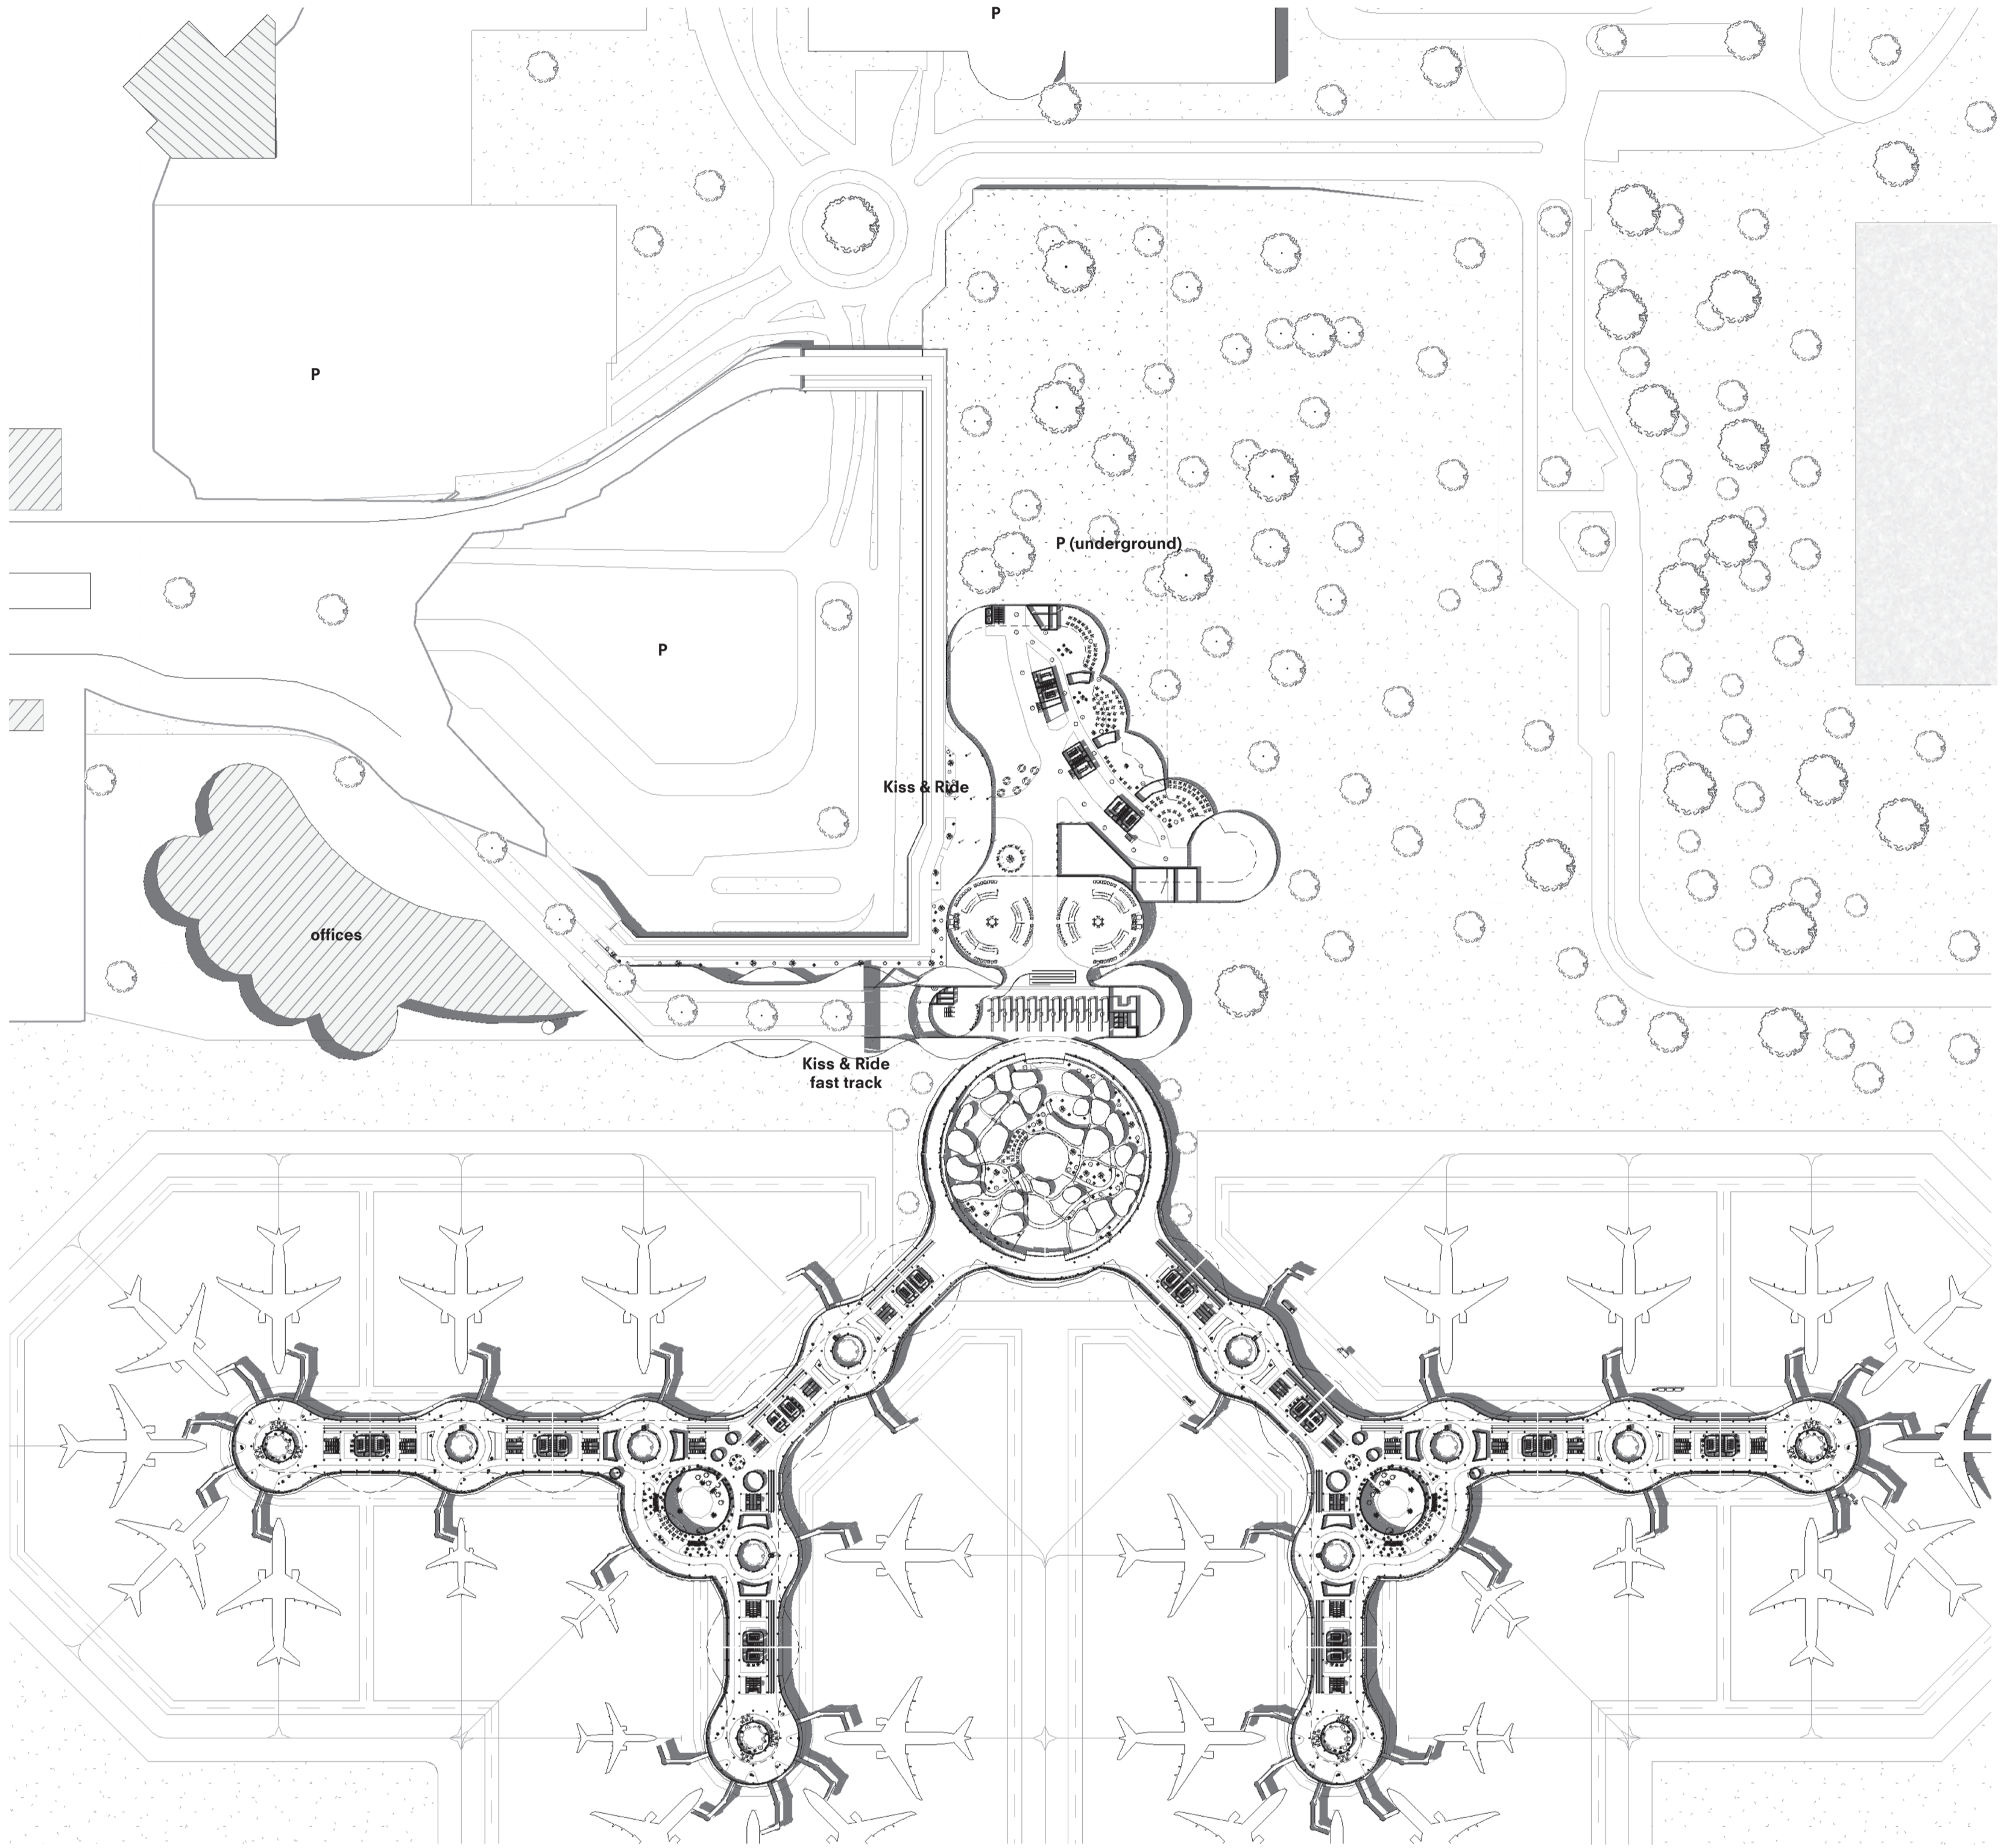

Speed and Profit

PROFITTO
FLUSSO

Levels





F&B
DEPARTURES
ARRIVALS

Functions

RETAIL **F&B** **LOUNGE** **PREMIUM LOUNGE**
GATES

AIRSIDE ELEVATION
ARRIVAL
SCALE 1.200

0 10 20 40
m eter

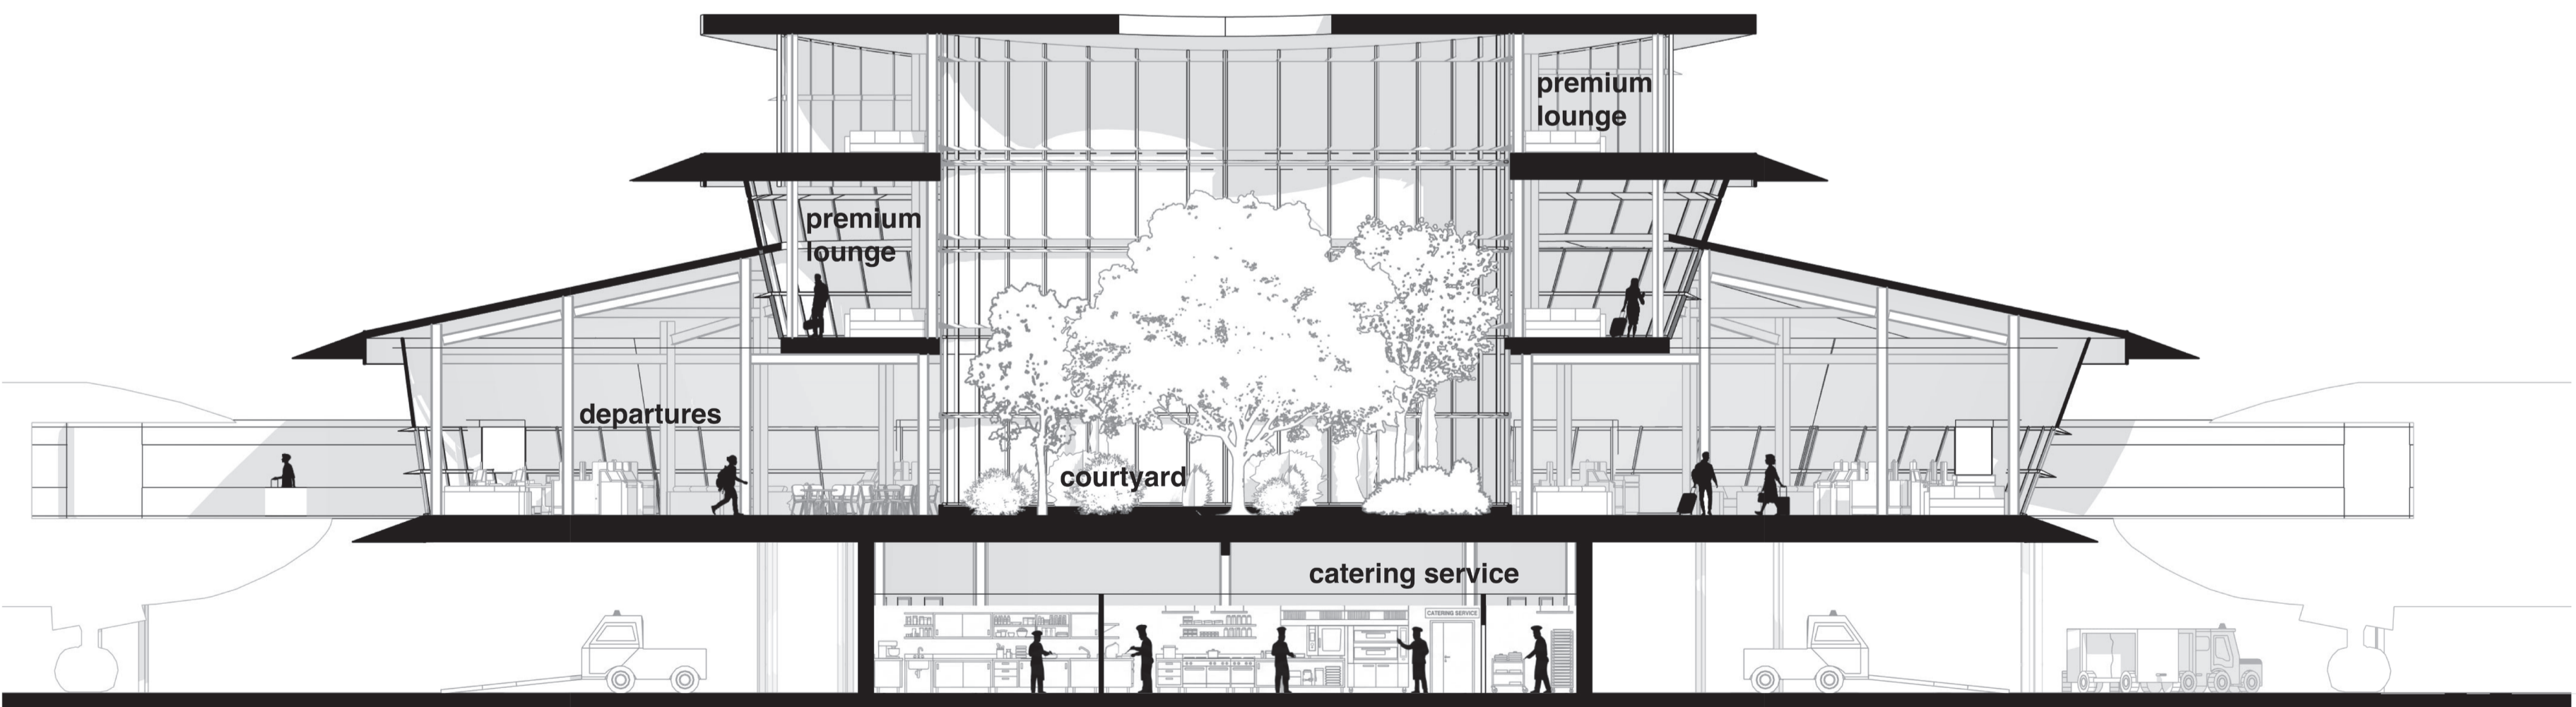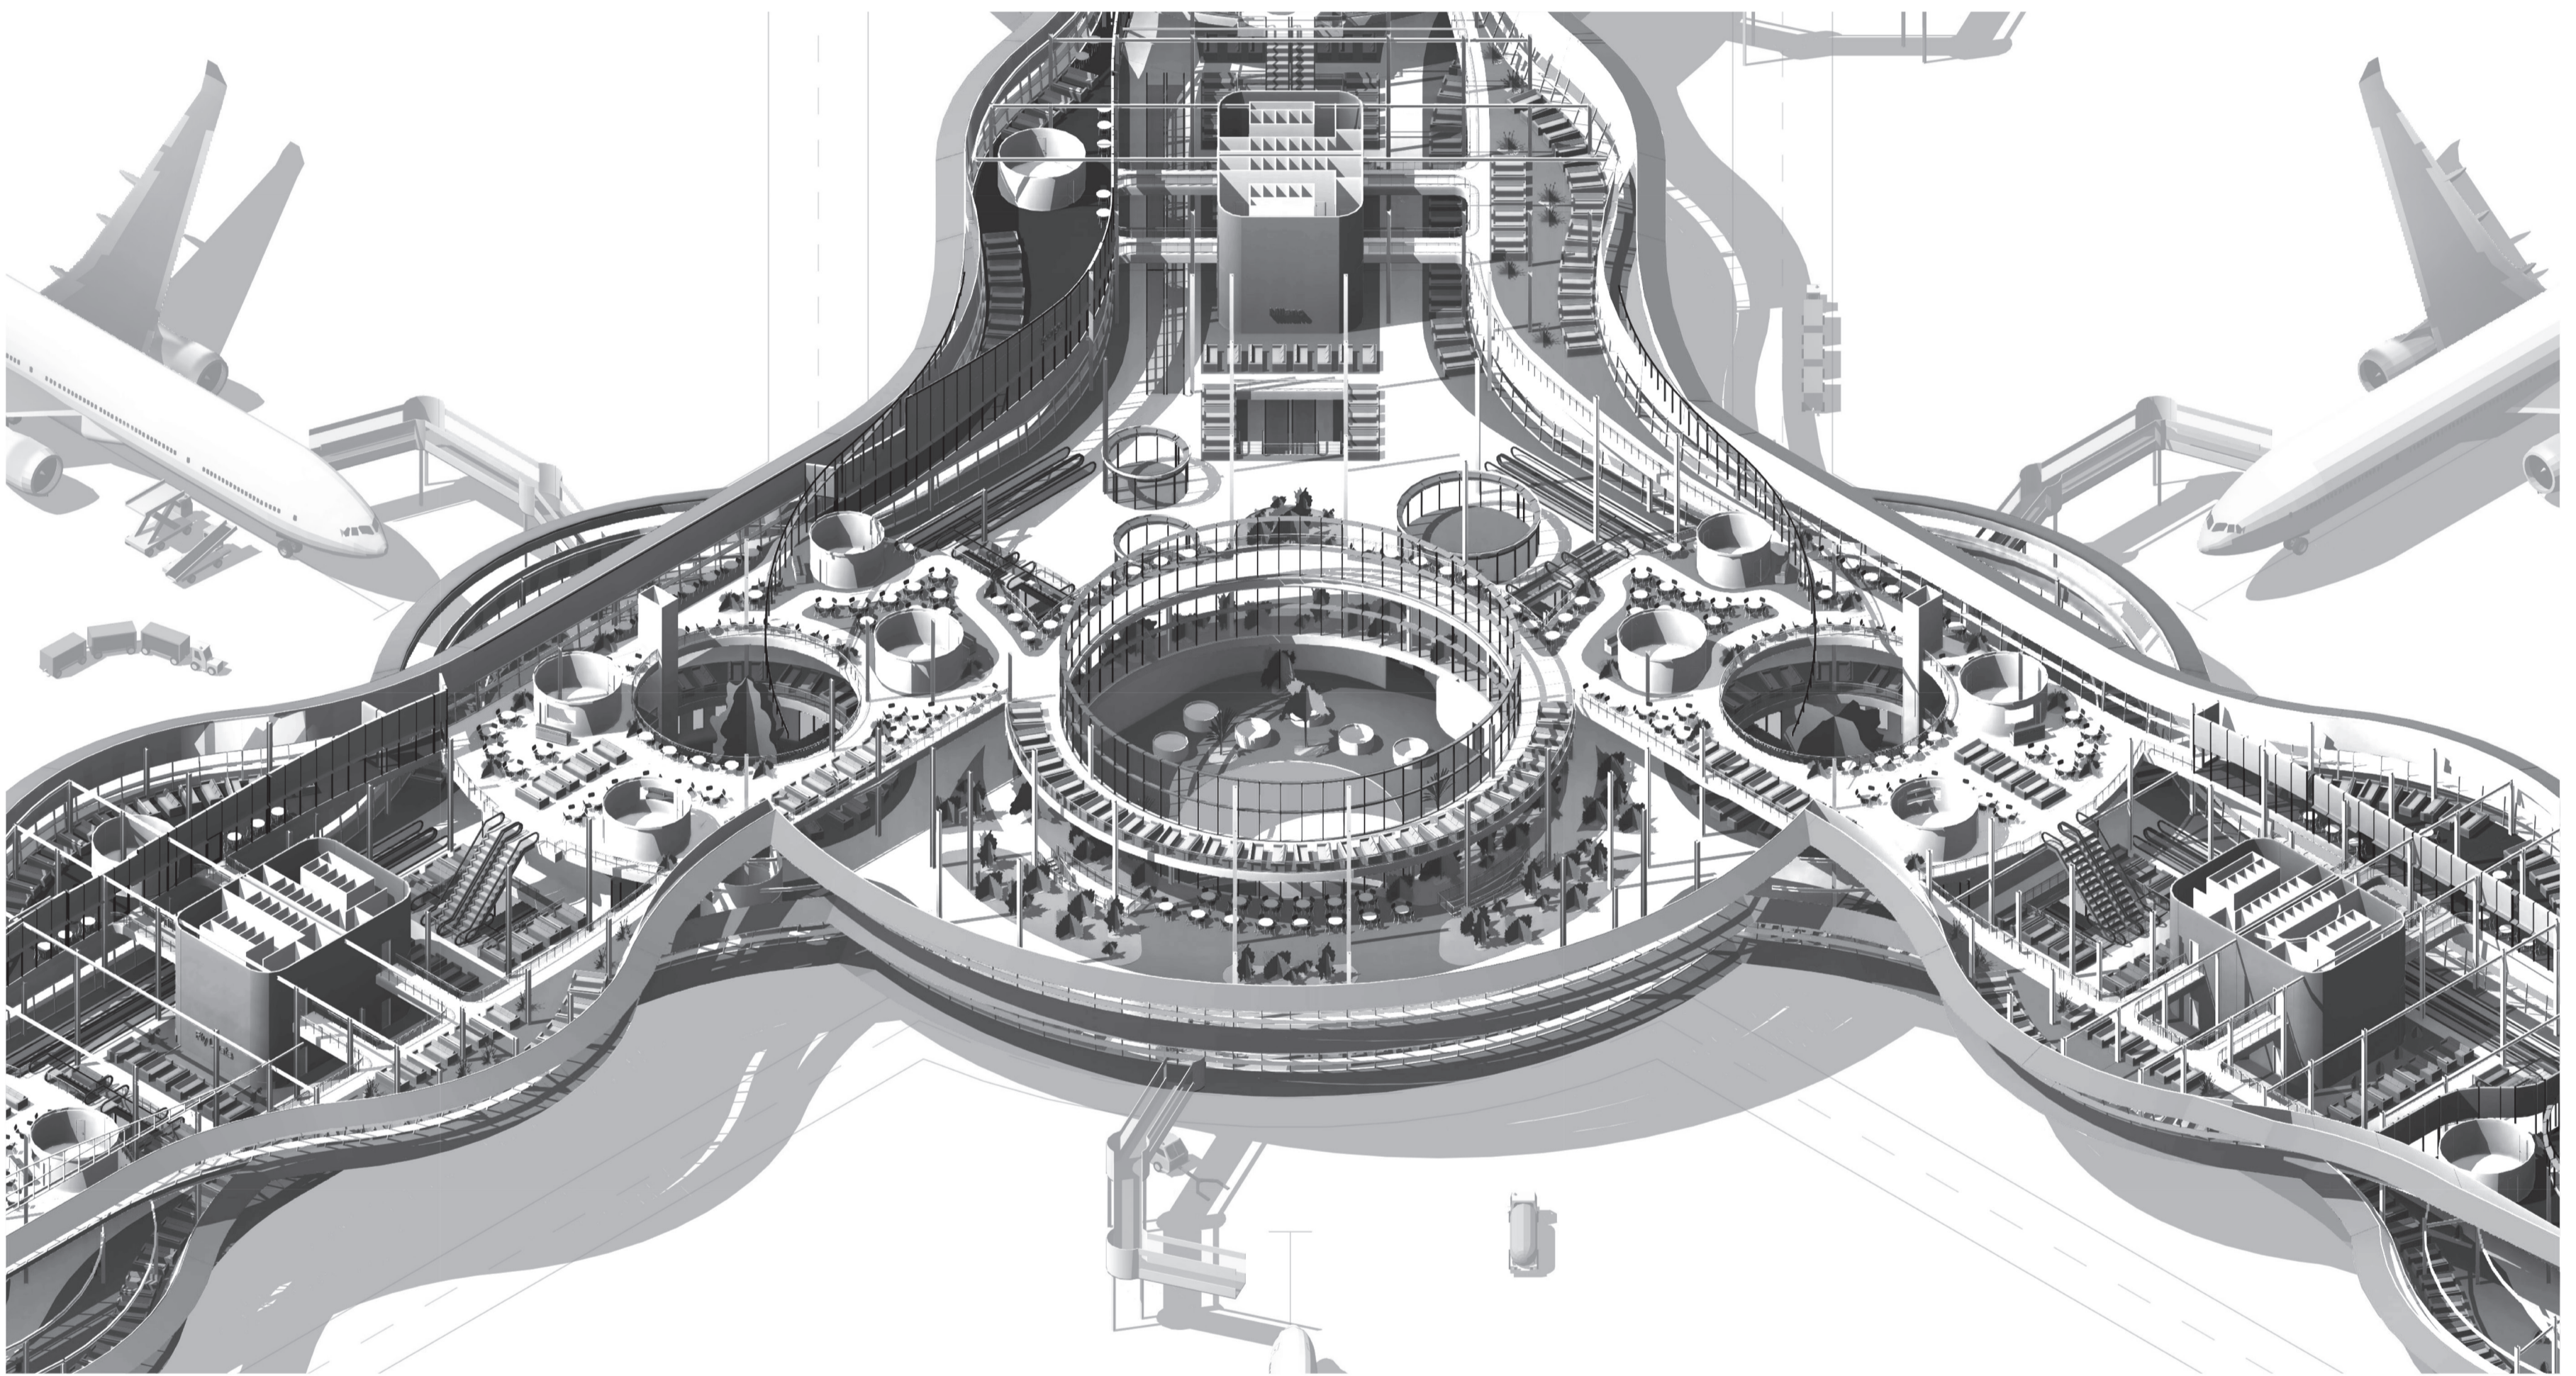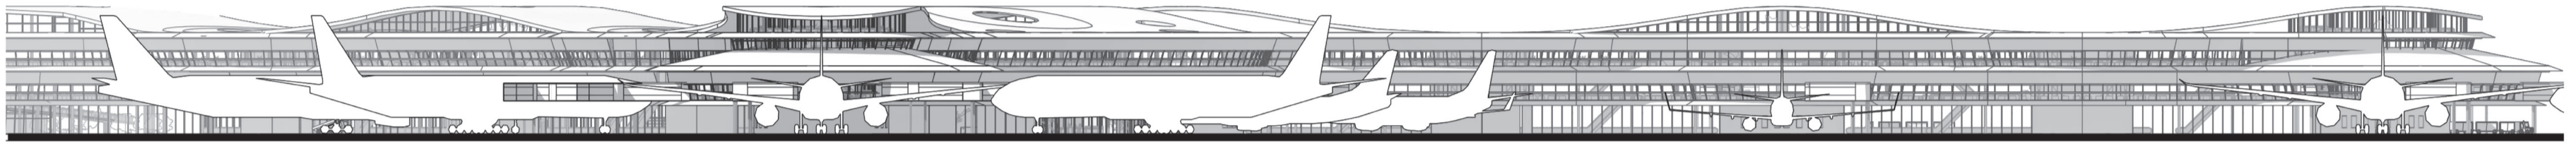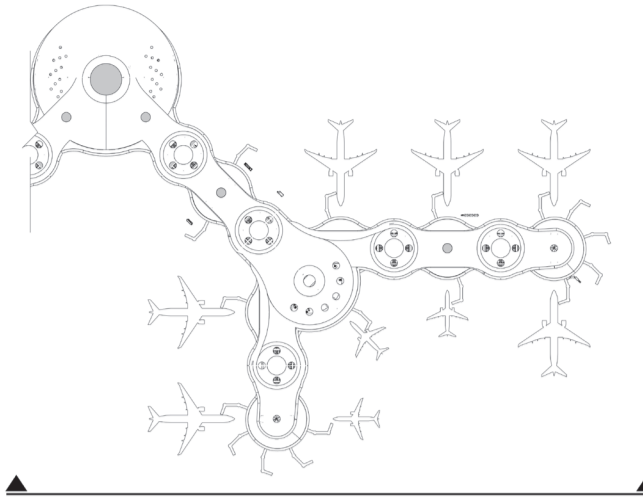

0 5 10 20
m eter