

COMPLEX PROJECTS



GOOGLE UNIVERSITY

Education Space of Fluidity



Hongrui Lai






SITE PLAN

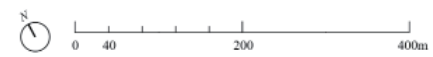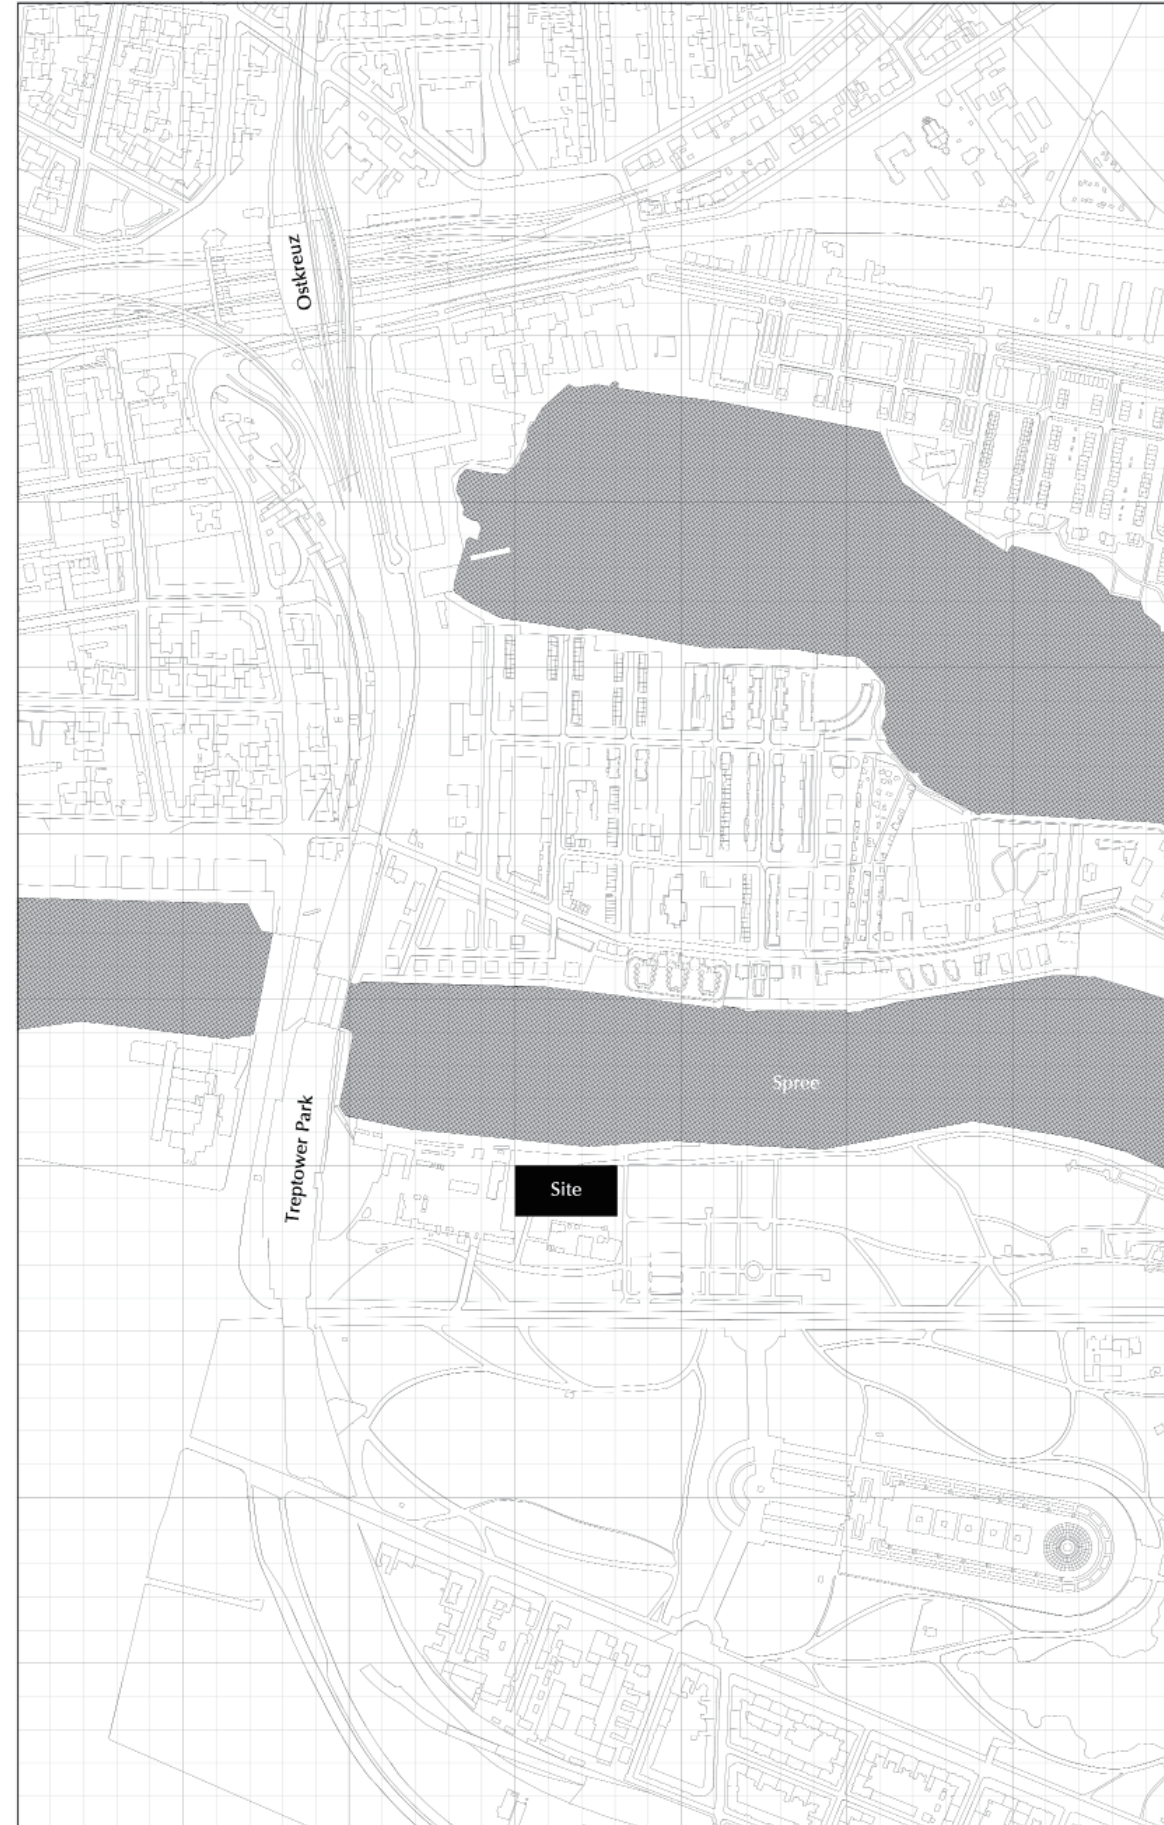



GOOGLE UNIVERSITY
URBAN IMPLEMENTATION

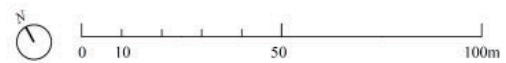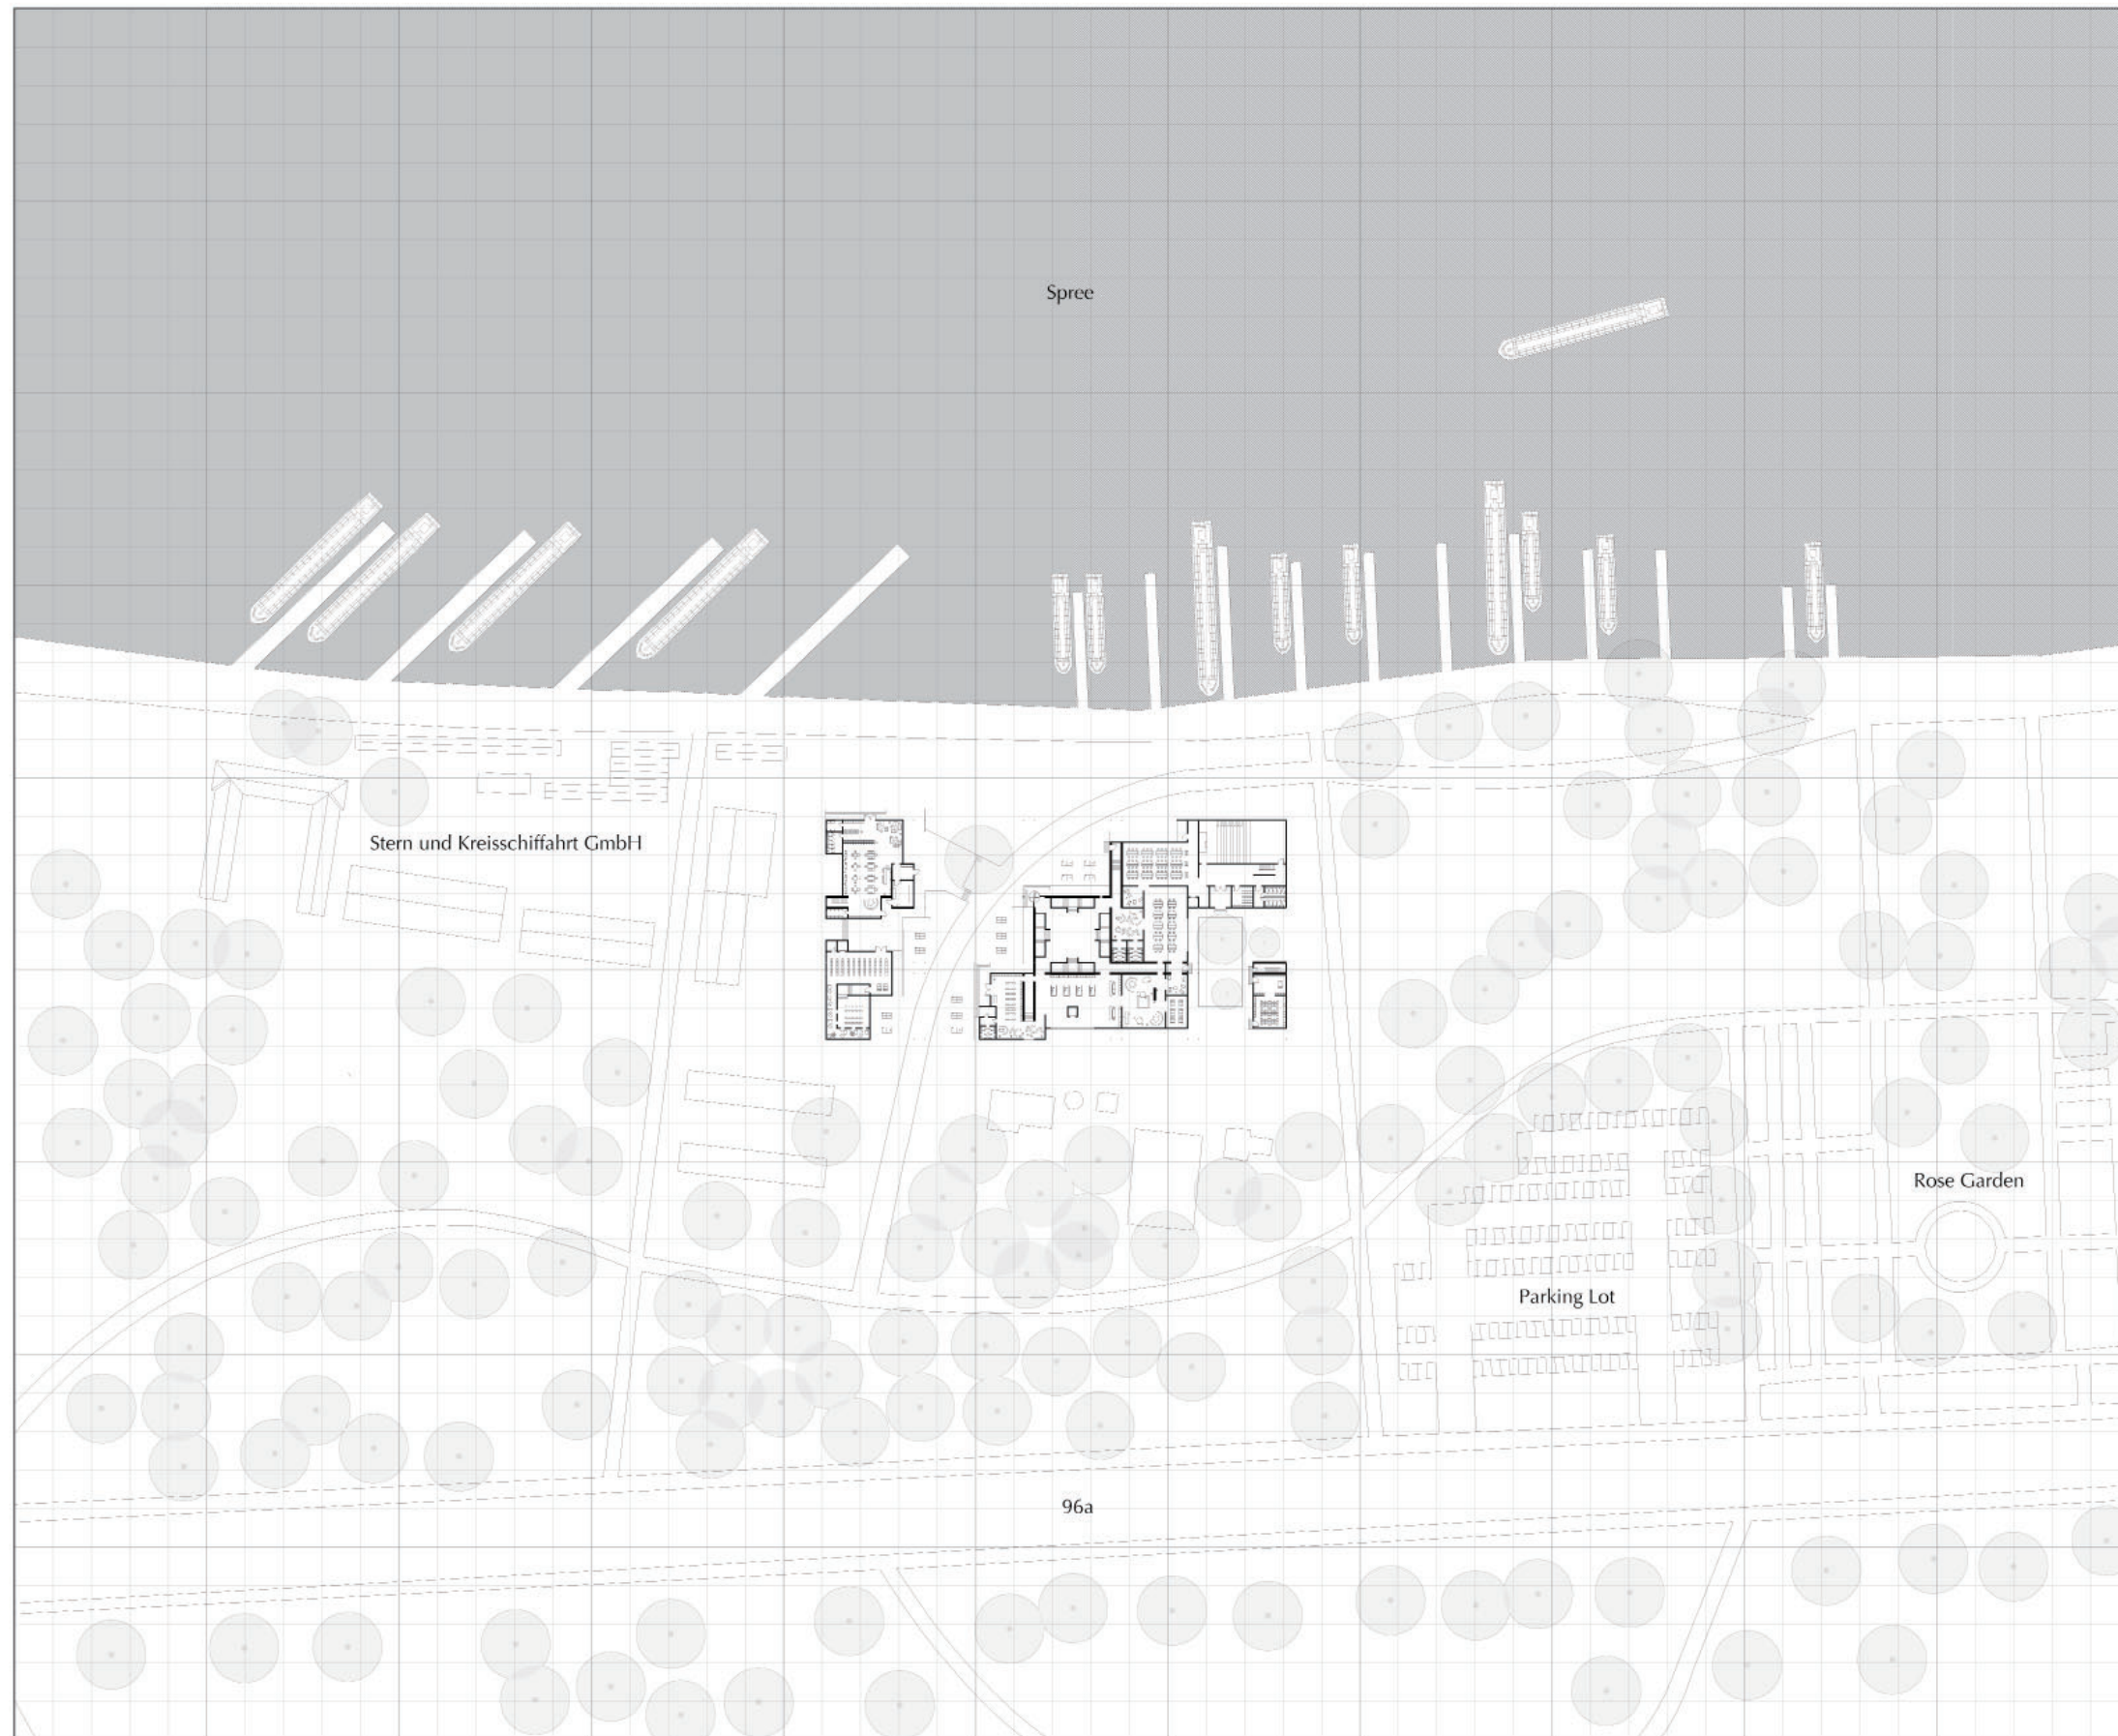


GOOGLE UNIVERSITY FIRST FLOOR PLAN

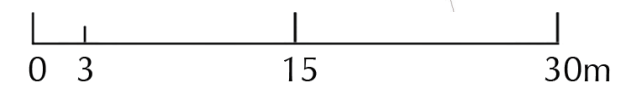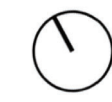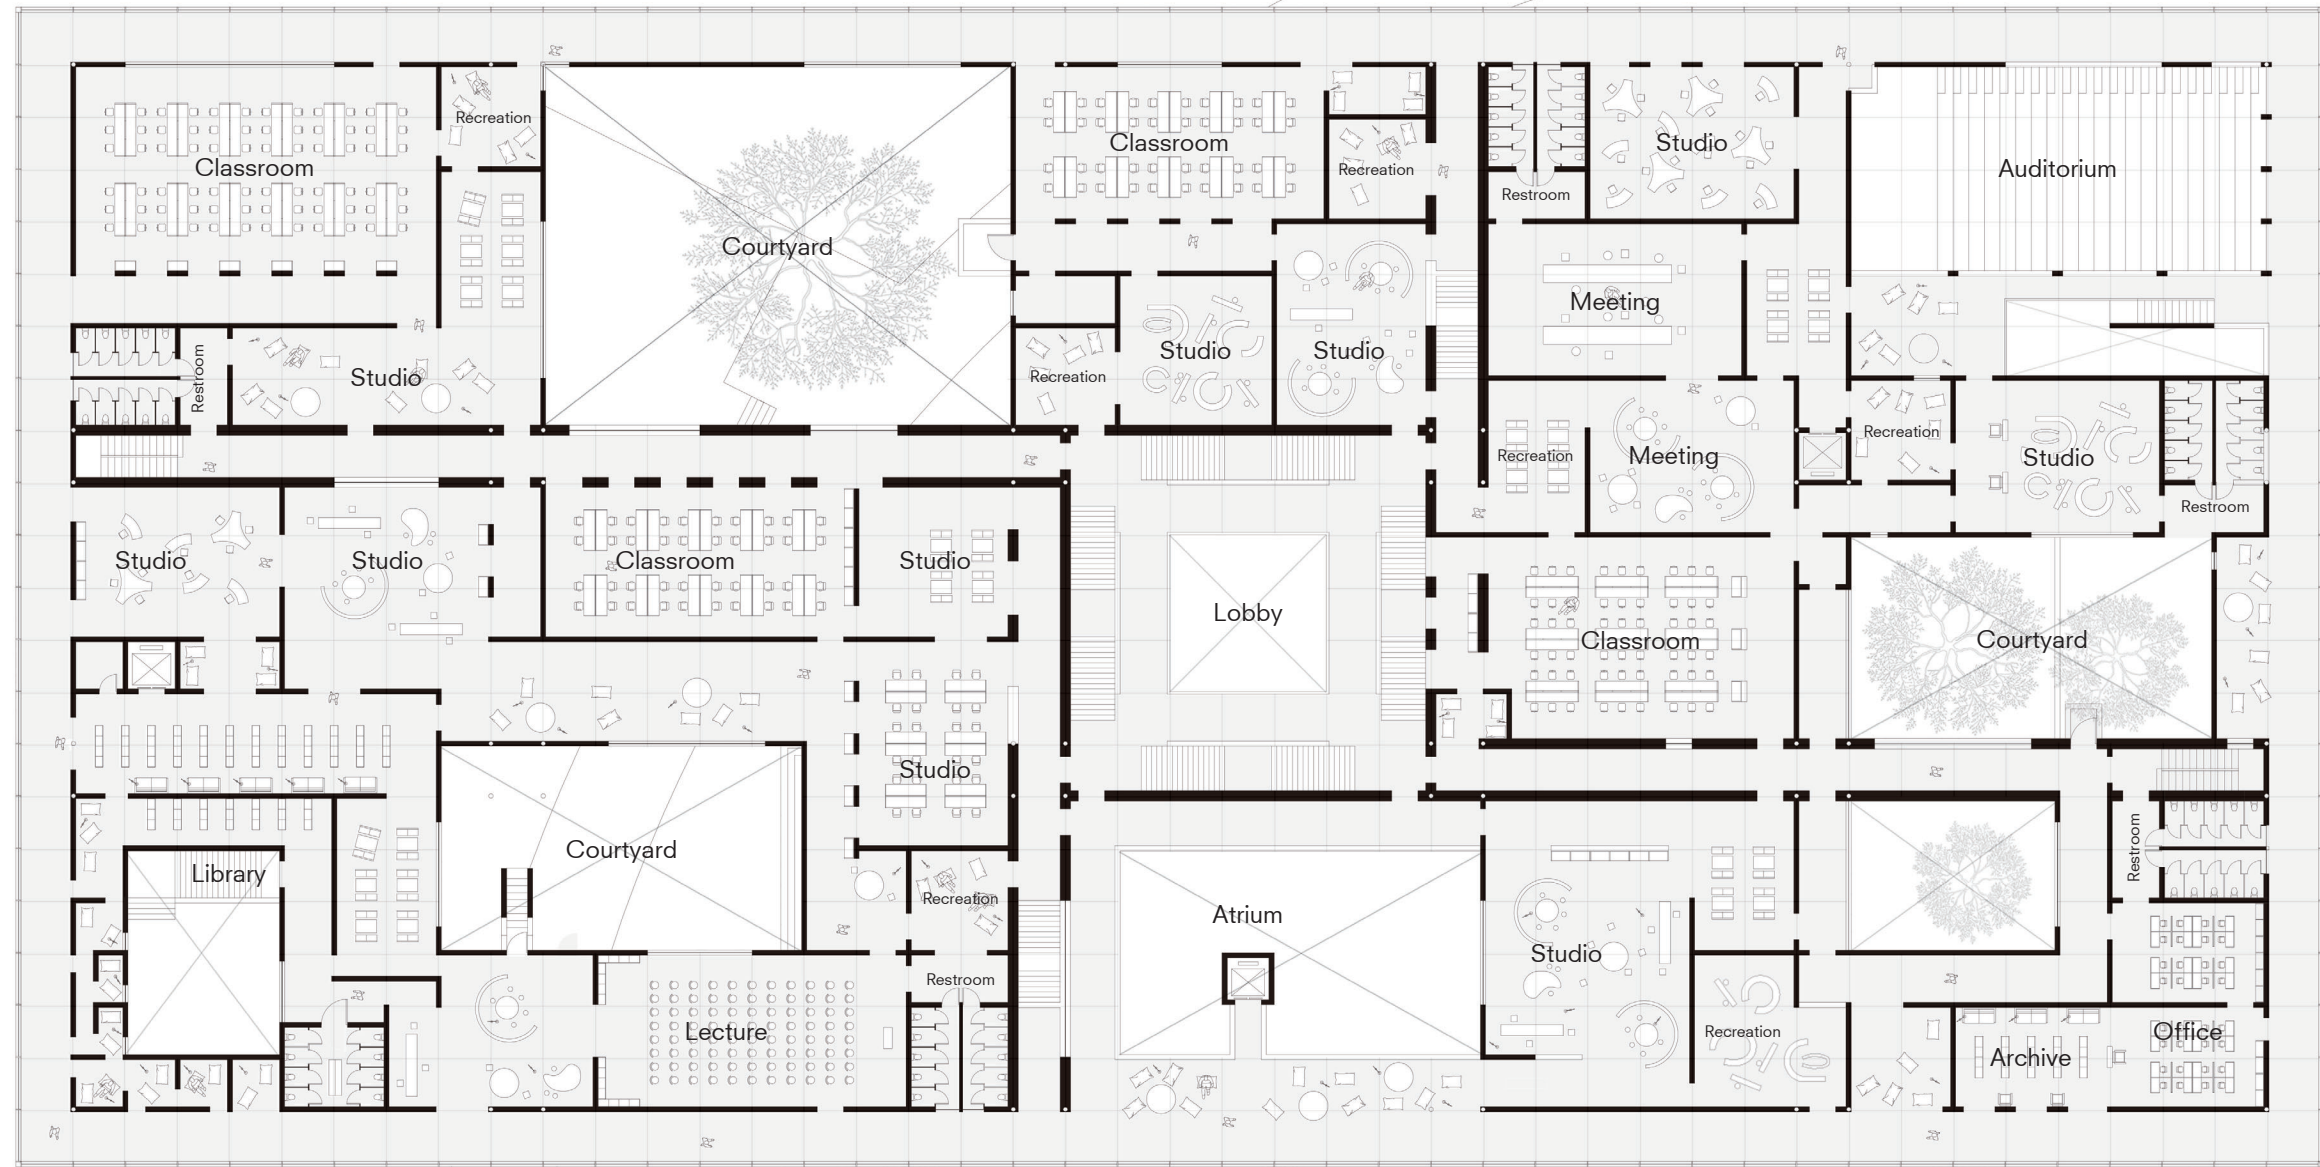


GOOGLE UNIVERSITY
GROUND FLOOR PLAN

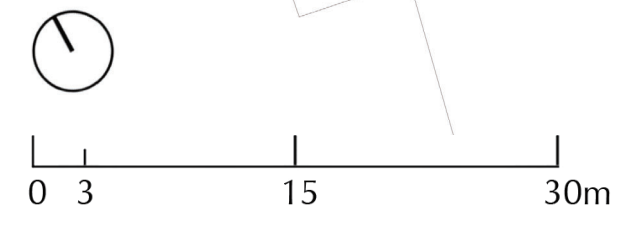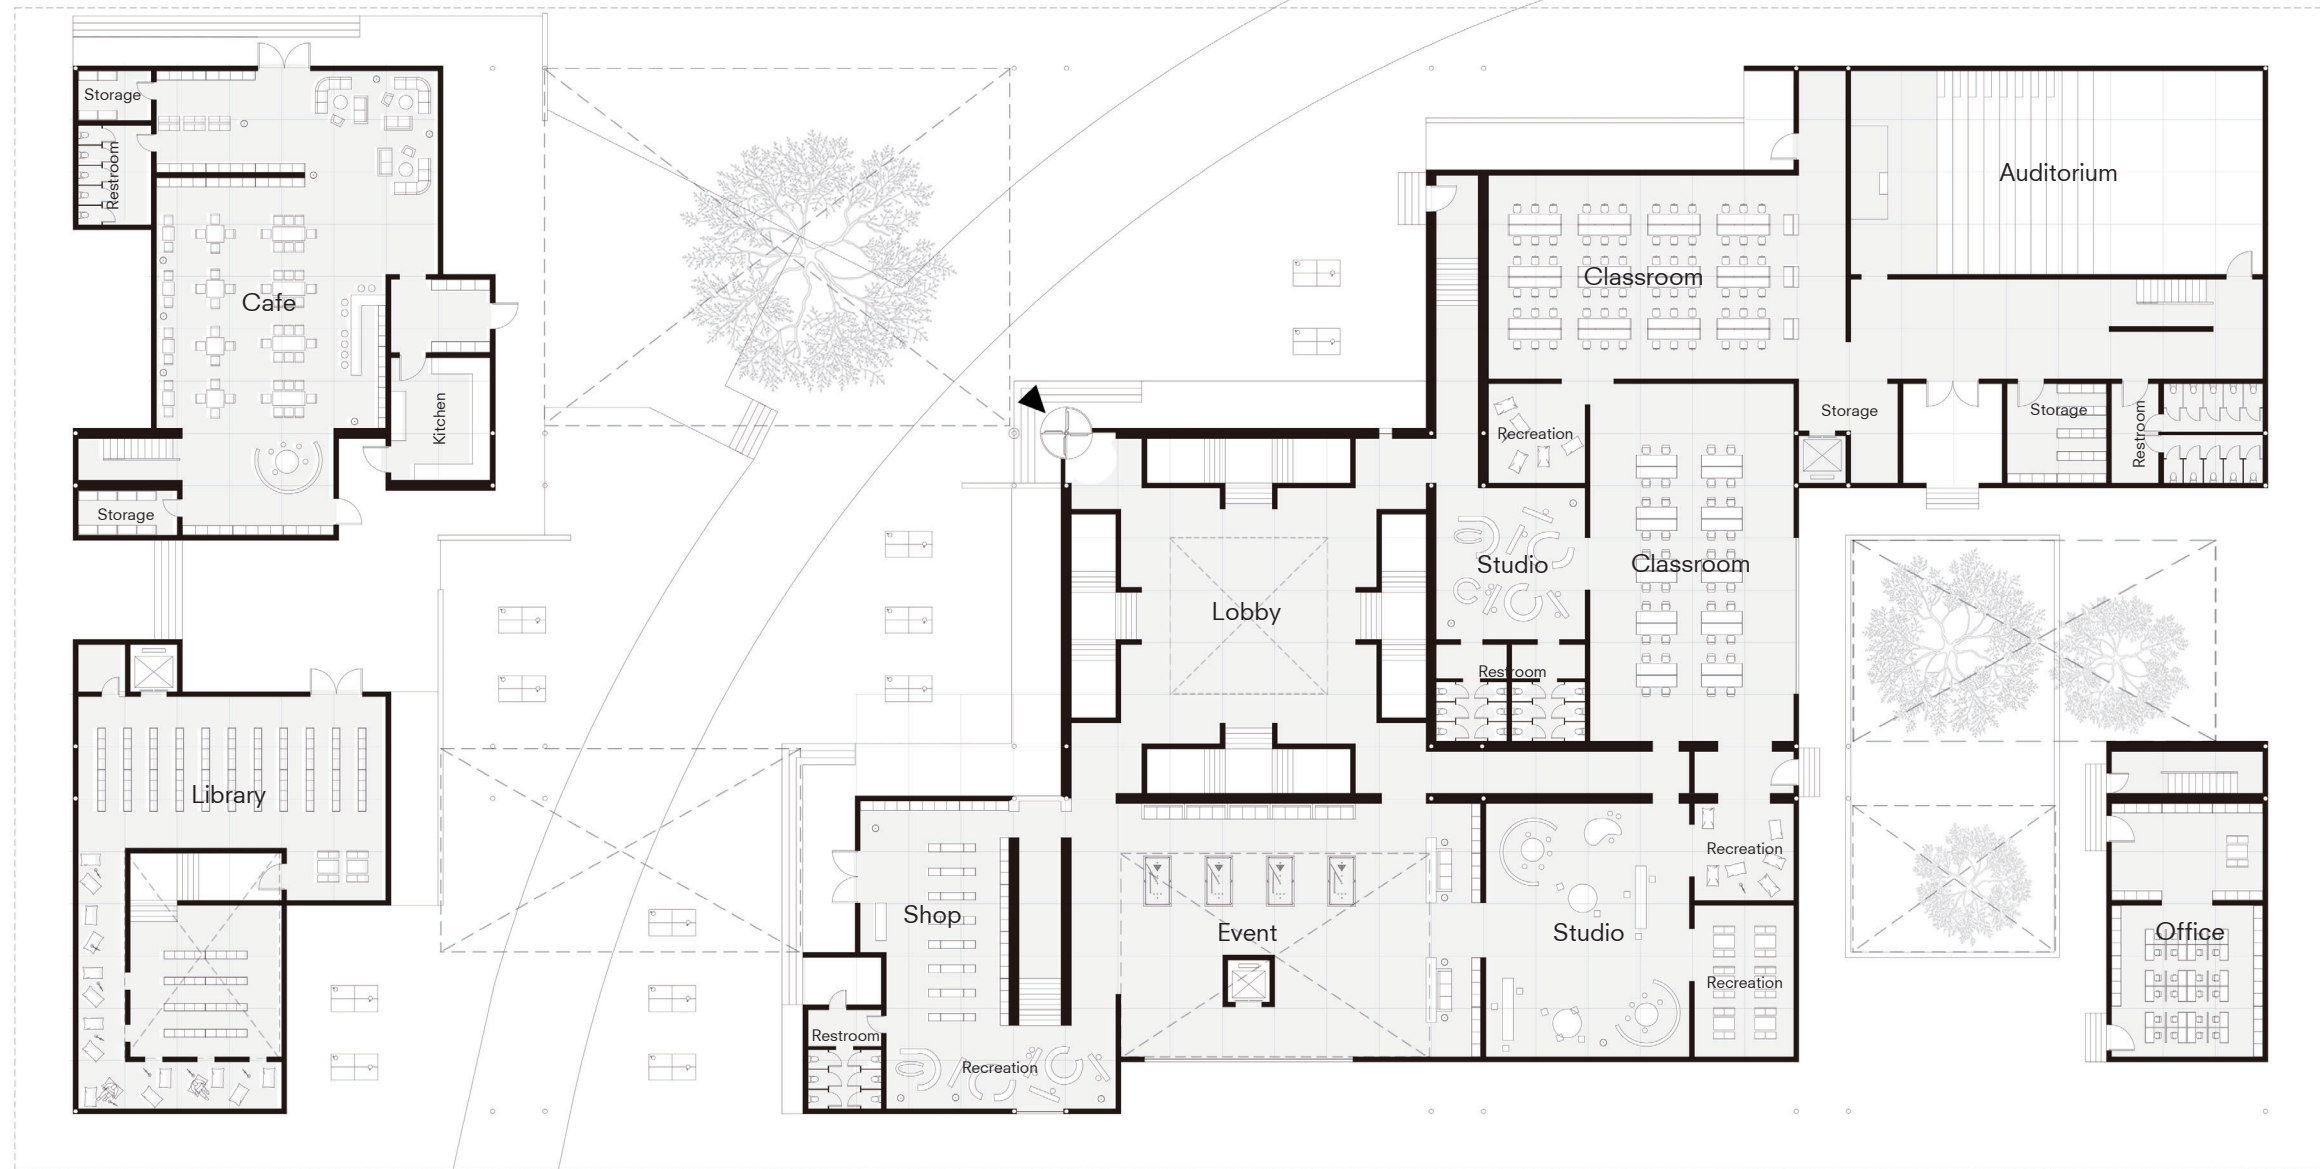


GOOGLE UNIVERSITY
LONGITUDINAL SECTIONS

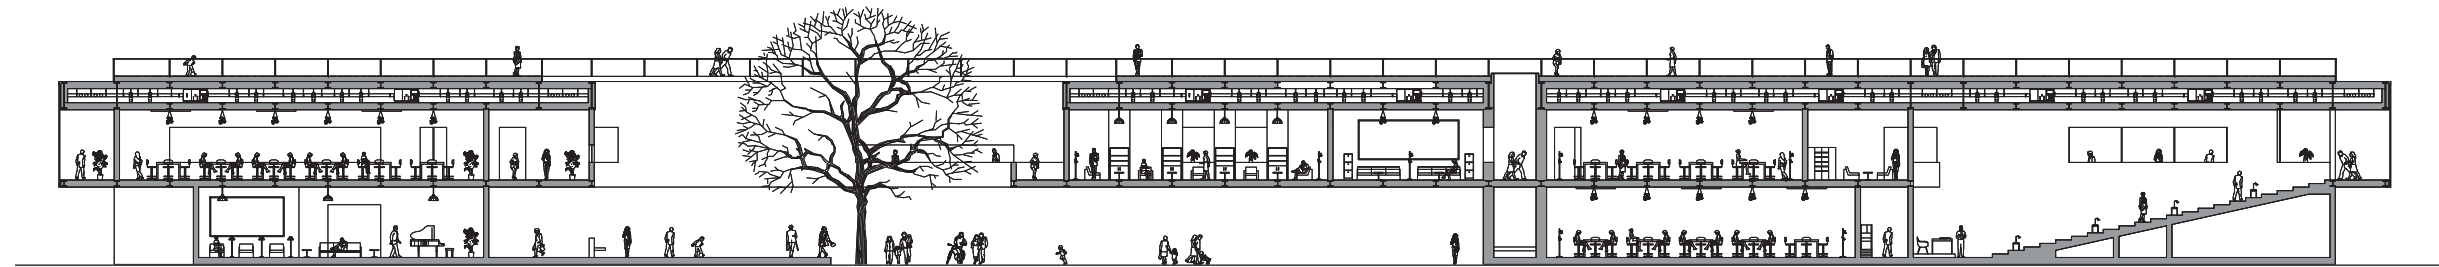



Section A-A

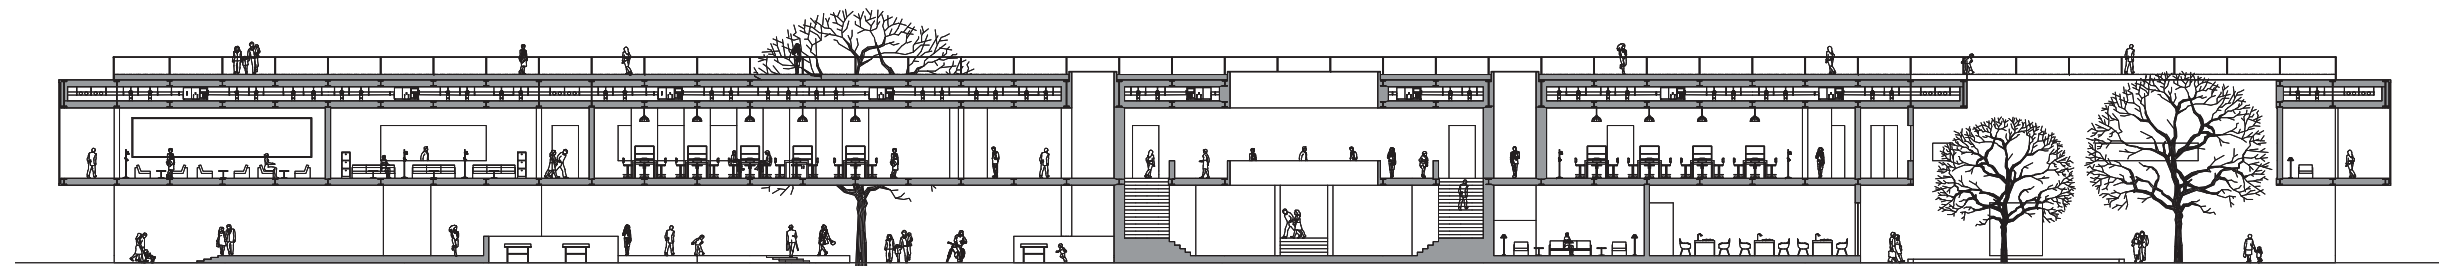


Section B-B

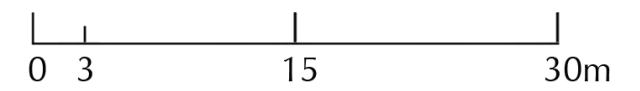


GOOGLE UNIVERSITY
TRANSVERS SECTION

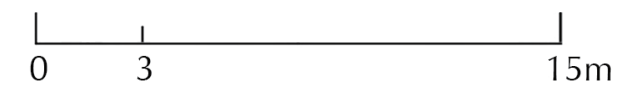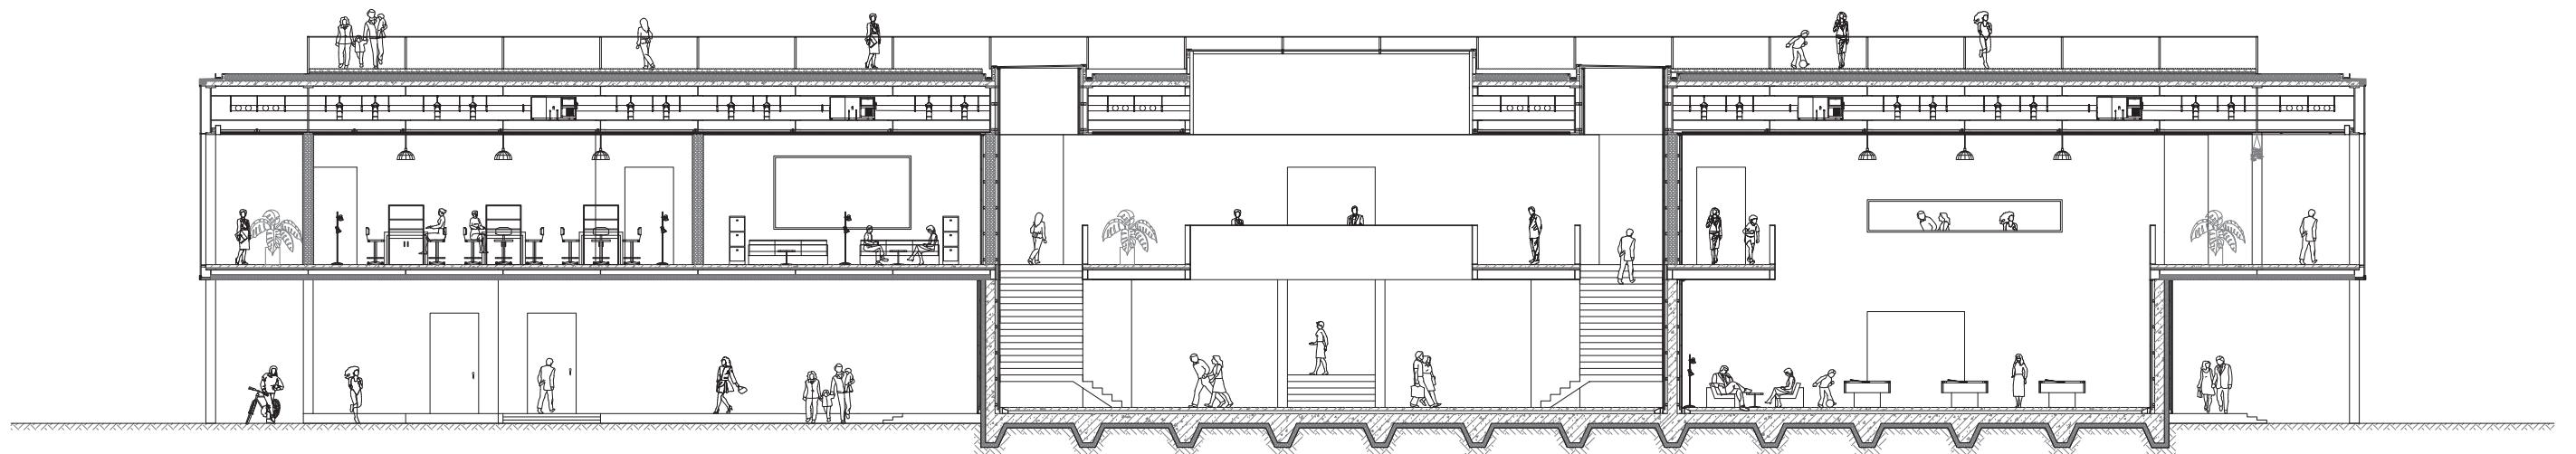


INTERIOR FRAGMENT: LOBBY

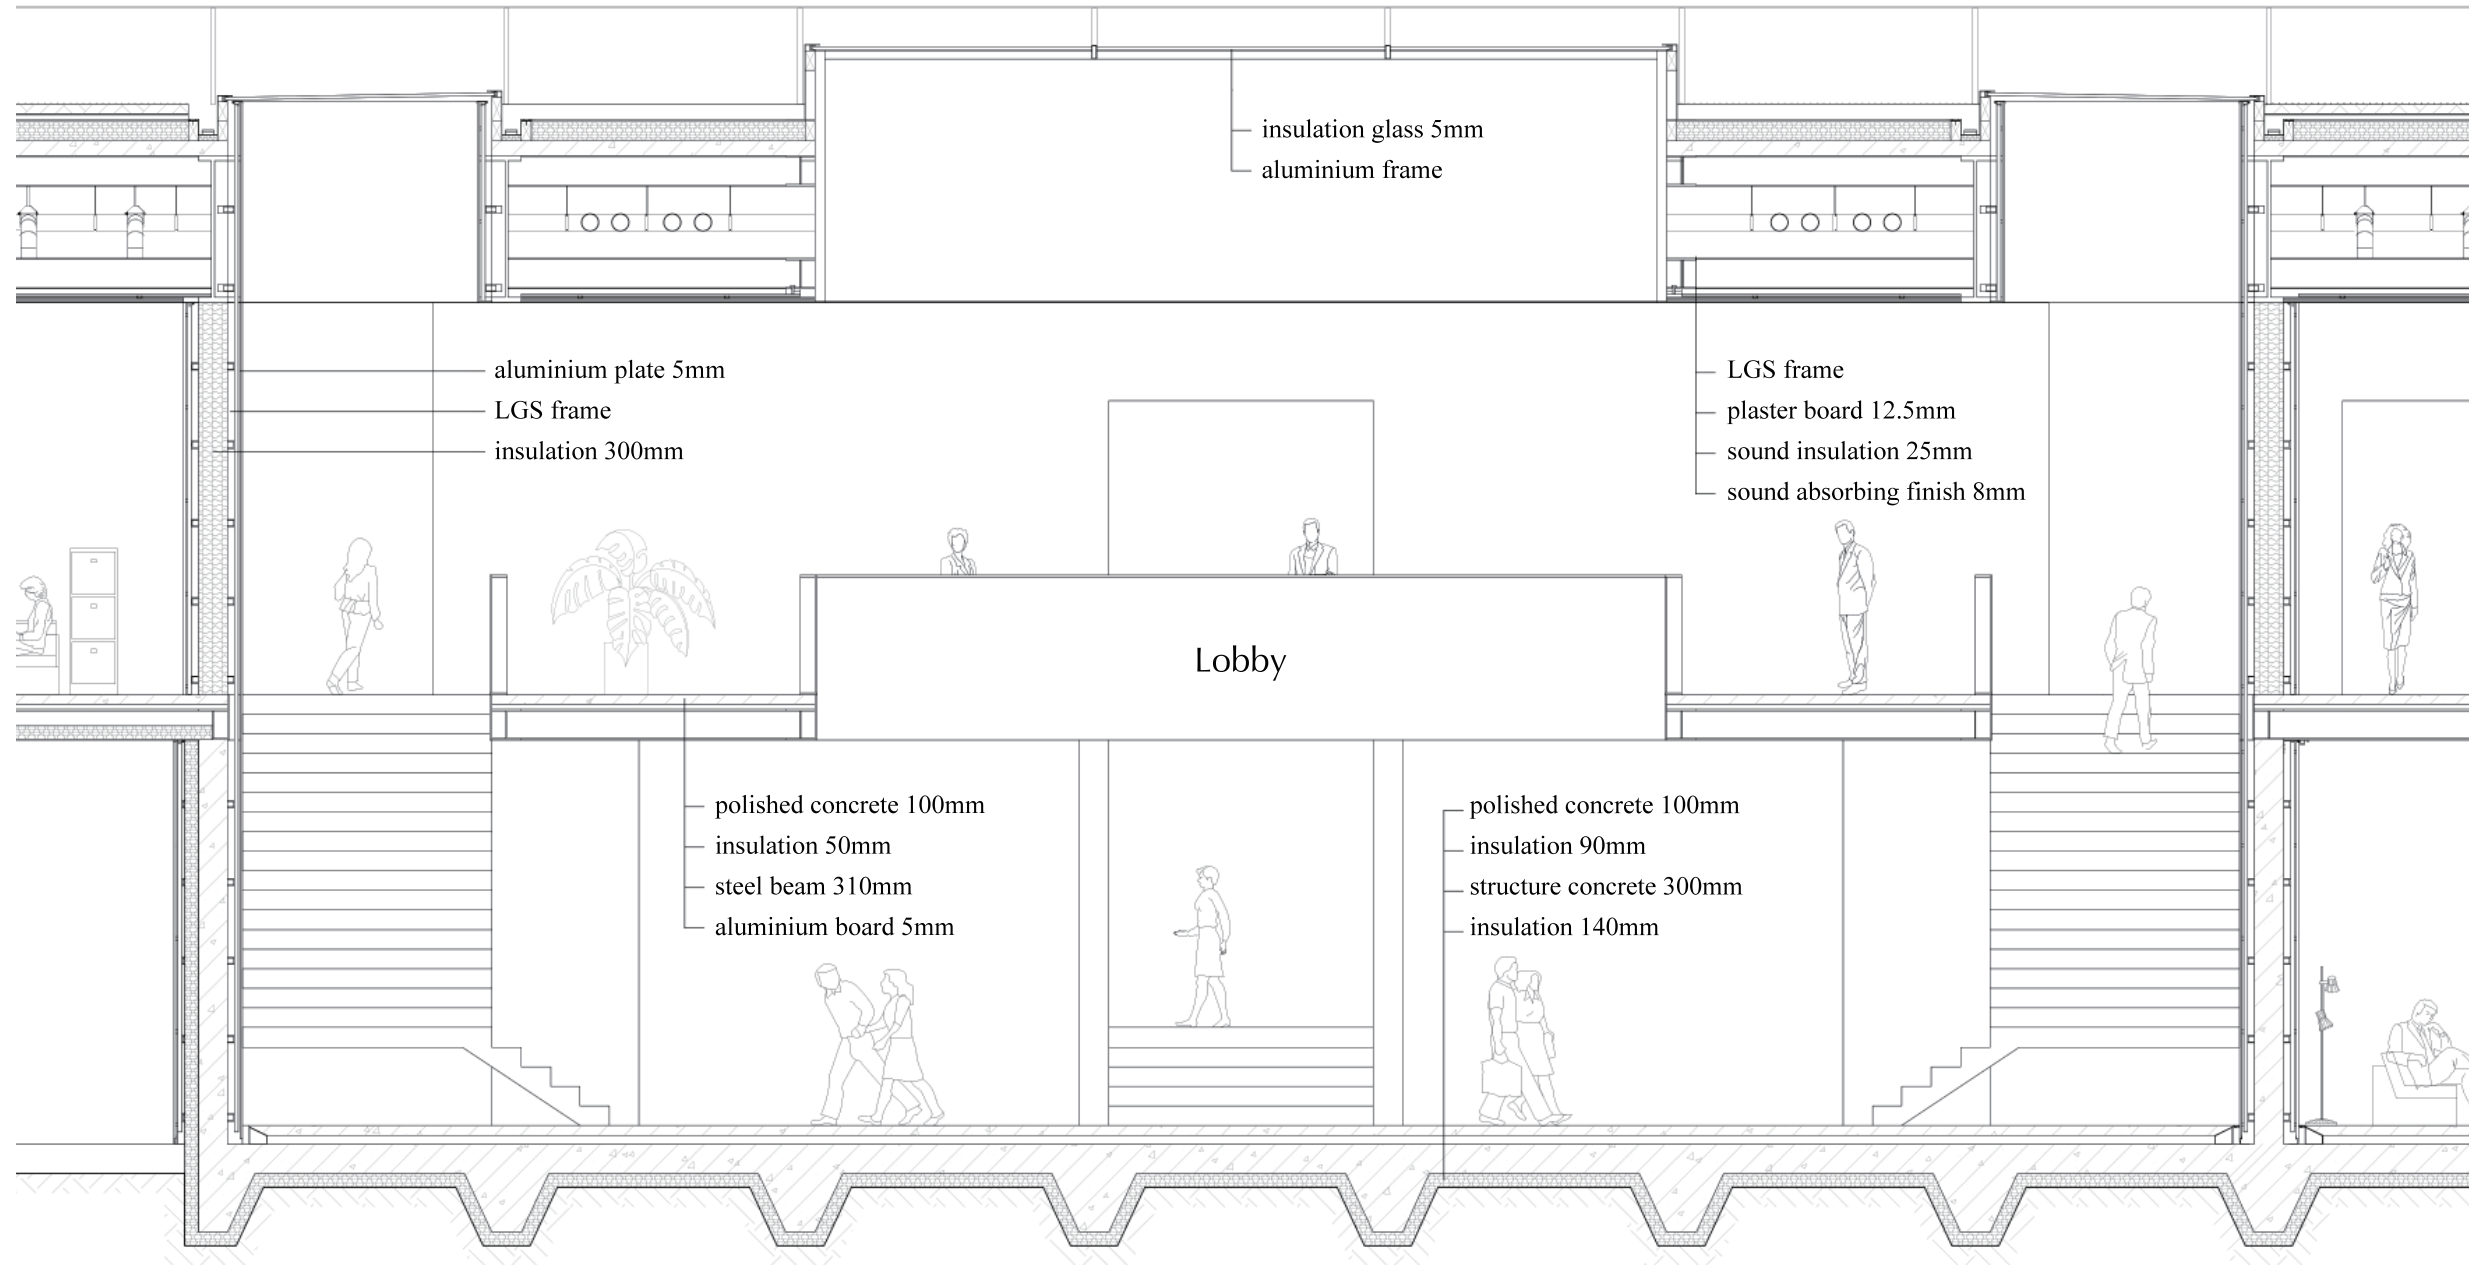





GOOGLE UNIVERSITY
INTERIOR FRAGMENT: ARTRIUM

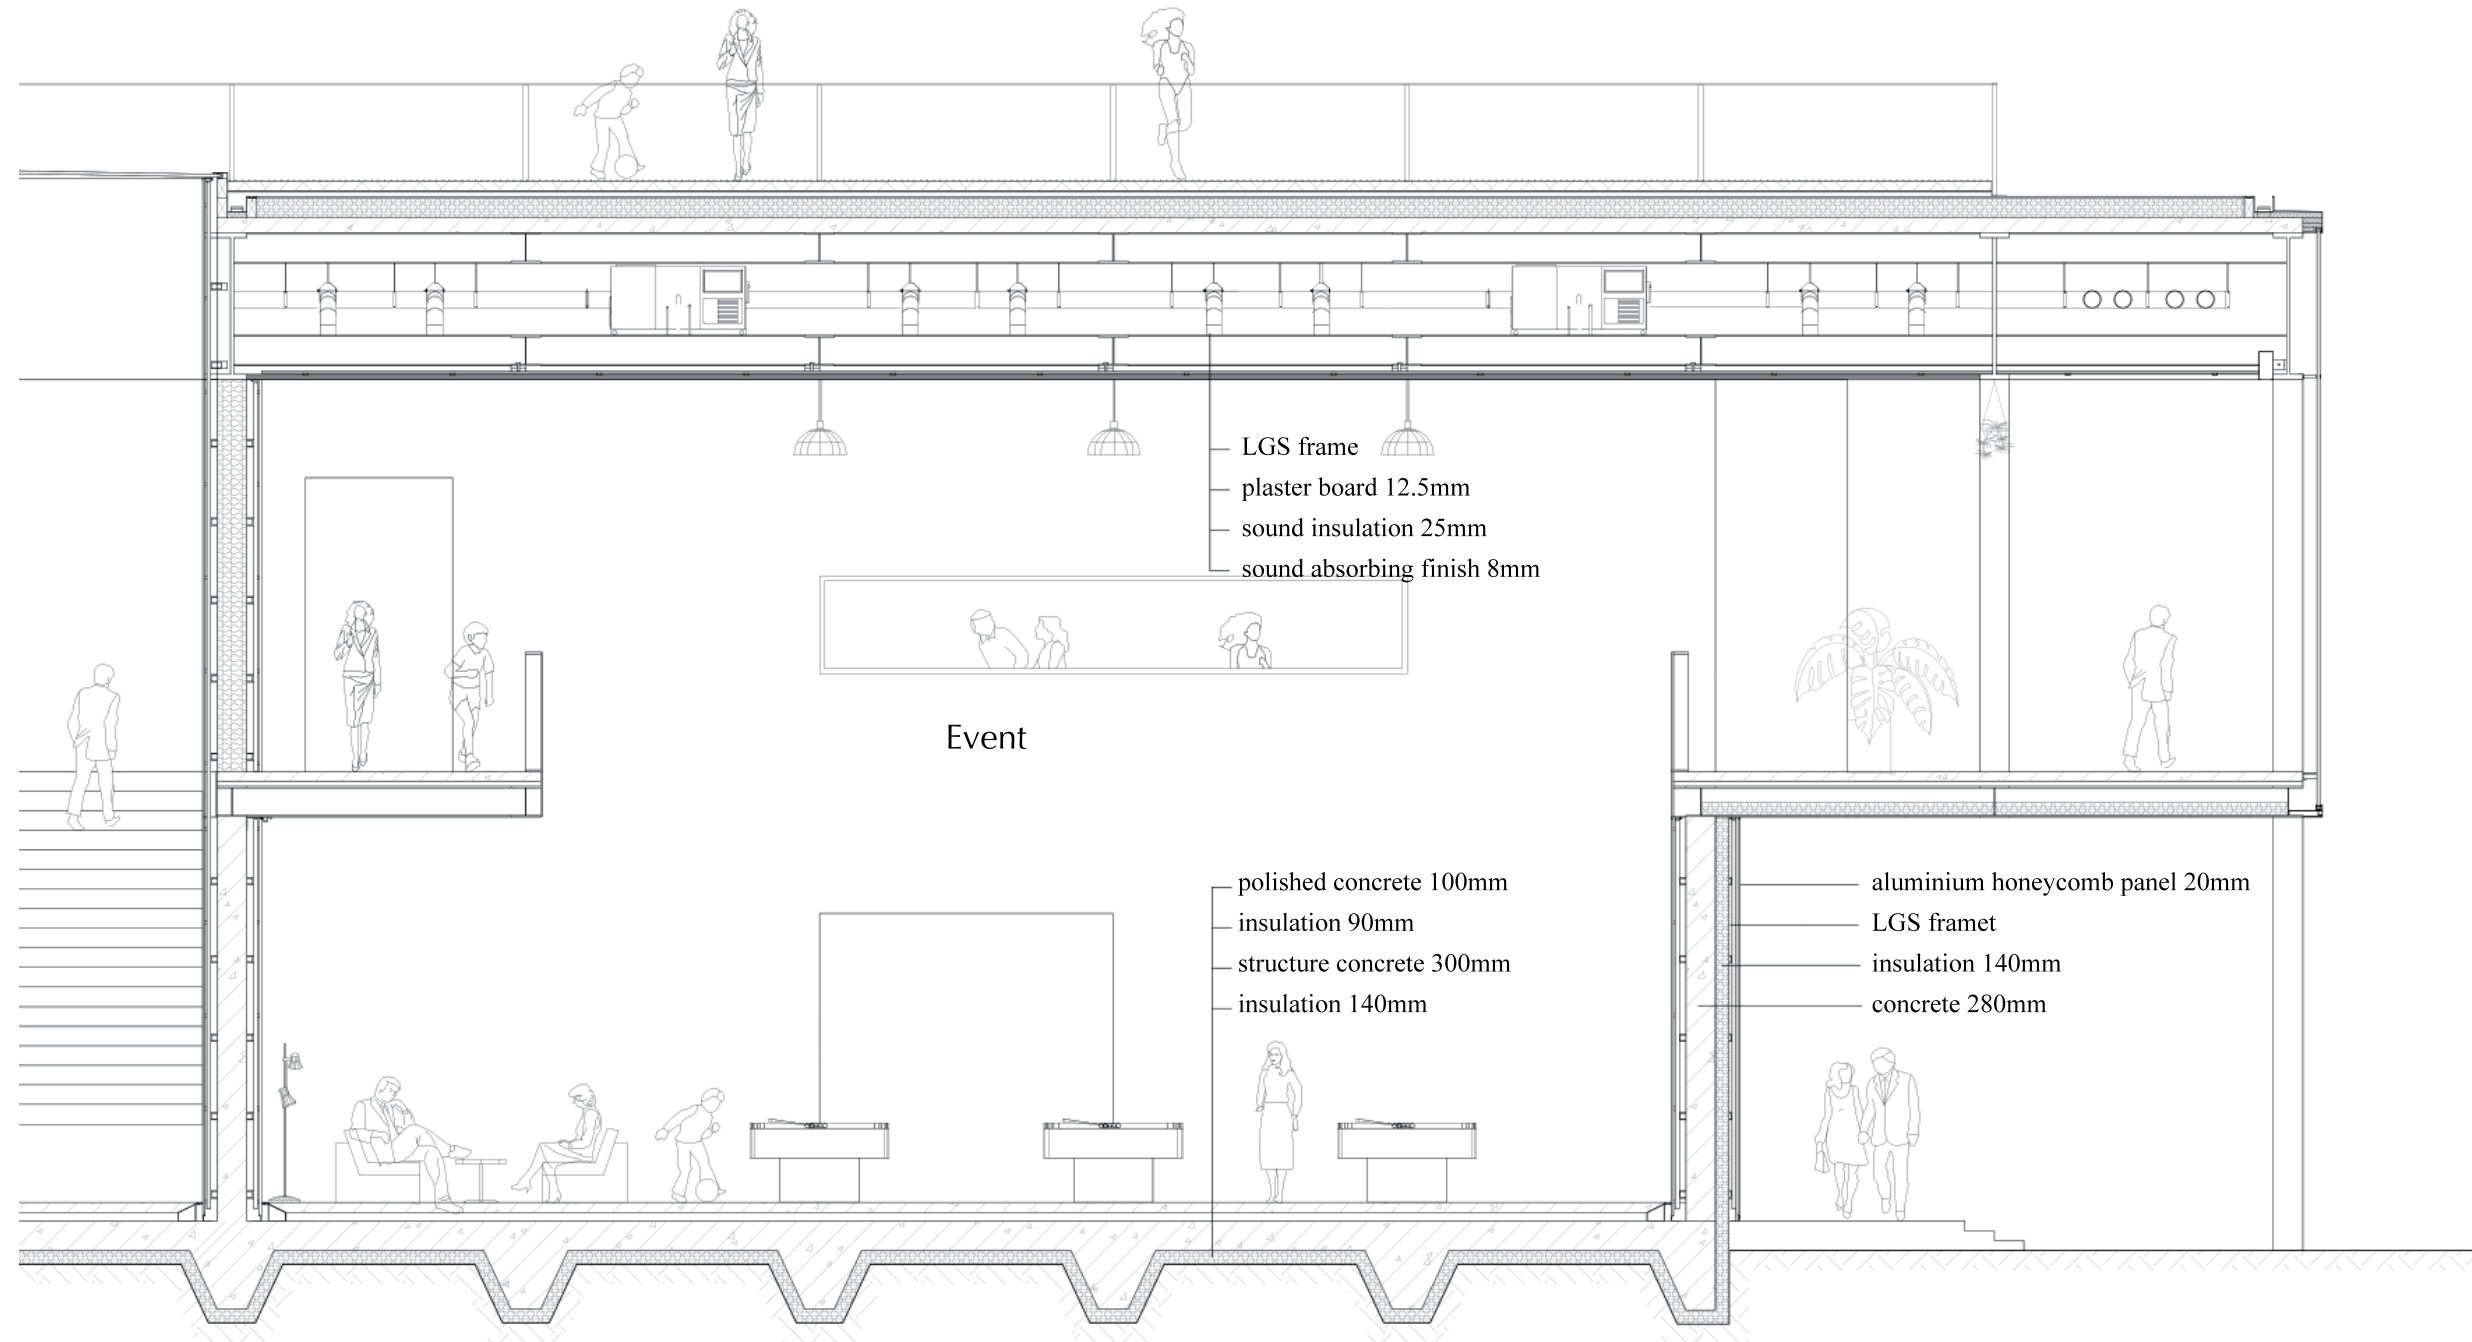


INTERIOR FRAGMENT: CLASSROOM

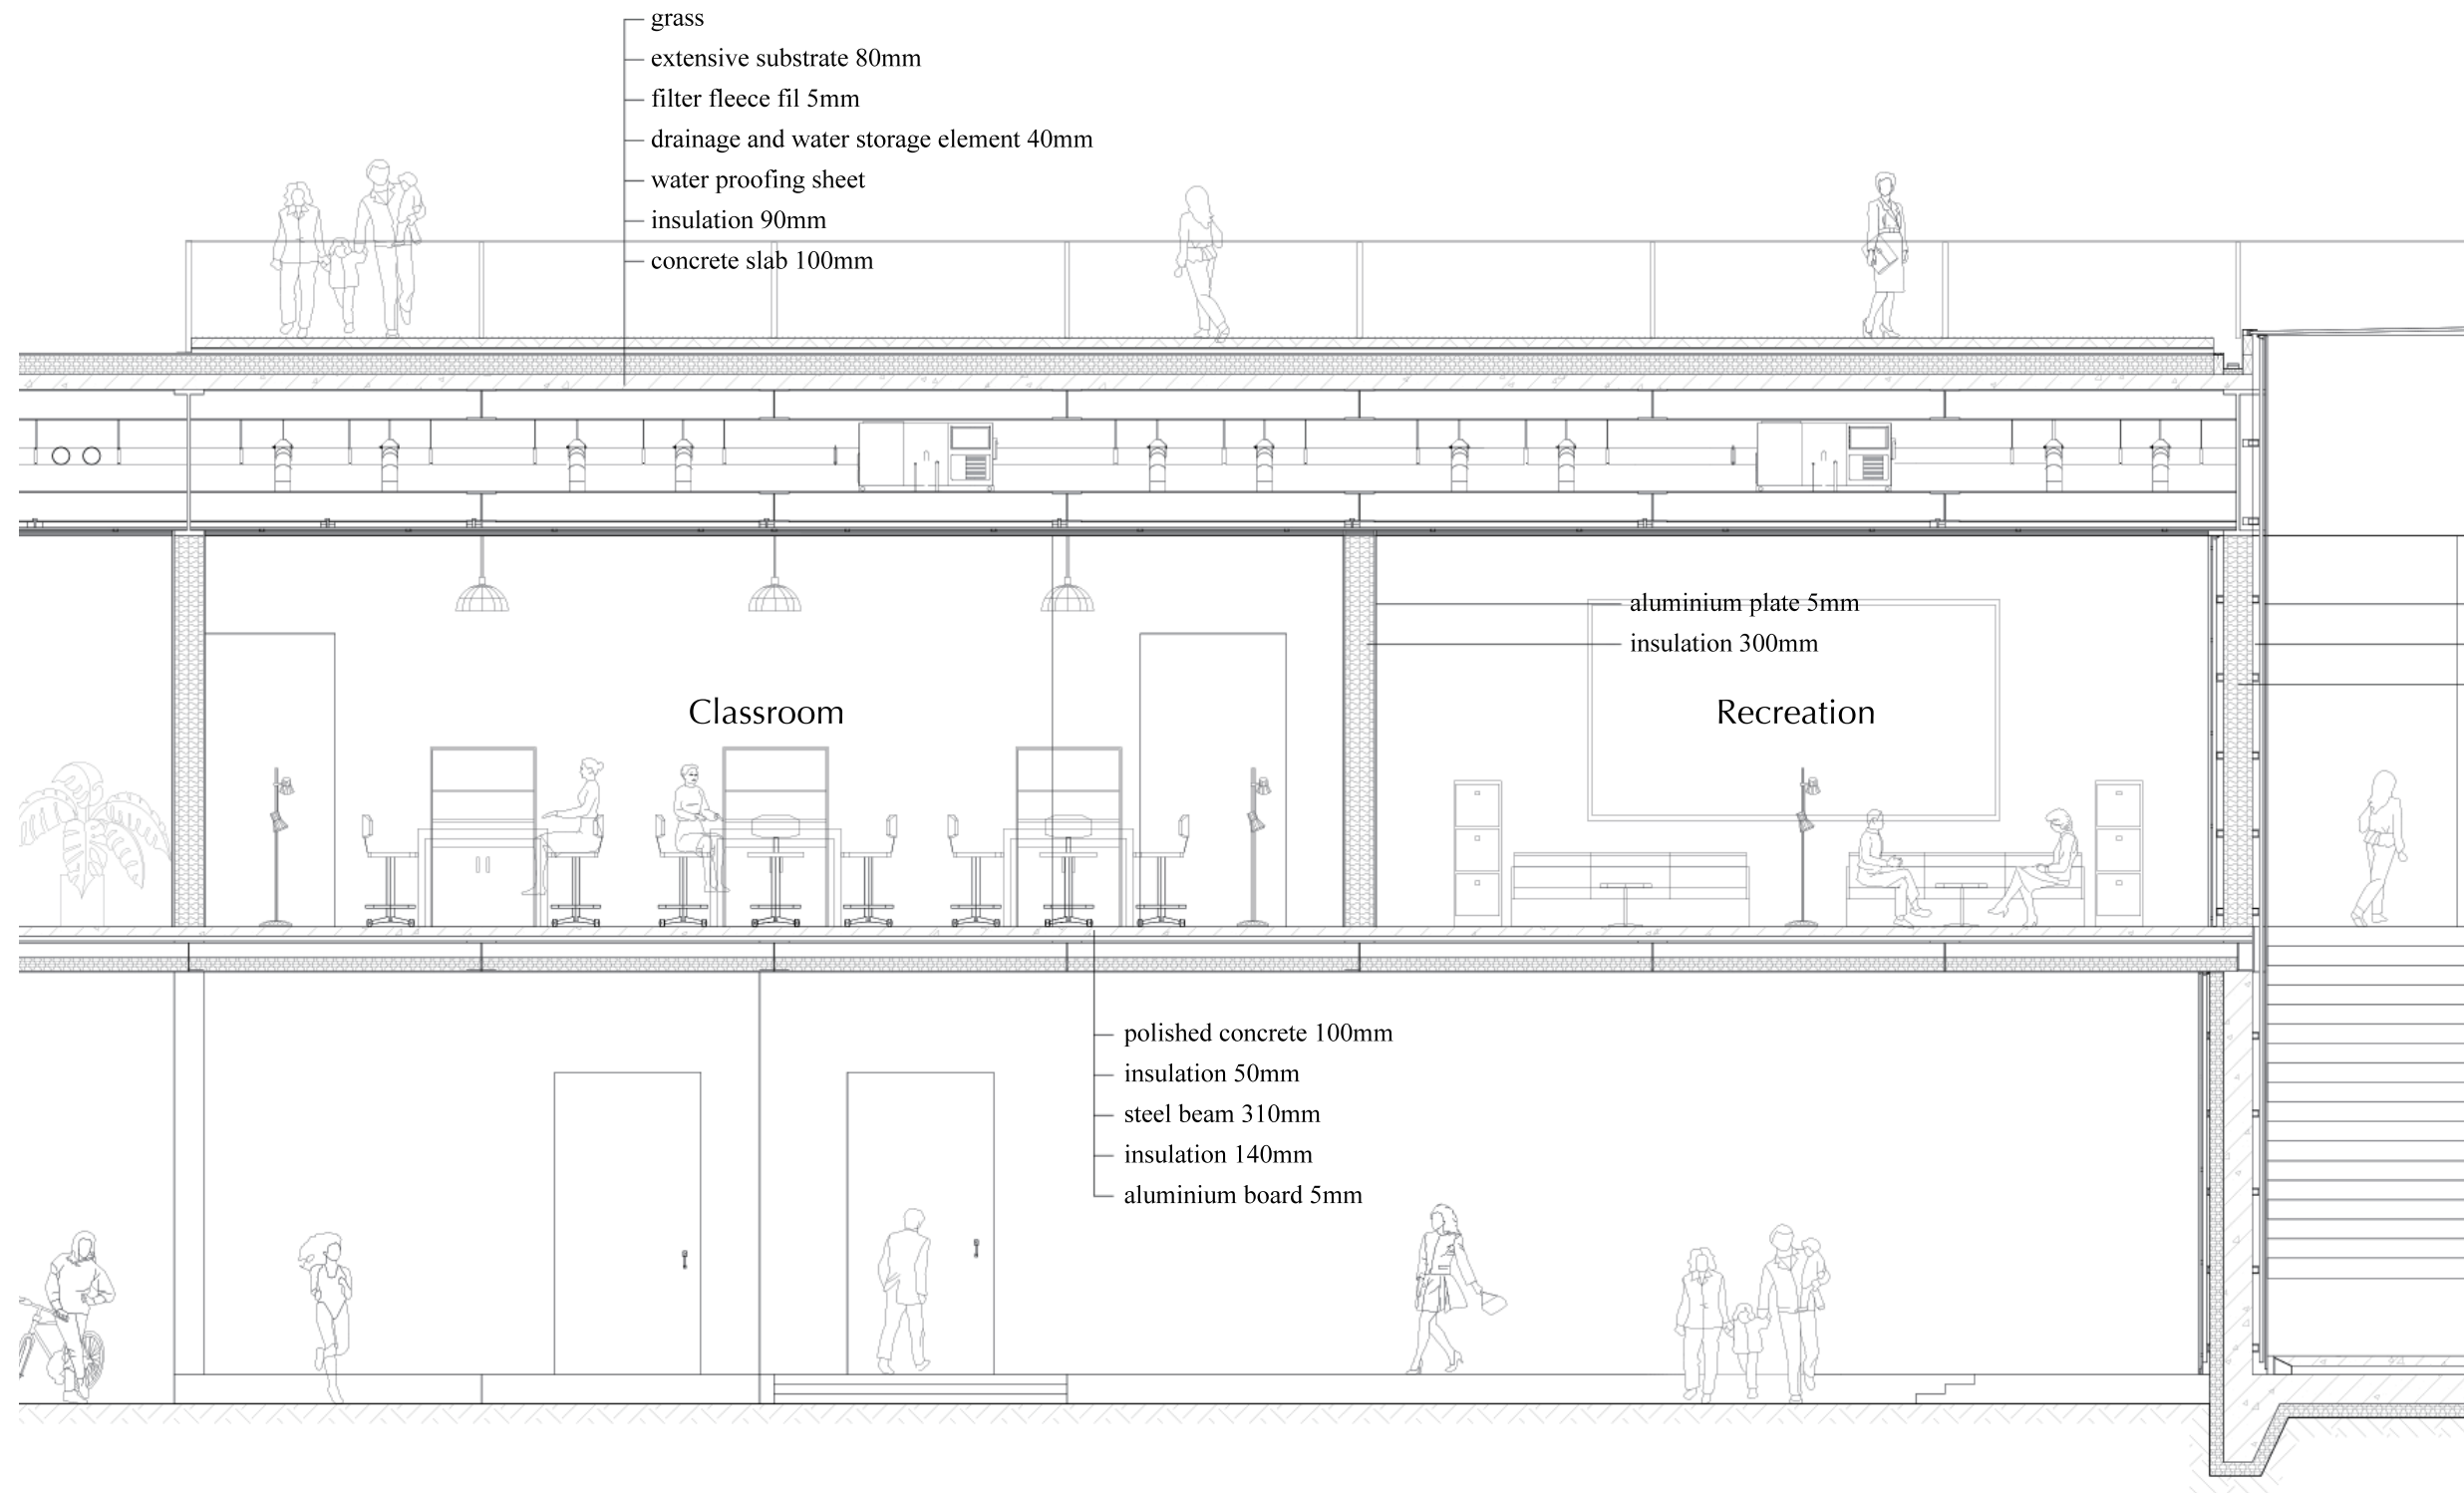

GOOGLE UNIVERSITY ENVELOP FRAGMENT

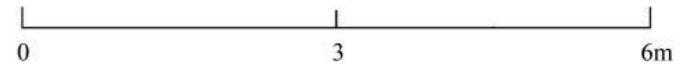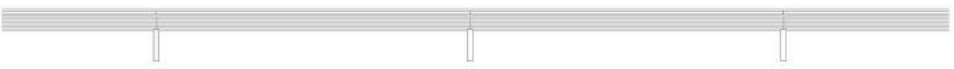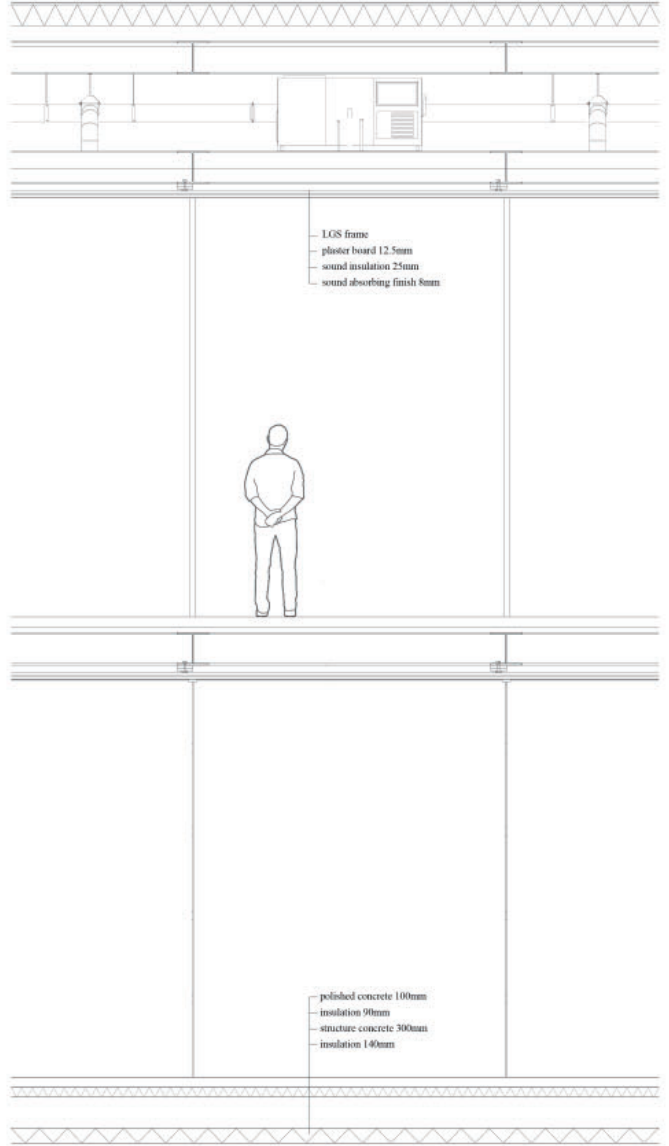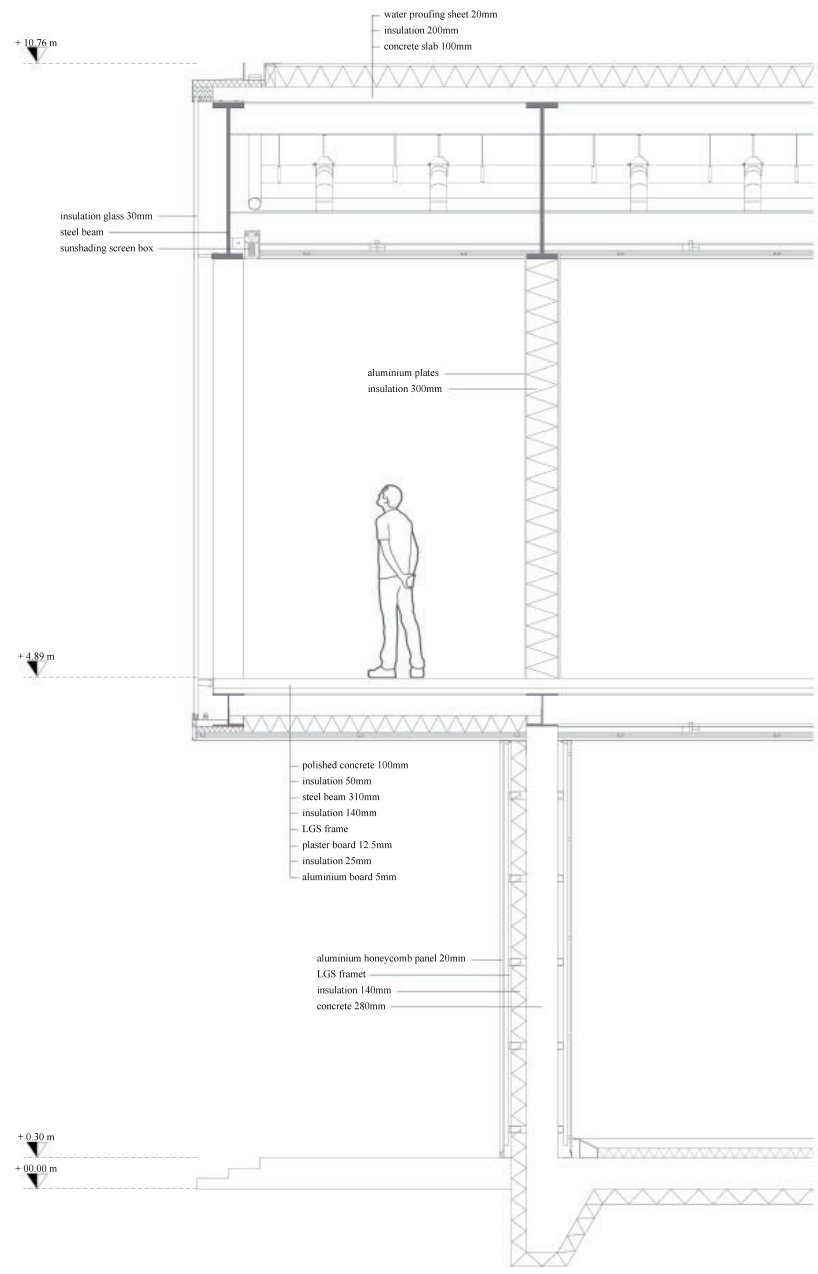

DETAILS

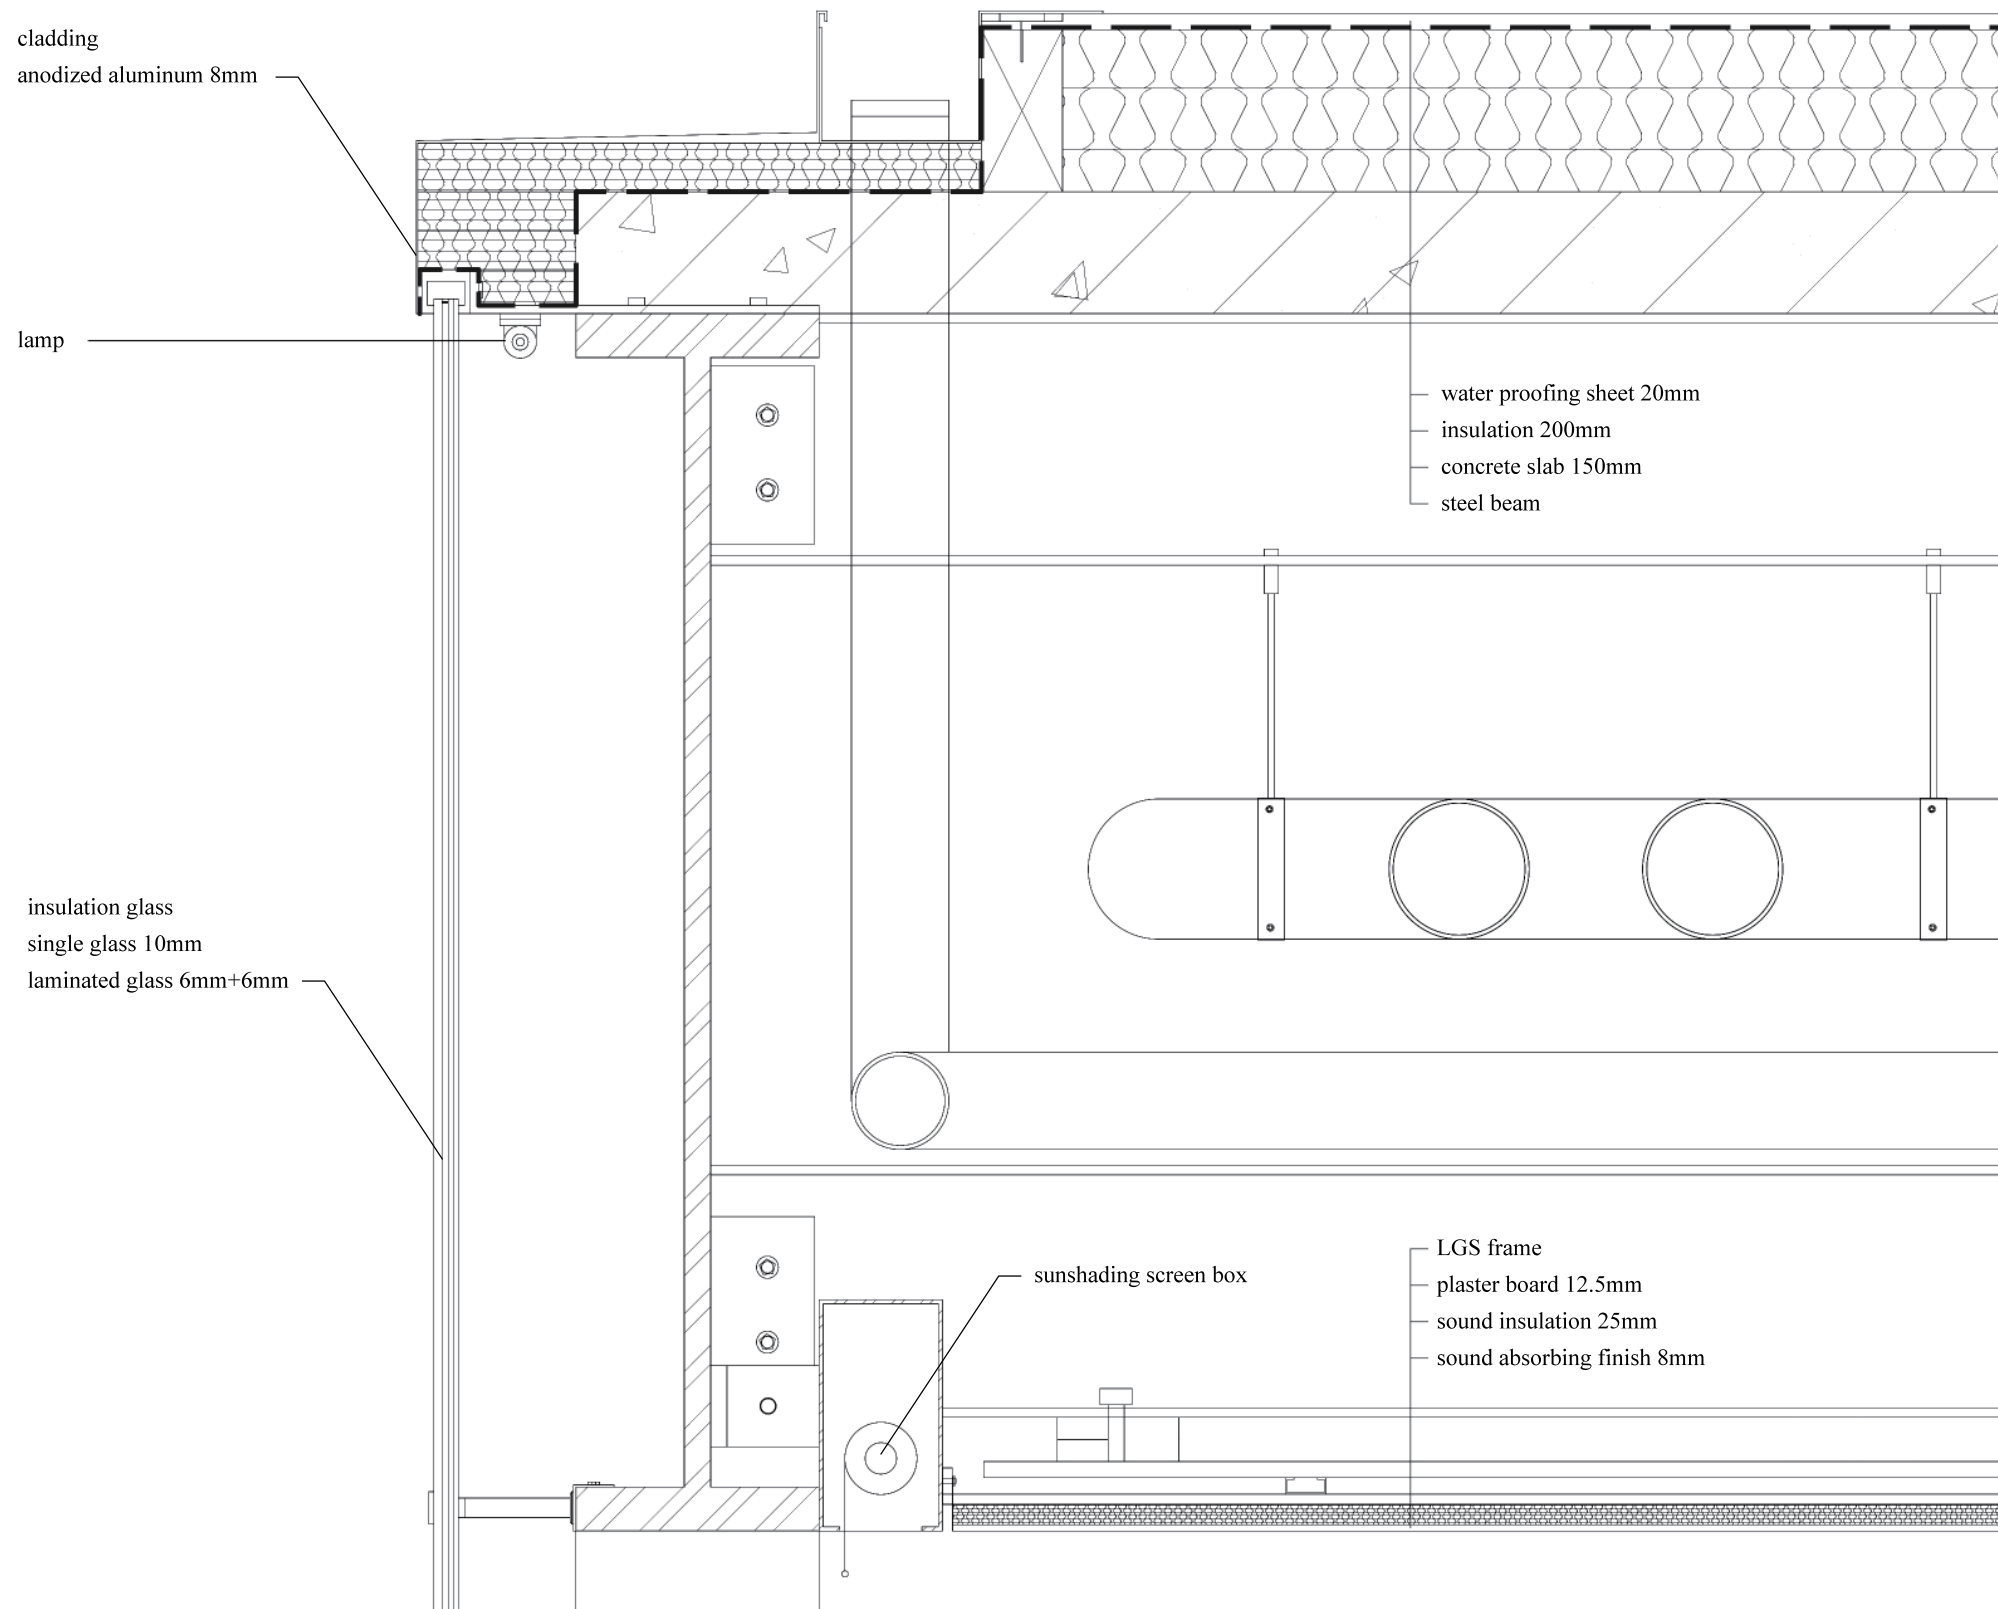

DETAILS

