


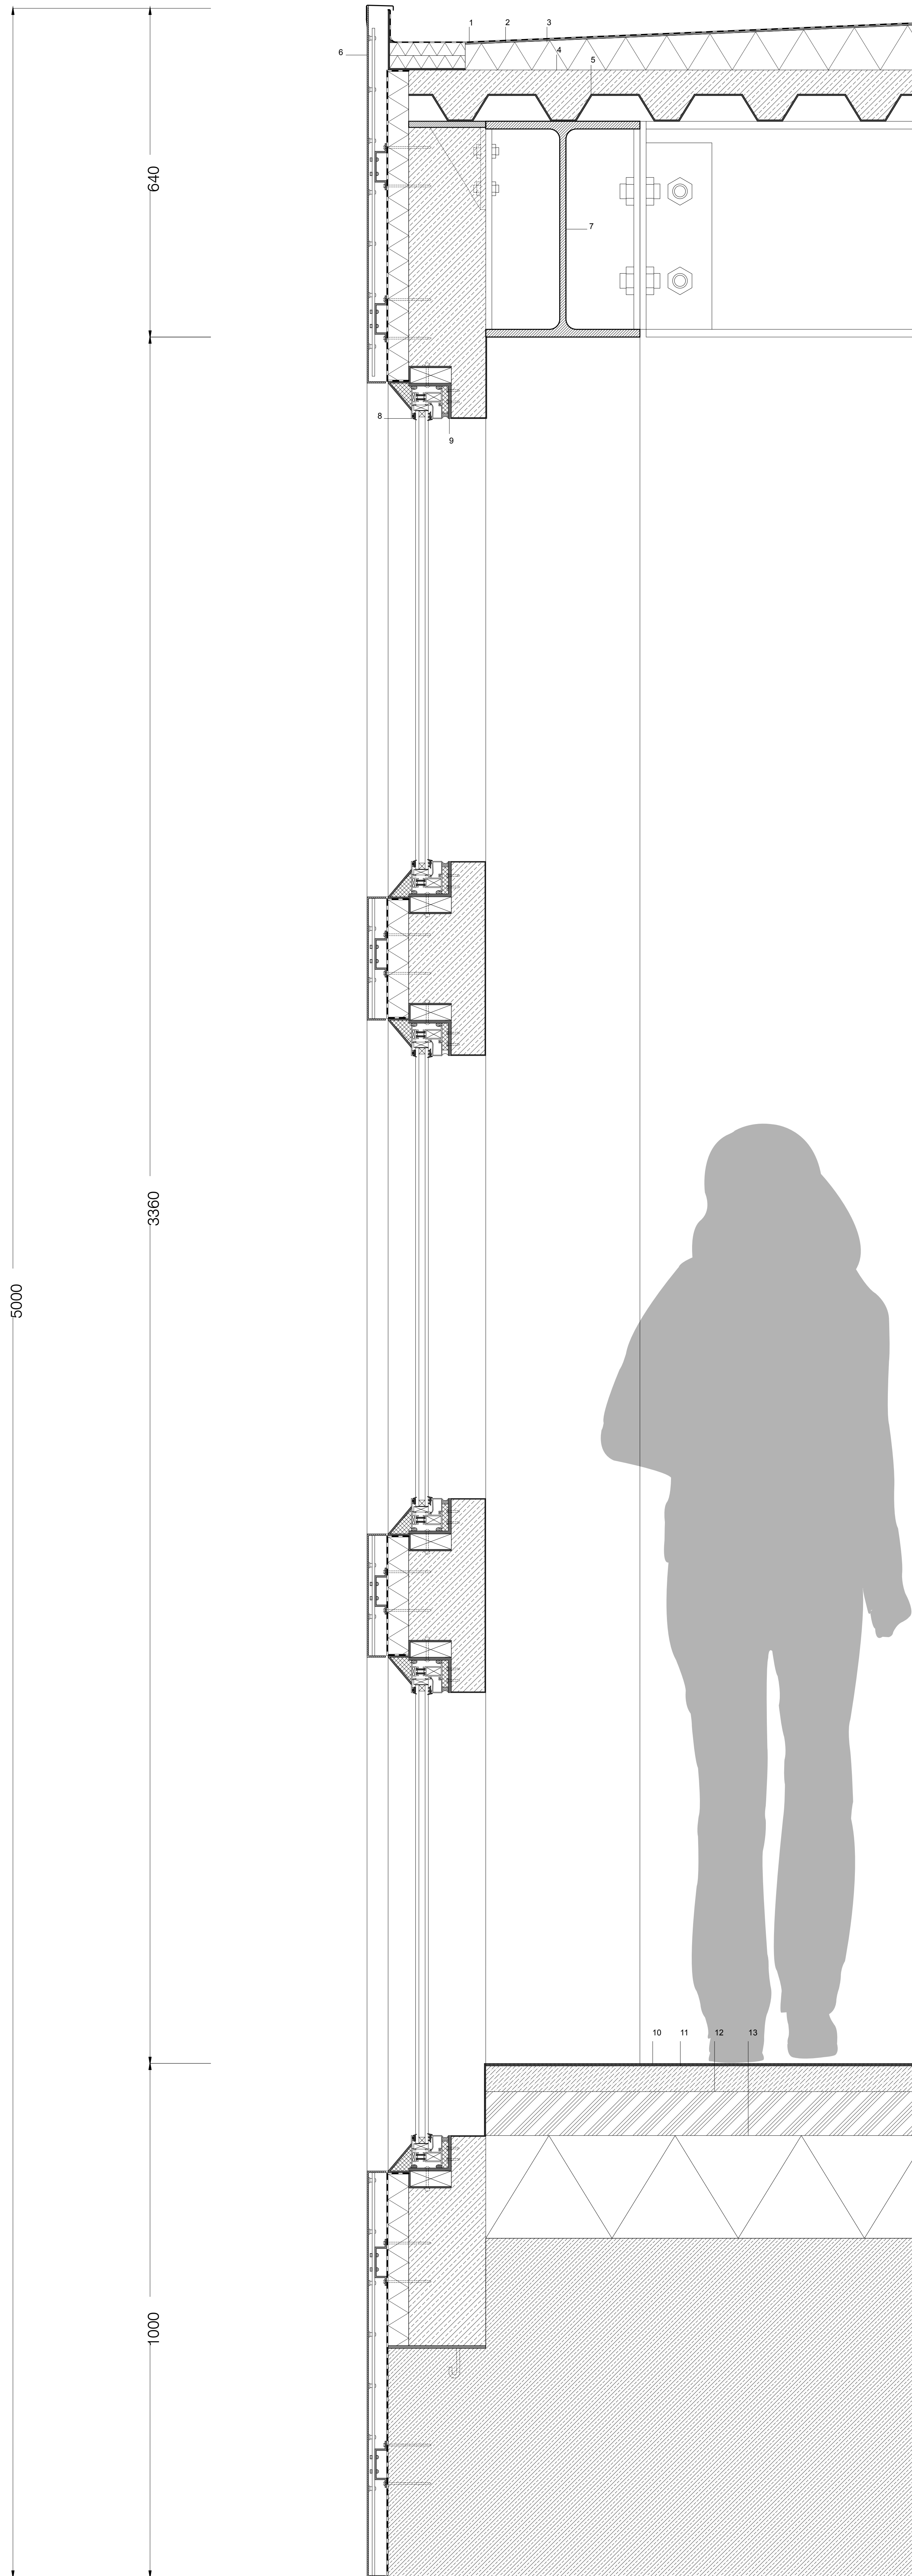

Facade Detail Scale 1:5

- 1 3 mm bituminous layer
- 2 3 mm waterproof gypsum-based composite layer
- 3 120 mm thermal insulation
- 4 50 mm polished concrete
- 5 50 mm metal deck
- 6 cladding 5 mm perforated cast iron panels
- 7 steel I beam 420 mm deep
- 8 cladding anodized aluminum window frame
- 9 80/50/6 mm steel angle
- 10 5 mm carpet layer
- 11 50 mm screed layer
- 12 85 mm damp-proof membrane
- 13 200 mm mineralwool insulation