



Water level plan
1:500



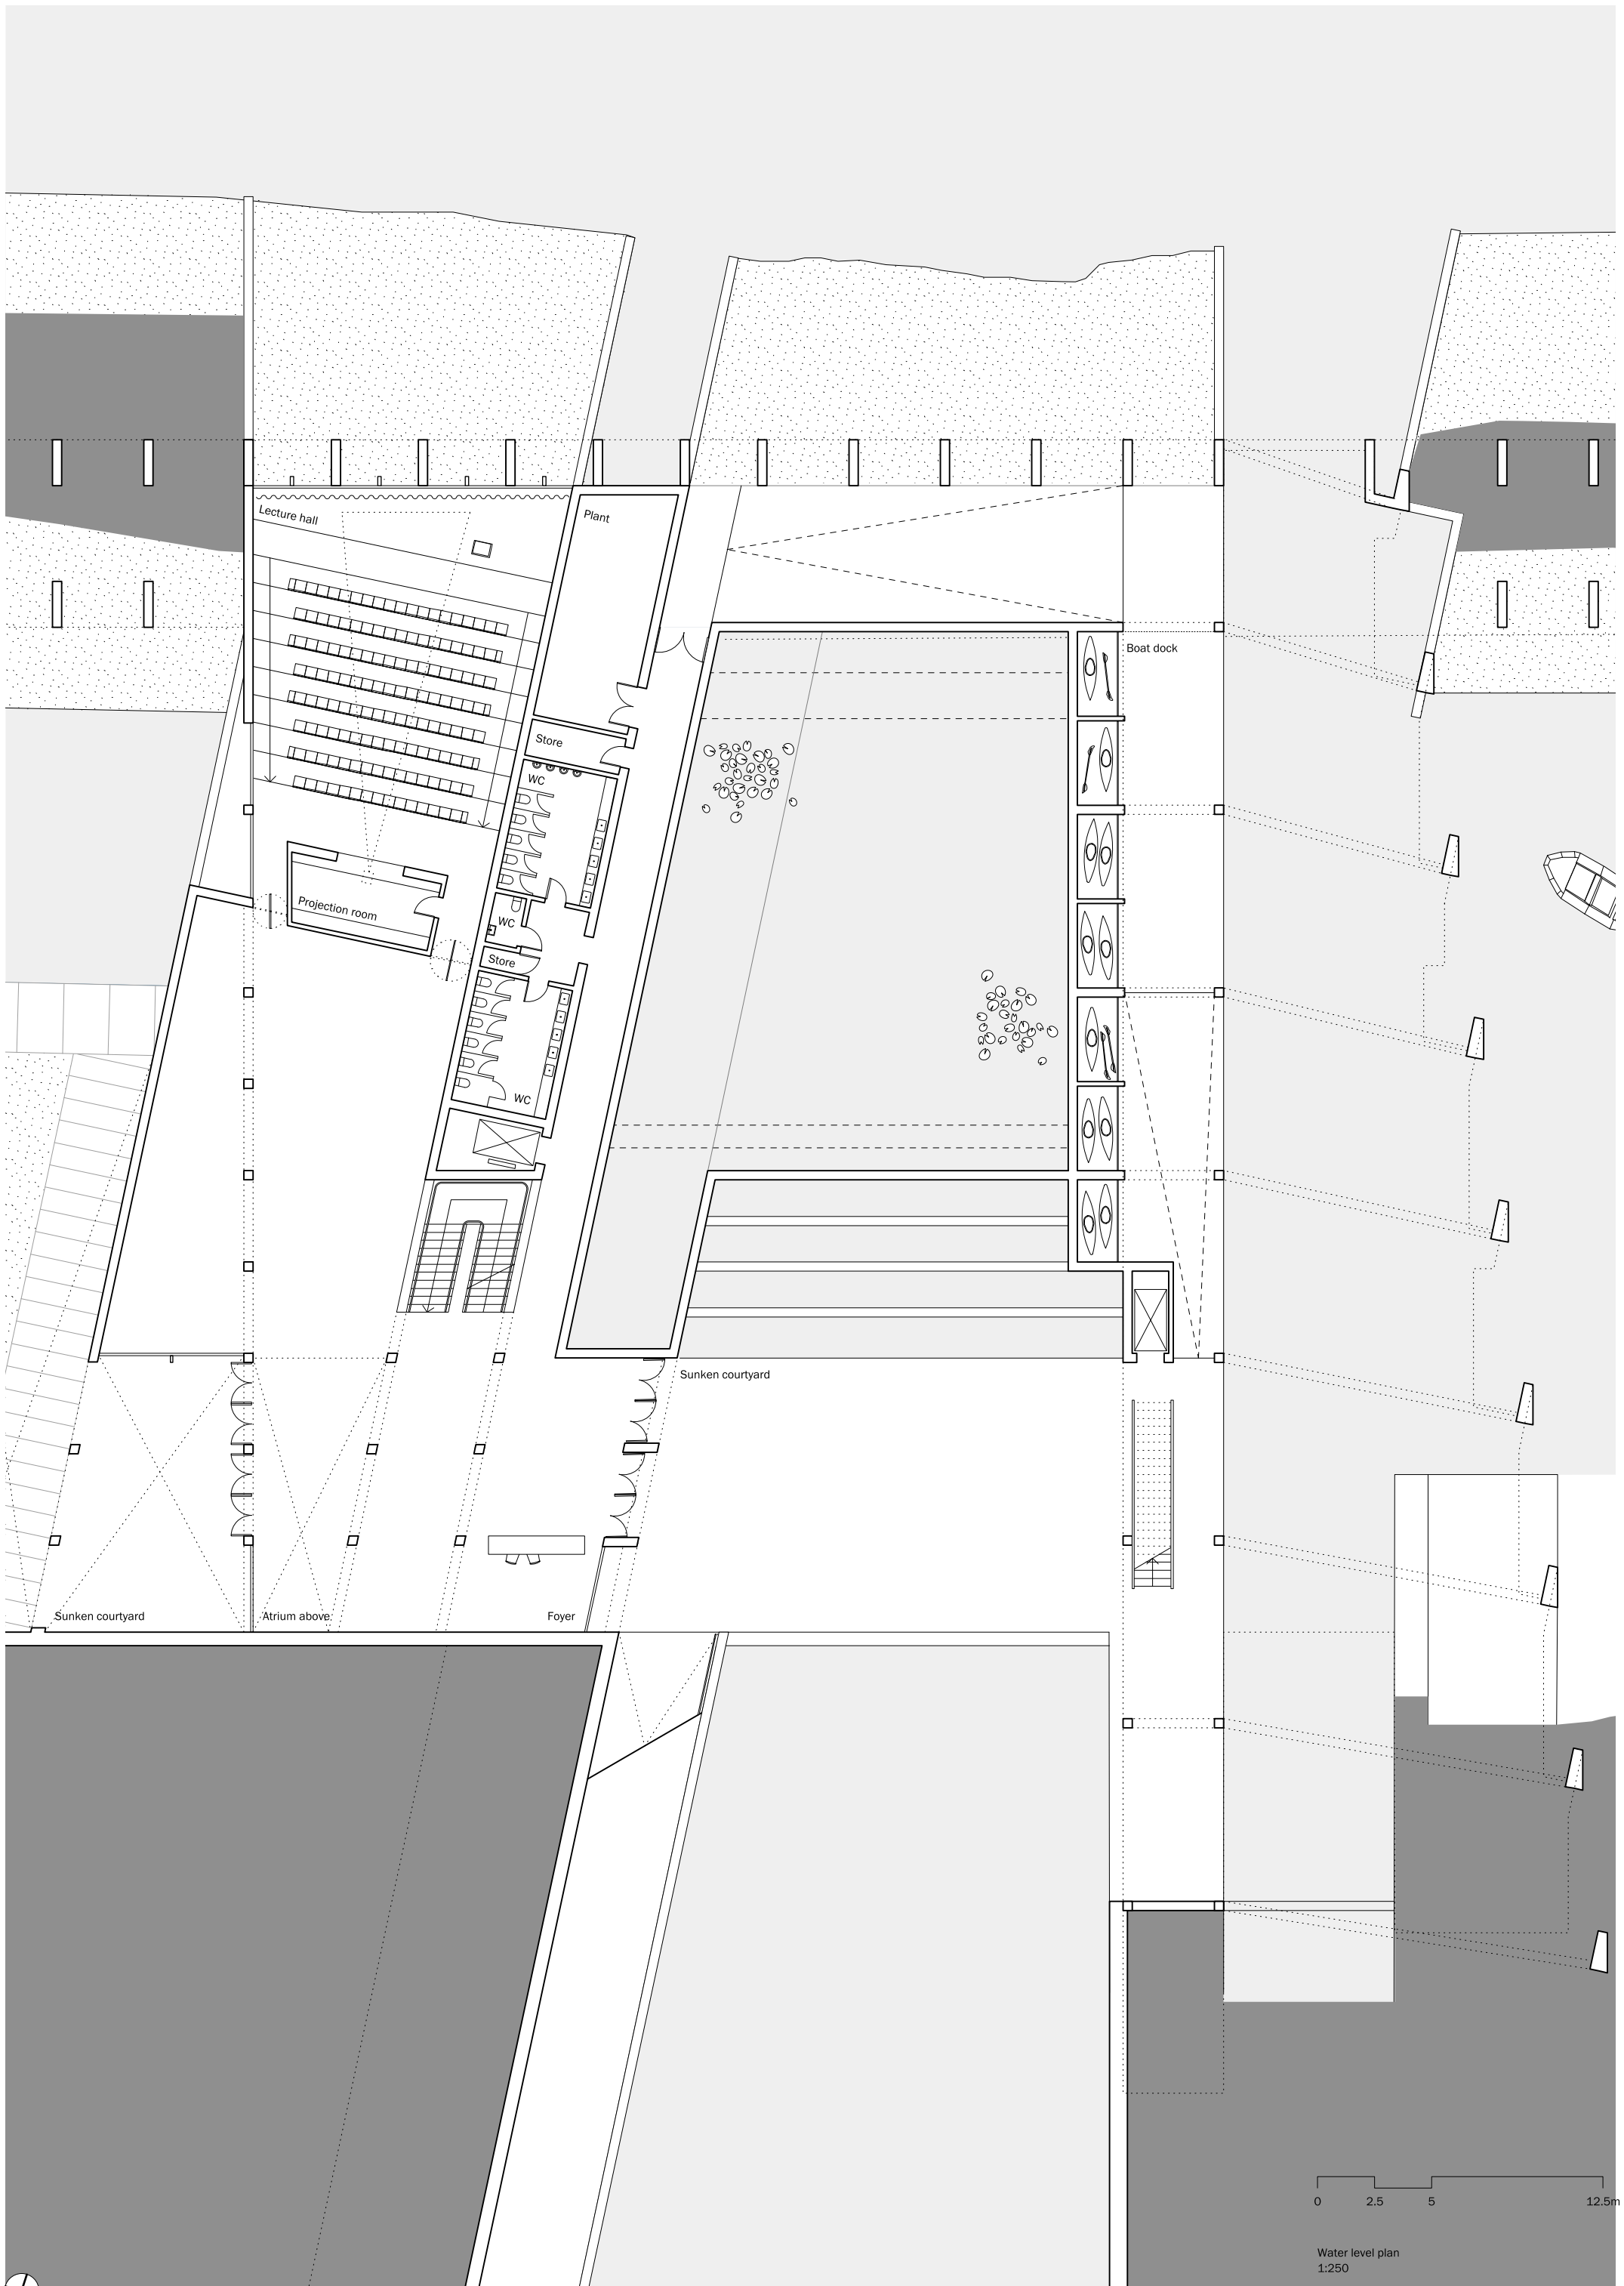

0 2.5 5 12.5m


Water level plan
1:250

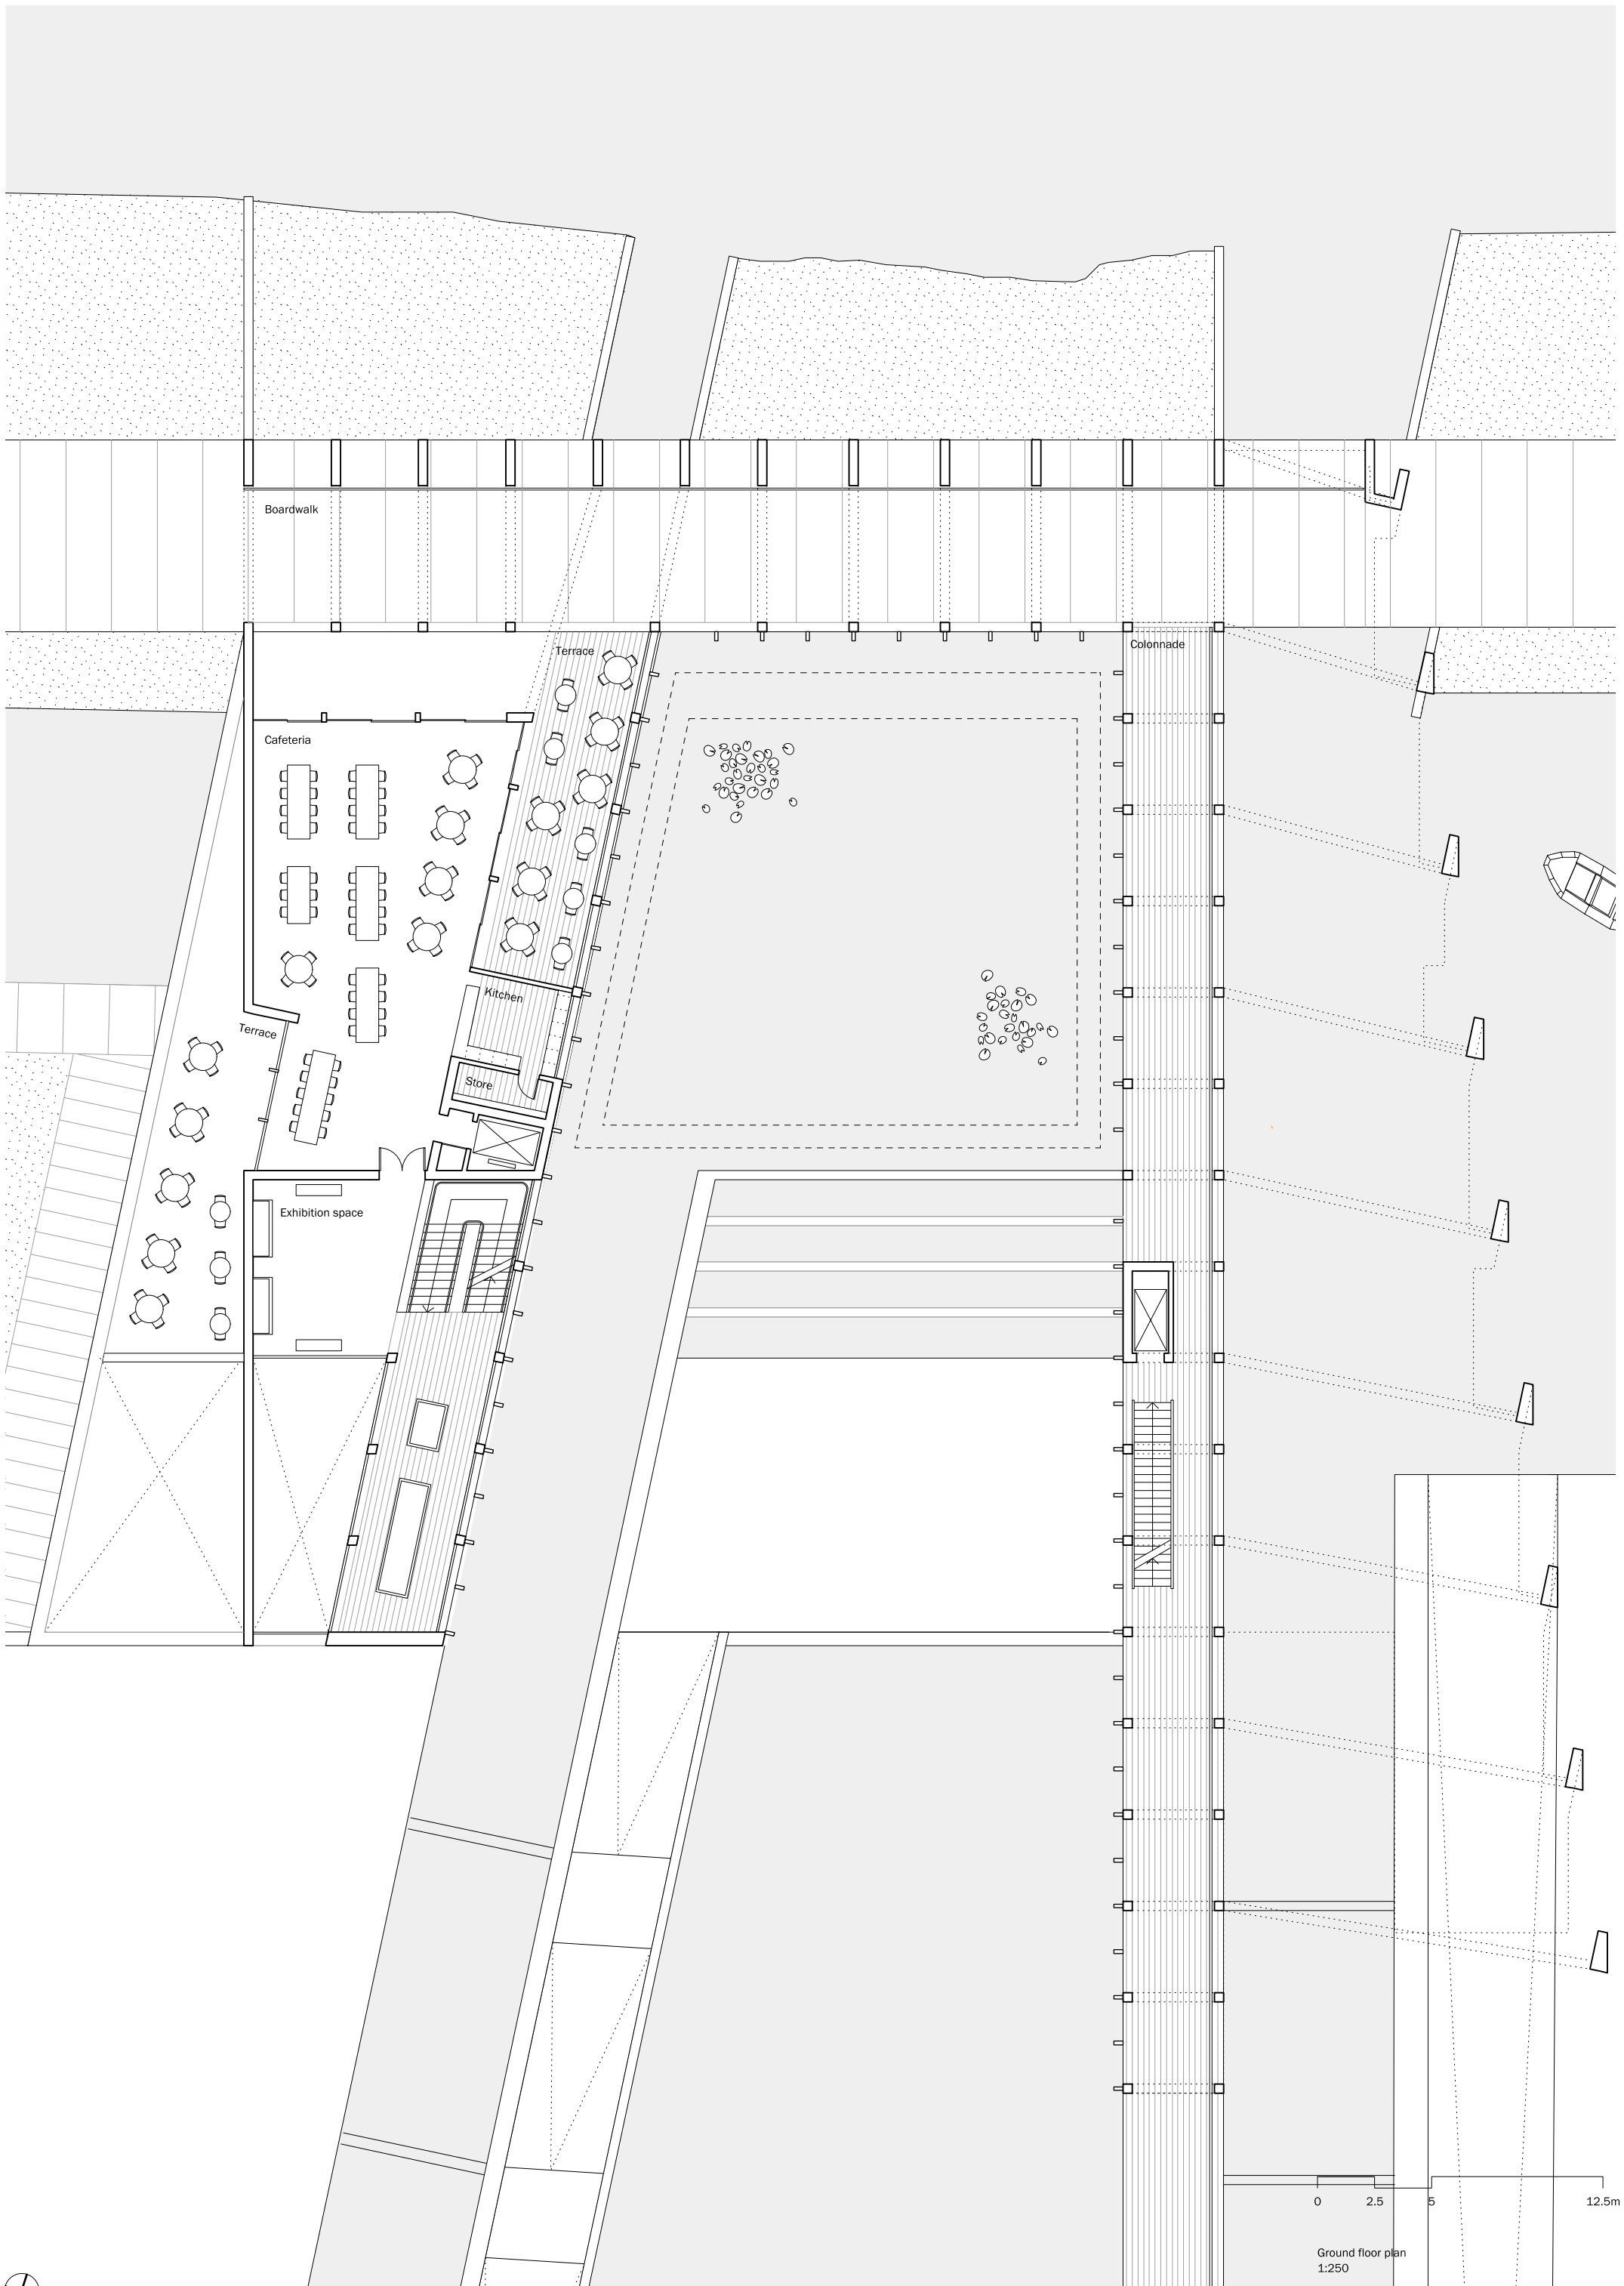

0 2.5 5 12.5m

Ground floor plan
1:250




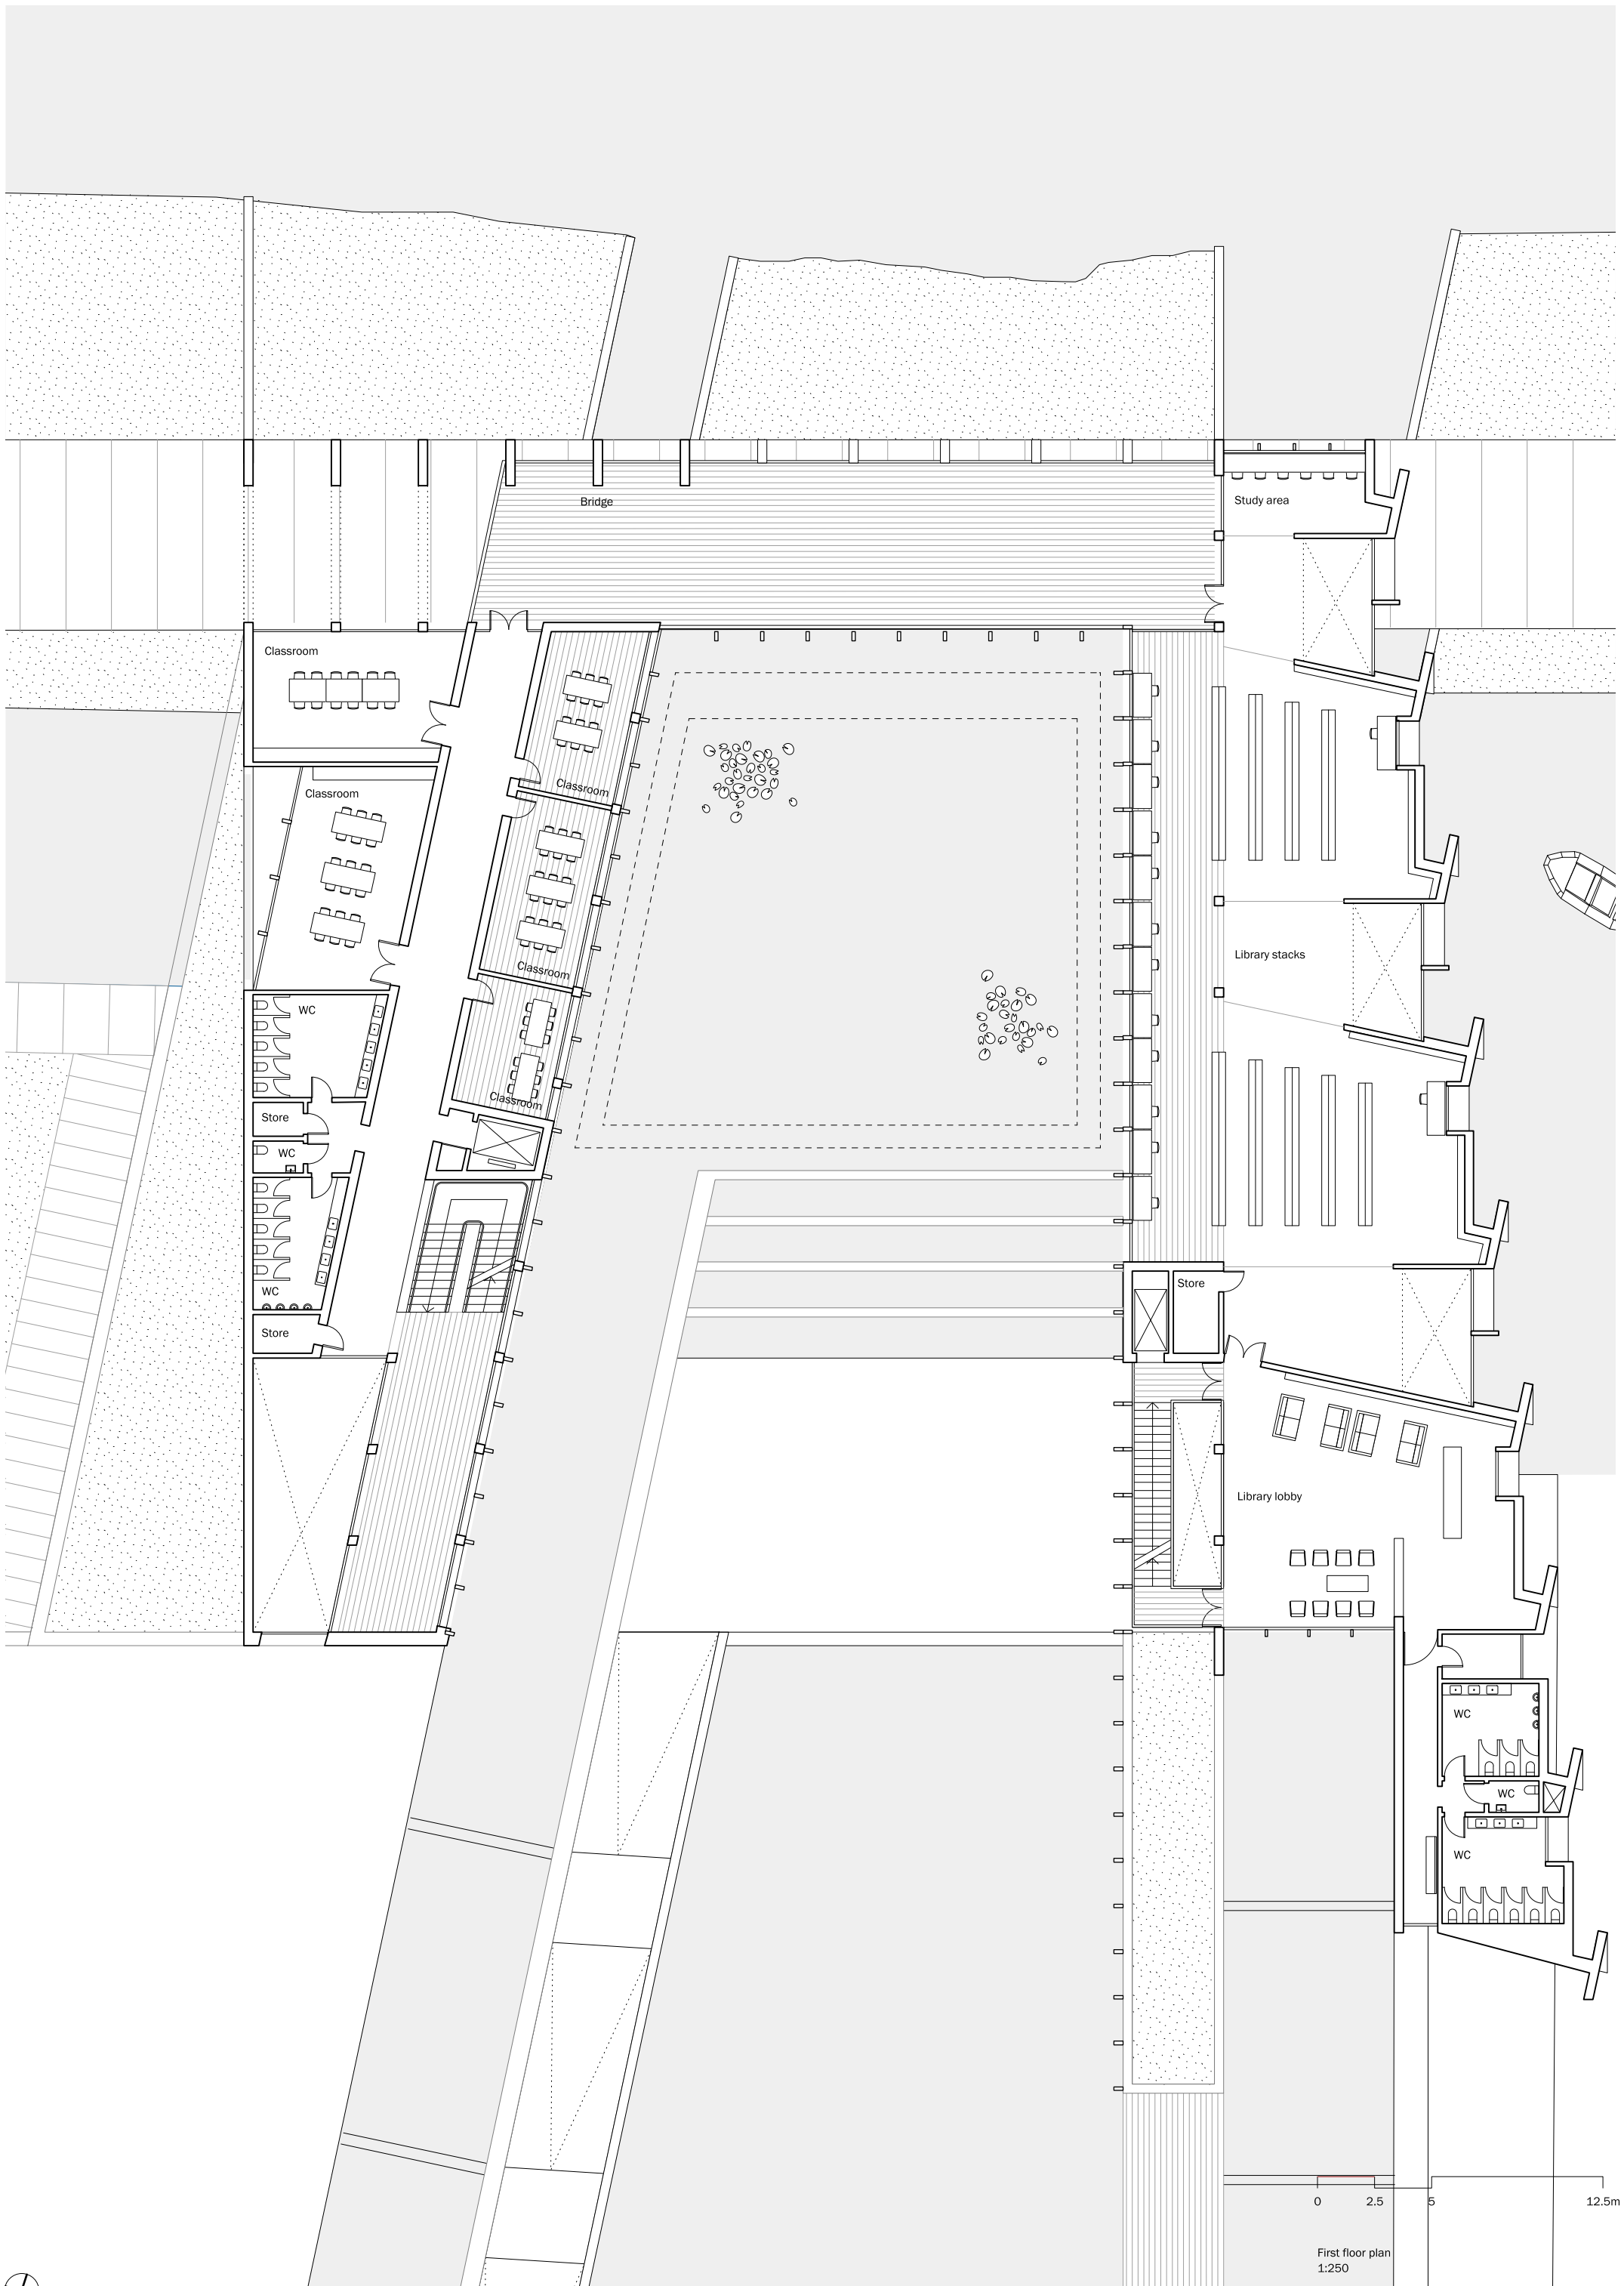

0 2.5 5 12.5m


First floor plan
1:250



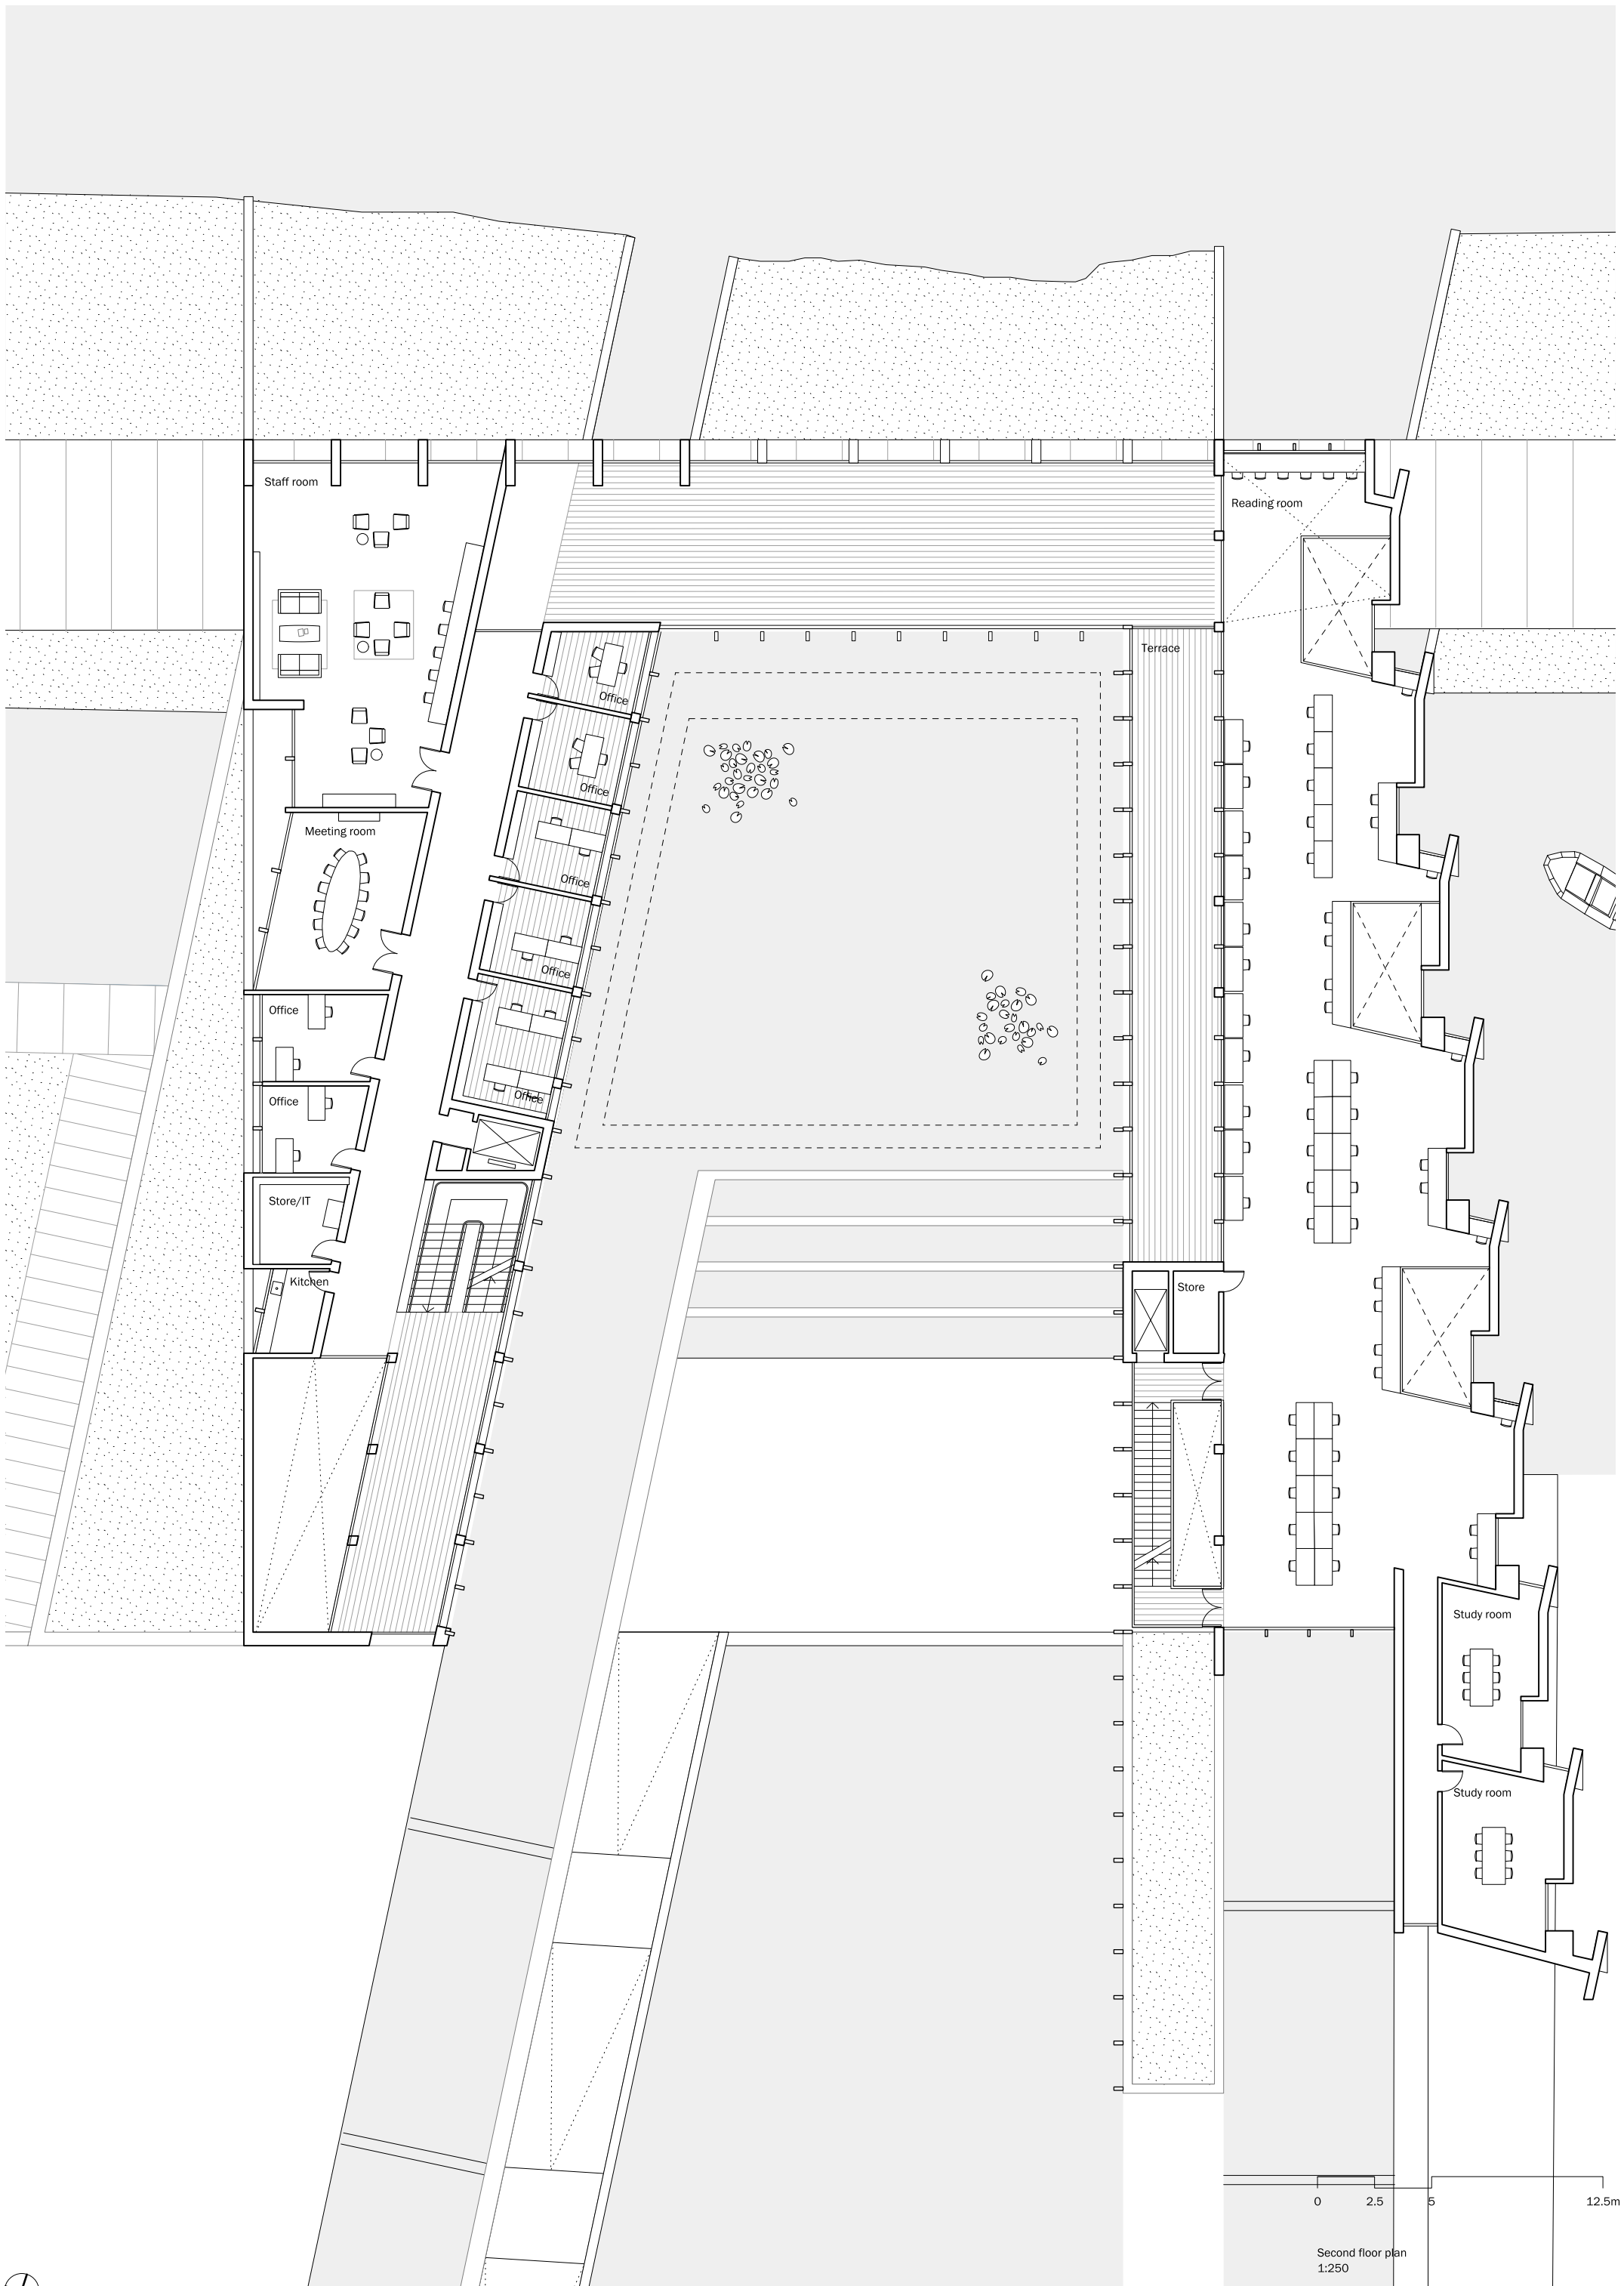

0 2.5 5 12.5m


Second floor plan
1:250

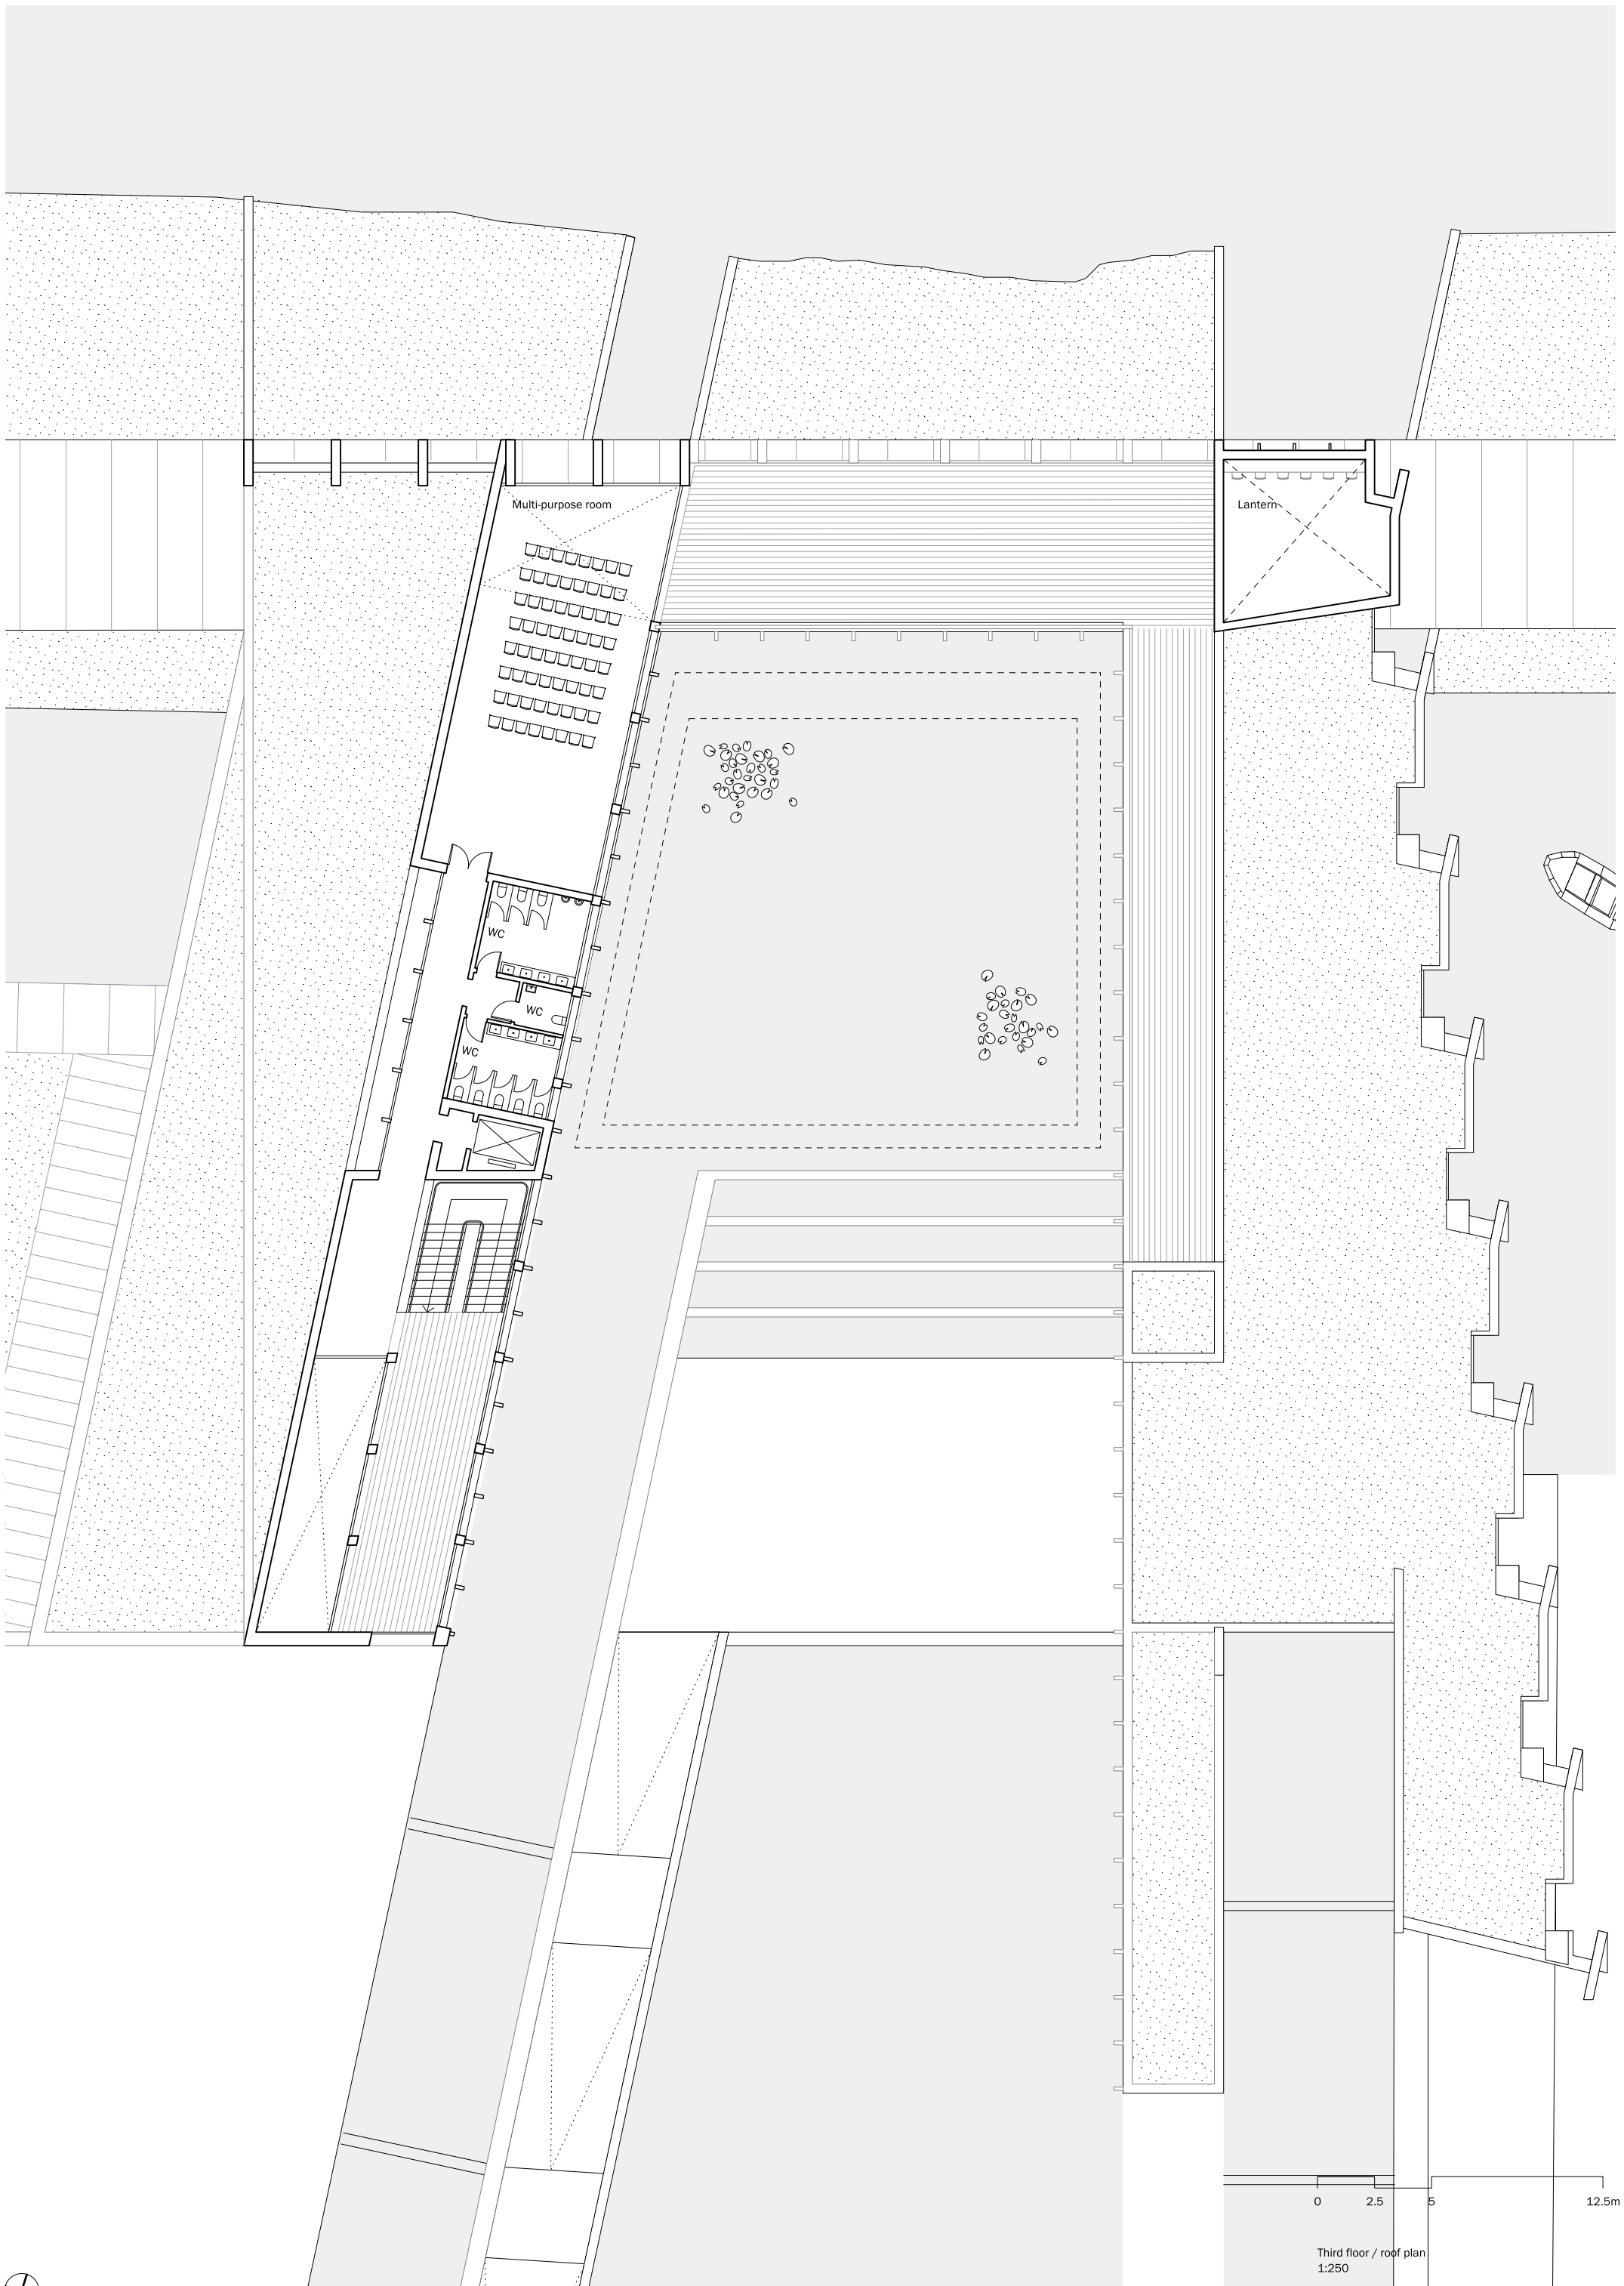


0 2.5 5 12.5m

Third floor / roof plan
1:250




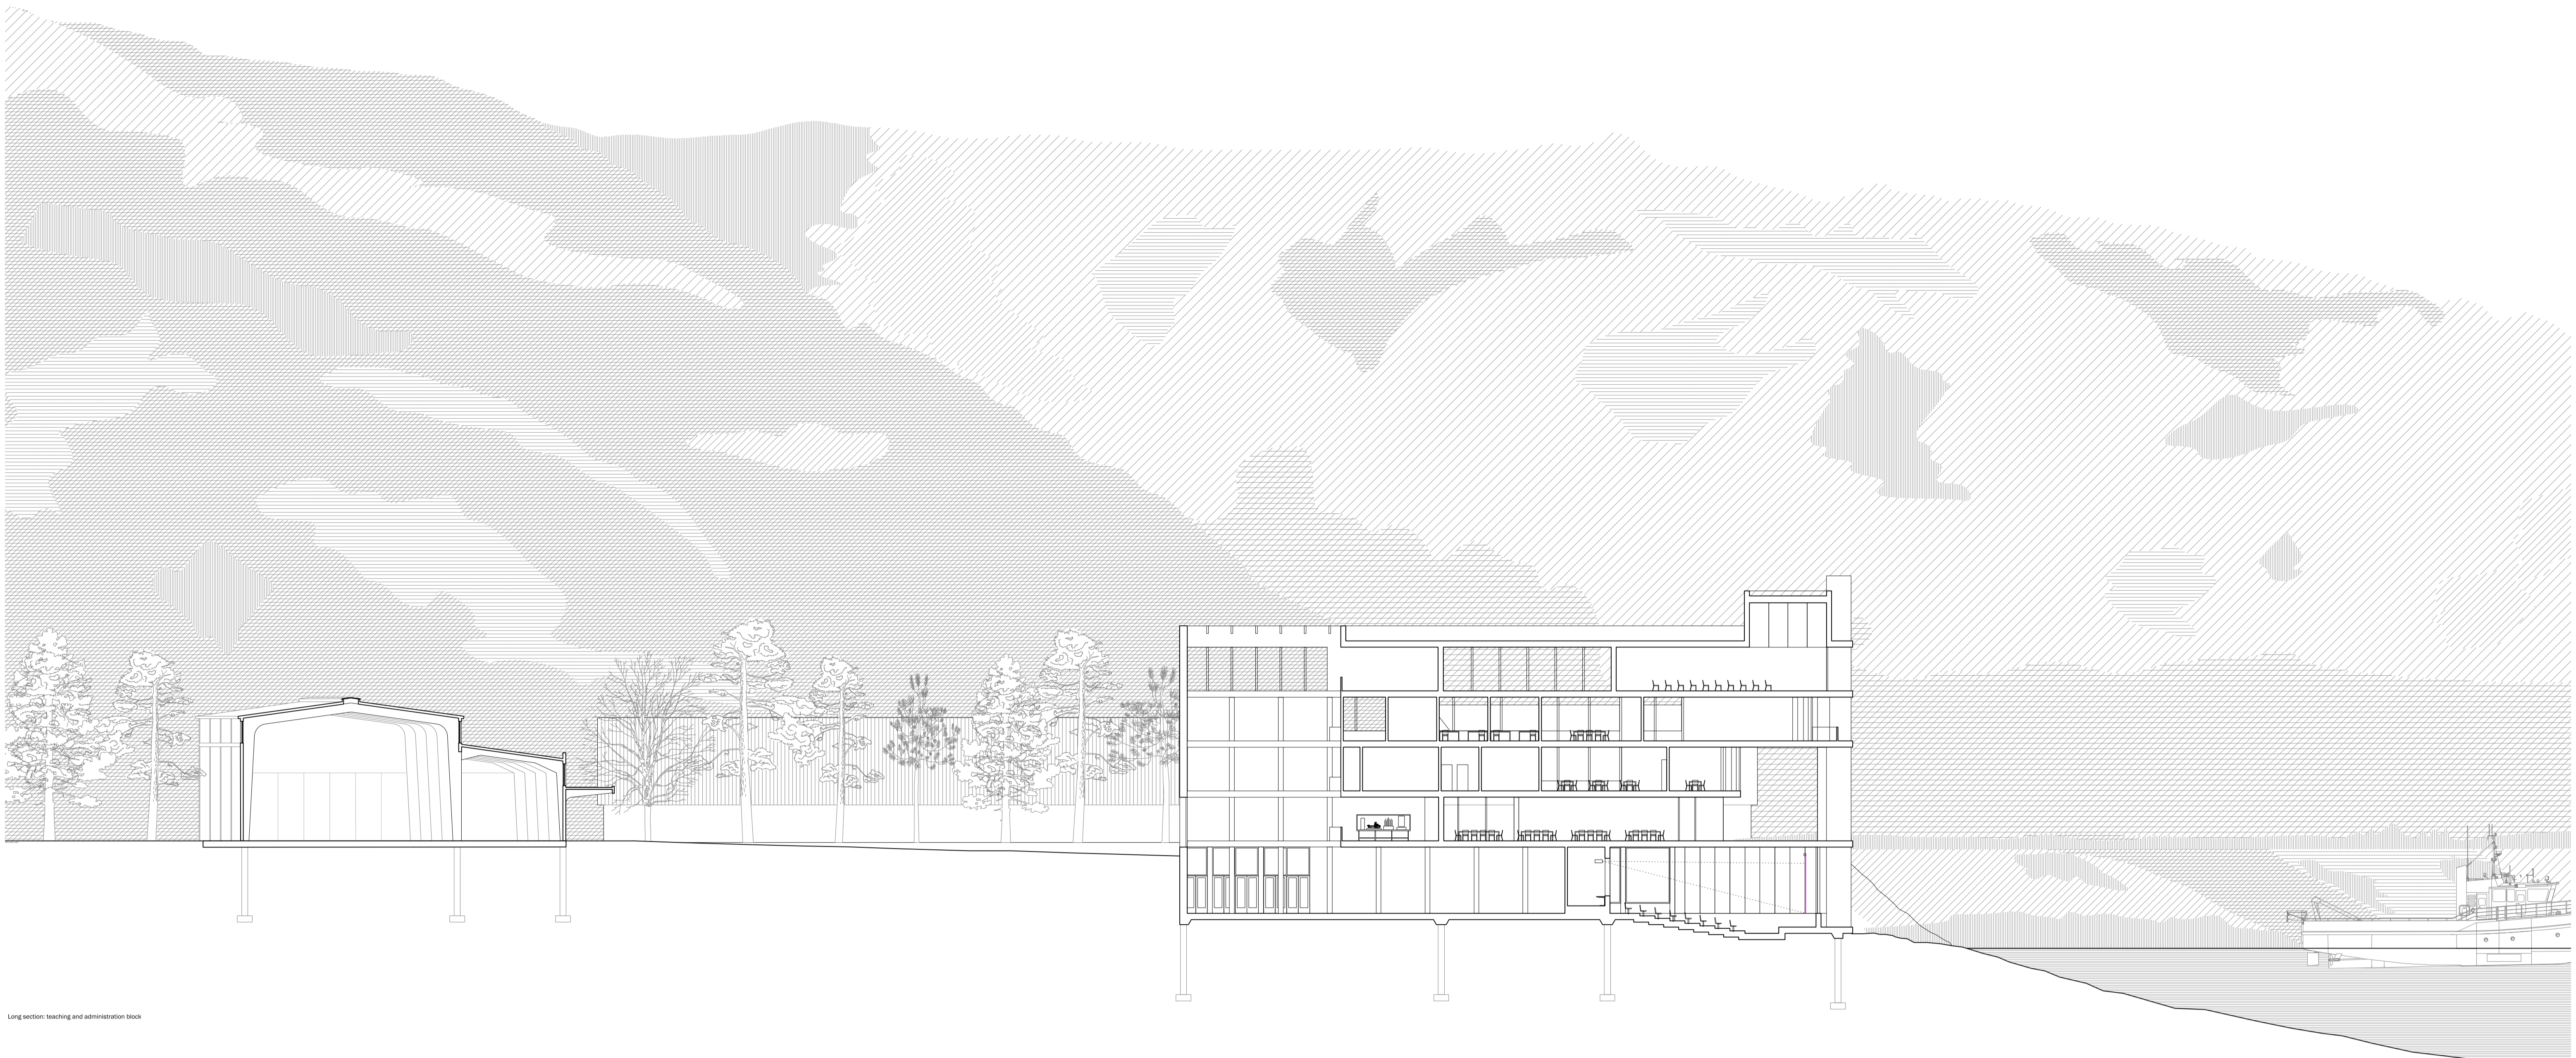


Long section: training and administration block

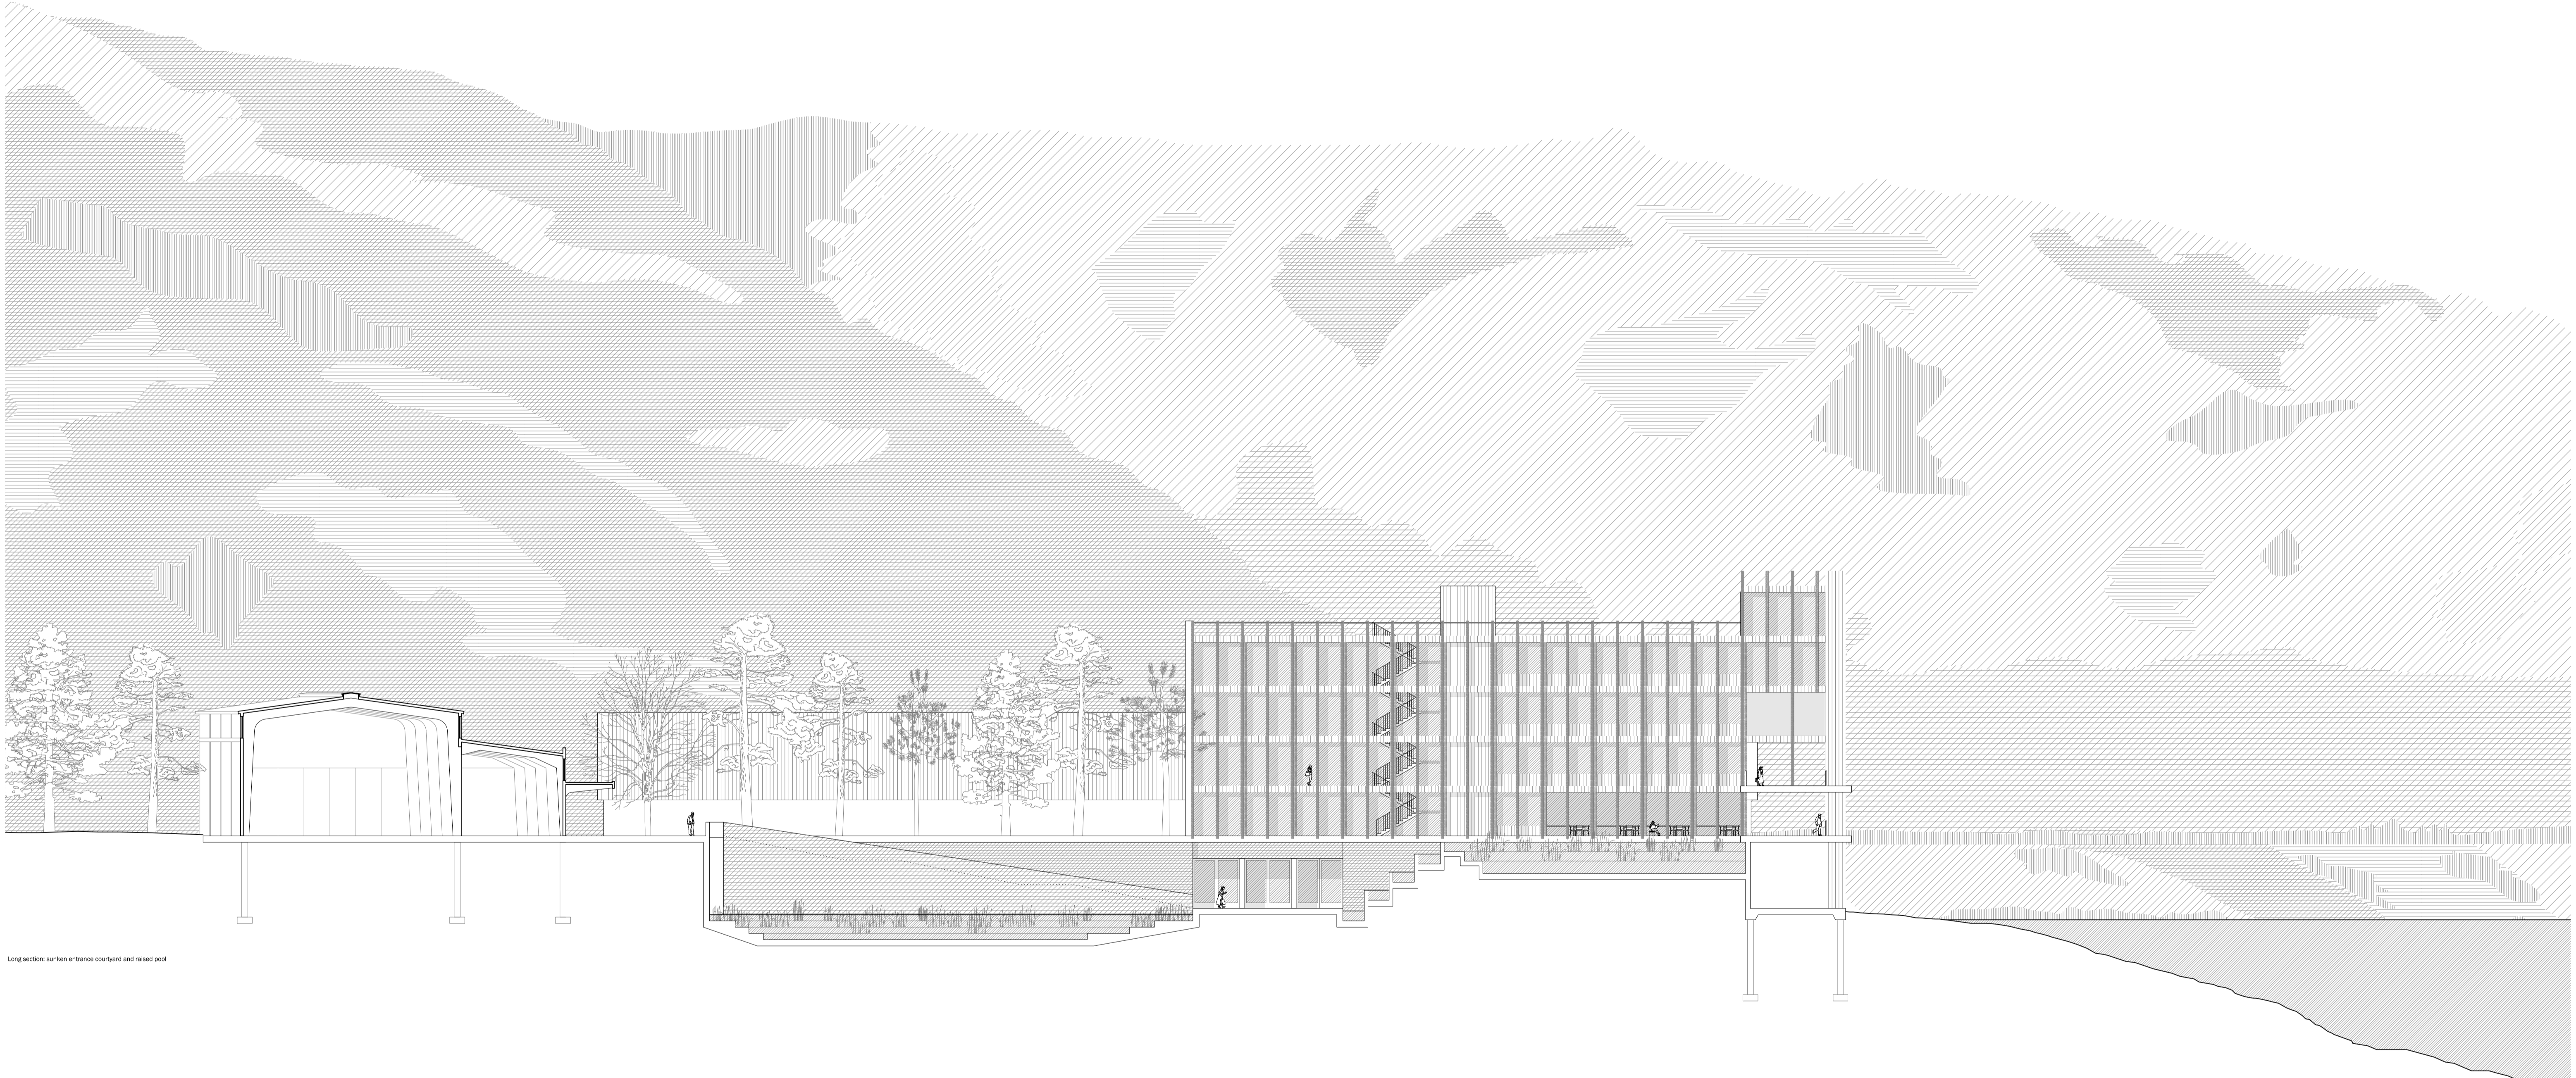

Long section: outdoor courtyard and leisure pool

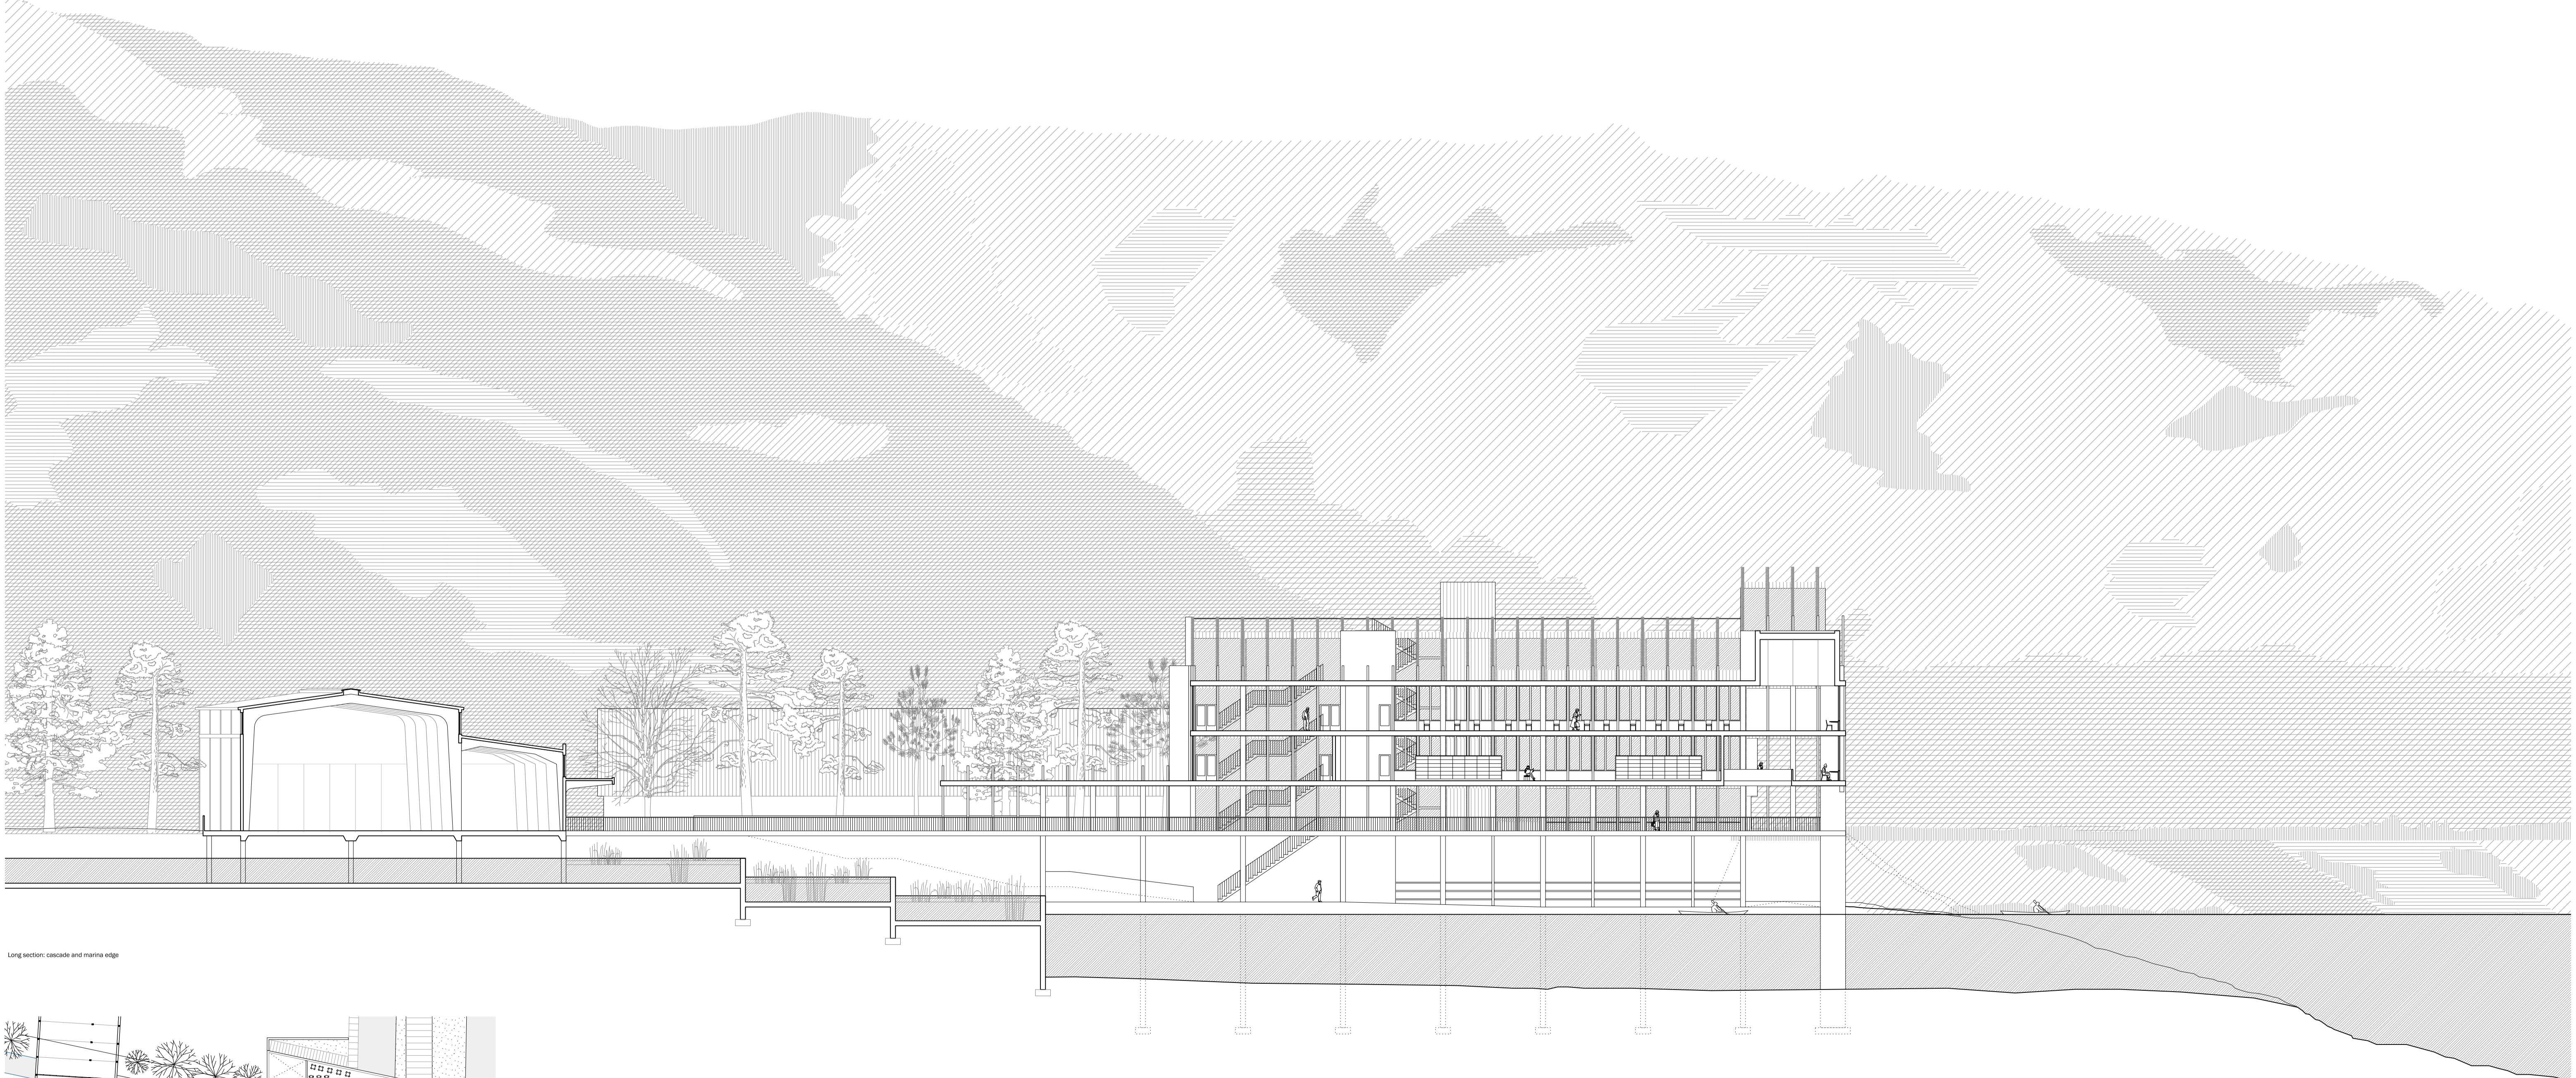

Long section: outdoor courtyard and leisure pool

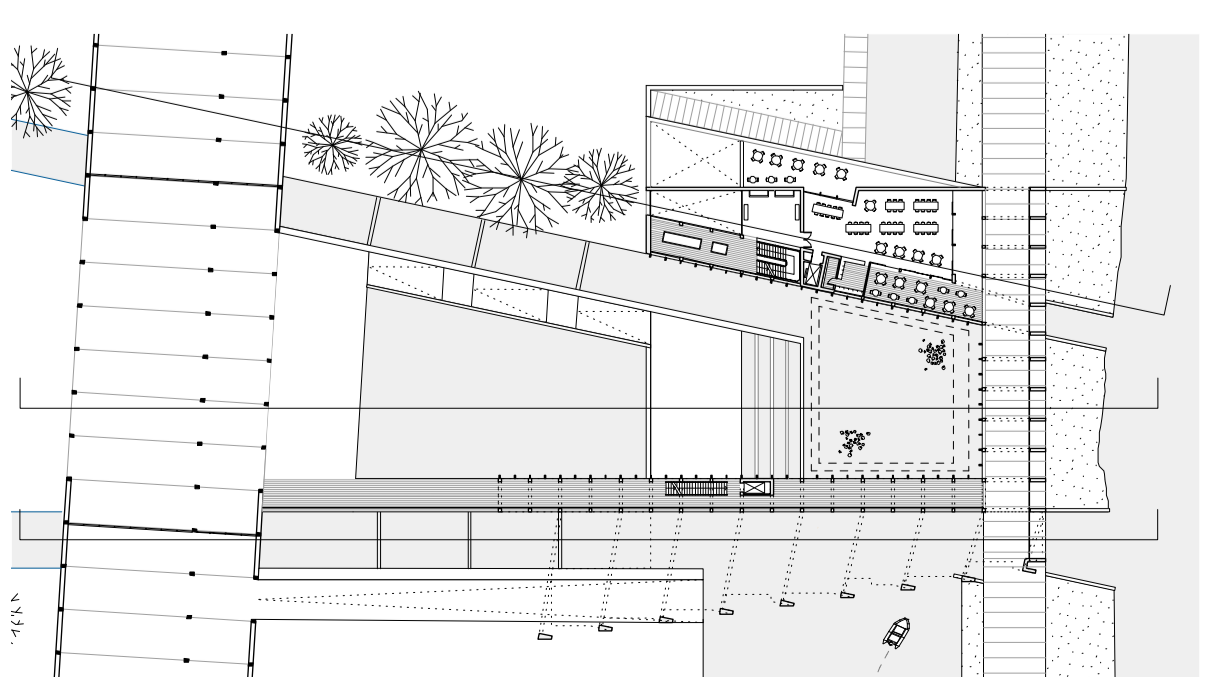










Seafront boardwalk passing through the faculty

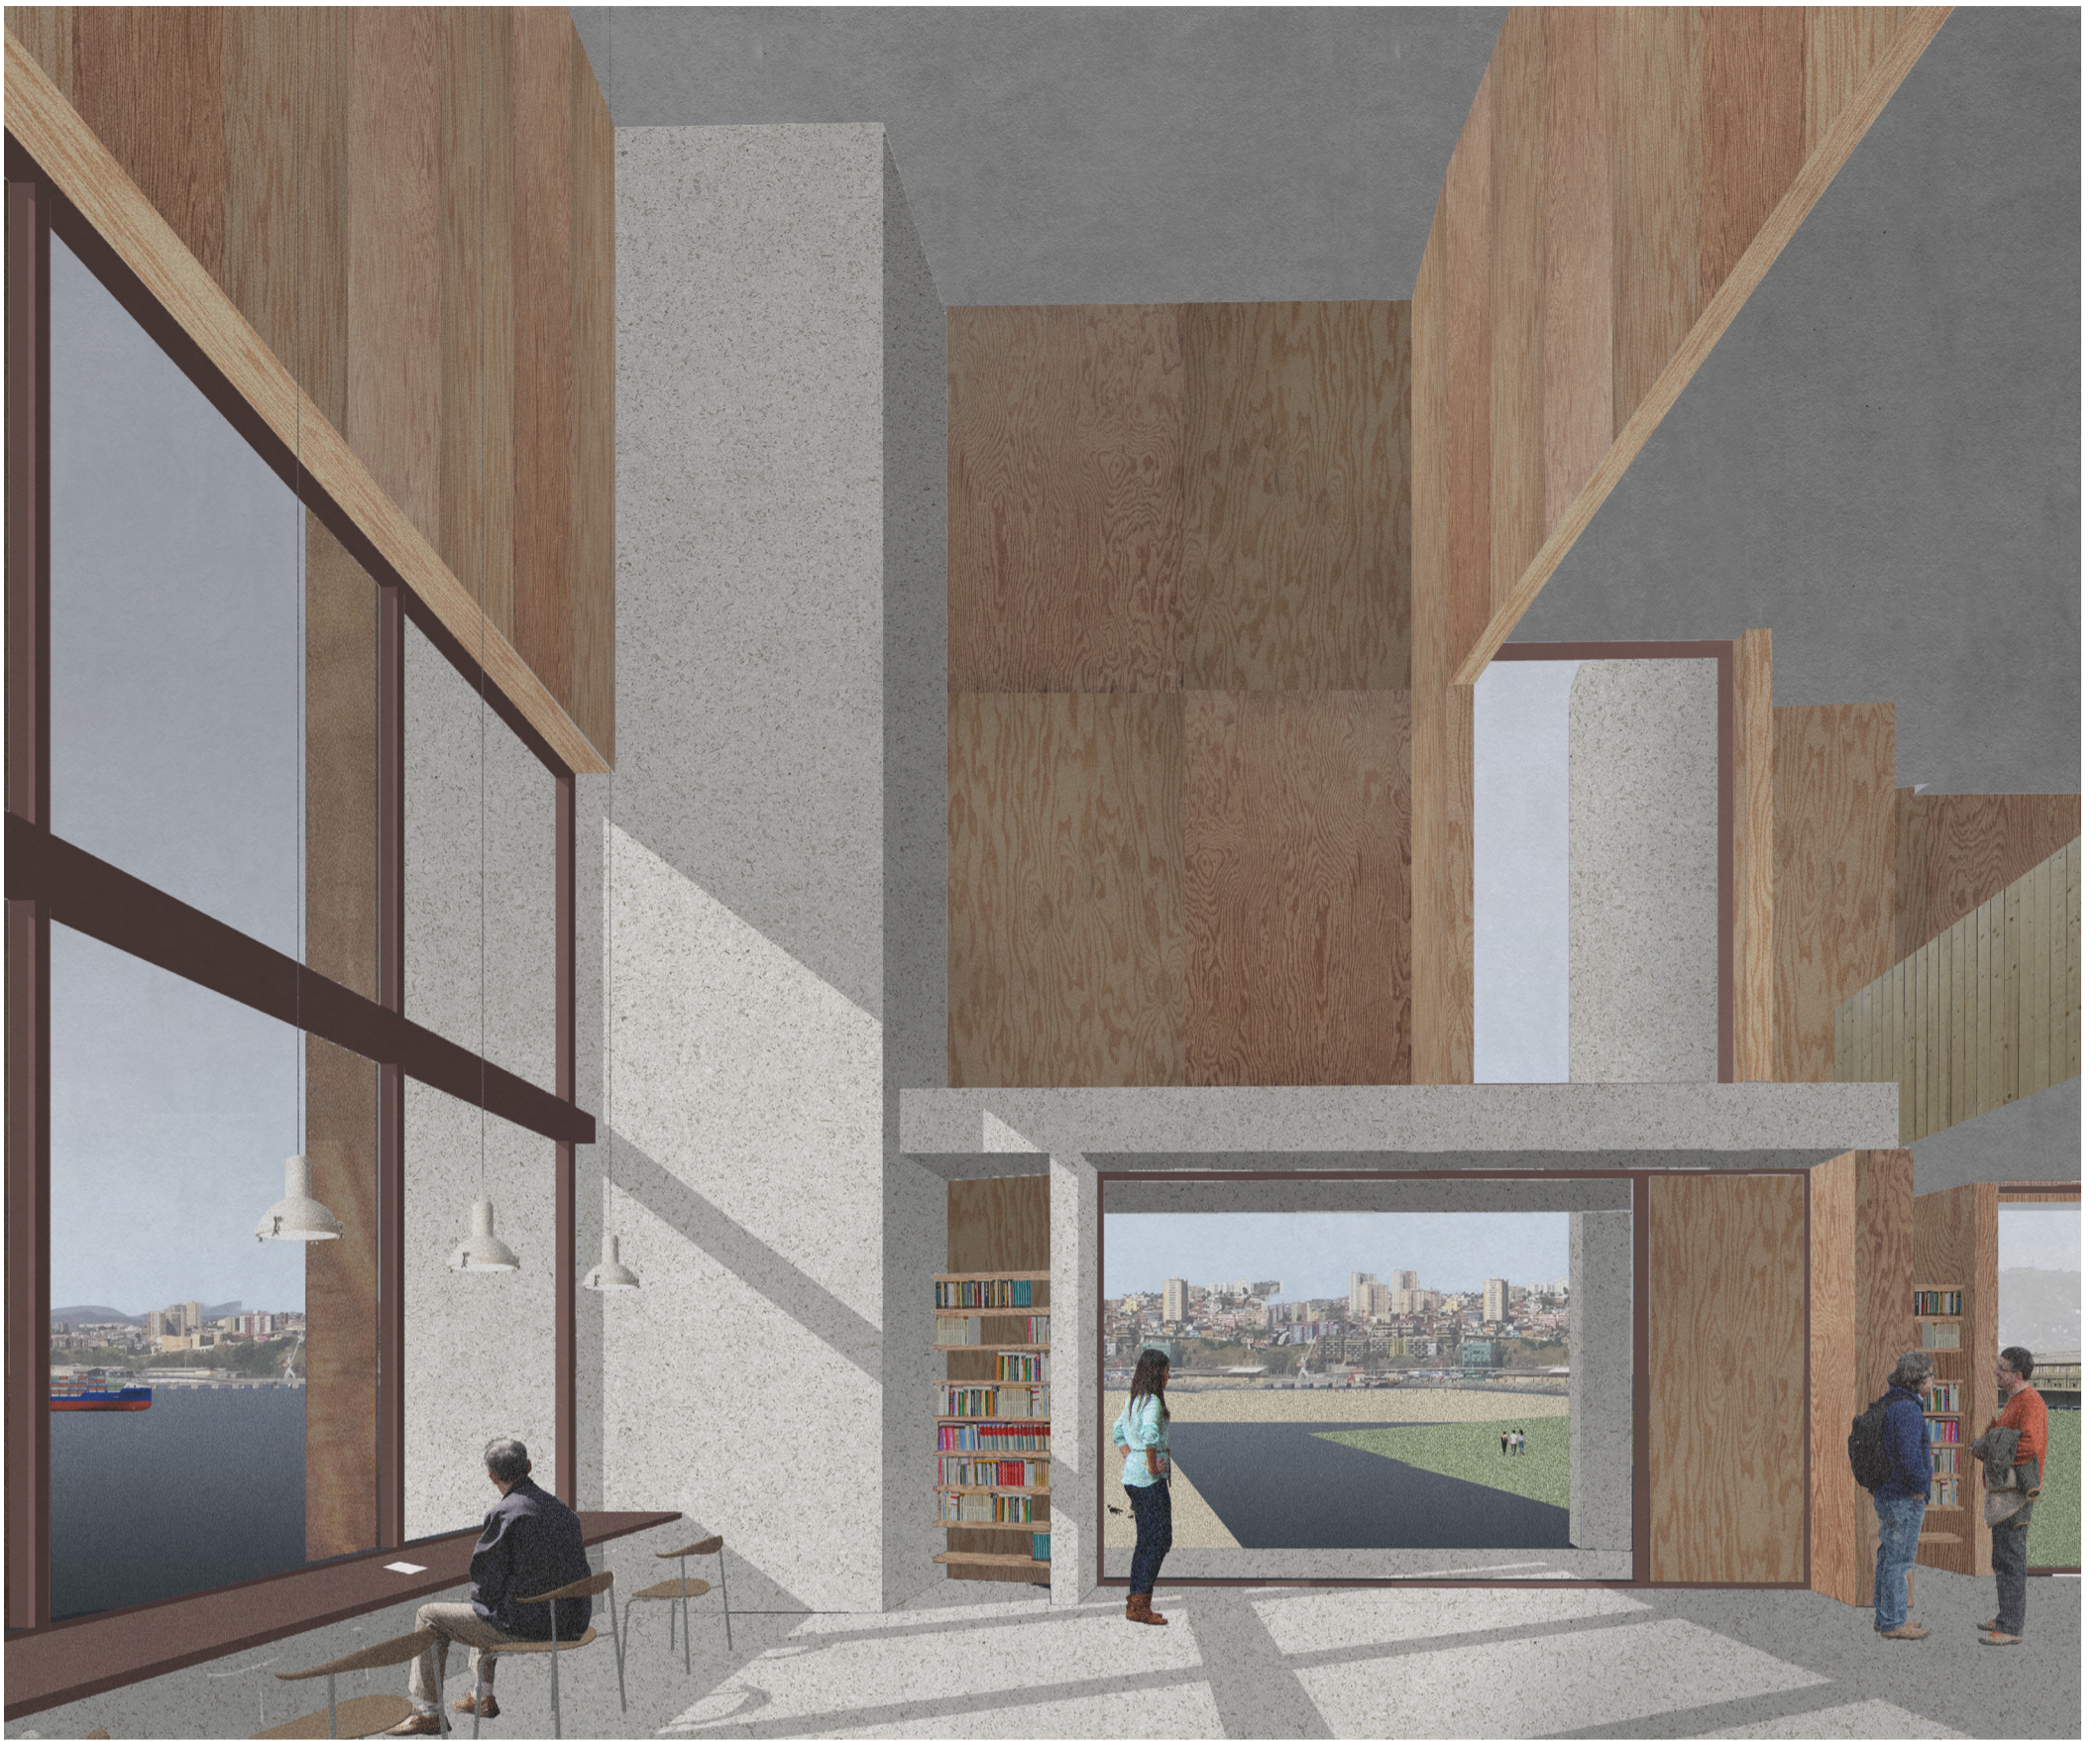

Multiple vantage points from the library lantern