



brick to brick


Martin van Splunter 06/10/2017
P4 Presentation
aE Studio

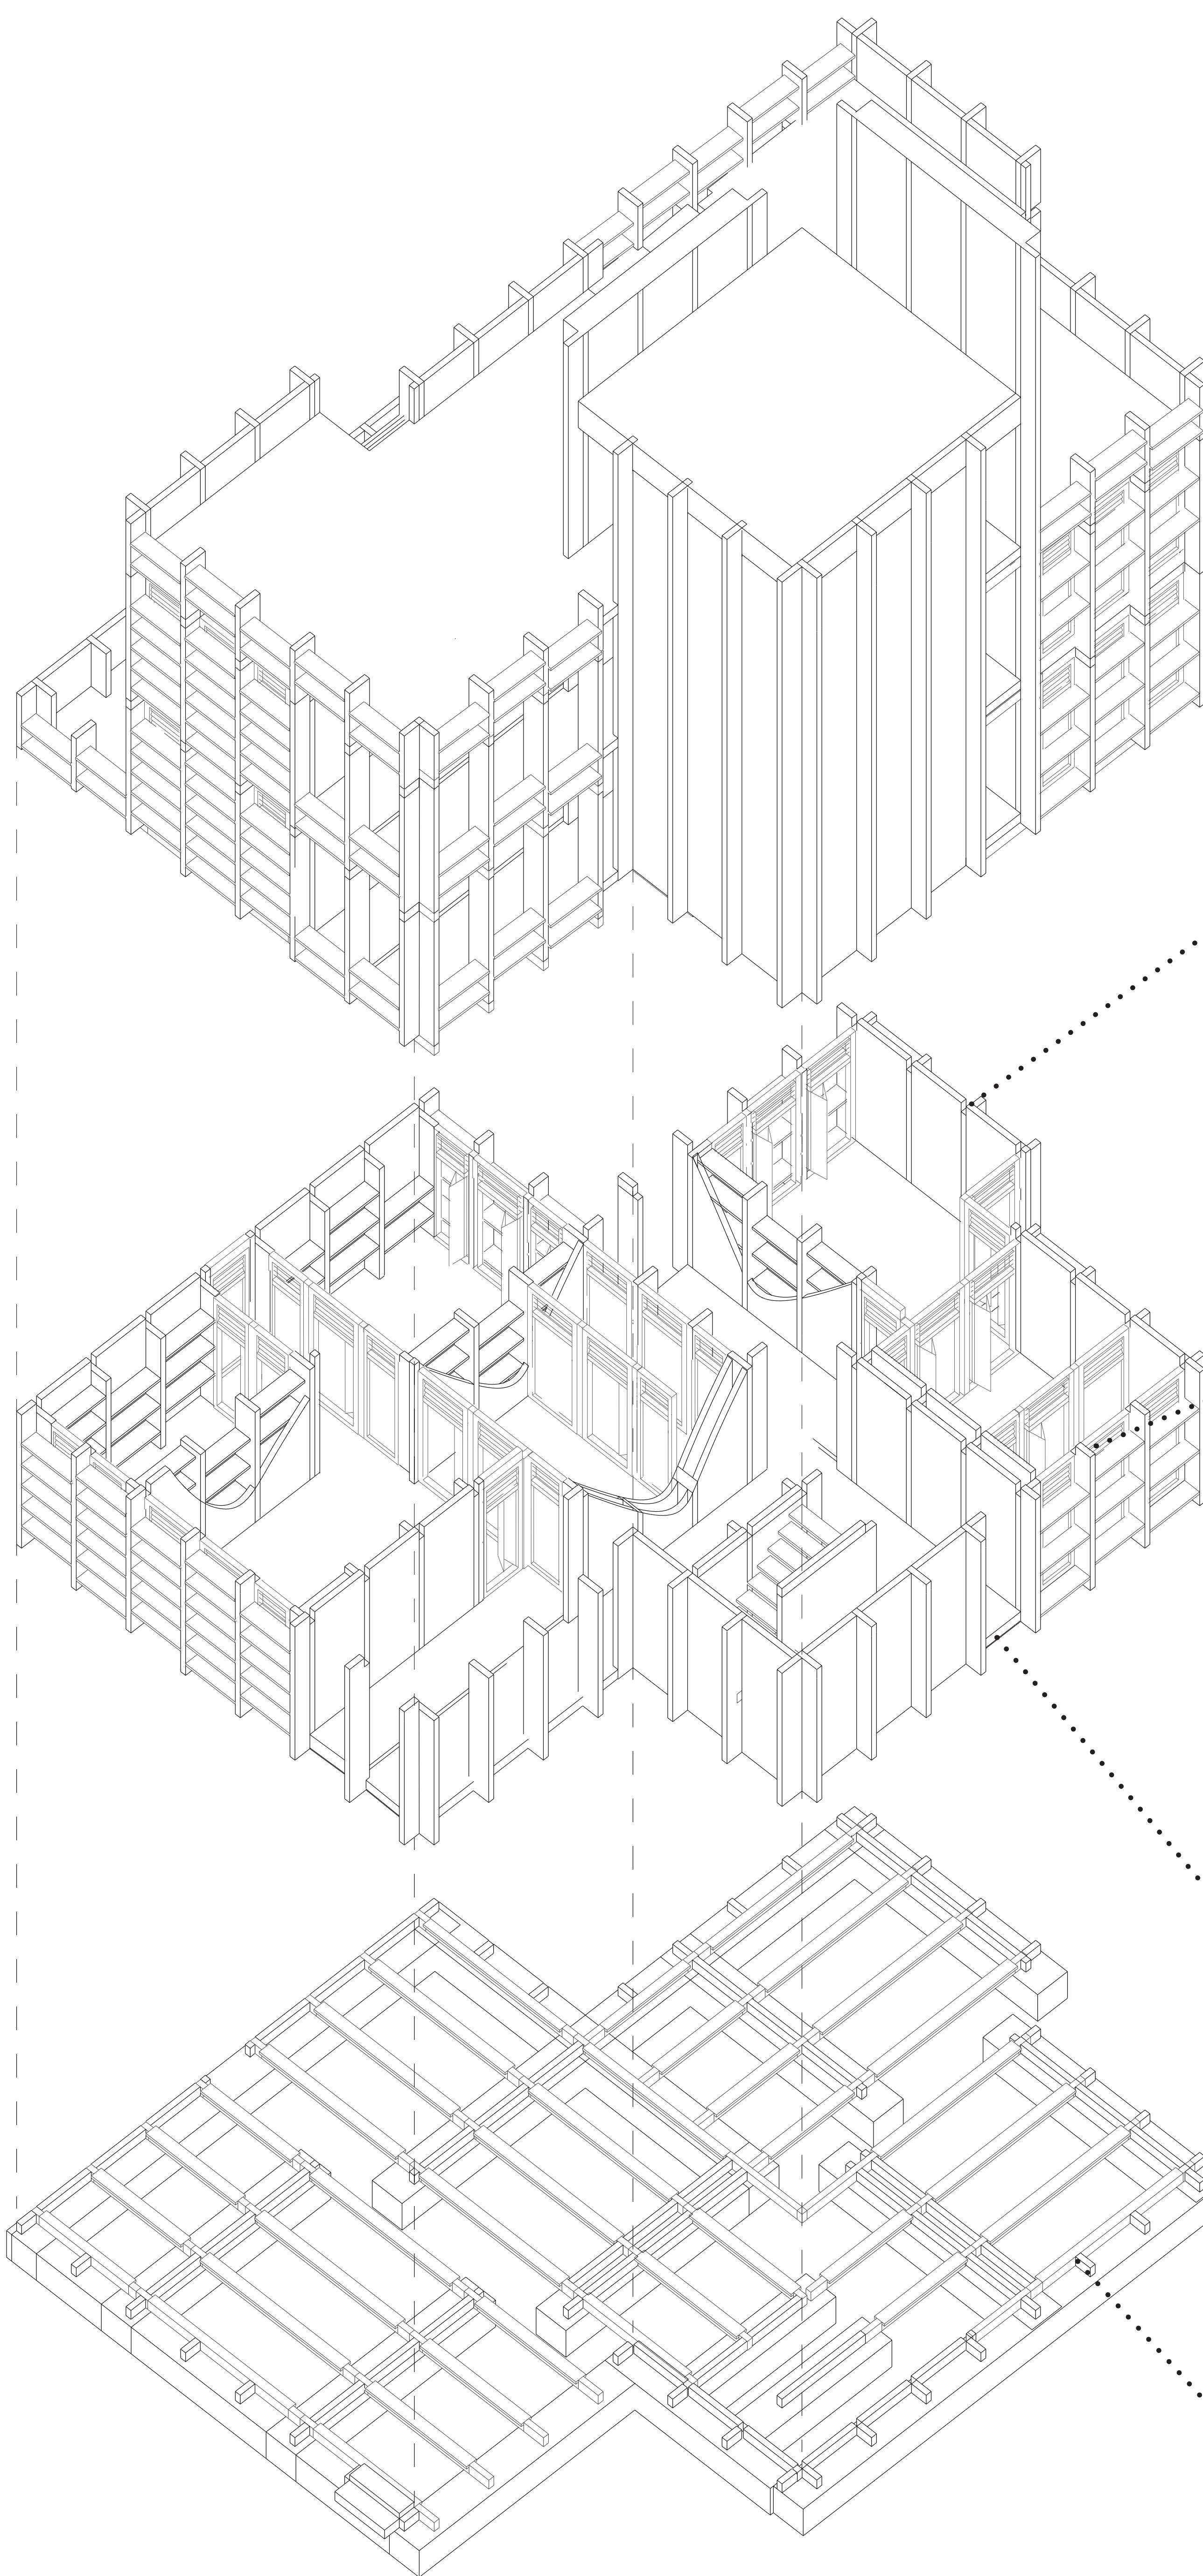


axonometric projection

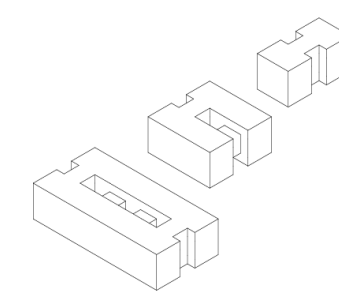


brick
200 x 100 x 50

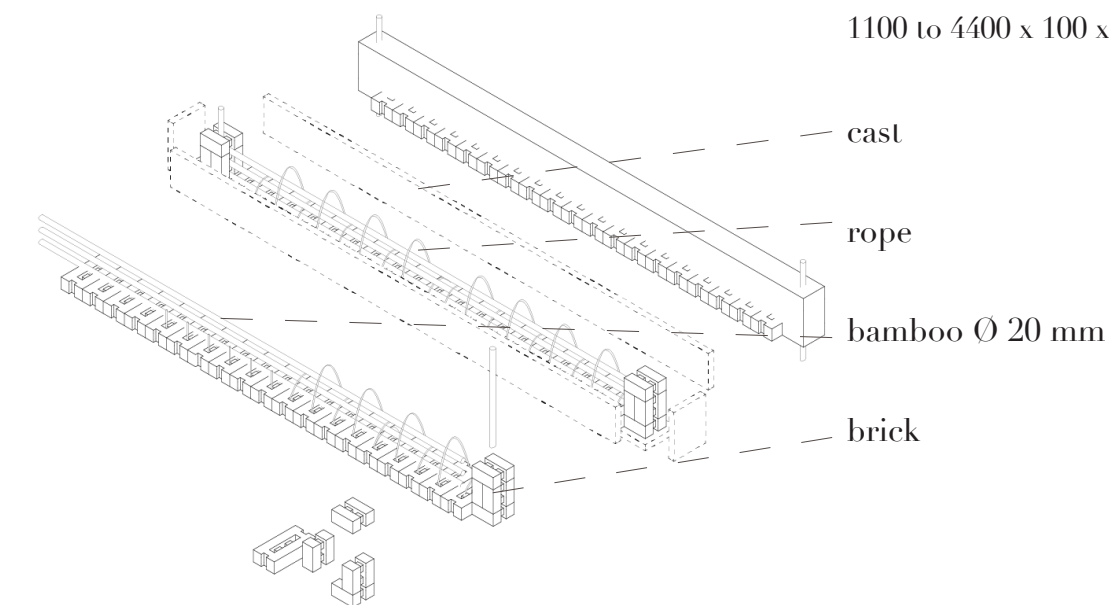


concrete beam
1100 to 4400 x 100 x 50

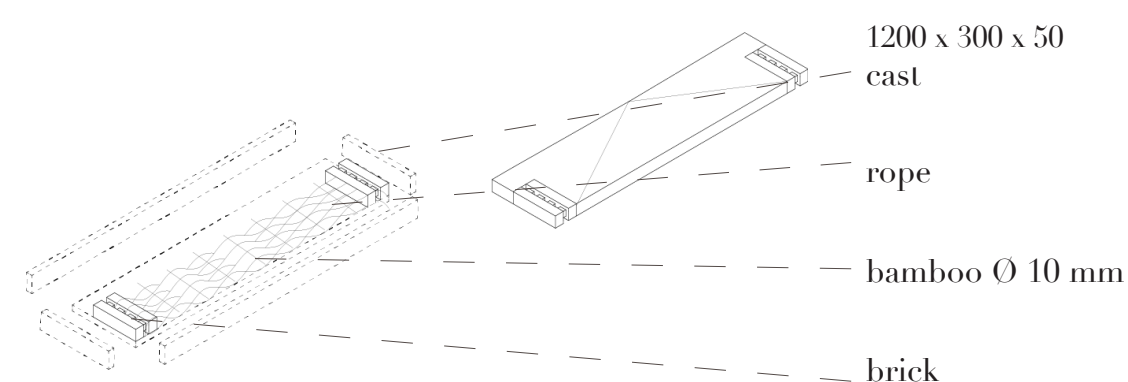


concrete slab
1200 x 300 x 50

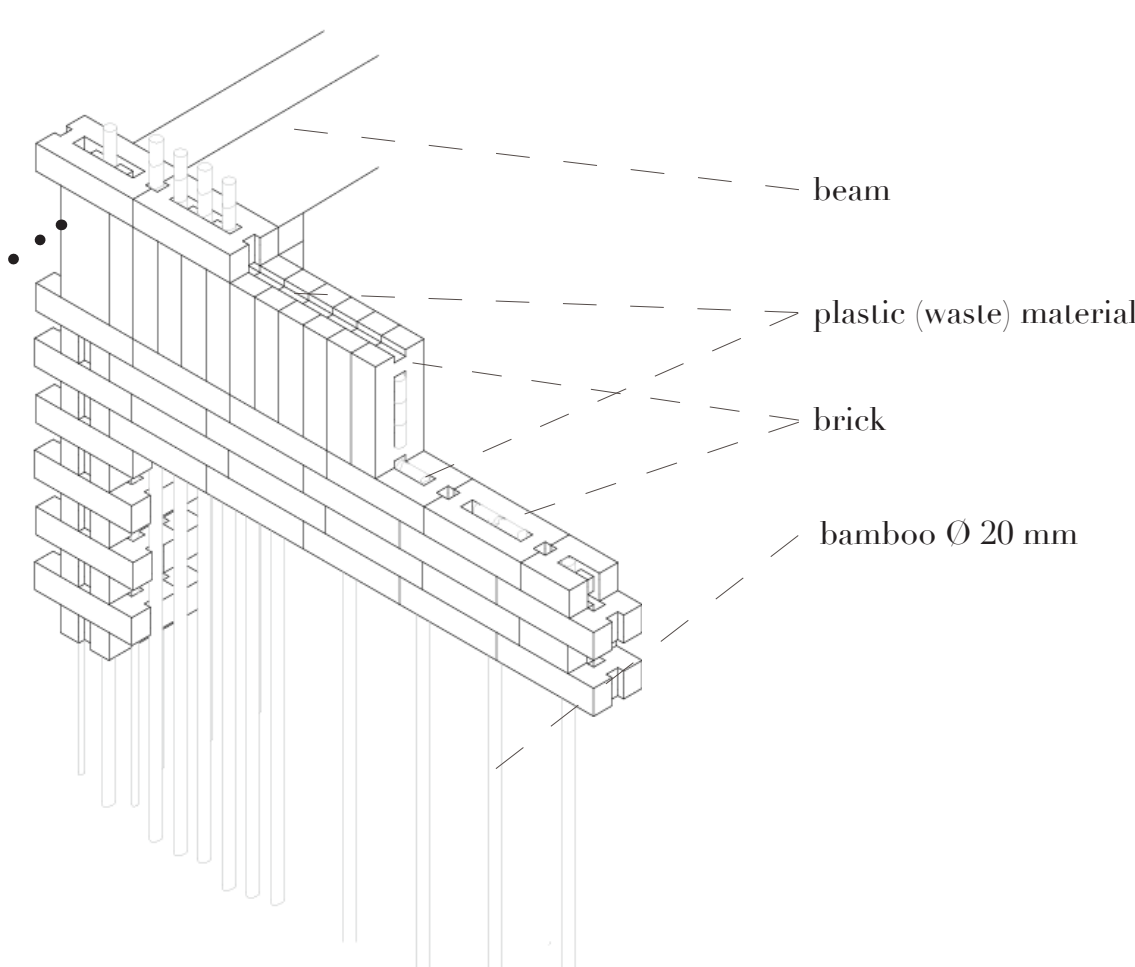


brick wall edge

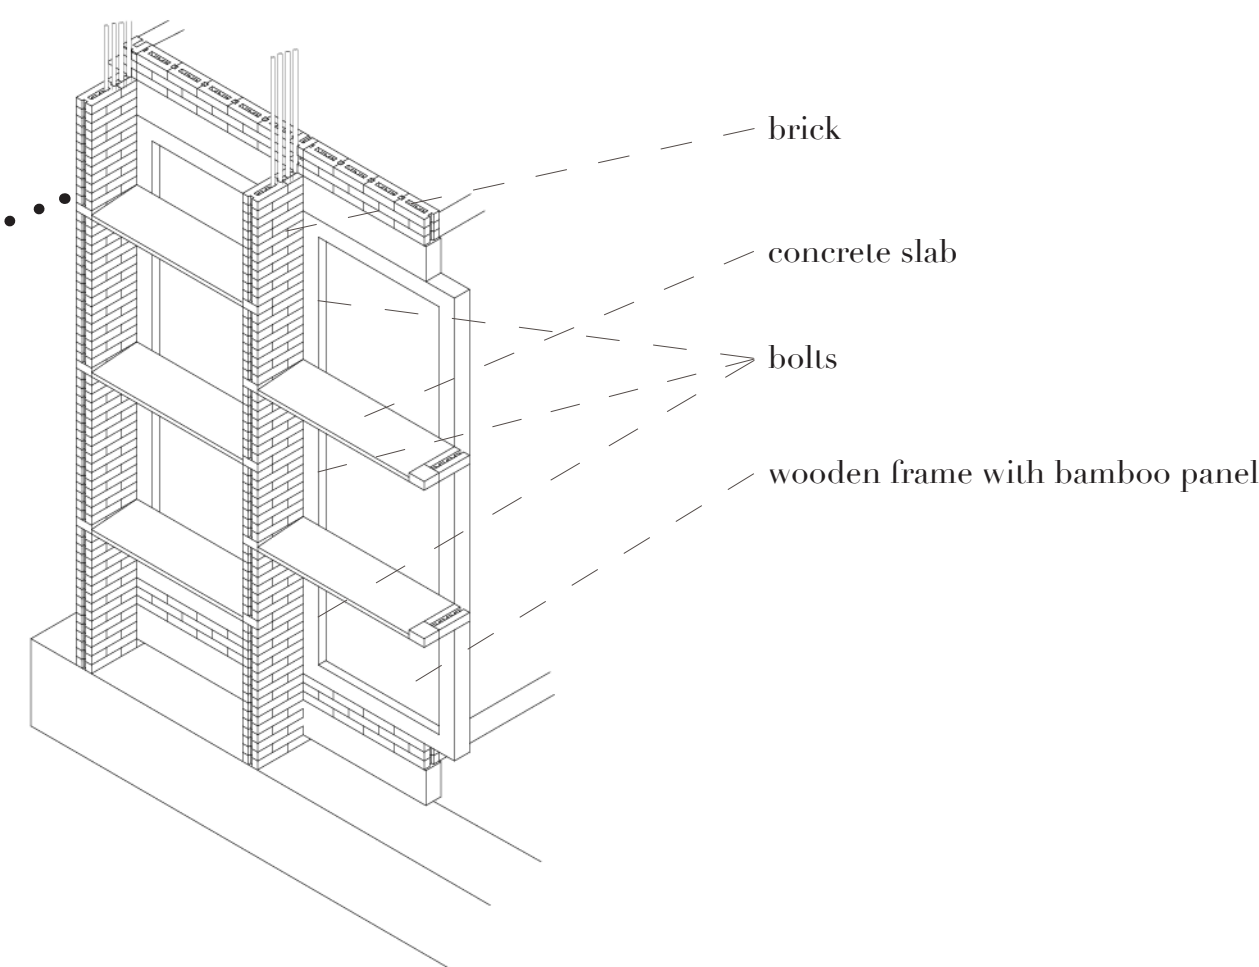



facade

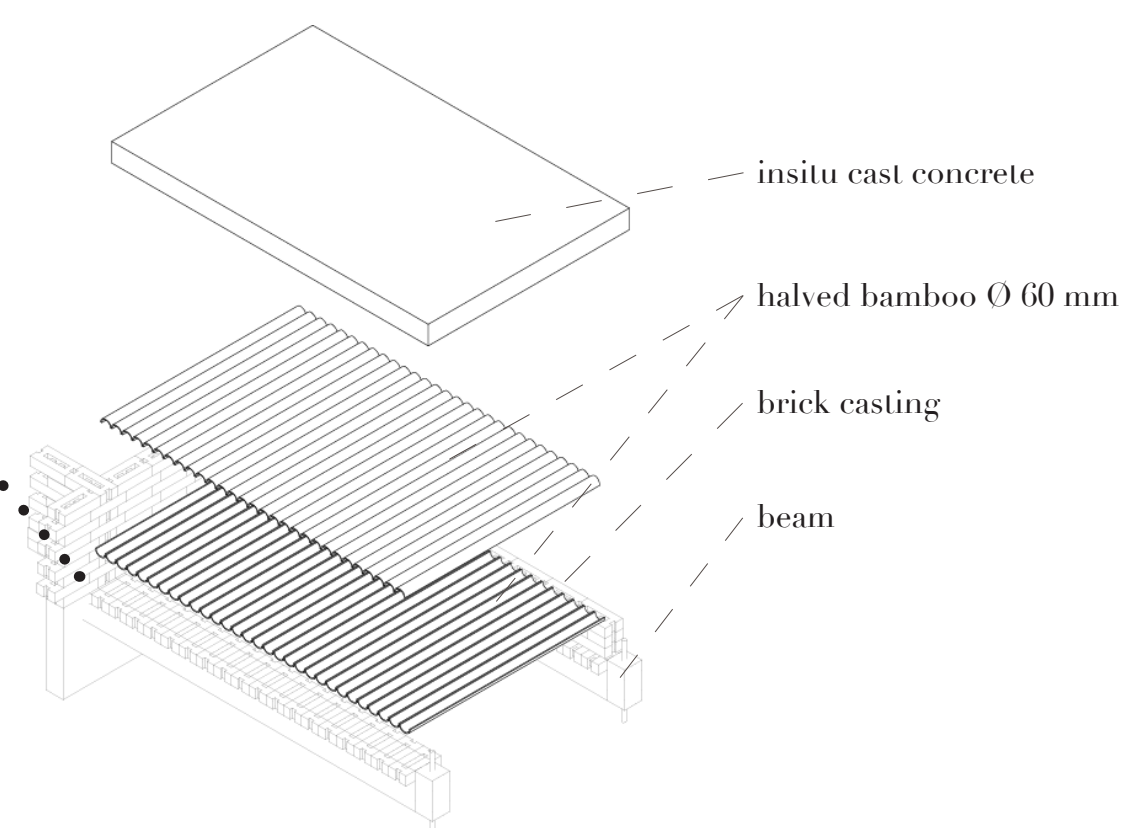


floor/roof

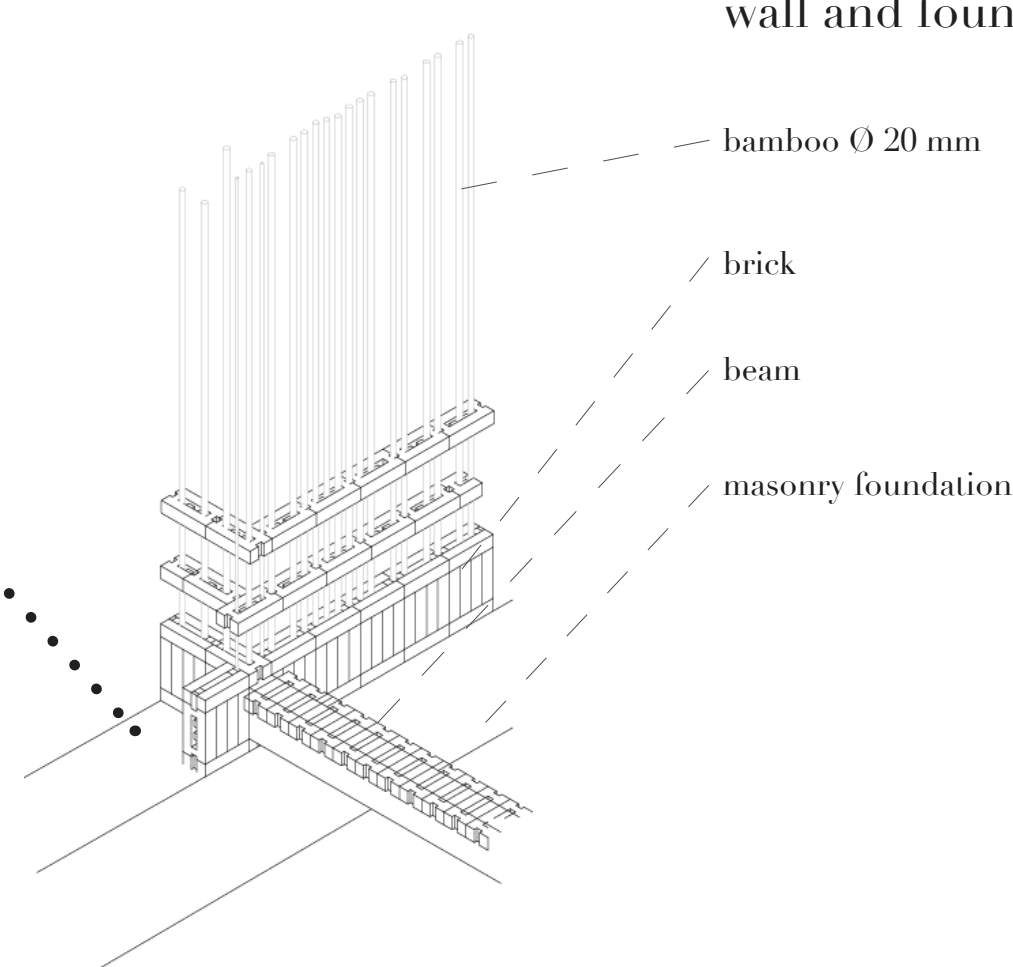


wall and foundation

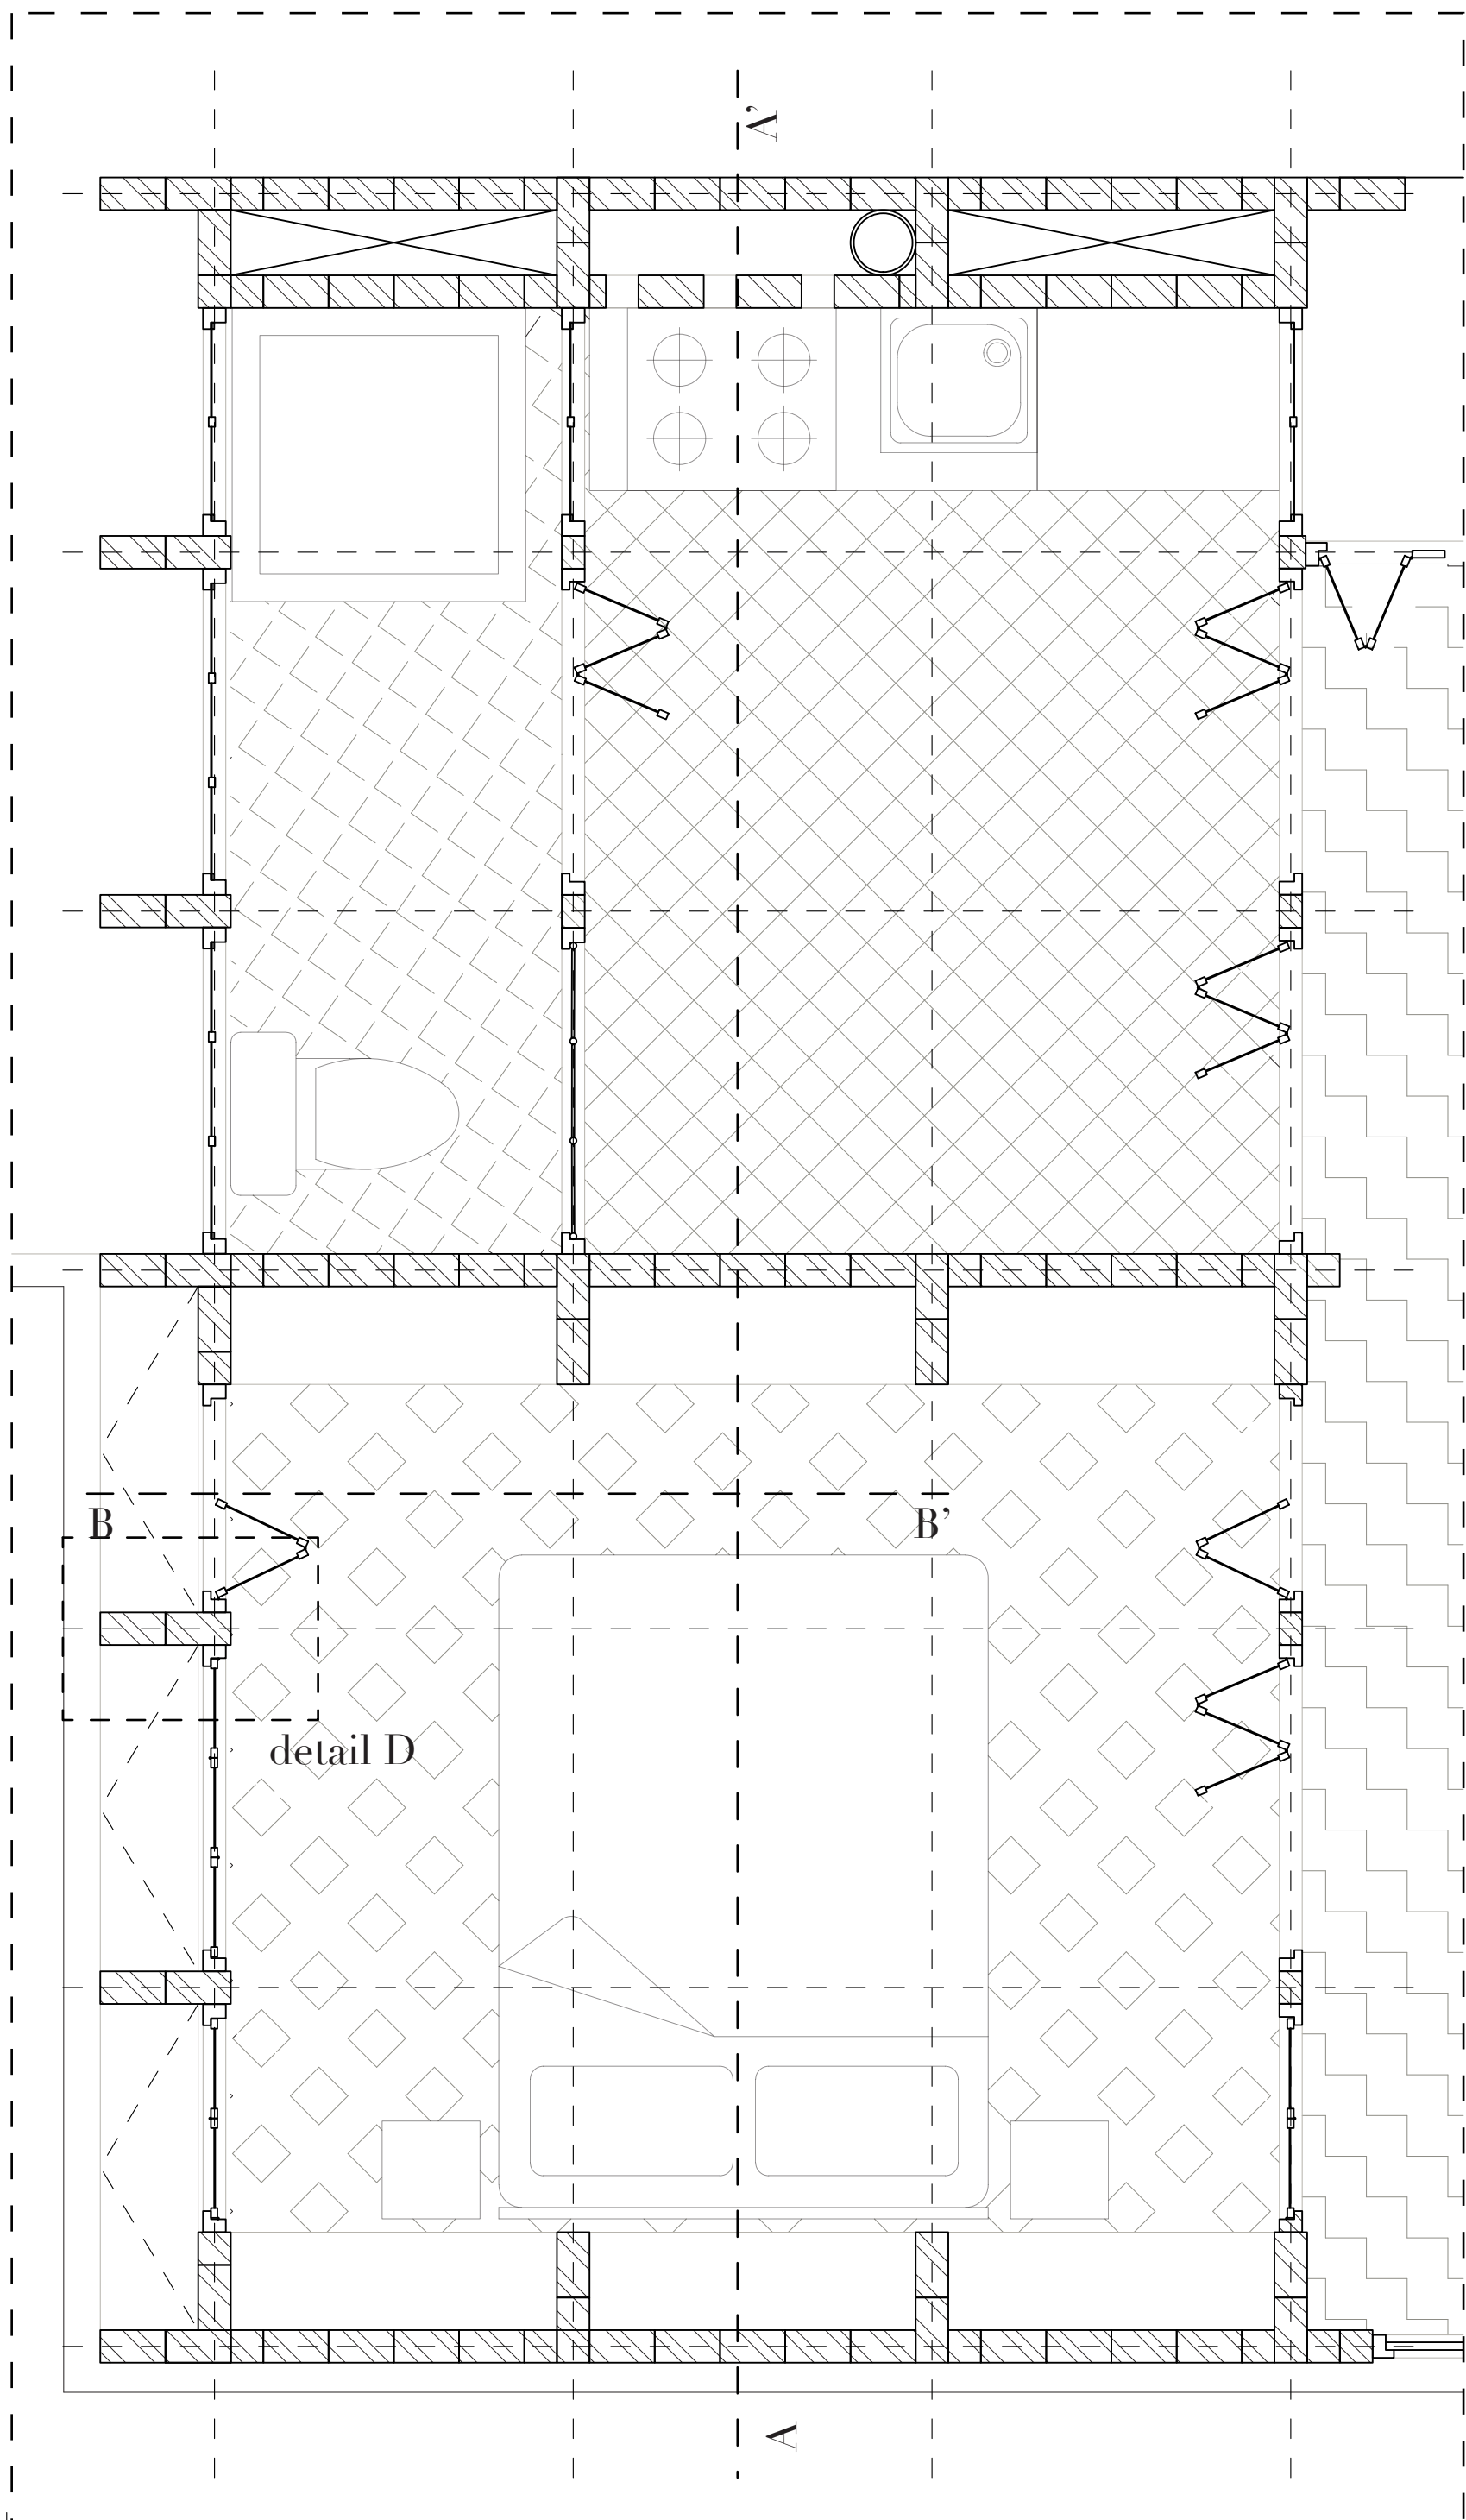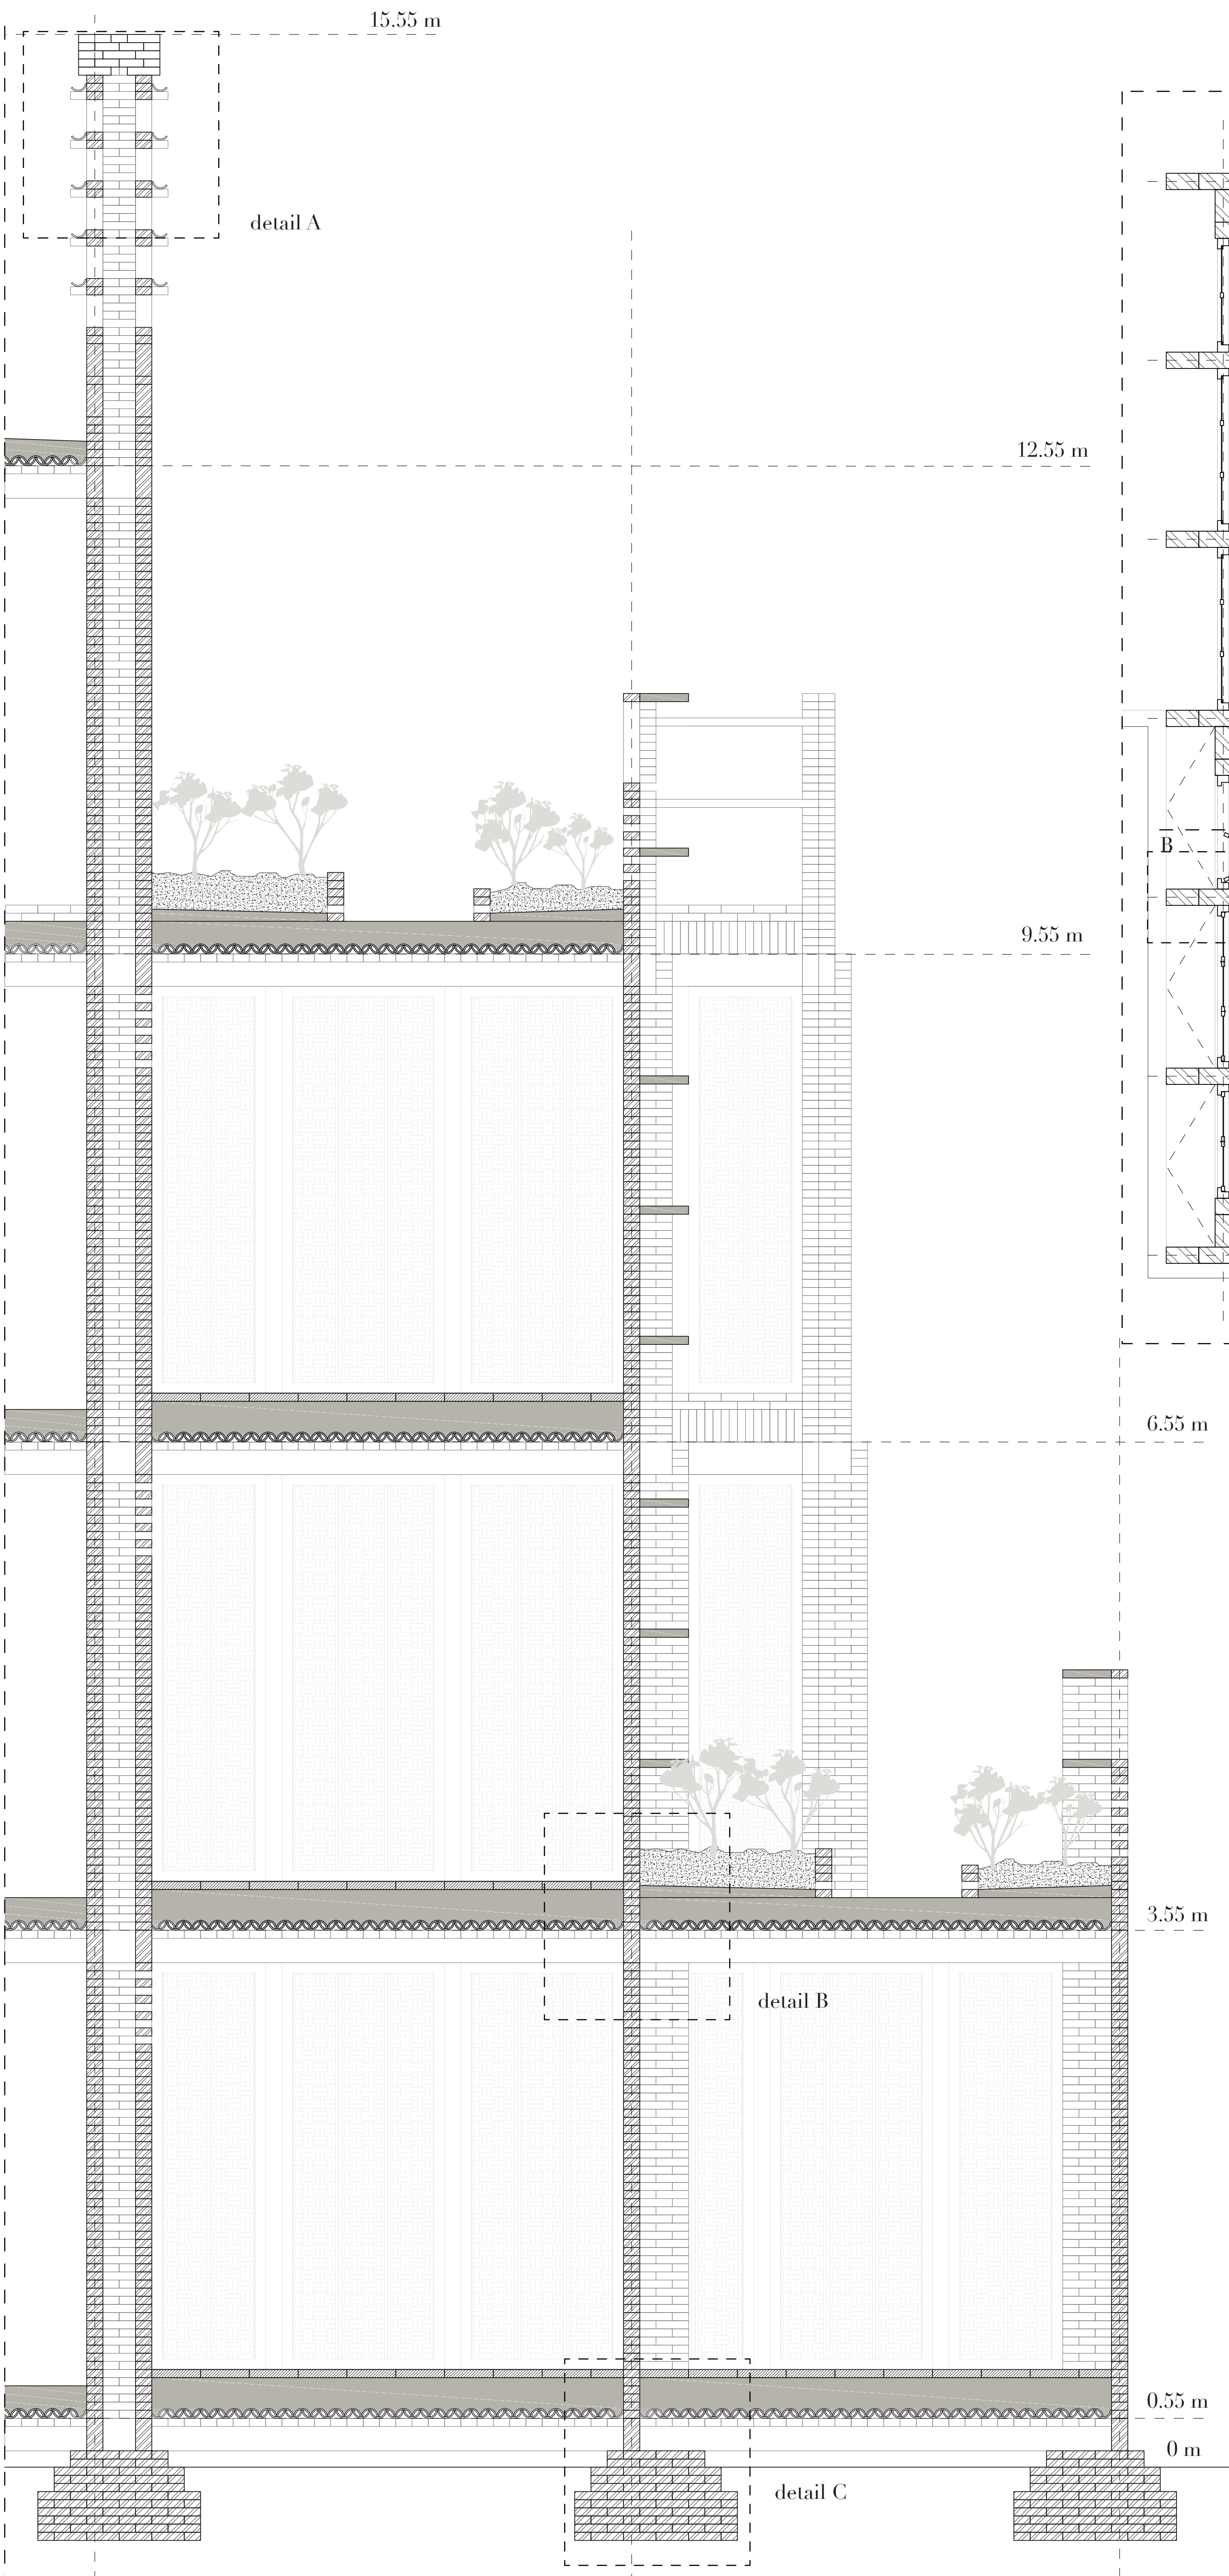


section A-A' 1:20

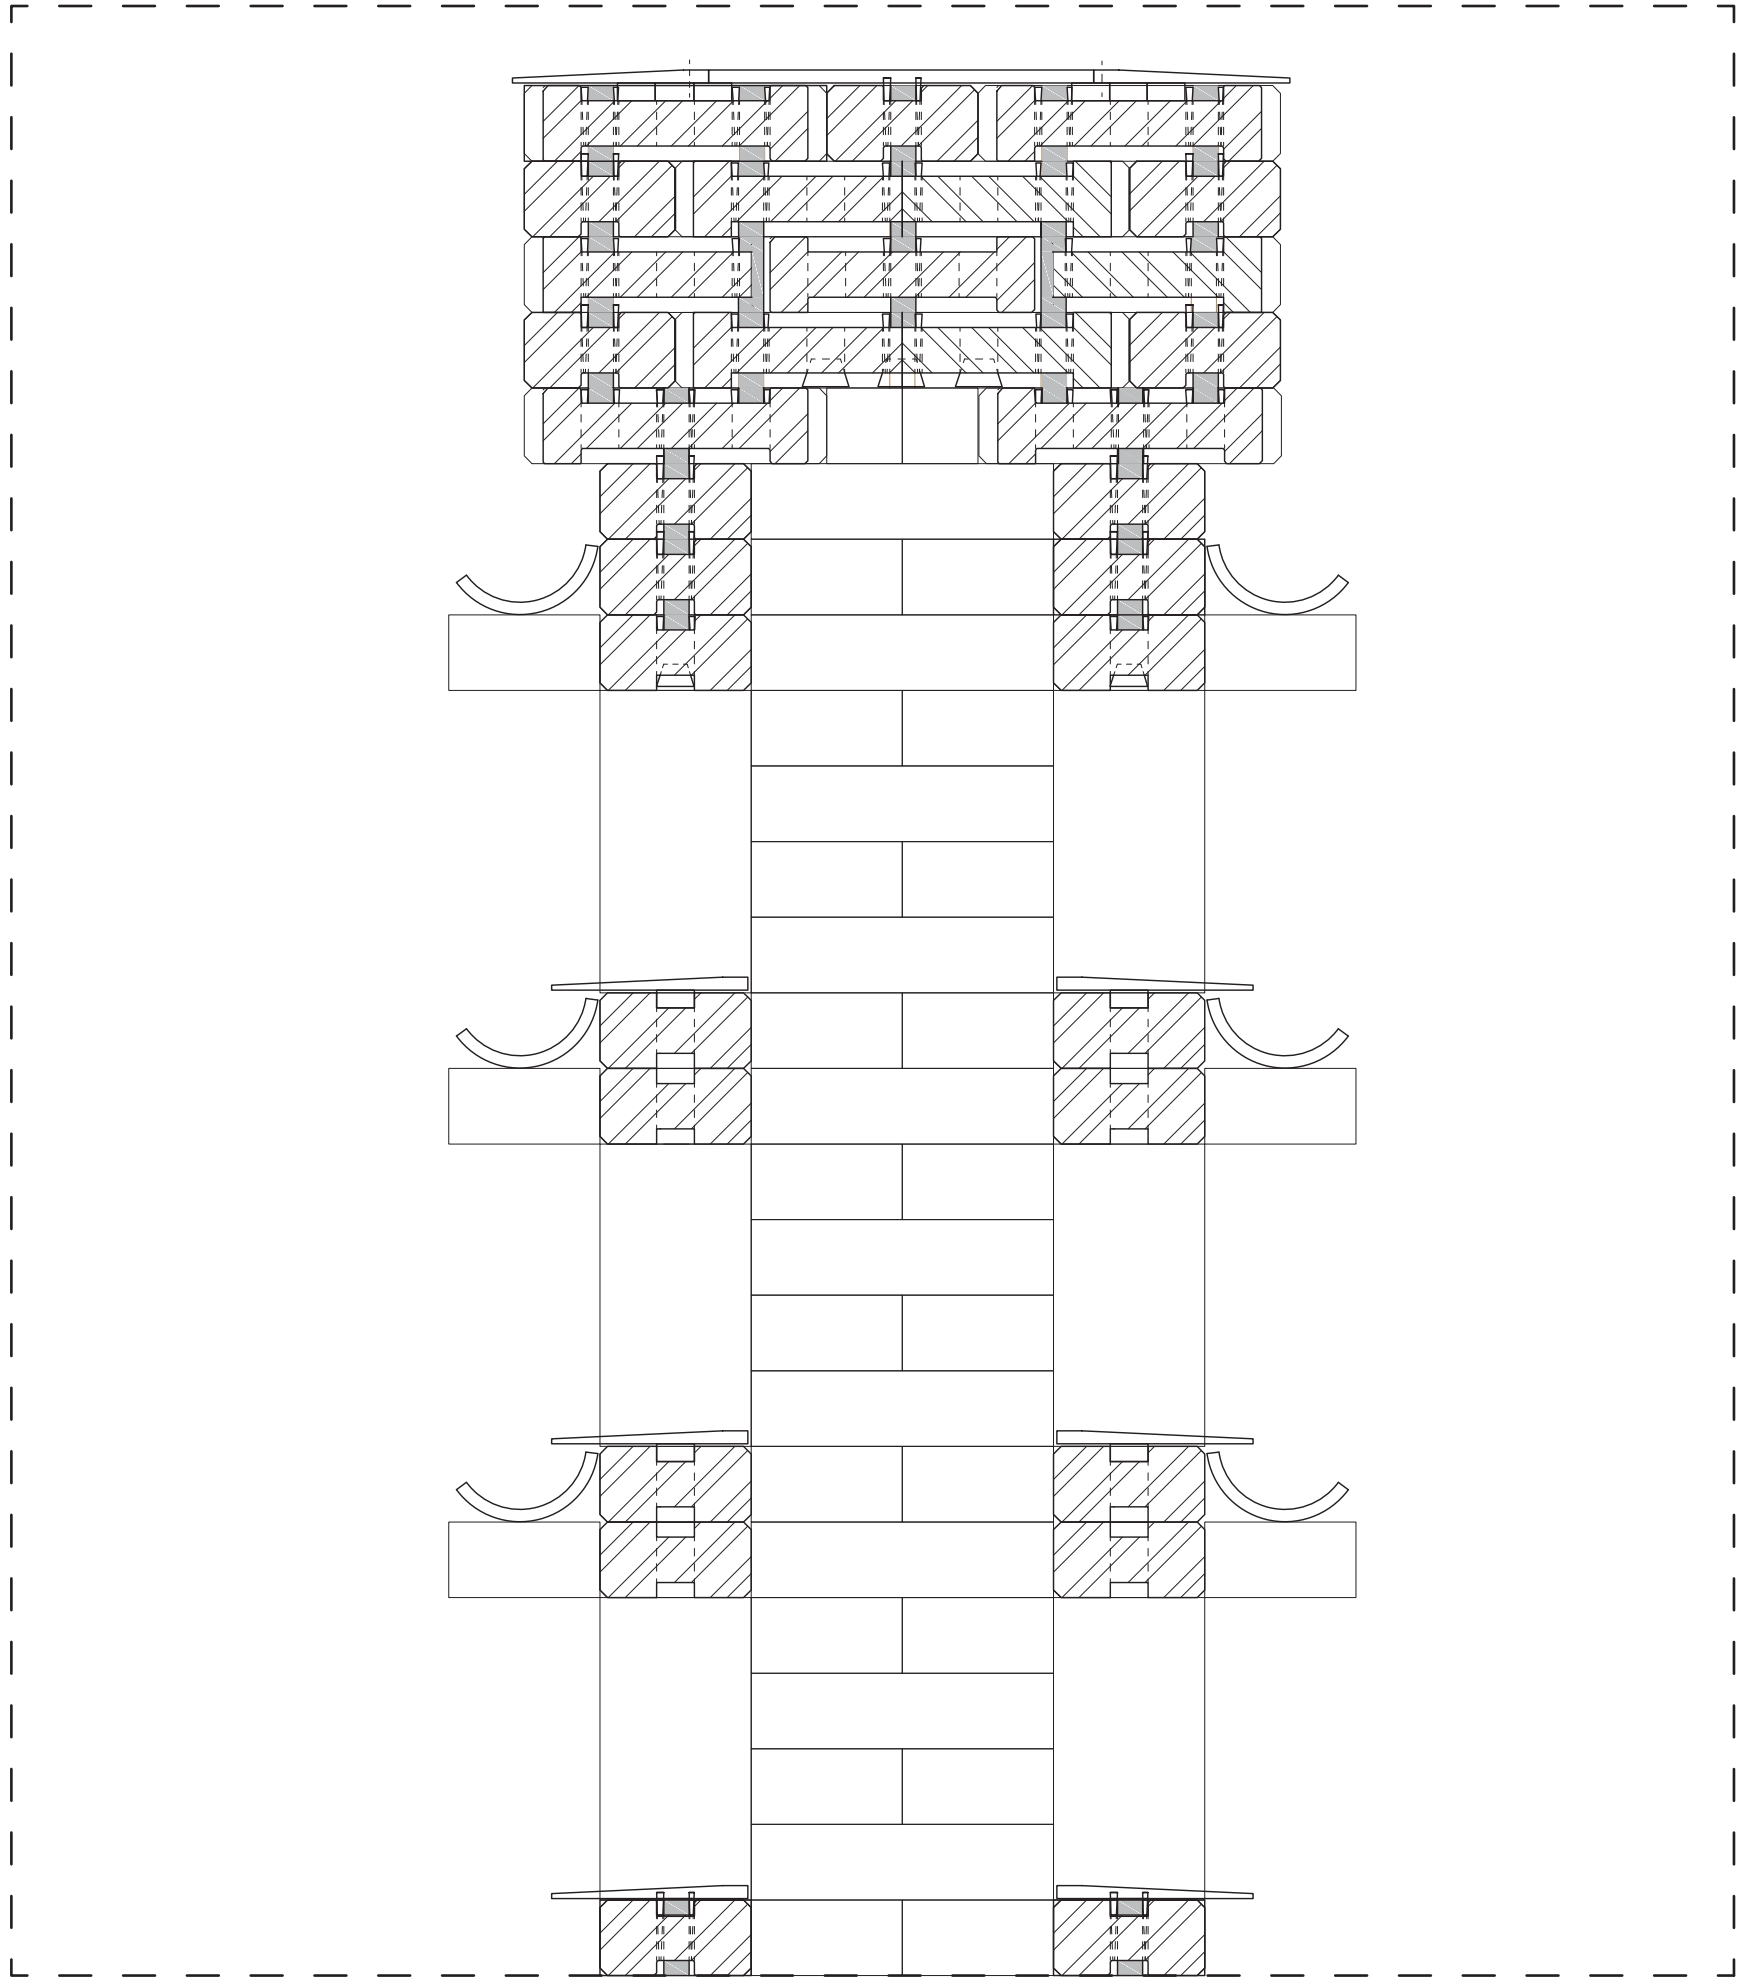


detail A chimney 1:5

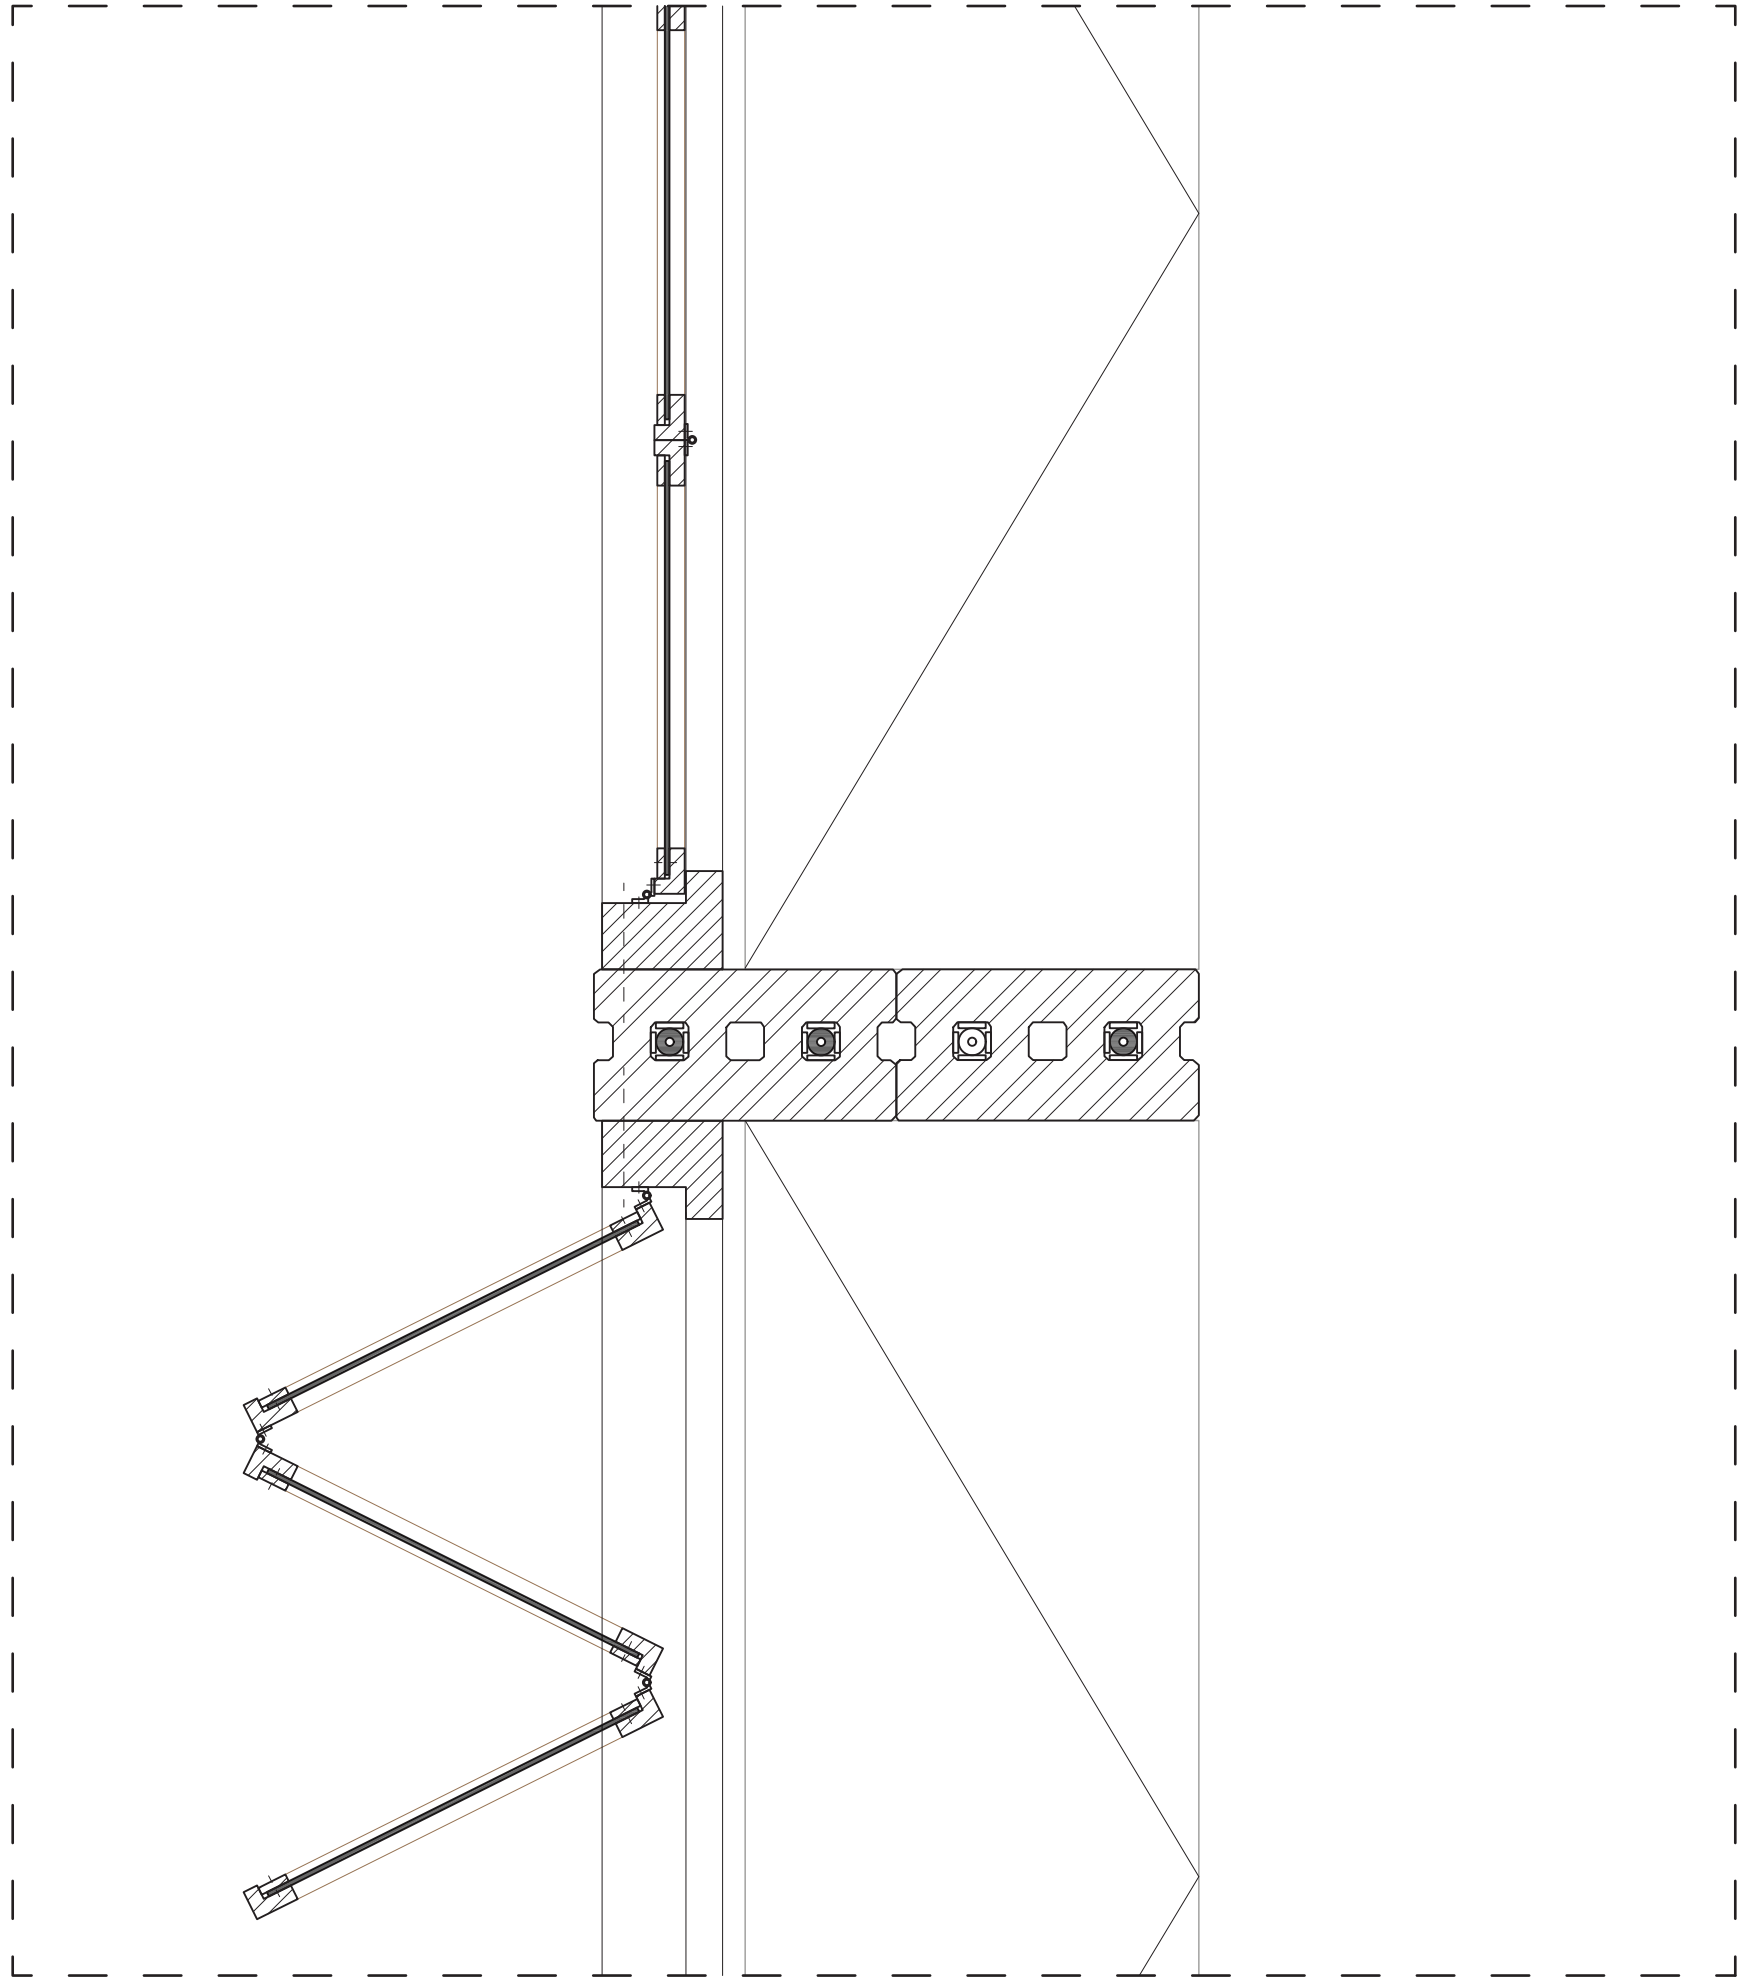


detail D facade top view 1:5

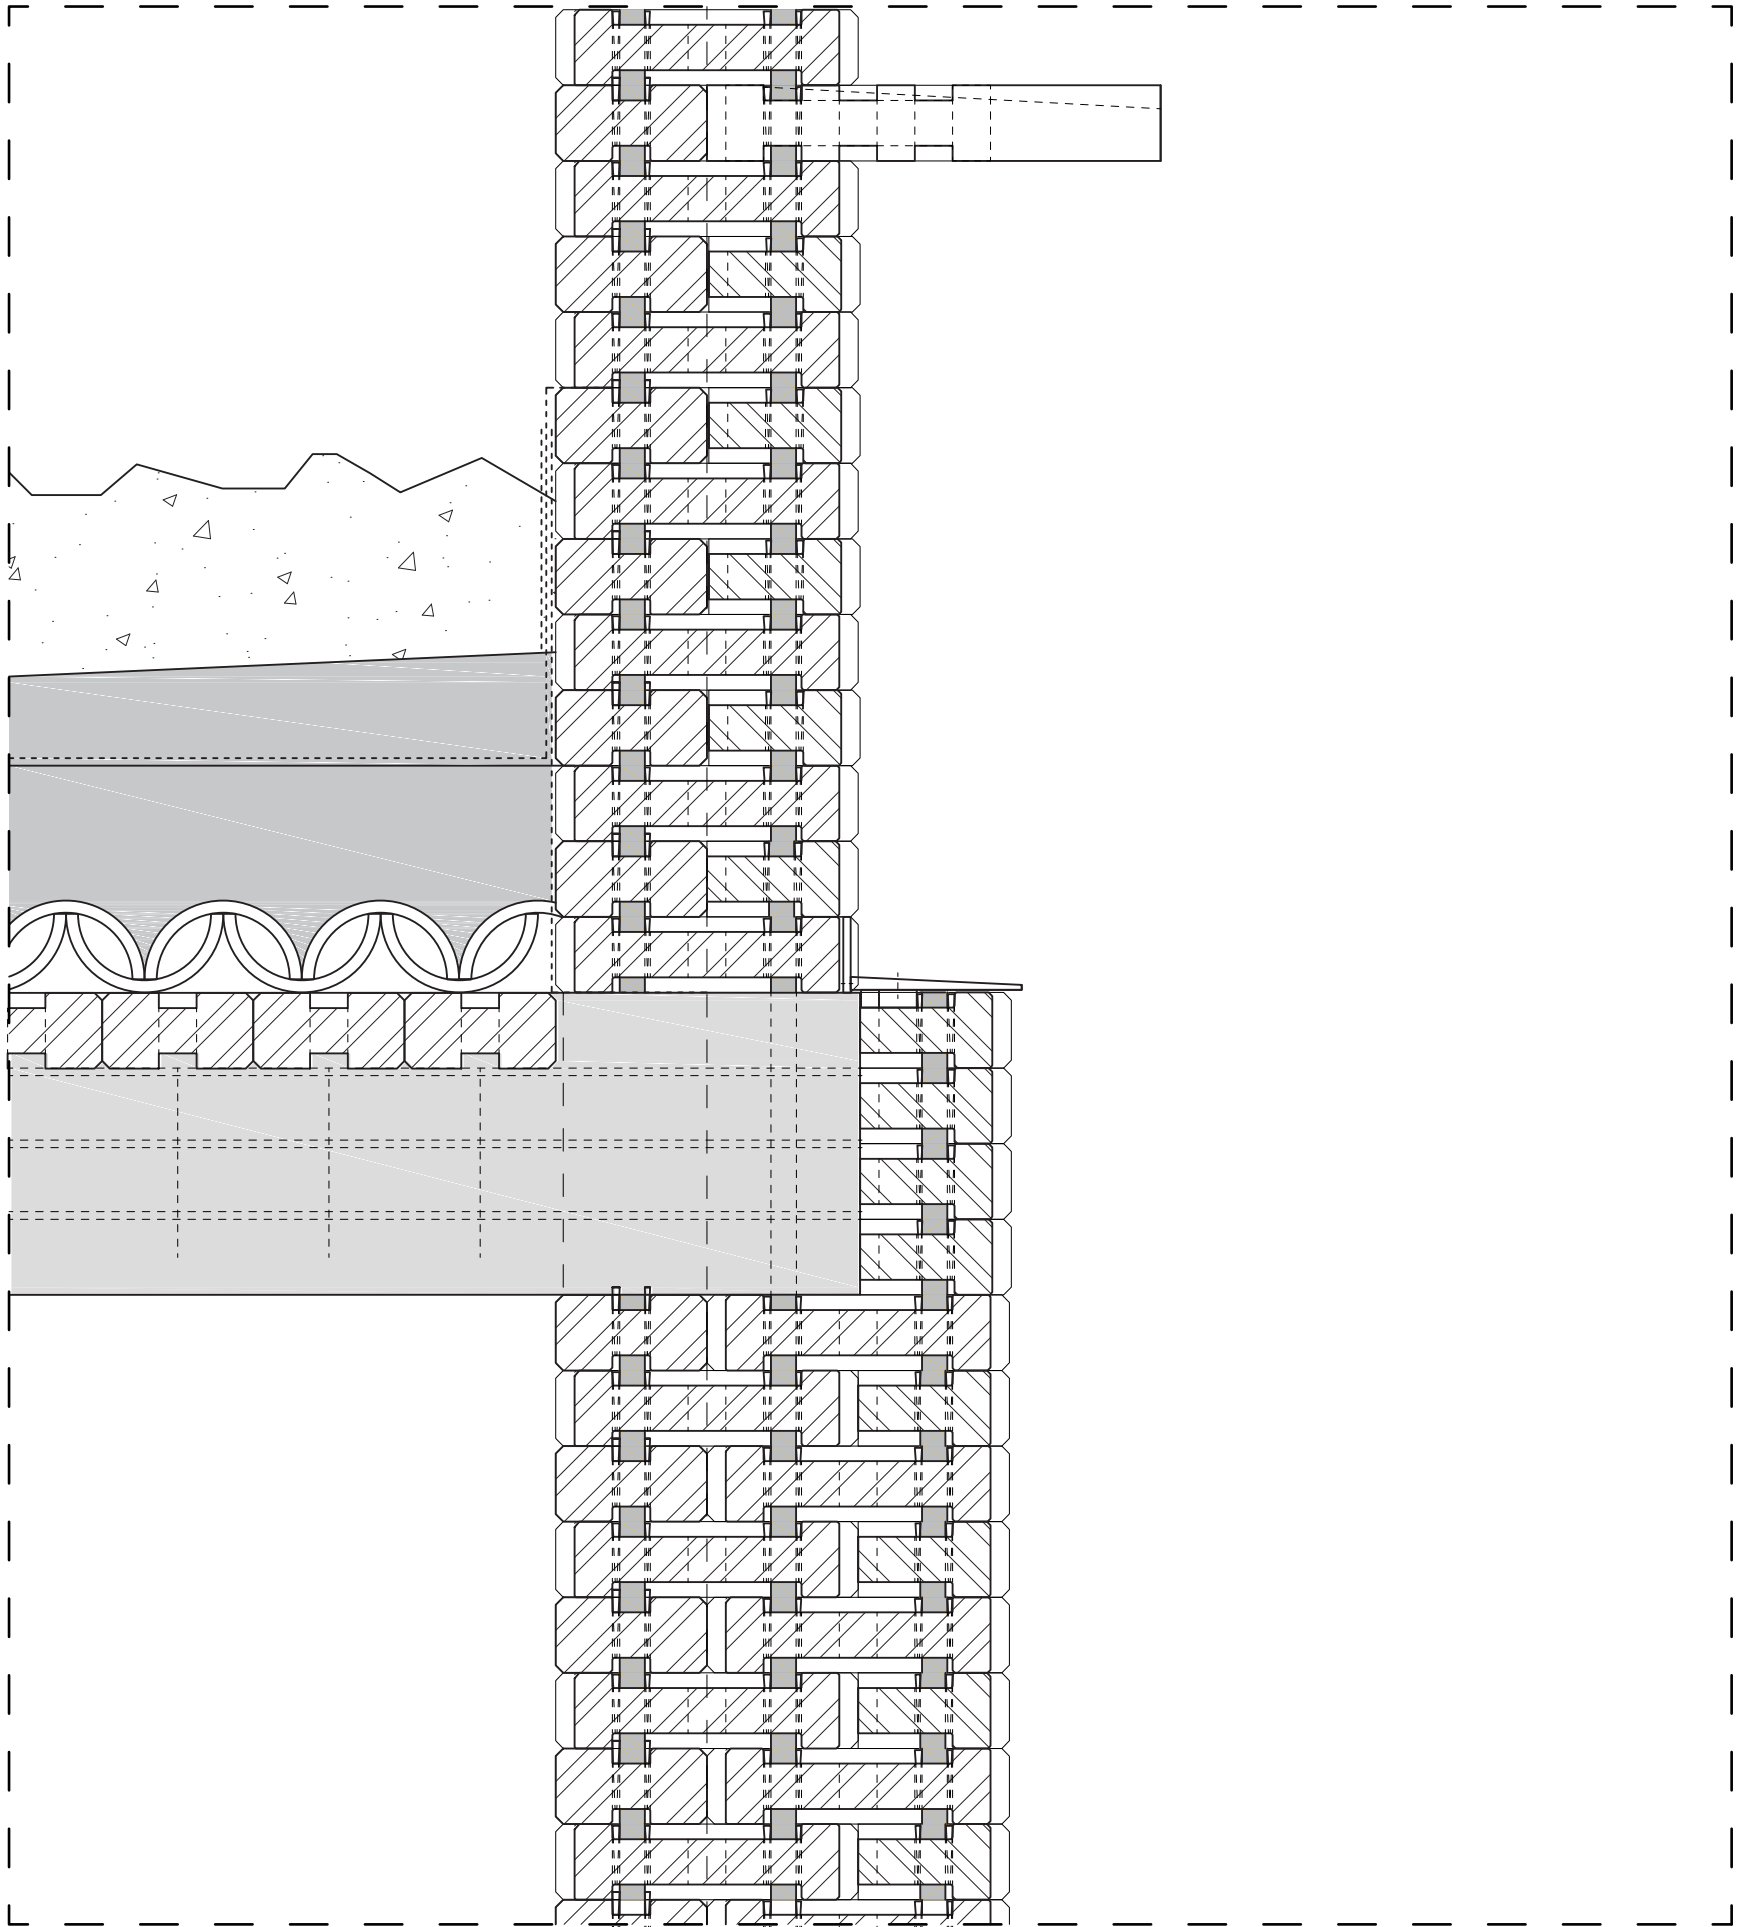


detail B roof/floor year 0 1:5

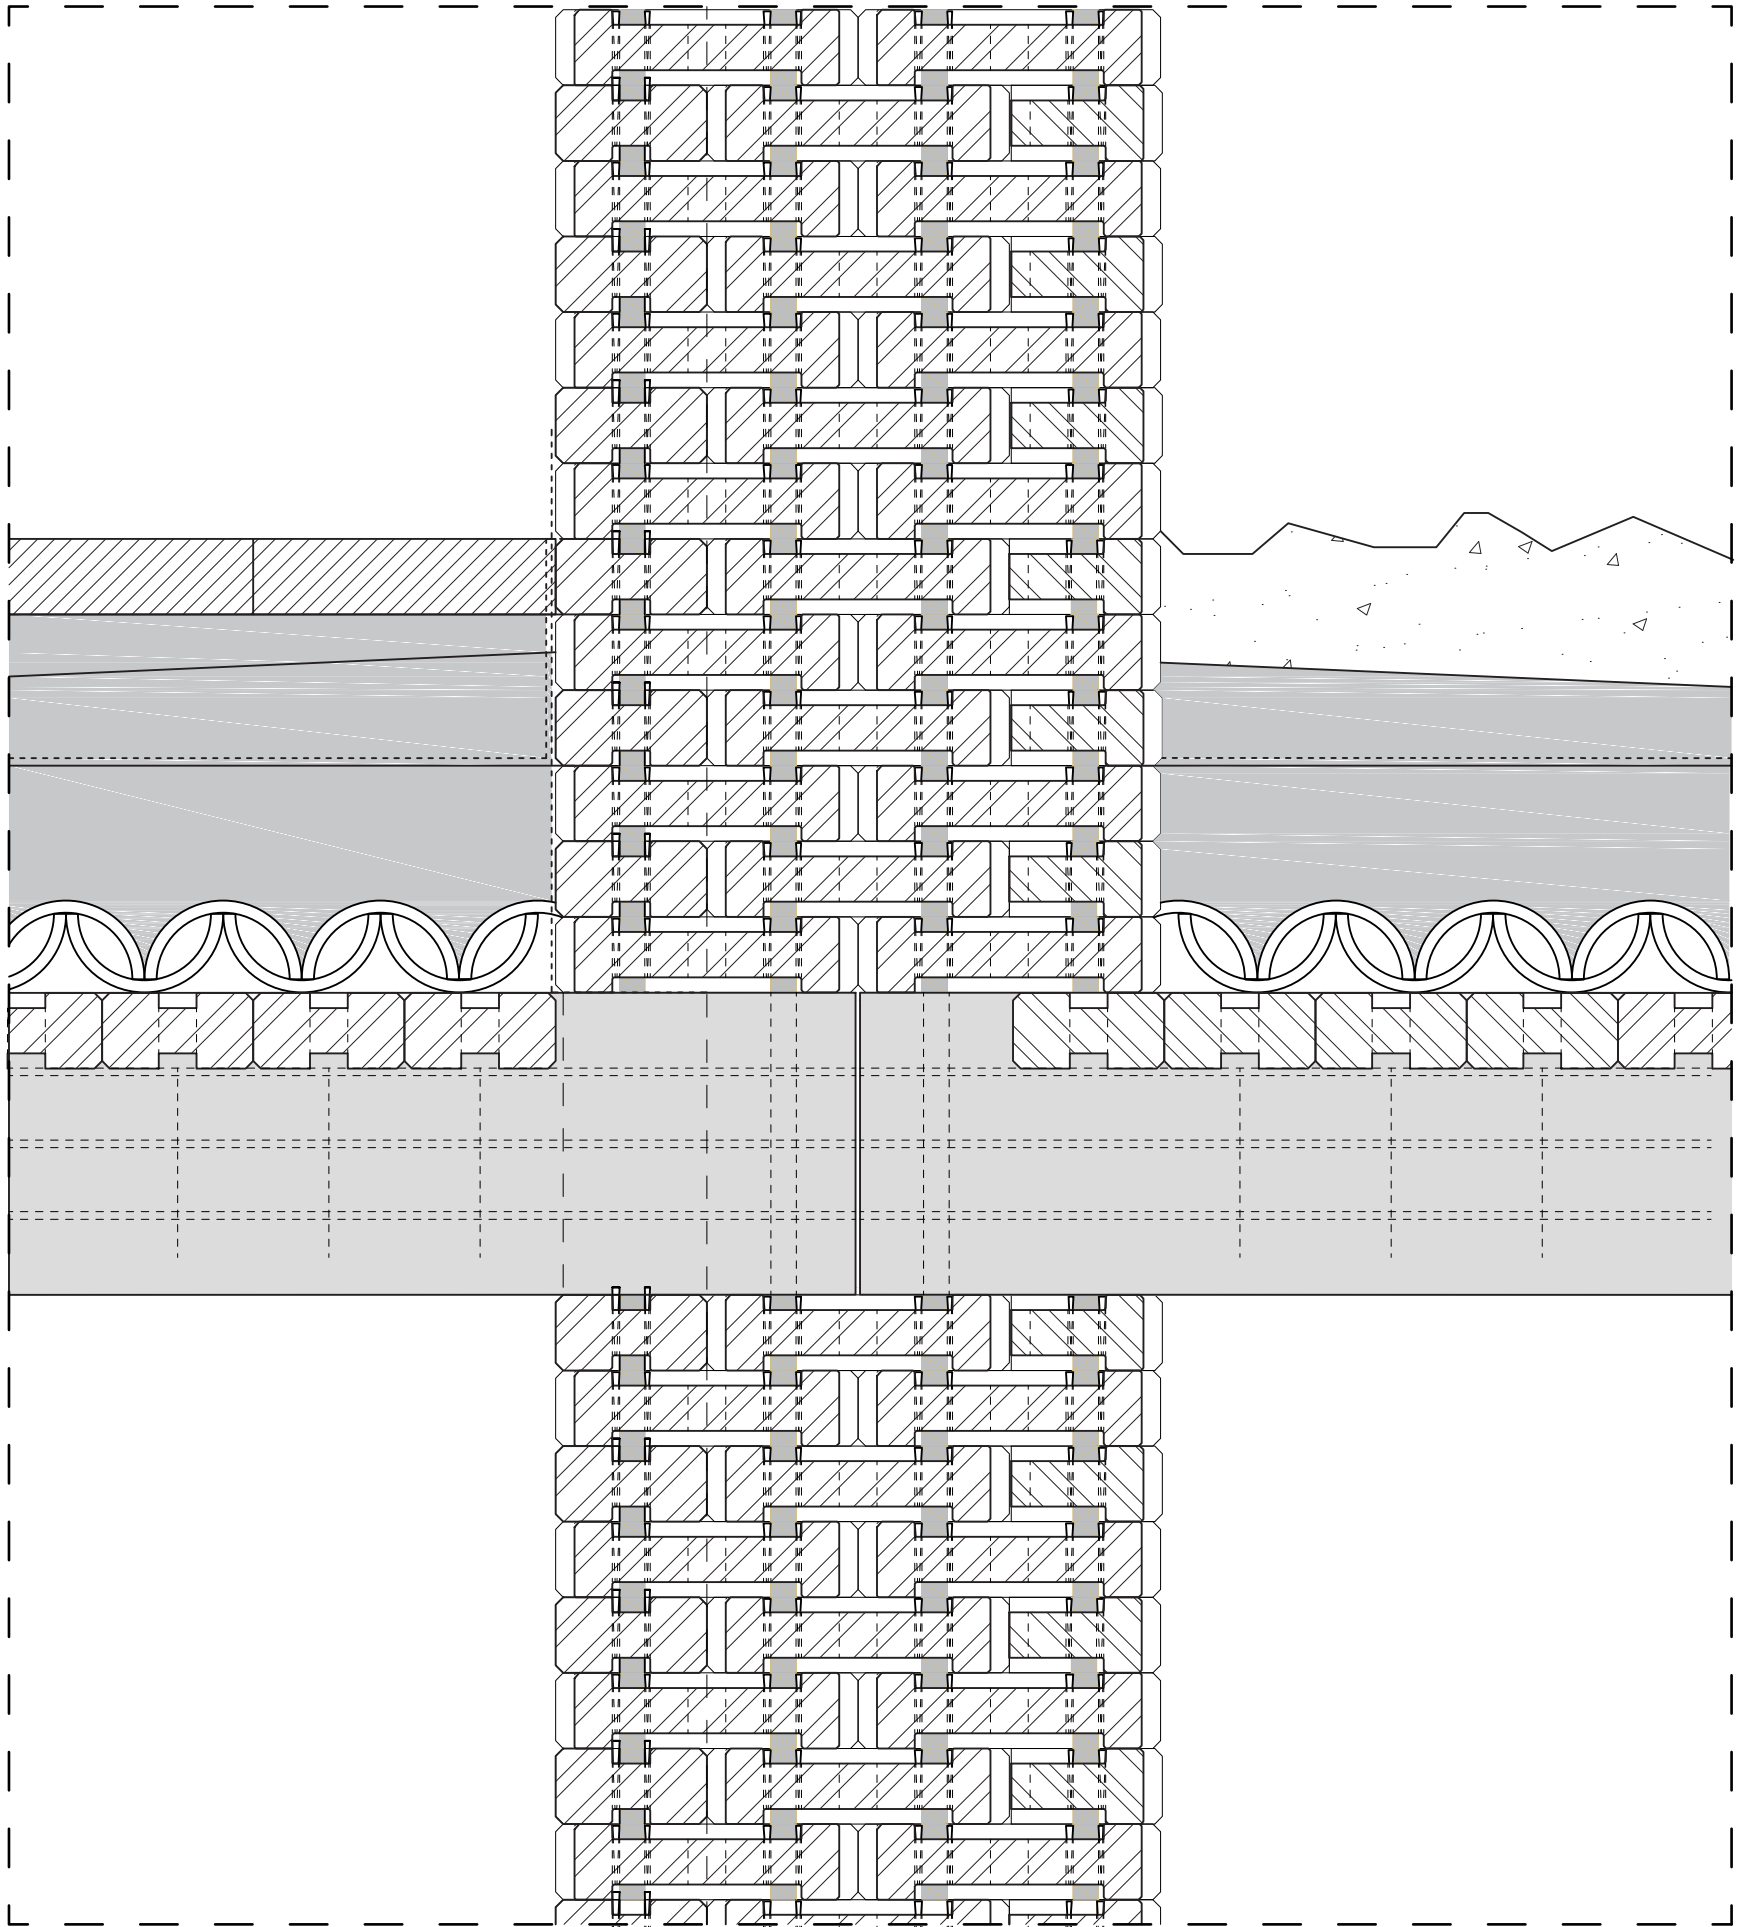

detail B roof/floor year 5 1:5

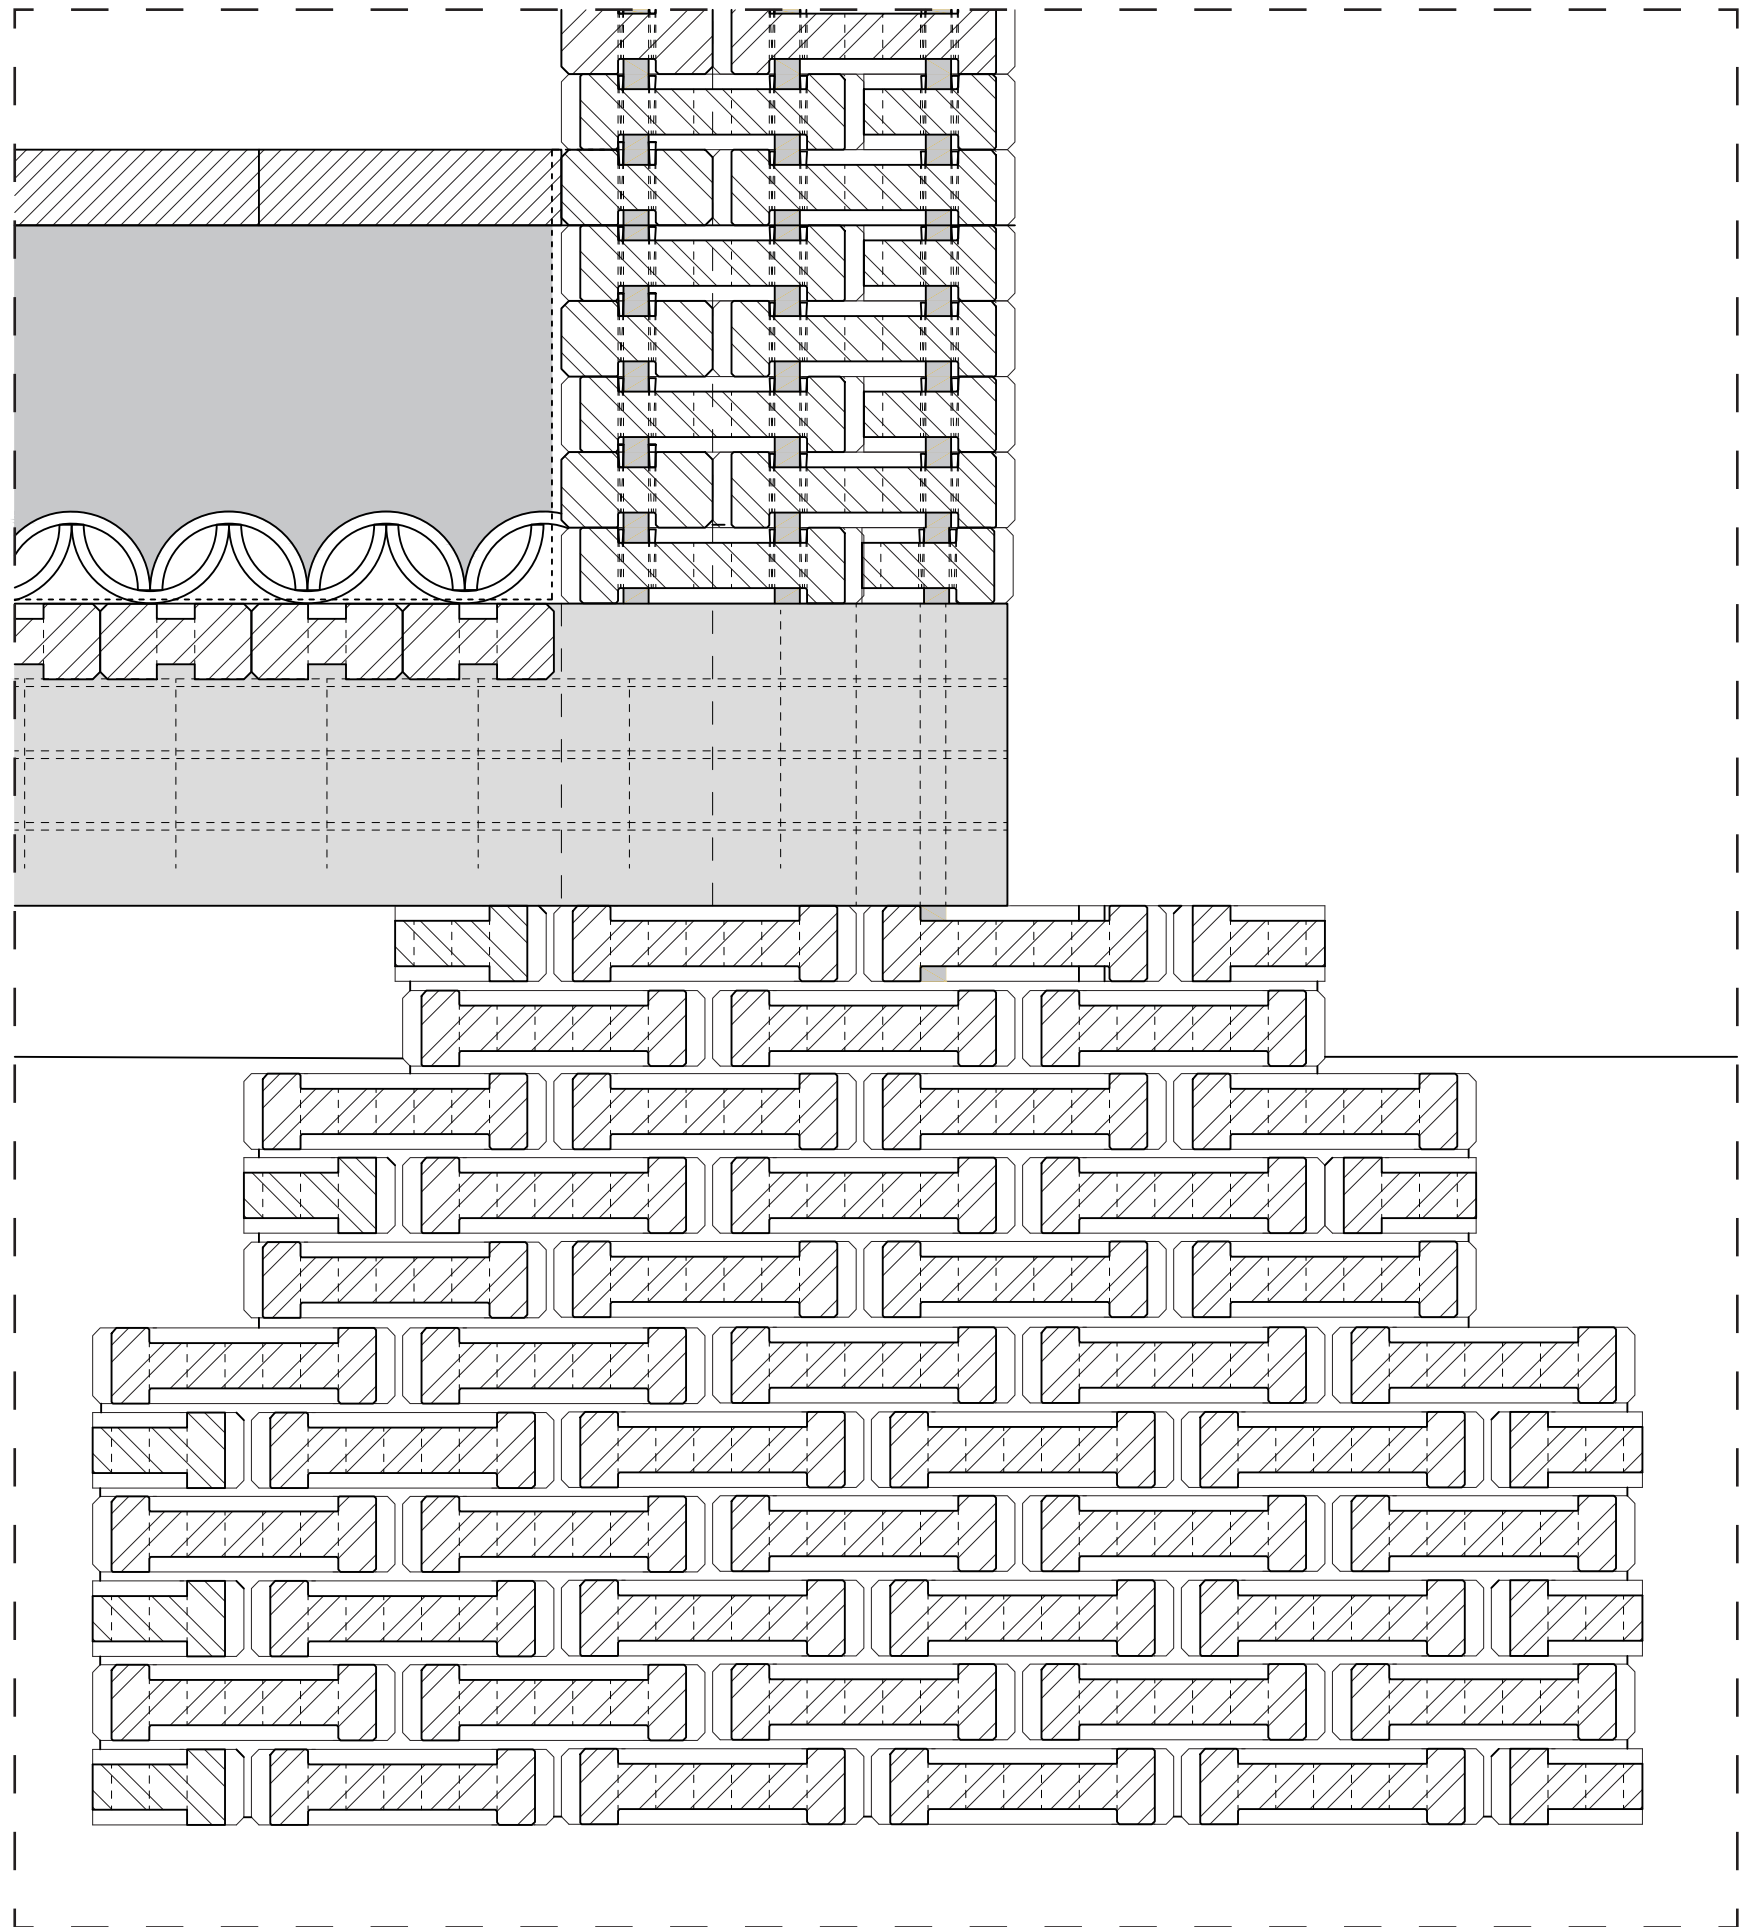

detail C foundation year 0 1:5

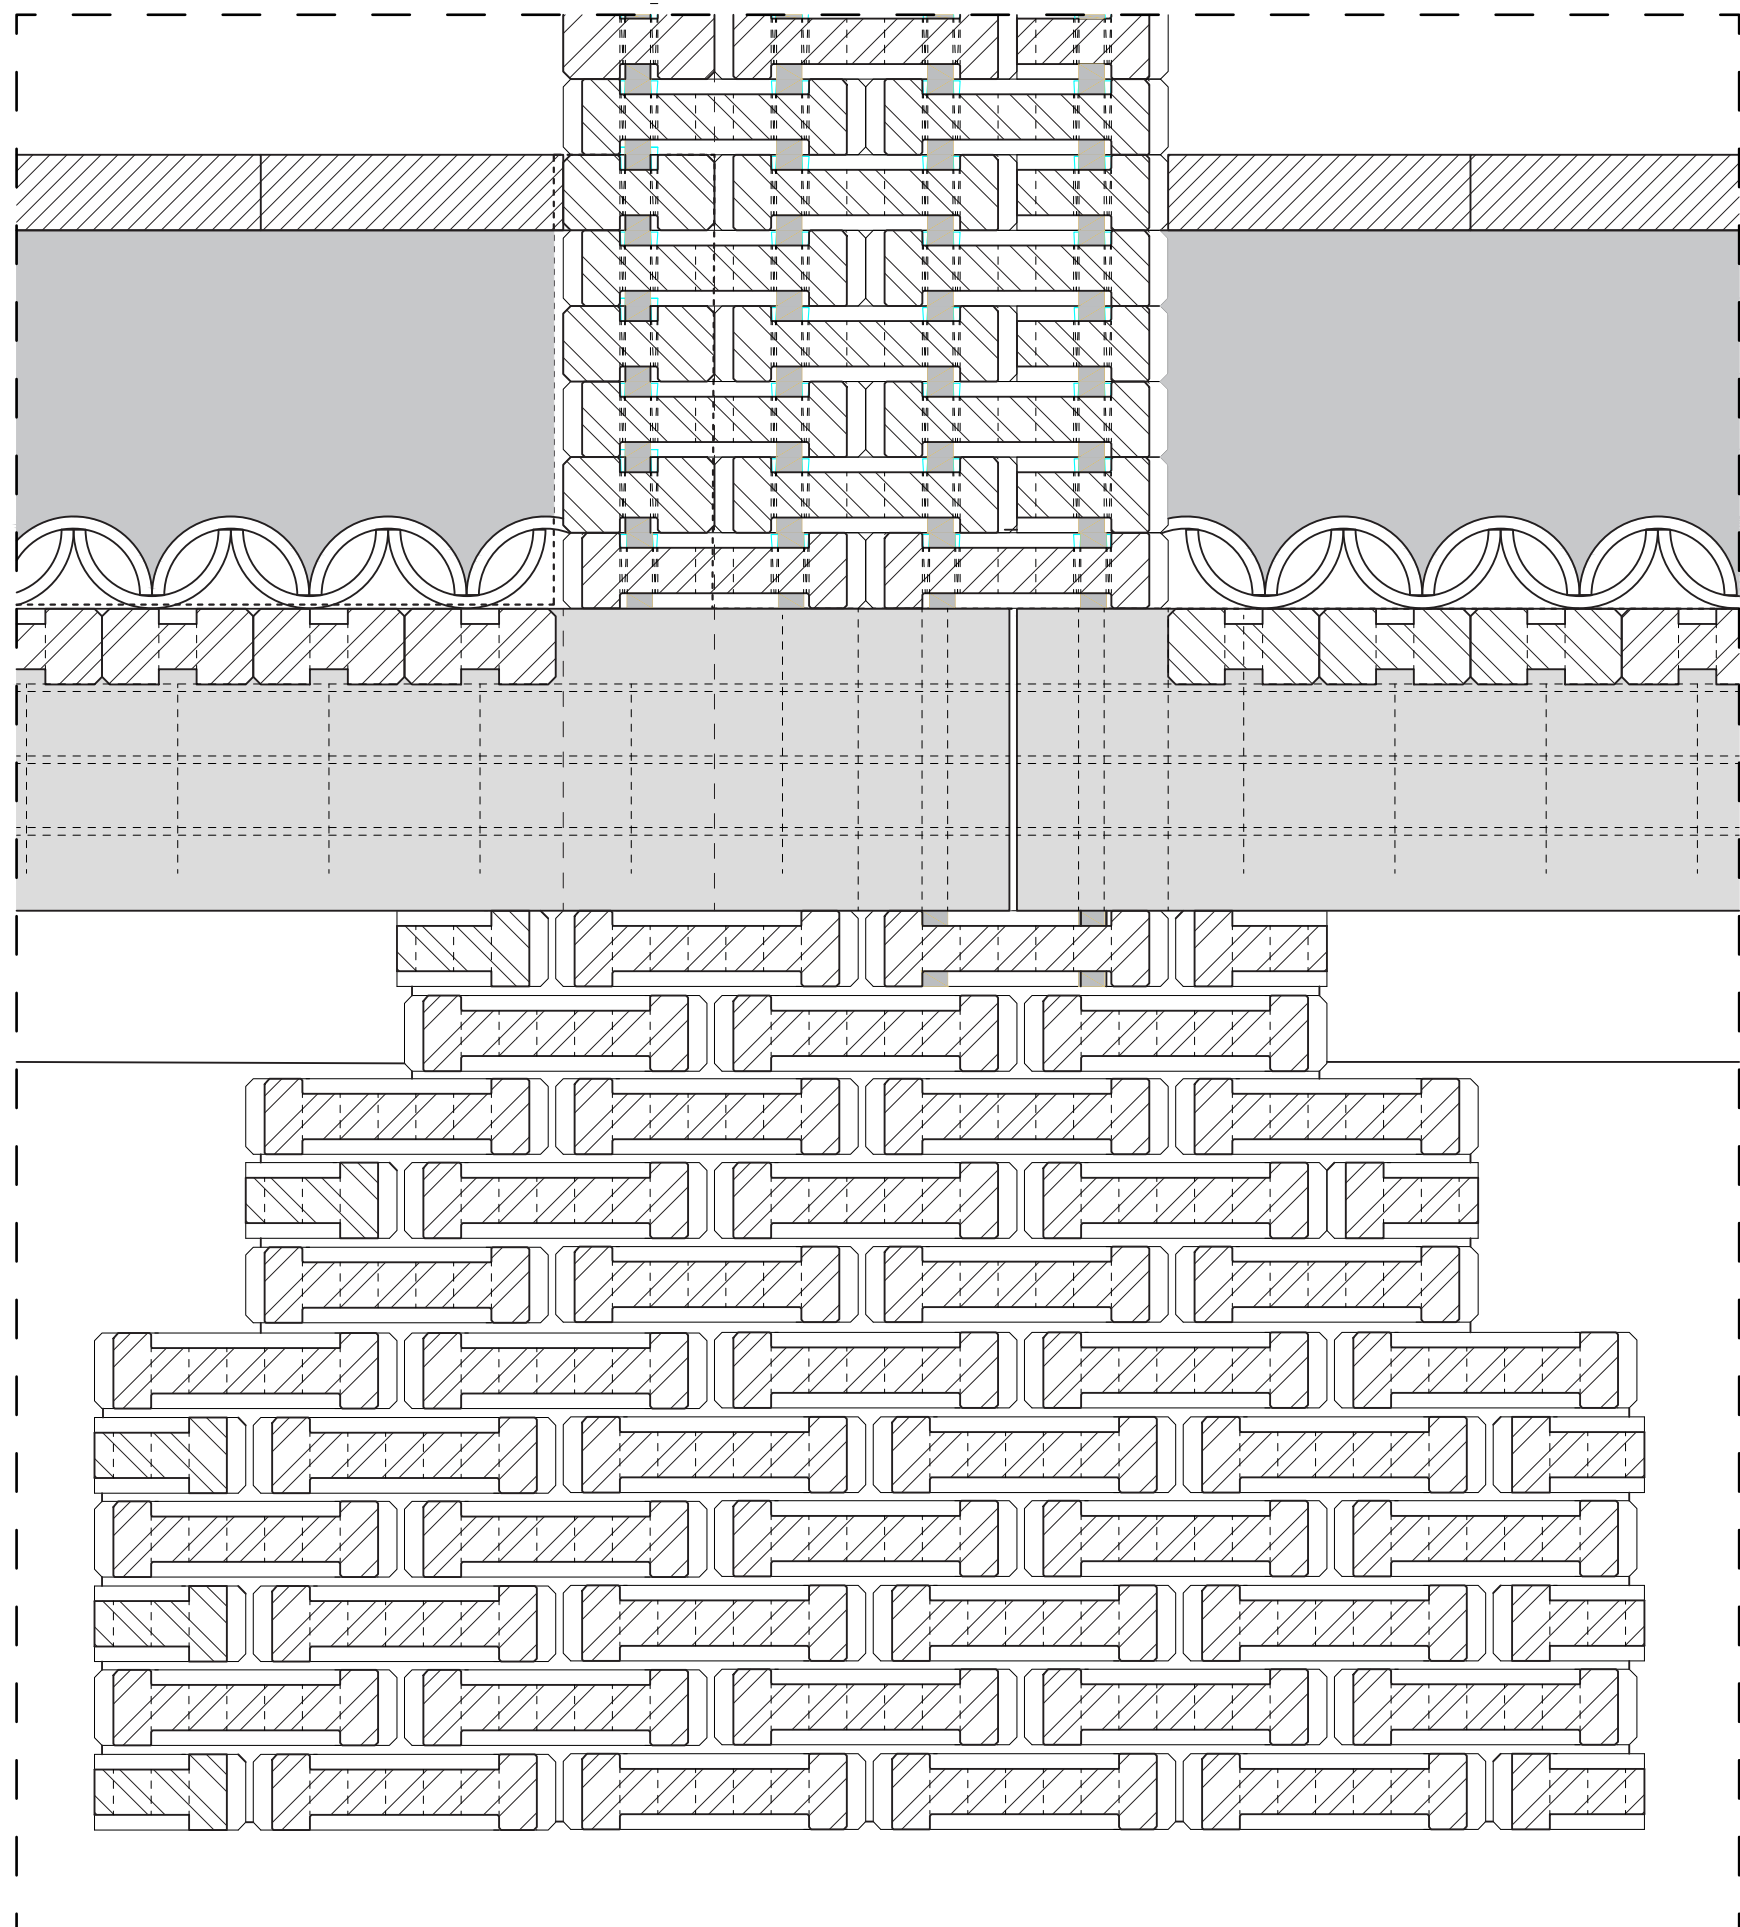

detail C foundation year 5 1:5