

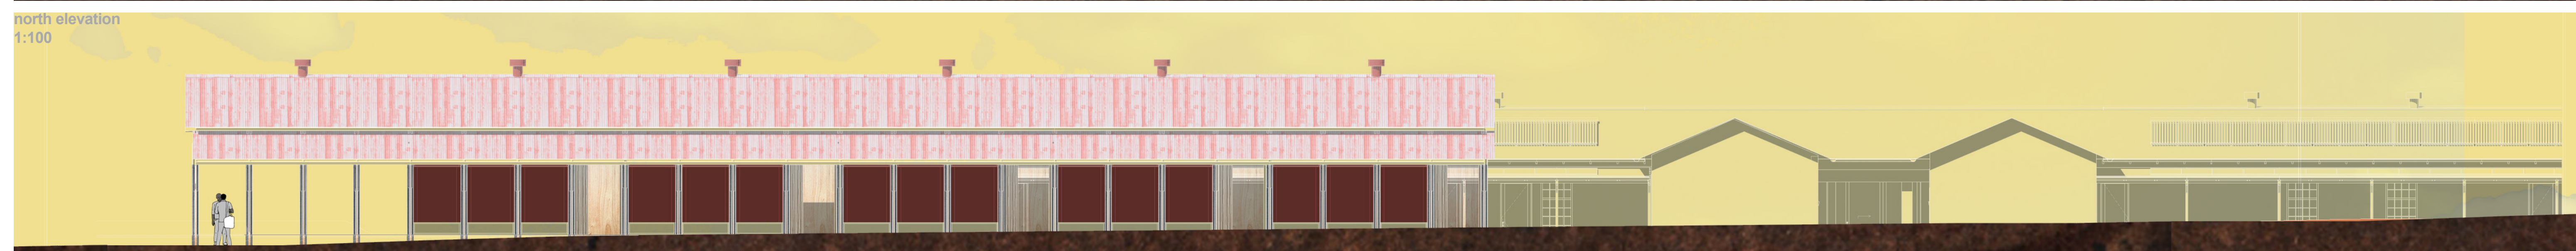
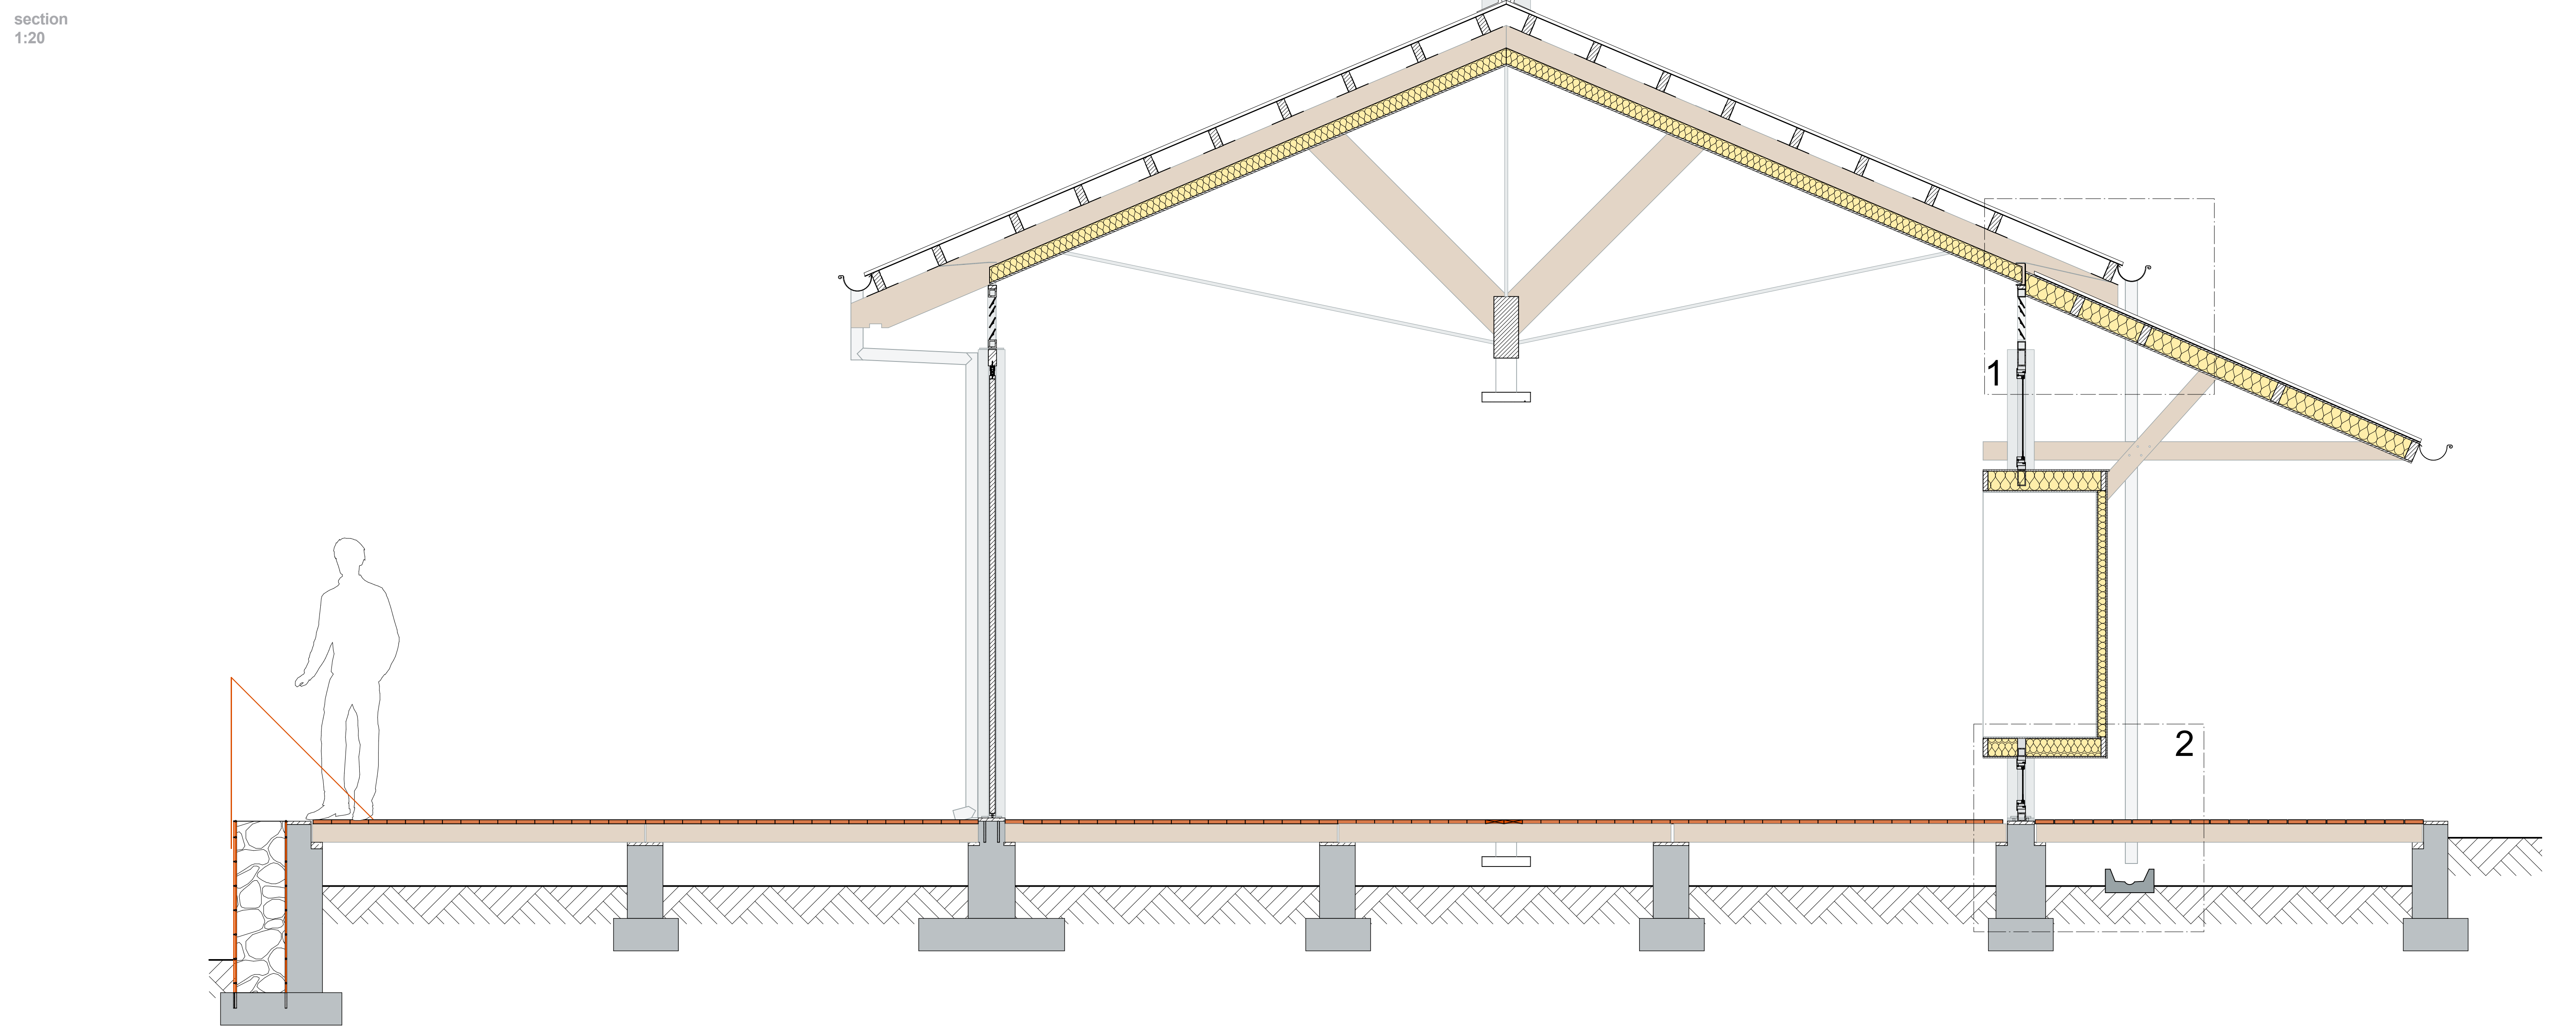
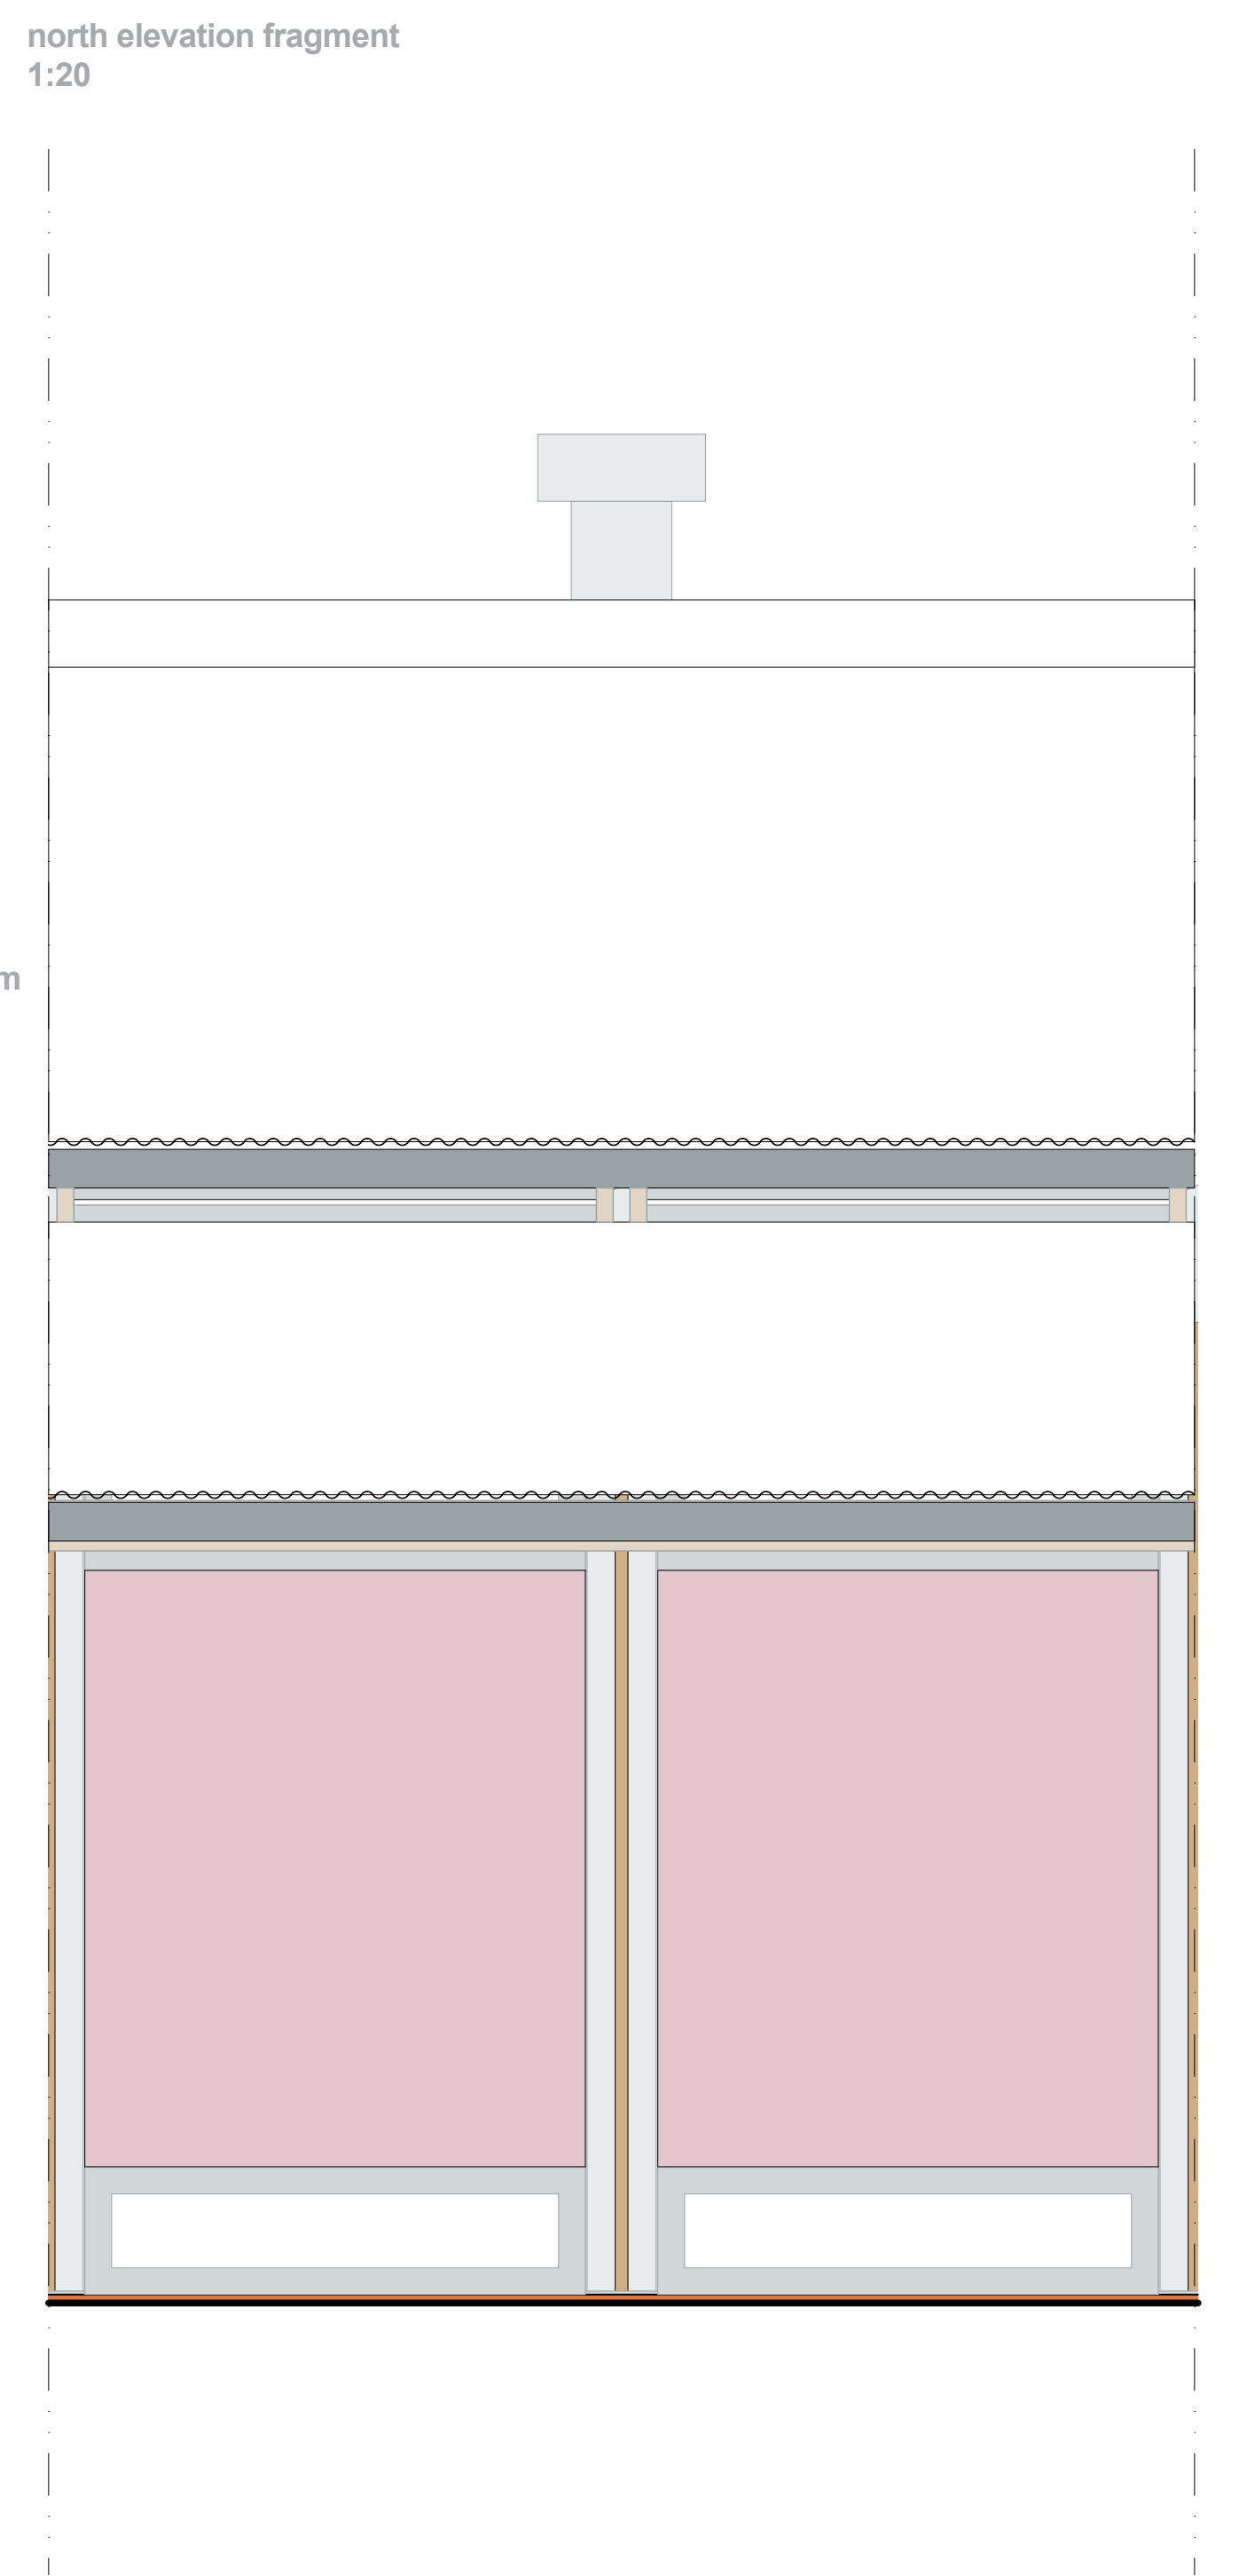
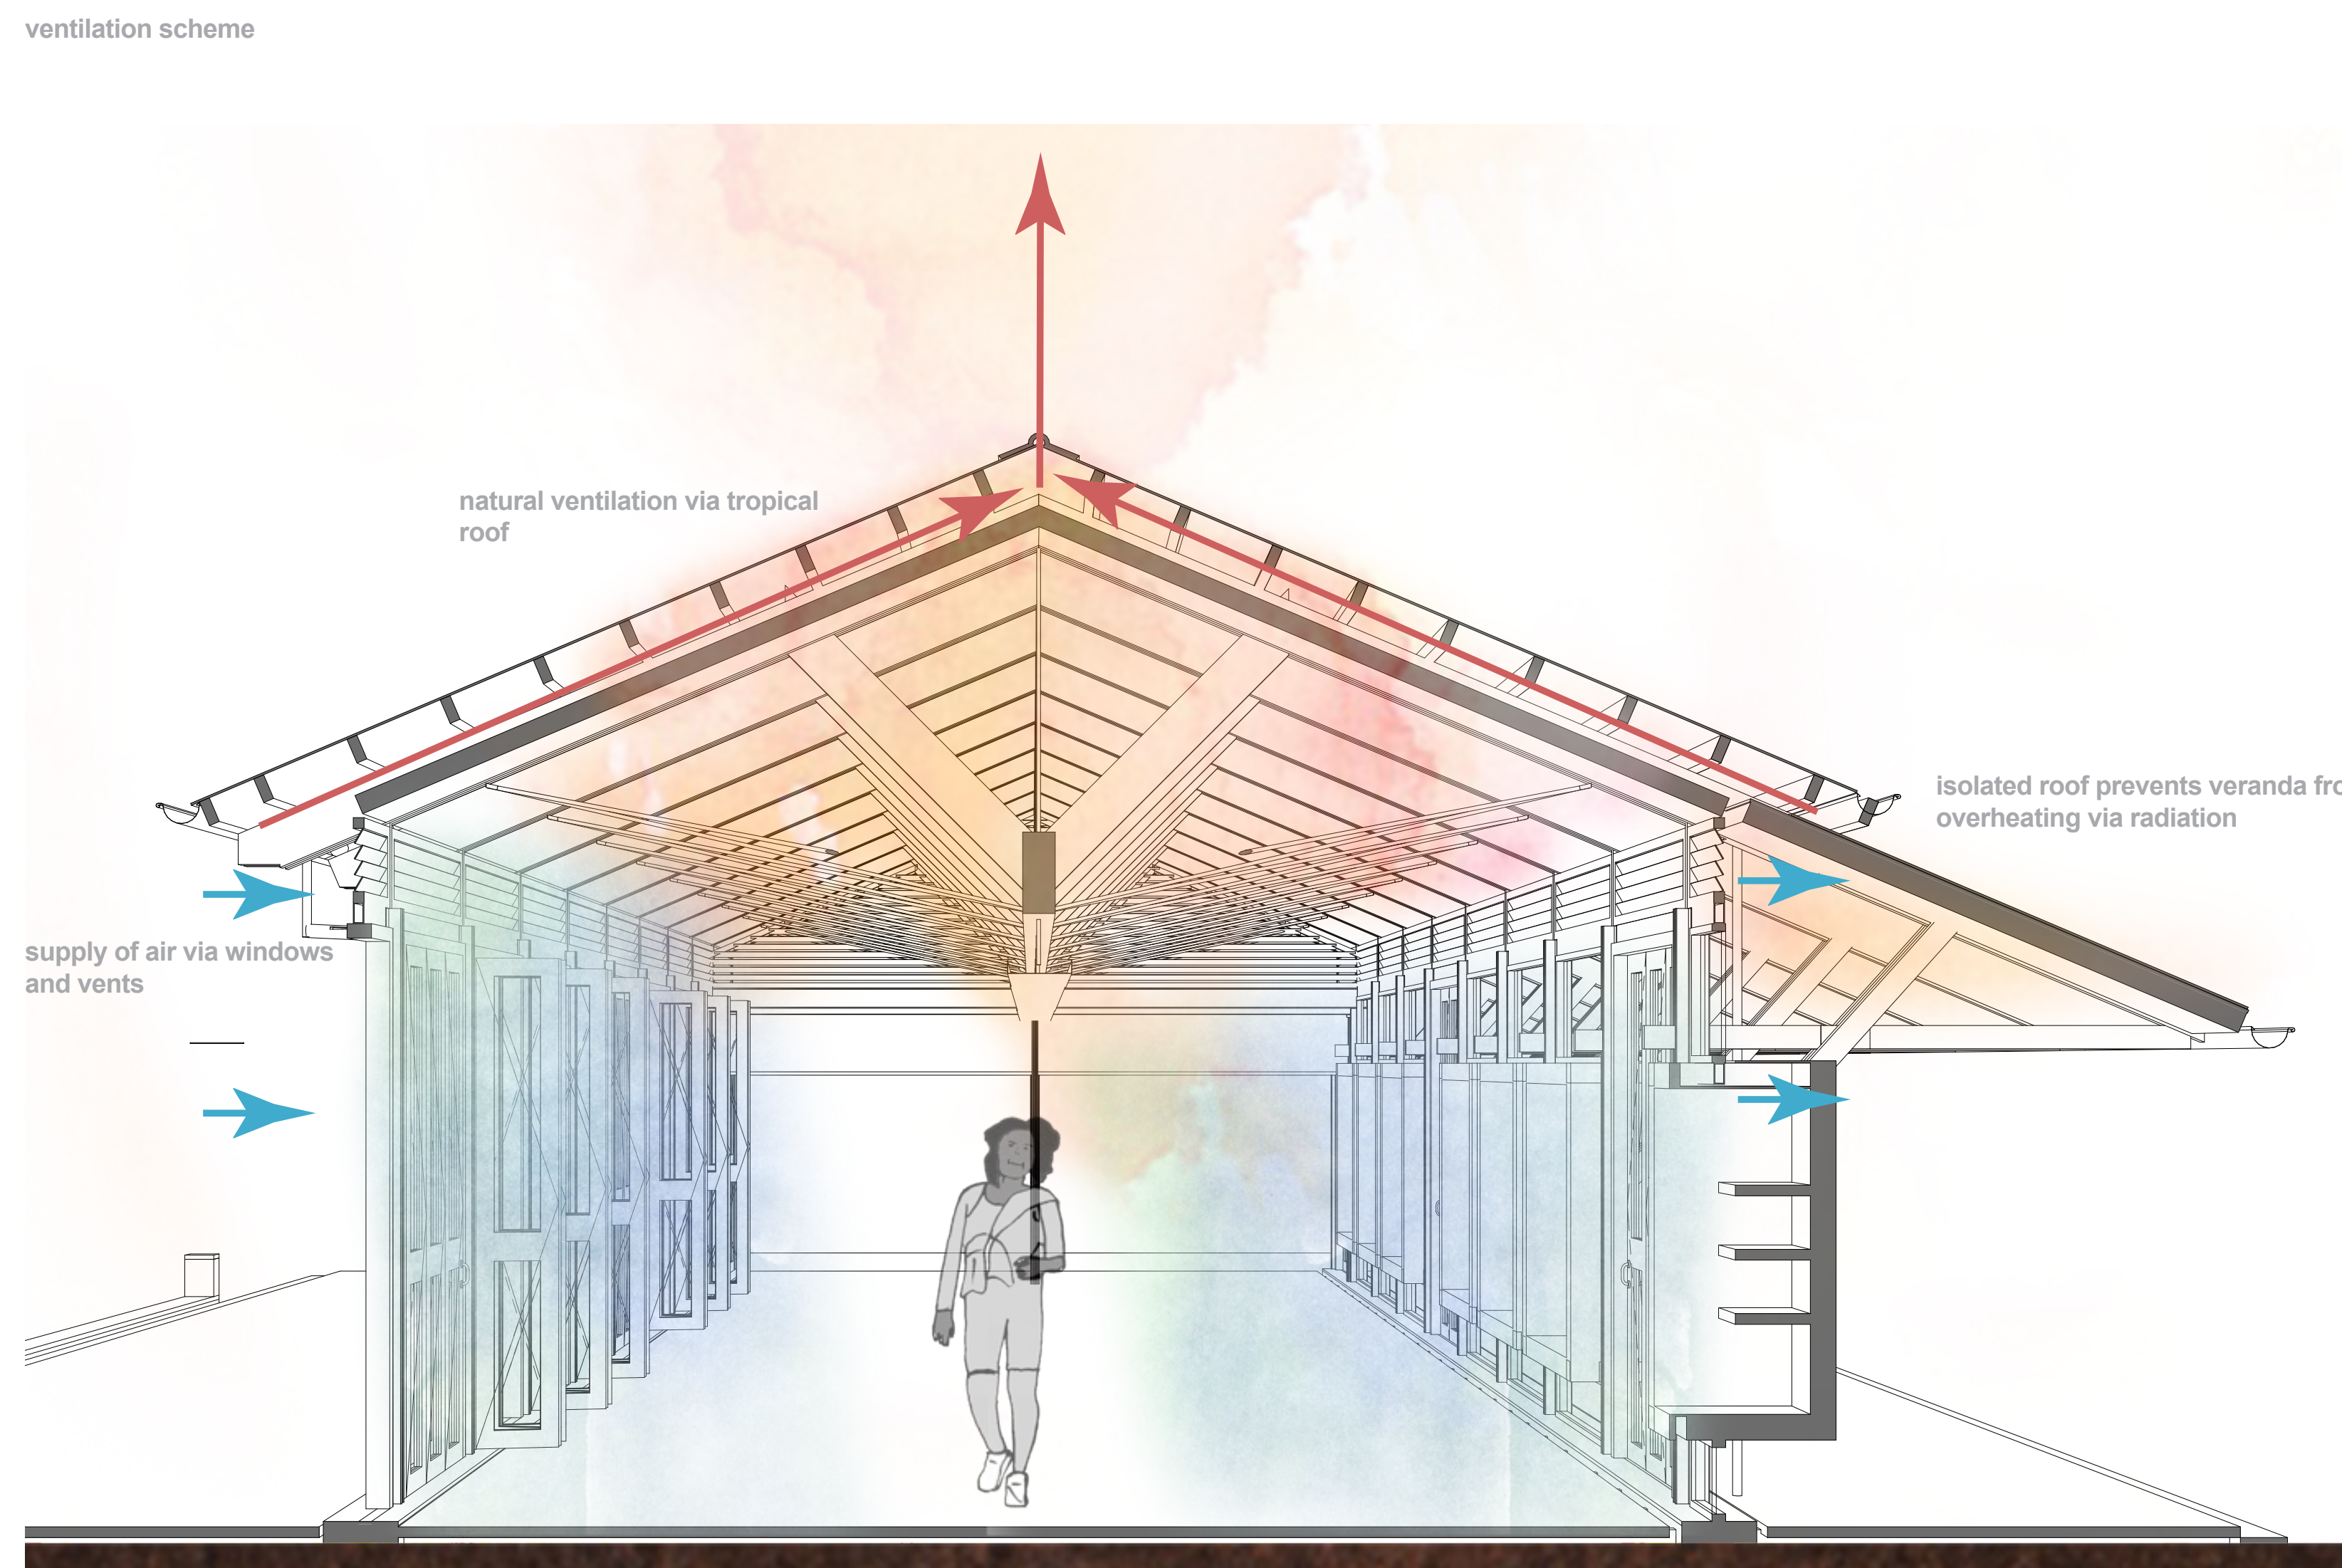


living room, reception, bar and library in new barns

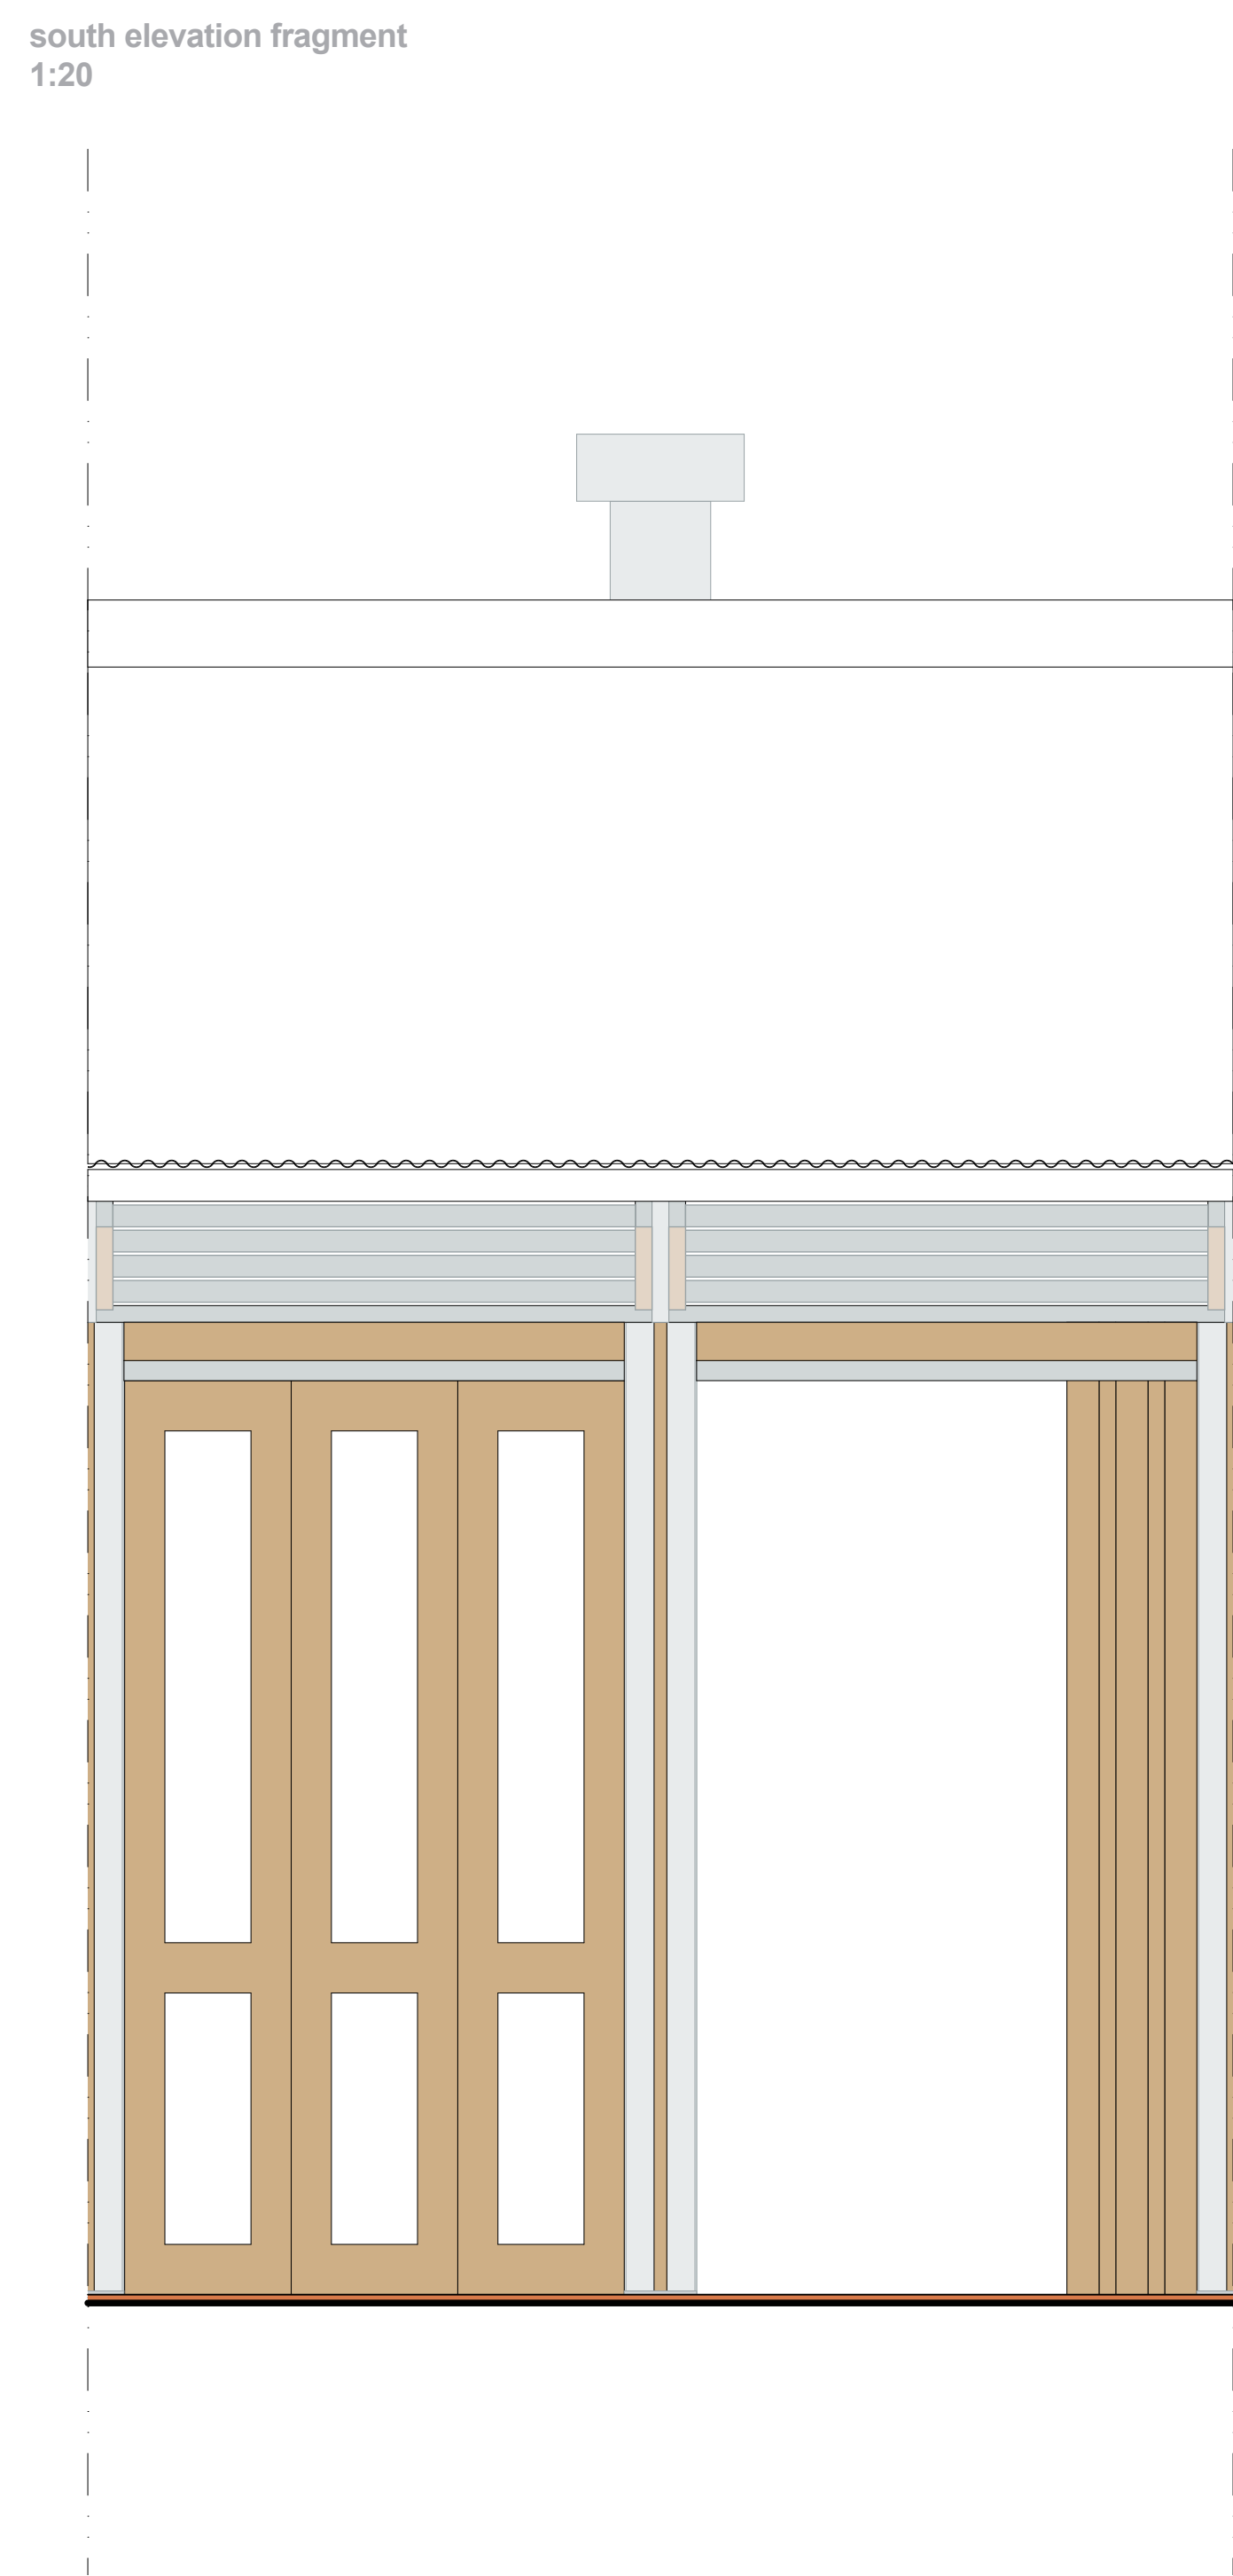


learning center in former hospital for chronic patients

floor plan
1:200

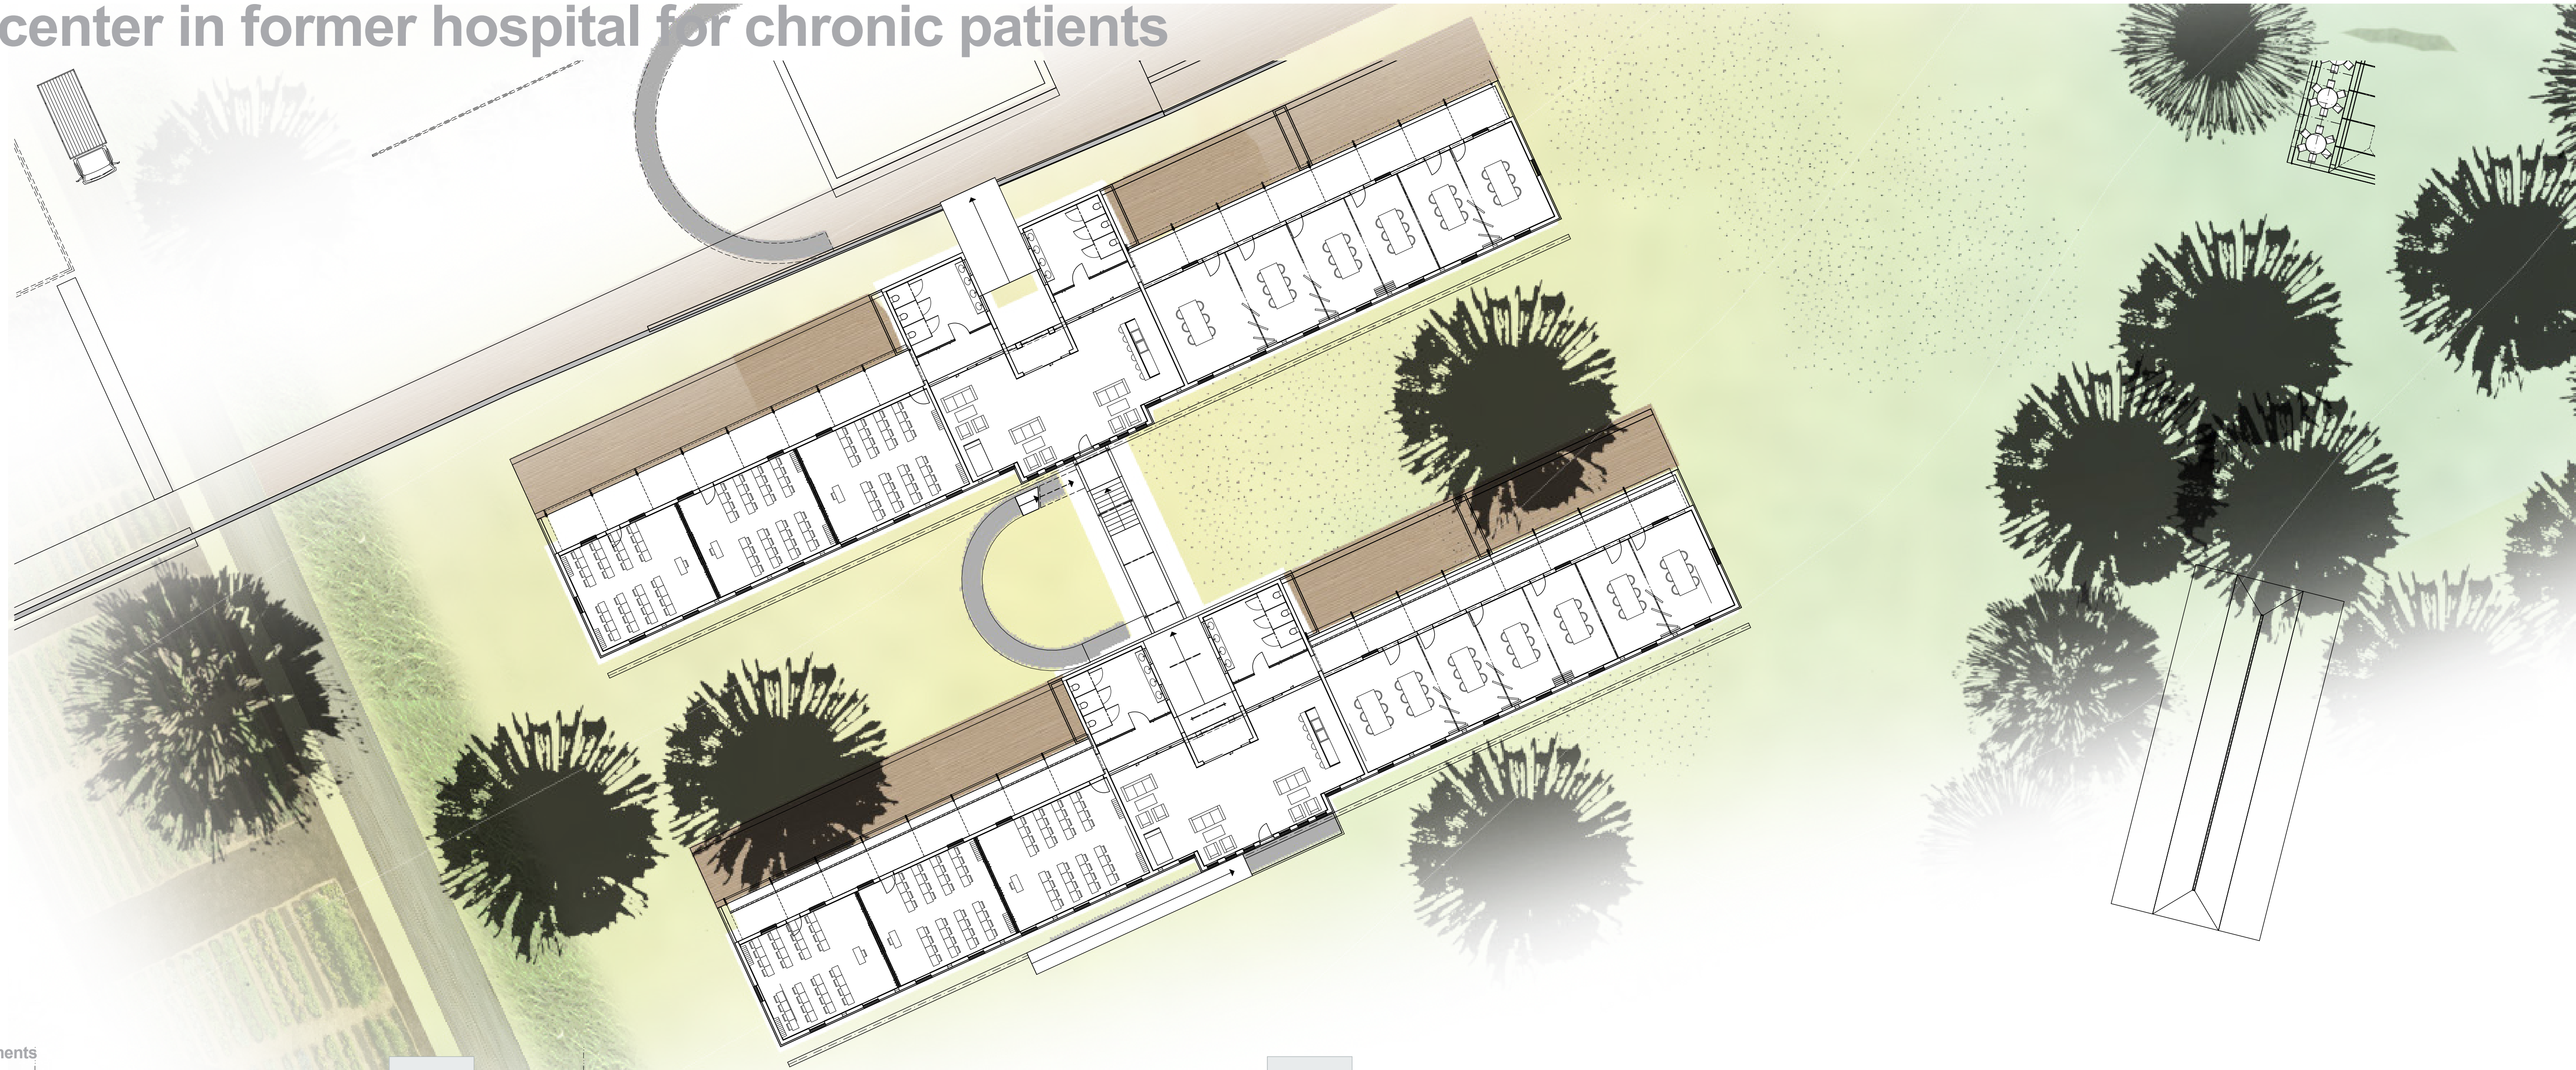

south and east elevation fragments
1:20

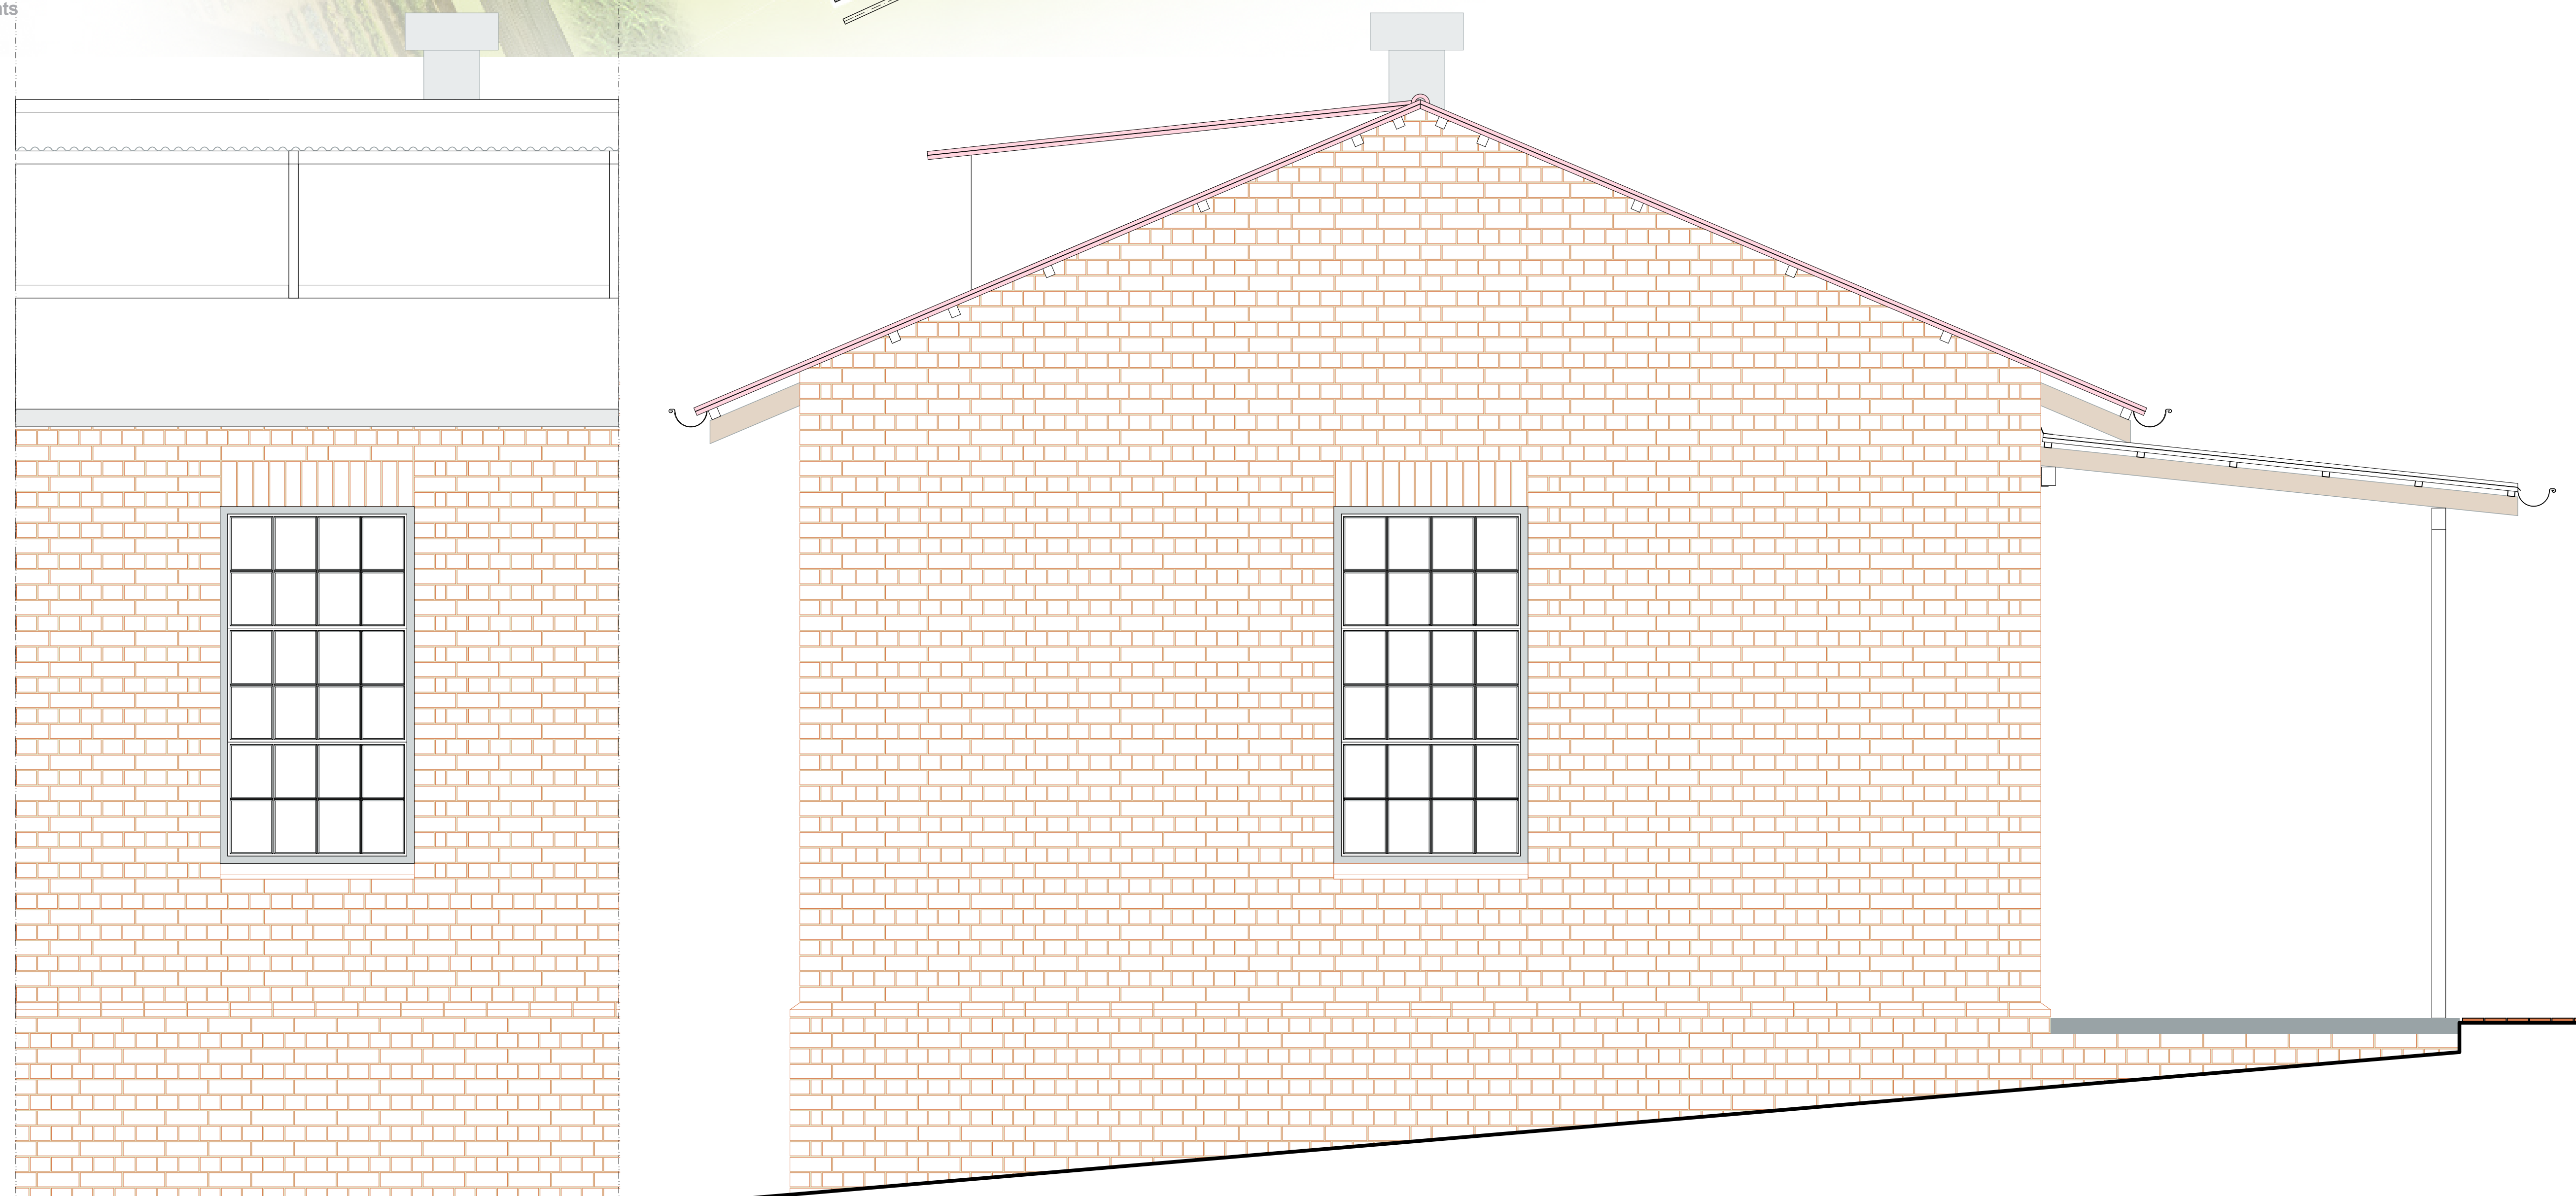


south elevation and section
1:100




north elevation
1:100



section
1:20

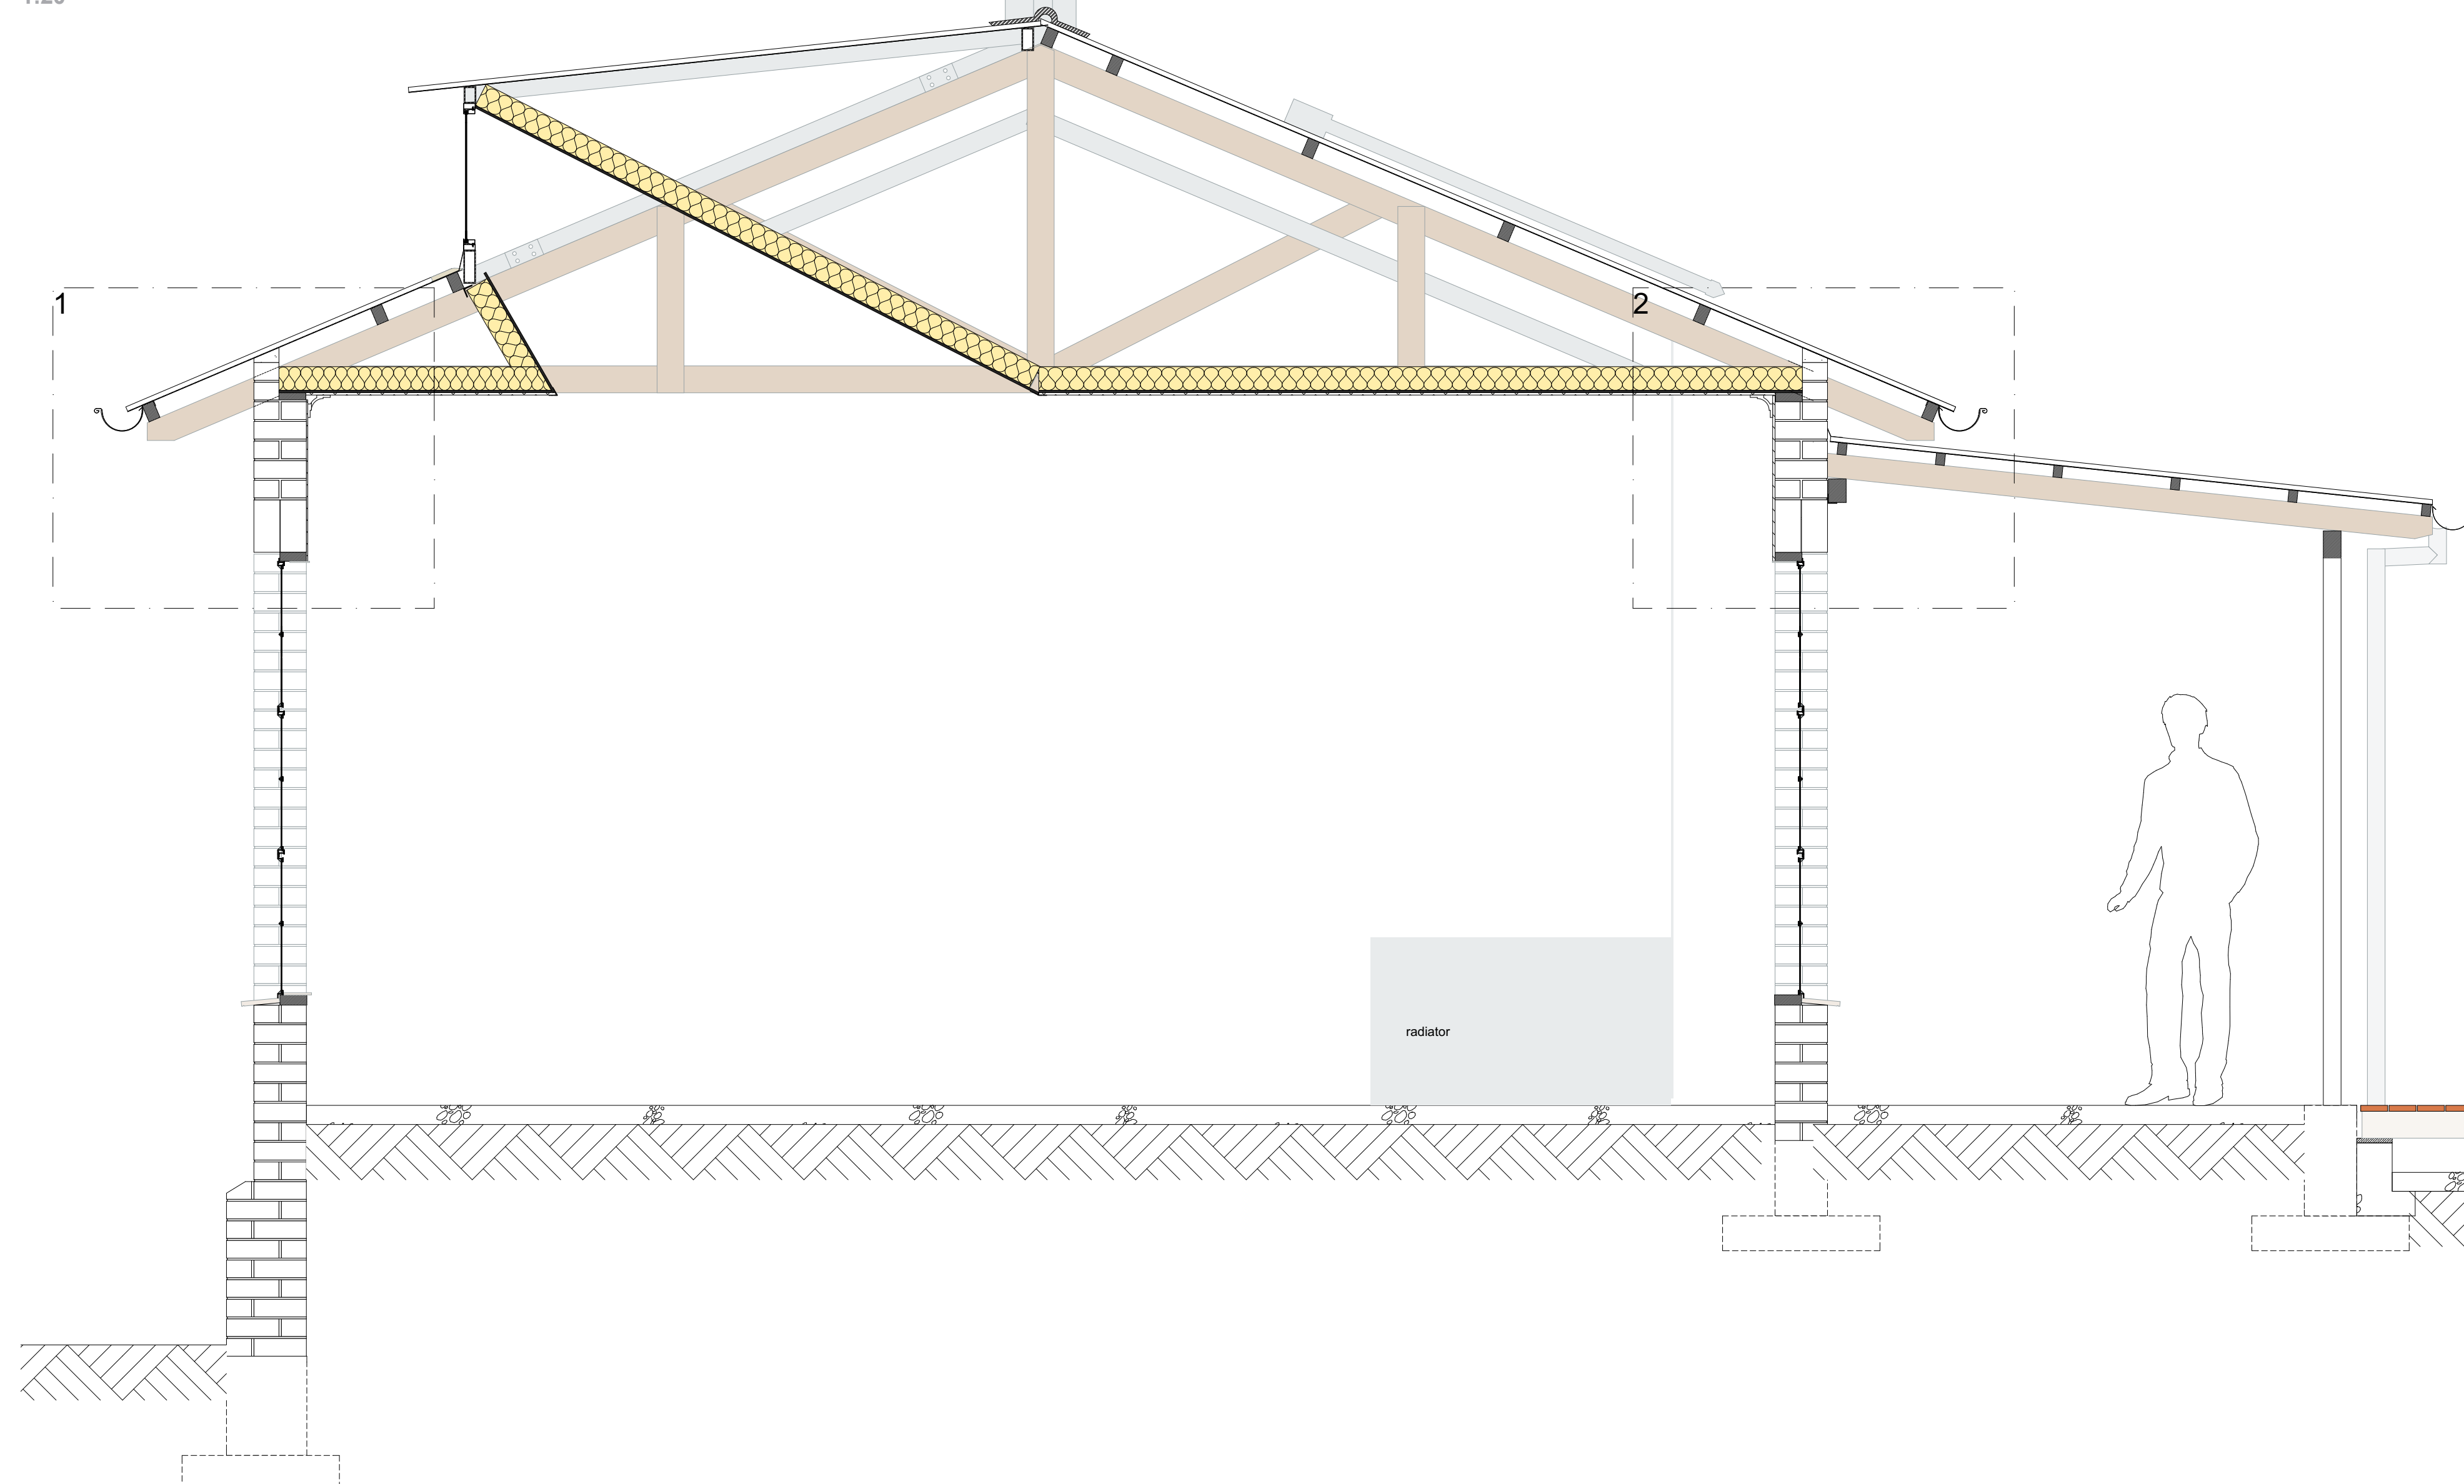

climate scheme

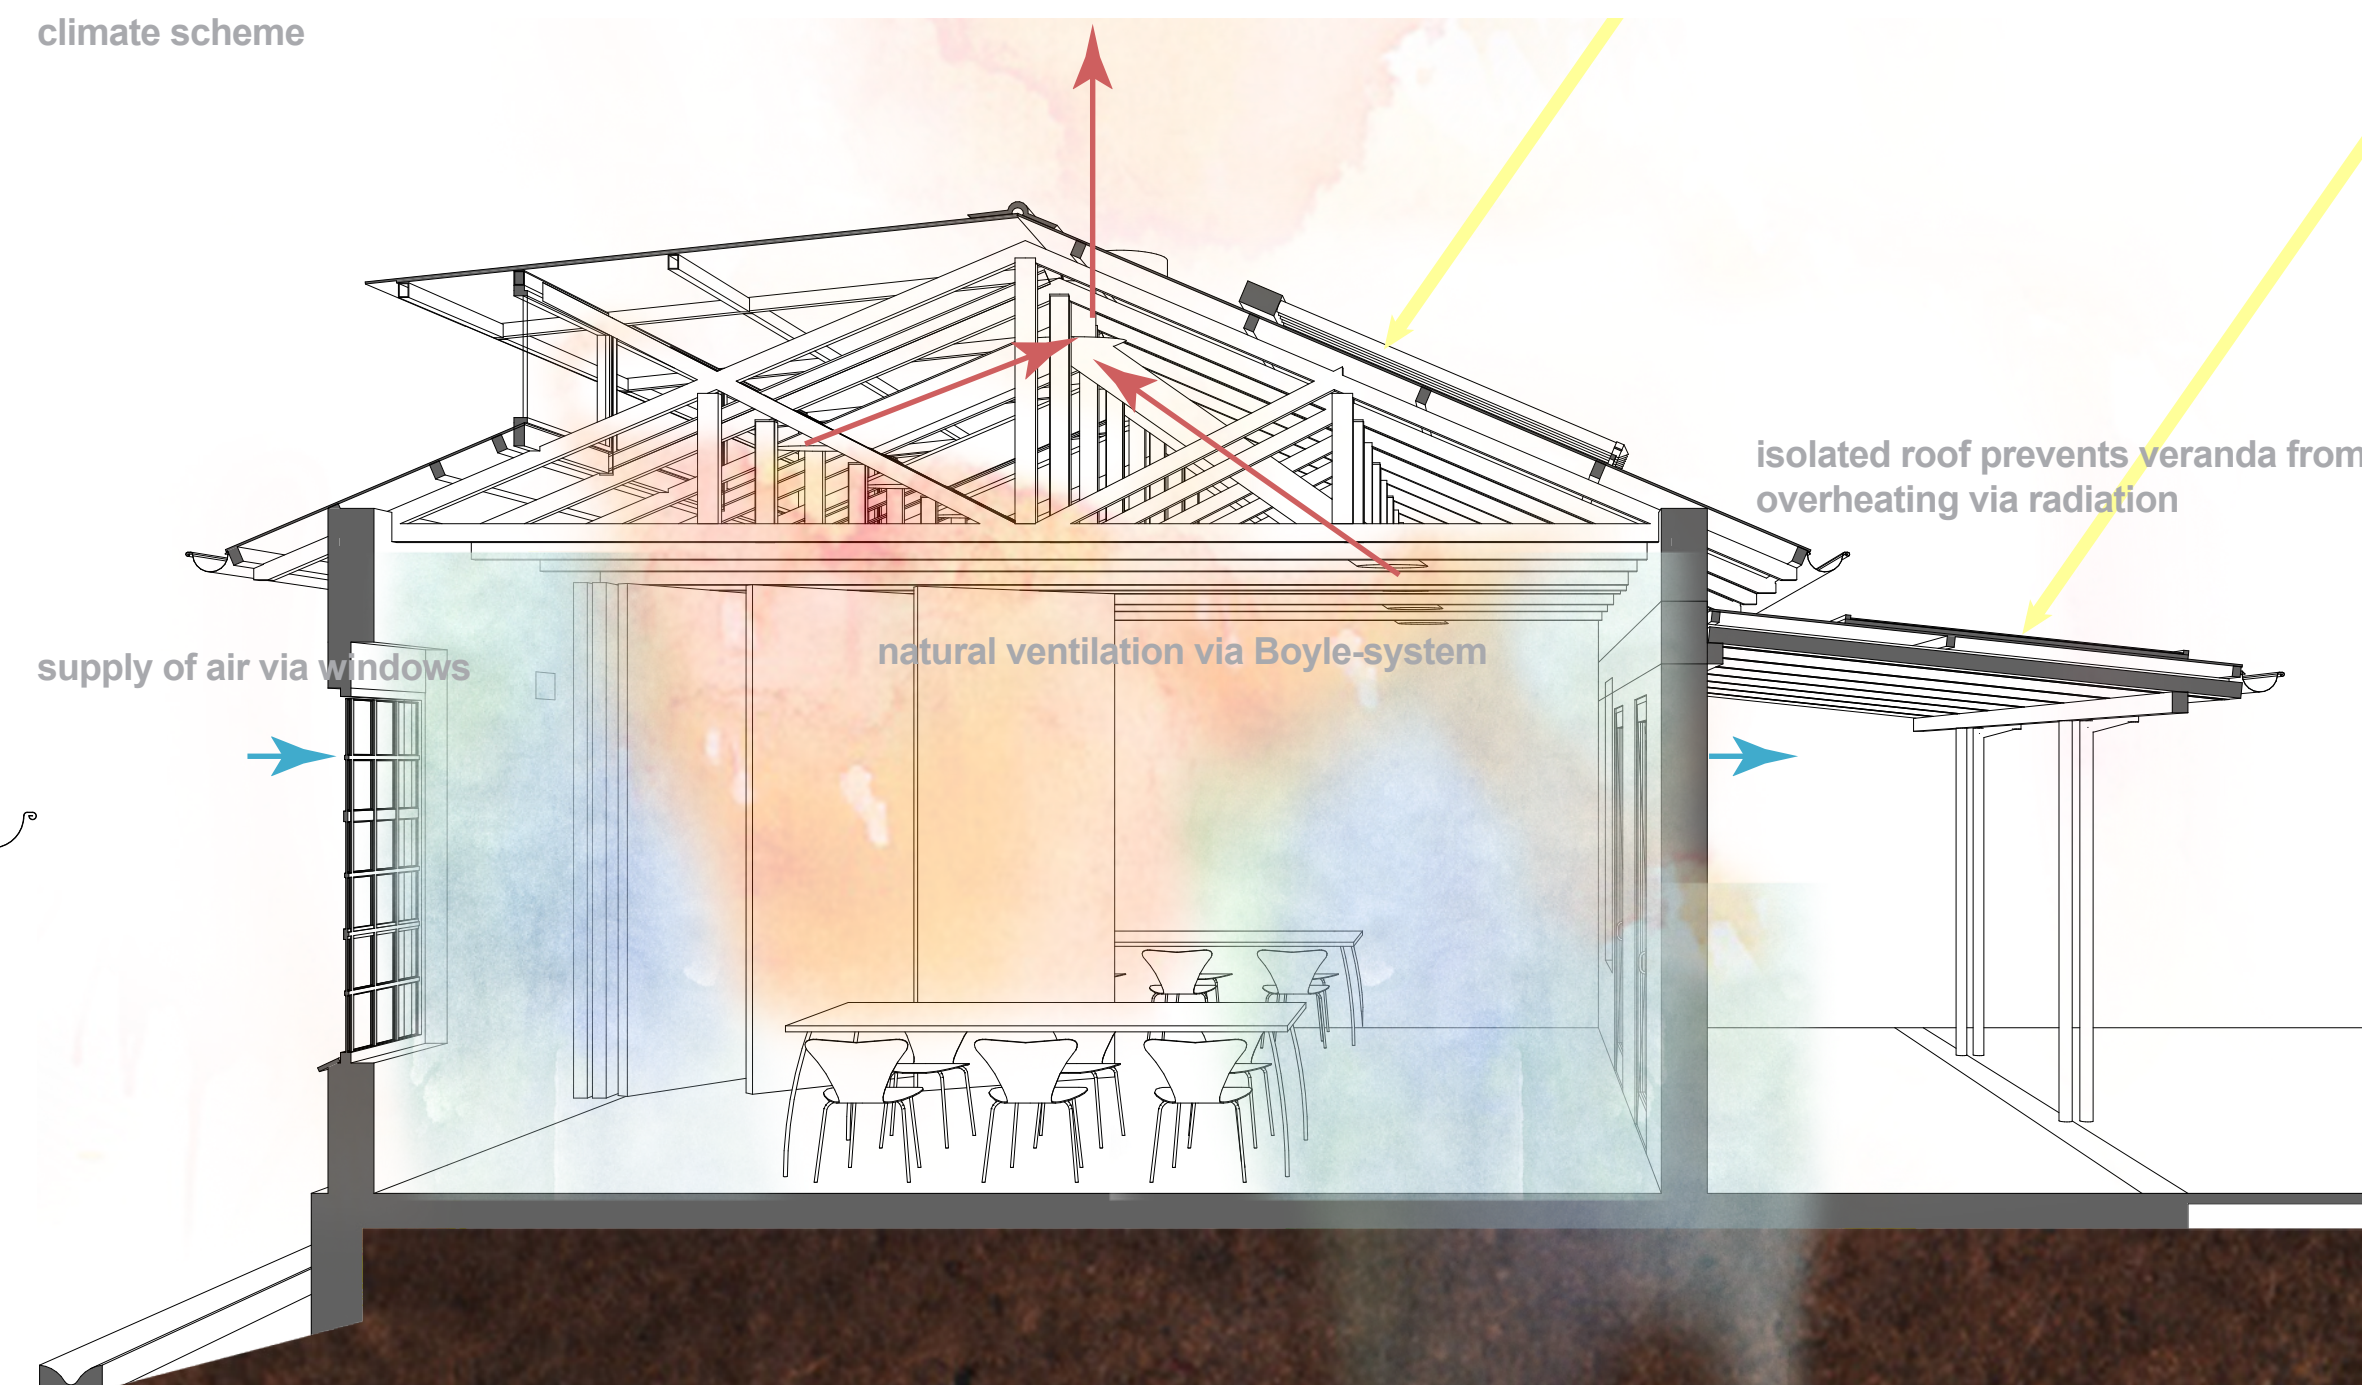


cooking center in former surgery building

south elevation fragment
1:50

east elevation fragment
1:50

ventilation scheme

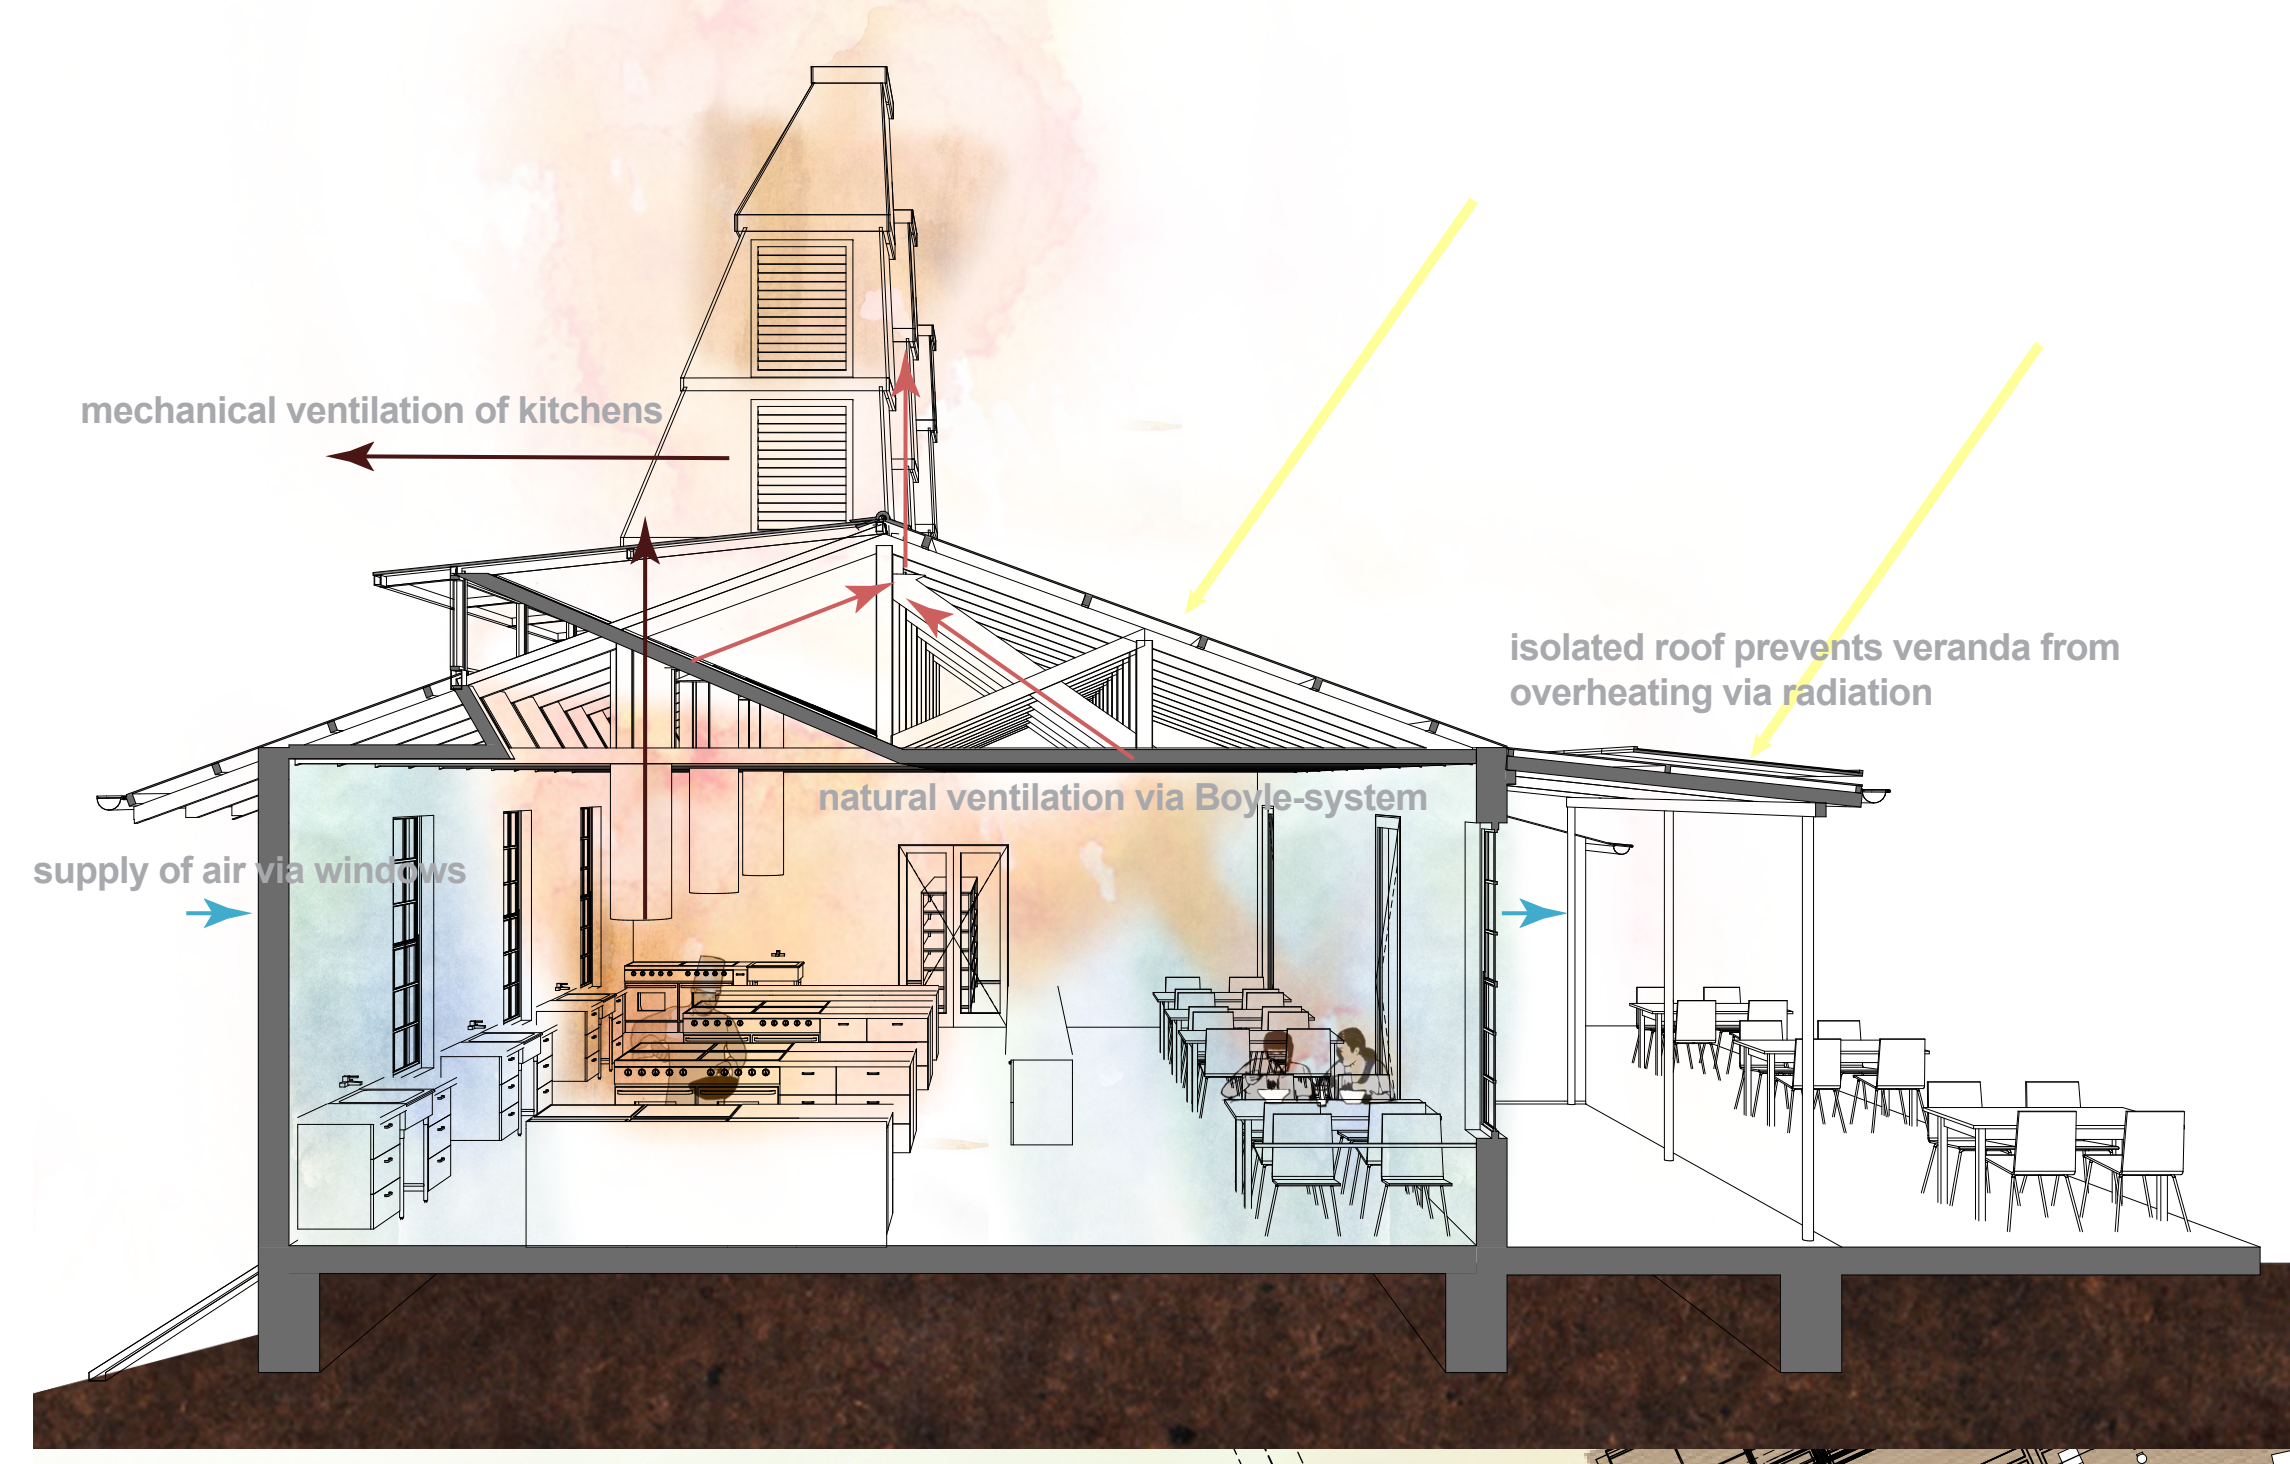

floor plan
1:200

