


section of perspective A-A' Scale 1:200

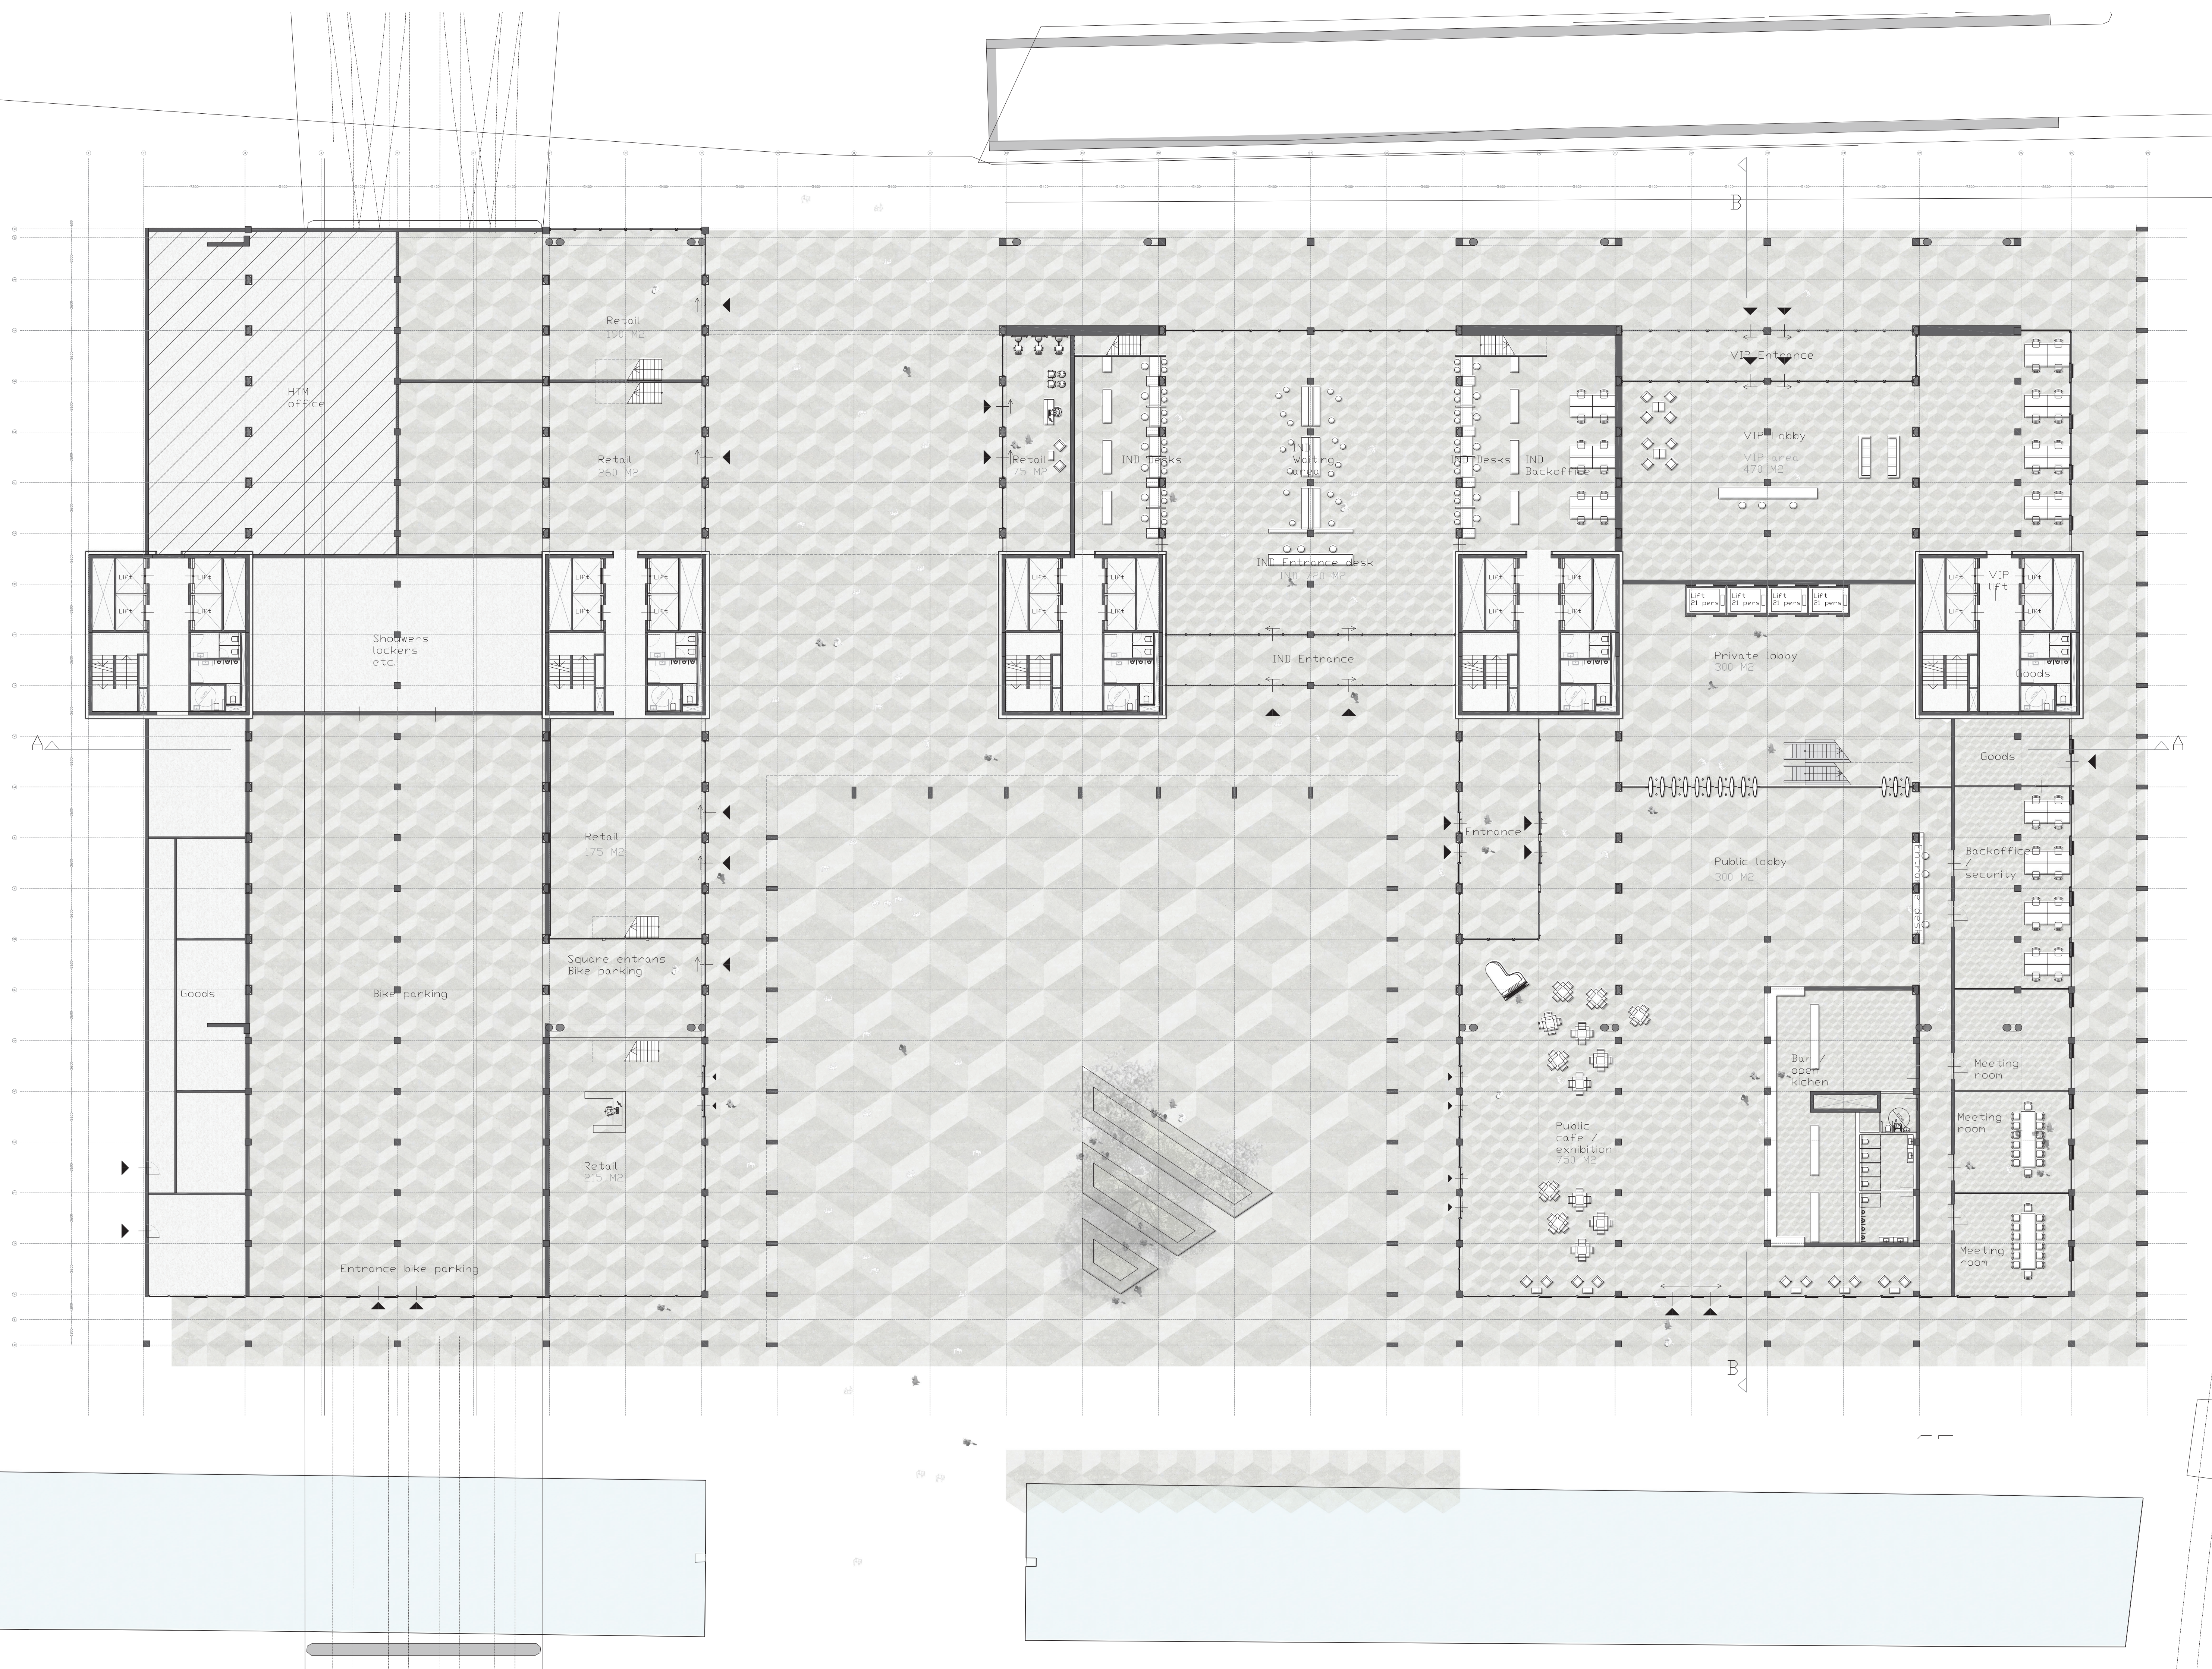

Ground floor. Scale 1:200