

Drawing set [A1]

Content.		
Site	[1:2000]	p. 2
Floor plans	[1:200]	p. 3-9
Section	[1:200]	p. 10
Facade fragment	[1:20]	p. 11
Details	[1:5]	p. 12




SITE.



1:2000




NEW HAAGSE LOPER

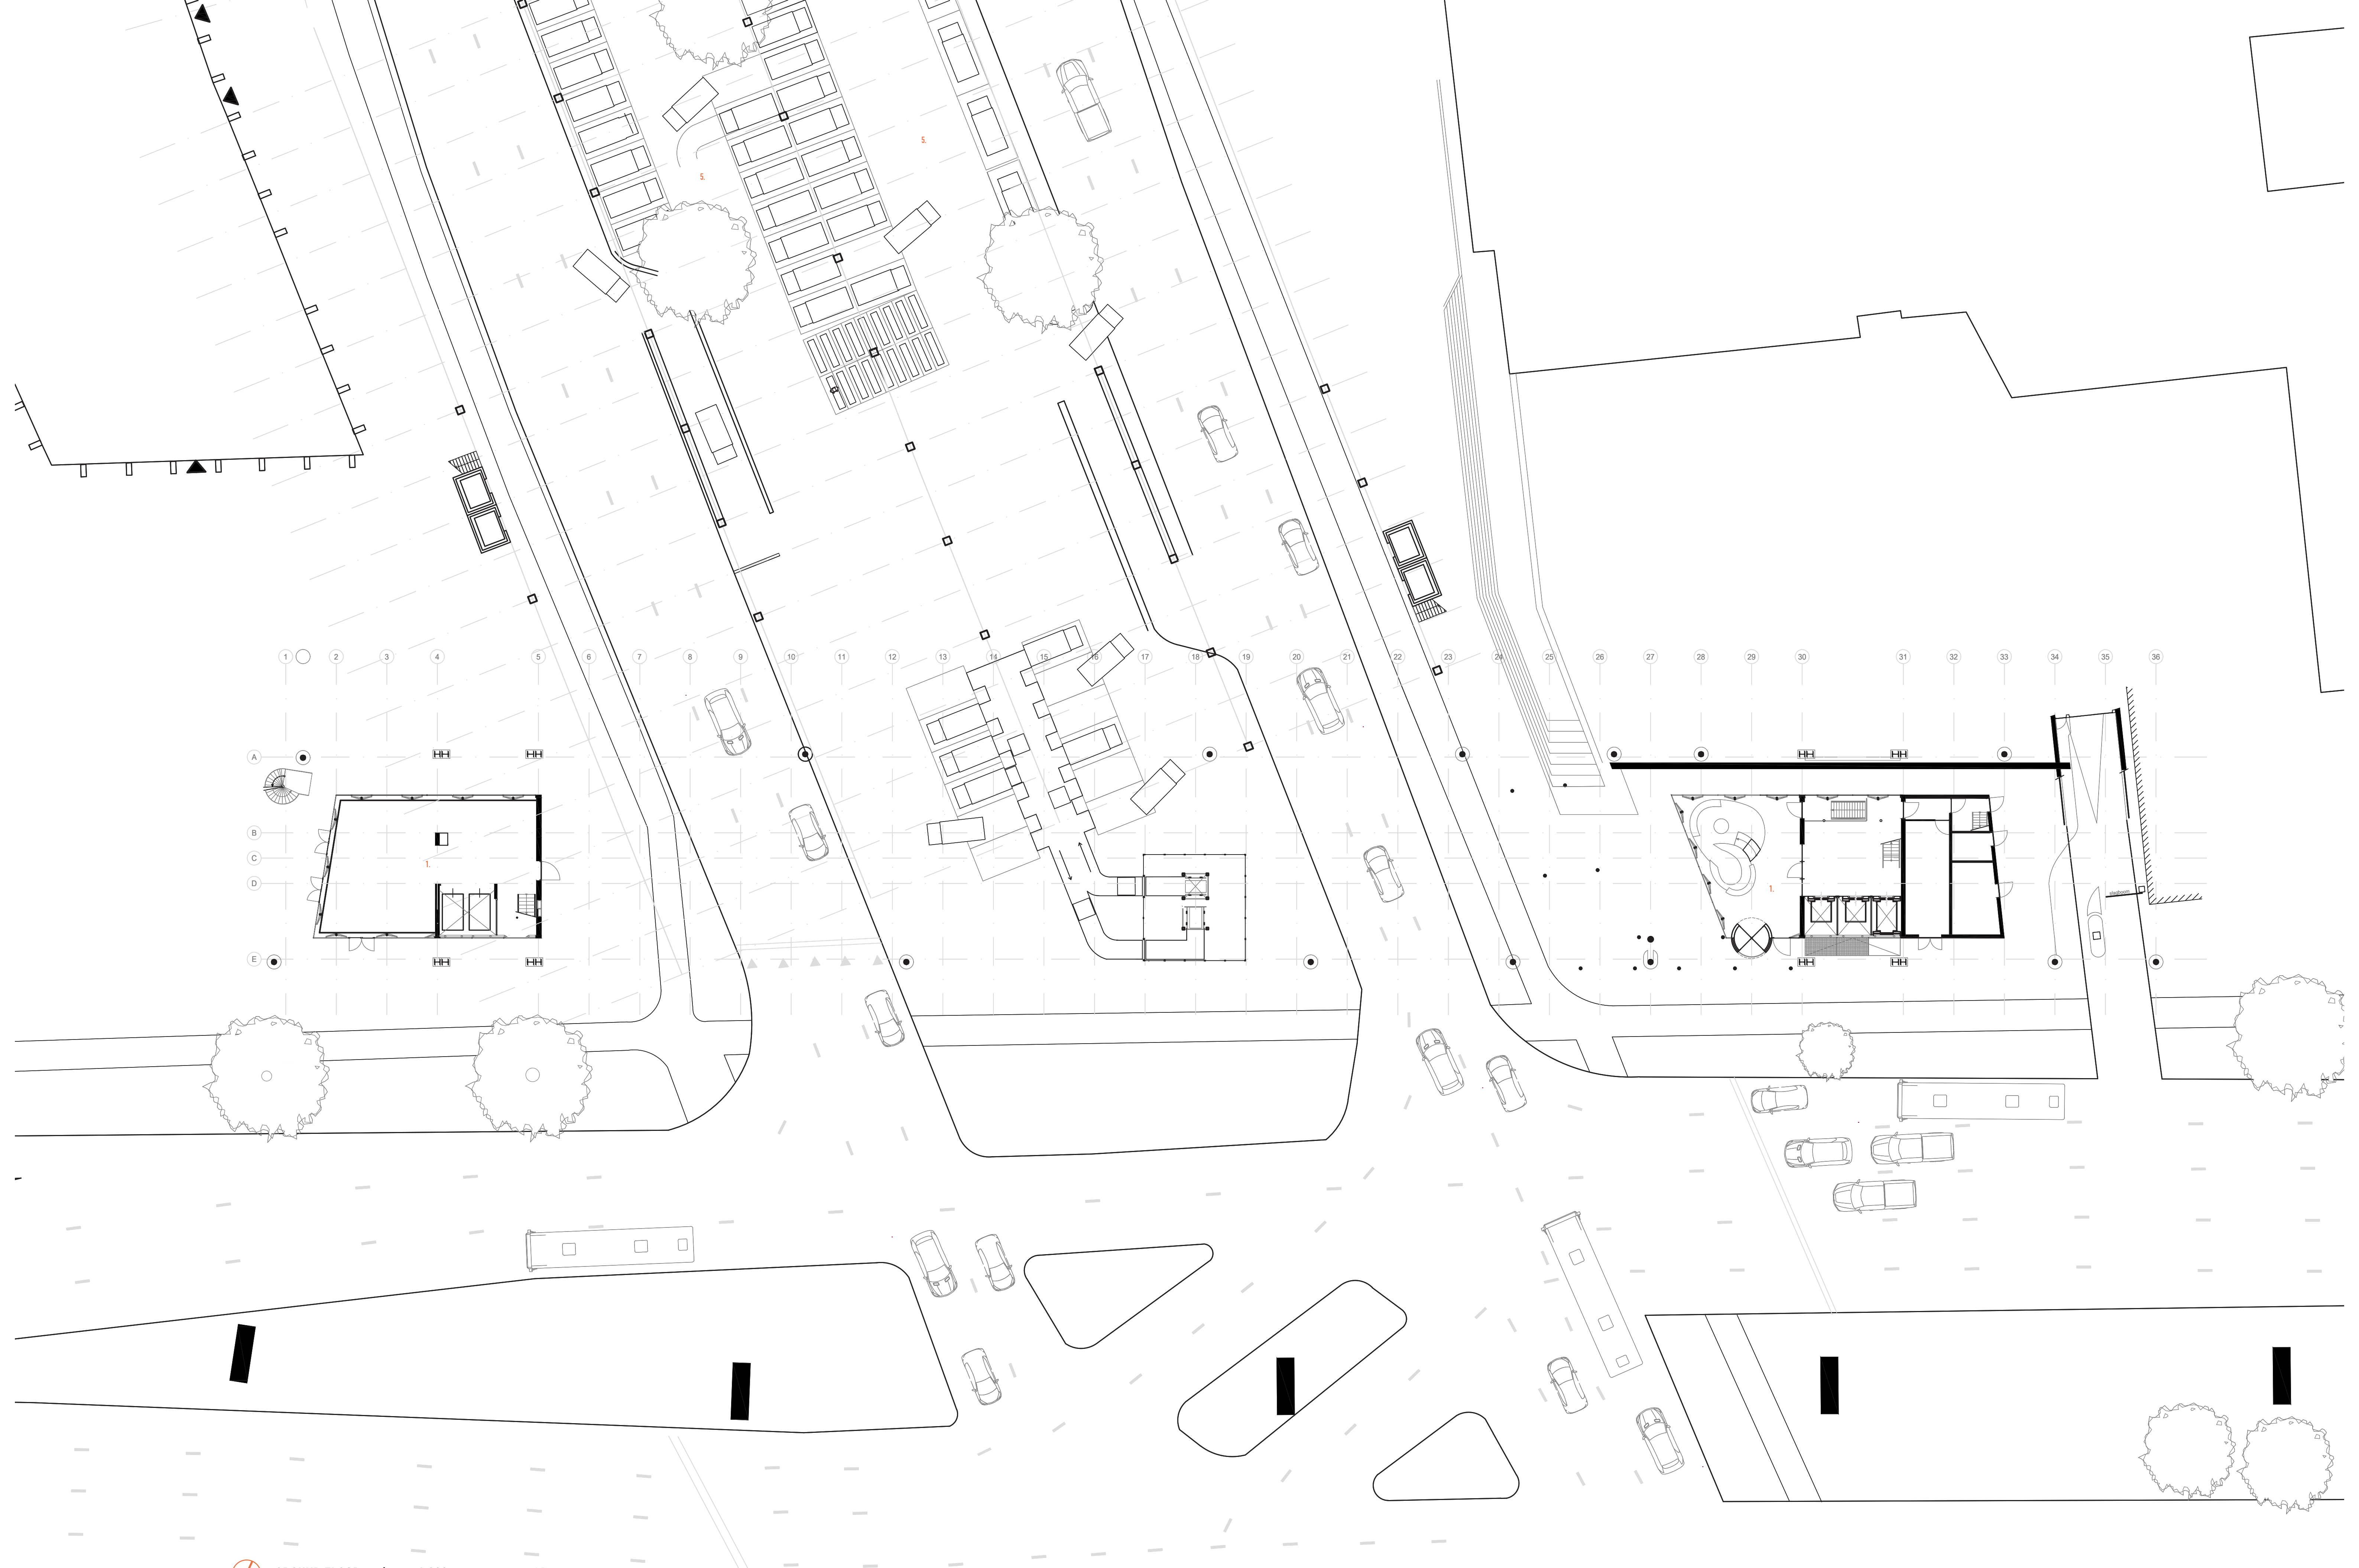

GROUND FLOOR.

1:200


- 1. Entrance
- 2. Automatic loading space
- 3. Vertical conveyor
- 4. Electric Last-mile delivery van parking

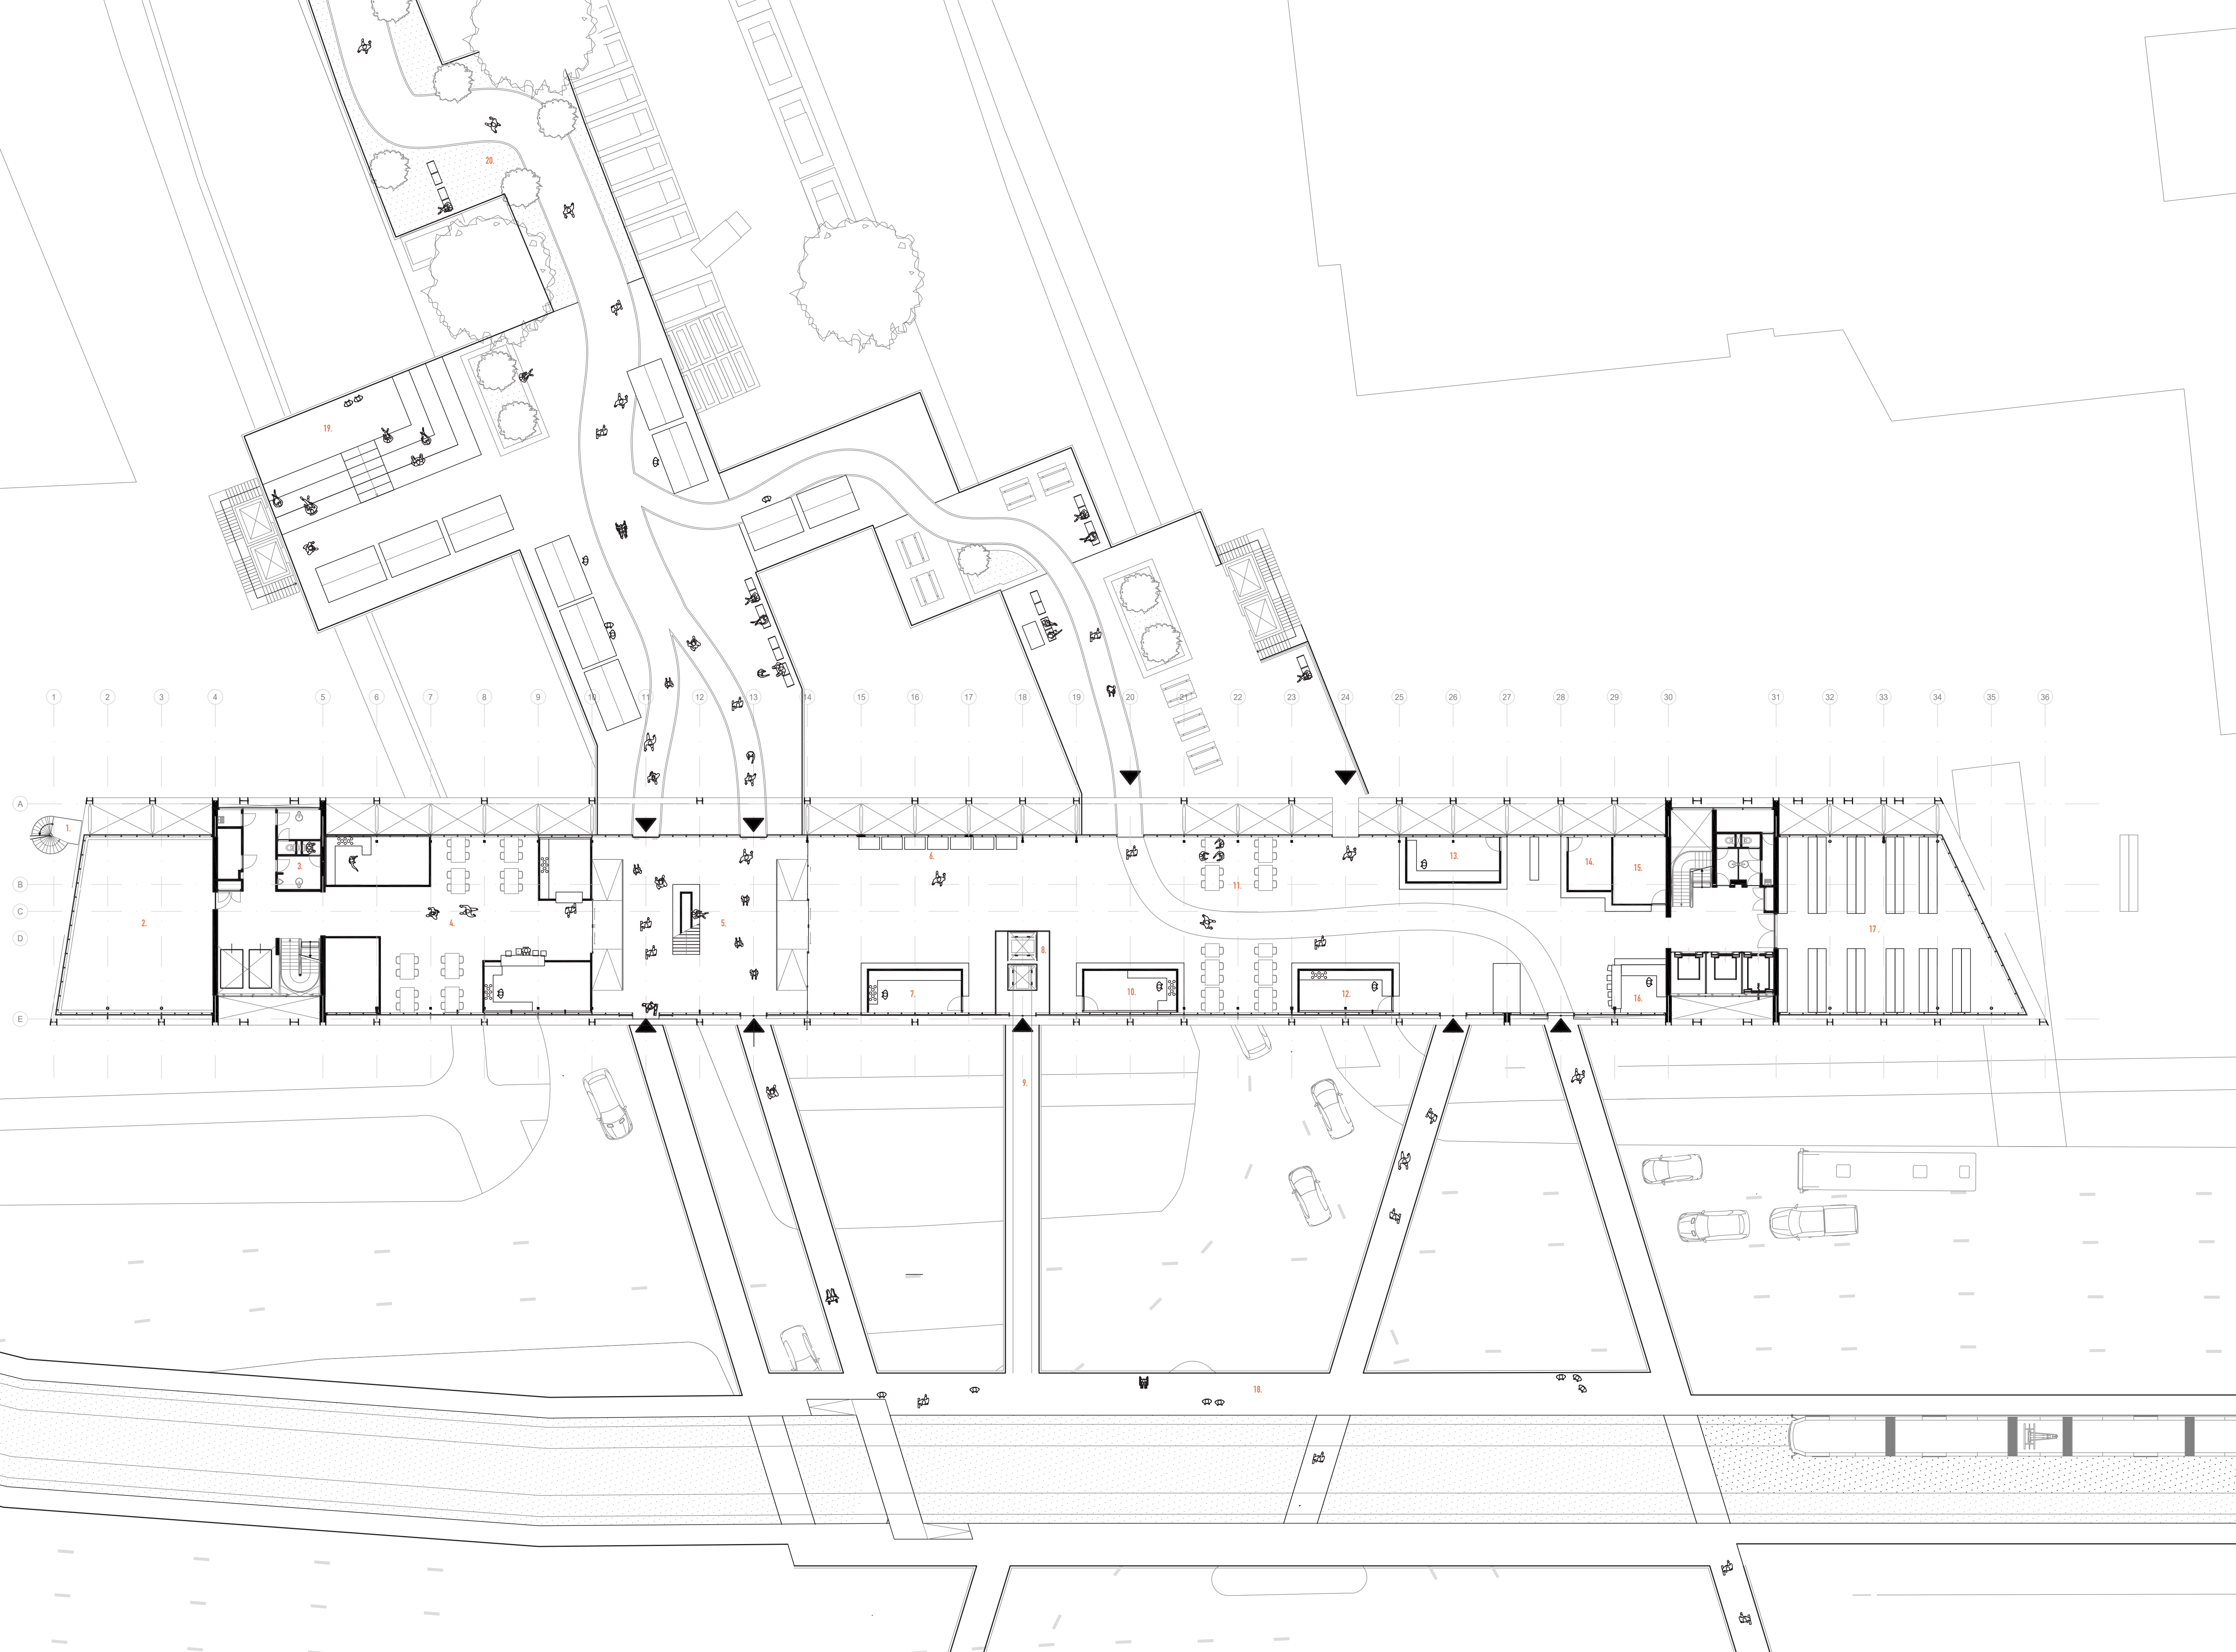

 FIRST FLOOR.


1:200

- | | | | |
|-------------------|----------------------|---------------------------|----------------------------|
| 1. Fire exit | 6. Self scan desks | 11. Dining area | 16. Pizza |
| 2. Technical room | 7. Sushi | 12. Vego | 17. Storage |
| 3. Restrooms | 8. Vertical conveyor | 13. Cheese and sandwiches | 18. Tram station |
| 4. Food court | 9. Conveyor bridge | 14. Coffee | 19. Traffic spotting place |
| 5. De Passage | 10. Grill | 15. Vegetarian | 20. Park |

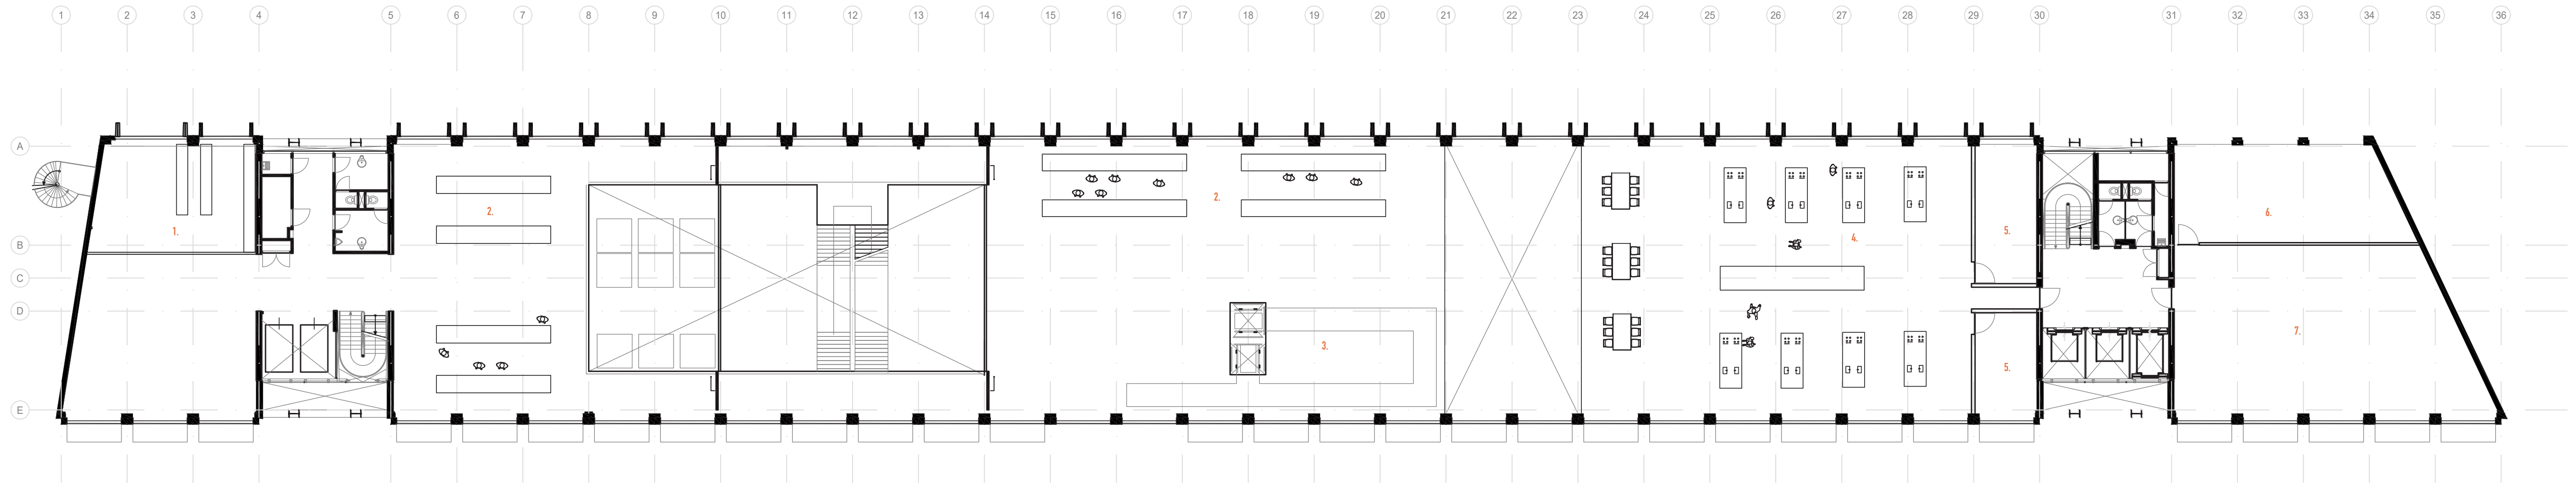


FOURTH FLOOR. | 1:200

- 1. Storage
- 2. Production area
- 3. Loading area
- 4. Cooking school
- 5. Storage
- 6. Class room
- 7. Cantine

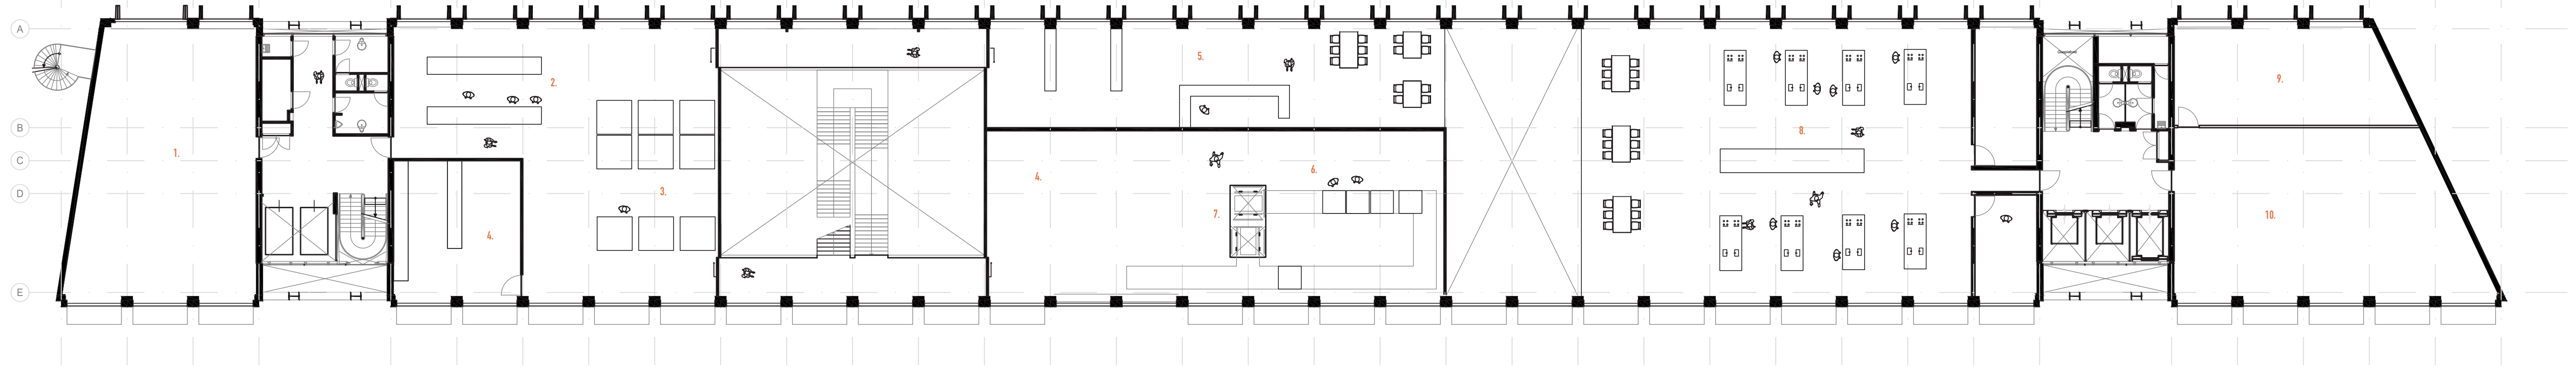


THIRD FLOOR. | 1:200

- 1. Staff room
- 2. Production space
- 3. Ovens
- 4. Storage
- 5. Shop
- 6. Loading space
- 7. Vertical conveyor
- 8. Cooking school
- 9. Class room
- 10. Cantine

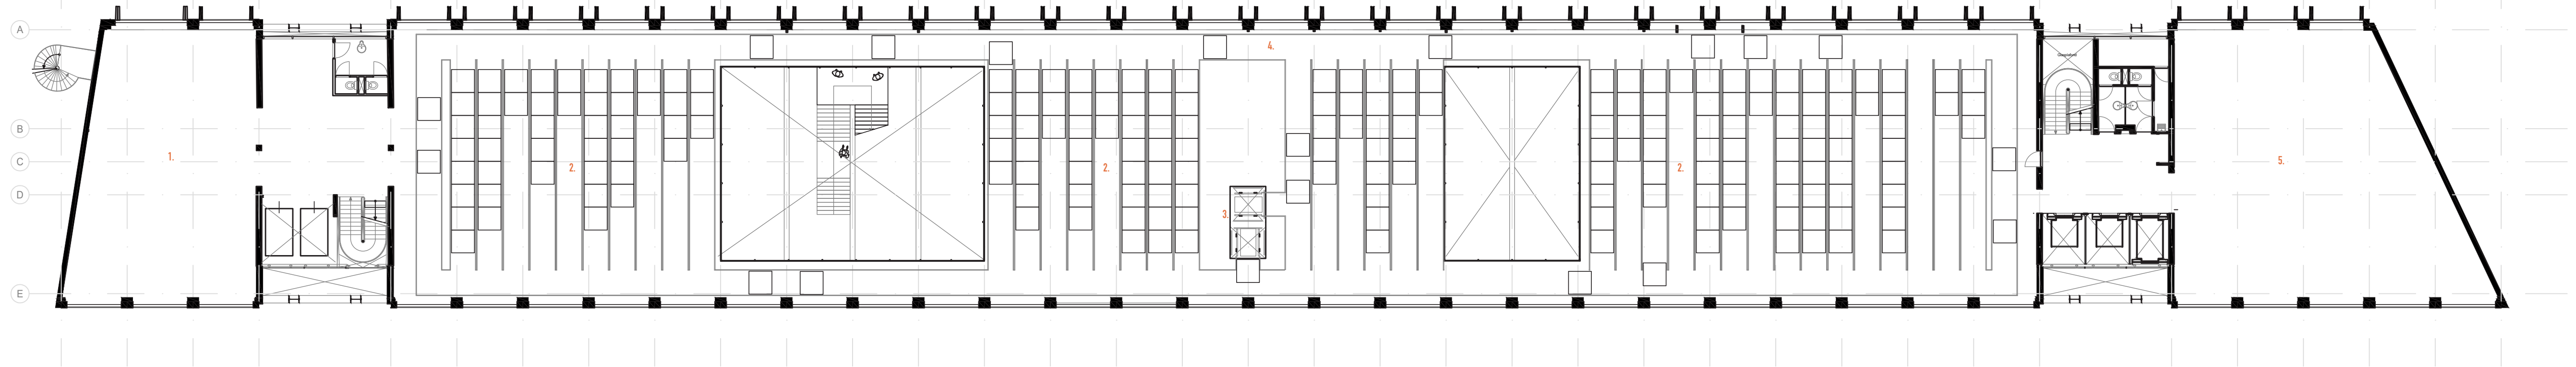


SECOND FLOOR. | 1:200

- 1. Technical room
- 2. Storage space
- 3. Vertical conveyor
- 4. Transportation belt
- 5. Technical room

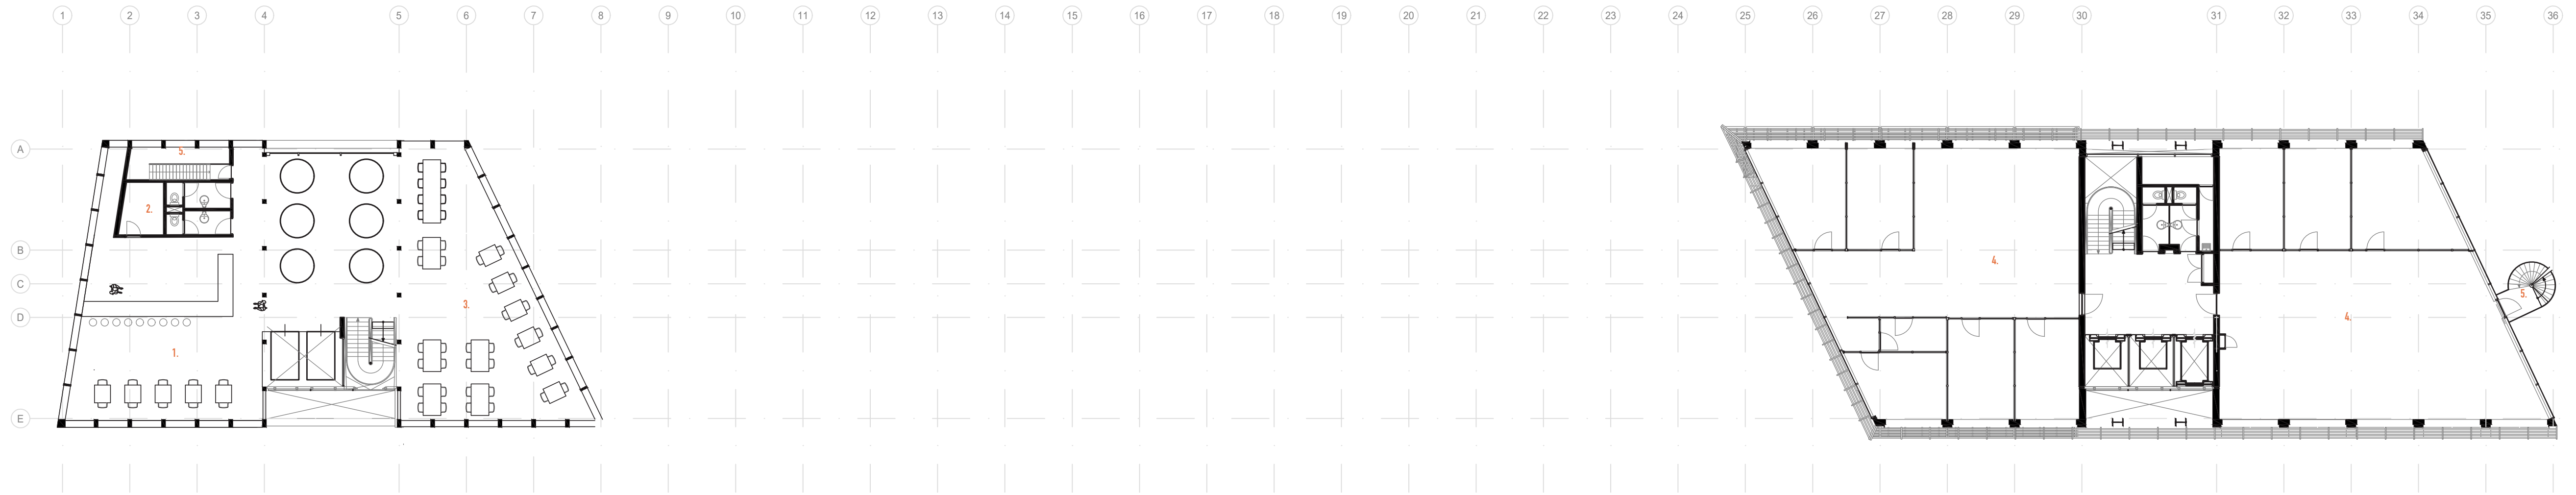


SEVENTH FLOOR. | 1:200

- 1. Bar
- 2. Storage
- 3. Sitting area
- 4. Offices
- 5. Fire exit

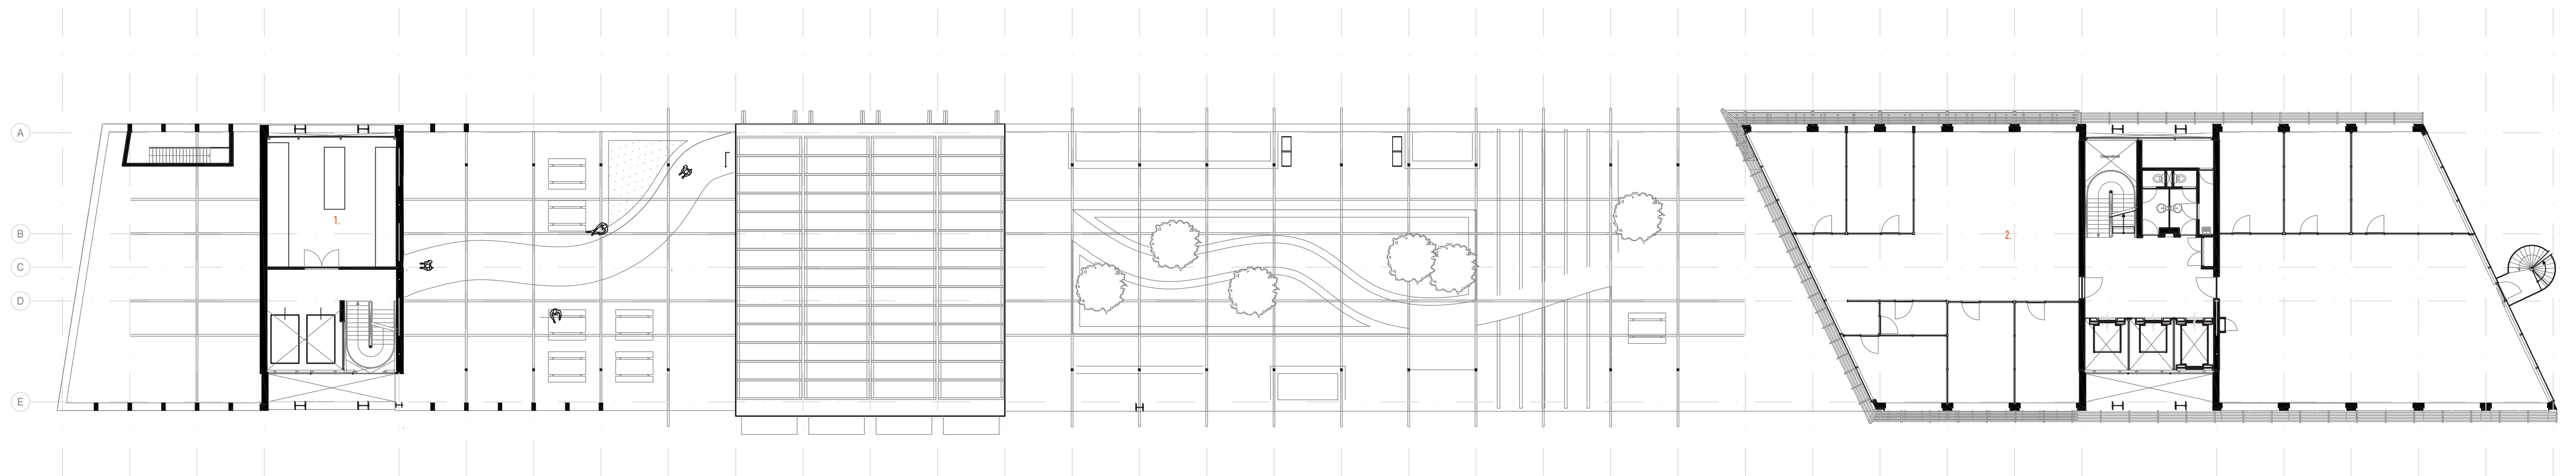


SIXTH FLOOR. | 1:200

- 1. Storage
- 2. Offices

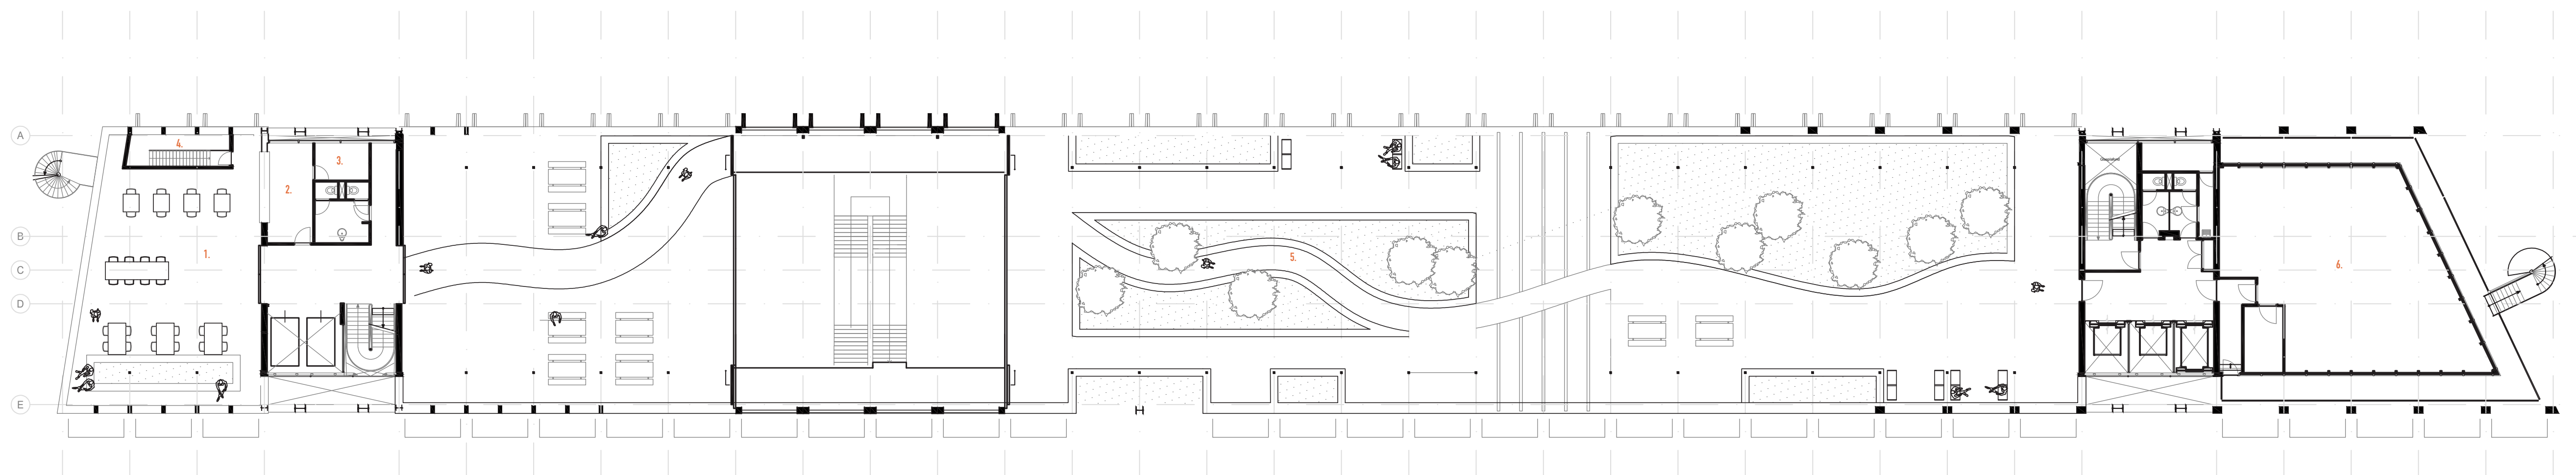


FIFTH FLOOR. | 1:200

- 1. Terrace
- 2. Terrace bar
- 3. Storage
- 4. Fire exit
- 5. Roof top garden
- 6. Offices

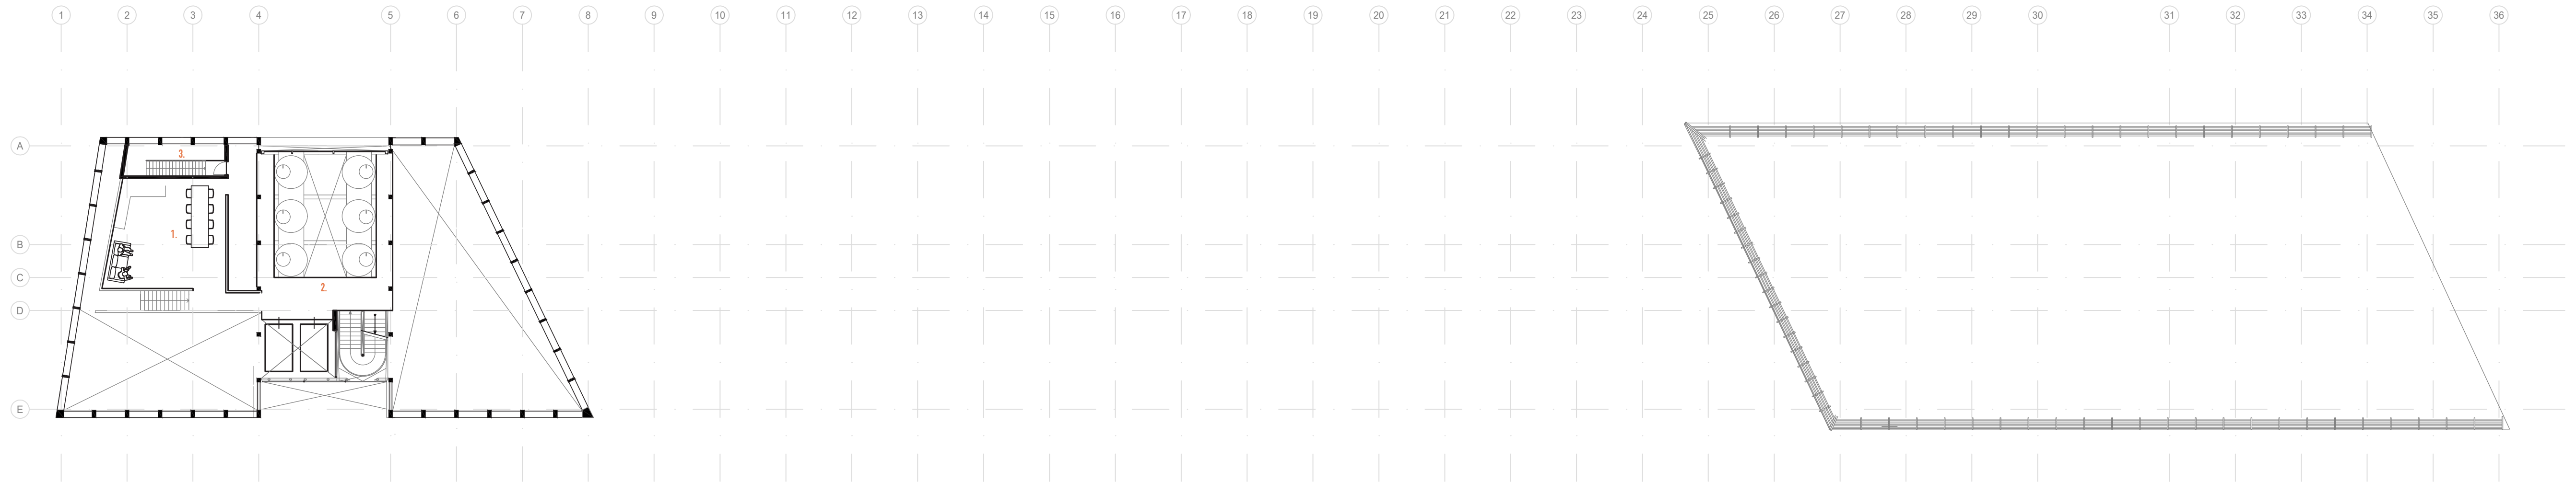


TENTH FLOOR. | 1:200

- 1. Staff area
- 2. Access to beer kettles
- 3. Fire exit

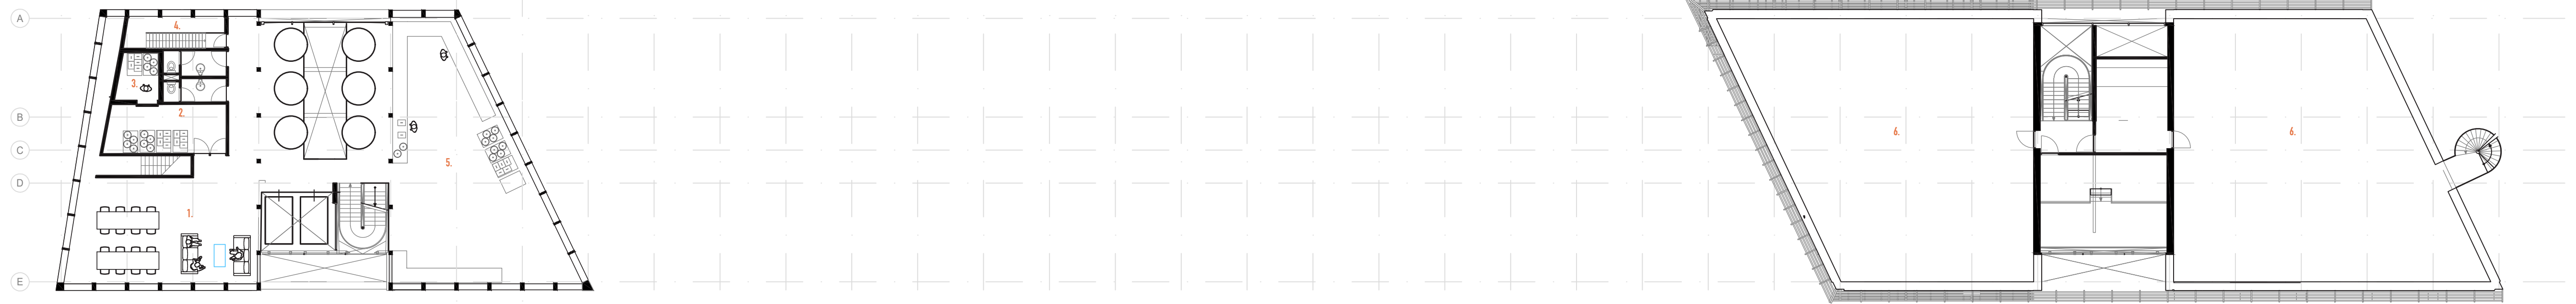


NINTH FLOOR. | 1:200

- 1. Beer tasting area
- 2. Storage
- 3. Cooled storage
- 4. Fire exit
- 5. Bottling area
- 6. Technical room

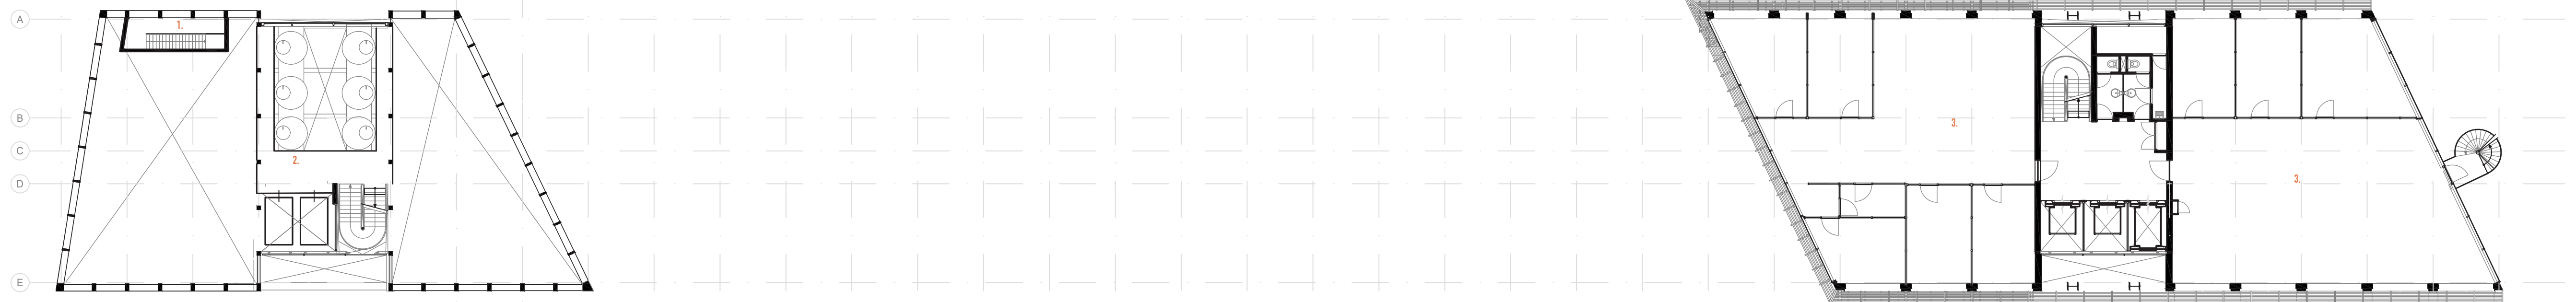

EIGHTH FLOOR. | 1:200


- 1. Fire exit
- 2. Access to beer kettles
- 3. Offices

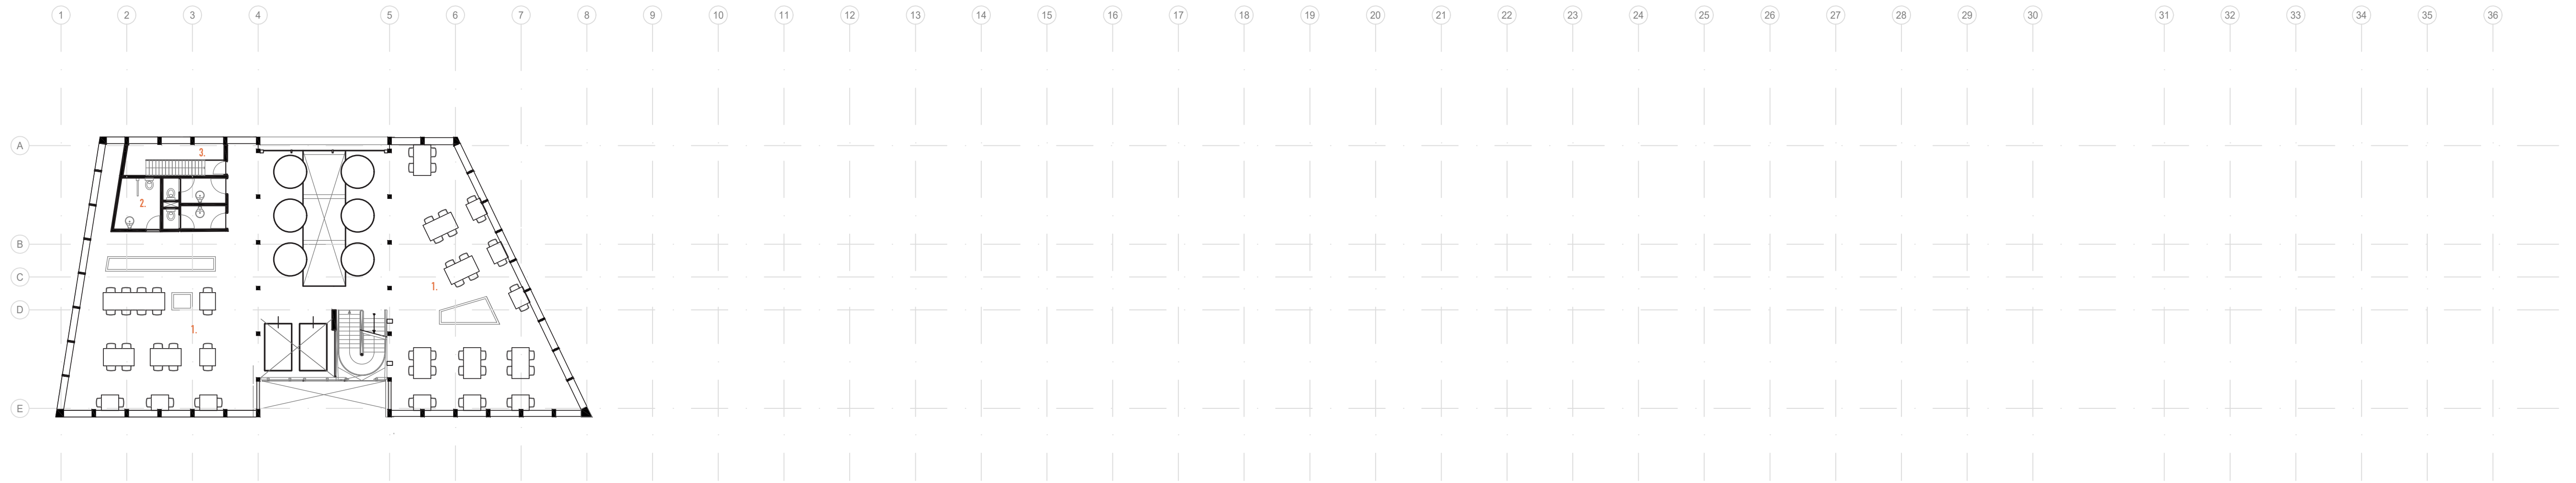

THIRTEENTH.

1:200


- 1. Dining area
- 2. Disabled toilet
- 3. Fire exit

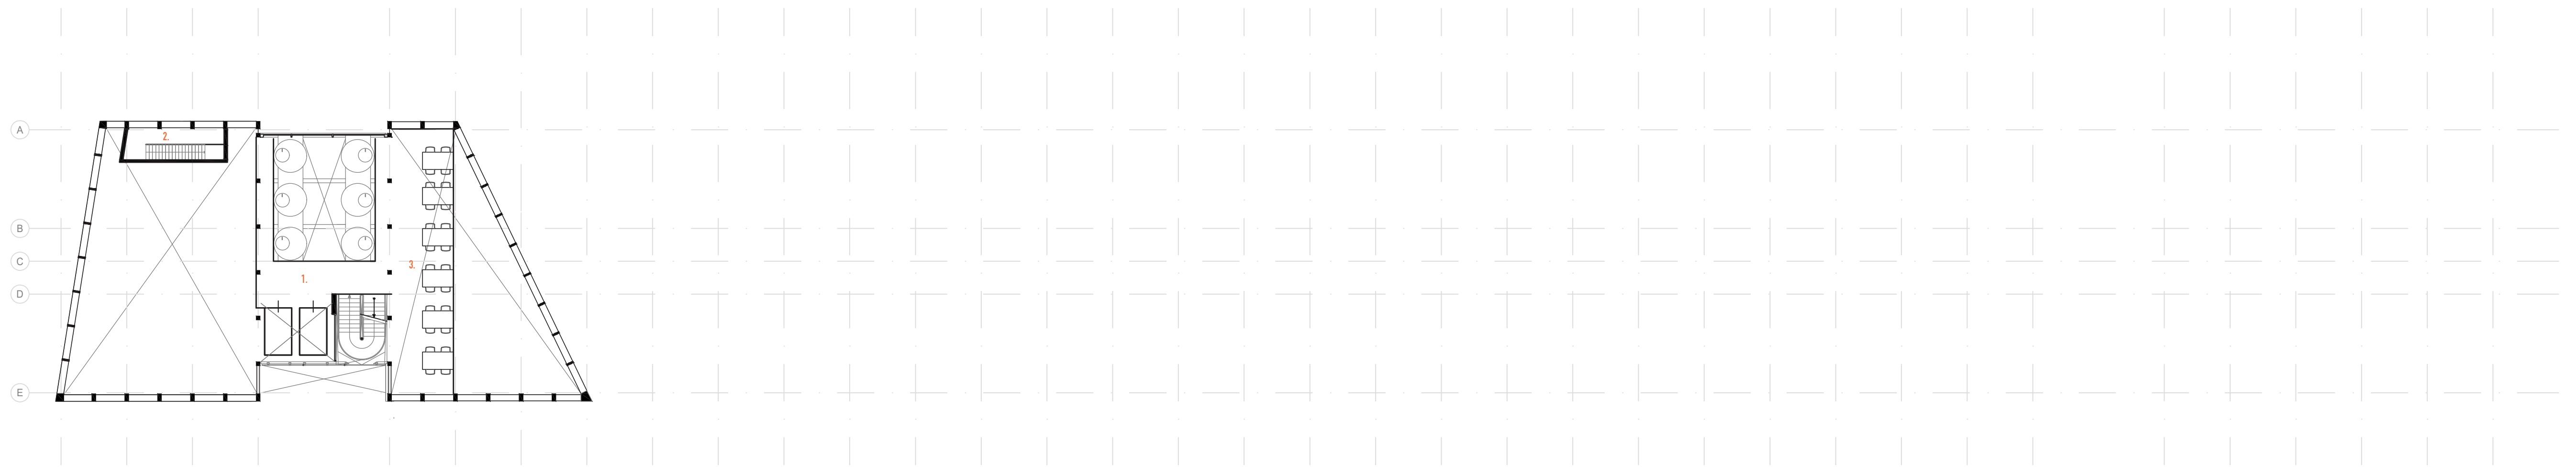

TWELVETH

1:200


- 1. Access to beer kettles
- 2. Fire exit
- 3. Dining area

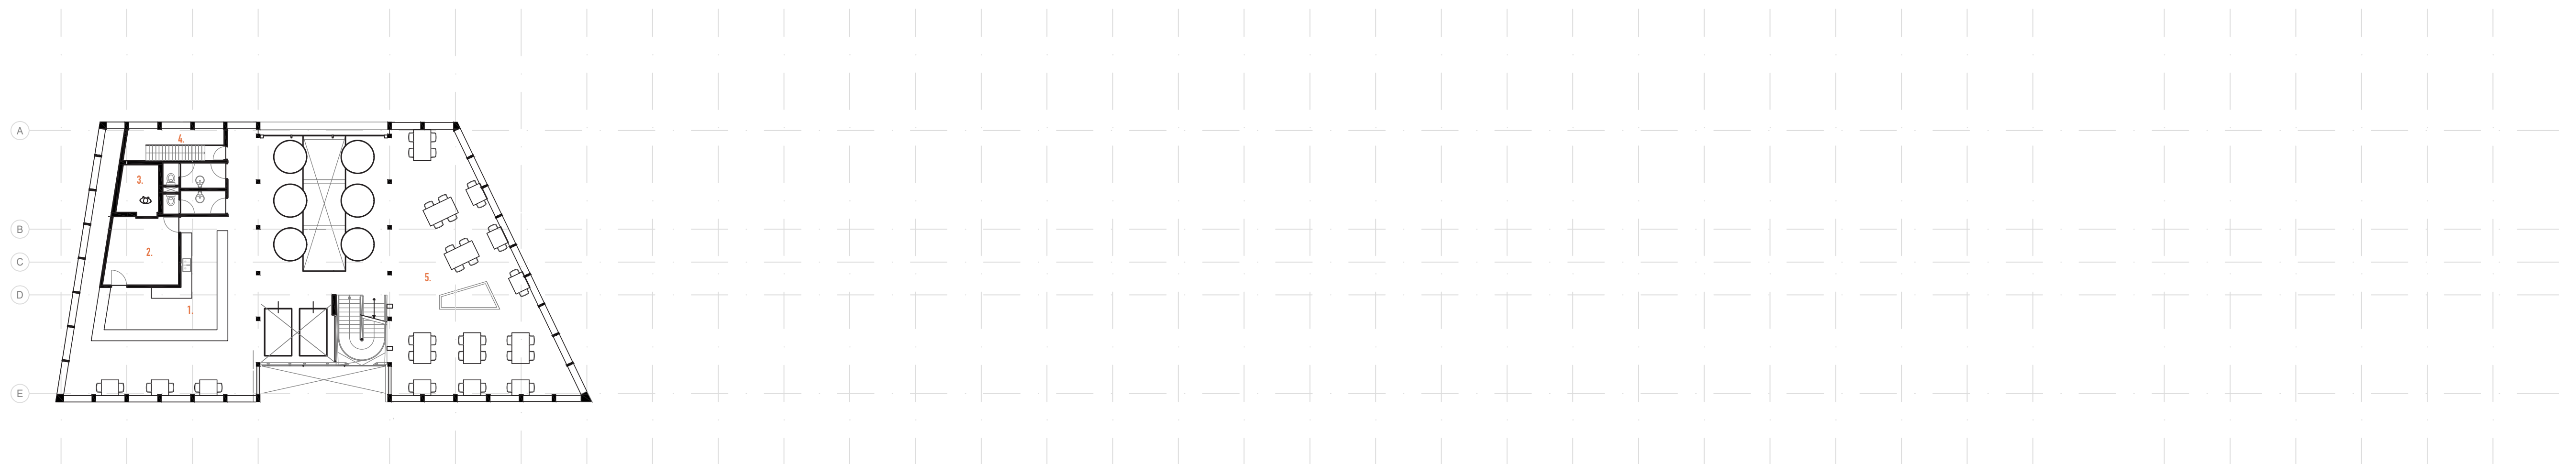


ELEVENTH FLOOR.

1:200

- 1. Kitchen
- 2. Storage
- 3. Cooled storage
- 4. Fire exit
- 5. Dining area

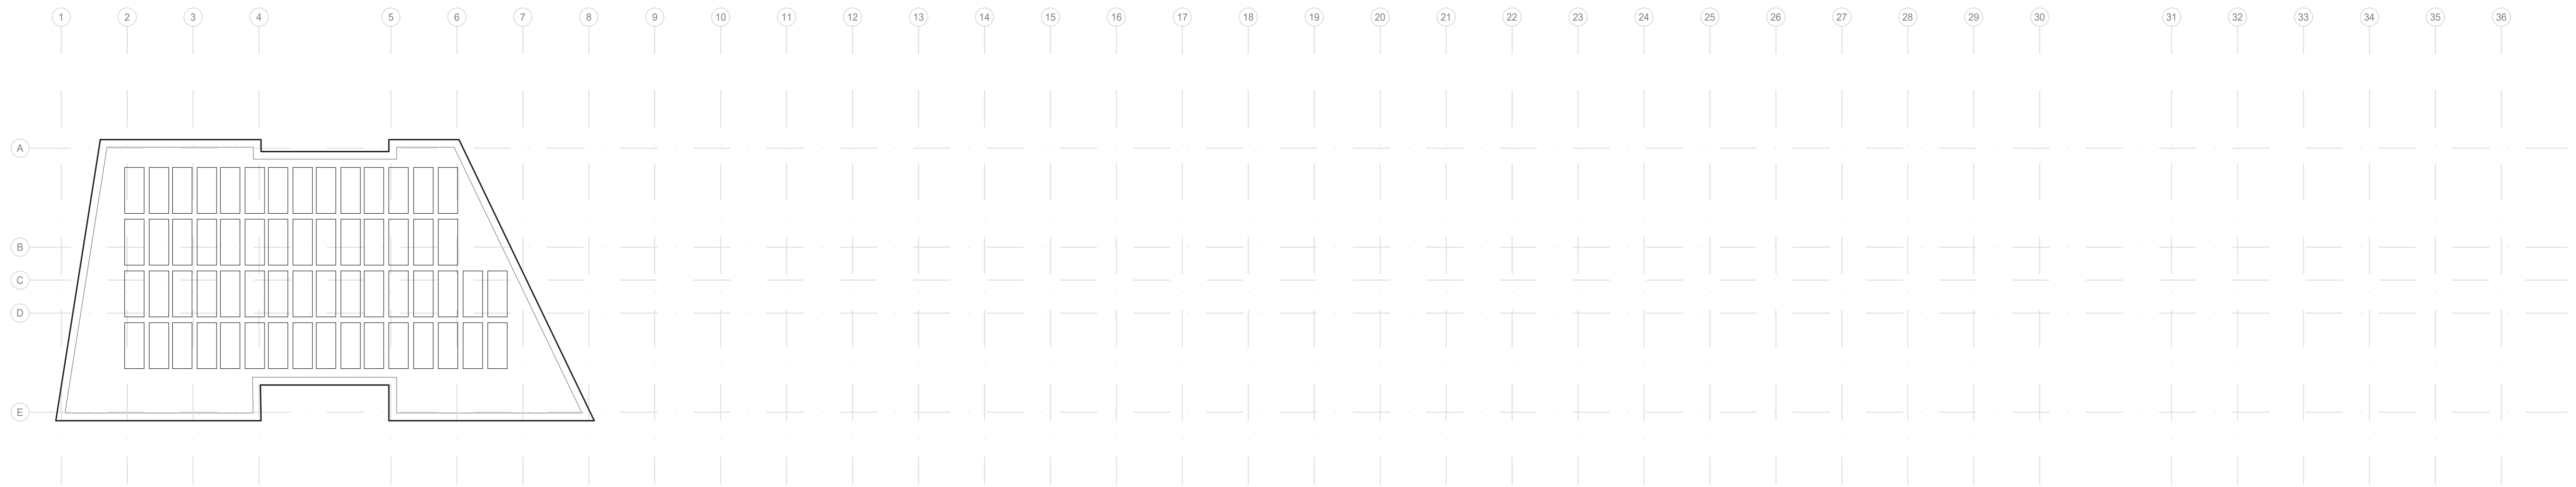

ROOF. | 1:200

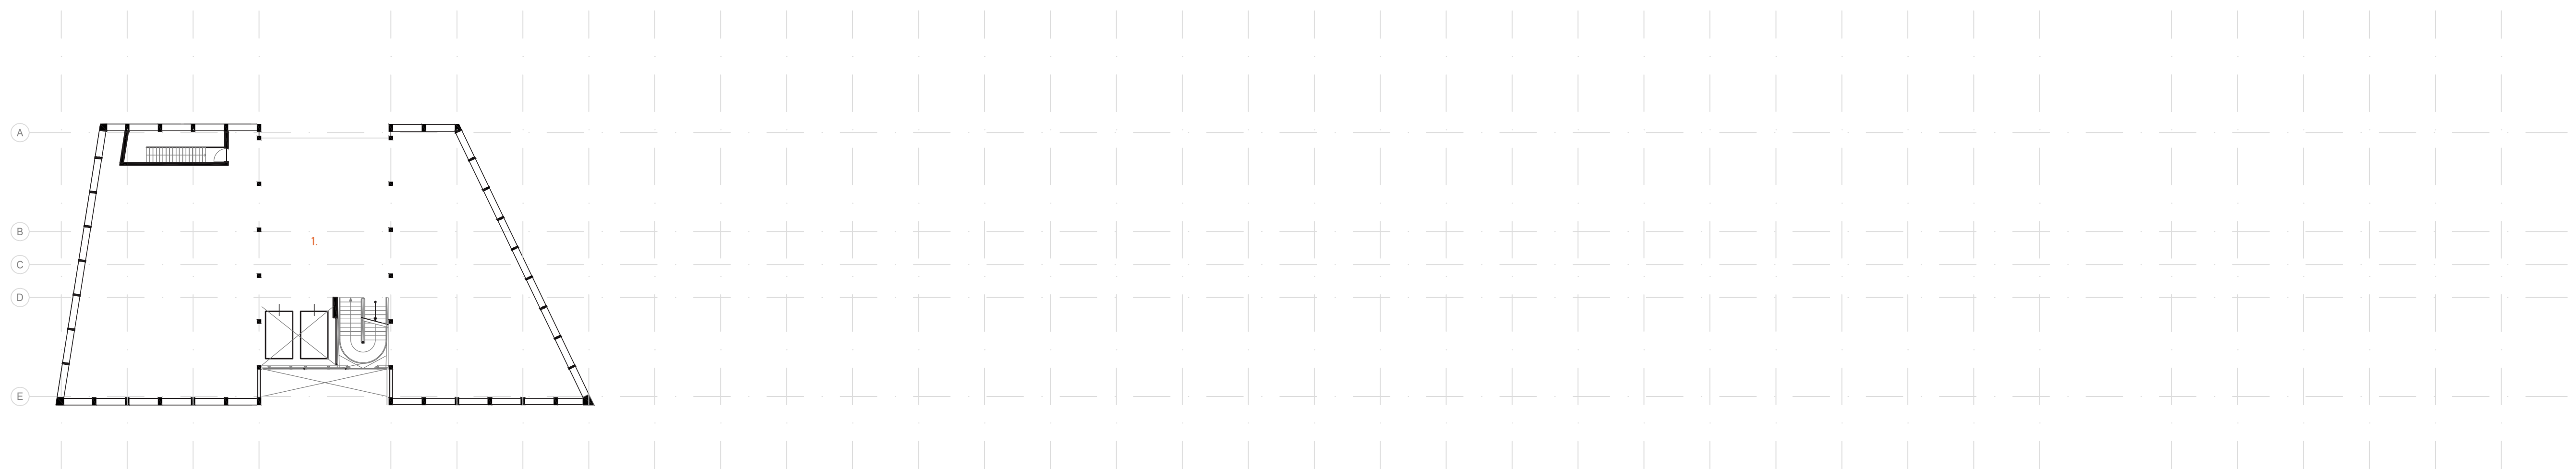


FIFTEENTH FLOOR. | 1:200

1. Technical room




FOURTEENTH FLOOR. | 1:200


1. Fire exit
2. Access to beer kettles

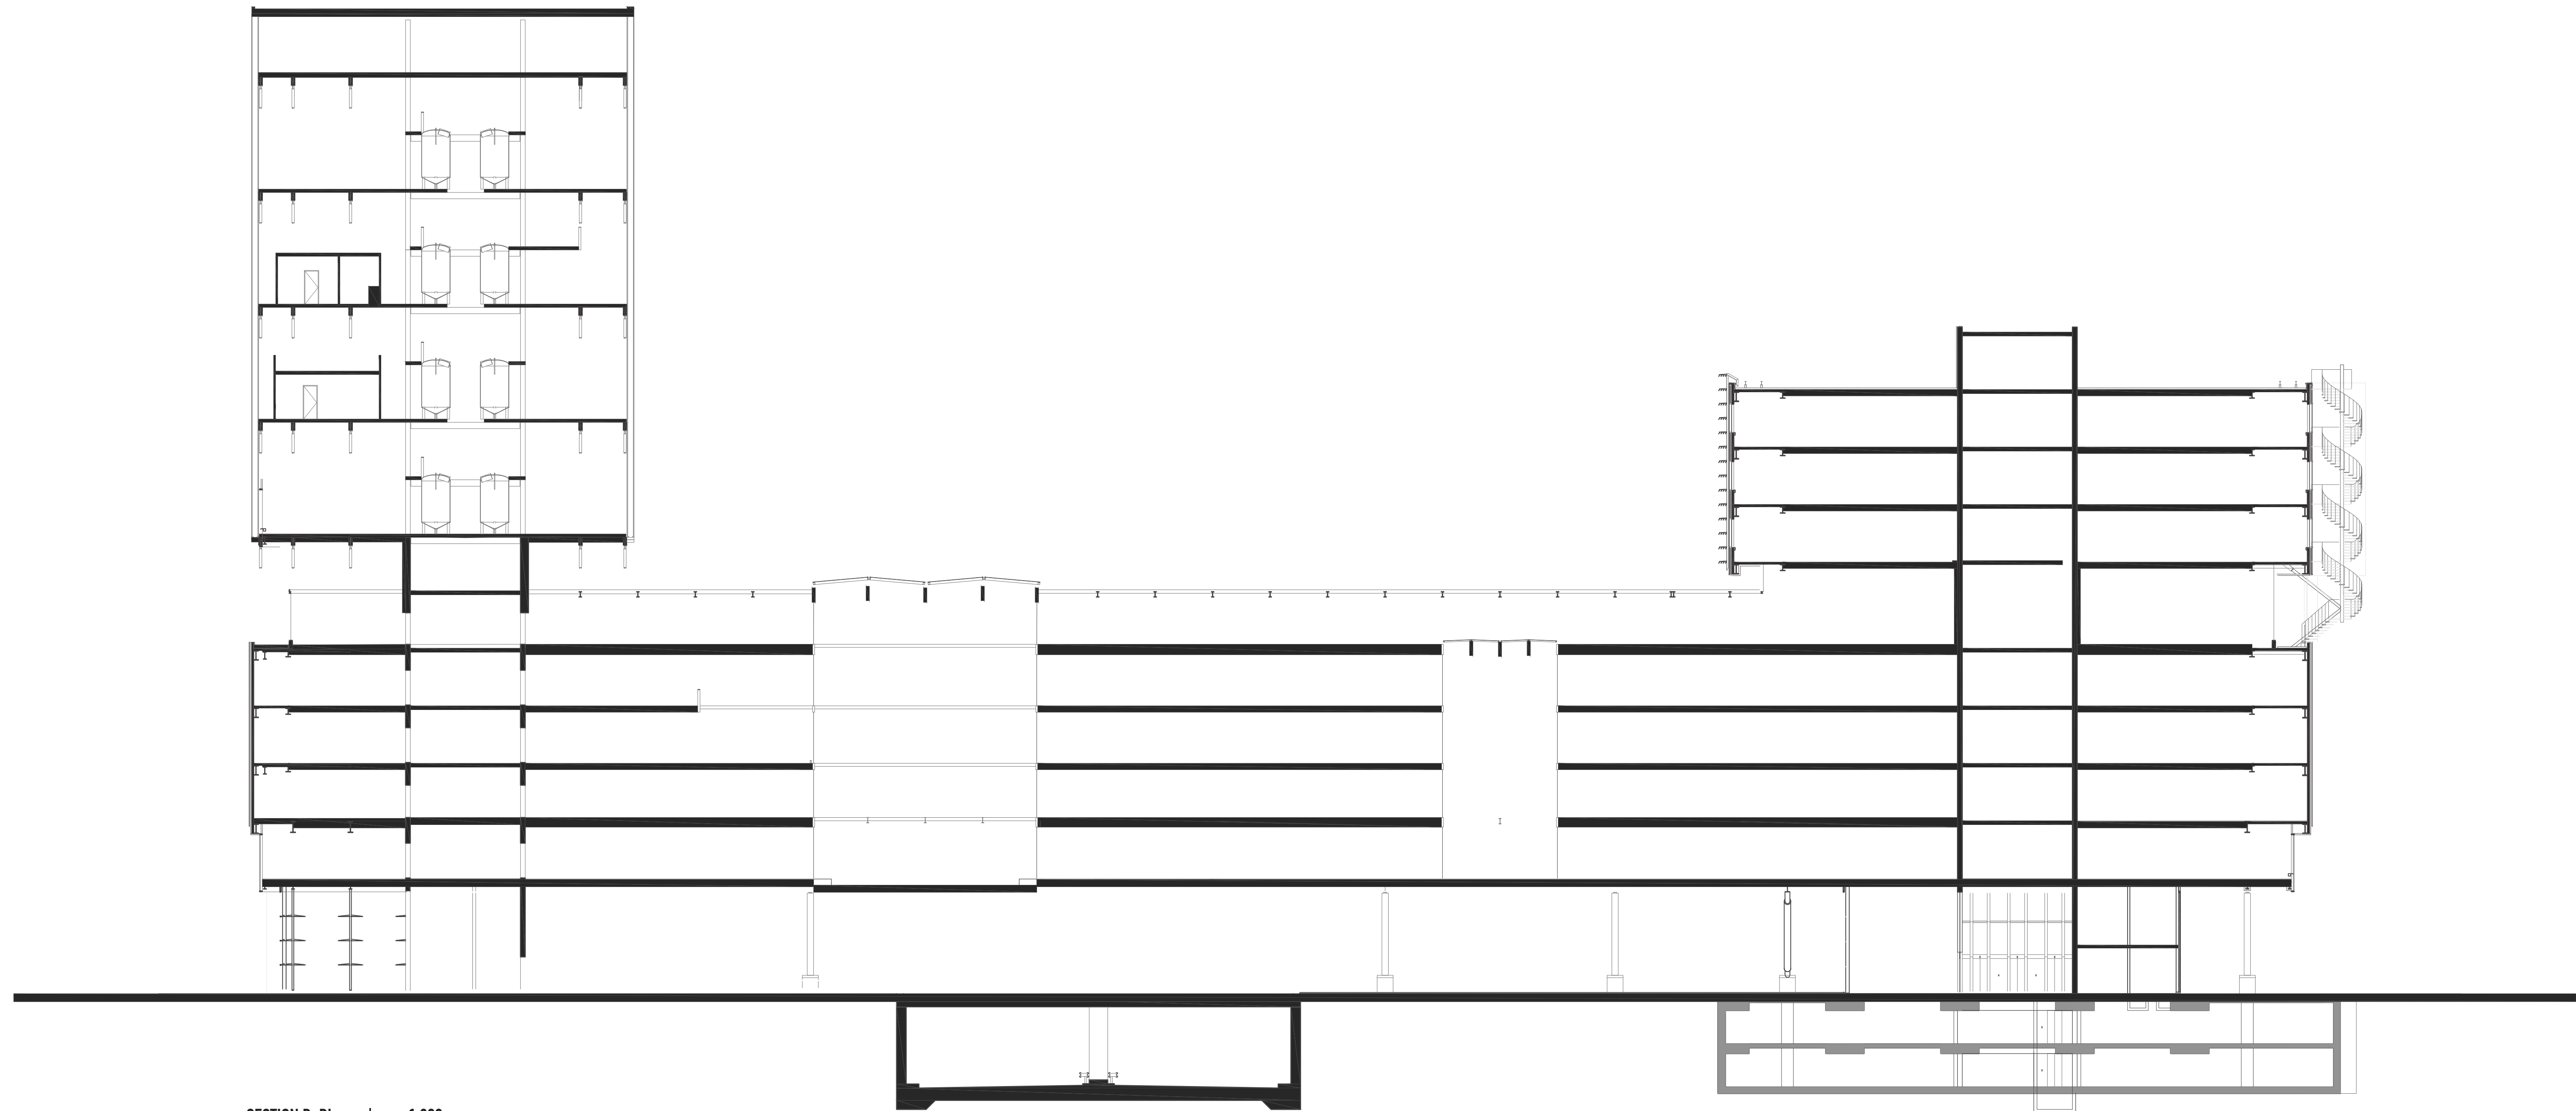

SECTION B-B' | 1:200

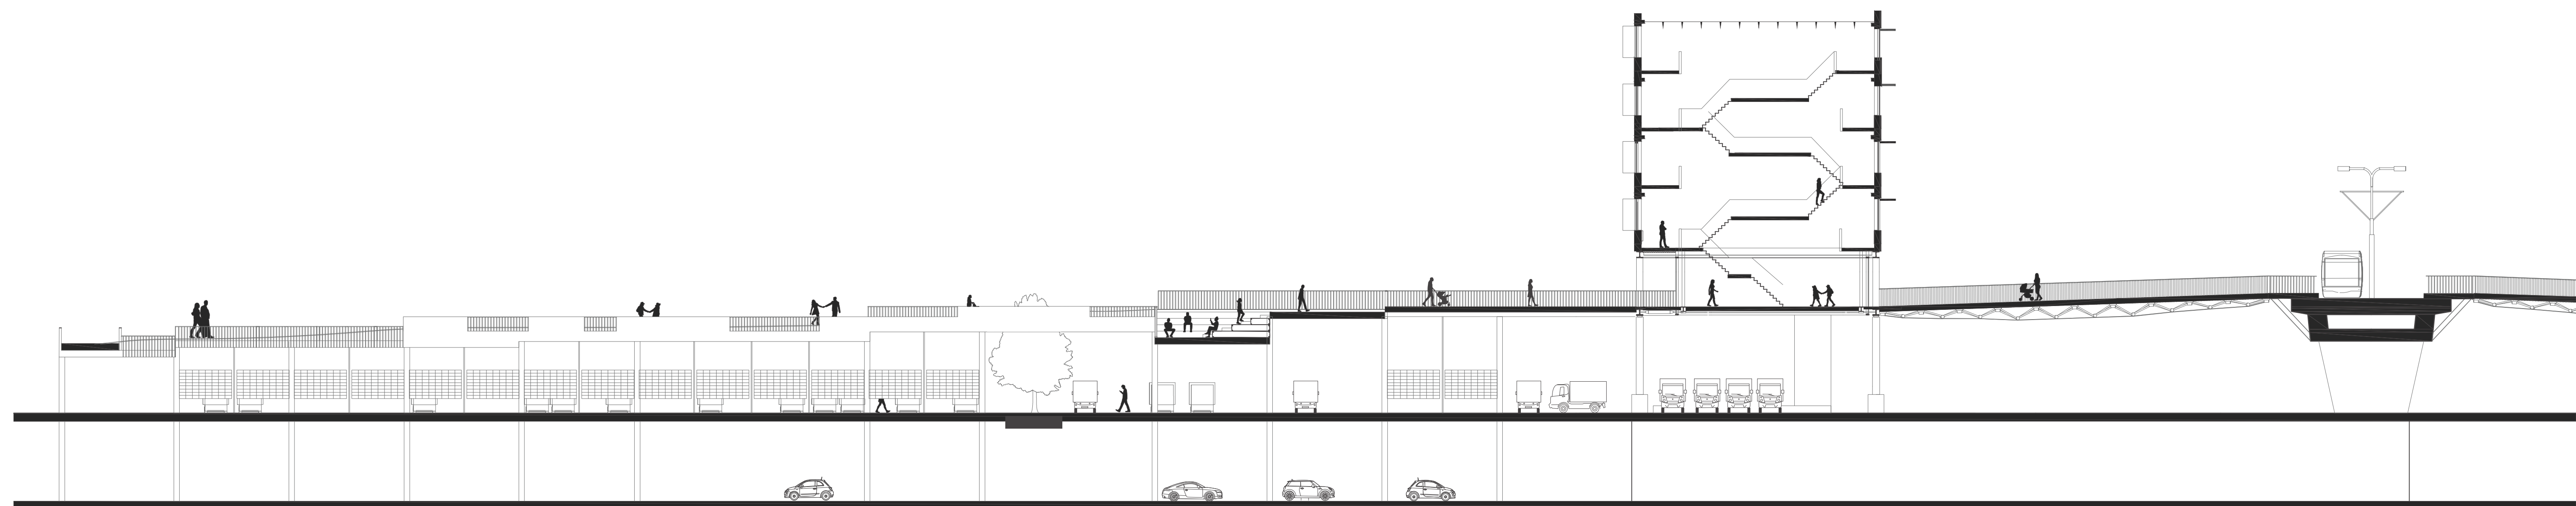


SECTION A-A' | 1:200

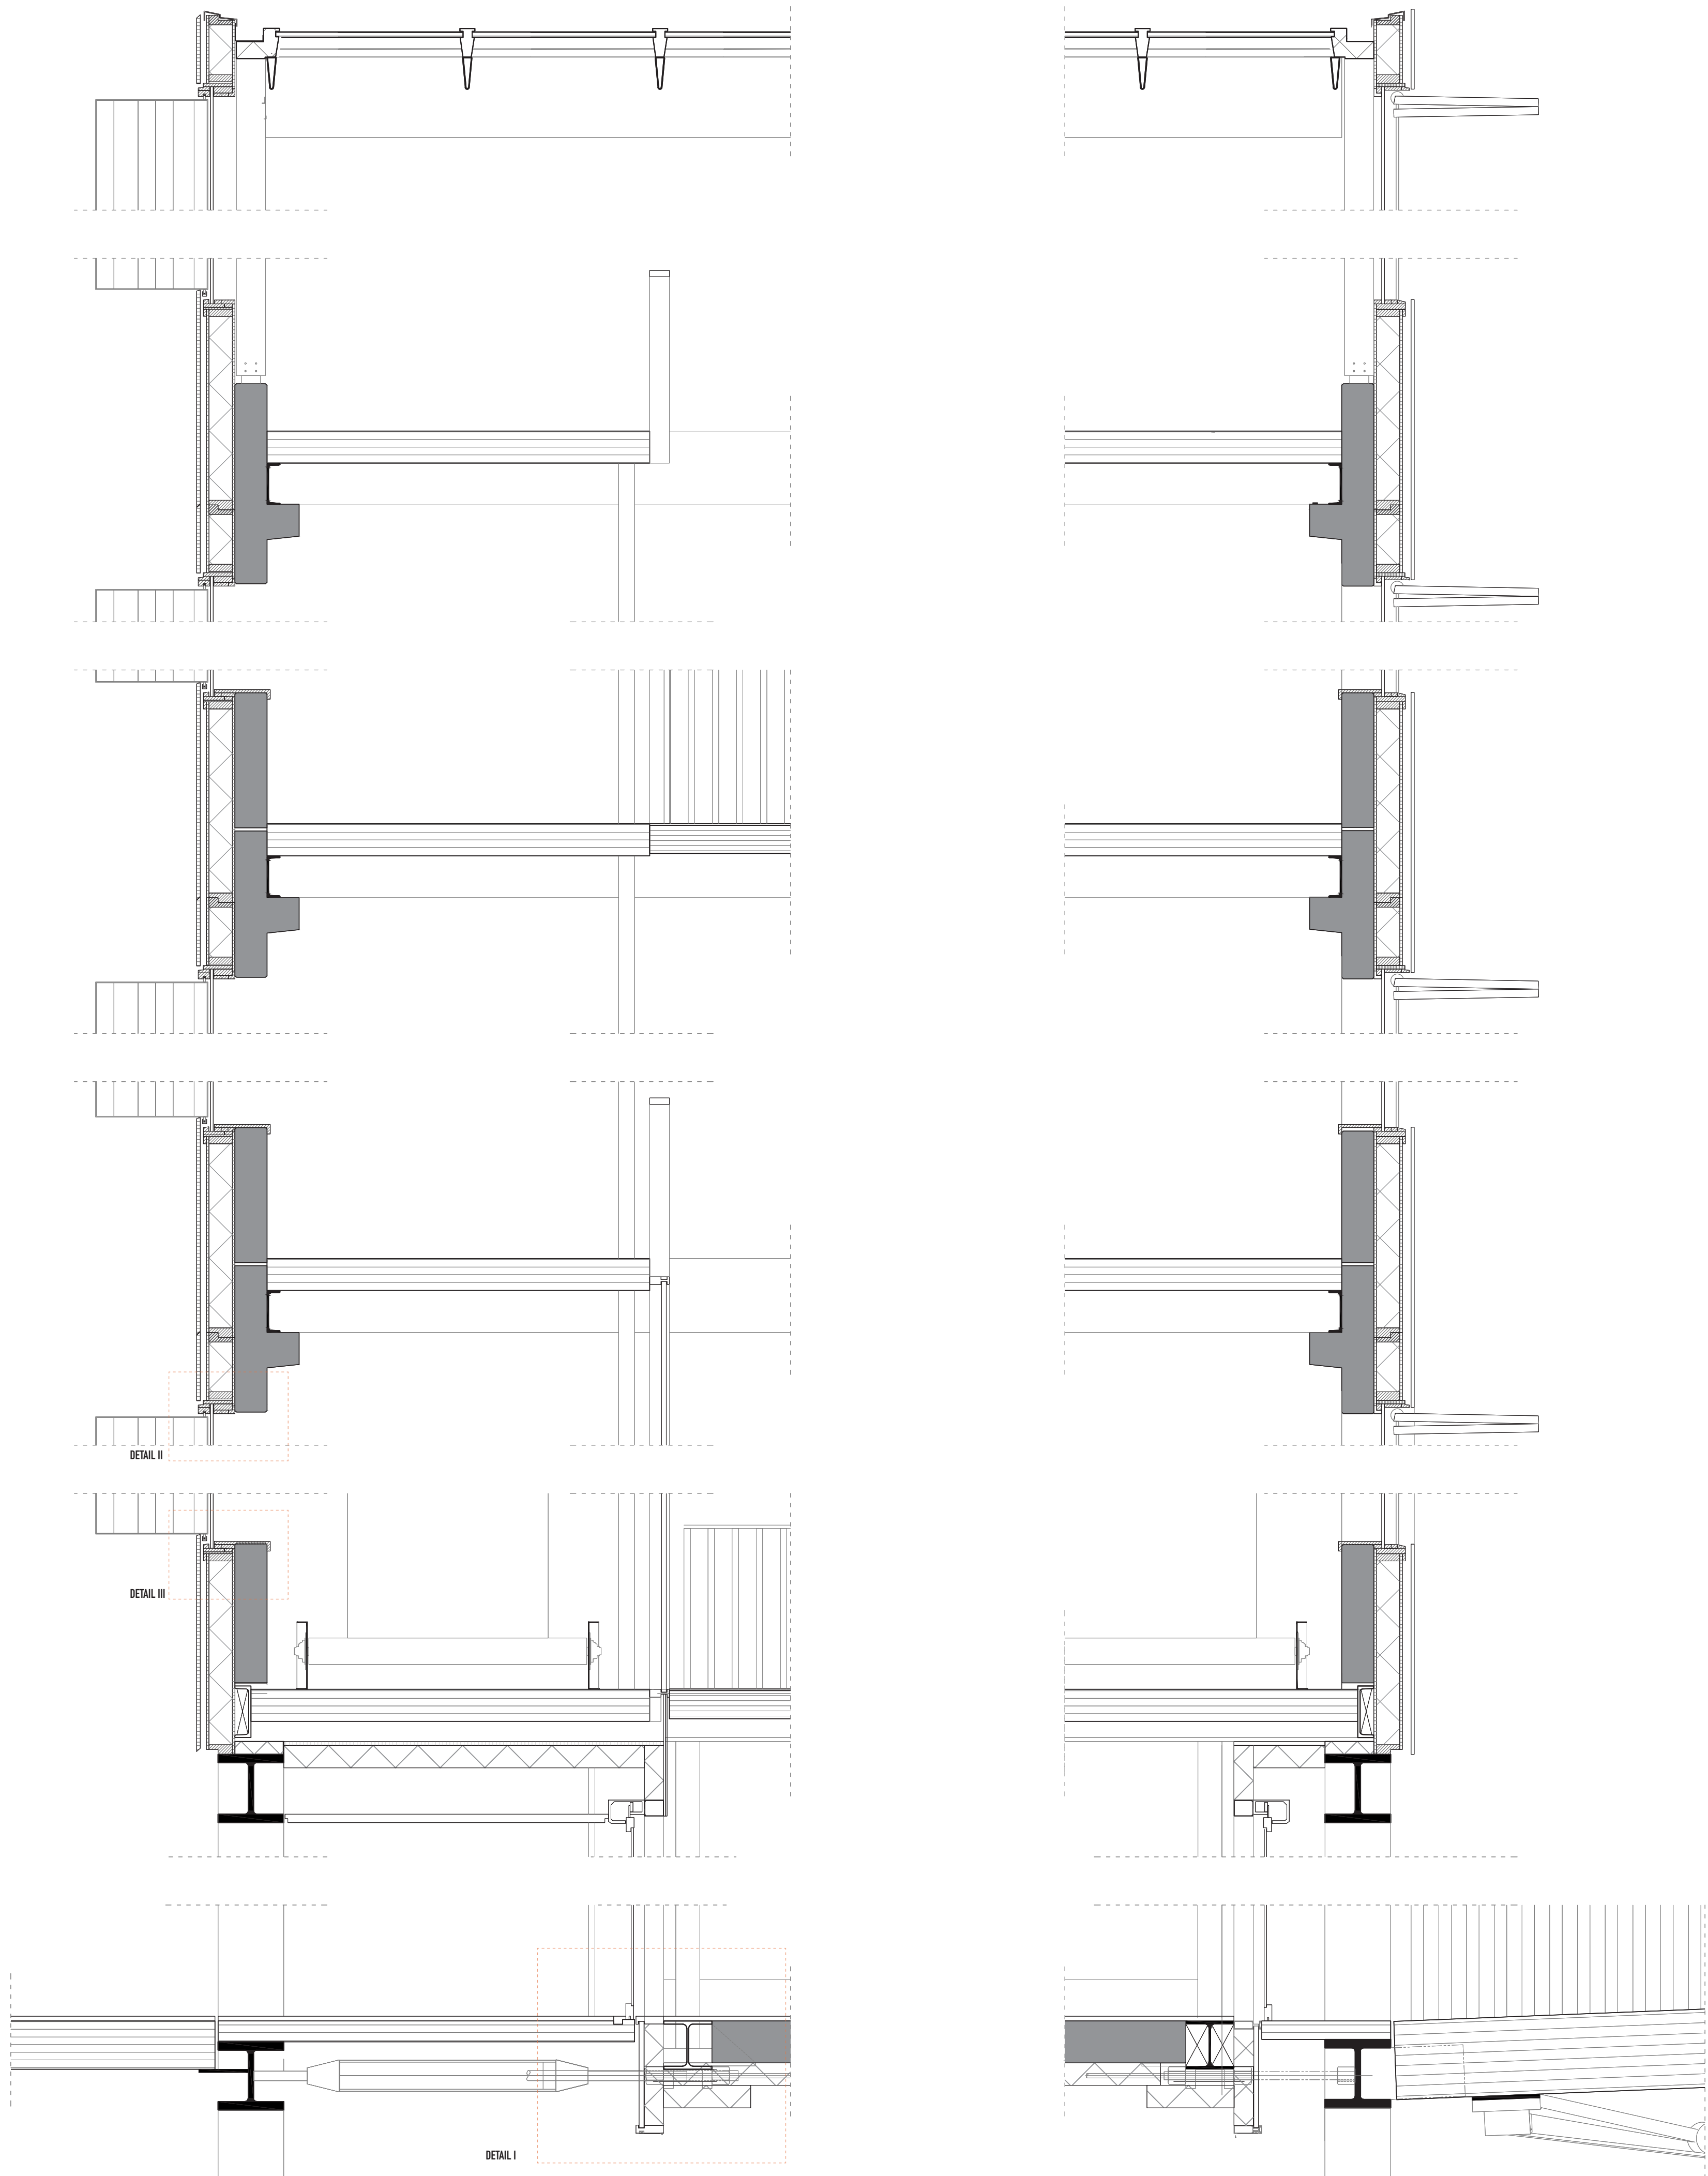

FACADE FRAGMENT | 1:20

Detail I

- 1. floor:
 - 20 mm reused brick tiles
 - 140 mm CLT
- 2. 40 mm steel cable
- 3. 40/140 mm pine wooden baluster, treated
- 4. insulated aluminium sliding door, automatic
- 5. wooden boarding
- 6. Floor:
 - 20 mm reused brick tiles
 - 40 mm concrete topping
 - 240 mm hollow canal plate floor
 - 140 mm insulation
- 7. HB300B existing steel beam
- 8. GEWI anchor rod
- 9. lower piece of curtain wall:
 - wooden boarding, treated
 - 120 mm insulation
 - 120 mm curtain wall profile
- 10. existing steel grate

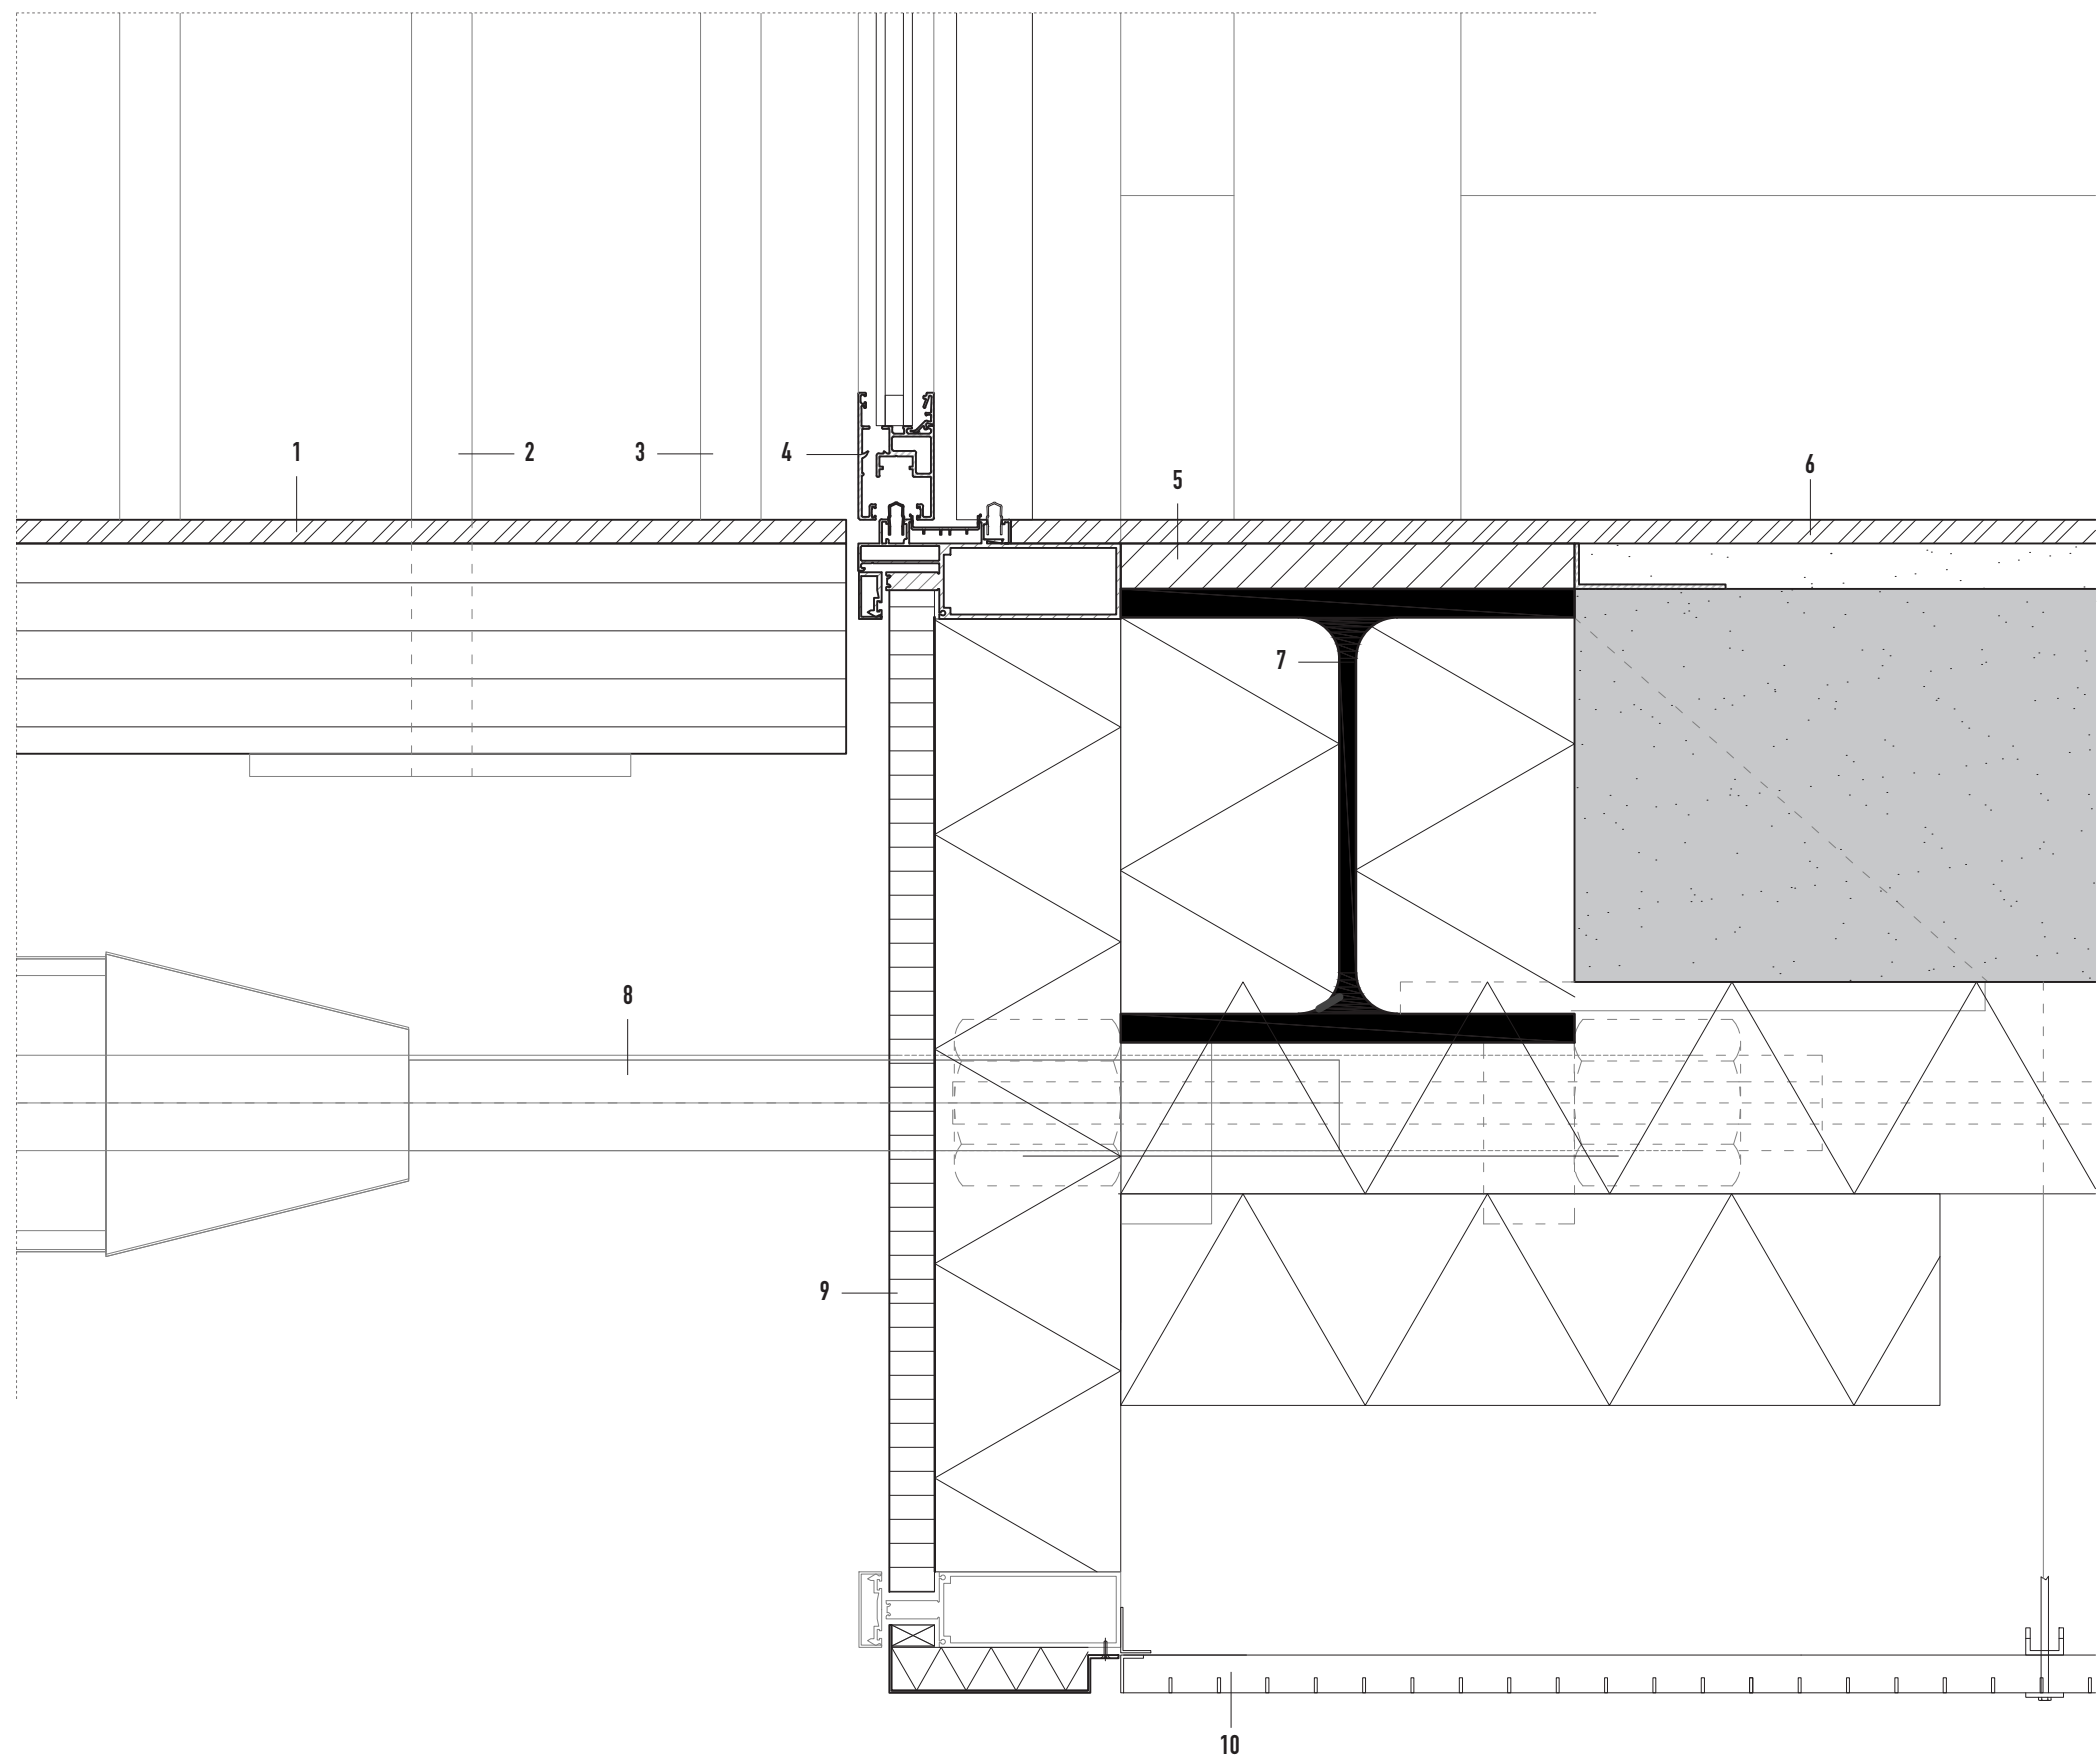

Detail II and III

- 1. facade panel:
 - 25/400 mm silver fir boarding, untreated
 - 50 mm ventilated cavity
 - waterproofing membrane
 - 16 mm boarding
 - 170 mm insulation
 - 16 mm boarding
- 2. 50/50 mm steel channel guide rail
- 3. reused glass panel of existing facade, double glazing
- 4. sliding folding shutters:
 - 15/100 mm burned wood boarding on
 - 20/40 mm wooden battens in
 - 40/40 steel frame, galvanised
- 5. 40/30 mm steel channel guide rail
- 6. pine wood finish windowsill
- 7. existing prefab concrete facade element

