




SECTION RING 1:50

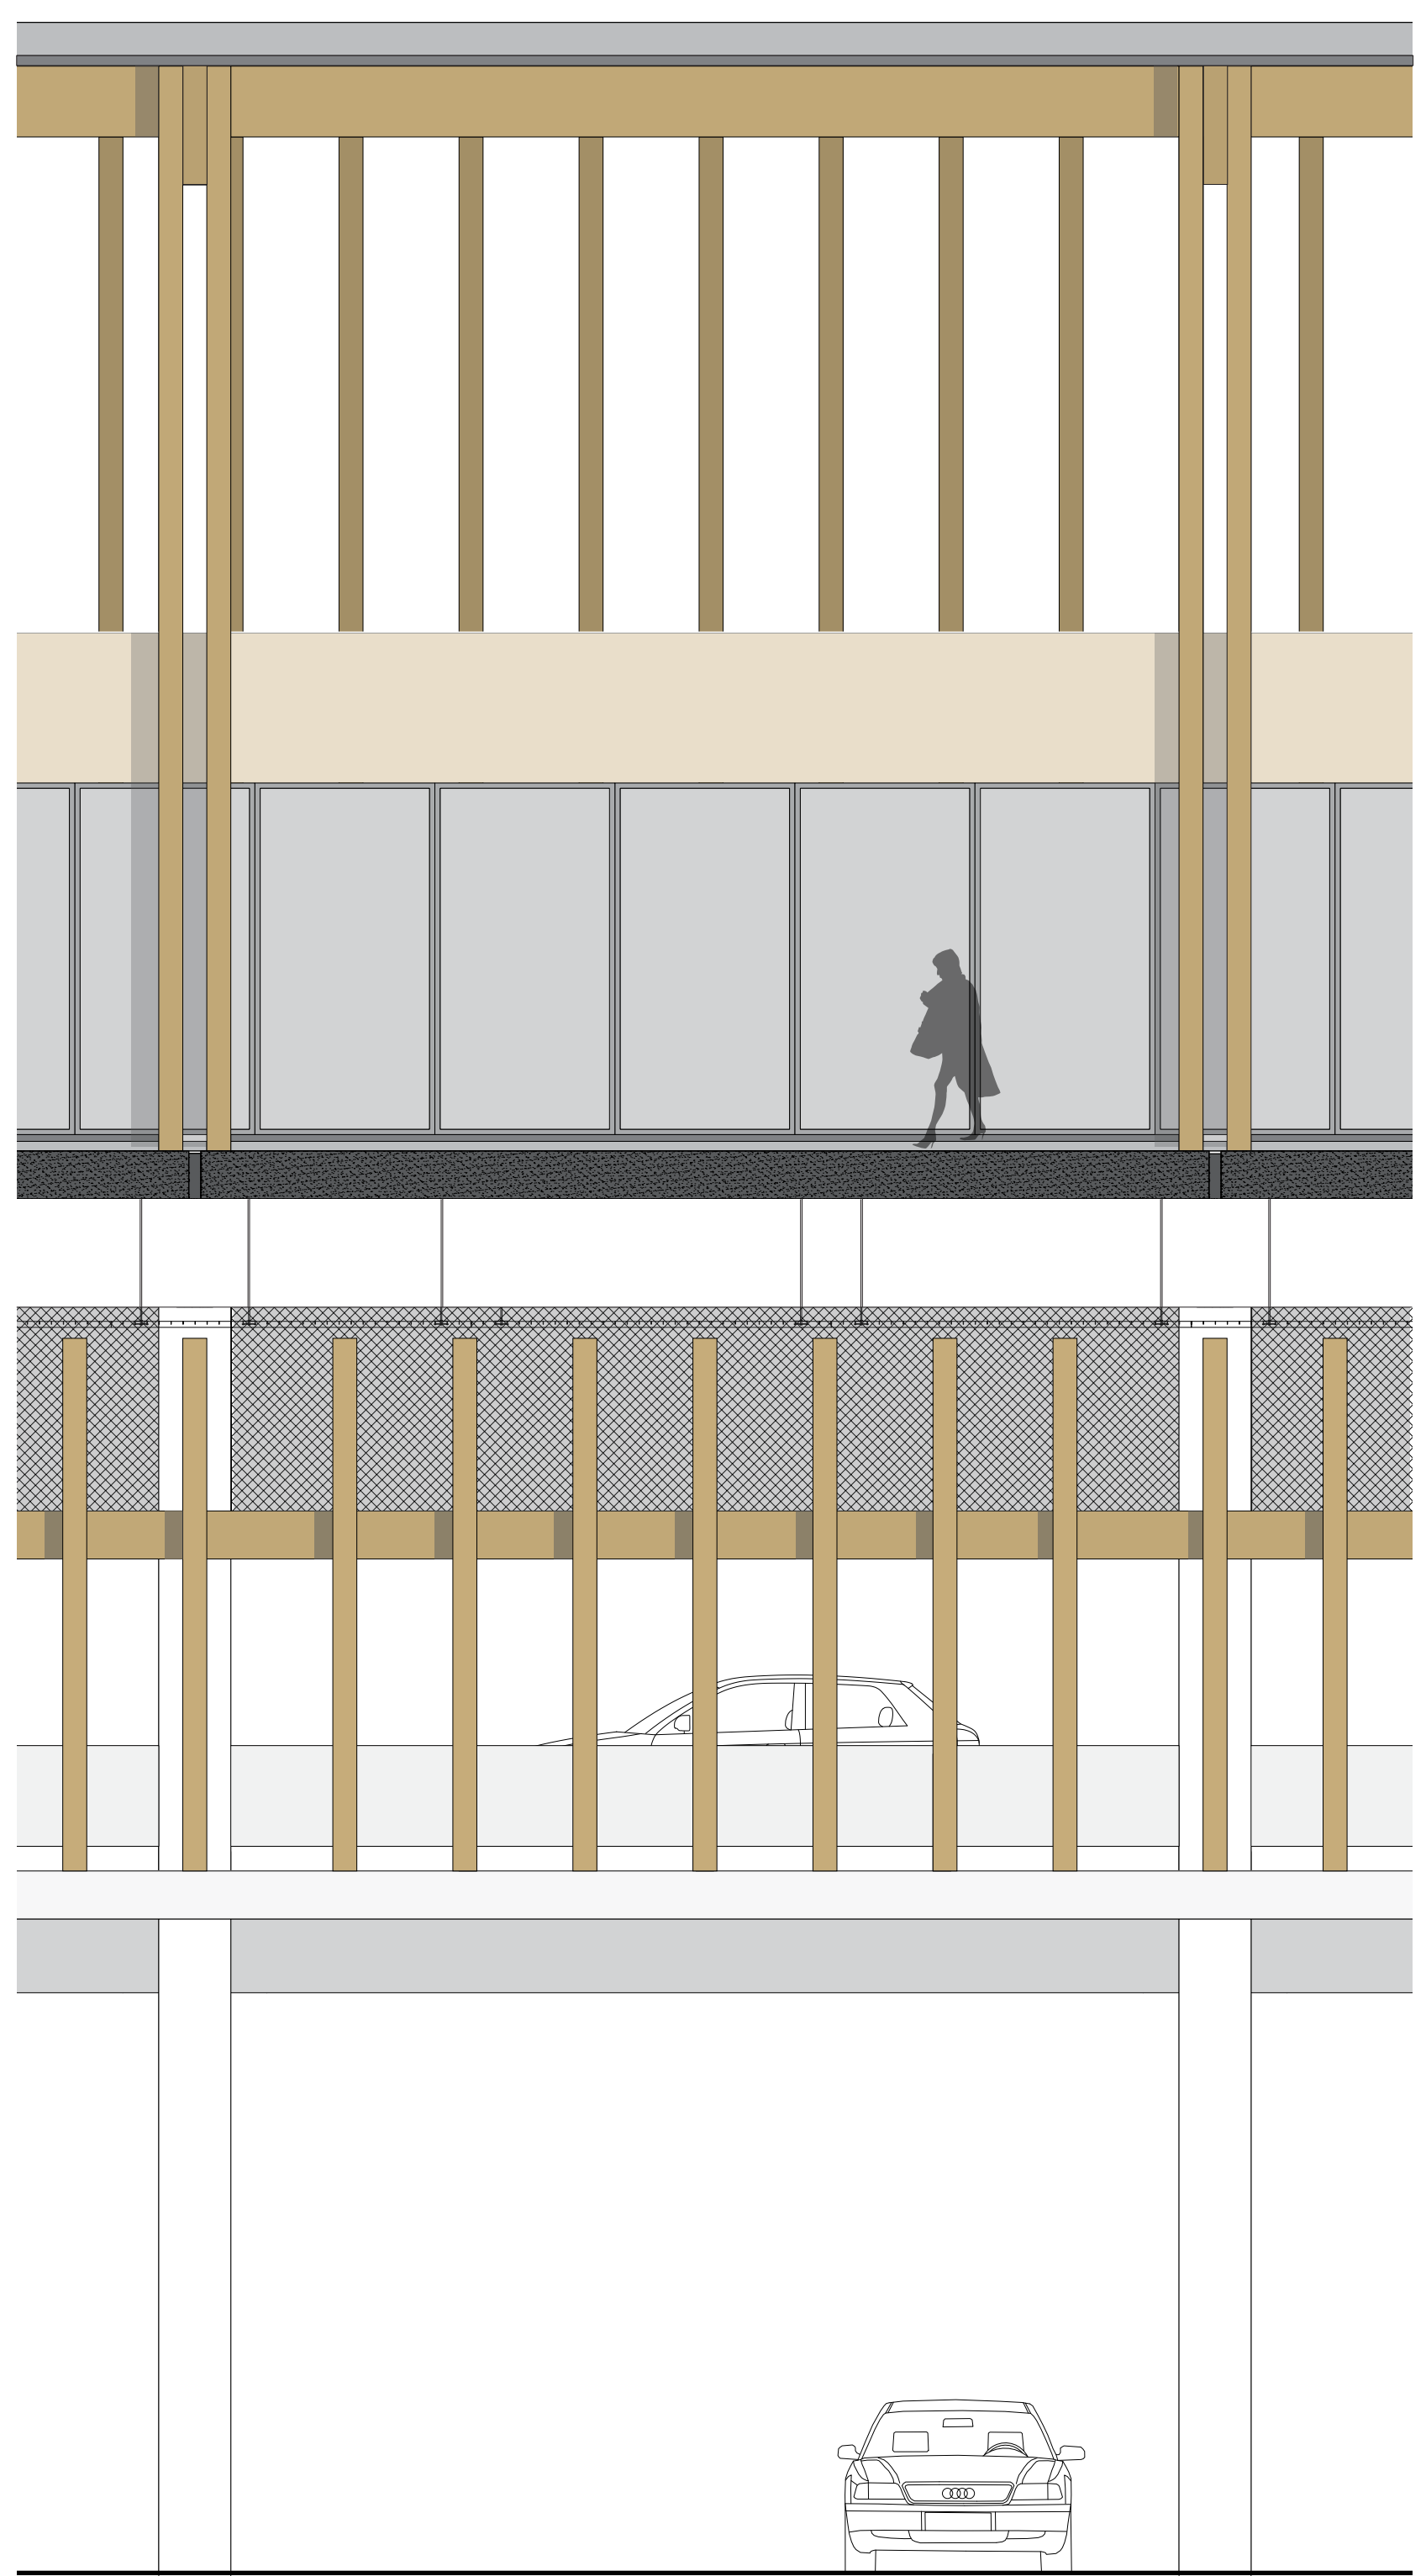


INSIDE FACADE FRAGMENT (S) 1:50

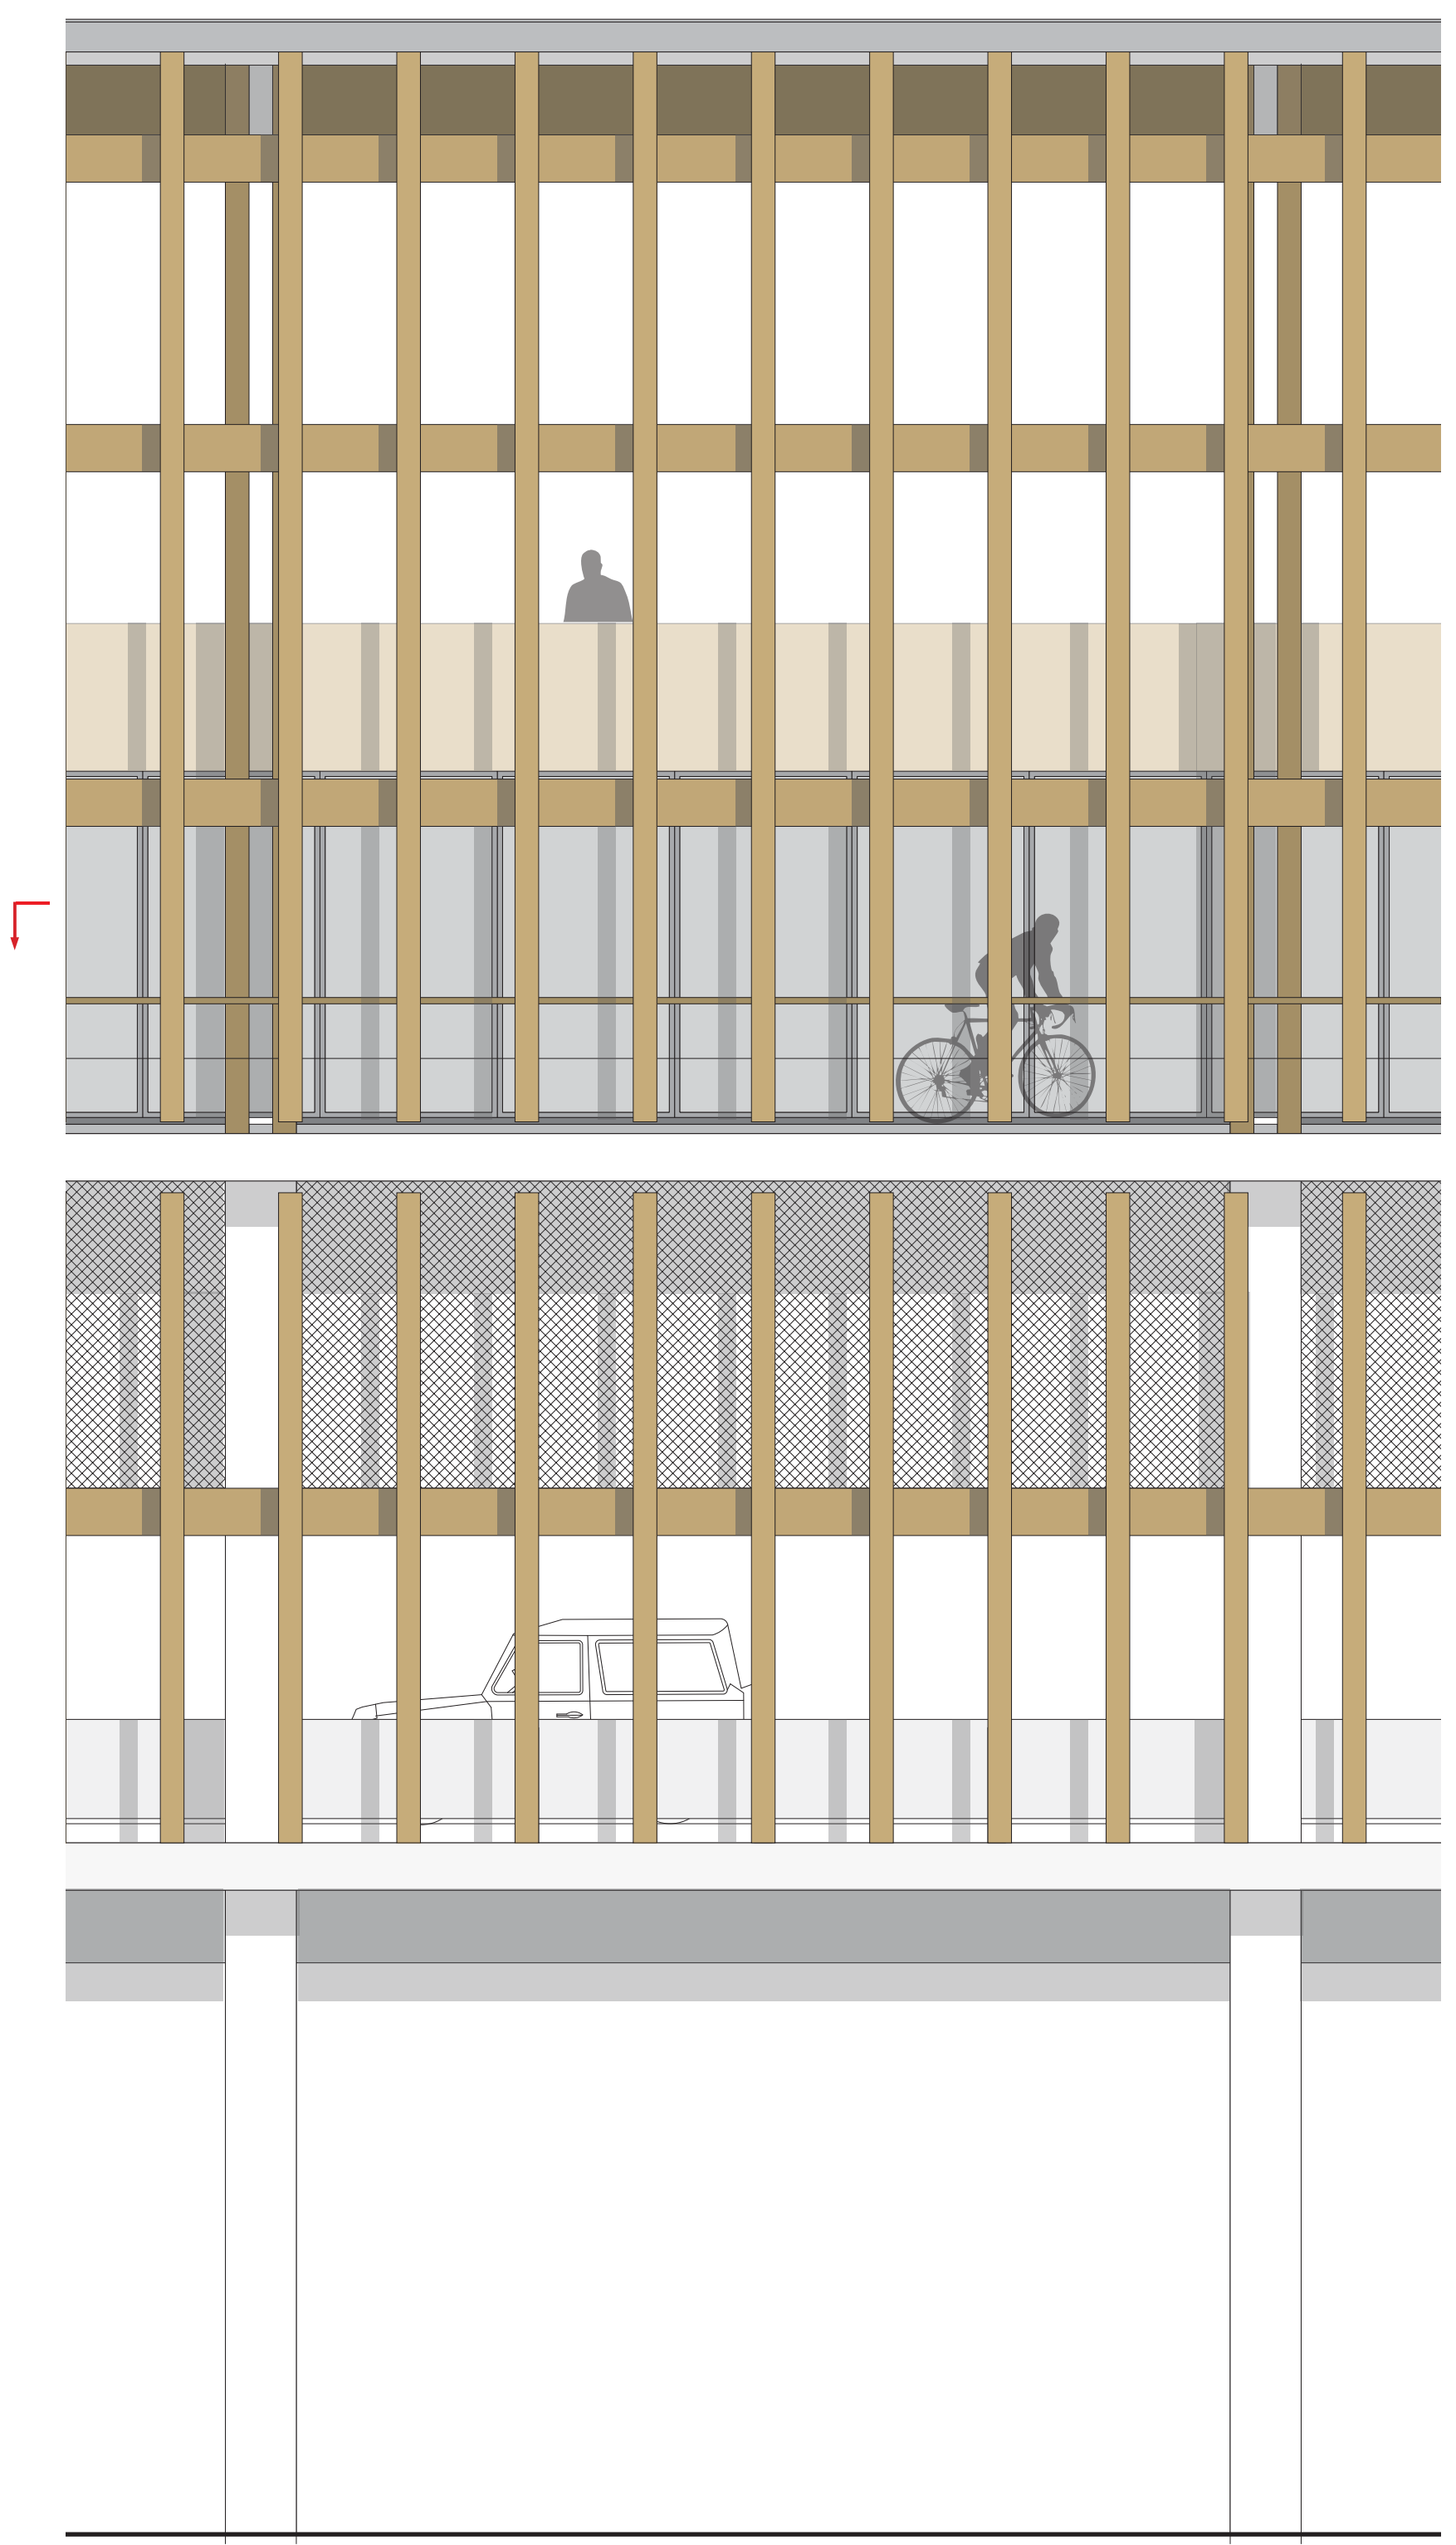

OUTSIDE FACADE FRAGMENT (N) 1:50

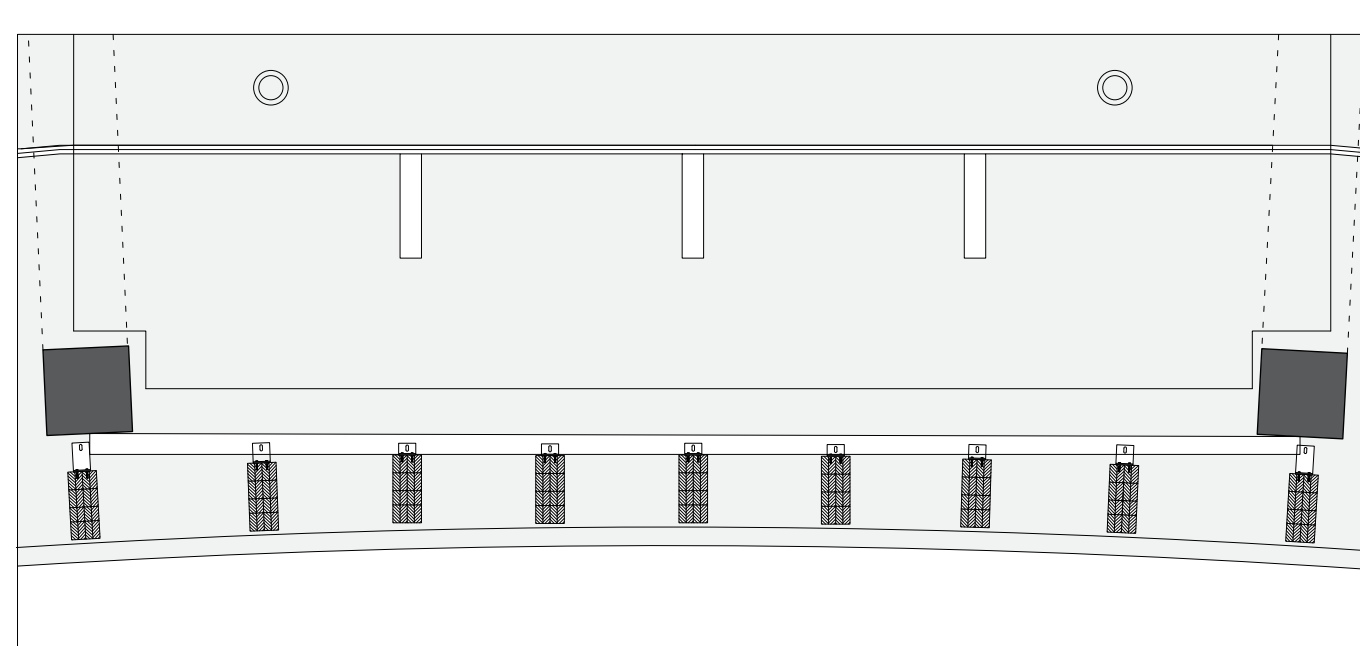

HORIZONTAL SECTION 2FLOOR (INSIDE)

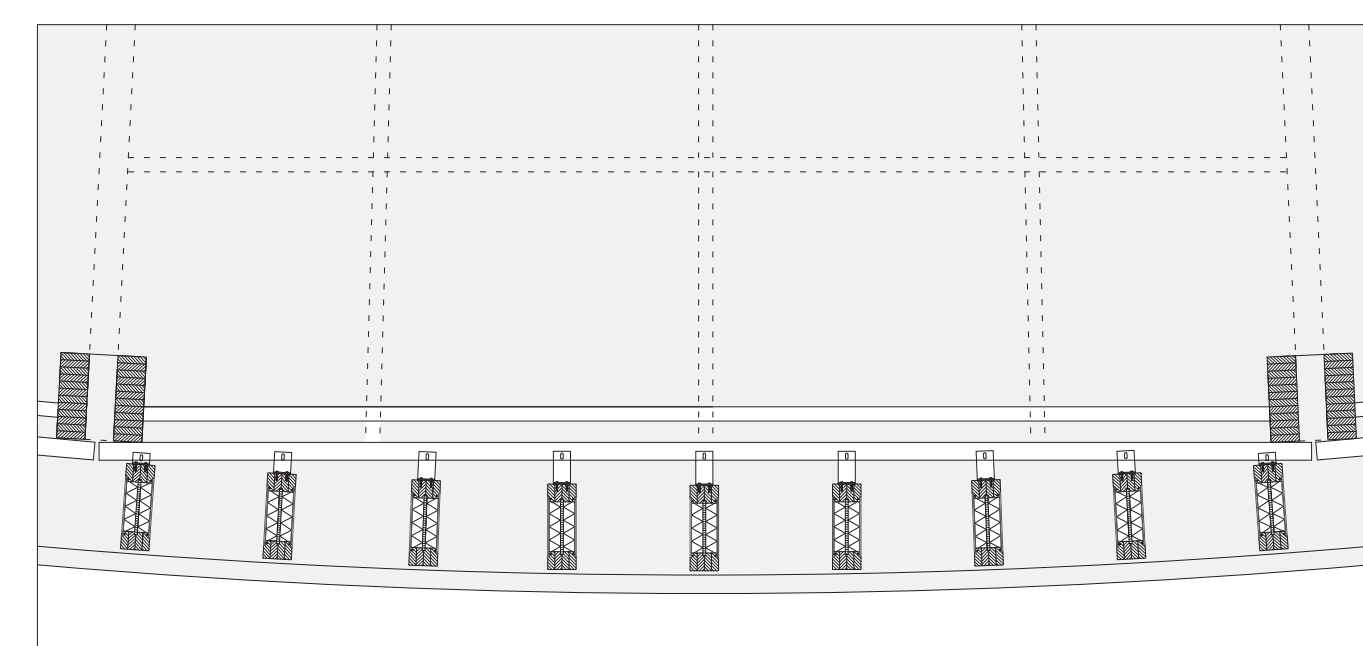

HORIZONTAL SECTION 3FLOOR (OUTSIDE)