



NORTH ELEVATION 1:200

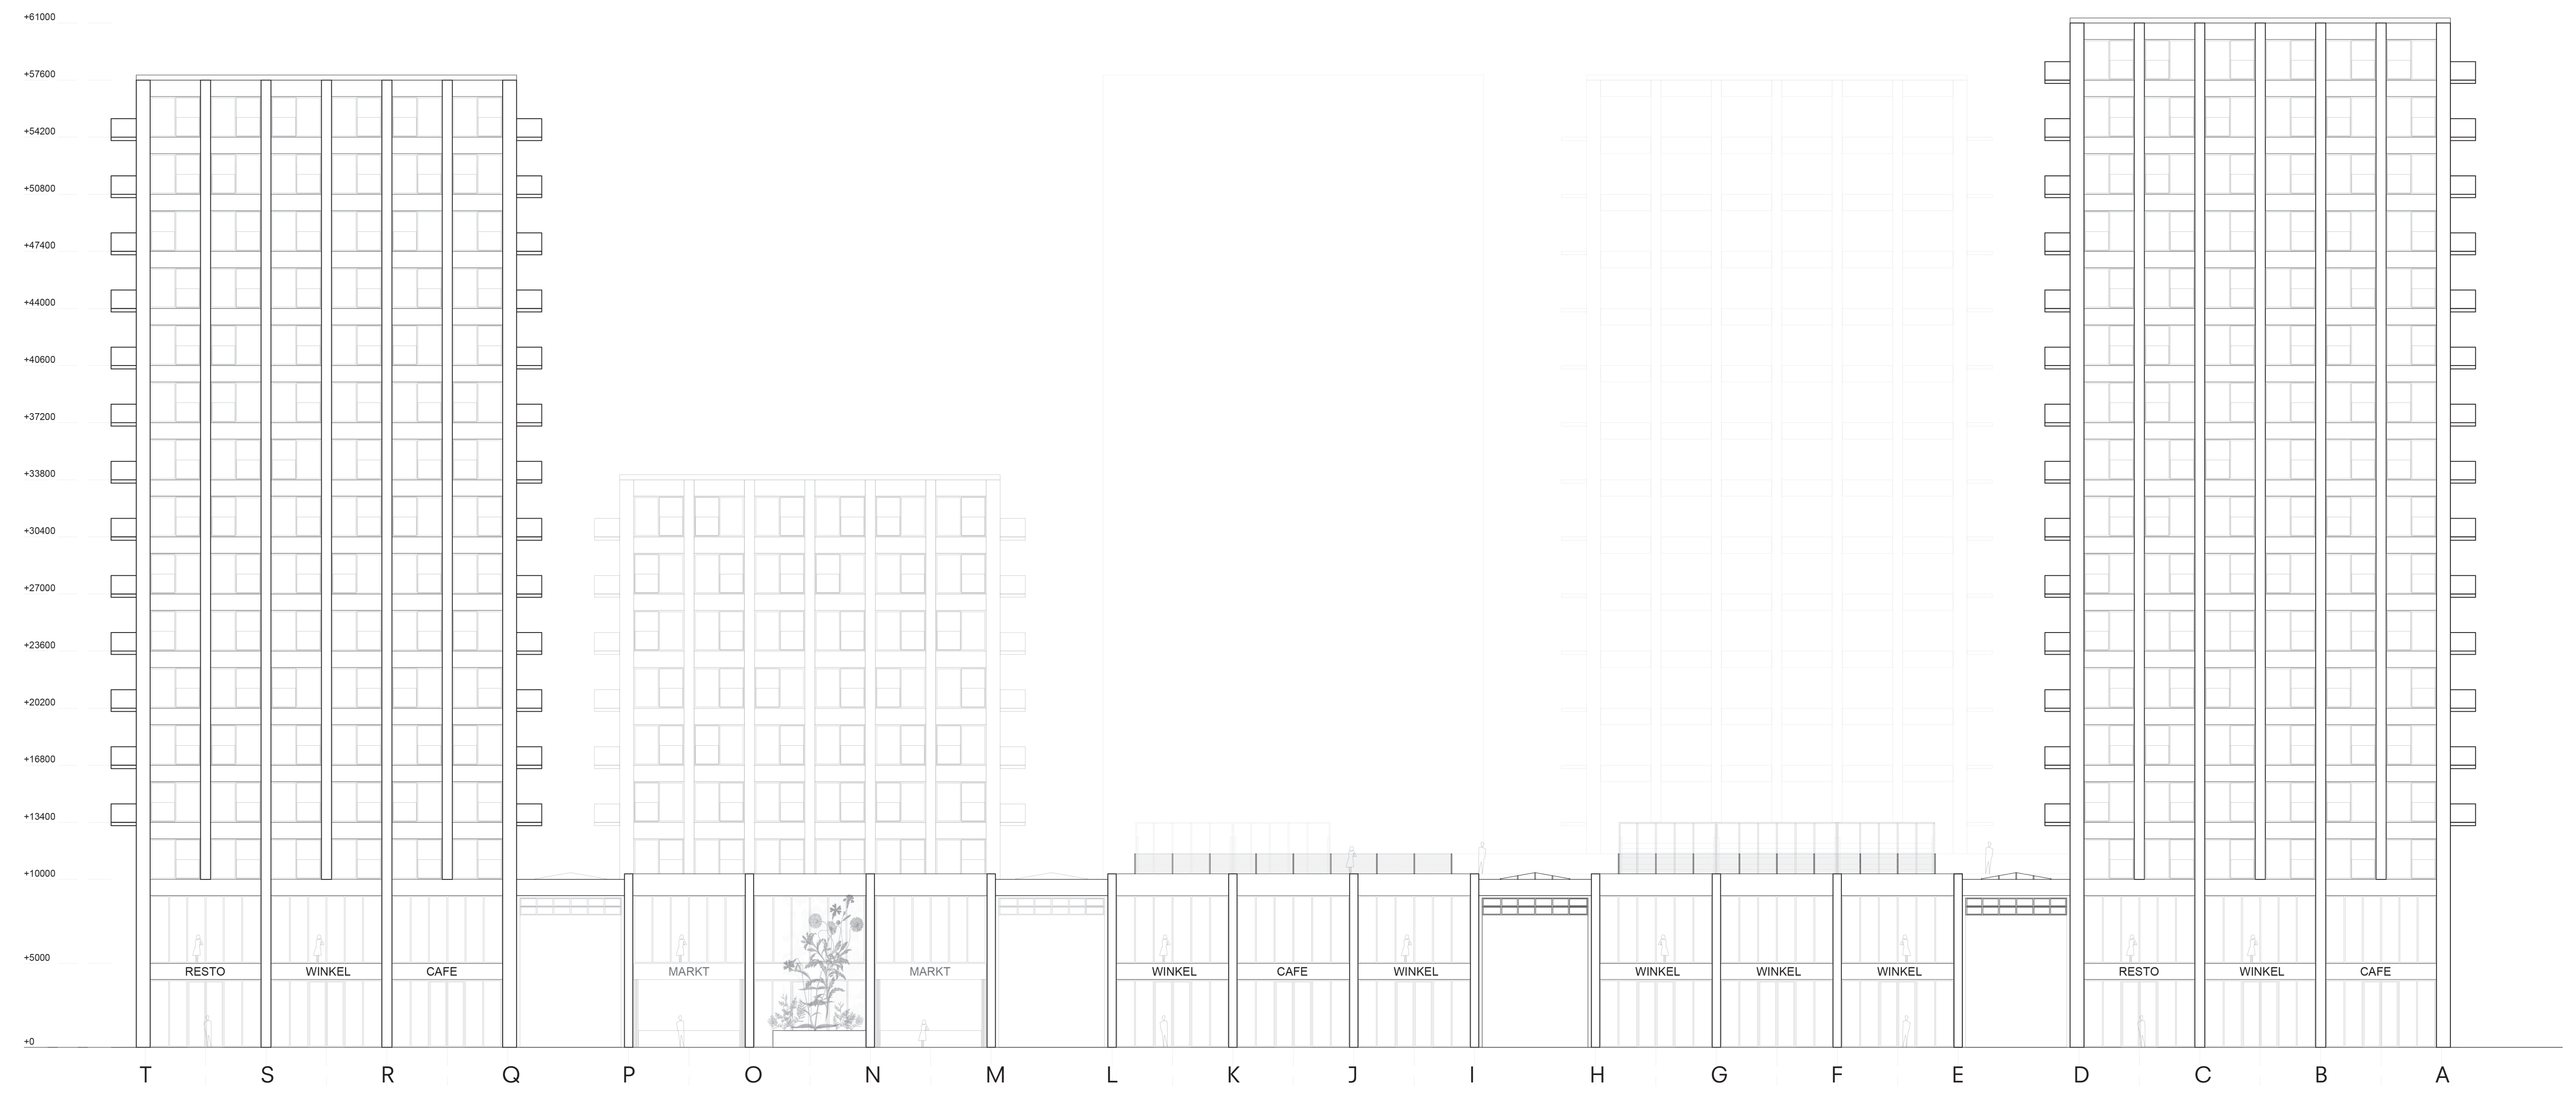


WEST ELEVATION 1:200



EAST ELEVATION 1:200



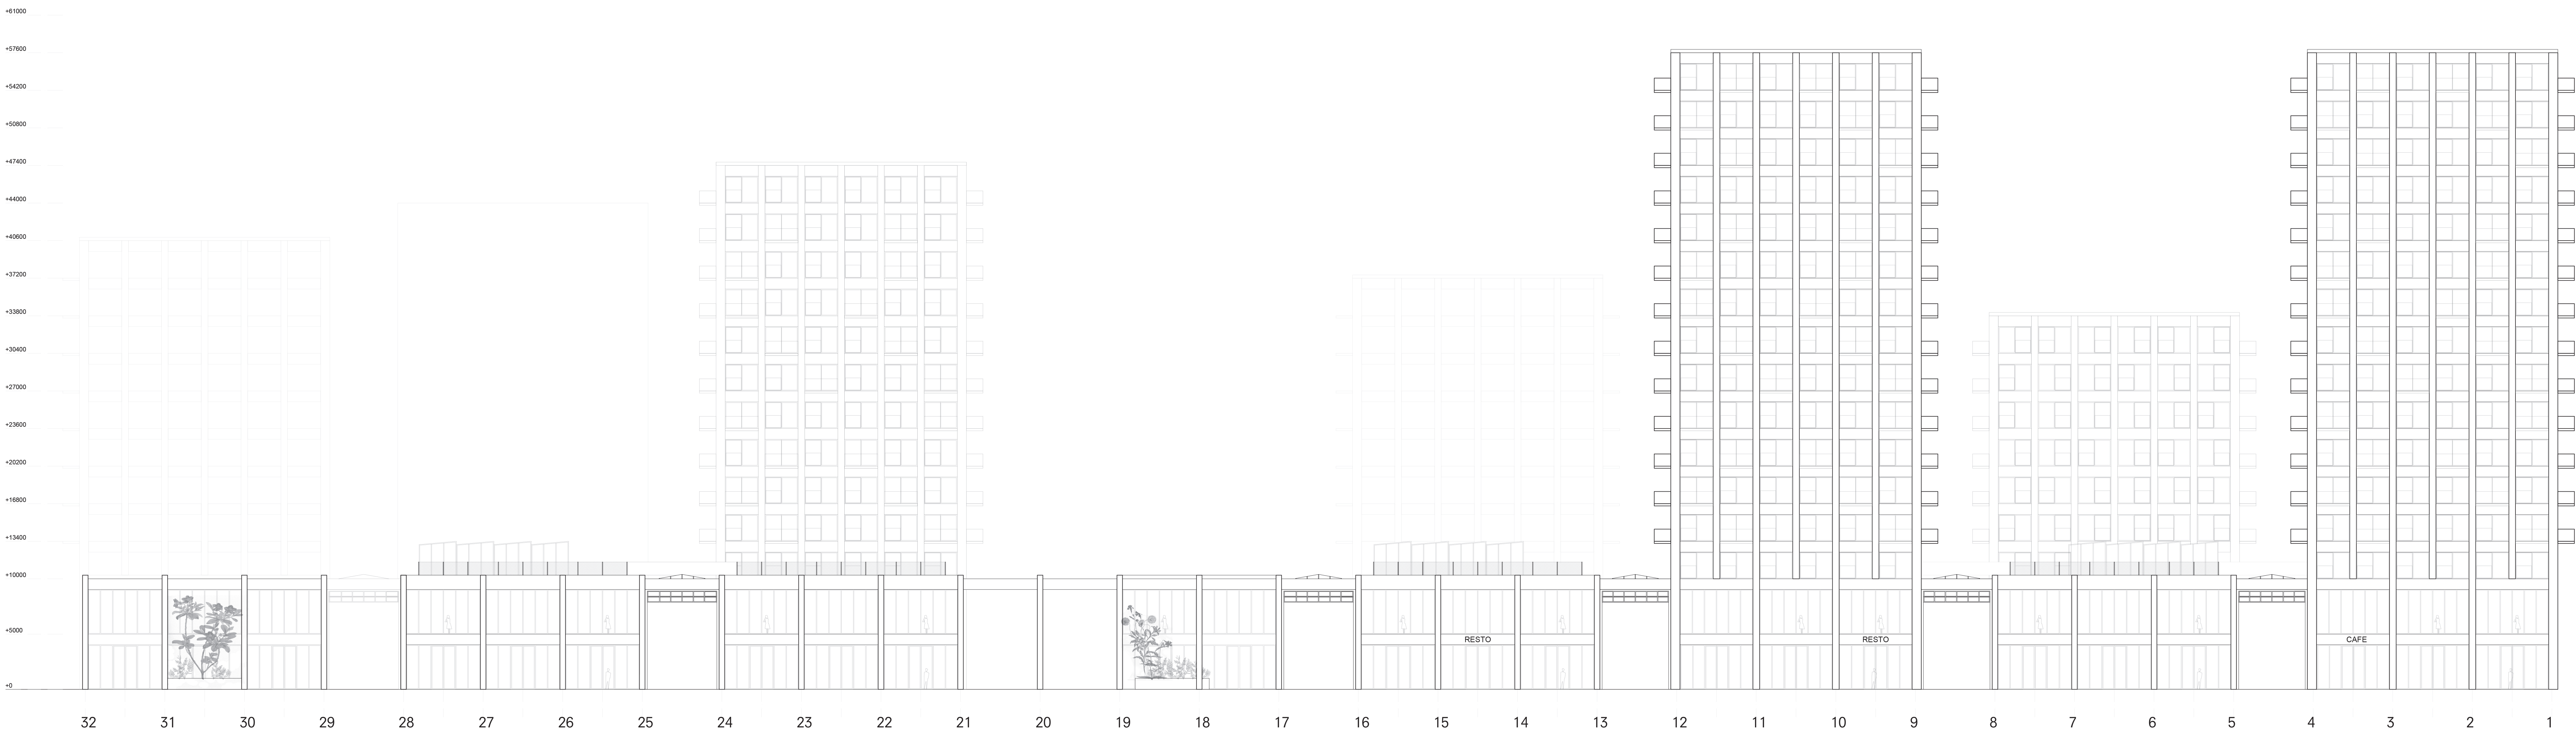


SOUTH ELEVATION 1:200

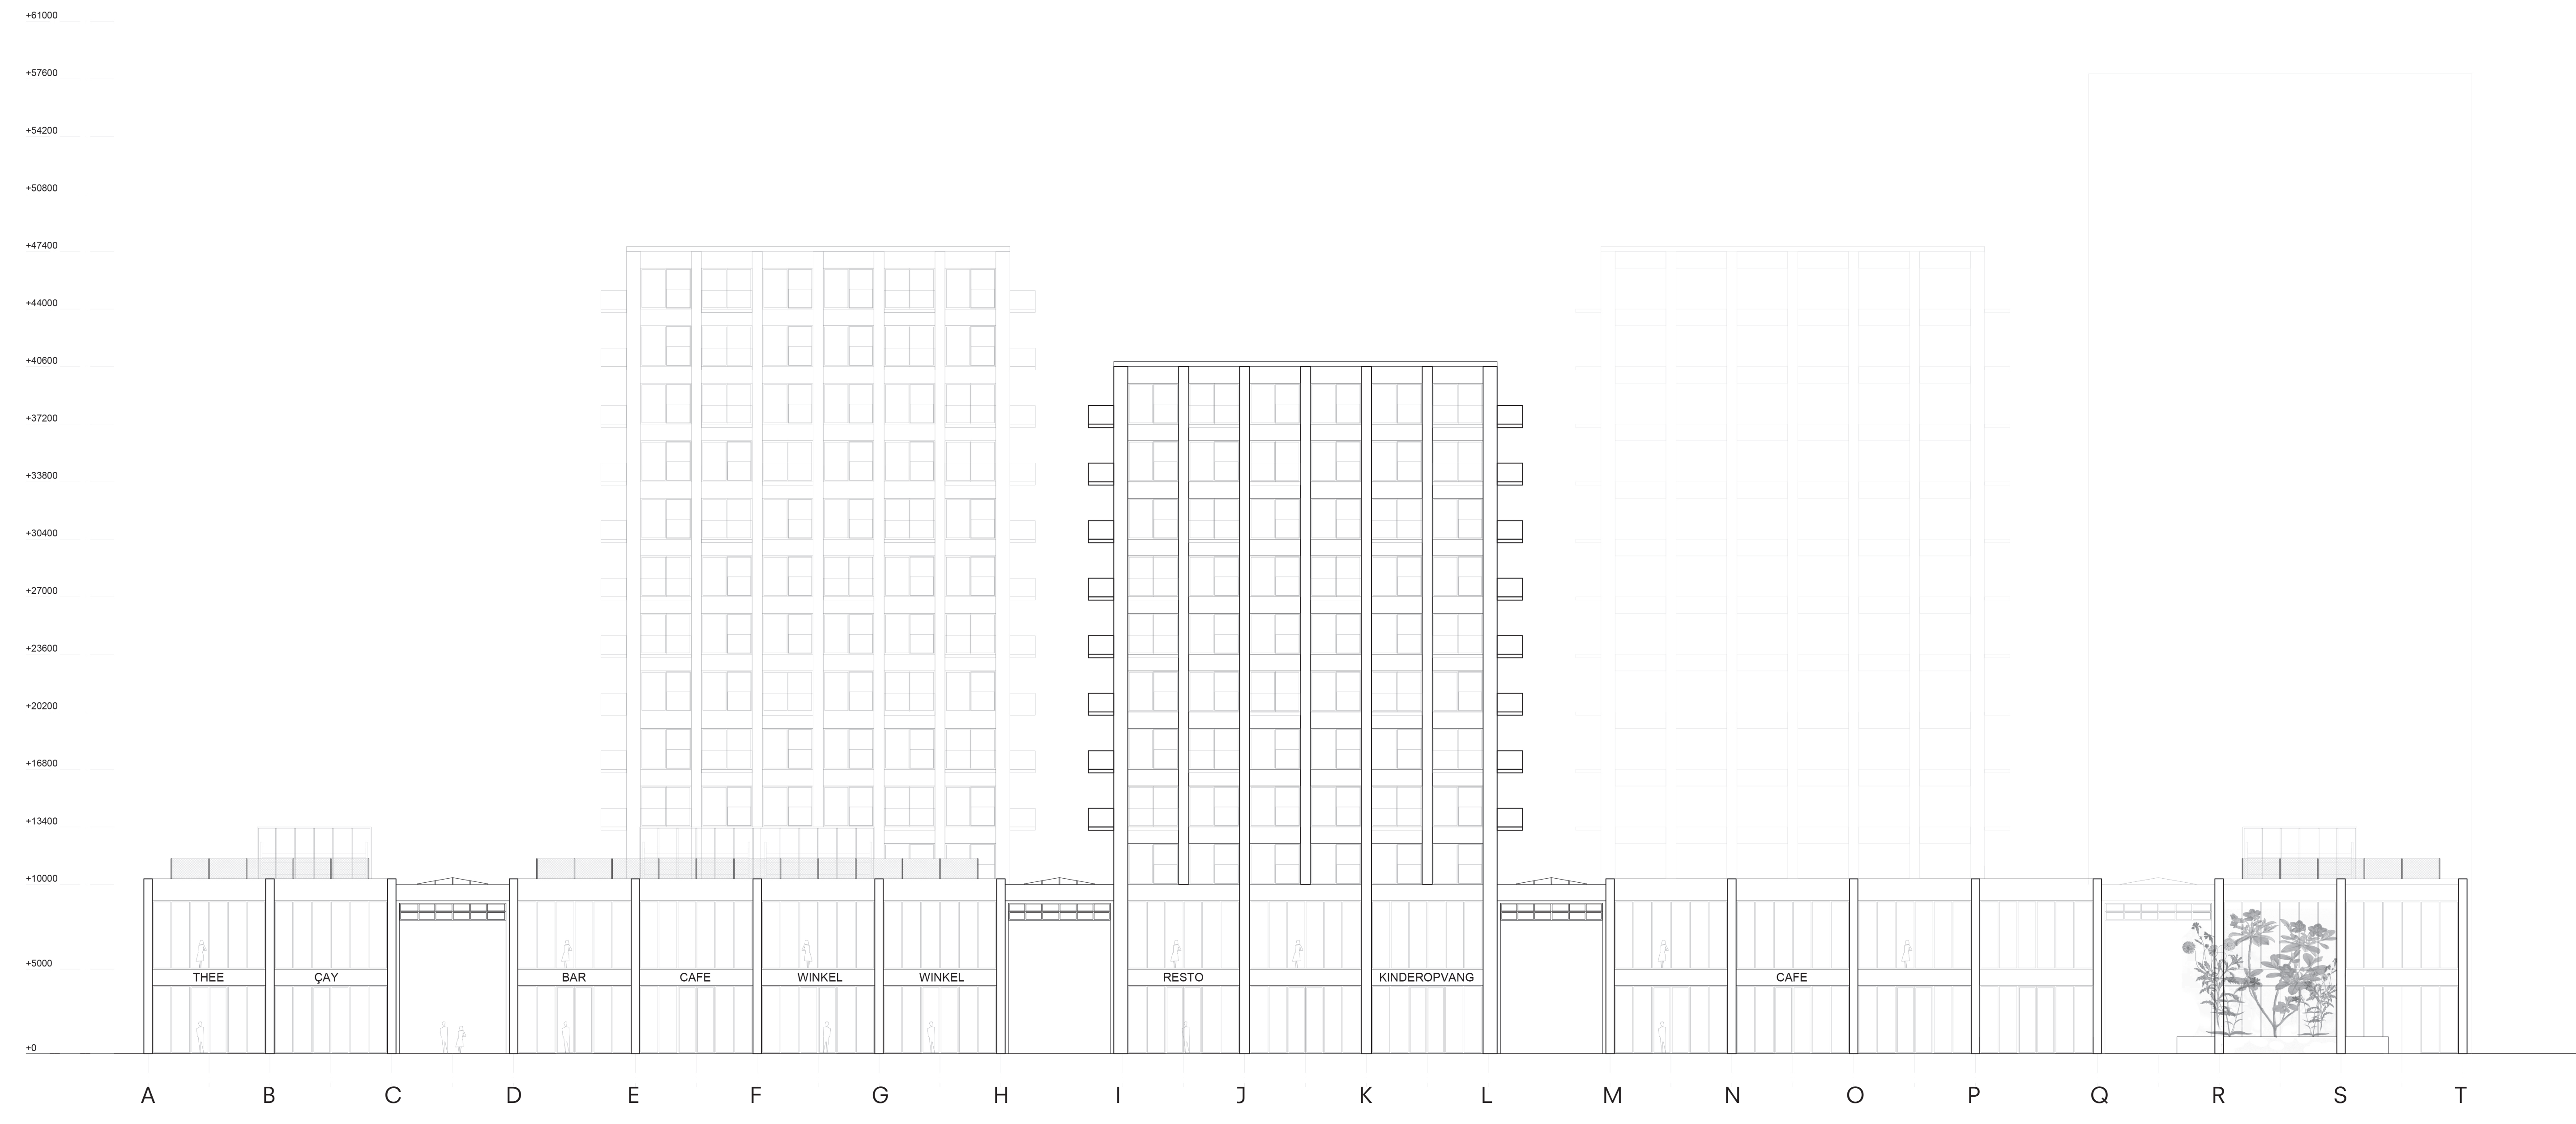

ROOF PLAN 1:1000

PARKING GARAGE 1:500

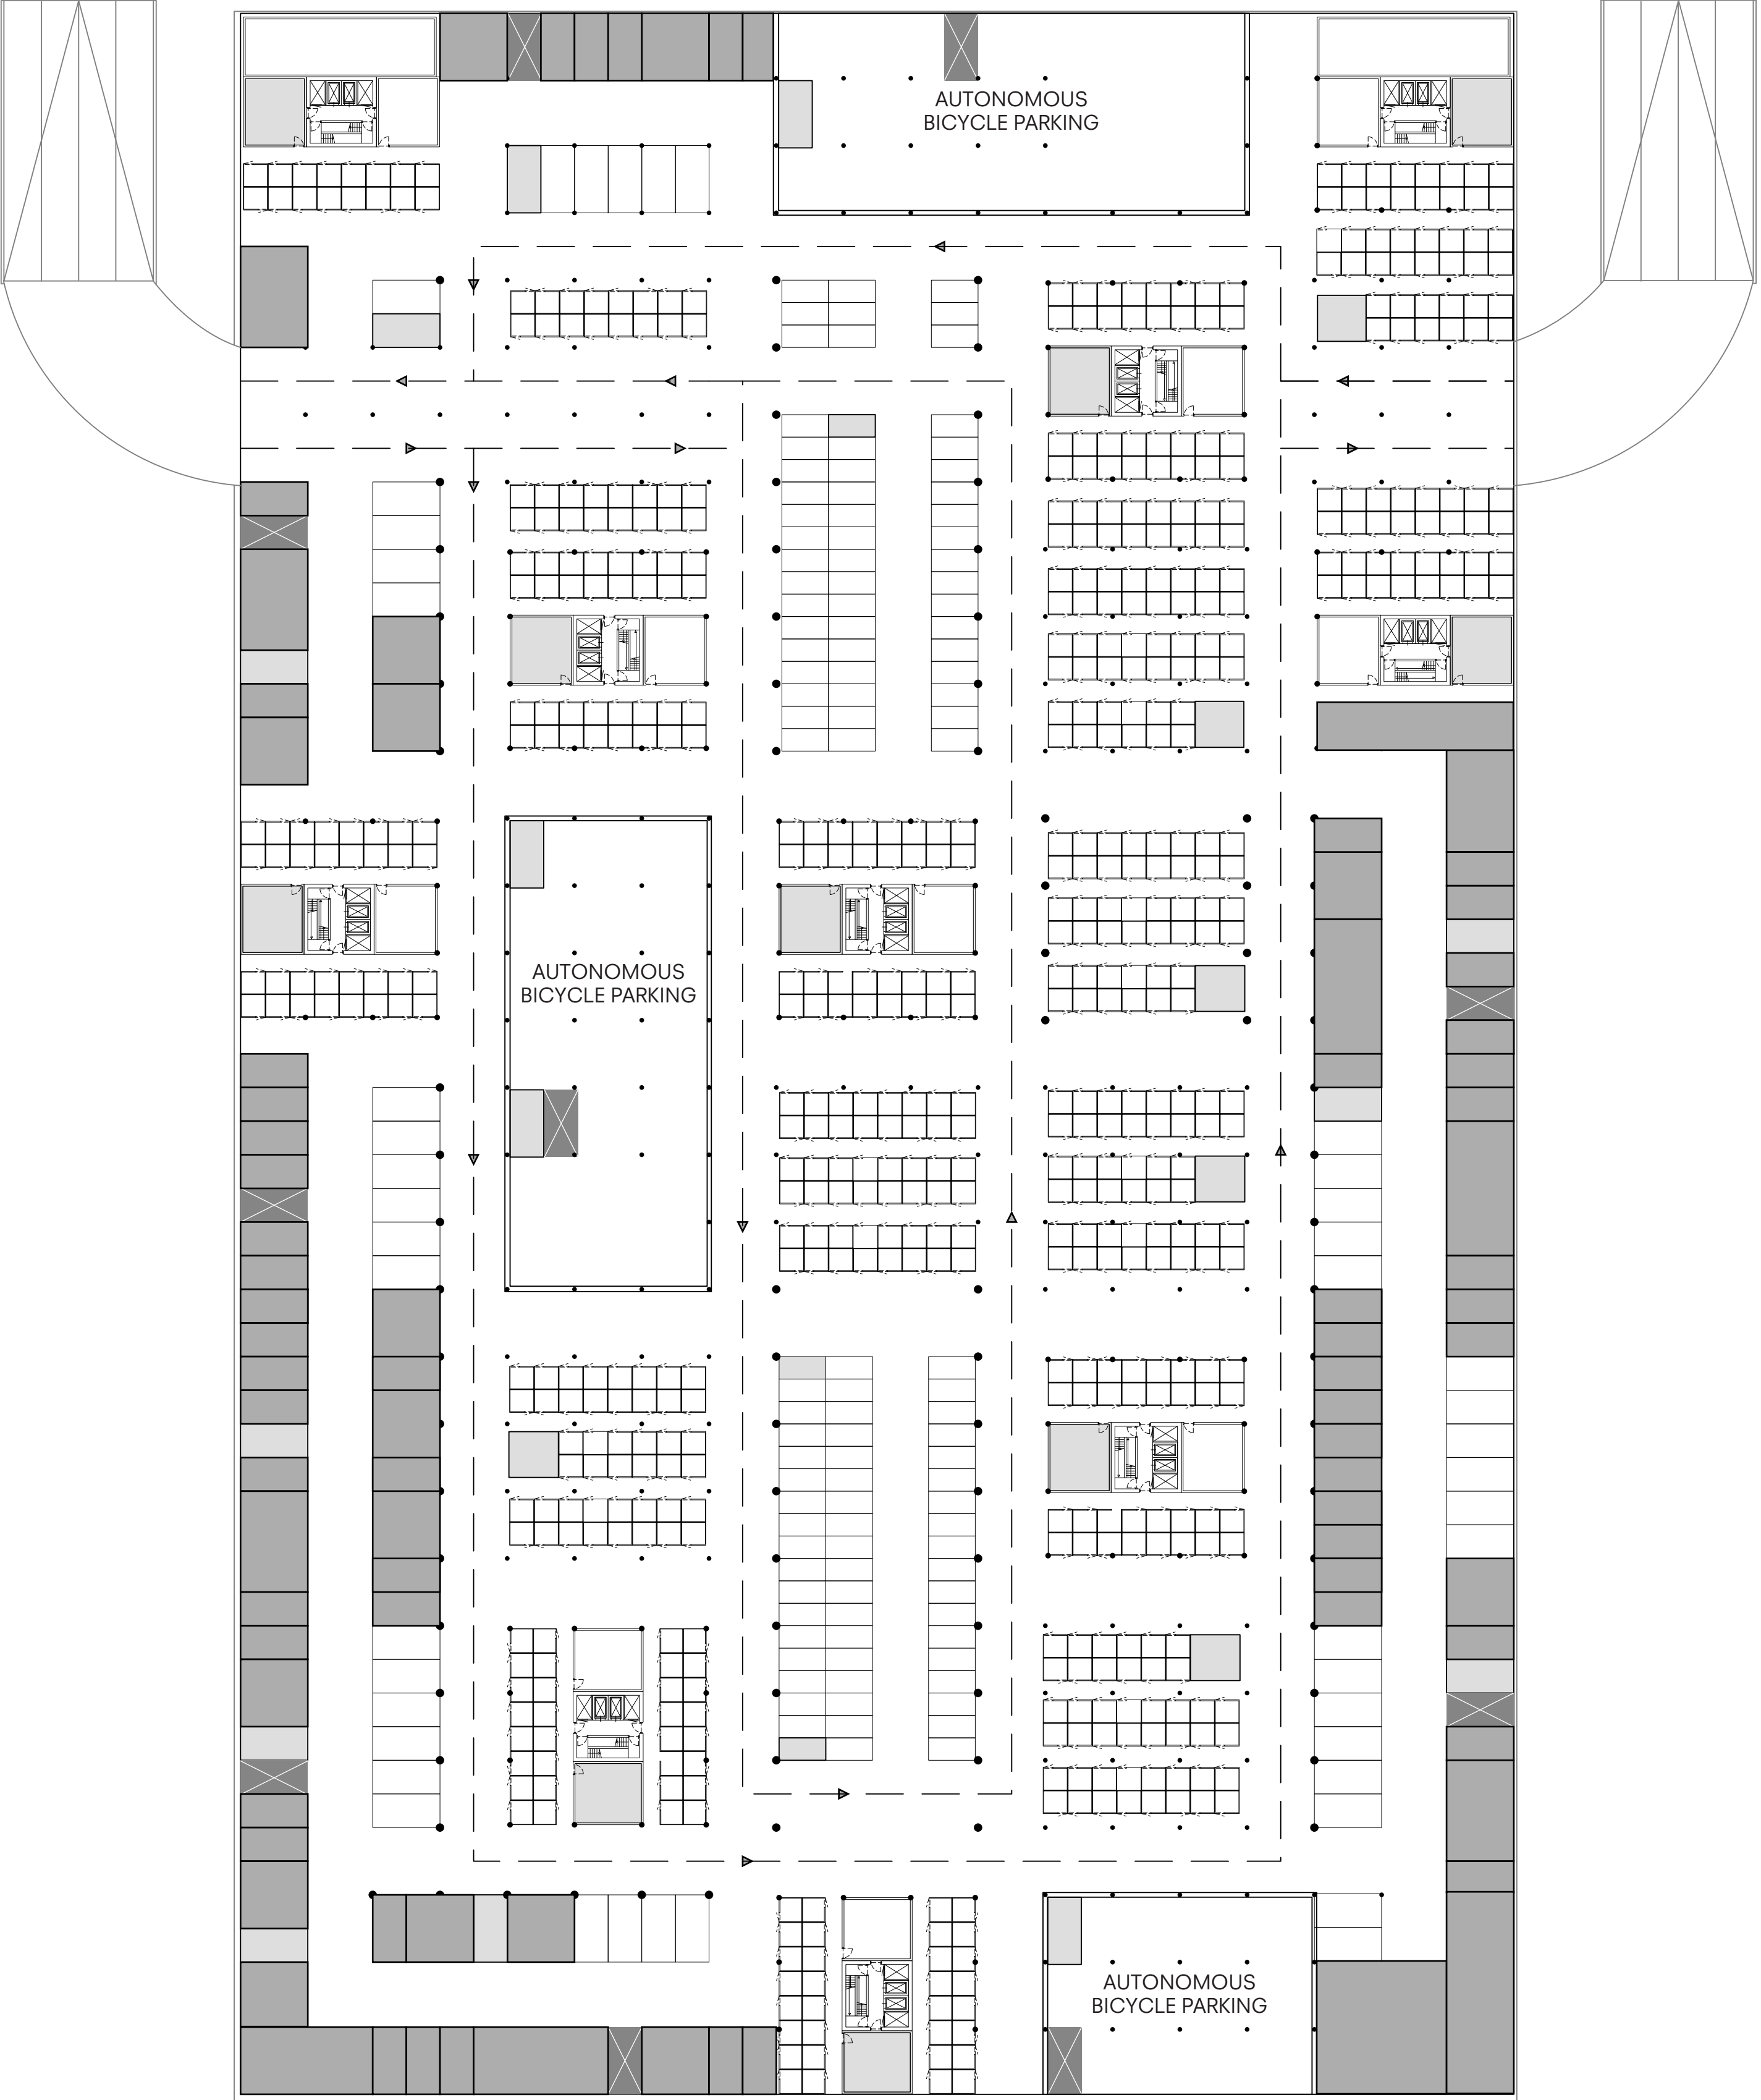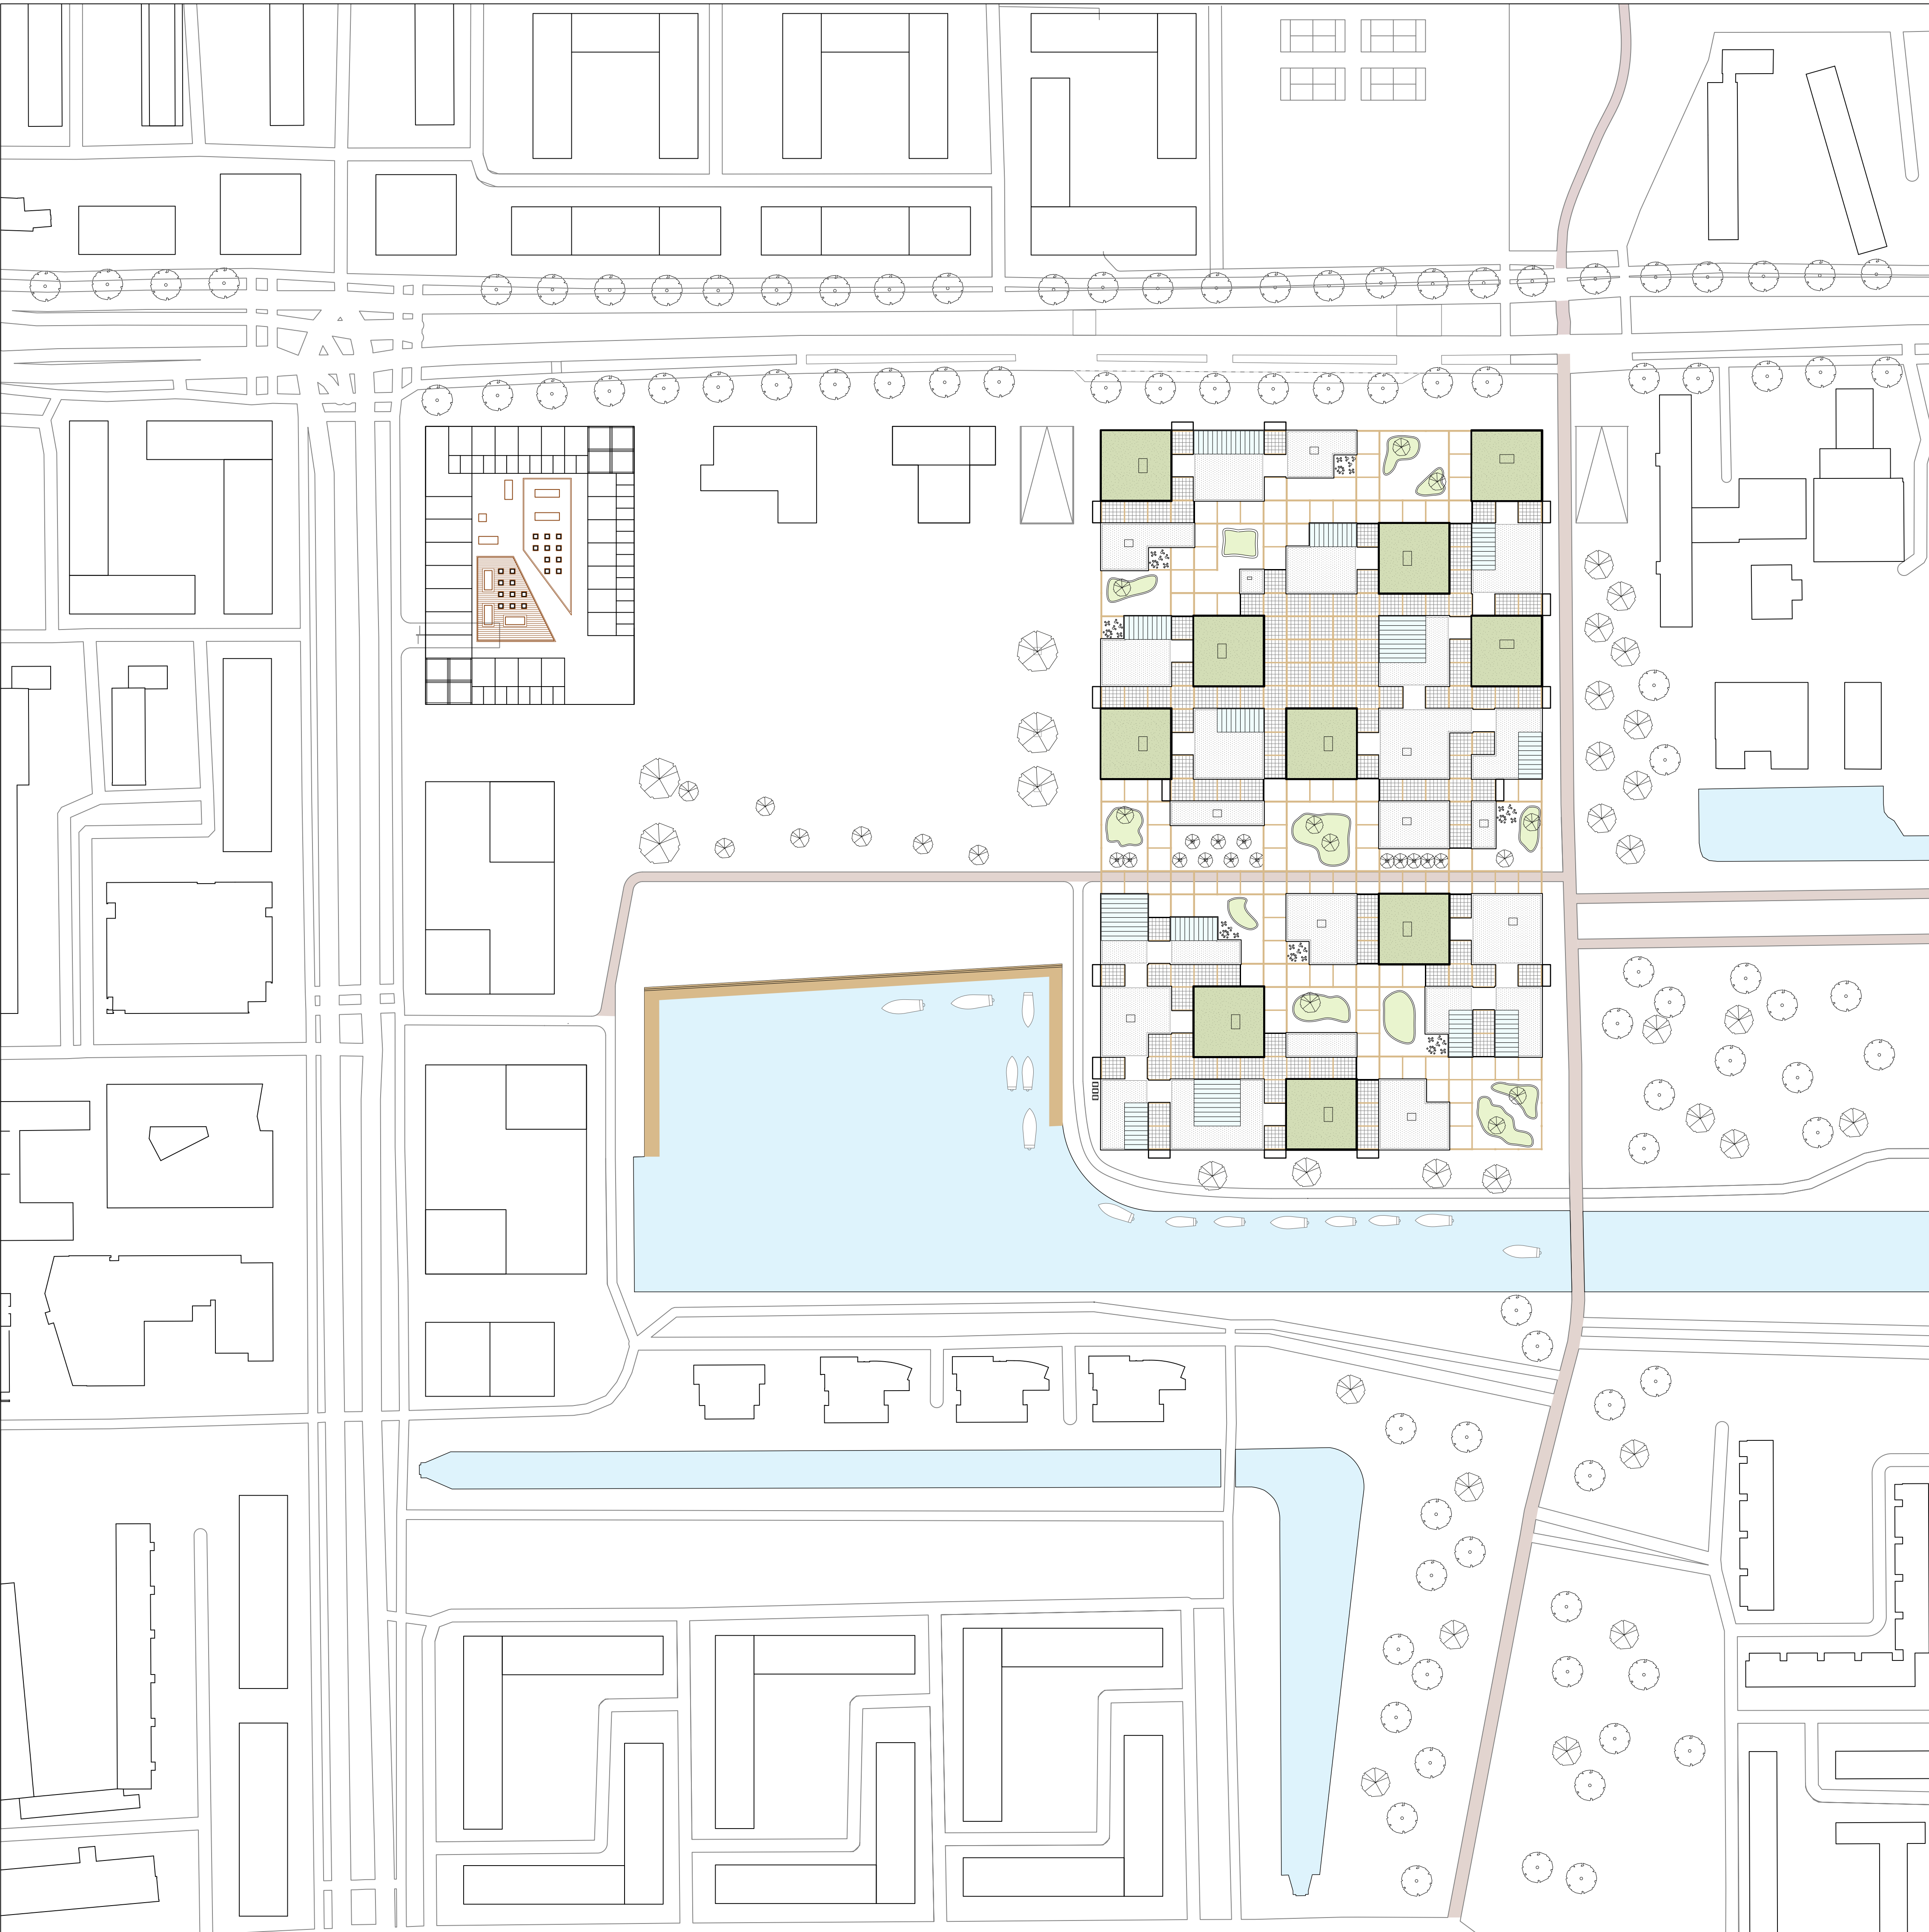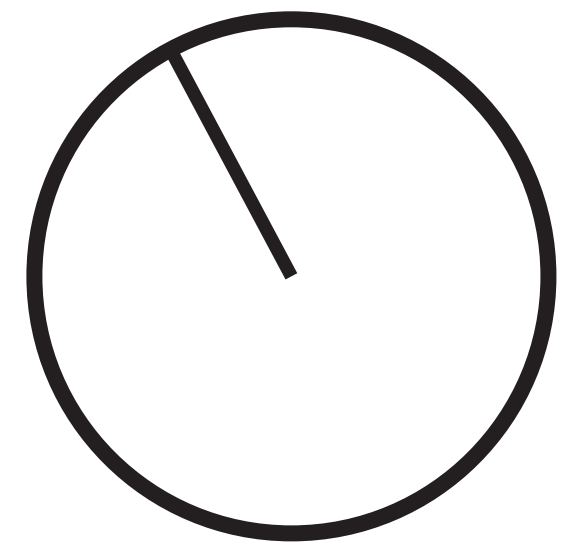


- STORAGE RETAIL
- TECHNICAL SPACE
- FORK LIFTS
- STORAGE RESIDENTS
- PARKING SPOTS


SECTION A-A' 1:200




SECTION B-B' 1:200



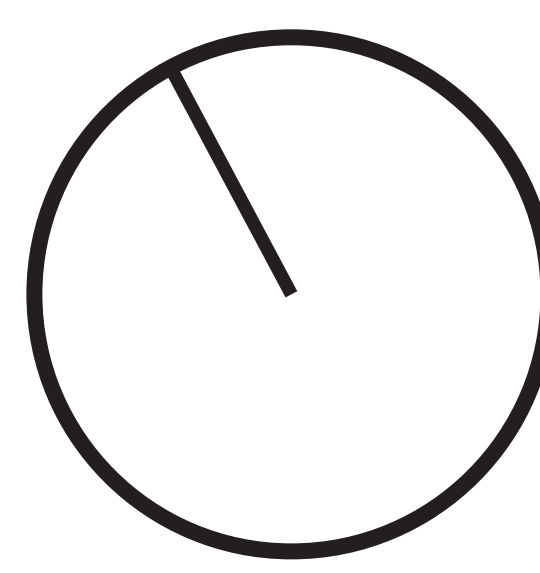


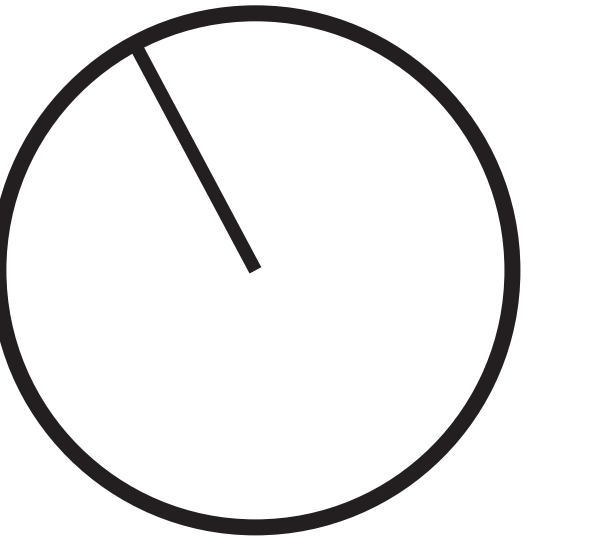

PARKING -1

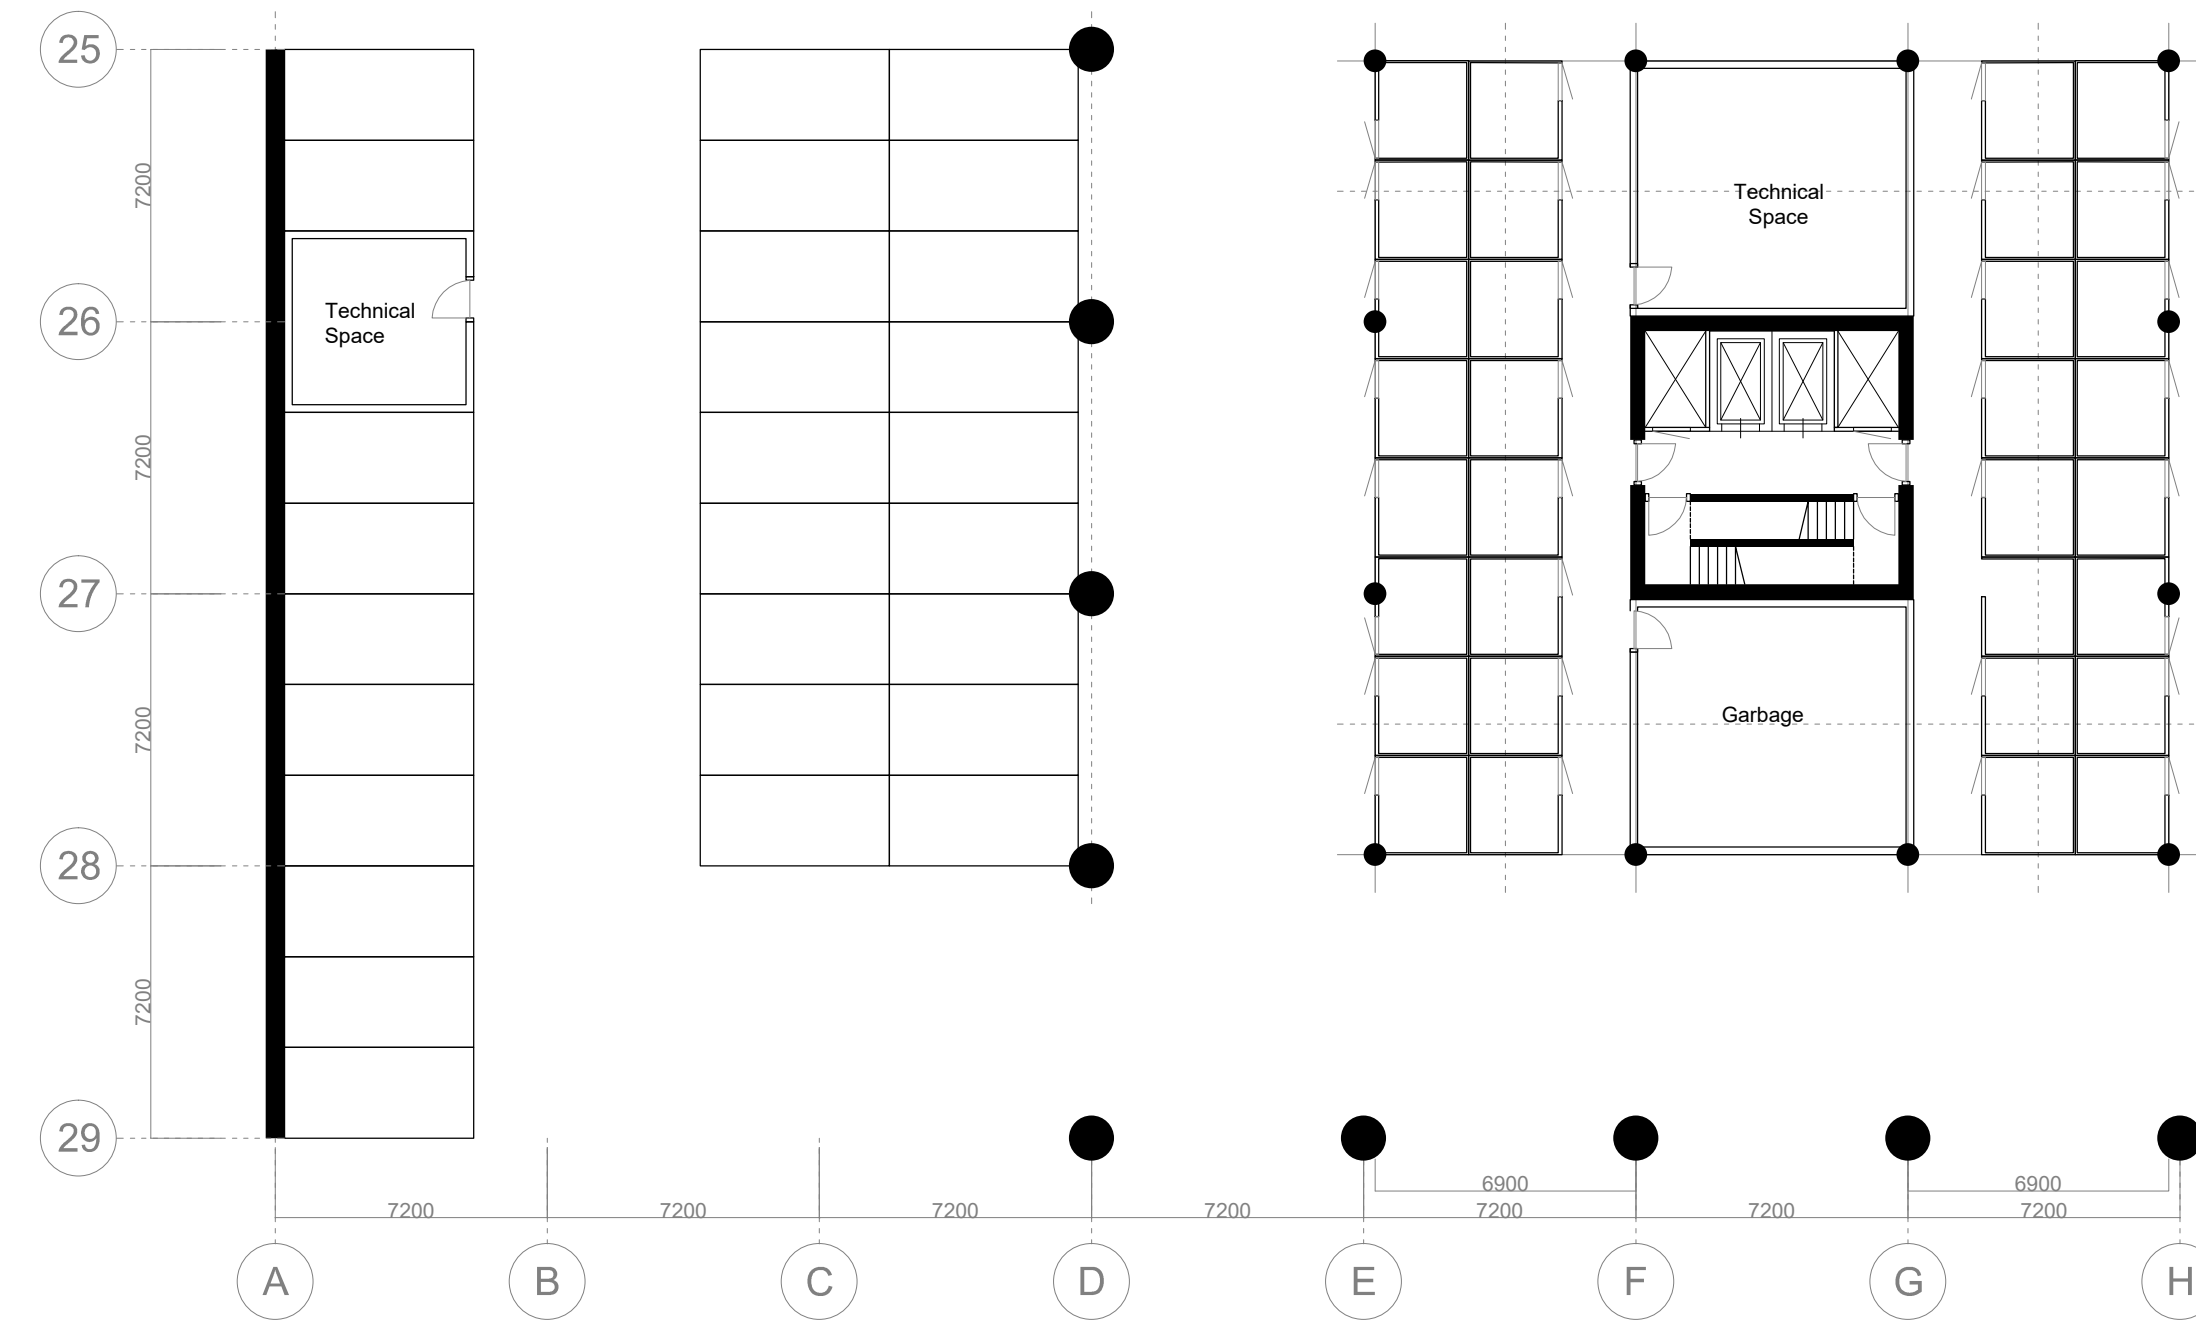

GROUND LEVEL/MARKET

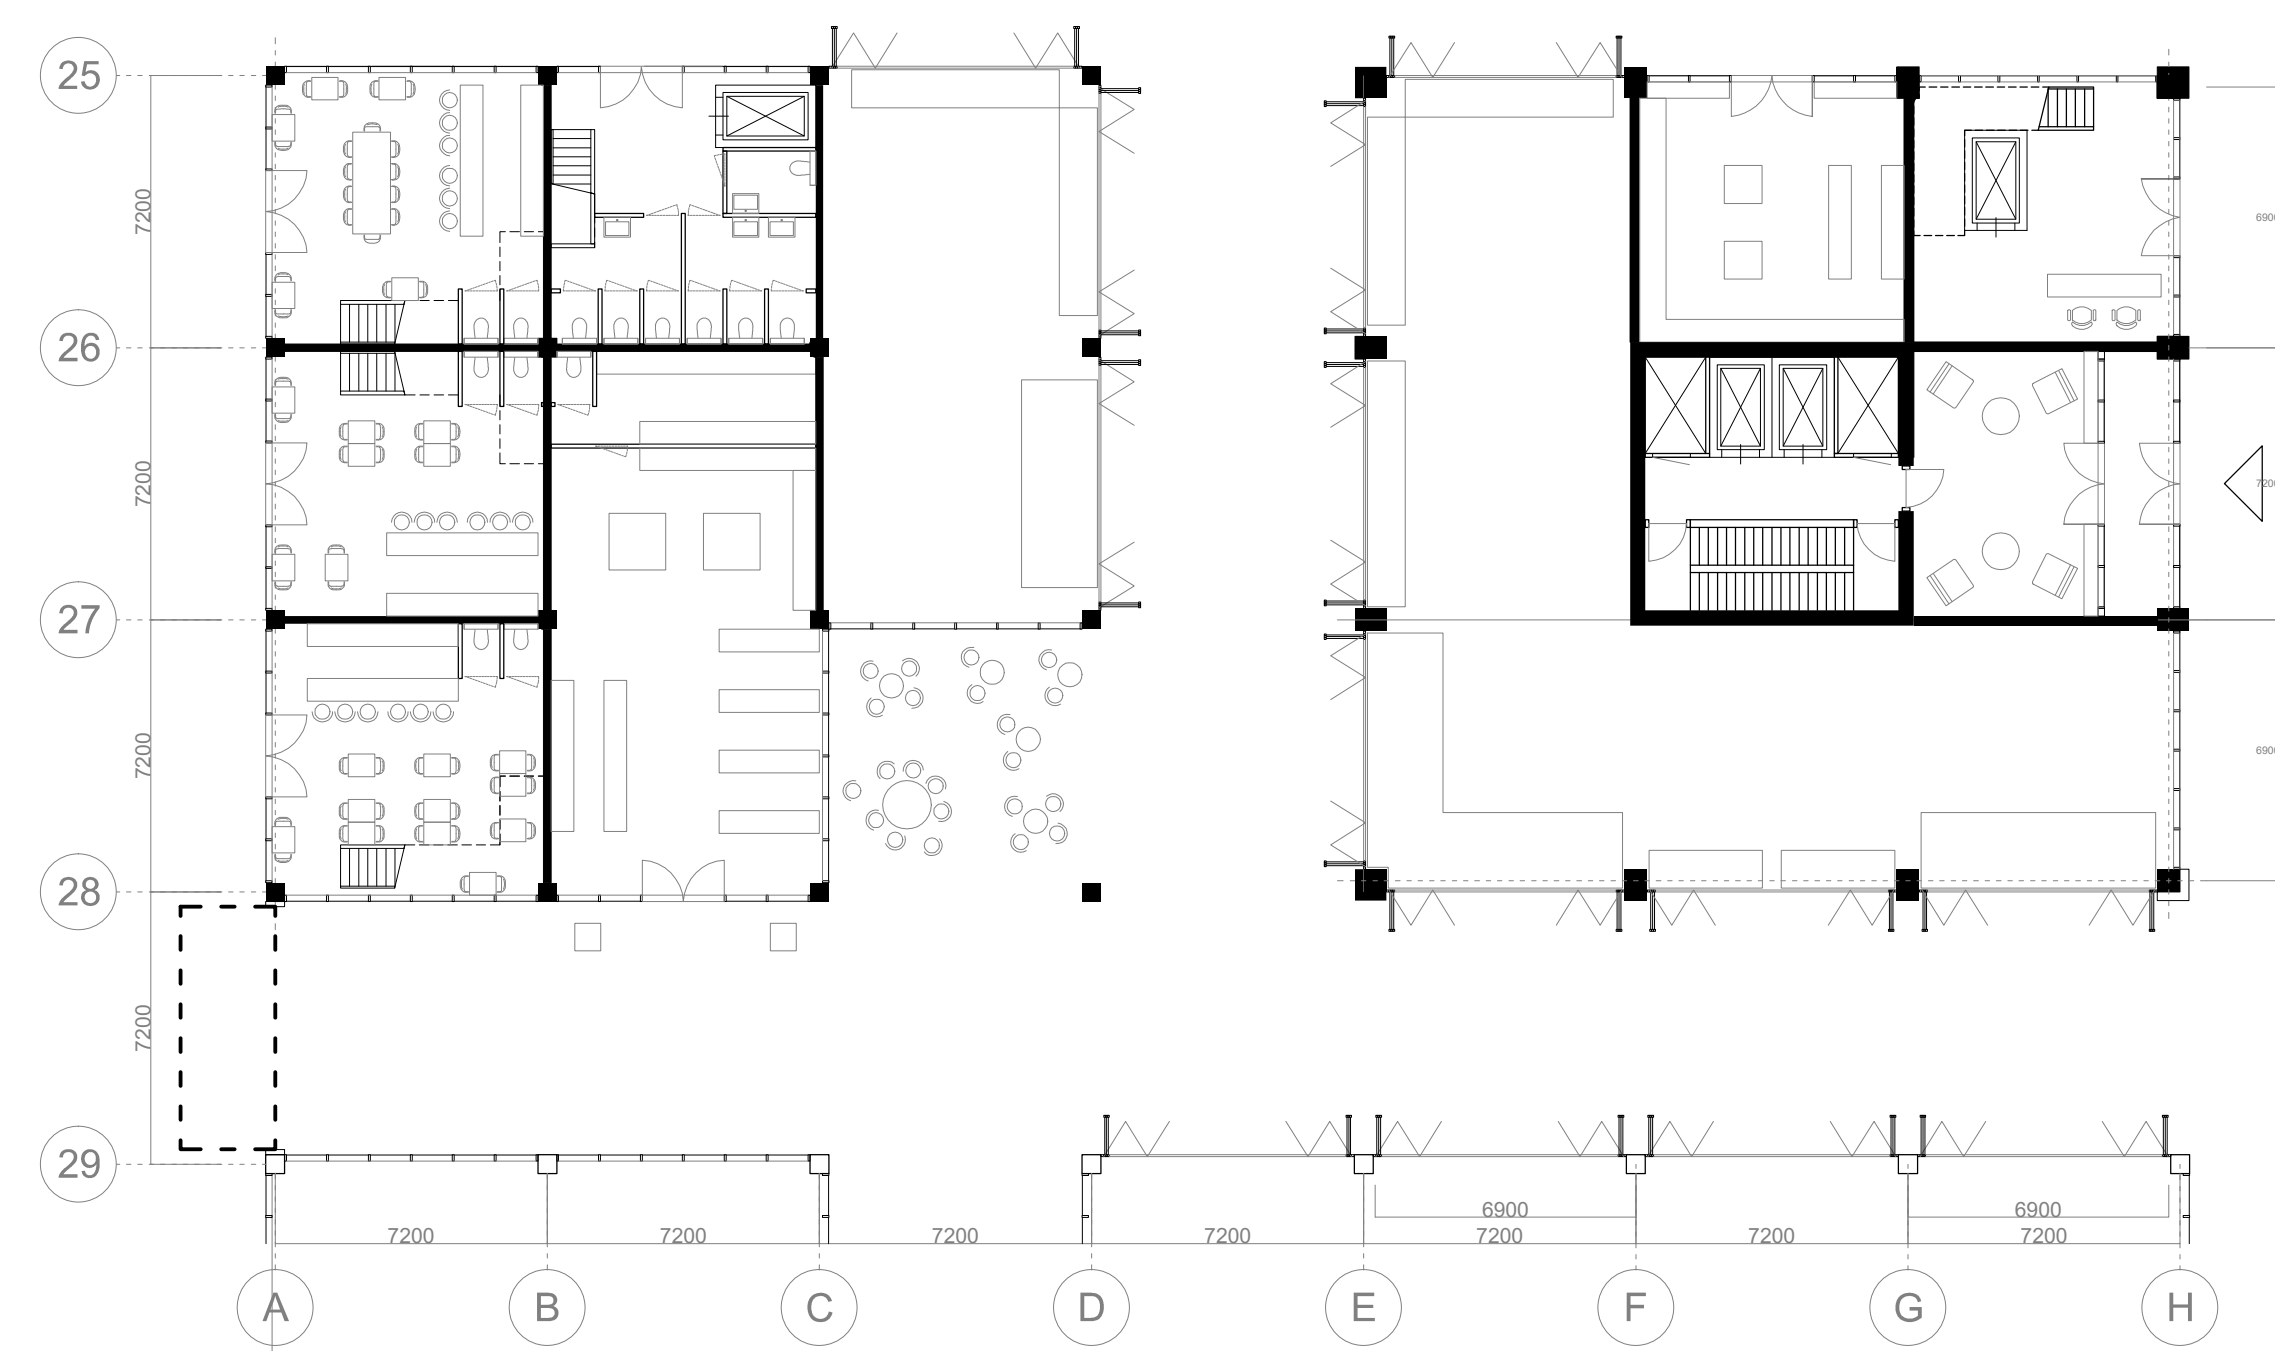


FIRST FLOOR/ SOCIAL SERVICES




COMMUNAL FLOOR/ROOFGARDEN



HOUSING FLOOR

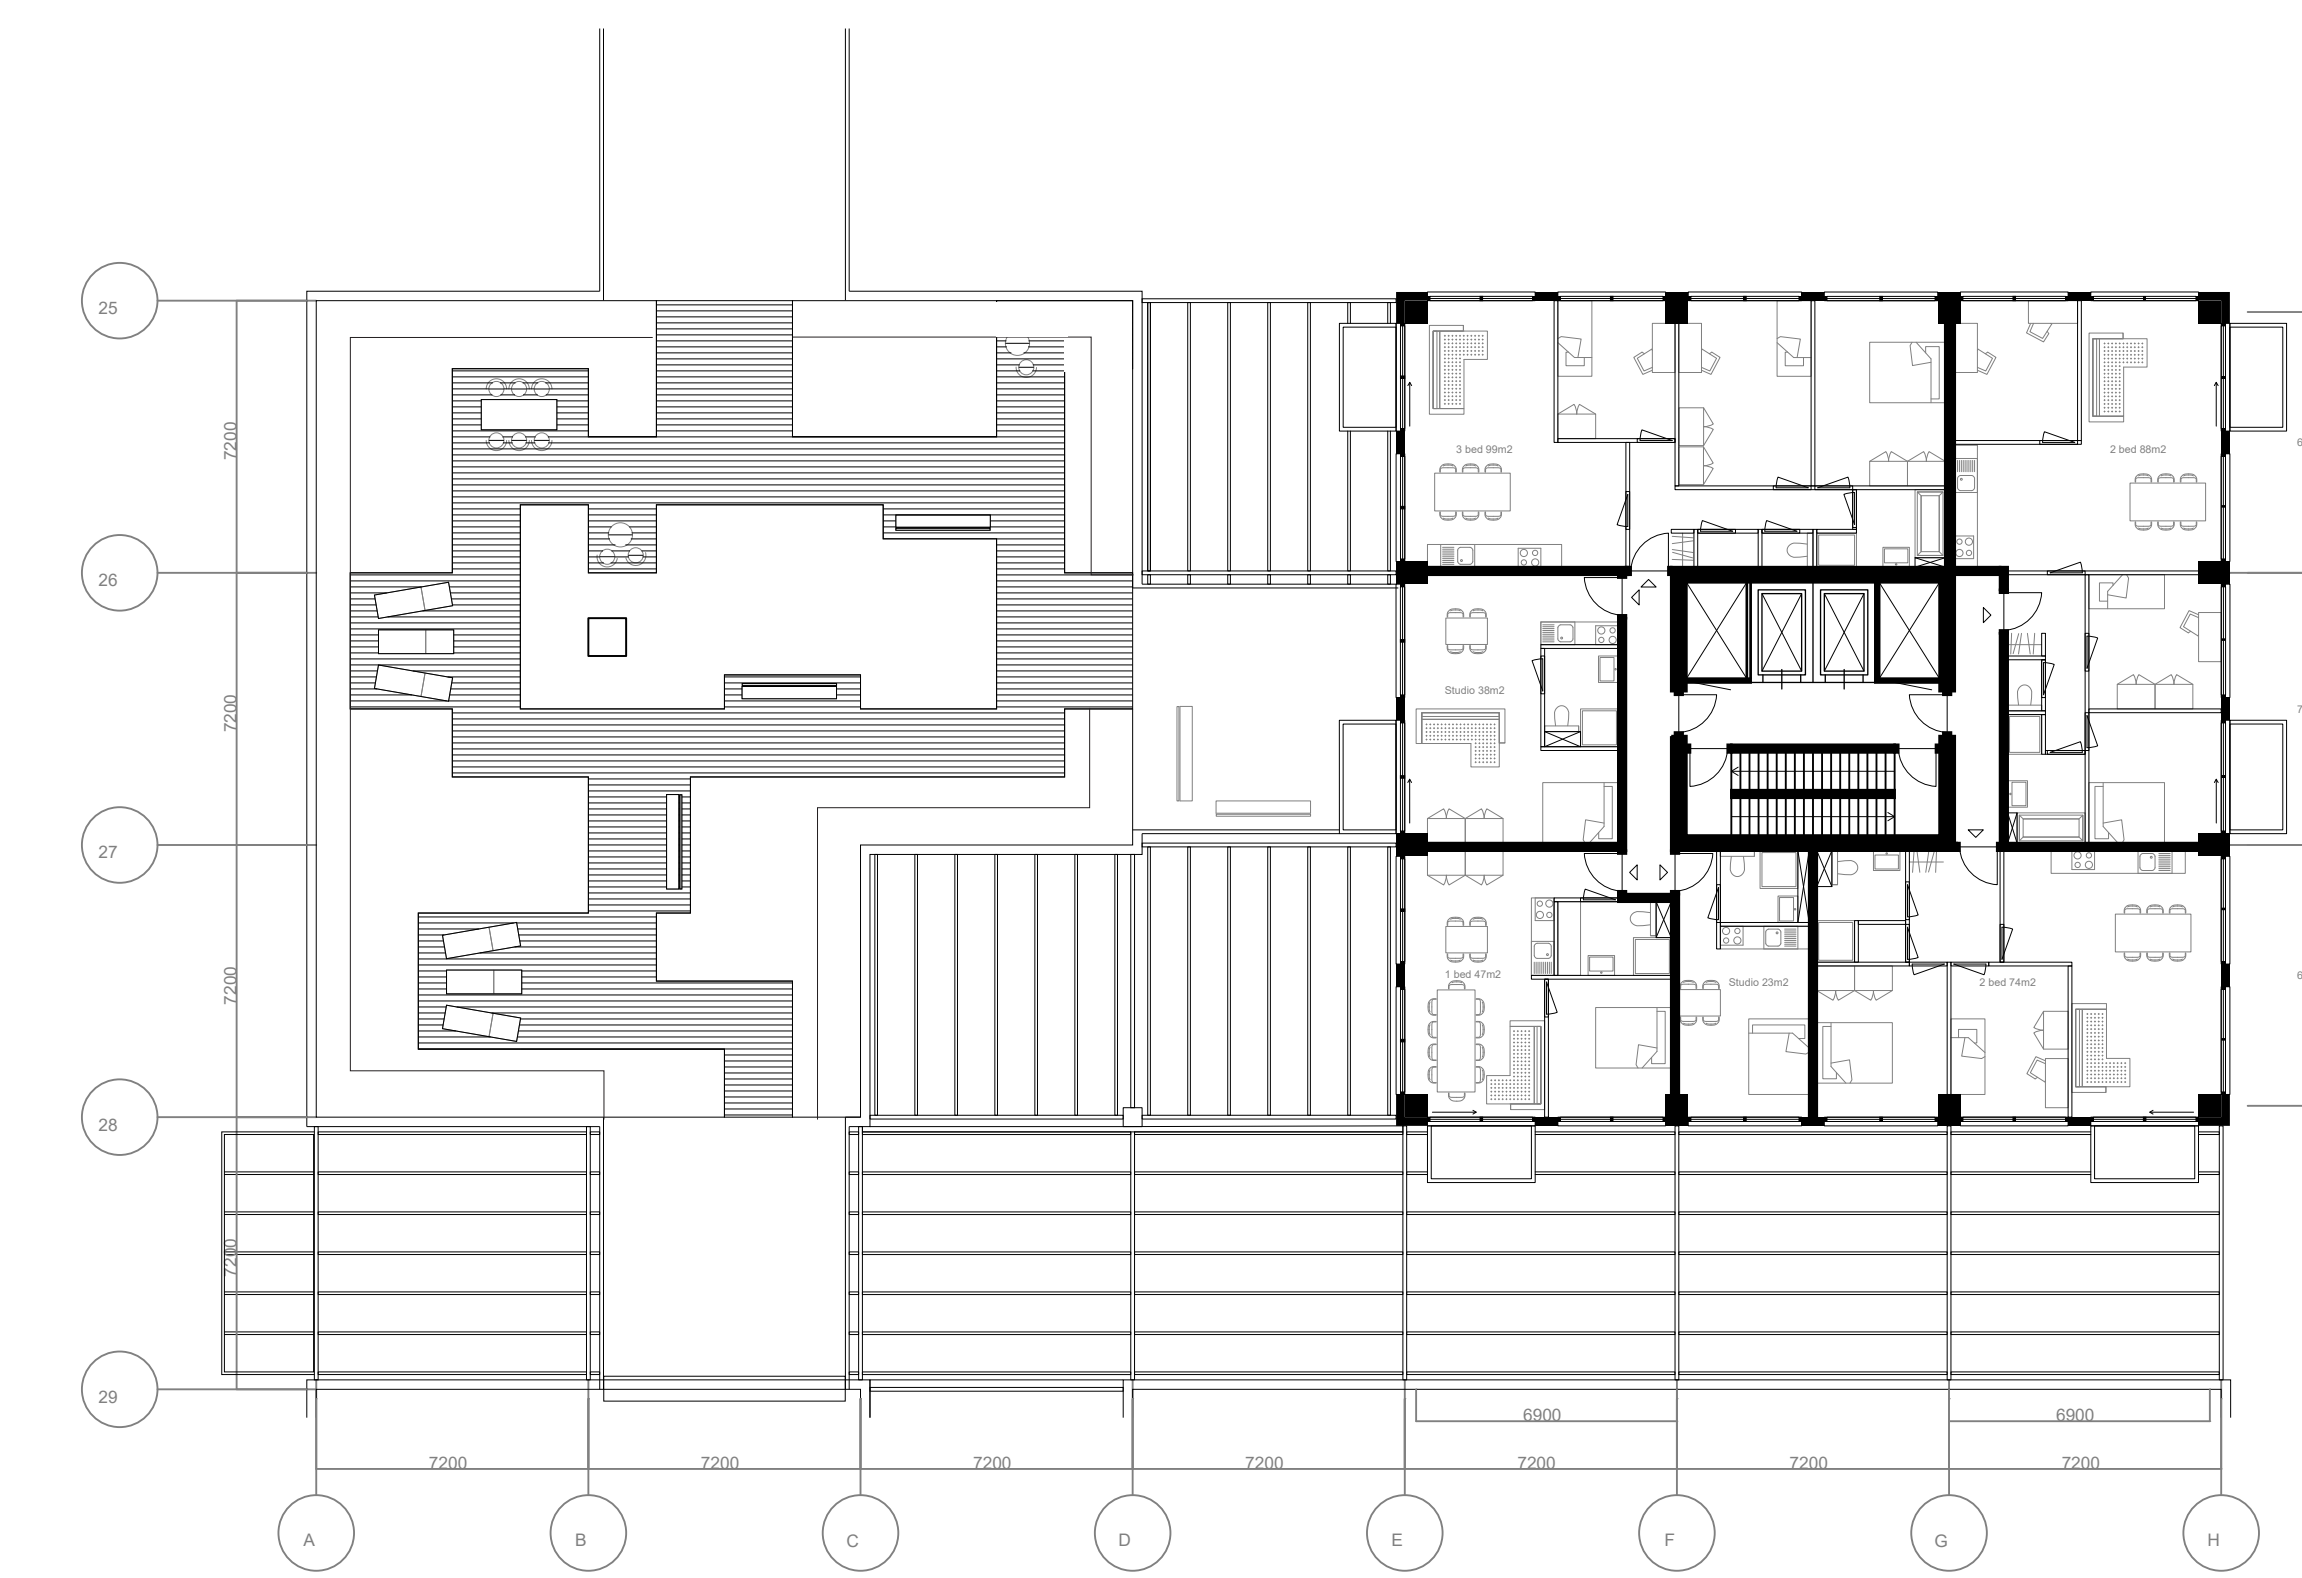

HOUSING FLOORPLAN

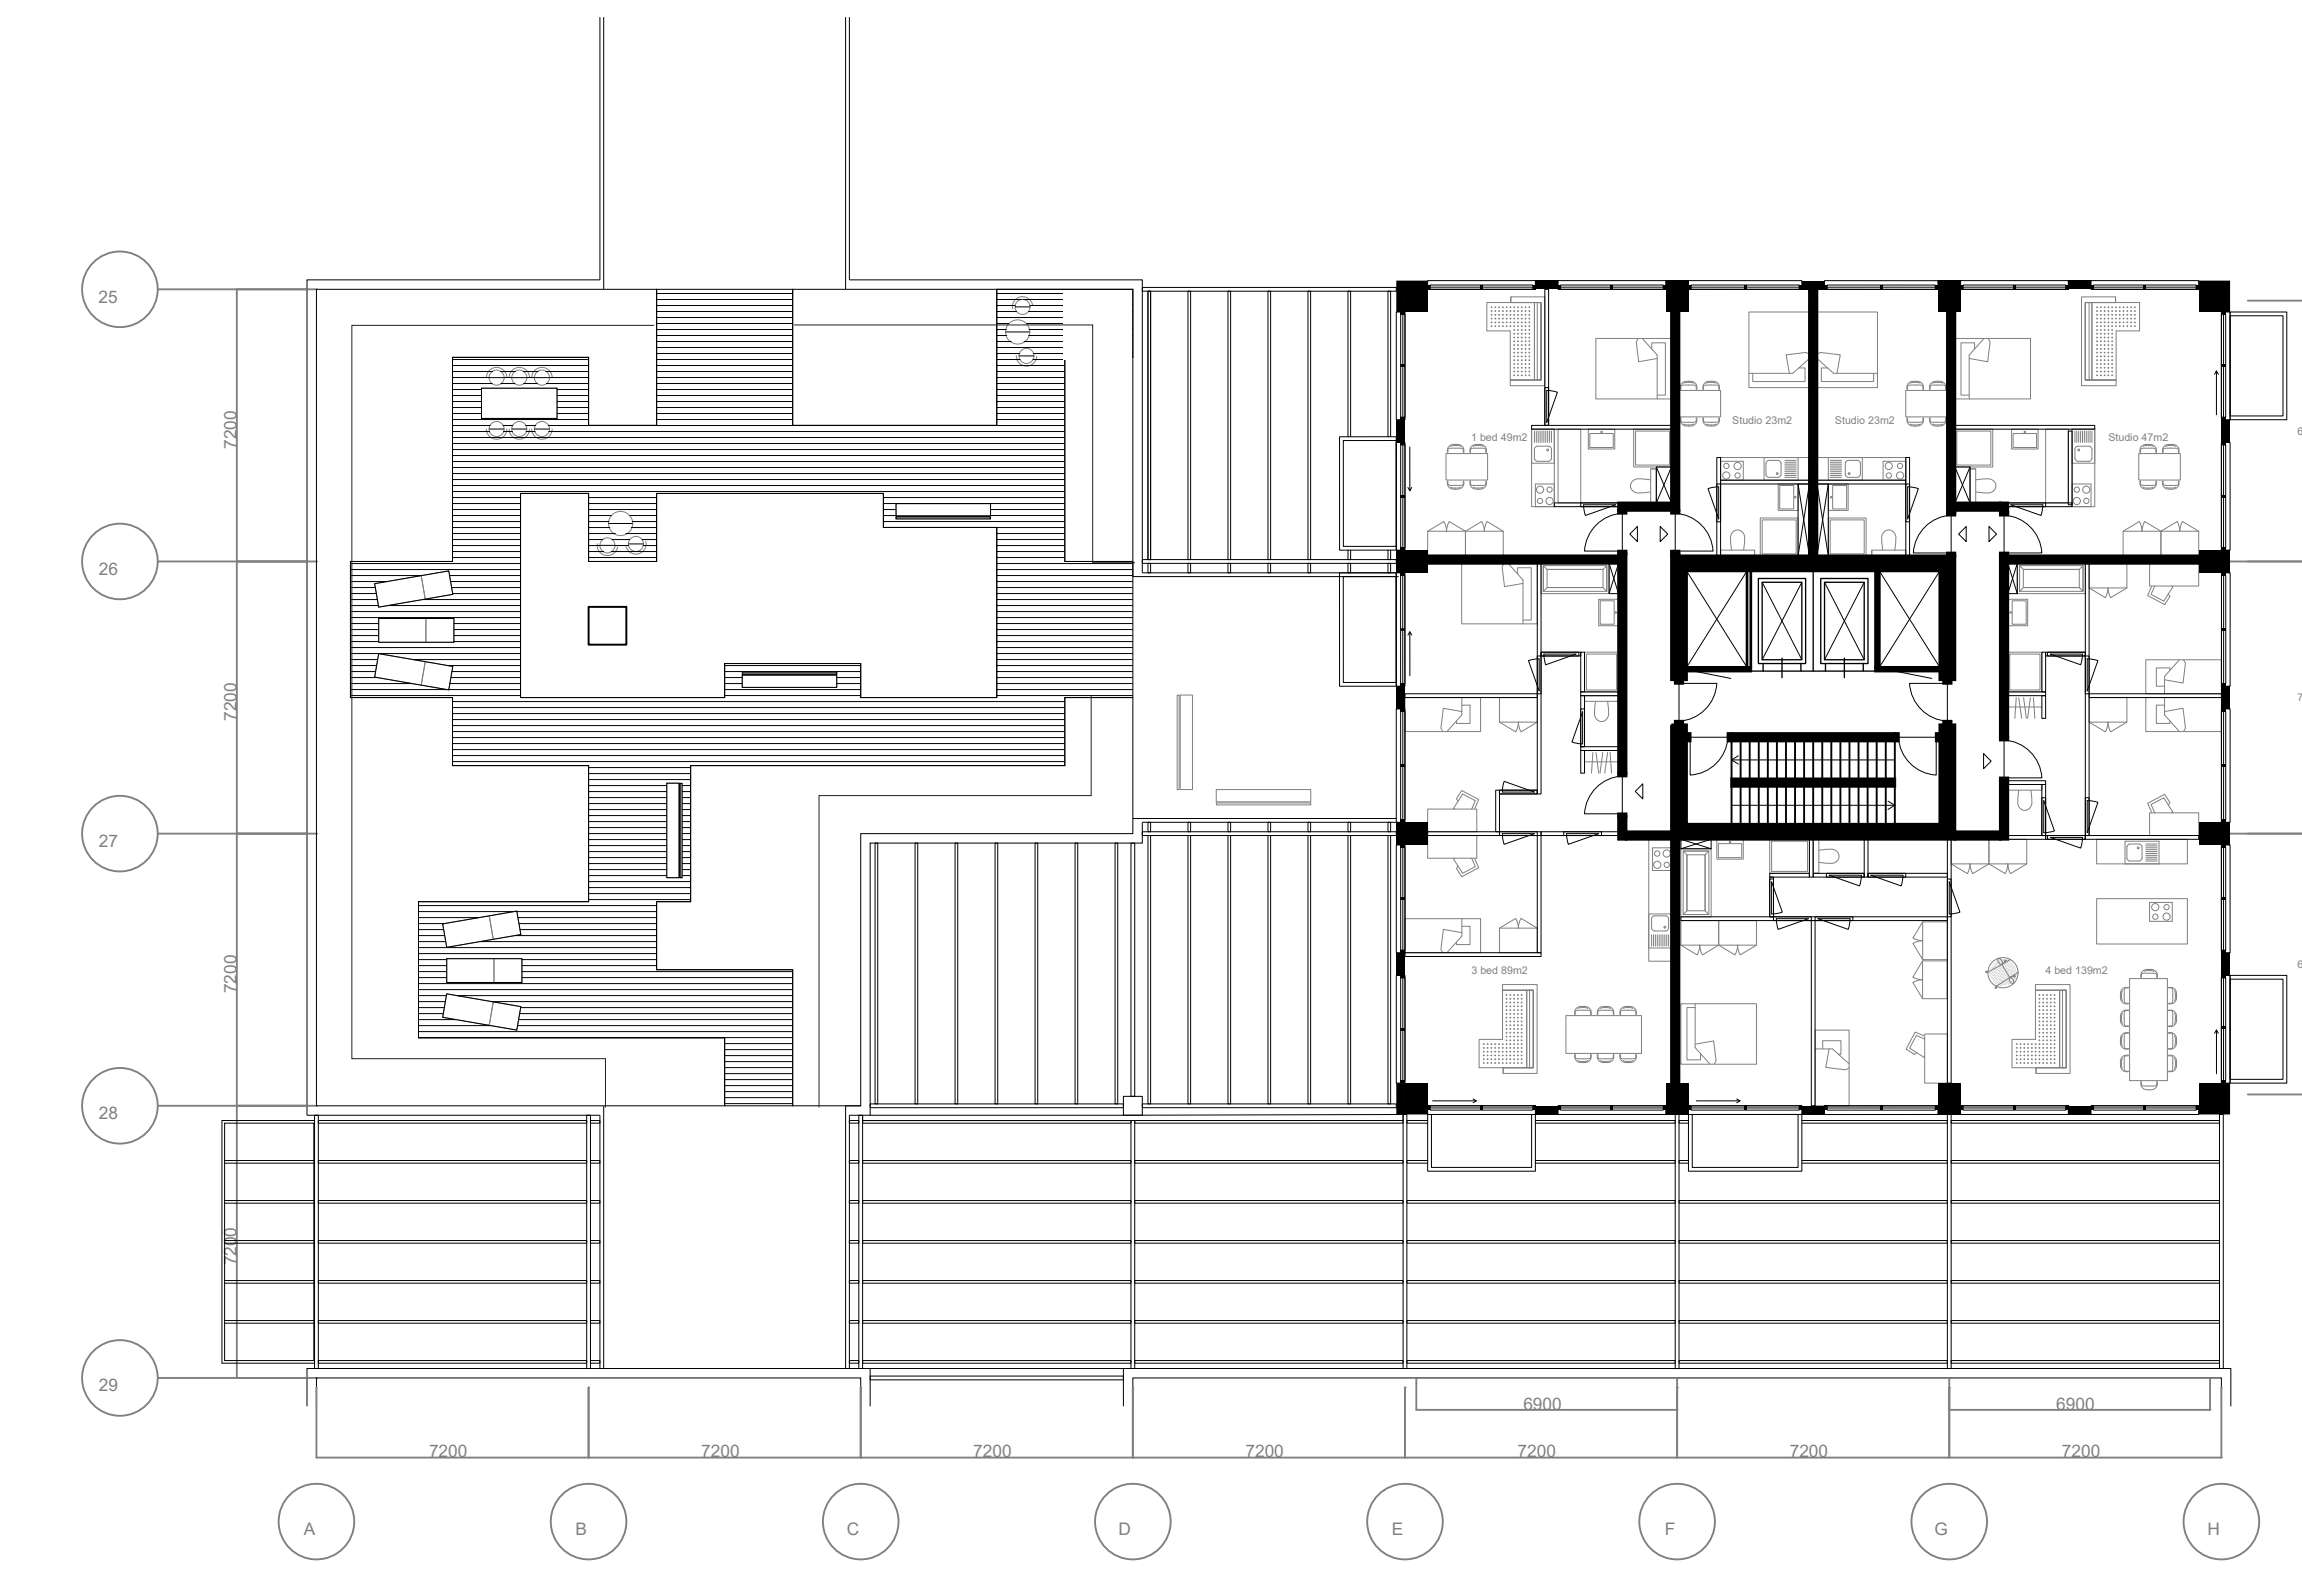

DETAILS 1:5

