

# A PAUSE IN SPACE-TIME: SENSORY ASSEMBLAGE TO EMBED URBAN CONTEMPLATION

**Isle of Dogs, London**

**P5**


Bart Kuijpers - 4828070 9th of July 2021  
Architectural Design Crossovers "Heterogeneous City"

Main mentor: Alper S. Alkan  
Second mentor: Freek Speksnijder  
Third mentor: Roberto Cavallo  
BoE: Frits van Loon



Bart Kuijpers - P5 - A Pause in Space-Time: Sensory assemblage to embed urban contemplation

BEHIND THE HASTE OF THE CITY






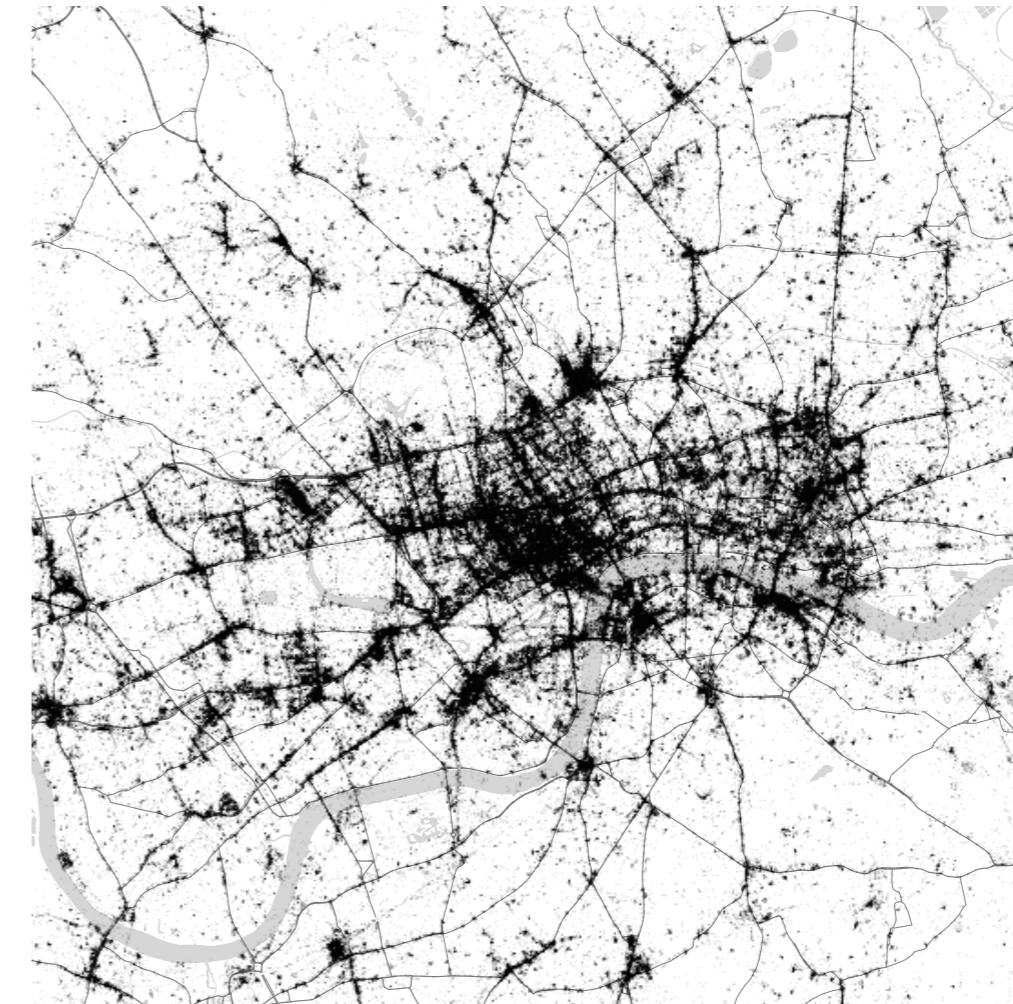








***"We dwell in time as much as in space, and architecture mediates equally our relationship with this mysterious dimension, giving it its human measure."***

Pallasmaa, J. (2016) *Architecture Timed: Designing with Time in Mind*. John Wiley & Sons Inc. London. p. 52


*Perception of time-space <-> Urban architecture*

ARCHITECTURE FORMULATING THE 'URBAN PAUSES'

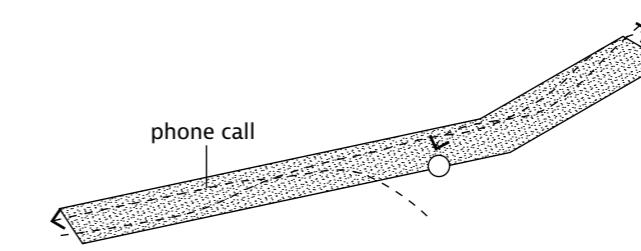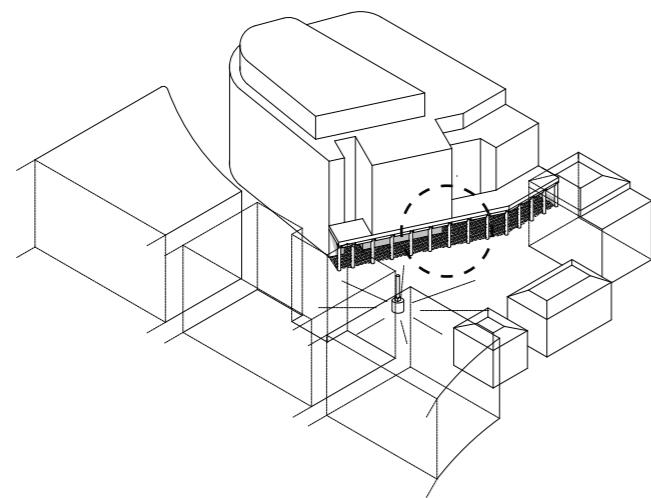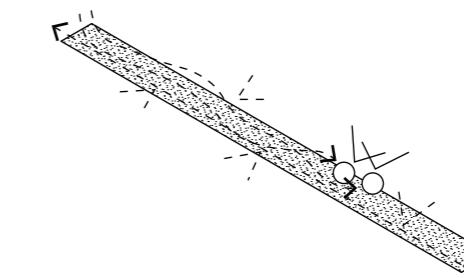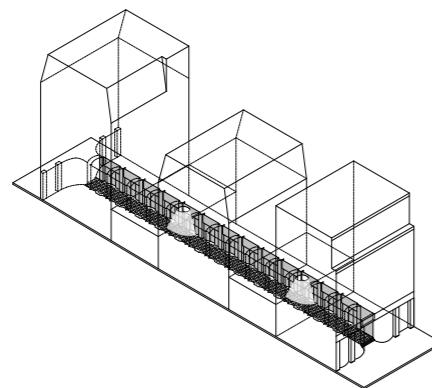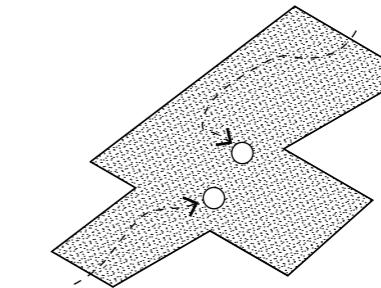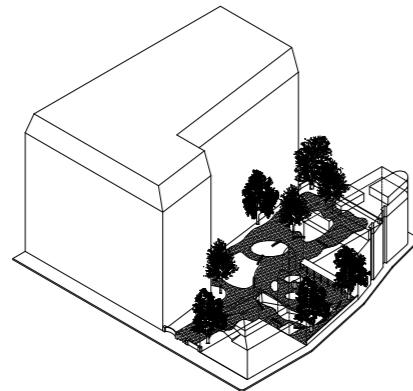

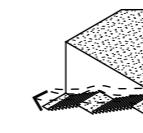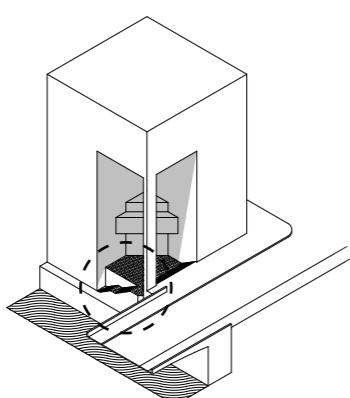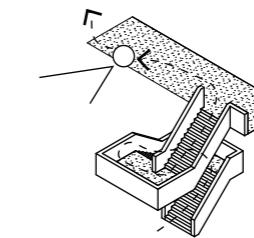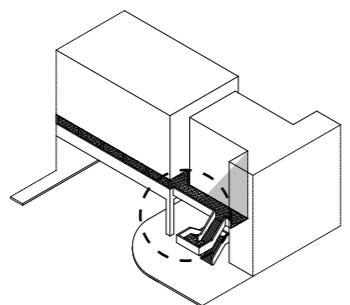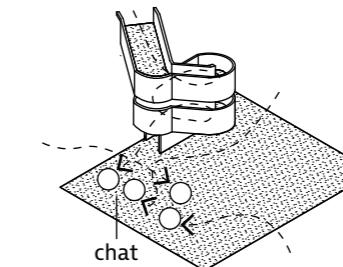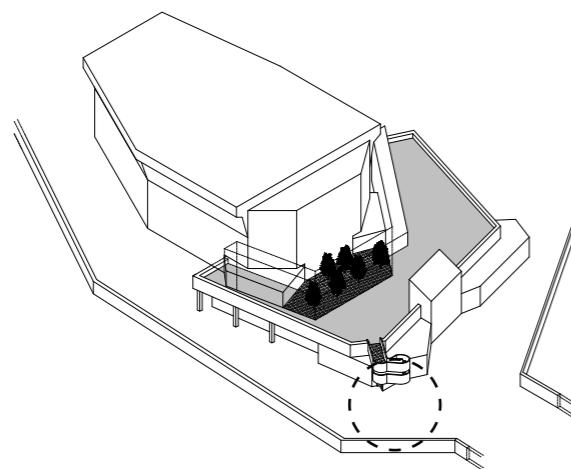

ARCHITECTURE FORMULATING THE 'URBAN PAUSES'



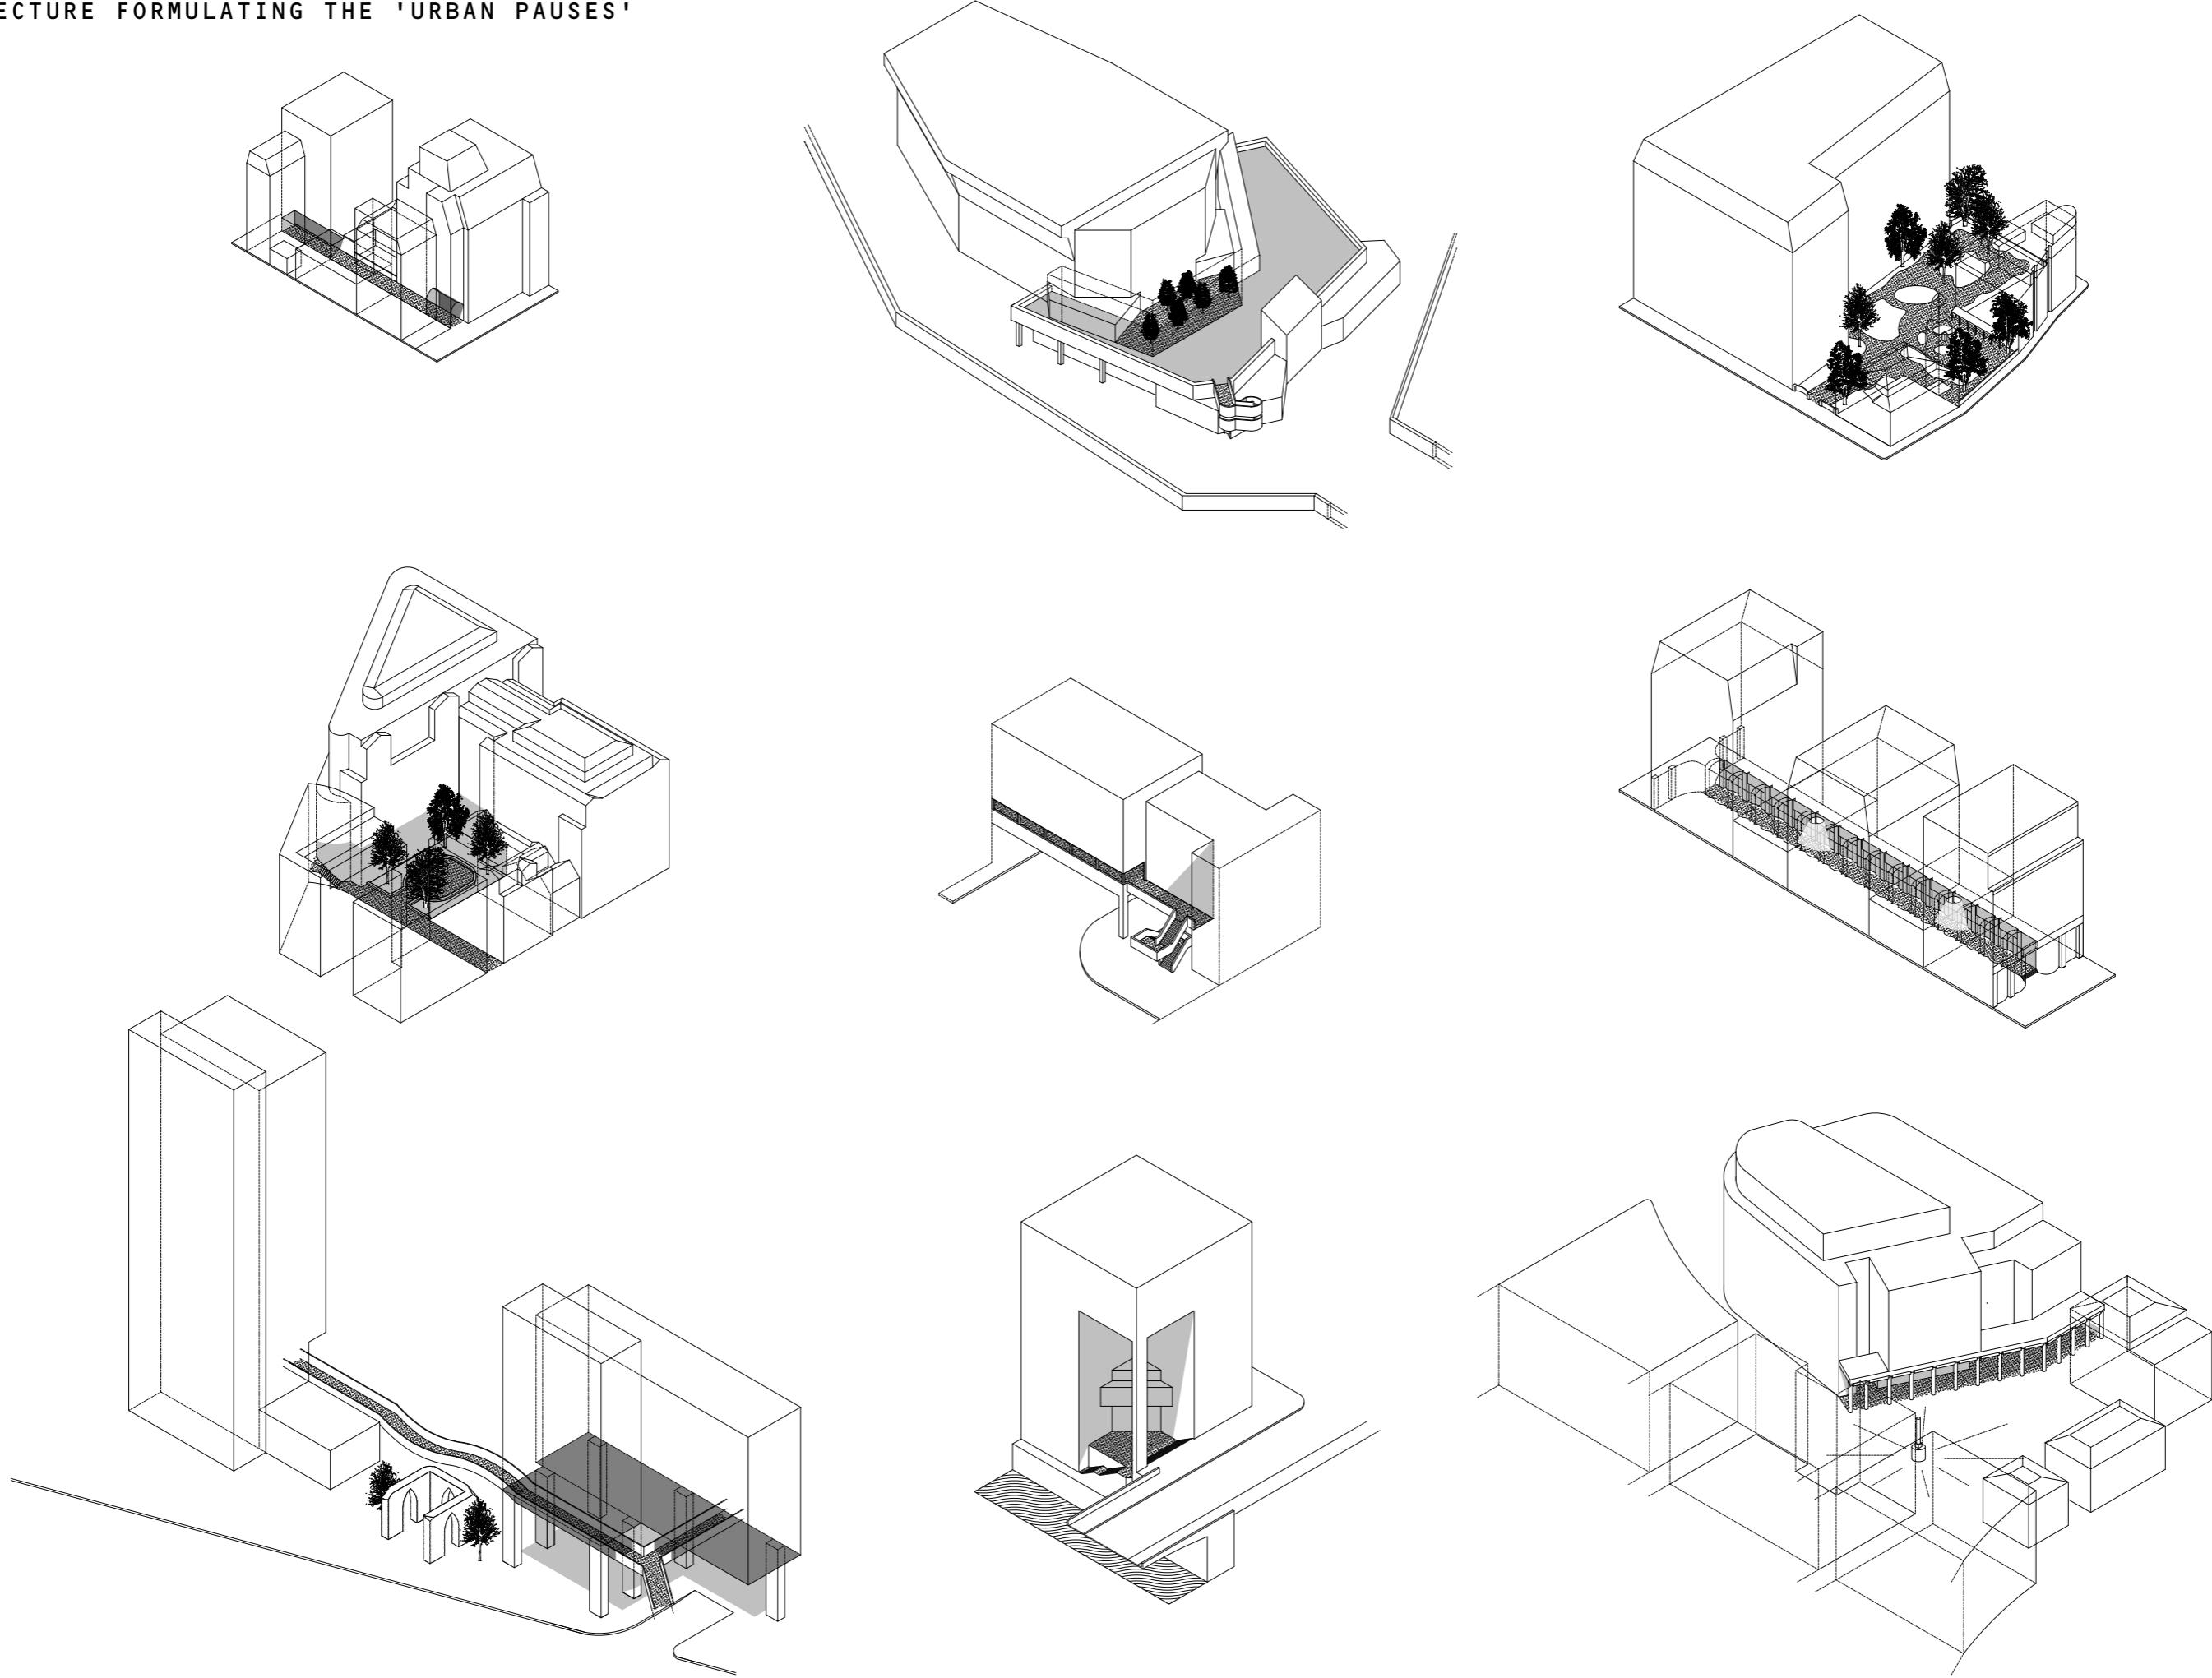



Bart Kuijpers - P5 - A Pause in Space-Time: Sensory assemblage to embed urban contemplation

## REPETITION OF ATMOSPHERIC AND SENSORY QUALITIES


	Enclosure	Intimacy	Shelter	Darkness	Brightness	Narrowness	Raised or lowered to ground	Slope	Natural elements (greenery, water)
	○	○	●	●	○	○	●	○	○
	●	●	○	●	○	○	○	○	○
	●	●	○	○	○	○	○	○	●
	○	○	●	●	○	●	○	○	○
	○	○	●	●	○	○	●	●	○
	●	●	○	○	●	○	○	○	●
	○	●	●	○	●	●	○	○	○
	●	○	●	●	○	○	●	●	○
	○	●	●	●	○	○	○	○	○
	●	●	○	○	○	○	●	○	●
	○	○	●	●	○	○	●	○	●
	●	○	○	○	○	○	○	●	●
	○	○	○	○	●	○	○	○	●

WHEN THESE PATTERNS START TO BLUR

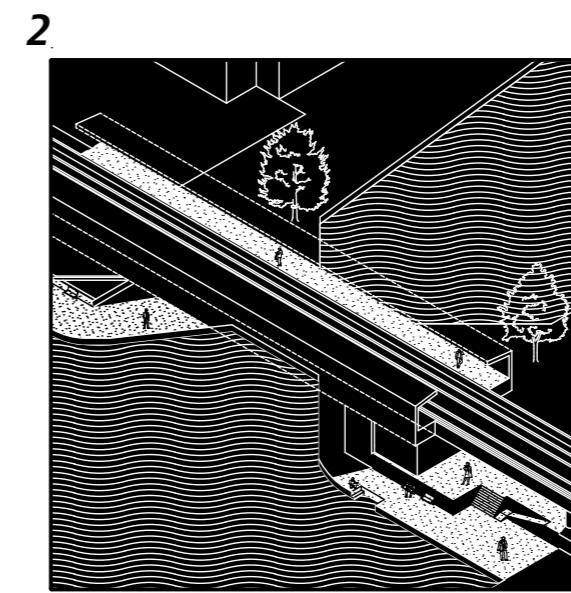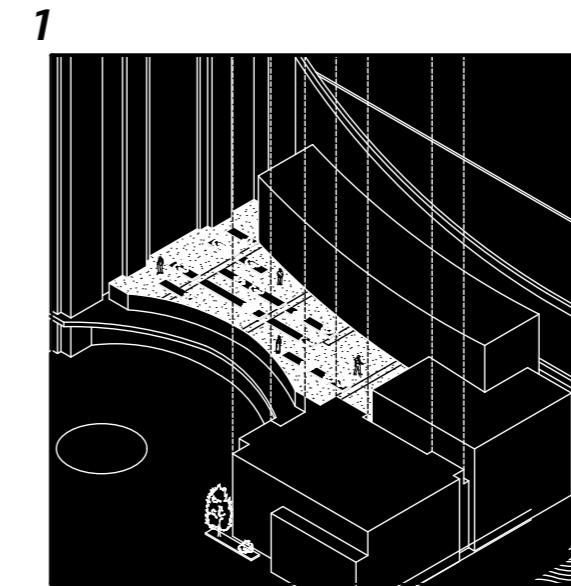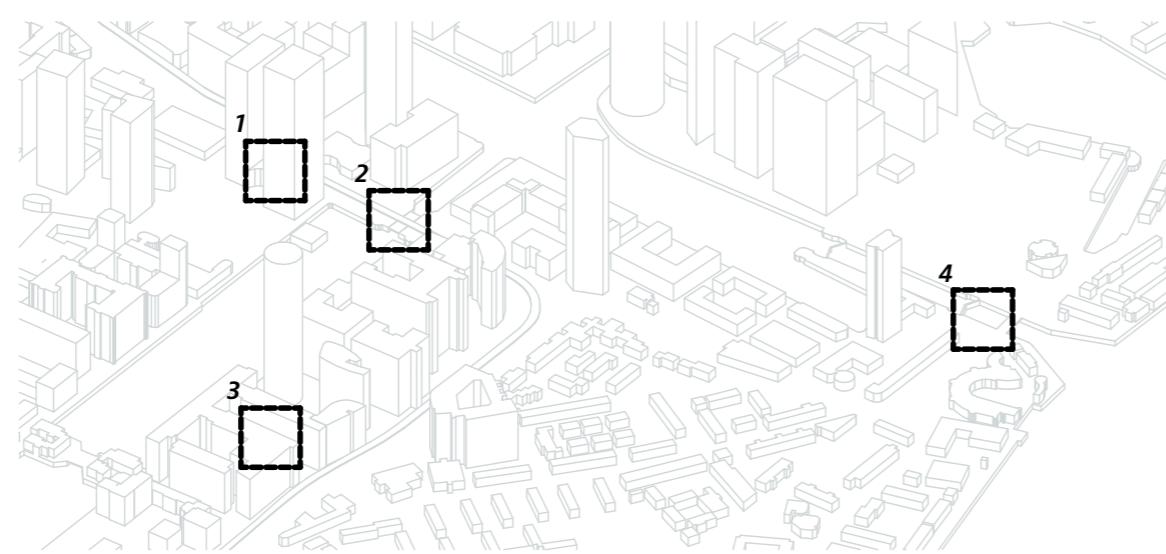


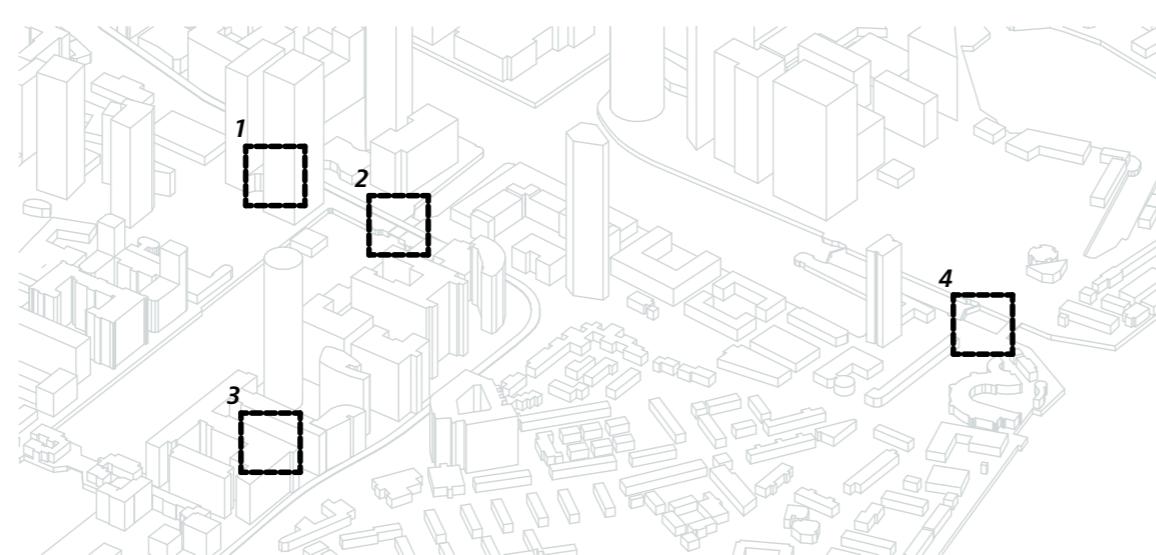


3

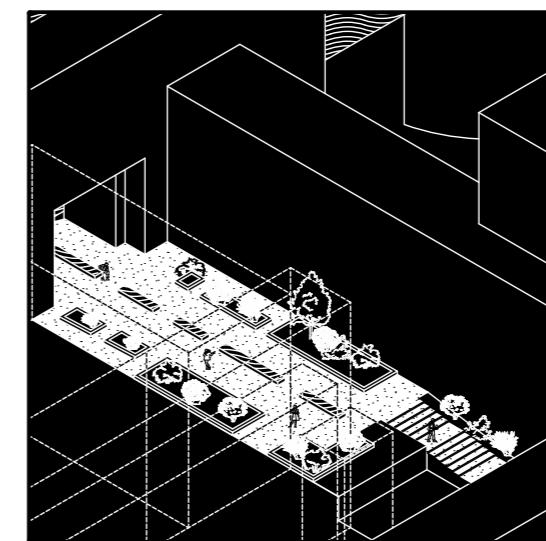


4

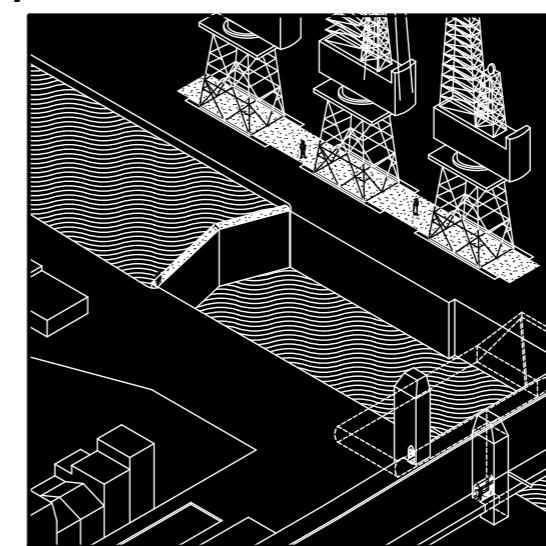


## WEST INDIA DOCK (ENTRANCE LOCK)

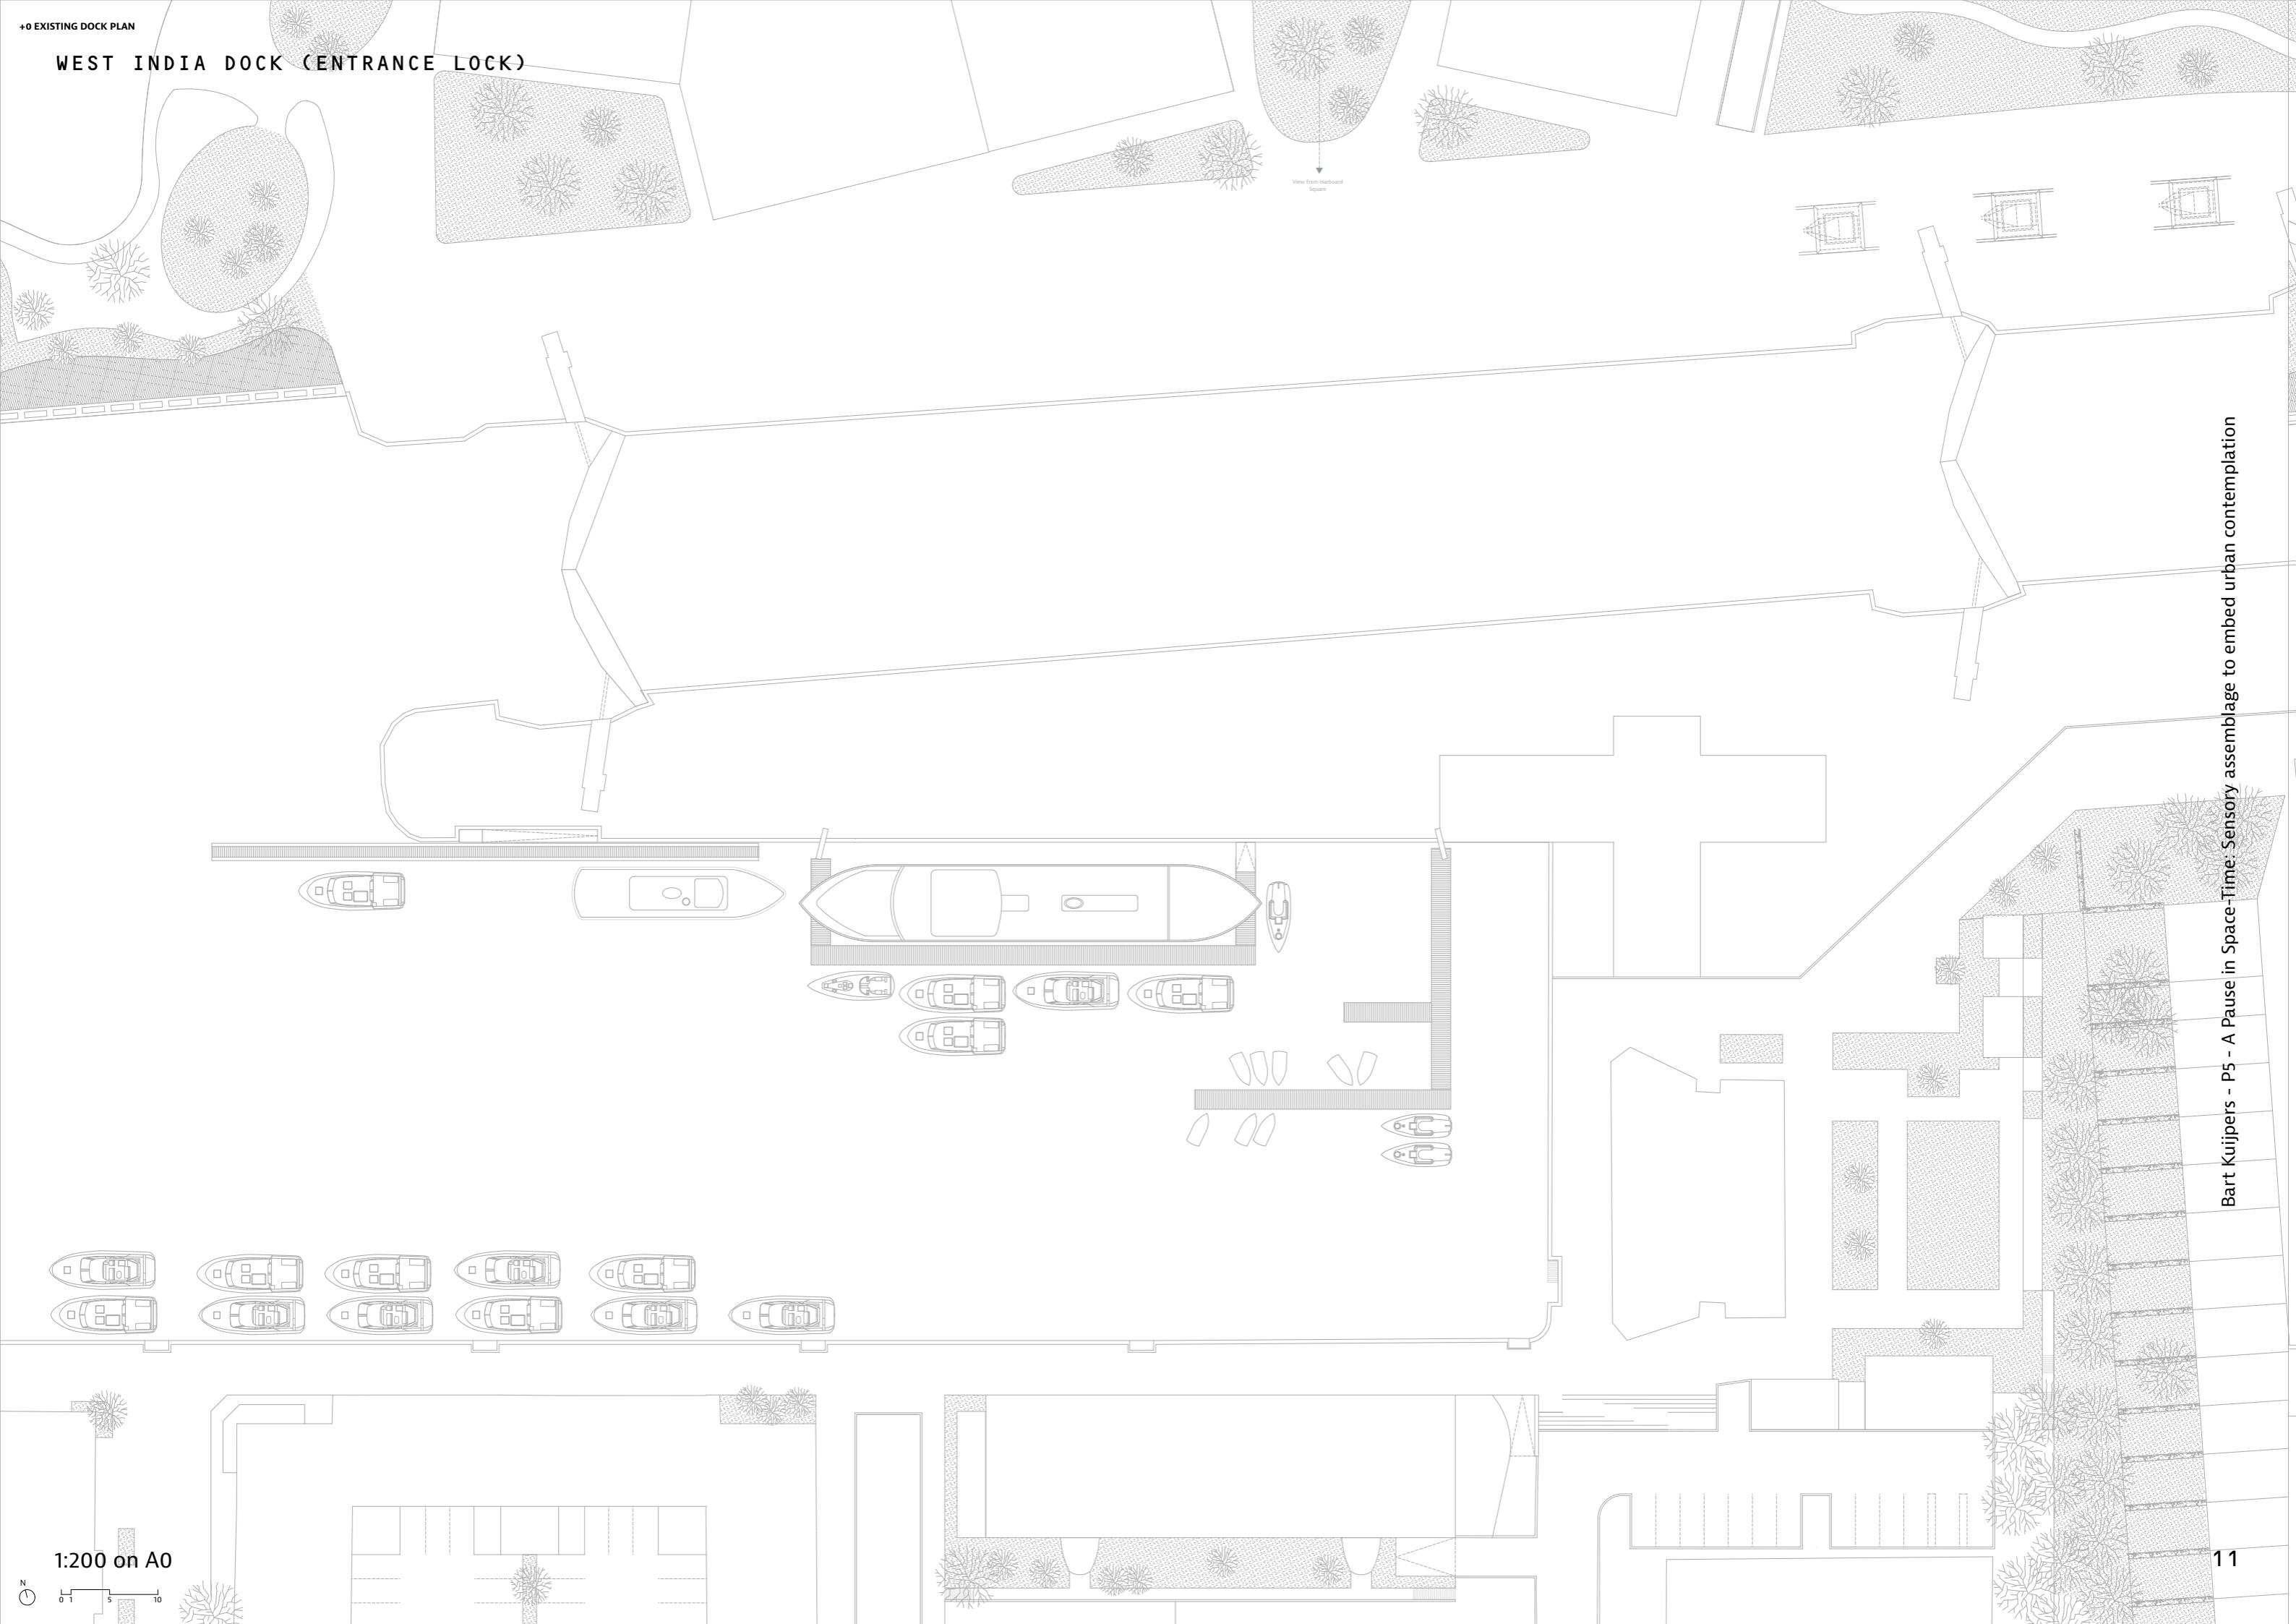

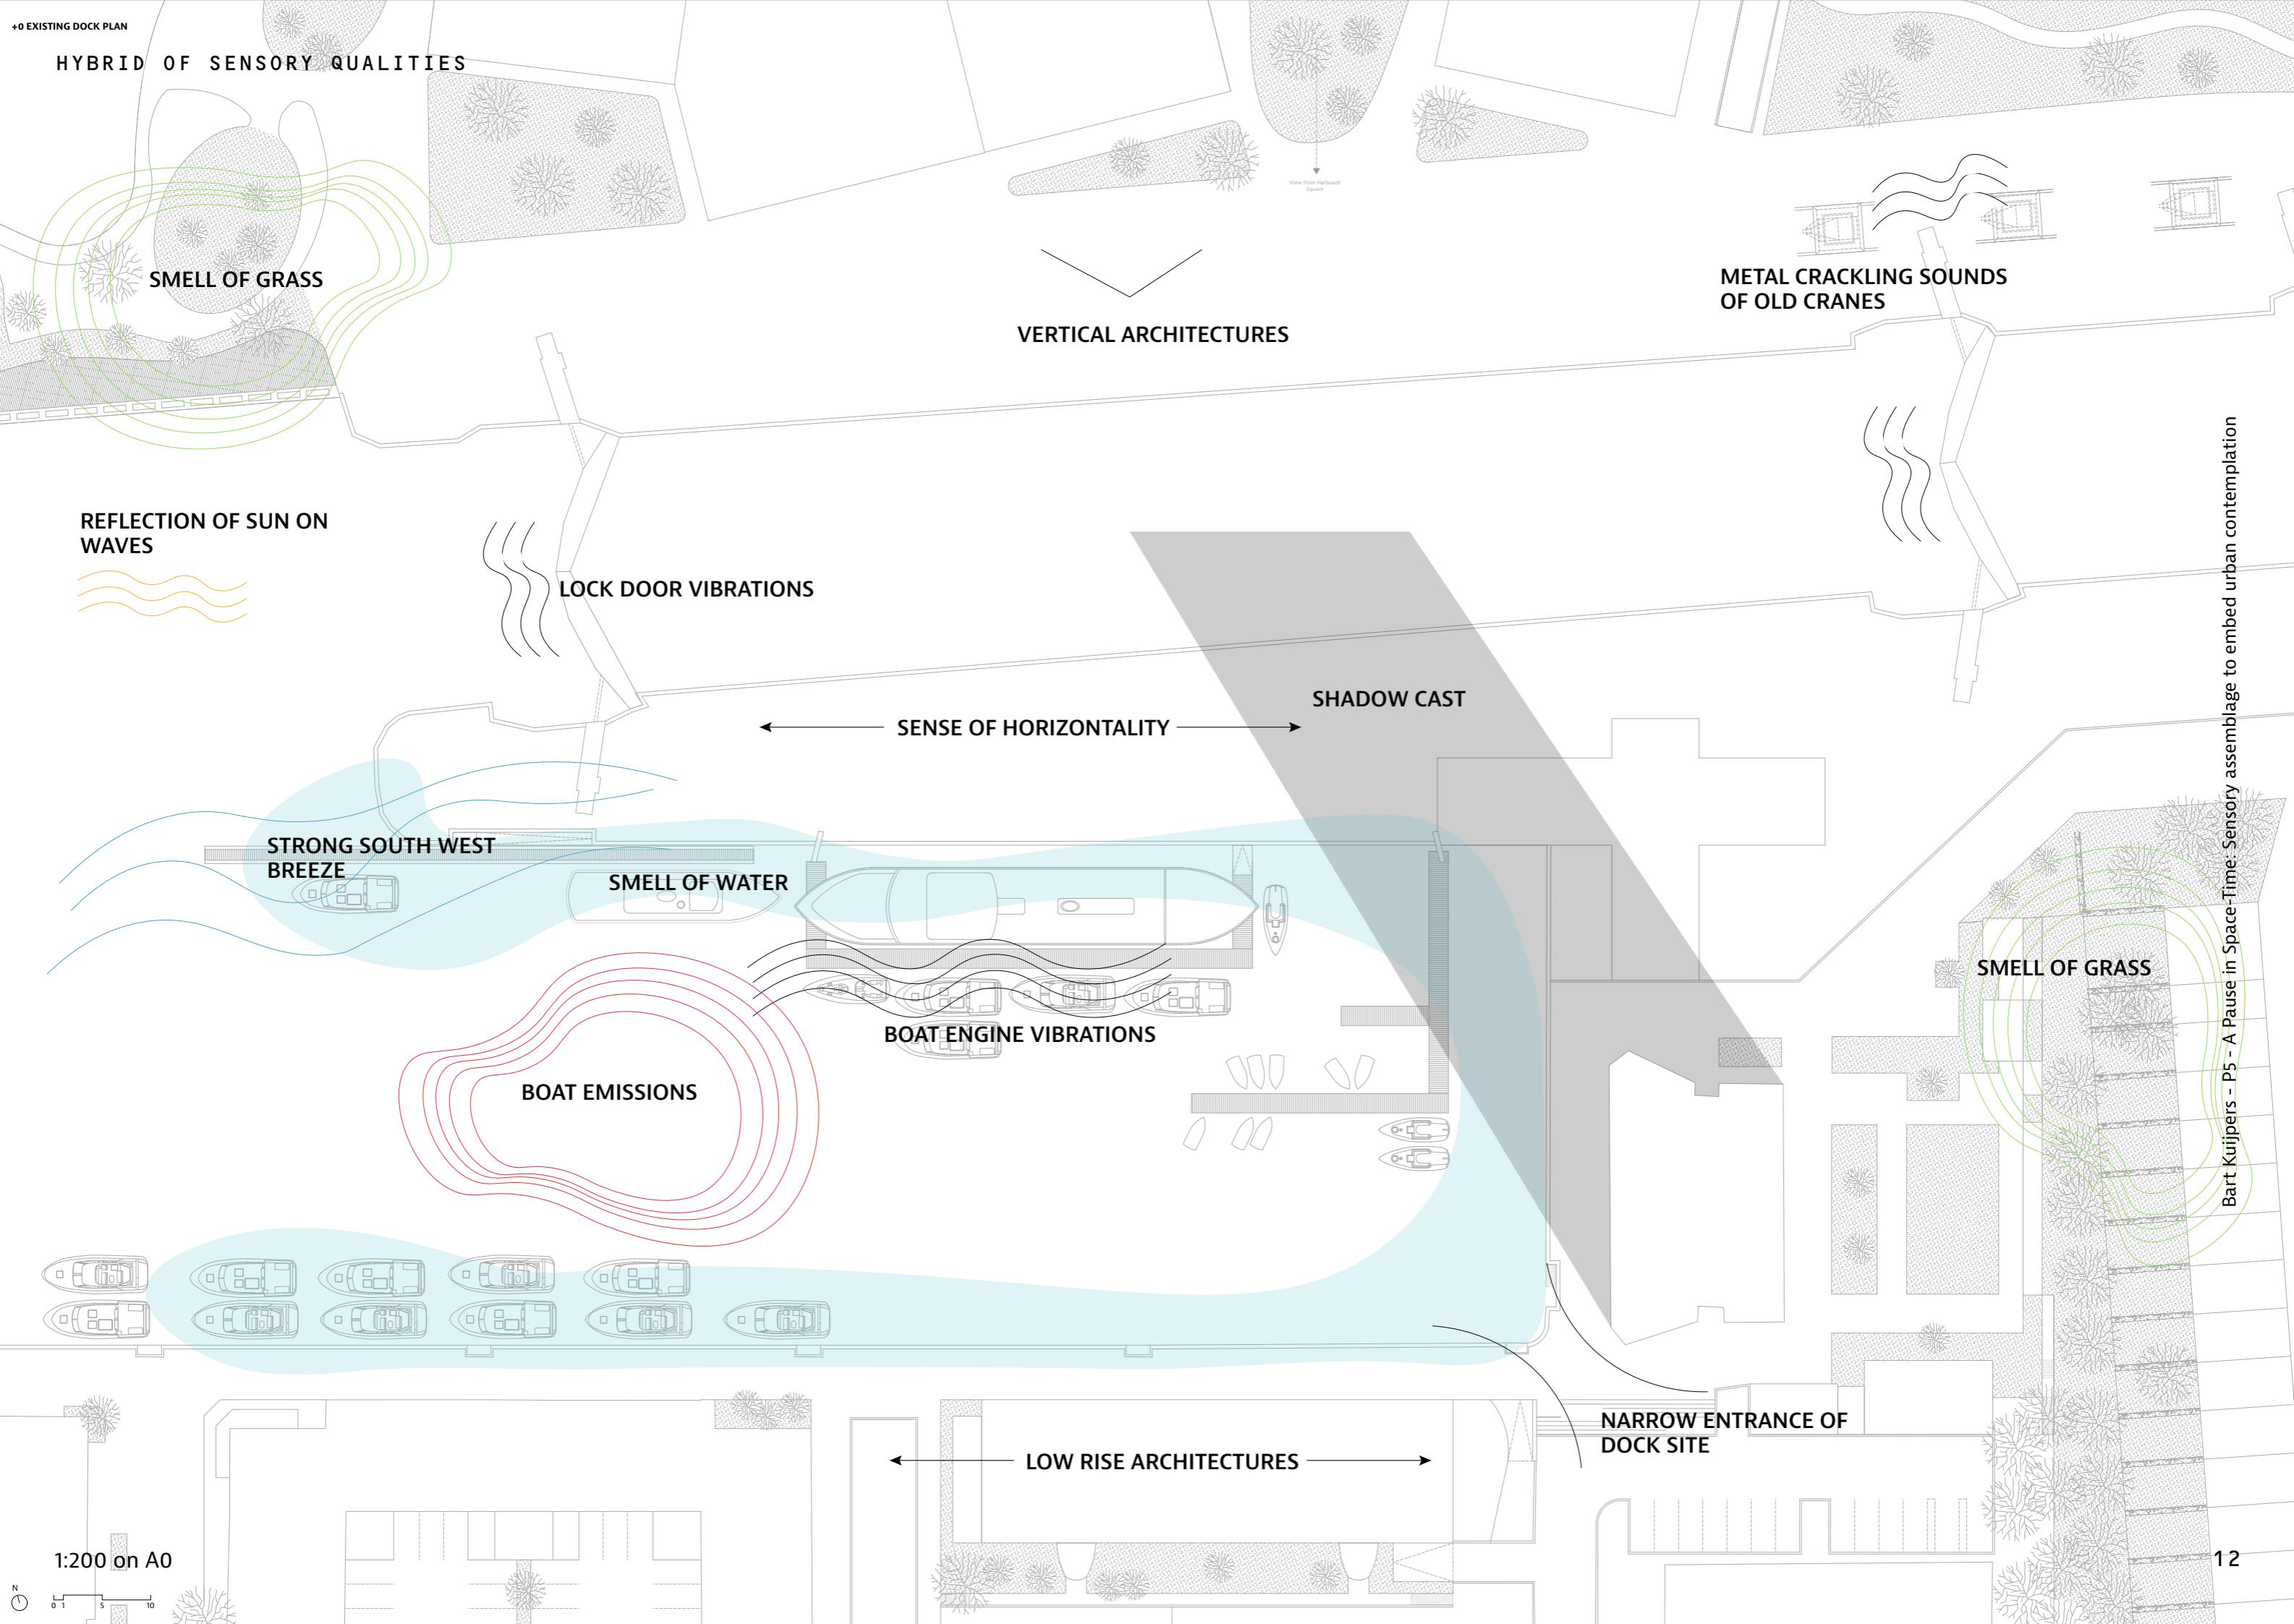




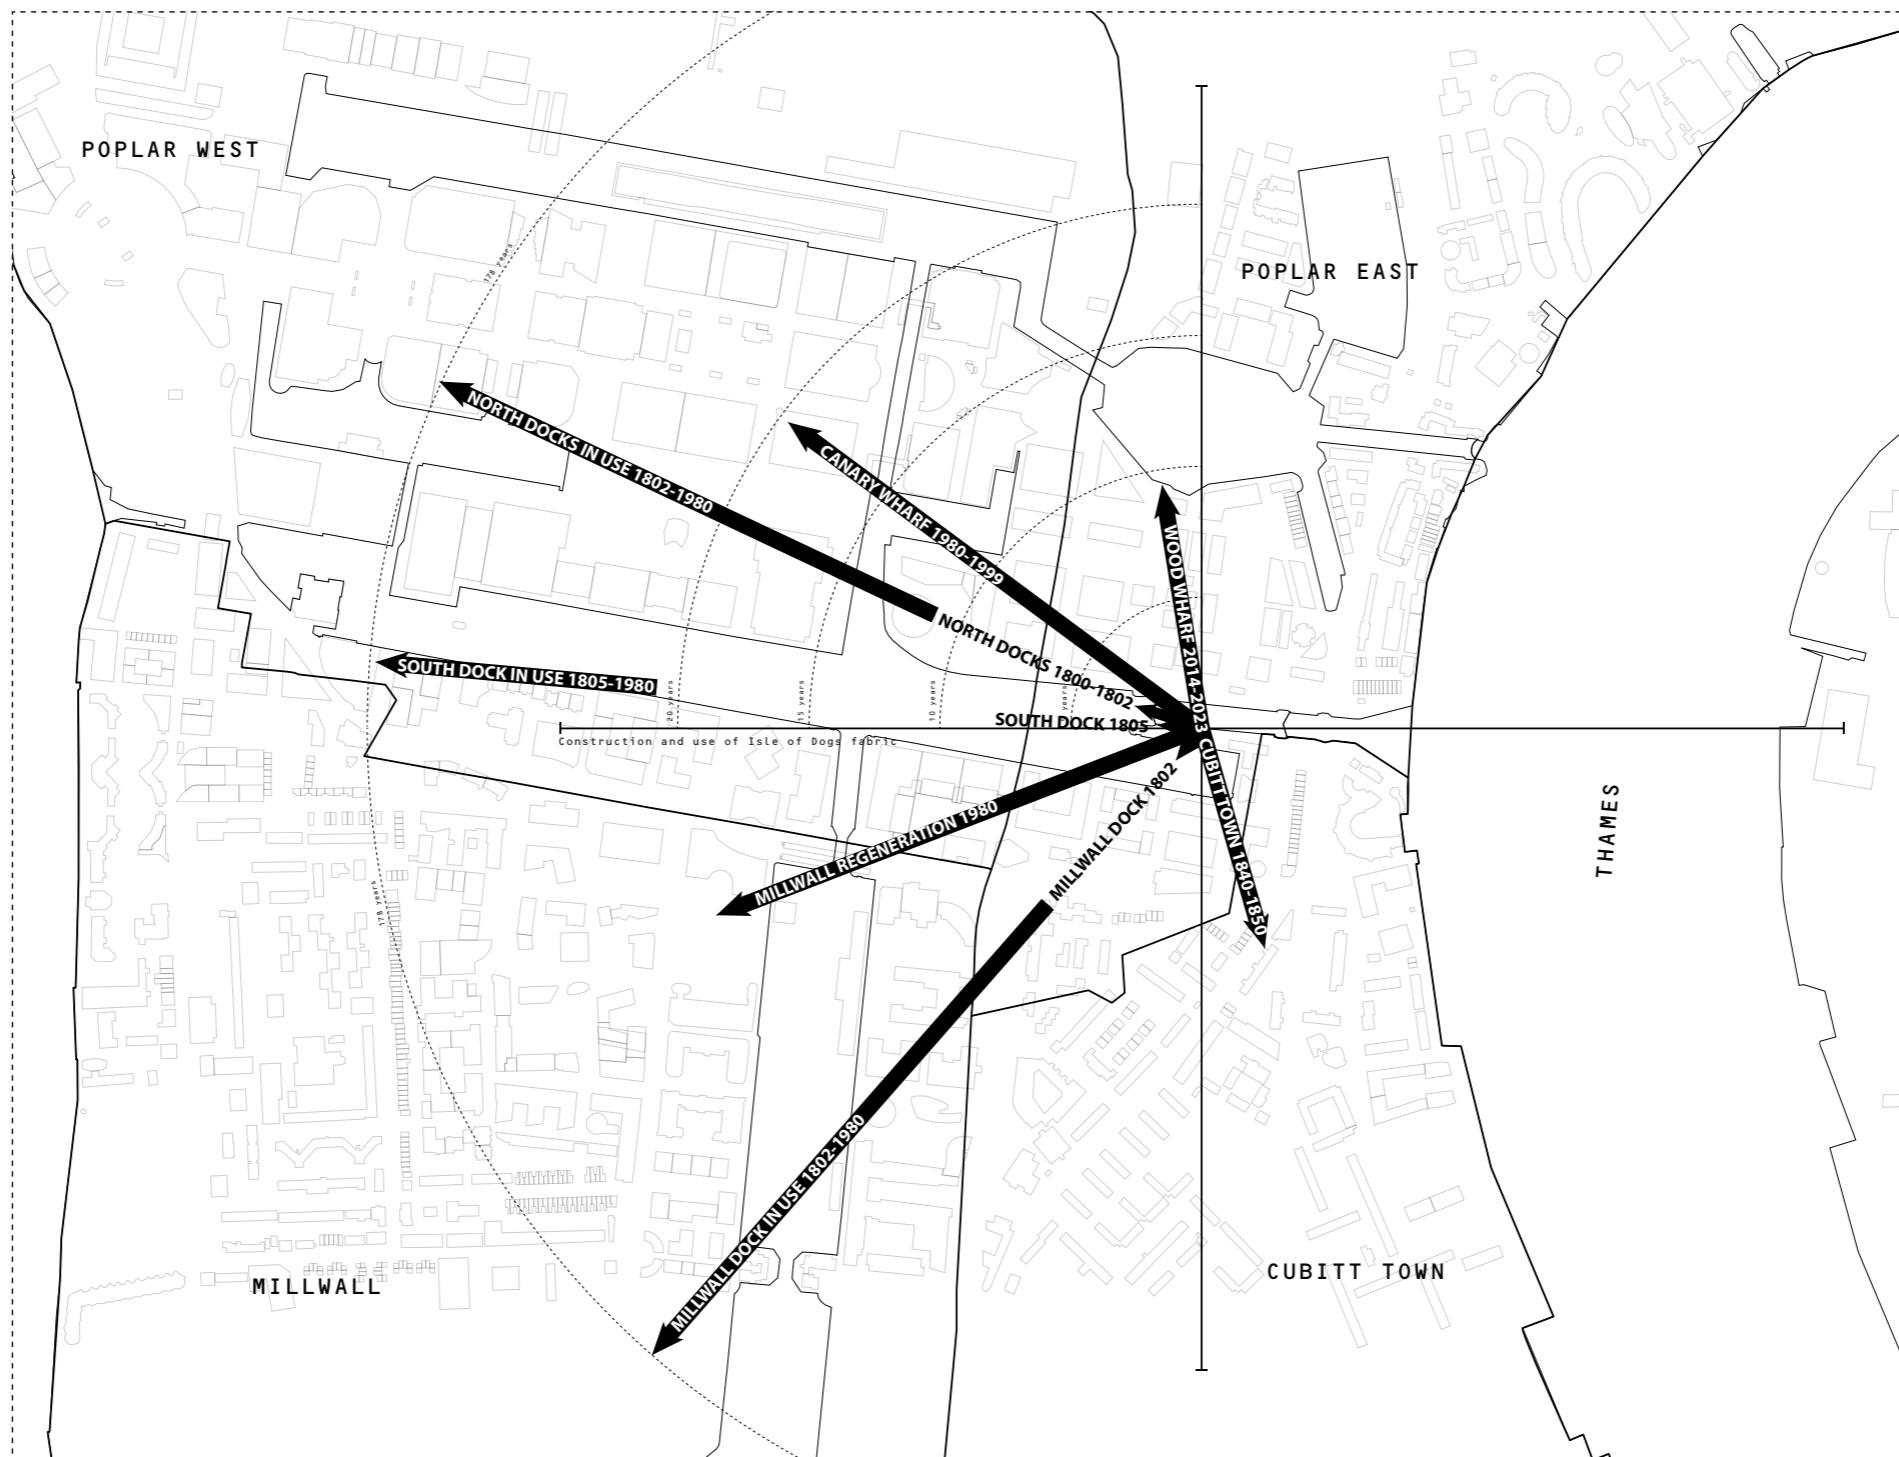






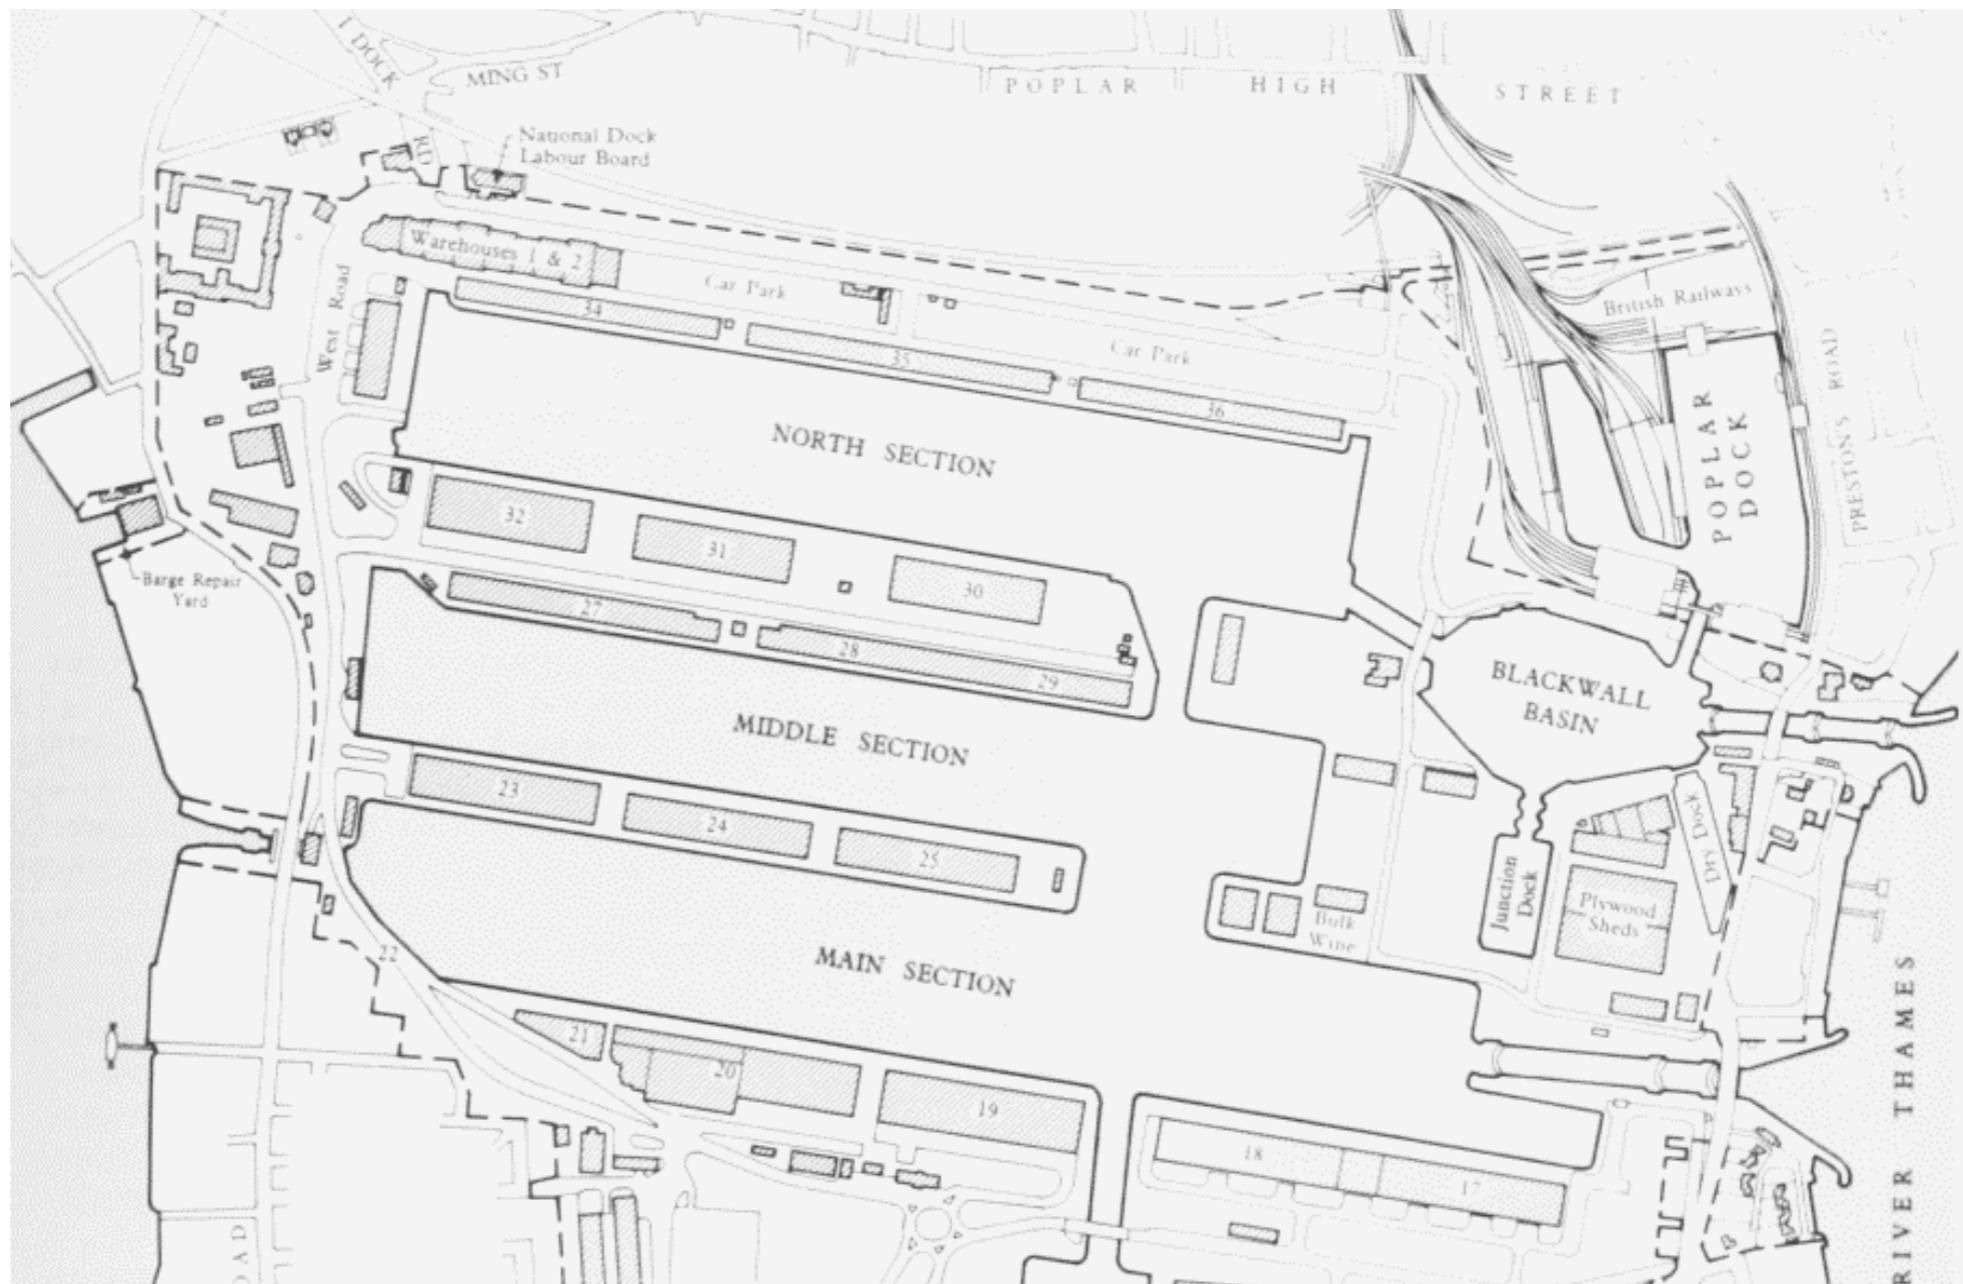



Bart Kuijpers - P5 - A Pause in Space-Time: Sensory assemblage to embed urban contemplation

## LAYERING OF TRANSFORMATIONS

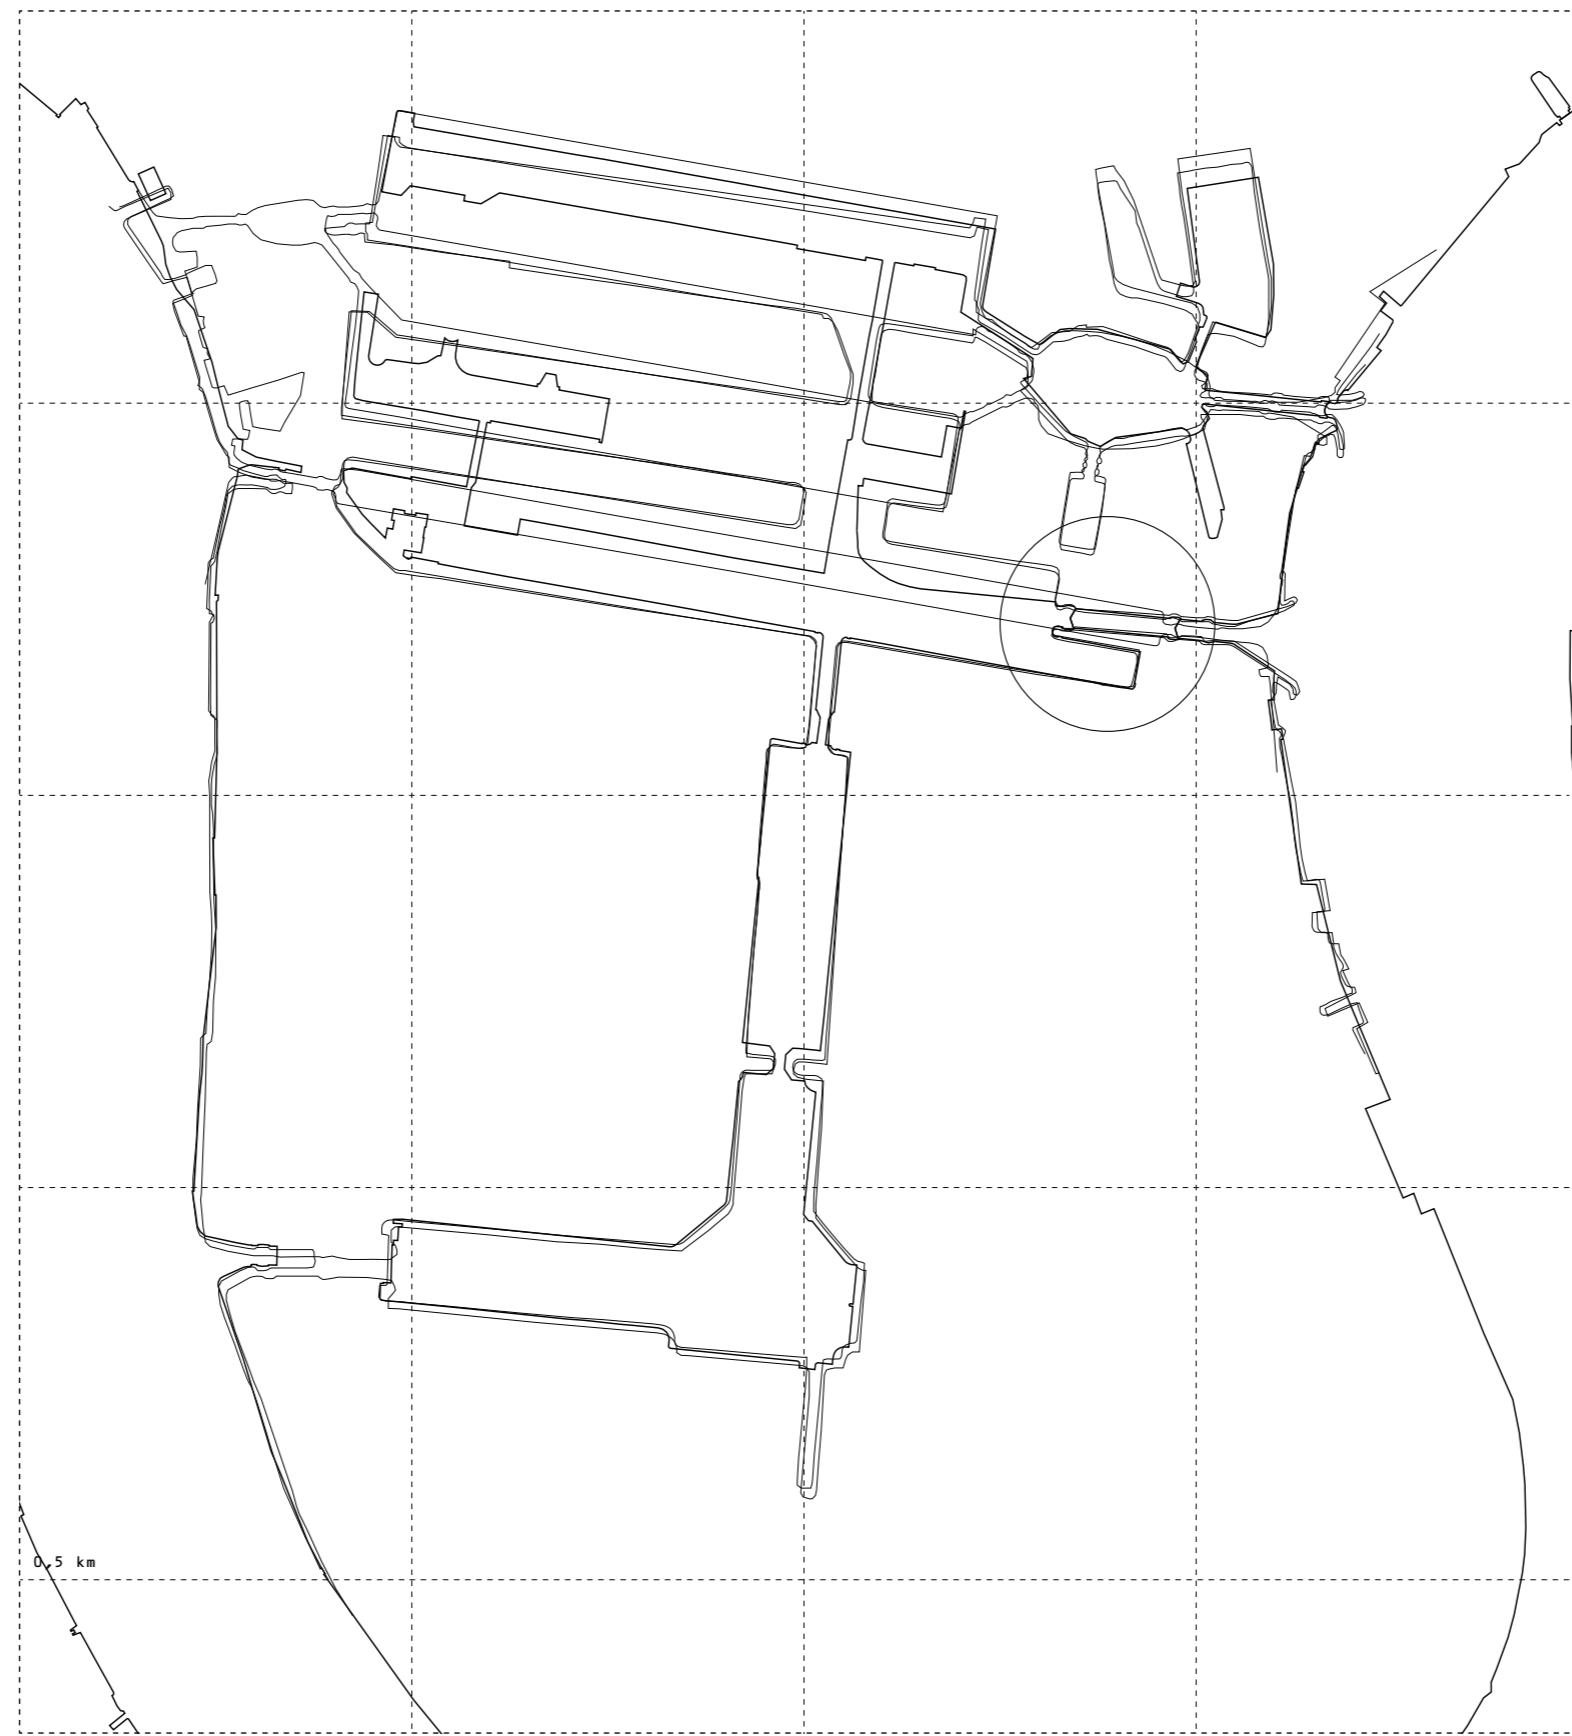


Bart Kuijpers - P5 - A Pause in Space-Time: Sensory assemblage to embed urban contemplation


PRESENT FRAGMENTATION



WHAT HAPPENS AT THE THRESHOLD IN-BETWEEN?

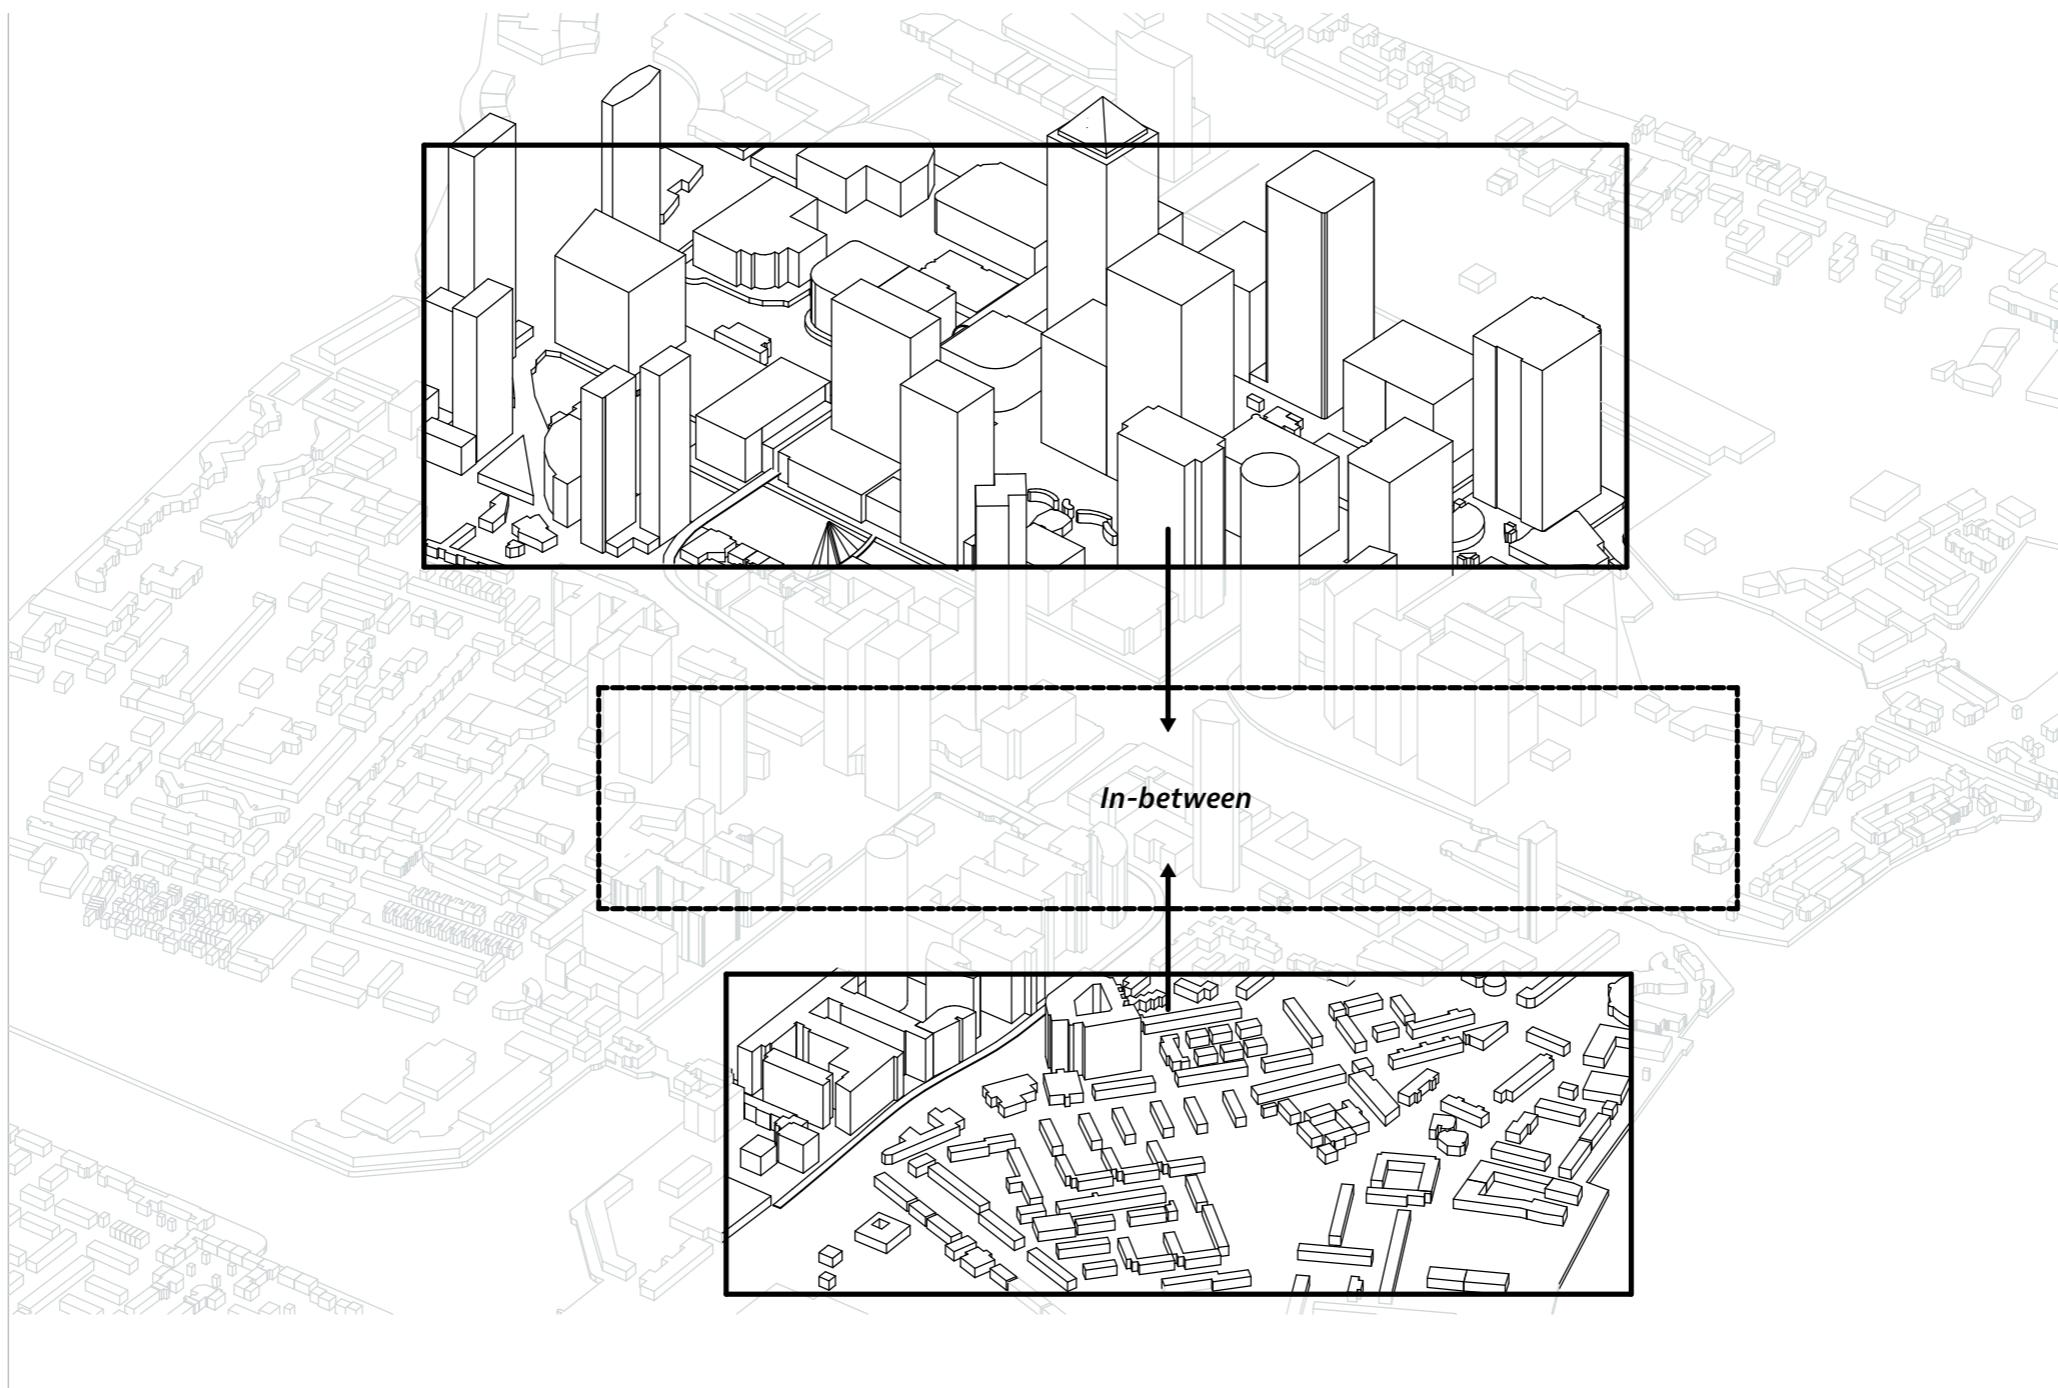

VARIETY OF RESIDENTIAL SOCIAL CLASSES AND EVENT-BASED ACTORS

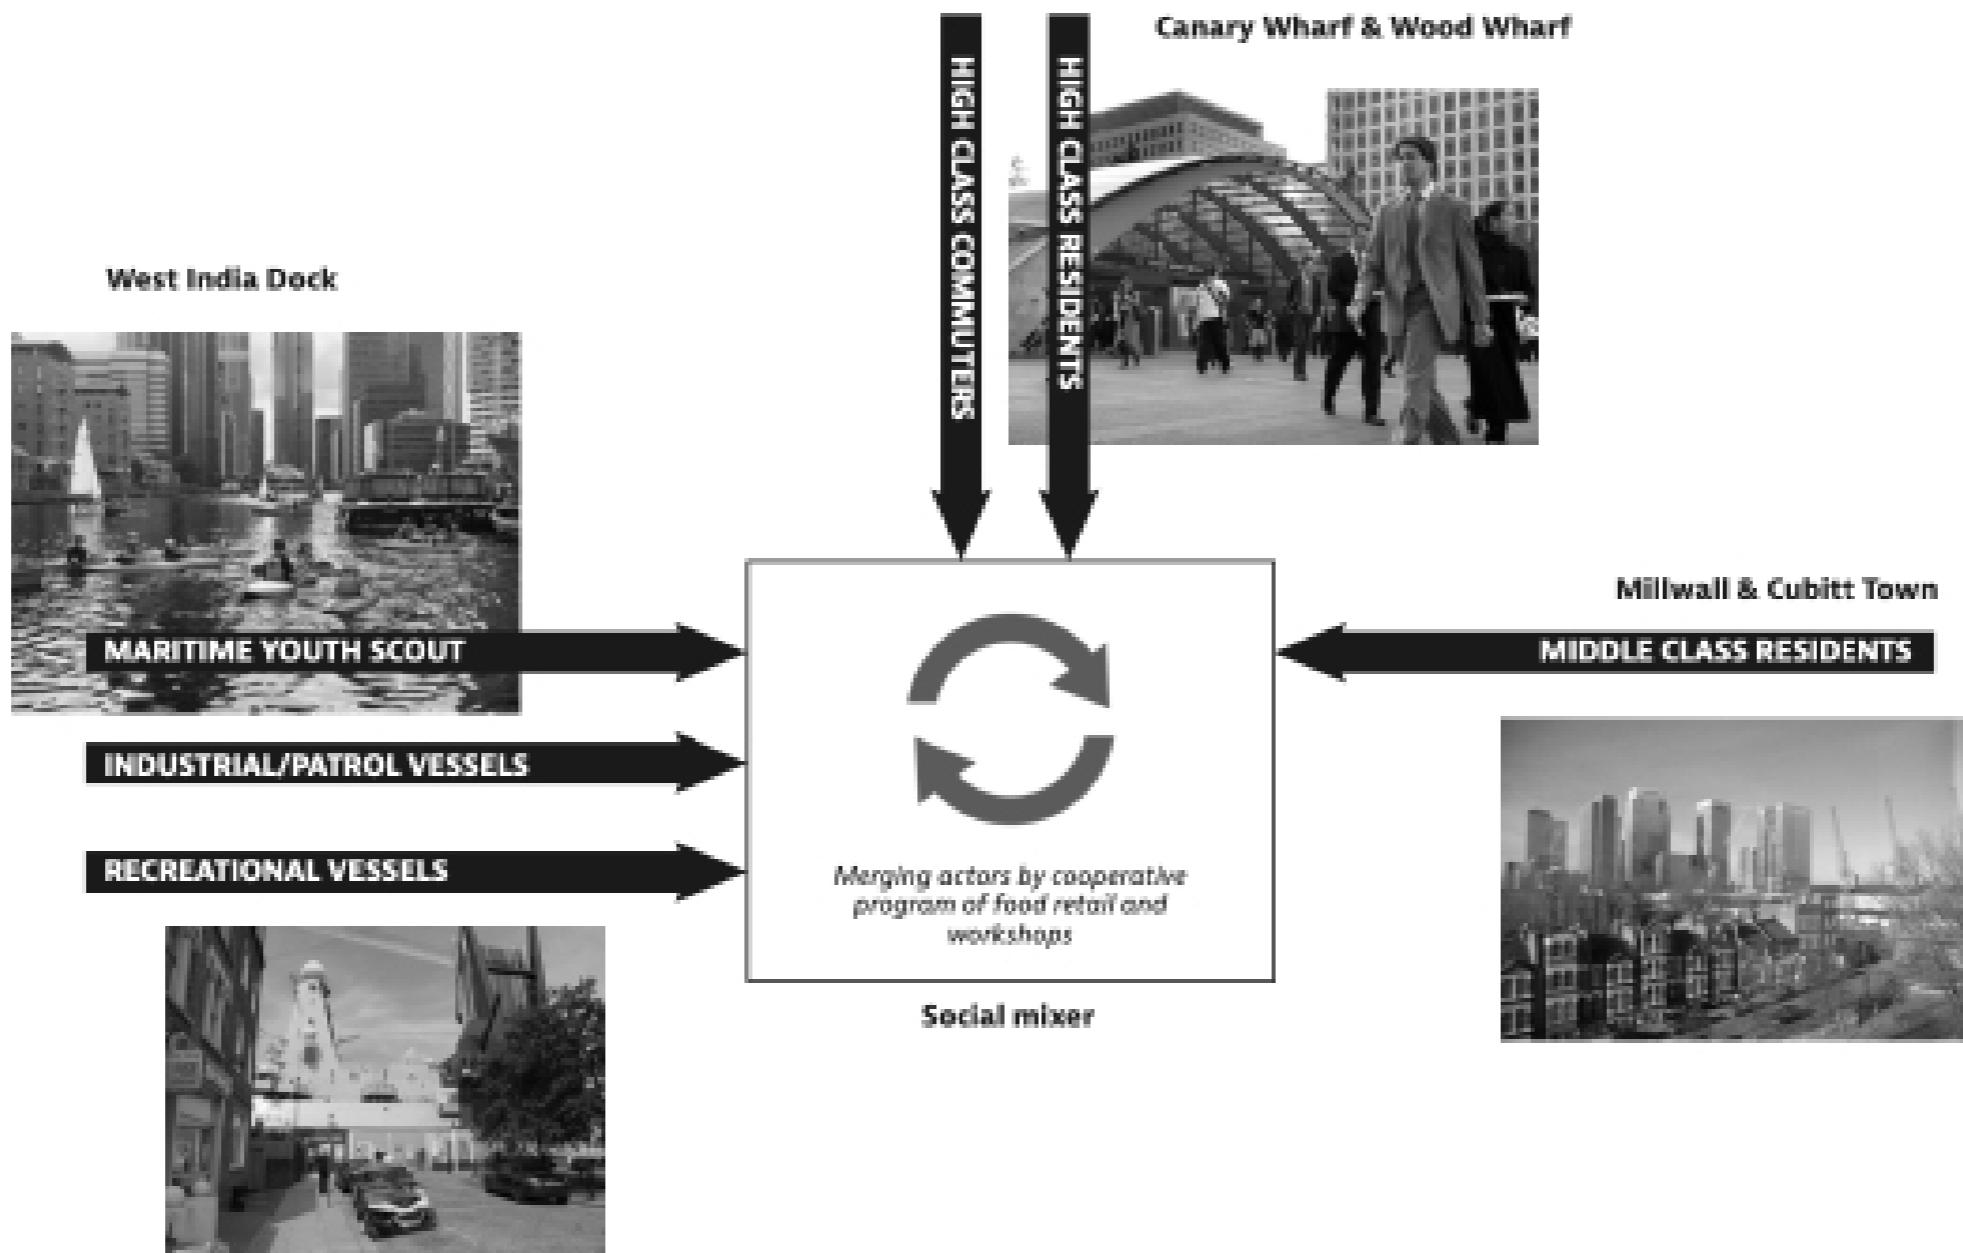

## **To 'embed'<sup>[1]</sup>**

*Integrate a new sensory language into the existing site conditions, formulated by architecture*



*Boxpark*



*Bang Bang Oriental*



*Mercato Metropolitano*



*Market Hall Fulham*




*Borough Market Kitchen*



*Camden Market Hall*


*...there is a potential in building new synthesis by using an overarching contemporary program, and sample it with sensory architecture*

EMBED A SENSORY ASSEMBLAGE TO BORDER THE THRESHOLD BETWEEN THE AREA'S

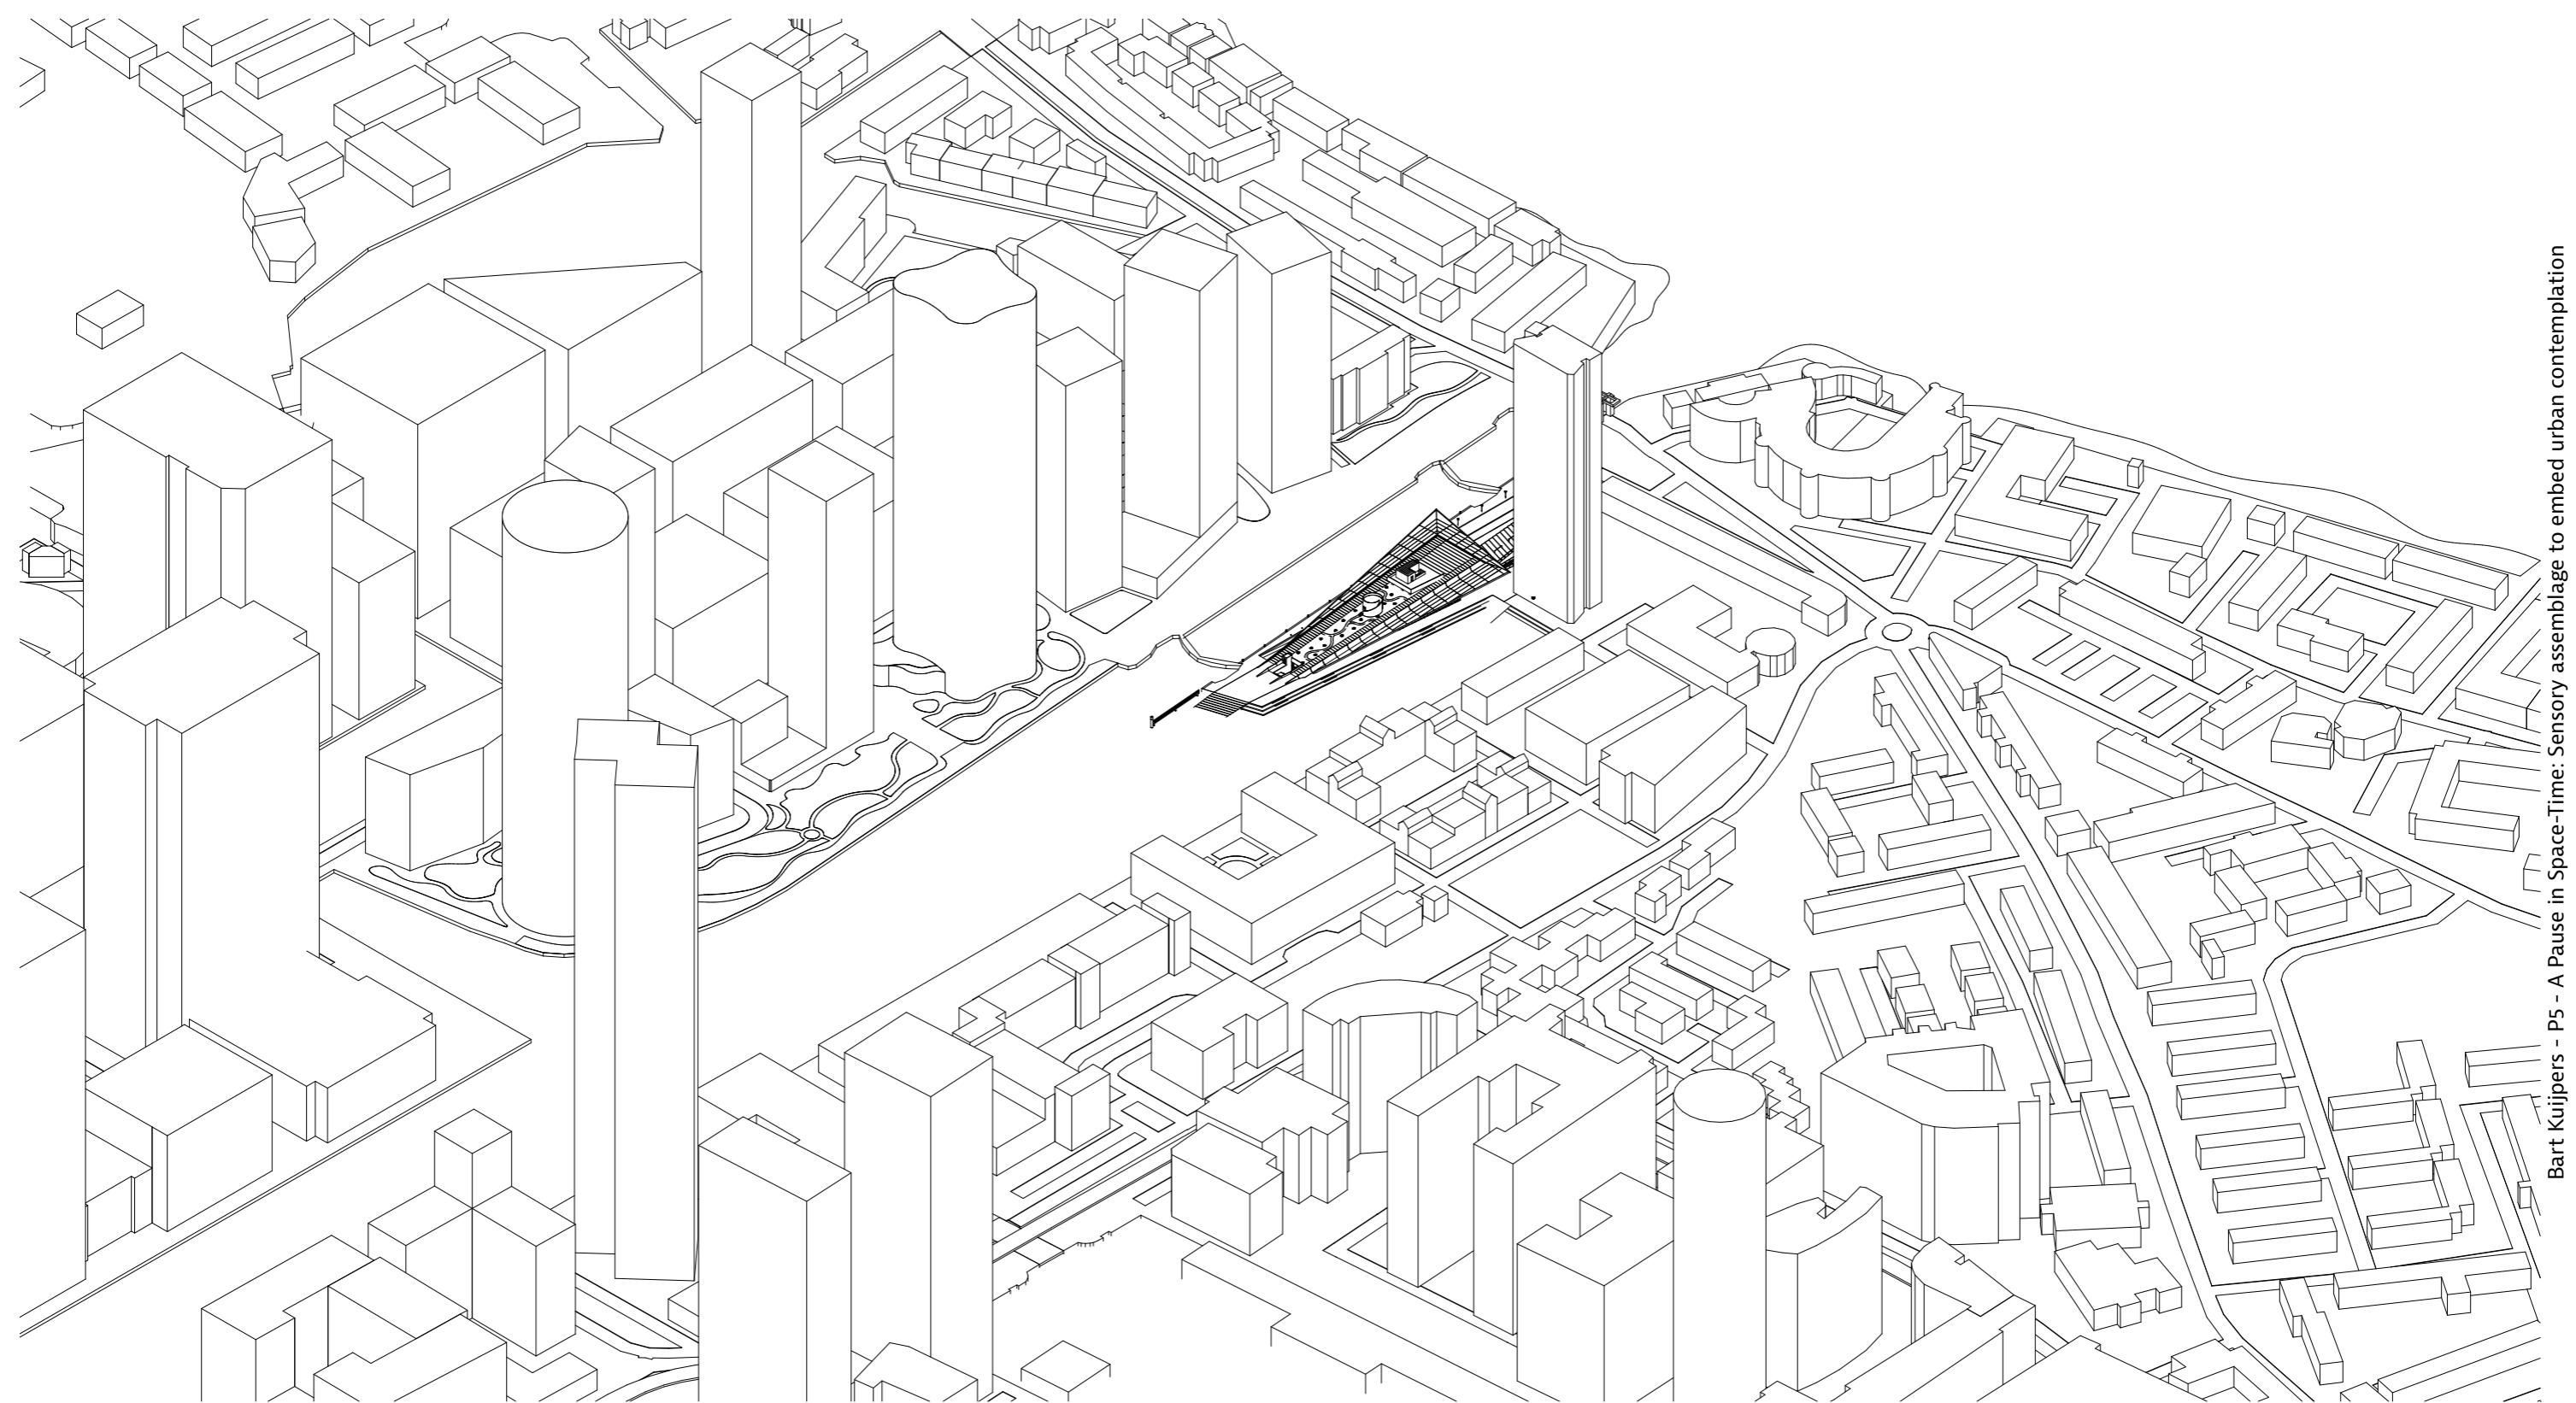

Bart Kuijpers - P5 - A Pause in Space-Time: Sensory assemblage to embed urban contemplation


ARCHITECTURE AS SENSORY EXTENSION OF THE DOCK

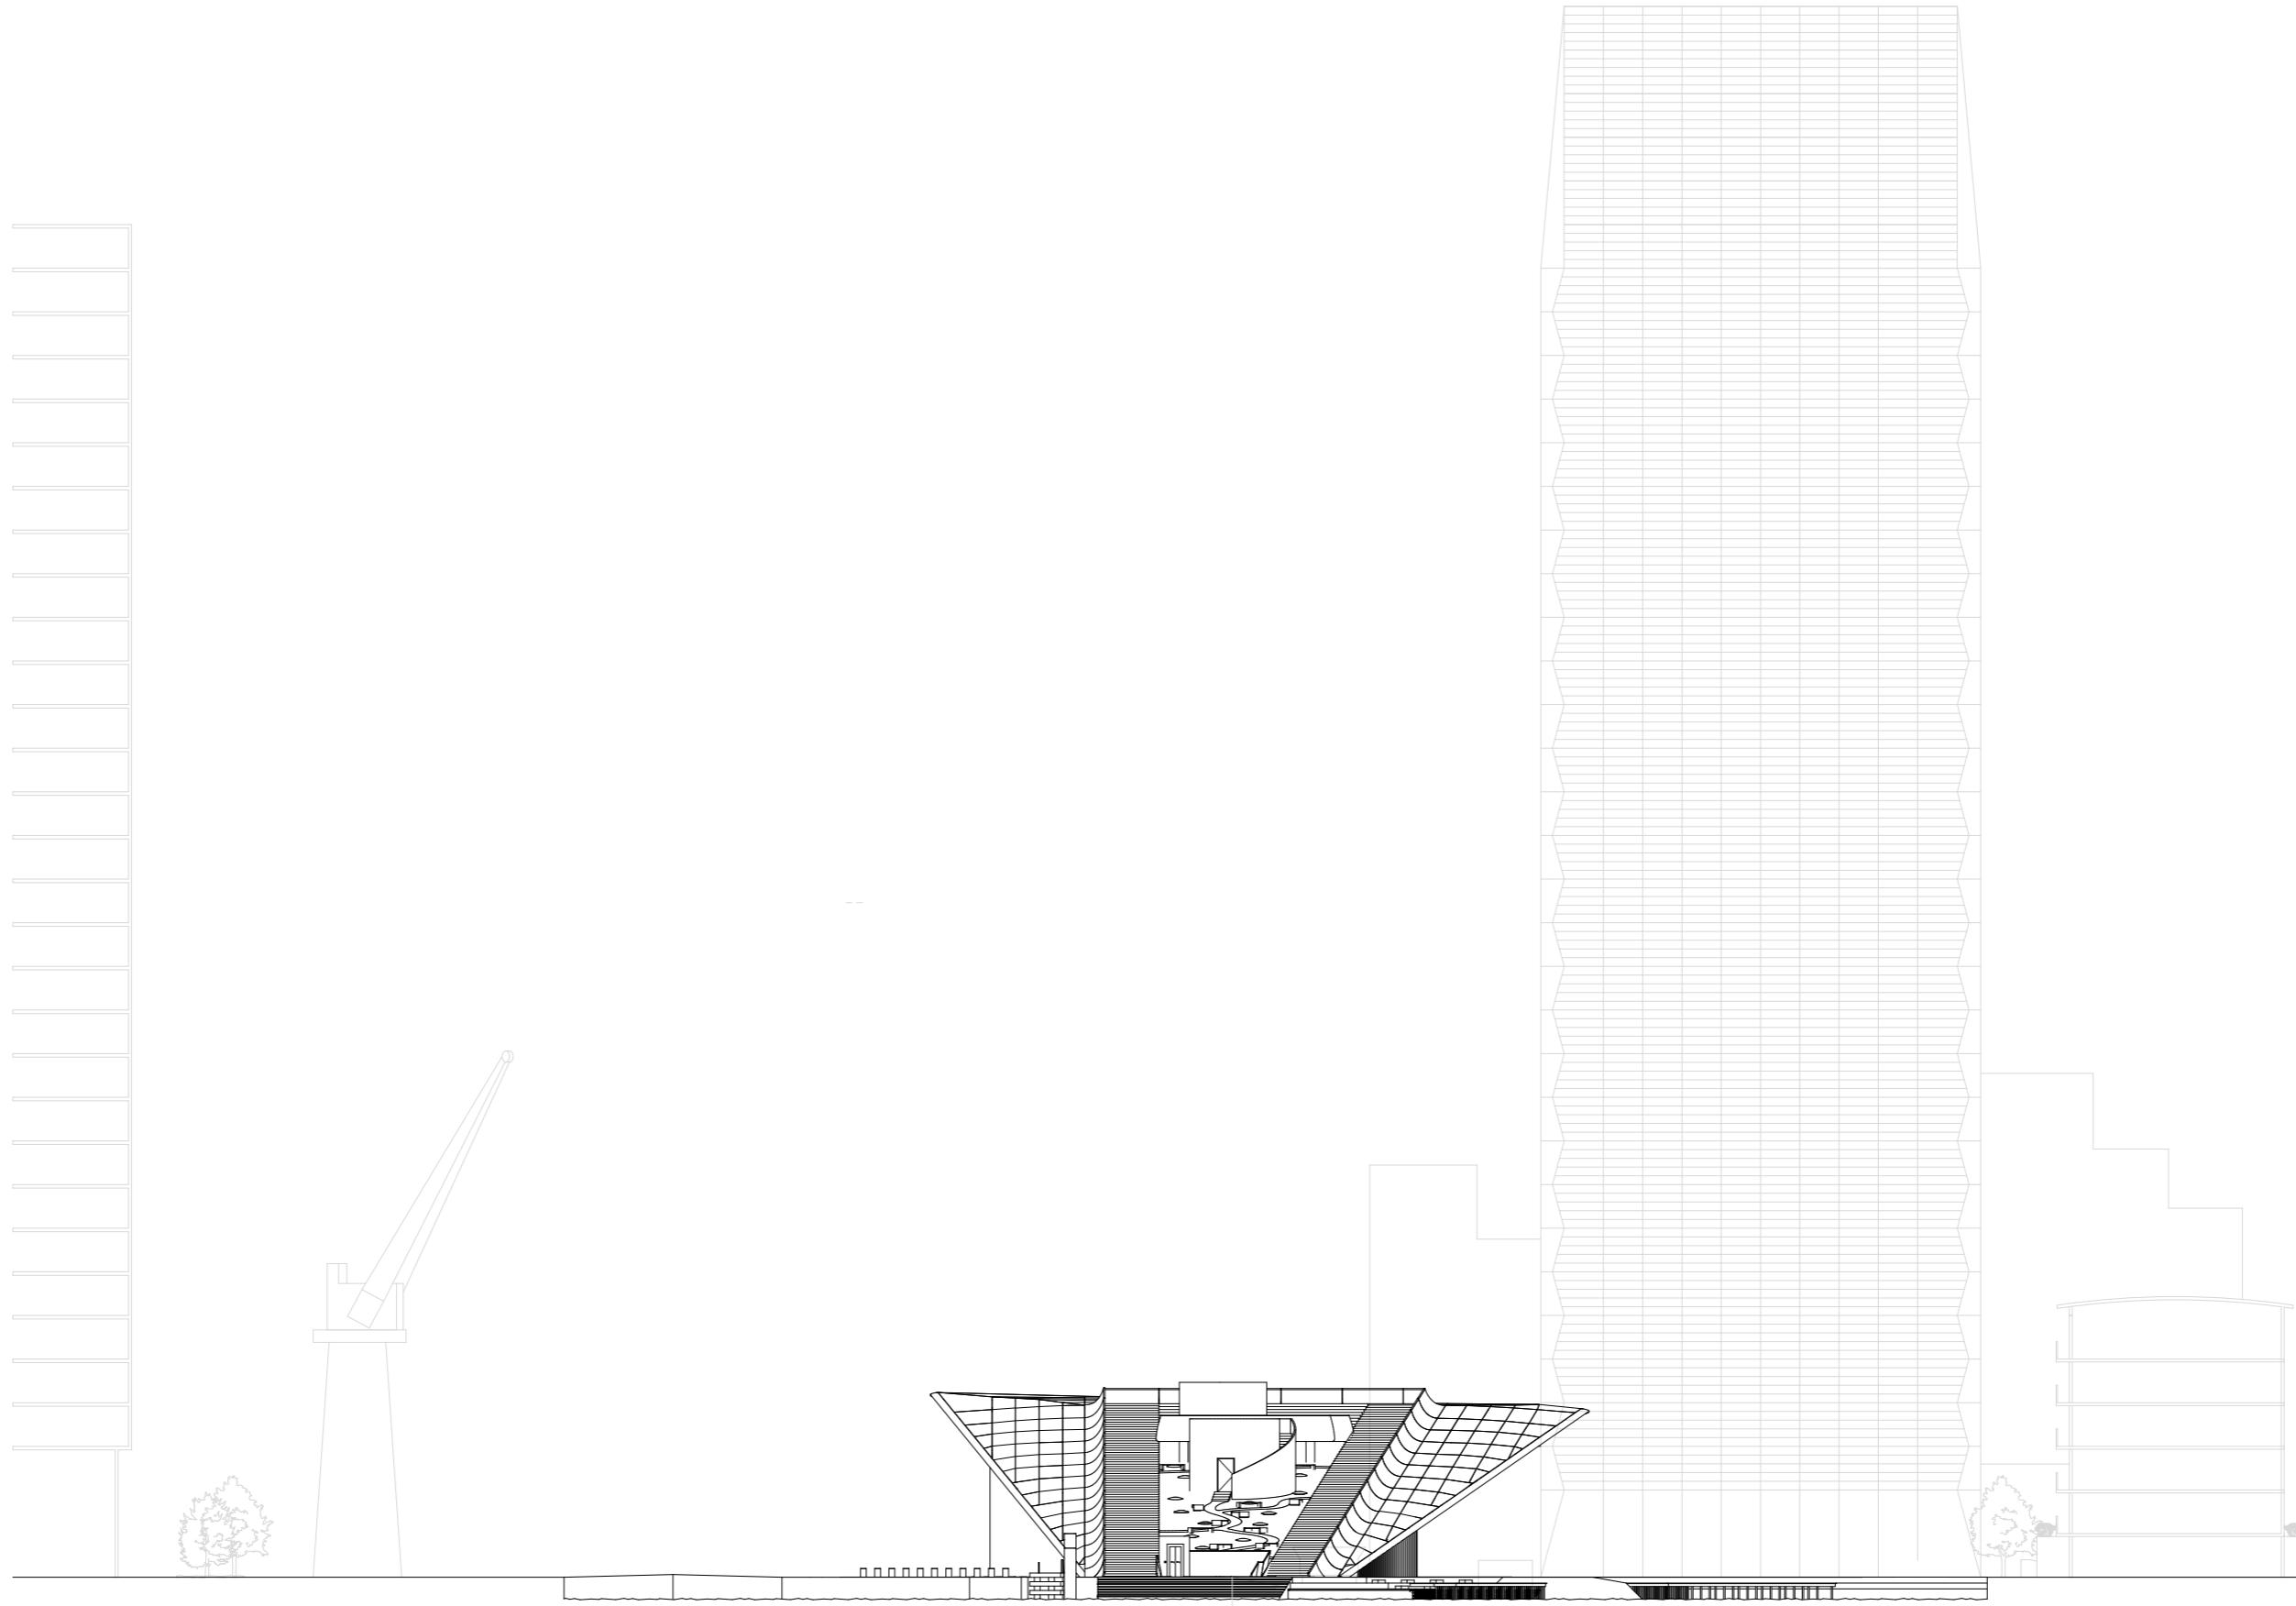

APPROACHING THE DOCK



Bart Kuijpers - P5 - A Pause in Space-Time: Sensory assemblage to embed urban contemplation

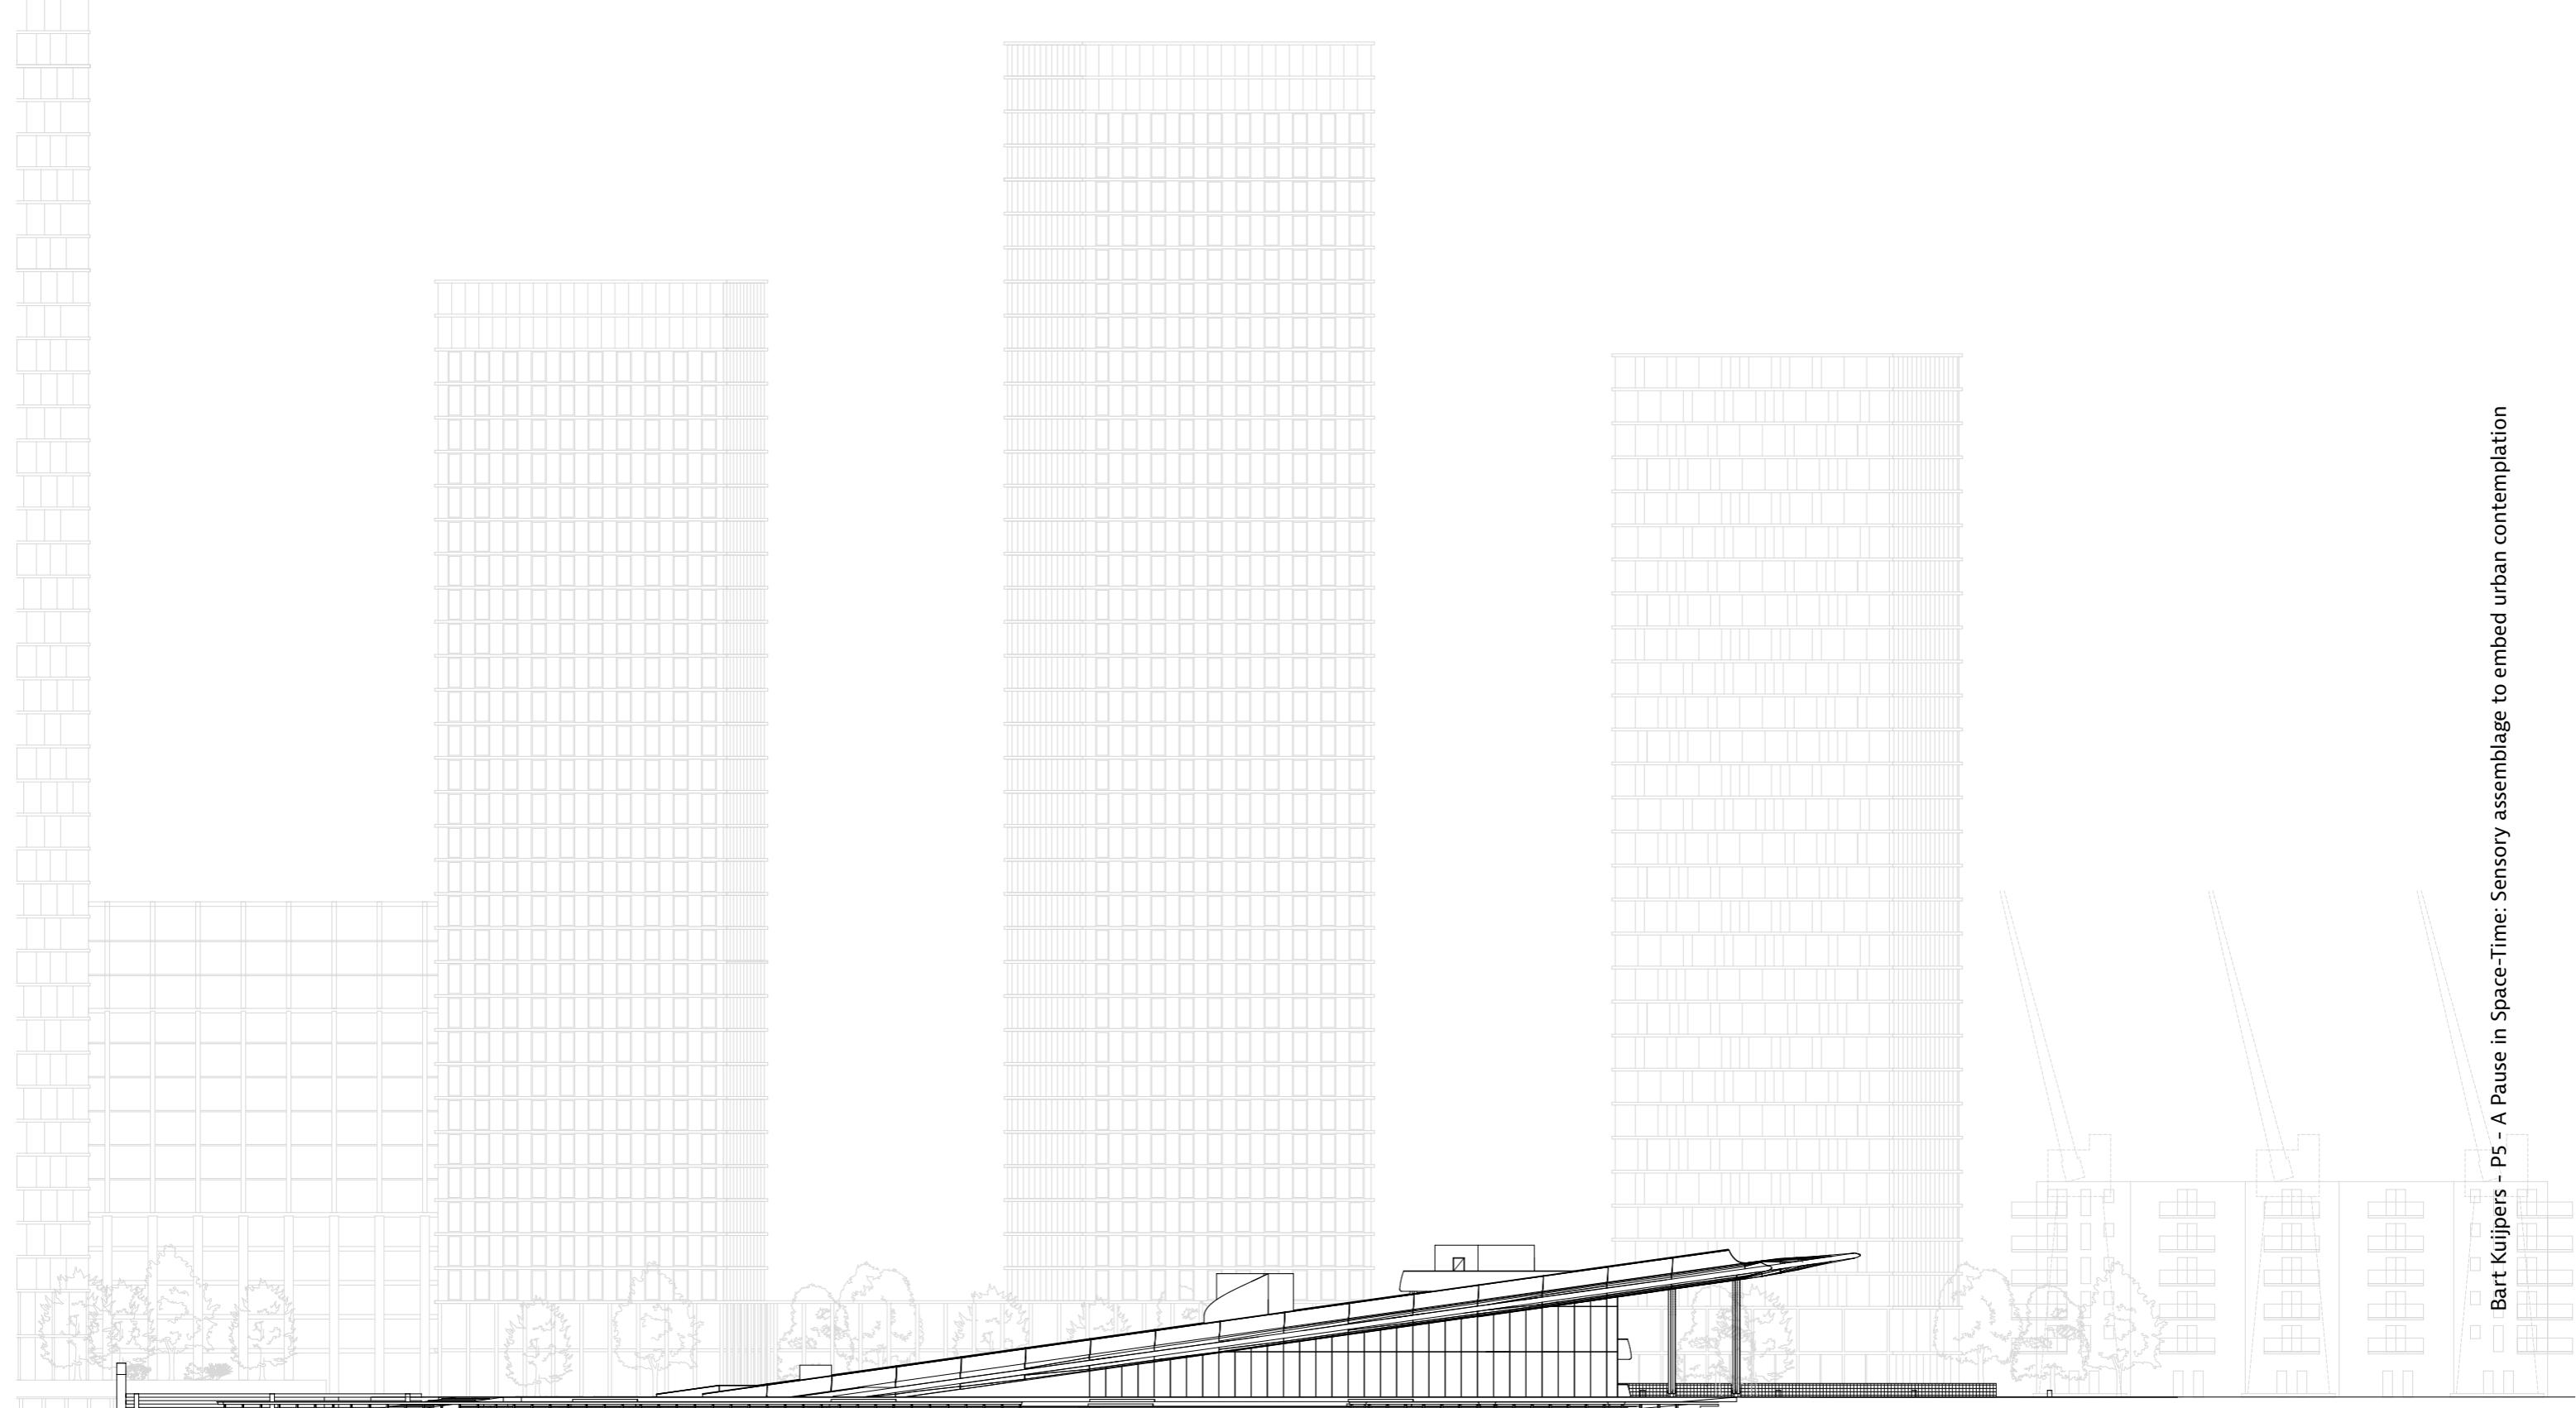


Bart Kuijpers - P5 - A Pause in Space-Time: Sensory assemblage to embed urban contemplation


LANDING ON THE SMELLS OF FRESH HERBS




Bart Kuijpers - P5 - A Pause in Space-Time: Sensory assemblage to embed urban contemplation

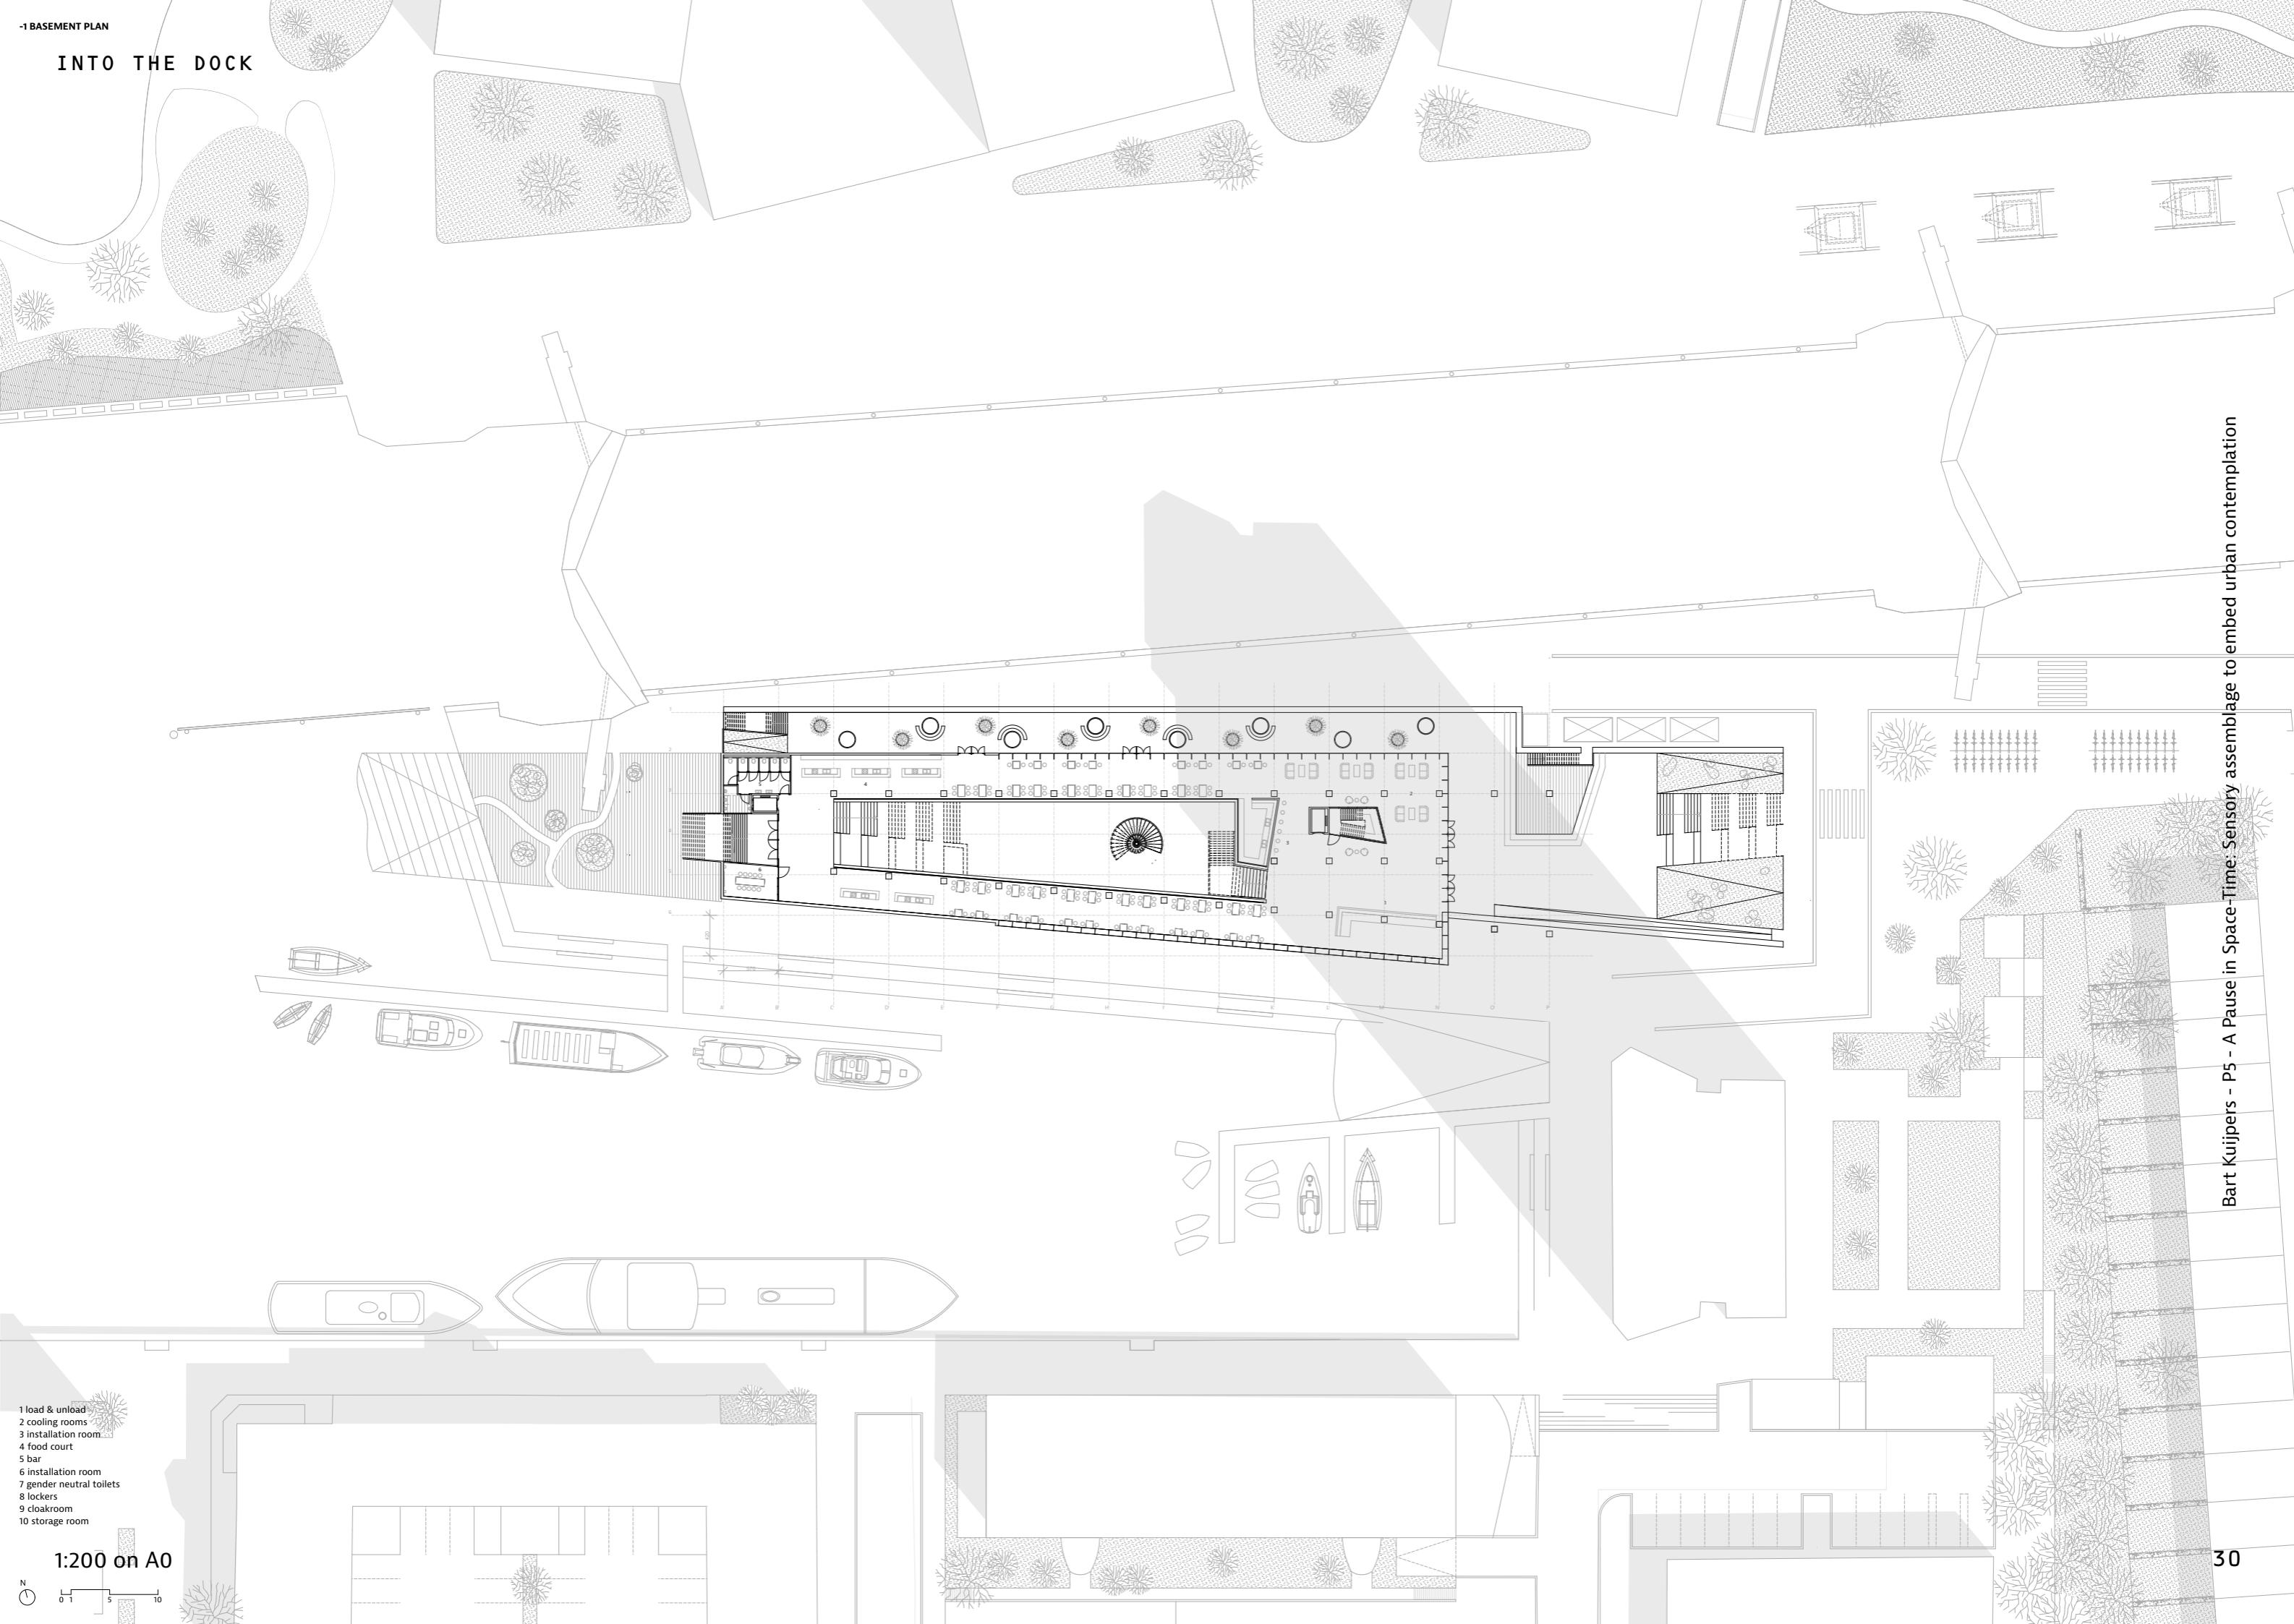

## GOING DOWN

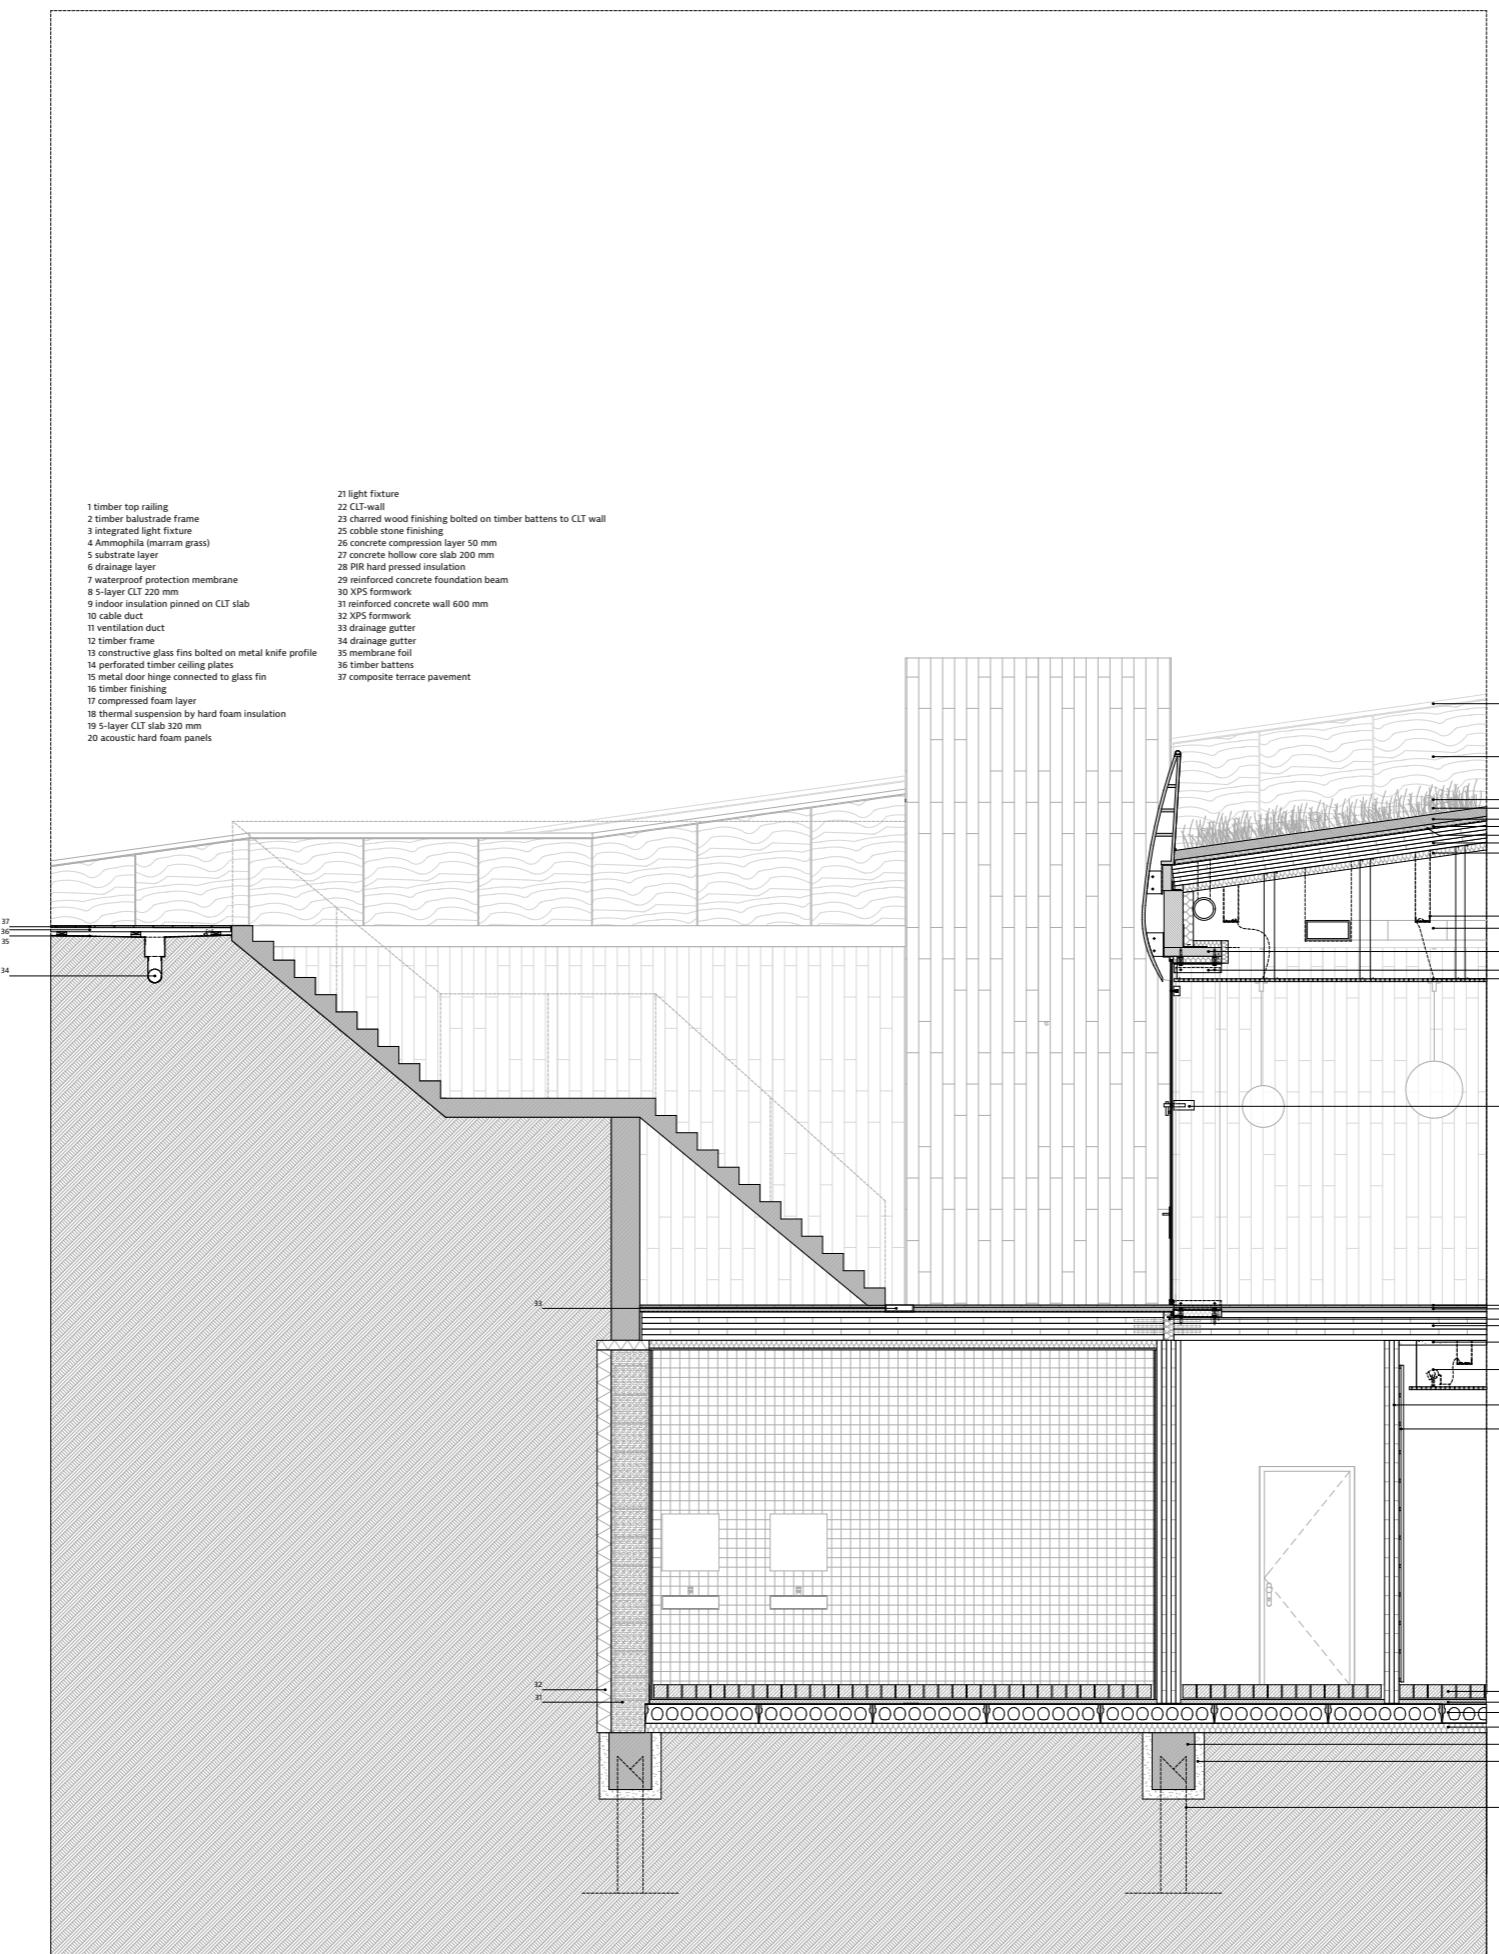

## ATMOSPHERICAL TRANSITION

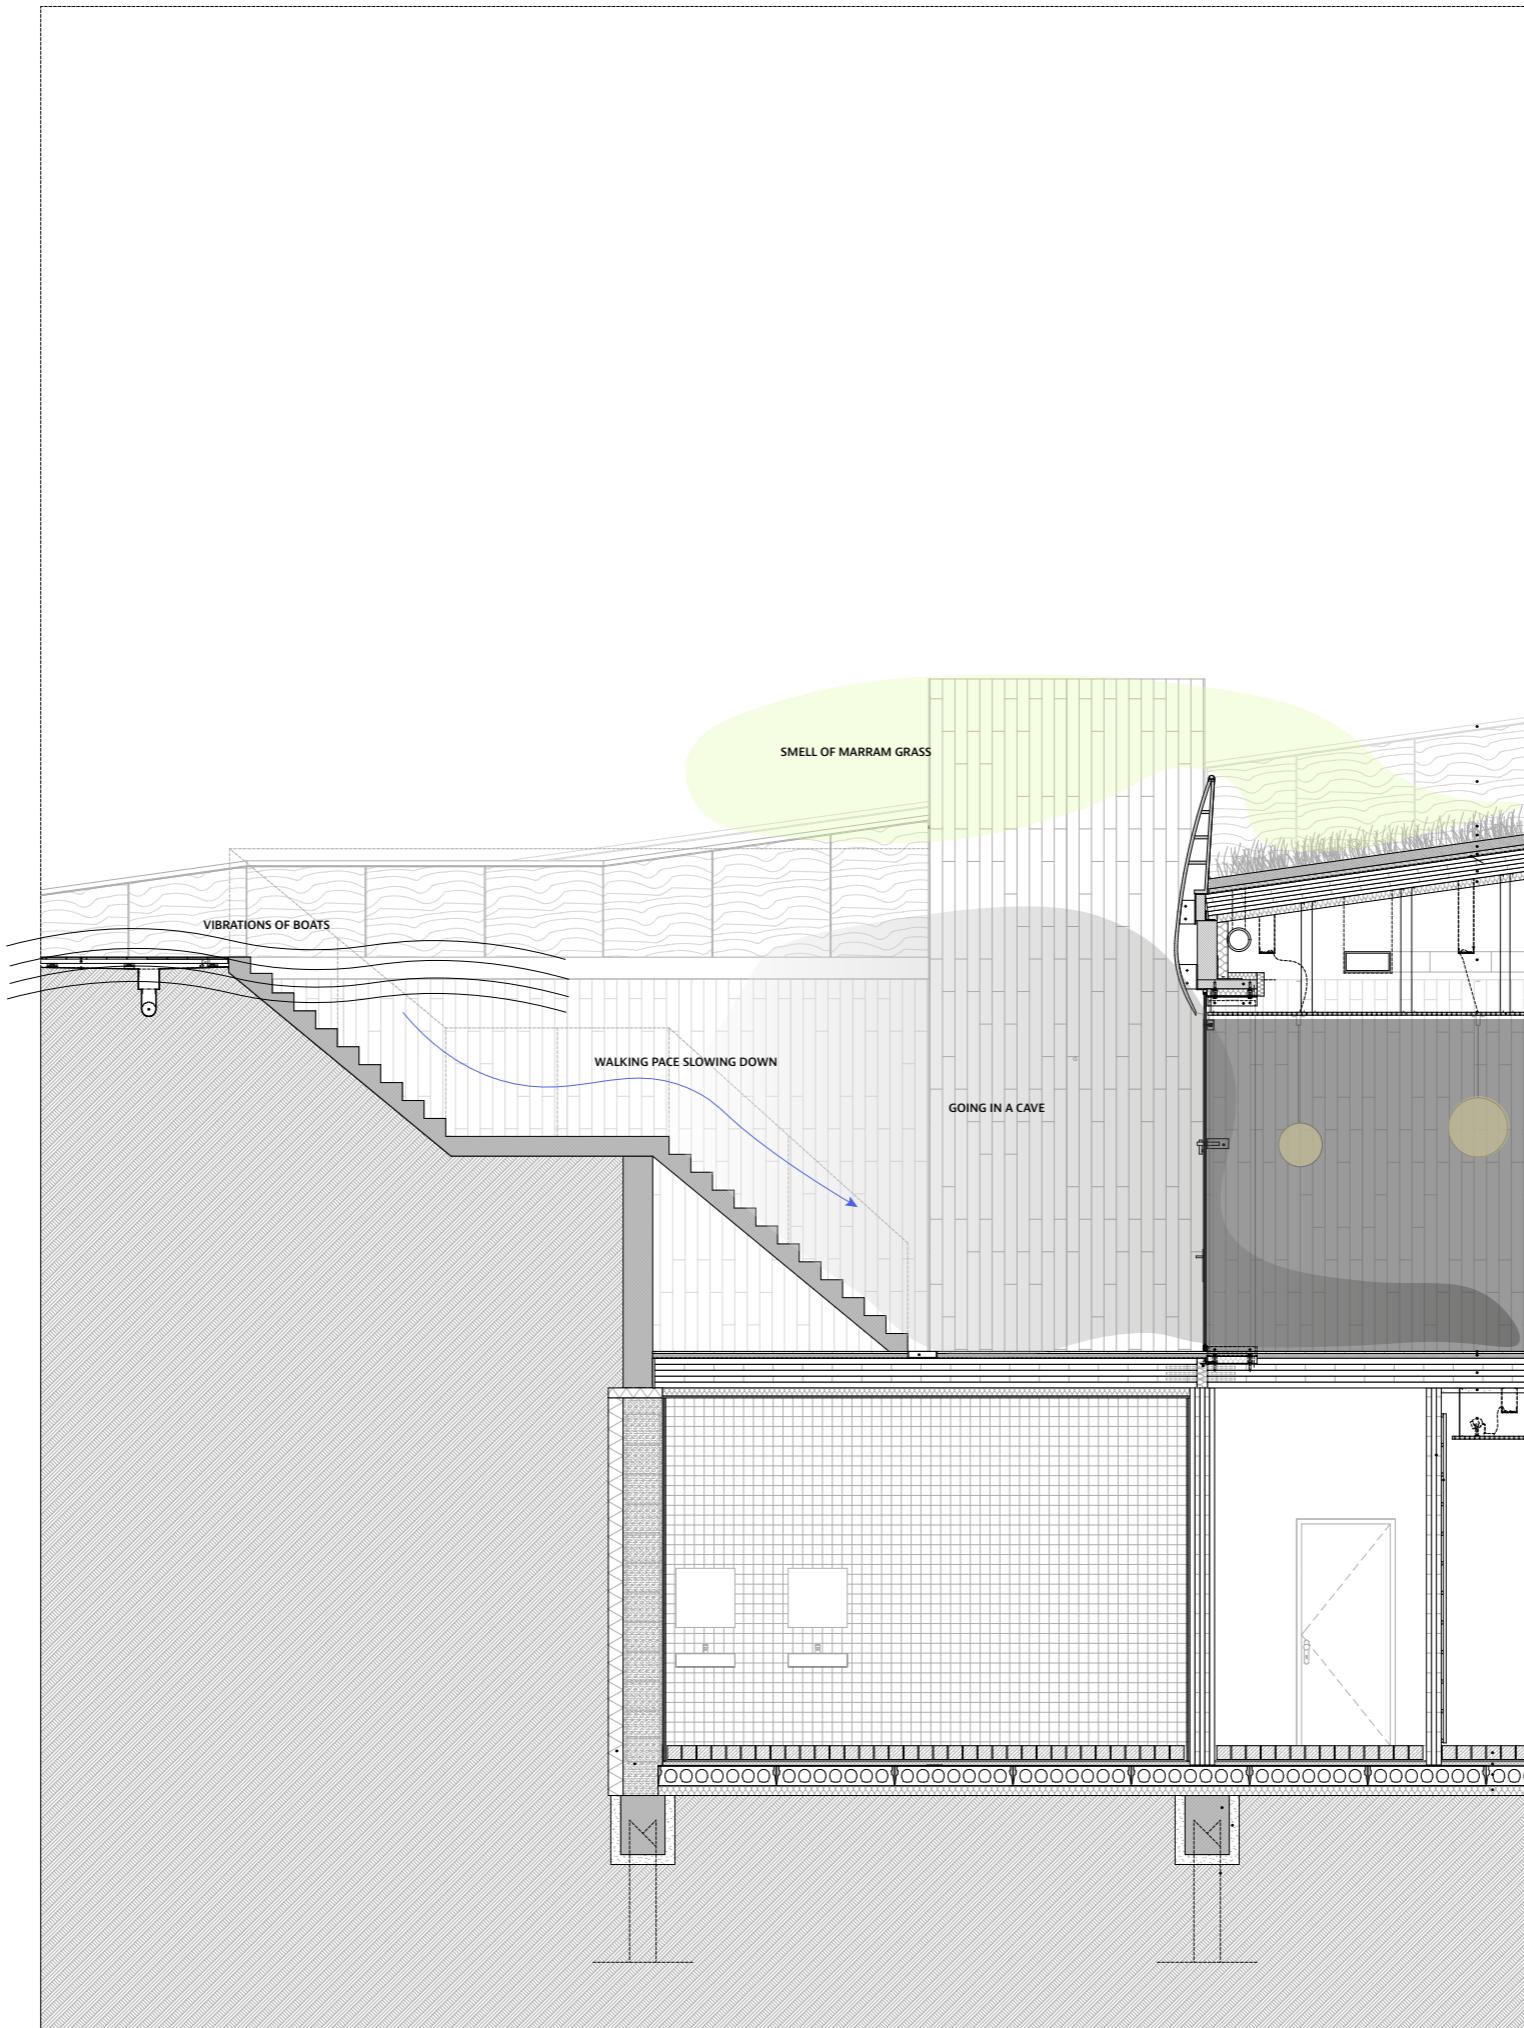


1:20 on A0

## ENTERING A MULTI-SENSORY CATHEDRAL




Bart Kuijpers - P5 - A Pause in Space-Time: Sensory assemblage to embed urban contemplation

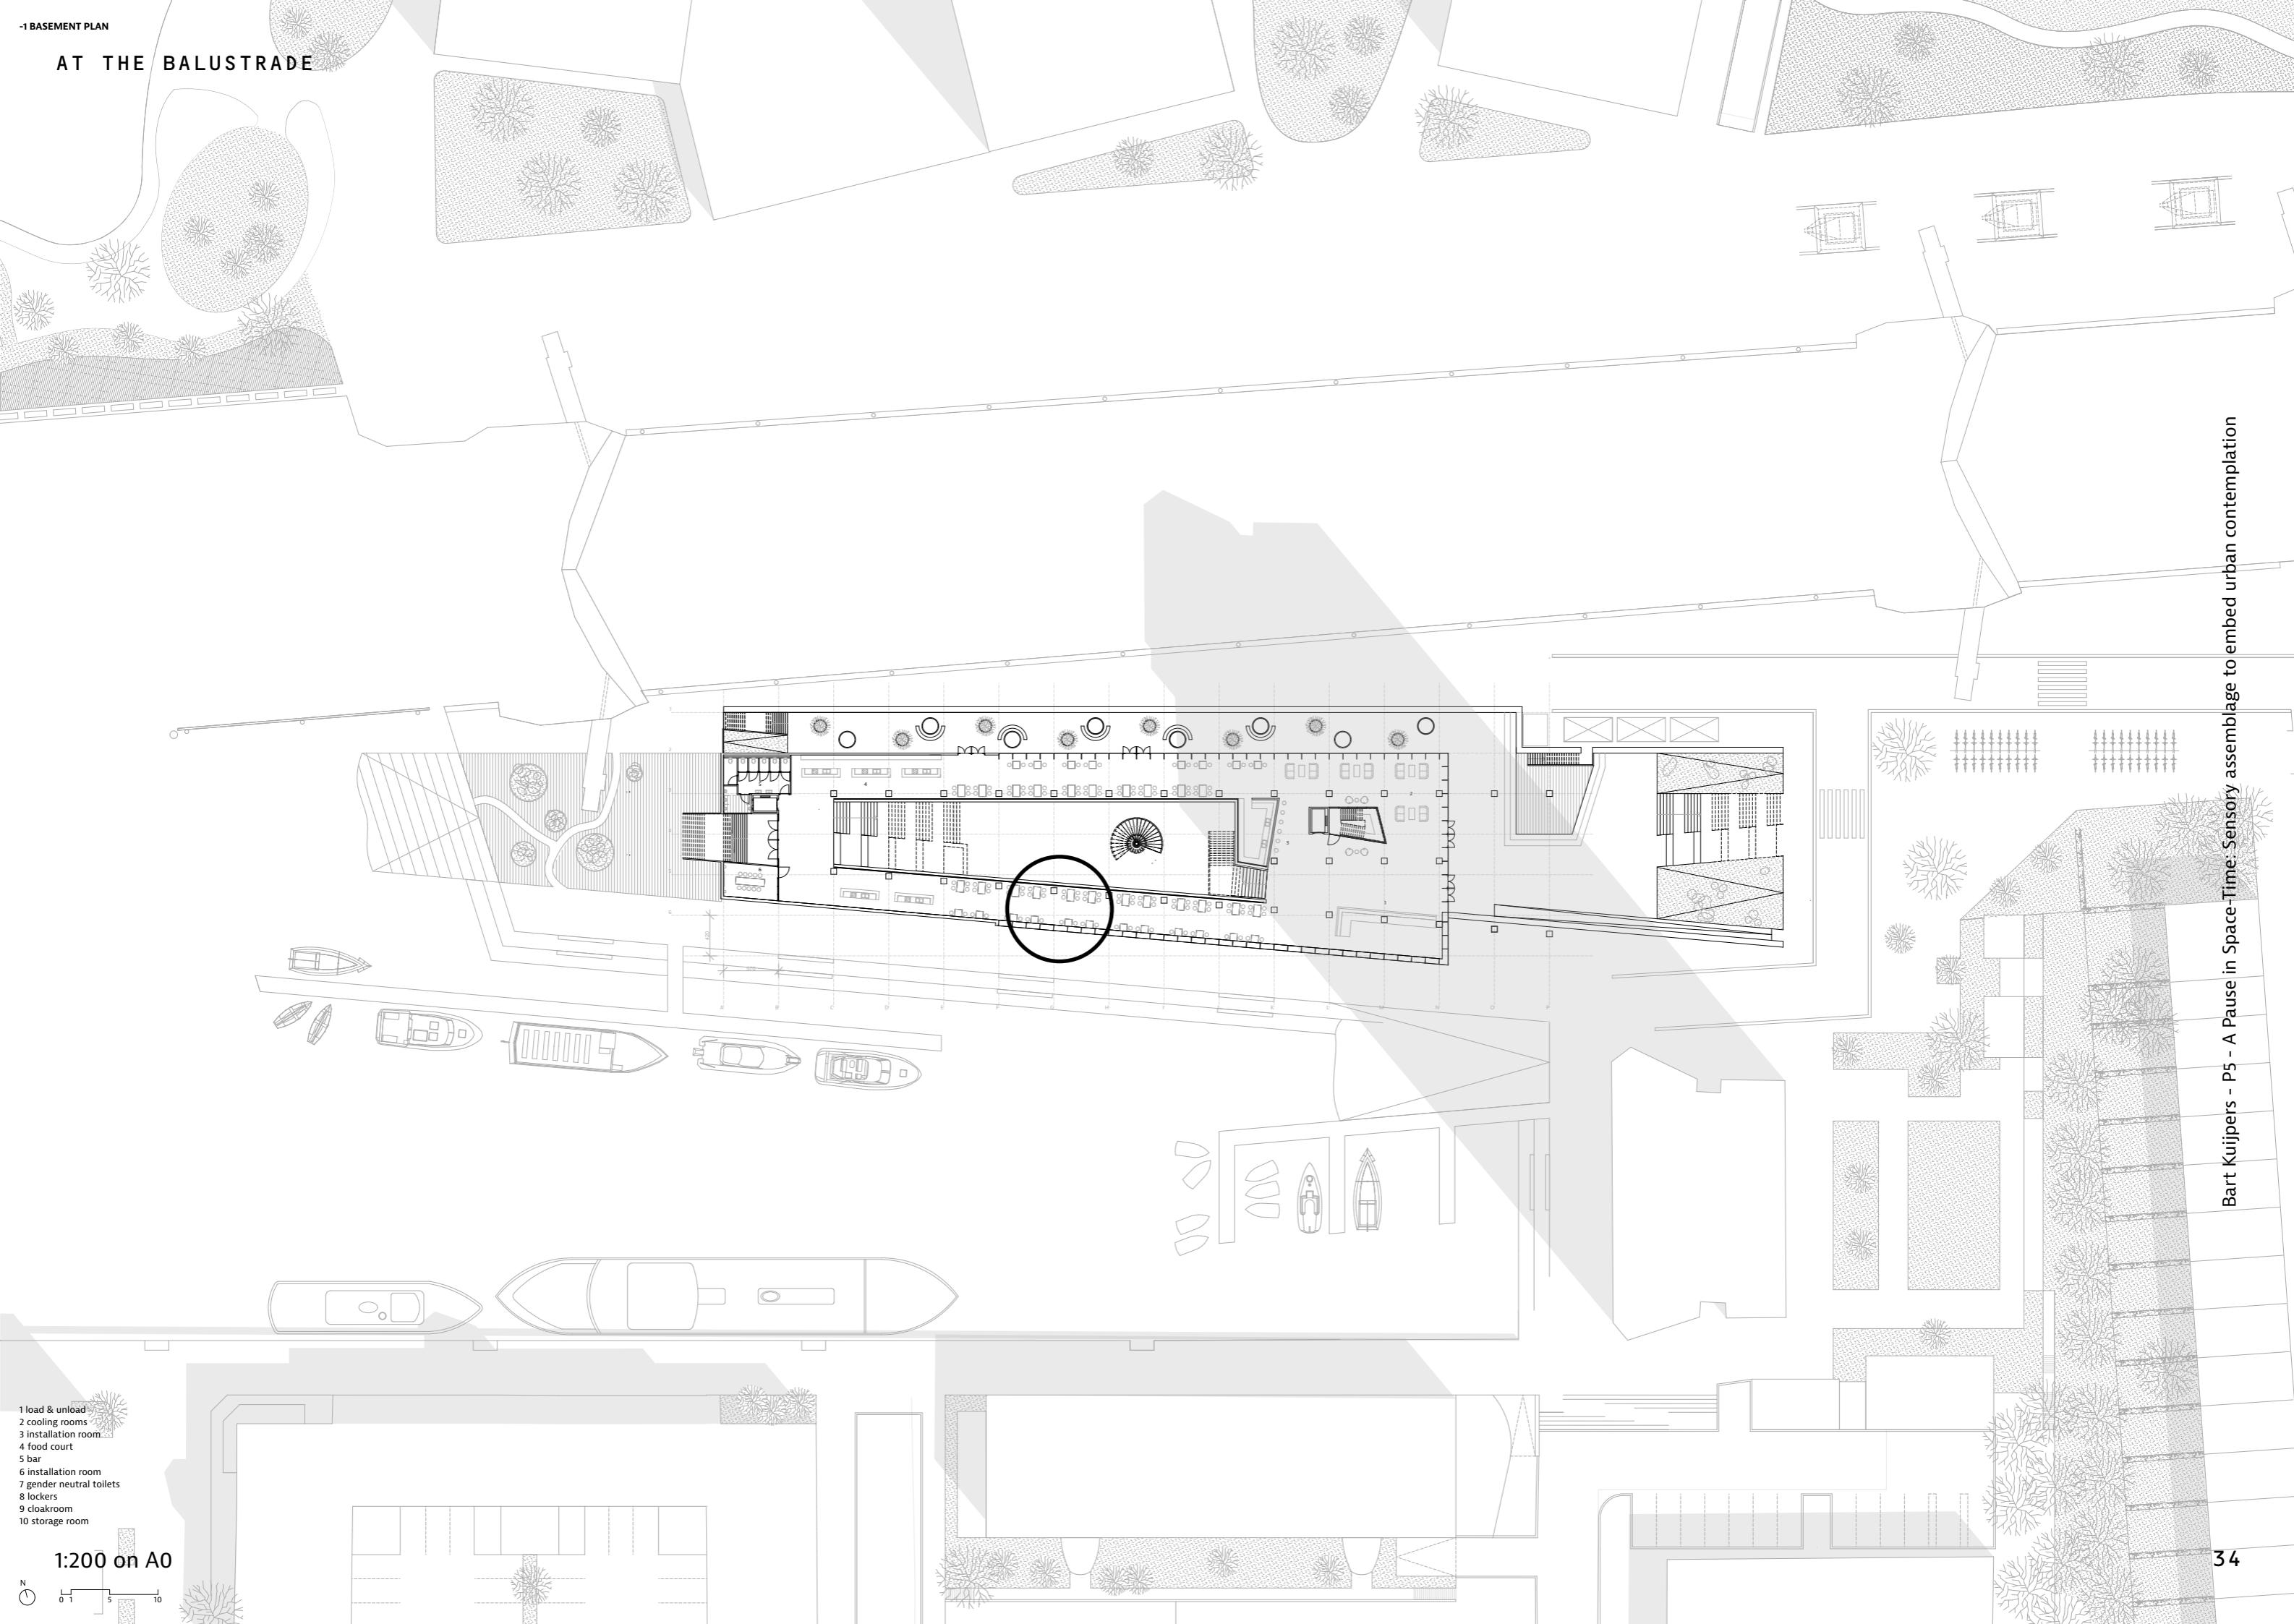


**VERTICAL POINT DETAIL 1:5 ON A2  
QUAY TO BASEMENT CONNECTION**

- 1 metal profile from structural glass fin connected on prefab concrete beam support
- 2 glazing
- 3 spike connection on glass fin
- 4 glass fin
- 5 metal profile ending for glass fin
- 6 metal window frame
- 7 rockwool insulation filling
- 8 metal drain sill
- 9 rubber sill
- 10 XPS insulation
- 11 membrane foil
- 12 drainage gutter
- 13 chausse stone
- 14 soil
- 15 reinforced concrete
- 16 XPS insulation
- 17 membrane foil
- 18 metal profile
- 19 laminated timber finishing
- 20 cable duct
- 21 metal support bracket
- 22 nozzle diffuser
- 23 ventilation duct
- 24 timber support beam connected through pin in concrete wall

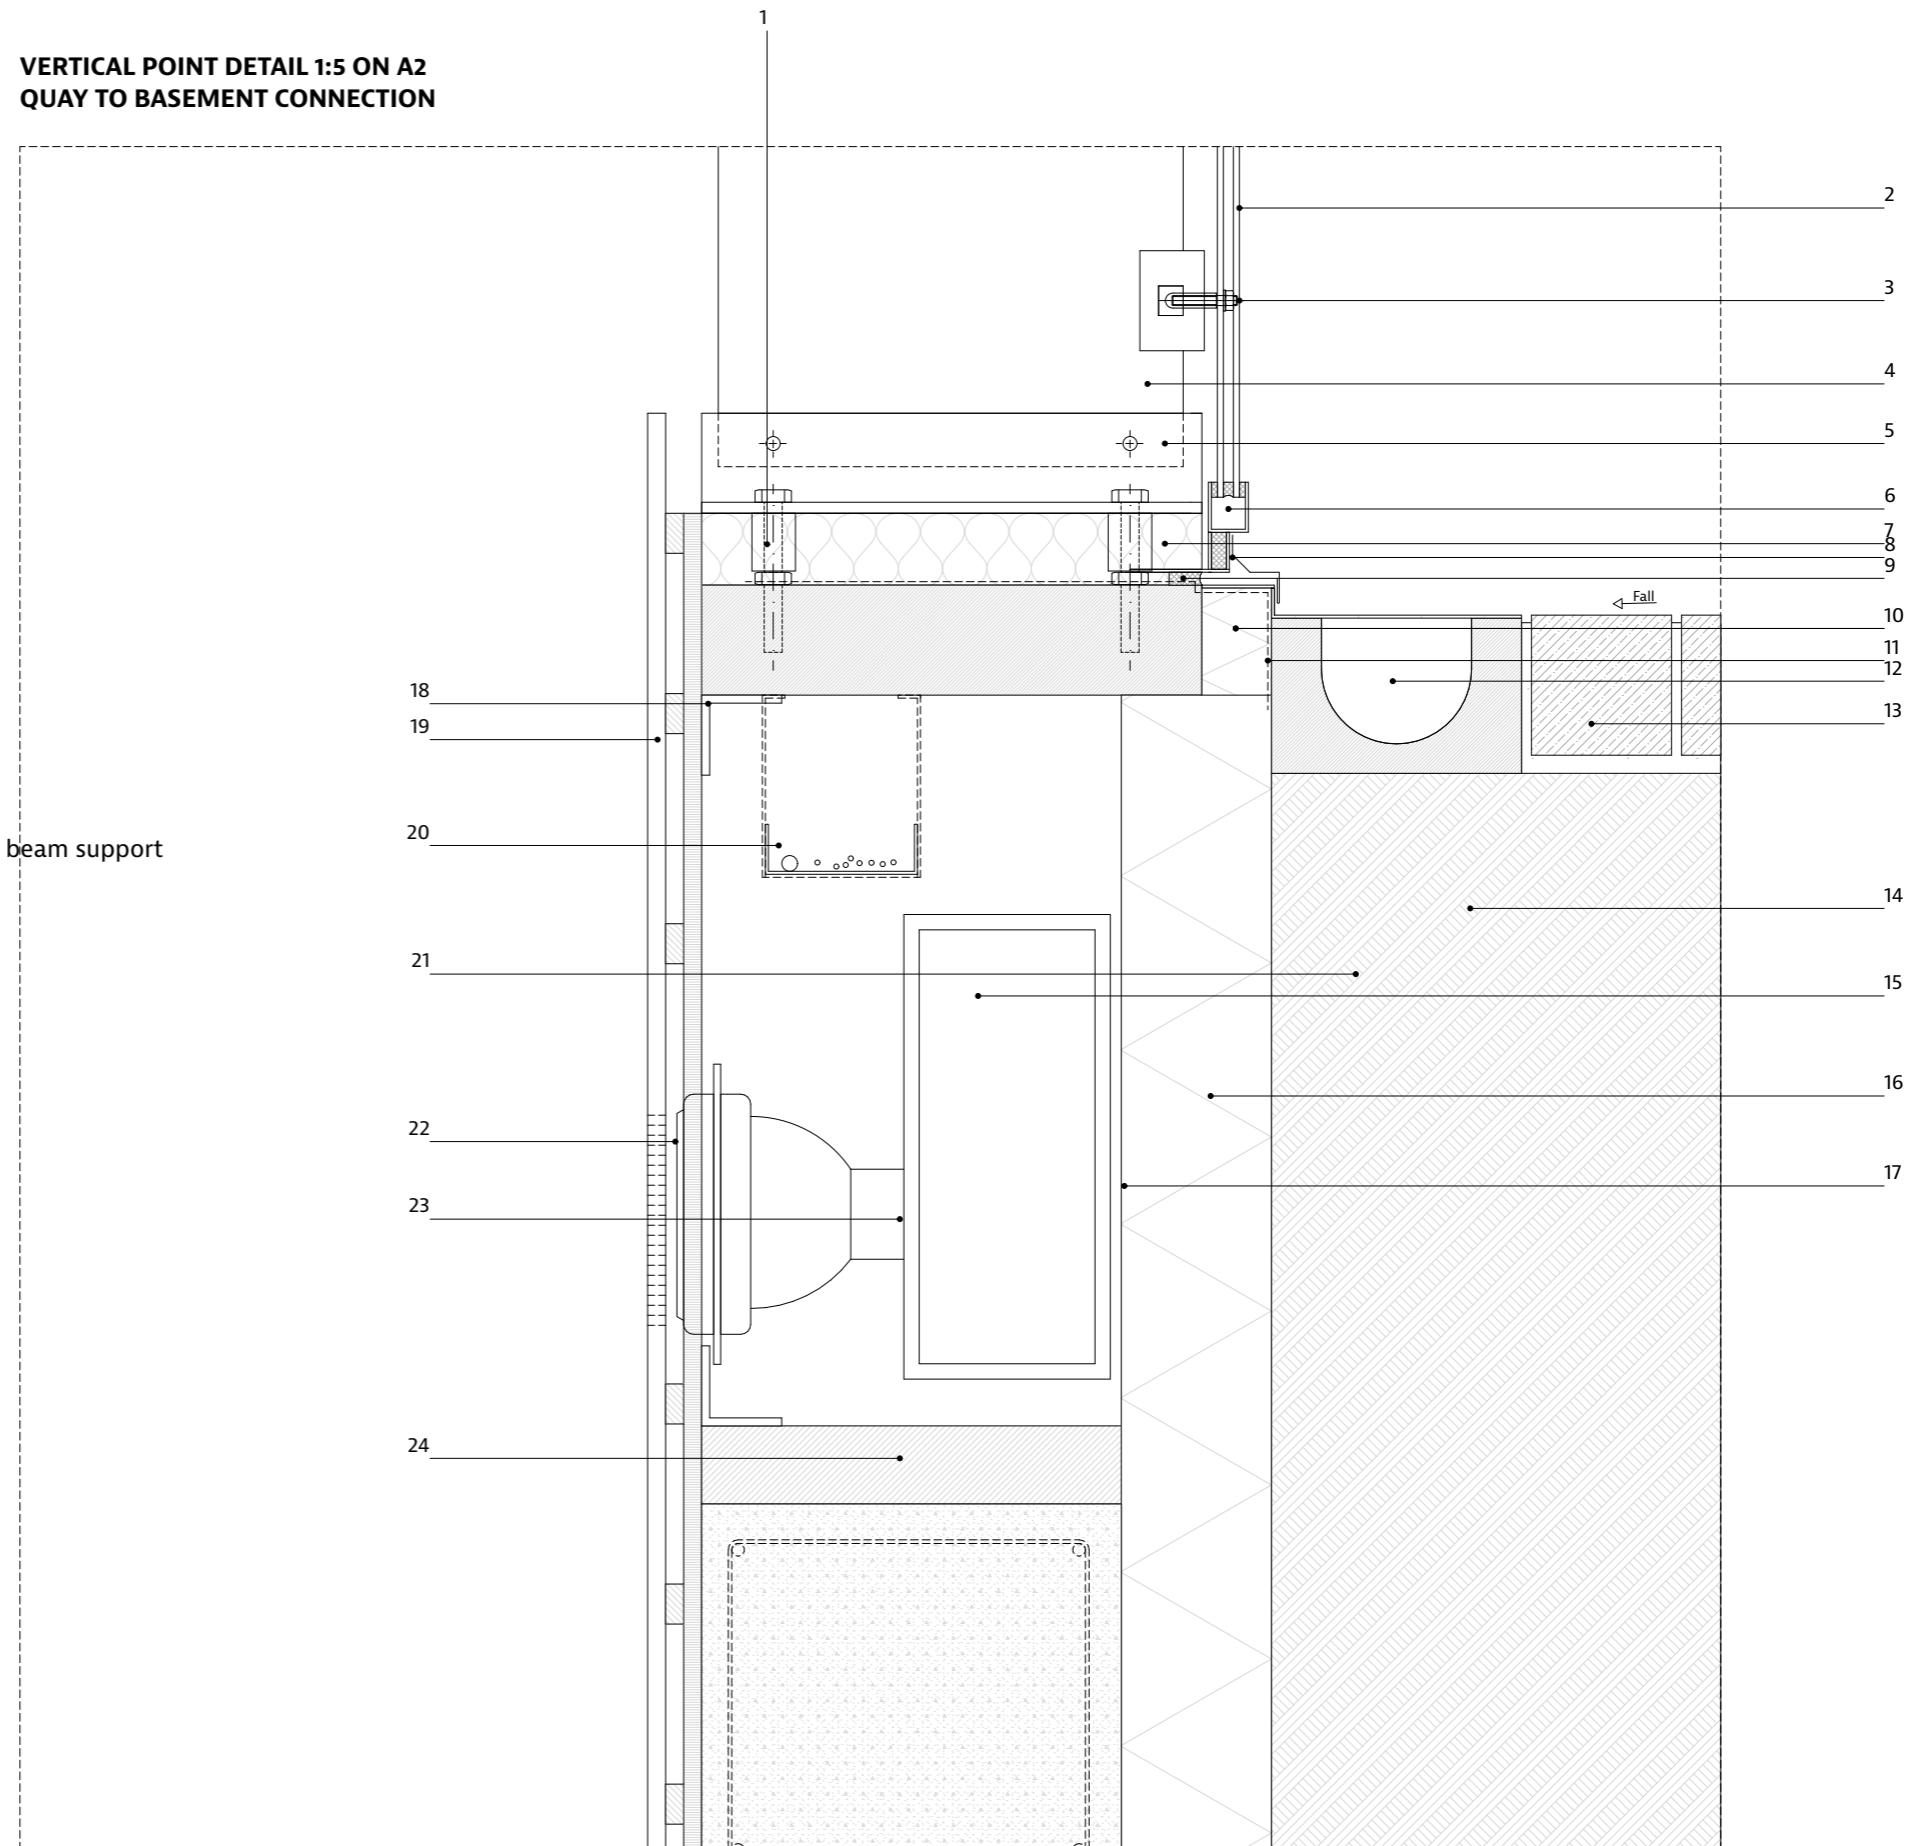


ABOVE YOUR HEAD

VERTICAL POINT DETAIL 1:5 ON A2  
QUAY TO BASEMENT CONNECTION

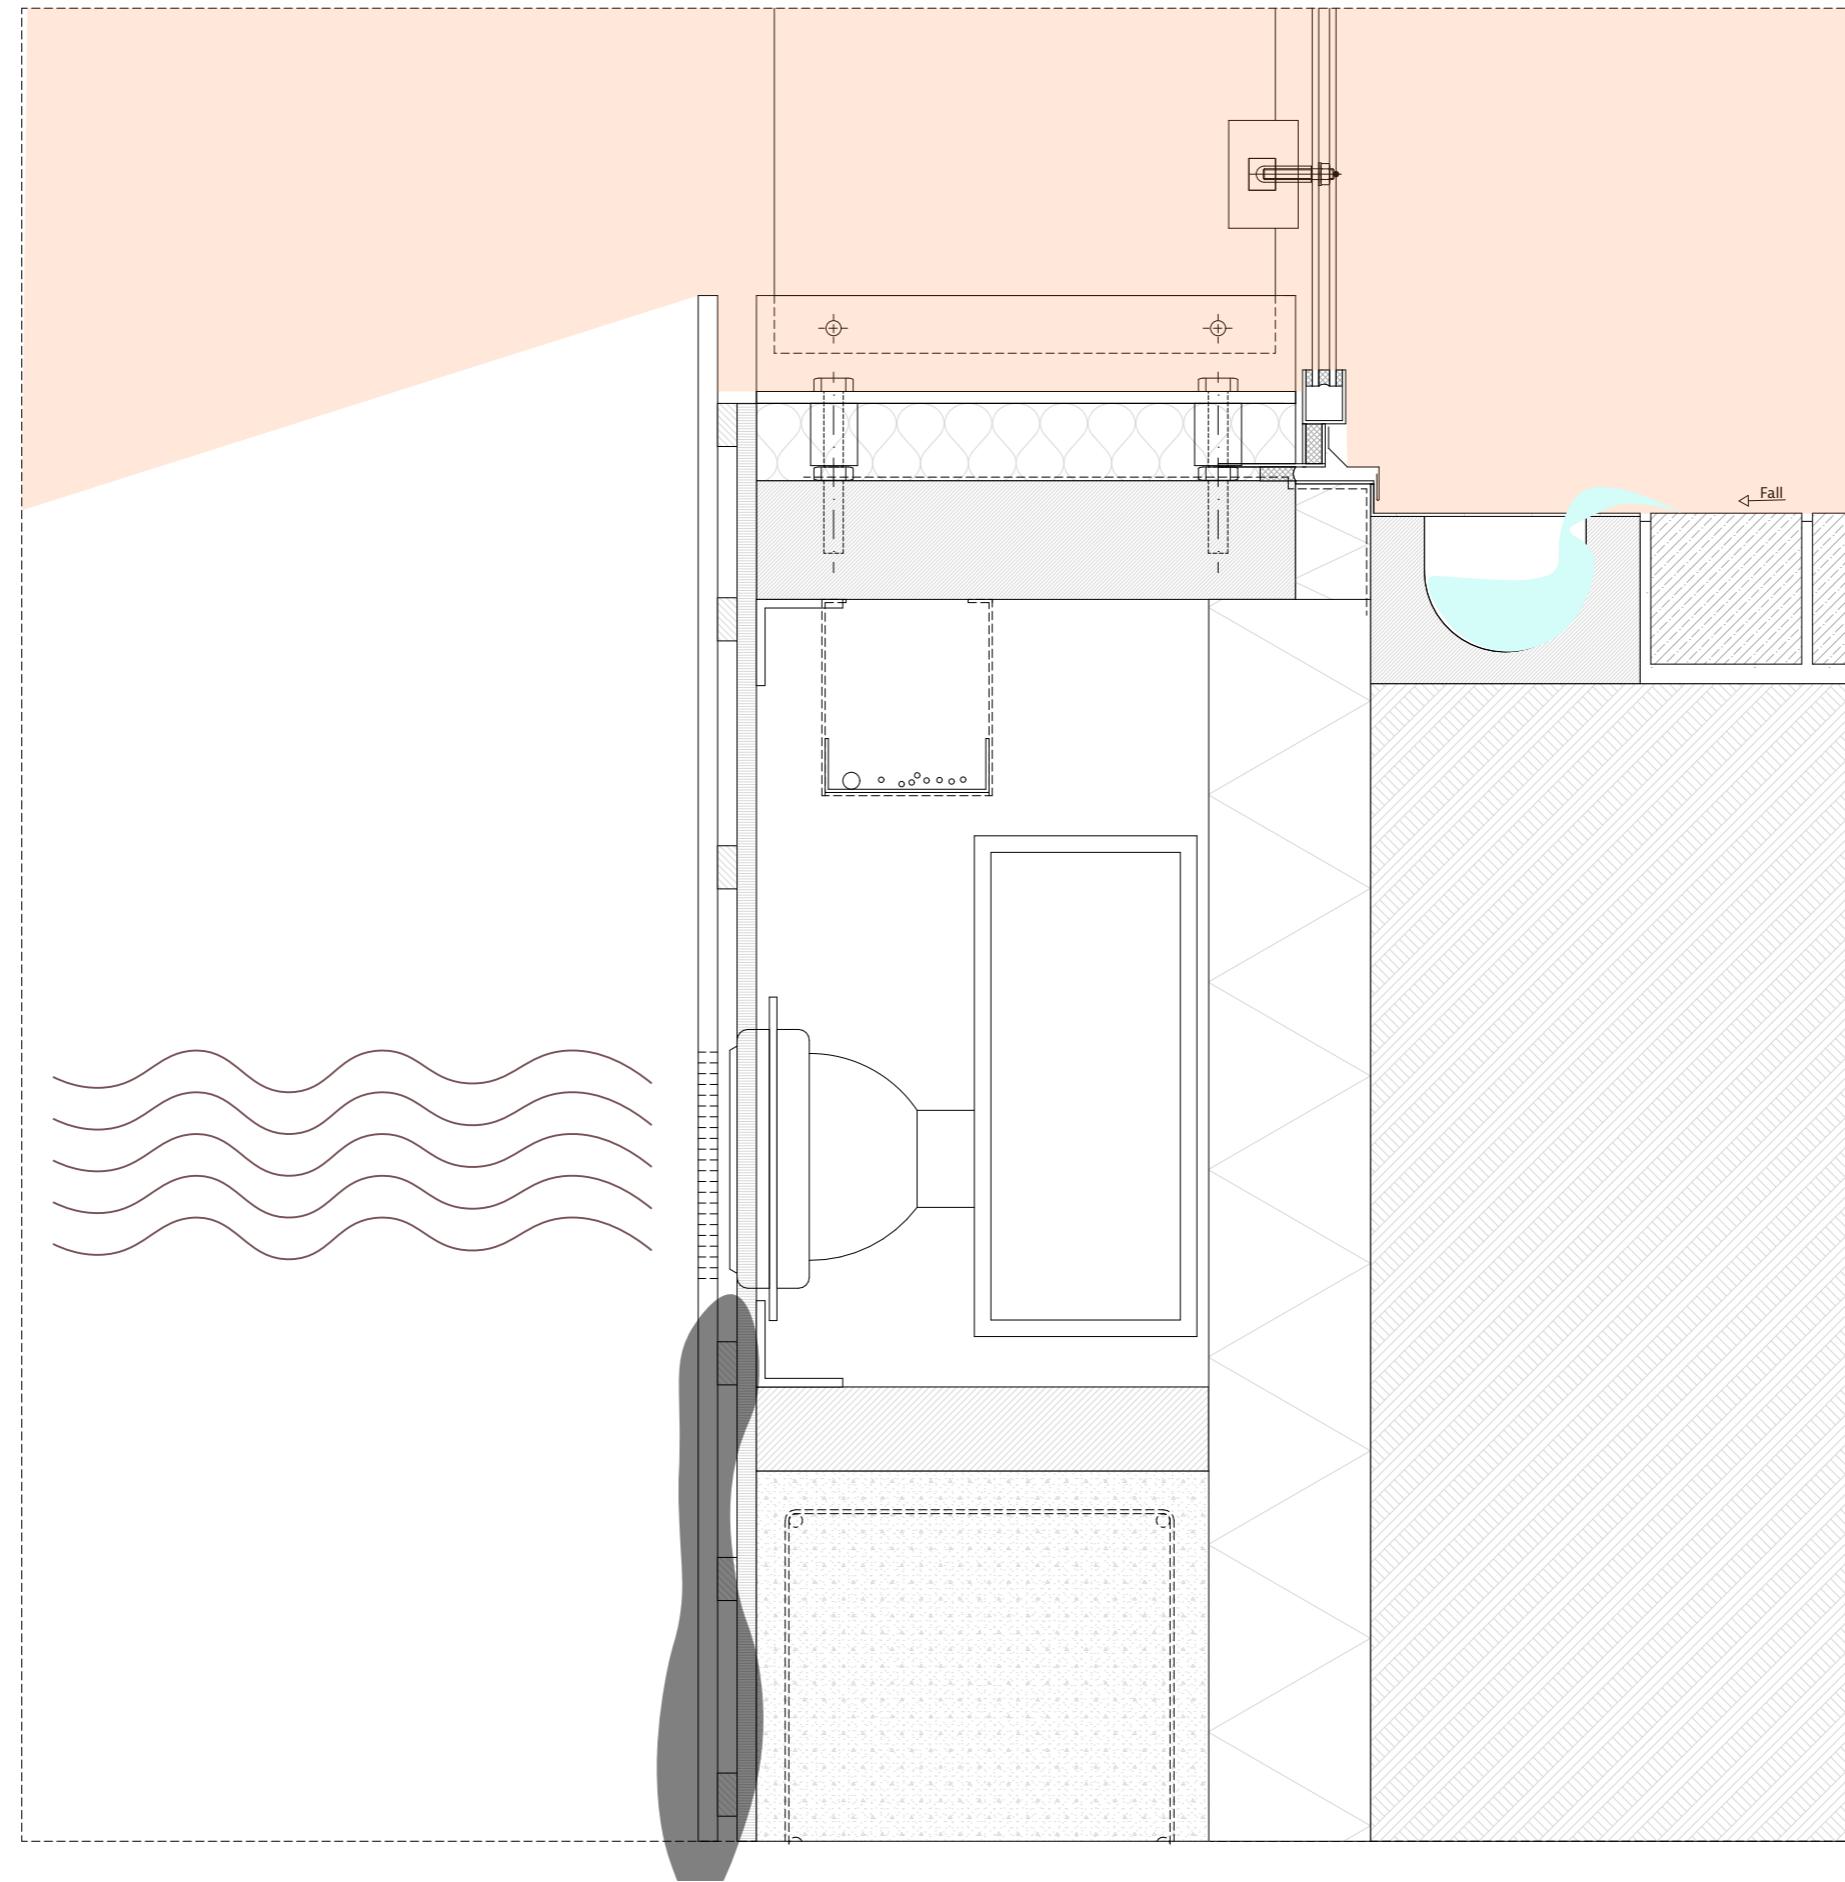

-2 BASEMENT PLAN

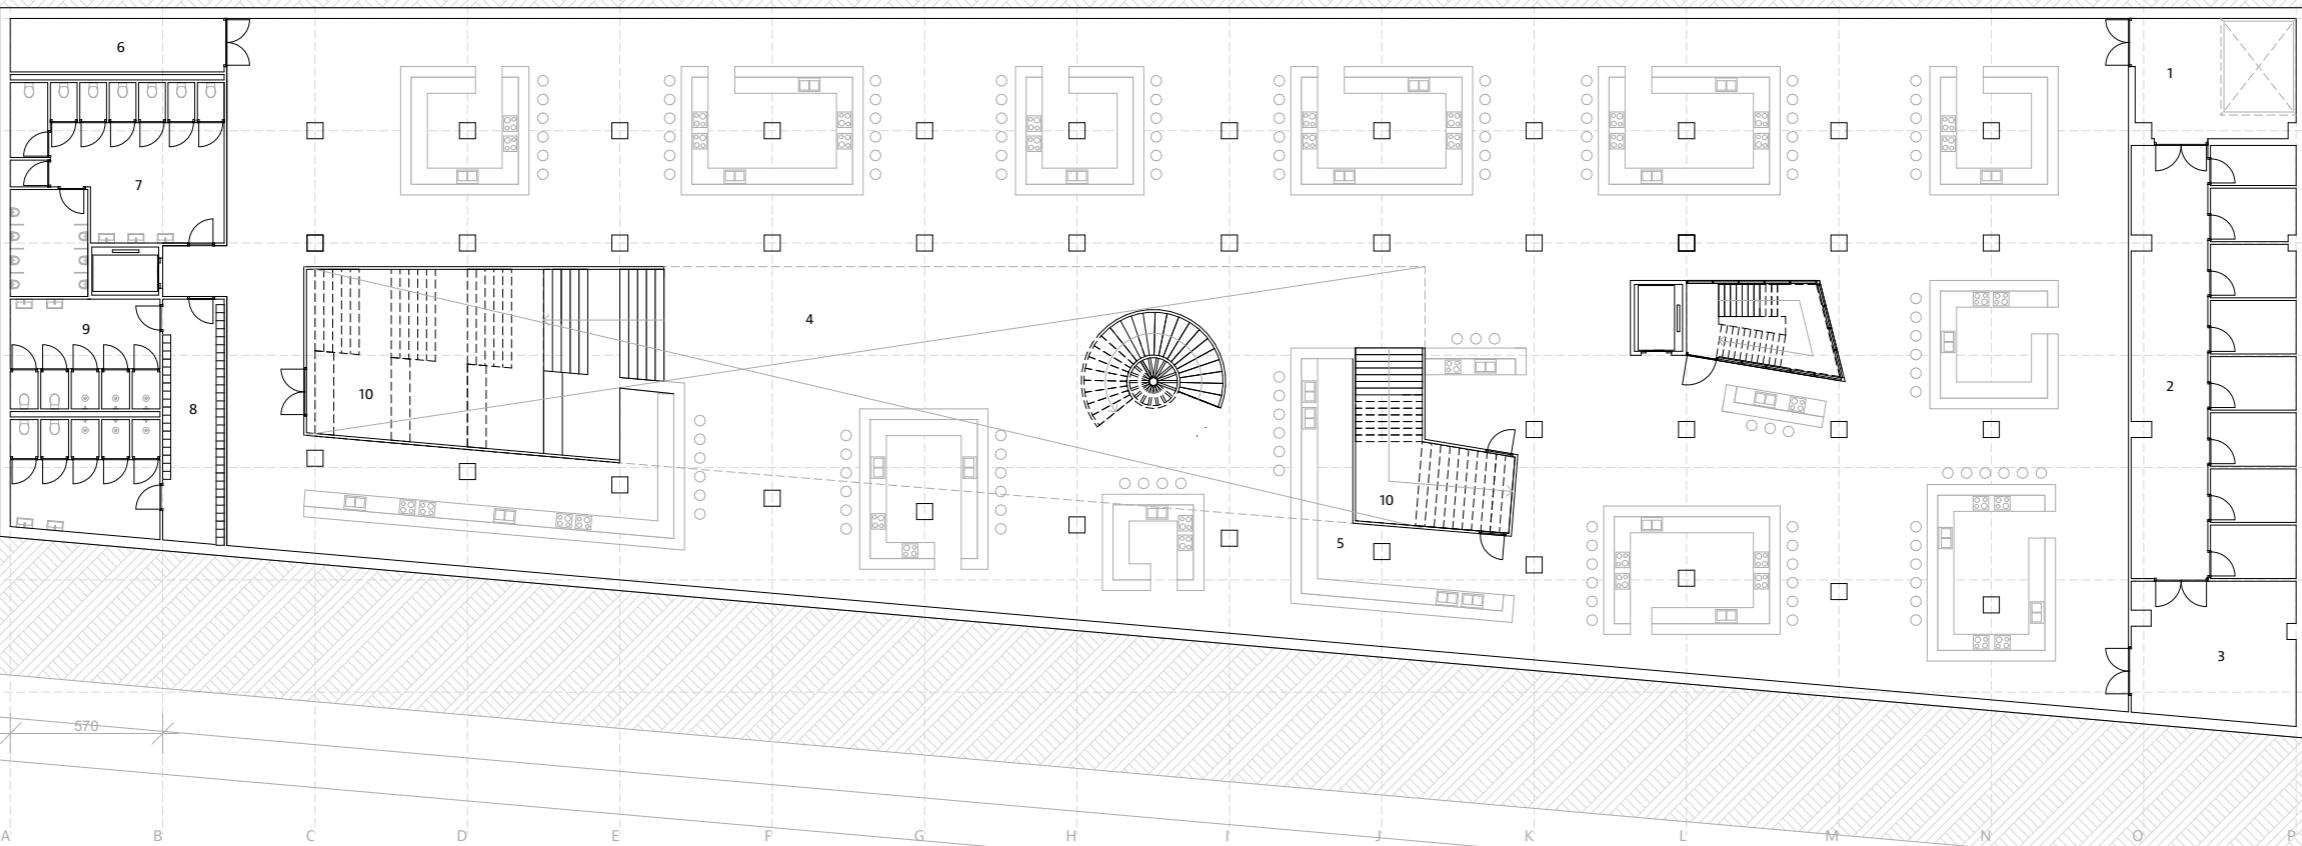

- 1 load & unload
- 2 cooling rooms
- 3 installation room
- 4 food court
- 5 bar
- 6 installation room
- 7 gender neutral toilets
- 8 lockers
- 9 cloakroom
- 10 storage room

1:200 on A2



0 1 5 10




Bart Kuijpers - P5 - A Pause in Space-Time: Sensory assemblage to embed urban contemplation

## GOING UPSTAIRS



Bart Kuijpers - P5 - A Pause in Space-Time: Sensory assemblage to embed urban contemplation

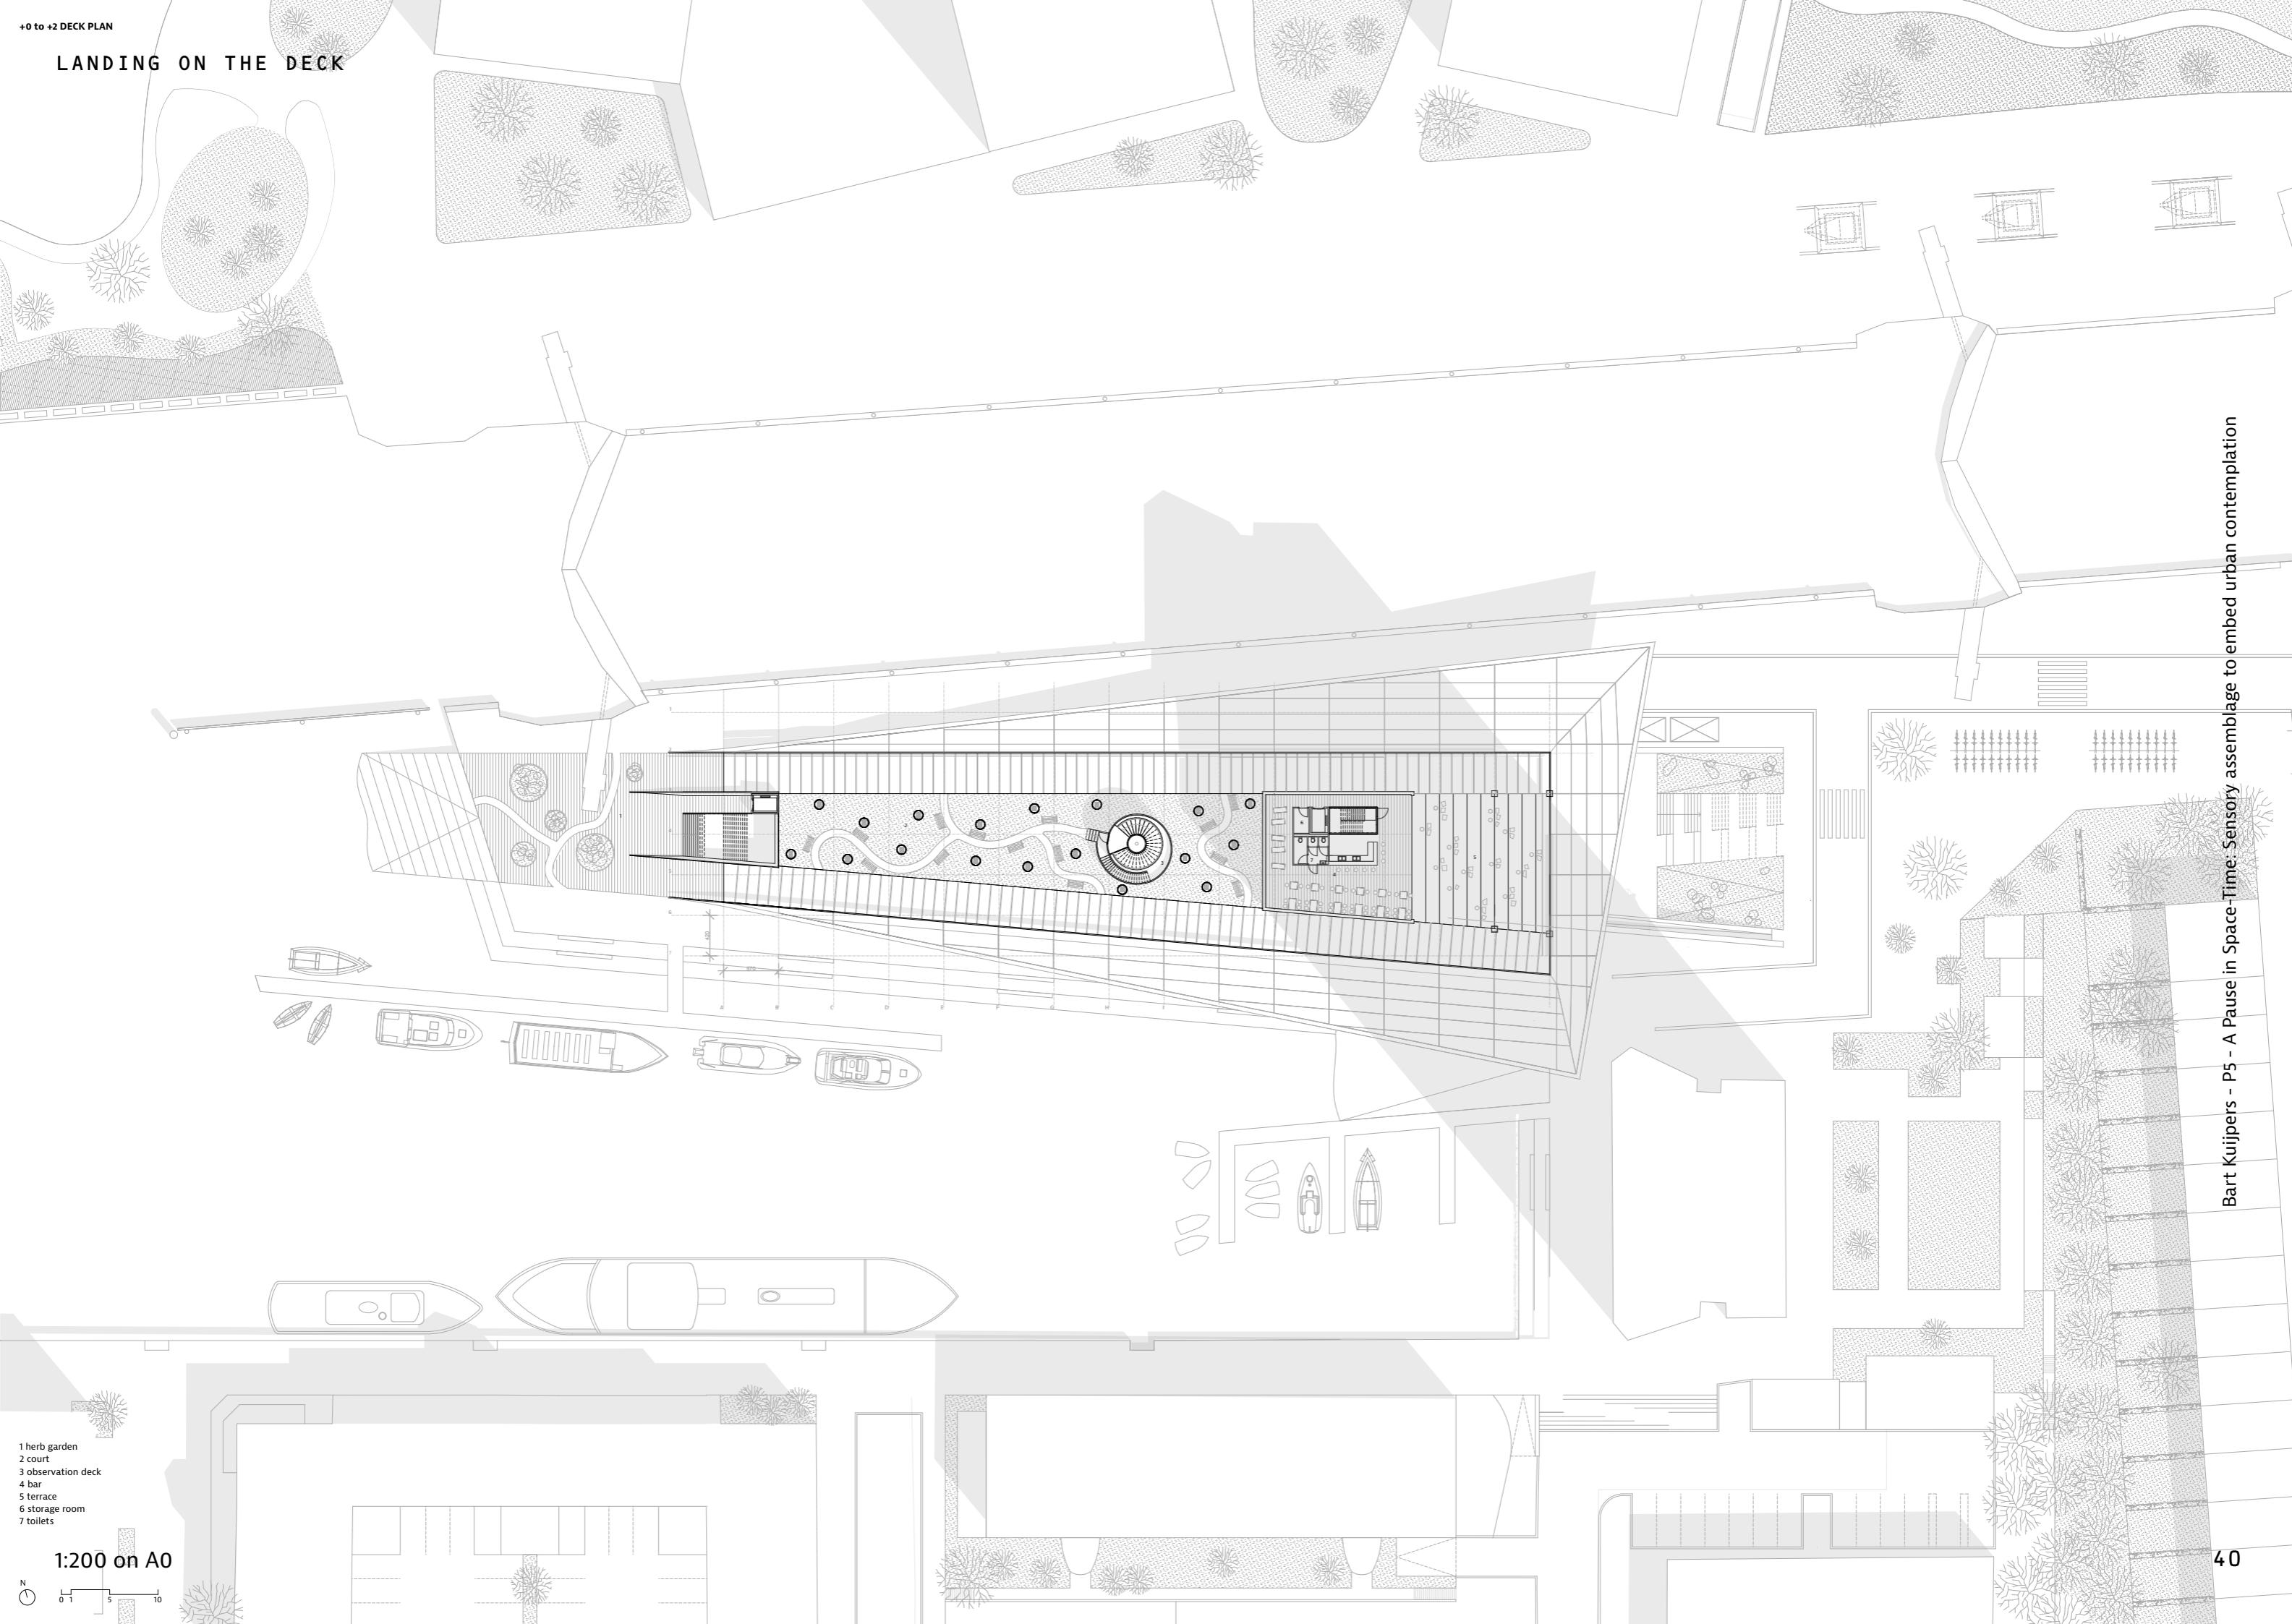


## DINING IN THE YARD




Bart Kuijpers - P5 - A Pause in Space-Time: Sensory assemblage to embed urban contemplation


## +0 MAISONETTE PLAN

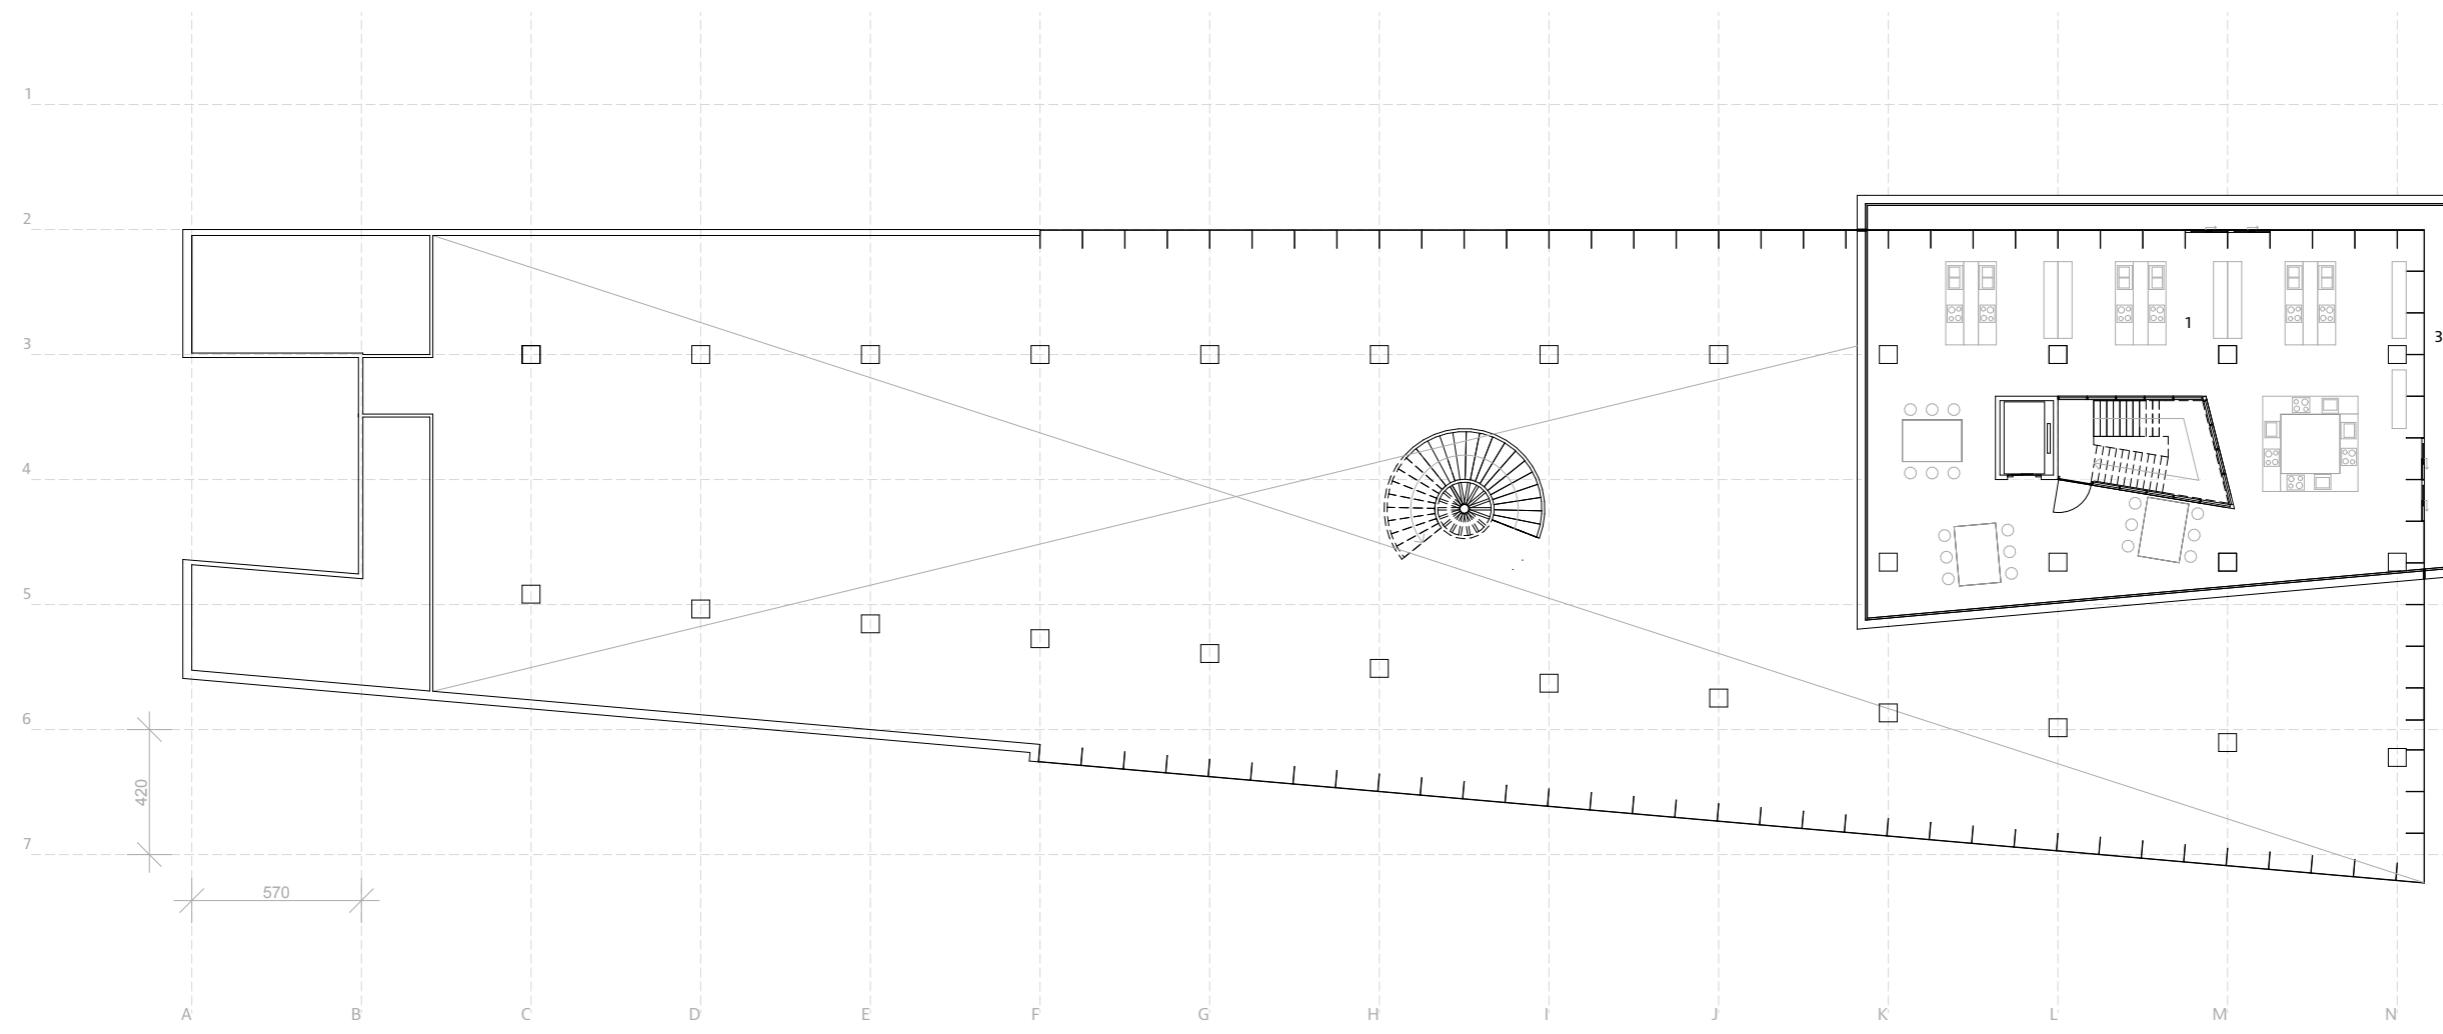


## +1 MAISONETTE PLAN

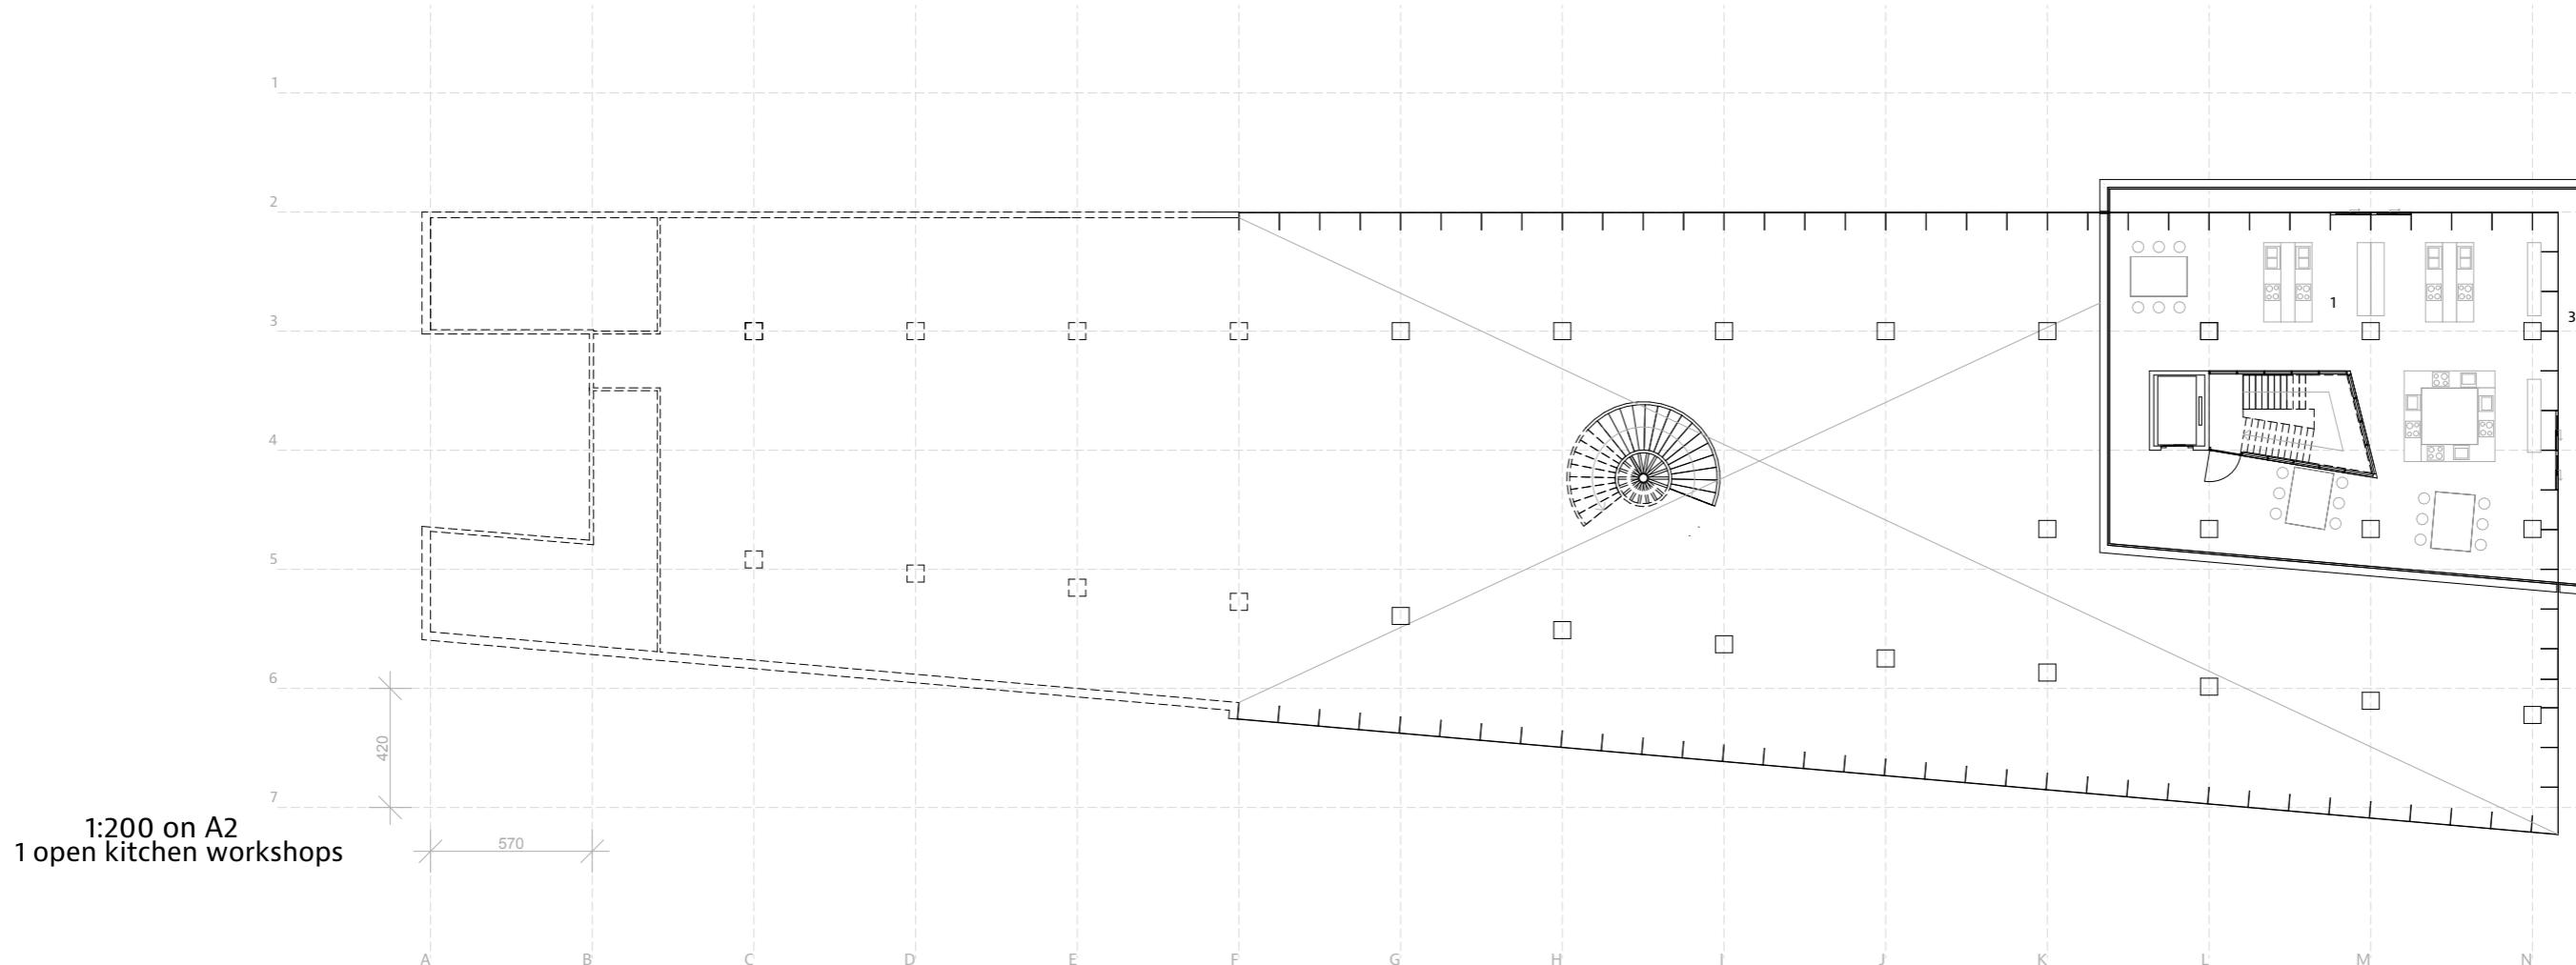


DOCK < IN-BETWEEN > ENVELOPE

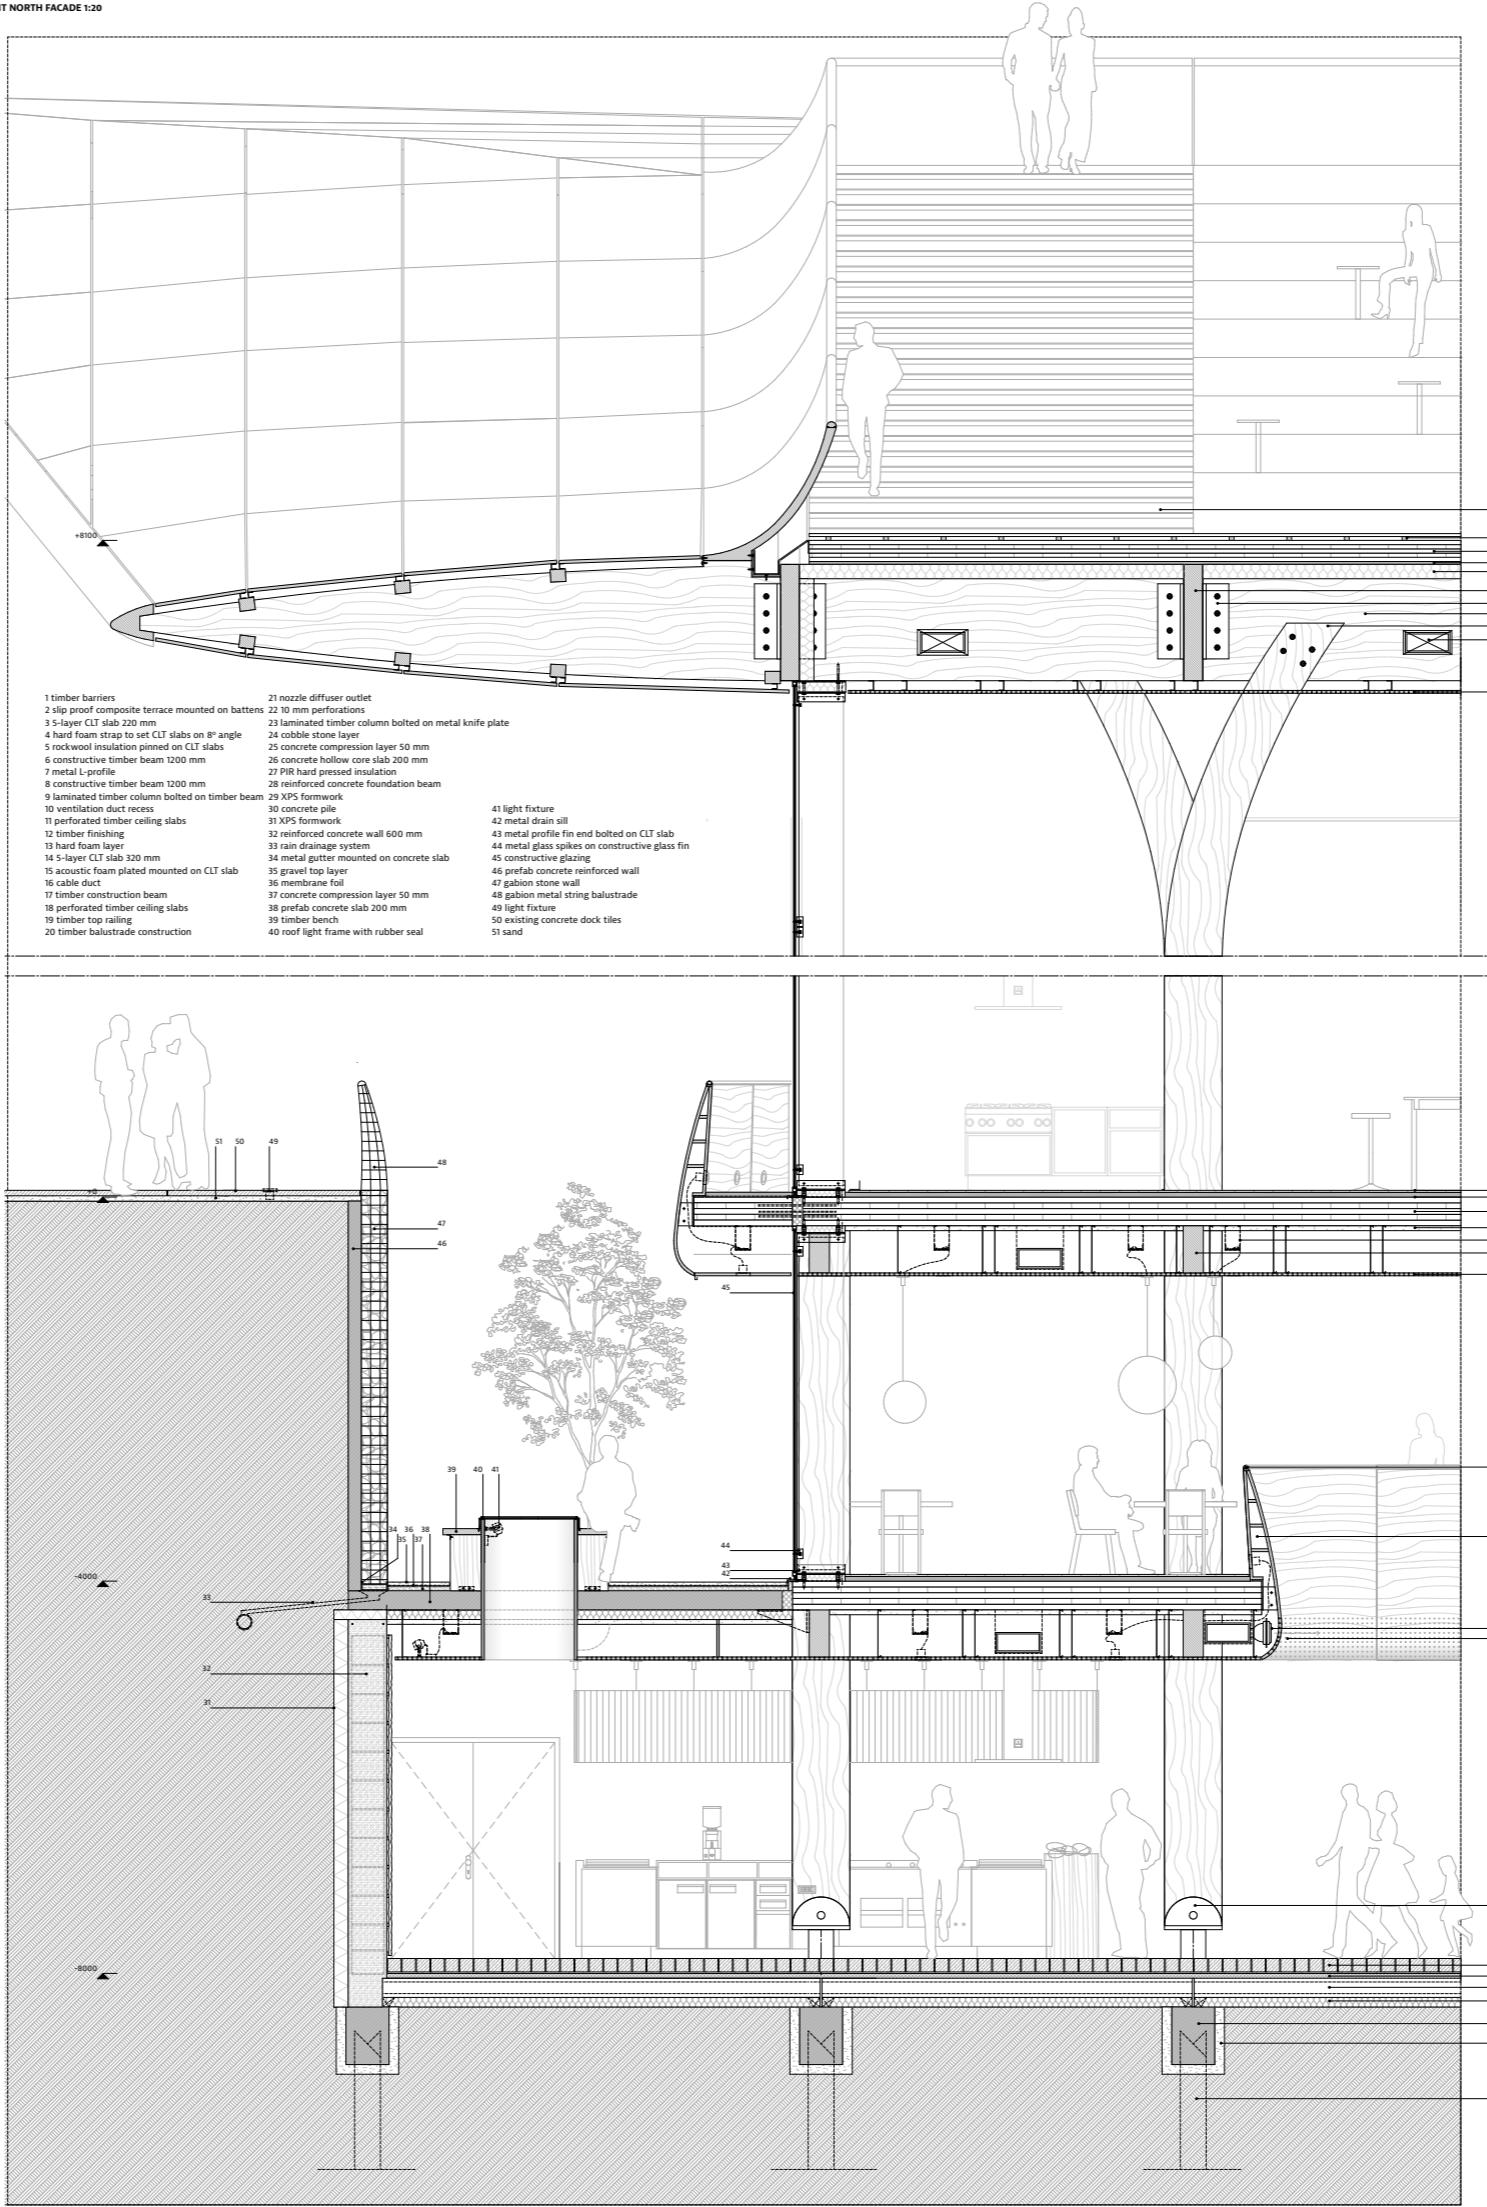

INTEGRATION OF SENSORY DOCK QUALITIES  
INTO THE ARCHITECTURE

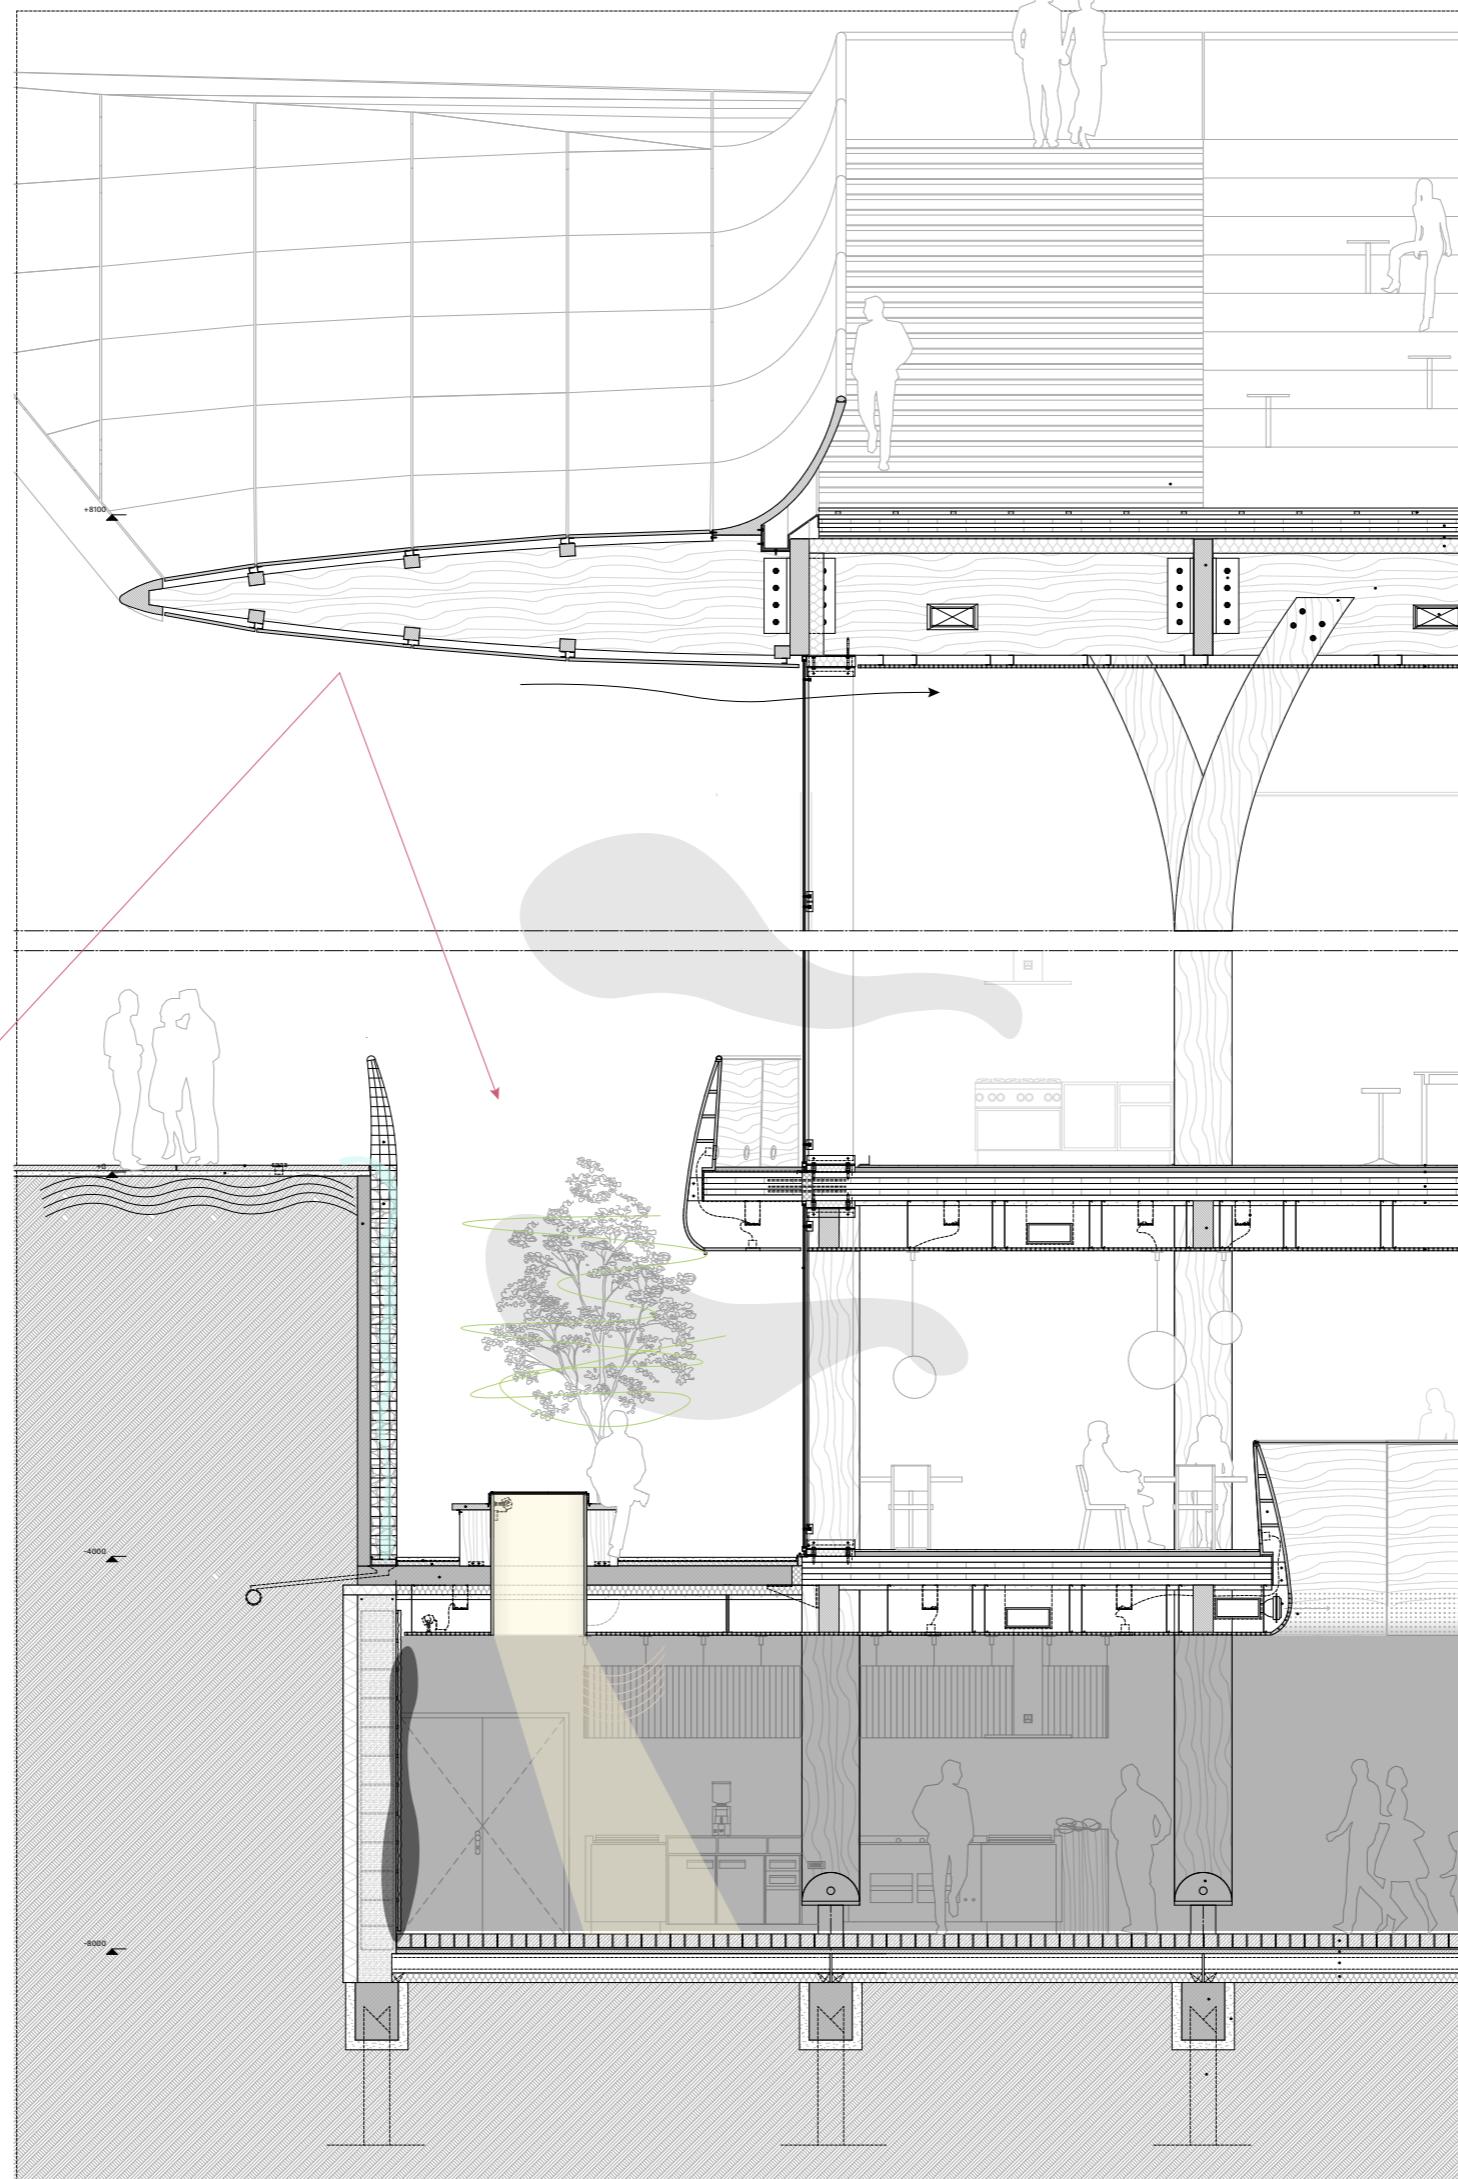


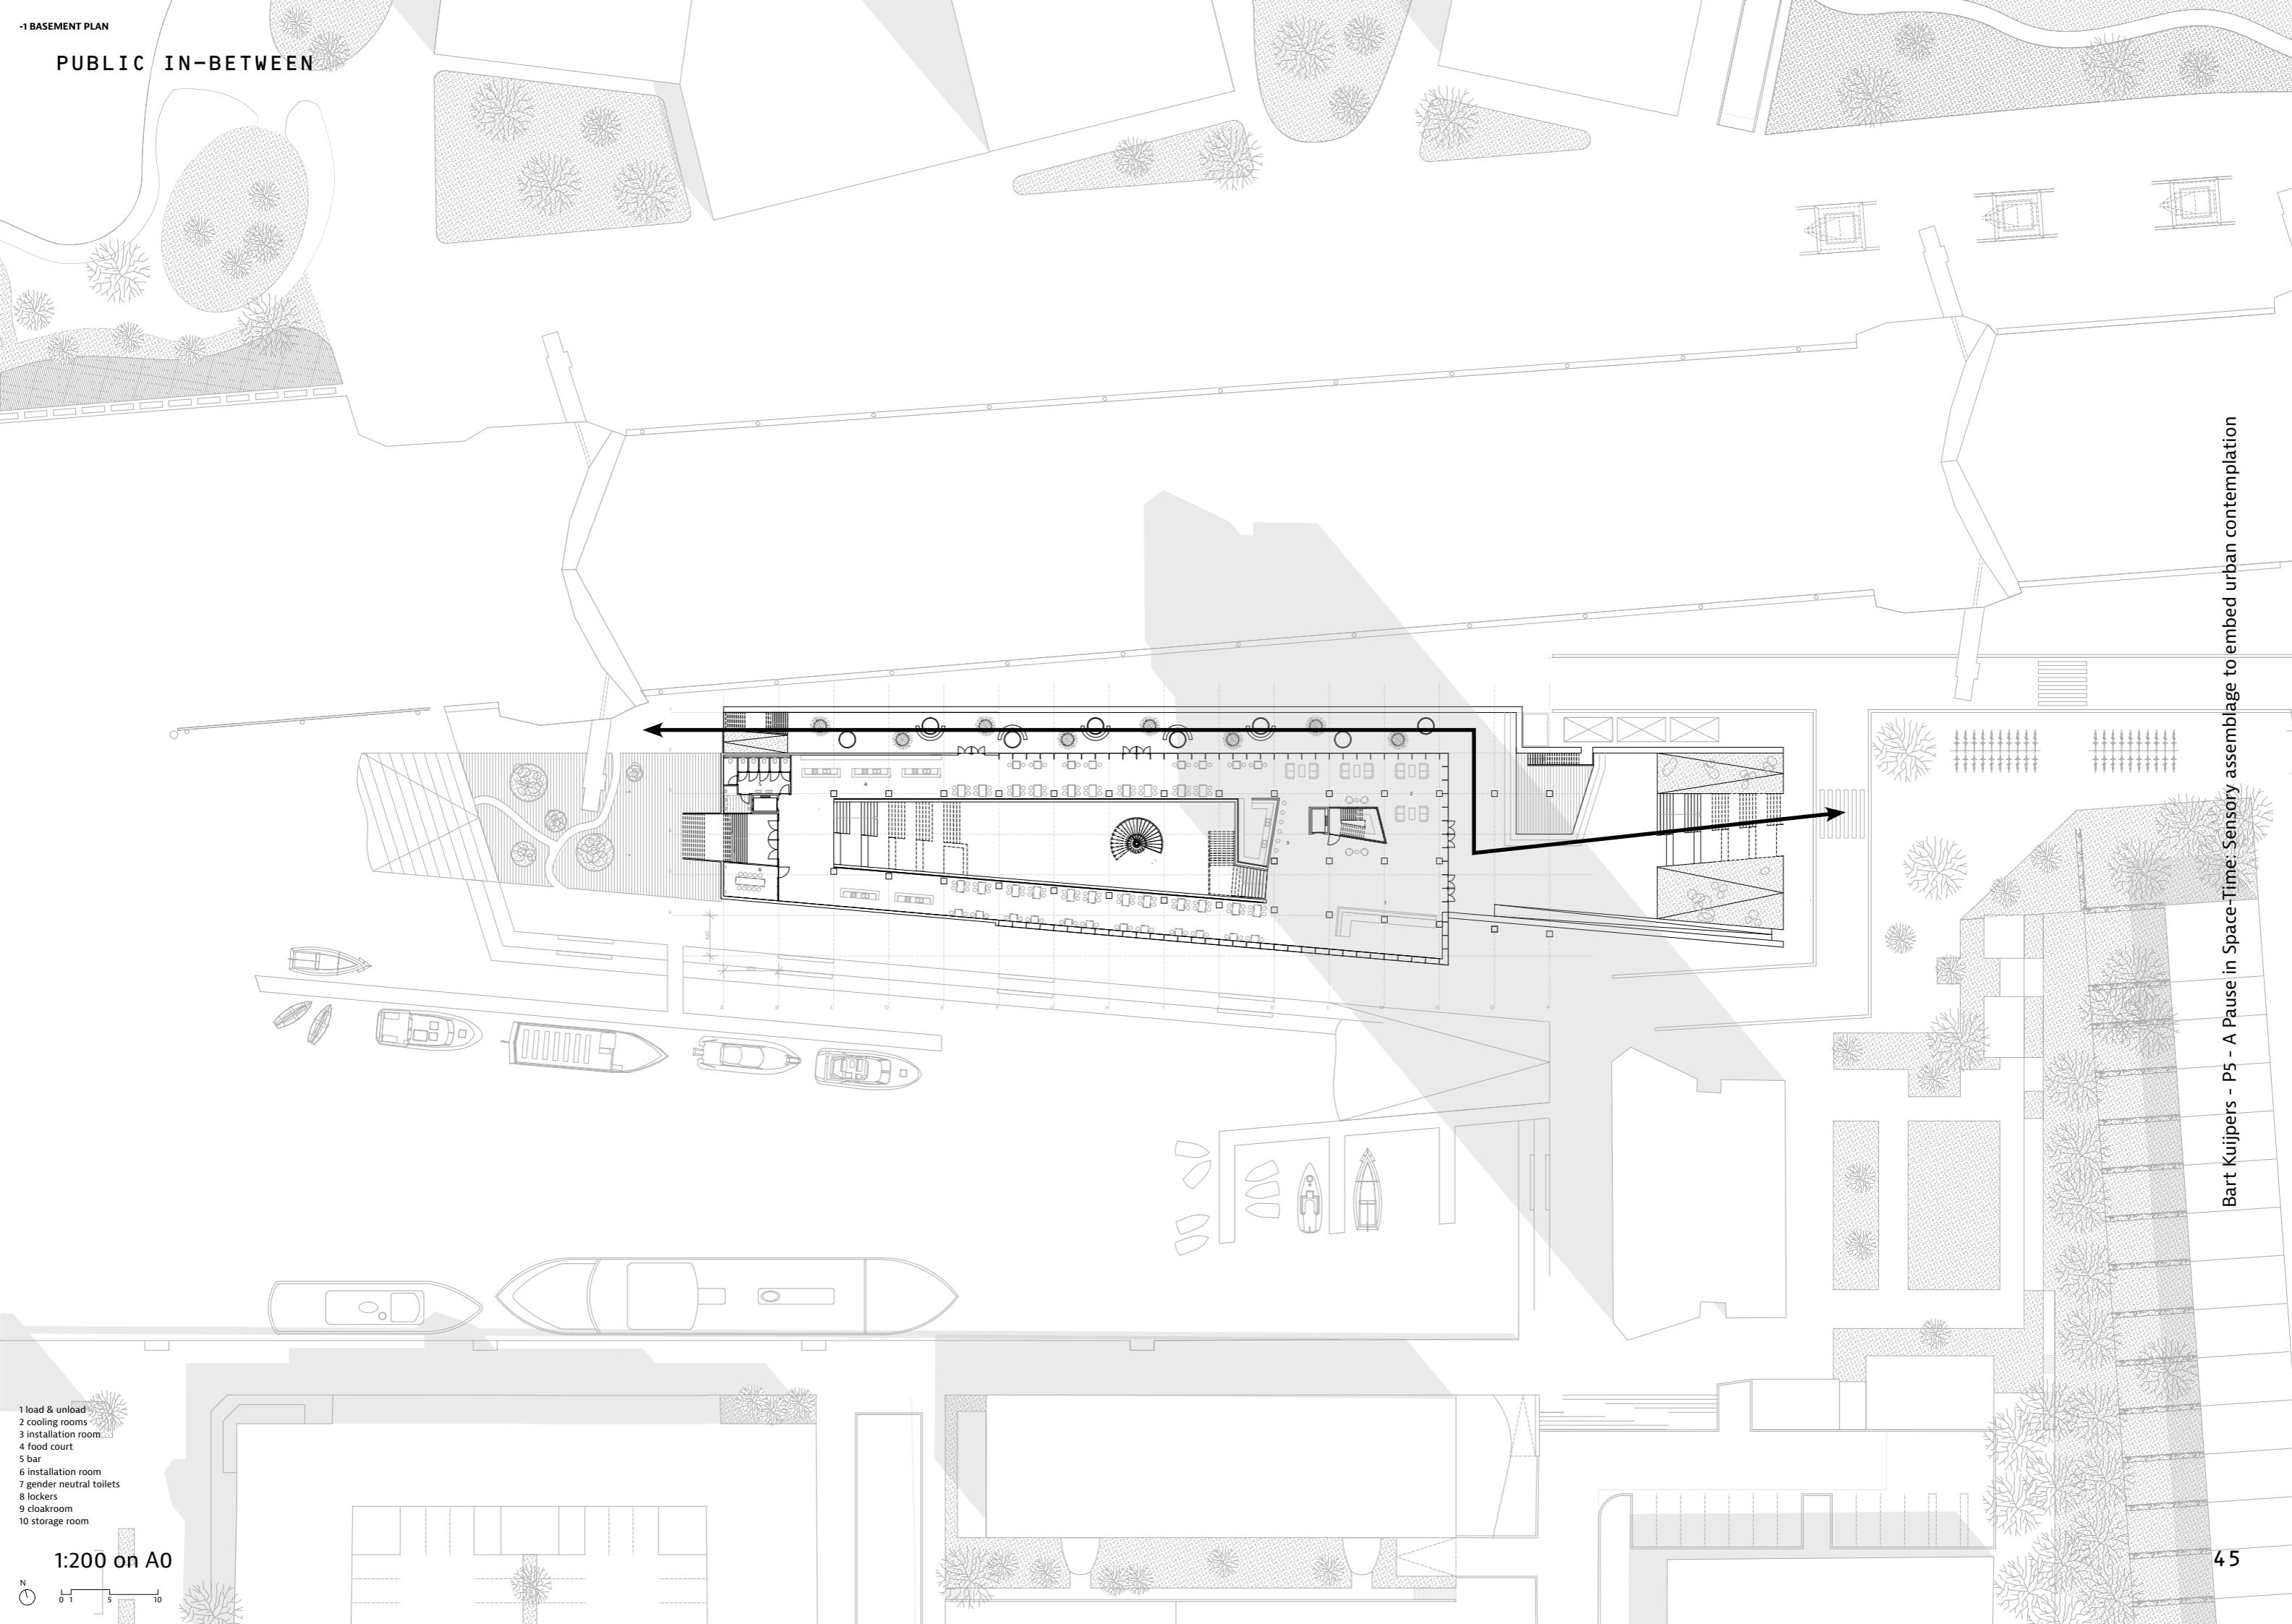



Bart Kuijpers - P5 - A Pause in Space-Time: Sensory assemblage to embed urban contemplation

***'Unlike building, which can disappear, or better yet, it exists to be periodically replaced (like a car), architecture aspires to endure in time' [1]***

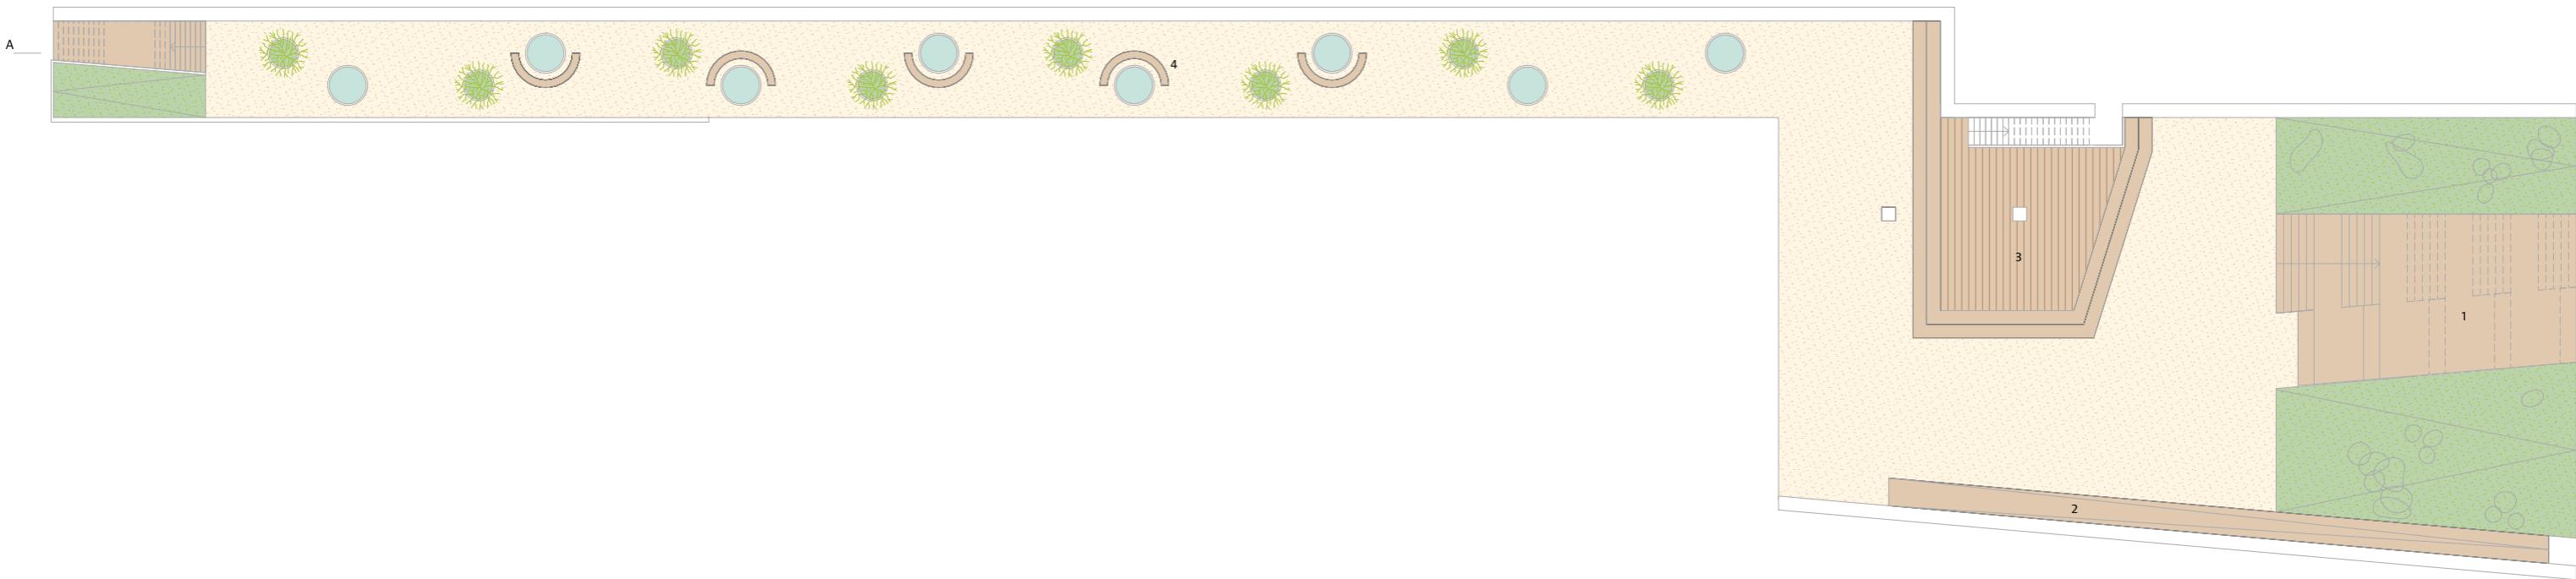


1 tribune  
 2 ramp  
 3 stage  
 4 picnic

1:200 on A2




0 1 5 10

SECTION

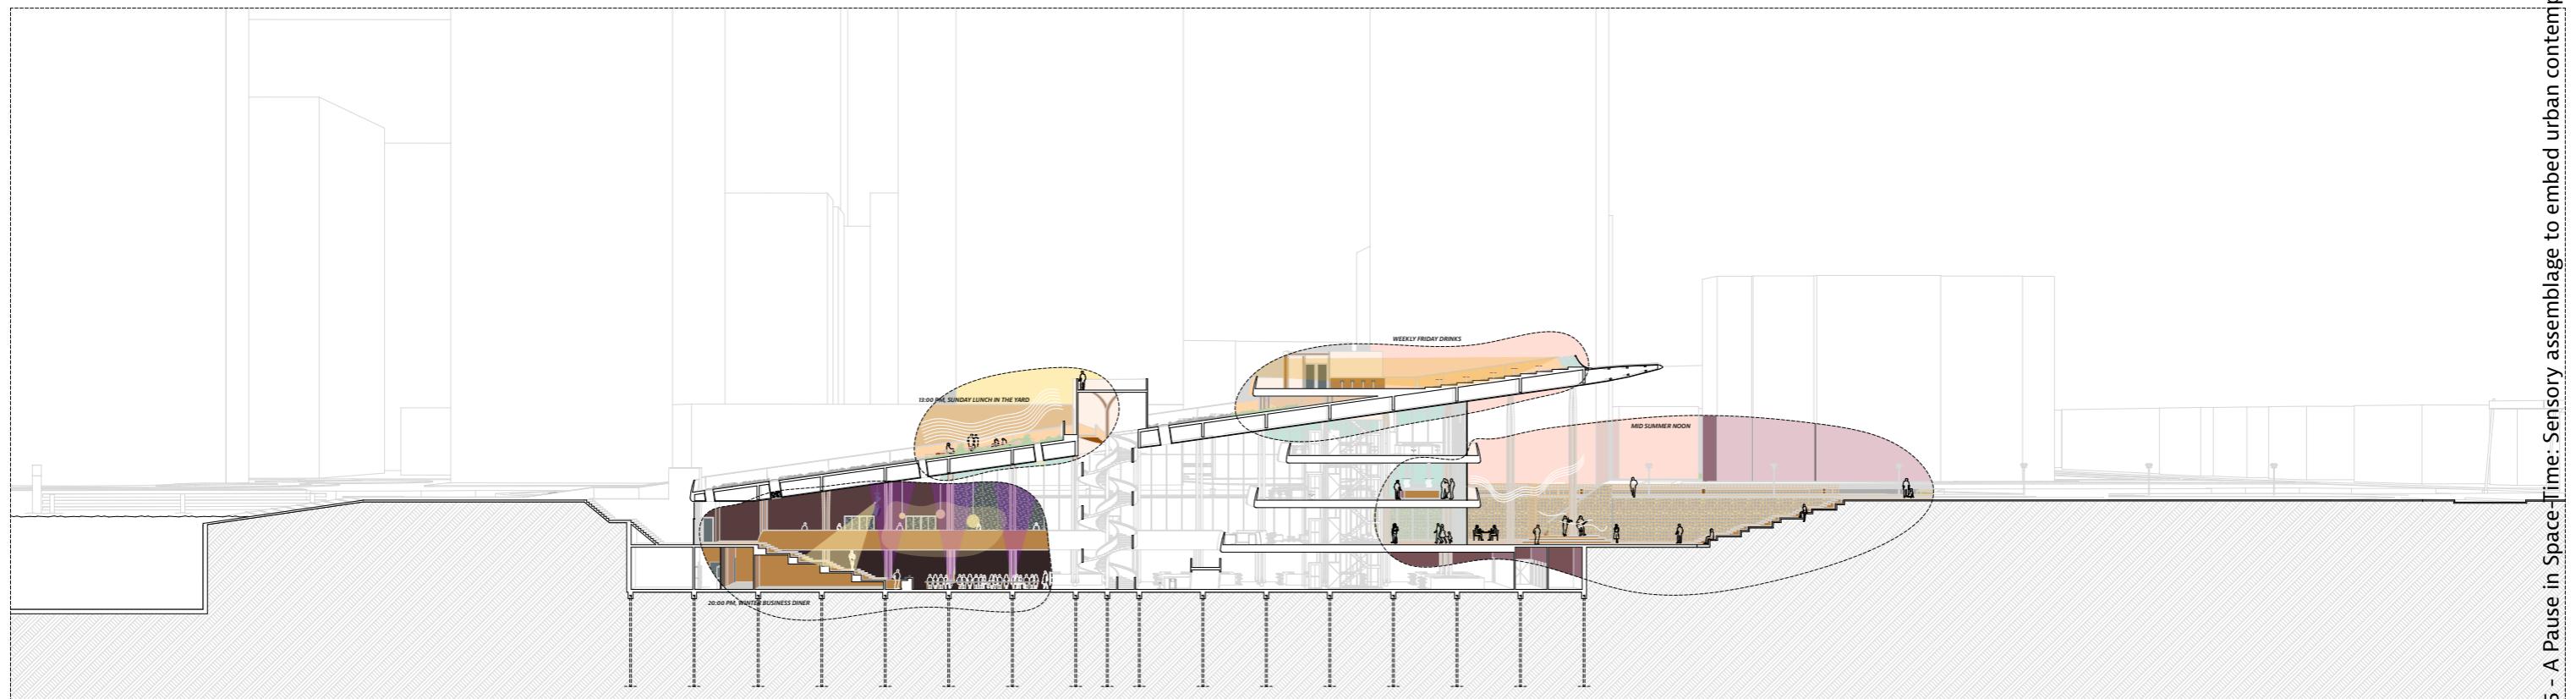


Bart Kuijpers - P5 - A Pause in Space-Time: Sensory assemblage to embed urban contemplation


## ADAPTABLE ENVELOPE

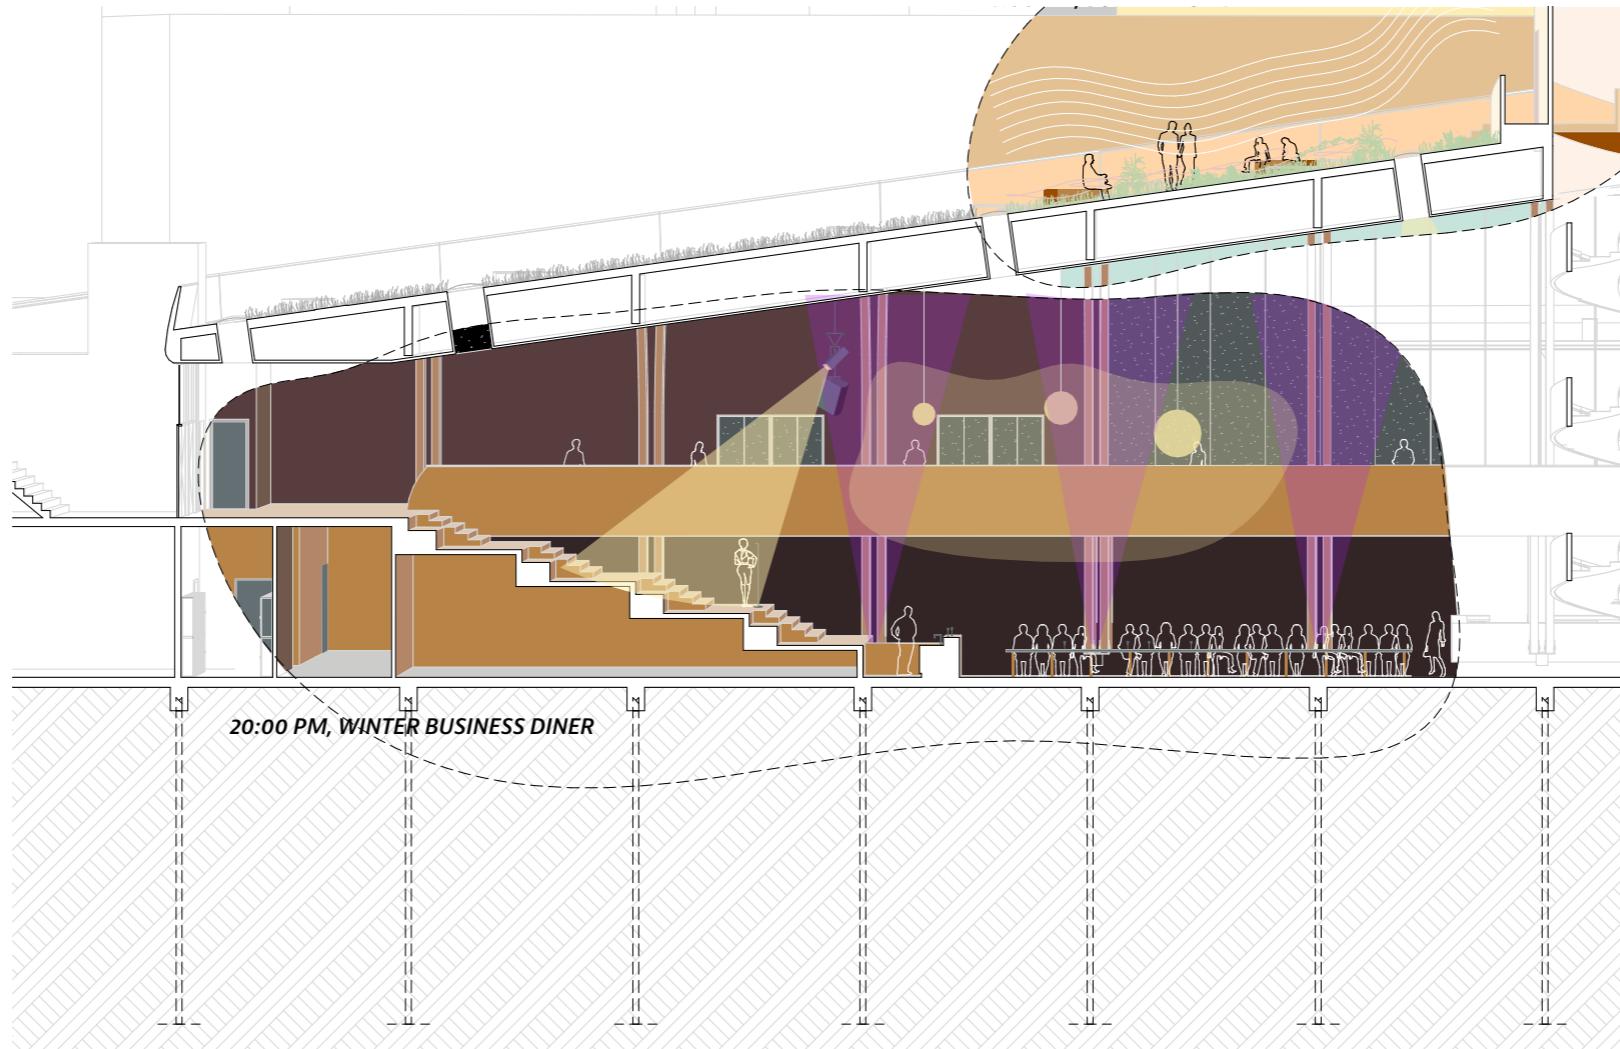


LAND ON THE DOCK/DECK

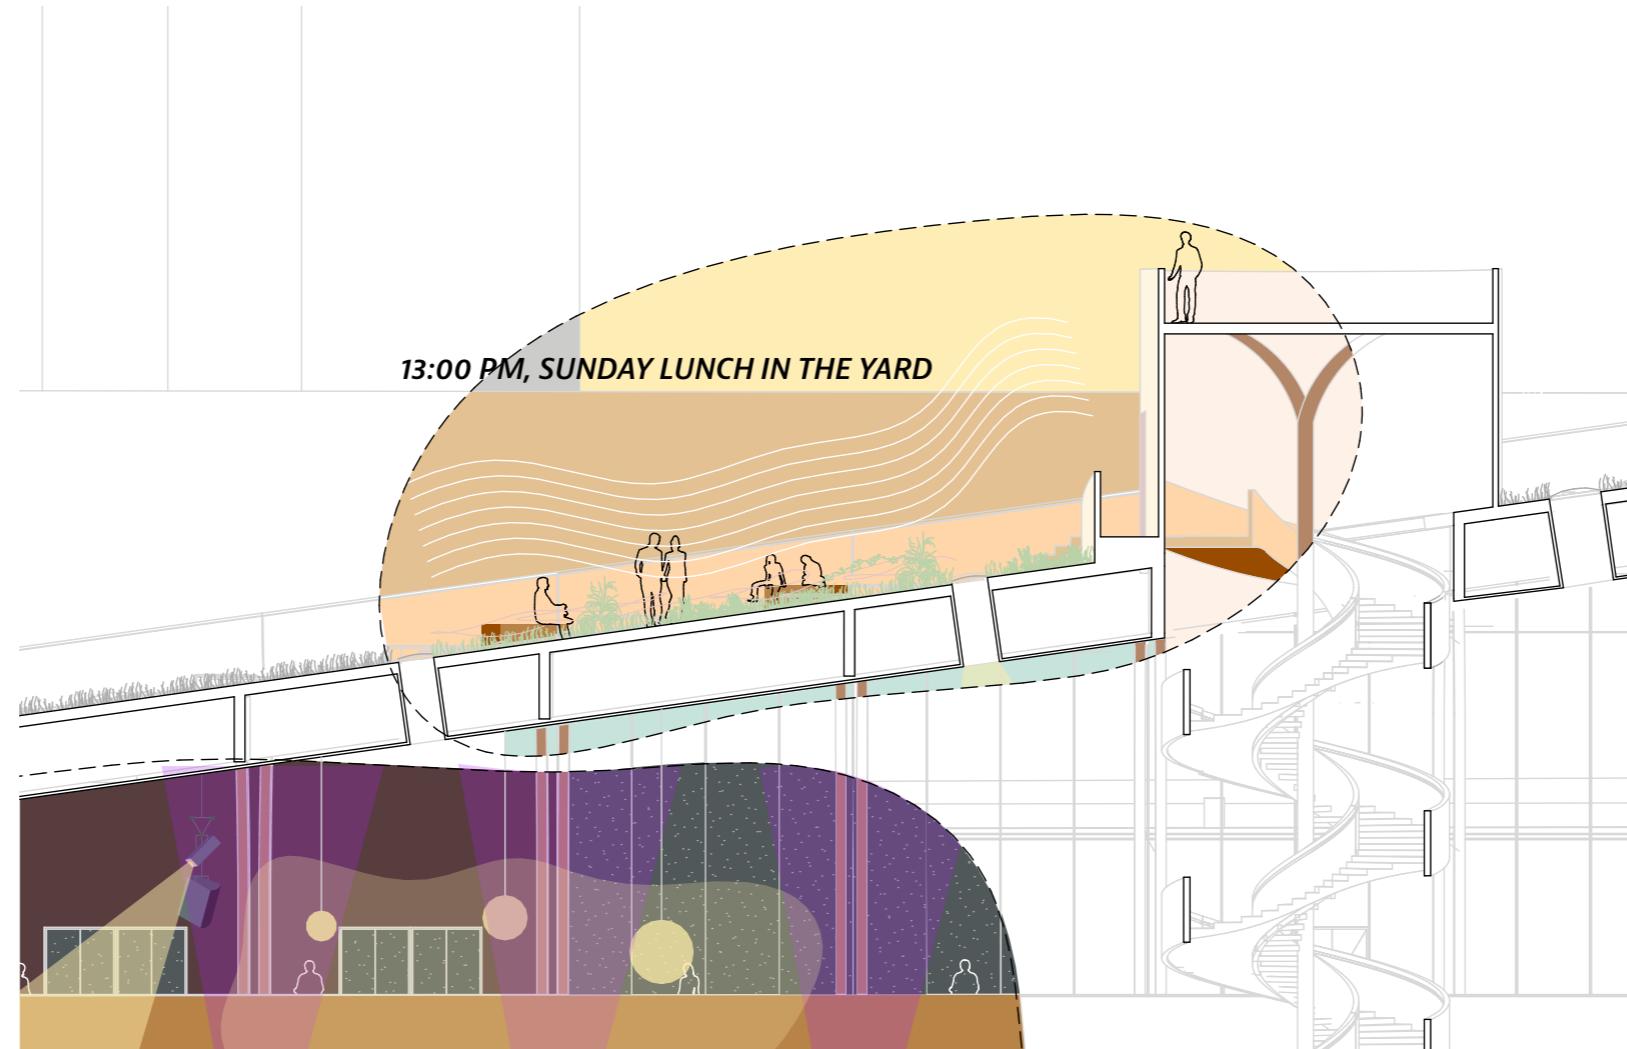


EVENTS IN THE AFTERNOON

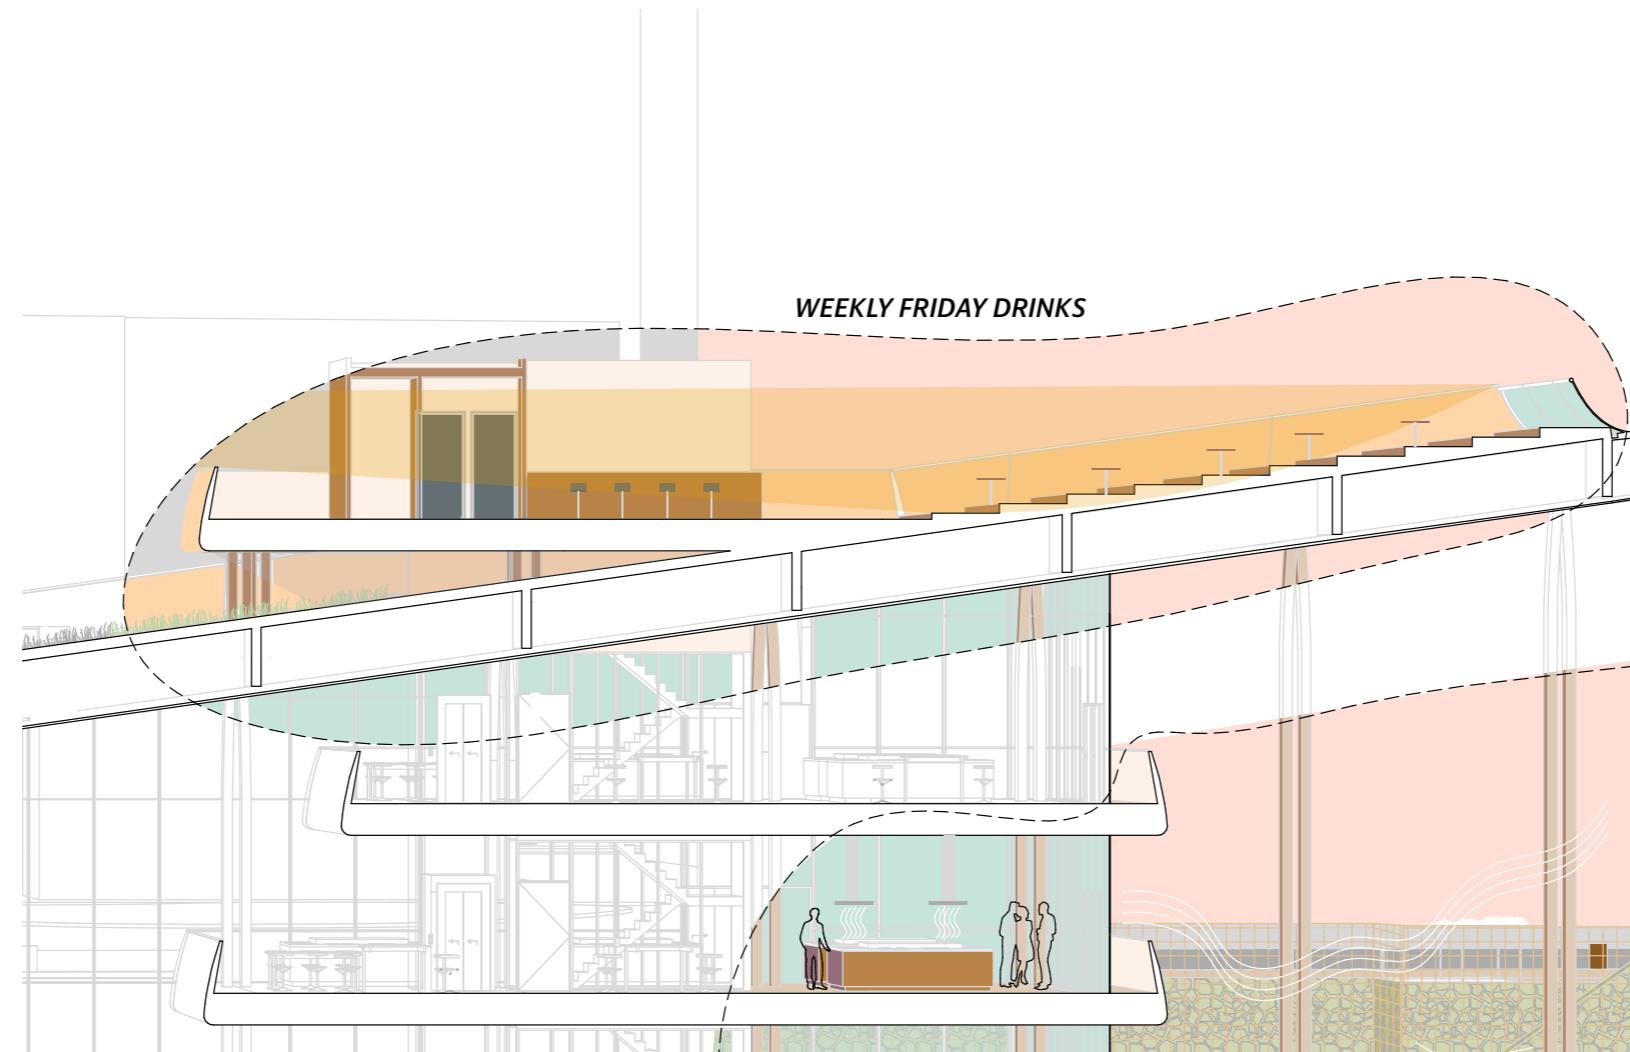


## TIMELINE & CYCLES

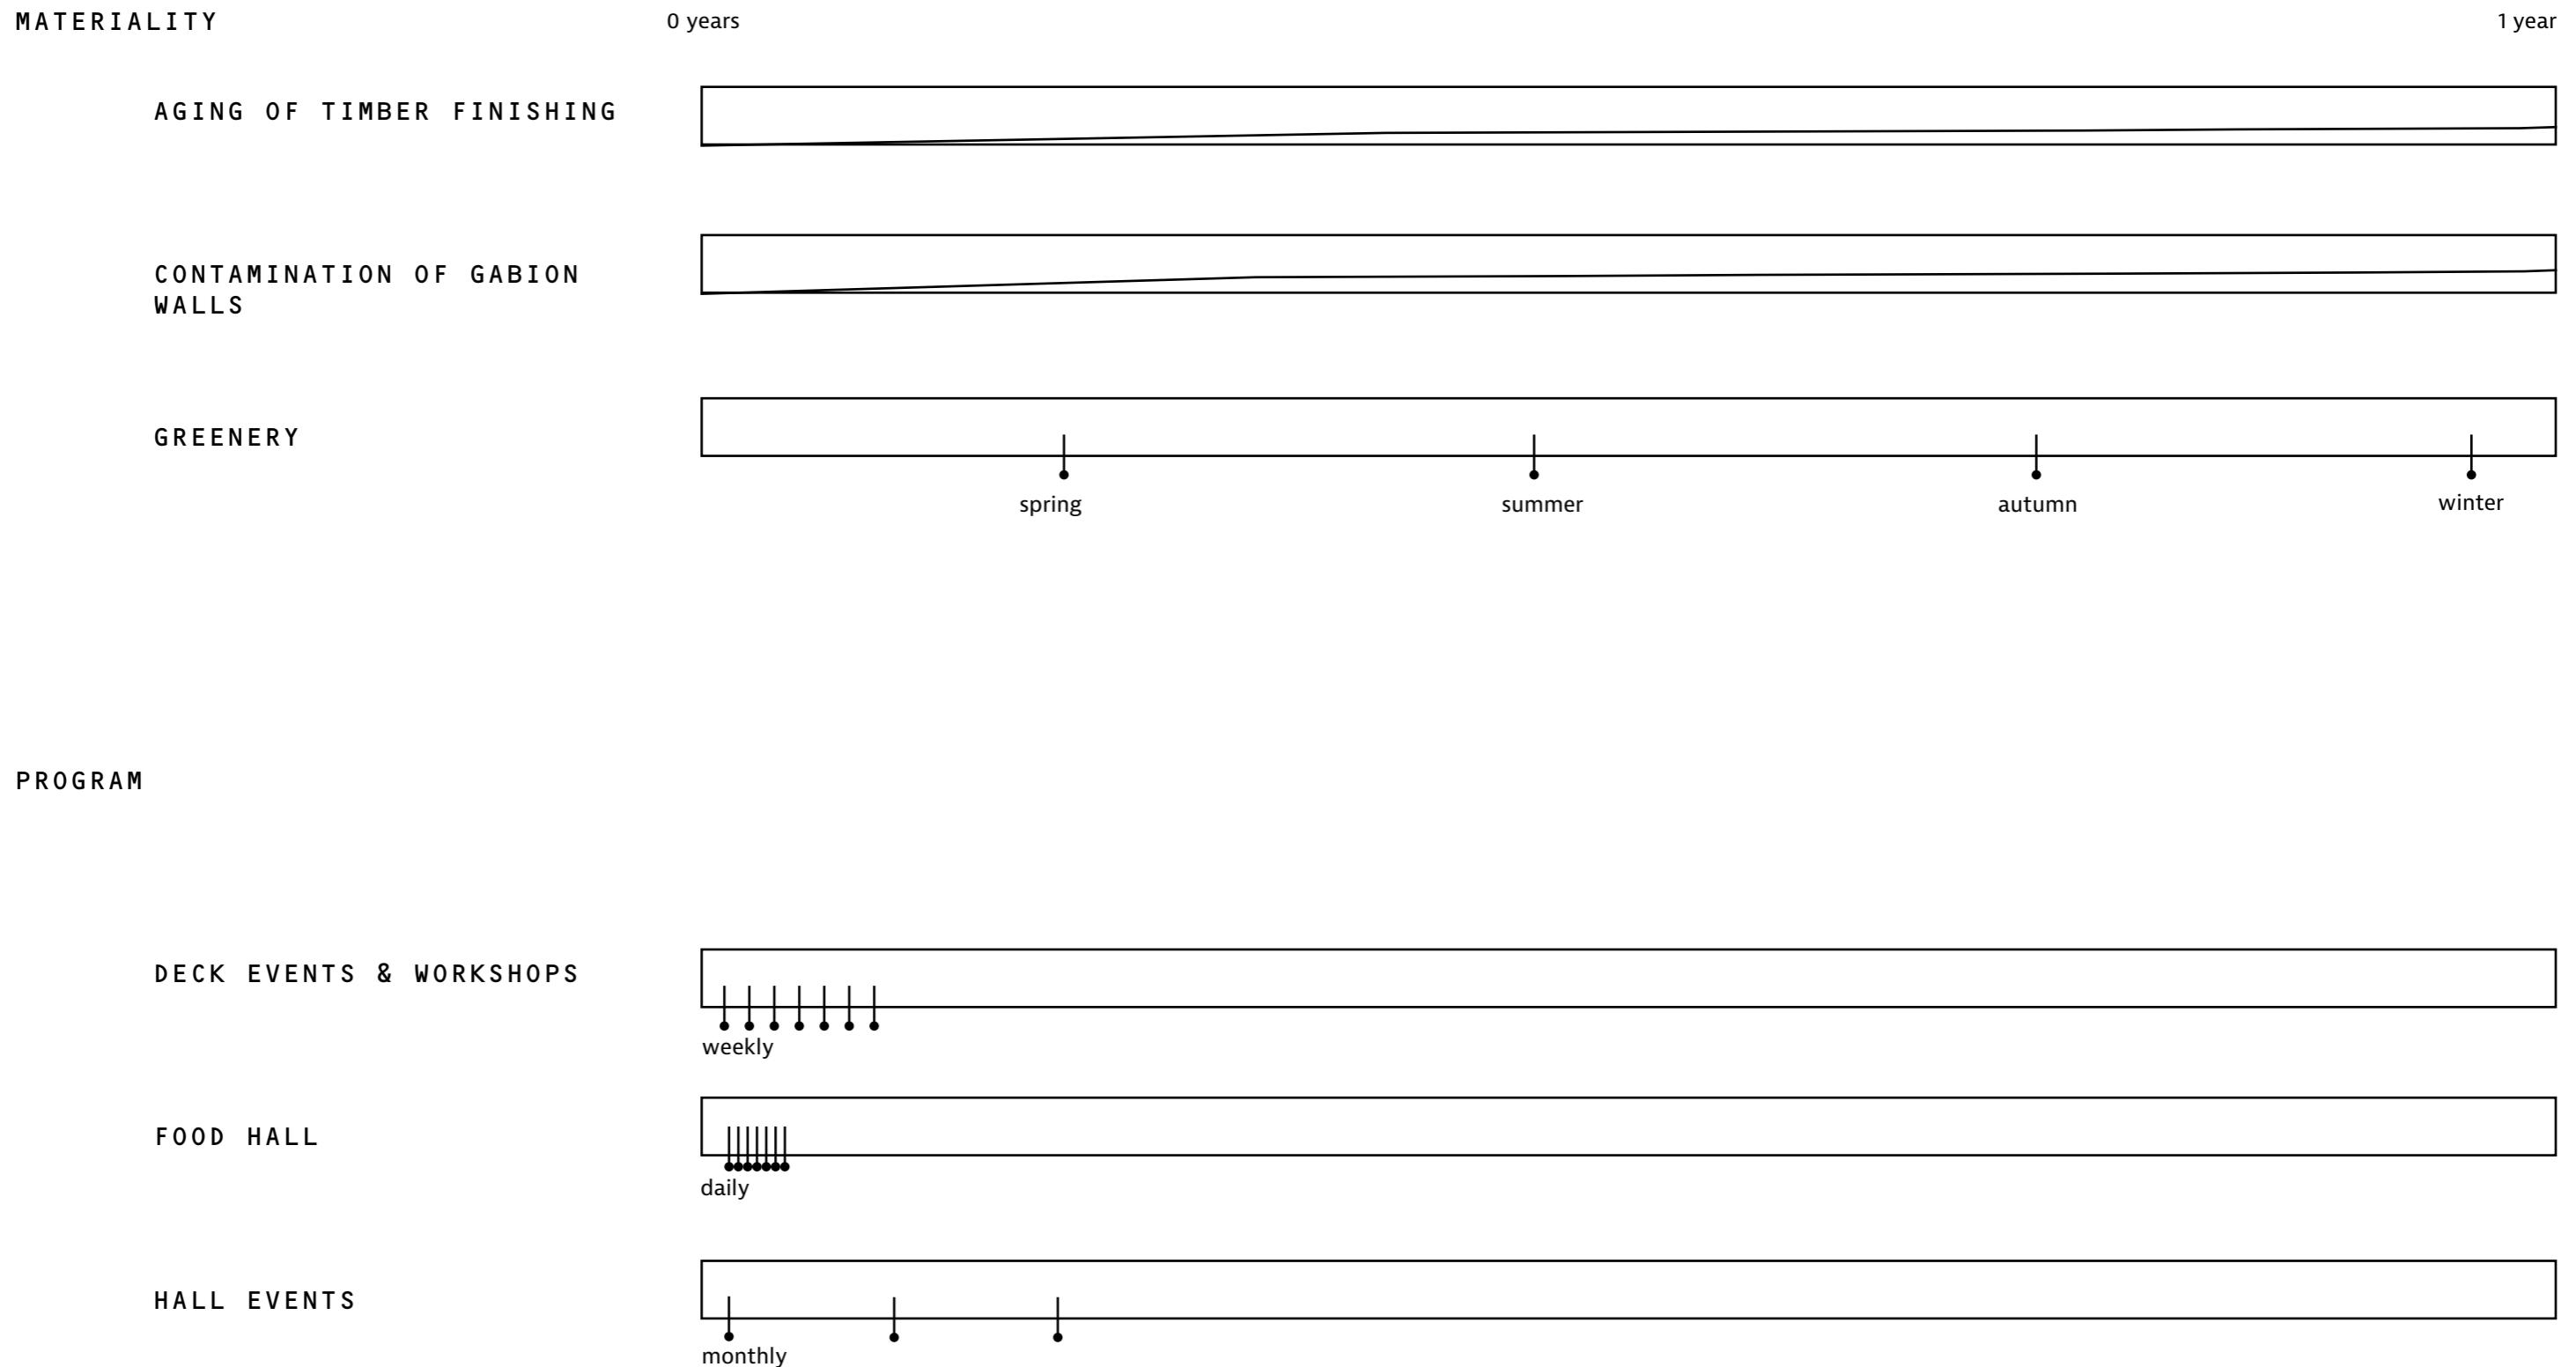

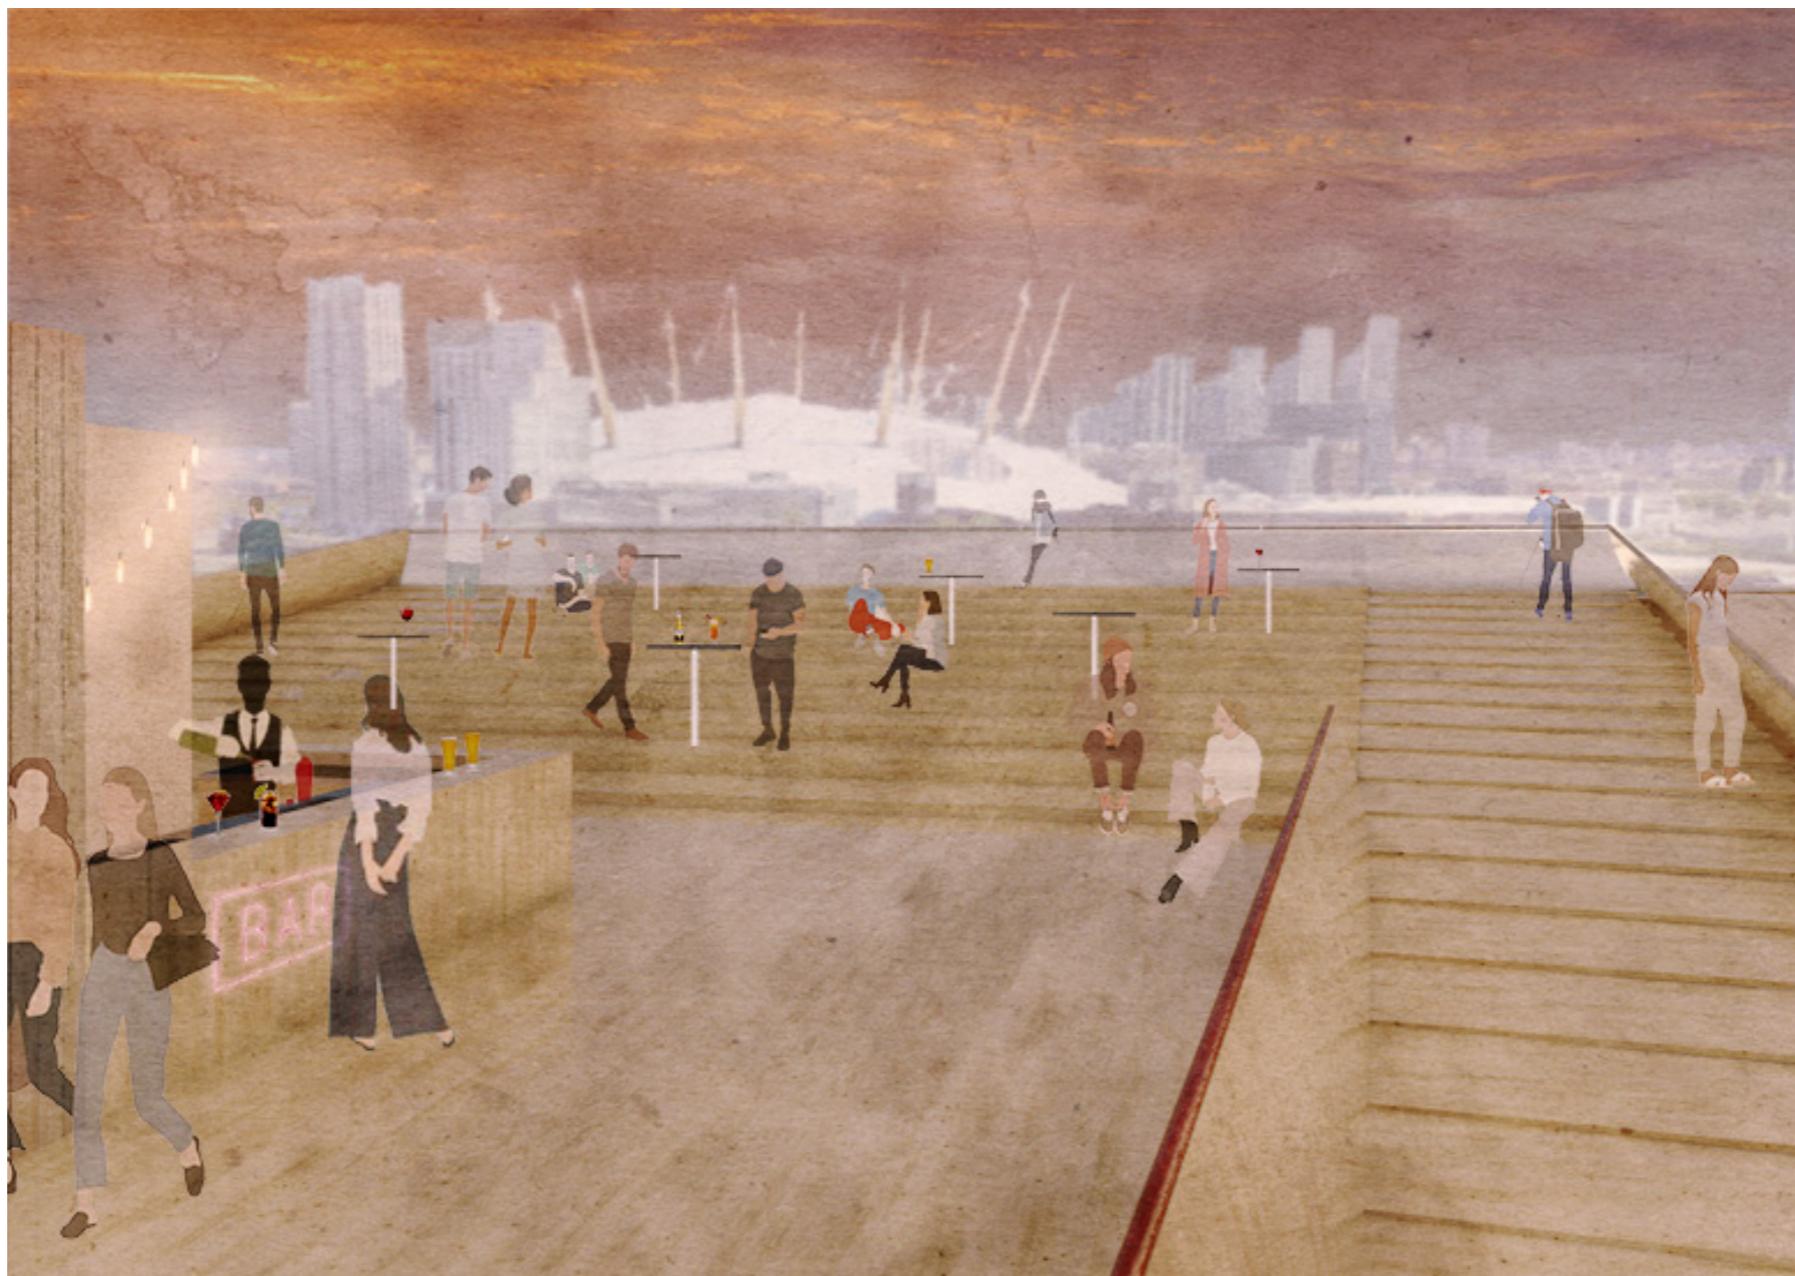

Bart Kuijpers - P5 - A Pause in Space-Time: Sensory assemblage to embed urban contemplation


## APPROACHING FROM EAST SIDE

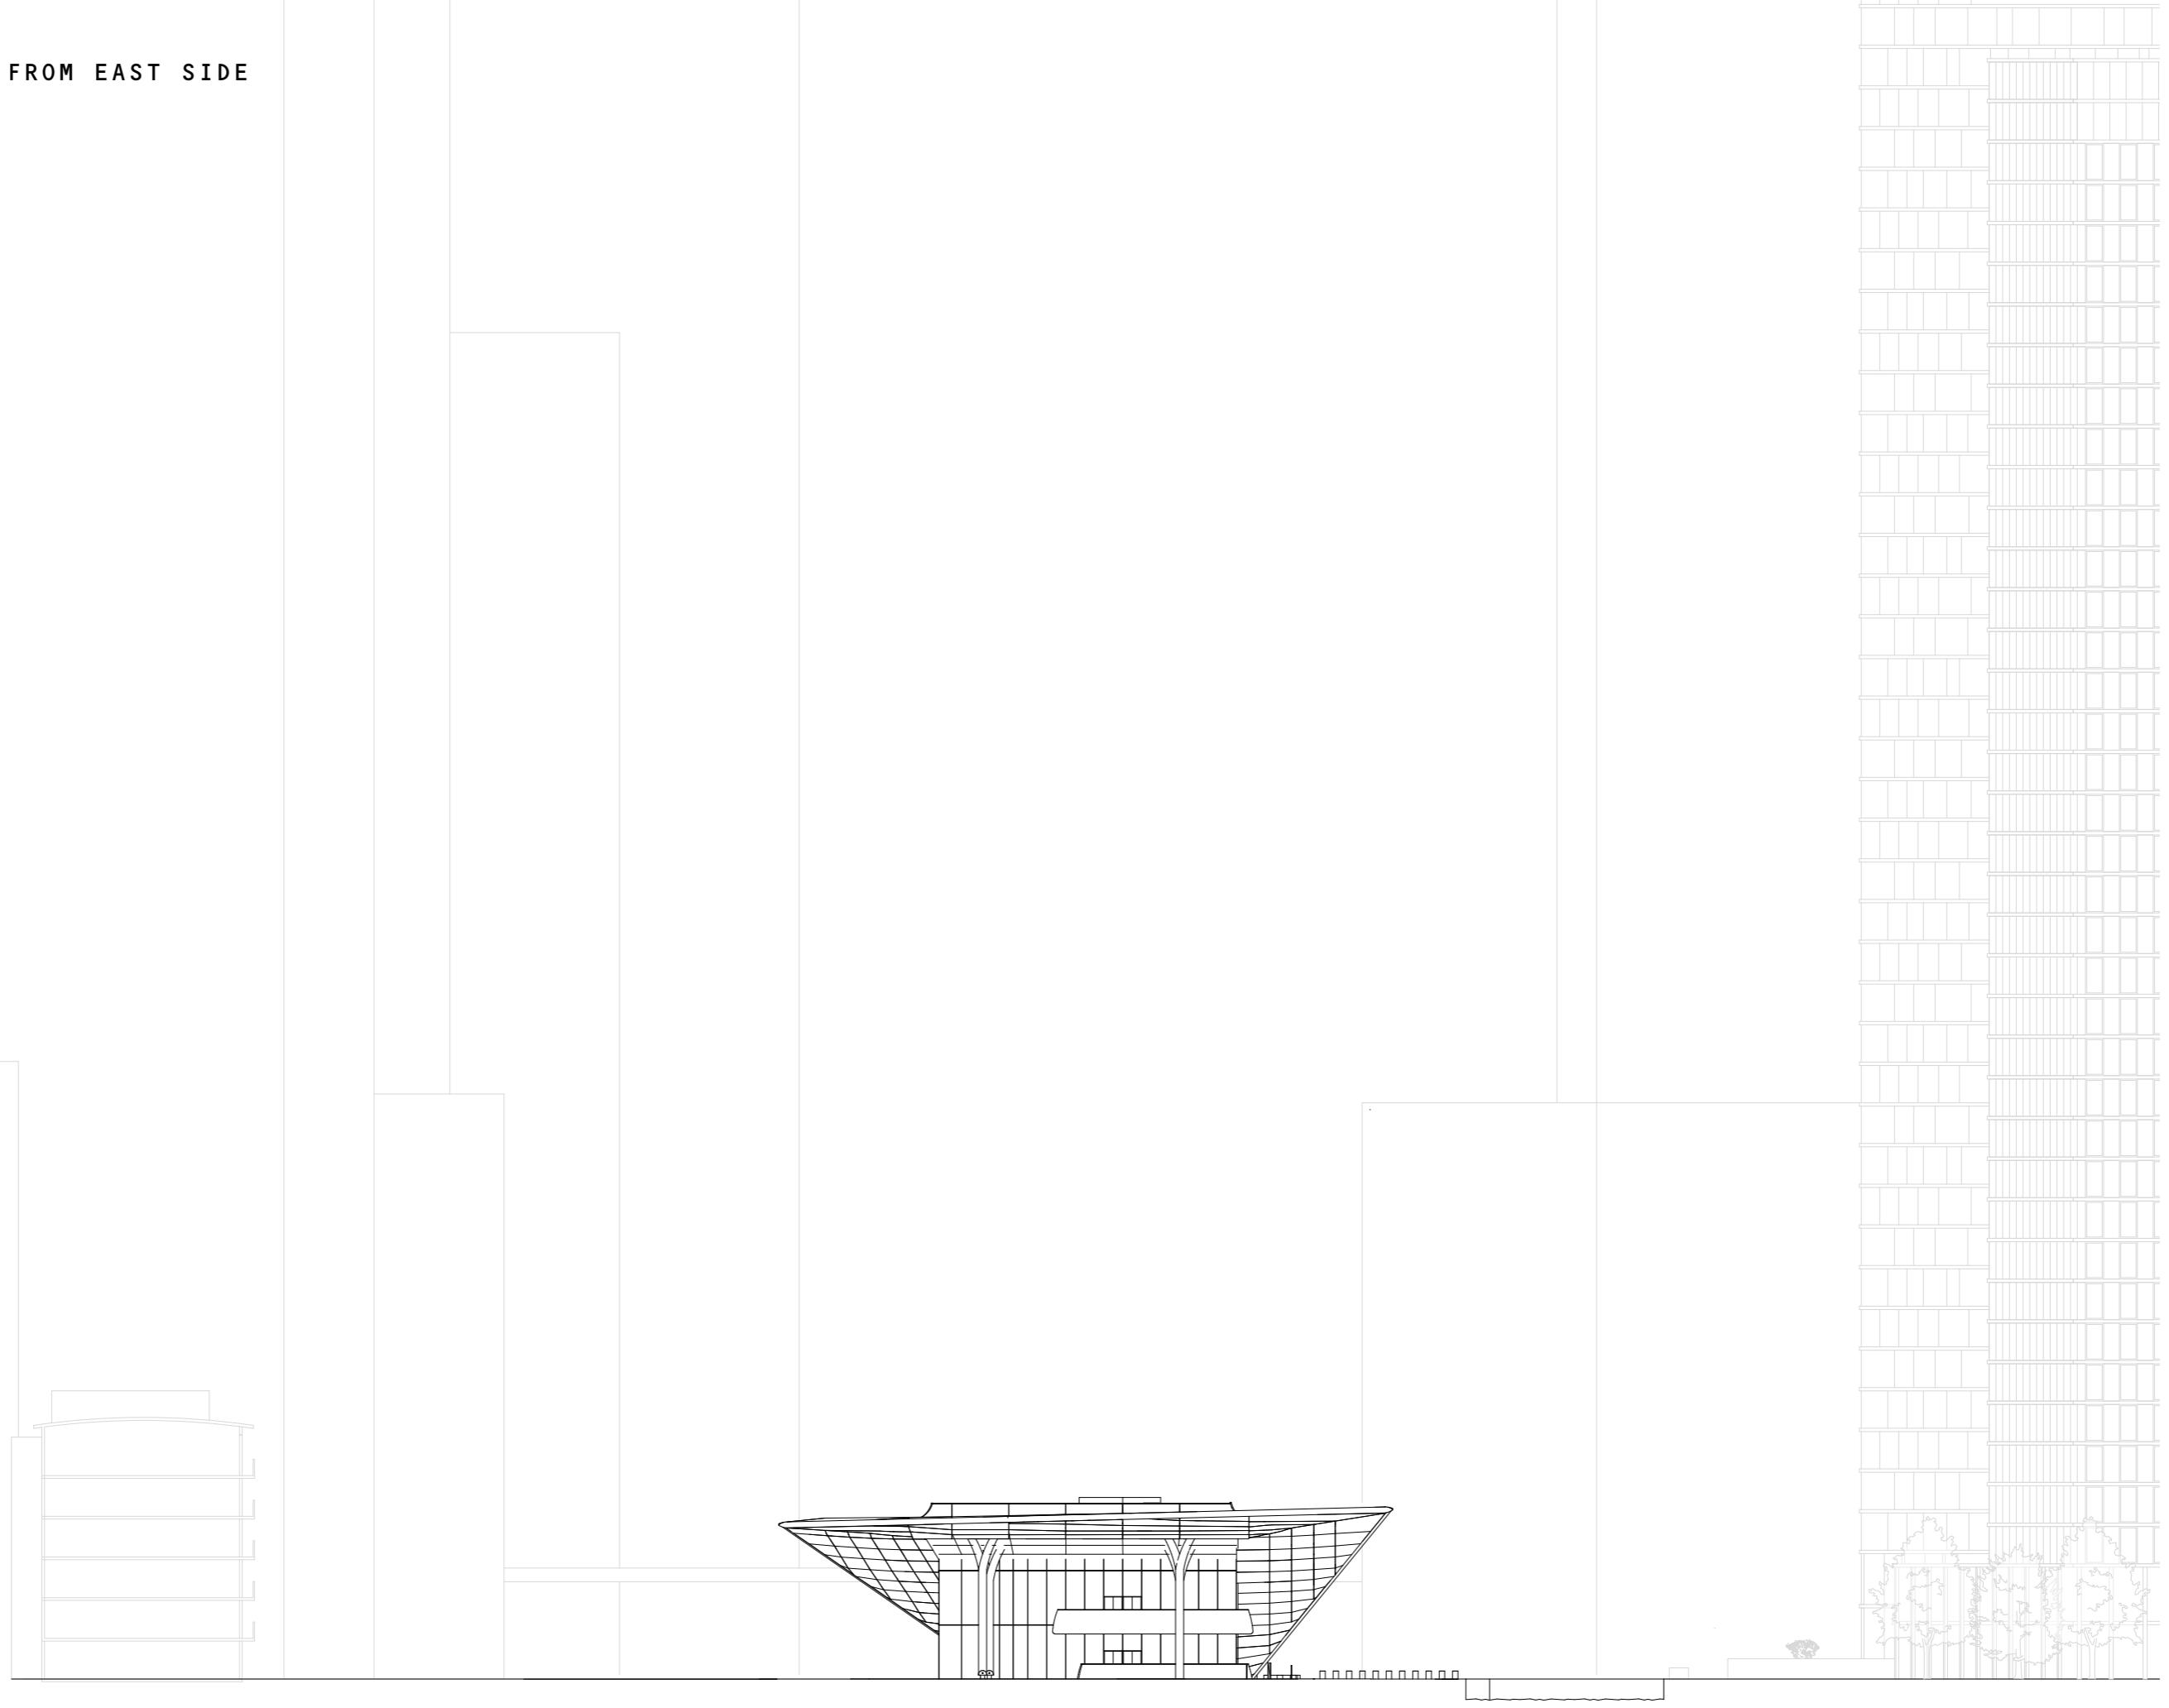


EAST ENTRANCE



PUBLIC 'PIT'  
RELATING OUTDOOR EVENTS TO INDOOR FOOD PROGRAM

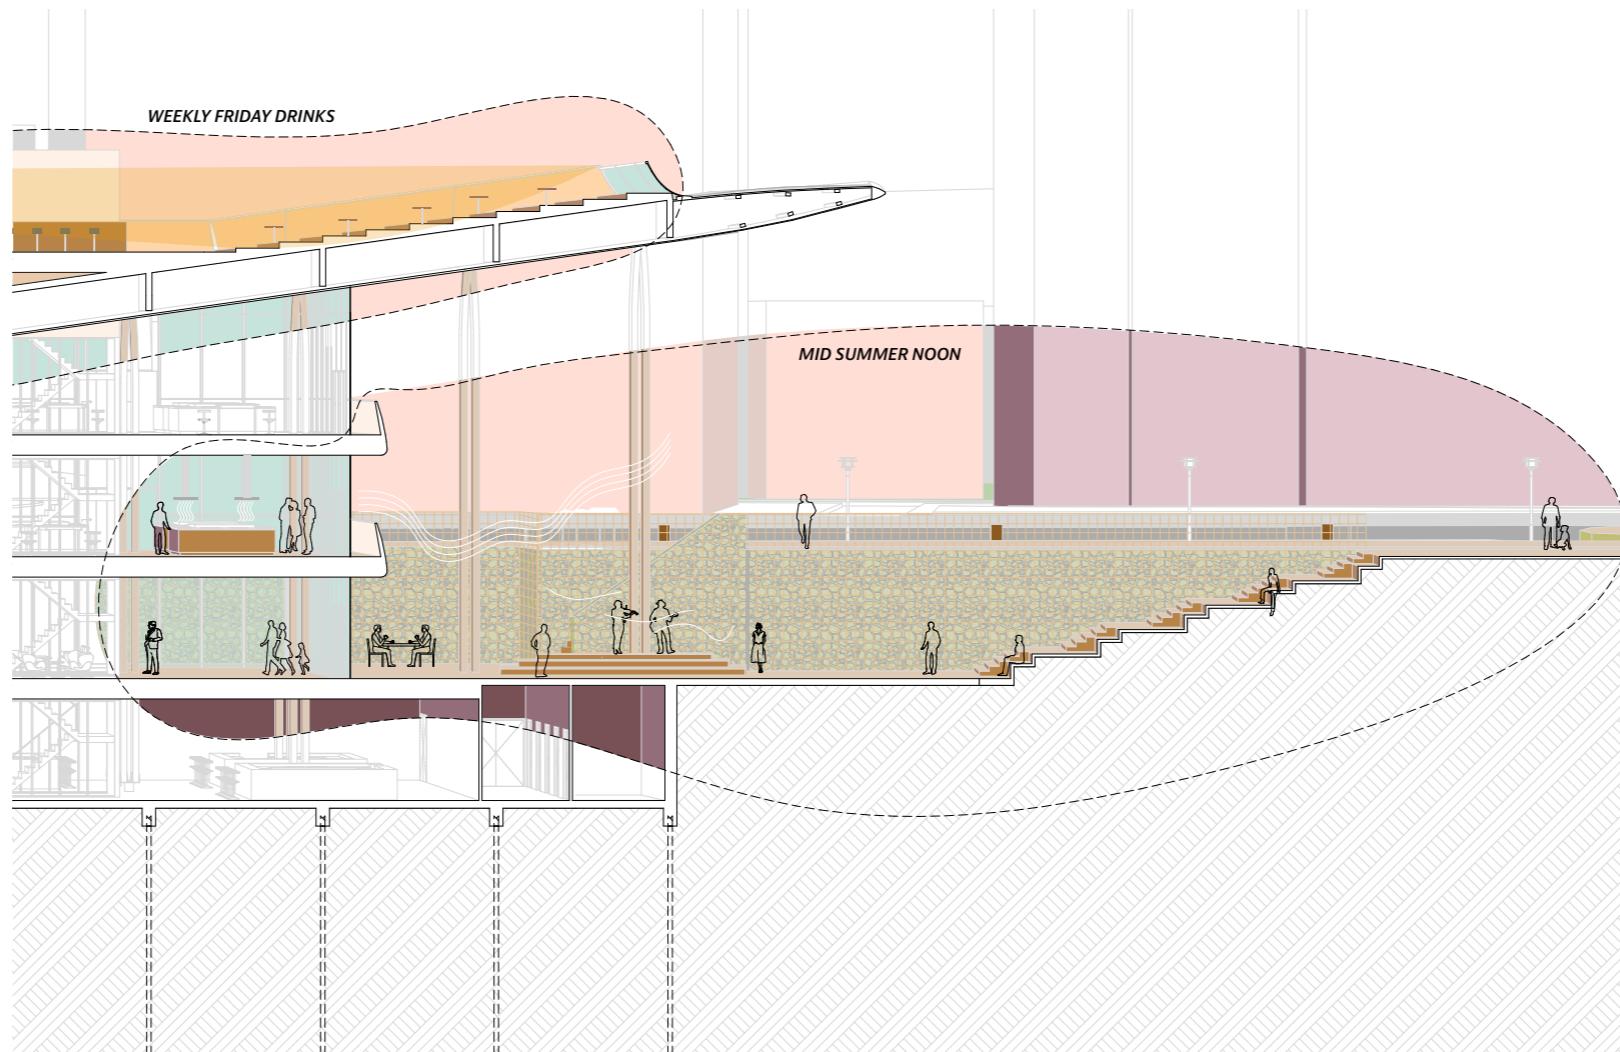


HORIZONTAL POINT DETAIL 1:10 ON A2  
FAÇADE (-1 BASEMENT LEVEL)

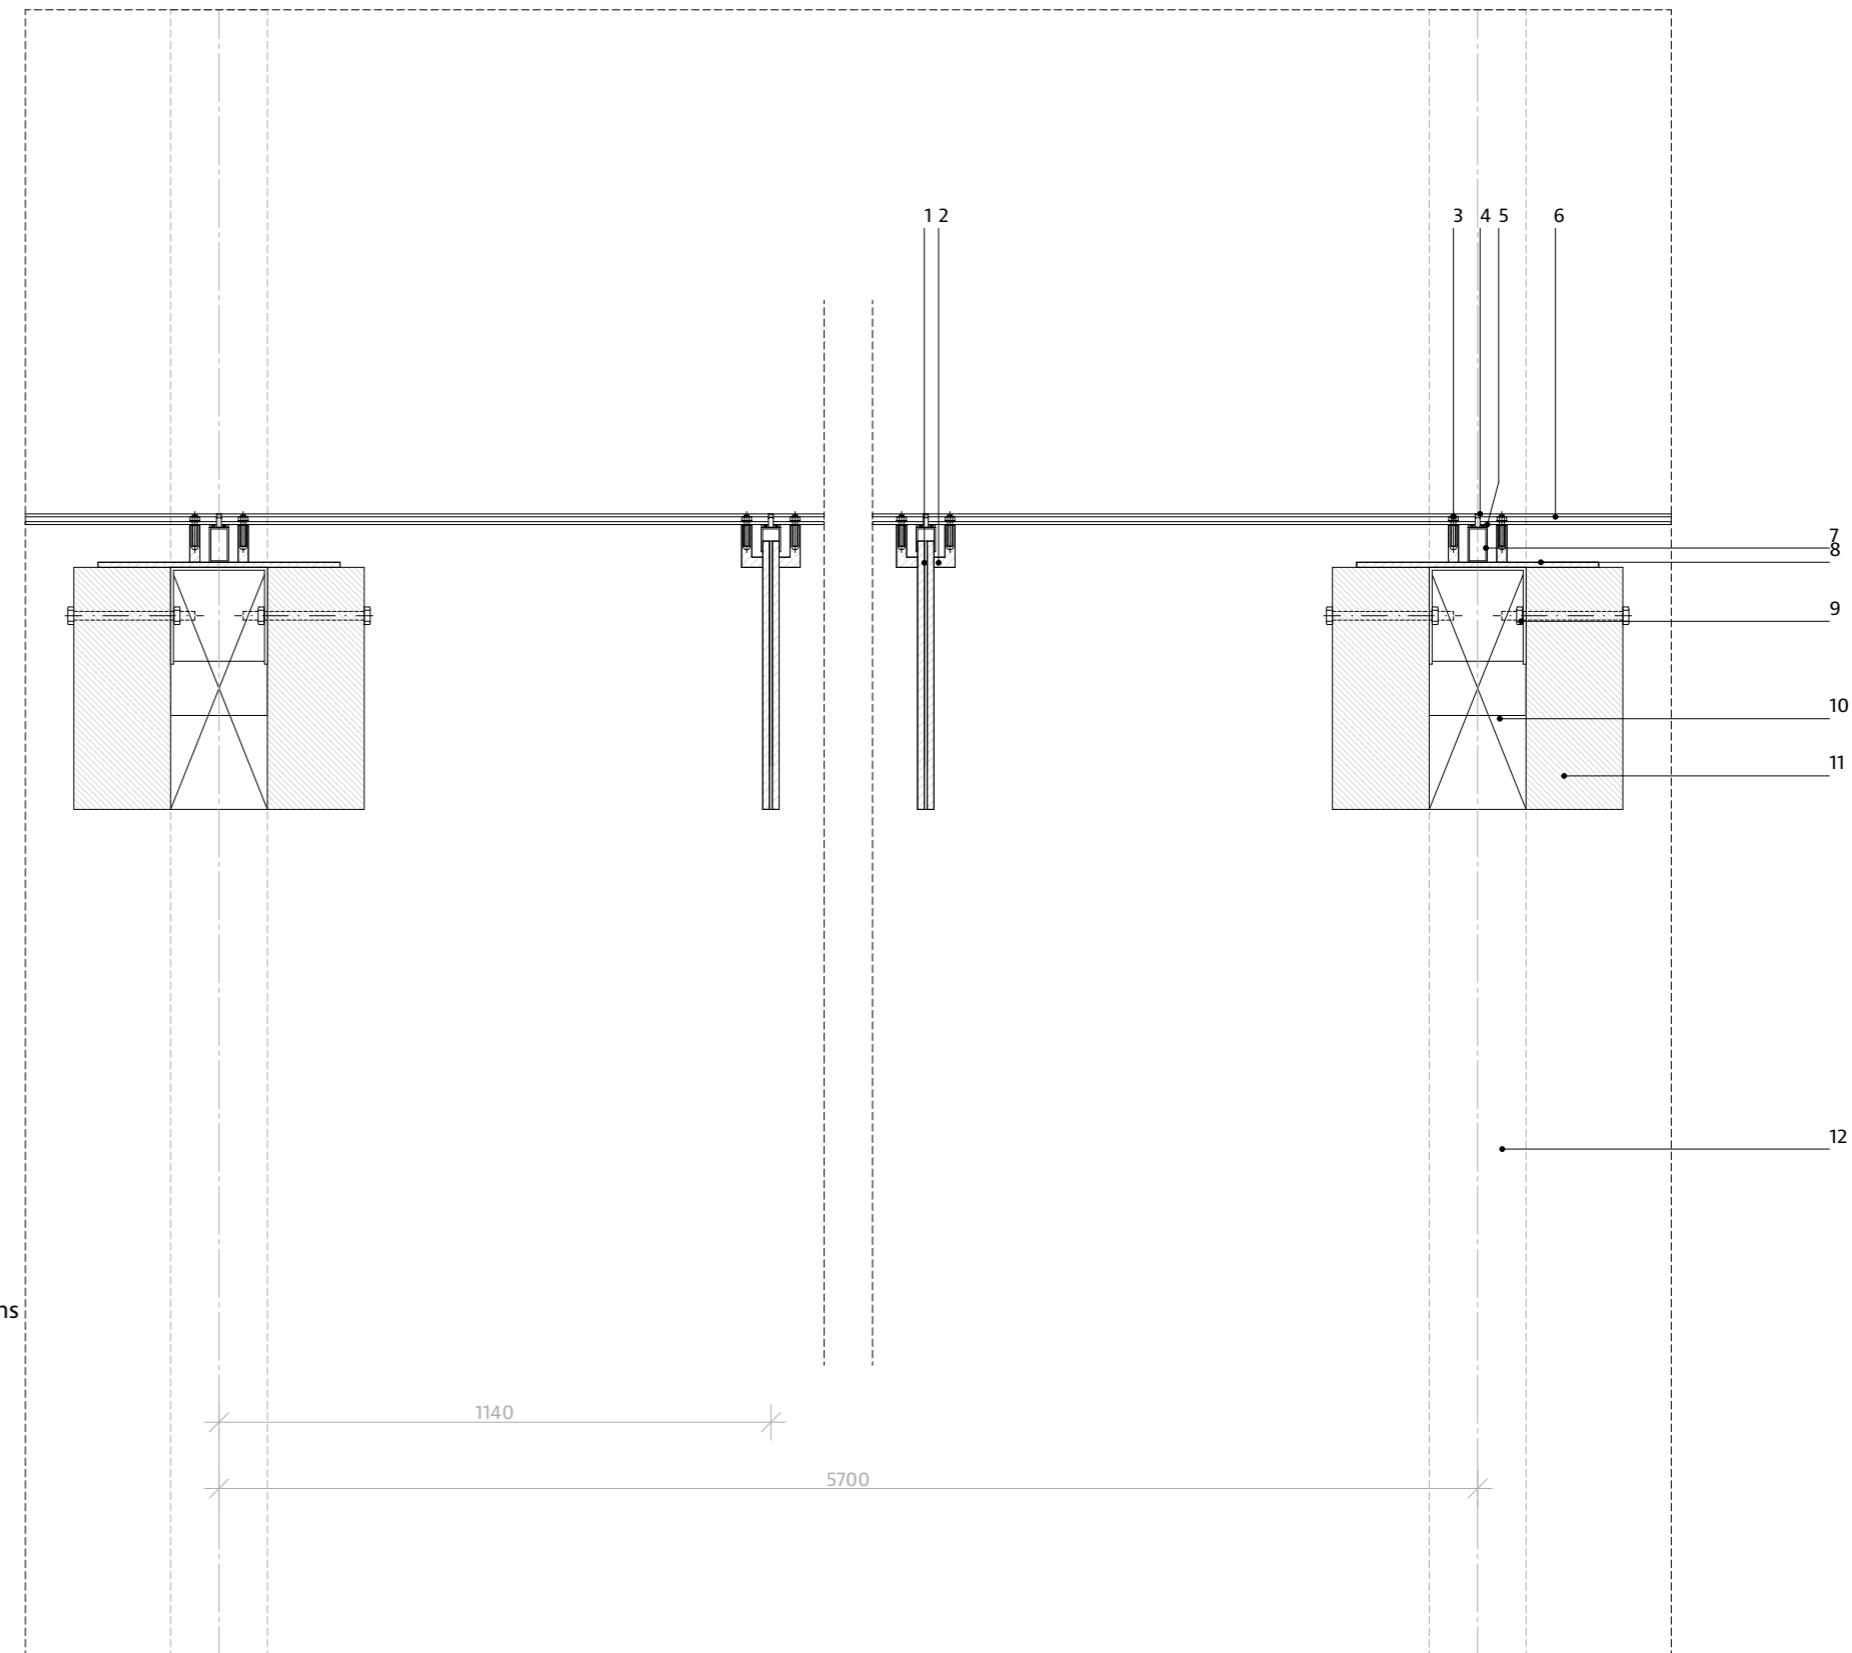


## FACADE TO DECK CONNECTION

VERTICAL POINT DETAIL 1:5 ON A2  
FACADE TO DECK CONNECTION

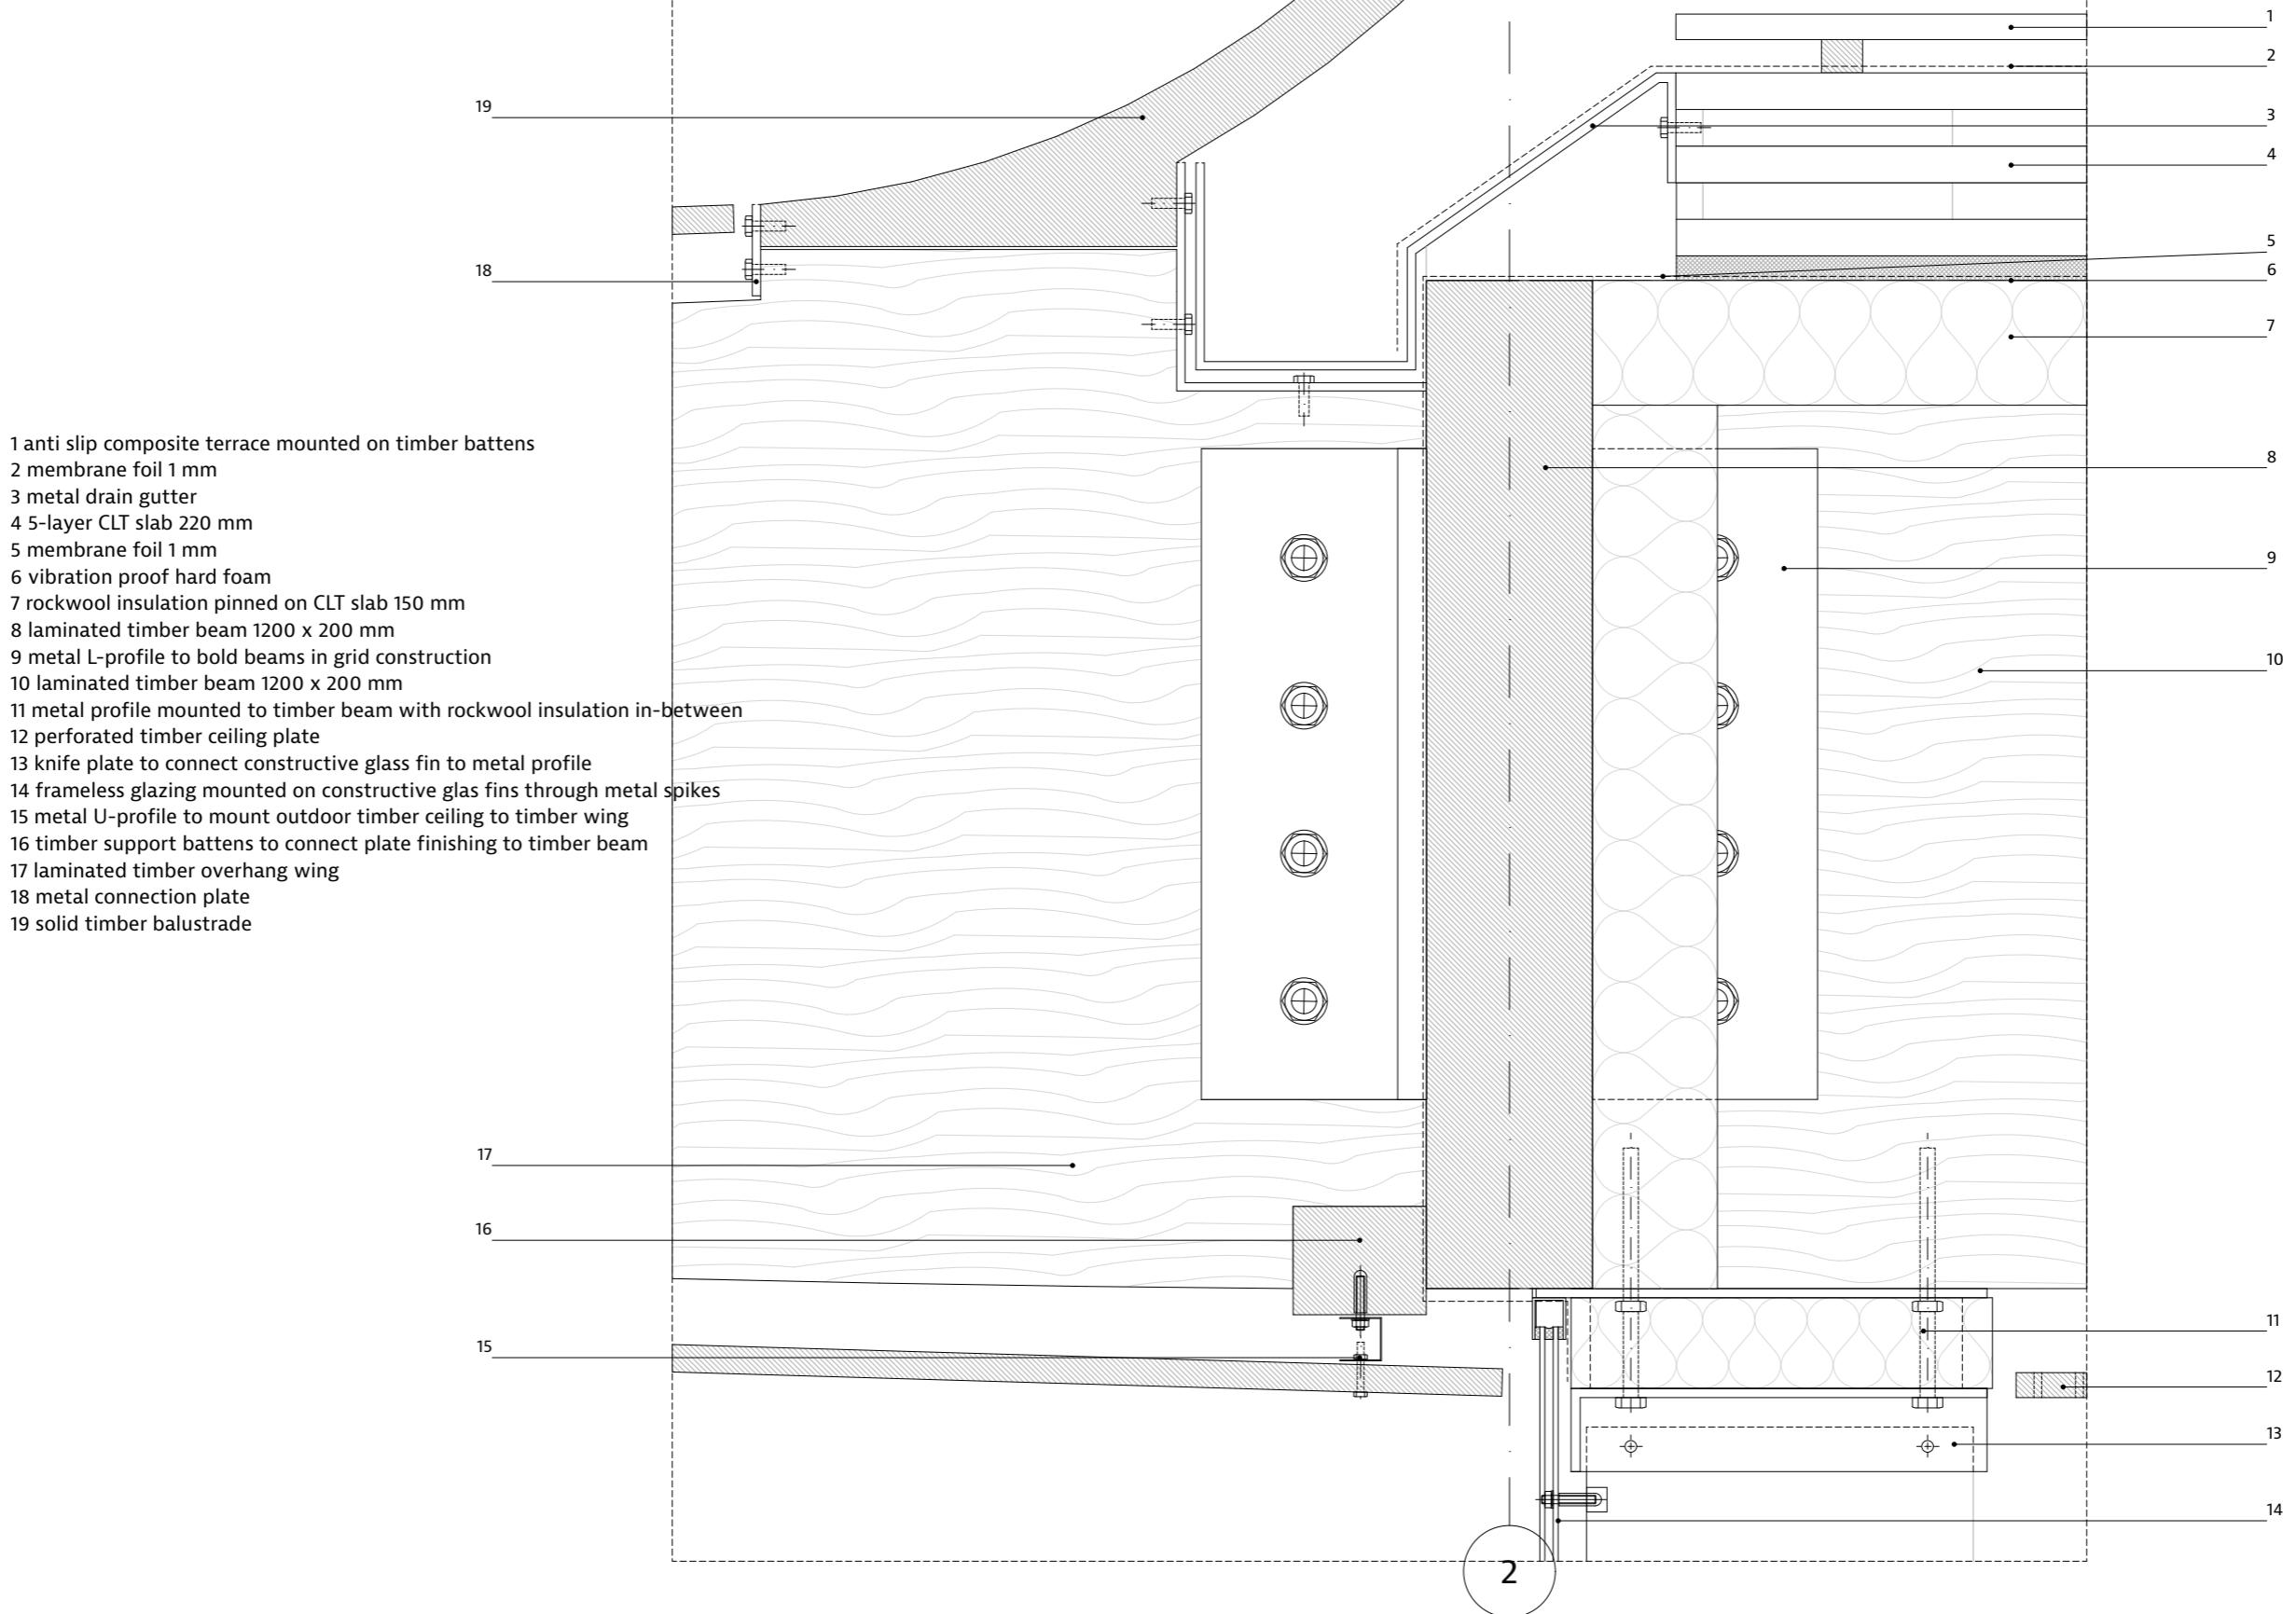

FLOATING ABOVE THE DOCK

VERTICAL POINT DETAIL 1:5 ON A2  
FAÇADE TO DECK CONNECTION

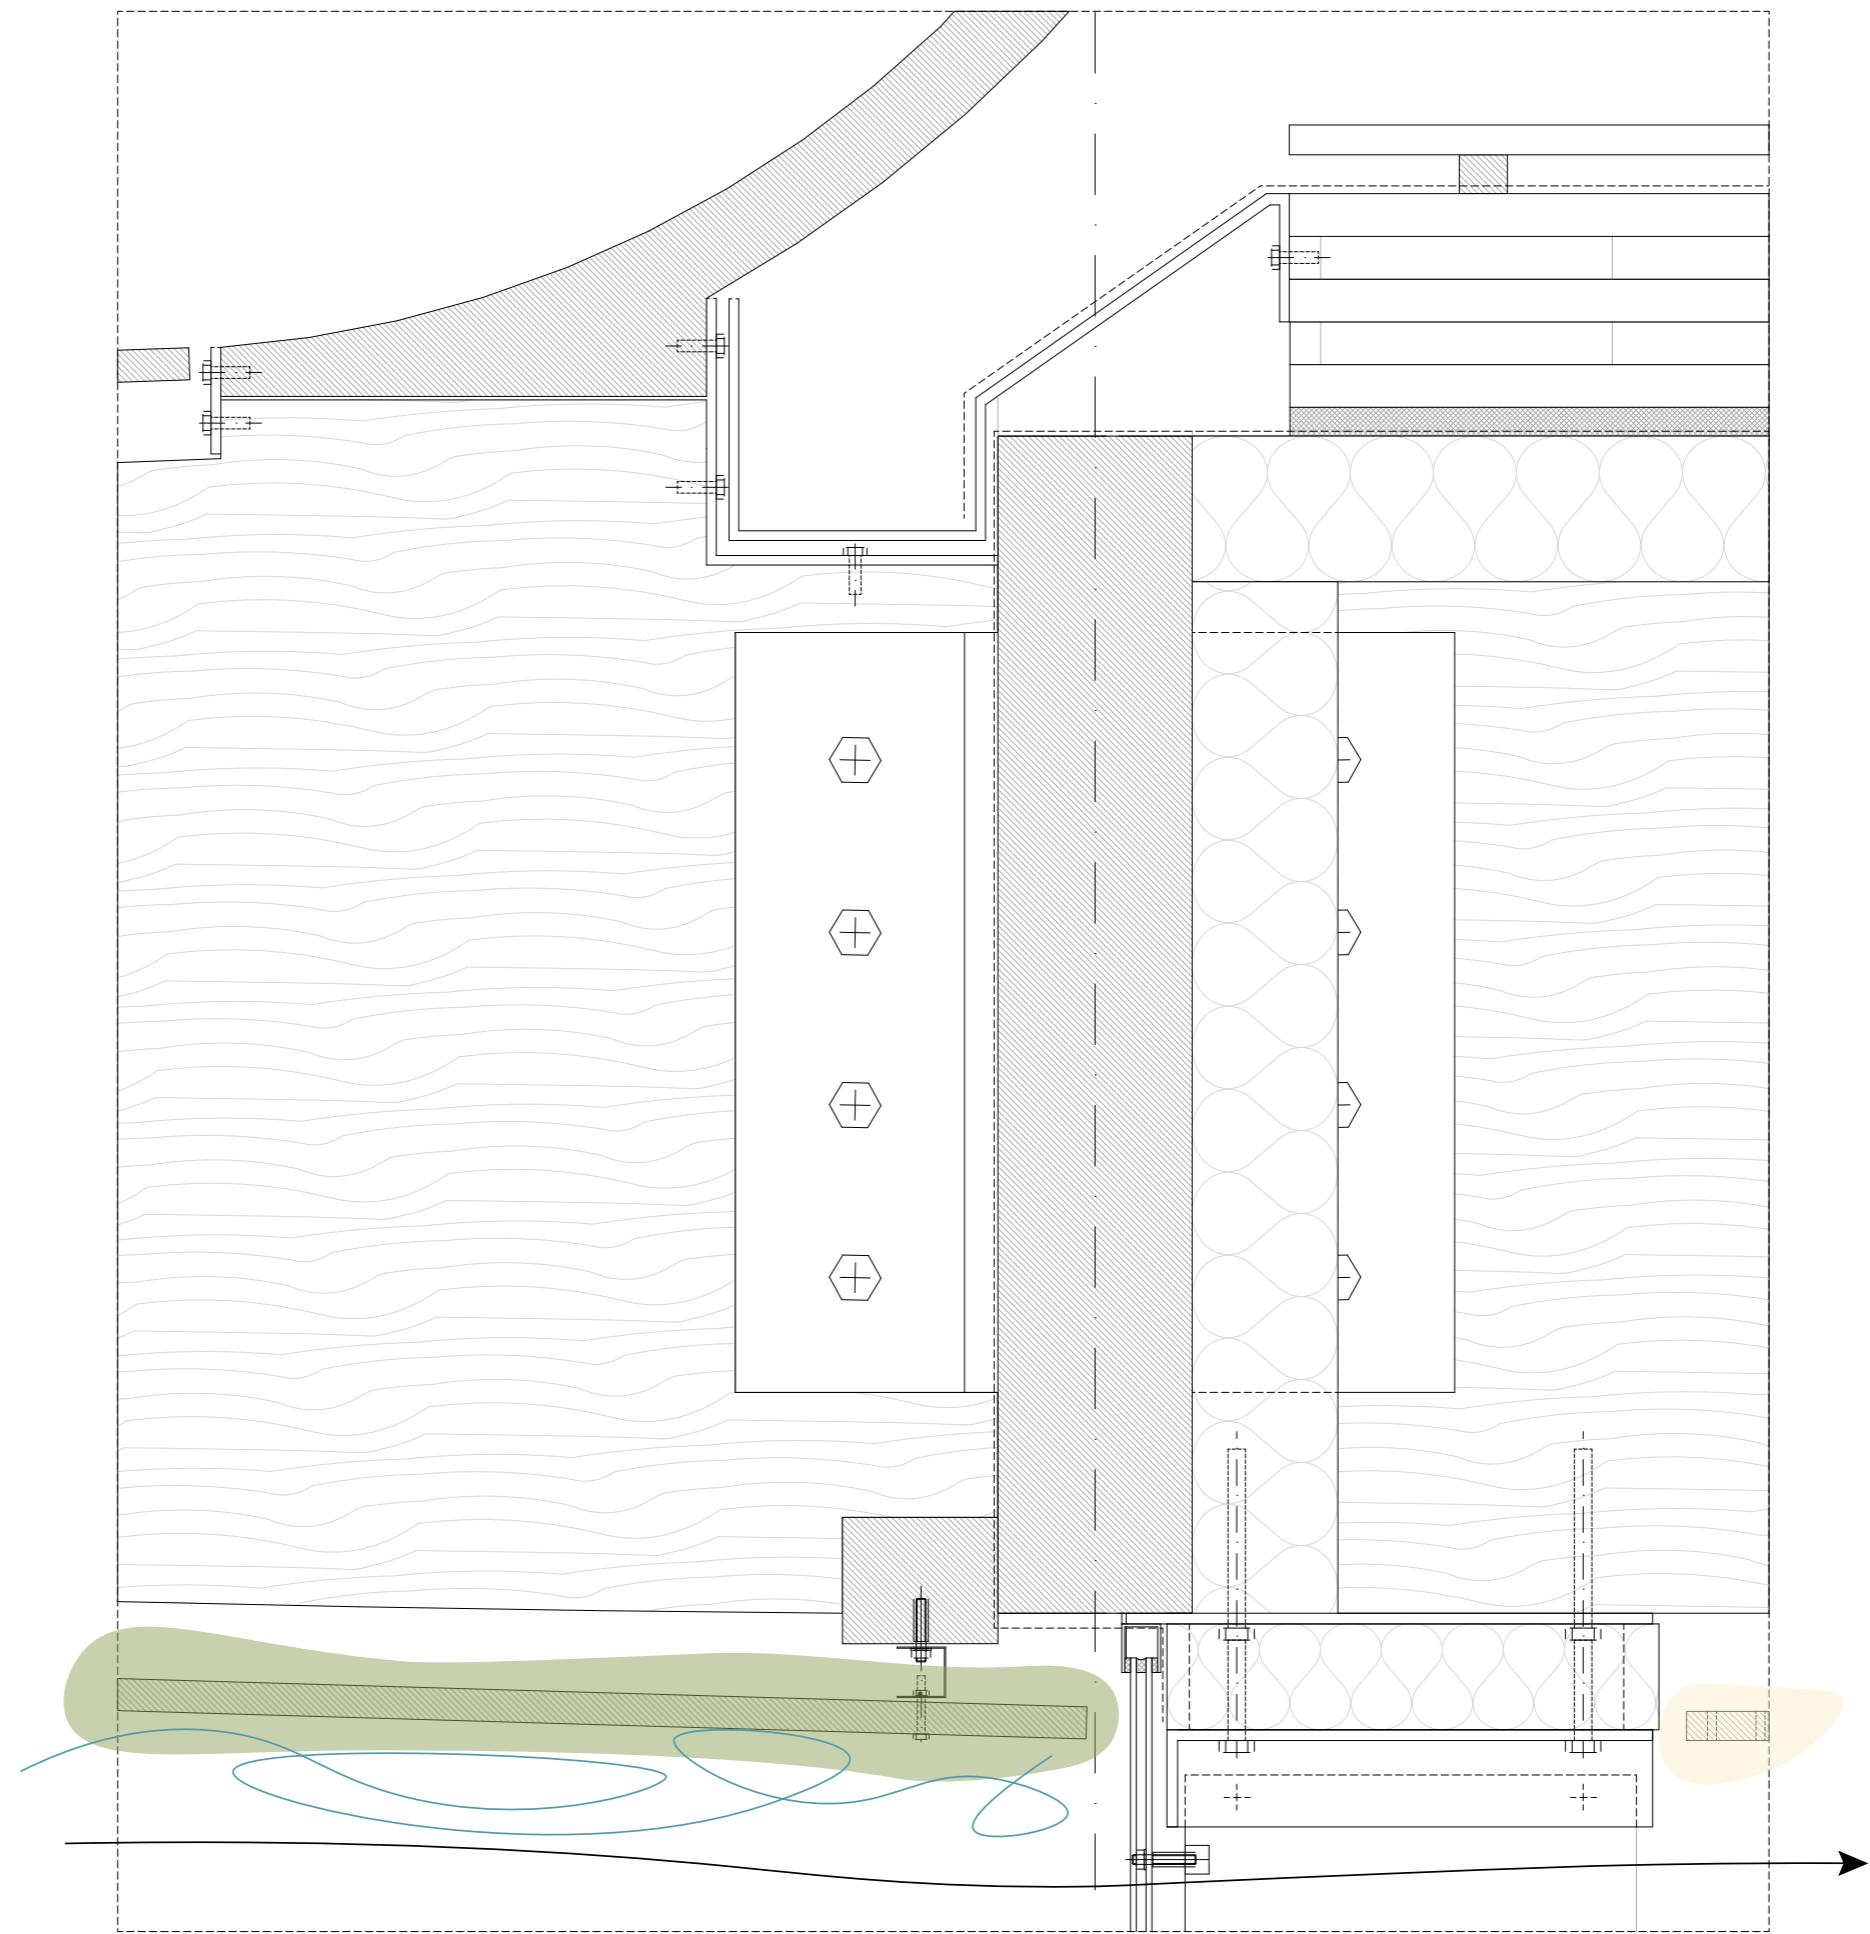


ONTO THE DECK



Bart Kuijpers - P5 - A Pause in Space-Time: Sensory assemblage to embed urban contemplation

NORTH ELEVATION

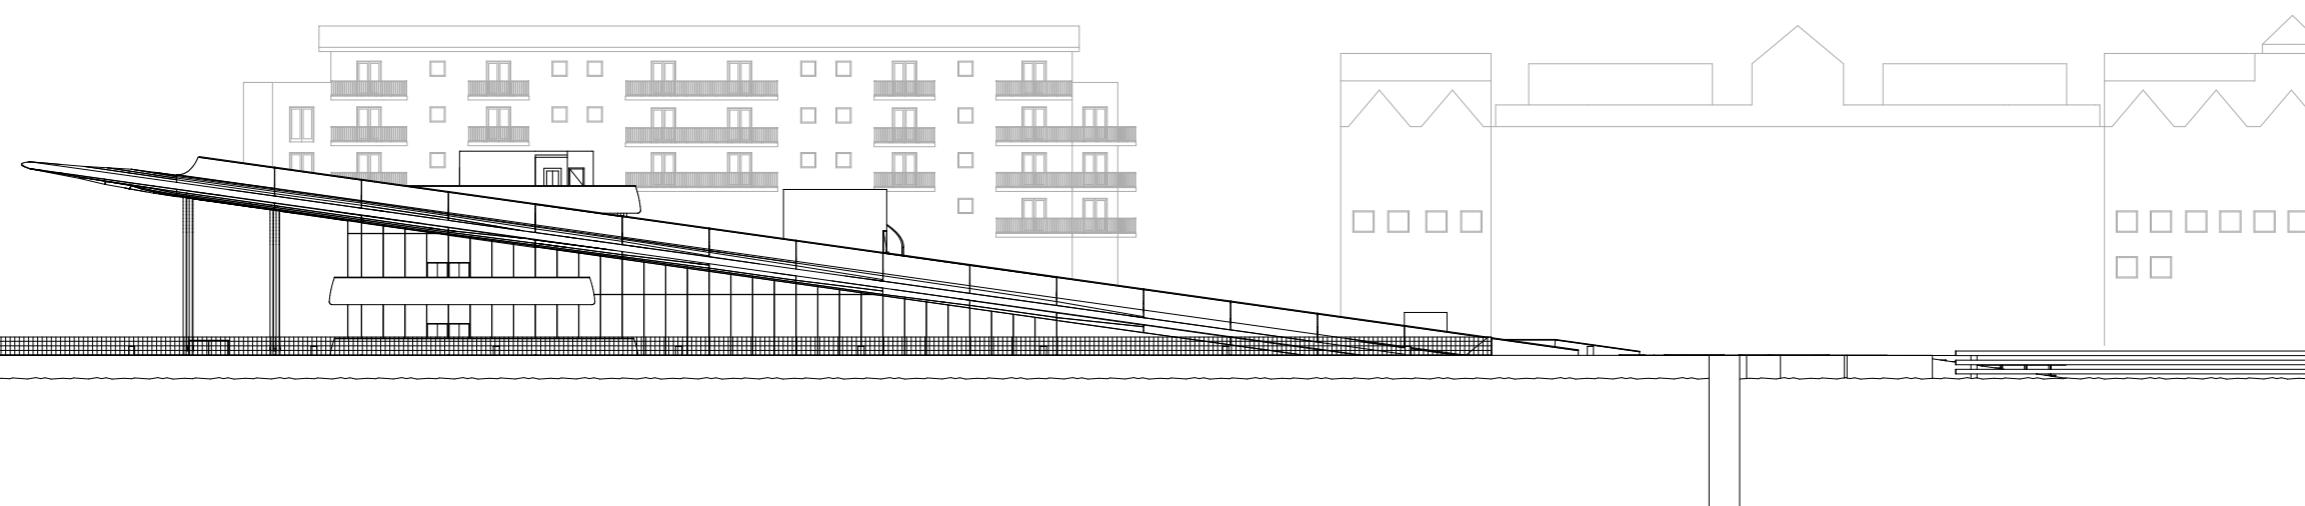

SENSE OF WALKING A RAMP

VERTICAL POINT DETAIL 1:5 ON A2  
QUAY TO DECK CONNECTION


- 1 composite terrace deck mounted on battens
- 2 pavement construction
- 3 layer of battens
- 4 drain gutter
- 5 XPS insulation
- 6 drainage duct
- 7 membrane foil
- 8 reinforced concrete wall
- 9 wall finishing
- 10 timber pavement
- 11 membrane foil
- 12 moisture proofed foil
- 13 CLT floor 320 mm
- 14 rockwool insulation pinned on floor 15 ventilation duct
- 16 cable duct
- 17 metal grid ceiling
- 18 timber barriers screwed on terrace 30x50mm

Bart Kuijpers - P5 - A Pause in Space-Time: Sensory assemblage to embed urban contemplation


63


UNDERNEATH THE RAMP


VERTICAL POINT DETAIL 1:5 ON A2  
QUAY TO DECK CONNECTION

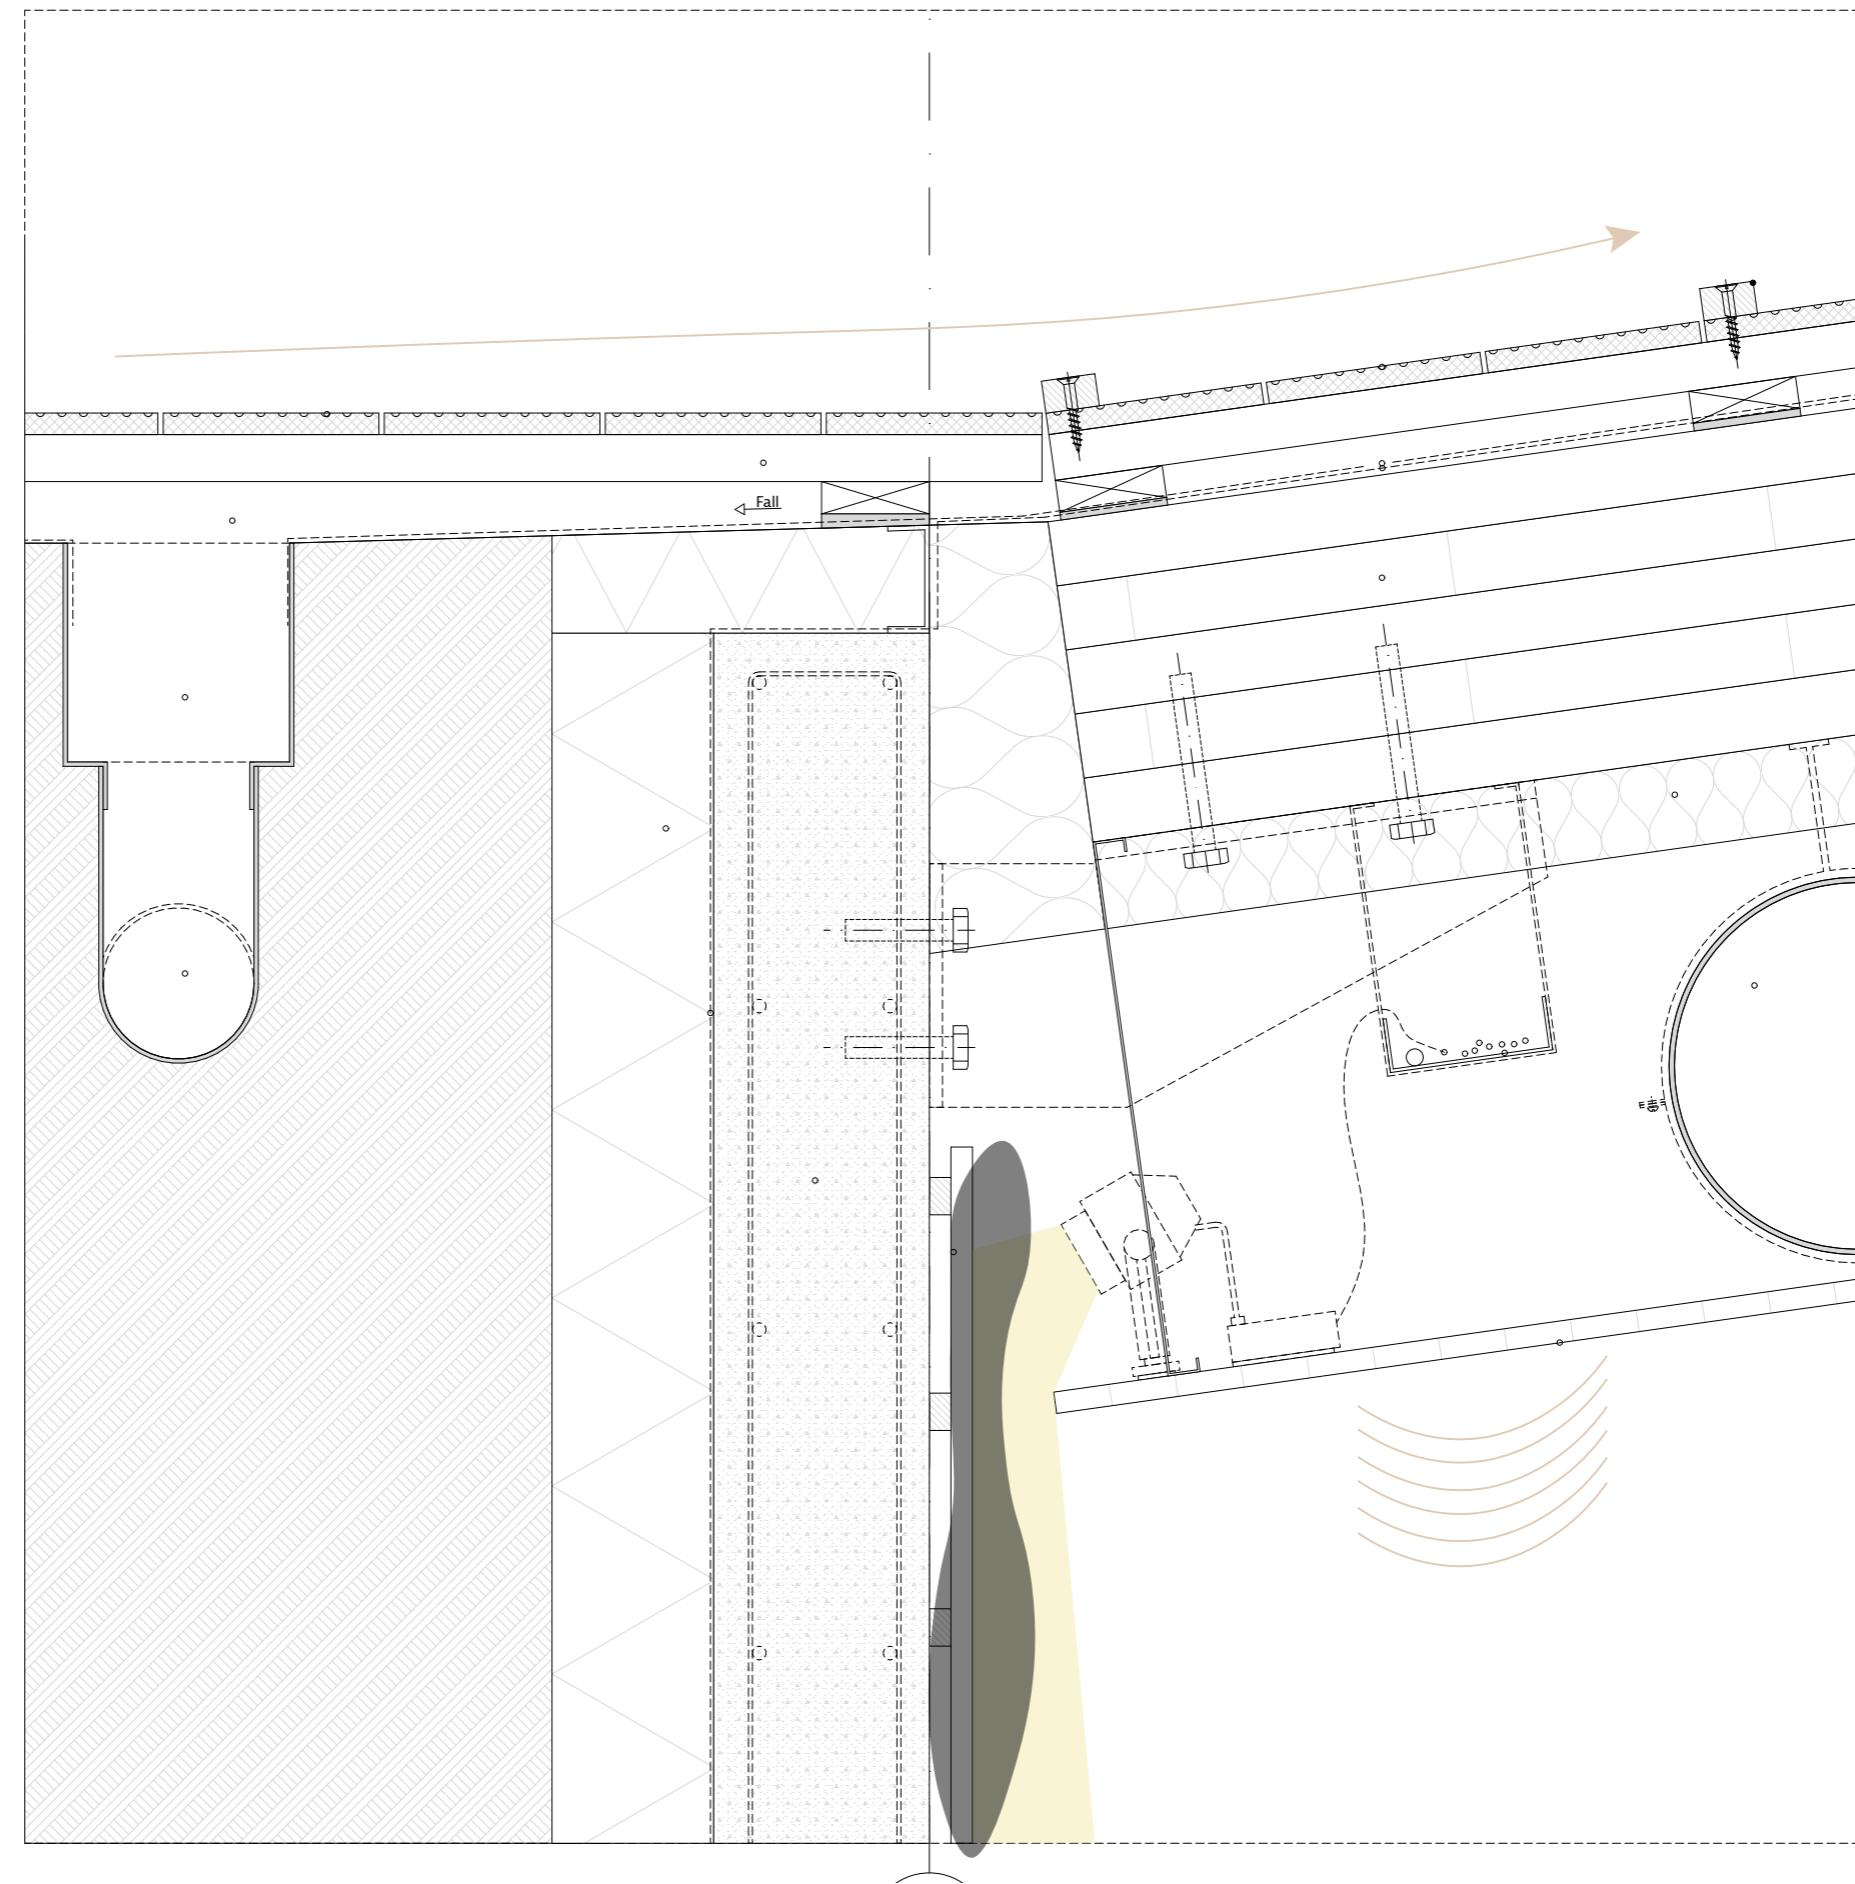


## CROSS SECTION

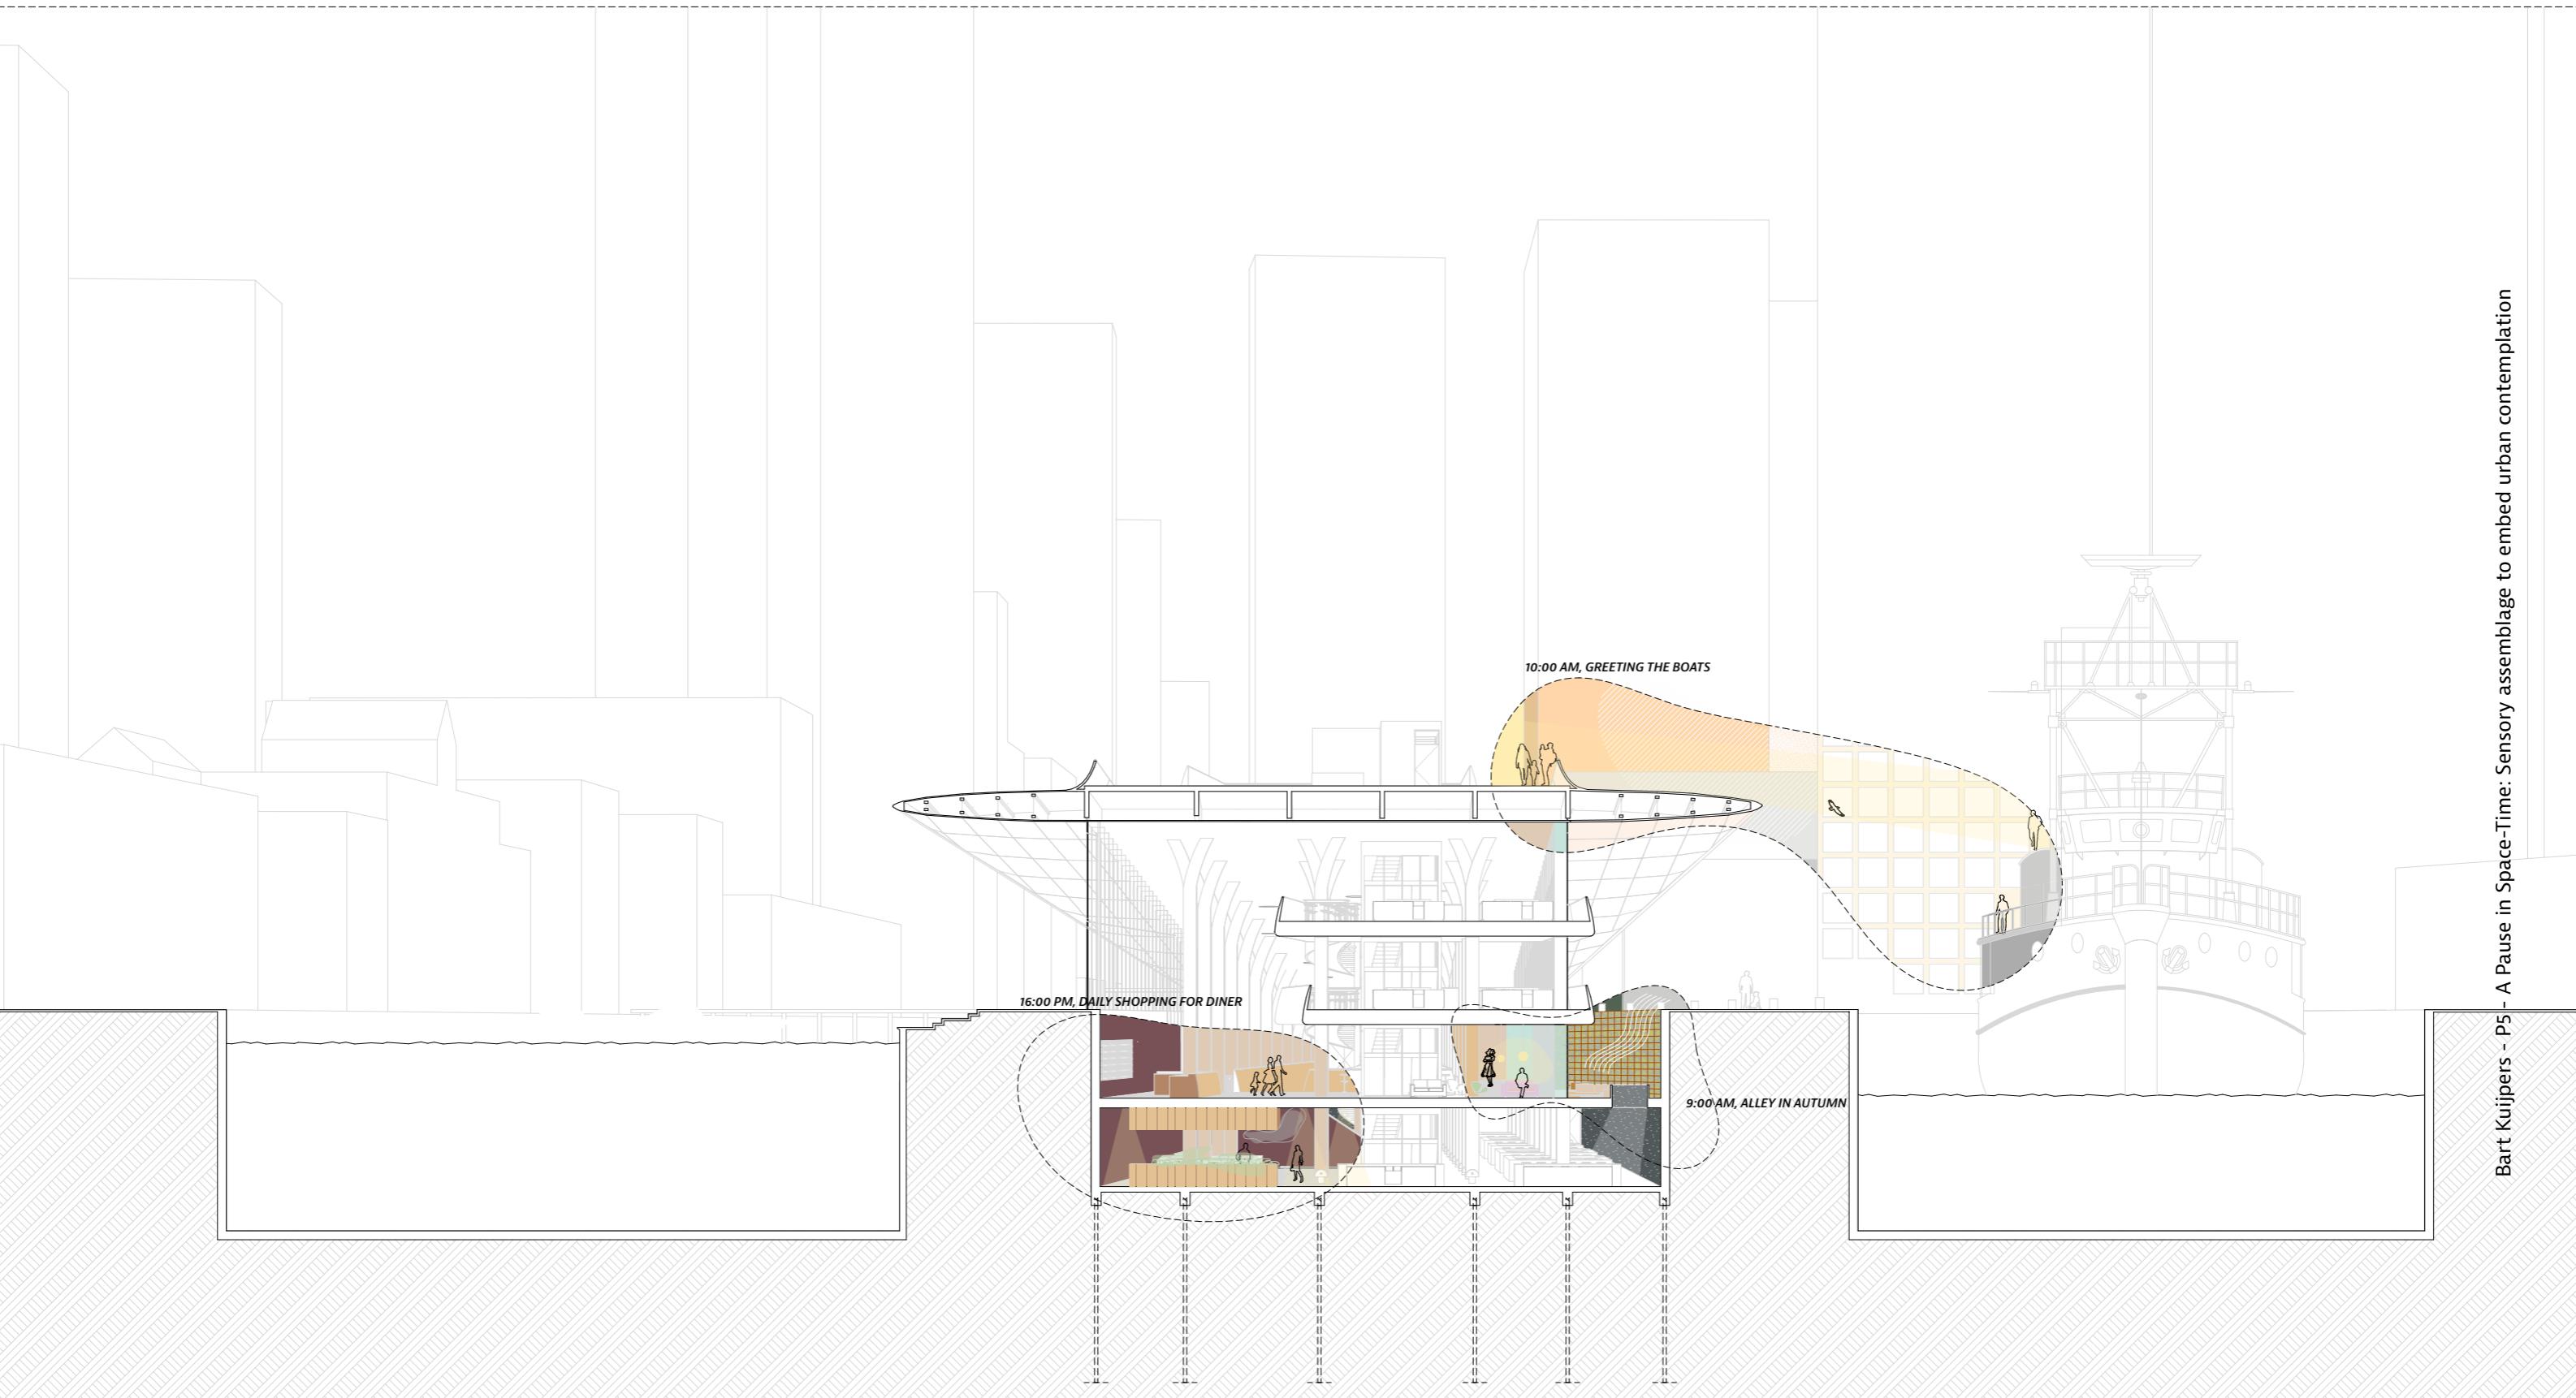


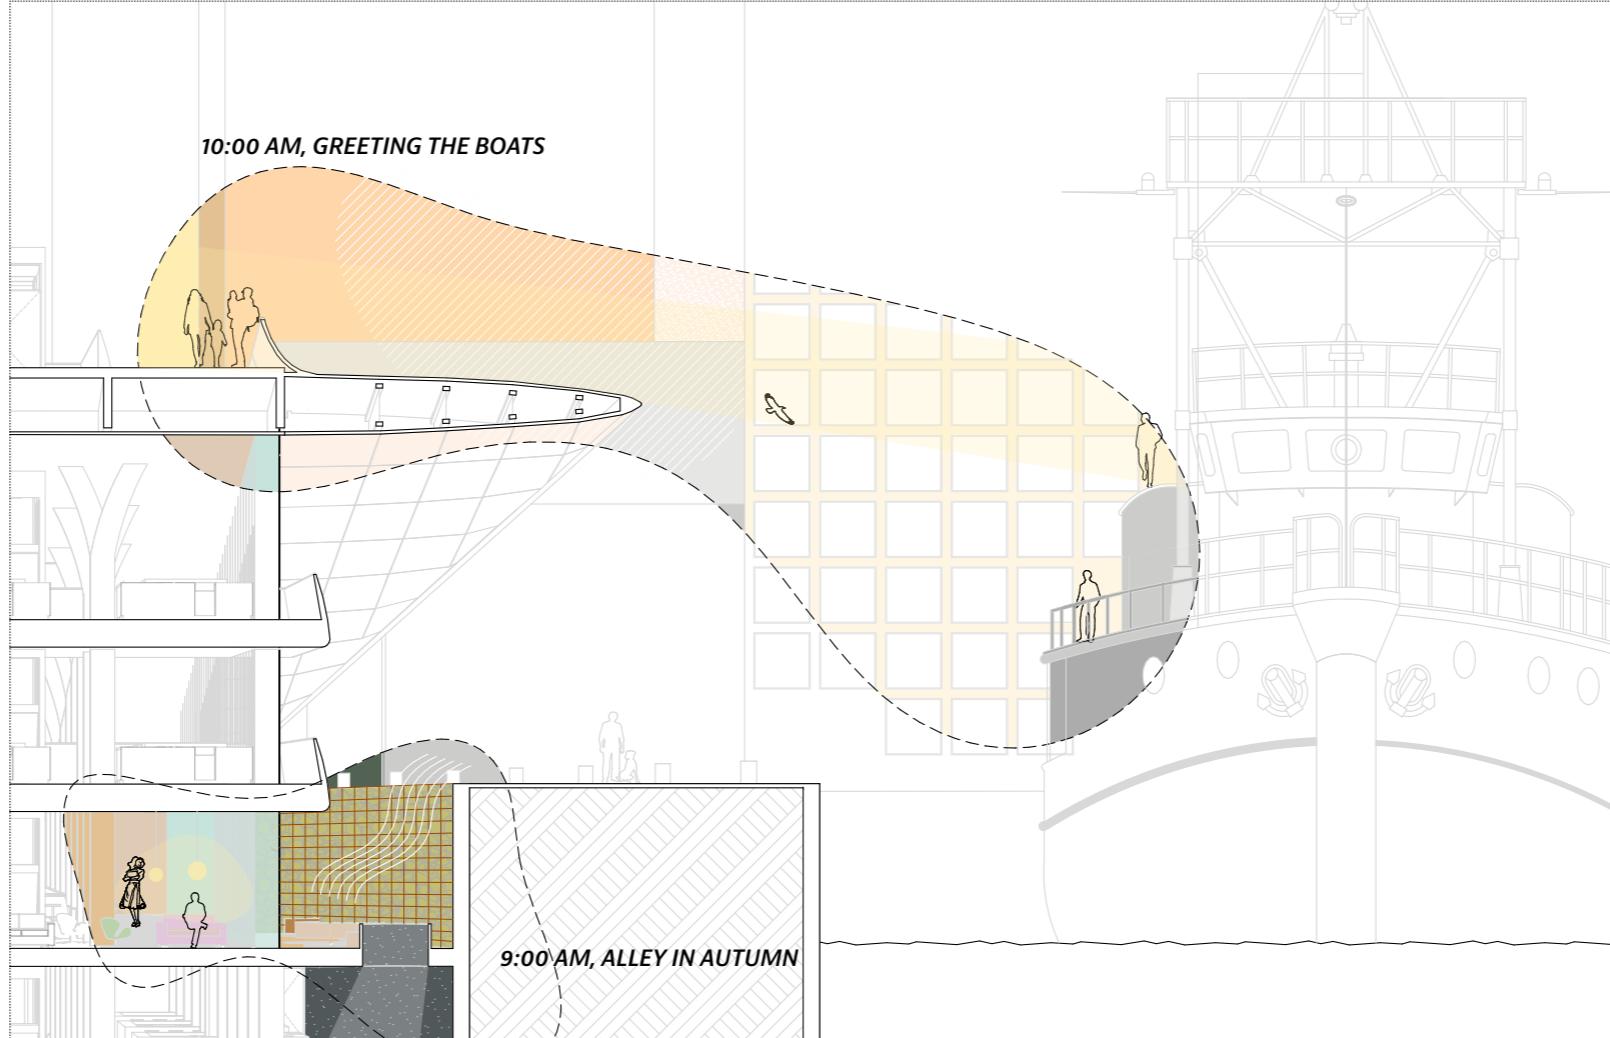

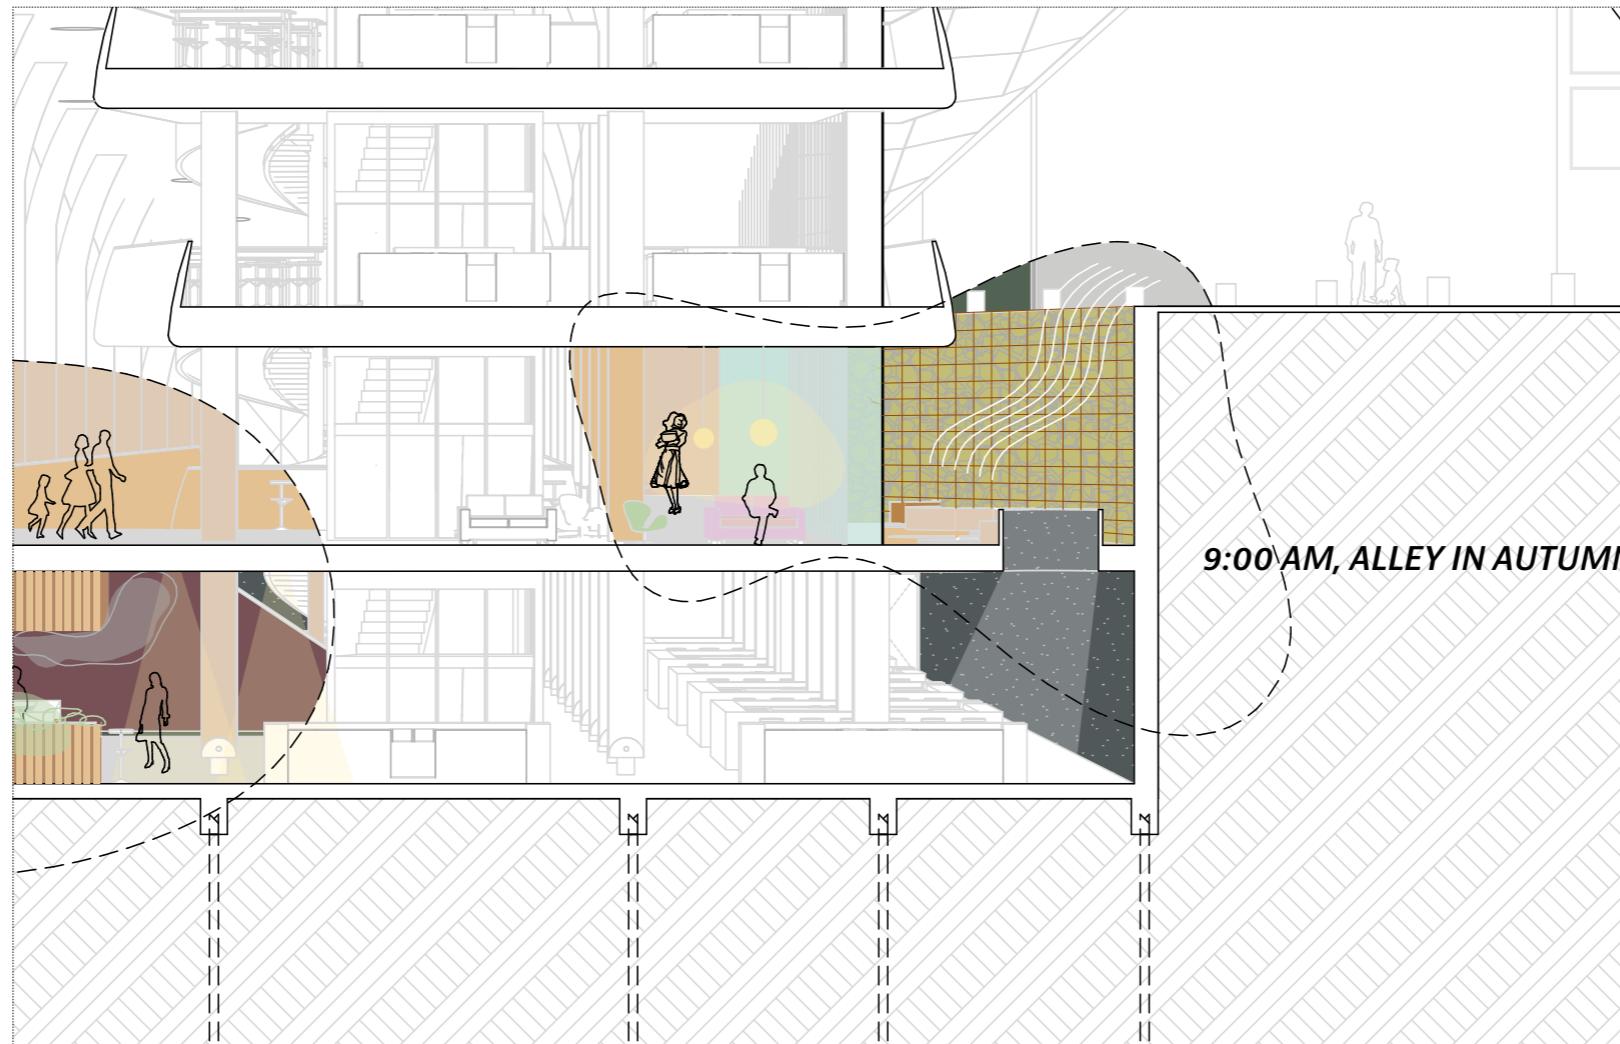


source

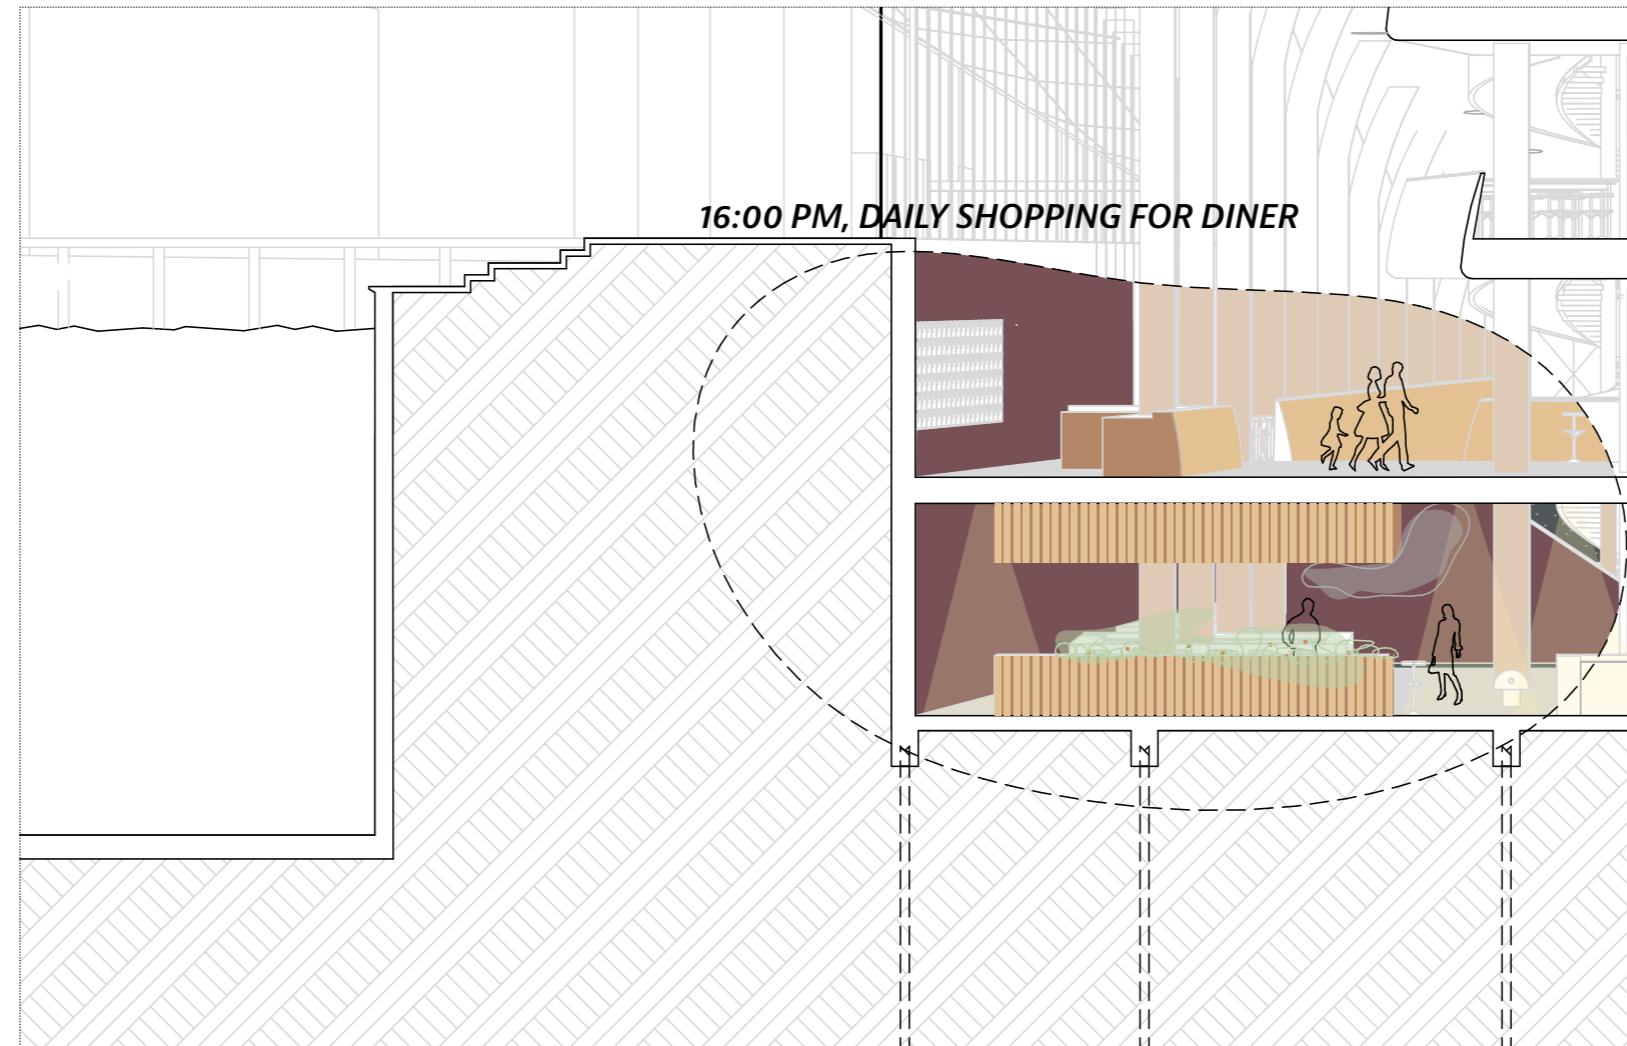

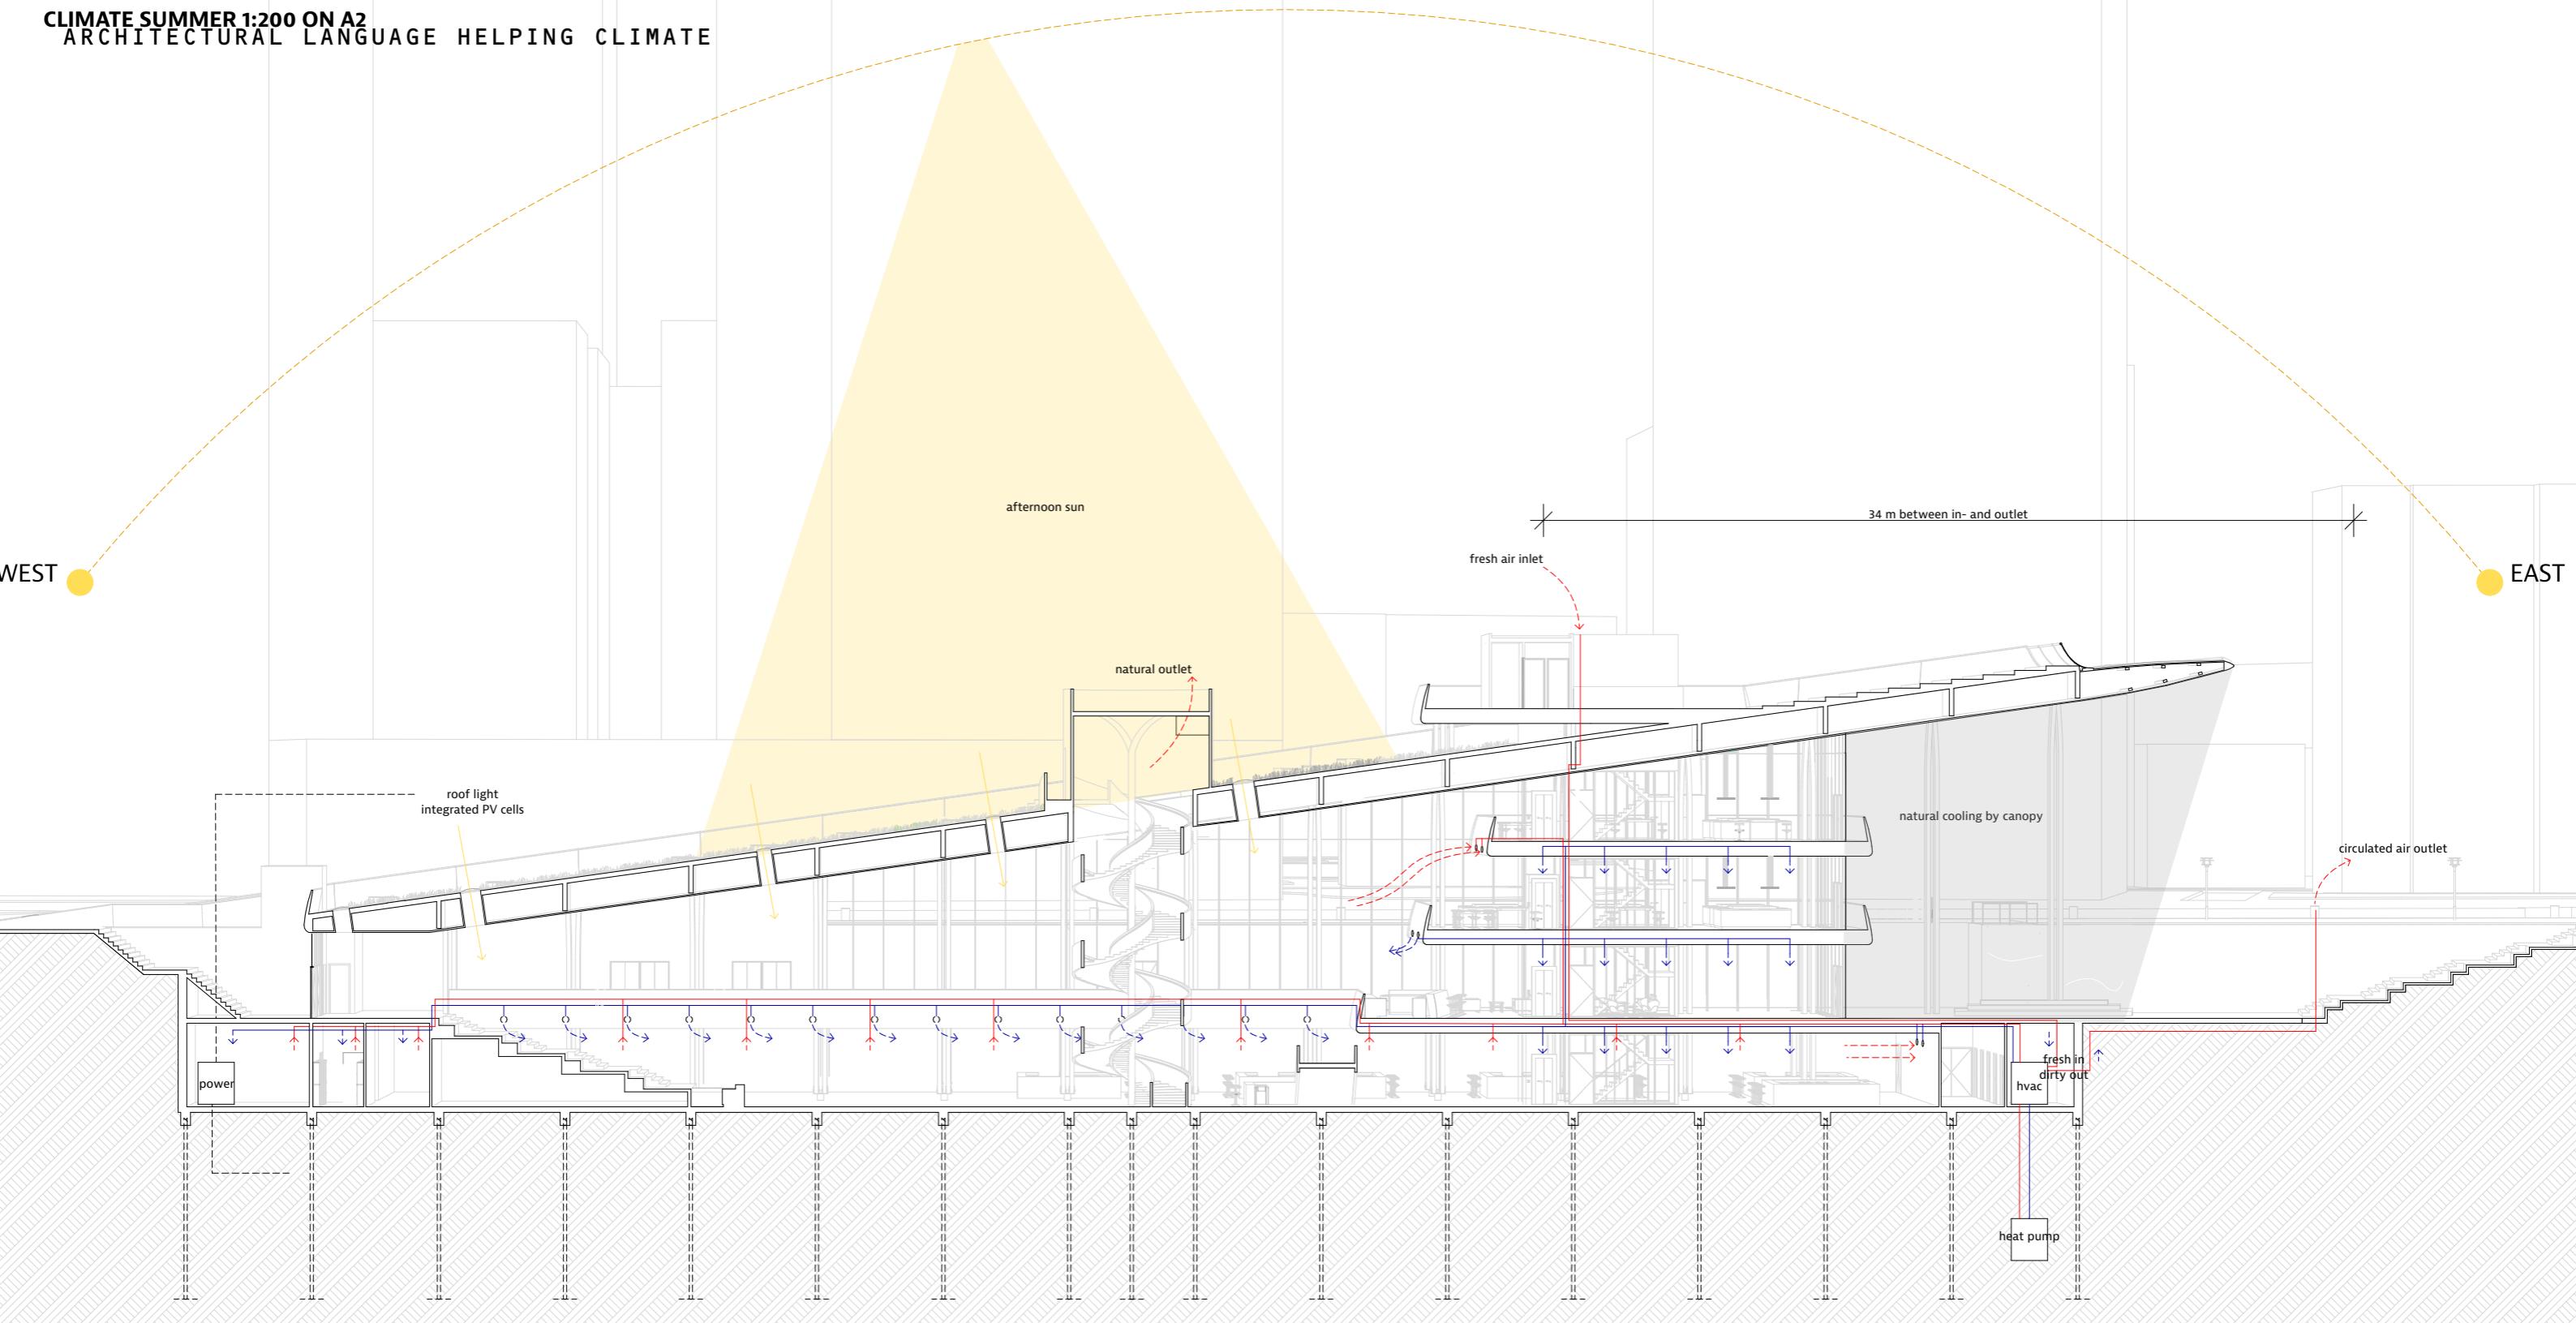


**CLIMATE WINTER 1:200 ON A2**  
CIRCULATION OF WARM BREEZES IN WINTER TIMES

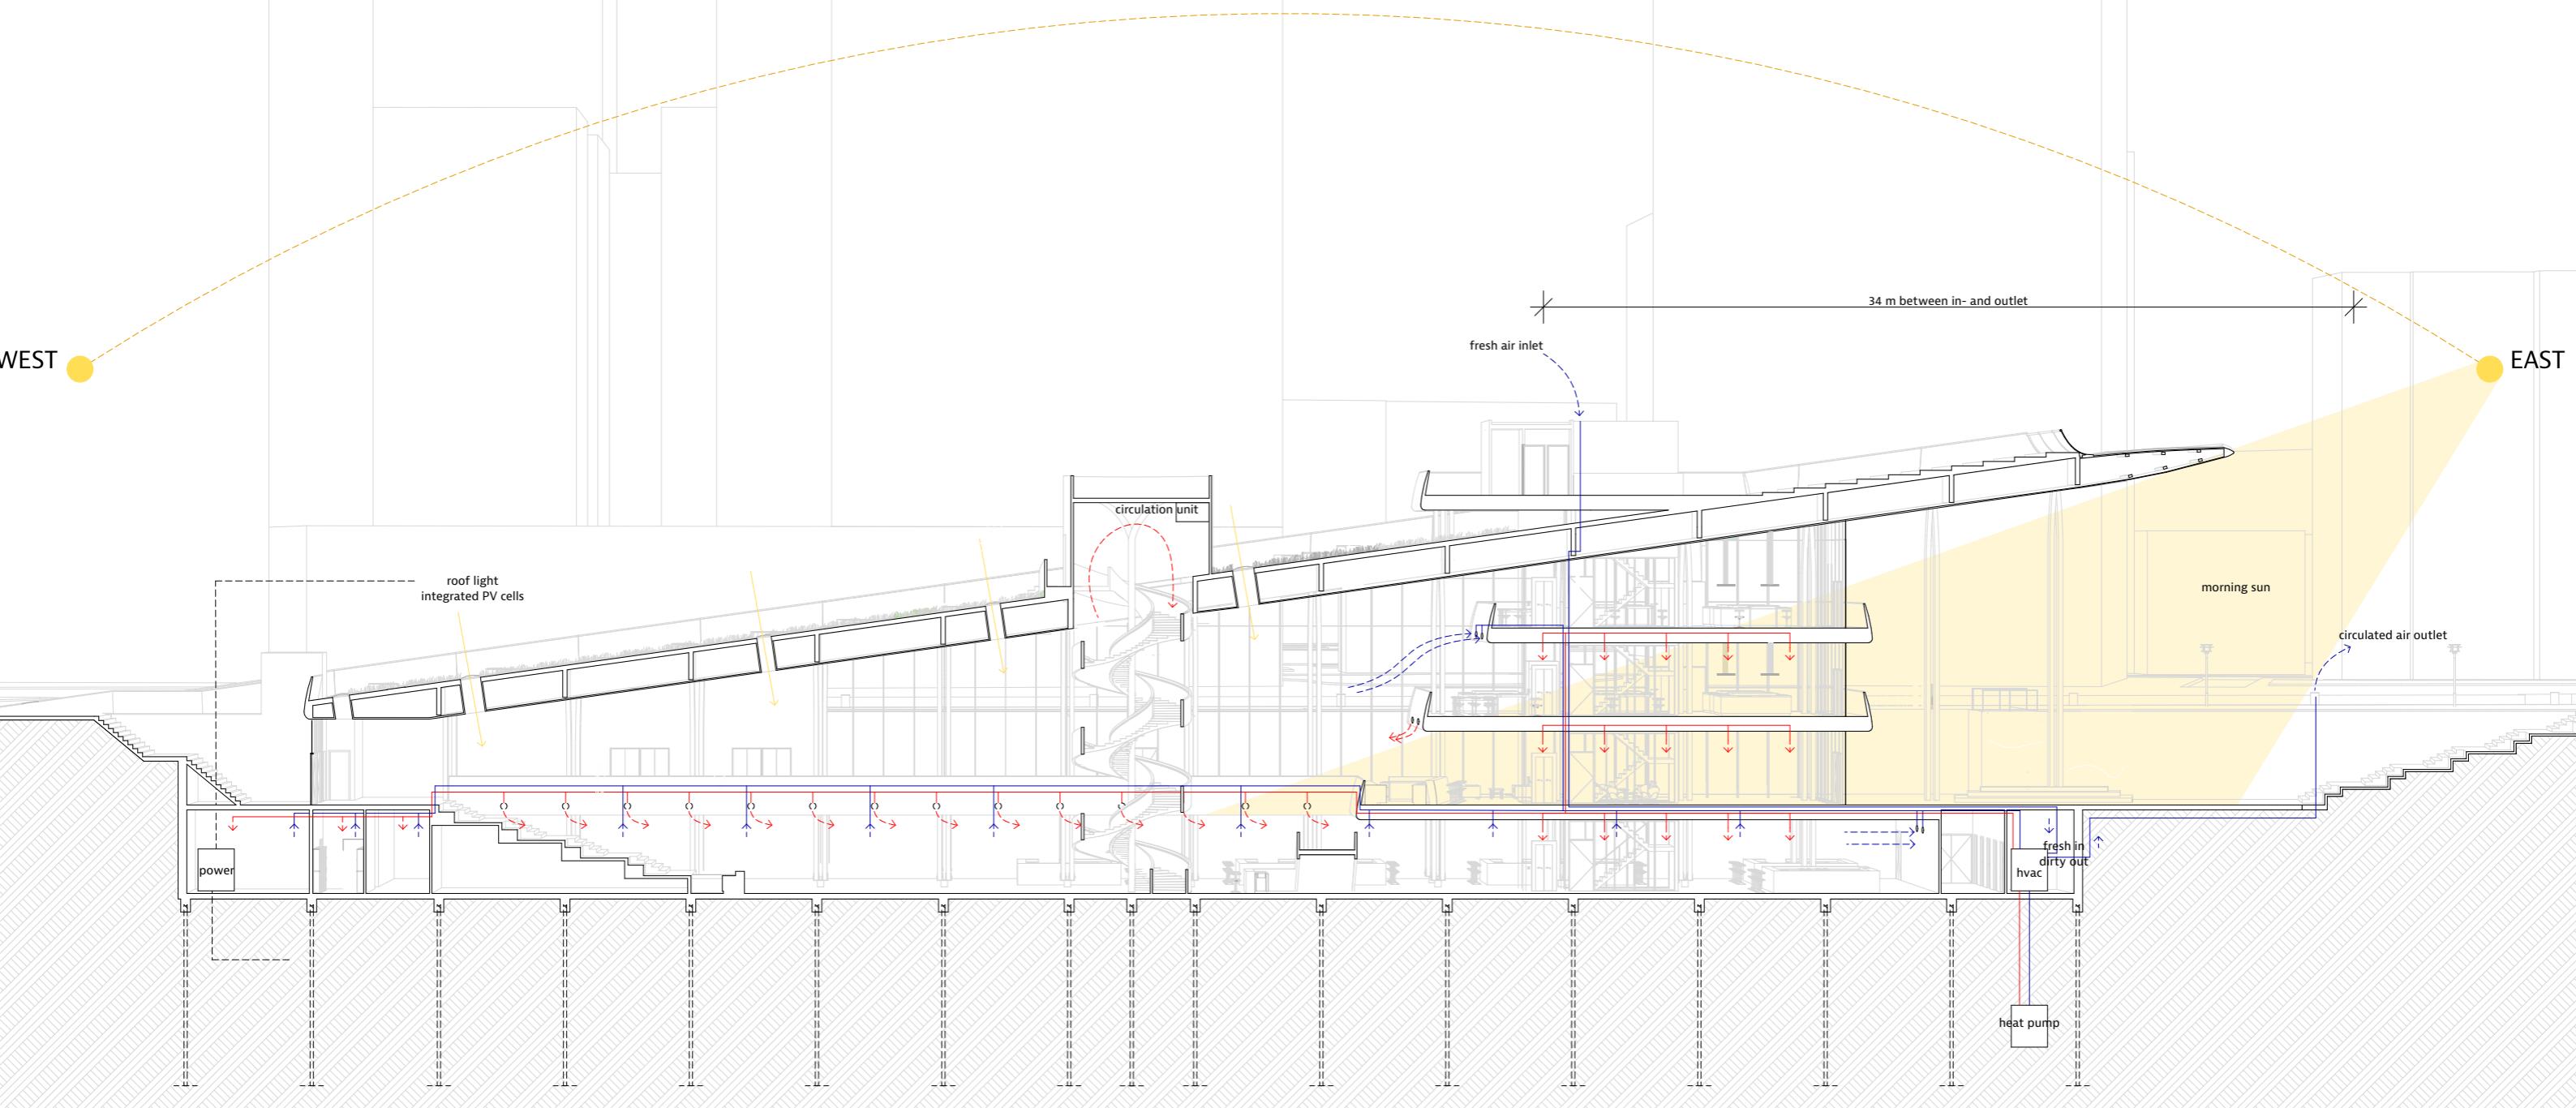


# EXTRACTOR HOOD PLAN 1:200 ON A2

DRAWING EXCESS COOKING CONTAMINANTS OUT OF THE HALL


Outlet dock  
north side

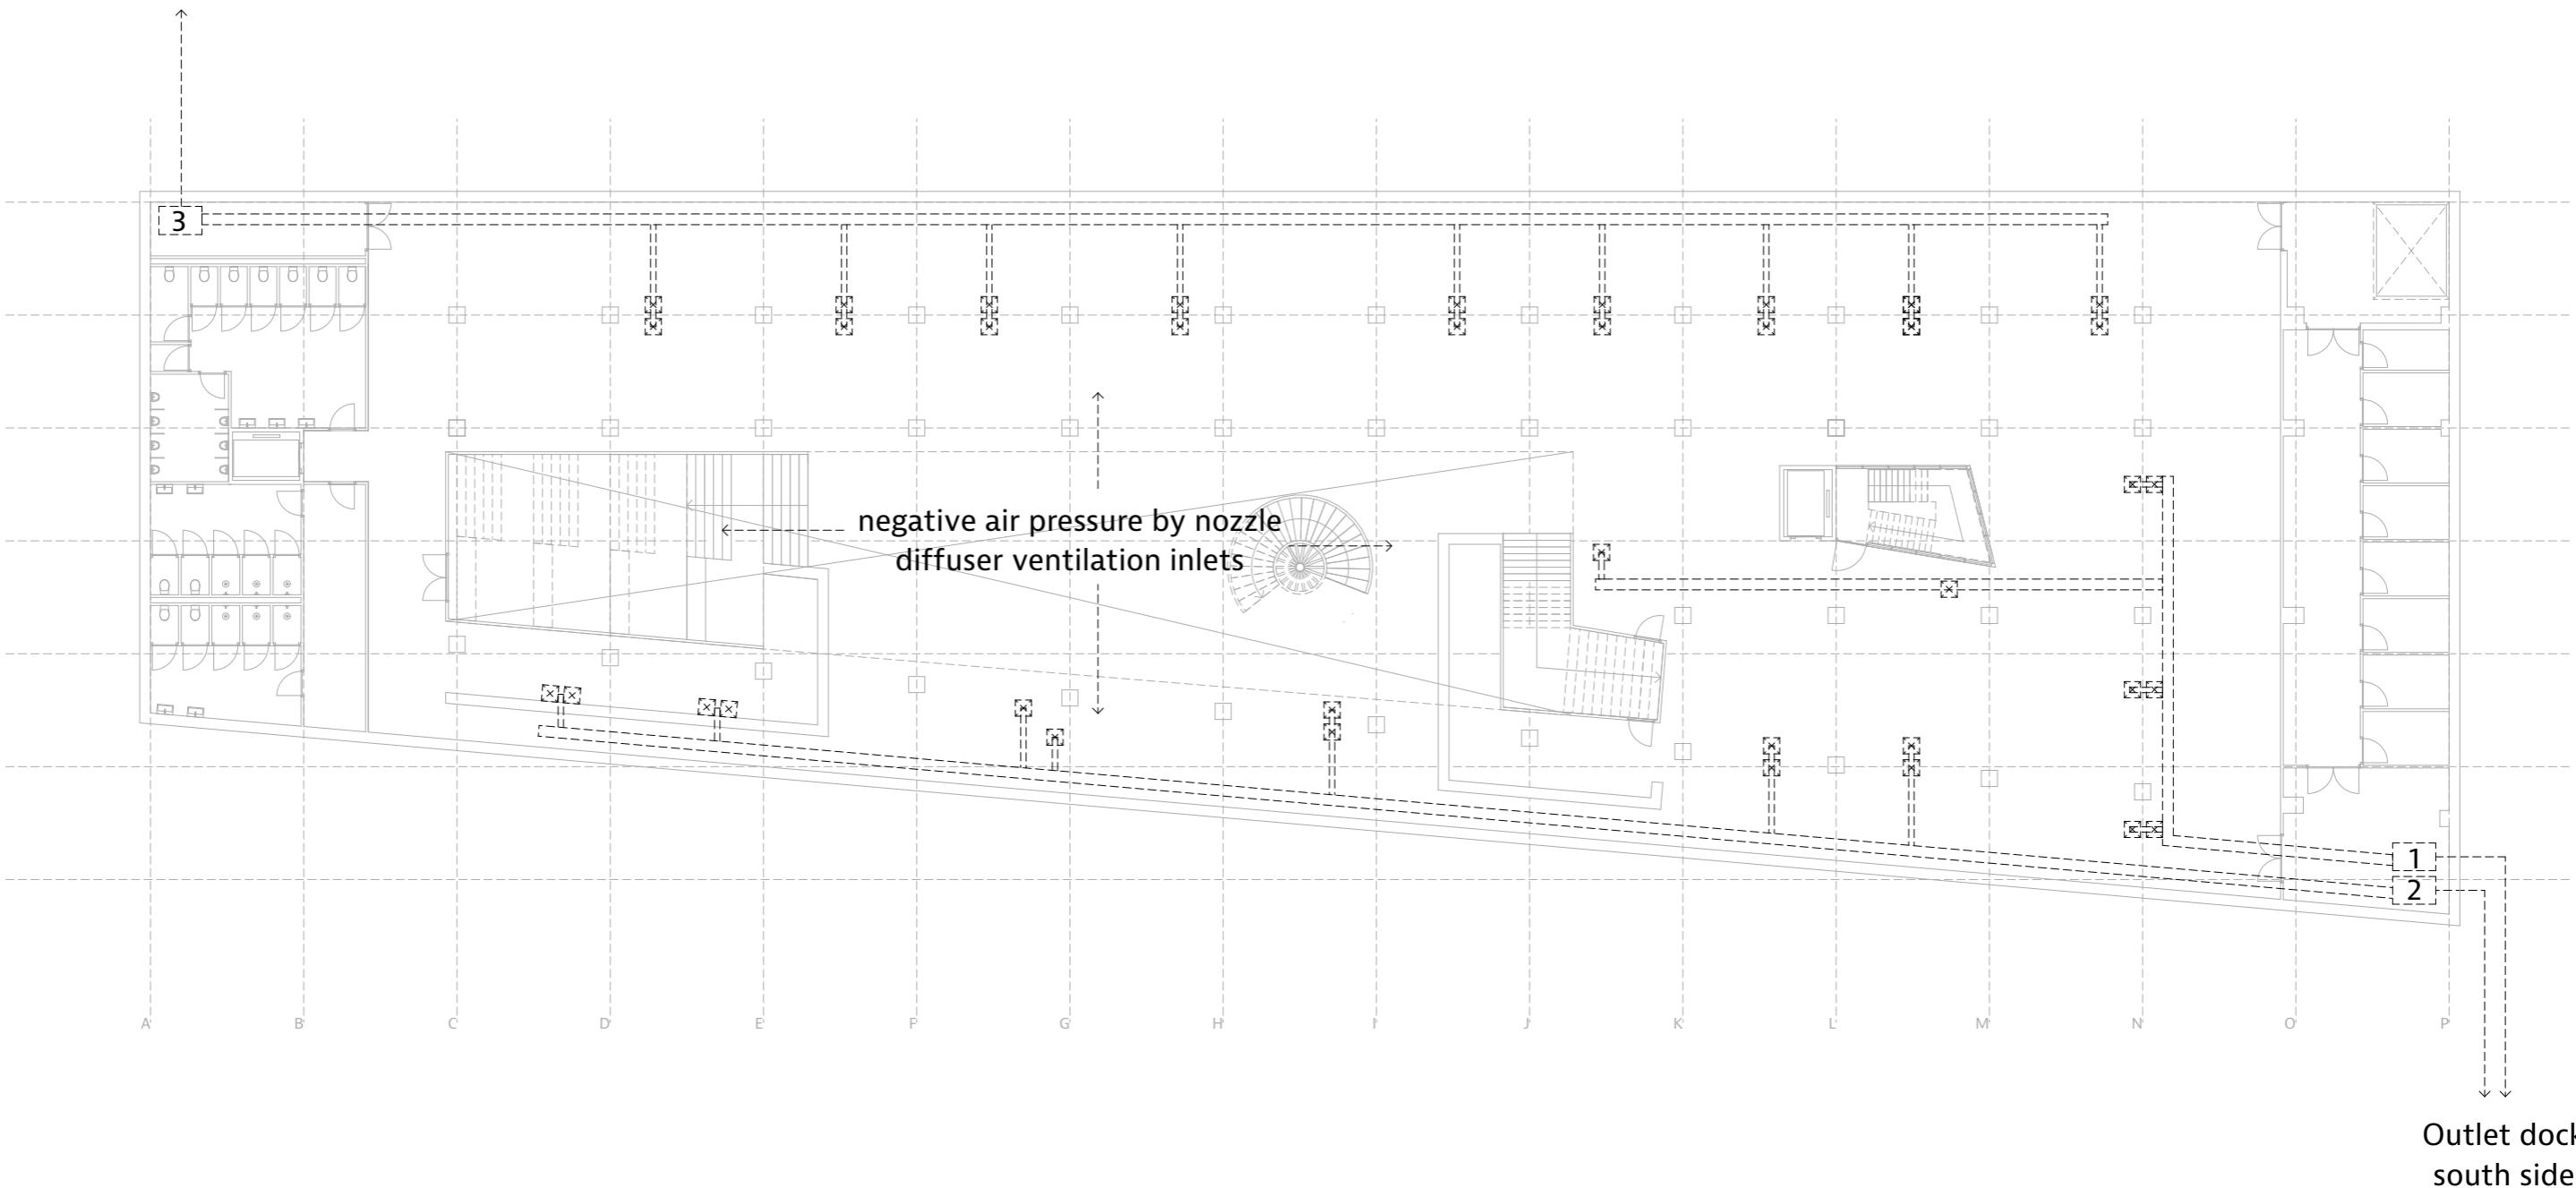

## EXTENDING THE LANDFORM

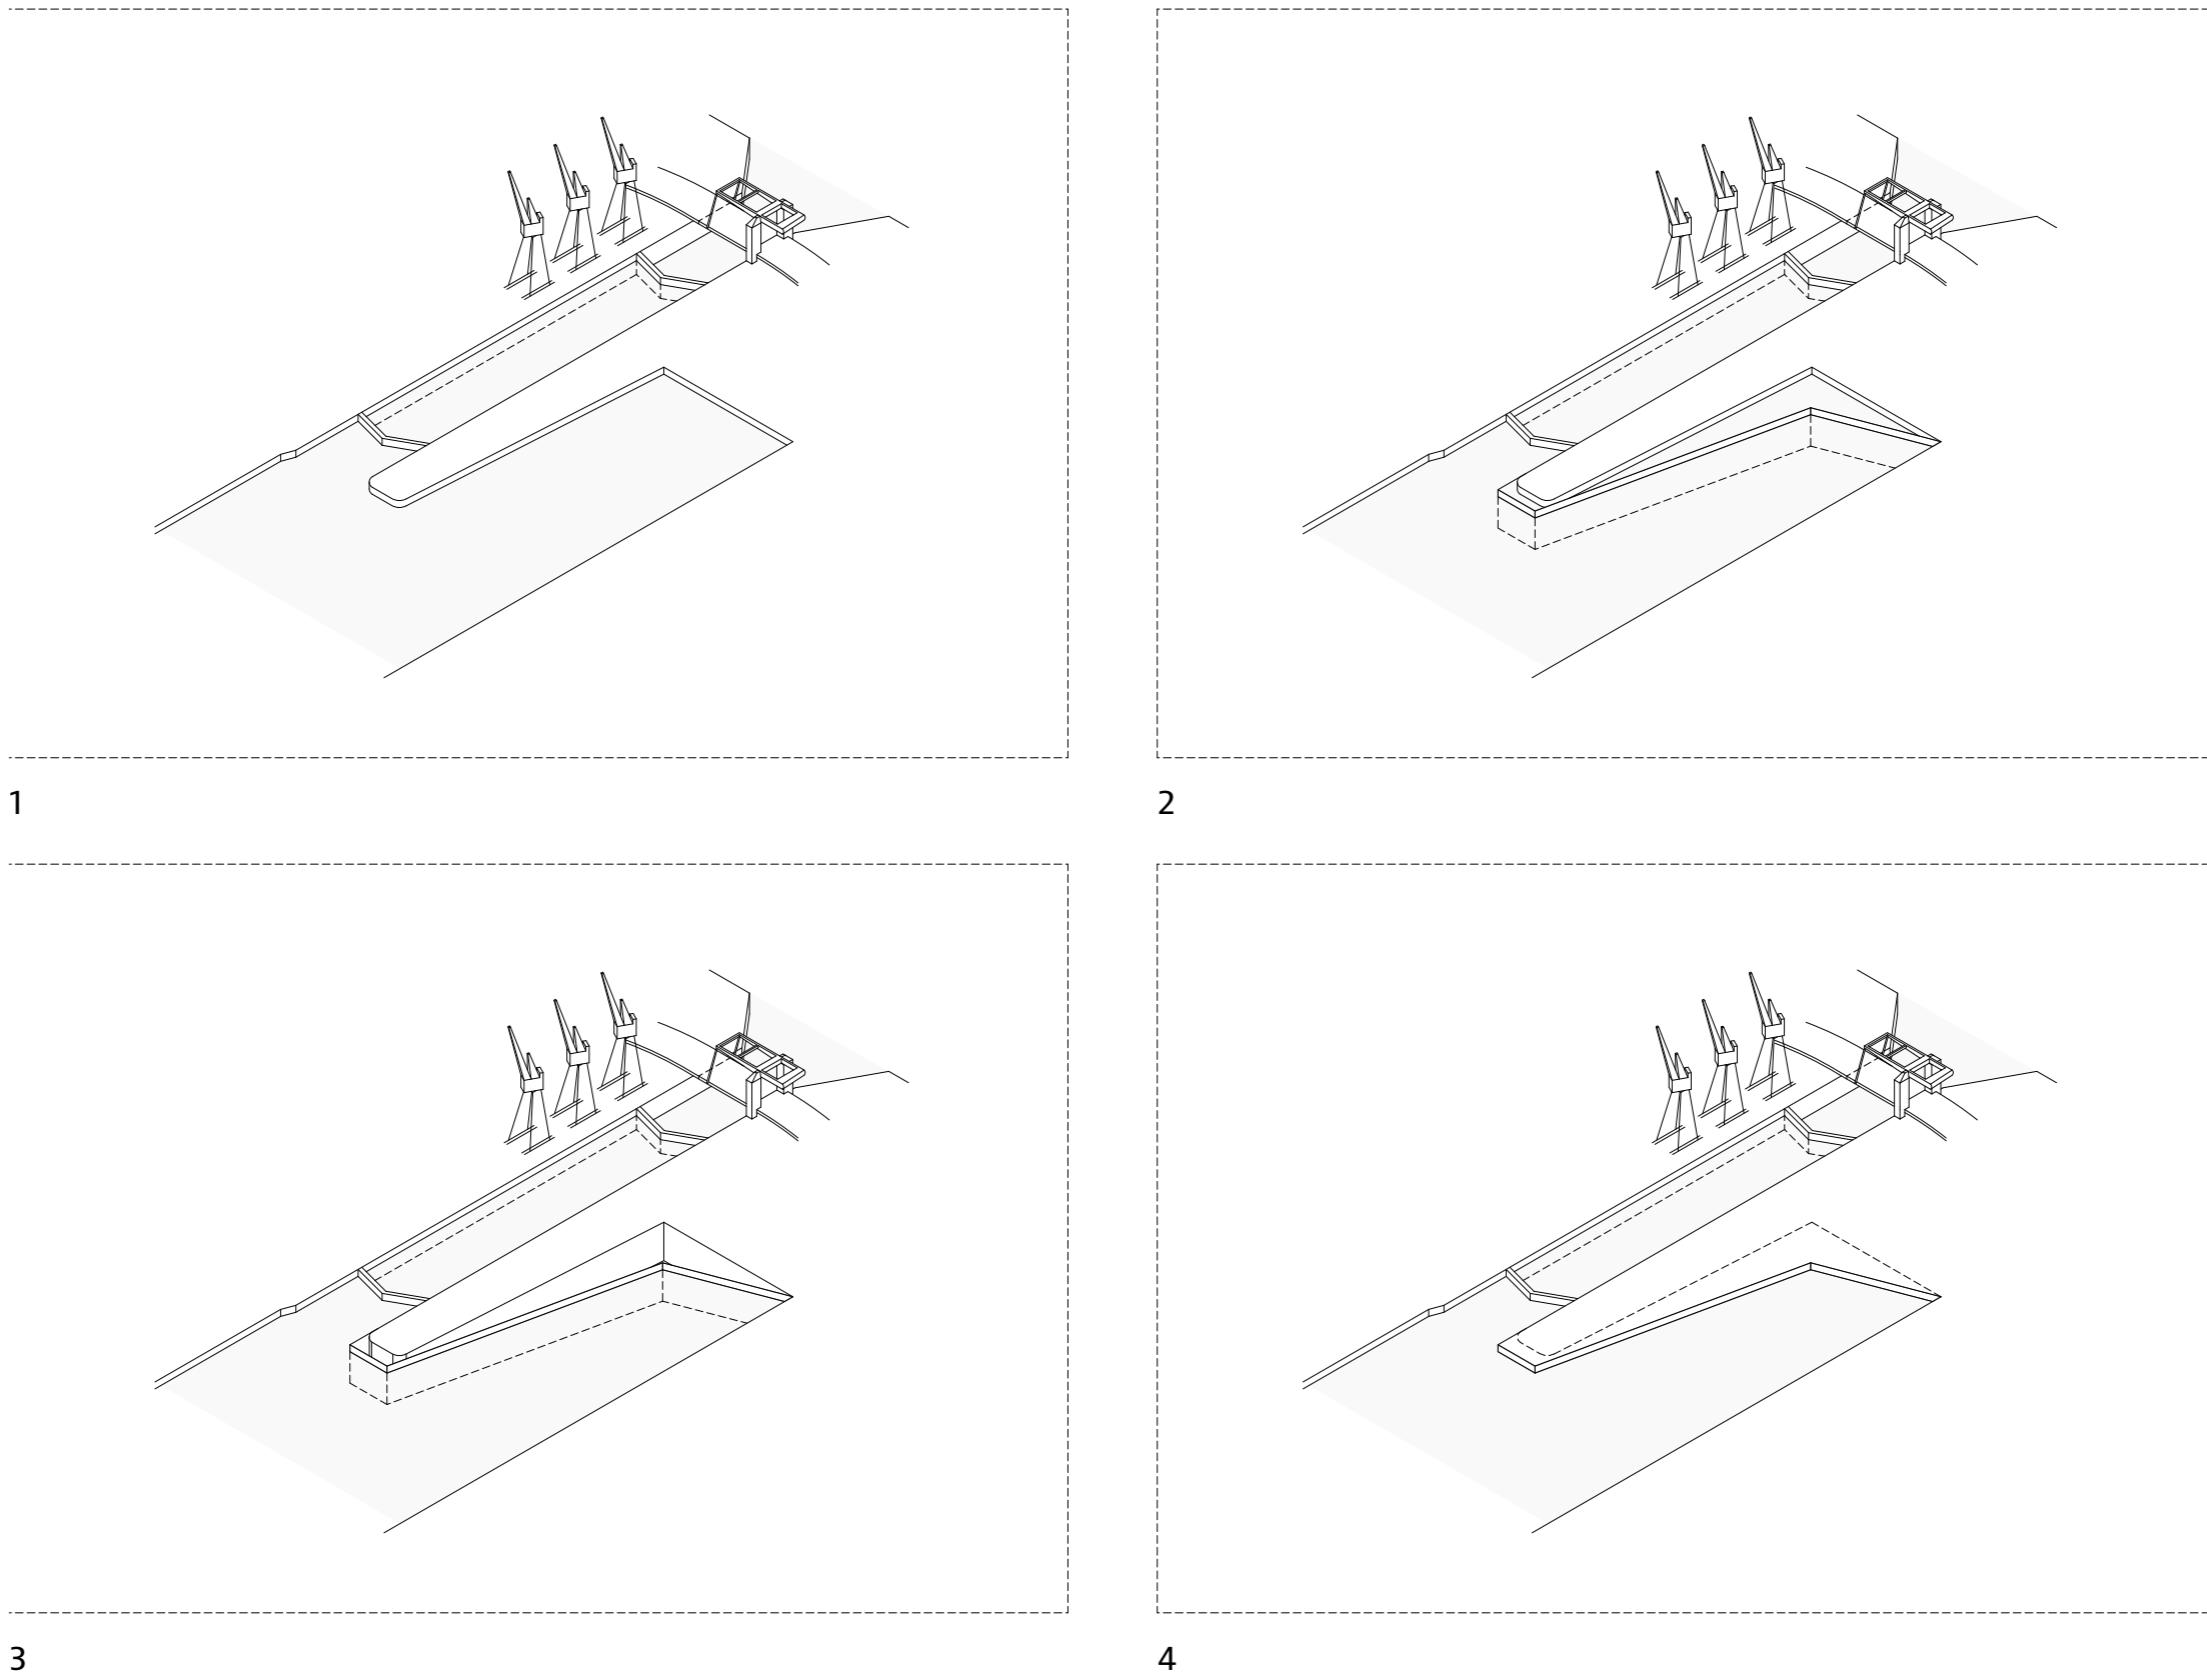

EXTENDING THE LANDFORM

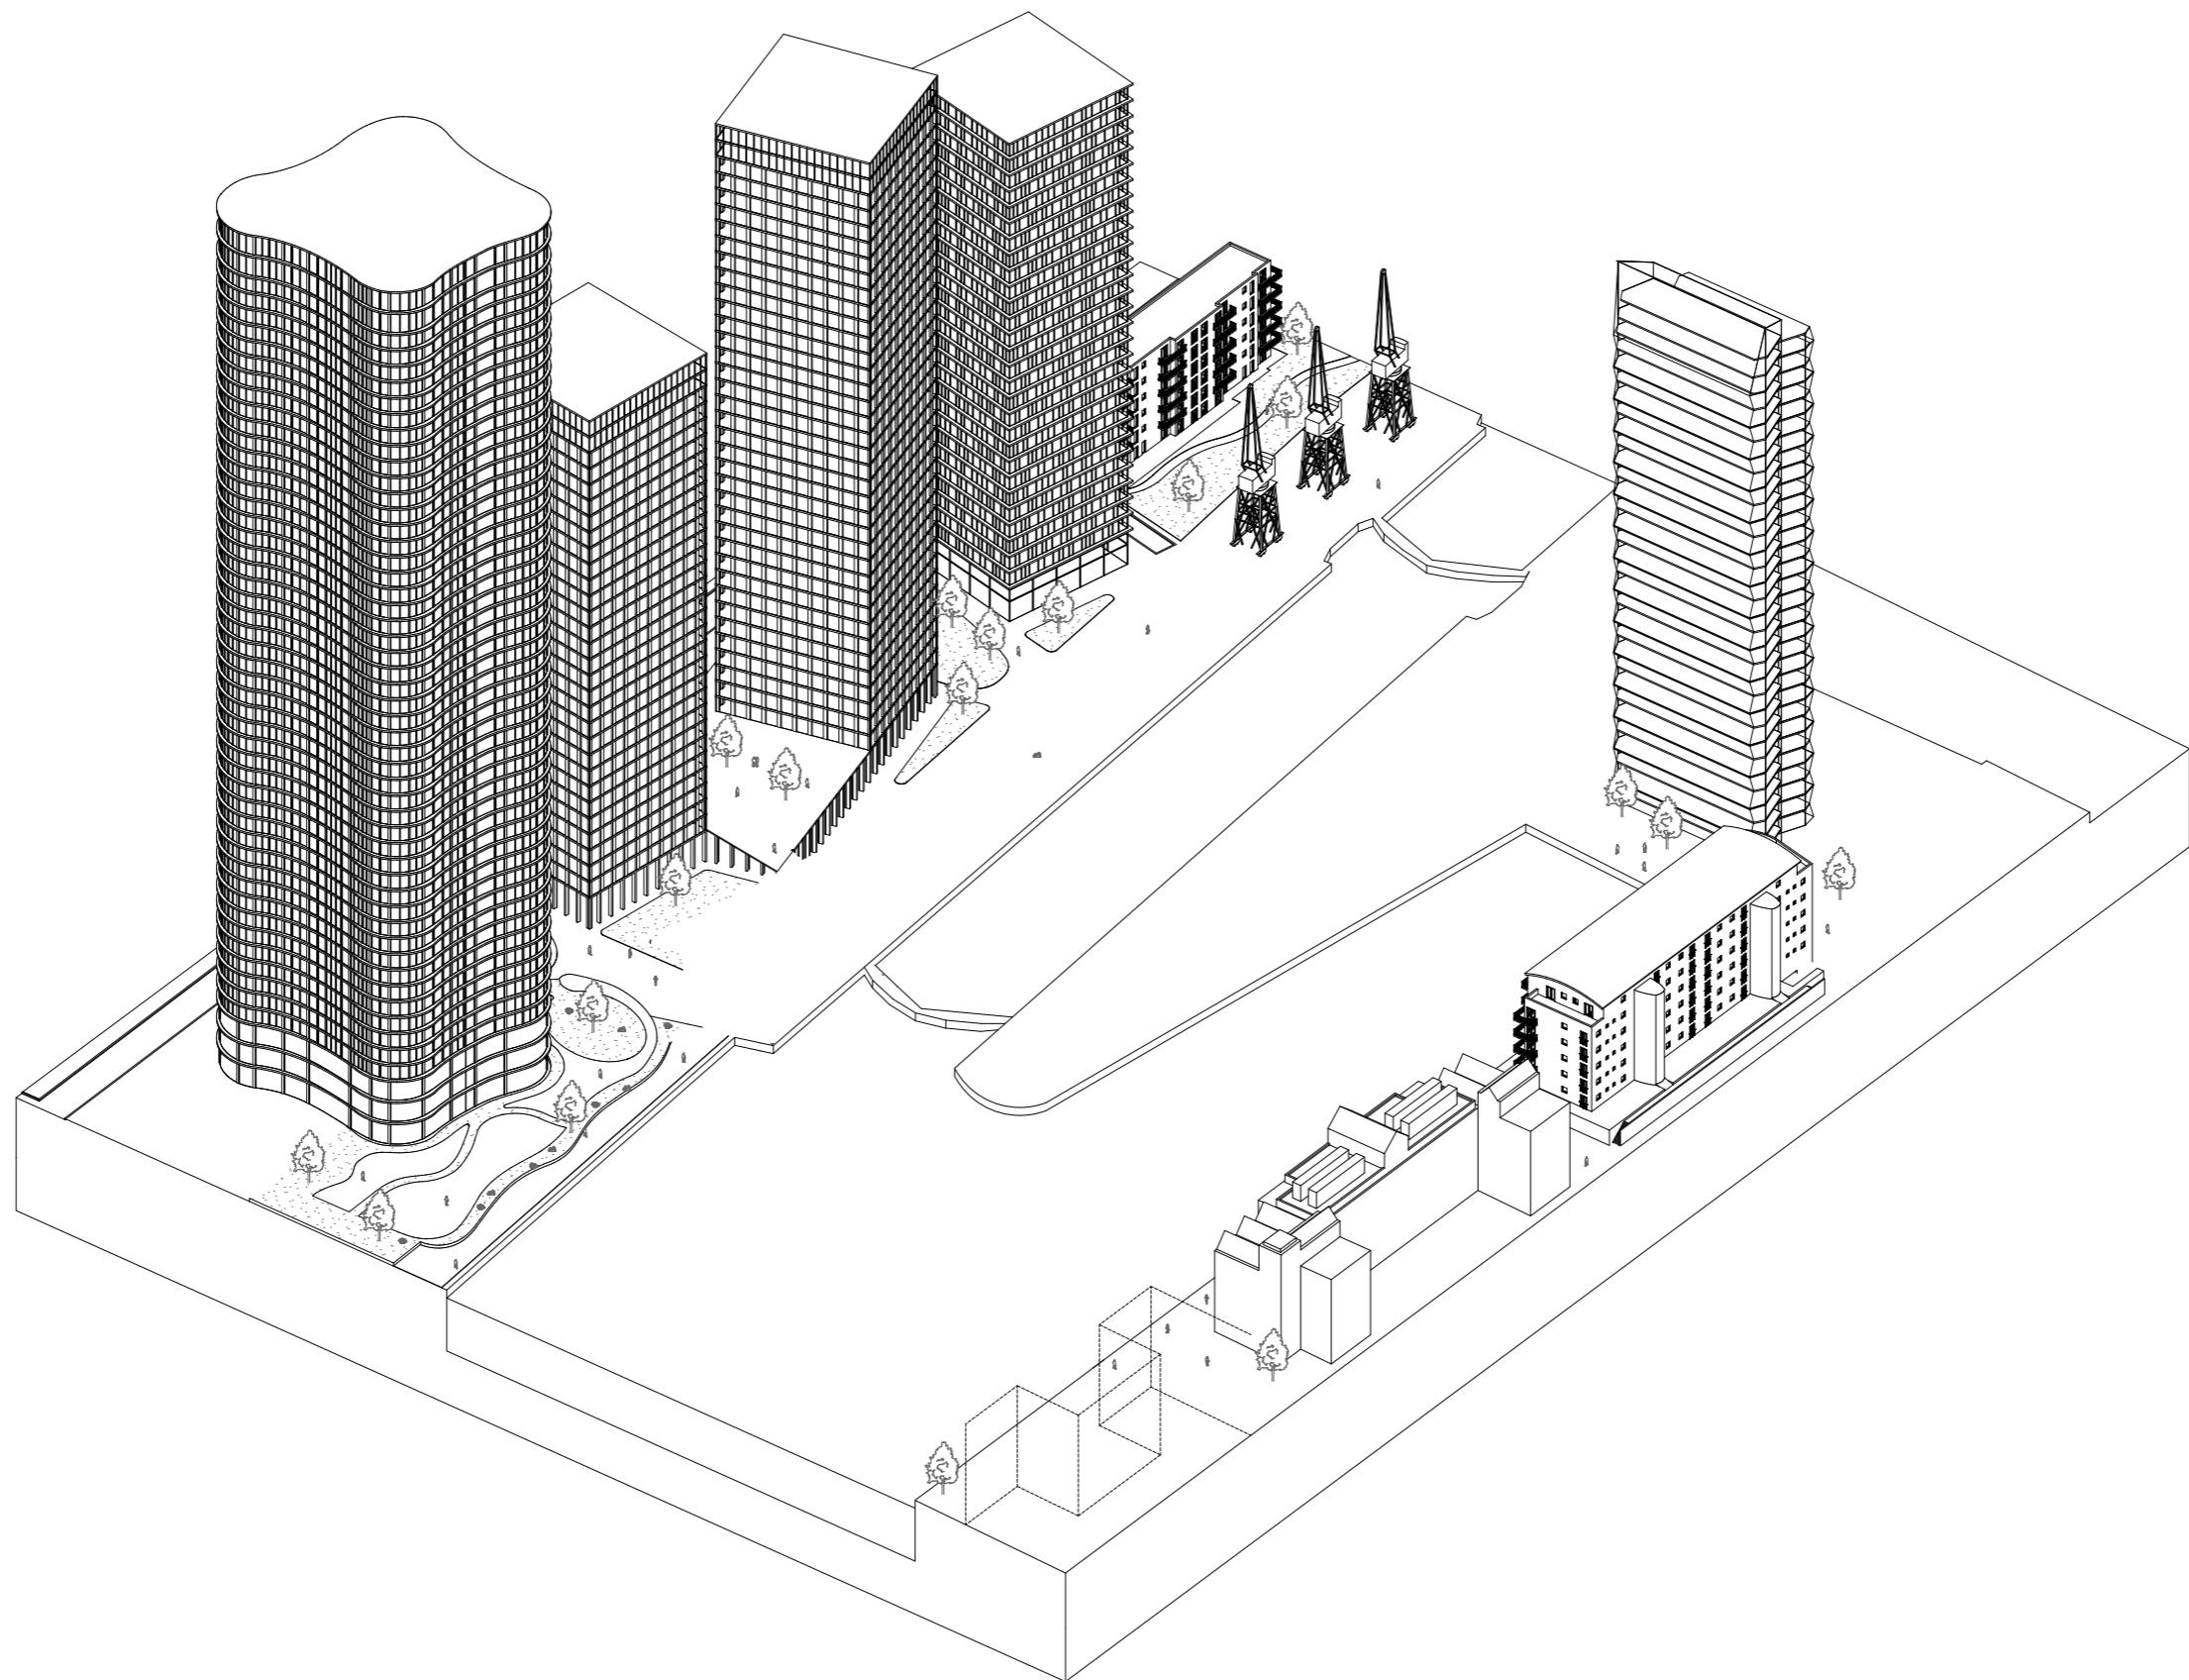


Bart Kuijpers - P5 - A Pause in Space-Time: Sensory assemblage to embed urban contemplation




Bart Kuijpers - P5 - A Pause in Space-Time: Sensory assemblage to embed urban contemplation

## ASSEMBLING THE CONSTRUCTION

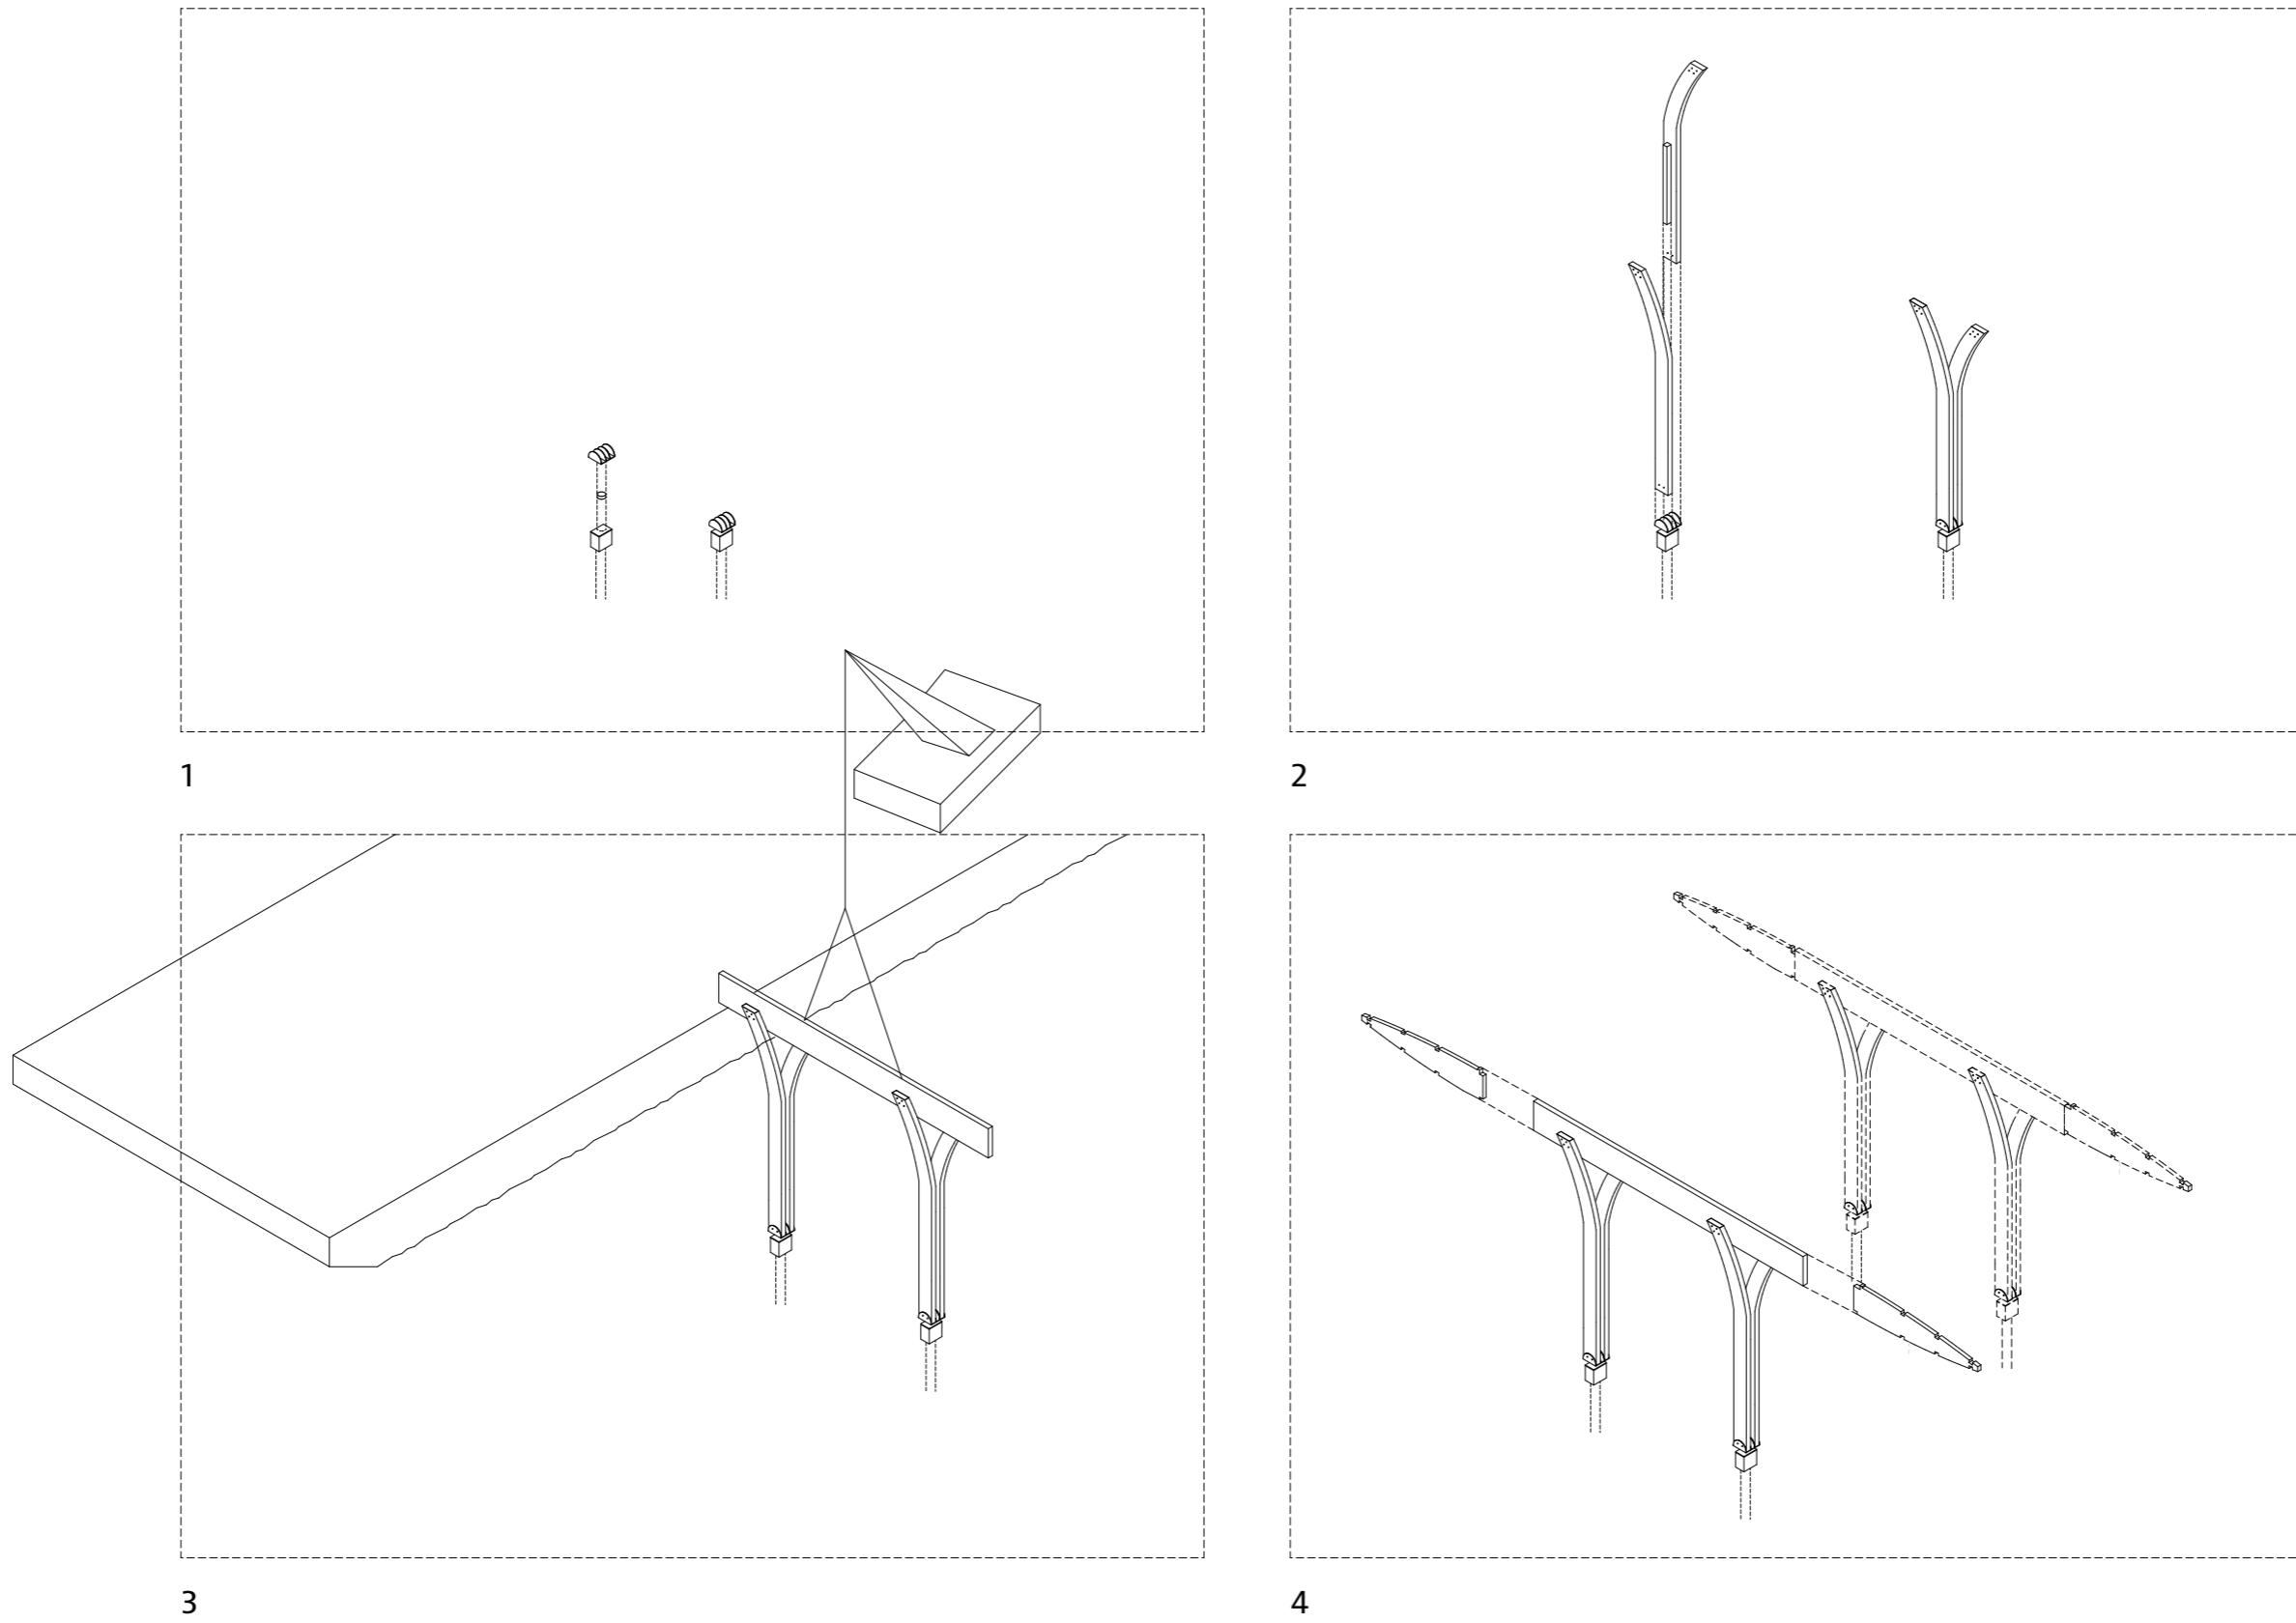

## ASSEMBLING THE CONSTRUCTION

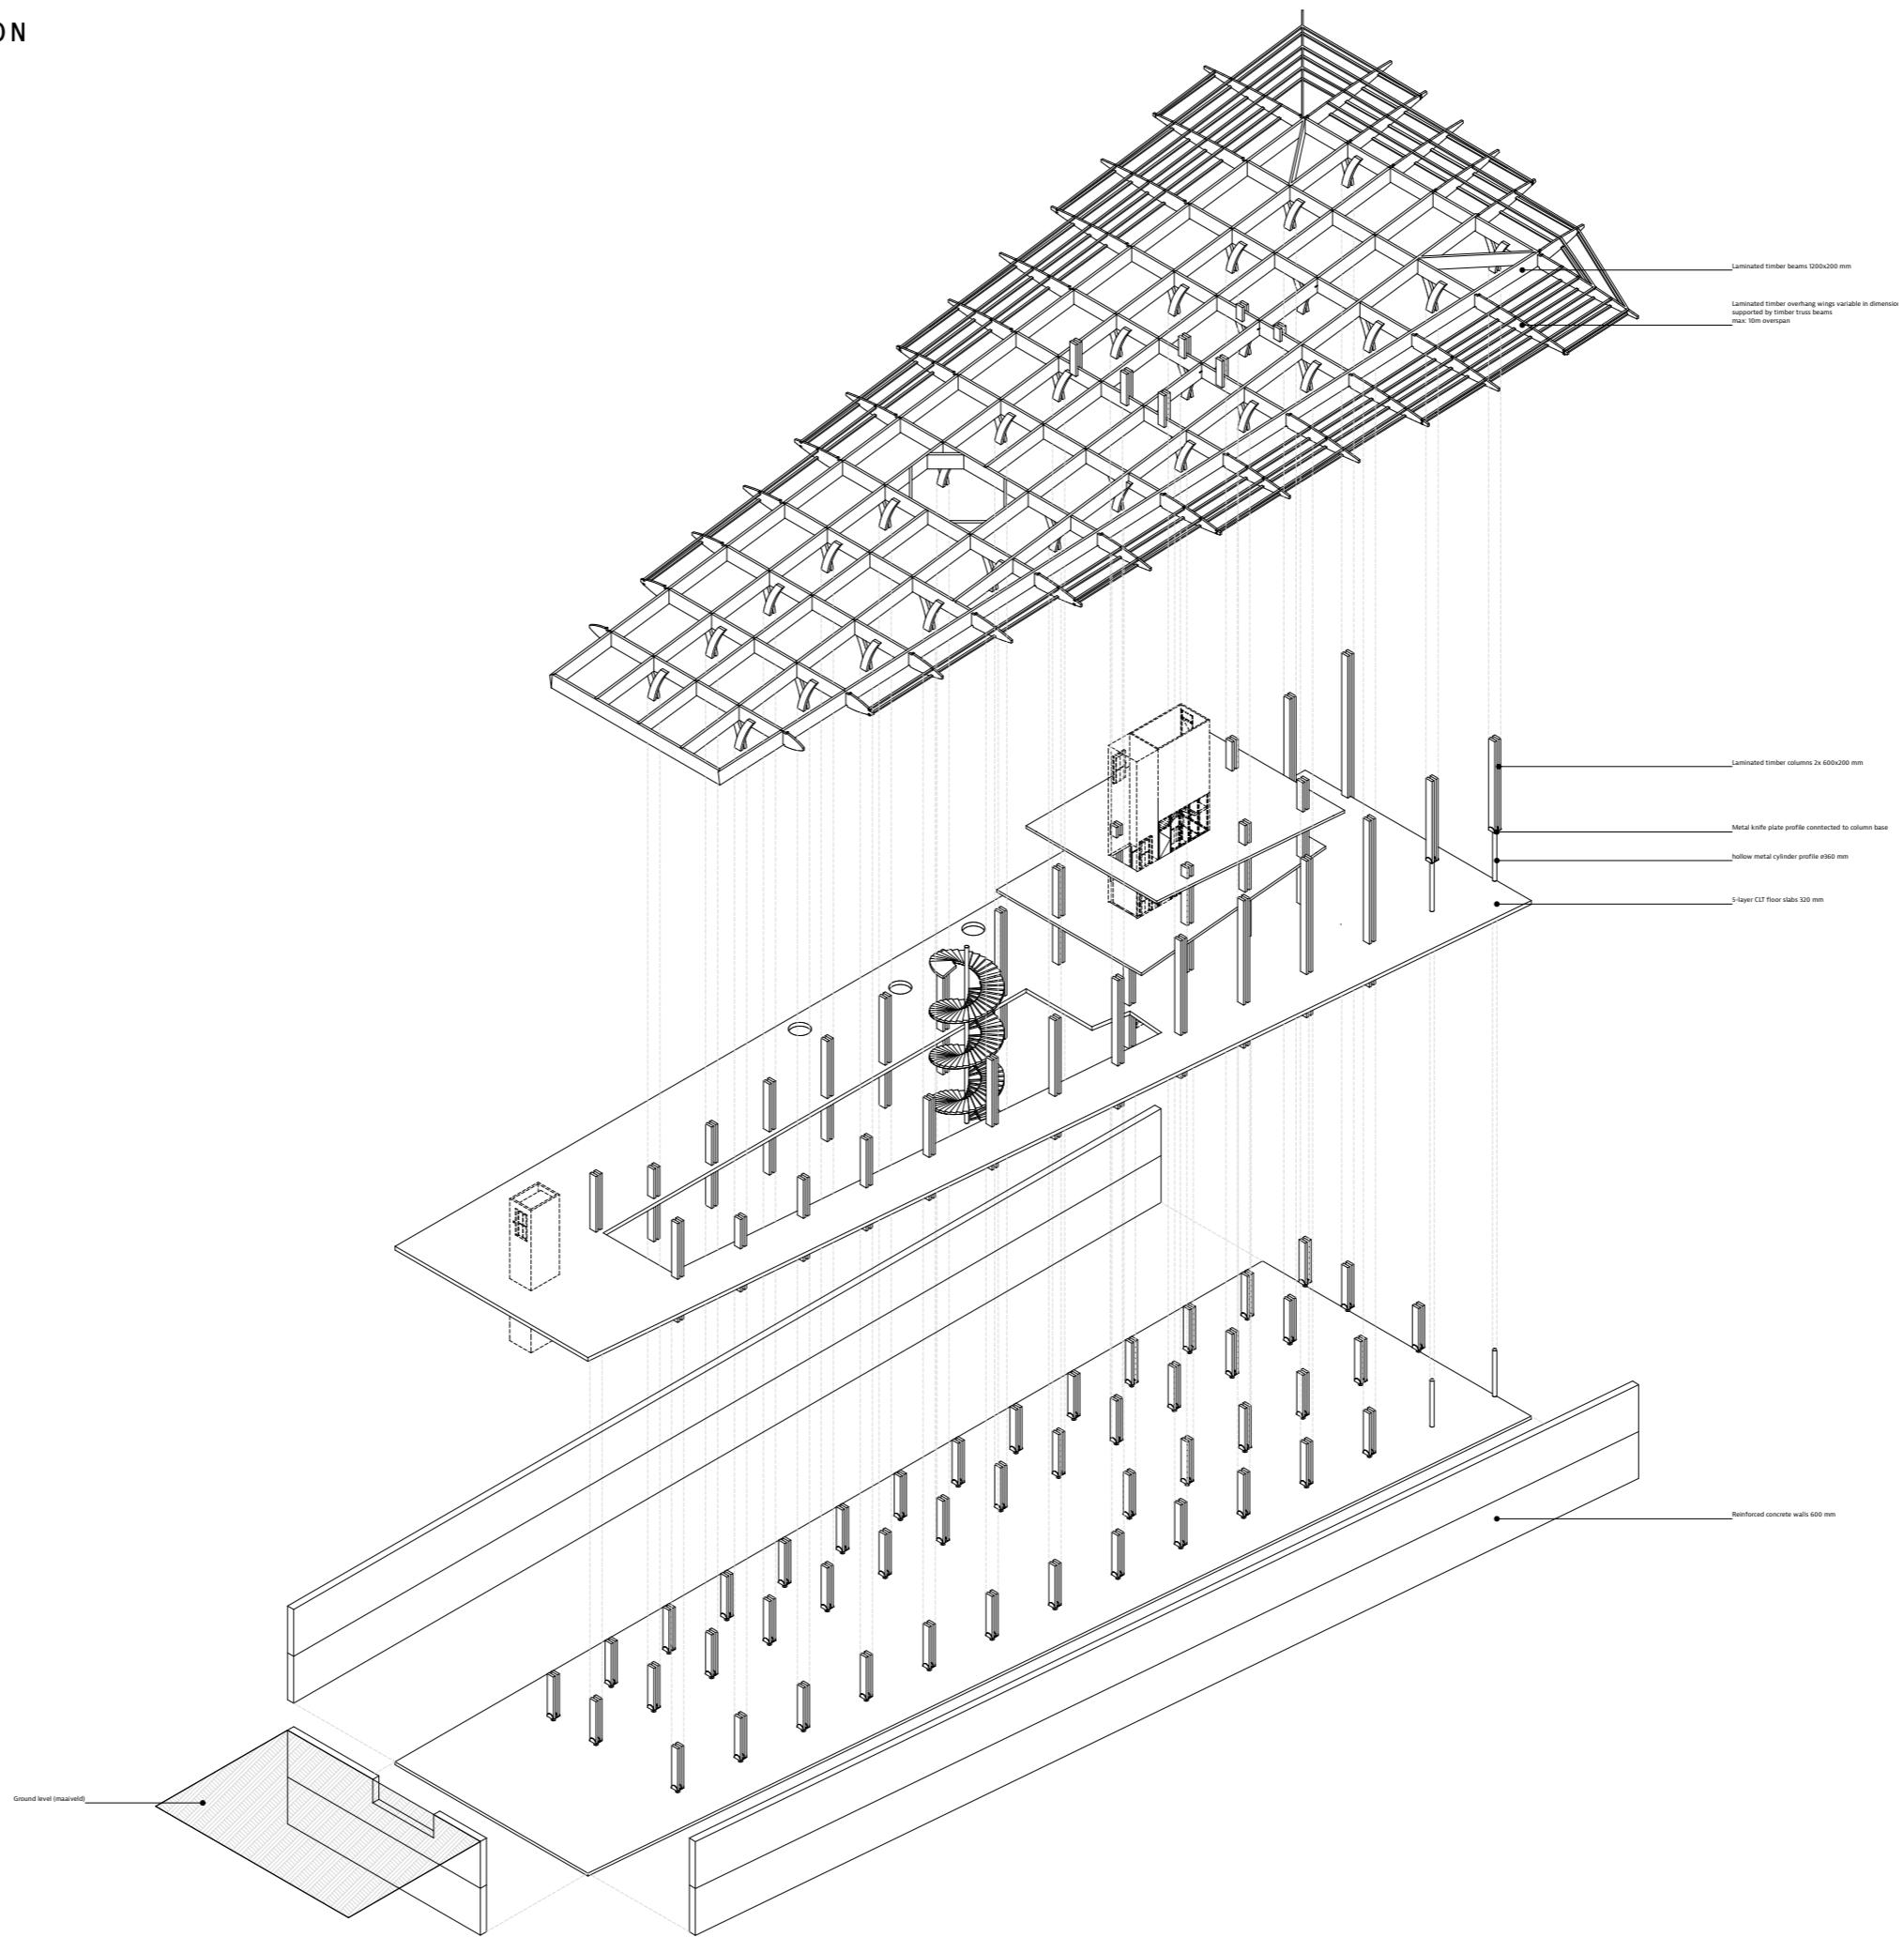



Bart Kuijpers - P5 - A Pause in Space-Time: Sensory assemblage to embed urban contemplation



Bart Kuijpers - P5 - A Pause in Space-Time: Sensory assemblage to embed urban contemplation