






SITE PLAN

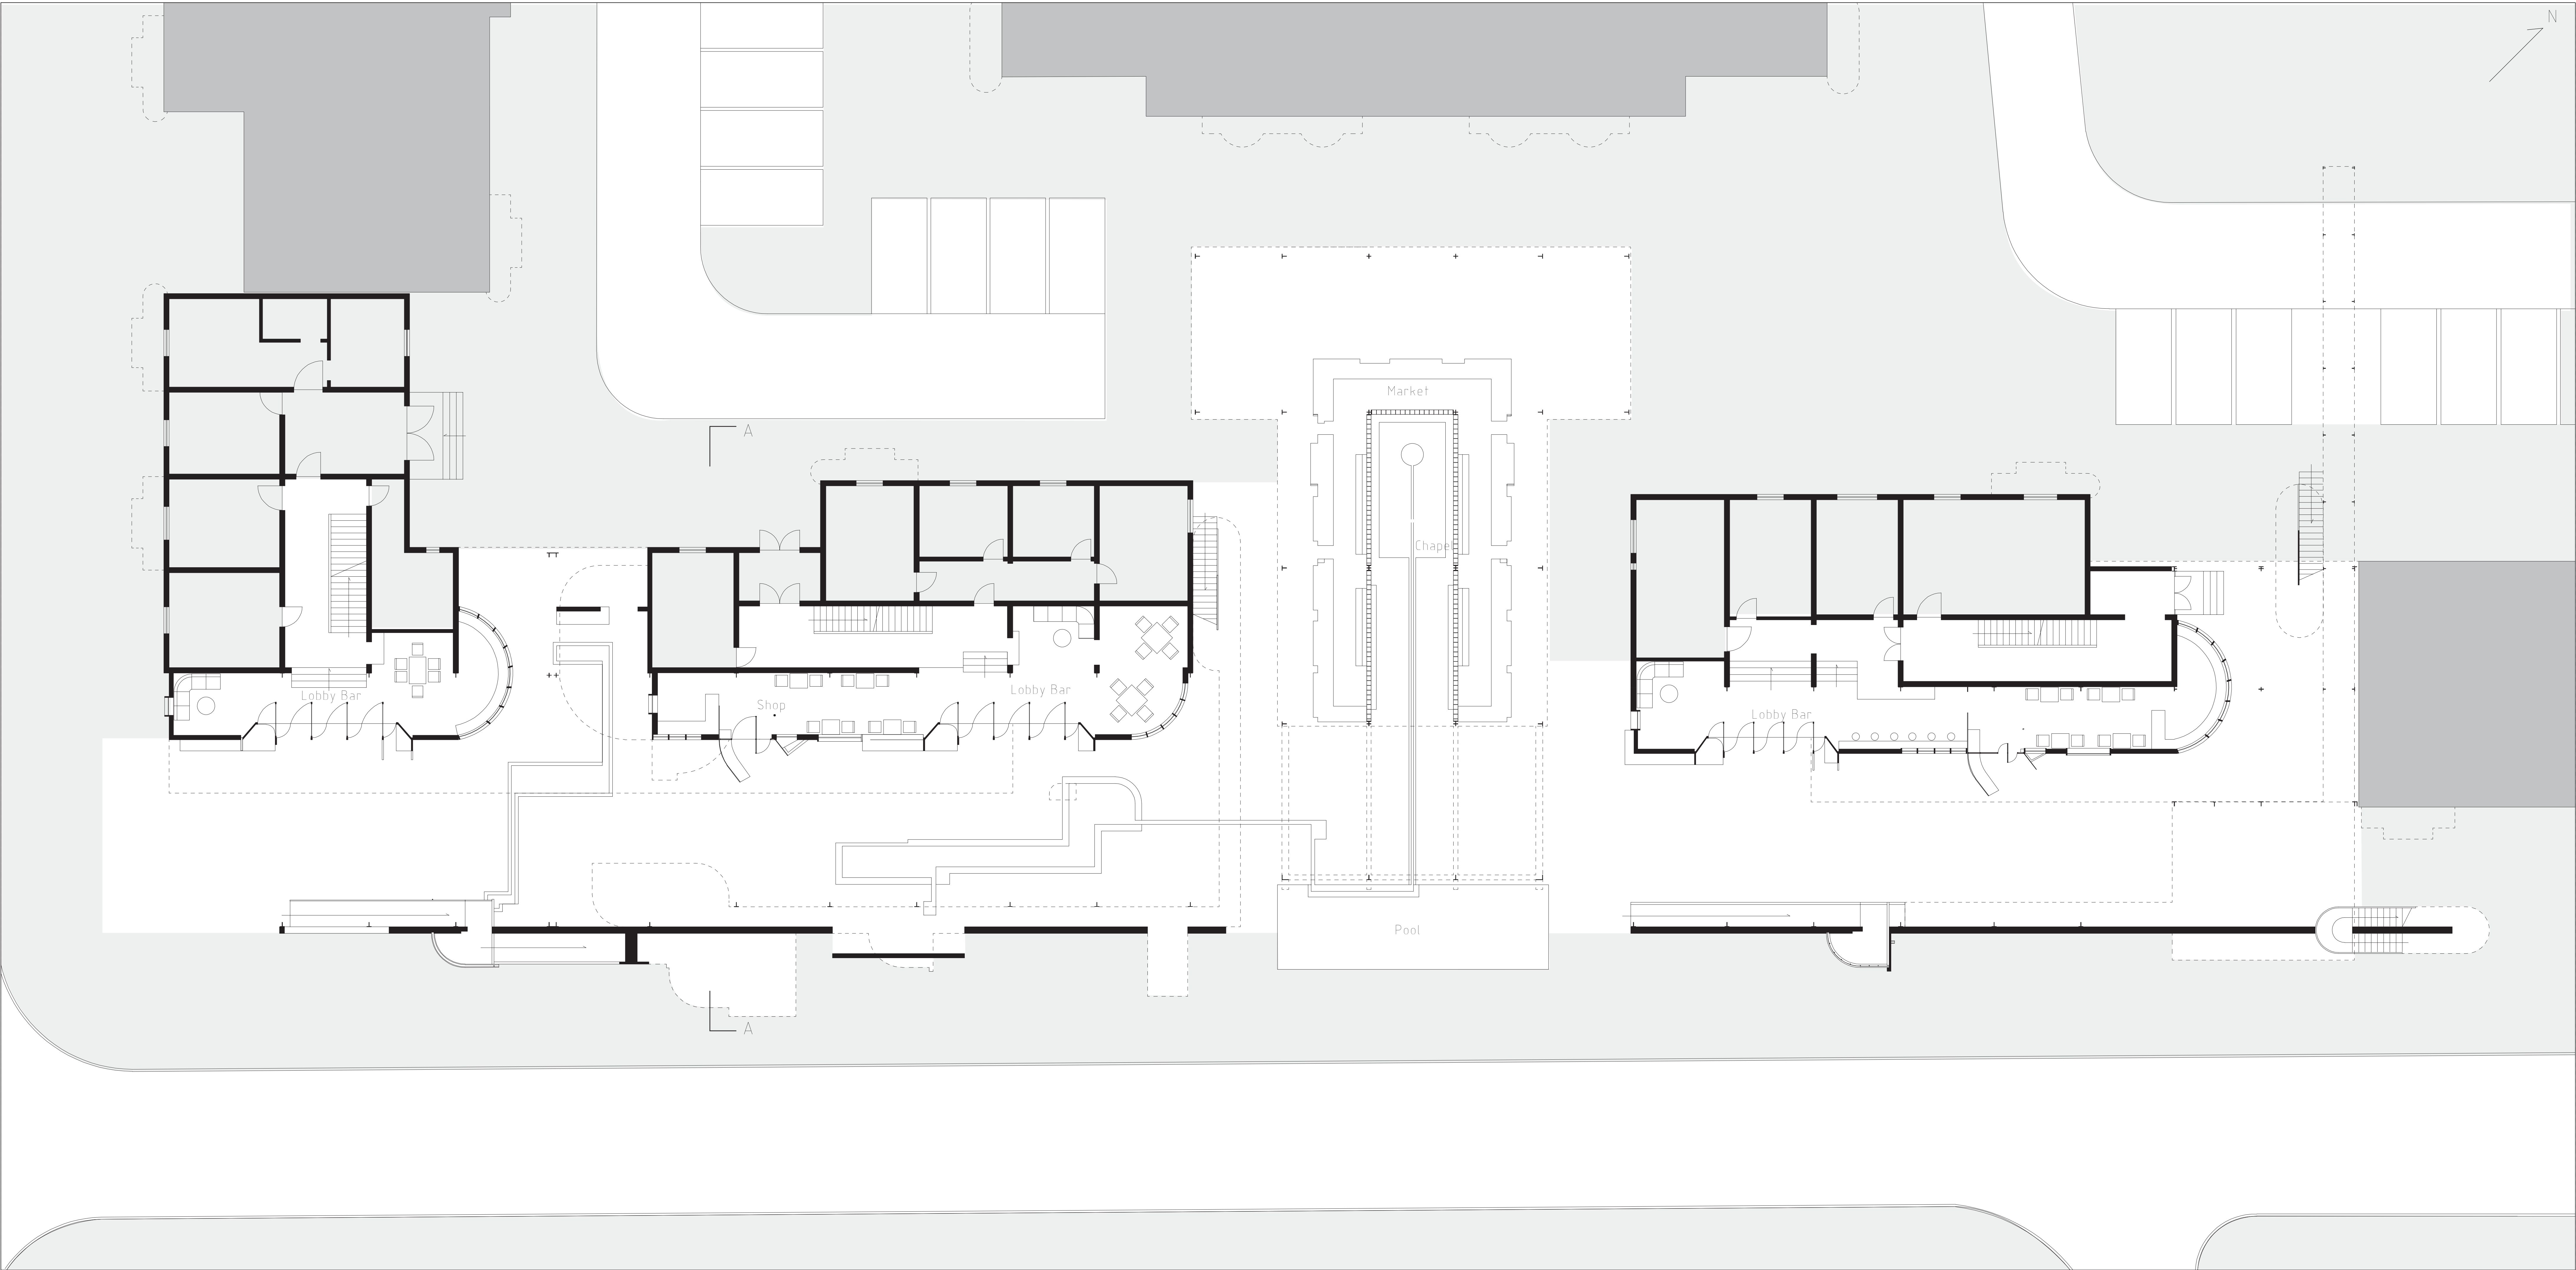



GROUND FLOOR PLAN 1:100


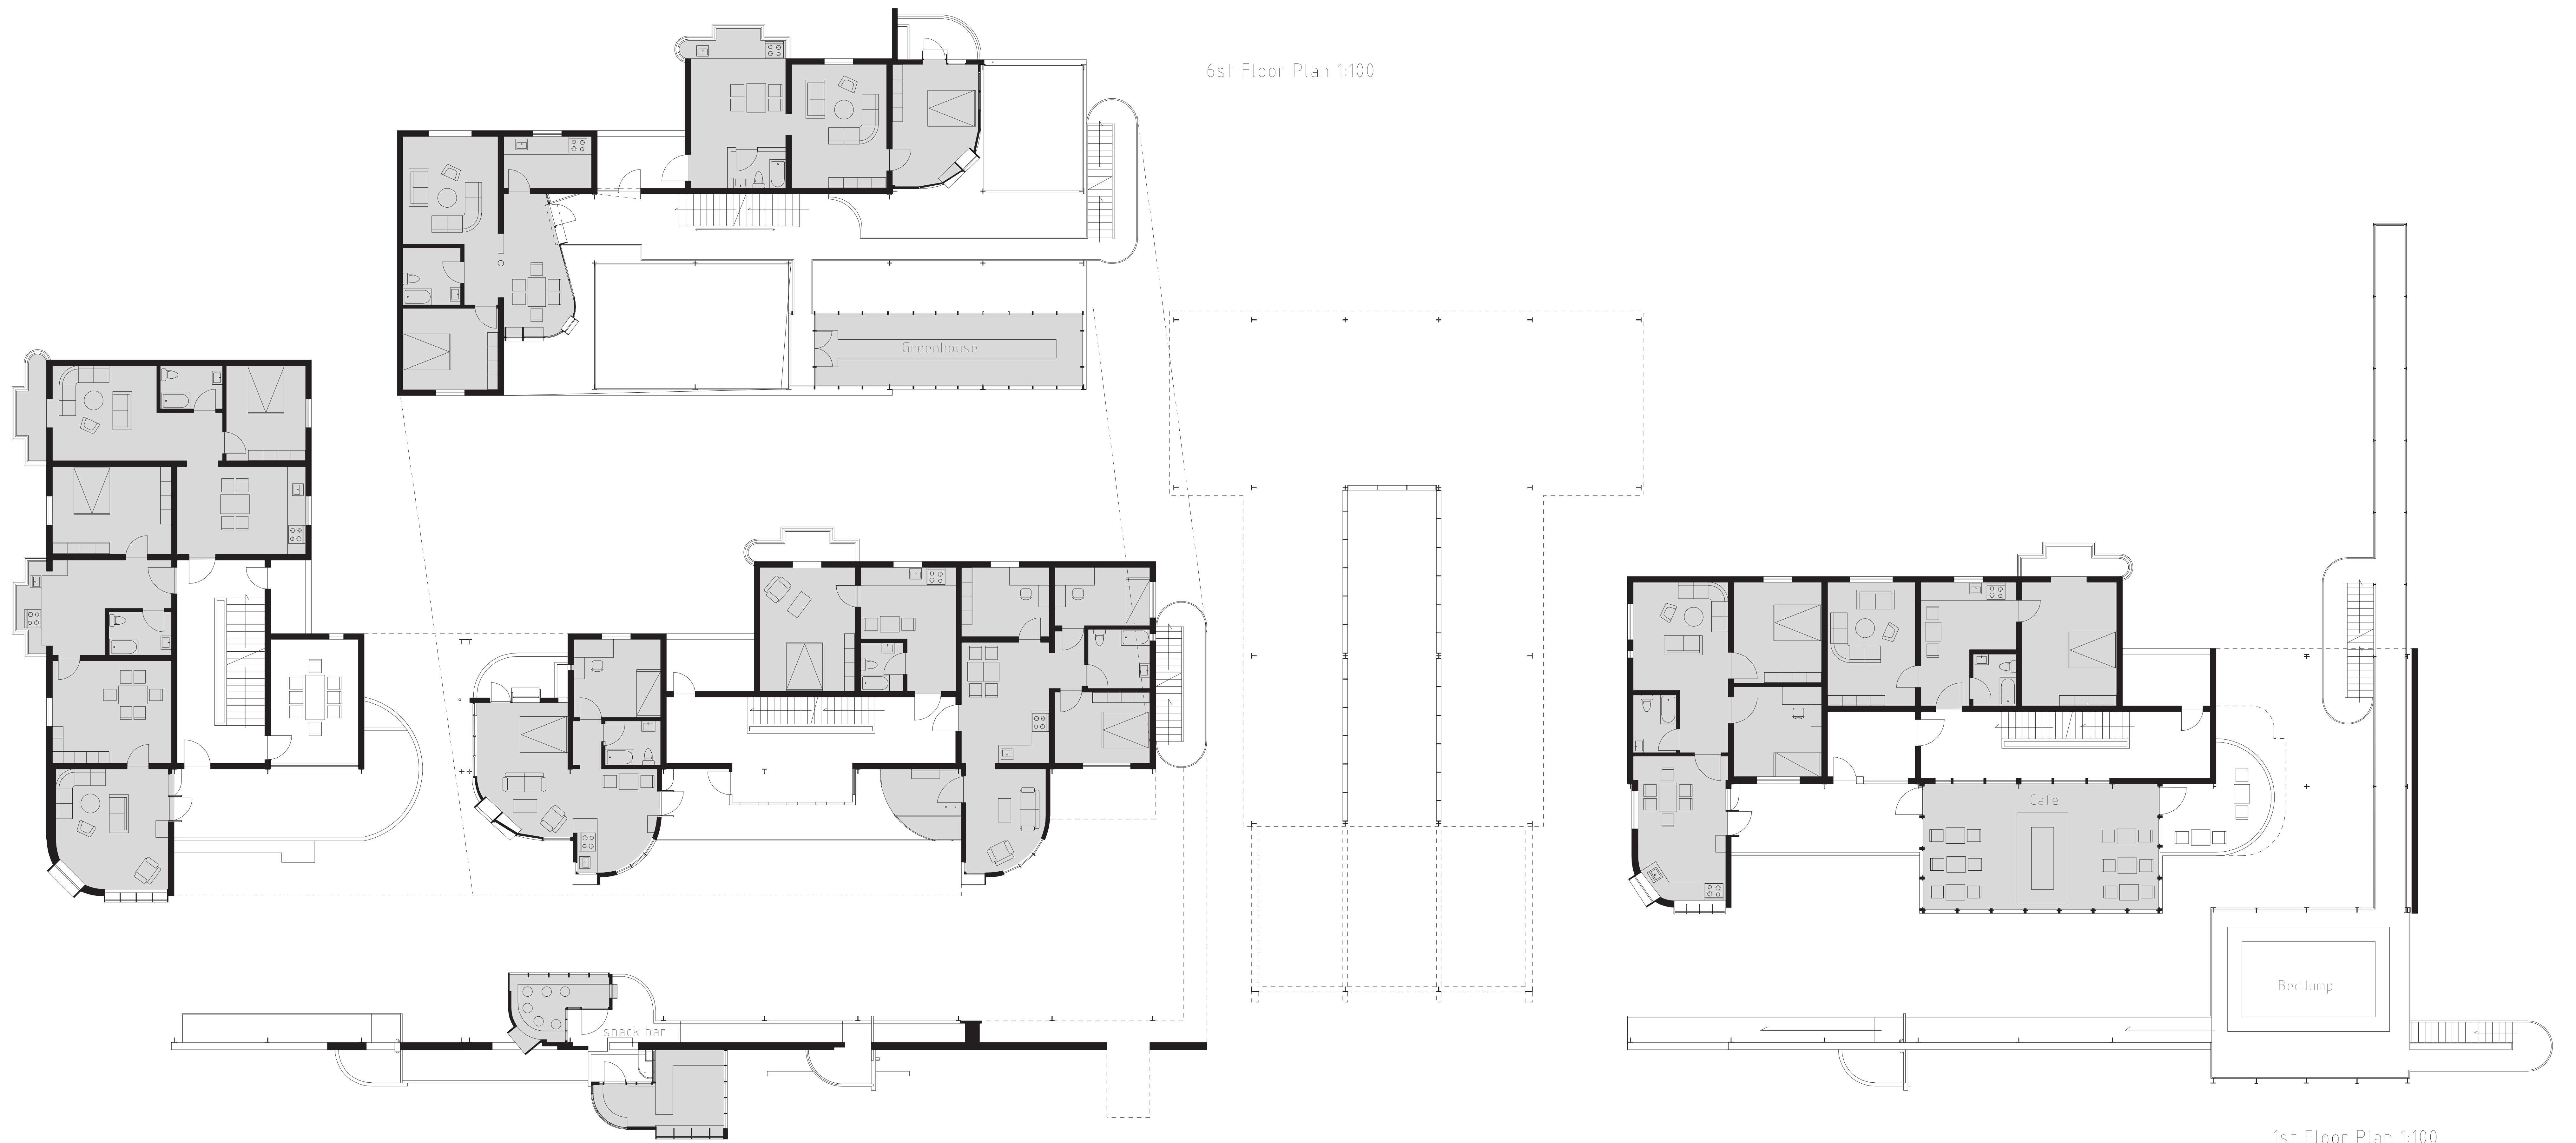



ELEVATION 1:200

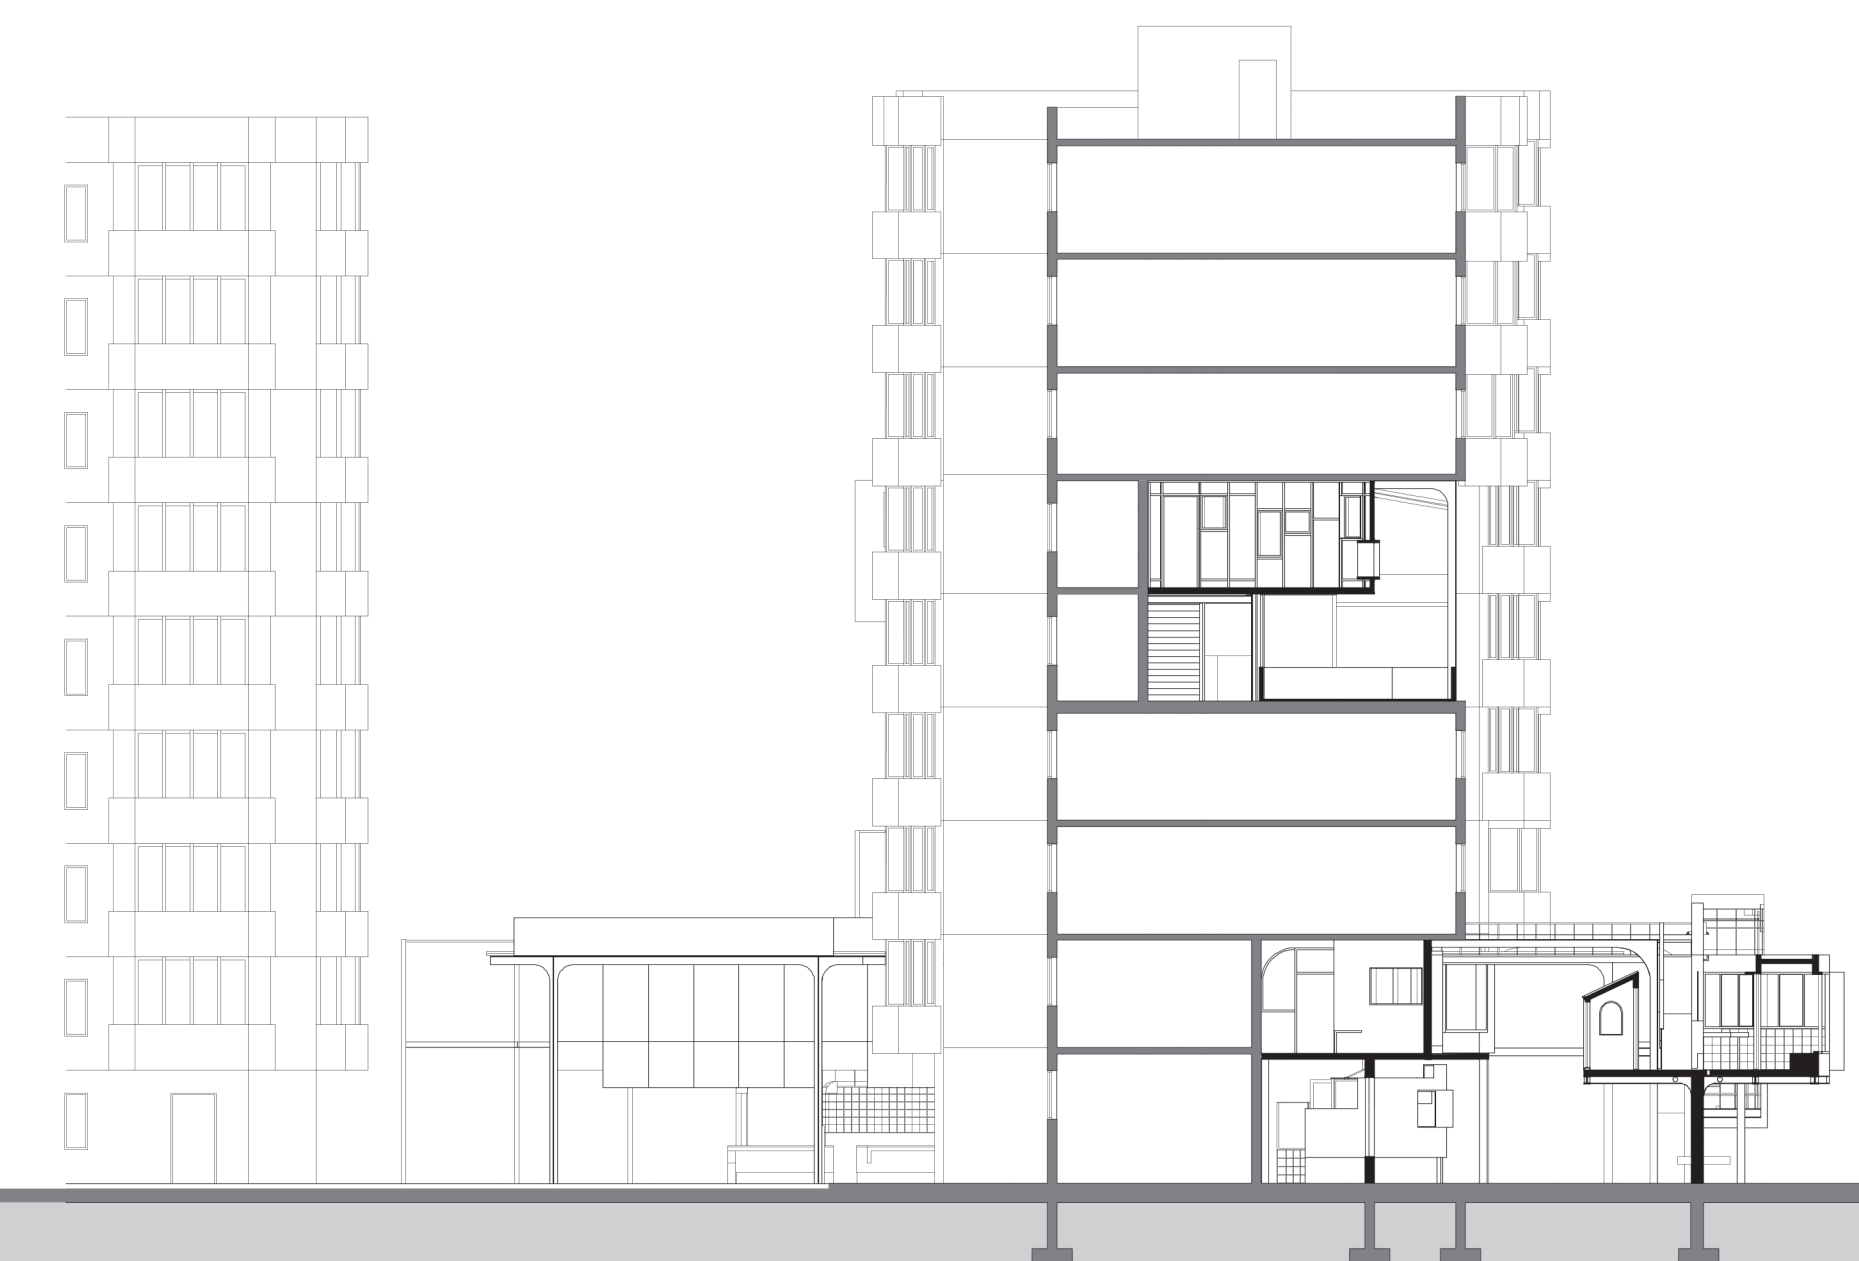


SECTION A-A 1:200

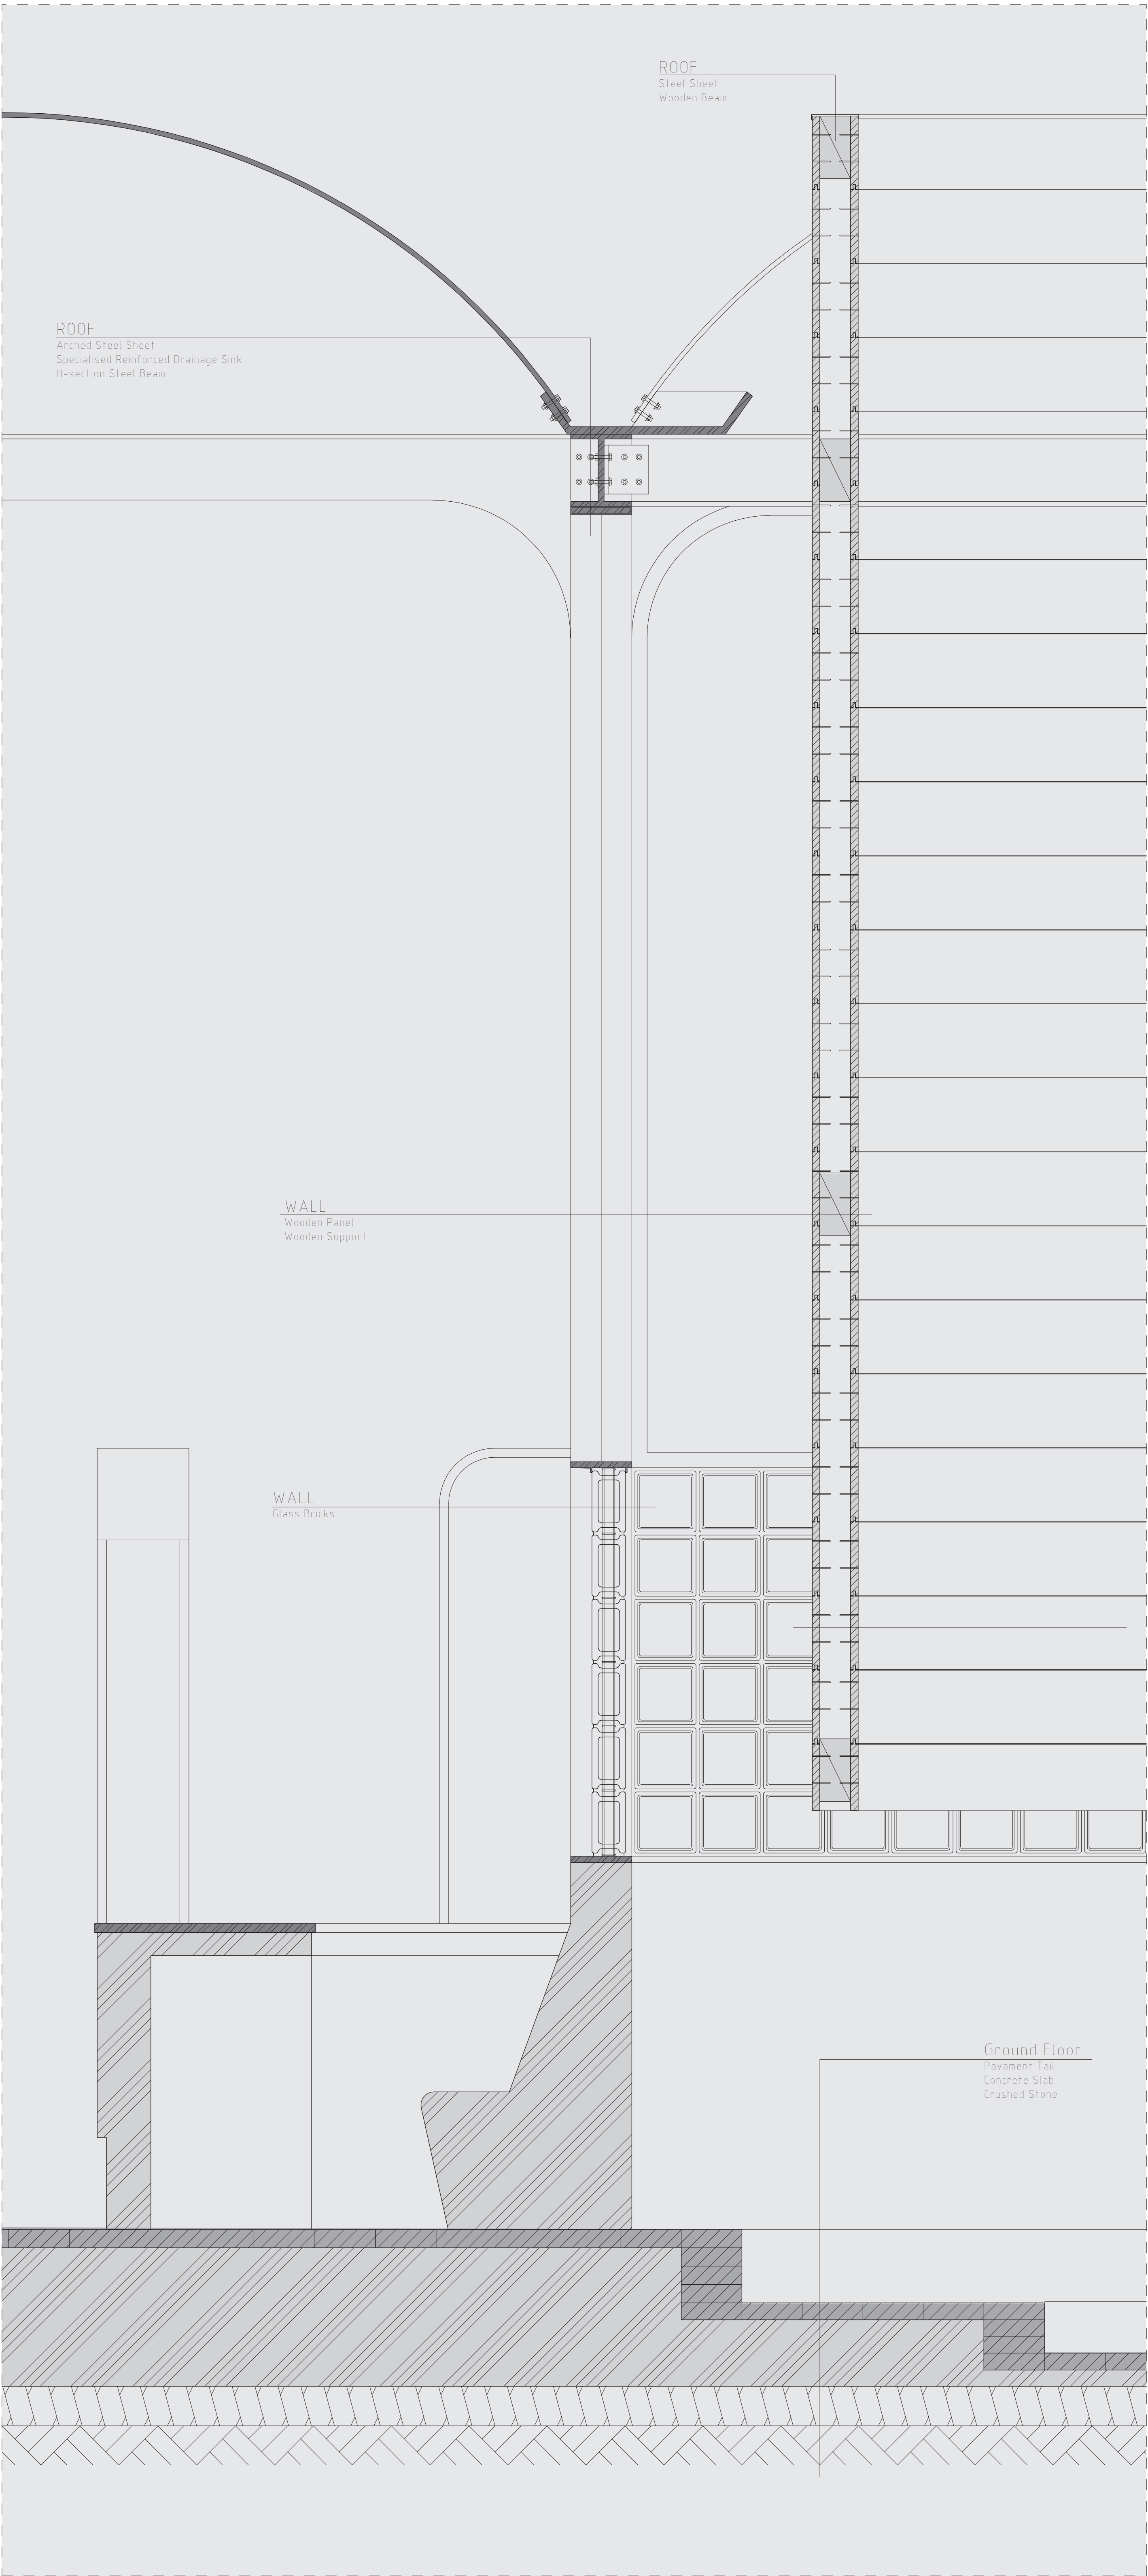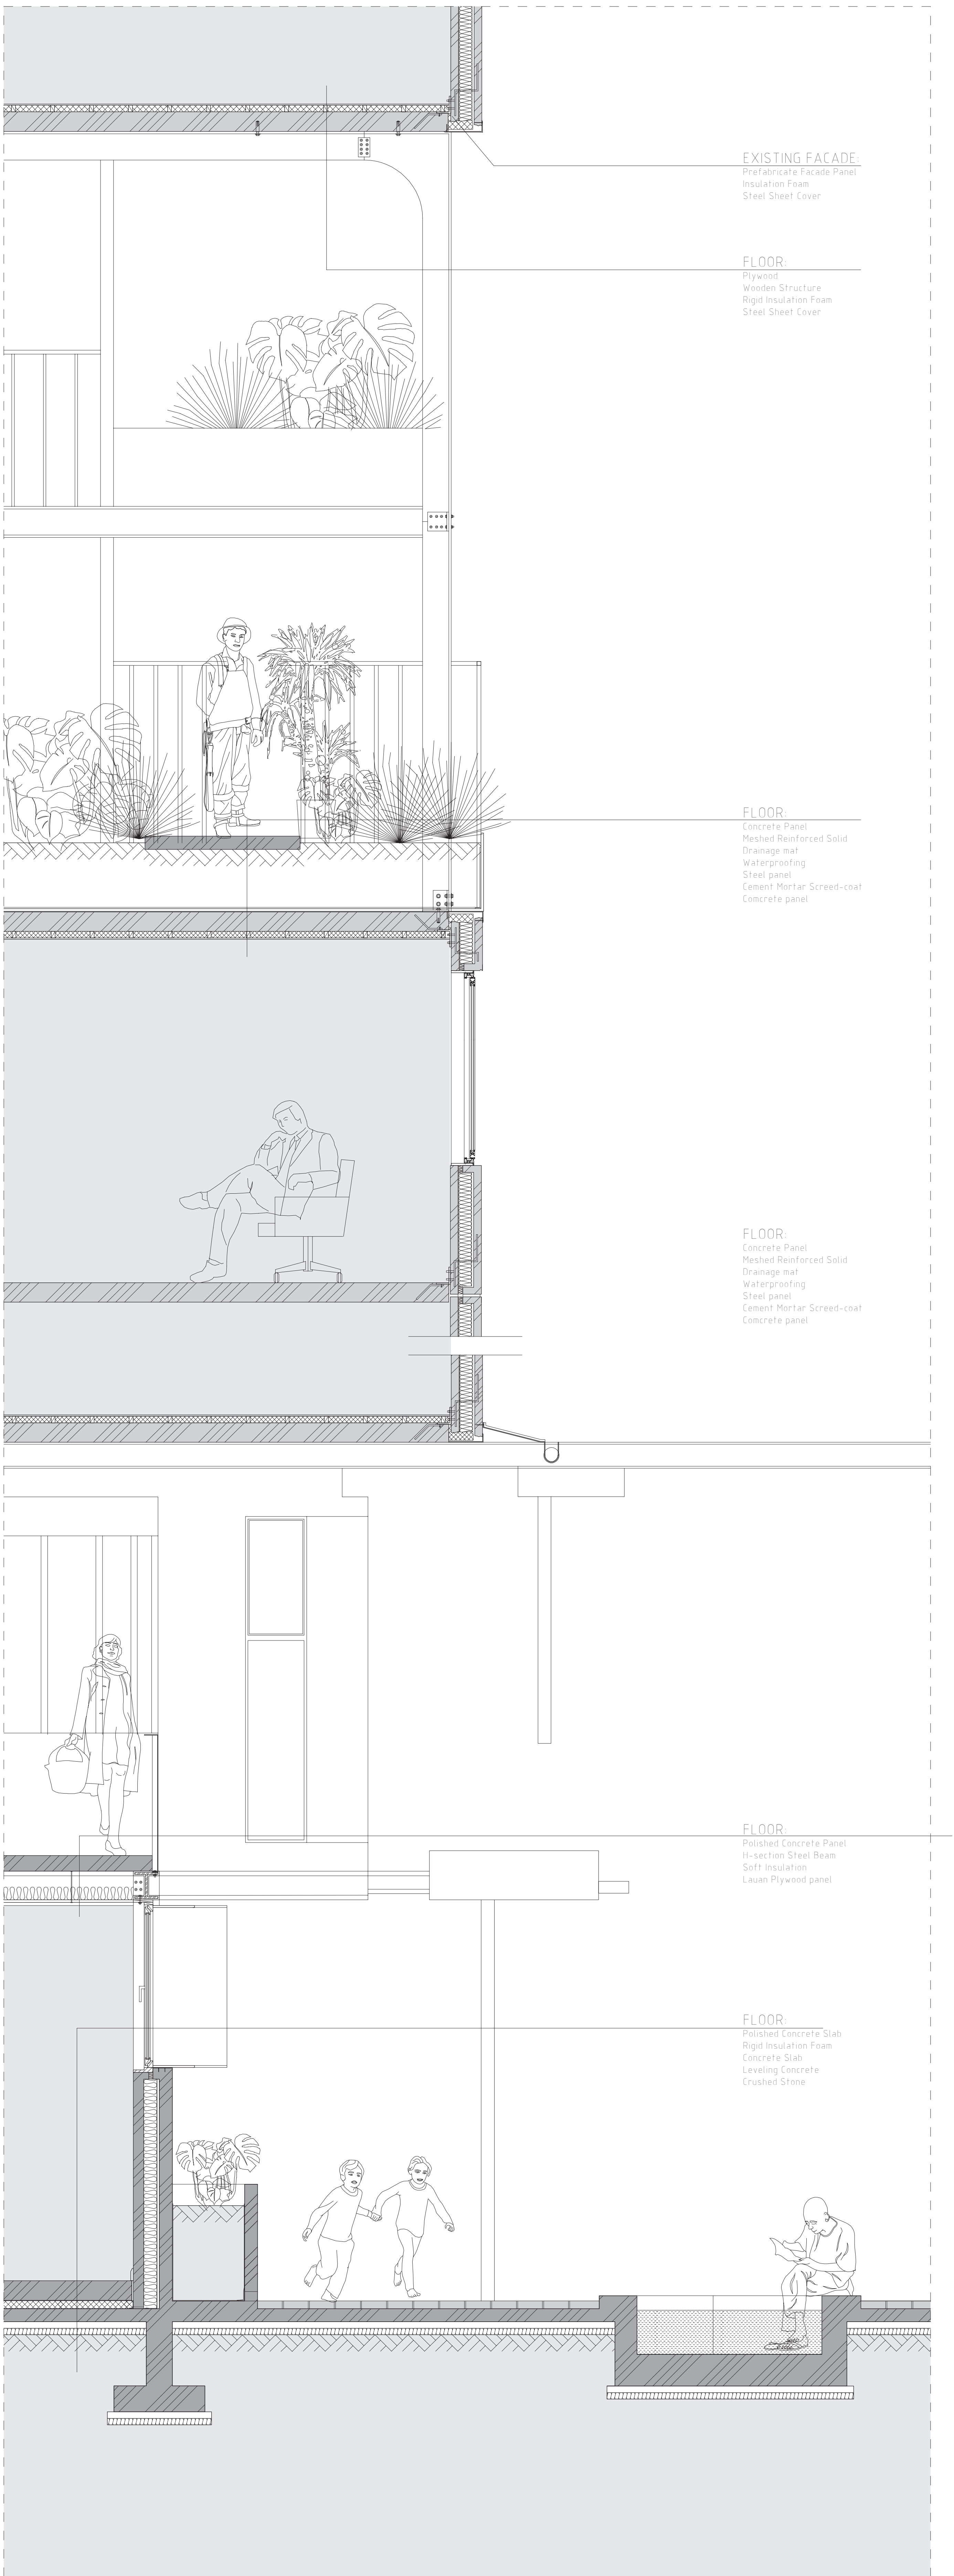


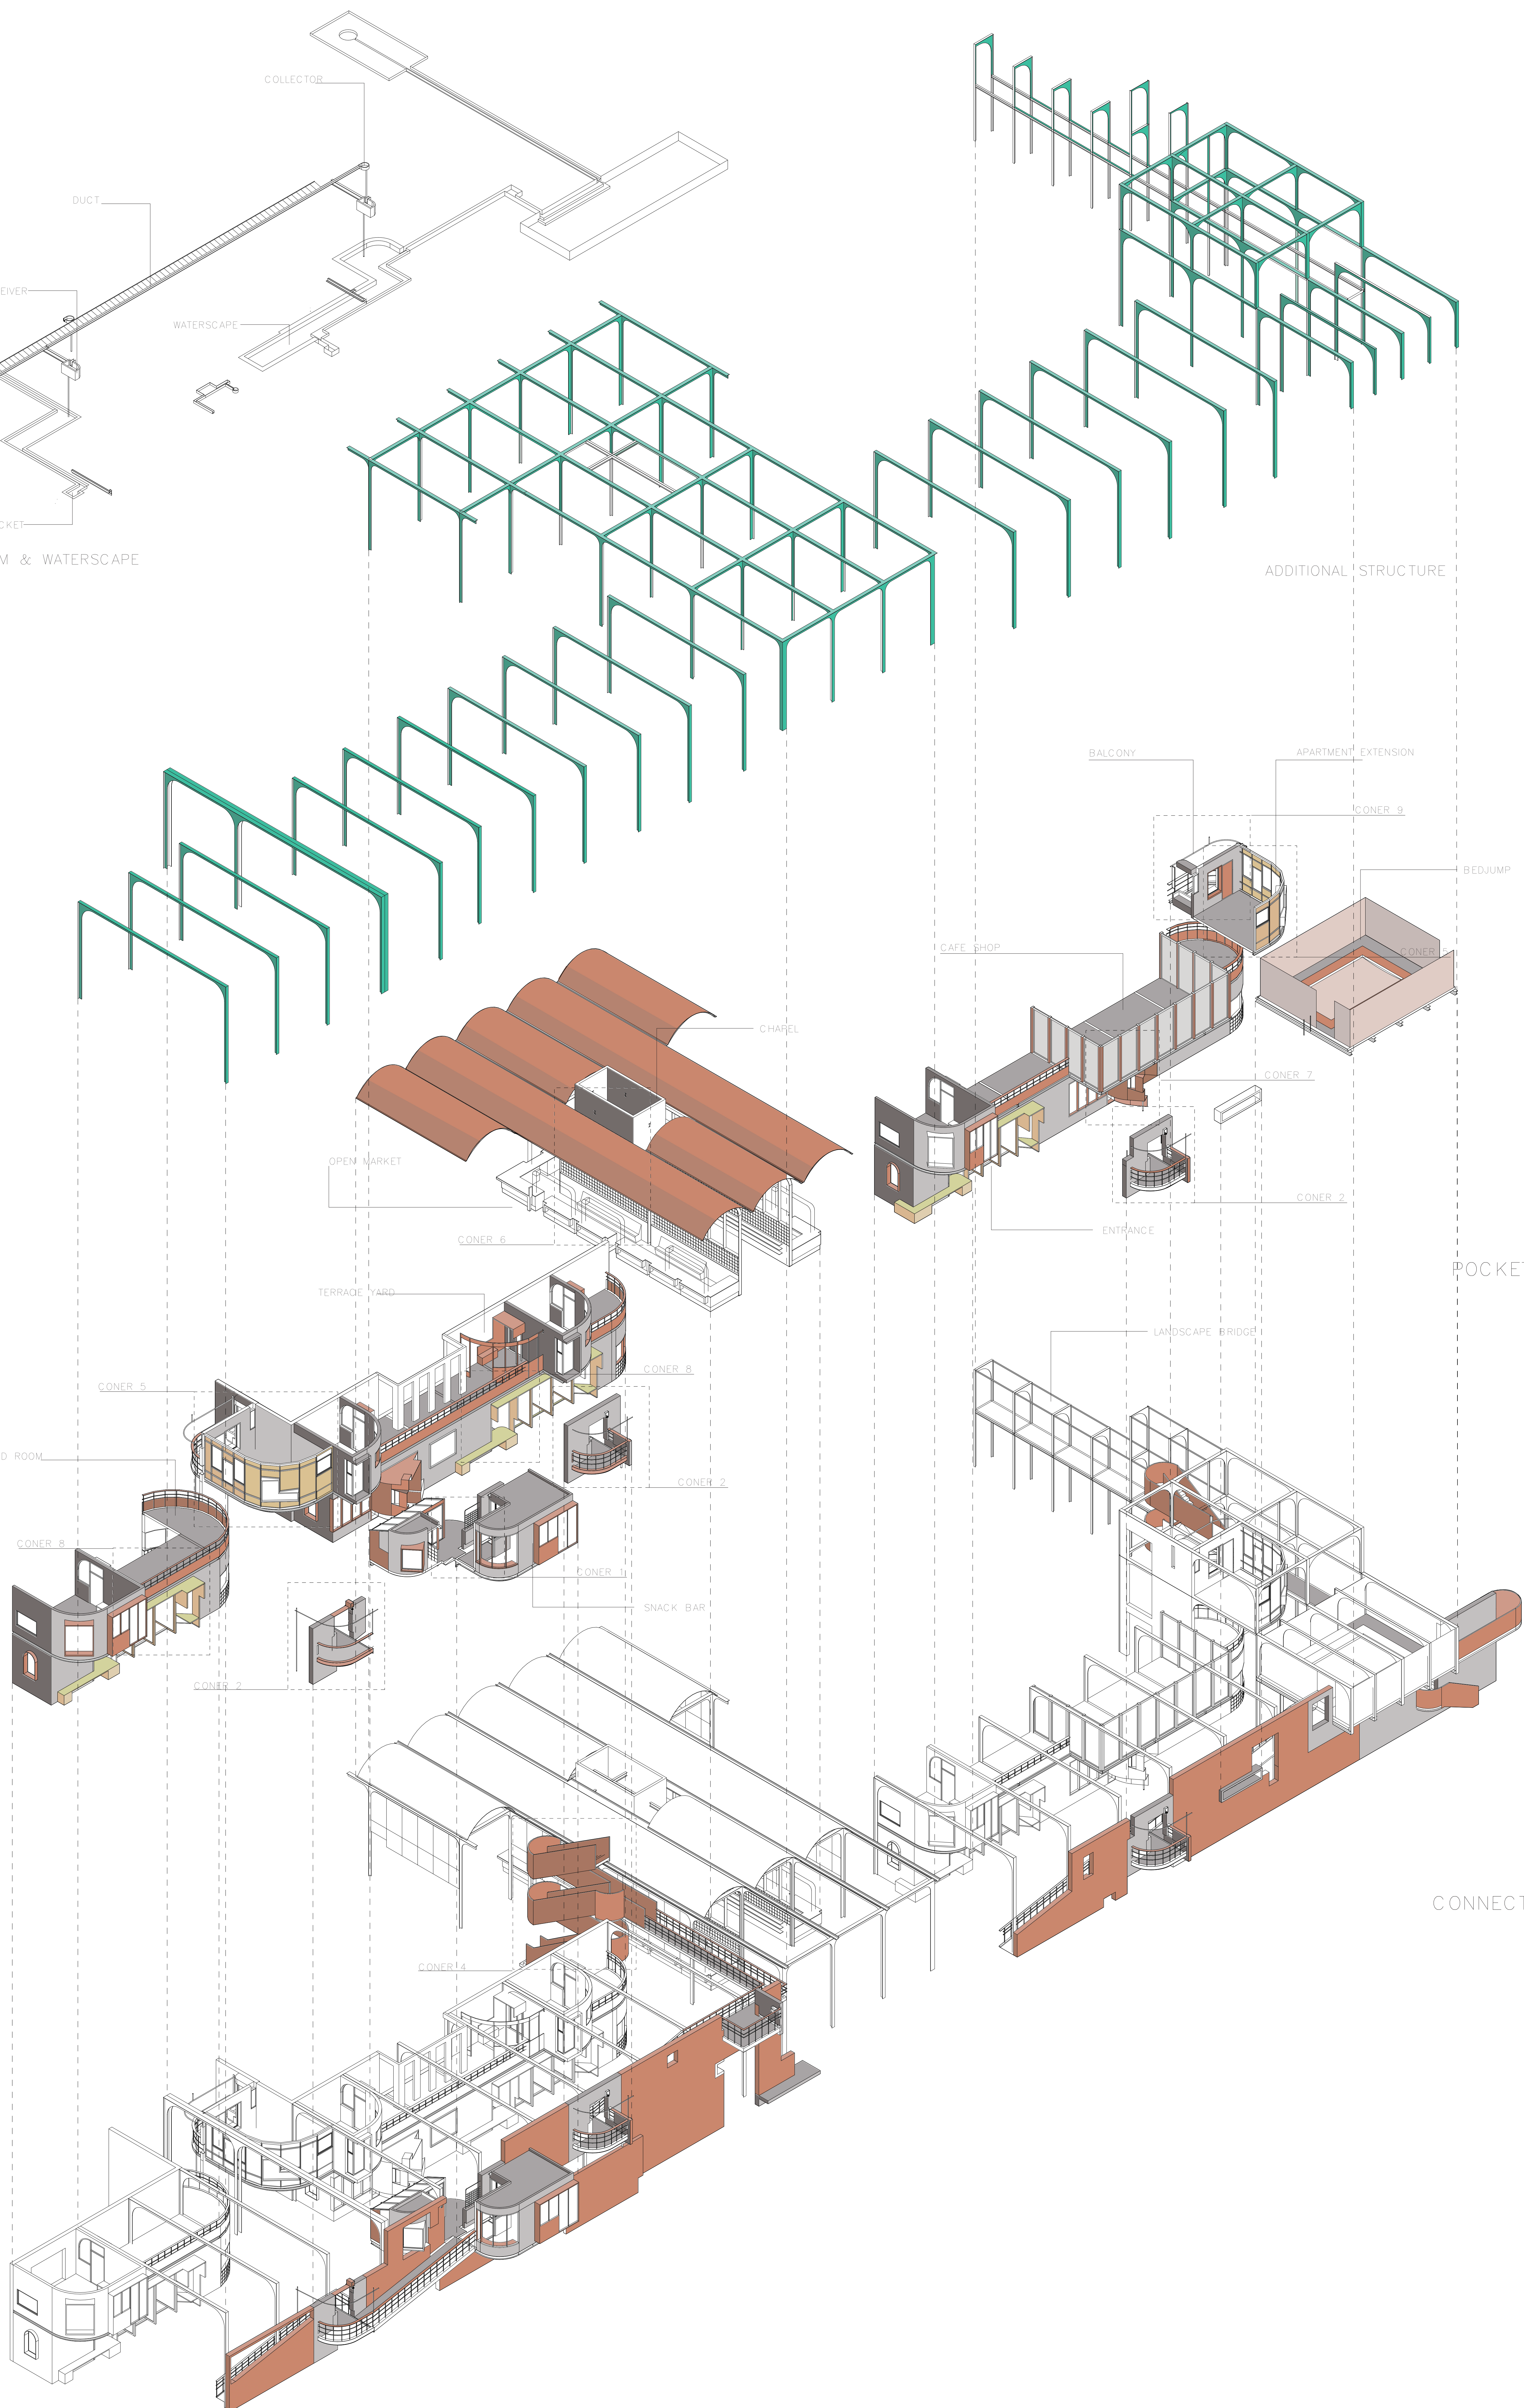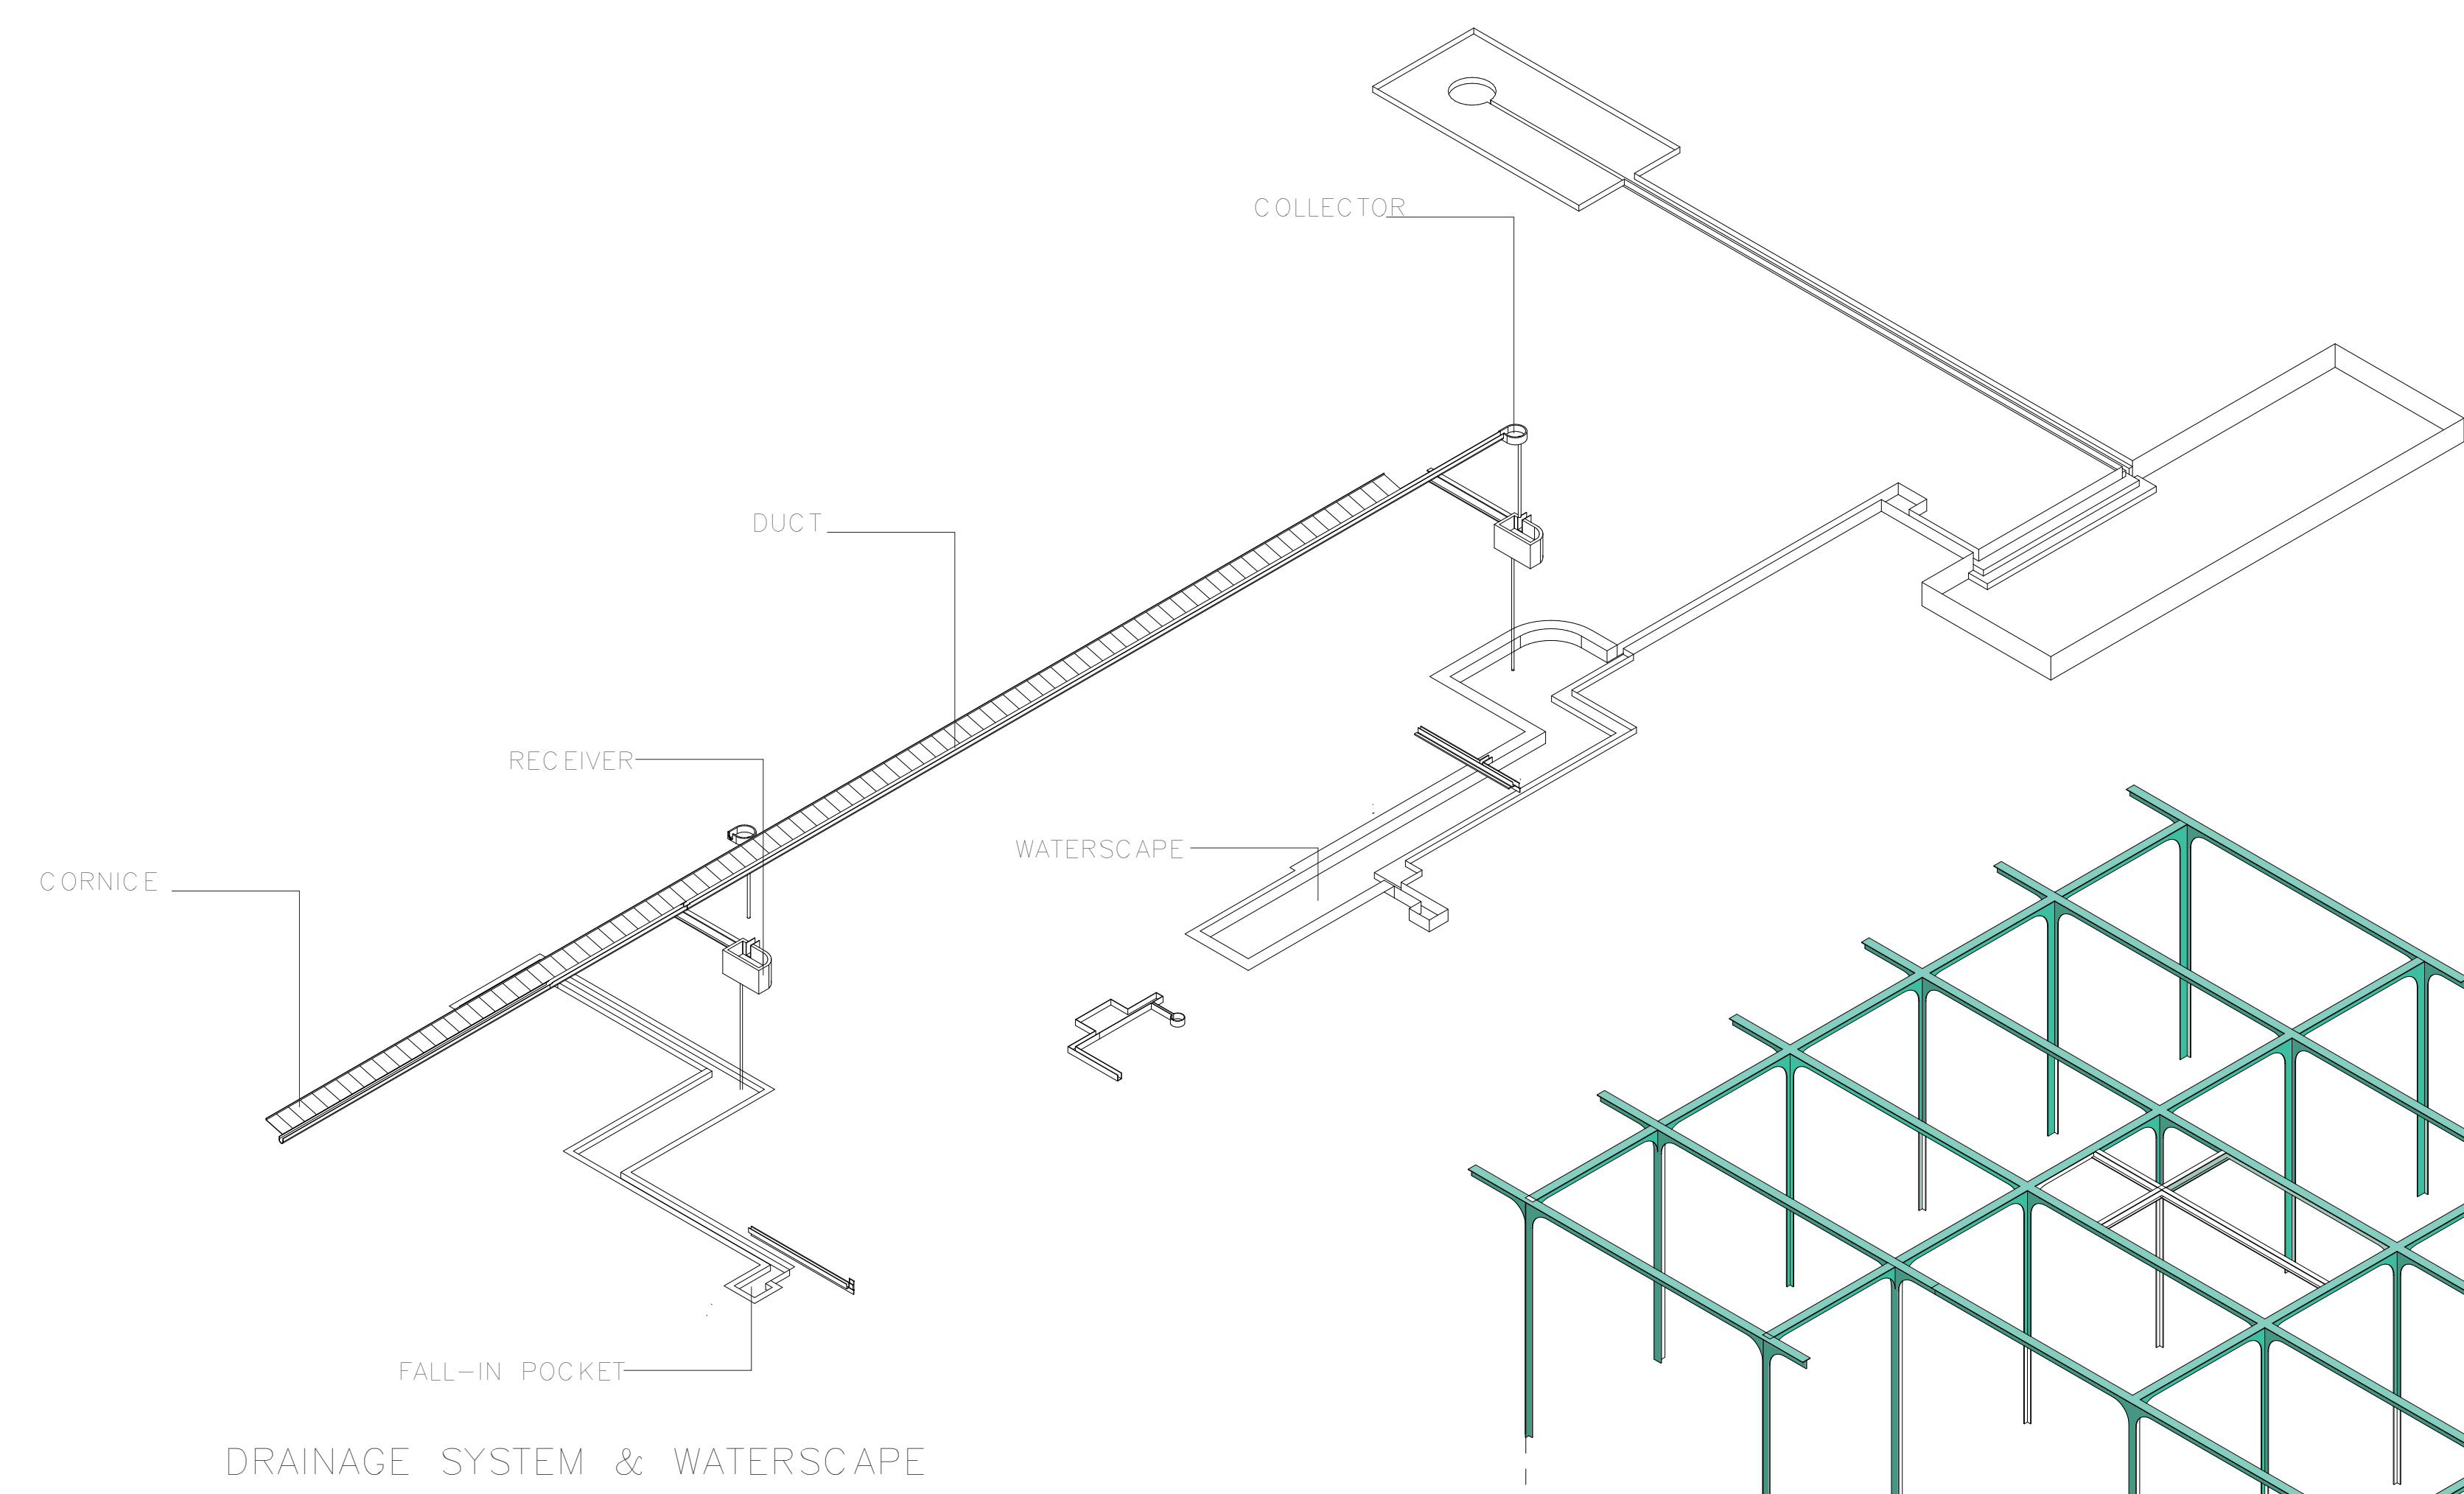


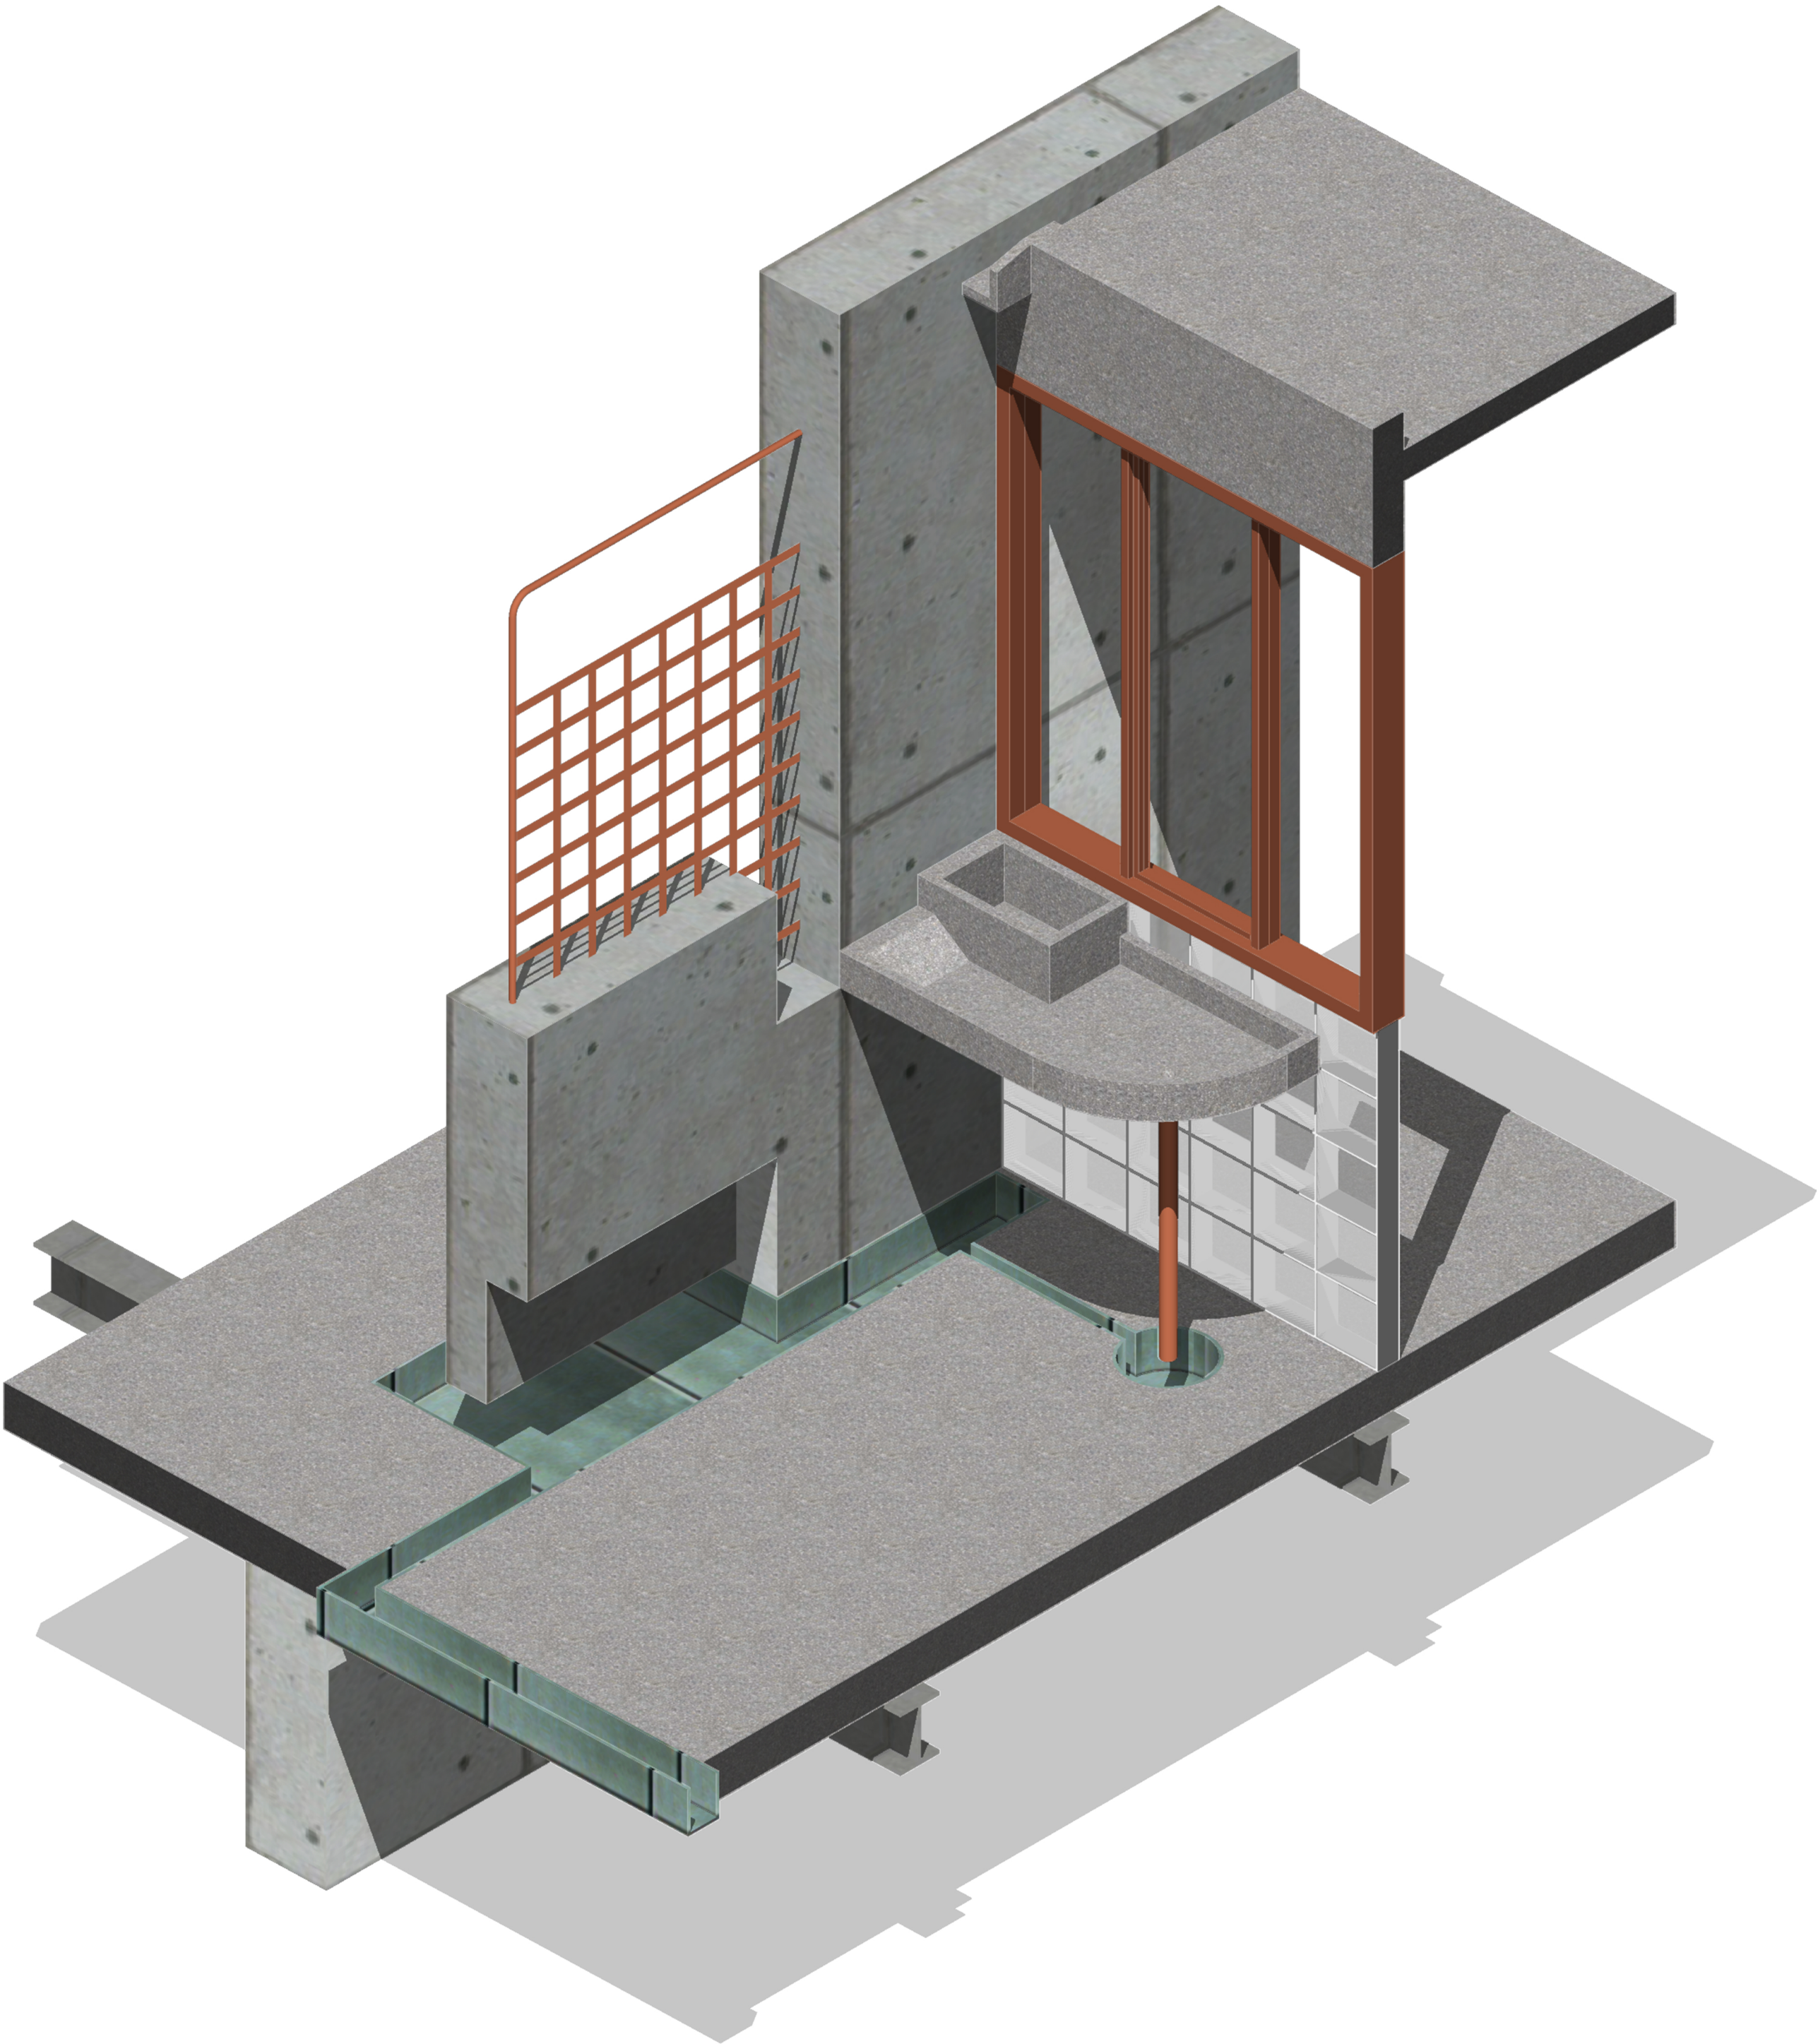


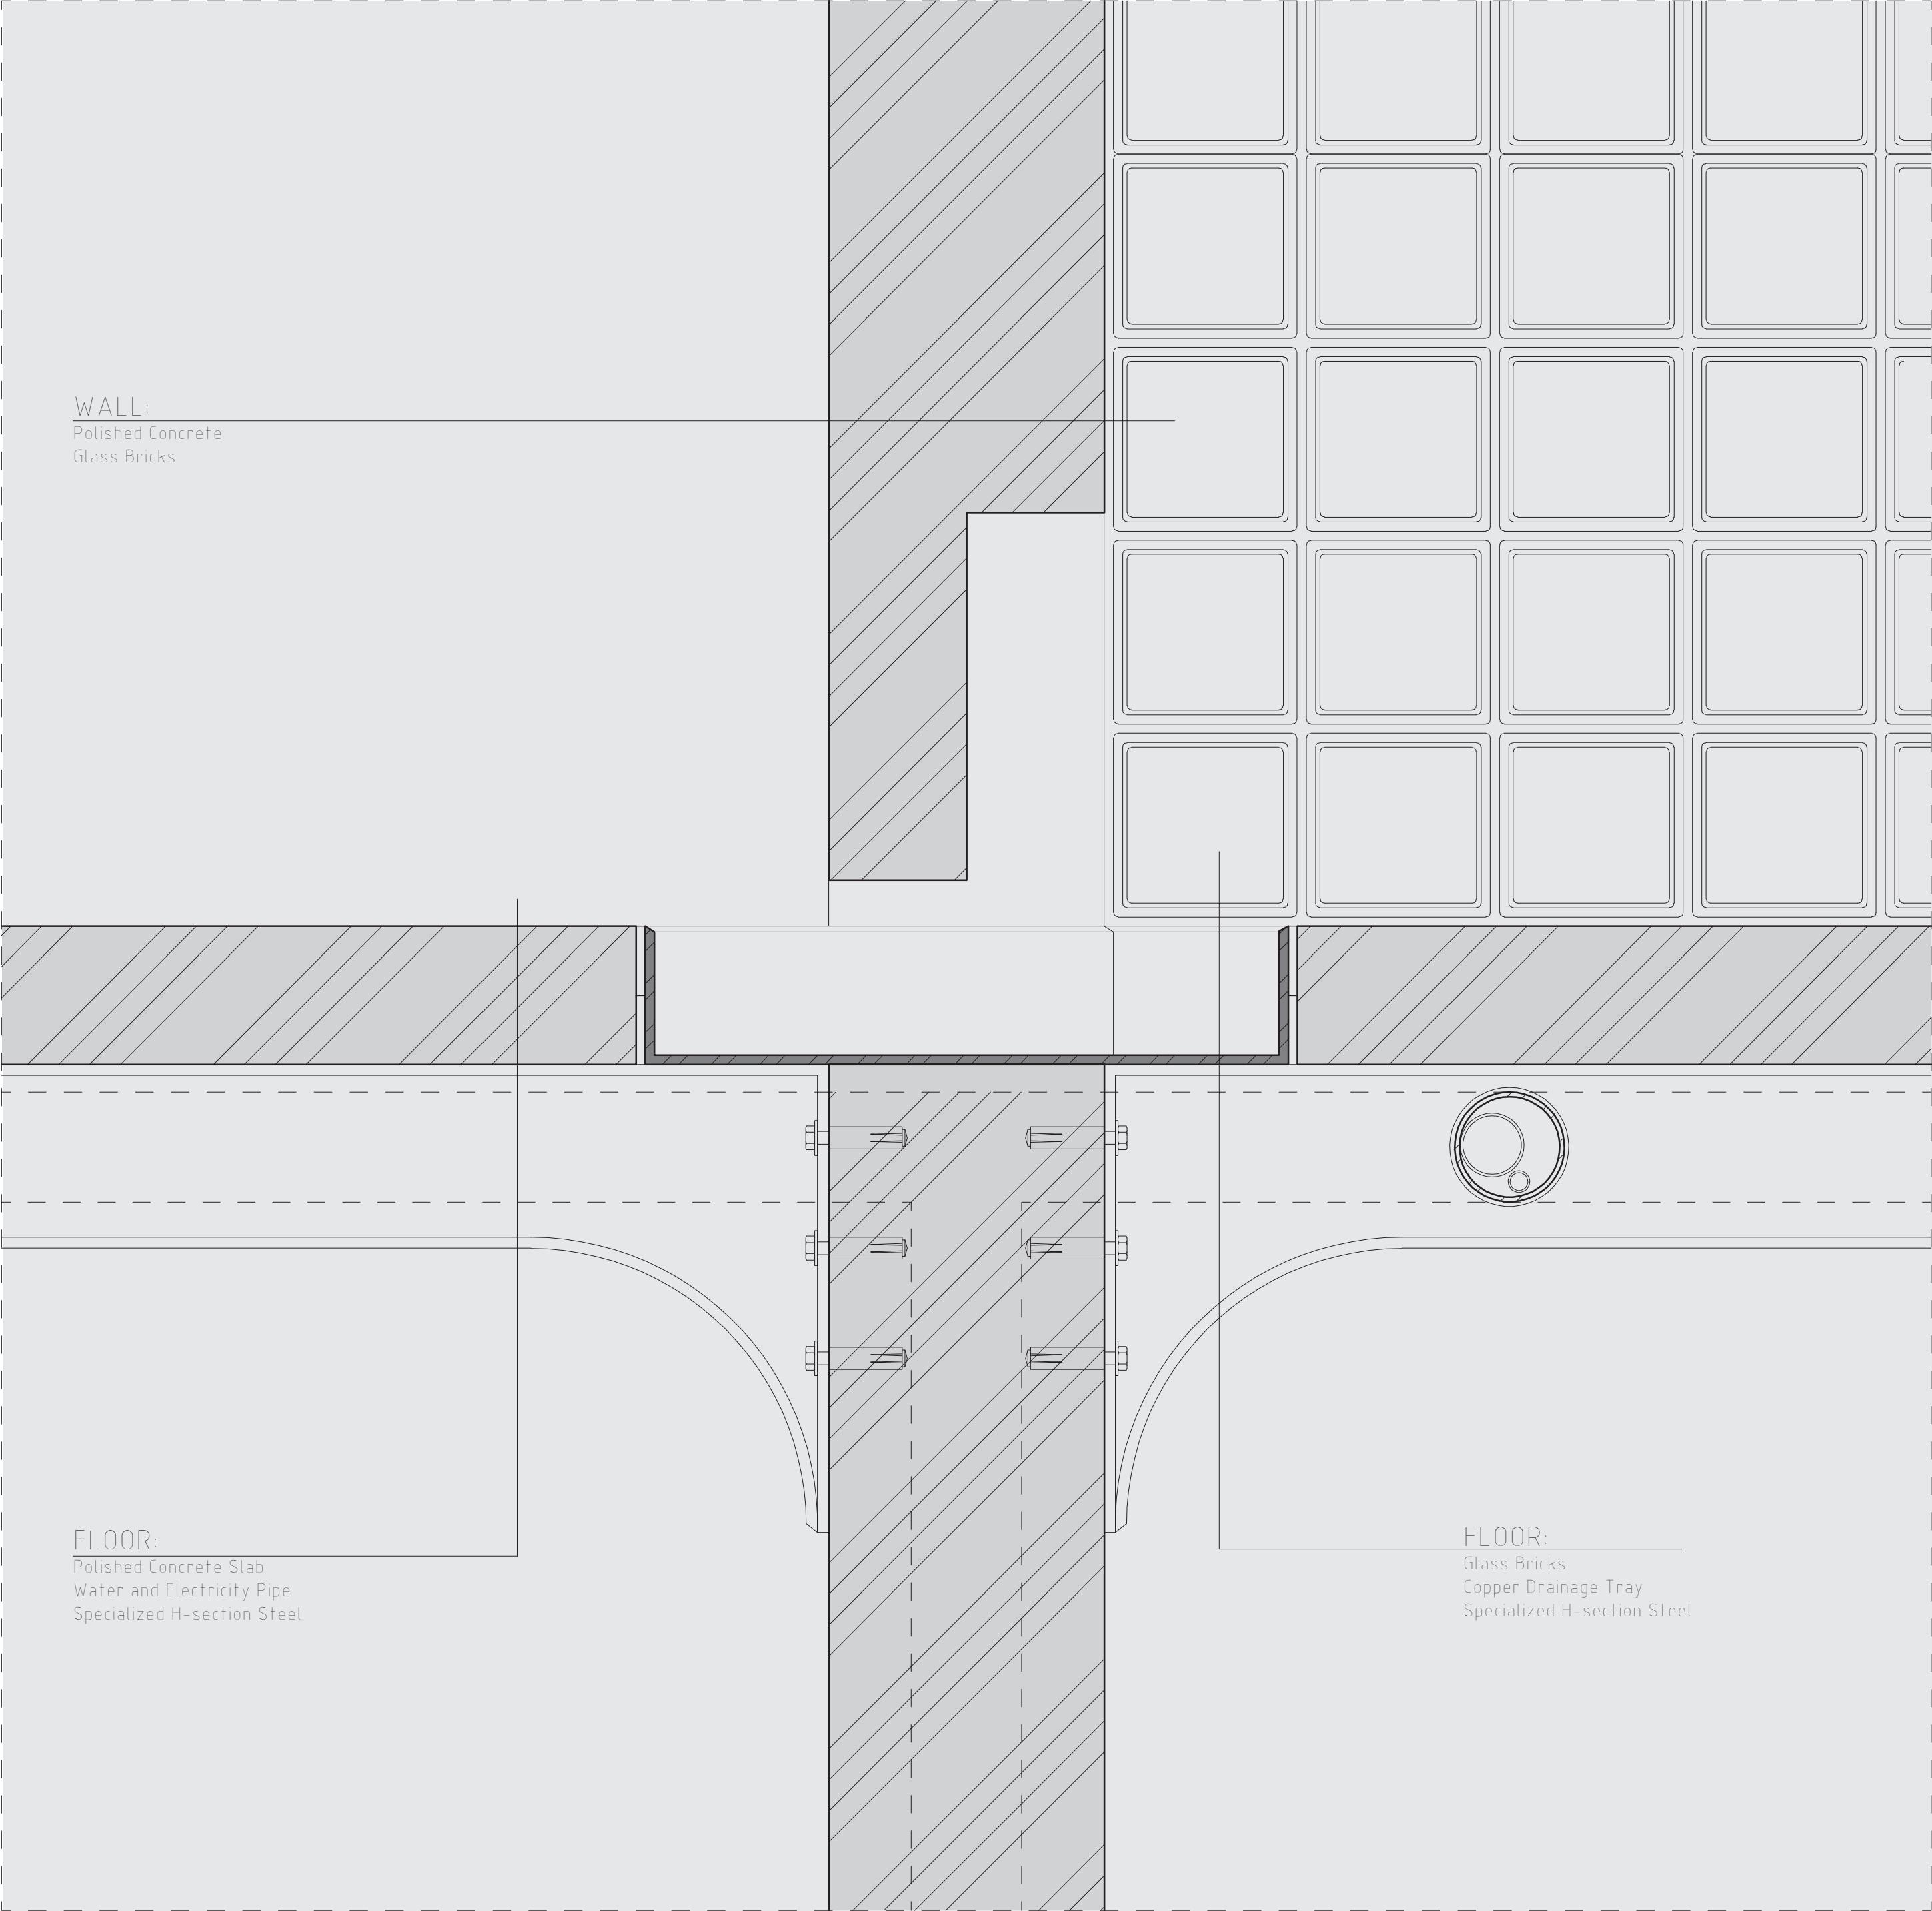

DETAIL-CORNER 1 1:5

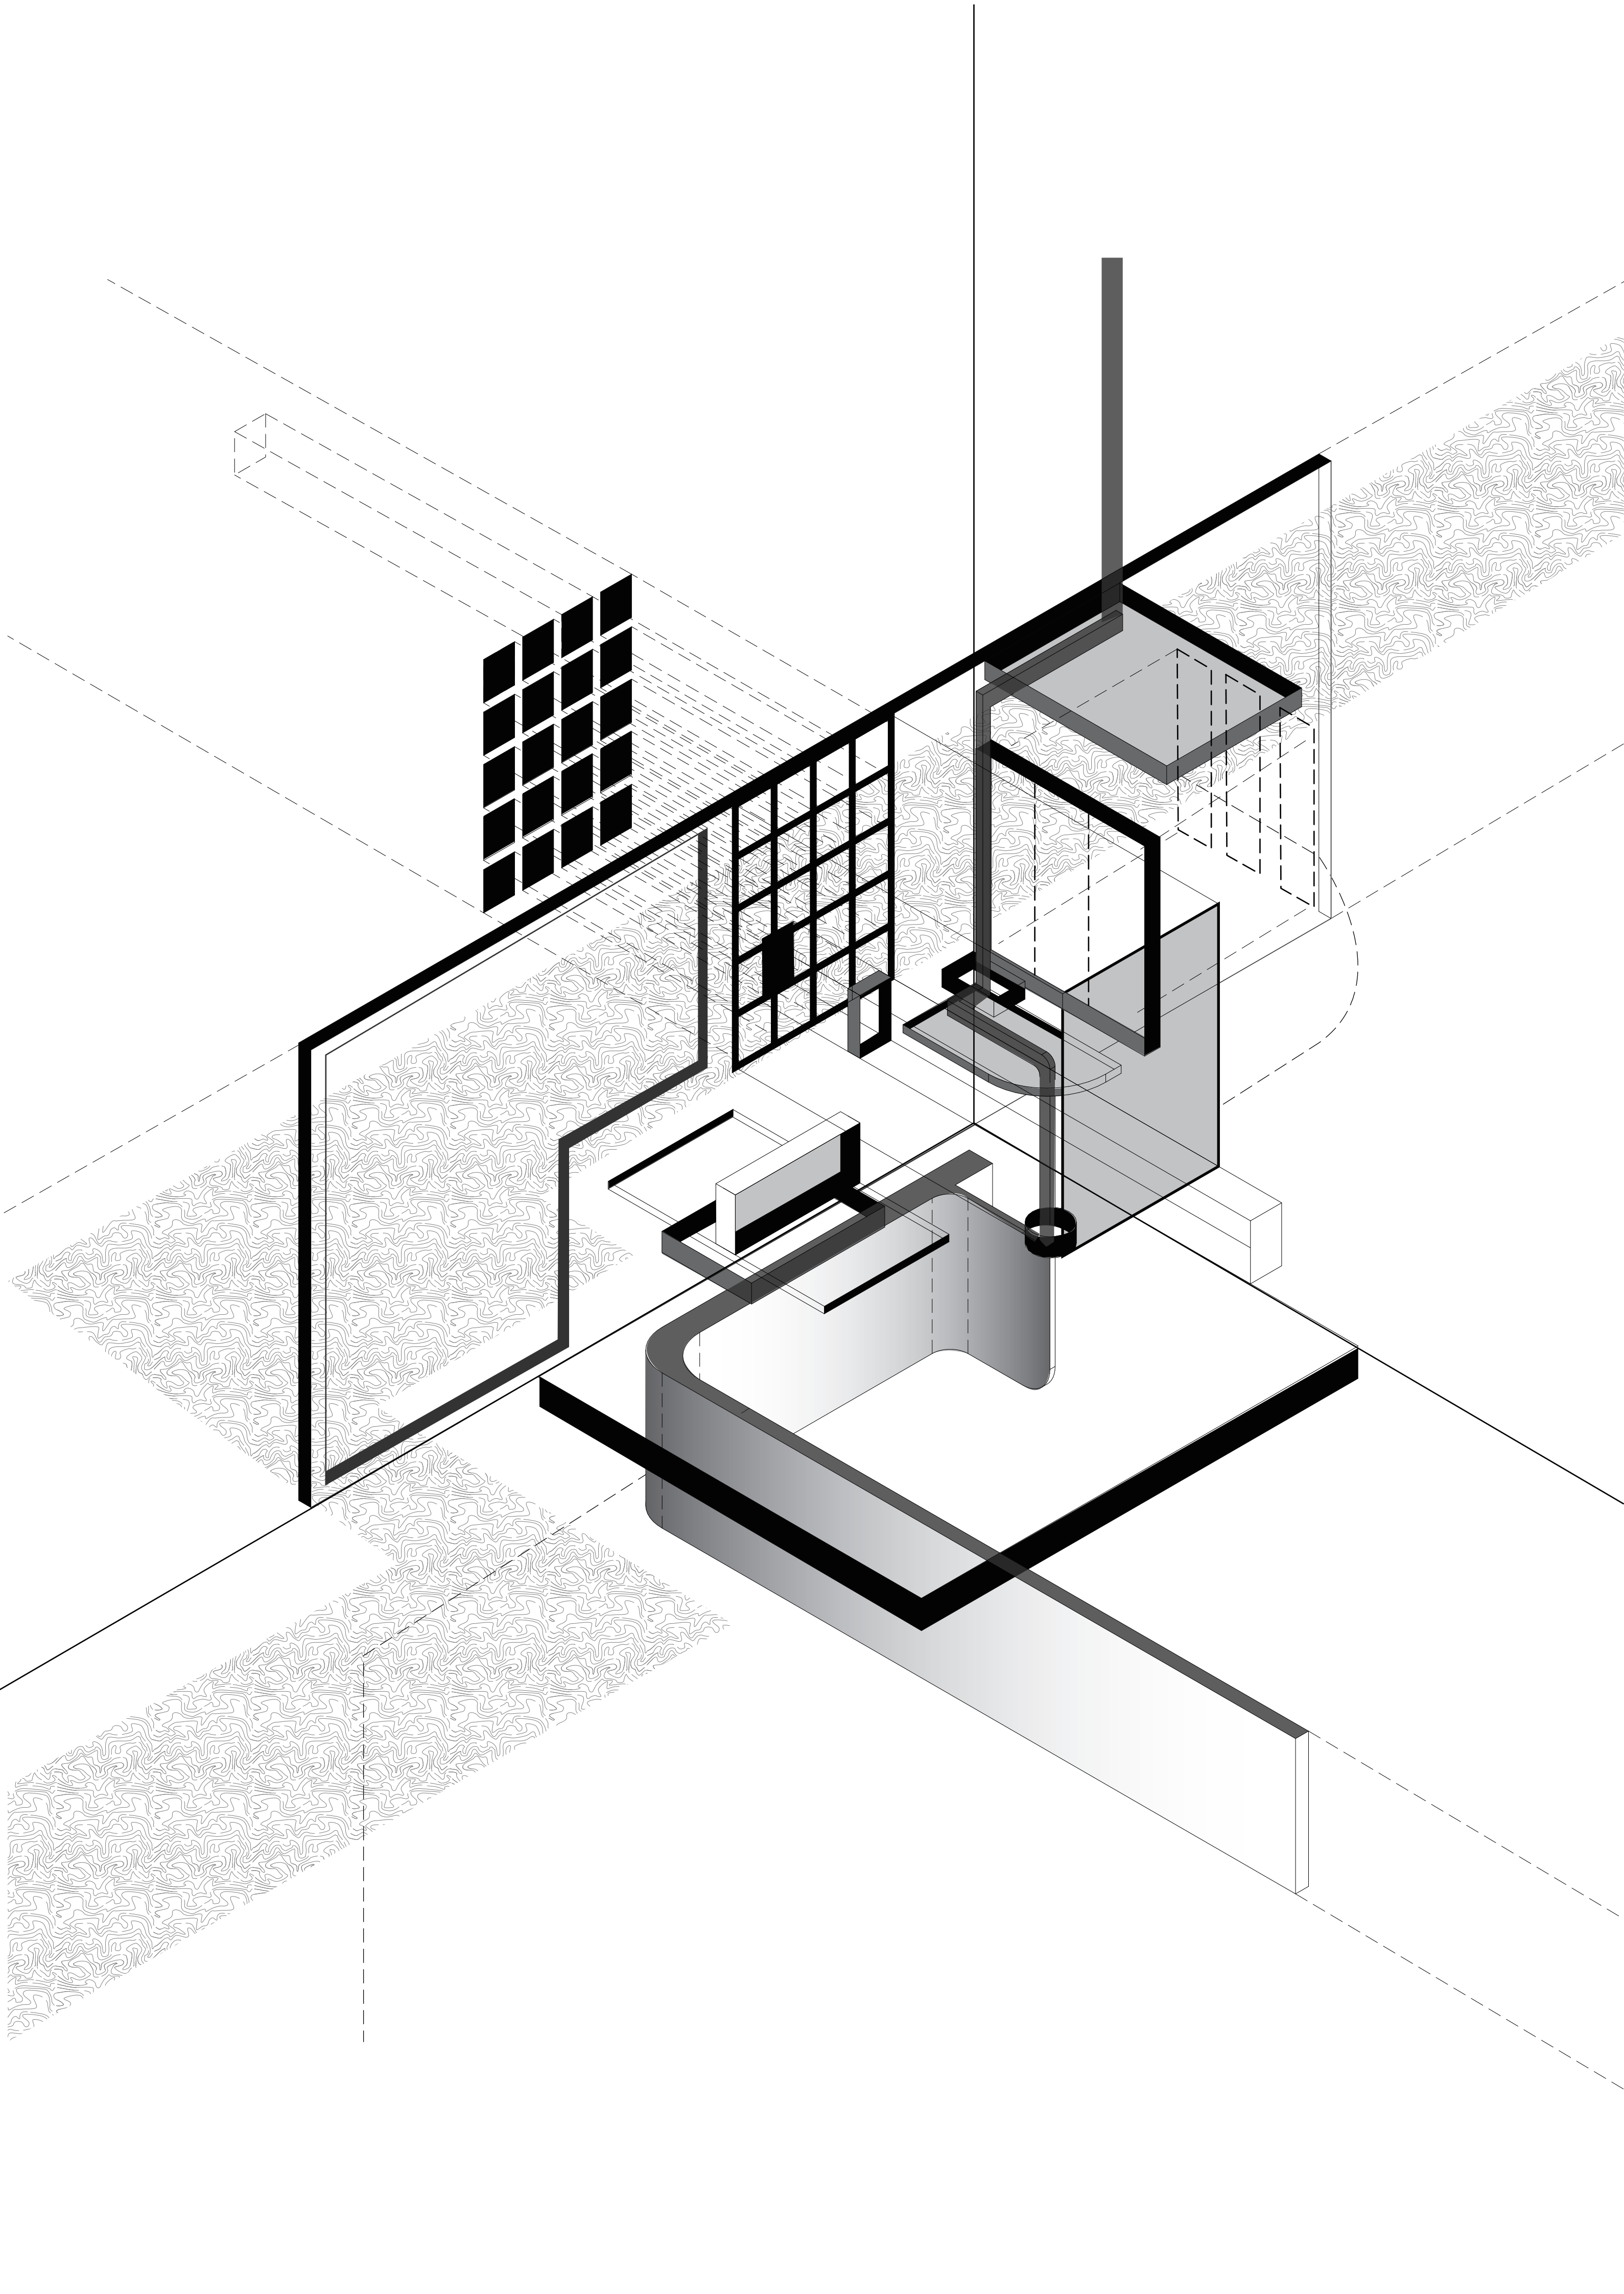


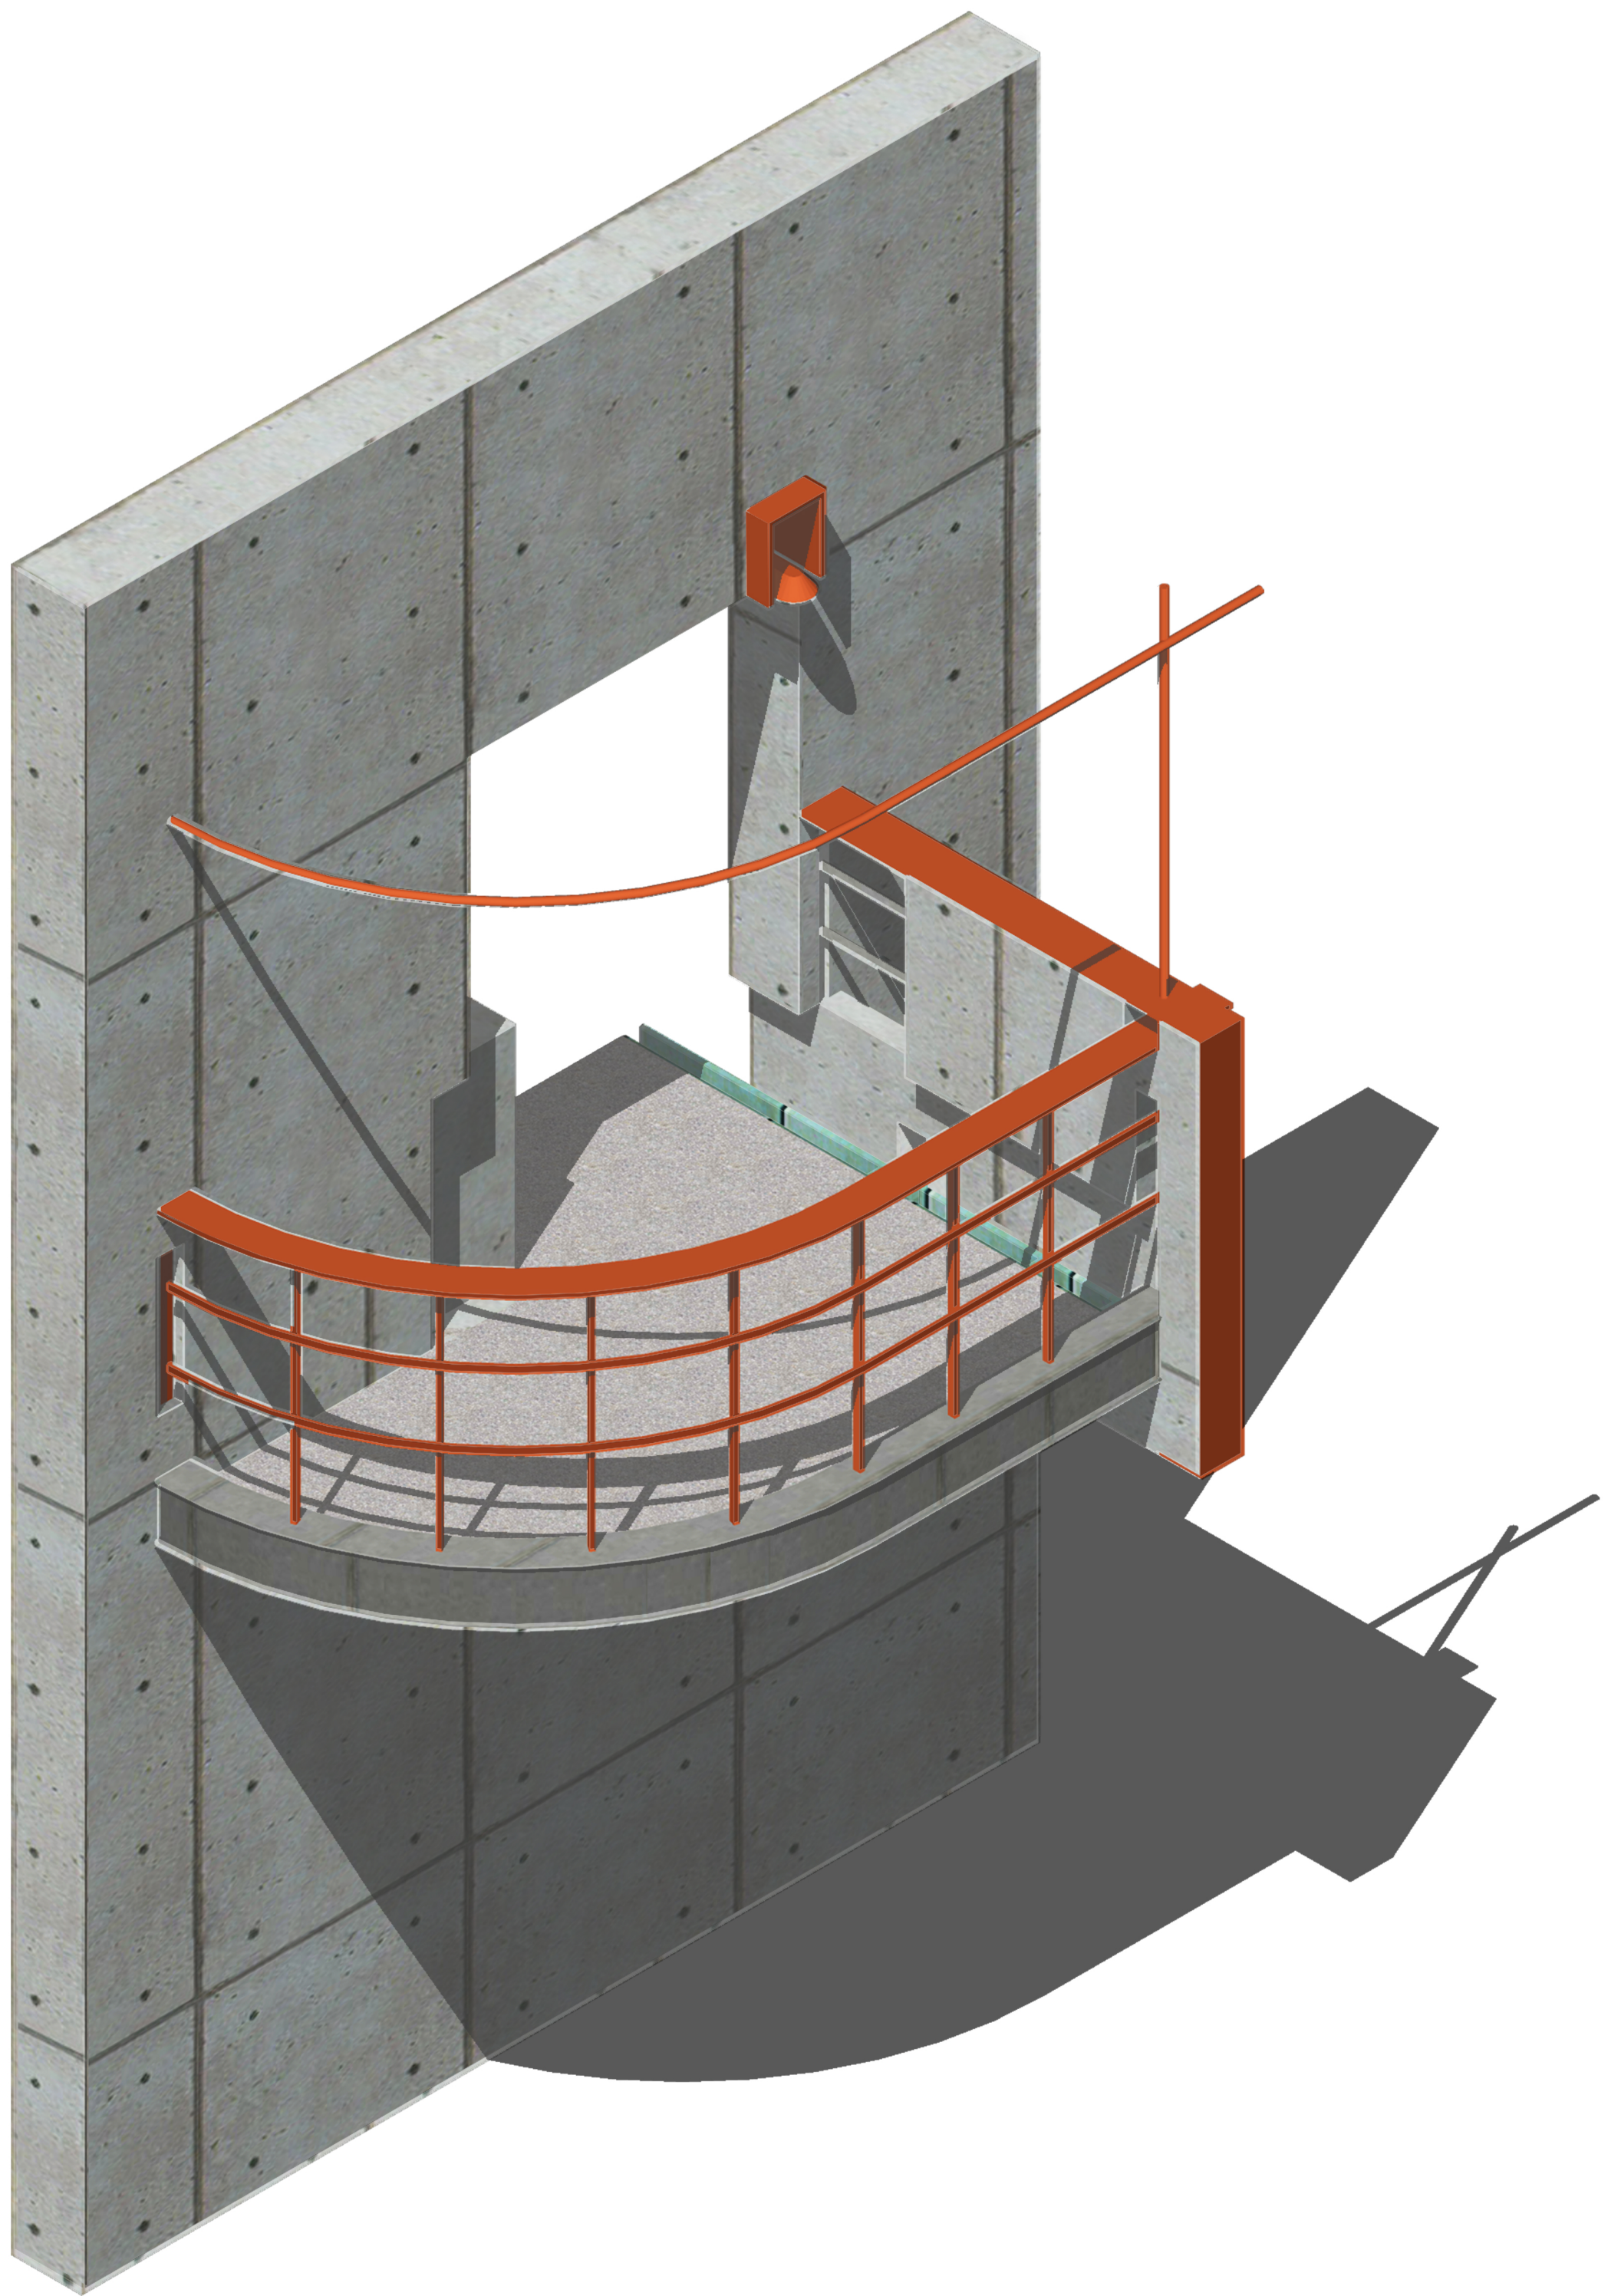


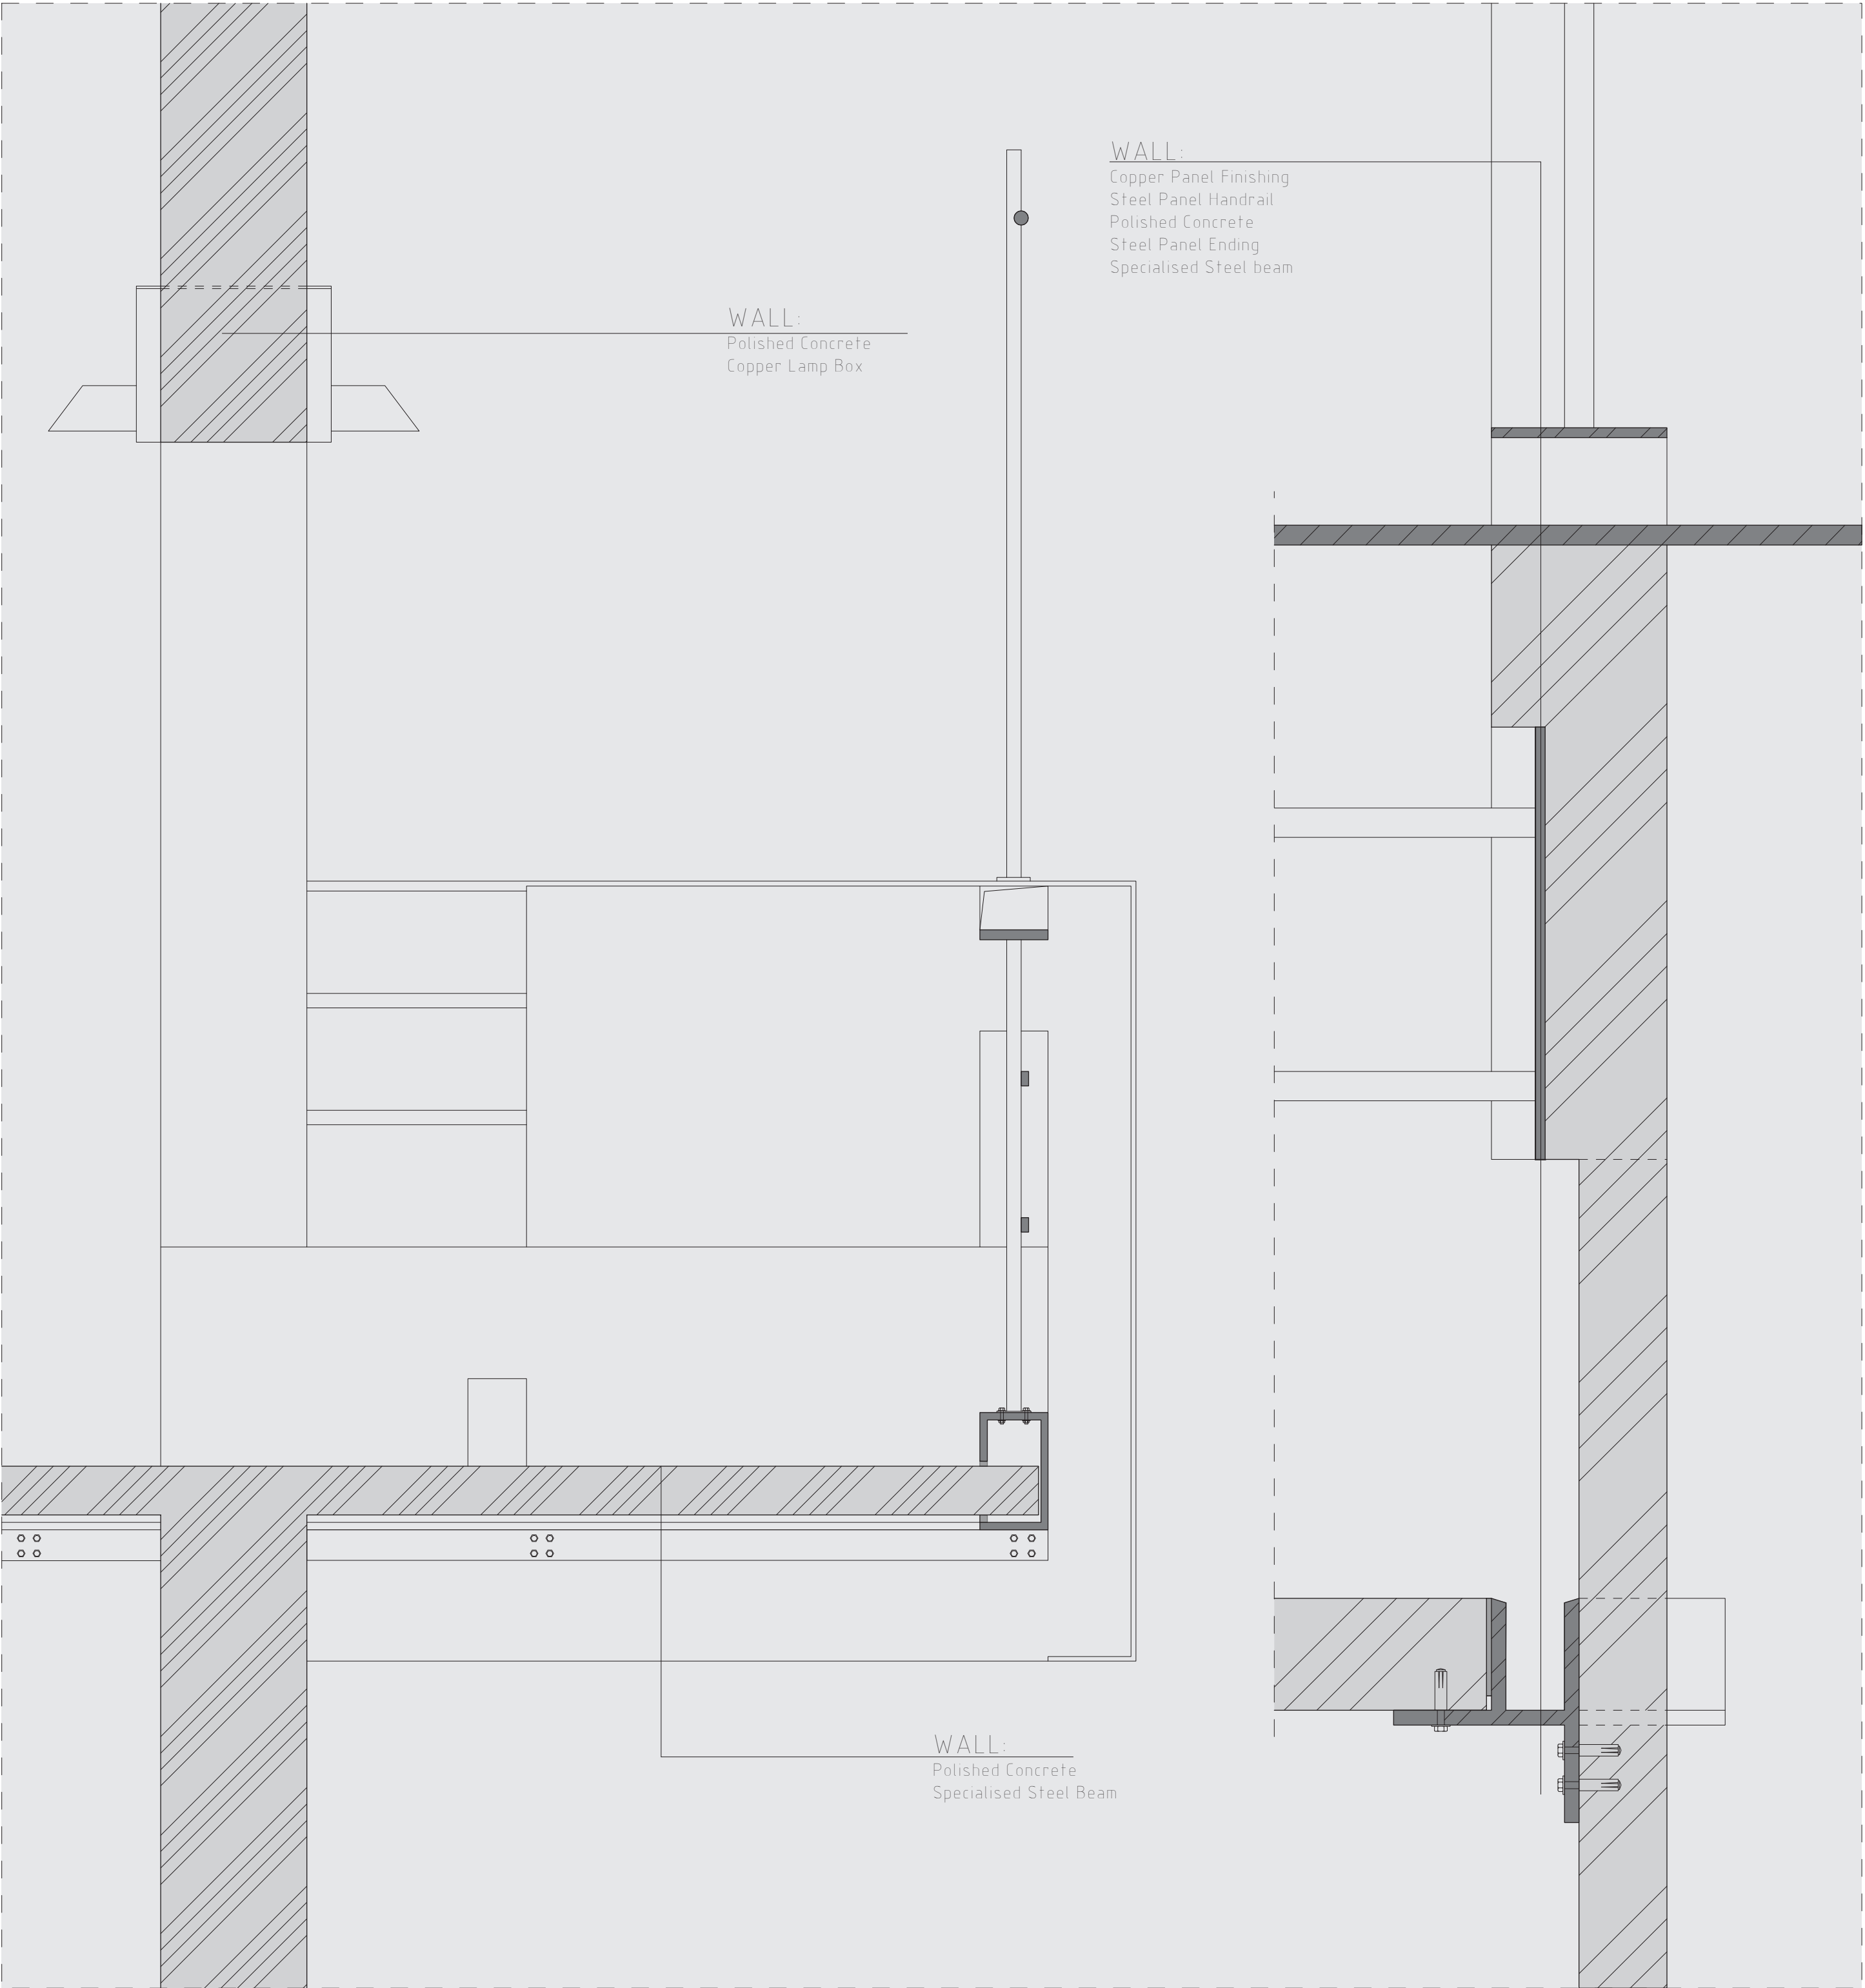


SECTION-CORNER 2 1:10

DETAIL-CORNER 2 1:5

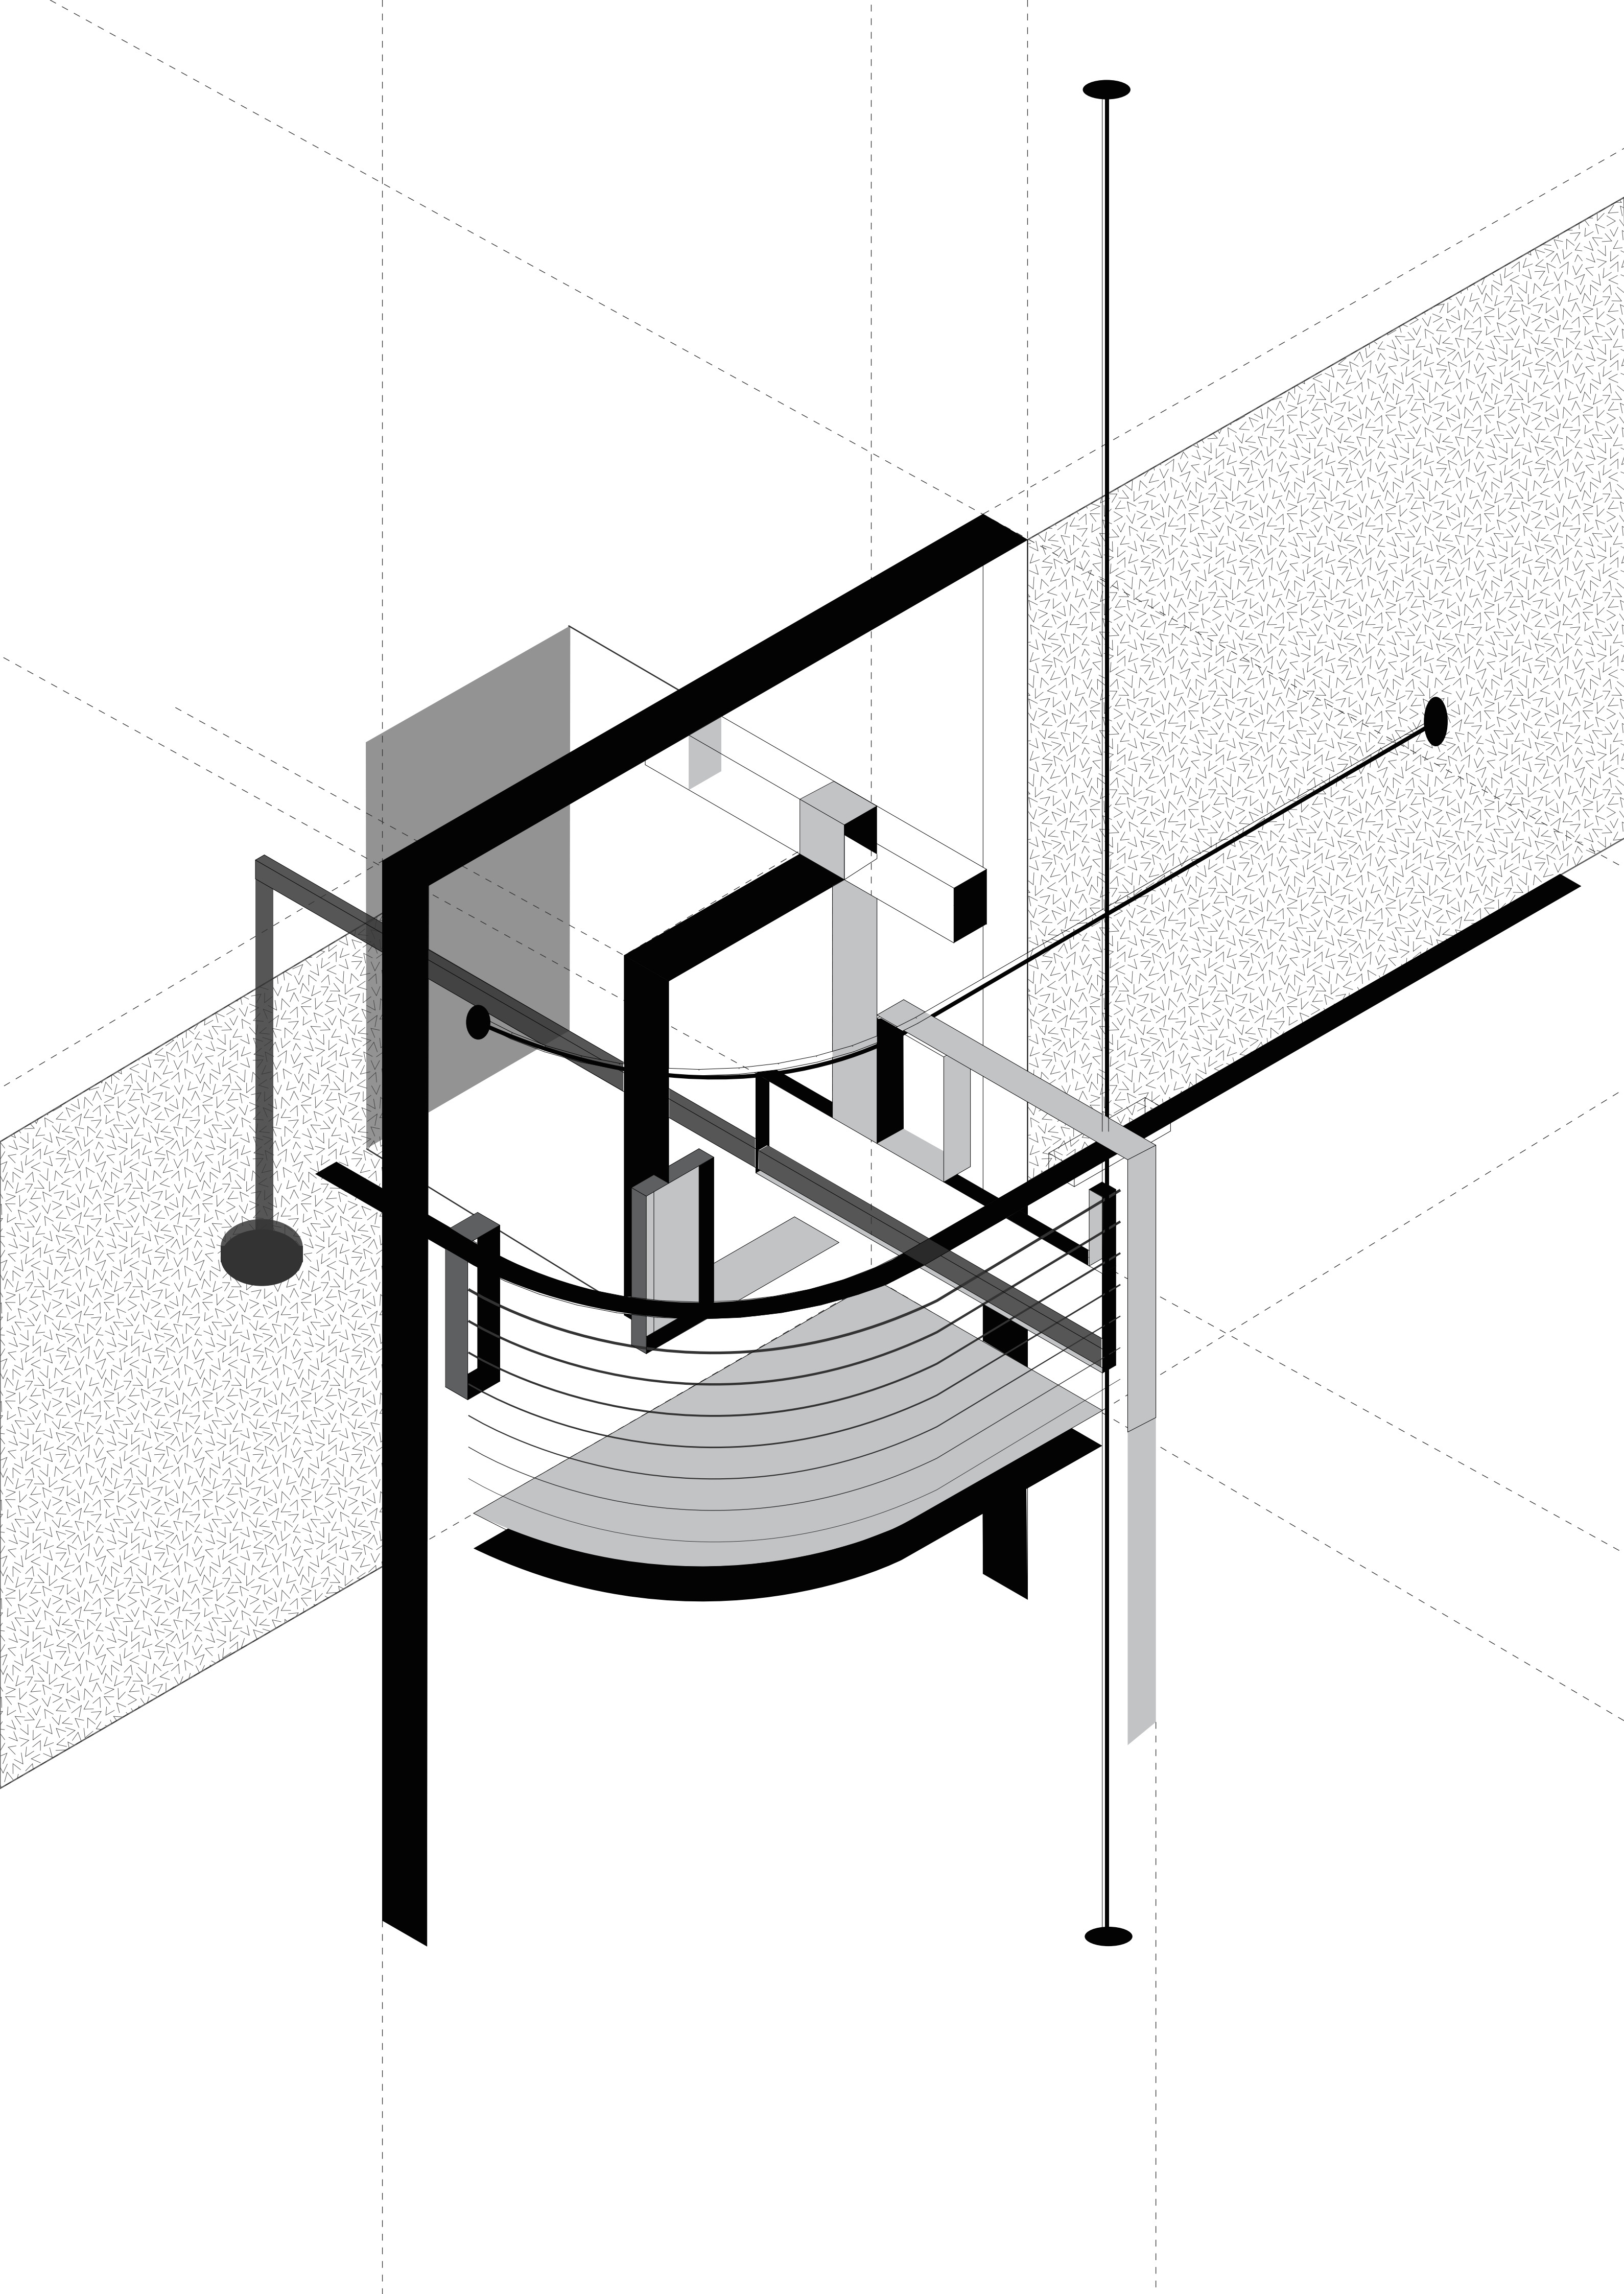


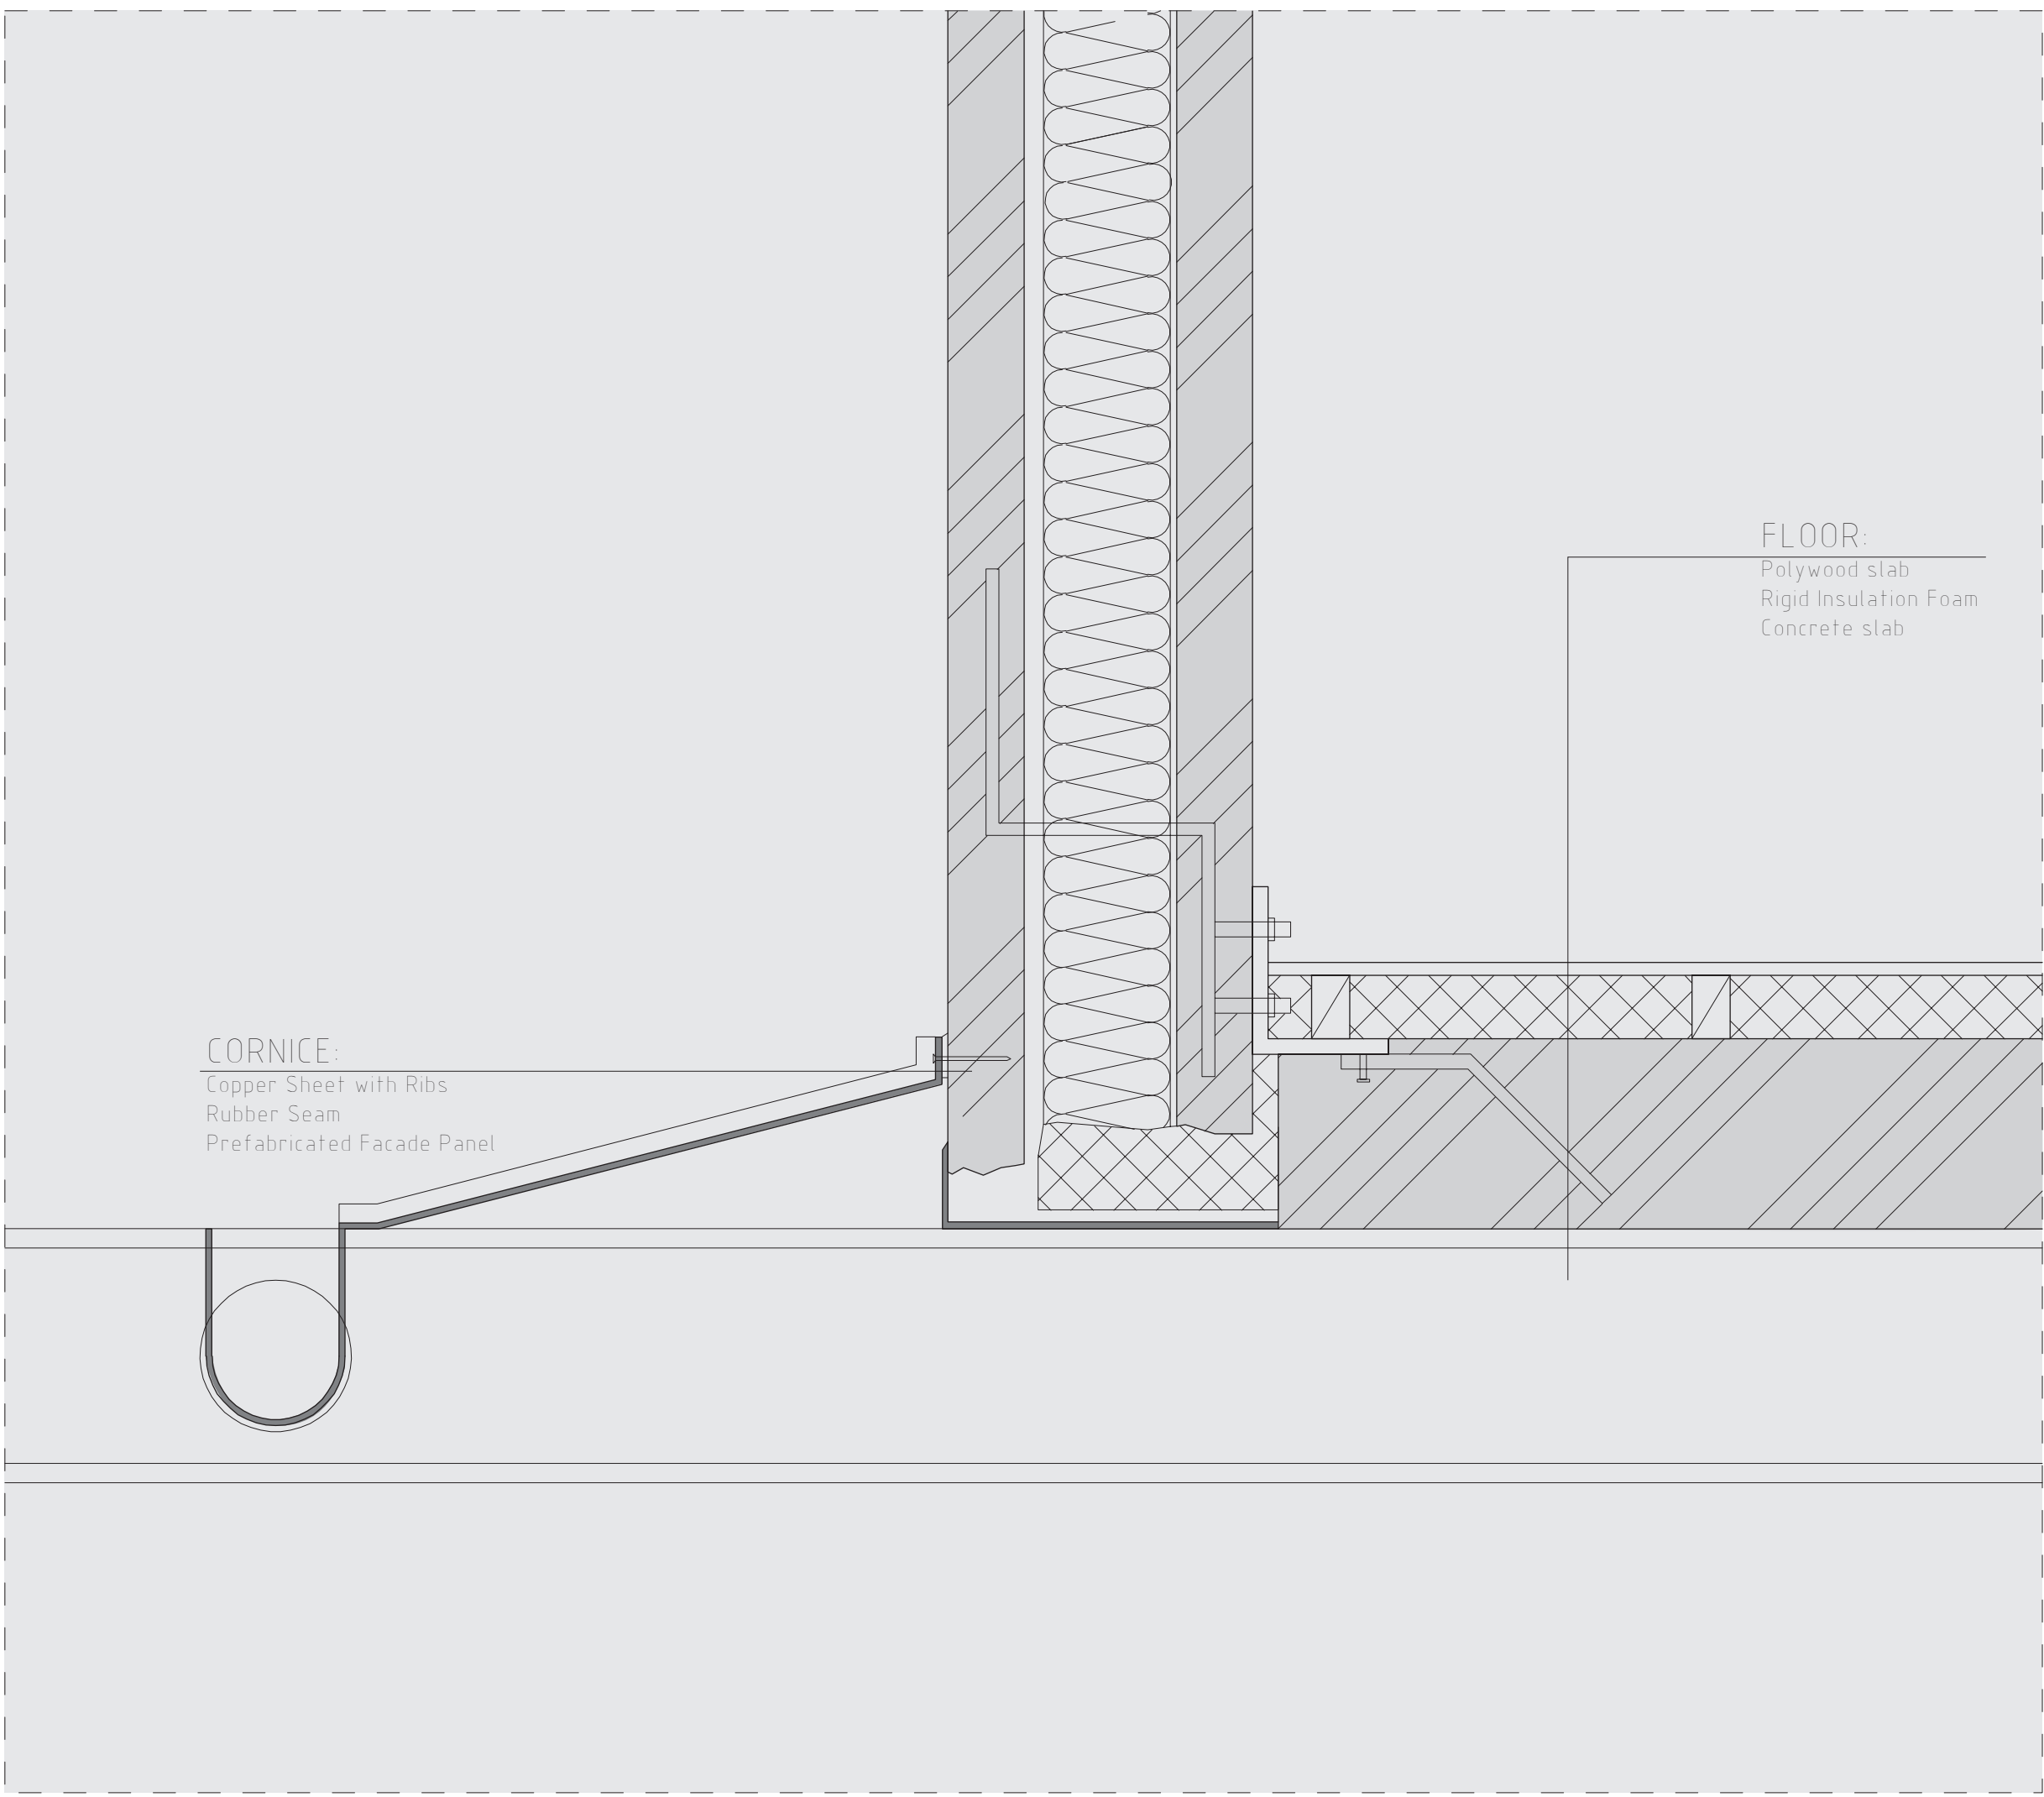


DETAIL-CORNER 3 15

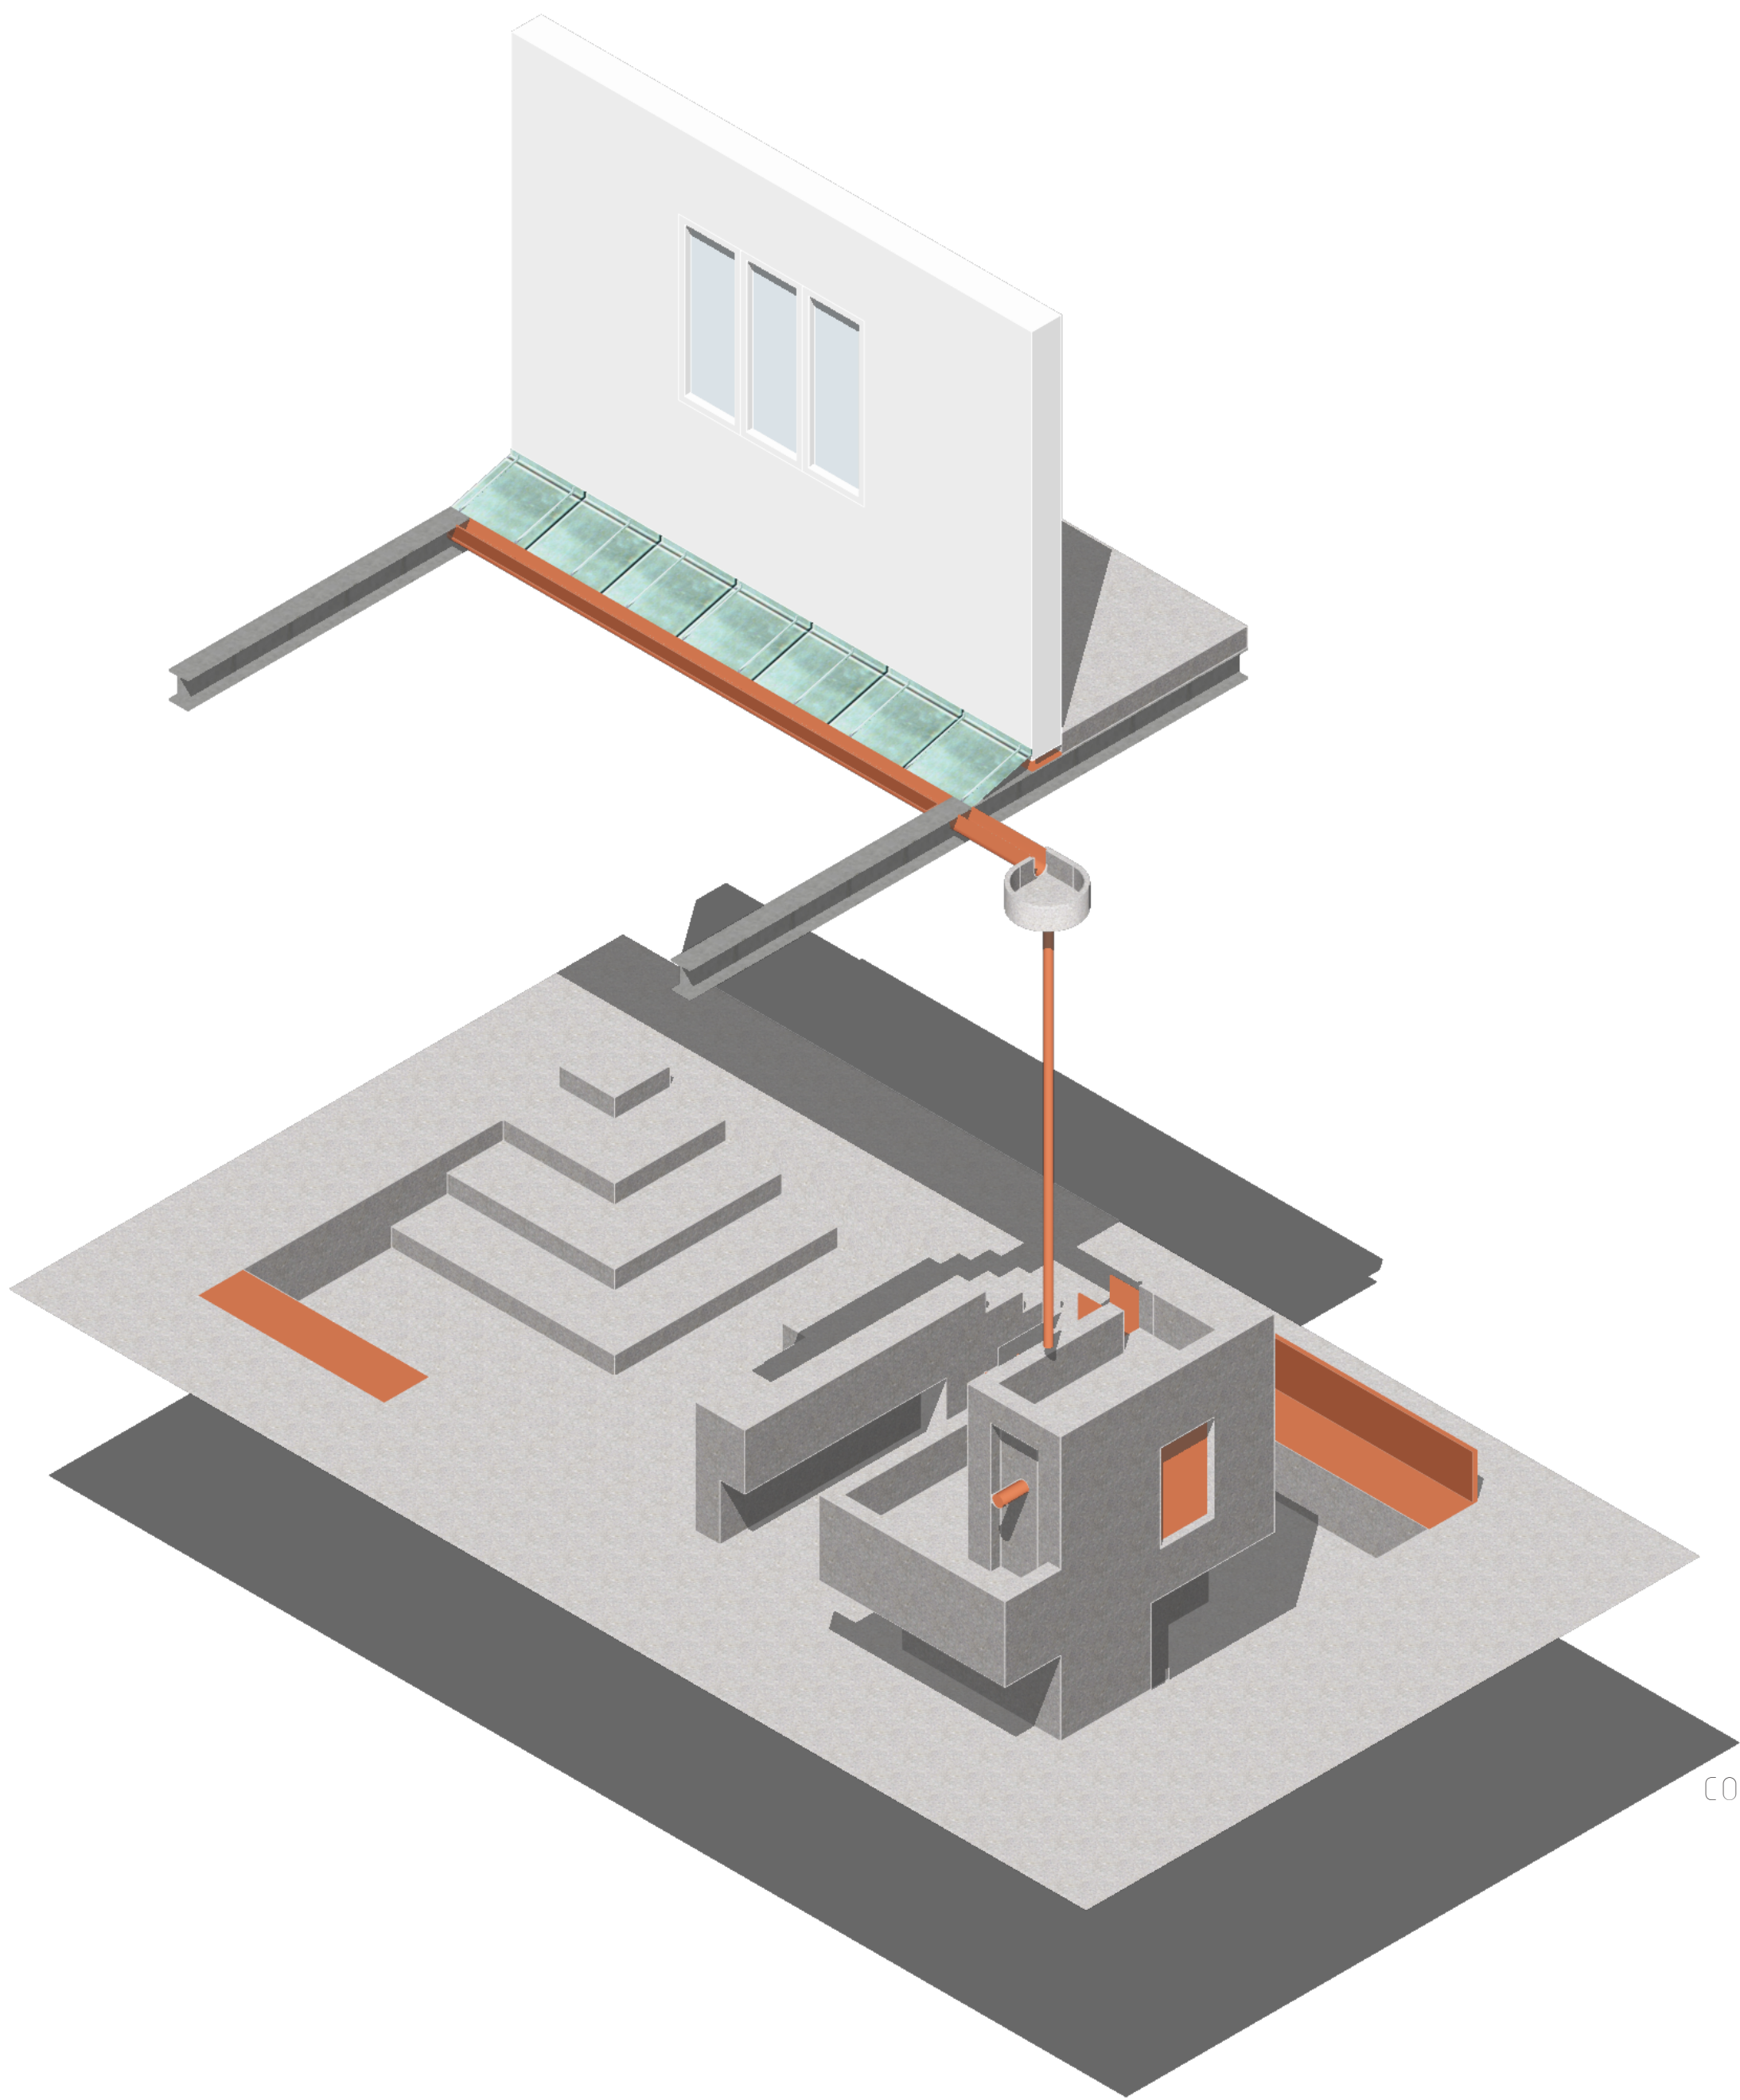


CORNER 3

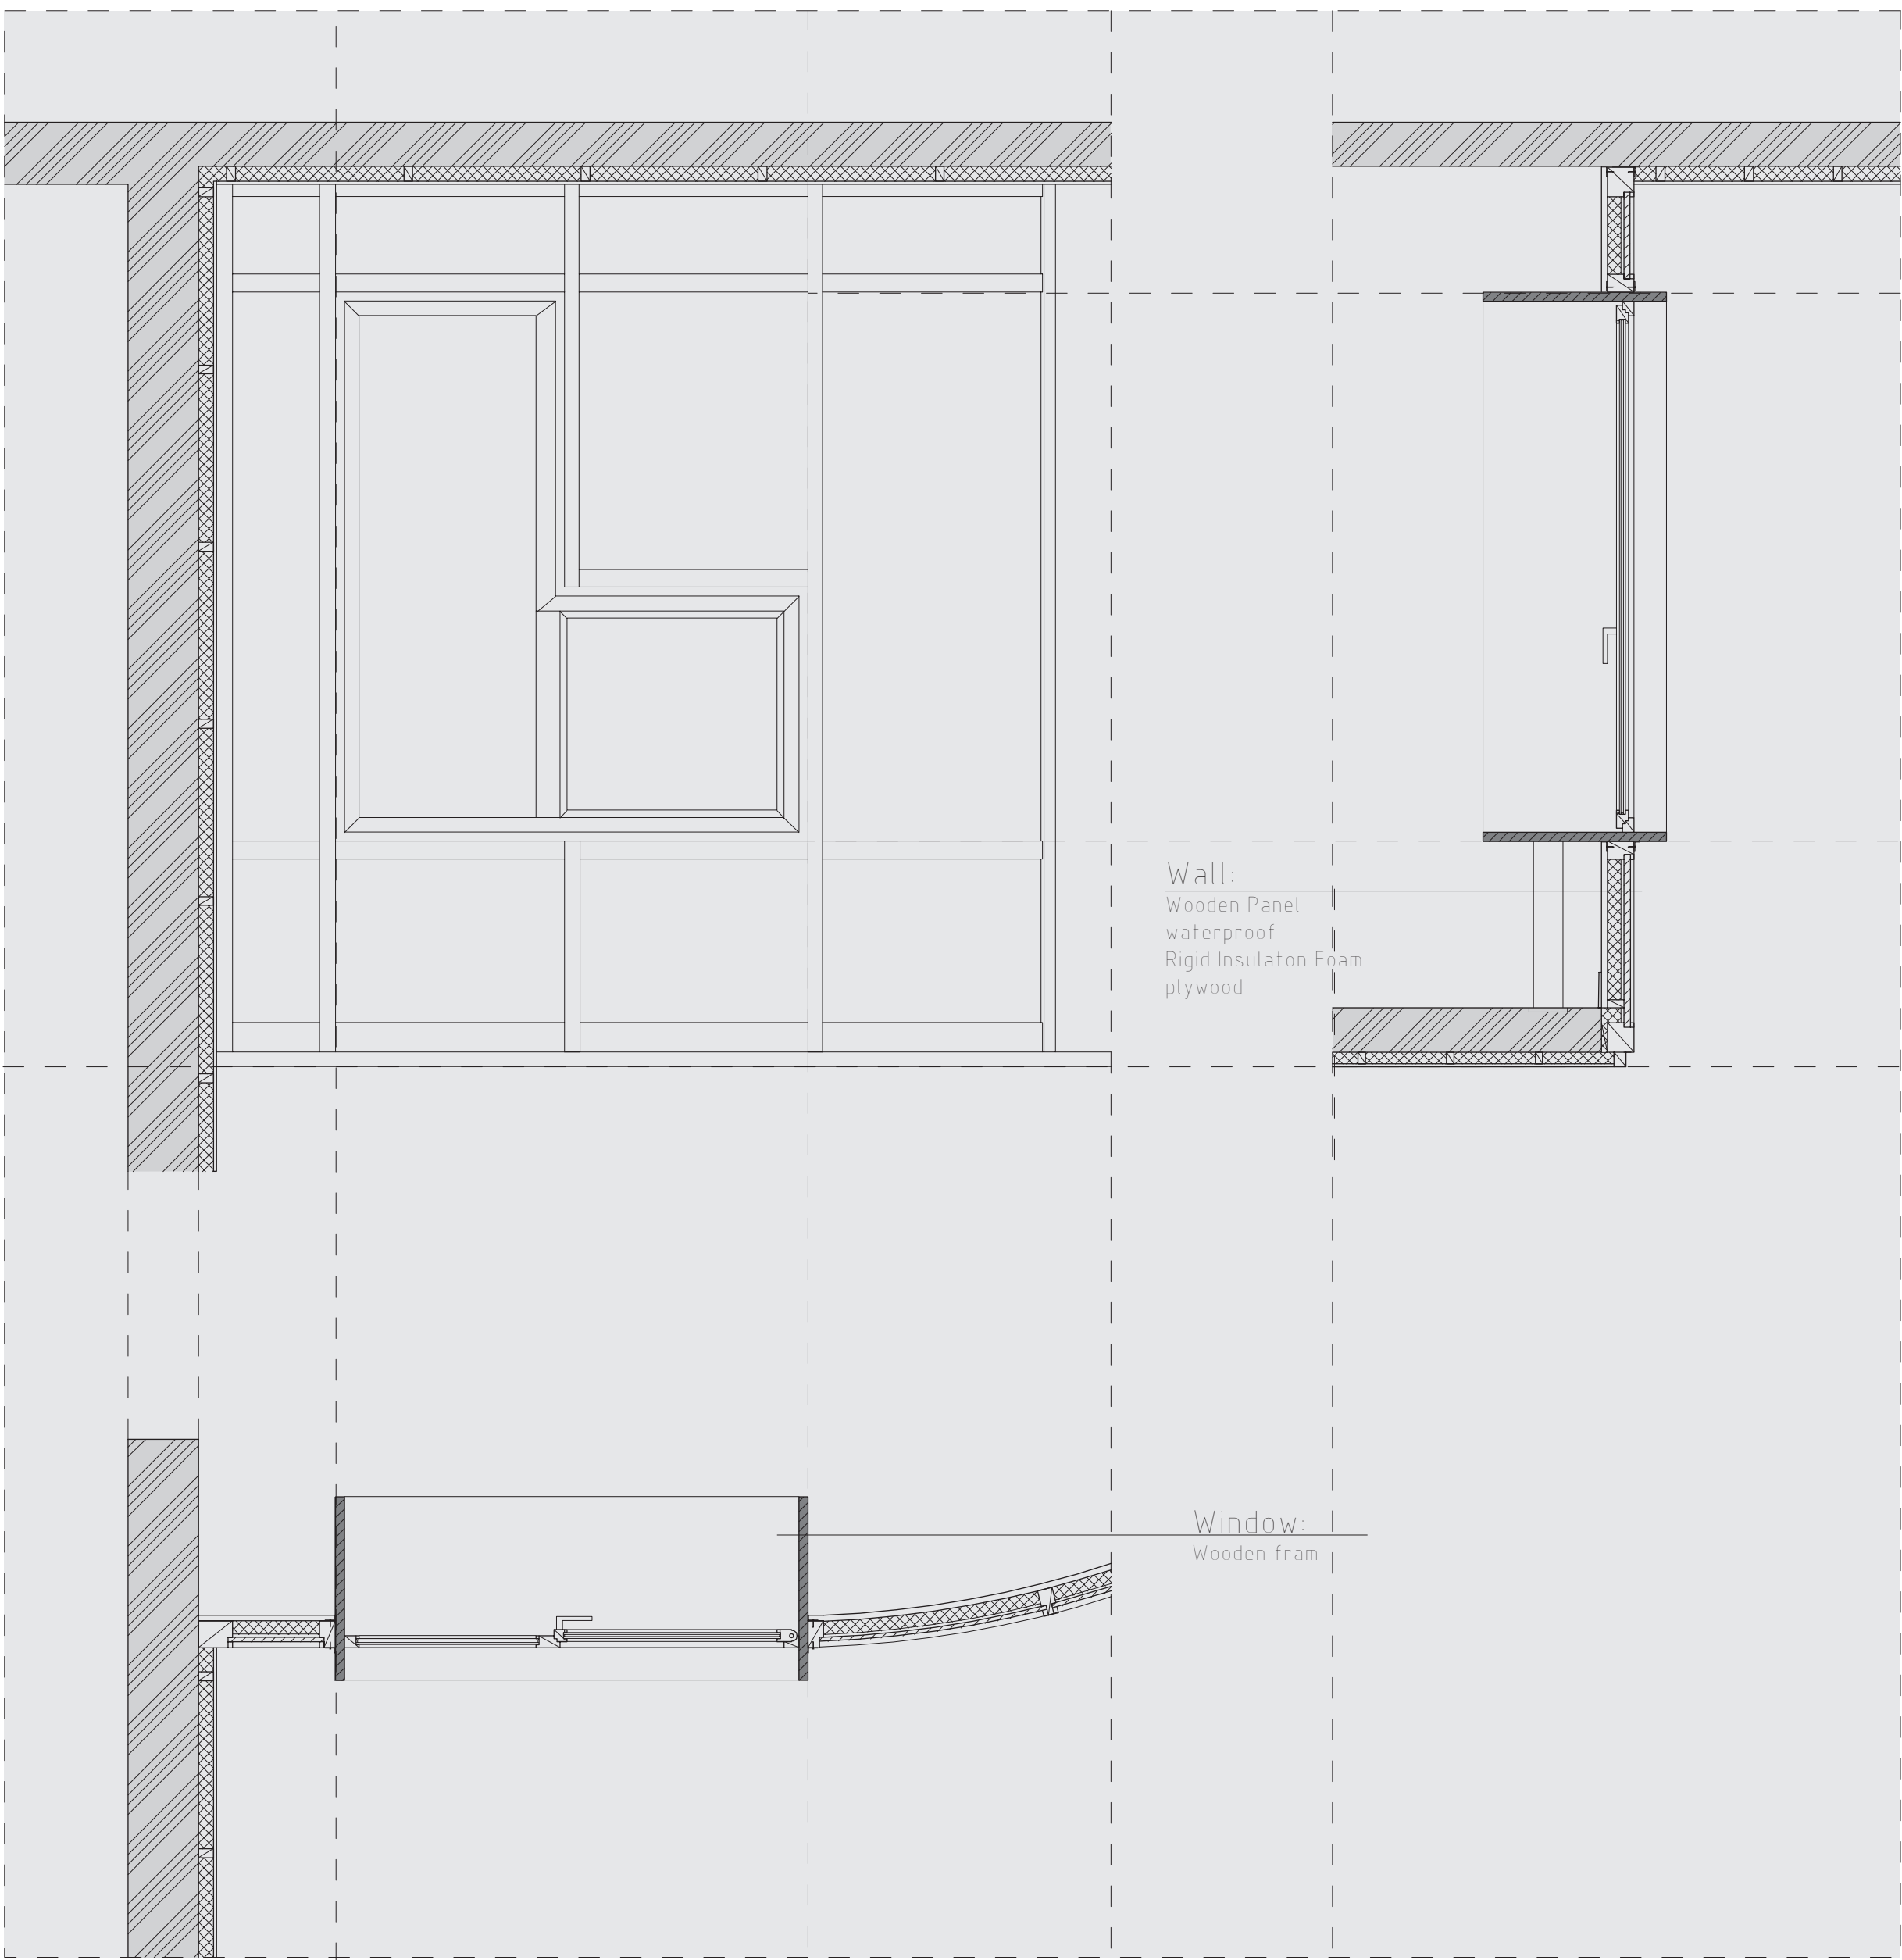


DETAIL-CORNER 5 120

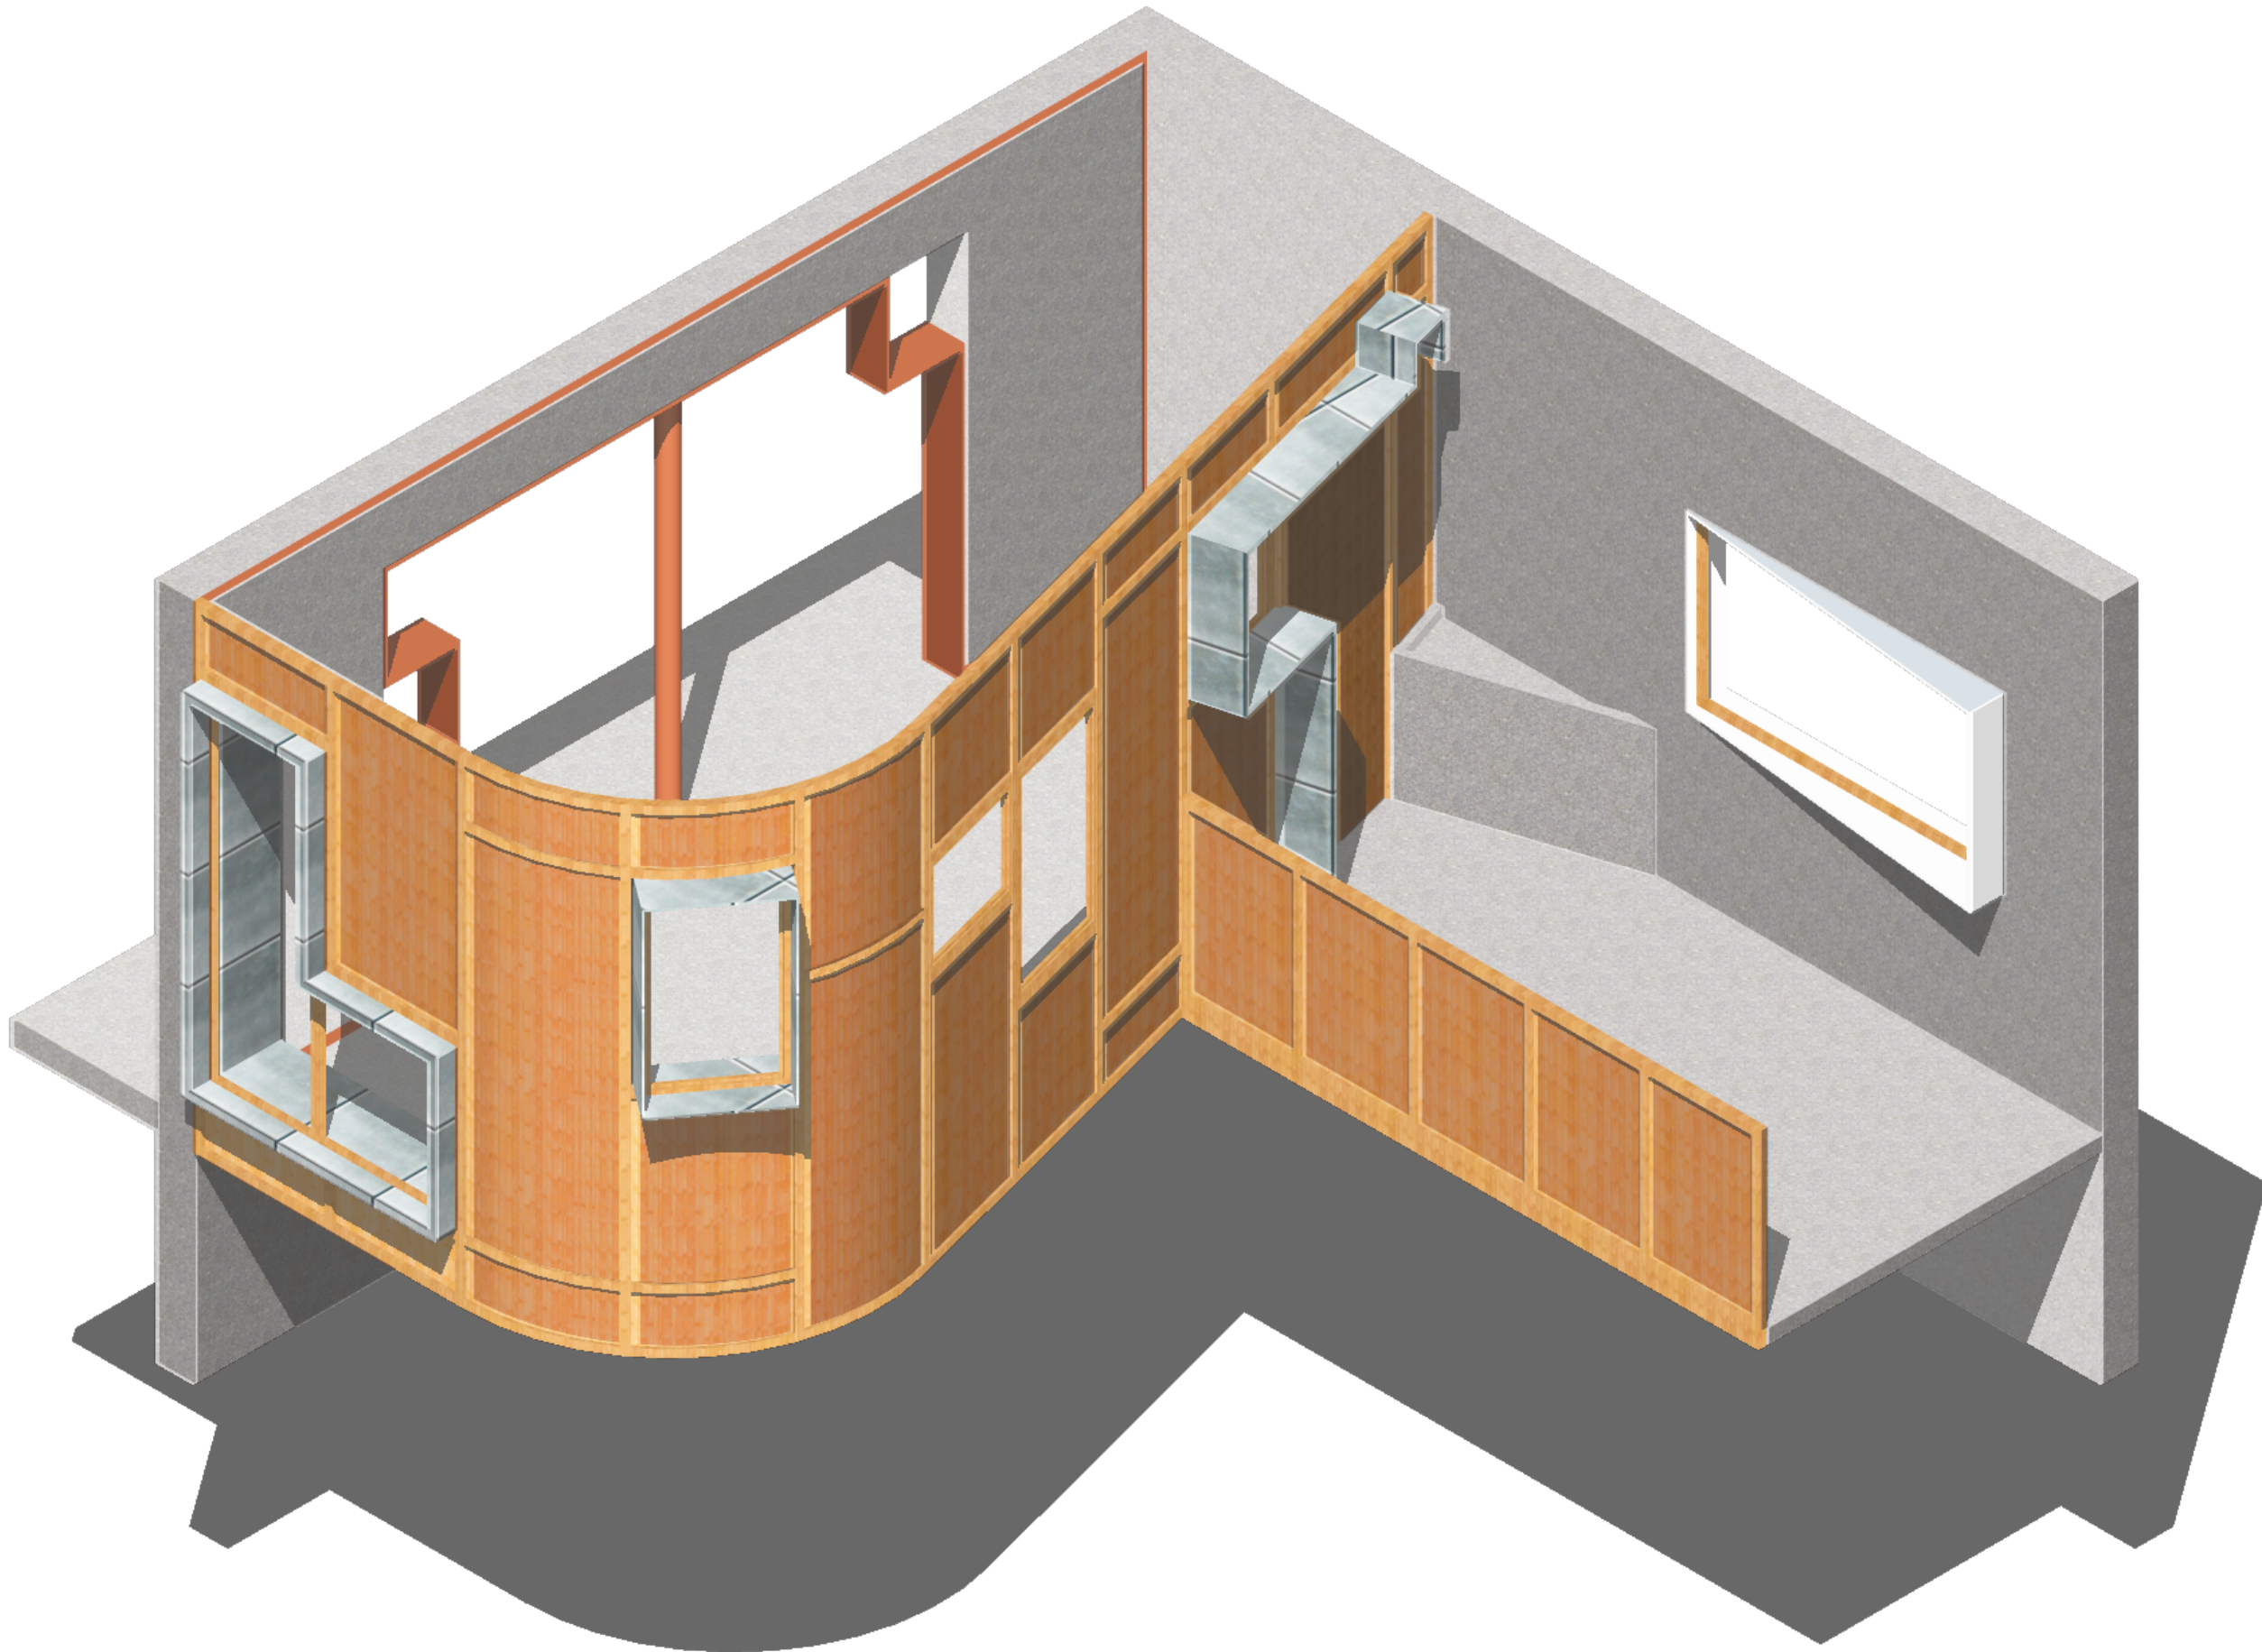

CORNER 5

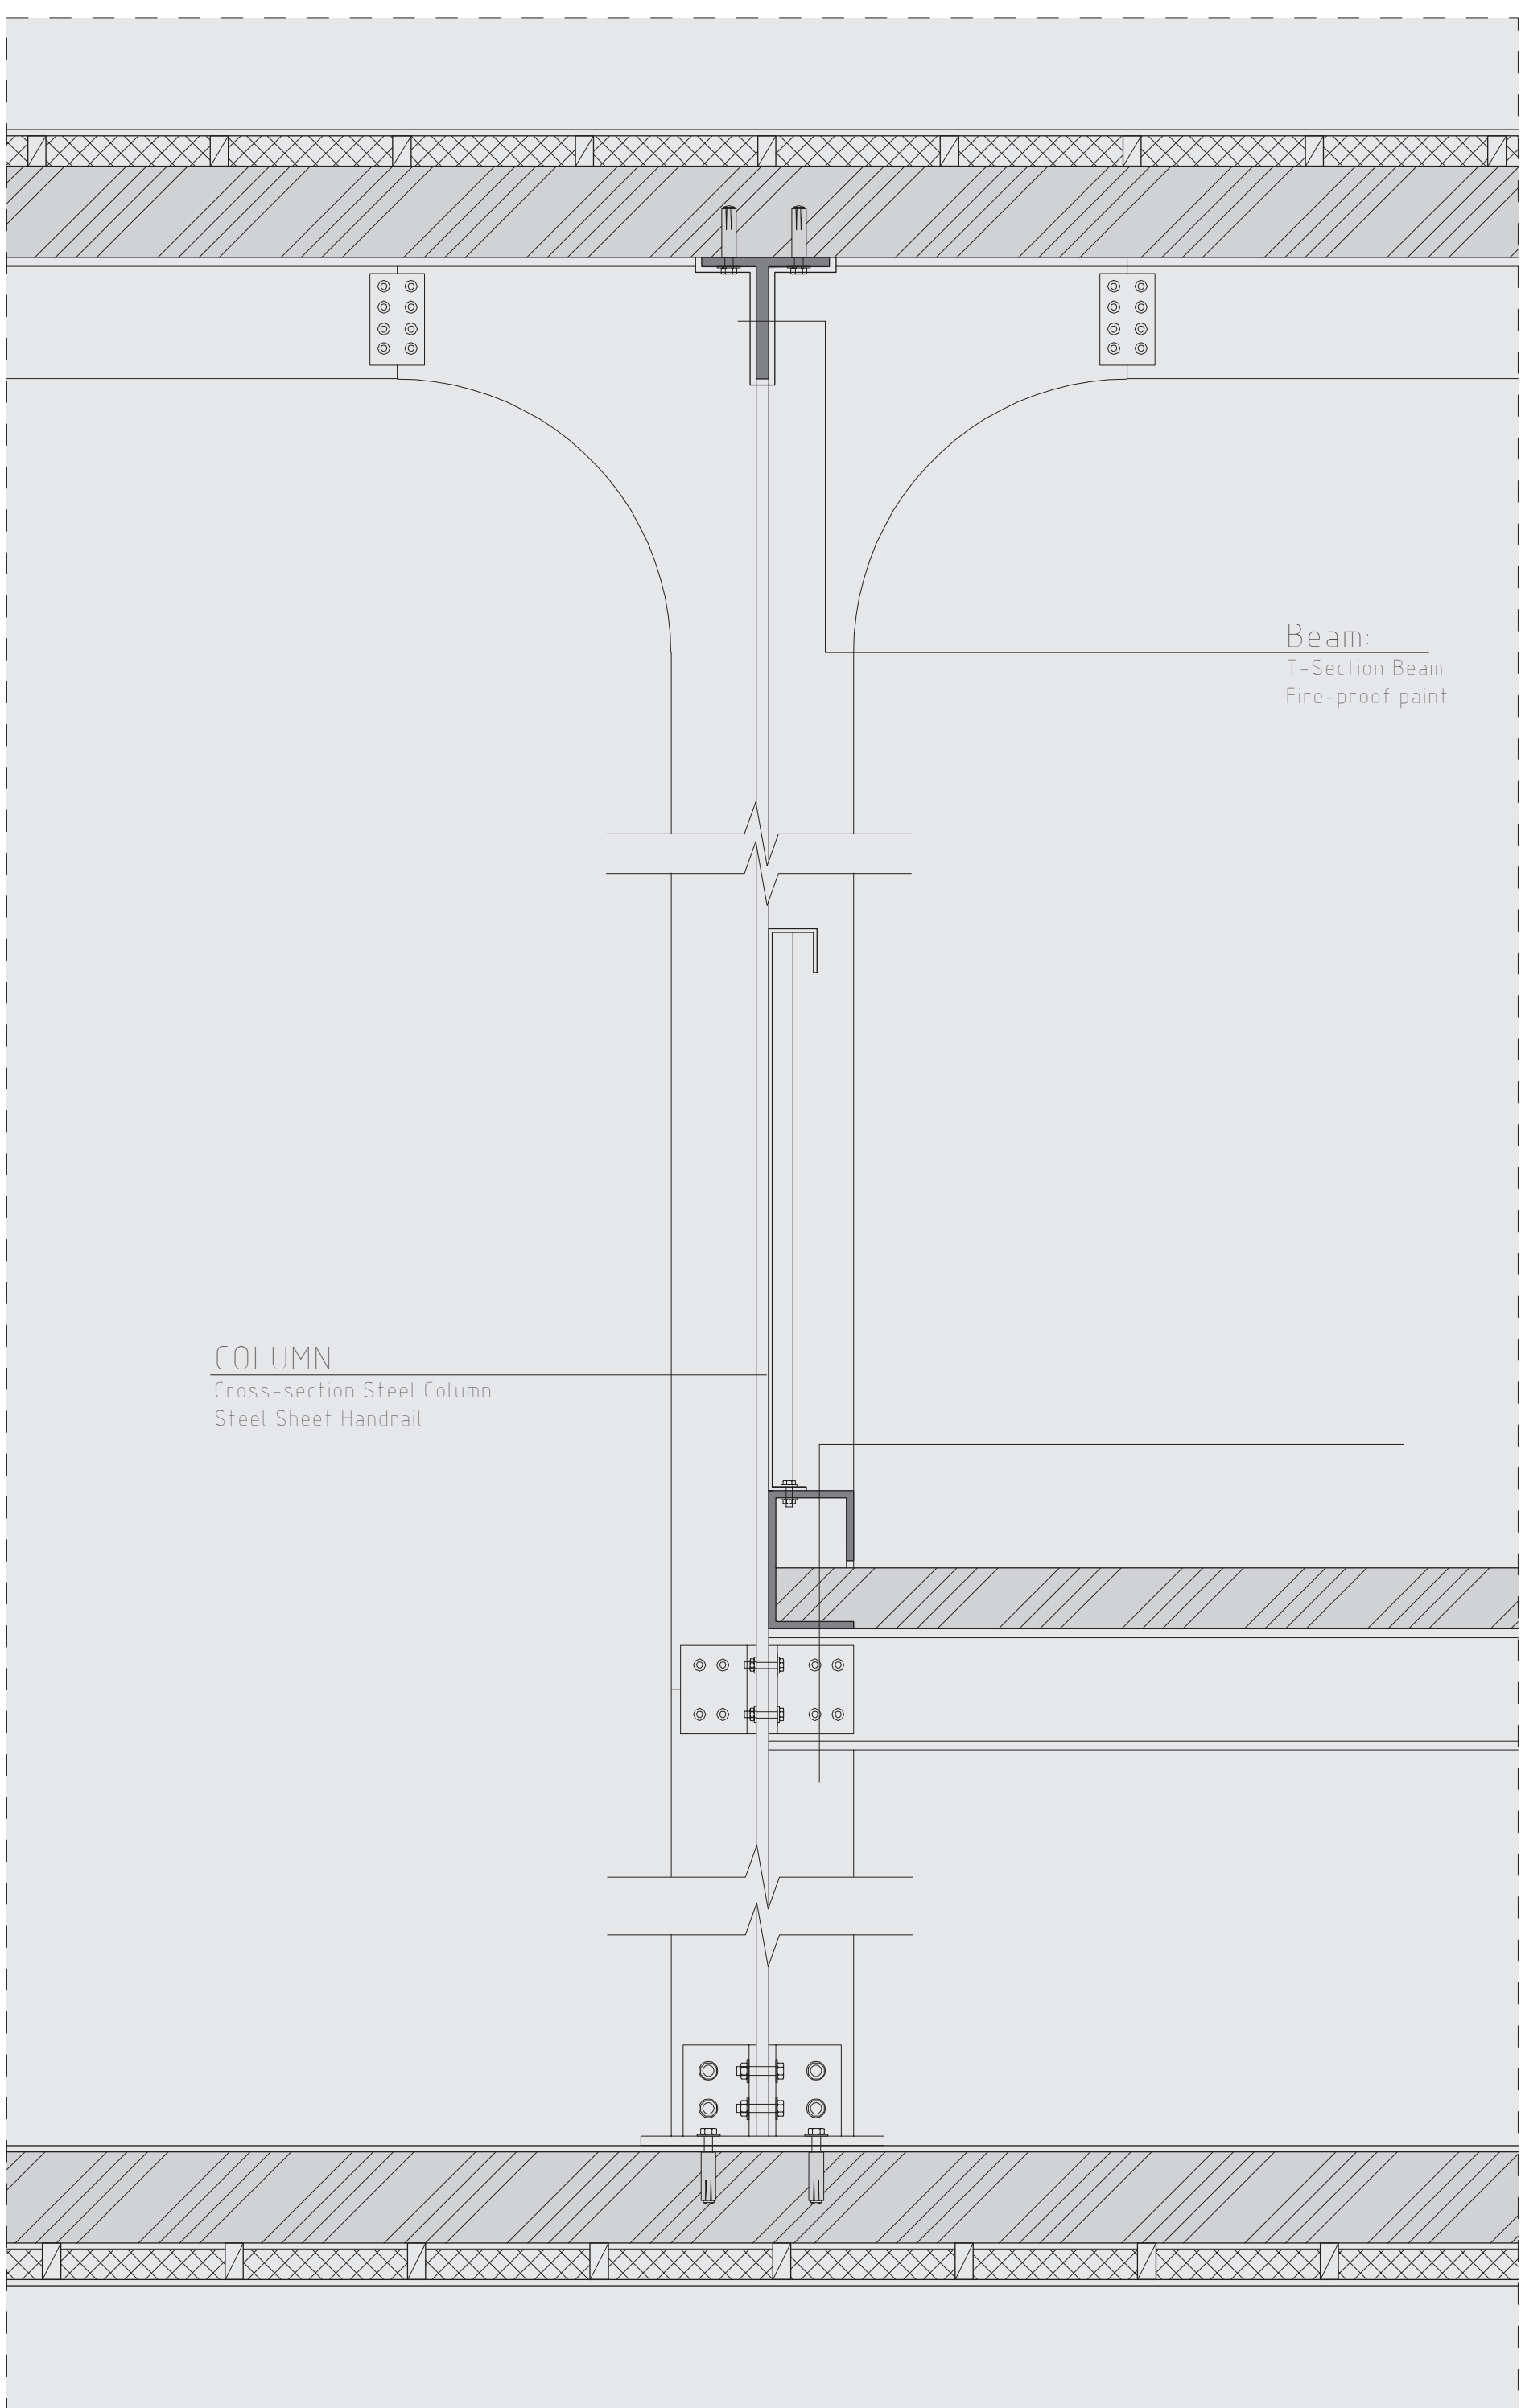

DETAIL-CORNER 4 110

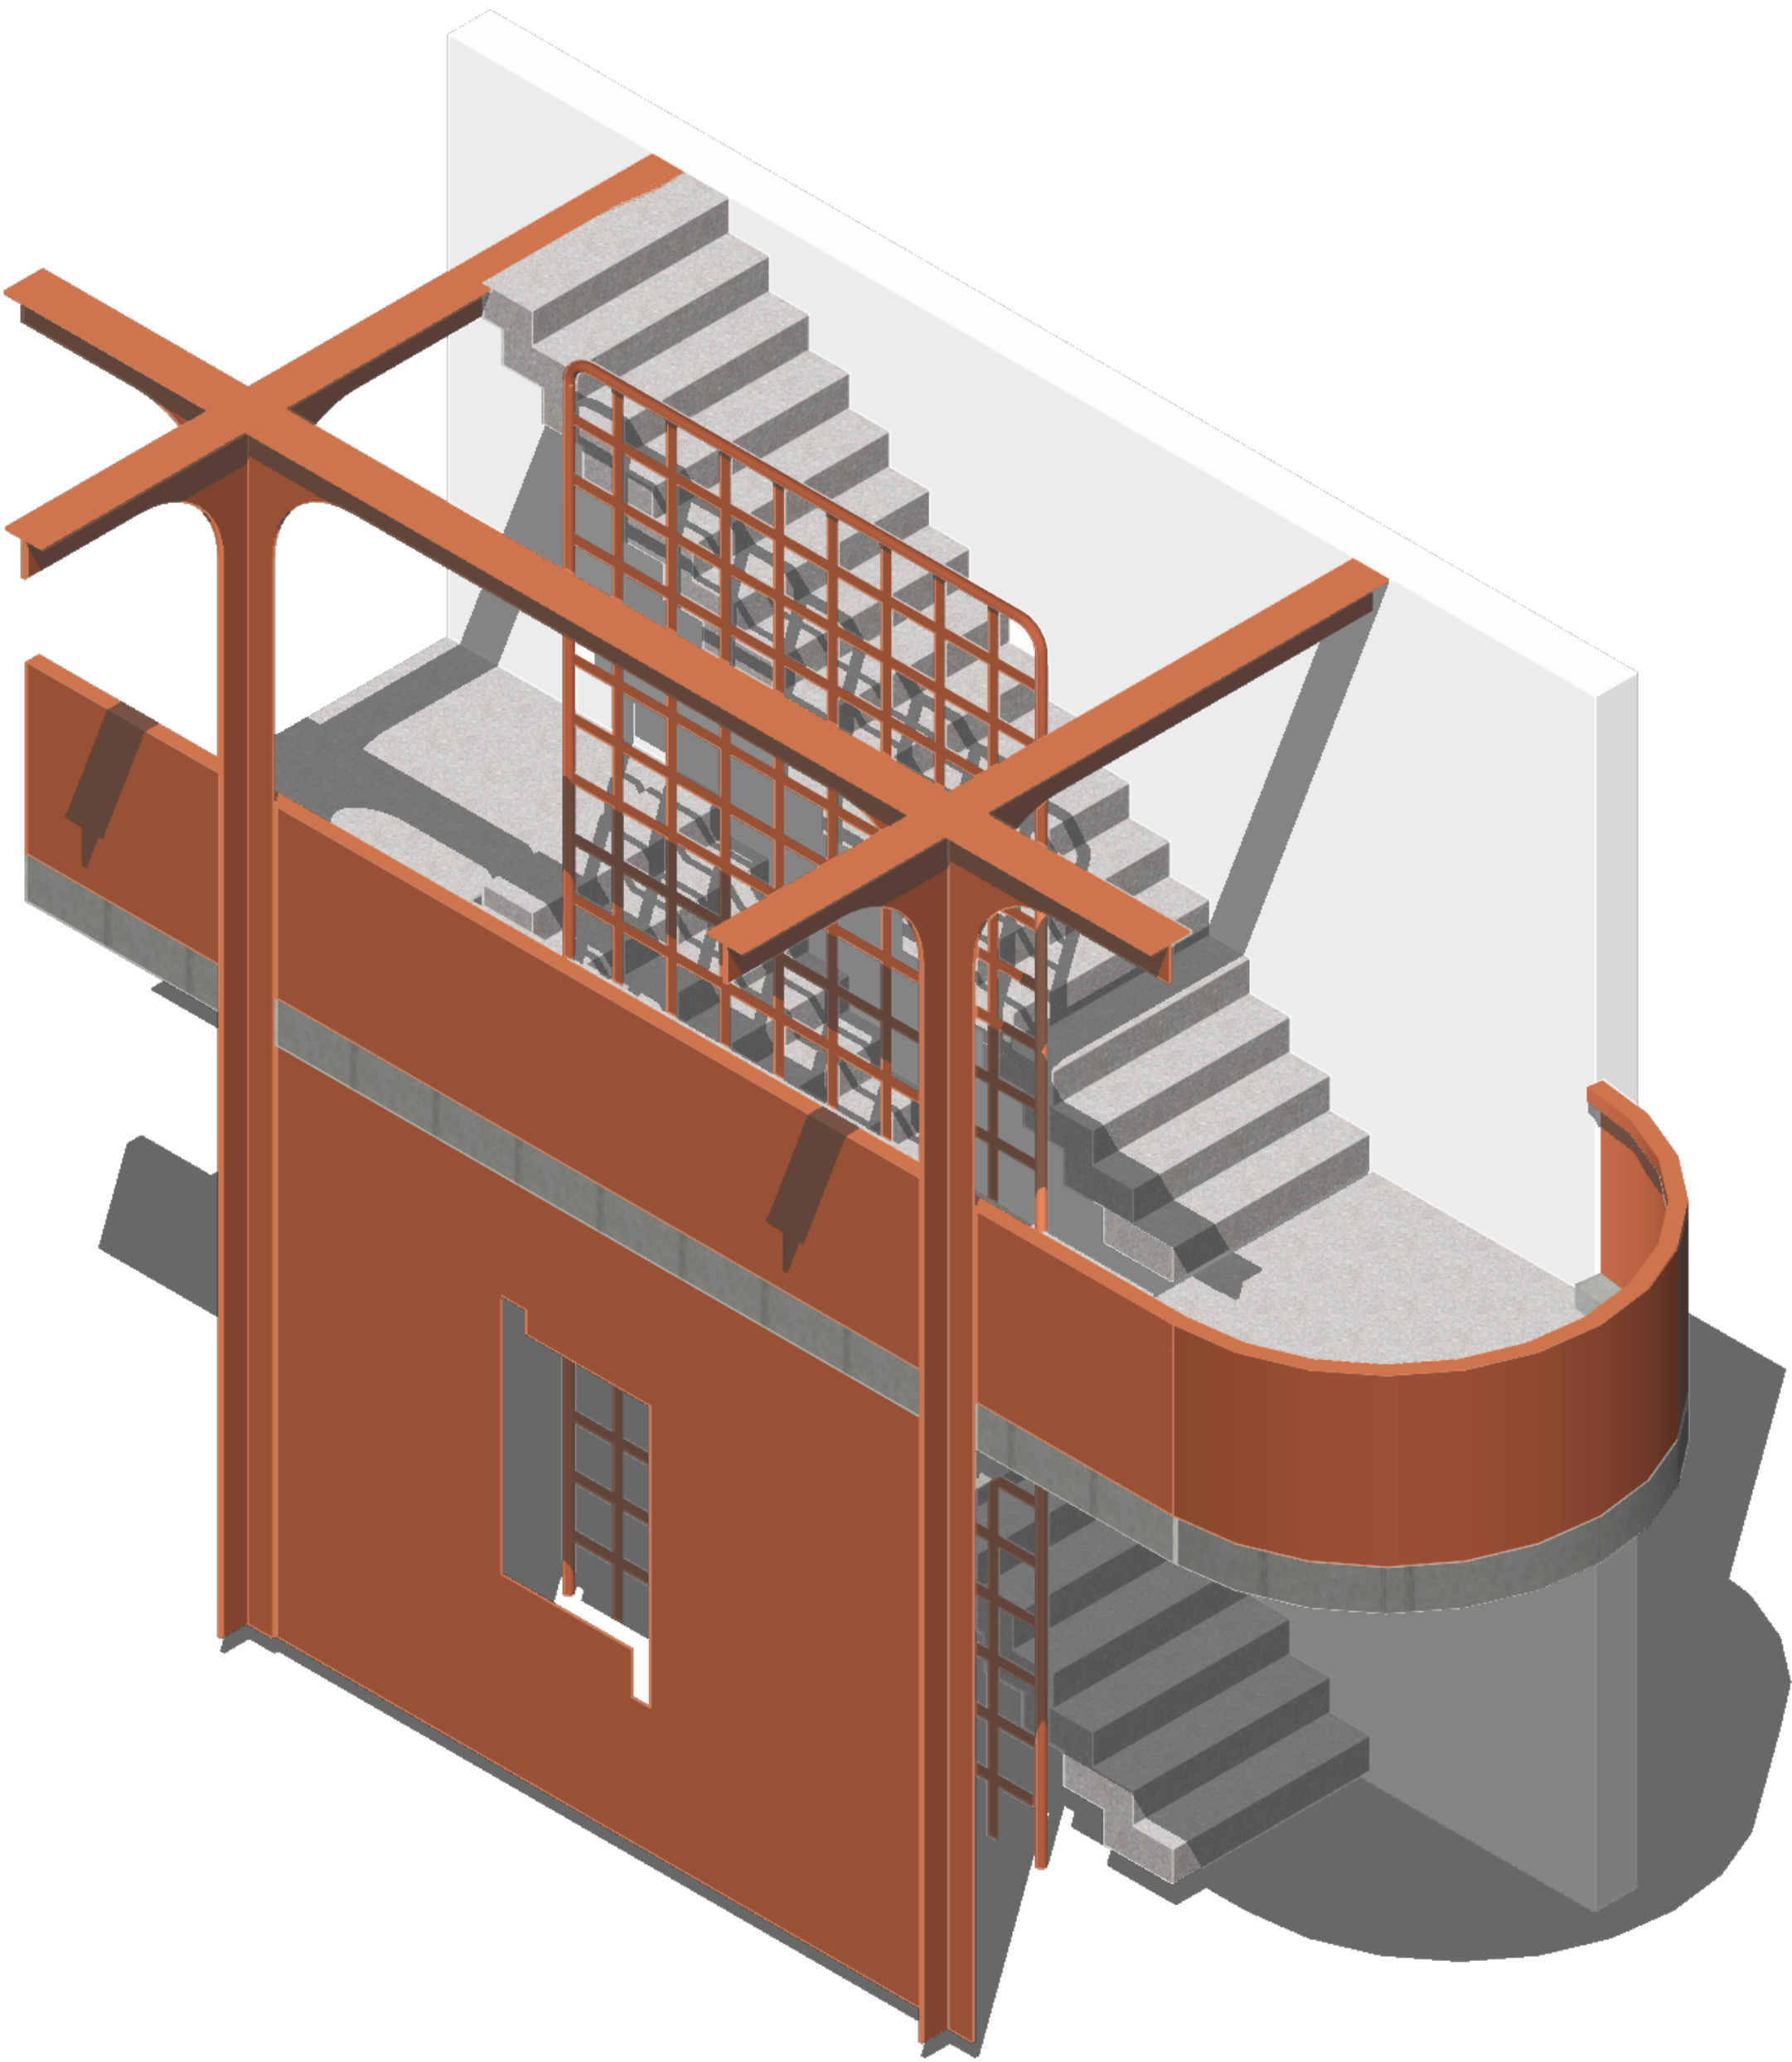


CORNER 4

ROOF:
Steel Sheet Handrail
Fire-proof Paint
H-section Steel Beam
Wooden Panel
Wooden Structure
Wooden Panel

GROUND FLOOR:
Pavement Tiles
Concrete Slab
Rigid Insulation Foam
Concrete Leveling
Crushed Stone

DETAIL-CORNER 8 1:10

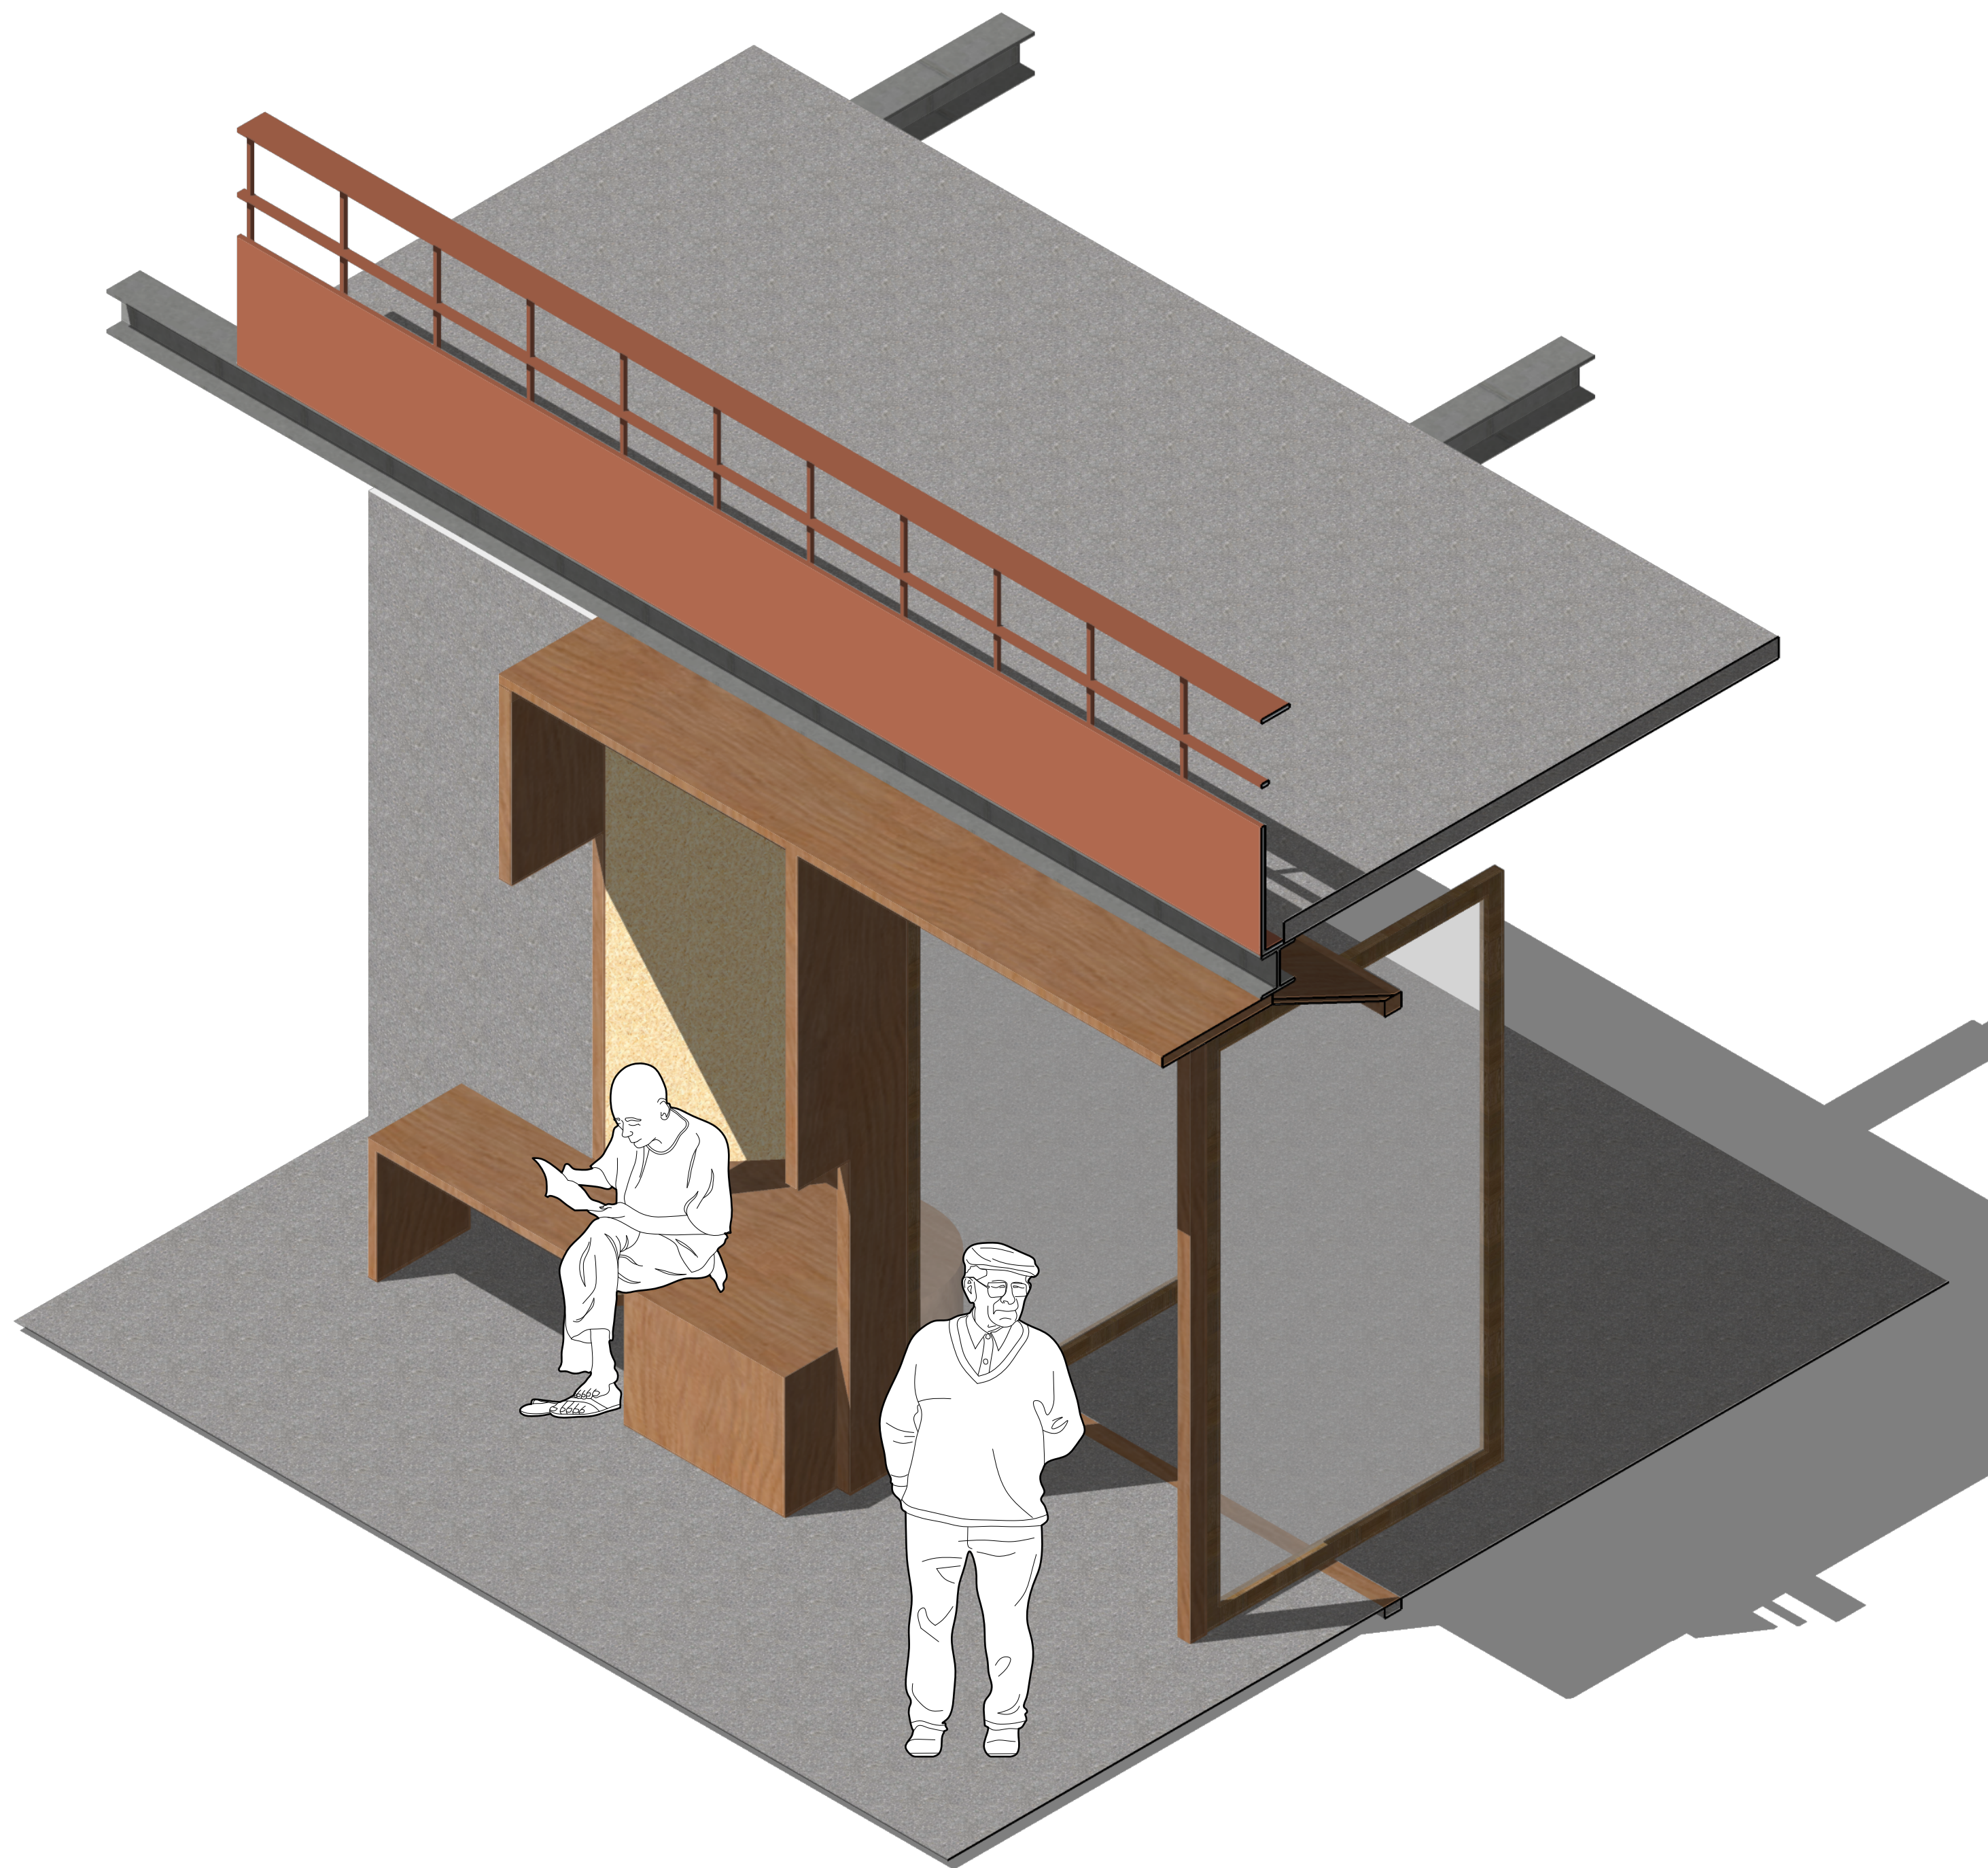

CORNER 8

Window:
Steel window Frame
Polished Concrete
waterproof
Insulation Foam
Concrete

Flowerpot:
Concrete
Waterproof layer
Solid

Roof:
Concrete Slab
H-section Steel Beam
plywood panel

GROUND FLOOR:
Concrete Slab
Rigid Insulation Foam
Concrete Leveling
Crushed Stone

DETAIL-CORNER 7 1:10



DETAIL-CORNER 7





