

# Gradients of Colour

Richard Múdry








Site plan

[1:333]








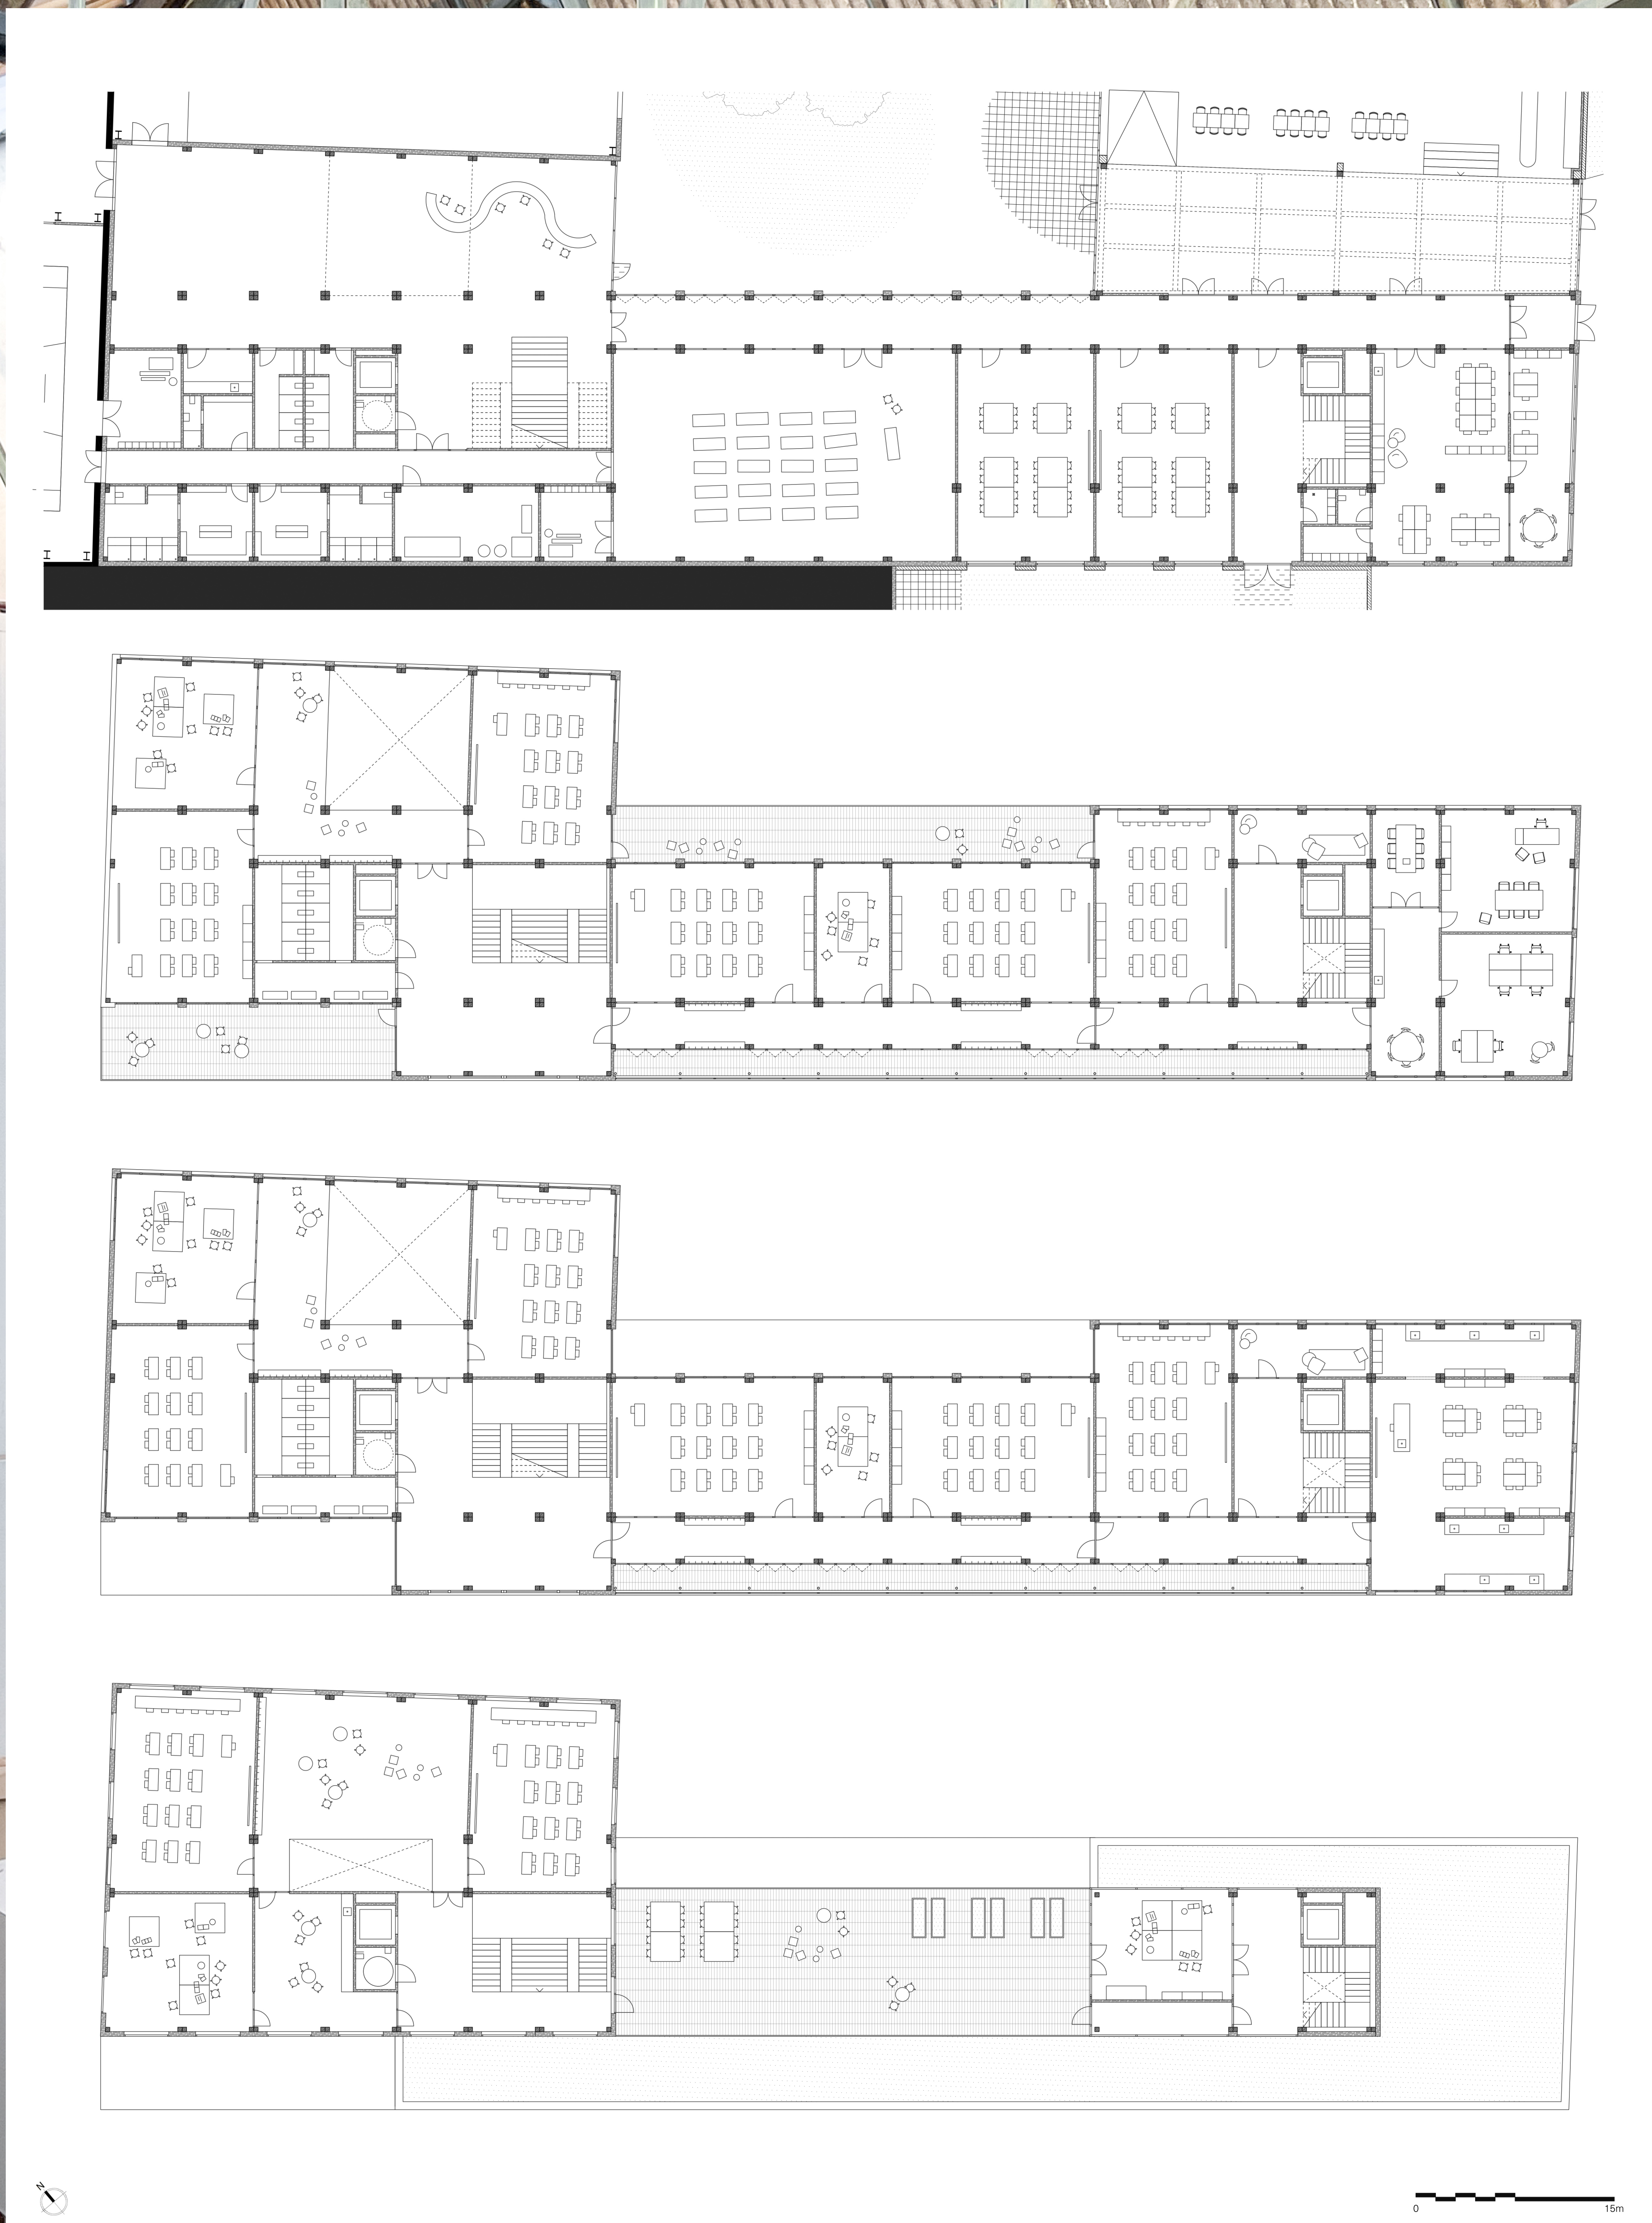

Top to bottom - Ground floor to the 3rd upper floor  
[1:150]



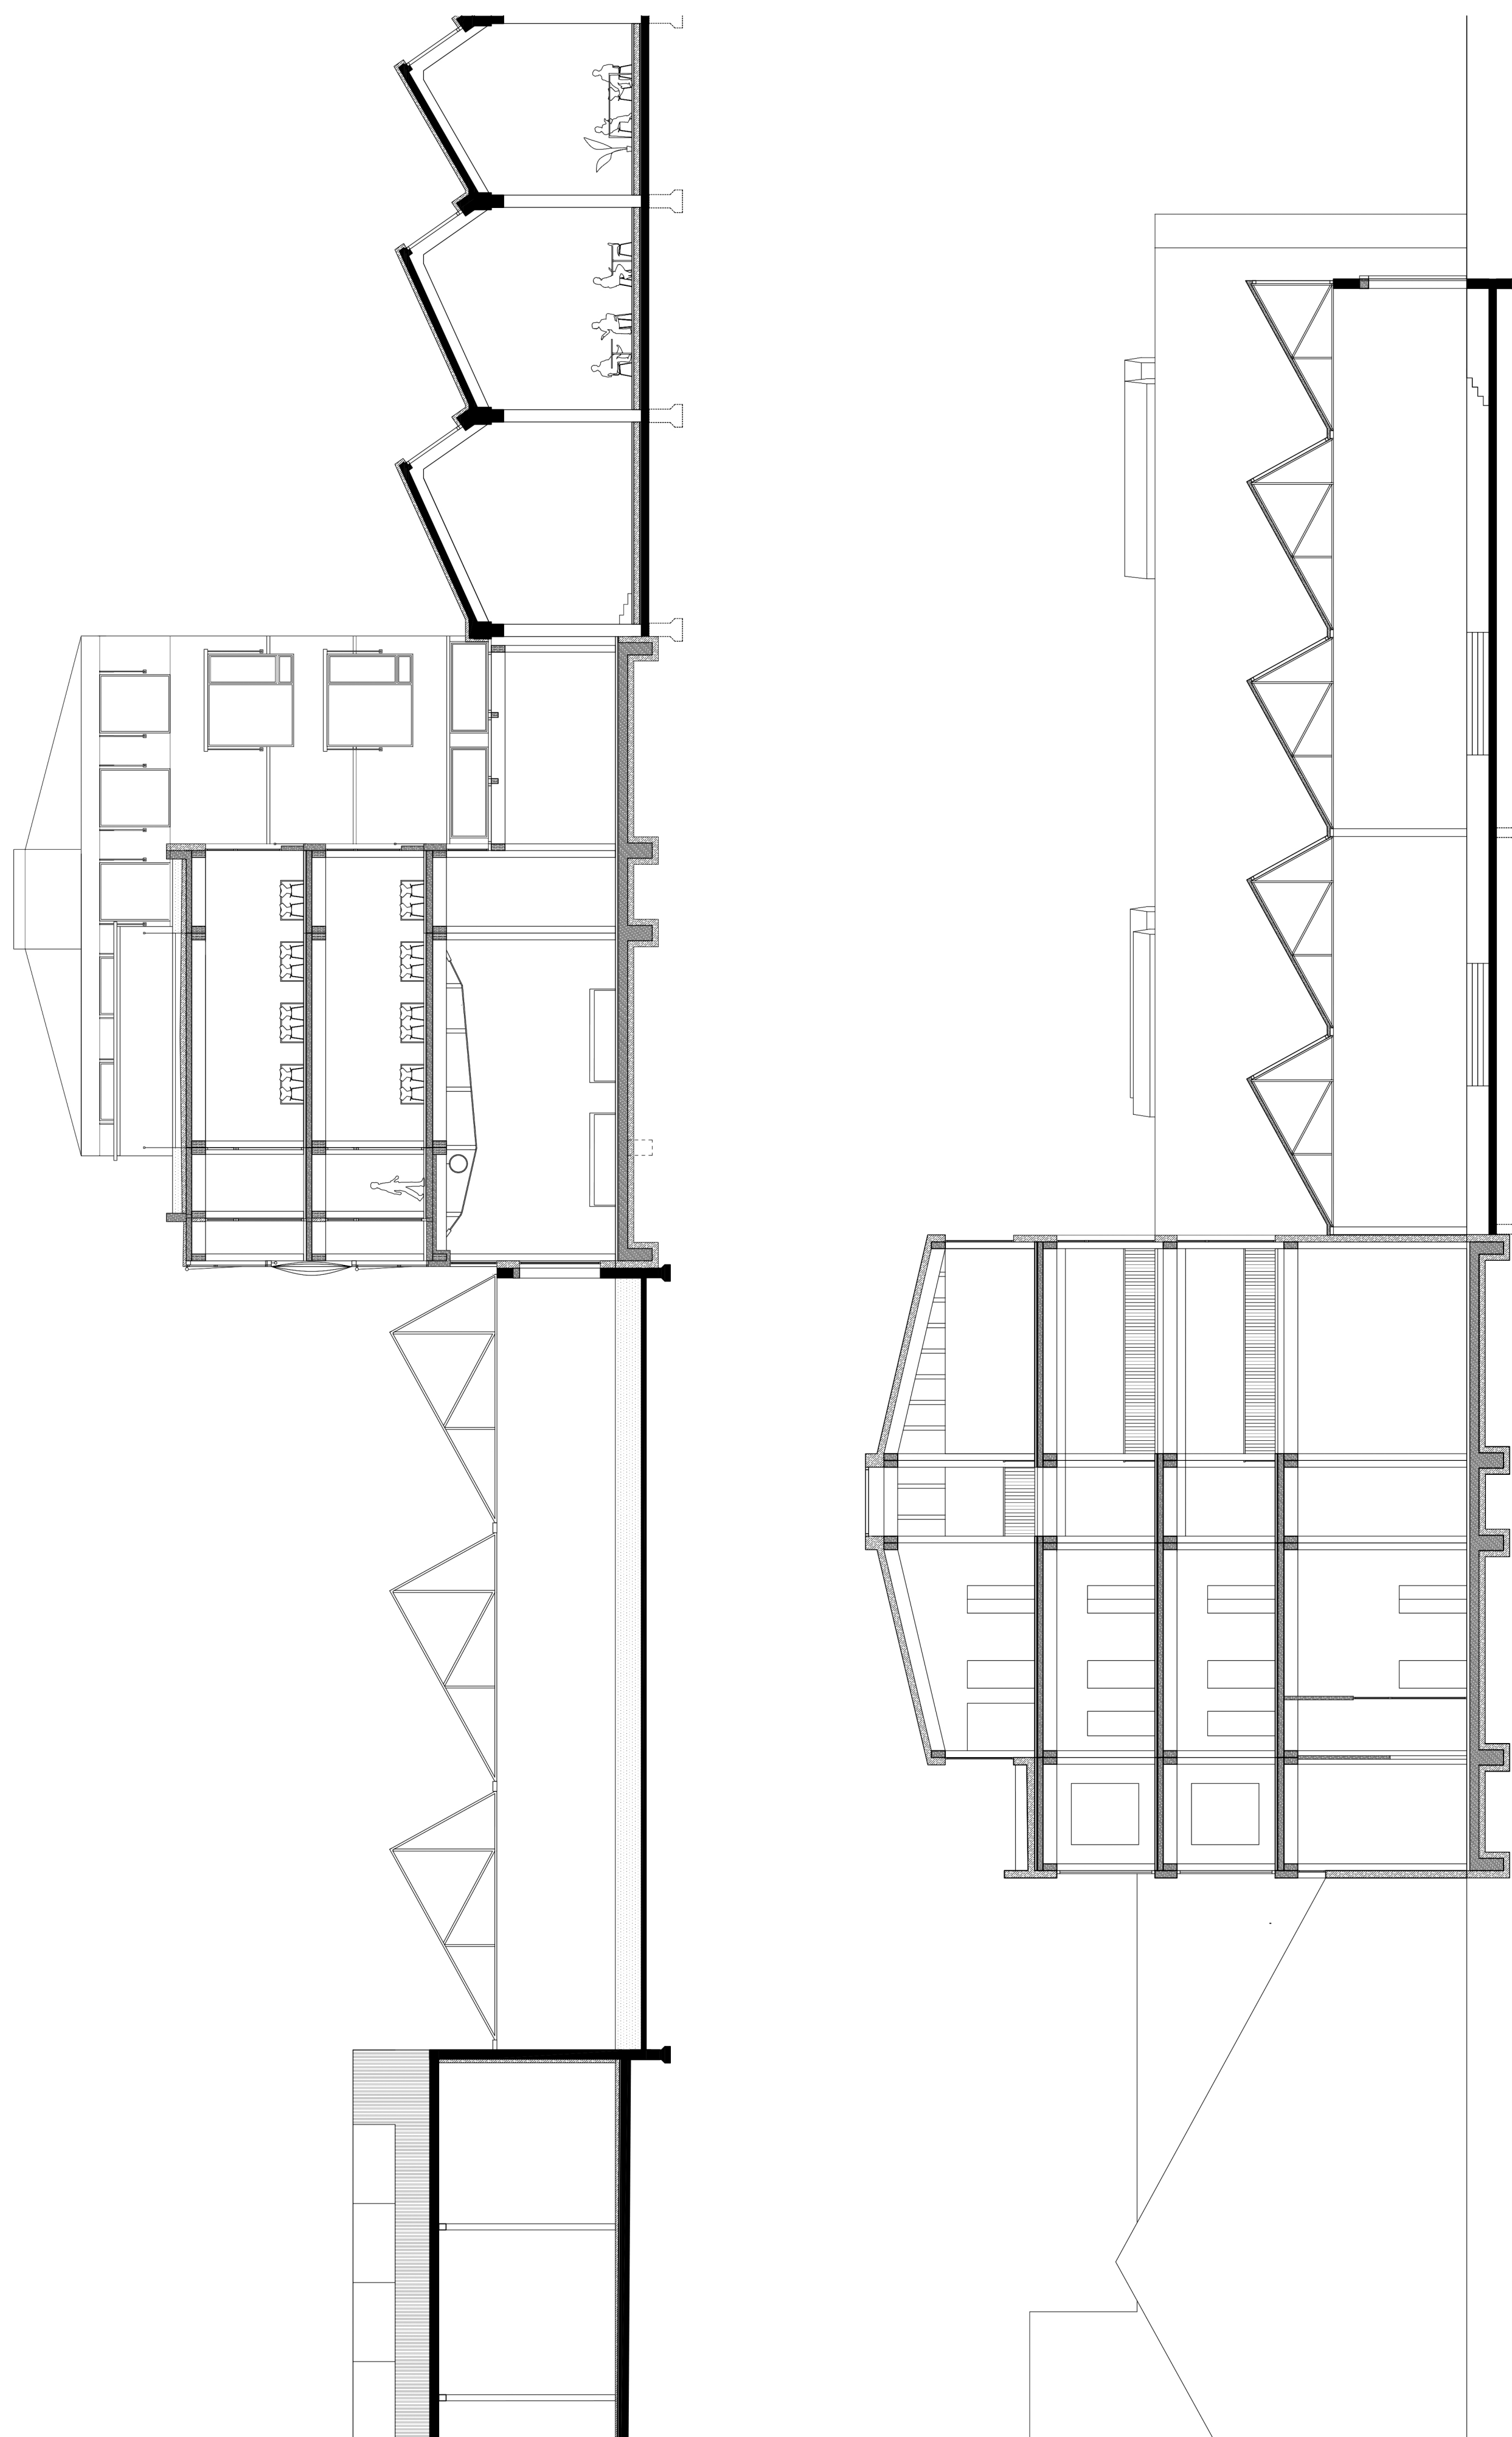


Left to right- Cross sections winter garden & atrium  
[1:150]









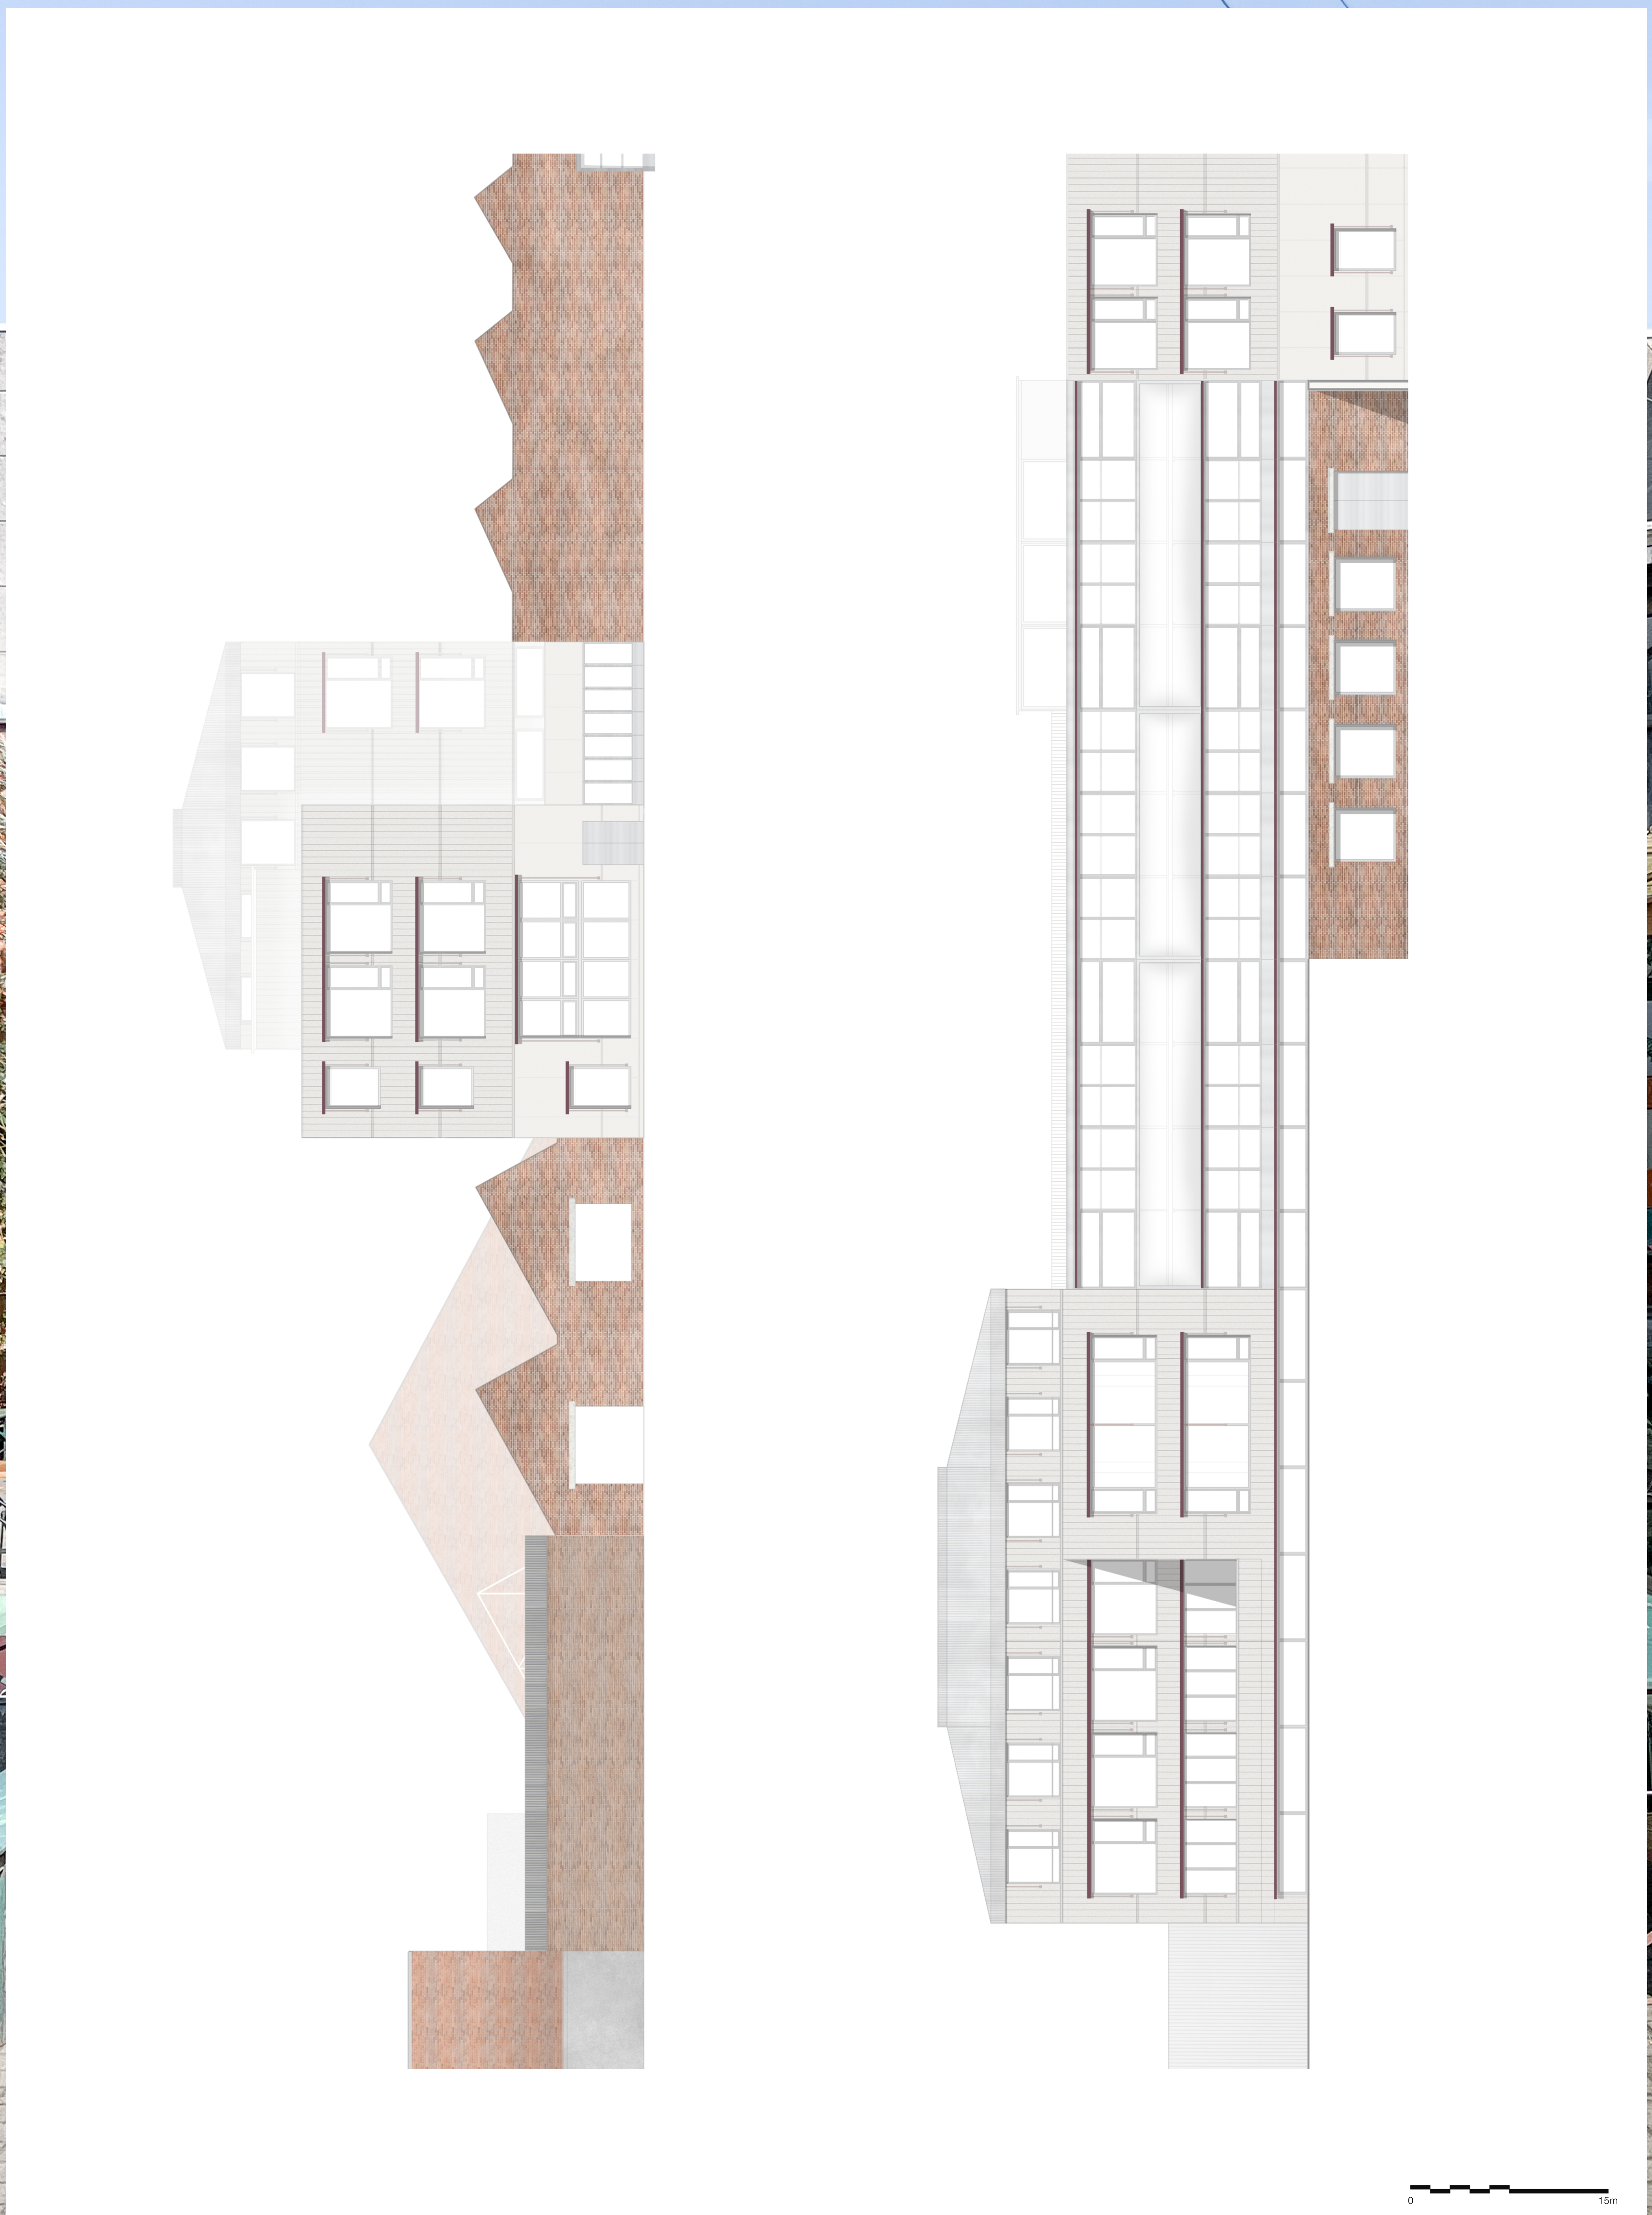

Left to right- Elevations Southeast and Southwest  
[1:150]



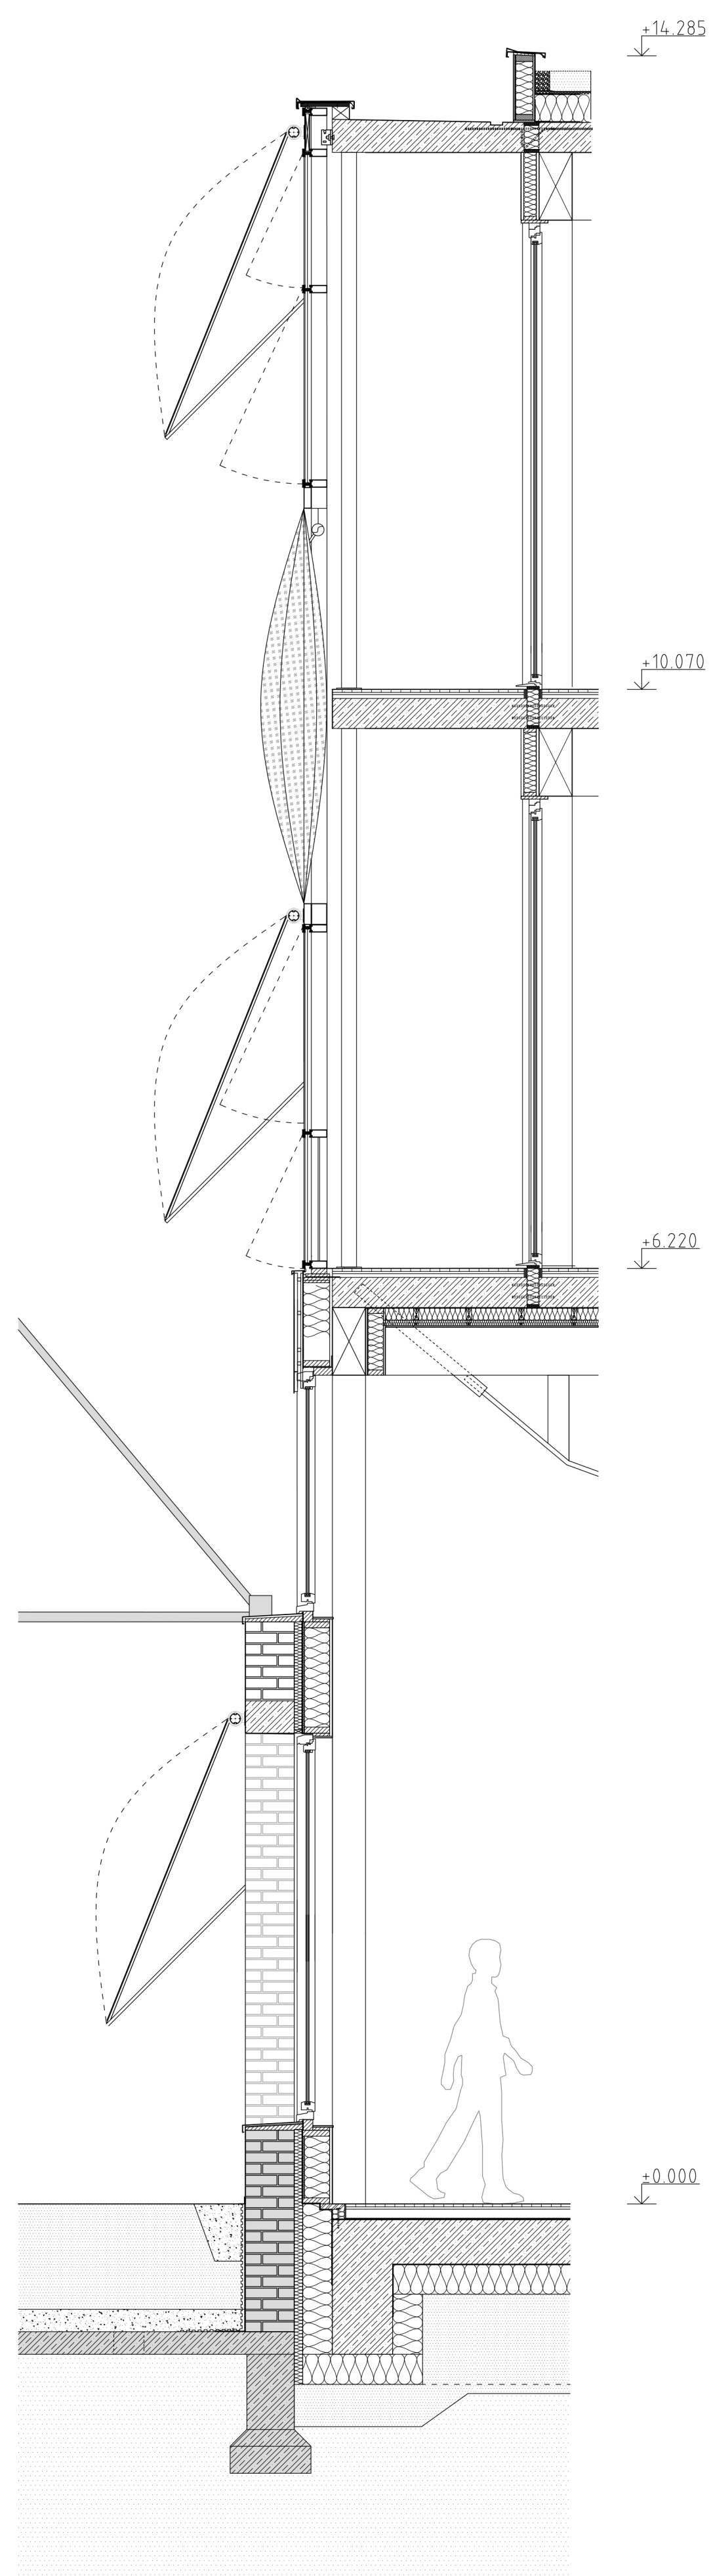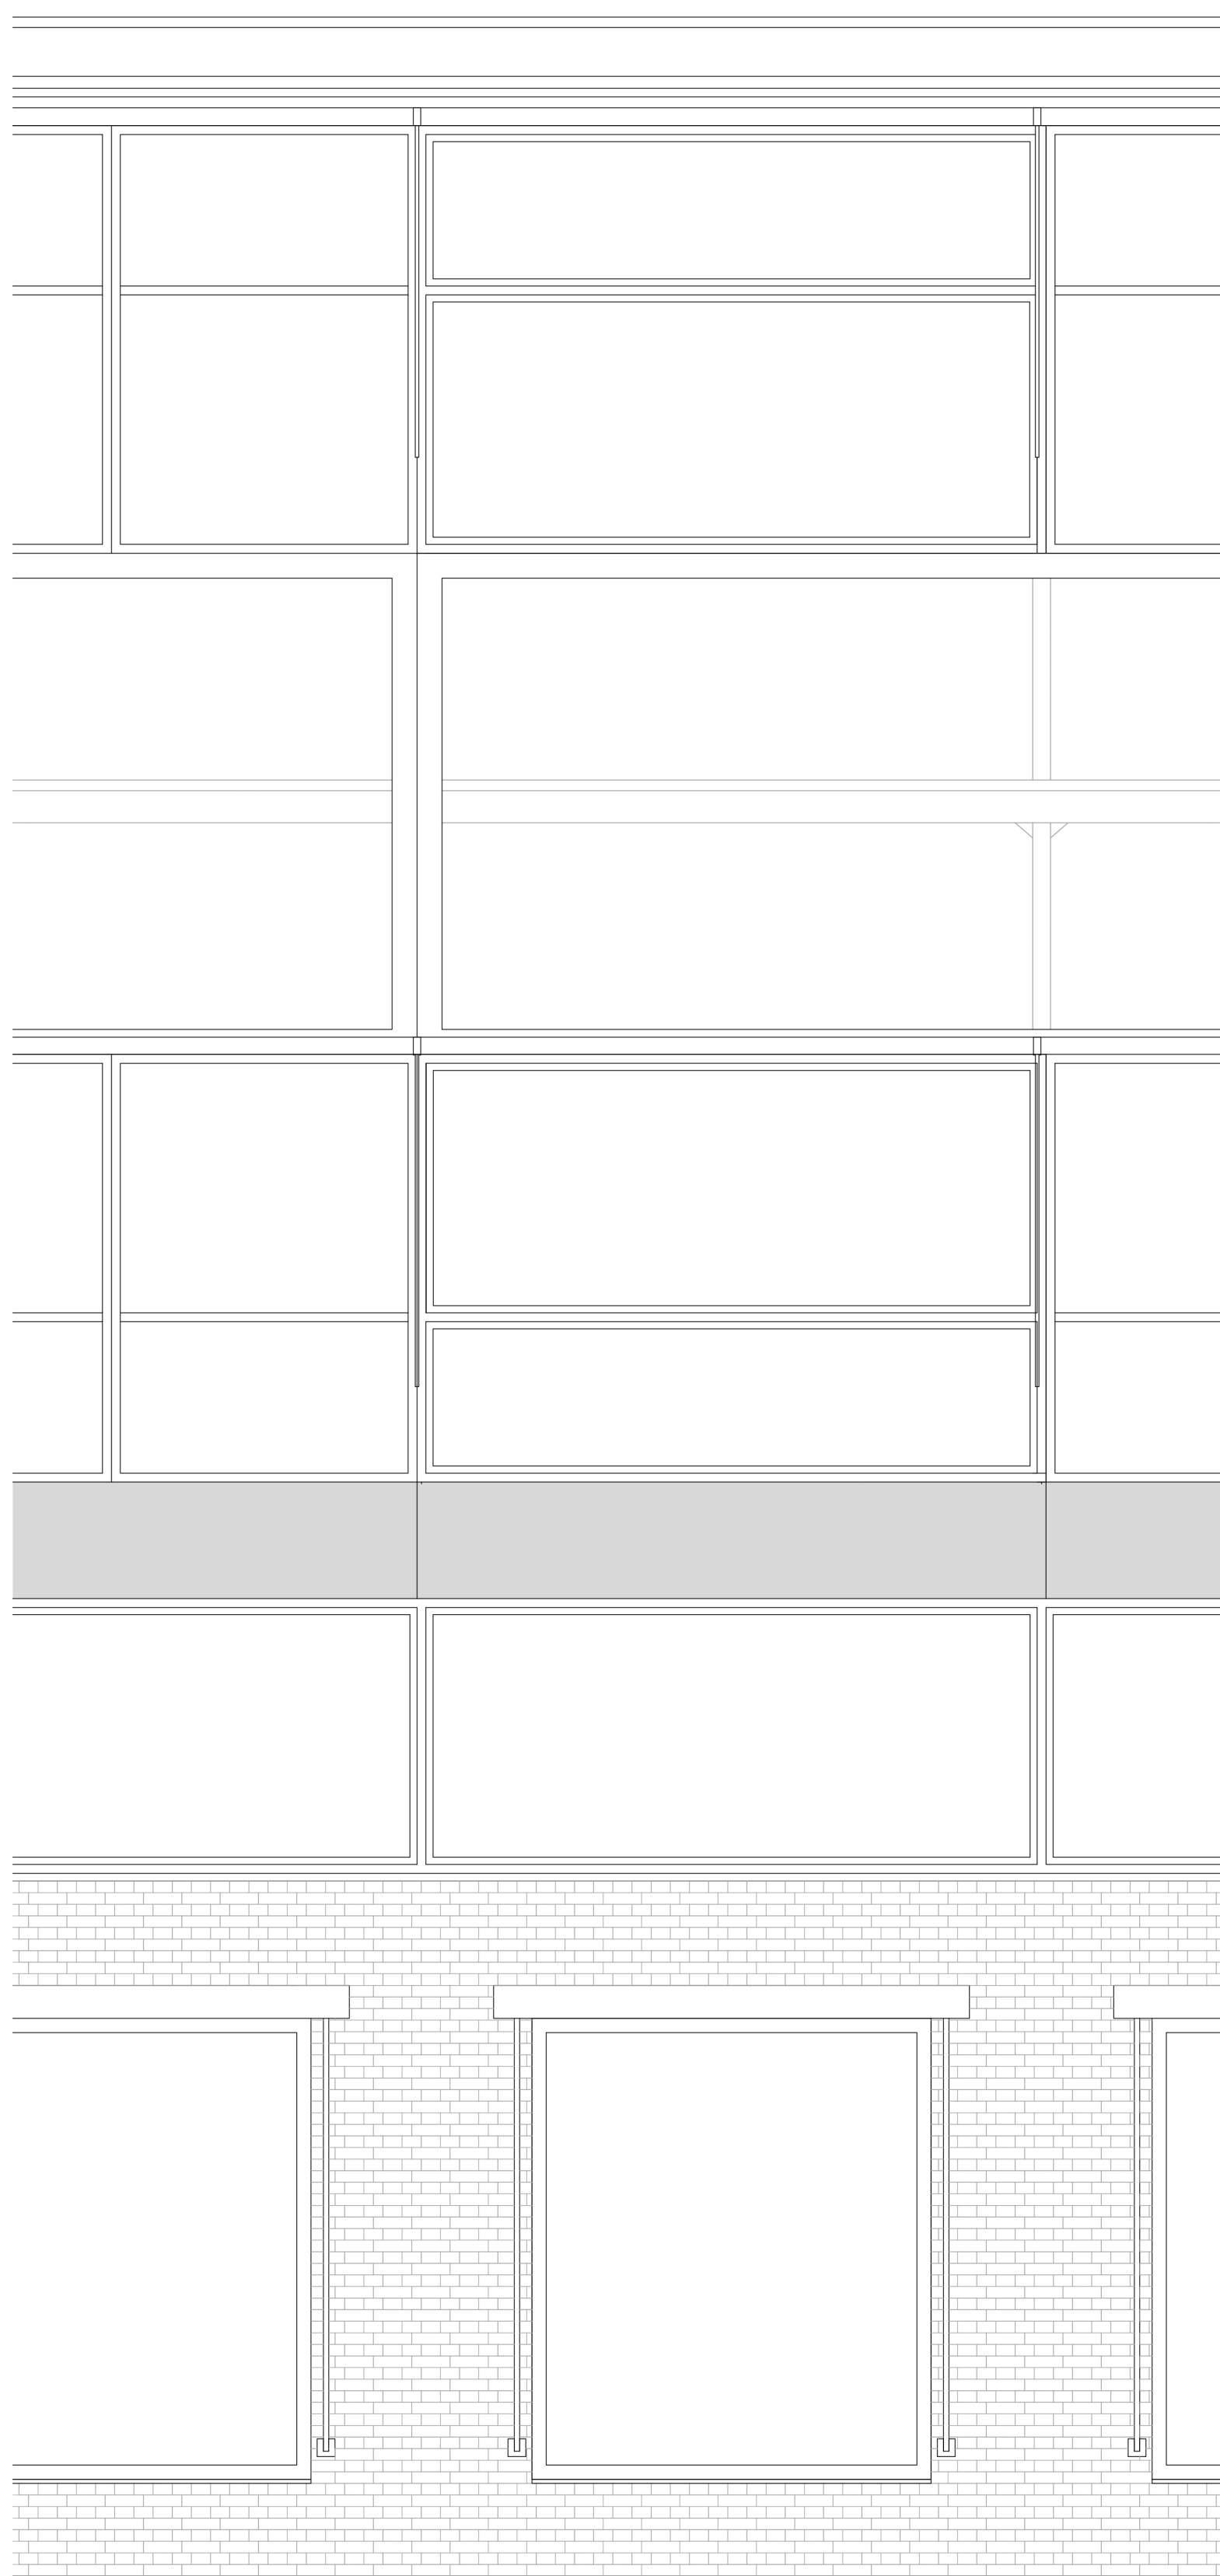

0 1.6m

Detail Section - Winter garden

[1:33]



