



"A WASTE EPIPHANY" ROBOTIC BUILDING

UPCYCLING CONSTRUCTION WASTE THROUGH CONSTRUCTION

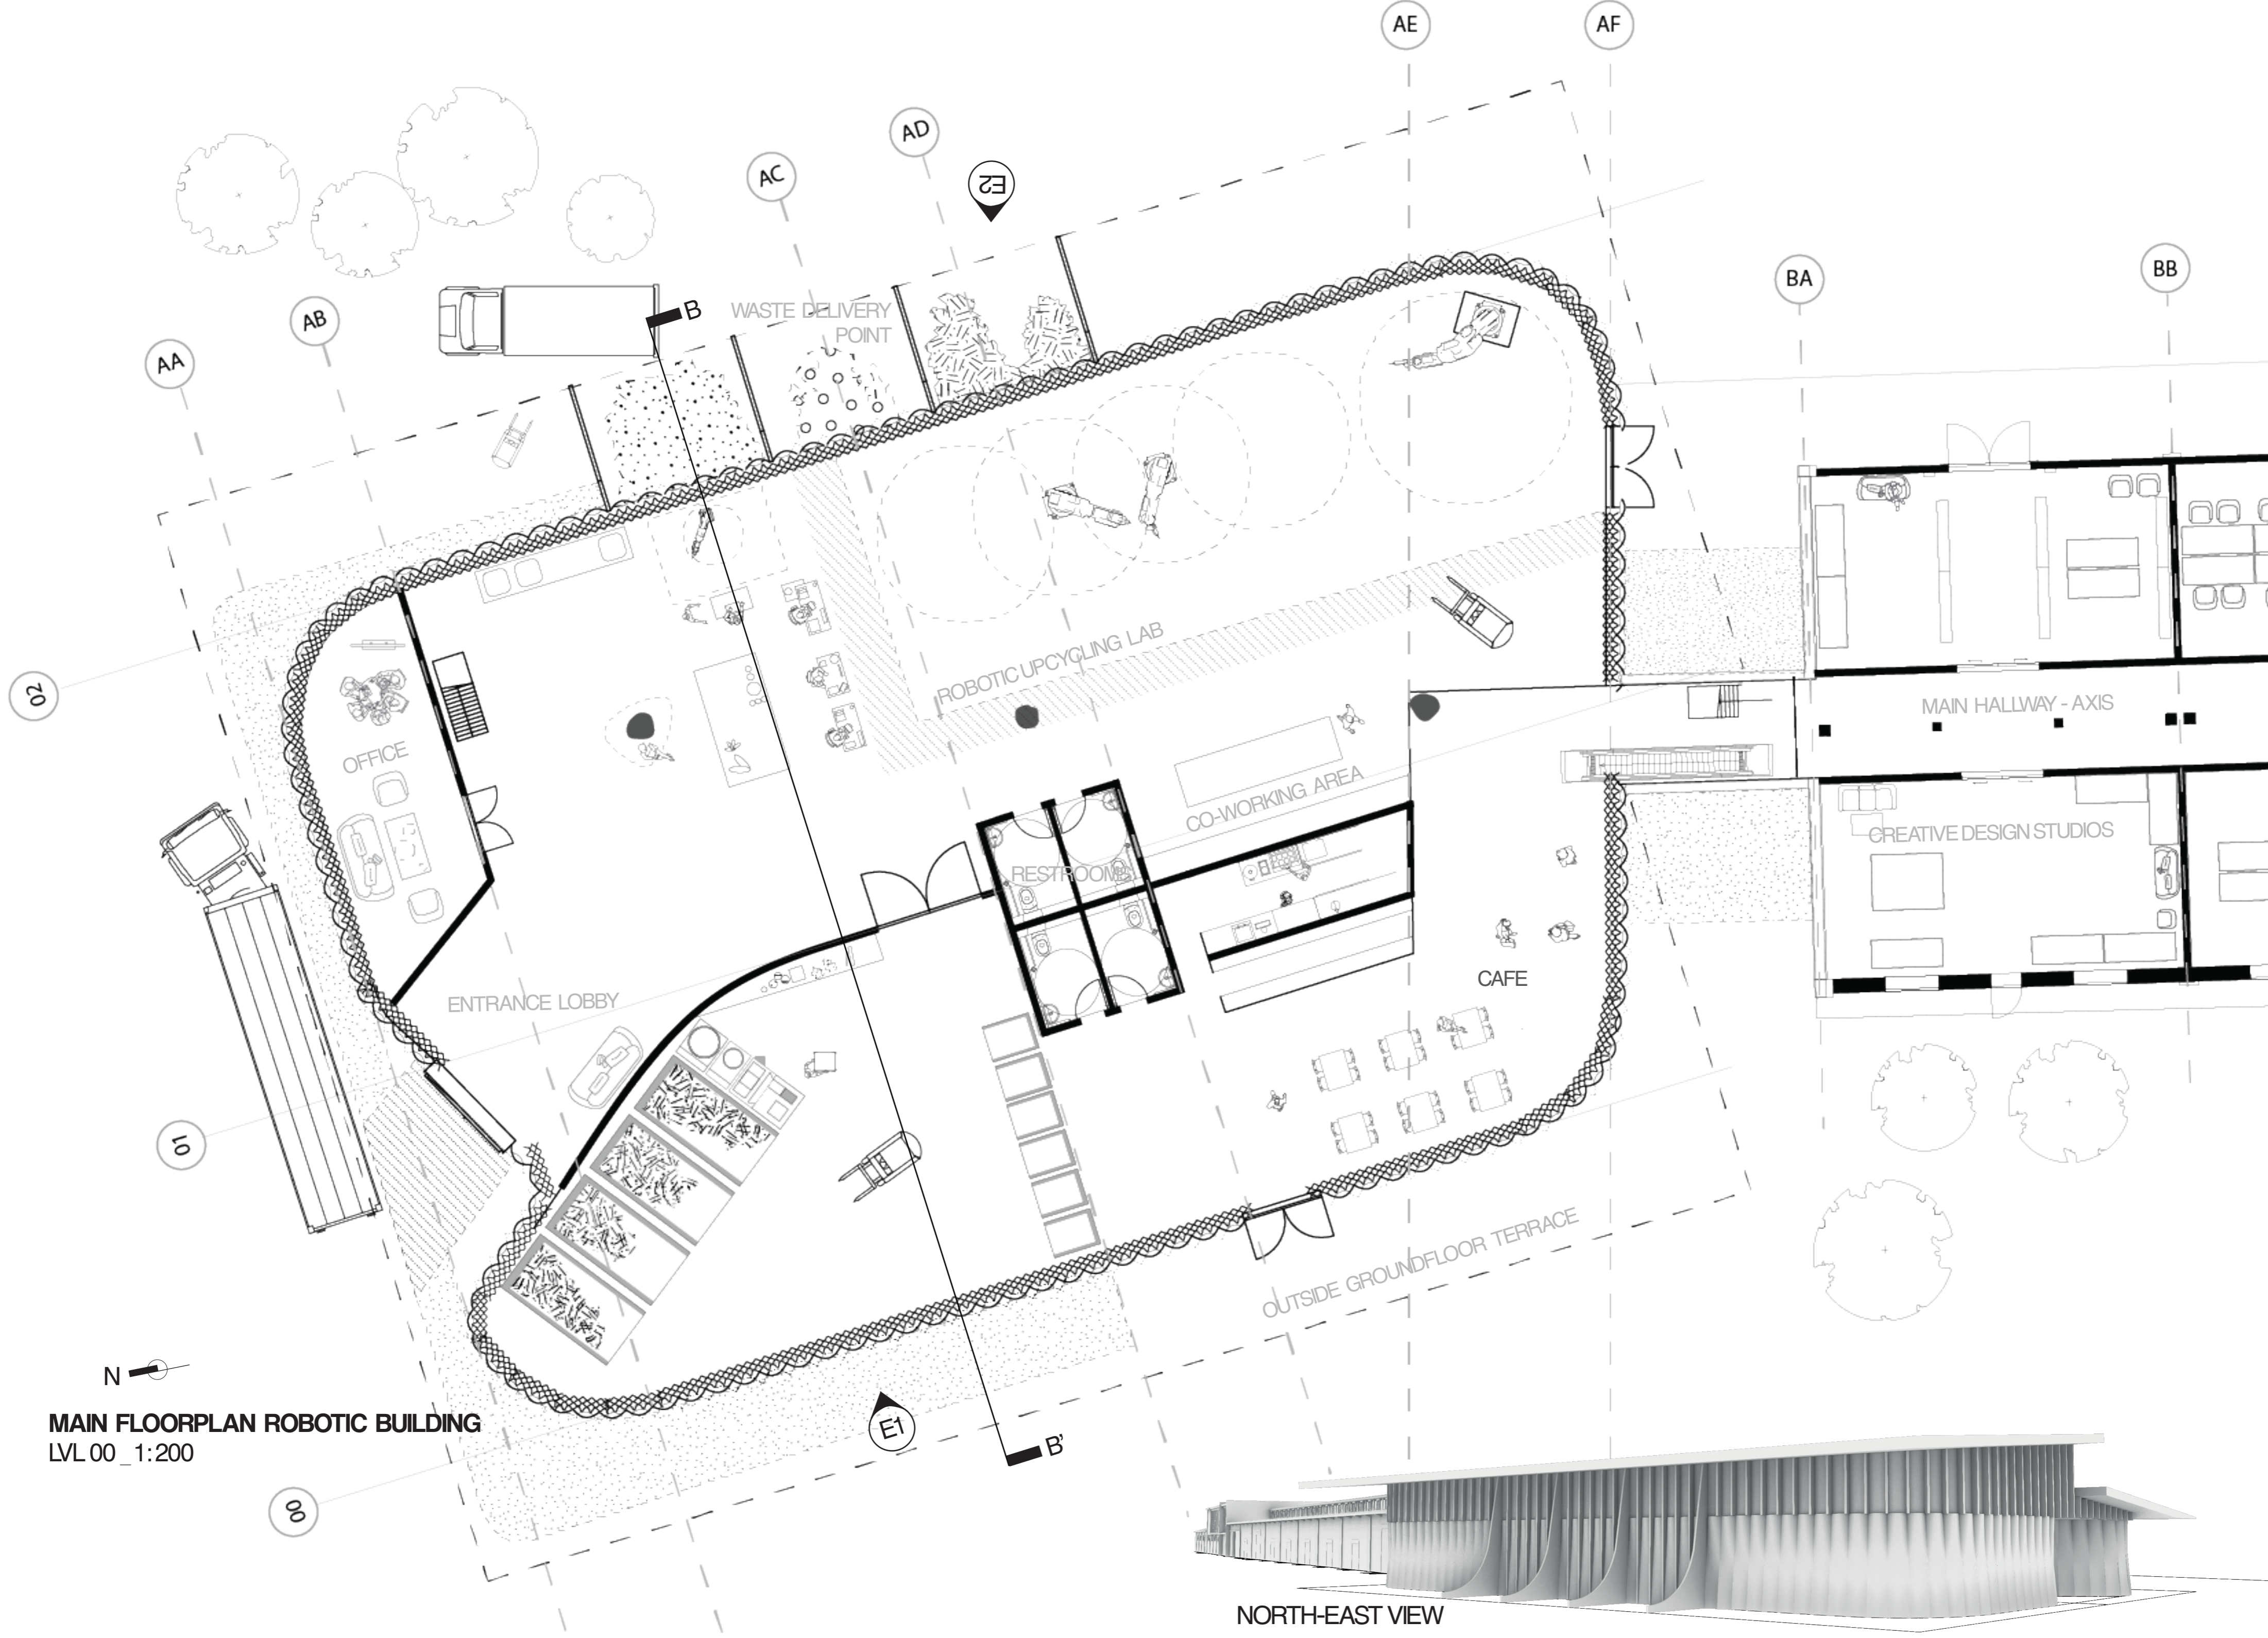


MAIN FLOORPLAN ROBOTIC BUILDING
LVL 00_ 1:200


NORTH-EAST VIEW

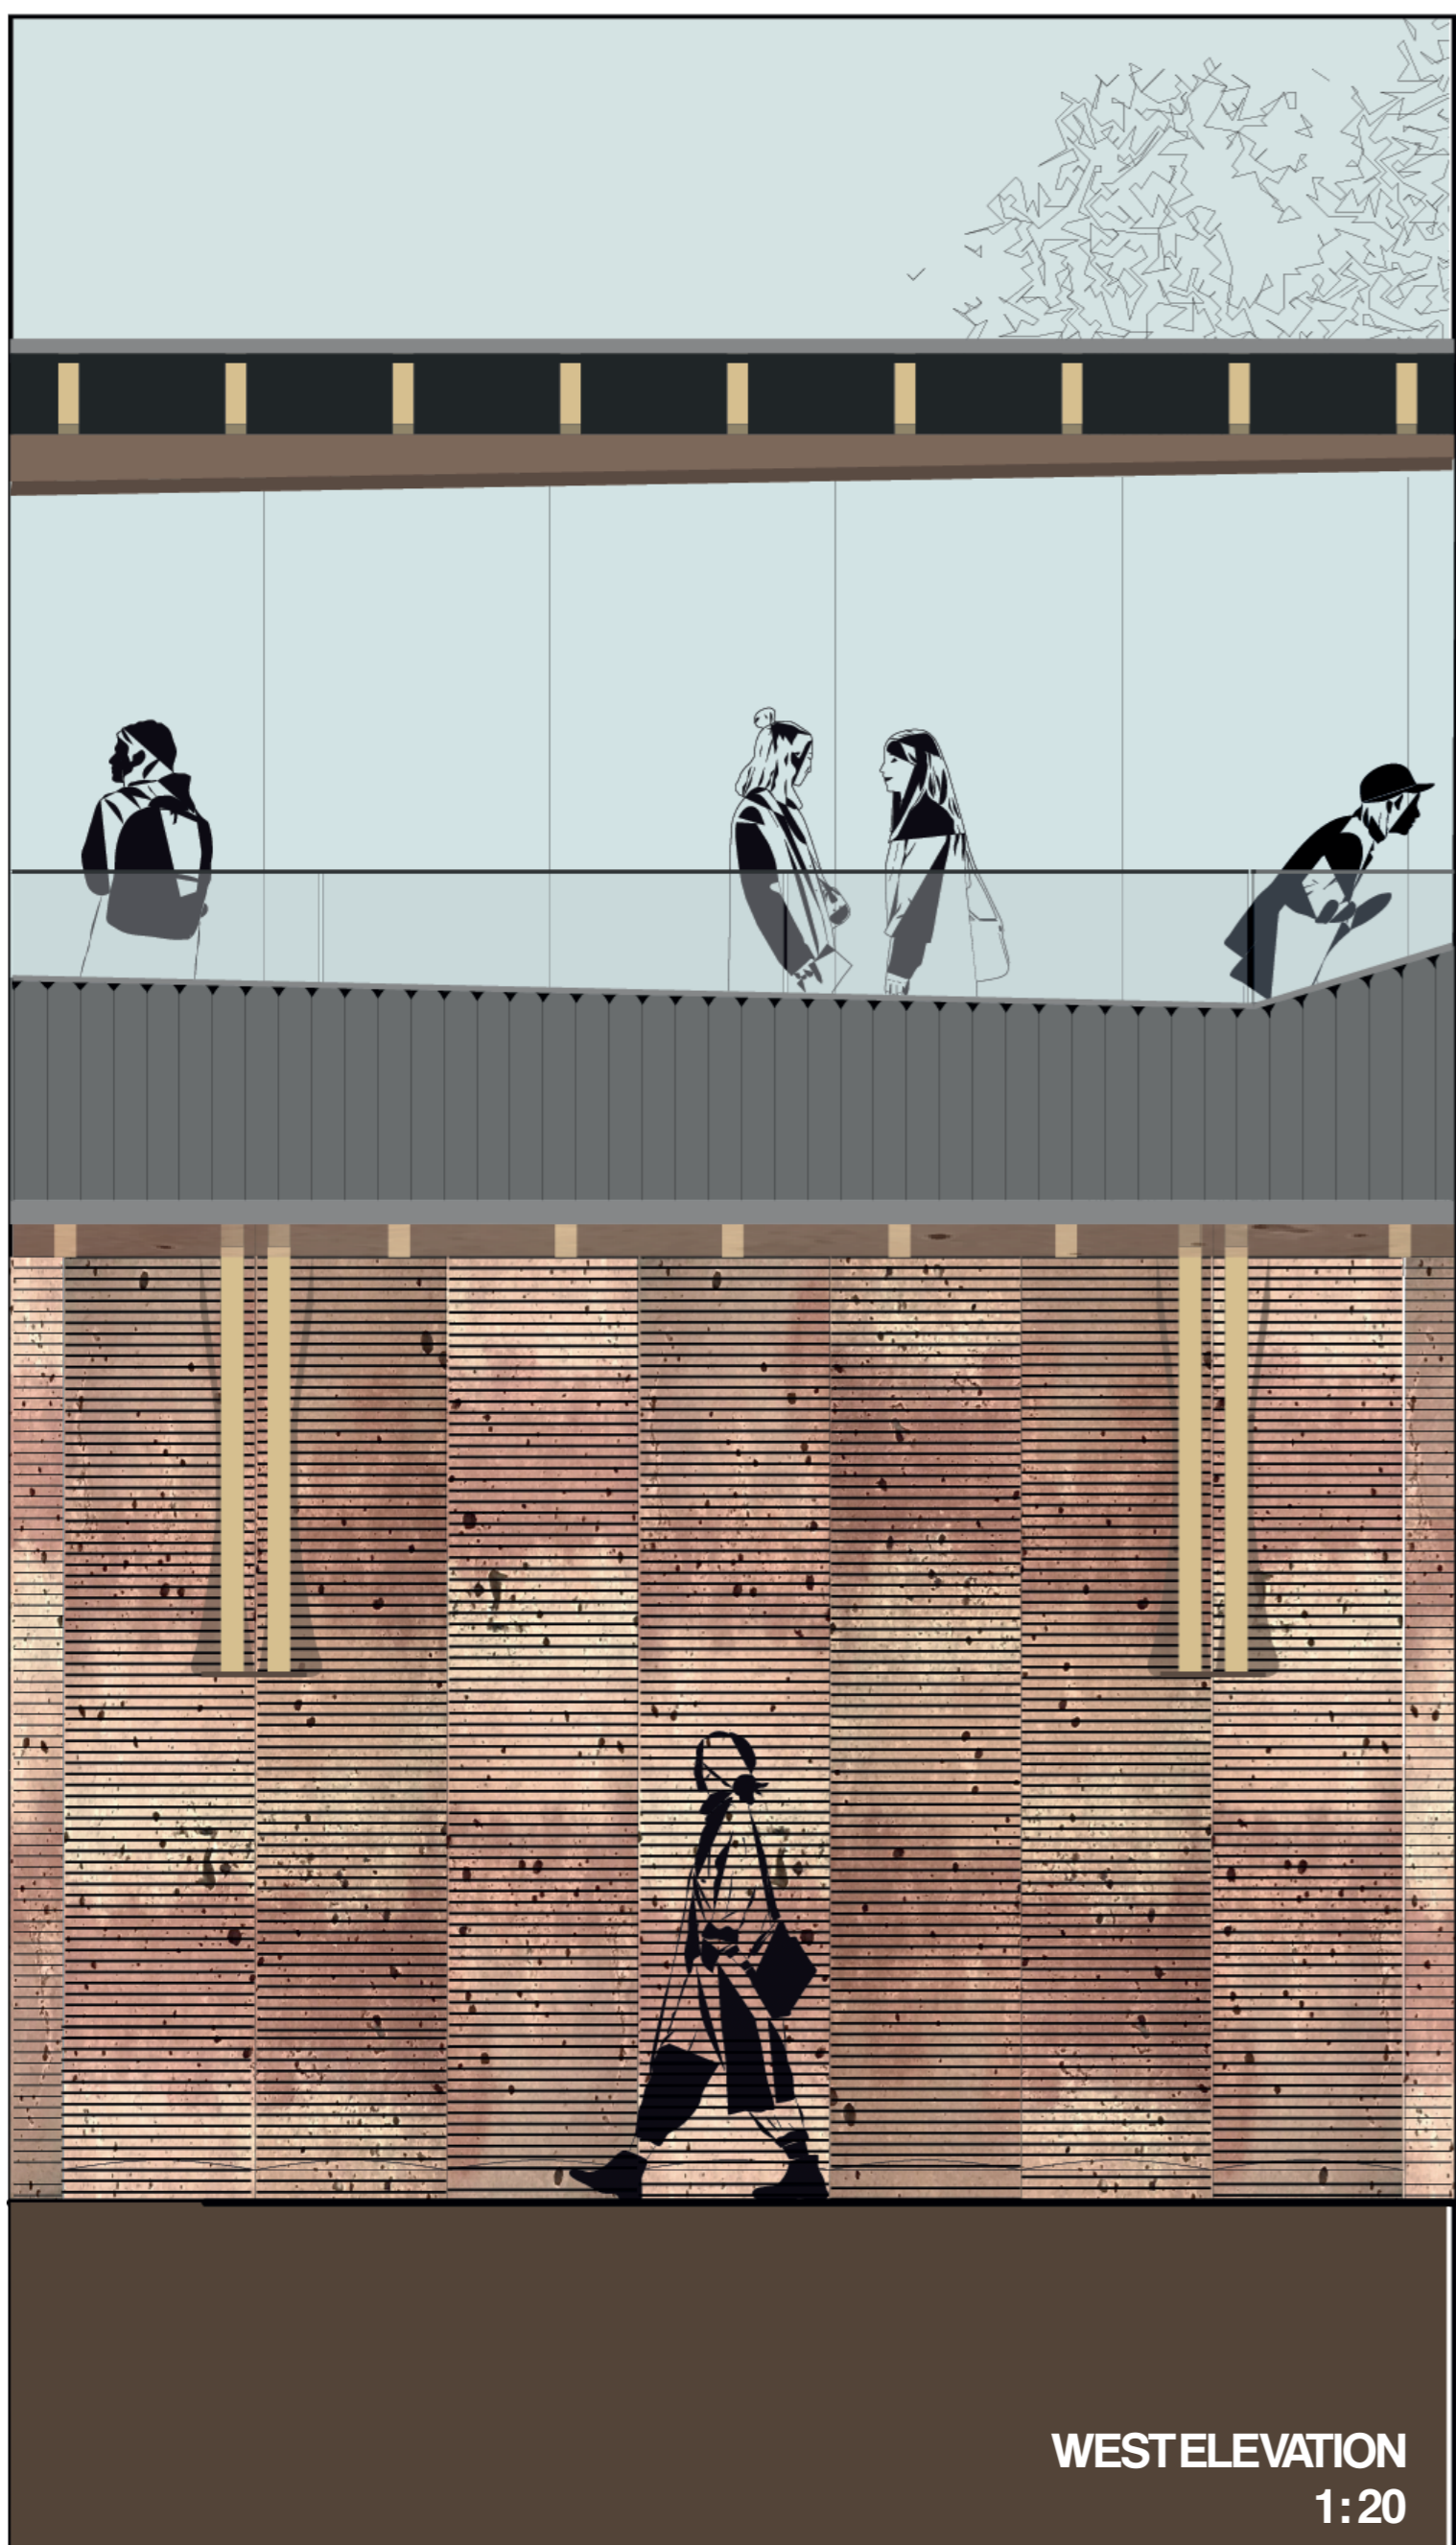


WEST ELEVATION
1:20

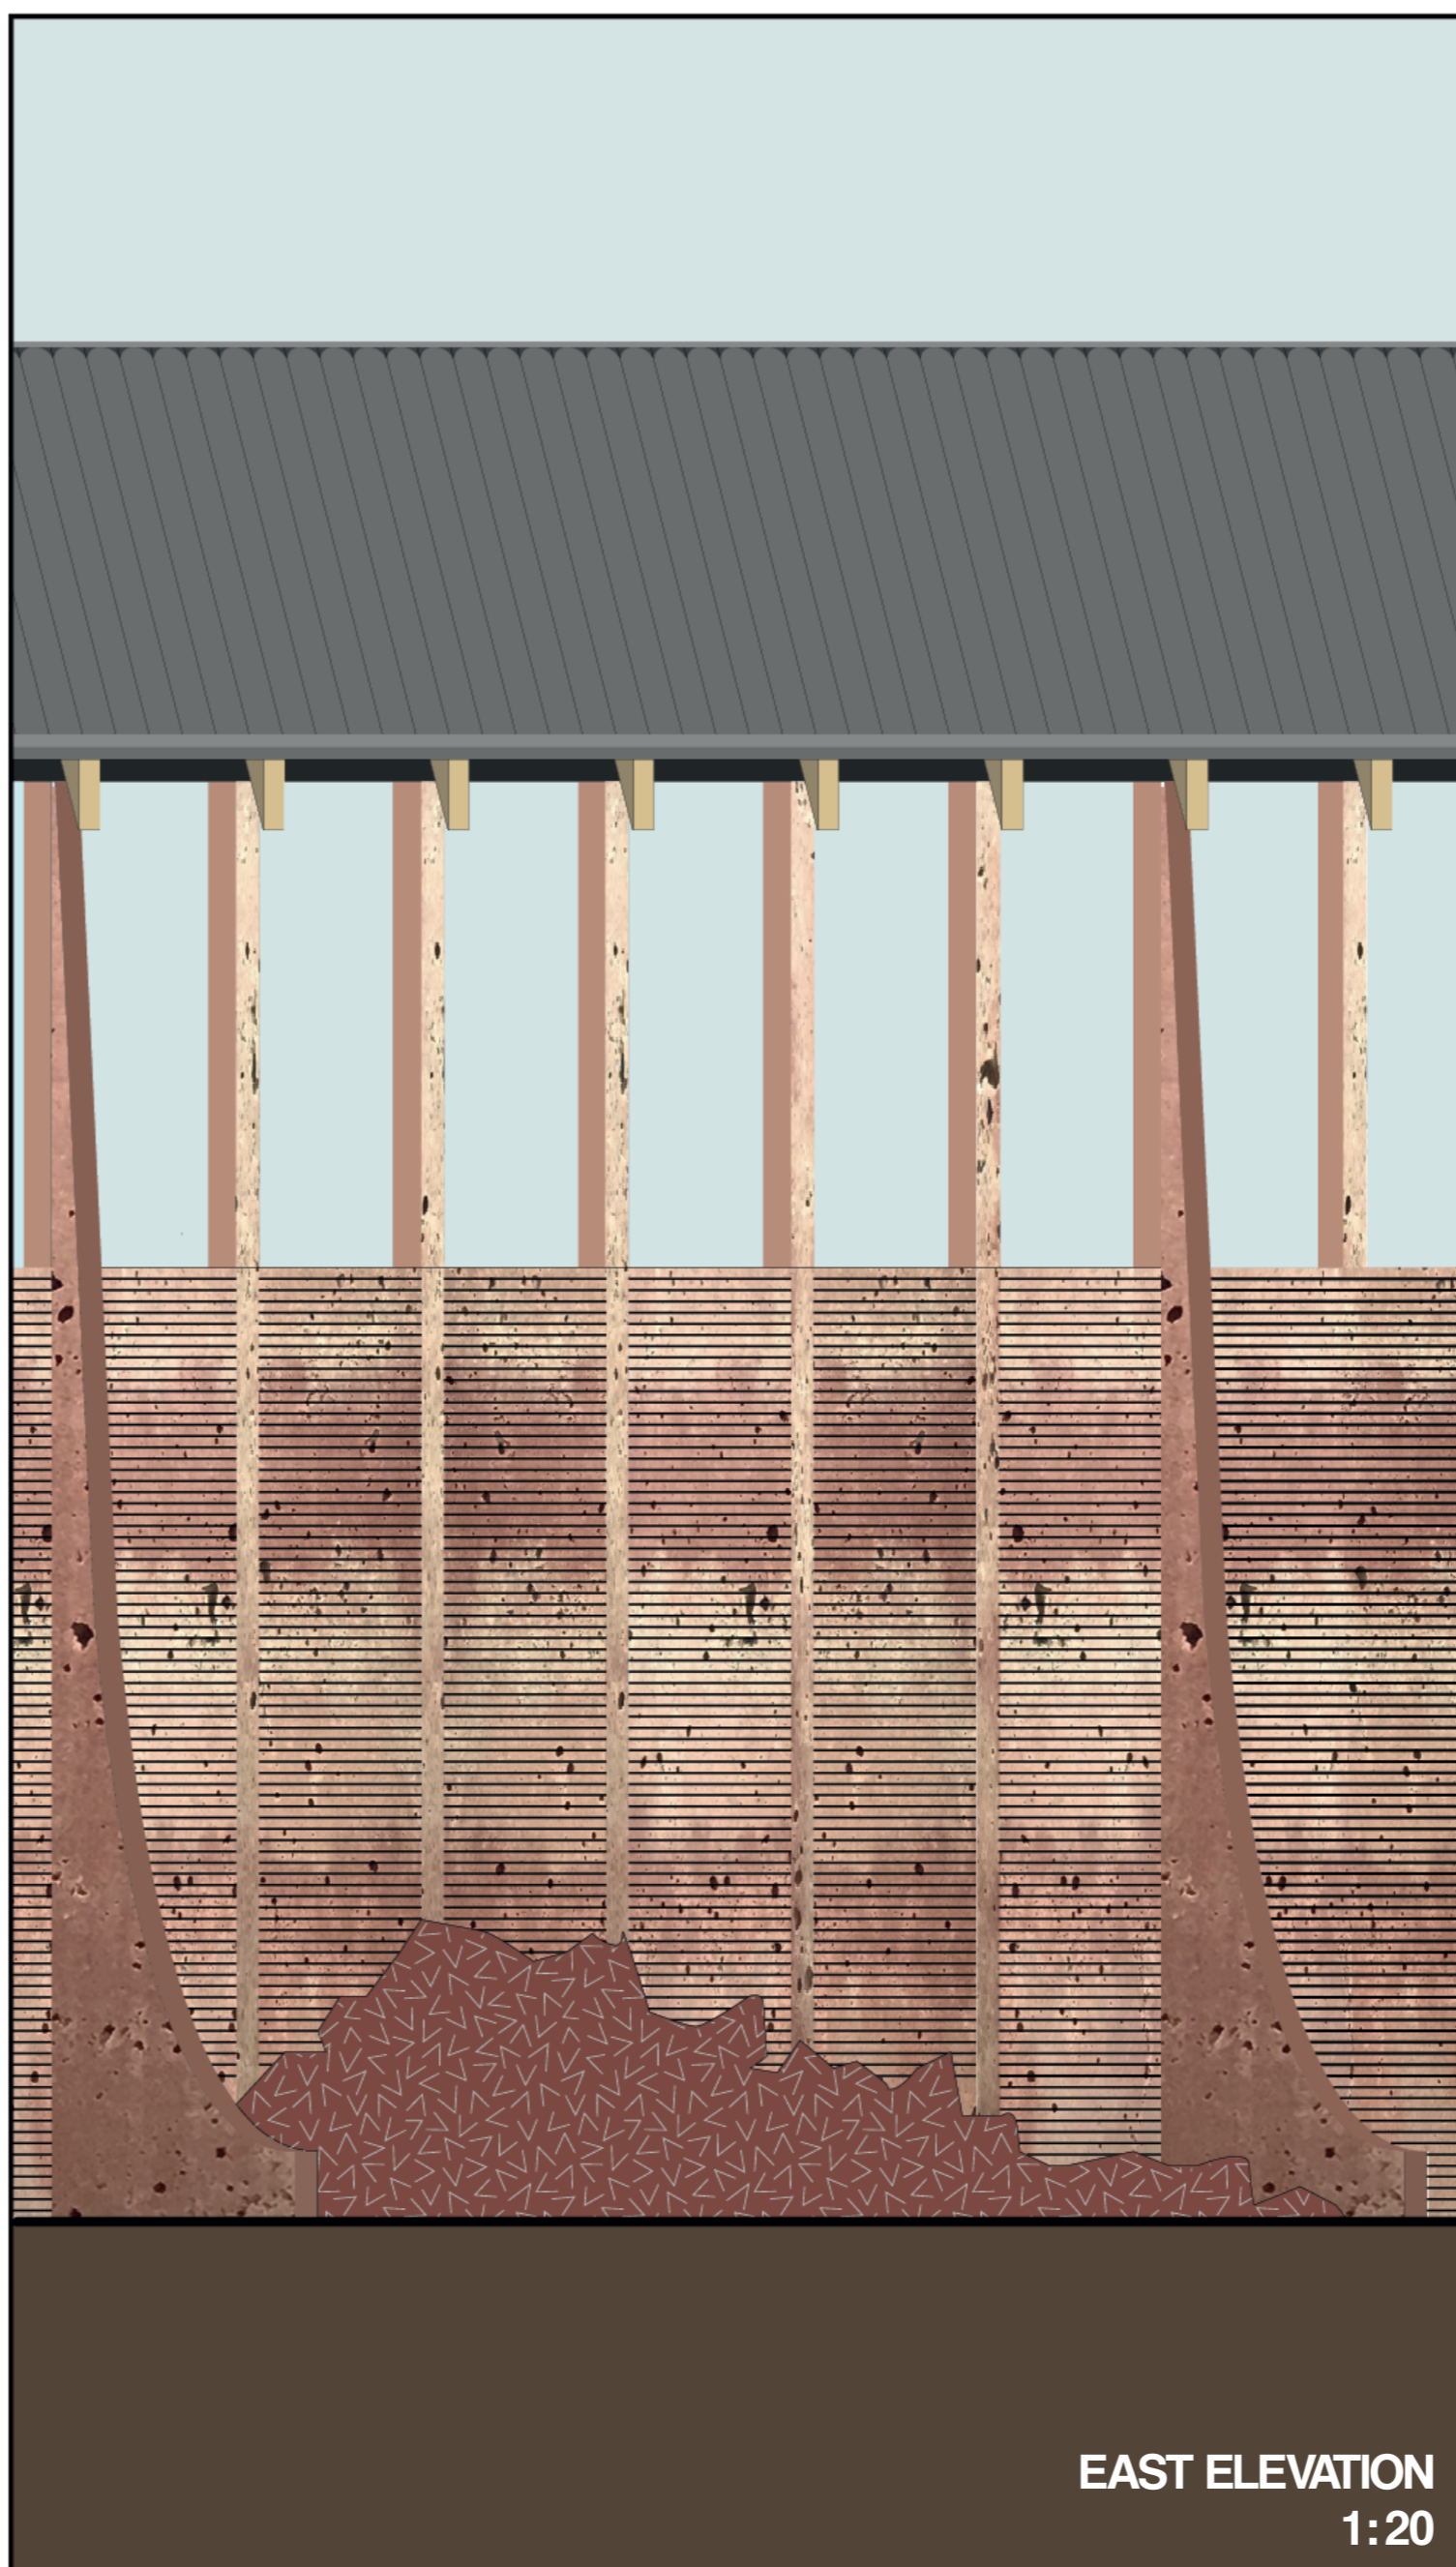


EAST ELEVATION
1:20

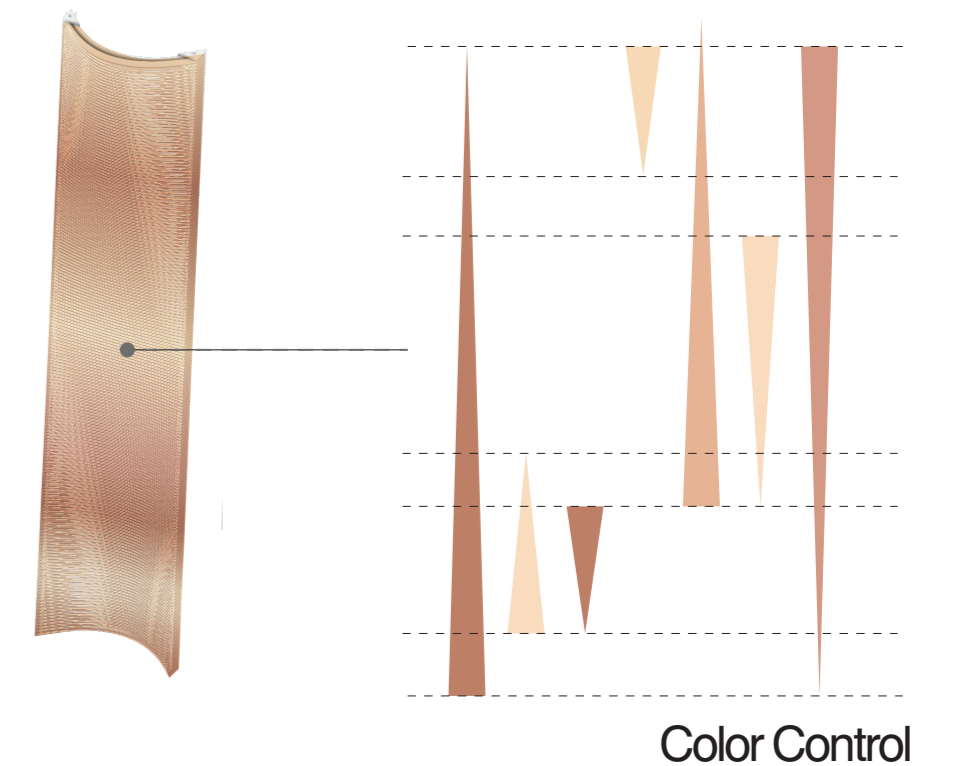

Color Control

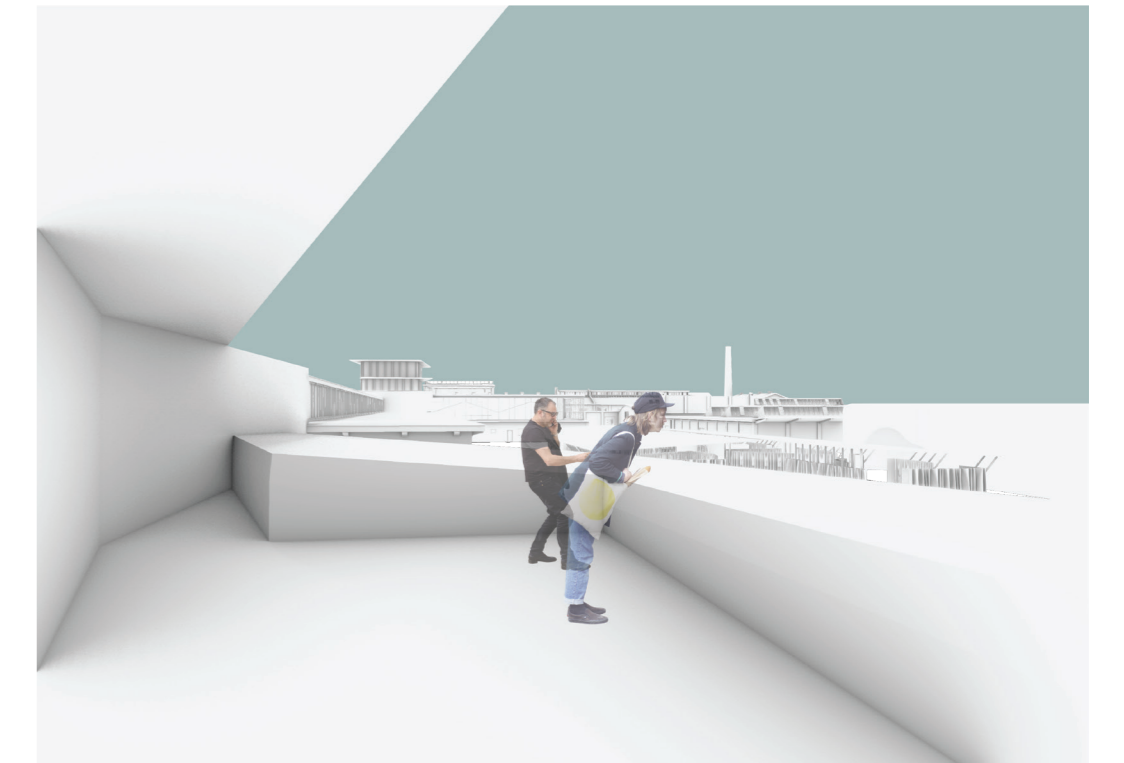

View from Terrace

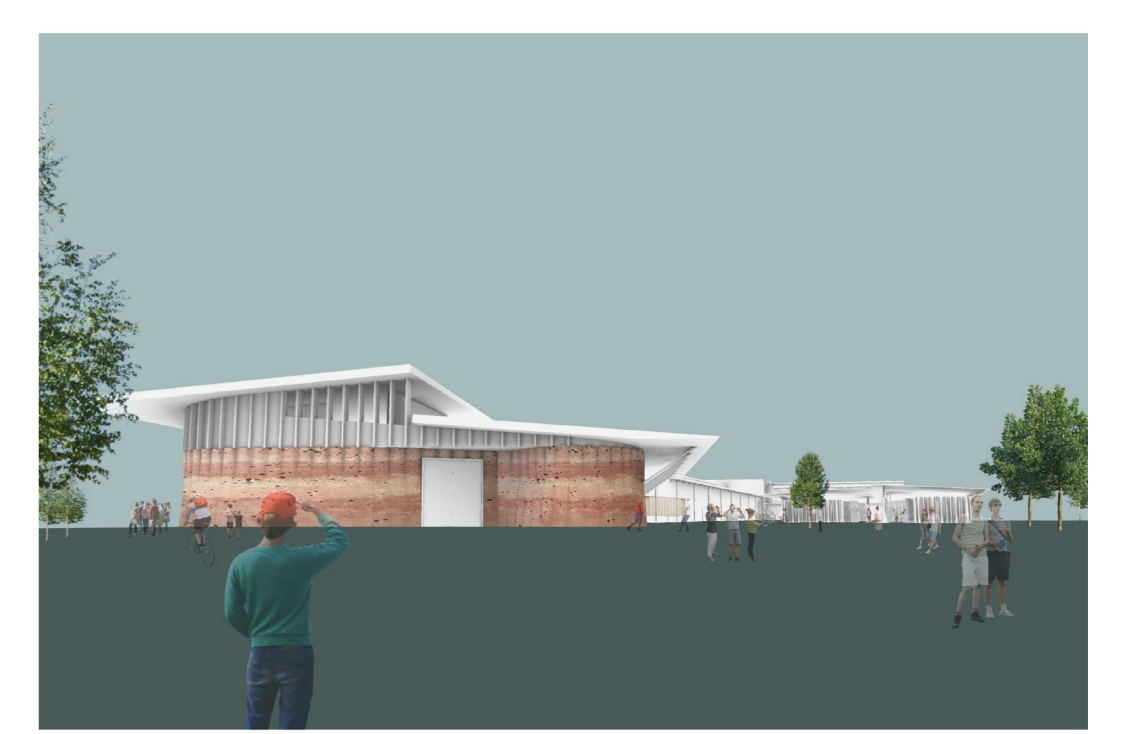

View Towards Entrance