


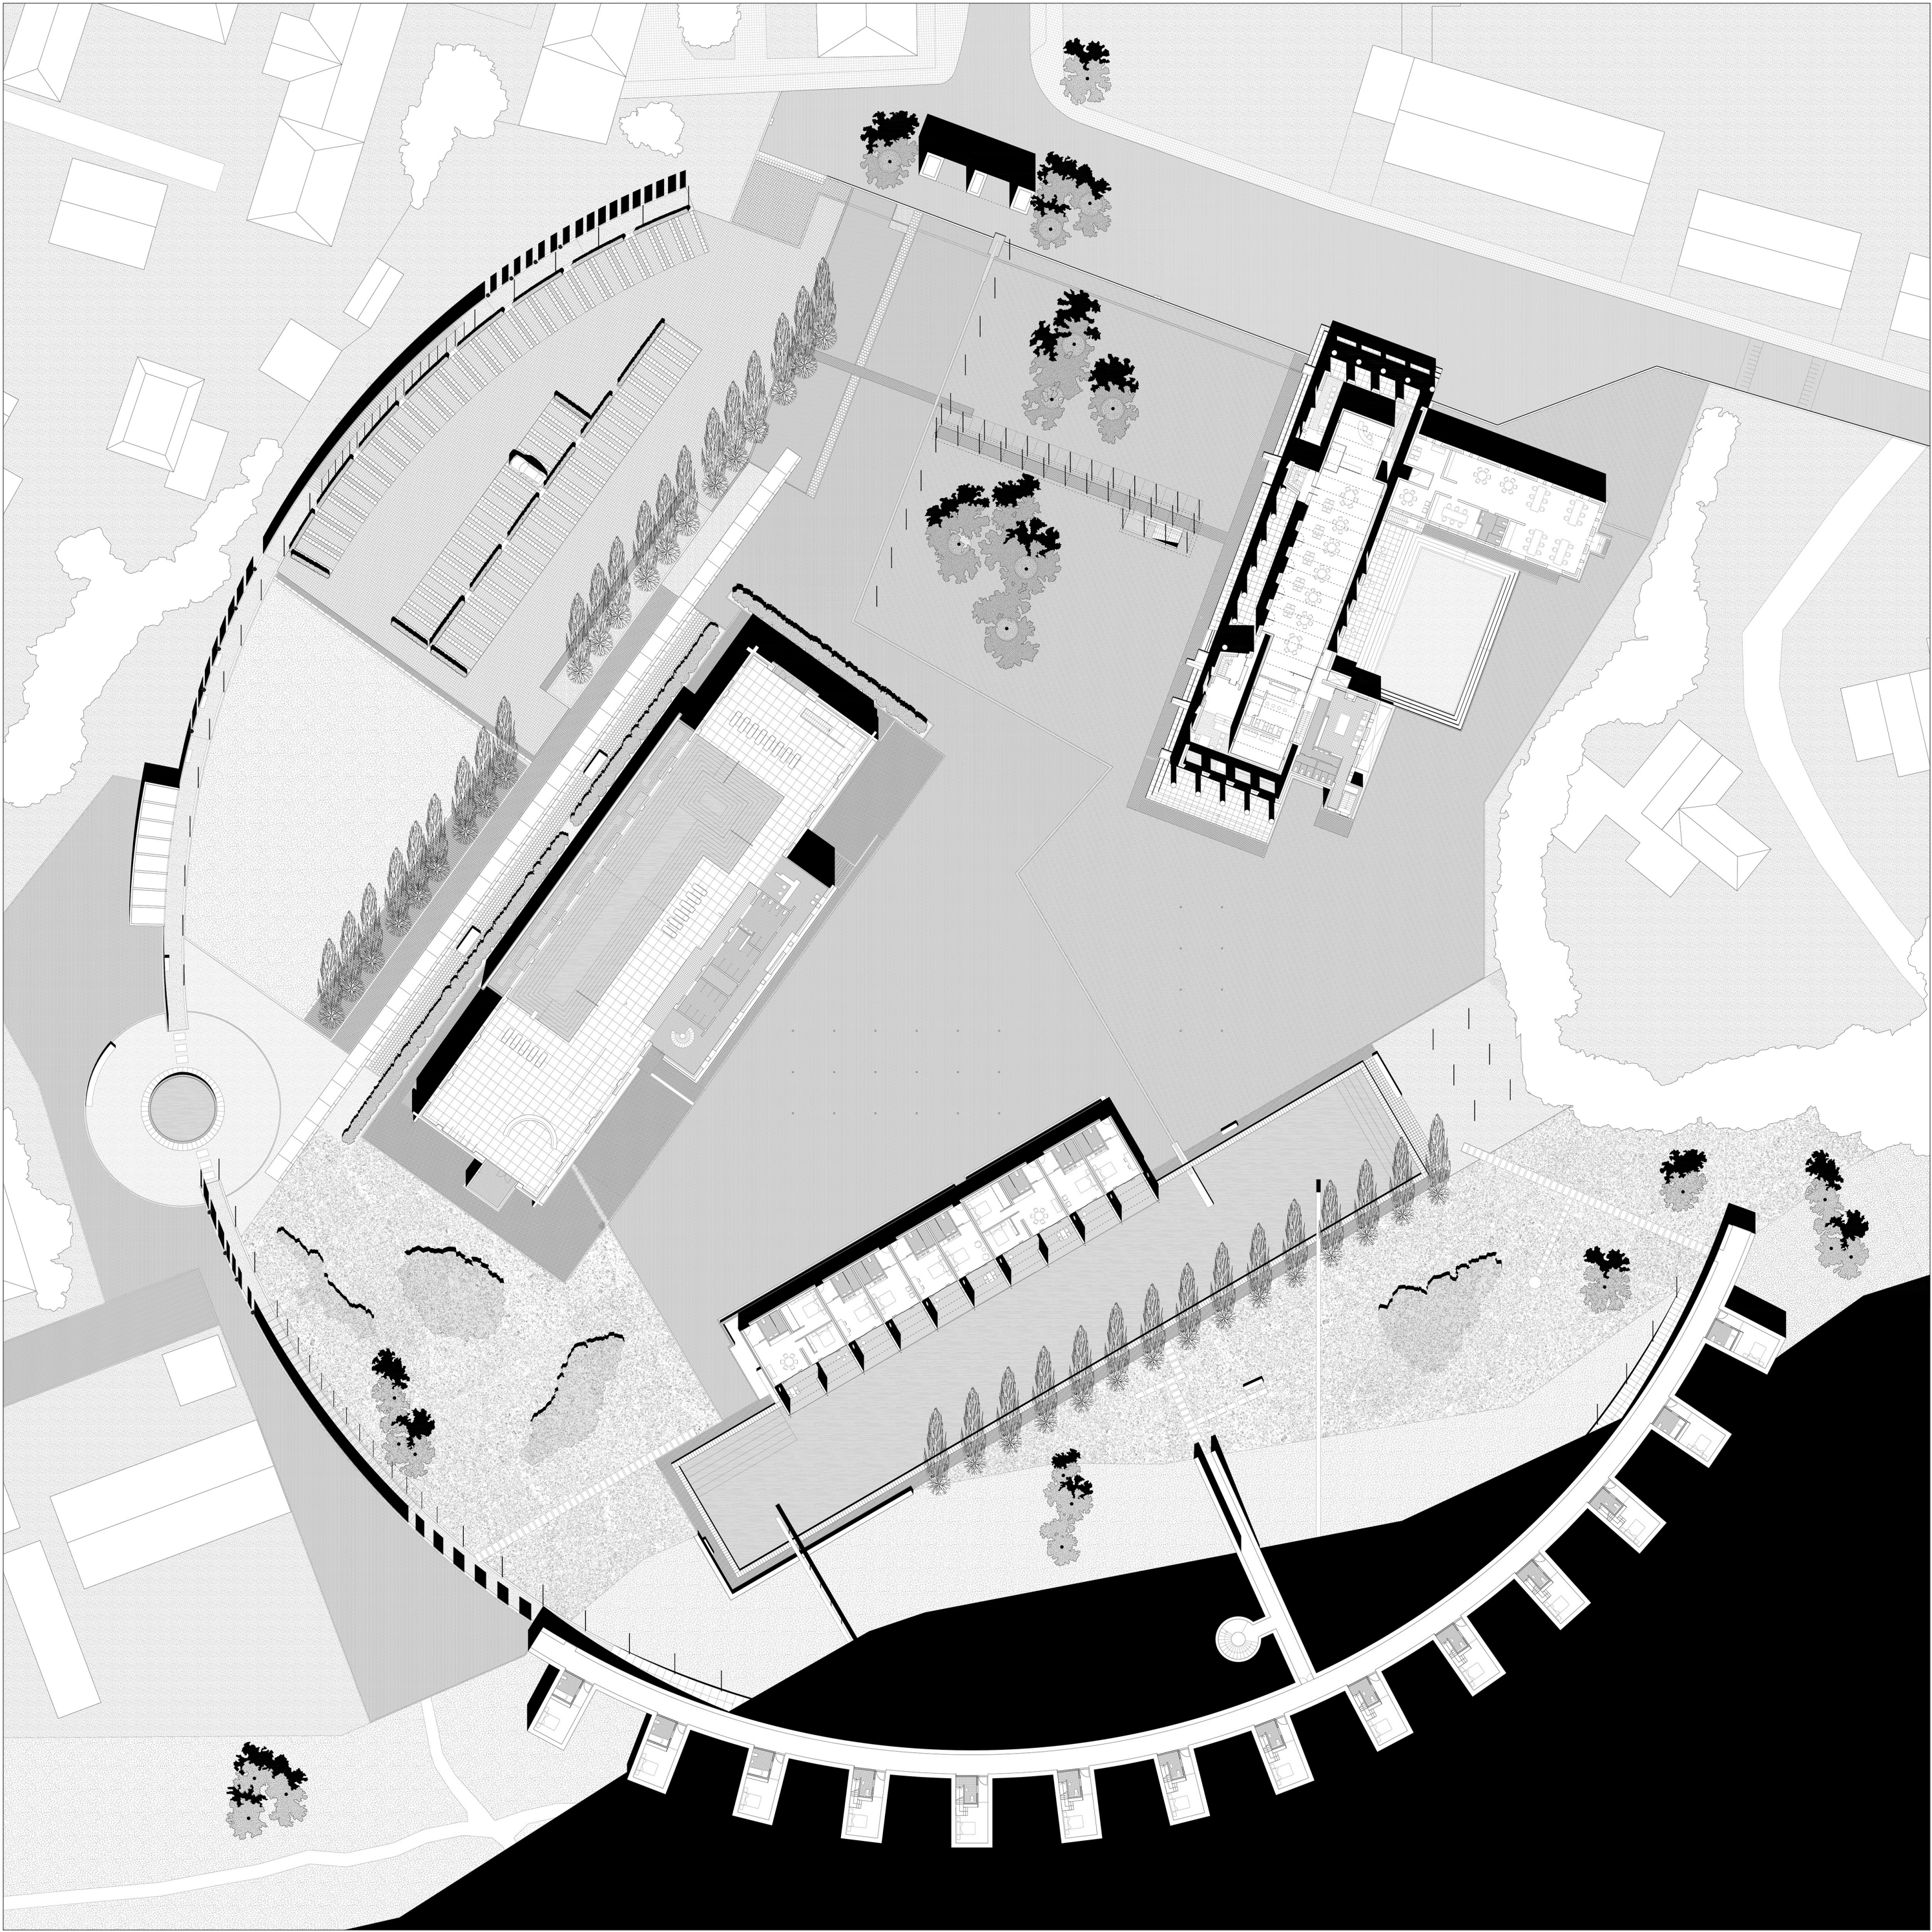

50m

Site plan 1:500