

P5 Presentation

Hembrug Peninsula – Revitalising Heritage

Kilian Mol, 4290097

Heritage & Architecture
Tutors: Lidy Meijers & Ger Warries



Content

1. Analysis

Contextual analysis

Campus North analysis

Building analysis

2. Design

Master plan Campus North

Machine hall

Weapon depot

3. Reflection




Analysis Location




Analysis History



Source: <http://zaansweb.adlibhosting.com/Details/collect/34821>

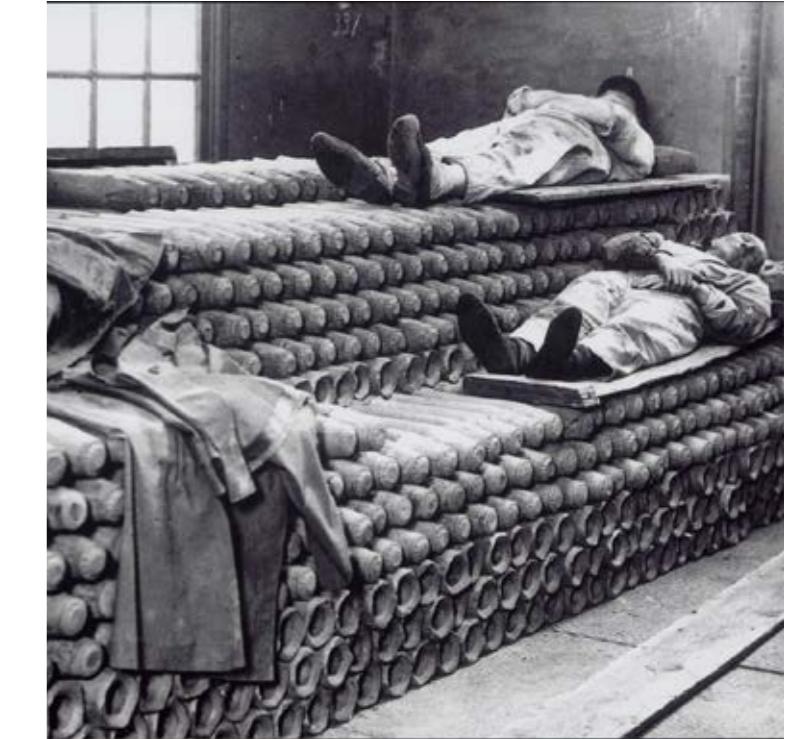

Analysis Strategic location

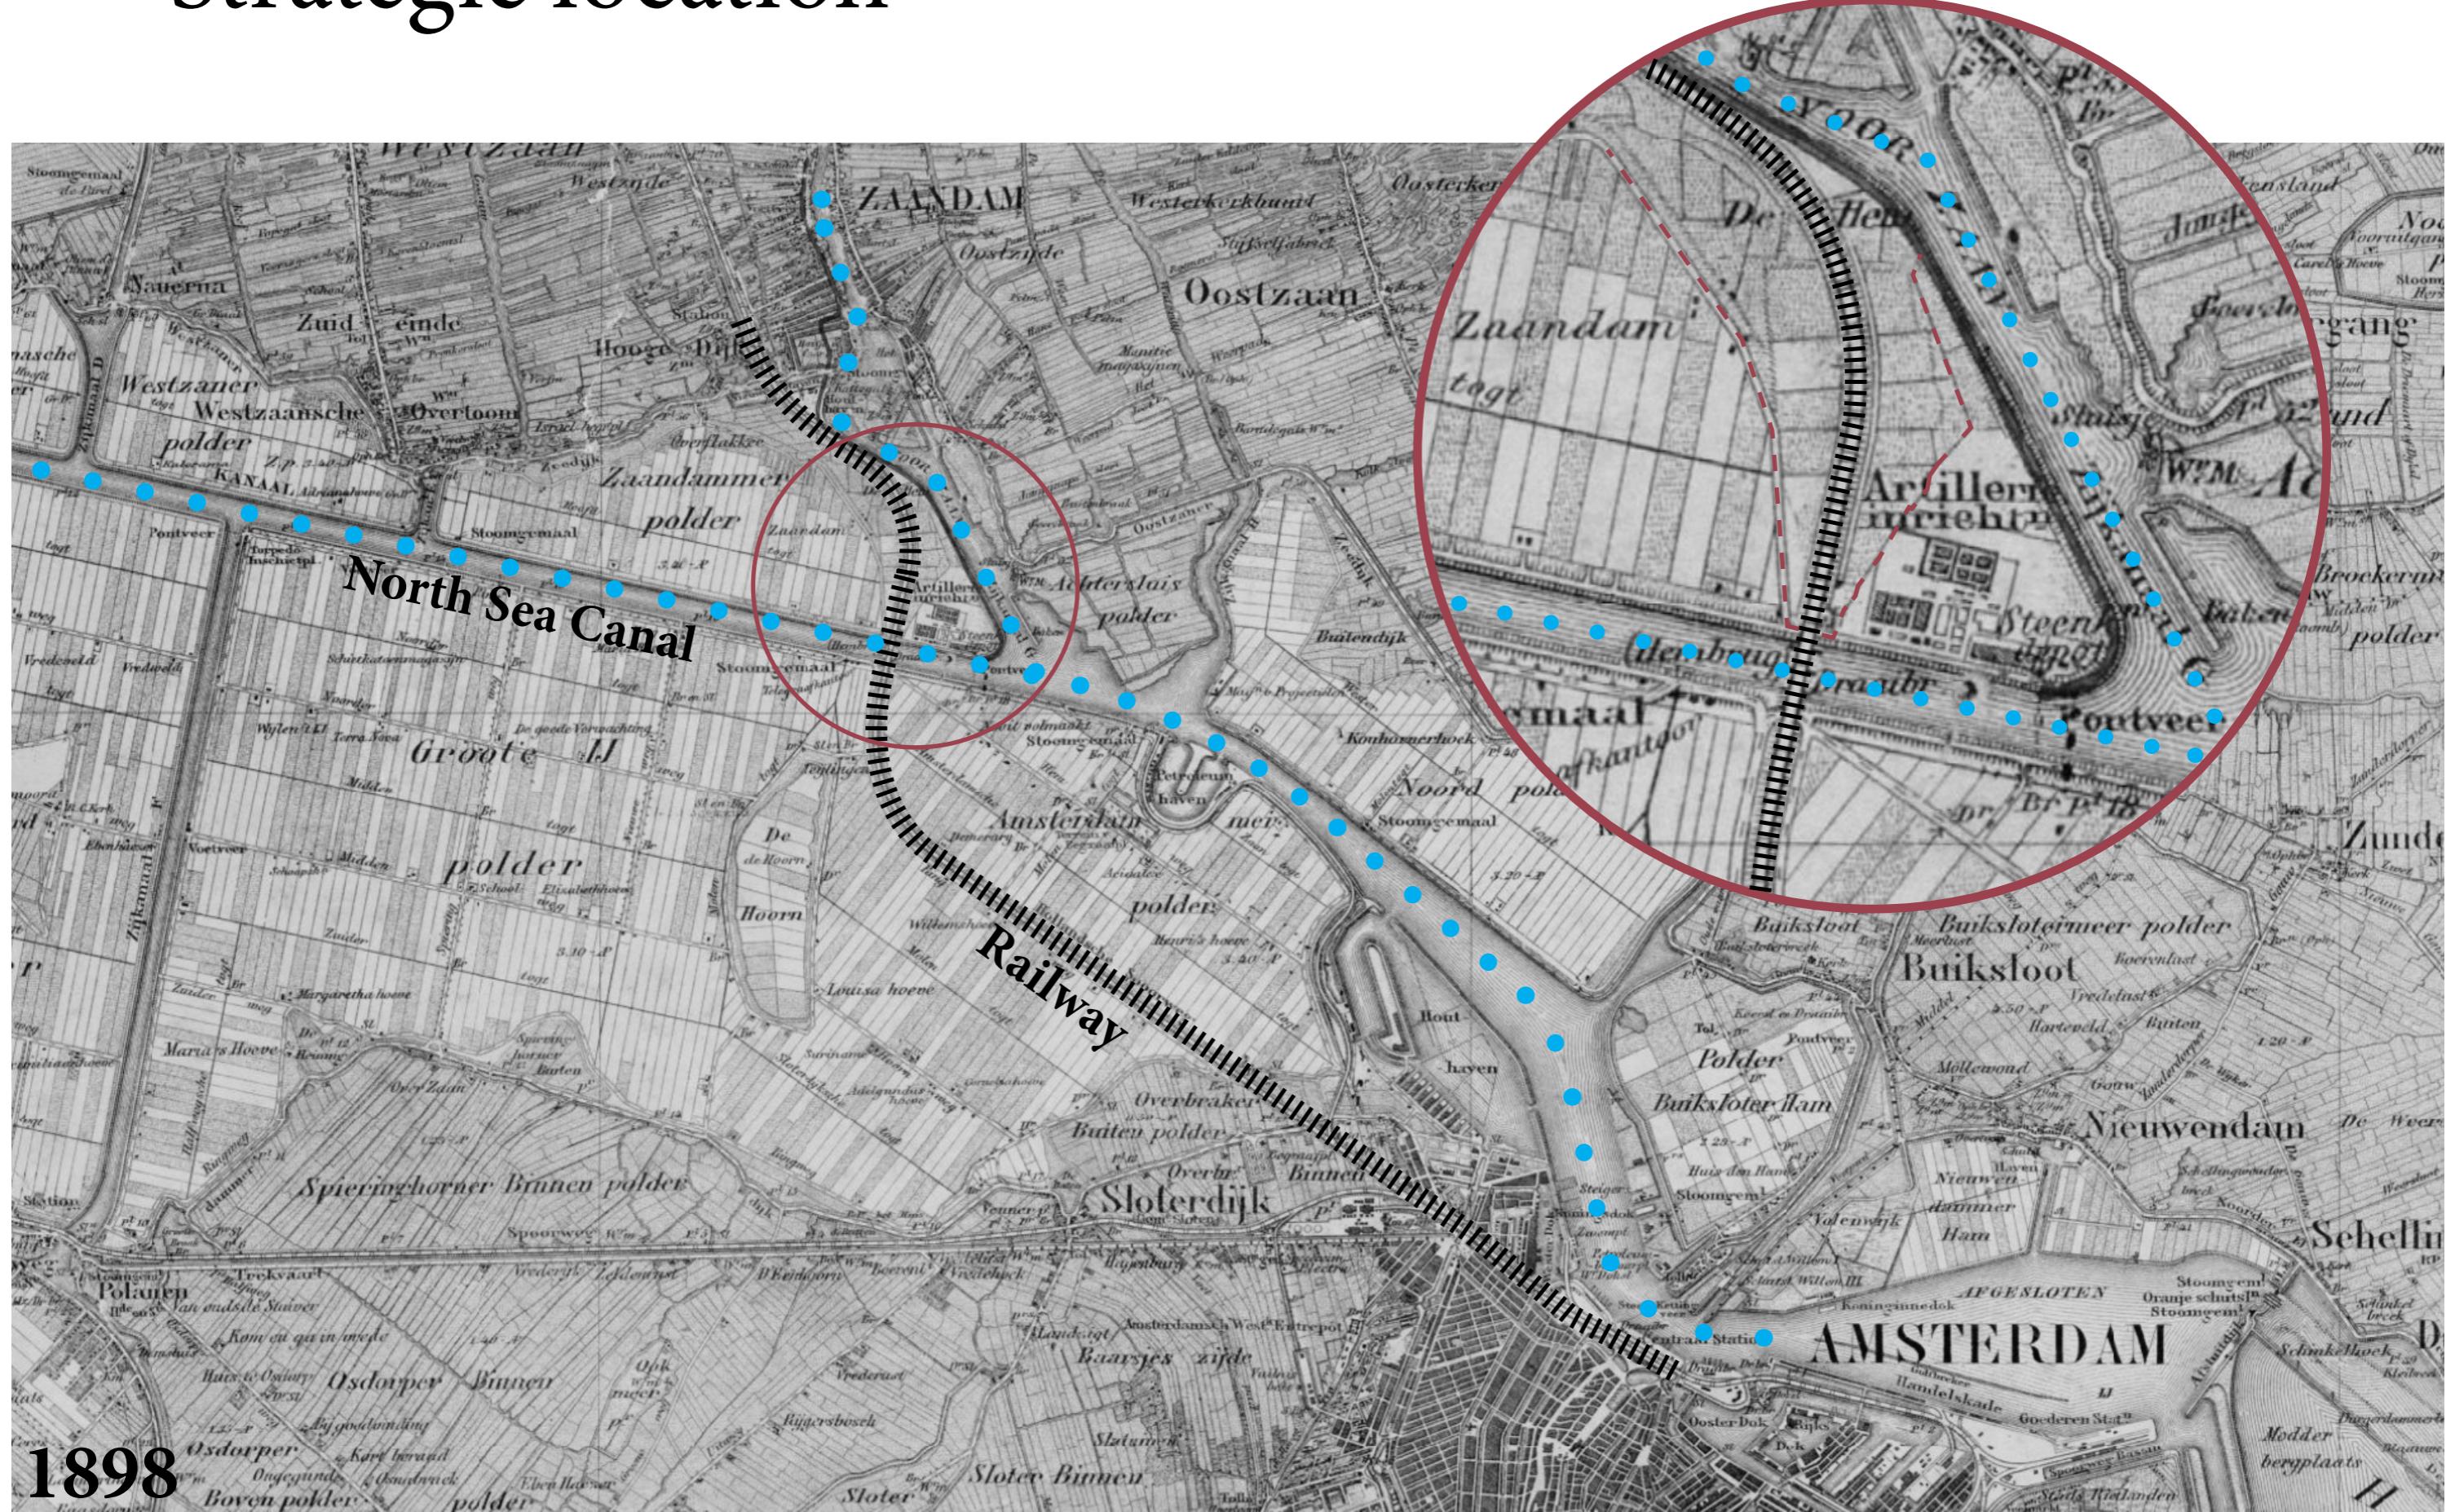

1898

Source: <https://archief.zaanstad.nl/mediabank/zoek-in-de-beeldbank/>

Analysis Stelling van Amsterdam



Analysis Original setup





Source: <https://nimh-beeldbank.defensie.nl/>




Source: Na Hu

Analysis Original setup

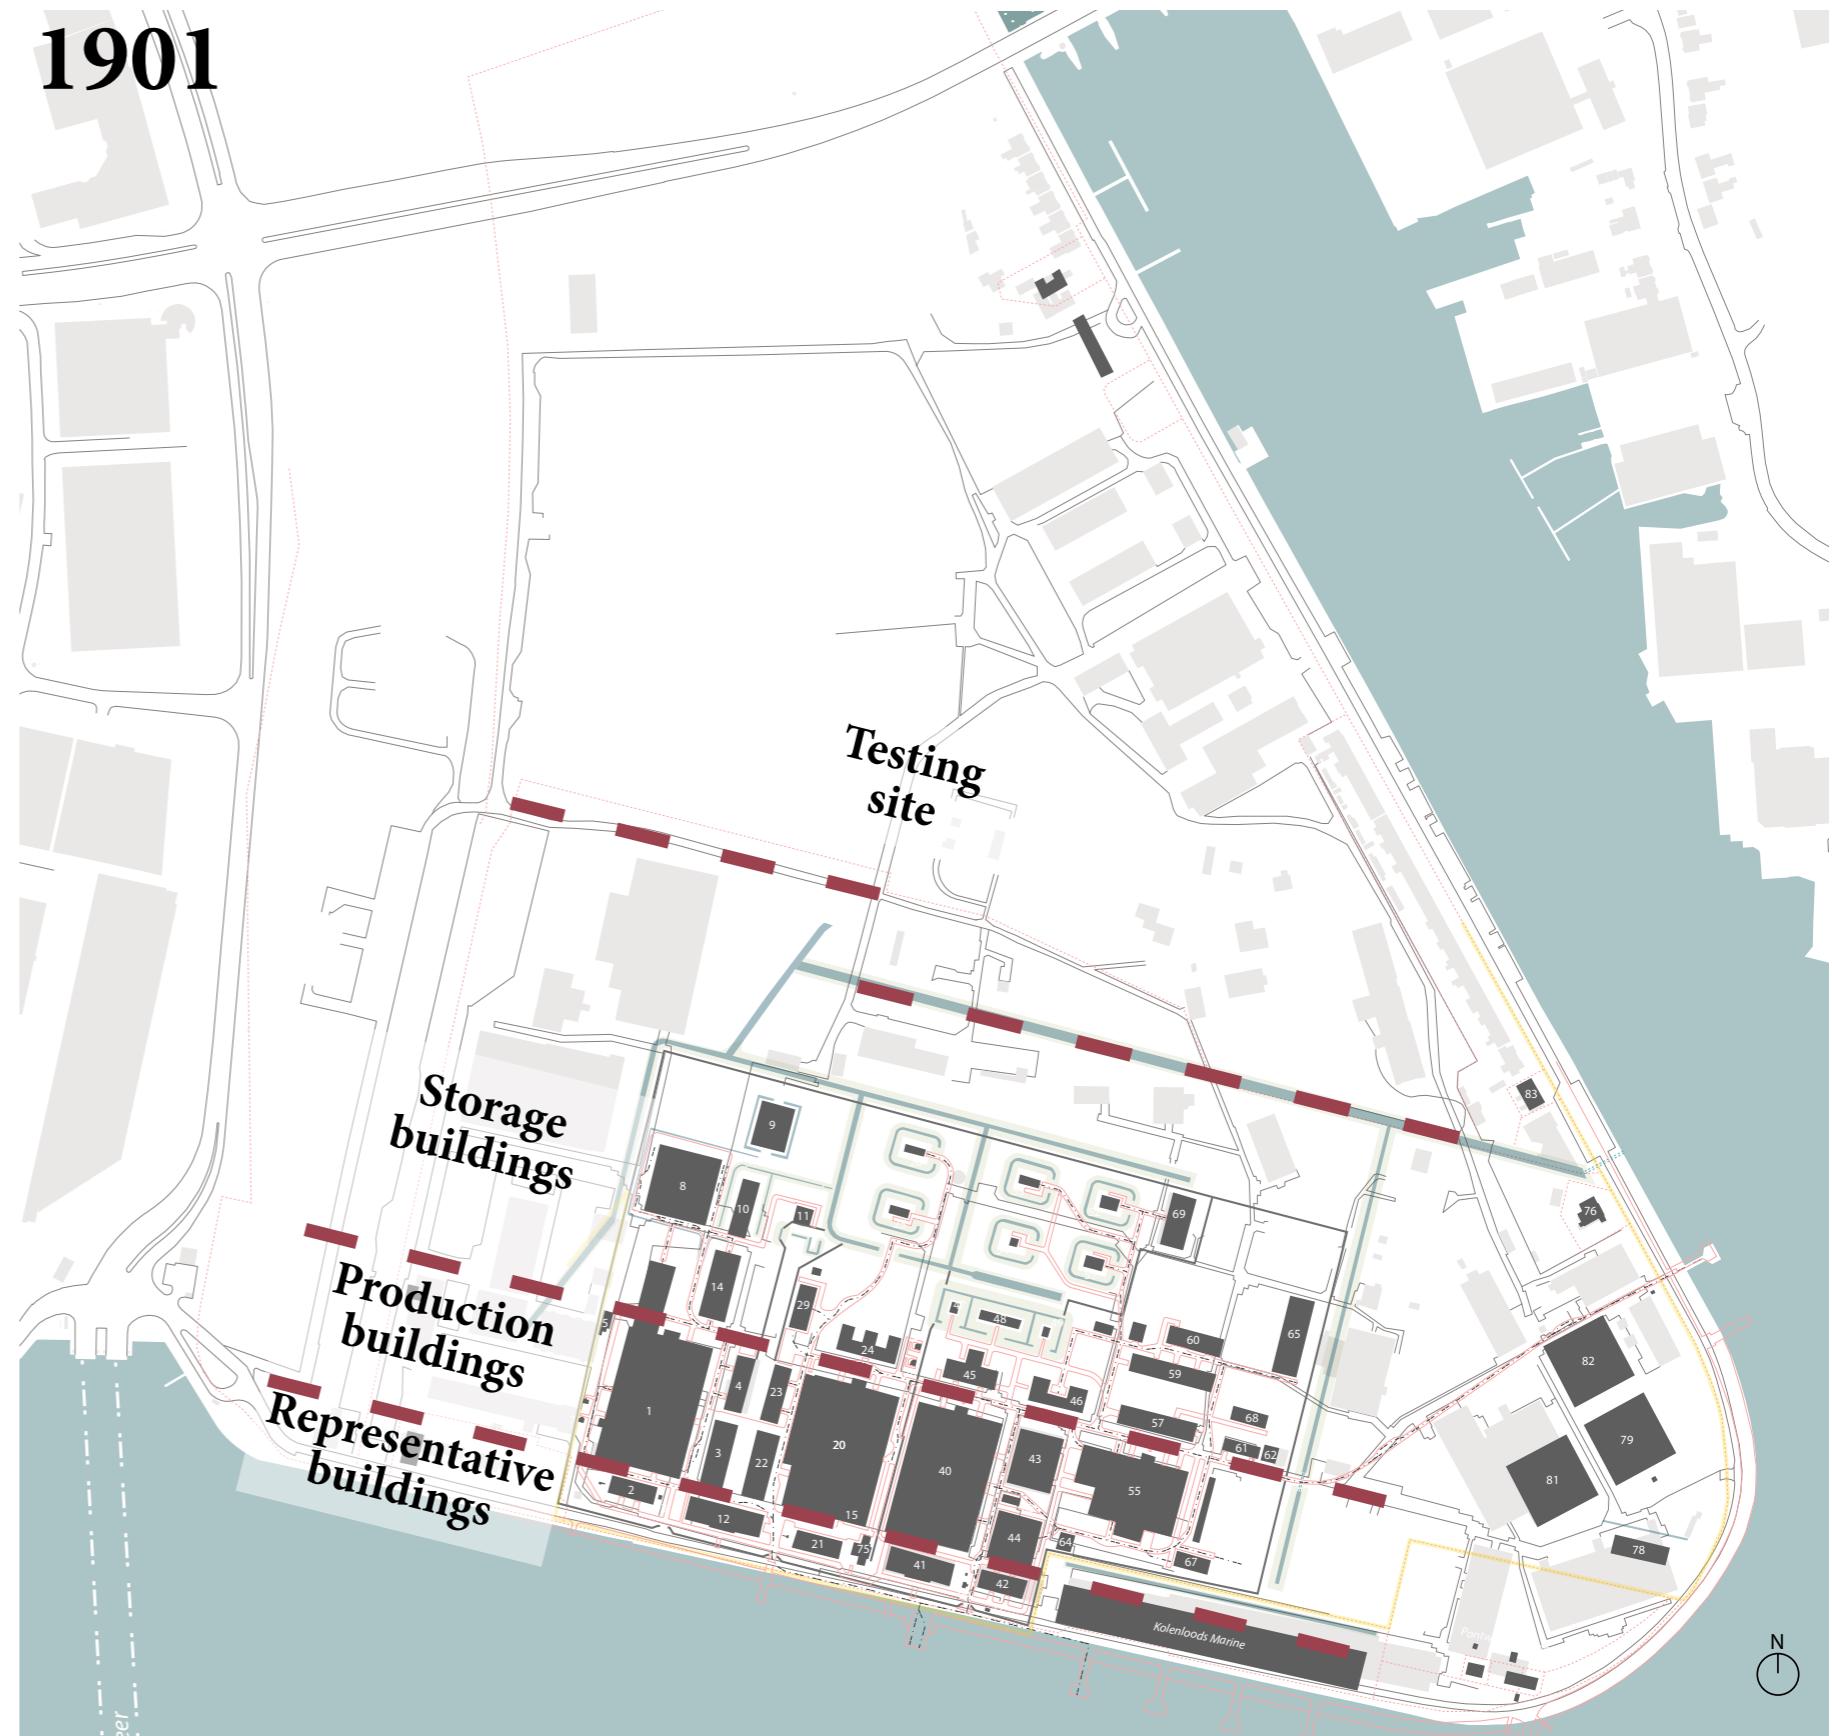
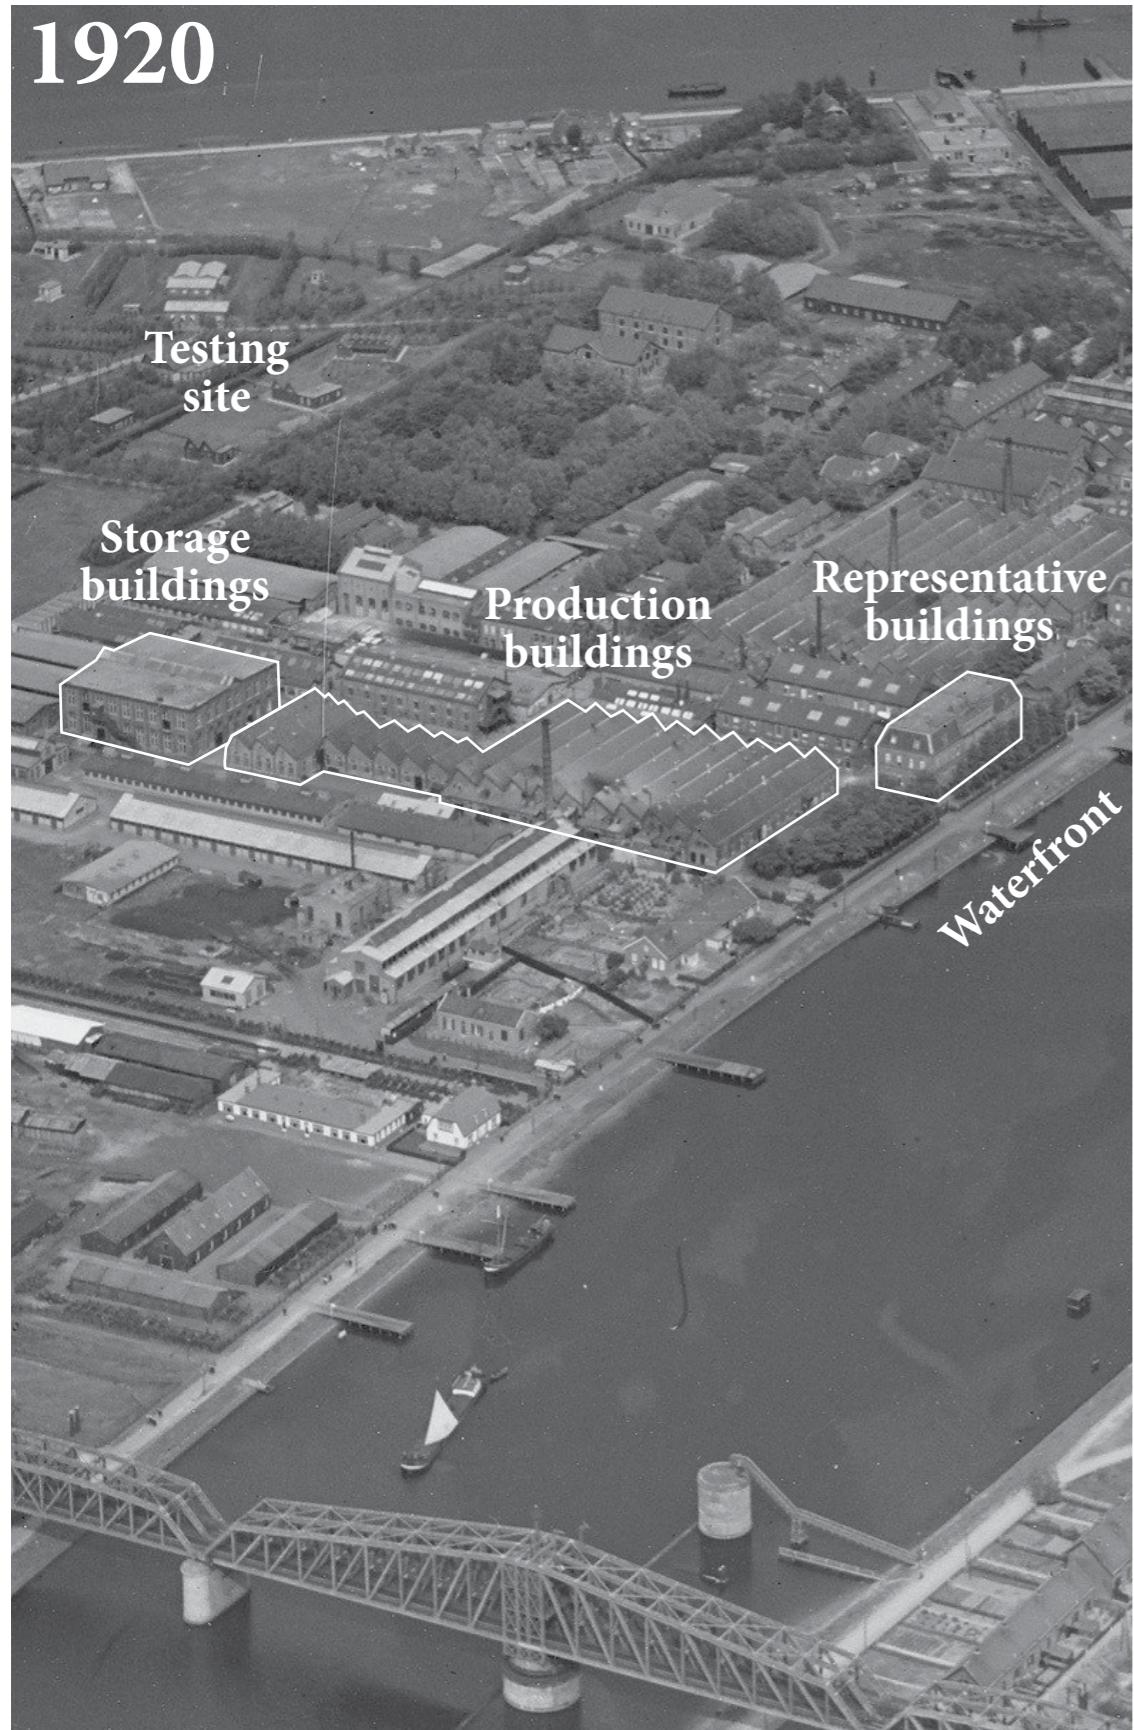


Analysis Campus North

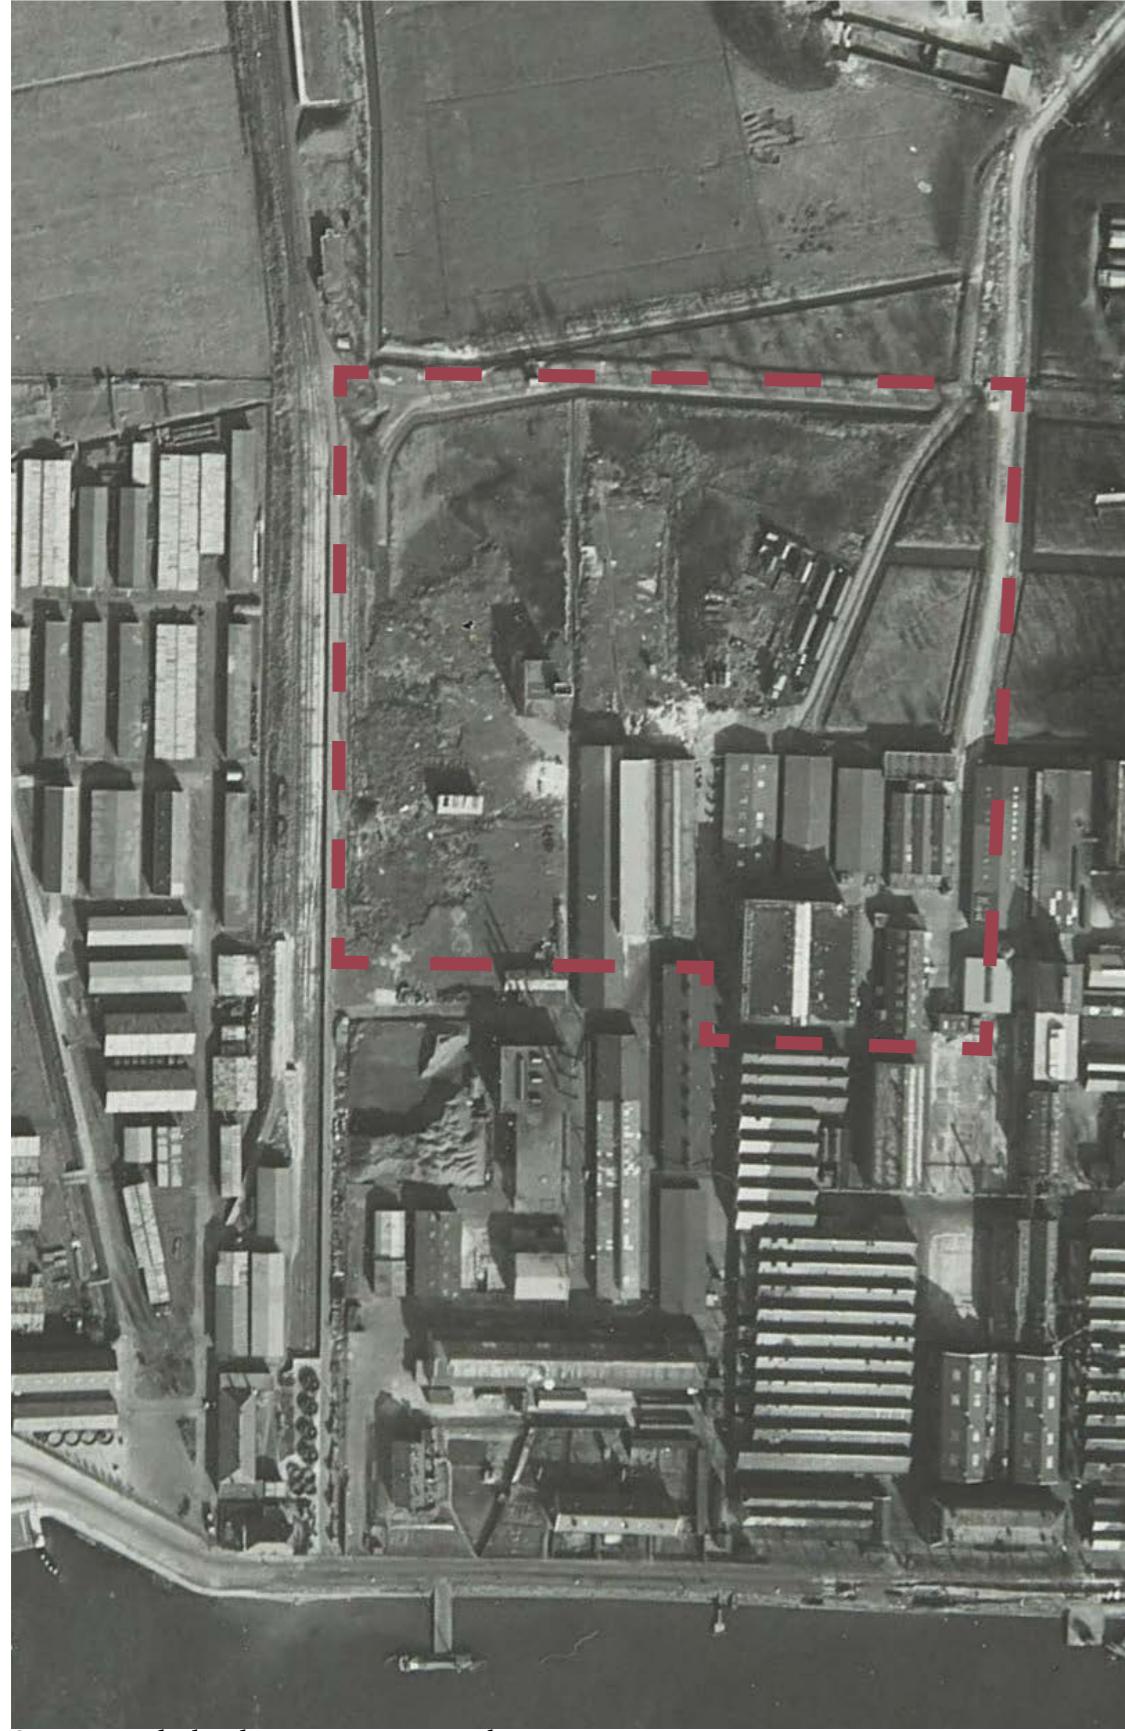


Source: Nederlands Instituut voor Militaire Historie



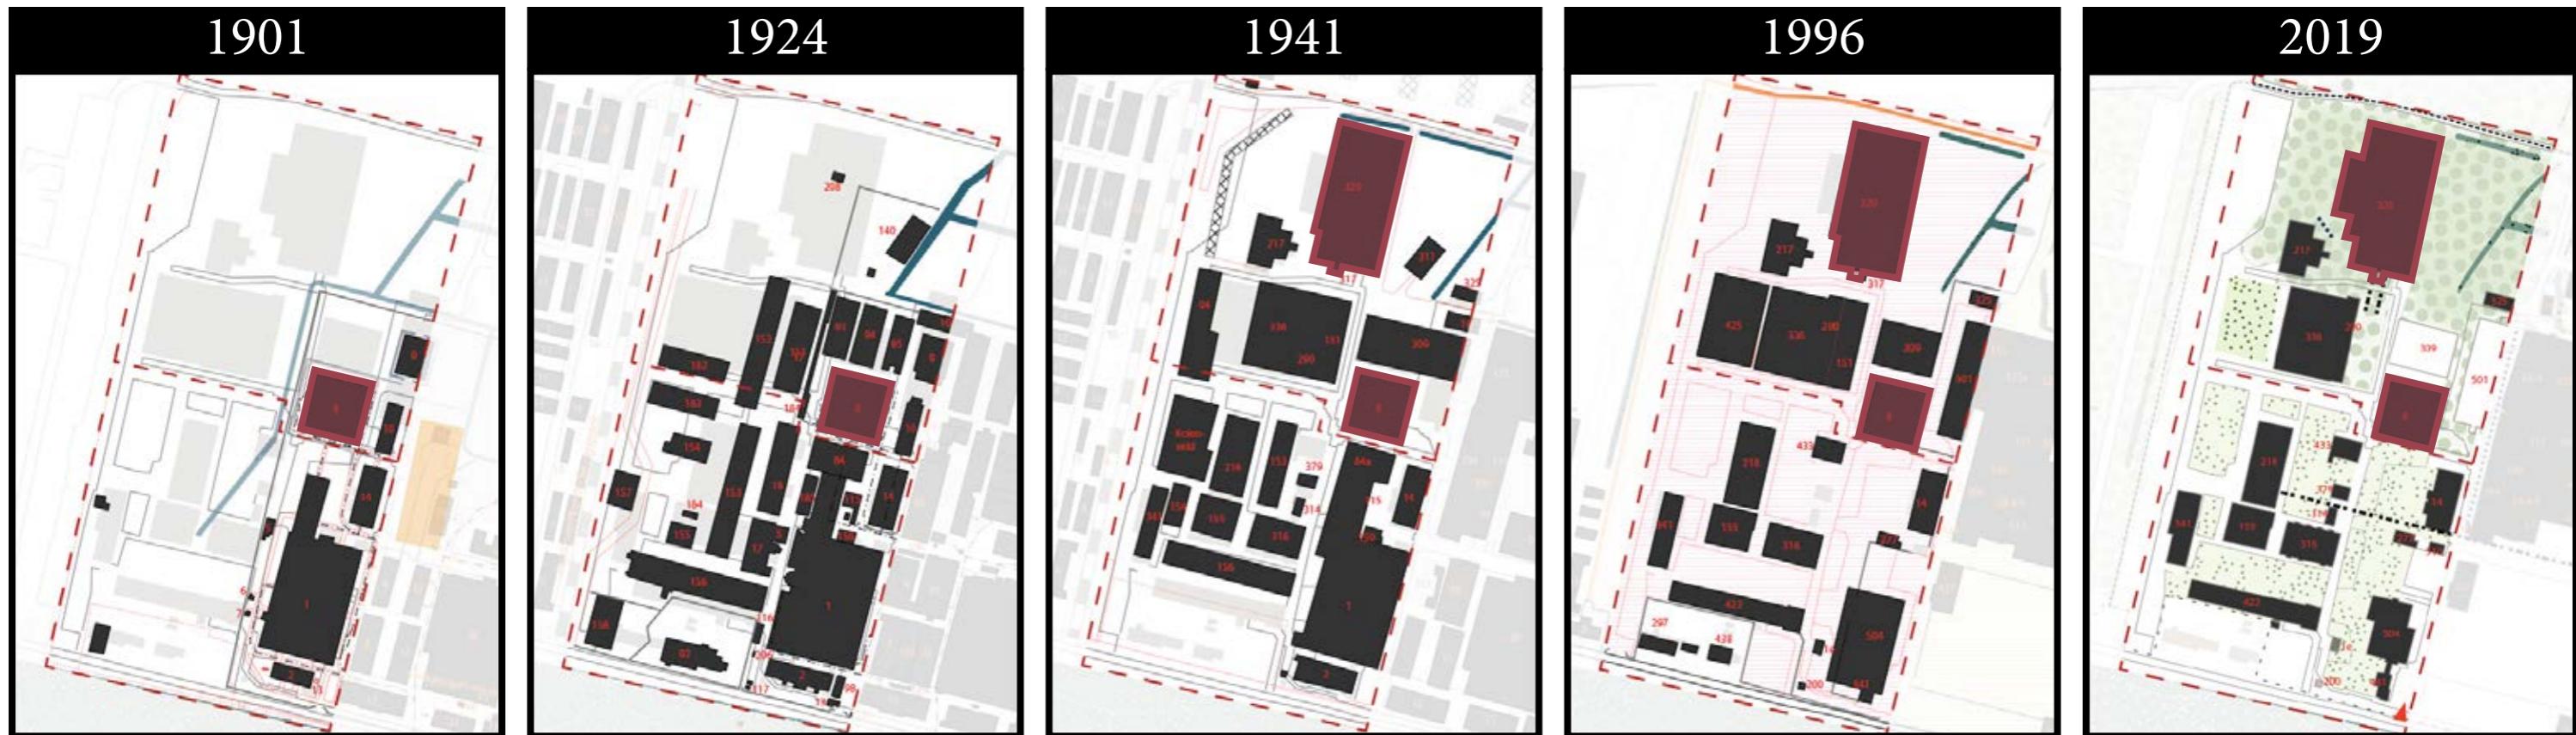
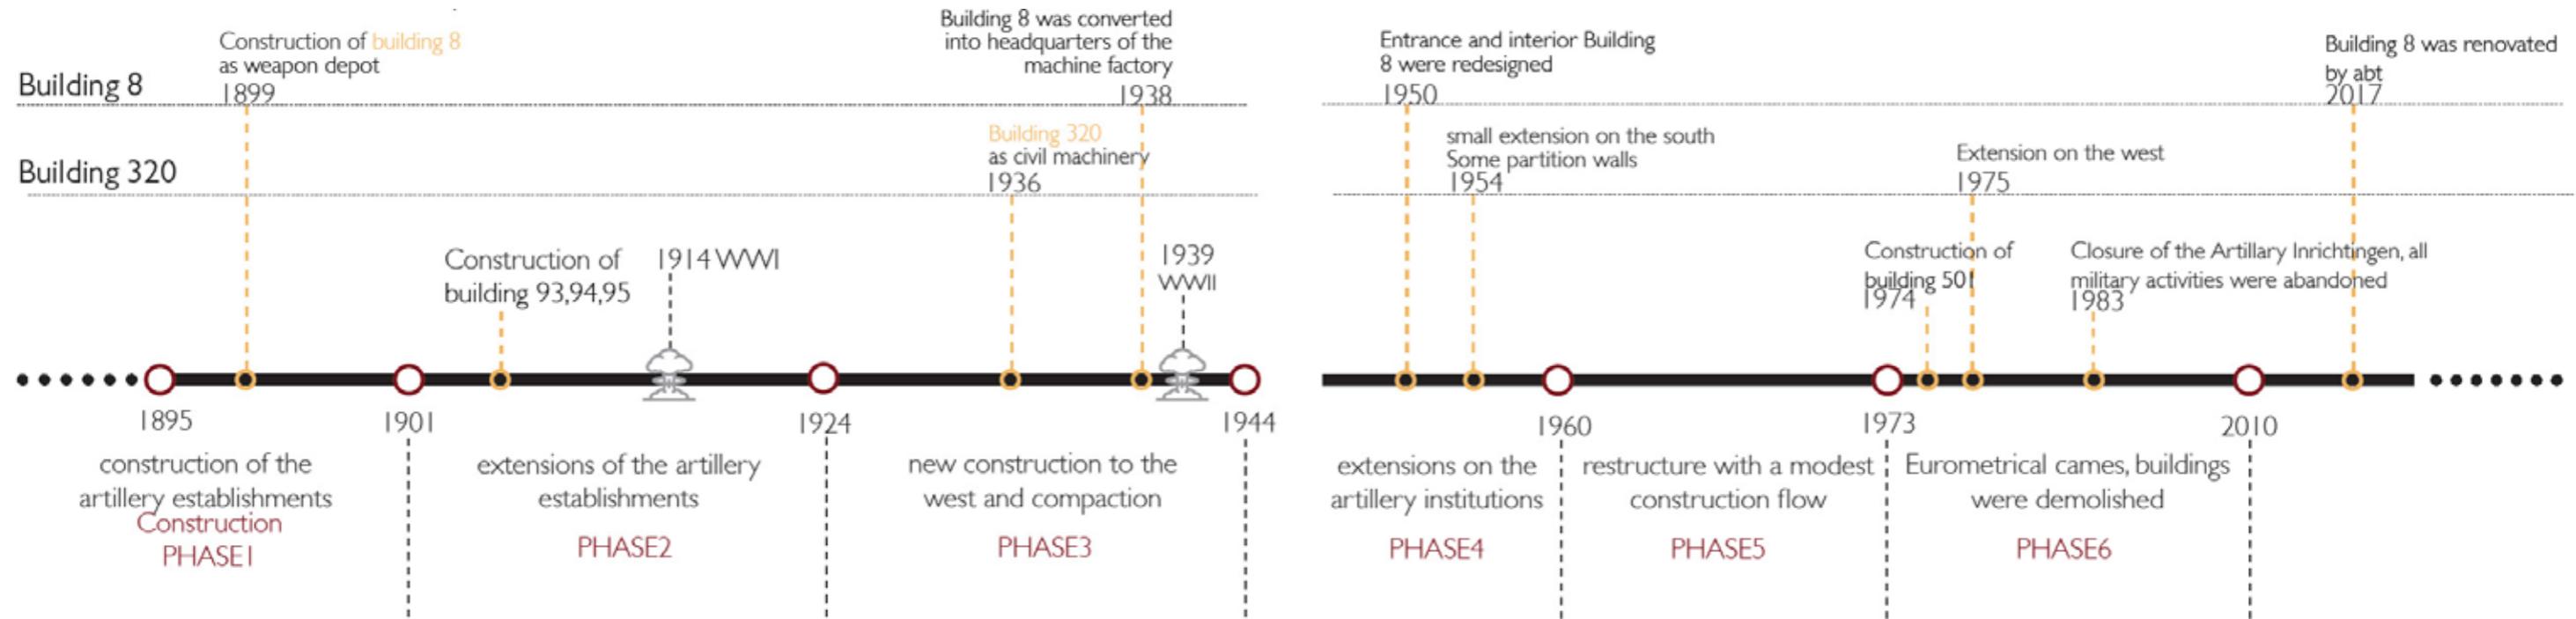


Analysis

Building types

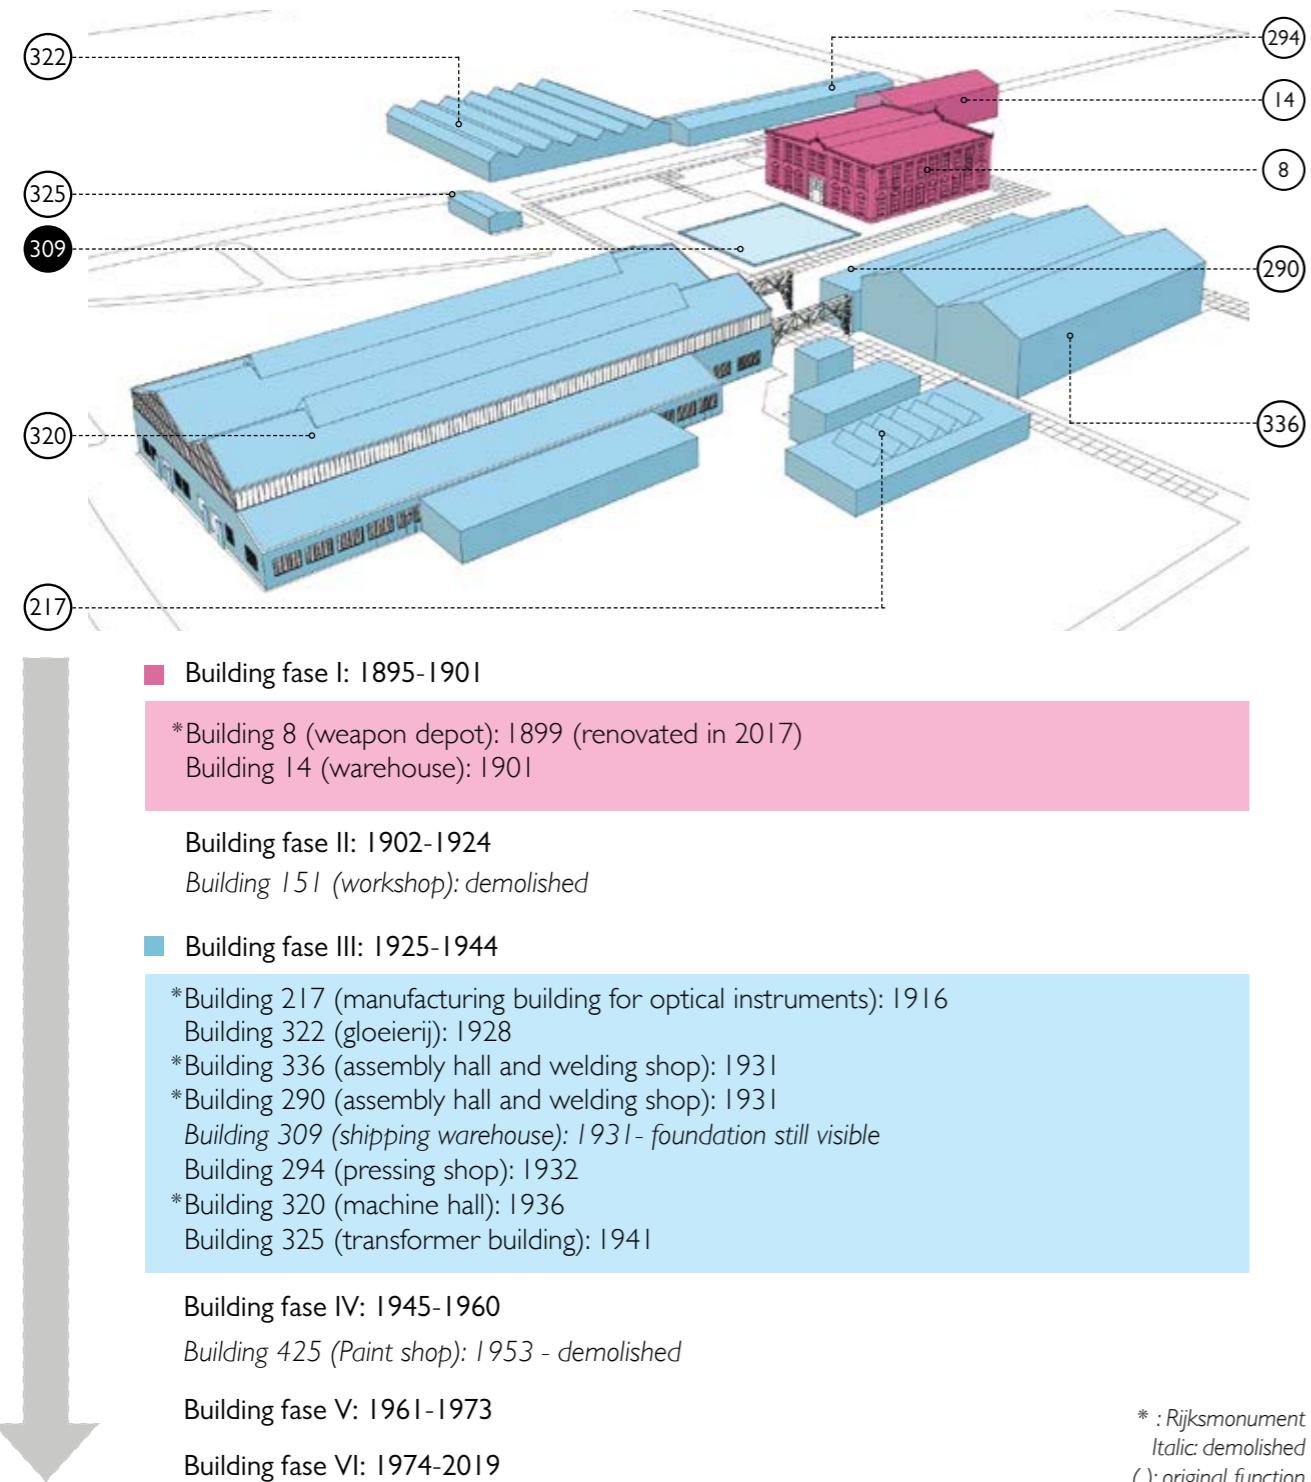


Analysis Redevelopment strategy

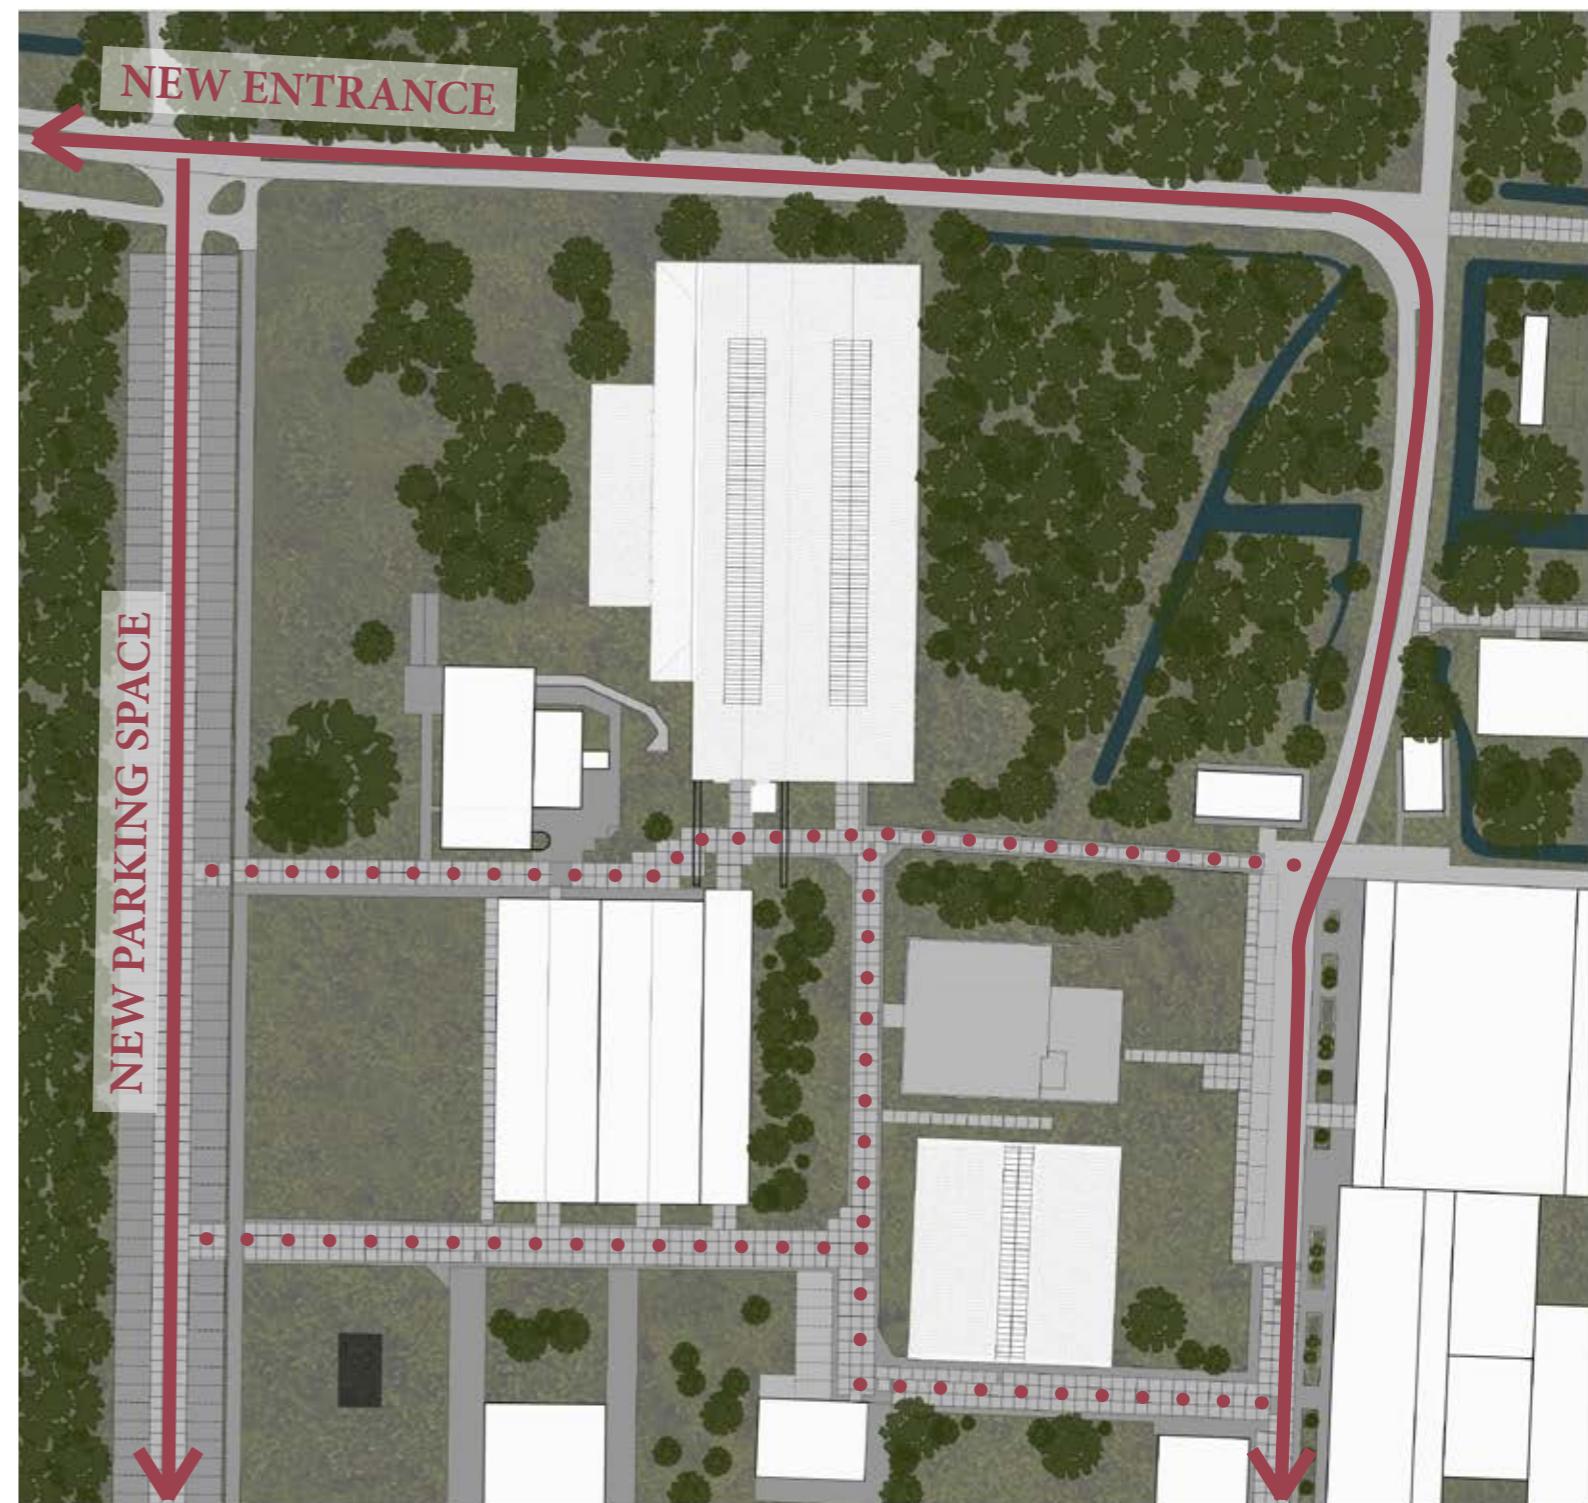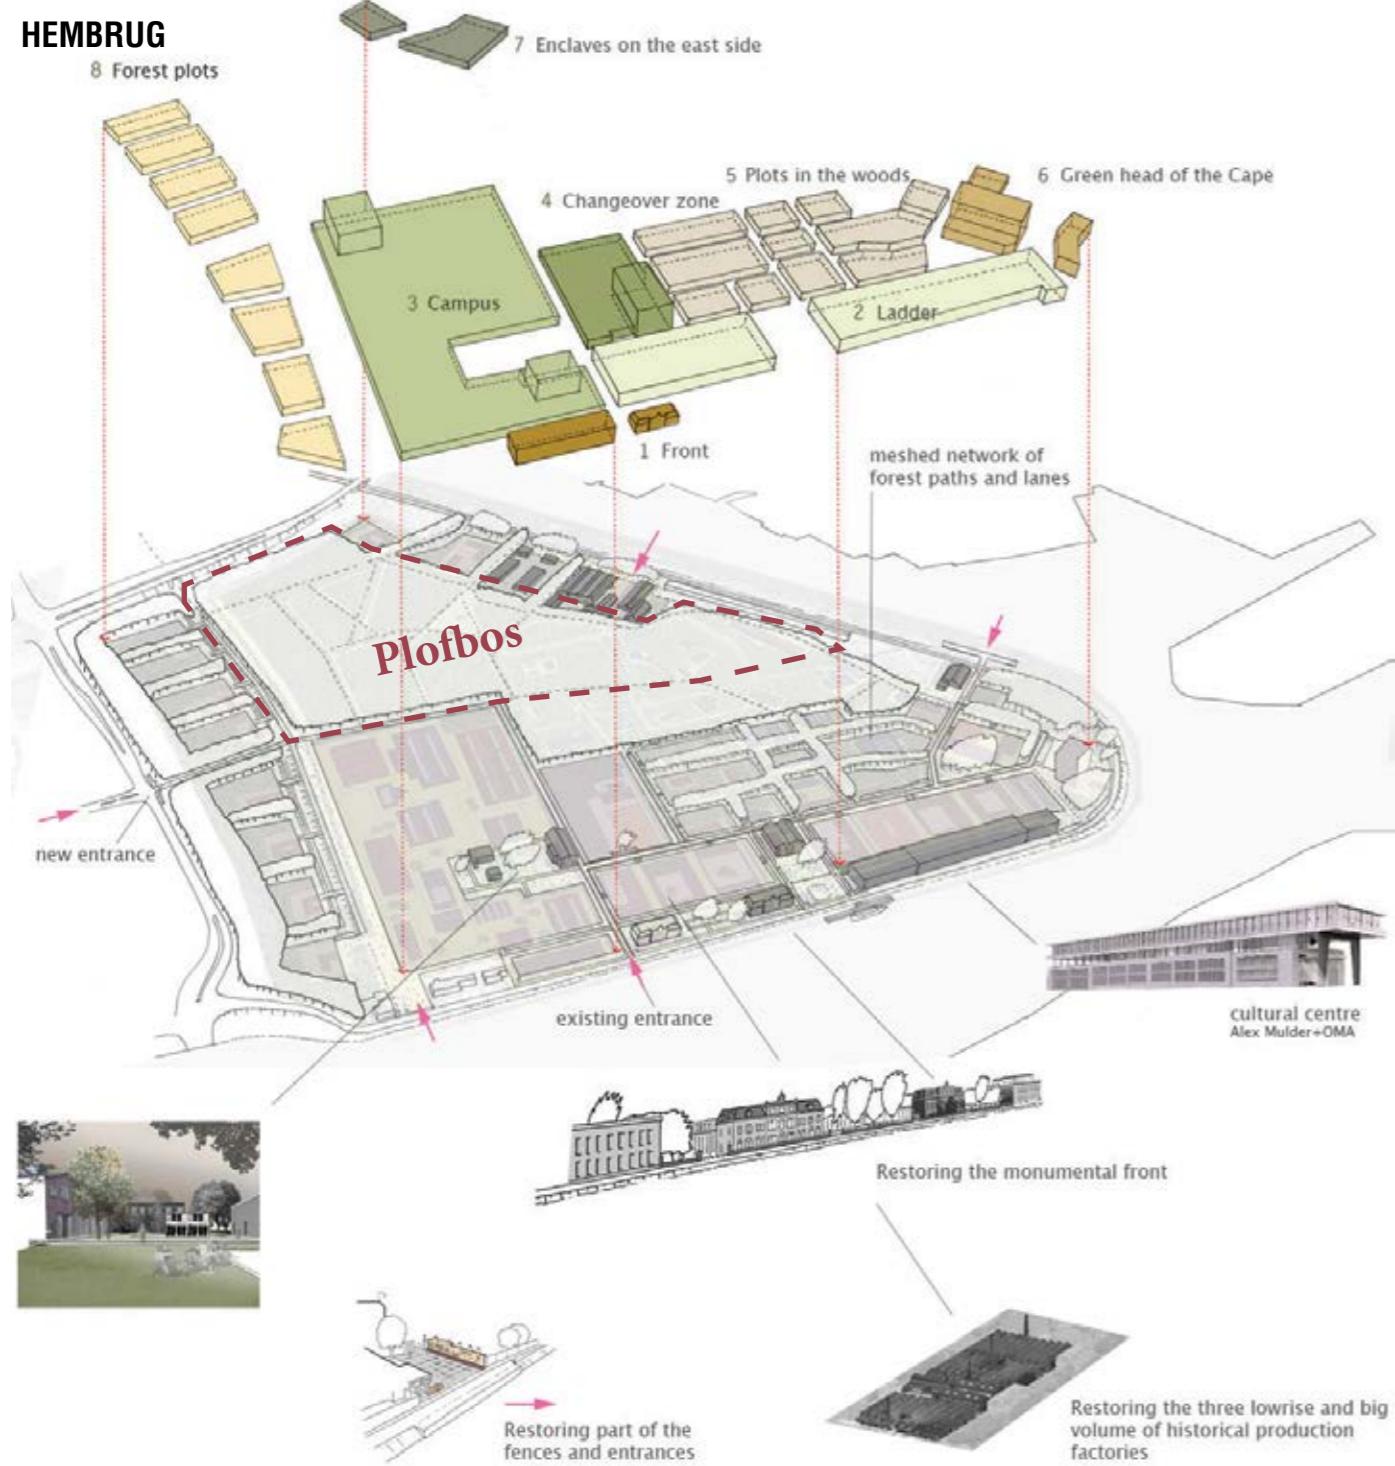


Analysis


Current program

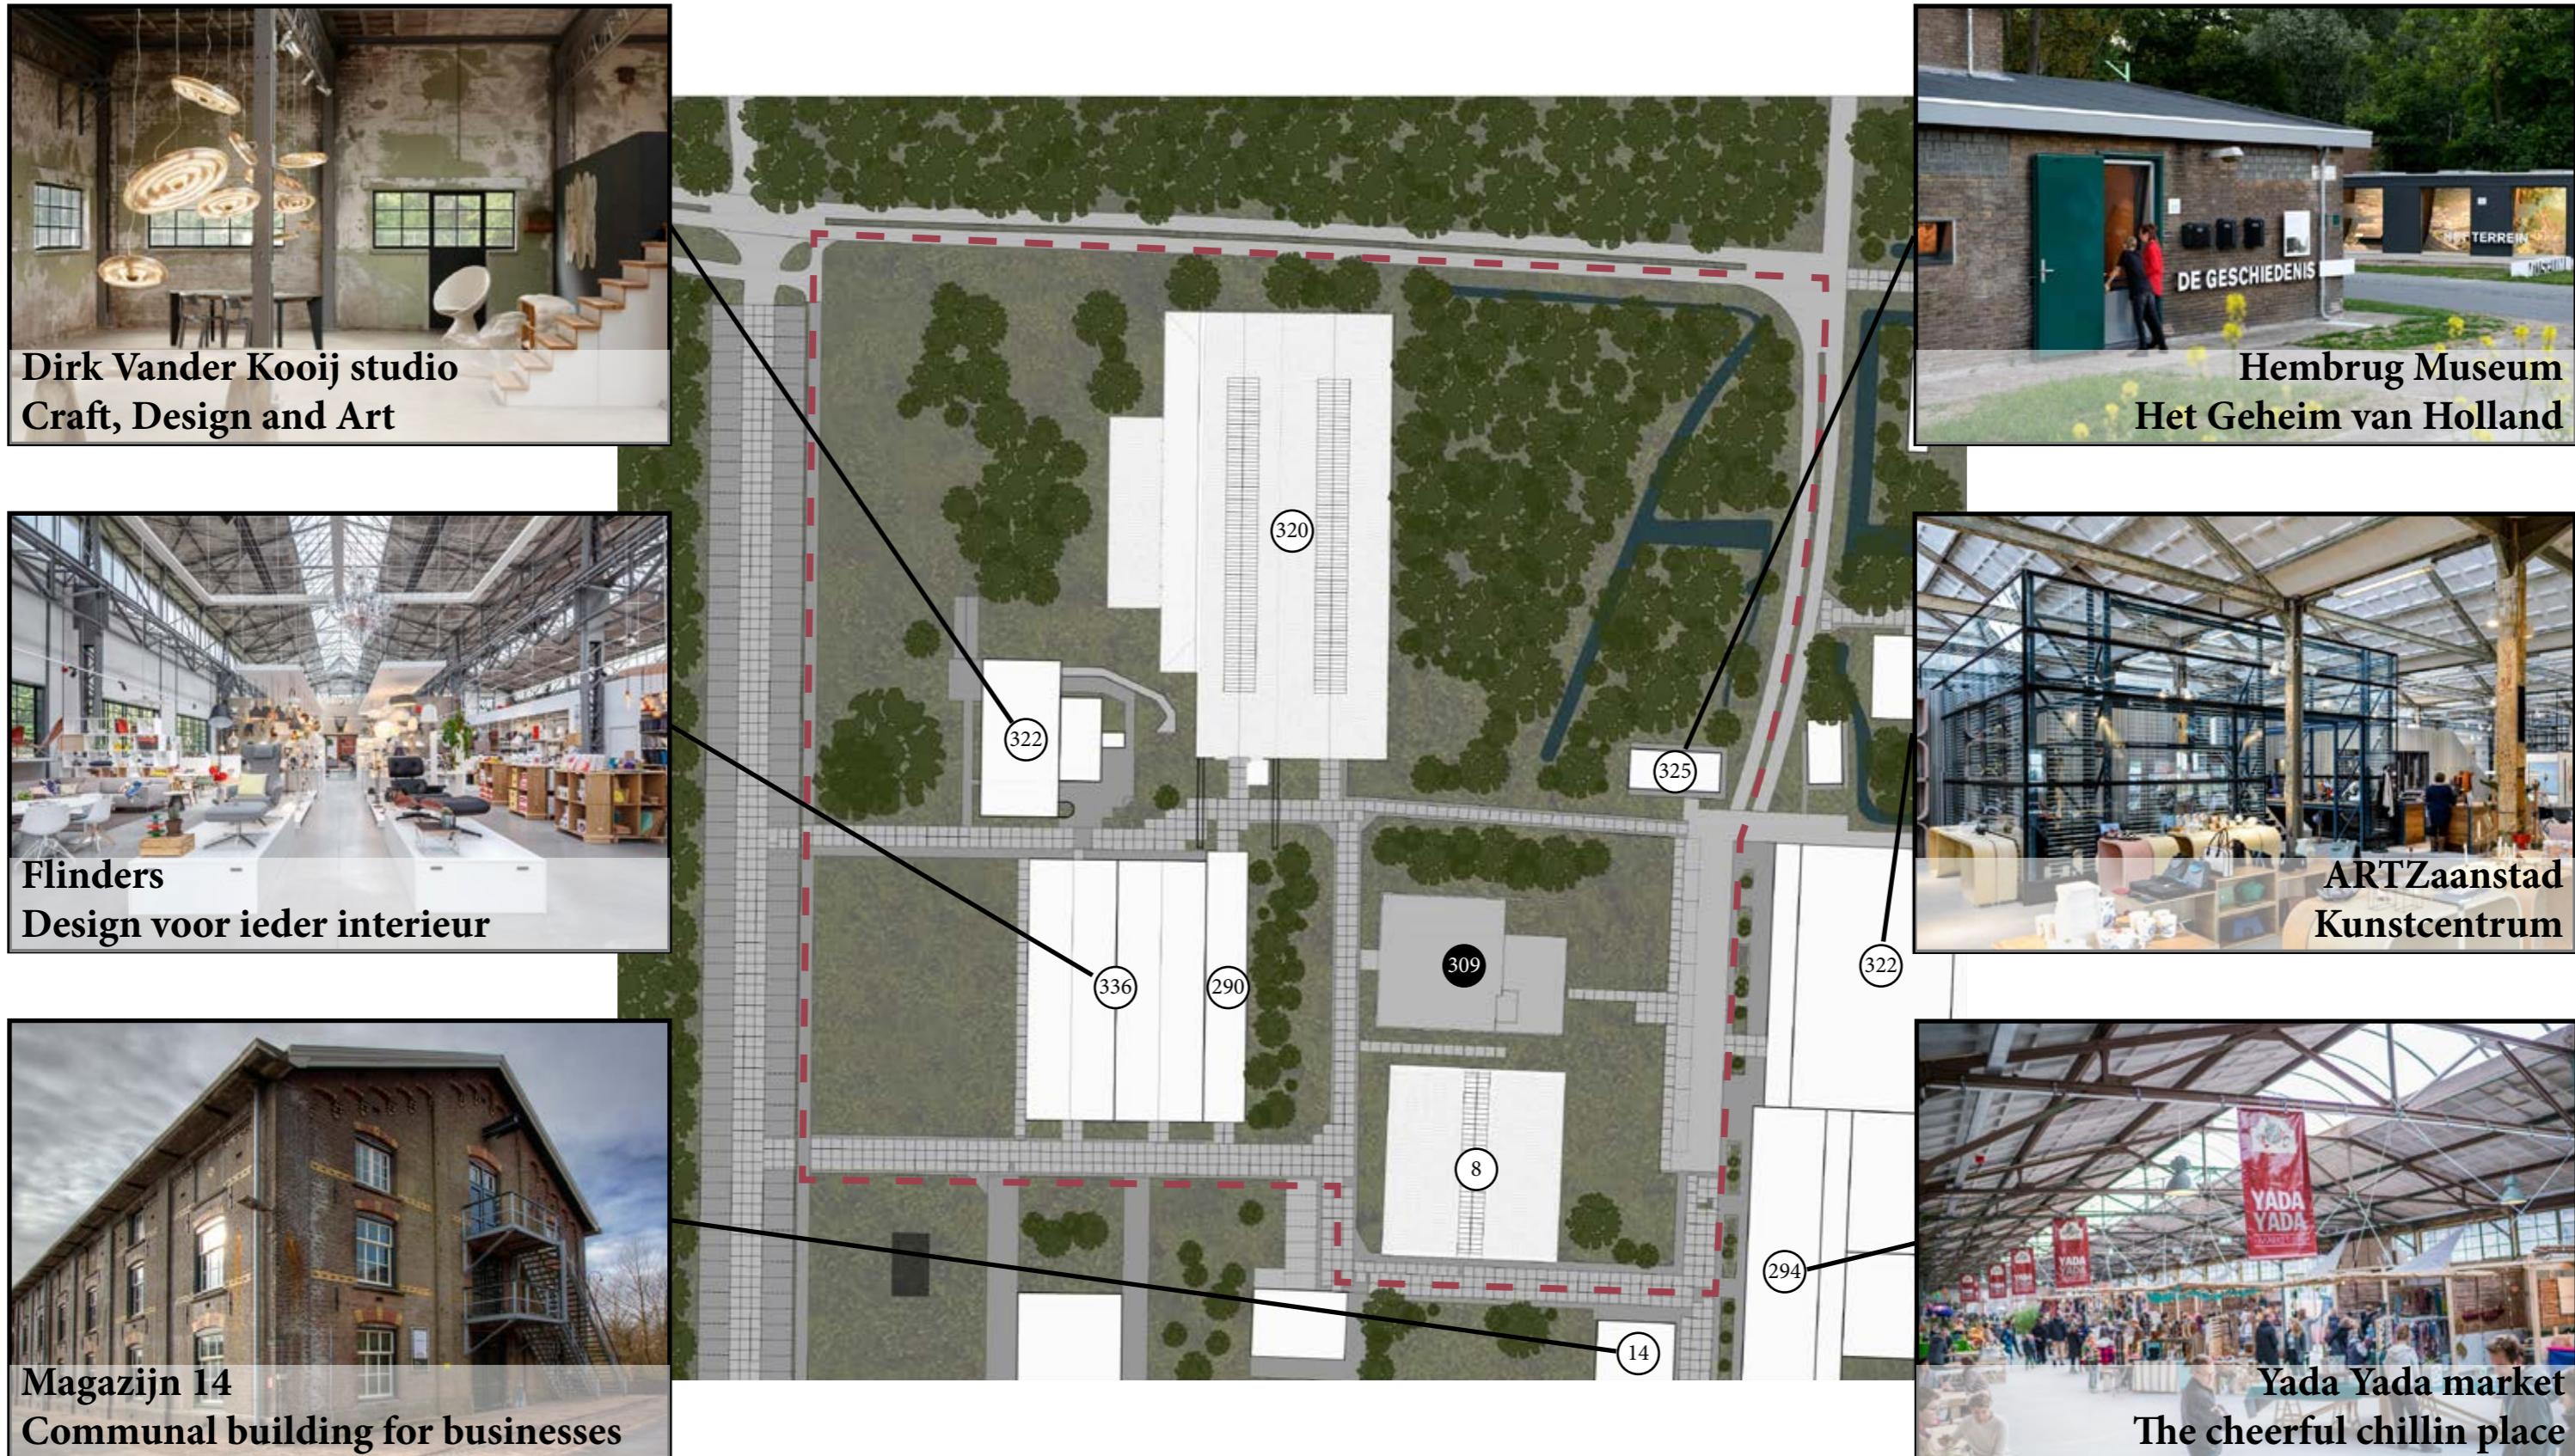

Analysis Green open spaces

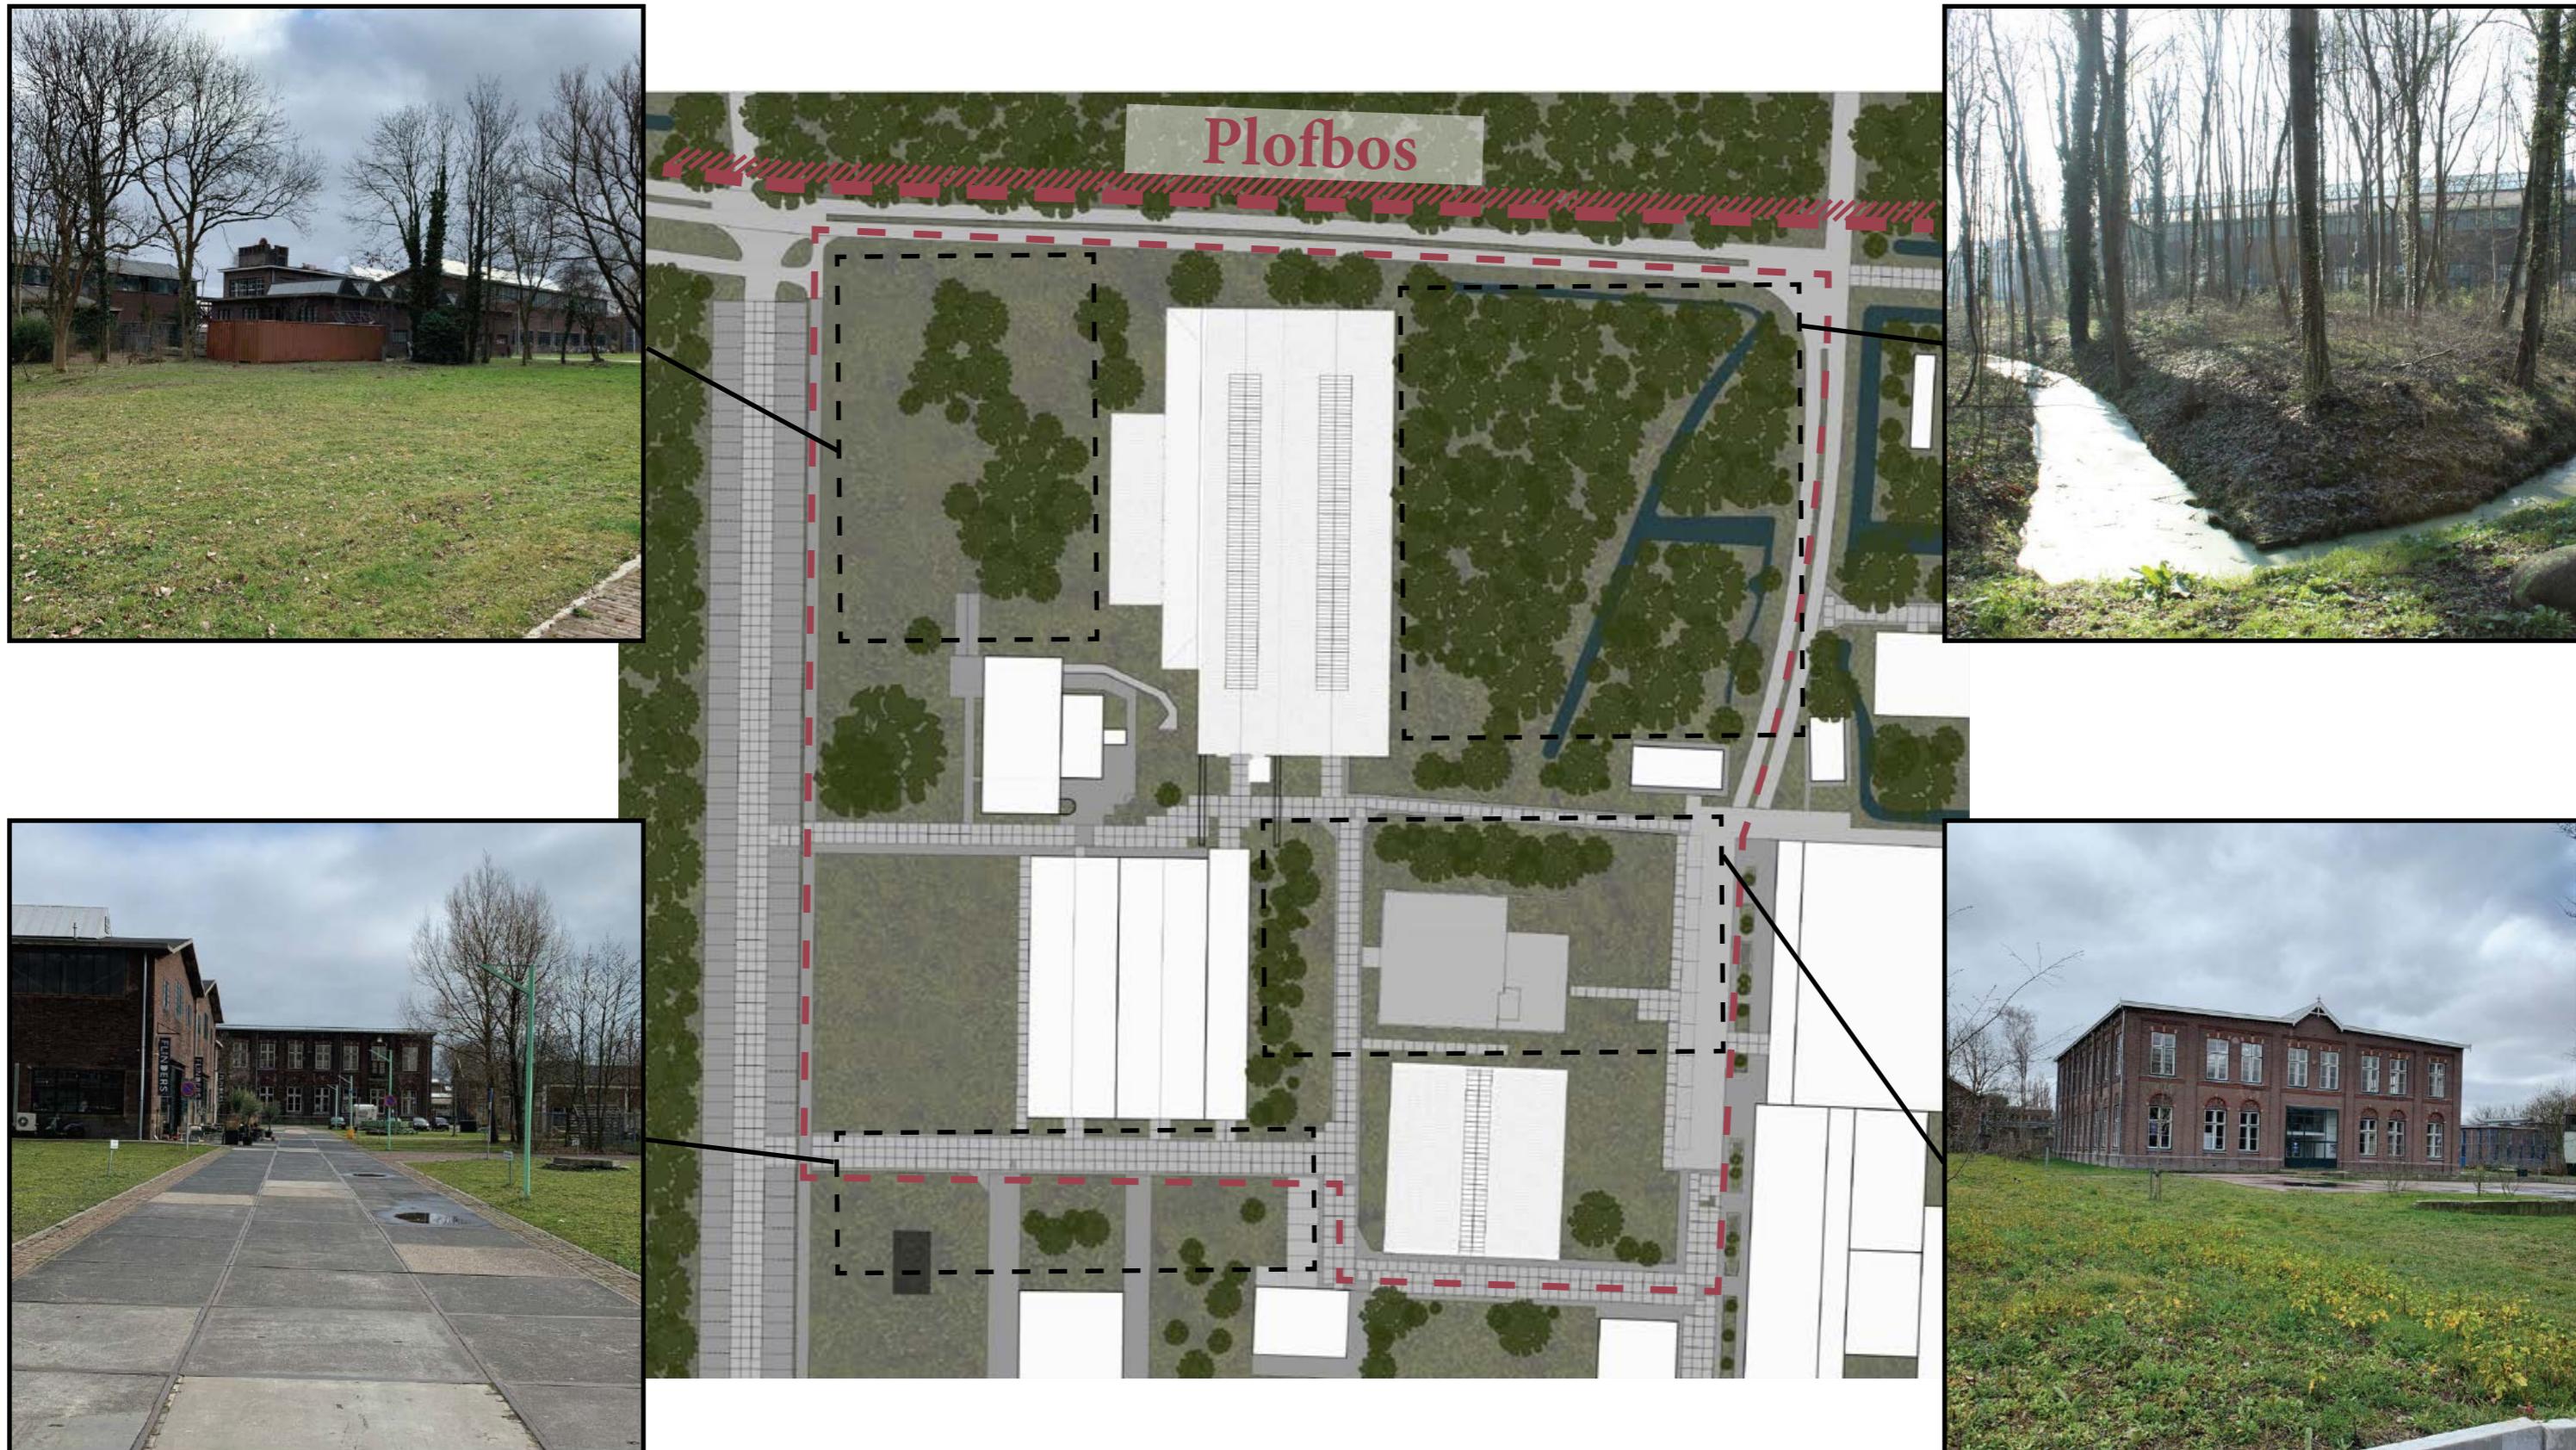

Analysis Public events

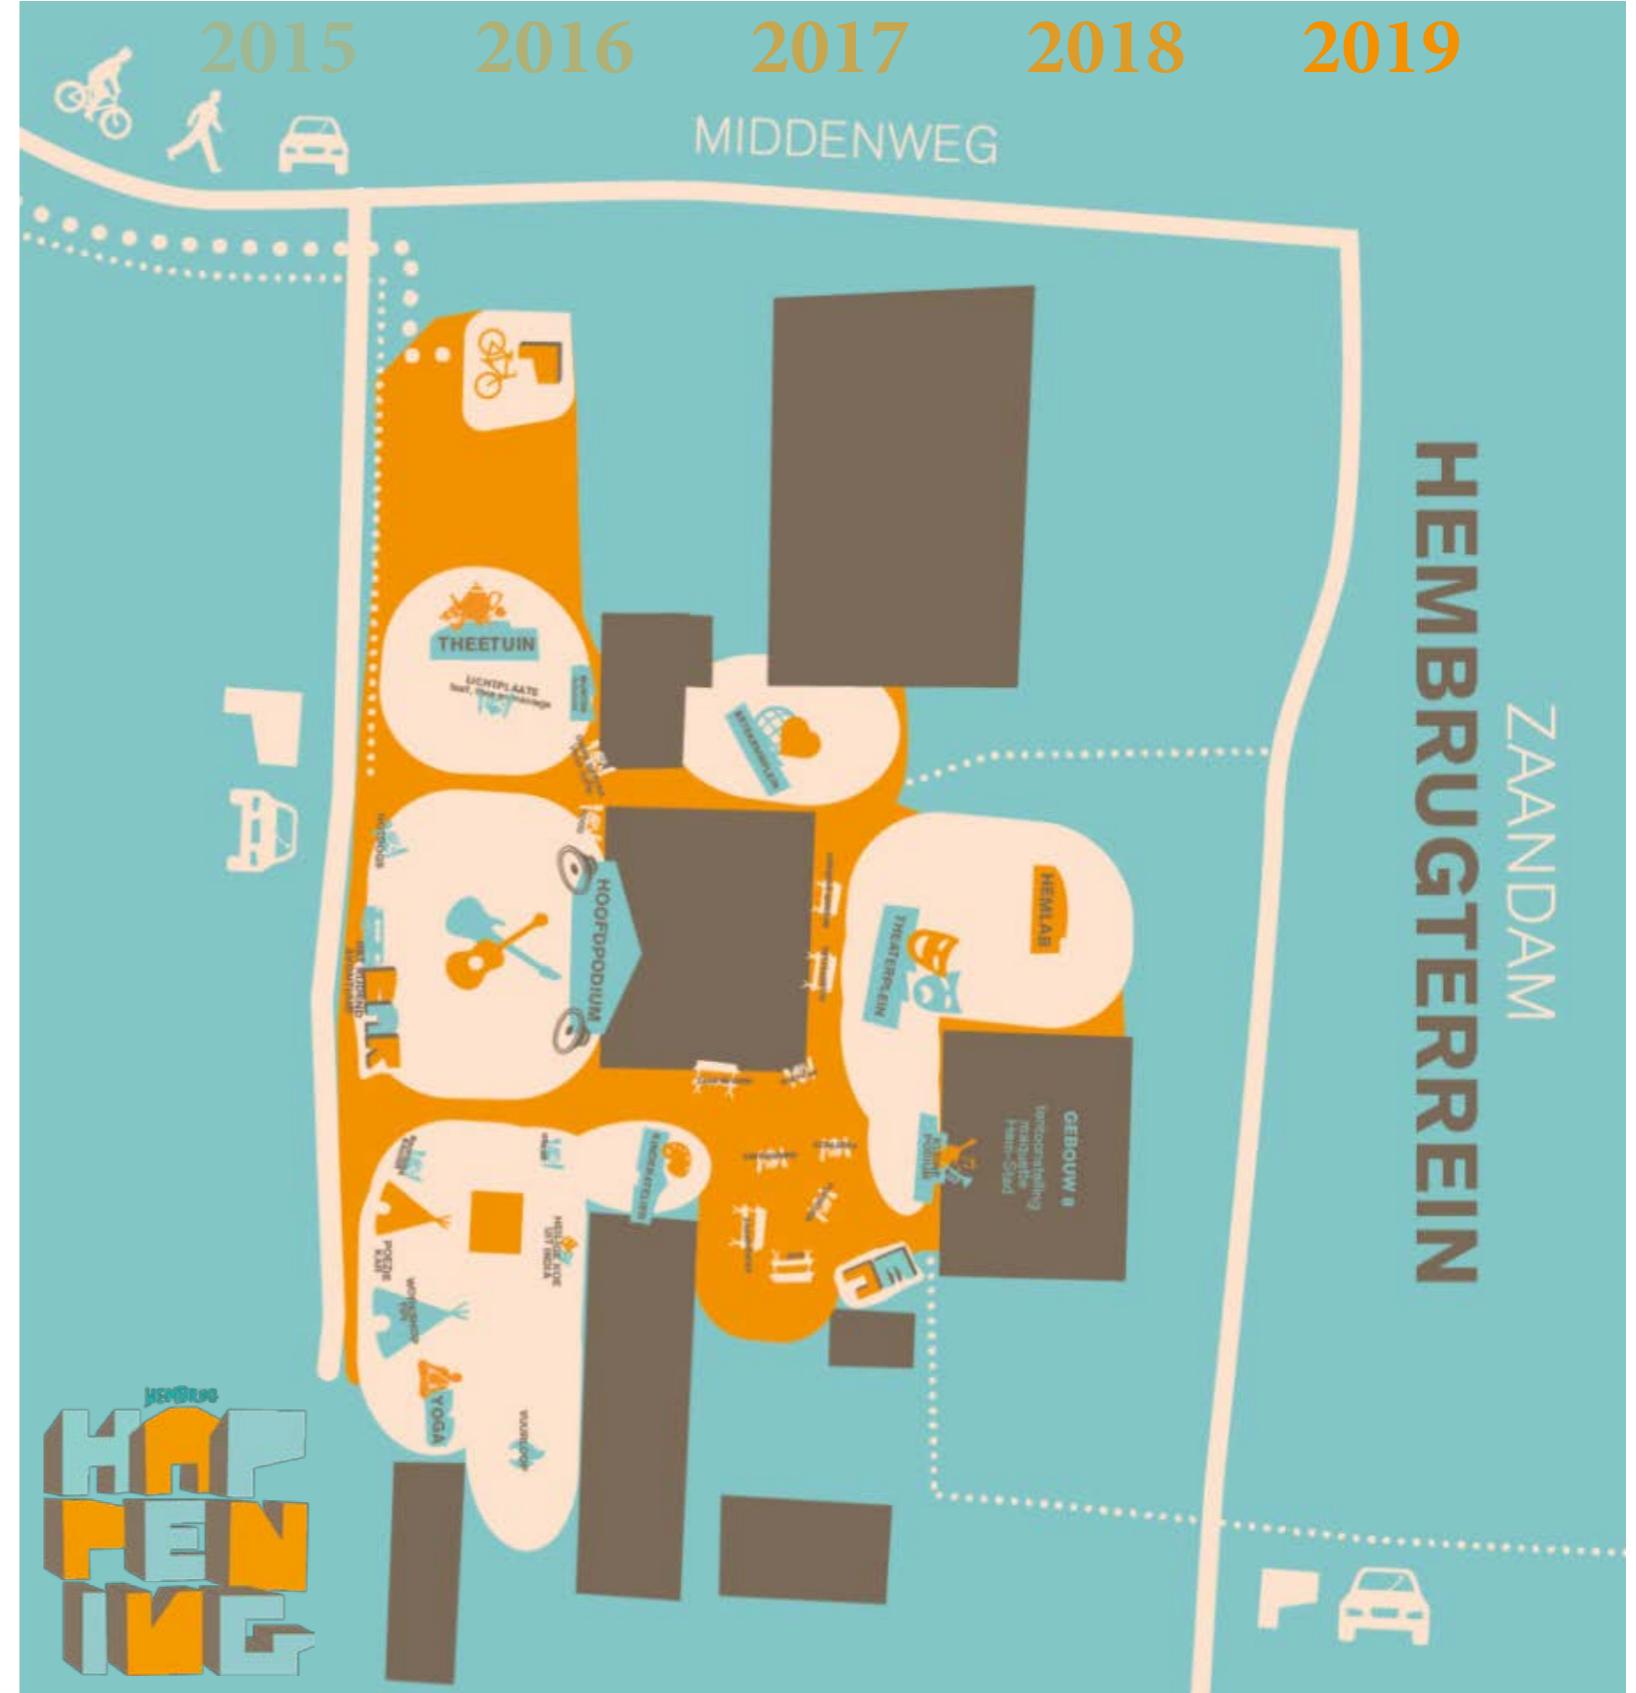

Source: <http://hembrughappening.nl/>

Analysis Project buildings



Machine Hall



Weapon Depot


Source: <http://hembrughappening.nl/>

Analysis

Future vision




Future vision ZaanIJ 2040

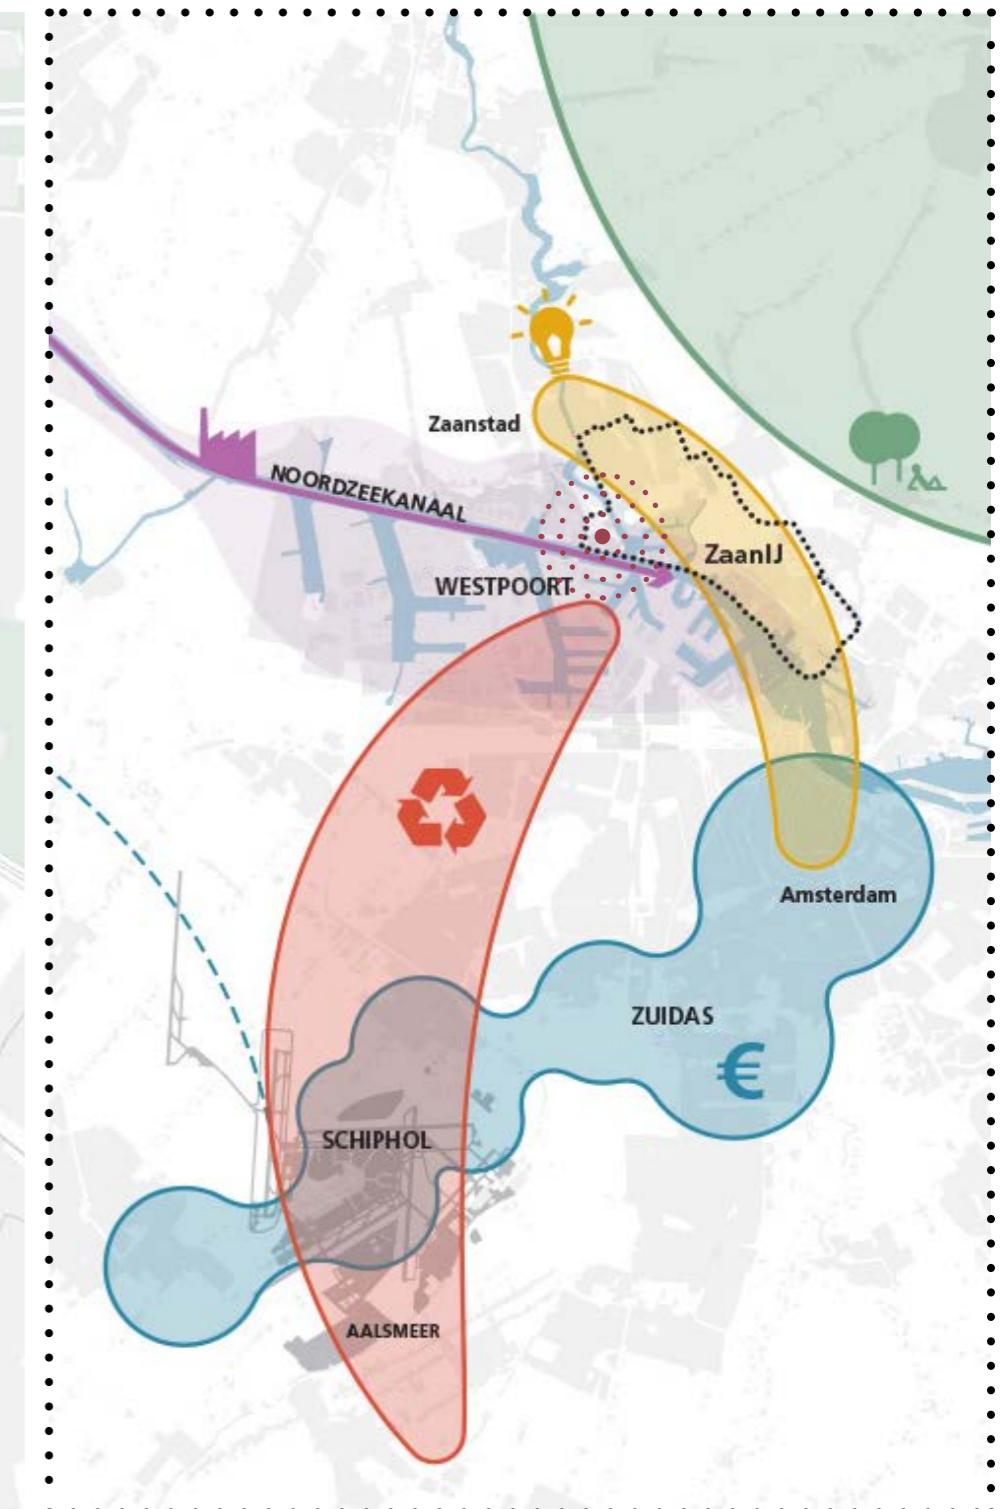

Transformation strategy Haven-Stad 2017


Analysis Conclusion

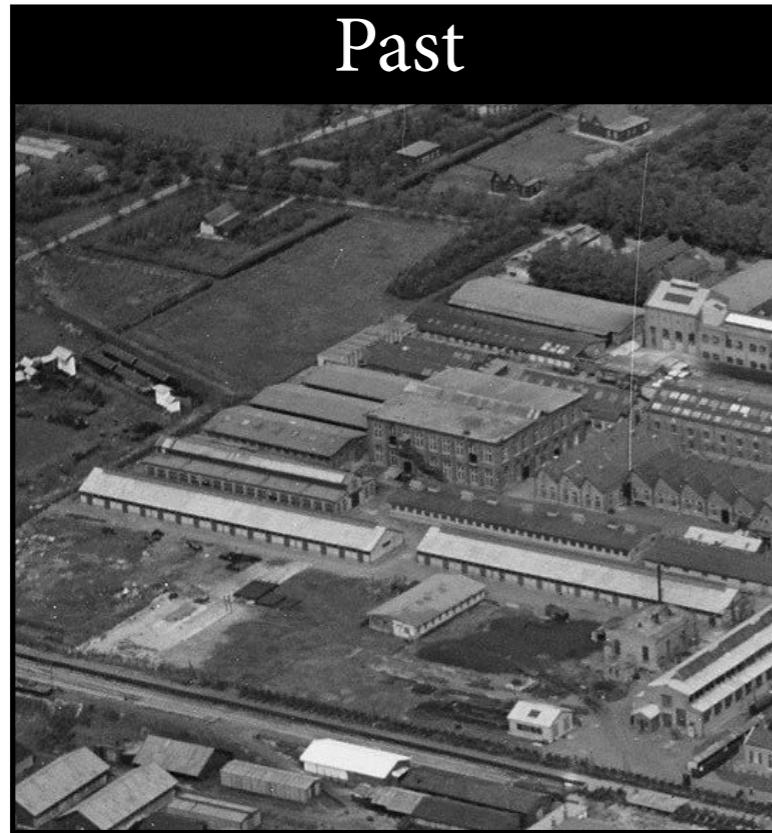

Military factory

Secluded area


Orientated to the water

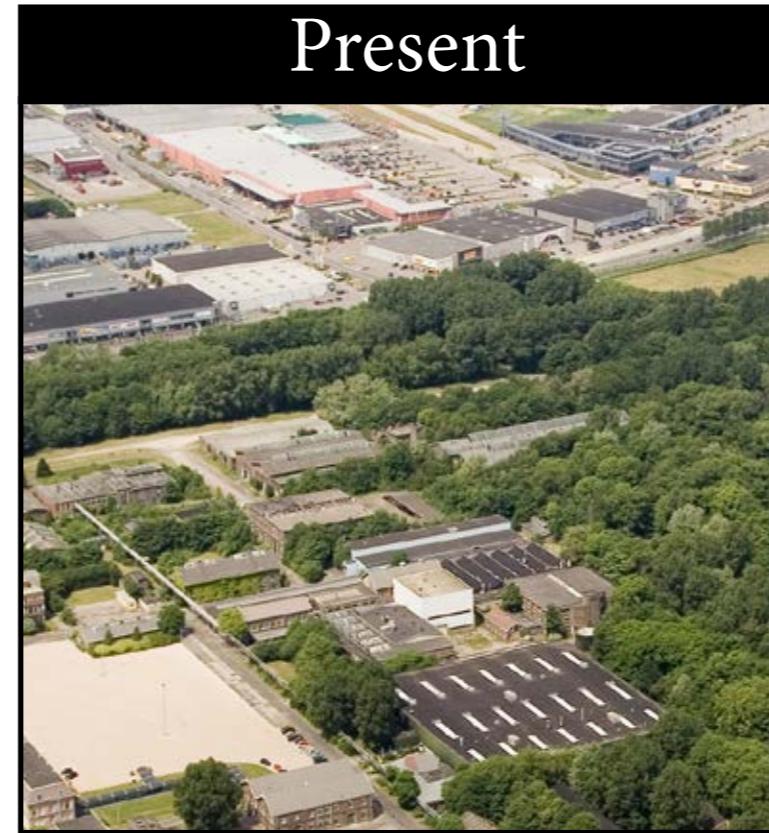

Redevelopment program
partly focussed on arts,
crafts and design

Partly opened area

Changing orientation

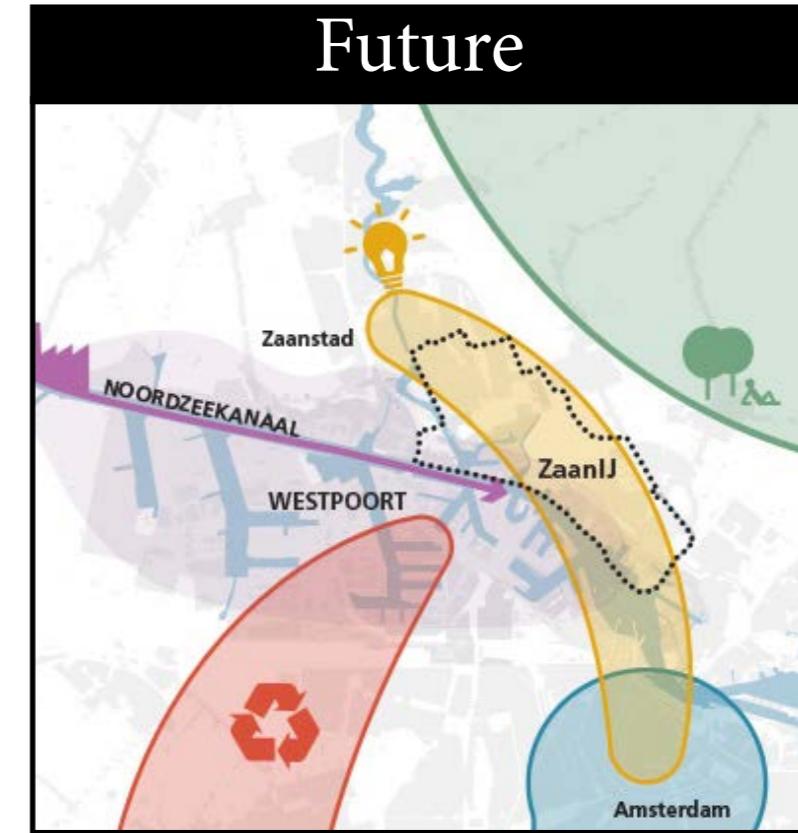

Arts, Crafts and Design
Centre of A'dam and Zaan
region

Public area

Campus North as entrance

Content

1. Analysis

Contextual analysis

Campus North analysis

Building analysis

2. Design


Master plan Campus North

Machine hall


Weapon depot

3. Reflection


Research question

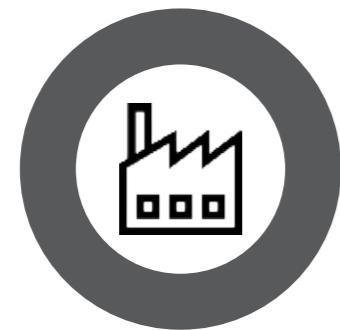

Past
Military industry

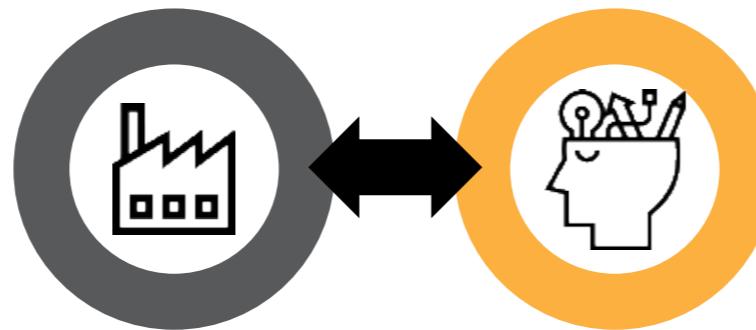


Present
Redevelopment

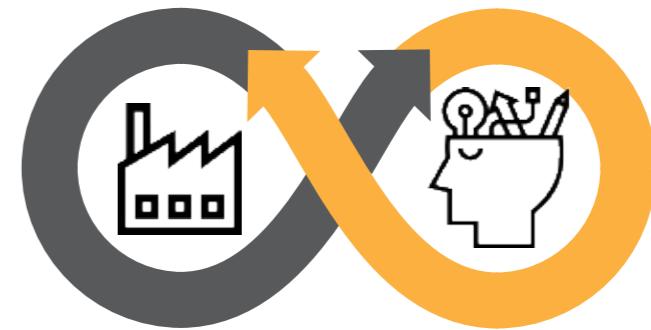


Future
Two merged worlds

“How could my design interventions stimulate the transformation of the former military industrial site into the art, craft and design center of Amsterdam and the Zaan region without losing the valuable historical character of Hembrug?”

Design Design etude

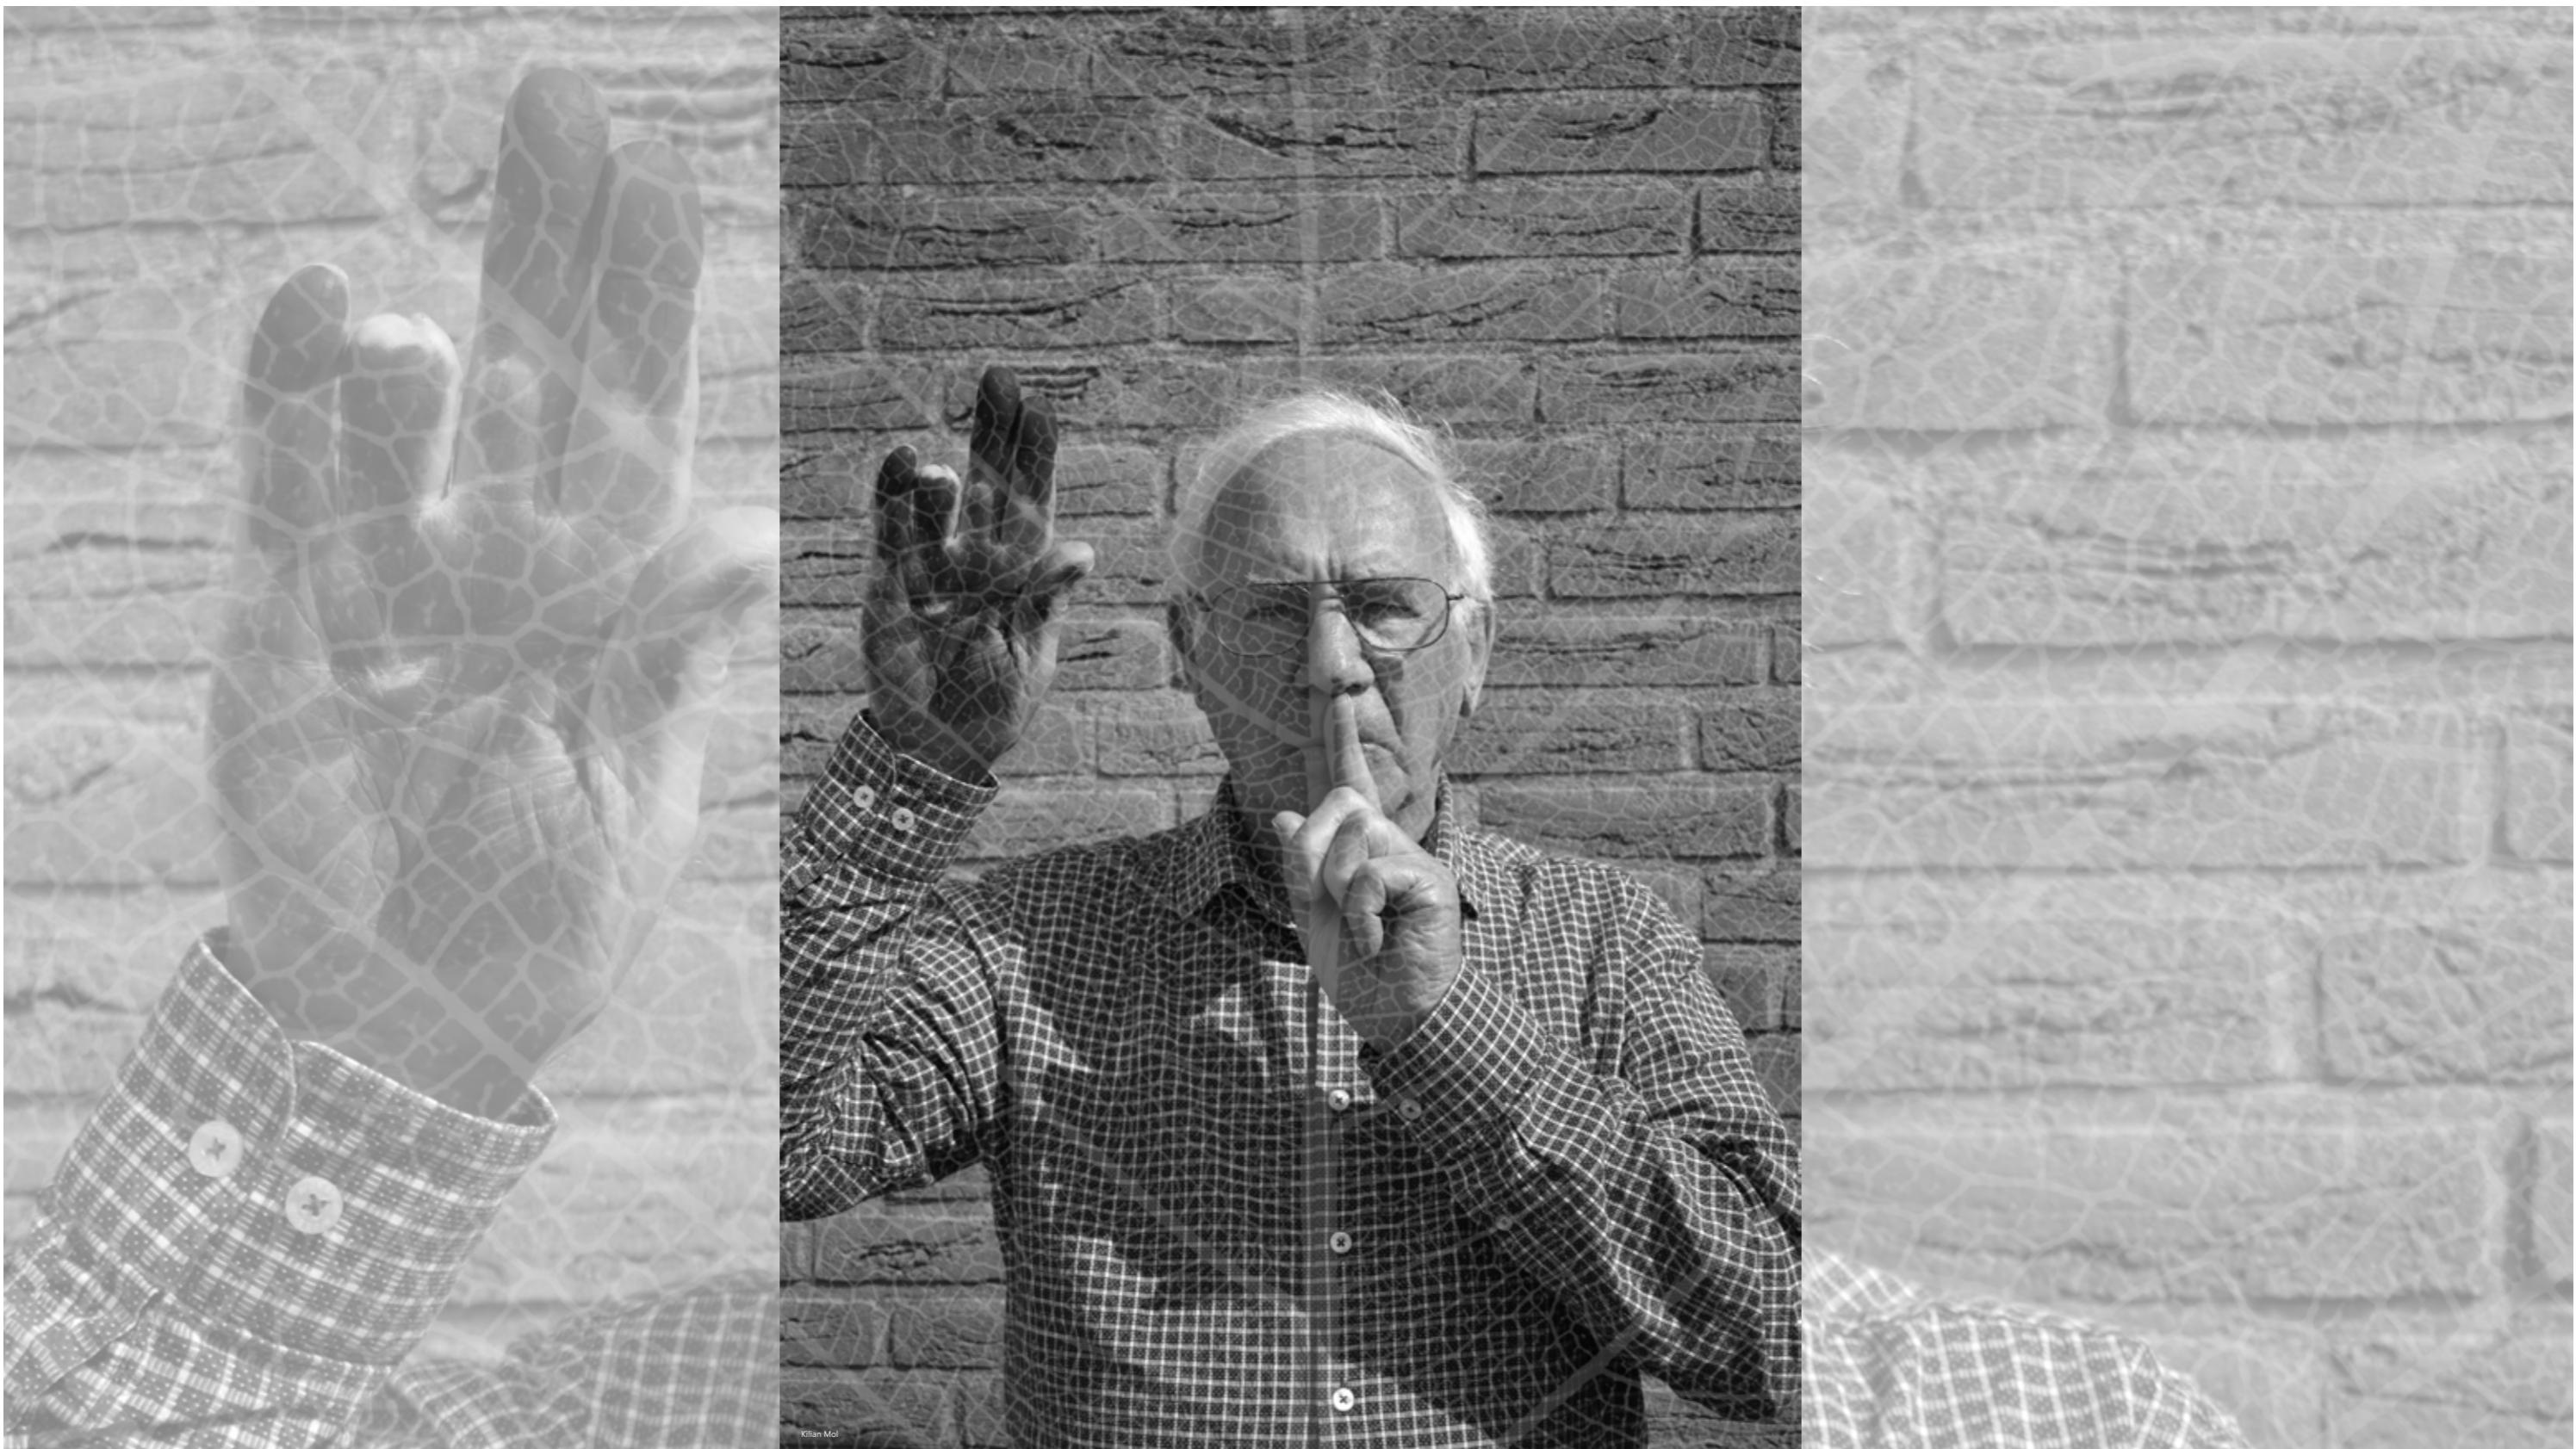

Design Cultural value assessment

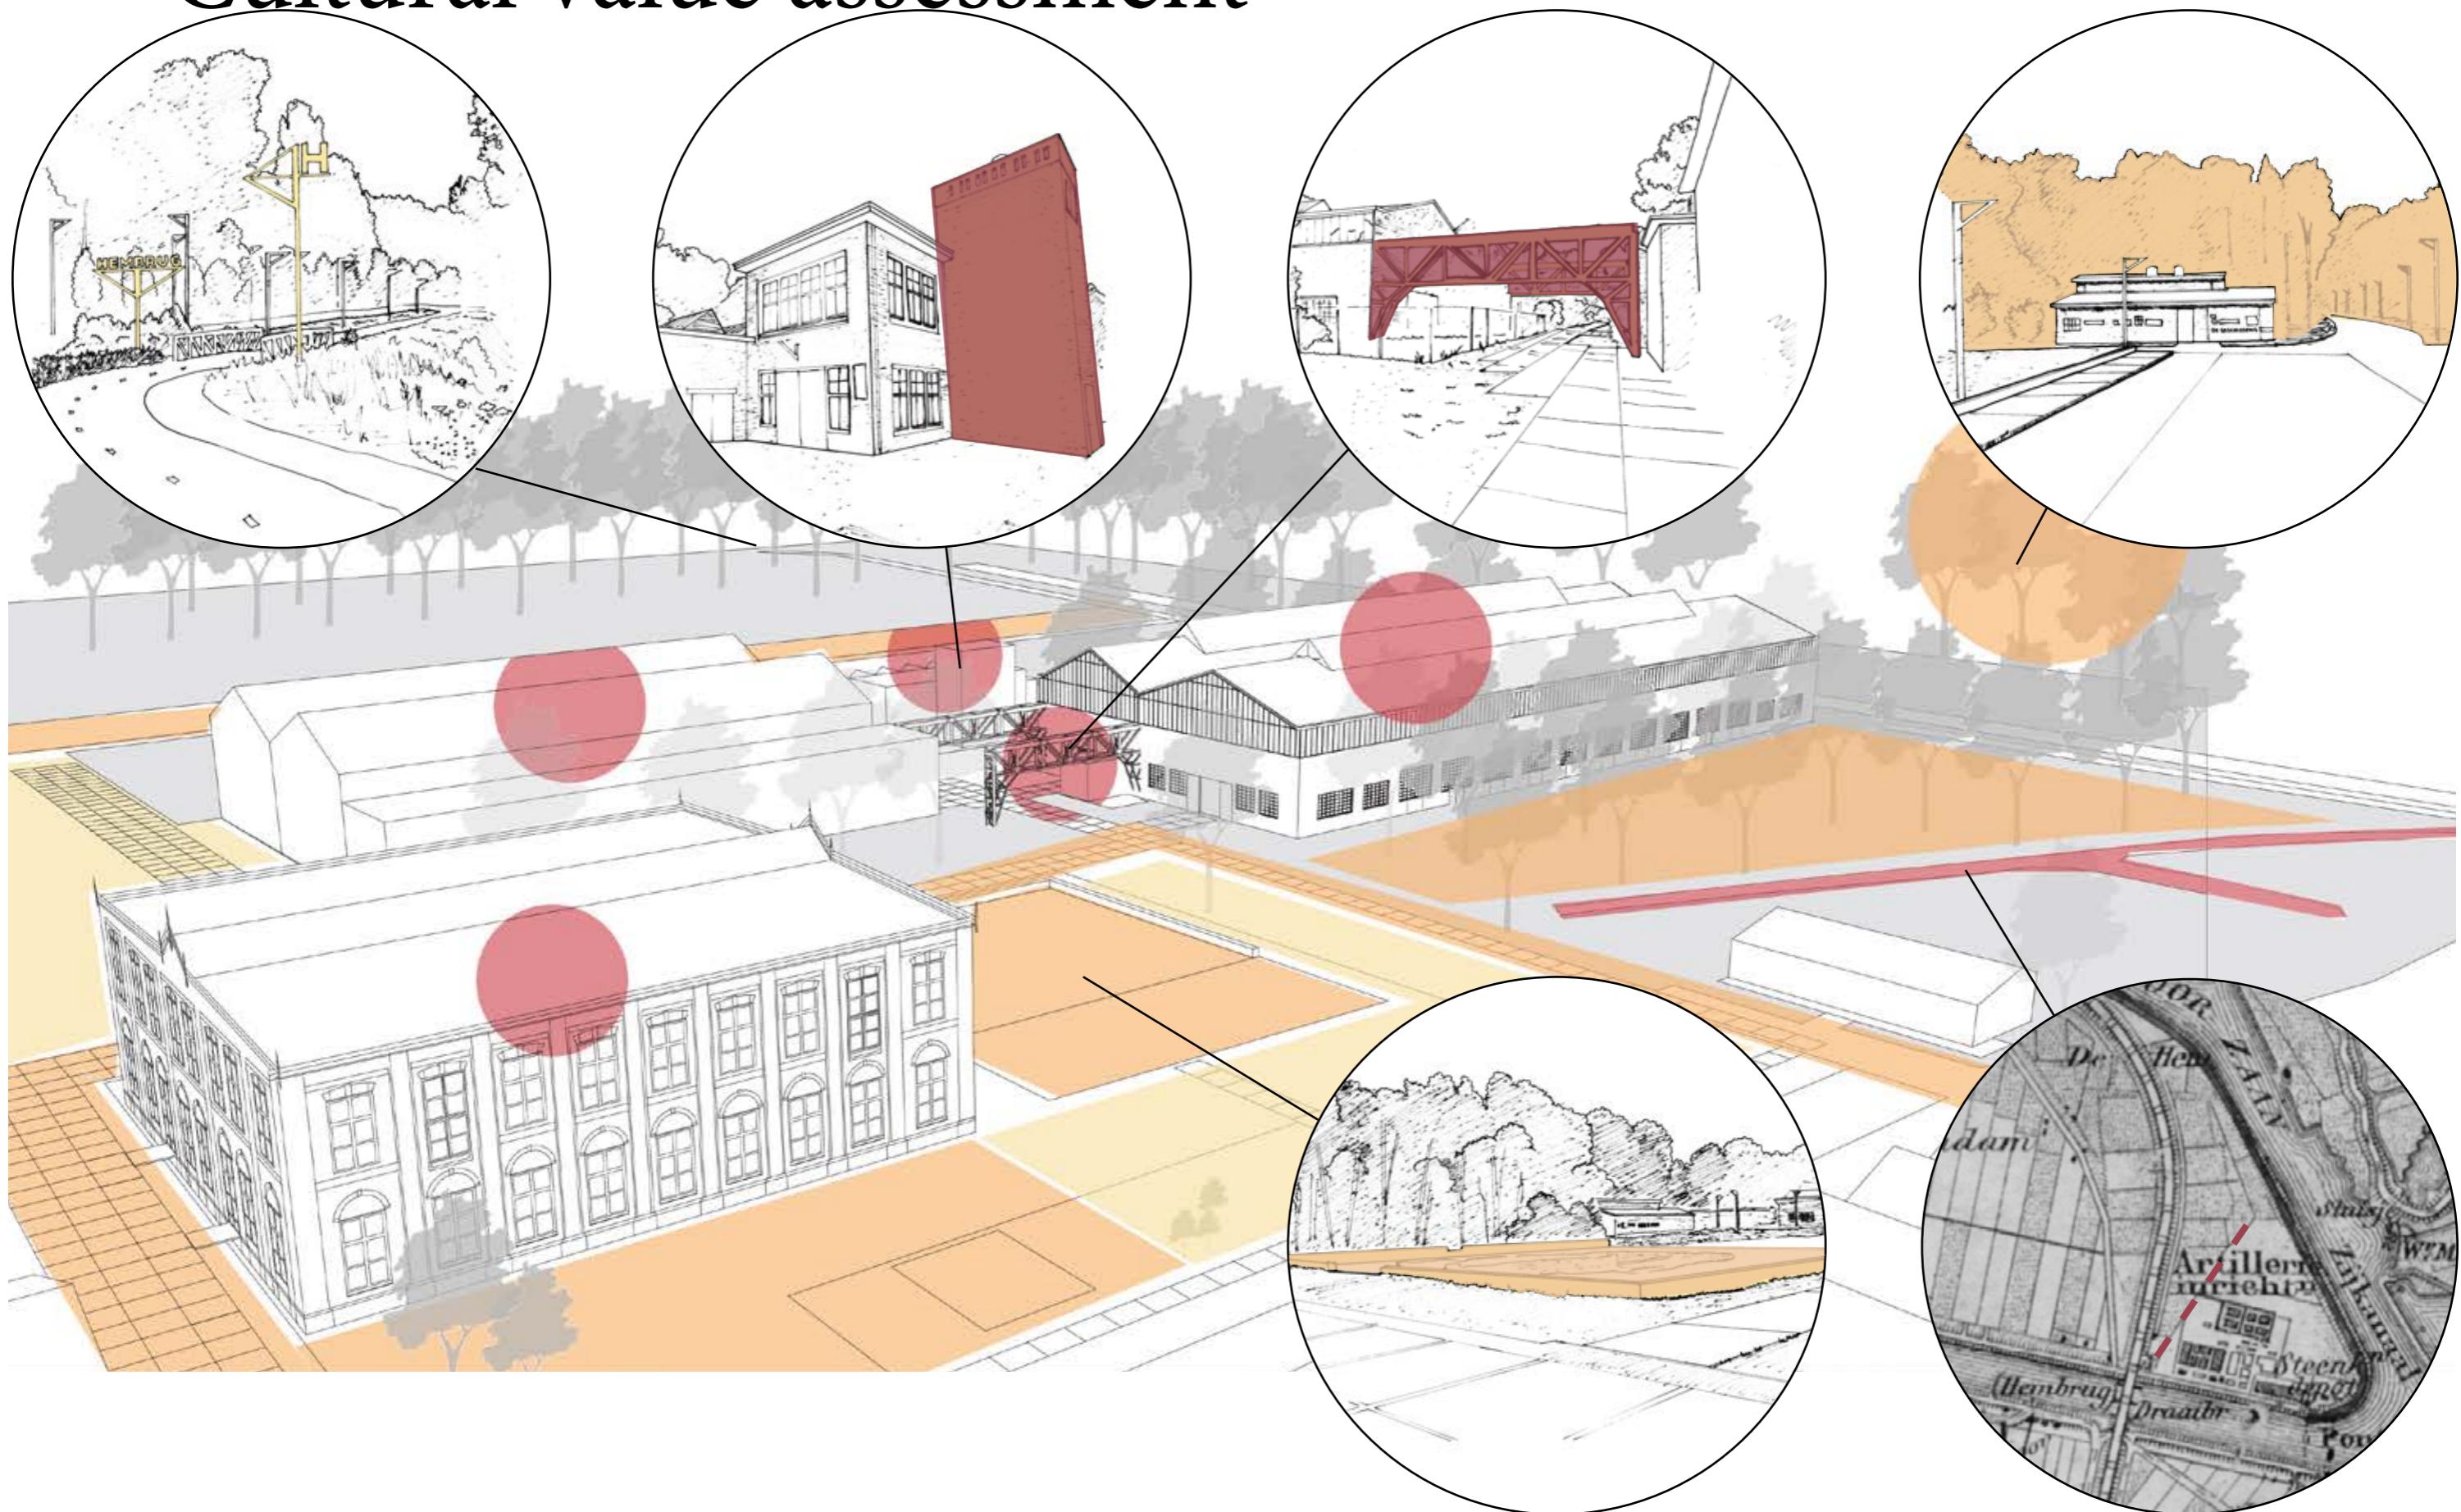


Master plan Campus North

“Creating an inspiring place of art, crafts and design. Combining traditional crafts with the state of the art. A place where the past meets the future.”



Machine Hall will be a place of art and craft where artists will host events and workshops with space for art exhibitions.

Open space in between will be a place for social interaction and public open air events where art and design will be presented.


Weapon Depot will provide flexible and fixed workplaces for designers and creative entrepreneurs who will host and want to be involved in these artistic events.

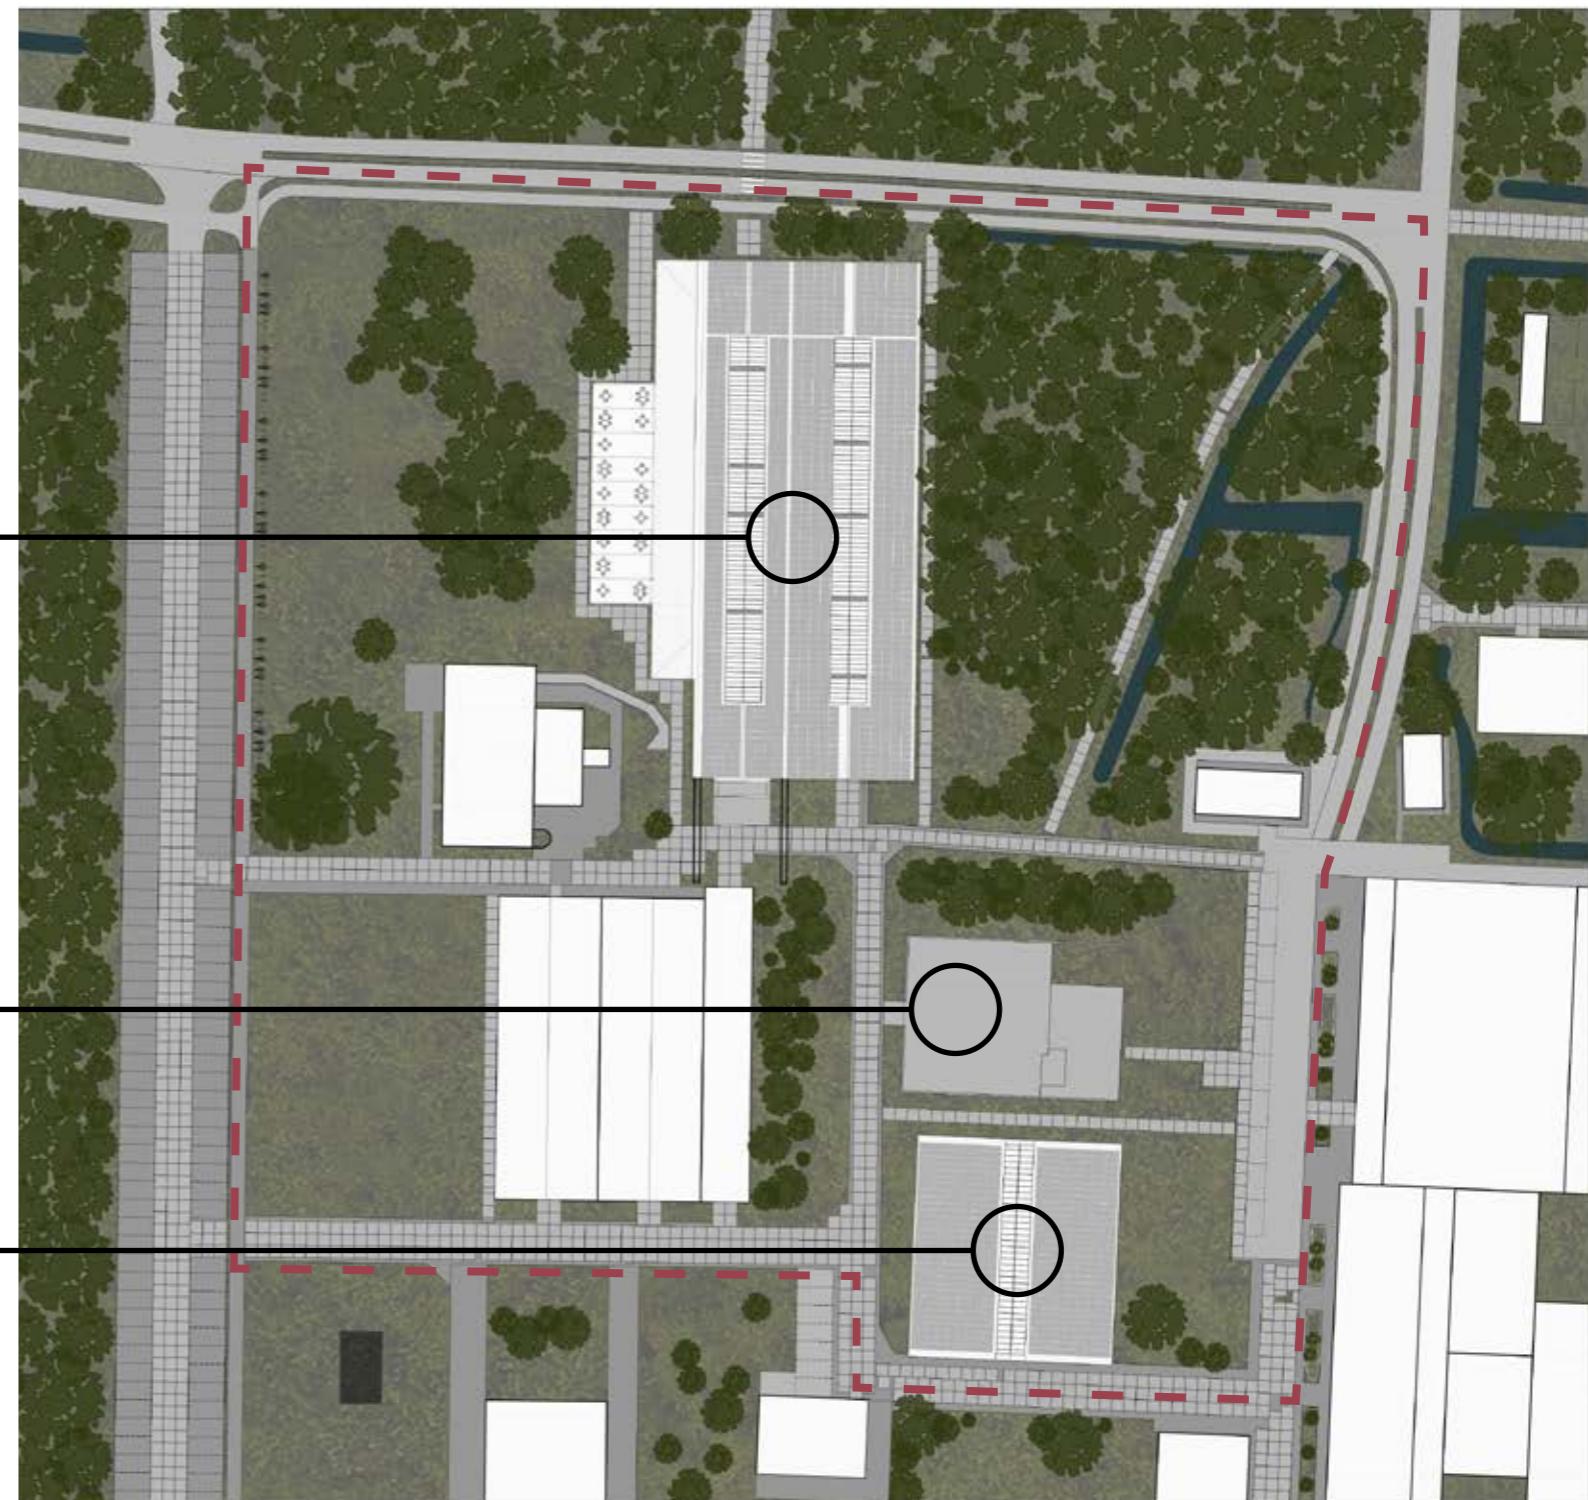

Design Accessibility

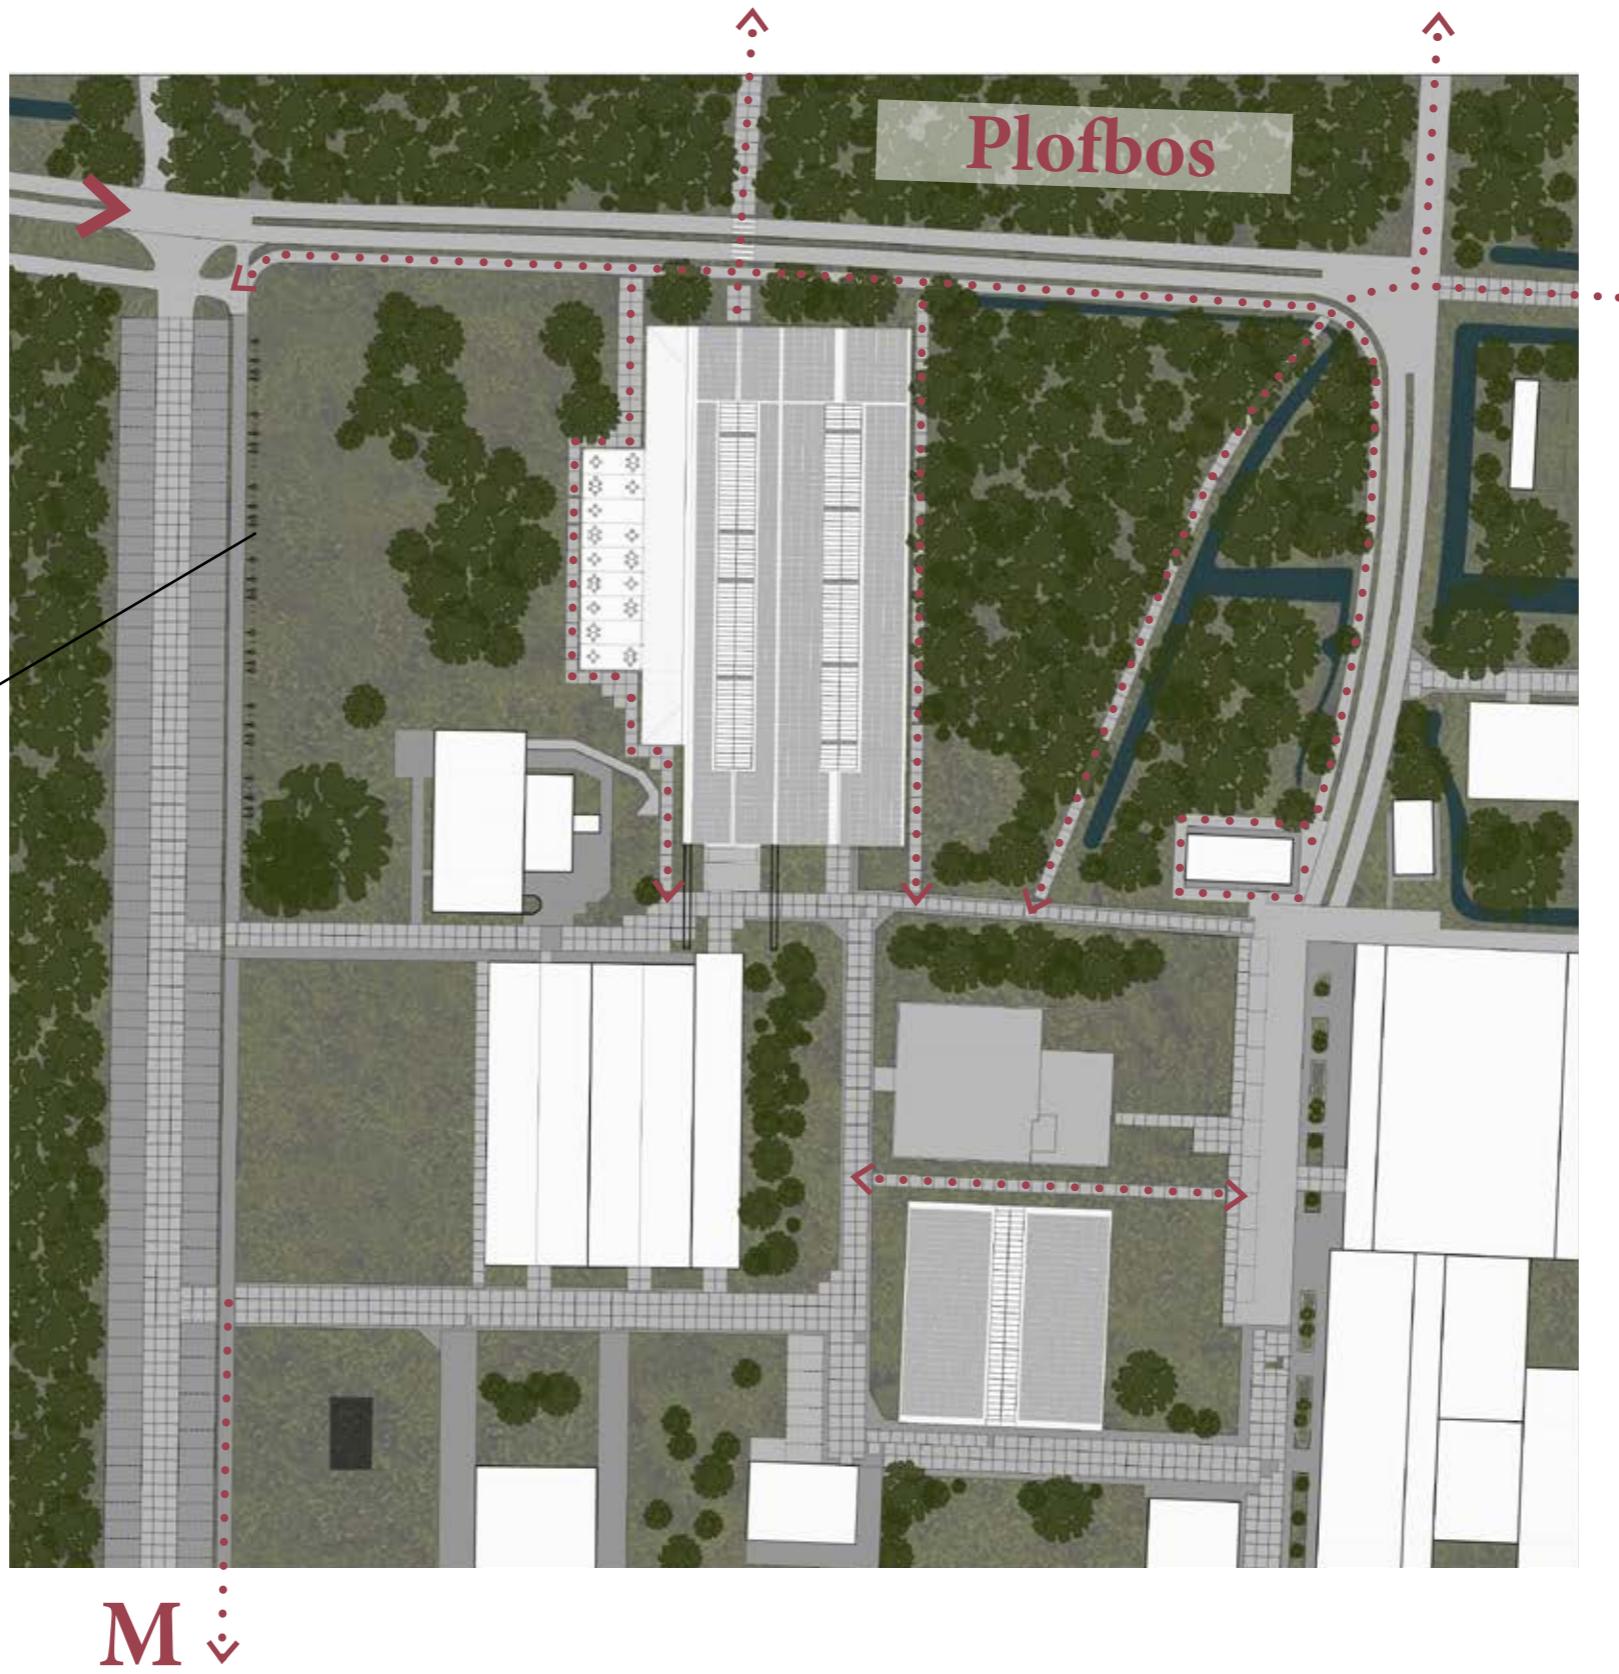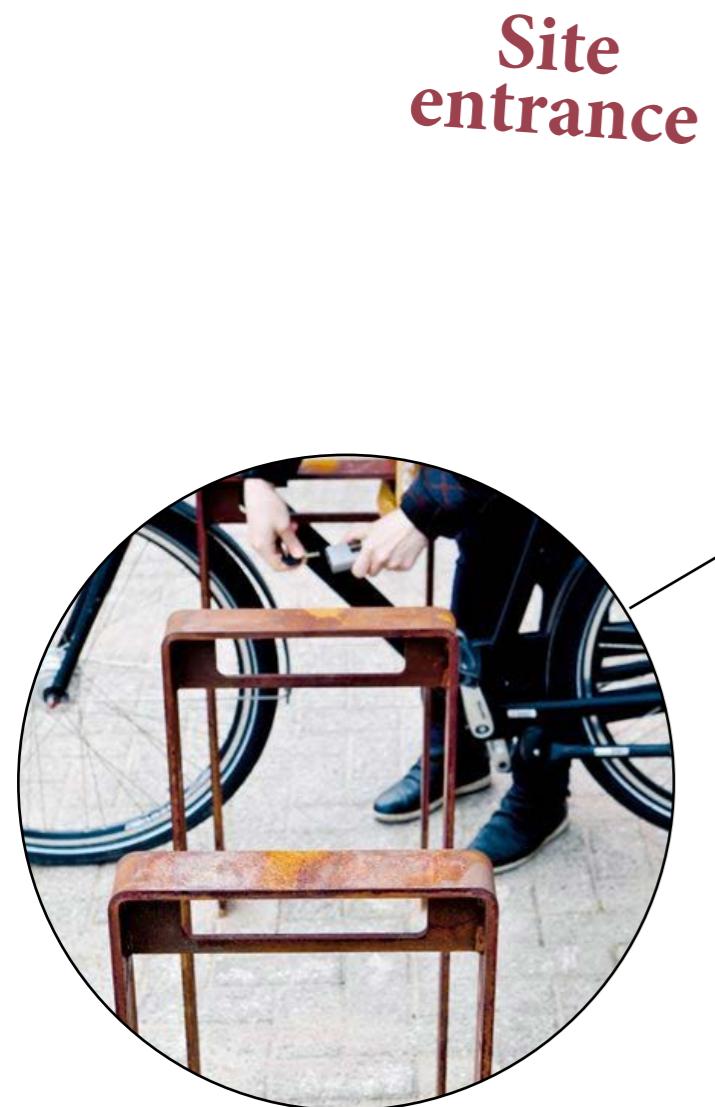

Design Public space

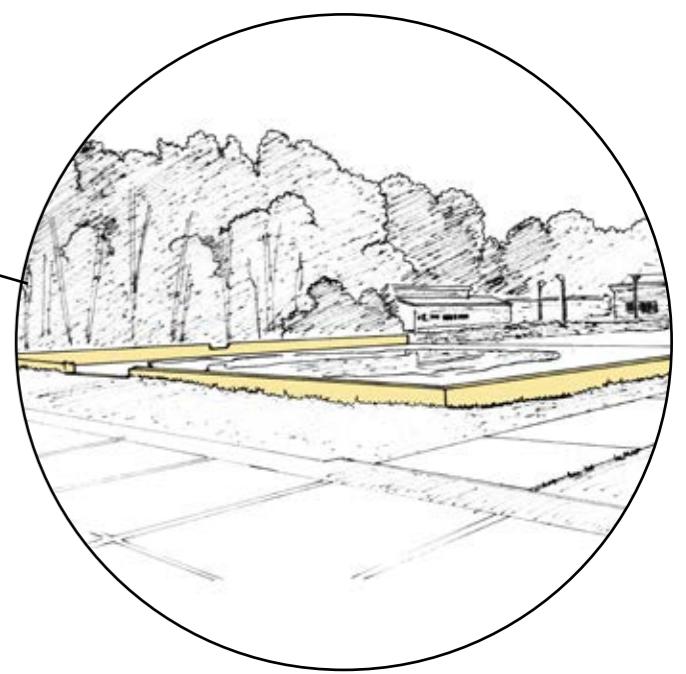

Design Entrance Hembrug




Design Machine hall




Design Current condition



Design Original function

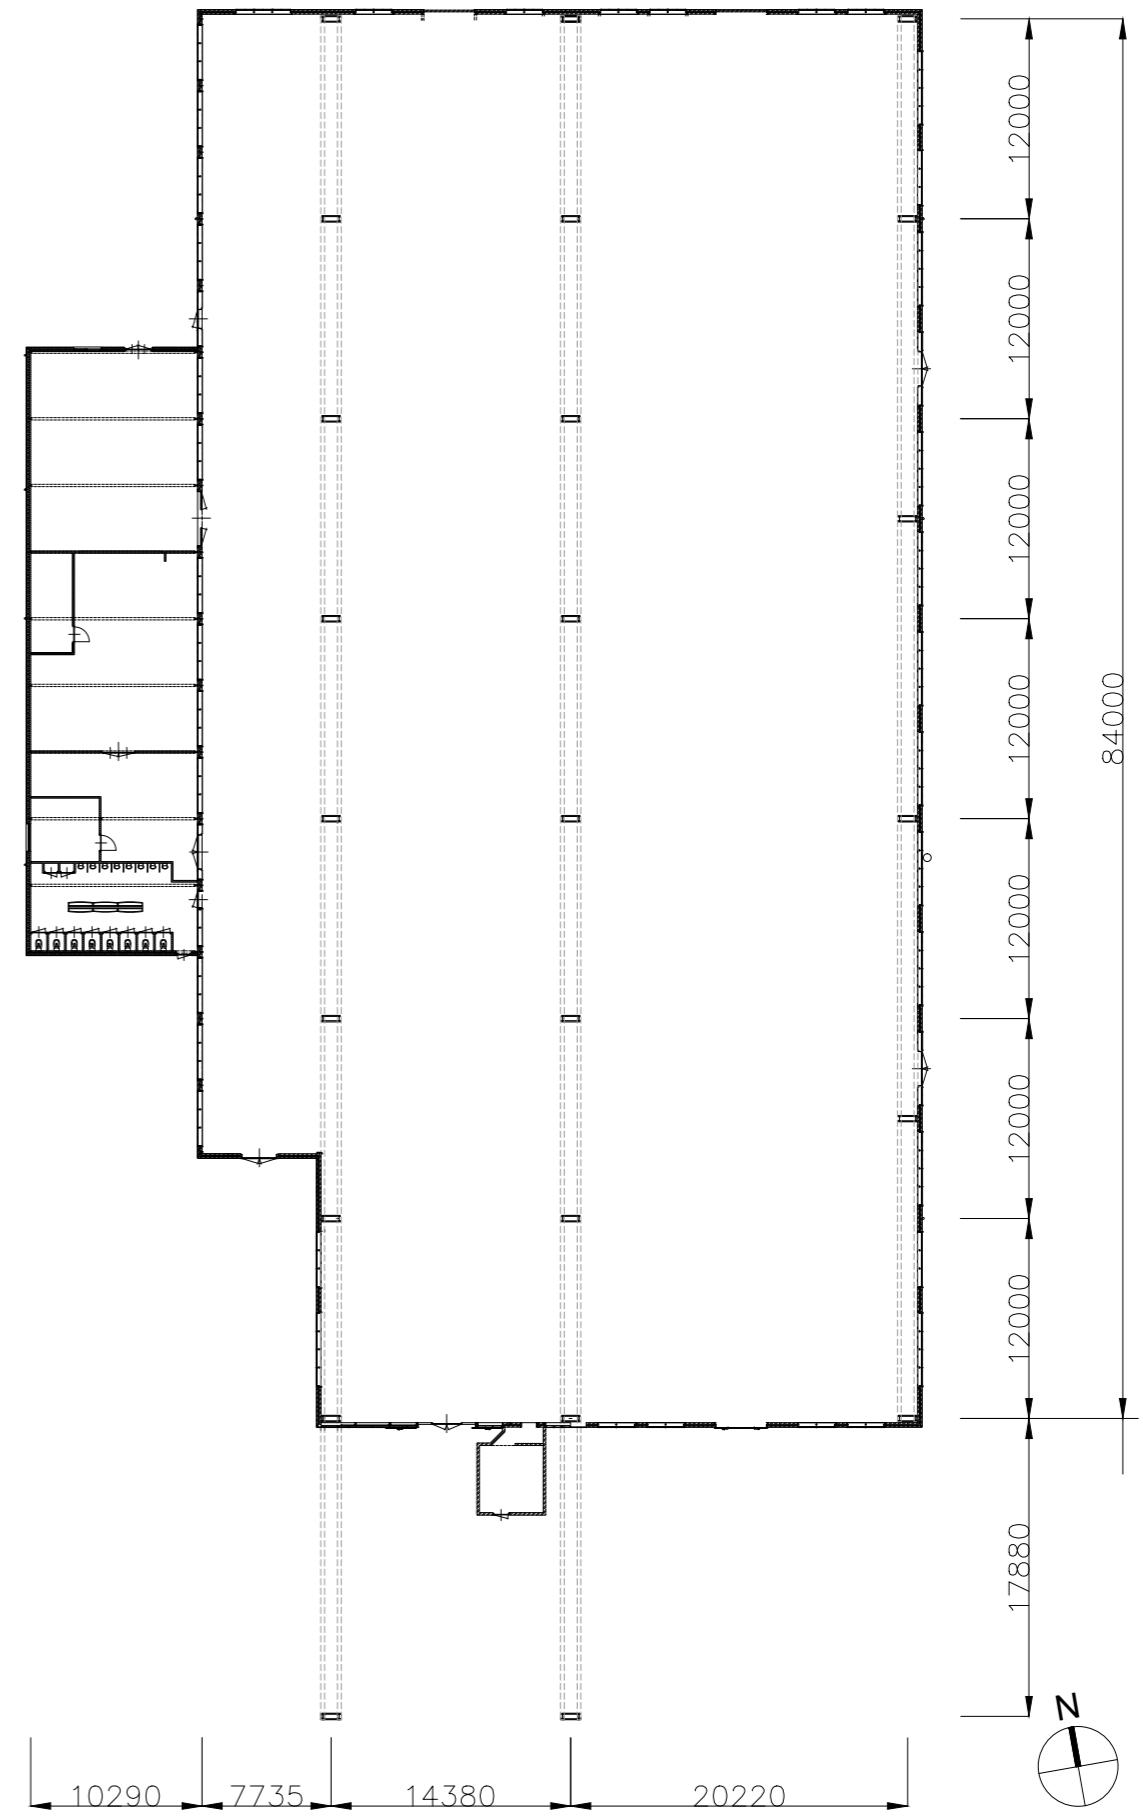

Design Crane tracks

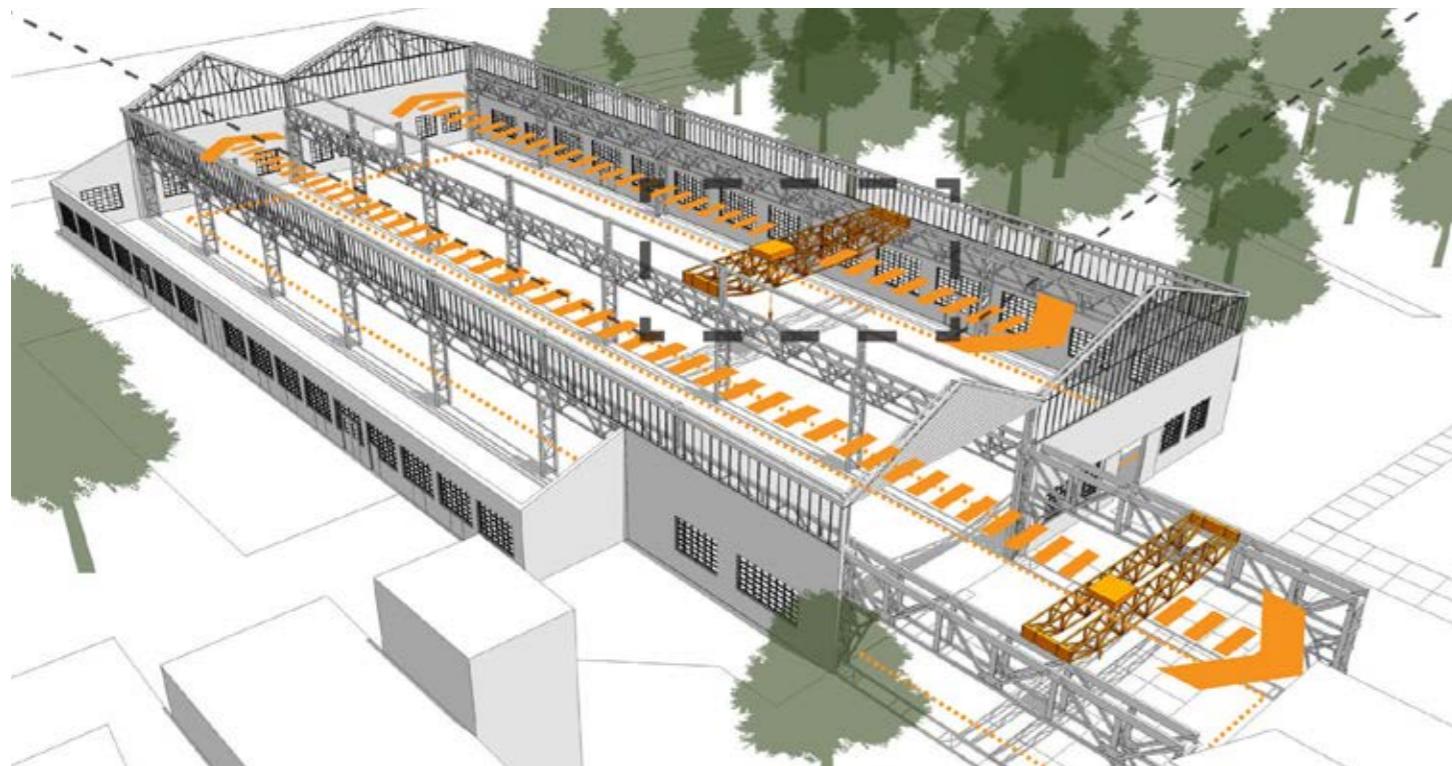

Design Interior






Design Cultural value assessment


Most valuable aspects

Crane tracks
Spatiality (open)
Scale (big)

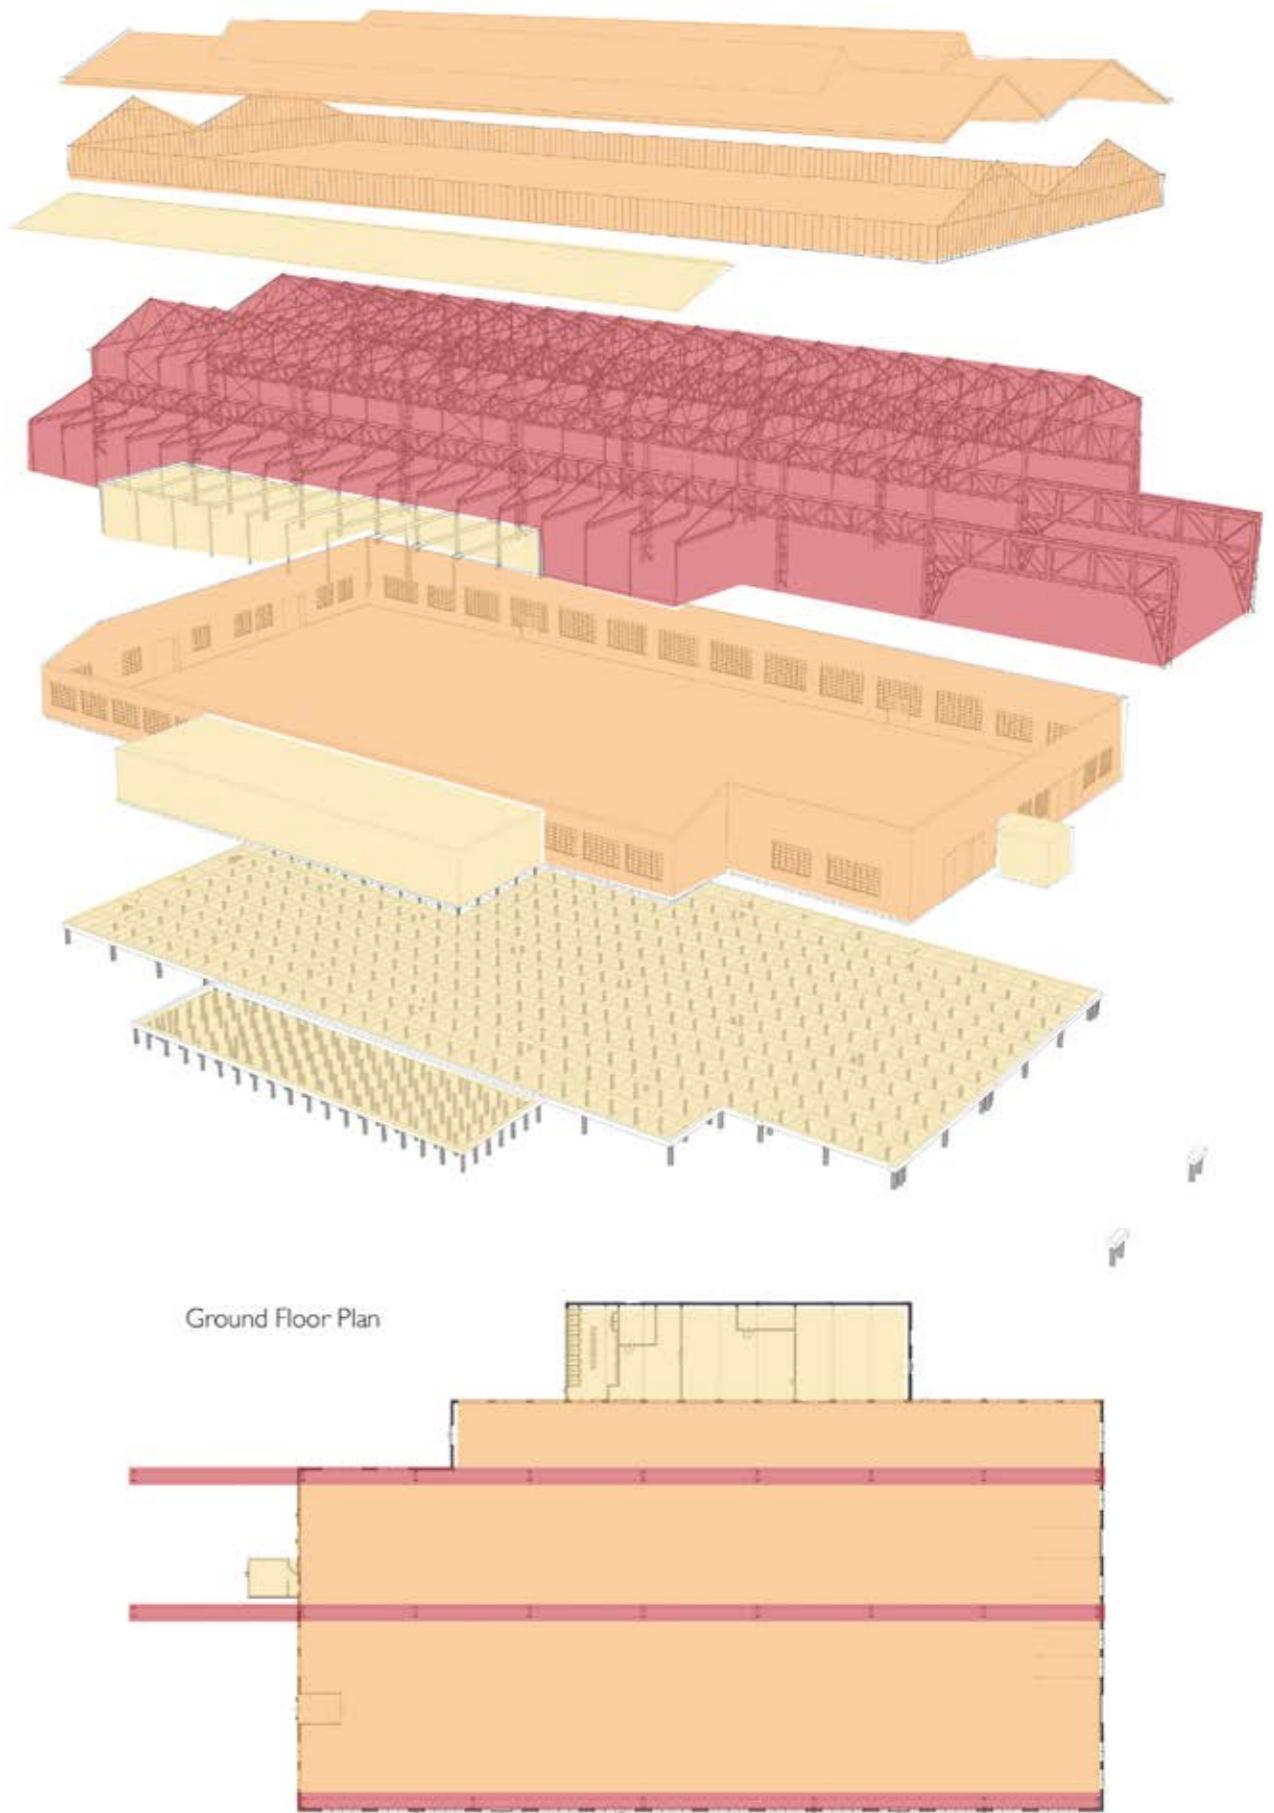

Loods 6


Stichting Kunstwerk Loods6

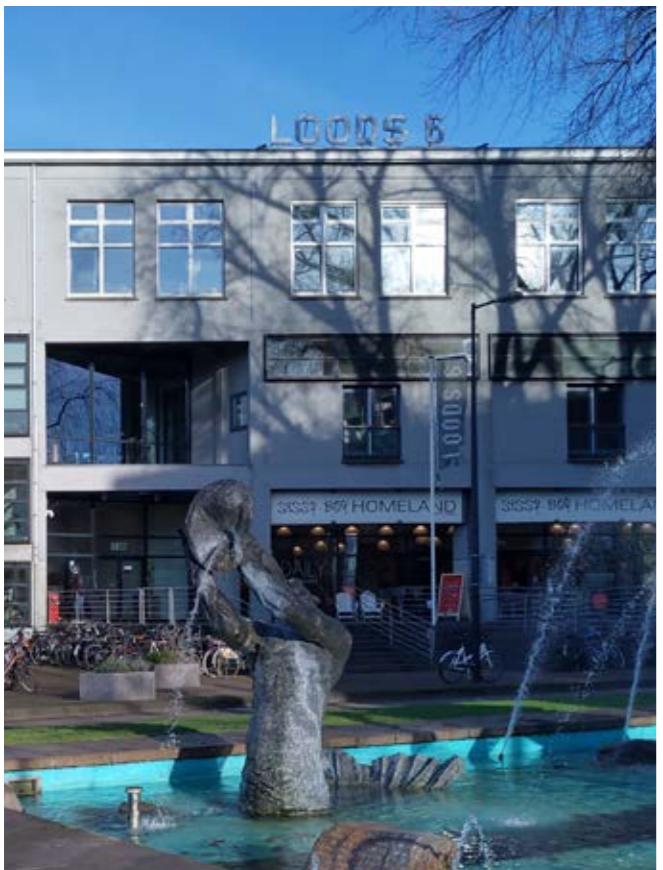

KNSM laan 143, Amsterdam


NDSM Loods

Stichting Kinetisch Noord

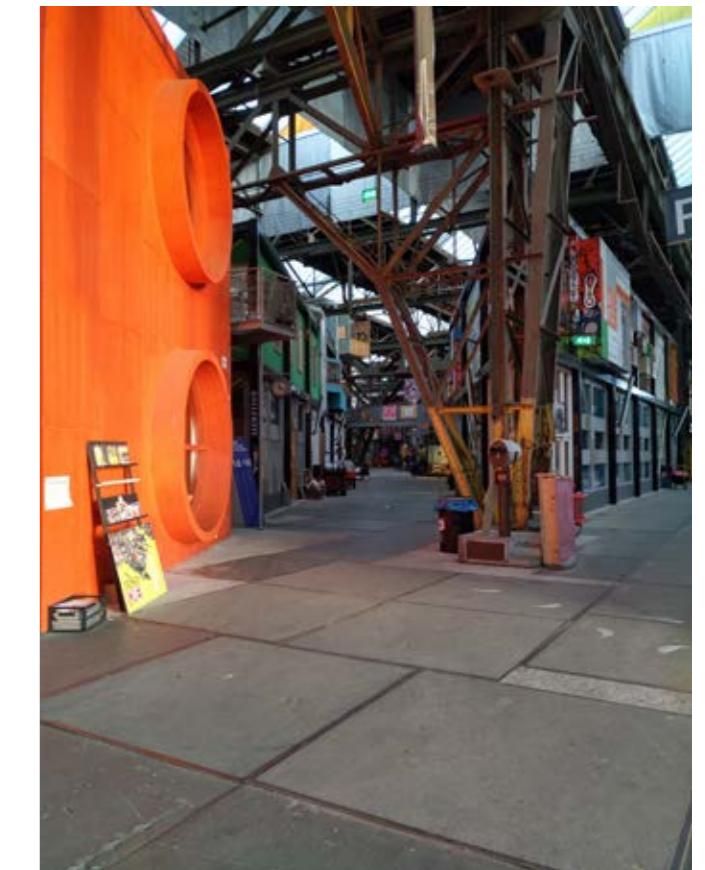


NDSM-Plein 85, Amsterdam

Design Interventions

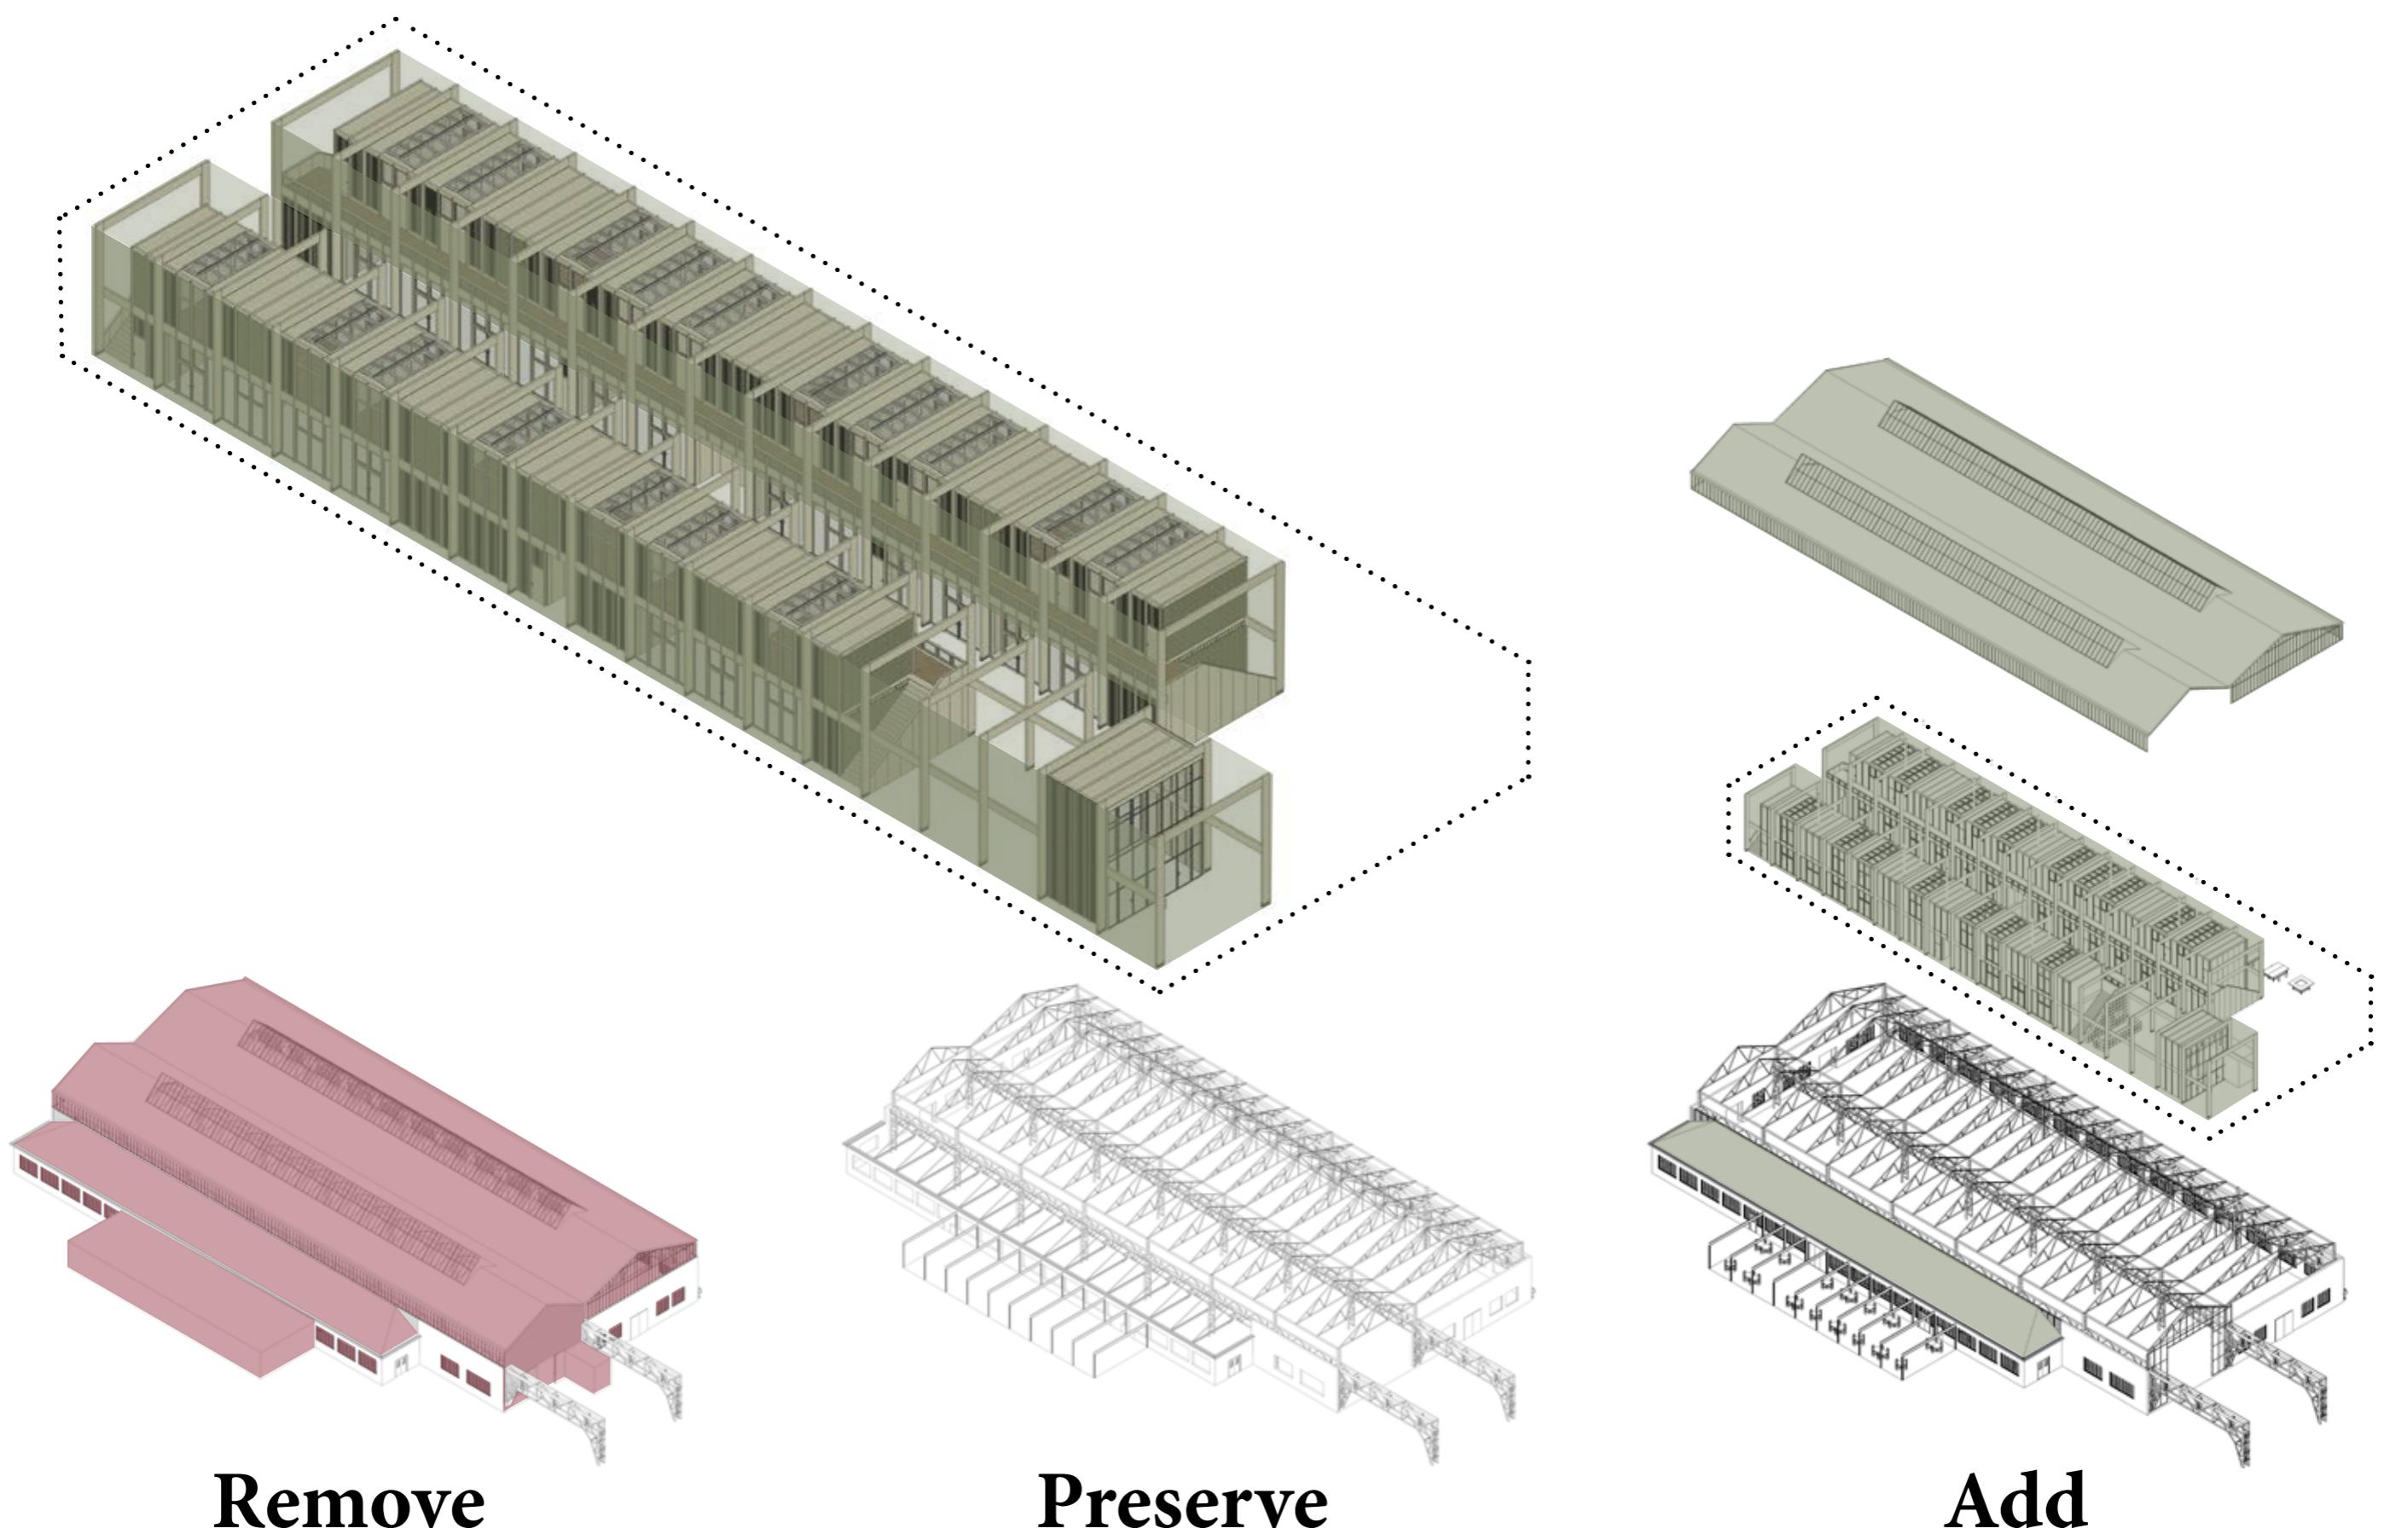


Design Redefining space


Original space plan

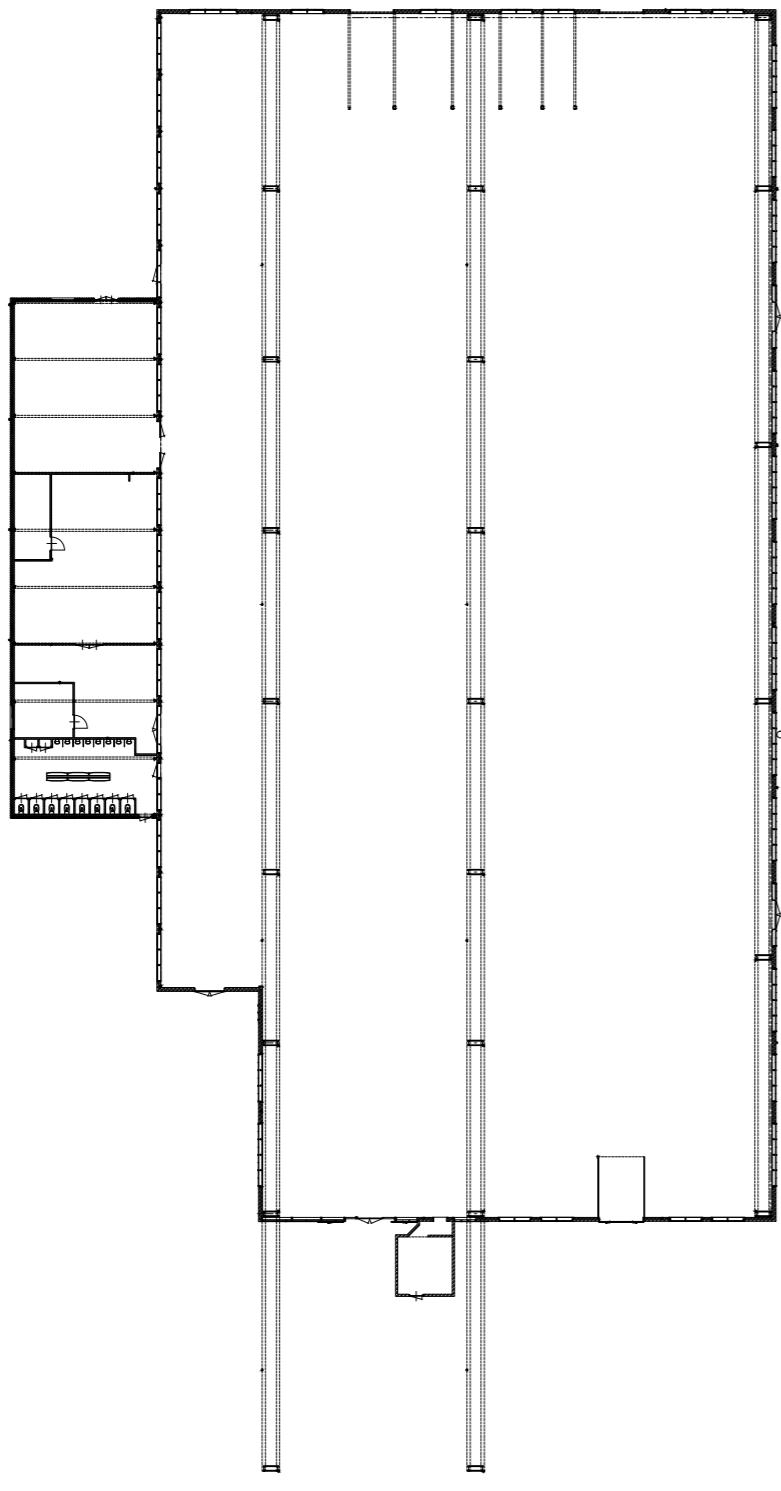


New space plan

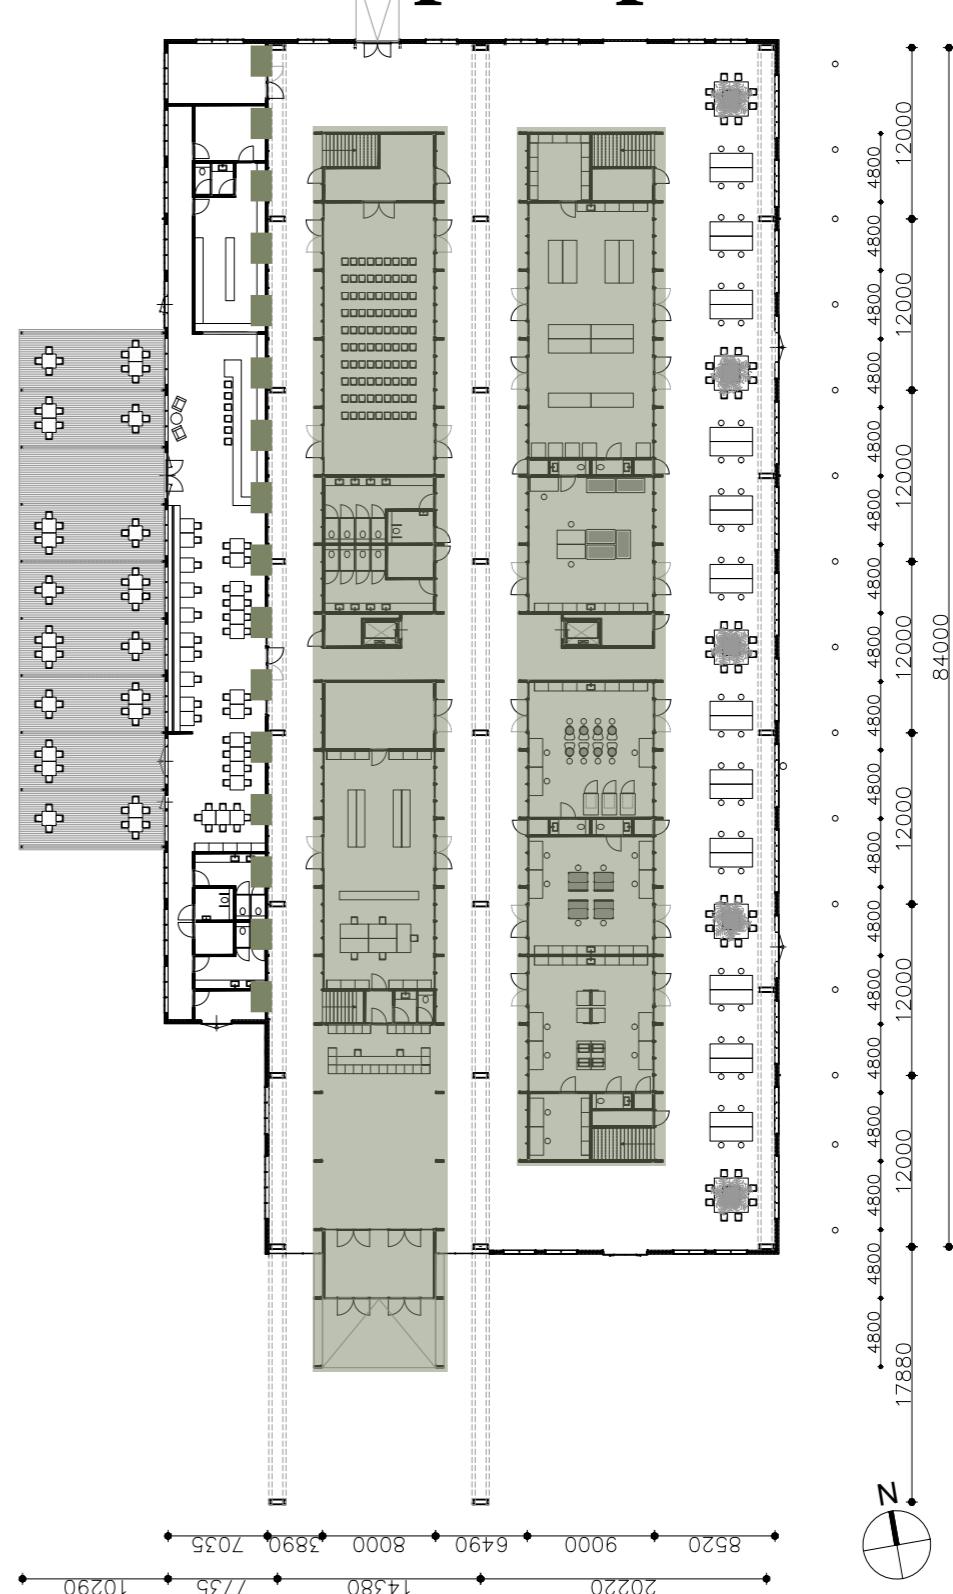



Original section

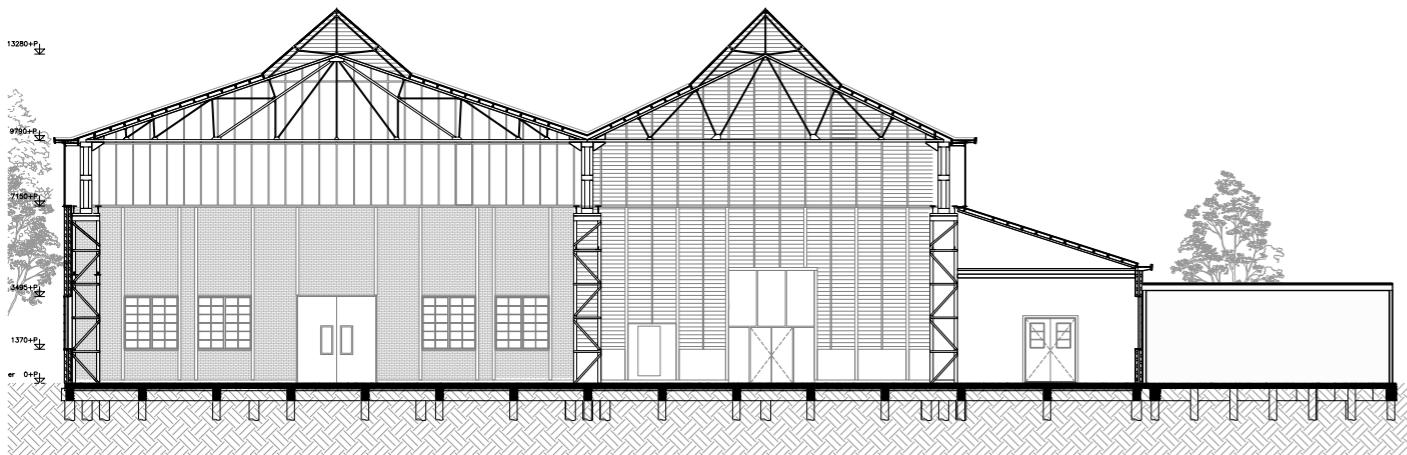

New section

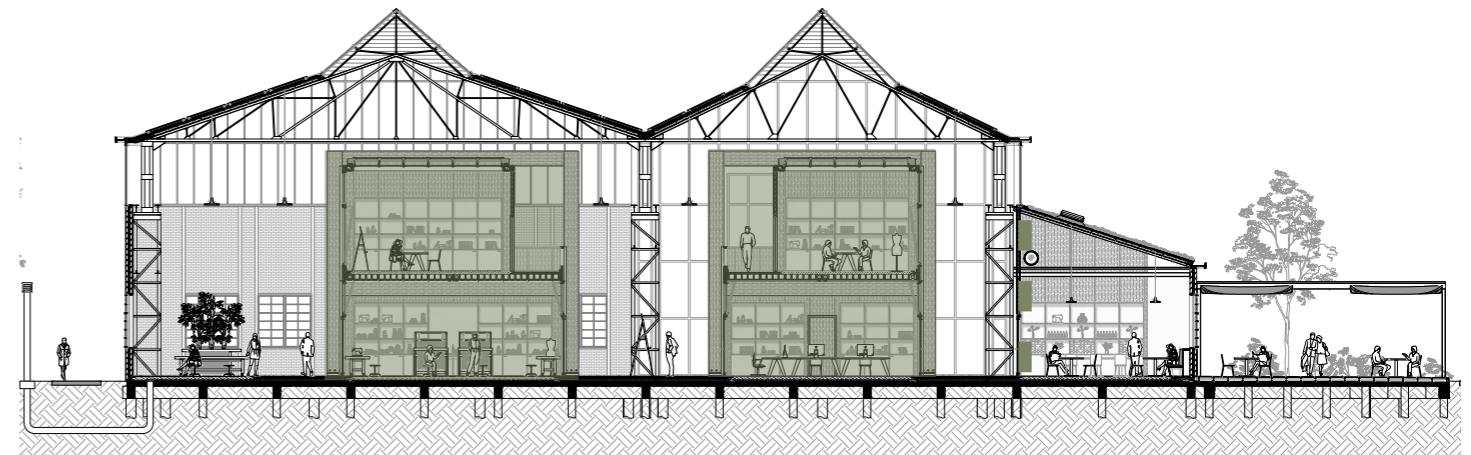



Design Referring to crane tracks

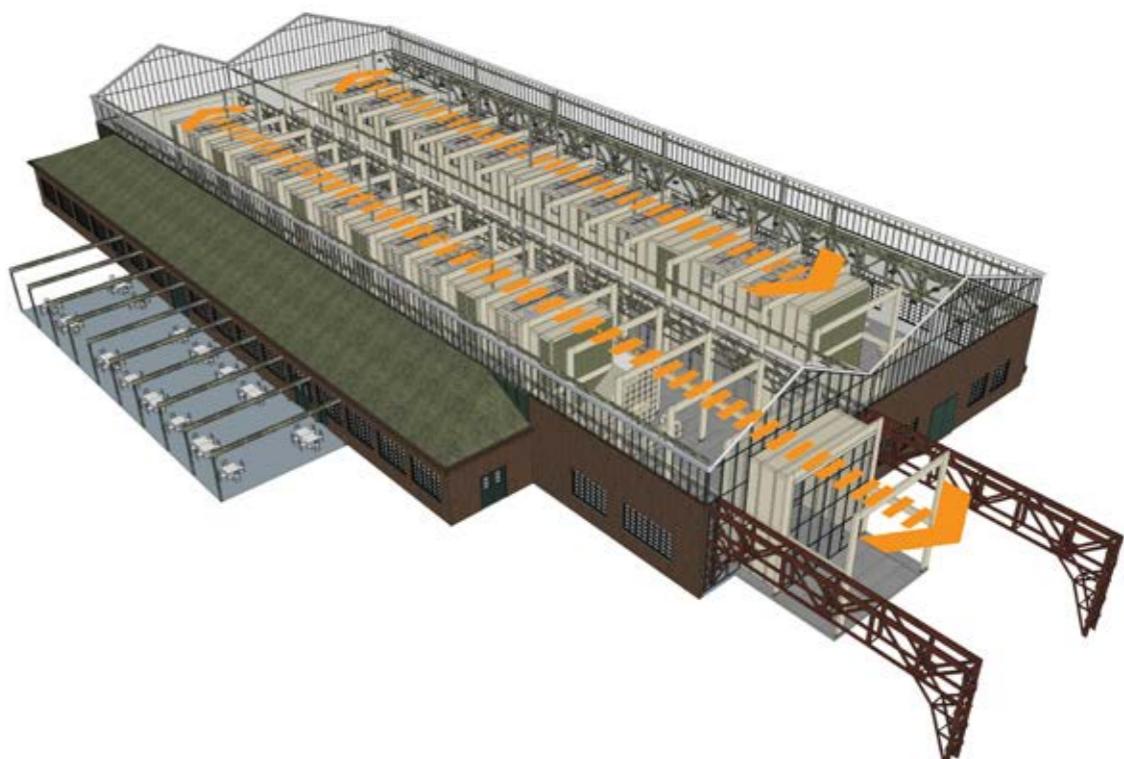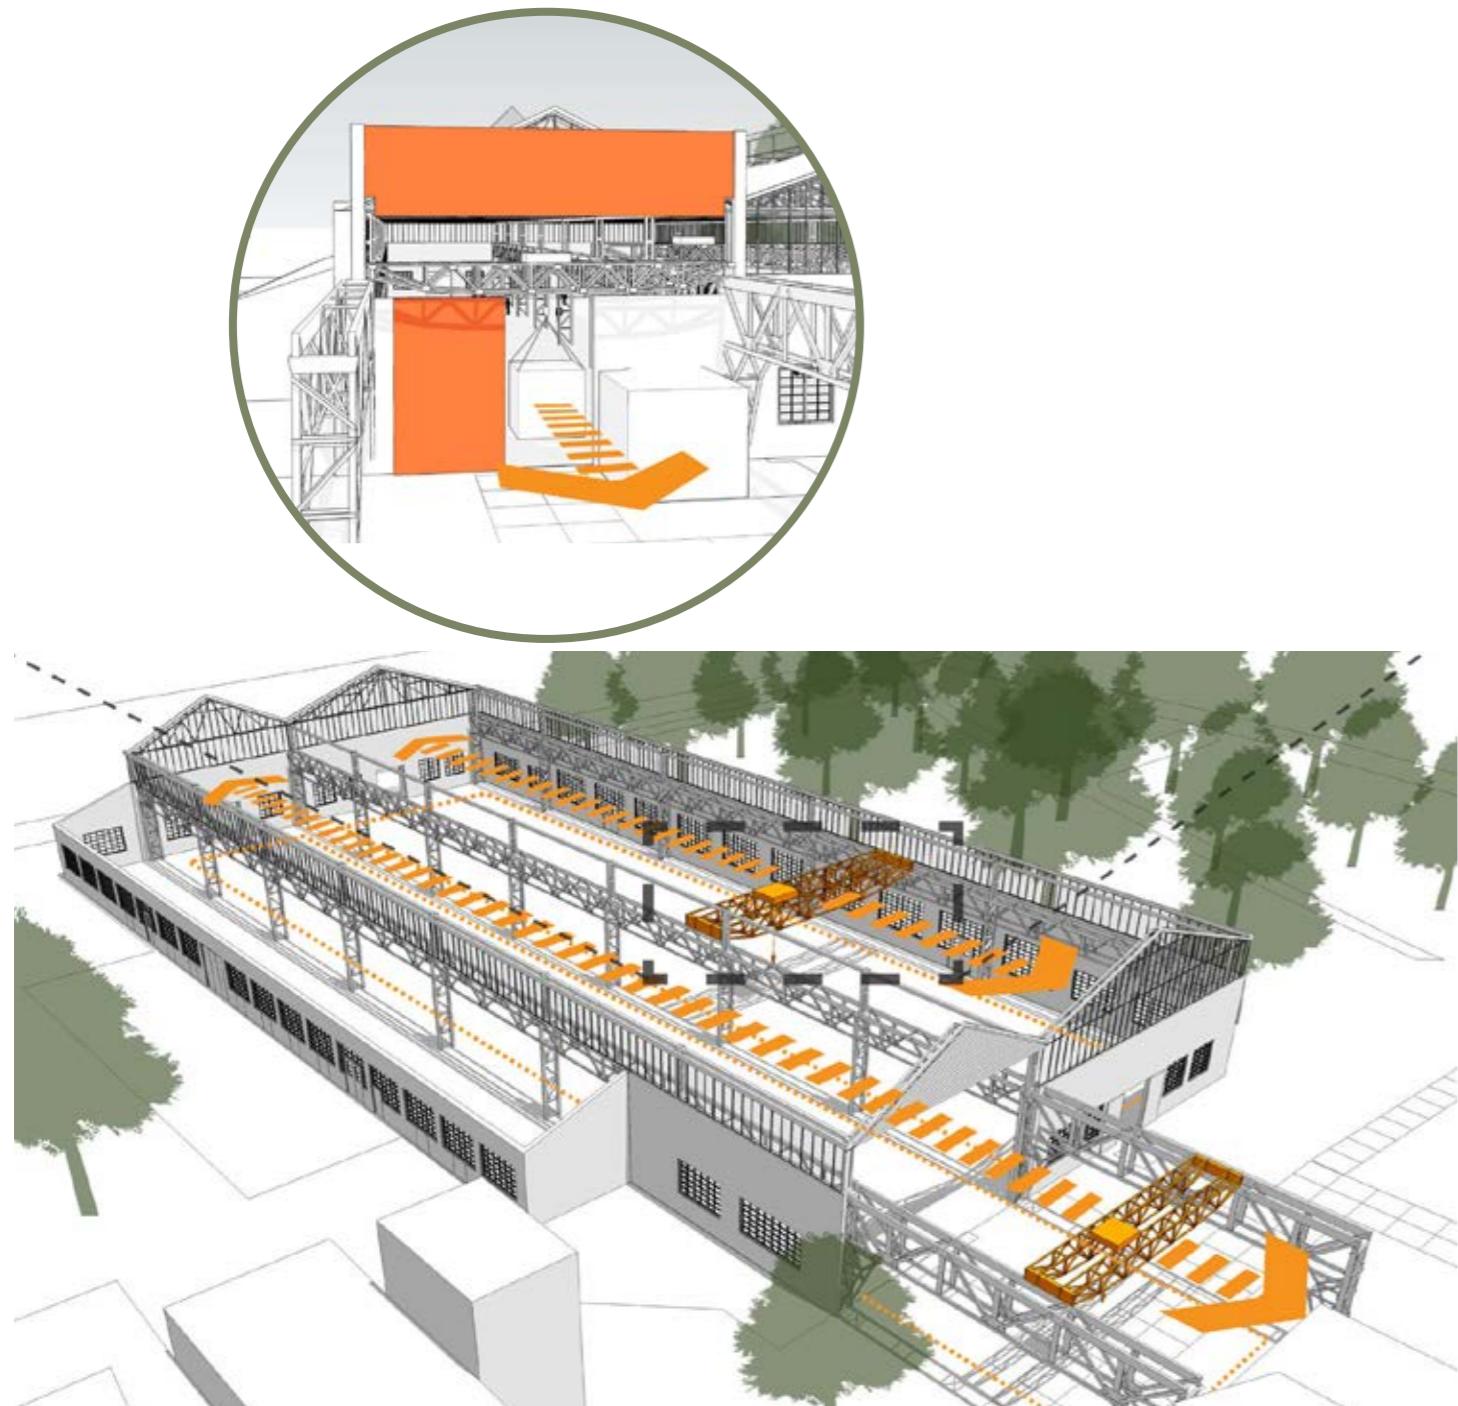

Design
Existing South facade




Design New main entrance

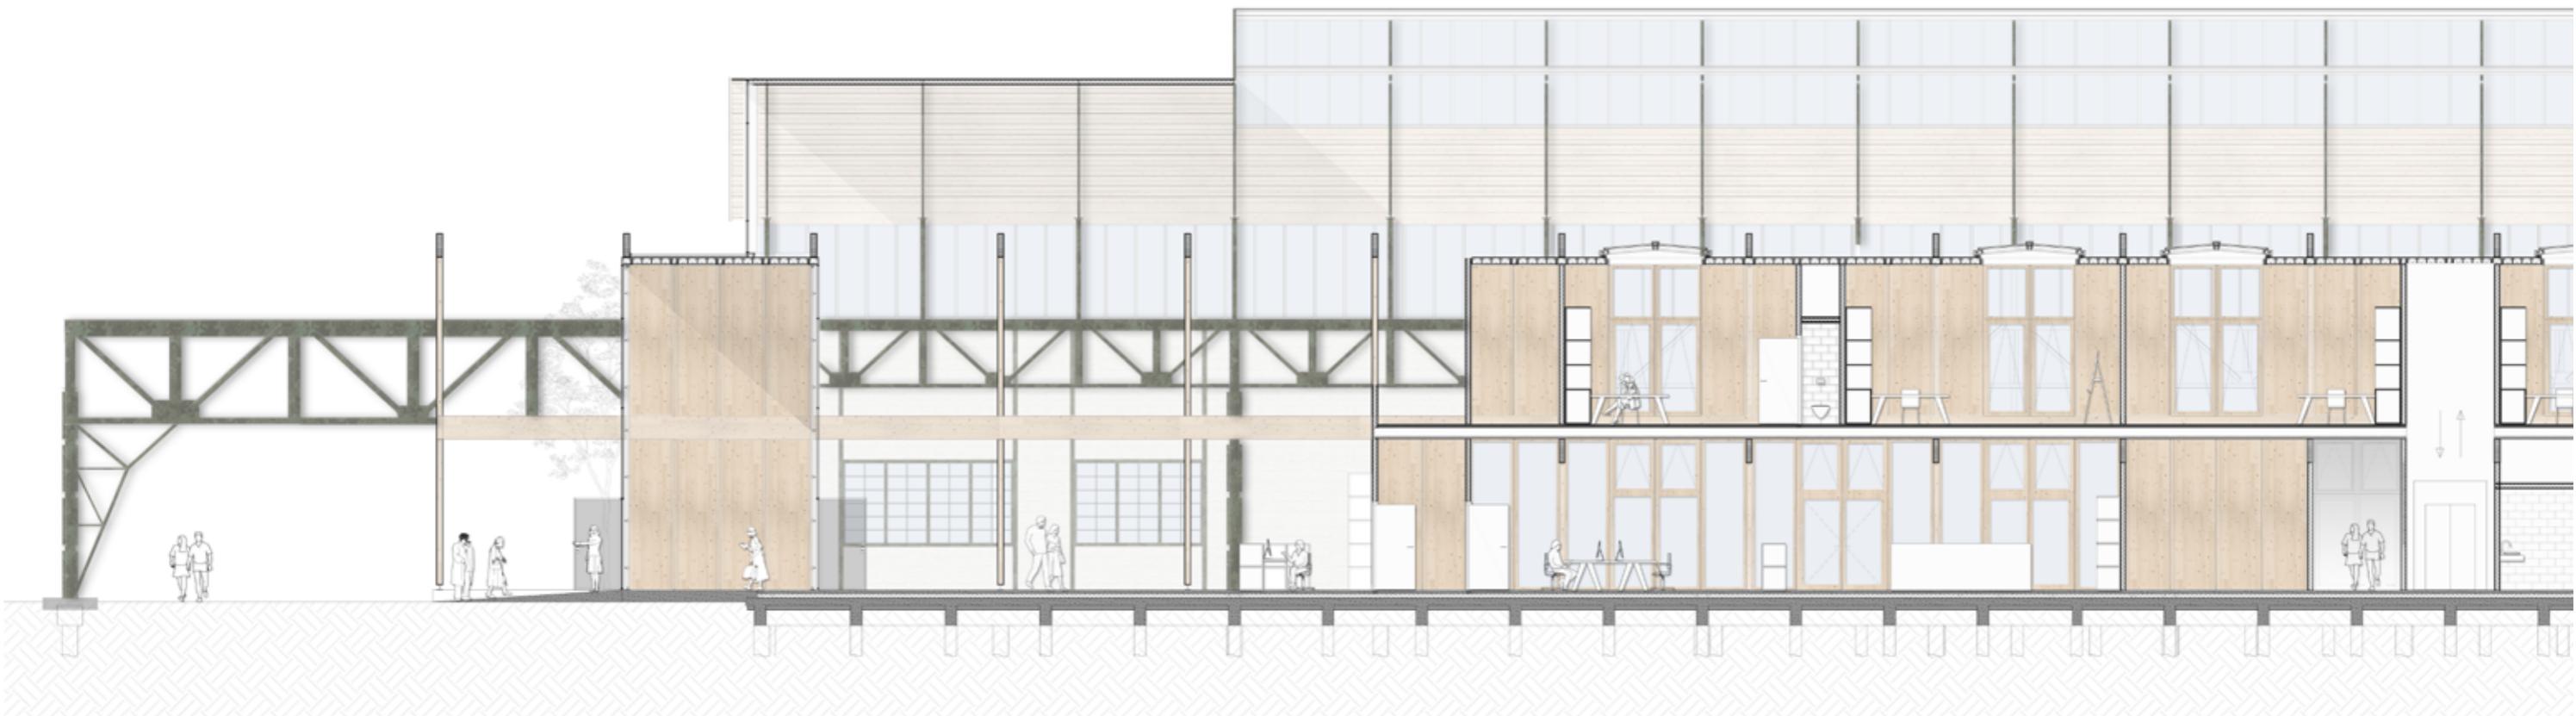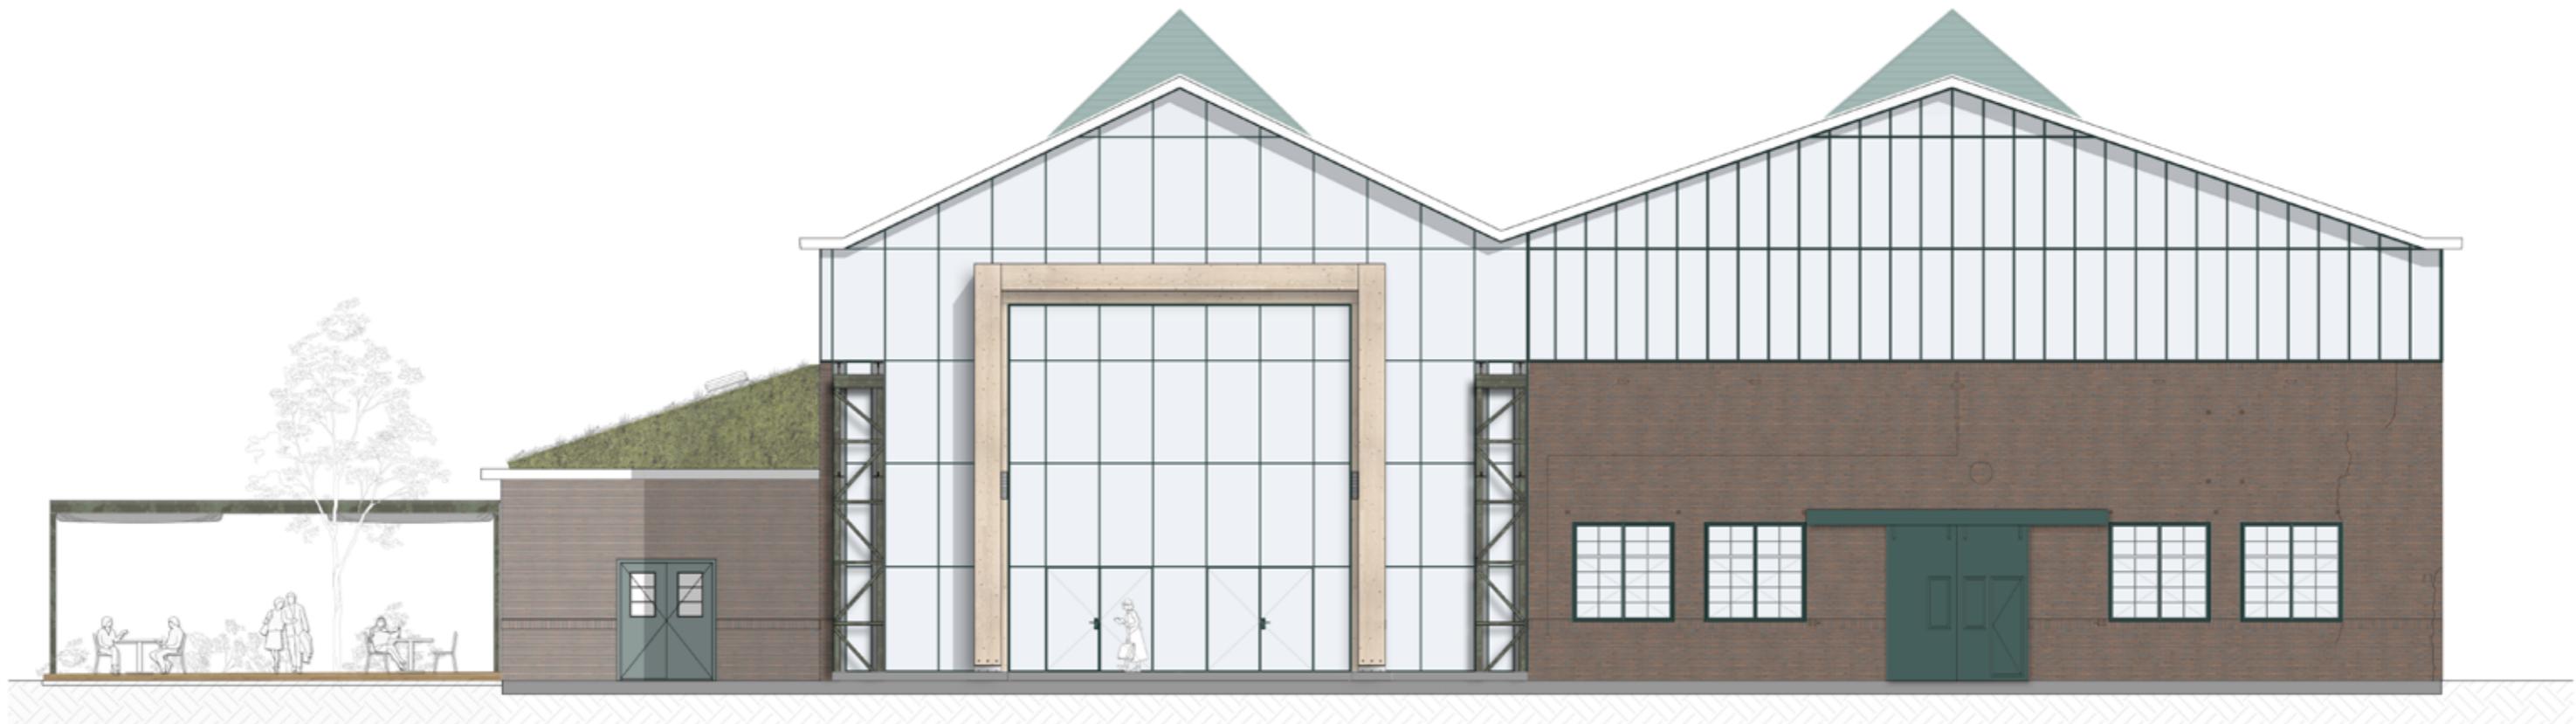


Design New main entrance



New entrance North facade

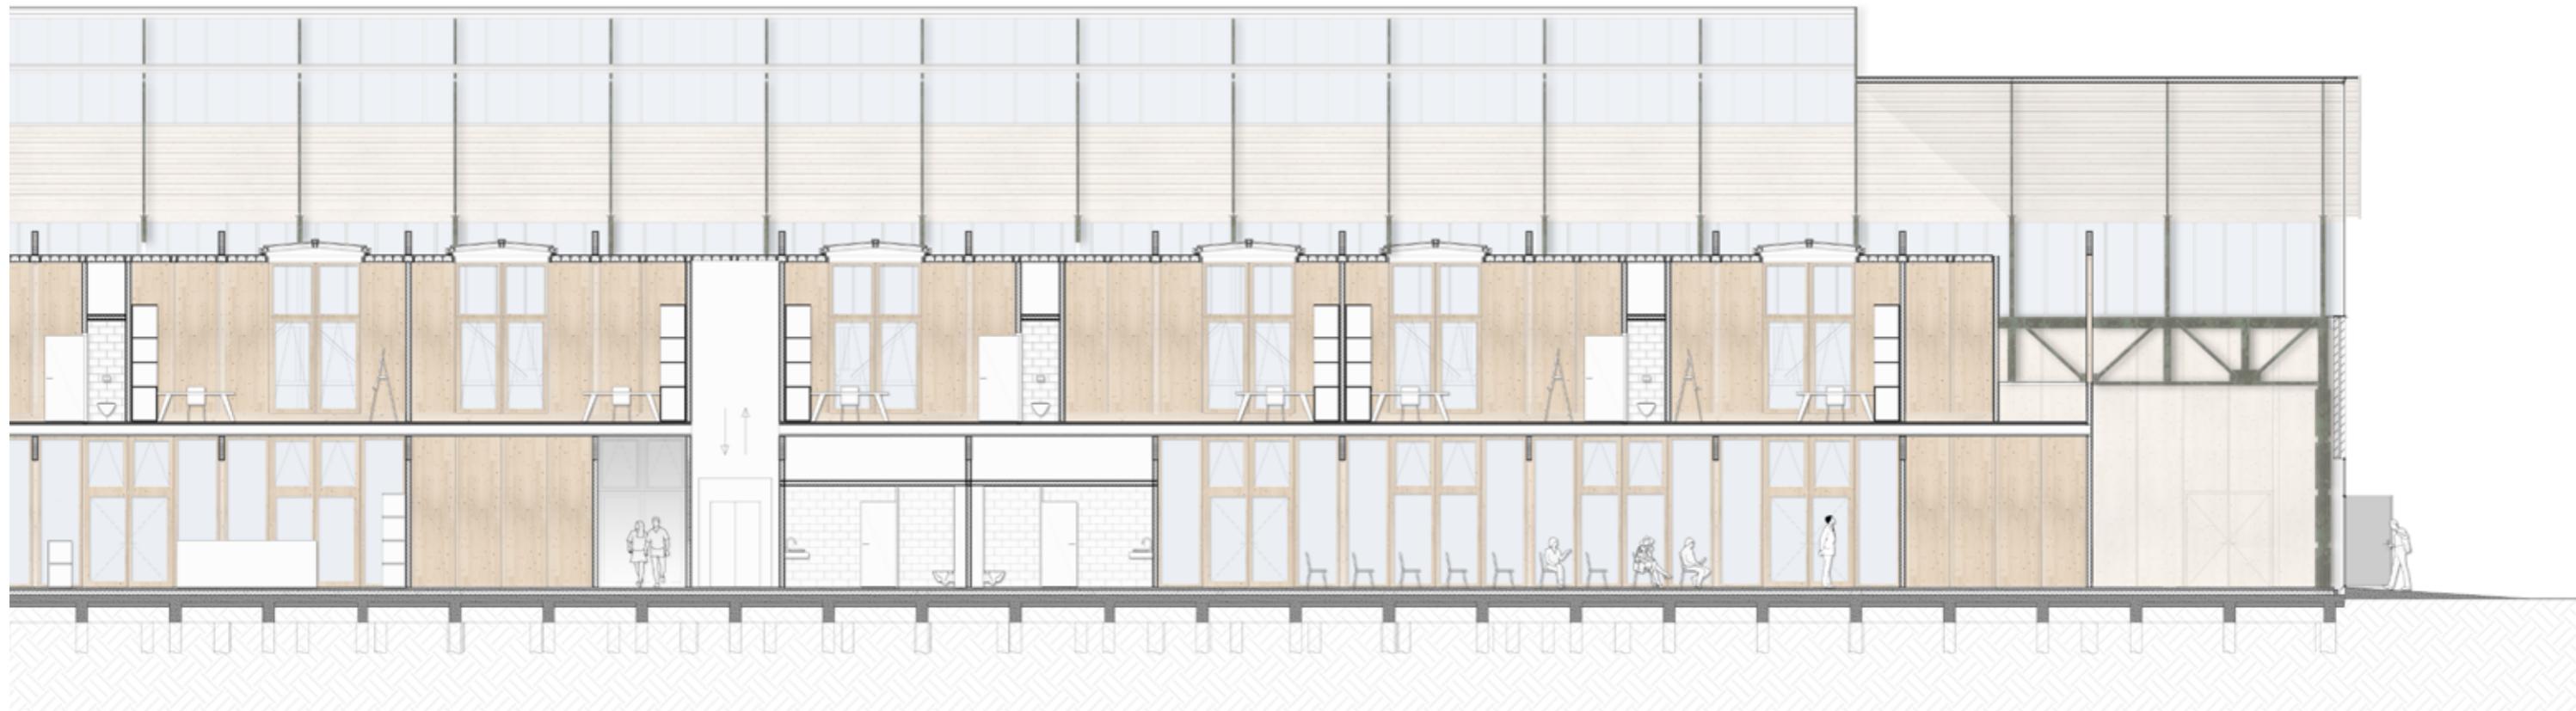


Design New connection

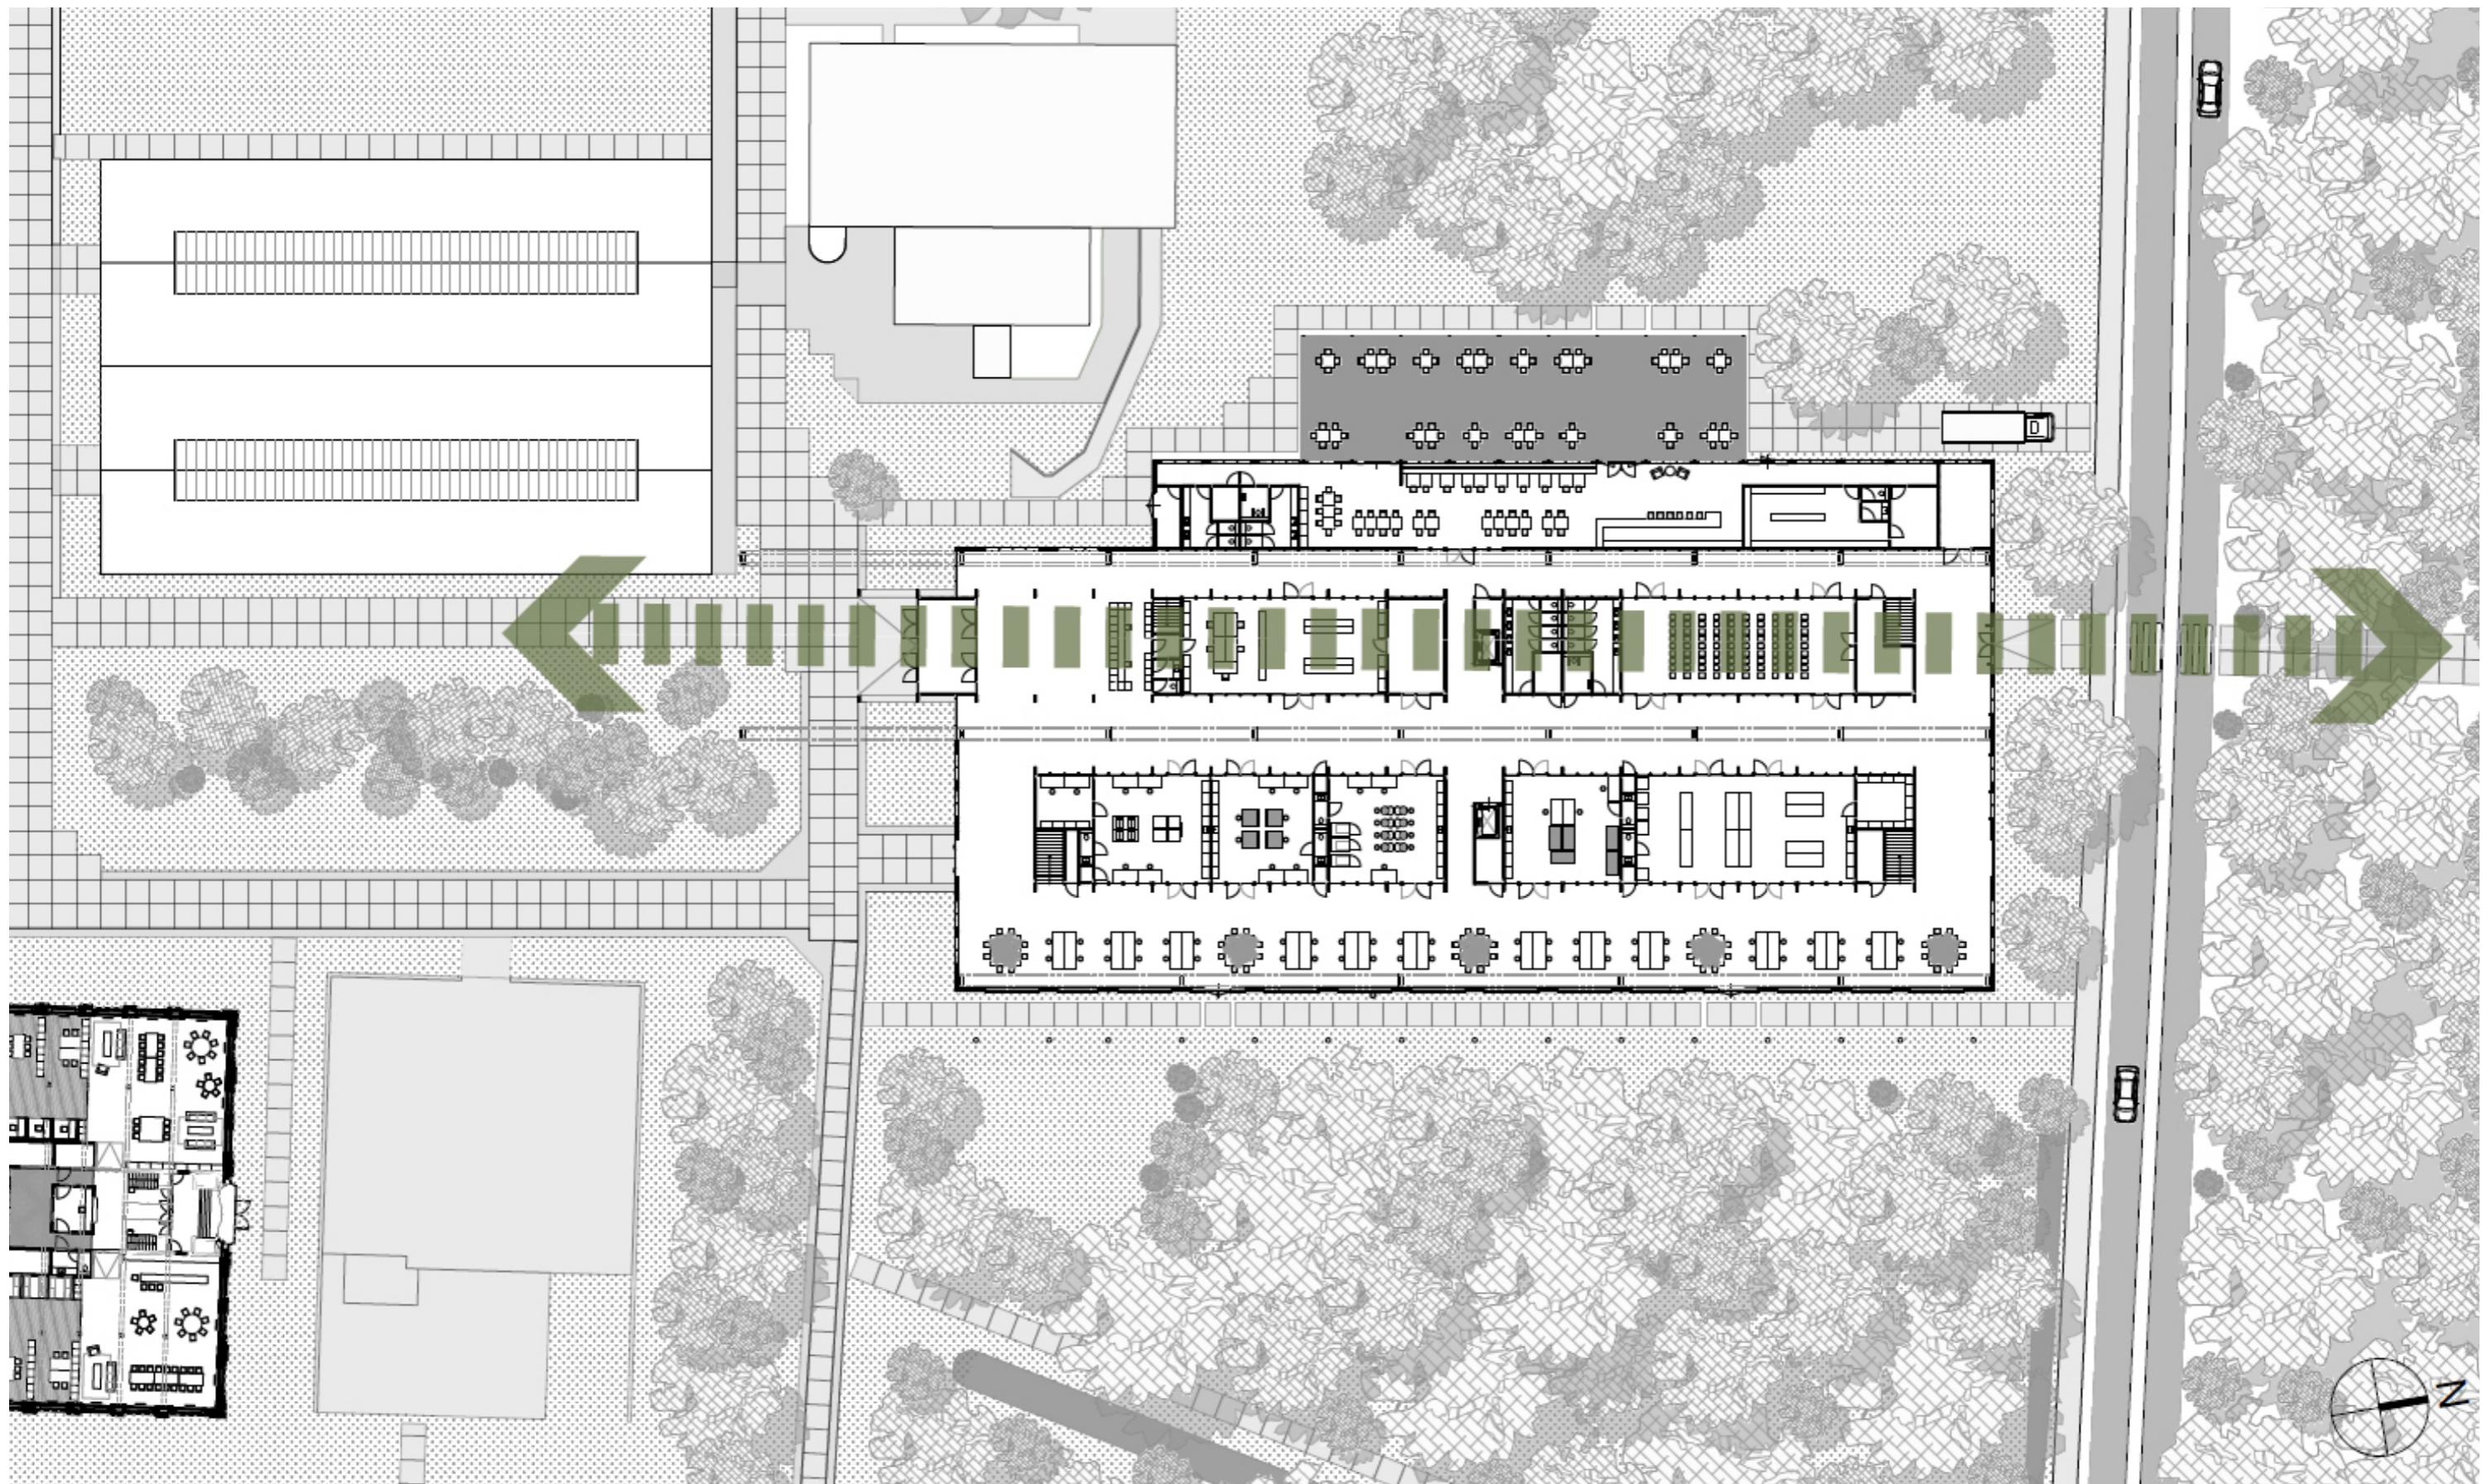




Design Entrance hall



Design Routing

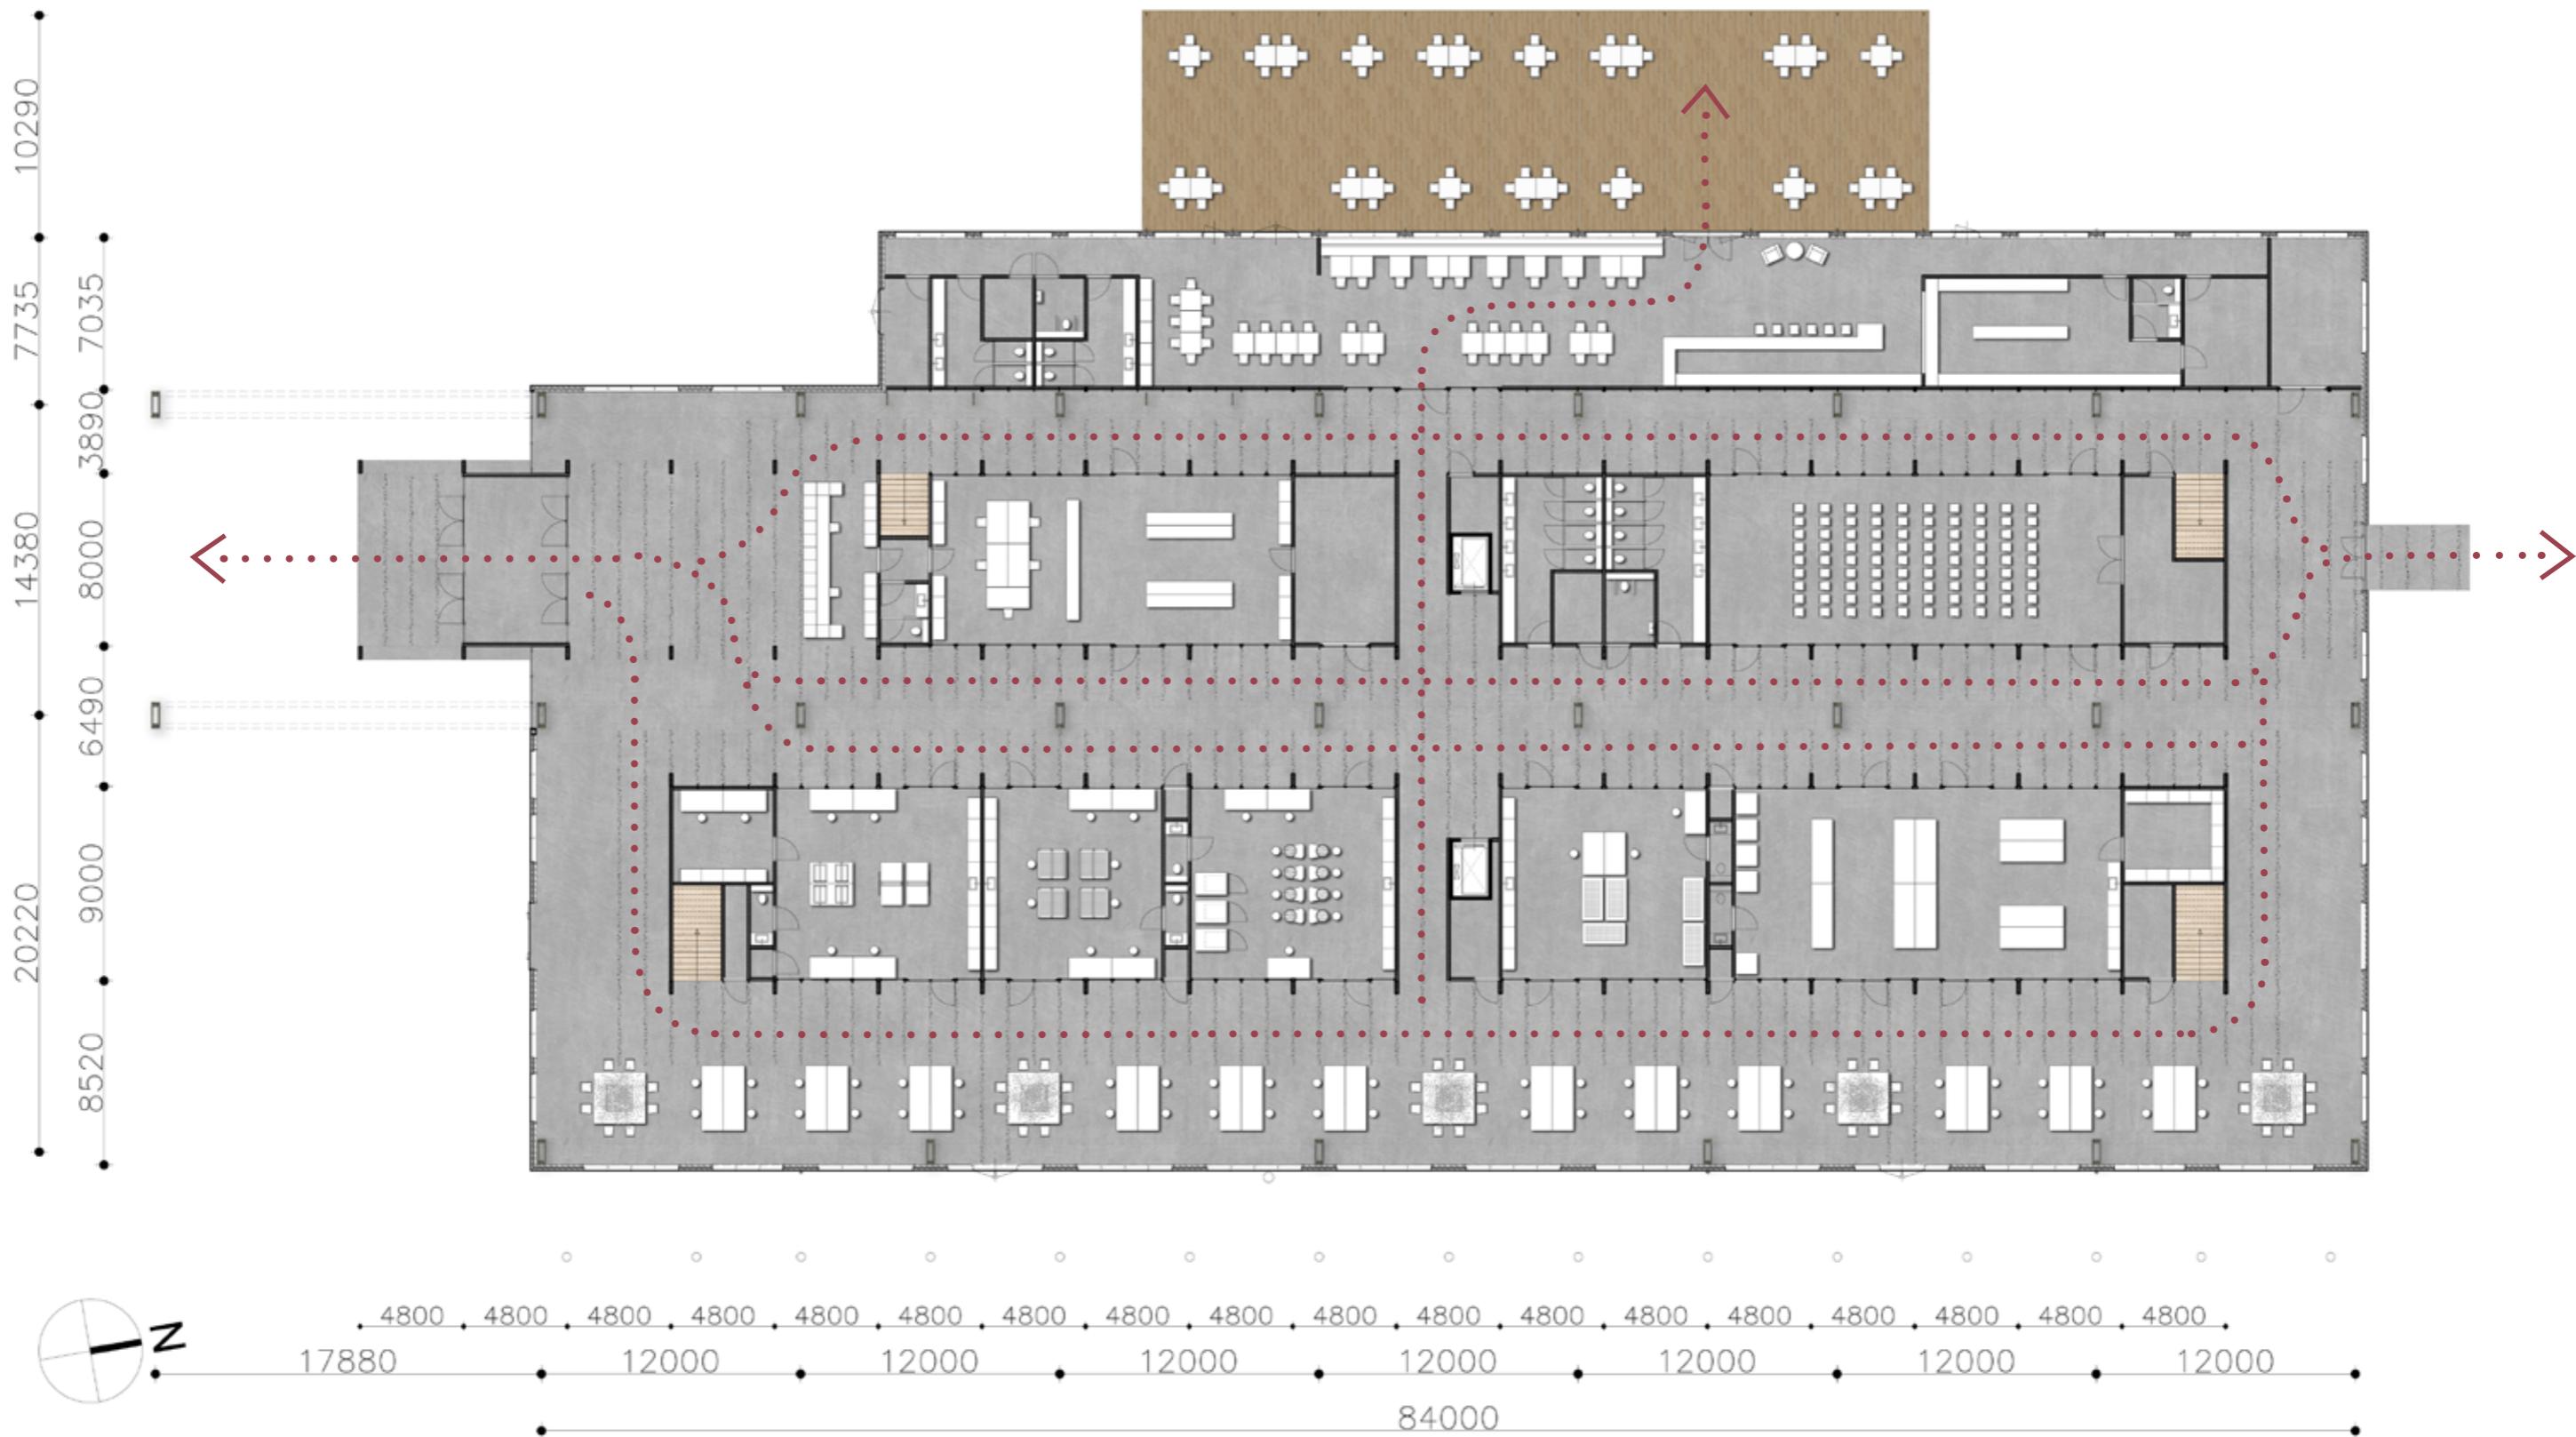


Design Art street

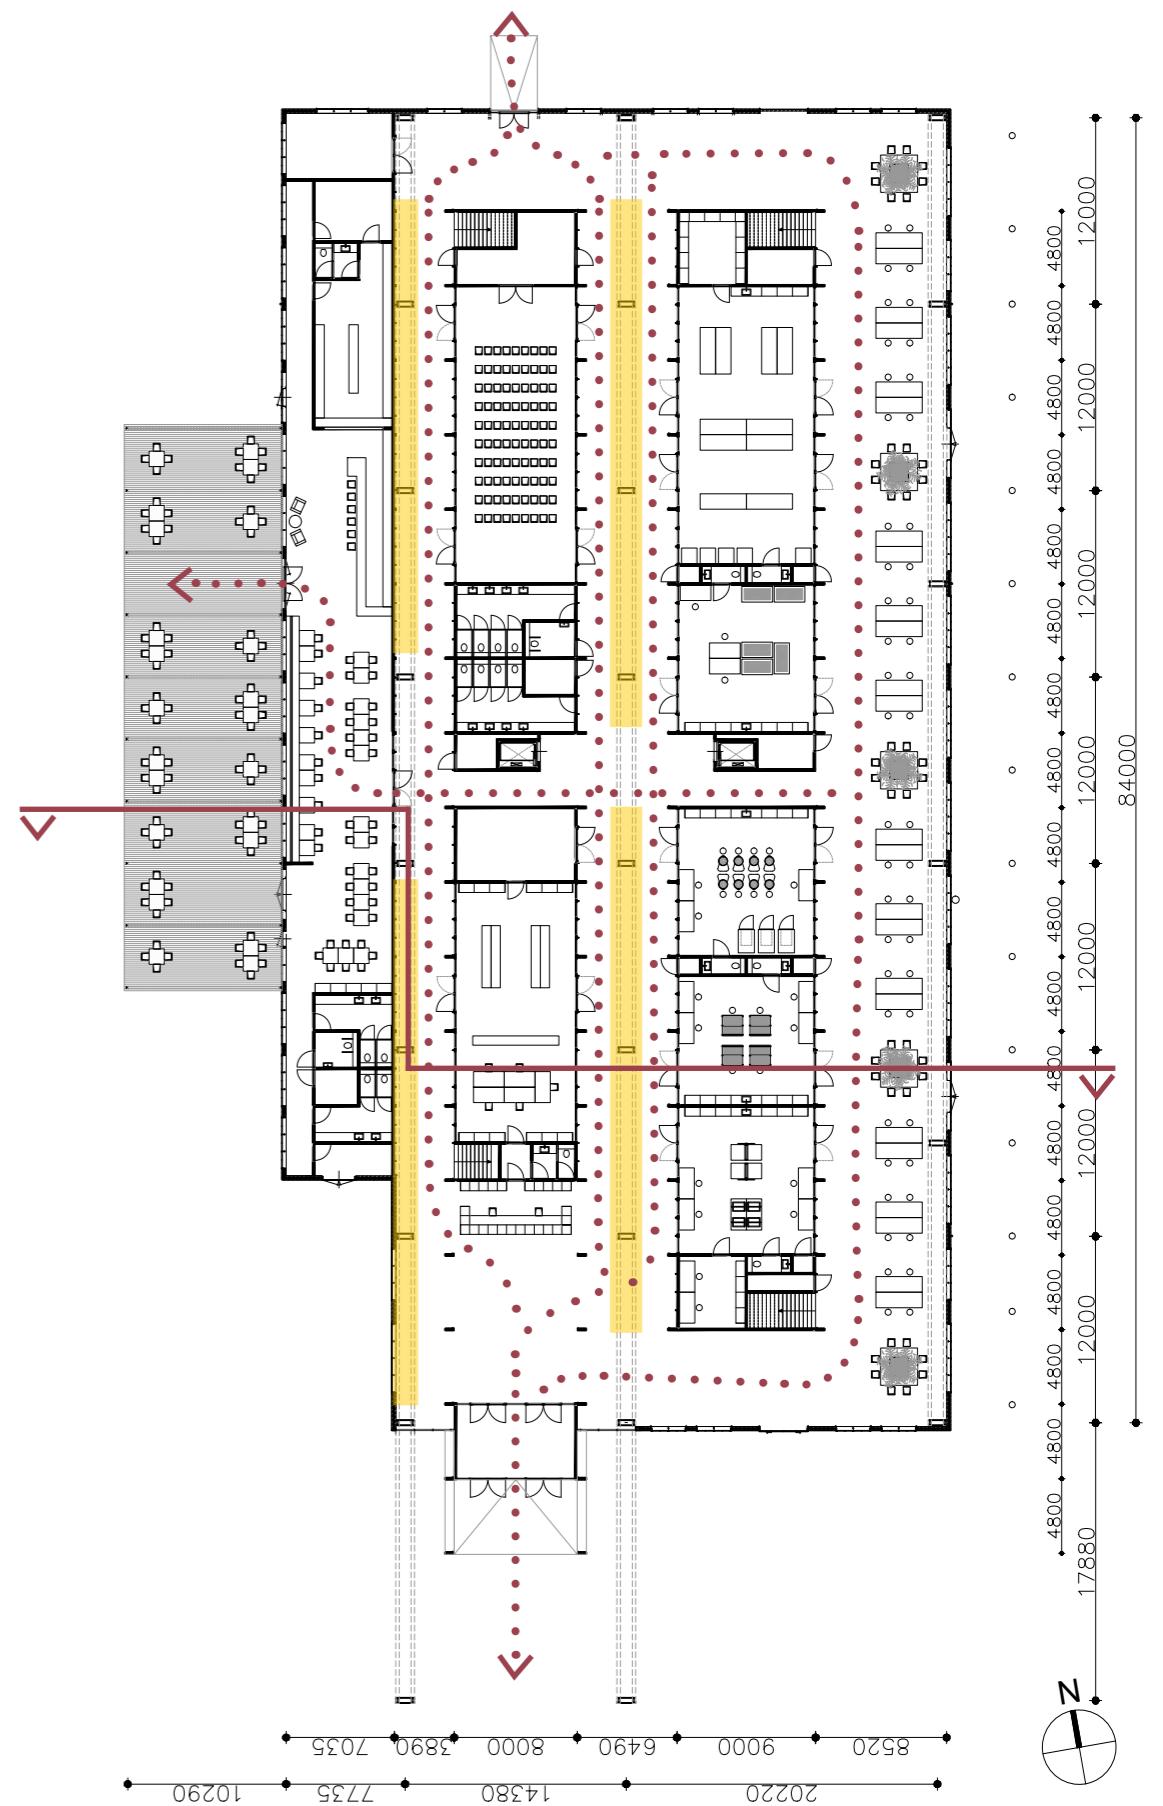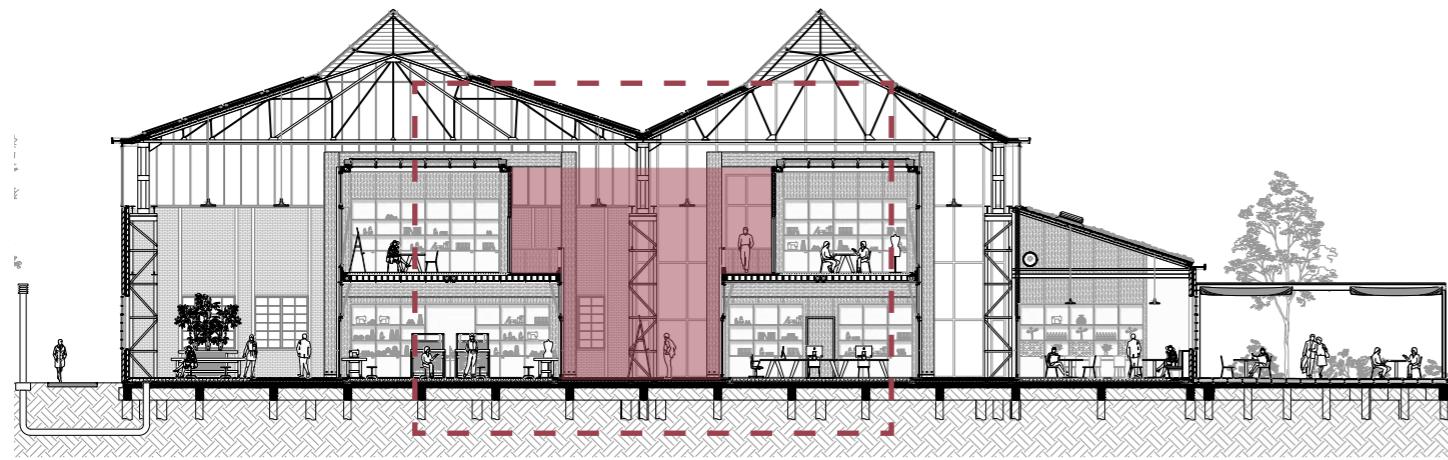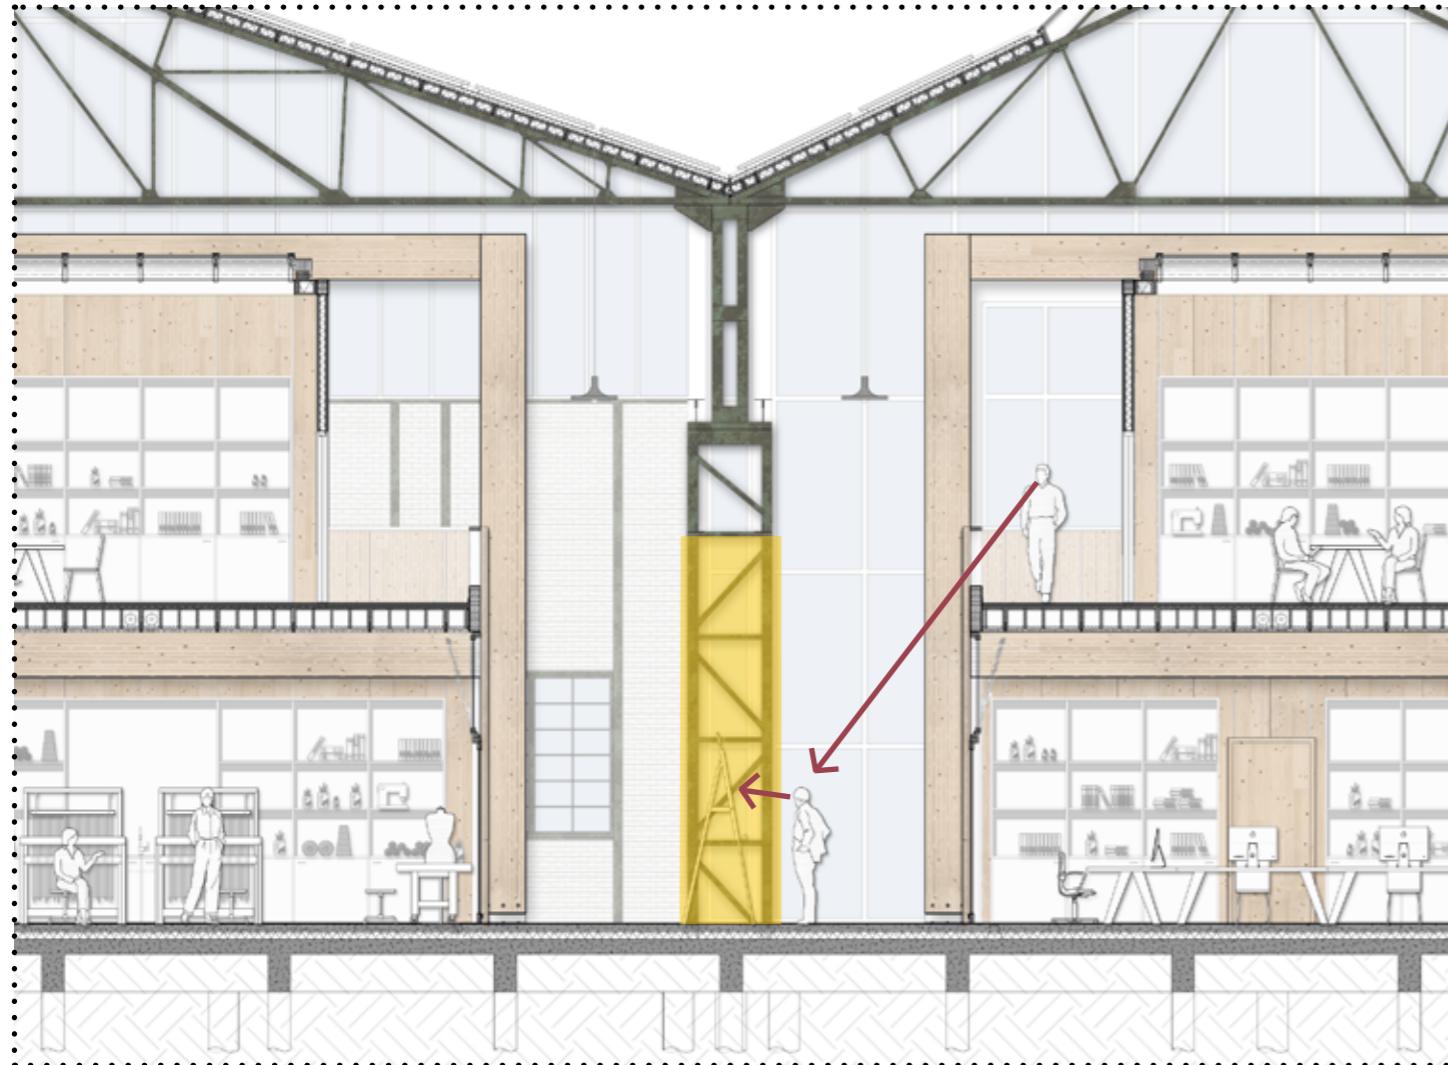





Design Exhibition space

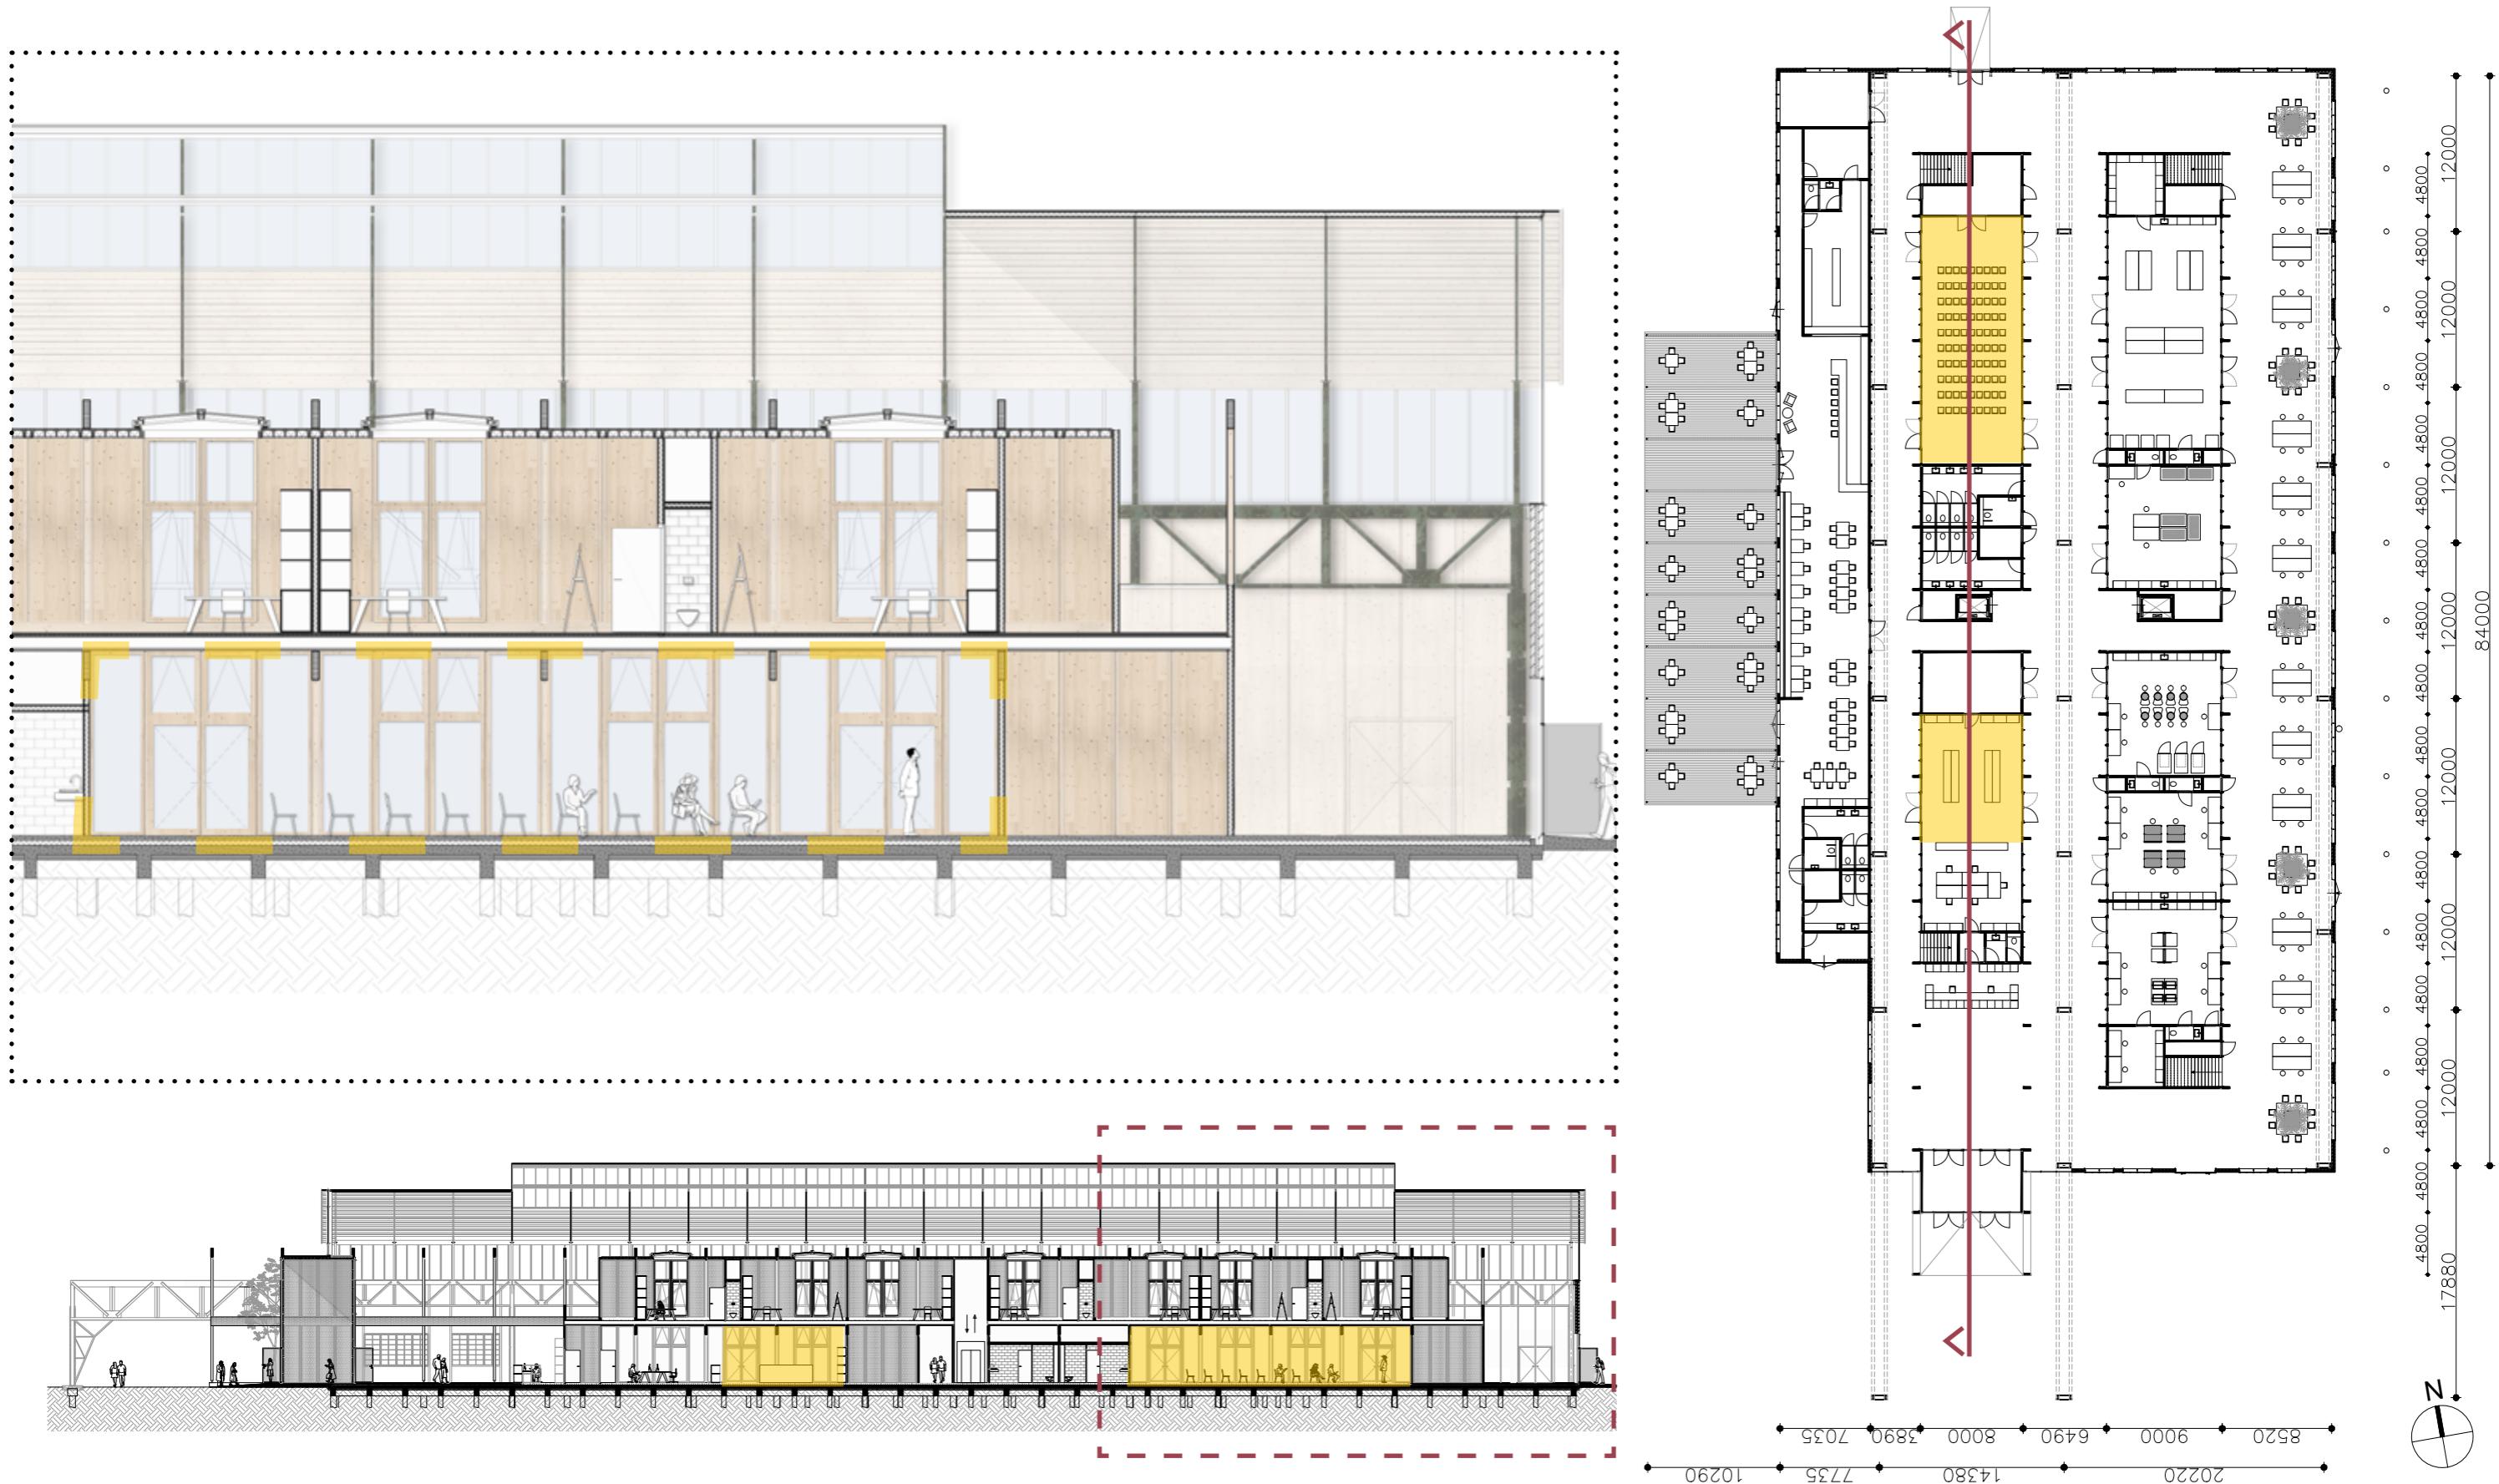




Design Collective craft workshops

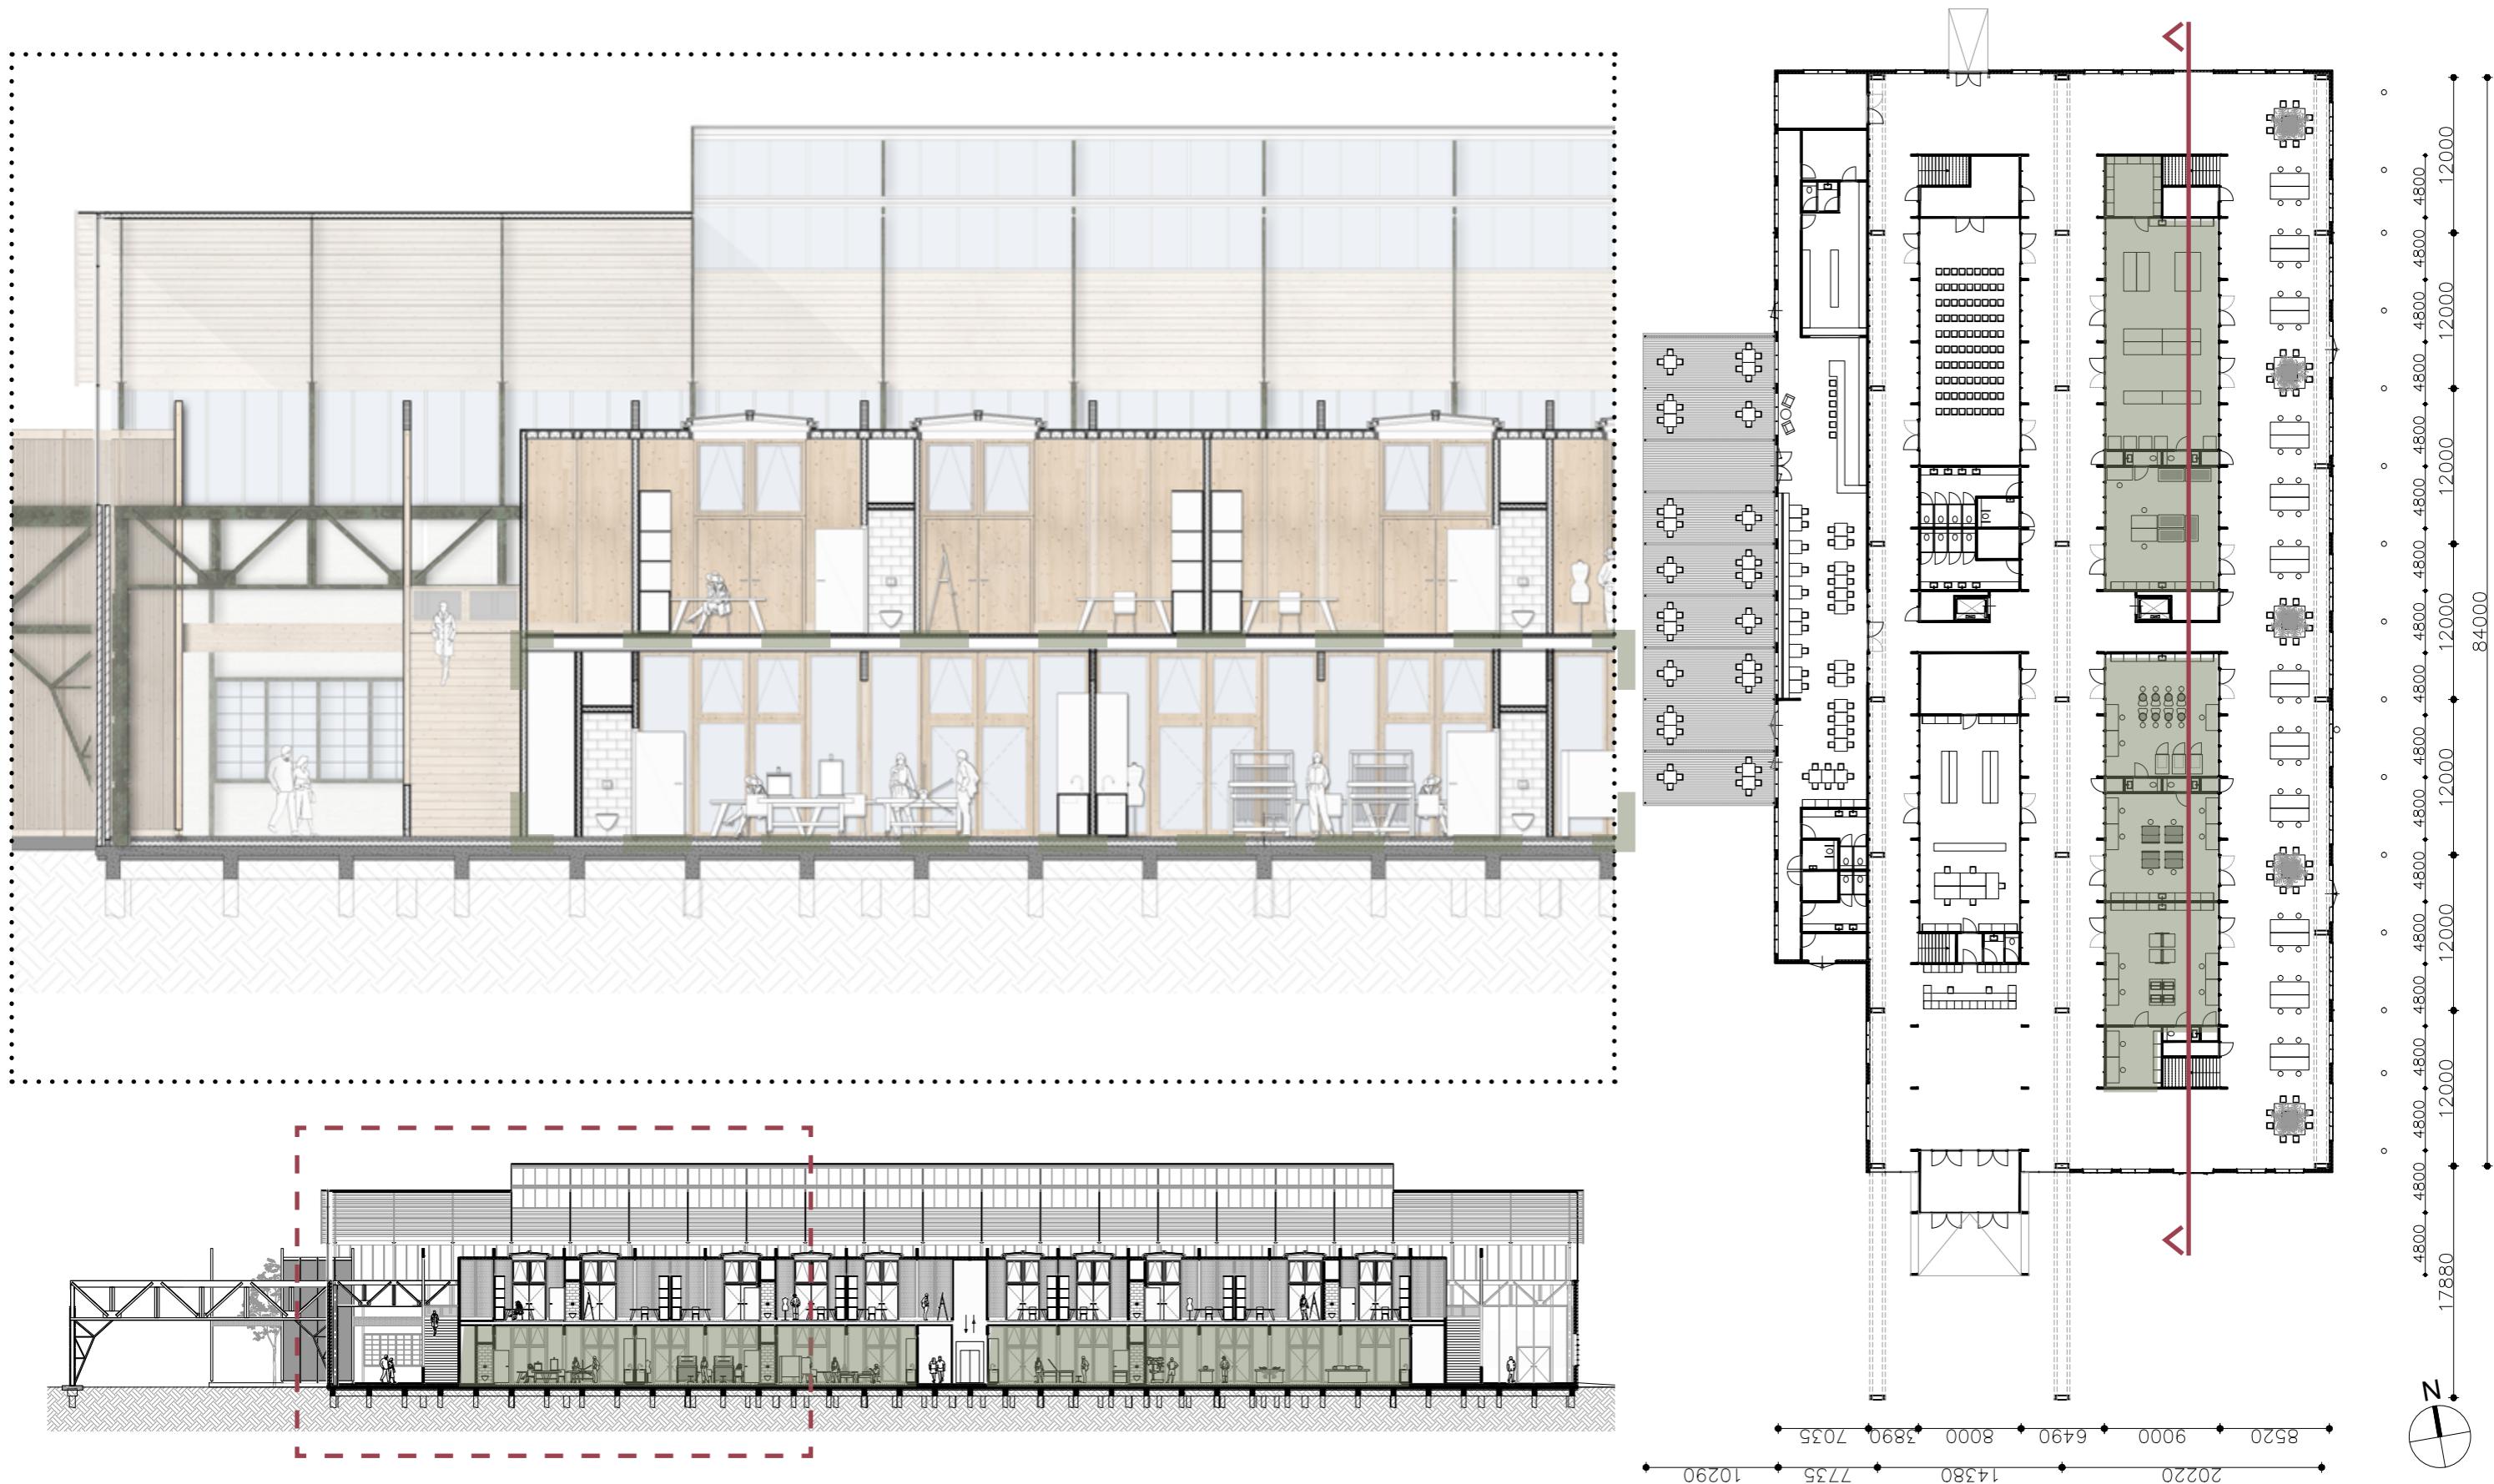


Design Collective craft workshops

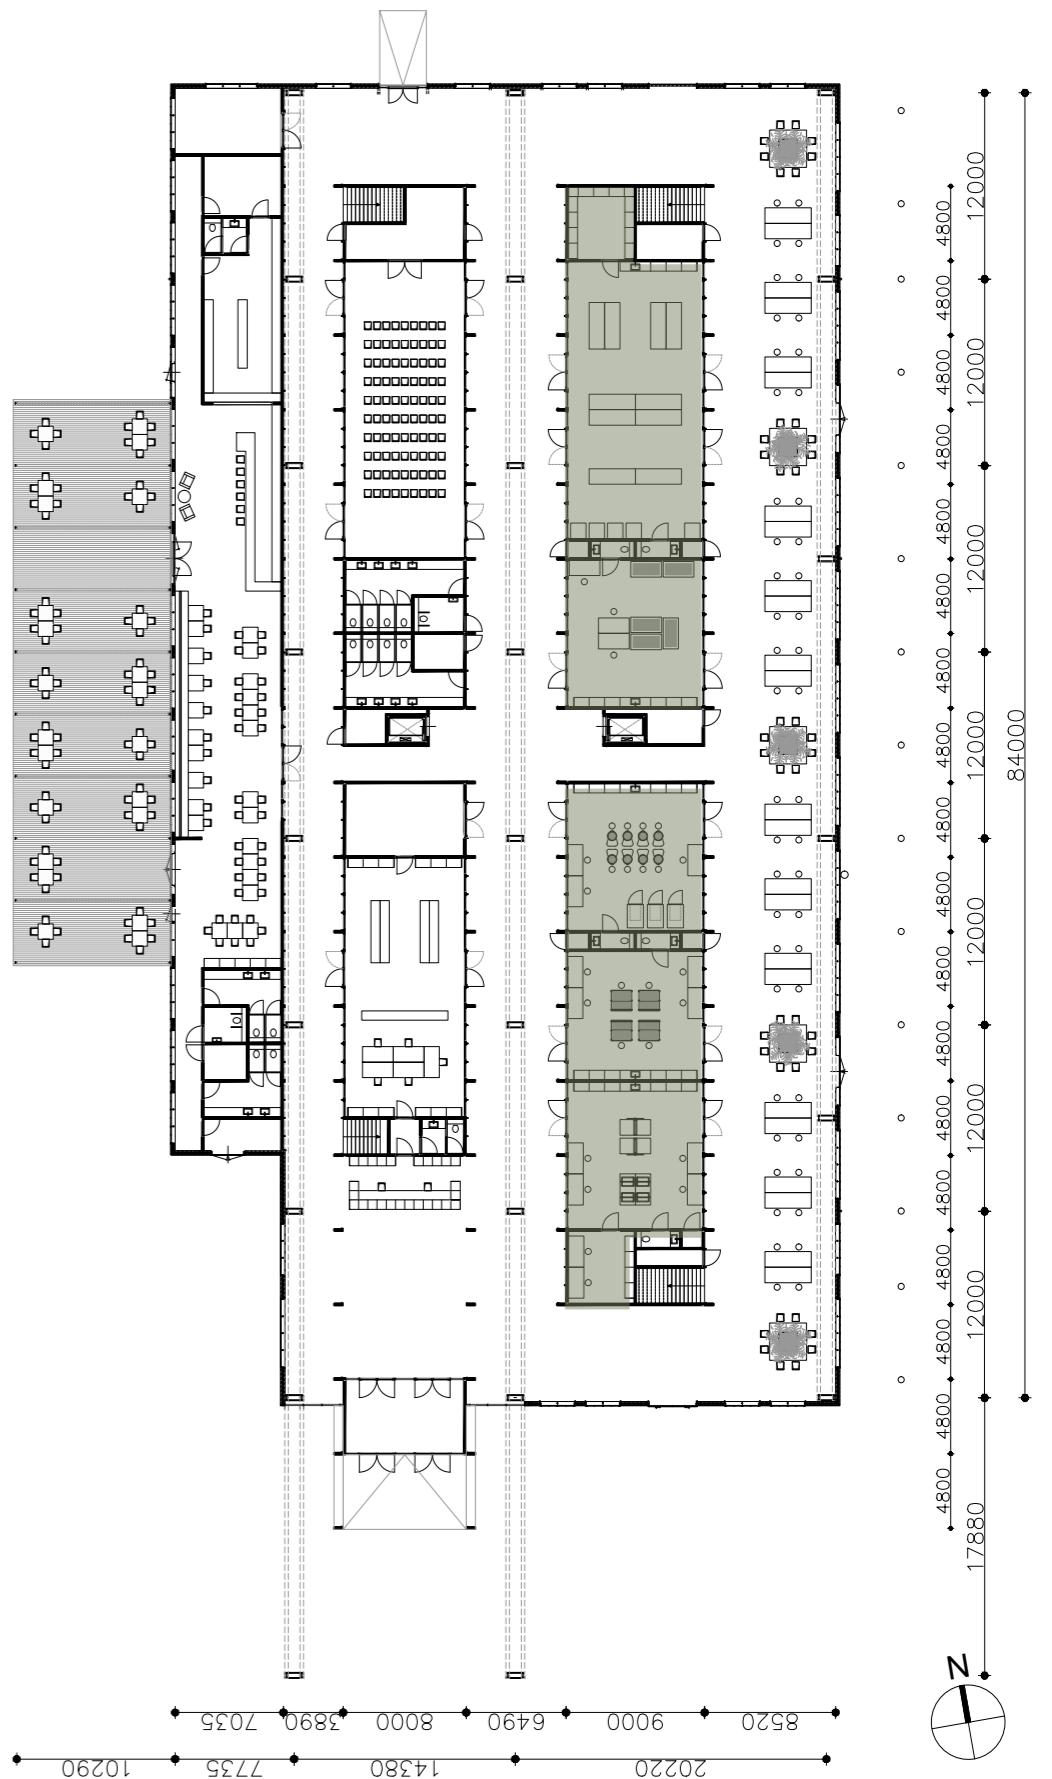

Design Collective event hall

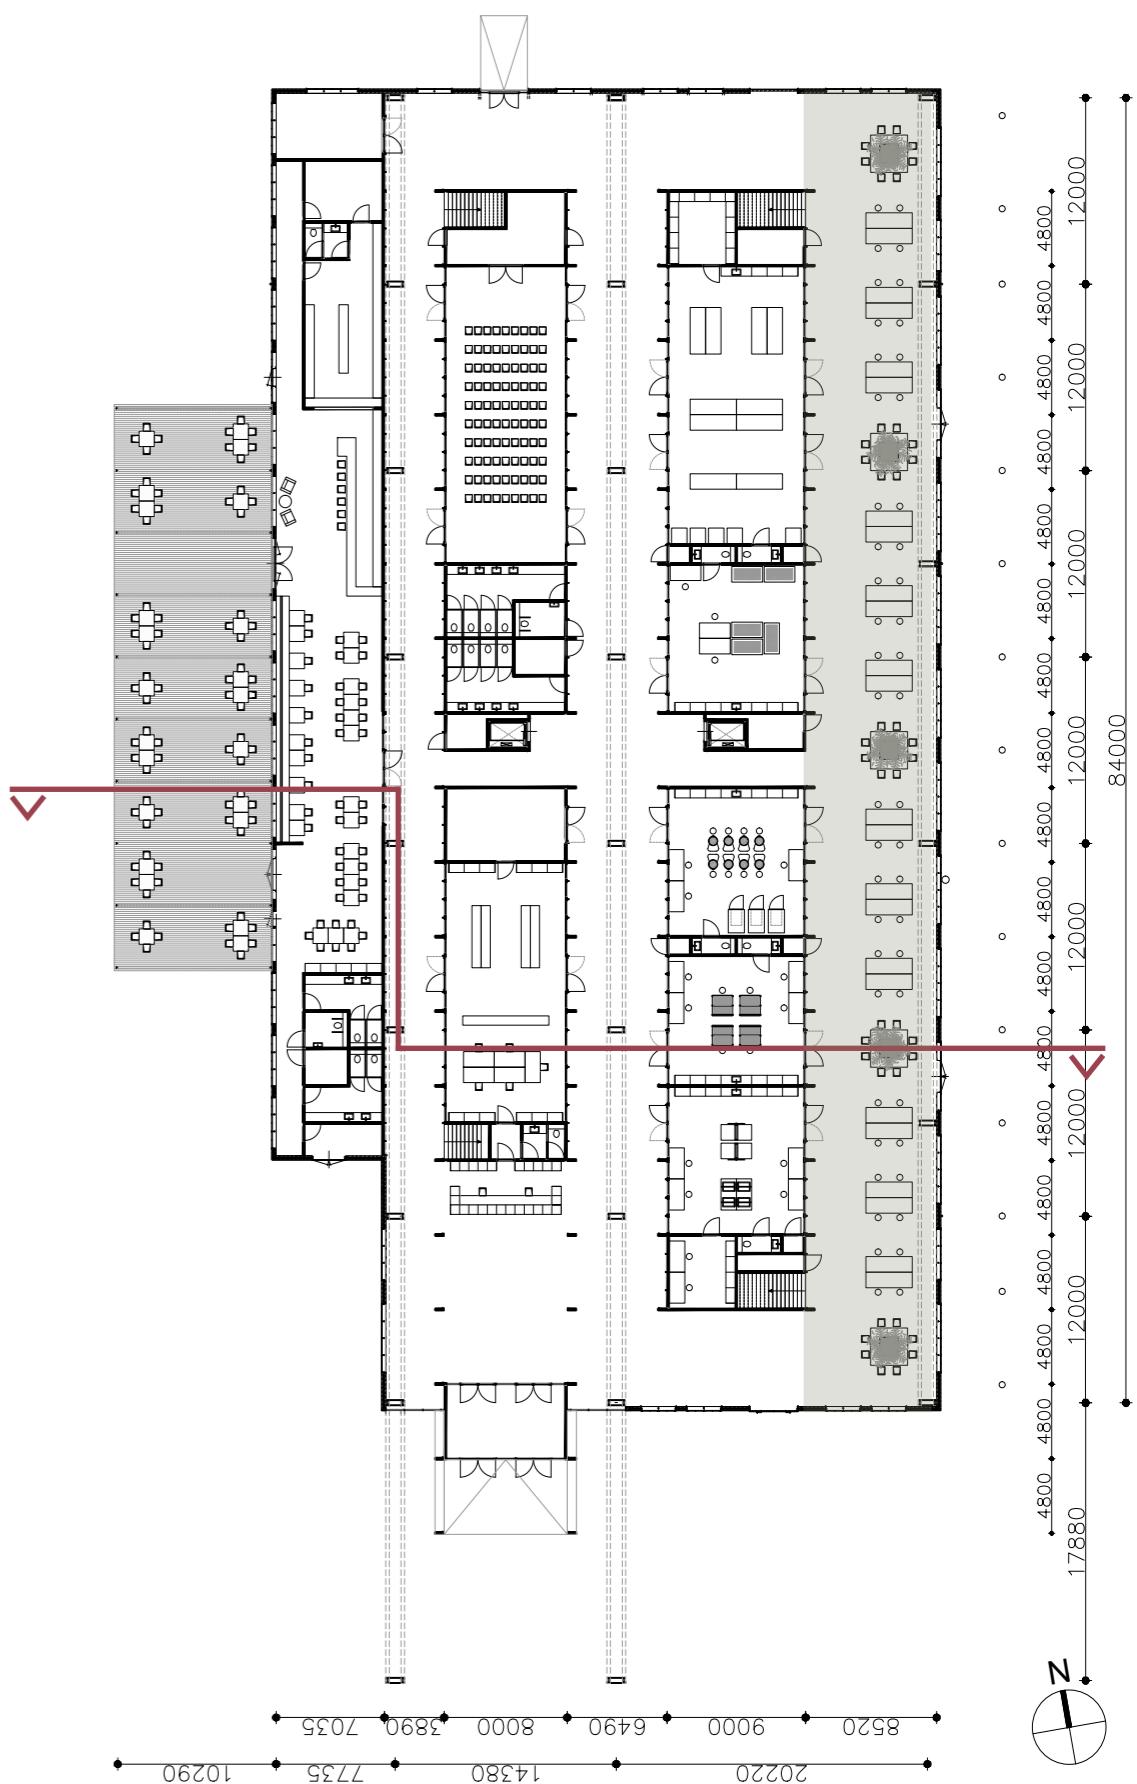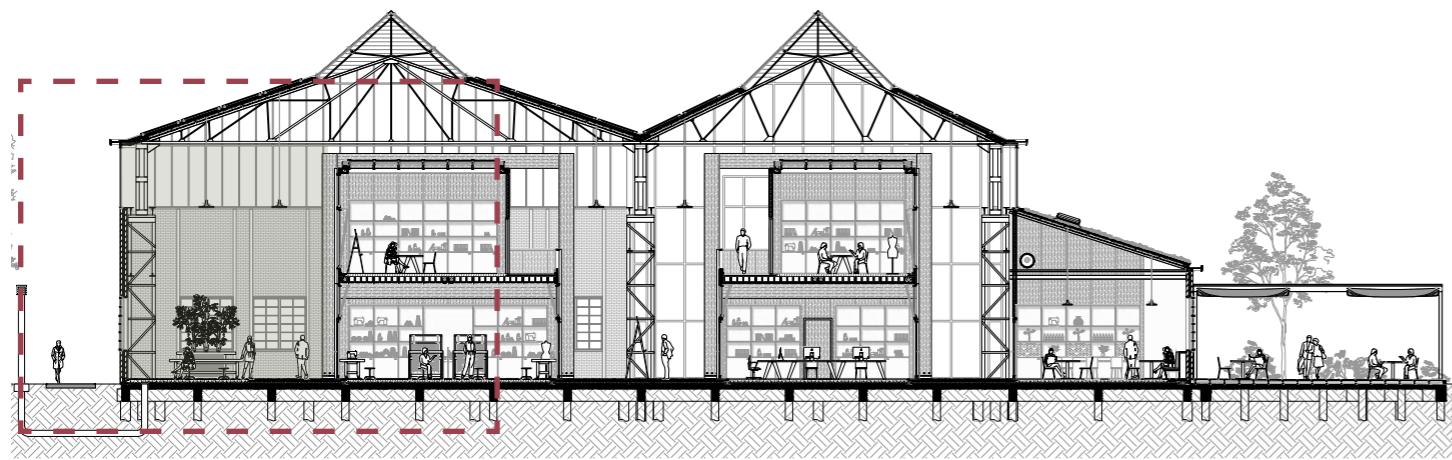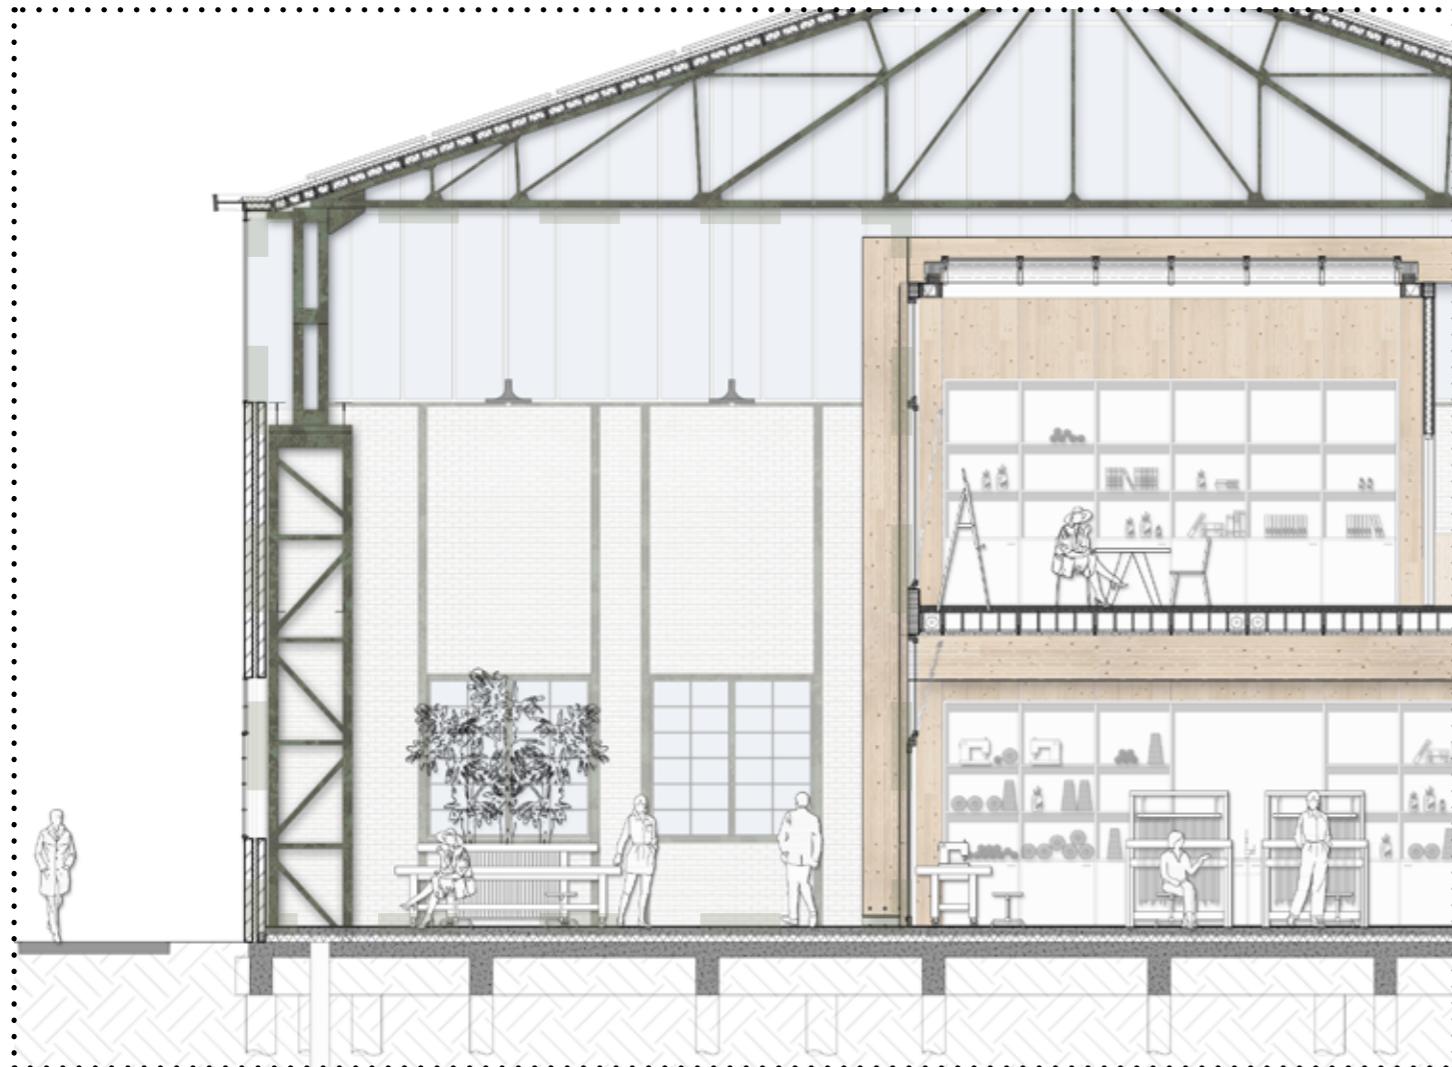




Design Collective event hall

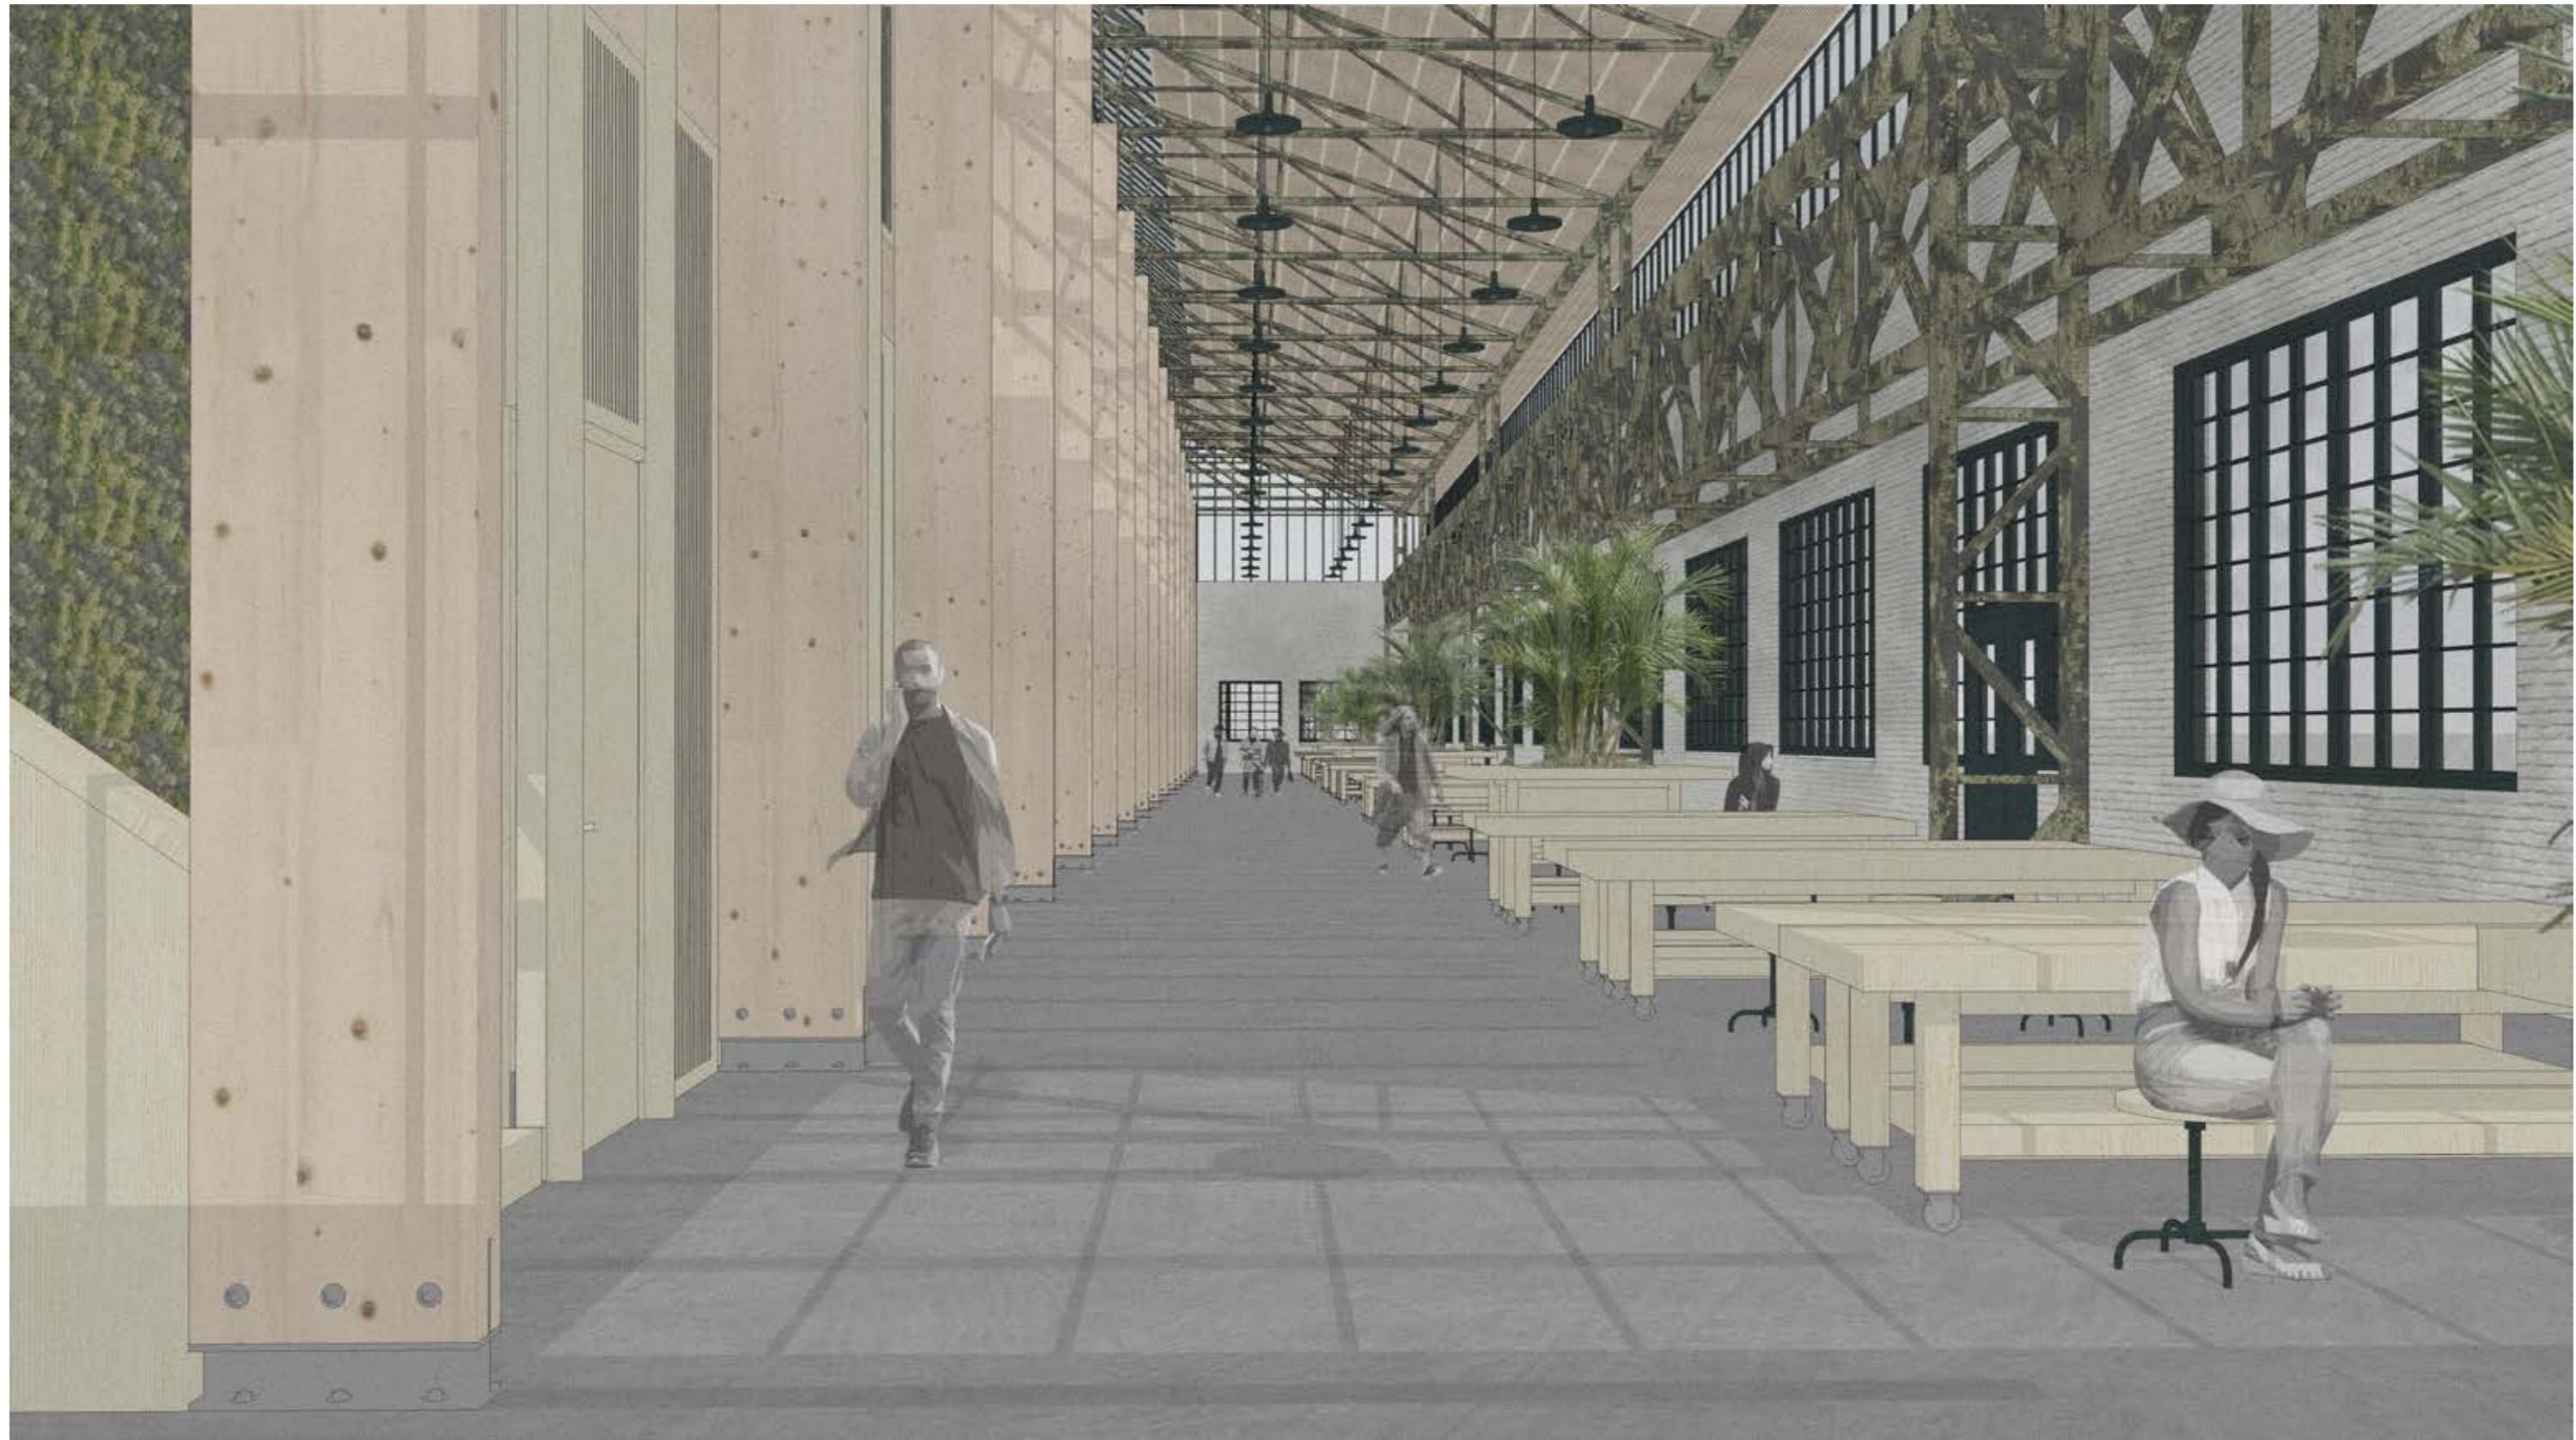

Design Collective event hall






Design Café with terrace

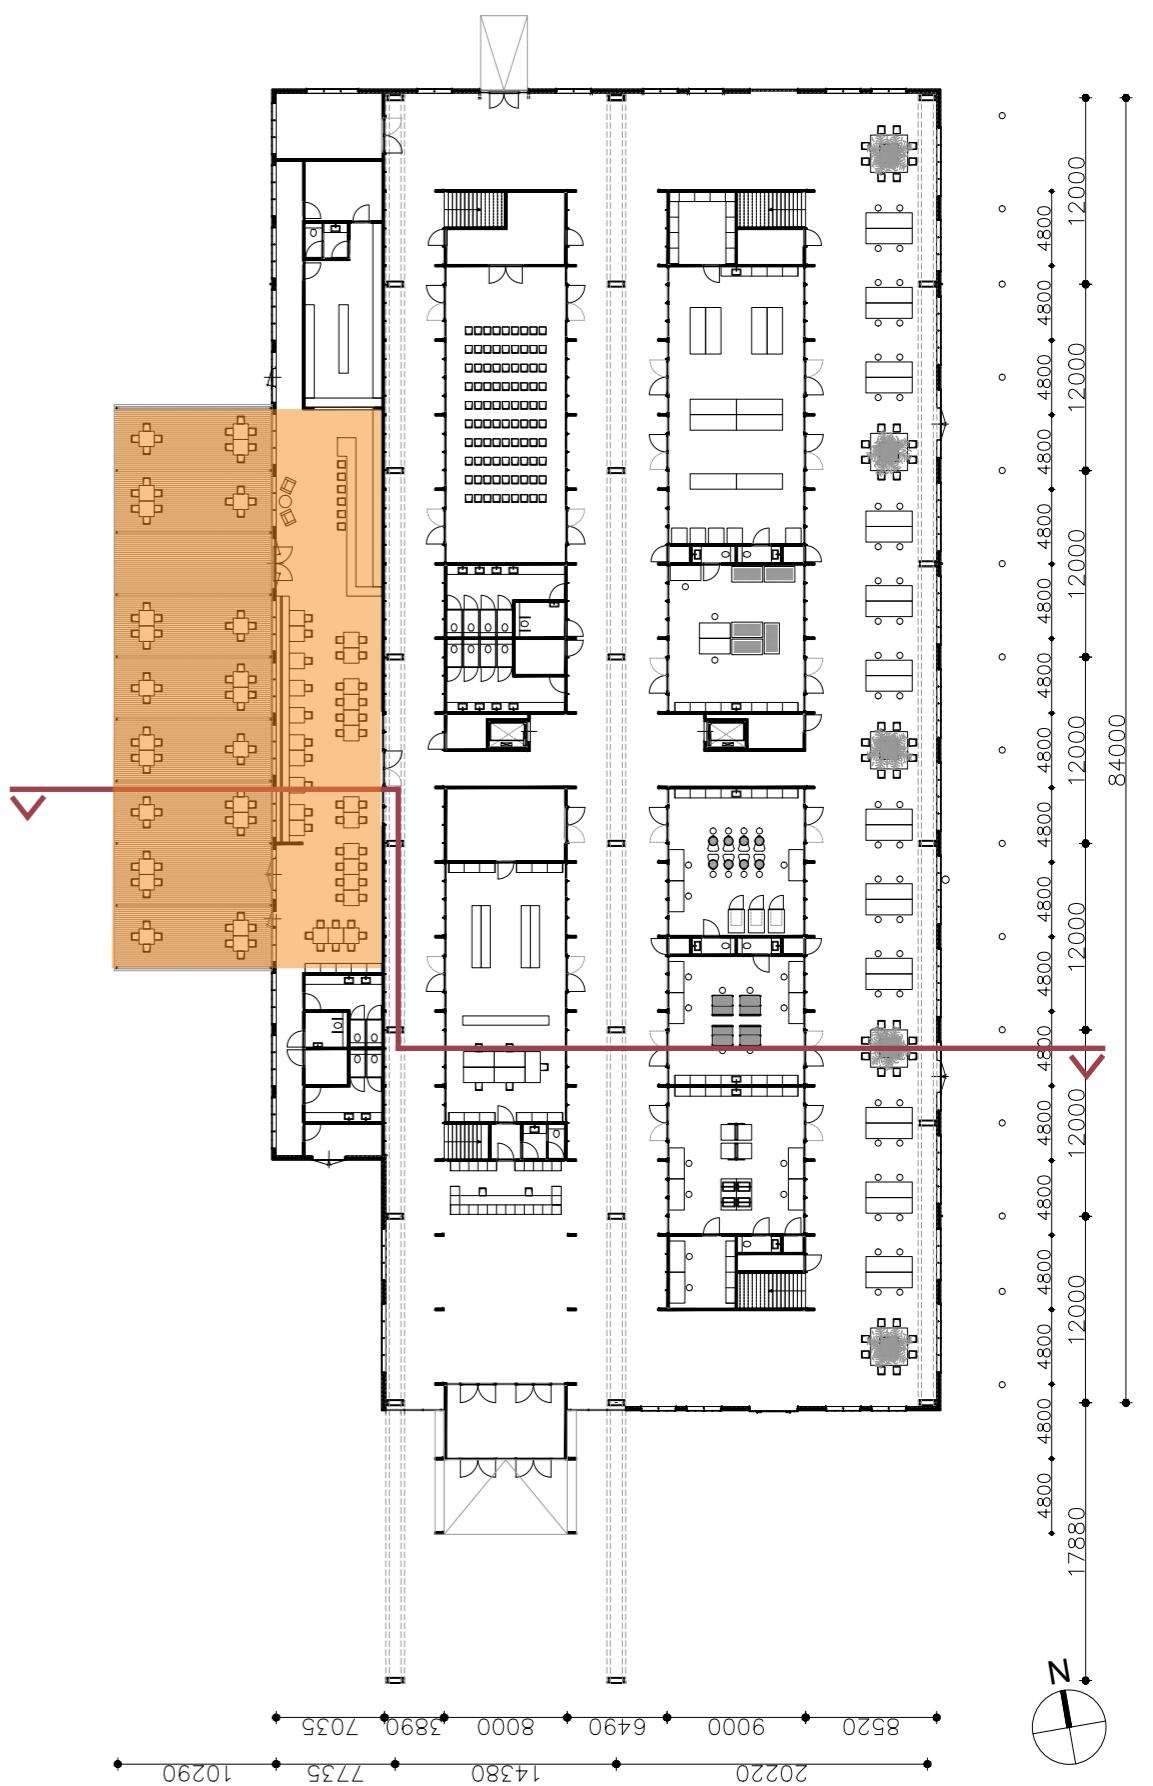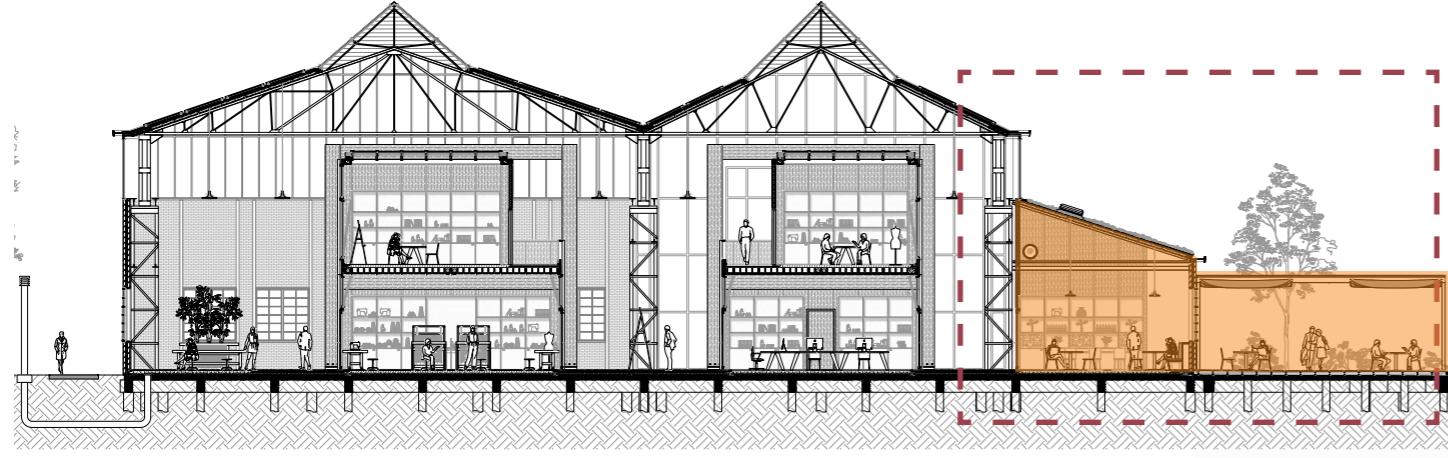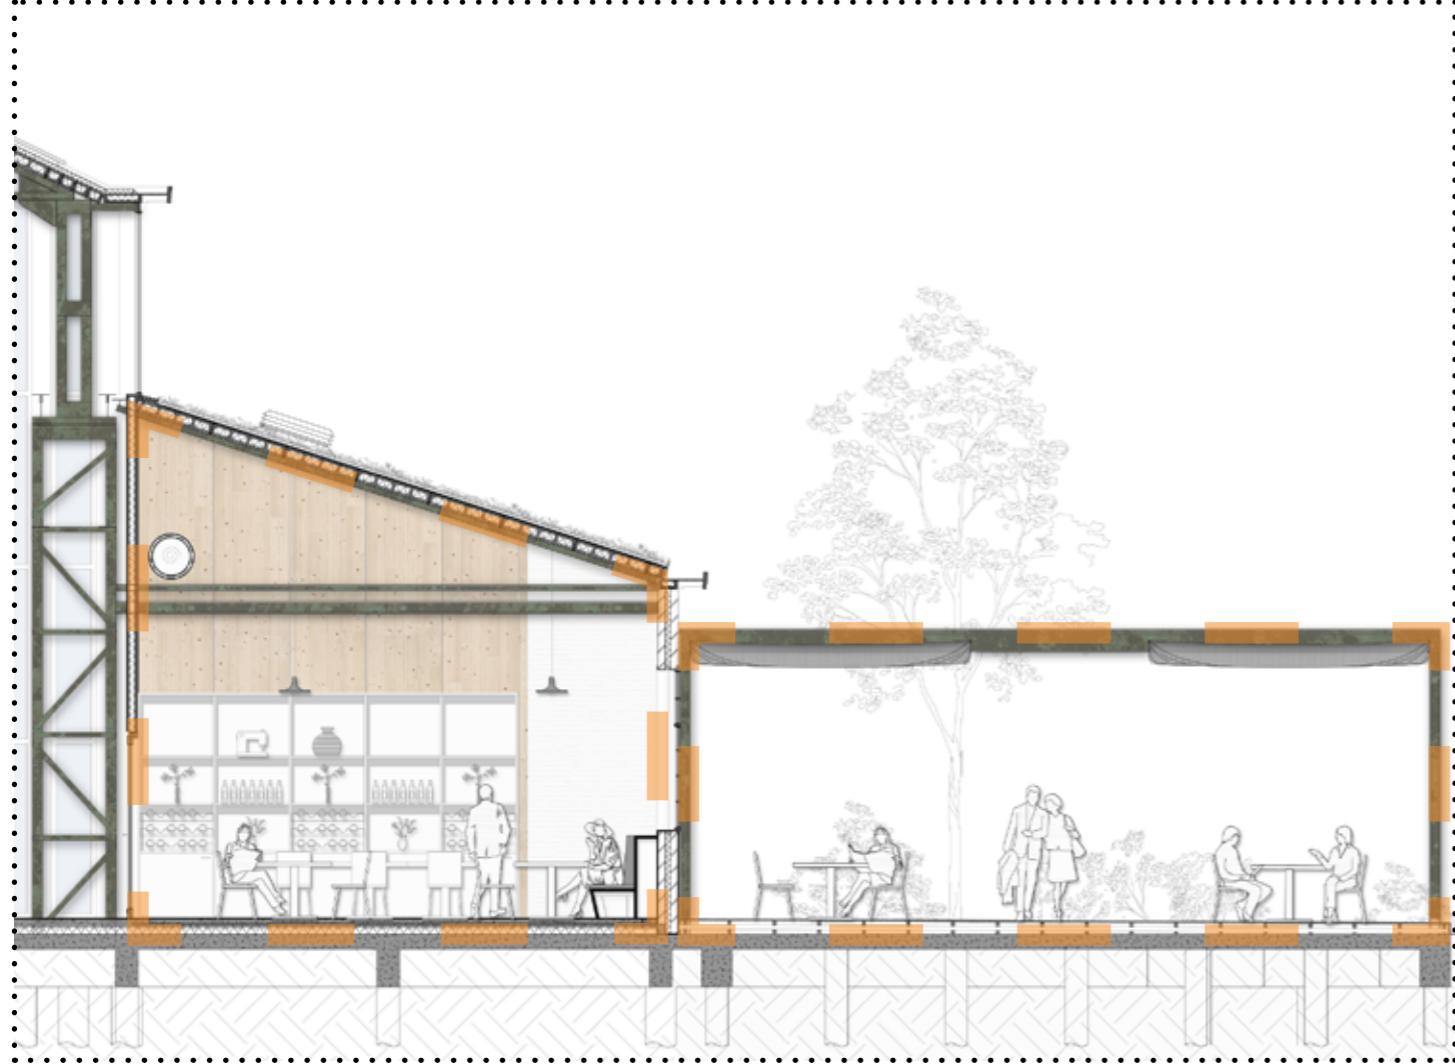


Design Café with terrace



Design Artist studios

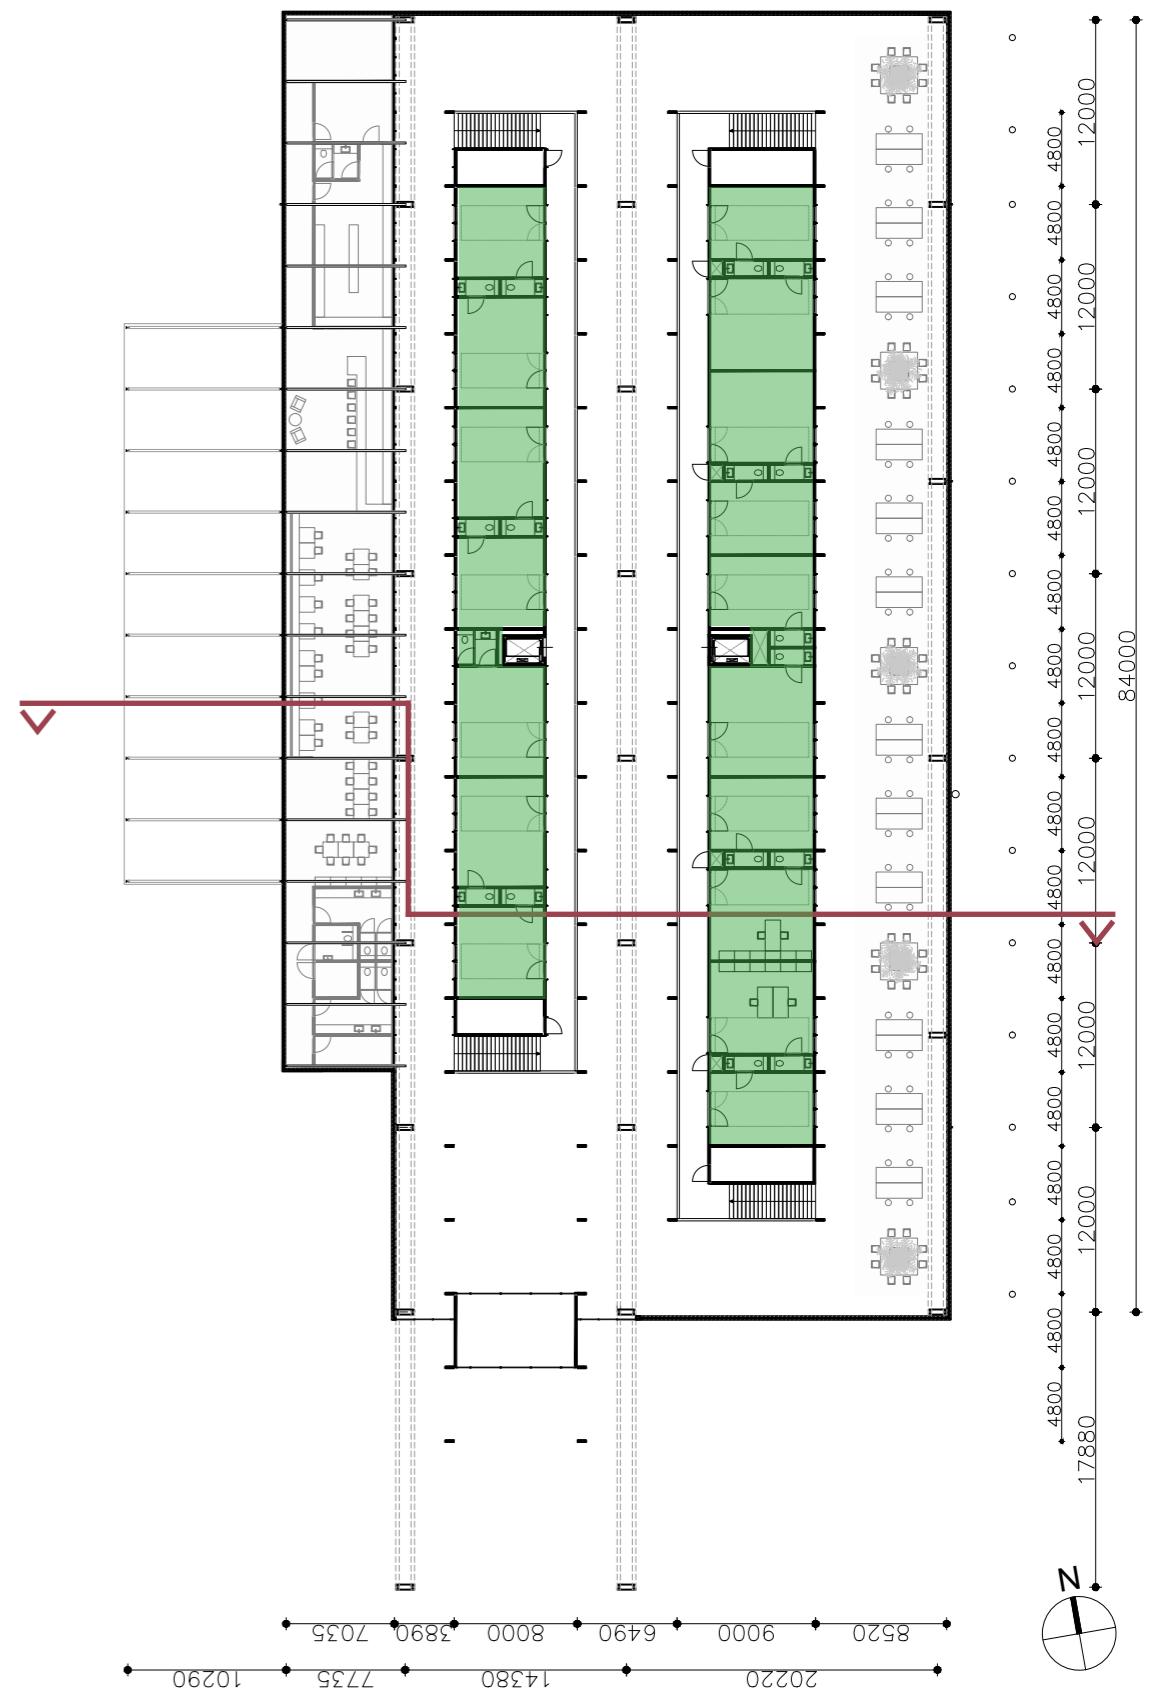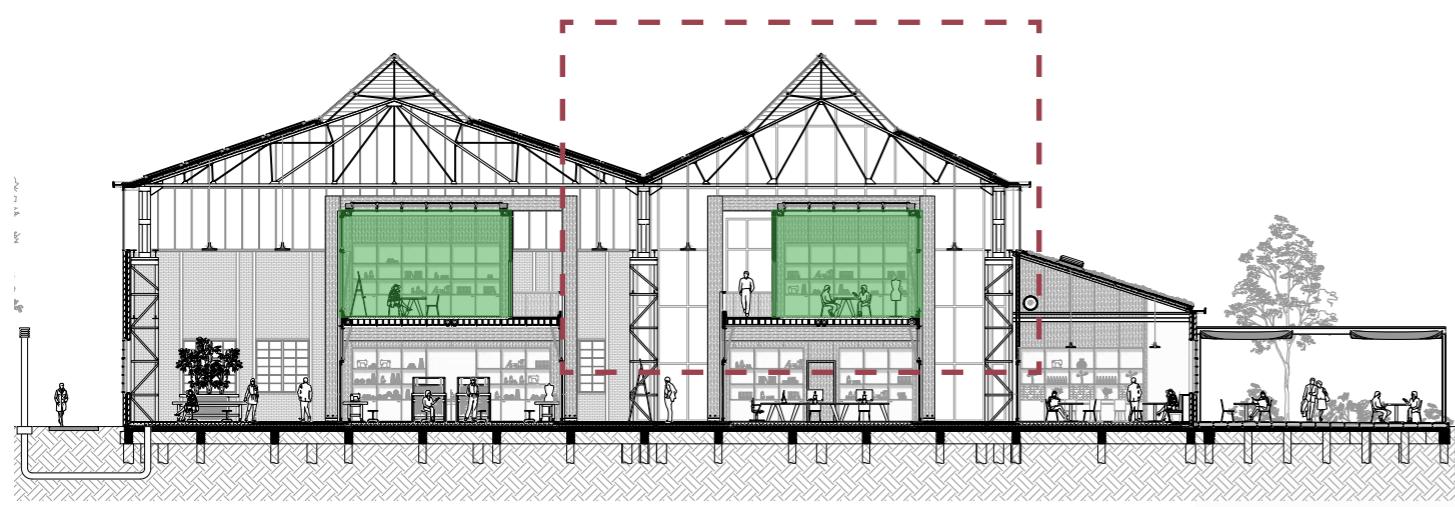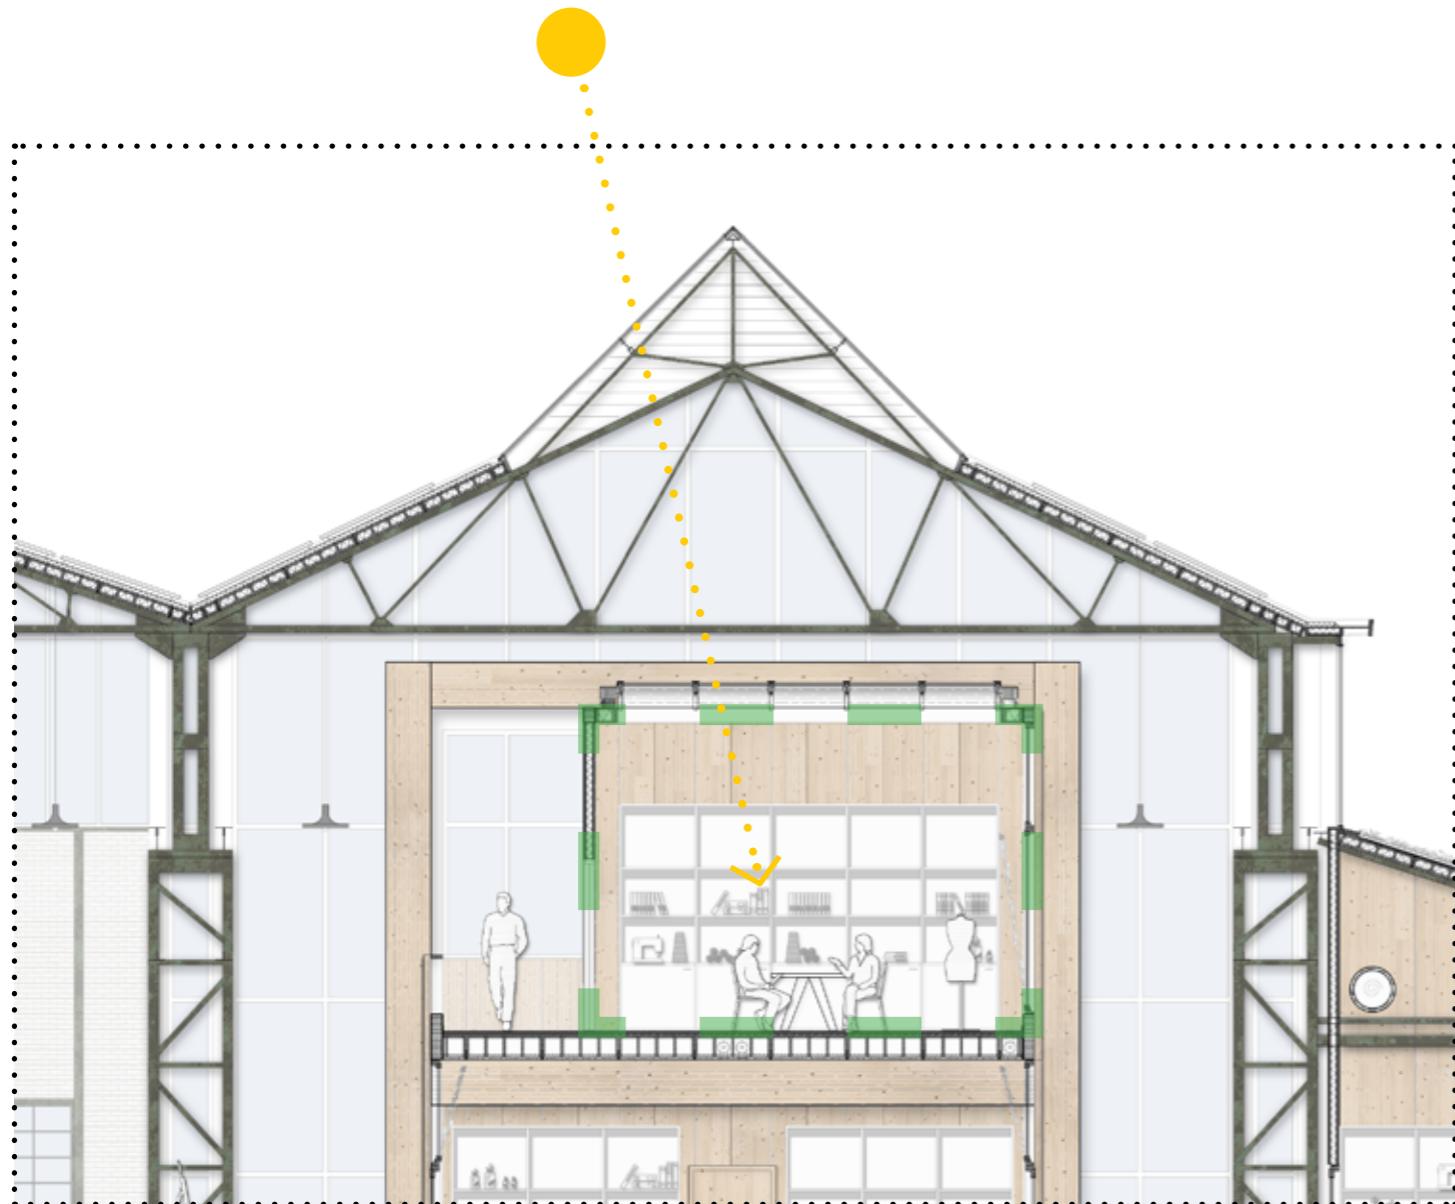


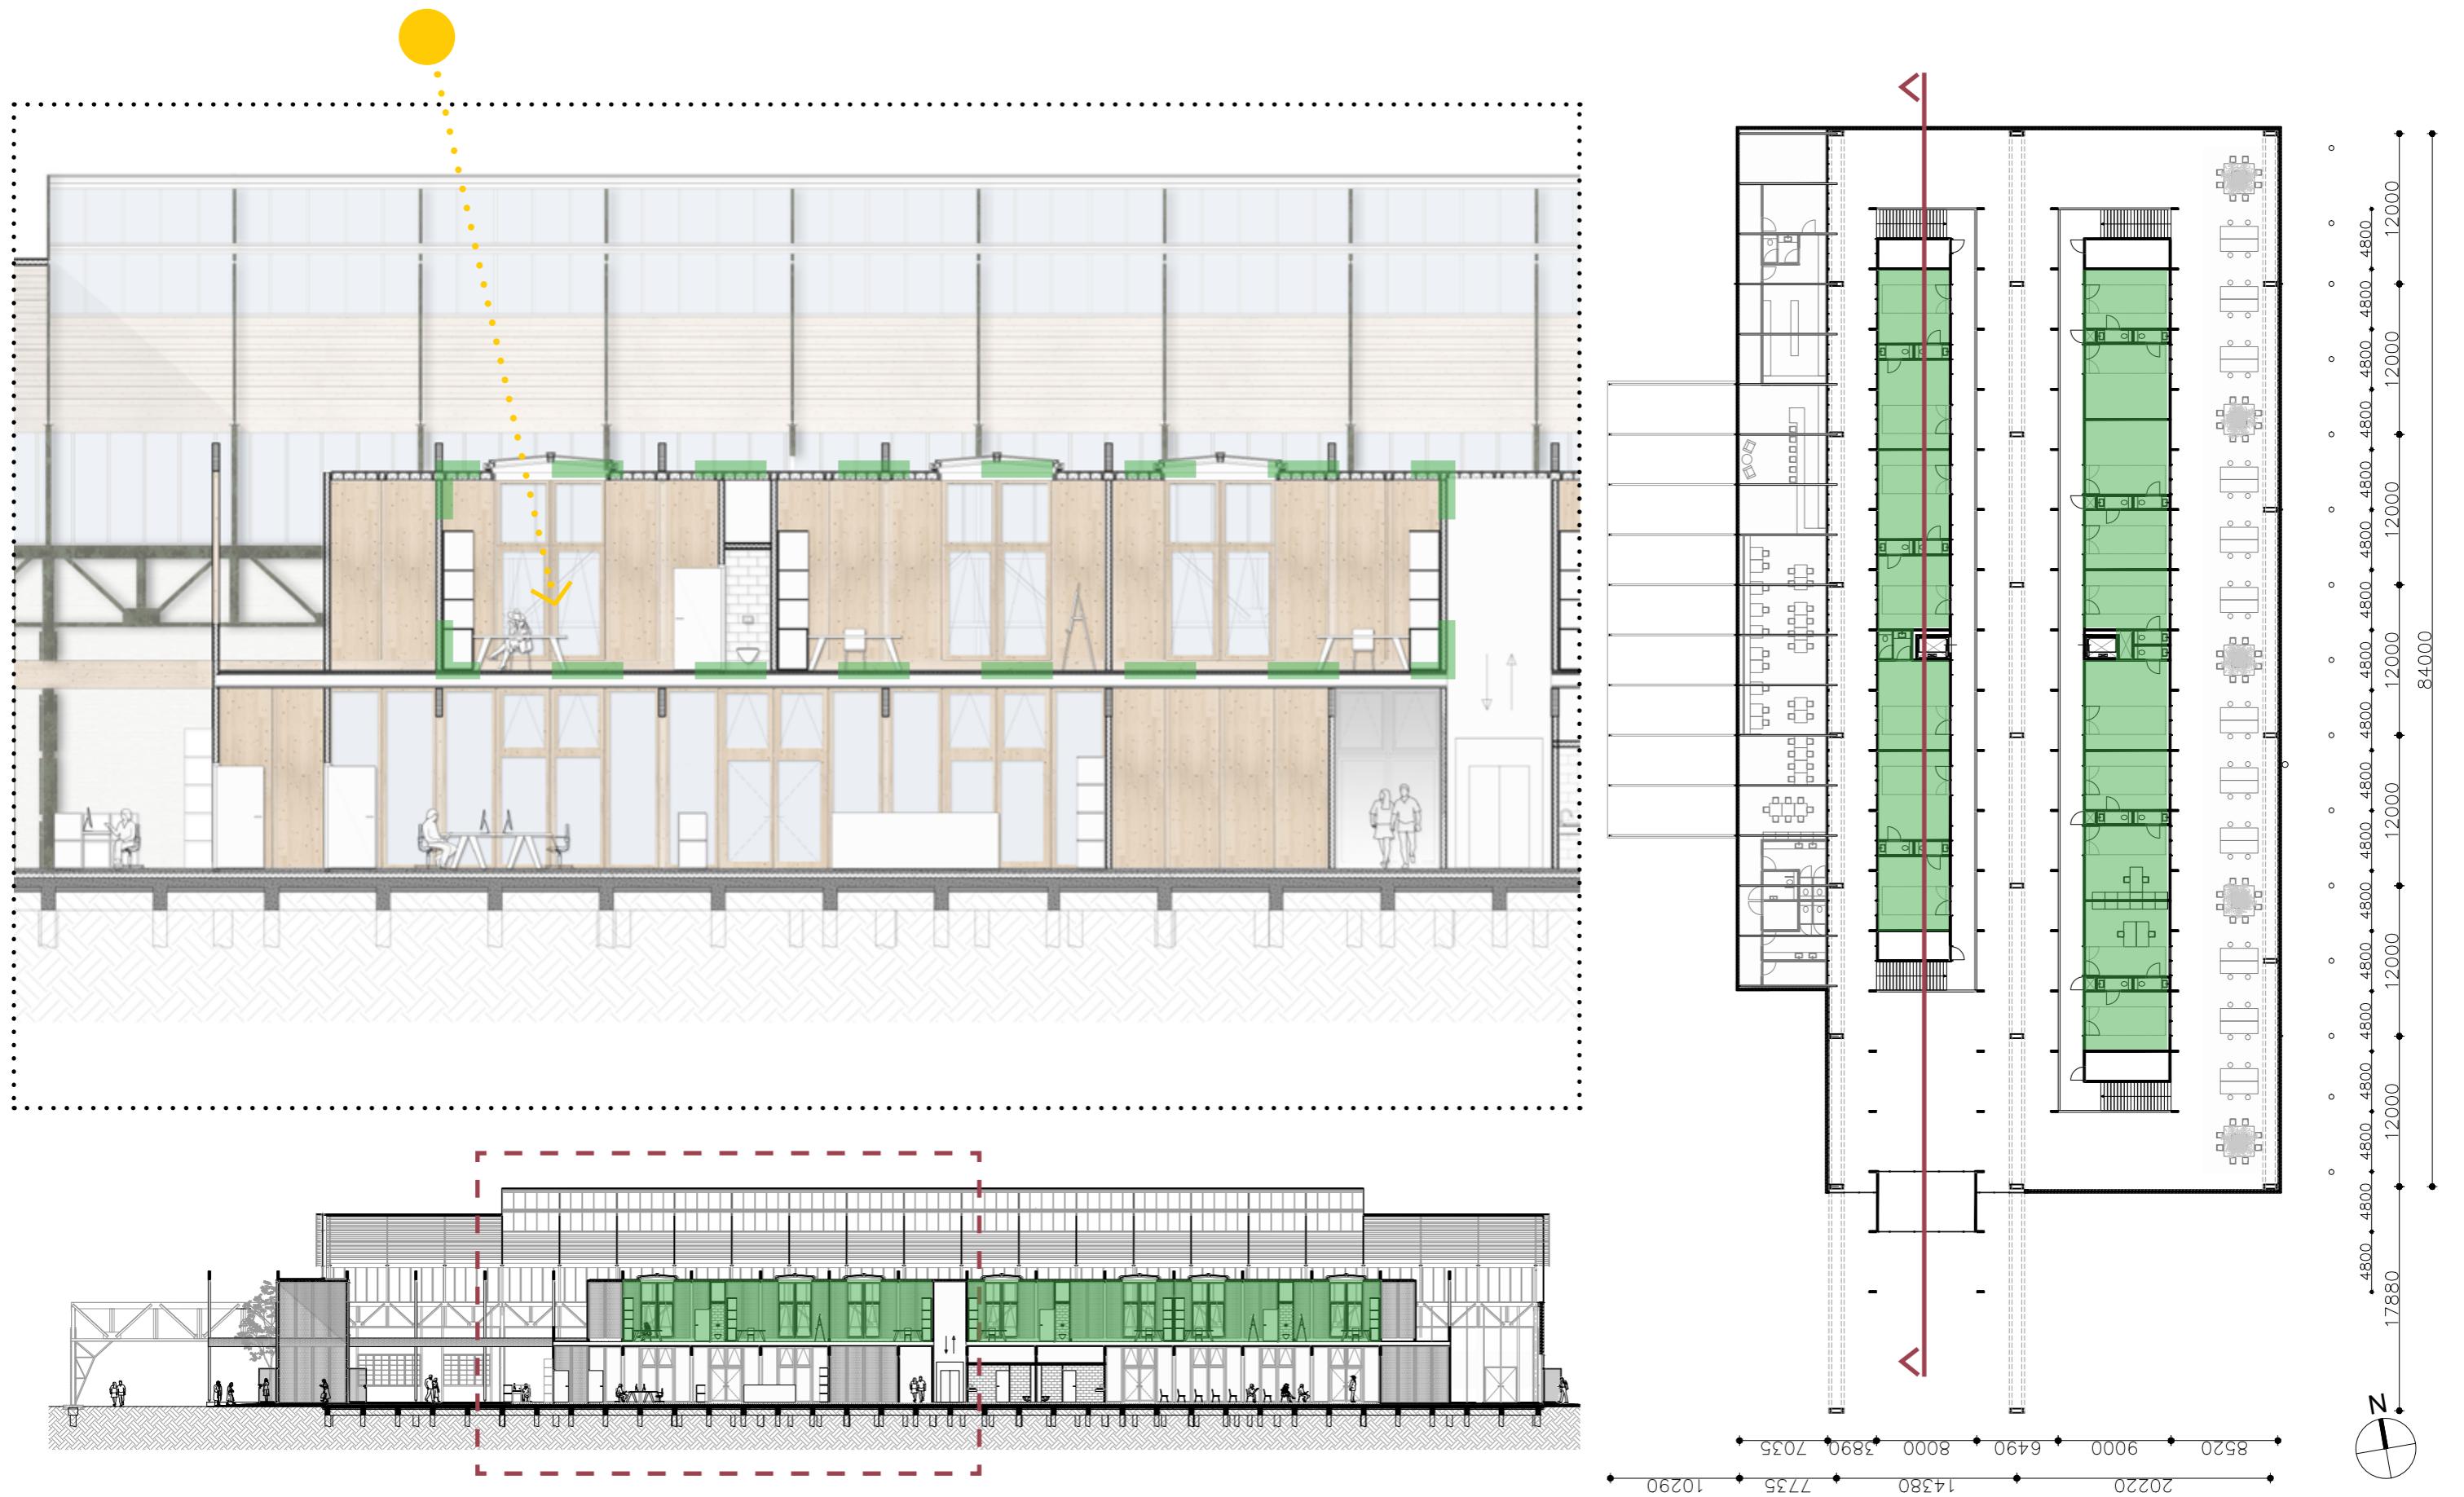



Design New program

0

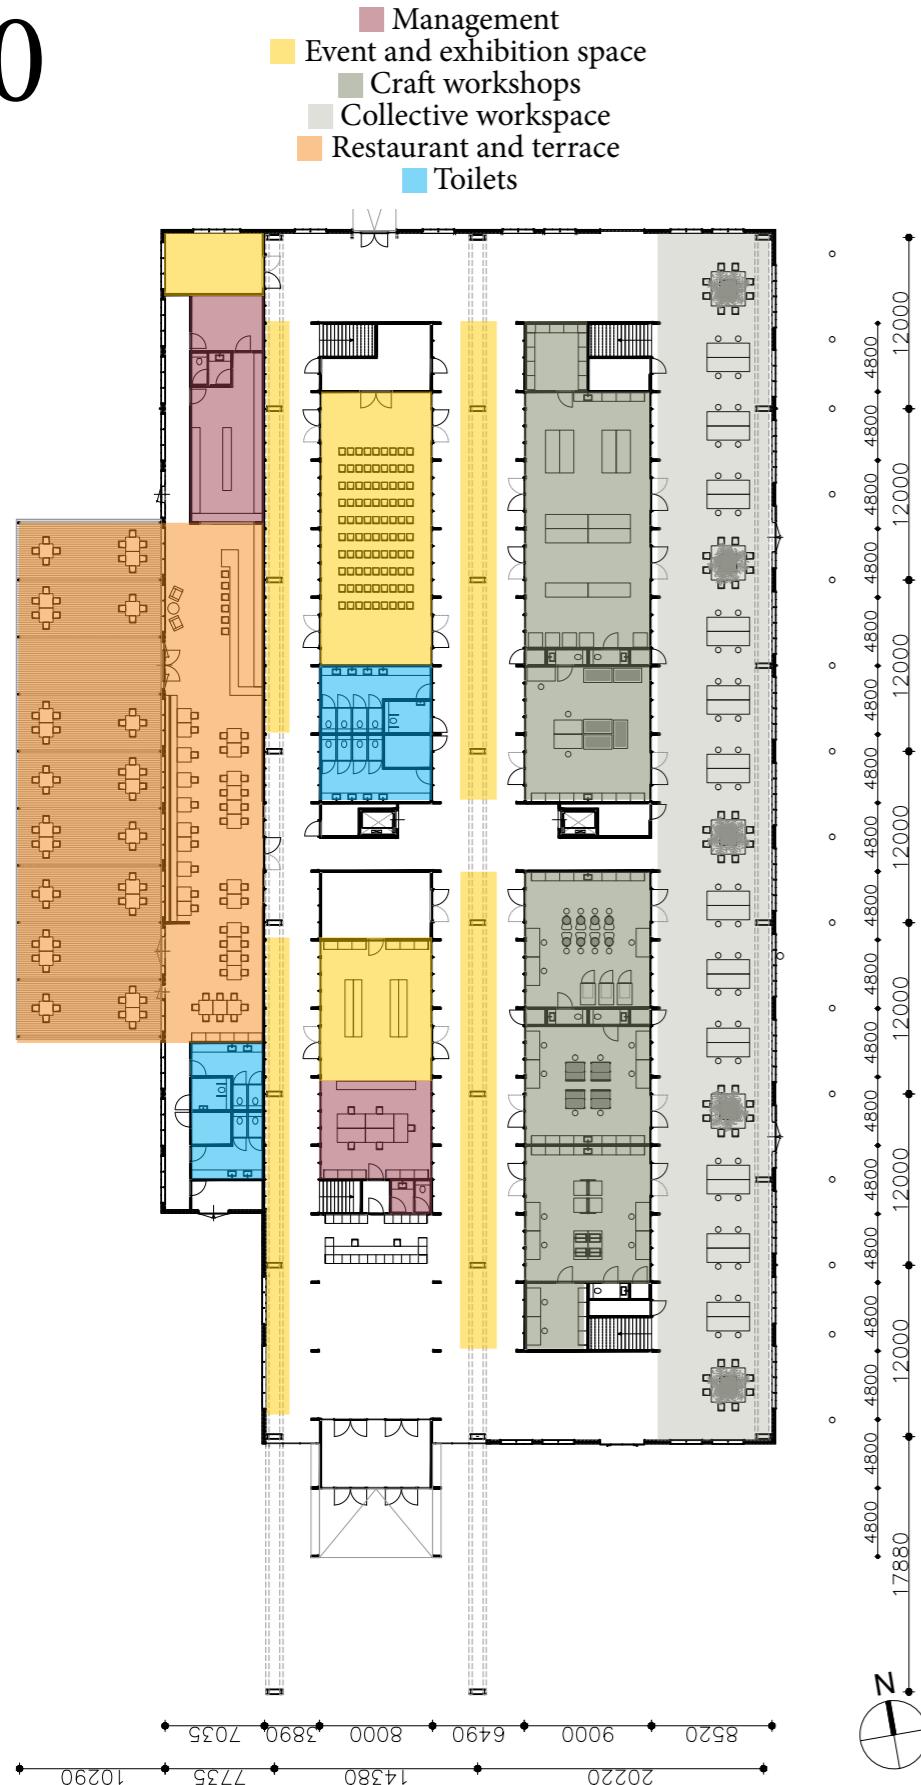

1




2




Design

Existing structure (crane)

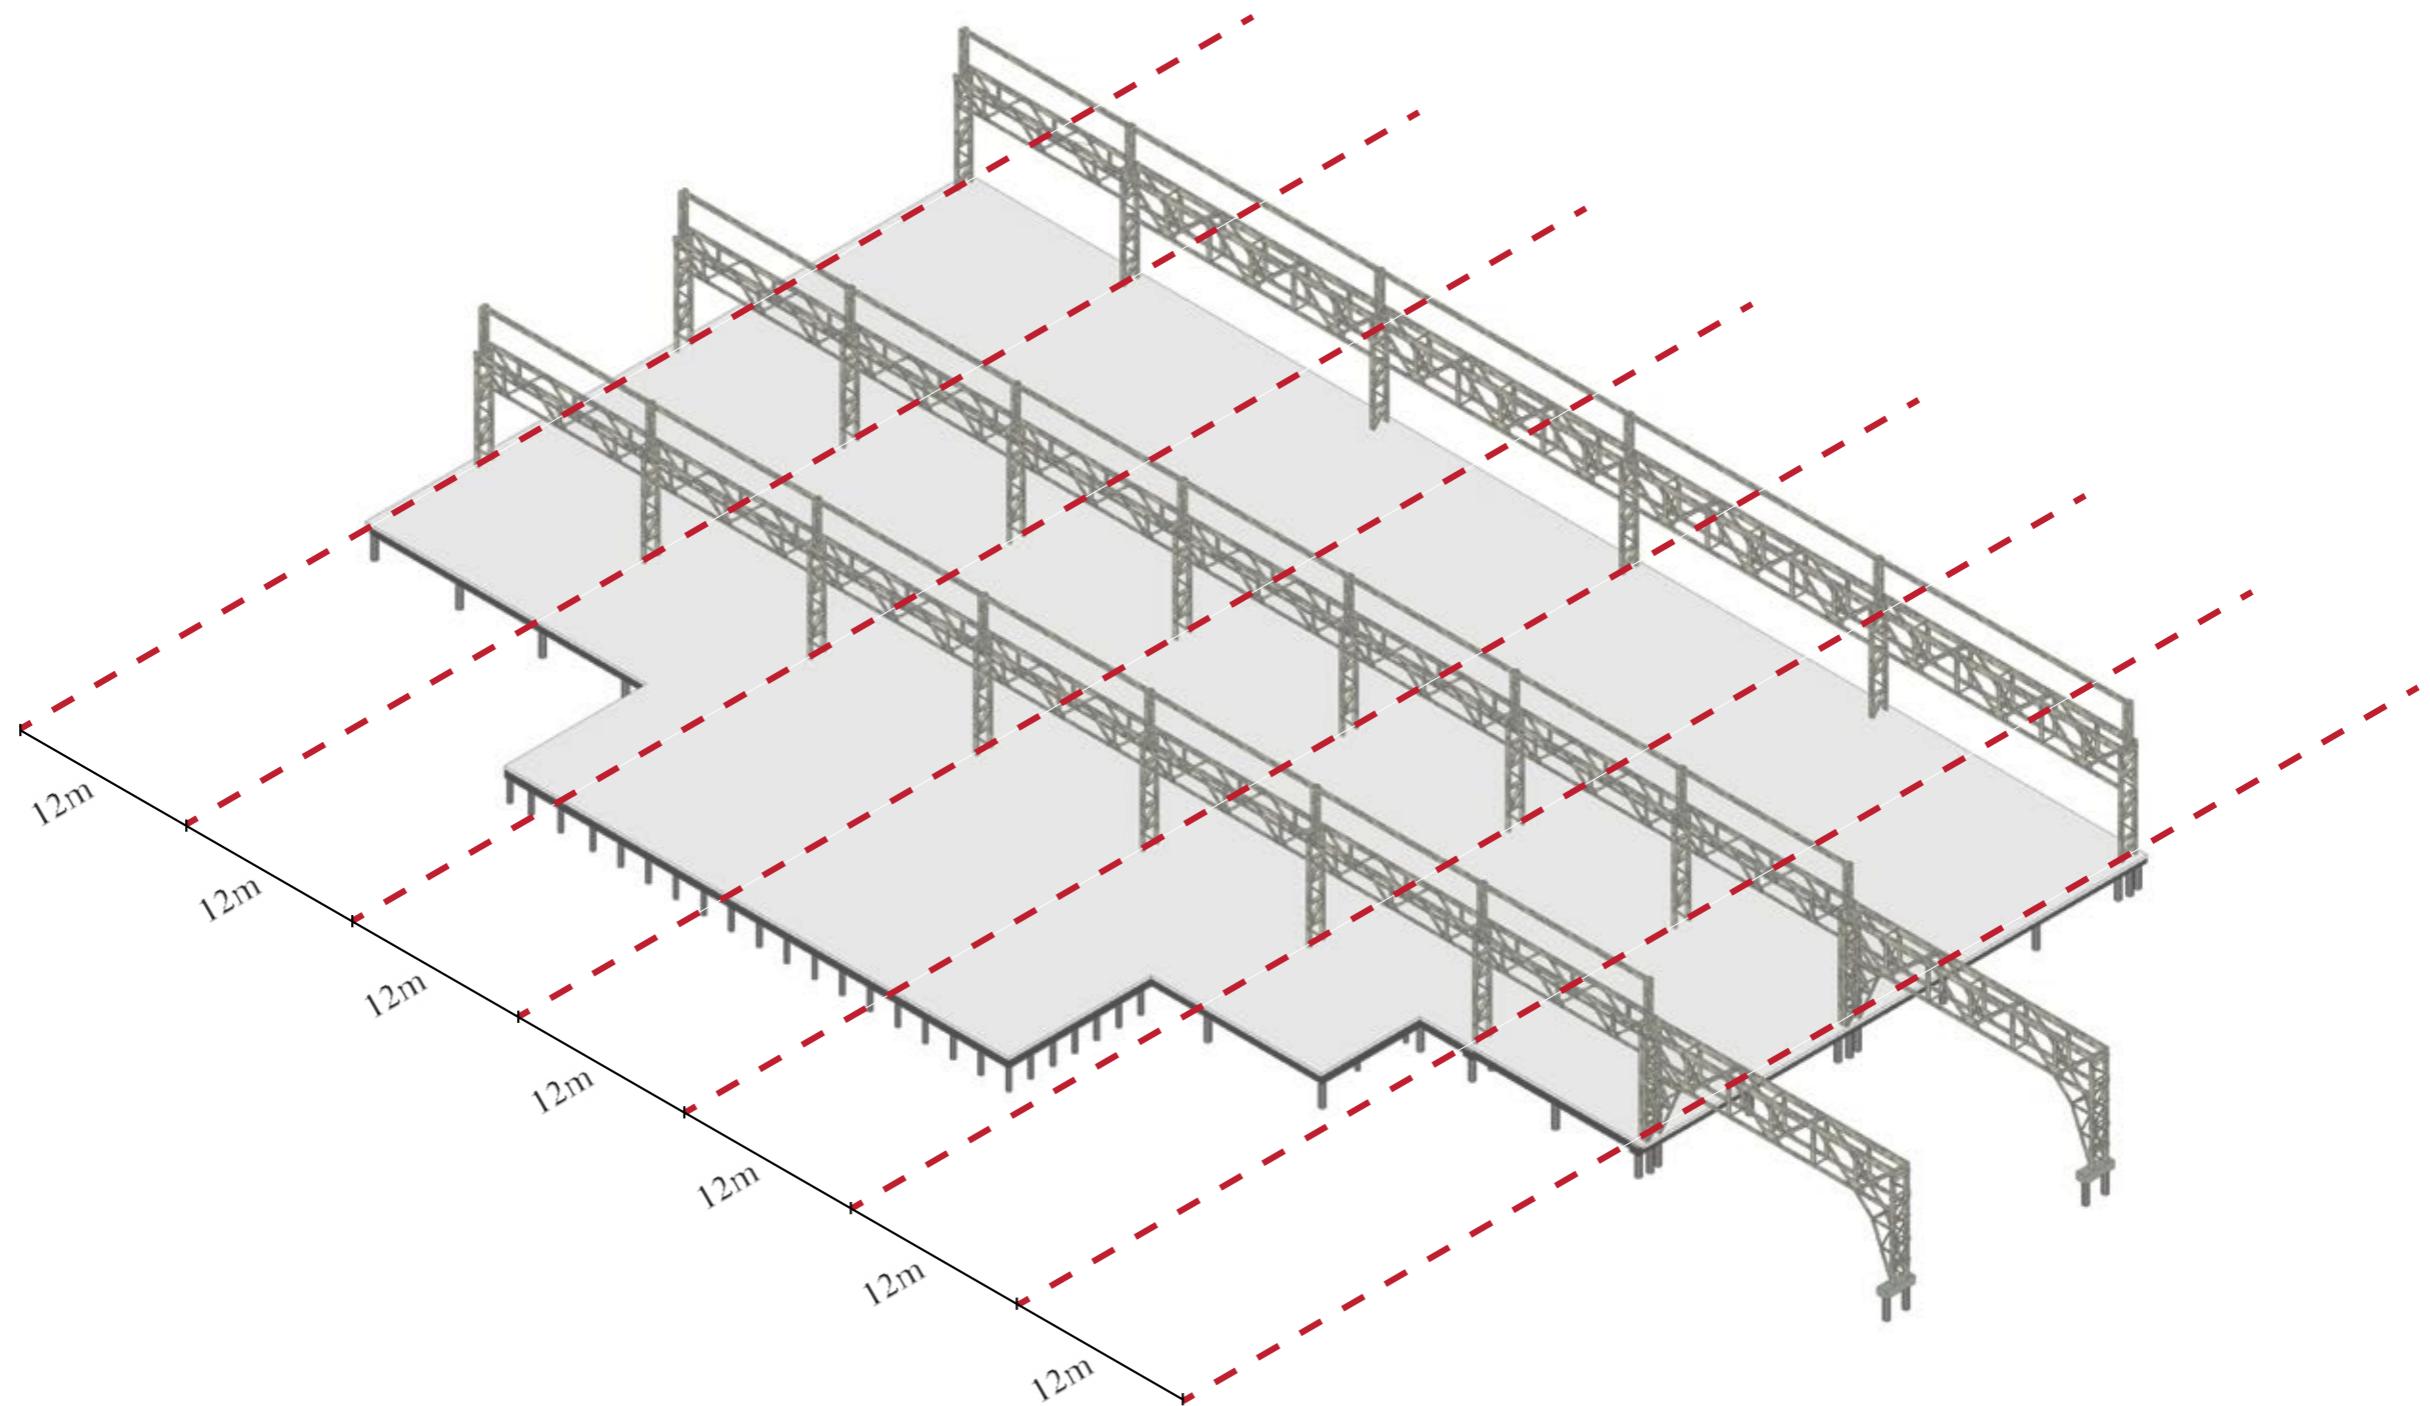


Design Existing structure (roof)

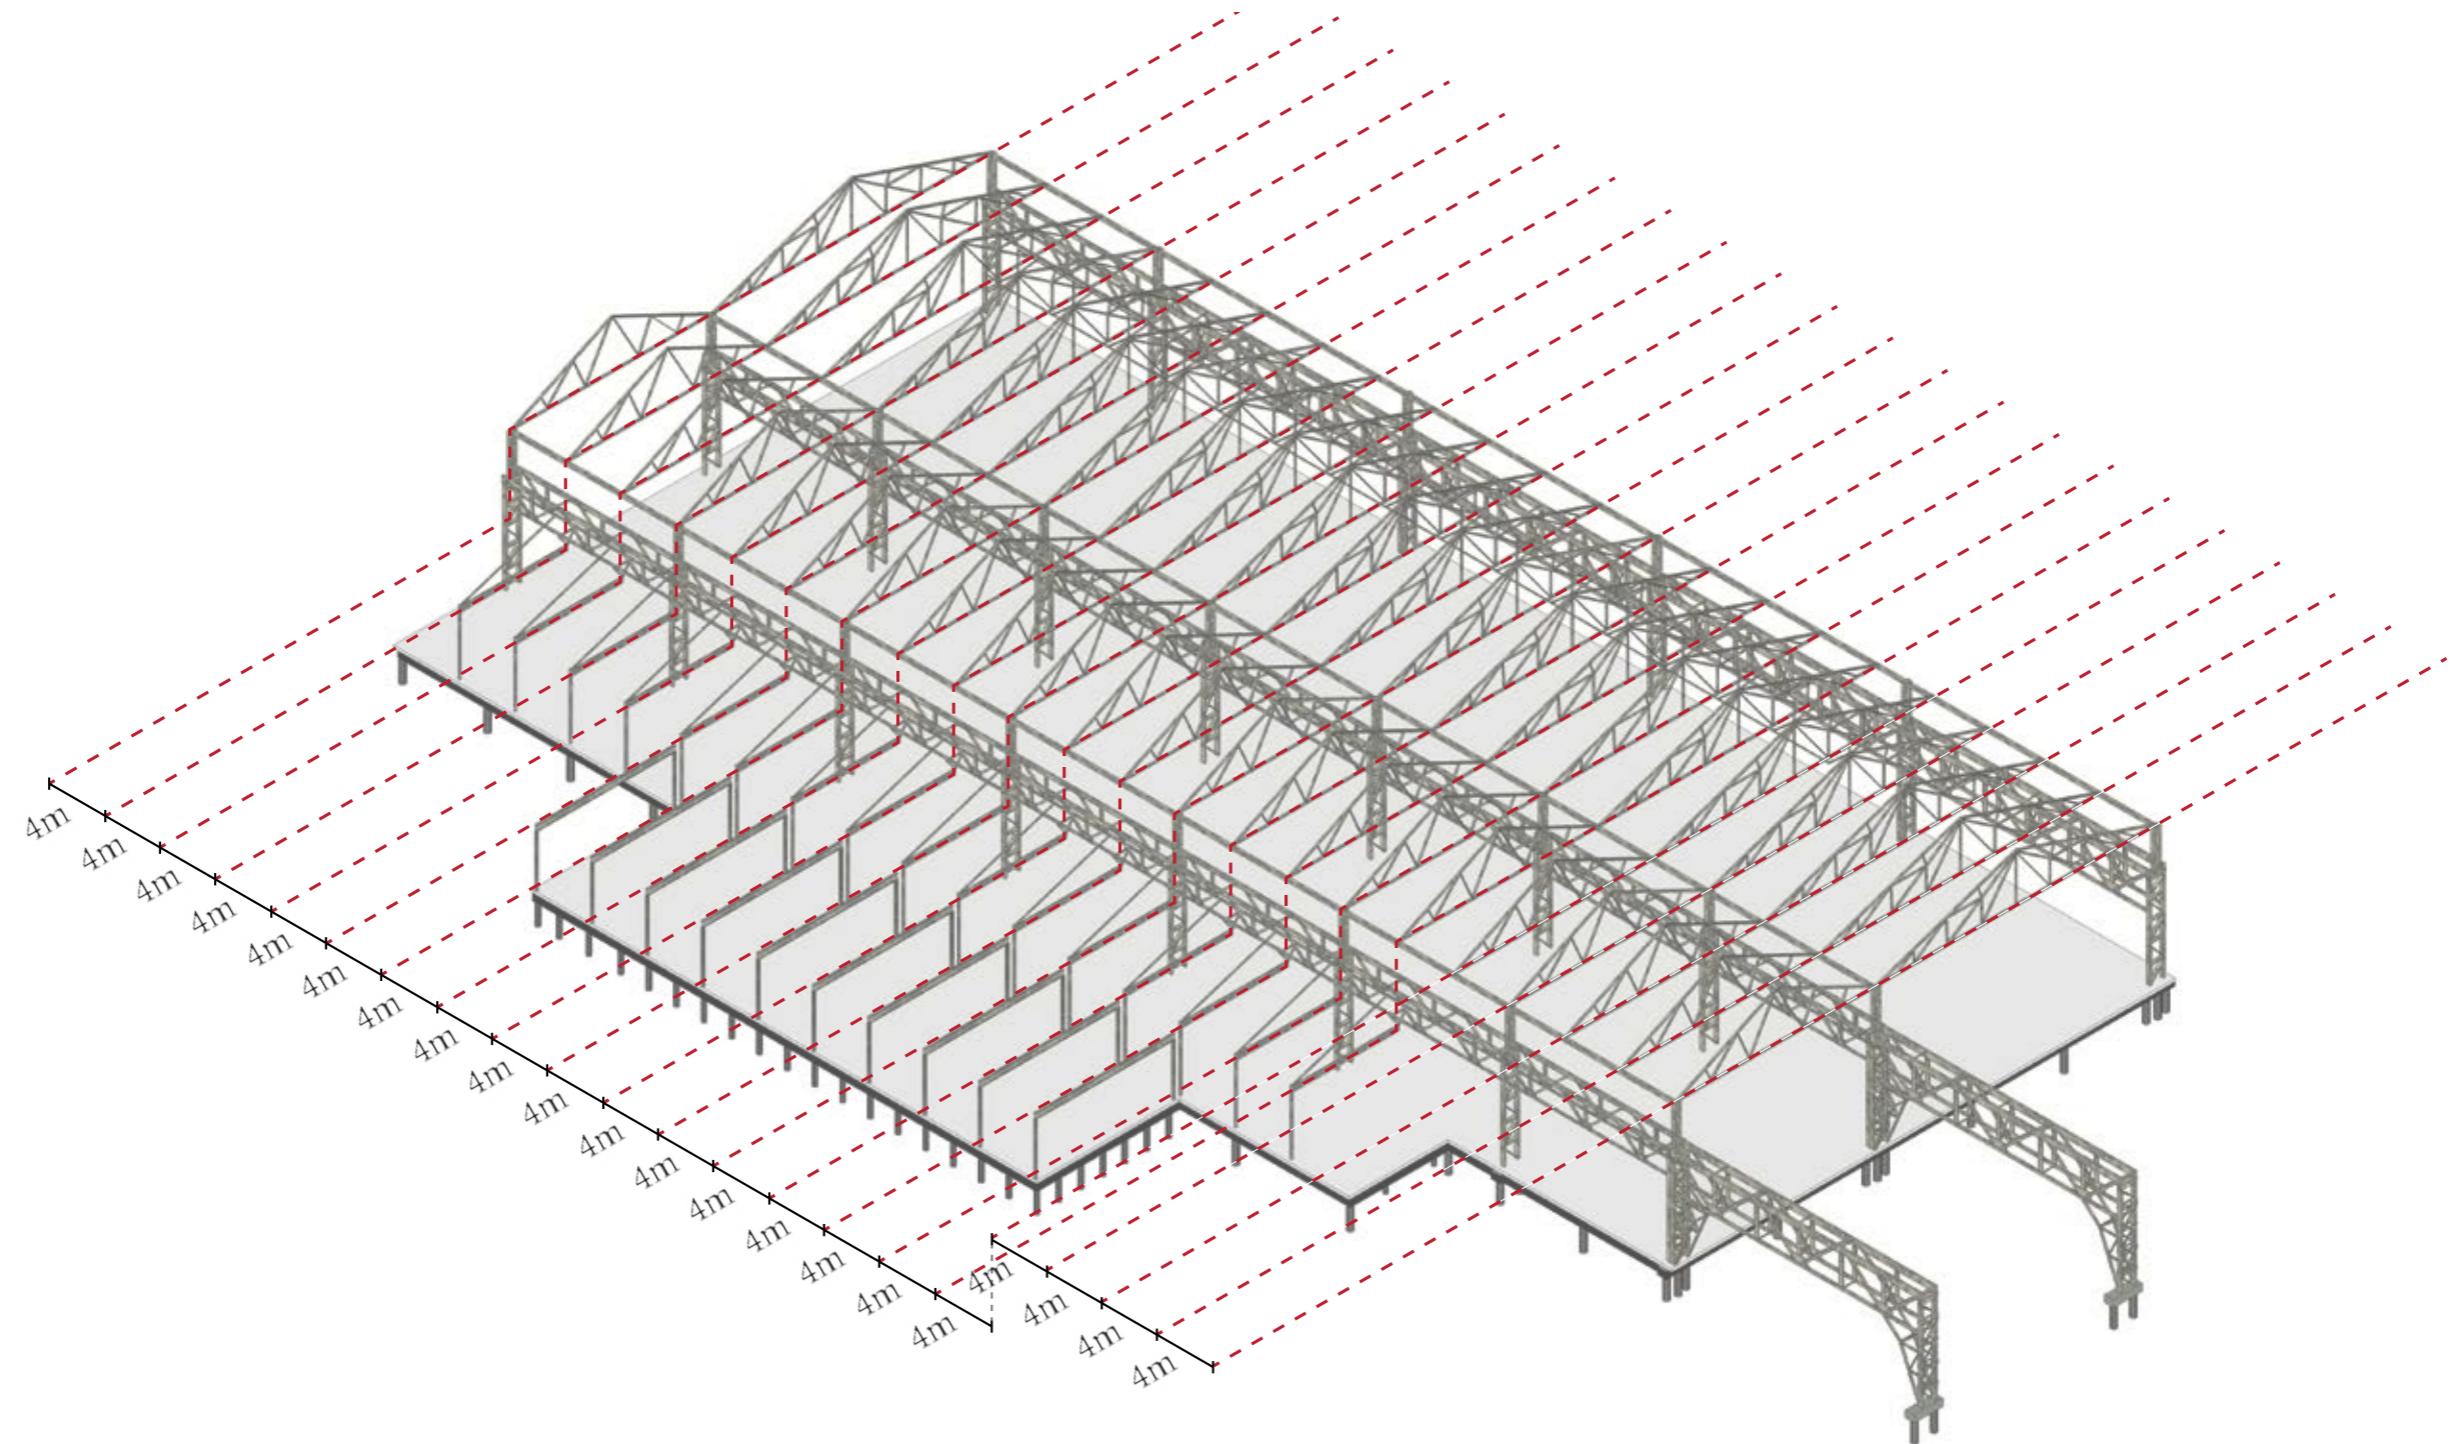


Design


Existing foundation

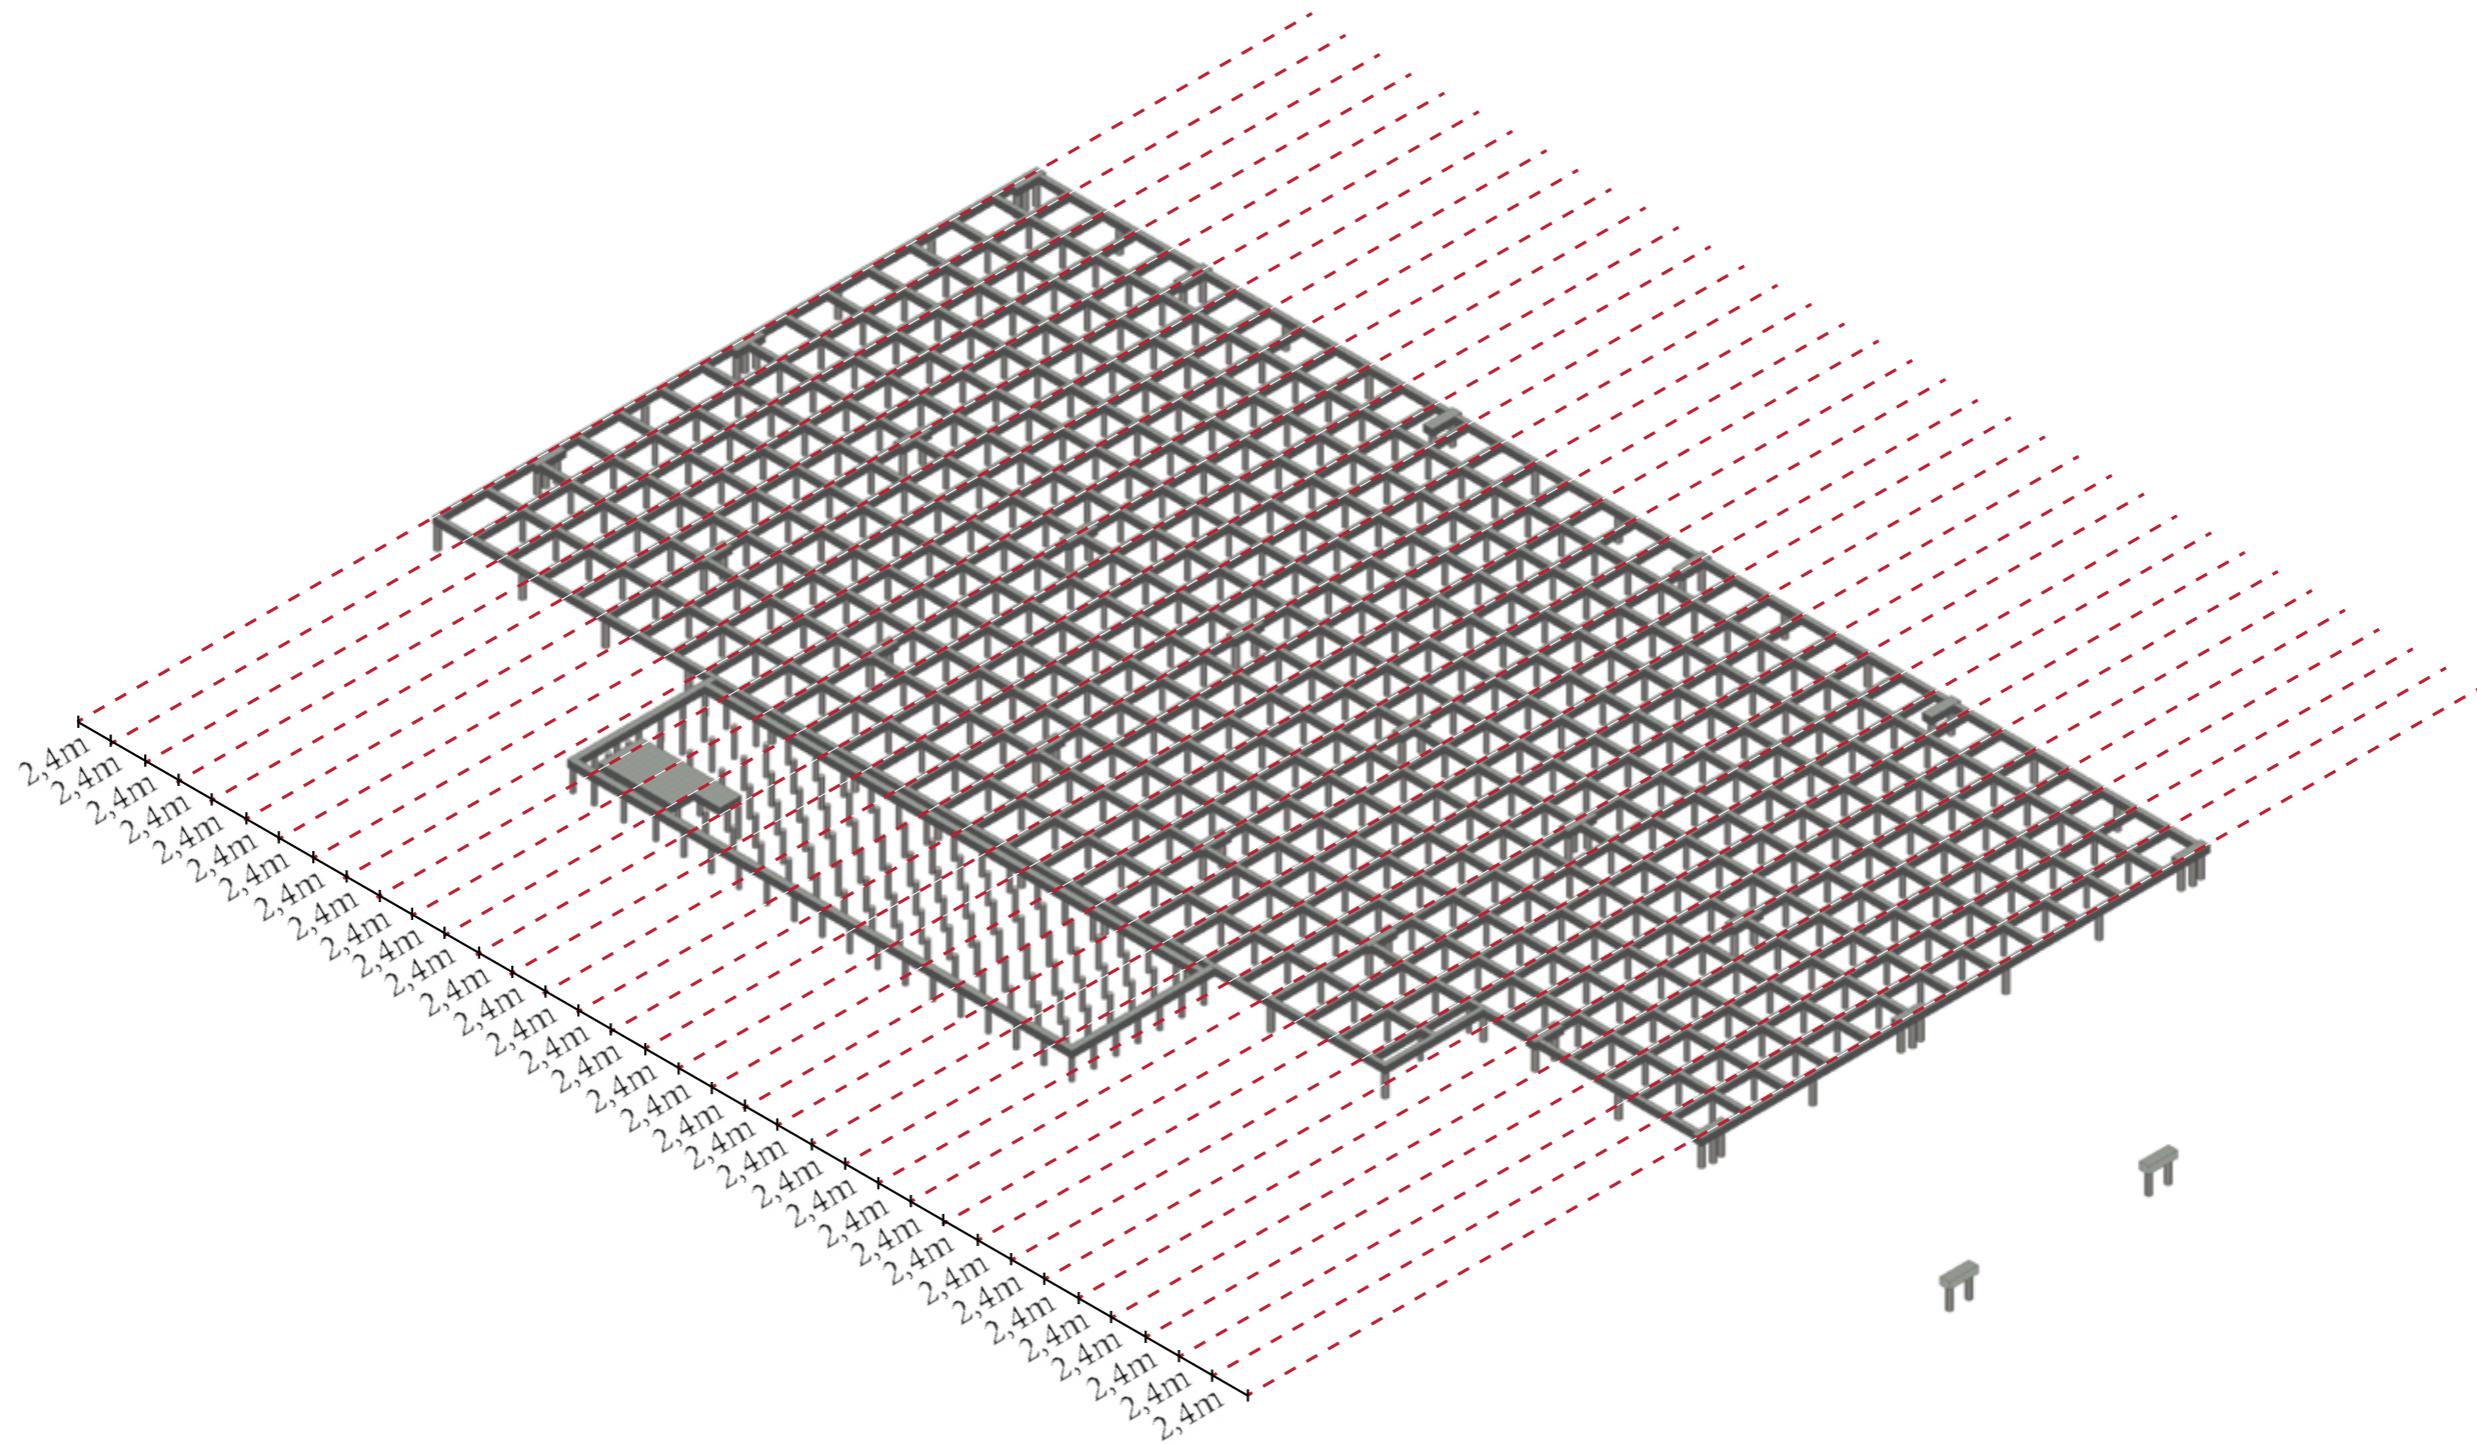


Design New structure

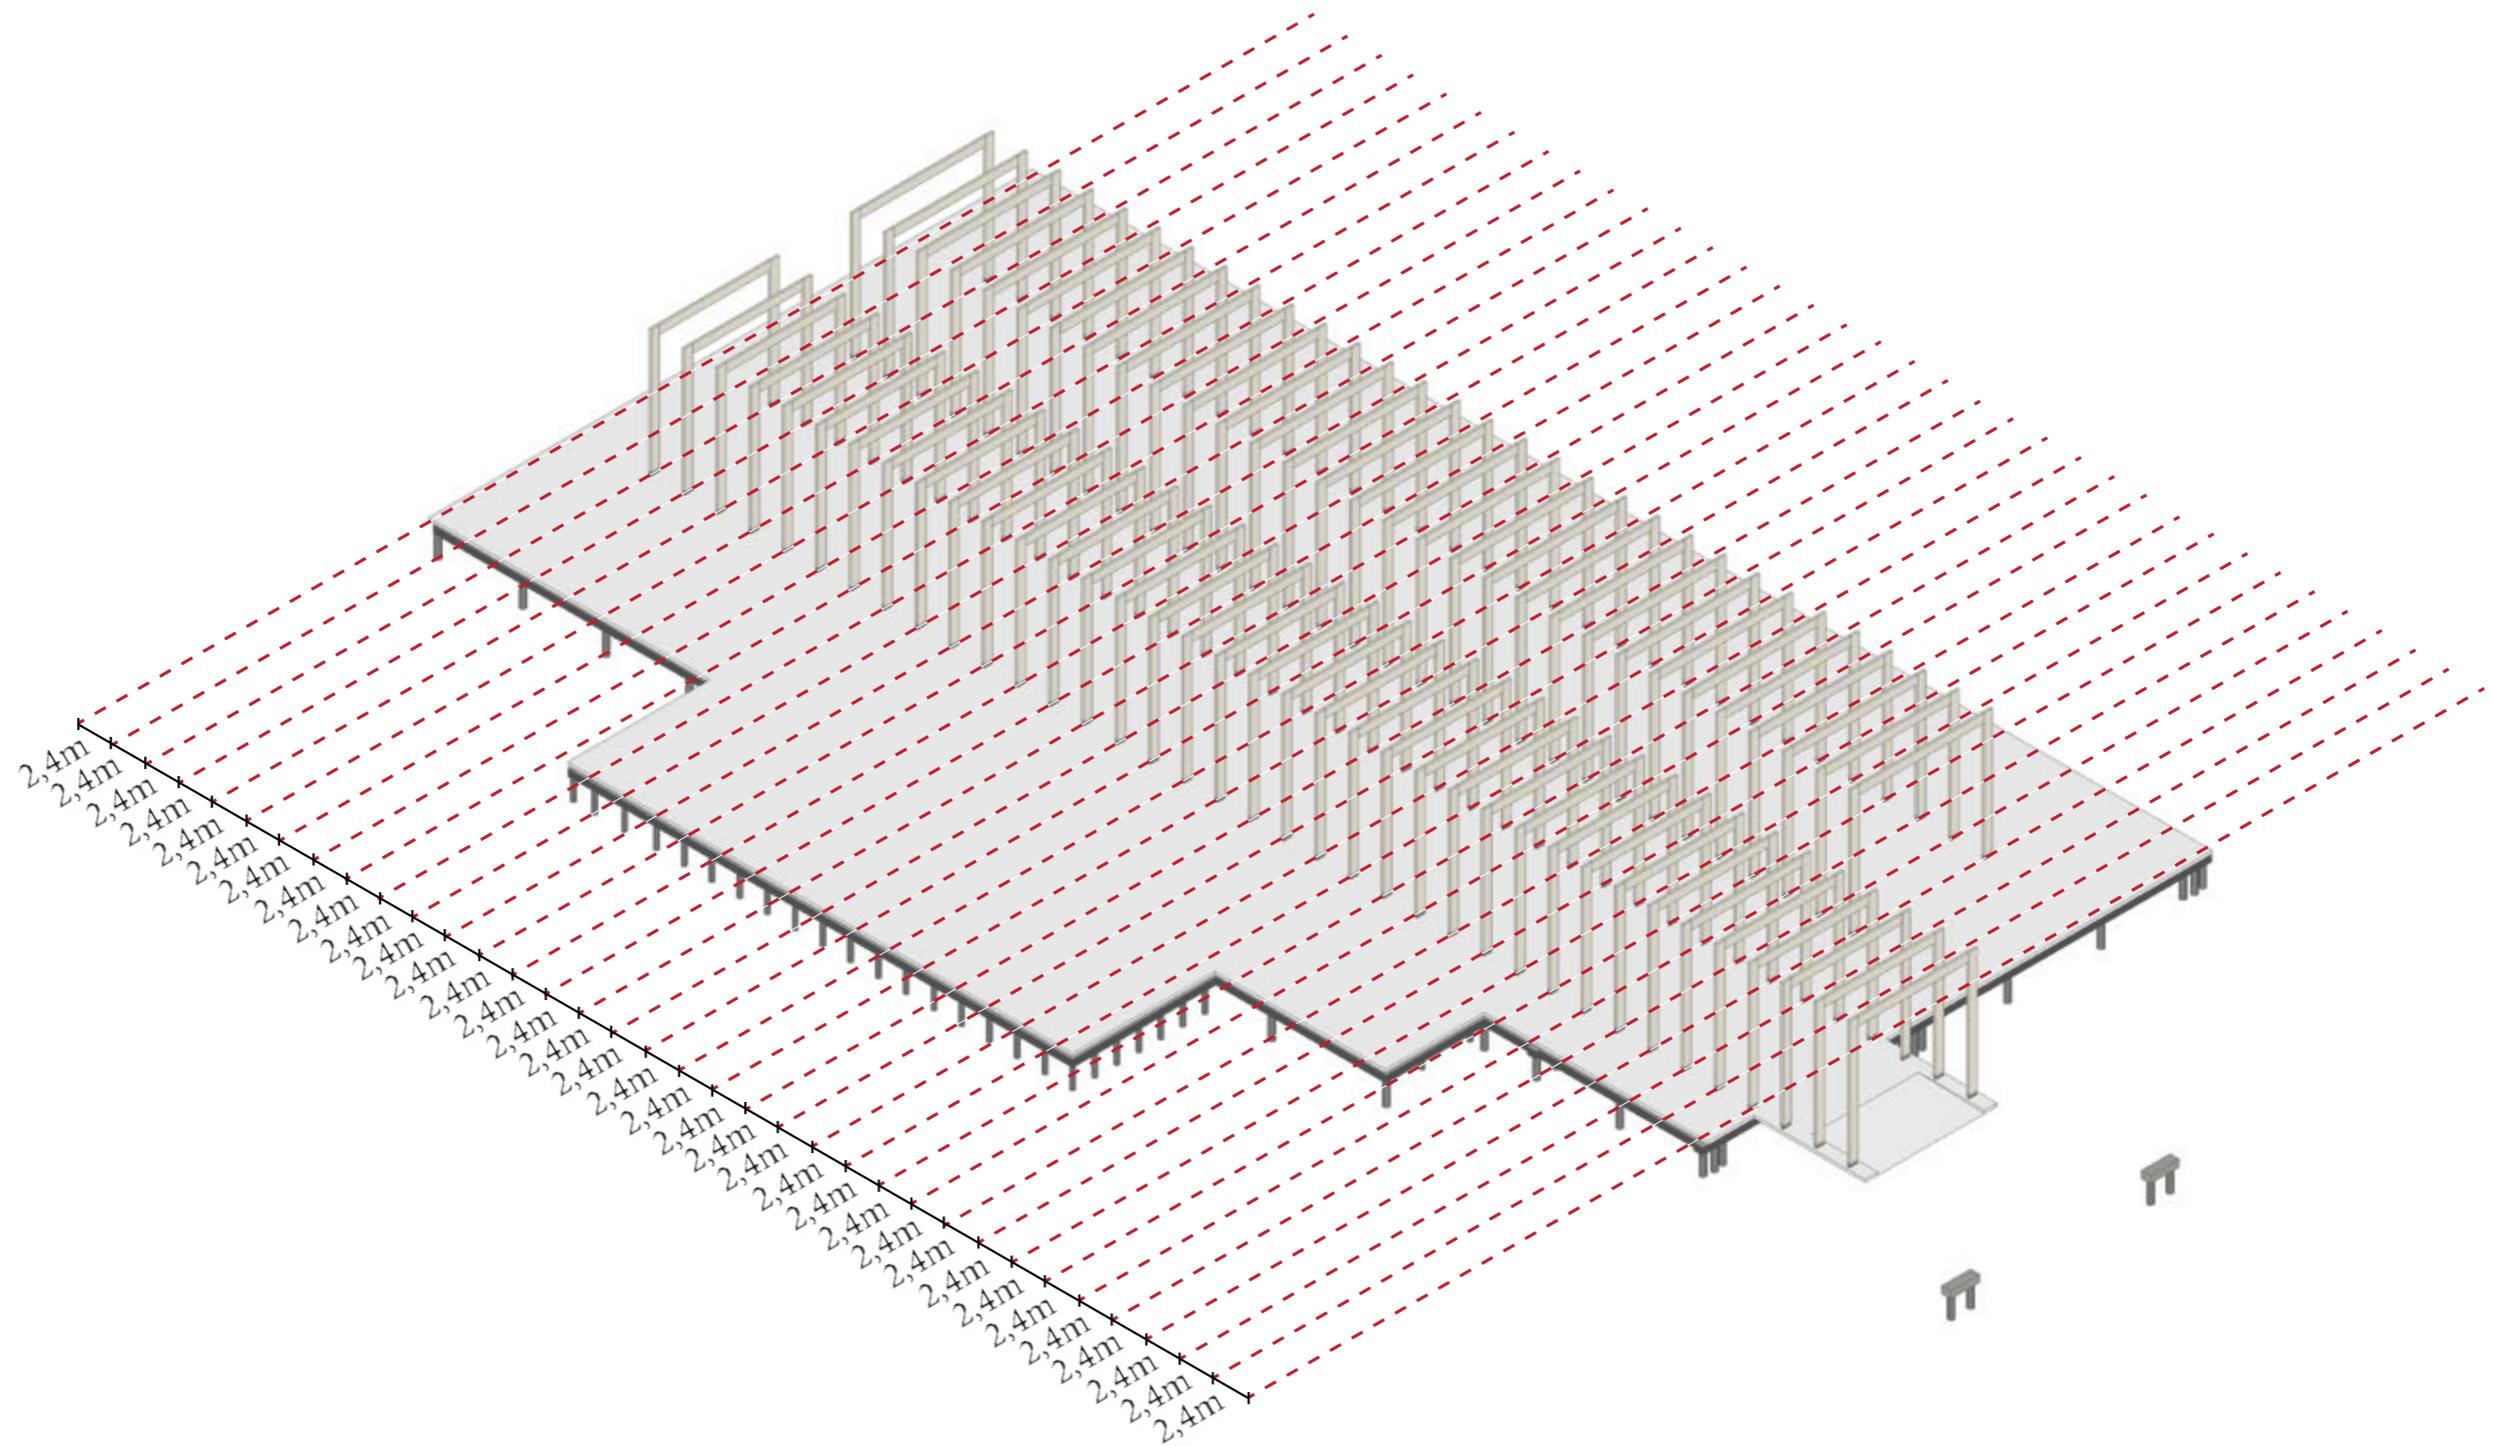


Design New structure

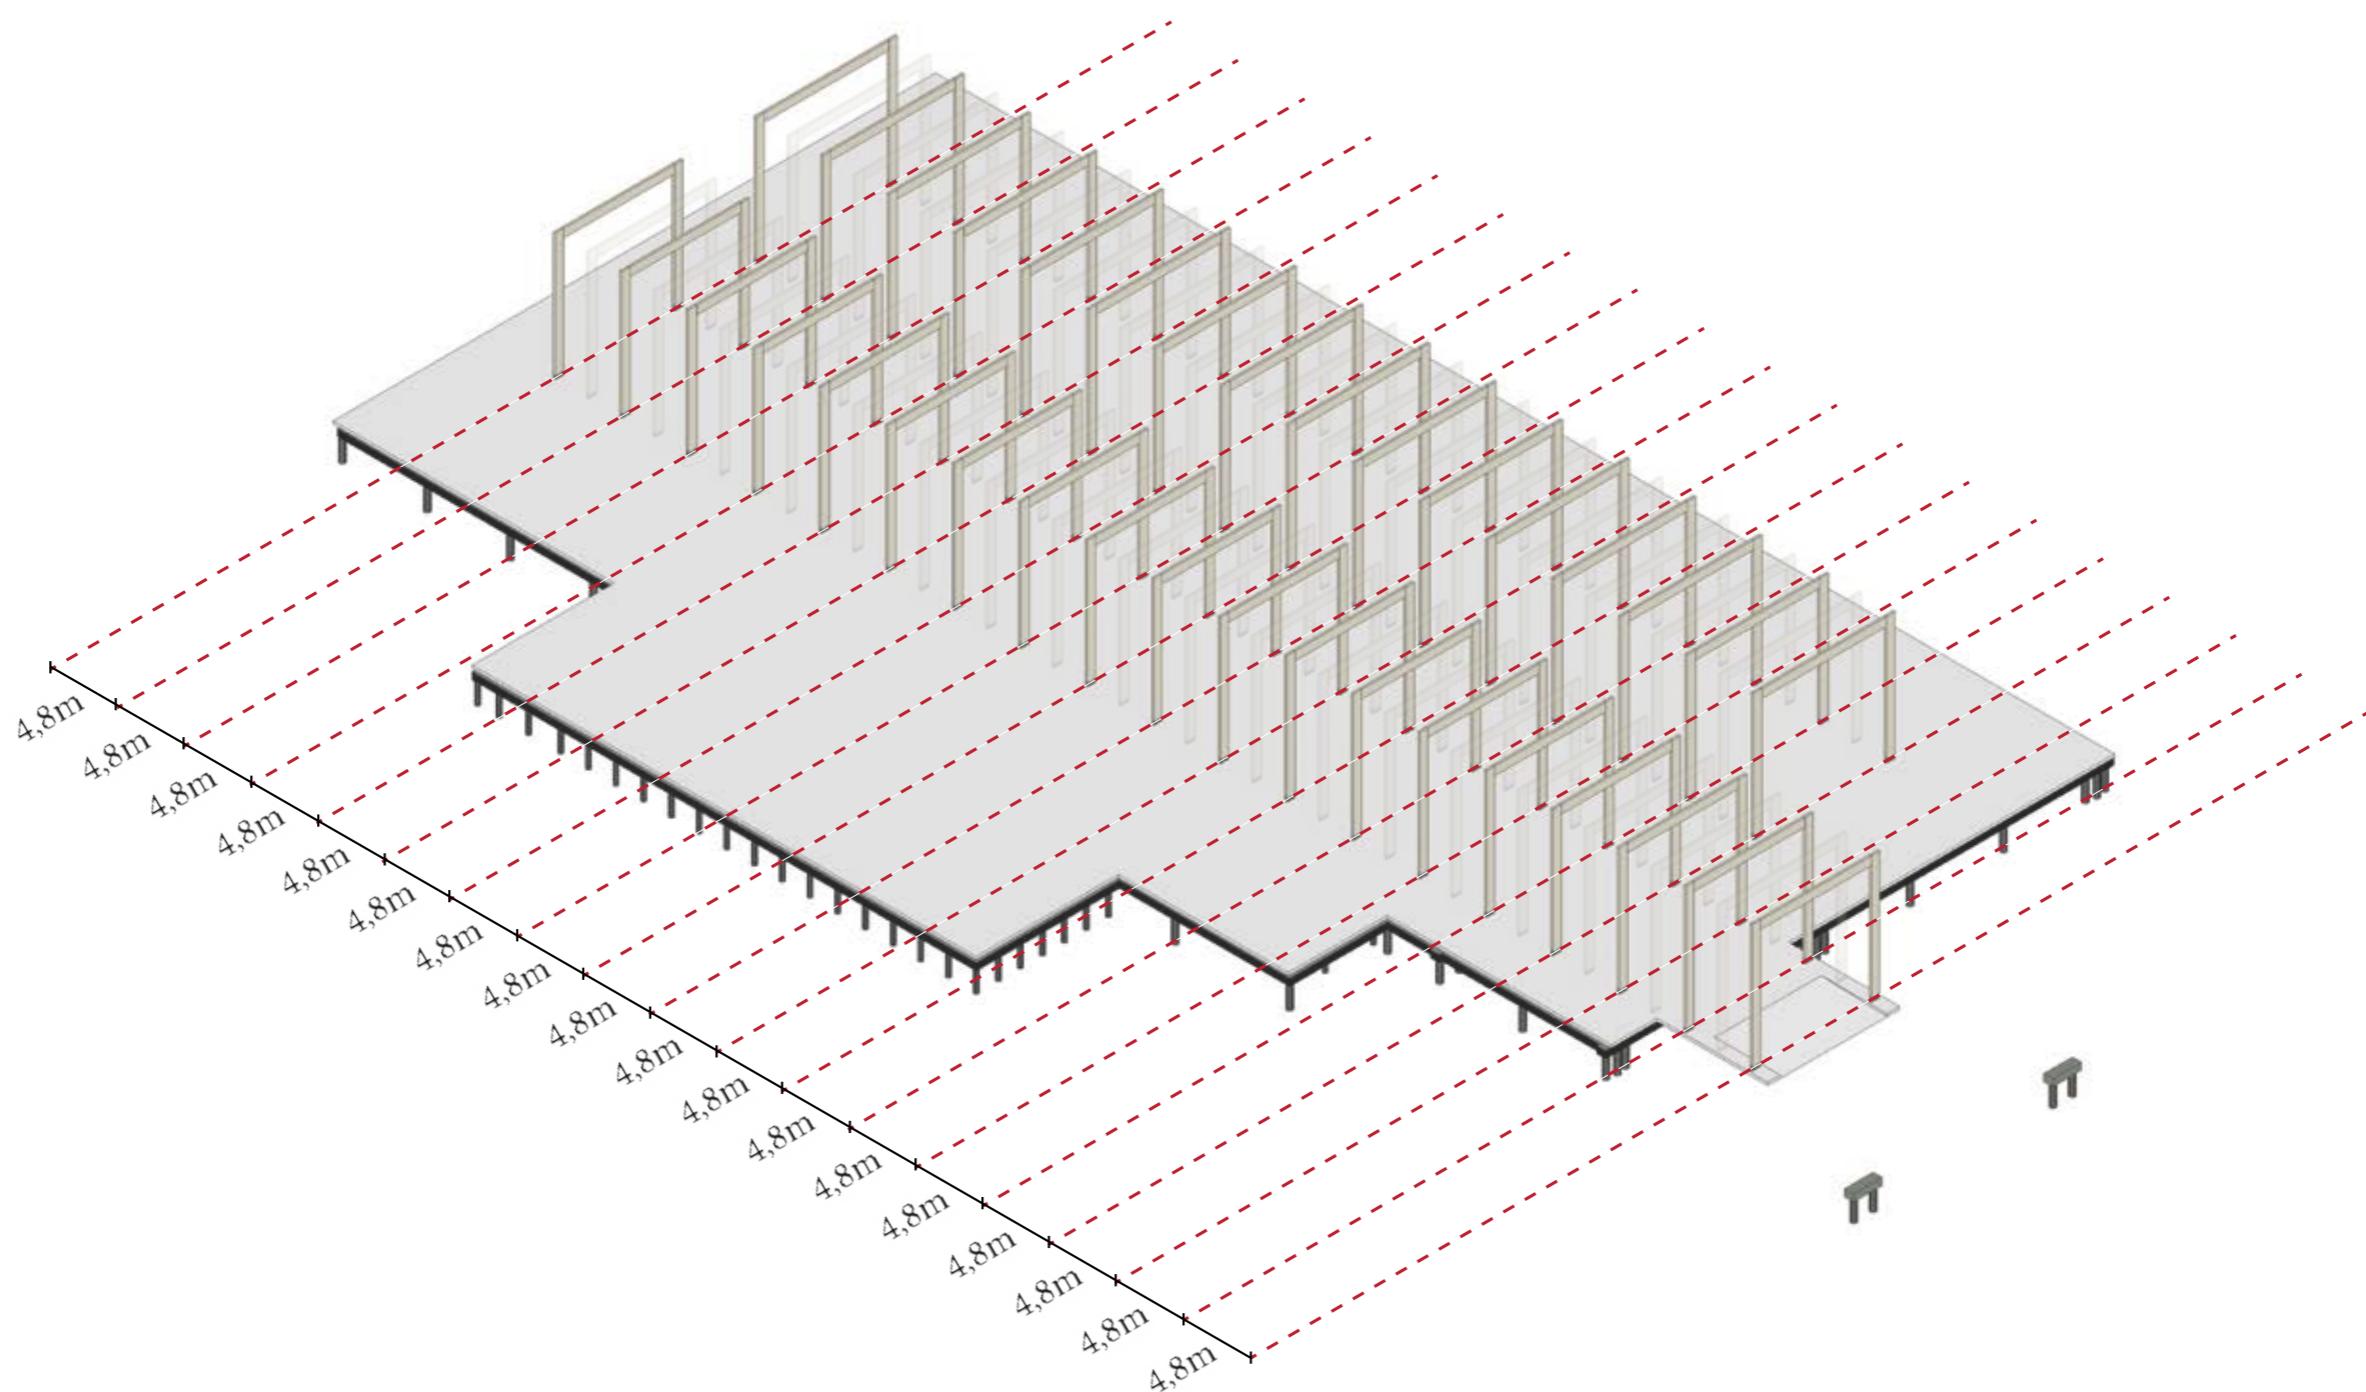


Design New structure

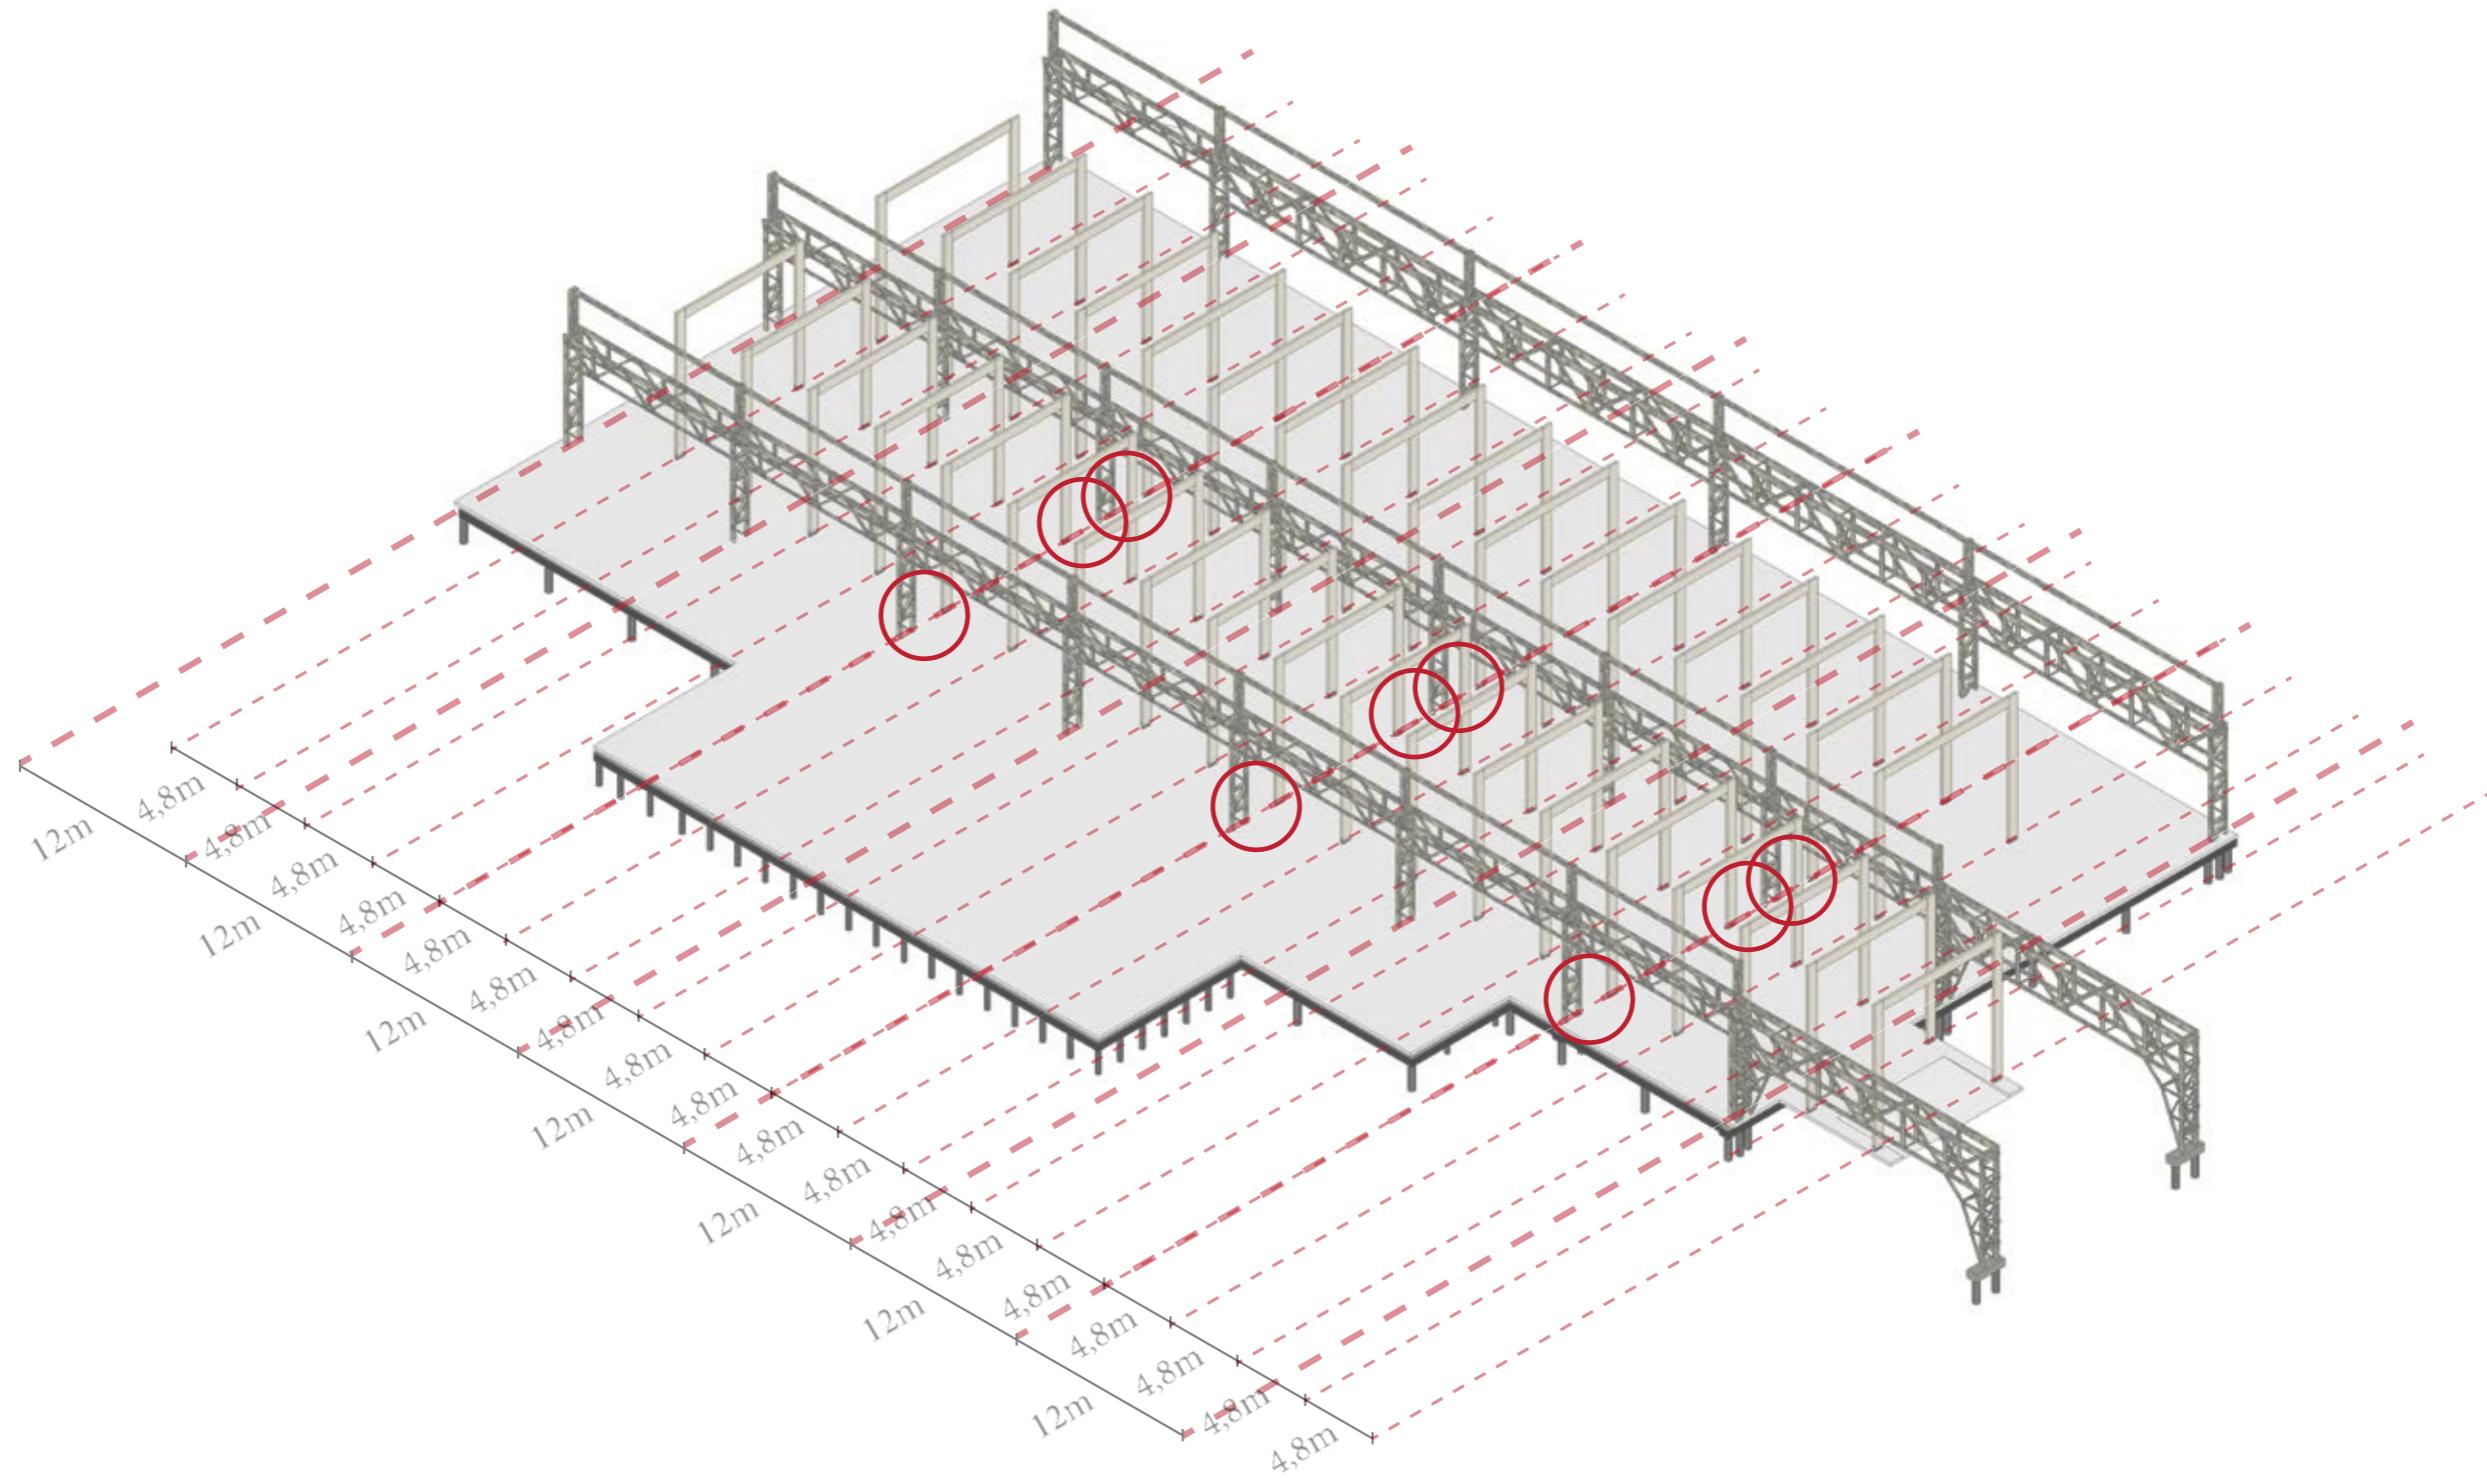


Design New structure

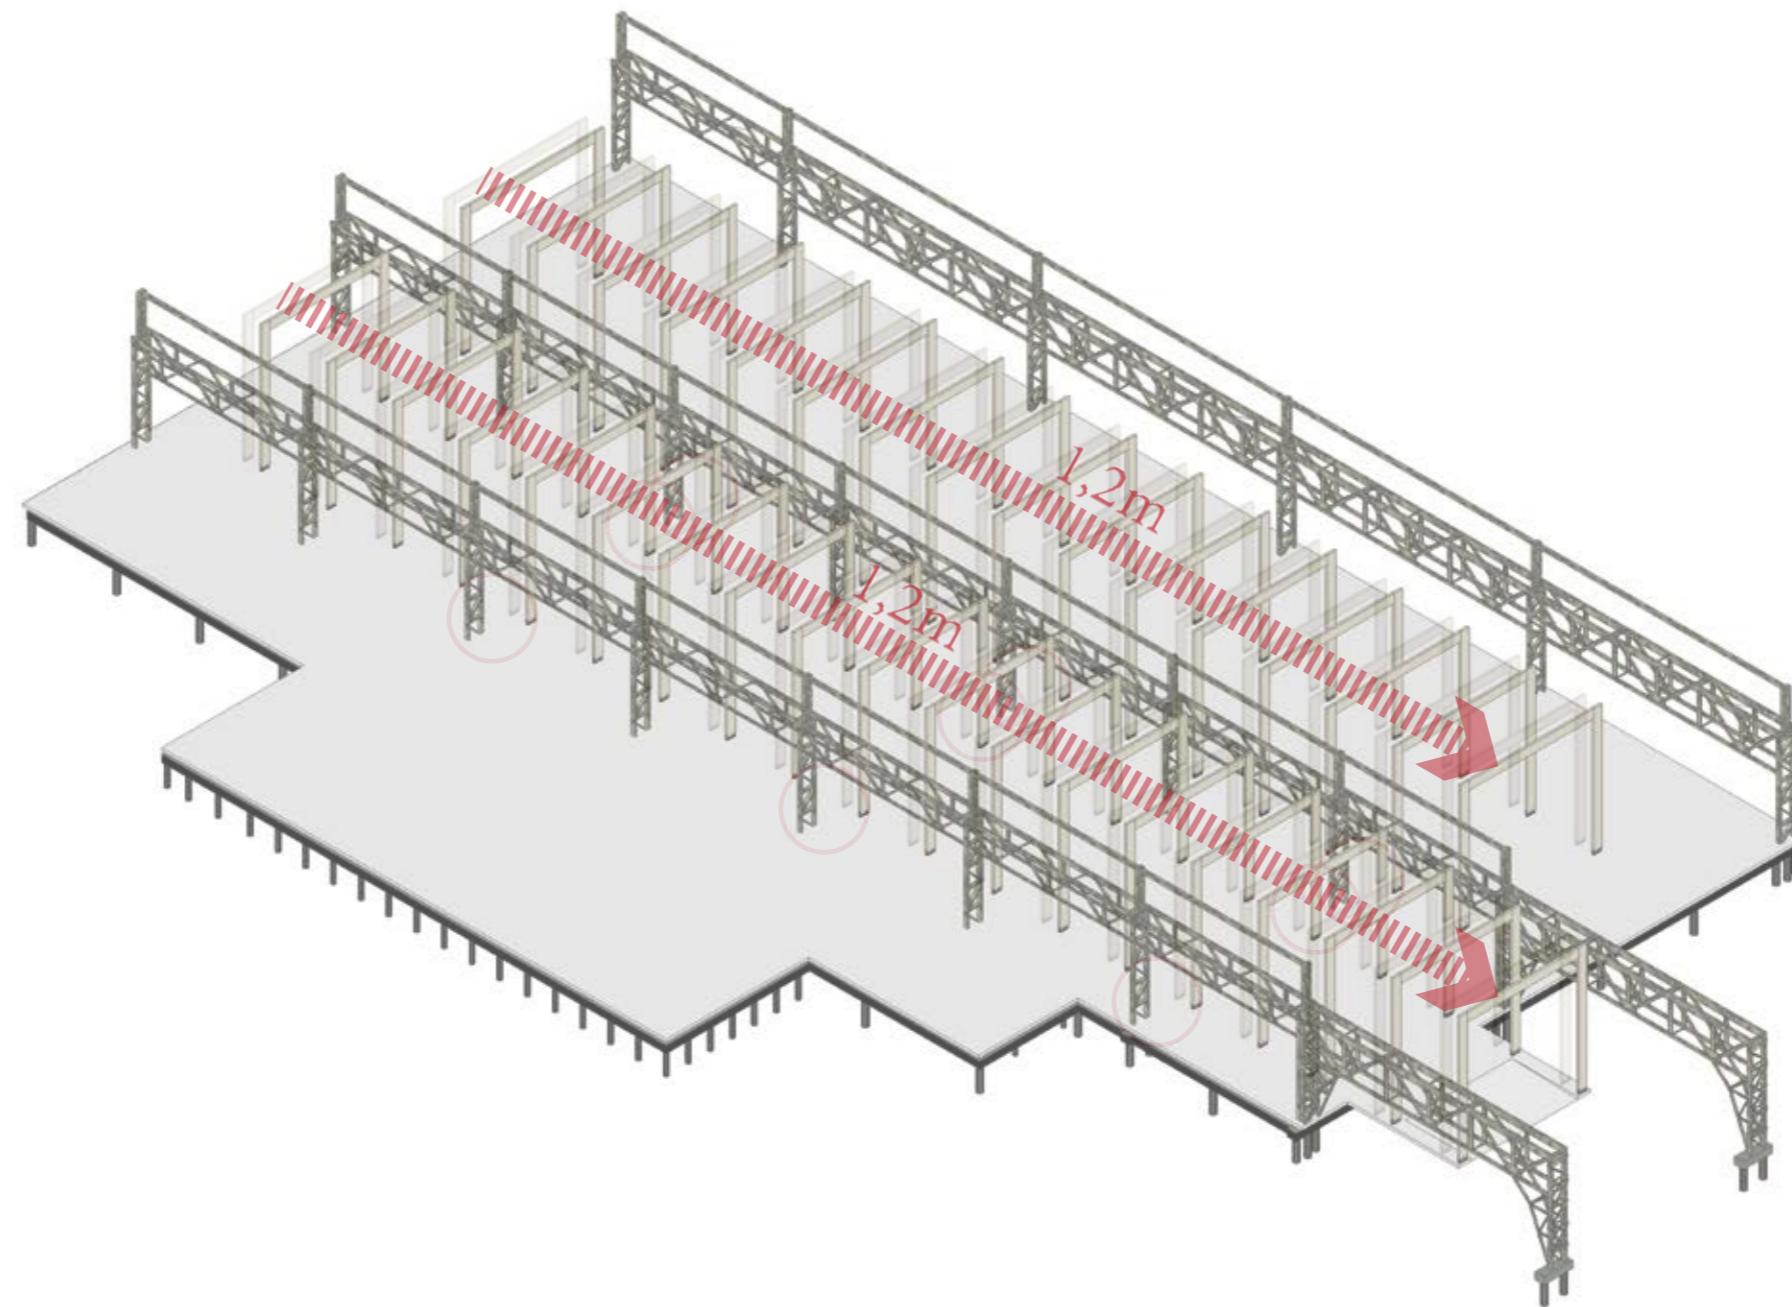



Design New structure

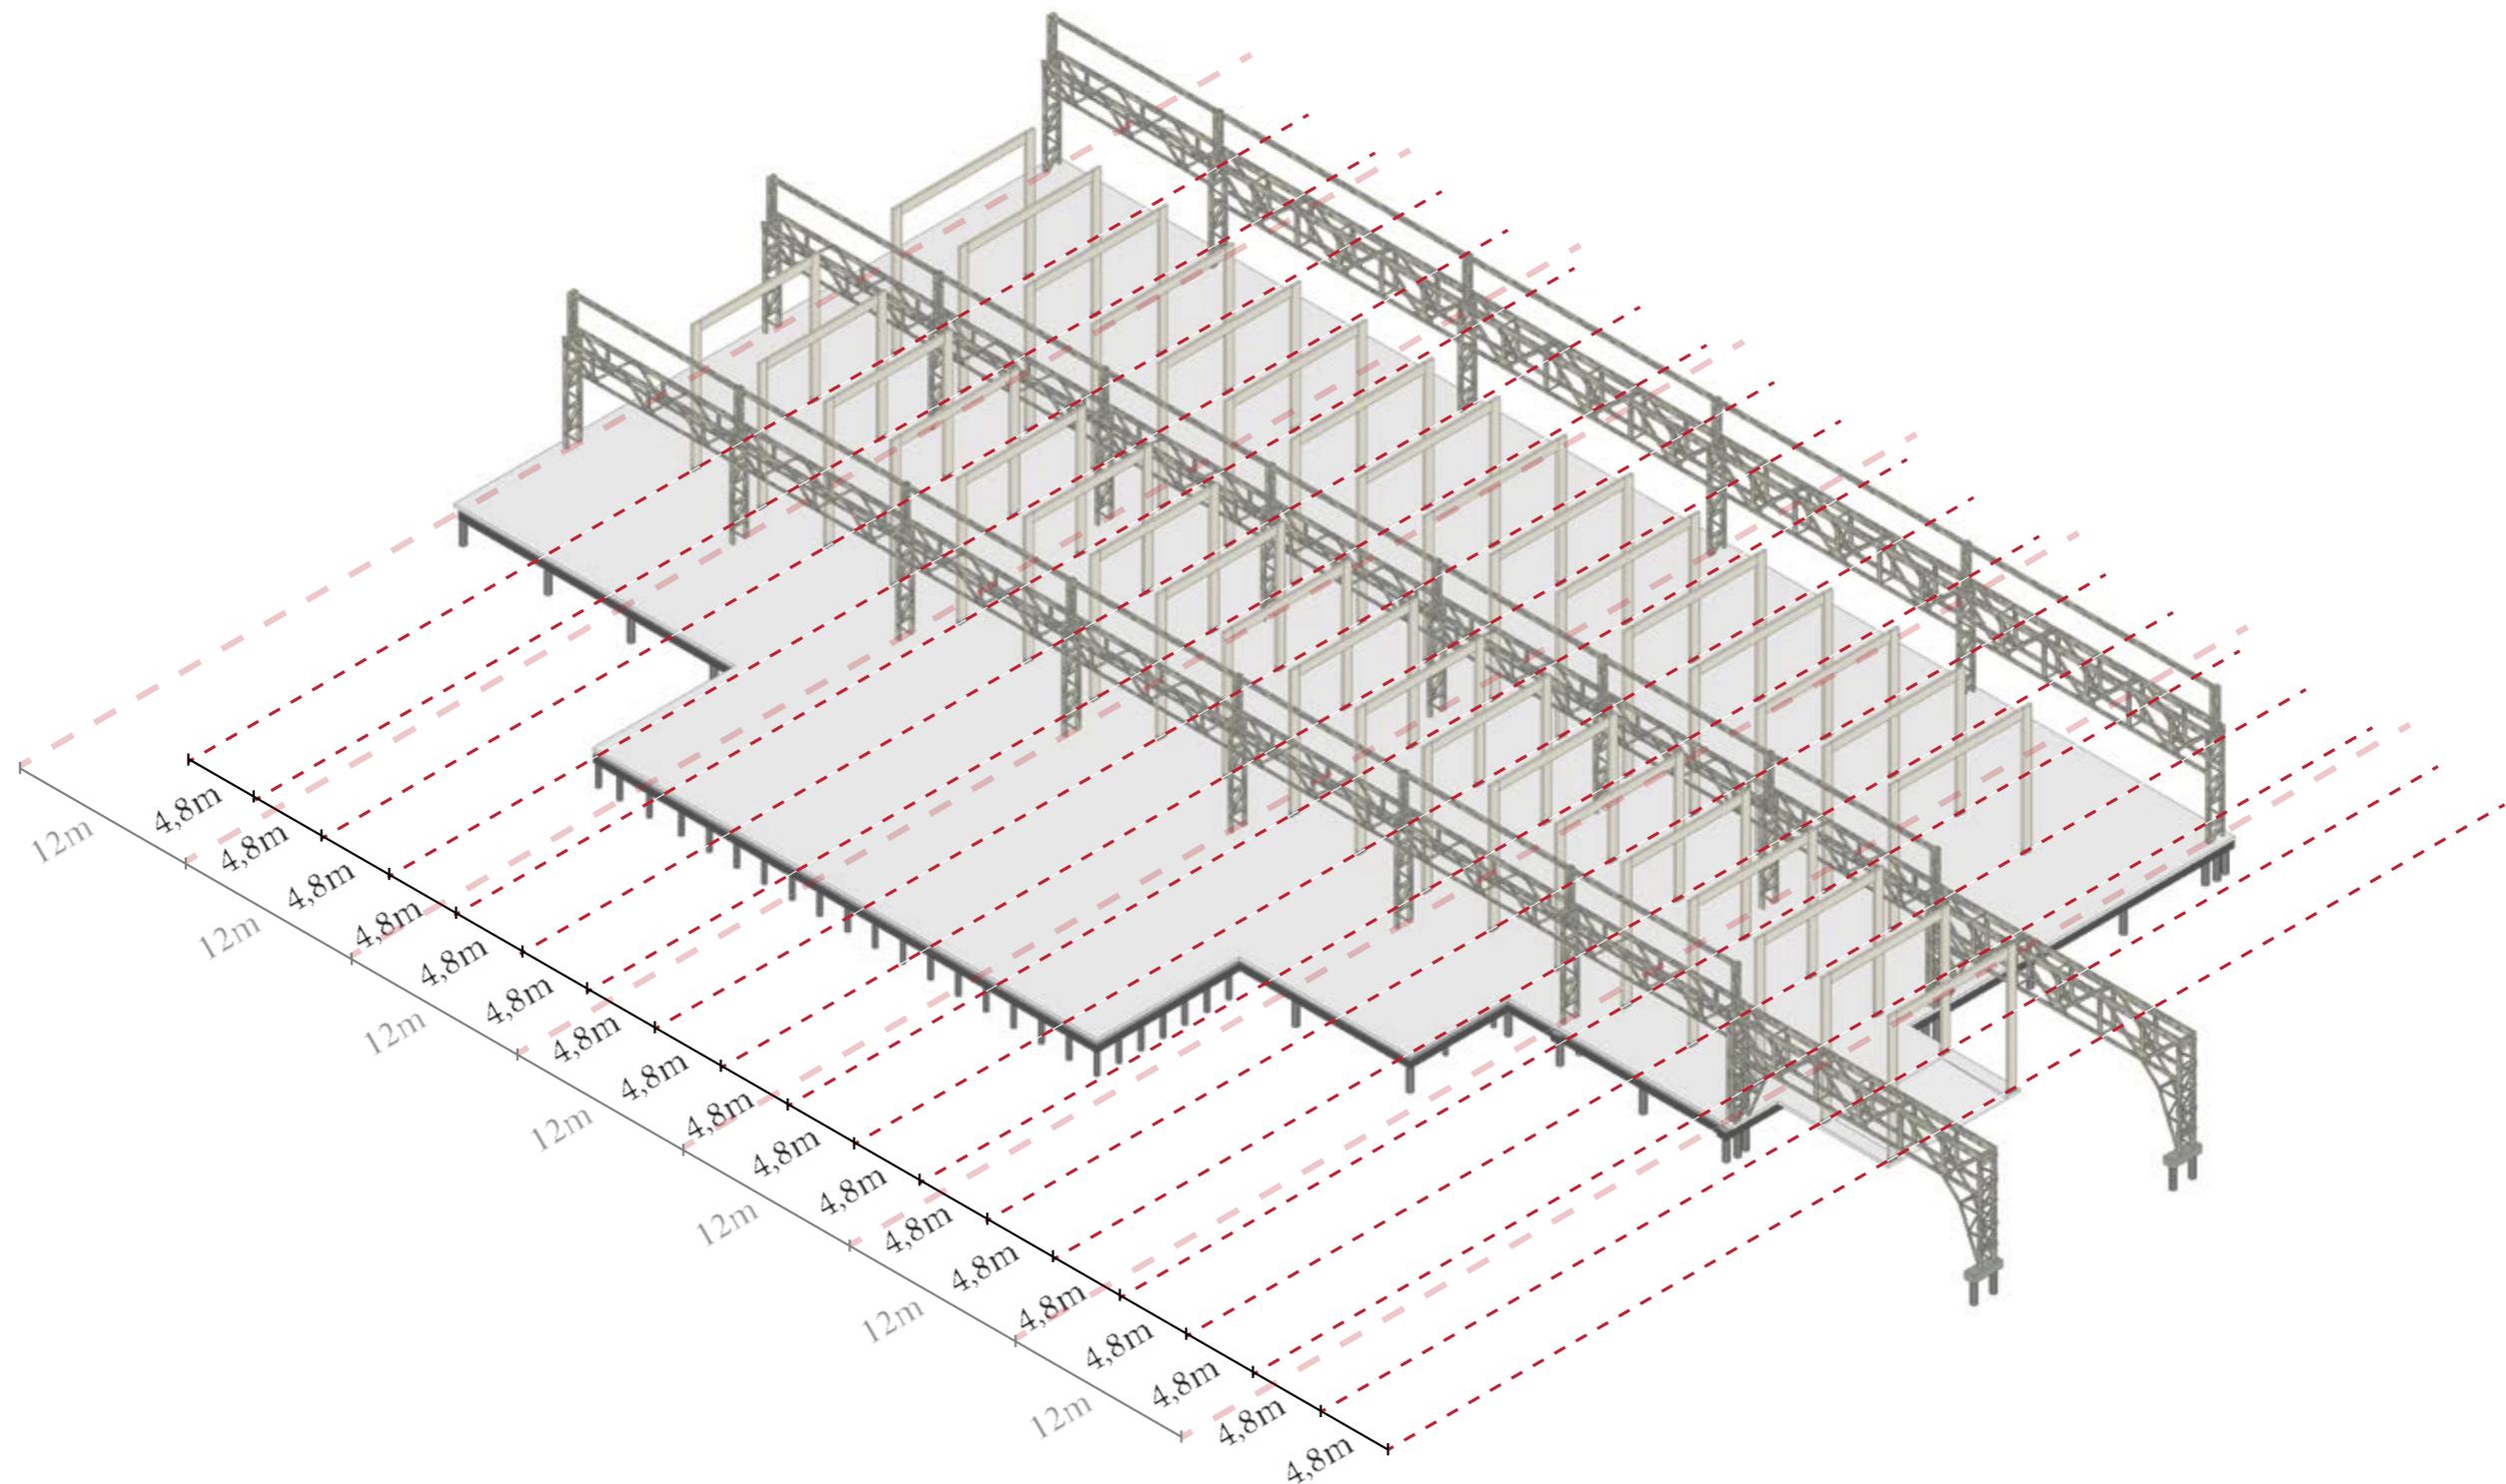

New structure stability

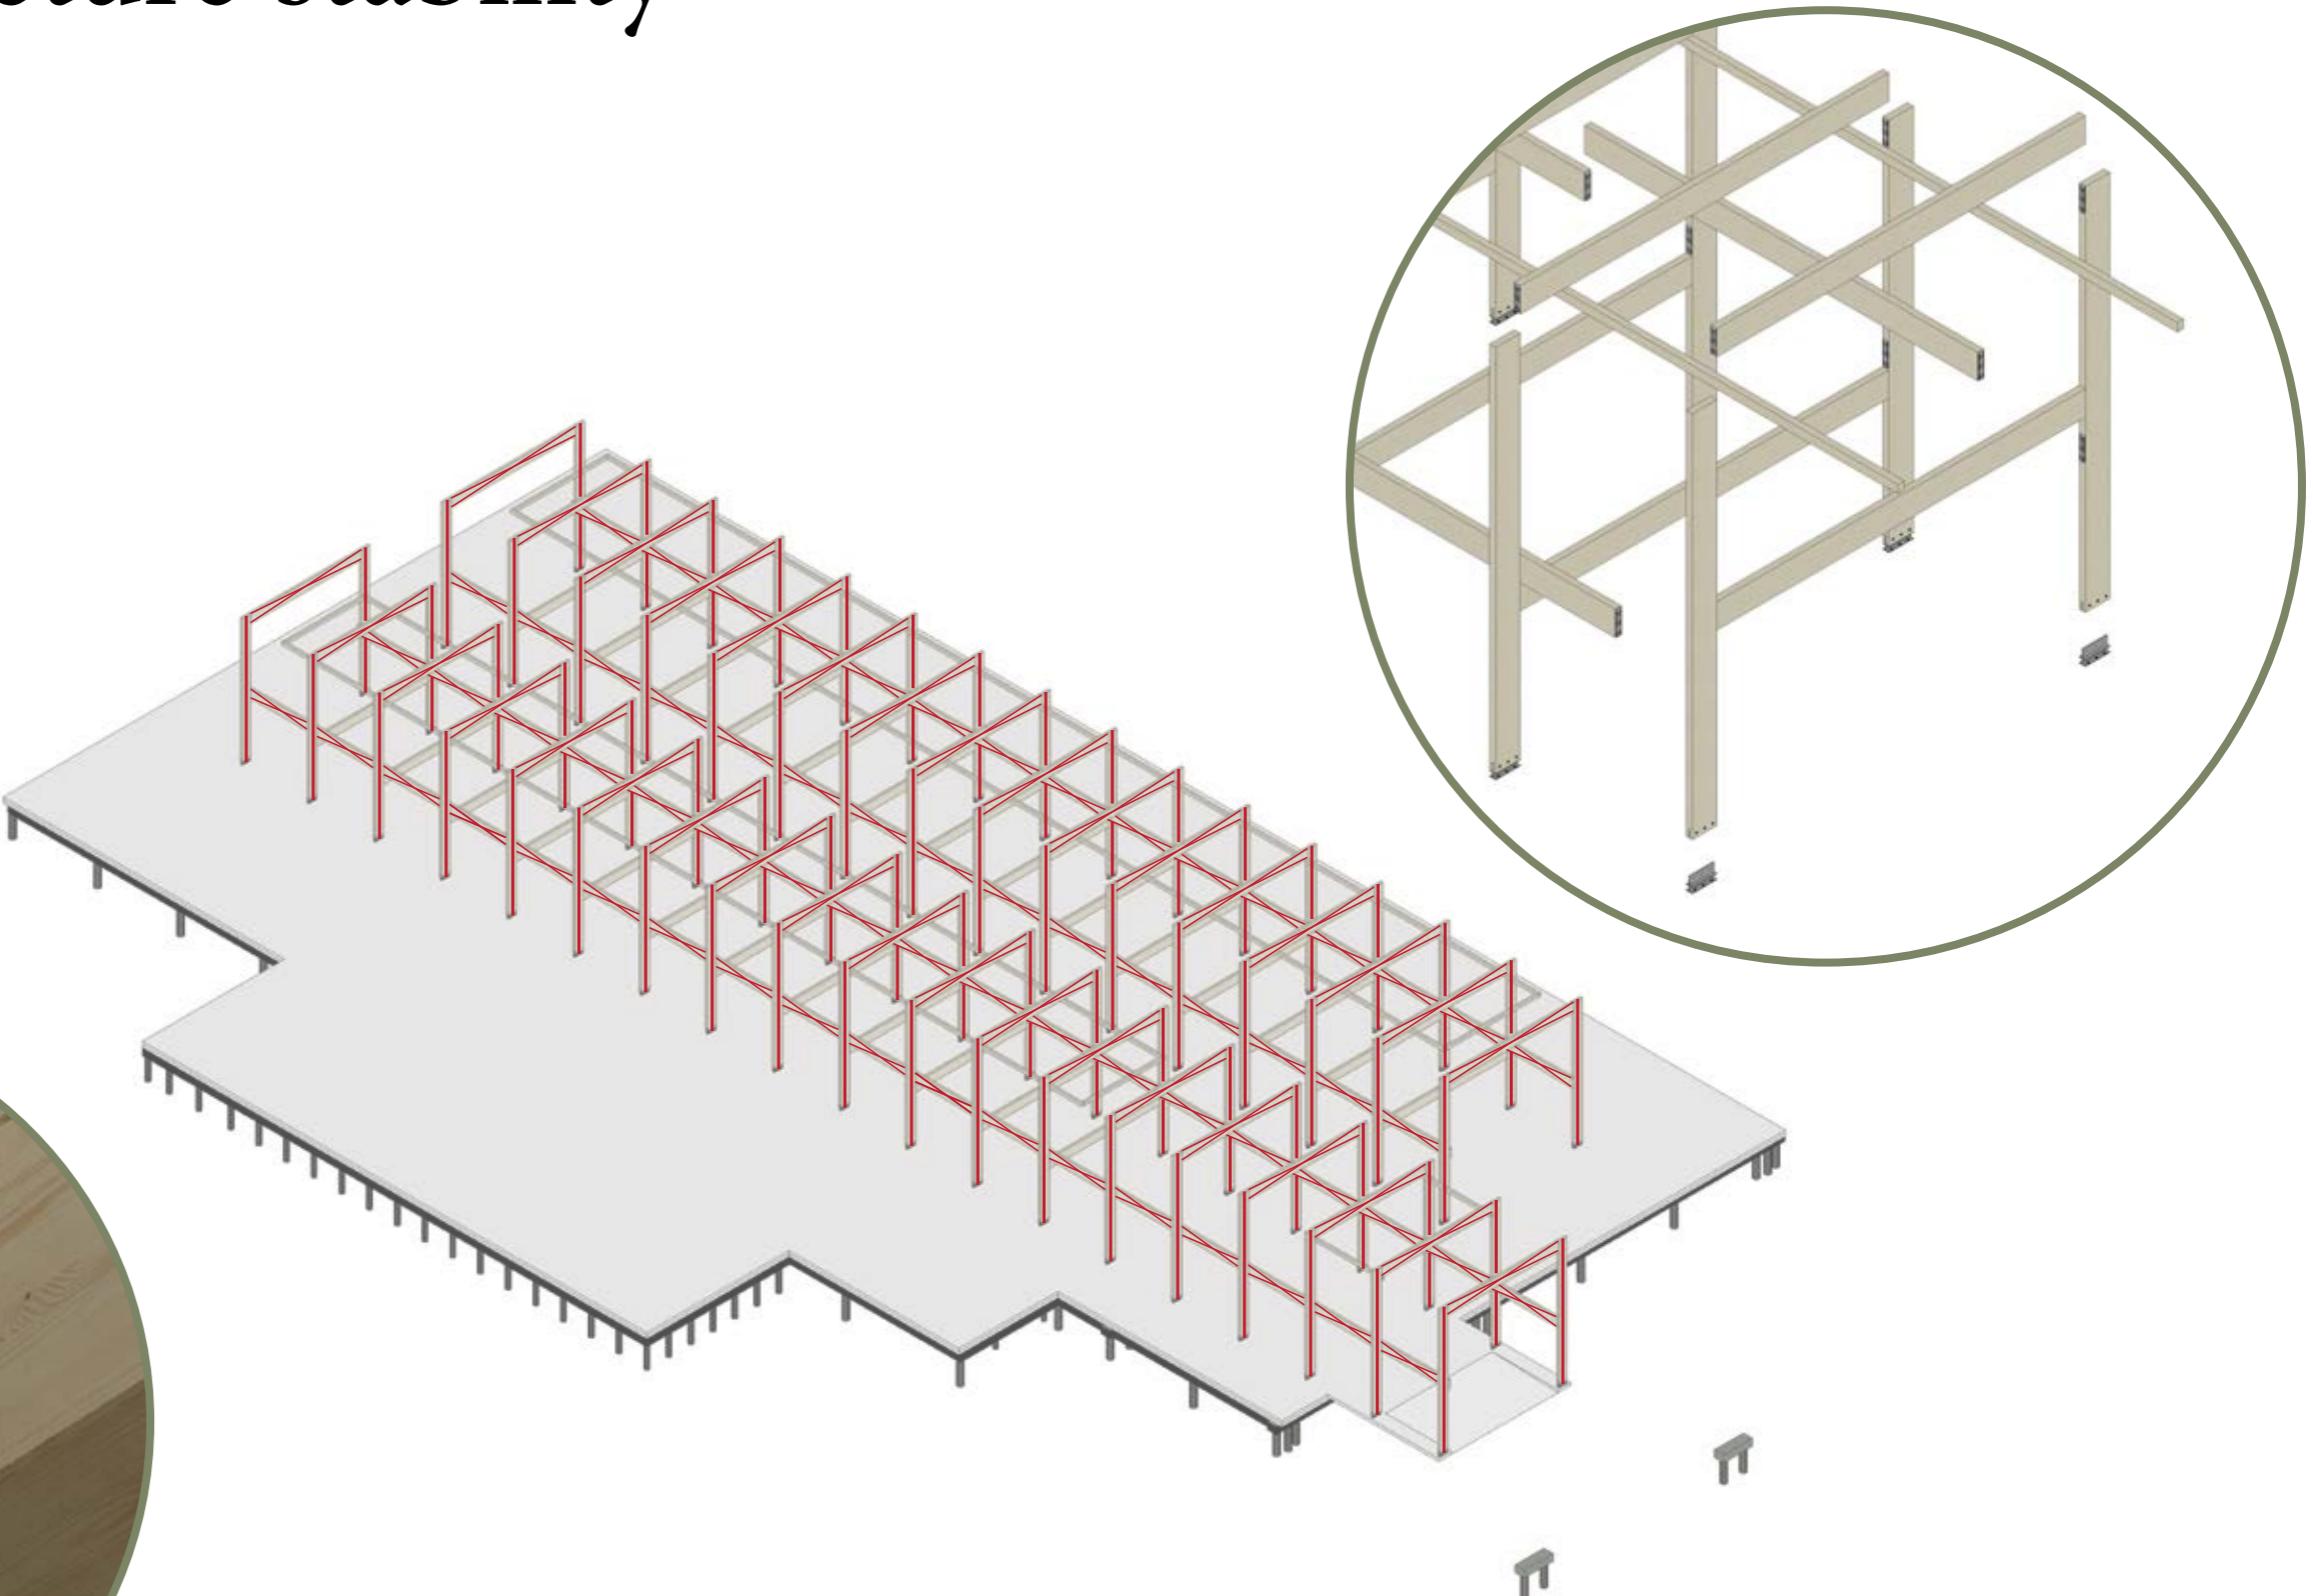


Design New structure 1st floor

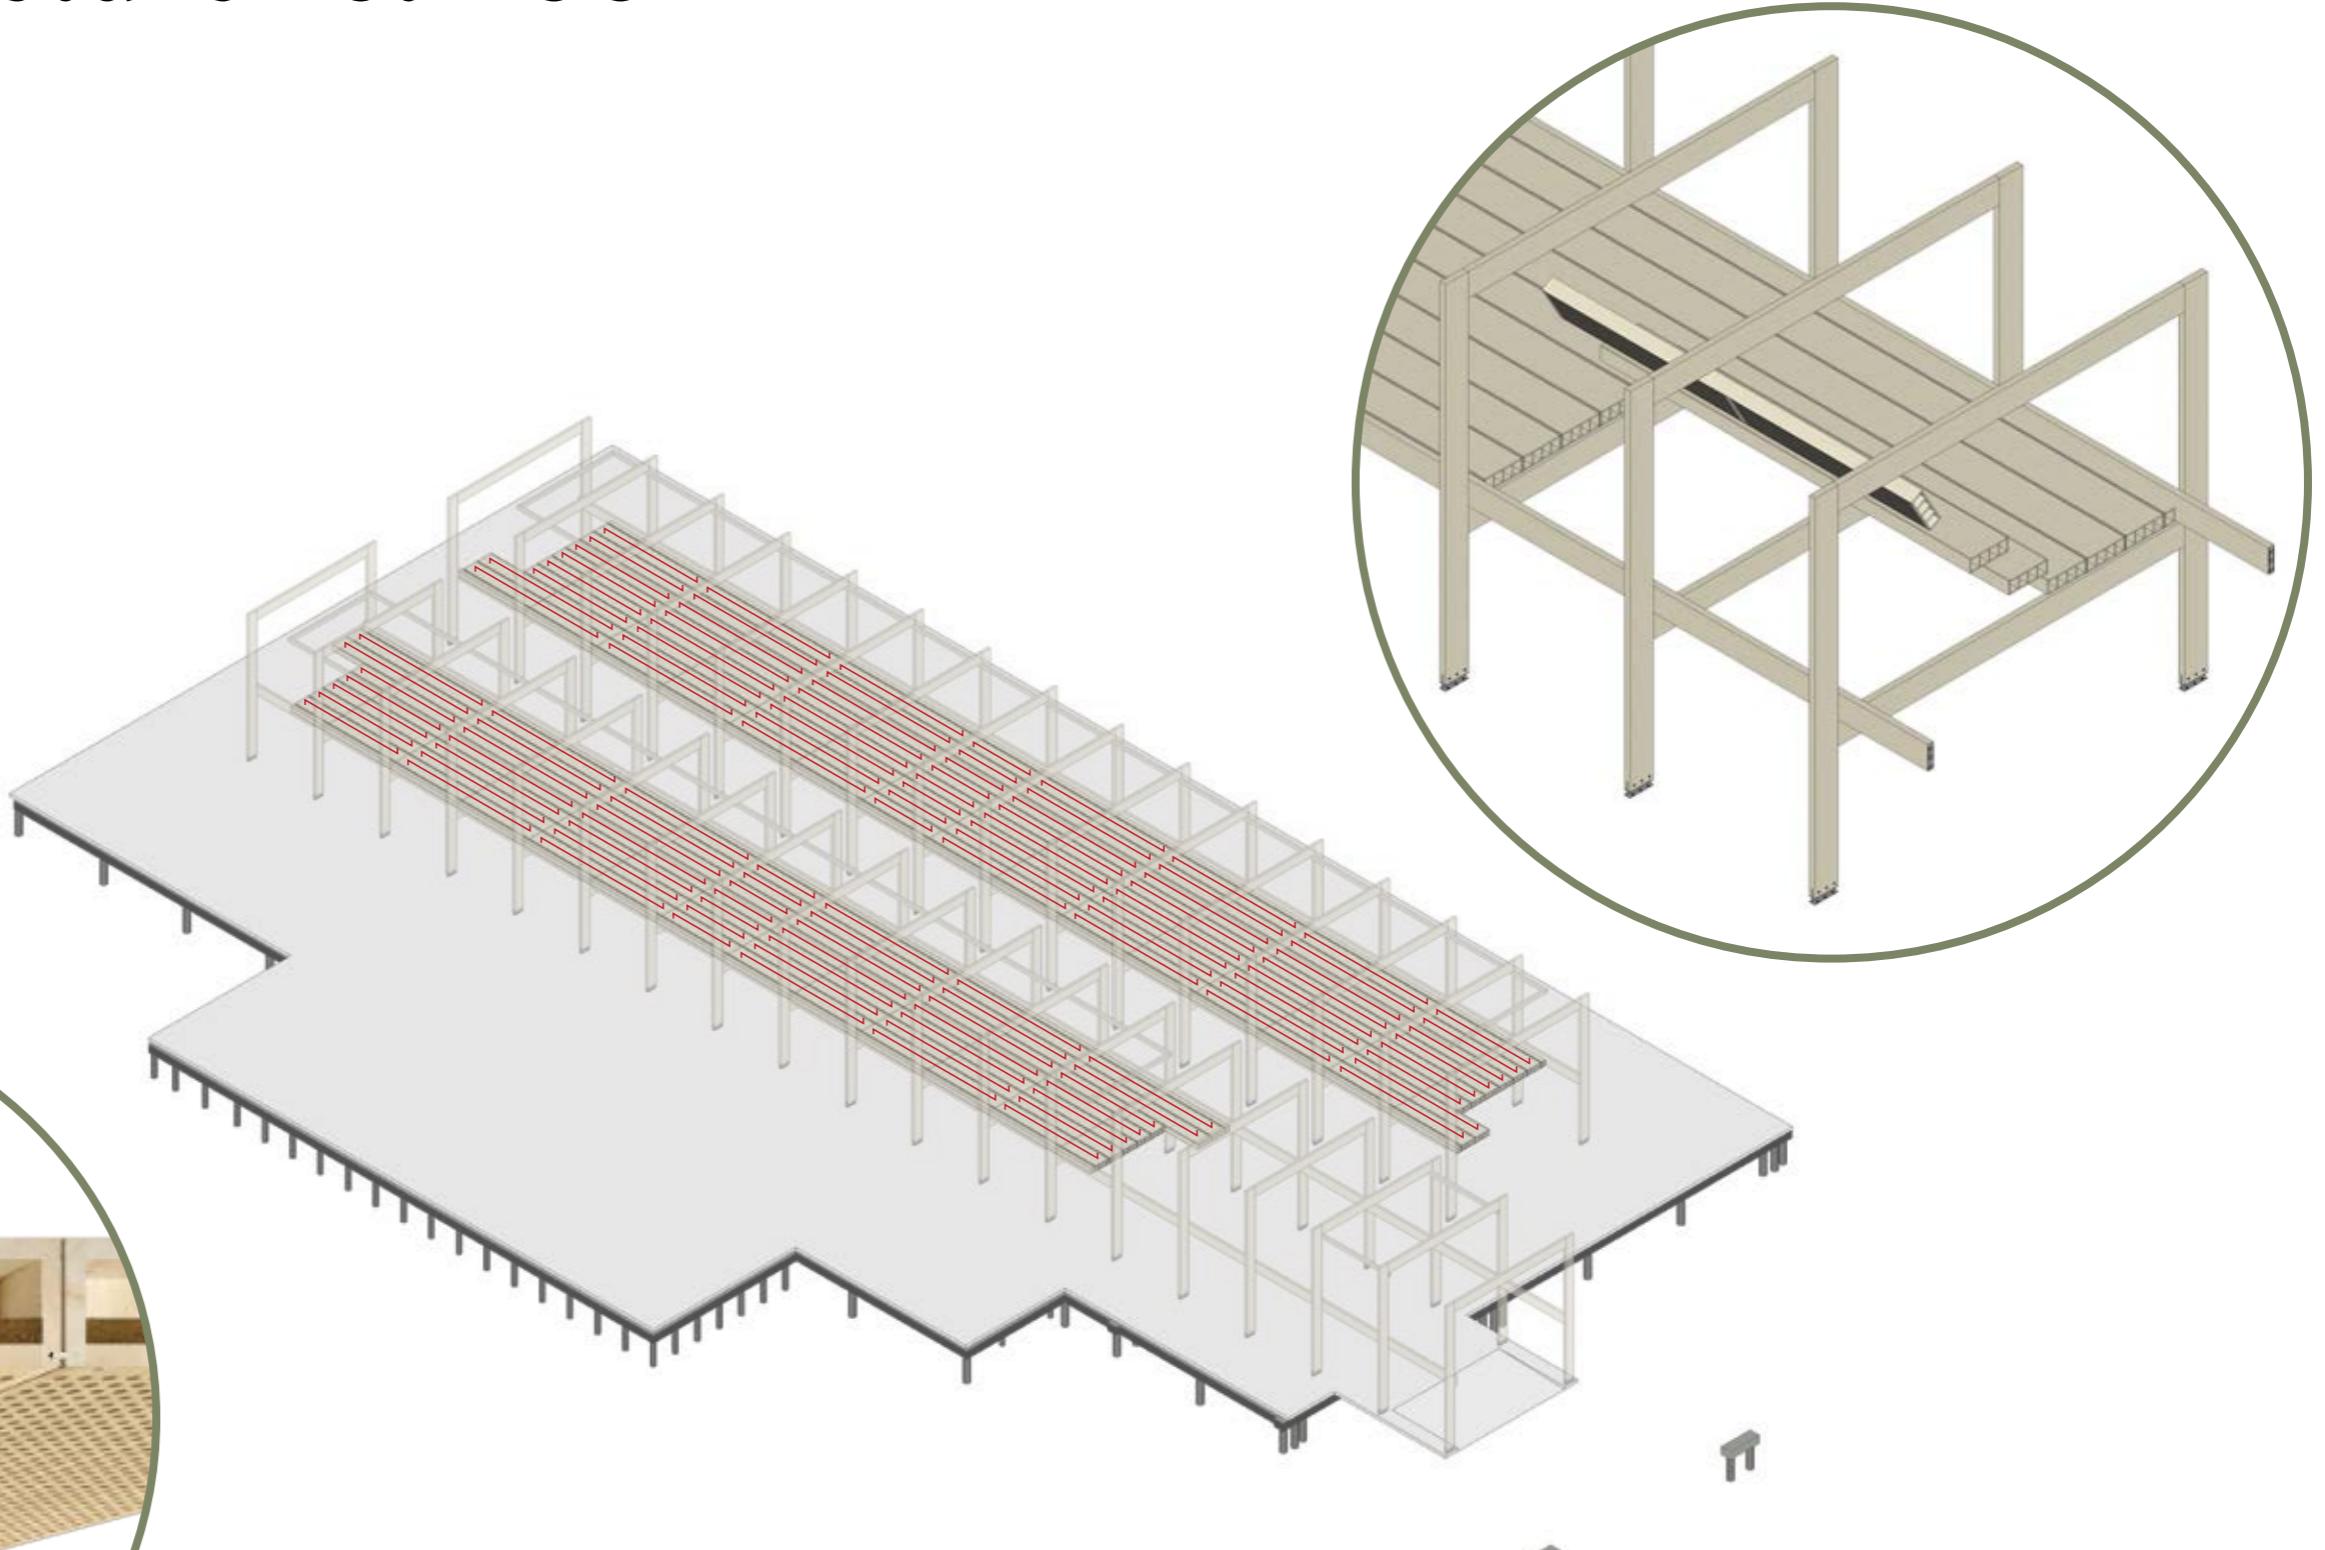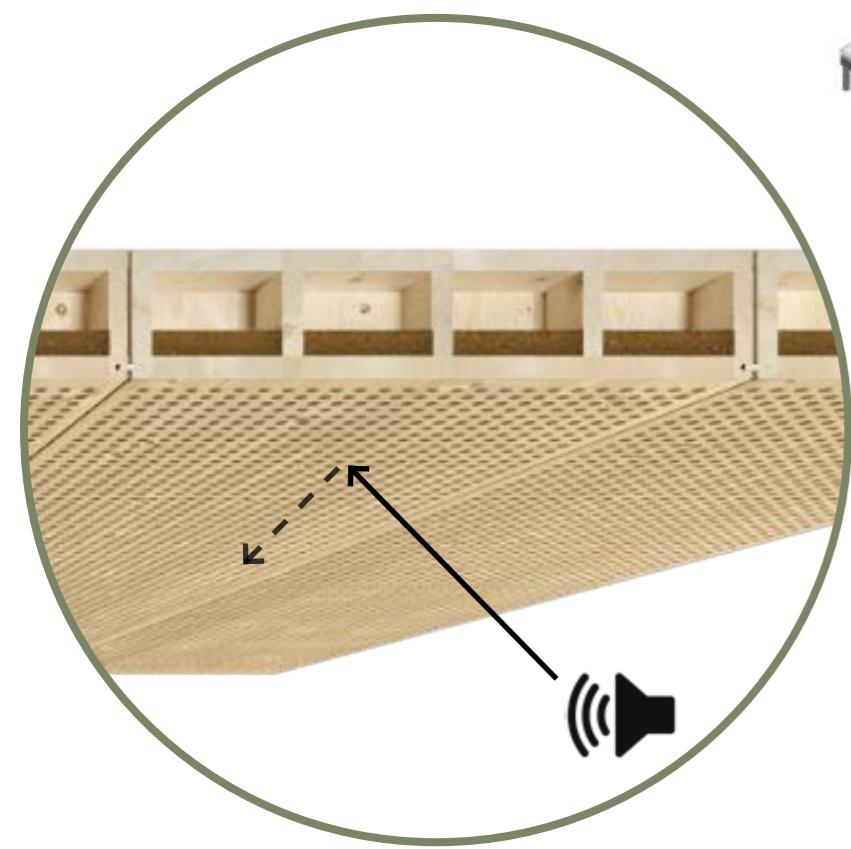


Design


New structure ceiling

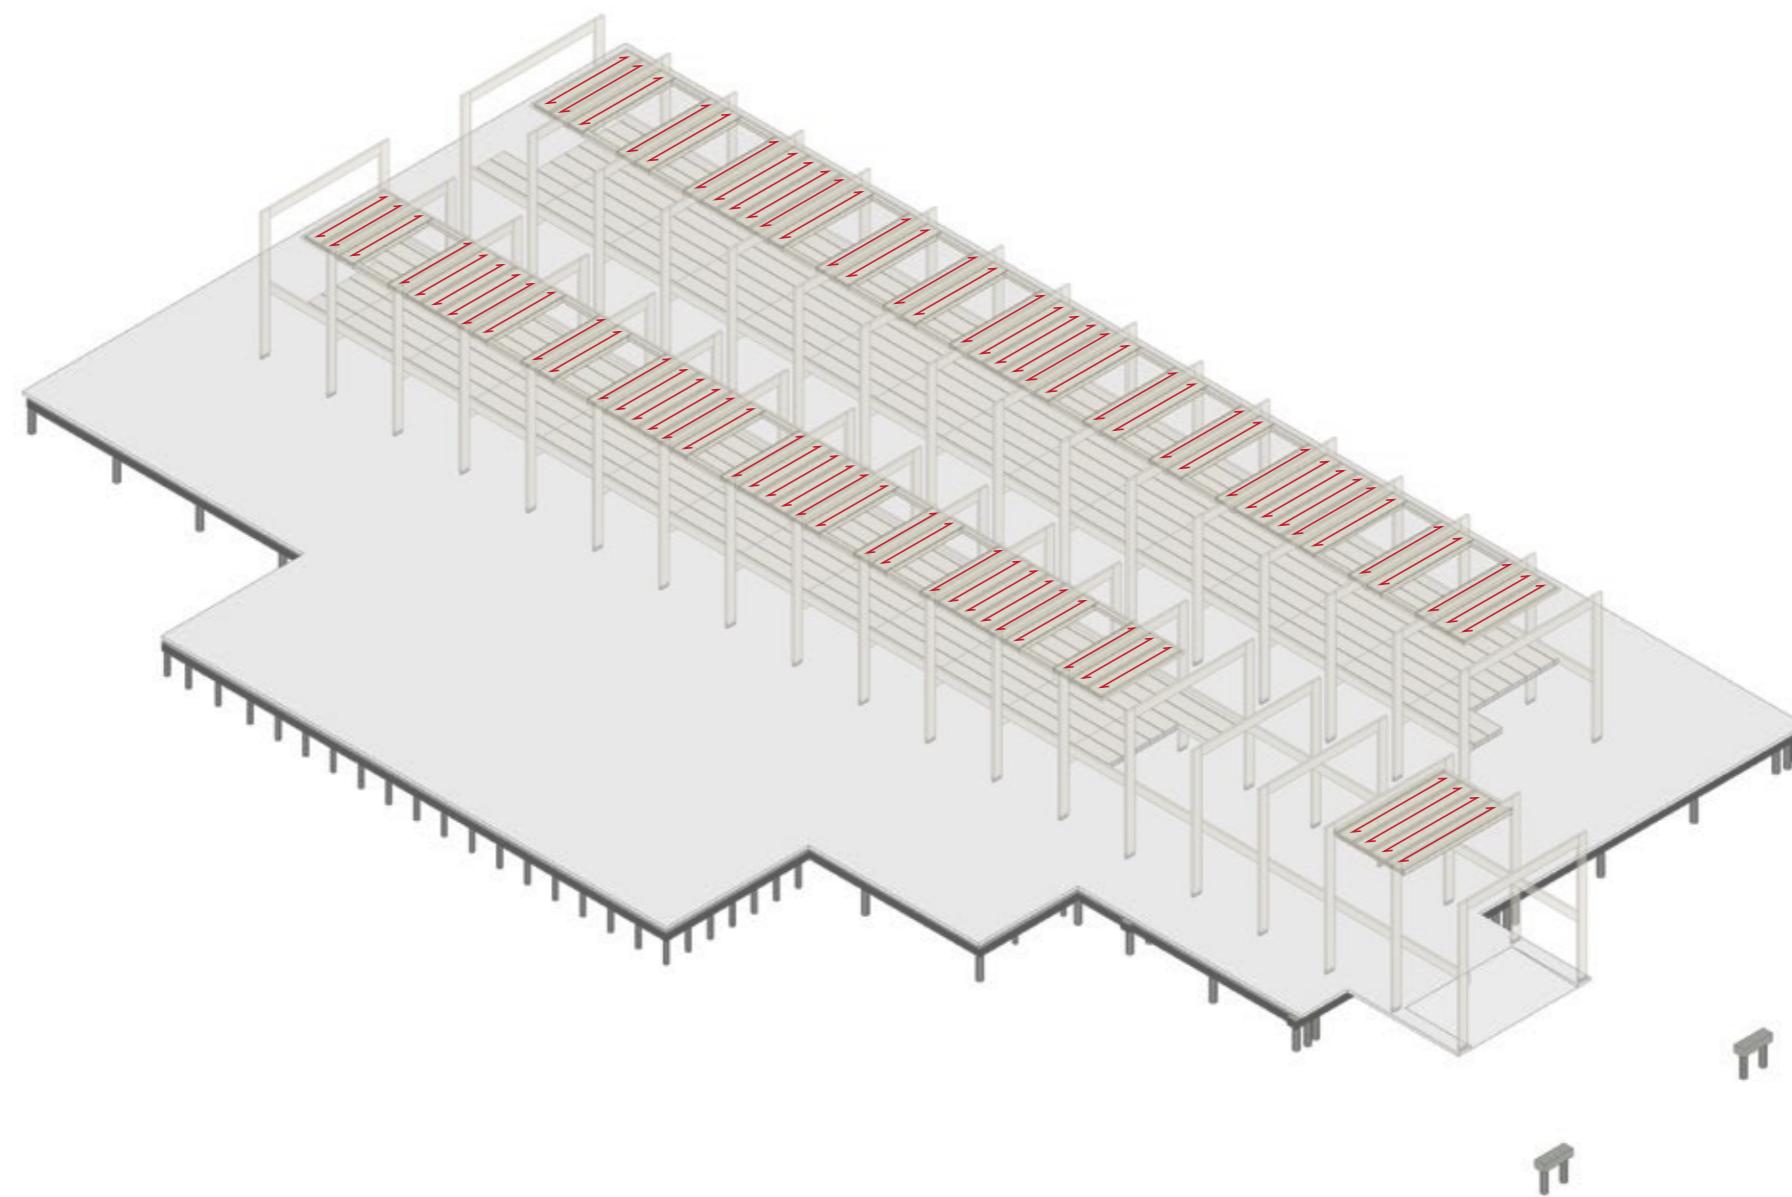


New structure framework

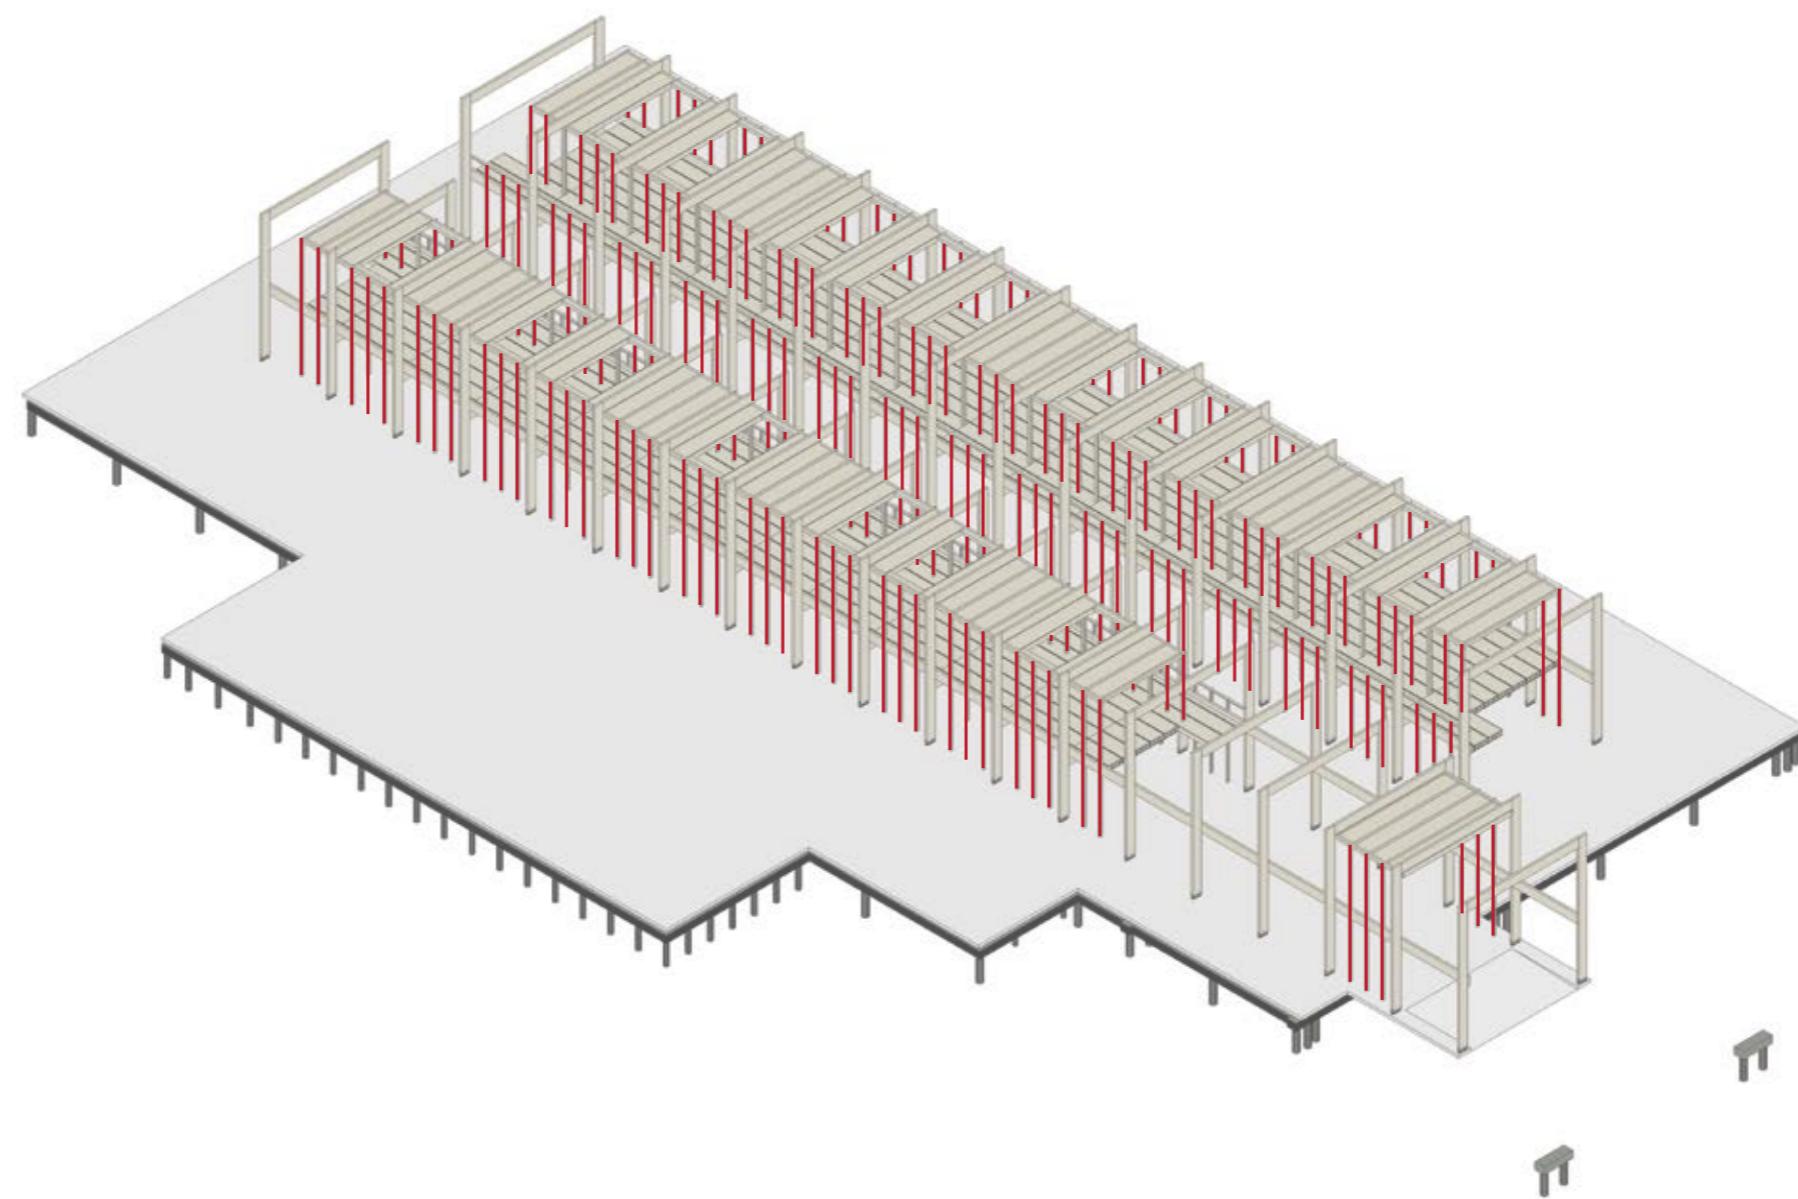


Design New modular skin

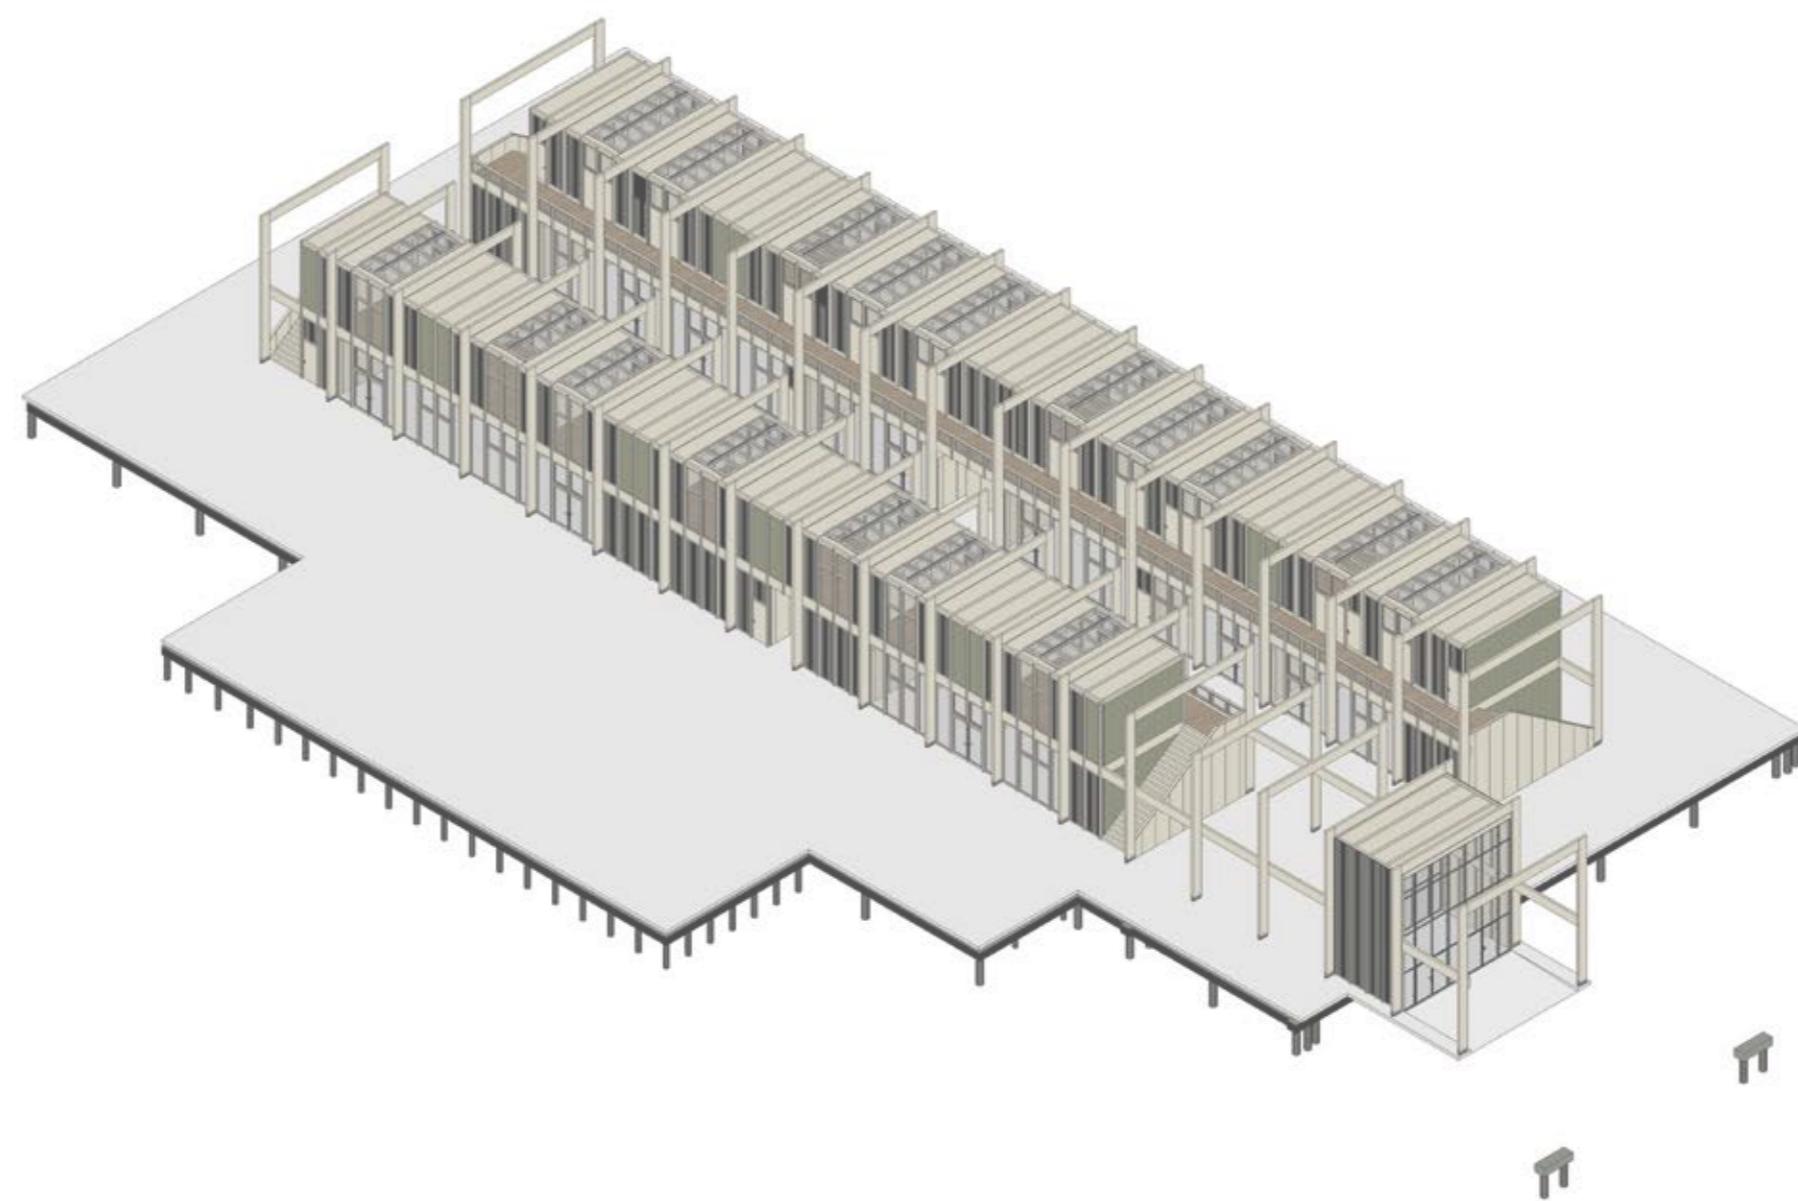


Design New modular skin

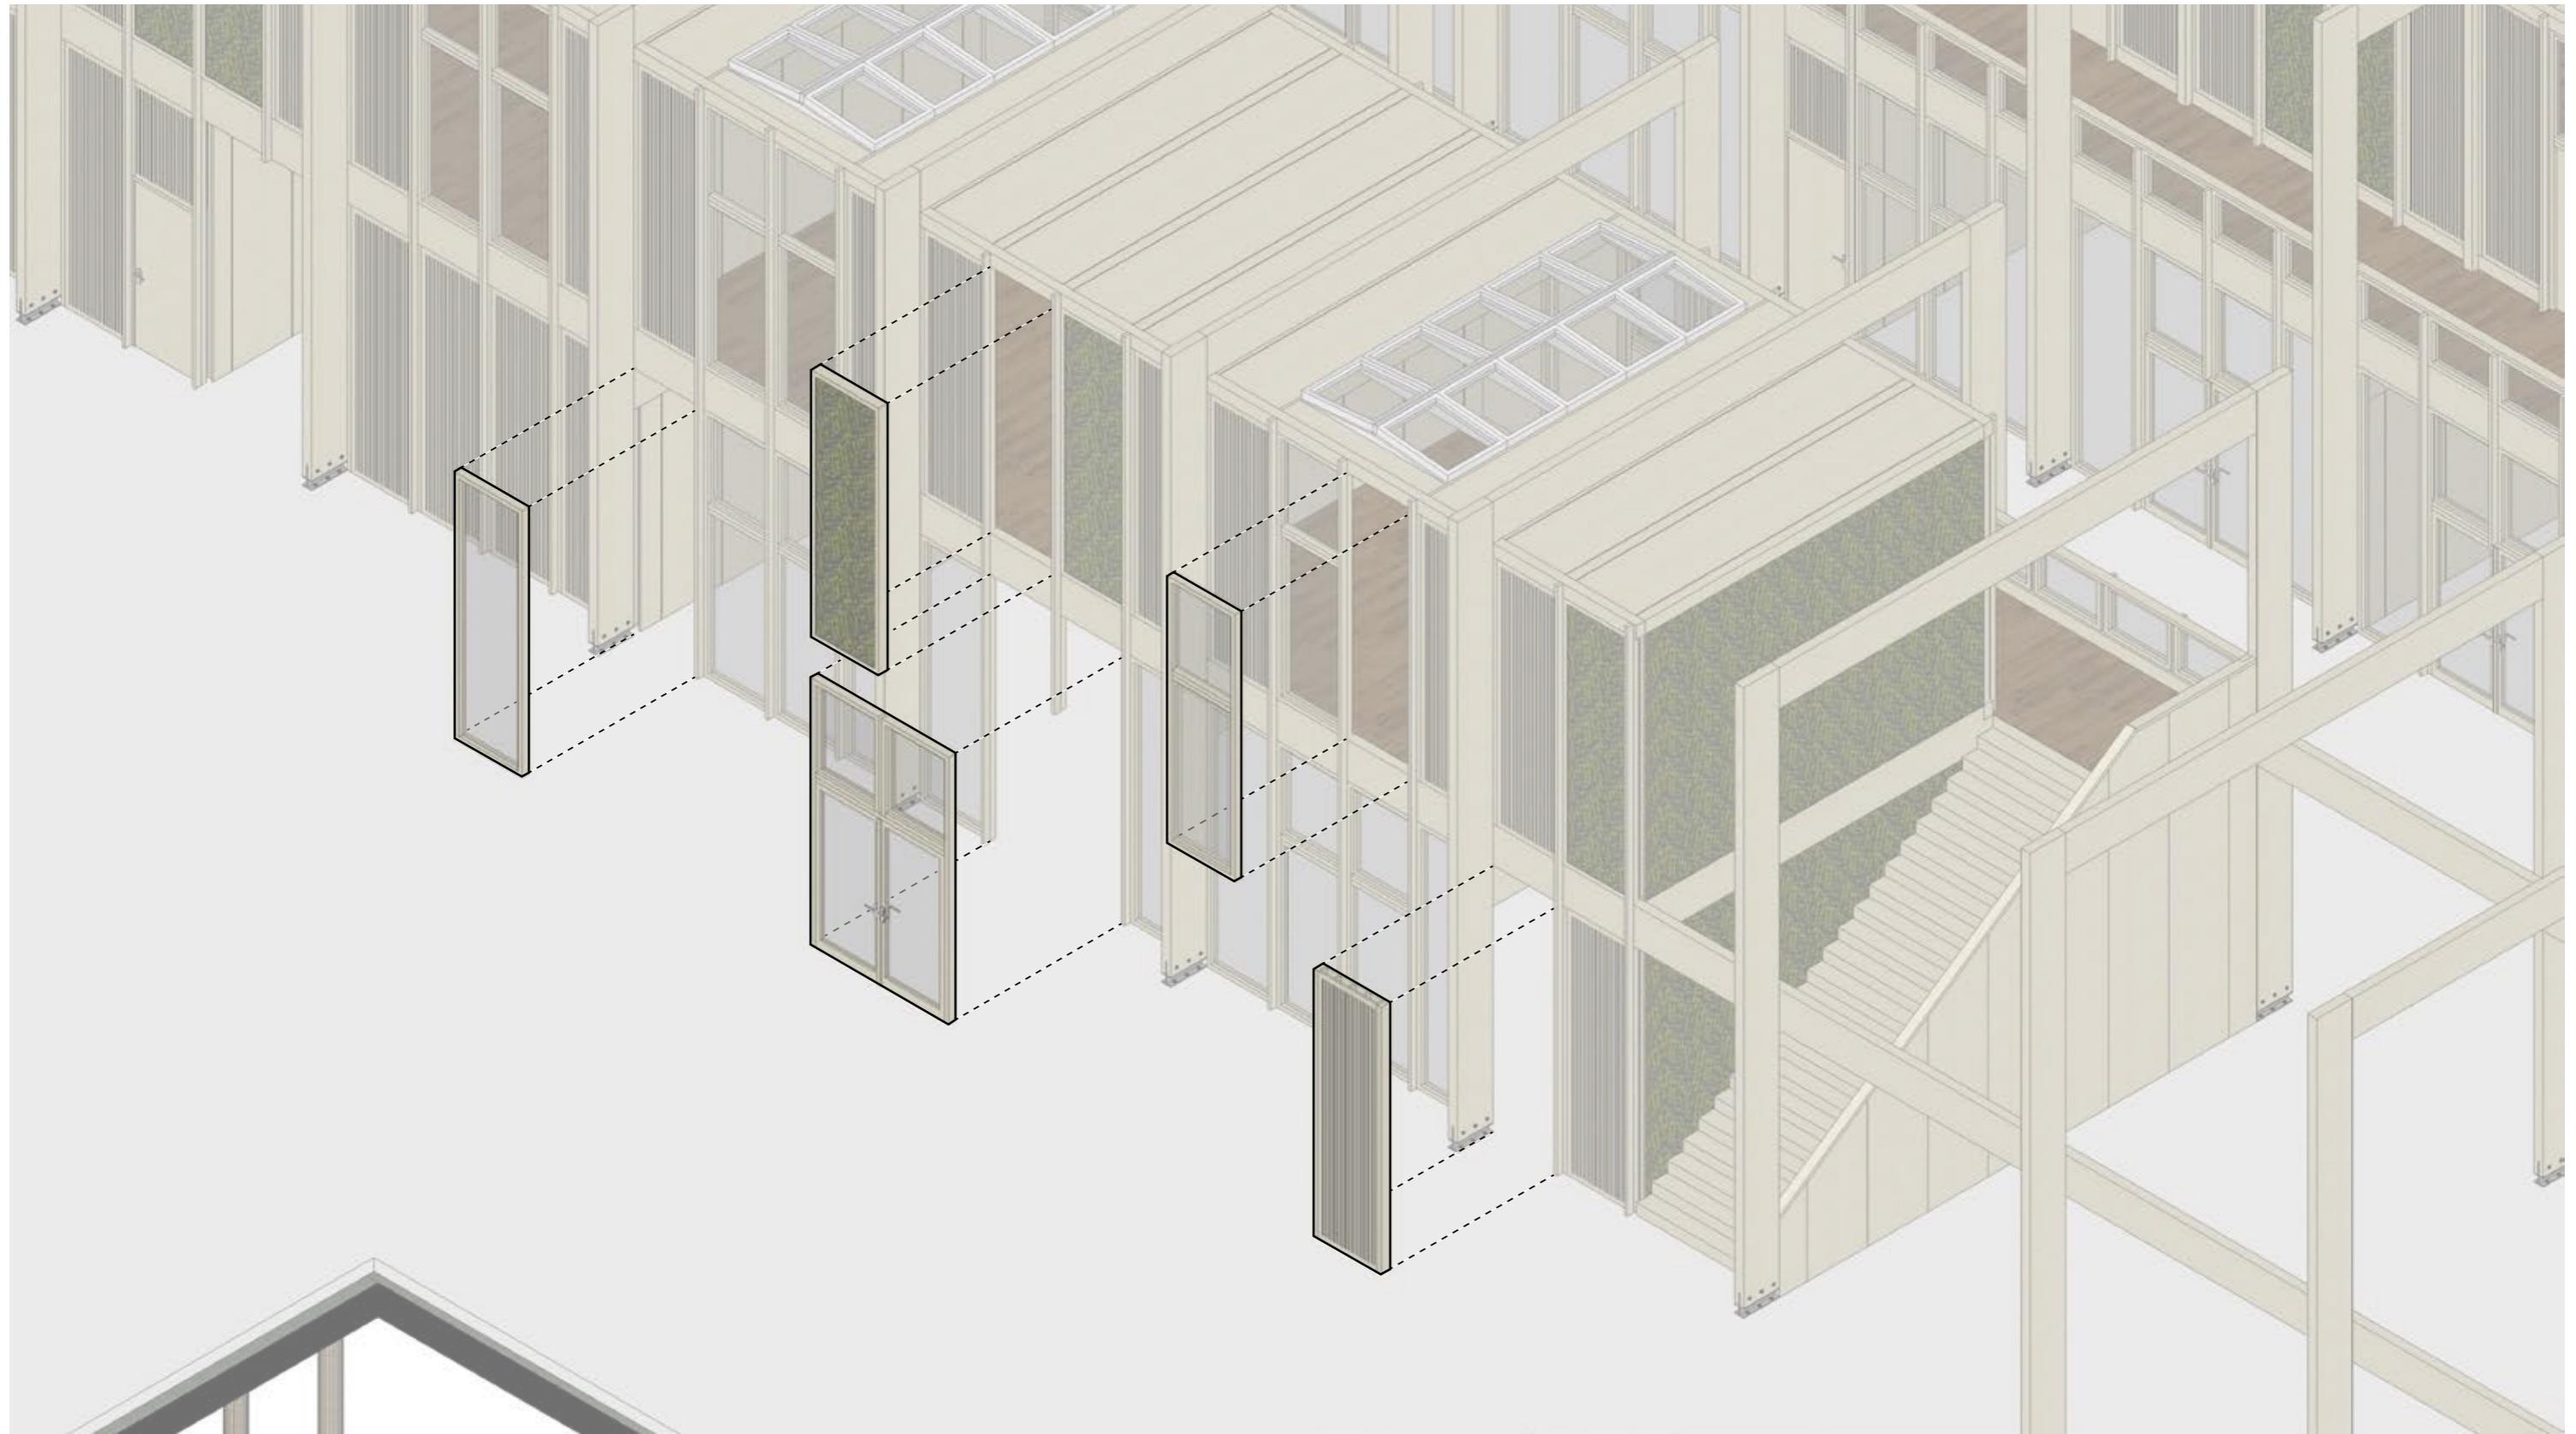


Design Clear rythm

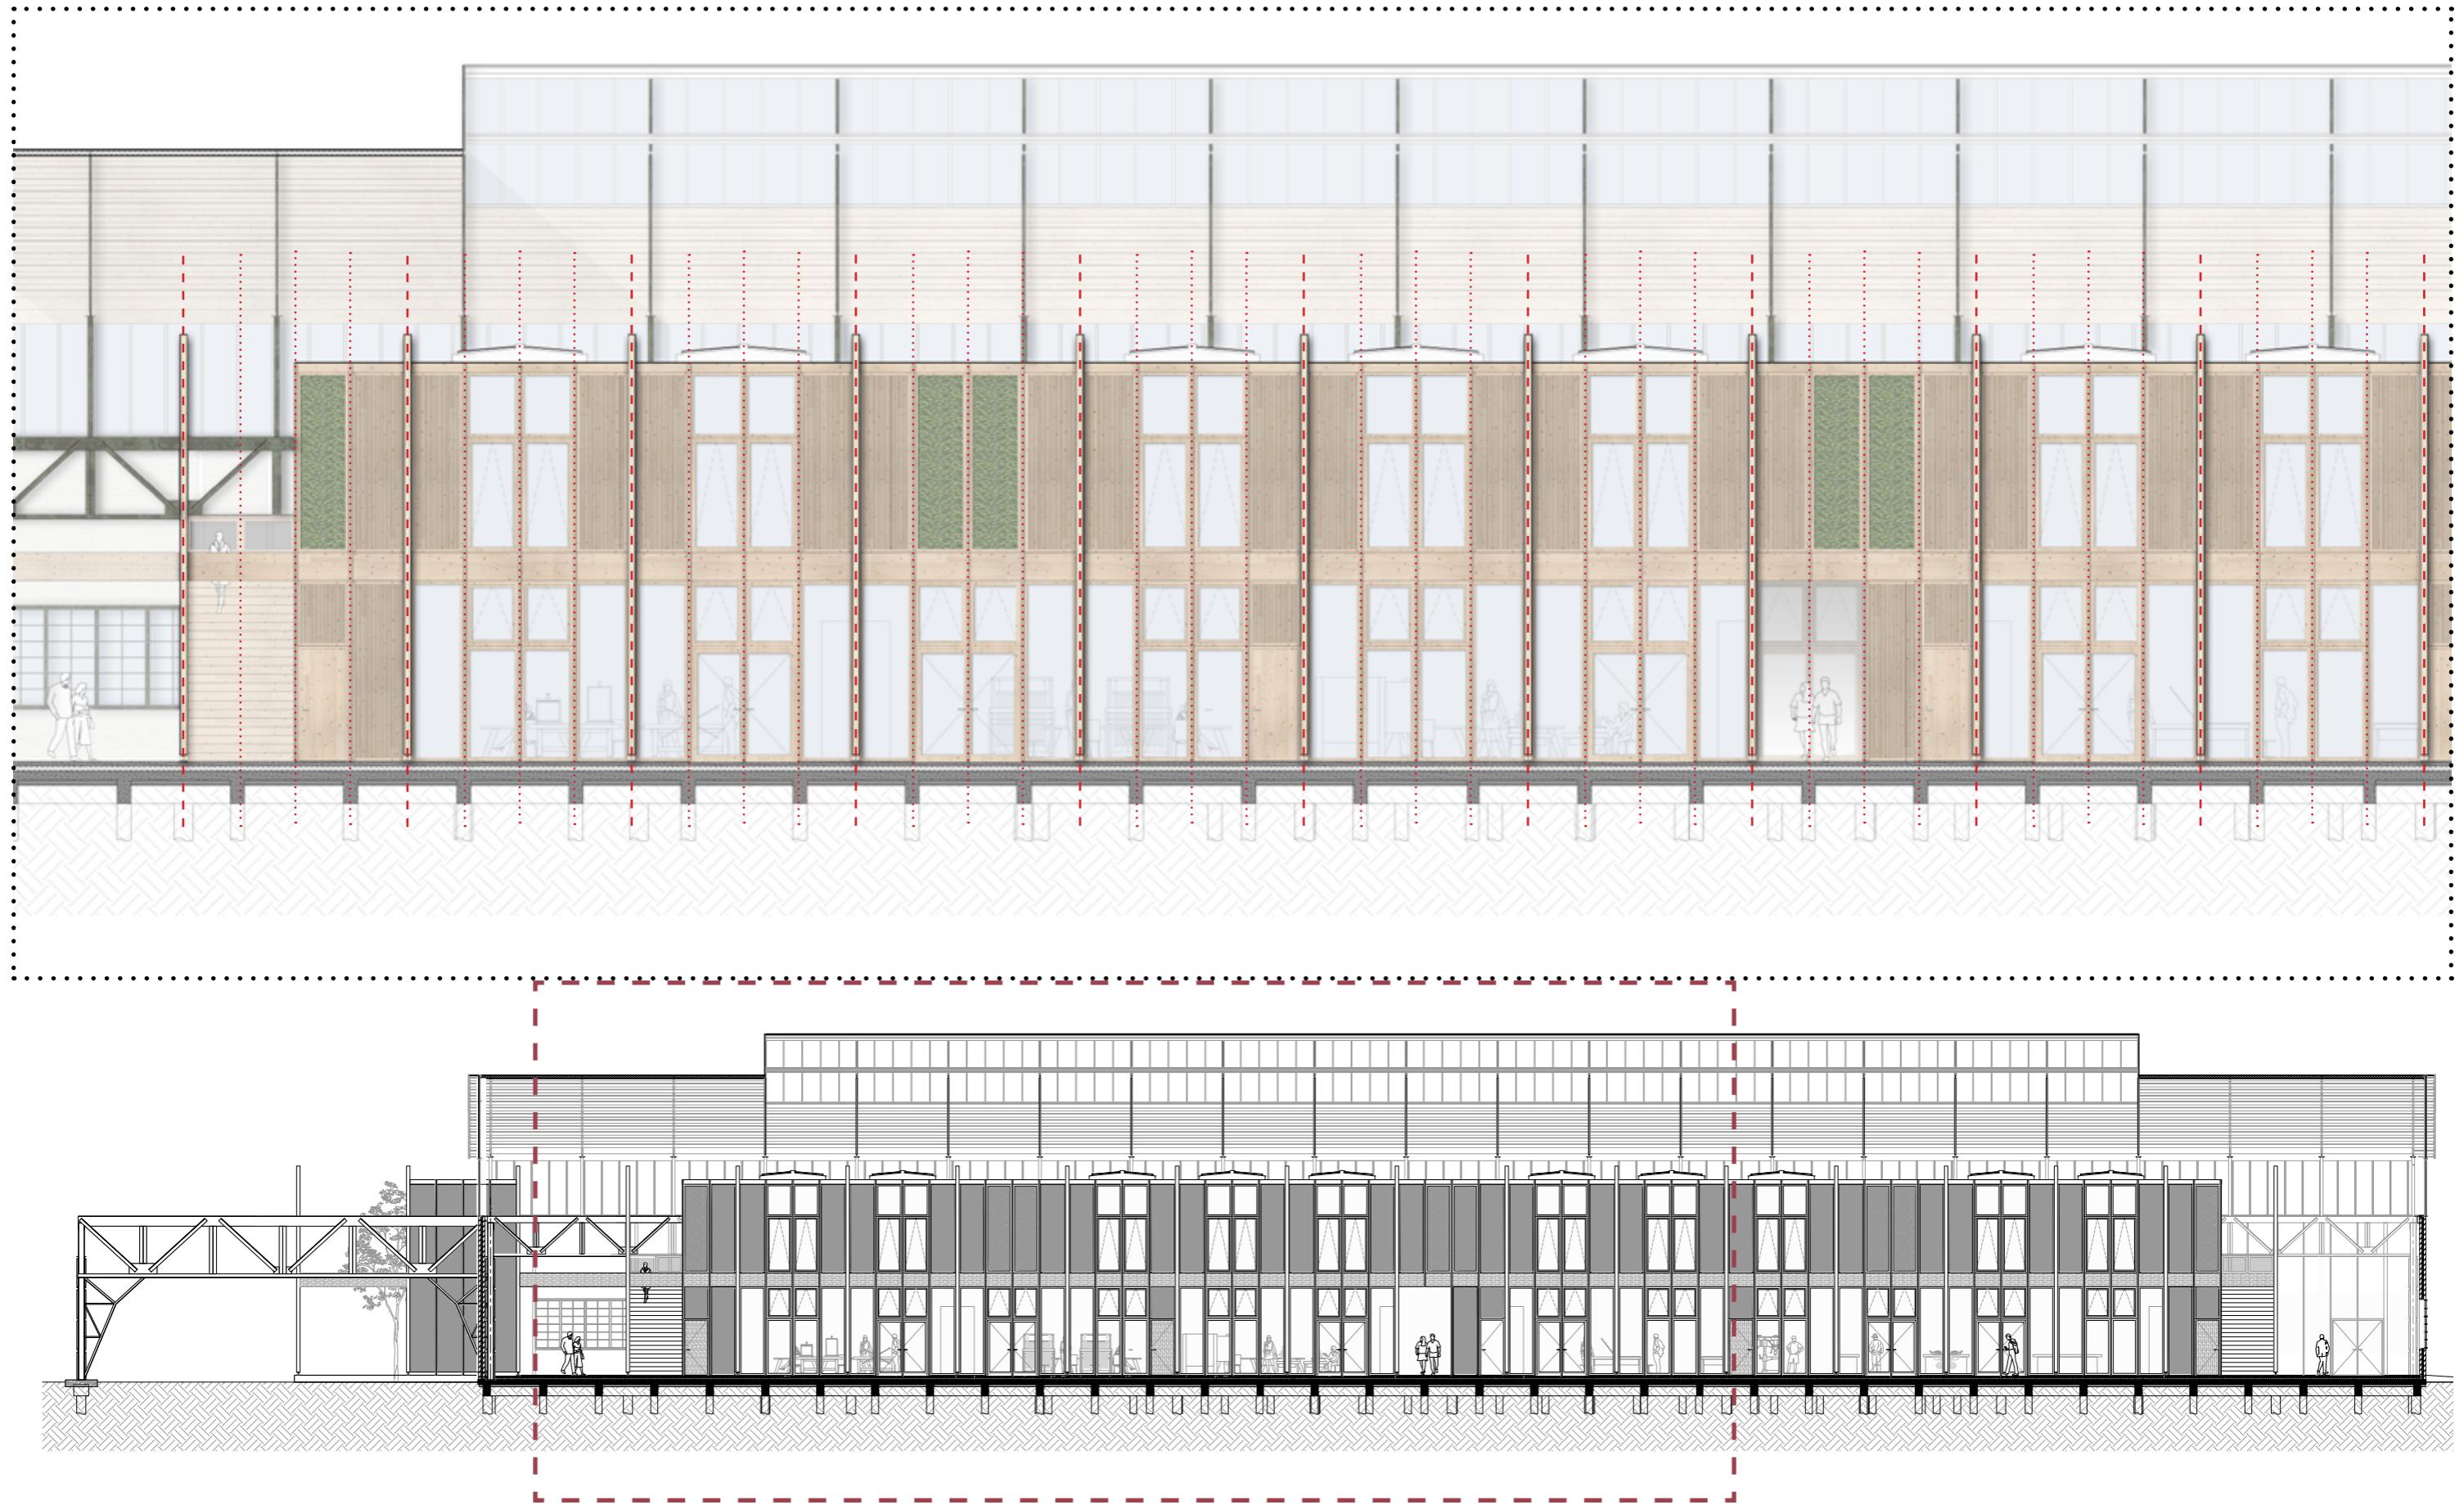

Design Clear rythm

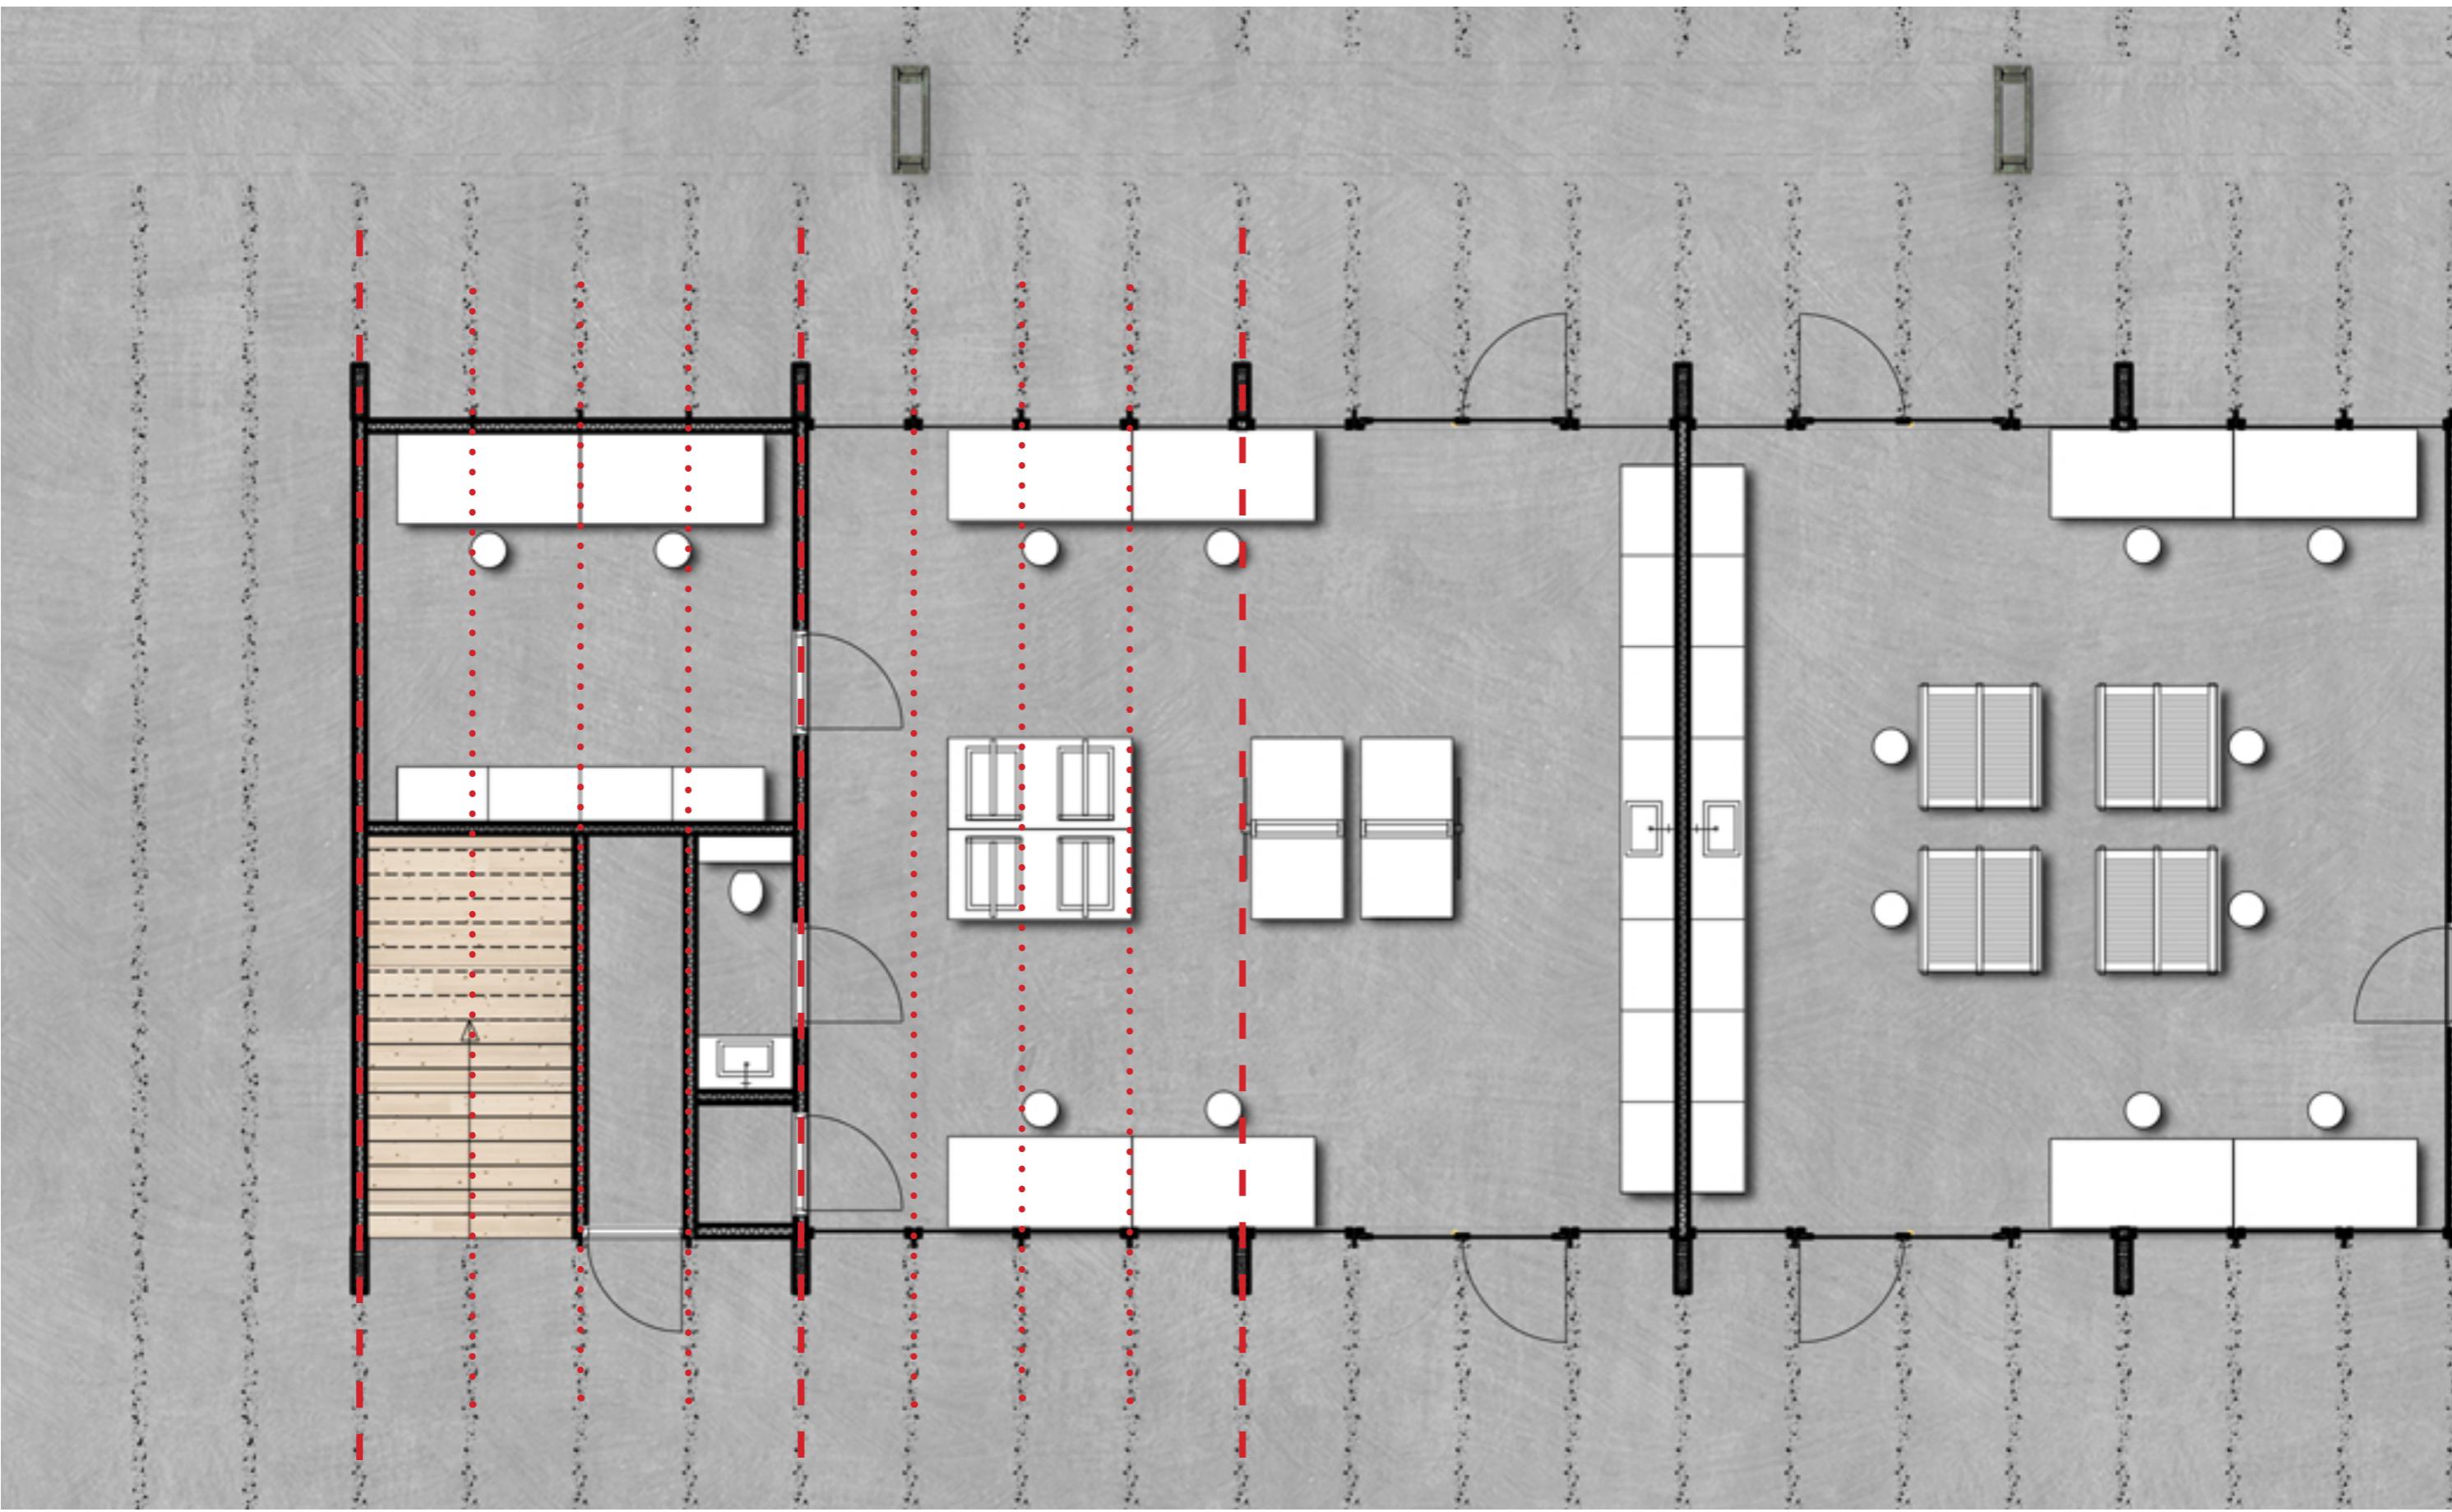


Design Transparency

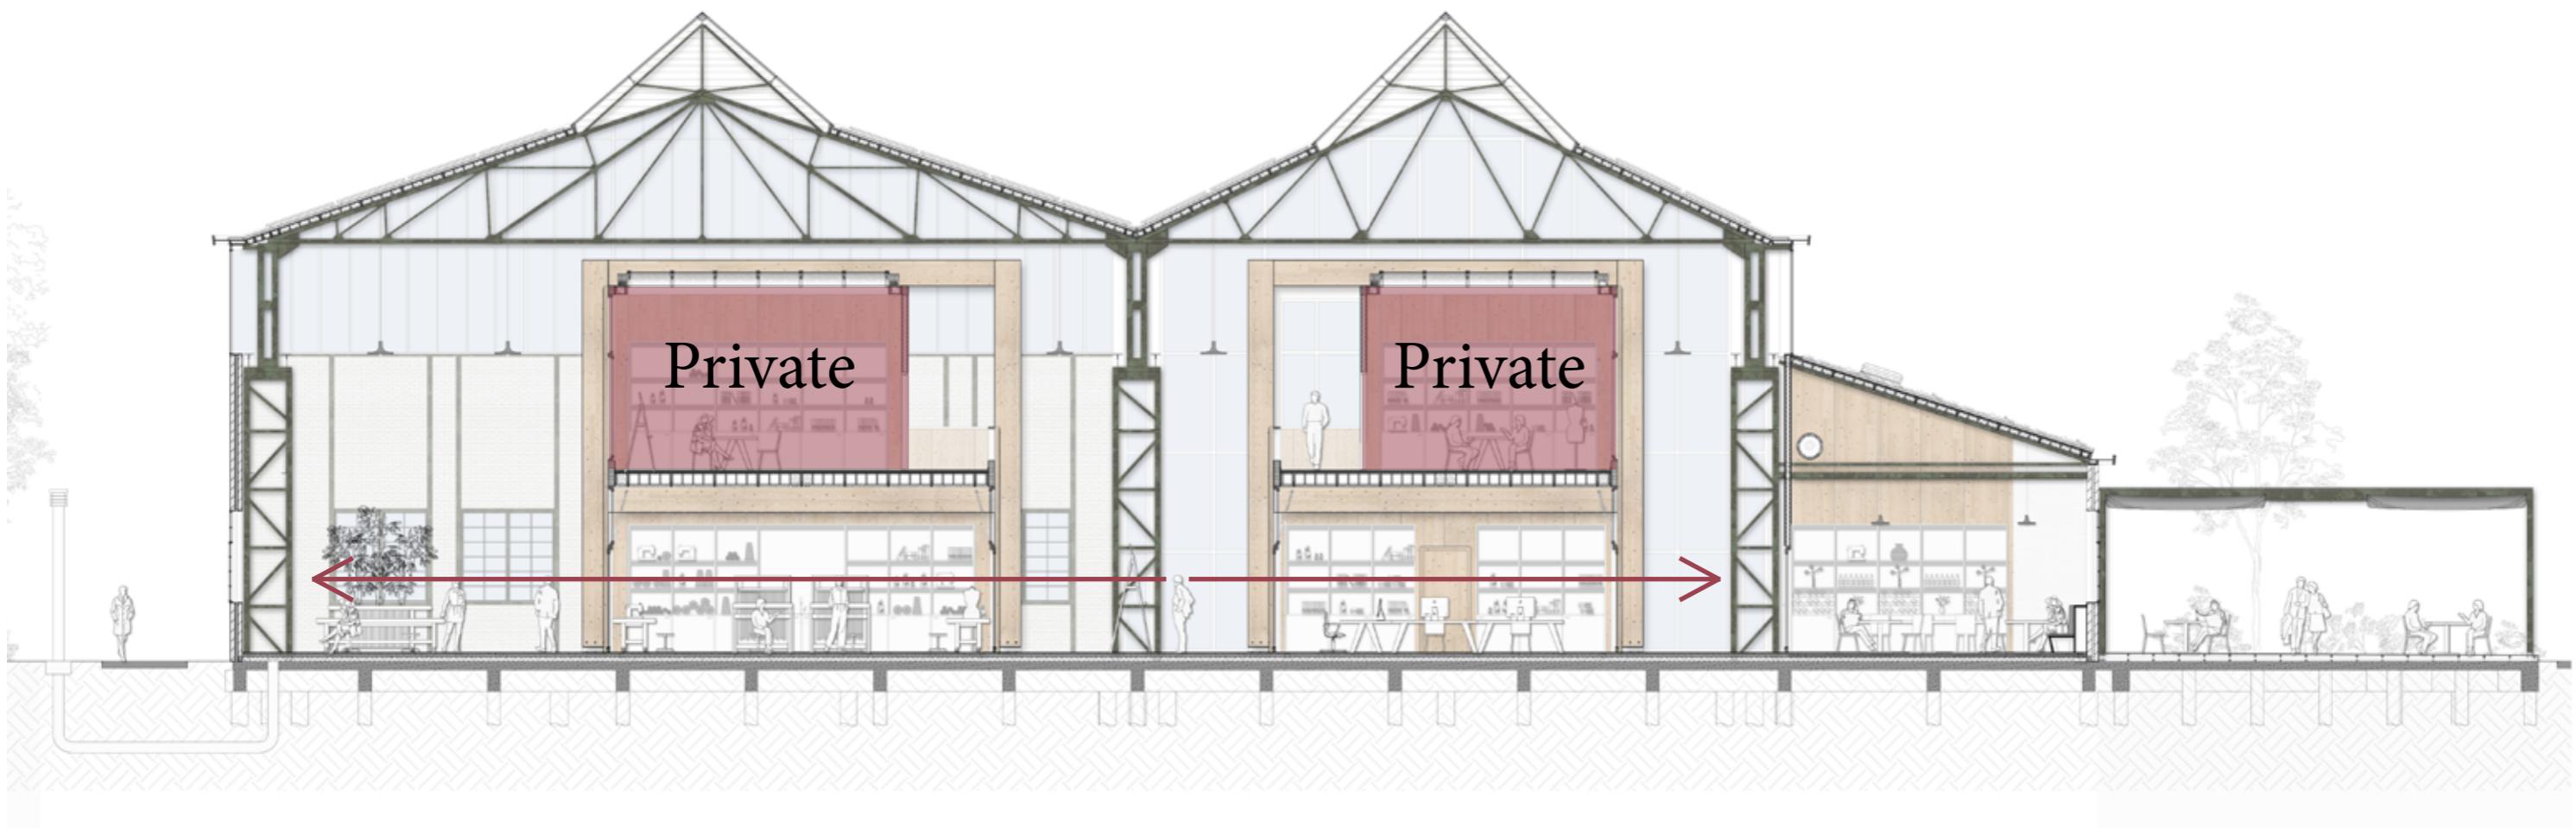


Design Transparency




Acoustic panels

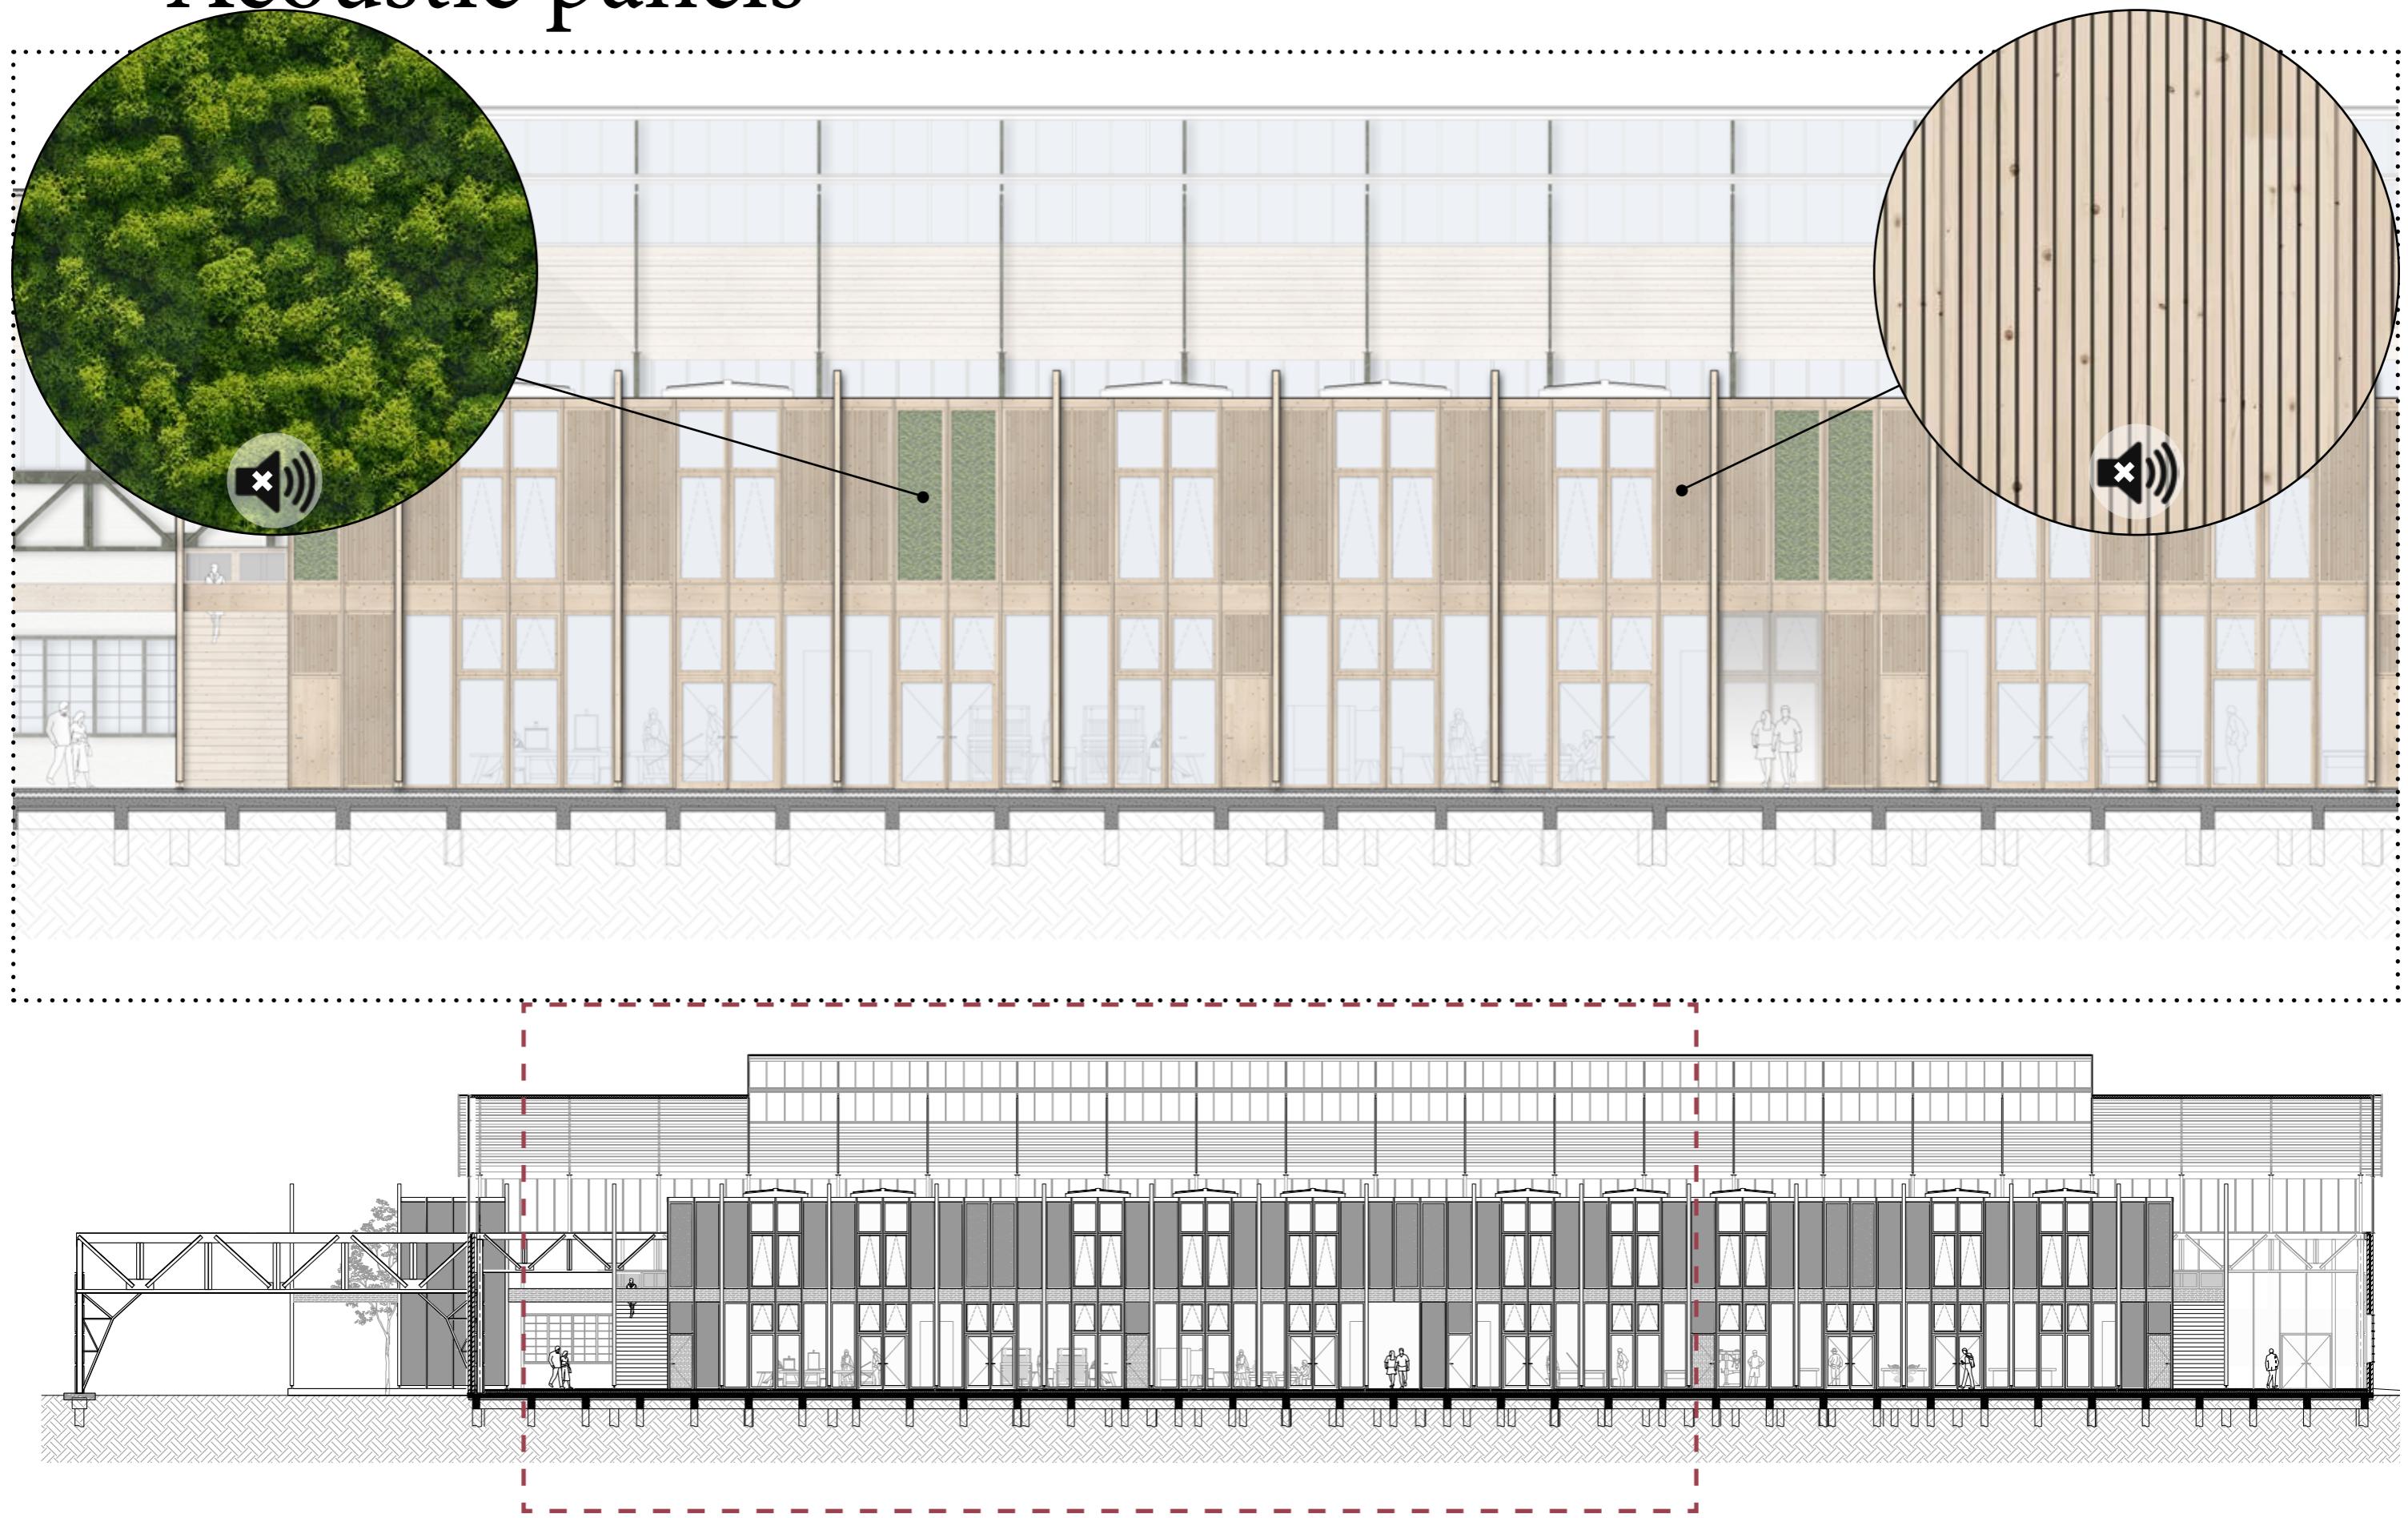

Design Acoustic panels

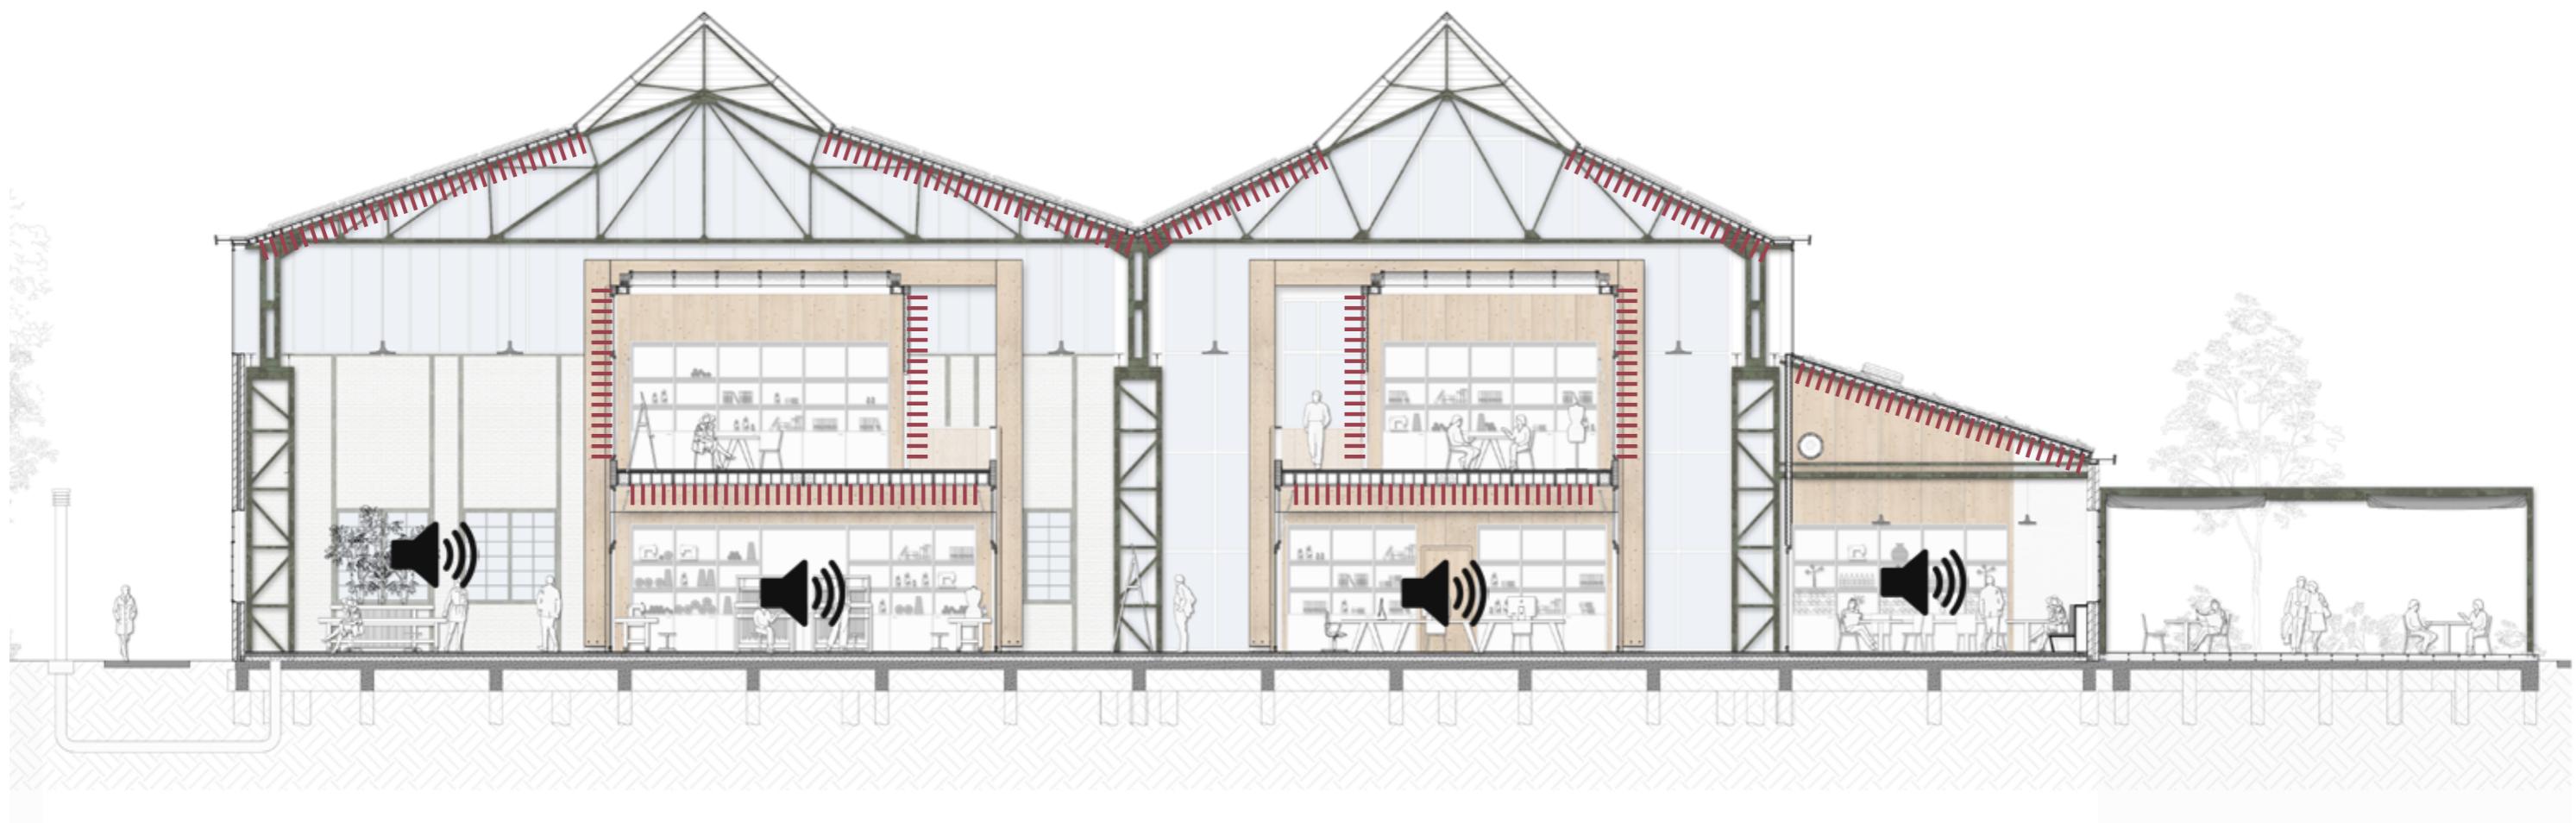


Design Material concept

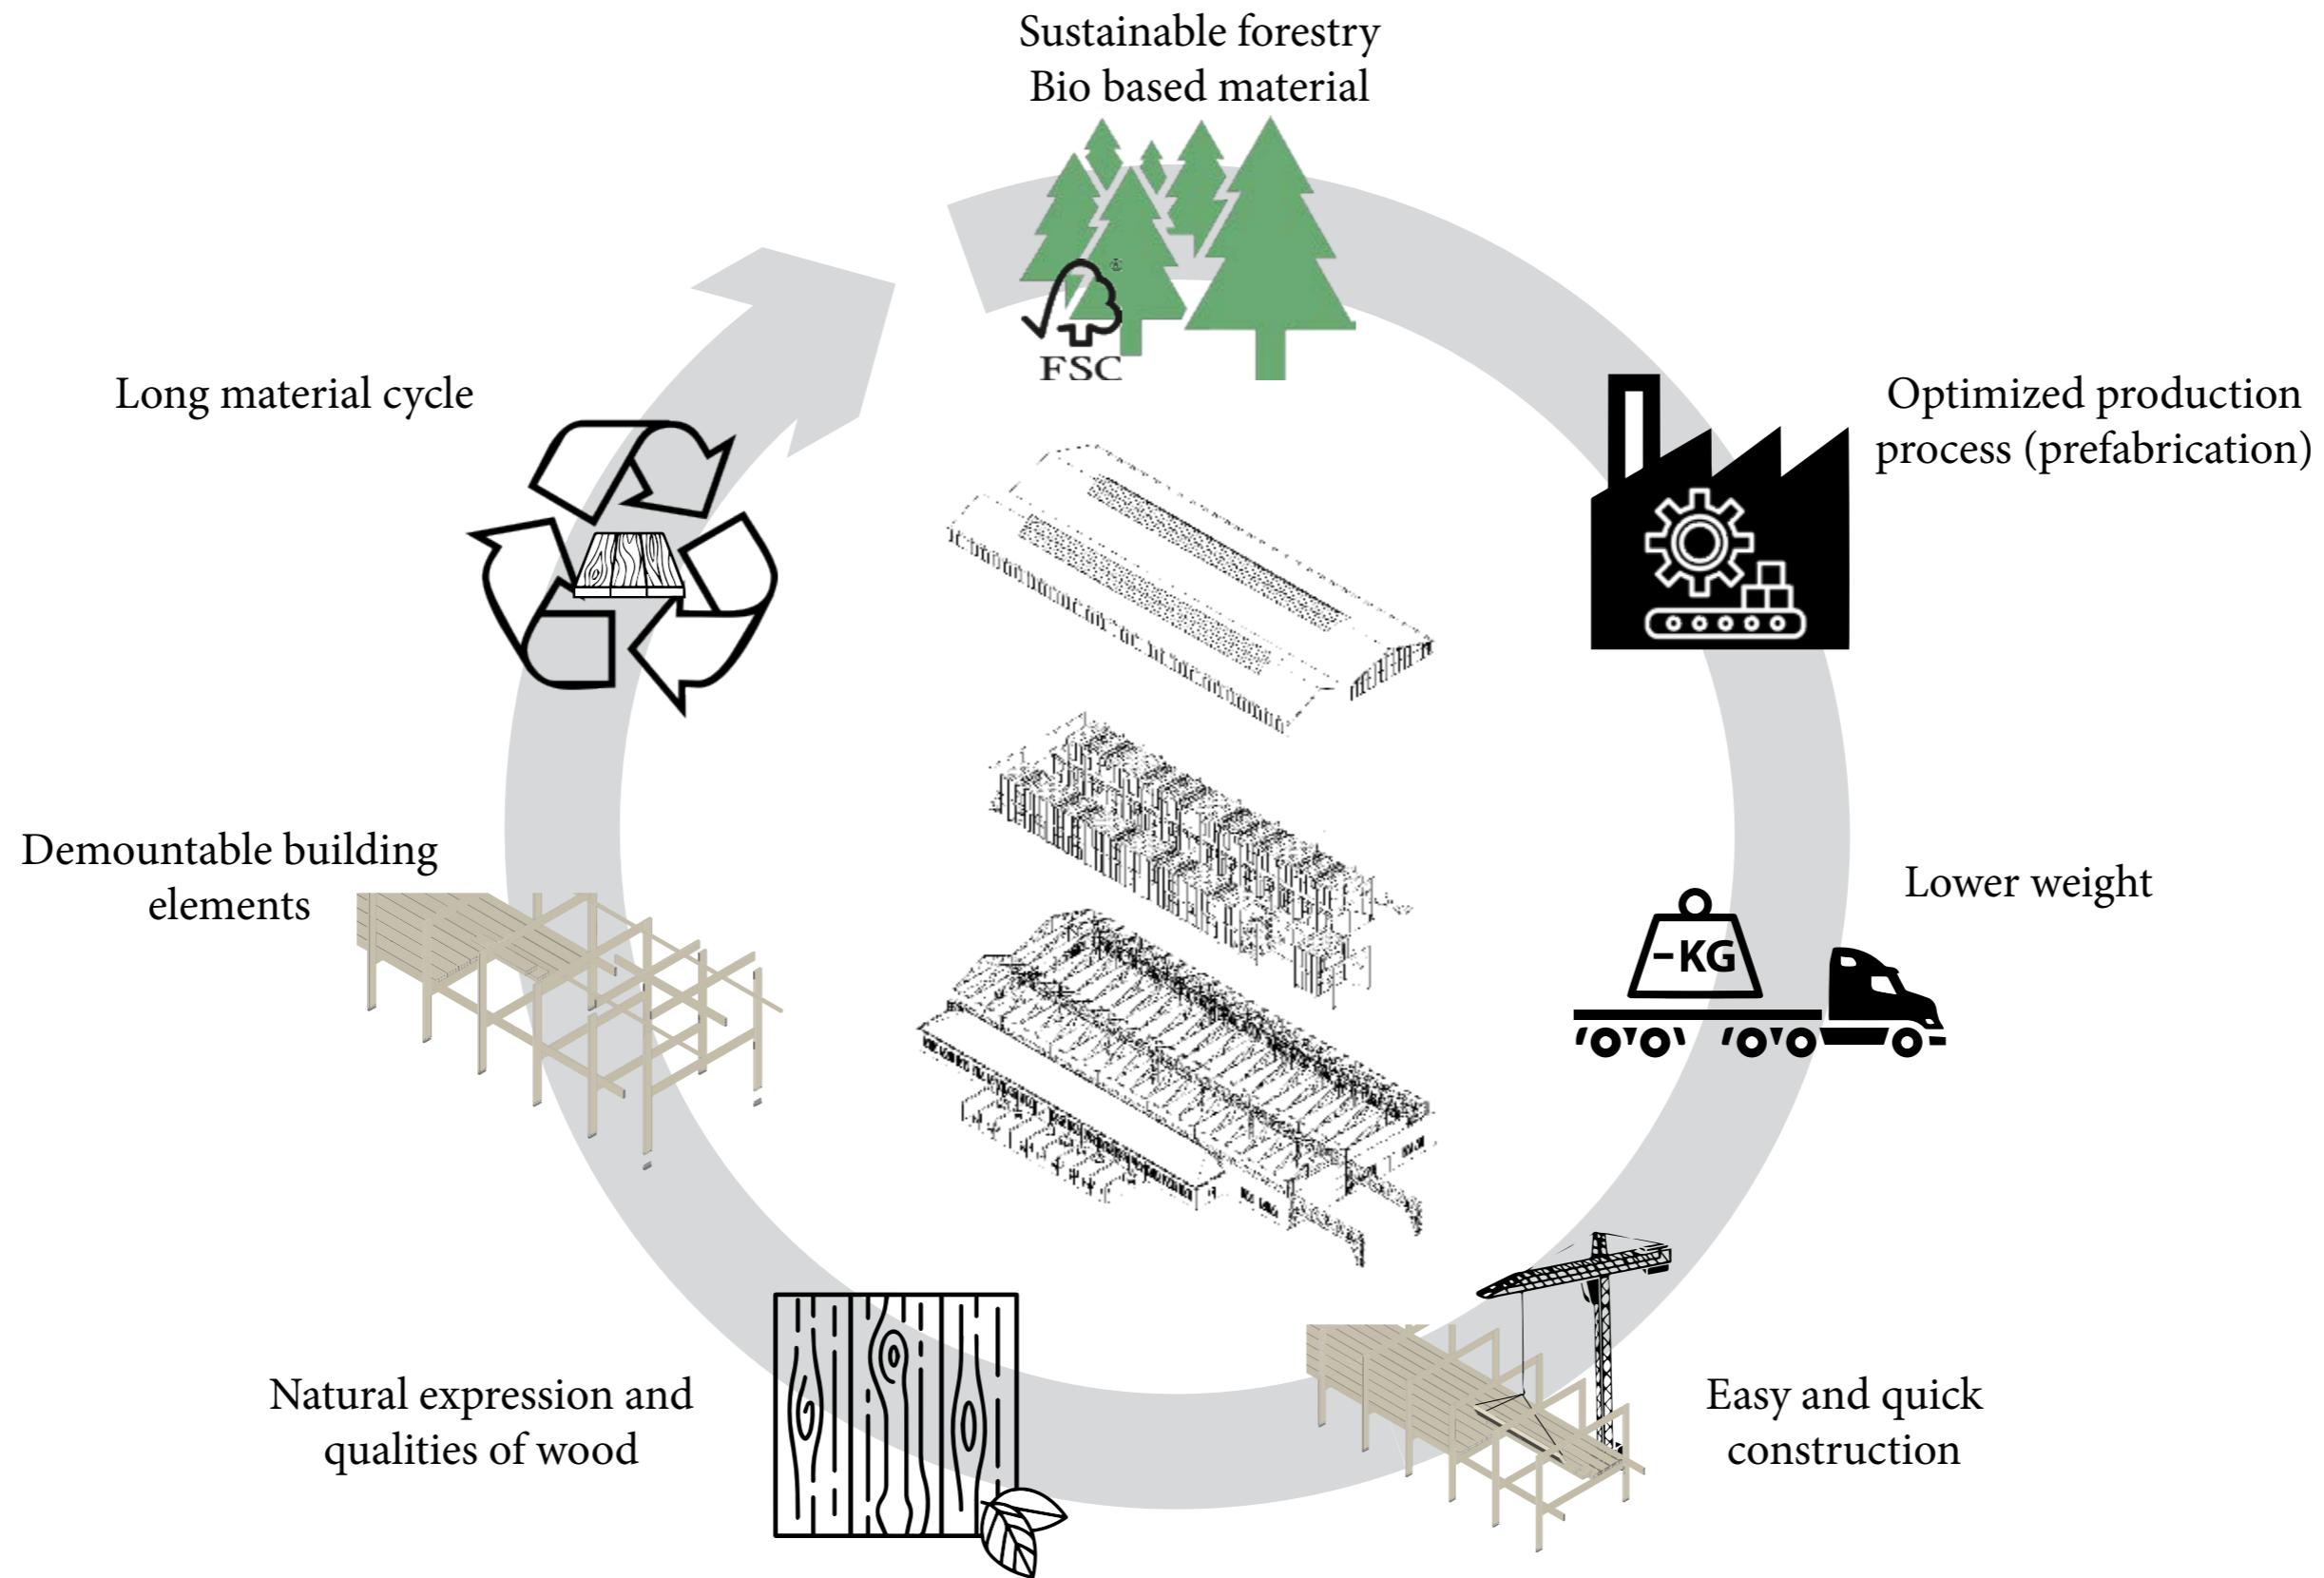

Design Climate zones

1. In-between space
2. Artist studios
3. Craft workshops
4. Management office
5. Restaurant
6. Event space

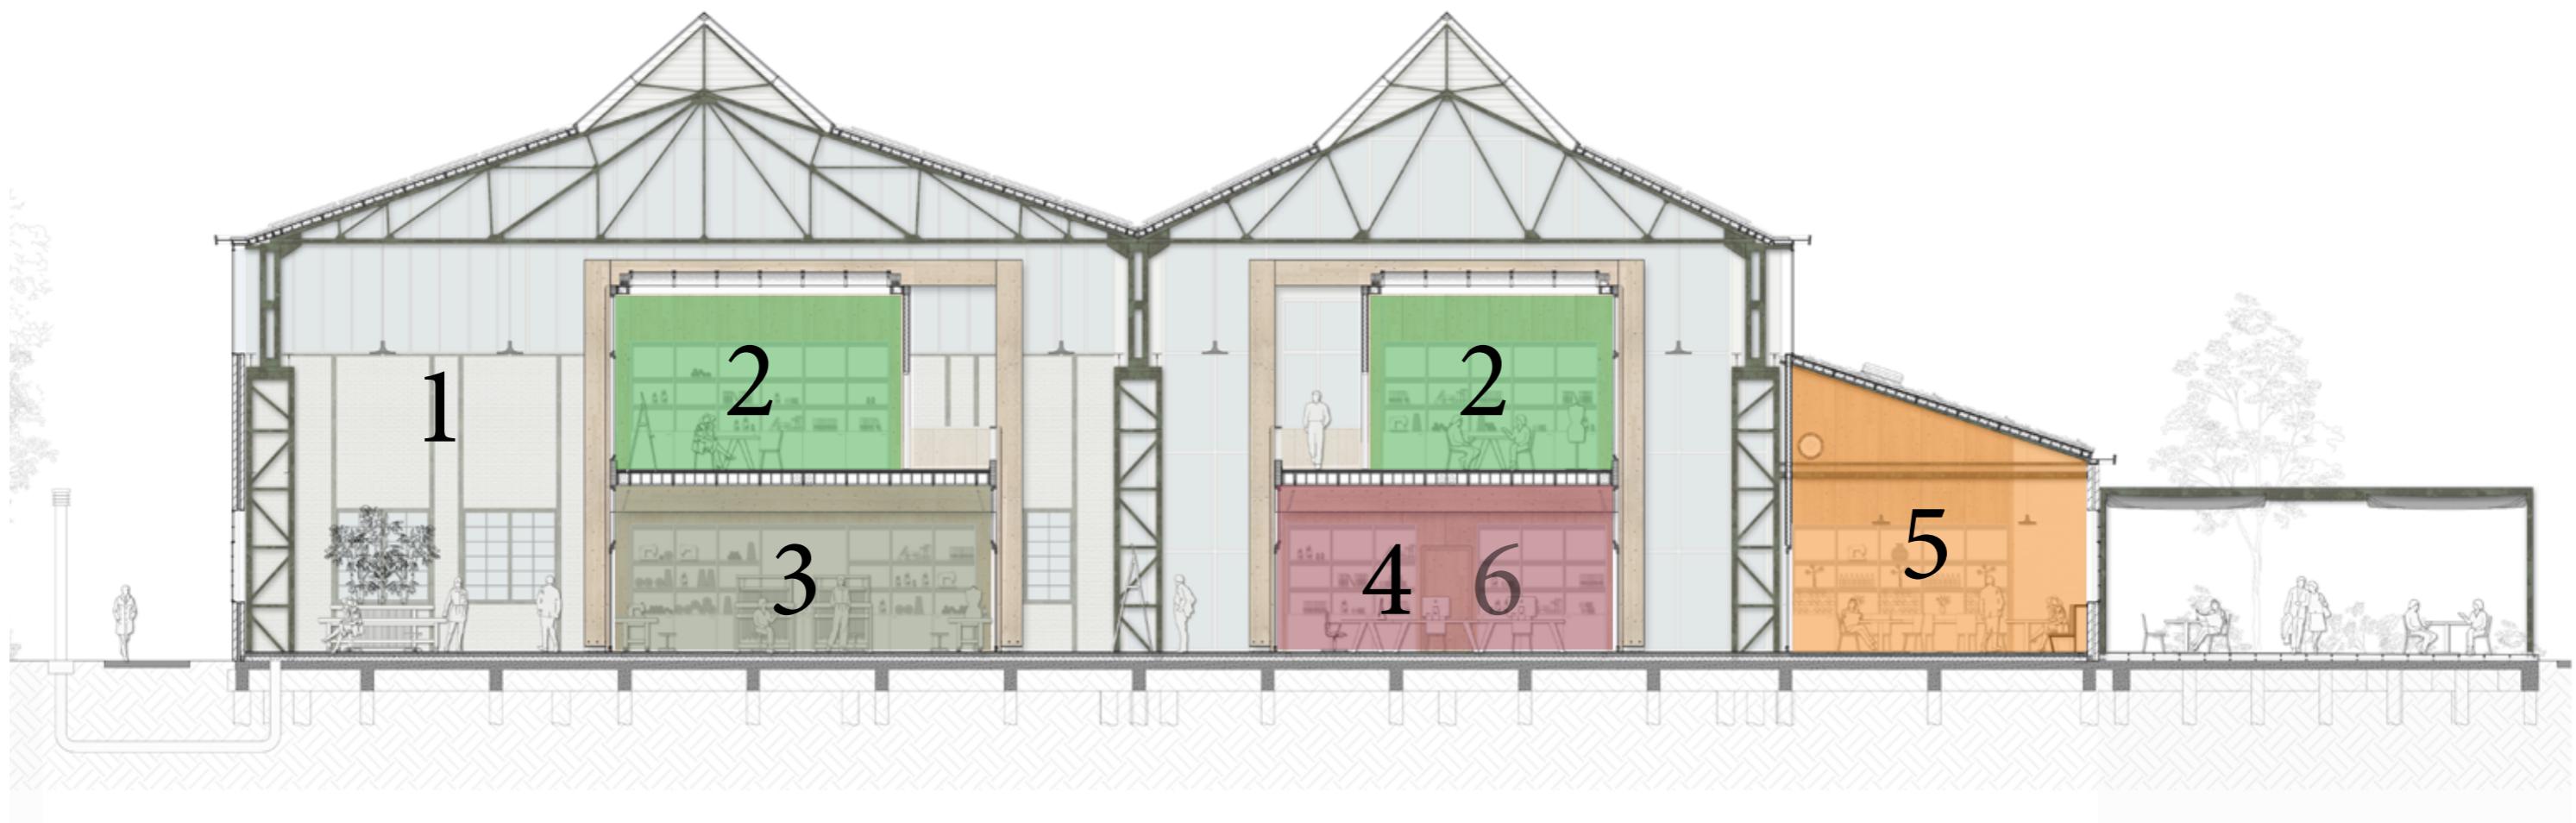


Design

Climate scheme summer

1. Fresh air intake mechanical ventilation/street light
2. Rainwater treatment used for gray water circuit
3. Underground ventilation duct
4. Openable steel window frames
5. Indoor greenery
6. Fresh air inlet via floor
7. Used air exhaust via ceiling

8. Hybrid floor heating/cooling system
9. Seasonal thermal energy storage (or STES)
10. Natural air exhaust
11. Solar Photovoltaic & Thermal energy system (PVT)
12. Used air exhaust
13. Green roof
14. Used car batteries for electricity storage

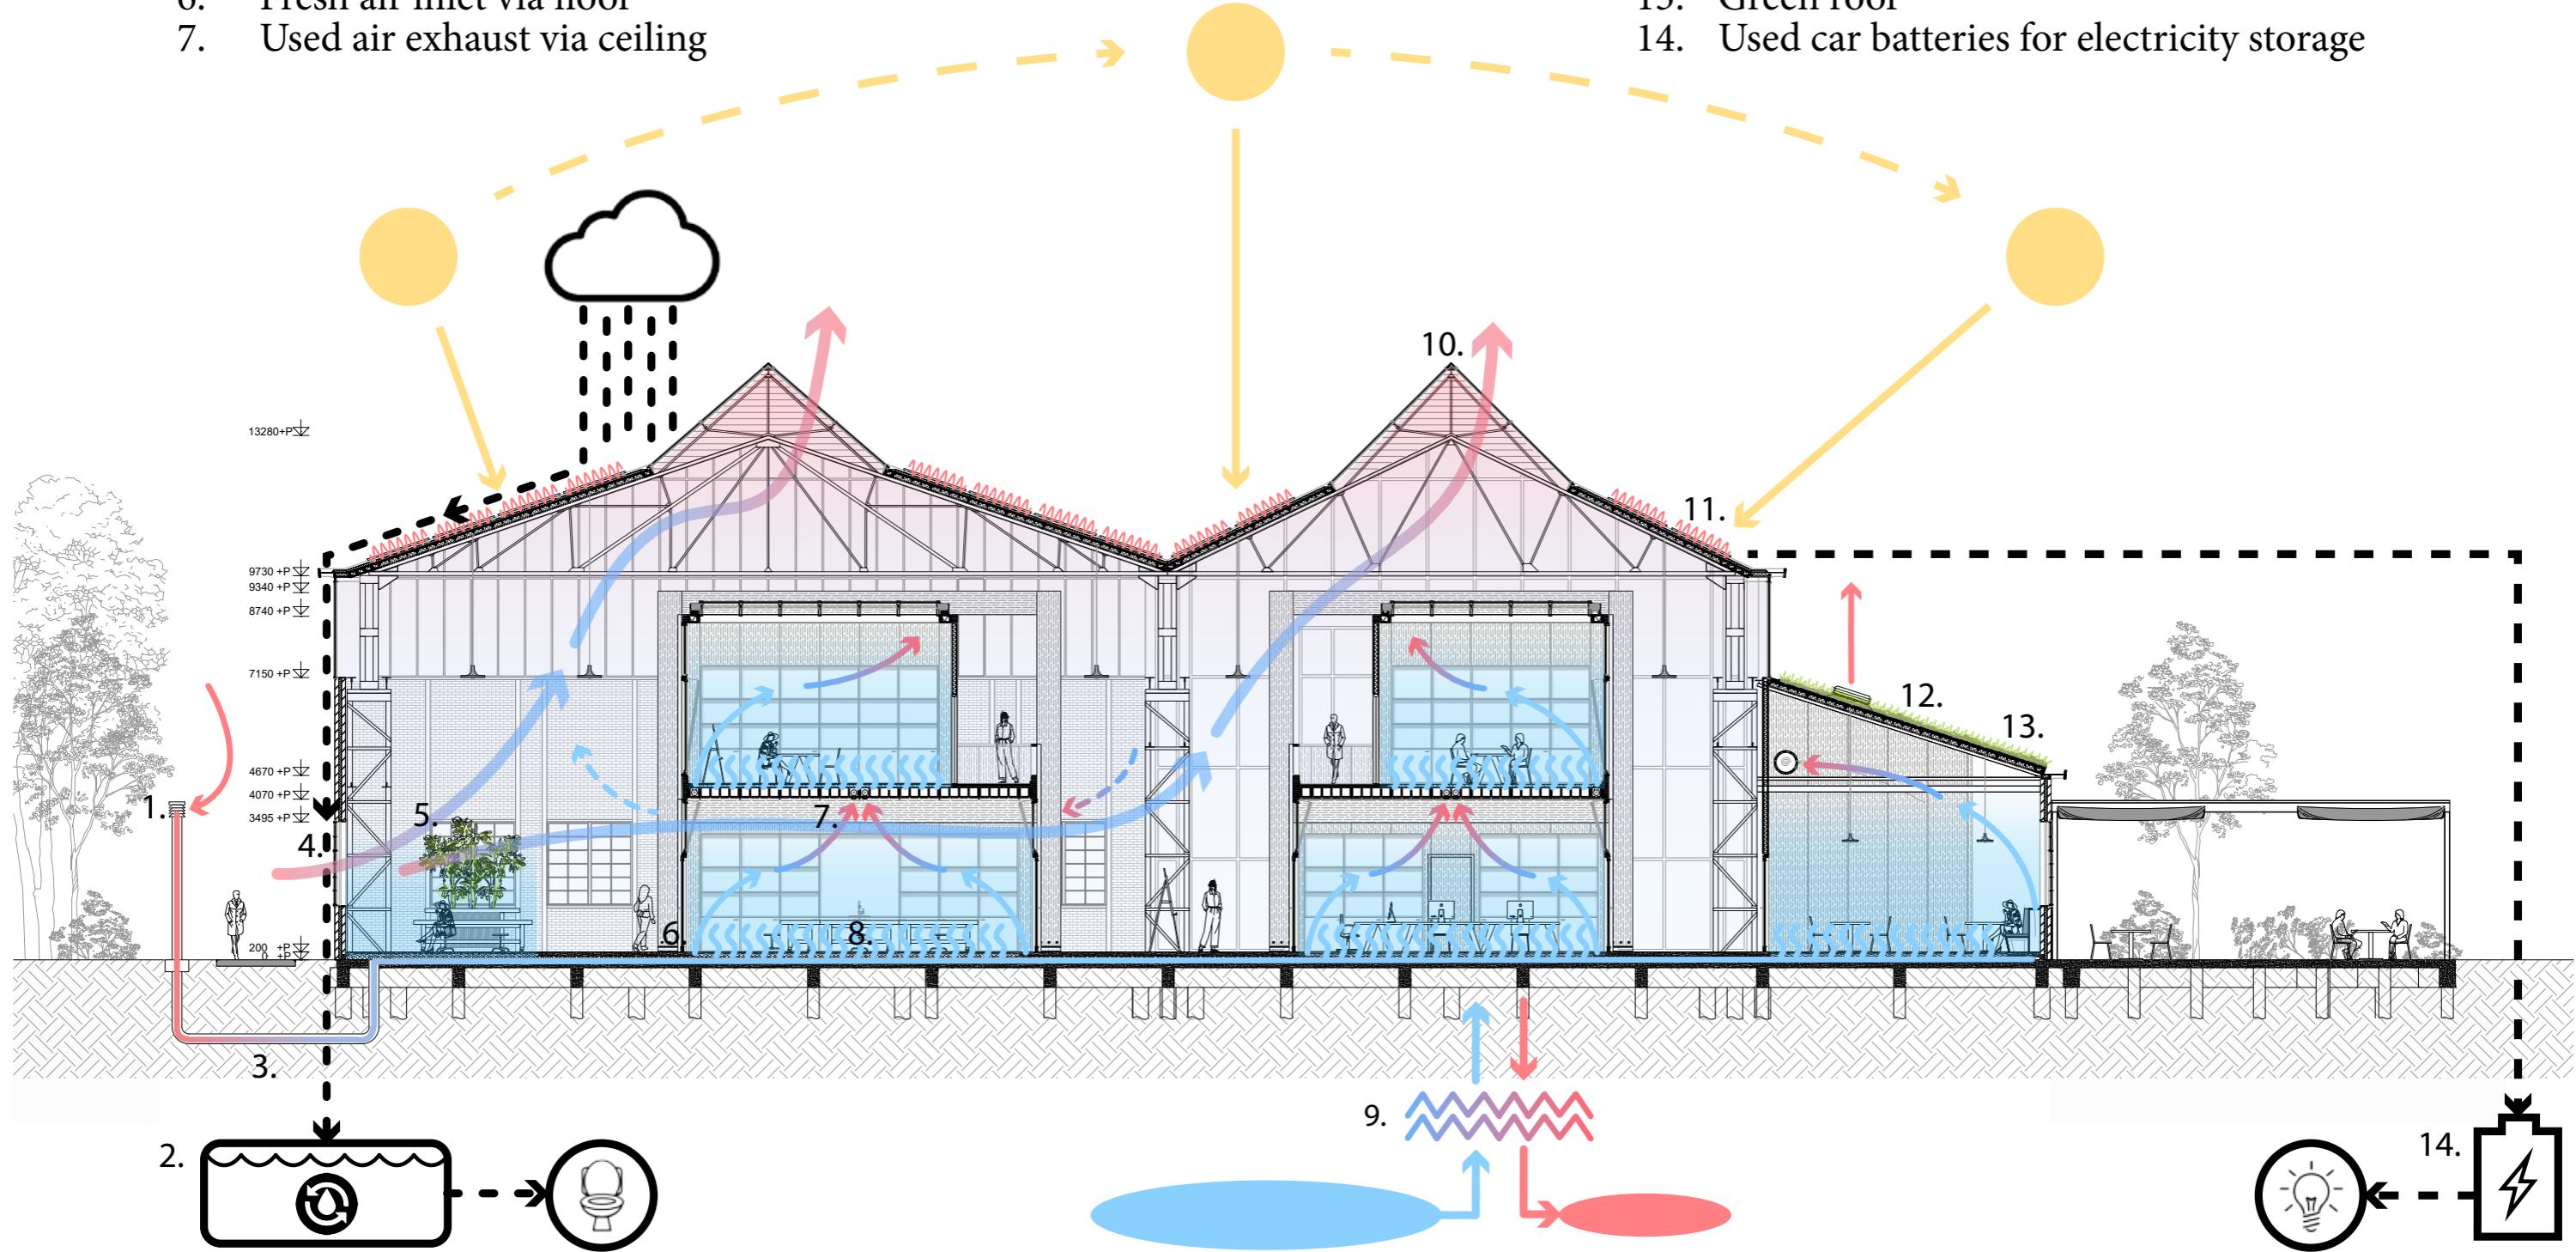


Design



Climate scheme winter

1. Fresh air intake mechanical ventilation/street light
2. Rainwater treatment used for gray water circuit
3. Underground ventilation duct
4. Openable steel window frames
5. Indoor greenery
6. Fresh air inlet via floor
7. Used air exhaust via ceiling


8. Hybrid floor heating/cooling system
9. Seasonal thermal energy storage (or STES)
10. Natural air exhaust
11. Solar Photovoltaic & Thermal energy system (PVT)
12. Used air exhaust
13. Green roof
14. Used car batteries for electricity storage

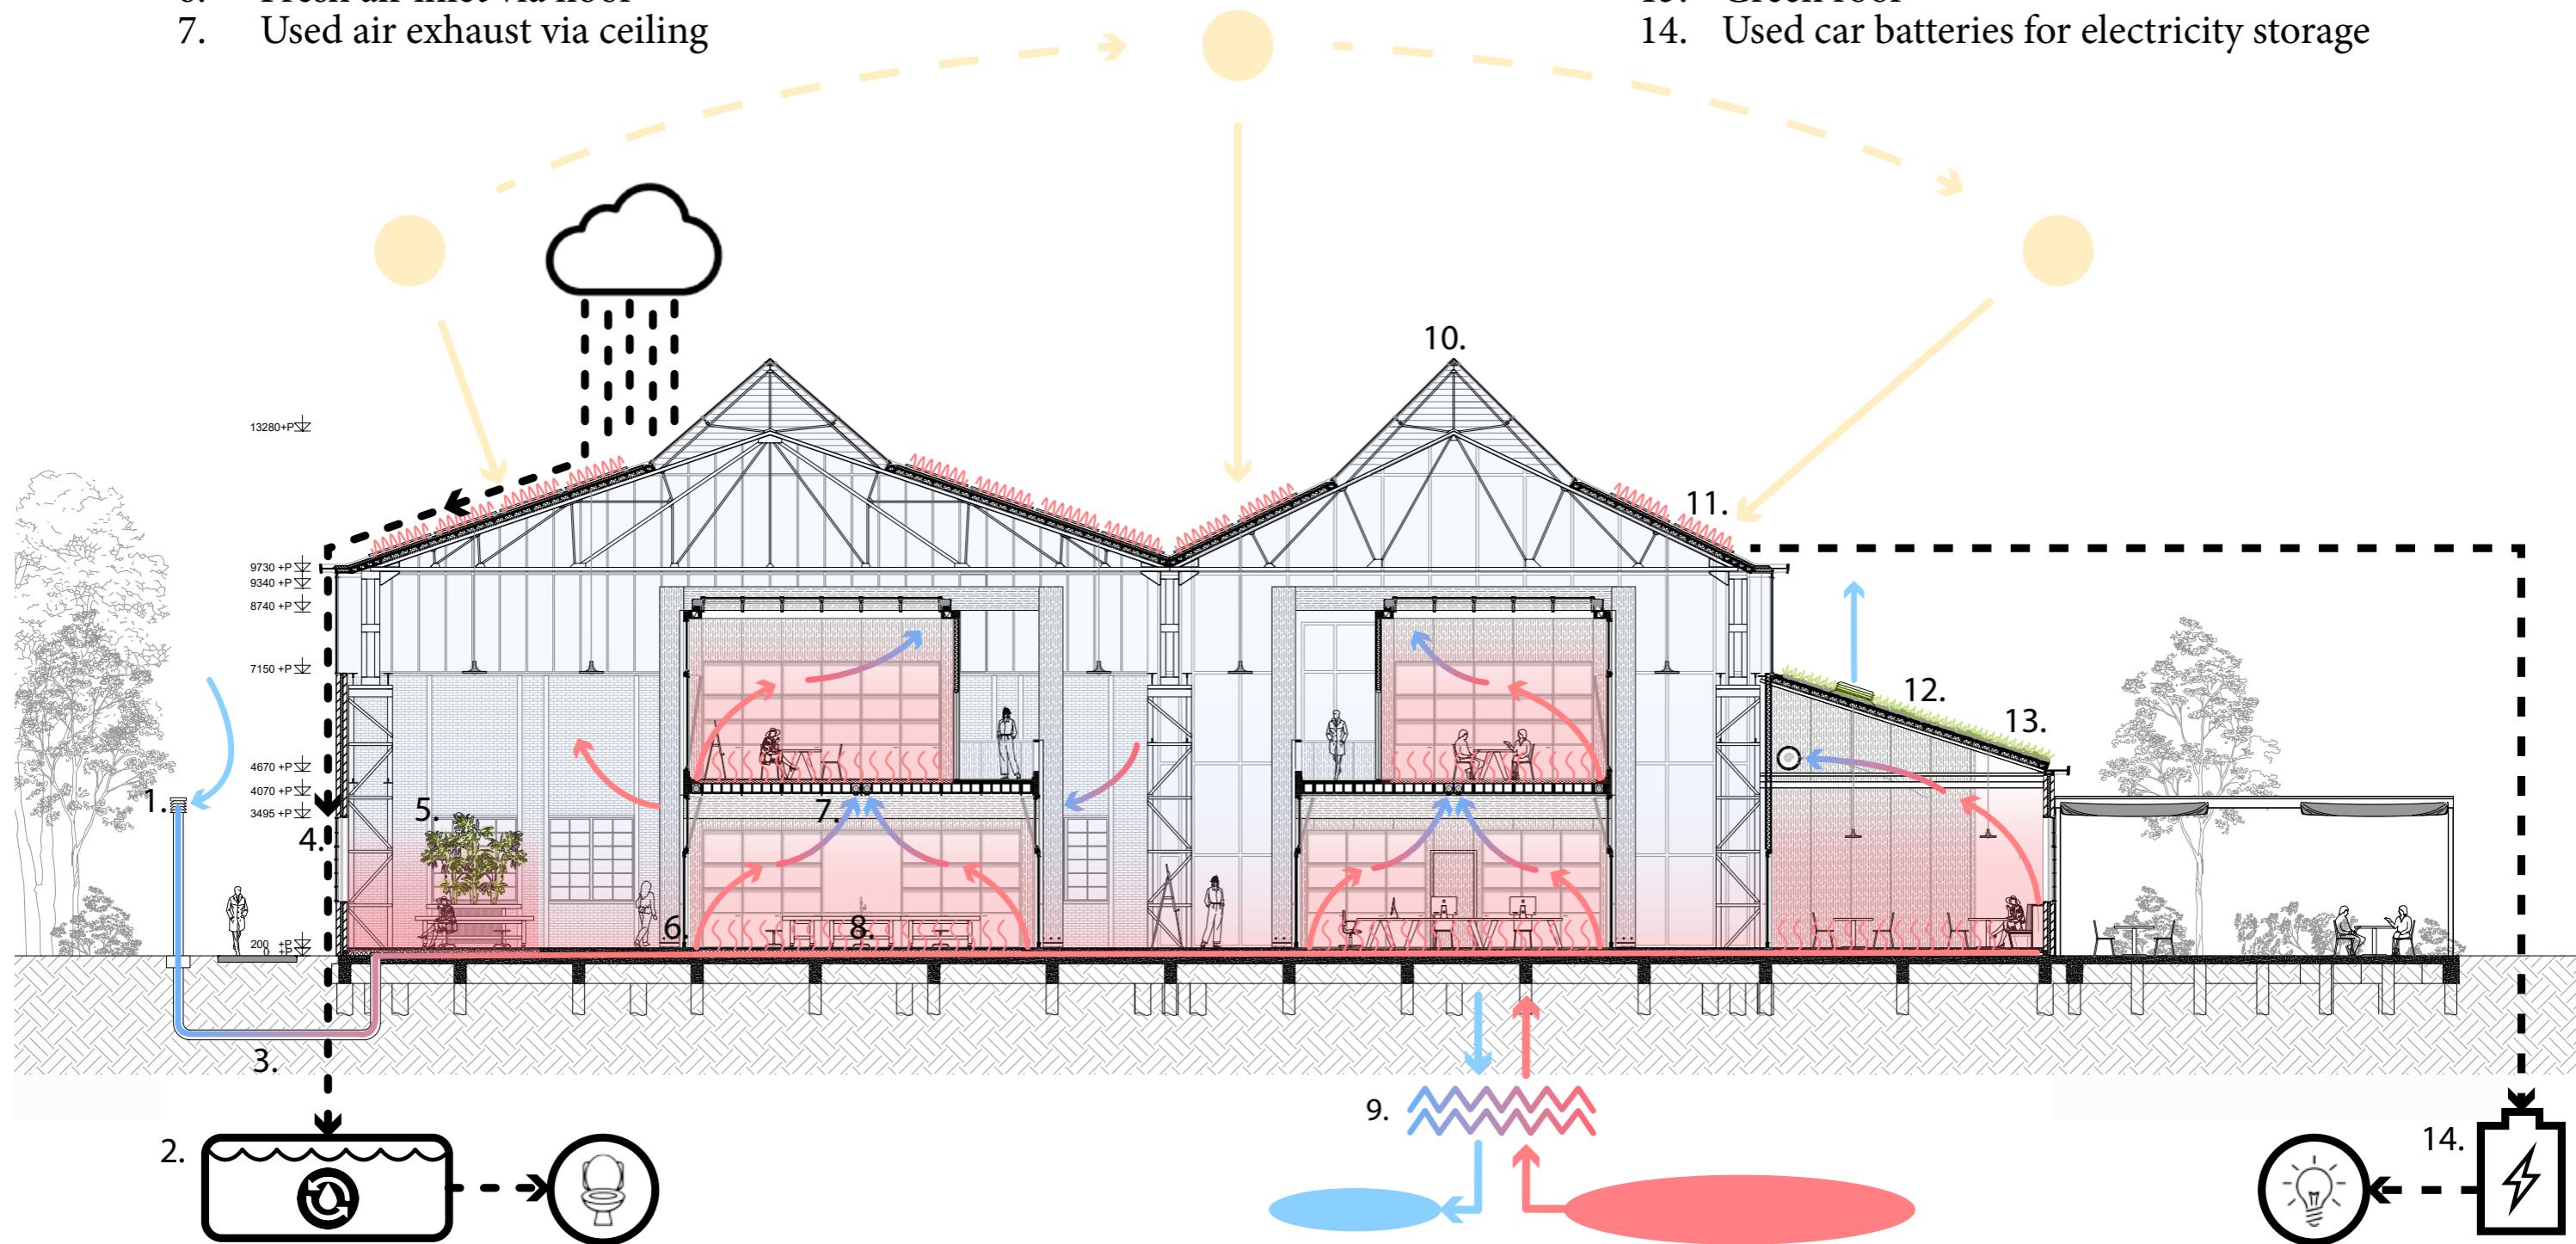


Design Ventilation scheme

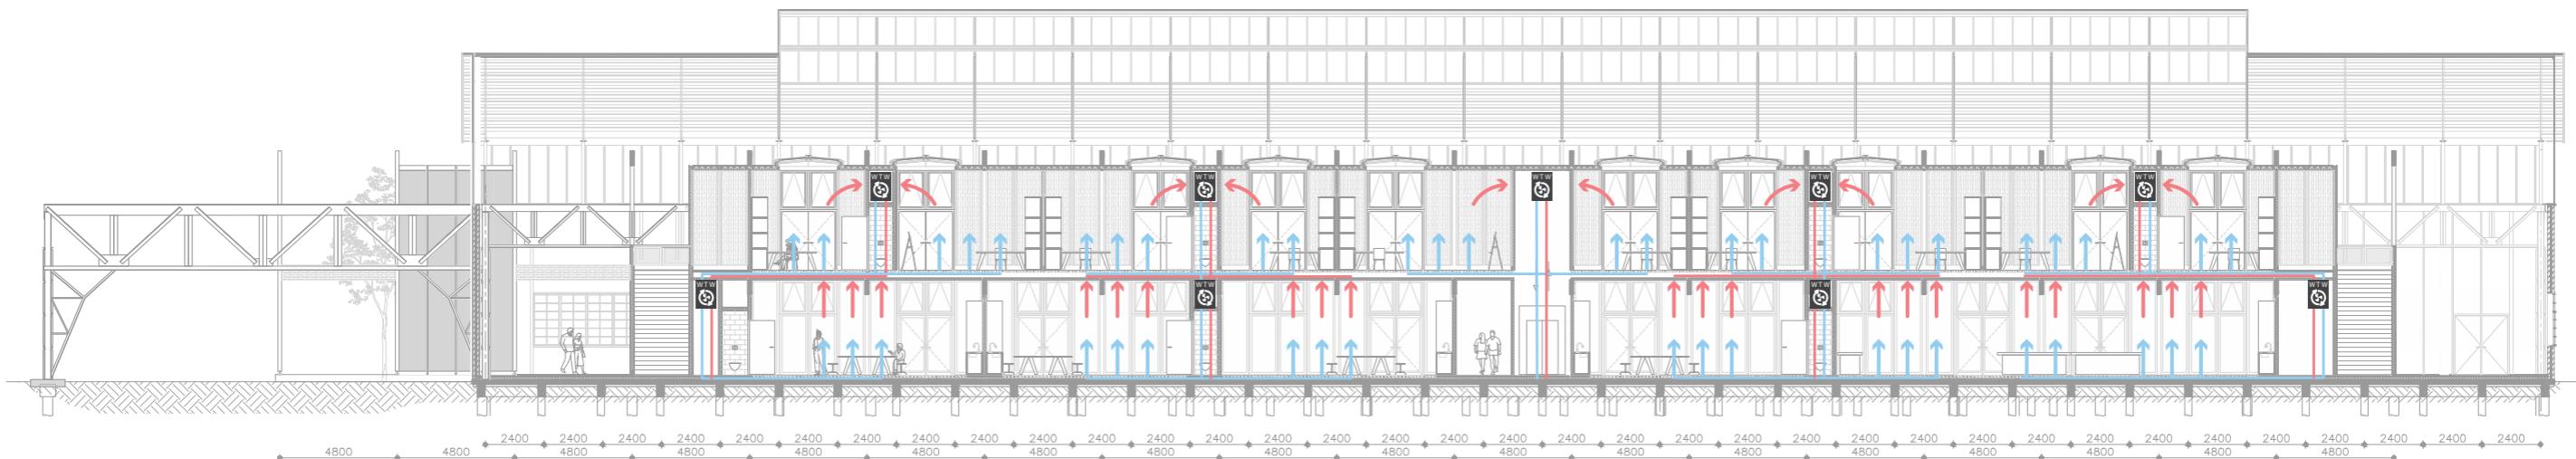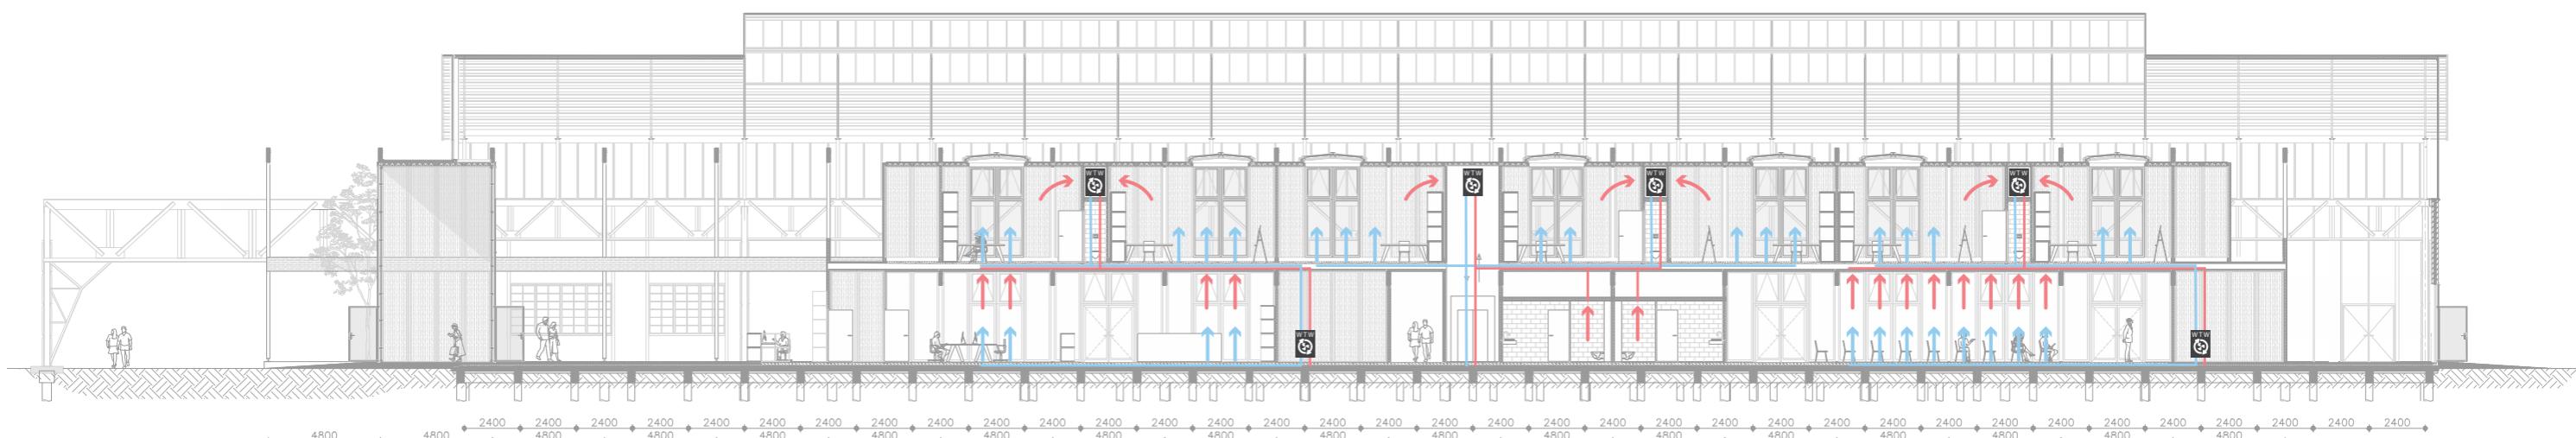


Design Ventilation scheme

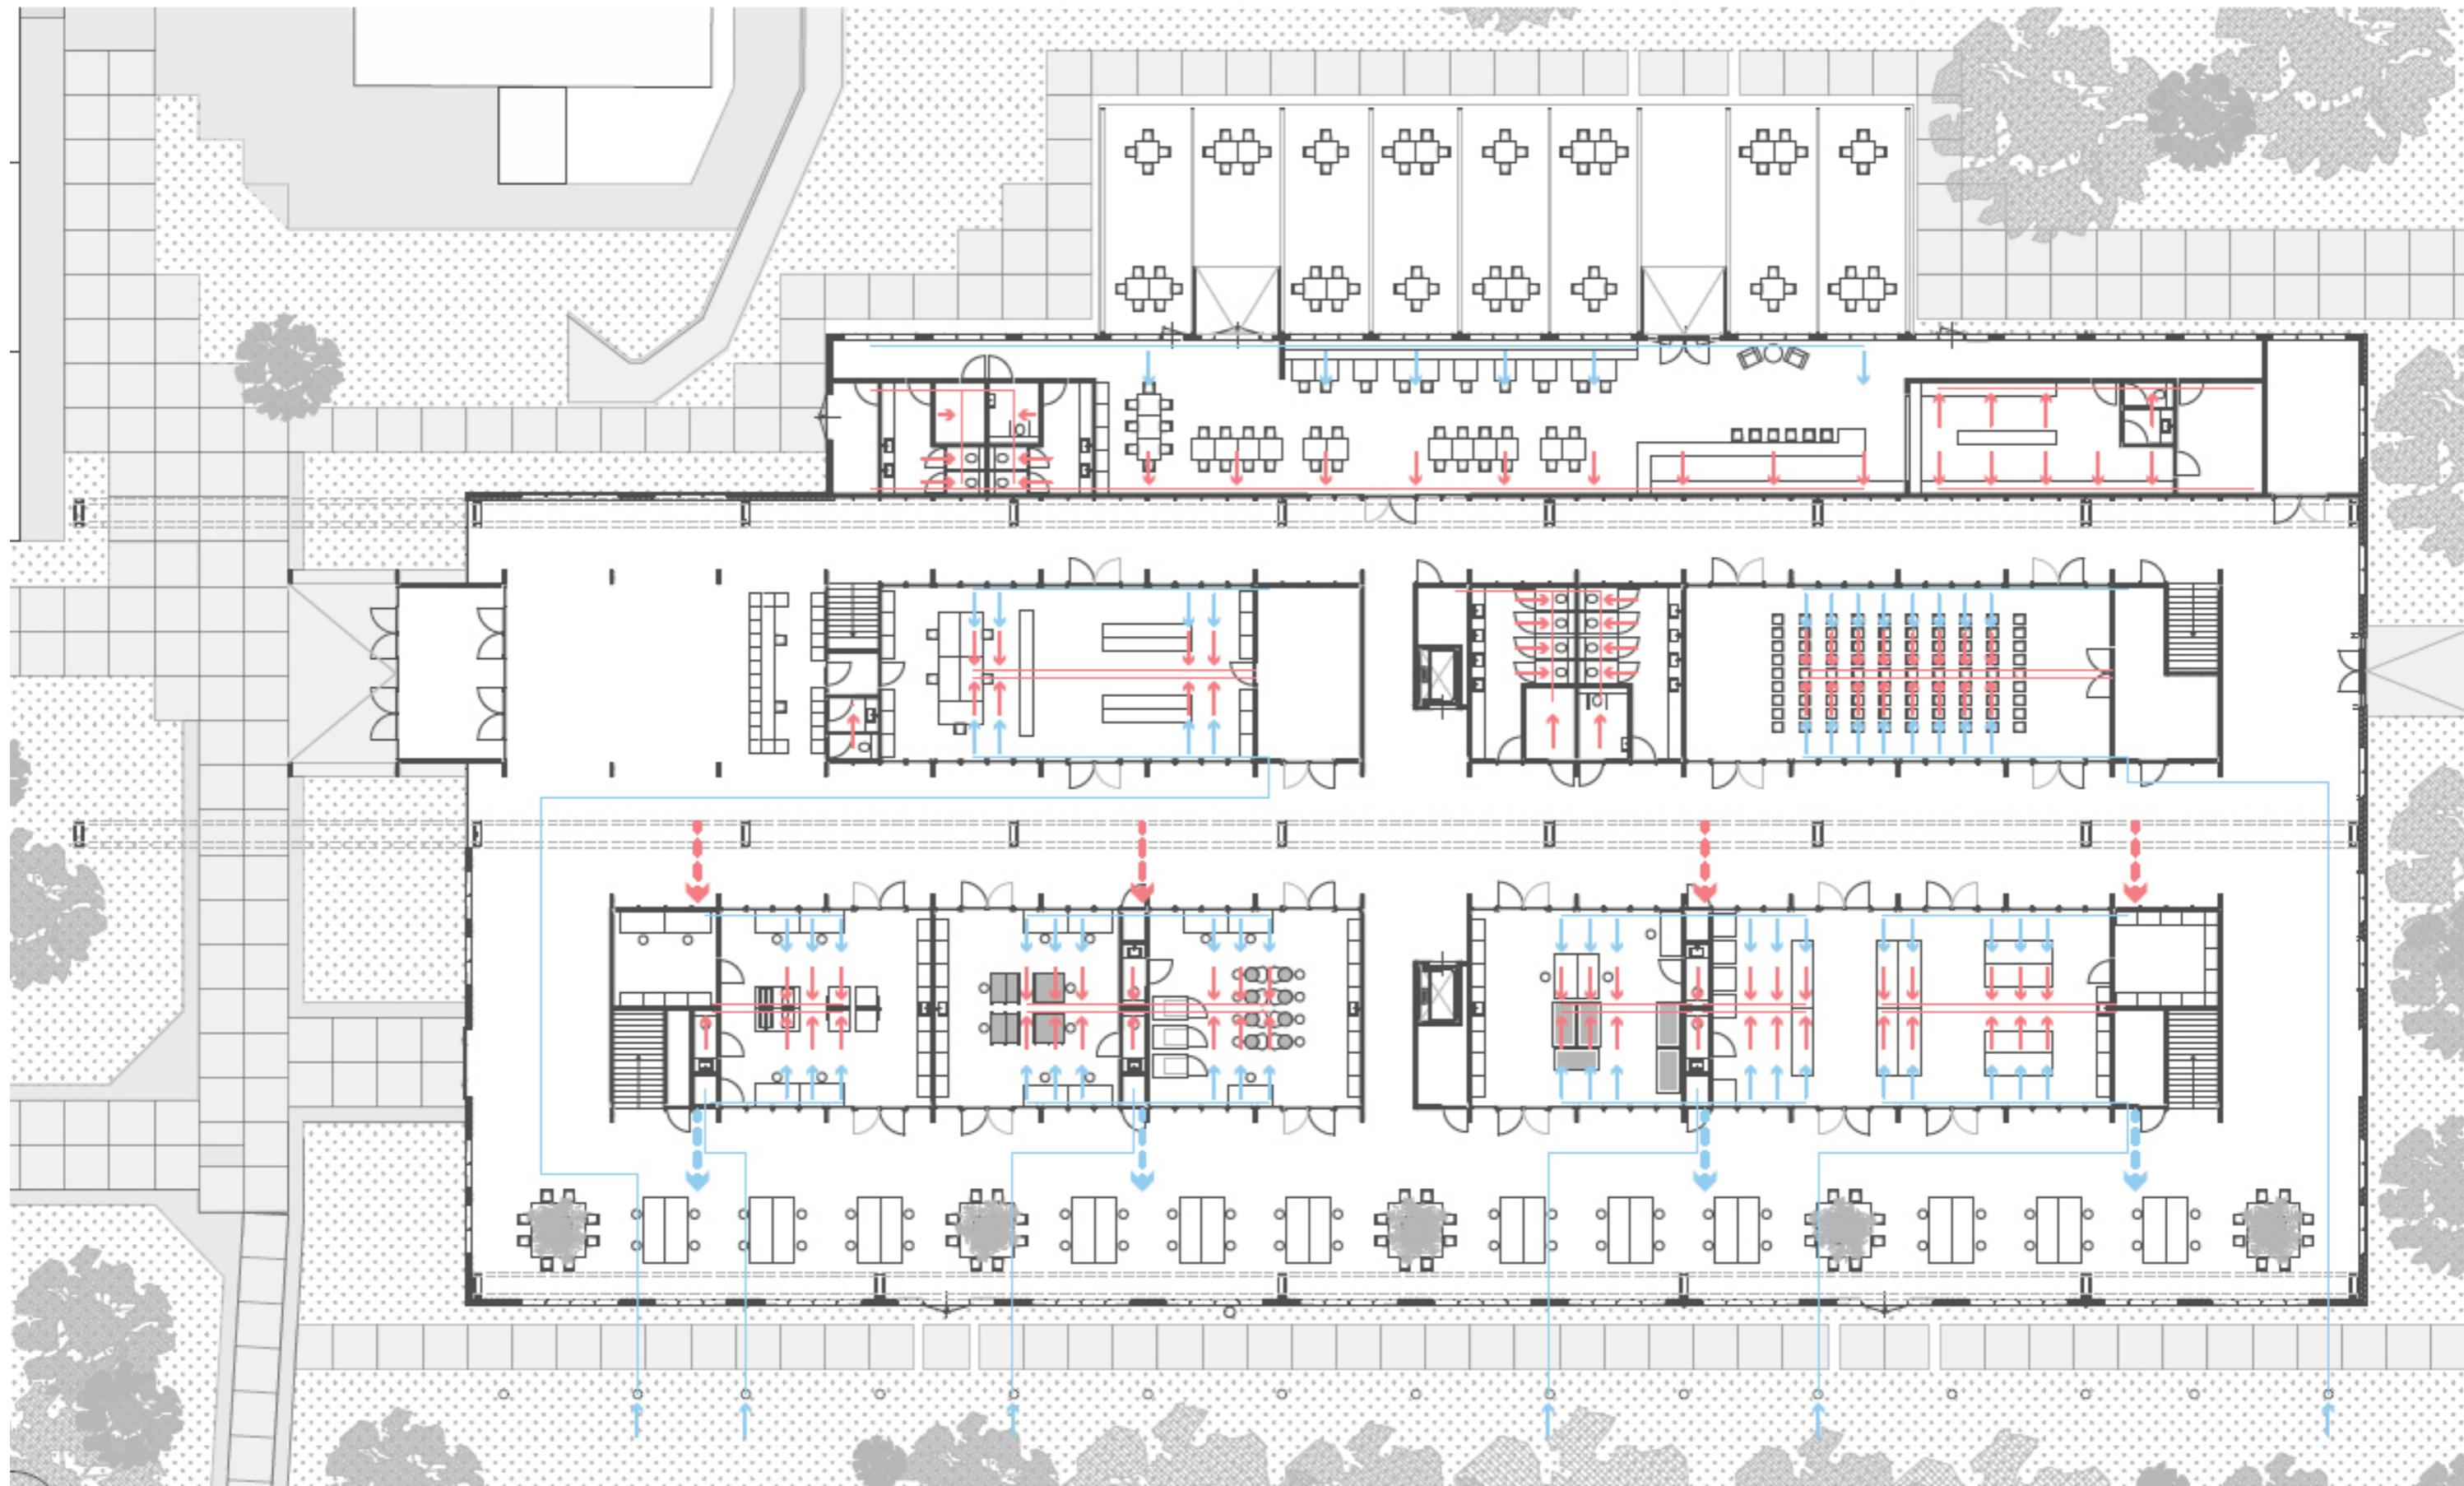


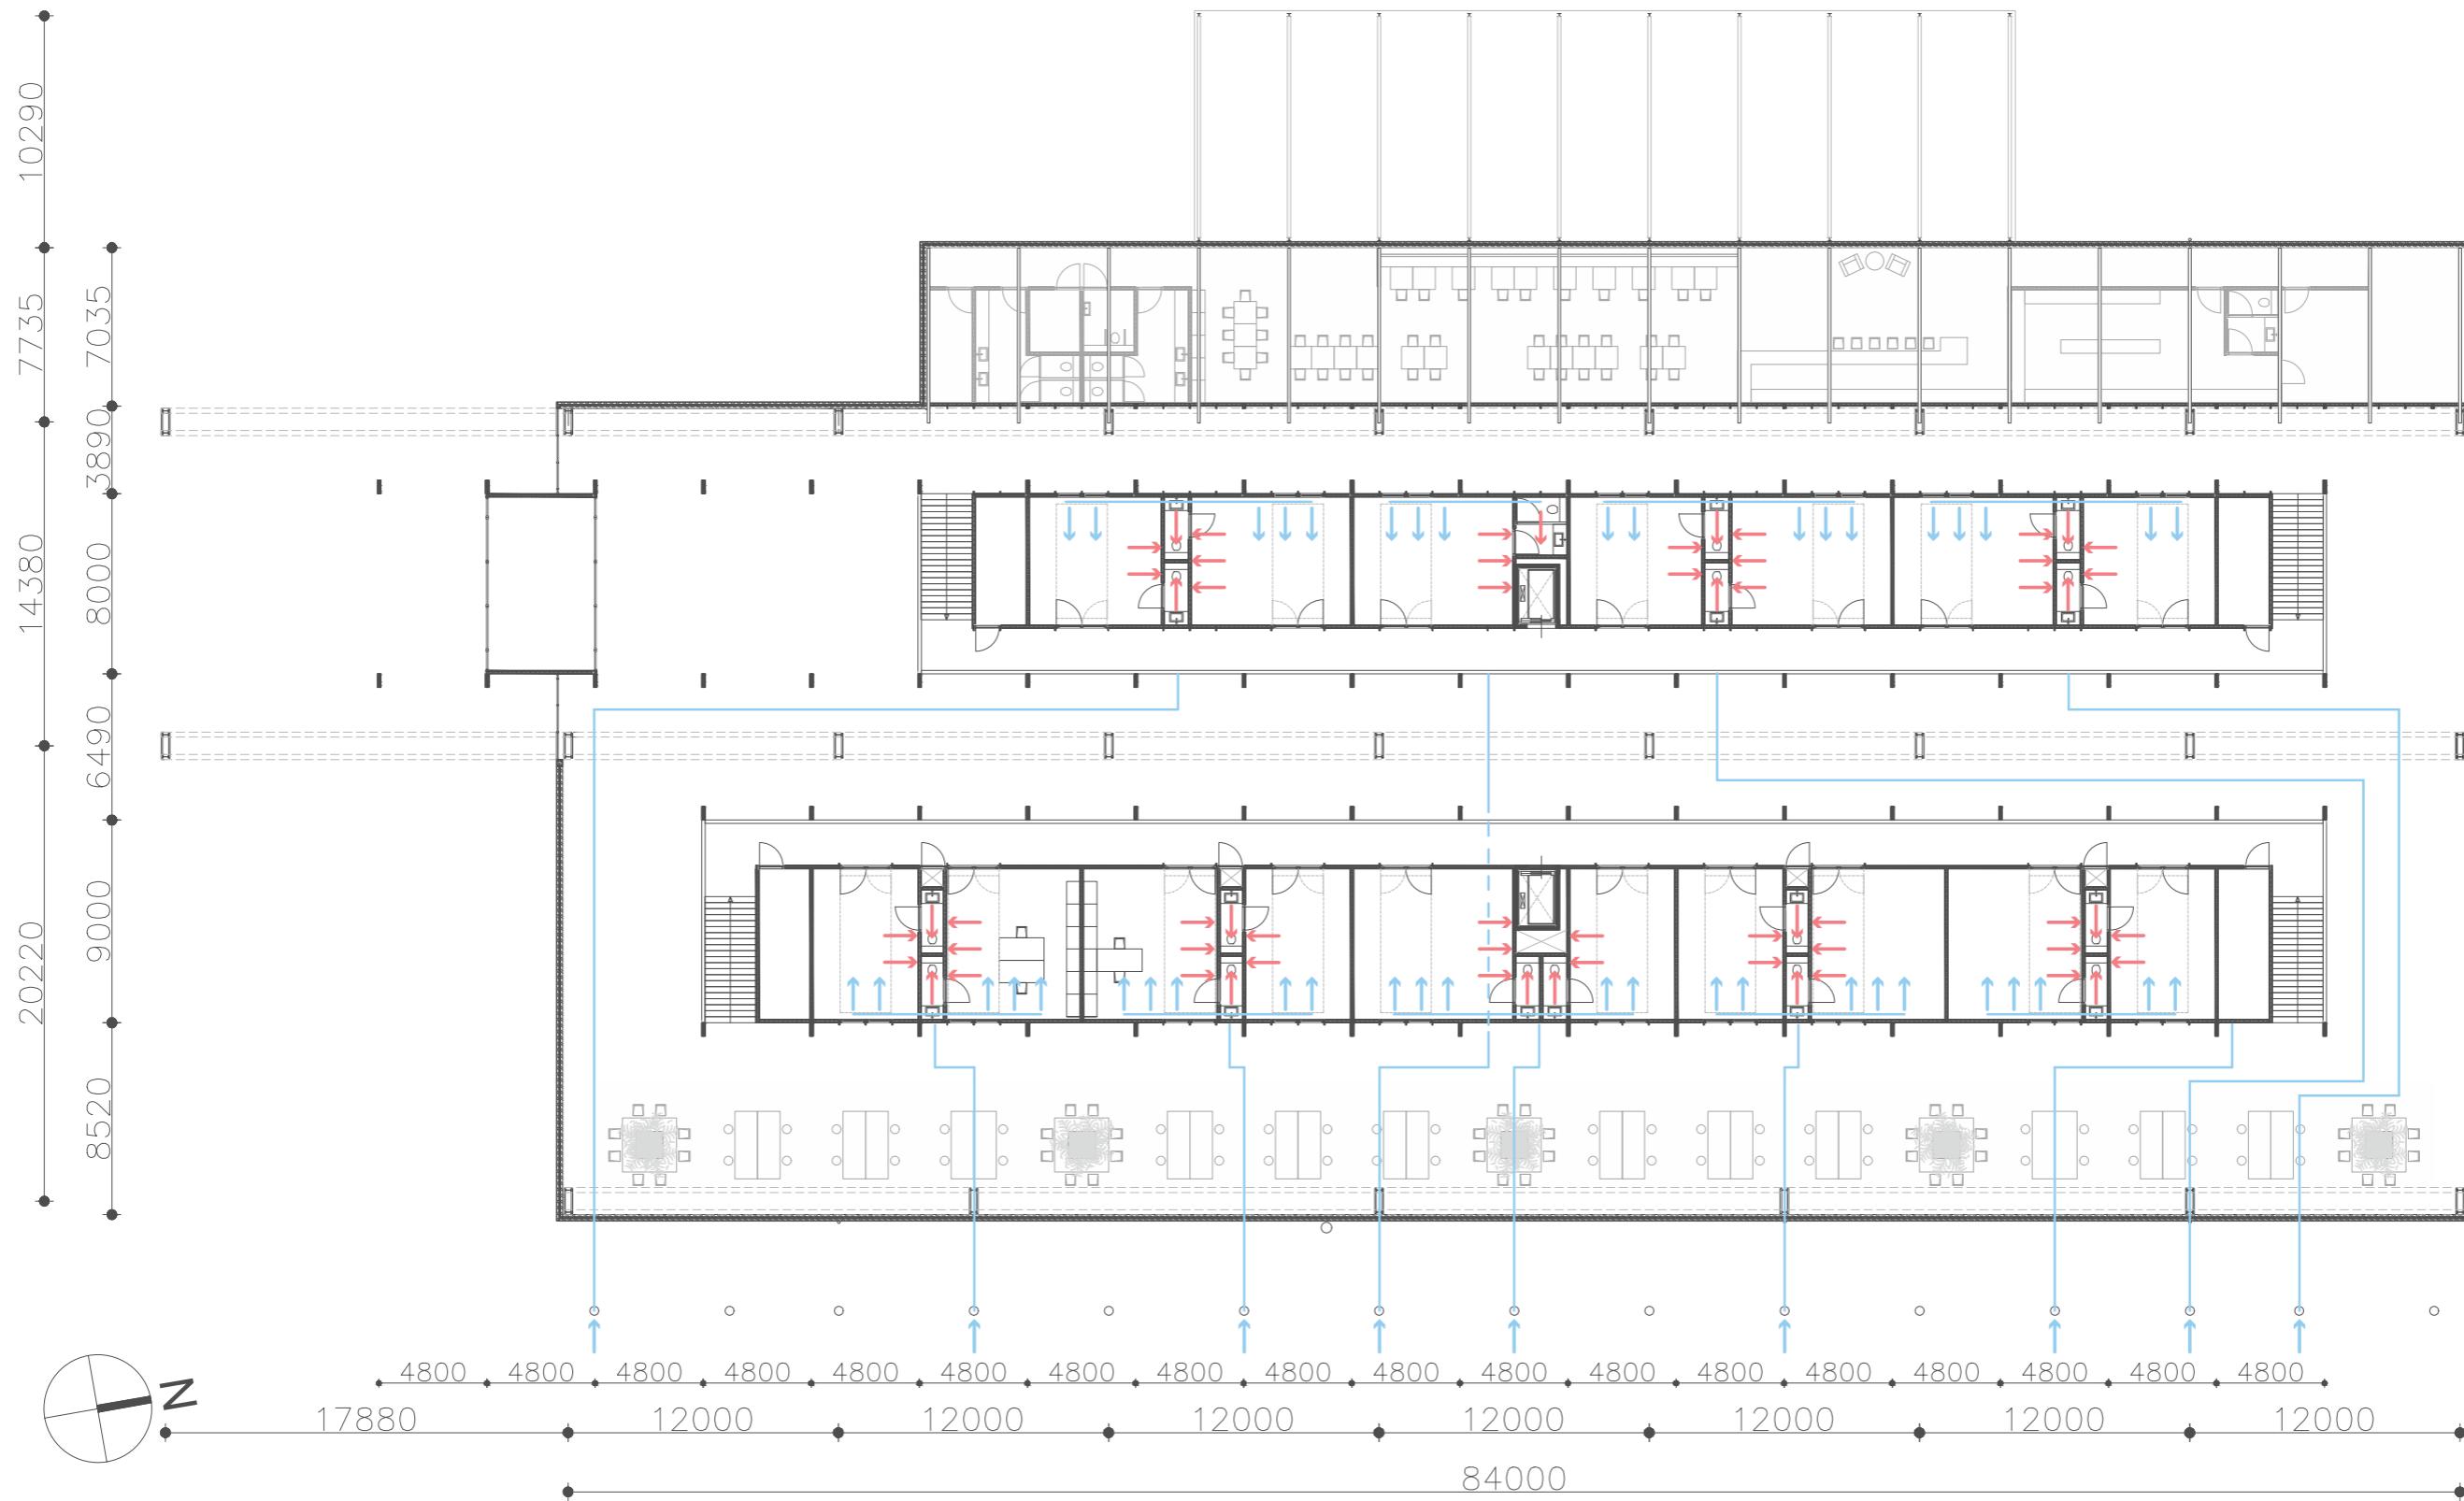

Design Ventilation system

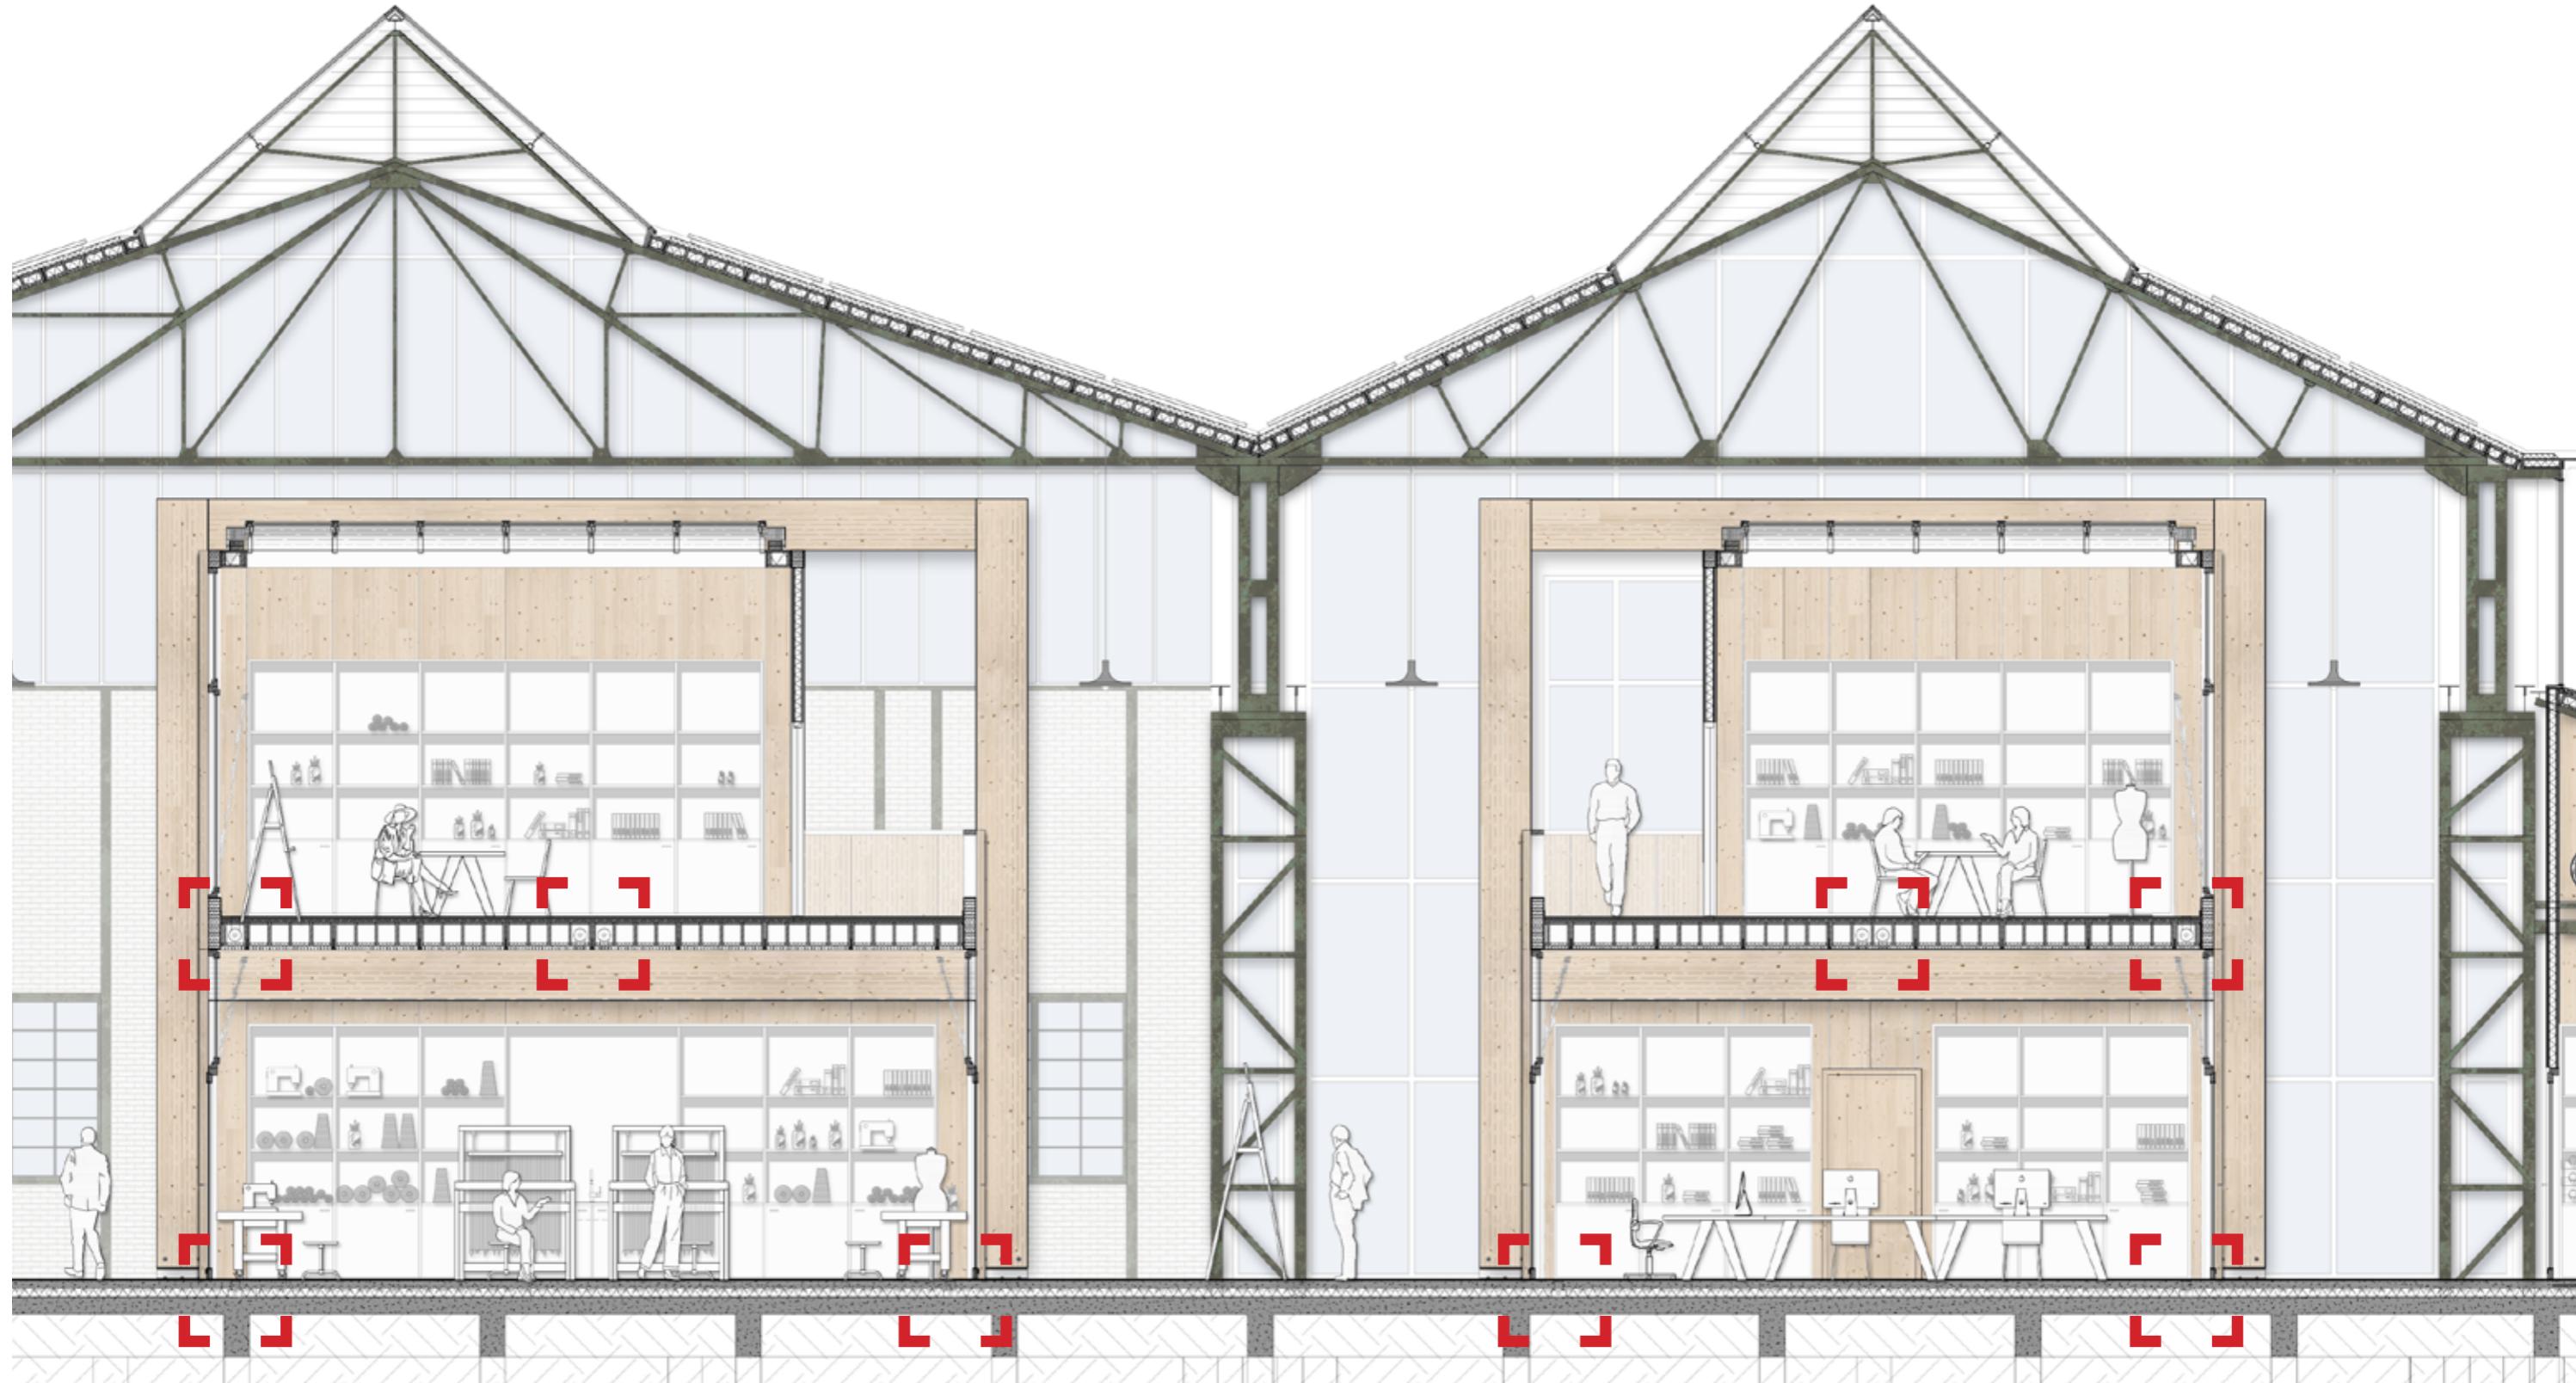


Design Insulating skin

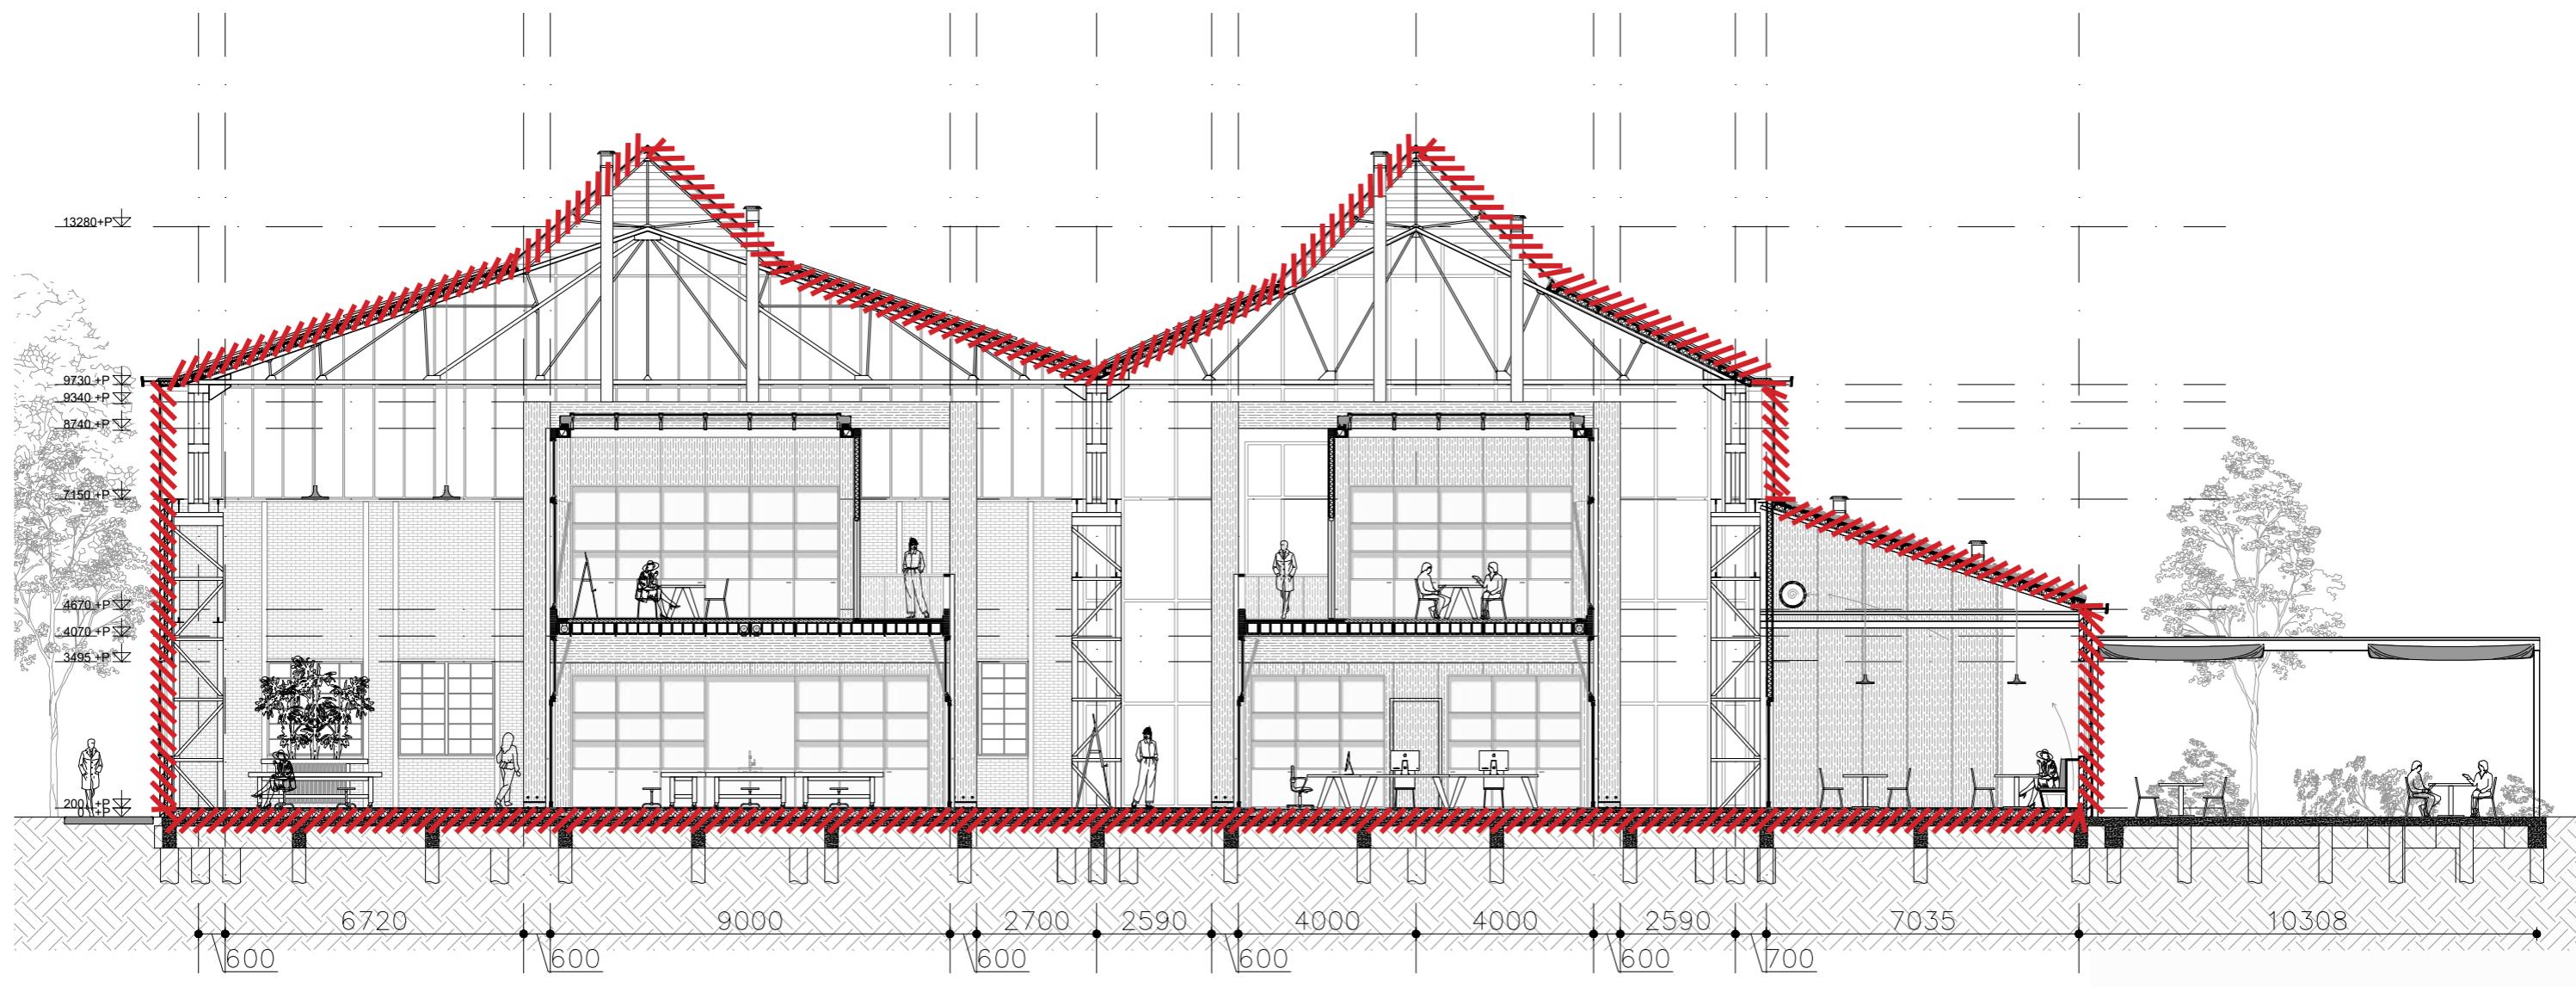



Machine Hall—Section 1:100

Design Insulating cavity

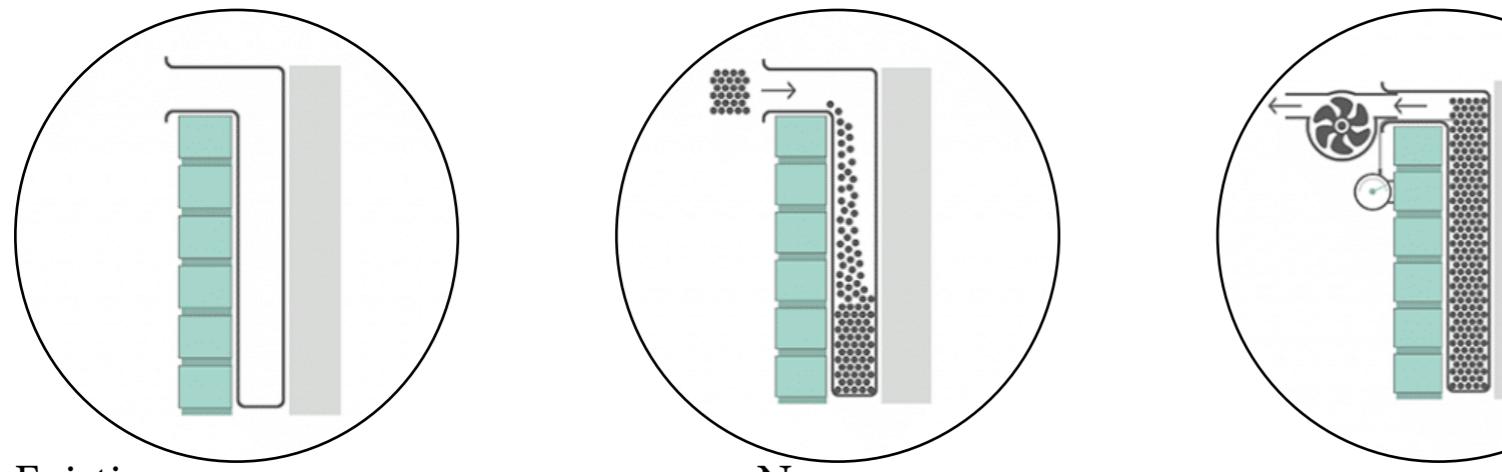


Existing

New

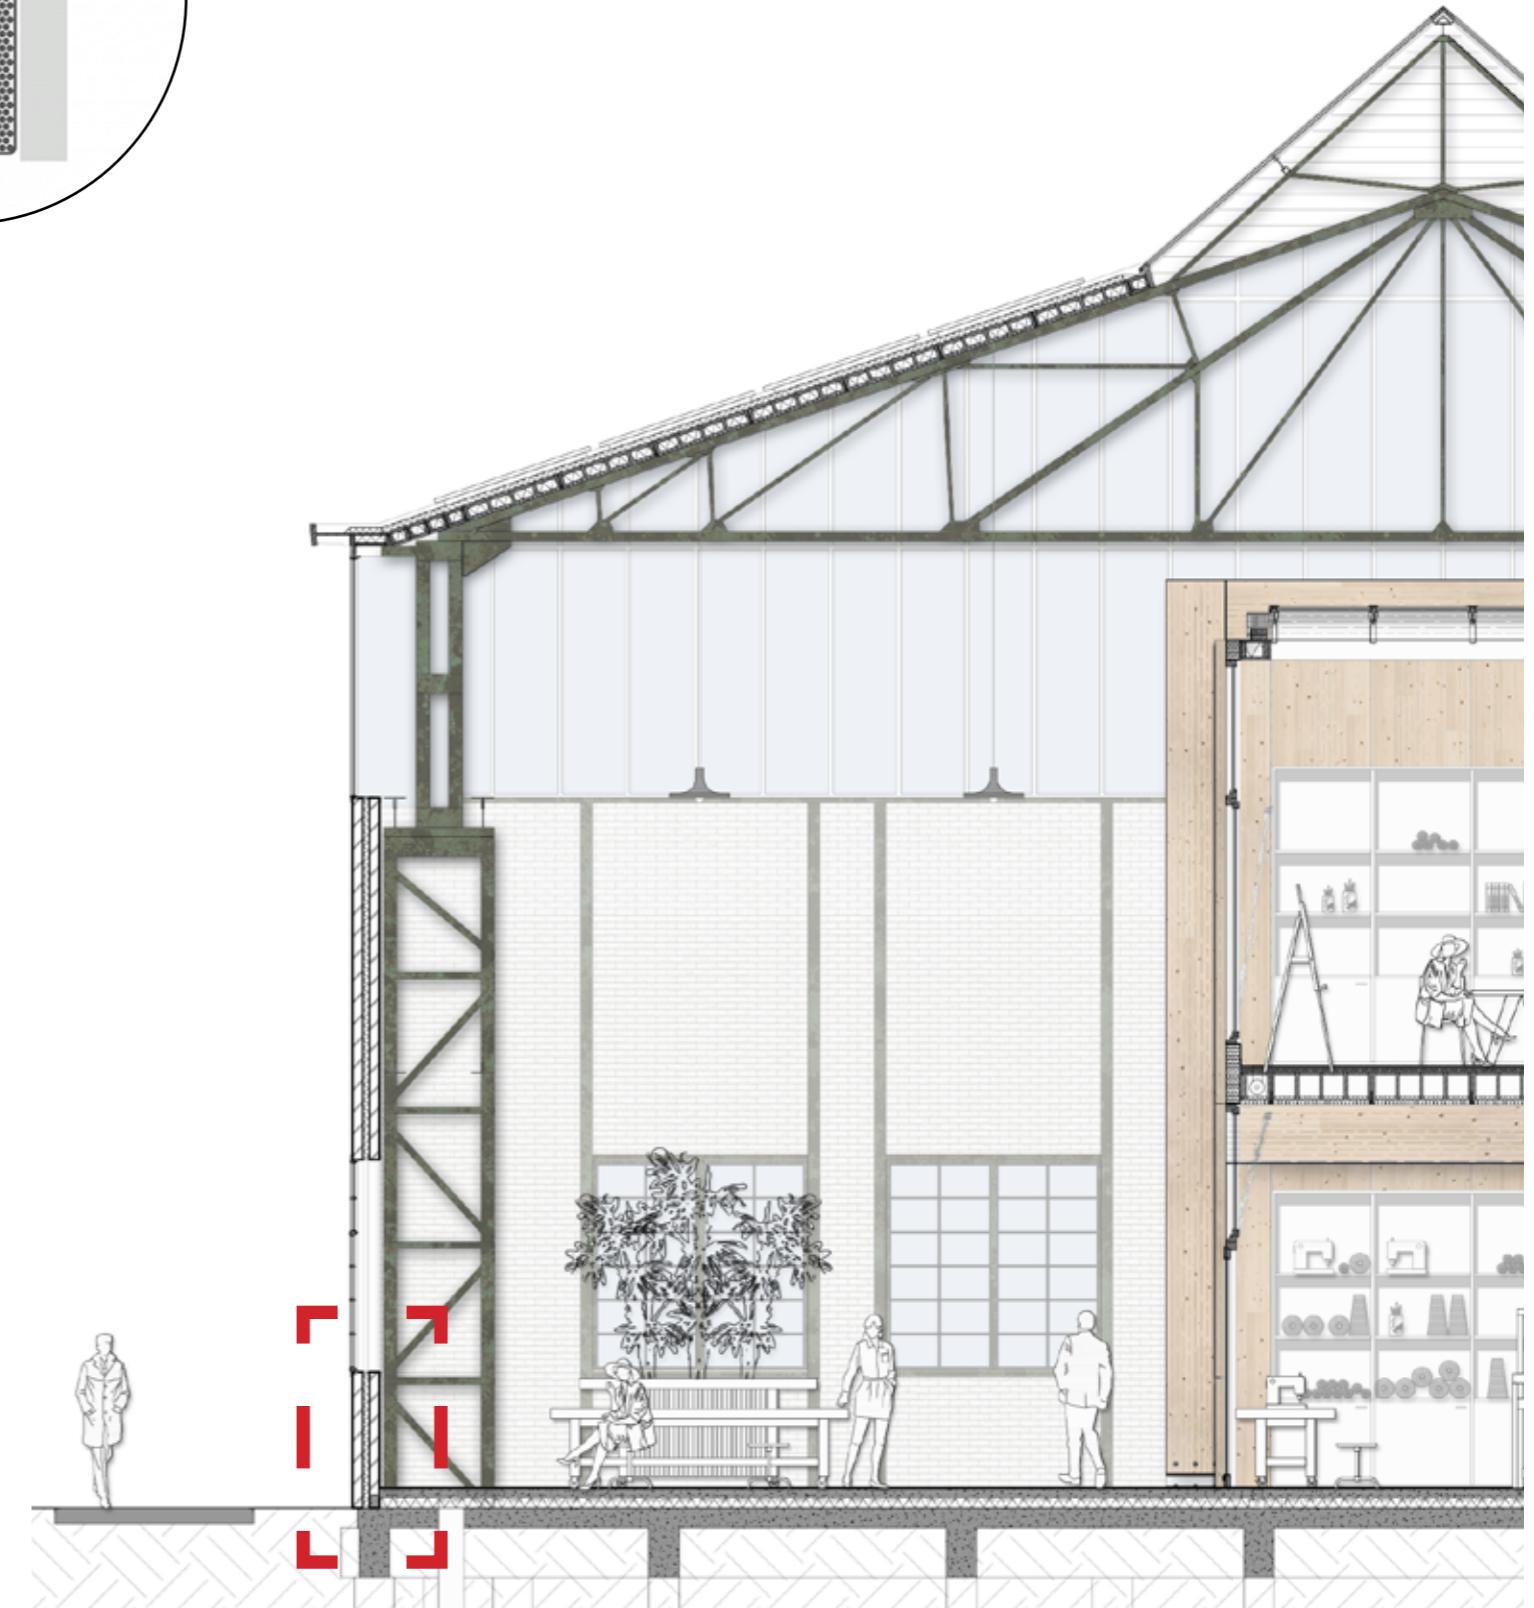
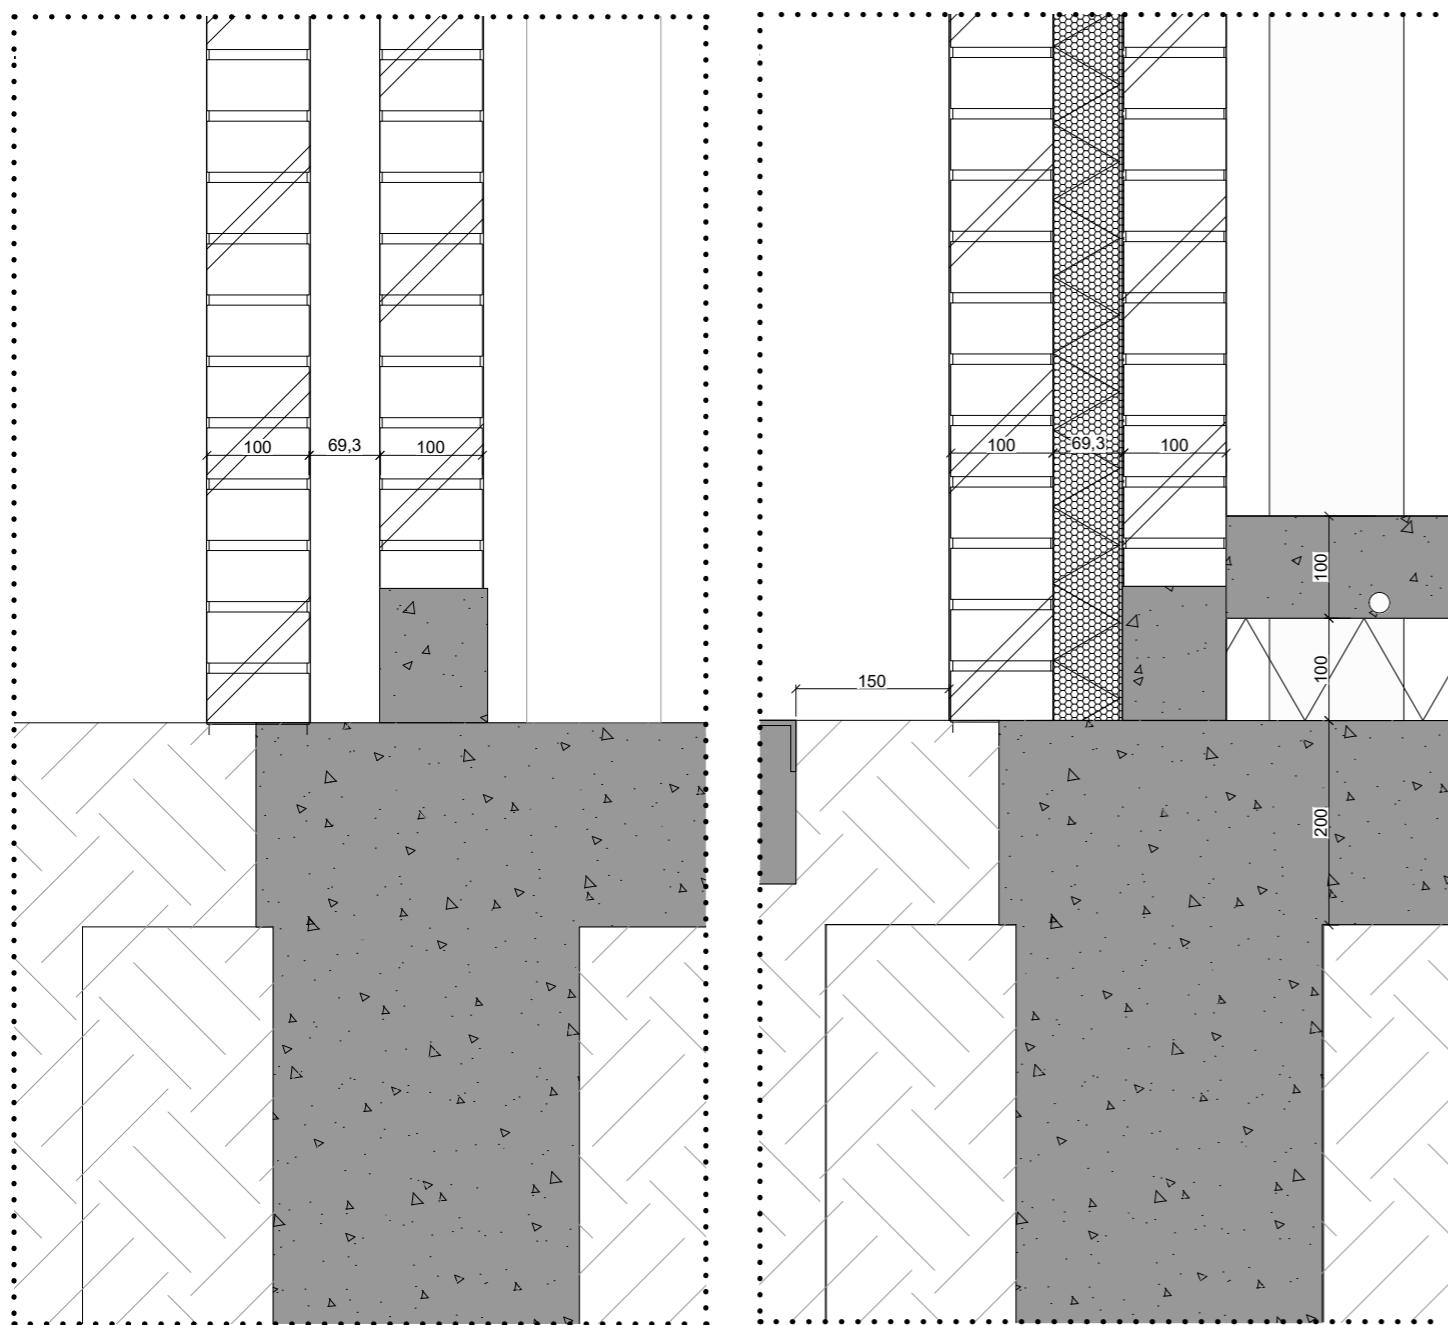


Design

New steel insulating windows

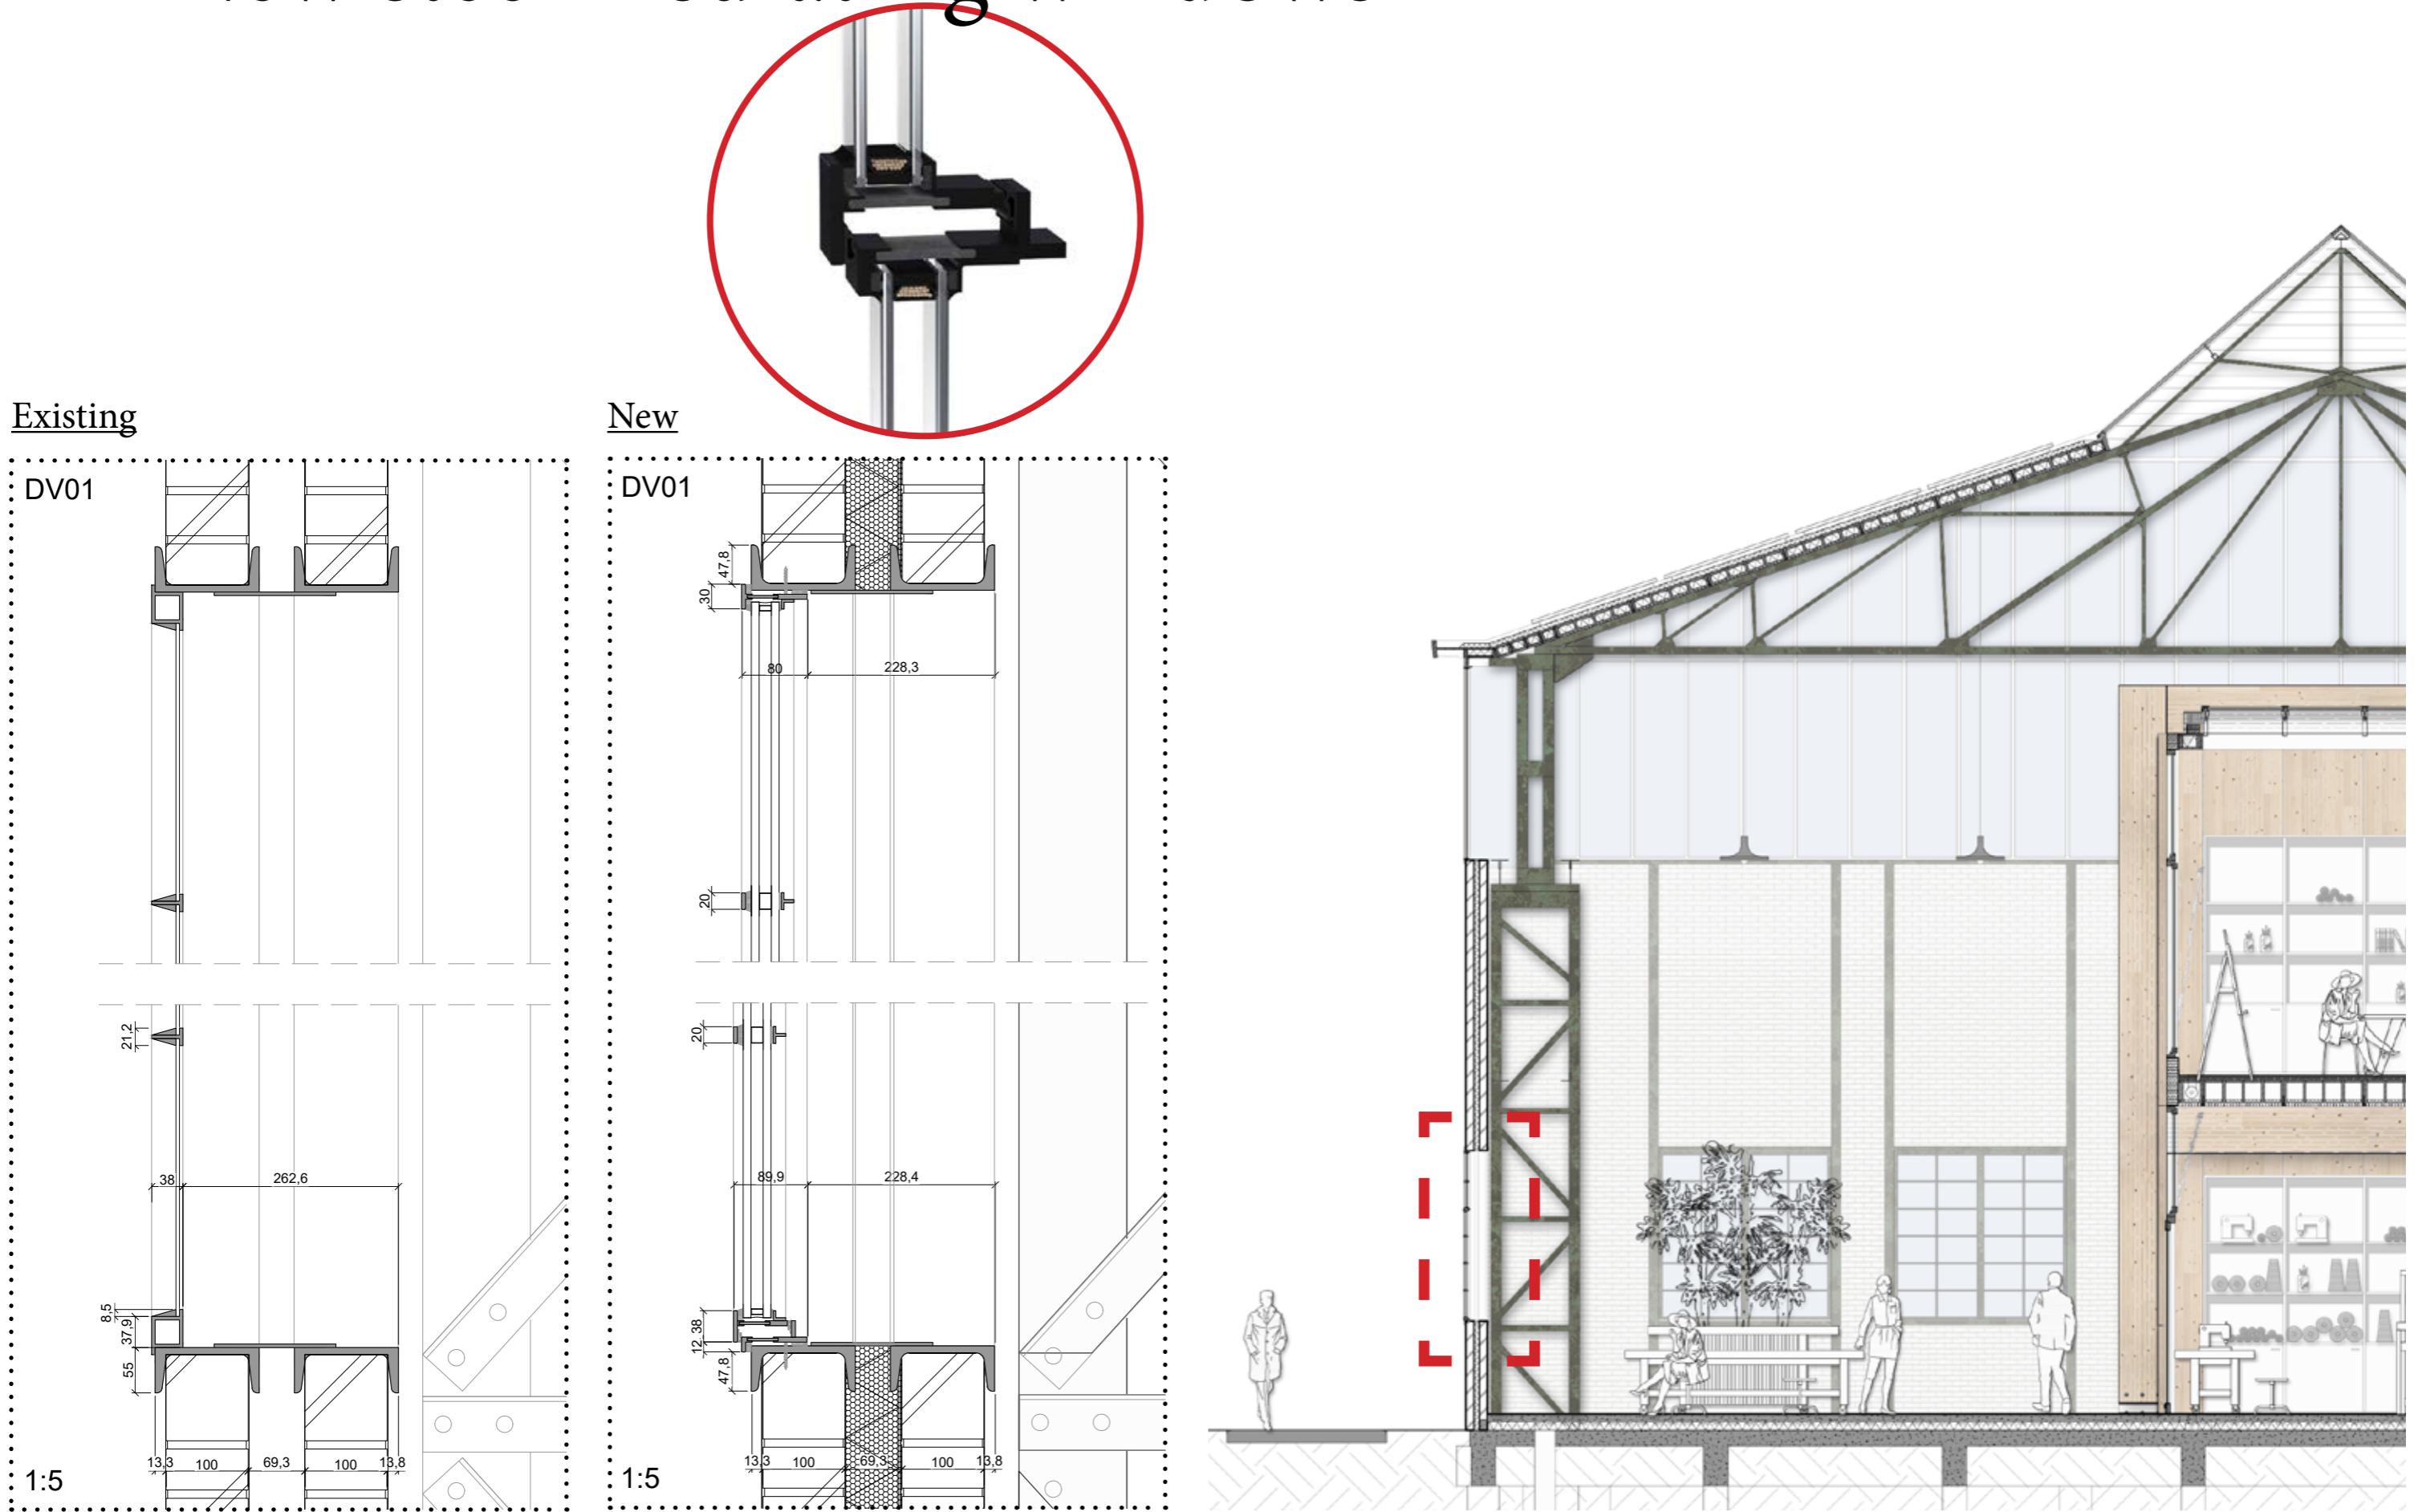


Design New steel insulating windows

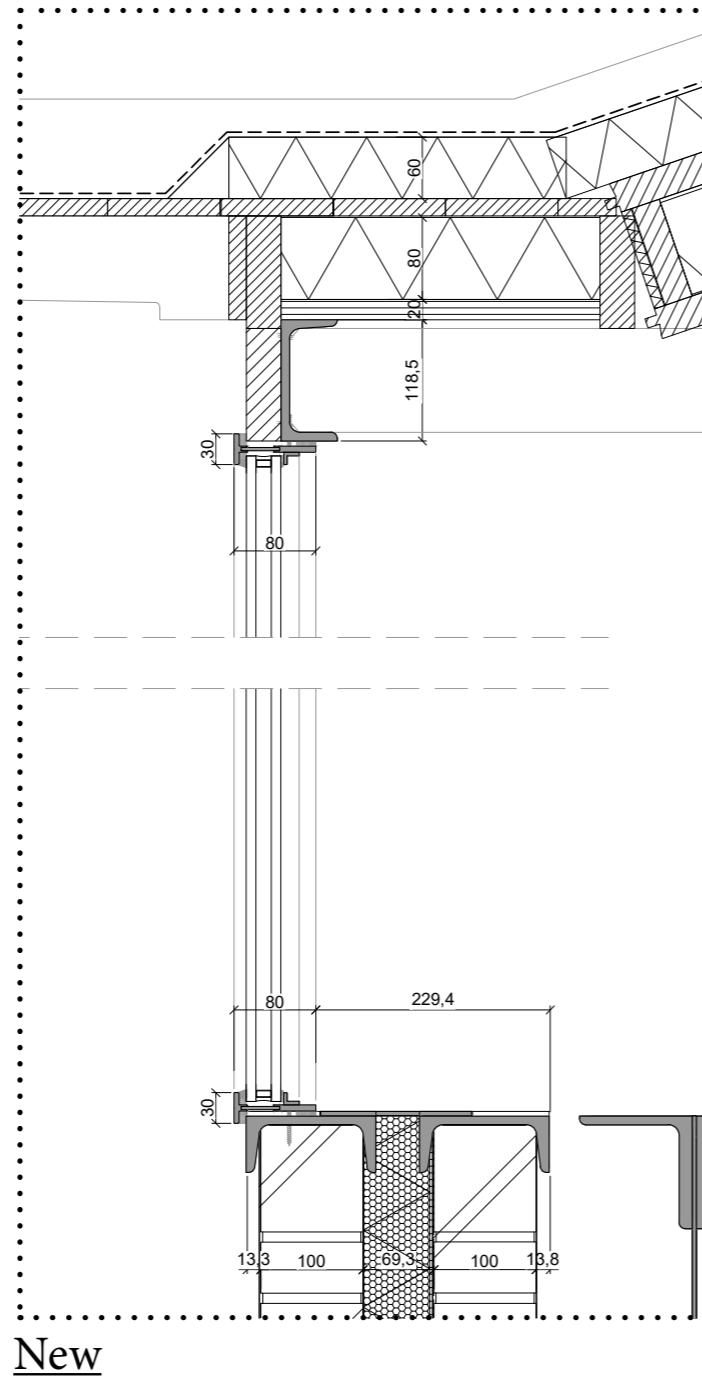
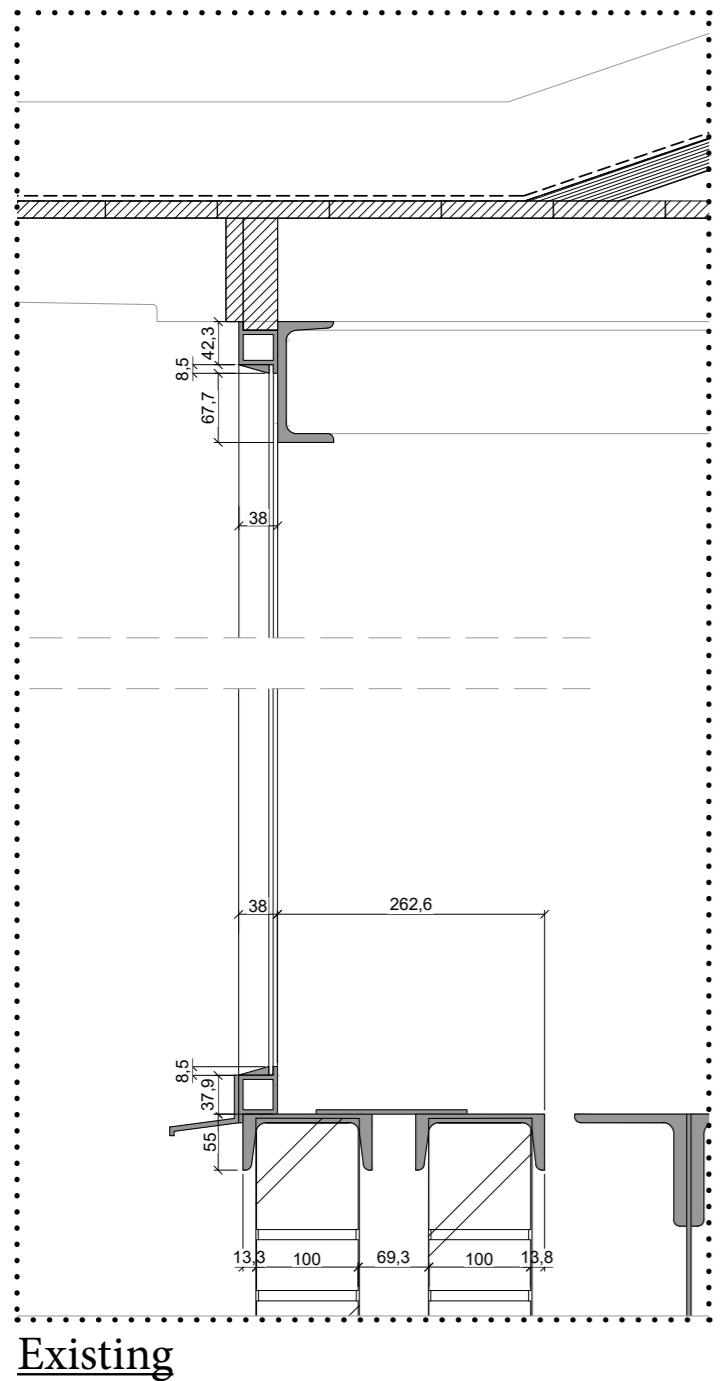


Existing

New

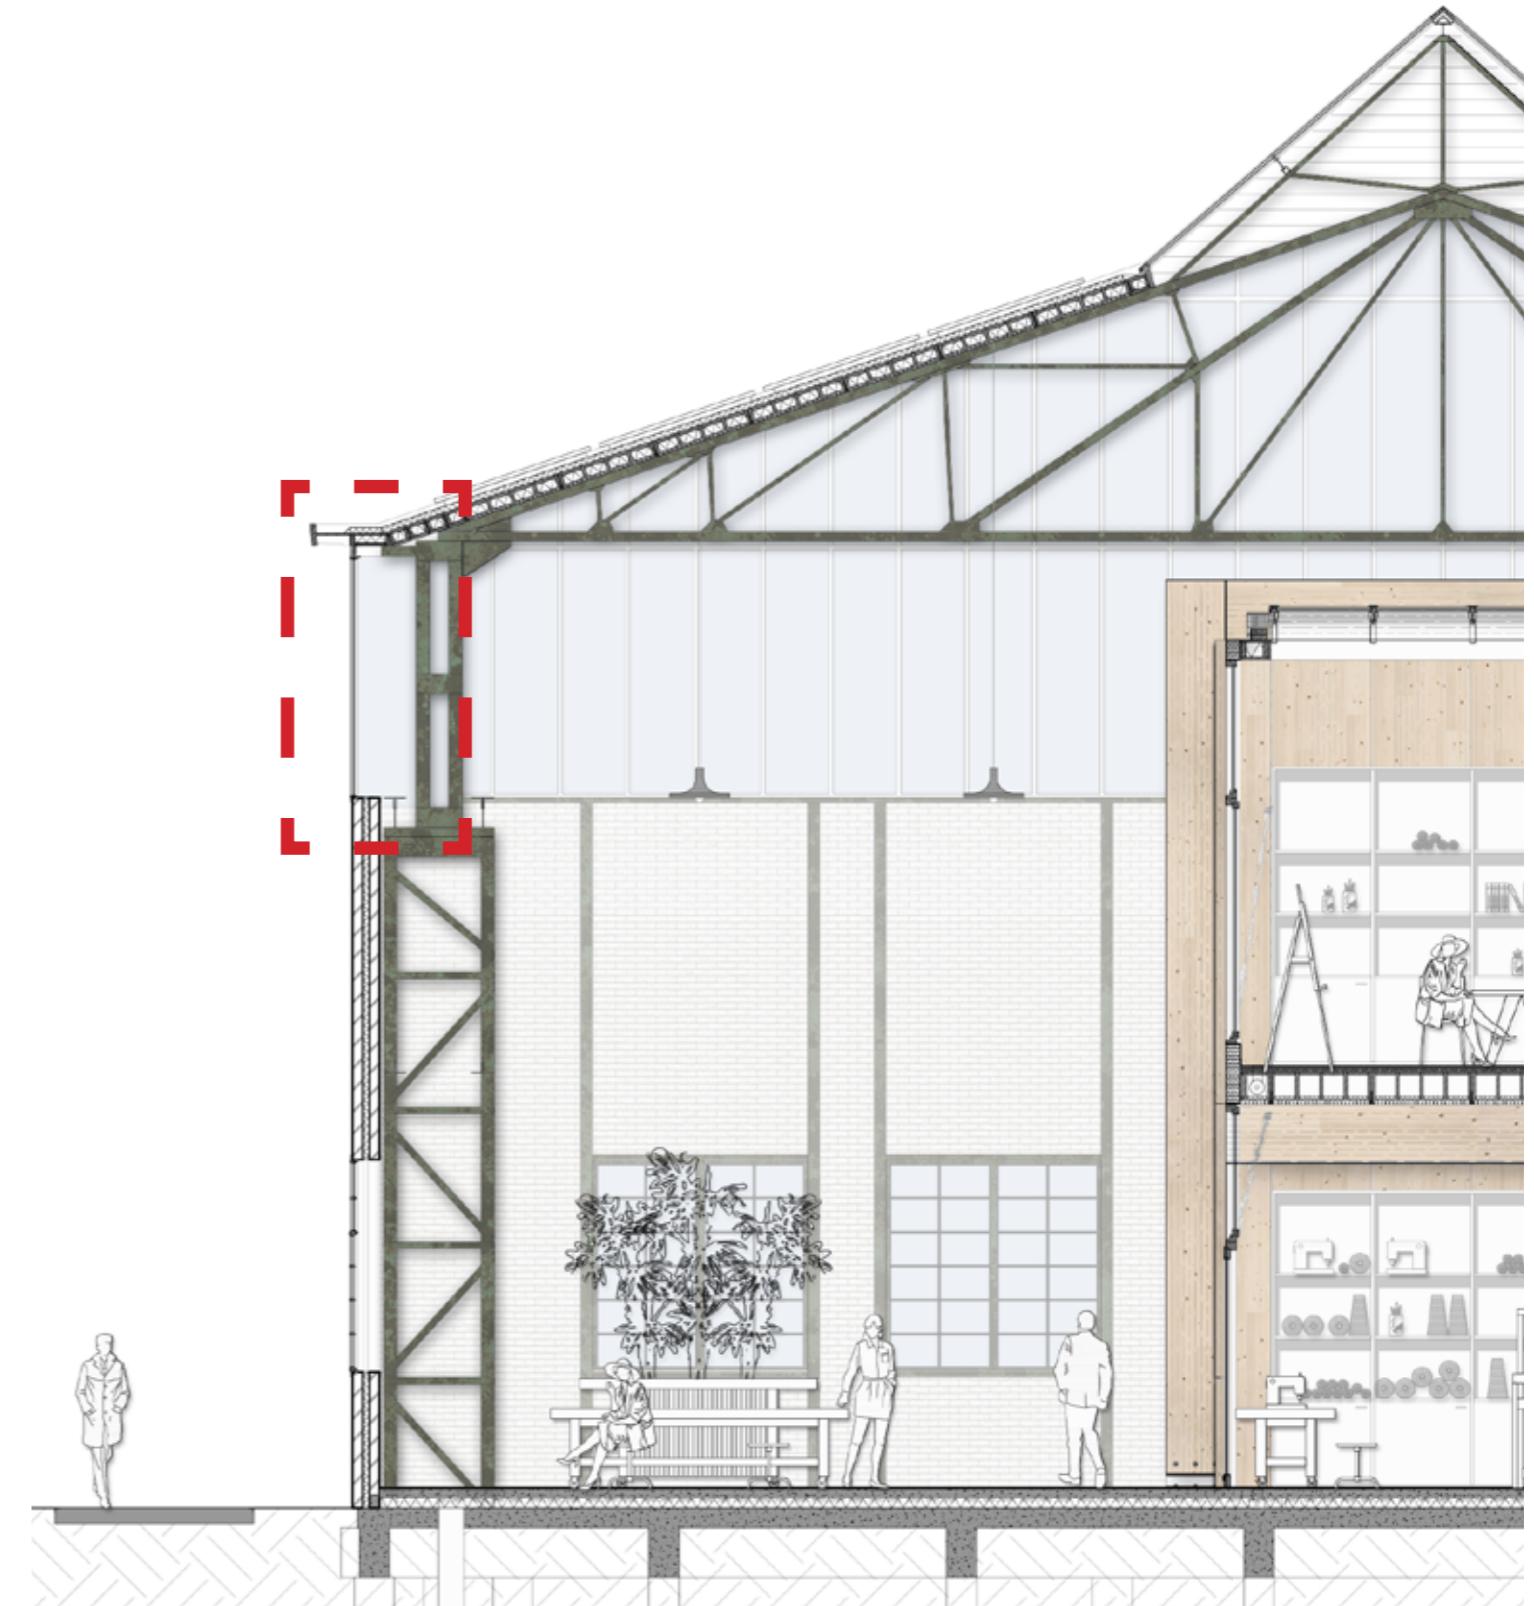


Design New roof

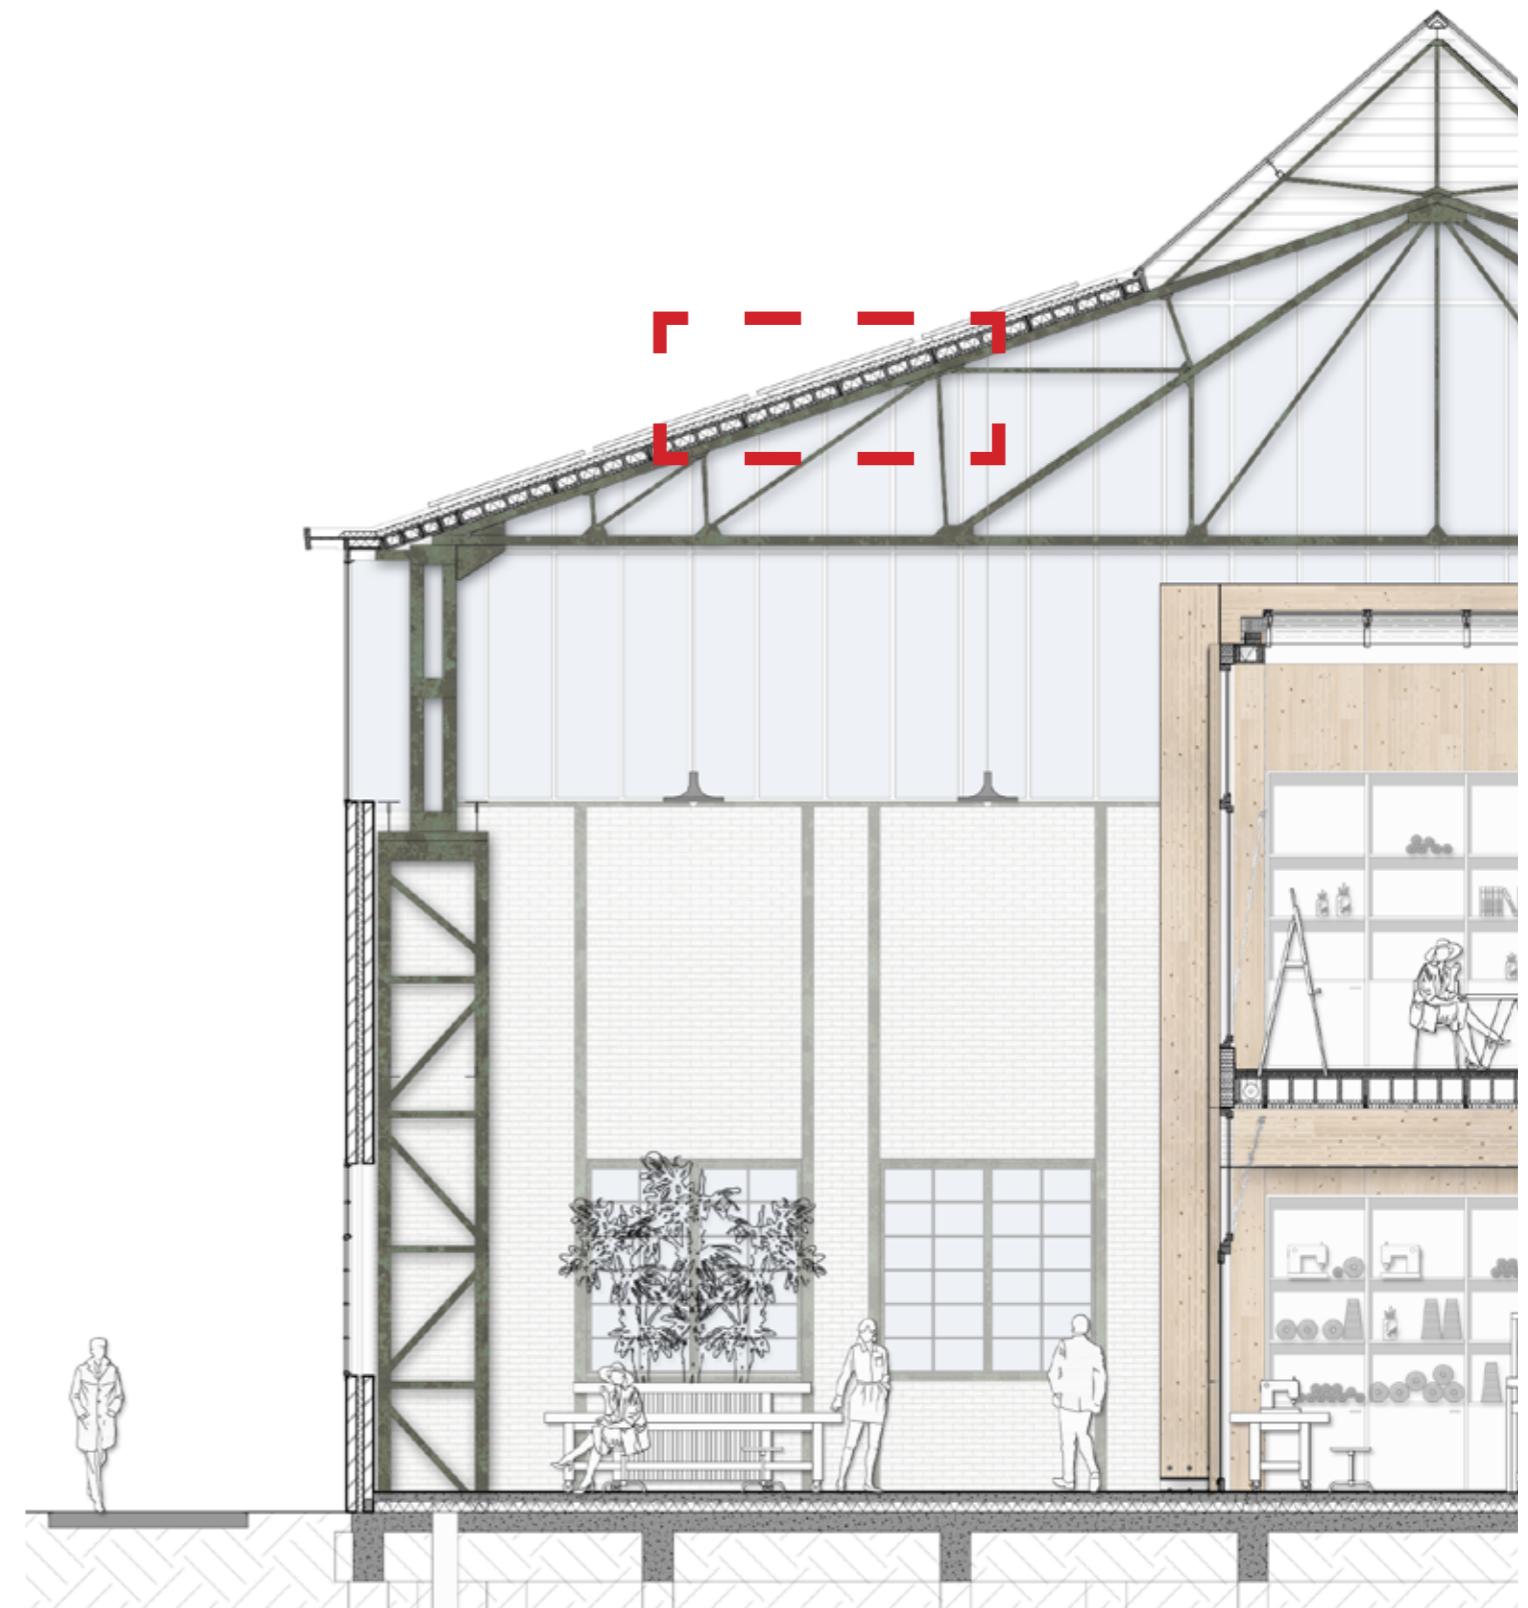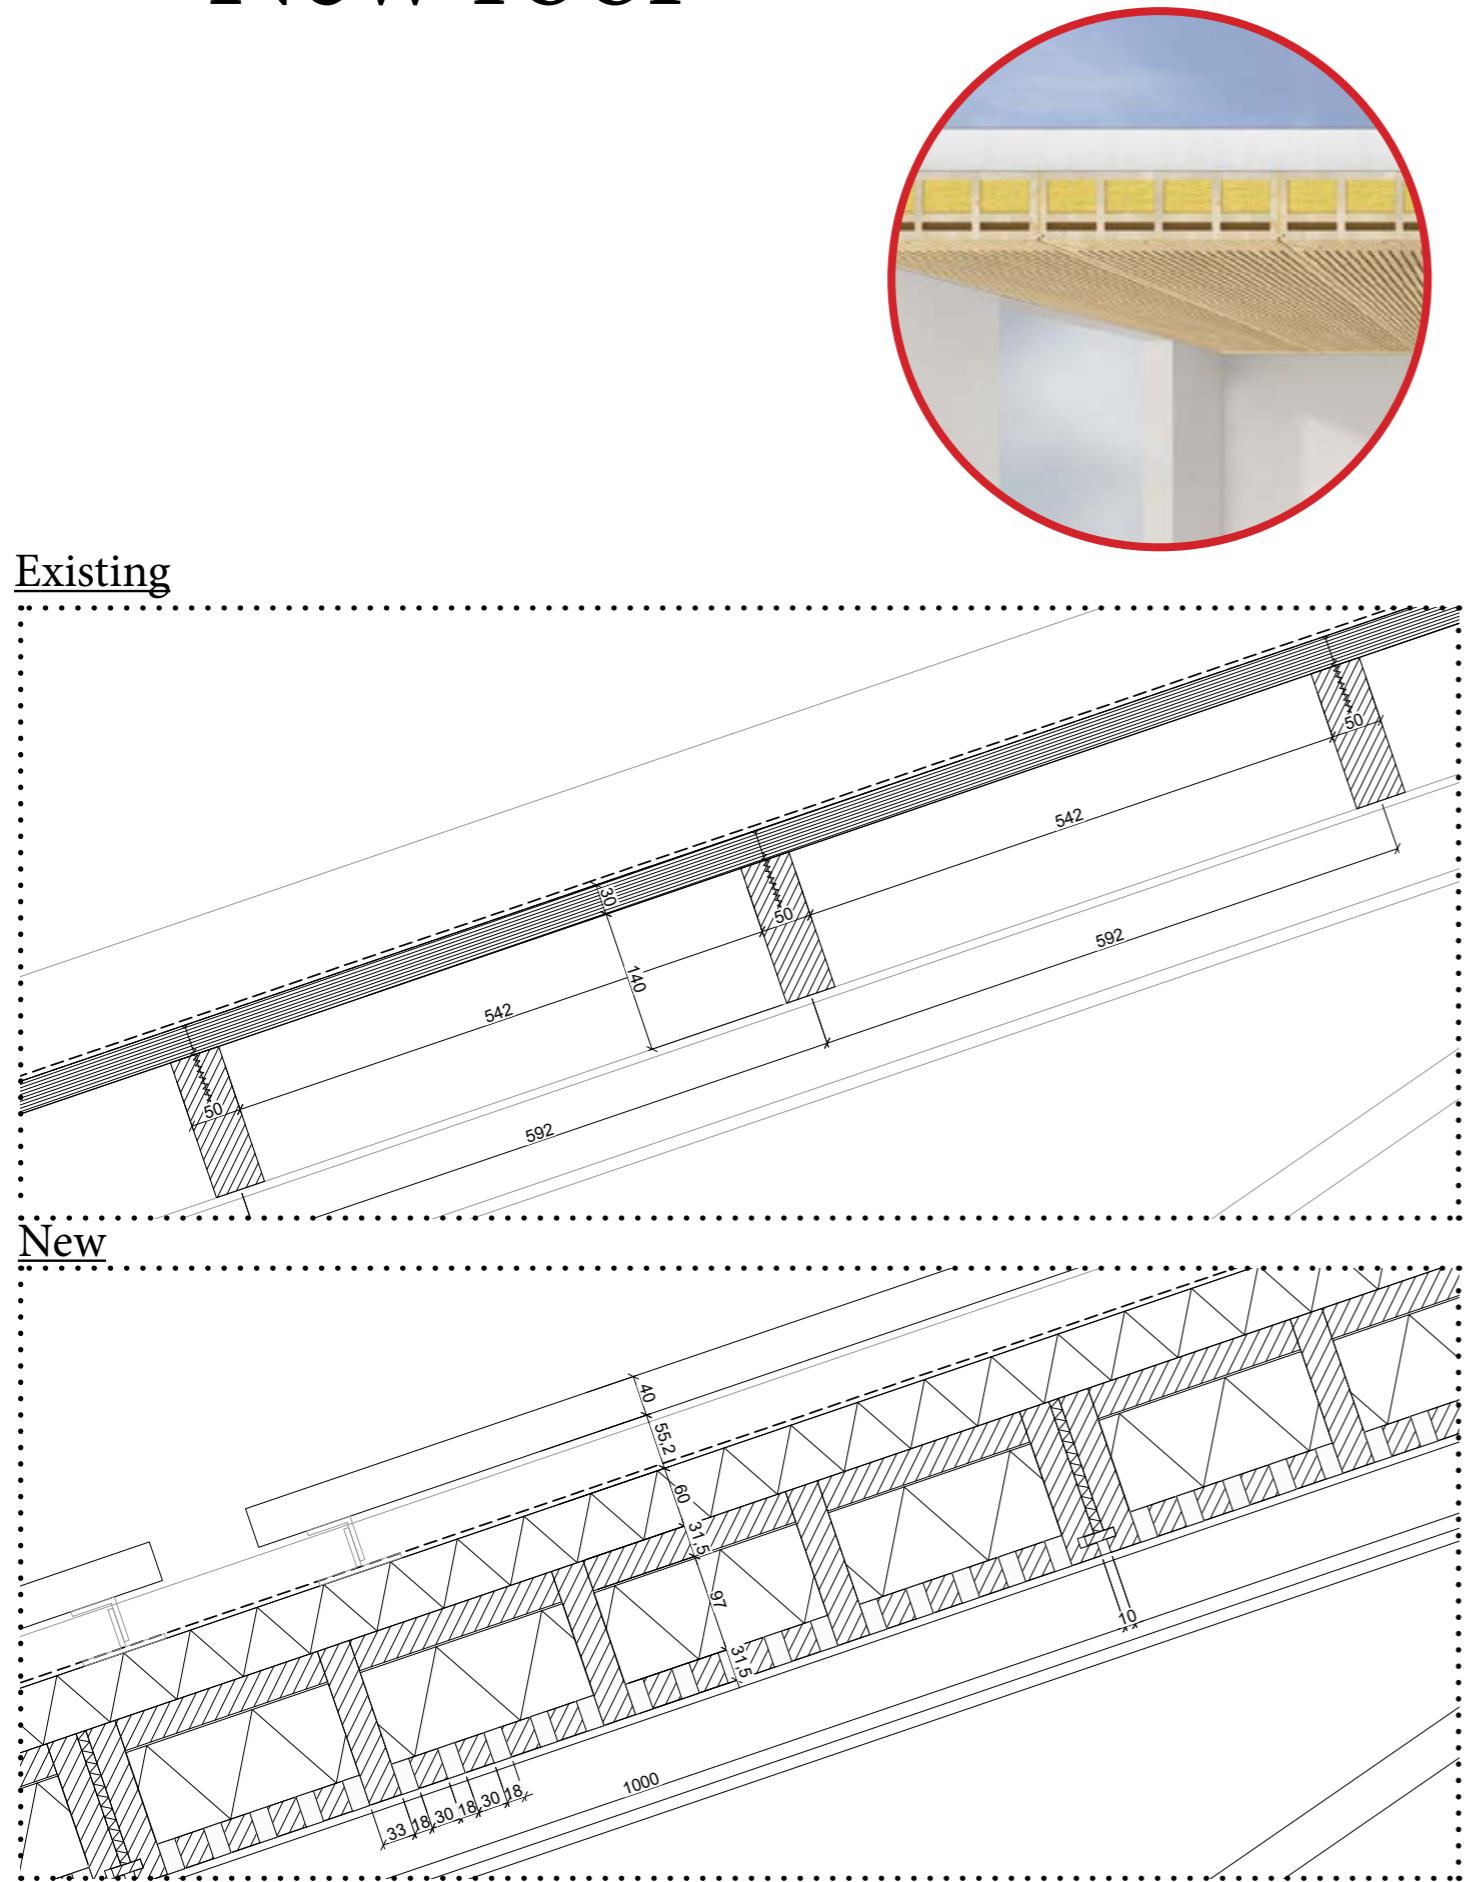



Design New skylight

Existing

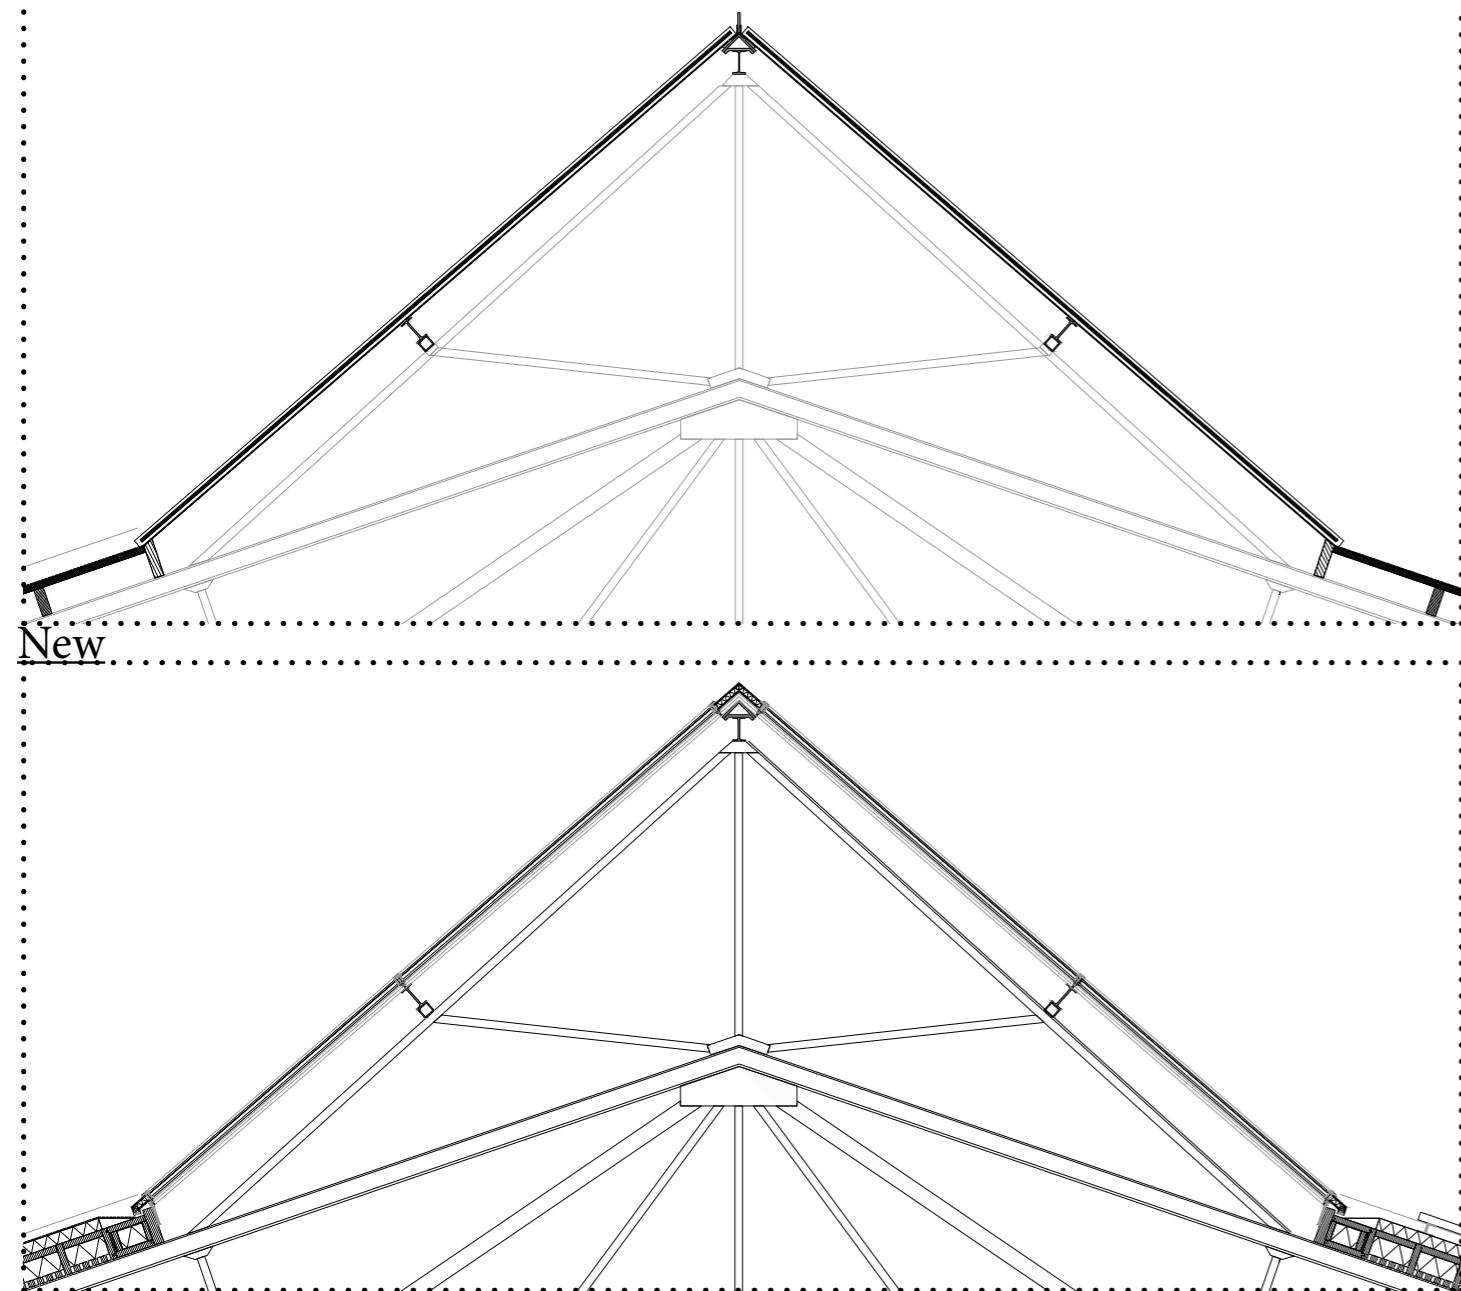


New

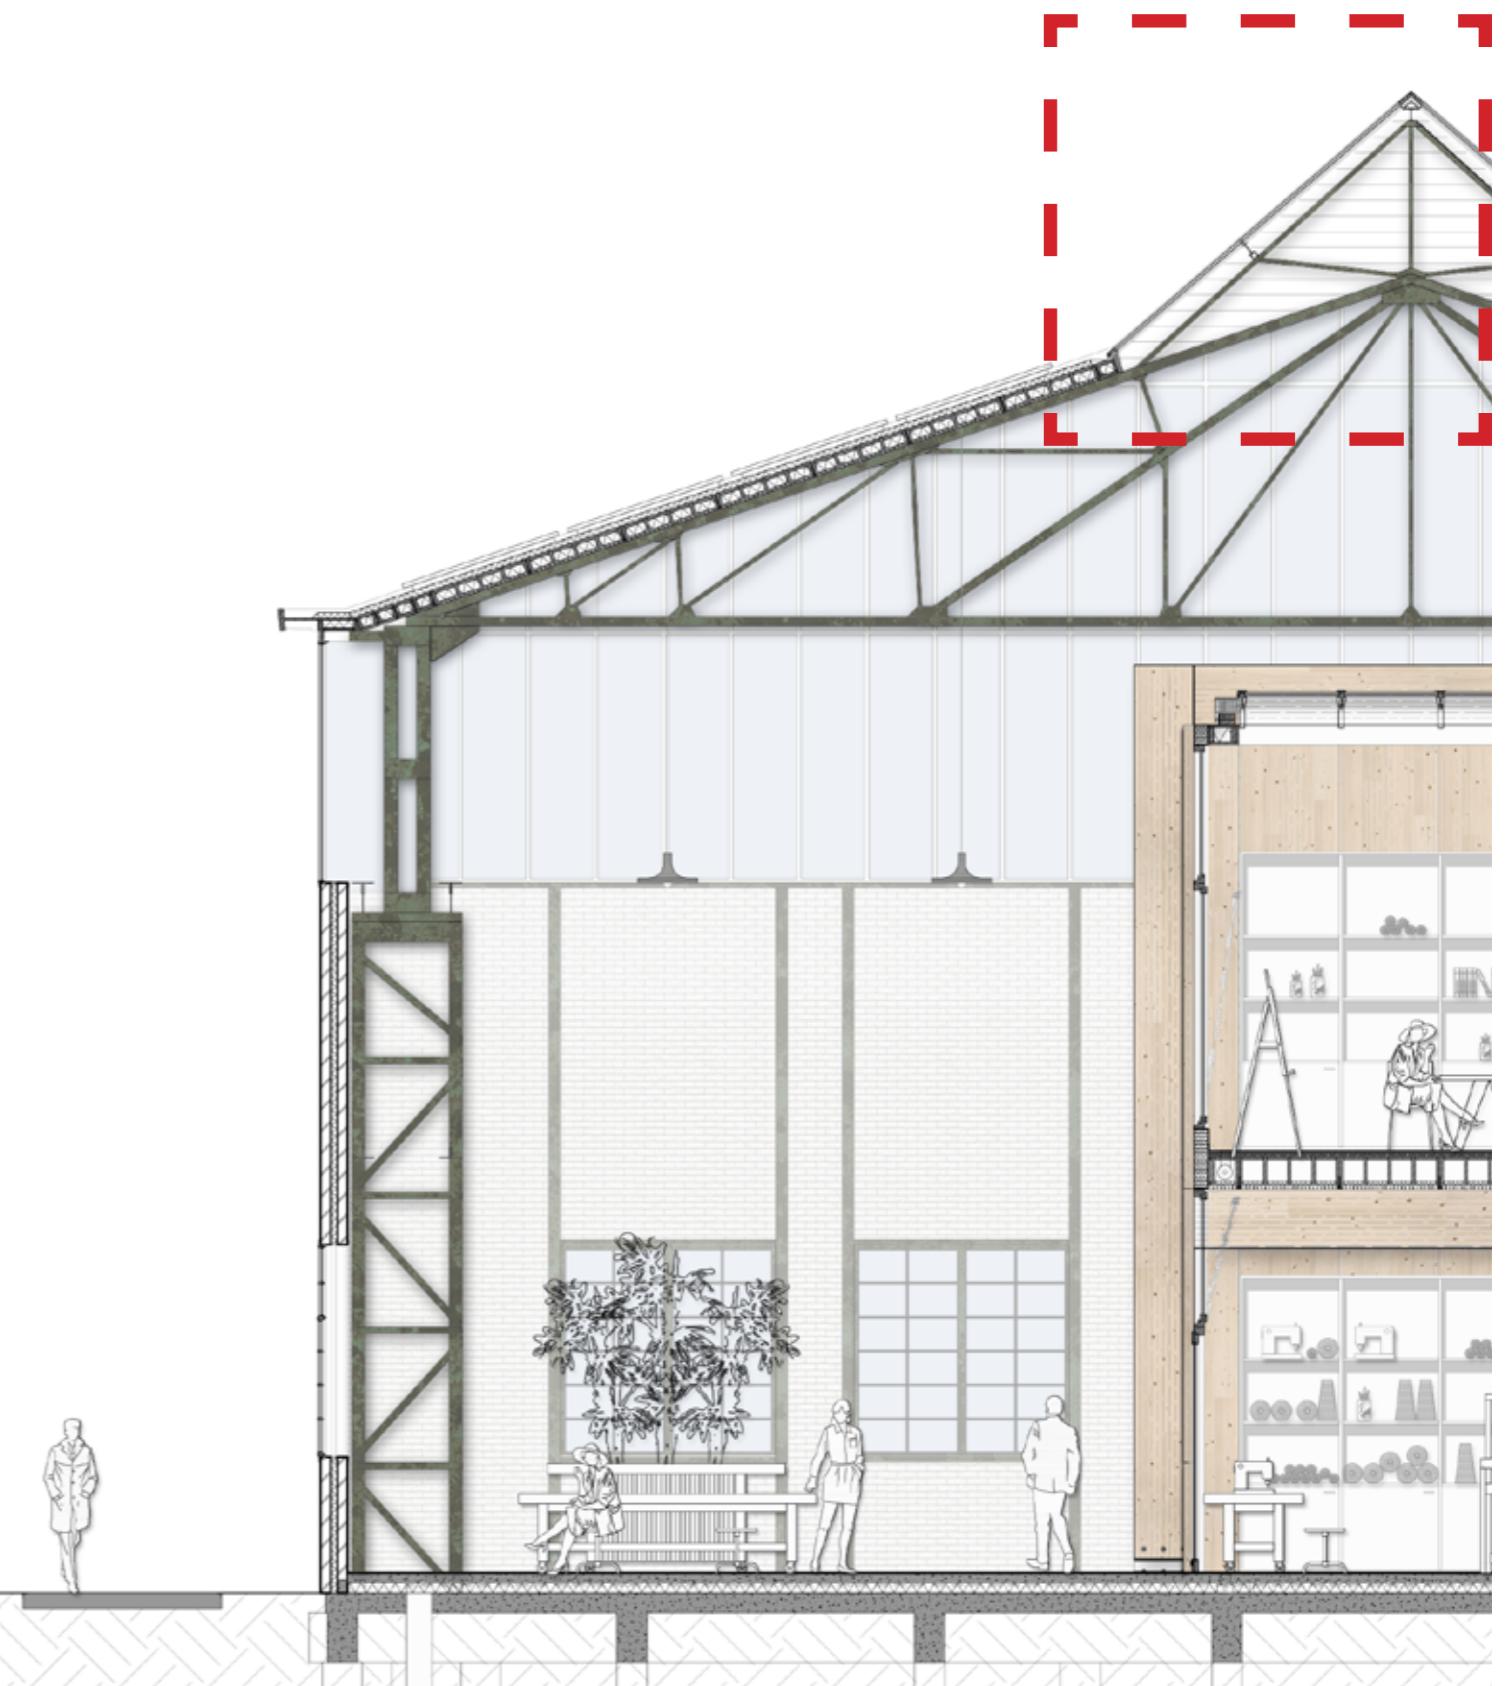

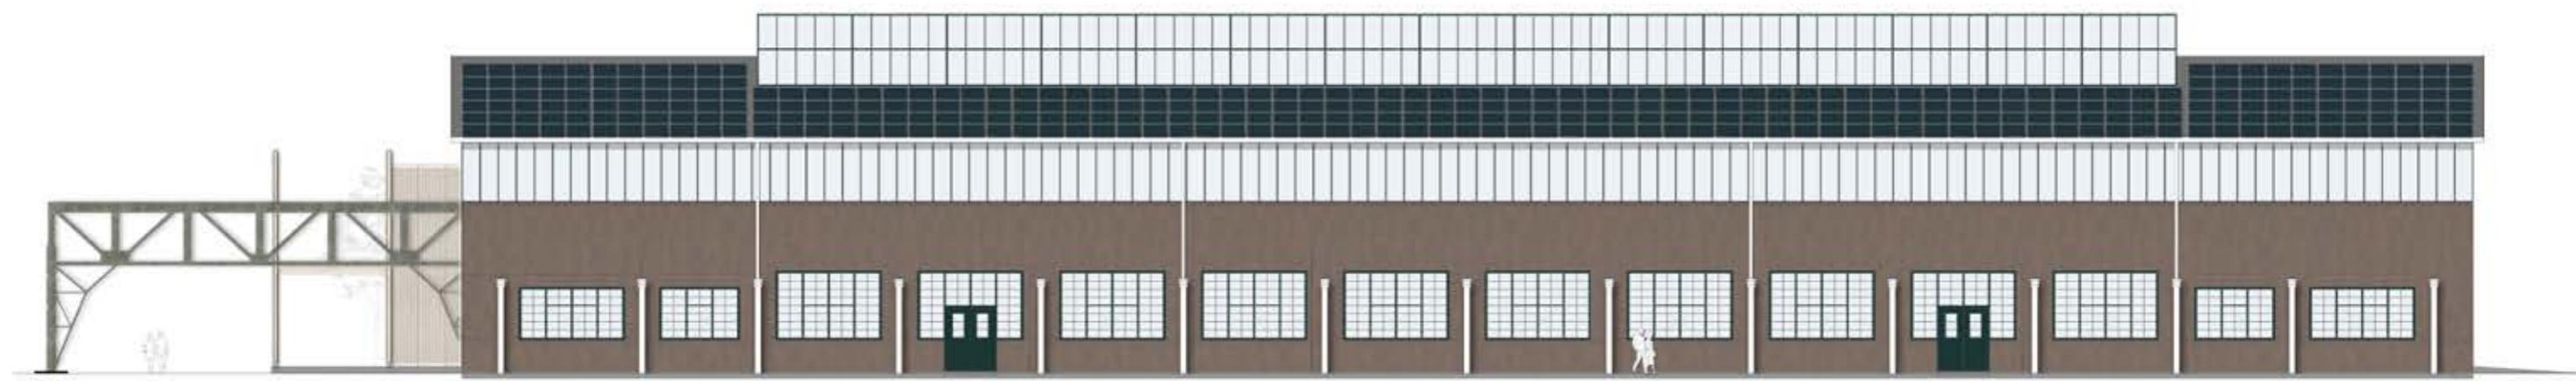

e Hall-East facade 1:100

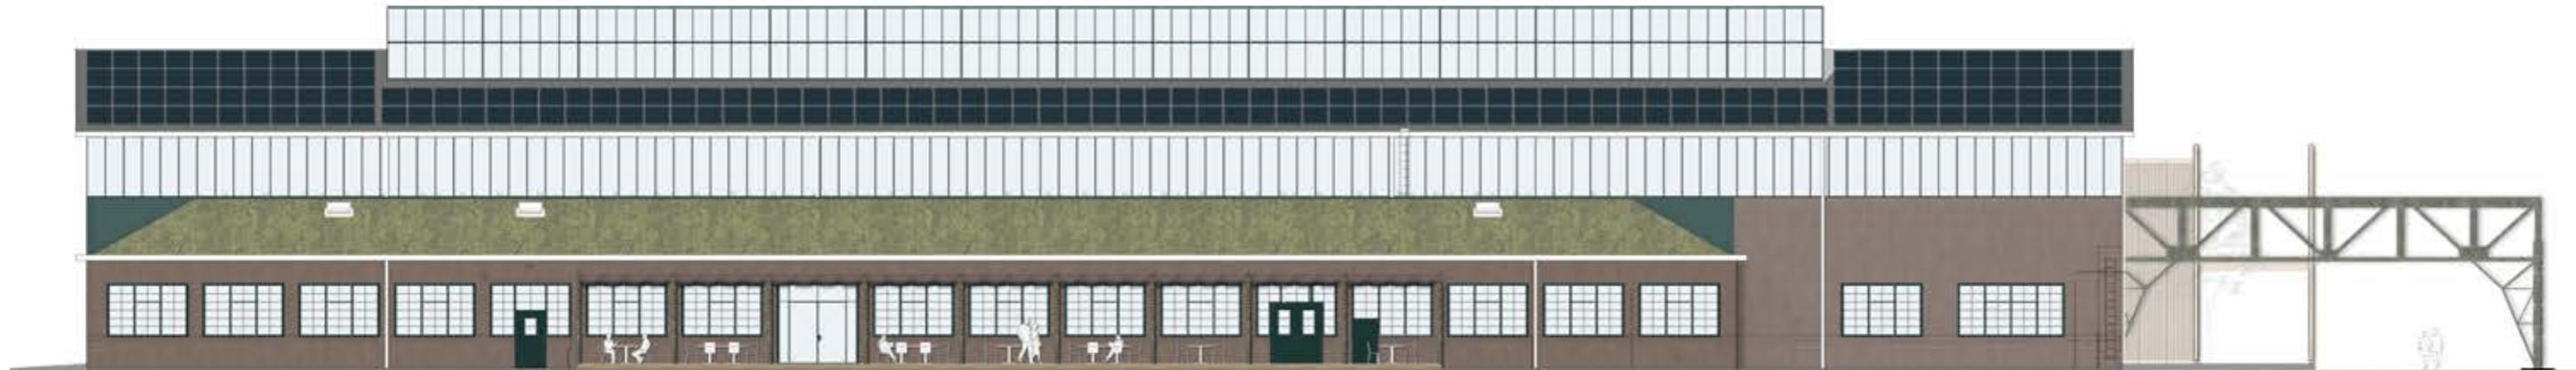

e Hall-West facade 1:100




Design Weapon depot



Design Current condition




Design Original function

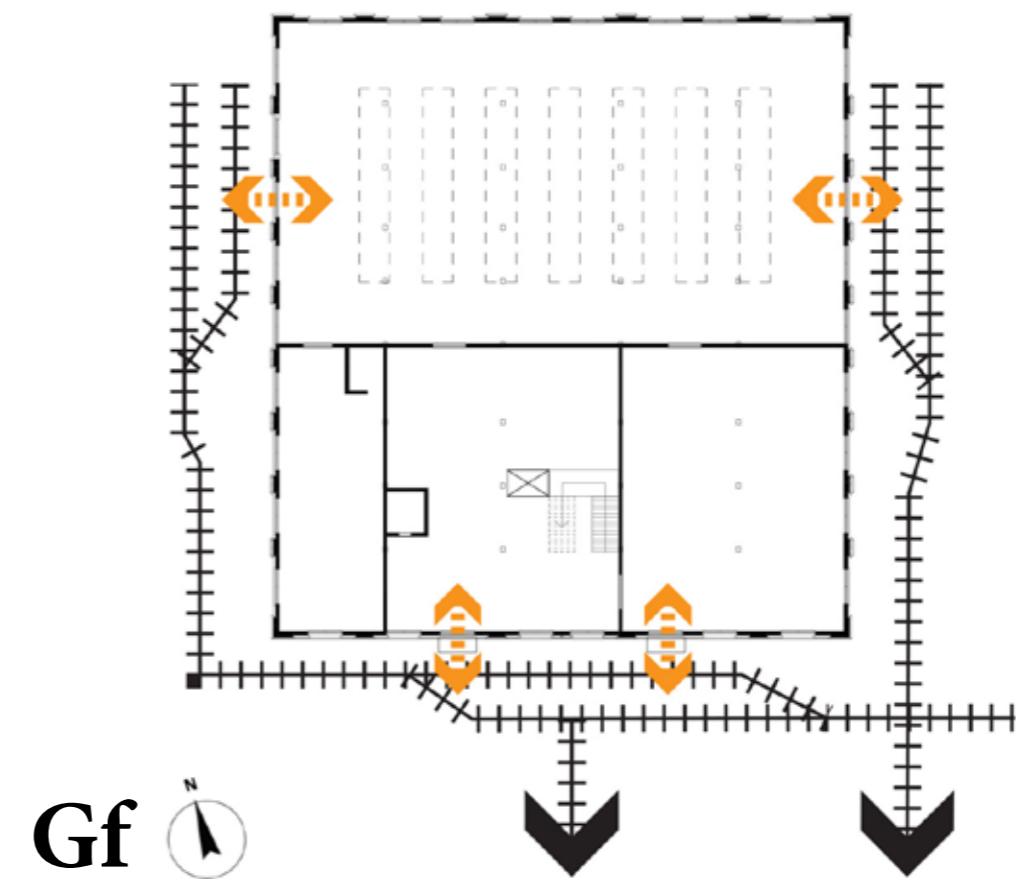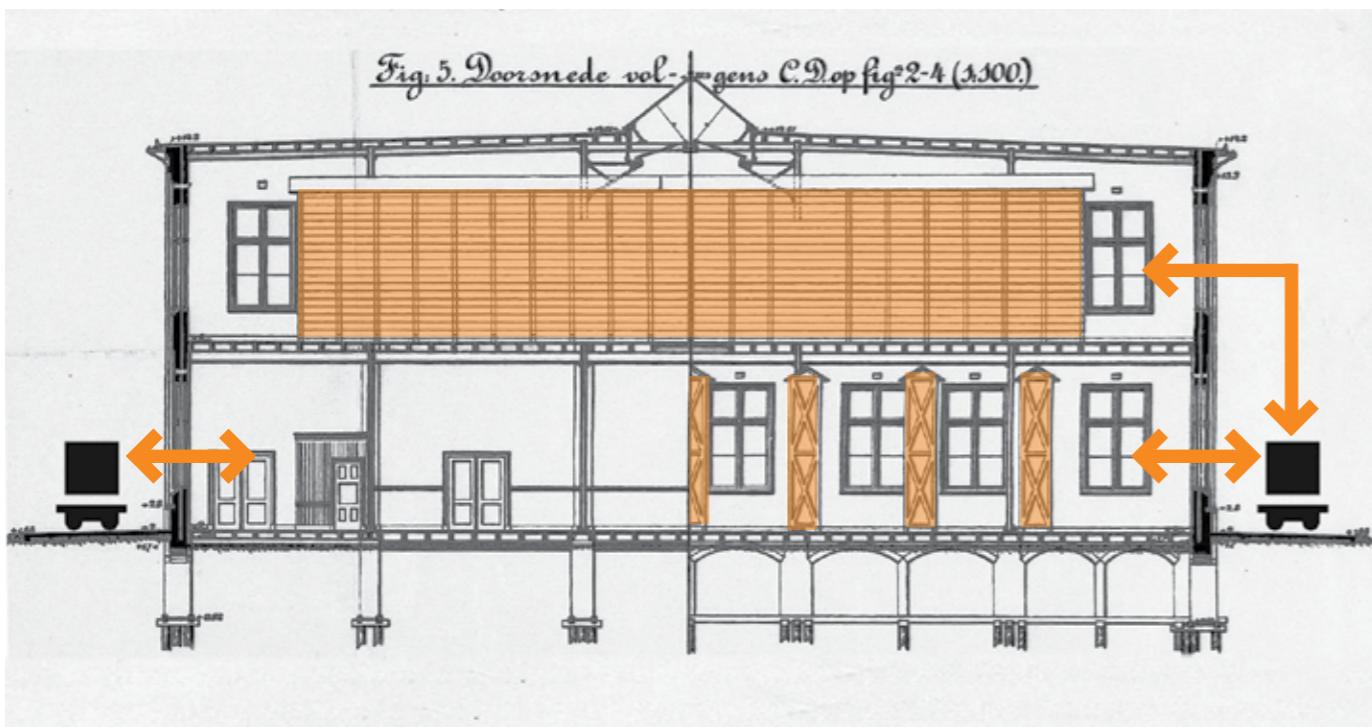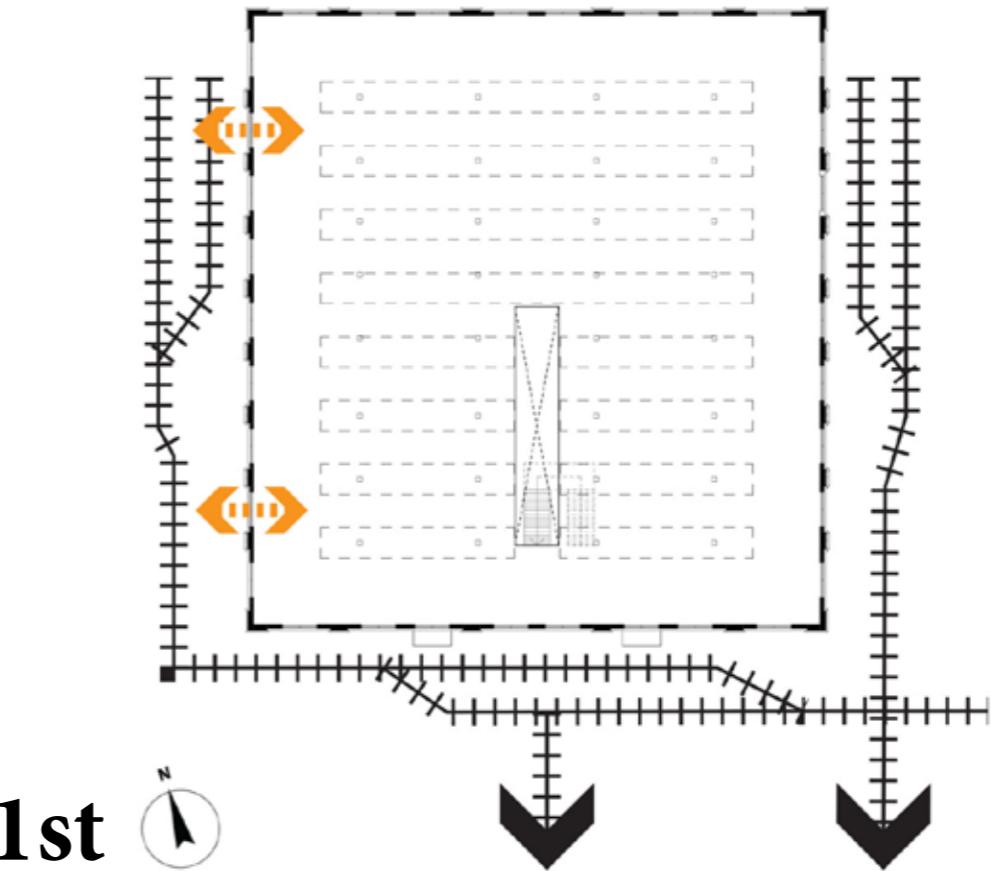


Changing function


Weapon
depot

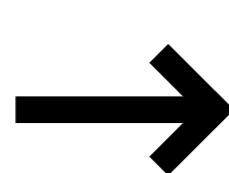

Headquarters
machine factory

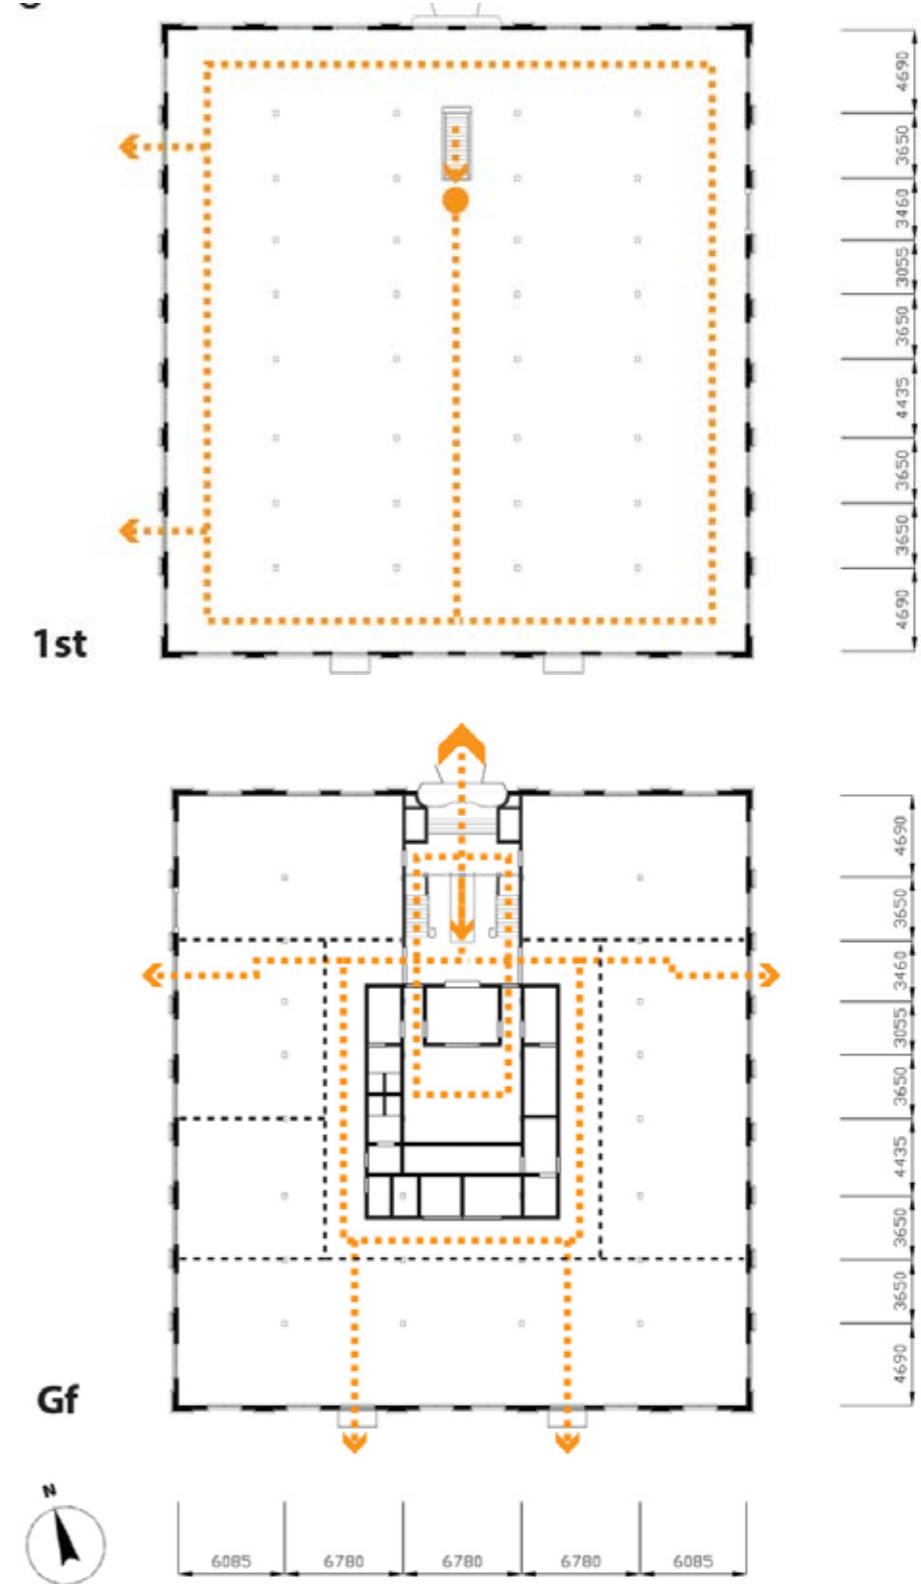




Design Poor condition

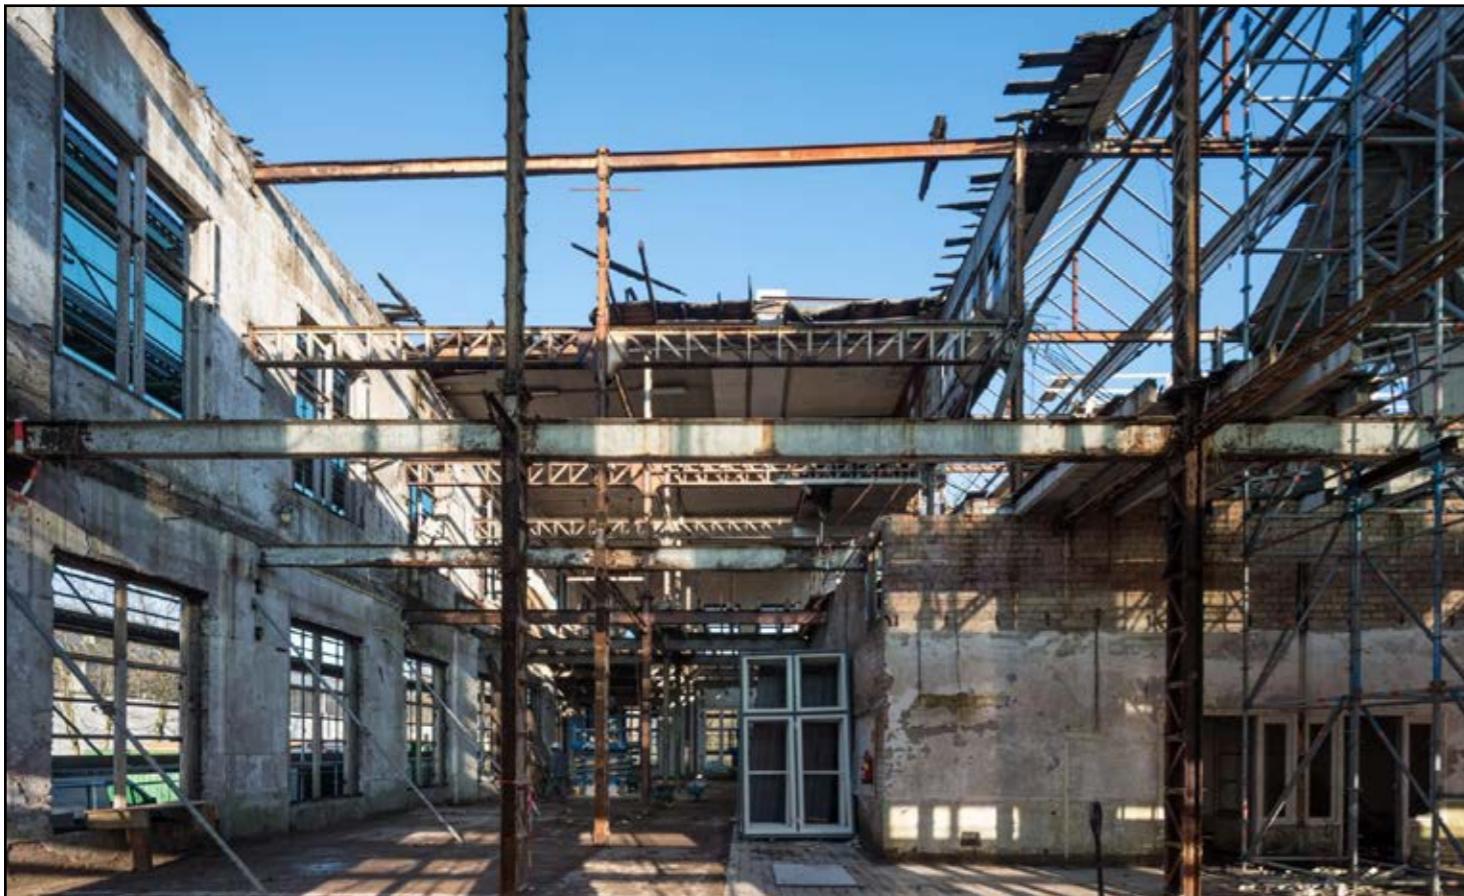

Design Recently renovated



Design Spatiality

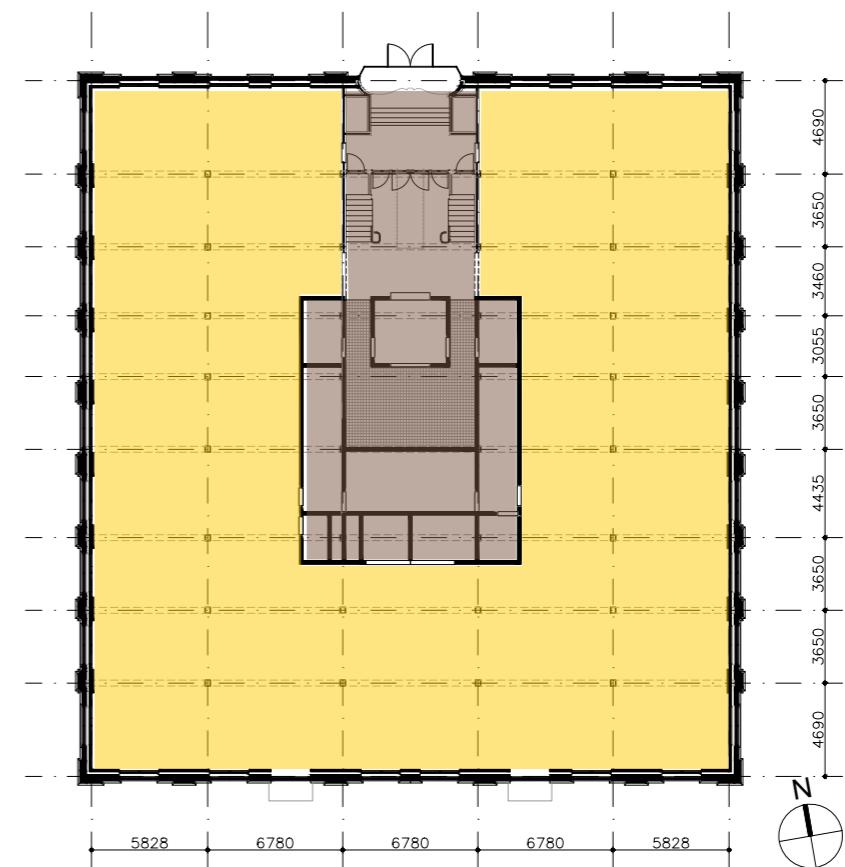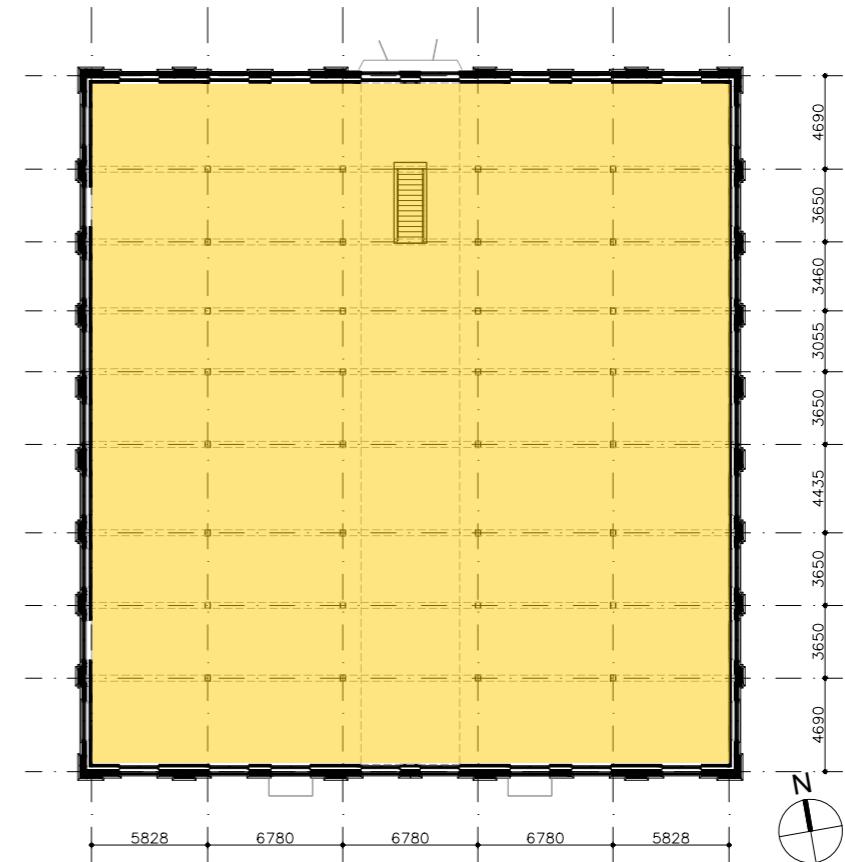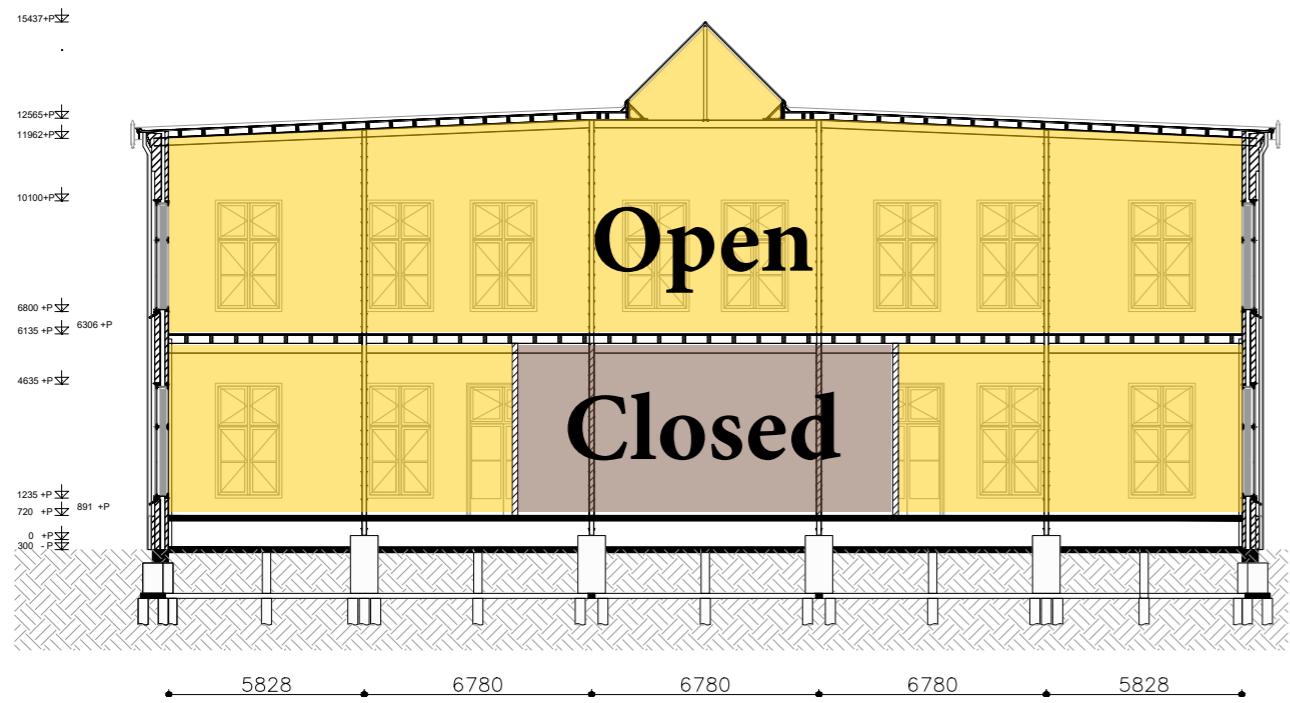


Design Value assessment

Most valuable aspects


Representative Facade (Neo-Renaissance style)

Spatiality (open)


Thin steel structure

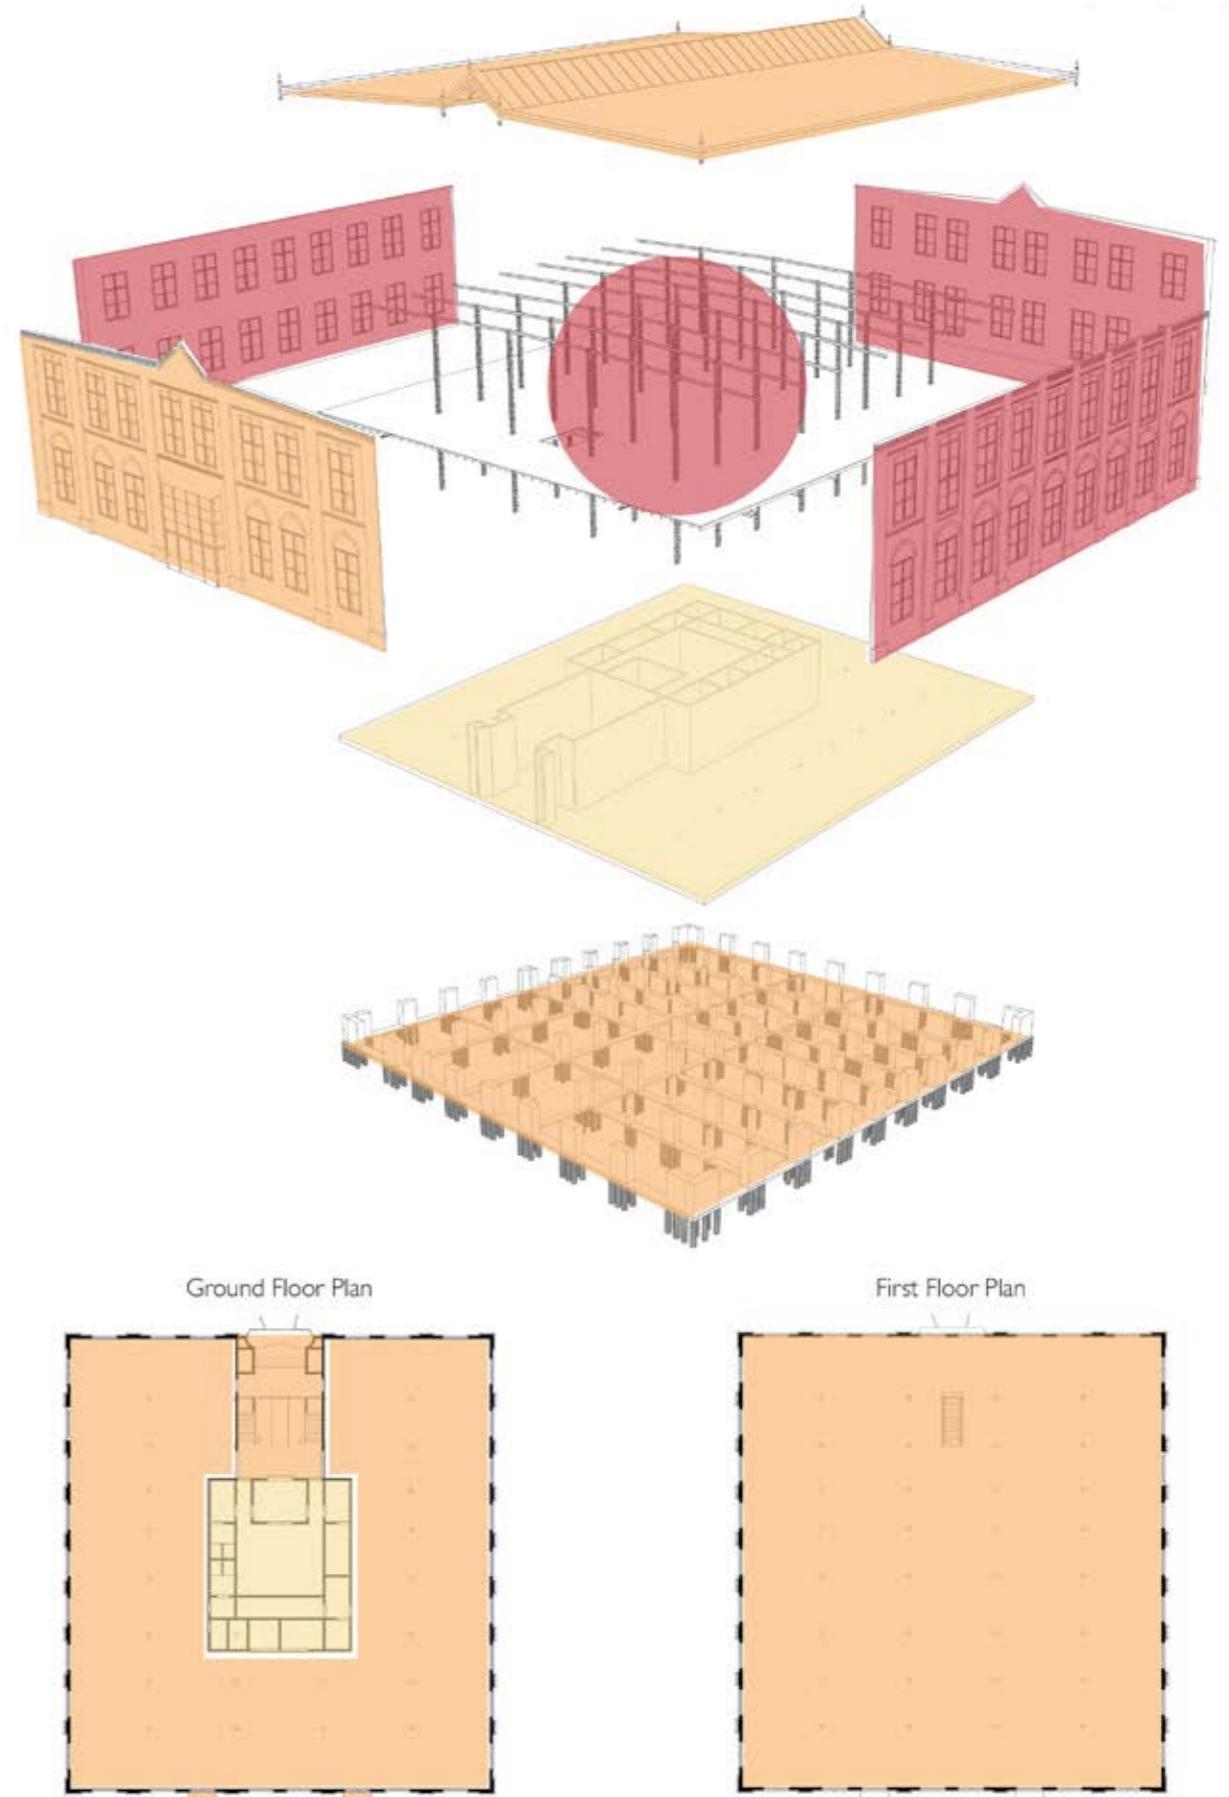


Past

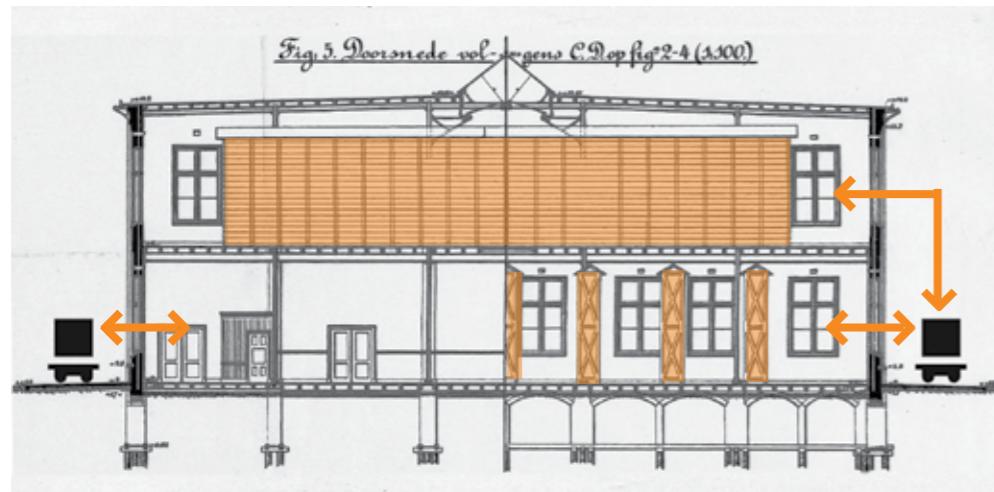

Present

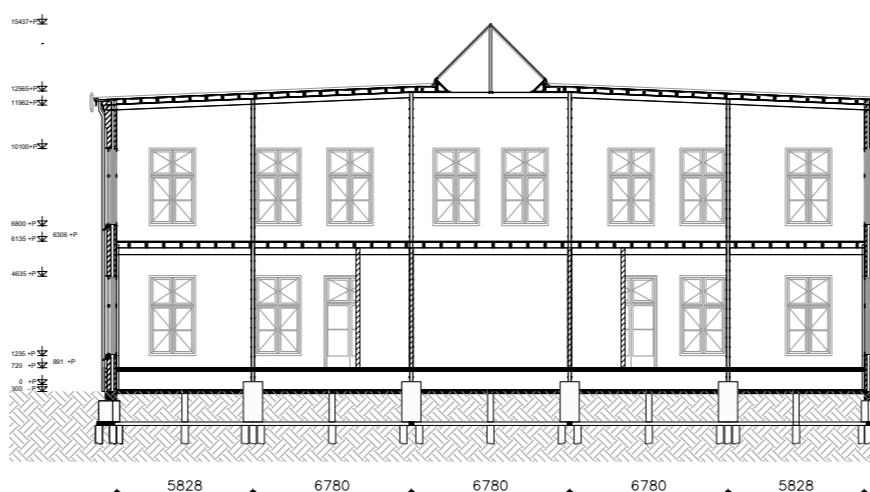


Future

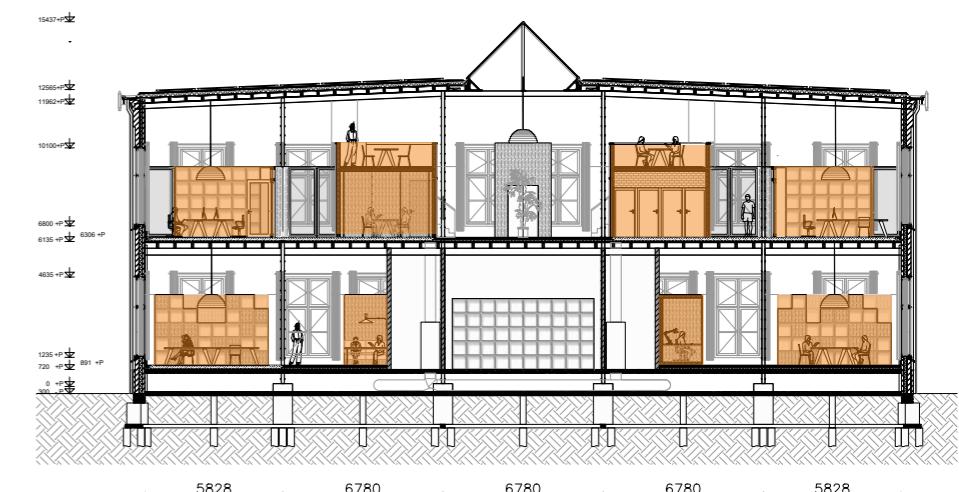

Design New program


0

- Service desk
- Social space
- Flexible workplaces
- Meeting rooms
- Event space
- Toilets

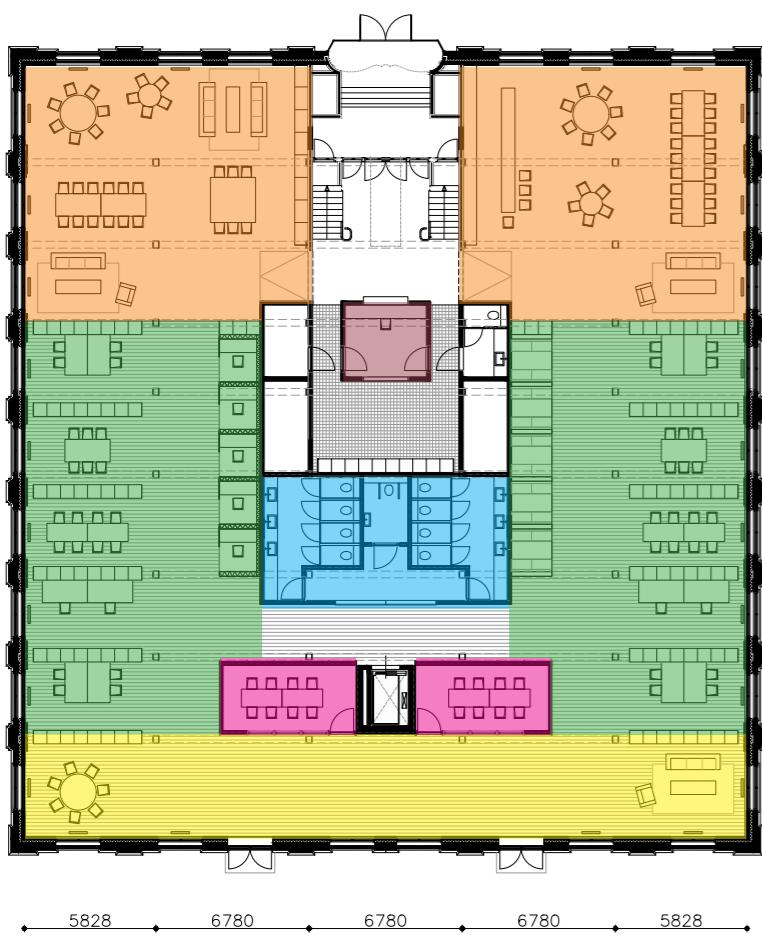


1

- Social space
- Fixed offices
- Meeting rooms
- Toilets

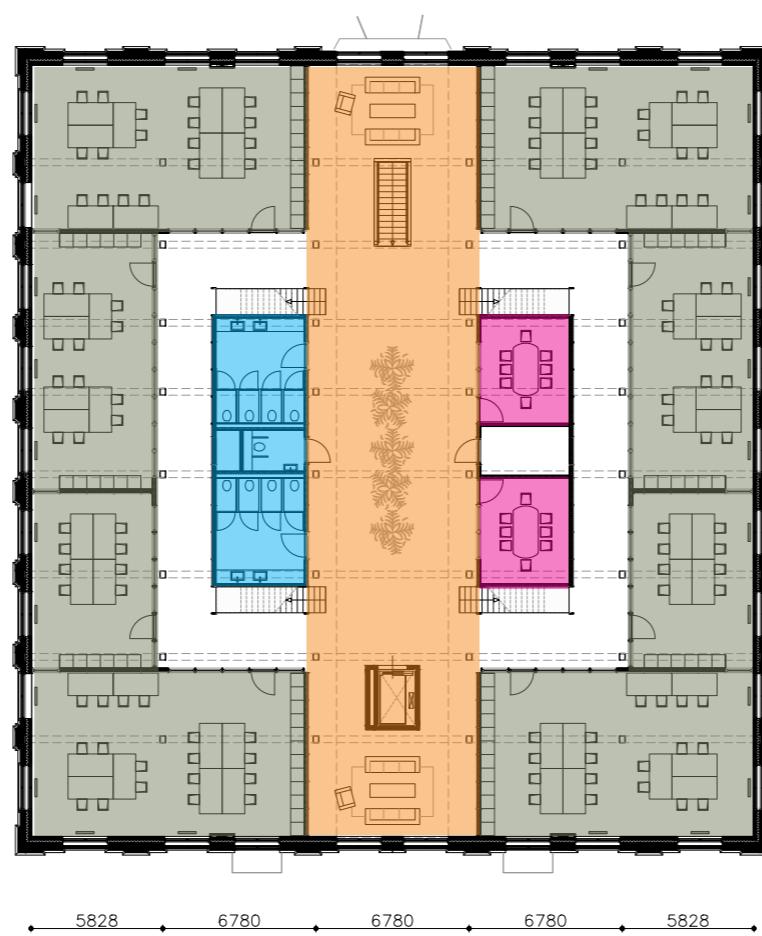


2

- Collective workspaces/social space

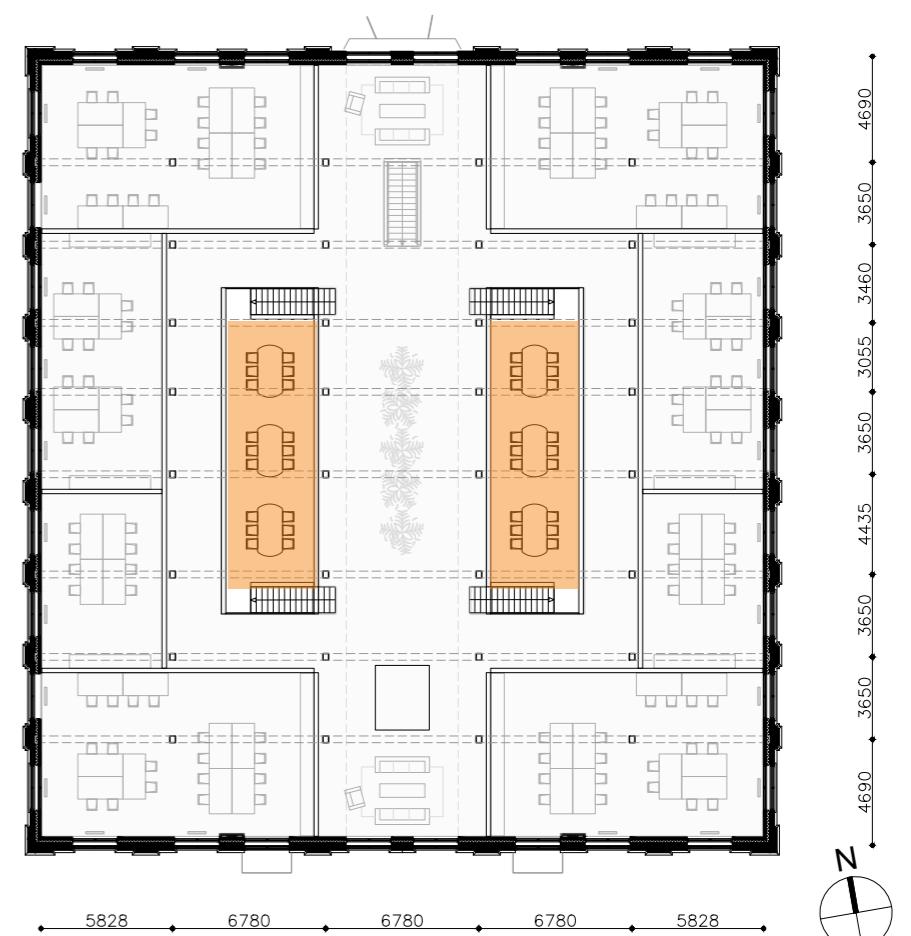


Design New layer

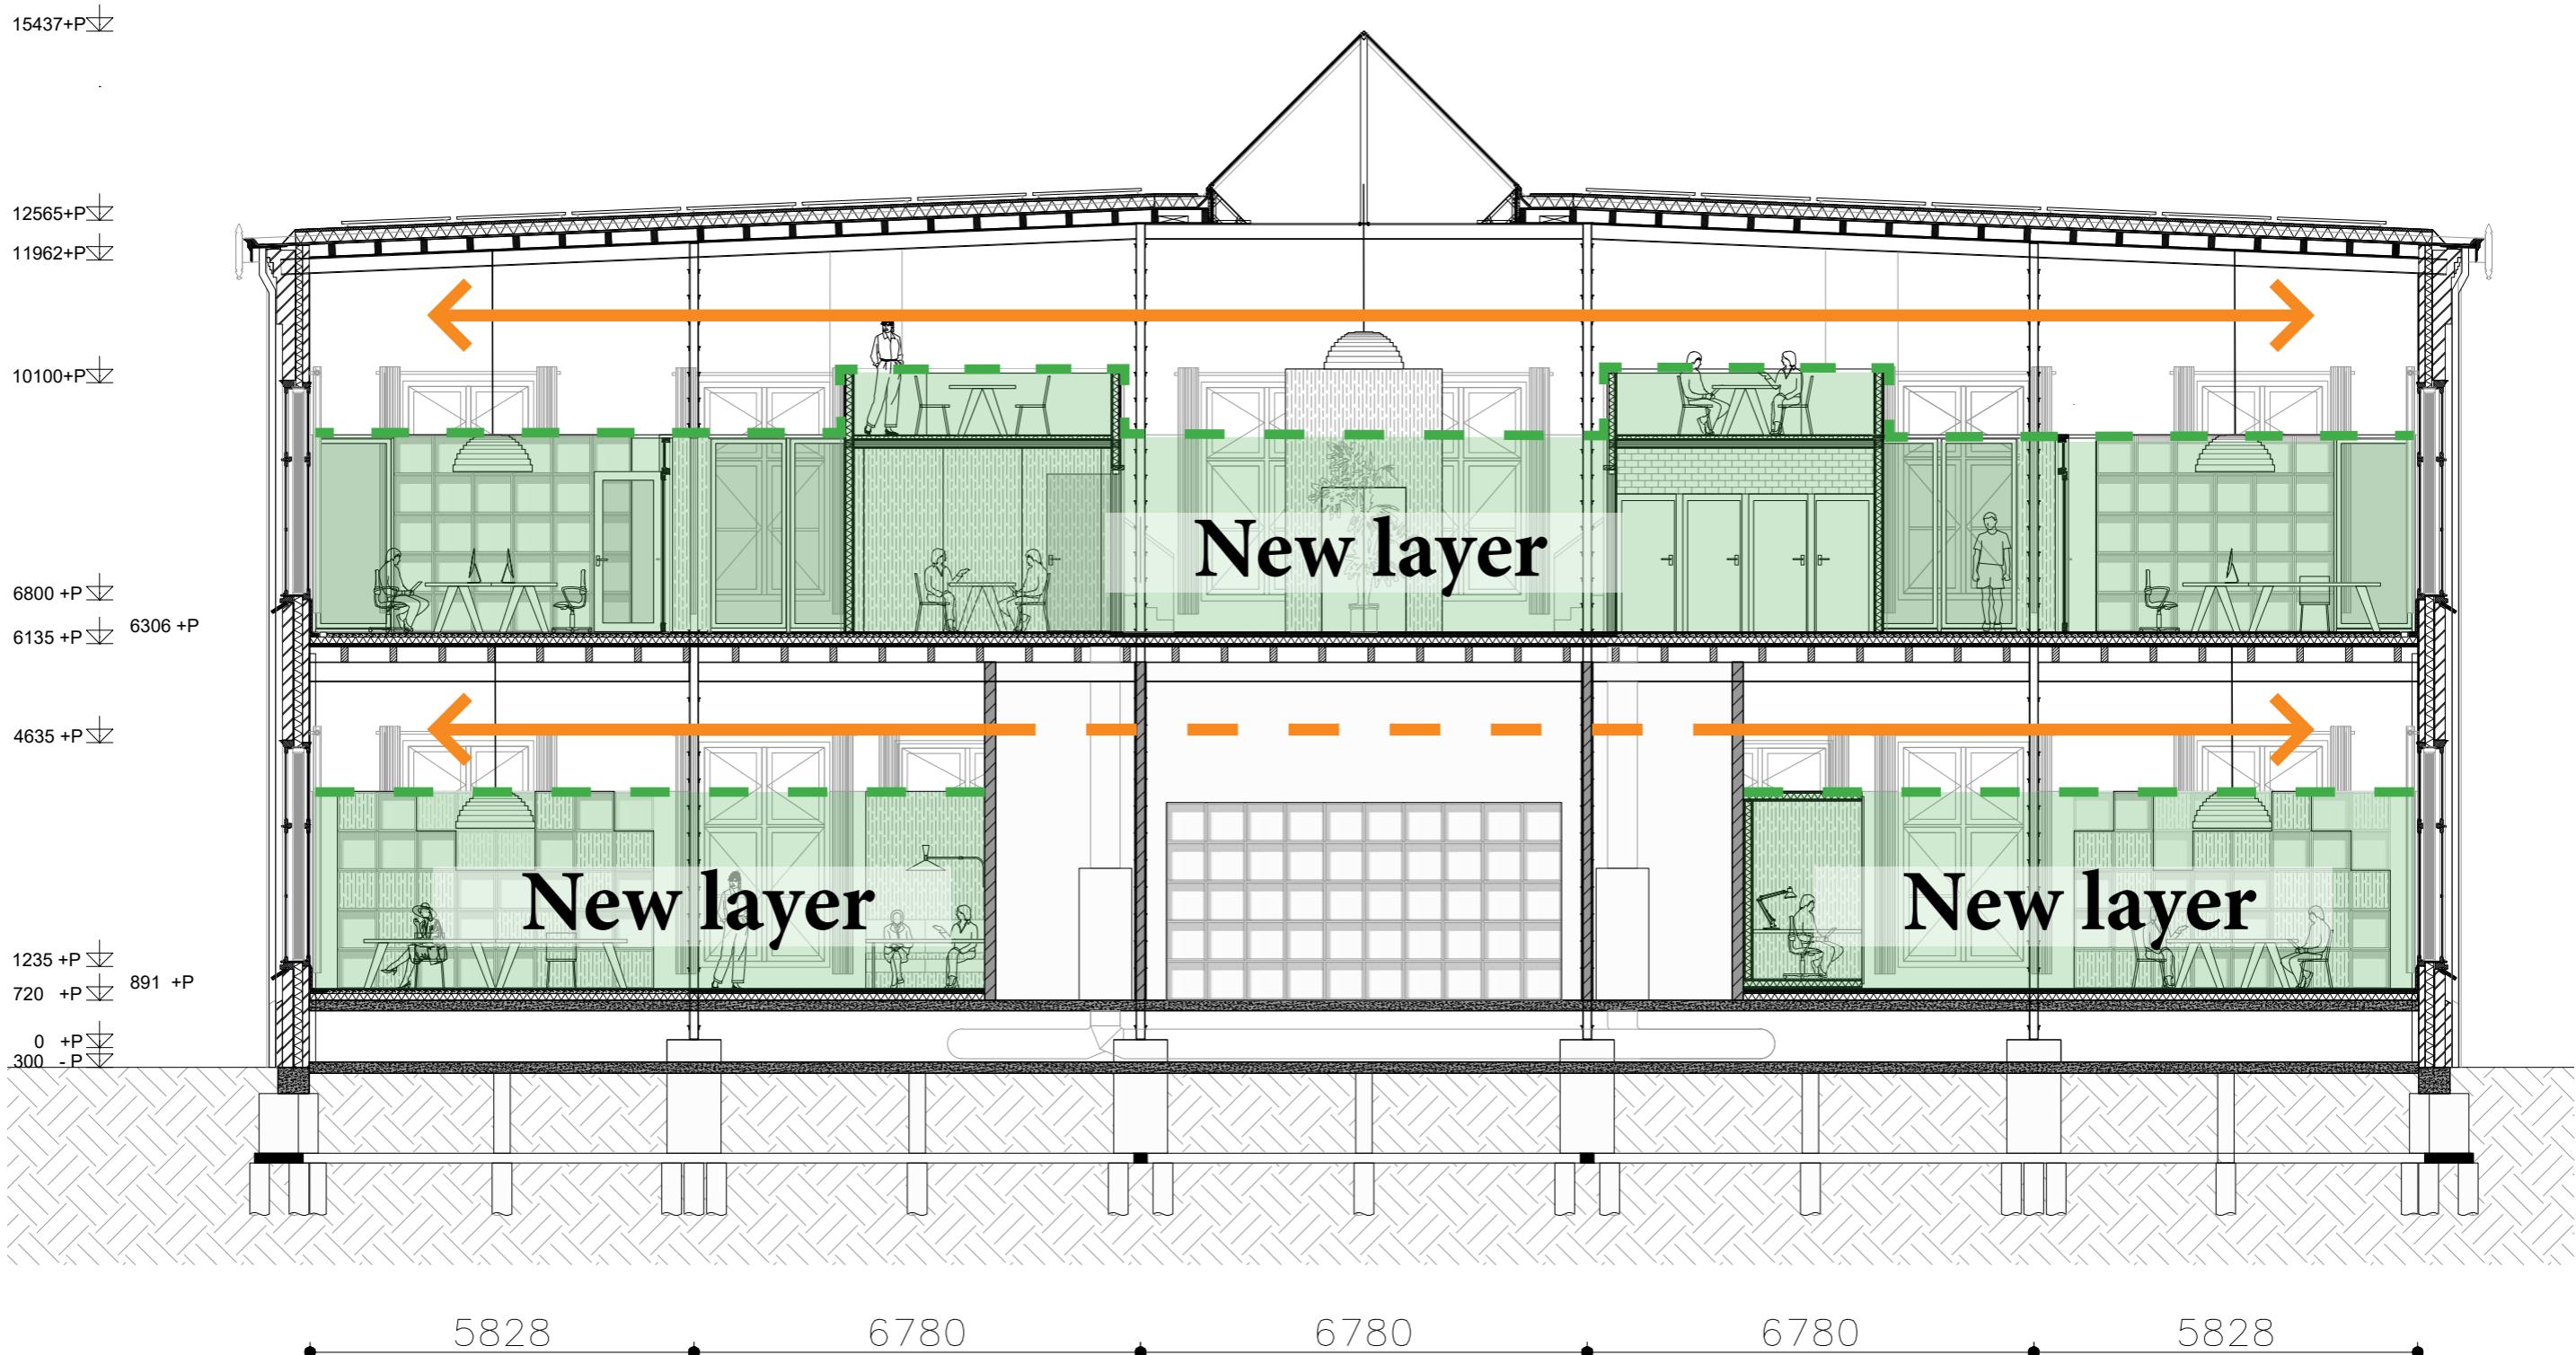

Design New storage racks




Ground floor

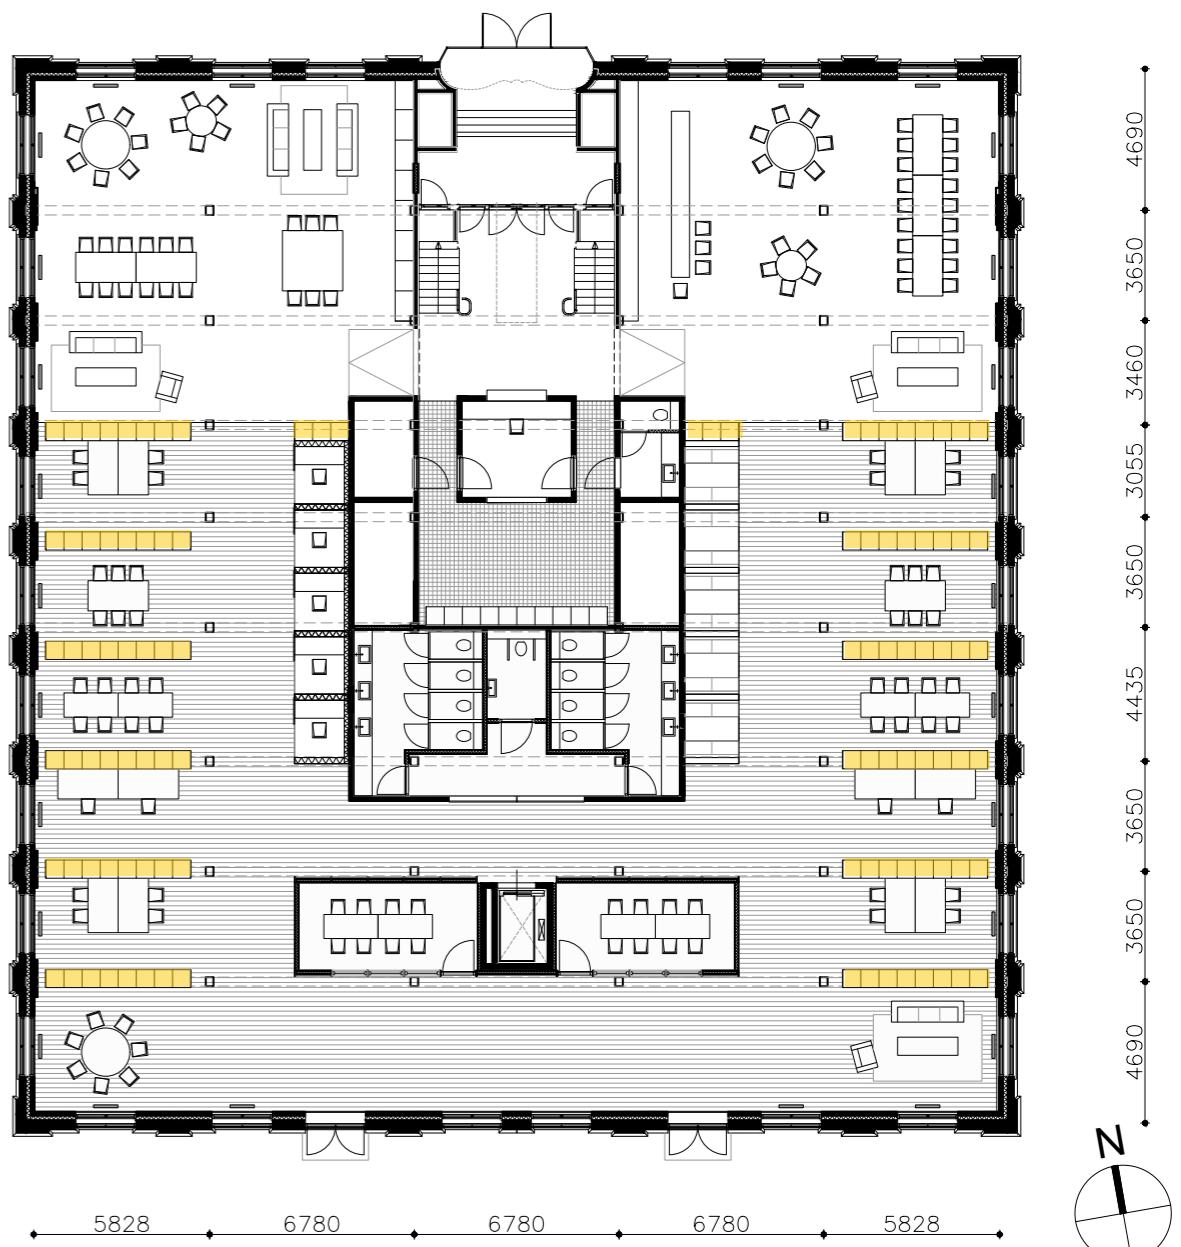


Design Flexible work space



Design Flexible partitioning walls

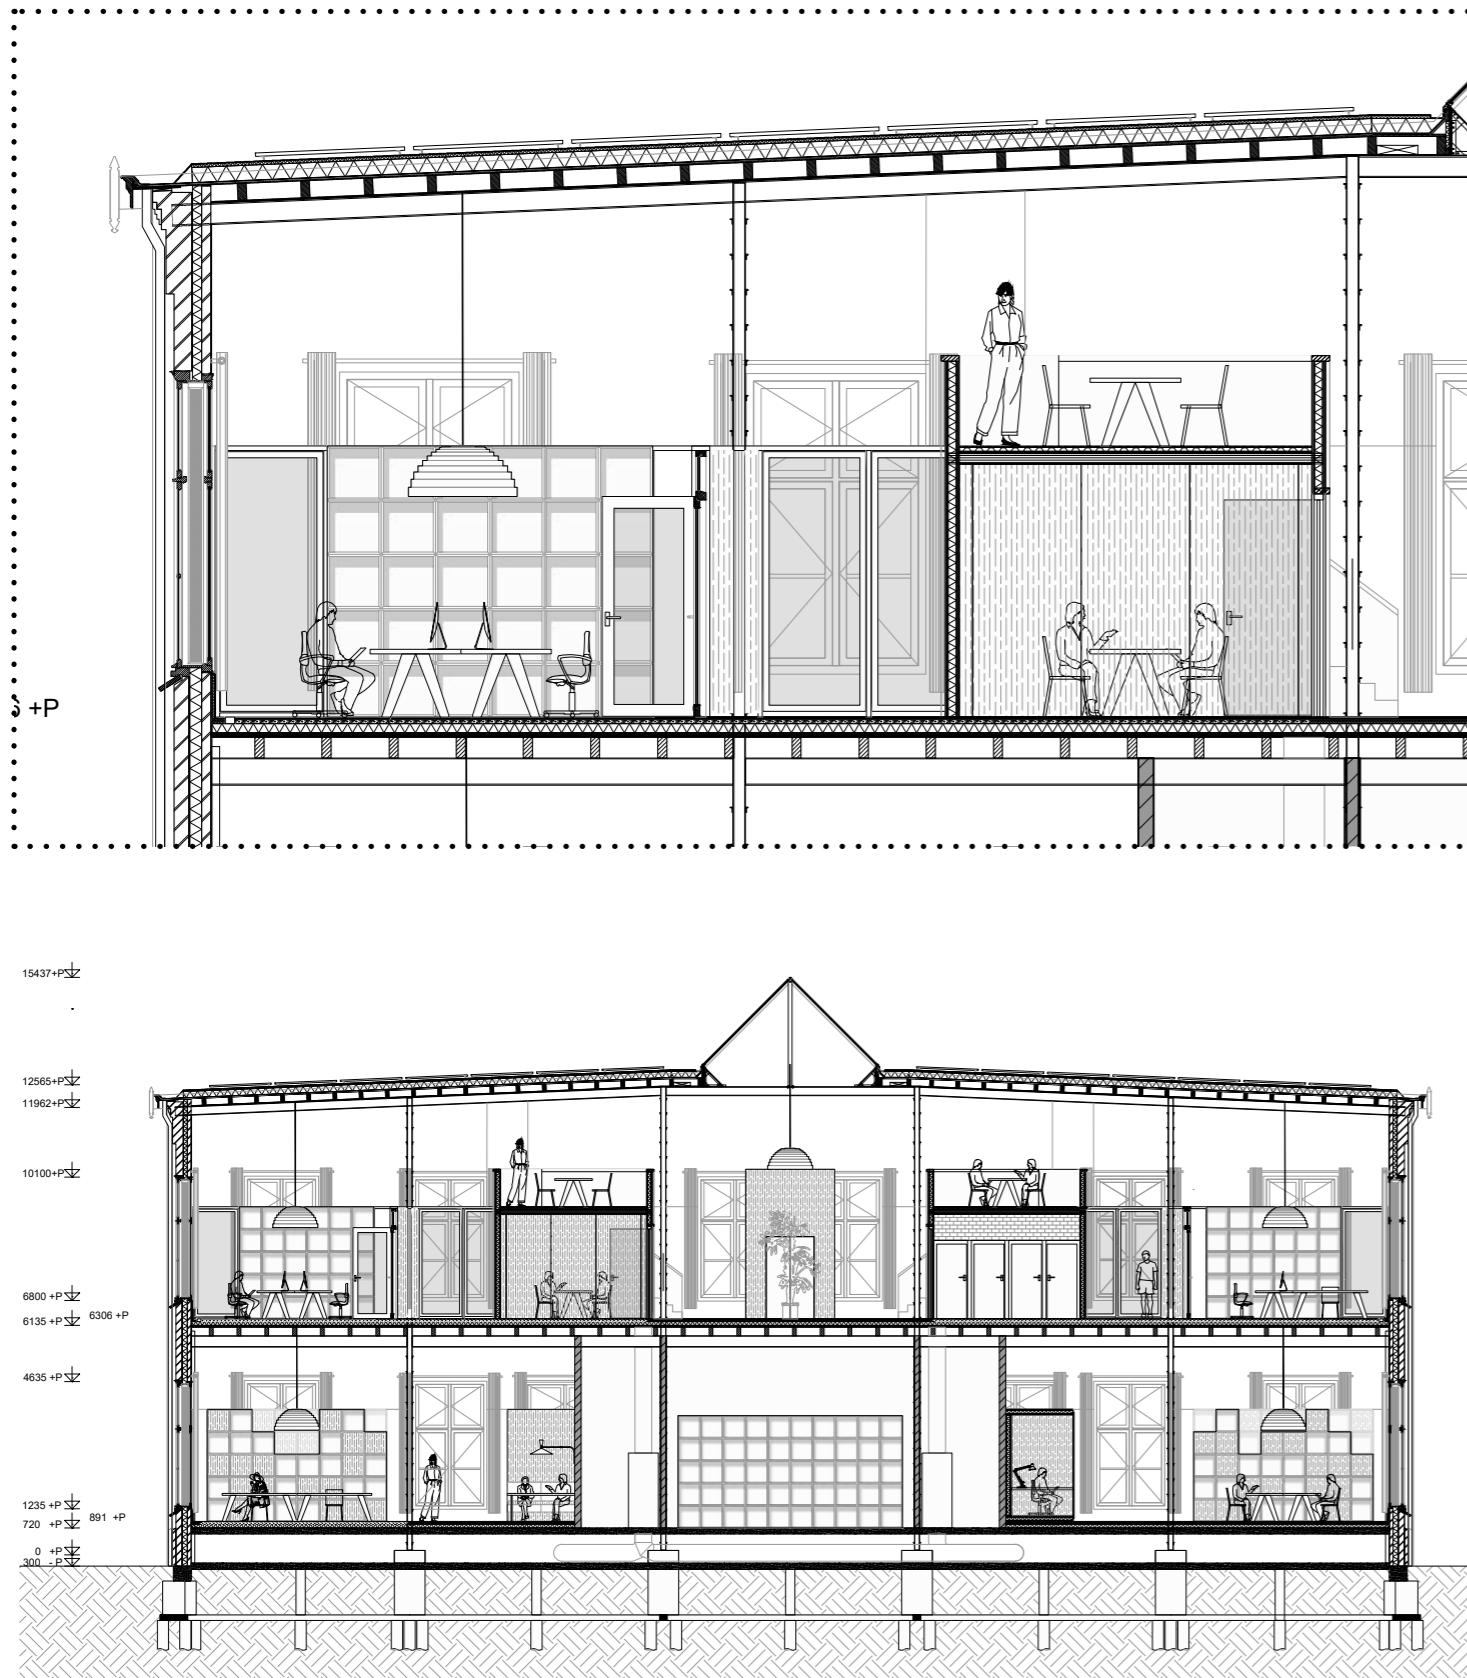


First floor

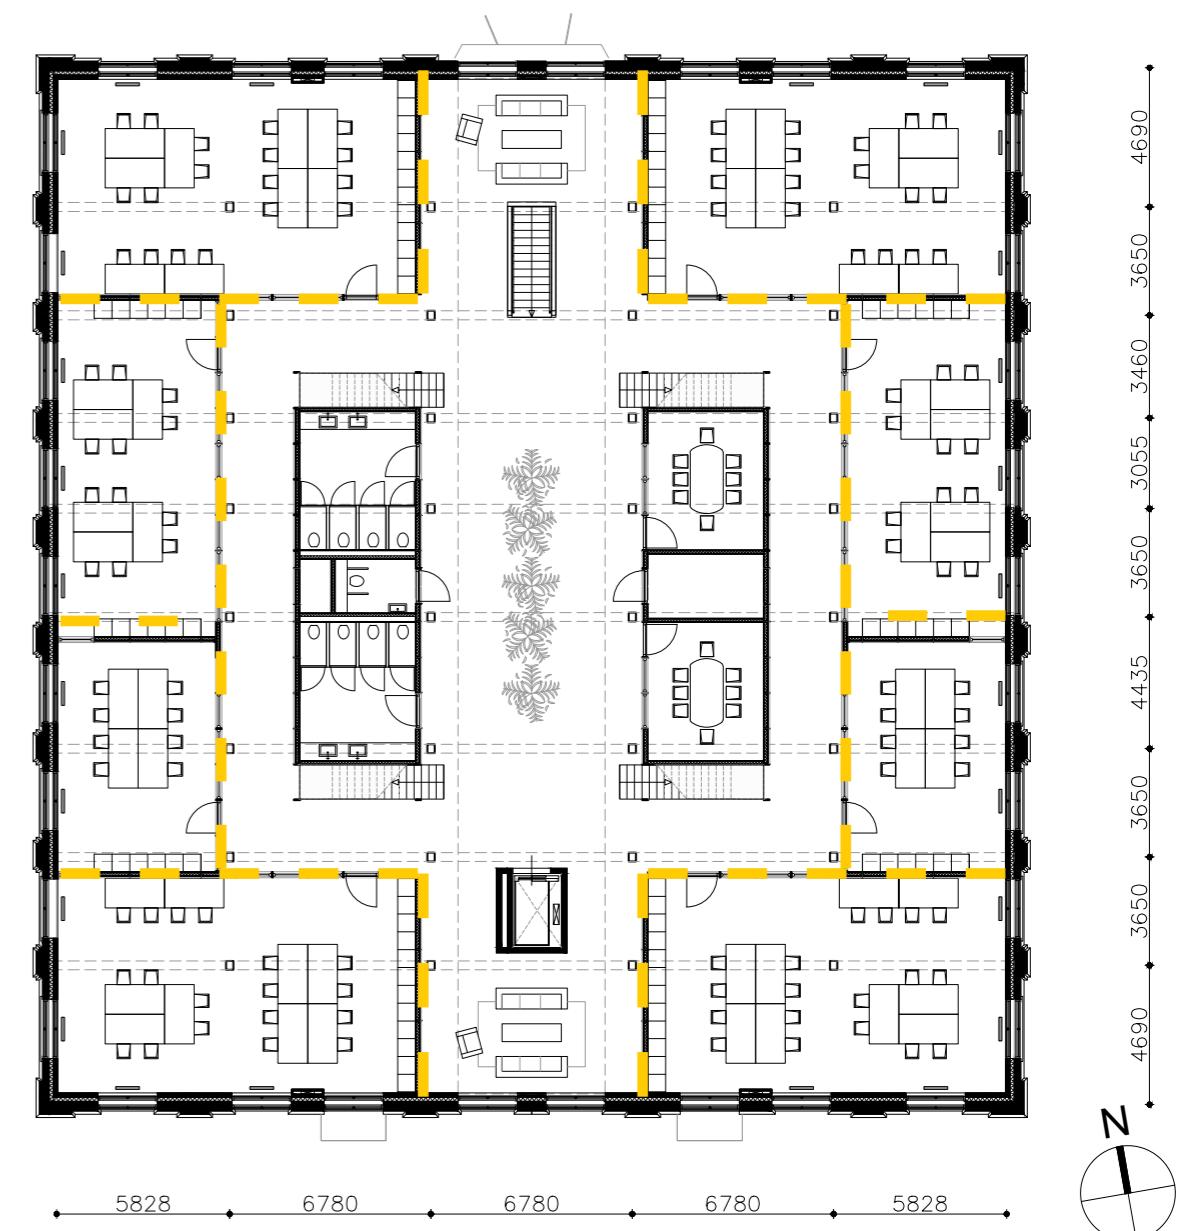





Design Flexible partitioning walls

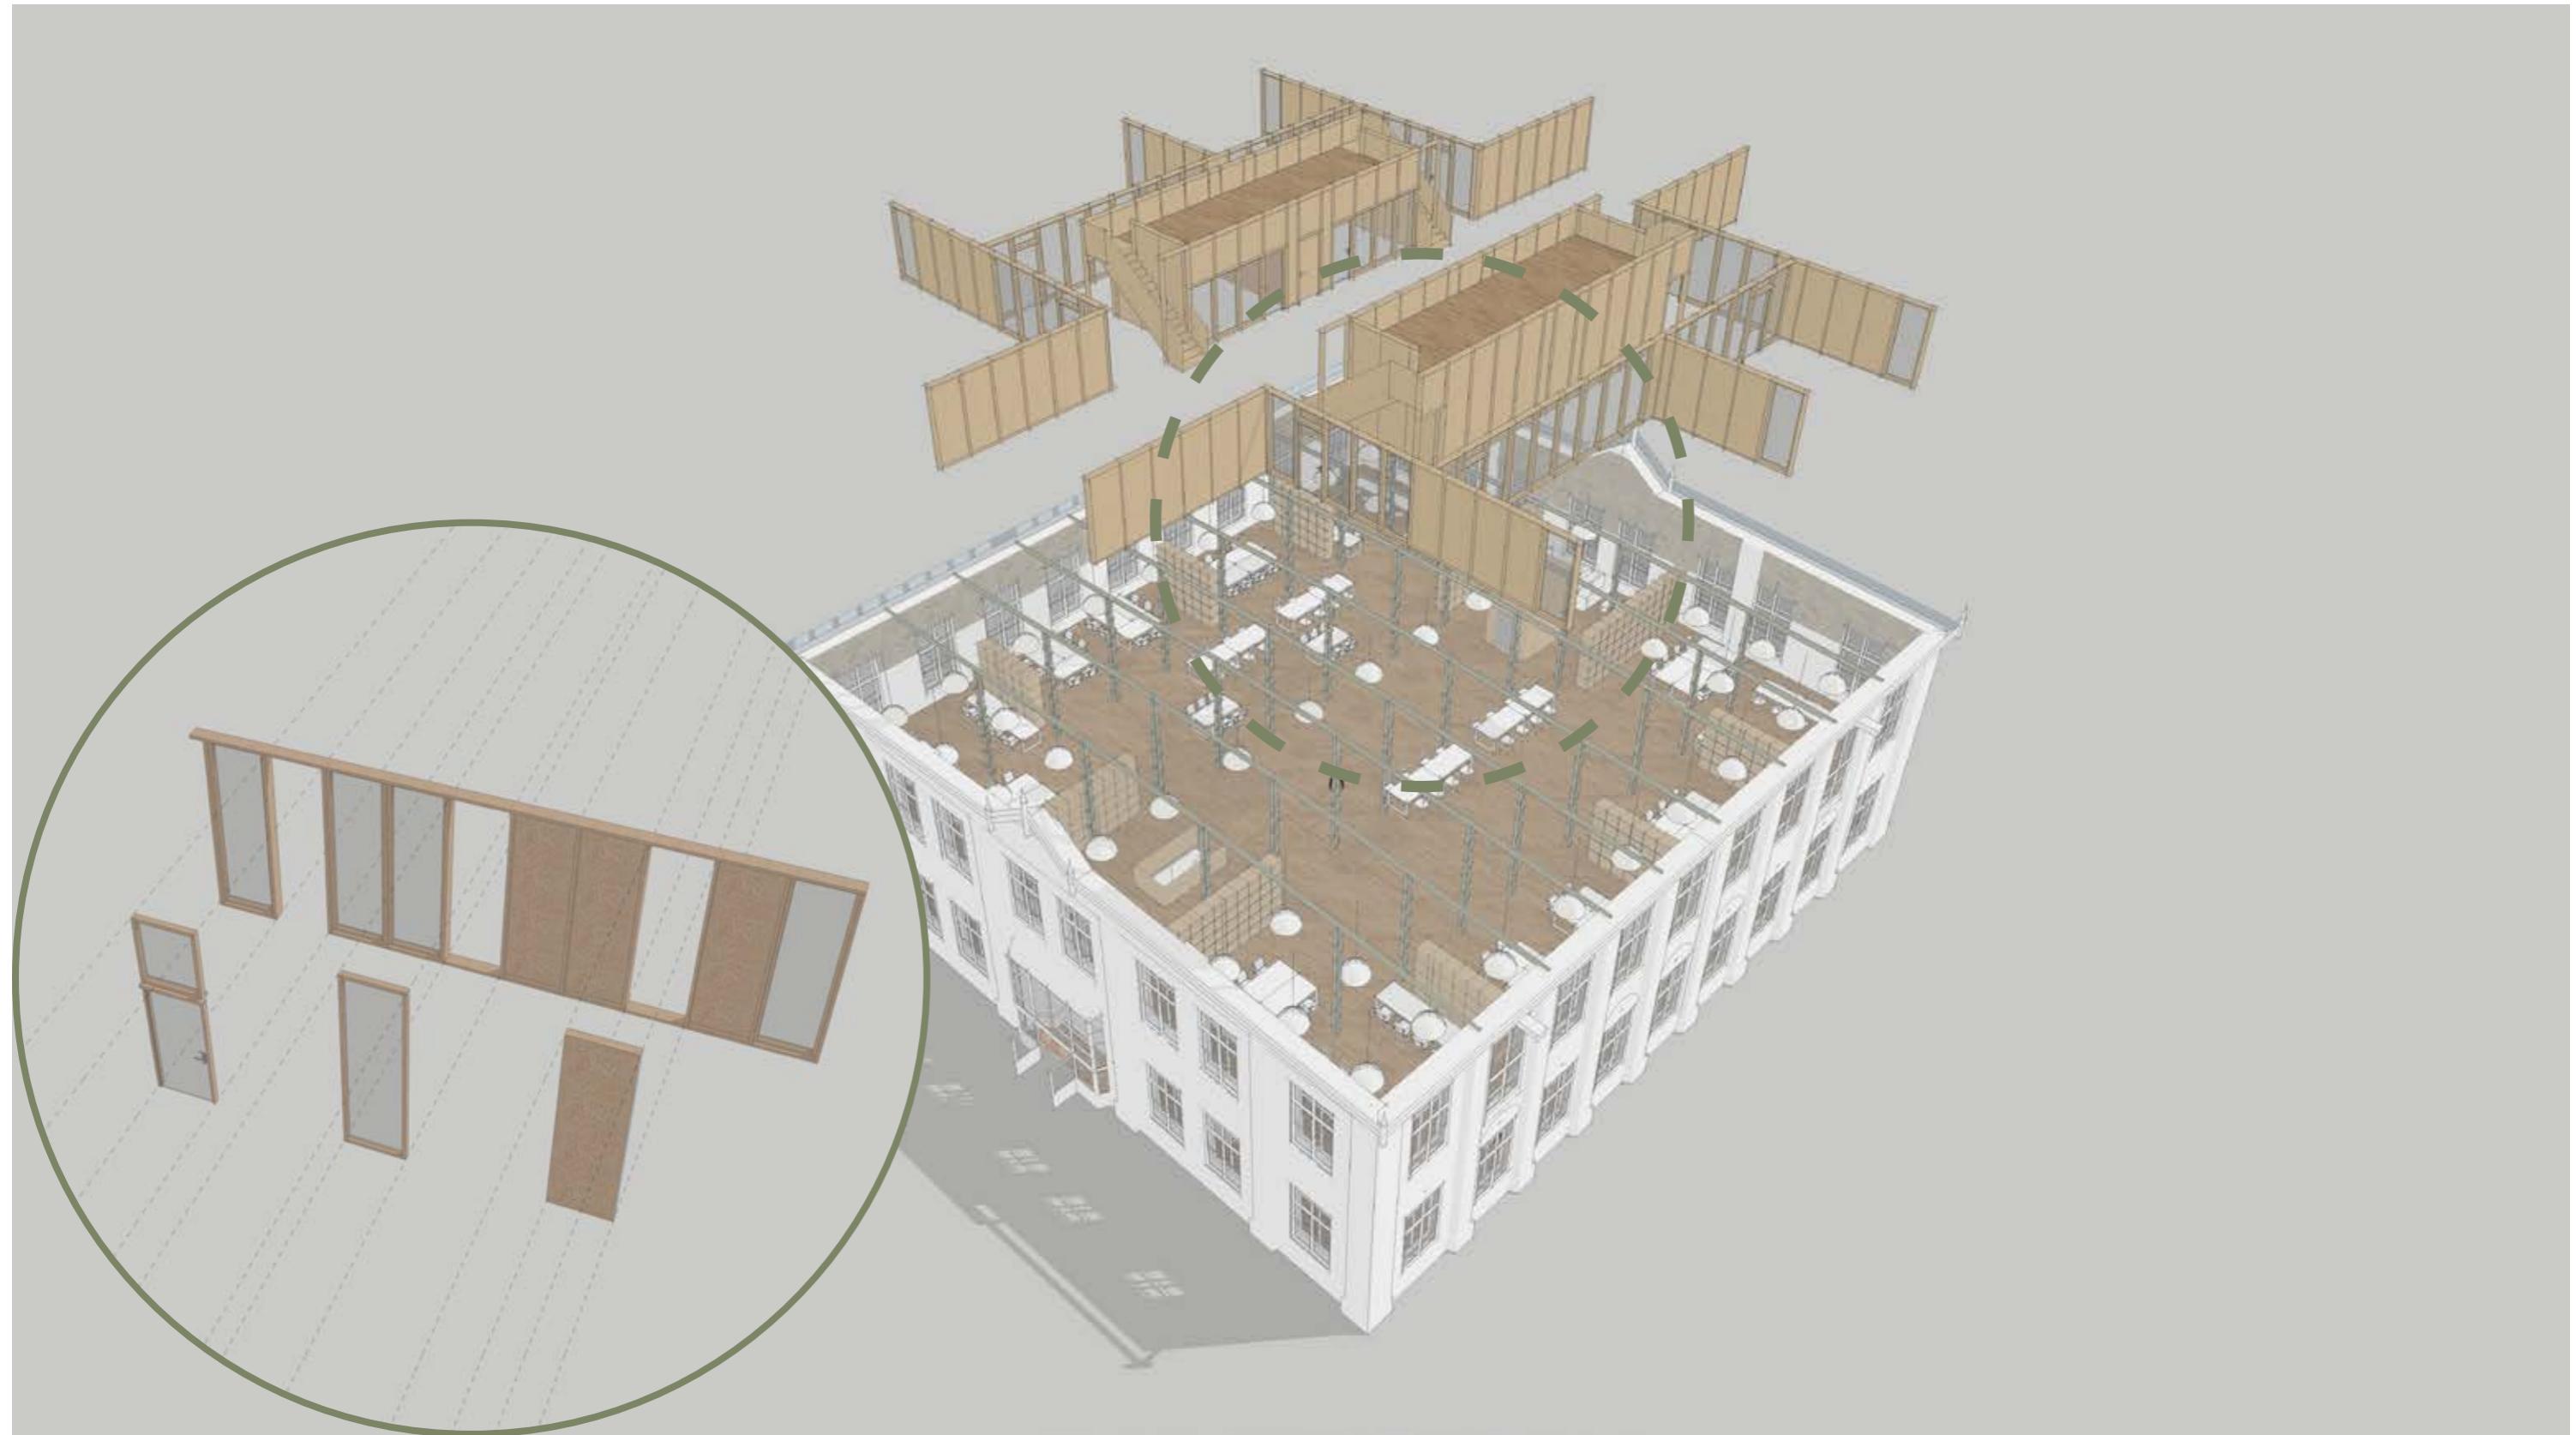

Design Insulating existing skin

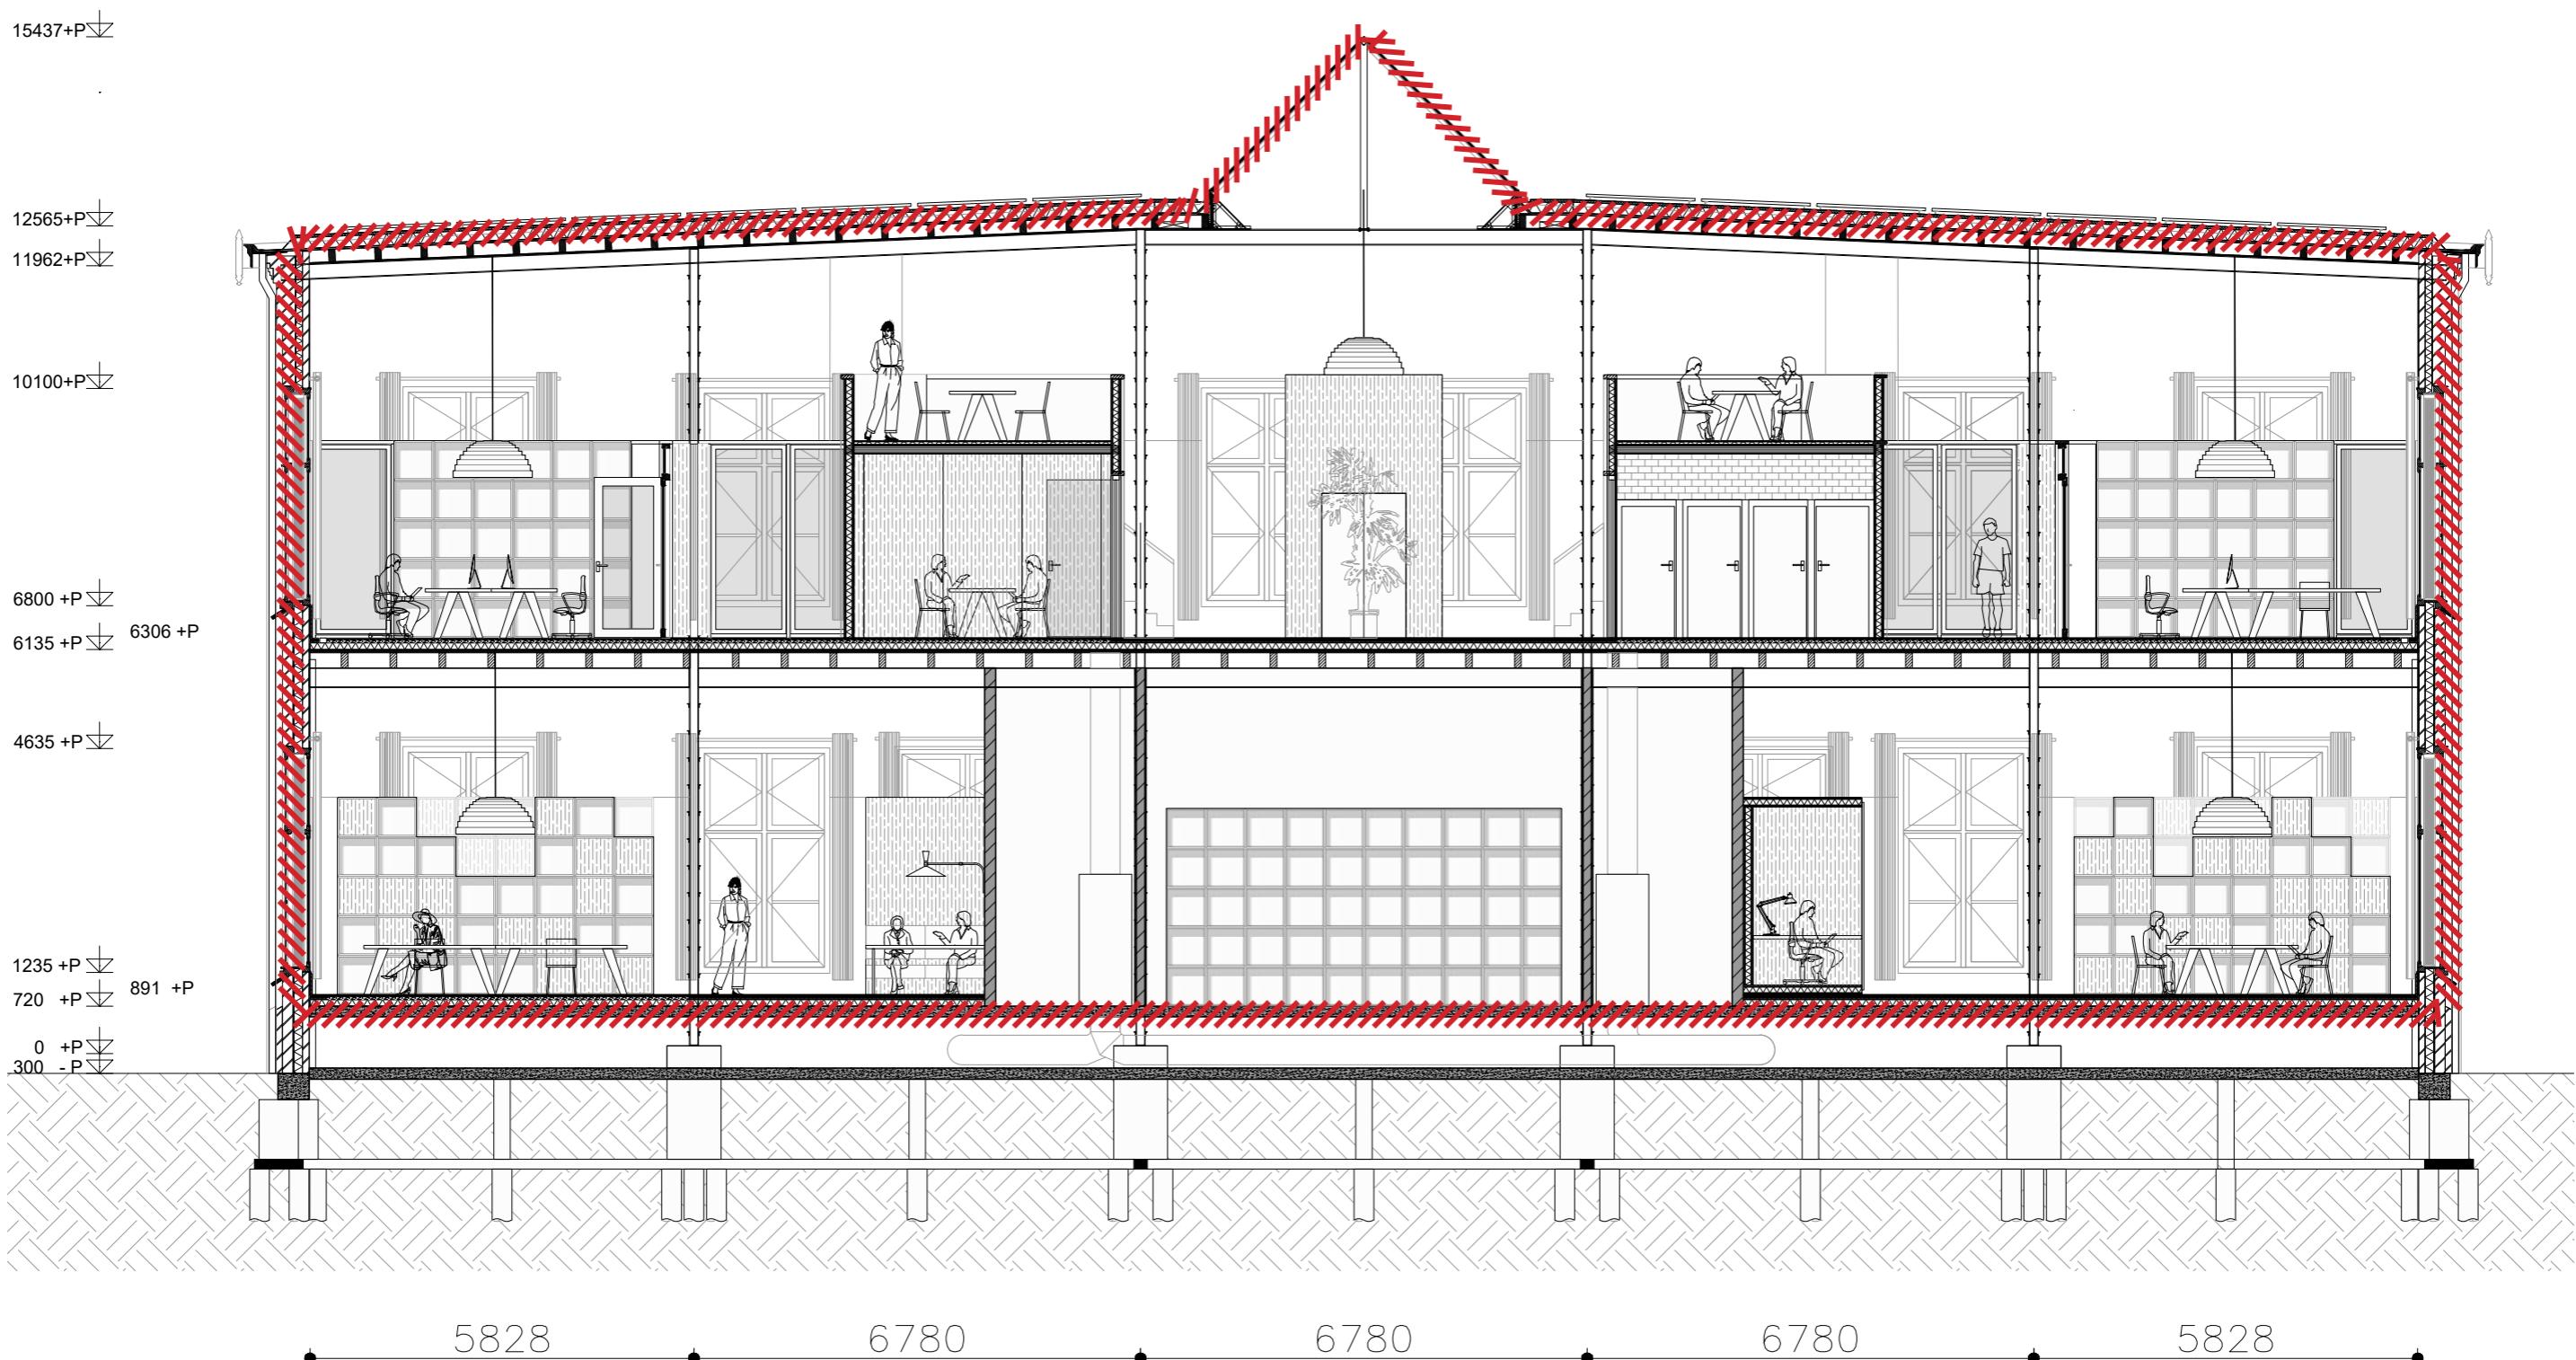


Design Insulating existing cavity


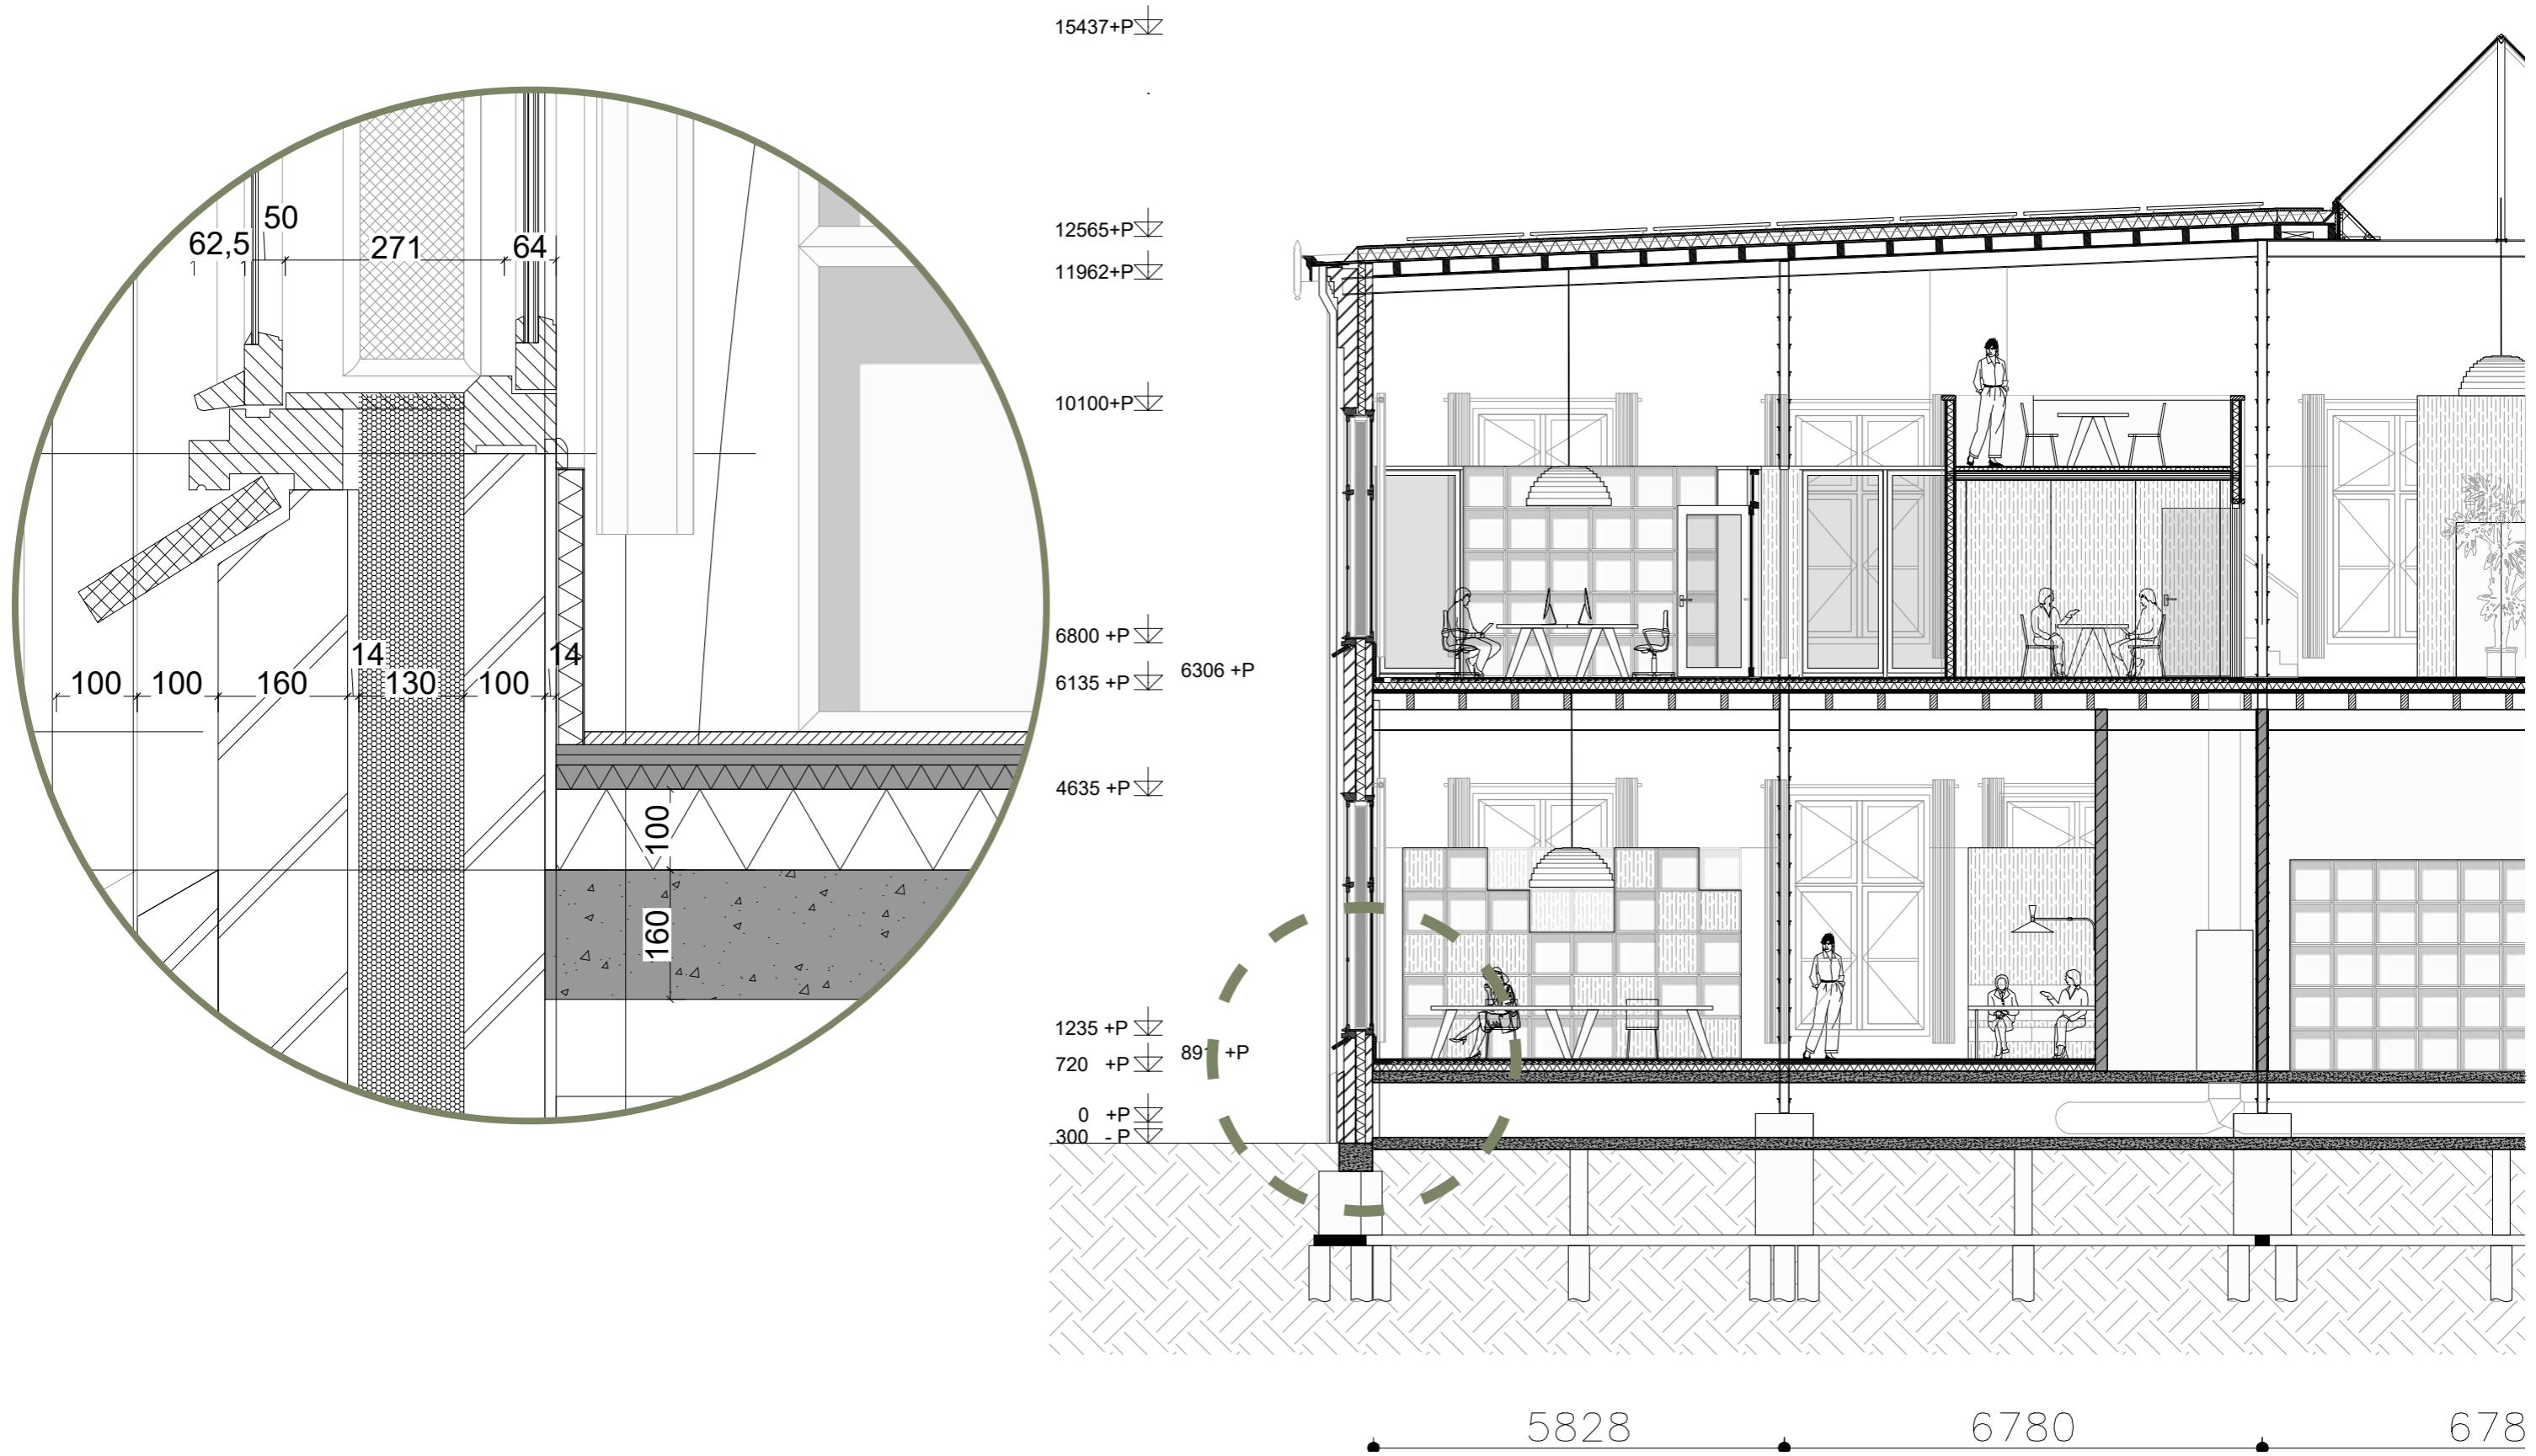


Design


Detail 1st floor

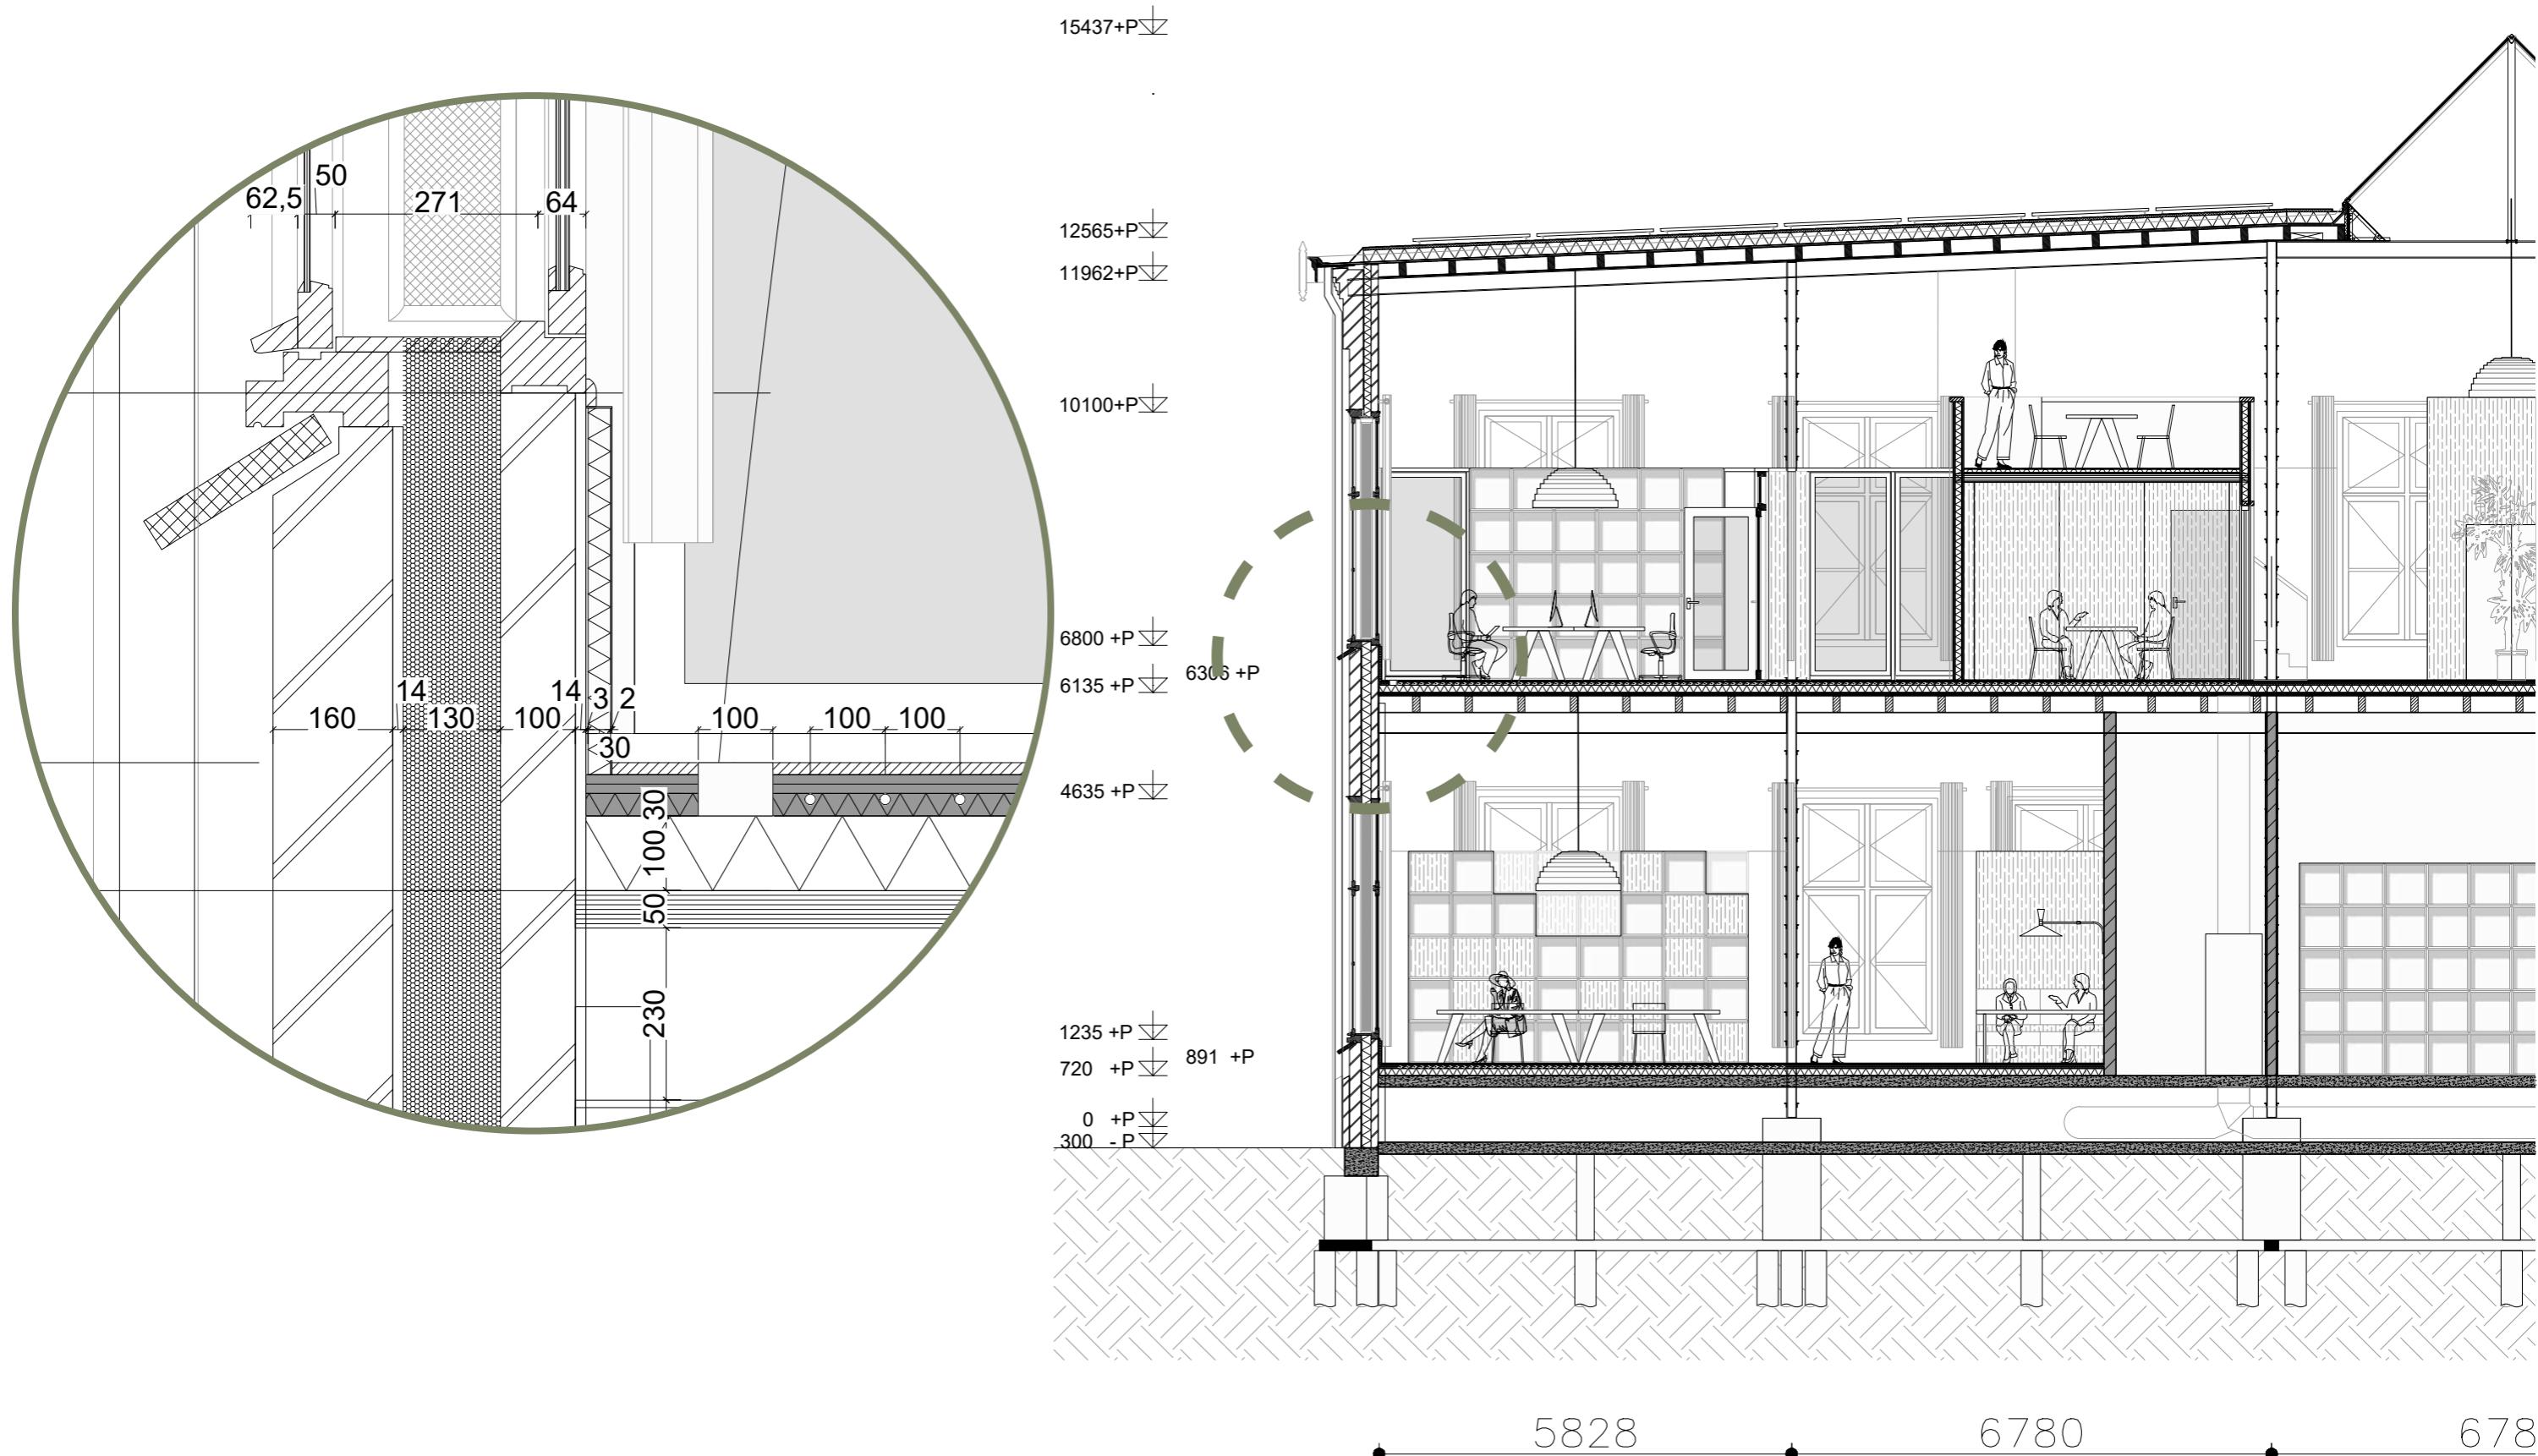


Design Insulating existing roof

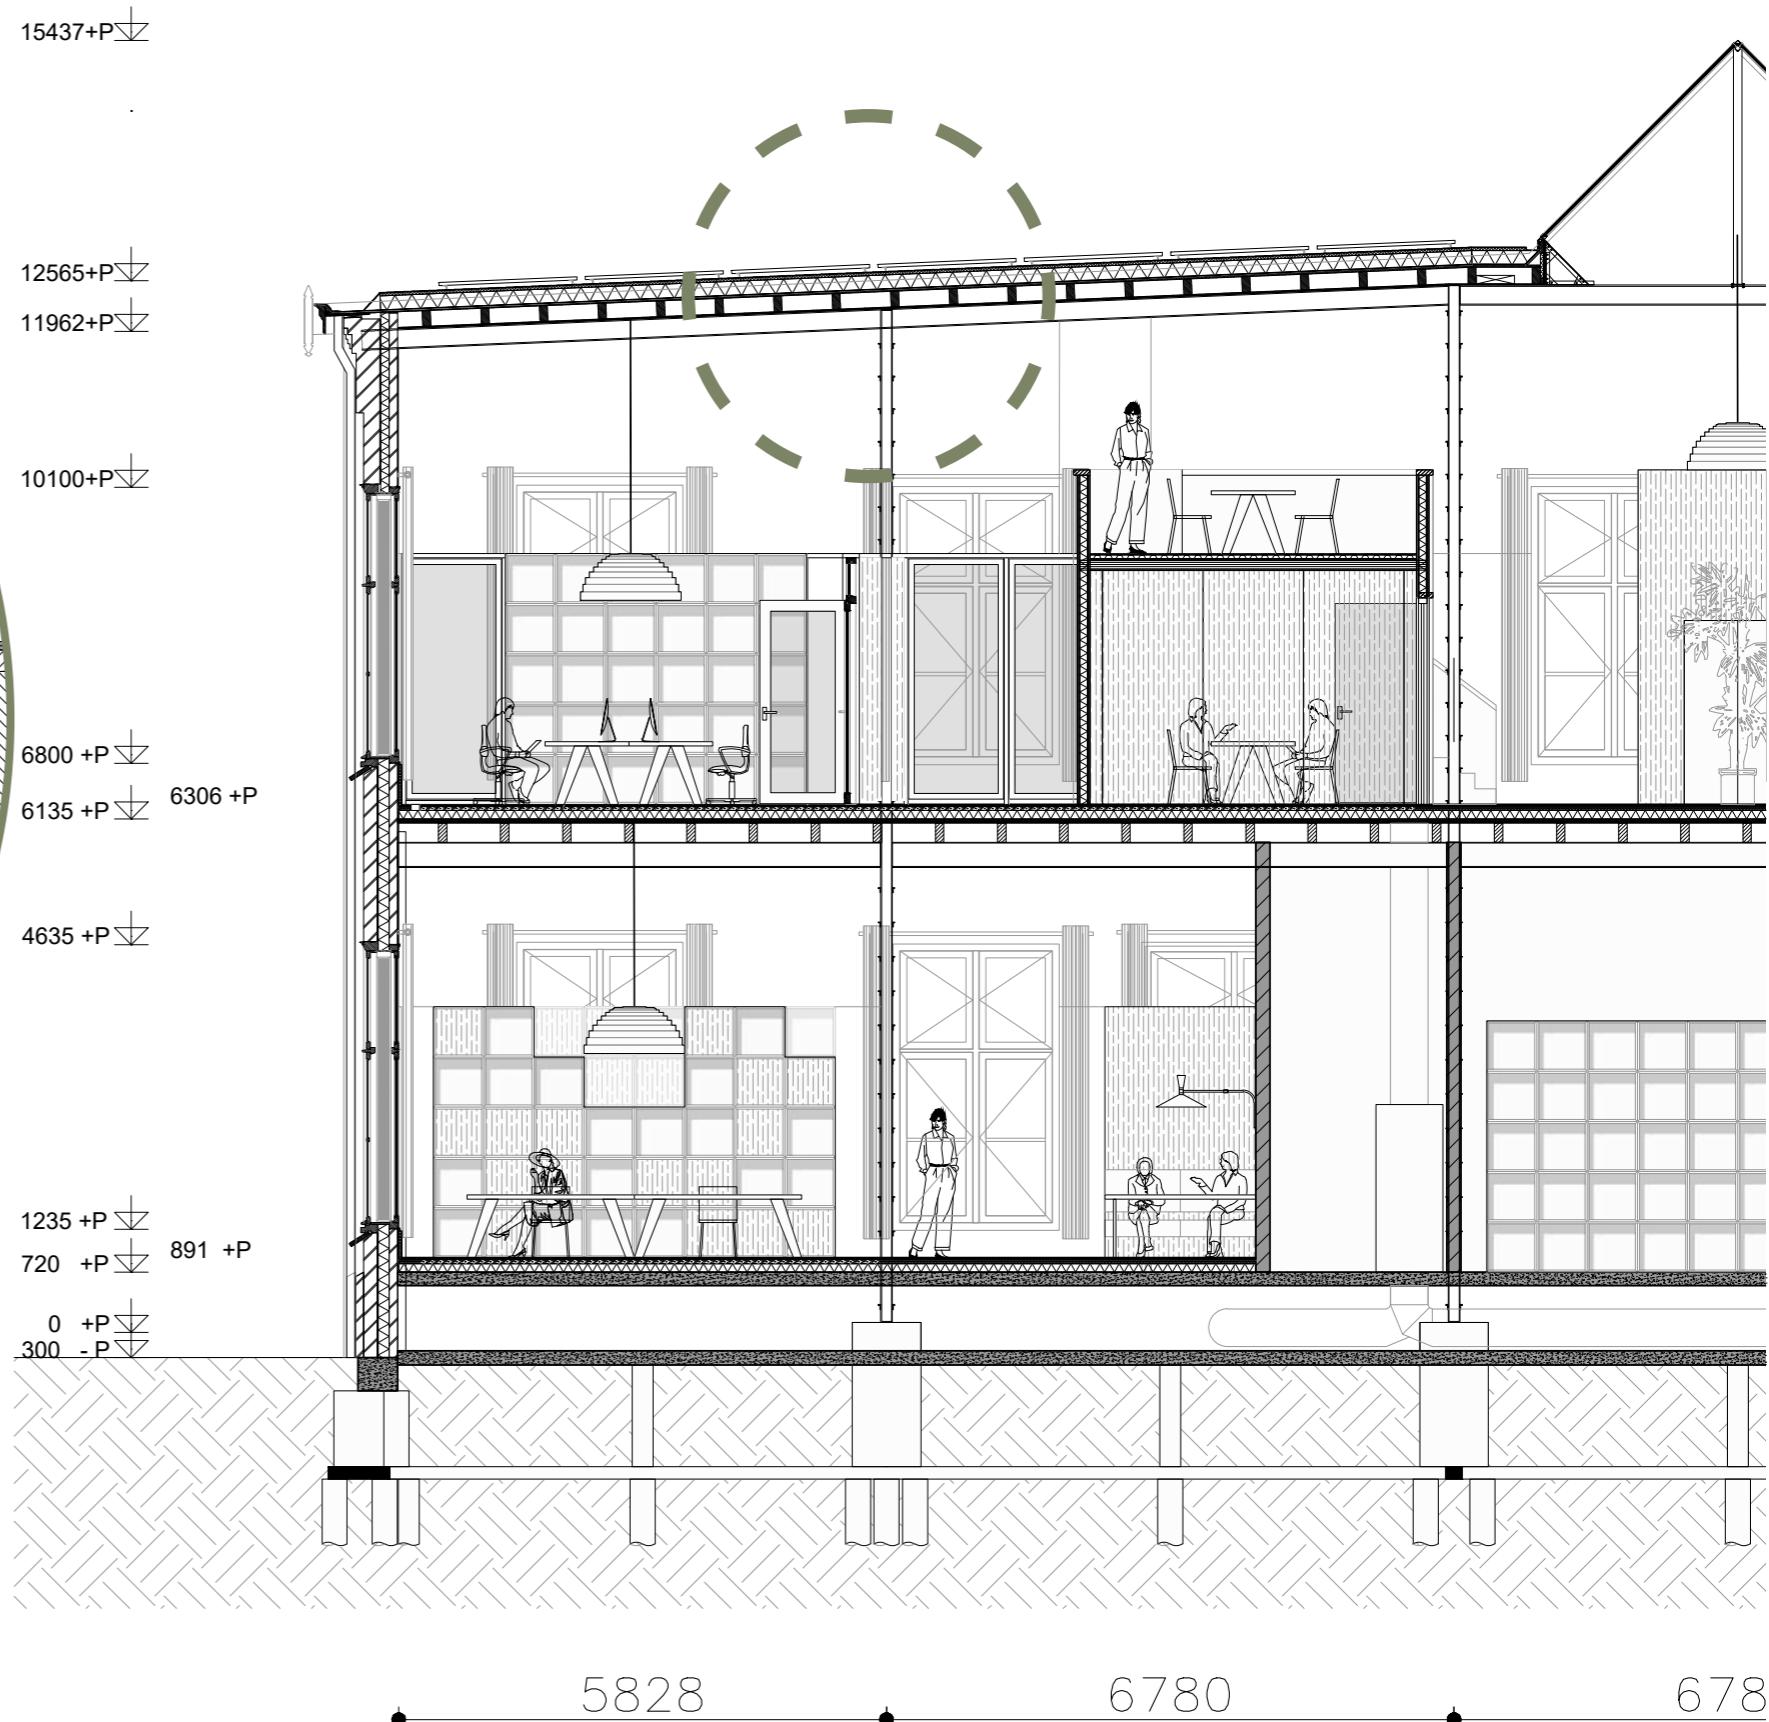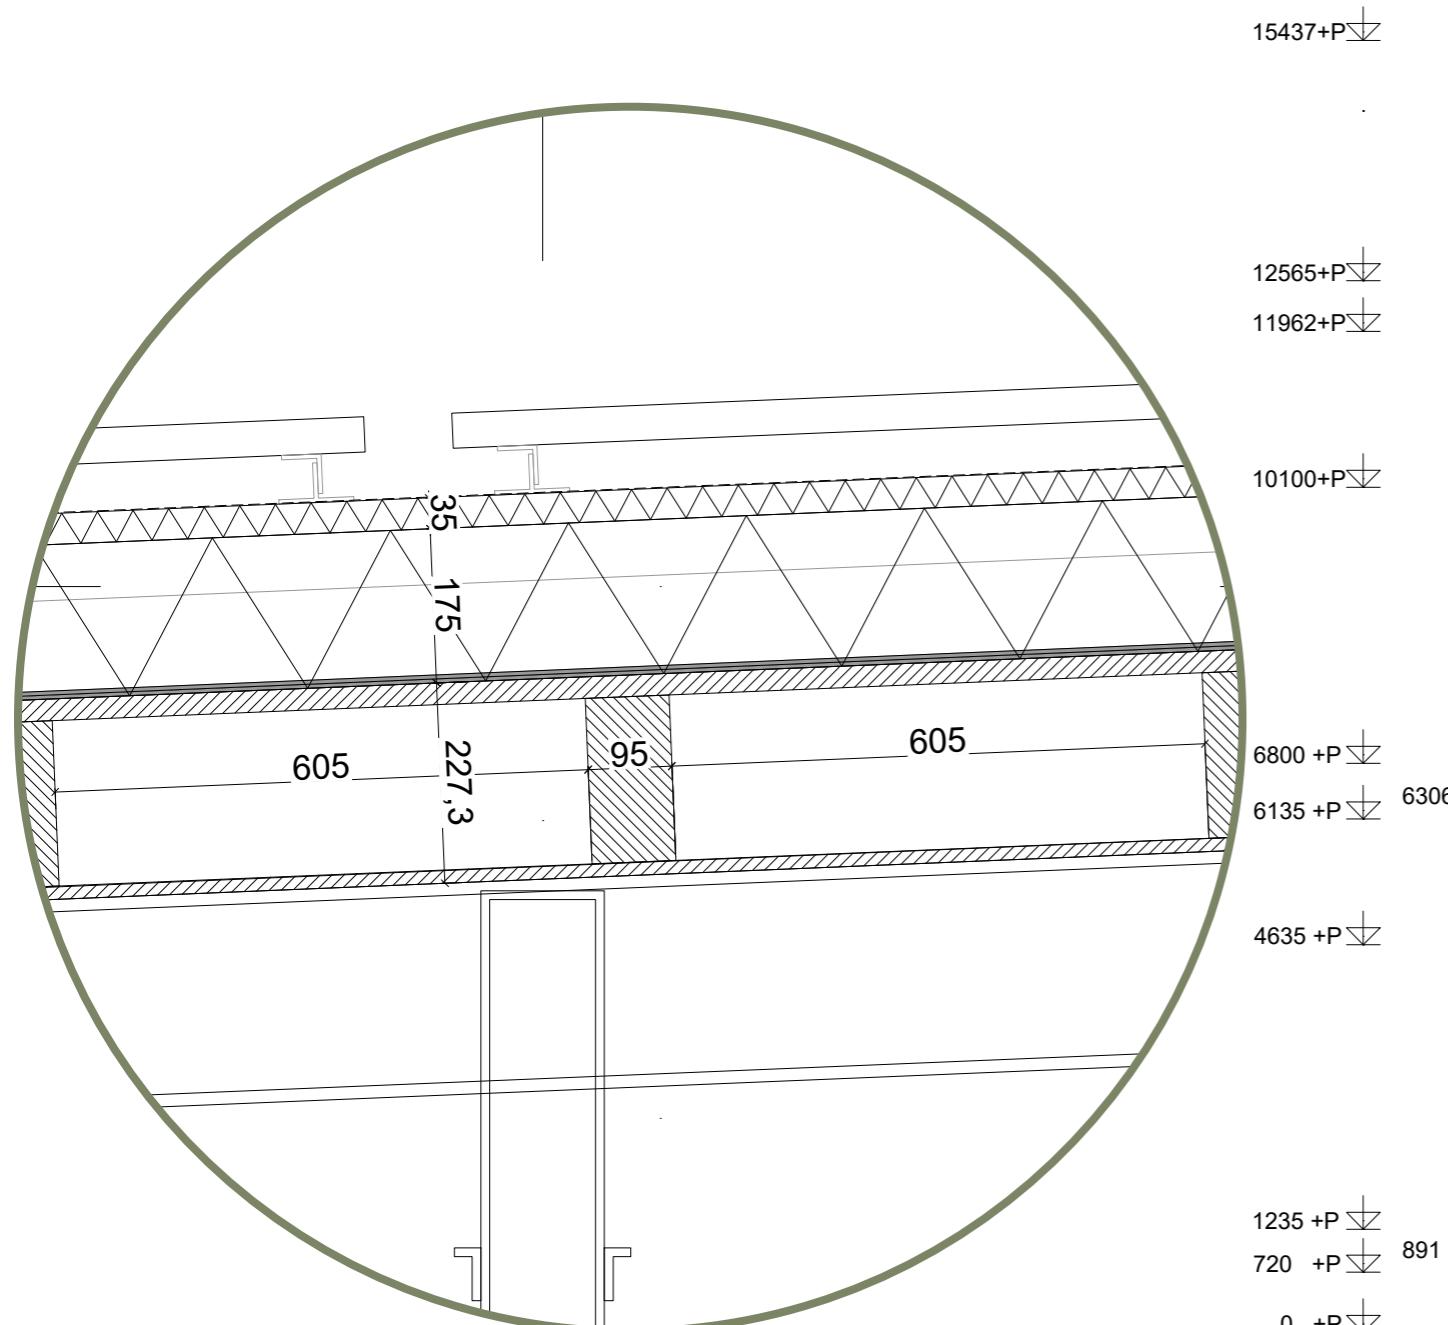

Design Insulating existing skylight

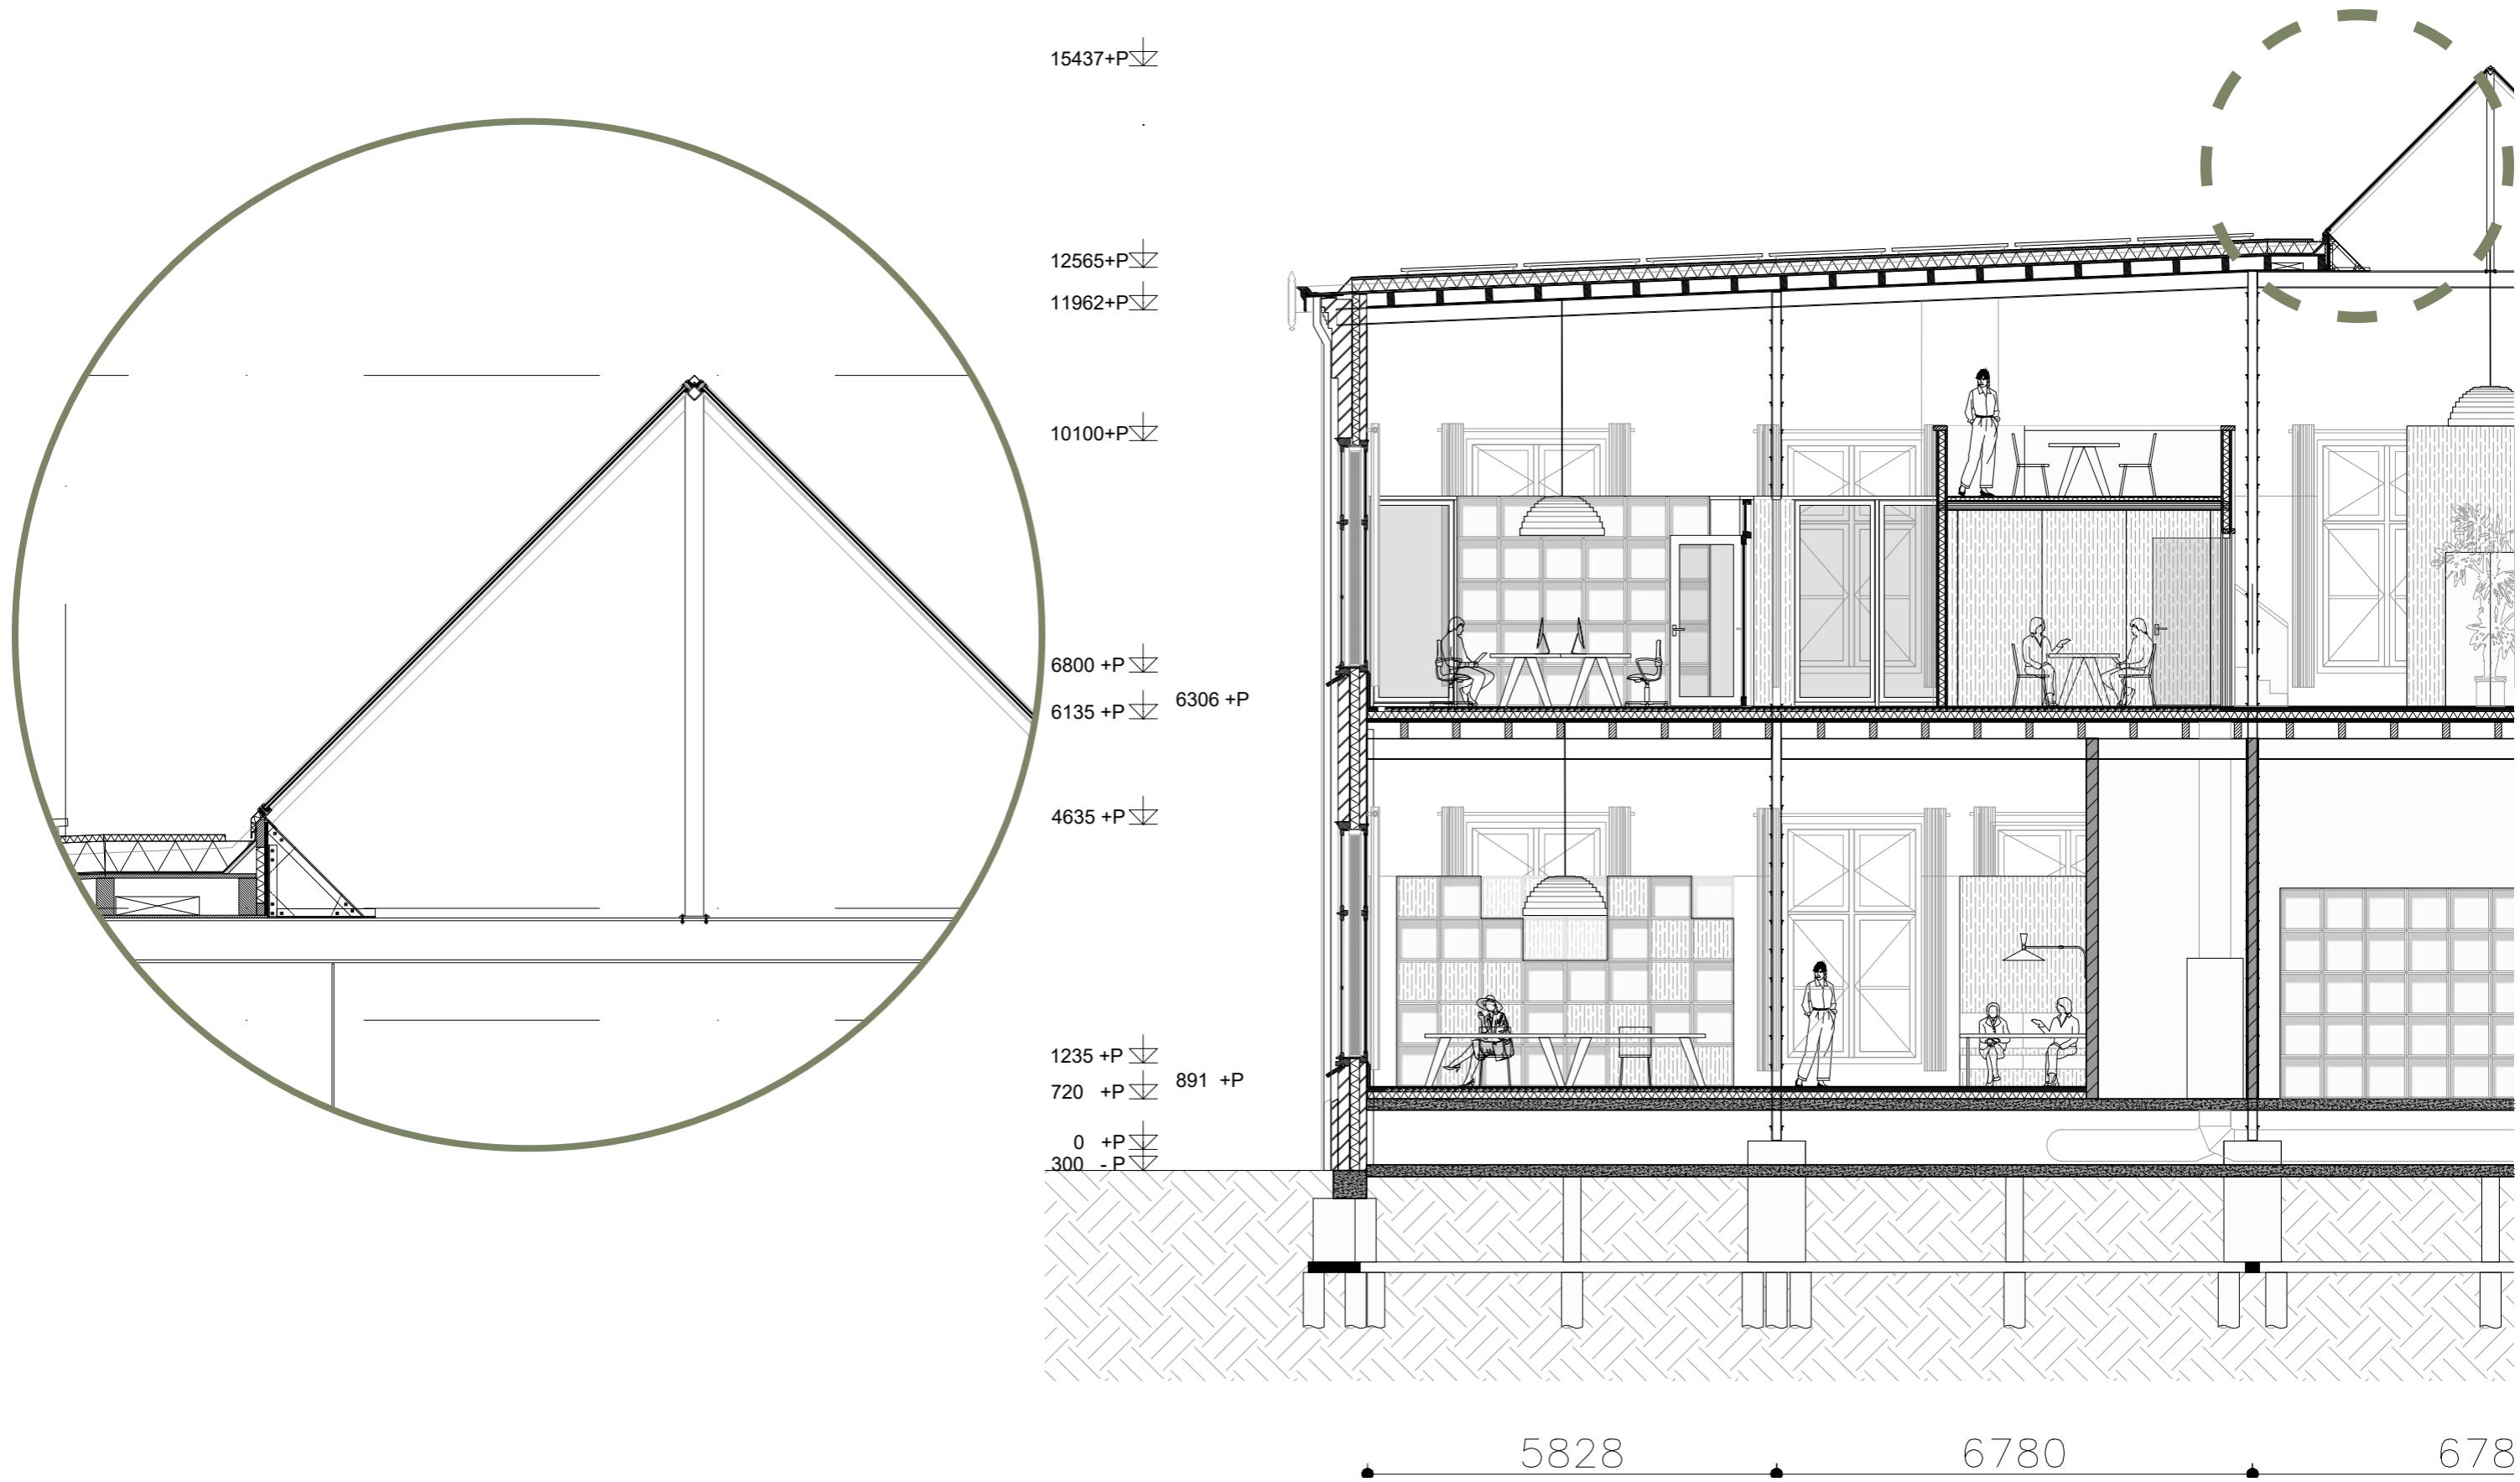



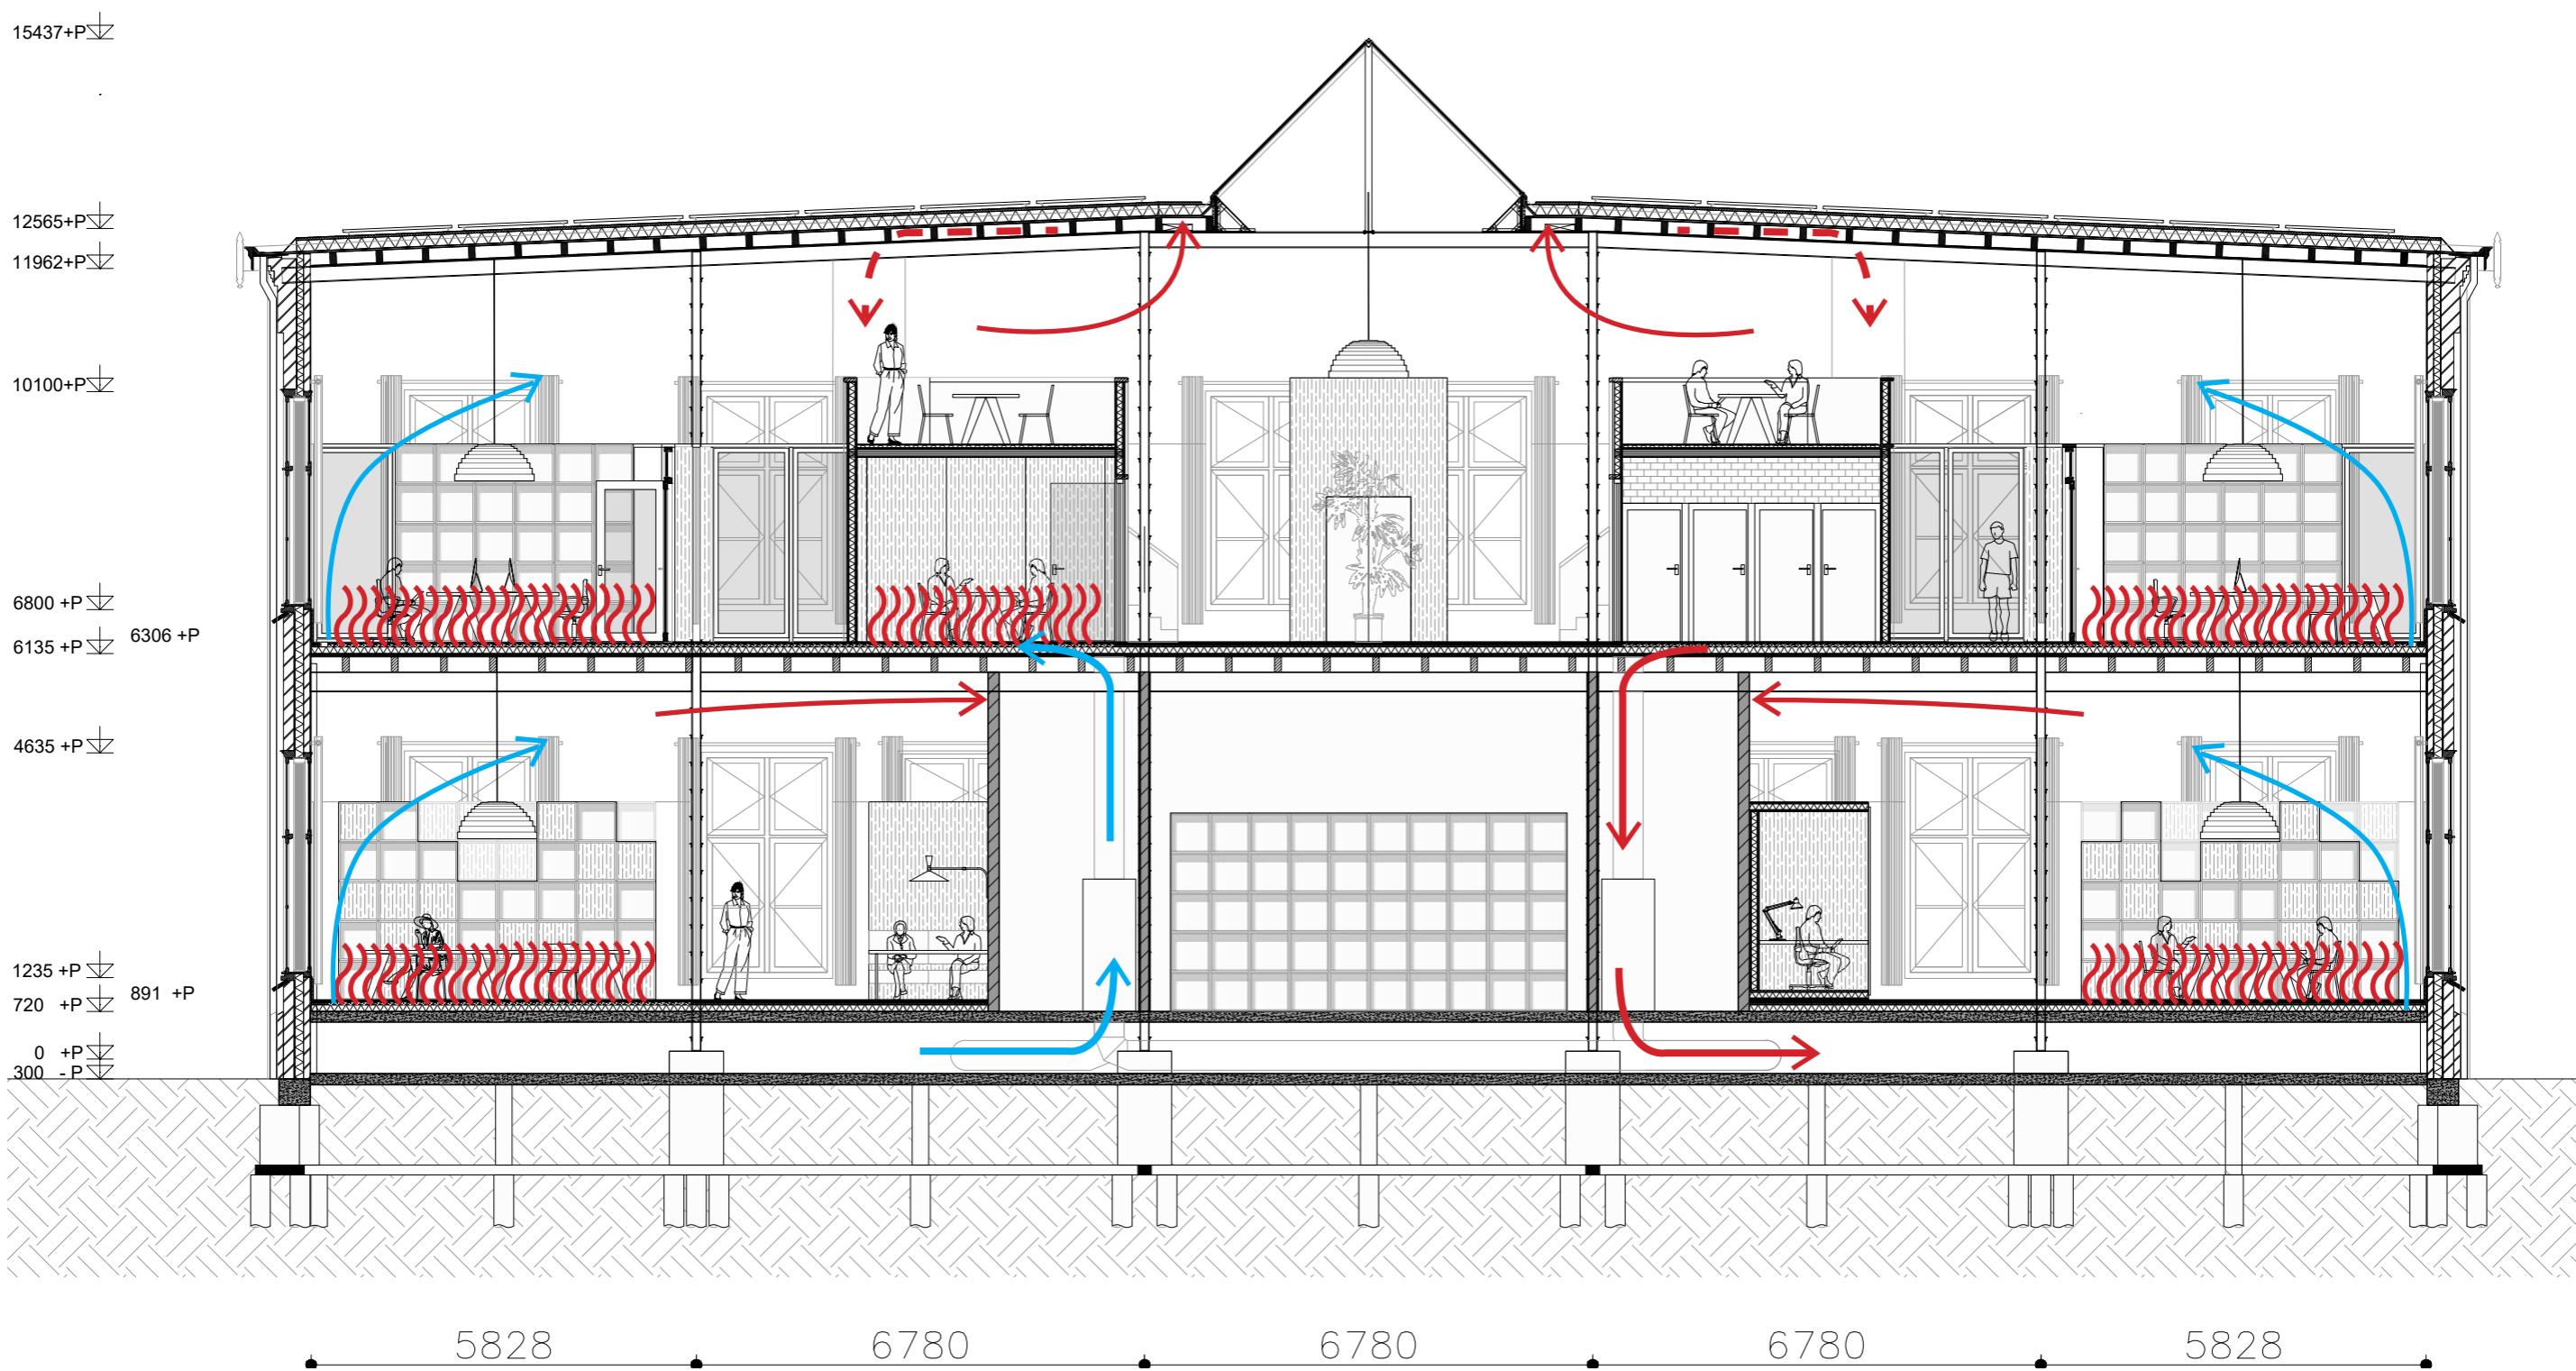

Content

1. Analysis

Contextual analysis

Campus North analysis

Building analysis

2. Design


Master plan Campus North

Machine hall

Weapon depot


3. Reflection

Research question

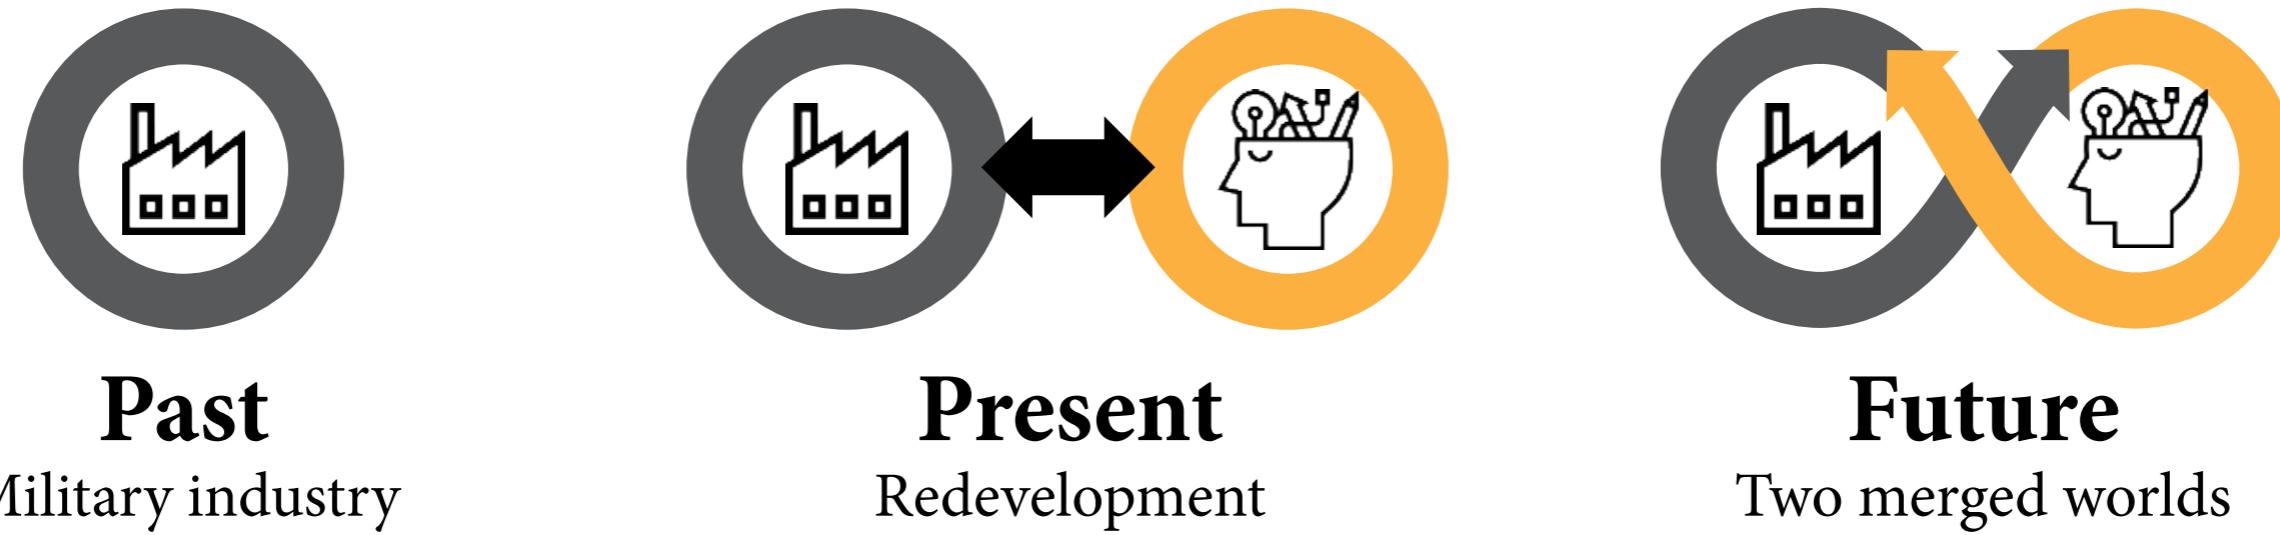

“How could my design interventions stimulate the transformation of the former military industrial site into the art, craft and design center of Amsterdam and the Zaan region without losing the valuable historical character of Hembrug?”

Reflection Approach

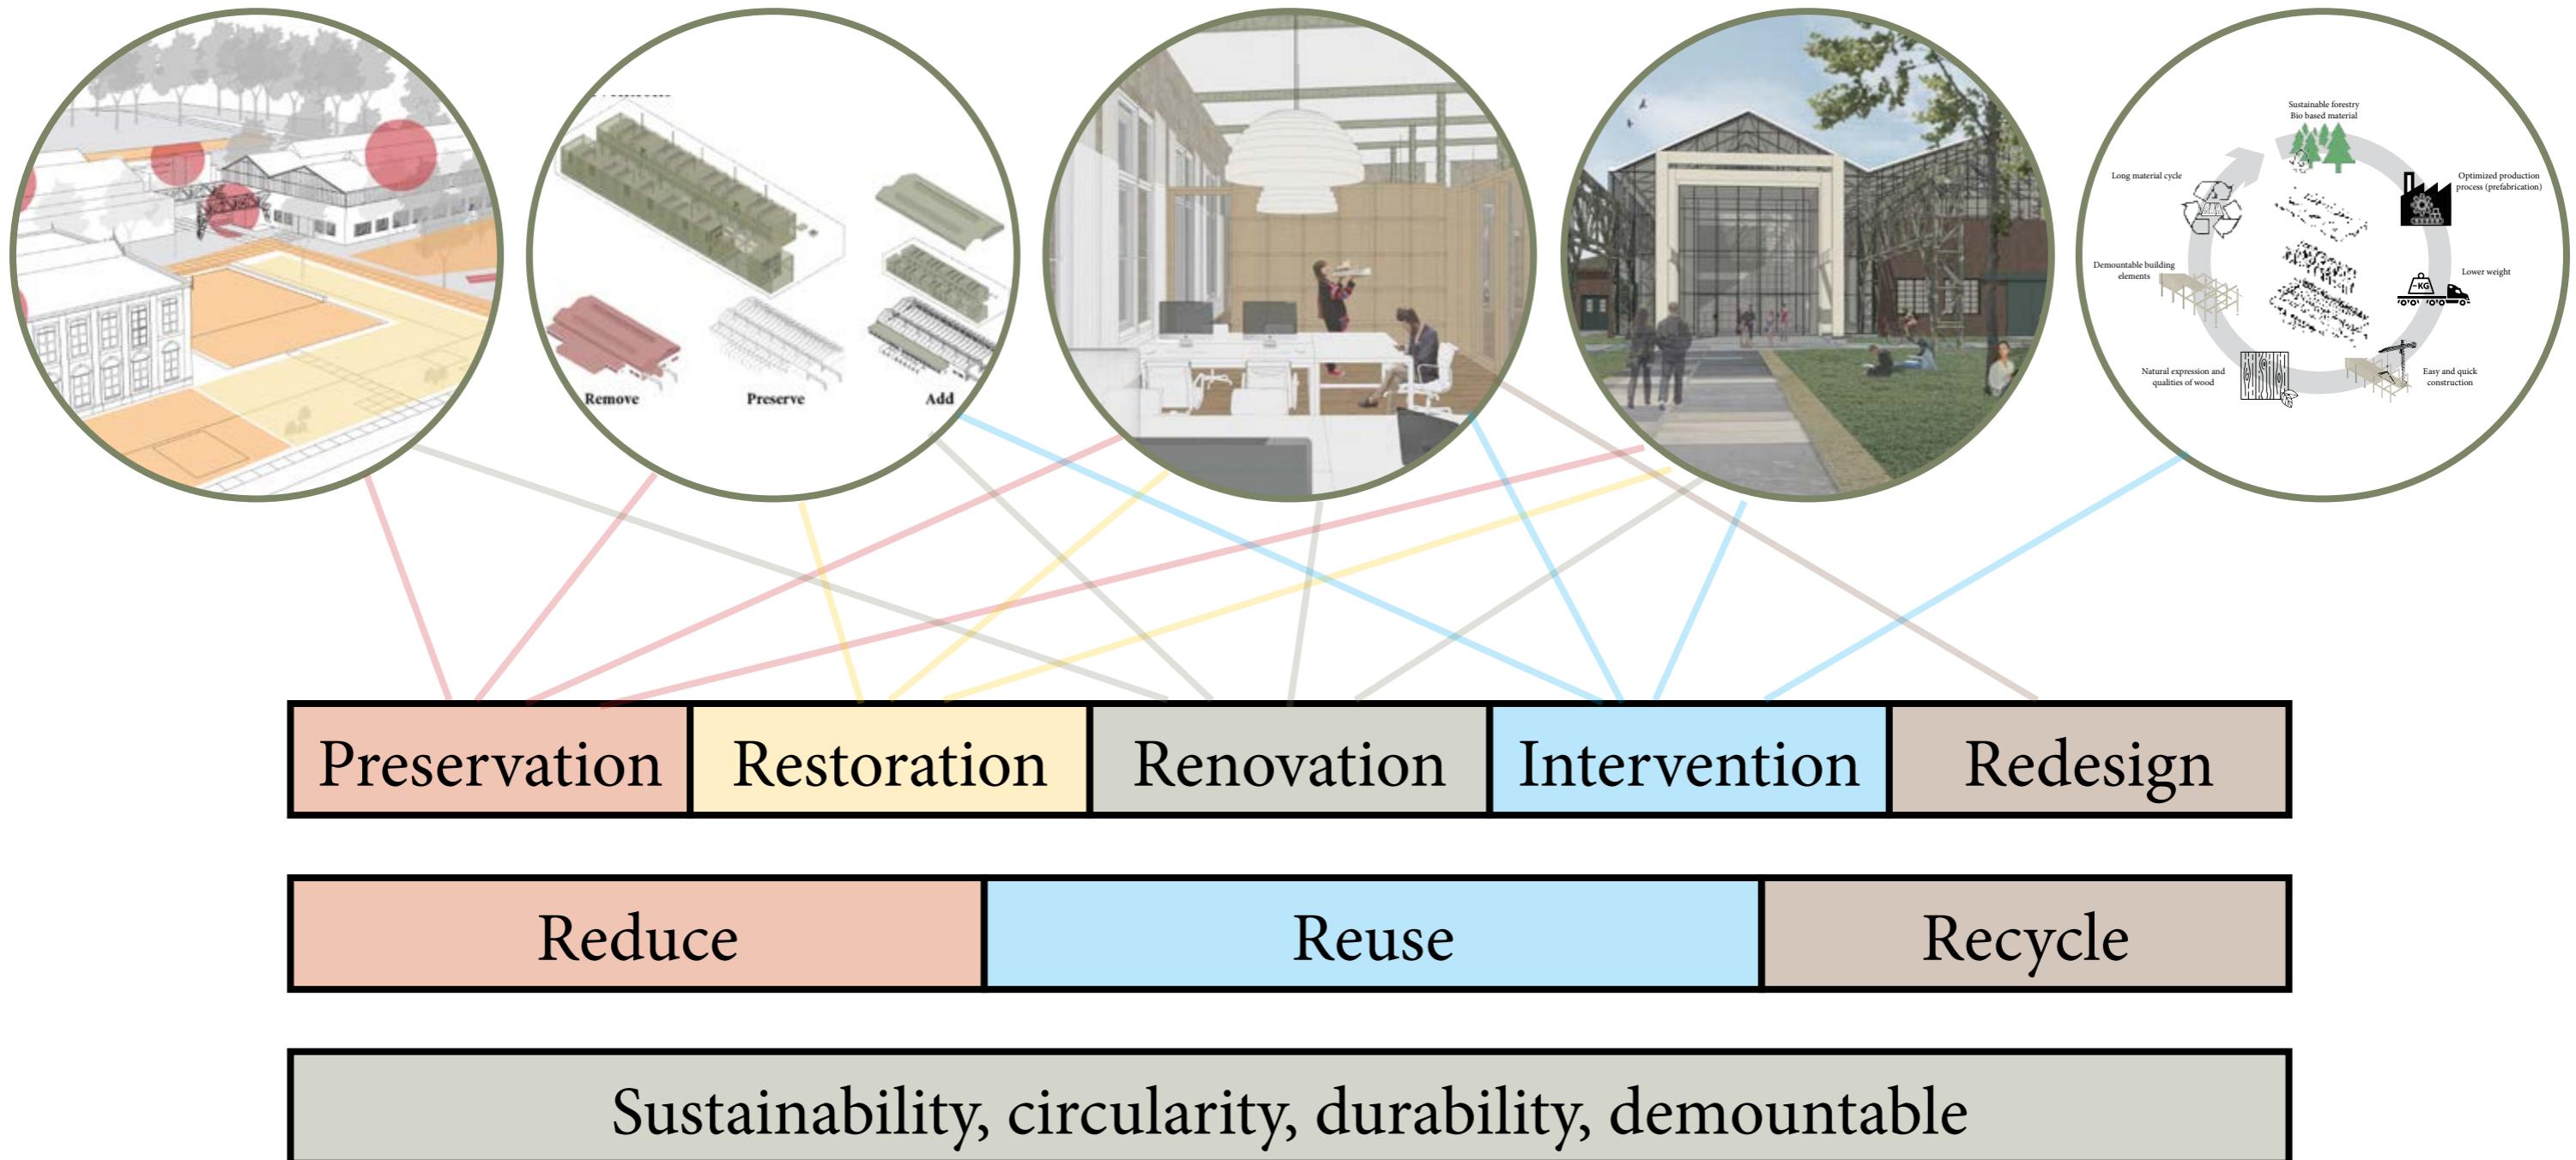

Preservation: preserve as much as possible - historic valuable elements- demolish only when necessary

Restoration: appreciation of the existing – cleaning and repair

Renovation: making existing elements more future proof

Intervention: the new added intervention will derive from the existing and should be removable

Redesign: using existing elements in another way

Reflection Questions?

