

GROUND FLOOR 1:100

Elandsgracht

1 2 3 4 5 6 7 8 9 10 11 12

7200 5400 23400 5400 5400 5400 1600 7200 43200 7200 7200 7200

15000 15000 9100 10900 8000 8500 10900

28800 37800

1 2 3' 4' 6 7 8' 9' 10' 11 12

Information point sustainable living / aquaponics

commercial

commercial

commercial

commercial

Entrance hall

activity room

technical room

commercial

commercial

technical room

Storage

activity room

Kitchen

Fish shop

Storage

Grand cafe

UP


Entrance hall


vegetable shop

commercial

commercial

Bikes

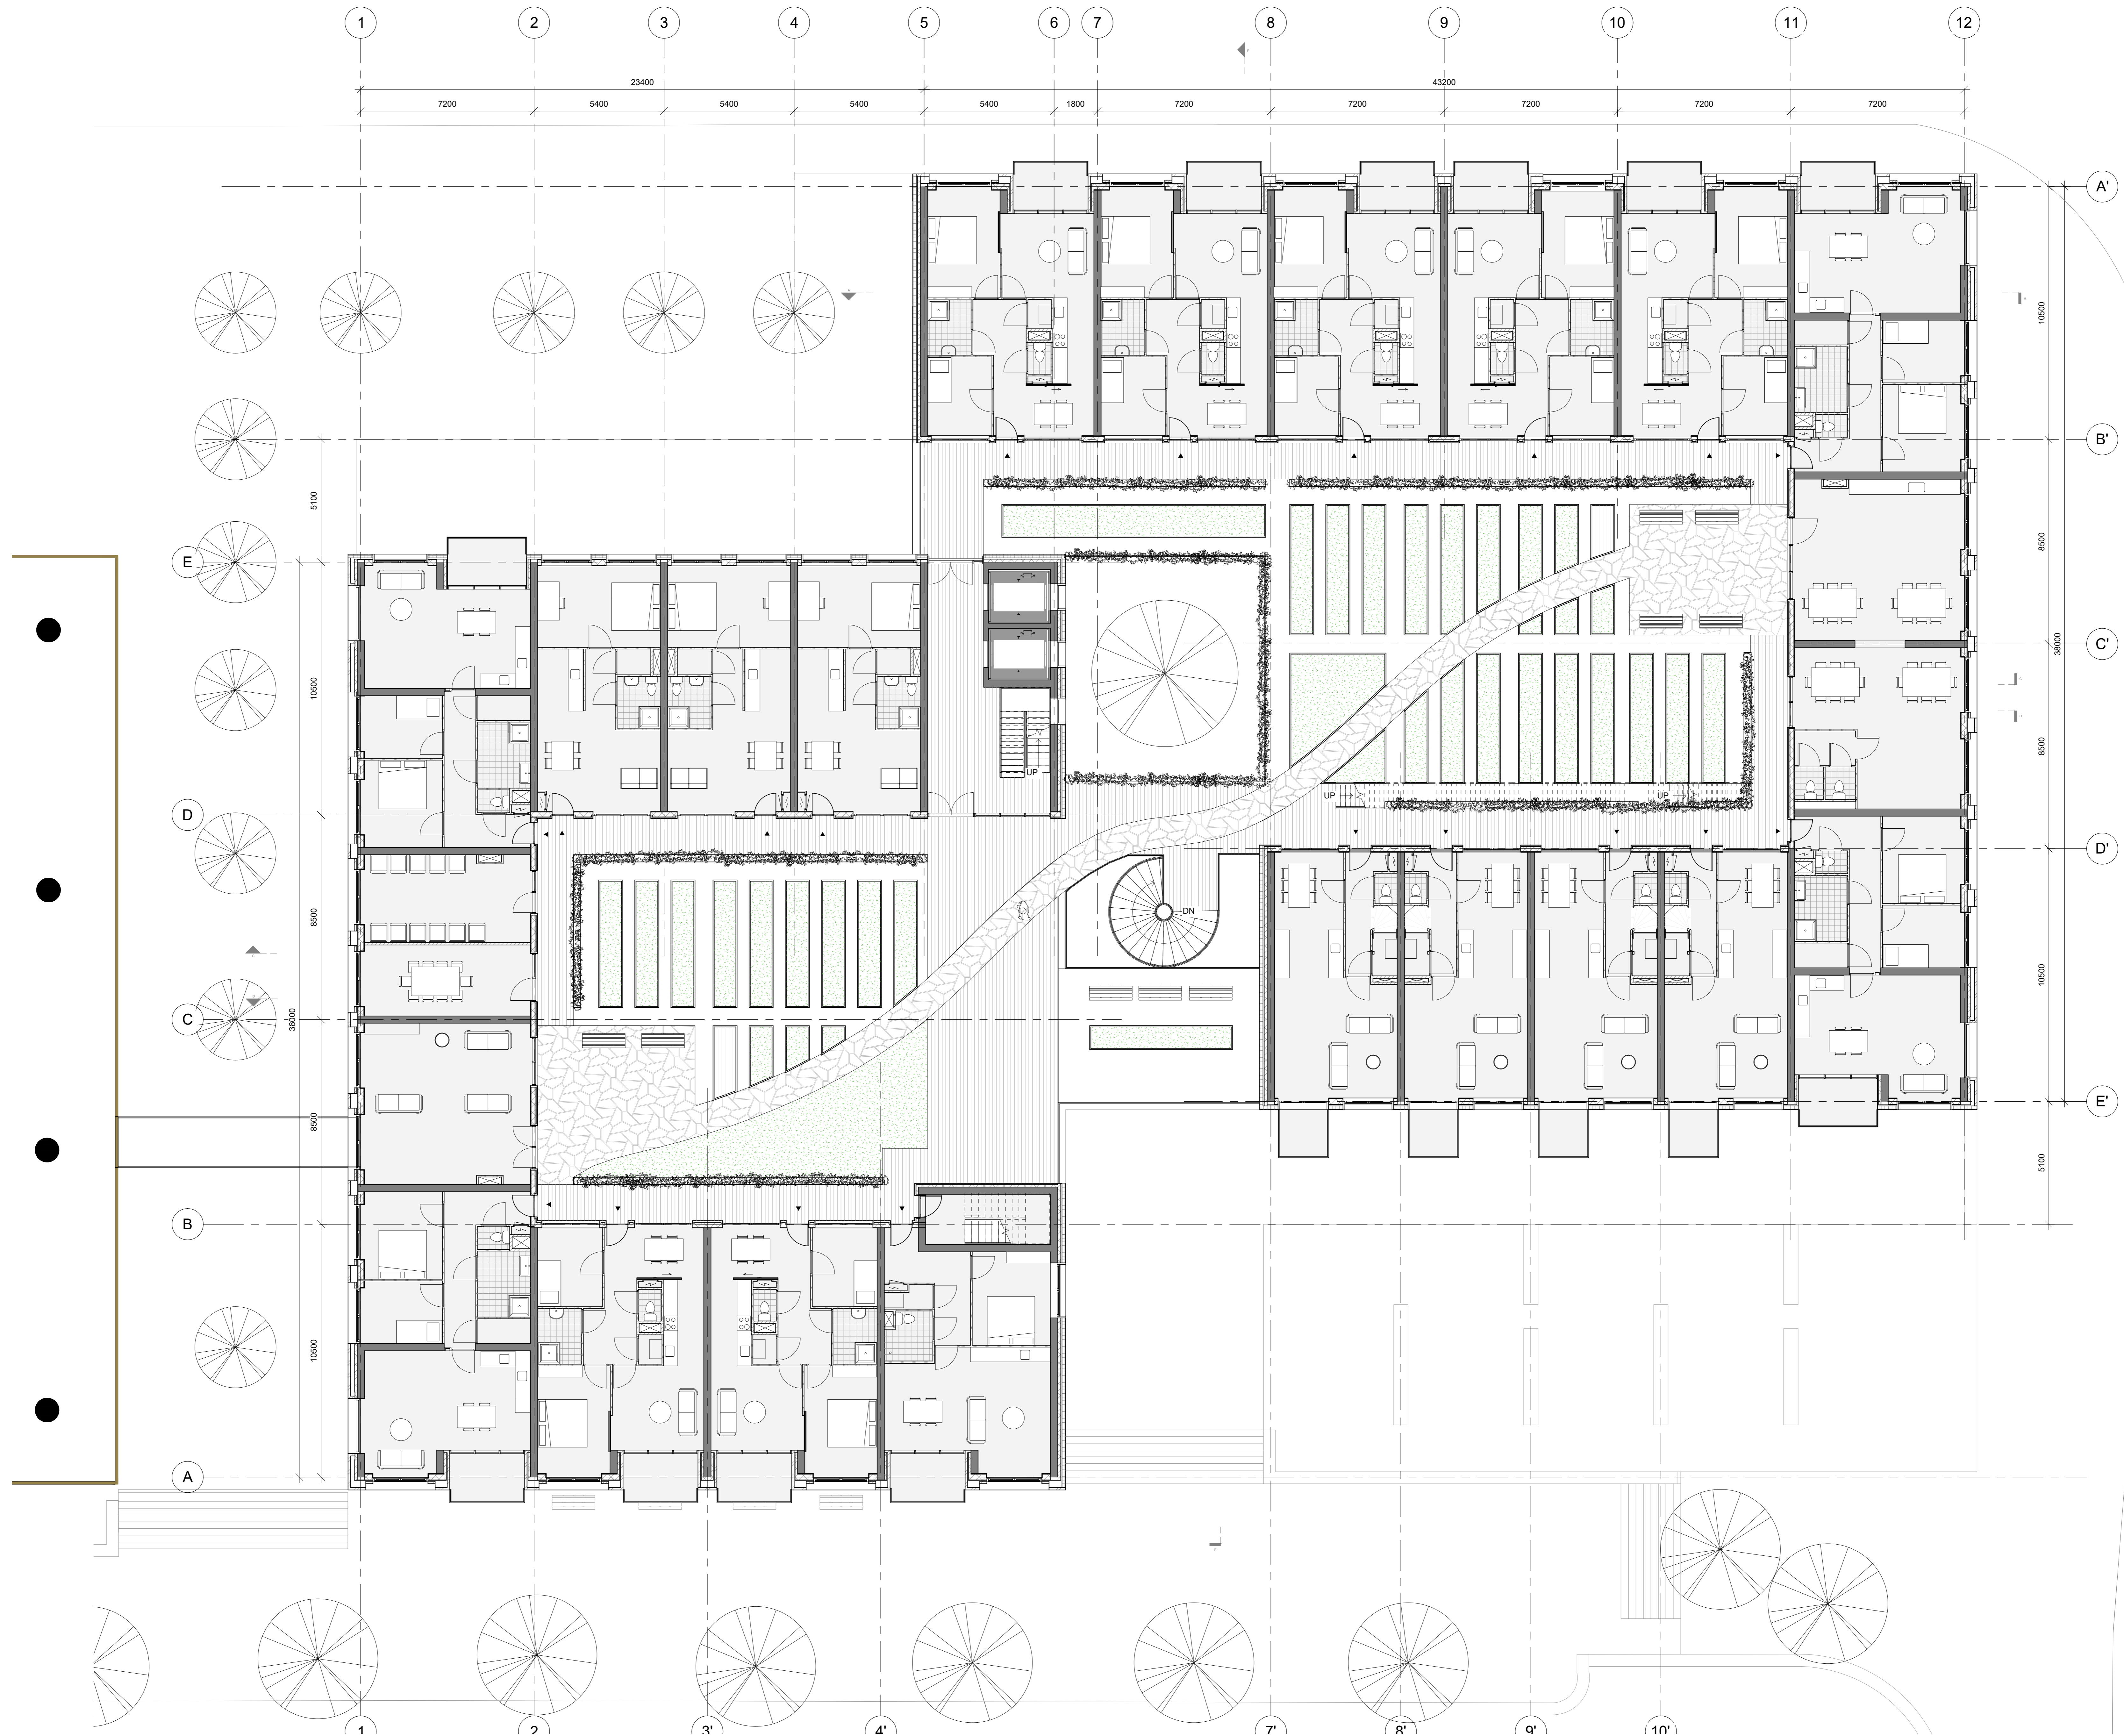

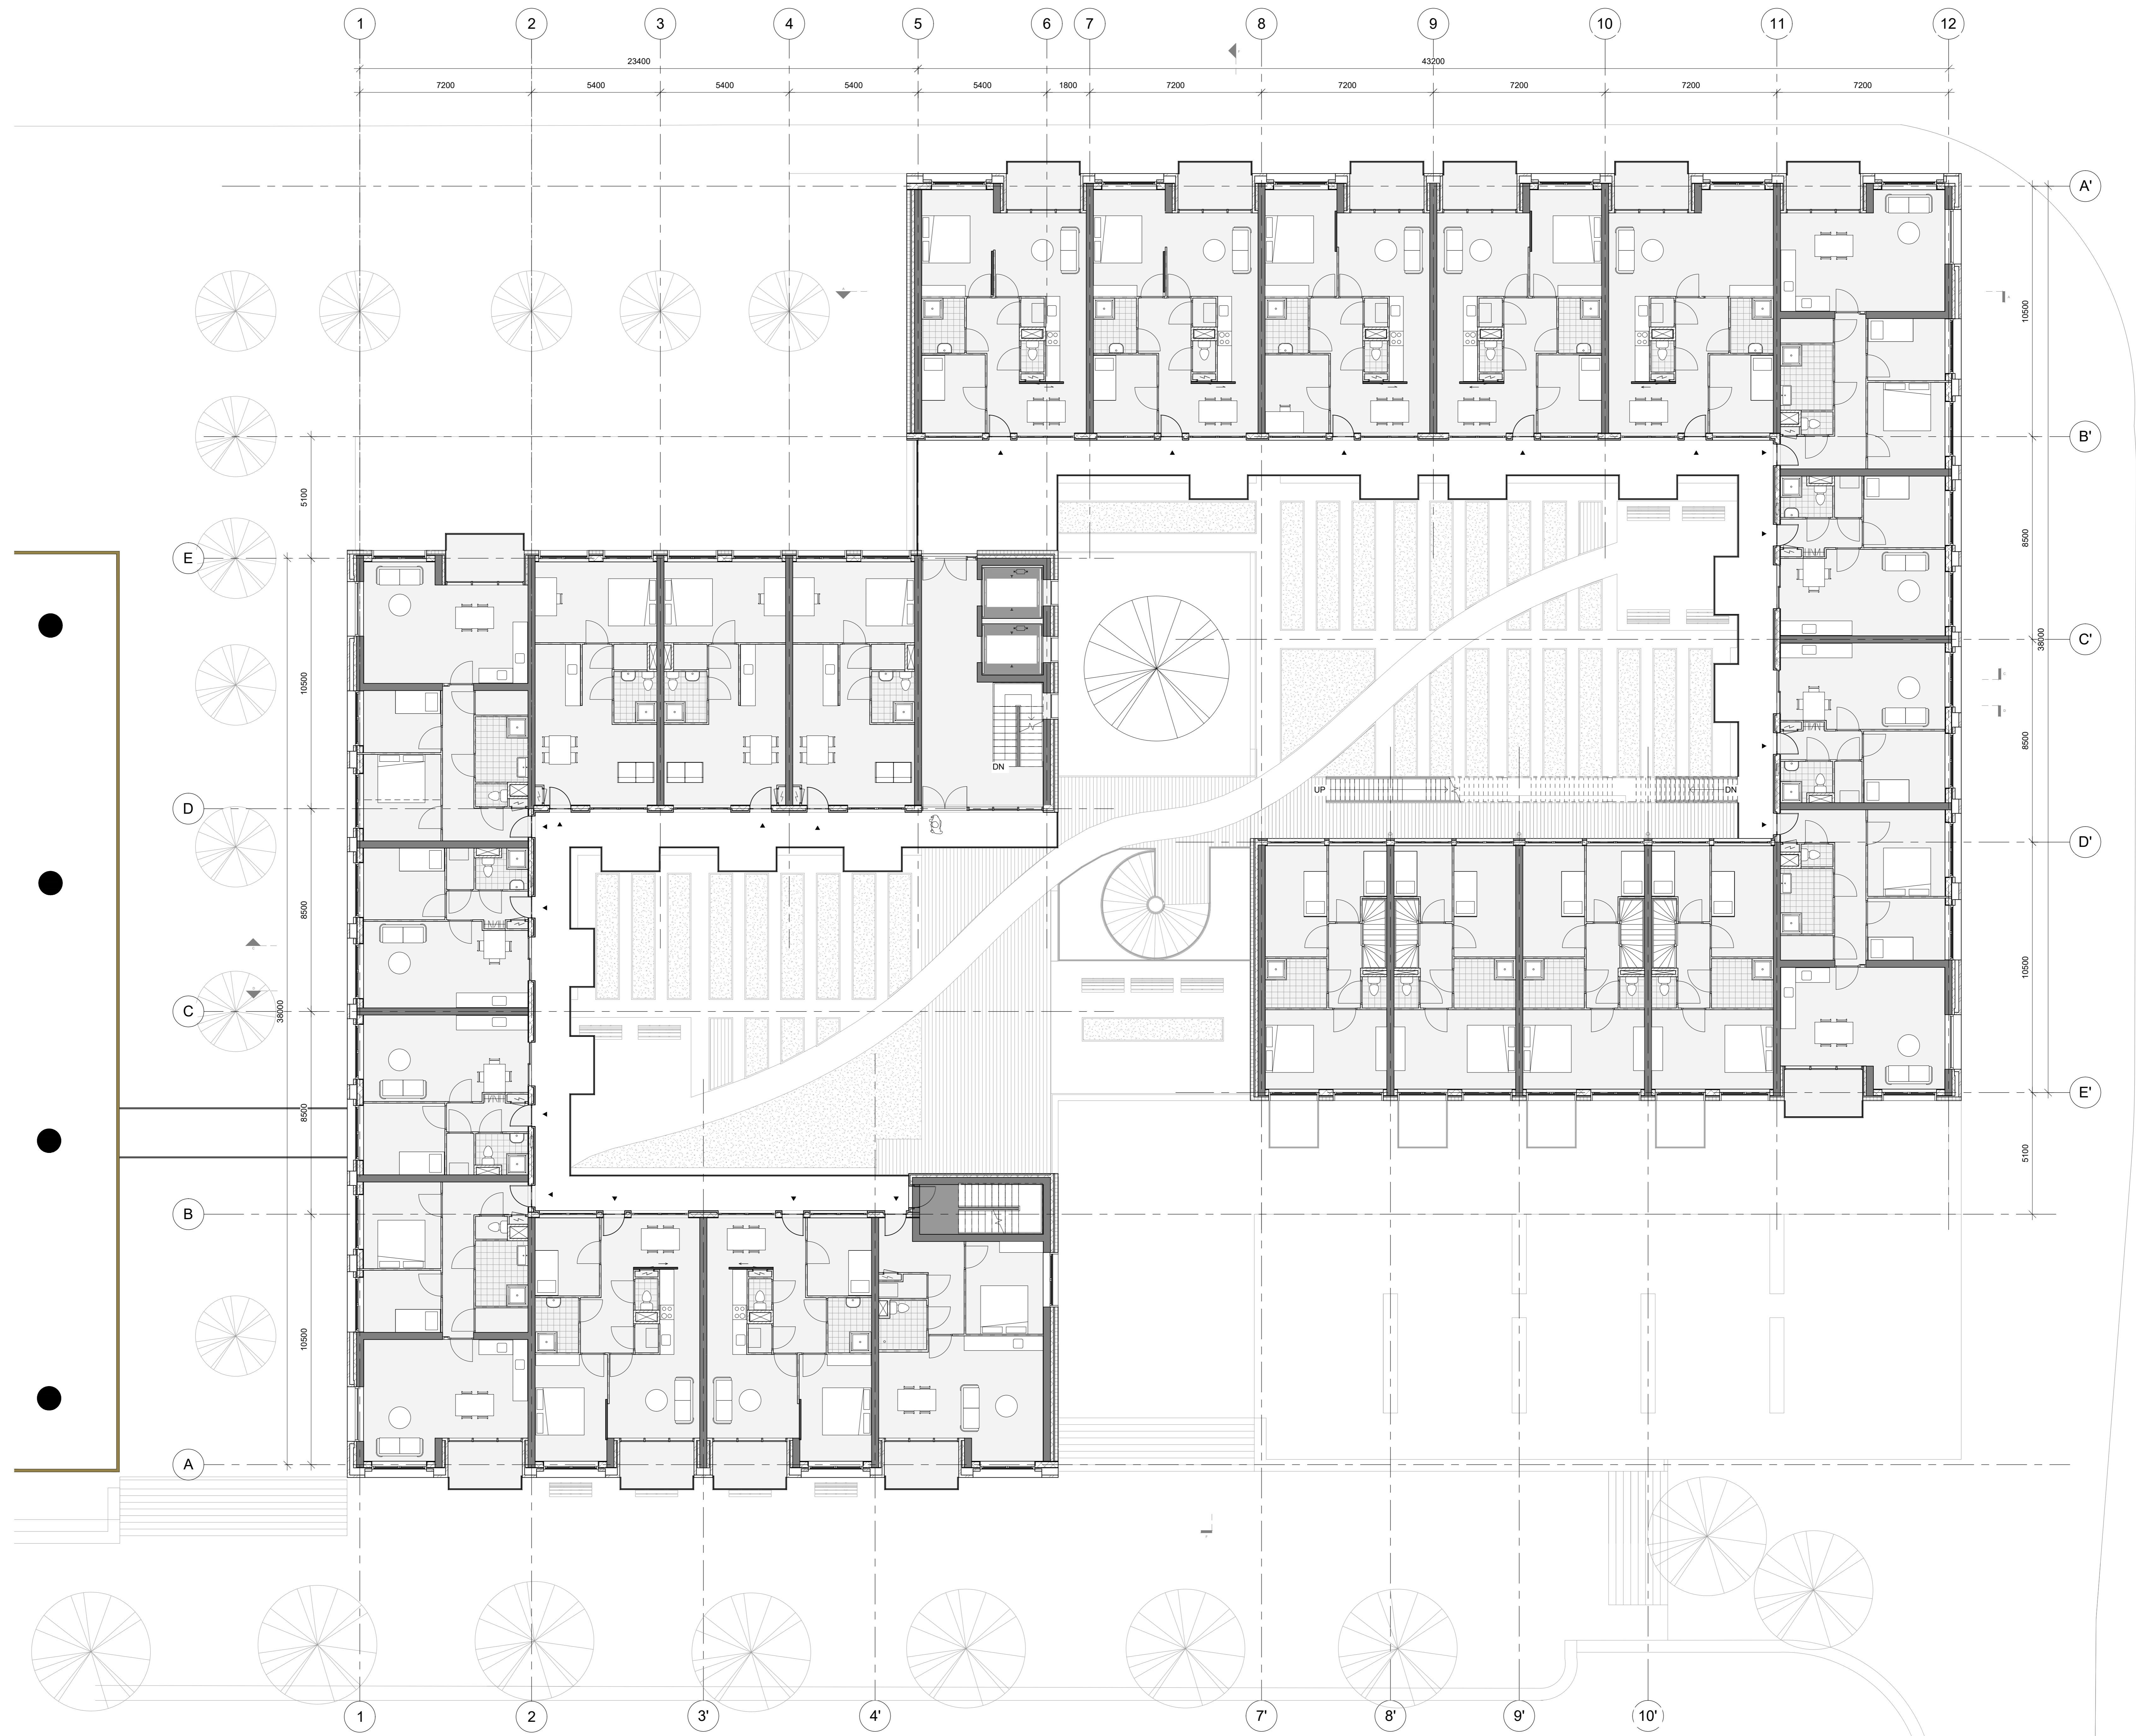



NORTH FACADE



EAST FACADE




SOUTH FACADE



WEST FACADE




Section AA

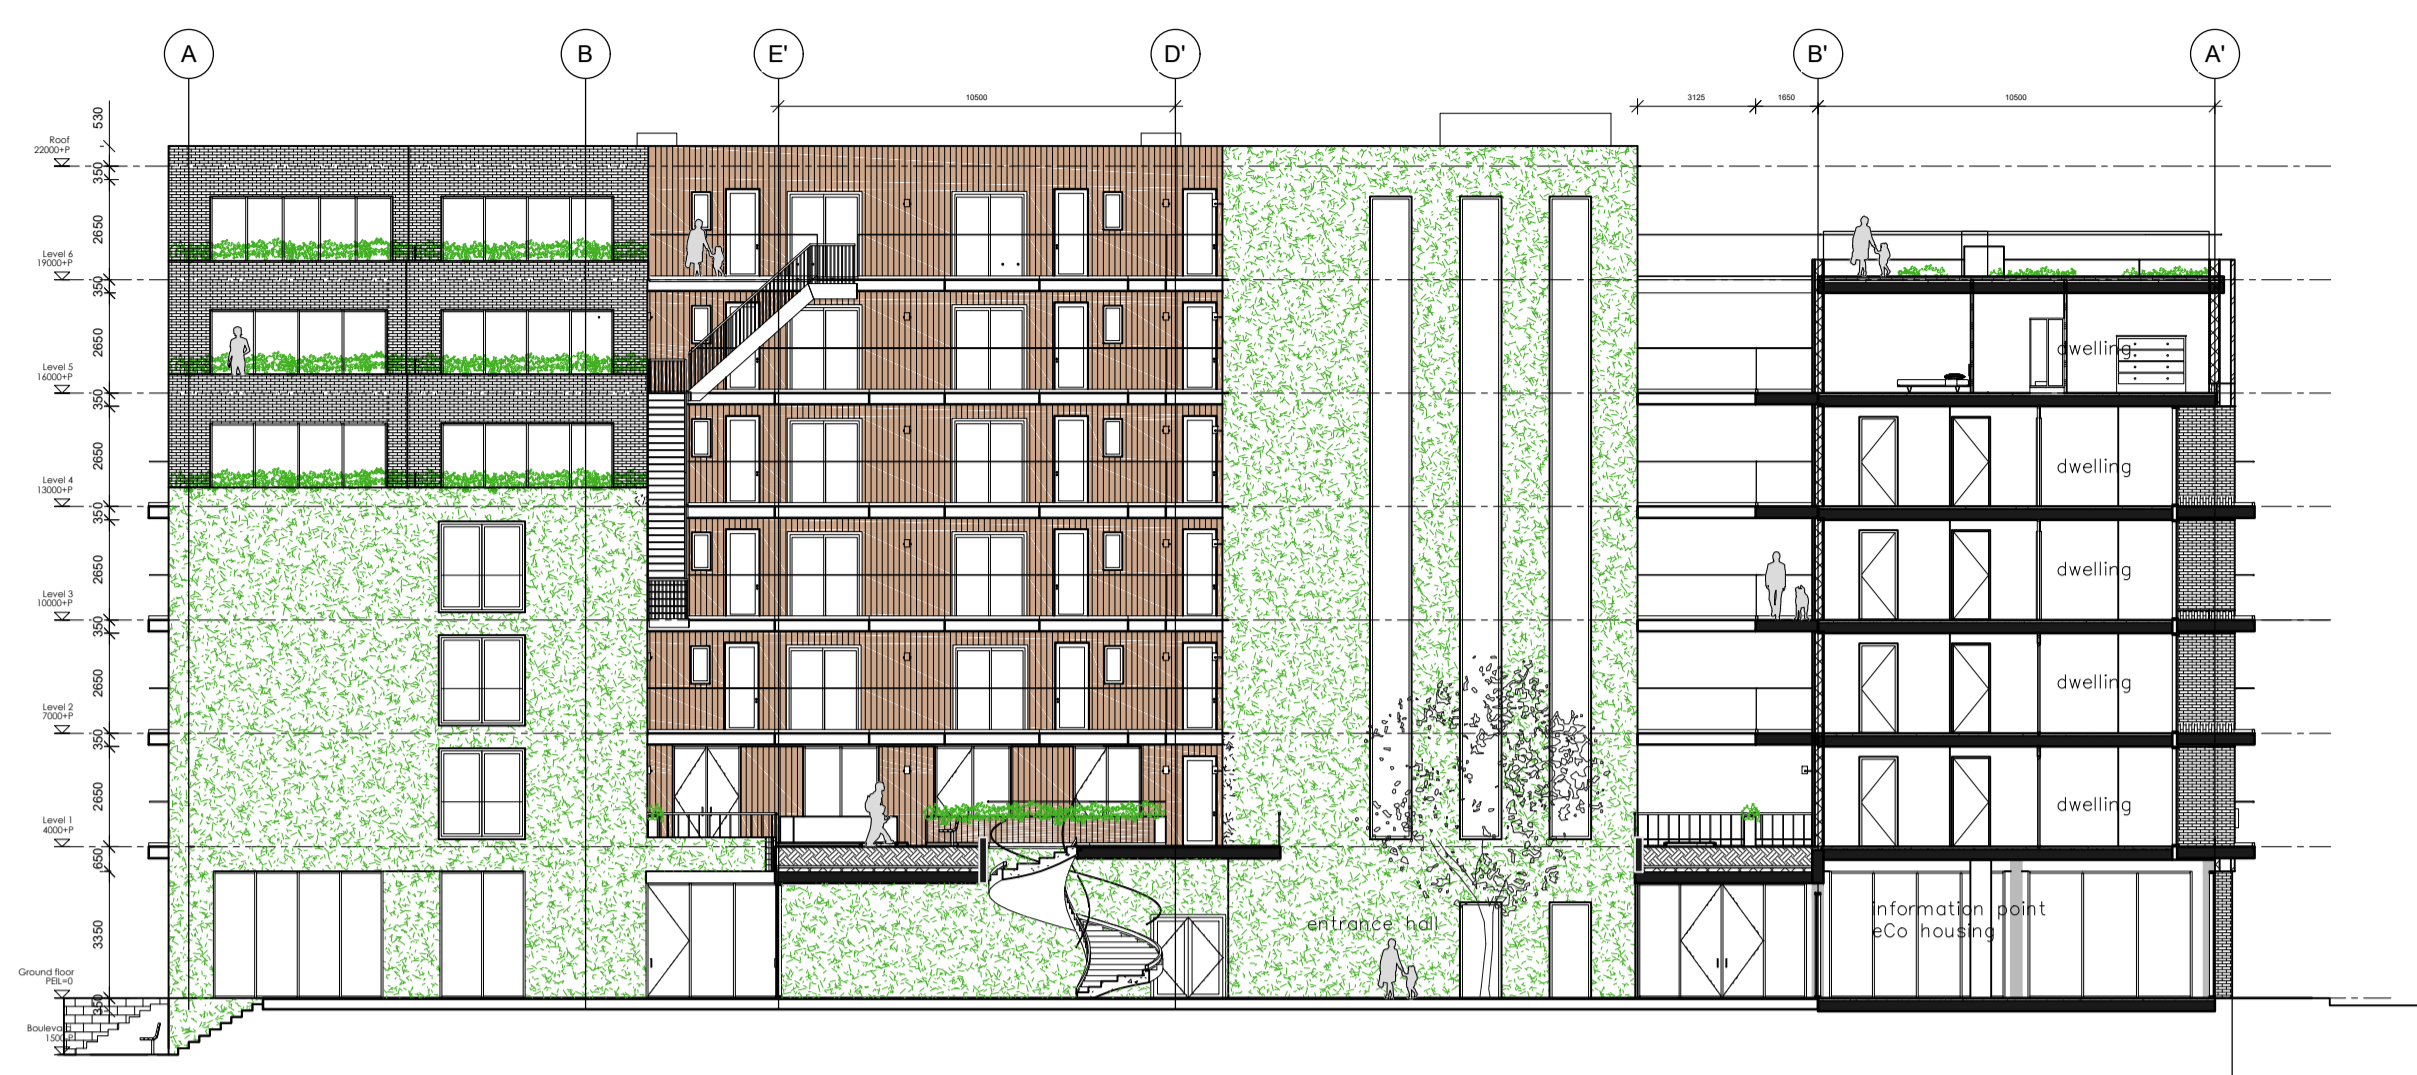


Section FF




Section CC

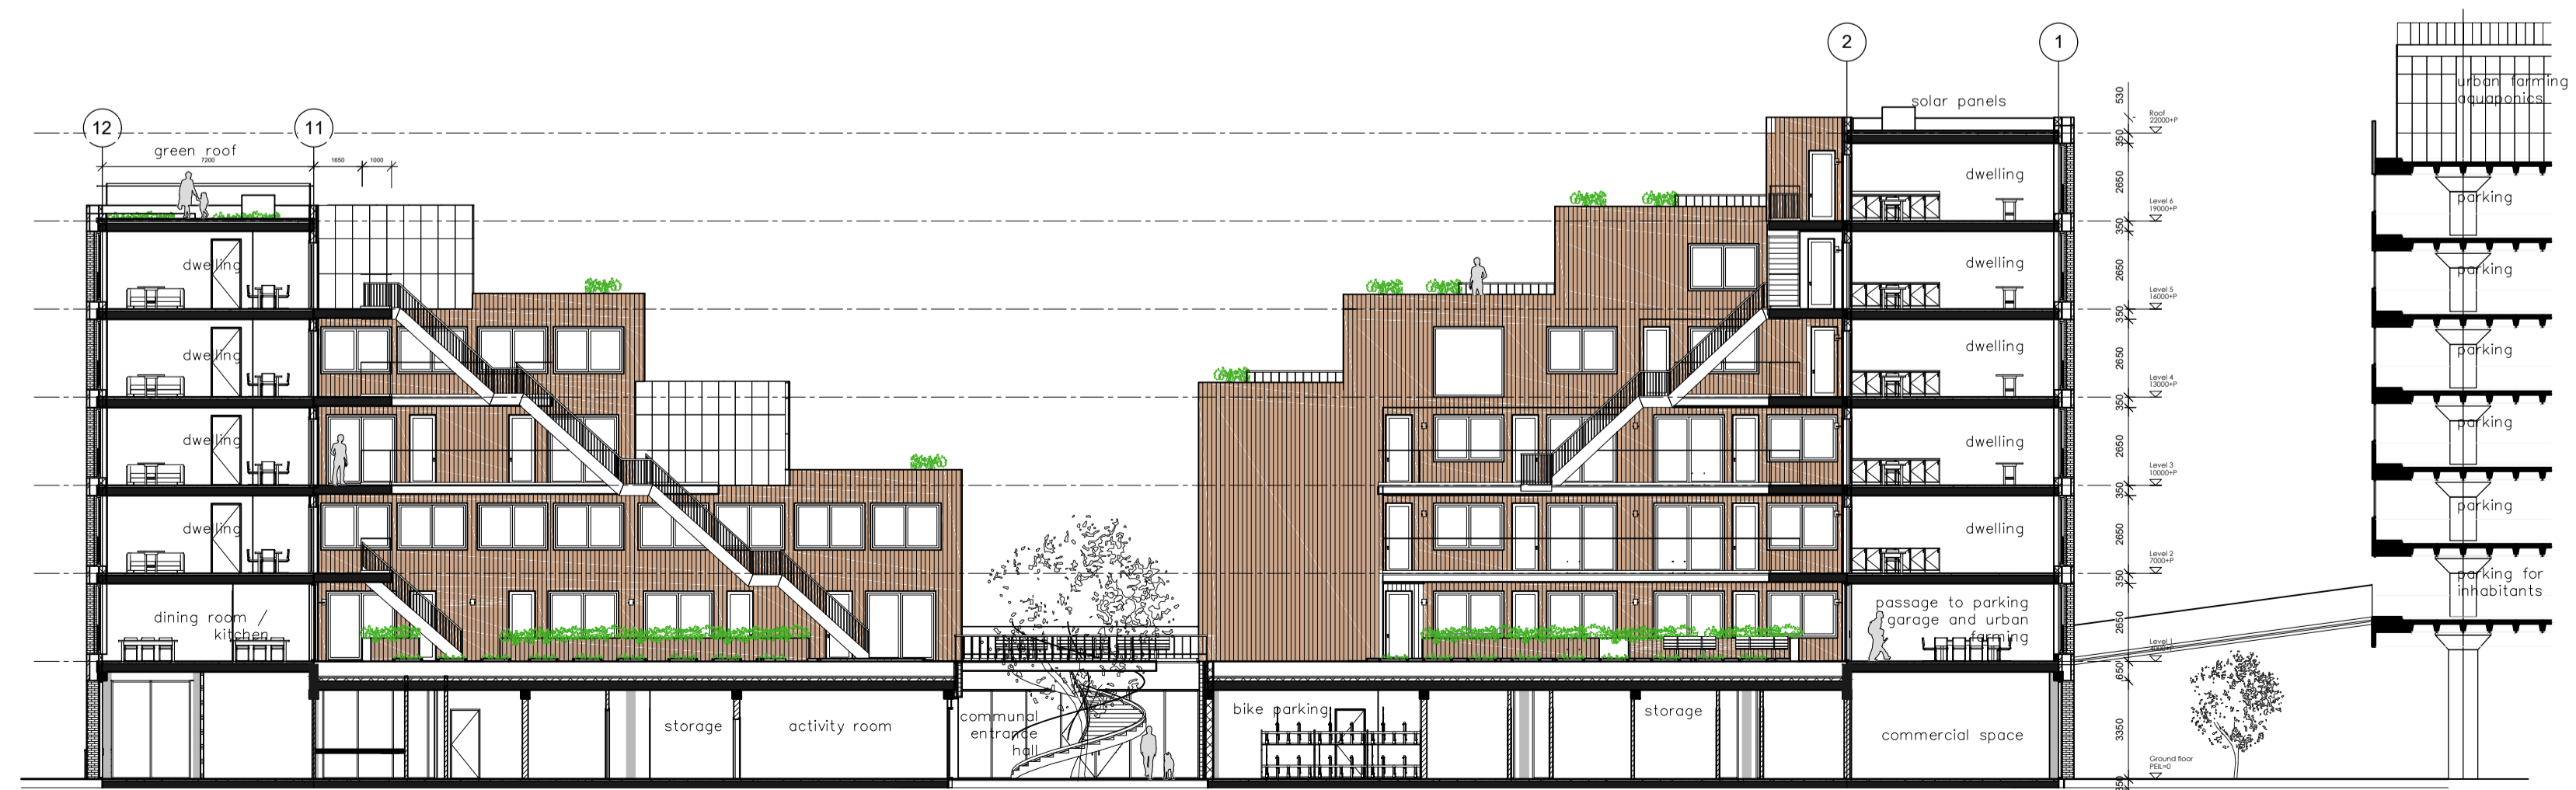

Section DD

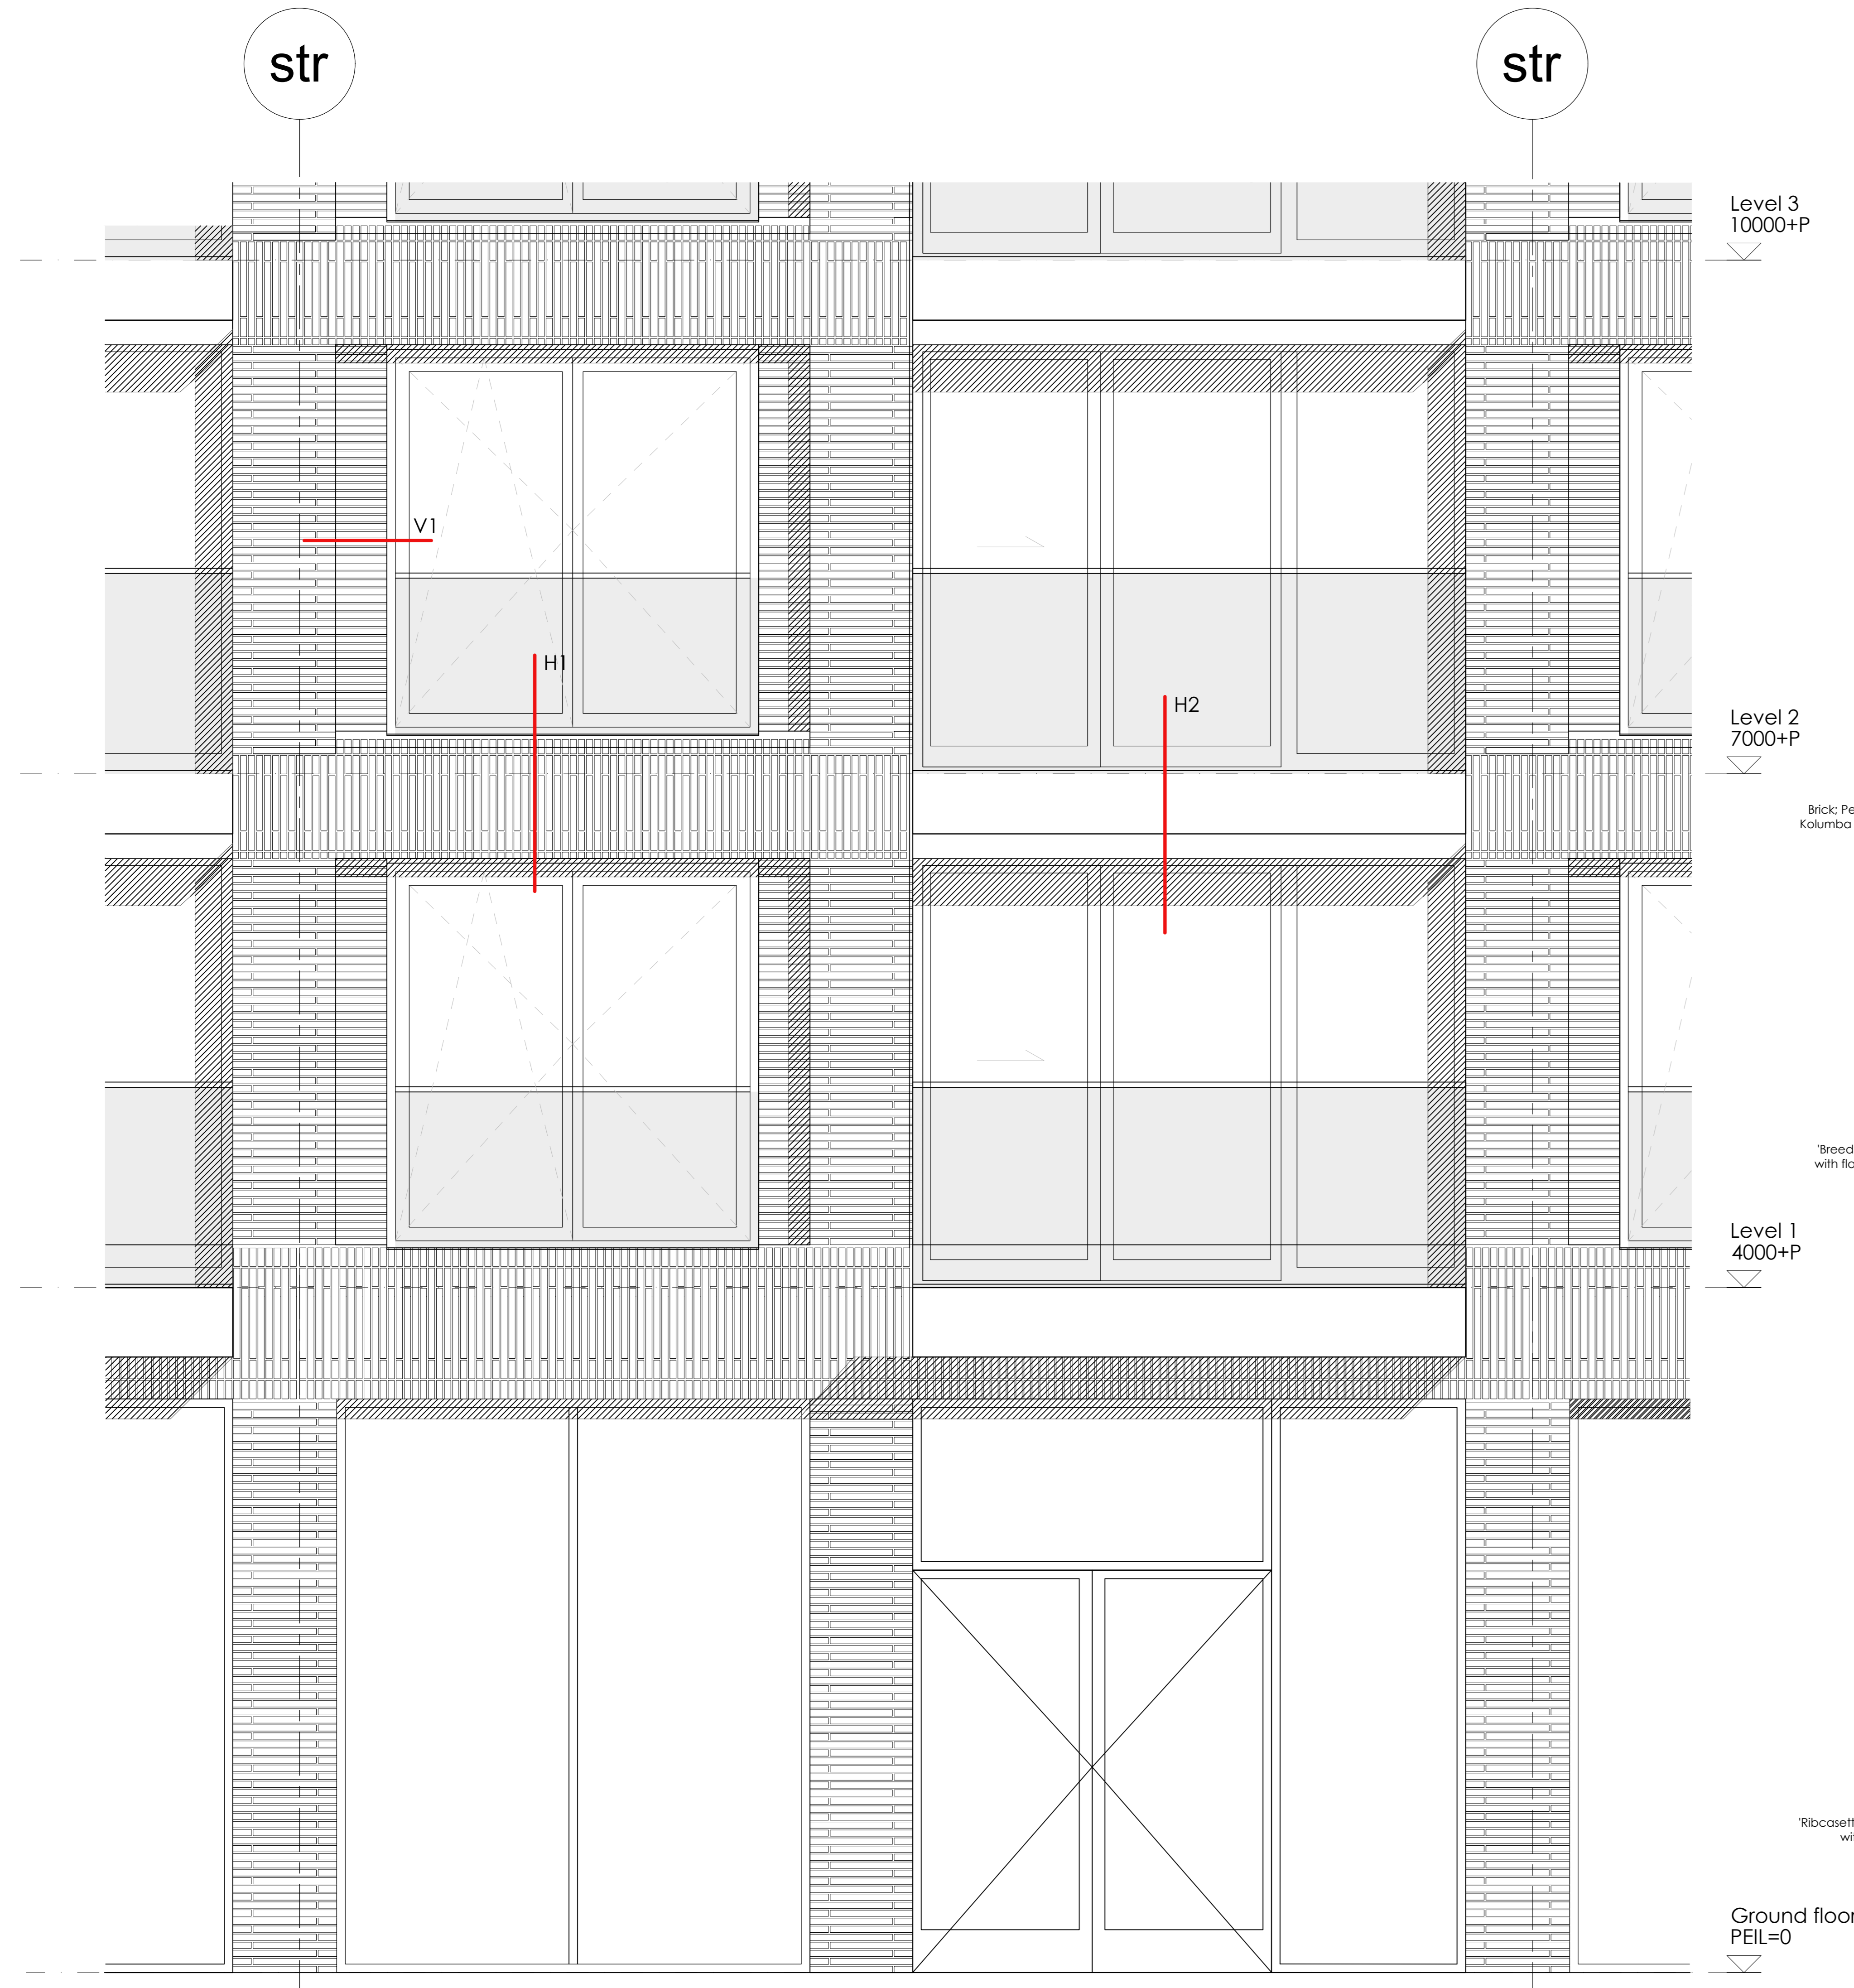


Facade fragment
1 : 20

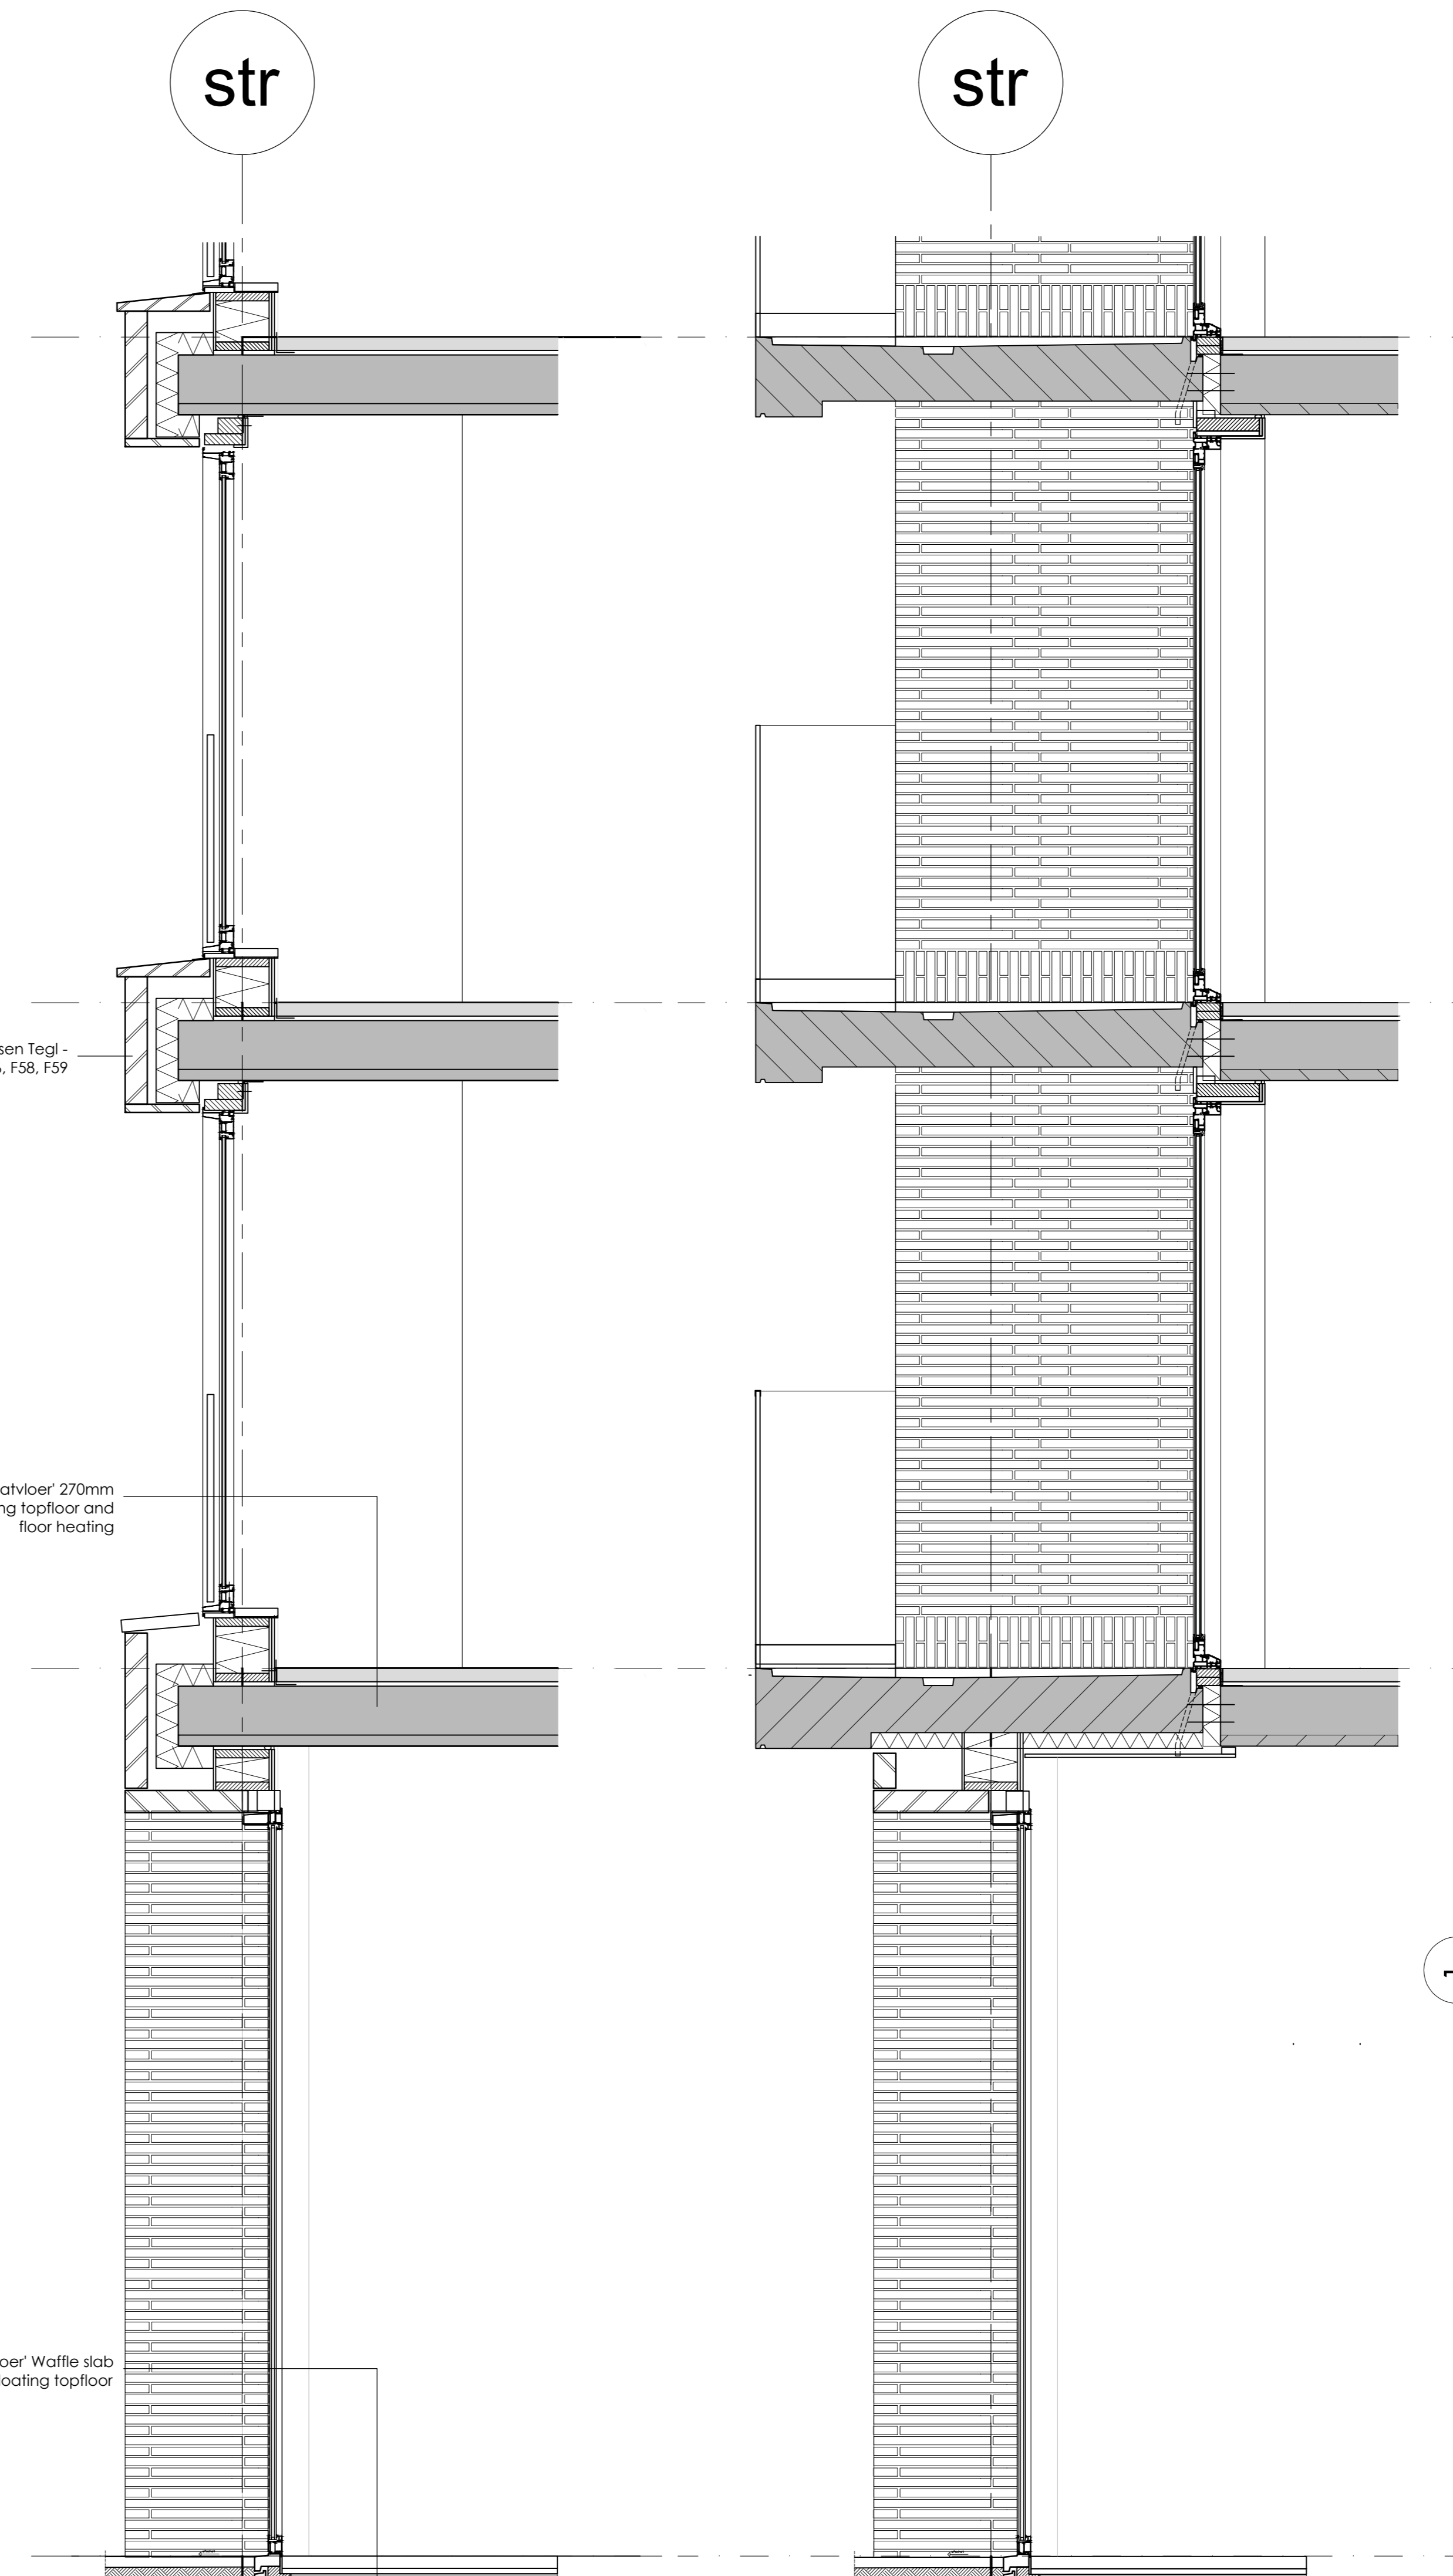


Wall Section A
1 : 20


Wall Section B
1 : 20

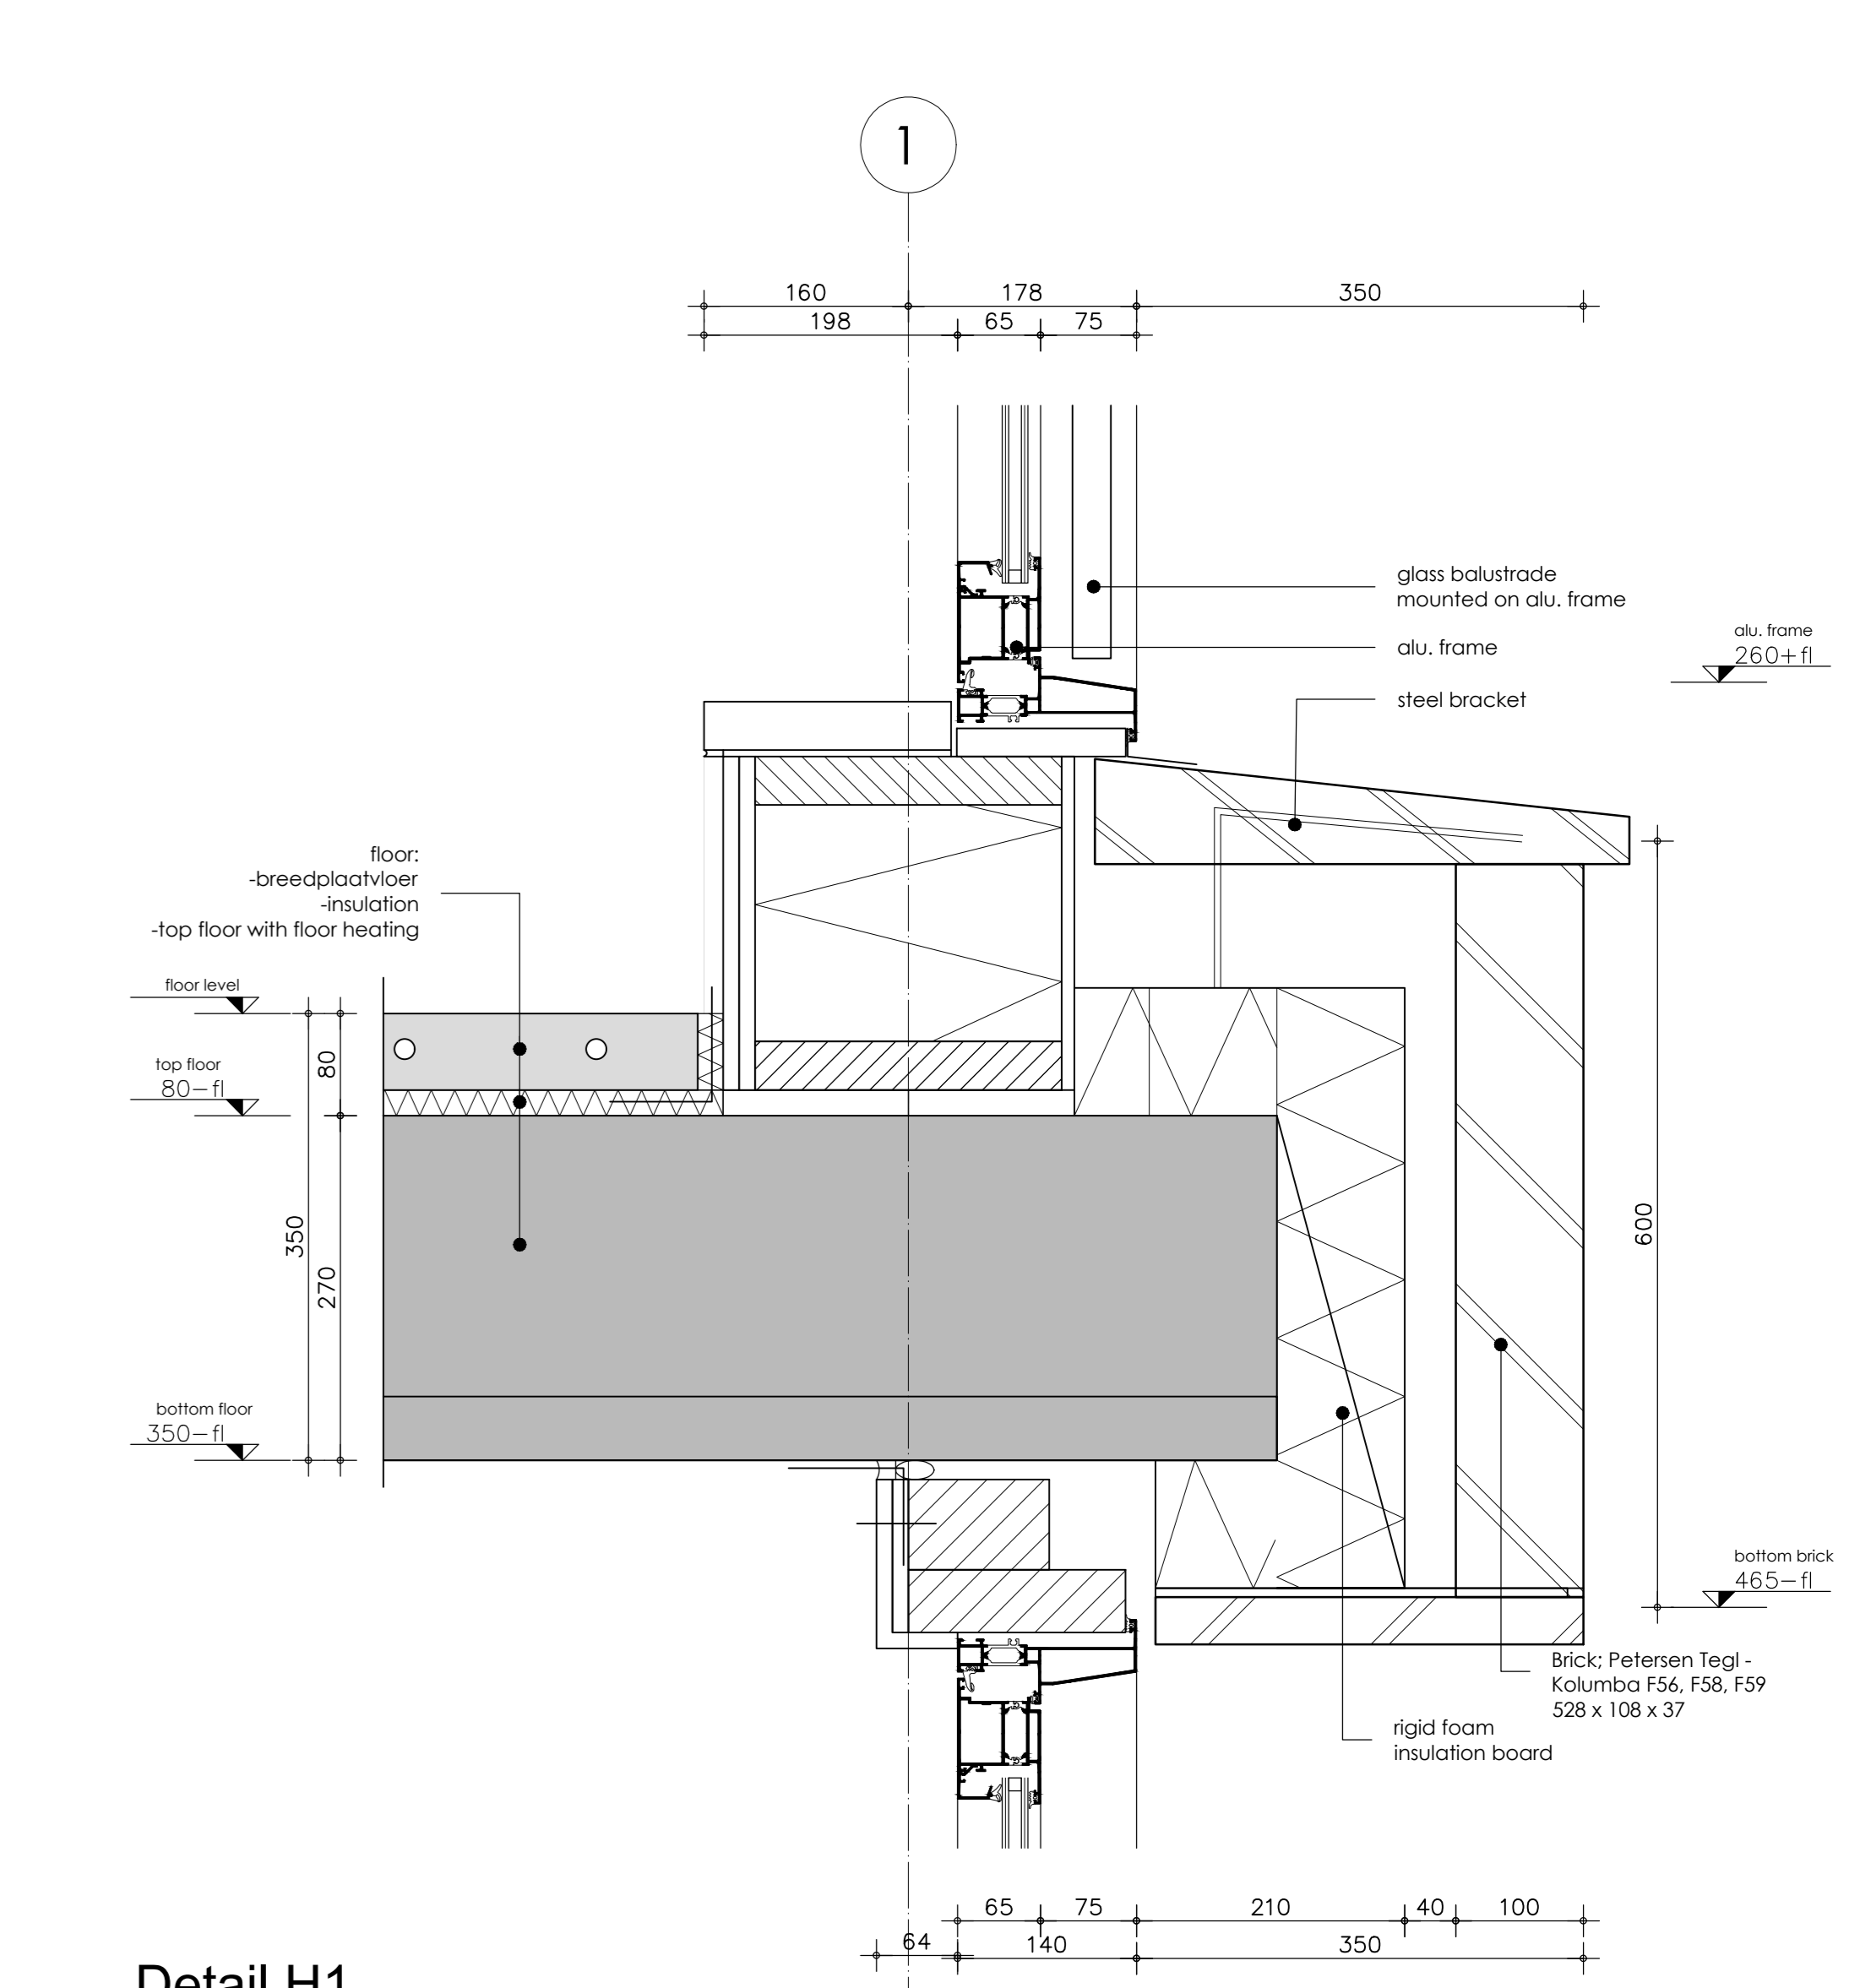


Detail H1
1 : 5

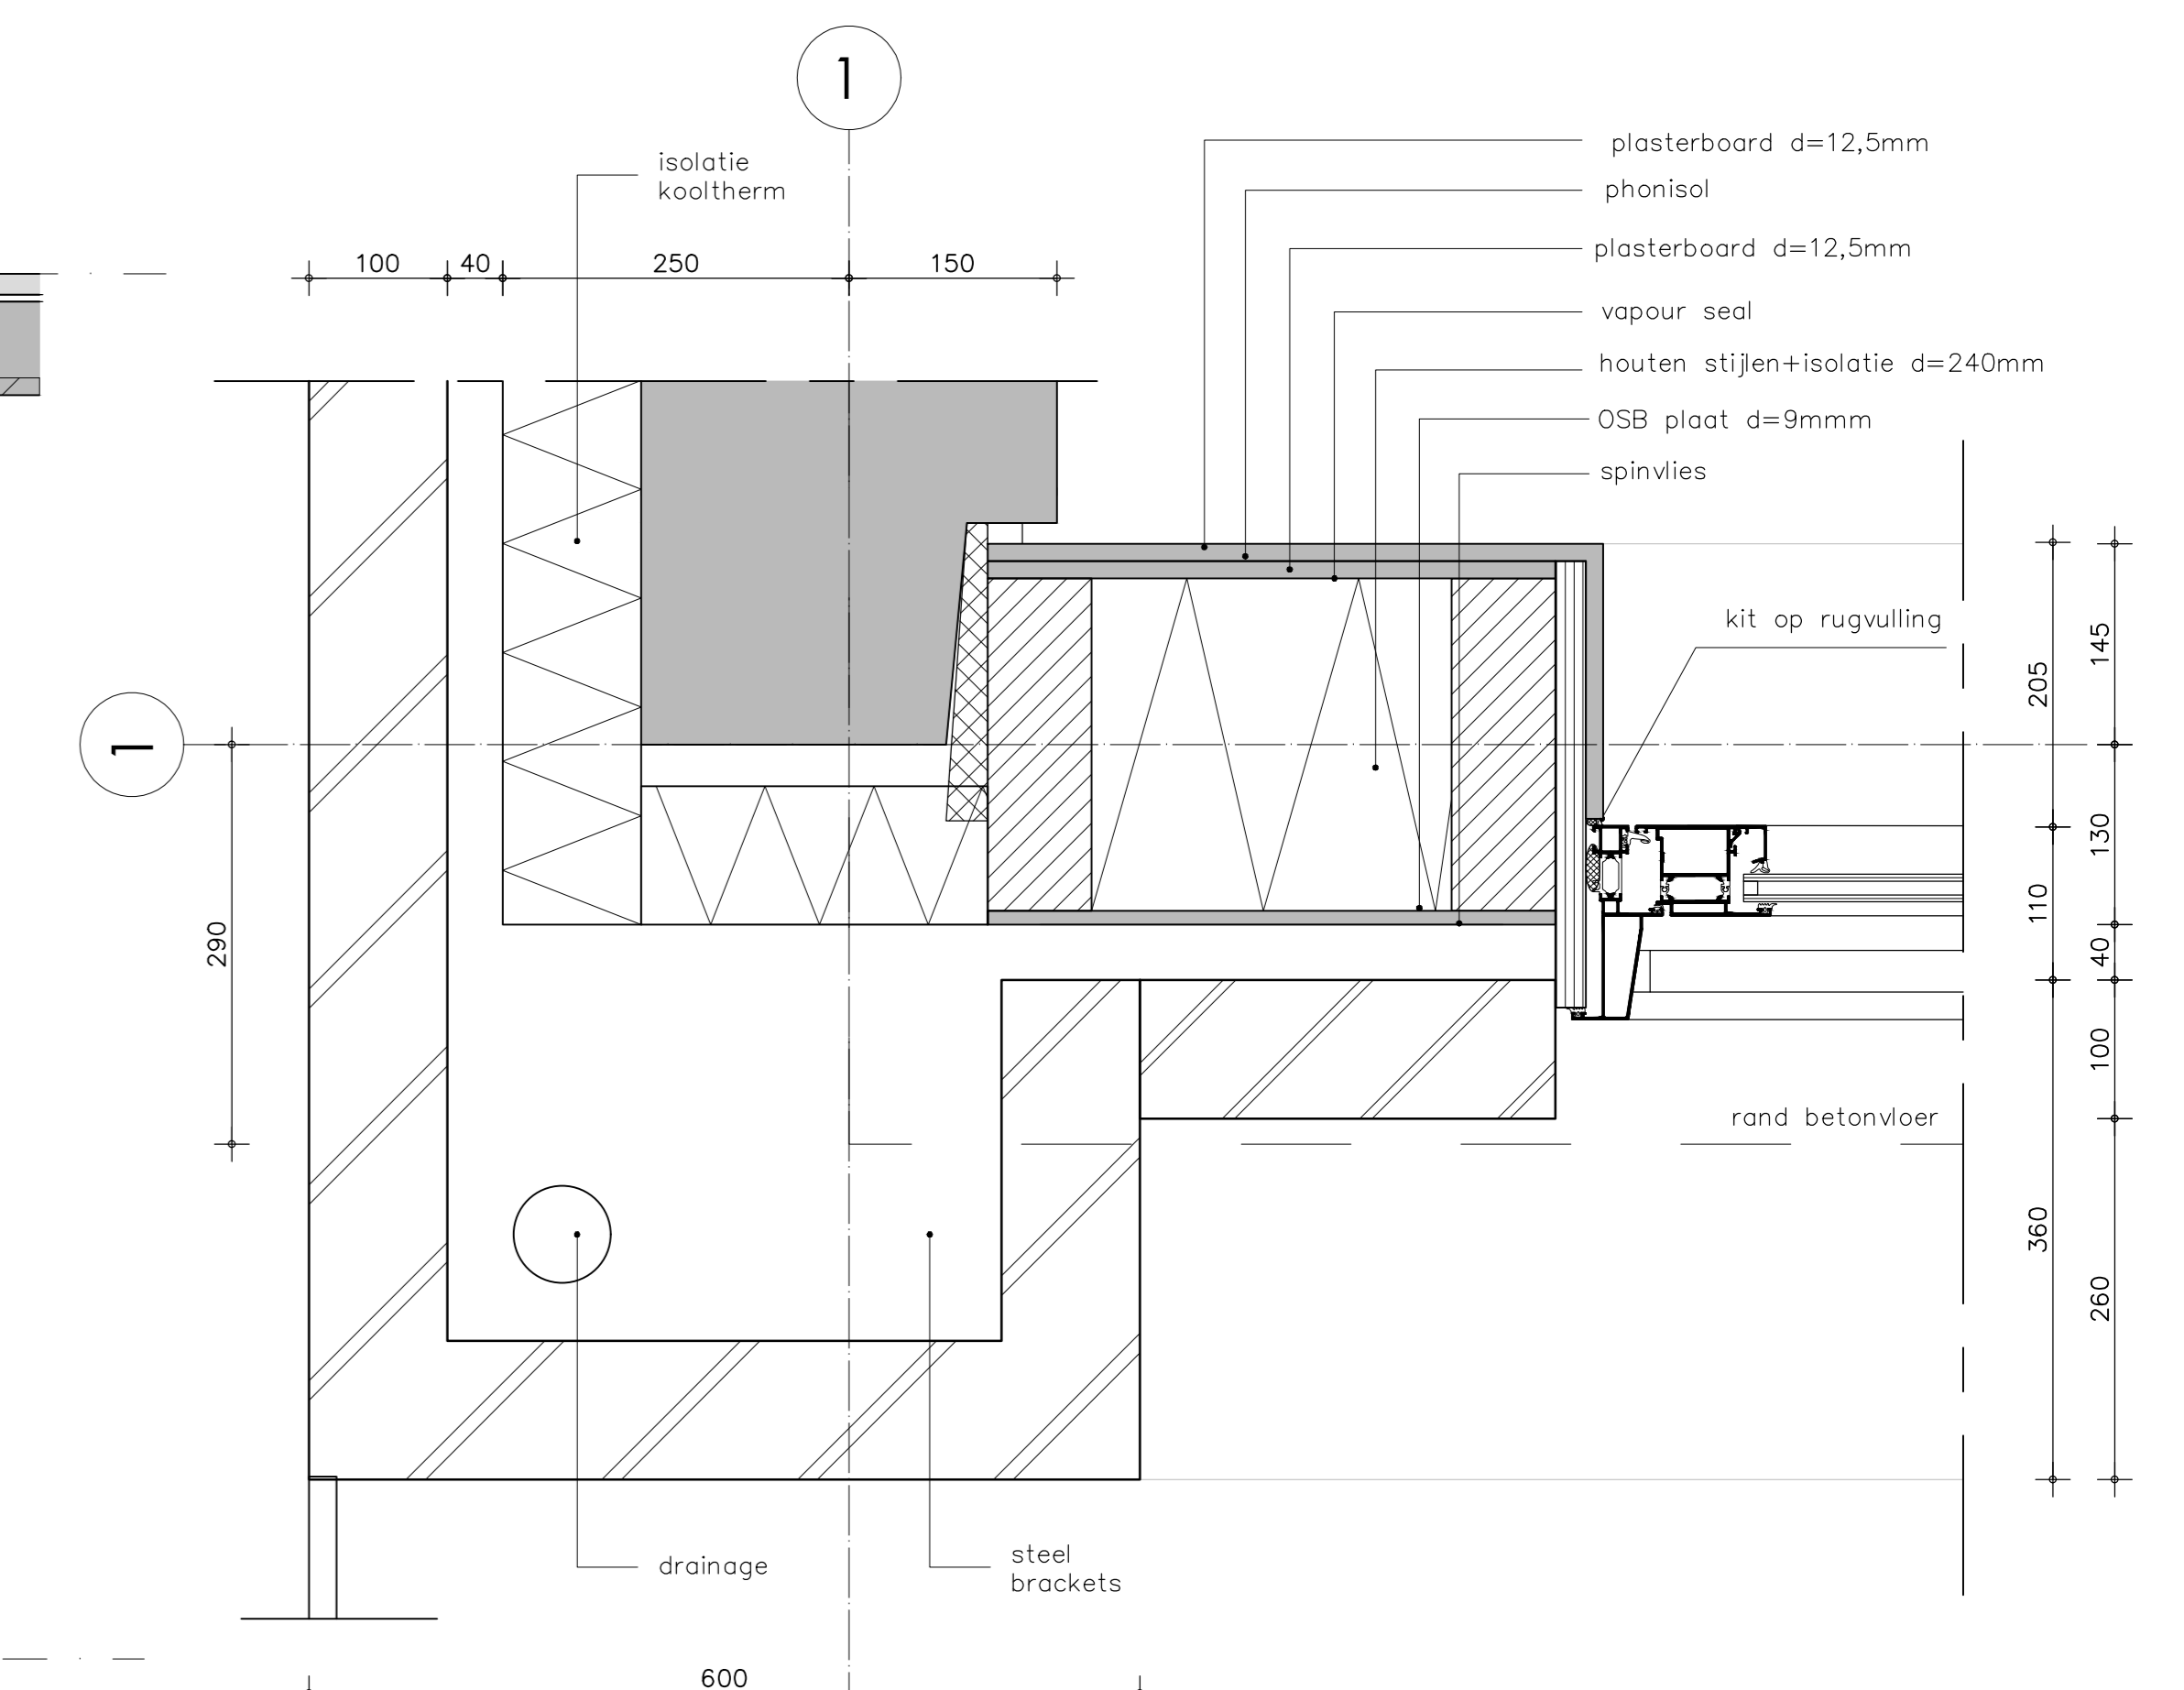


Detail V1
1 : 5

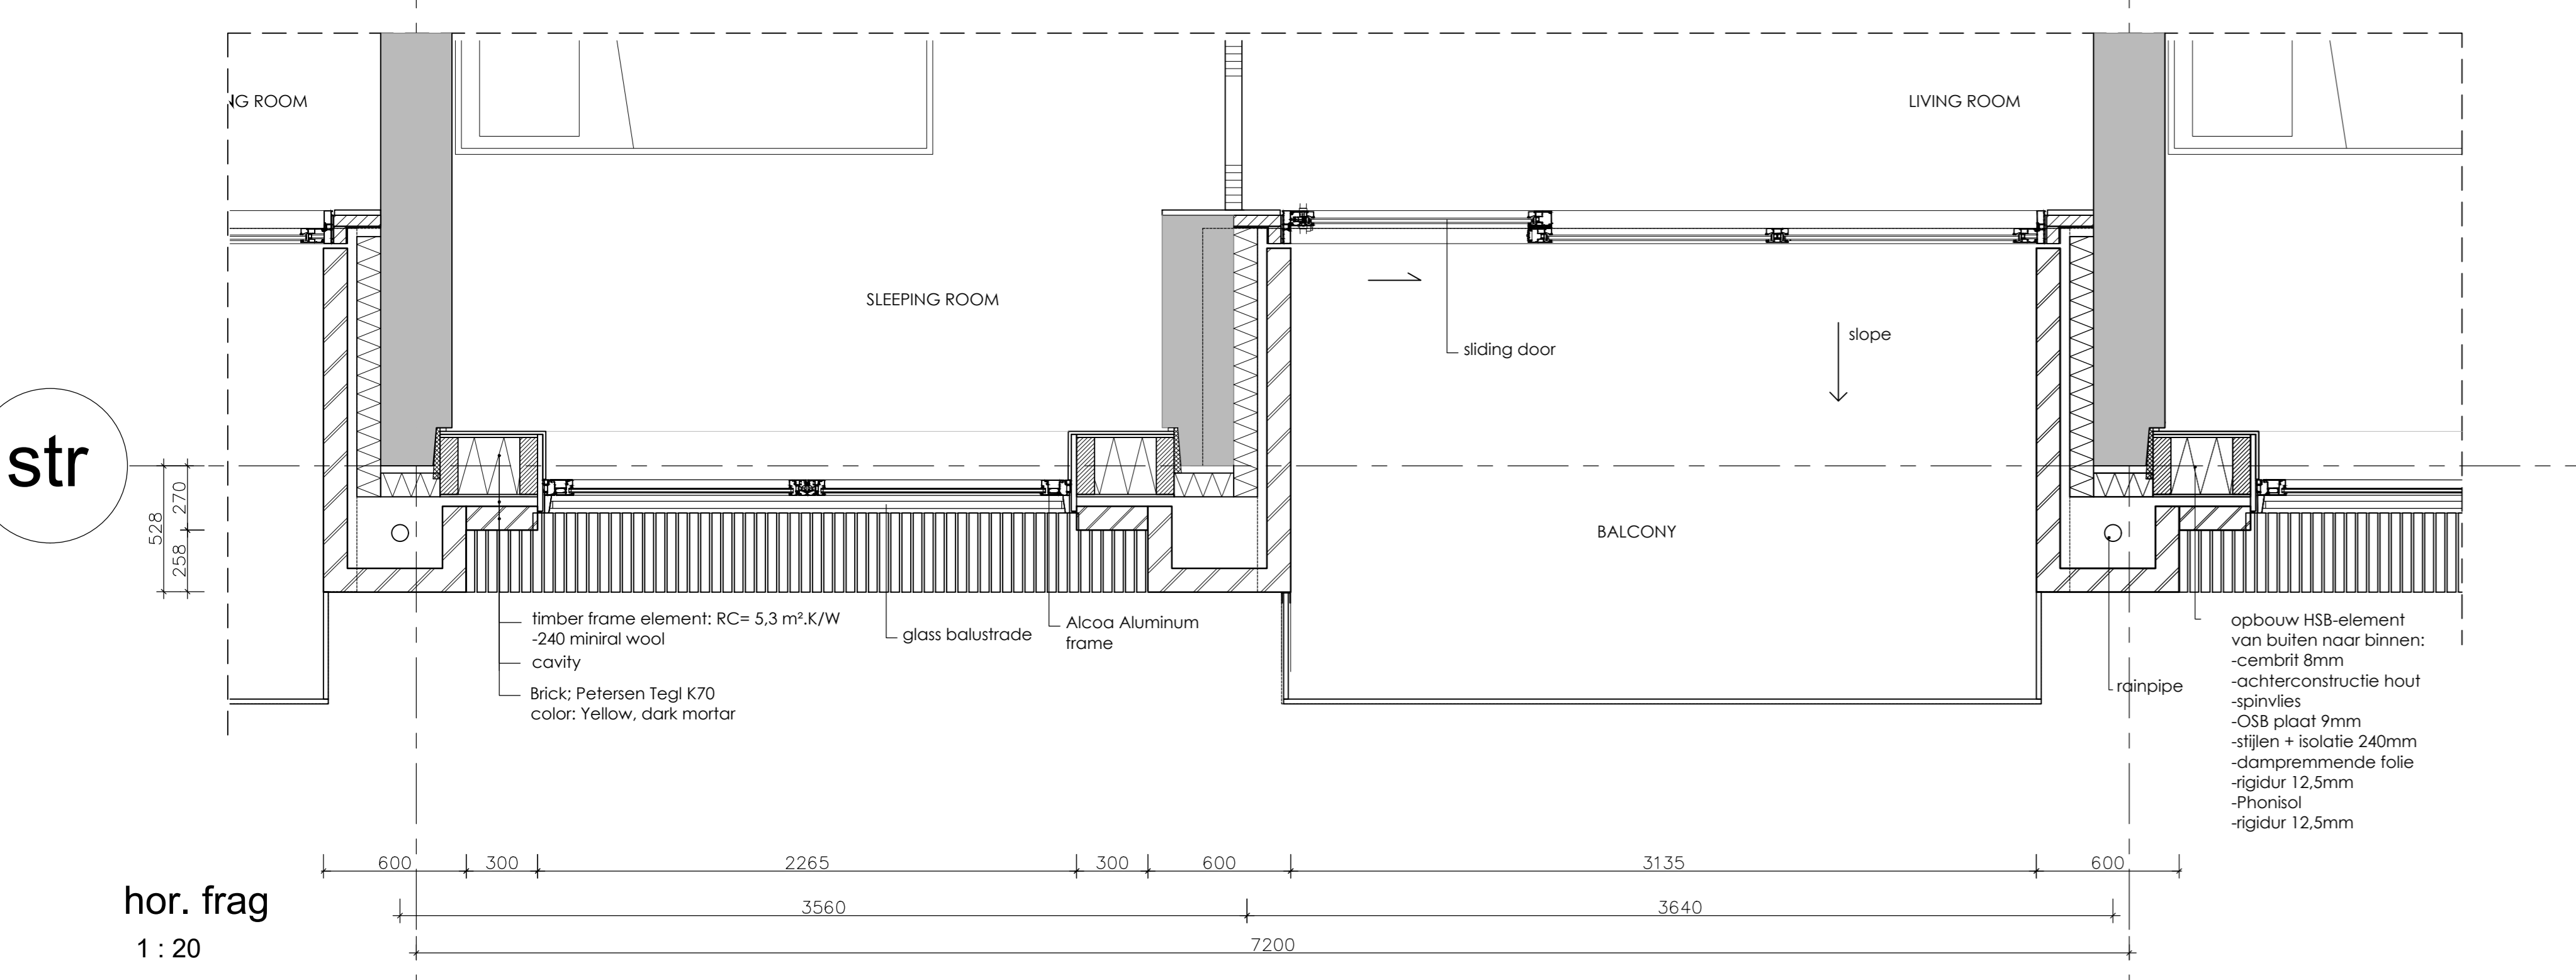


hor. frag
1 : 20

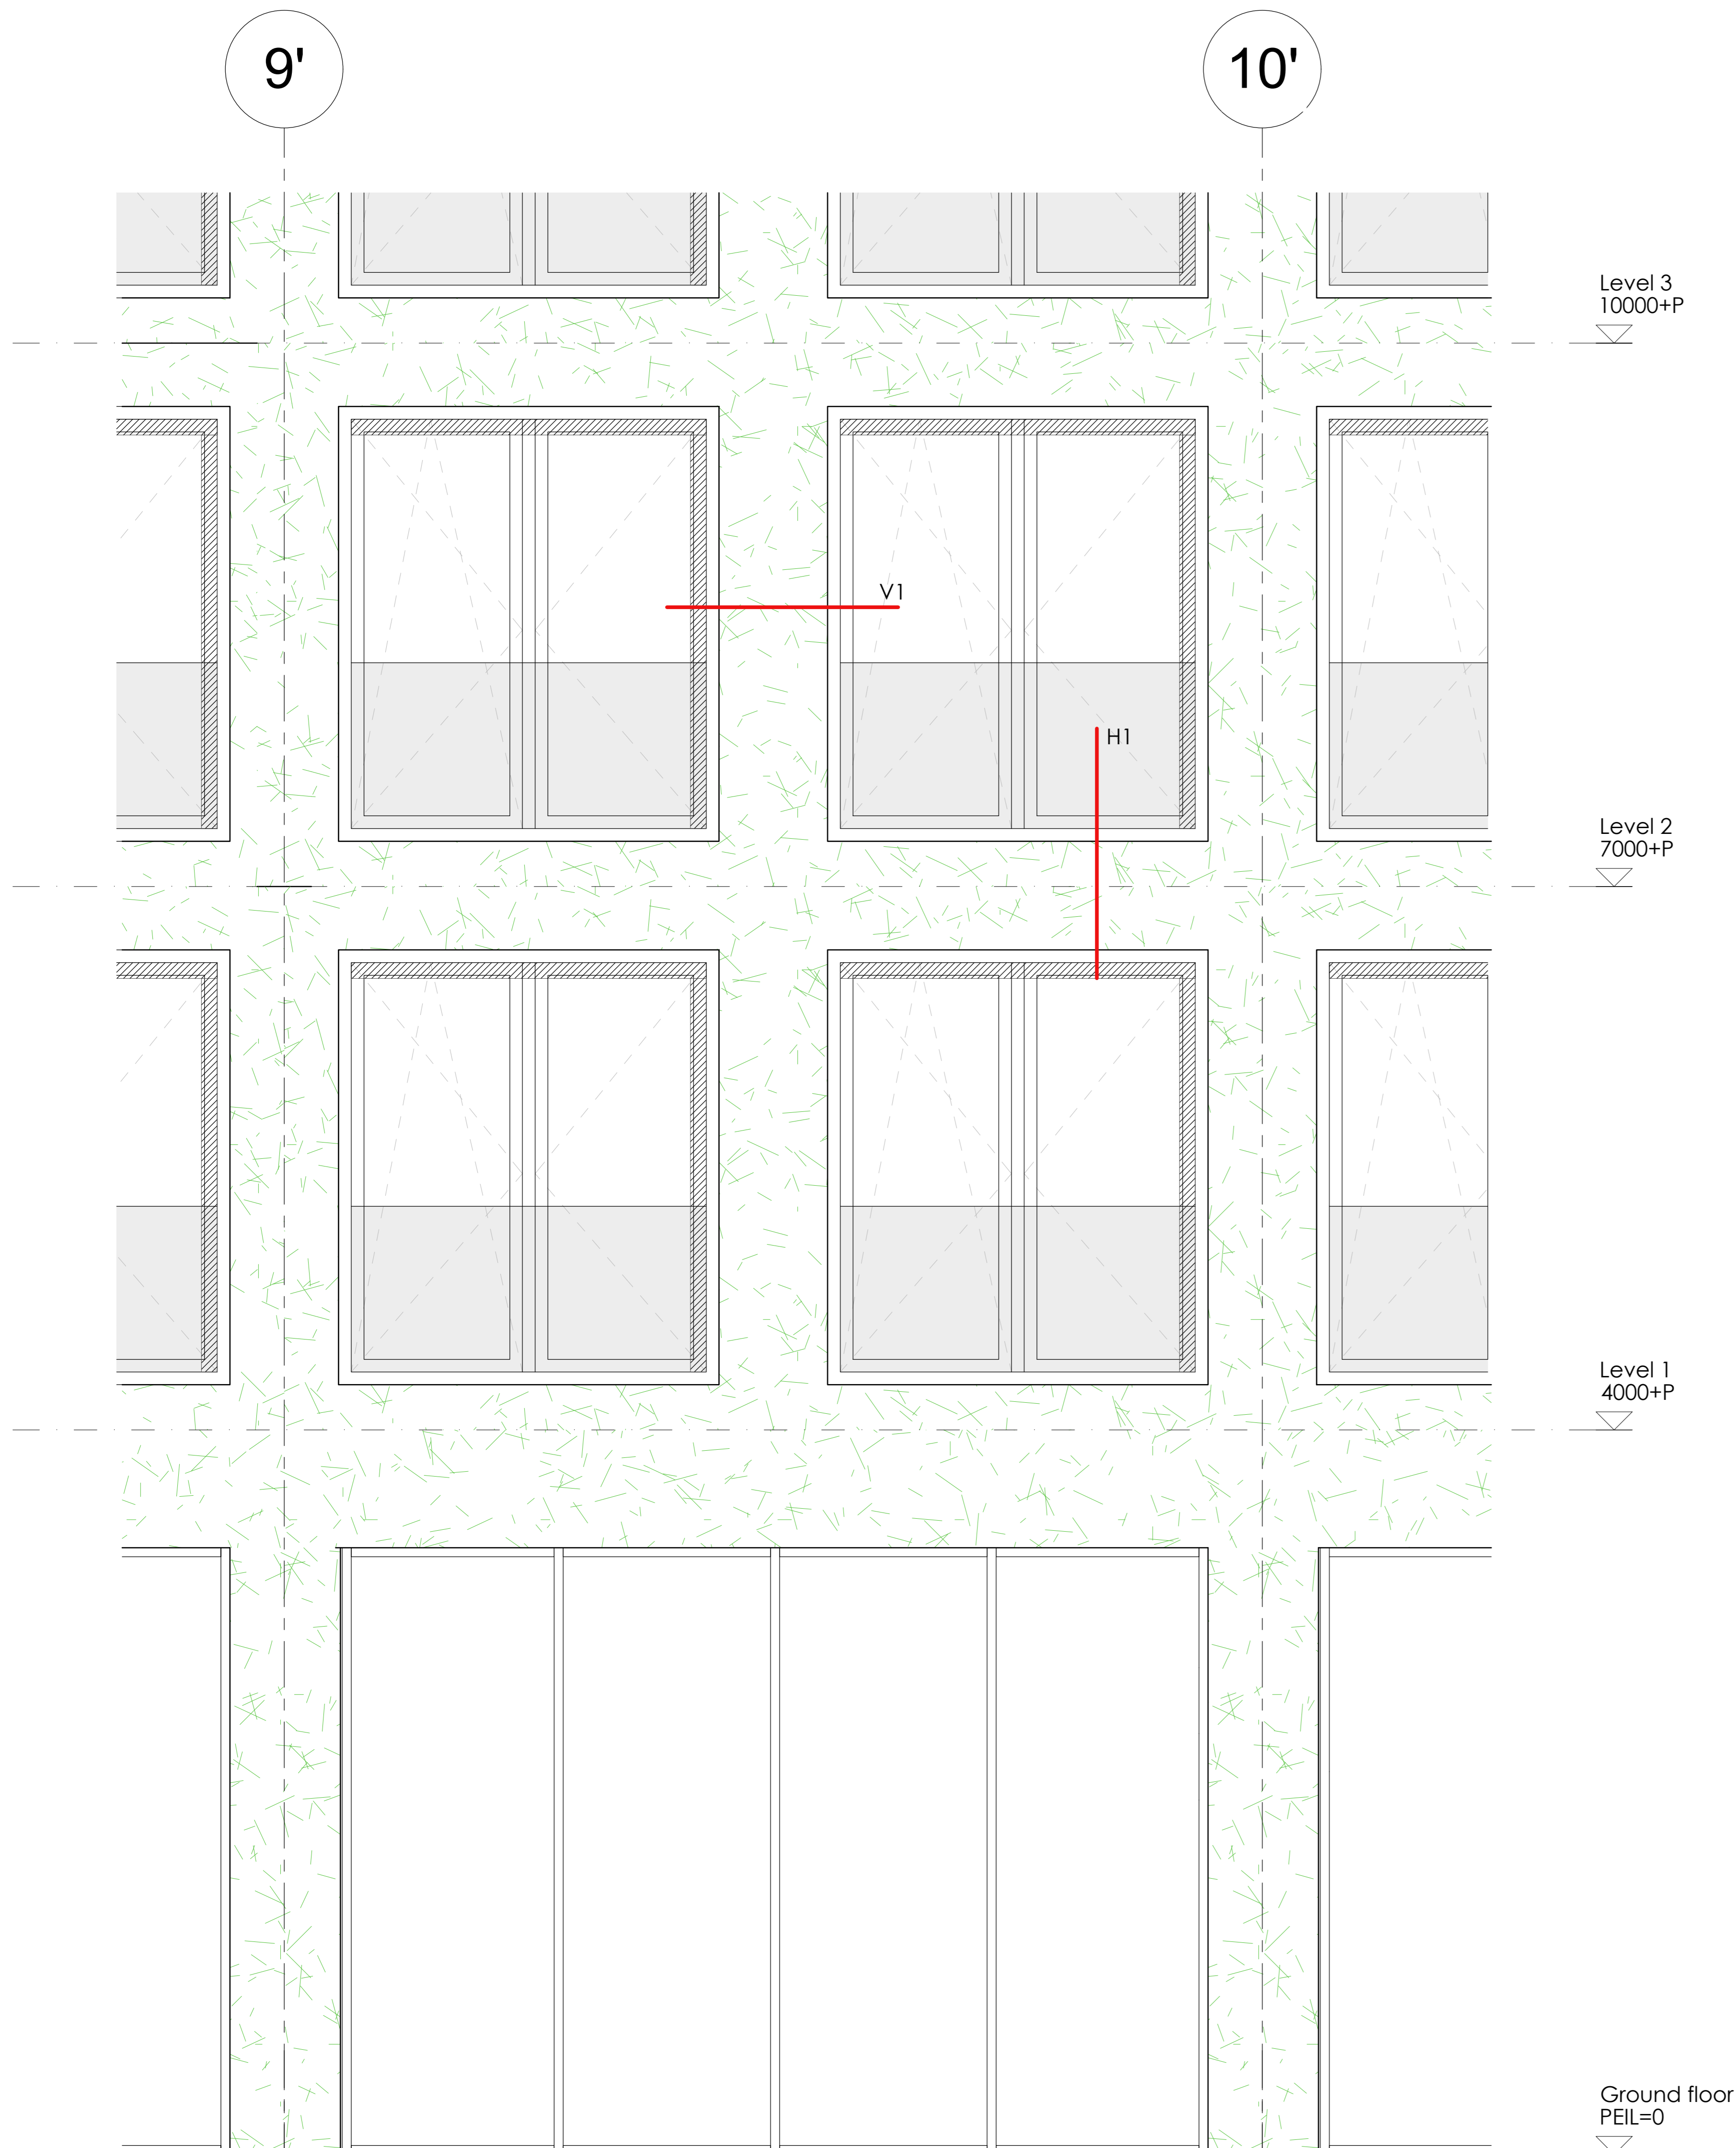


Facade fragment
1 : 20

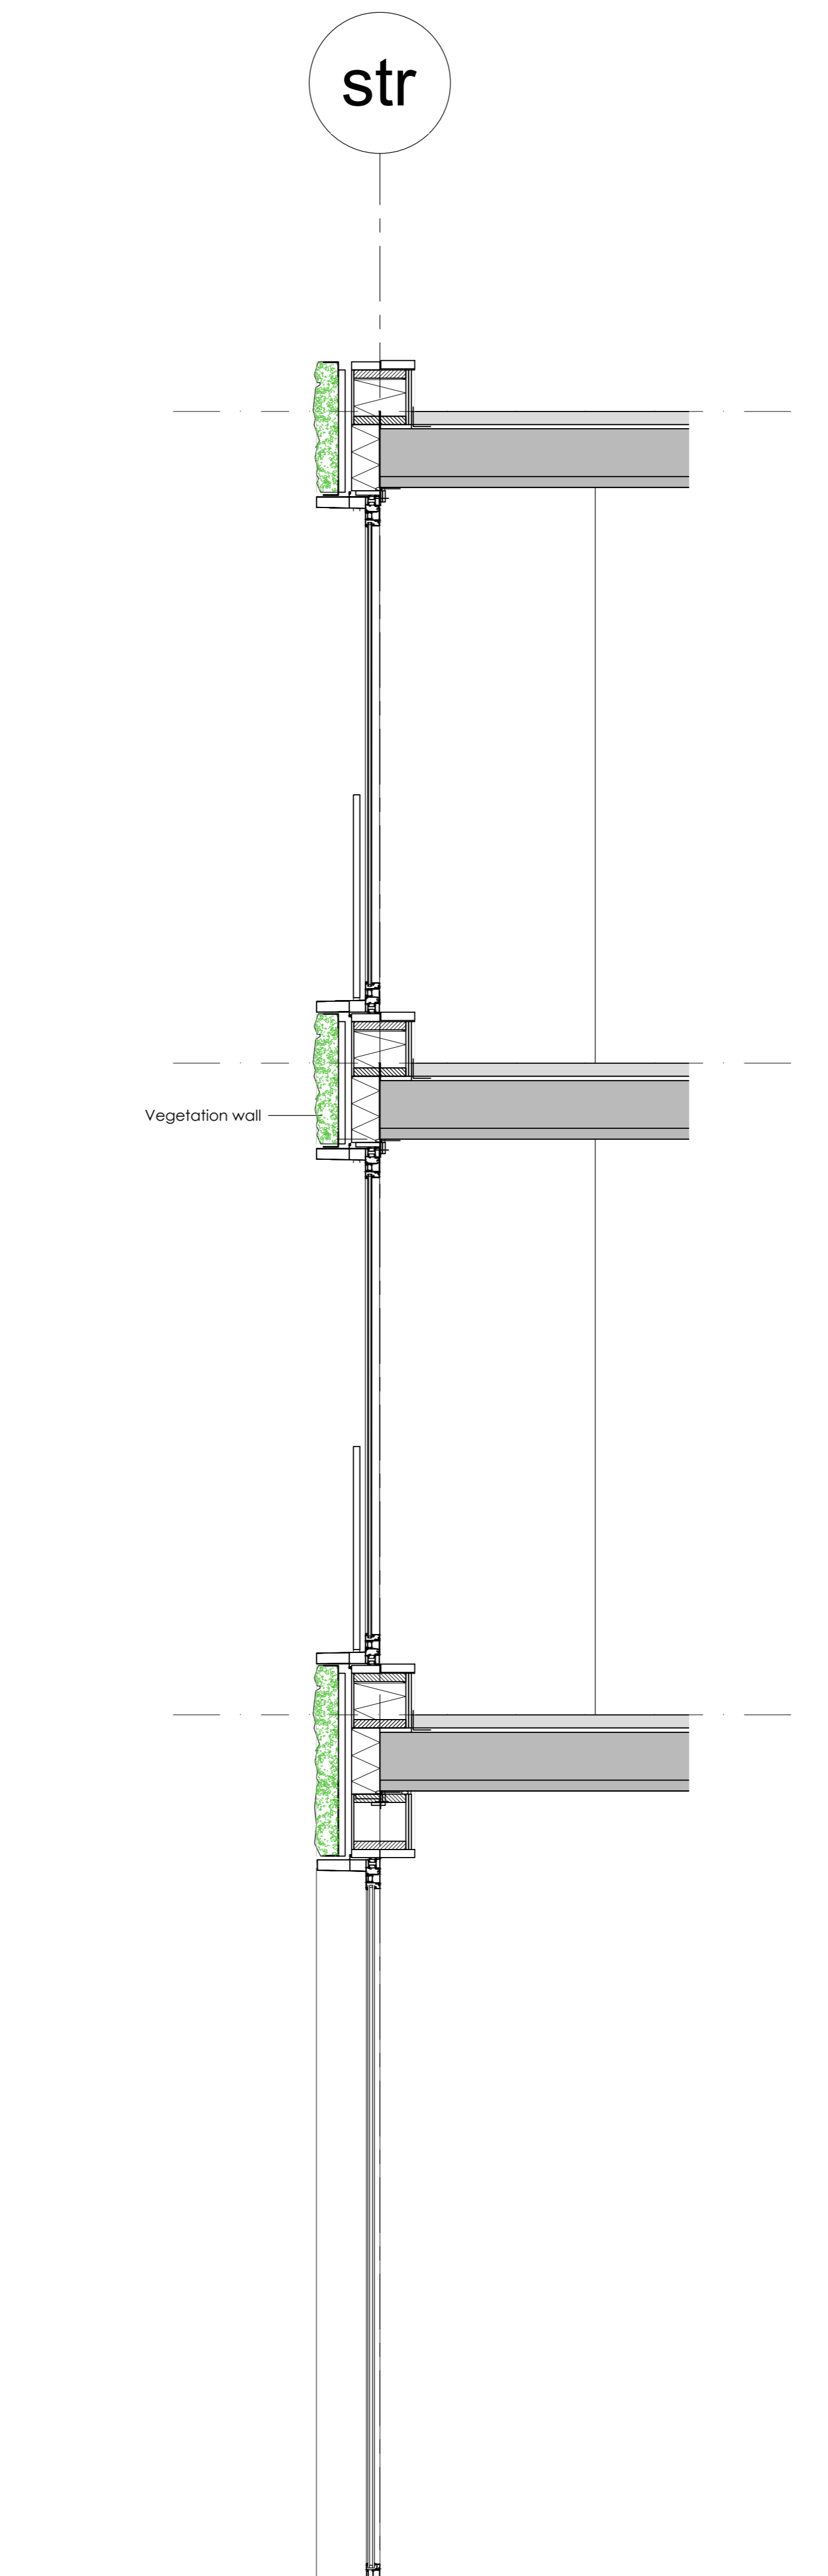


Wall Section A
1 : 20

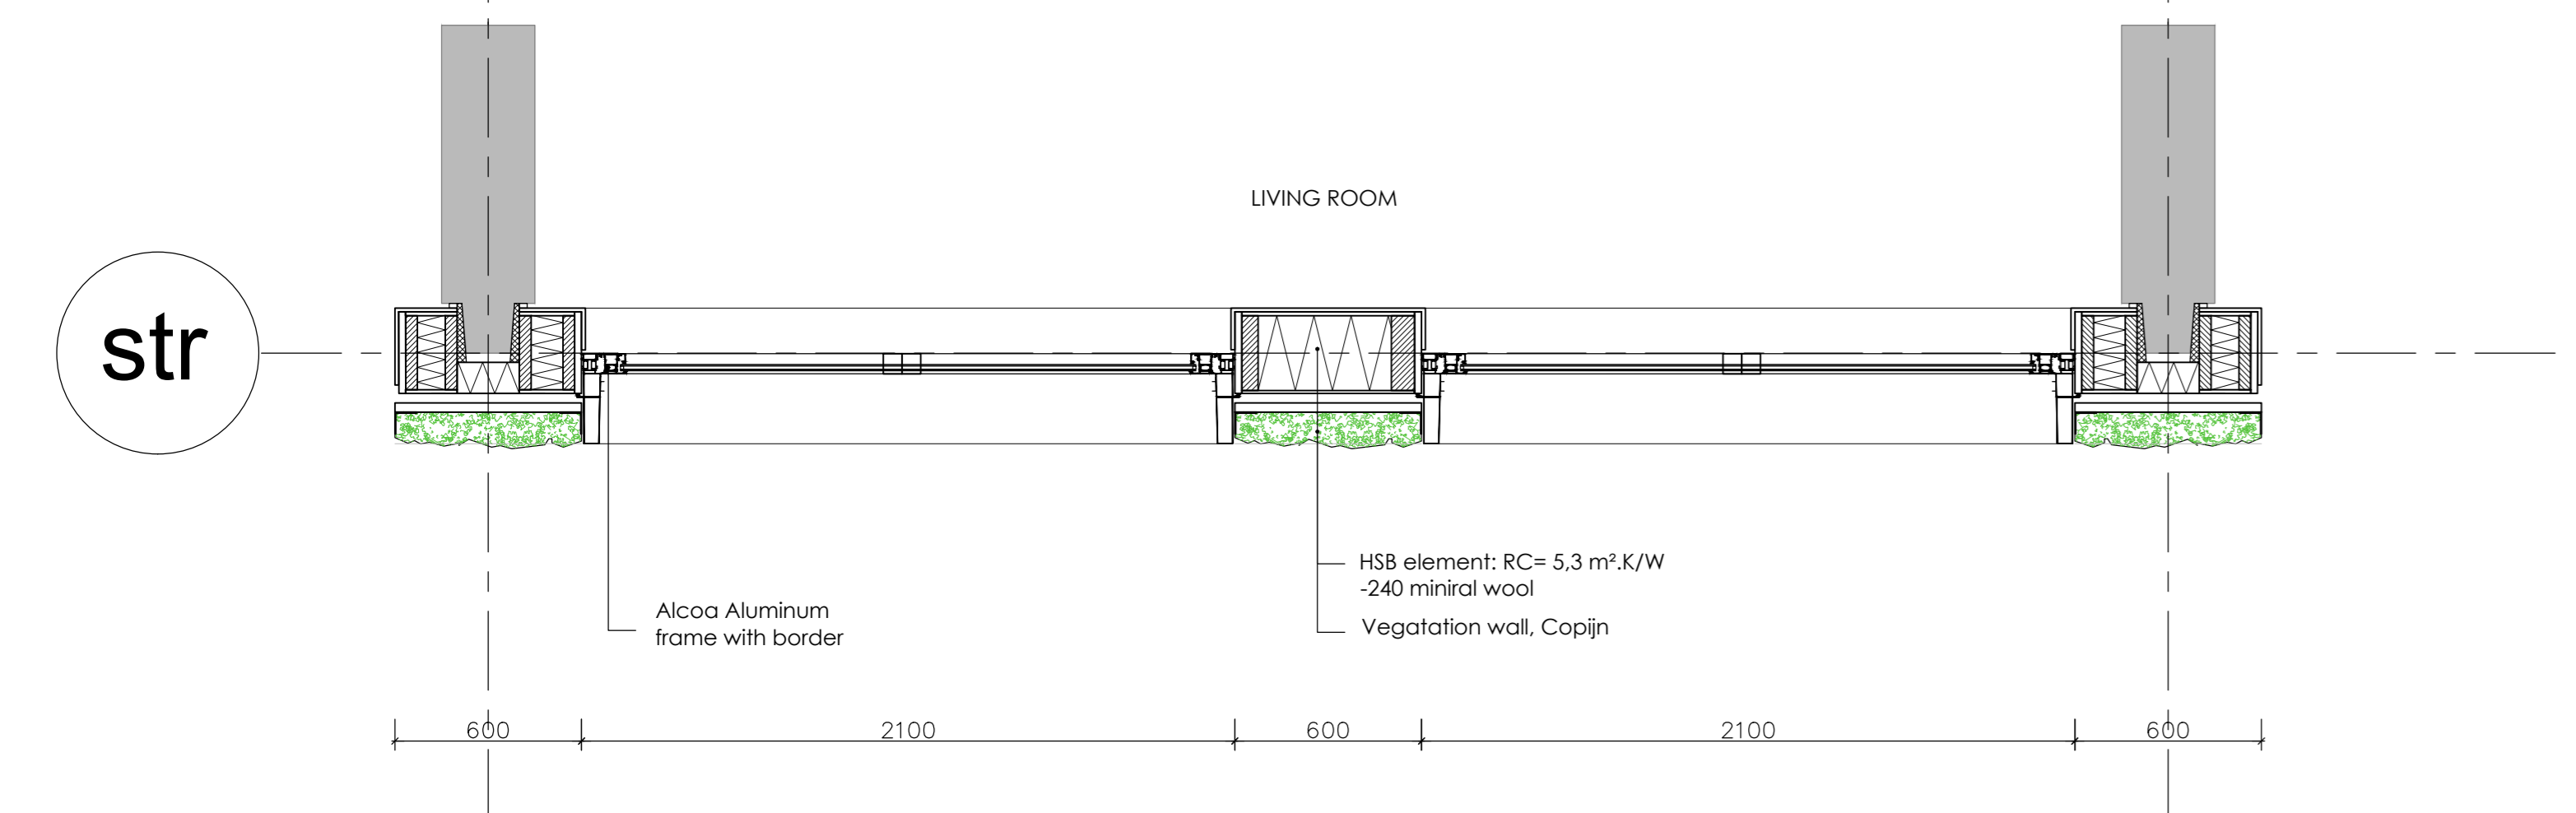


hor. frag
1 : 20

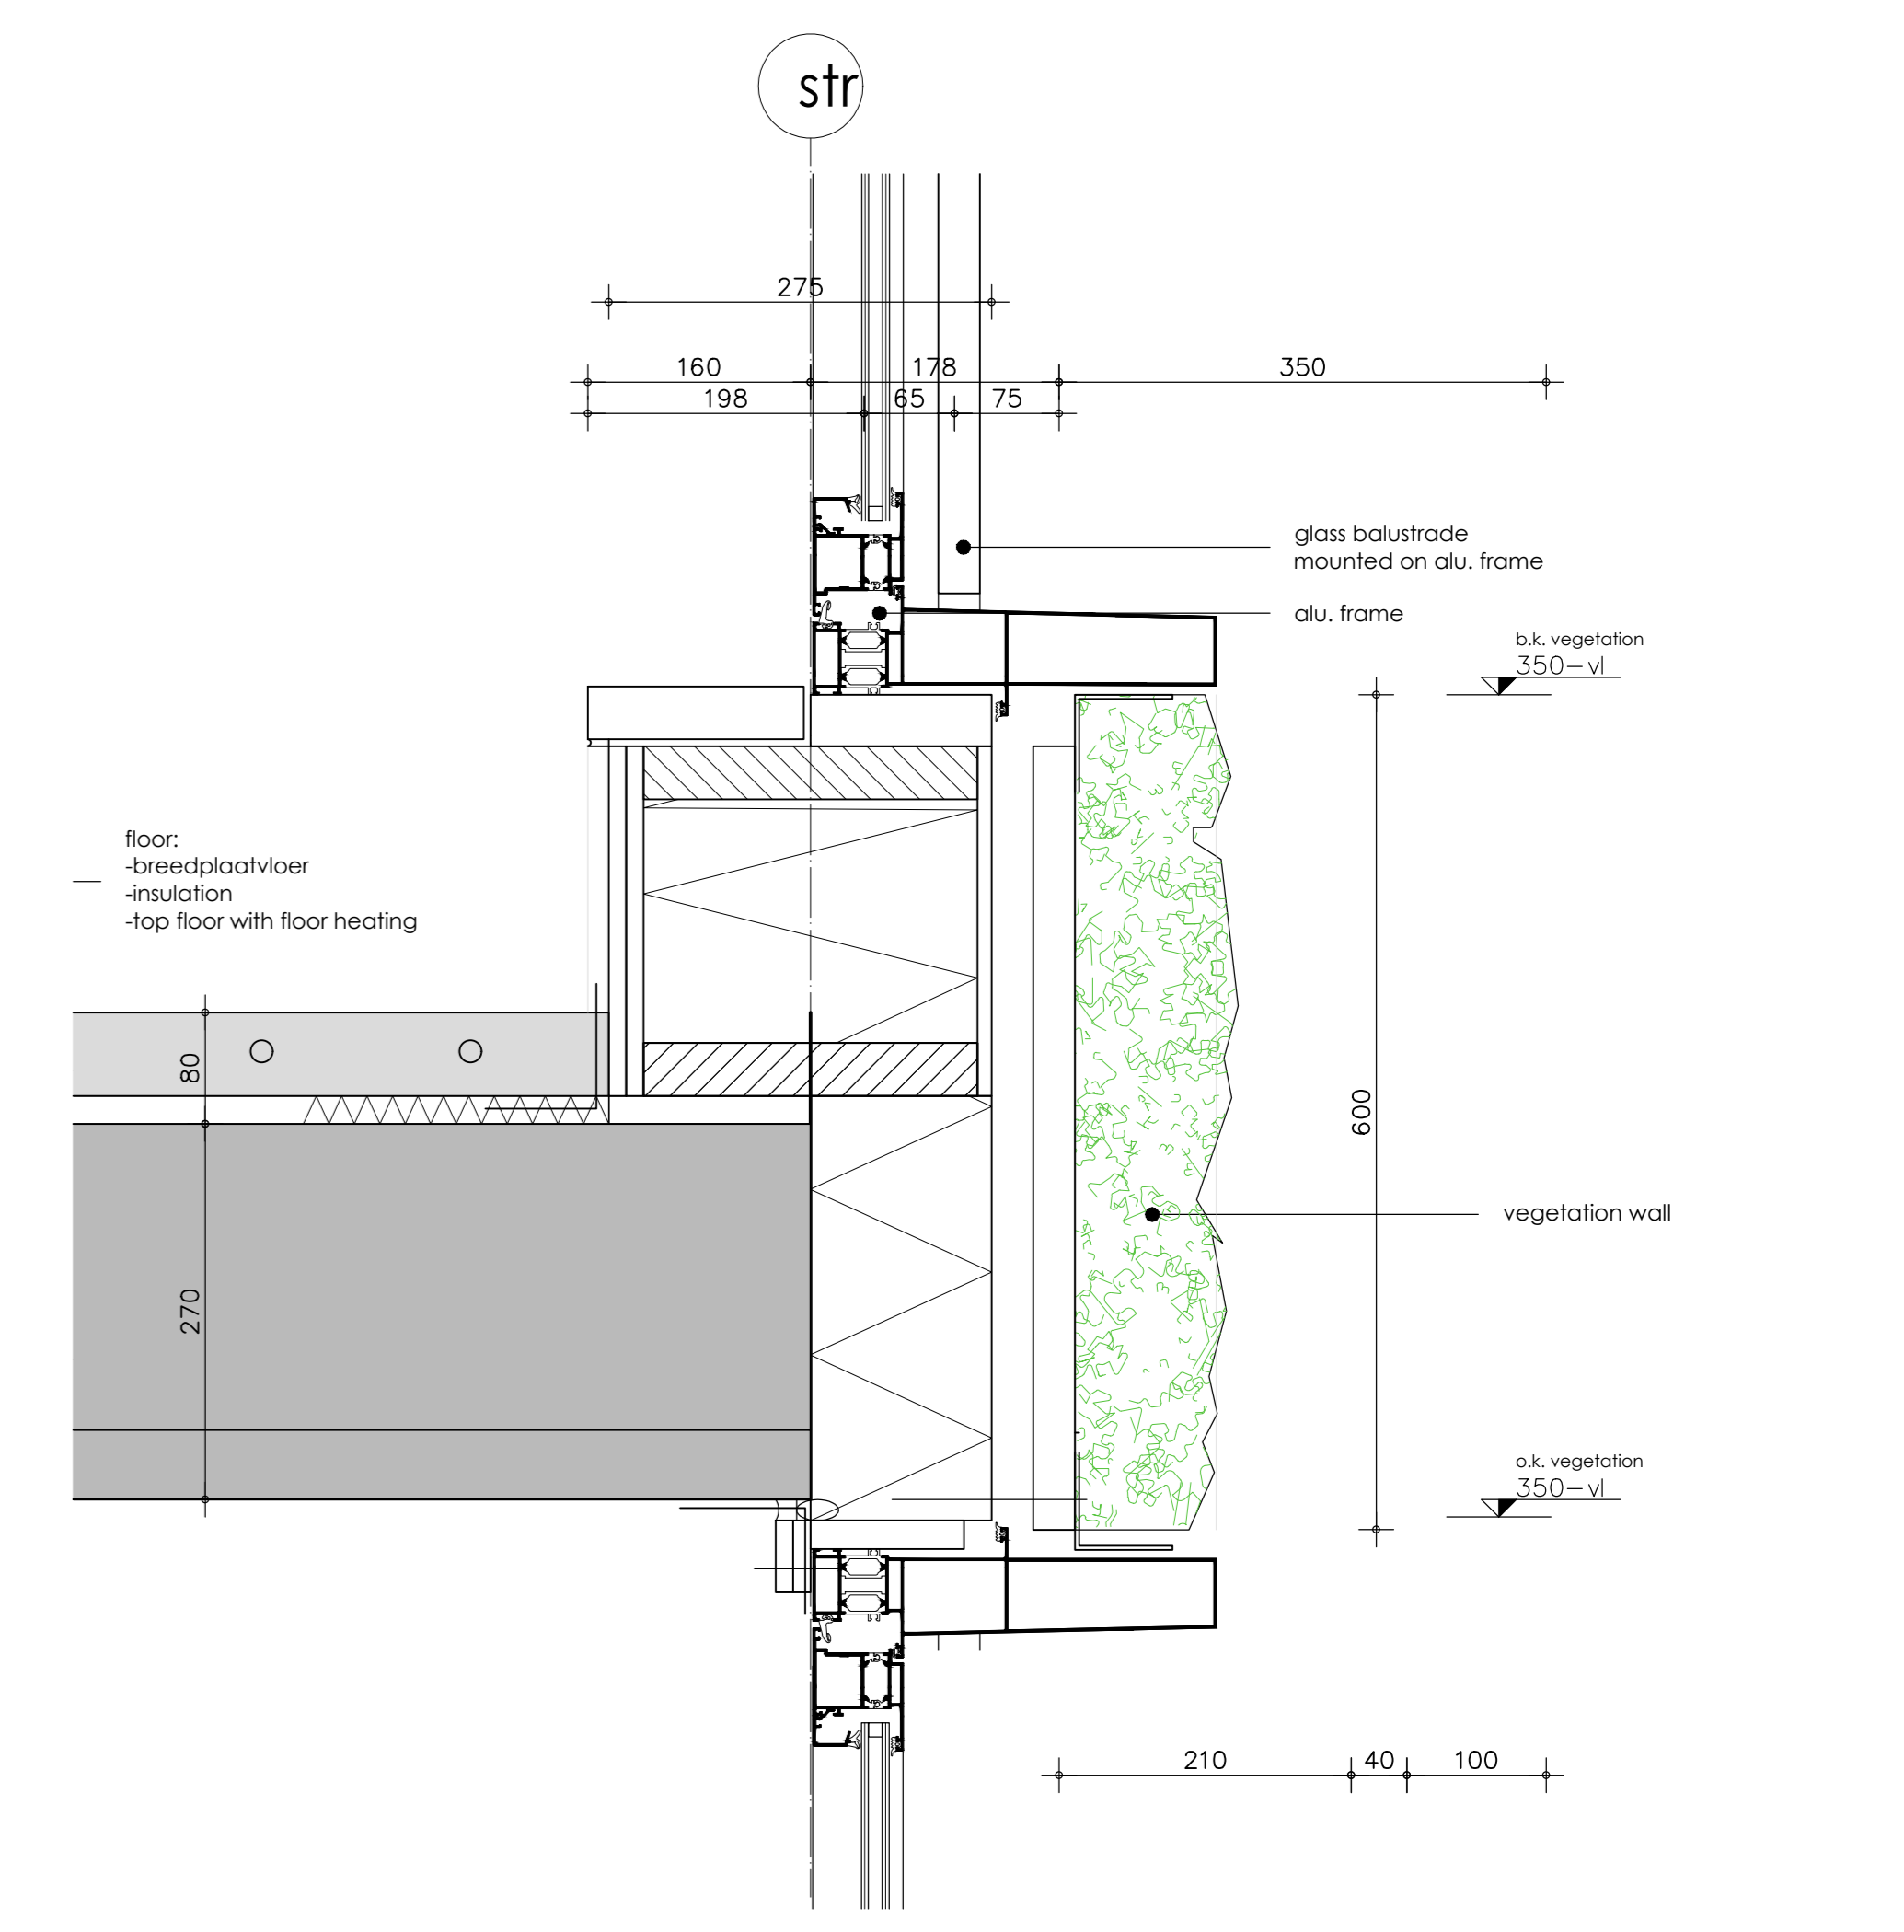

Detail V1
1 : 5

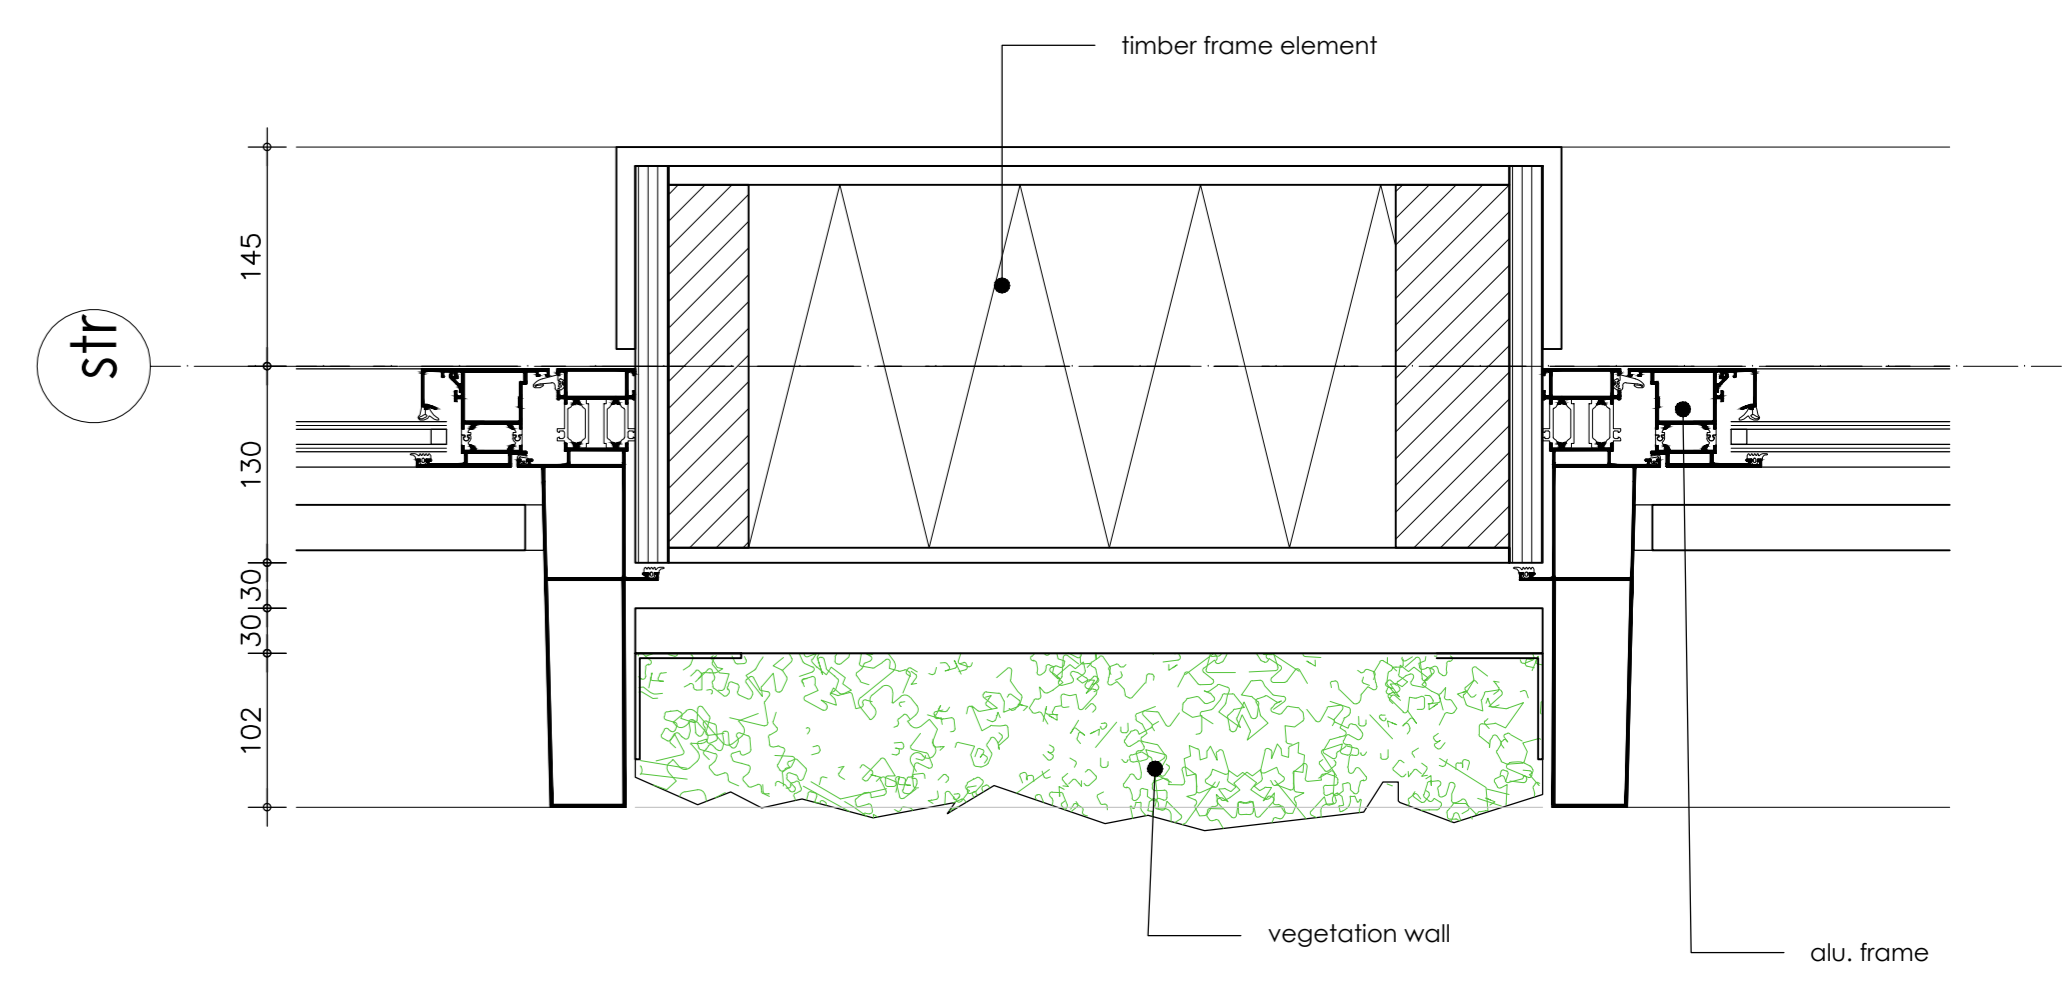


Detail H1
1 : 5

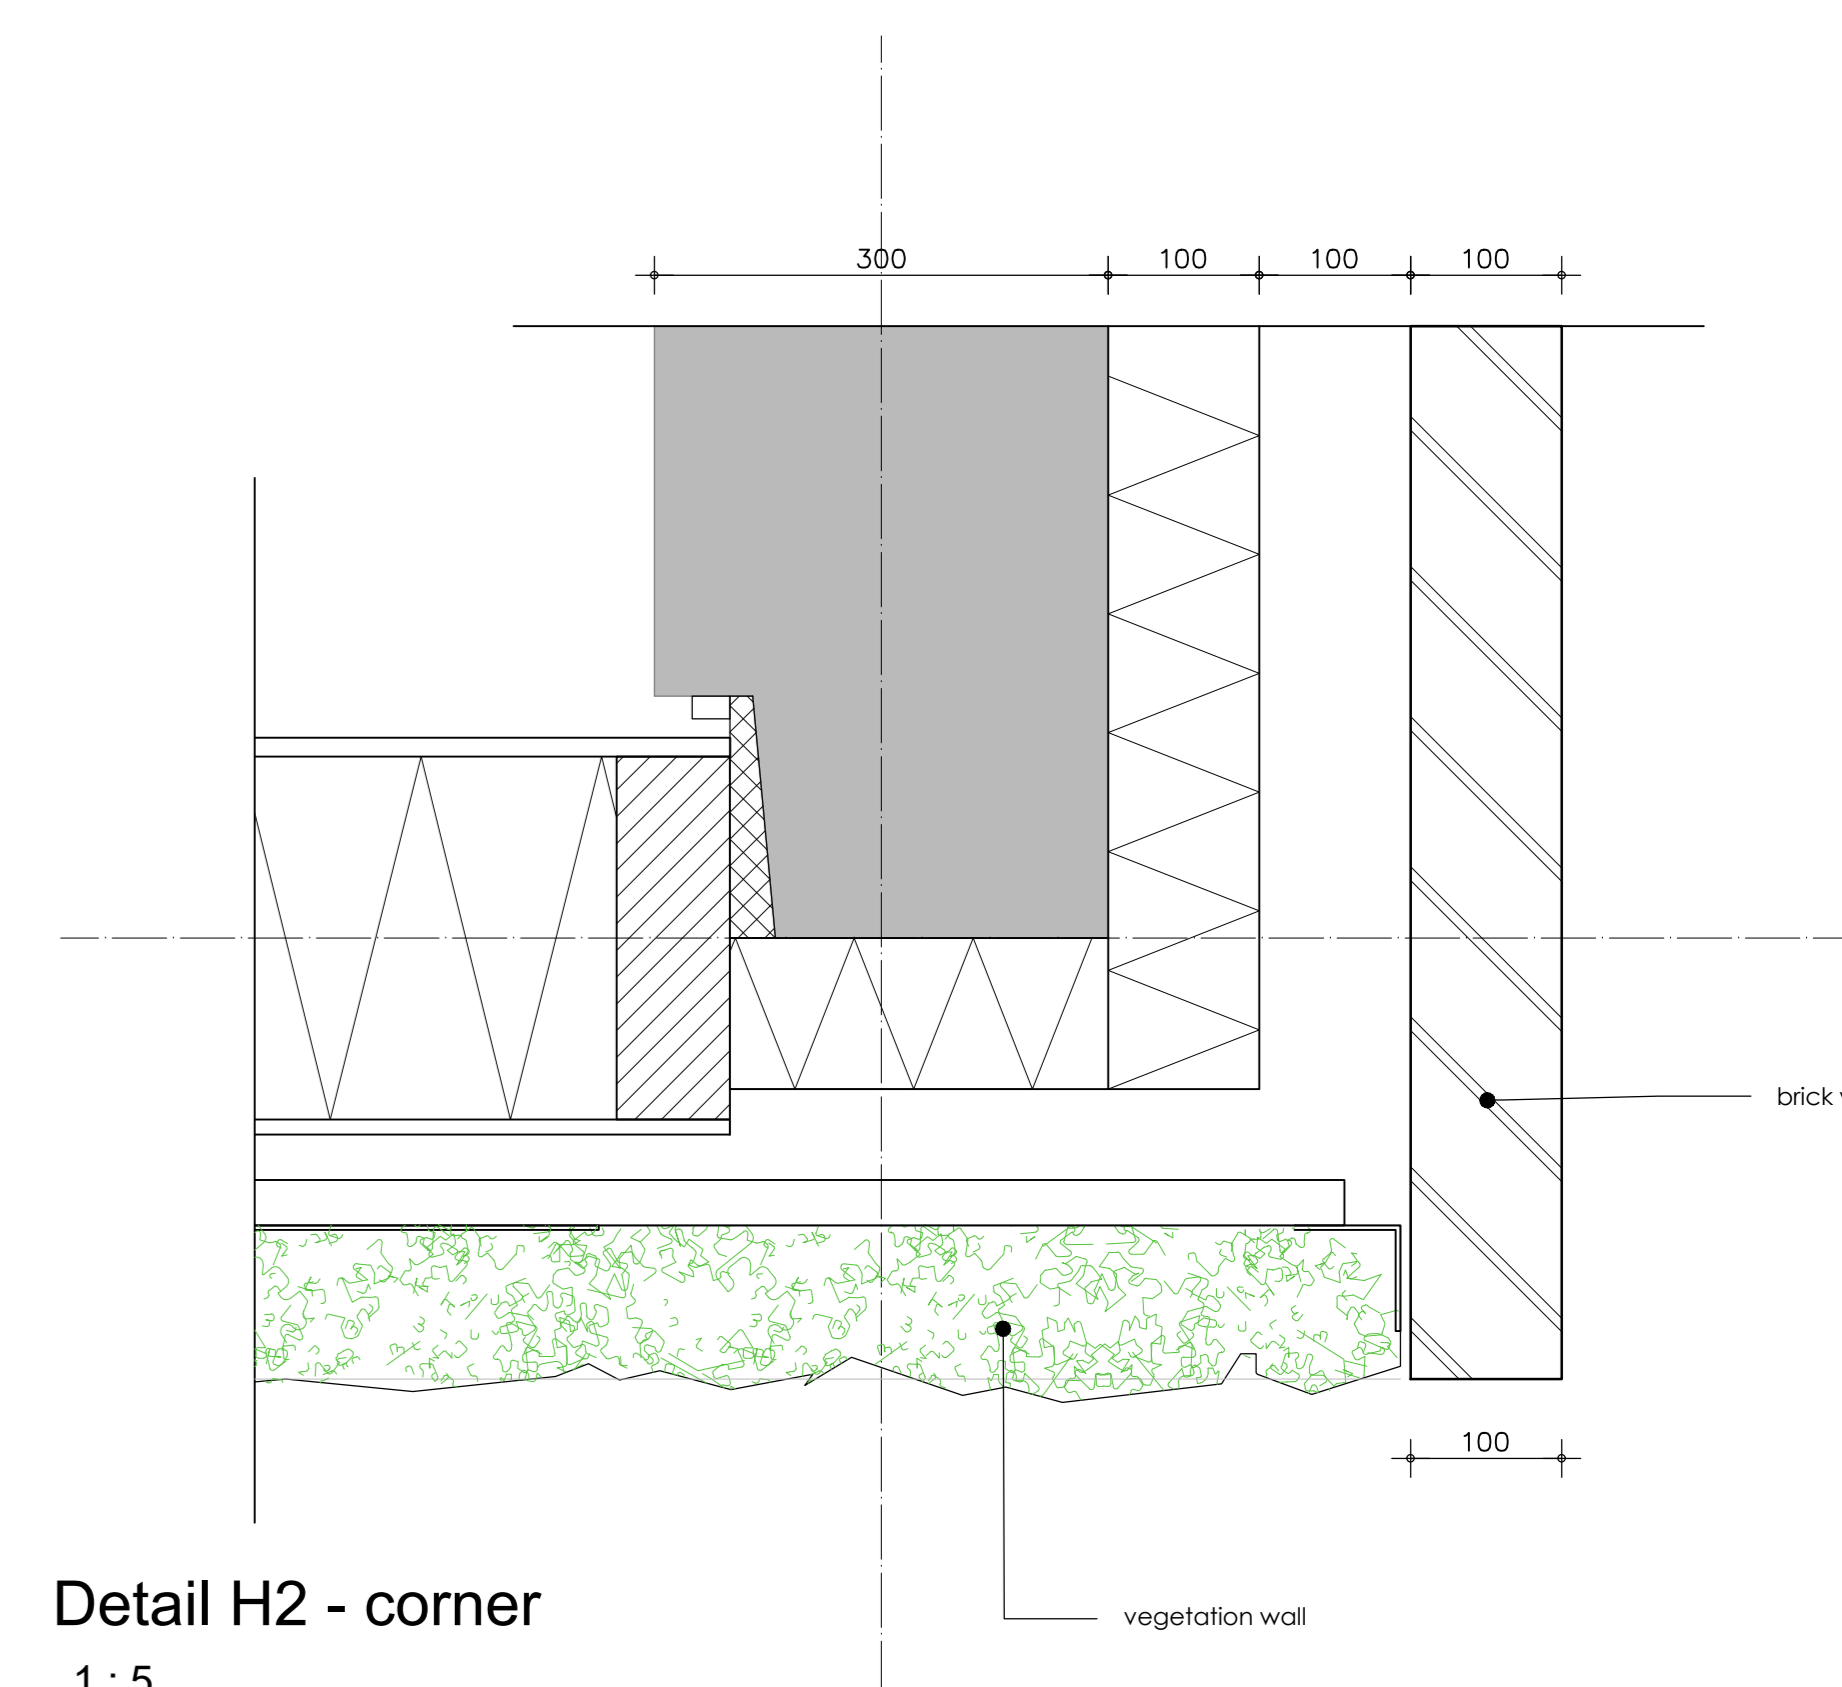


Detail H2 - corner
1 : 5

OVERVIEW FLOORPLANS


1:500

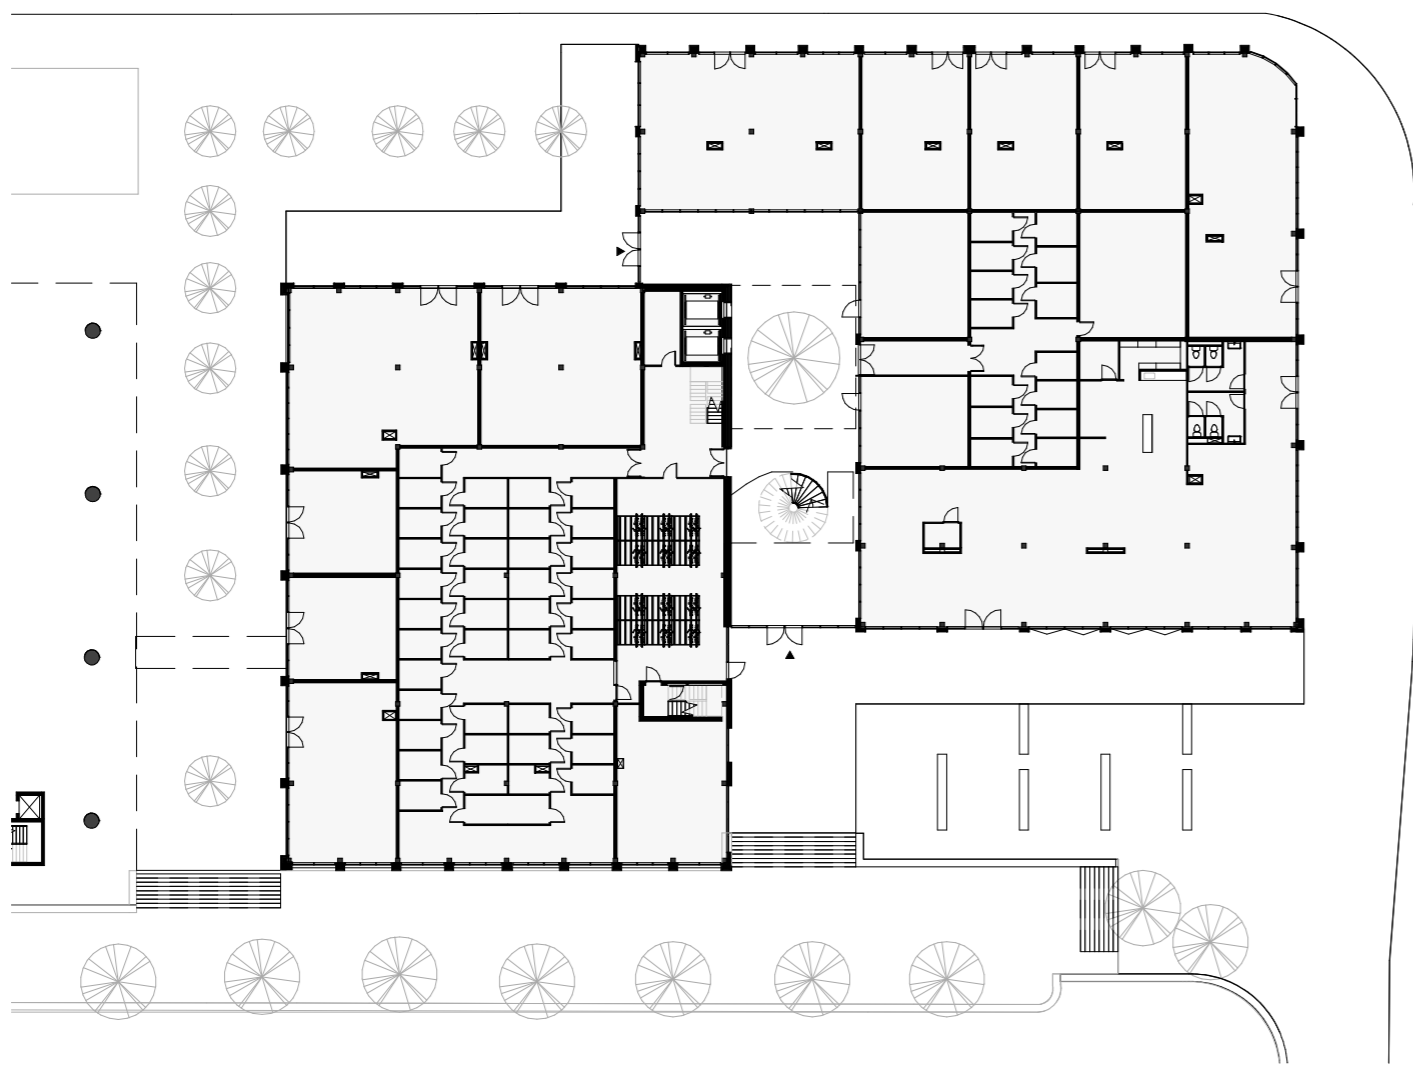


Ground floor

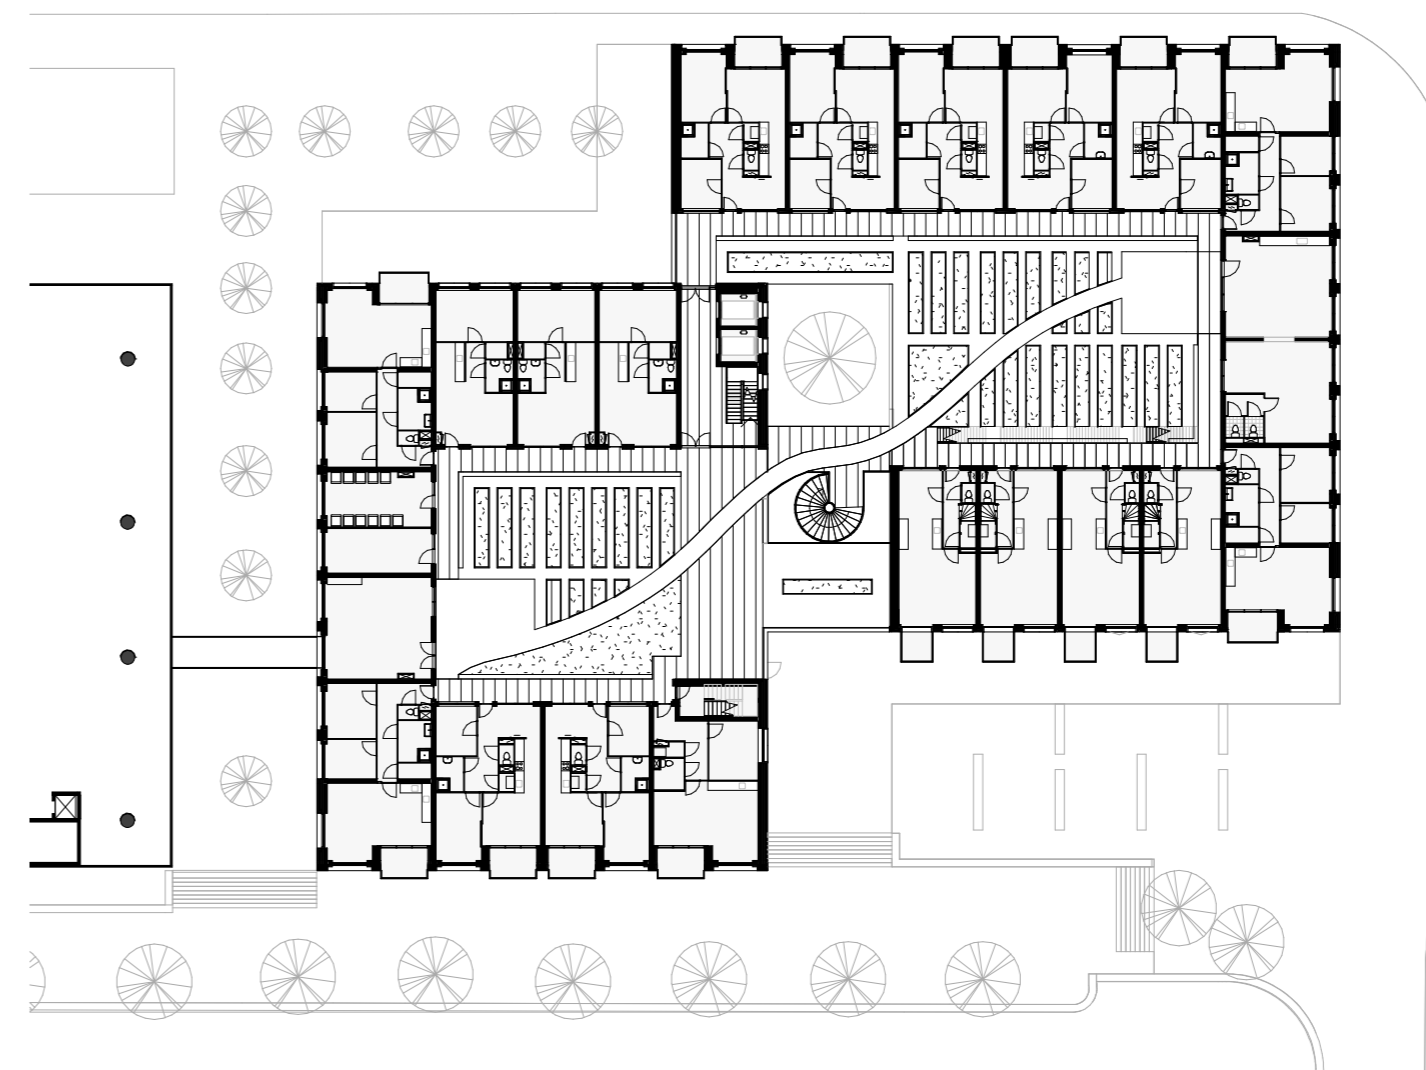

Level 1

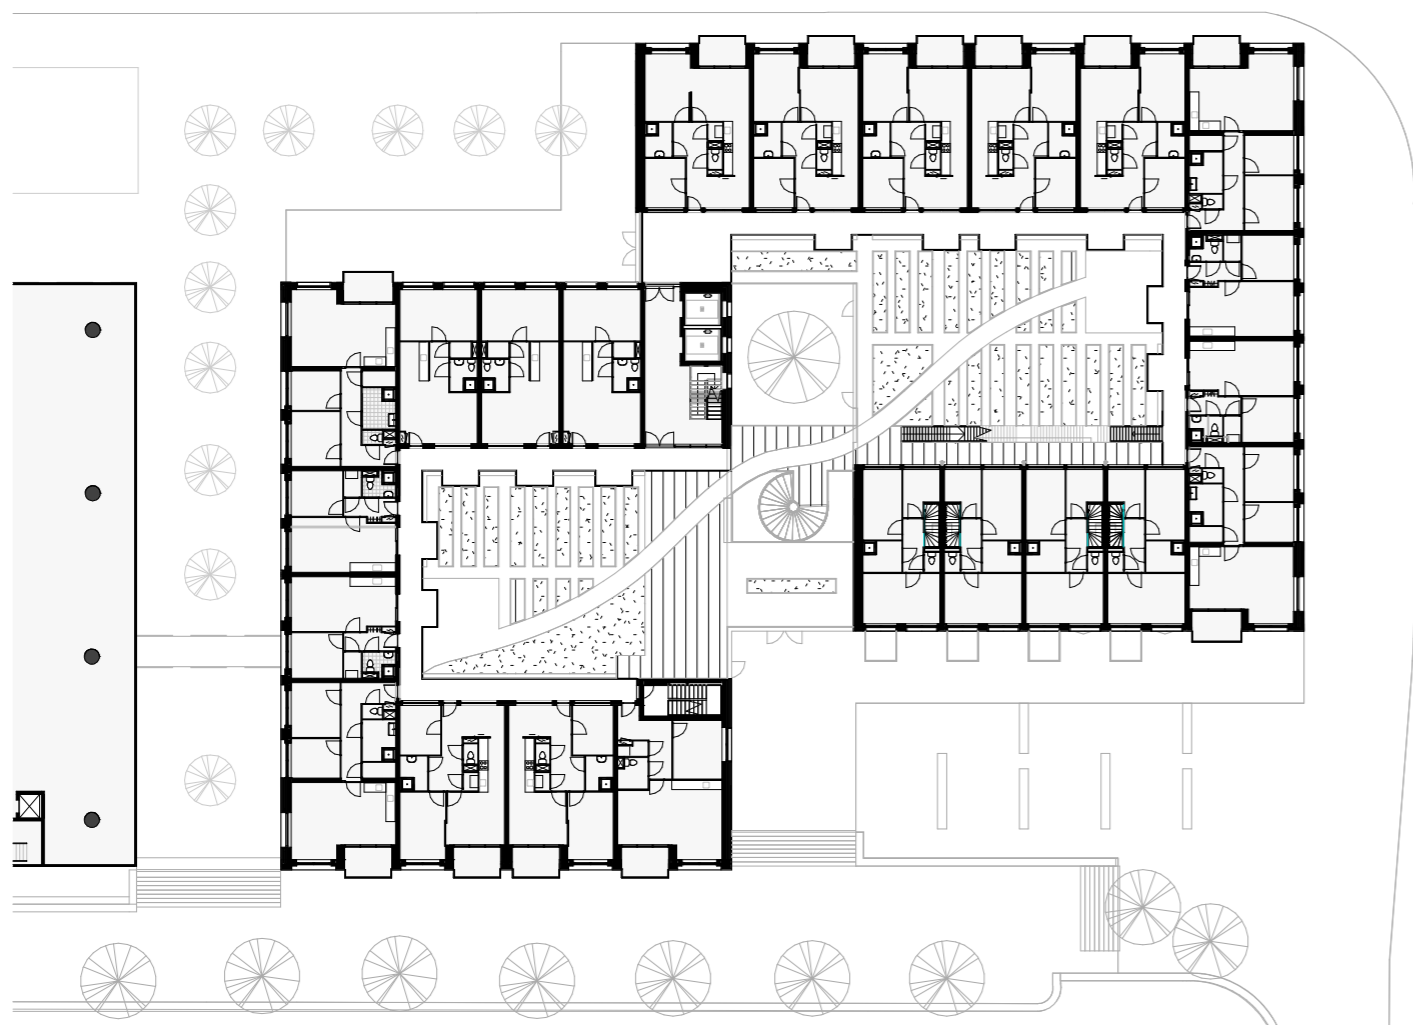


Level 2

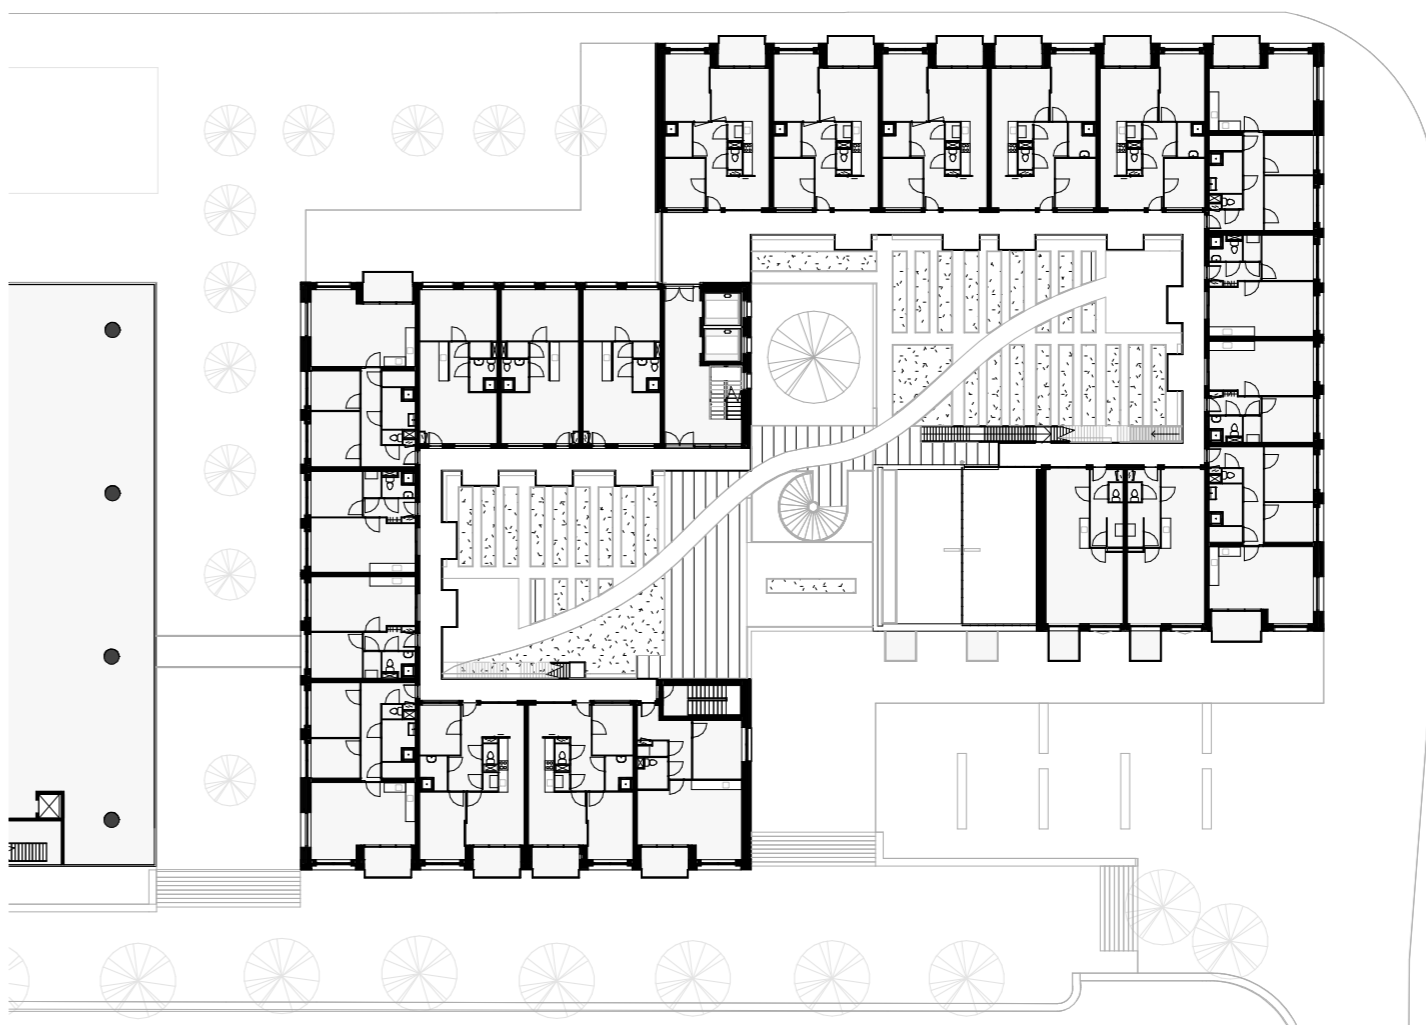


Level 3




Level 4

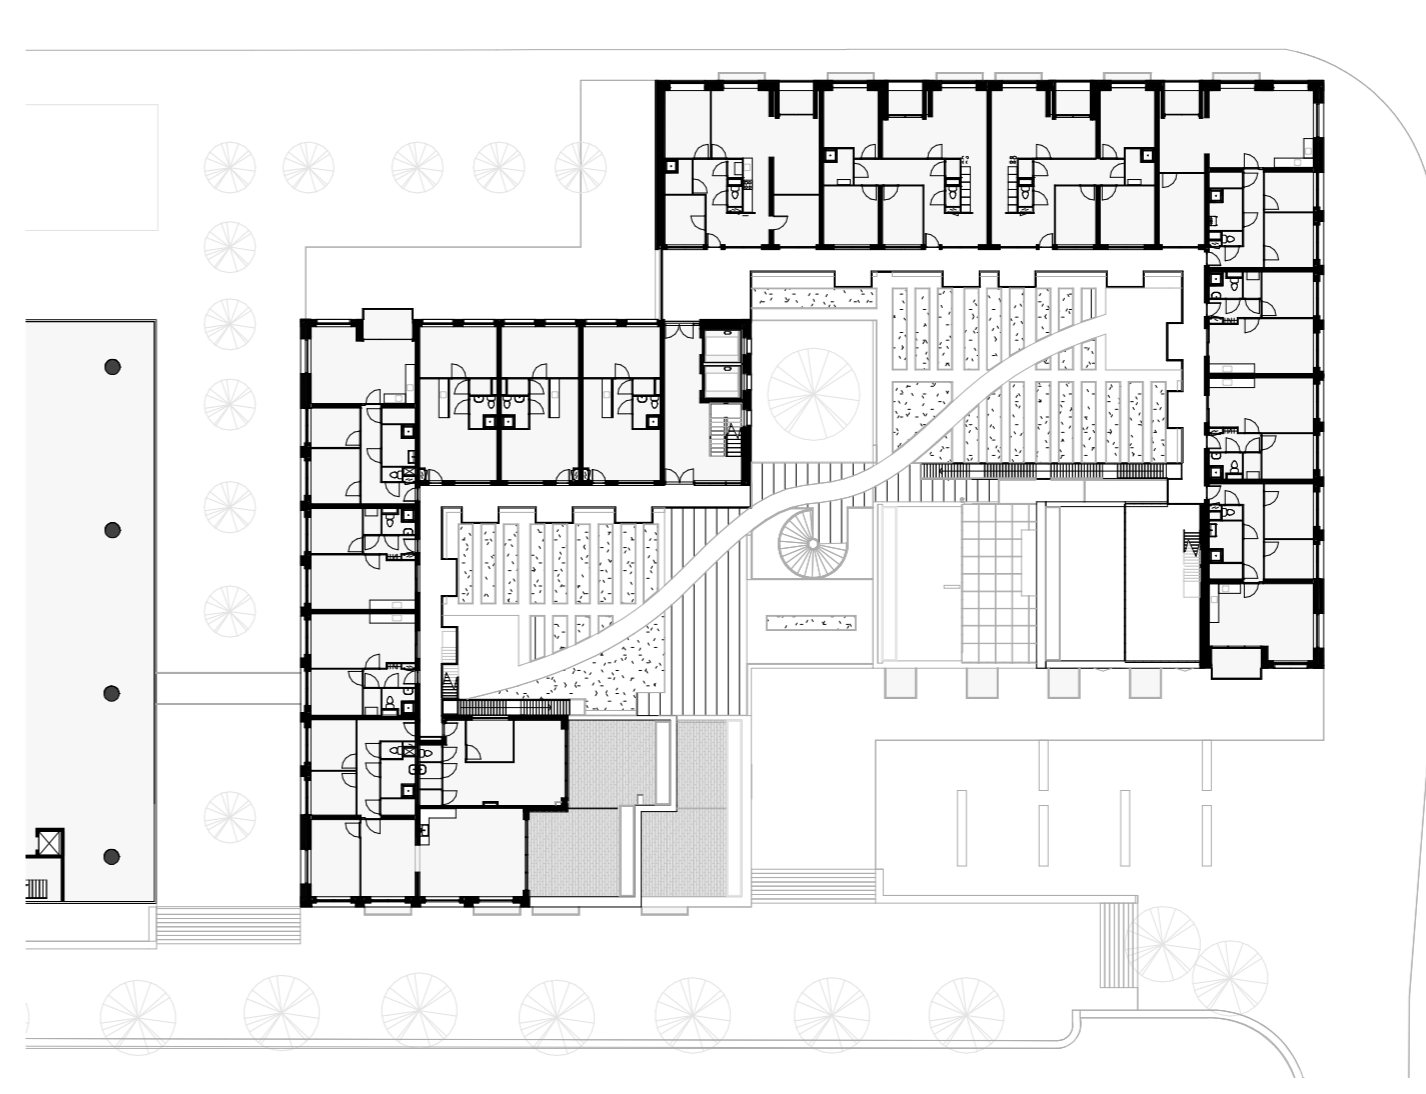

Level 5

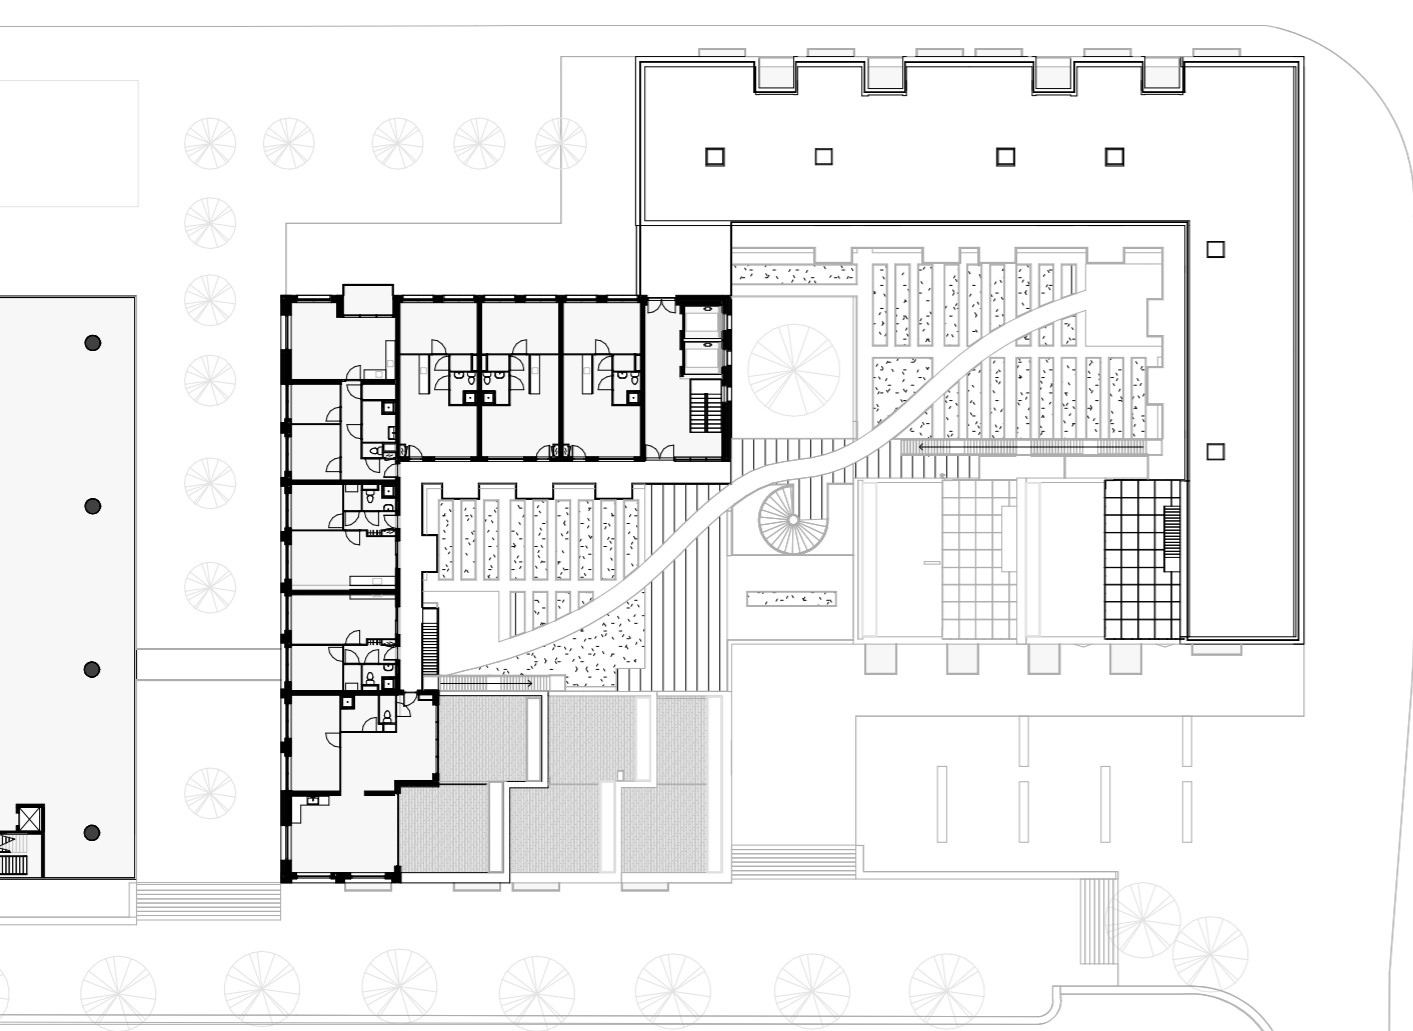

Level 6

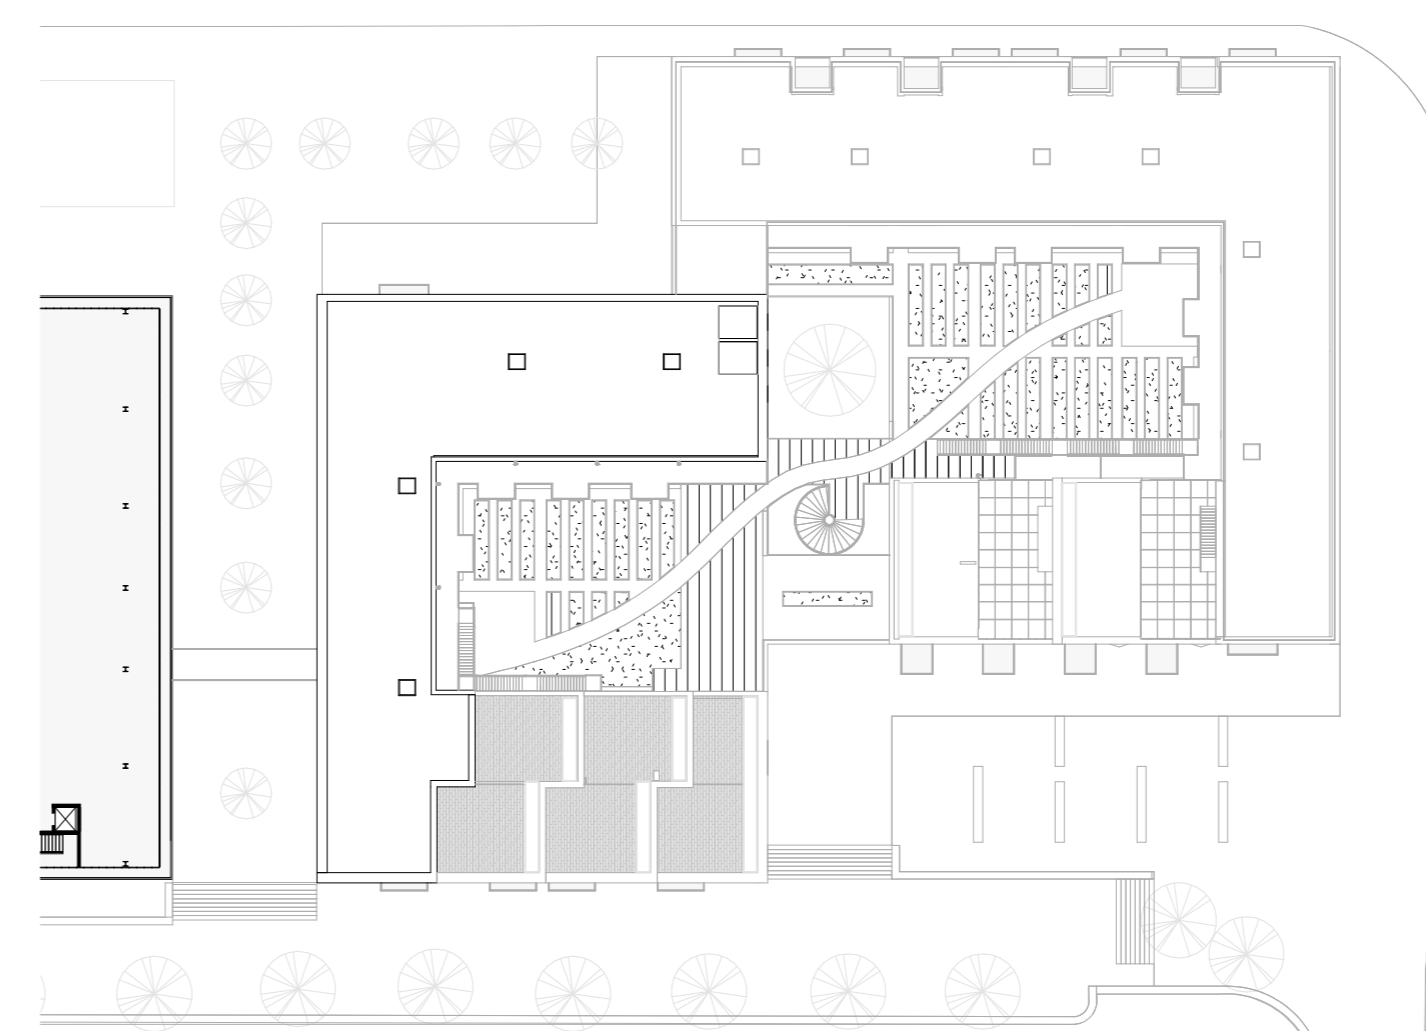

Roof