



public domesticity

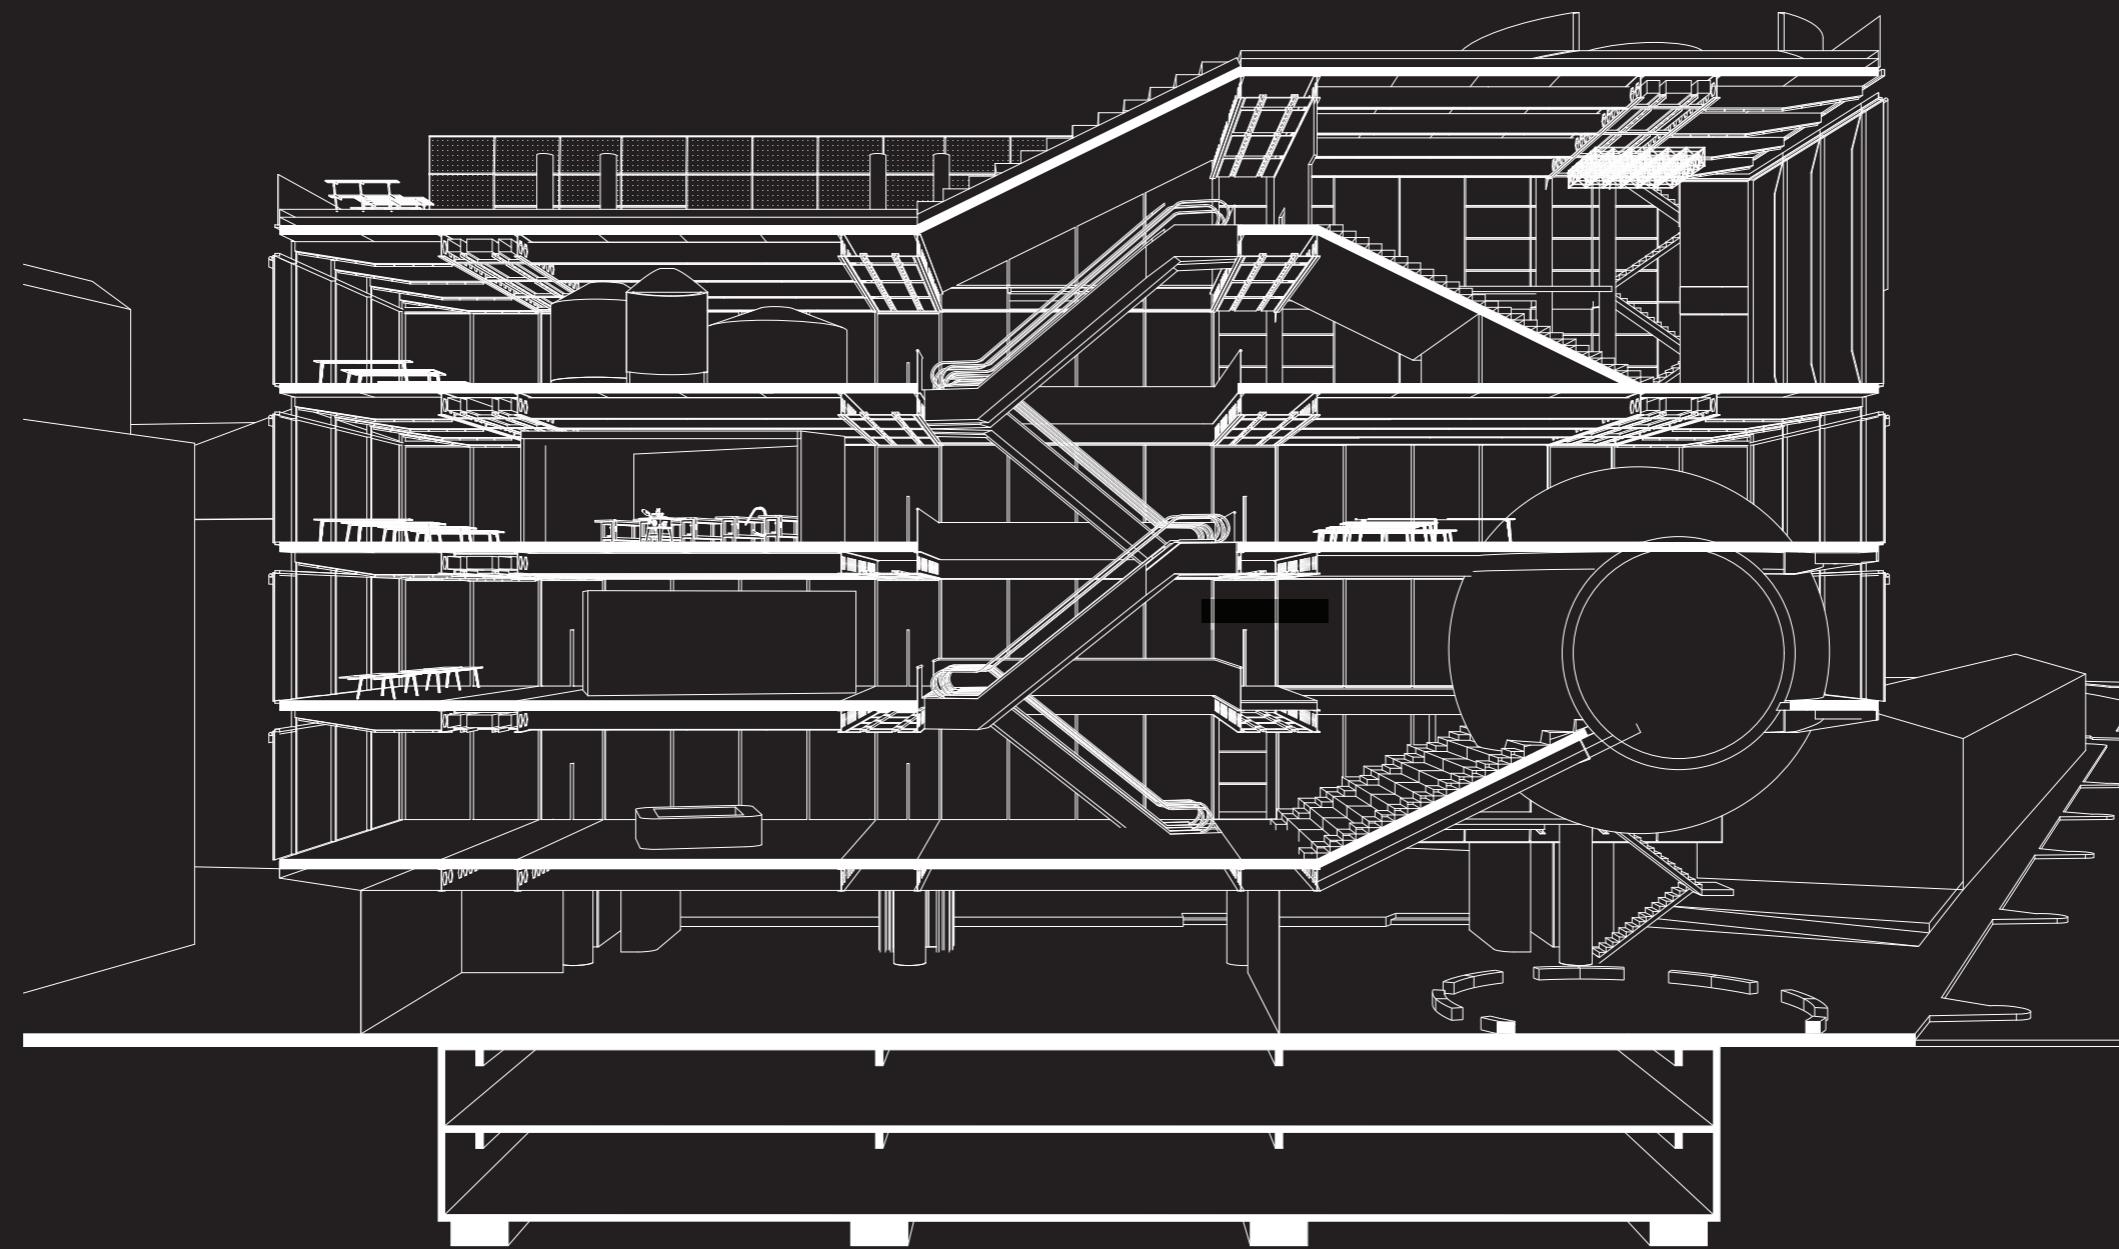

COPENHAGEN & NØRREBRO



is this Copenhagen?

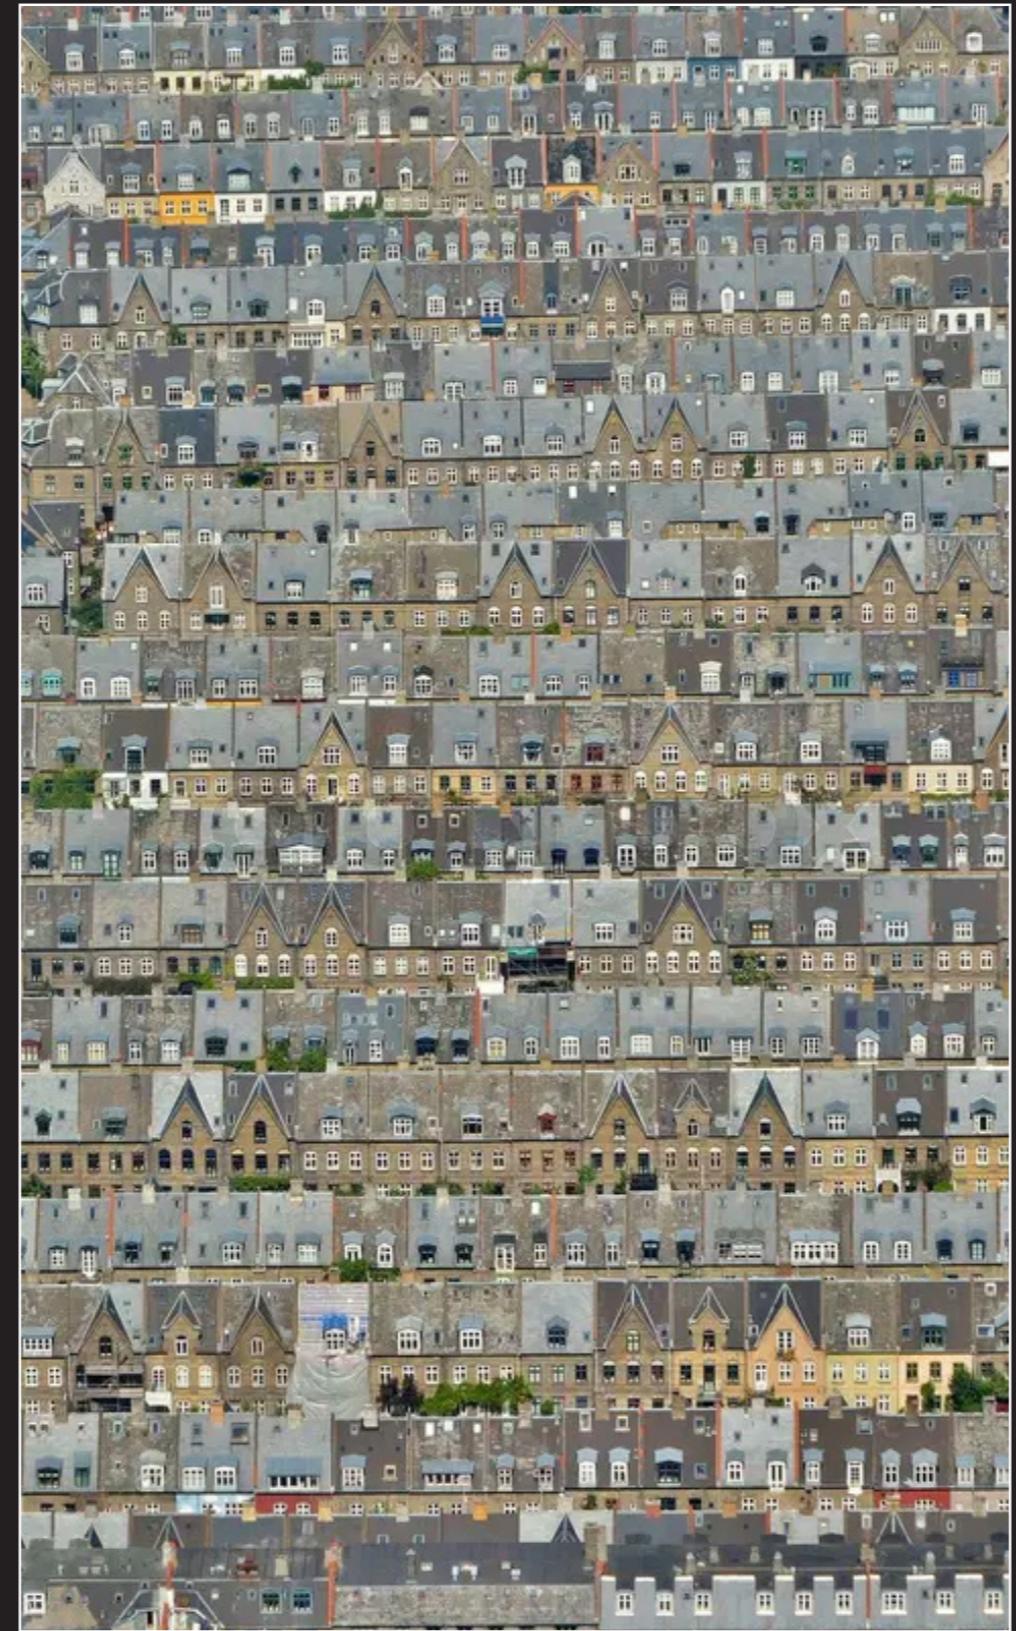

"potato row houses", Copenhagen




Nyboder, Copenhagen



Hornbækhus, Copenhagen




Denmark

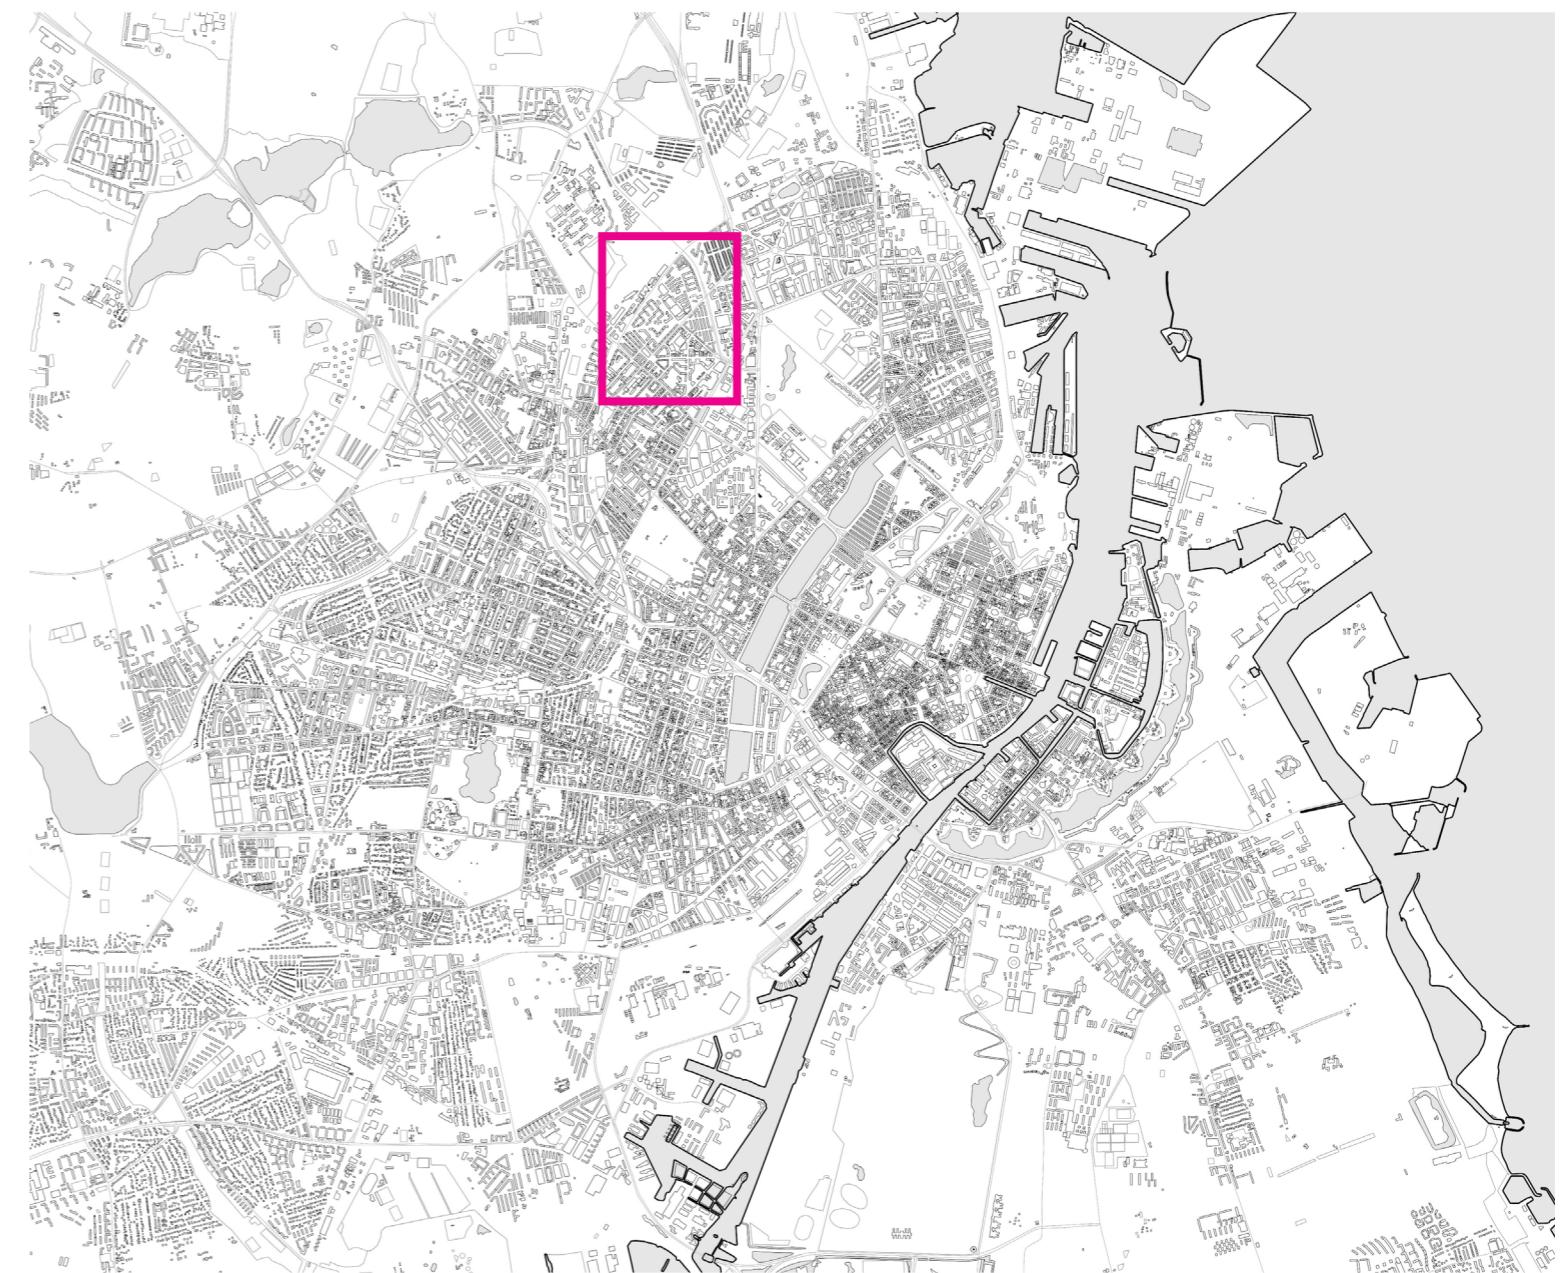


Ydre Nørrebro // Copenhagen


geographic

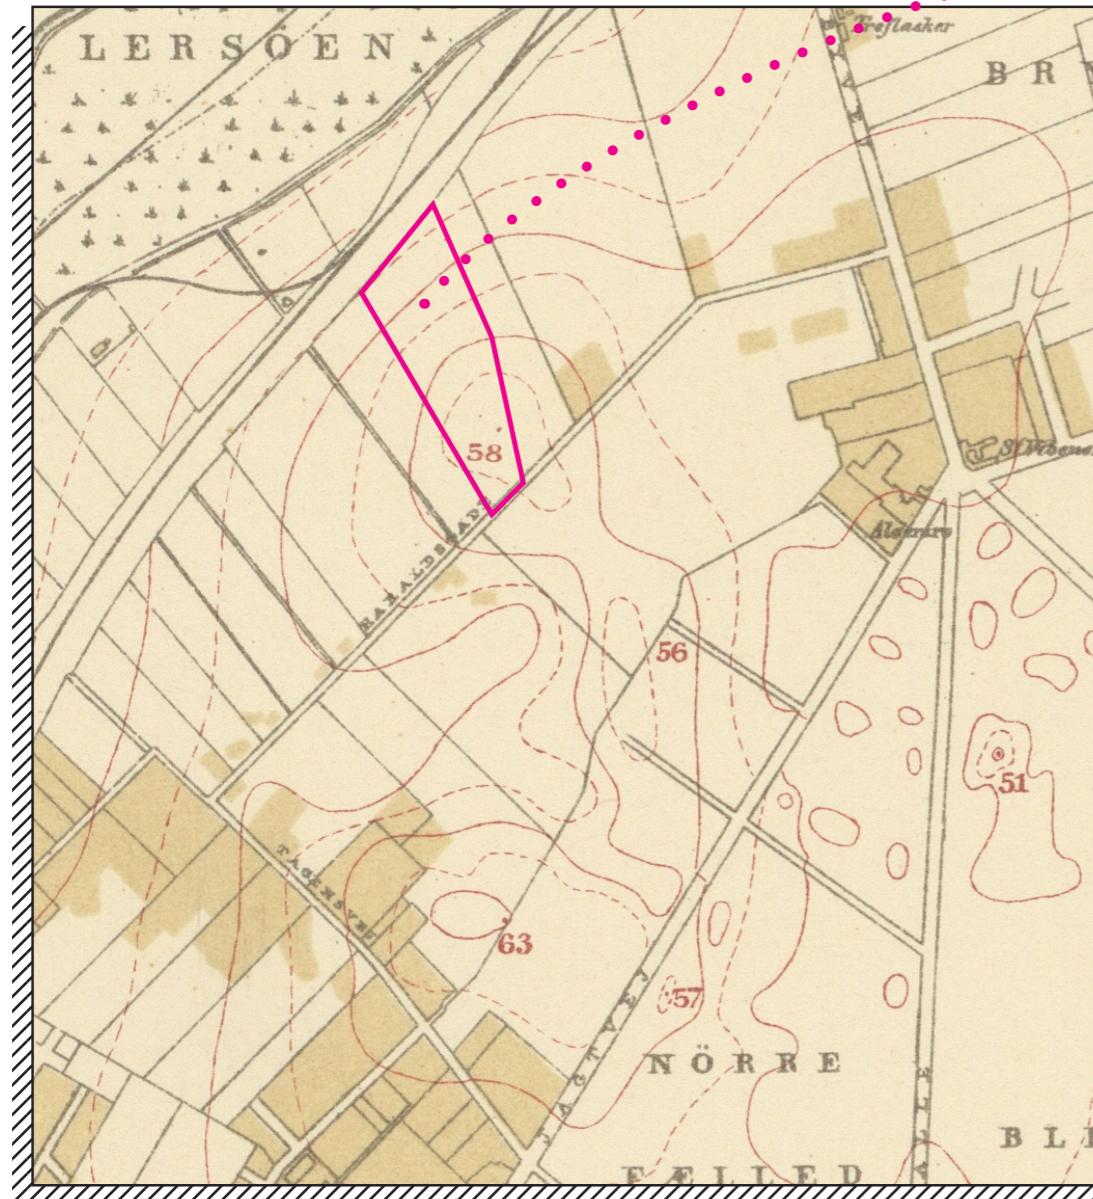

from farmland... (1902)

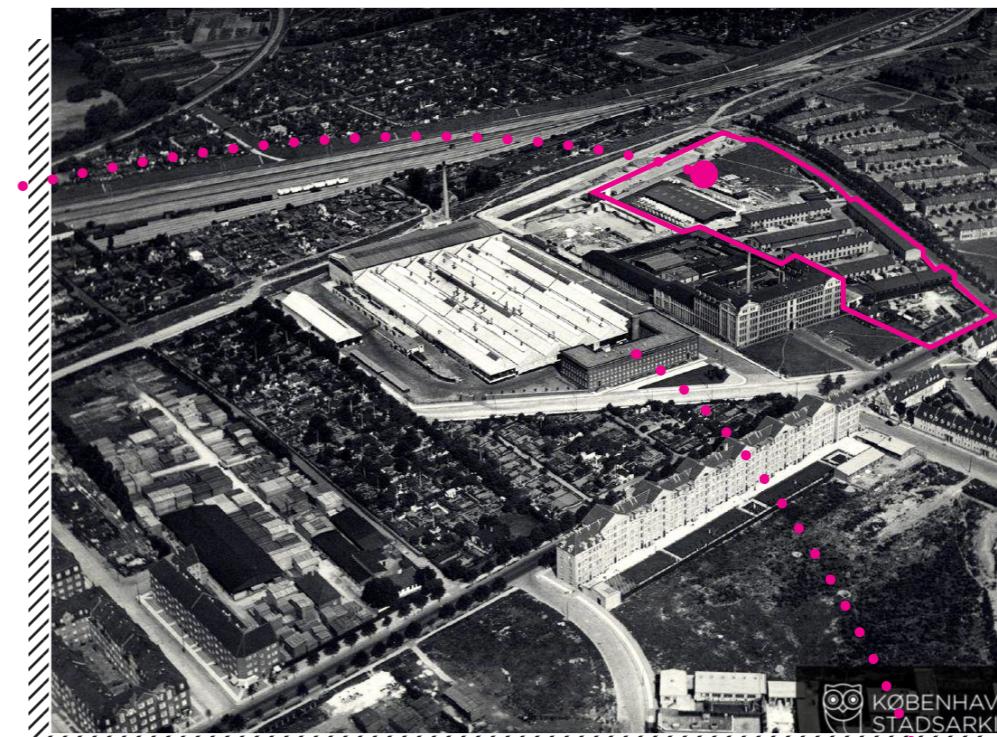


...to industry and dwelling (1934)

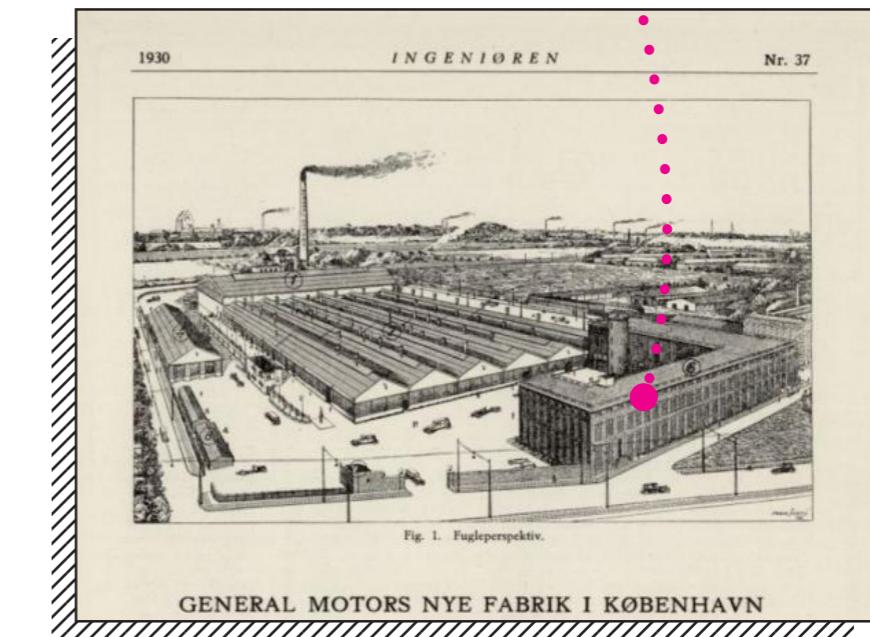


GM assembly plant (1930)

site history

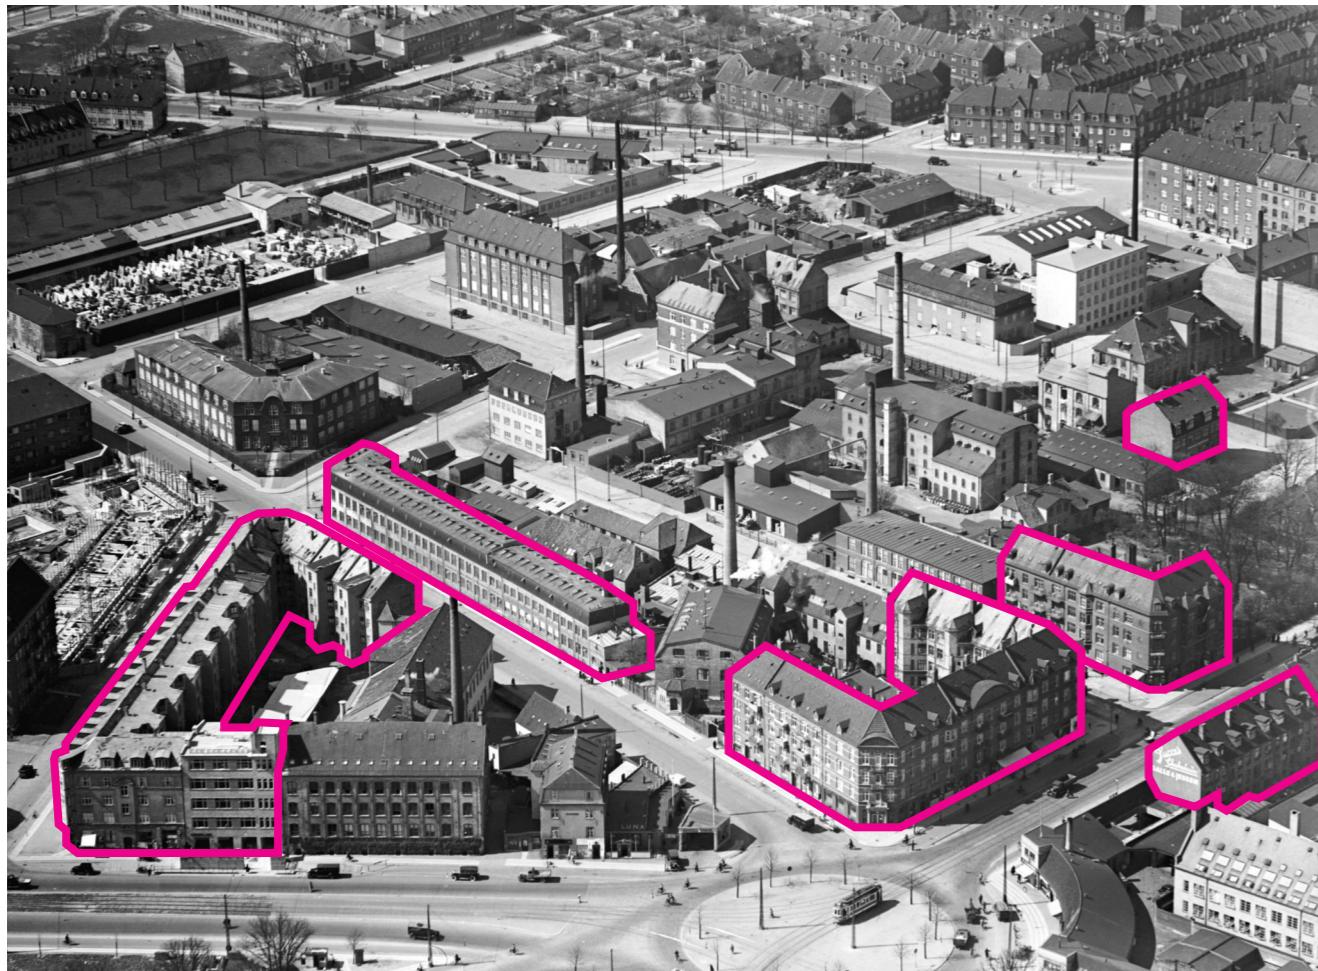

corner of Jagtvej and Lyngbyvej

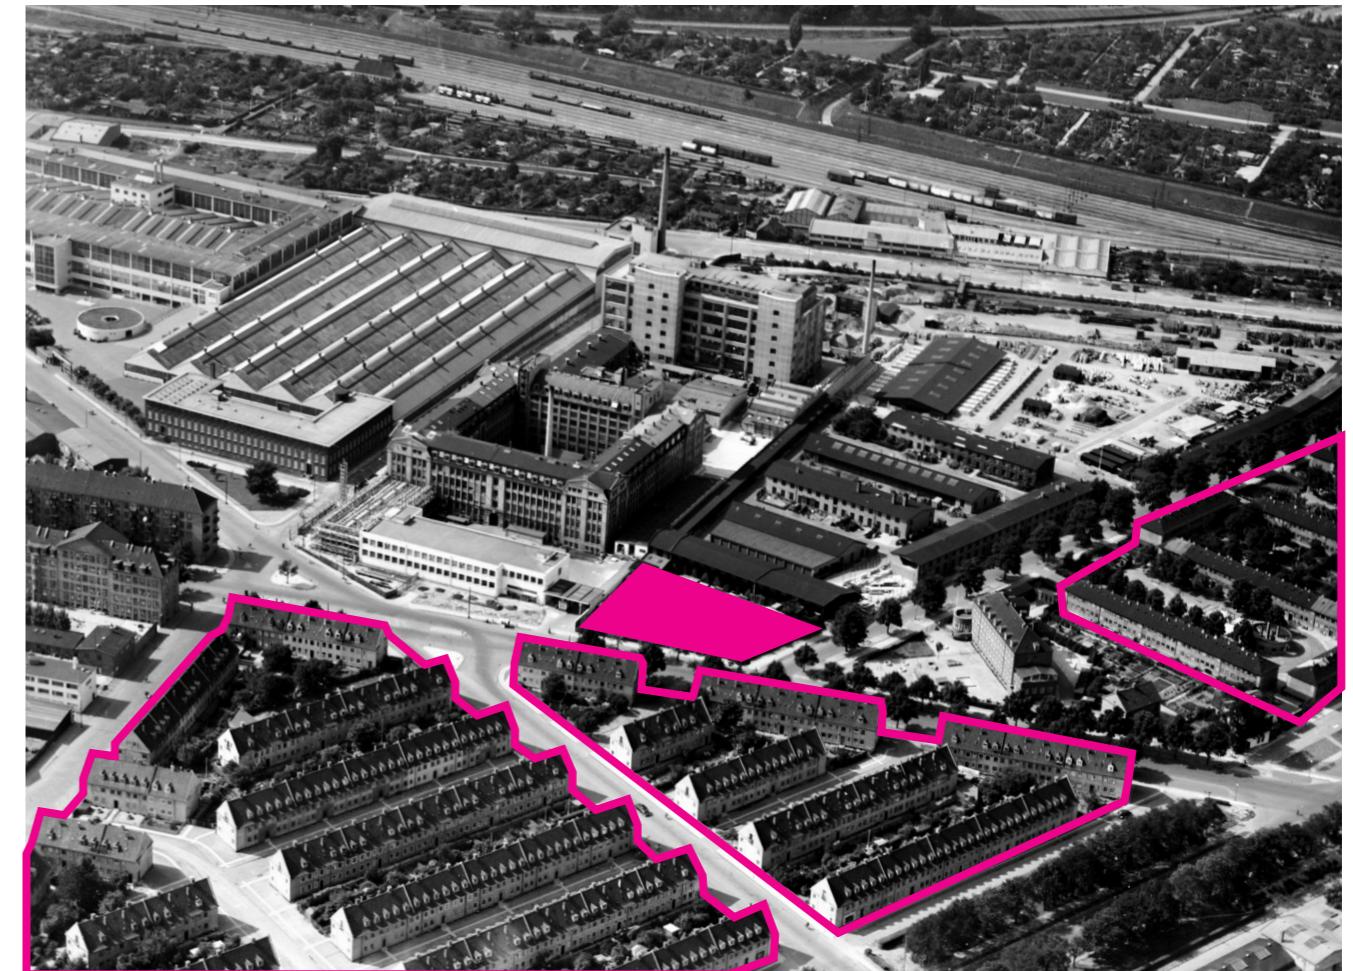


Haraldsgade district

site area
housing



heterogeneity // homogeneity

internally uniform, externally separated

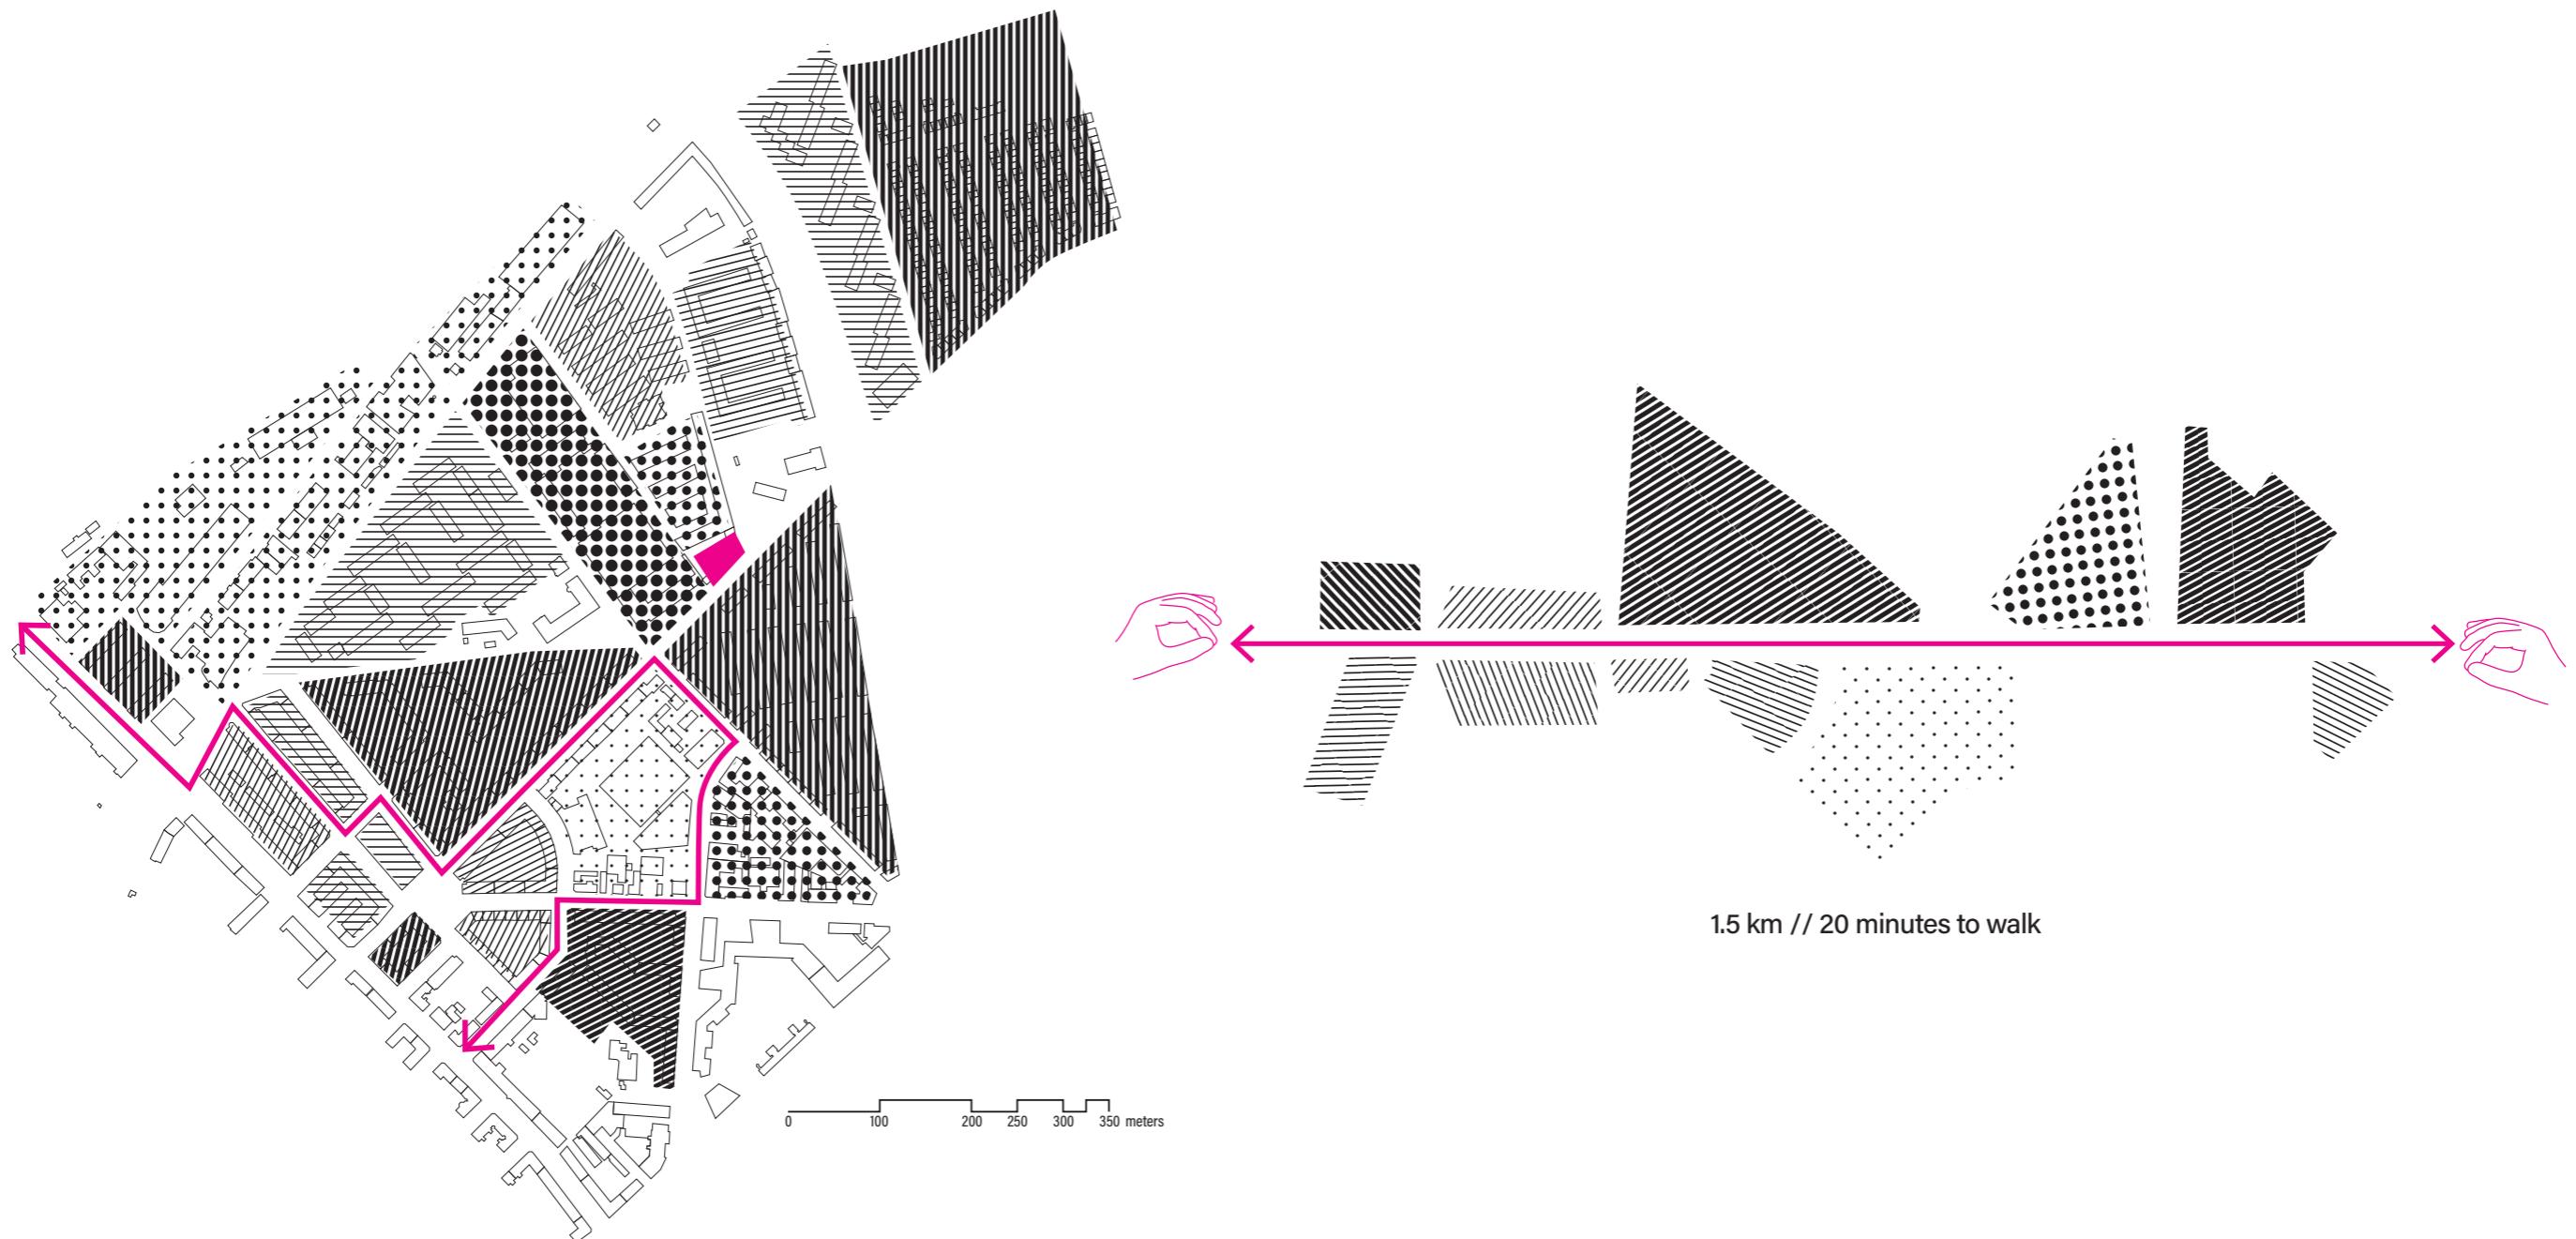

low density of information



what force can make these islands interact?

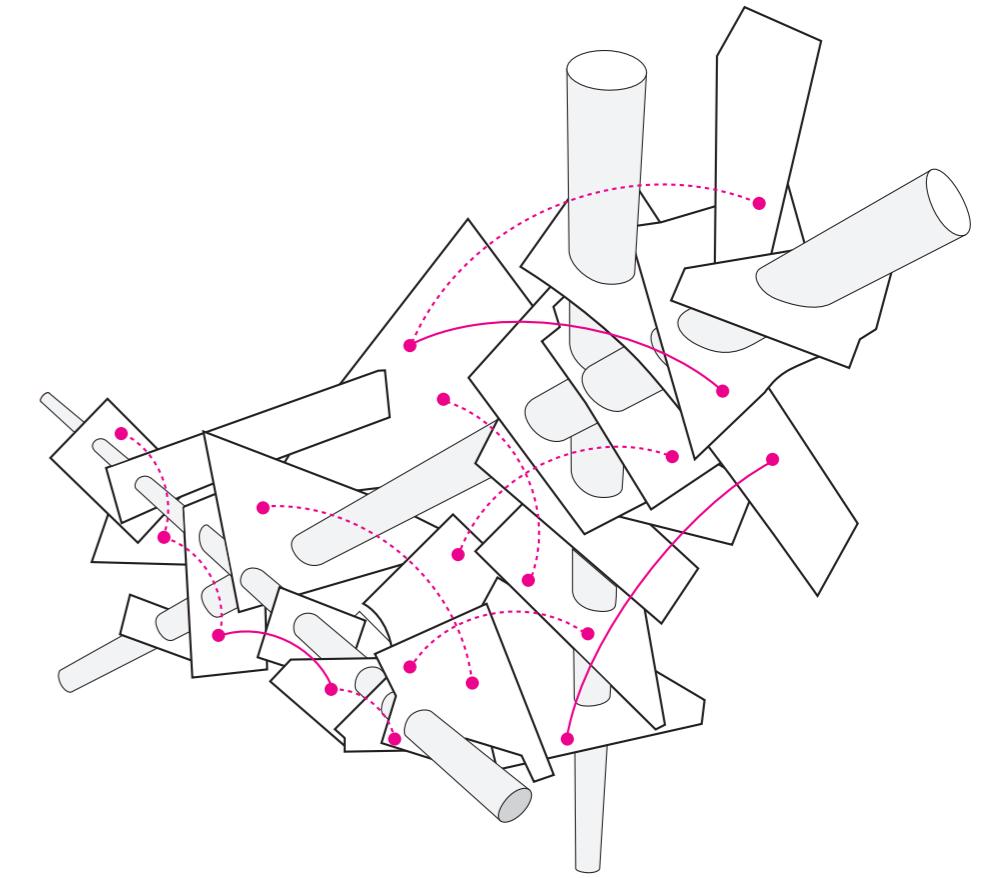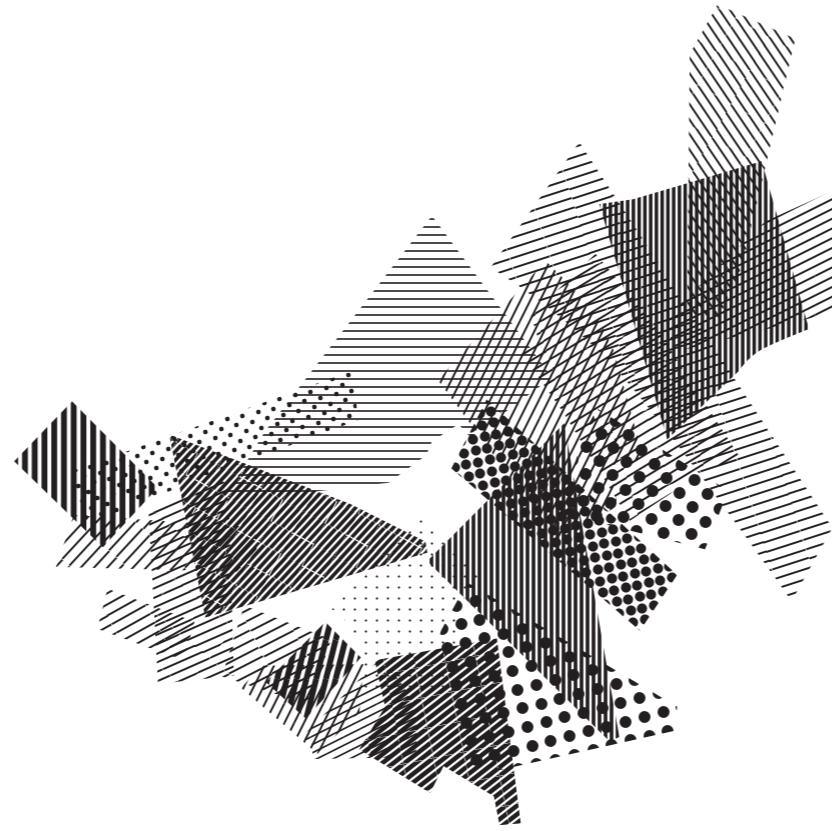

unexpected encounters in Nørrebro?










what force can make these islands interact?

a public condenser!

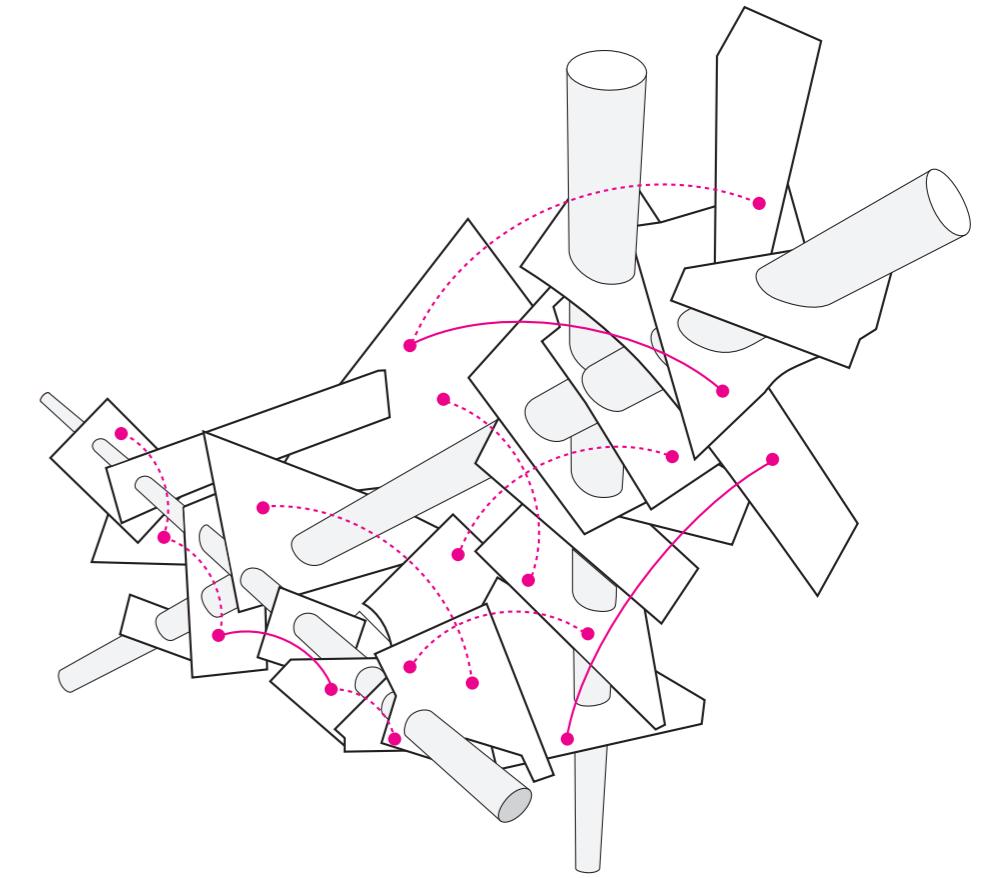
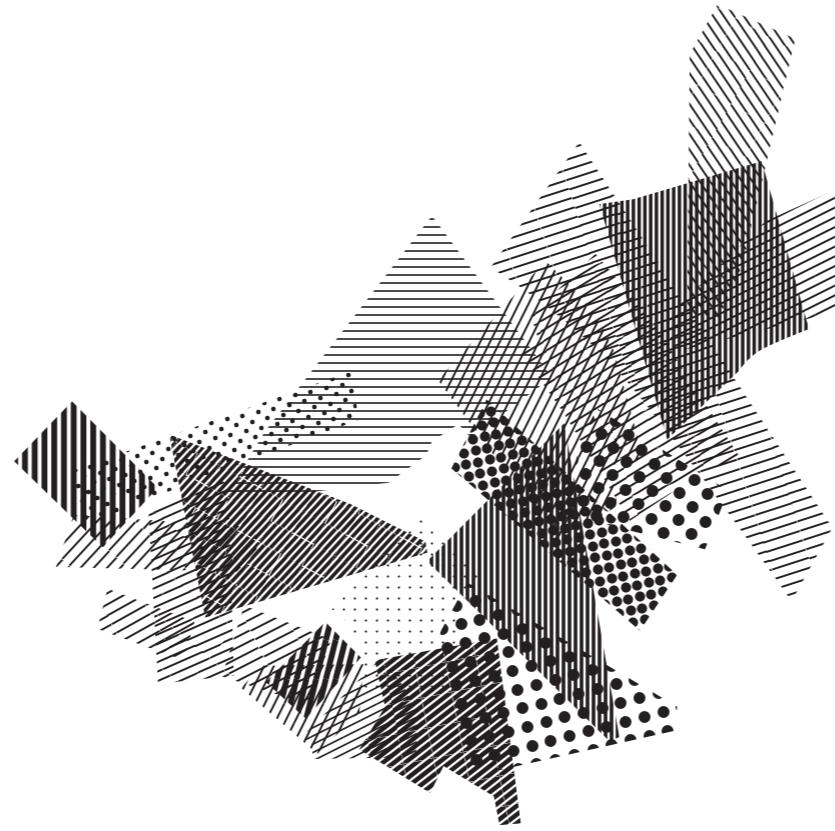


unexpected encounters in Nørrebro?


THE METHOD

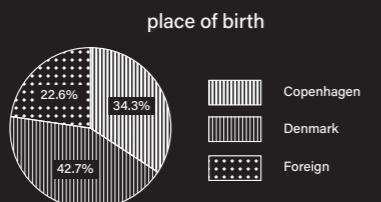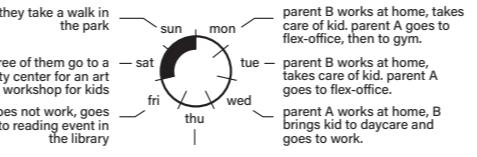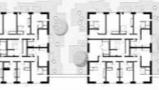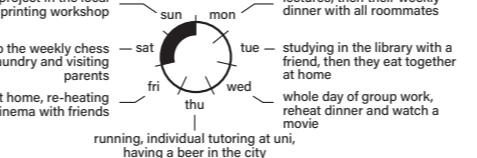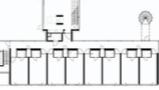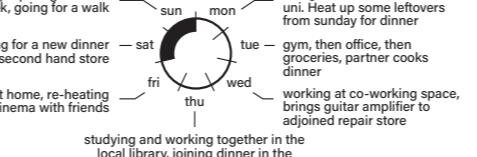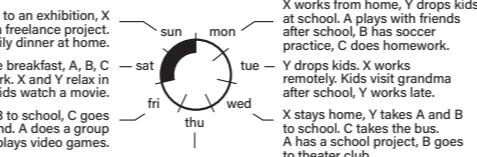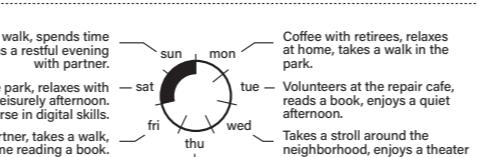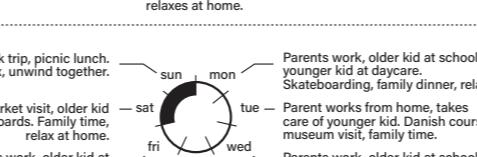demographics of Nørrebro, København		user groups	daily lives	living situation	events	facilities
 <p>place of birth</p> <ul style="list-style-type: none"> Copenhagen Denmark Foreign 	<p>age amount</p> <ul style="list-style-type: none"> 90-99 years 201 80-89 years 1.078 70-79 years 2.968 60-69 years 4.836 50-59 years 7.246 40-49 years 8.878 30-39 years 12.739 20-29 years 22.581 10-19 years 5.633 0-9 years 7.907 	<p>Young family, 1 child</p> 	<p>together they take a walk in the park</p>  <p>parent B works at home, takes care of kid, parent A goes to flex-office, then to gym.</p> <p>the three of them go to a community center for an art workshop for kids</p> <p>parent A does not work, goes with kid to reading event in the library</p> <p>both parents go to their work, drop off kid at daycare, in the afternoon, A picks up kid</p>	<p>1-bedroom apartment, a bit too small.</p>  <p>Haraldsgade 45, Nørrebro, København</p>	<p>maternity leave reading event working out weekend activity working</p>	<p>cafe library gym exhibition spaces art workshop flex office</p>
		<p>student living alone</p> 	<p>laundry, preparing uni, going for a walk</p>  <p>lectures, going home for lunch, some studying, gym</p> <p>painting workshop, reading a book</p> <p>studying at home, re-heating dinner, cinema with friends</p> <p>gym, studying in library, cooking with friends</p>	<p>studio apartment, social interaction needs to be pursued</p>  <p>Borgmestervangen, Nørrebro, København</p>	<p>studying meeting a friend group work working out watching a movie painting workshop</p>	<p>study spaces cafe collaboration spaces gym cinema art facilities</p>
		<p>student house</p> 	<p>finishing a project in the local screen printing workshop</p>  <p>lectures, then their weekly dinner with all roommates</p> <p>going to the weekly chess training, laundry and visiting parents</p> <p>studying at home, re-heating dinner, cinema with friends</p> <p>running, individual tutoring at uni, having a beer in the city</p>	<p>shared facilities, much social interaction, rest needed</p>  <p>Rådmandsgade 61, Nørrebro, København</p>	<p>studying meeting a friend group work working out watching a movie chess training screen printing</p>	<p>silent study spaces bar collaboration spaces gym cinema rentable space art facilities</p>
		<p>friends co-living, just started work</p> 	<p>cooking workshop with old friend from high school on how to cook falafel</p>  <p>visiting a local theater performance, drinking a coffee in the city</p> <p>working at local co-working space, then have a drink with a friend in the city</p> <p>office day, then cooking together with all roommates</p>	<p>shared facilities, high quality, more private space</p>  <p>Engelstedsade 30, 2100 København Ø</p>	<p>working spaces getting local vegetables having a drink visiting theater drink a coffee cooking workshop visit exhibition</p>	<p>flex office local vegetable store bar theater cafe cooking spaces exhibition spaces</p>
		<p>young couple</p> 	<p>laundry, preparing the next week, going for a walk</p>  <p>shopping for a new dinner table at the second hand store</p> <p>studying at home, re-heating dinner, cinema with friends</p> <p>studying and working together in the local library, joining dinner in the shared kitchen next door</p>	<p>1 bedroom apartment, starting household</p>  <p>Haraldsgade 45, Nørrebro, København</p>	<p>working spaces working out repairing amplifier work and study together joining communal dinner watching a movie buying second hand table</p>	<p>flex office gym repair cafe co-working spaces shared kitchen cinema second hand store</p>
		<p>family with school-going kids</p> 	<p>Y takes kids to an exhibition, X works on a freelance project. Family dinner at home.</p> <p>X and Y make breakfast, A, B, C play in the park, X and Y relax in the evening, kids watch a movie.</p> <p>Y takes A and B to school, C goes with a friend. A does a group project, C plays video games.</p> <p>X works remotely. A plays outside with friends, B attends study group, C reads.</p>  <p>X works from home, Y drops kids at school. A plays with friends after school, B has soccer practice, C does homework.</p> <p>Y drops kids, X works remotely. Kids visit grandma after school, Y works late.</p> <p>X stays home, Y takes A and B to school. C takes the bus. A has a school project, B goes to the theater club.</p>	<p>4-bedroom row house, busy lives</p>  <p>Engelstedsade 30, 2100 København Ø</p>	<p>playing with friends soccer practice school project theater club attend study group work on freelance project visiting exhibition</p>	<p>board game cafe sports facilities arts+crafts workshop theater collaboration spaces flex office exhibition spaces</p>
		<p>elderly couple</p> 	<p>Takes a walk, spends time reading, has a restful evening with partner.</p> <p>Short walk in the park, relaxes with partner, enjoys a leisurely afternoon. Course in digital skills.</p> <p>Cooks with partner, takes a walk, spends time reading a book.</p> <p>Volunteers at community center, reads Danish stories to immigrant kids, relaxes at home.</p>  <p>Coffee with retirees, relaxes at home, takes a walk in the park.</p> <p>Volunteers at the repair cafe, reads a book, enjoys a quiet afternoon.</p> <p>Takes a stroll around the neighborhood, enjoys a theater performance in the evening.</p>	<p>1-bedroom apartment in row house, active in community</p>  <p>Vibeksgade 29, Nørrebro, København</p>	<p>coffee with retirees volunteering to repair reading a book visit theater performance read Danish stories Course in digital skills</p>	<p>cafe repair cafe silent study spaces theater public living room multifunctional classroom</p>
		<p>new immigrant family</p> 	<p>Park trip, picnic lunch. Relax, unwind together.</p> <p>Market visit, older kid skateboards. Family time, relax at home.</p> <p>Parents work, older kid at school, younger kid at daycare. Danish course, family cooking.</p> <p>Parent works from home, younger kid at home. Park walk, family dinner.</p>  <p>Parents work, older kid at school, younger kid at daycare. Skateboarding, family dinner, relax.</p> <p>Parent works from home, takes care of younger kid. Danish course, museum visit, family time.</p> <p>Parents work, older kid at school, younger kid at daycare. Family dinner, reading, games.</p>	<p>2-bedroom apartment, just arrived</p>  <p>Sigynsgade 48, Nørrebro, København N</p>	<p>bring kid to daycare skateboarding Danish course museum visit games market visit</p>	<p>daycare skatepark multifunctional classroom exhibition spaces board game cafe space for temporary mark</p>

student house

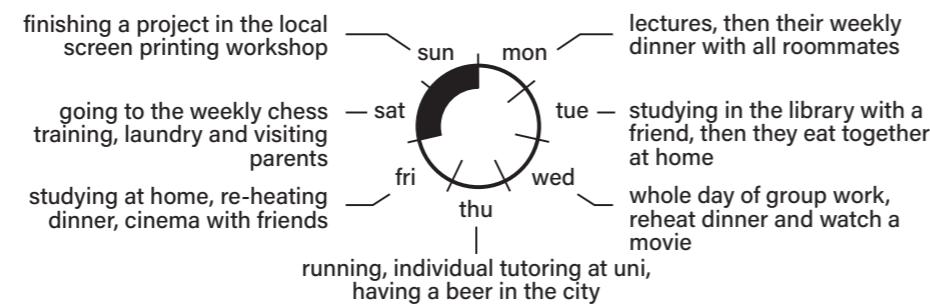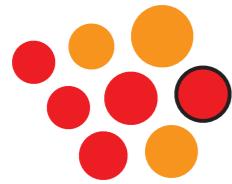

shared facilities, much social interaction, rest needed

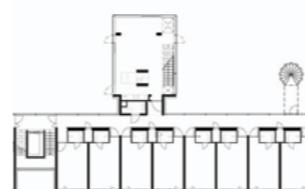

Rådmannsgade 61, Nørrebro, København

studying
meeting a friend
group work
working out
watching a movie
chess training
screen printing


silent study spaces
bar
collaboration spaces
gym
cinema
rentable space
art facilities

"abitare è essere ovunque a casa propria"
"to live is to be at home everywhere"



La riappropriazione della città, Ugo La Pietra, 1977

action: consume / enjoy
object: music / art

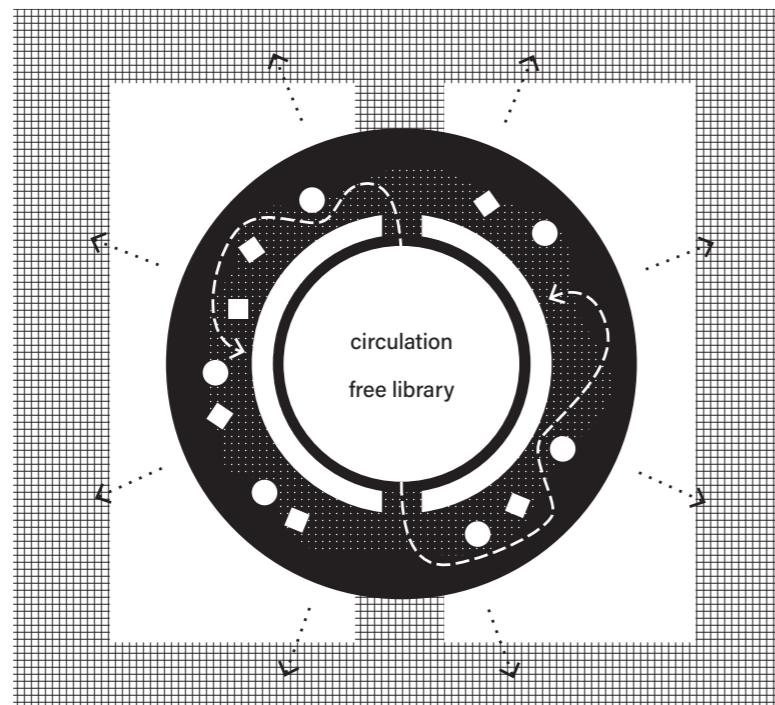


read

#13

movement



encounter

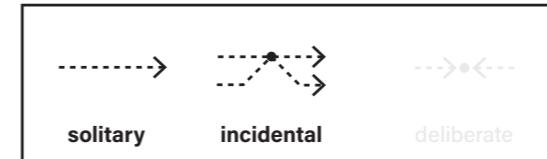


social configuration



user: mental / spiritual / social needs




user + facilities: technical needs

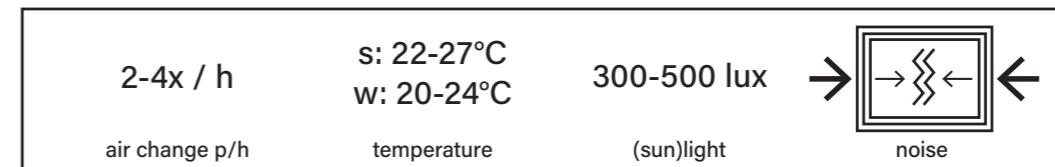

facilities





place for reading


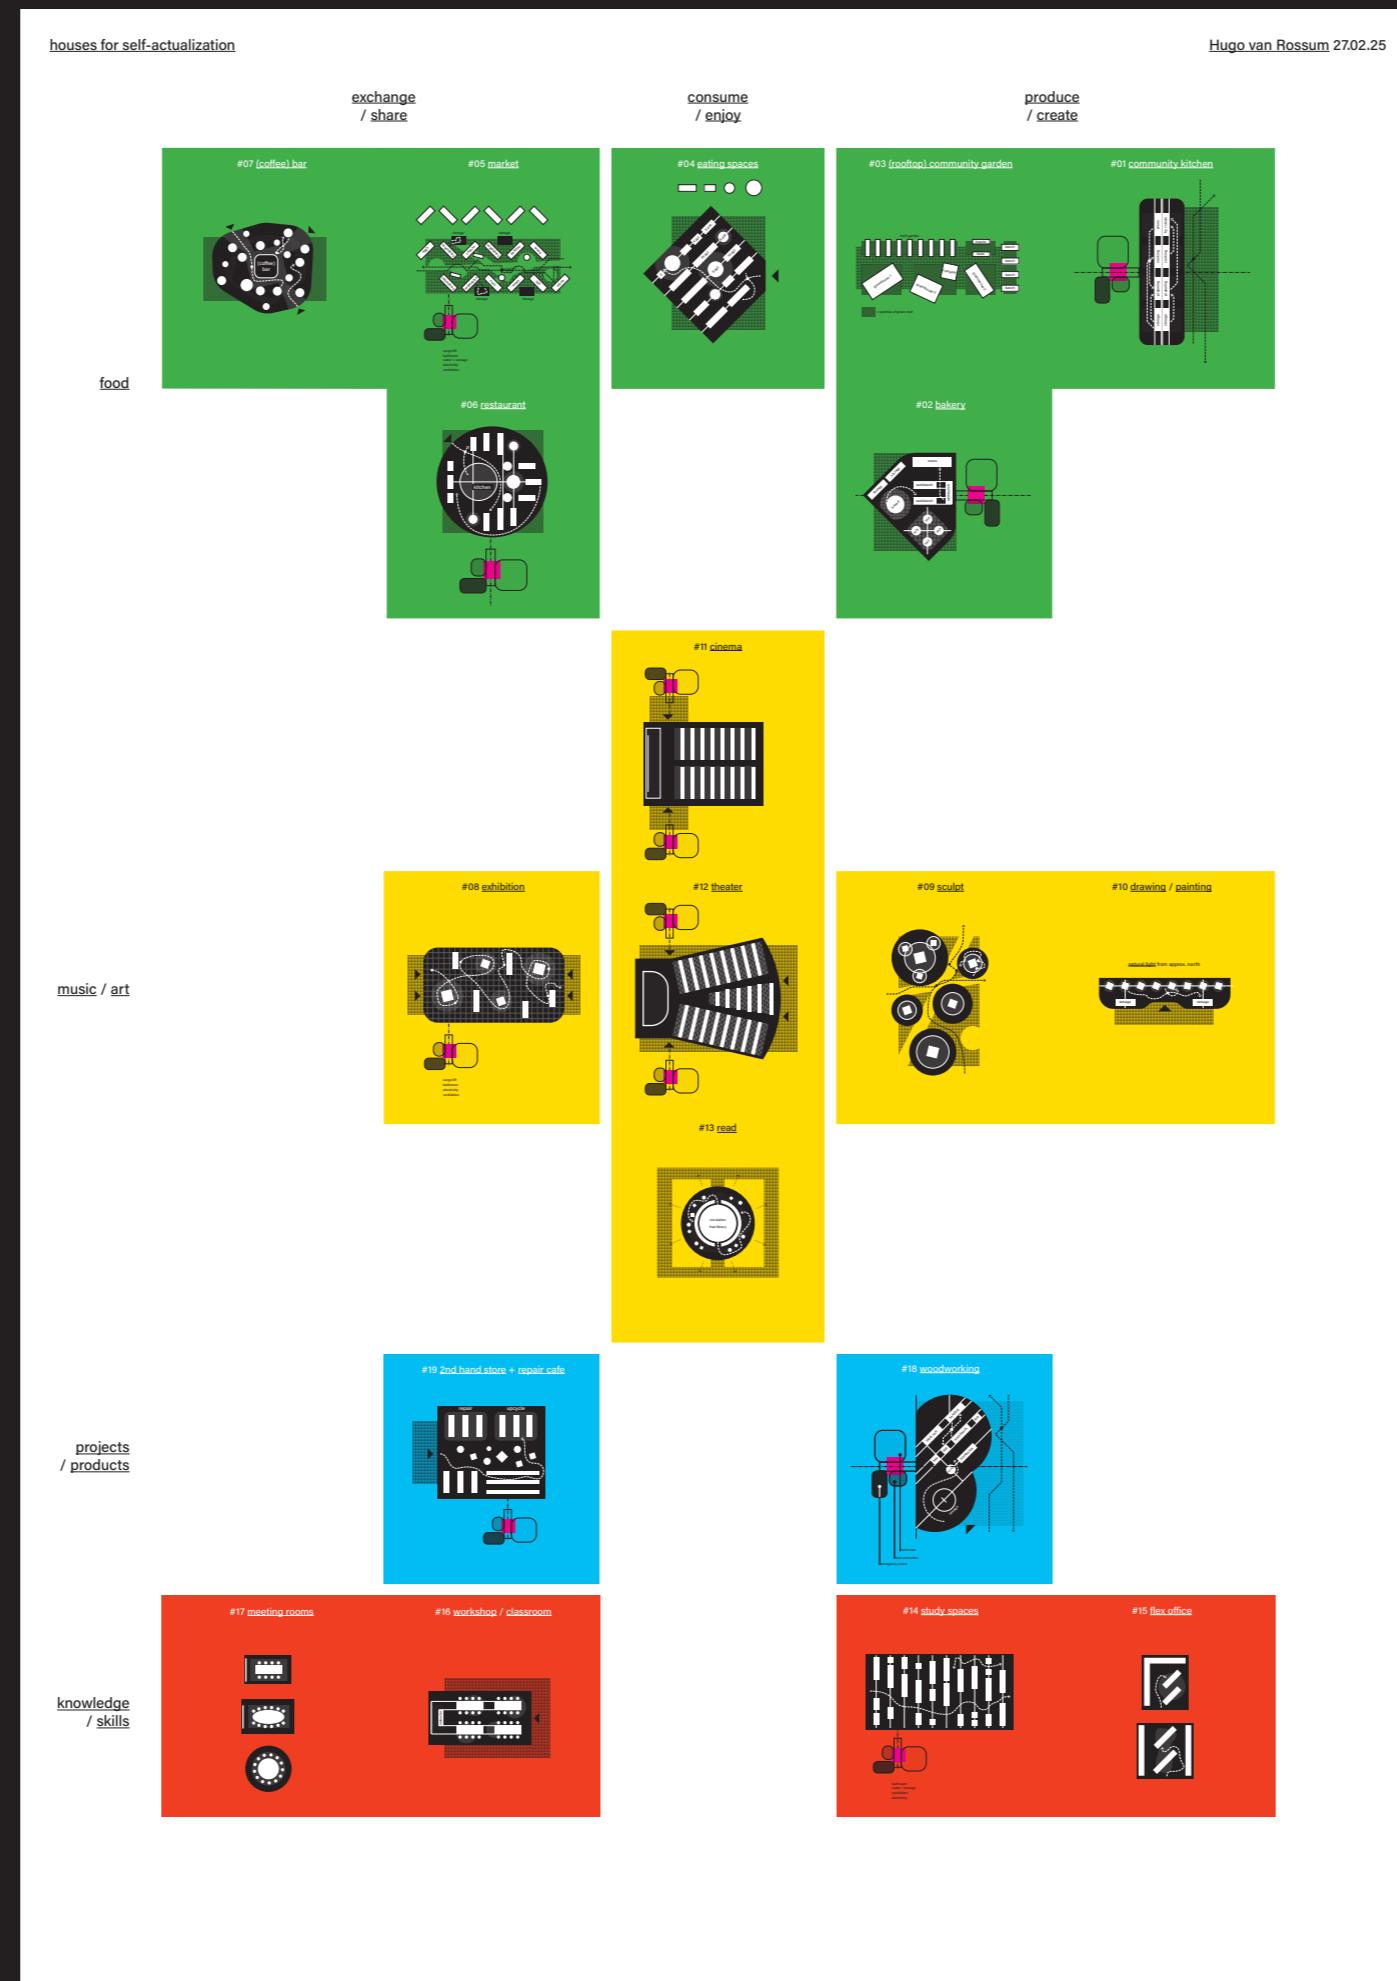


DESIGN PROPOSAL


stacking the atlas

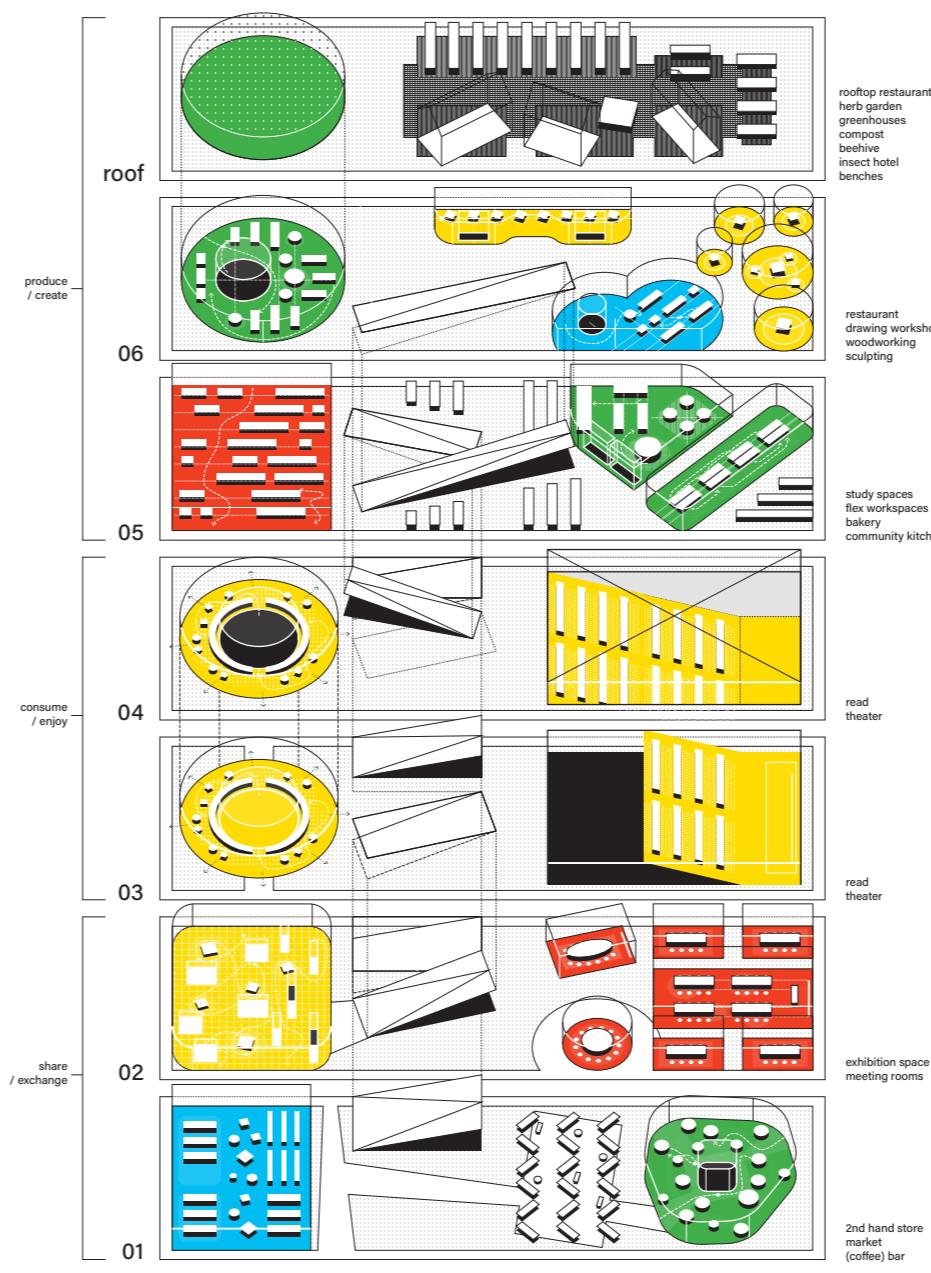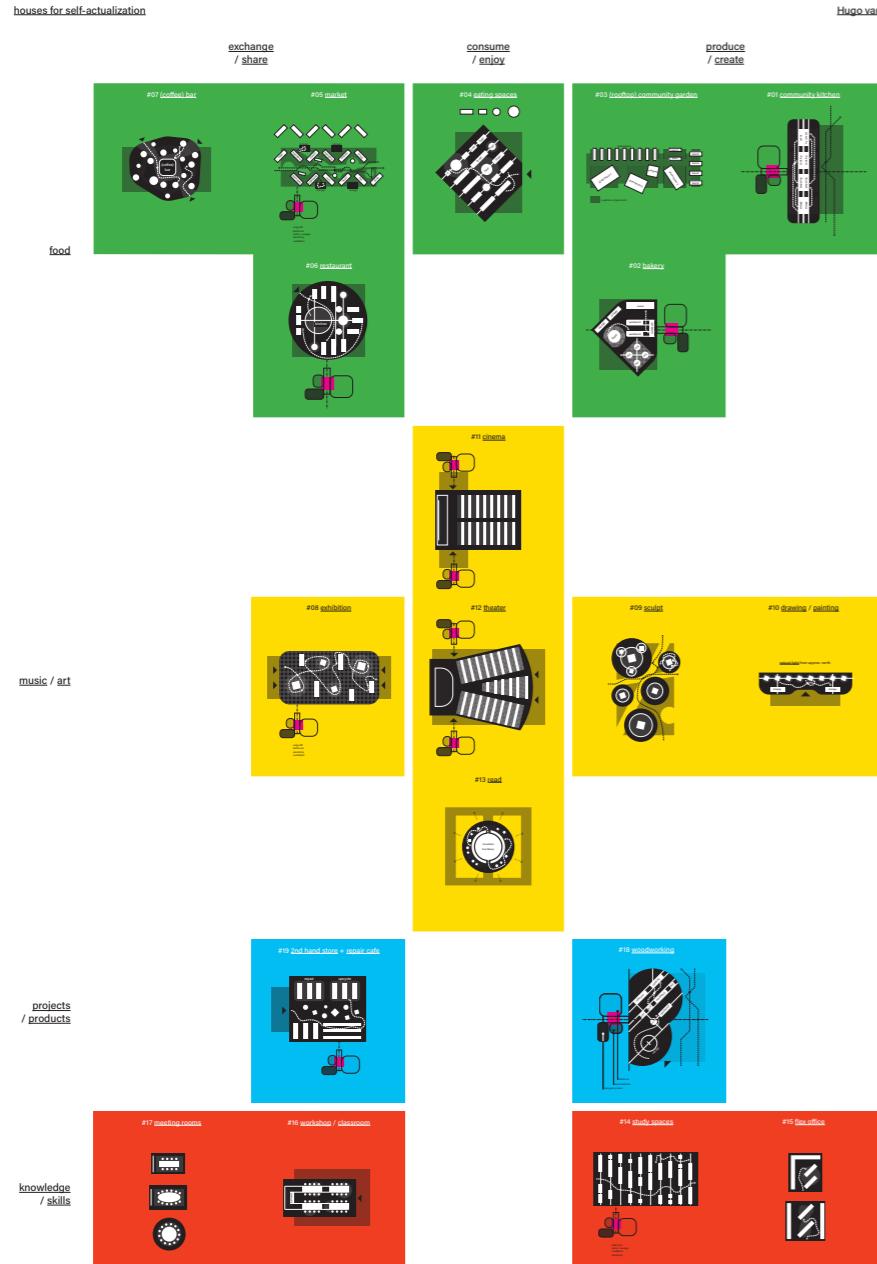

from stacking to hybridity

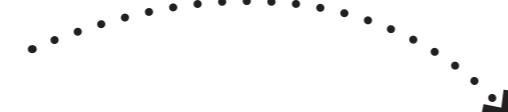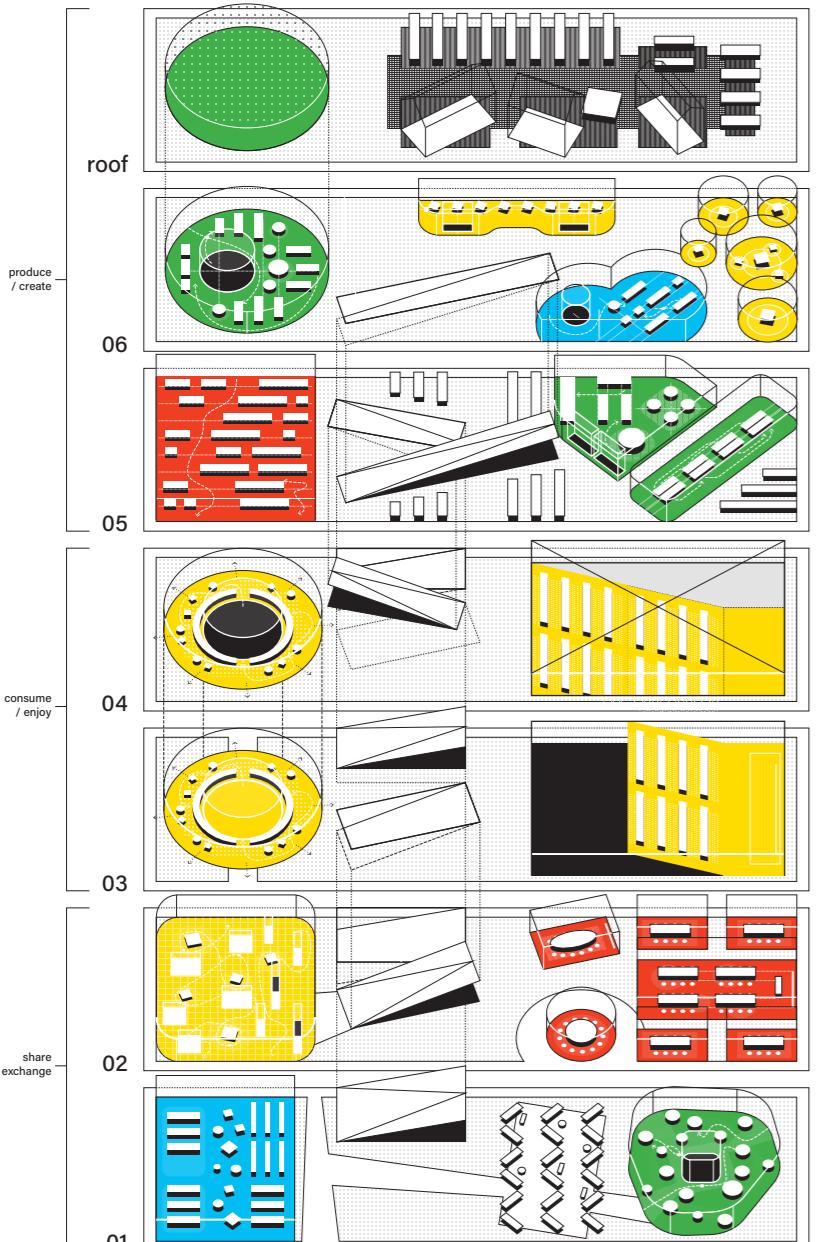


movement

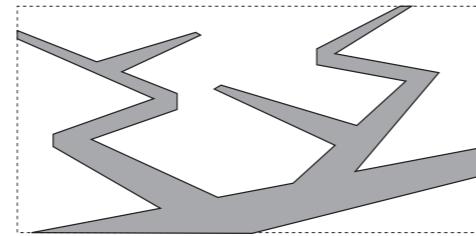


positive

zones

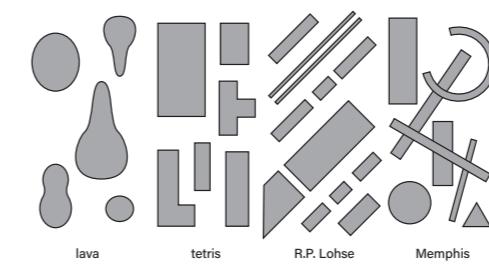


lava tetris R.P. Lohse Memphis

levels


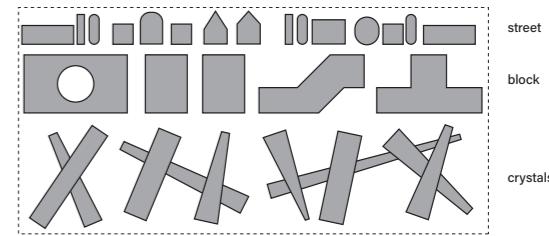


street
block
crystals


hybrid

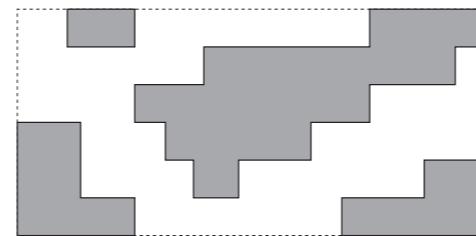

negative

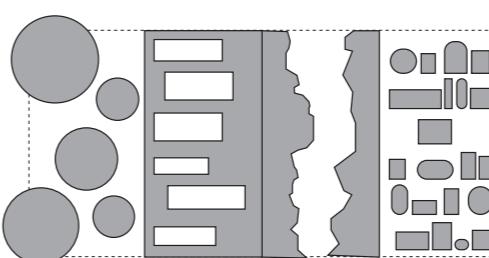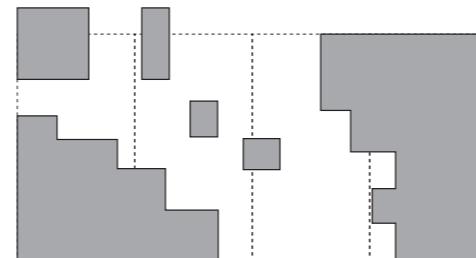


canyon ant hill street grid levels

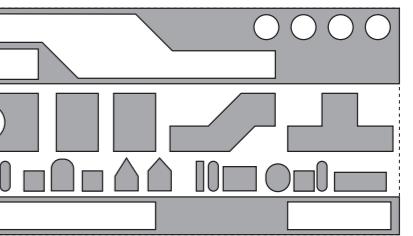


rooms
levels
halls

conceptual sections

concept - social density

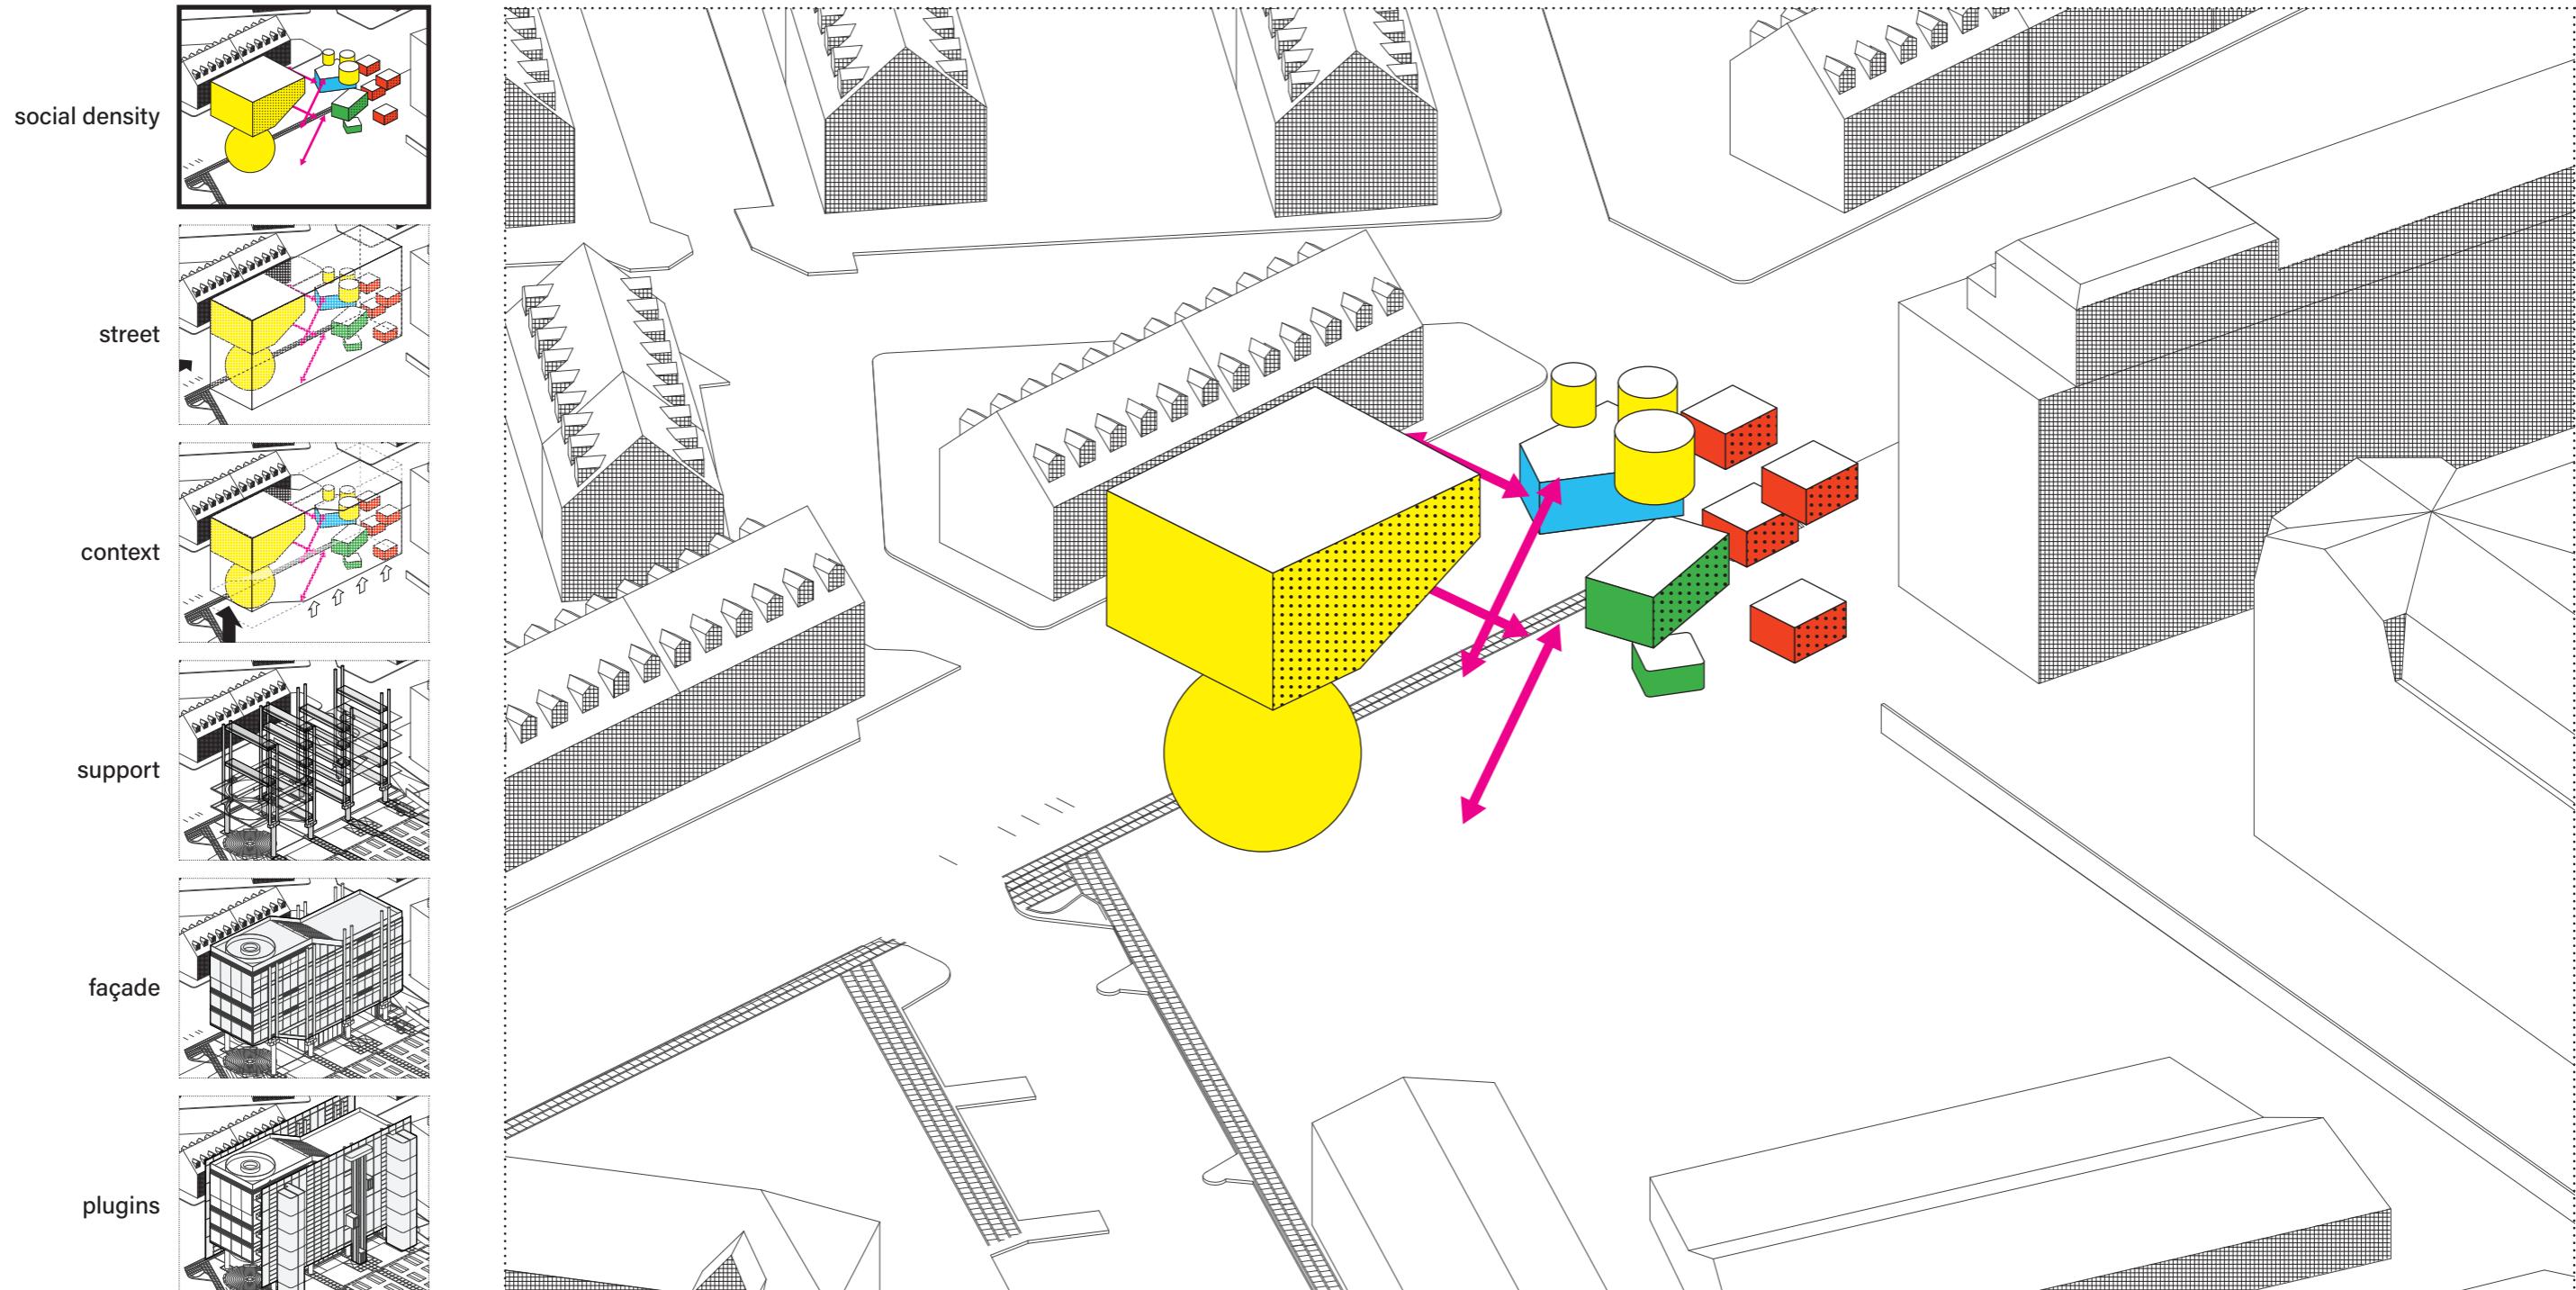


creating social density through physical density and visibility.
condensed atlas in threedimensional space


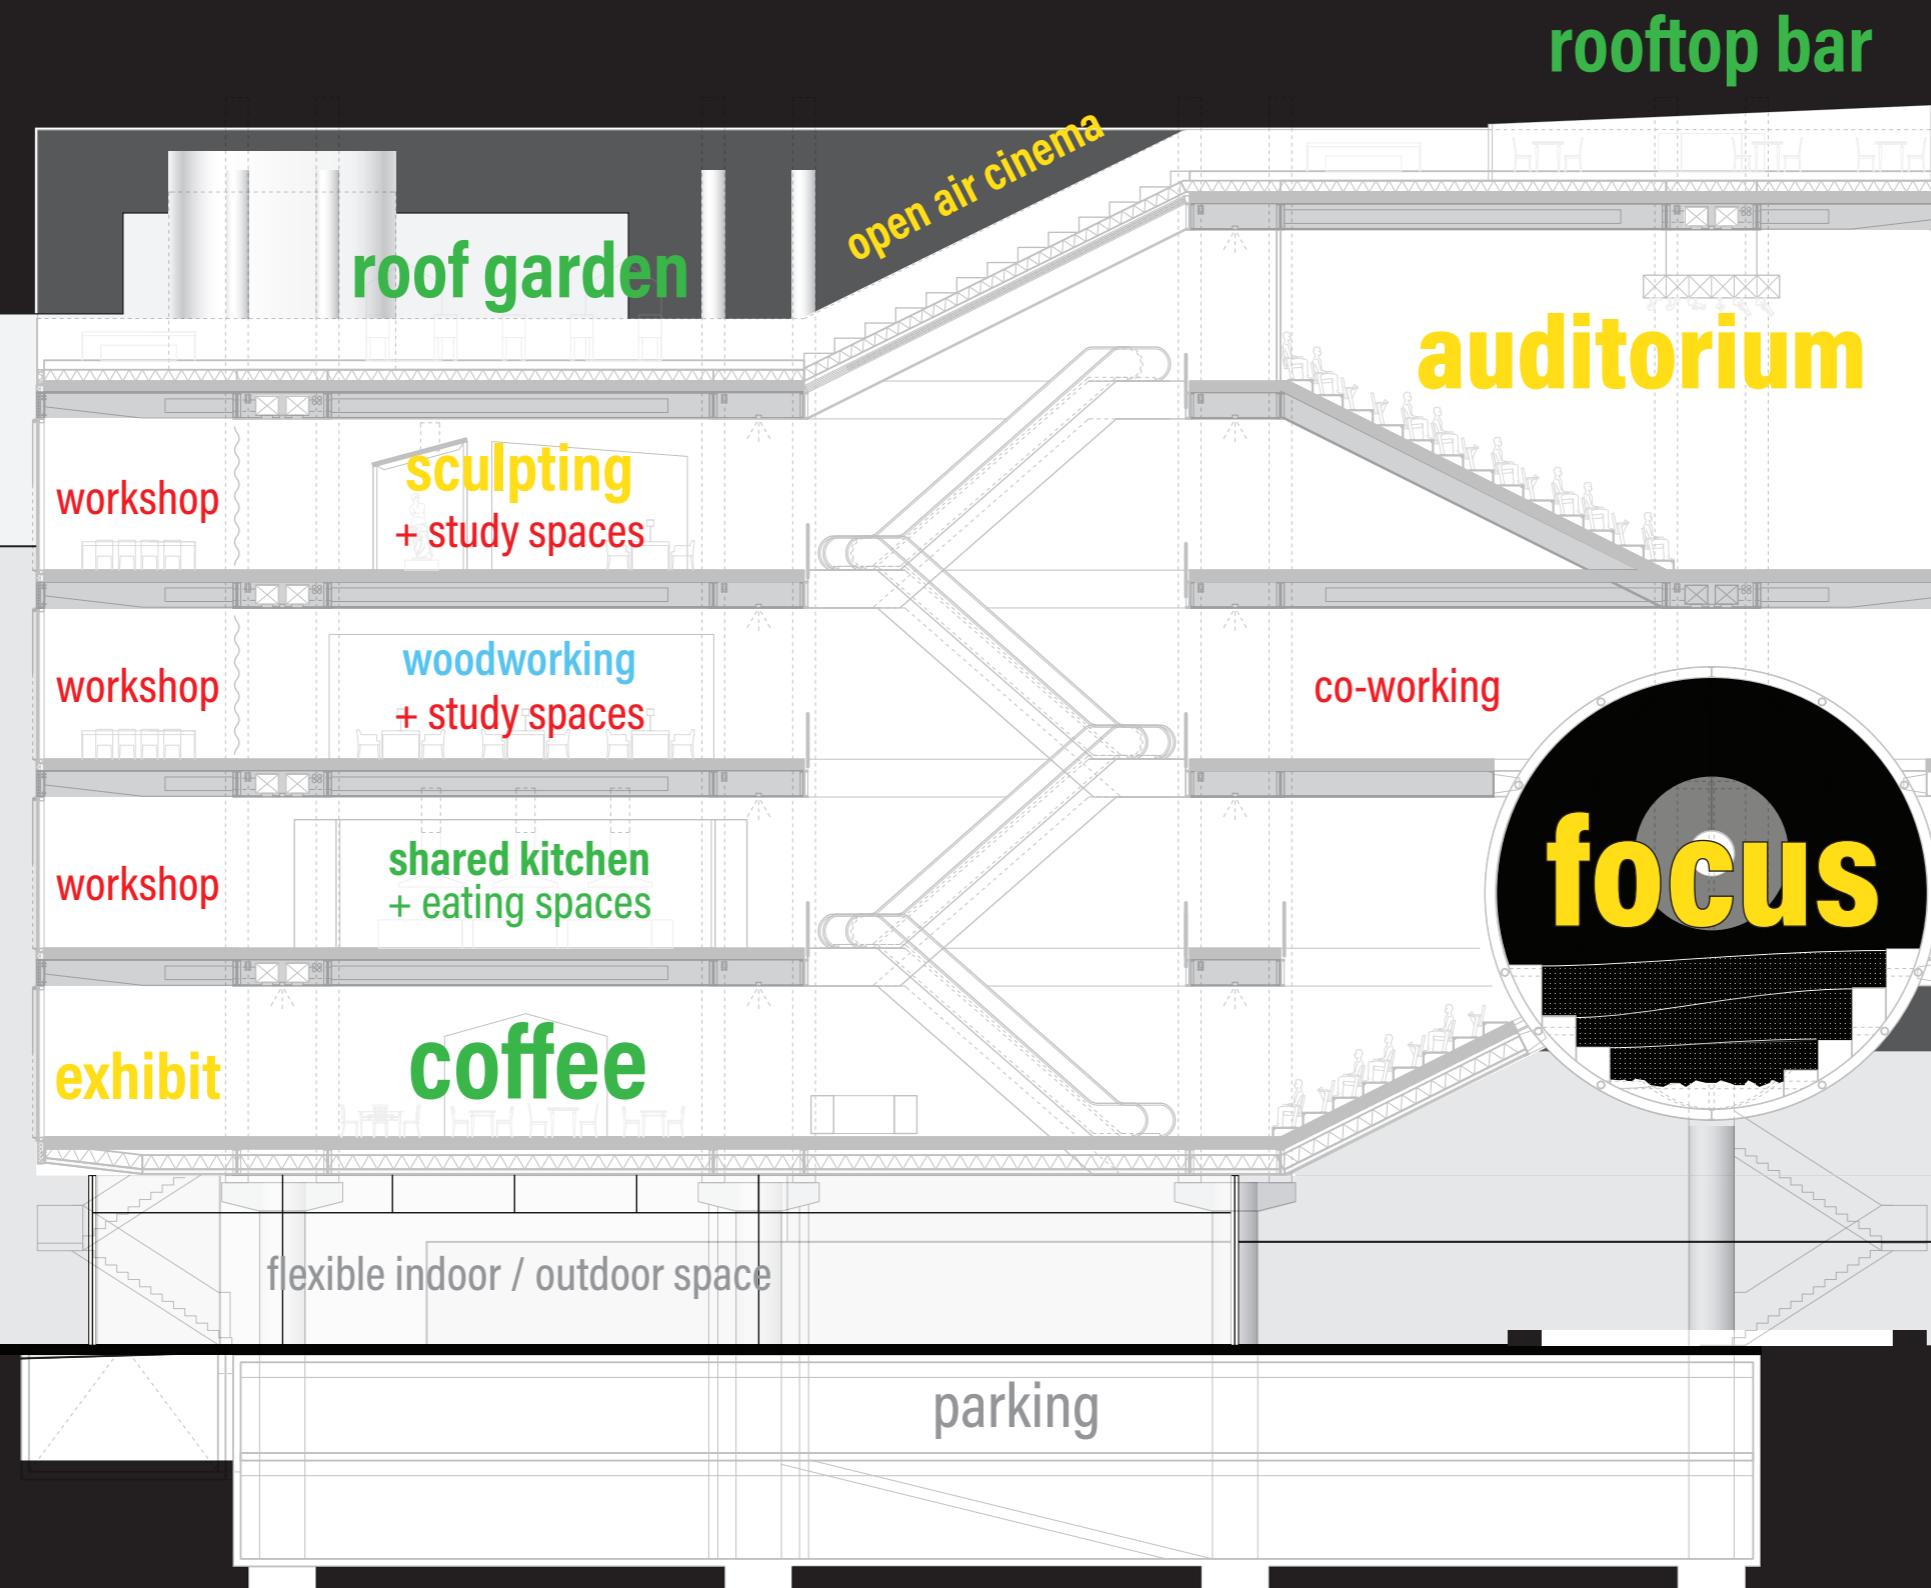


section of program.



concept - reinforcing the street

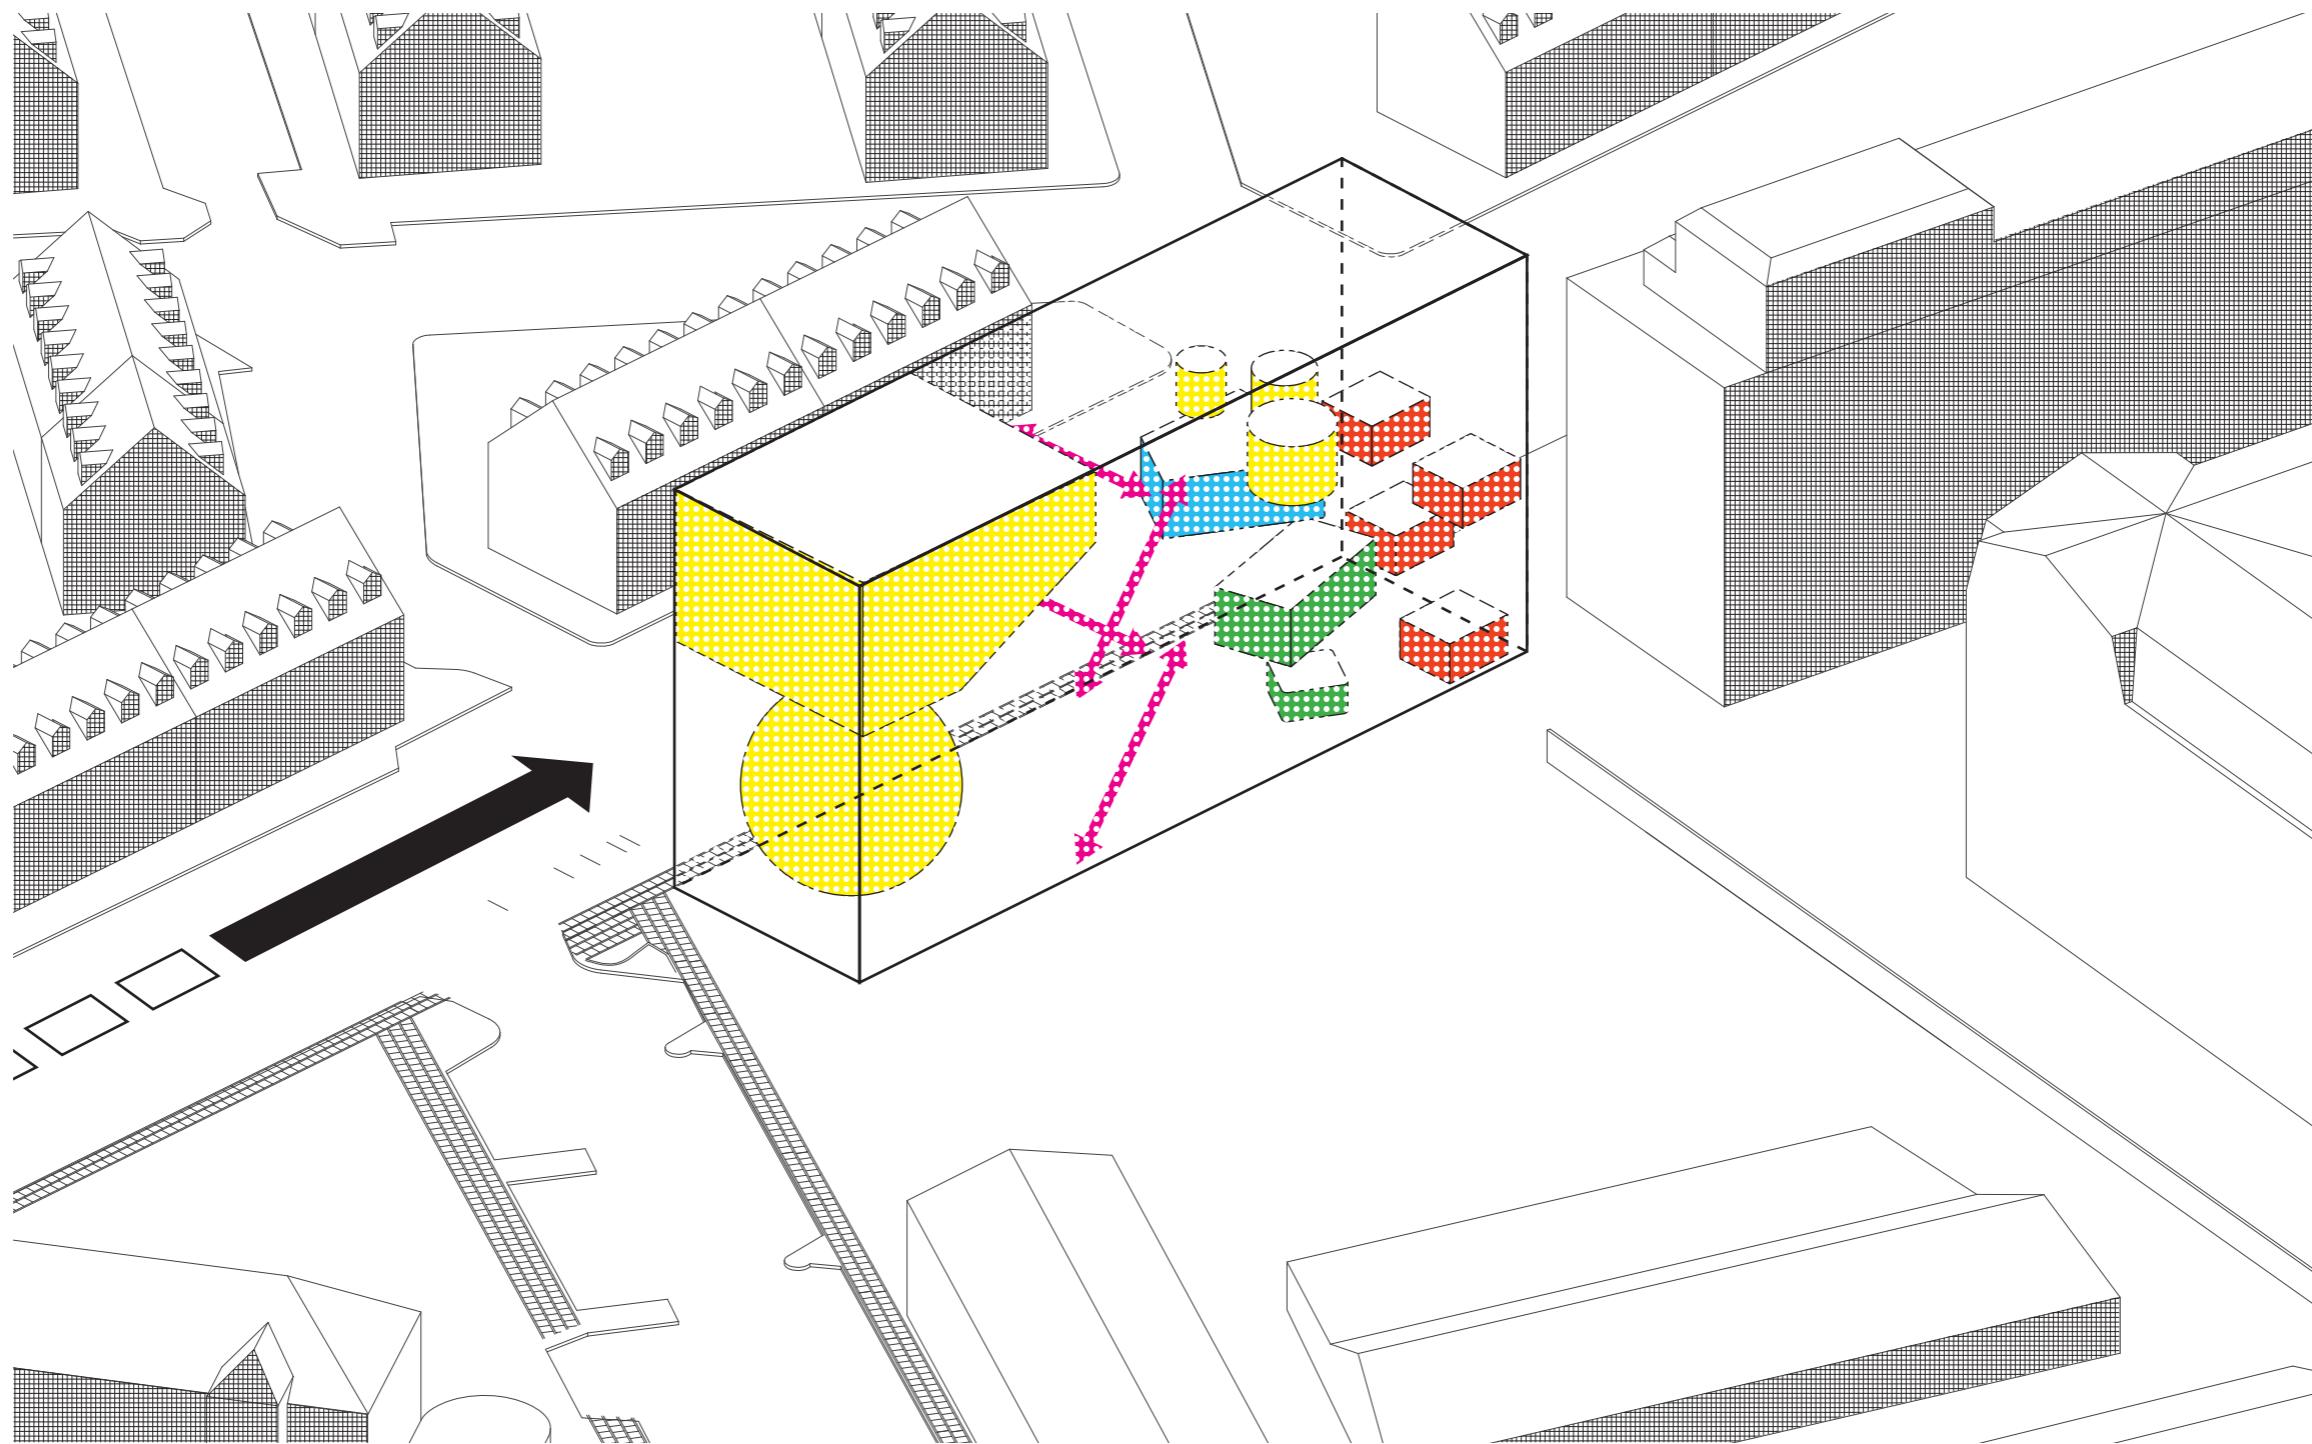

Classical Copenhagen avenue.
An addition to the existing typologies.

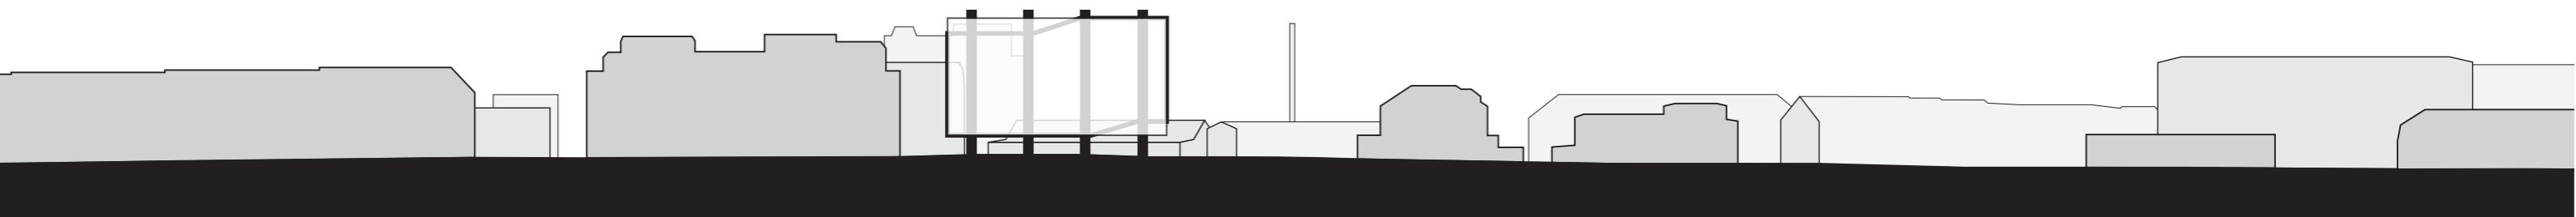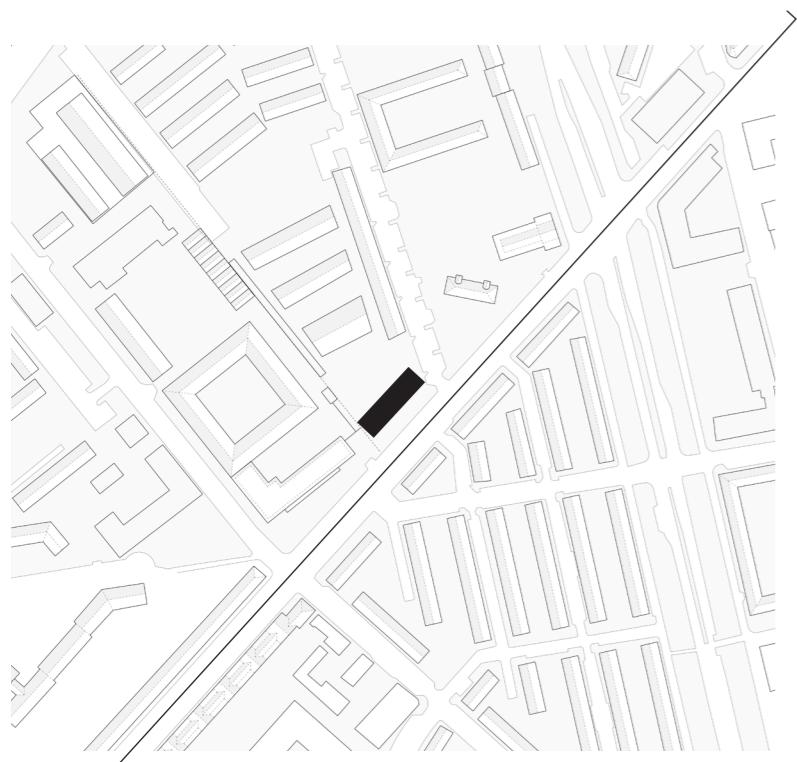

street elevation following Haraldsgade

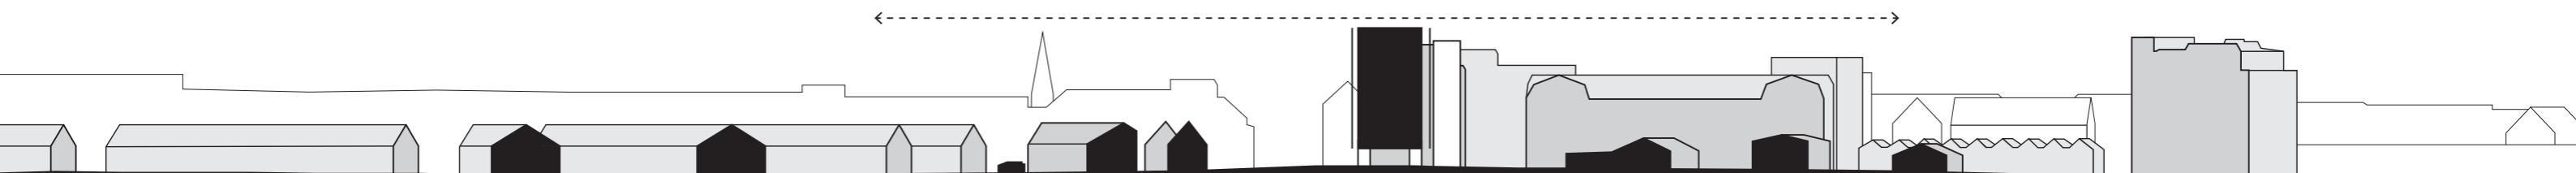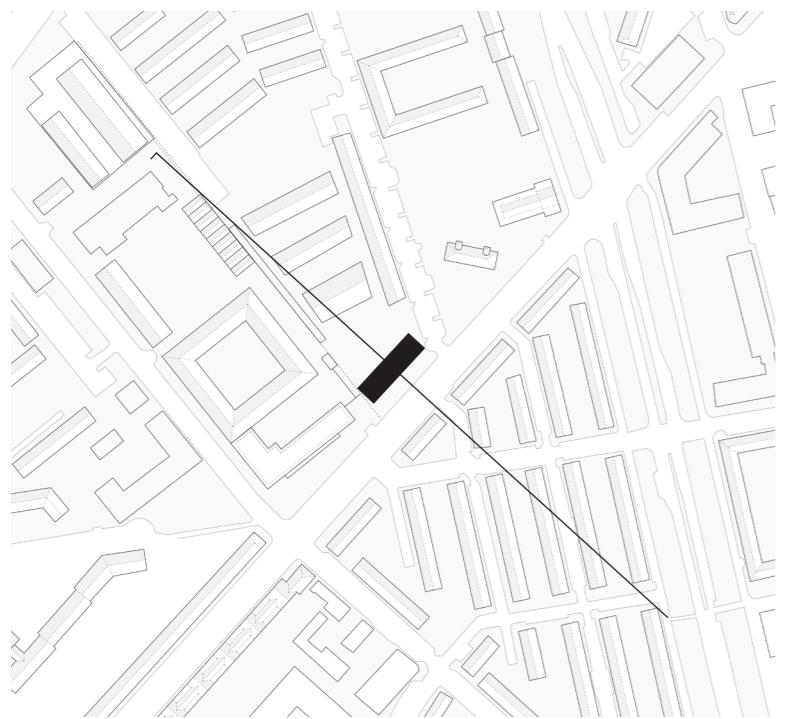


street perpendicular to Haraldsgade




street perspective looking North-East


context - ground floor and neighbors

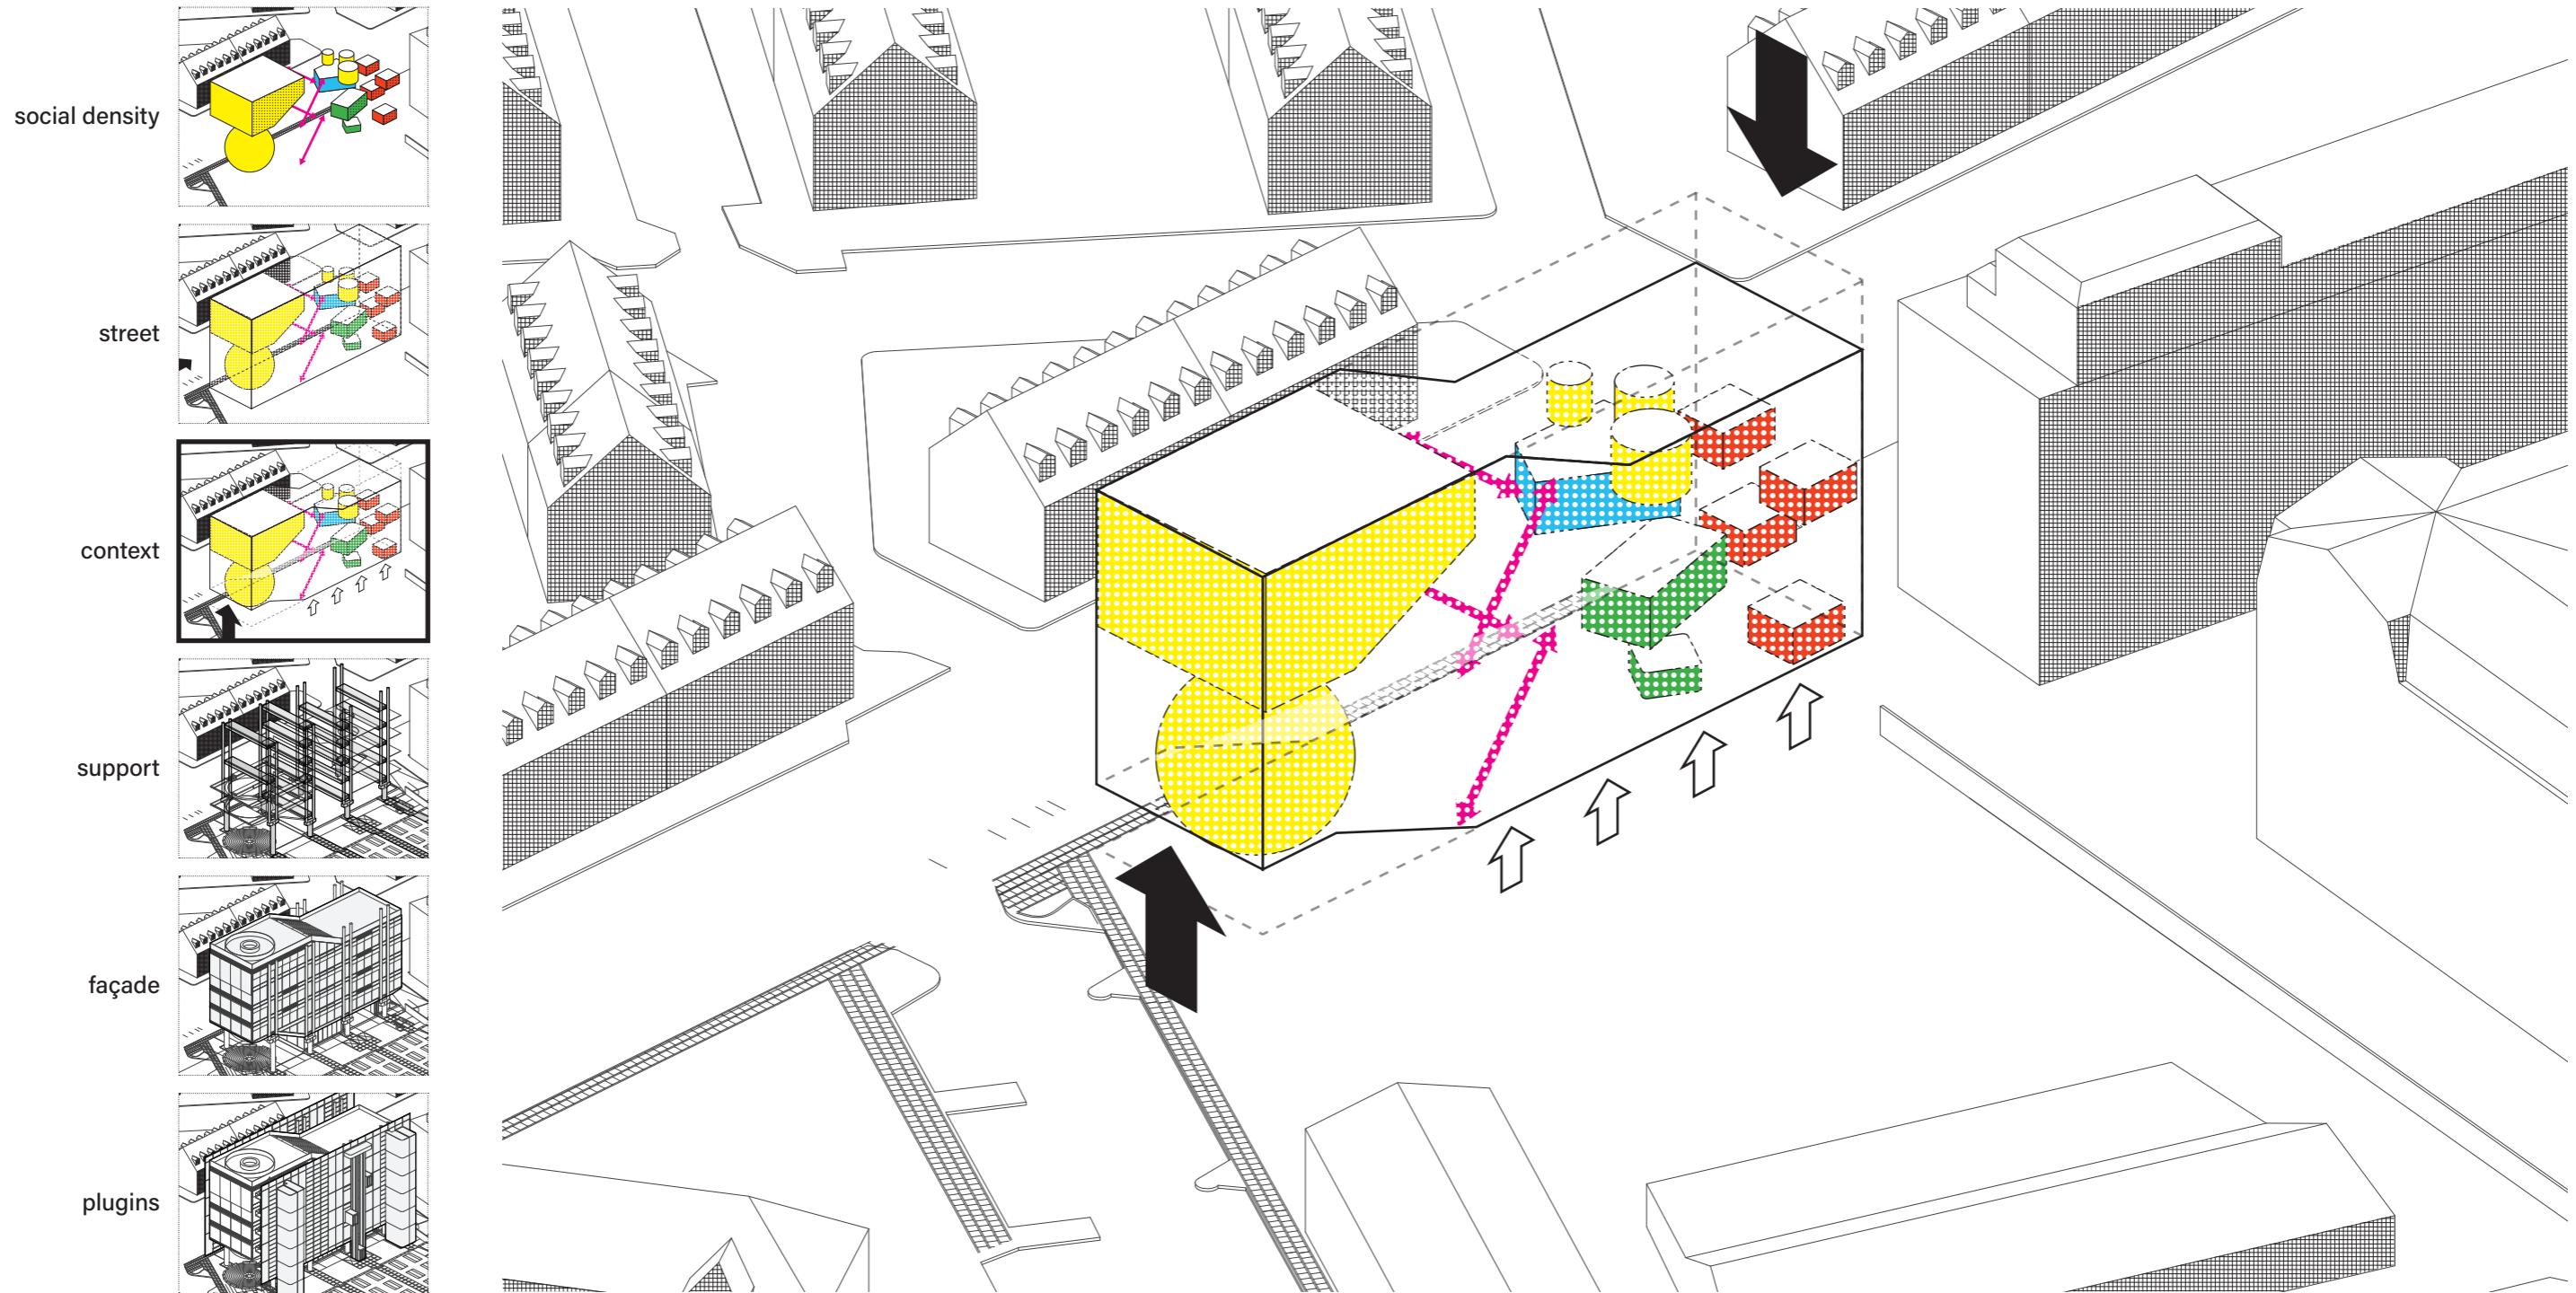

elevating the building with 5.5 meters.
elevating the NE façade with 5 meters.
lowering the SW roof for linking with context.

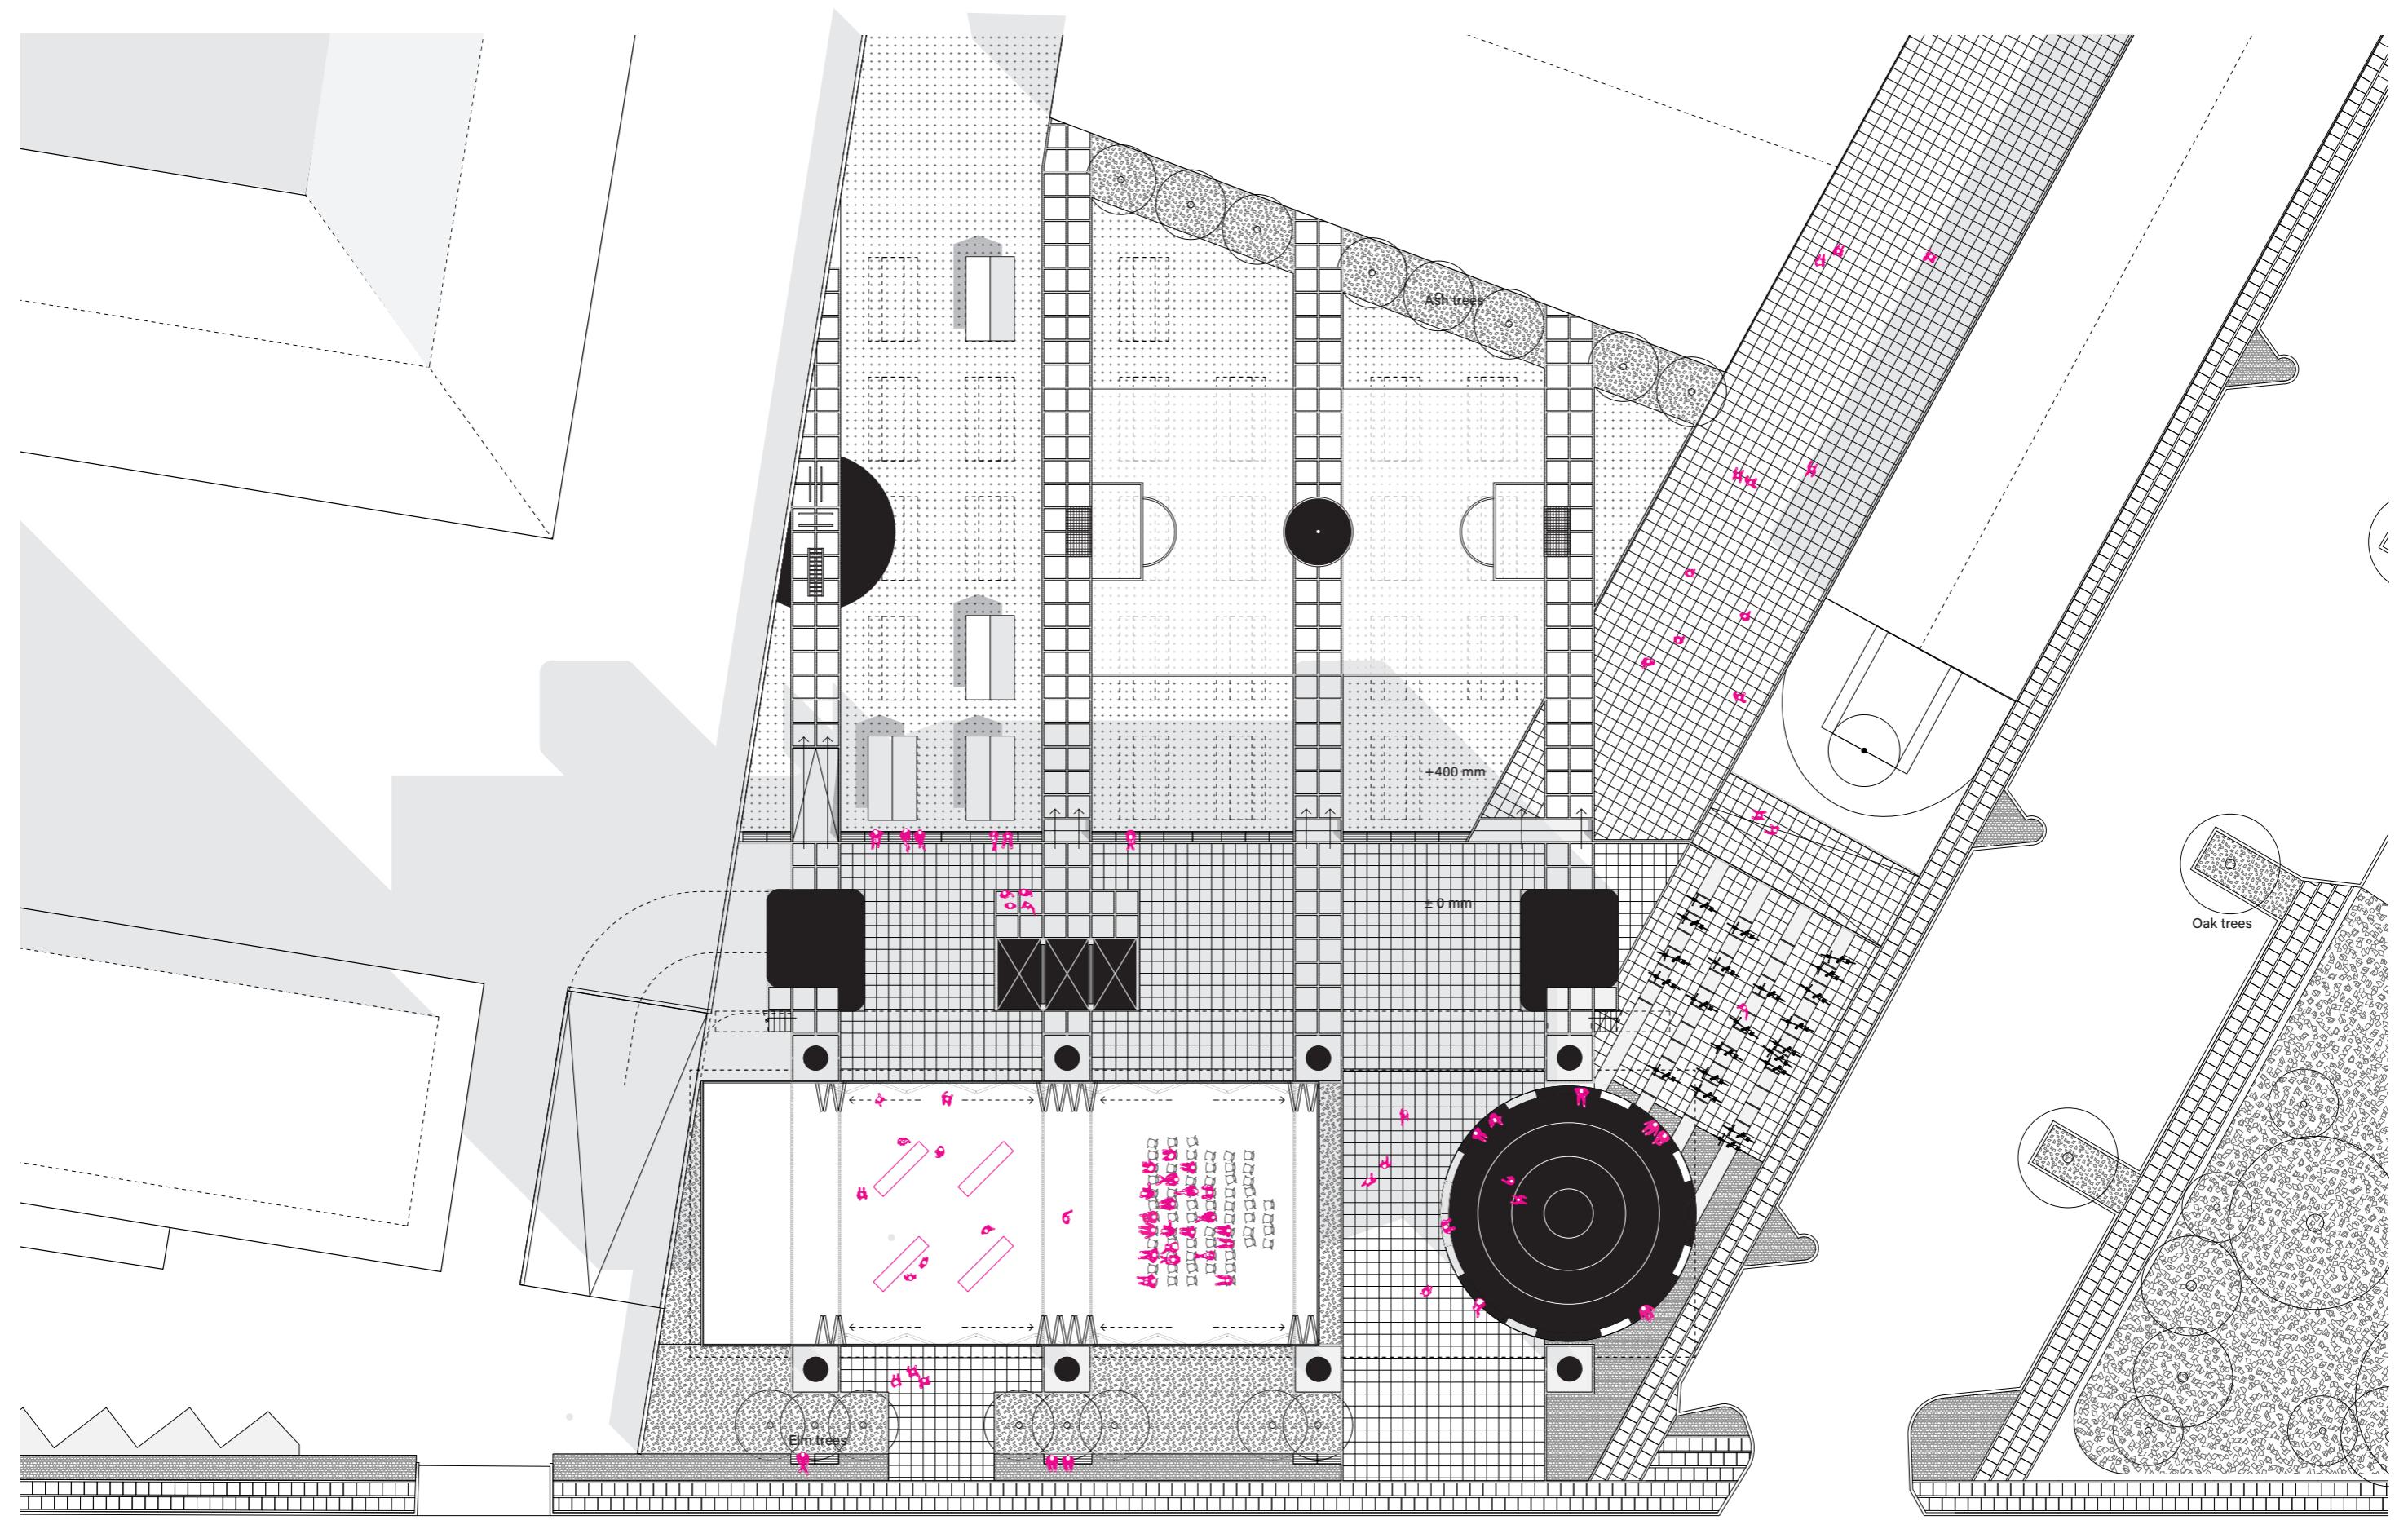


ground floor plan

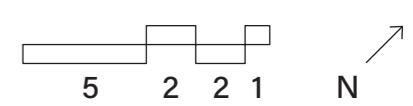




view from North-West

support - columns + structural walkways

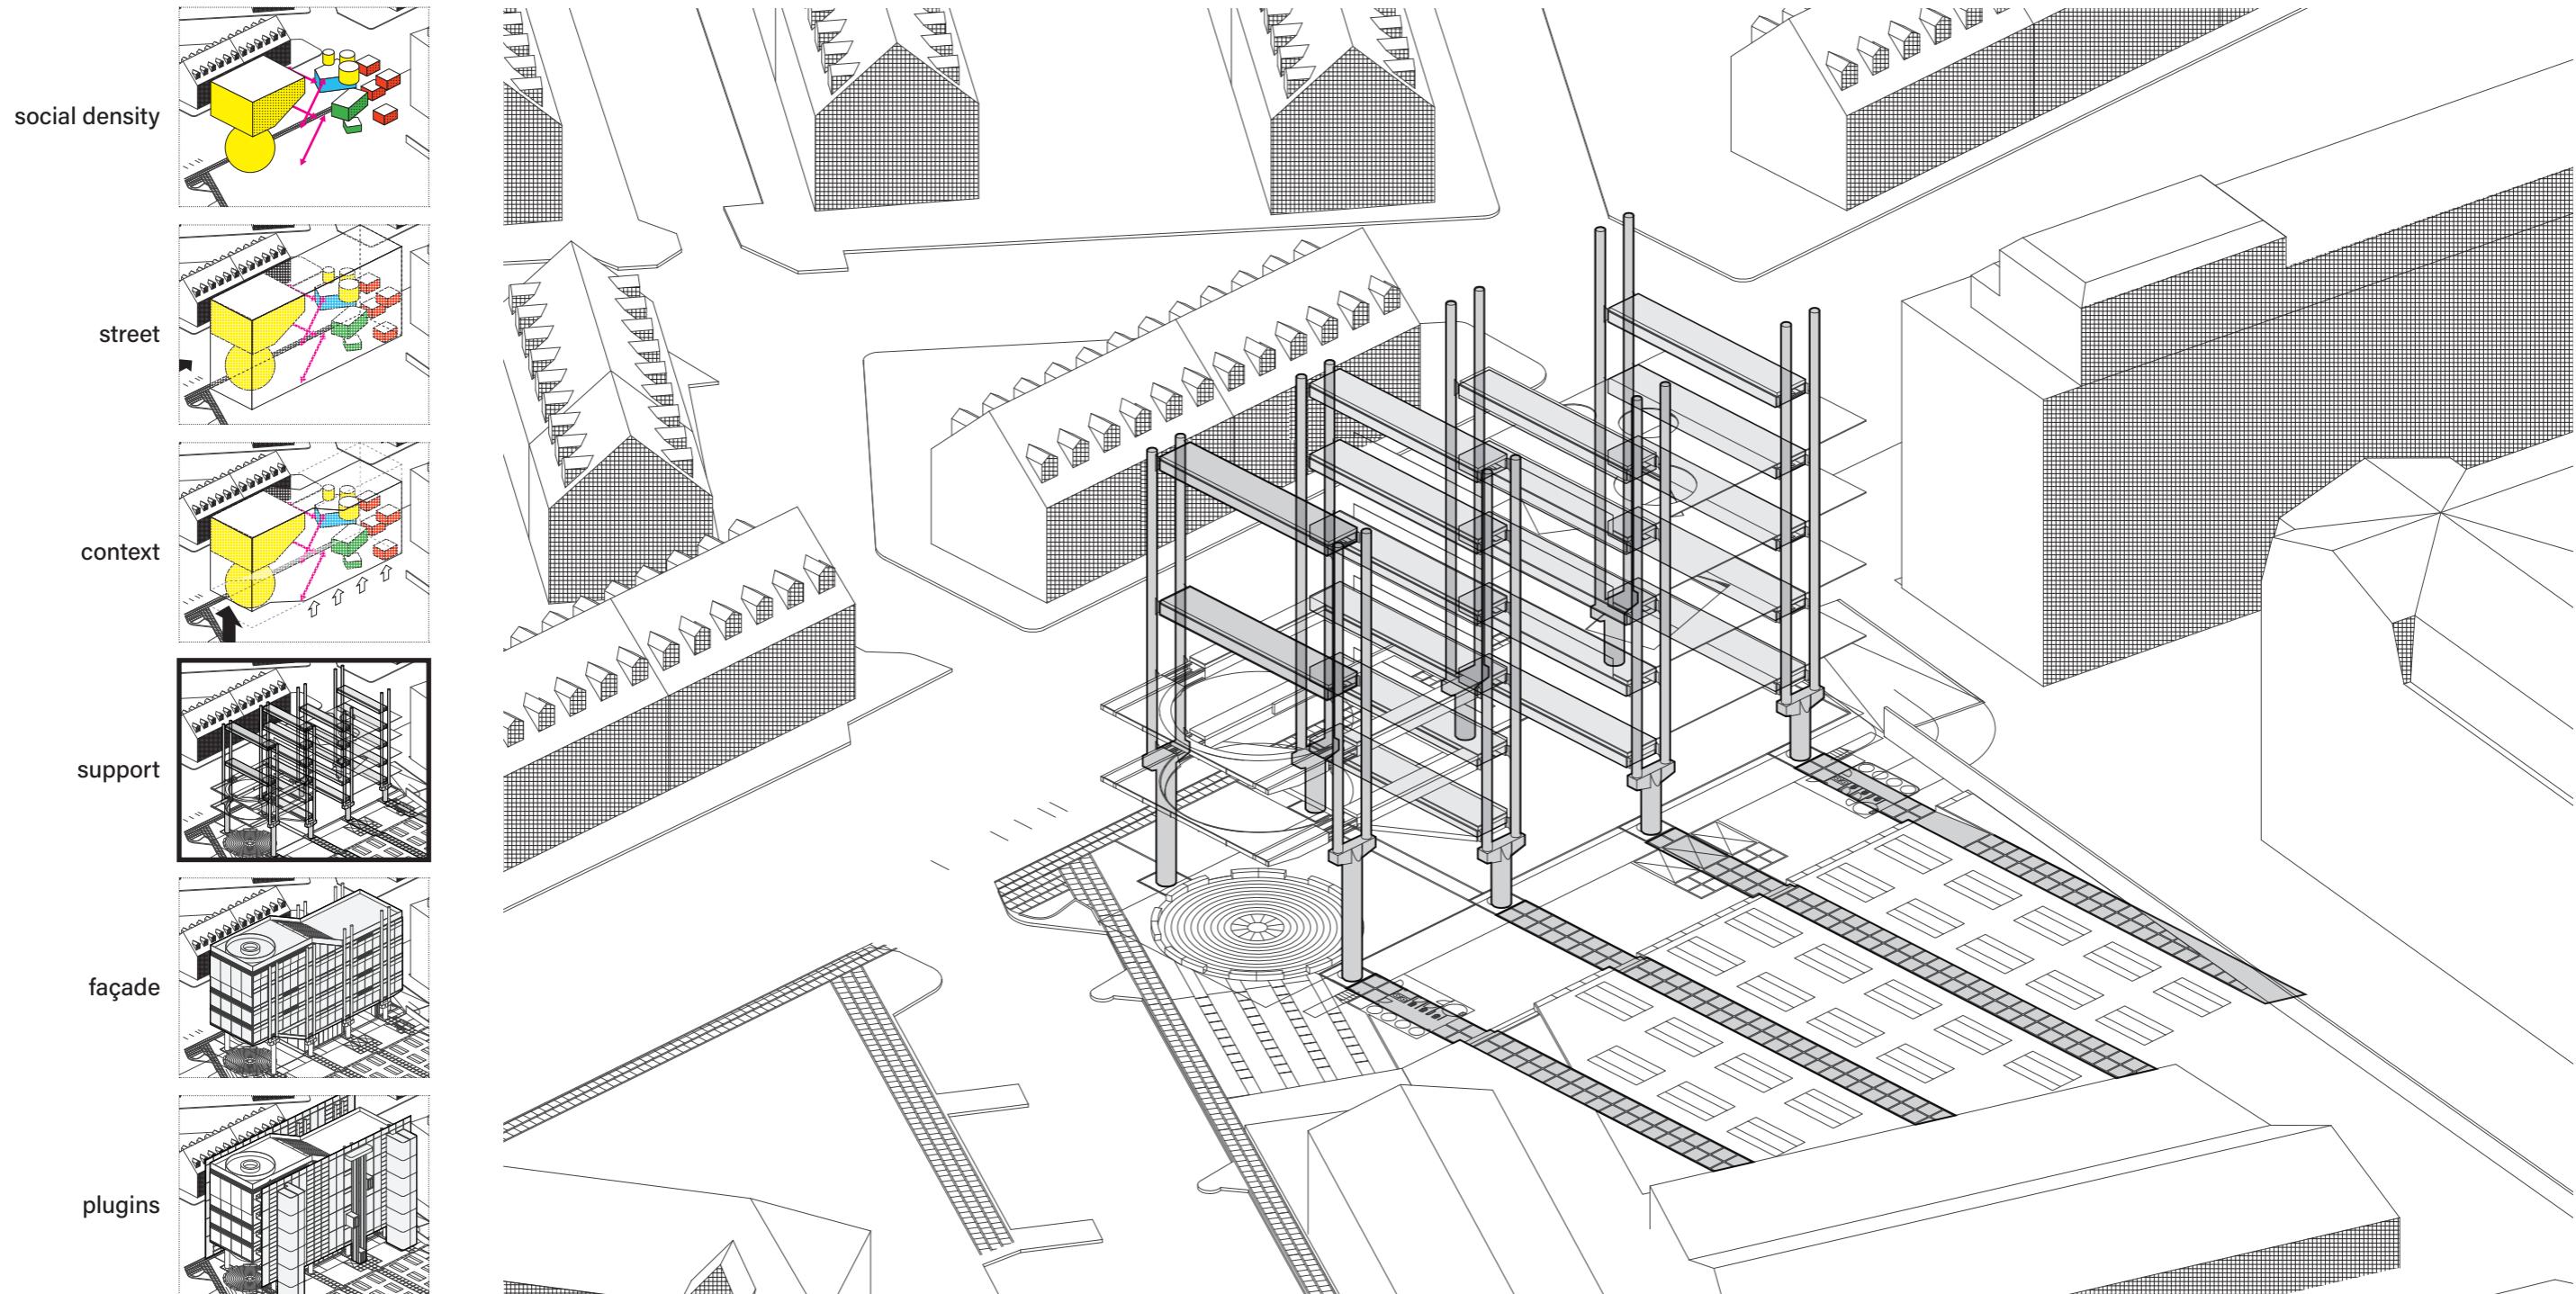


structure that can be inhabited by the atlas.
steel where necessary, wood where possible.
structure the square.
parking garage. For building and neighbours.


structural walkways

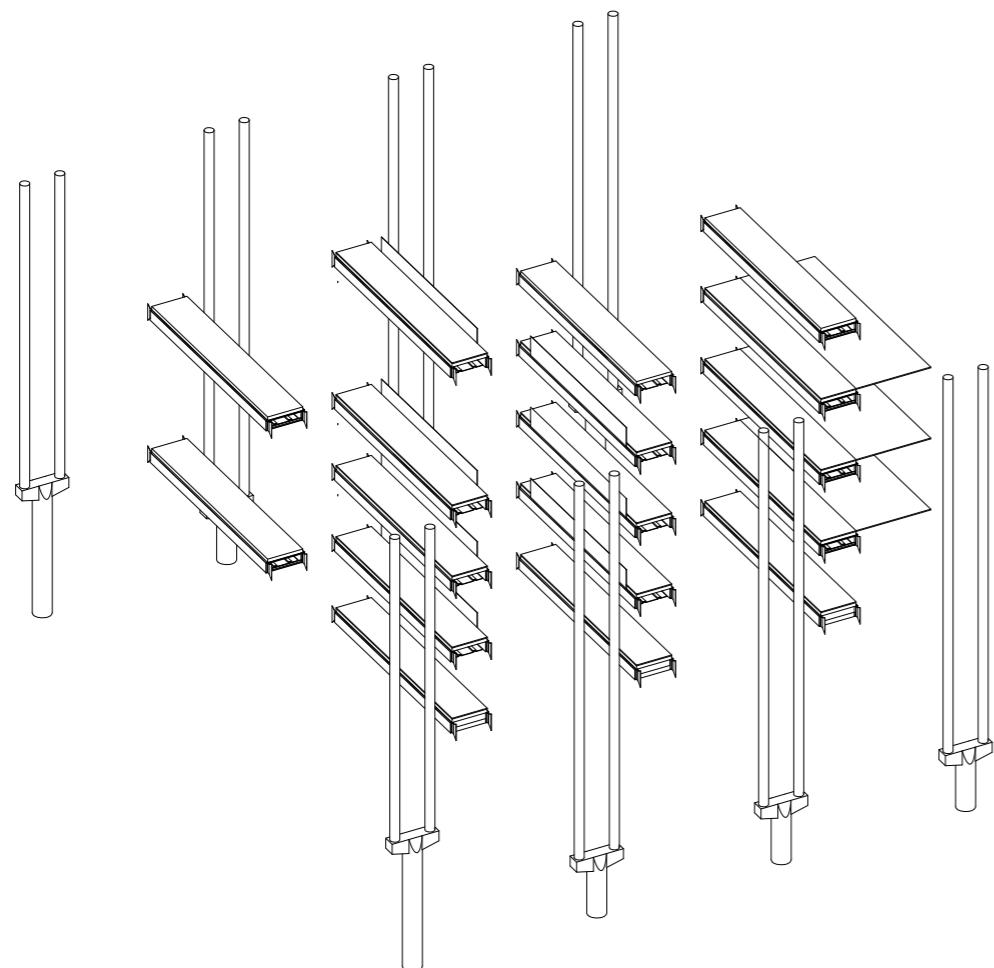


floors with program

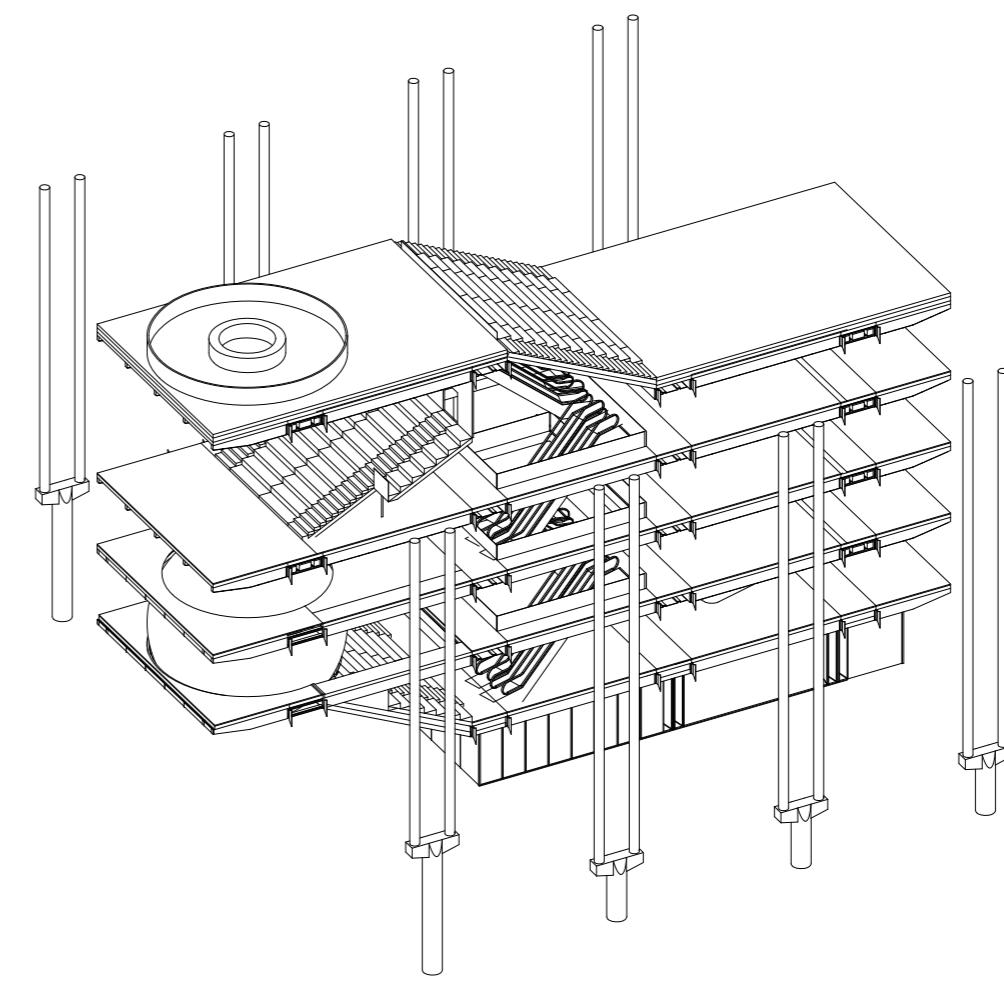


assembly of the support

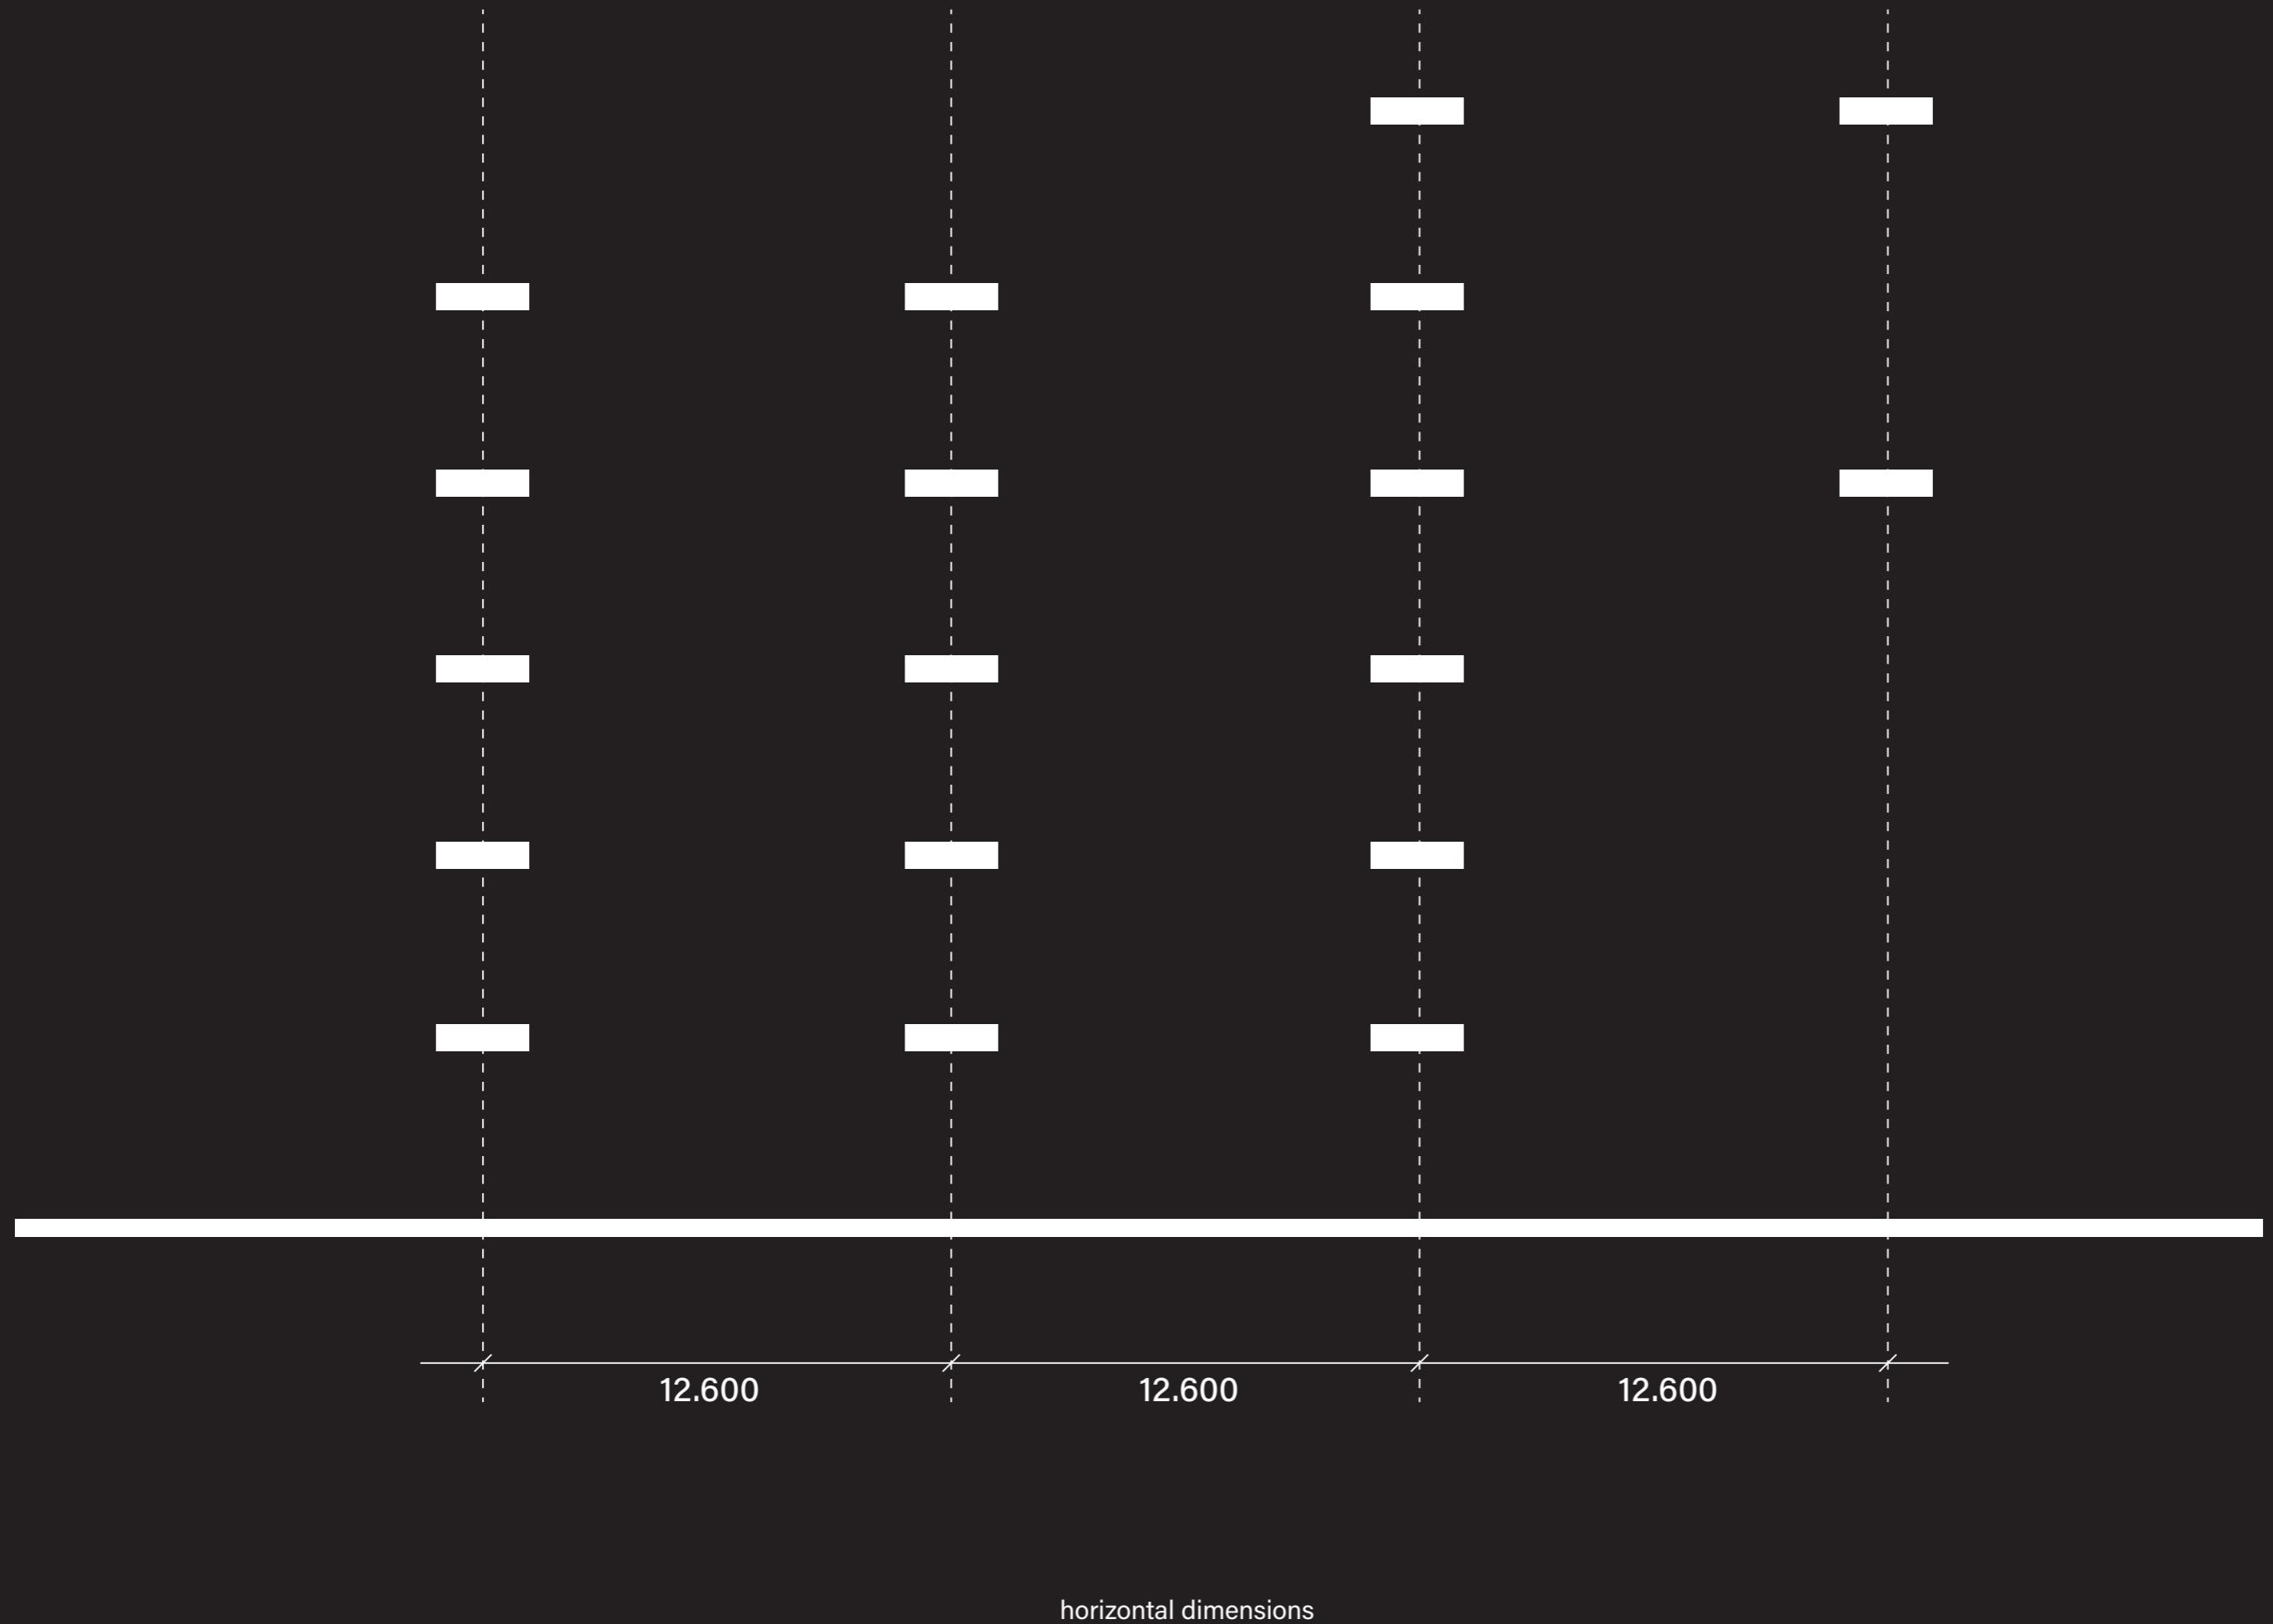

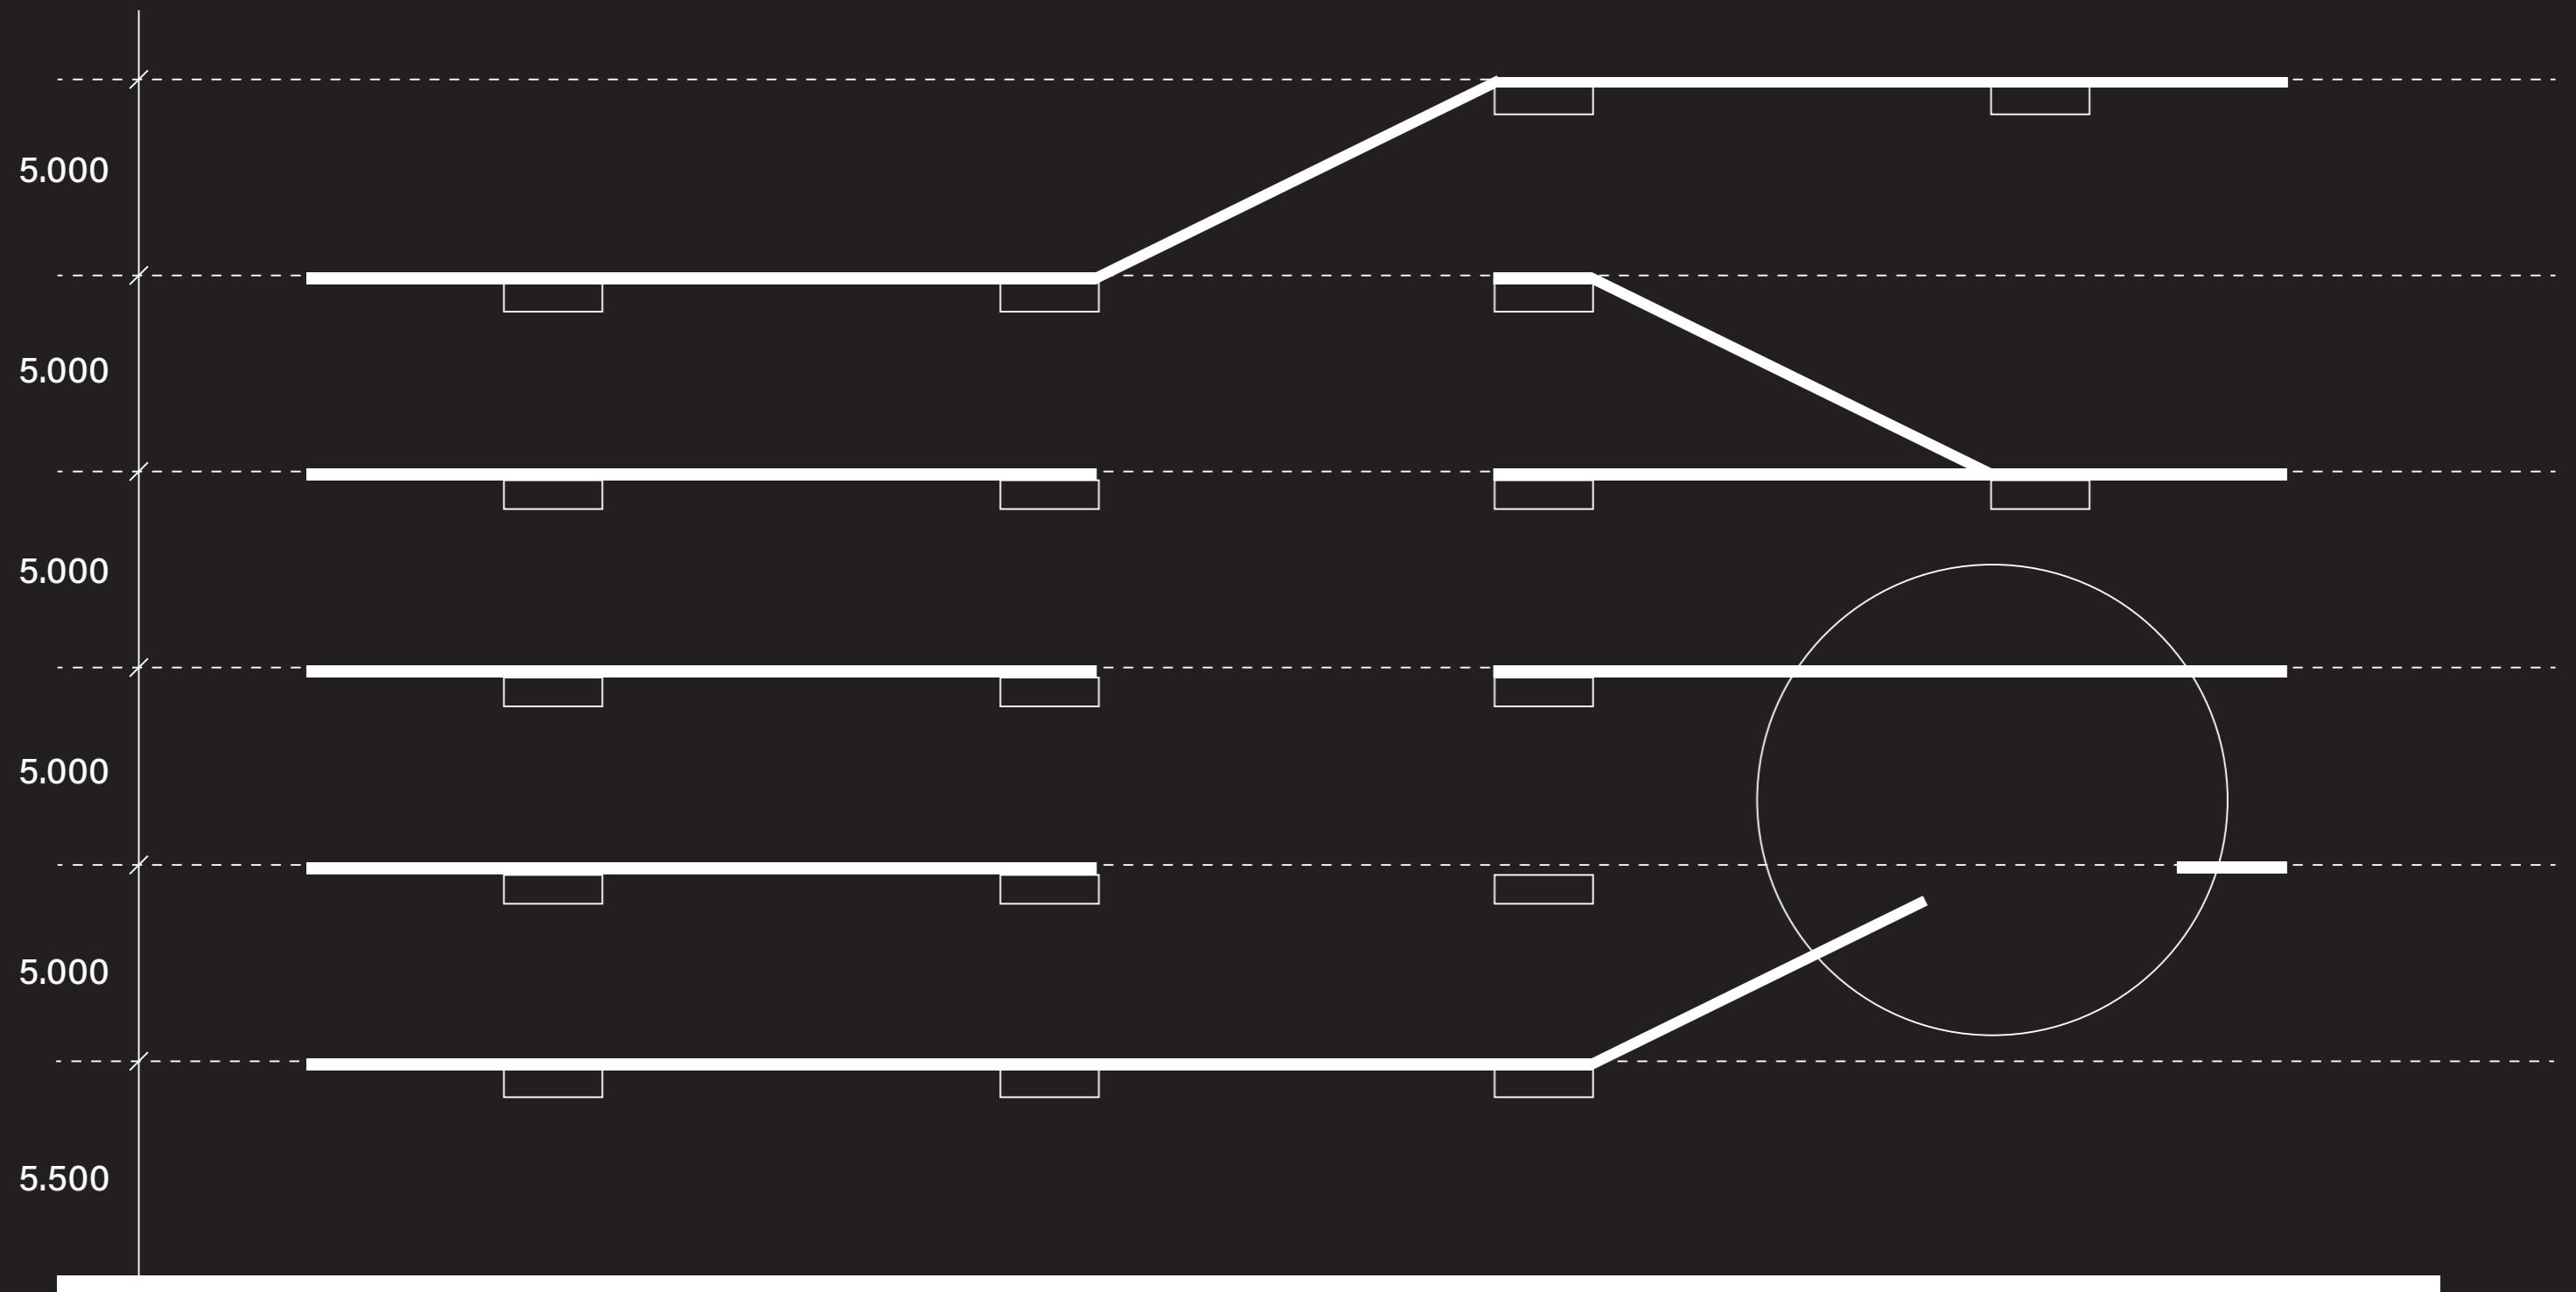


vertical dimensions

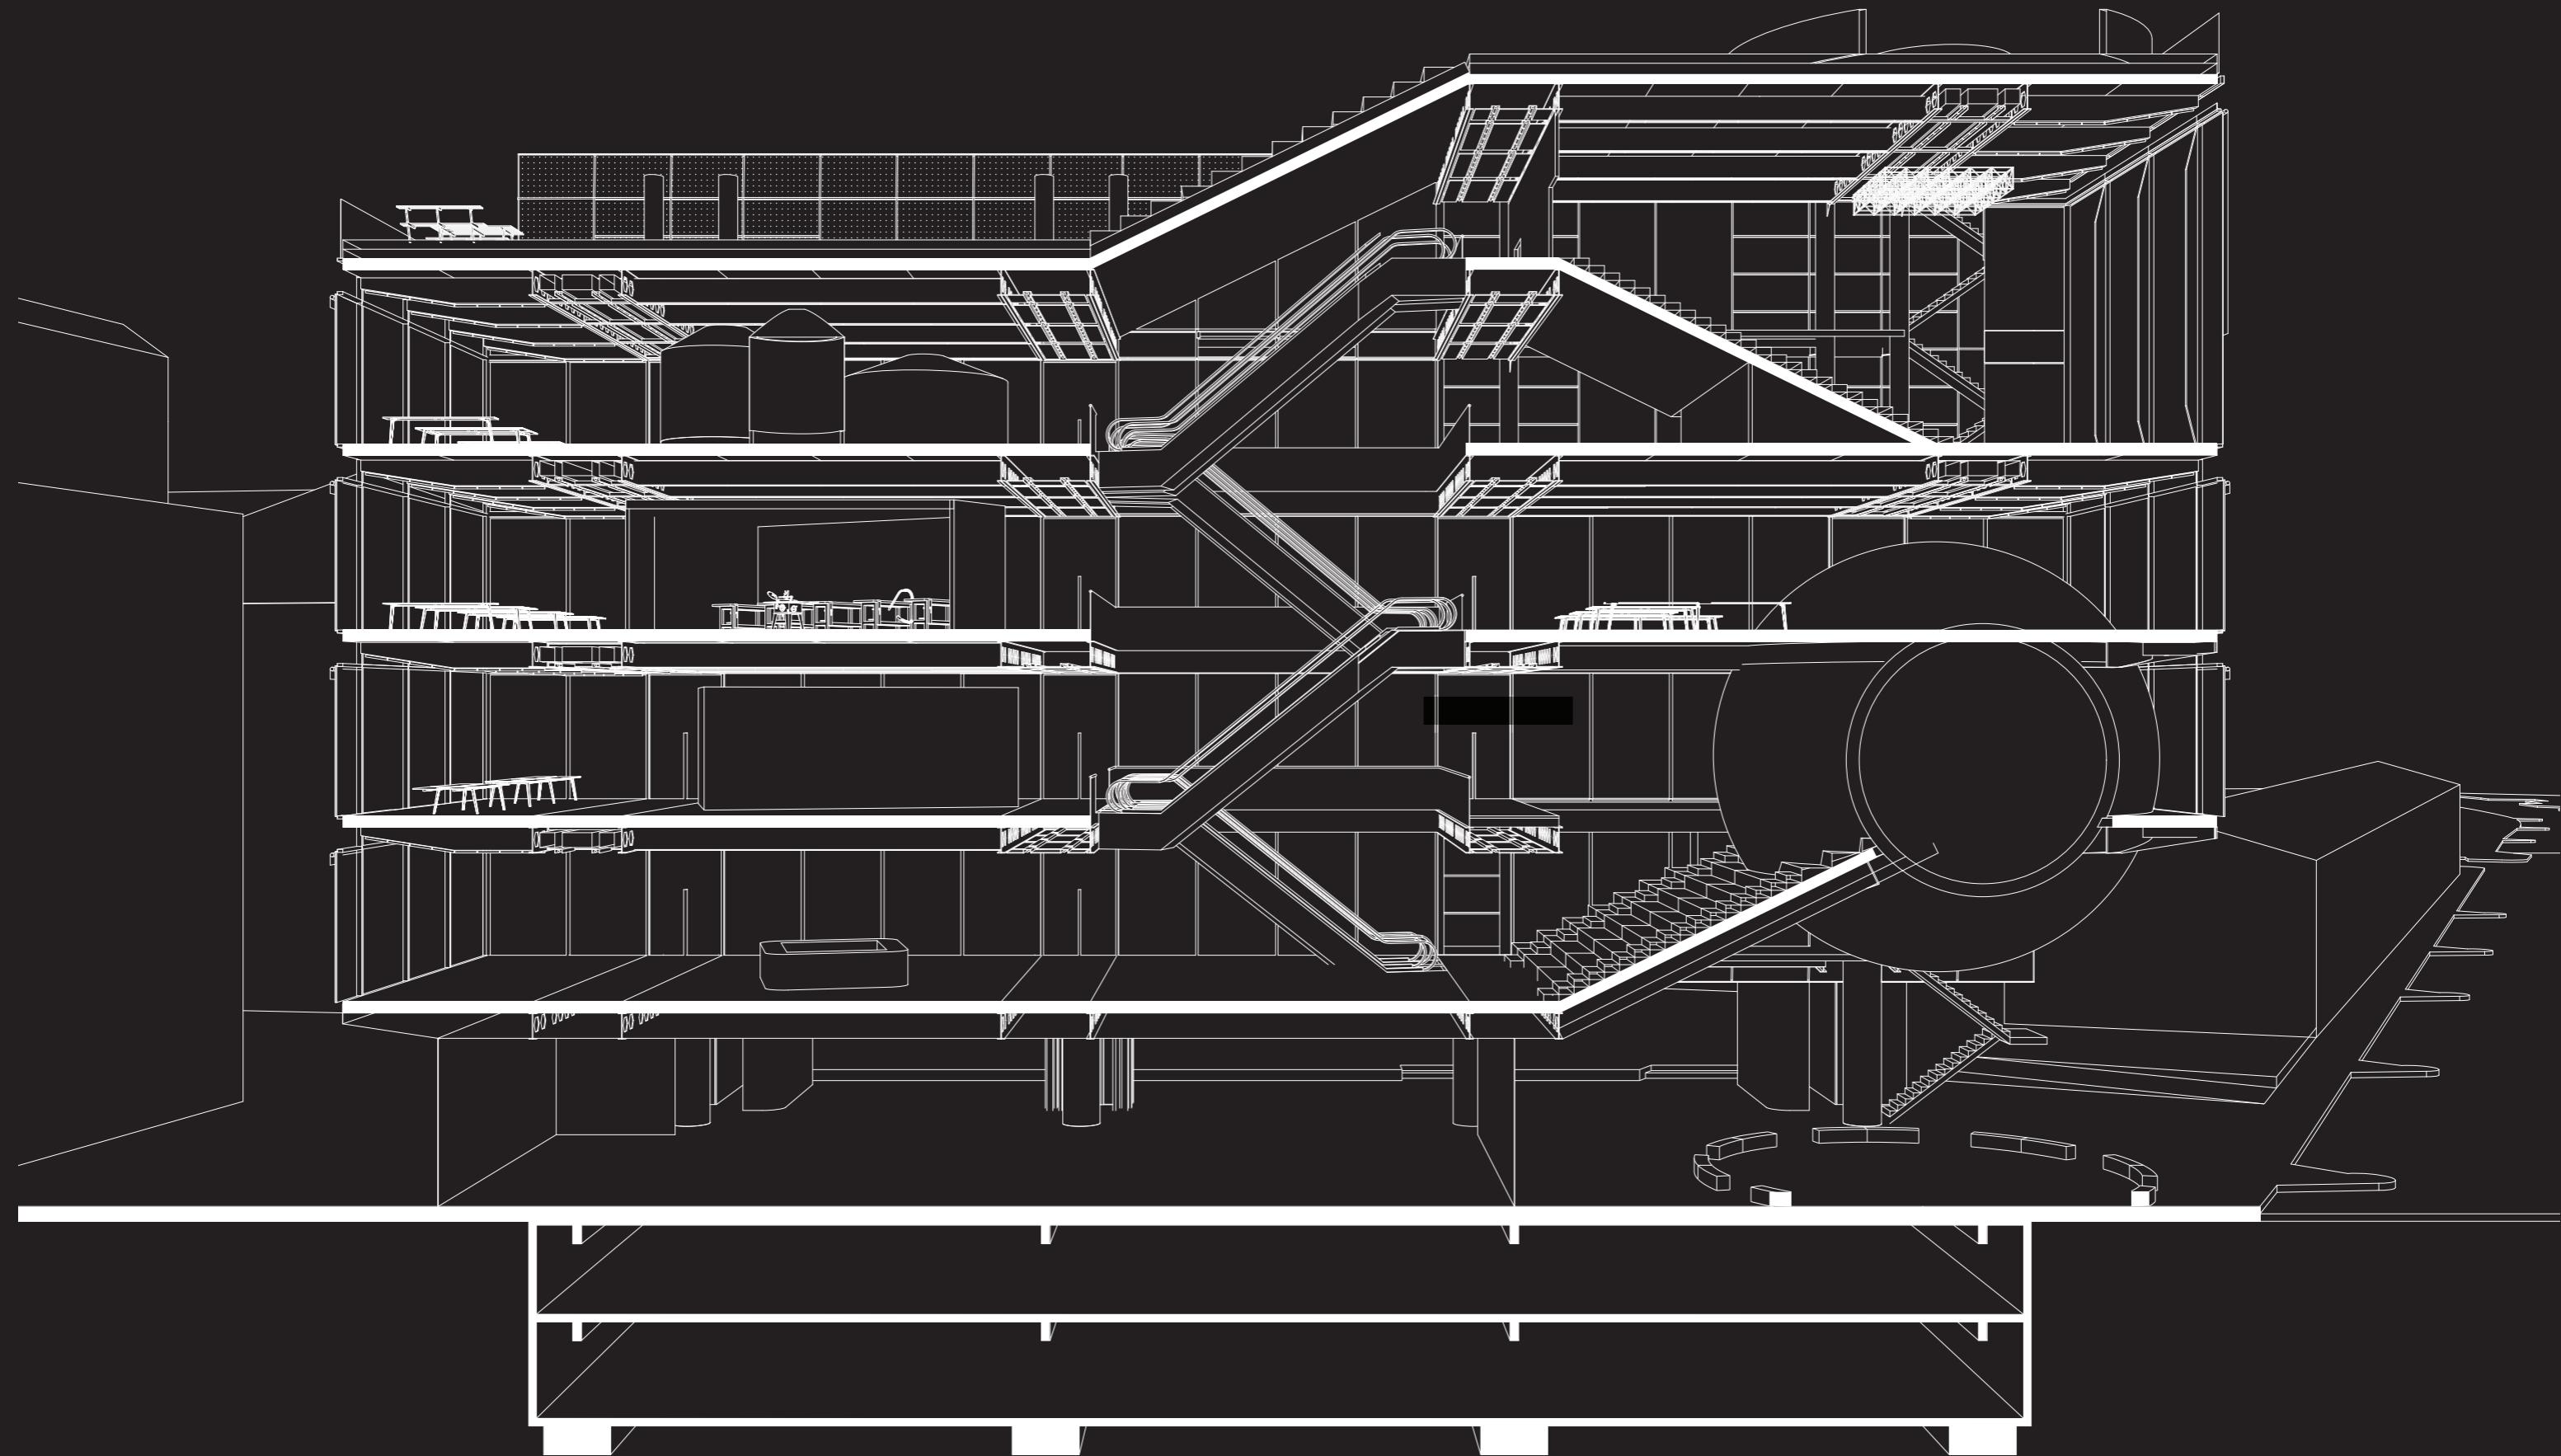

section BB - spaces


5 2 2 1

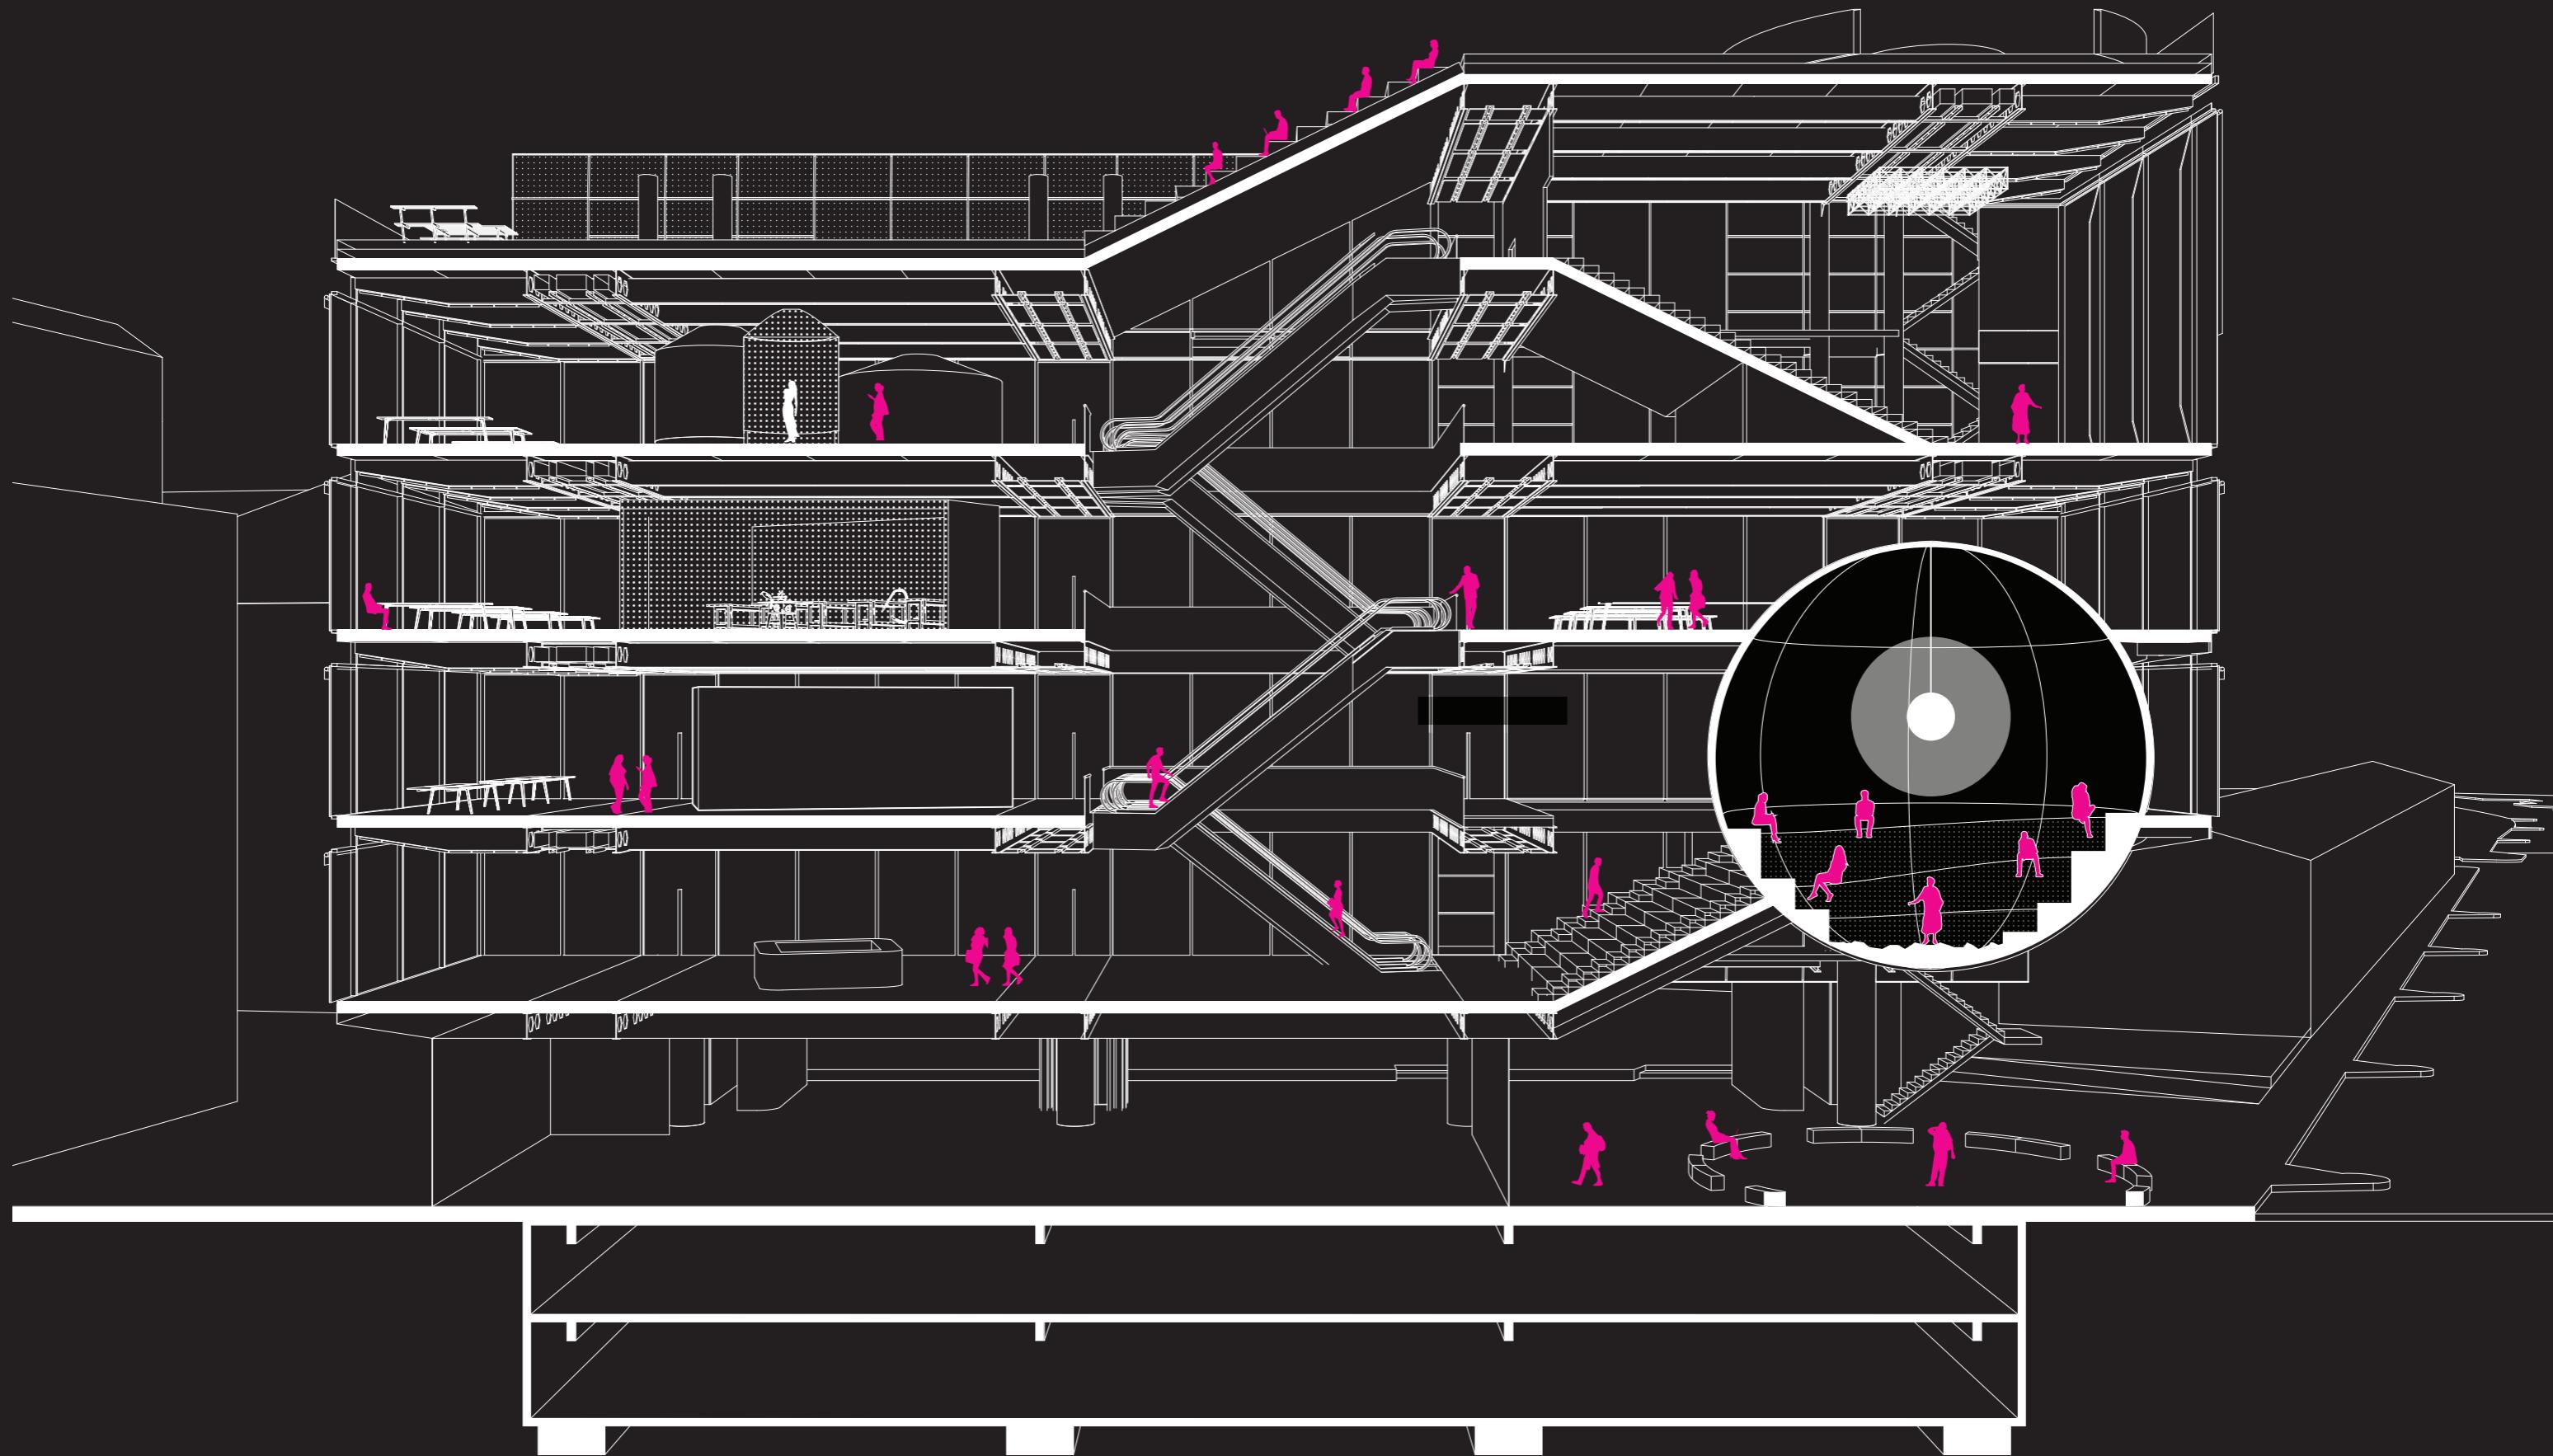


section BB - life

5 2 2 1


1st façade - primary building skin

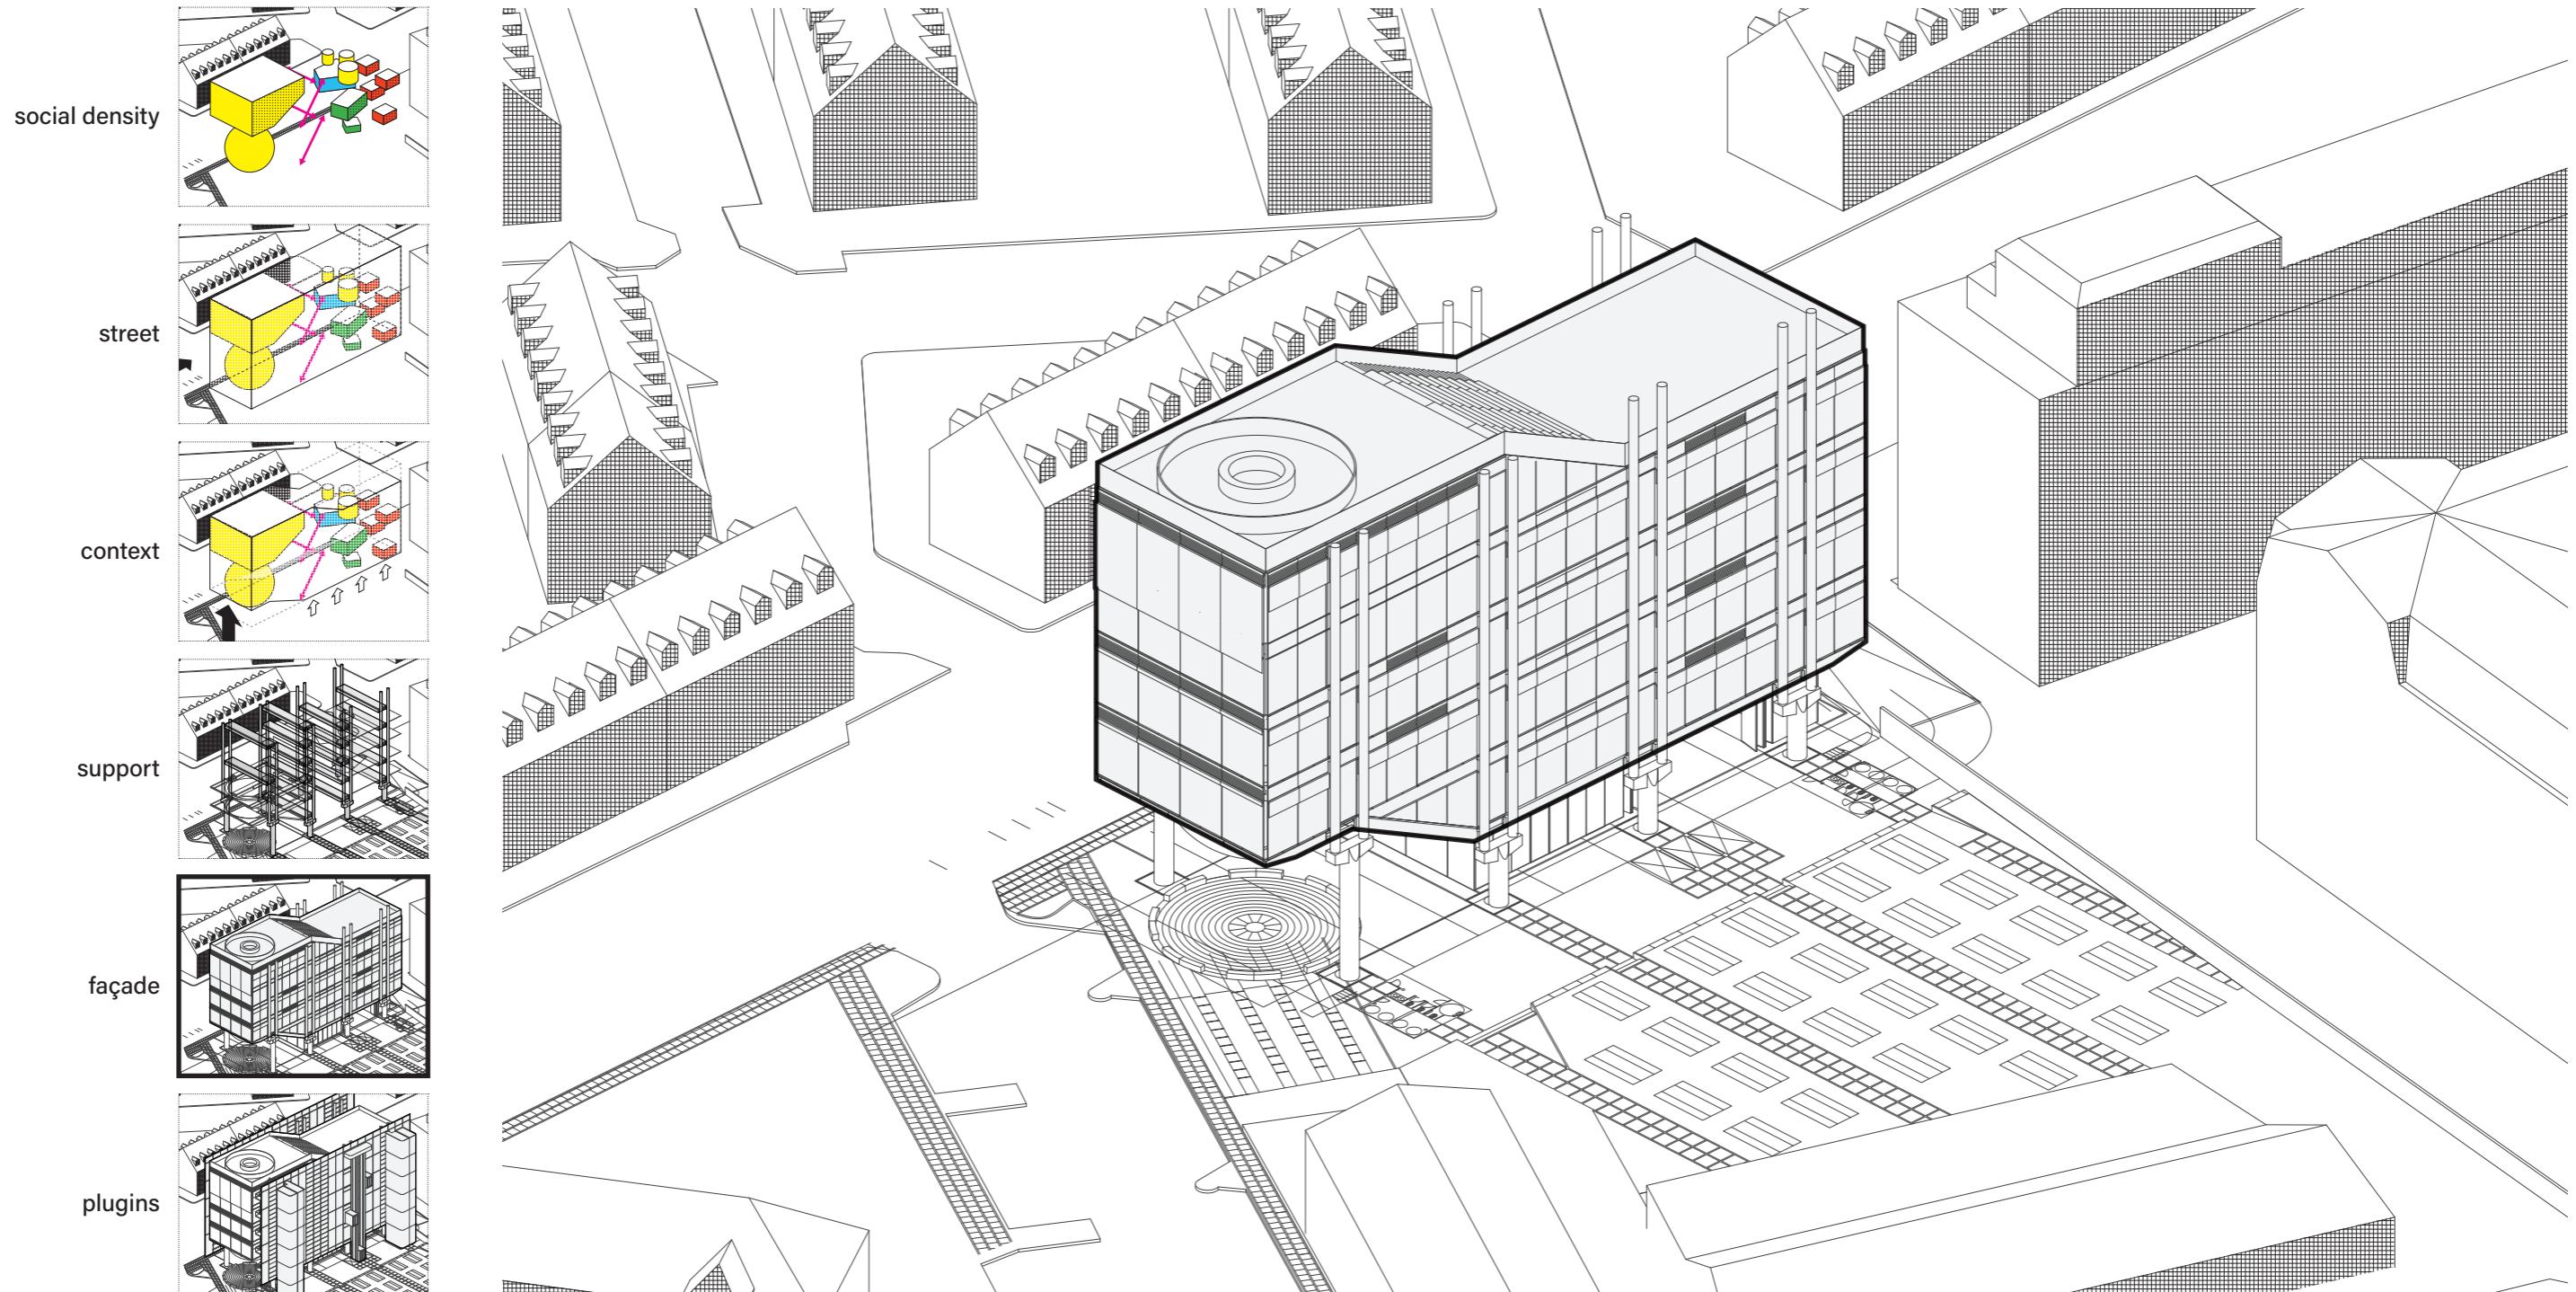


triple glass.
exterior shading.
wood-aluminium composite frames.

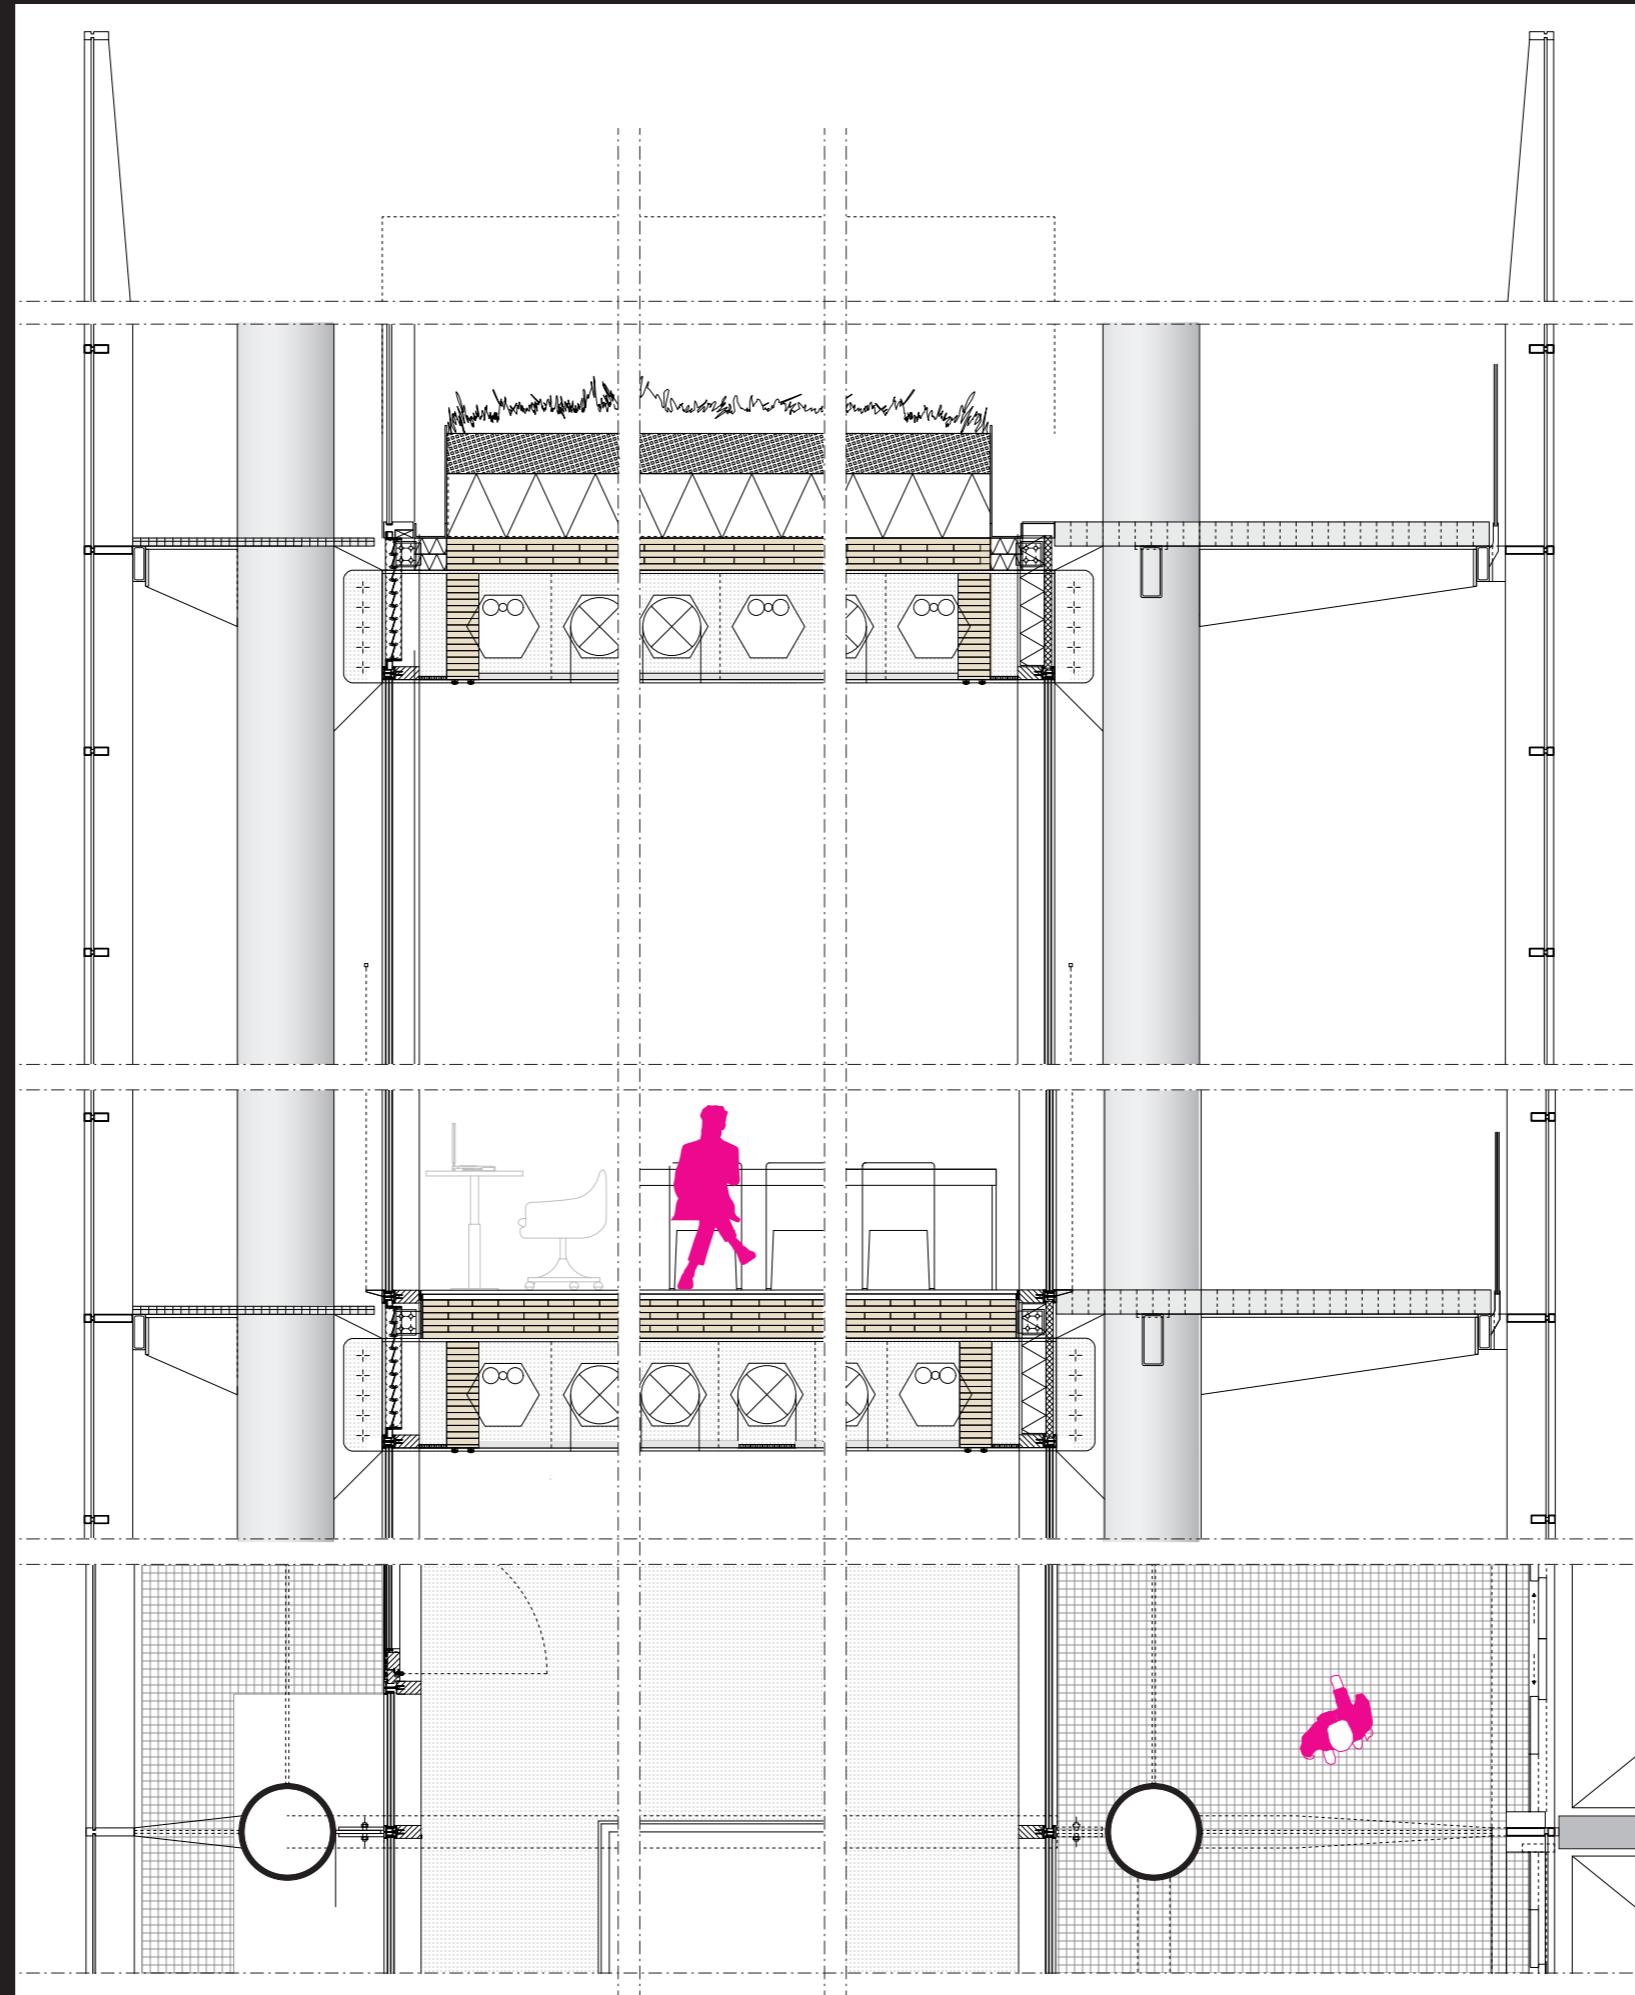

fragment of AA section

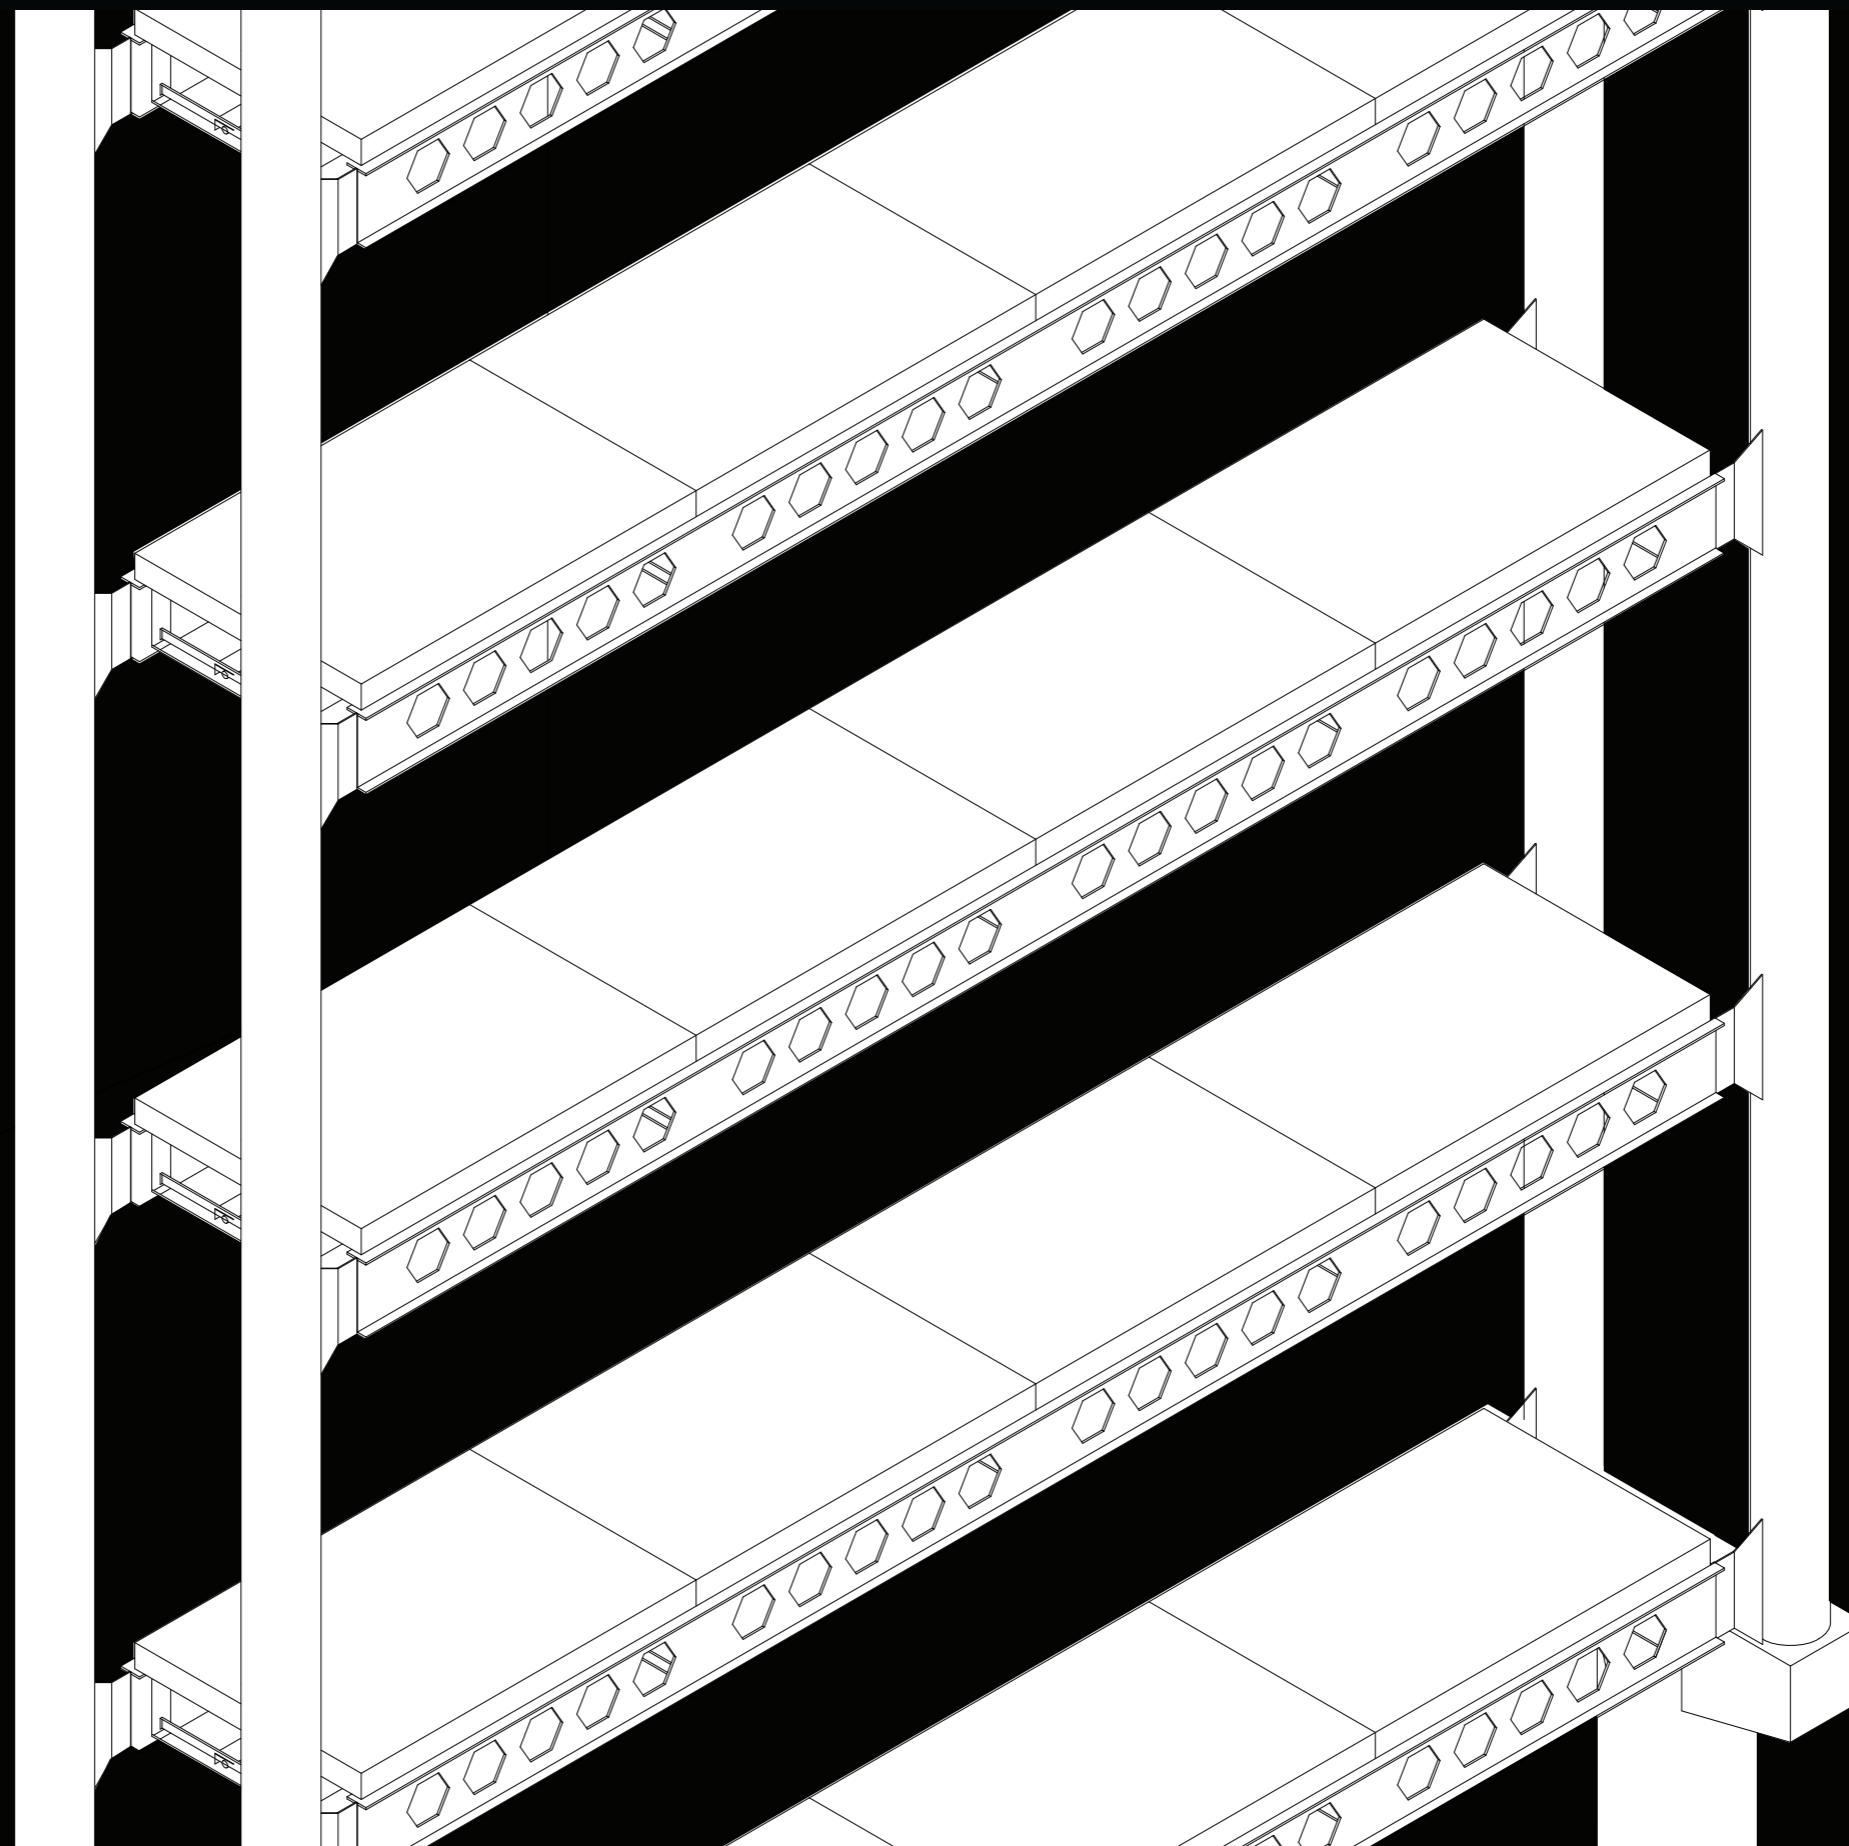

support

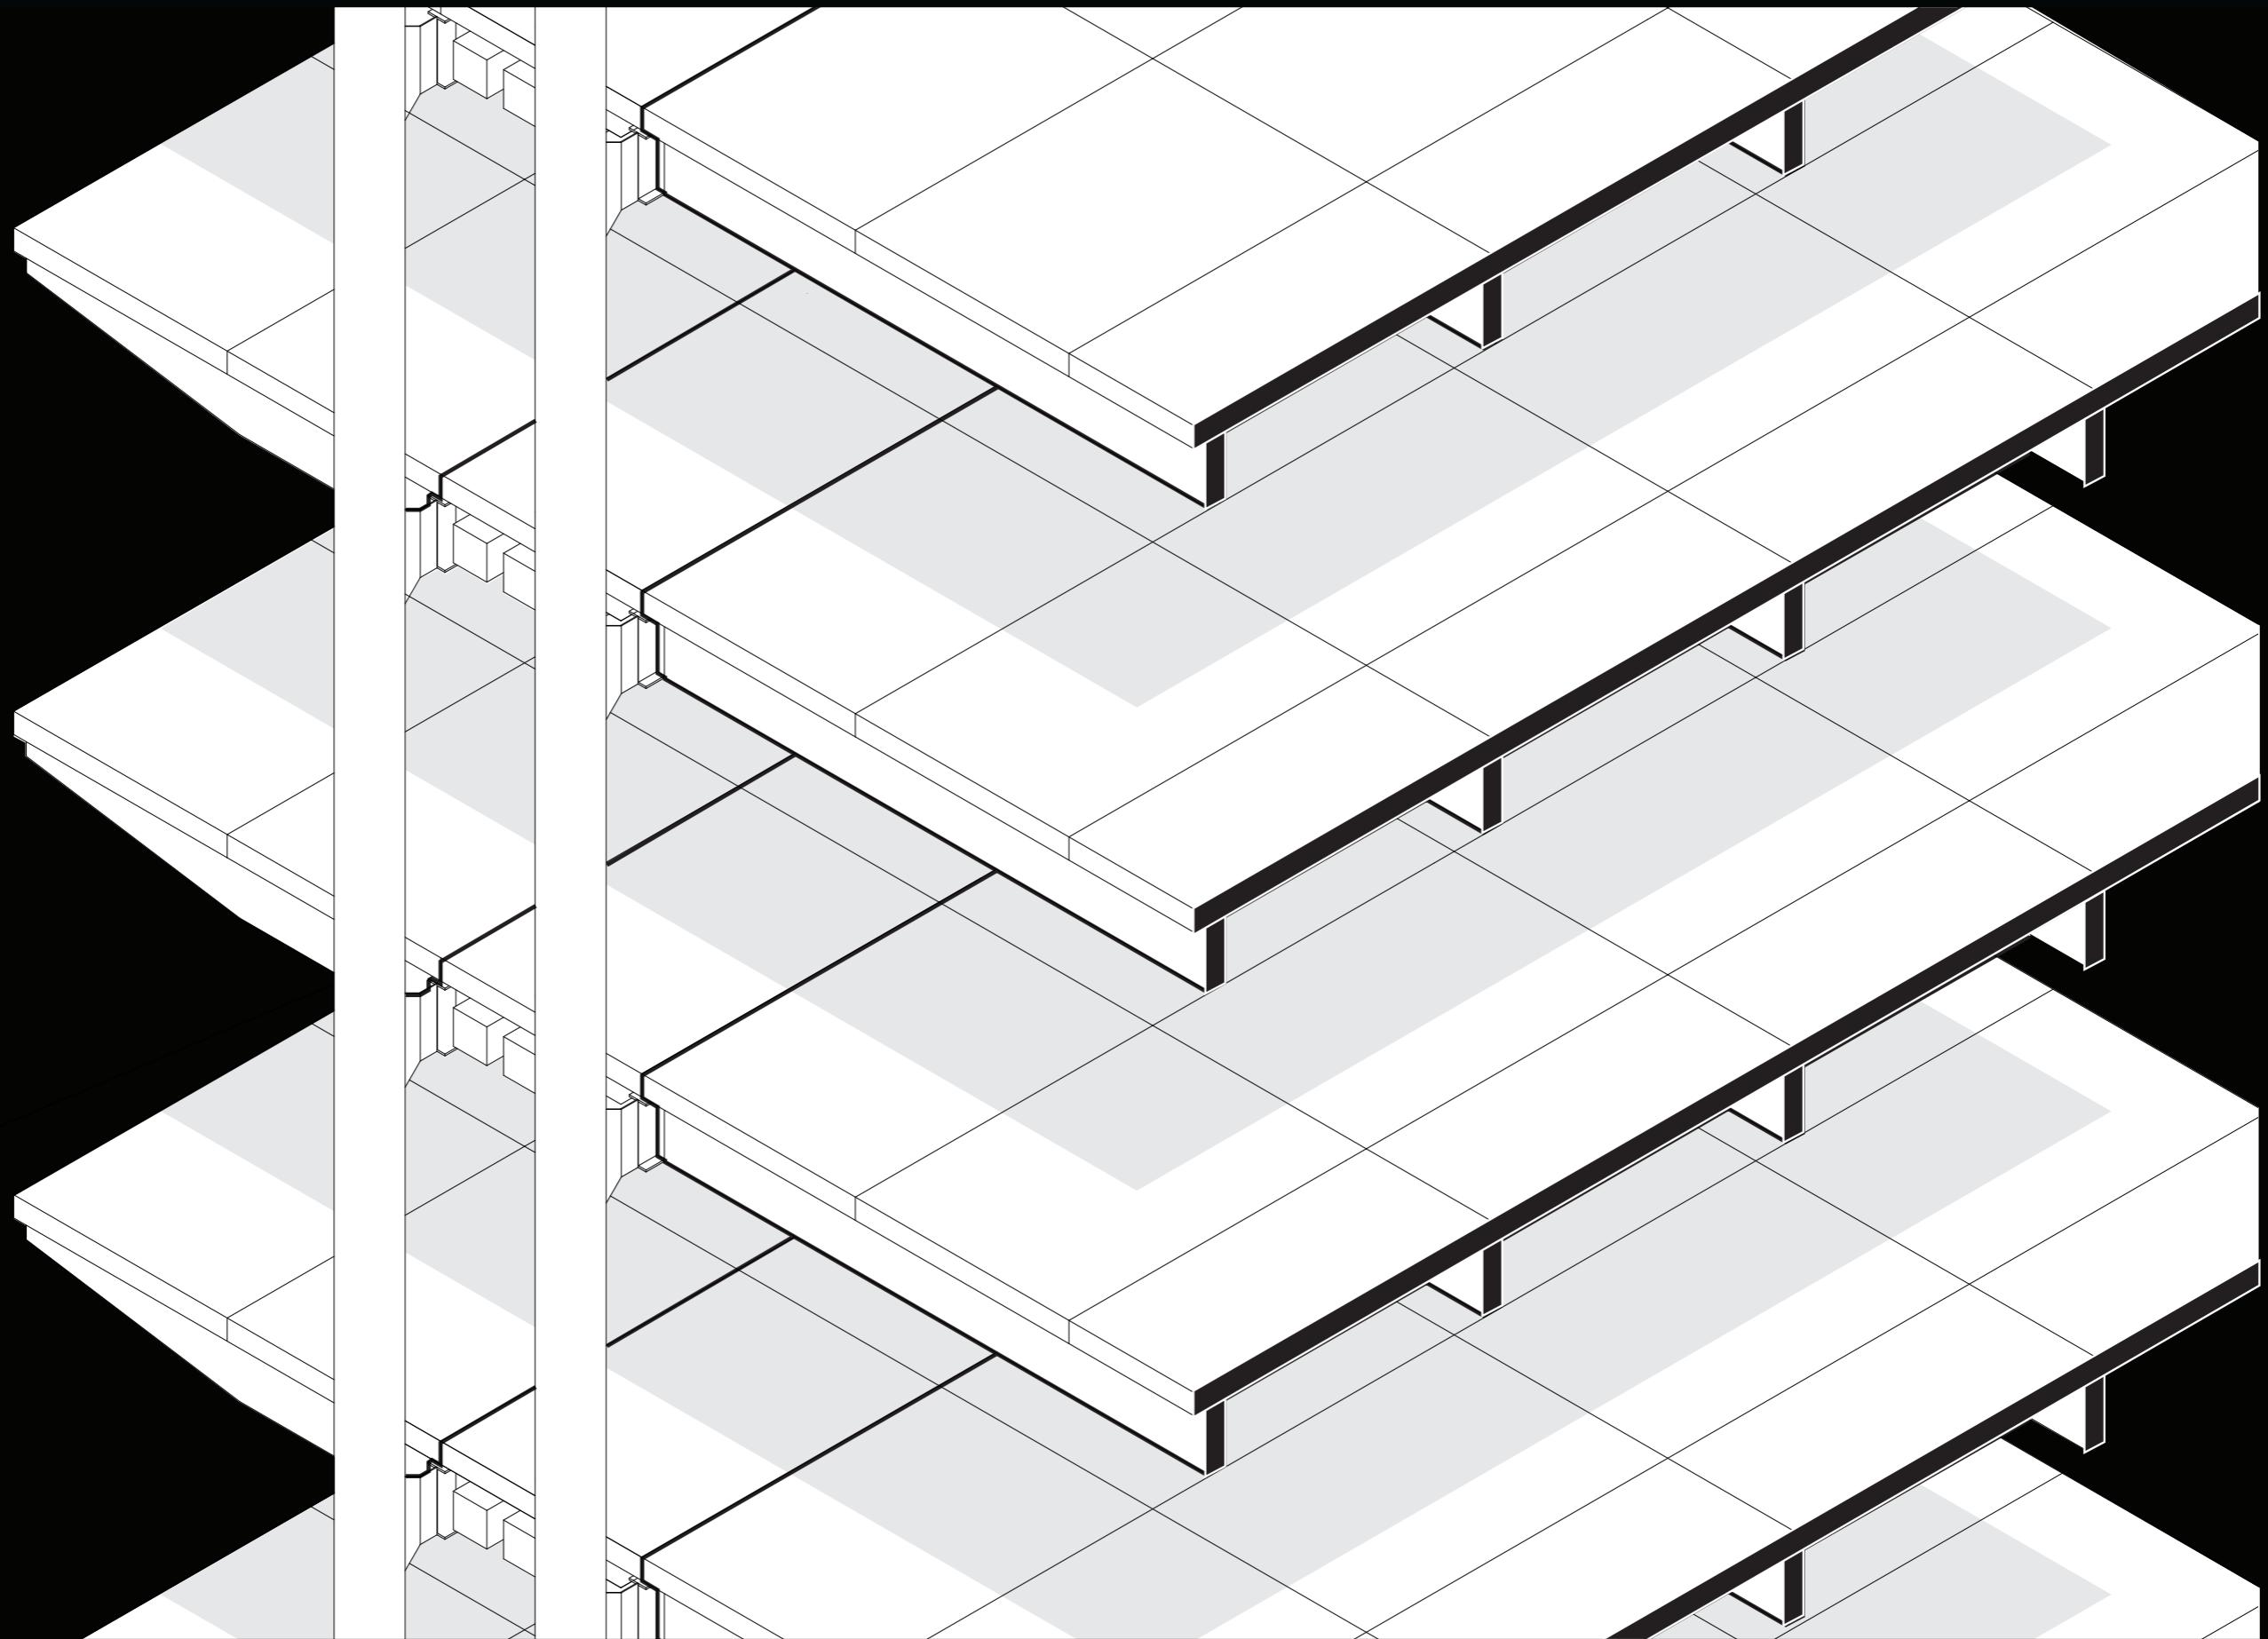

glulam beams + CLT floors




program + use



primary façade





double skin façade

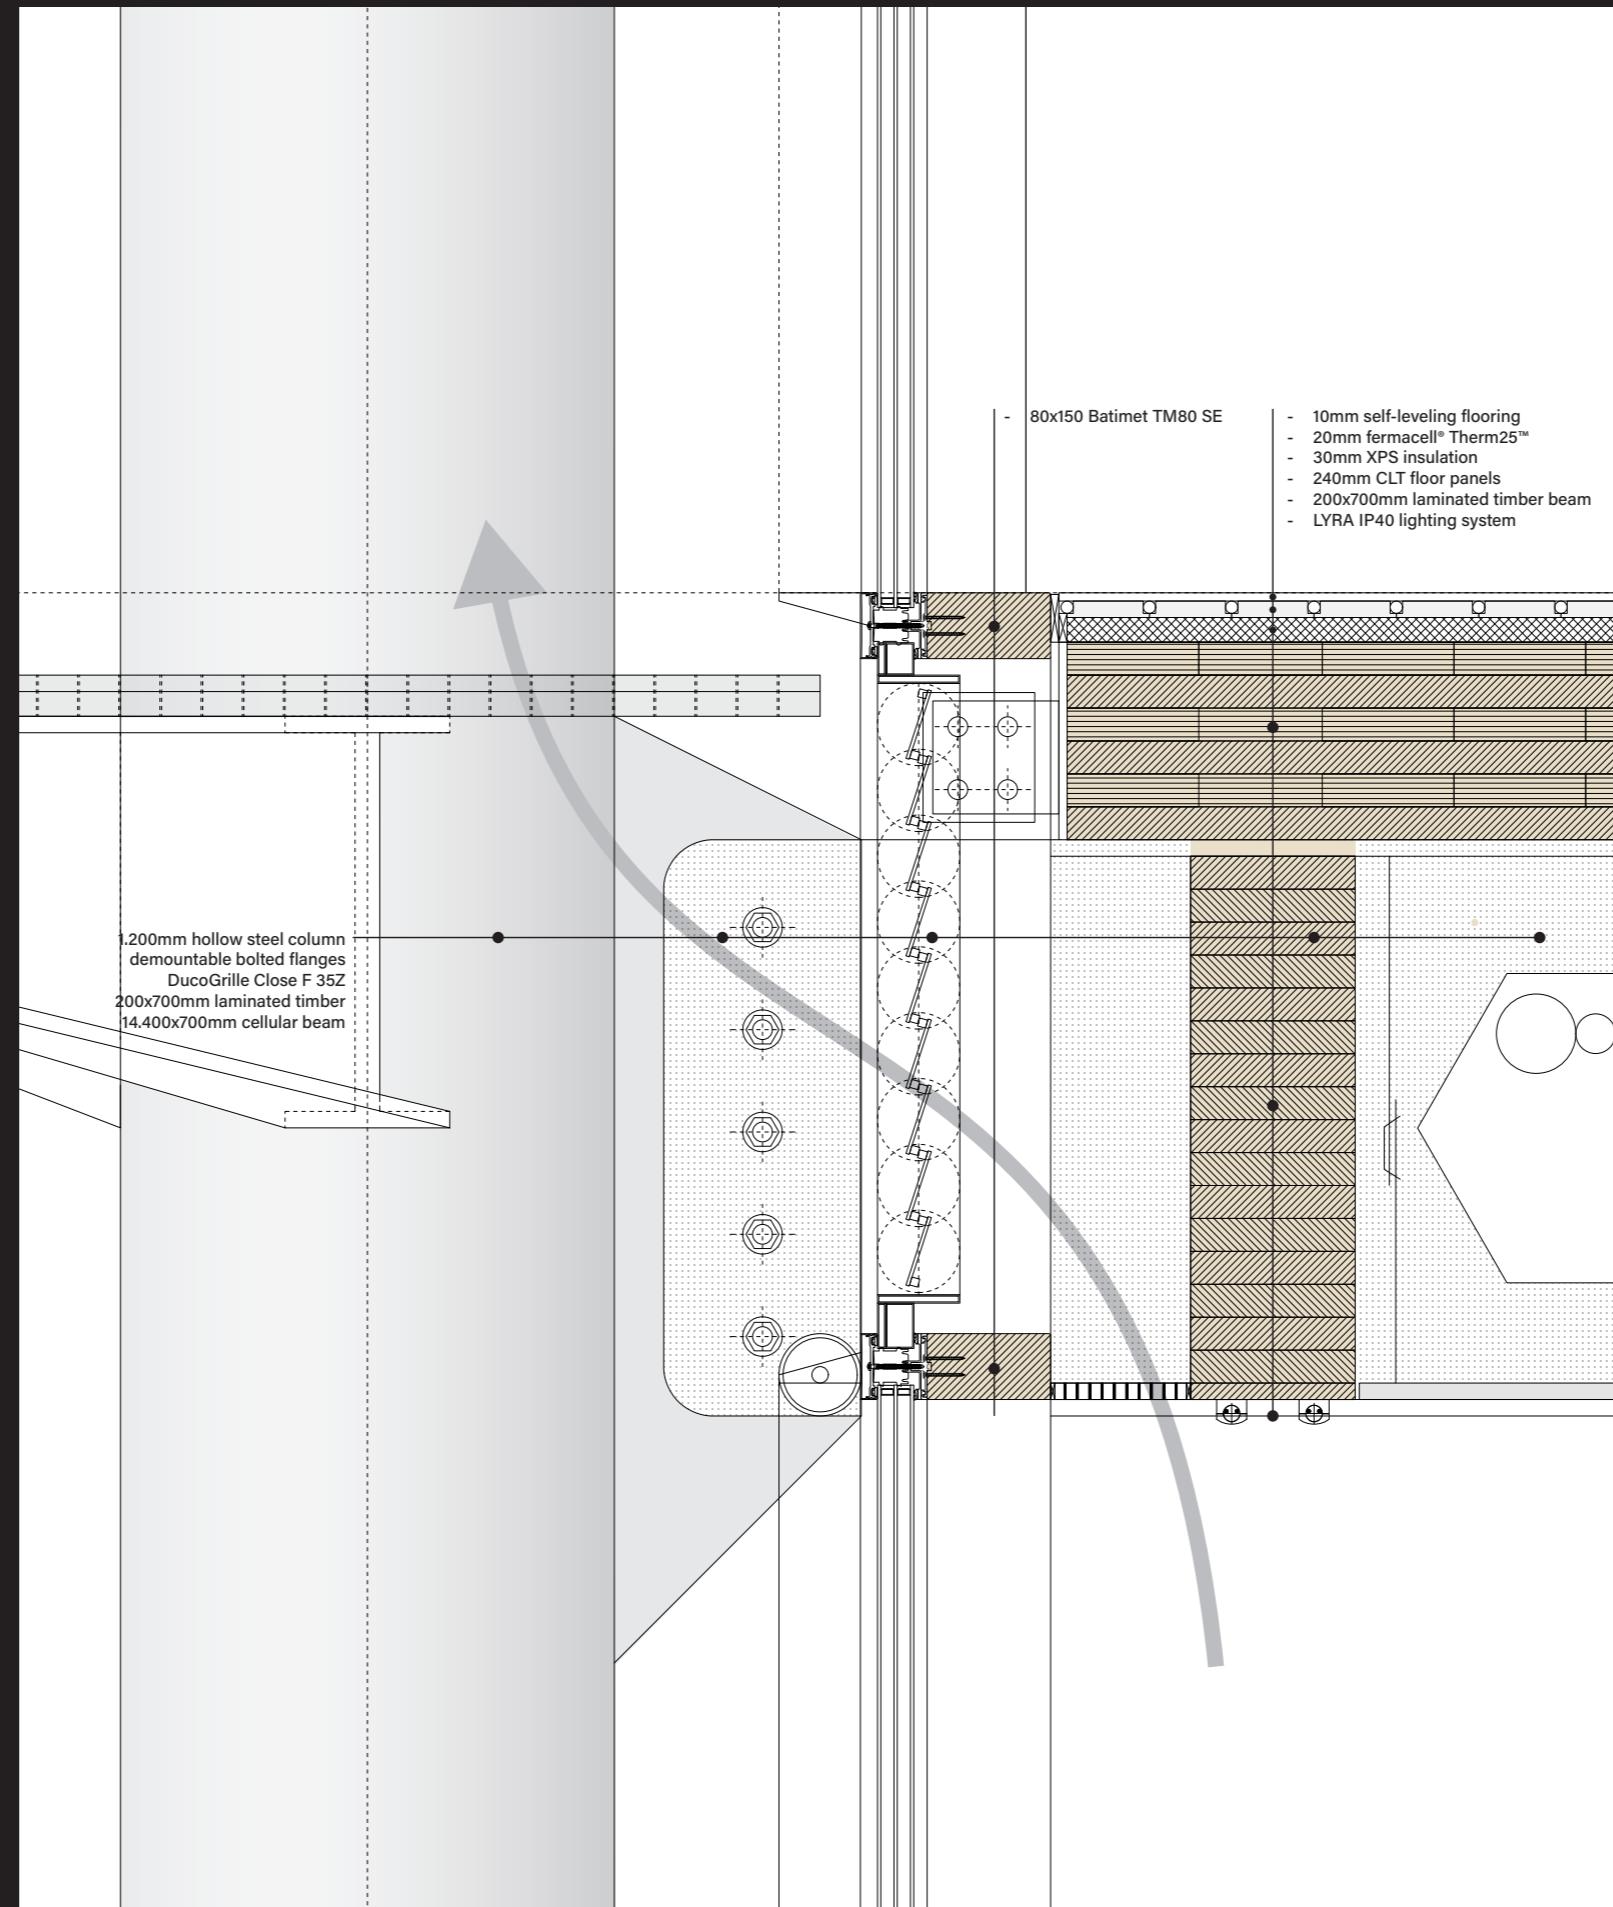


typical floor detail, double skin situation



façade detail - model photography

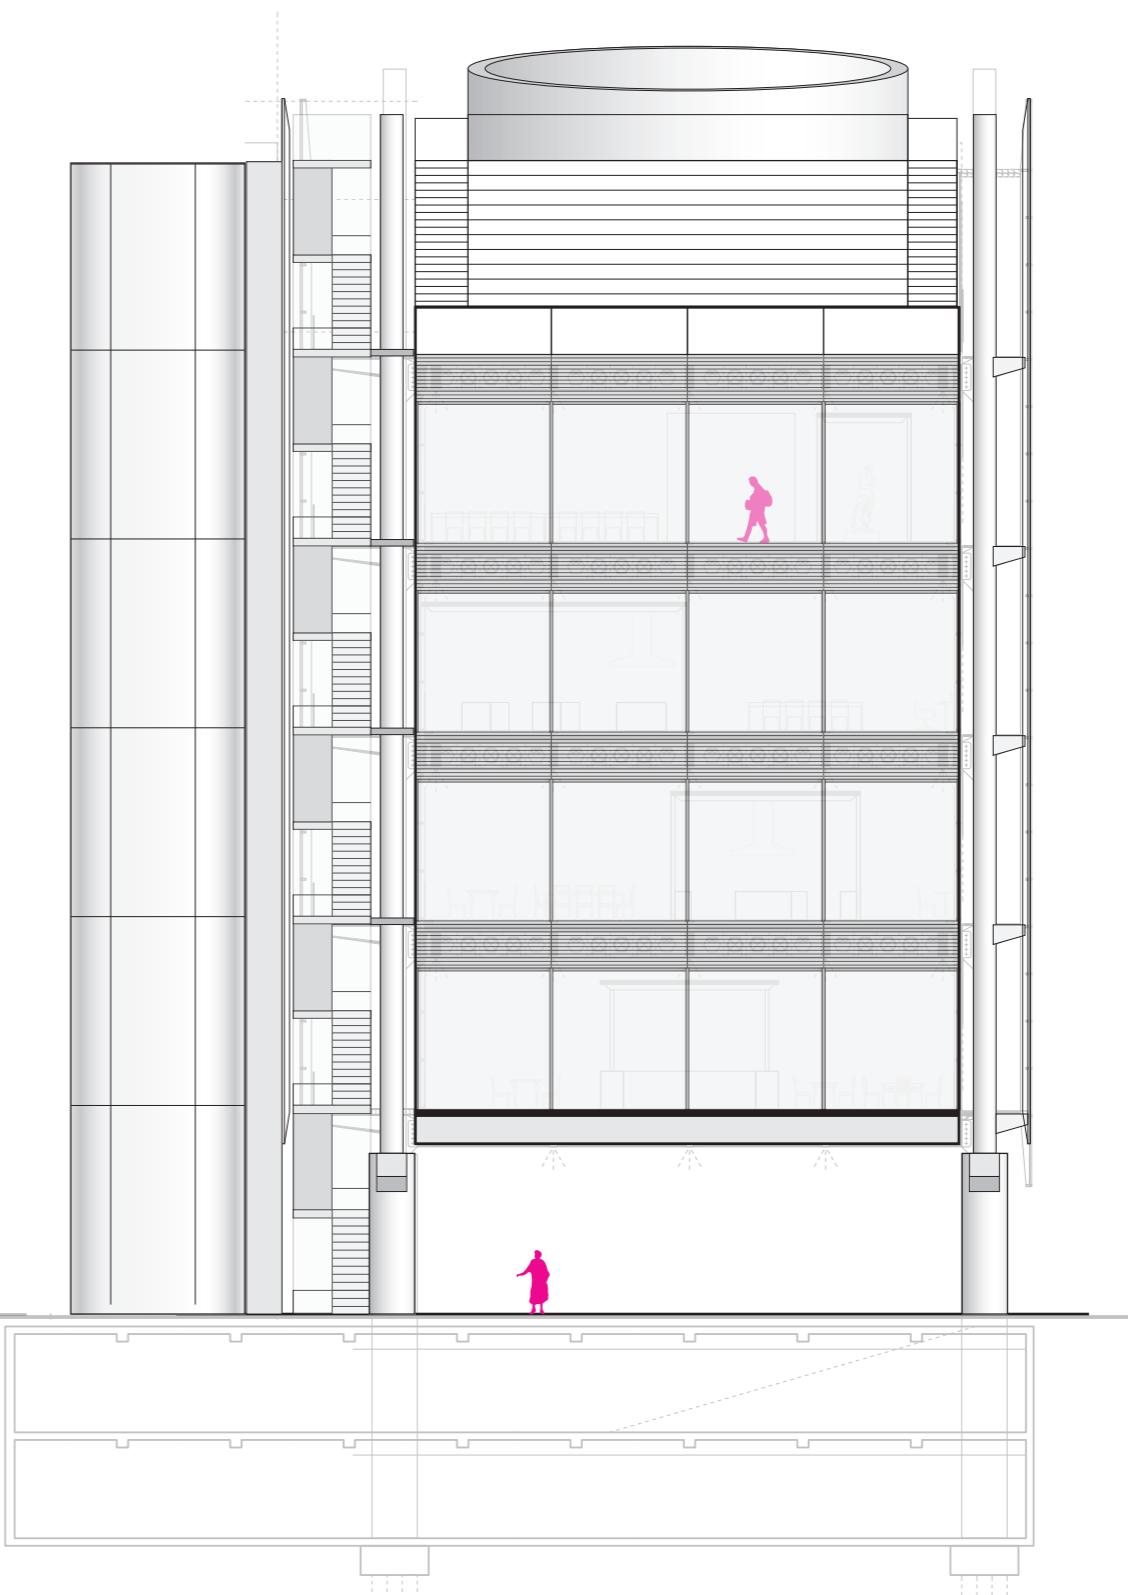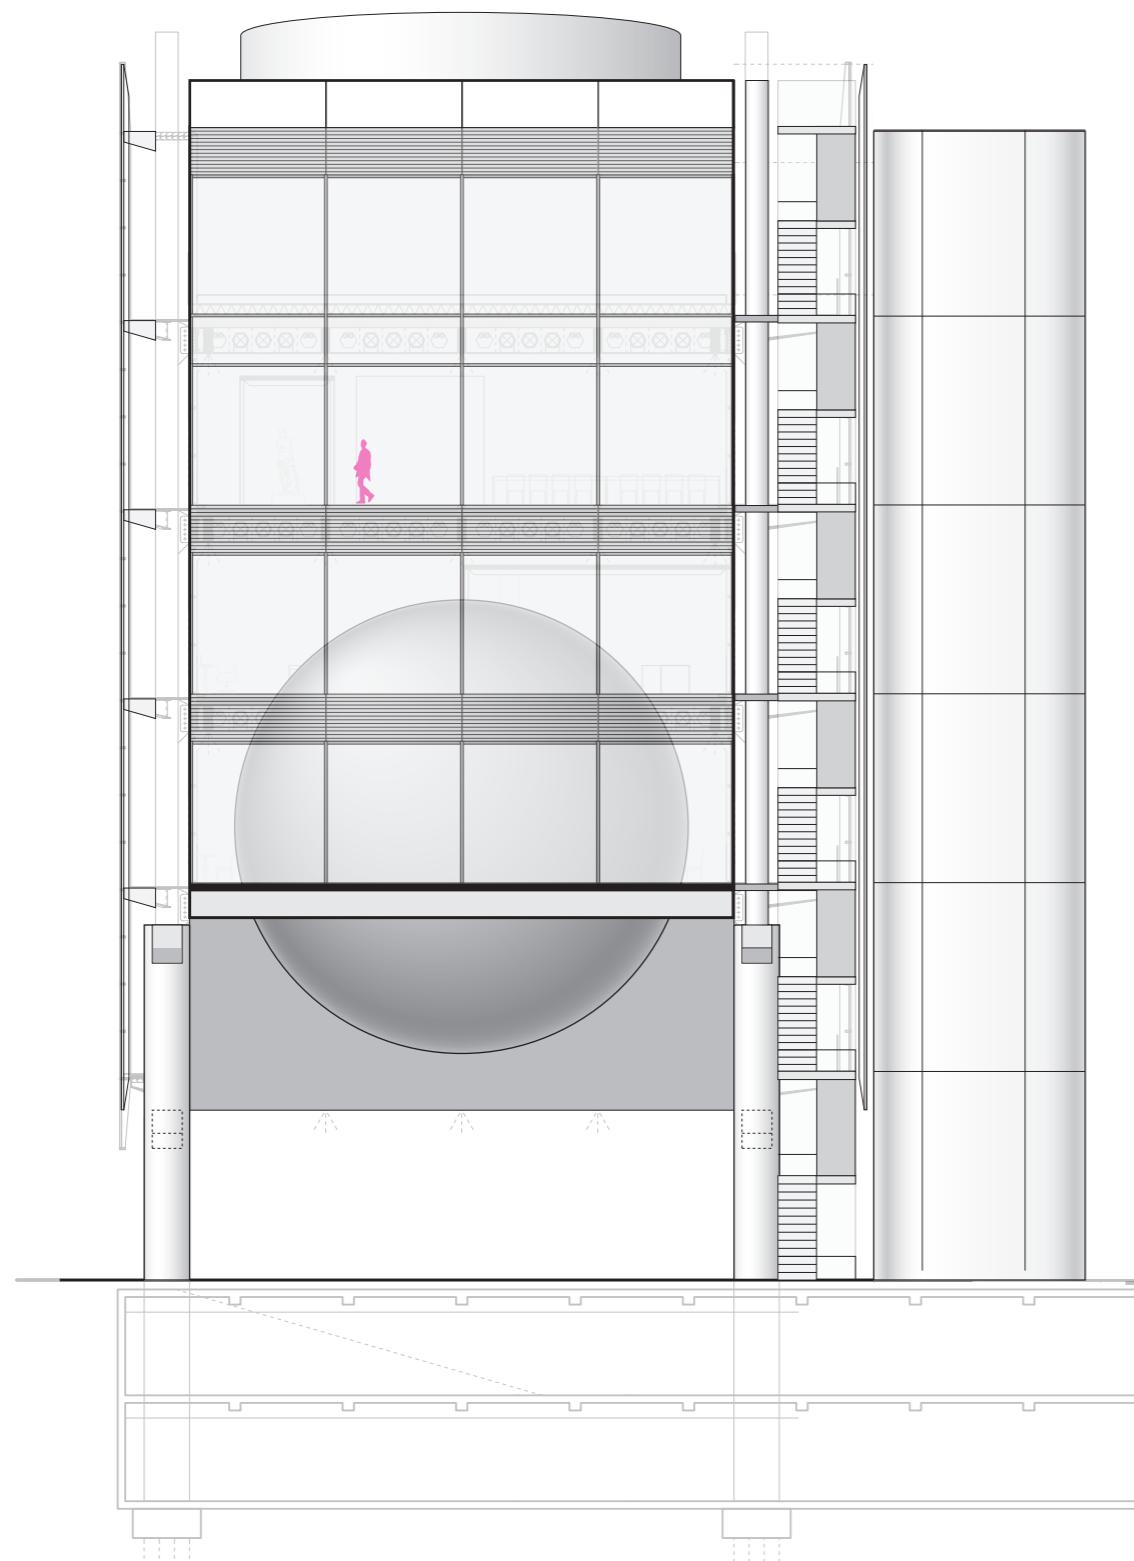


NE and SW façades

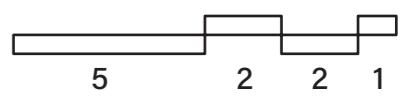




façade - model photography

plugins

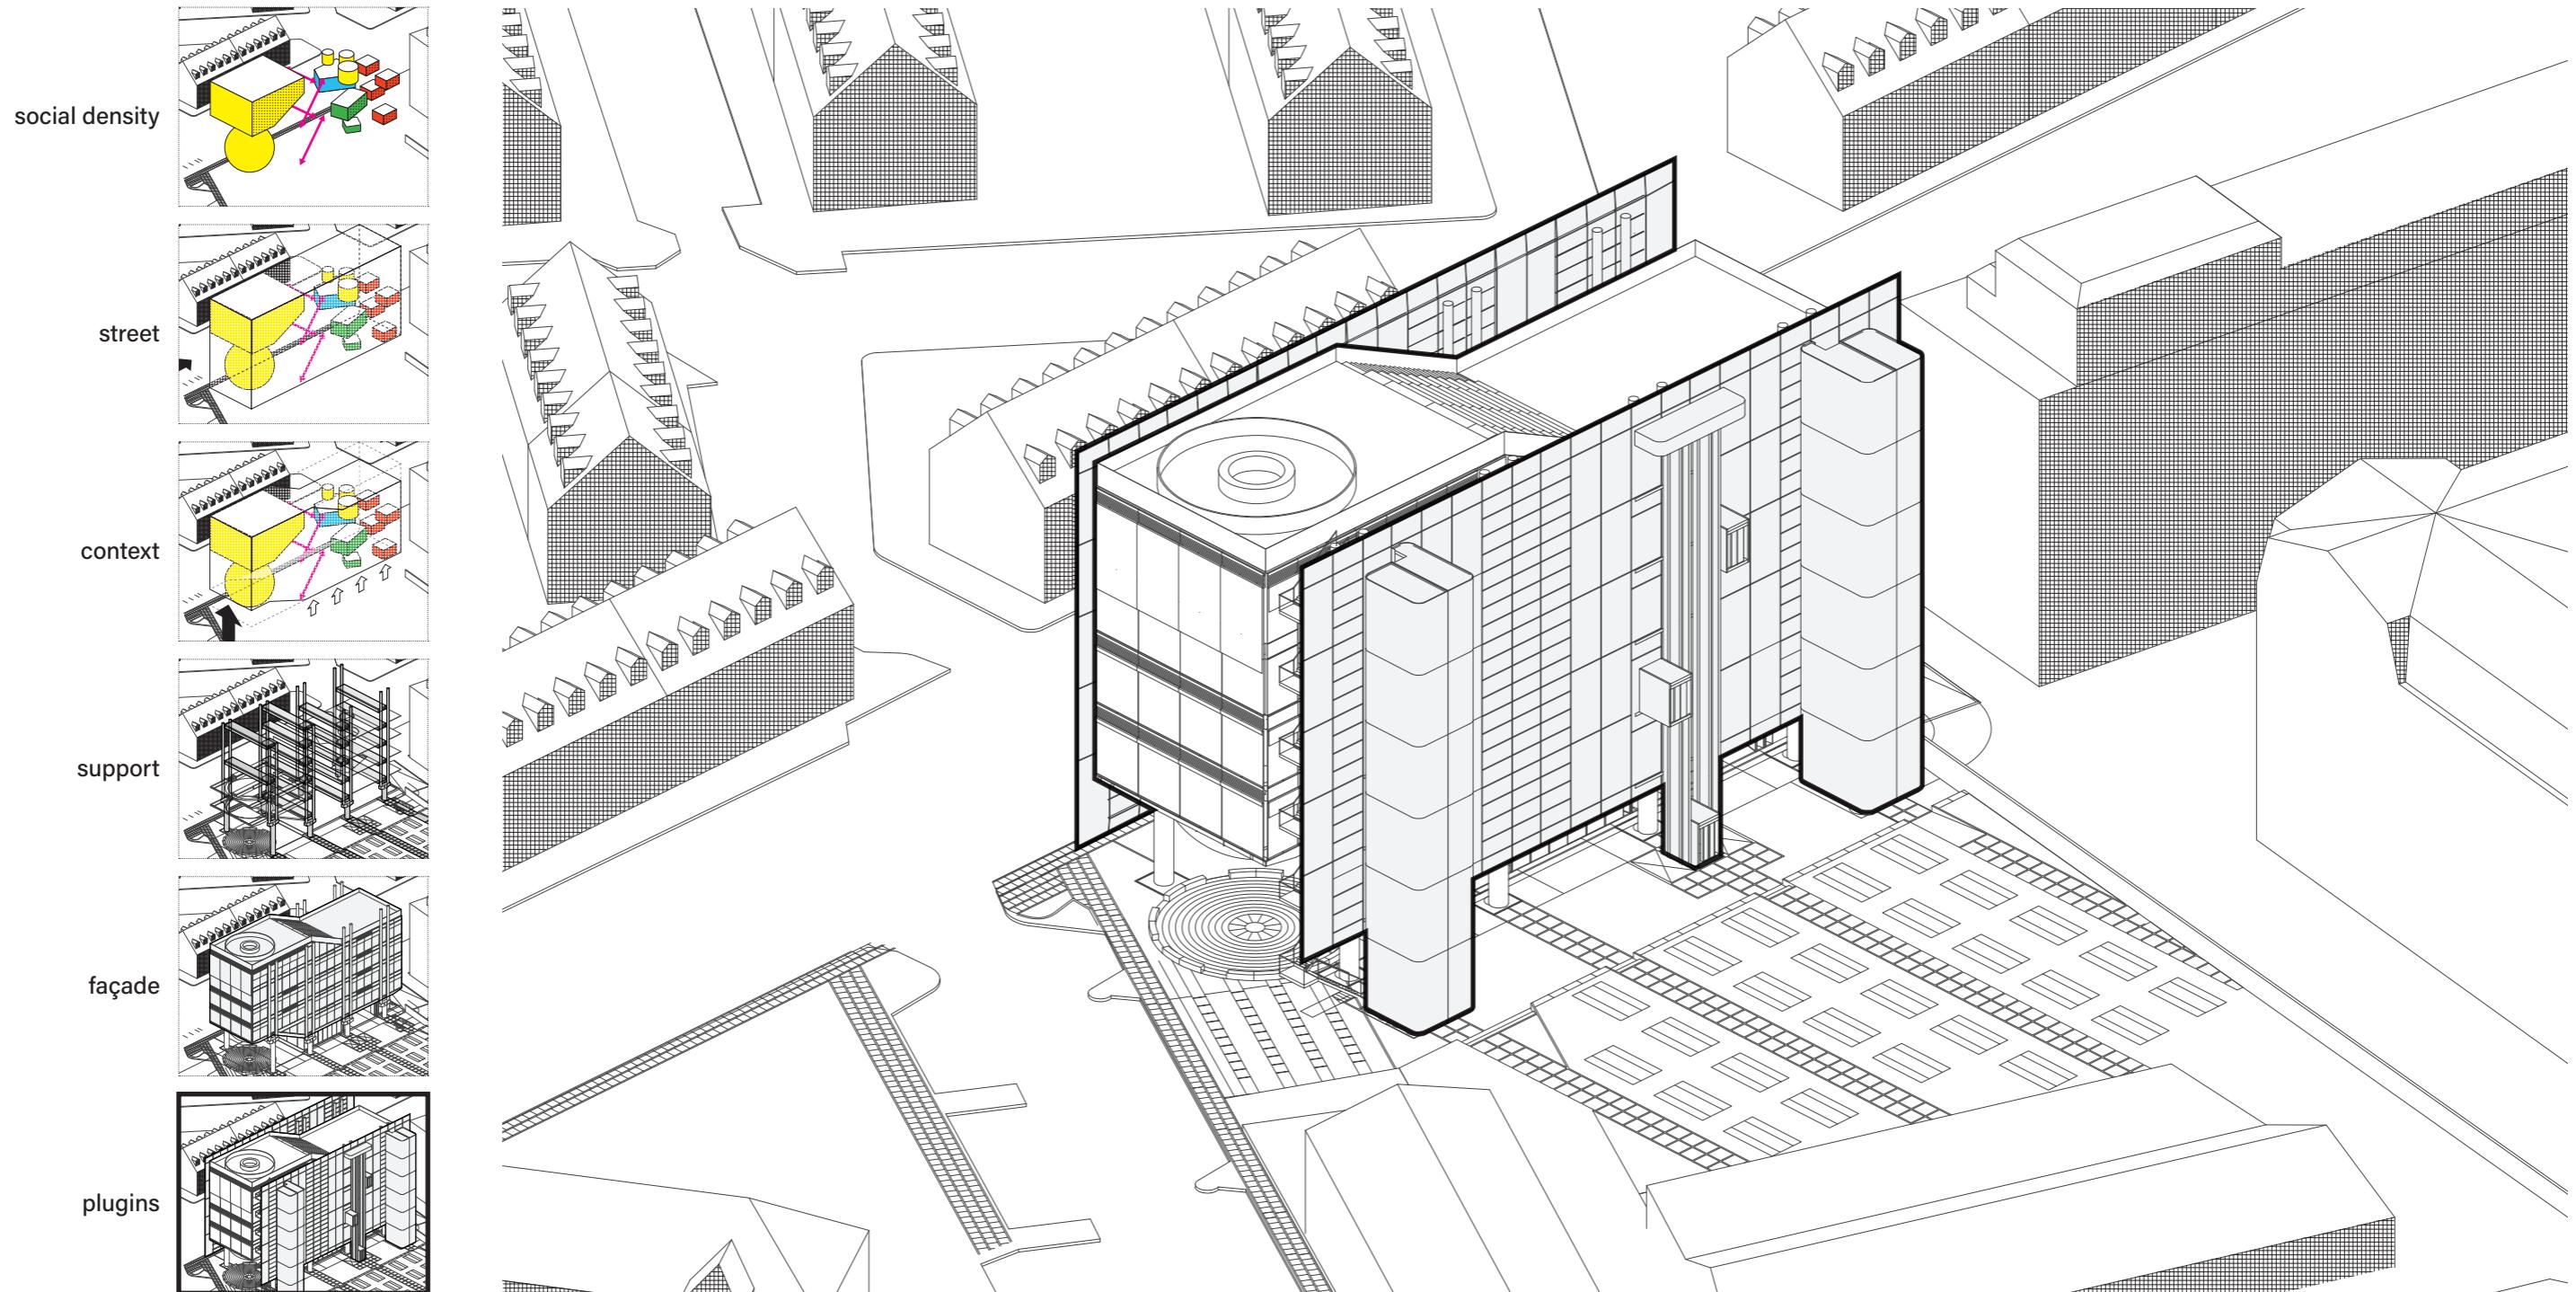


'the architect creates not life, but conditions for life!' - Kay Fisker


double skin - streetside

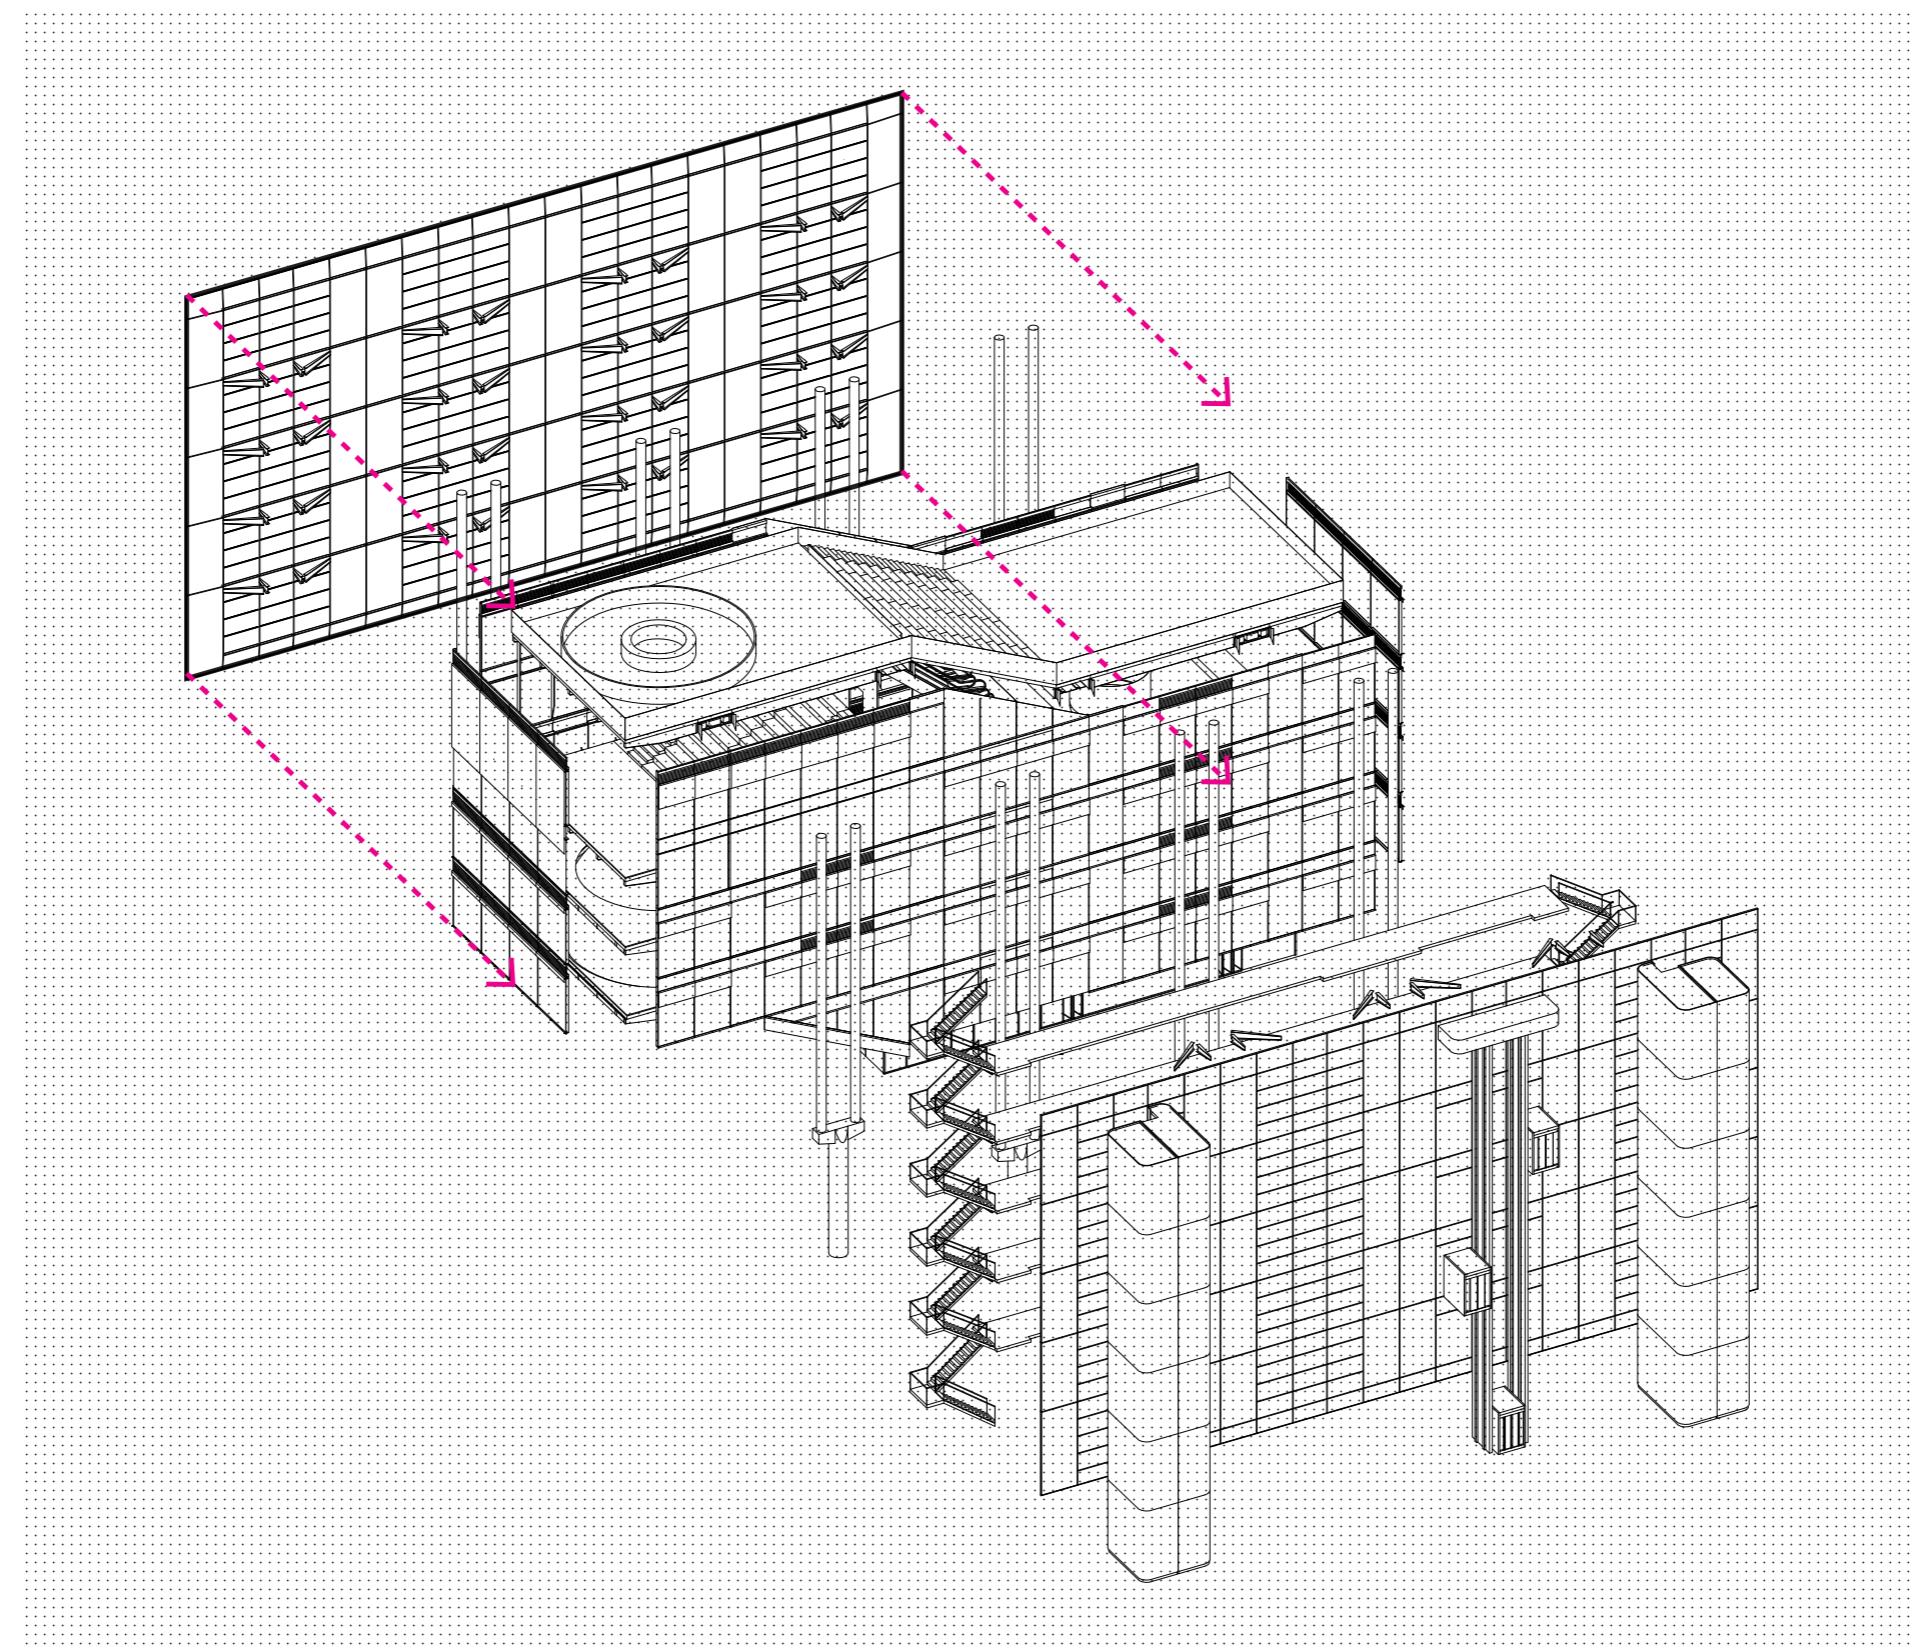

a blanket, a mirror, a screen.

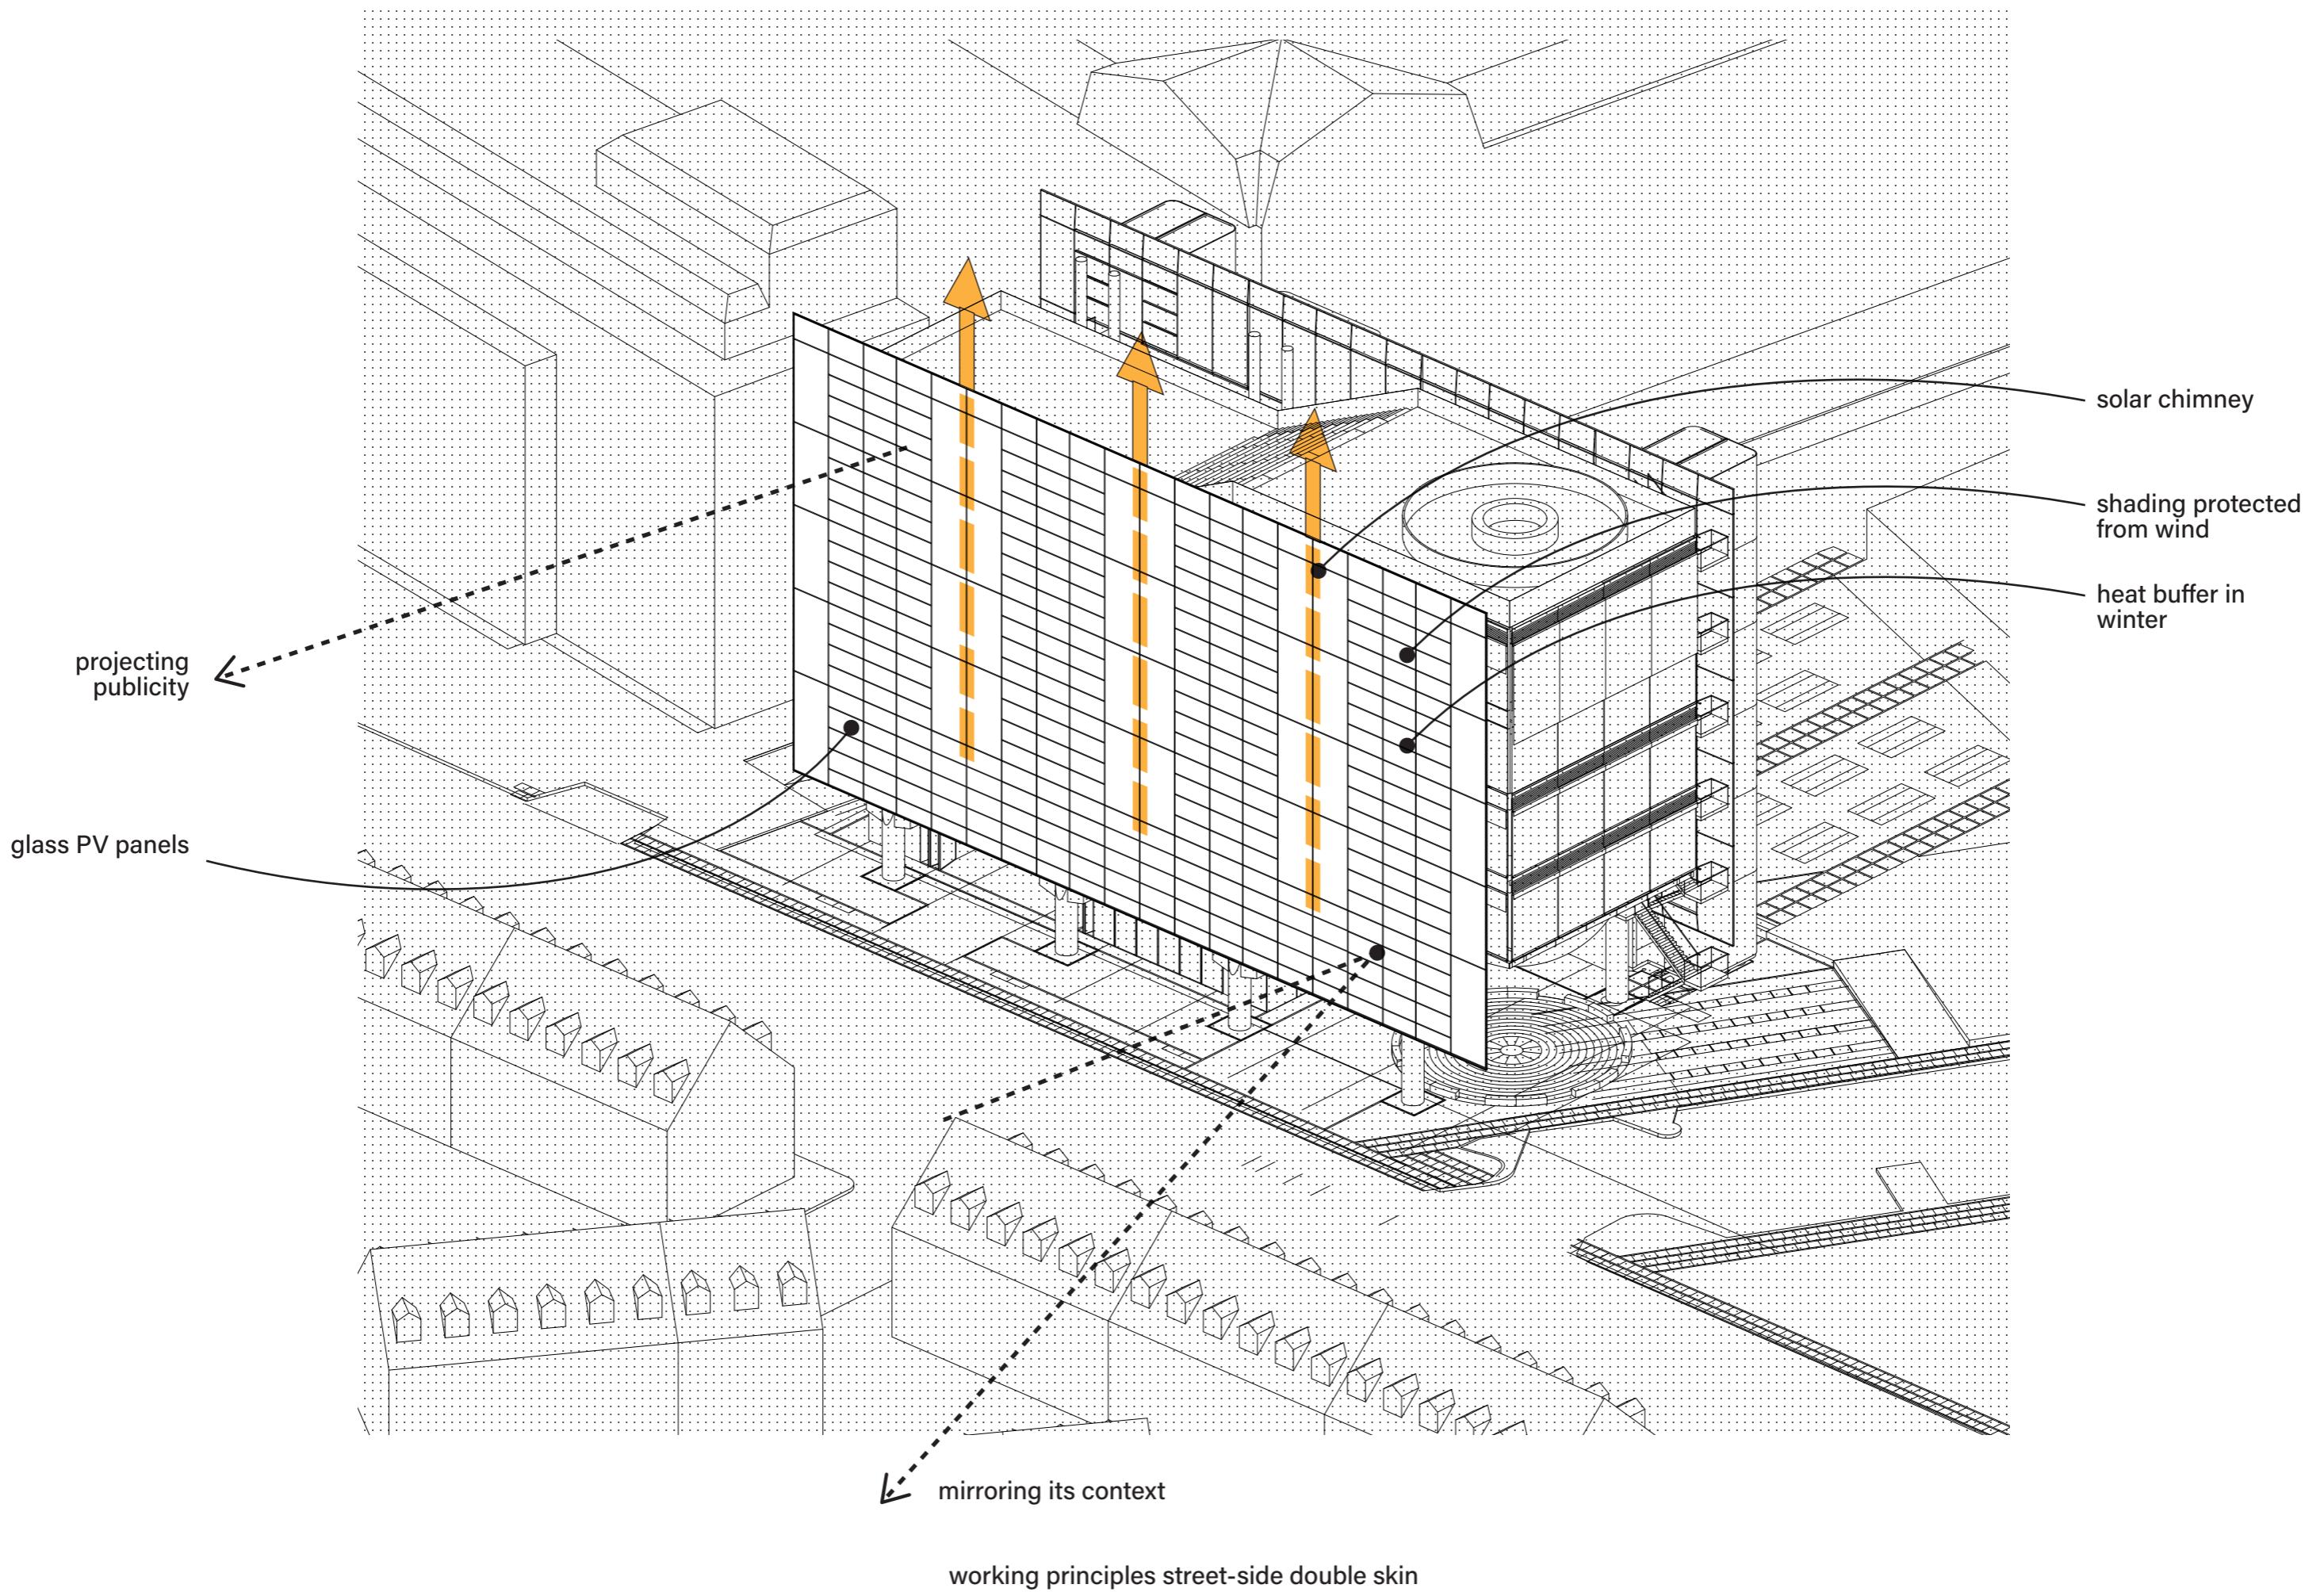


in-between: $T_{\text{outside}} = T_{\text{comf}}$

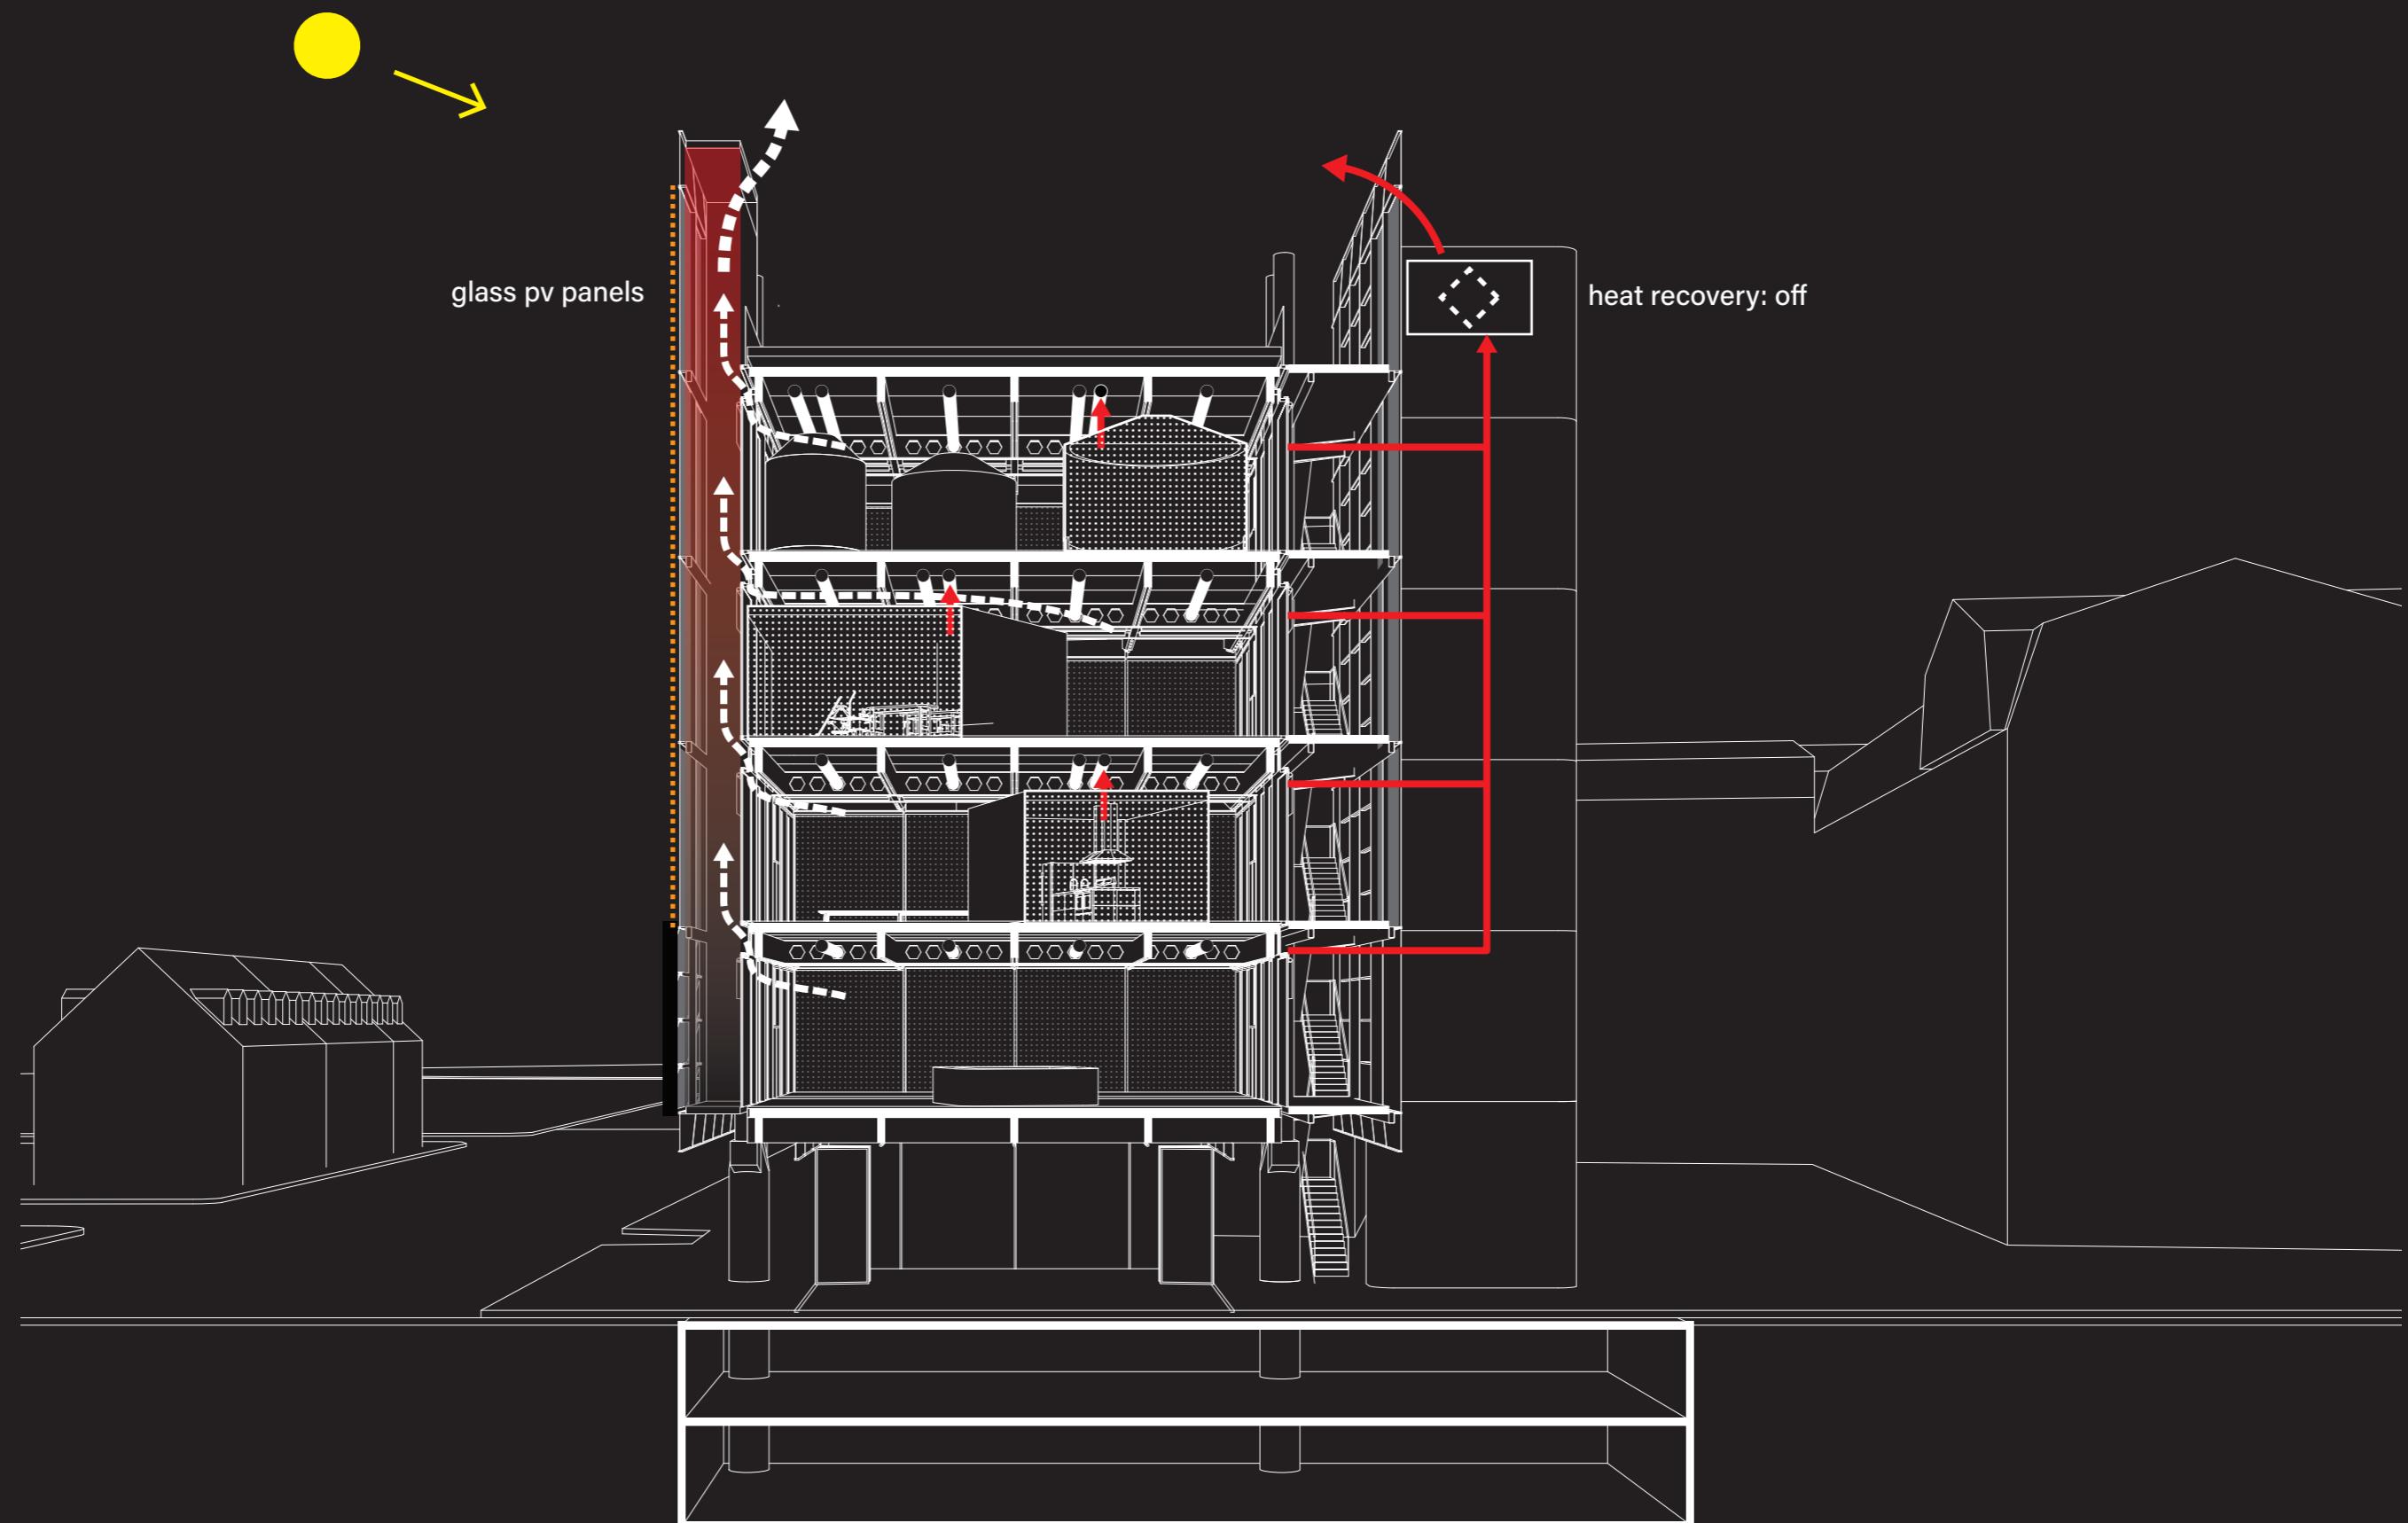



5 2 2 1

high summer: $T_{\text{outside}} > T_{\text{comf}}$

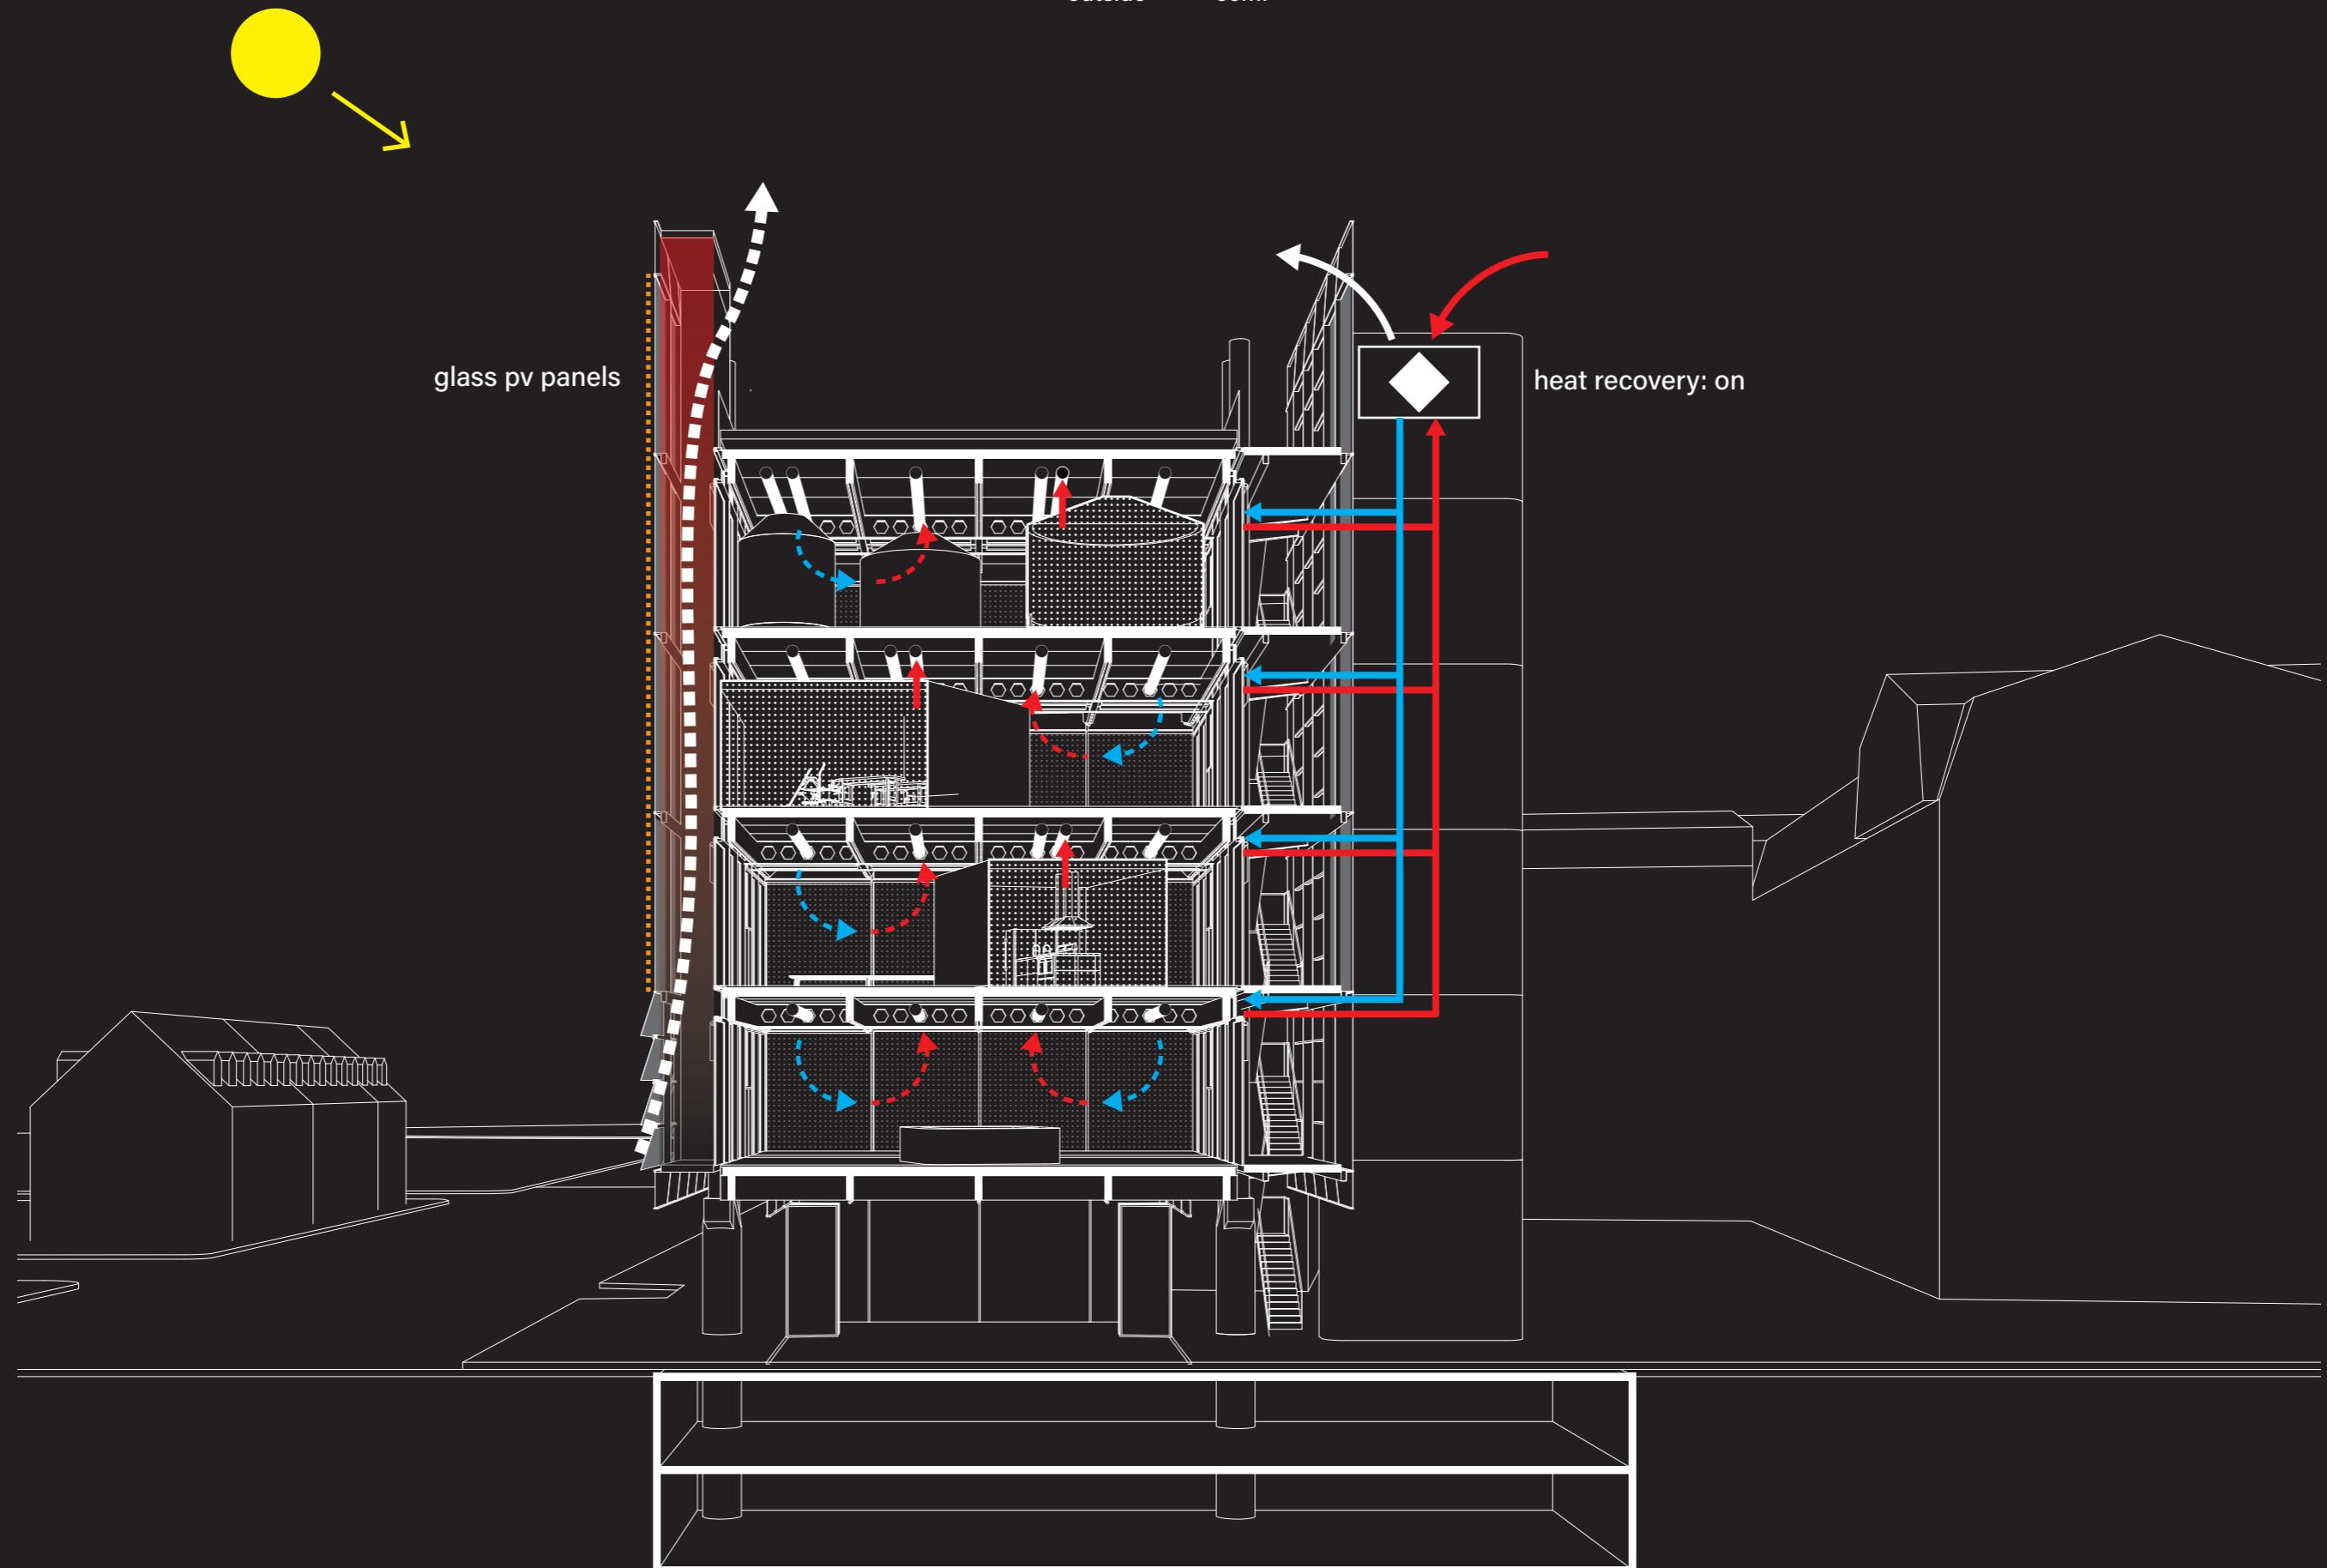


cold: $T_{\text{outside}} < T_{\text{comf}}$

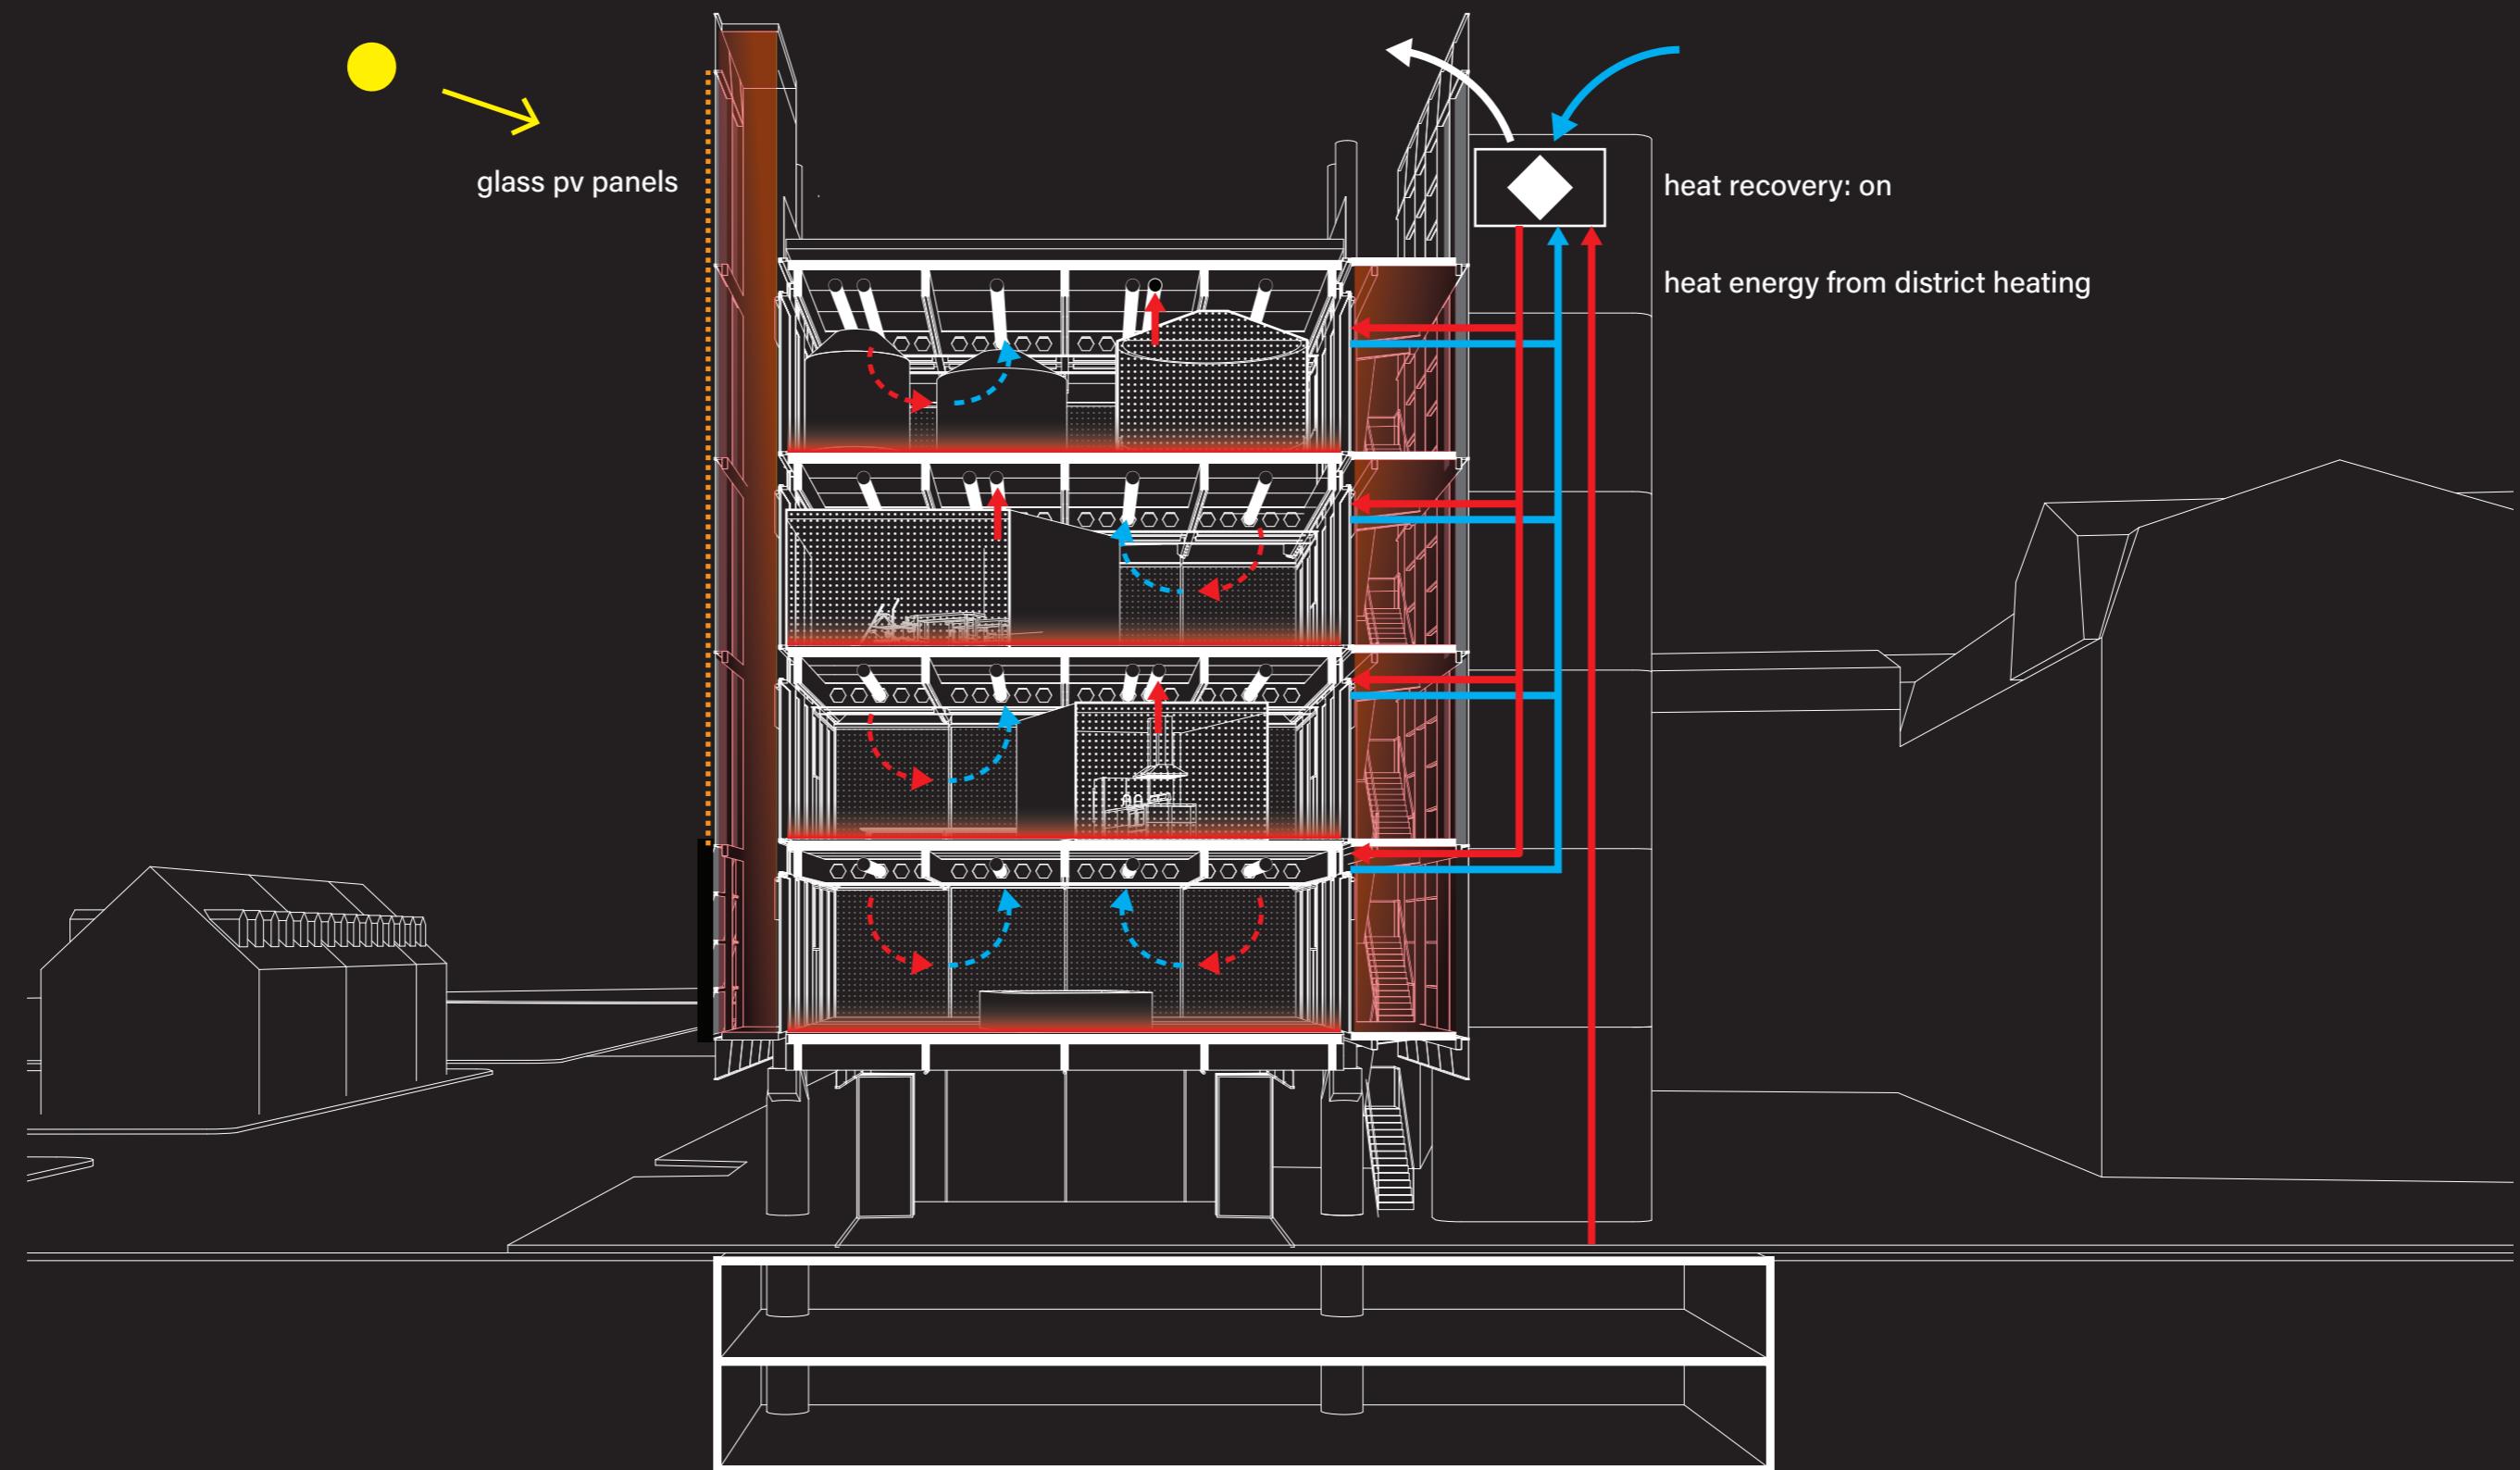


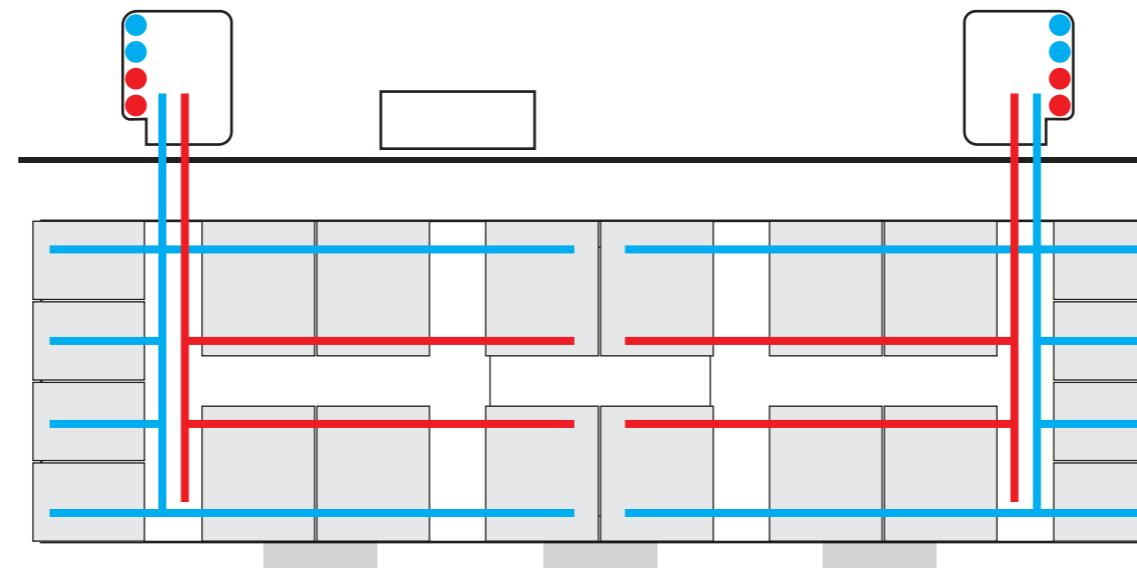

greatest common divisor

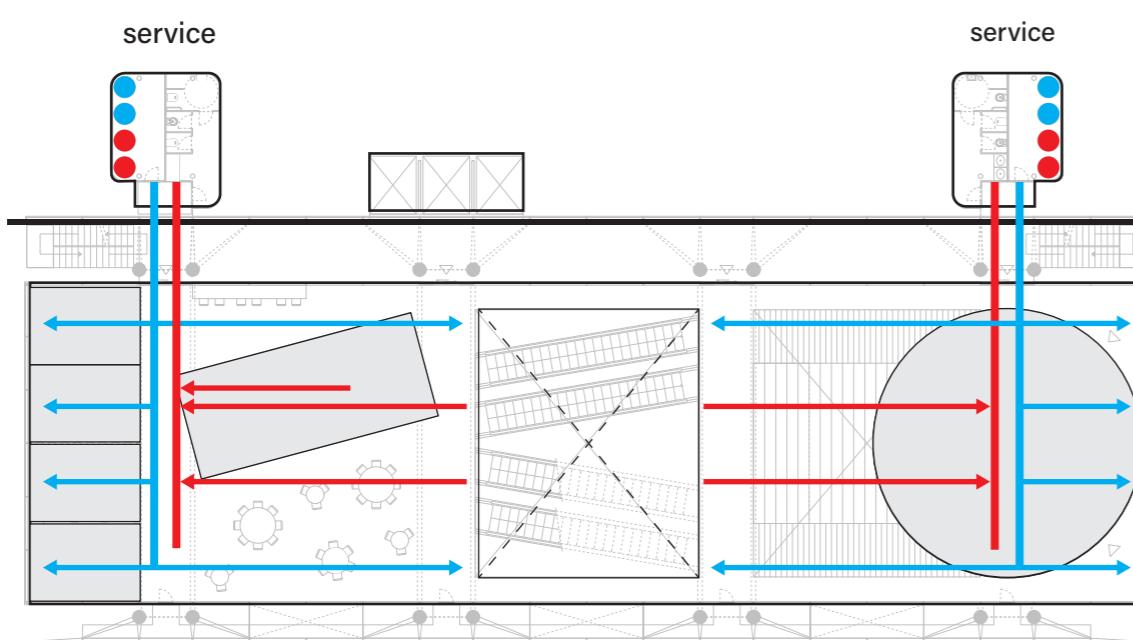


active ventilation

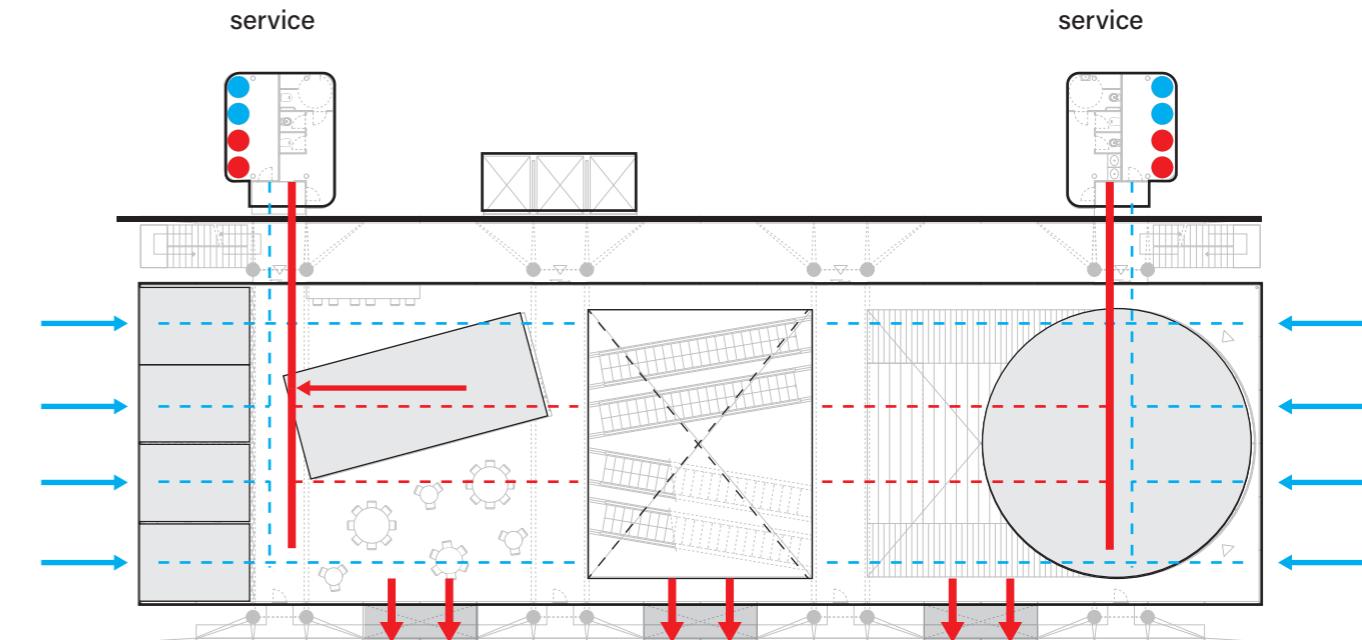

passive / hybrid ventilation

ventilation floor plans

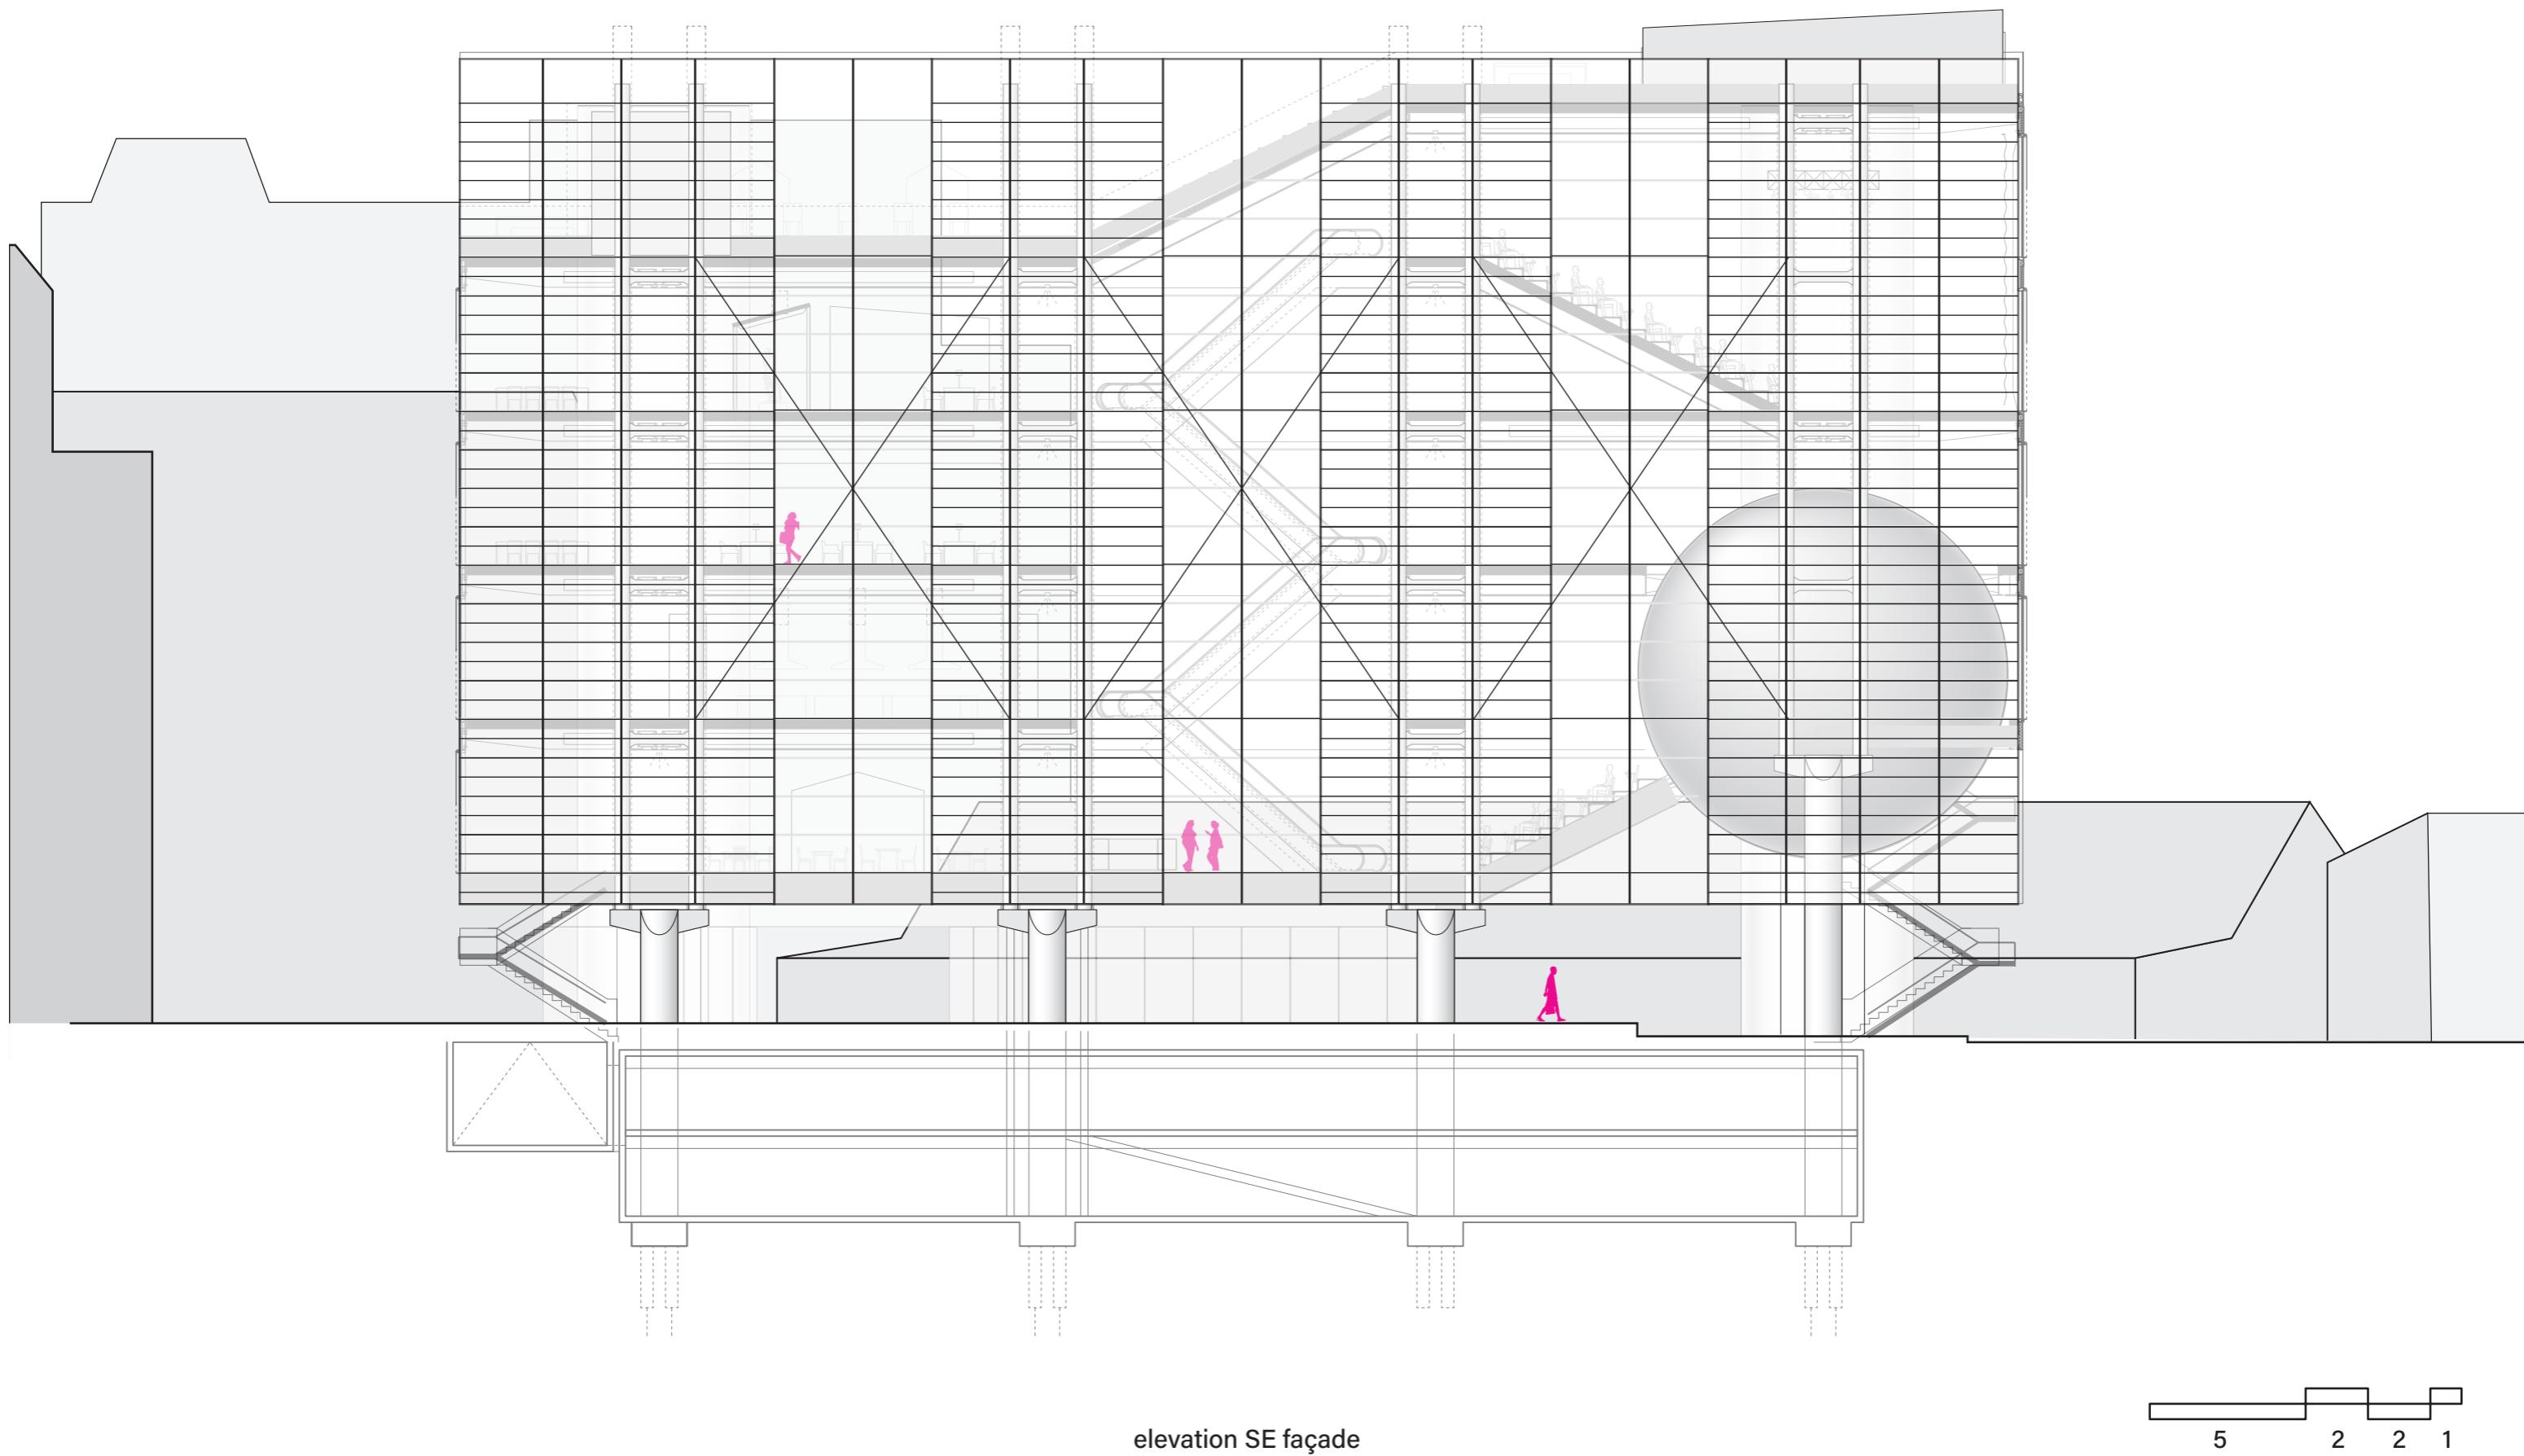




impression double skin from Haraldsgade




impression towards SE façade


plugin building - square side

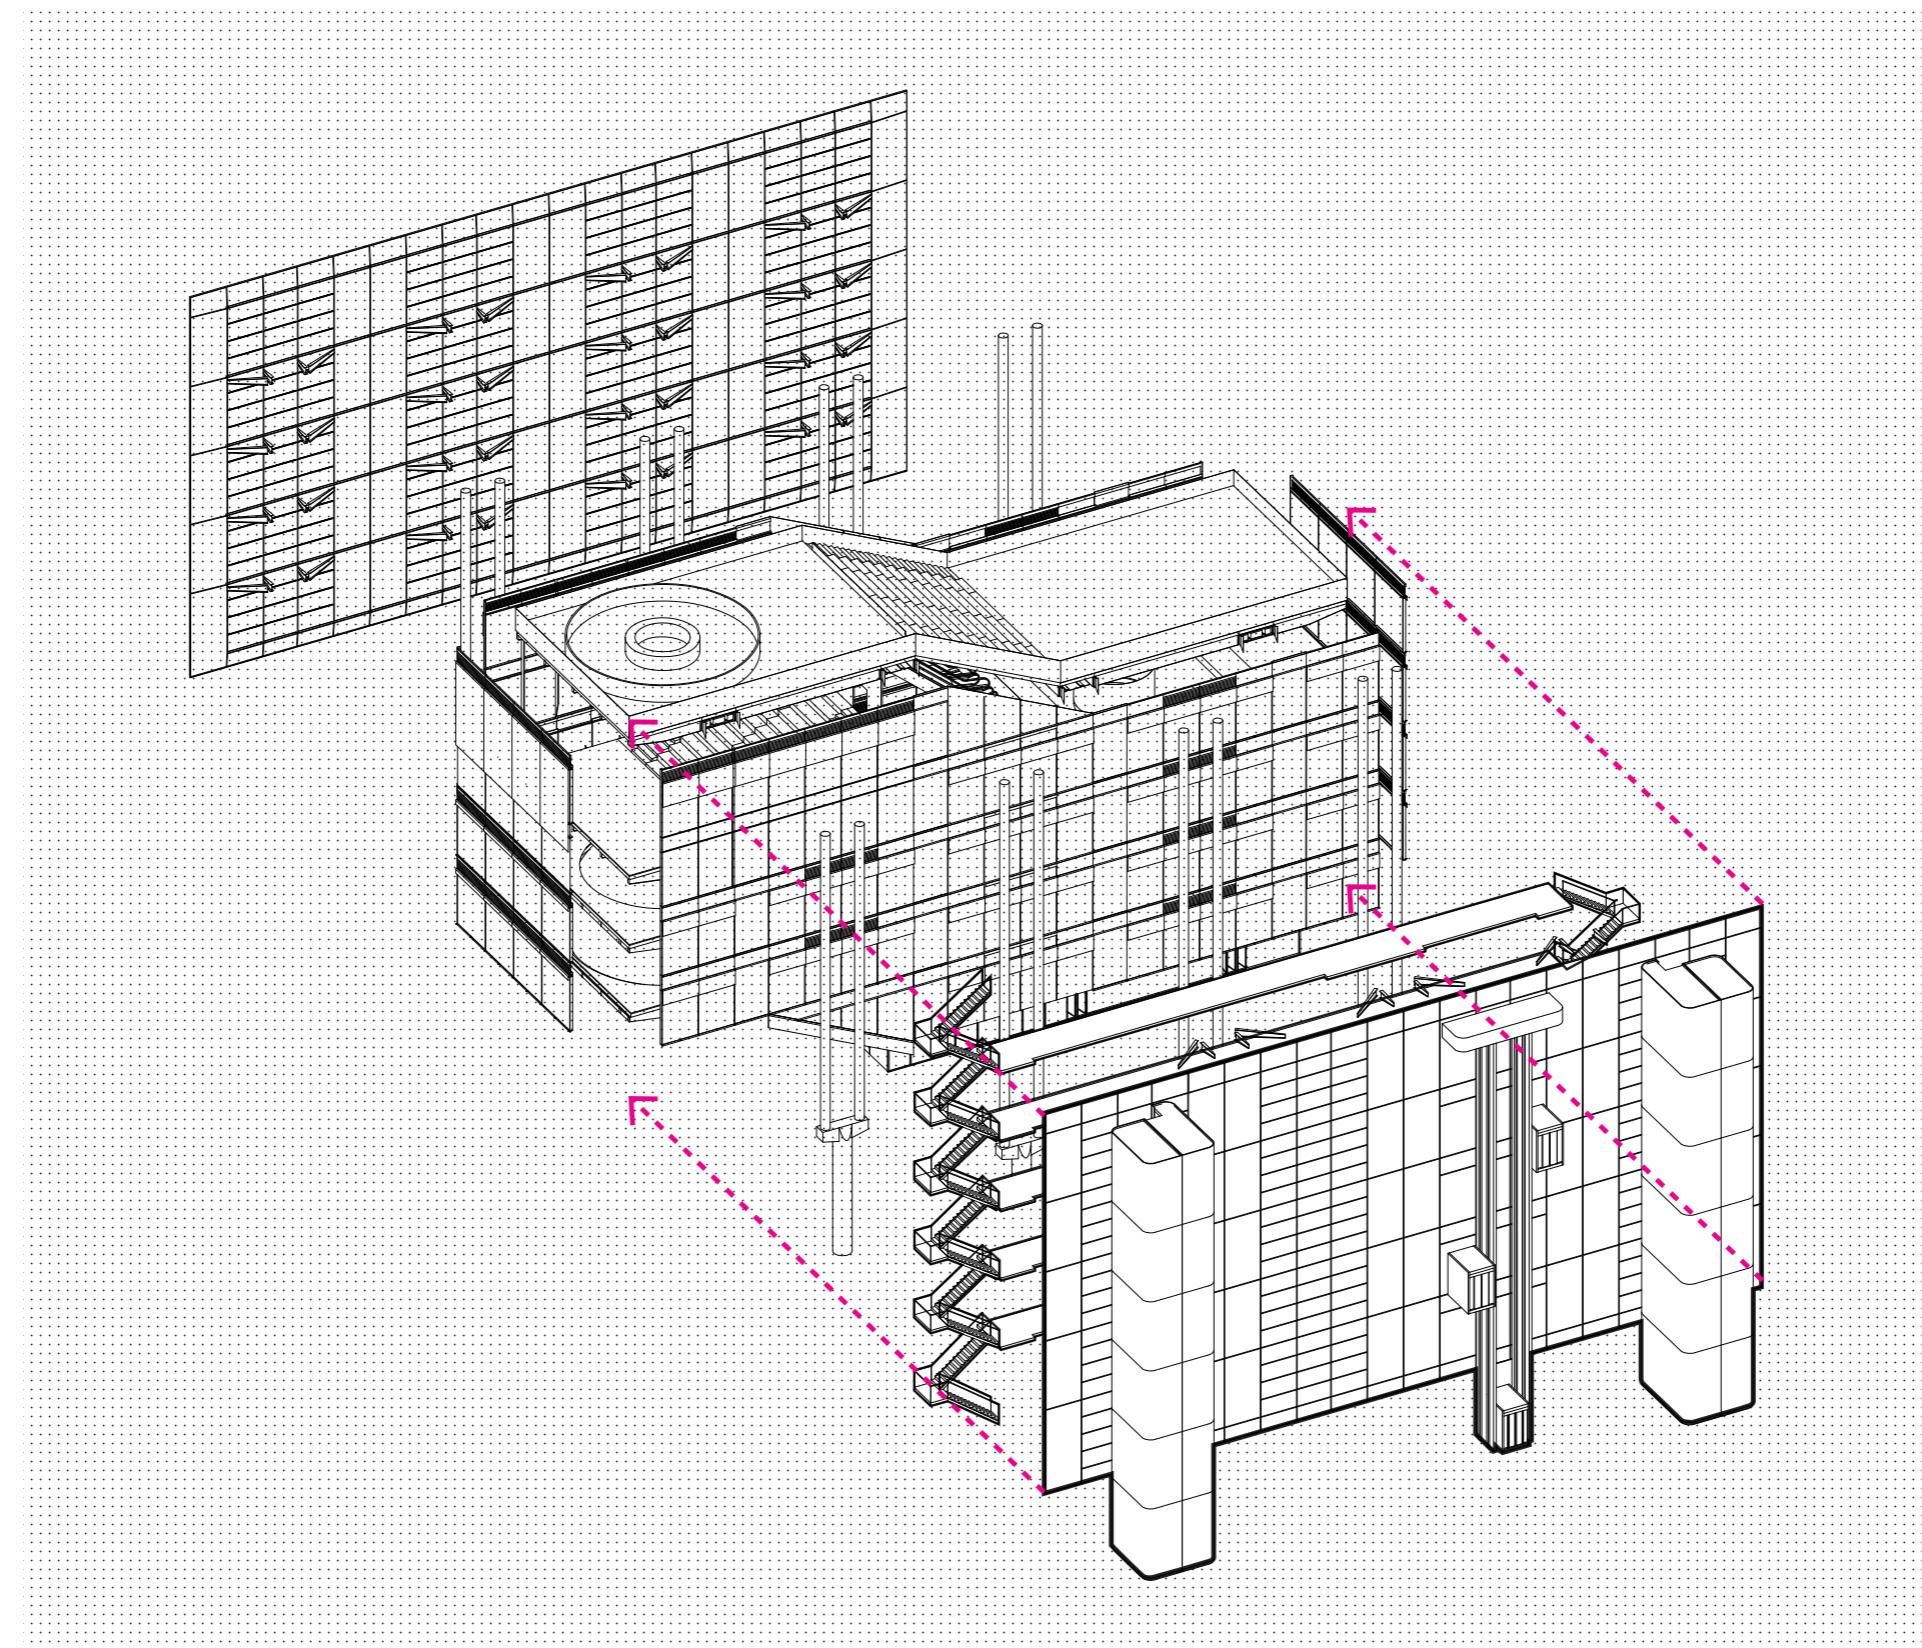

projecting publicness and rational movement.
movement as a feature.
heat buffer to reduce transmission losses.

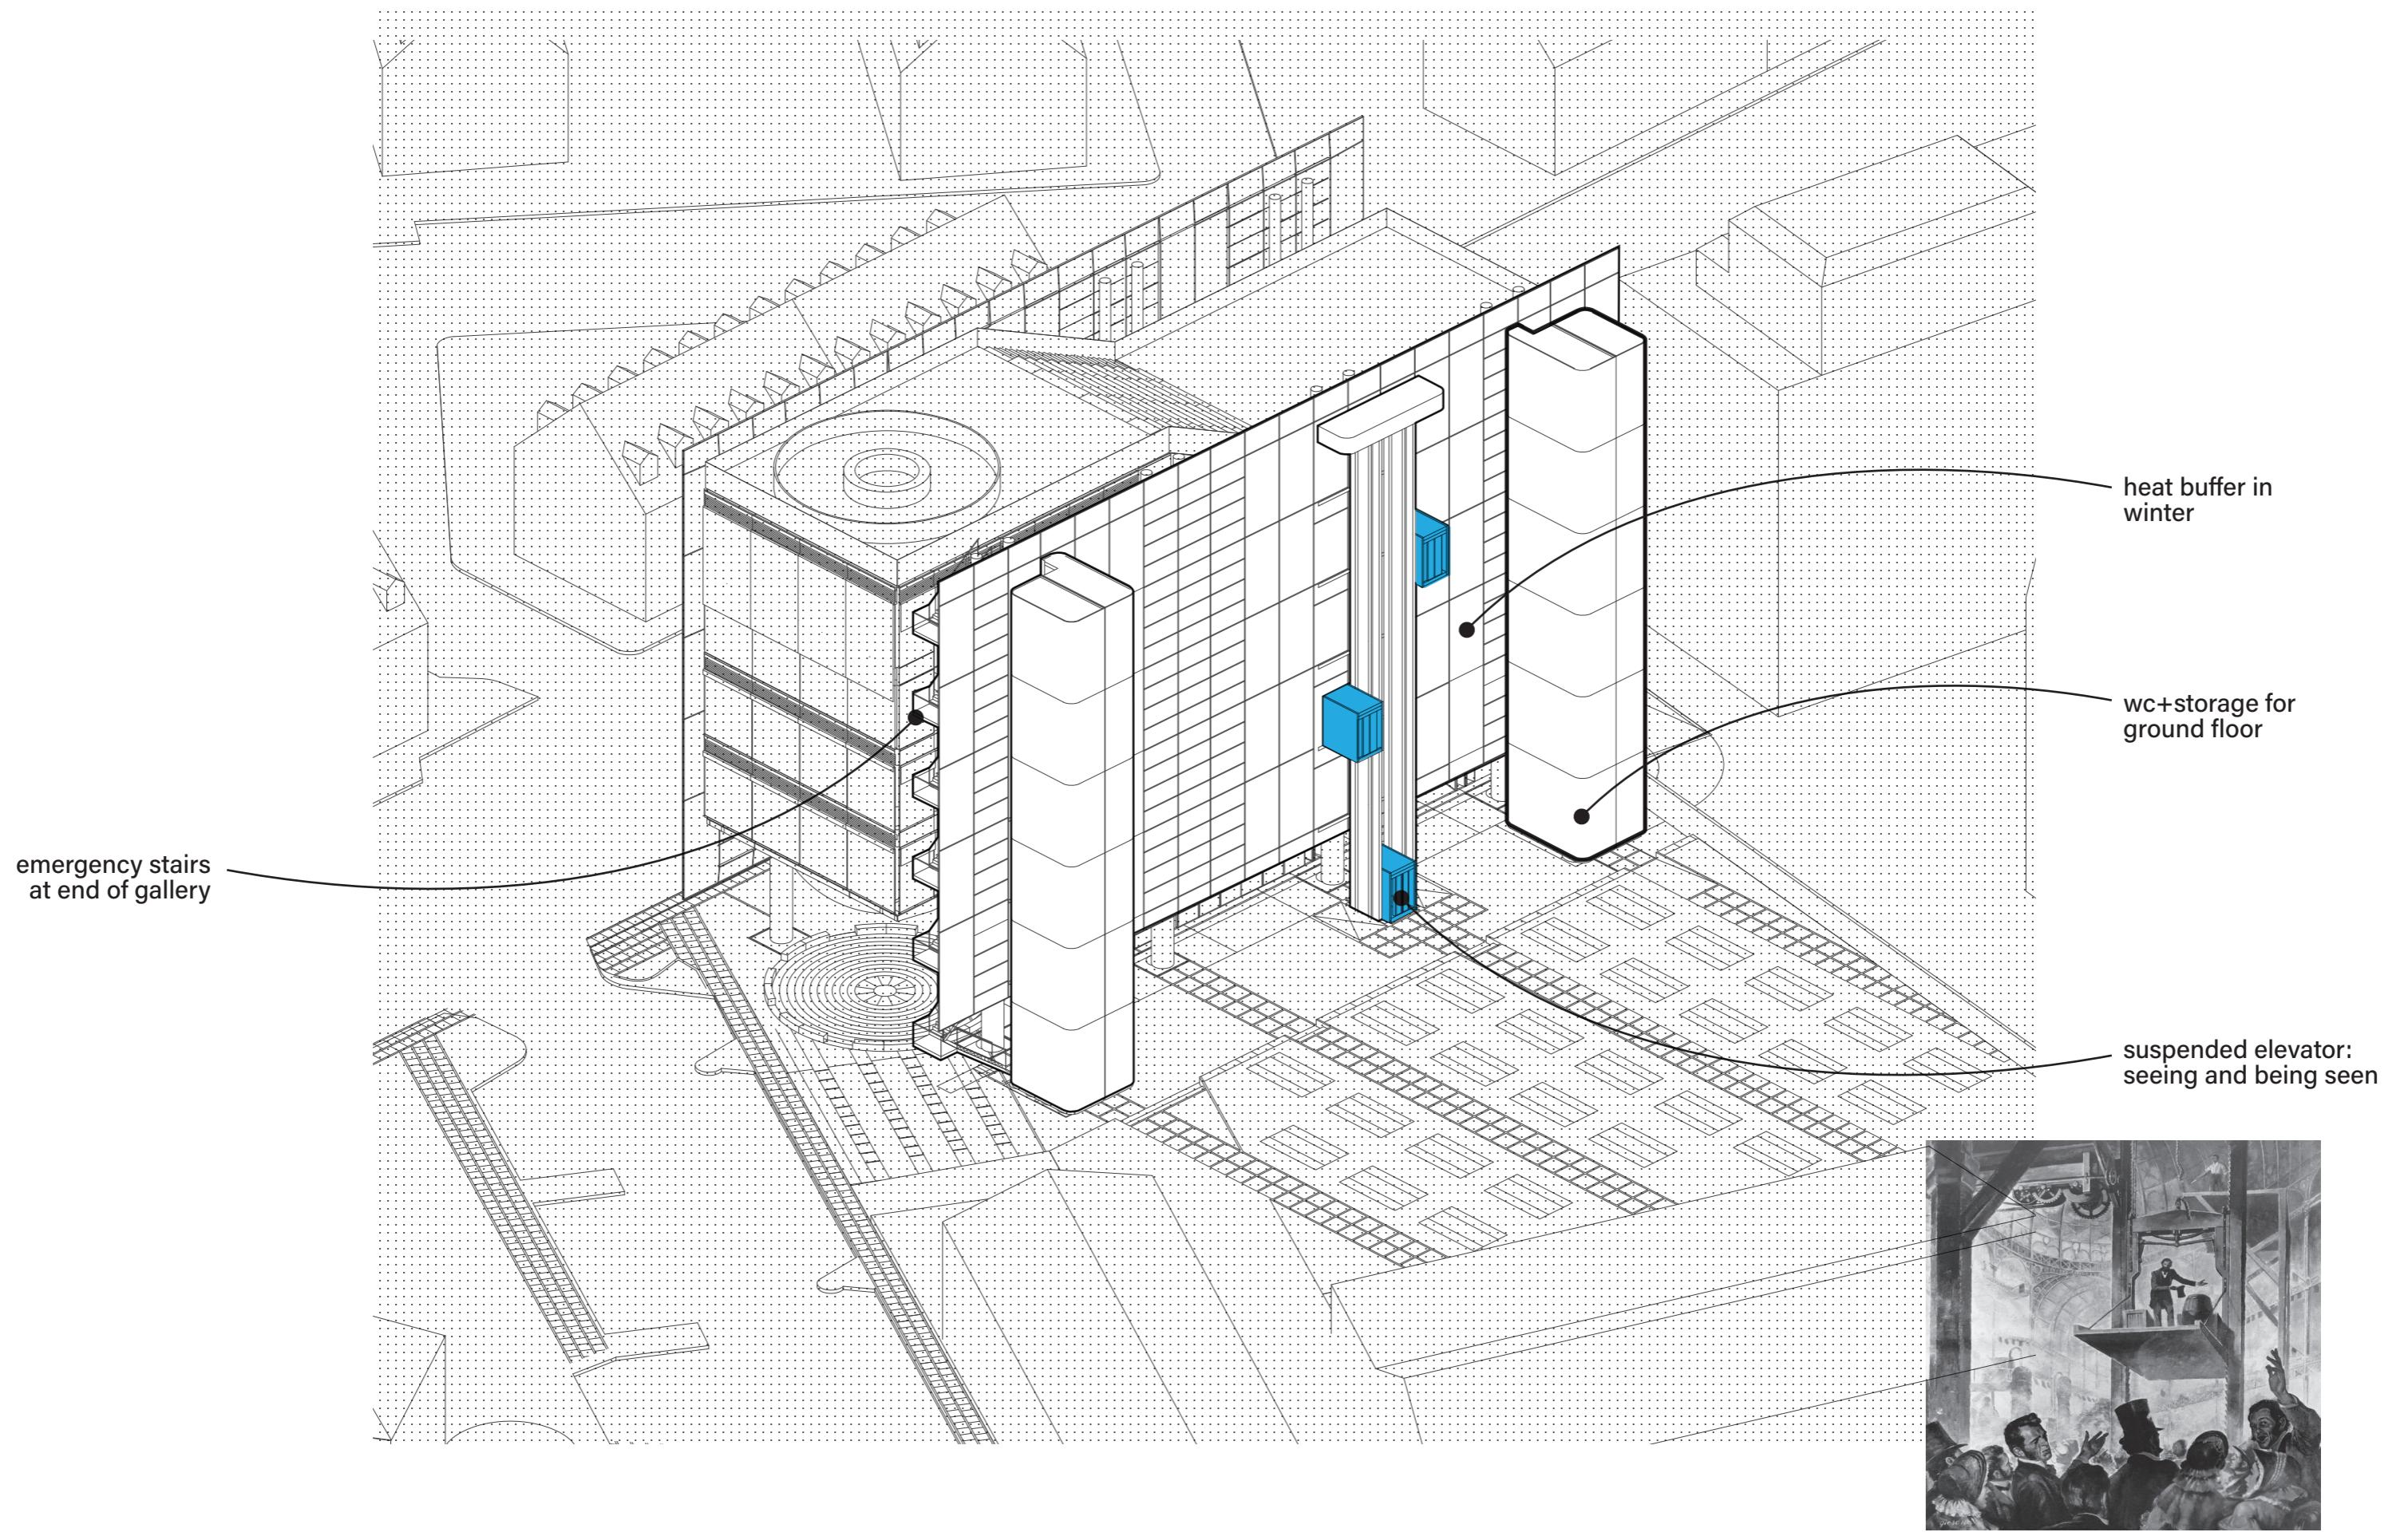



working principle plugin building

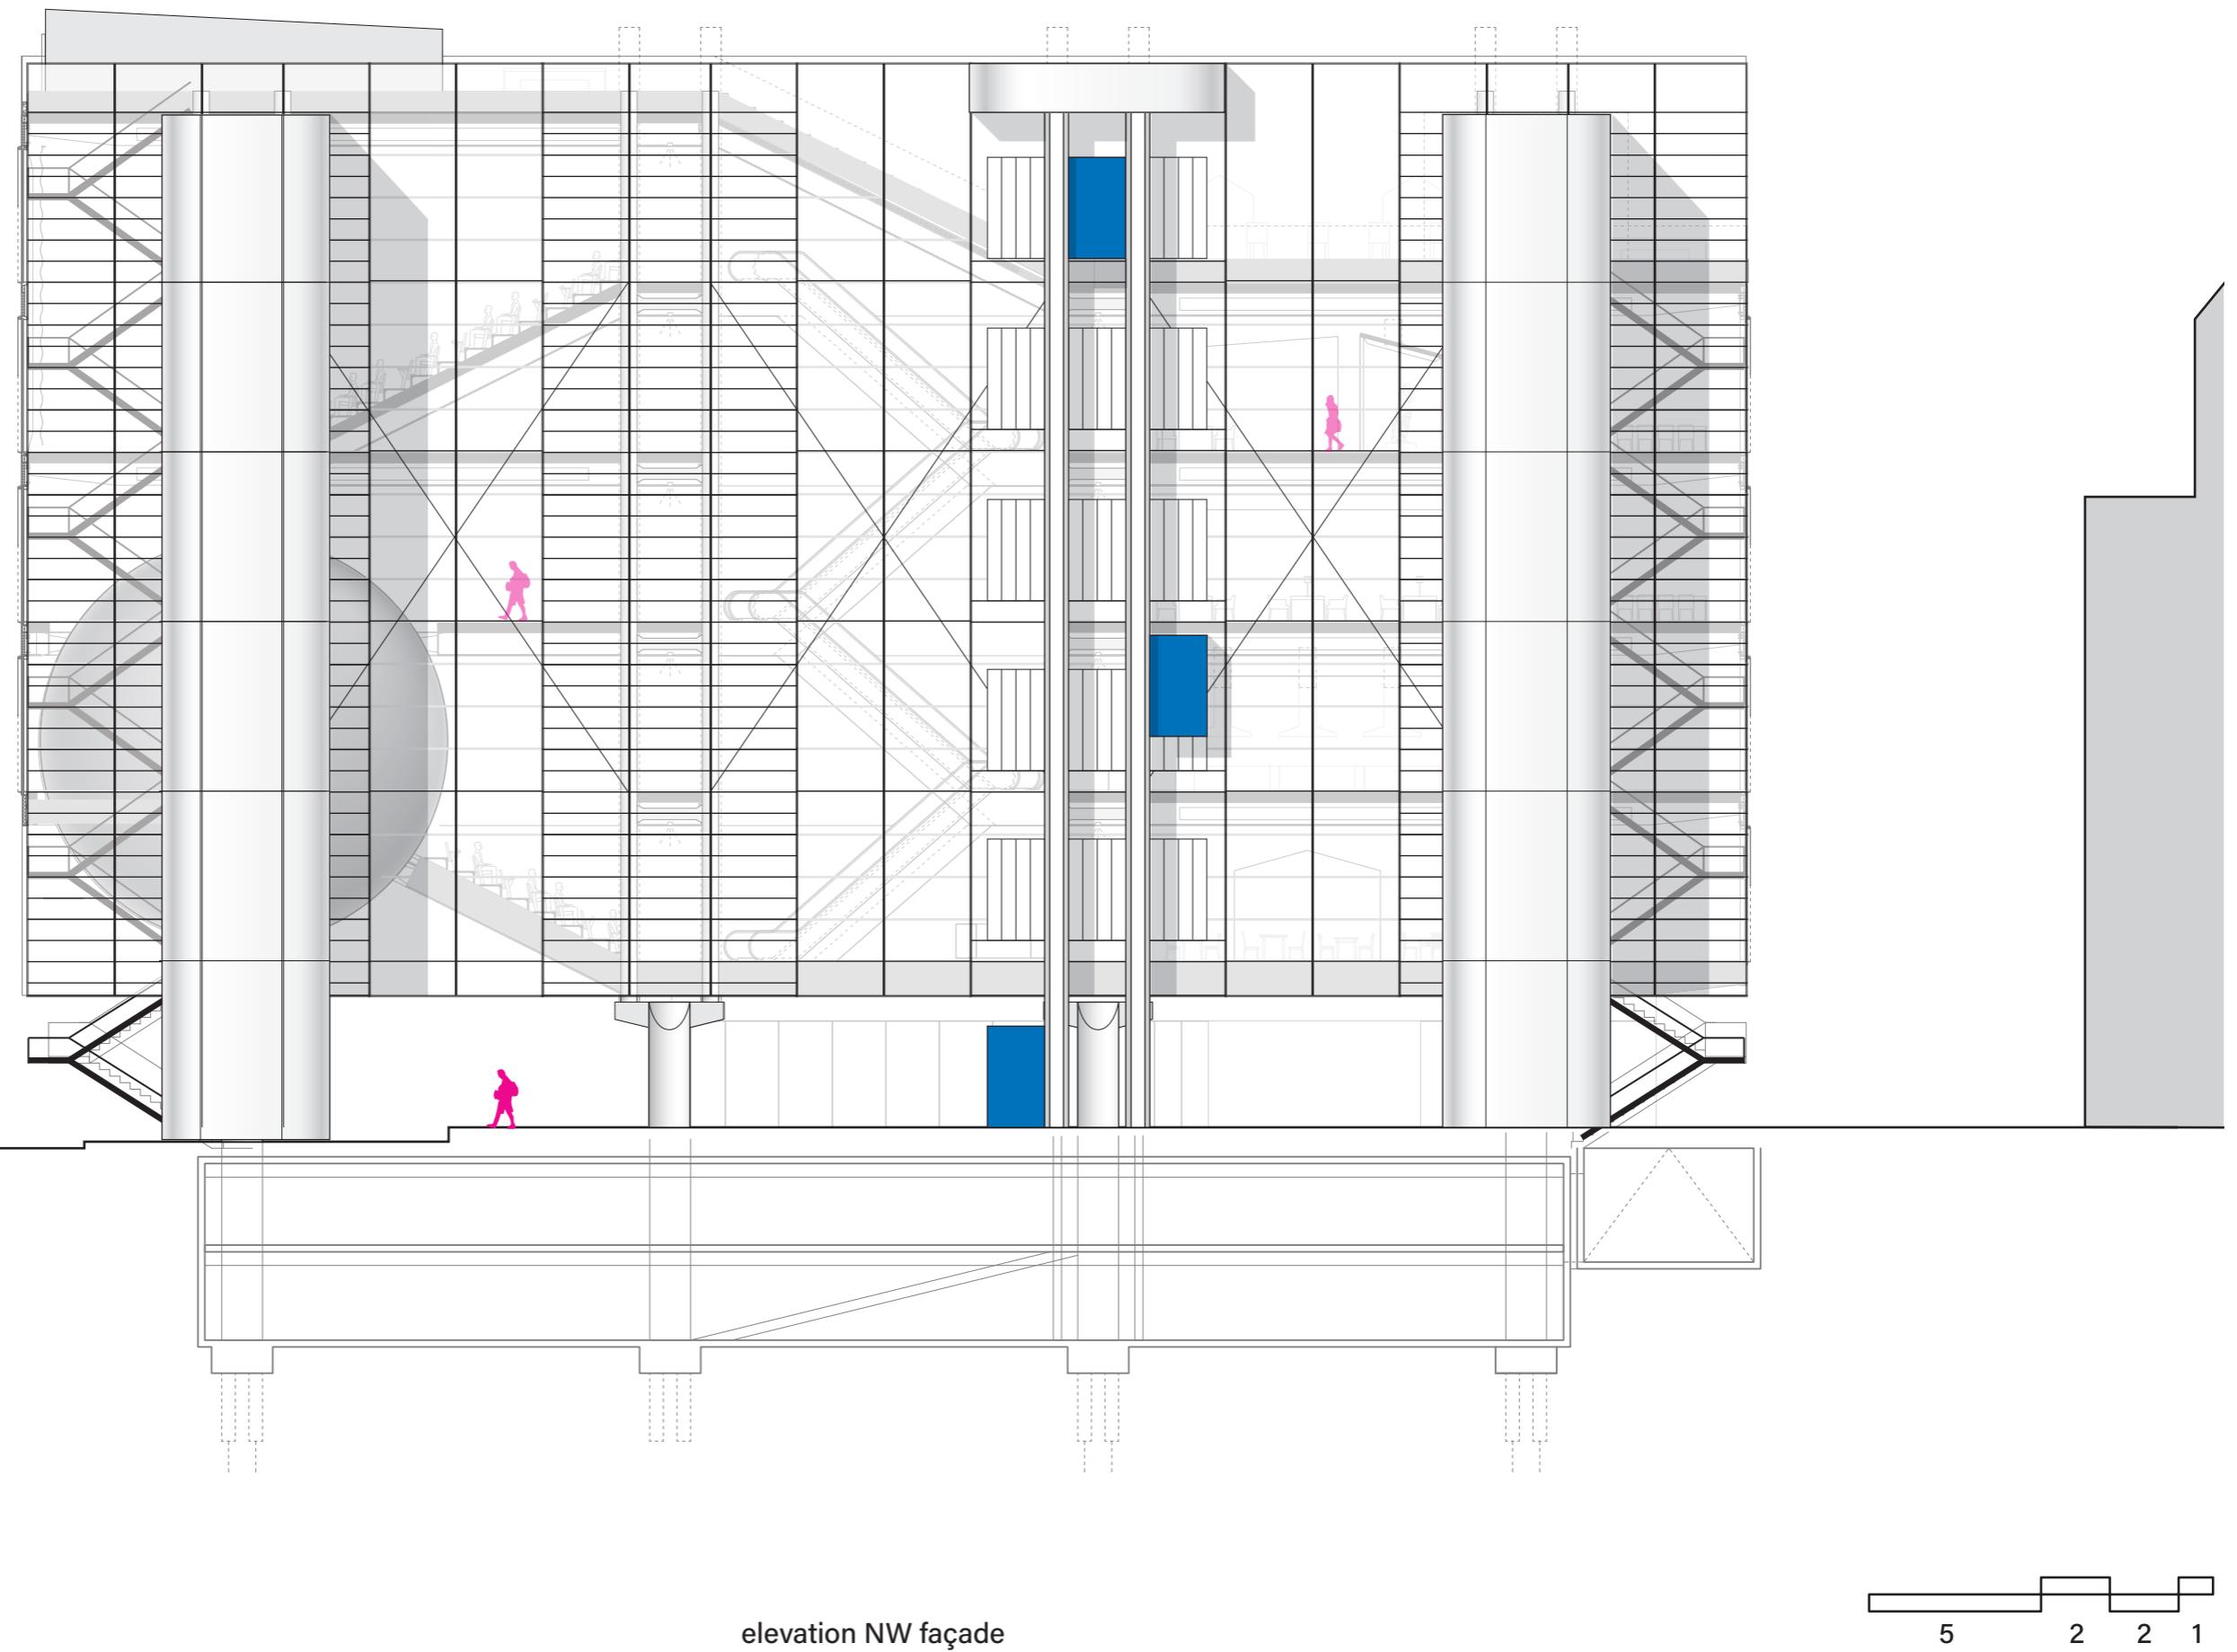




model photo

traversing the building

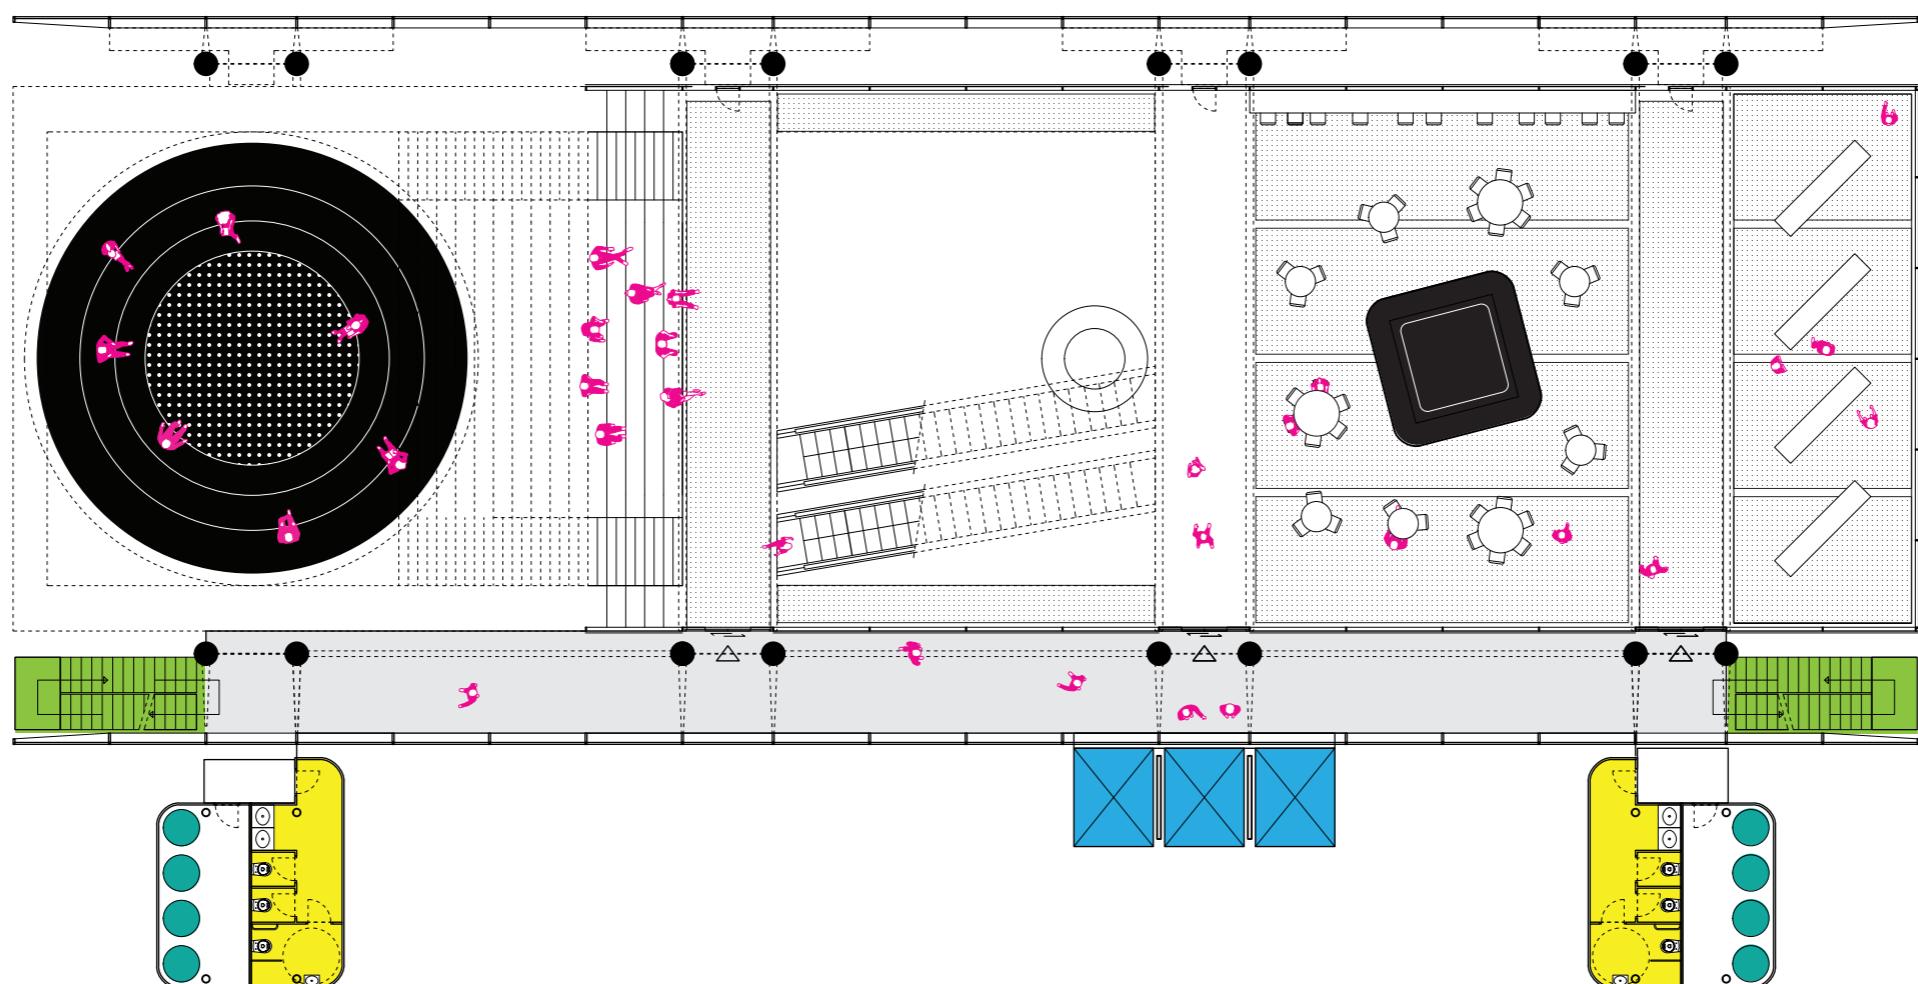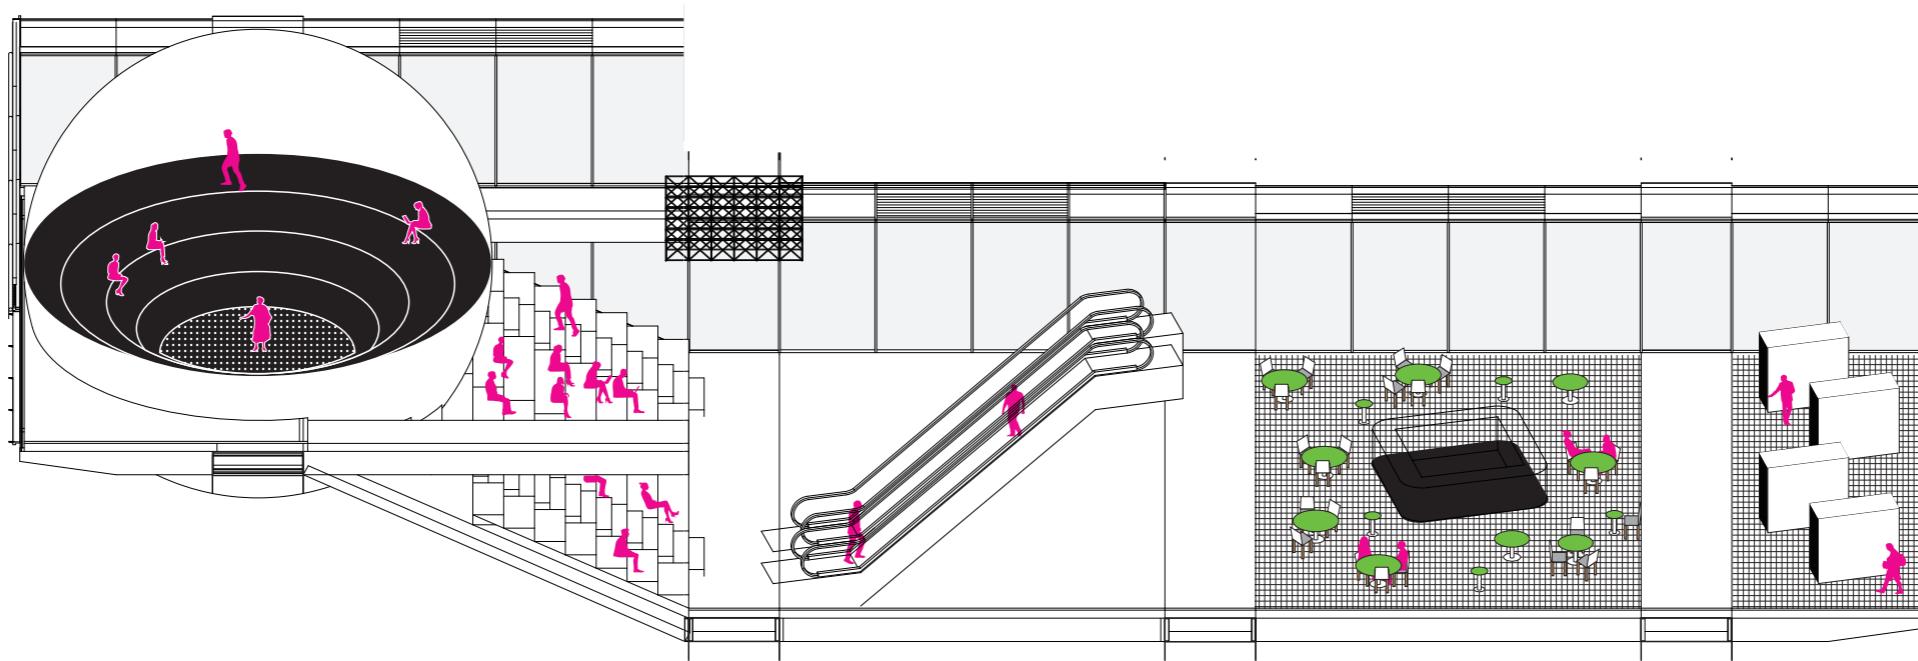


1st floor - living room | 550 m²

focus sphere, sitting stairs, entrance, coffee/cafetaria, exhibition

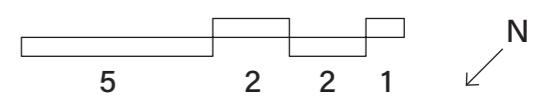




impression of sphere interior

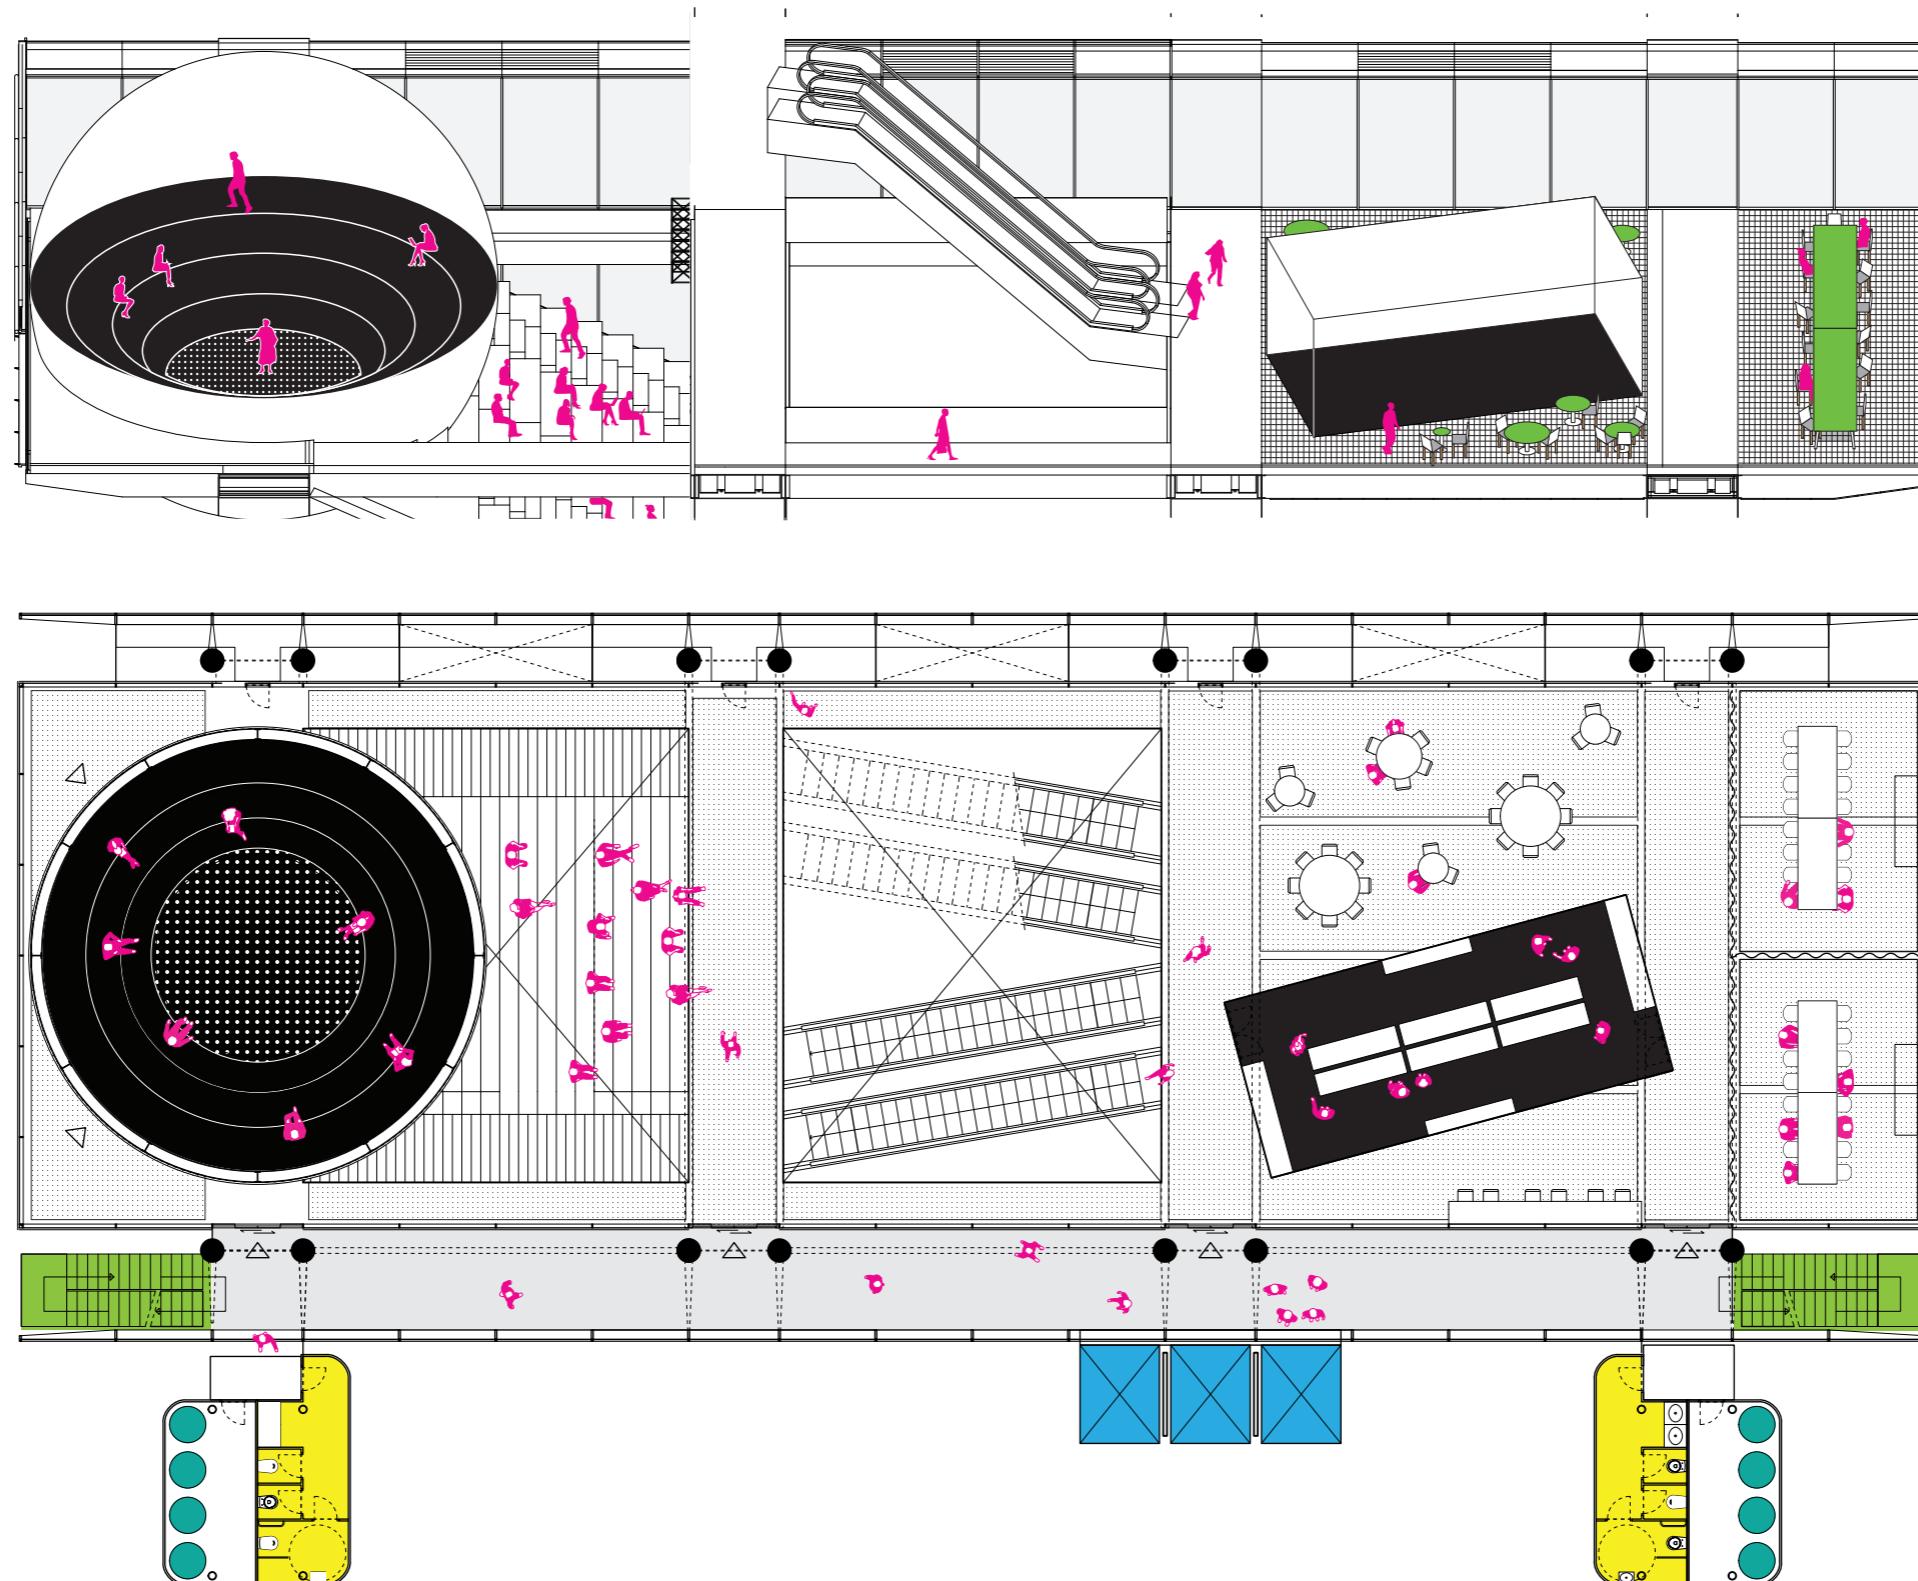


2nd floor - kitchen | 450 m²
 focus sphere, shared kitchen, eating facilities

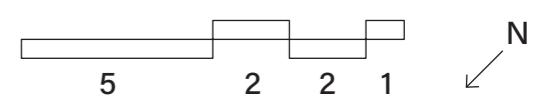




communal kitchen

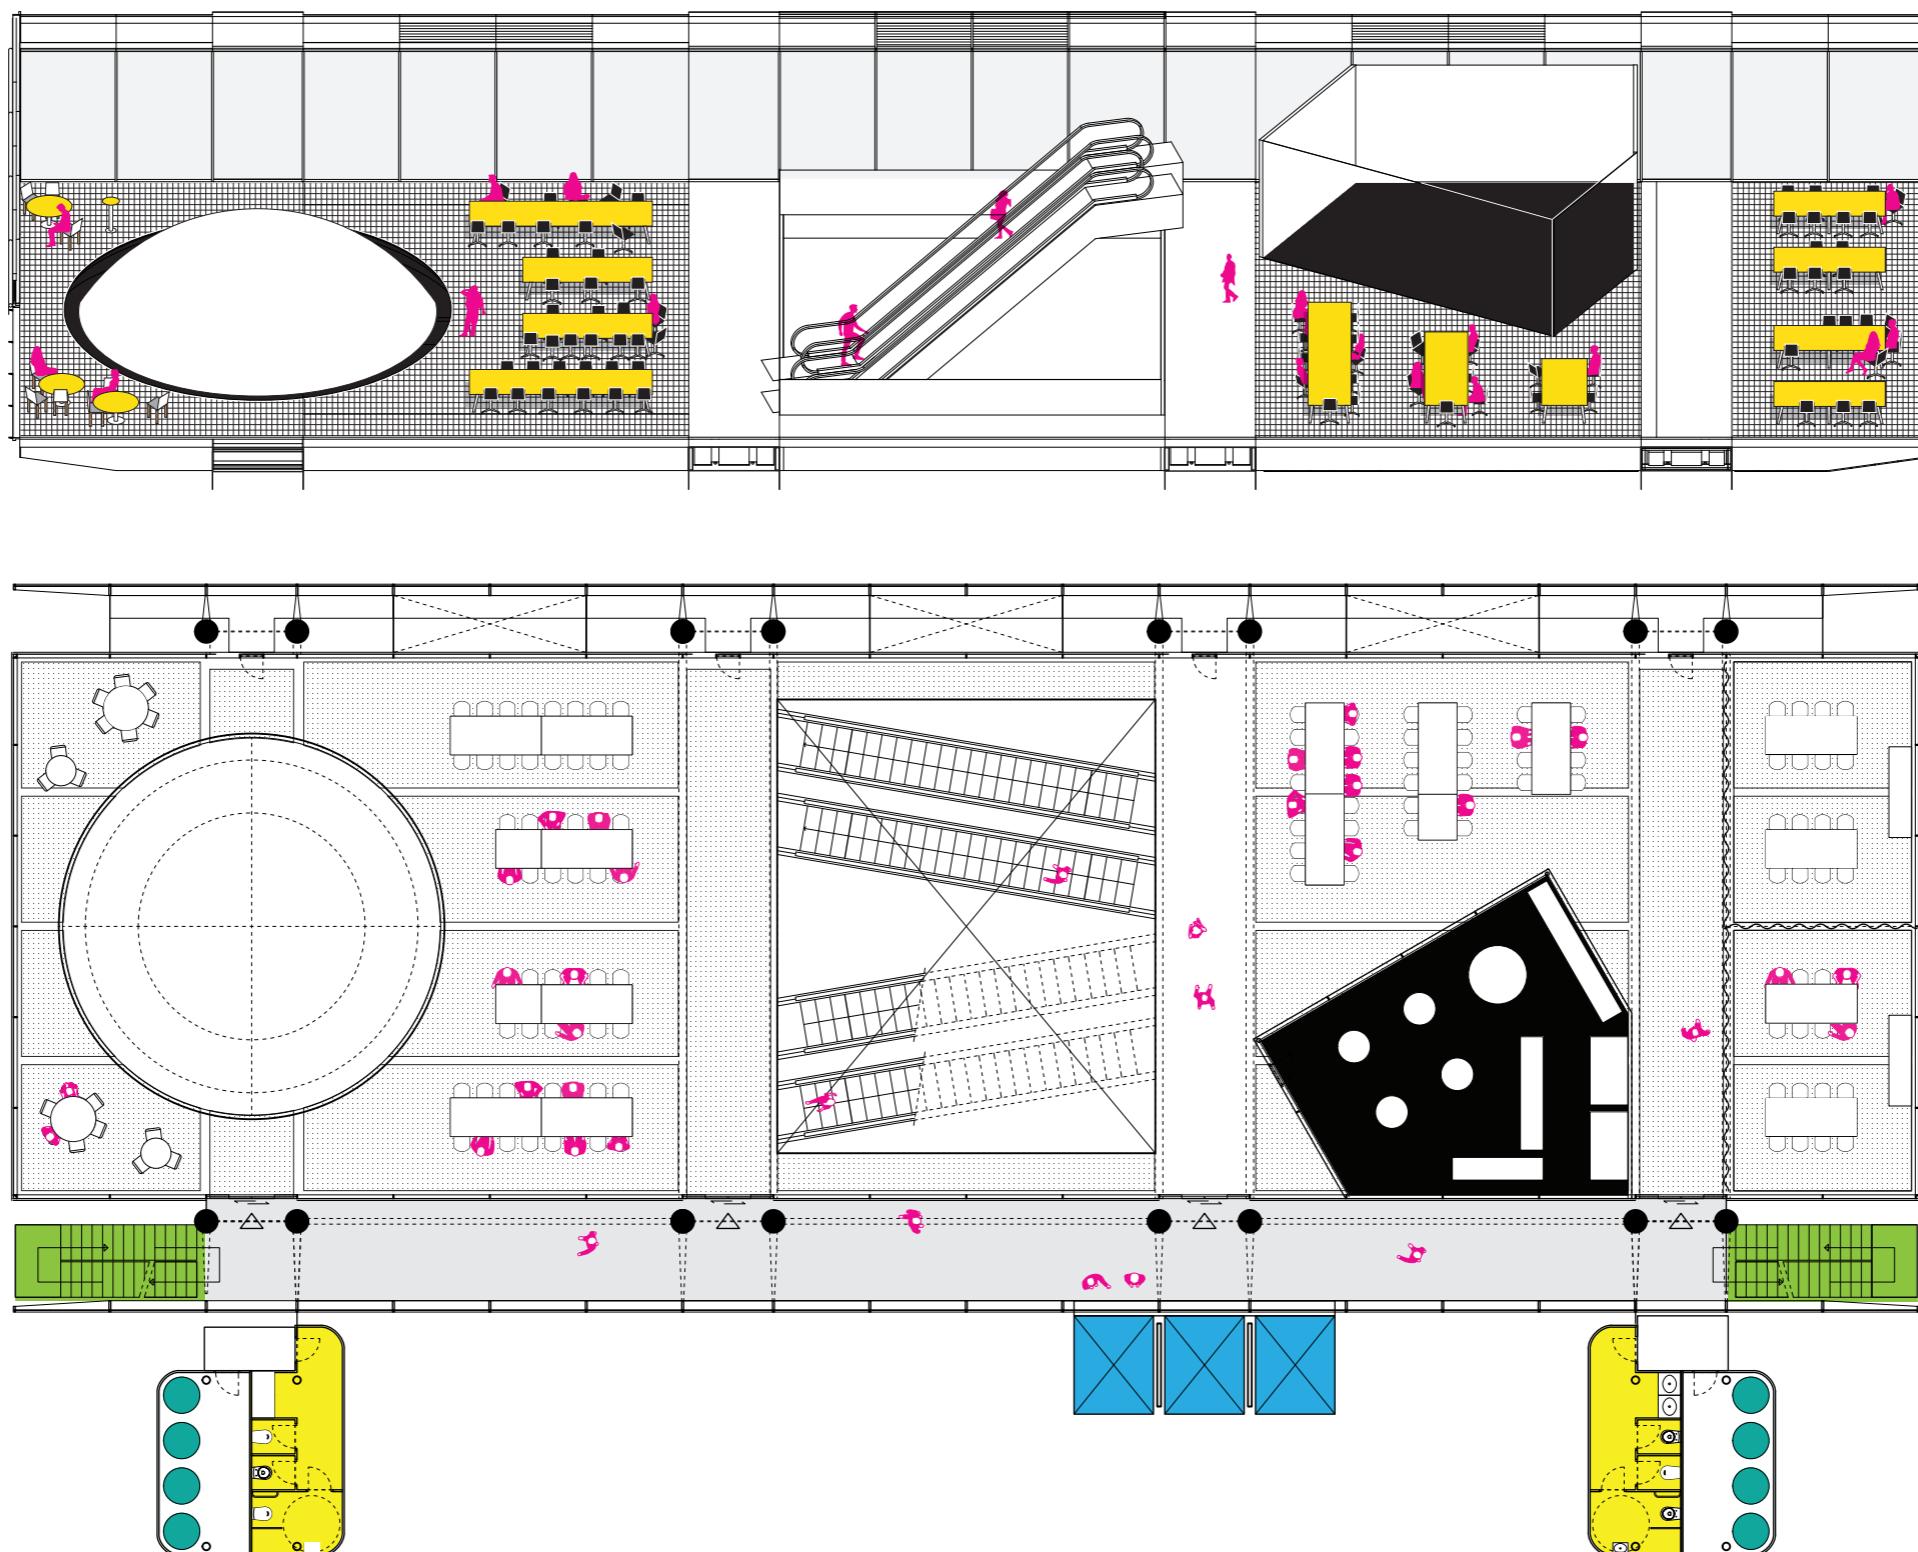

3rd floor - study+create+work | 500 m²
 co-working spaces, woodworking, study tables, workshop spaces

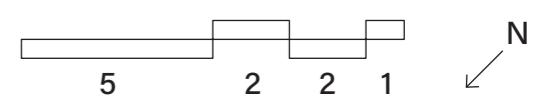





study spaces and woodworking workshop



co-working spaces


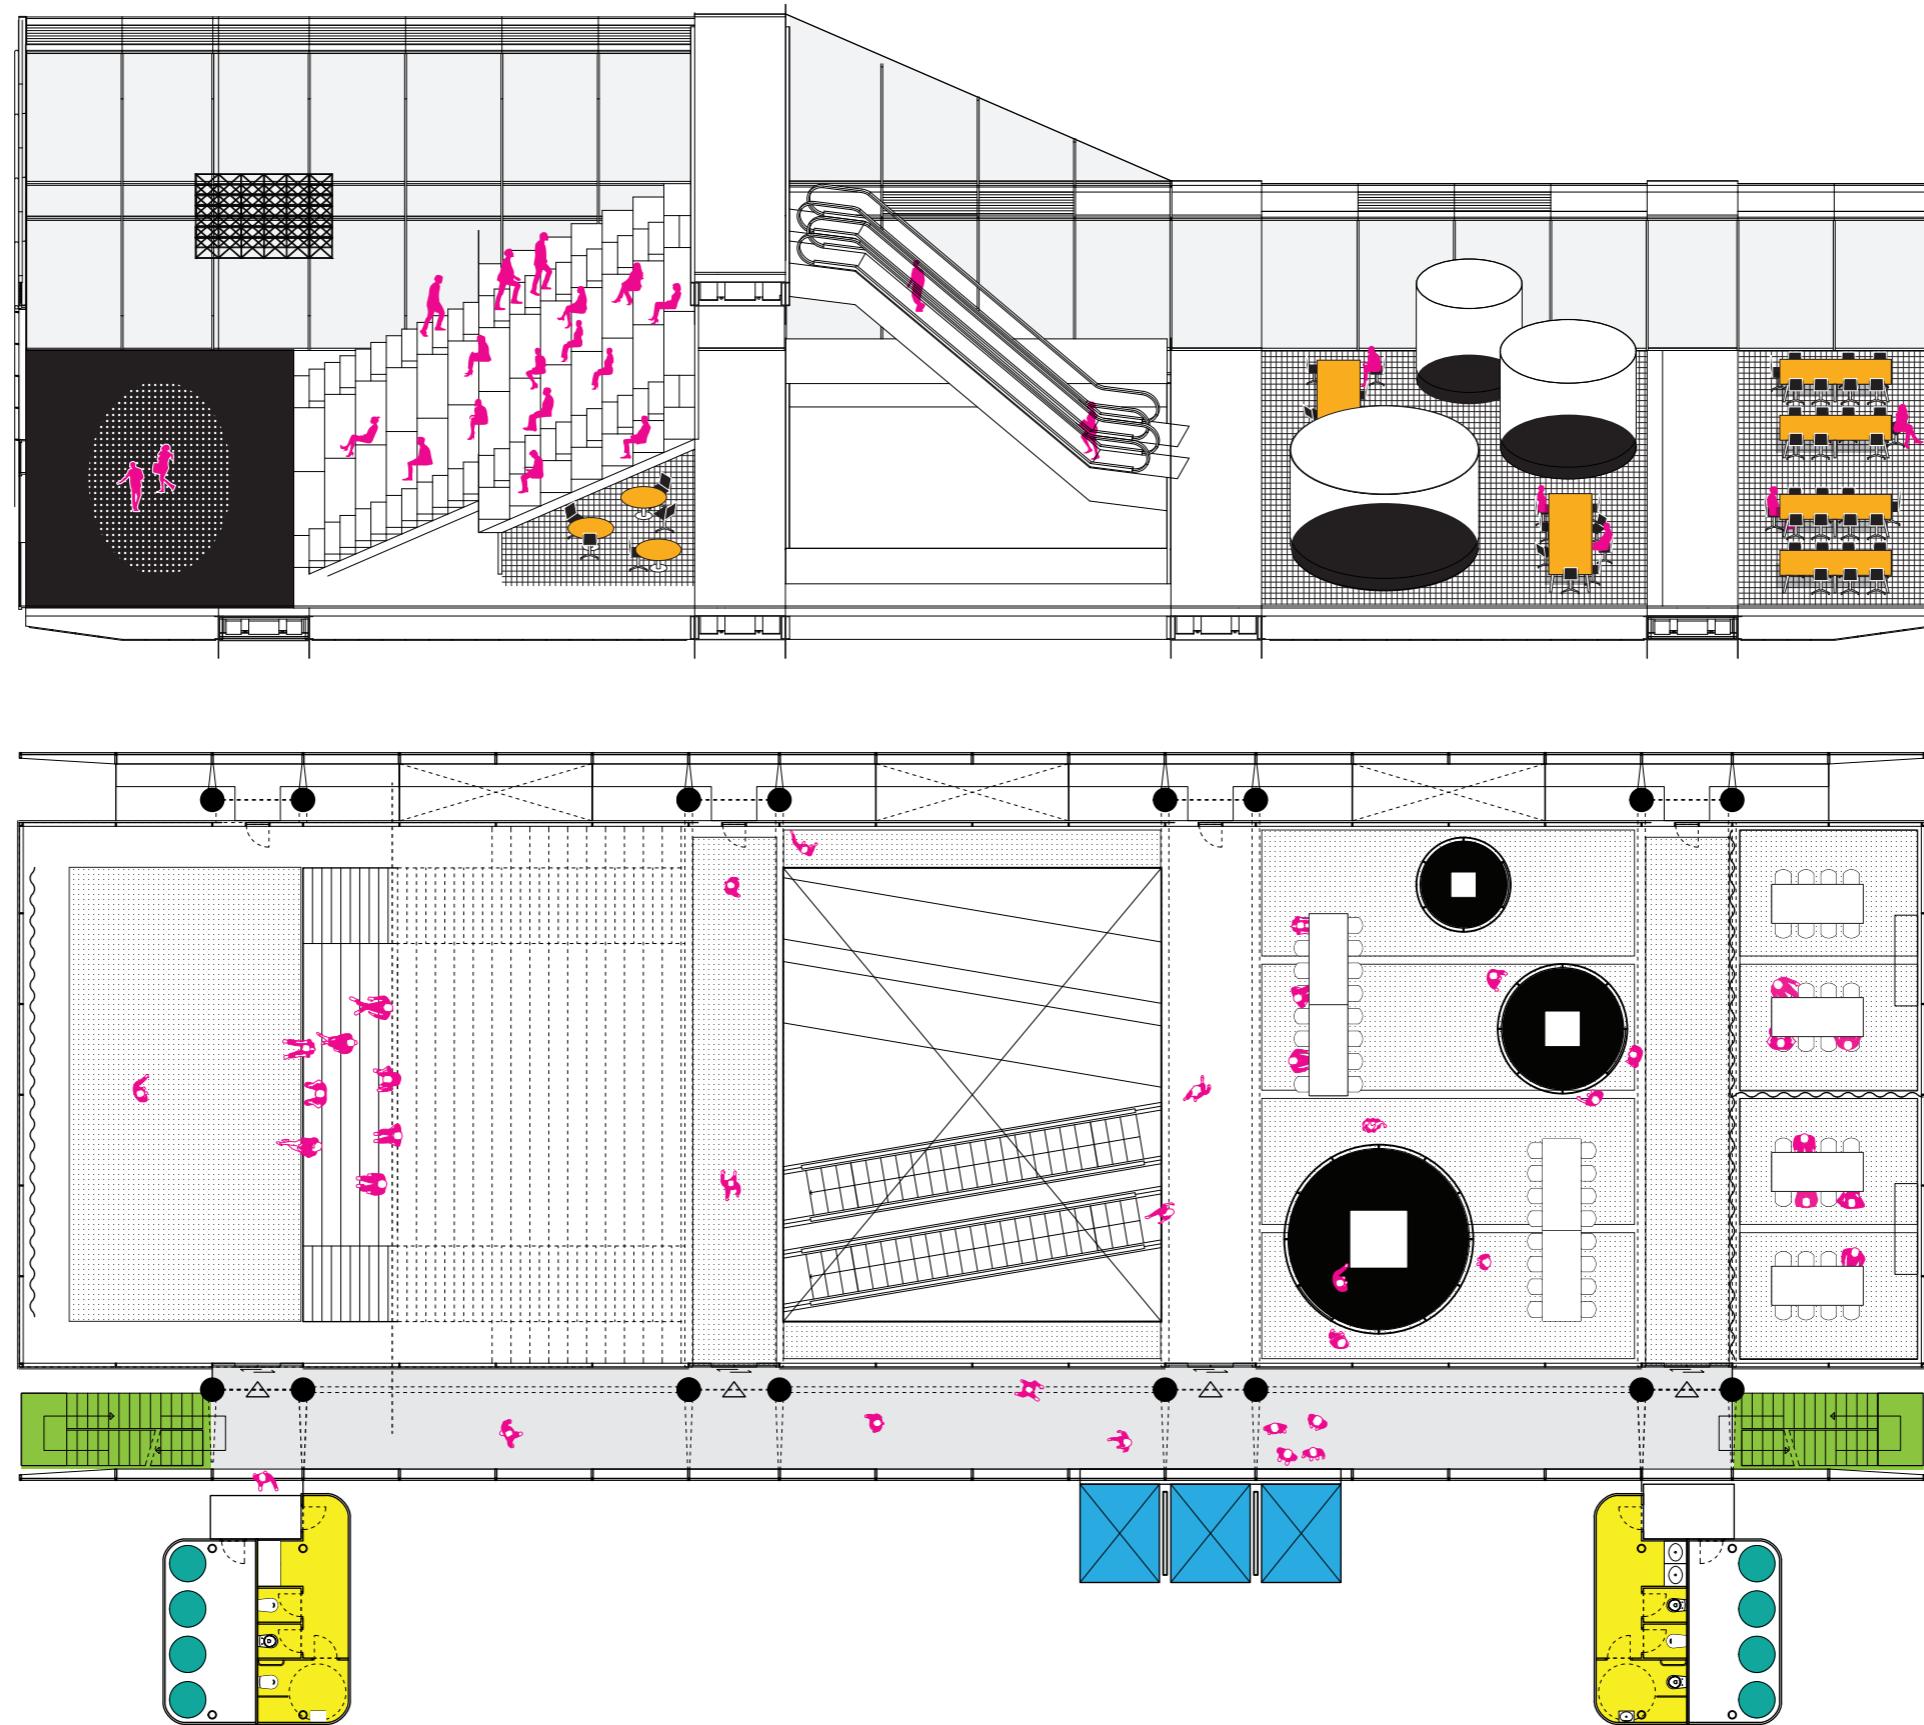


4th floor - study+create+enjoy | 580 m²
 auditorium, lounge+storage, sculpting, study tables, workshop spaces

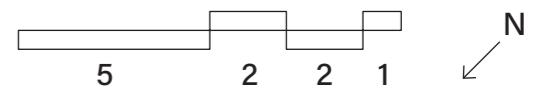




atrium

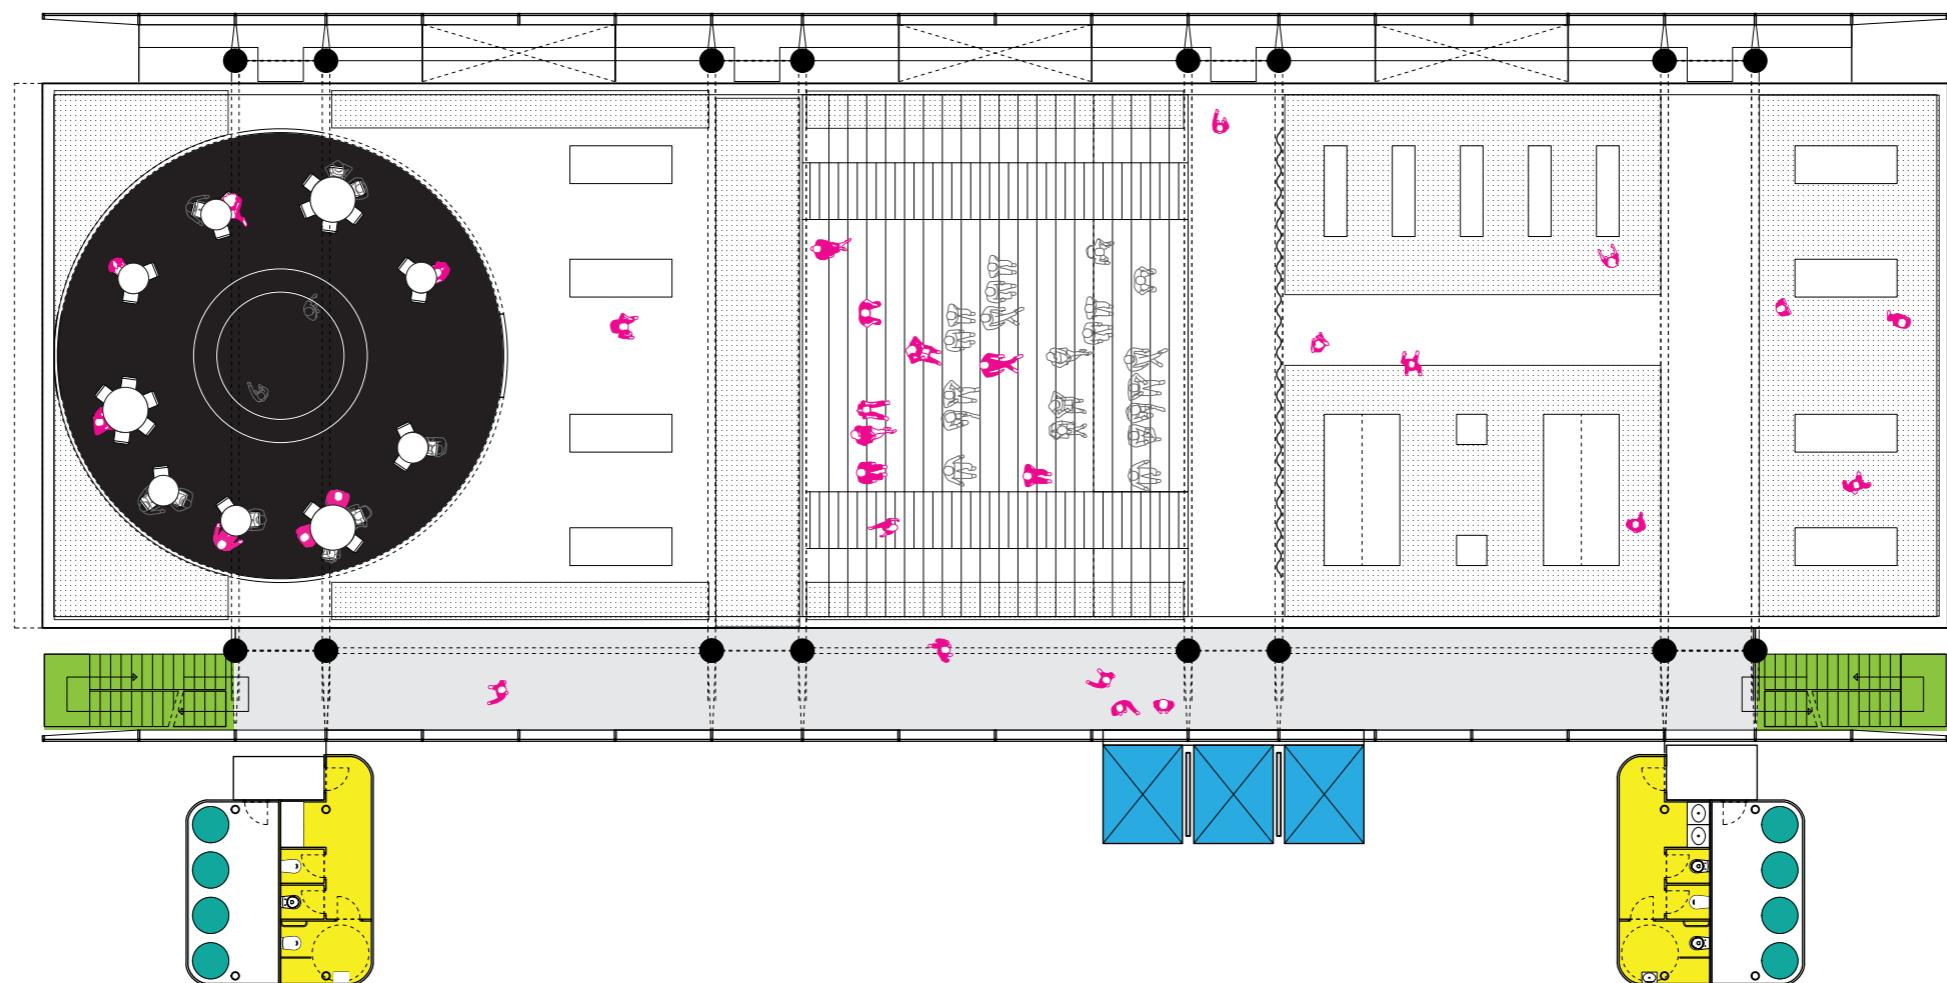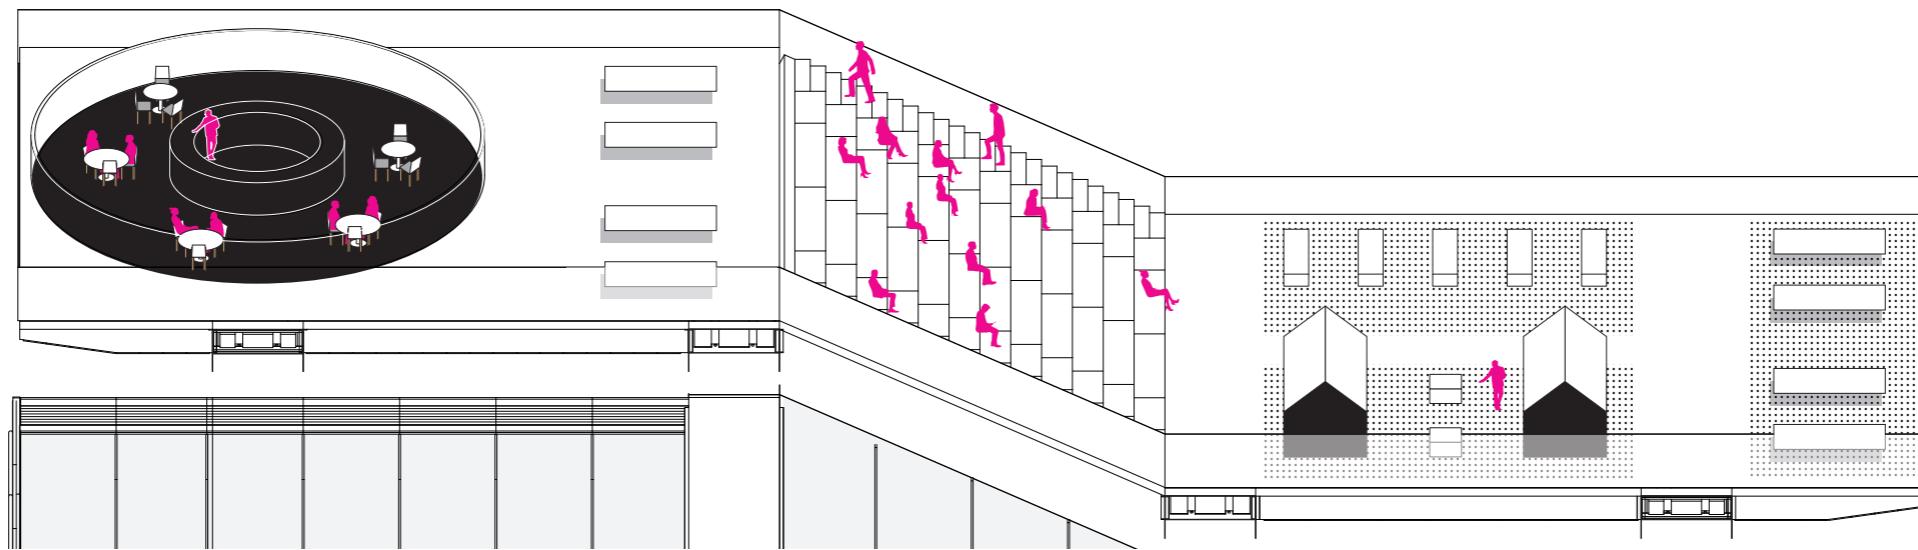


5th + 6th floor - roof+gardening | 910 m²
 rooftop bar, outdoor cinema, greenhouses, compost, insect hotels

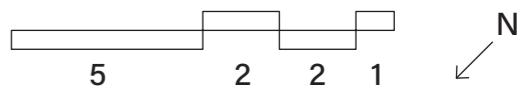



rooftop cinema

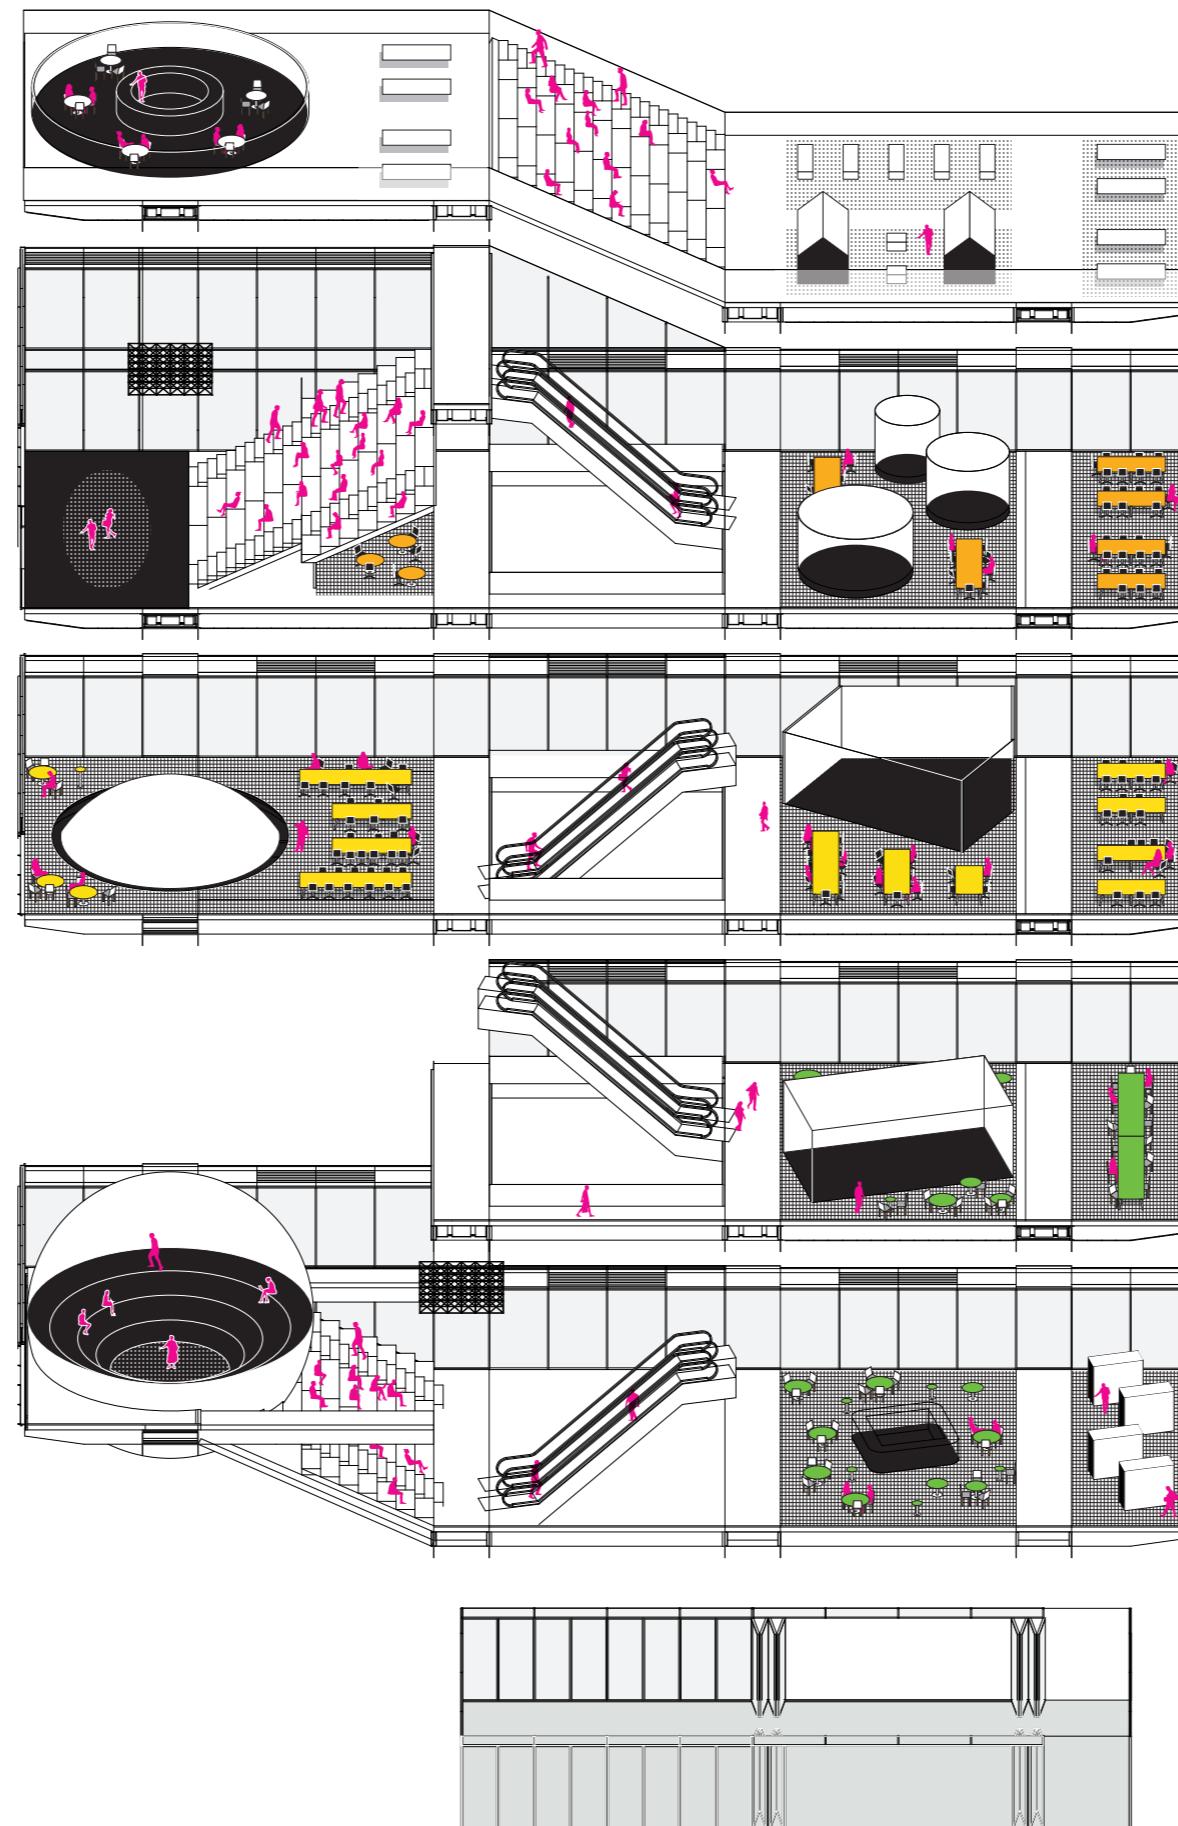

total interior

thank you!

