


1: 5000 LEEUWARDEN





1:500 BLOKHUISPOORT COMPLEX

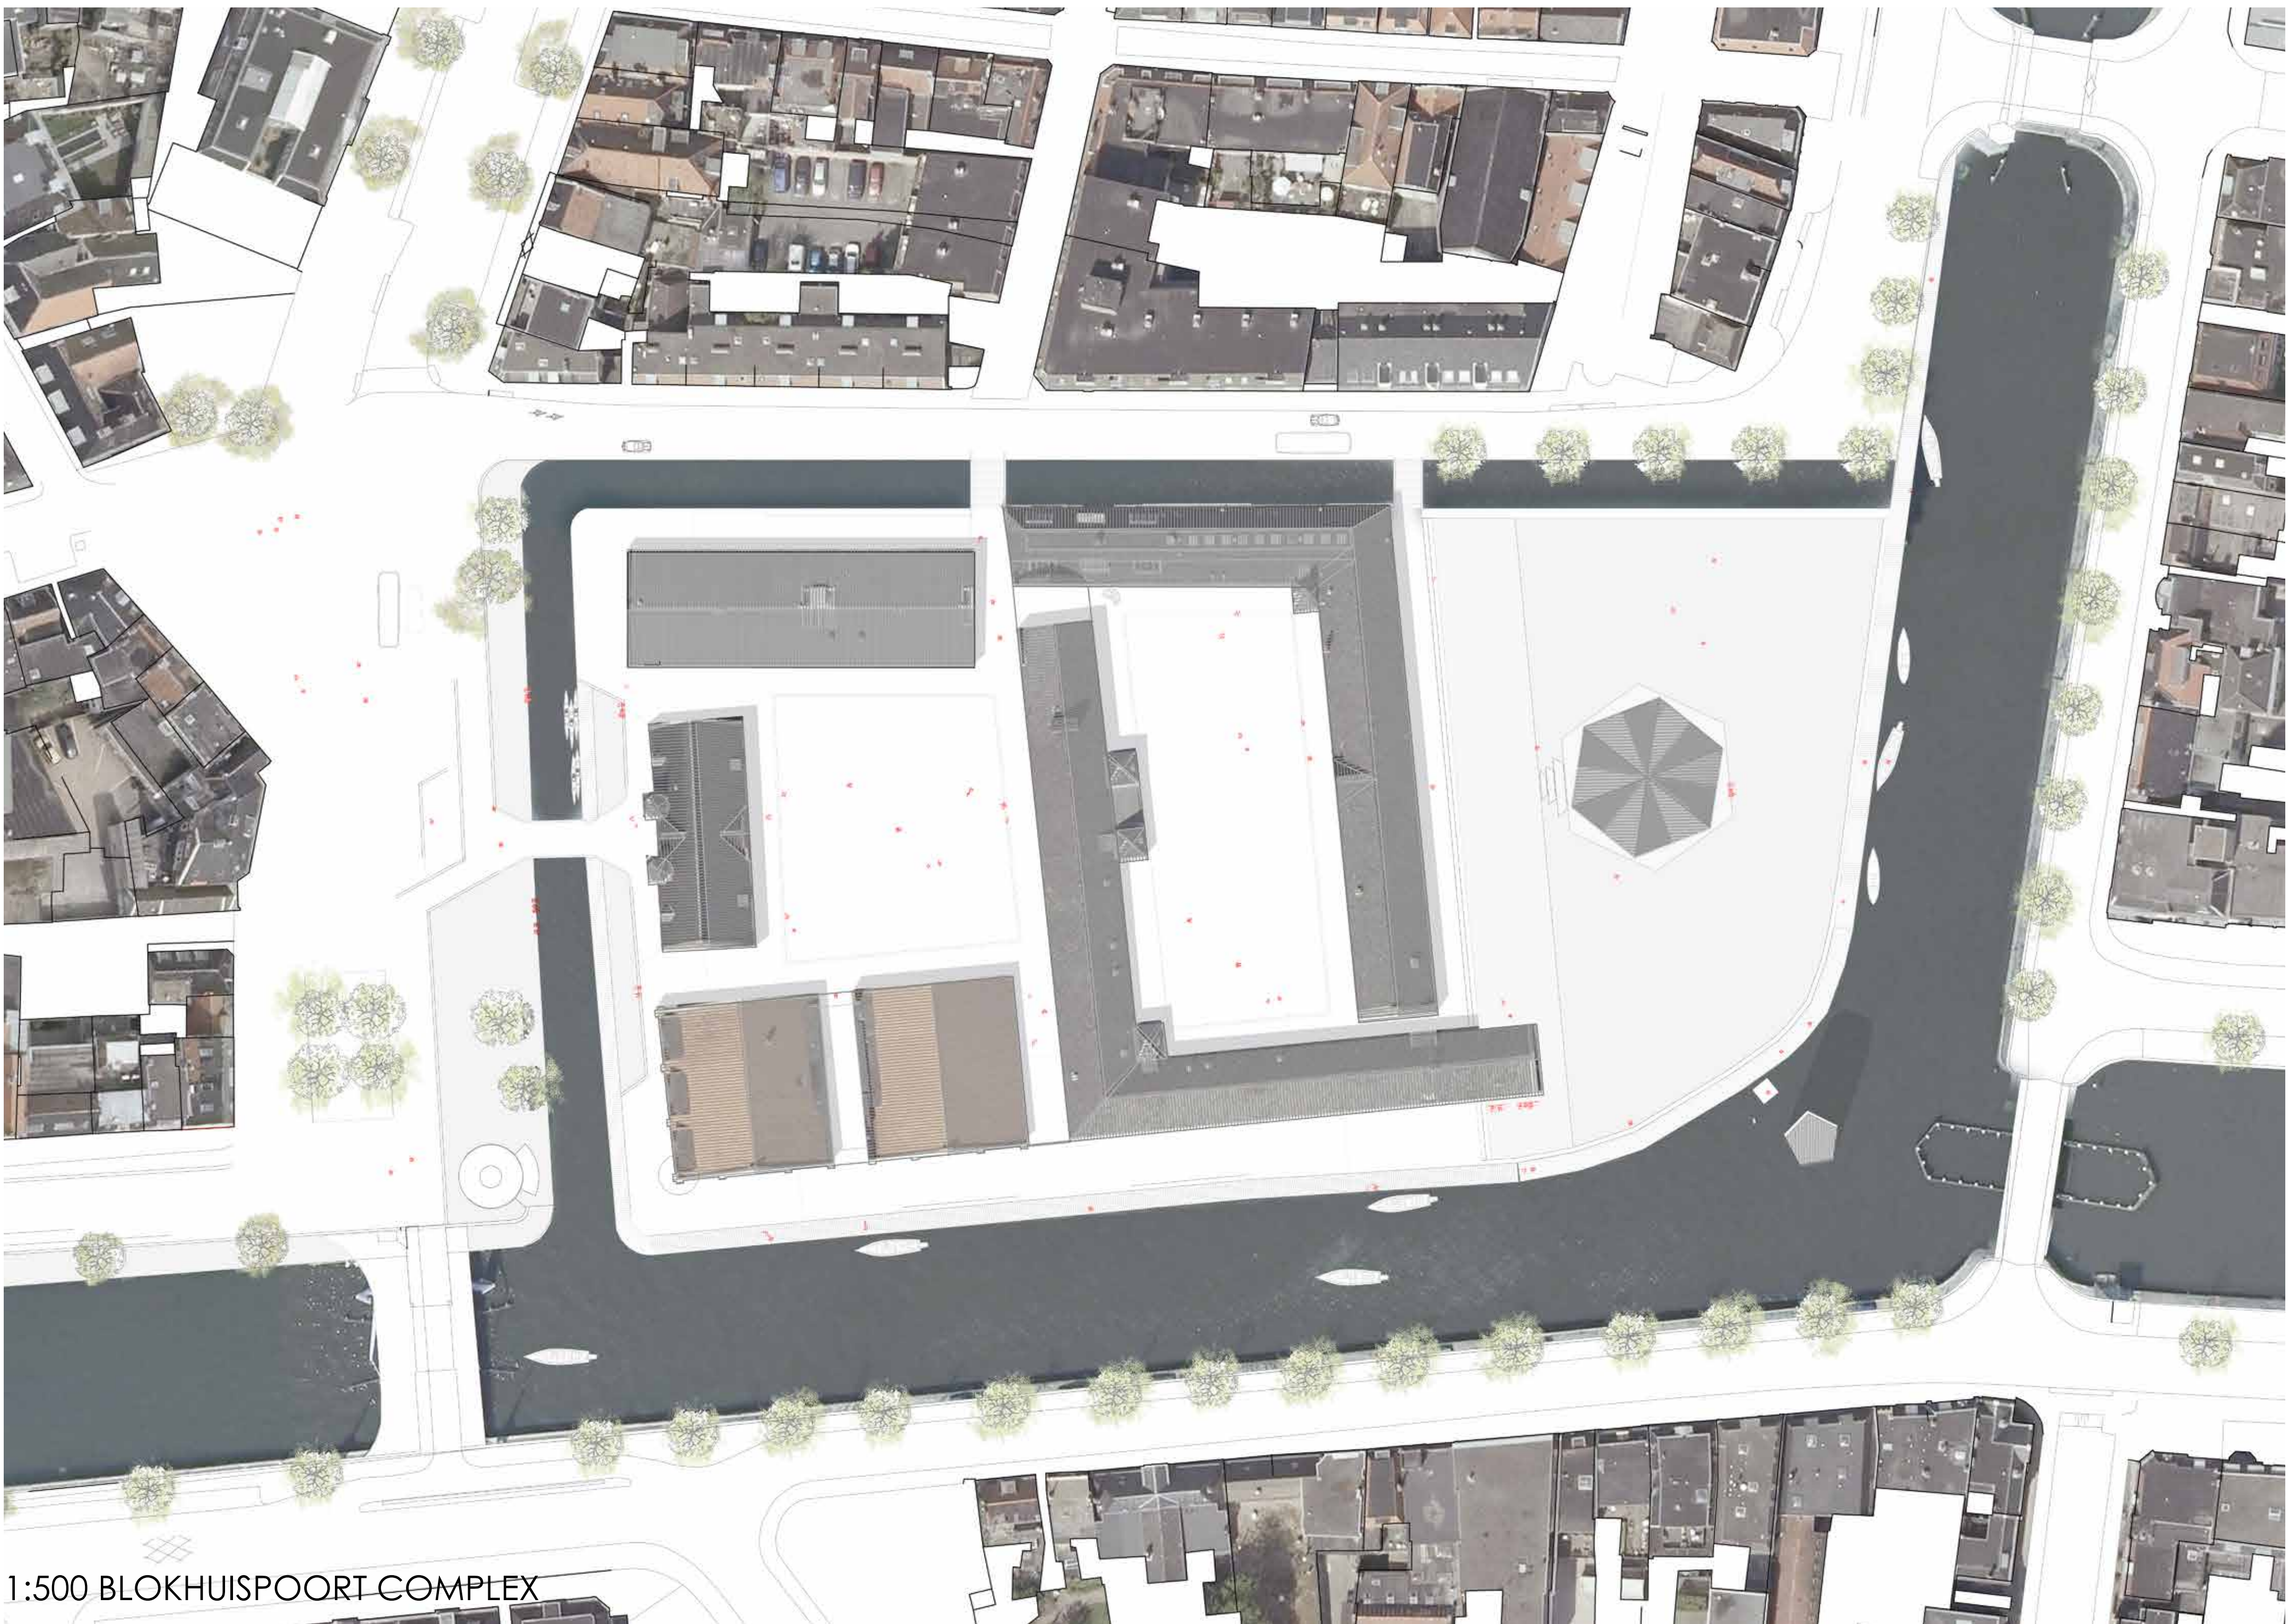




1:200 - GROUND FLOOR AND URBAN DESIGN



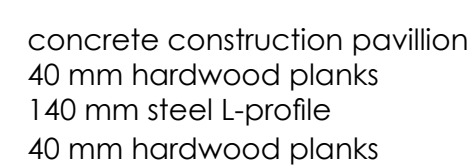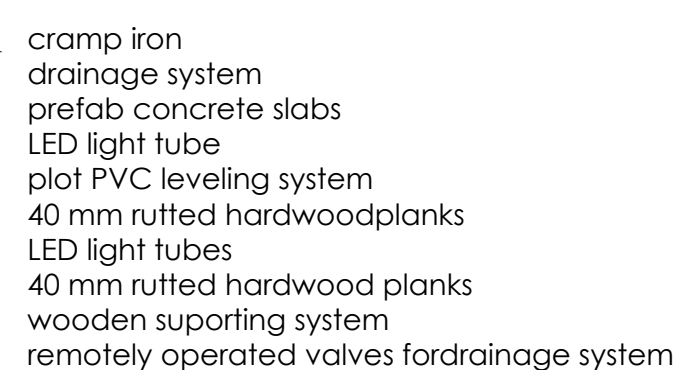



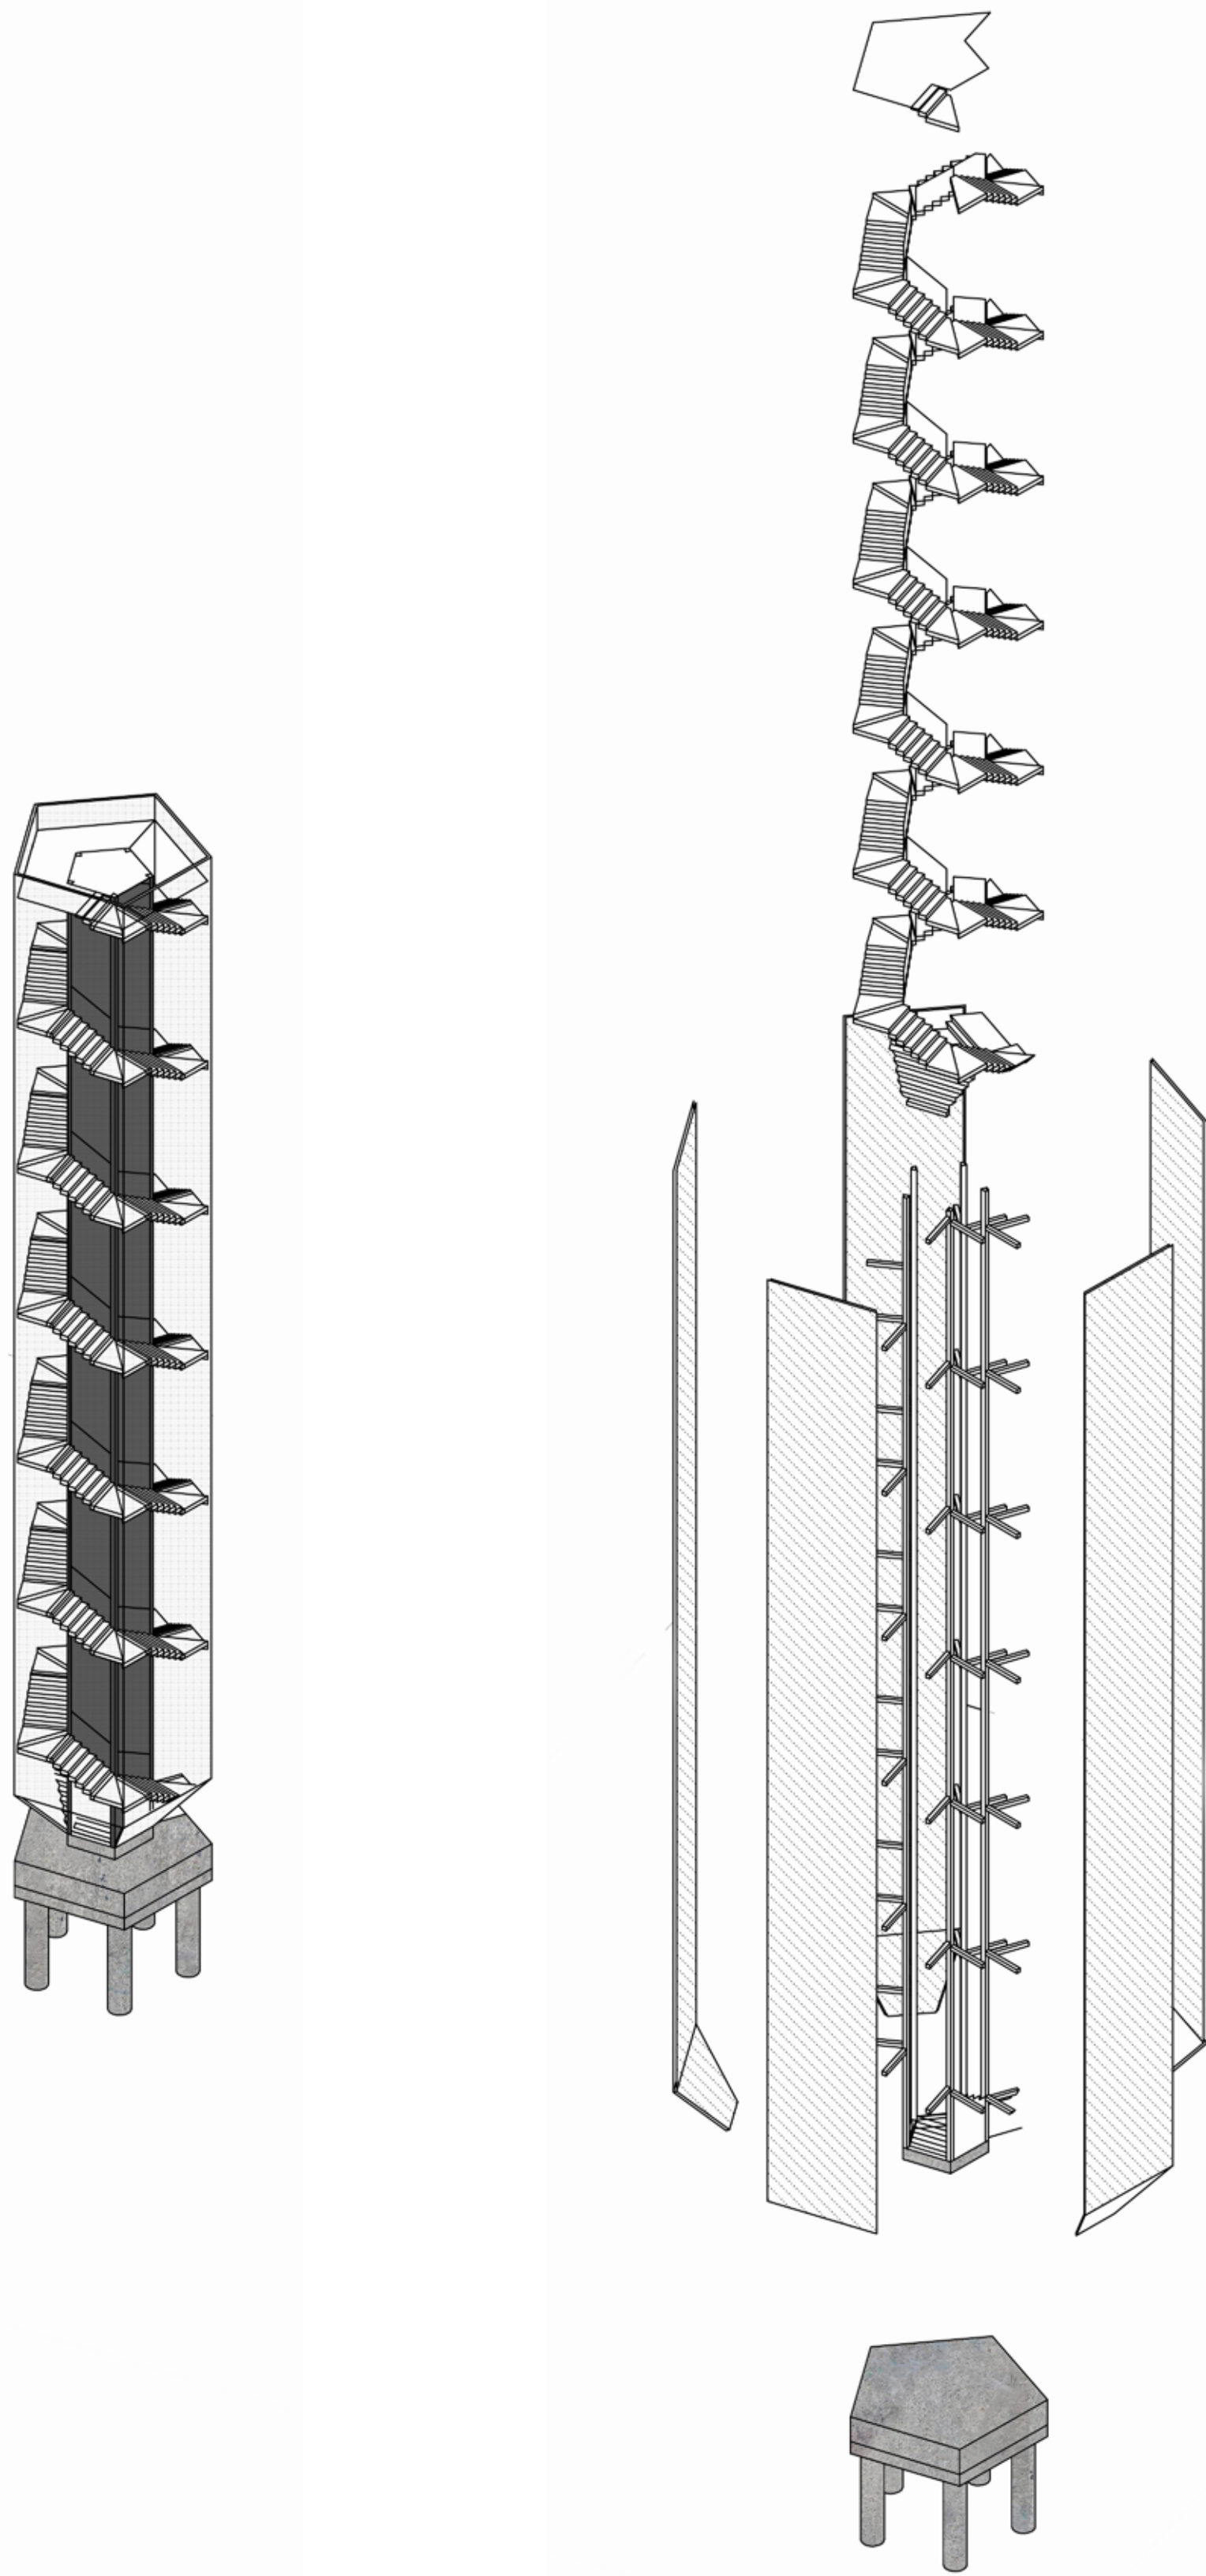


AXO PRINCIPLE OF THE TOWER






AXO PRINCIPLE OF THE PAVILION



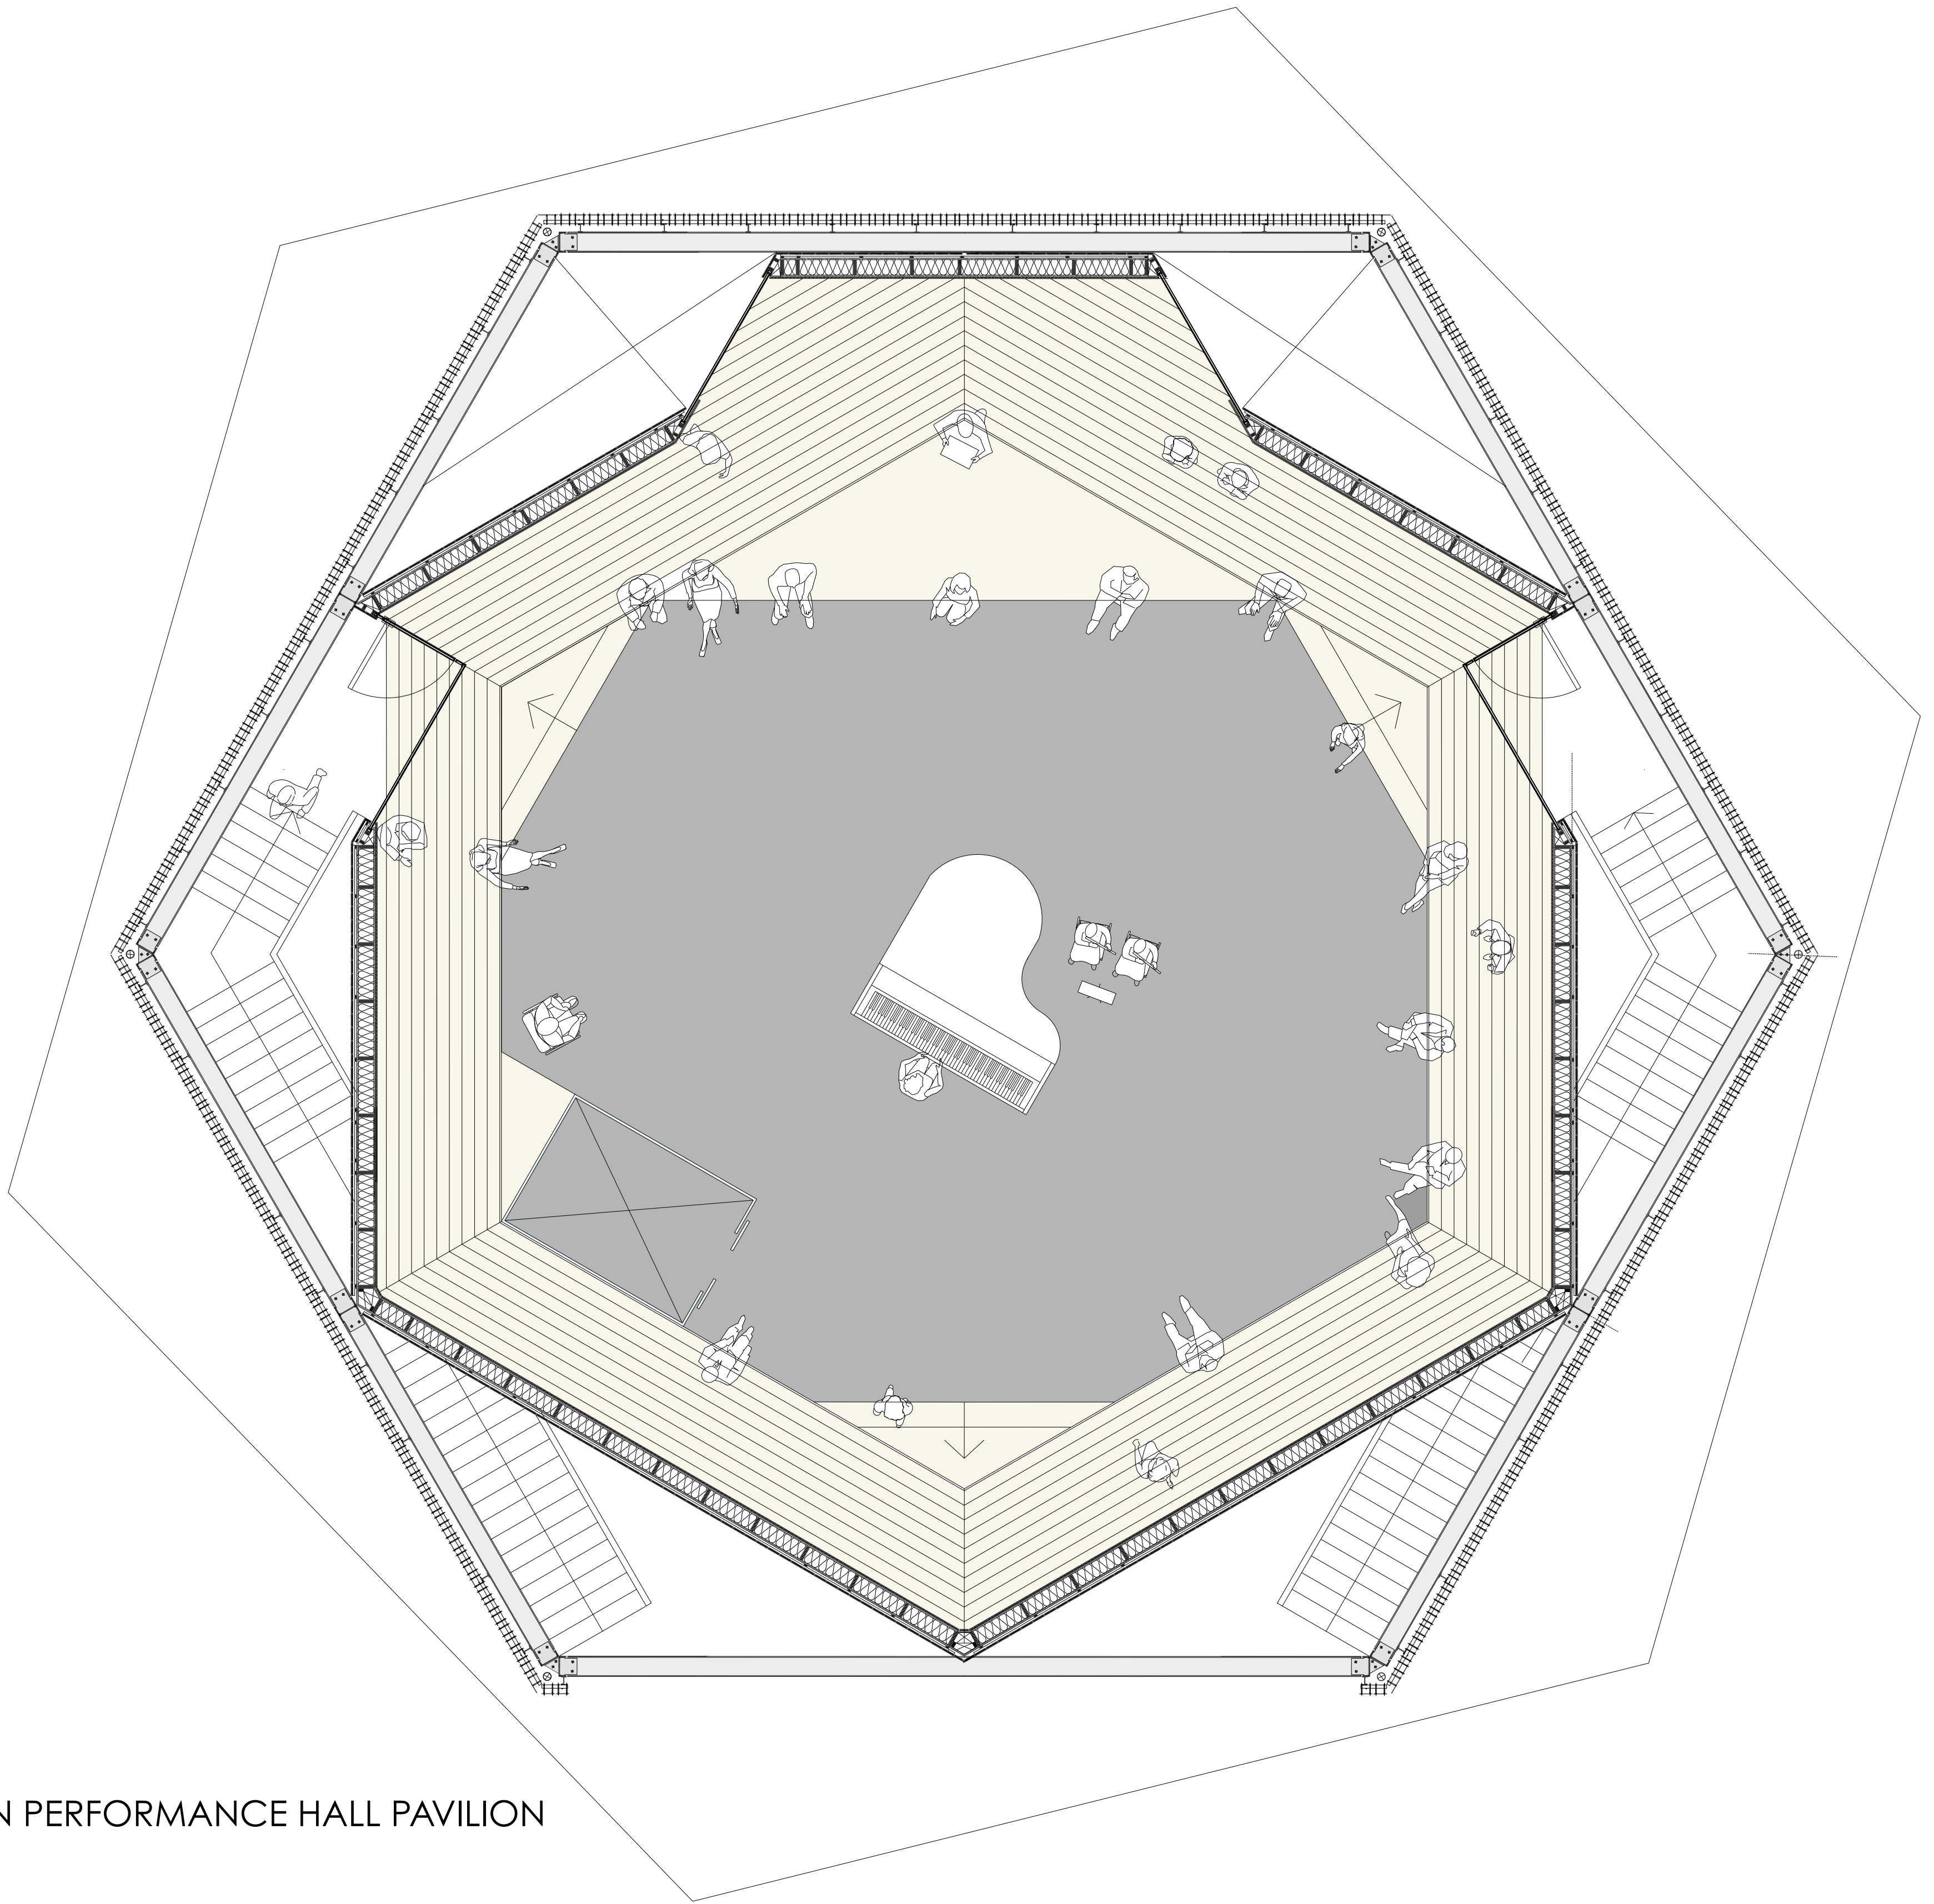


1: 50 FLOORPLAN PERFORMANCE HALL PAVILION

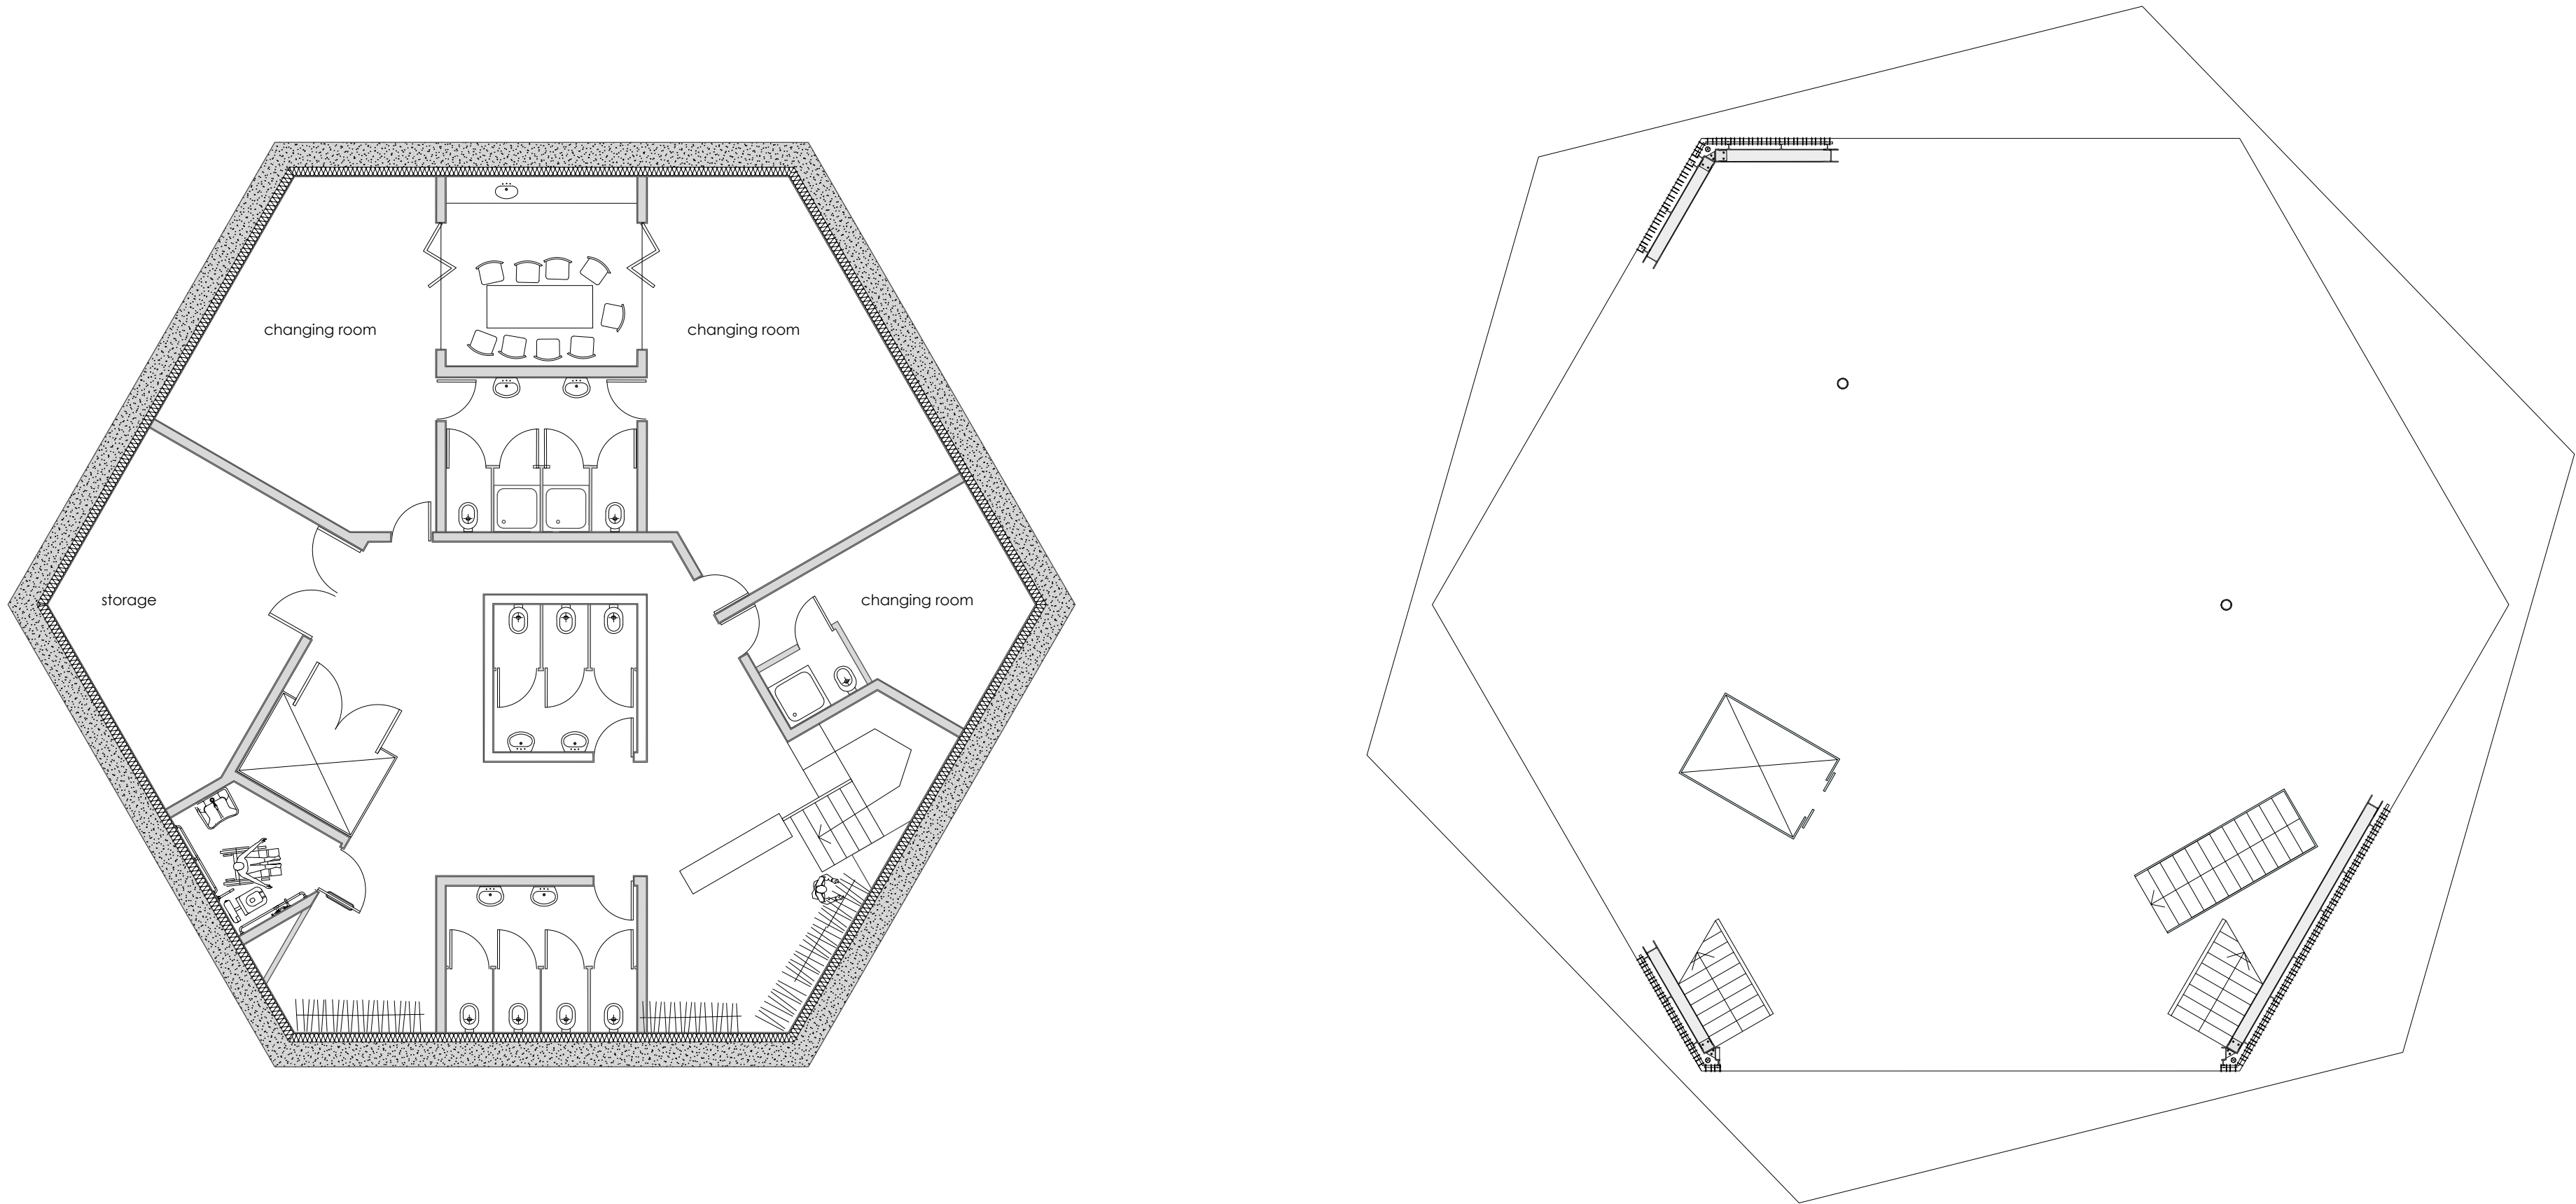


1: 100 FACILITY BASEMENT PAVILION

1: 100 PERFORMANCE STAGE(S) PAVILION




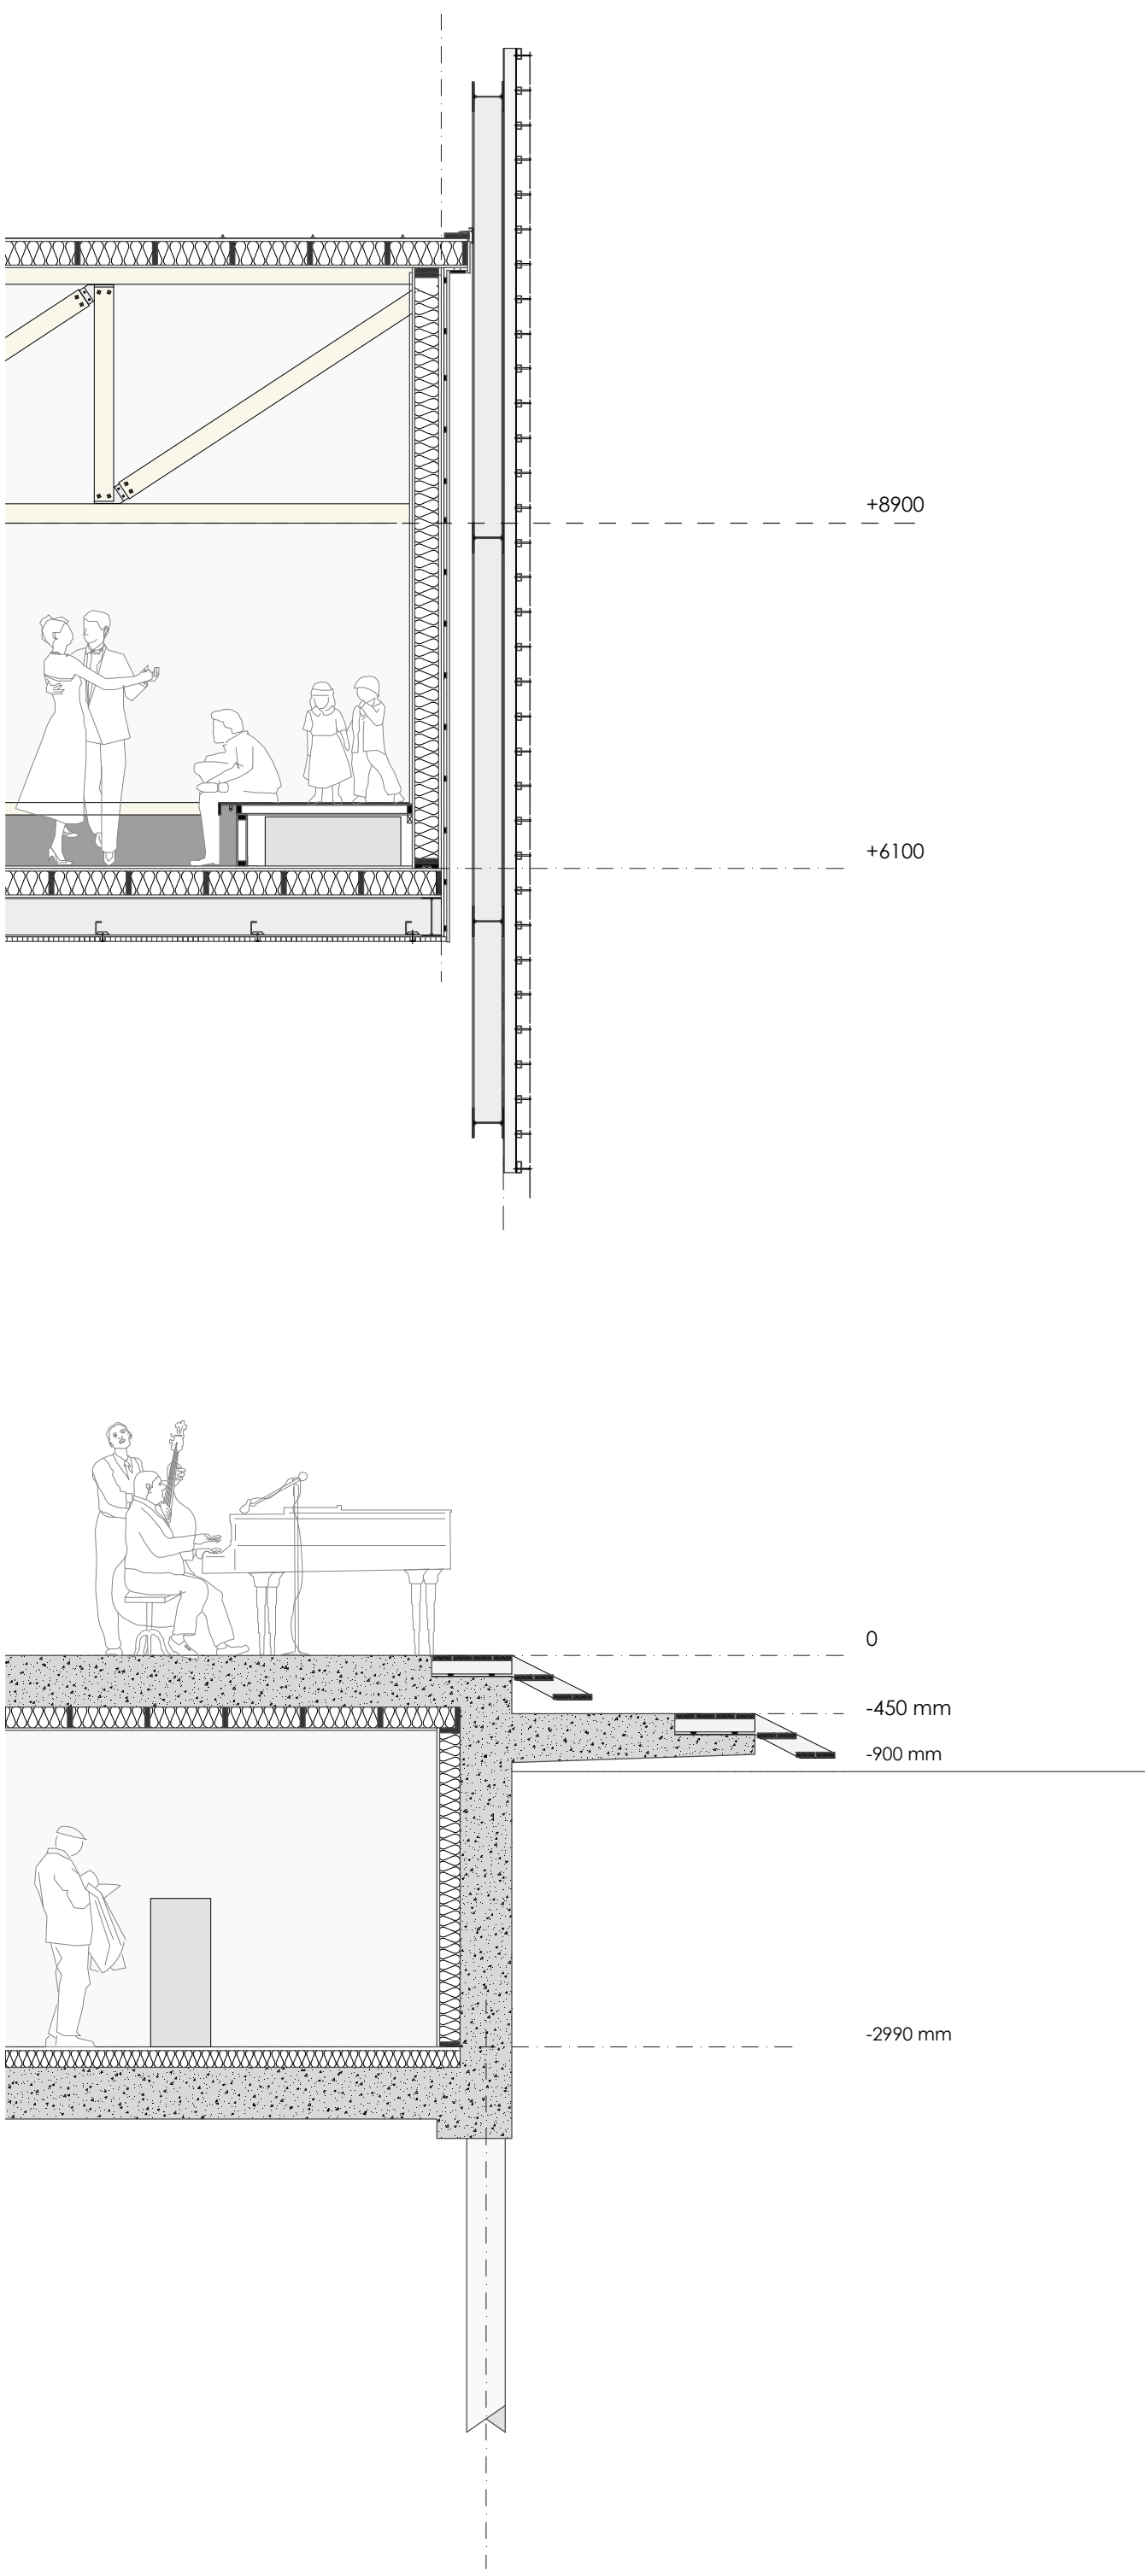


1:50 SECTION SEGEMENT OF THE PAVILION

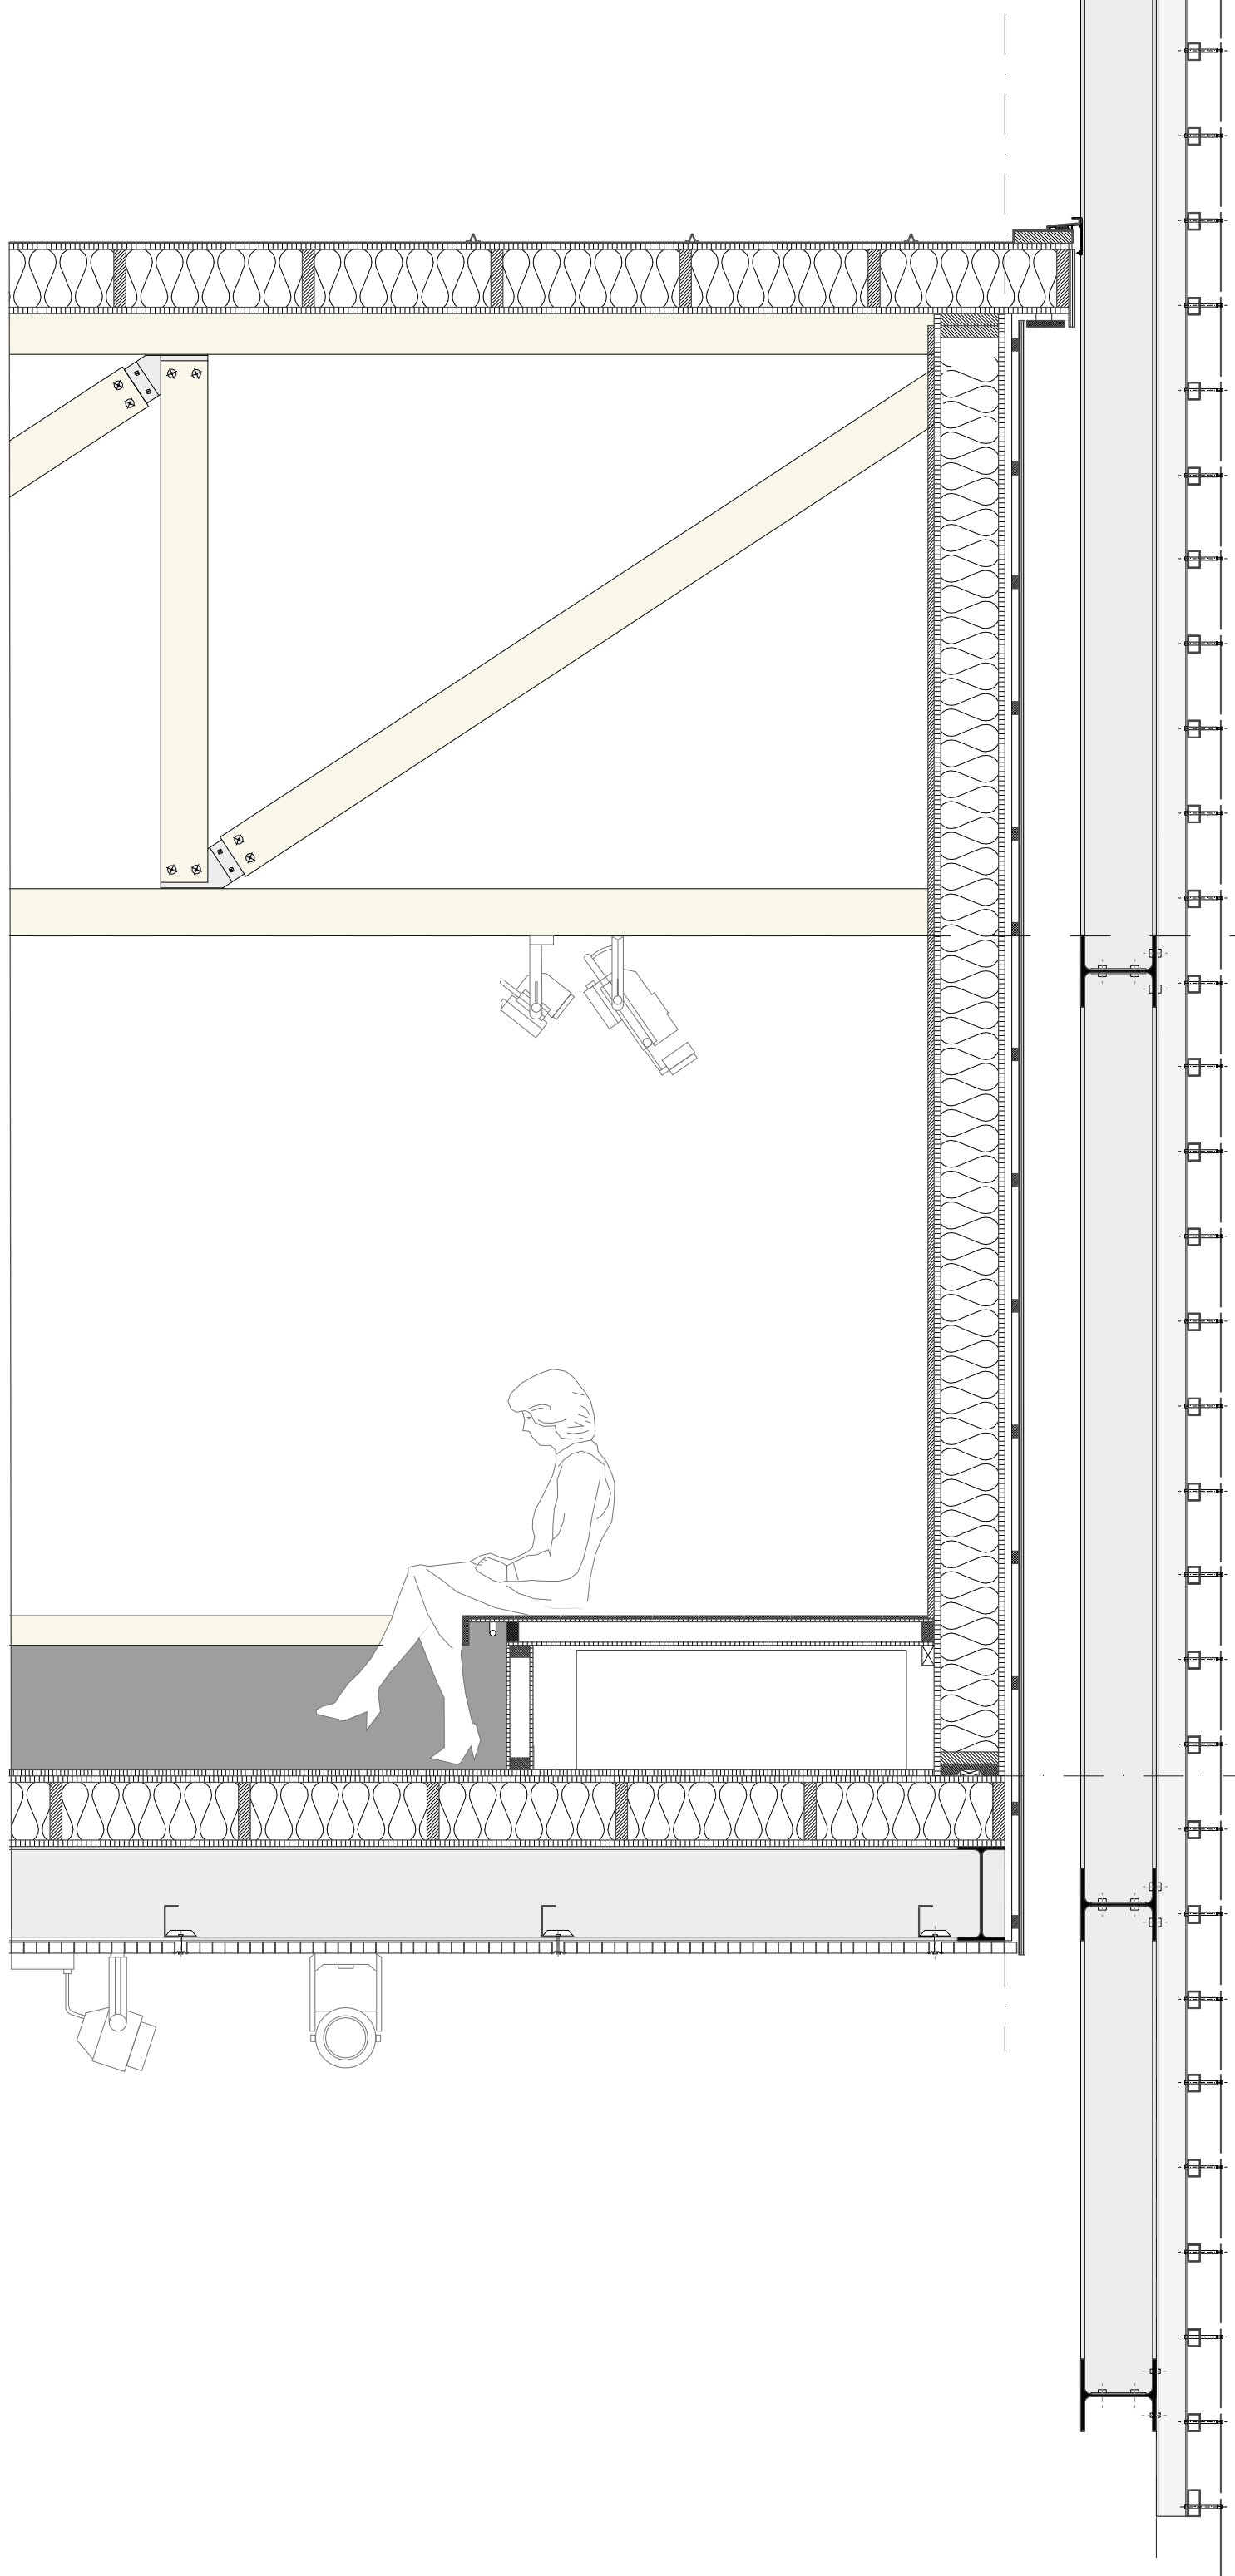


1:20 LONGITUDINAL CROSS-SECTION

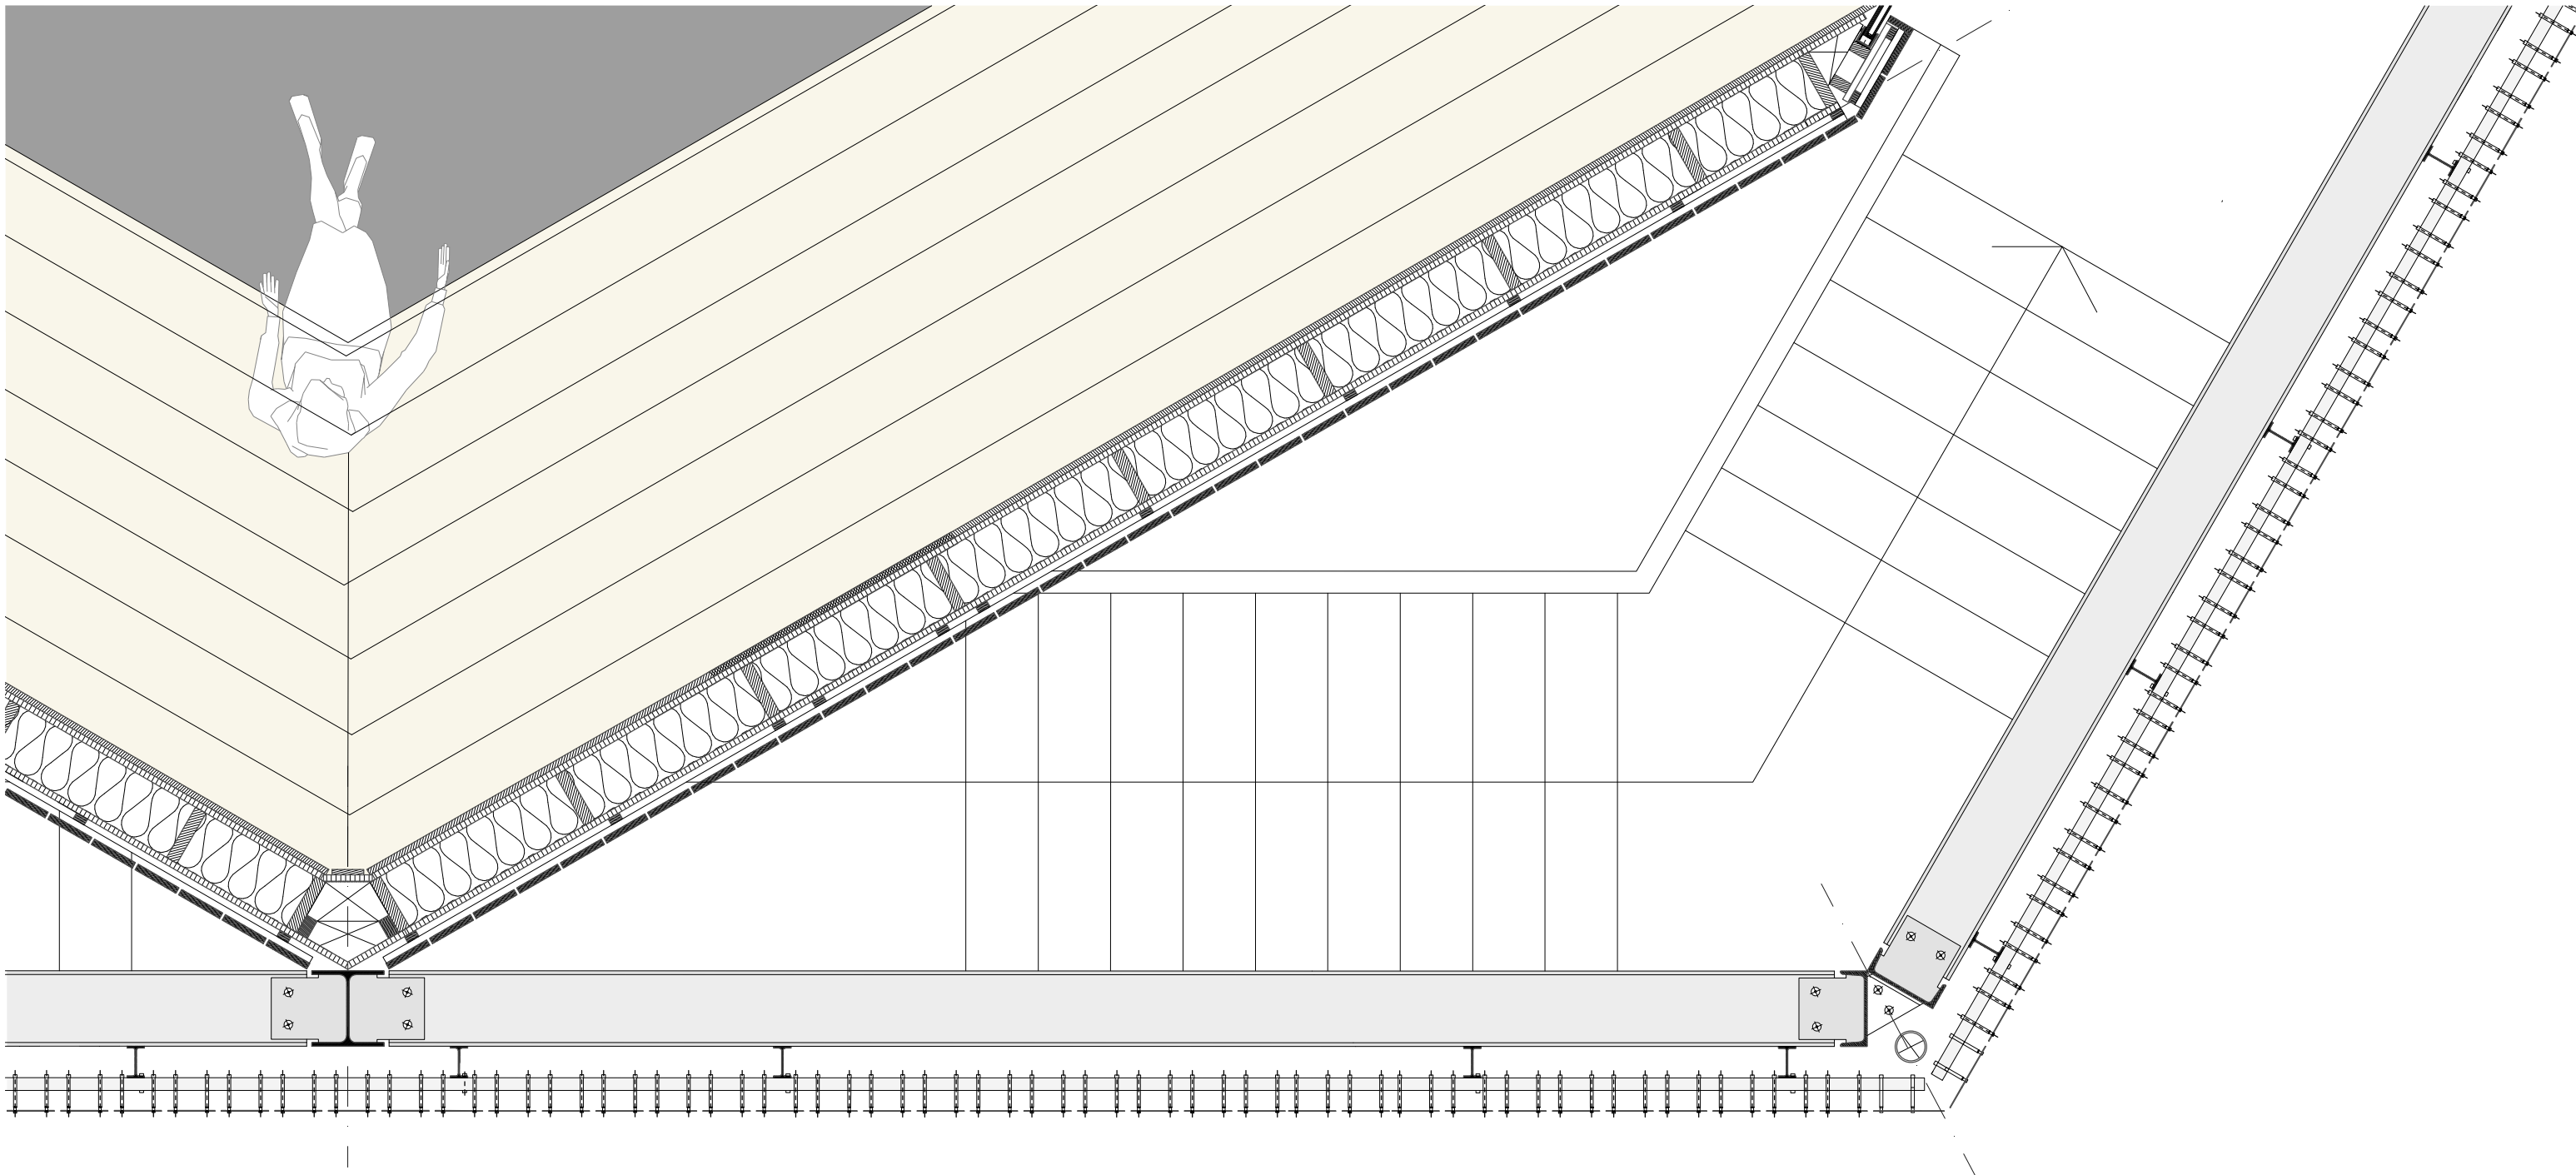

1: 20 CROSS SECTION PERFORMANCE HALL

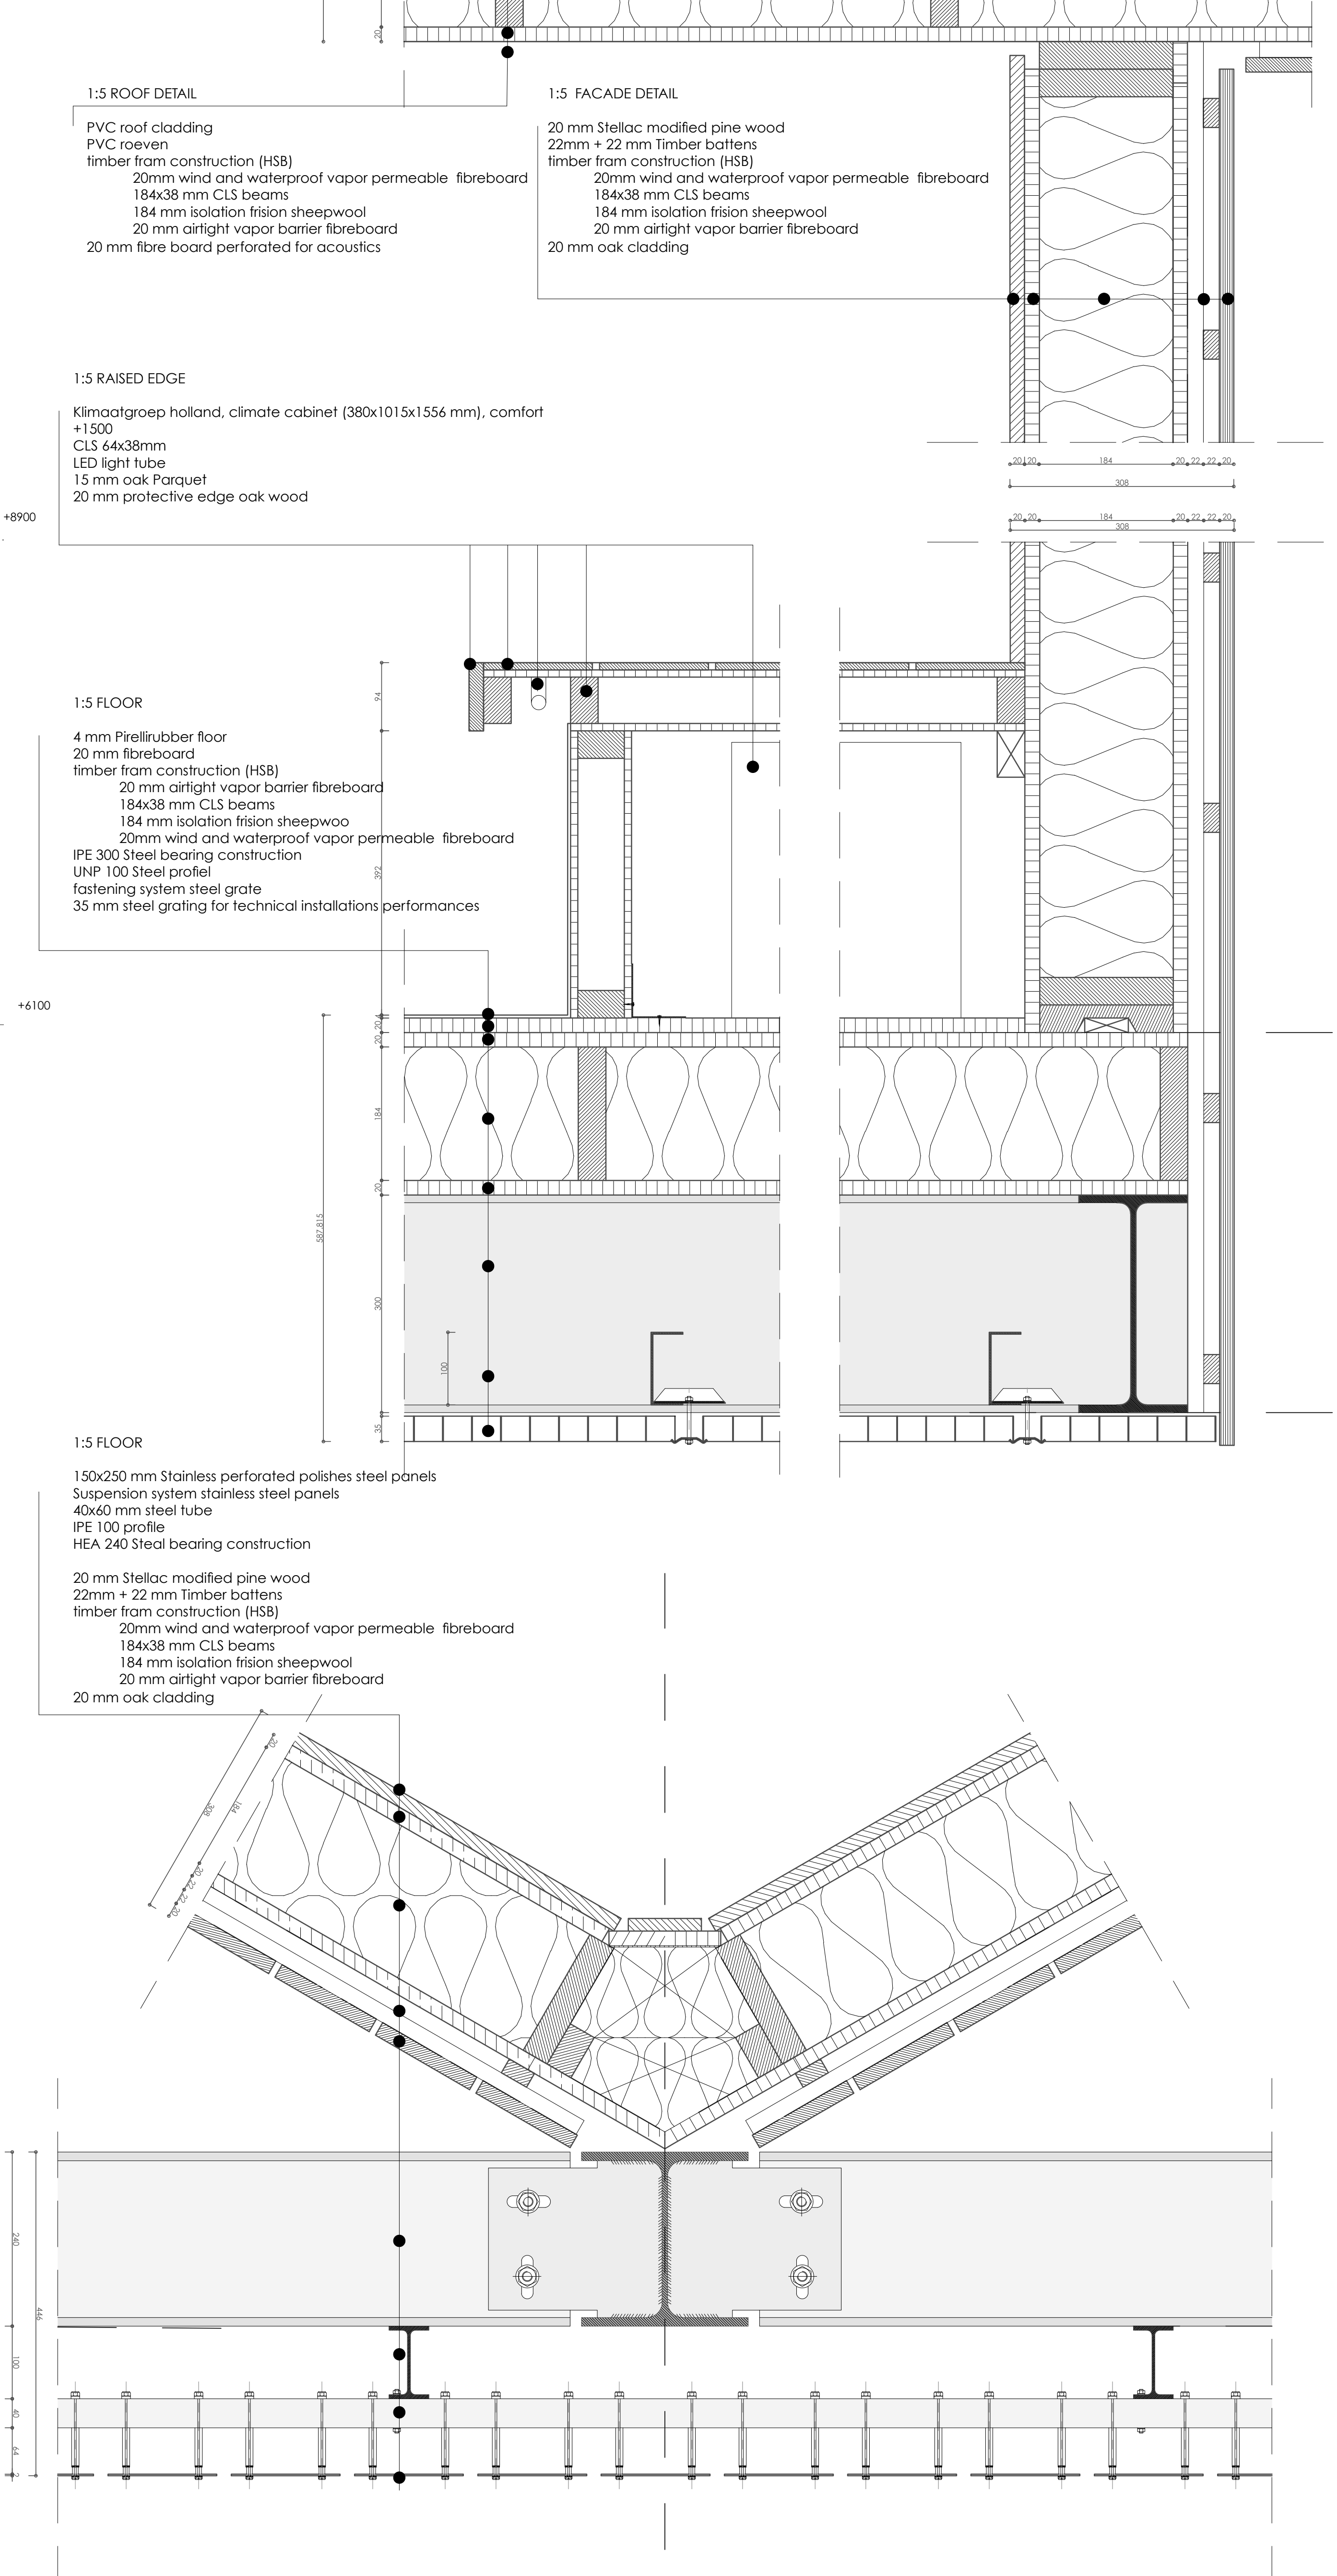

1: 5 DETAILS PERFORMANCE HALL

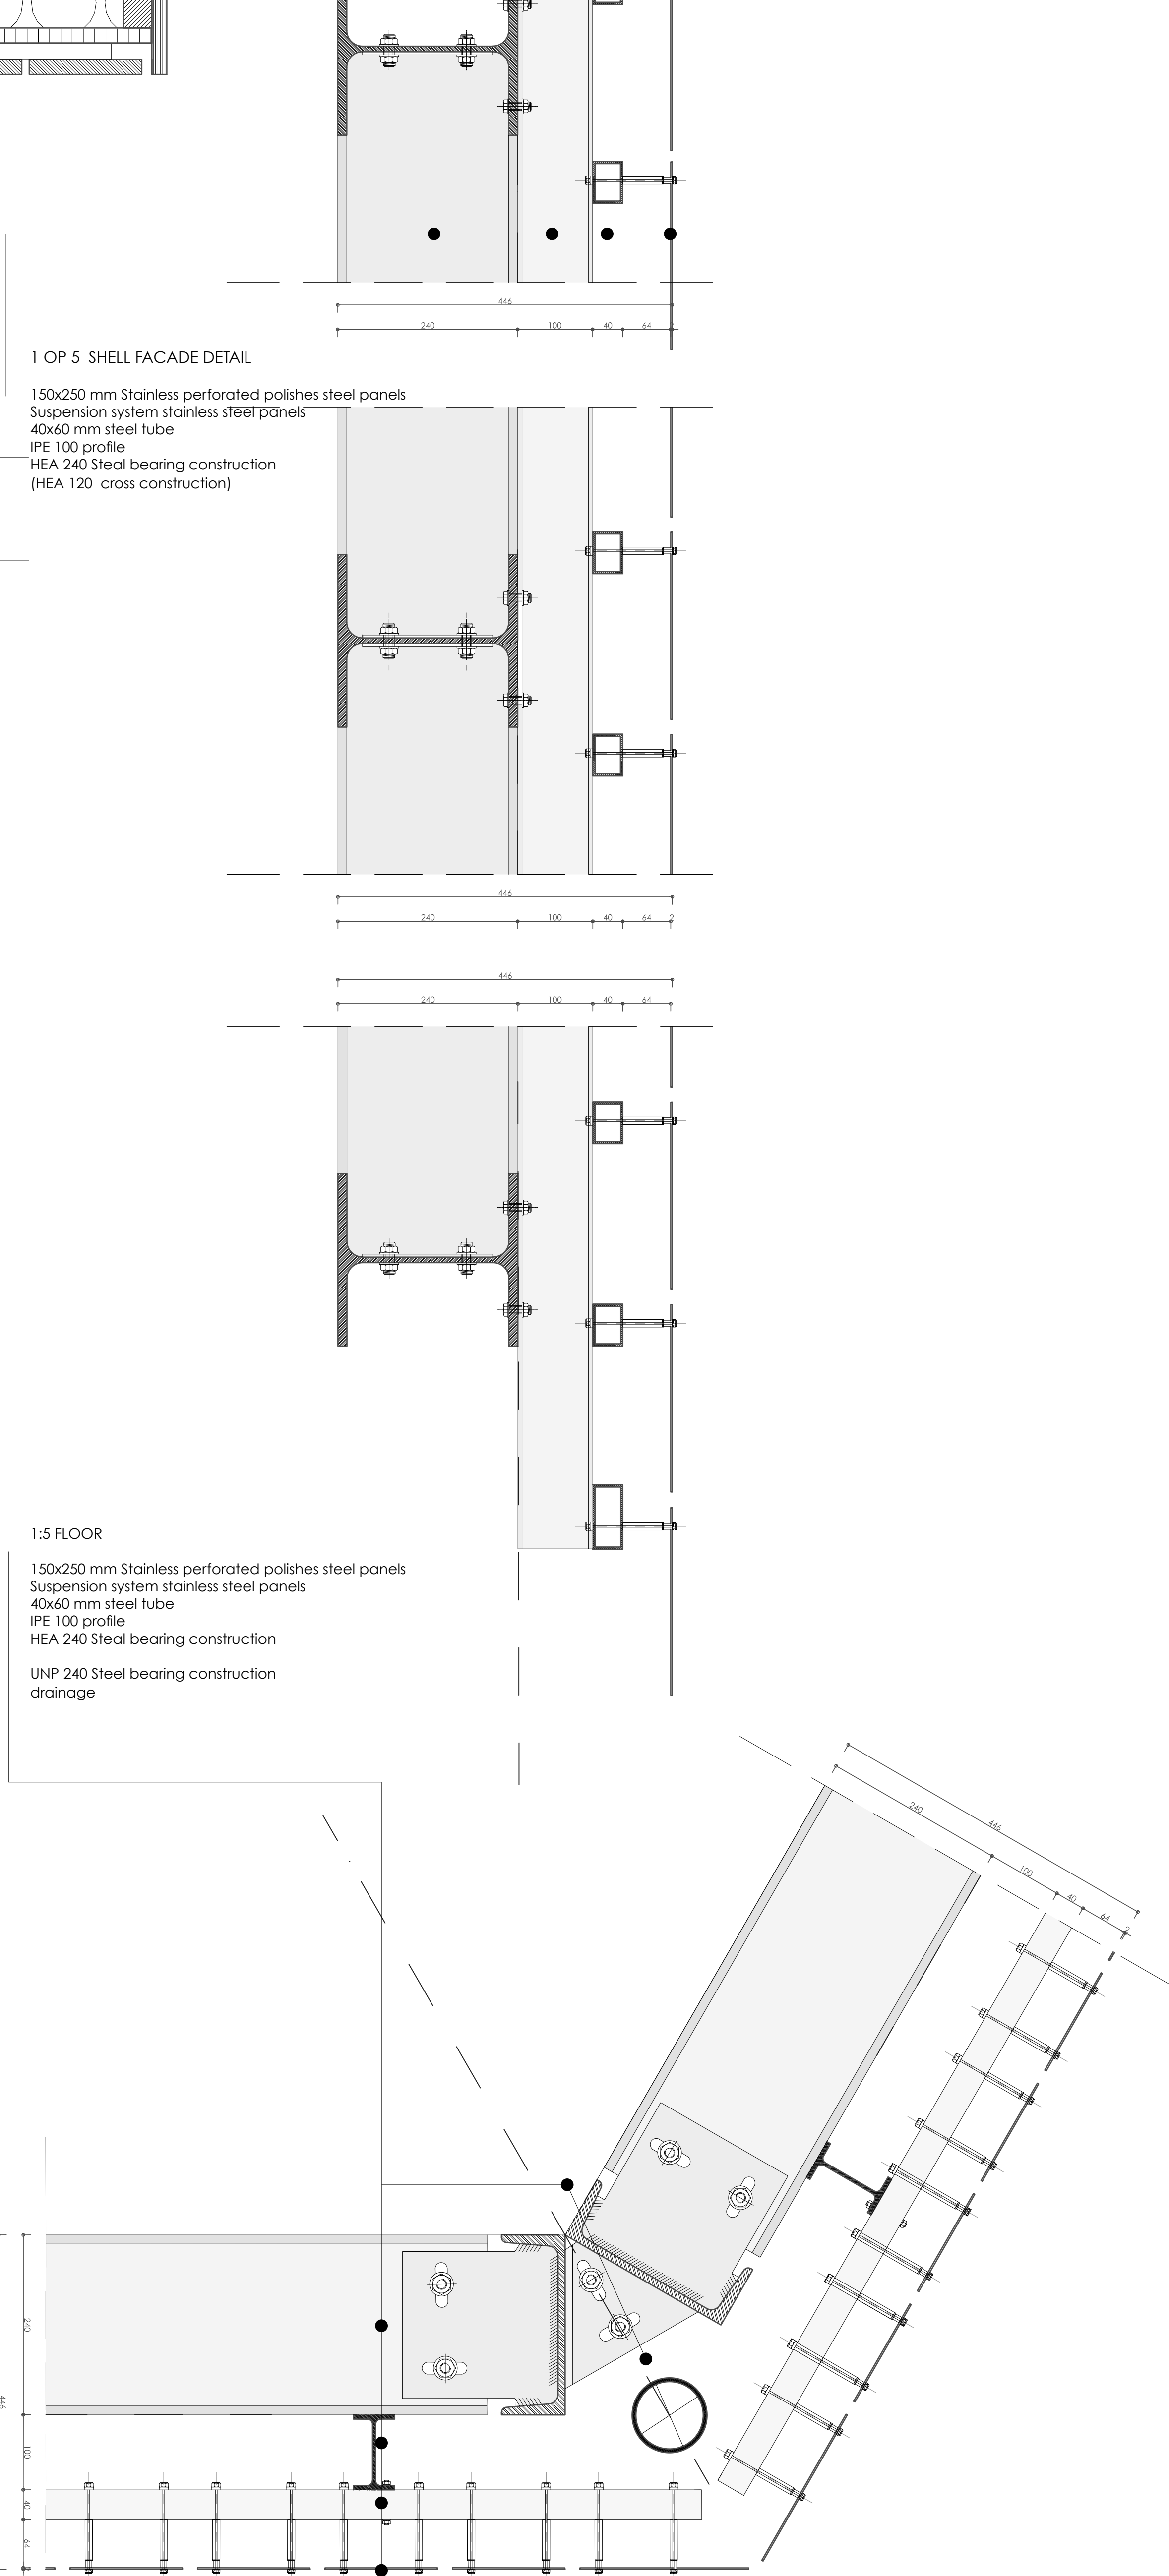

1: 5 DETAILS FACADE SHELL






ELABORATED FRAGMENT PAVILION








 

1:100 SECTION BB



 





1:100 SECTION DD