


GREEN HOUSE

AQUAPONIC FARM AND GREEN RESIDENCE

by
Steven van der Woude

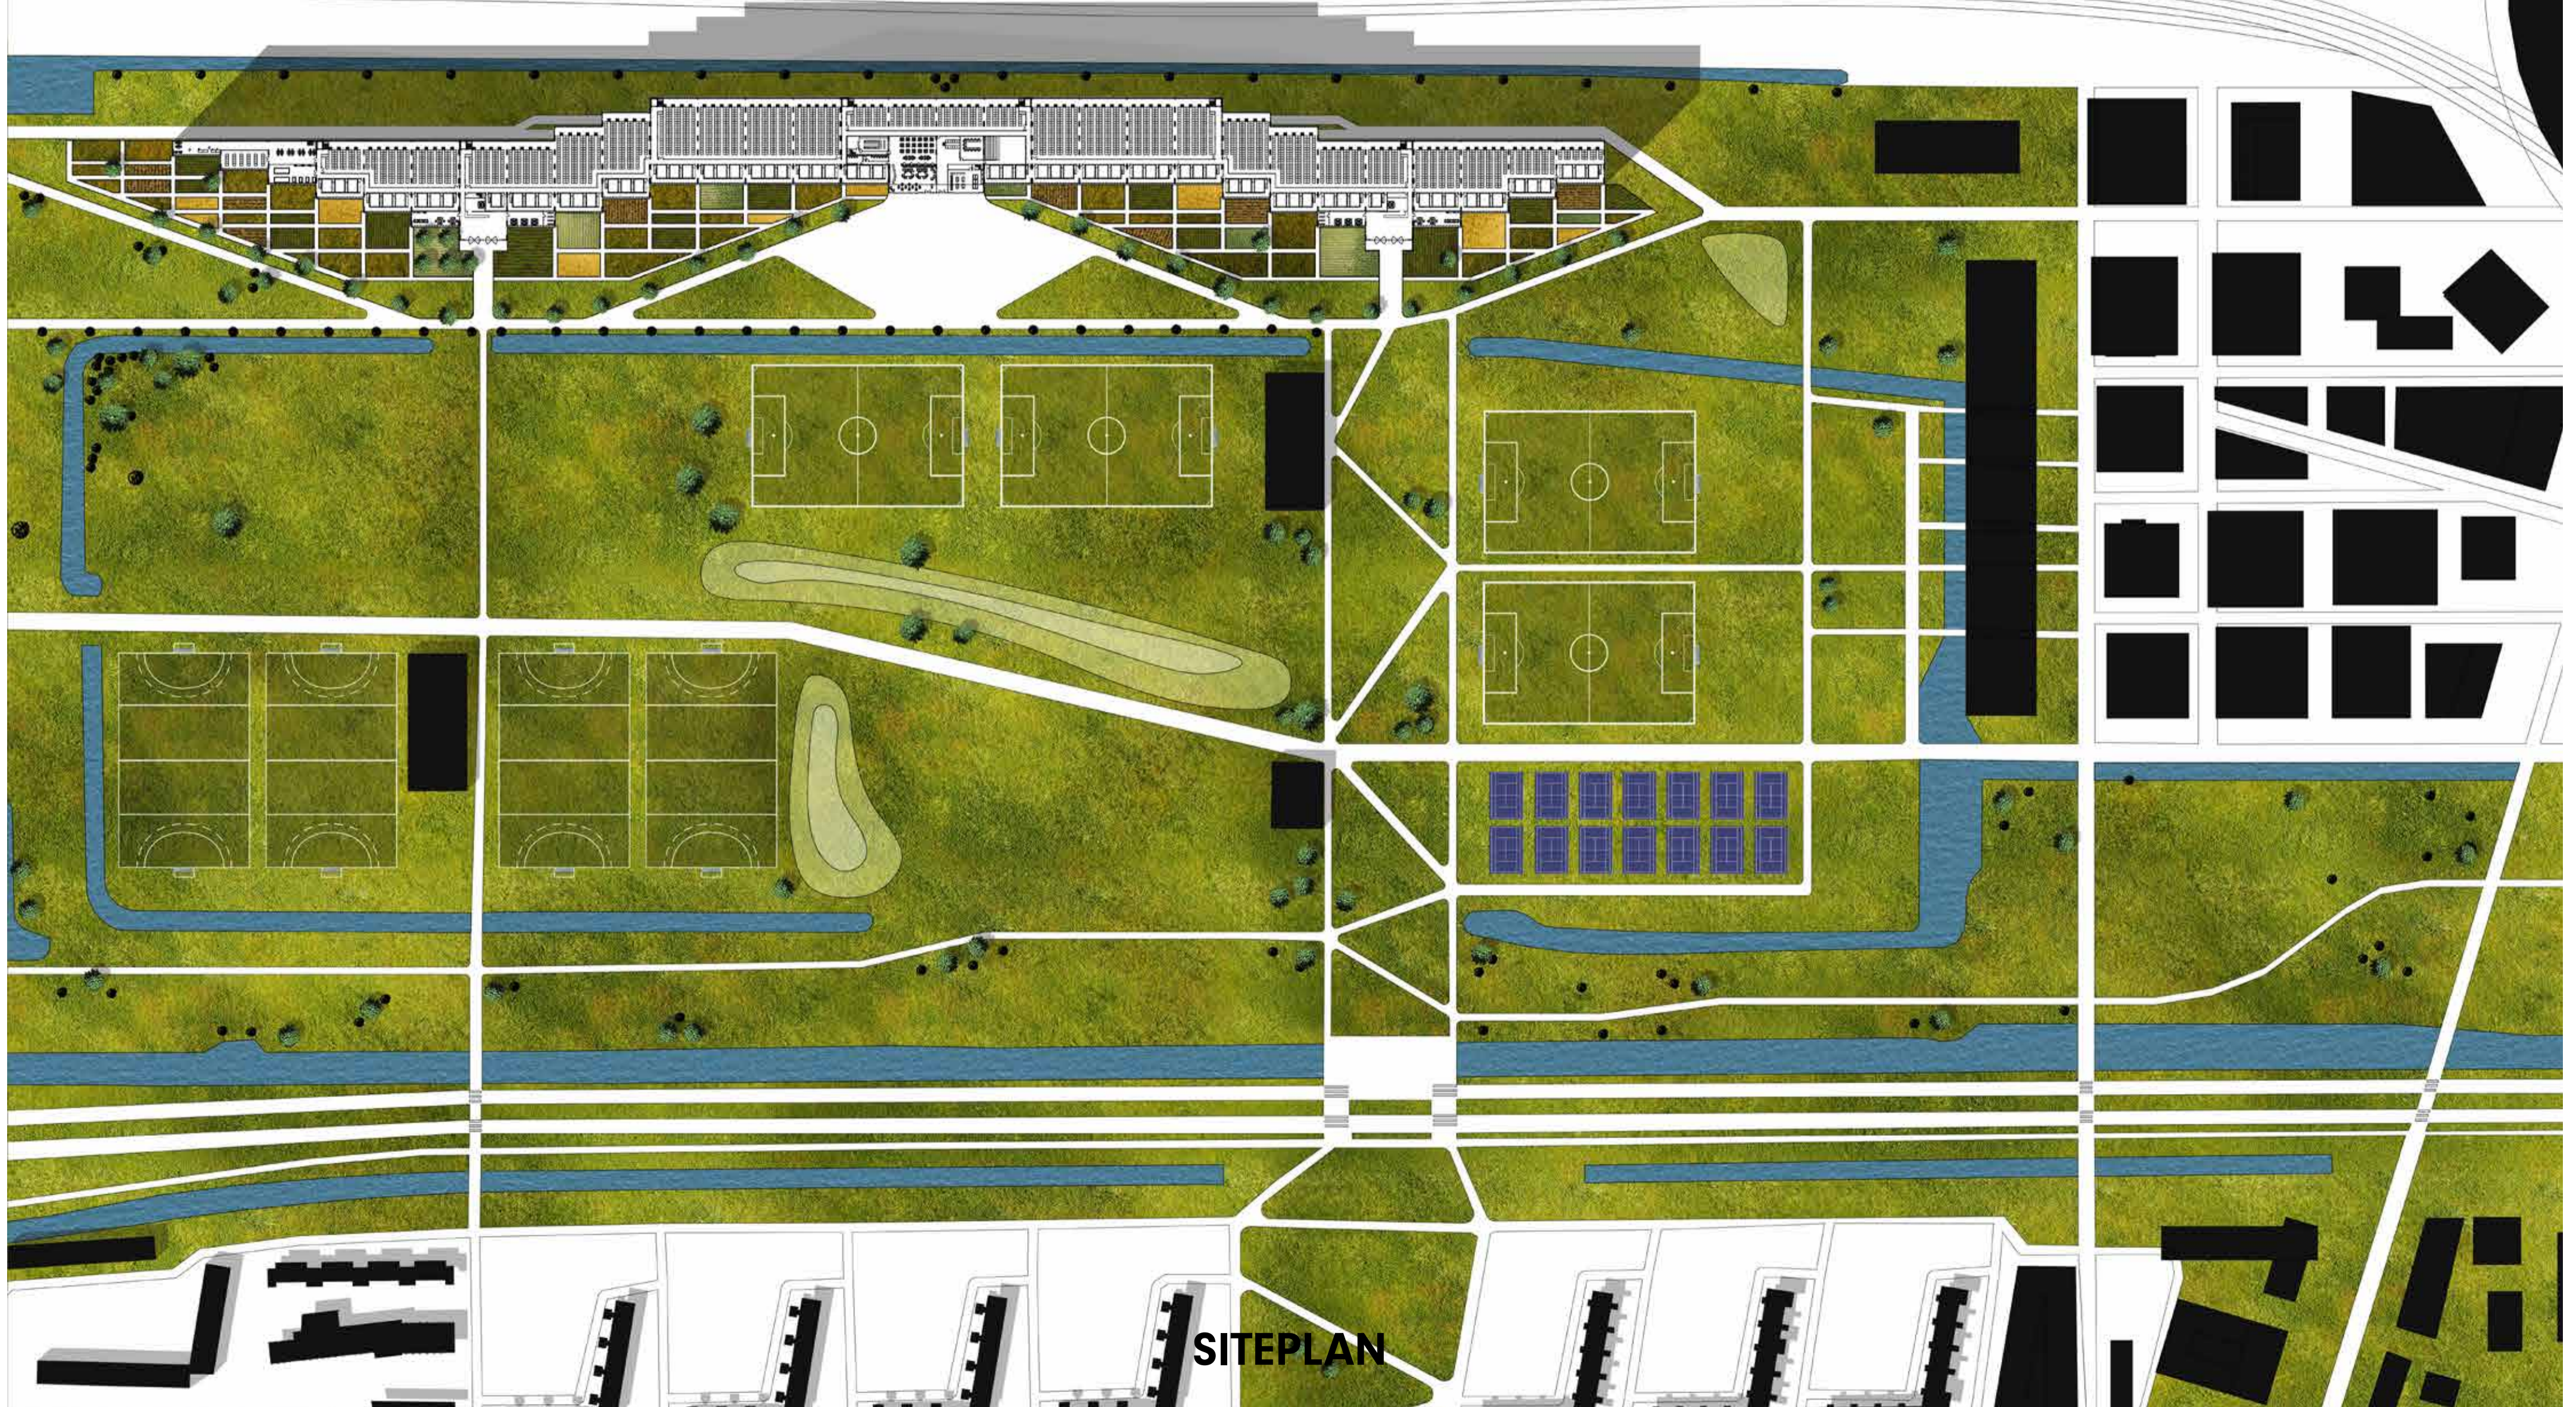


SITEPLAN

GREEN - HOUSE

AQUAPONIC FARM AND GREEN RESIDENCE

by
Steven van der Woude

 


GROUND FLOOR

1:500

GREEN - HOUSE

AQUAPONIC FARM AND GREEN RESIDENCE

by
Steven van der Woude

 


FIRST FLOOR

1:500

GREEN - HOUSE

AQUAPONIC FARM AND GREEN RESIDENCE

by
Steven van der Woude

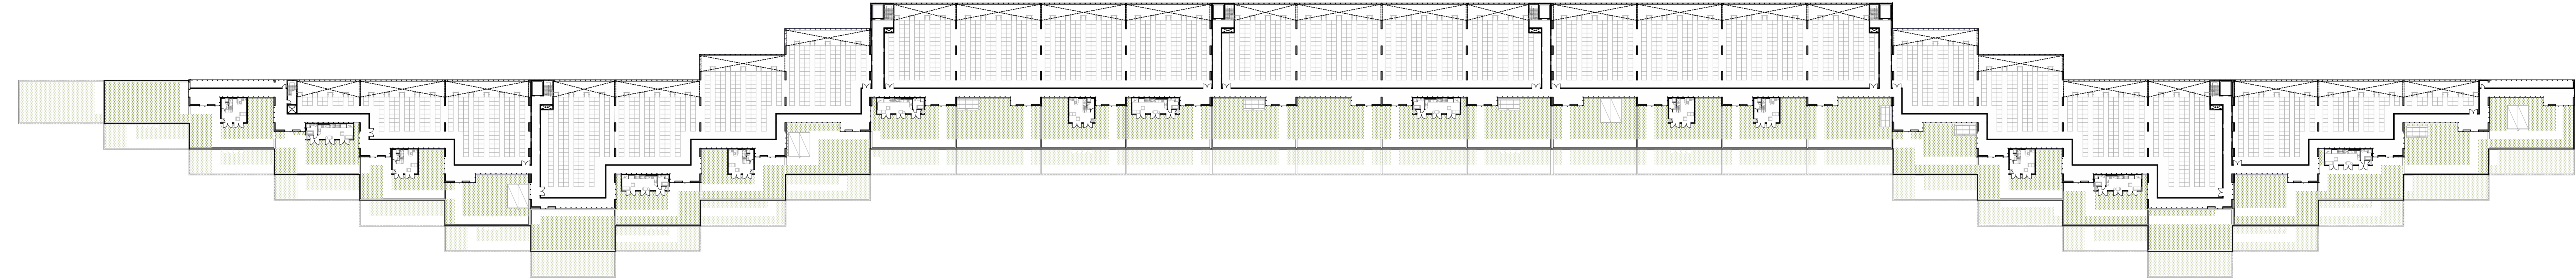


SECOND FLOOR

1:500

GREEN - HOUSE

AQUAPONIC FARM AND GREEN RESIDENCE

by
Steven van der Woude

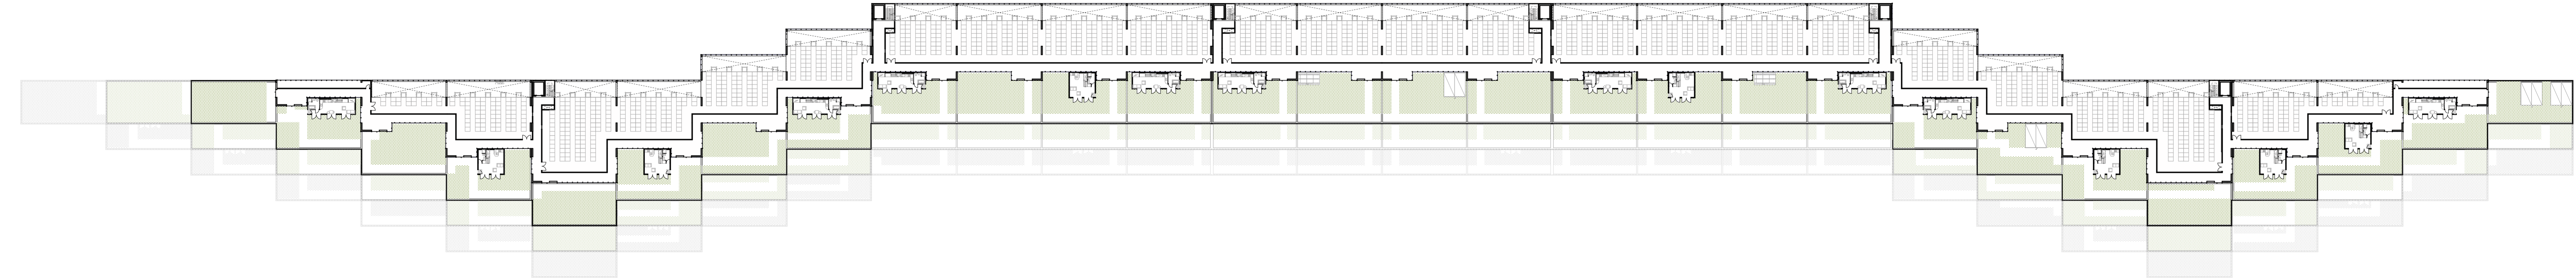


THIRD FLOOR

1:500

GREEN - HOUSE

AQUAPONIC FARM AND GREEN RESIDENCE

by
Steven van der Woude

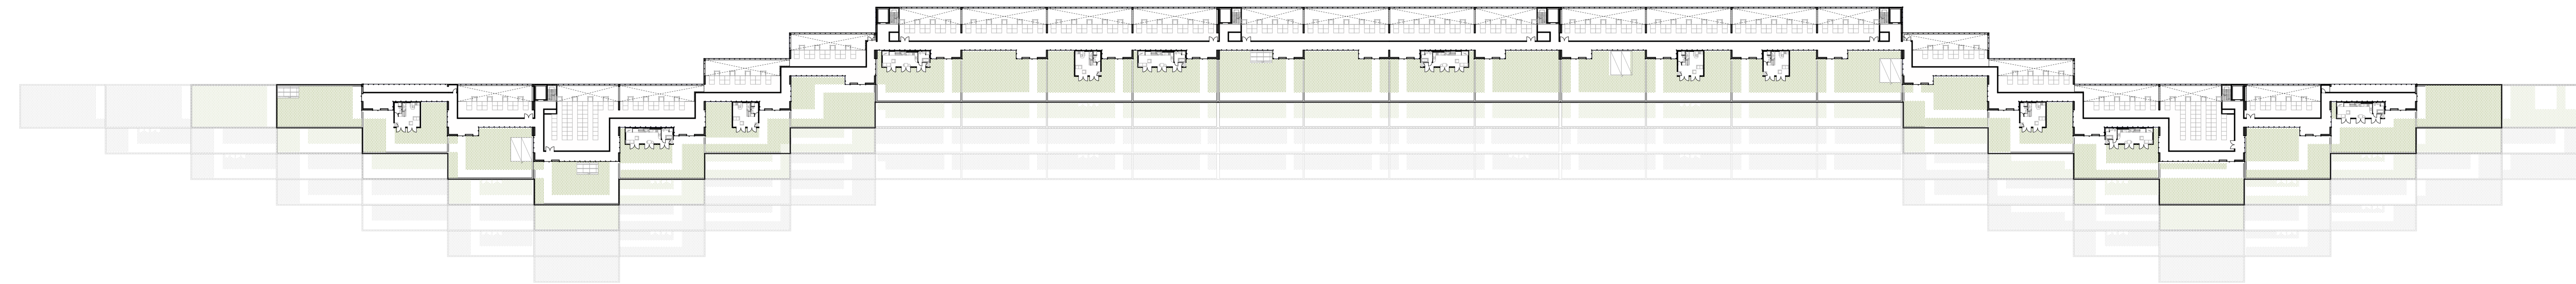


FOURTH FLOOR

1:500

GREEN - HOUSE

AQUAPONIC FARM AND GREEN RESIDENCE

by
Steven van der Woude

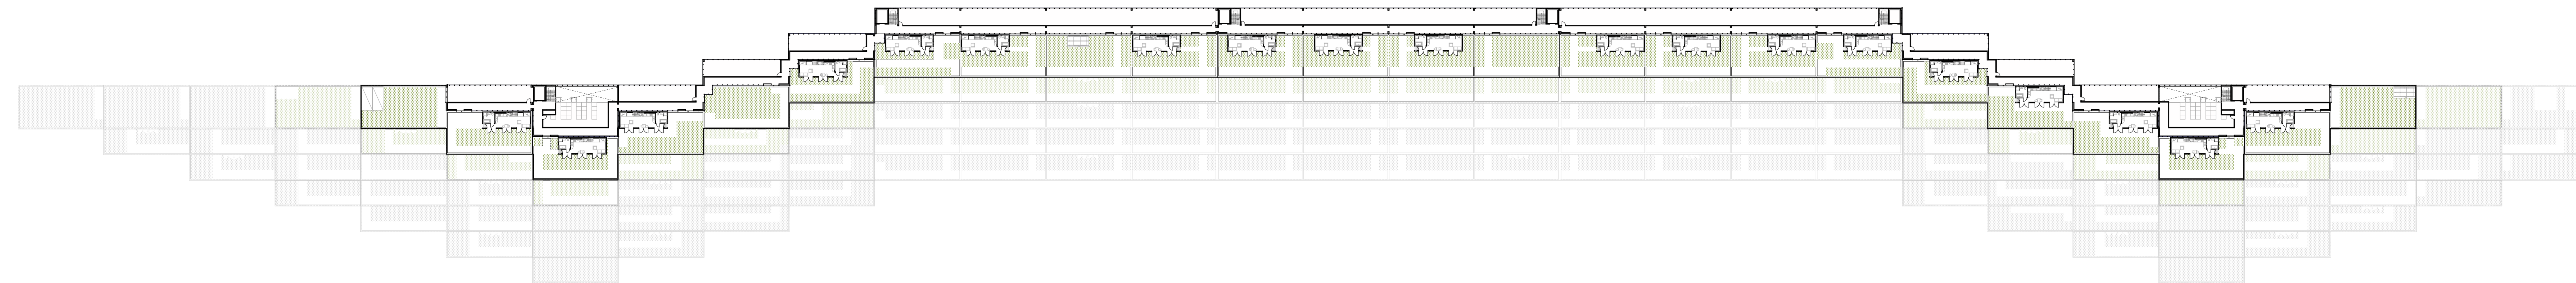


FIFTH FLOOR

1:500

GREEN - HOUSE

AQUAPONIC FARM AND GREEN RESIDENCE

by
Steven van der Woude

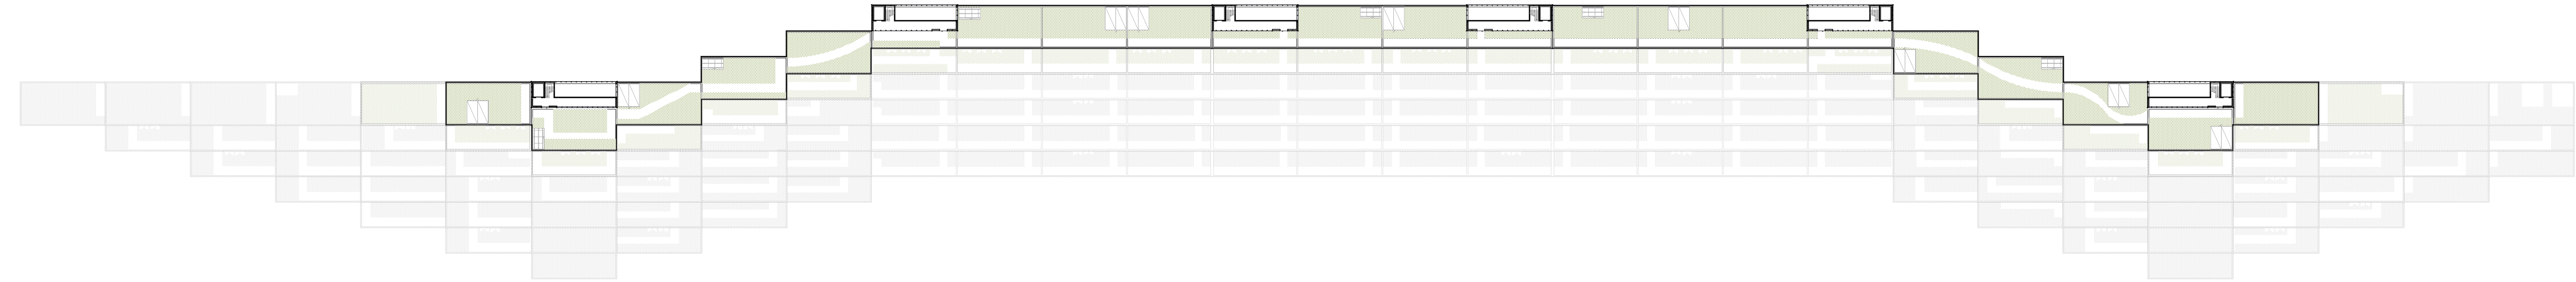


FIFTH FLOOR

1:500

GREEN - HOUSE

AQUAPONIC FARM AND GREEN RESIDENCE

by
Steven van der Woude

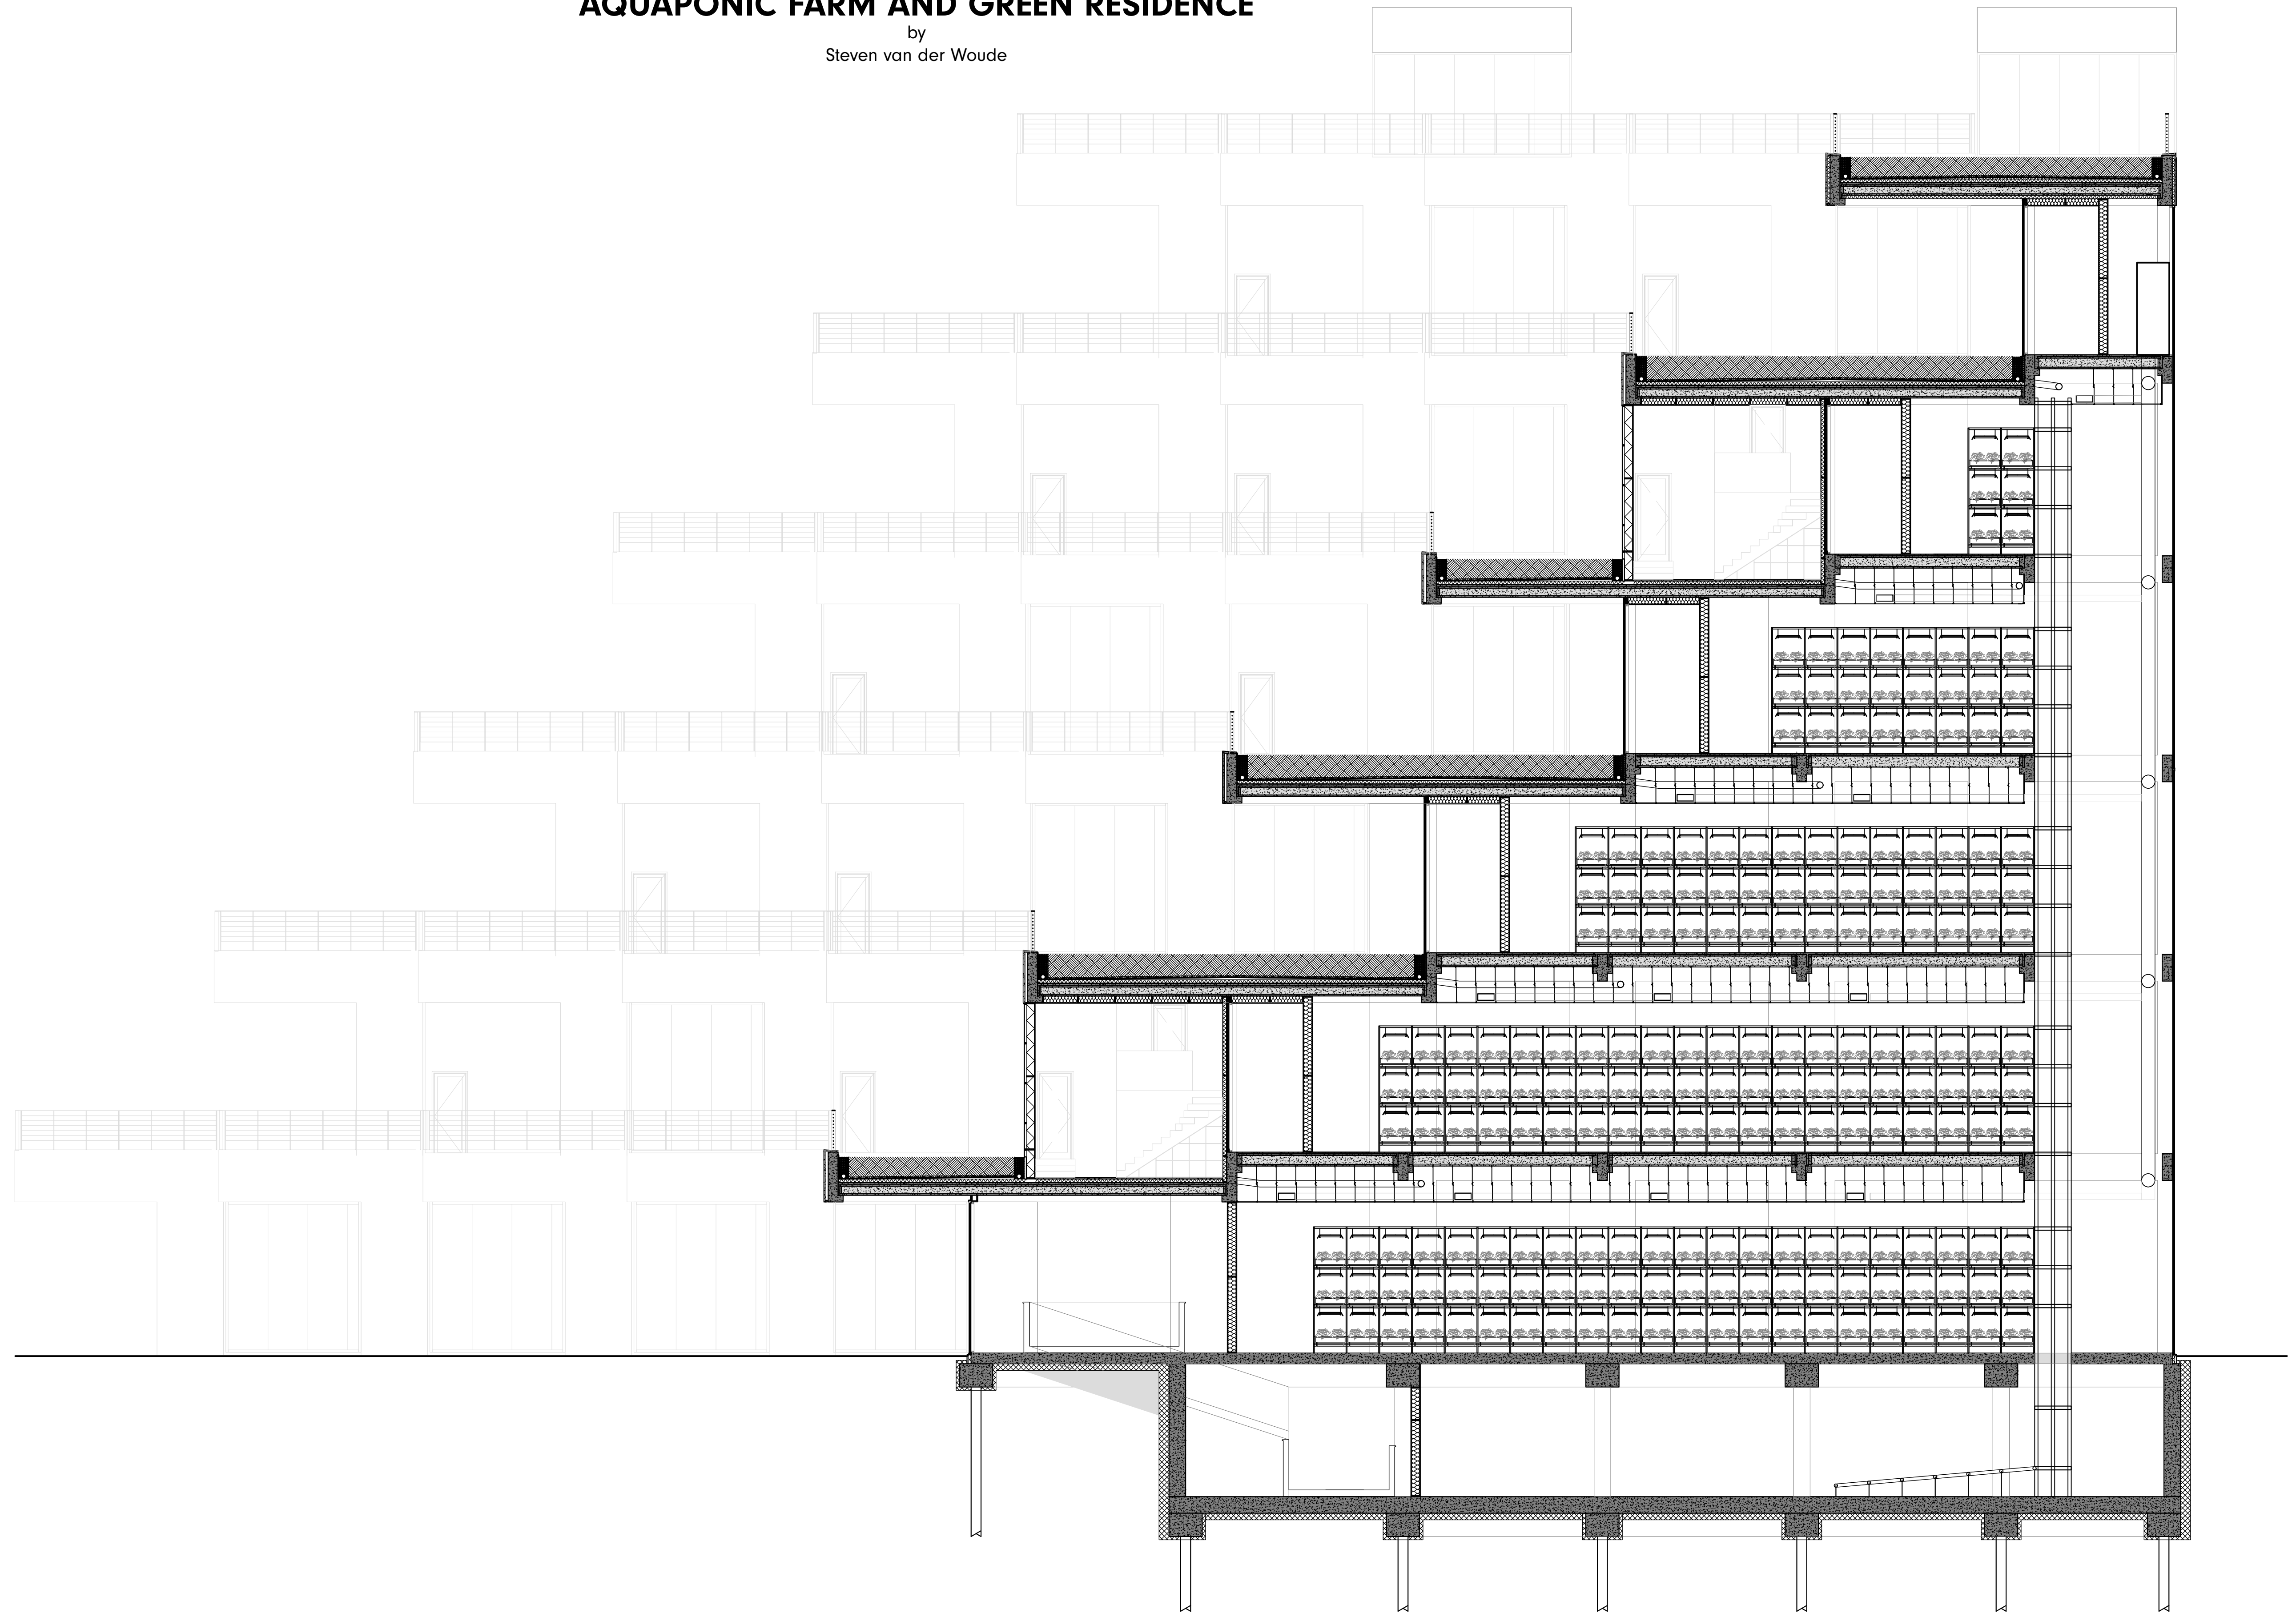

SECTION

1:100