




Rooftop Plan 1-1000

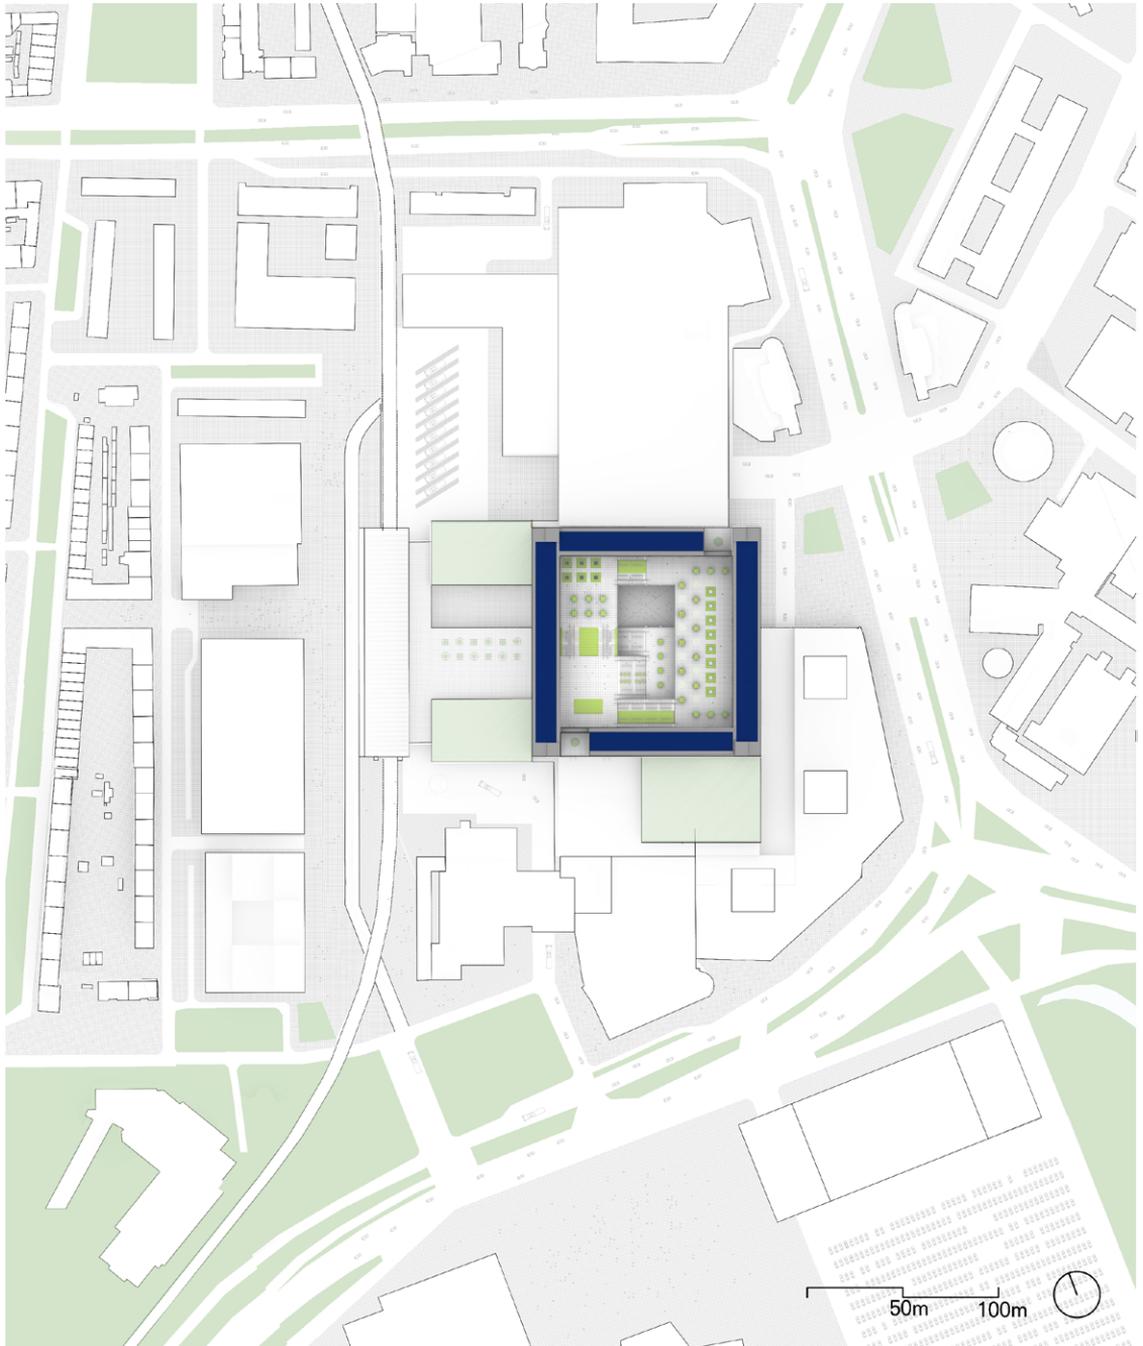


Groundfloor Plan 1-1000

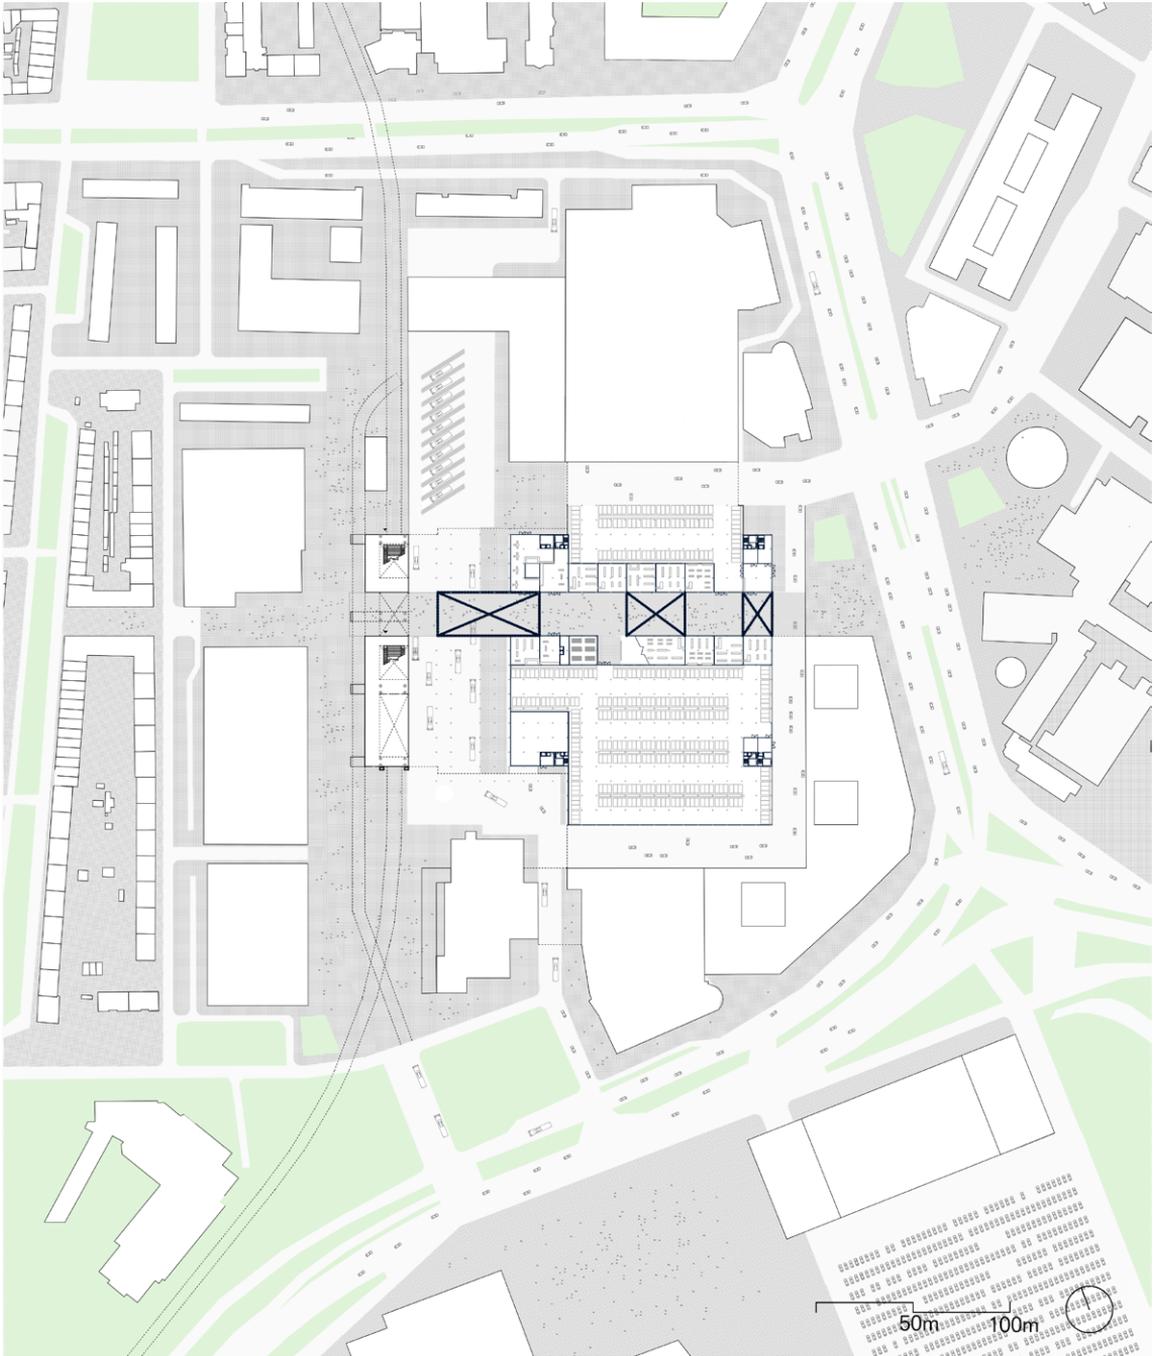


Level 00 1-200

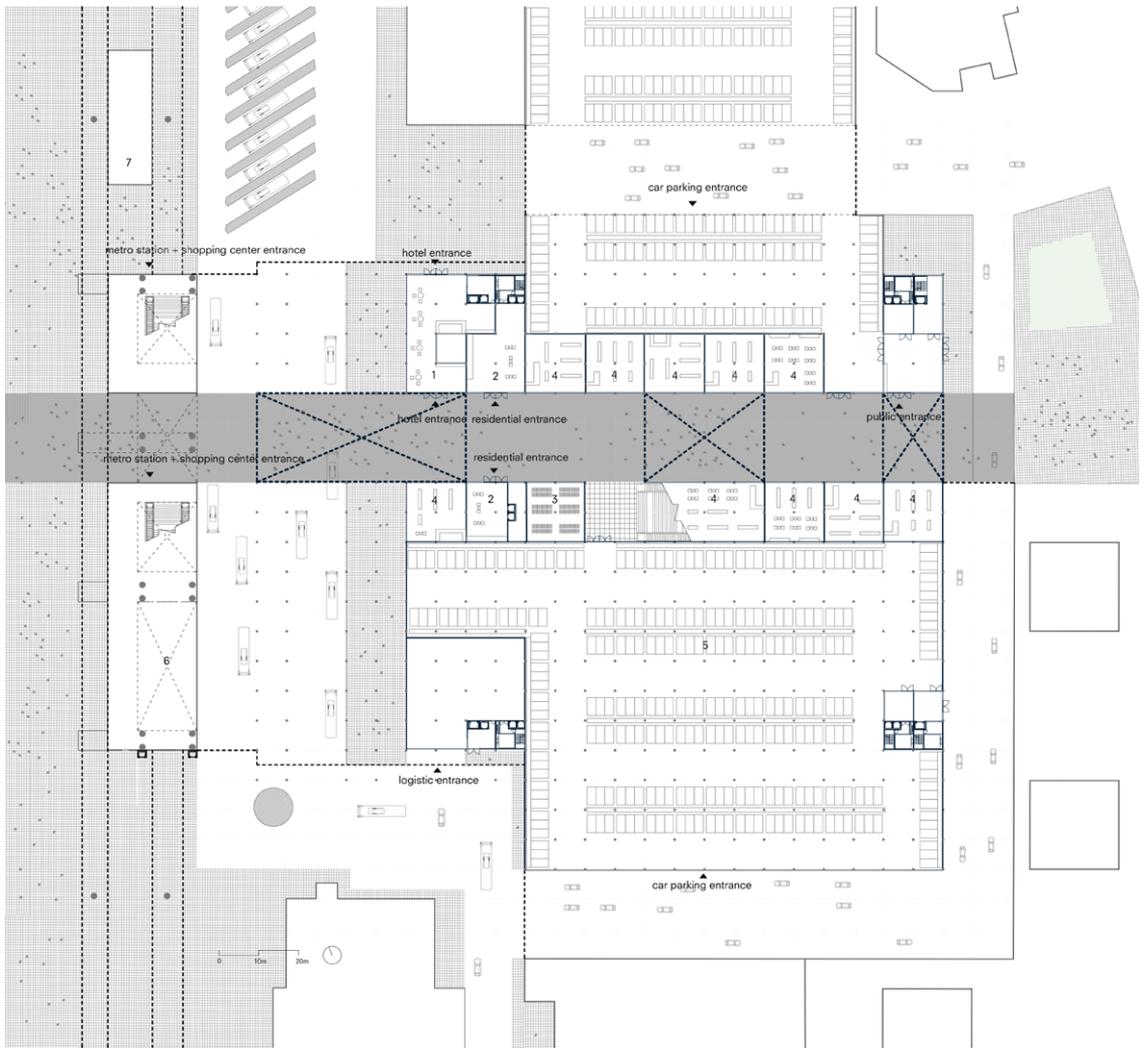


Level 01 1-200

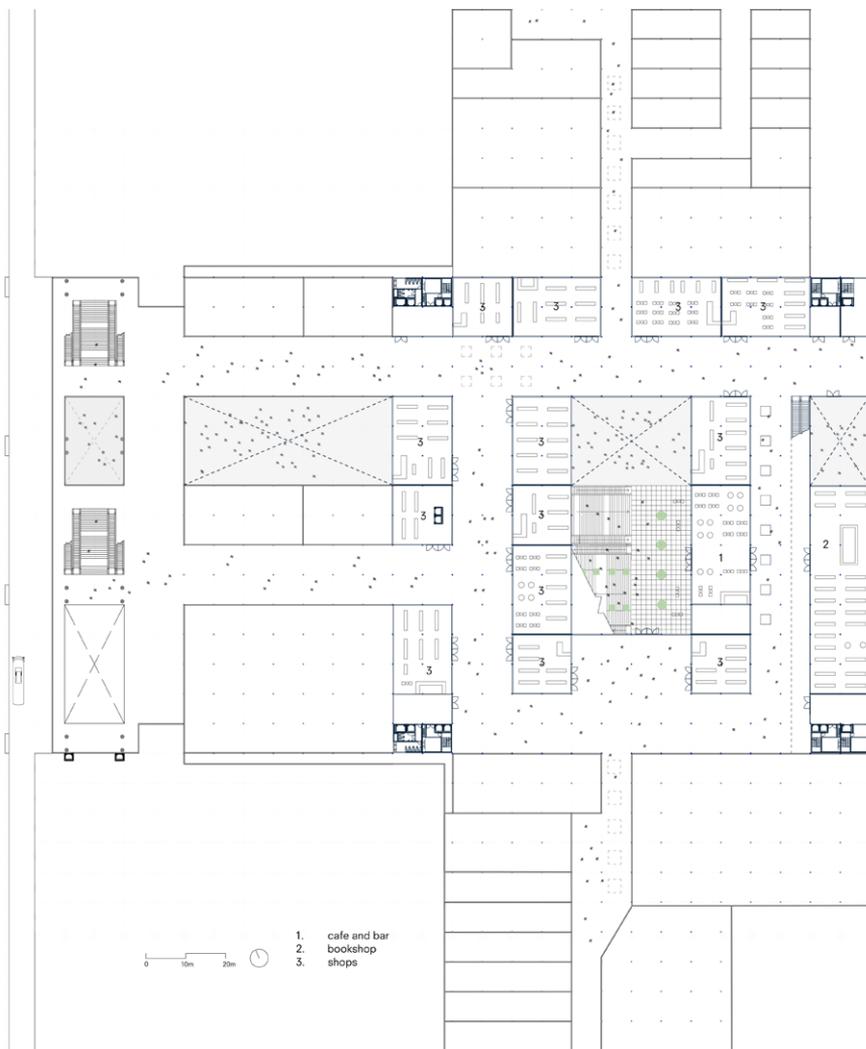

Level 02 1-200

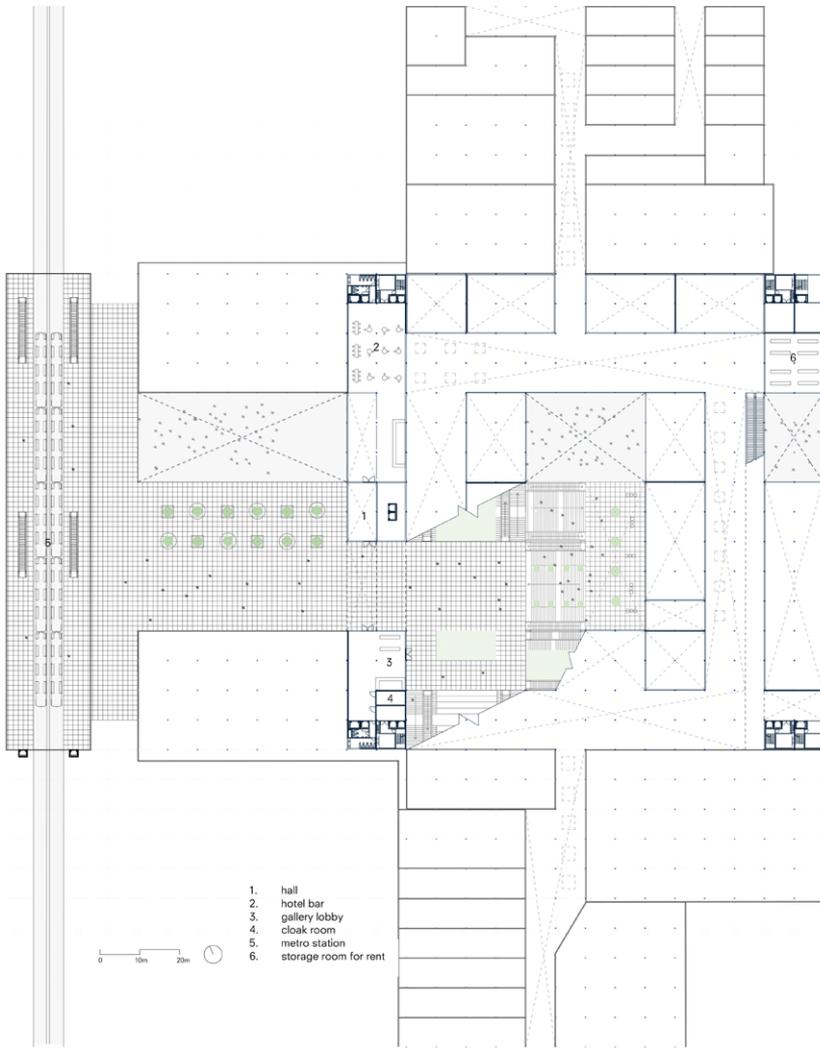


Level 03 1-200

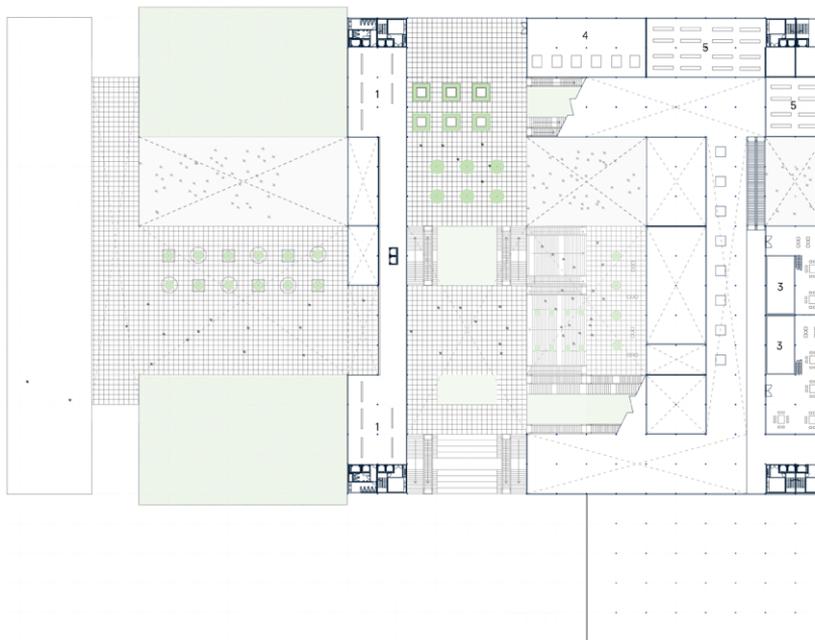


1. gallery
2. storage room + toilet
3. gastronomy
4. replaced installation + new installation
5. storage room for rent

Level 04 1-200

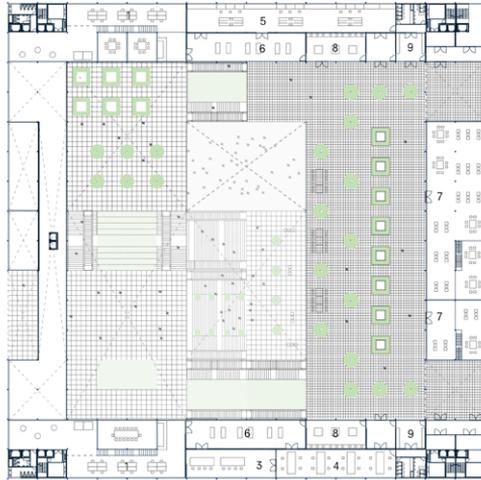


- | | | |
|---------------------|-----------------------------|------------------------------|
| 1. shared desk | 5. 2D/3D printing | 9. wardrobe and storage room |
| 2. storage + toilet | 6. flexible work/live space | |
| 3. media lab | 7. gastronomy | |
| 4. IOT lab | 8. shared kitchen | |

Level 05 1-200

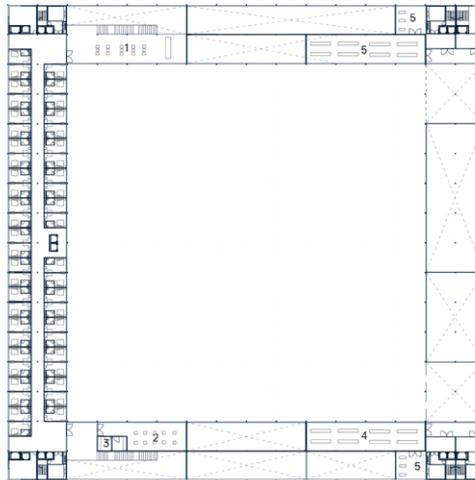


1. sky bar
2. fitness
3. lock room
4. lab storage room
5. industrial cleaning room

Level 06 1-200

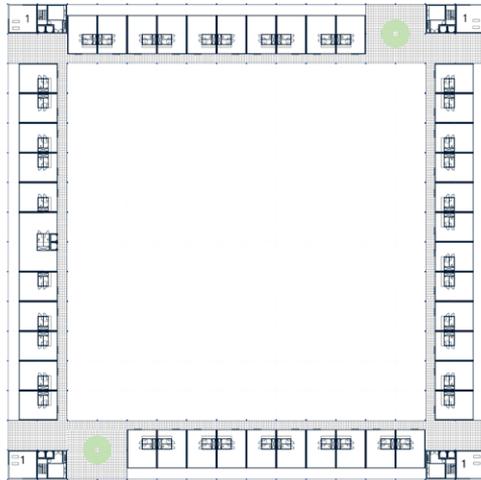

- 1. industrial cleaning room

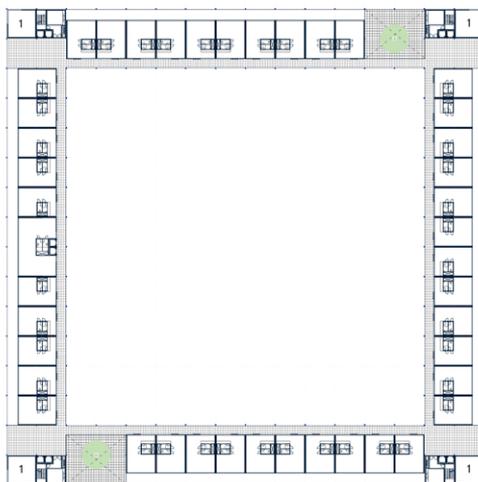

1. industrial cleaning room

Section I-I 1-200




SCALE BAR 1:200
 0 10m 20m


- 1. home-office
- 2. hotel exhibition

- 4. hotel lobby
- 5. cafe
- 6. passway

- 7. exhibition lobby
- 8. shopping center
- 9. electric car parking

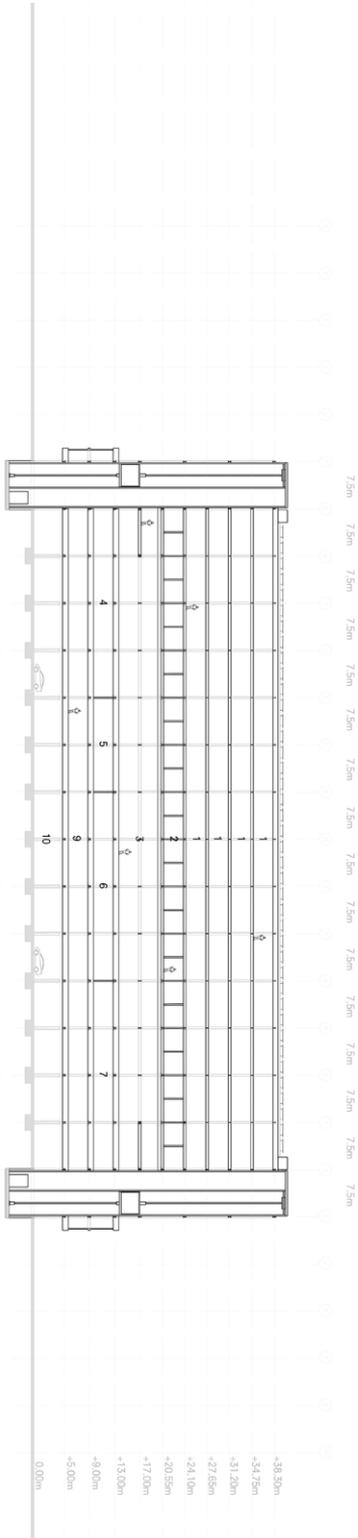



Fragment A 1-50

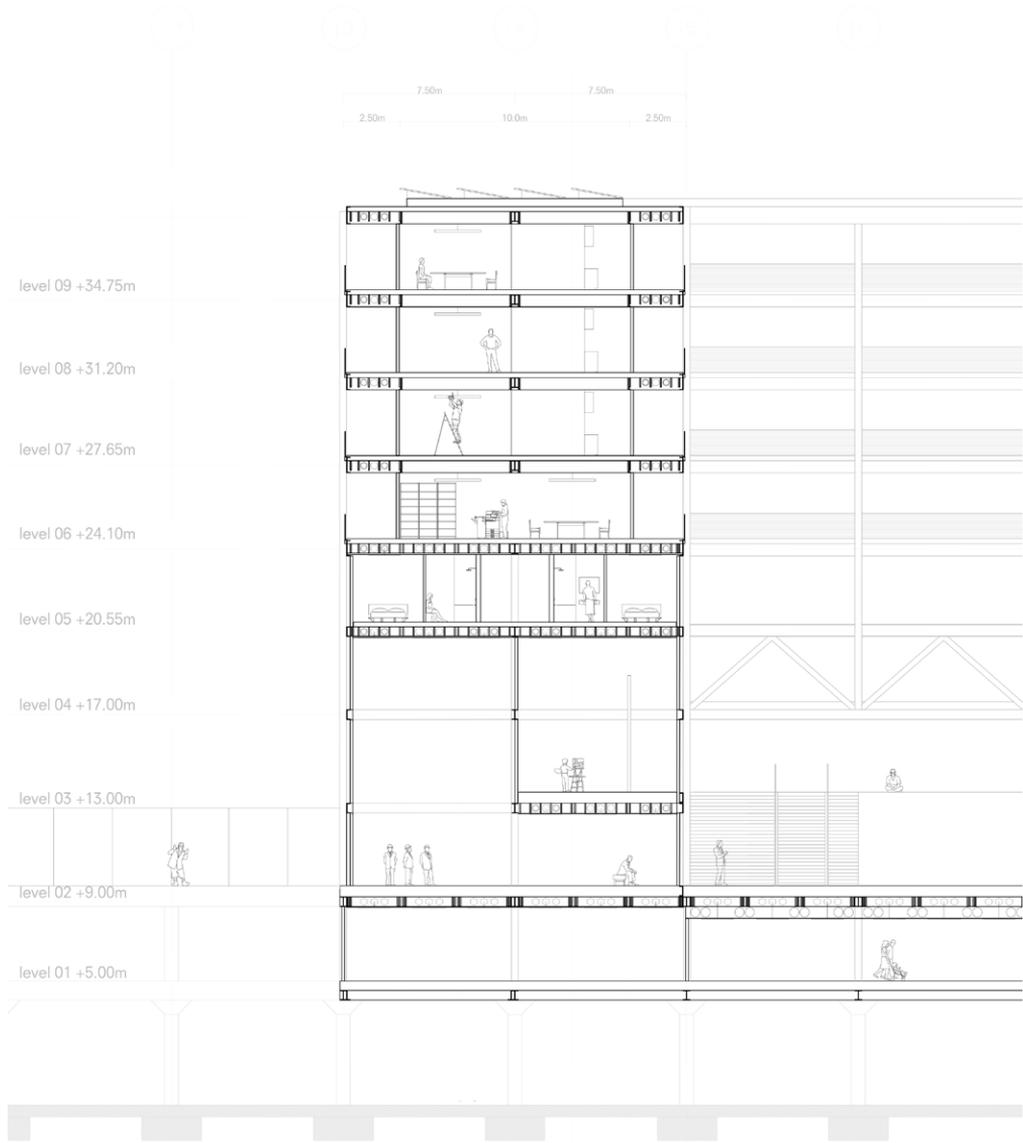

SCALE BAR 1:50






Fragment B 1-50

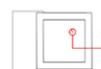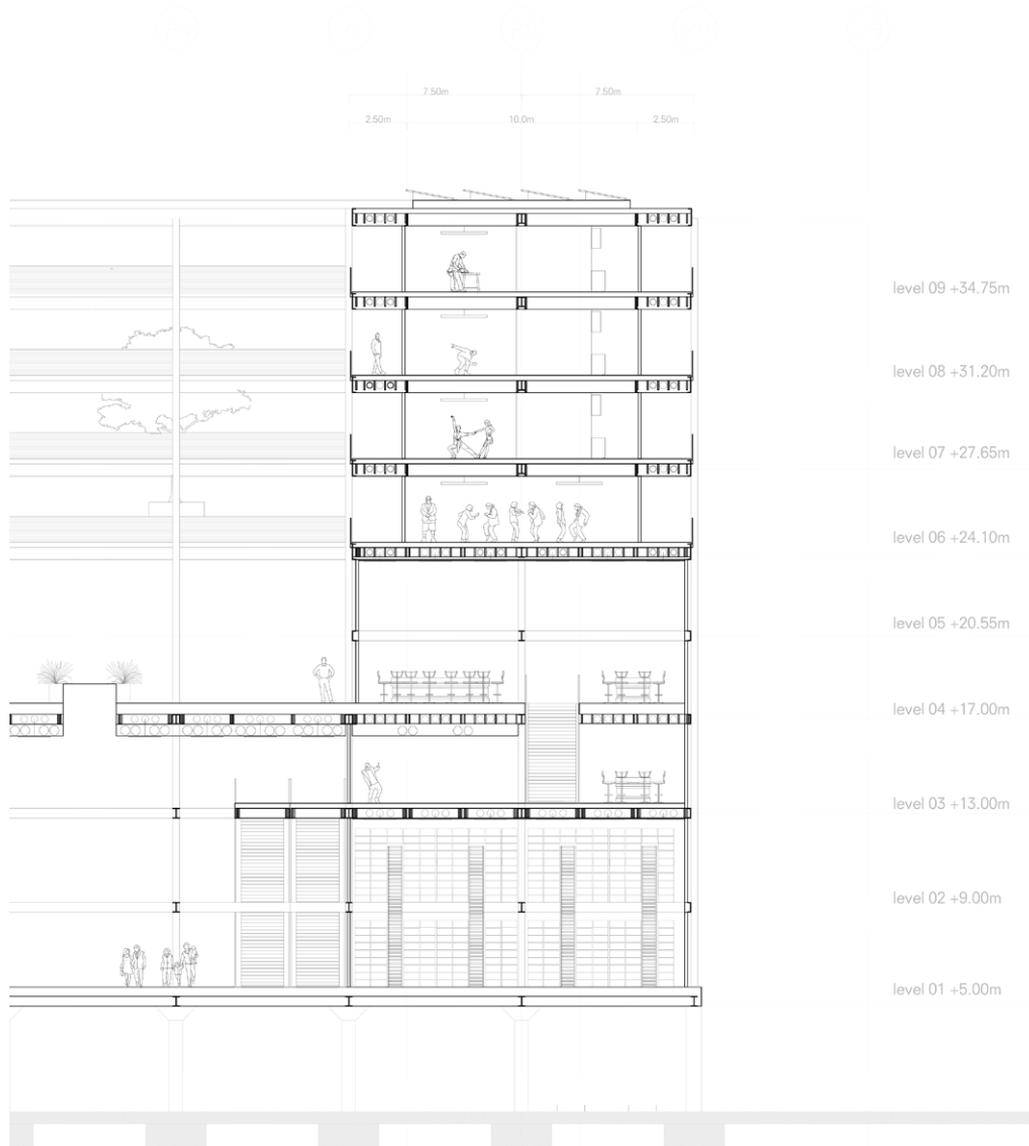

SCALE BAR 1:50




Envelope 1-20

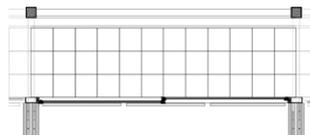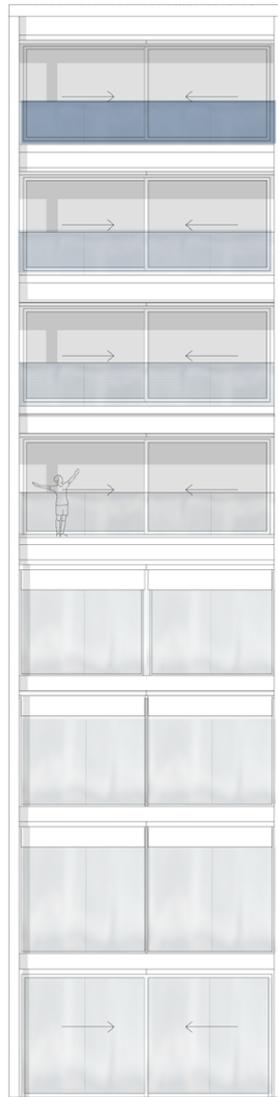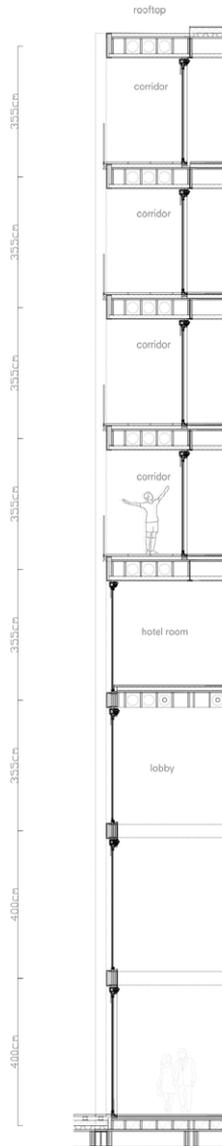


SCALE BAR 1:20
0 200cm 400cm


Detail A 1-5

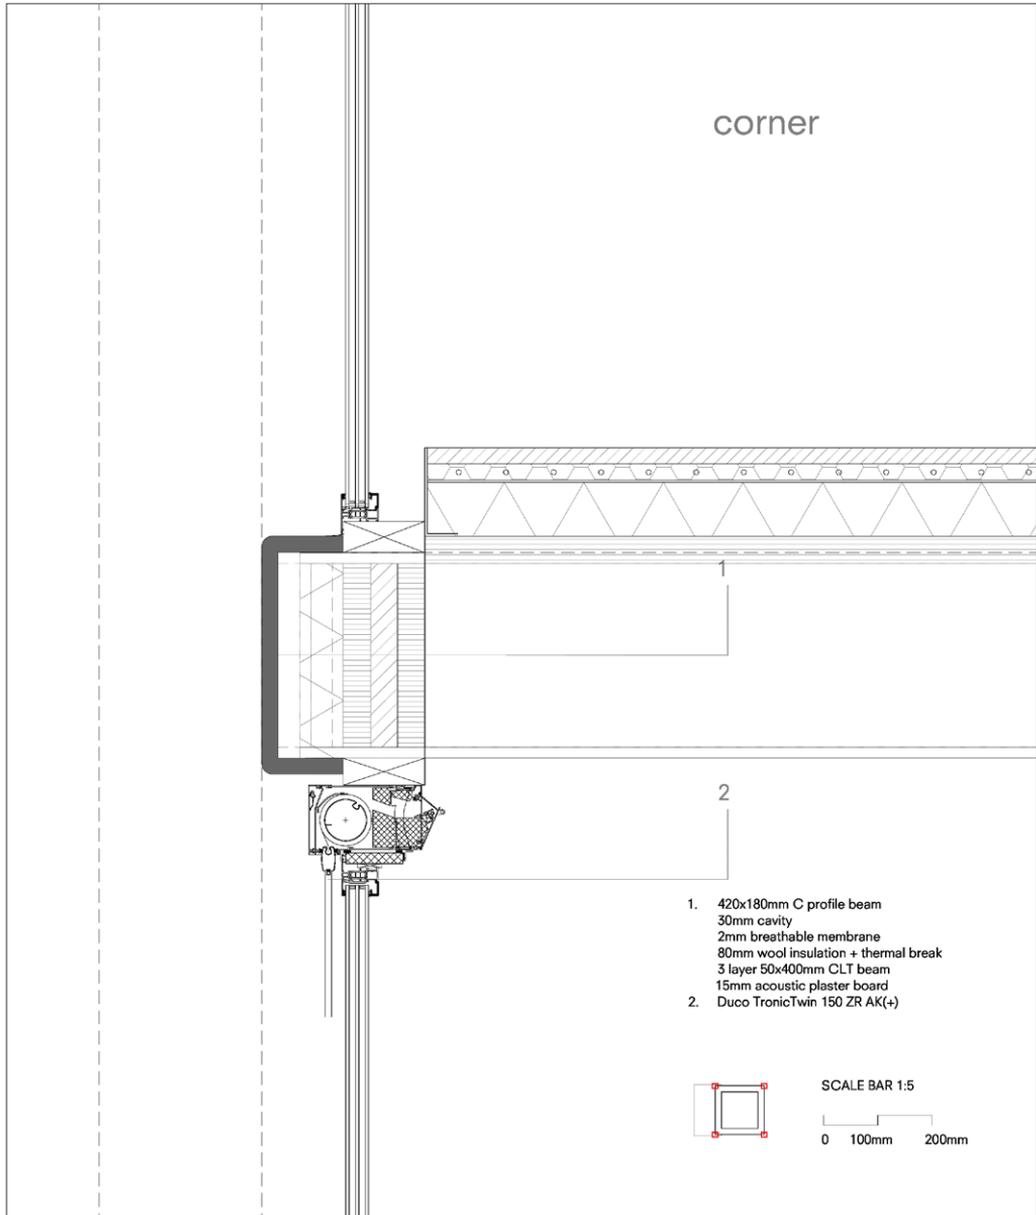


Detail B 1-5

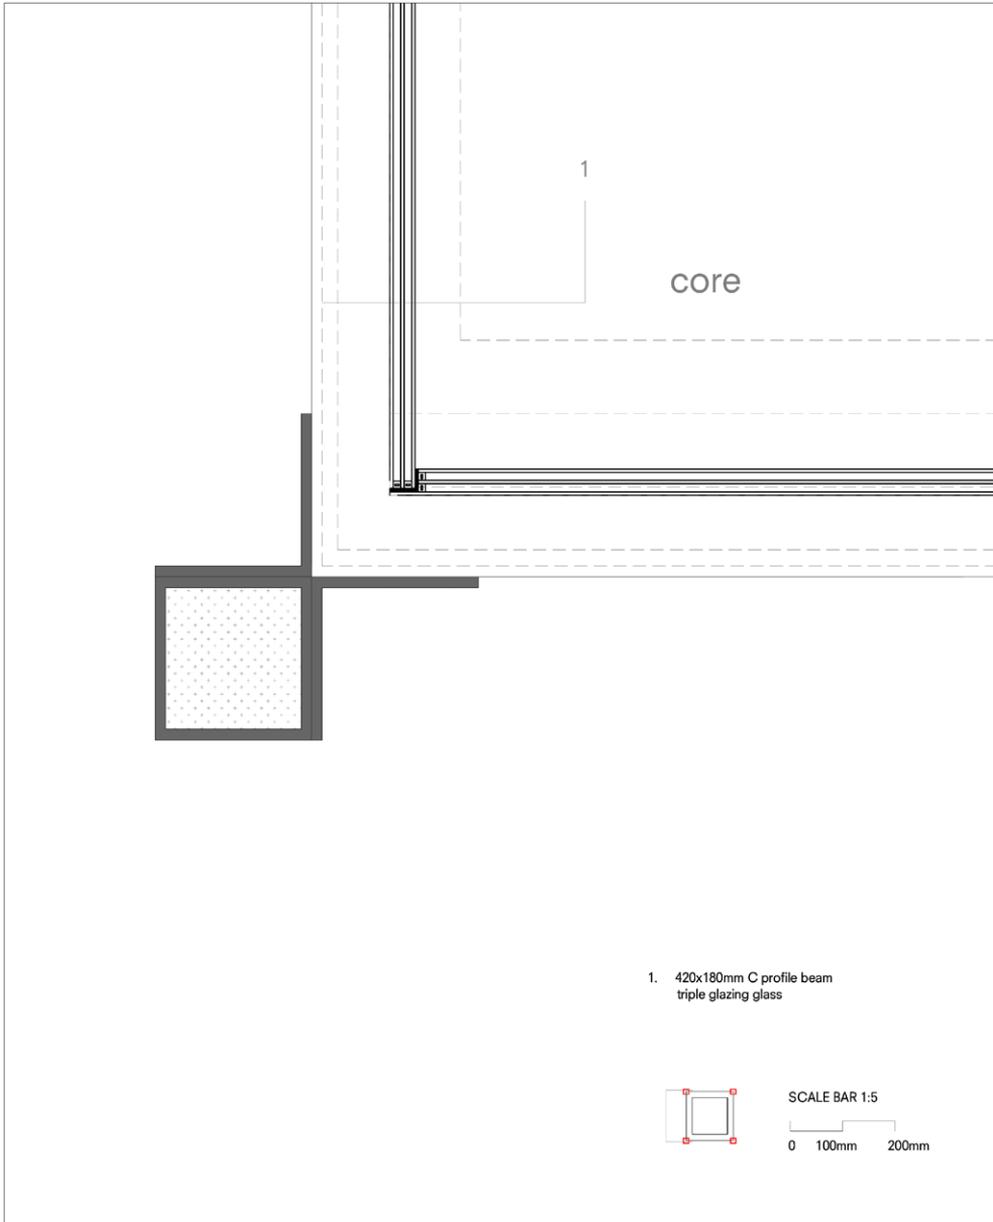

Detail C 1-5

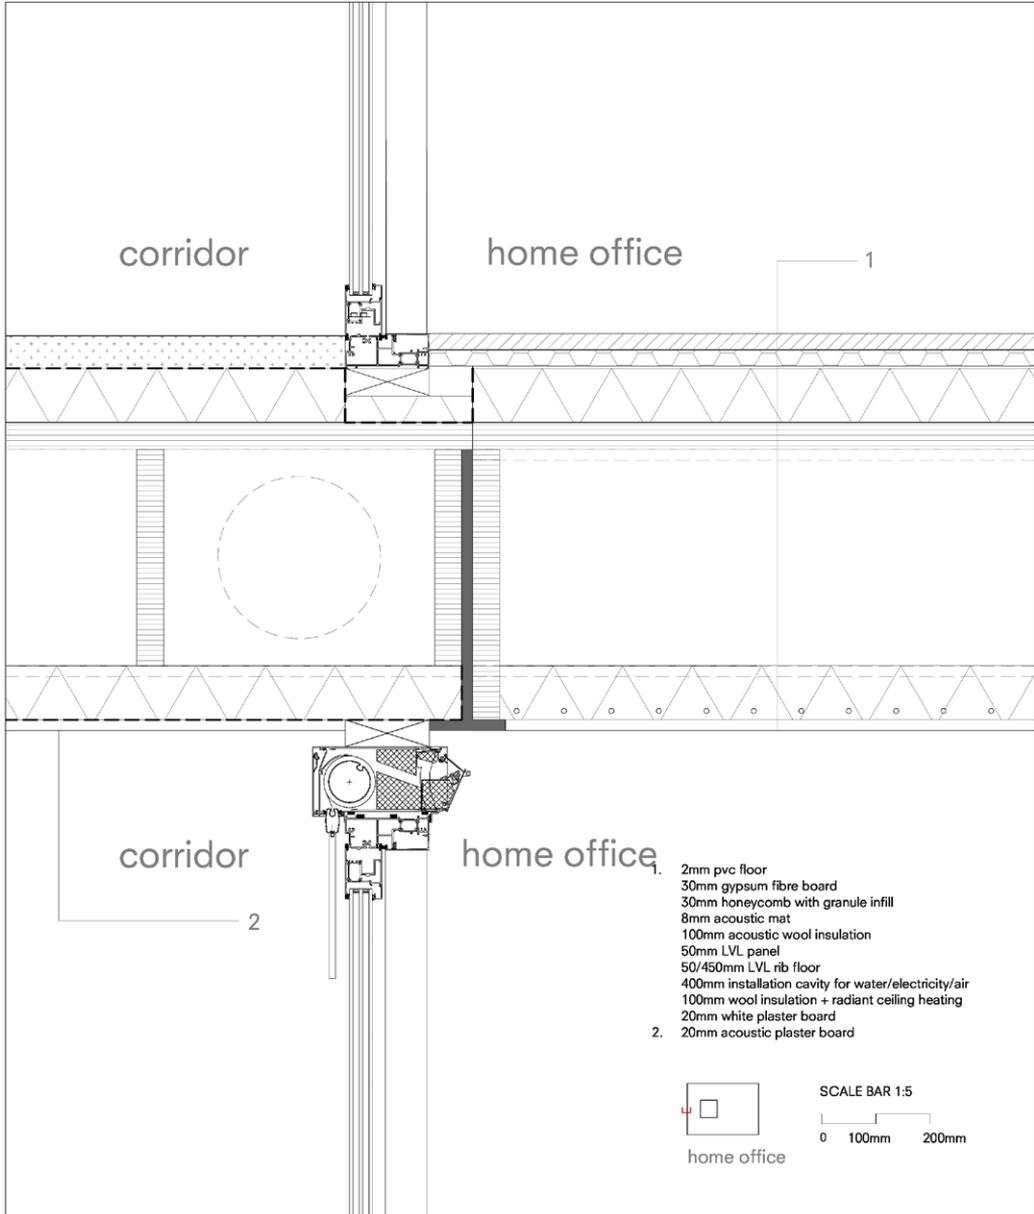

Detail D 1-5

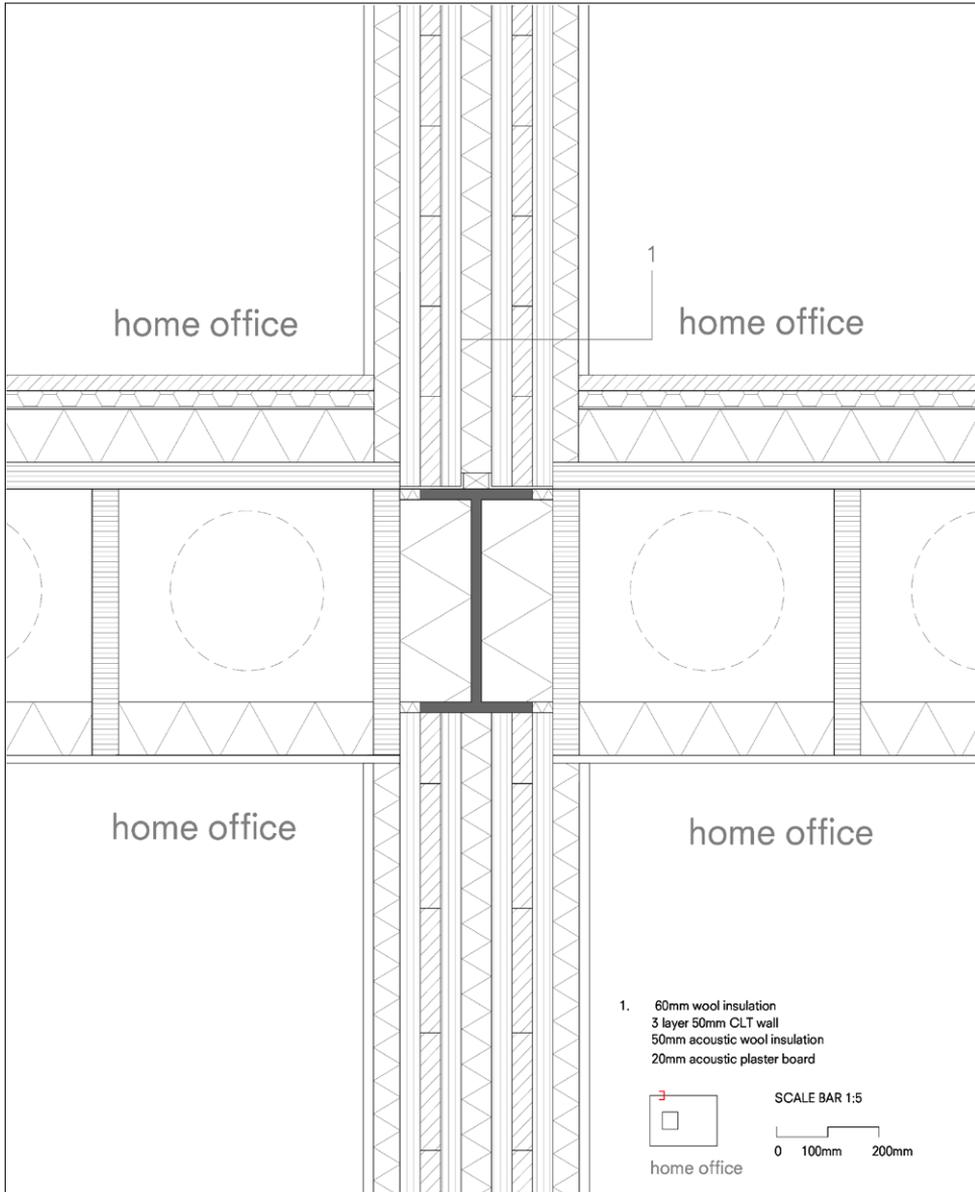

Detail E 1-5

