



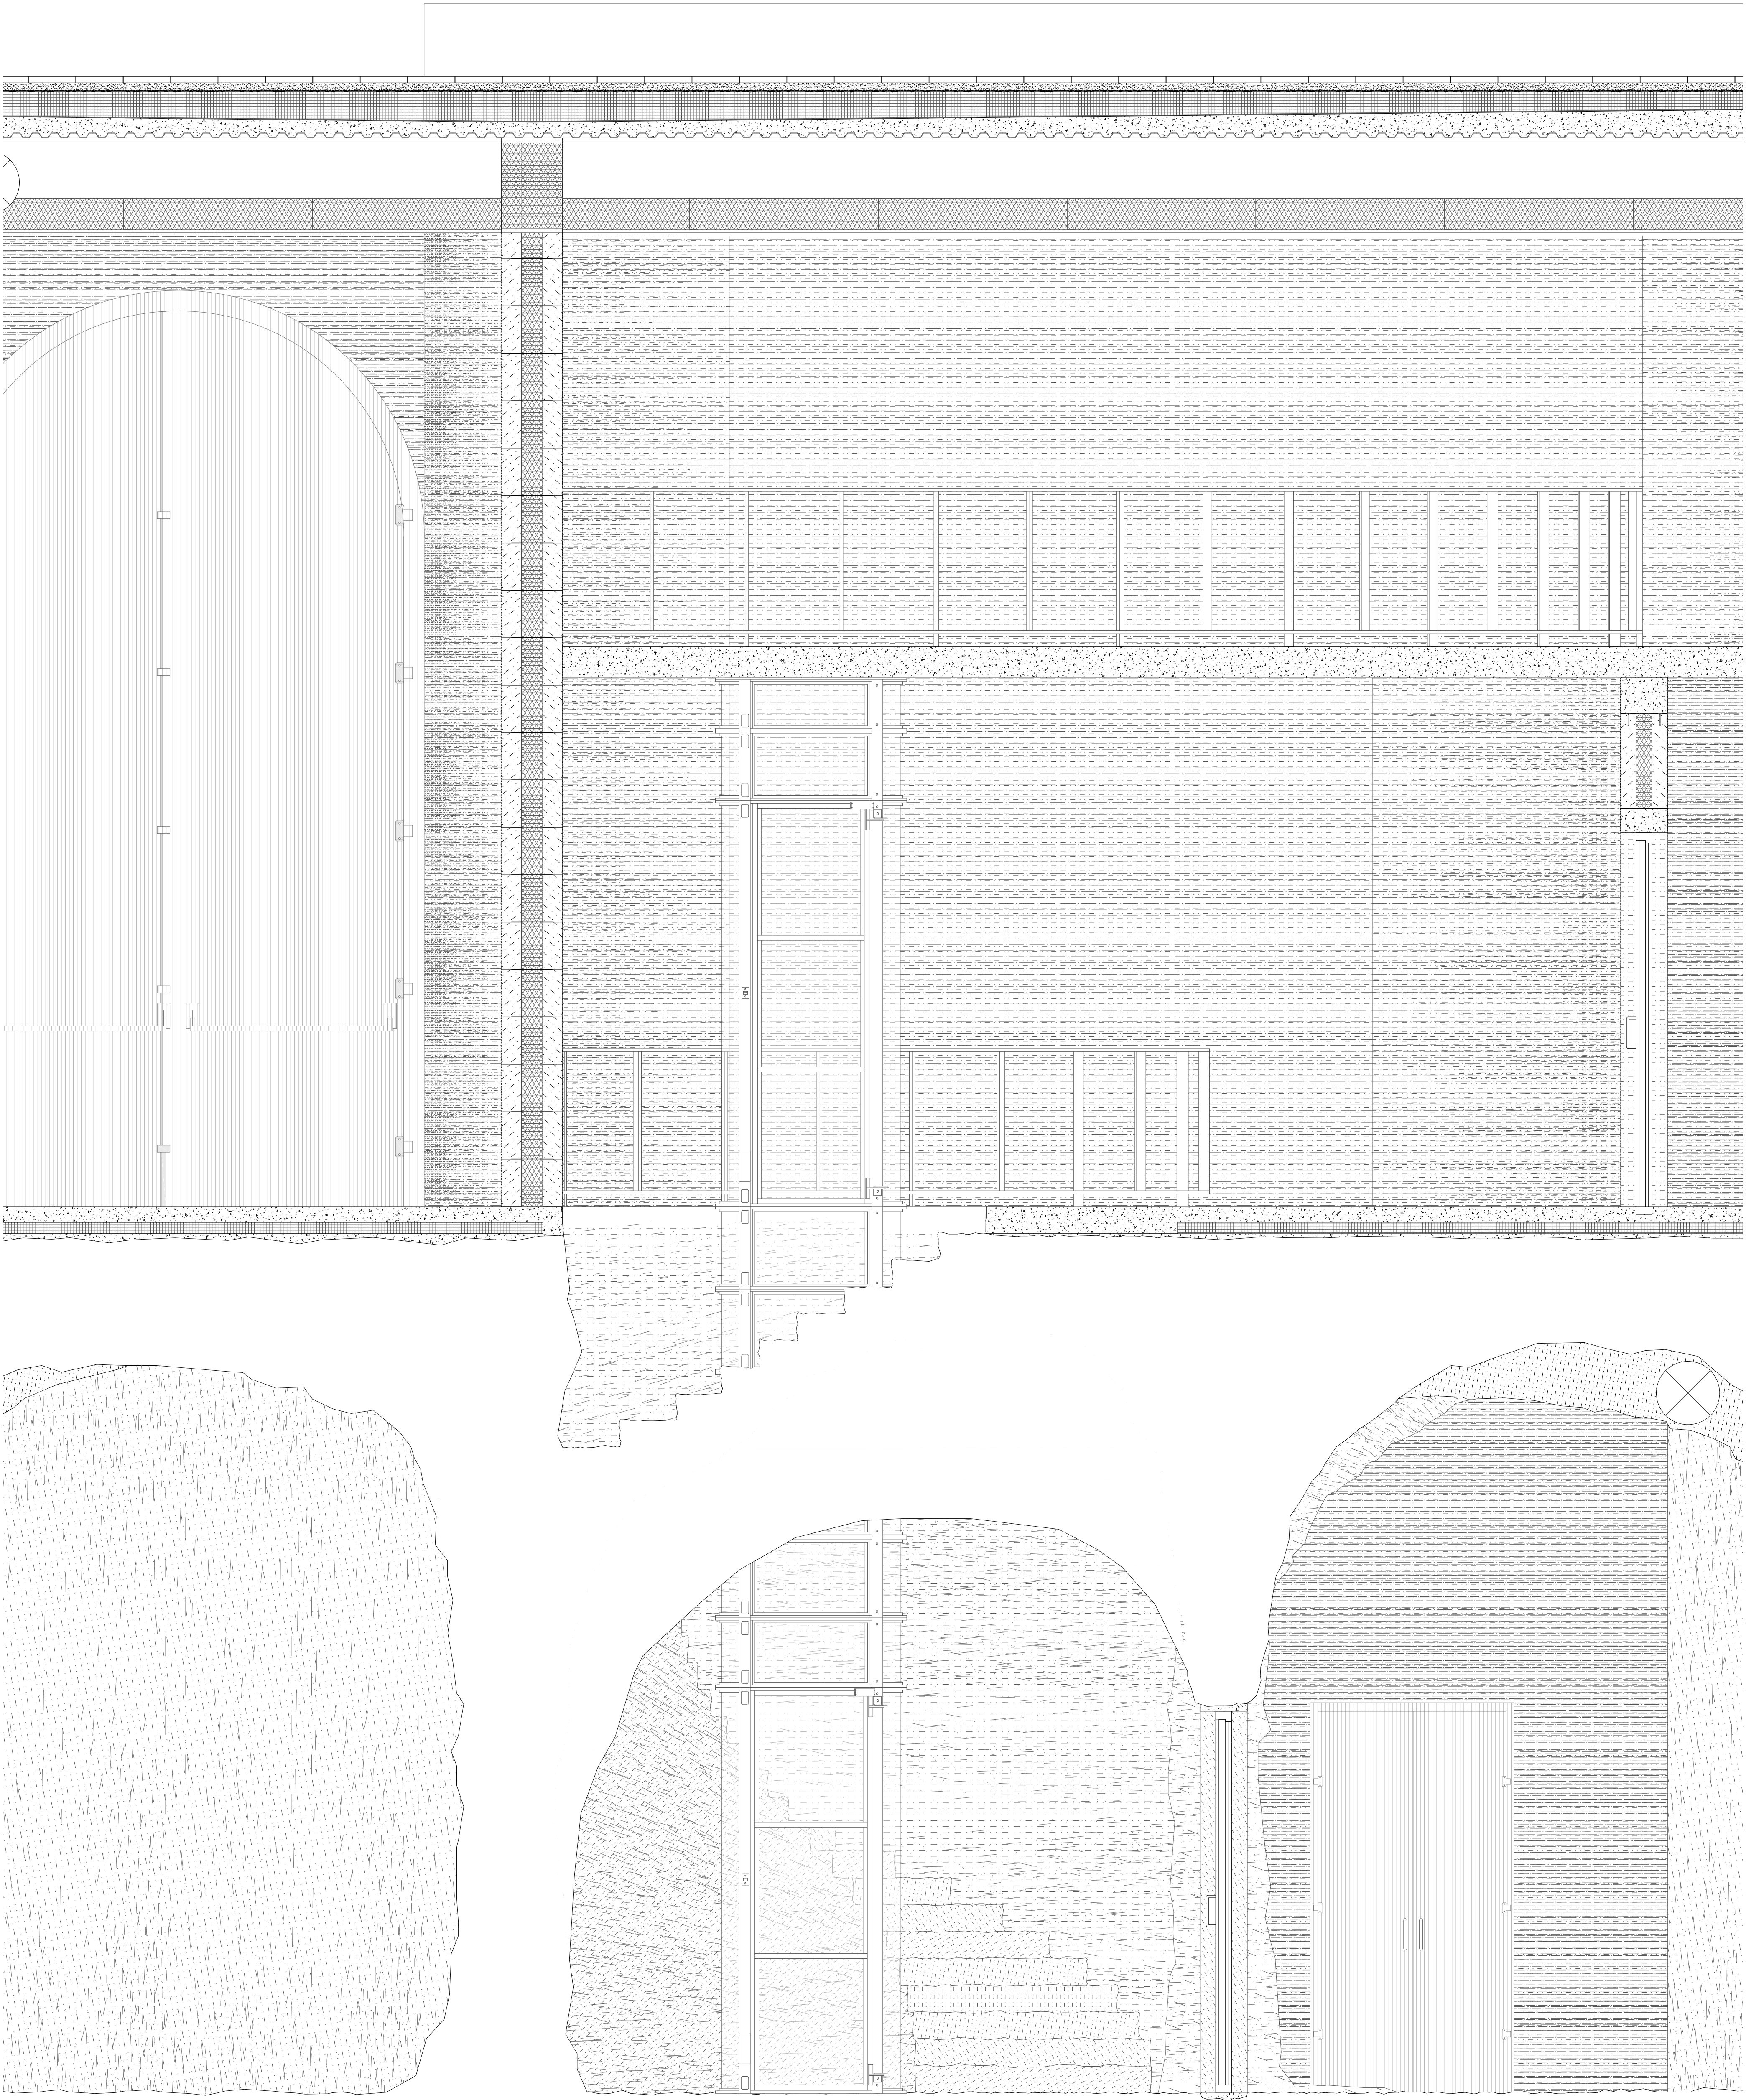

DETAIL

scale 1:20

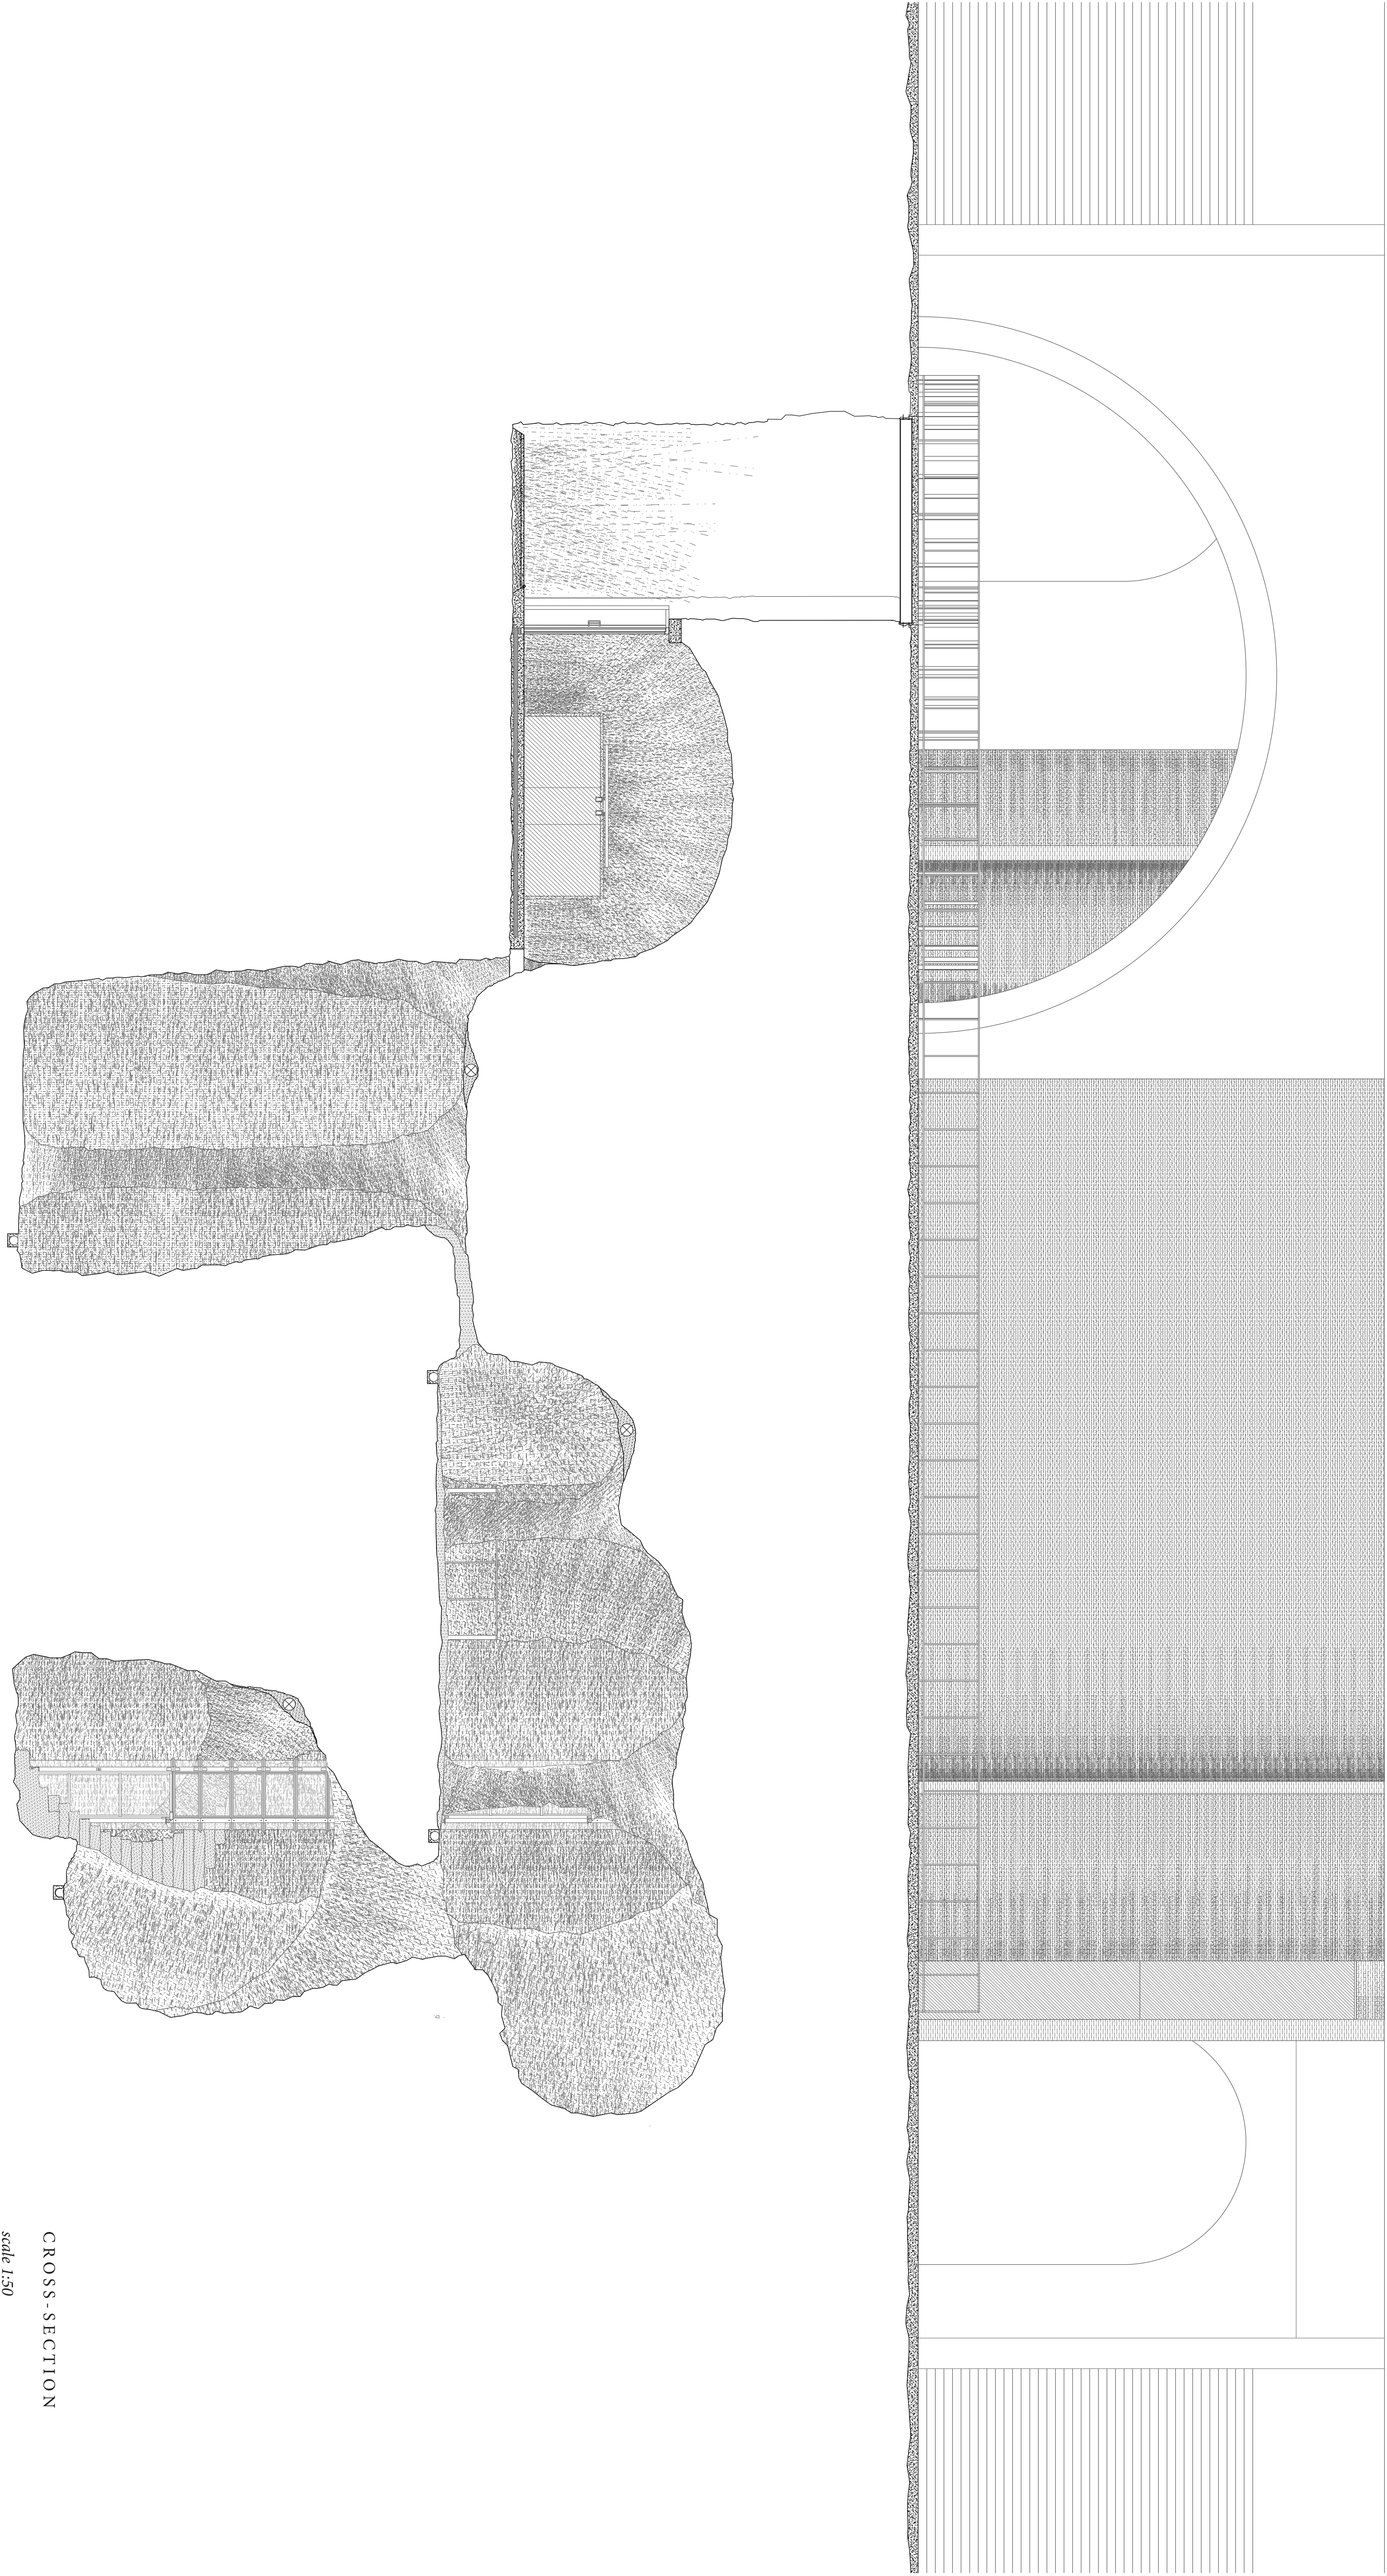

CROSS-SECTION

scale 1:50