


Floorplan 1:50

Sections


Front

Back


Floorplan 1:50

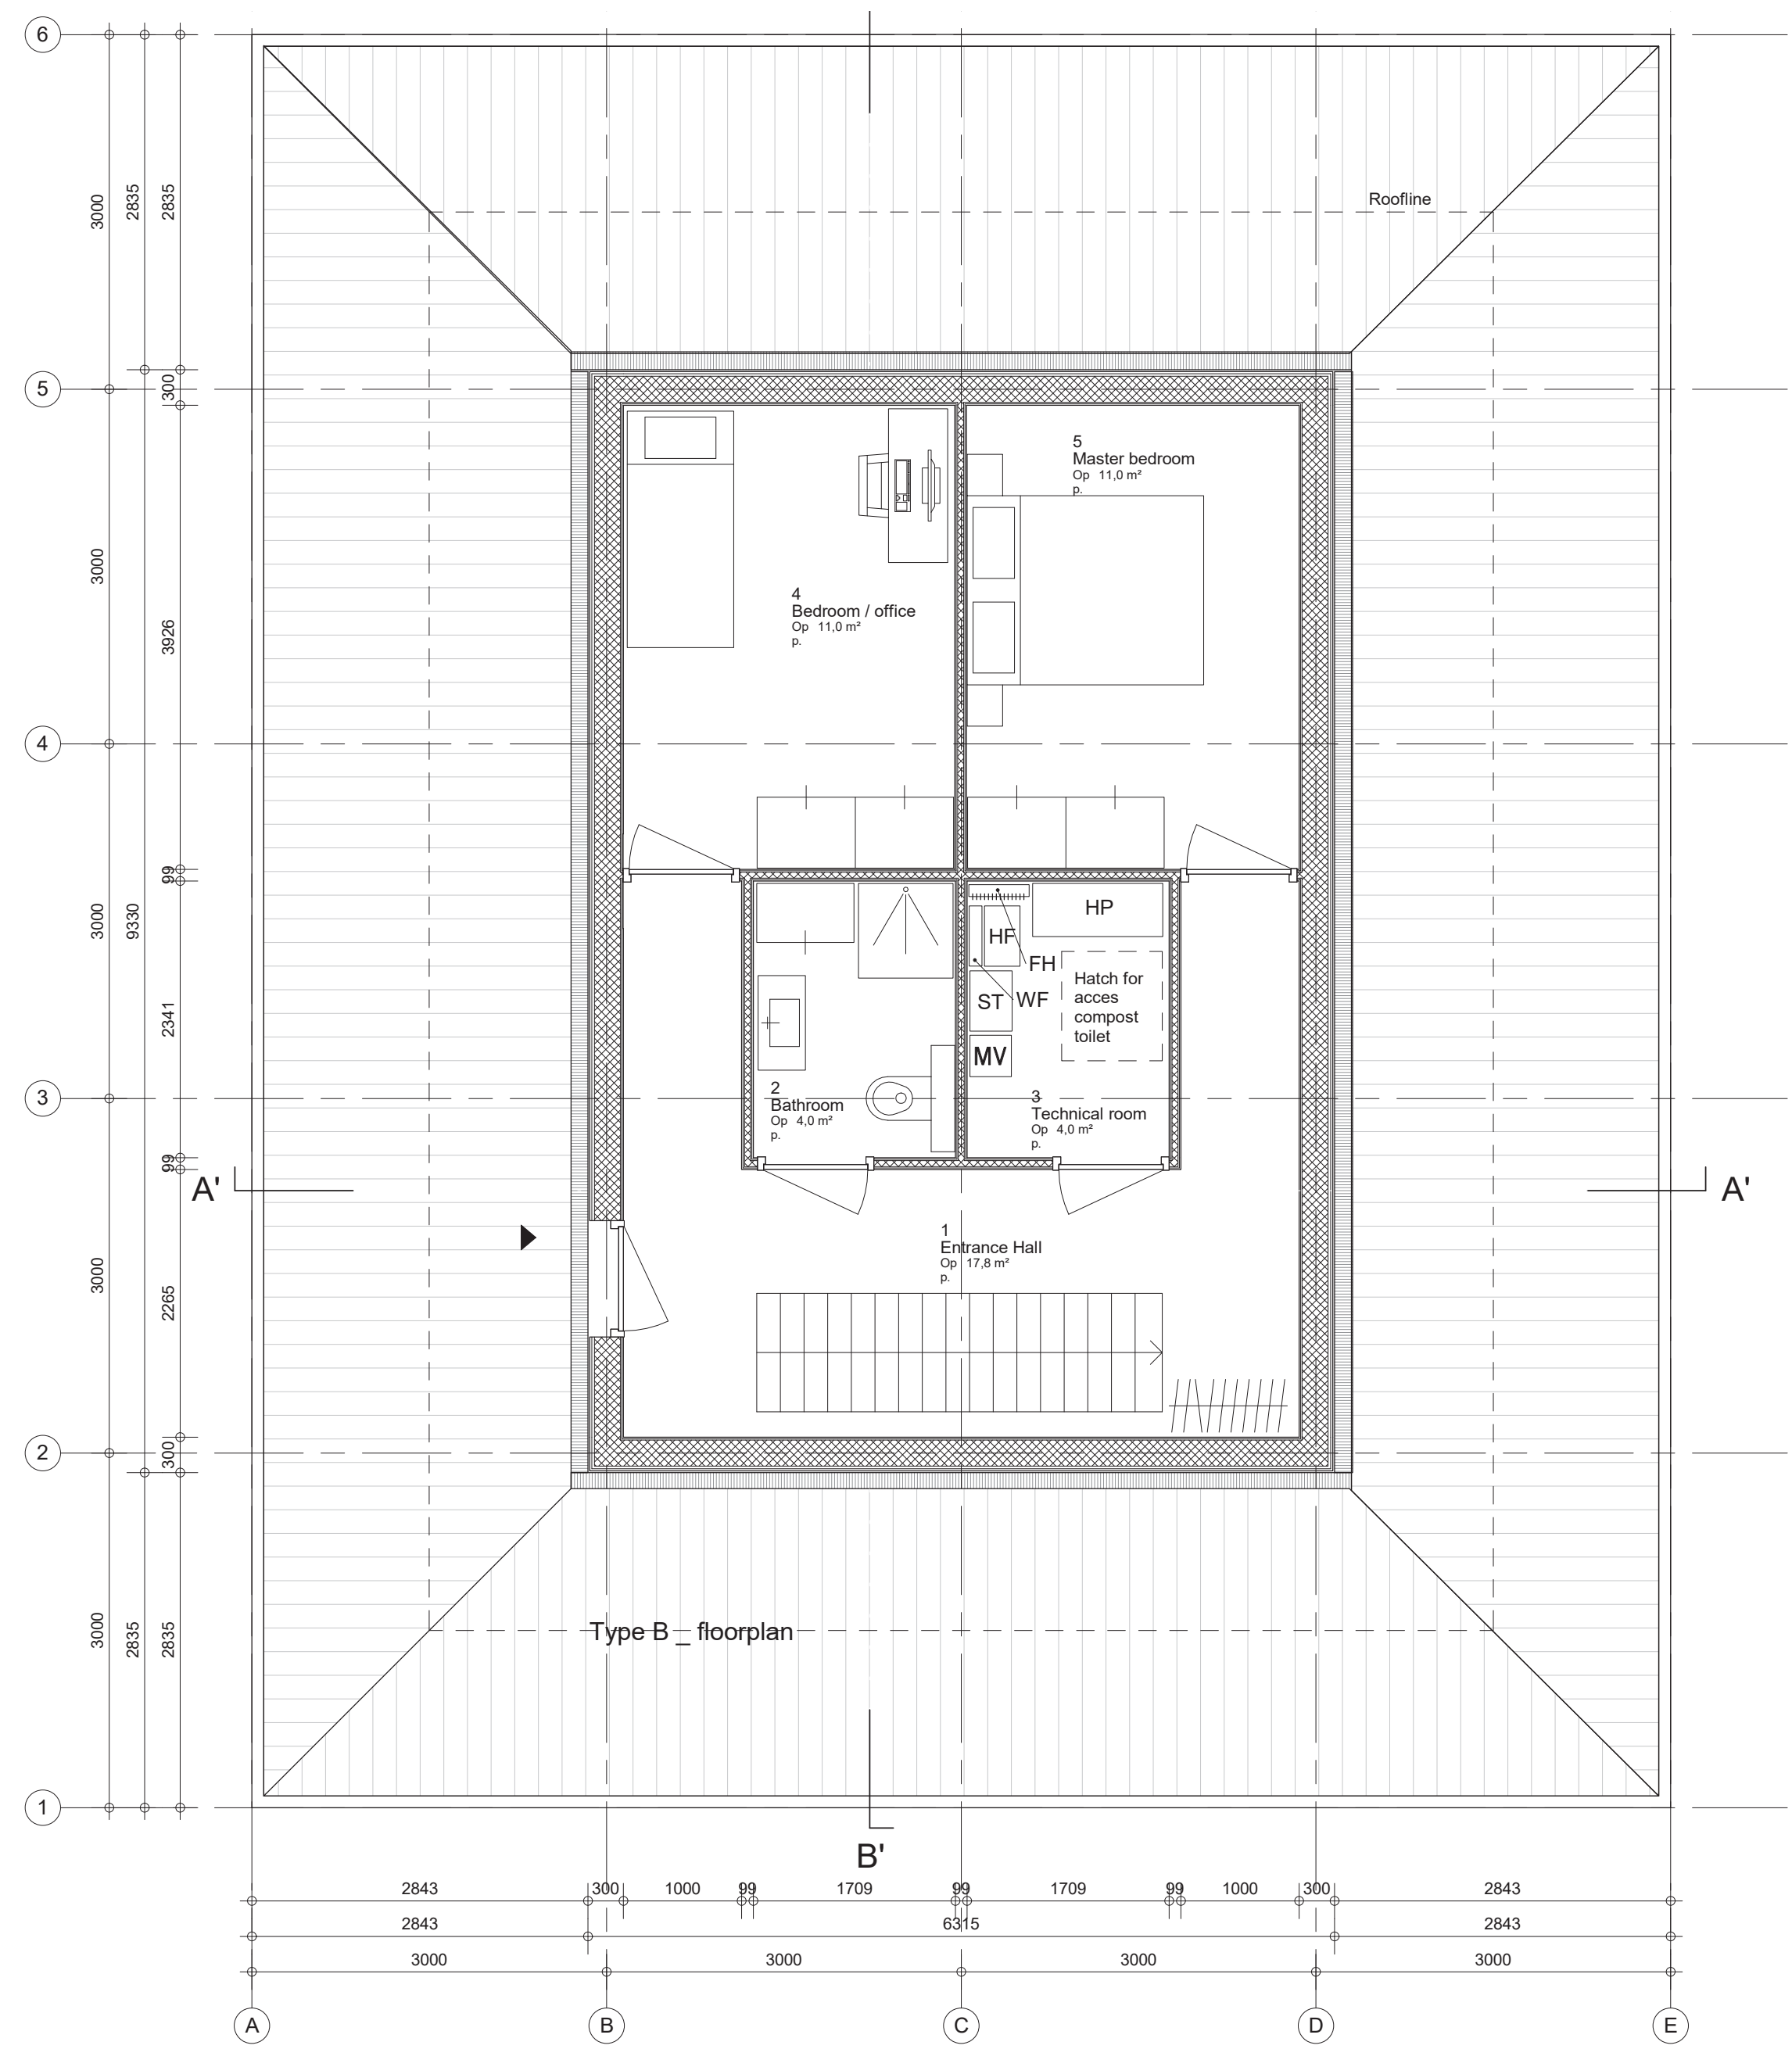


Section A

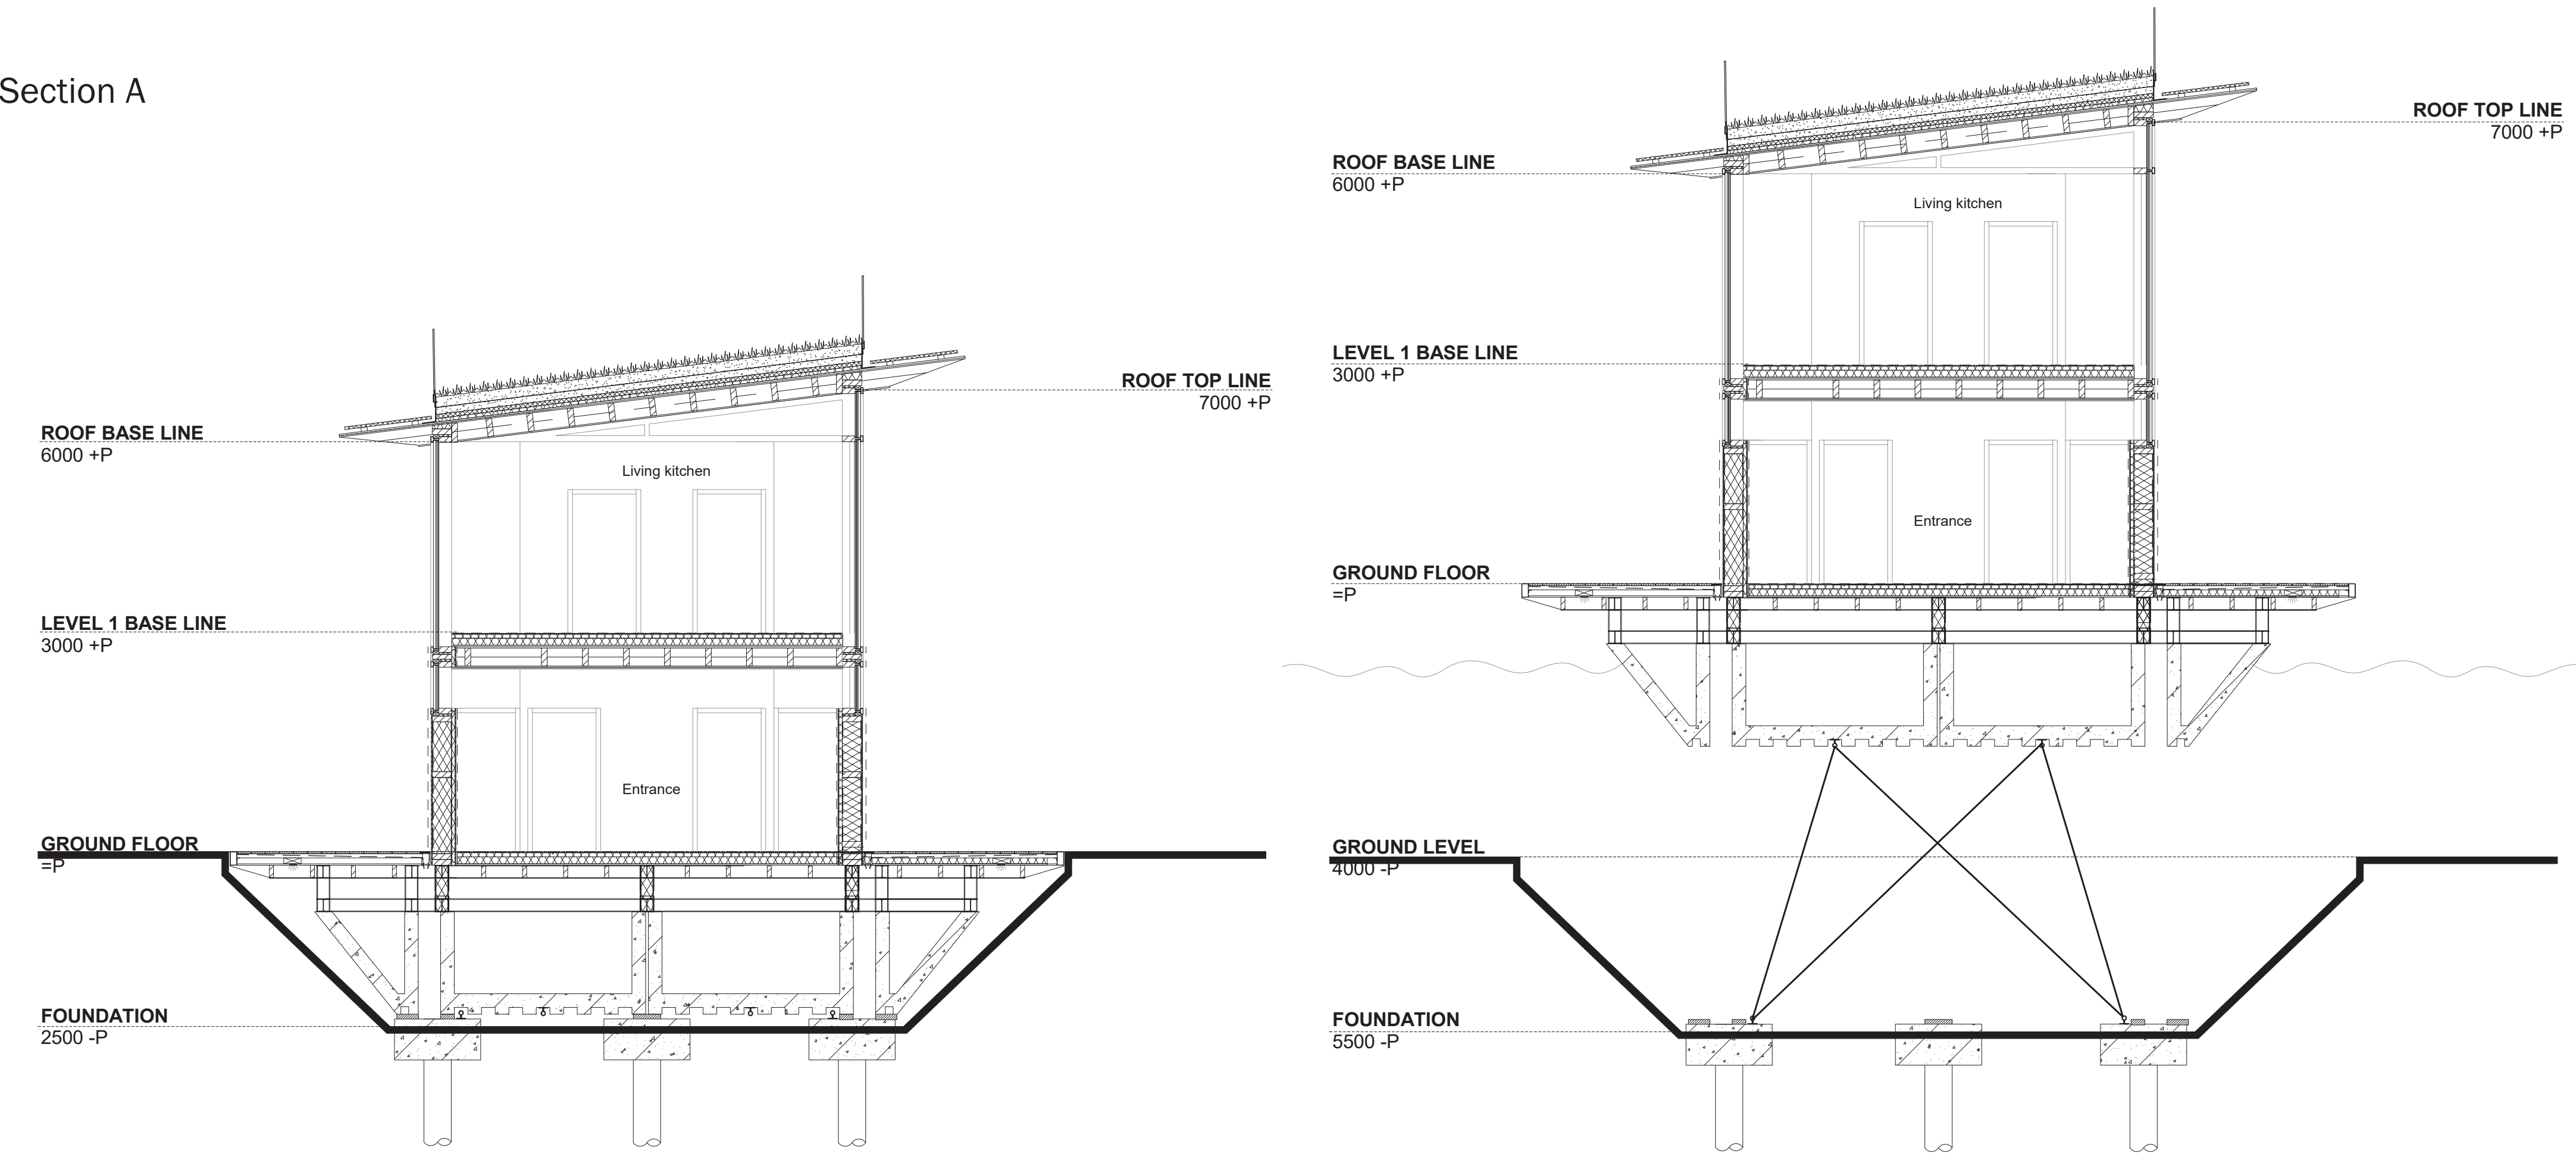

Elevations

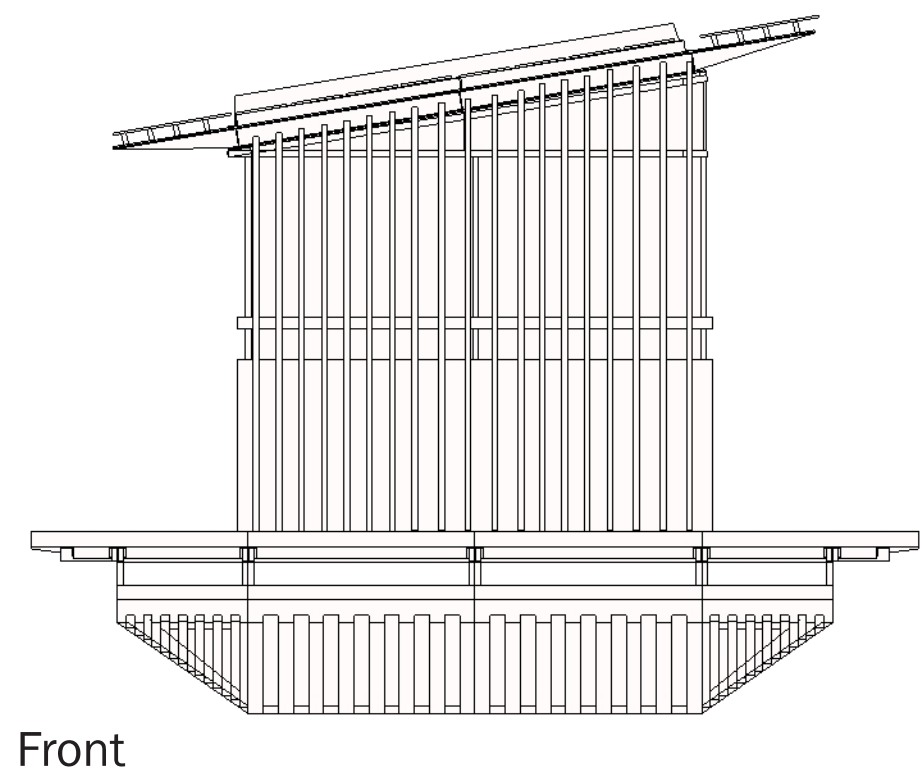

Front

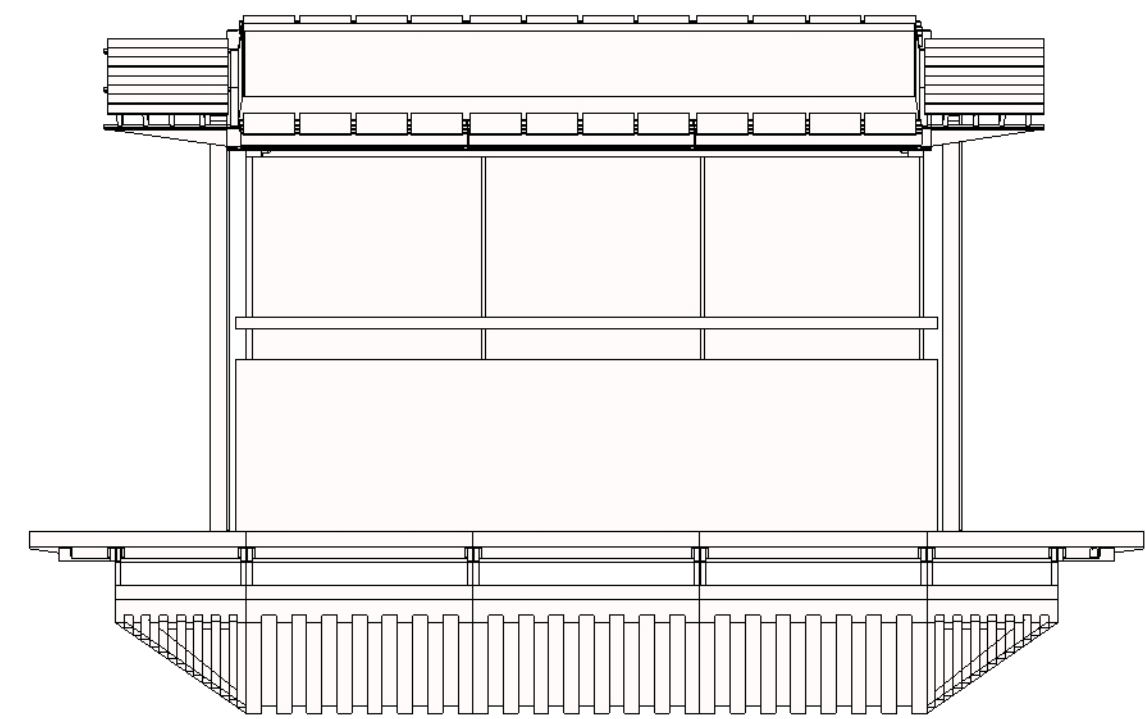


Left


Floorplan first floor 1:50





Floorplan 1:50

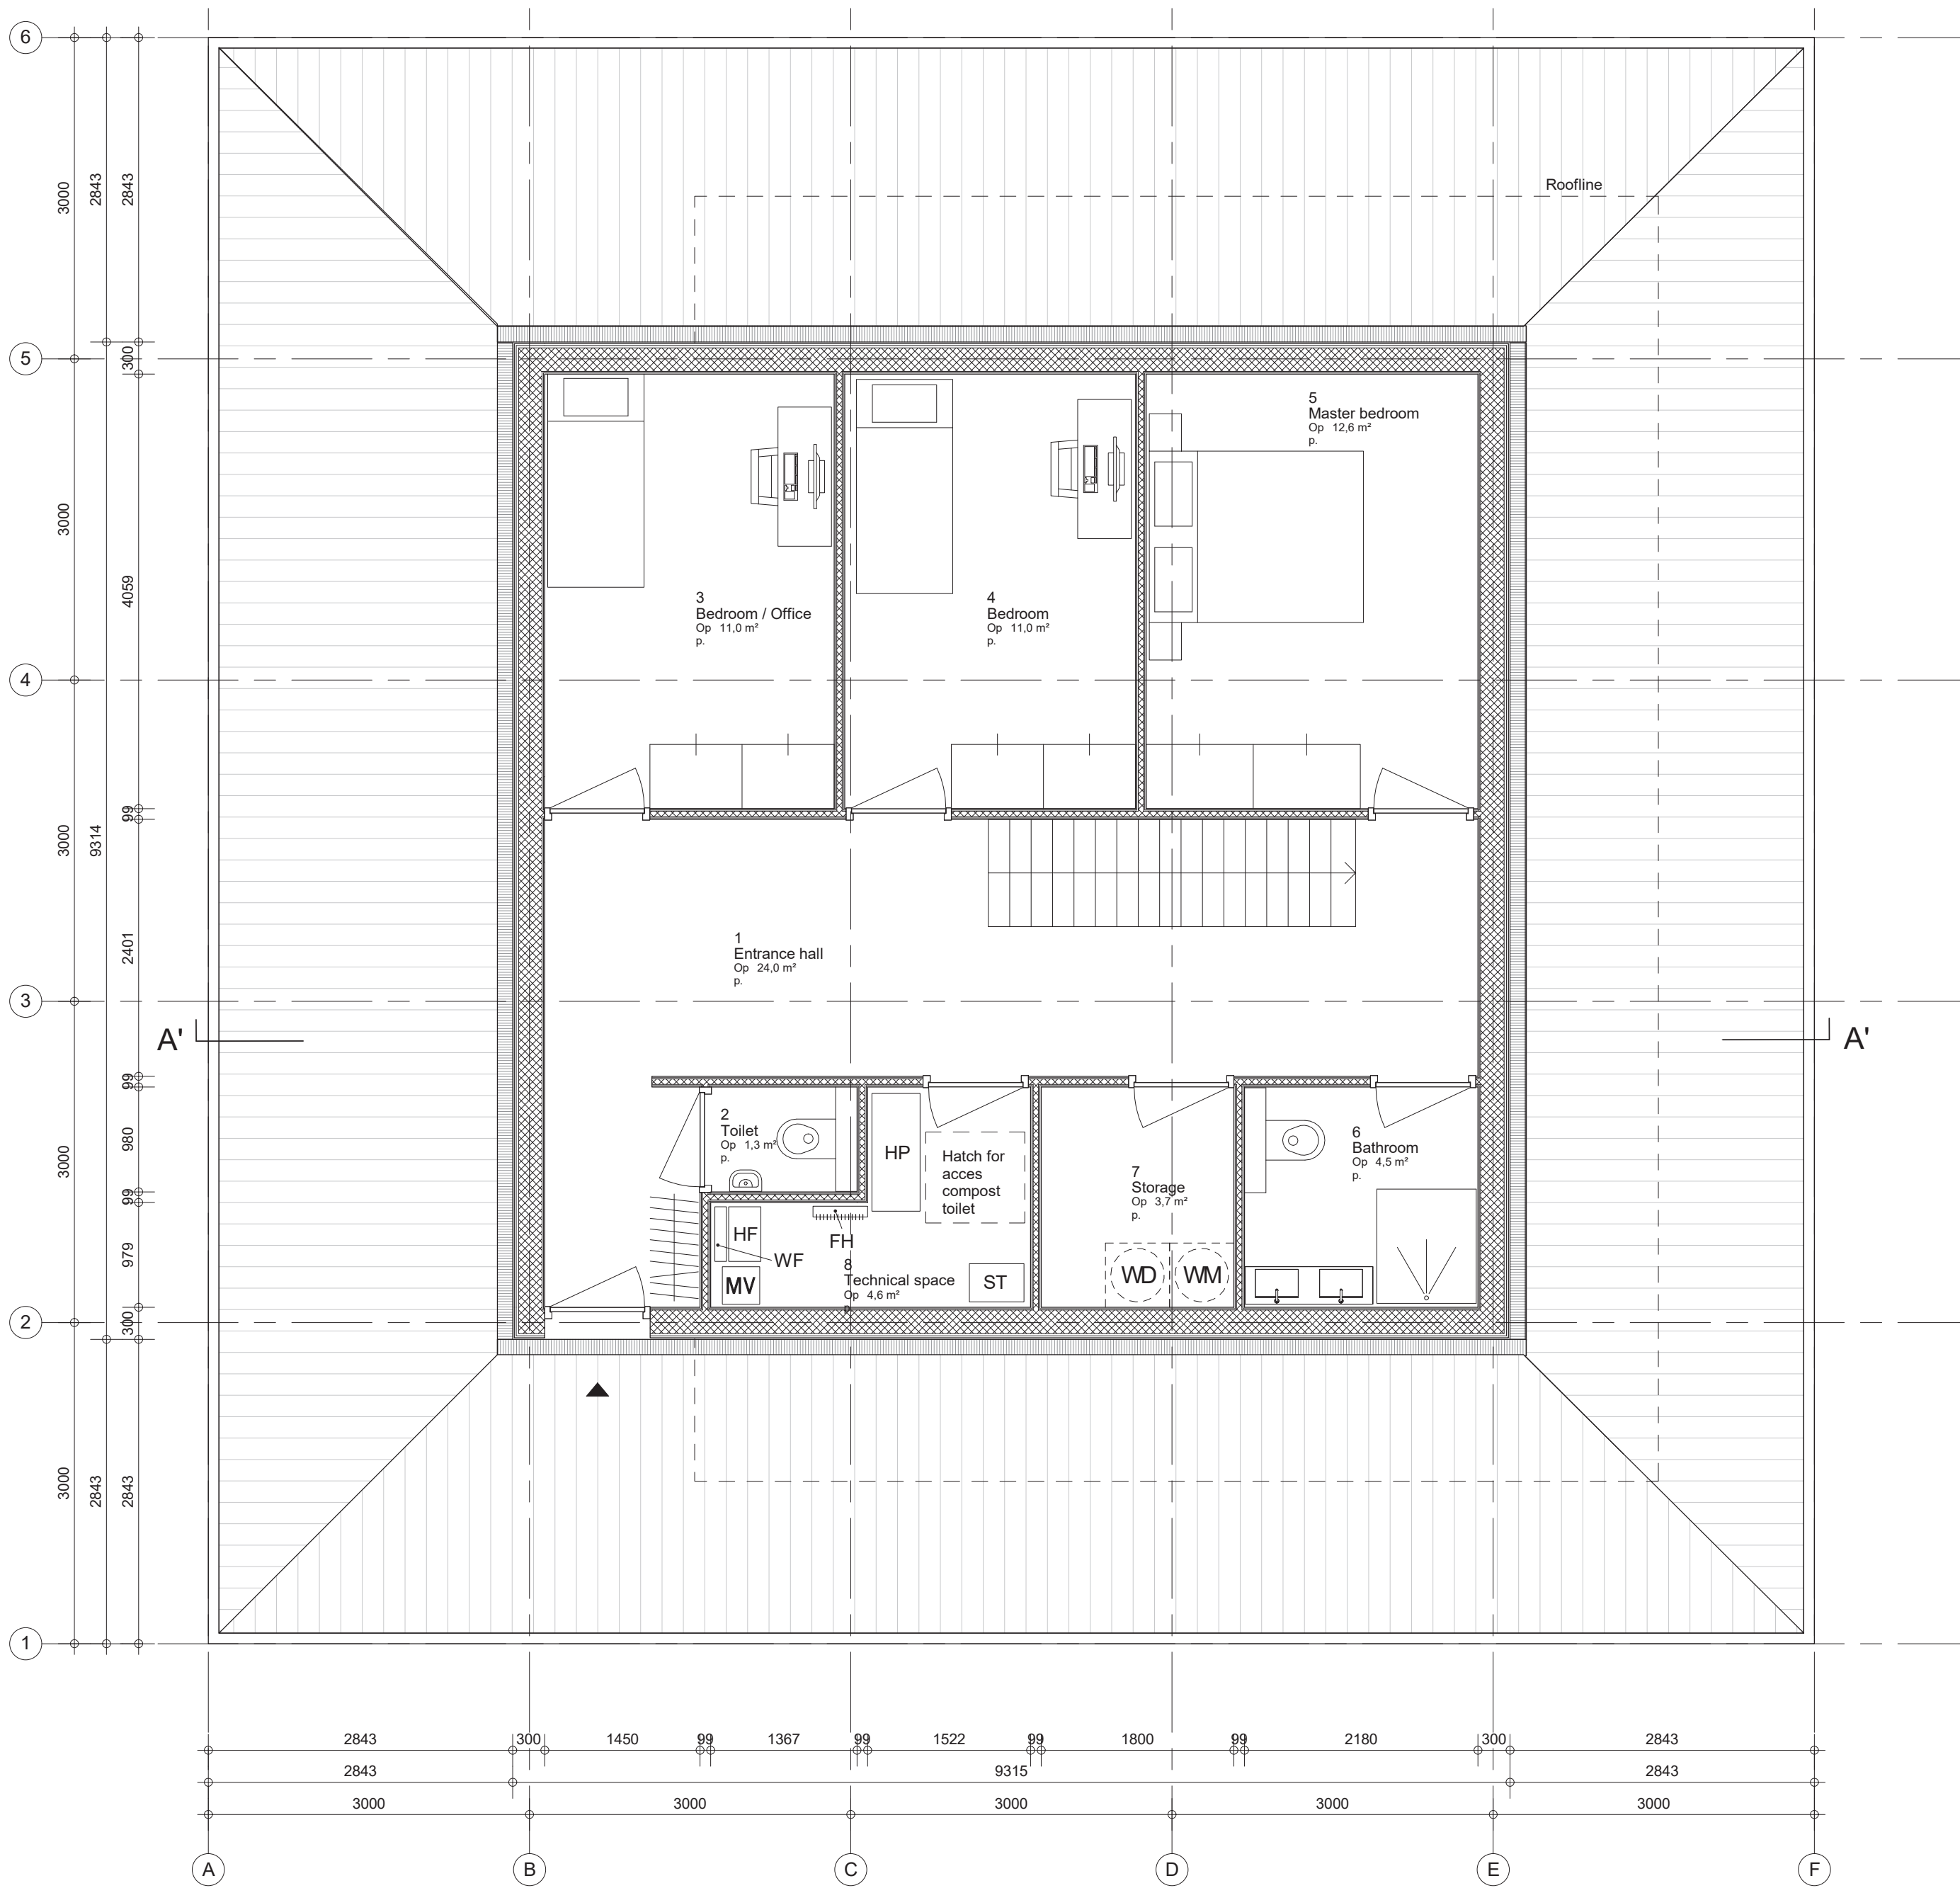


Section

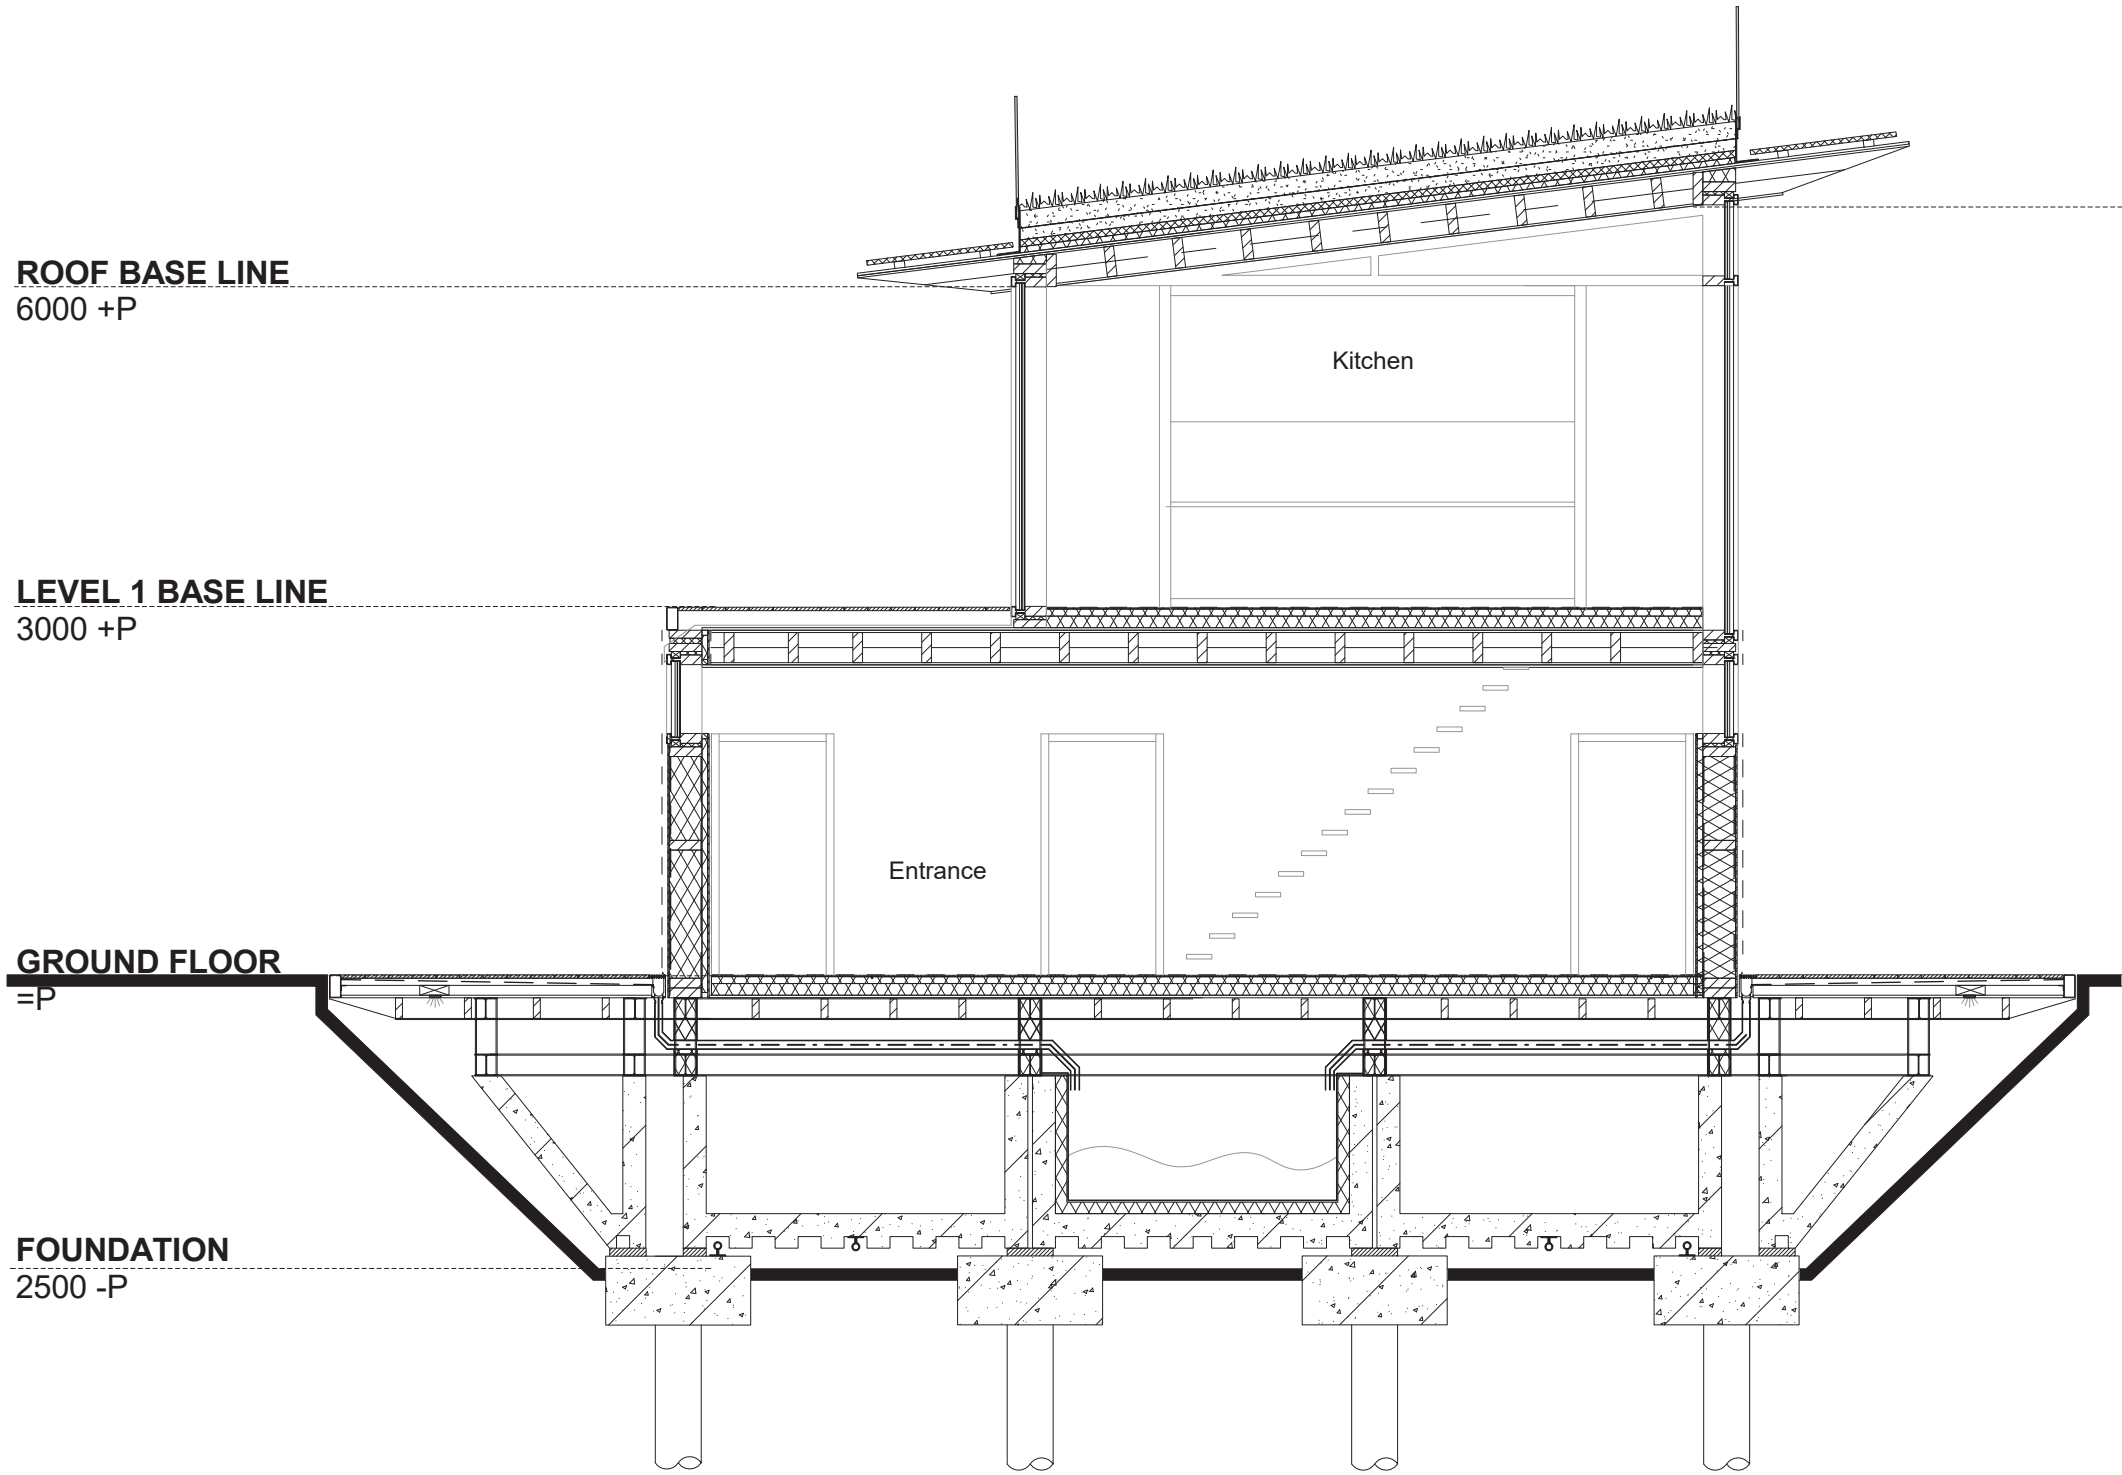


Elevations

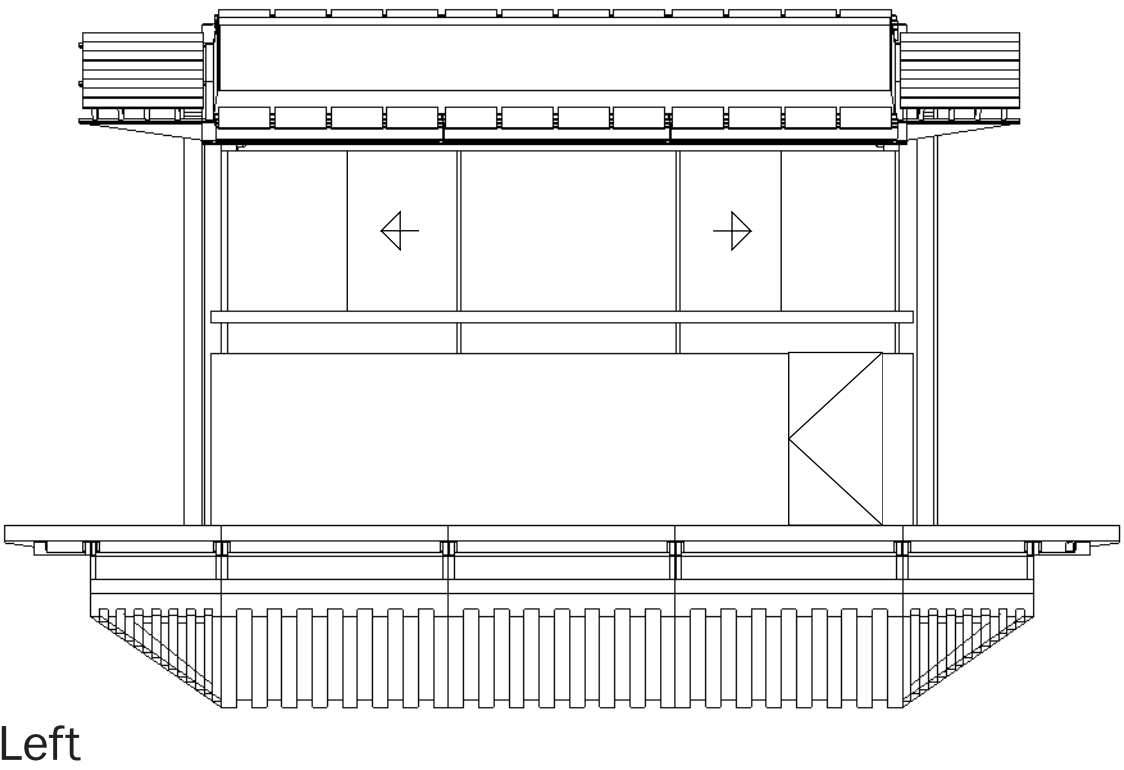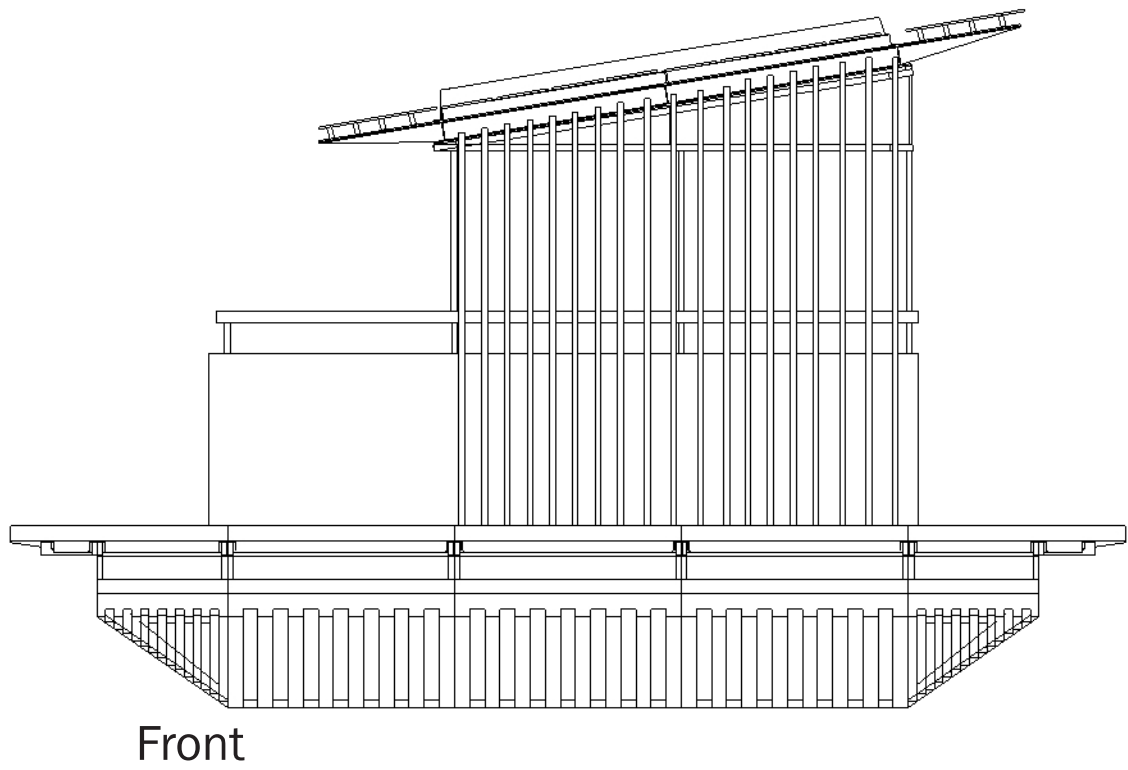

Floorplan first floor 1:50

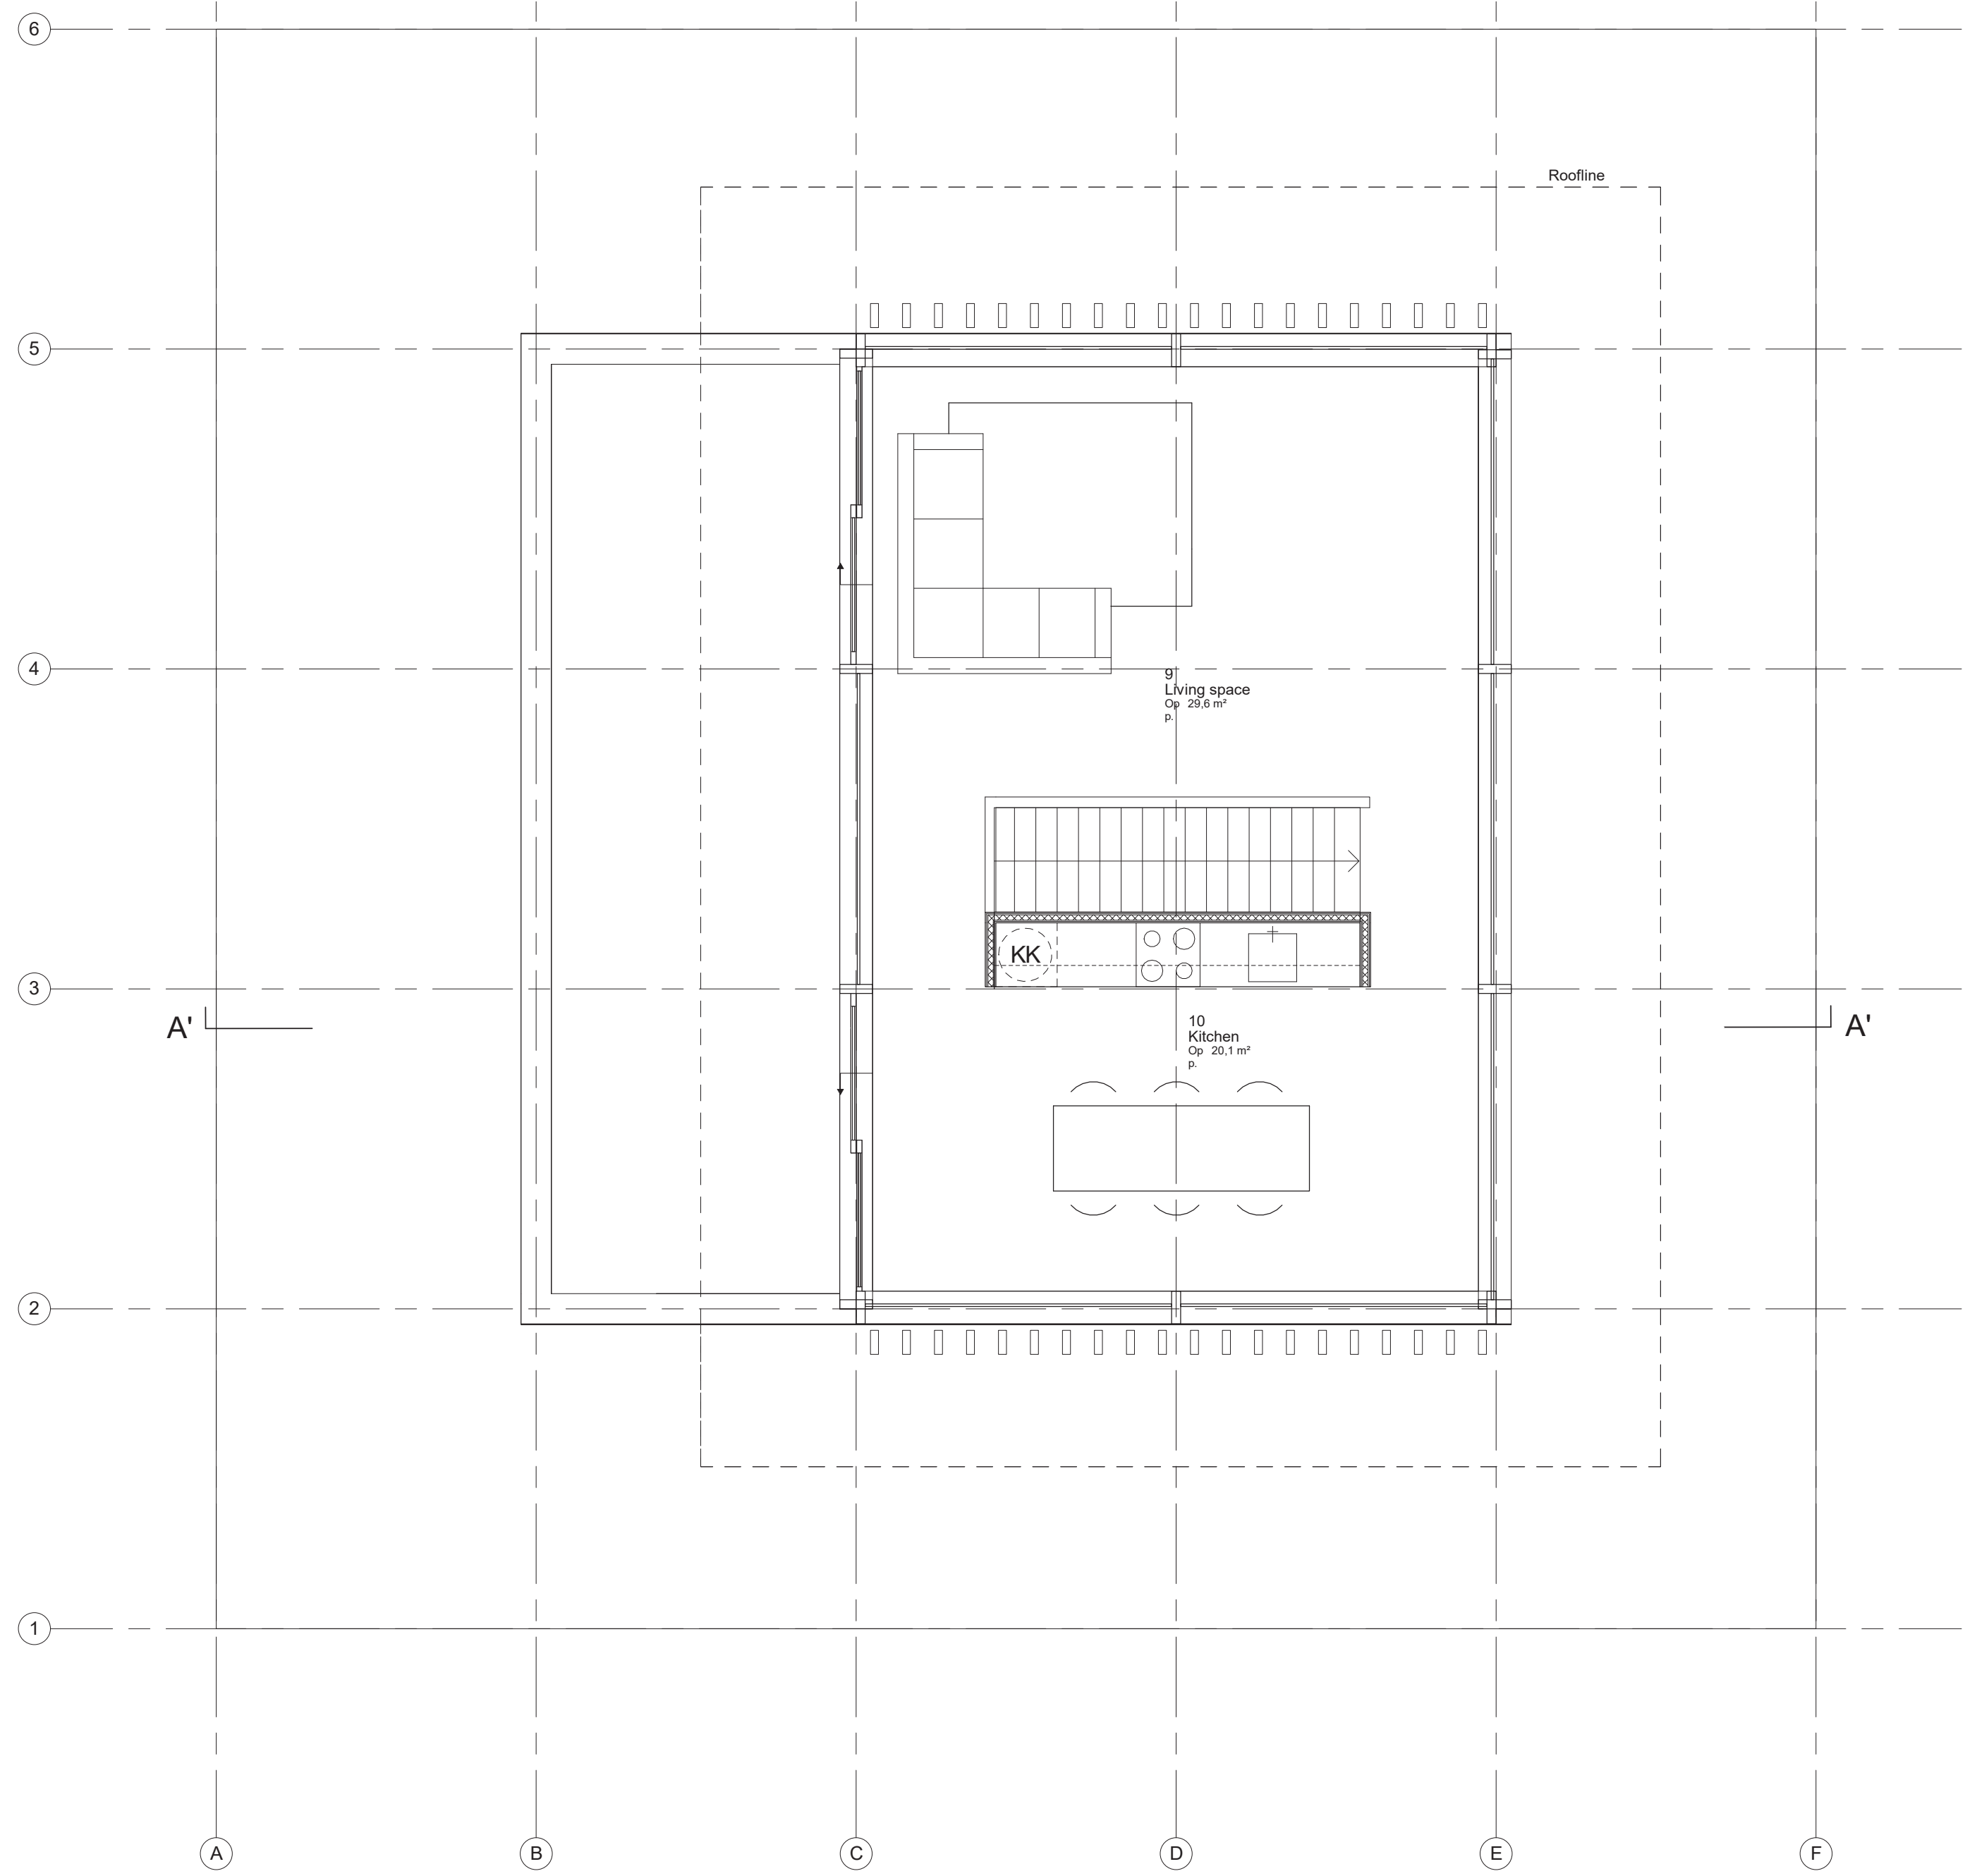

Section

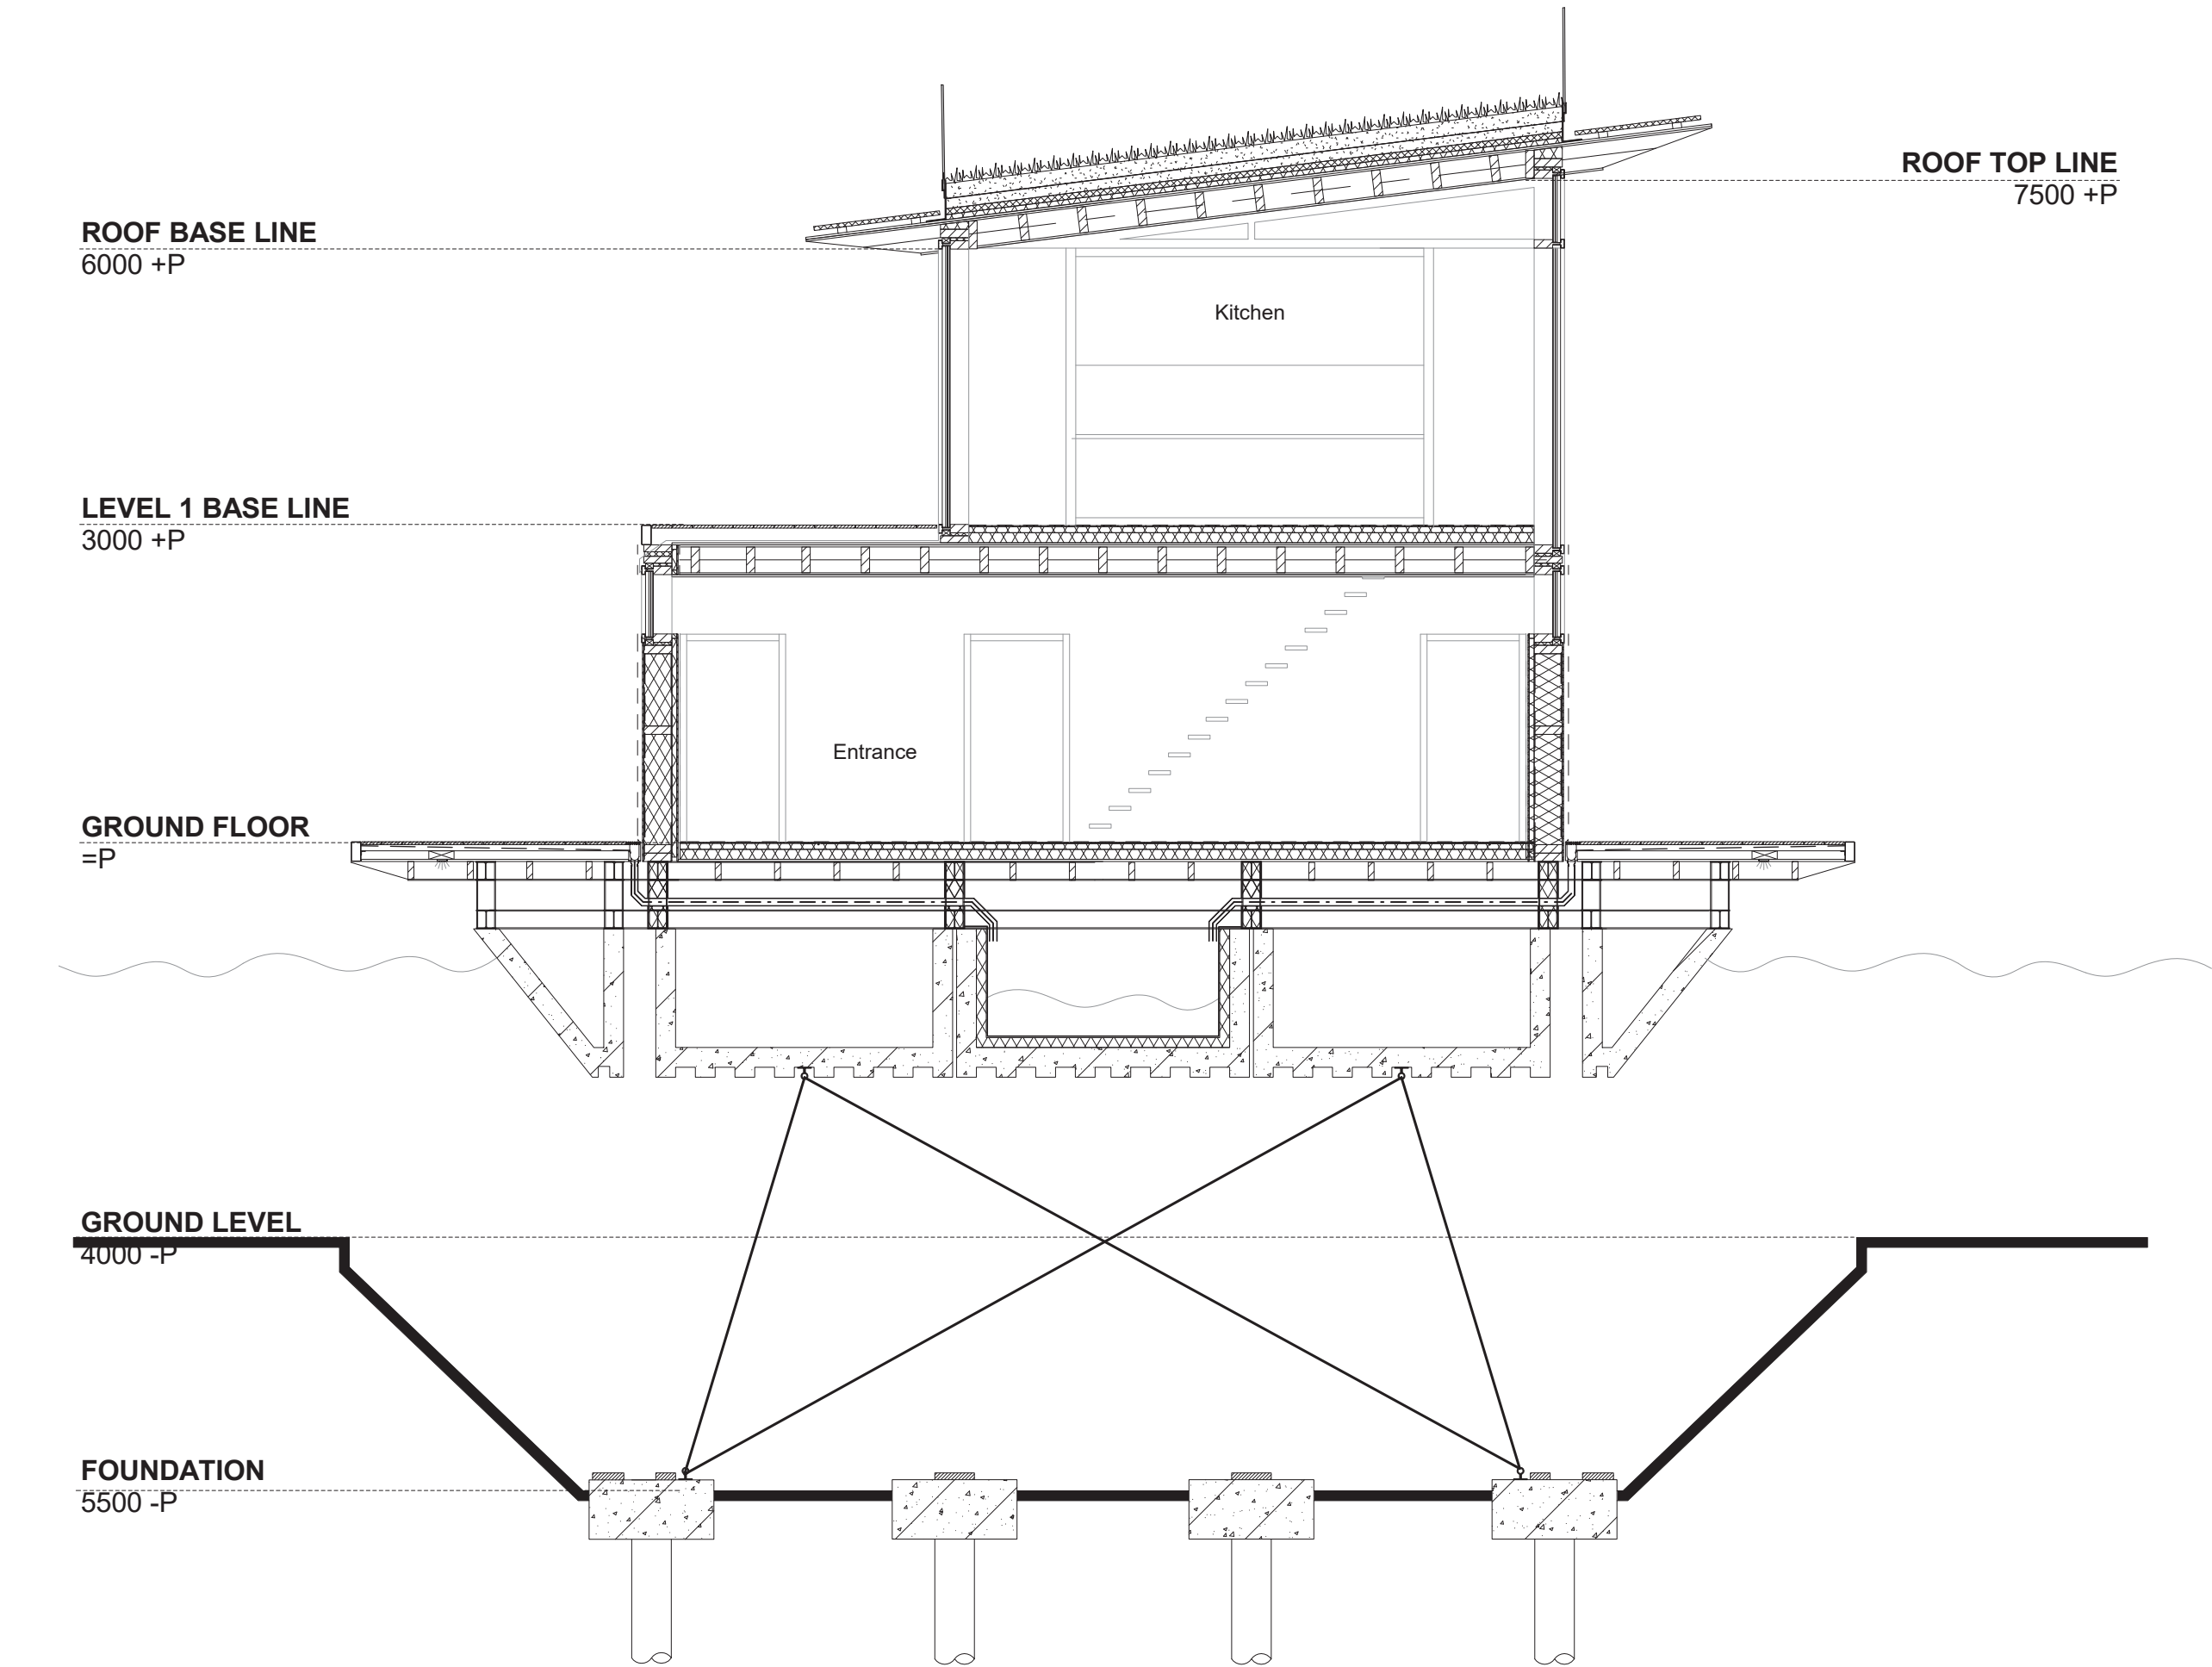


Elevations




Floorplan 1:50





Sections

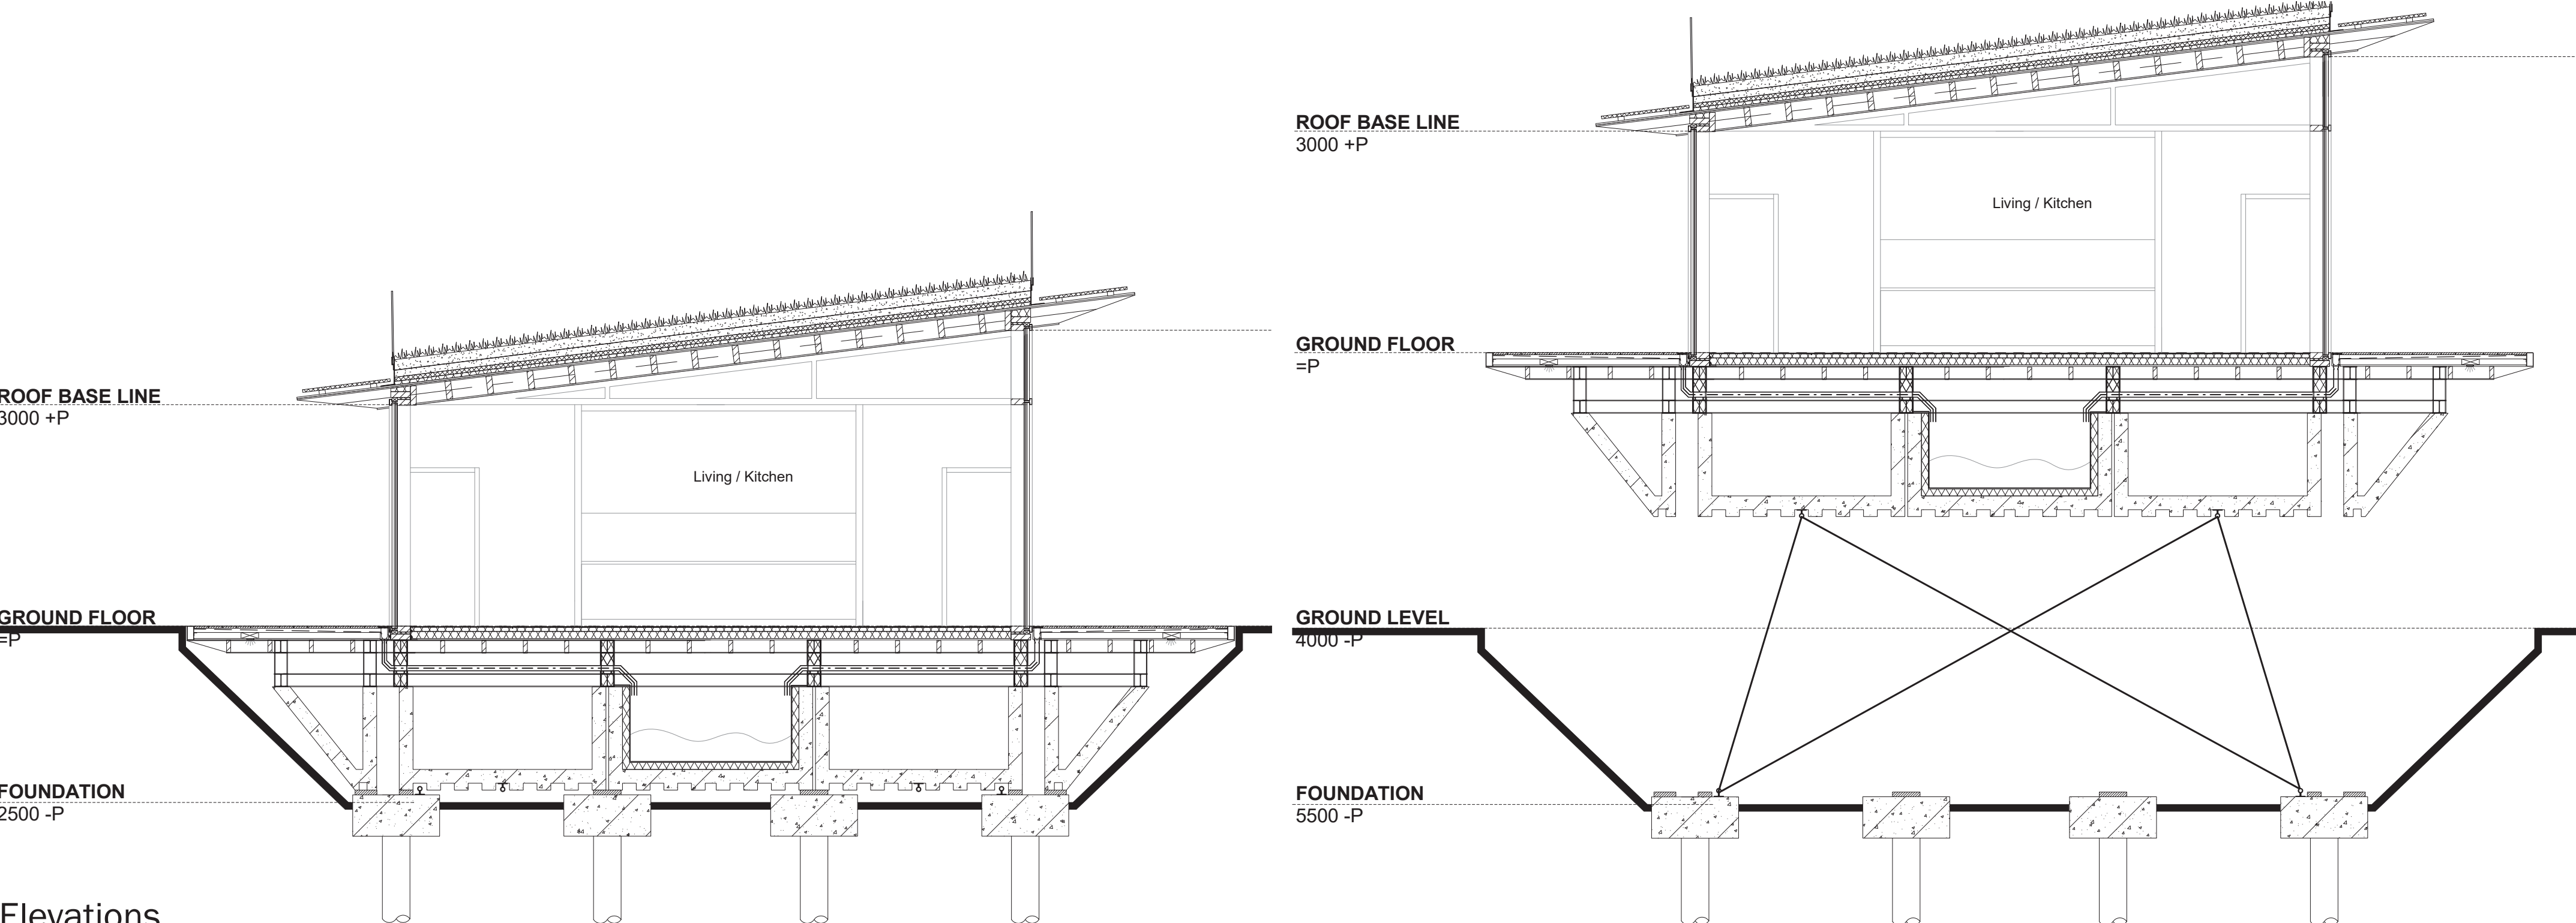


Elevations

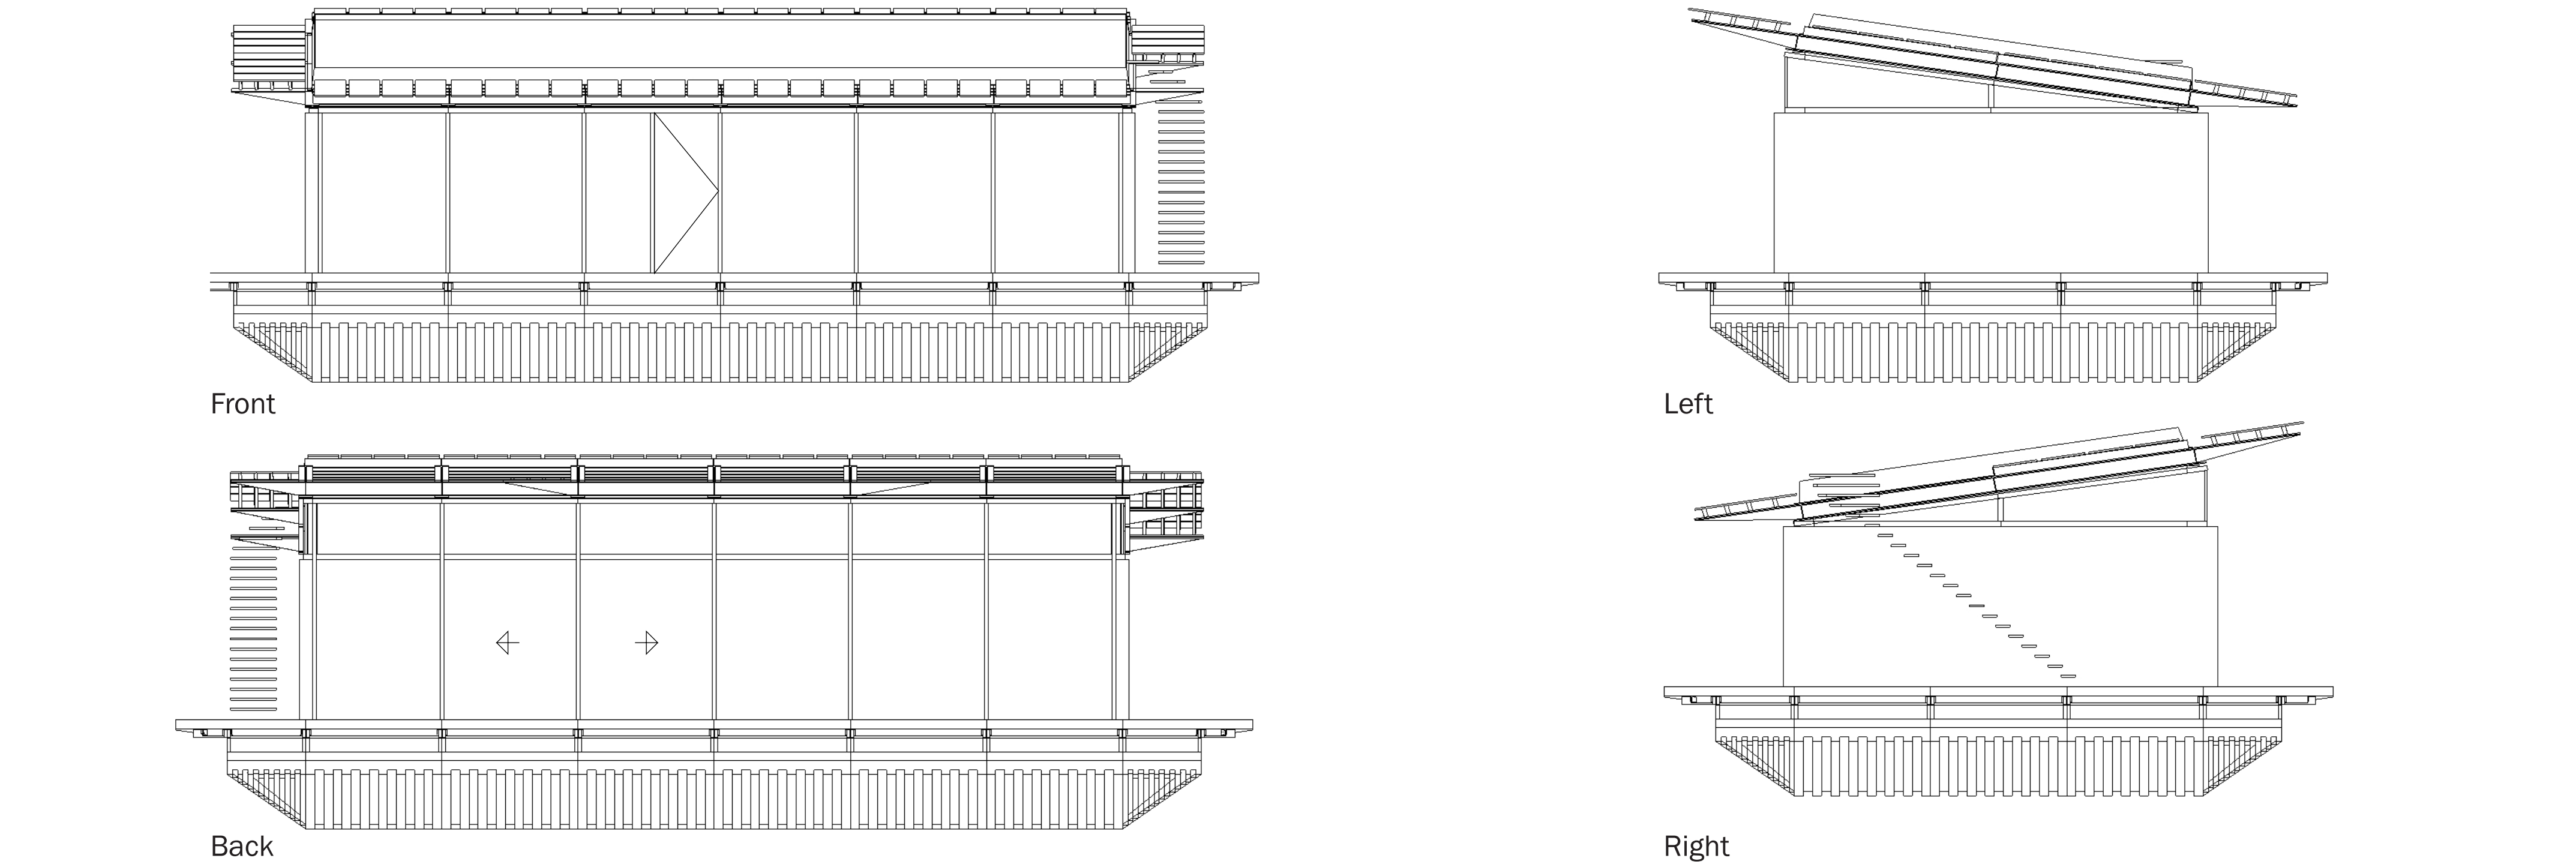

Vertical

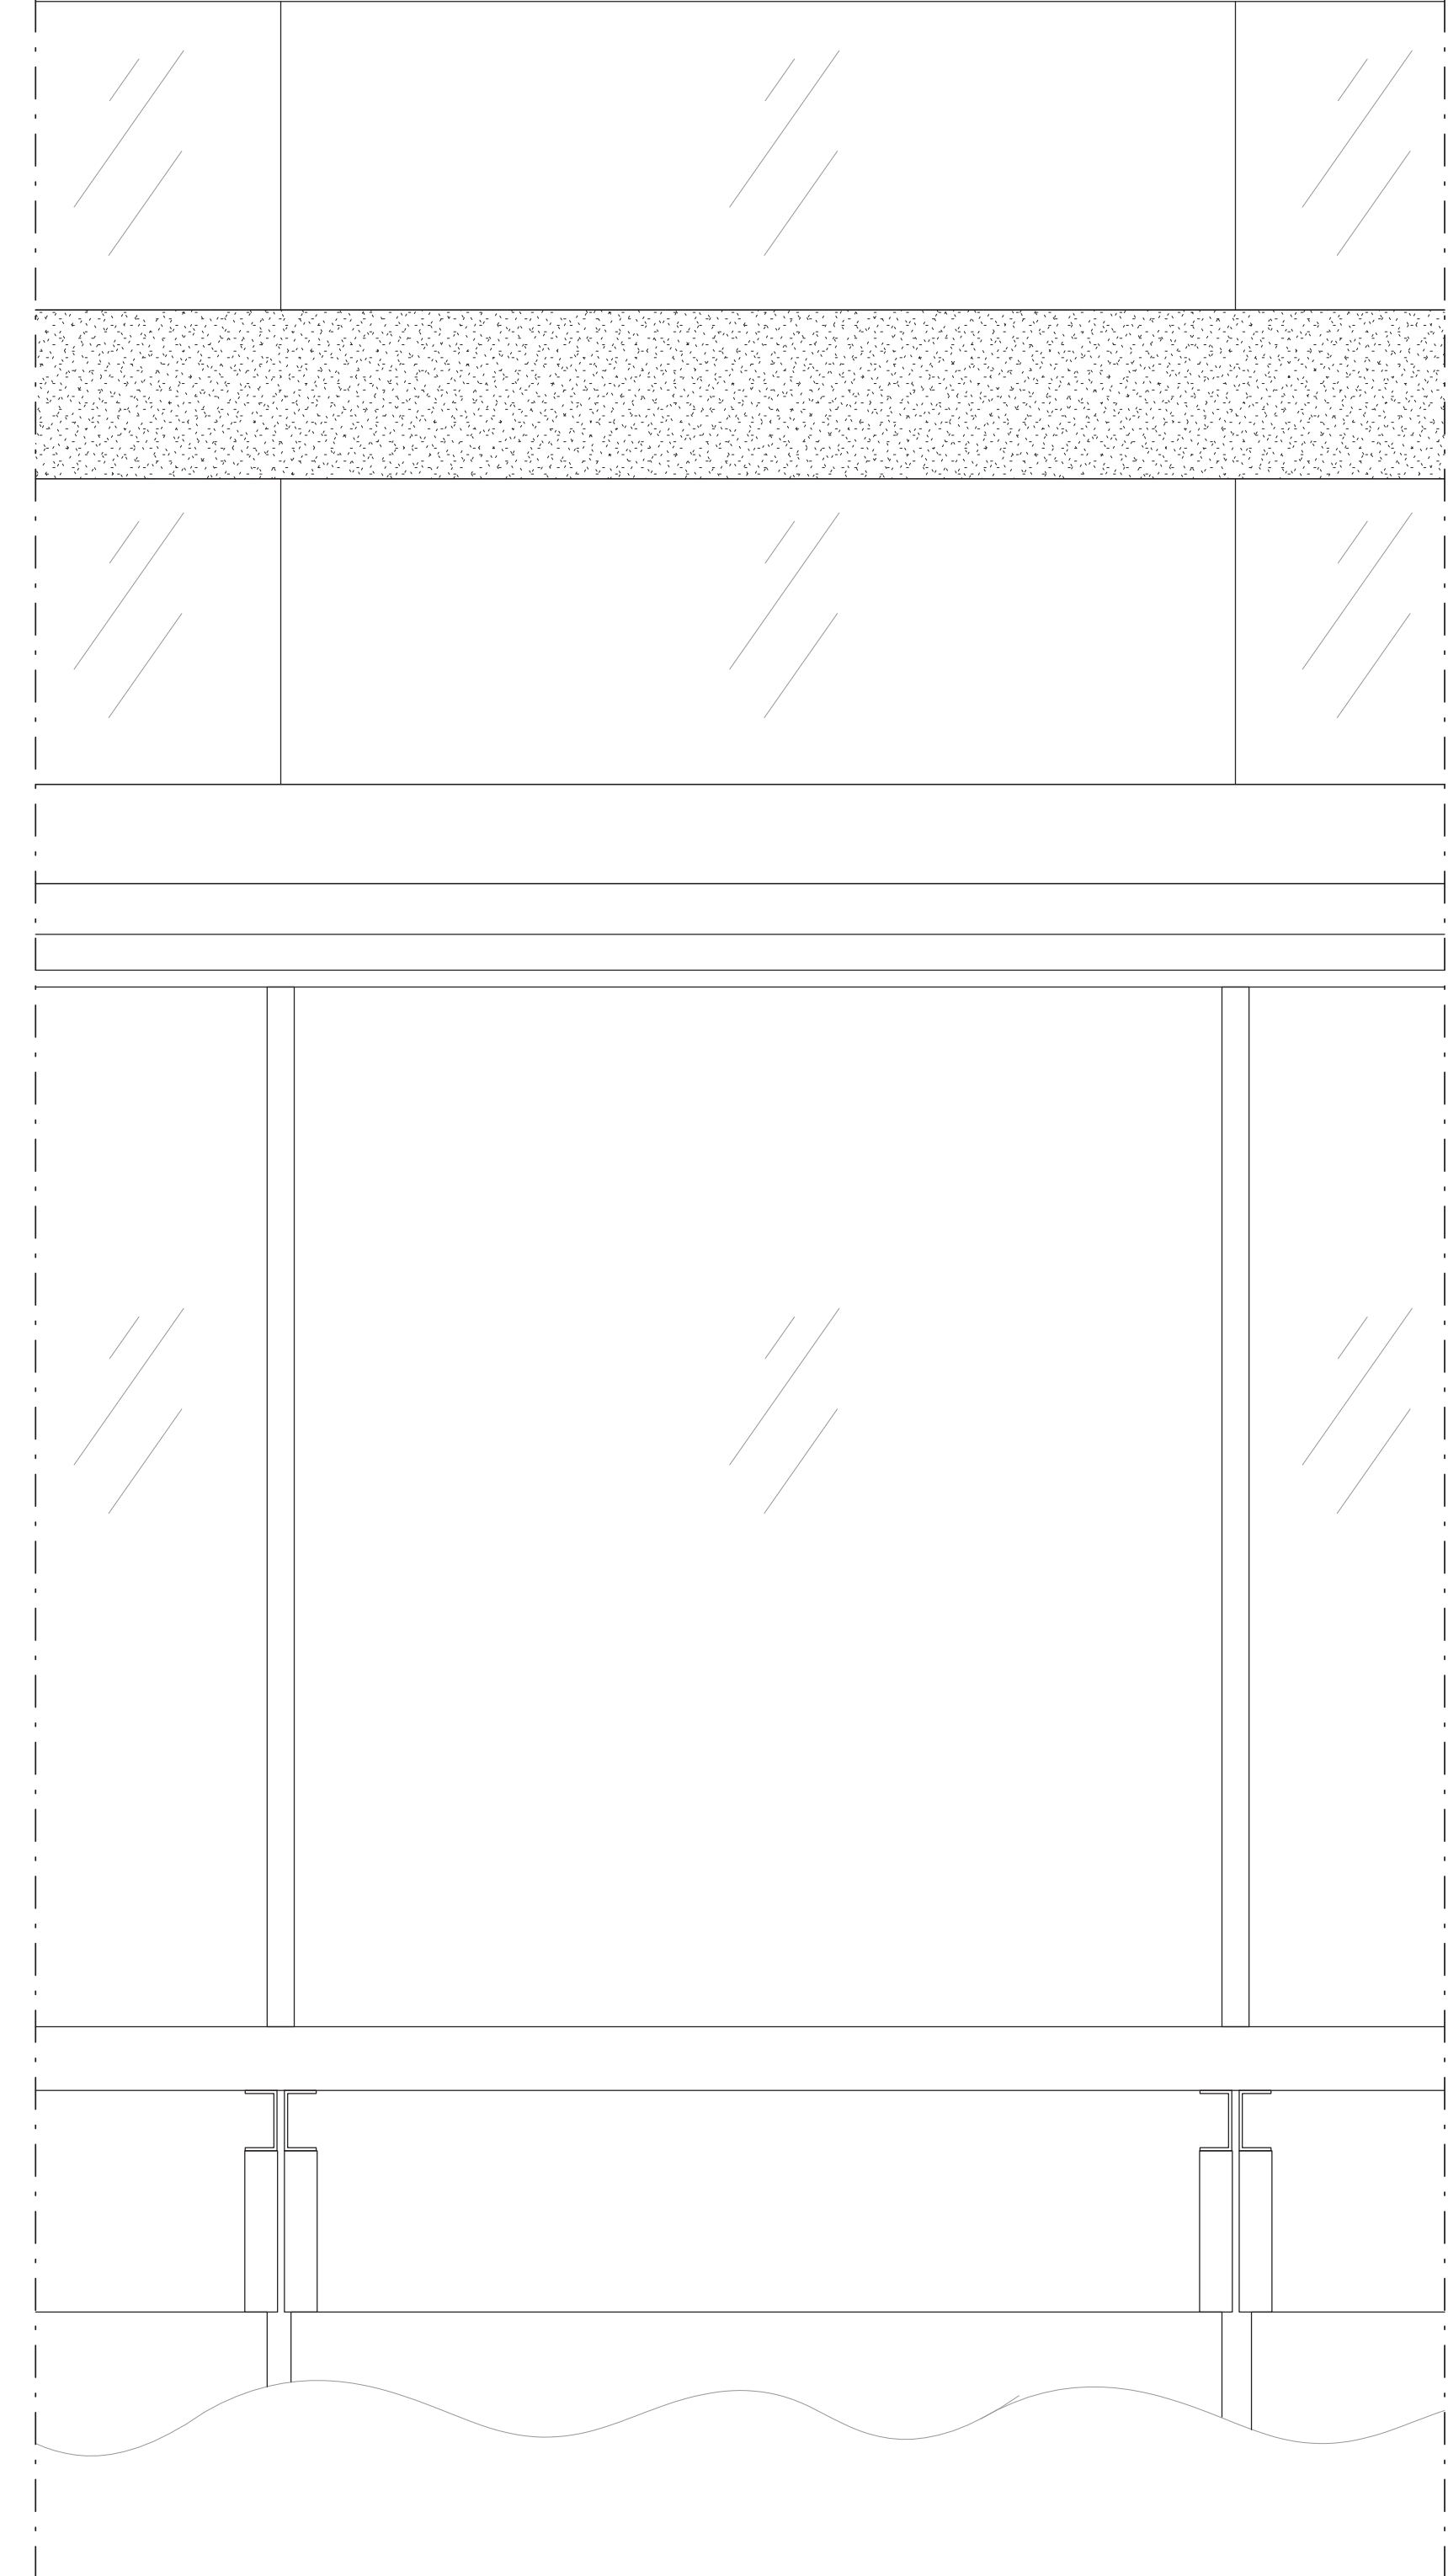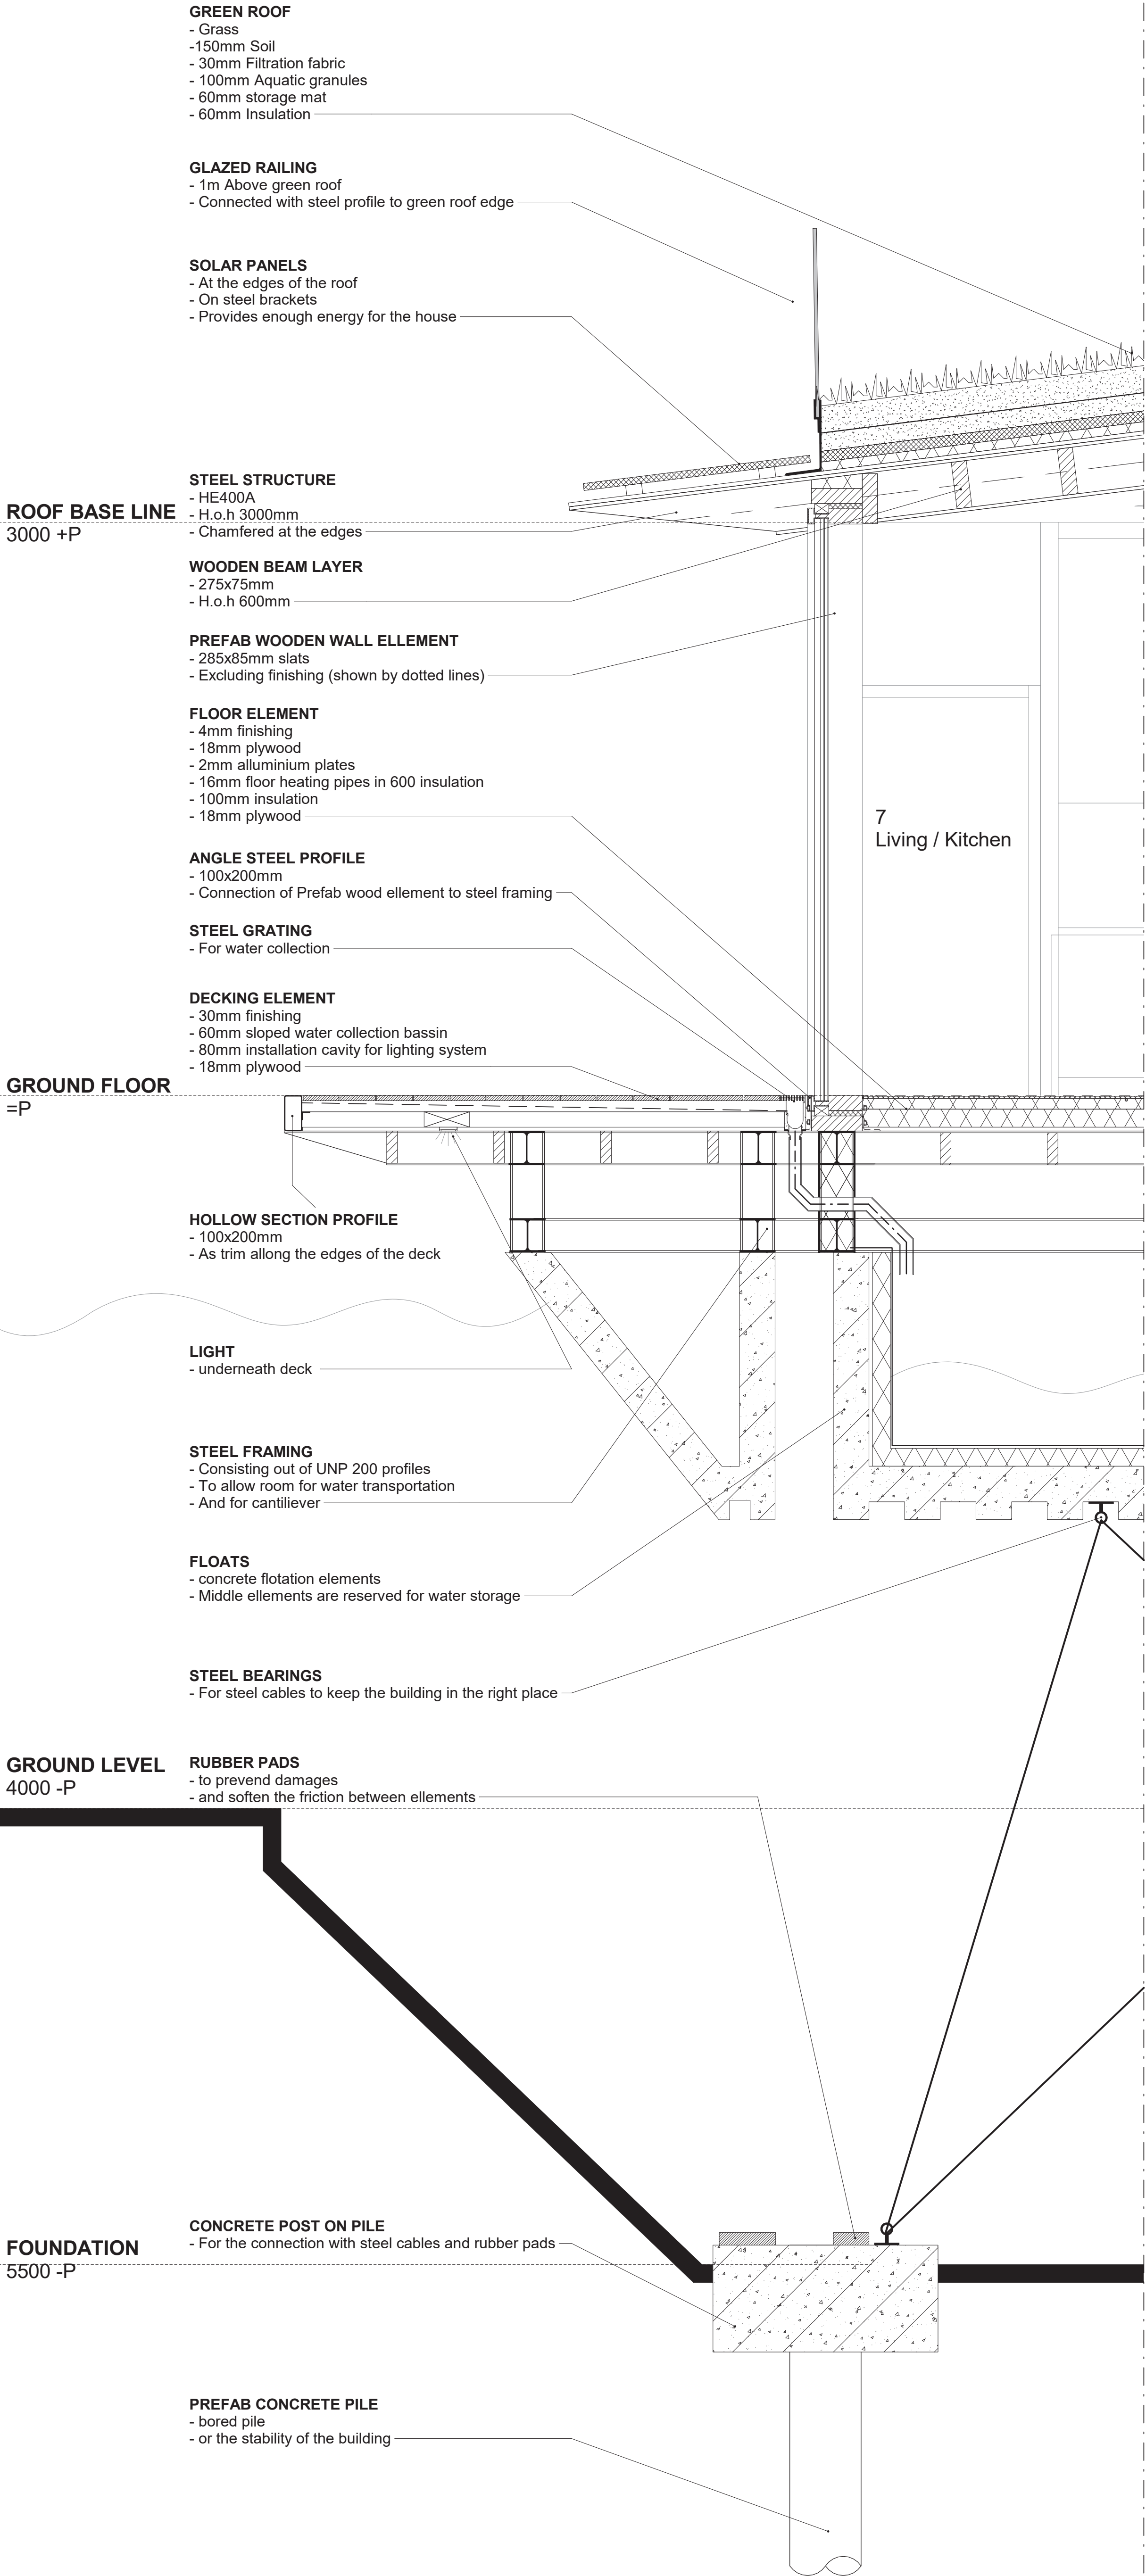

Elevation

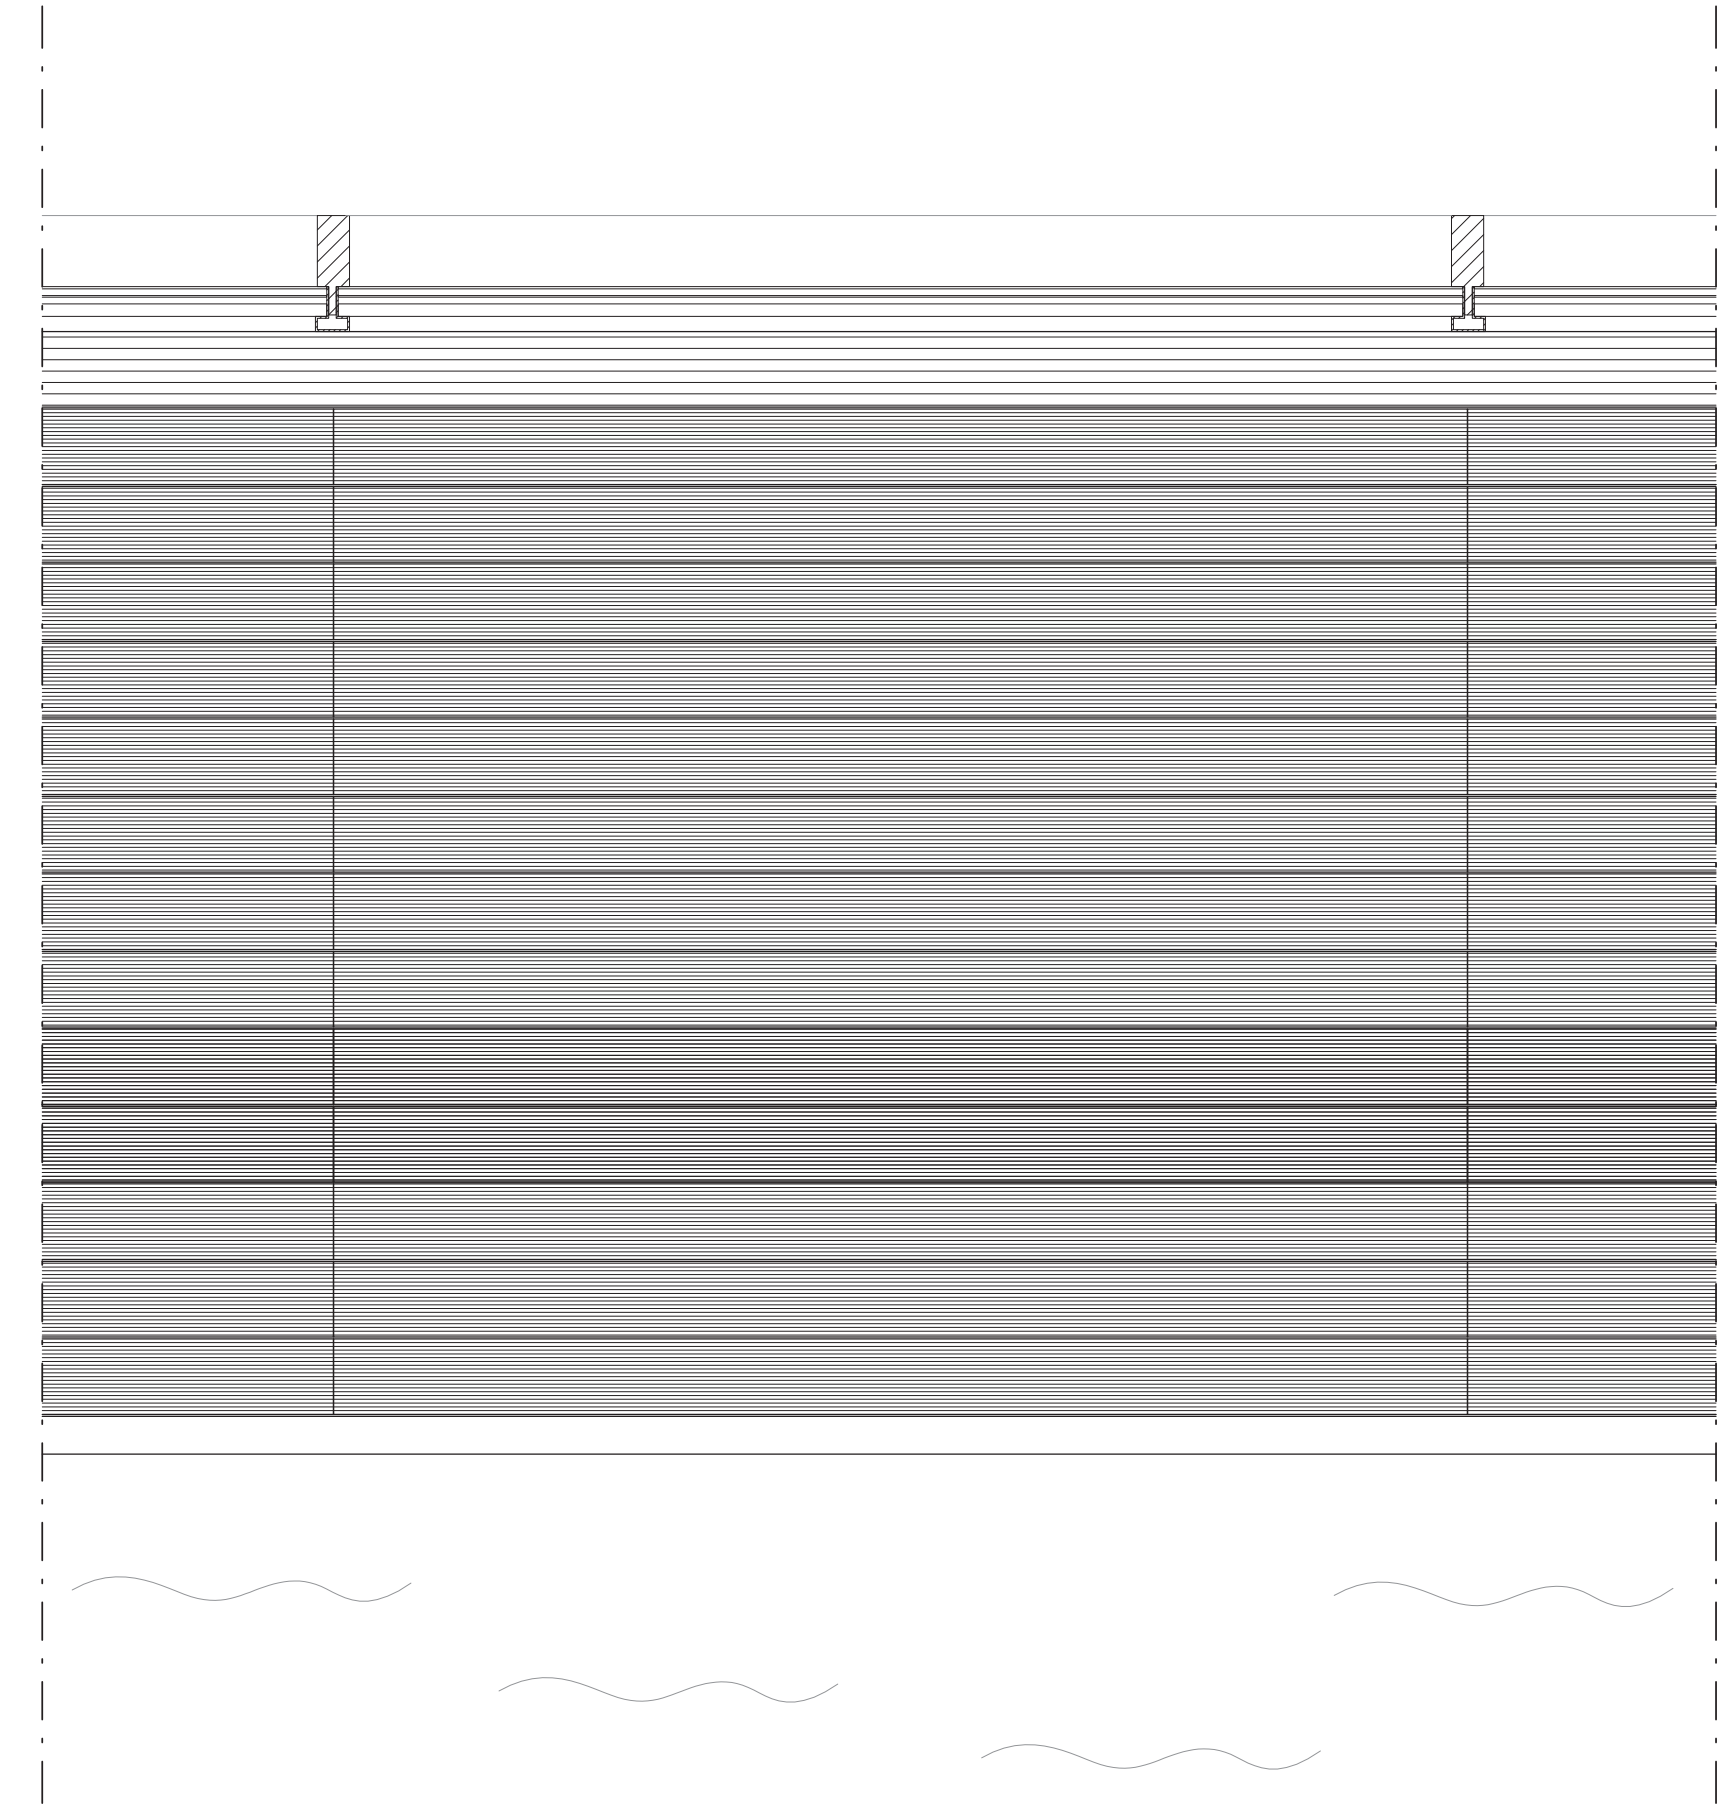

Horizontal